


# Destruction Bay Highway Maintenance Section: Sheet 46 (km 1825 to km 1836)



Highway Feature		Engineering Component		Environmental Component		Maintenance Advisory System		Section Specific Features	Notes: Geotextile under embankment at: DB064, 065, 066, 069, 070, 071, 072, 074, 075. DB068: Geotextile under bed, inlet & outlet channels; fish baffles within multiplate. BC002: Possible flooding.
<ul style="list-style-type: none"> <li> AC = Access Points</li> <li> BP = Borrow Pits</li> <li> DNG = Drainage (Roadside Ditch, Run-off Control Structures, etc.)</li> <li> Q = Quarries</li> <li> RA = Rest Area</li> </ul>	<ul style="list-style-type: none"> <li> RC = Rock Cuts/ Slide Areas</li> <li> PO = Pull Out</li> <li> CV = Culvert</li> <li> MP = Multiplate</li> <li> BR = Bridge</li> </ul>	<ul style="list-style-type: none"> <li> UC = Utility encroachment /Crossing</li> <li> IS = Insulated Structure</li> <li> RS = Road Surface</li> <li> GS = Granular Source / Stockpile</li> <li> WX = Wildlife Crossing</li> </ul>	<ul style="list-style-type: none"> <li> US = User Safety (eg. Avalanche / Wildlife Area)</li> <li> IC = Icing Control</li> <li> RV = Revegetation (Existing Material, Revegetating &amp; Reclaimed Areas)</li> <li> SF = Snow Fence (drifting control structure)</li> <li> SR = Snow Removal</li> </ul>	<ul style="list-style-type: none"> <li> EC = Erosion Control</li> <li> ECP = Erosion Control Protected by Geotextile</li> <li> WM = Waste Management</li> <li> OH = Outhouse</li> <li> GT = Geotextile / Granular Filters</li> </ul>	<ul style="list-style-type: none"> <li> CU = Cultural Use</li> <li> HTG = Heritage</li> <li> BL = Boat Launch</li> <li> FH = Fish and/or Fish Habitat</li> <li> RCP = Residential / Commercial Property</li> </ul>	<ul style="list-style-type: none"> <li> WQ = Water Quality</li> <li> REC = Recreation</li> <li> WH = Wildlife and/or Wildlife Habitat</li> <li> SV = Scenic Viewing</li> </ul>	<ul style="list-style-type: none"> <li> Notification</li> <li> Caution *</li> <li> Alert *</li> </ul>	<ul style="list-style-type: none"> <li> Soil Remediation Advisory</li> <li> Revegetation Advisory</li> <li> Road Surface Advisory</li> <li> Caution Bar</li> </ul>	

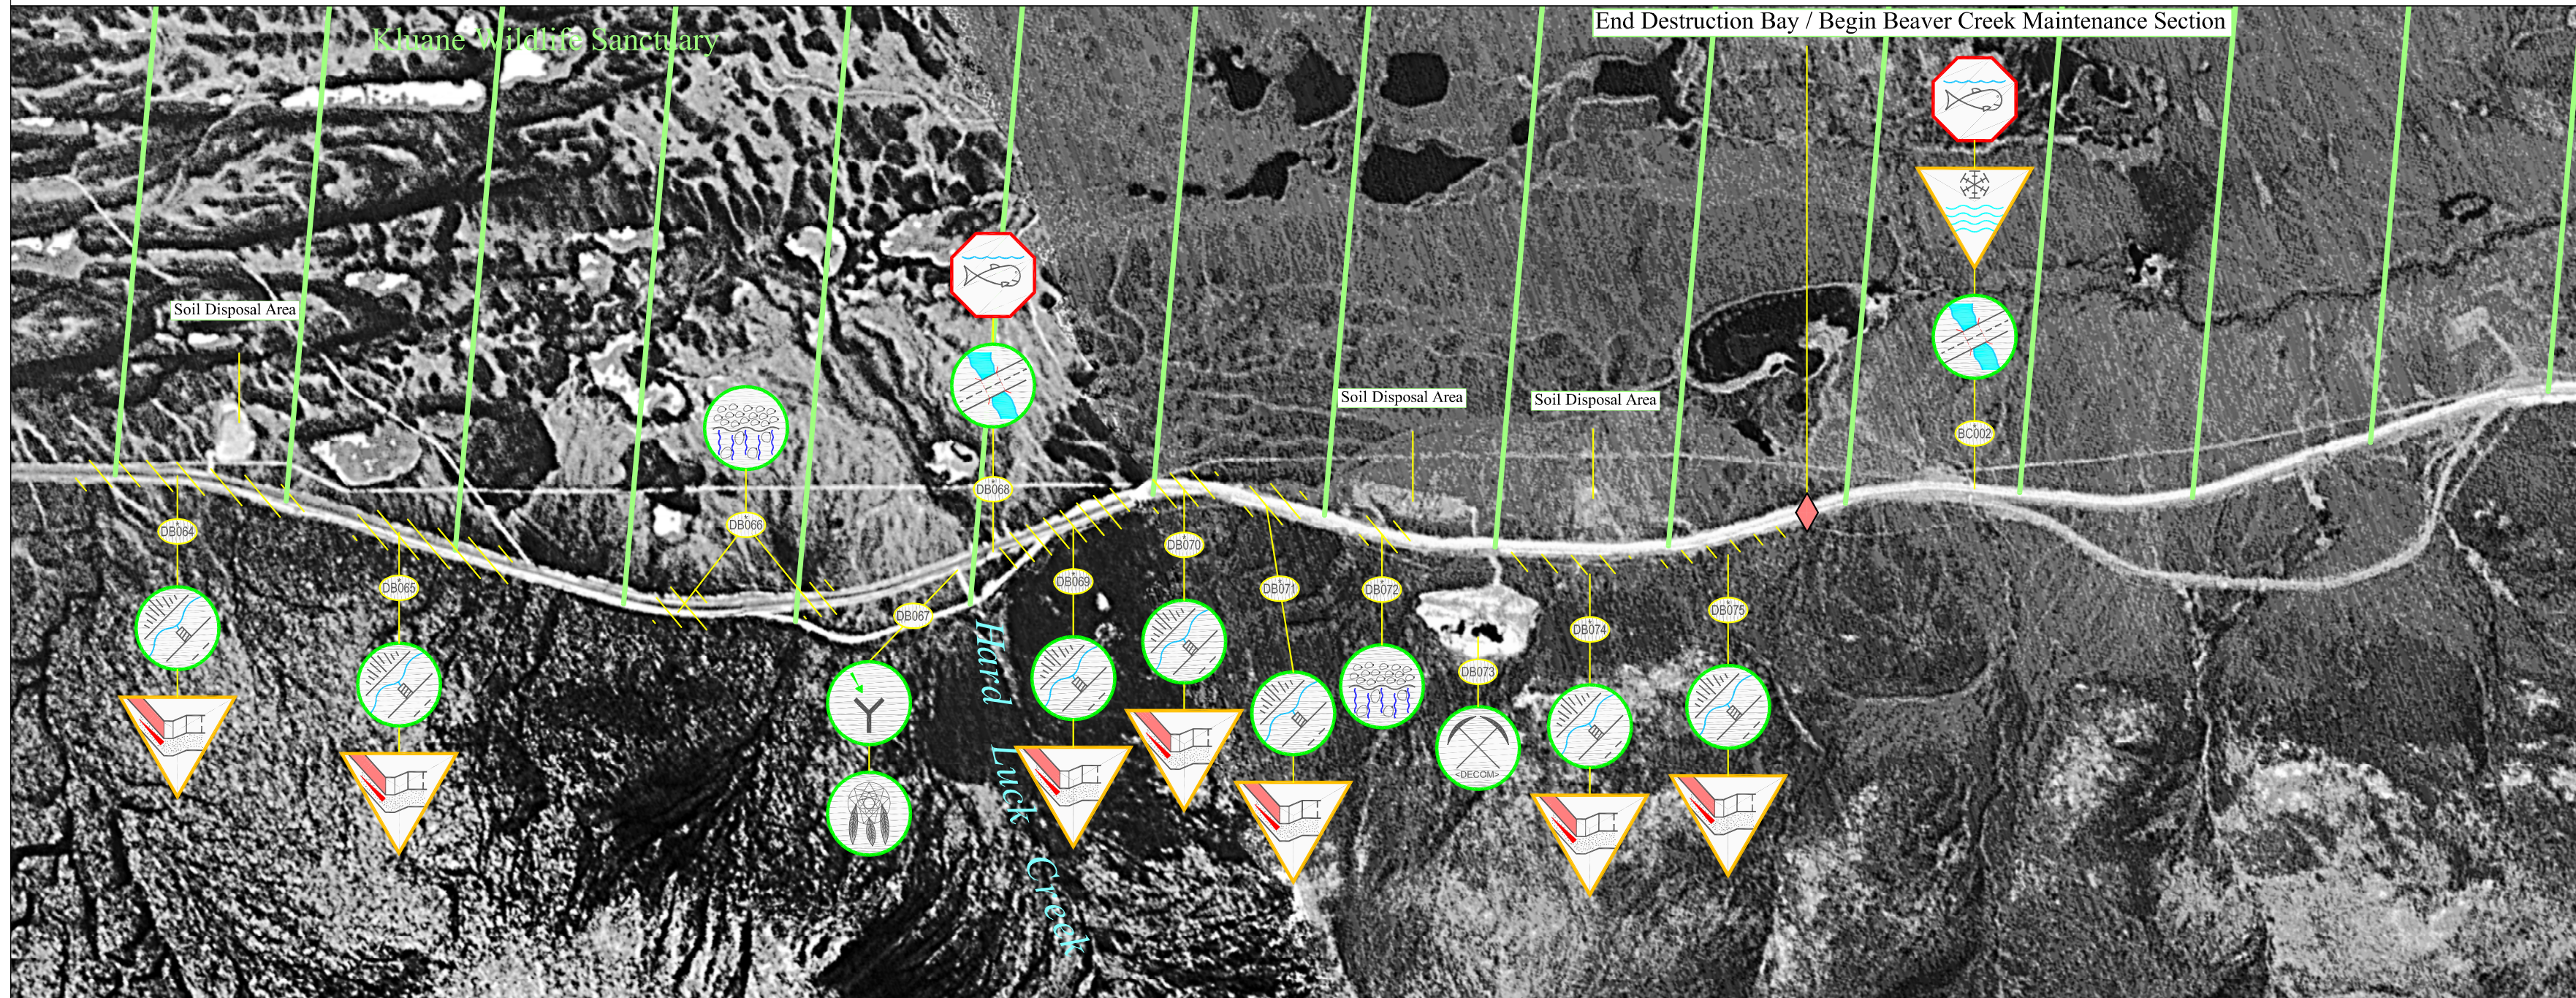

Scale 1:20 000