

Yukon

Shakwak Special Areas Maintenance Guidelines Project

Volume III Maintenance Atlas









September, 2001

Prepared By



Shakwak Special Areas Maintenance Guidelines

Legend:



-  Territorial Capital
-  Community
-  Maintenance Section Break
-  Extents of Index Map
-  Main Road
-  Secondary Road

General Location Map showing index map extents for individual Highway Maintenance Sections




Scale 1: 500 000 (main window)

Drawn By: JEA Checked By: DDC



Date: 06/28/2001

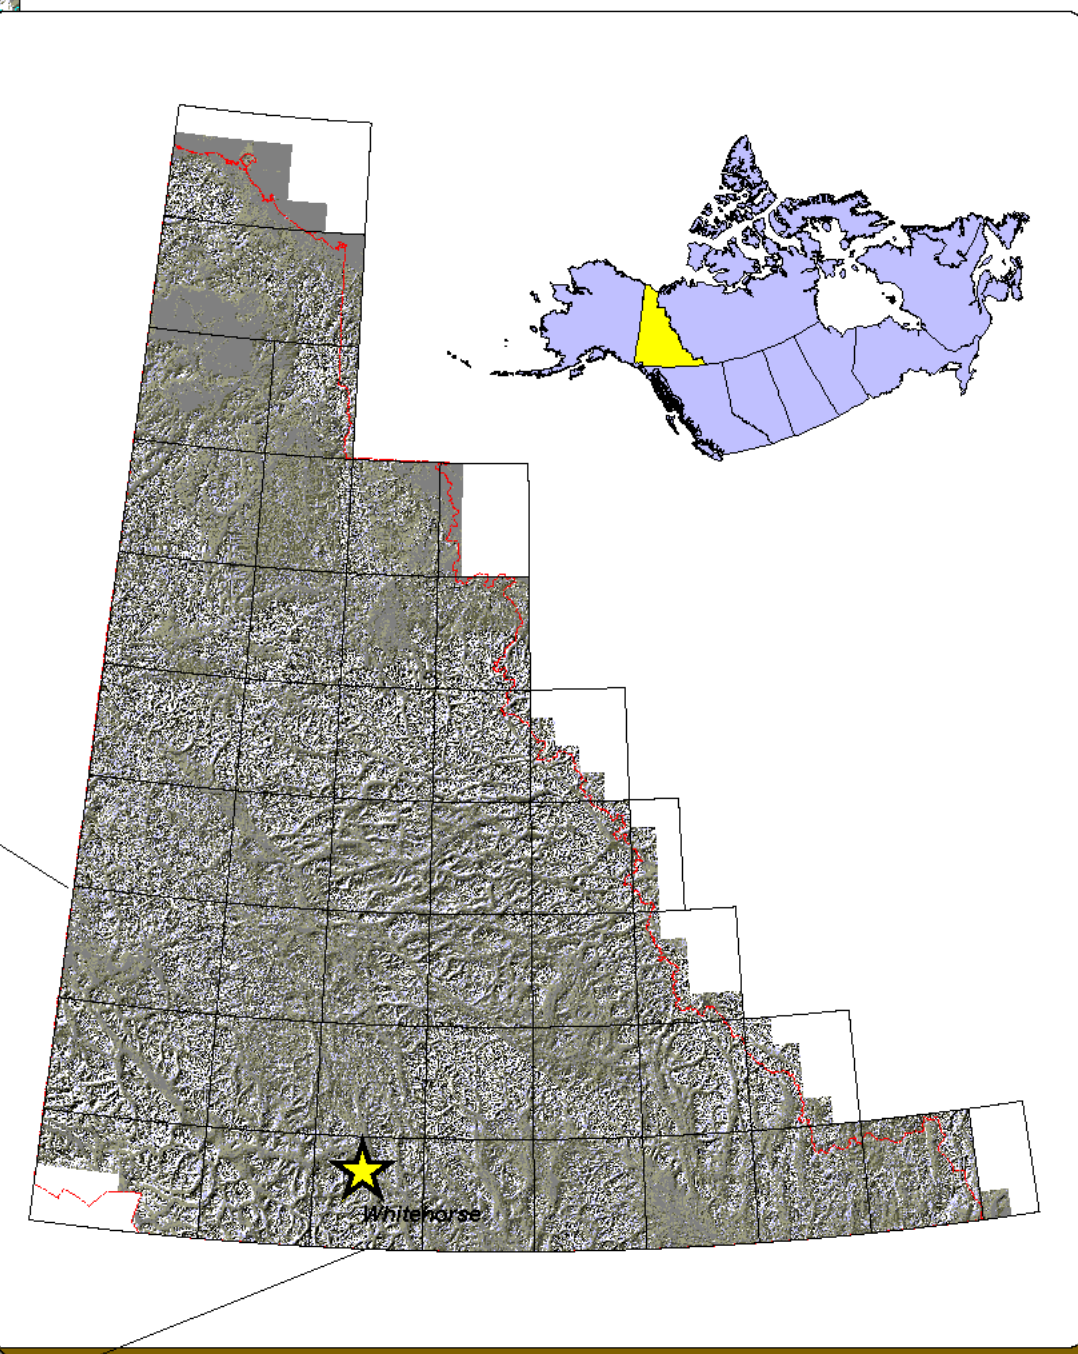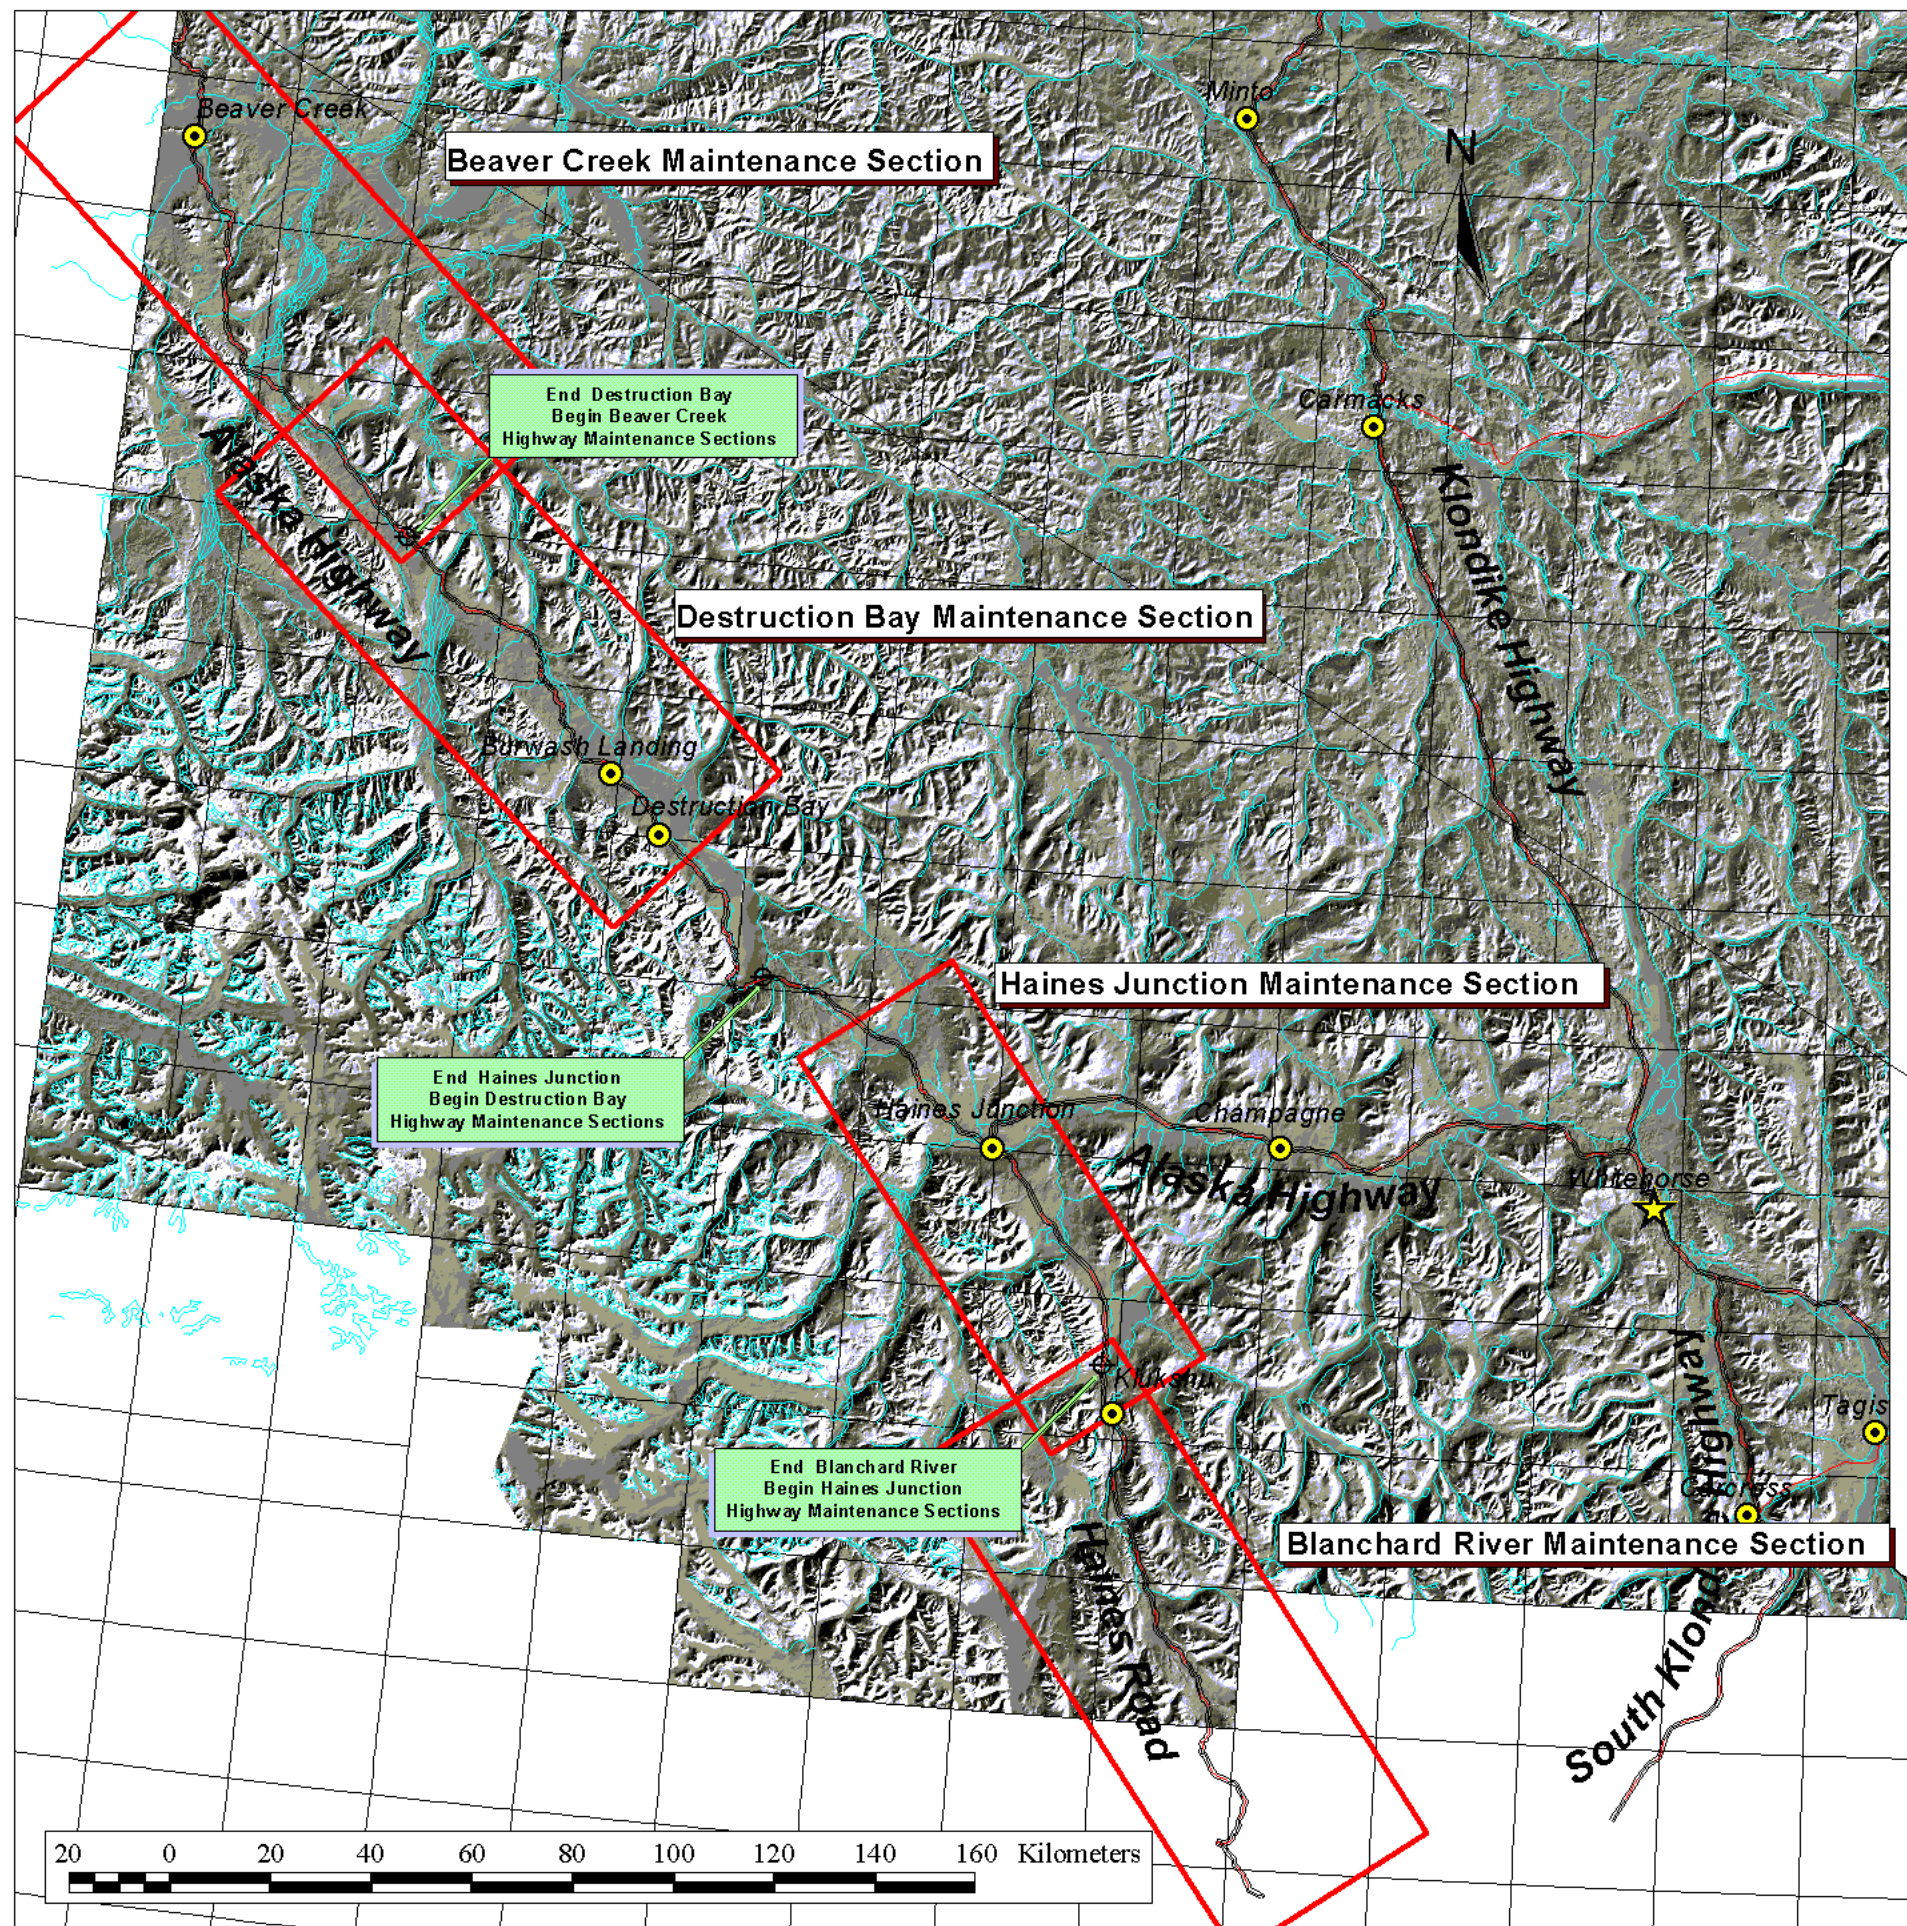





Blanchard River Highway Maintenance Section

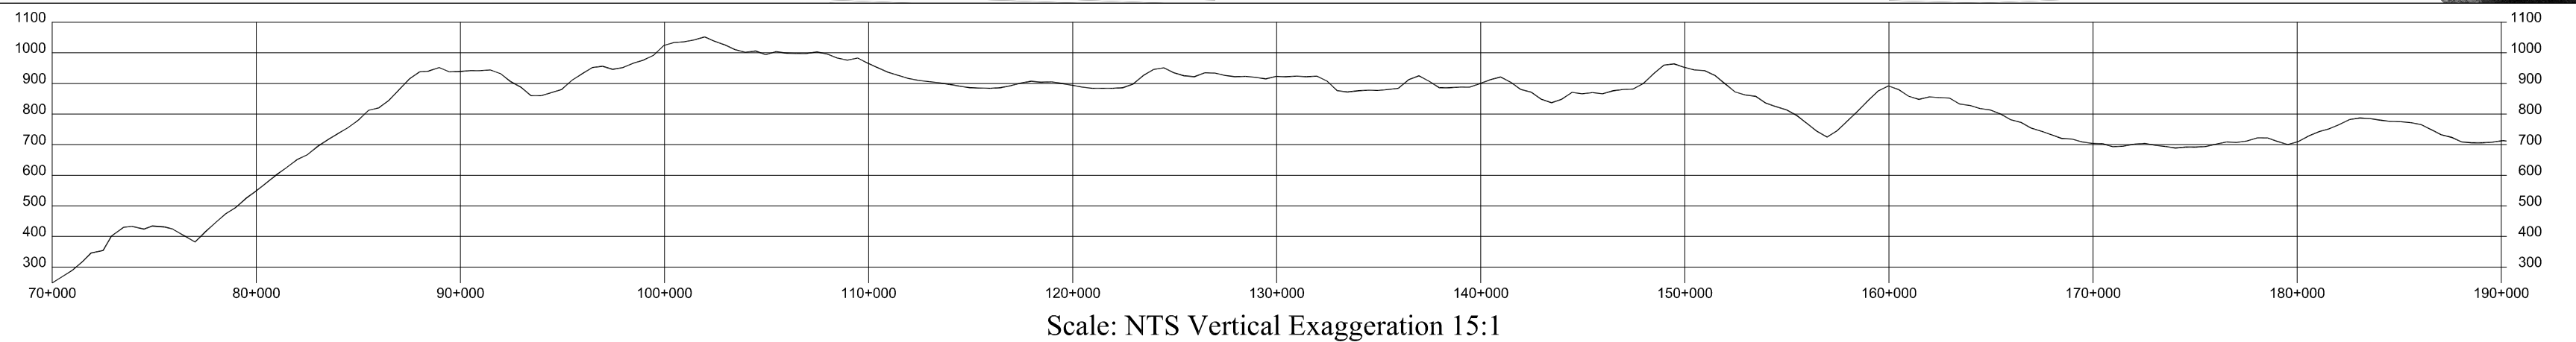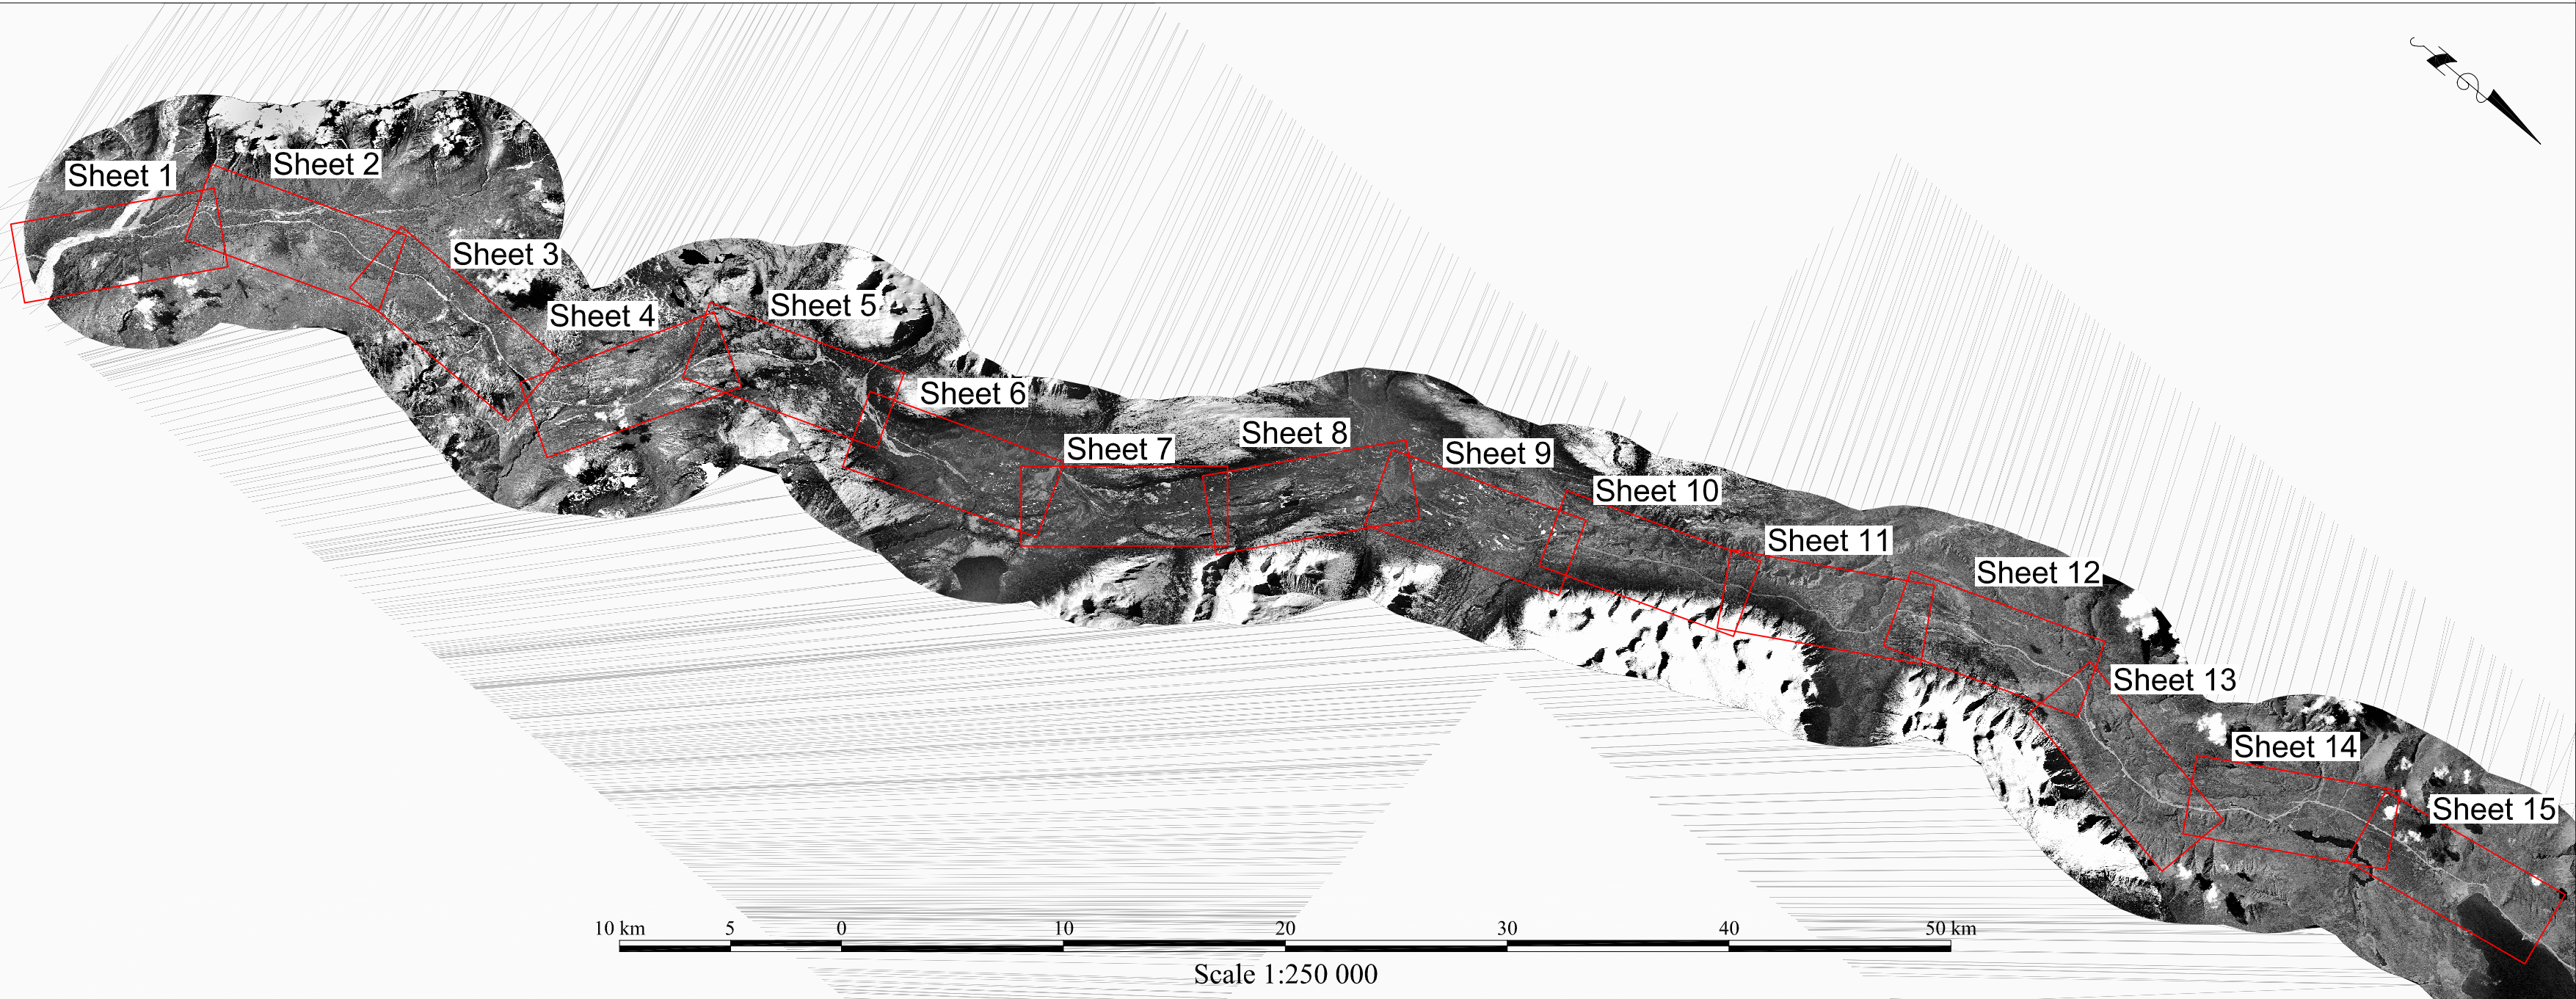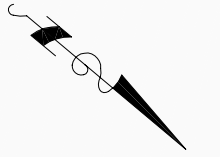

Haines Junction Highway Maintenance Section

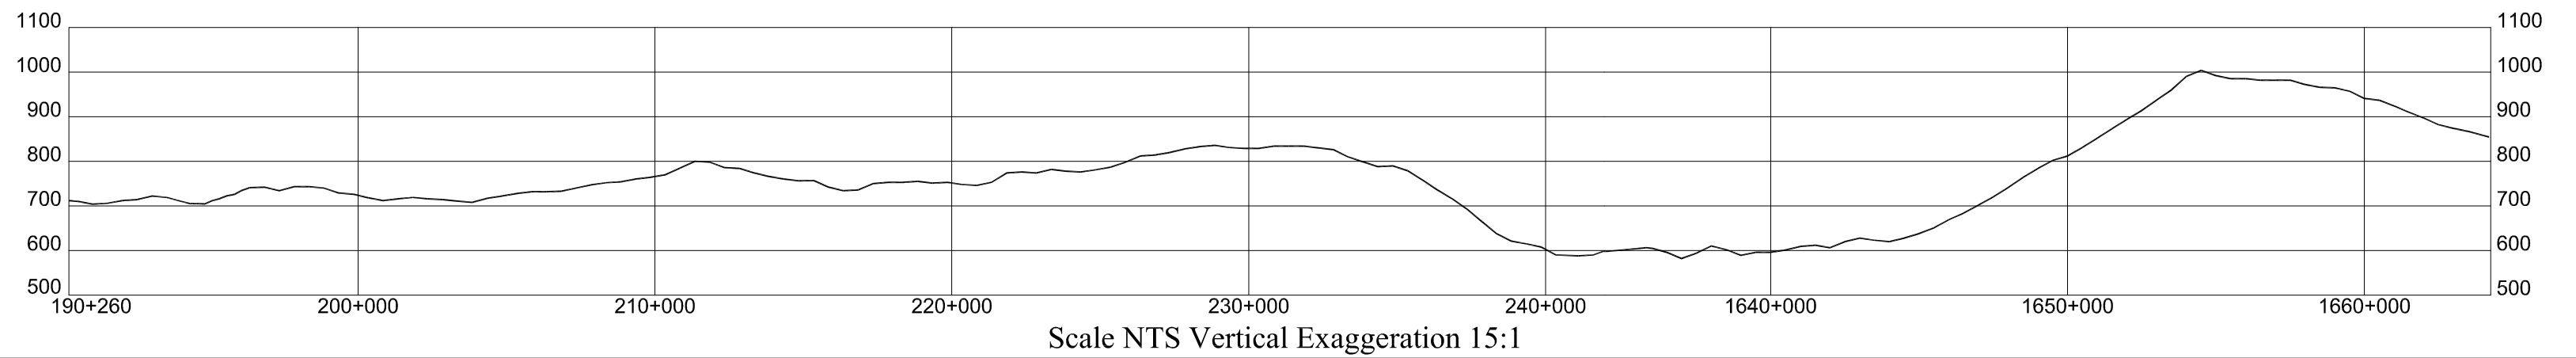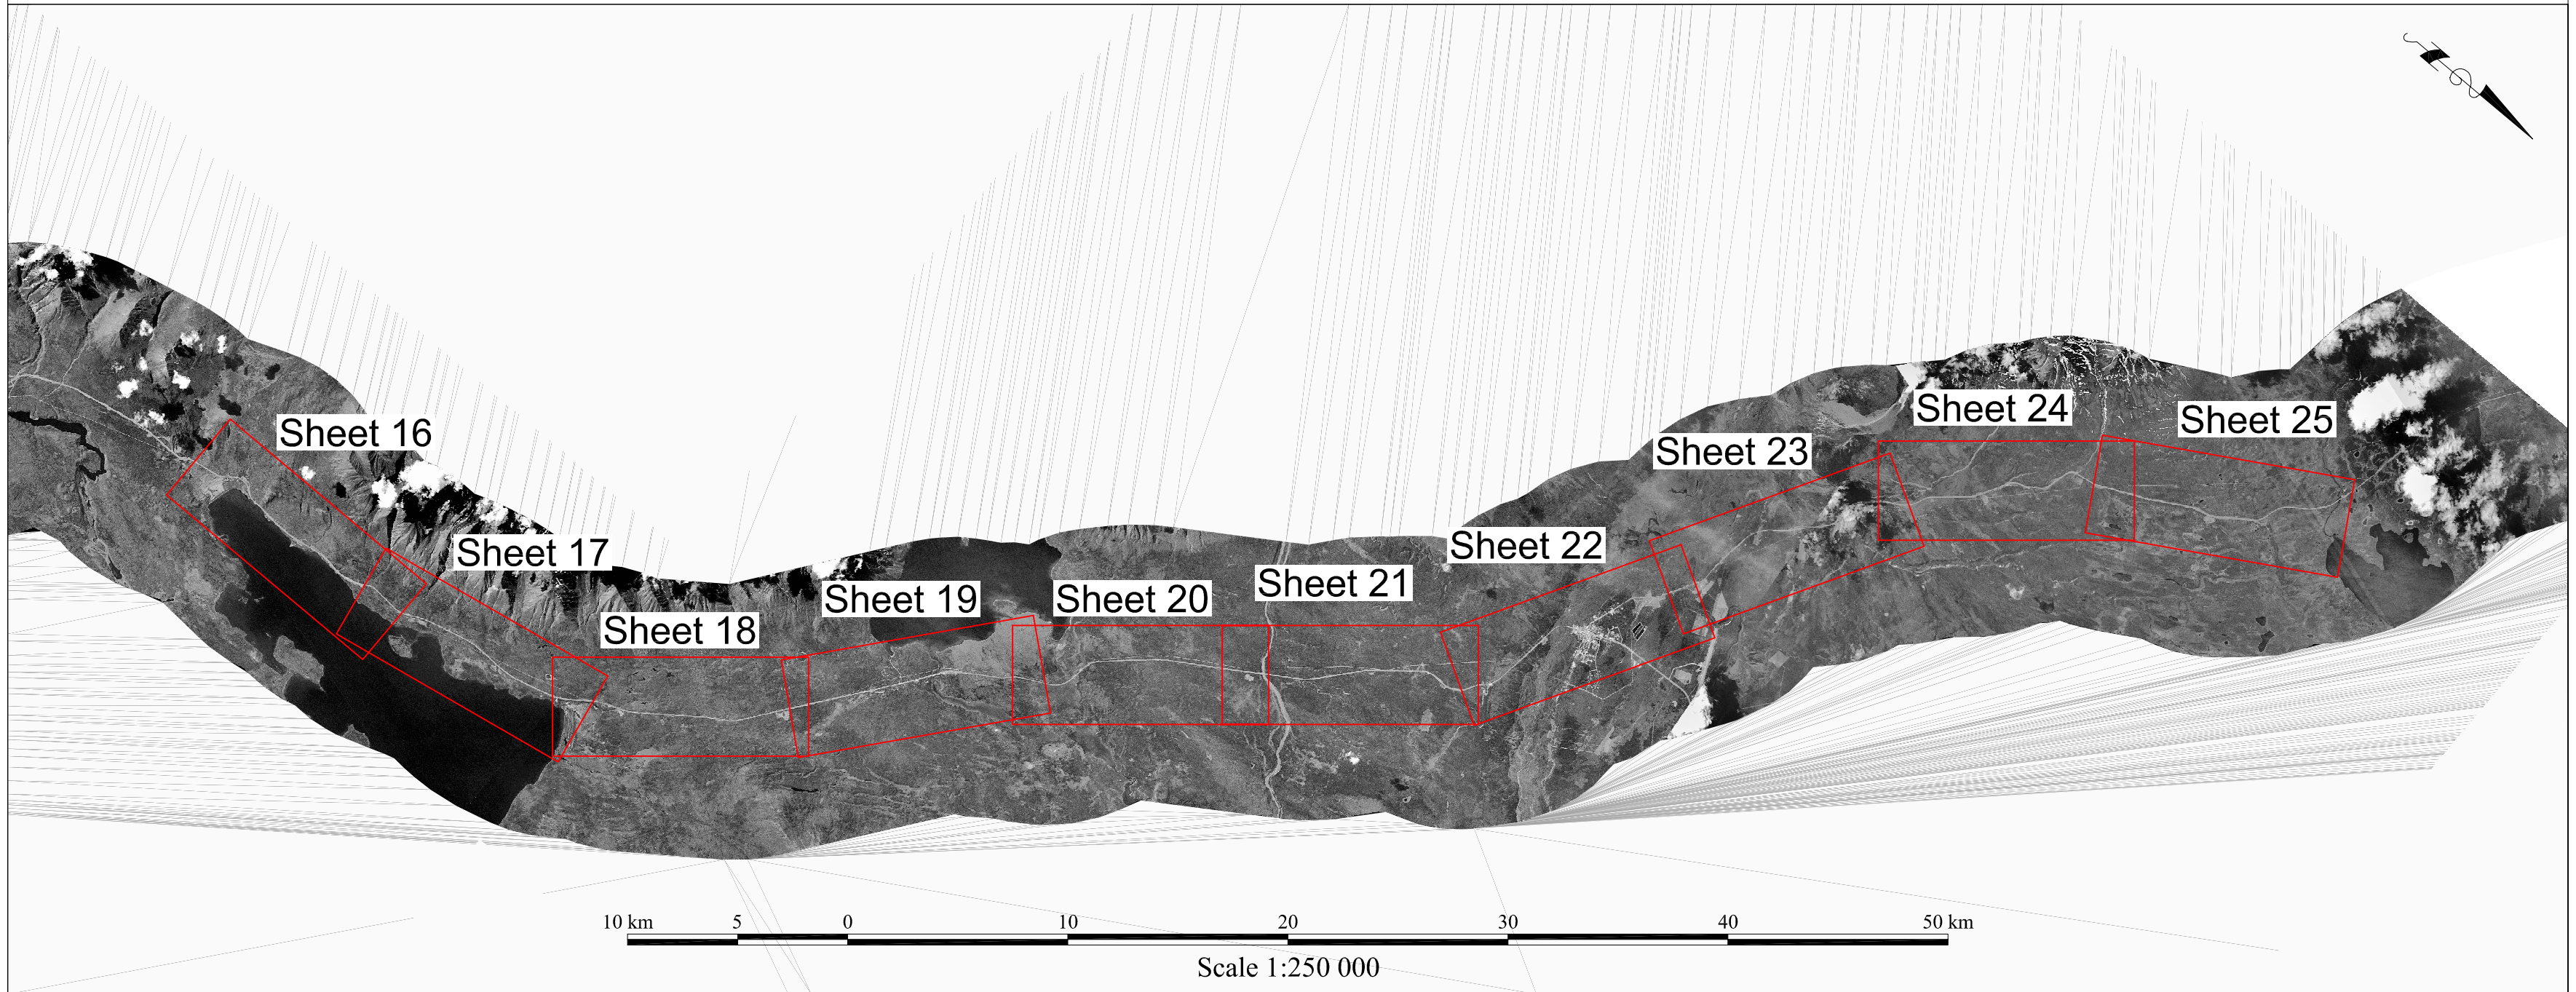


Destruction Bay Highway Maintenance Section

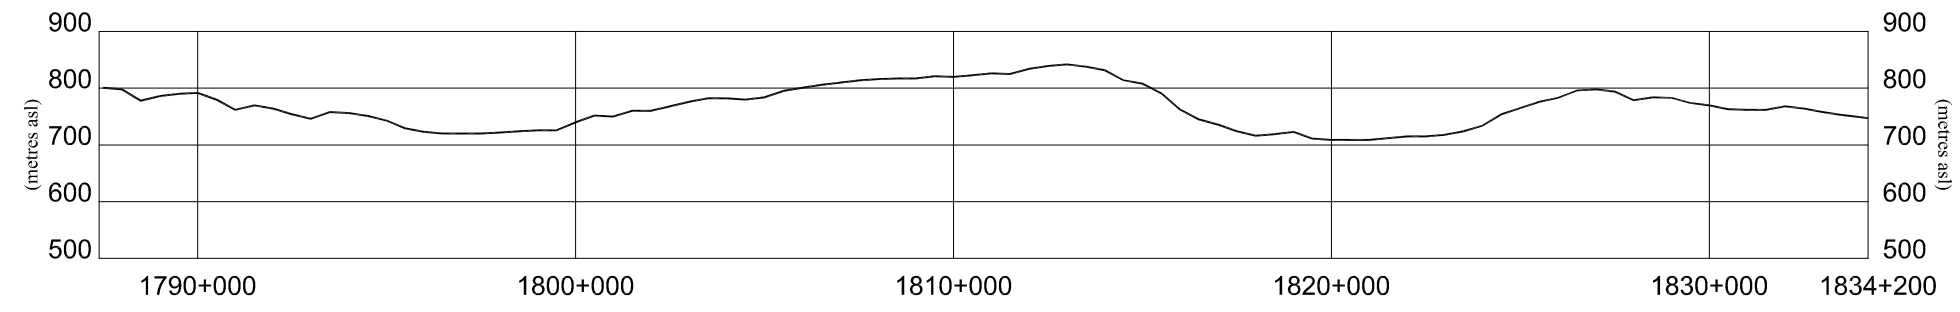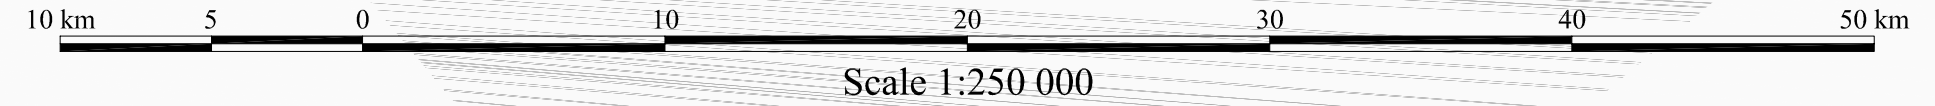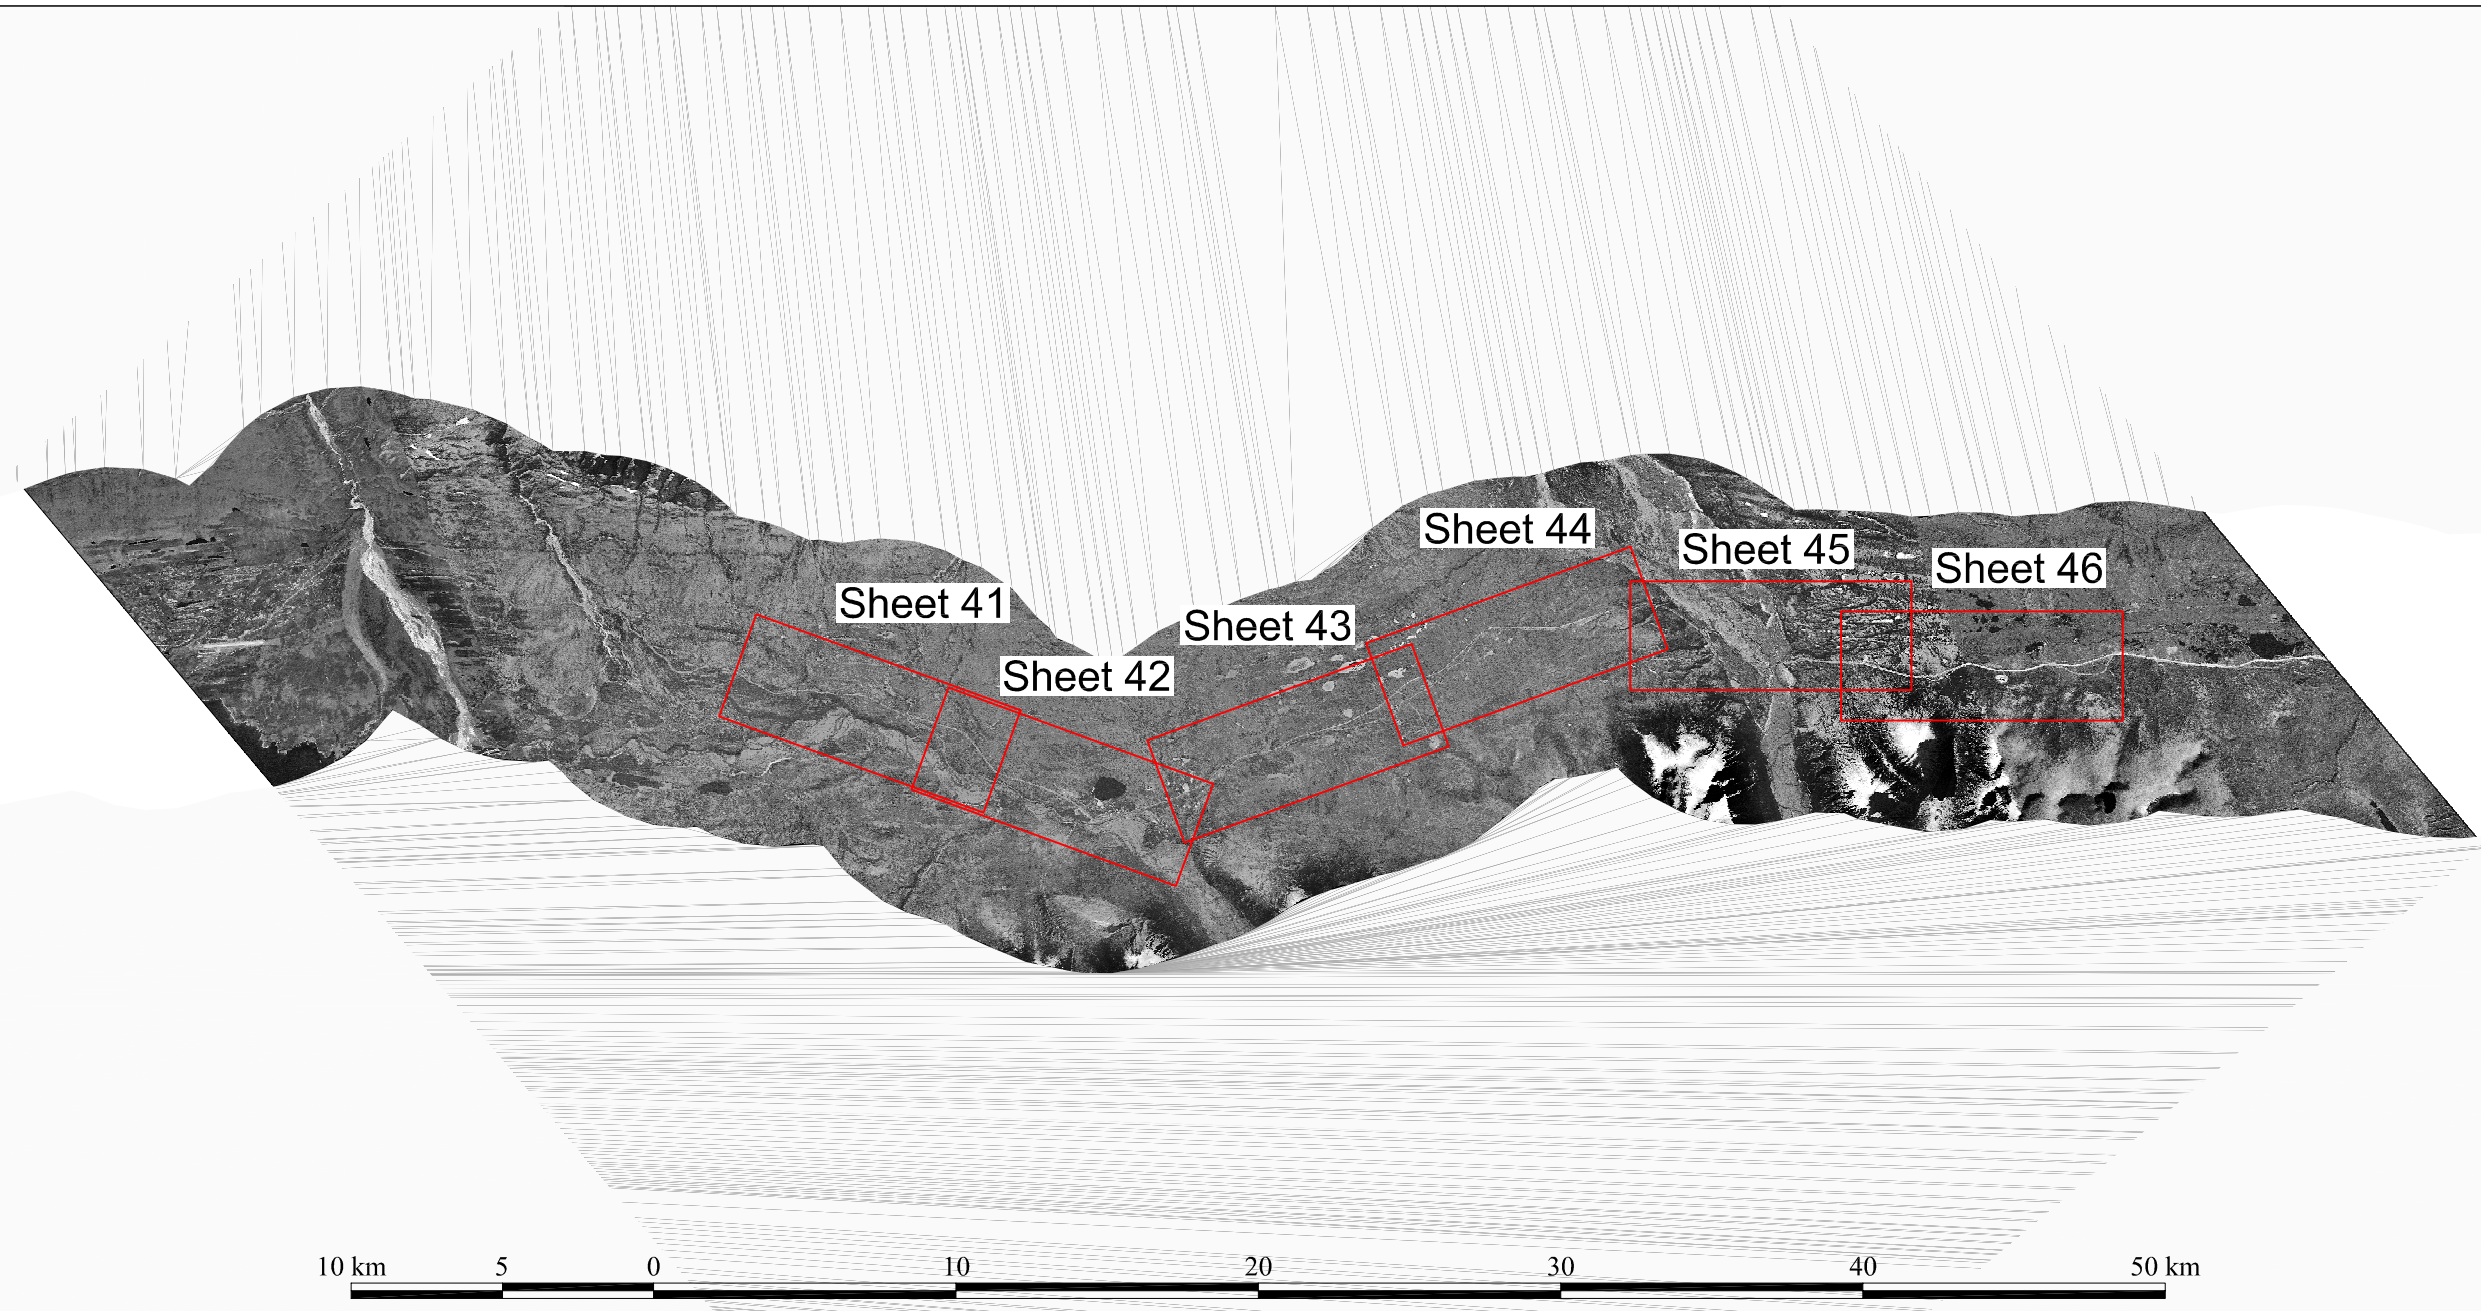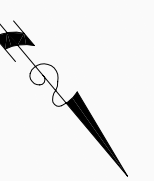


Scale NTS Vertical Exaggeration 15:1

Beaver Creek Highway Maintenance Section

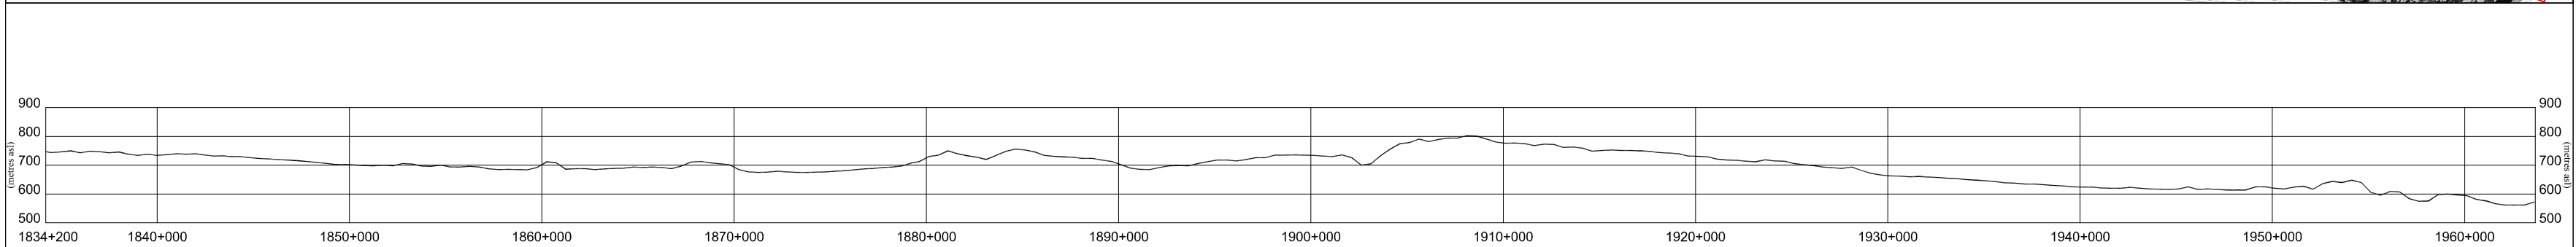

Scale NTS Vertical Exaggeration 15:1

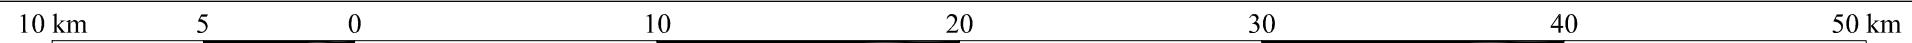

Scale 1:250 000