




FILENAME: ACAD-E12017_CSD_UPDATE.dwg
 PLOT DATE: 7/23/2012

LEGEND	
POWER LINE	-----
POWER POLE	⊙
ROAD SHOULDER	_____
CONTROL POINT	▲

NO	DESCRIPTION	BY	DATE
02	UPDATE - ADDITIONAL TOPO	MH	23/07/1012
01	SITE SURVEY PLAN	MH	28/06/1012
NO	REVISIONS		

SCALE:	1:5000
DESIGNED BY:	dd/mm/yy
DRAWN BY:	RSC 28/06/1012
CHECKED BY:	MH 28/06/1012
APPROVED BY:	

FILENAME:	E12017
PROJECT NUMBER:	E12017
DRAWING NUMBER:	1 of 10
REV.:	0

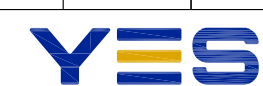
 YUKON ENGINEERING SERVICES

SITE TOPO
MT NANSEN
OVERALL SITE WEST



Brown125
 N 6881273.5740
 E 388993.8100
 ELEV 1214.18

Dam128
 N 6880934.1400
 E 389595.4000
 ELEV 1121.99

AREA "C"

SPILLWAY

DIVERSION DITCH

WEST DITCH

Y16778
 N 6880587.4100
 E 389508.1300
 ELEV 1087.57

Dam127
 N 6880622.8580
 E 389639.1480
 ELEV 1084.80

Y16777
 N 6880496.2400
 E 389458.4000
 ELEV 1099.13

FILENAME: ACAD-E12017_CSD_UPDATE.dwg
 PLOT DATE: 7/23/2012

LEGEND

- POWER LINE CONTROL POINT
- POWER POLE
- ROAD SHOULDER

NO	DESCRIPTION	BY	DATE
02	UPDATE - ADDITIONAL TOPO	MH	23/07/1012
01	SITE SURVEY PLAN	MH	28/06/1012
REVISIONS			

SCALE: 1:5000	
DESIGNED BY:	DATE
DRAWN BY: RSC	28/06/1012
CHECKED BY: MH	28/06/1012
APPROVED BY:	

FILENAME: E12017	PROJECT NUMBER: E12017	DRAWING NUMBER: 2 of 10	REV. 0
 YUKON ENGINEERING SERVICES			

SITE TOPO
MT NANSEN
OVERALL SITE EAST



FILENAME: ACAD-E12017_CSD_UPDATE.dwg
 PLOT DATE: 7/23/2012

LEGEND	
POWER LINE	
POWER POLE	
ROAD SHOULDER	
CONTROL POINT	

NO	DESCRIPTION	BY	DATE
02	UPDATE - ADDITIONAL TOPO	MH	23/07/1012
01	SITE SURVEY PLAN	MH	28/06/1012
REVISIONS			

SCALE:	1:1000
DESIGNED BY:	dd/mm/yy
DRAWN BY:	RSC
CHECKED BY:	MH
APPROVED BY:	

FILENAME:	E12017	PROJECT NUMBER:	E12017	DRAWING NUMBER:	3 of 10	REV.:	0

SITE TOPO
MT NANSEN
CAMP - AREA "A"



FILENAME: ACAD-E12017_CSD_UPDATE.dwg
 PLOT DATE: 7/23/2012

LEGEND	
POWER LINE	
POWER POLE	
ROAD SHOULDER	
CONTROL POINT	

NO	DESCRIPTION	BY	DATE
02	UPDATE - ADDITIONAL TOPO	MH	23/07/1012
01	SITE SURVEY PLAN	MH	28/06/1012
REVISIONS			

SCALE: 1:1000	
DESIGNED BY:	DATE
DRAWN BY: RSC	28/06/1012
CHECKED BY: MH	28/06/1012
APPROVED BY:	

FILENAME: E12017	PROJECT NUMBER: E12017	DRAWING NUMBER: 4 of 10	REV. 0

SITE TOPO
MT NANSEN
MILL - AREA "B"



FILENAME: ACAD-E12017_CSD_UPDATE.dwg
 PLOT DATE: 7/23/2012

LEGEND	
POWER LINE	
POWER POLE	
ROAD SHOULDER	
CONTROL POINT	



NO	DESCRIPTION	BY	DATE
02	UPDATE - ADDITIONAL TOPO	MH	23/07/1012
01	SITE SURVEY PLAN	MH	28/06/1012
NO	REVISIONS		

SCALE: 1:1000	DATE
DESIGNED BY:	dd/mm/yy
DRAWN BY: RSC	28/06/1012
CHECKED BY: MH	28/06/1012
APPROVED BY:	


FILENAME: E12017	PROJECT NUMBER: E12017	DRAWING NUMBER: 5 of 10	REV. 0

SITE TOPO
MT NANSEN
AREA "C"

DIVERSION DITCH SECTIONS
1:1500 HORIZONTAL
1:300 VERTICAL

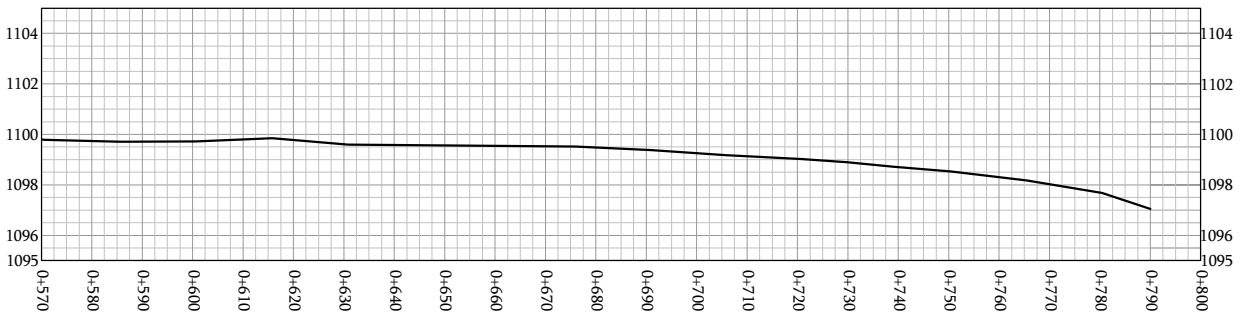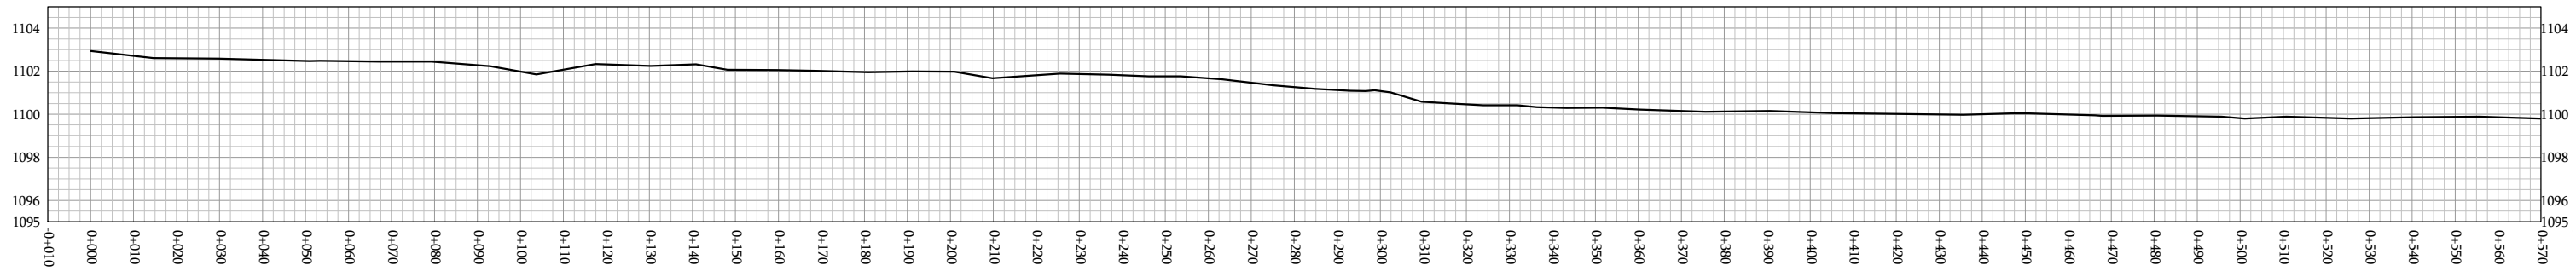

DIVERSION DITCH SECTIONS
1:1500 HORIZONTAL
1:1500 VERTICAL

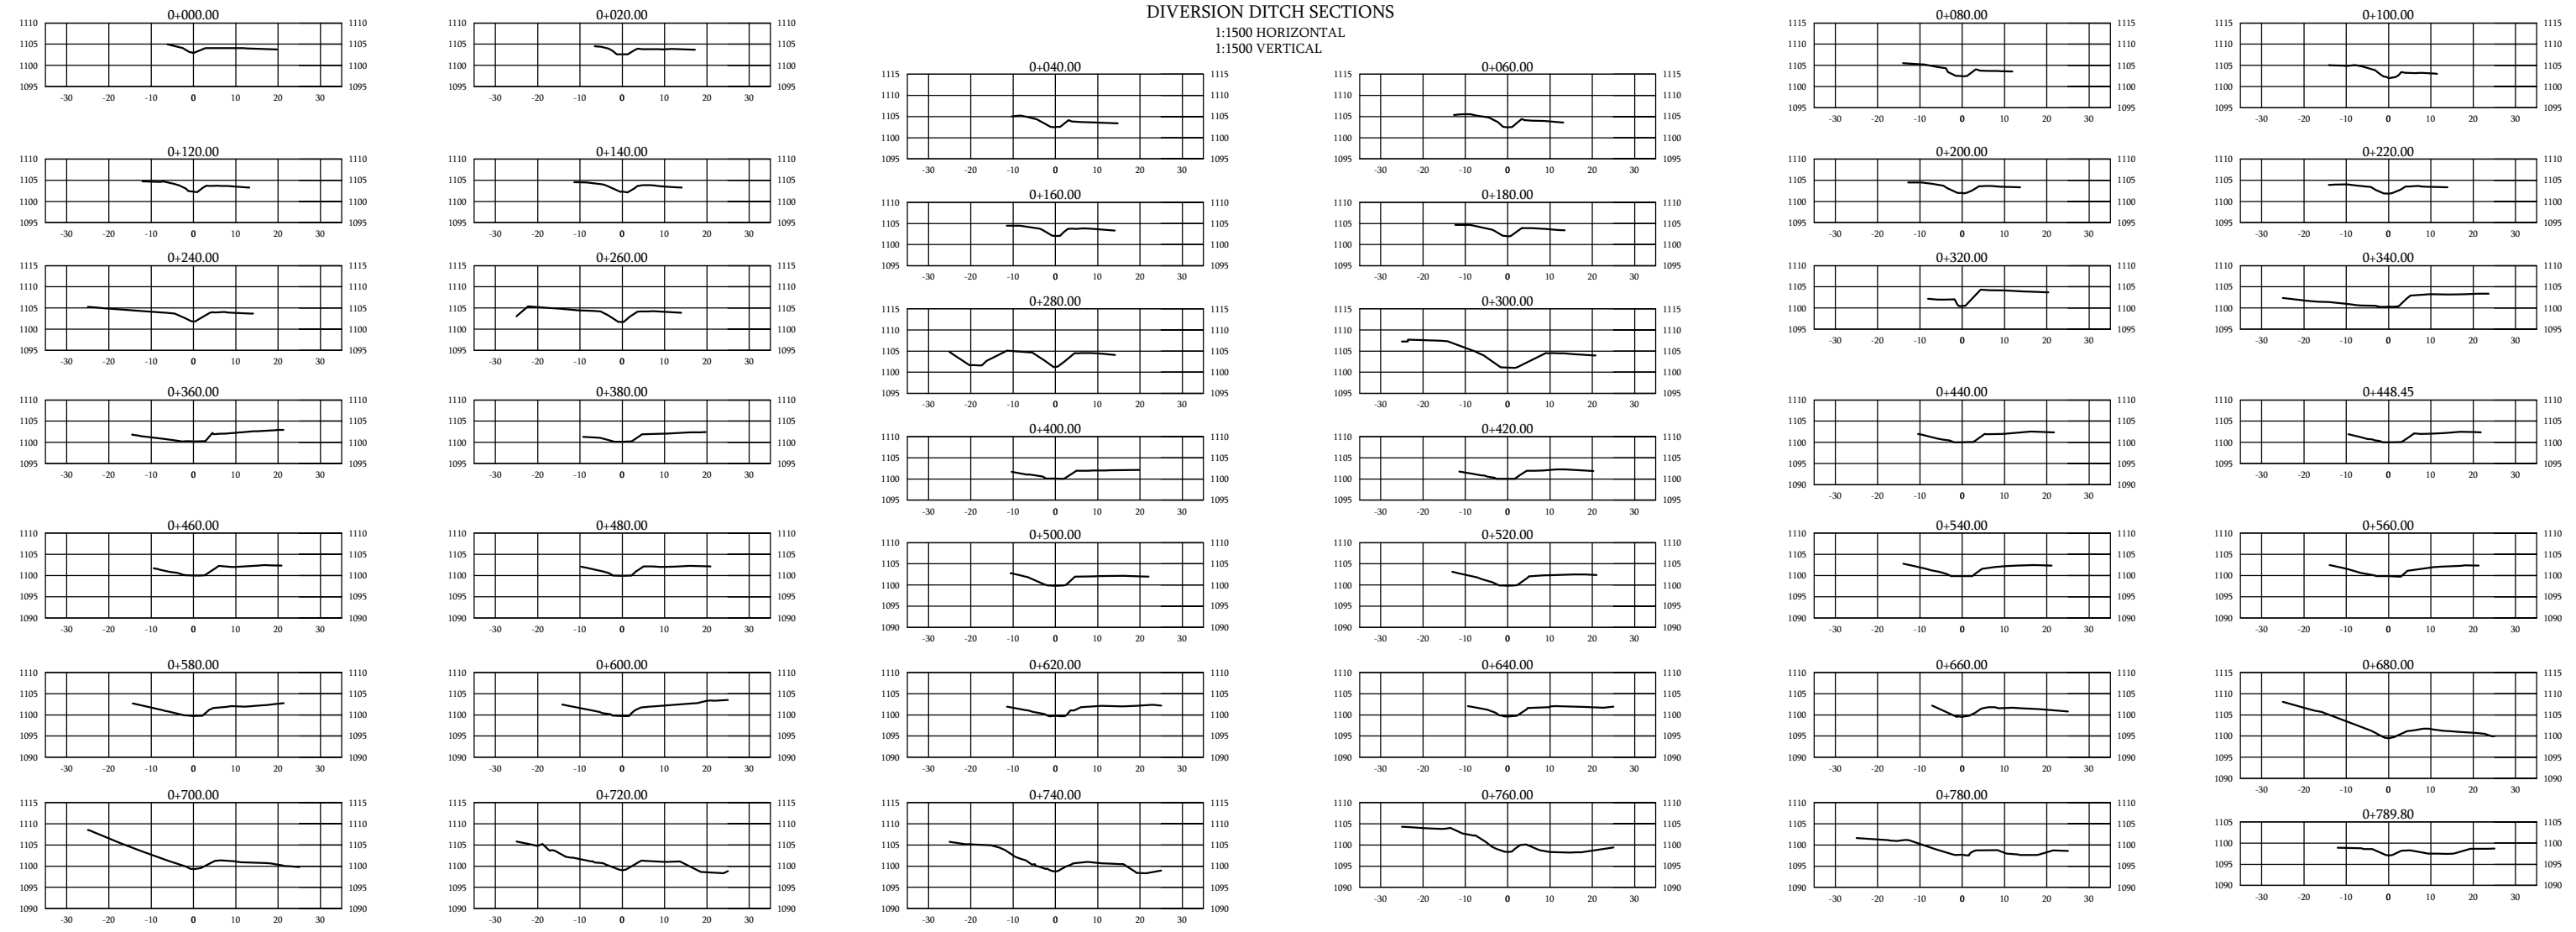

PLOT DATE: 7/23/2012 FILENAME: ACAD-E2017_CSD_UPDATE.dwg

LEGEND

- POWER LINE DASHED LINE
- POWER POLE CIRCLE WITH CROSS
- ROAD SHOULDER SOLID LINE
- CONTROL POINT BLUE TRIANGLE

NO	DESCRIPTION	BY	DATE
02	UPDATE - ADDITIONAL TOPO	MH	23/07/1012
01	SITE SURVEY PLAN	MH	28/06/1012
NO	DESCRIPTION	BY	DATE

REVISIONS

SCALE: _____ DATE _____

DESIGNED BY: _____ dd/mm/yy _____

DRAWN BY: RSC 28/06/1012

CHECKED BY: MH 28/06/1012

APPROVED BY: _____

FILENAME: E12017	PROJECT NUMBER: E12017	DRAWING NUMBER: 6 of 10	REV: 0
------------------	------------------------	-------------------------	--------

SITE TOPO


MT NANSEN

DIVERSION DITCH
PROFILE & SECTIONS

SPILLWAY PROFILE
1:1500 HORIZONTAL
1:300 VERTICAL



SPILLWAY SECTIONS
1:1500 HORIZONTAL
1:1500 VERTICAL

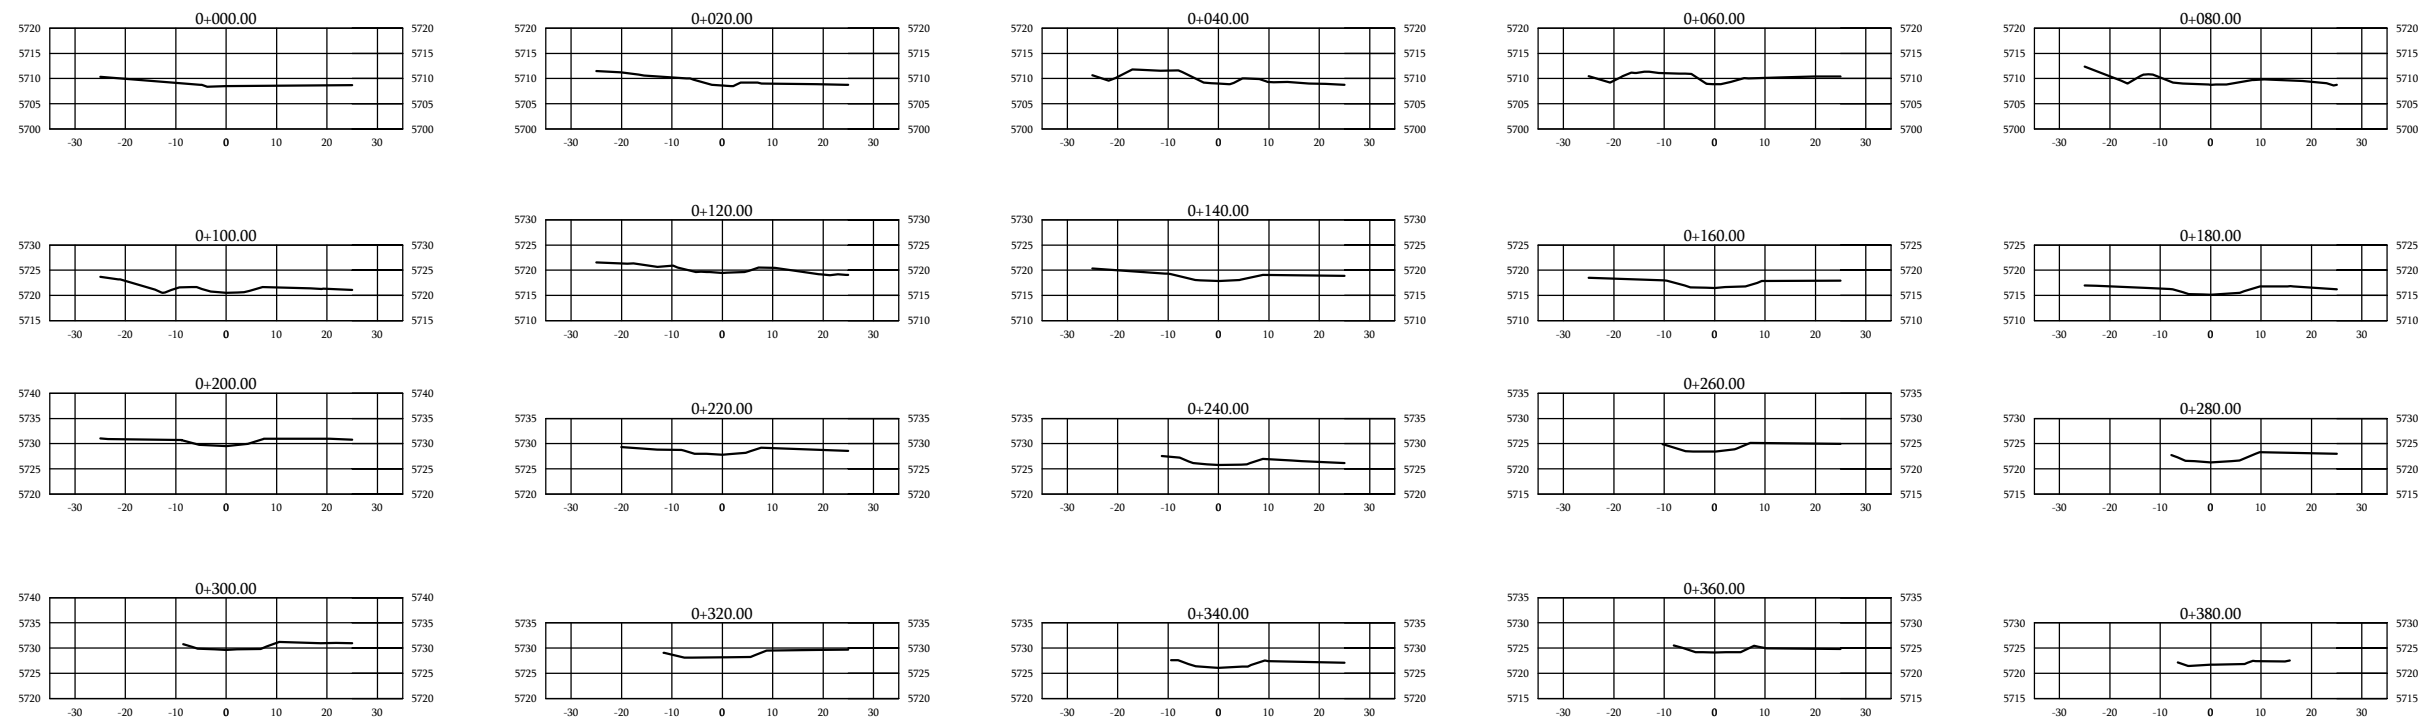

PLOT DATE: 7/23/2012 FILENAME: ACAD-E12017_CSD_UPDATE.dwg

LEGEND

- POWER LINE
- POWER POLE
- ROAD SHOULDER
- CONTROL POINT


NO	DESCRIPTION	BY	DATE
02	UPDATE - ADDITIONAL TOPO	MH	23/07/1012
01	SITE SURVEY PLAN	MH	28/06/1012
REVISIONS			

SCALE:	
DATE	
DESIGNED BY:	dd/mm/yy
DRAWN BY:	RSC 28/06/1012
CHECKED BY:	MH 28/06/1012
APPROVED BY:	











FILENAME: E12017	PROJECT NUMBER: E12017	DRAWING NUMBER: 7 of 10	REV. 0

SITE TOPO
MT NANSEN
SPILLWAY PROFILE & SECTIONS

WEST DITCH SECTIONS
1:1500 HORIZONTAL
1:300 VERTICAL

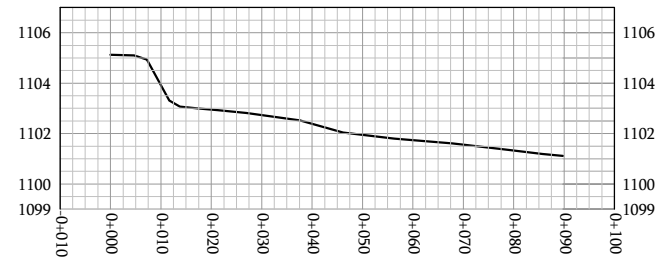

WEST DITCH SECTIONS
1:1500 HORIZONTAL
1:1500 VERTICAL

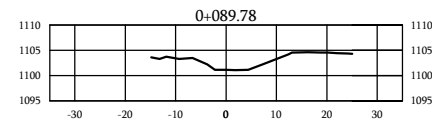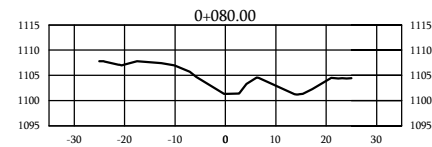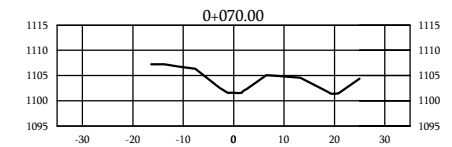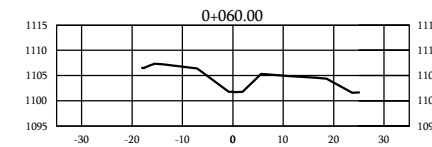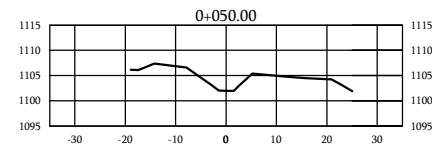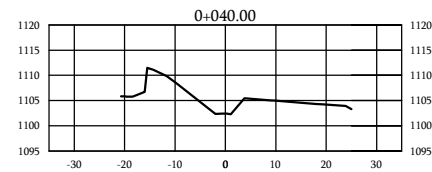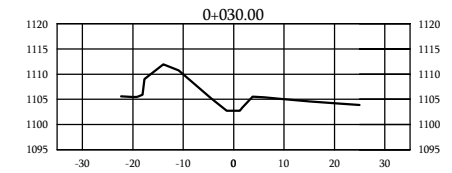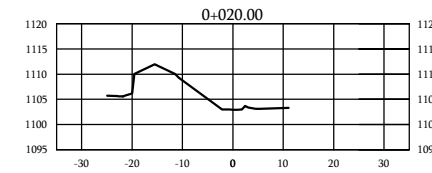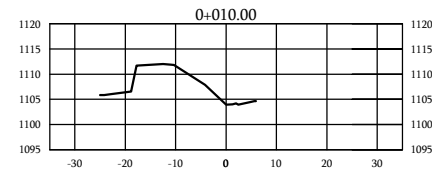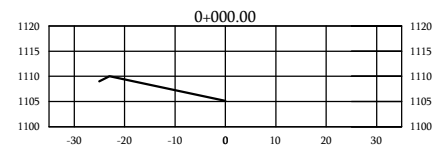

PLOT DATE: 7/23/2012 FILENAME: ACAD-E12017_C3D_UPDATE.dwg

LEGEND

- POWER LINE CONTROL POINT
- POWER POLE
- ROAD SHOULDER

NO	DESCRIPTION	BY	DATE
02	UPDATE - ADDITIONAL TOPO	MH	23/07/1012
01	SITE SURVEY PLAN	MH	28/06/1012
NO	DESCRIPTION	BY	DATE


SCALE:	
DATE	
DESIGNED BY:	dd/mm/yy
DRAWN BY:	RSC 28/06/1012
CHECKED BY:	MH 28/06/1012
APPROVED BY:	

FILENAME:	PROJECT NUMBER	DRAWING NUMBER	REV.
E12017	E12017	8 of 10	0

SITE TOPO
MT NANSEN
WEST DITCH PROFILE & SECTIONS


NORTH TRENCH PROFILE

1:750 HORIZONTAL
1:150 VERTICAL

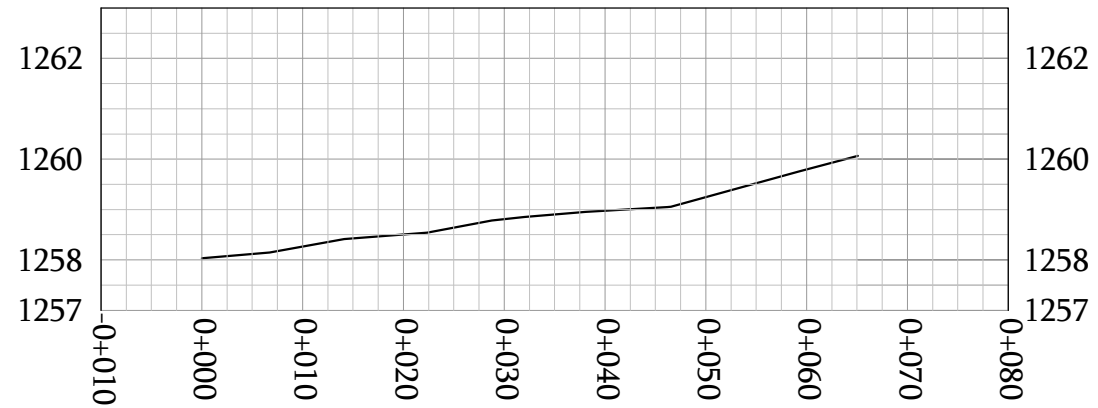

NORTH TRENCH SECTIONS

1:750 HORIZONTAL
1:750 VERTICAL

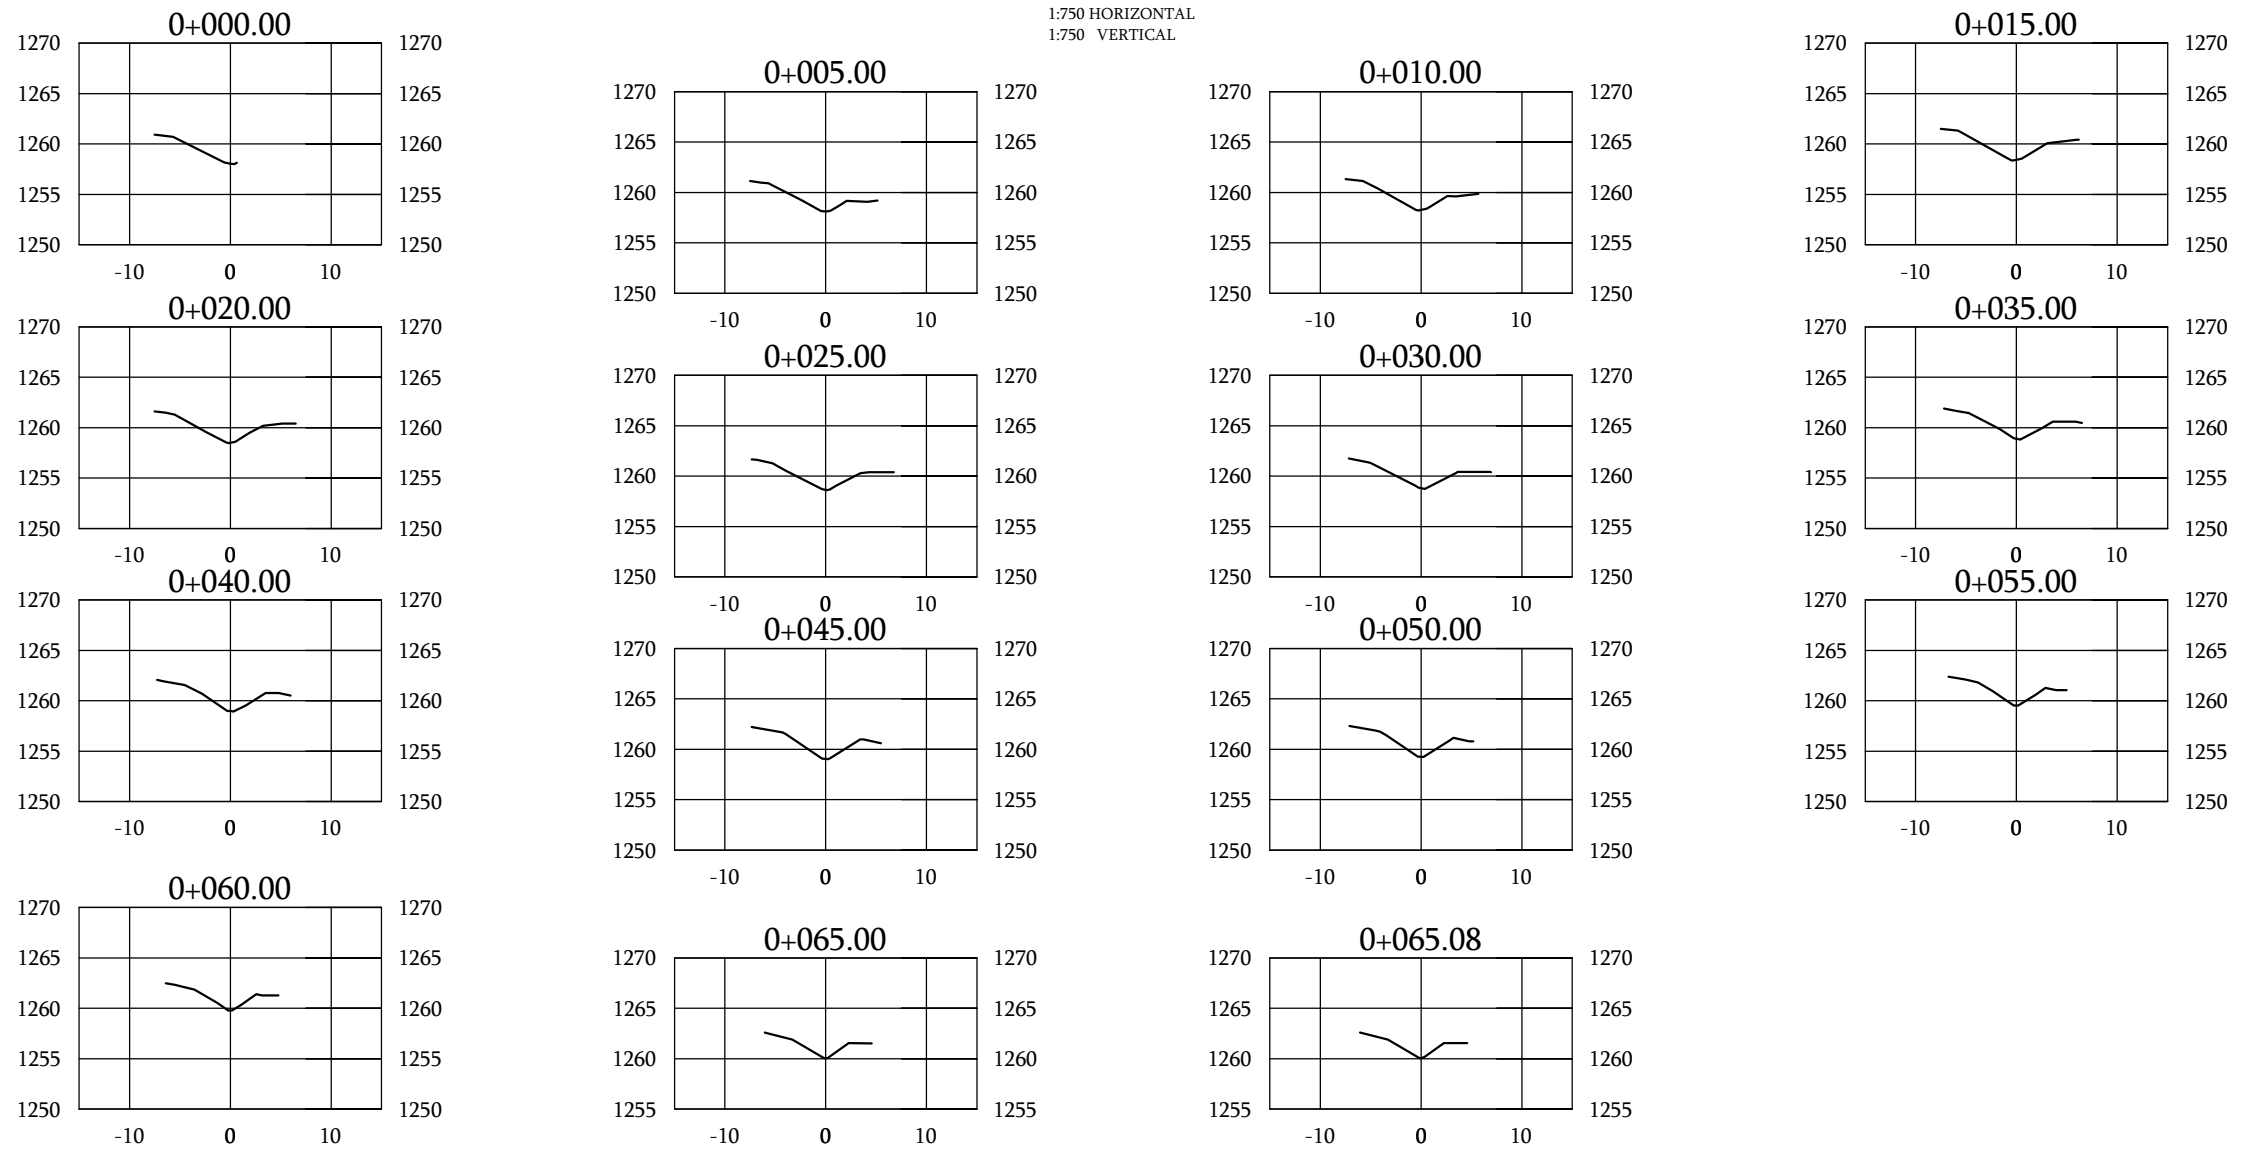

PLOT DATE: 7/23/2012 FILENAME: ACAD-E12017_C3D_UPDATE.dwg

LEGEND

- POWER LINE
- POWER POLE
- ROAD SHOULDER
- CONTROL POINT

NO	DESCRIPTION	BY	DATE
02	UPDATE - ADDITIONAL TOPO	MH	23/07/1012
01	SITE SURVEY PLAN	MH	28/06/1012
REVISIONS			


SCALE:	
	DATE
DESIGNED BY:	dd/mm/yy
DRAWN BY: RSC	28/06/1012
CHECKED BY: MH	28/06/1012
APPROVED BY:	

FILENAME:	PROJECT NUMBER	DRAWING NUMBER	REV.
E12017	E12017	9 of 10	0

SITE TOPO
MT NANSEN
NORTH TRENCH PROFILE & SECTIONS


W TRENCH PROFILE

1:750 HORIZONTAL
1:150 VERTICAL

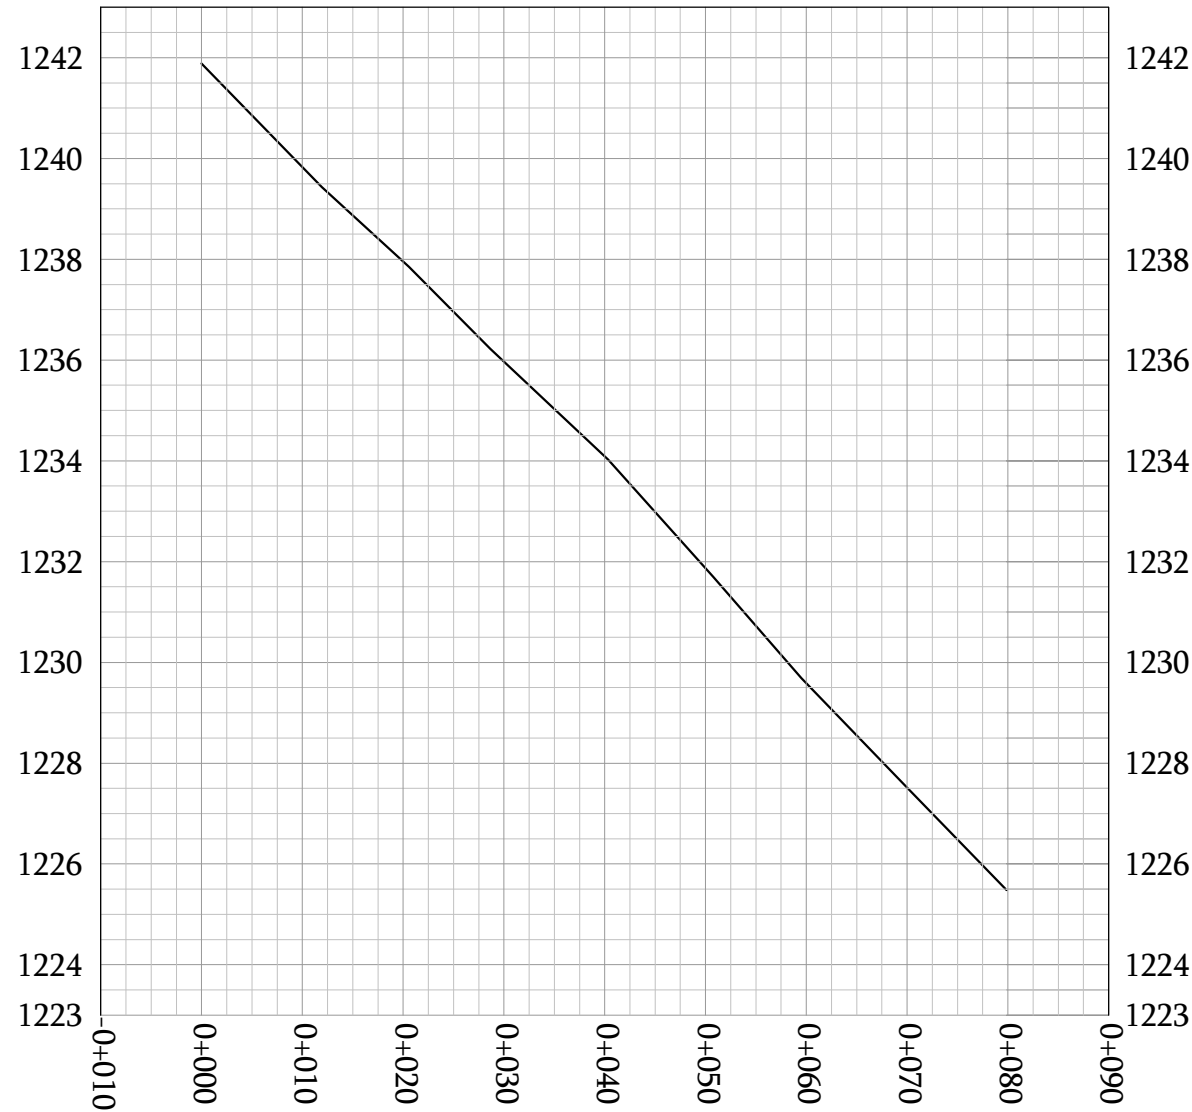

WEST TRENCH SECTIONS

1:750 HORIZONTAL
1:750 VERTICAL

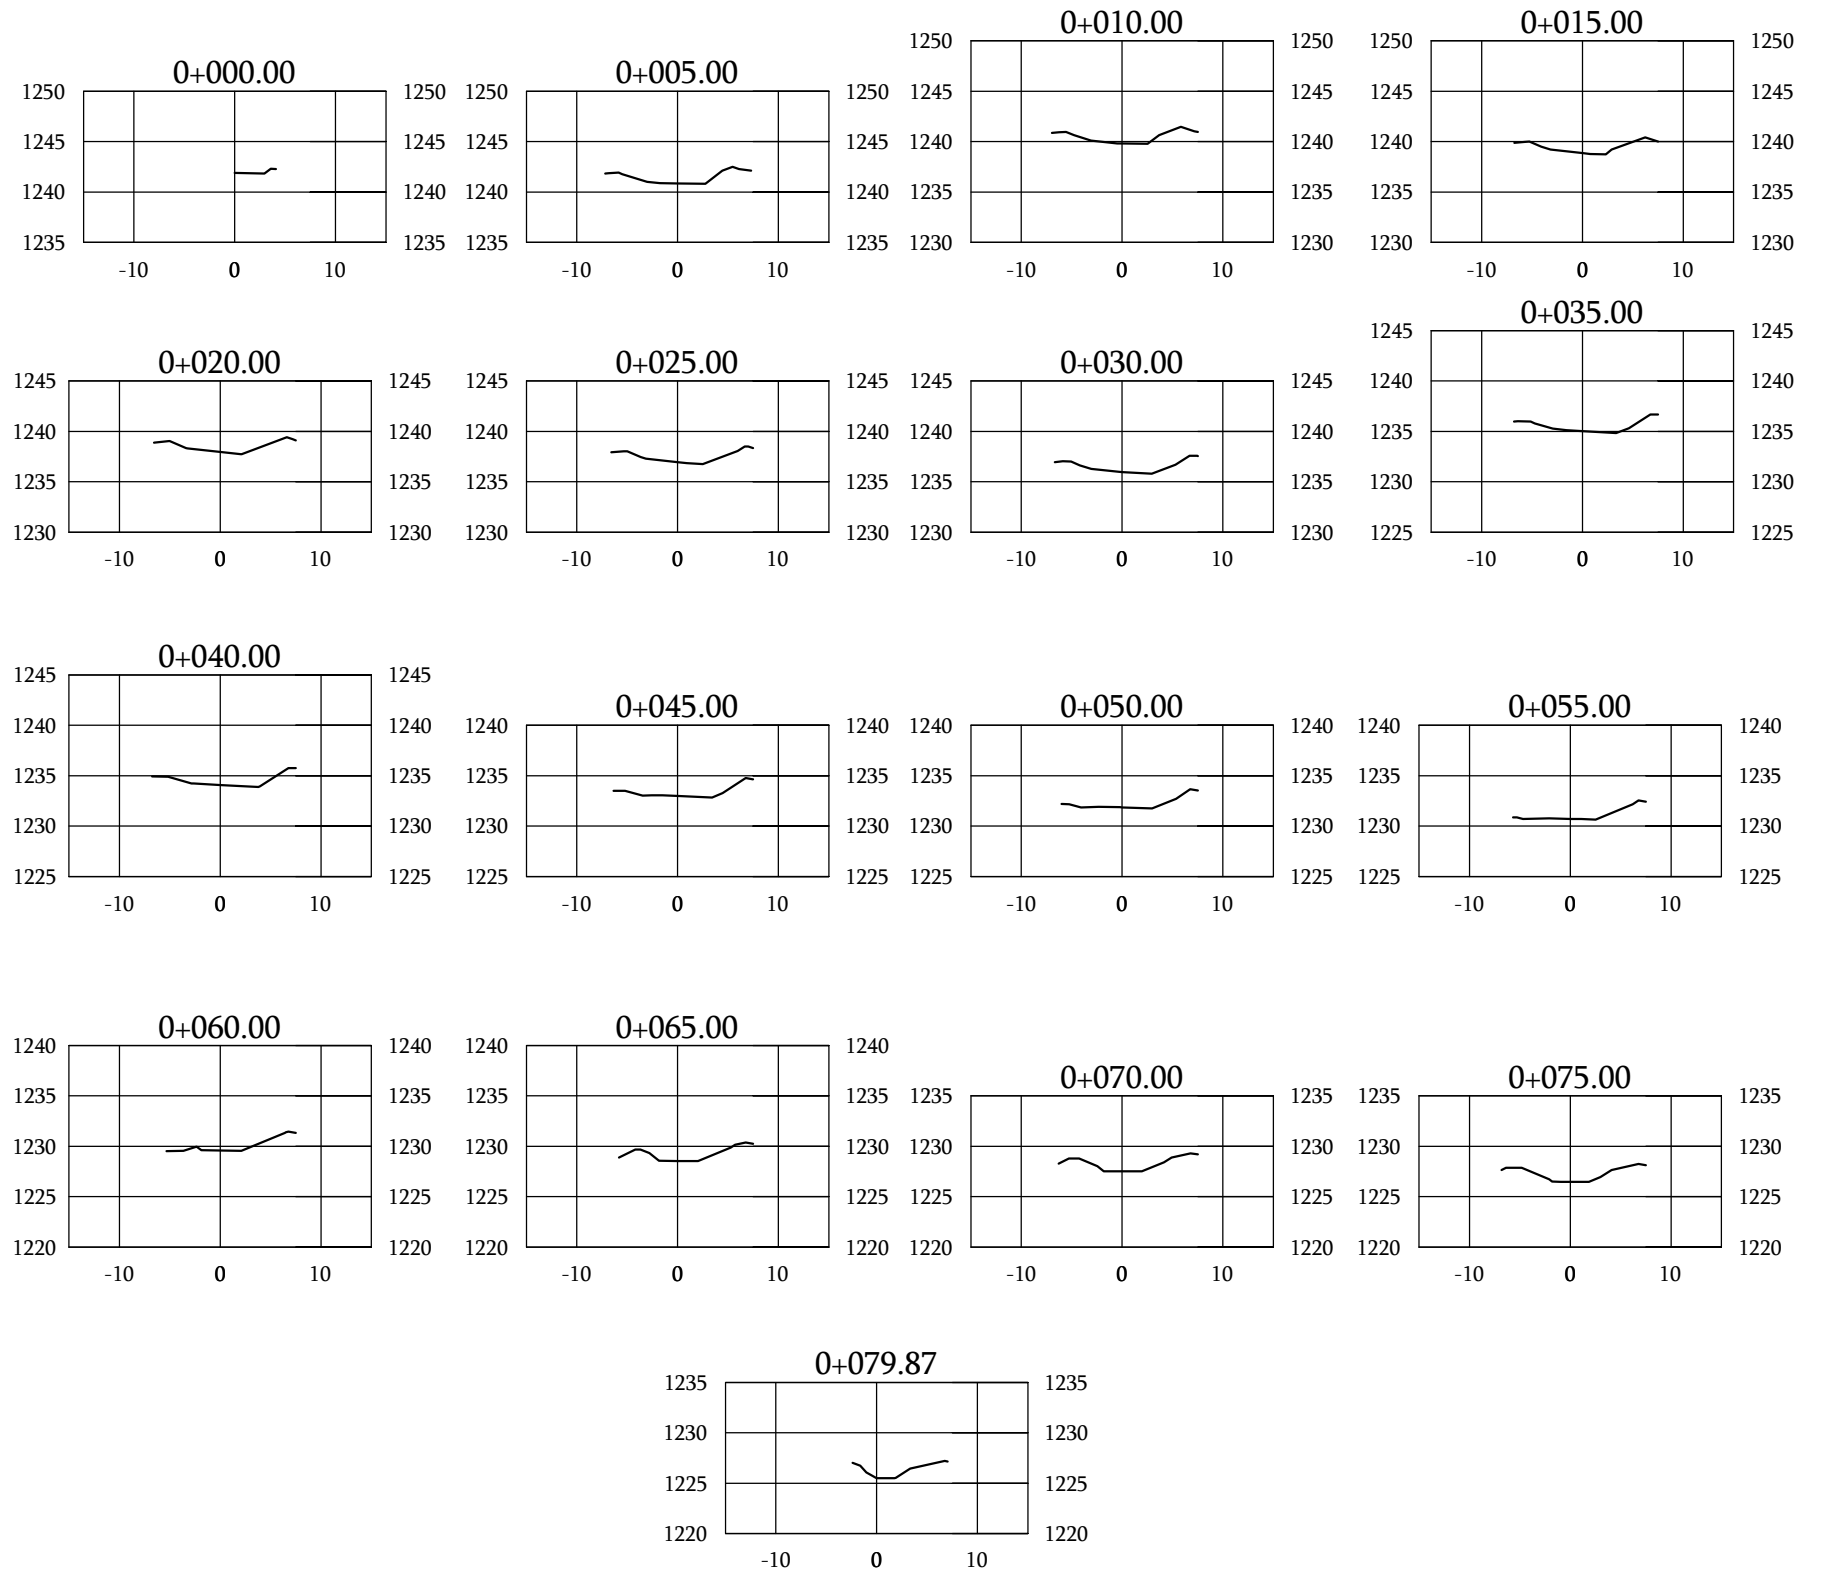

LEGEND

POWER LINE	-----	CONTROL POINT	▲
POWER POLE	⊙		
ROAD SHOULDER	_____		

NO	DESCRIPTION	BY	DATE
02	UPDATE - ADDITIONAL TOPO	MH	23/07/1012
01	SITE SURVEY PLAN	MH	28/06/1012
	REVISIONS		

DESIGNED BY:	dd/mm/yy
DRAWN BY:	RSC 28/06/1012
CHECKED BY:	MH 28/06/1012
APPROVED BY:	

FILENAME:	PROJECT NUMBER:	DRAWING NUMBER:	REV.:
E12017	E12017	10 of 10	0

SITE TOPO
MT NANSEN
WEST TRENCH PROFILE & SECTIONS