


LEGEND

- FILL AREA
- CUT AREA

ISSUED FOR USE

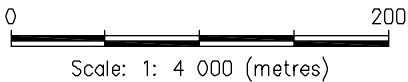

Client


MACTUNG
Decommissioning and Closure Plan

Site Infrastructure
Pads and Site Roads

EBA Engineering Consultants Ltd.

PROJECT NO W2310110.003	JWR BR	CD SCD	REV 0
DATE EBA-WHSE	DATE DECEMBER 2008		


Figure 17

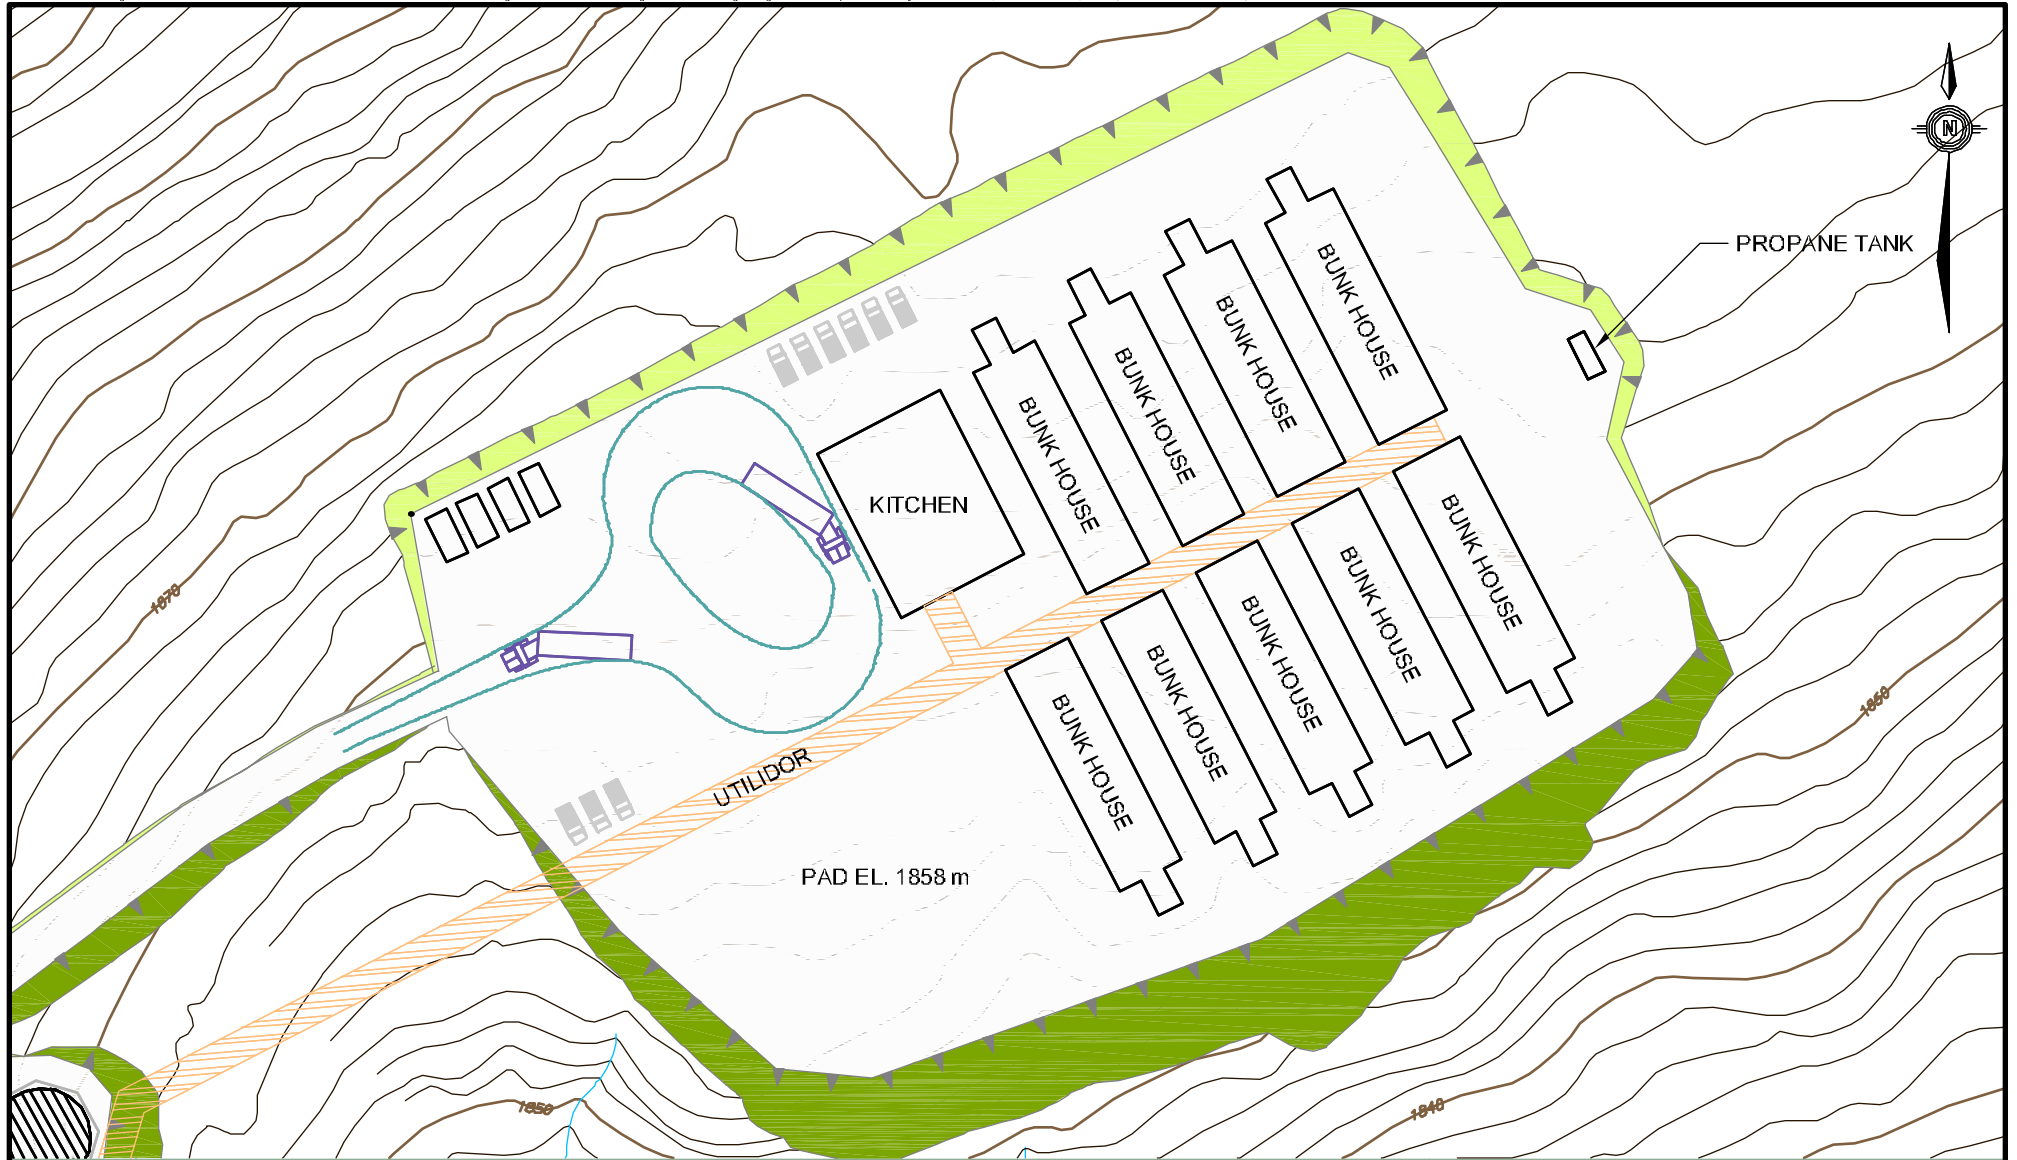

LEGEND

- FILL AREA
- CUT AREA

ISSUED FOR USE

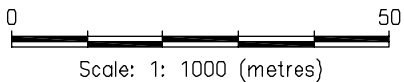

Client



**EBA Engineering
Consultants Ltd.**




**MACTUNG
Decommissioning and Closure Plan**

Accommodation Complex

PROJECT NO W23101110.003	JWN BR	CJD SCD	REV 0
DATE EBA-WHSE	DATE DECEMBER 2008		


Figure 18

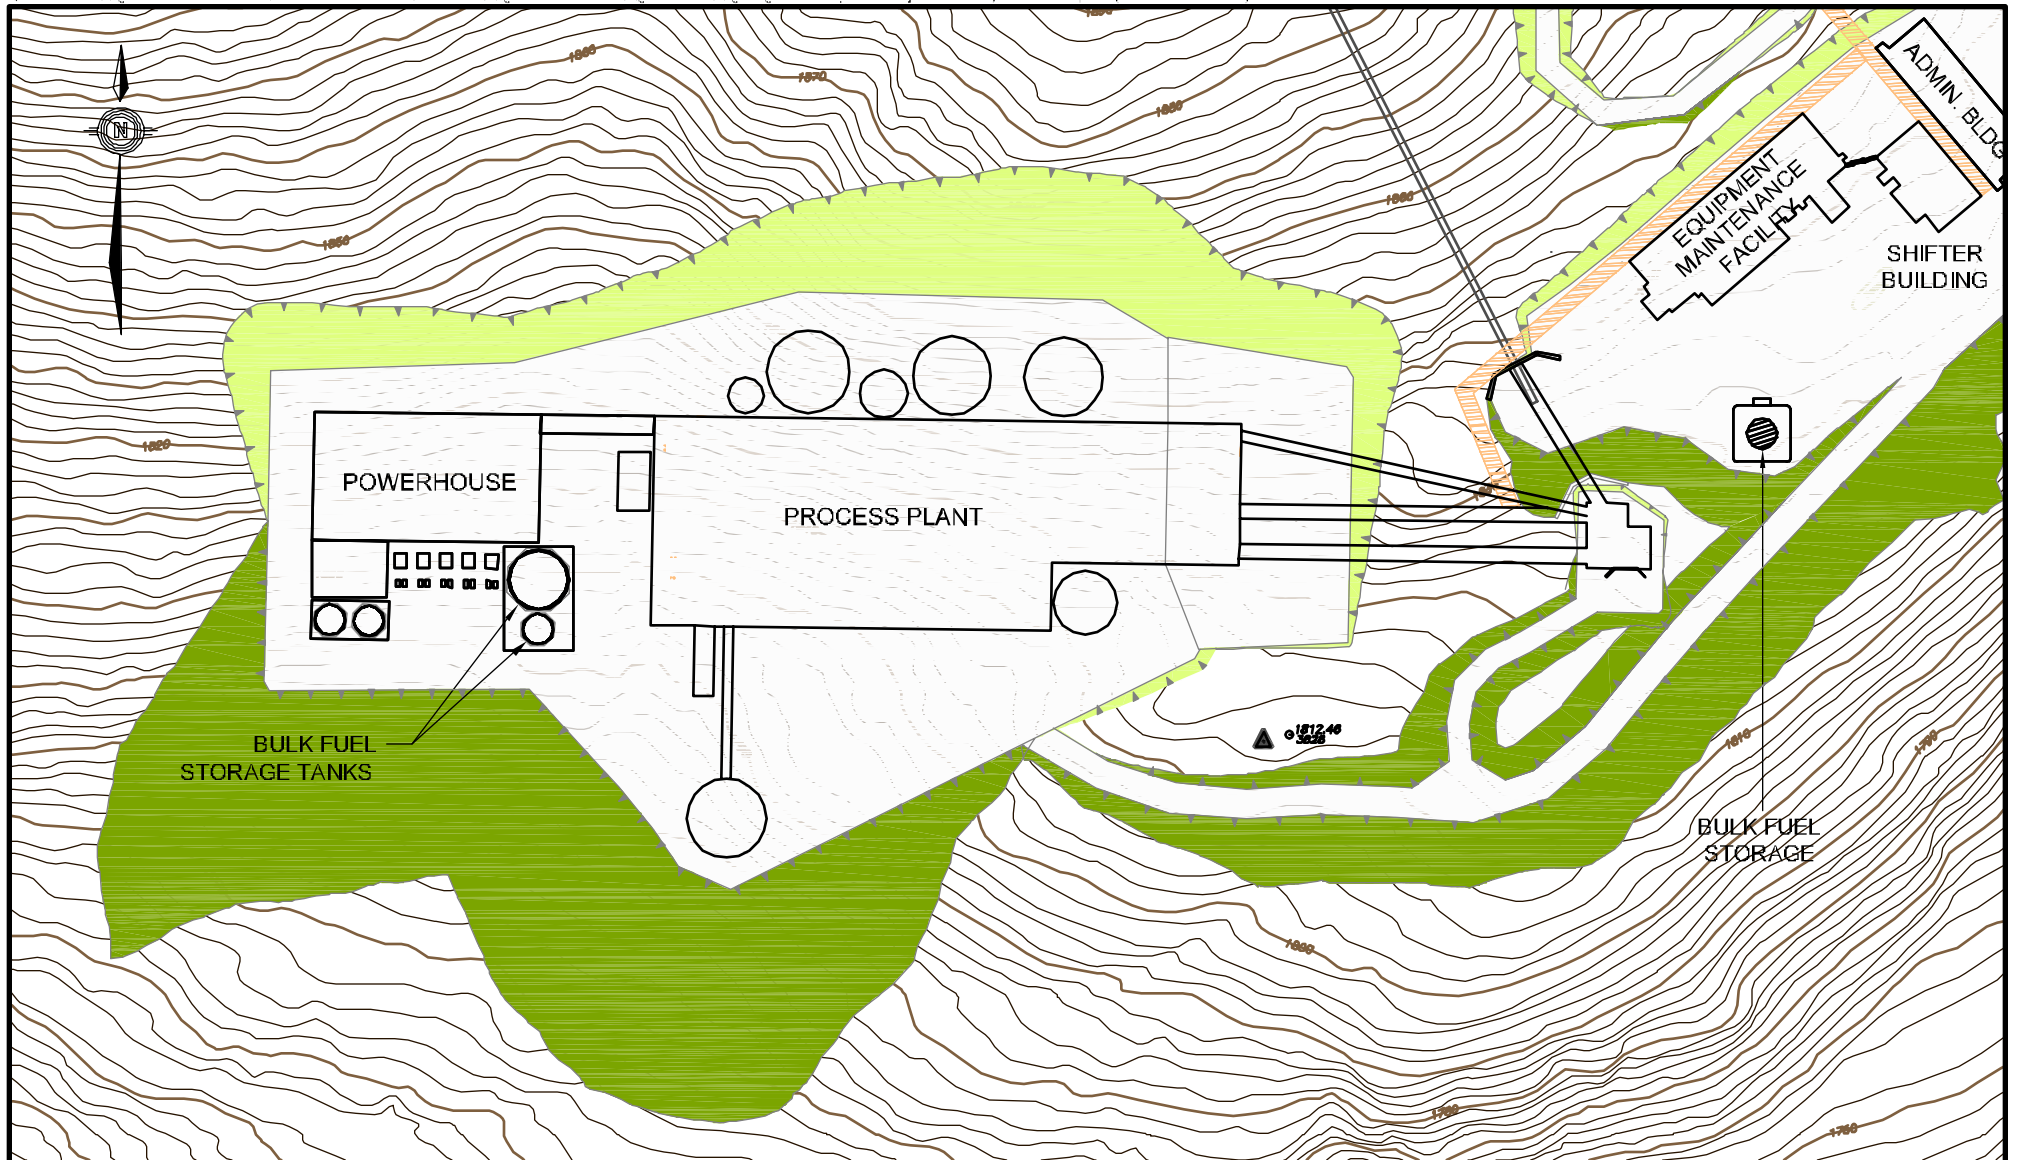

LEGEND

- FILL AREA
- CUT AREA

ISSUED FOR USE

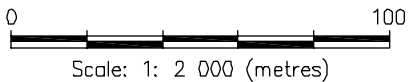

Client



MACTUNG
Decommissioning and Closure Plan

Process Plant


EBA Engineering Consultants Ltd.



PROJECT NO
W23101110.003
DATE
EBA-WHSE

JWN BR	CD SCD	REV 0
DATE DECEMBER 2008		


Figure 19

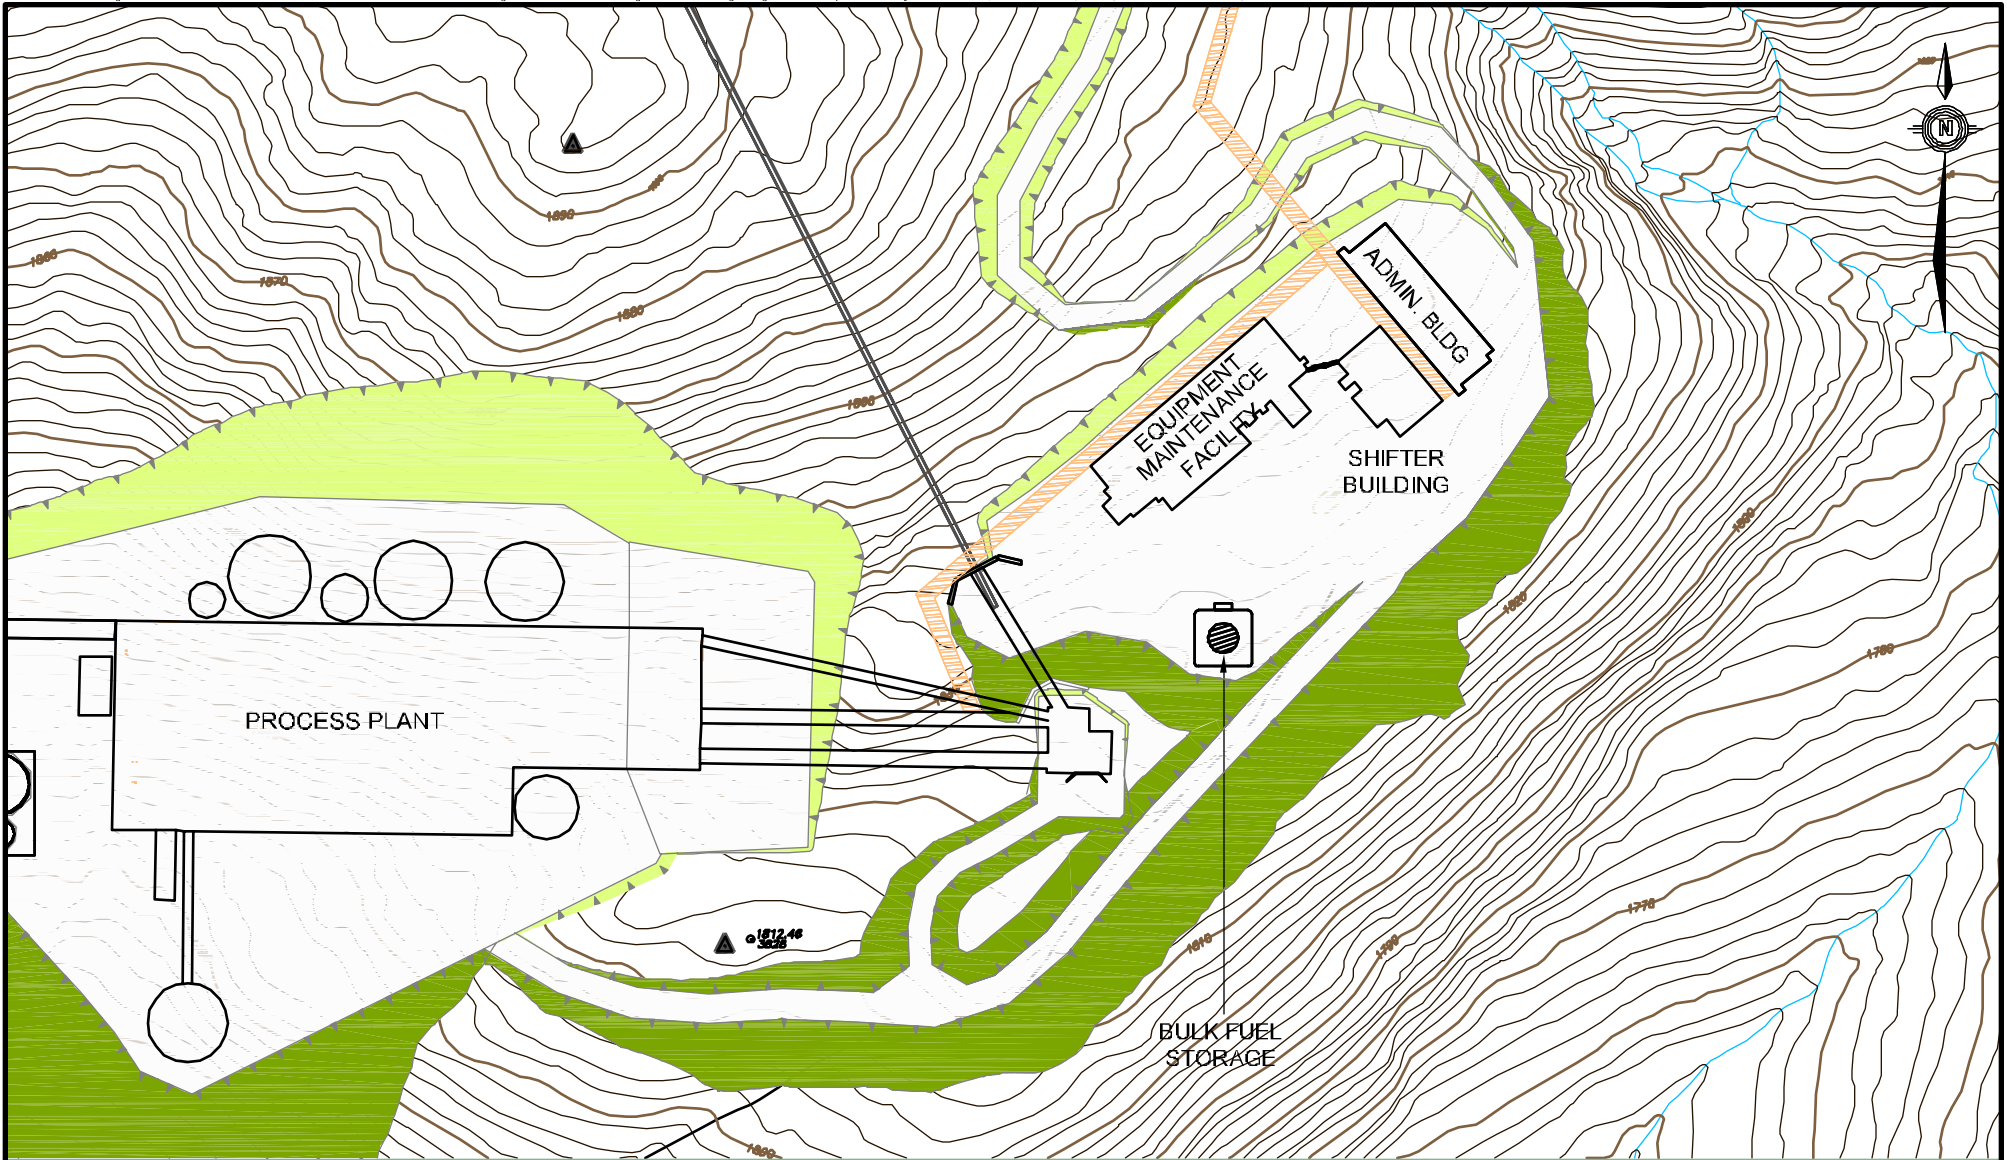




LEGEND

- FILL AREA
- CUT AREA

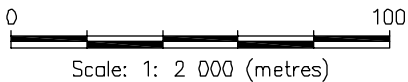ISSUED FOR USE



		MACTUNG Decommissioning and Closure Plan		
EBA Engineering Consultants Ltd. 		Administration Building, Shifter Building, and Equipment Maintenance Facility		
PROJECT NO: W23101110.003 CLIENT: EBA-WHSE	DESIGNER: BR CHECKER: JAI	DATE: SCD DECEMBER 2008	REV: 0	Figure 20

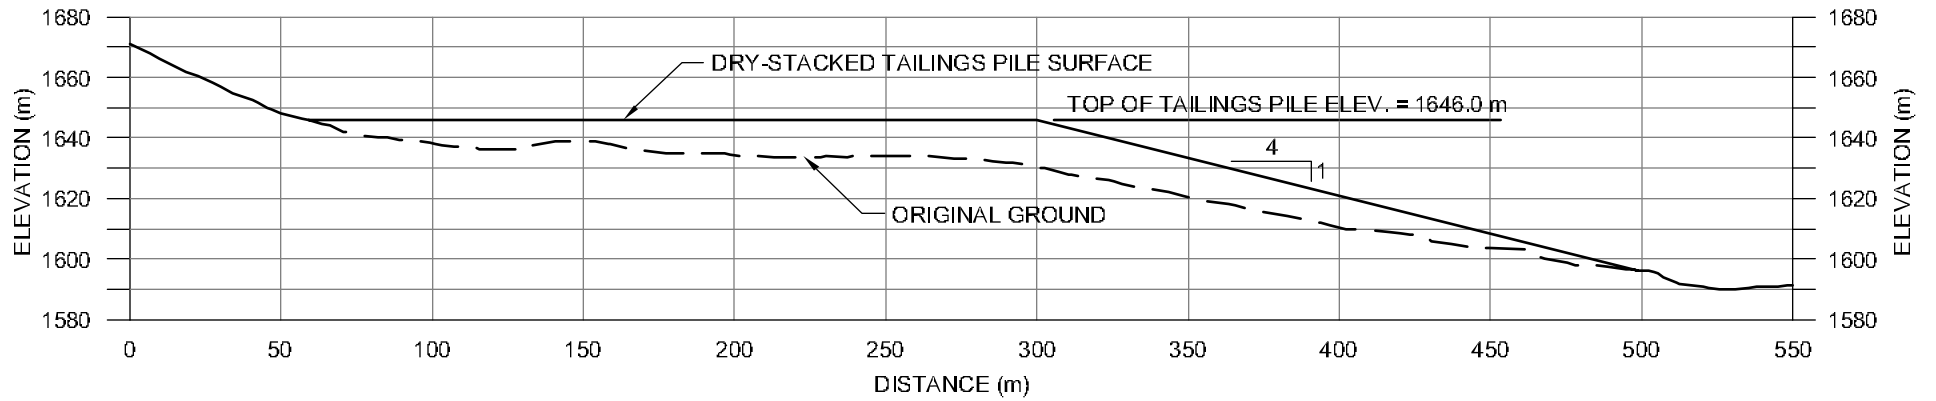

ISSUED FOR USE

0 100
Scale: 1: 2 500 (metres)

Client



**EBA Engineering
Consultants Ltd.**




MACTUNG
Decommissioning and Closure Plan


DSTF - Typical Section

PROJECT NO W23101110.003	DATE BR	BY SCD	REV 0
CLIENT EBA-WHSE	DATE DECEMBER 2008		

Figure 23

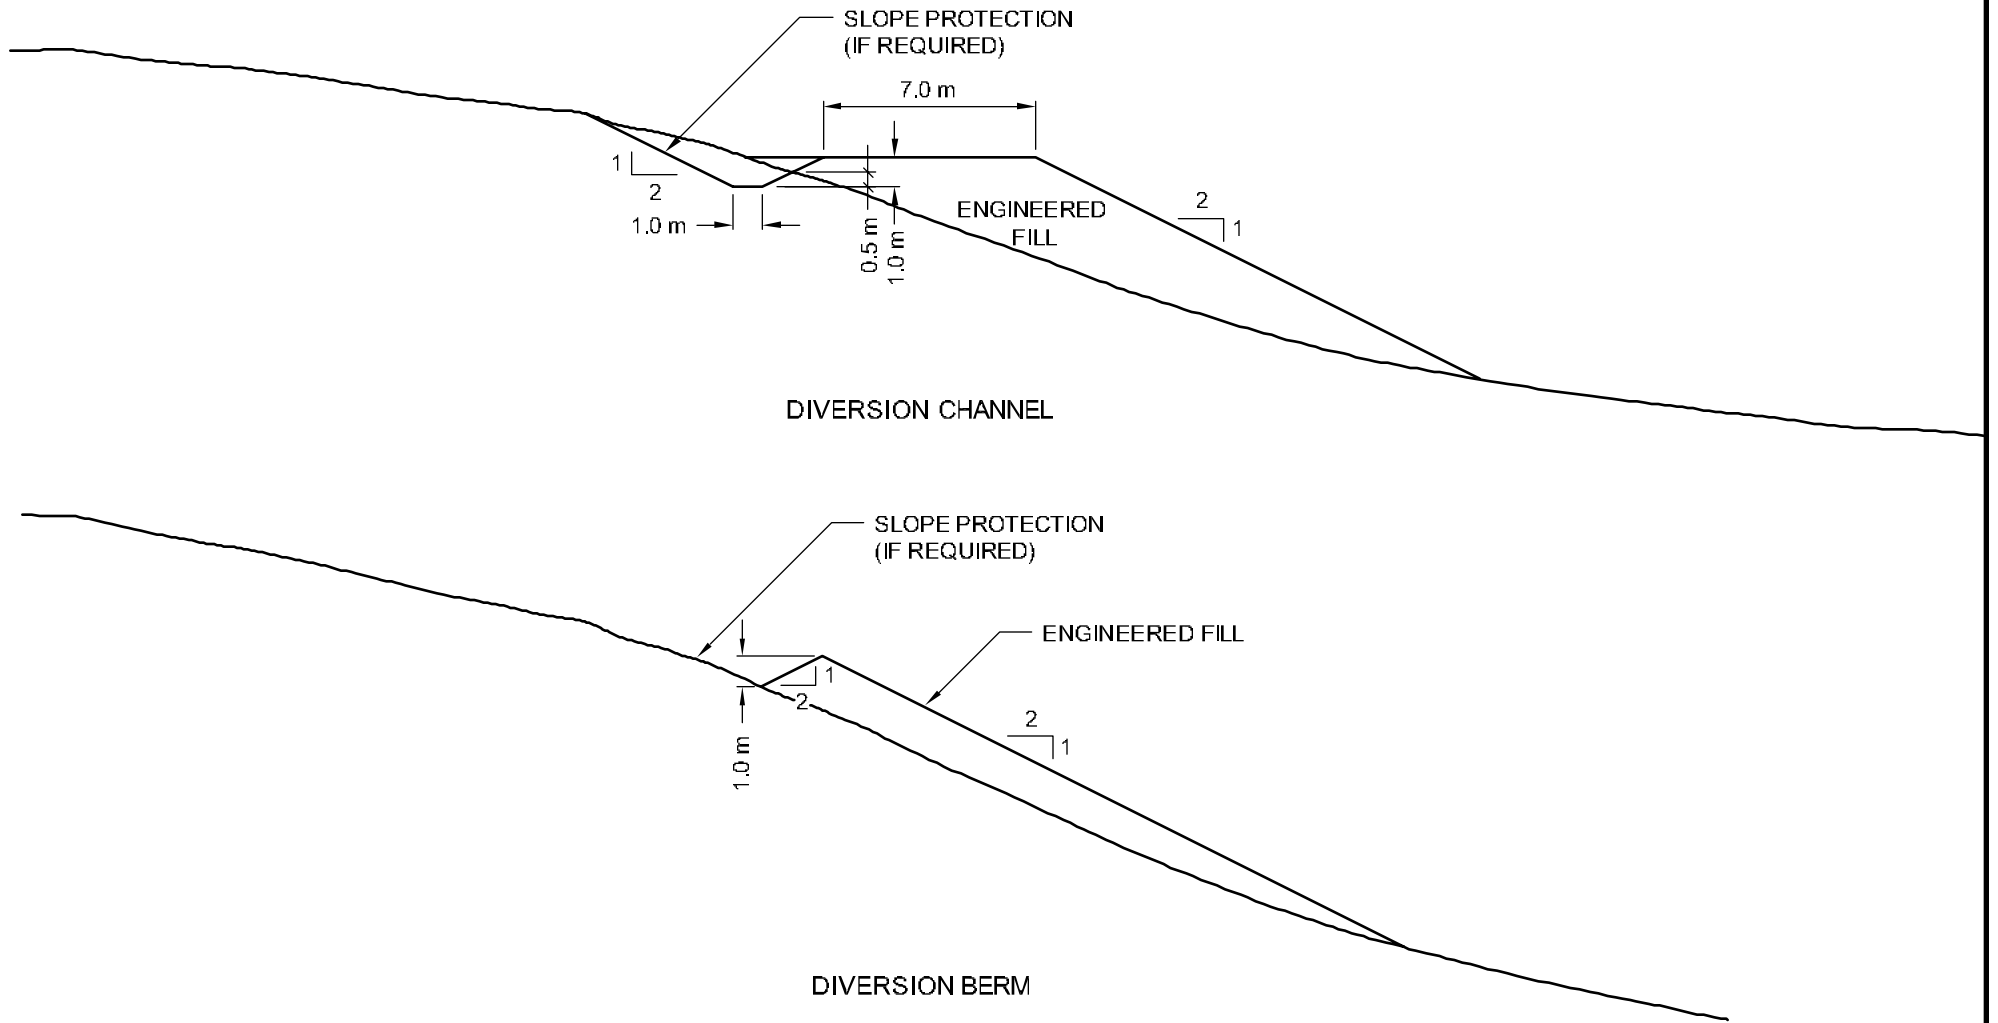

ISSUED FOR USE

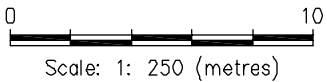

EBA Engineering Consultants Ltd. 

MACTUNG
Decommissioning and Closure Plan

Diversion Structures
Typical Sections

PROJECT NO W23101110.003	JWN BR	CD SCD	REV 0
DATE EBA-WHSE	DATE DECEMBER 2008		

Figure 24