




A Ditch 300 Profile
2x Vertical Exaggeration

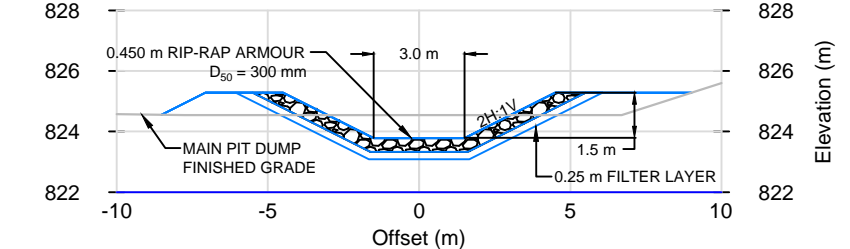

C Lower Ditch 300 Typical Section
ADJACENT TO MAIN PIT DUMP SLOPE

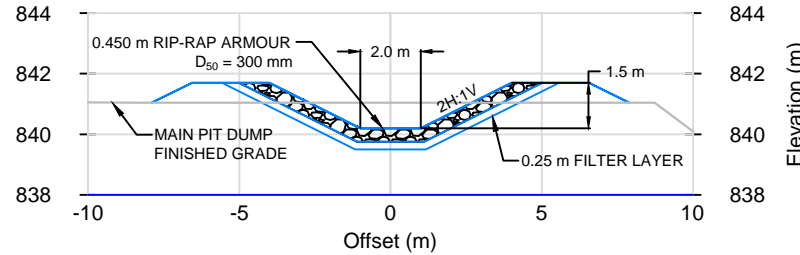

B Upper Ditch 300 Typical Section

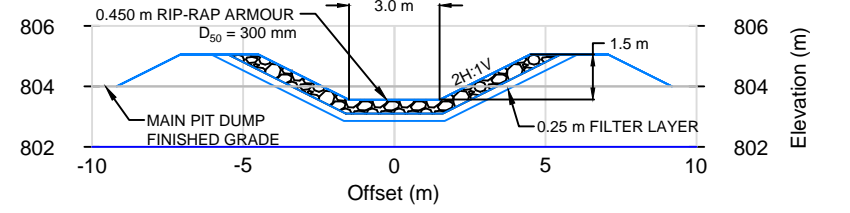


D Lower Ditch 300 Typical Section
ALONG MAIN PIT DUMP BENCH AREA

- LEGEND**
- EXISTING MAJOR CONTOUR
 - EXISTING MINOR CONTOUR
 - DESIGN SURFACE MAJOR CONTOUR (BY MINTO)
 - DESIGN SURFACE MINOR CONTOUR (BY MINTO)
- NOTES**
1. Existing ground topographic data provided by Minto dated May, 2014.
 2. Design surface topographic data provided by Minto dated:
 - MPD - June, 2014
 - Main Dam - June, 2013
 - Area 2 Pit Spillway - April, 2014
 3. Contour interval is 1 m.

PRELIMINARY - NOT FOR CONSTRUCTION

NOTE:
This drawing has been prepared for the use of Access Mining Consultants Ltd.'s client and may not be used, reproduced or relied upon by third parties, except as agreed by Access Mining Consultants Ltd. and its client, as required by law for use of governmental reviewing agencies. Access Mining Consultants Ltd. accepts no responsibility, and denies any liability whatsoever, to any party that modifies this drawing without Access Mining Consultants Ltd.'s express written consent.

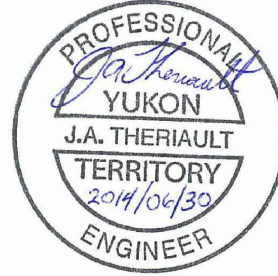

DATE	ISSUE/REVISION	REV. No.	DRW.	APP.
2014-06-30	Preliminary - Not For Construction	00	KAB	JAT



PROJECT NAME:
Minto Phase V / VI Reclamation & Closure Plan

DRAWING NAME:
Primary Ditch 300 Plan / Profile / Typical Sections

DESIGNED BY: DM/JAT	ACCESS PROJECT NO: MIN-11-02	CLIENT REF.:
DRAWN BY: KAB	DRAWING SCALE: 1:2500	
CHECKED BY: JAT	DRAWING NO: 04	REV.: 00

2014-06-30
KAB

C:\Users\ltd\p\Projects\Minto\CAD\Drawings\Phase V-VI\Phase V-VI-D200_300.dwg