



PLAN VIEW - WATER STORAGE POND DAM - TO BE REMOVED

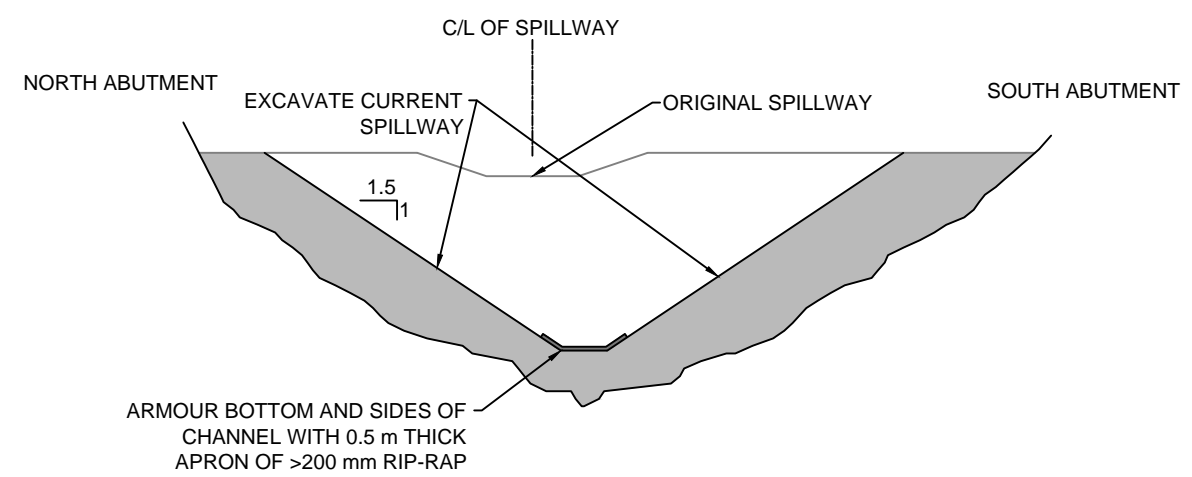

A SECTION - CENTRELINE OF DAM CREST

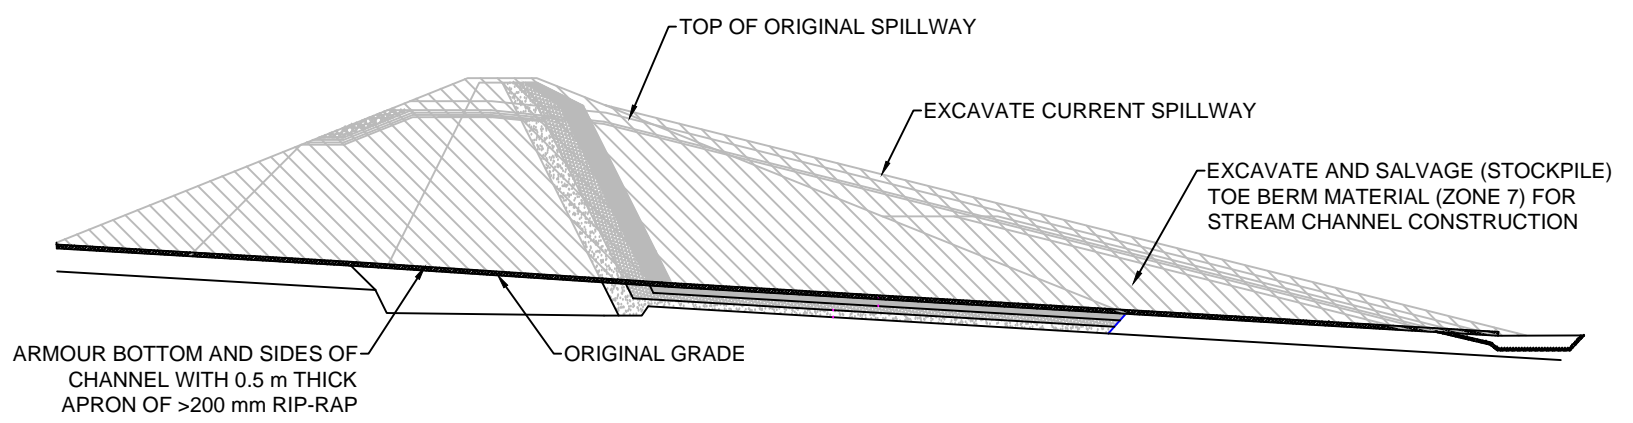

B WATER STORAGE POND DAM - TO BE REMOVED

NOTE:
DRAWING REPRODUCED IN PART FROM FIGURE 6-19 OF MINTO MINE DECOMMISSIONING AND RECLAMATION PLAN ver. 3.2

This drawing has been prepared for the use of Access Mining Consultants Ltd.'s client and may not be used, reproduced or relied upon by third parties, except as agreed by Access Mining Consultants Ltd. and its client, as required by law for use of governmental reviewing agencies. Access Mining Consultants Ltd. accepts no responsibility, and denies any liability whatsoever, to any party that modifies this drawing without Access Mining Consultants Ltd.'s express written consent.



DATE	ISSUE/REVISION	REV No.	DRW.	APP.
2014-06-30	Preliminary - Not For Construction	00	KAB	JAT



PROJECT NAME: Minto Phase V / VI Reclamation & Closure Plan	DESIGNED BY: Others	ACCESS PROJECT NO: MIN-11-02	CLIENT REF.:
DRAWING NAME: Removal of Water Storage Pond Dam at Closure	DRAWN BY: KAB	DRAWING SCALE: 1:1000	REV.: 00
	CHECKED BY: JAT	DRAWING NO: 10	