


**TENDER DESIGN
CROSS SECTIONS
WOLVERINE ACCESS ROAD
NOT FOR CONSTRUCTION
MAY 15/06**

STATION 0+000.00
H= 1:800 V= 1:400

Left=1.50:1 C0.29 @-7.0 Right=1.50:1 C0.40 @7.15


CUT= 0.58 FILL= 4.71 GRAN_A= 2.74

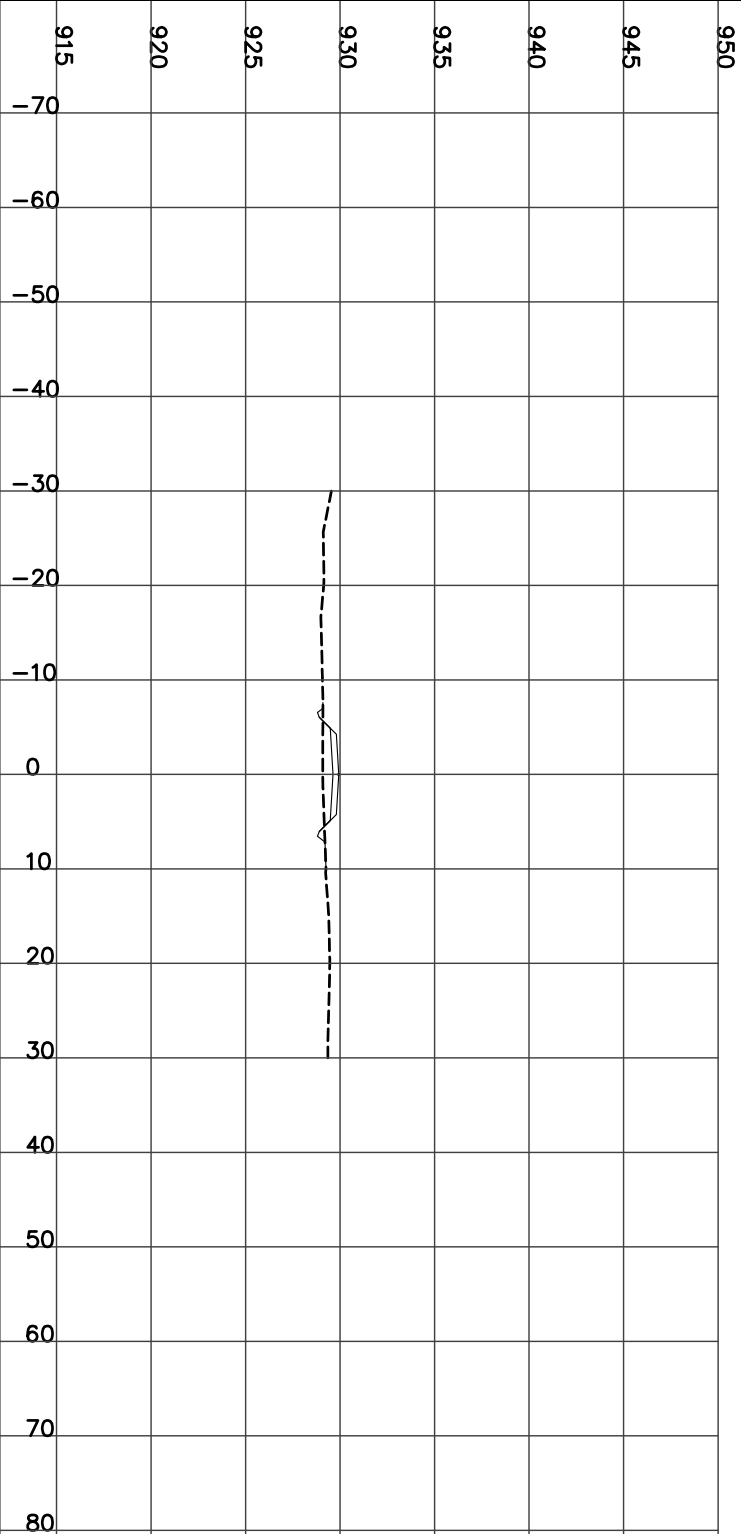

STATION 0+025.00
H= 1:800 V= 1:400

Left=1.50:1 C2.93 @-10.9 Right=1.50:1 C0.23 @6.89


CUT= 9.88 FILL= 0.89 STRIP= 2.23 GRAN_A= 2.74

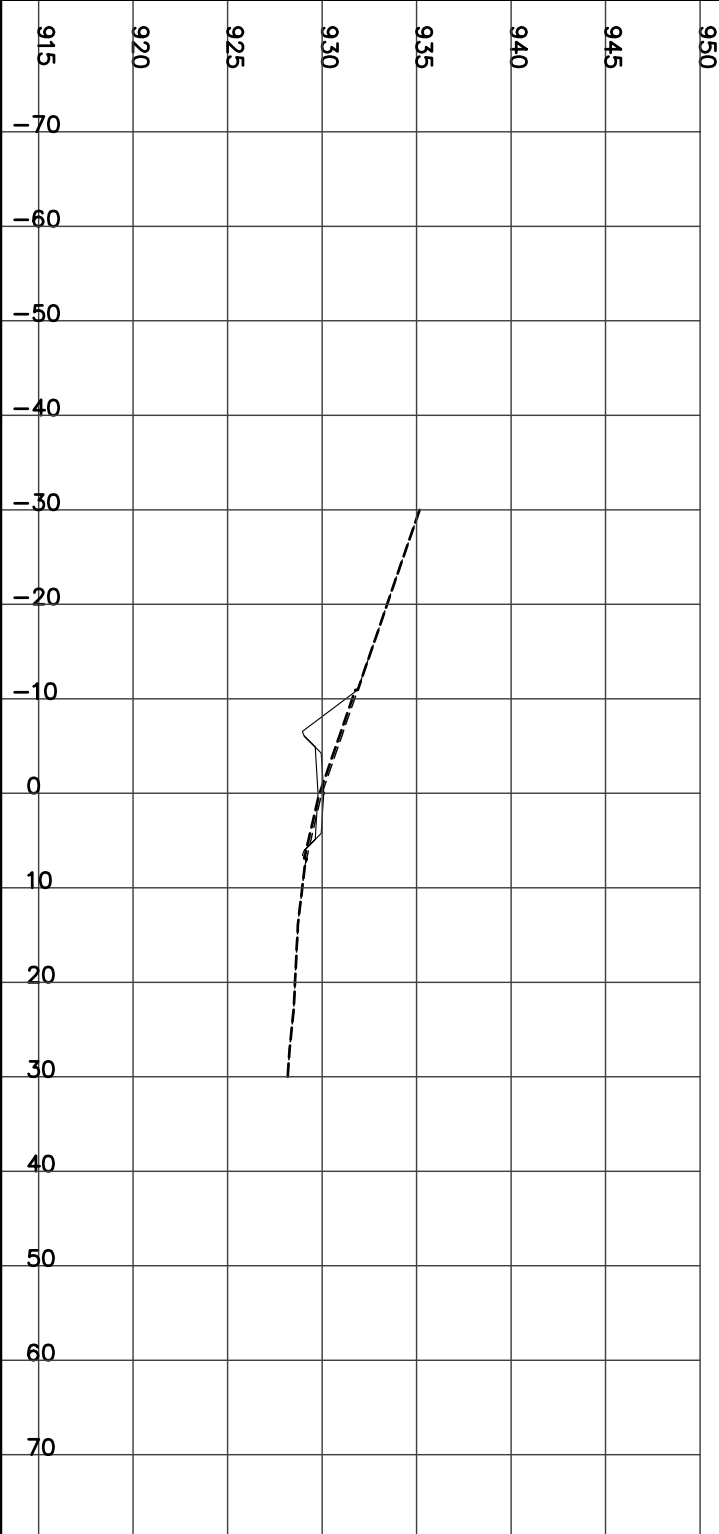

STATION 0+050.00
H= 1:800 V= 1:400

Left=1.50:1 C3.94 @-12.5 Right=1.50:1 C0.51 @7.31


CUT= 17.13 FILL= 0.28 STRIP= 5.93 GRAN_A= 2.74

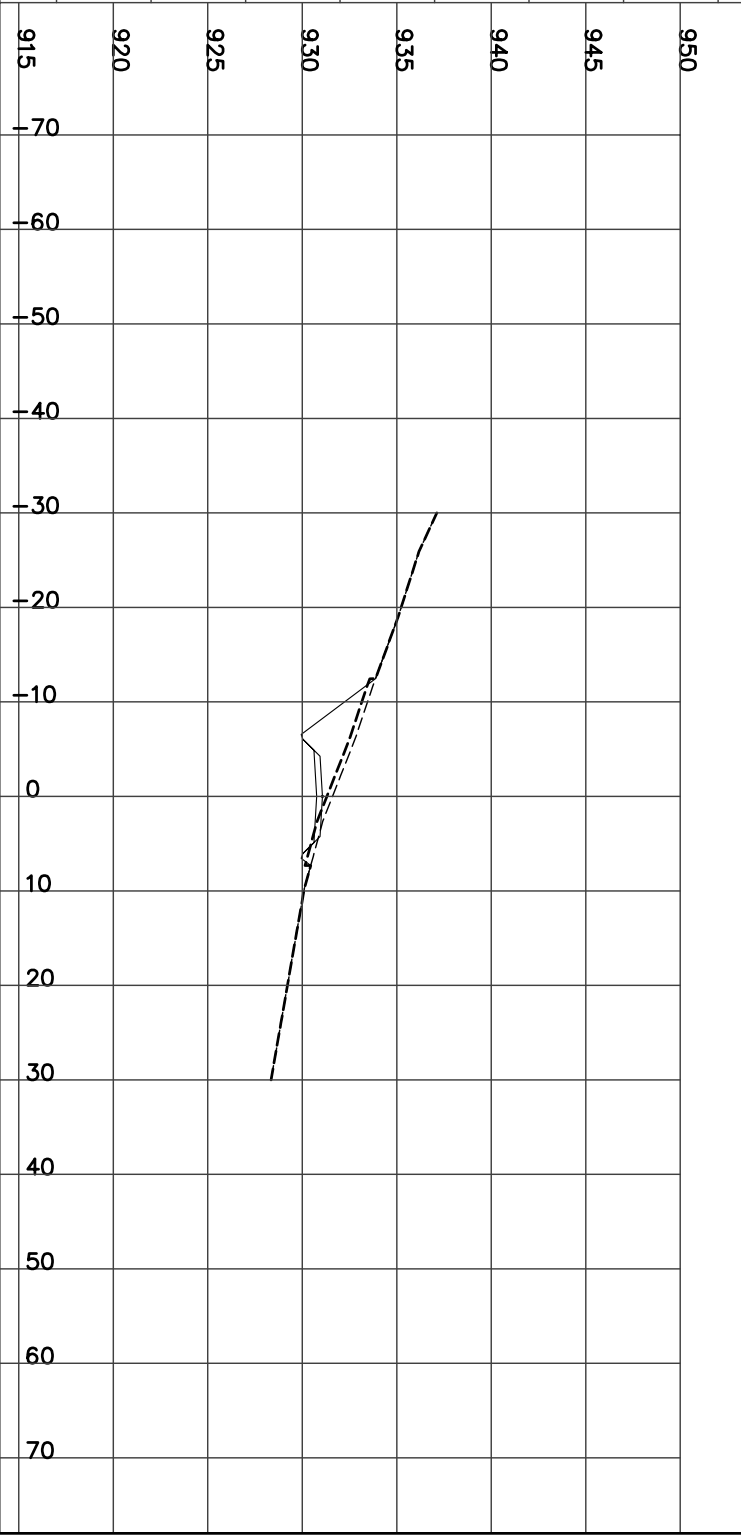

STATION 0+075.00
H= 1:800 V= 1:400


Left=1.50:1 C2.20 @-9.8 Right=1.51:1 C0.10 @6.70

CUT= 4.62 FILL= 3.24 STRIP= 4.96 GRAN_A= 2.74

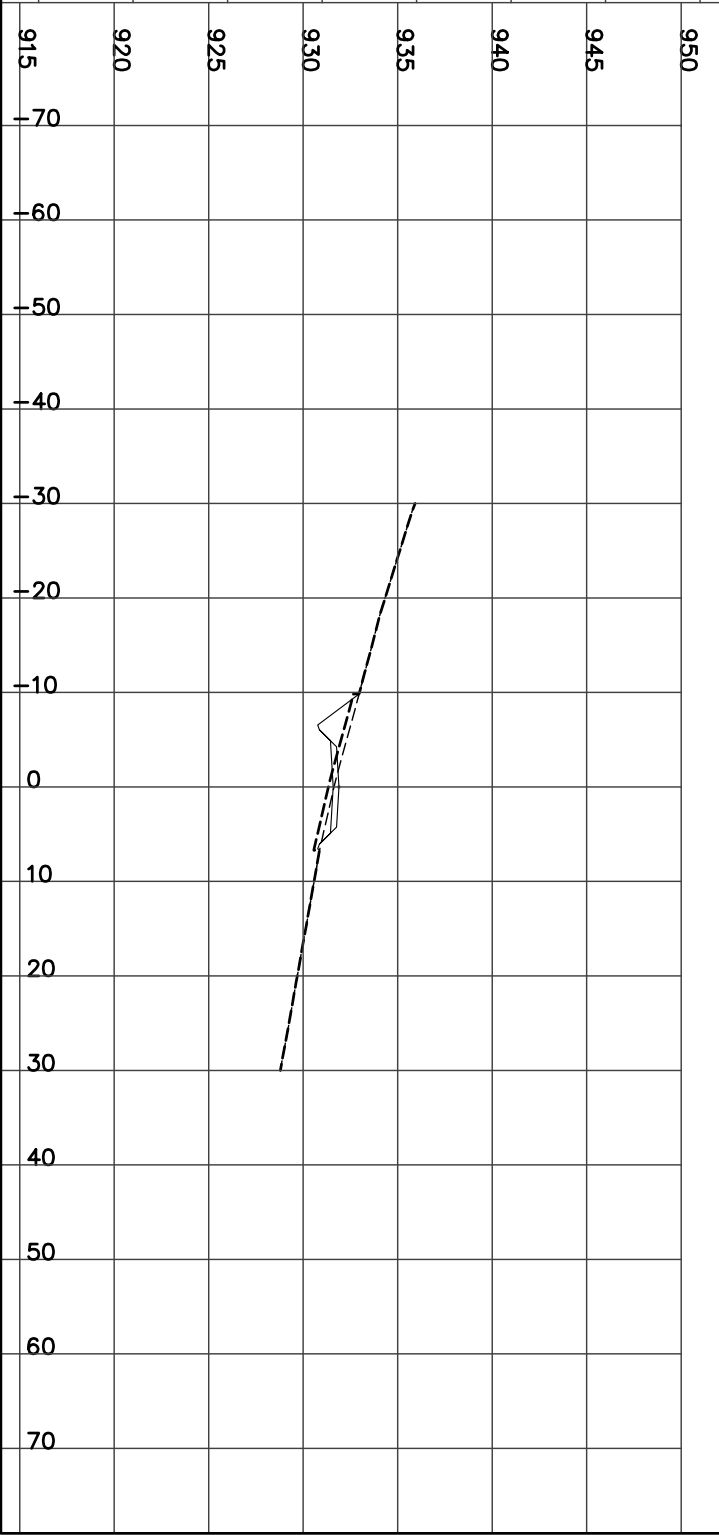

STATION 0+100.00
H= 1:800 V= 1:400

Left=1.50:1 C1.43 @-7.5 Right=2.00:1 F1.18 @5.37
CUT= 1.40 FILL= 5.43 STRIP= 3.84 GRAN_A= 1.99

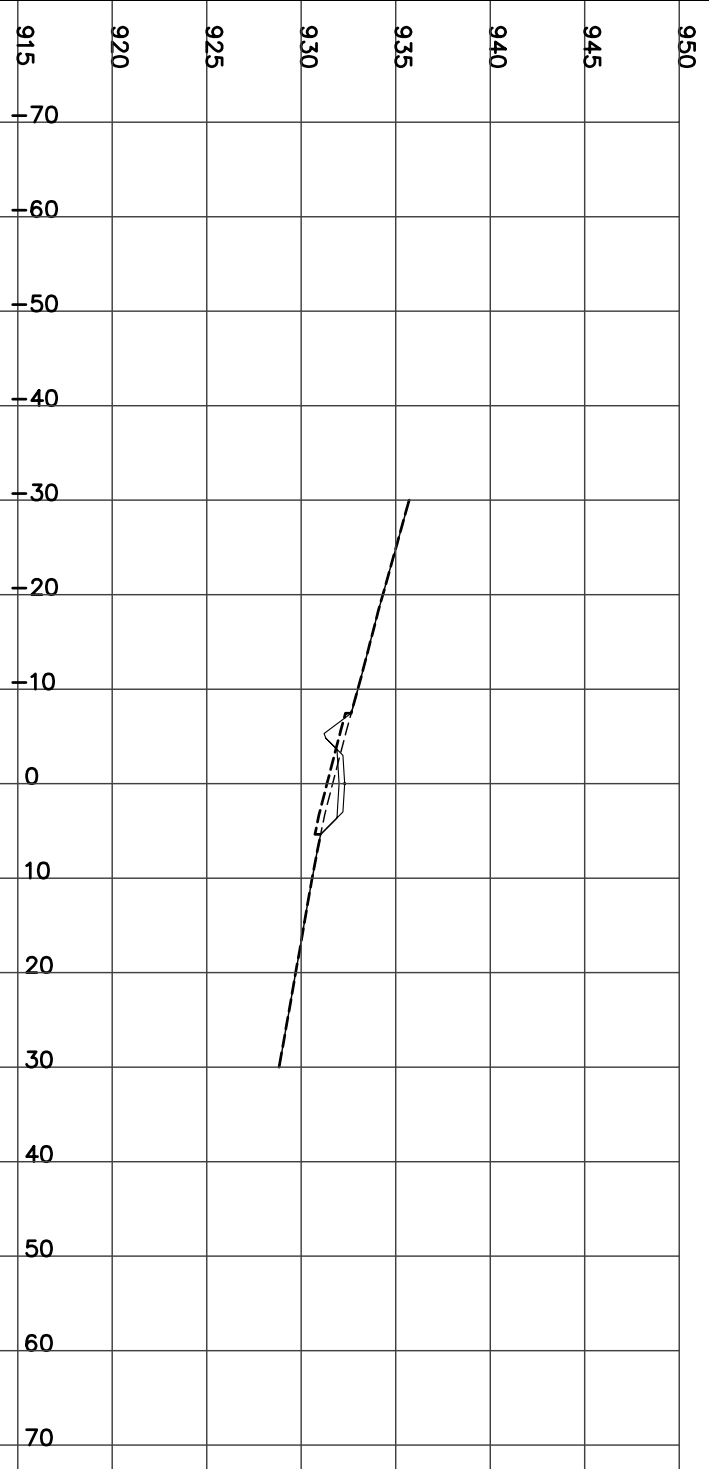


STATION 0+125.00
H= 1:800 V= 1:400

Left=1.50:1 C1.60 @-7.7 Right=2.00:1 F1.15 @5.30
CUT= 1.76 FILL= 5.07 STRIP= 3.90 GRAN_A= 1.99




STATION 0+150.00
H= 1:800 V= 1:400

Left=1.50:1 C1.31 @-7.3 Right=2.00:1 F1.29 @5.57
CUT= 0.99 FILL= 6.74 STRIP= 3.85 GRAN_A= 1.99
Culvert CSP Dia=600 mm Skew= 0 Length= 10 m Slope=-3.11 %

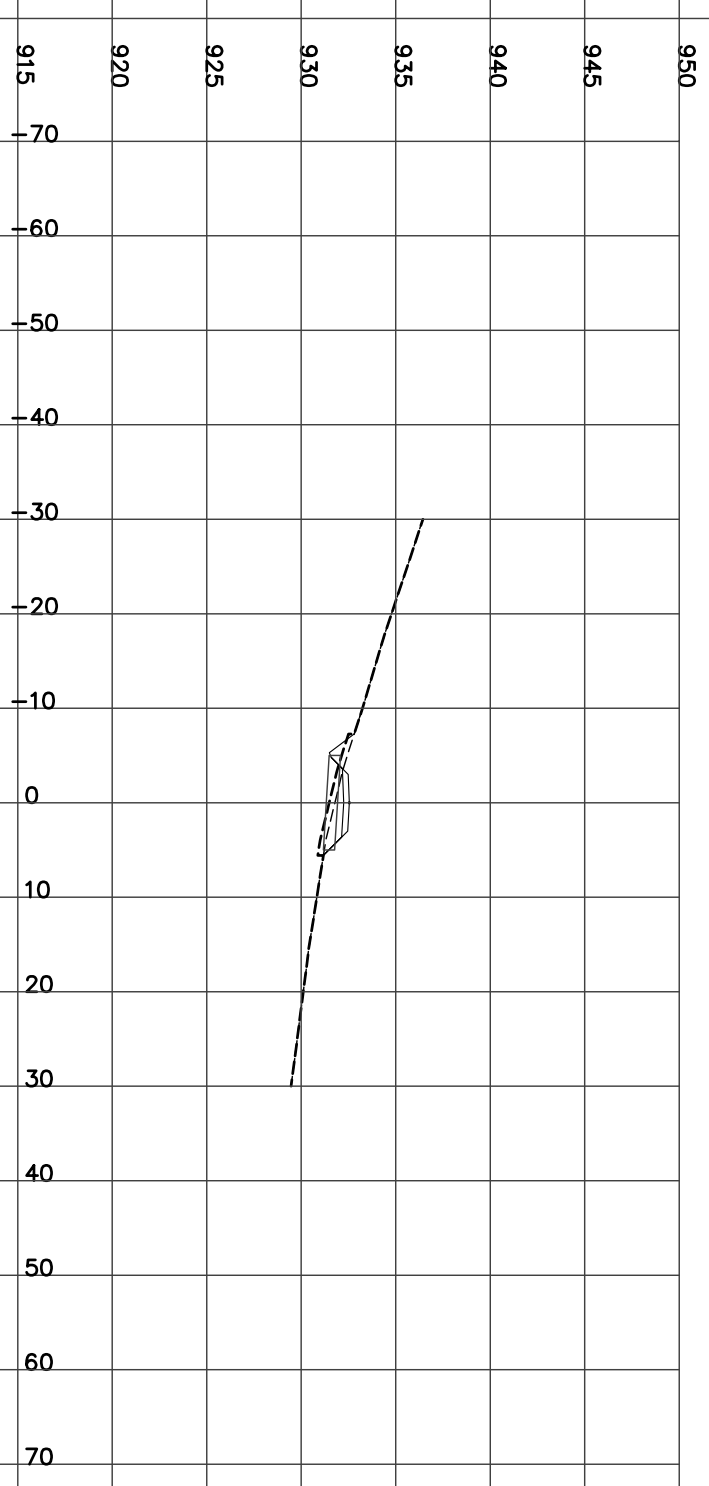


STATION 0+175.00
H= 1:800 V= 1:400

Left=1.50:1 C1.58 @-7.7 Right=2.00:1 F1.08 @5.15
CUT= 1.64 FILL= 4.98 STRIP= 3.84 GRAN_A= 1.98

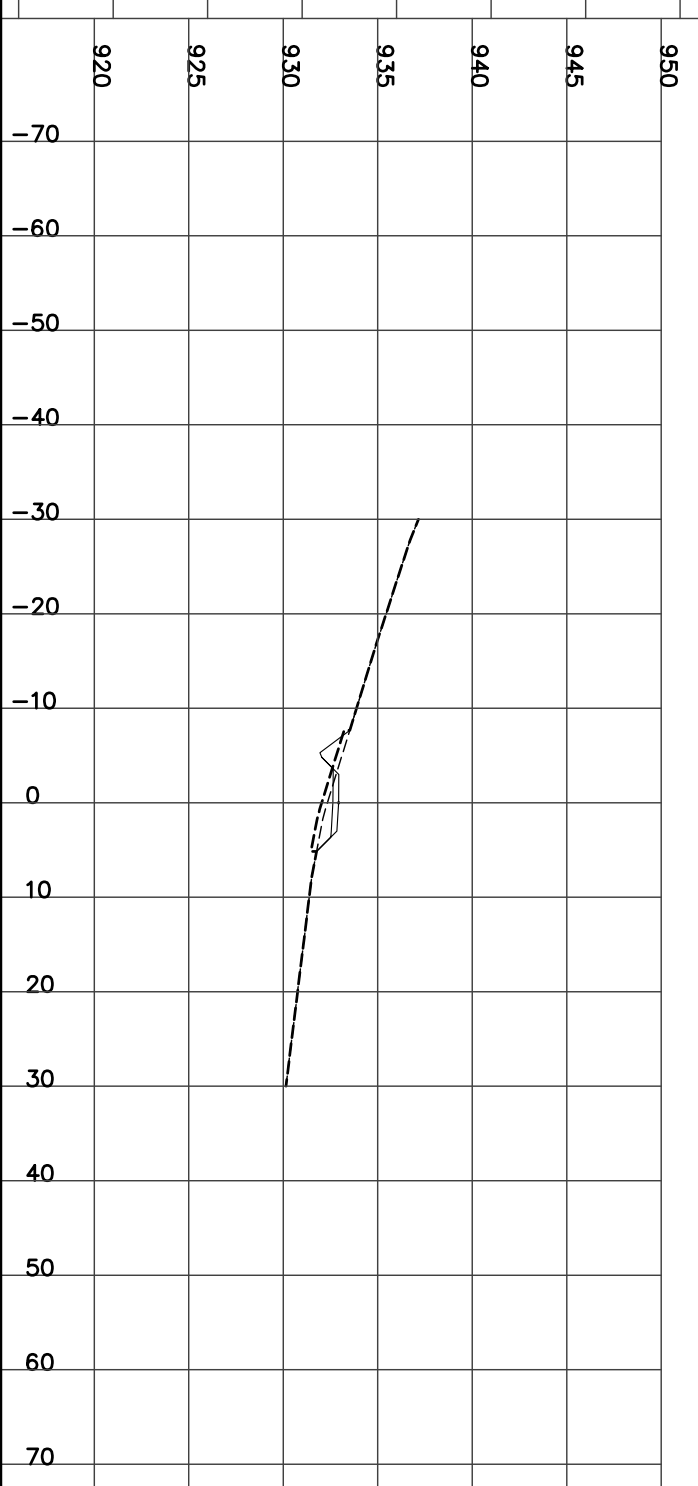


STATION 0+200.00
H= 1:800 V= 1:400

CUT= 4.91 FILL= 1.31 STRIP= 4.33 GRAN_A= 1.98
Left=1.50:1 C2.33 @-8.8 Right=1.50:1 C0.21 @5.61

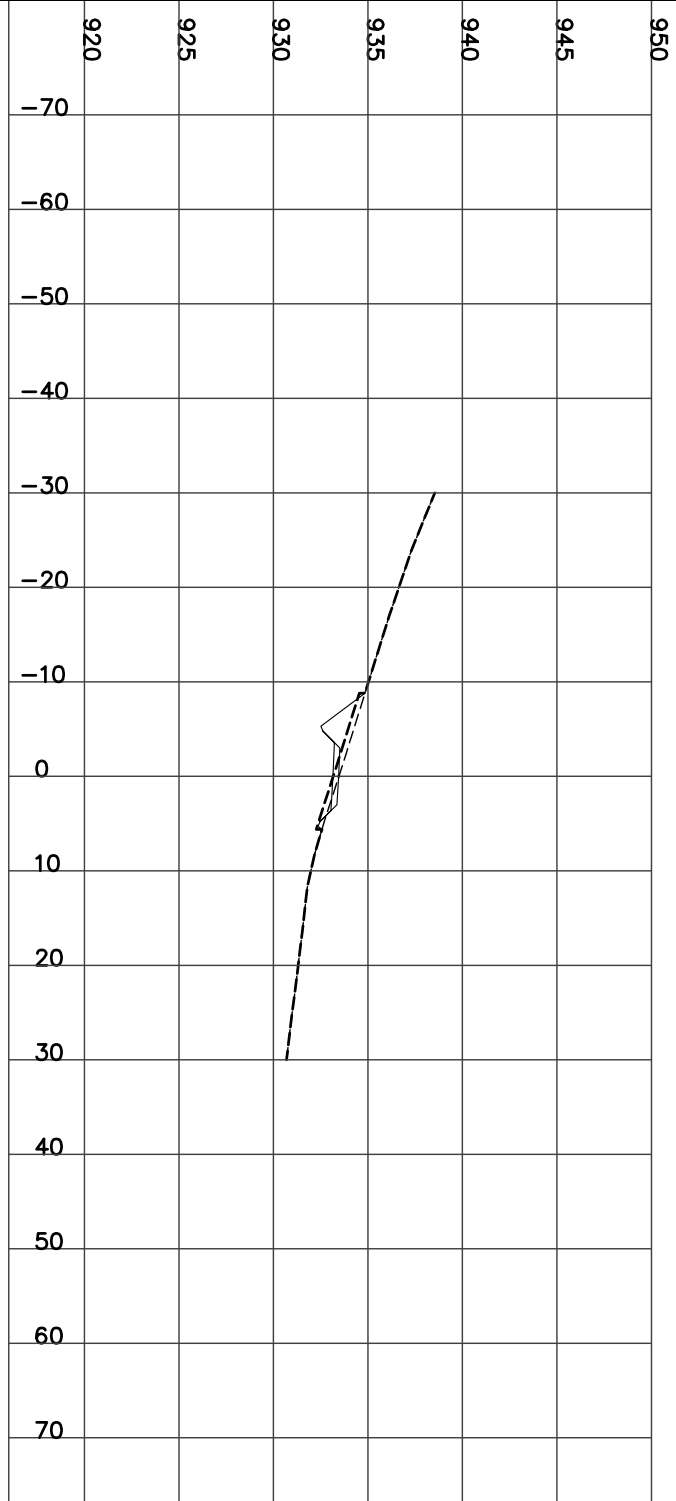


STATION 0+225.00
H= 1:800 V= 1:400

CUT= 8.05 FILL= 0.51 STRIP= 4.64 GRAN_A= 1.98
Left=1.50:1 C2.92 @-9.7 Right=1.50:1 C0.31 @5.77

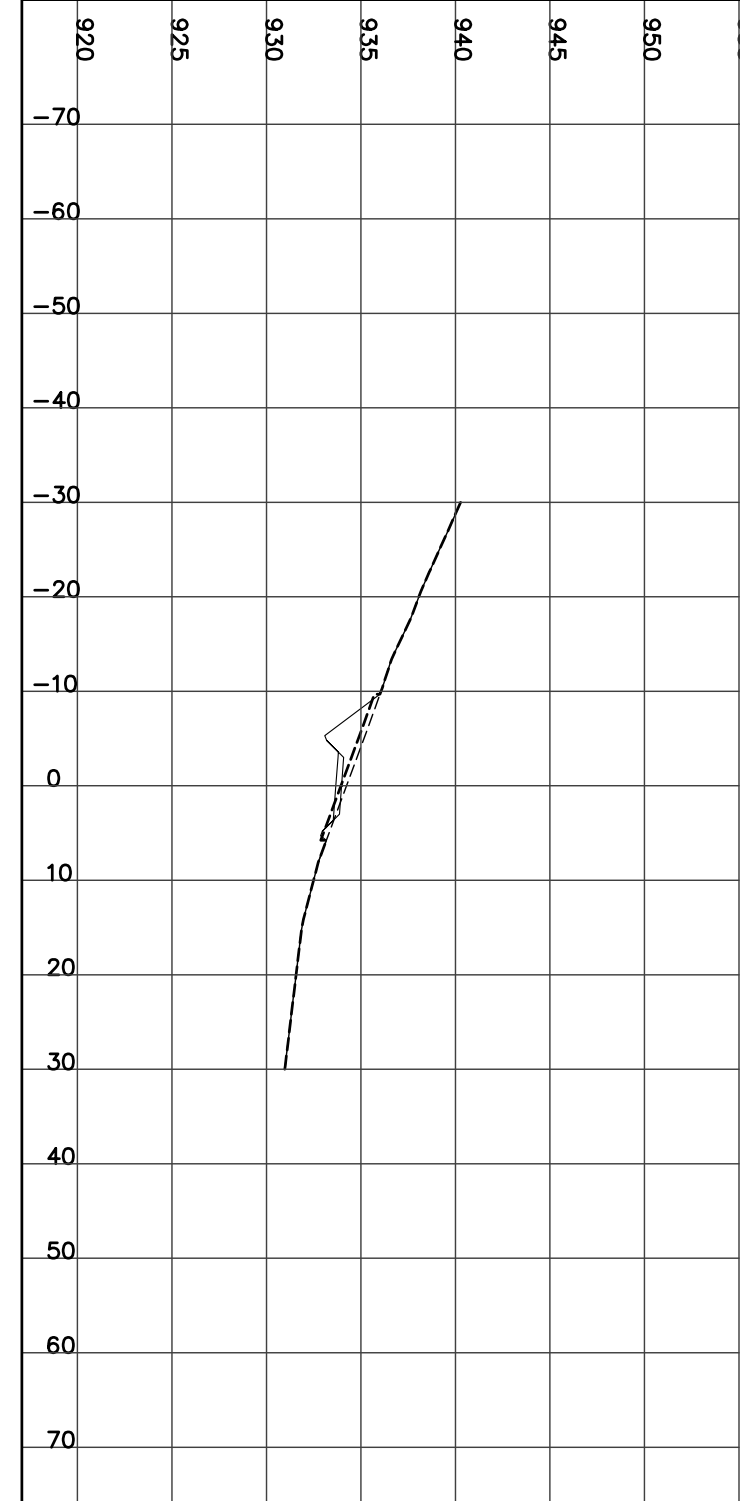


STATION 0+250.00
H= 1:800 V= 1:400

CUT= 1.77 FILL= 3.55 STRIP= 3.97 GRAN_A= 1.98
Left=1.50:1 C1.74 @-7.9 Right=1.49:1 C0.03 @5.35

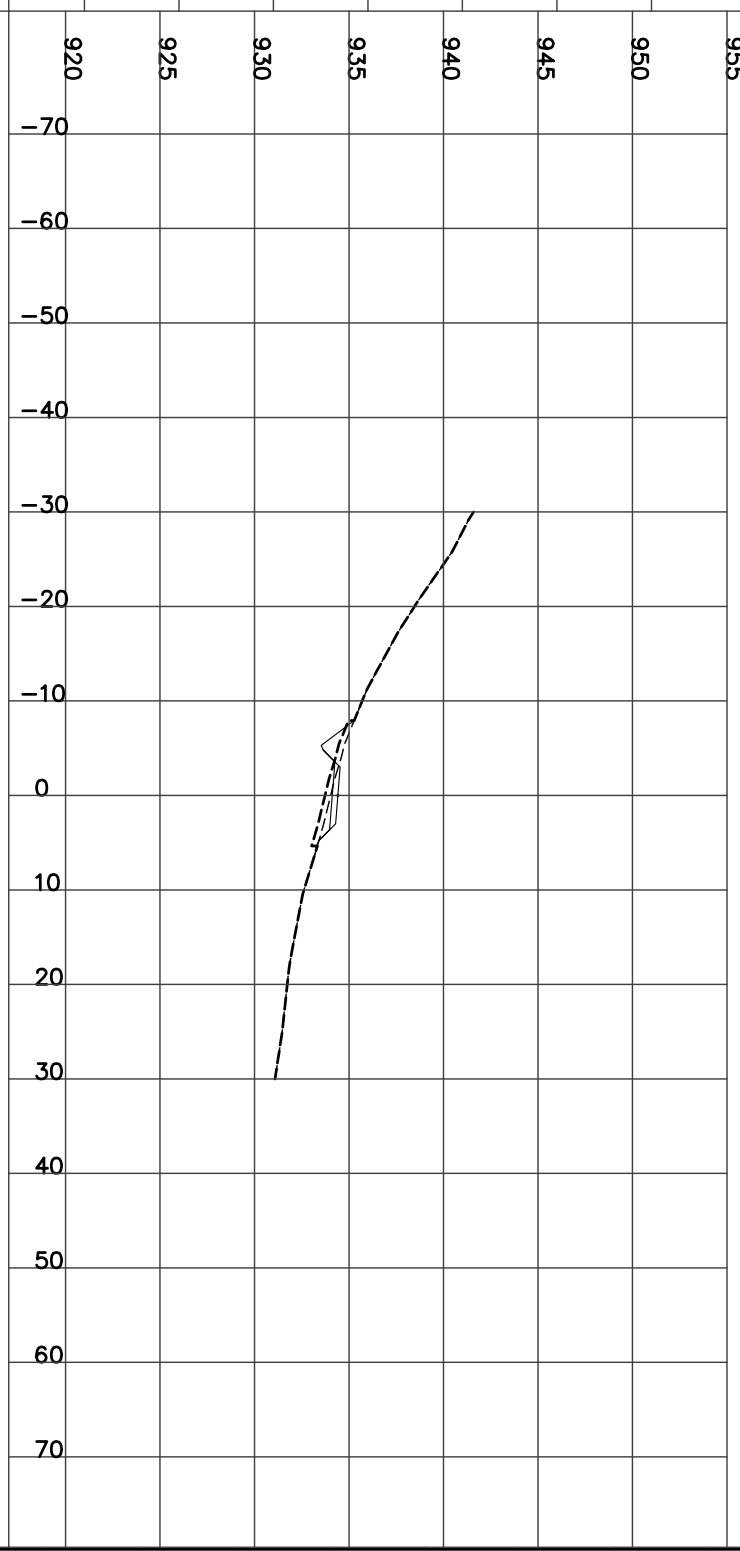


STATION 0+275.00
H= 1:800 V= 1:400

CUT= 2.92 FILL= 3.80 STRIP= 4.23 GRAN_A= 1.98
Left=1.50:1 C2.32 @-8.8 Right=1.52:1 C0.02 @5.33

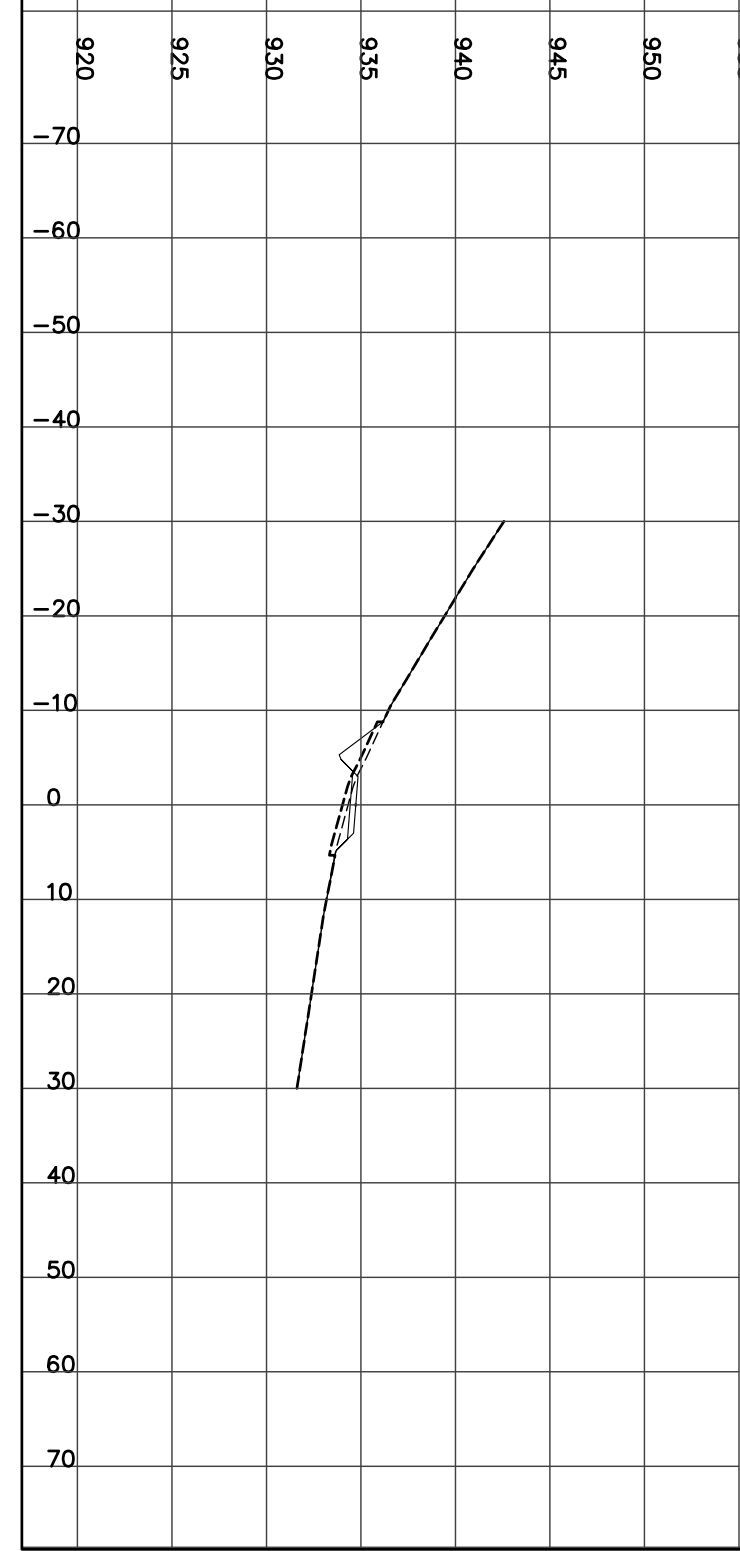

STATION 0+300.00
H= 1:800 V= 1:400


Left=1.50:1 C2.98 @-9.8 Right=1.50:1 C0.21 @5.62

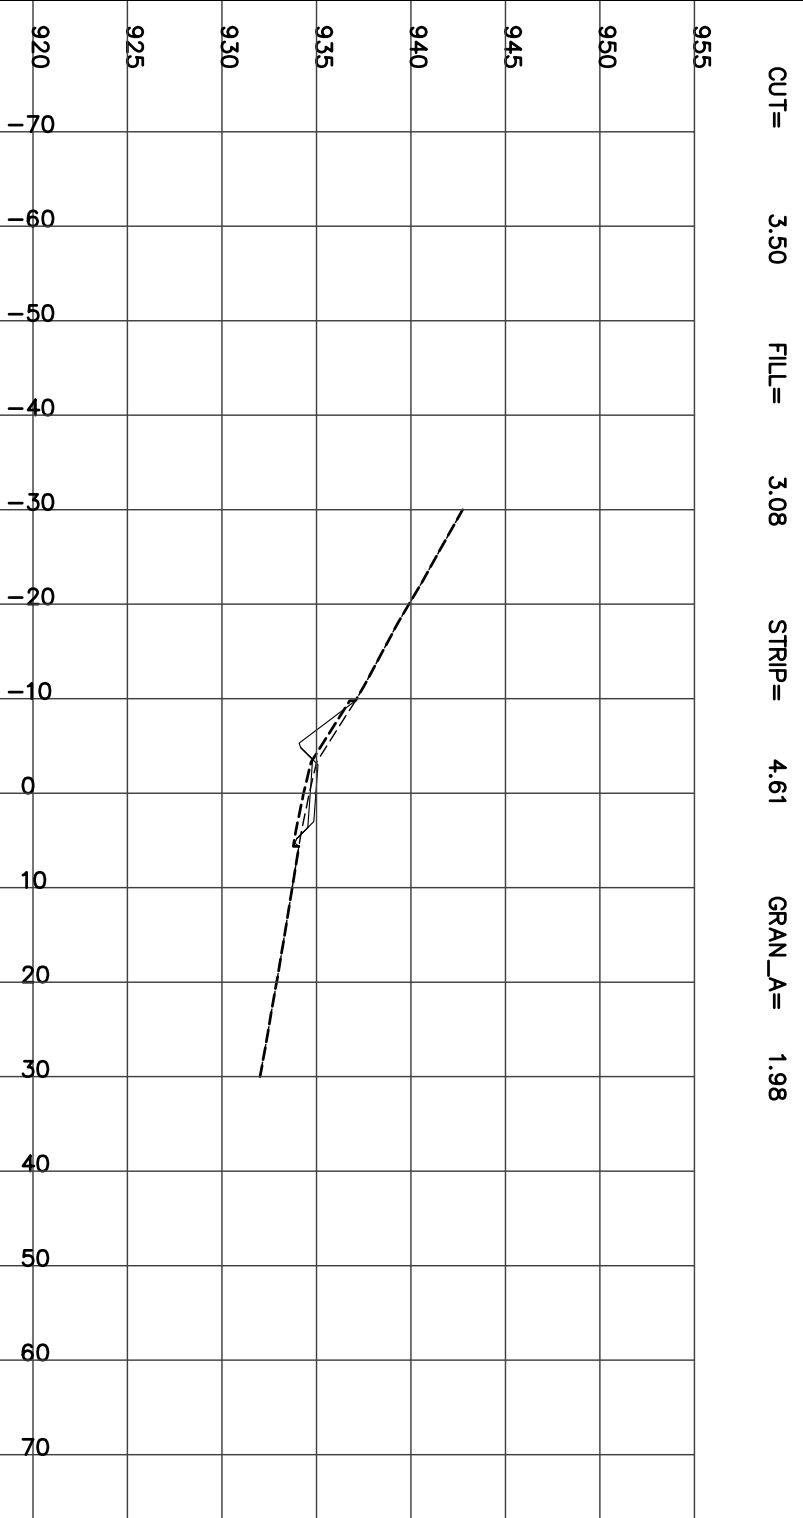

CUT= 3.50 FILL= 3.08 STRIP= 4.61 GRAN_A= 1.98

STATION 0+325.00
H= 1:800 V= 1:400


Left=1.50:1 C0.81 @-6.5 Right=2.00:1 F1.03 @5.06

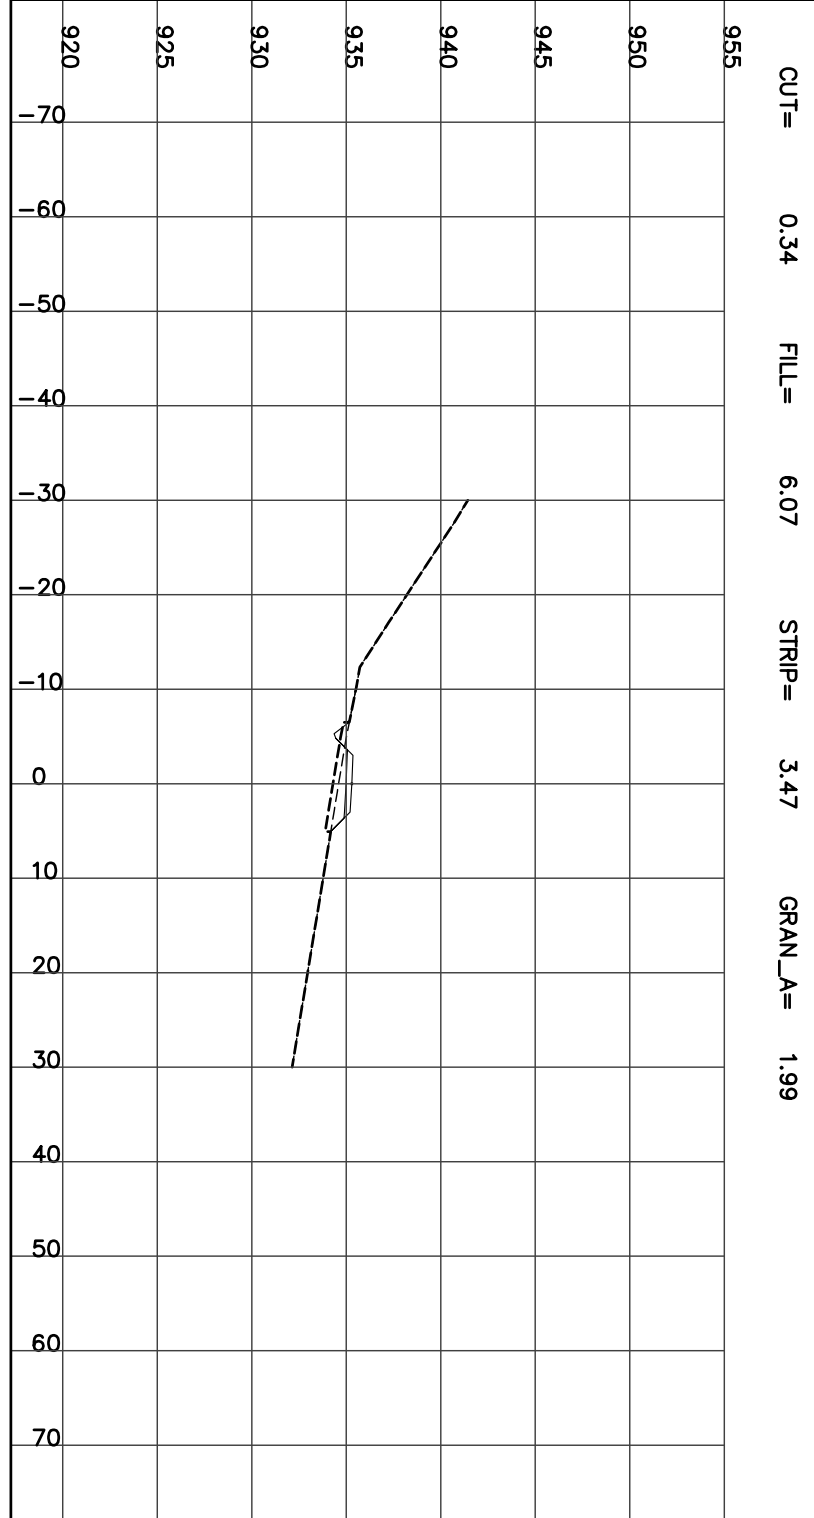

CUT= 0.34 FILL= 6.07 STRIP= 3.47 GRAN_A= 1.99

STATION 0+350.00
H= 1:800 V= 1:400


Left=1.50:1 C0.68 @-6.3 Right=2.00:1 F1.27 @5.55

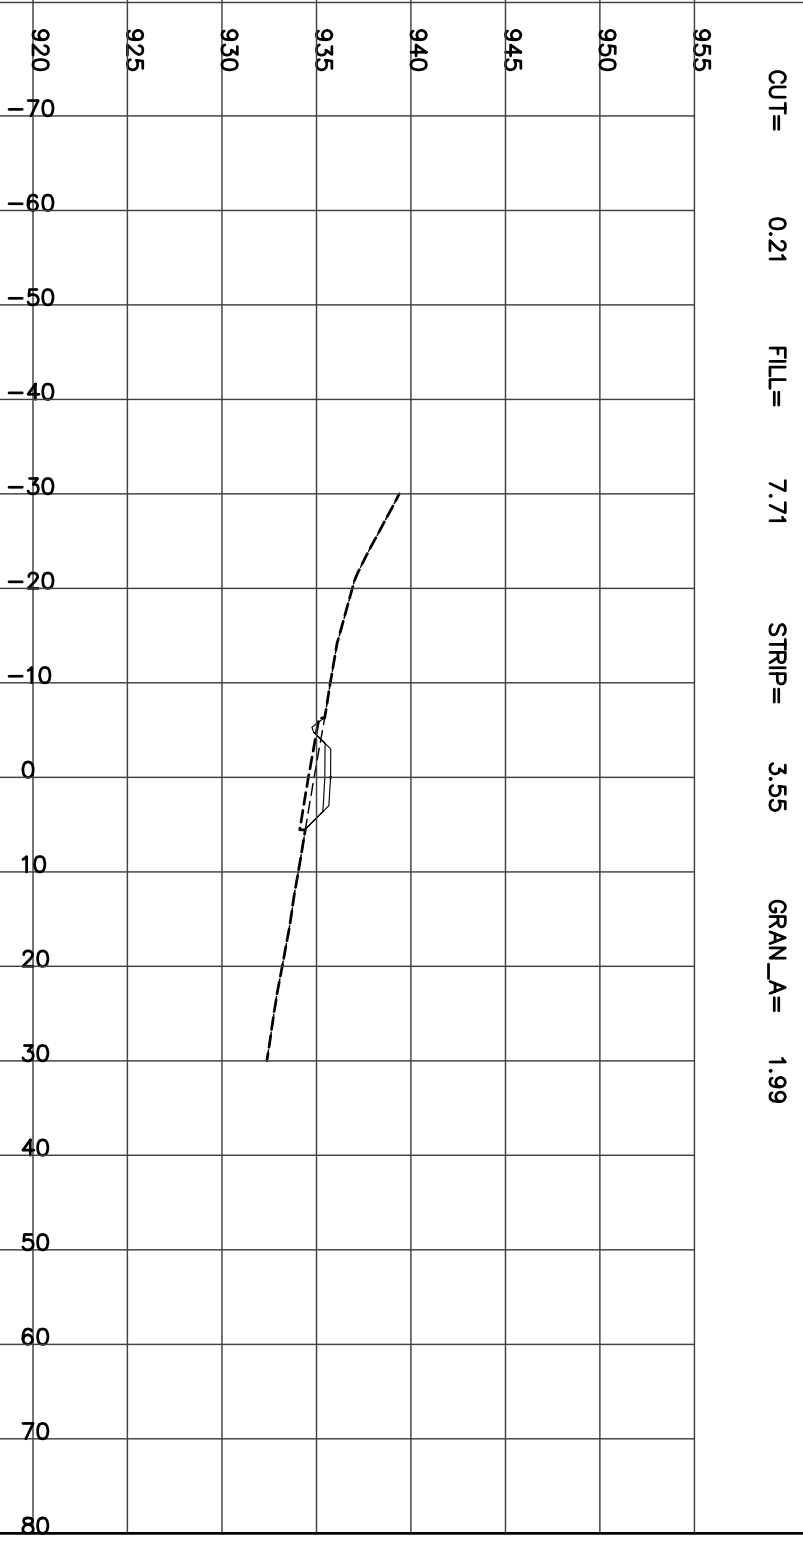

CUT= 0.21 FILL= 7.71 STRIP= 3.55 GRAN_A= 1.98

STATION 0+375.00
H= 1:800 V= 1:400

Left=1.50:1 C1.20 @-7.1 Right=1.49:1 C0.06 @5.39

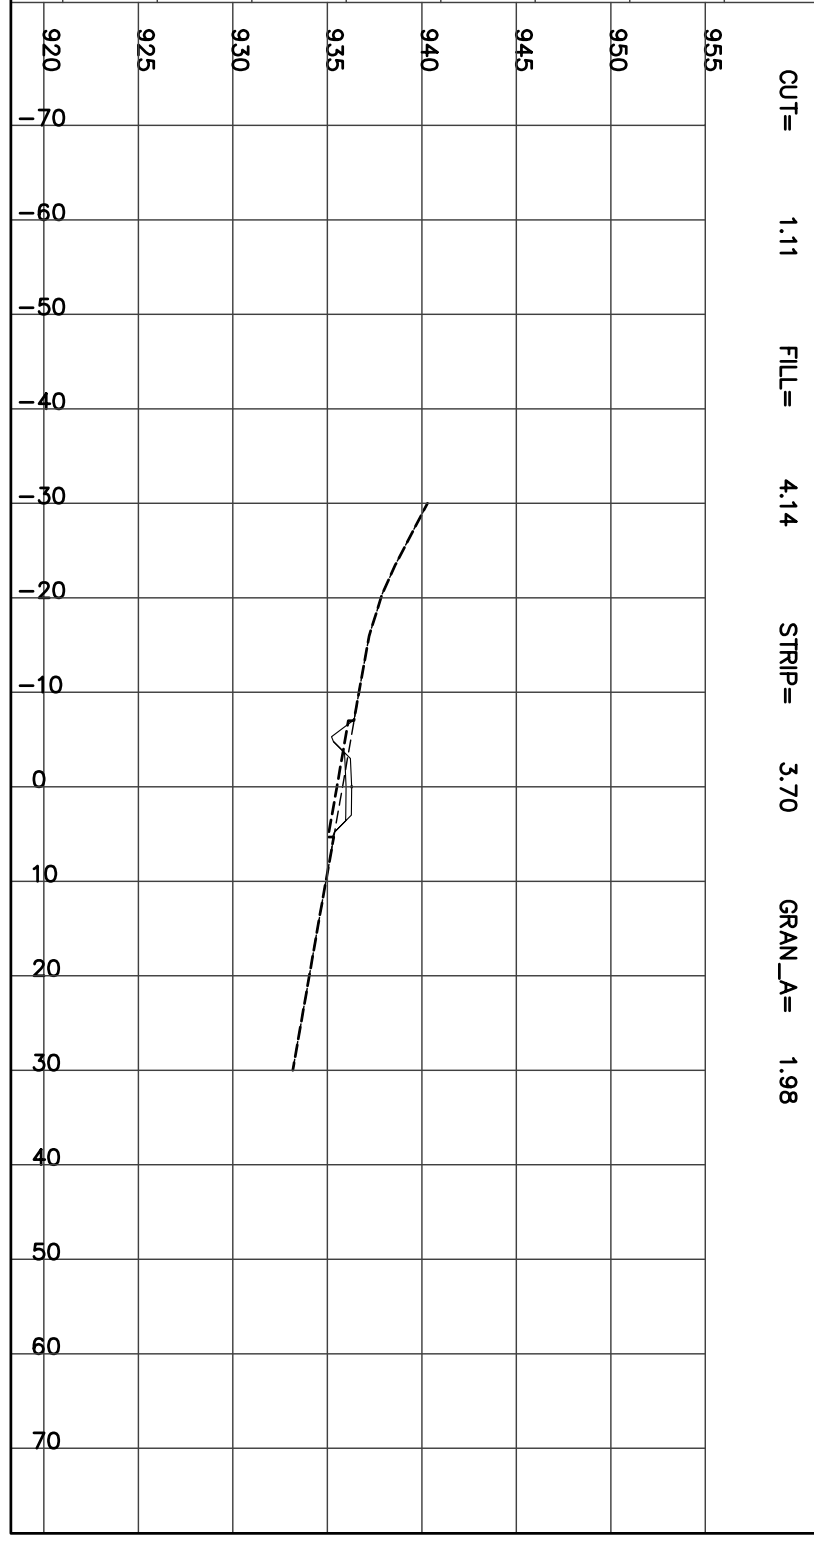


CUT= 1.11 FILL= 4.14 STRIP= 3.70 GRAN_A= 1.98

STATION 0+400.00
H = 1:800 V = 1:400

Left=1.50:1 C1.62 @-7.7 Right=1.50:1 C0.27 @5.71


CUT= 2.62 FILL= 1.80 STRIP= 3.95 GRAN_A= 1.98

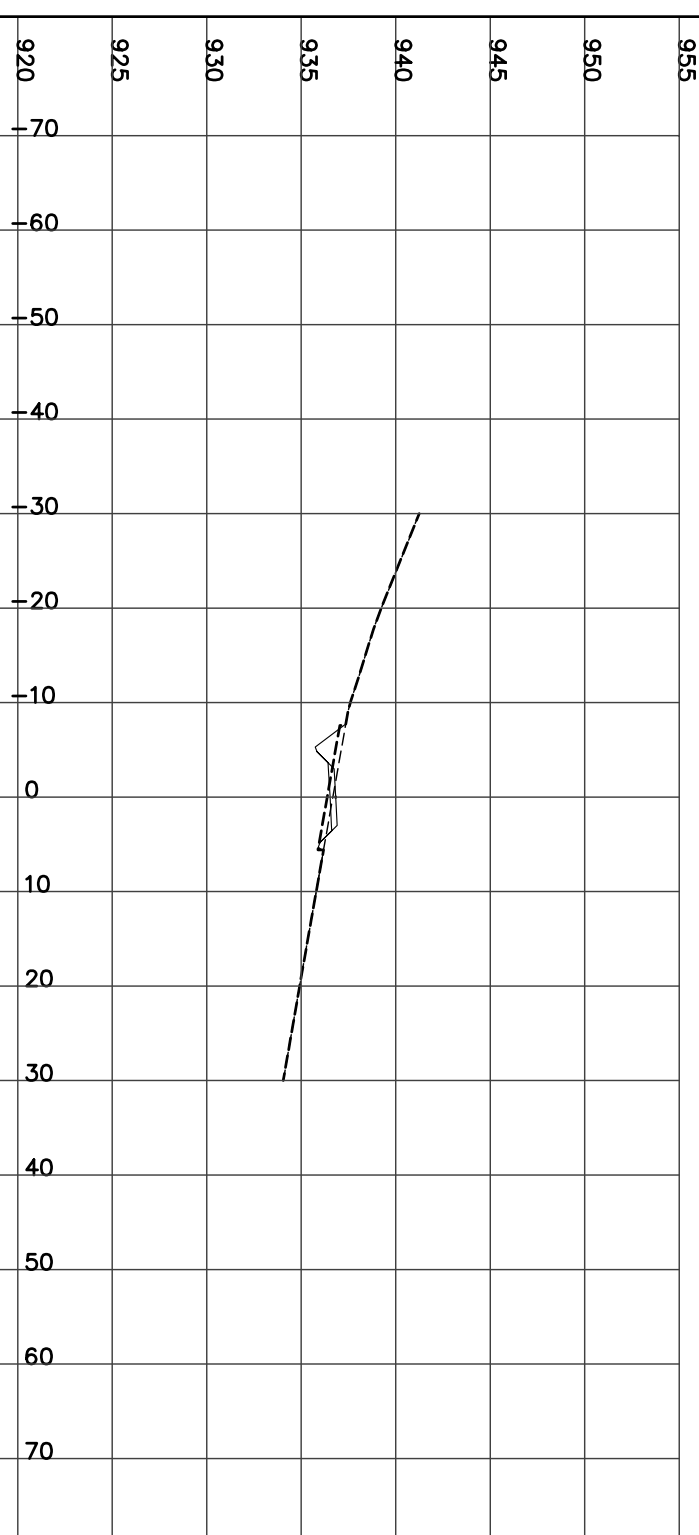

STATION 0+425.00
H = 1:800 V = 1:400

Left=1.50:1 C2.14 @-8.5 Right=1.50:1 C0.43 @5.95


CUT= 4.75 FILL= 0.76 STRIP= 4.23 GRAN_A= 1.98

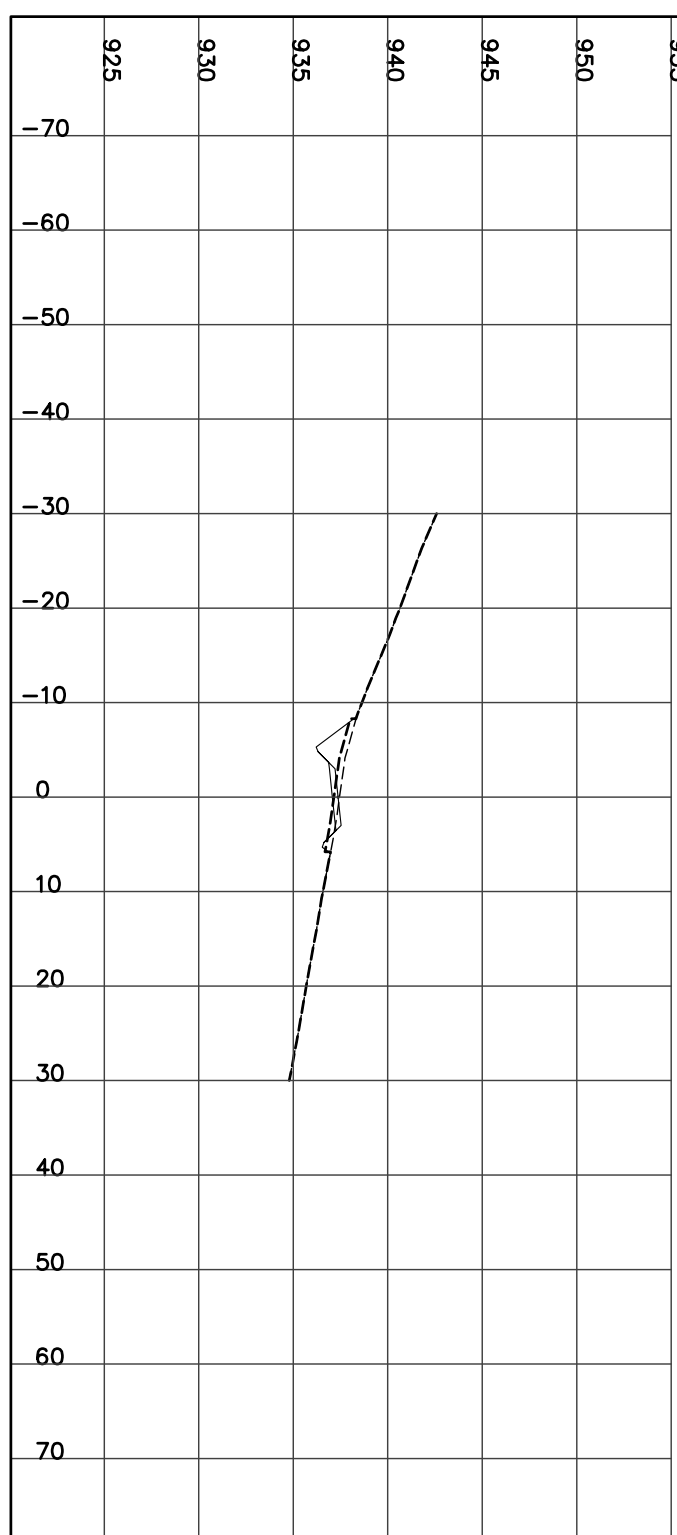

STATION 0+450.00
H = 1:800 V = 1:400

Left=1.50:1 C2.44 @-9.0 Right=2.00:1 F1.26 @5.53


CUT= 4.23 FILL= 3.37 STRIP= 4.25 GRAN_A= 1.98

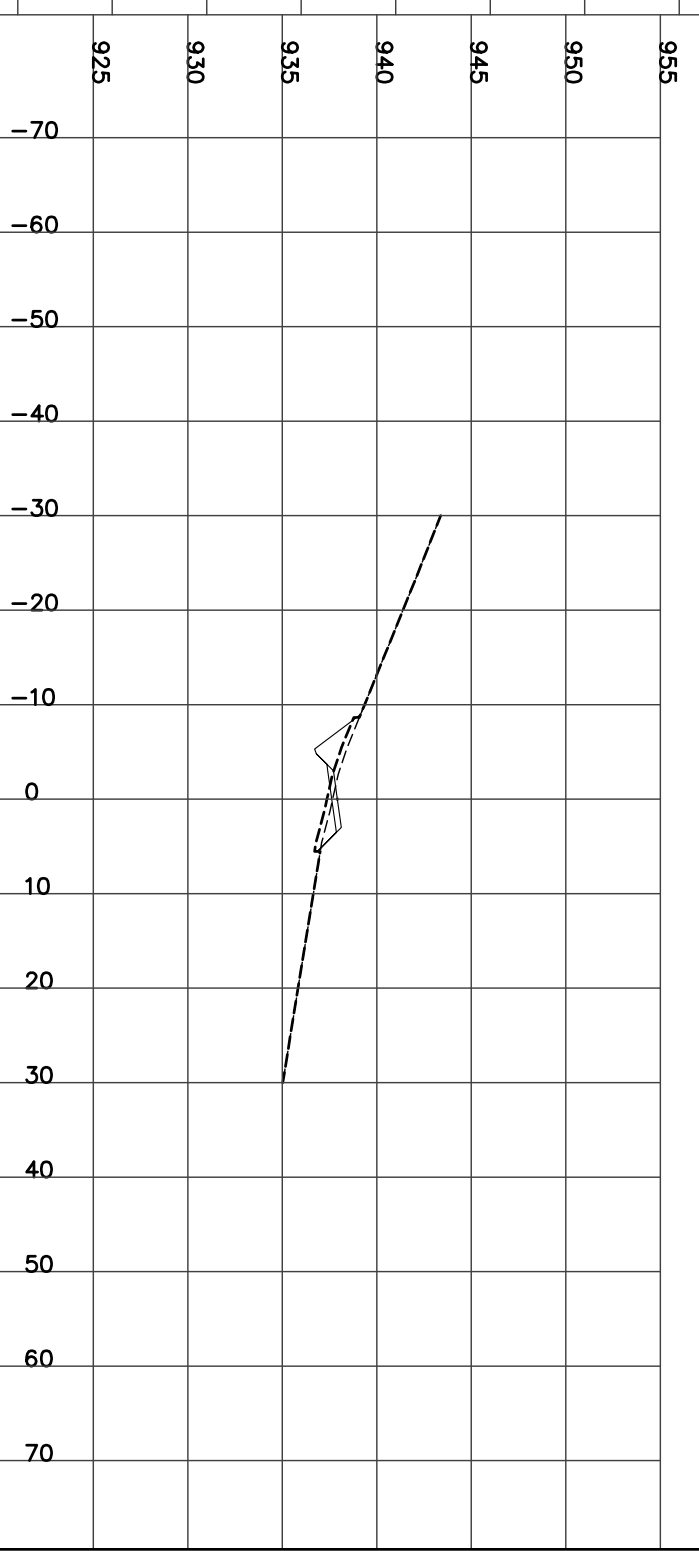

STATION 0+475.00
H = 1:800 V = 1:400

Left=1.50:1 C3.23 @-10.1 Right=1.53:1 C0.03 @5.34


CUT= 8.87 FILL= 2.11 STRIP= 4.53 GRAN_A= 1.98

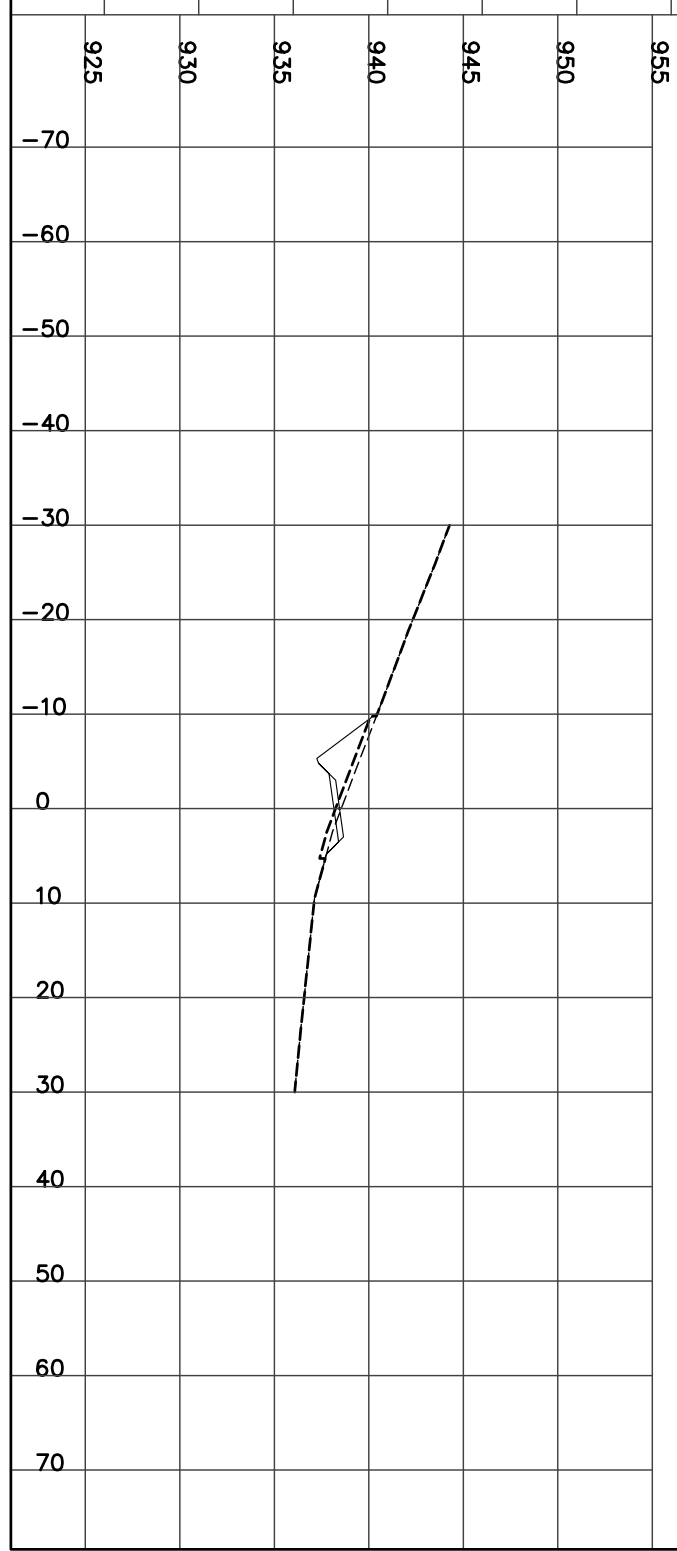

STATION 0+500.00
H= 1:800 V= 1:400

Left=1.50:1 C4.80 @-13.8 Right=1.50:1 C0.84 @7.81


CUT= 30.20 STRIP= 6.29 GRAN_A= 2.73

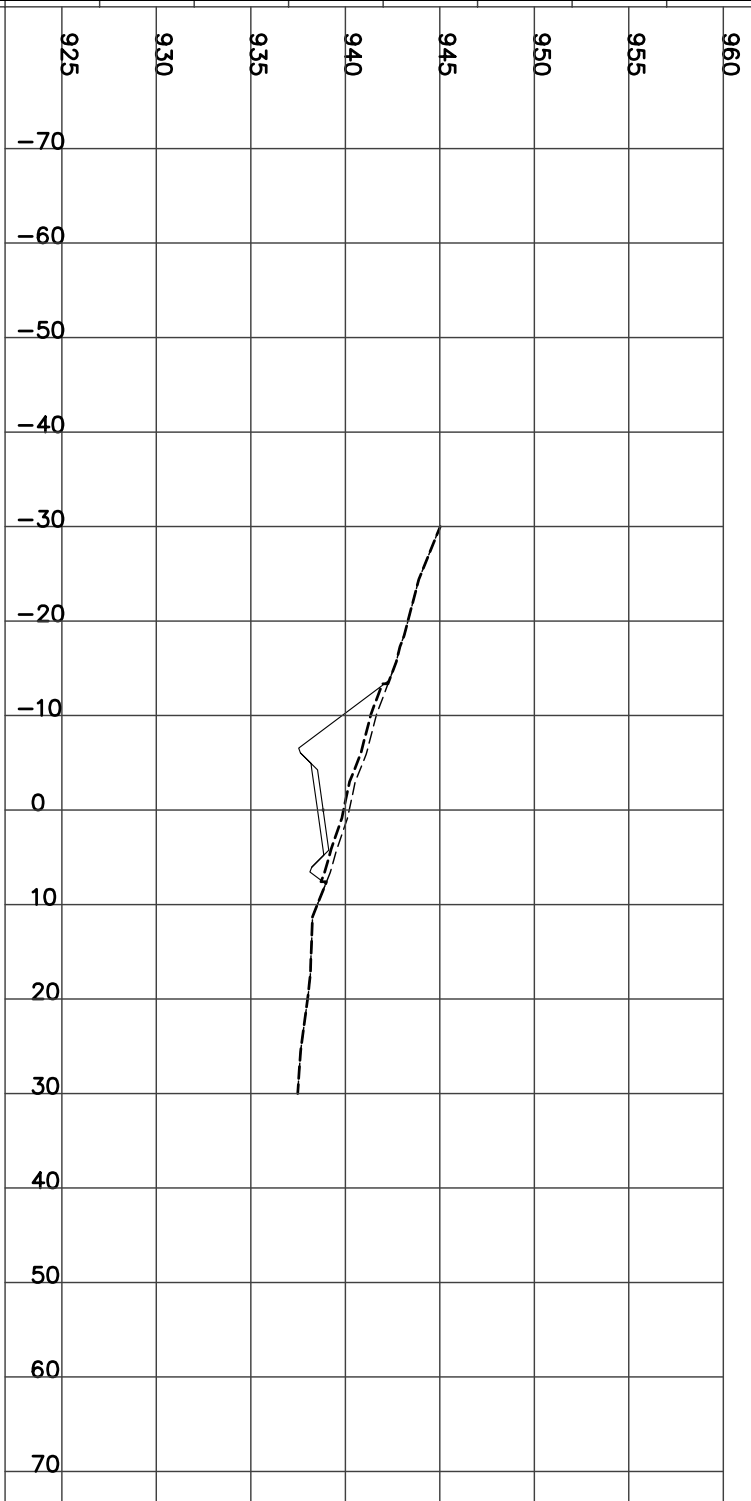

STATION 0+525.00
H= 1:800 V= 1:400

Left=1.50:1 C4.37 @-13.1 Right=1.50:1 C0.25 @6.92


CUT= 19.52 FILL= 0.83 STRIP= 5.82 GRAN_A= 2.73

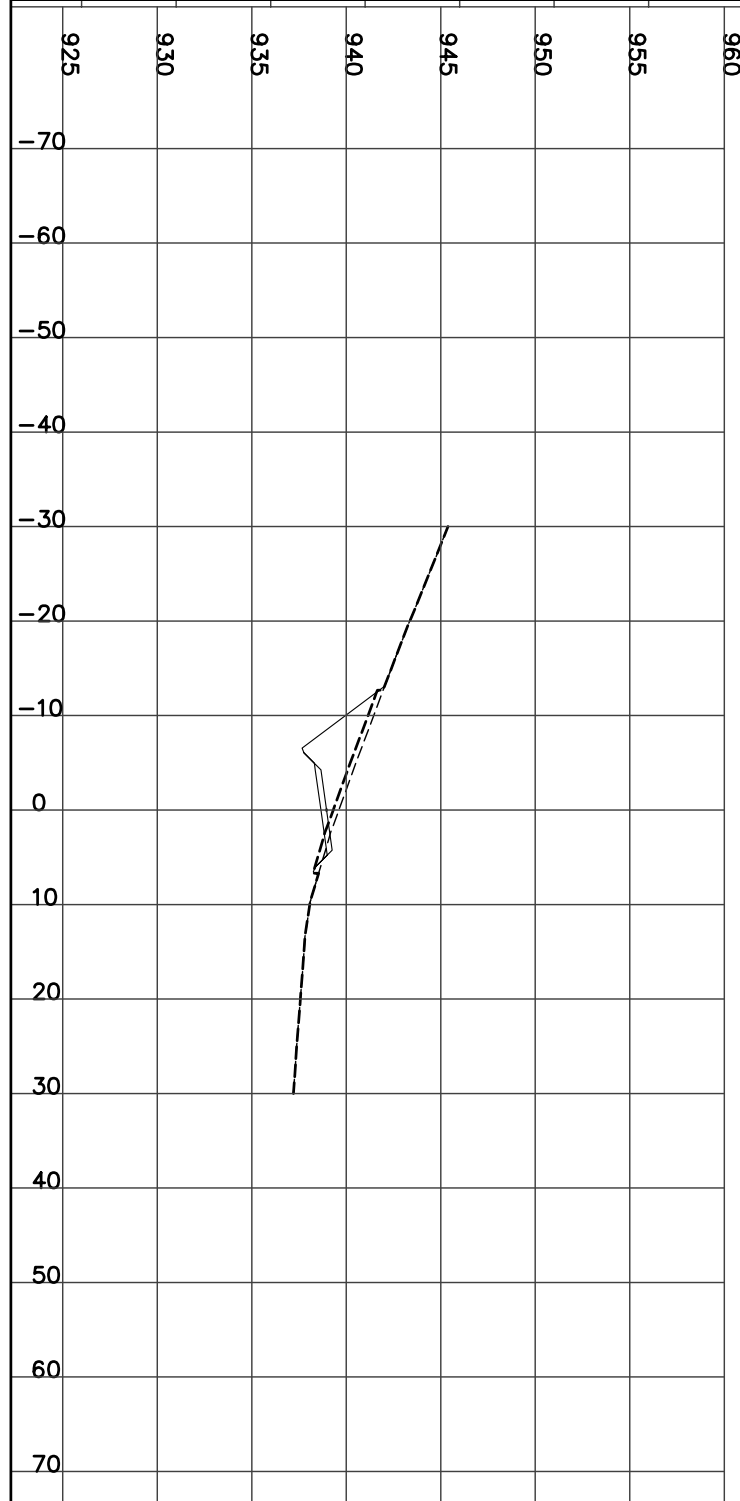

STATION 0+550.00
H= 1:800 V= 1:400

Left=1.50:1 C3.75 @-12.2 Right=2.00:1 F1.70 @7.65


CUT= 11.30 FILL= 5.57 STRIP= 5.80 GRAN_A= 2.73

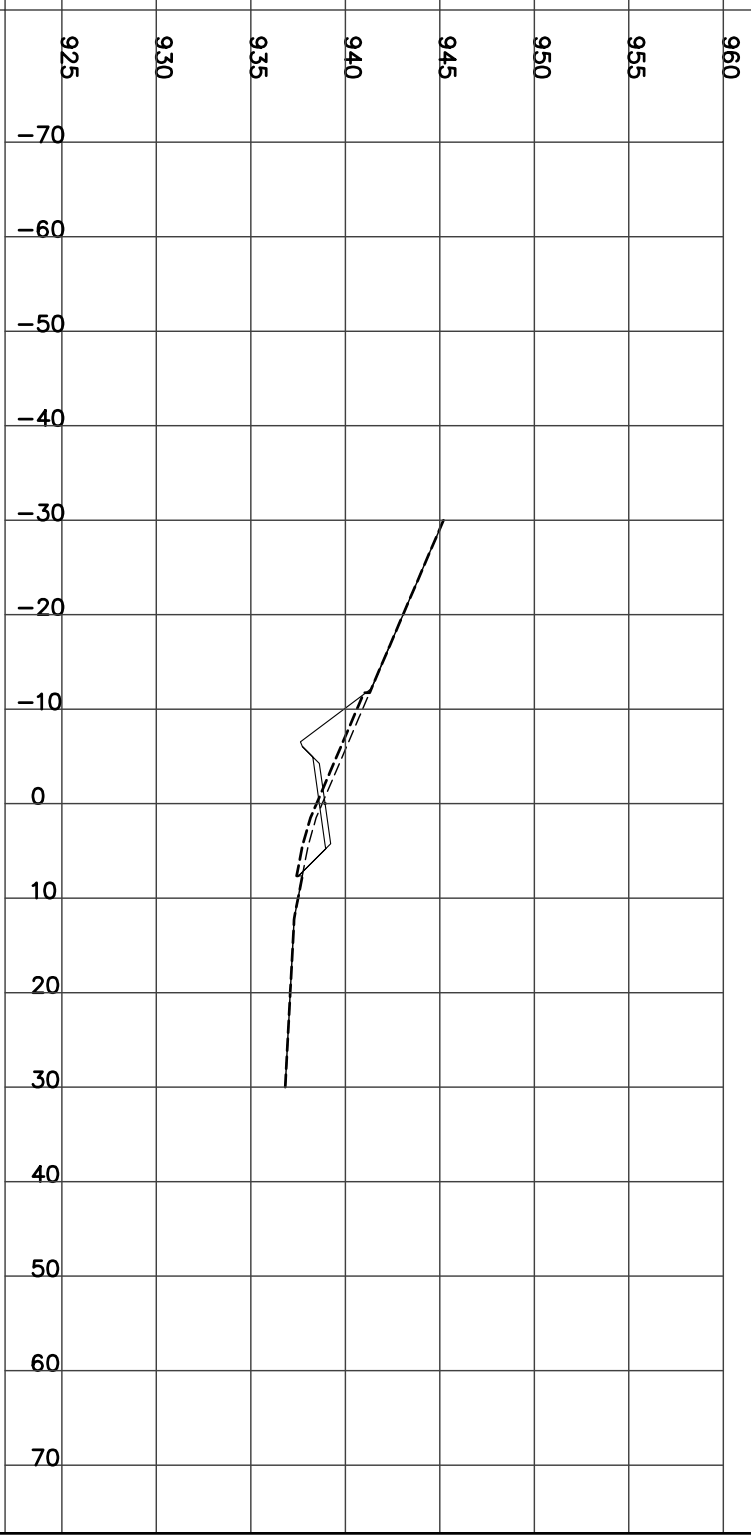

STATION 0+575.00
H= 1:800 V= 1:400

Left=1.50:1 C1.87 @-8.1 Right=2.00:1 F2.47 @7.94


CUT= 1.88 FILL= 11.48 STRIP= 4.67 GRAN_A= 1.98

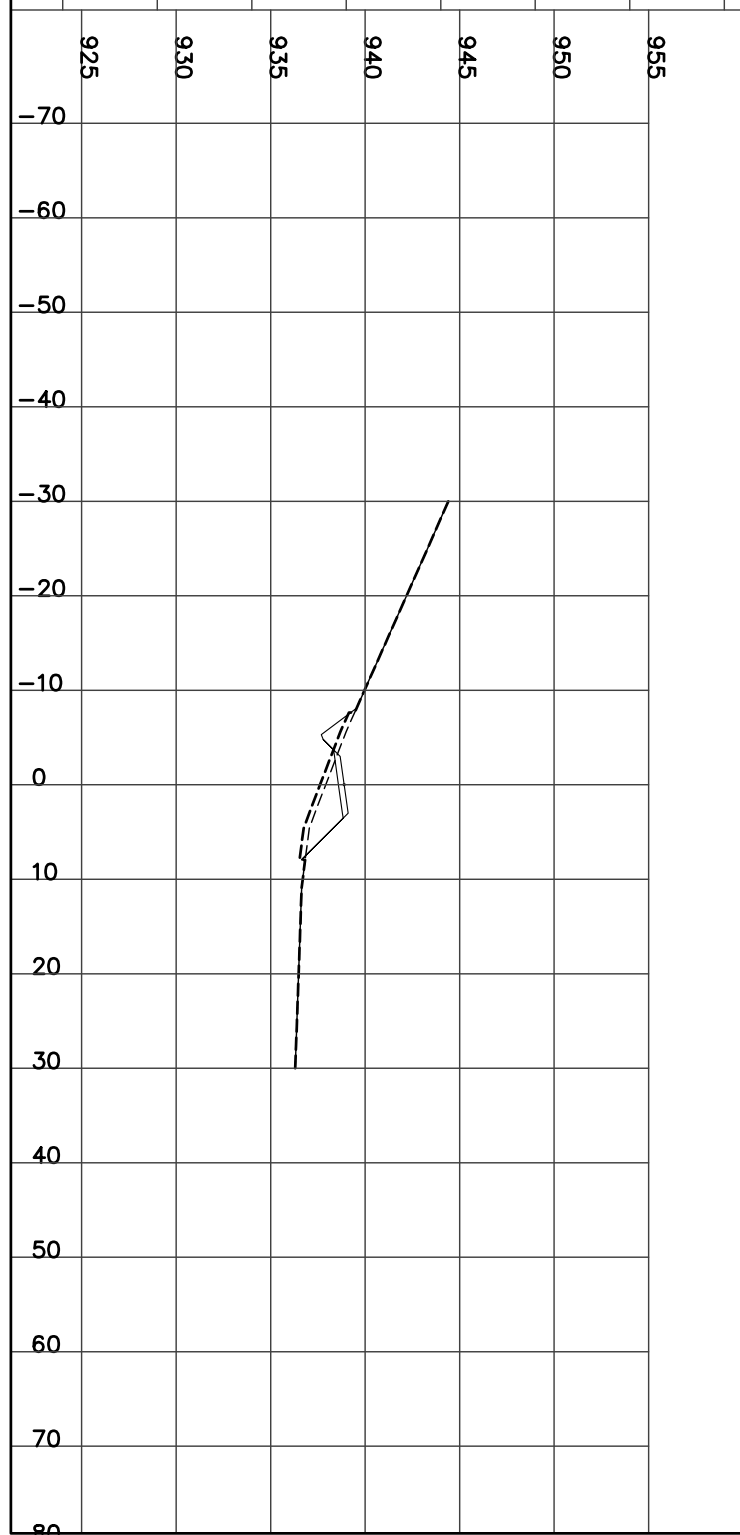

STATION 0+600.00
H = 1:800 V = 1:400


Left=1.50:1 C1.38 @-7.4 Right=2.00:1 F2.51 @8.02

CUT= 0.93 FILL= 13.90 STRIP= 4.50 GRAN_A= 1.98

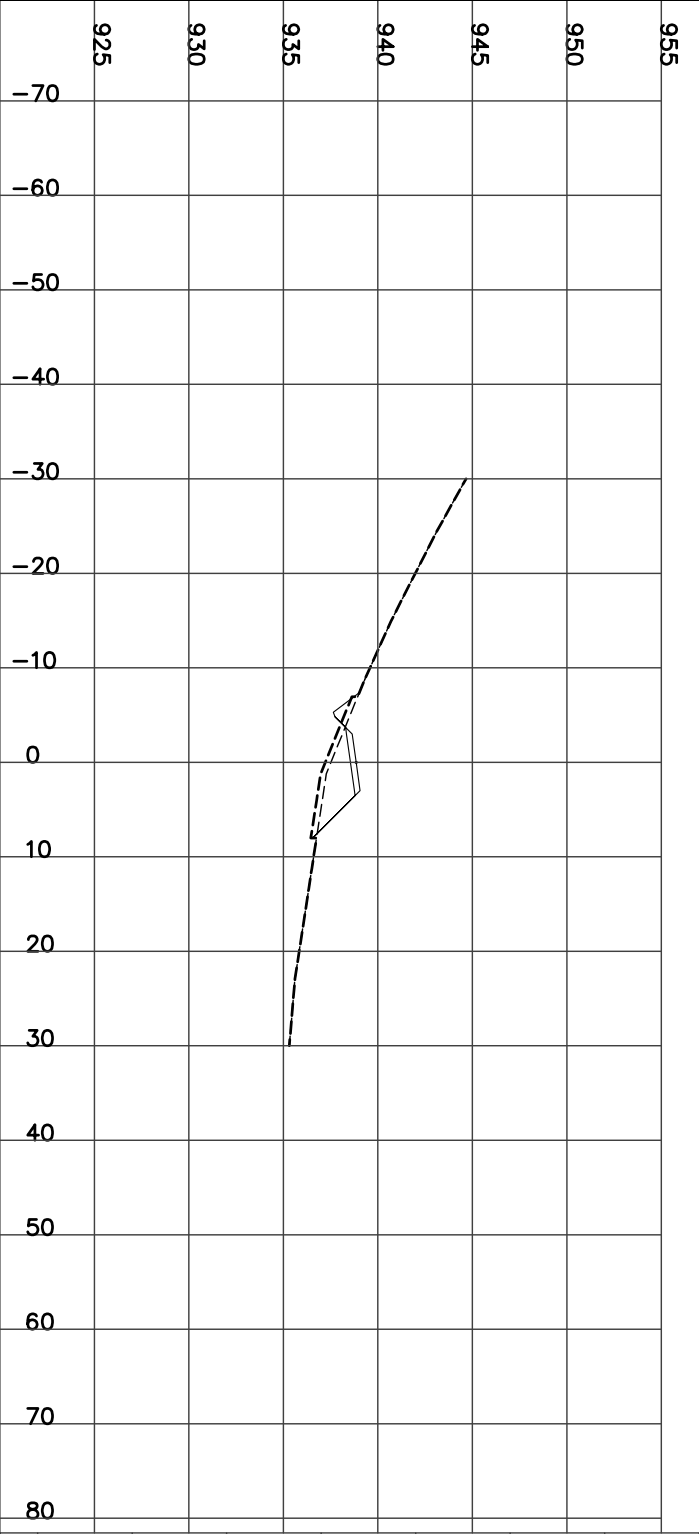

STATION 0+625.00
H = 1:800 V = 1:400


Culvert CSP Dia=600 mm Skew= 0 Length= 12 m Slope=-6.49 %
CUT= 3.97 FILL= 10.27 STRIP= 4.98 GRAN_A= 1.98

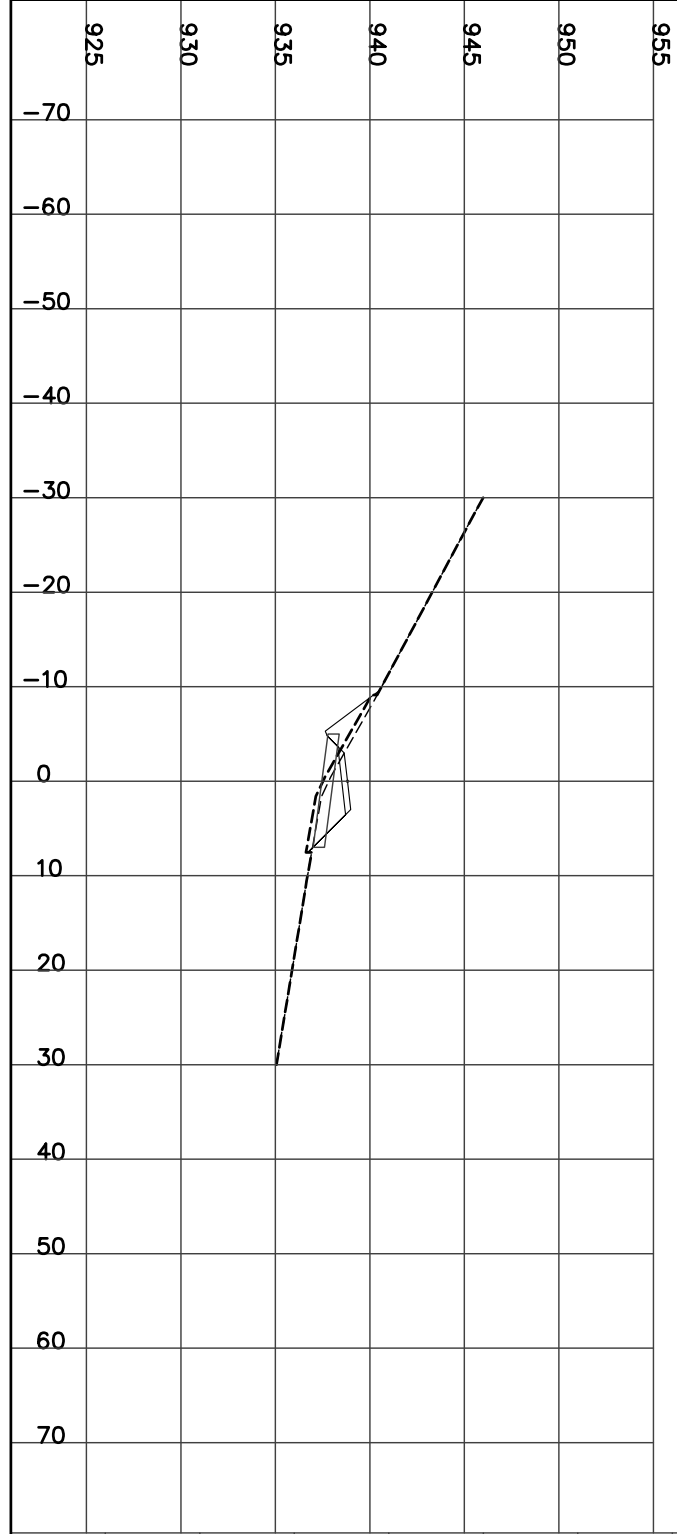

STATION 0+650.00
H = 1:800 V = 1:400


Left=1.50:1 C5.38 @-13.4 Right=2.00:1 F1.70 @6.40

CUT= 14.58 FILL= 3.00 STRIP= 5.76 GRAN_A= 1.98

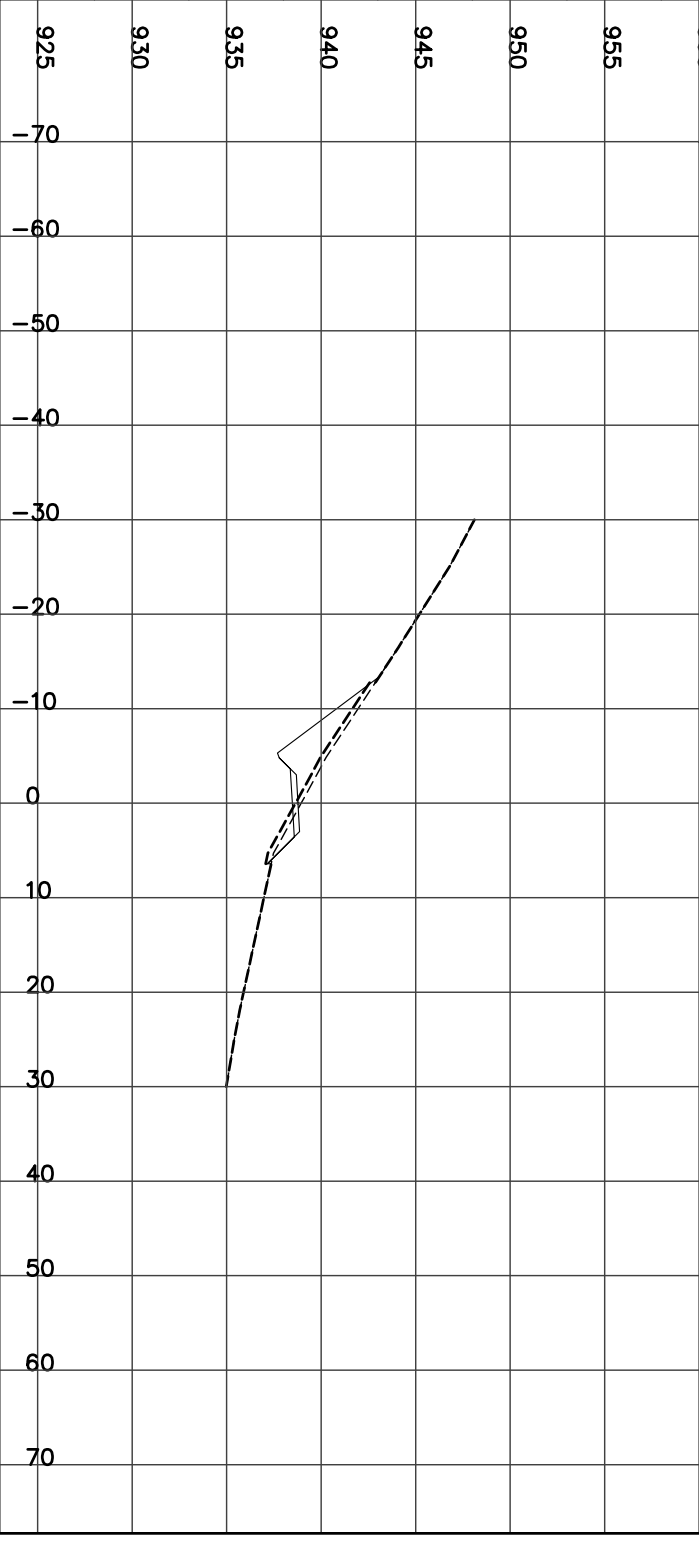

STATION 0+675.00
H = 1:800 V = 1:400


Left=1.50:1 C8.68 @-18.3 Right=1.50:1 C0.60 @6.20
CUT= 37.53 FILL= 7.07 STRIP= 7.07 GRAN_A= 1.98

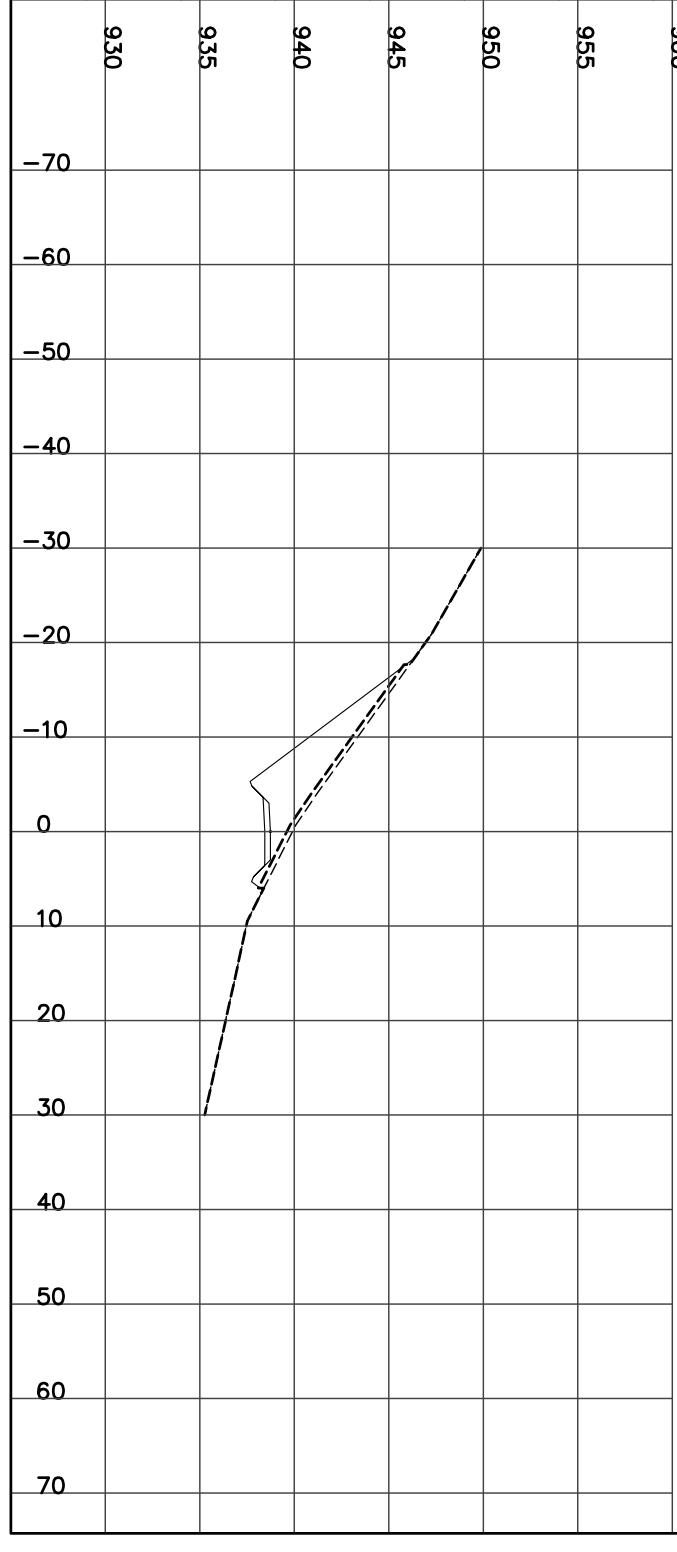

STATION 0+700.00
H= 1:800 V= 1:400

Left=1.50:1 C9.10 @-18.9 Right=1.50:1 C0.61 @6.22


CUT= 43.25 STRIP= 7.34 GRAN_A= 1.98

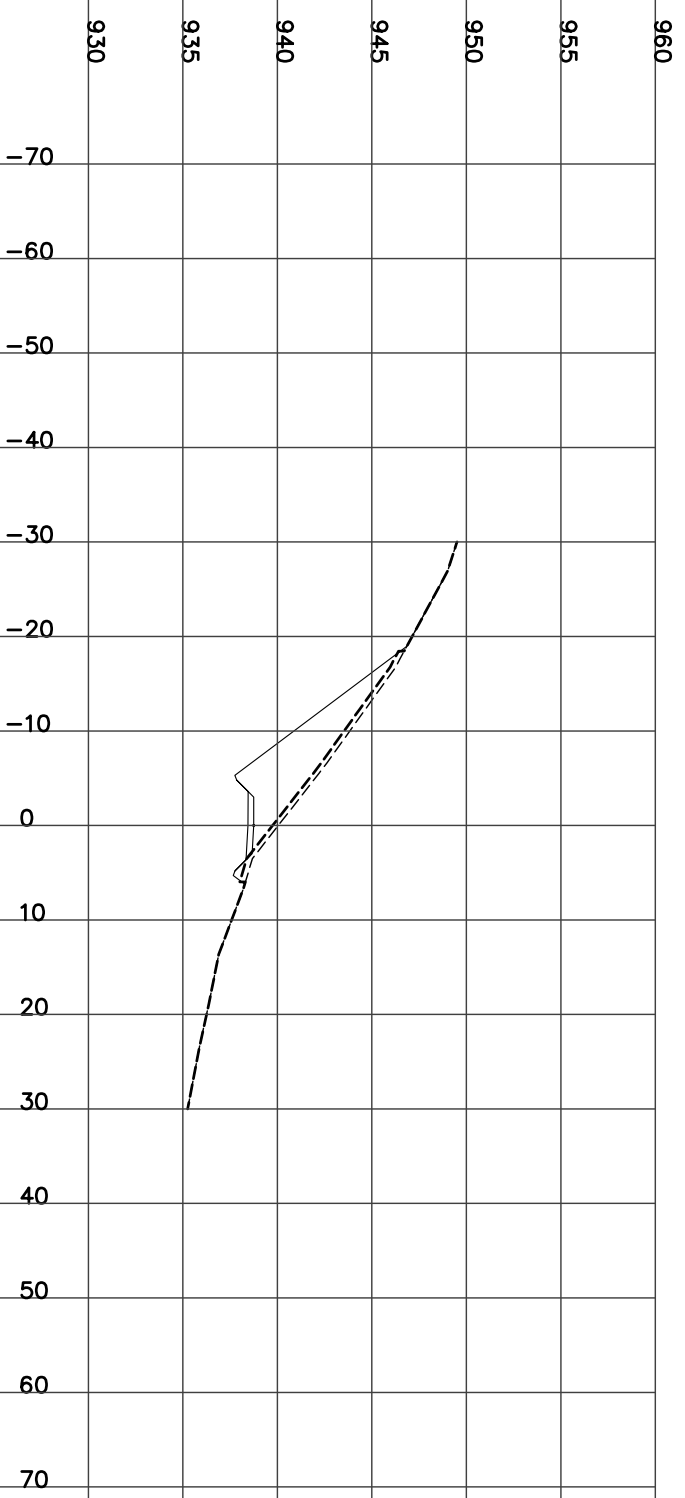

STATION 0+725.00
H= 1:800 V= 1:400

Left=1.50:1 C6.43 @-14.9 Right=1.50:1 C0.25 @5.67


CUT= 22.32 FILL= 0.12 STRIP= 5.96 GRAN_A= 1.98

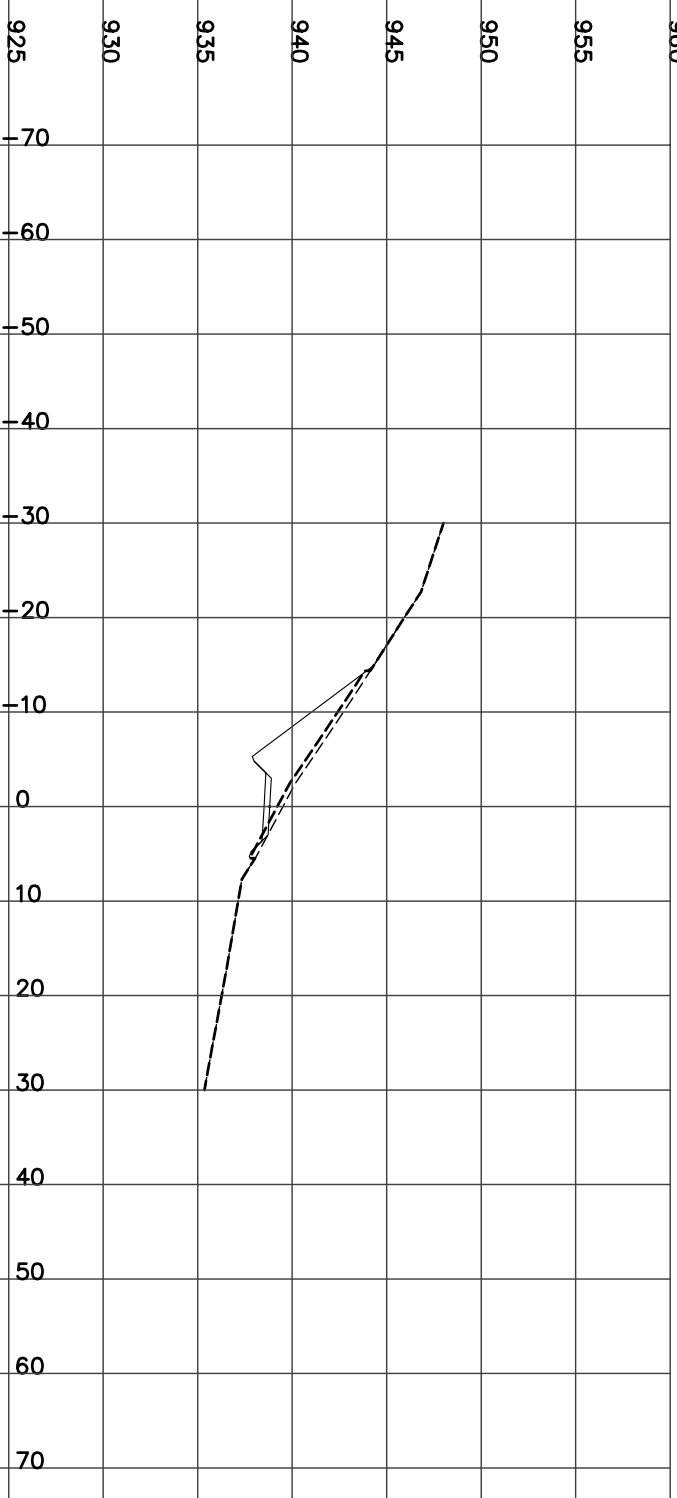

STATION 0+750.00
H= 1:800 V= 1:400

Left=1.50:1 C5.27 @-13.2 Right=2.00:1 F1.50 @5.99


CUT= 11.13 FILL= 3.89 STRIP= 5.58 GRAN_A= 1.97

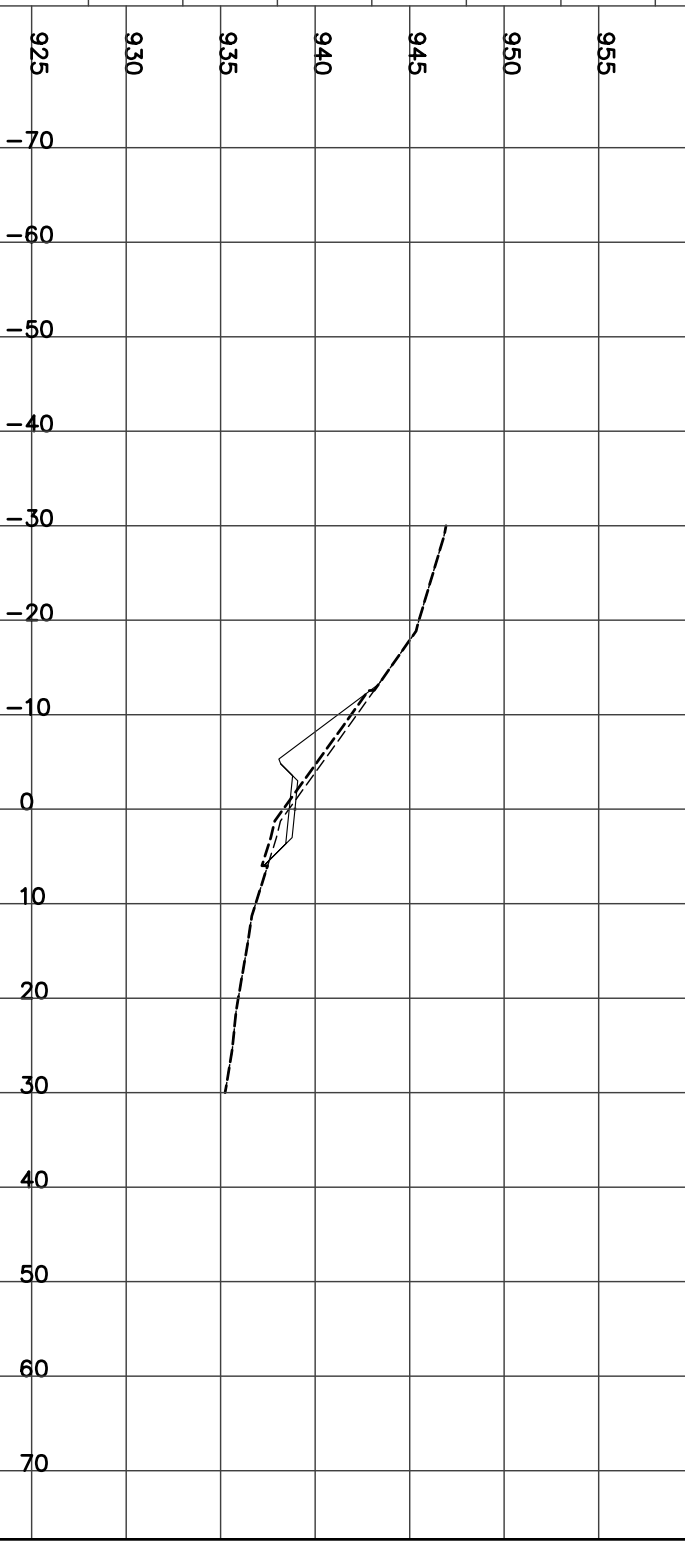

STATION 0+775.00
H= 1:800 V= 1:400

Left=1.50:1 C1.18 @-7.1 Right=2.00:1 F2.16 @7.31


CUT= 0.82 FILL= 9.41 STRIP= 4.20 GRAN_A= 1.98

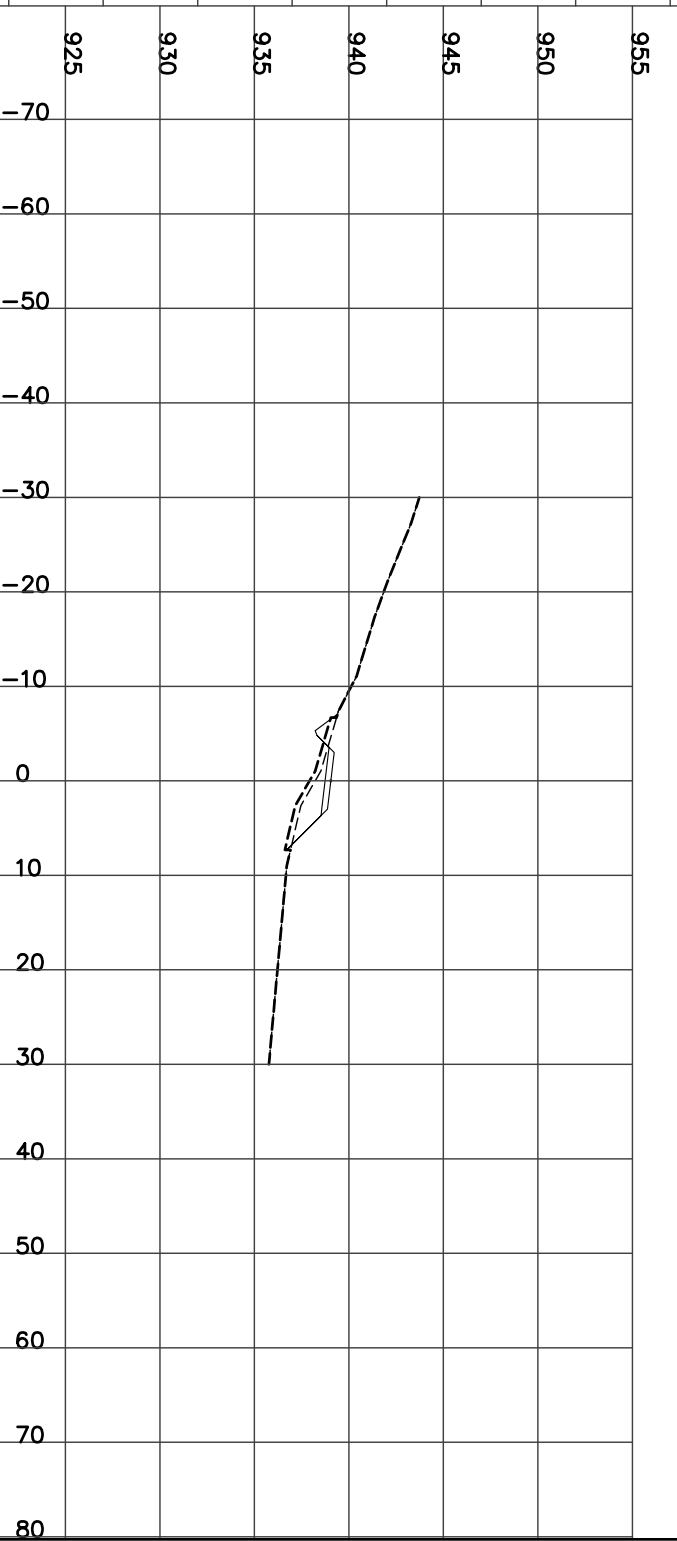

STATION 0+800.00
H = 1:800 V = 1:400

Left=1.50:1 C2.20 @-8.6 Right=1.50:1 C0.89 @6.63


CUT= 8.50 STRIP= 4.39 GRAN_A= 1.98

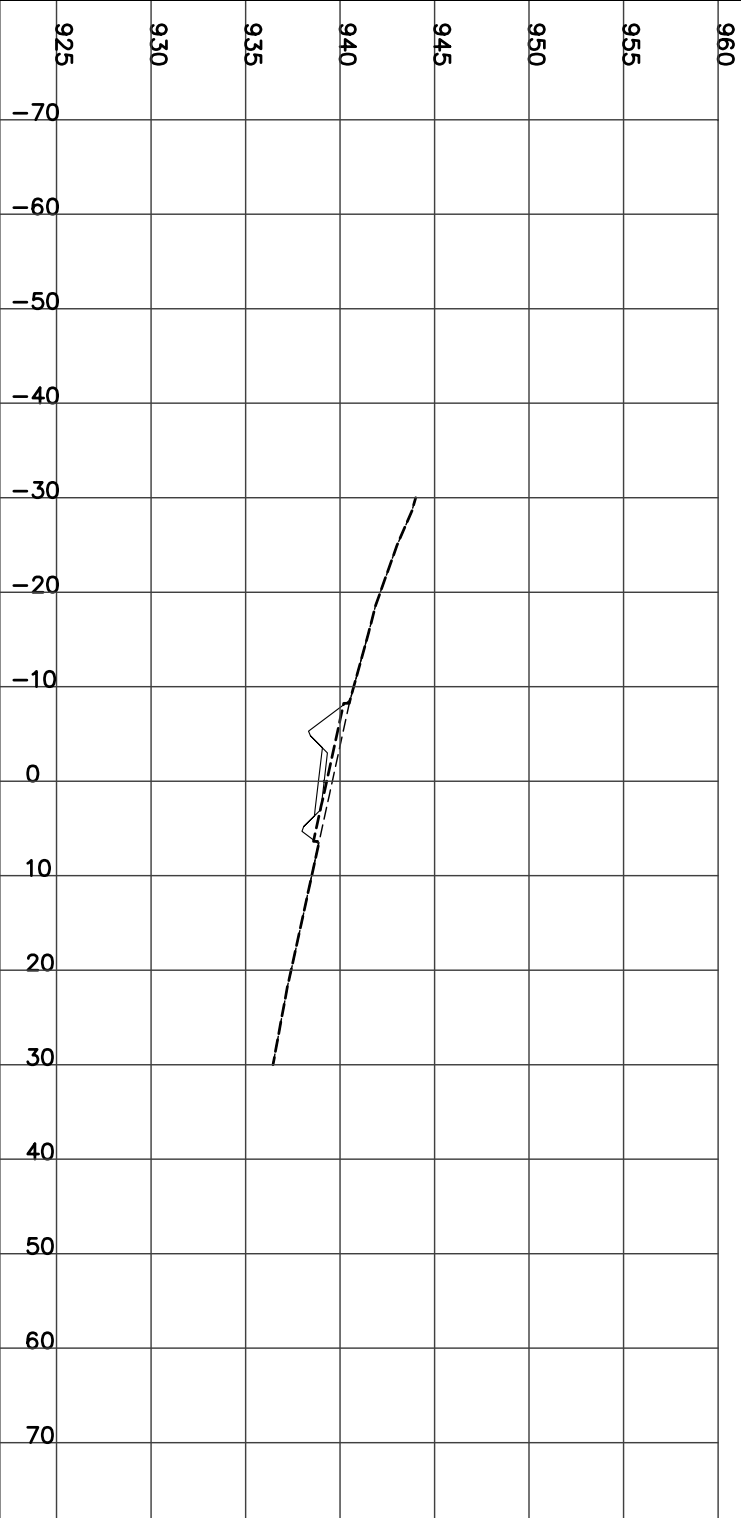

STATION 0+825.00
H = 1:800 V = 1:400

Left=1.50:1 C2.28 @-8.7 Right=1.50:1 C0.90 @6.65


CUT= 9.09 STRIP= 4.43 GRAN_A= 1.98

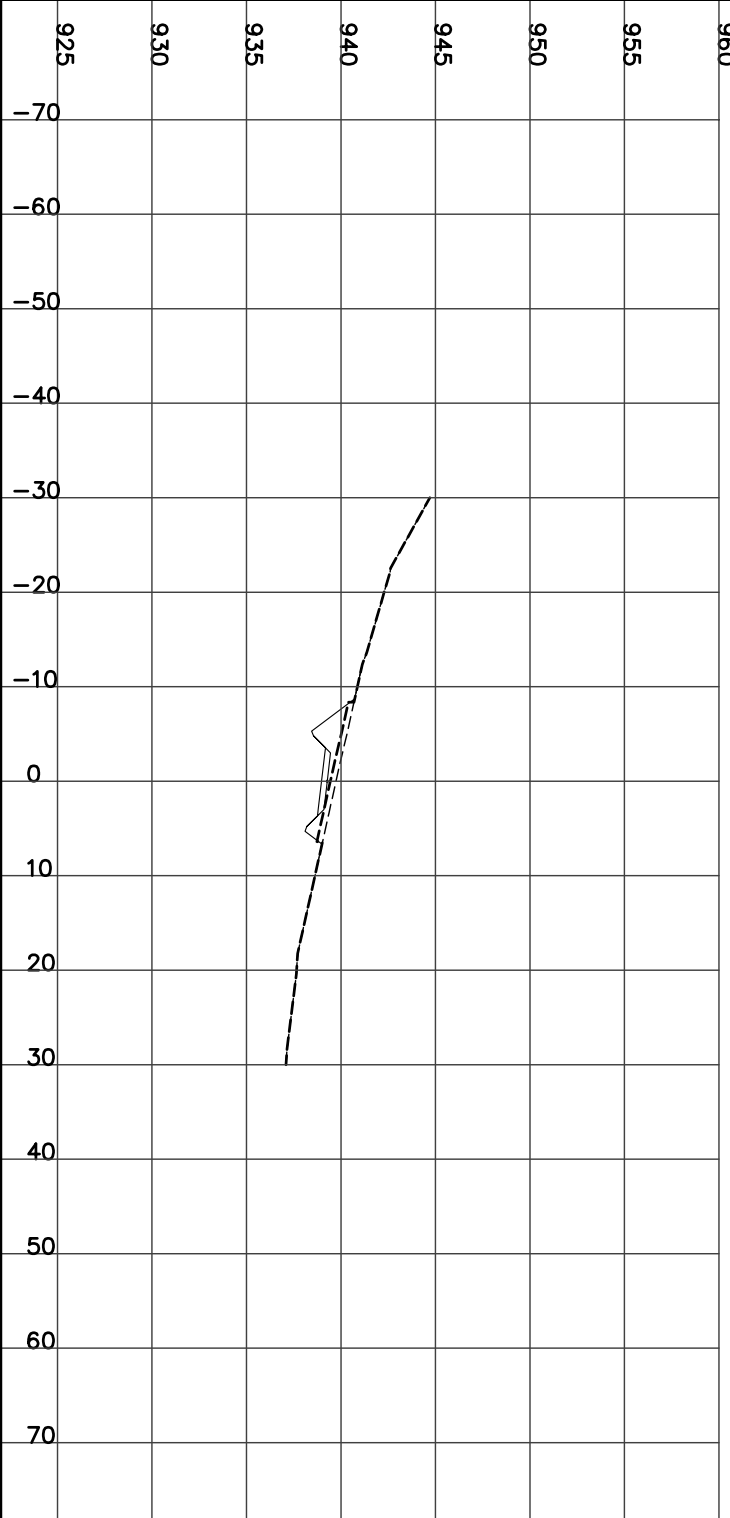

STATION 0+850.00
H = 1:800 V = 1:400

Left=1.50:1 C1.01 @-6.8 Right=1.50:1 C0.54 @6.11


CUT= 1.11 FILL= 1.80 STRIP= 3.69 GRAN_A= 1.98

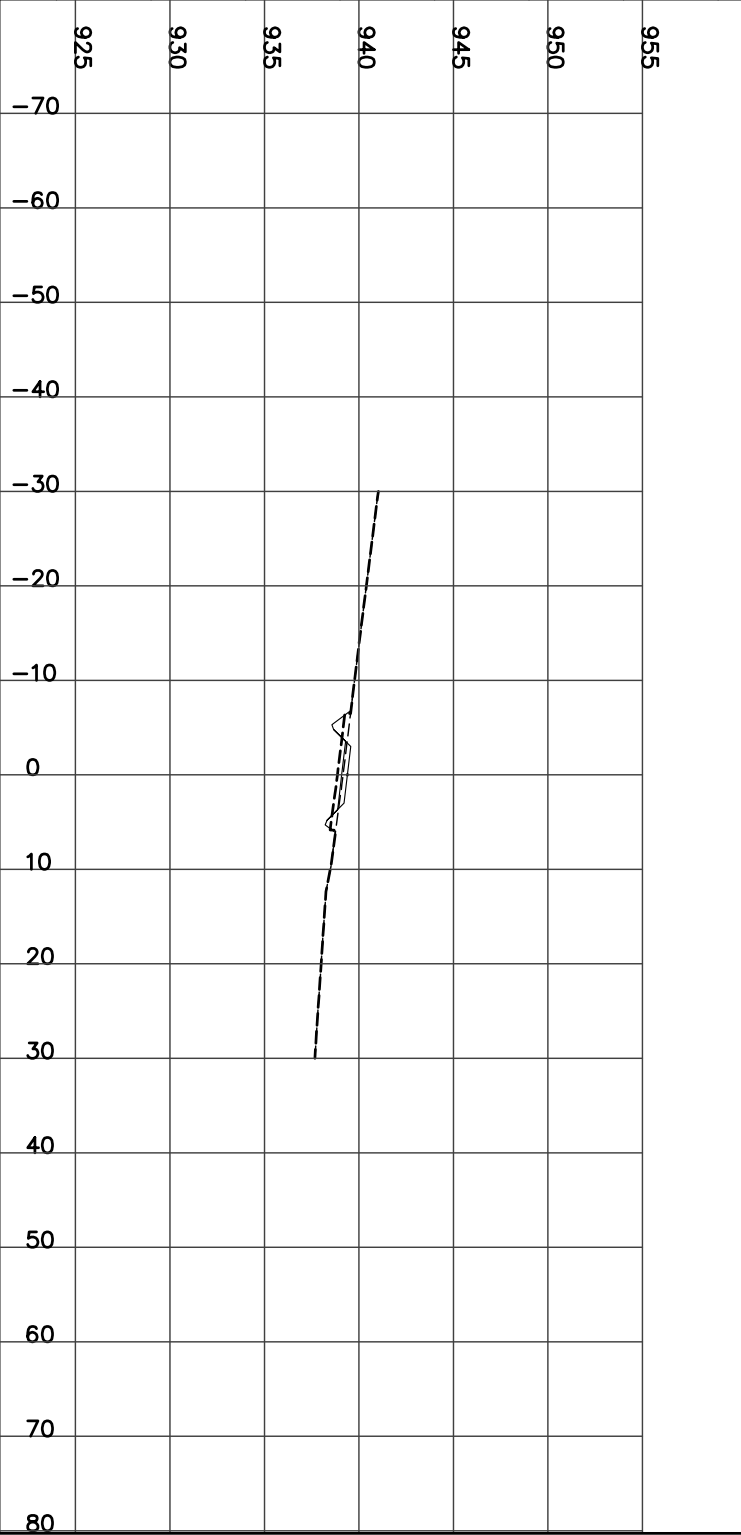

STATION 0+875.00
H = 1:800 V = 1:400


Left=2.00:1 F1.22 @-5.4 Right=1.41:1 C0.01 @5.31

FILL= 9.33 STRIP= 3.26 GRAN_A= 1.98

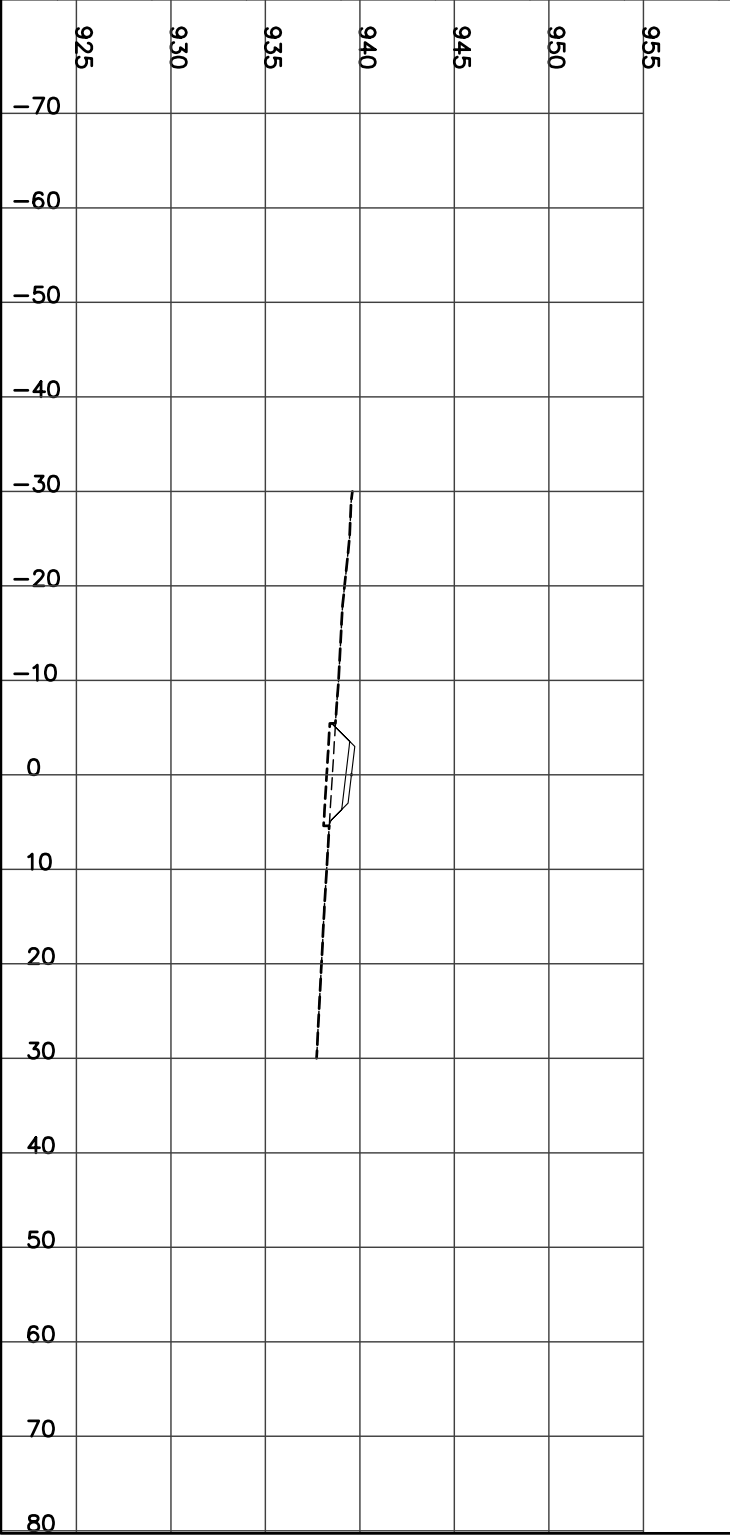

STATION 0+900.00
H= 1:800 V= 1:400


Left=2.00:1 F1.58 @-6.2 Right=2.00:1 F1.61 @6.22
Culvert CSP Dia=600 mm Skew= 0 Length= 12 m Slope=-3.19 %
FILL= 14.12 STRIP= 3.71 GRAN_A= 1.98

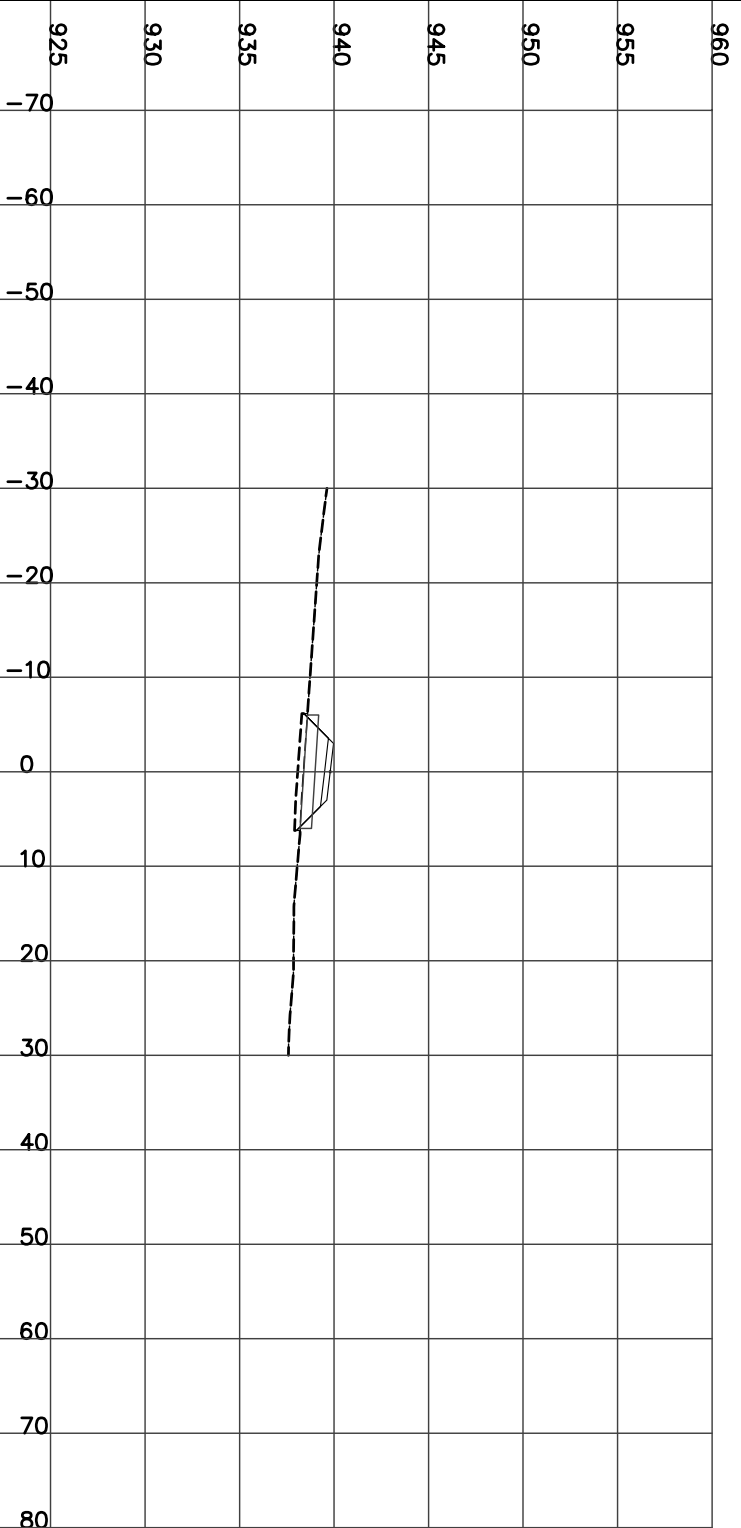

STATION 0+925.00
H= 1:800 V= 1:400


Left=1.51:1 C0.05 @-5.4 Right=1.50:1 C0.09 @5.43

FILL= 8.63 STRIP= 3.16 GRAN_A= 1.98

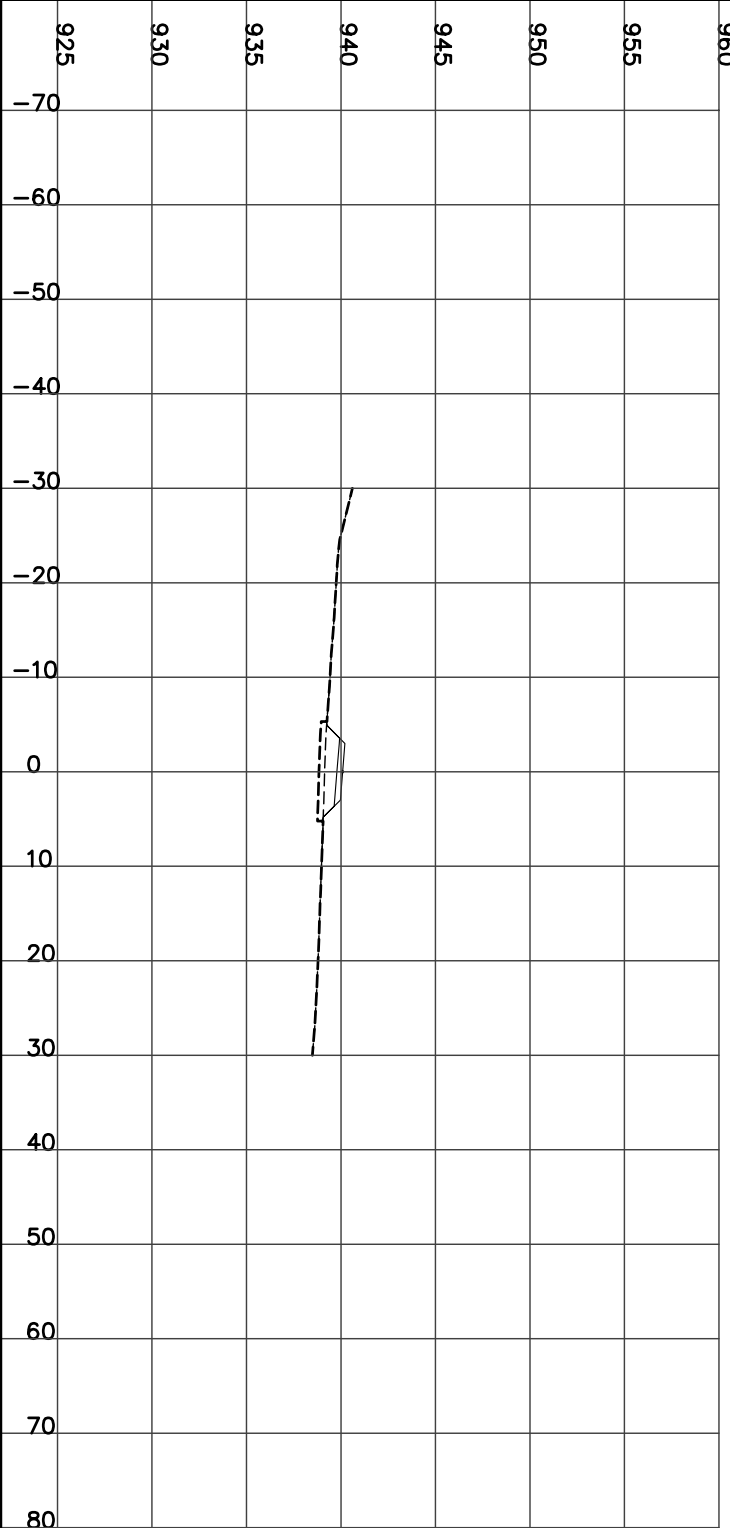

STATION 0+950.00
H= 1:800 V= 1:400


Left=1.50:1 C1.93 @-8.2 Right=1.50:1 C1.36 @7.33
CUT= 10.94 STRIP= 4.48 GRAN_A= 1.98

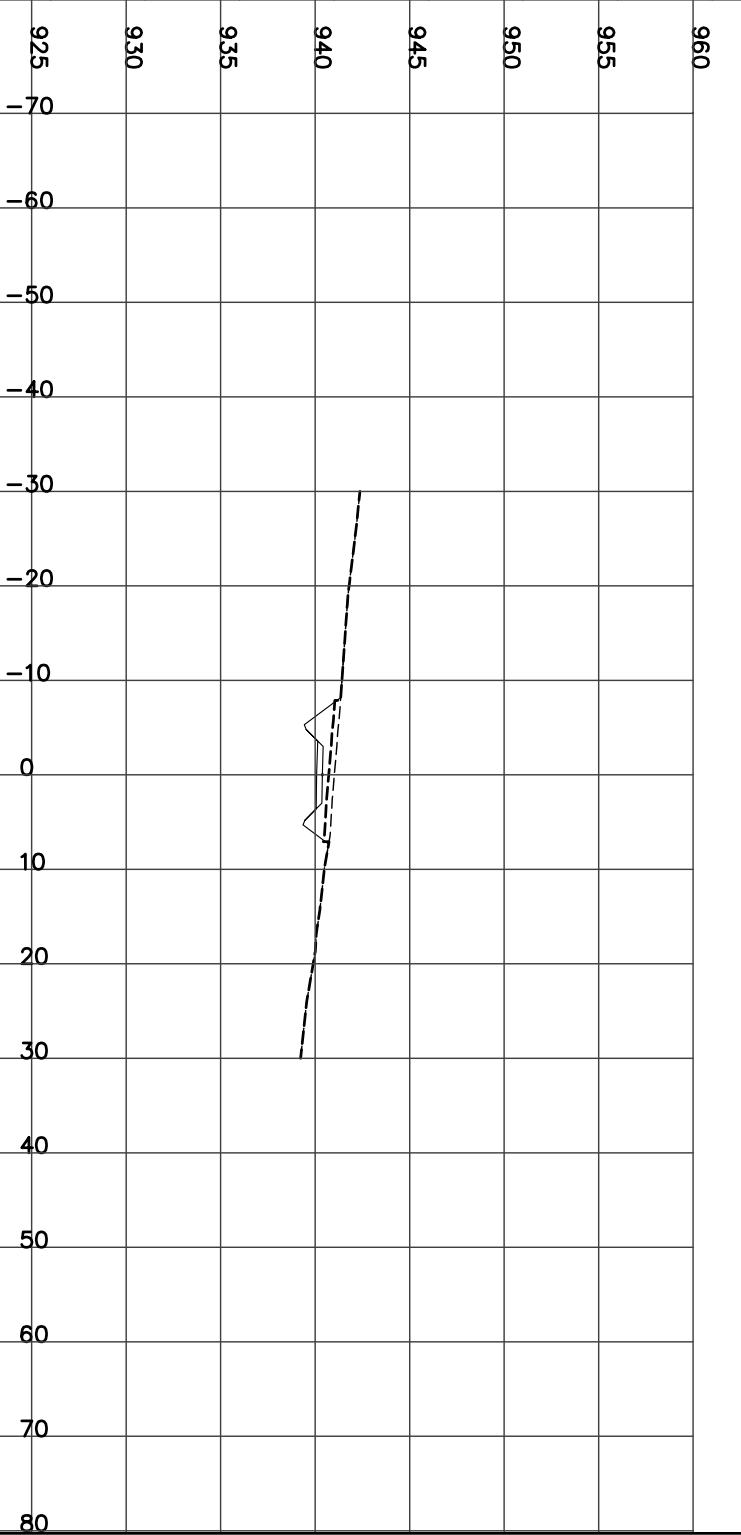

STATION 0+975.00
H= 1:800 V= 1:400


Left=1.50:1 C2.90 @-9.7 Right=1.50:1 C1.35 @7.33

CUT= 17.53 STRIP= 4.92 GRAN_A= 1.98

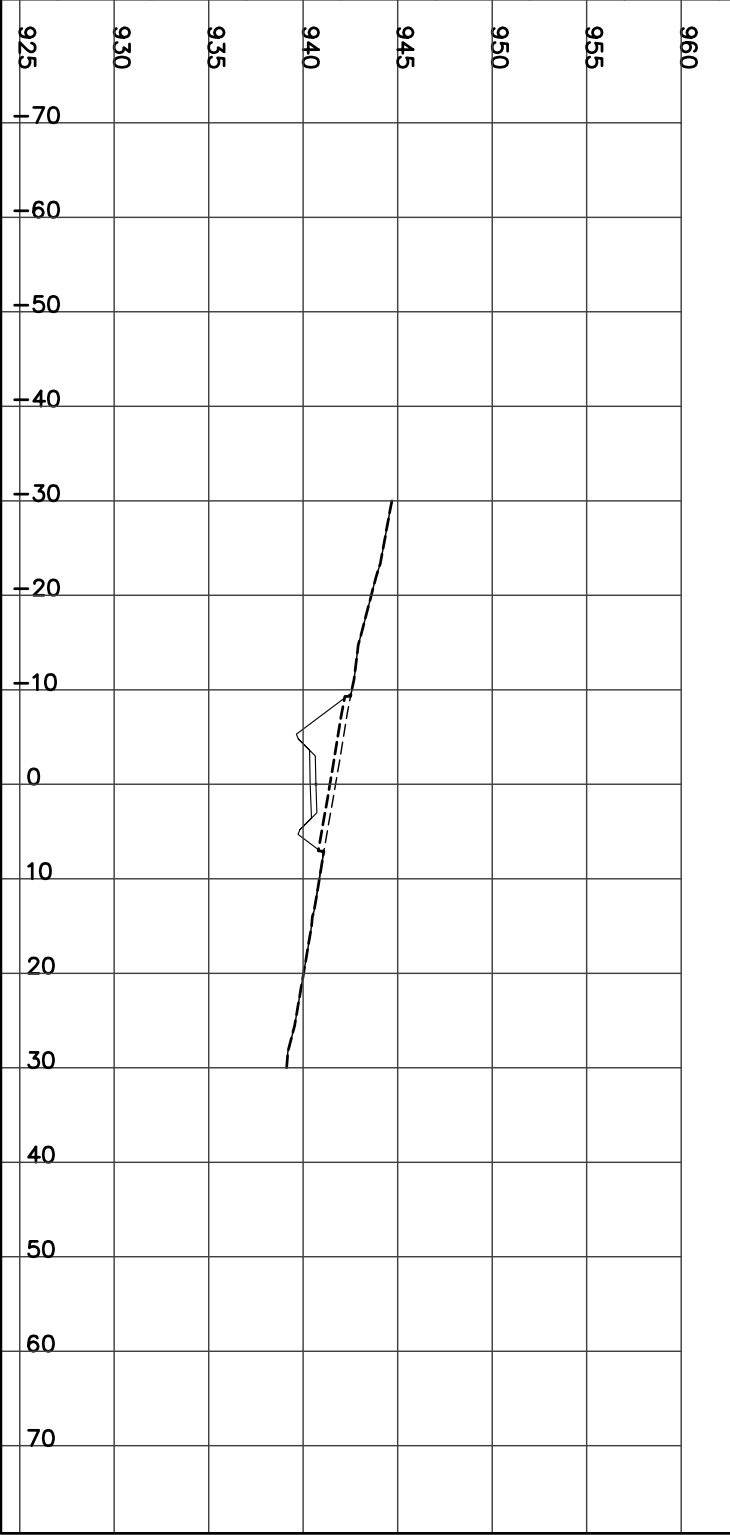


STATION 1+000.00
H = 1:800 V = 1:400

Left=1.50:1 C2.62 @-9.2 Right=2.00:1 F1.73 @6.46

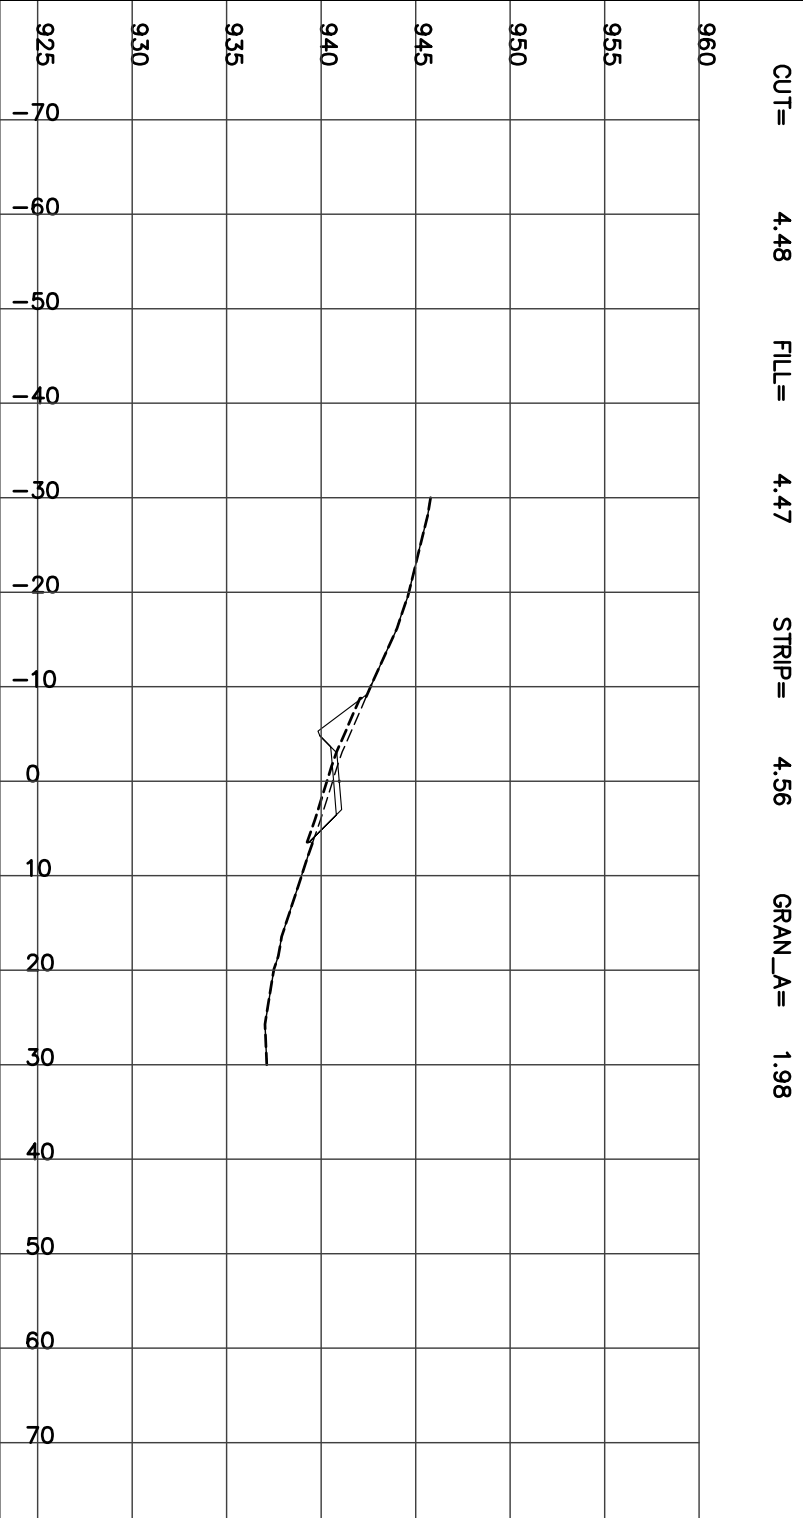


STATION 1+050.00
H = 1:800 V = 1:400

Left=1.50:1 C1.77 @-7.9 Right=2.00:1 F1.41 @5.82

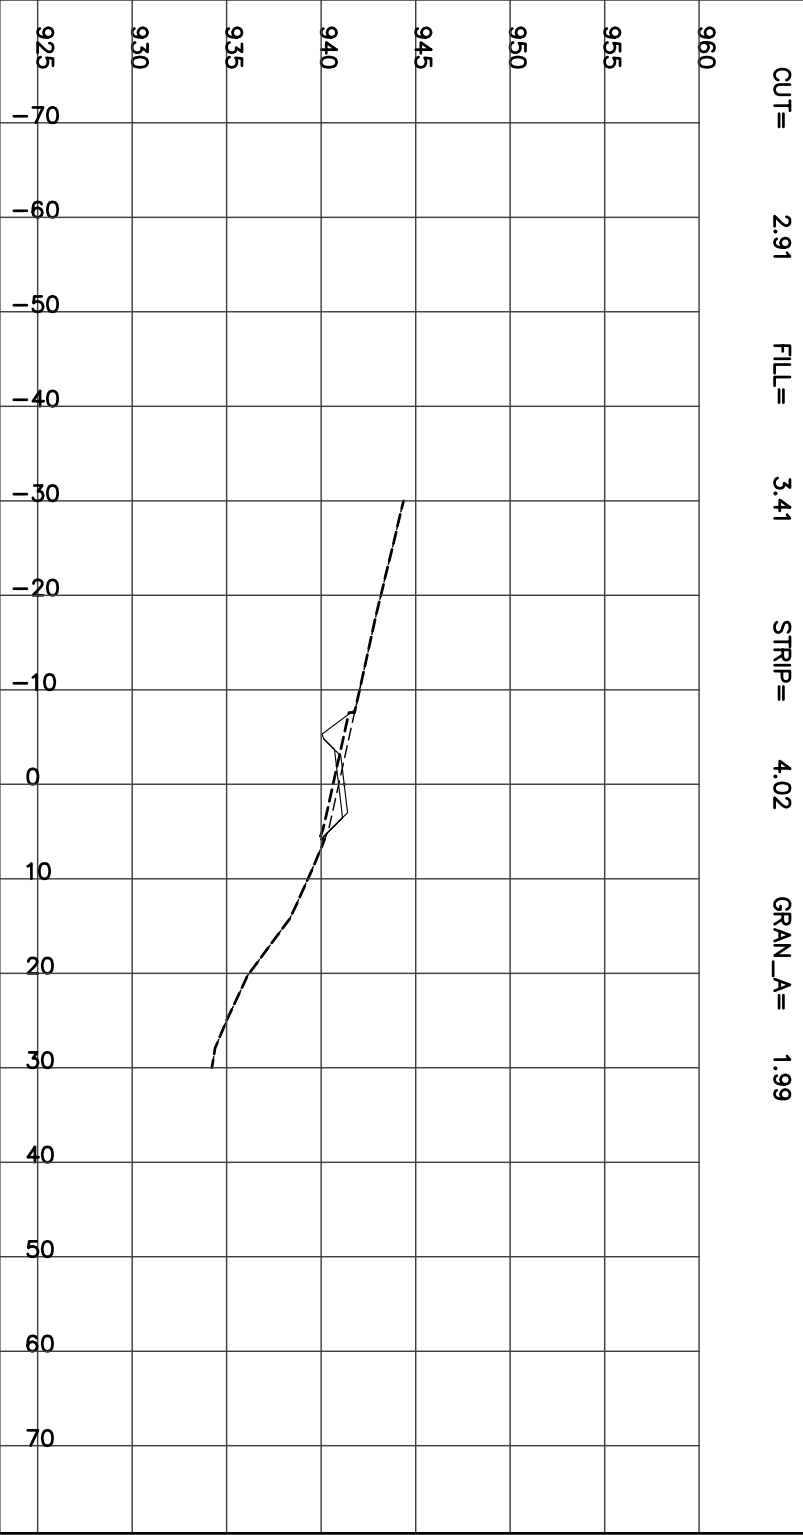


STATION 1+025.00
H = 1:800 V = 1:400

Left=1.50:1 C1.96 @-8.2 Right=2.00:1 F2.91 @8.81

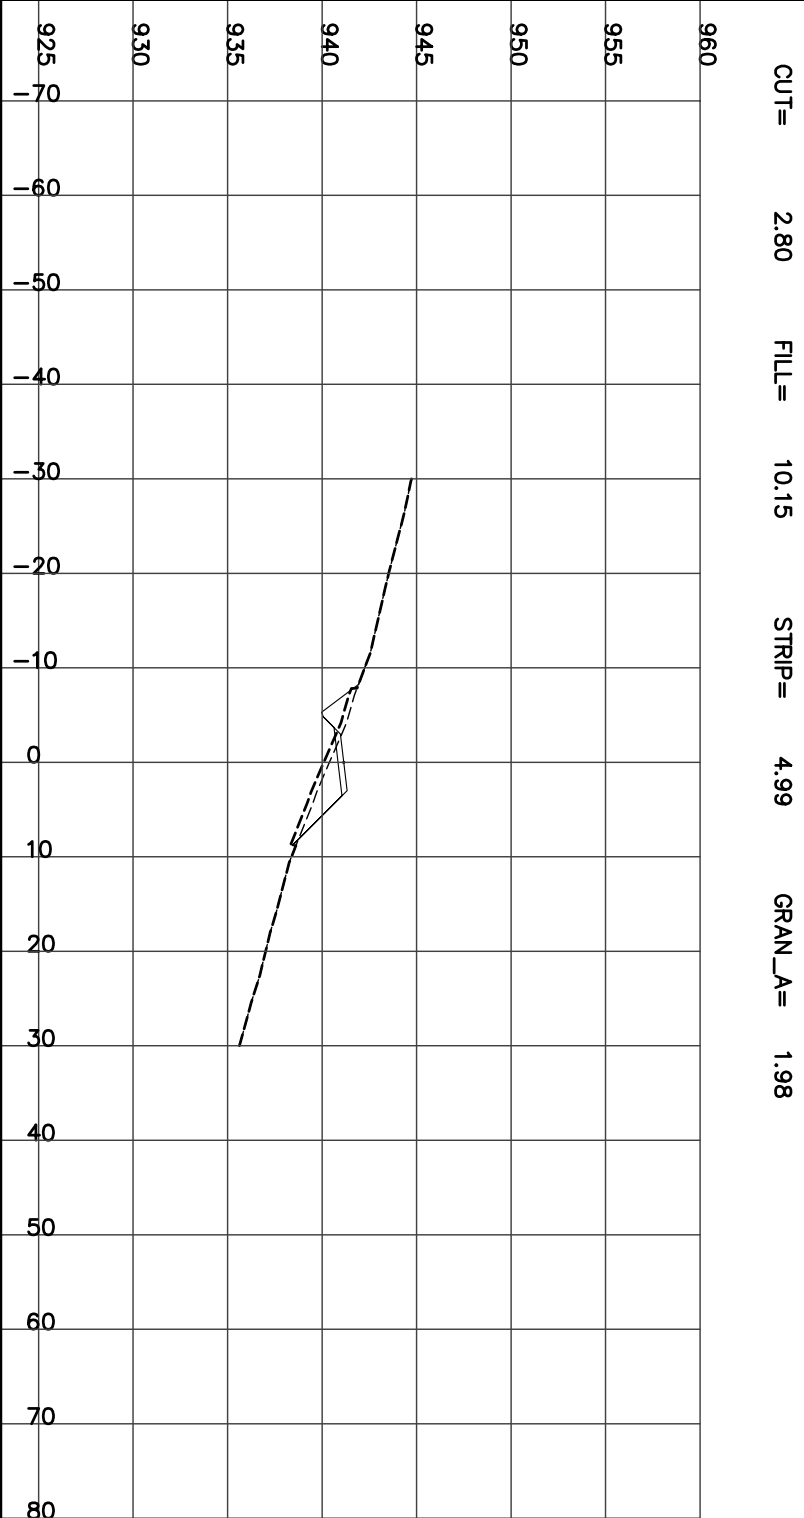


STATION 1+075.00
H = 1:800 V = 1:400

Left=1.50:1 C1.53 @-7.6 Right=2.00:1 F1.91 @6.81

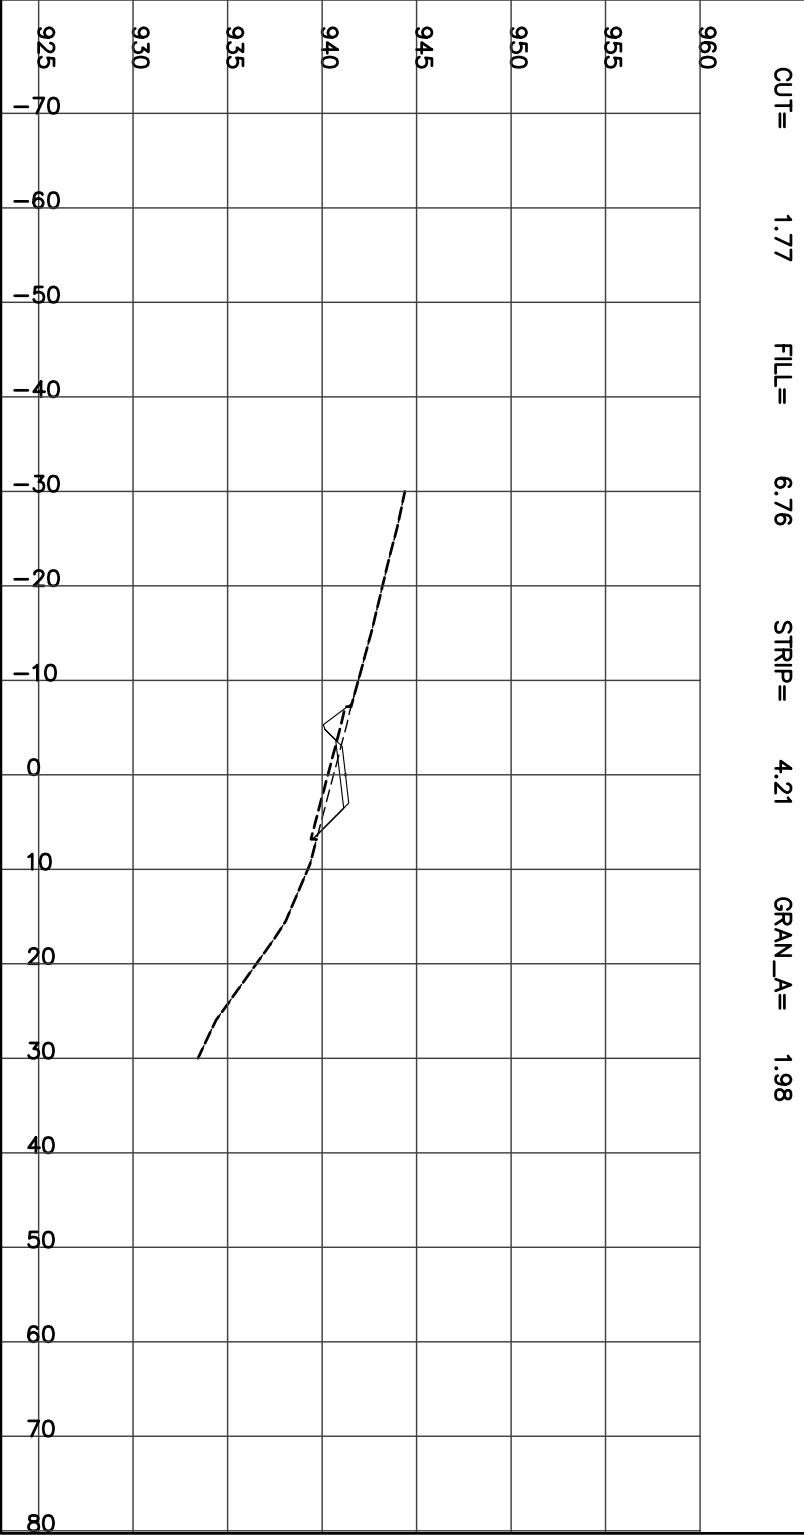


STATION 1+100.00
H = 1:800 V = 1:400

Left=1.50:1 C1.40 @-7.4 Right=2.00:1 F2.24 @7.49
CUT= 1.37 FILL= 8.67 STRIP= 4.34 GRAN_A= 1.97

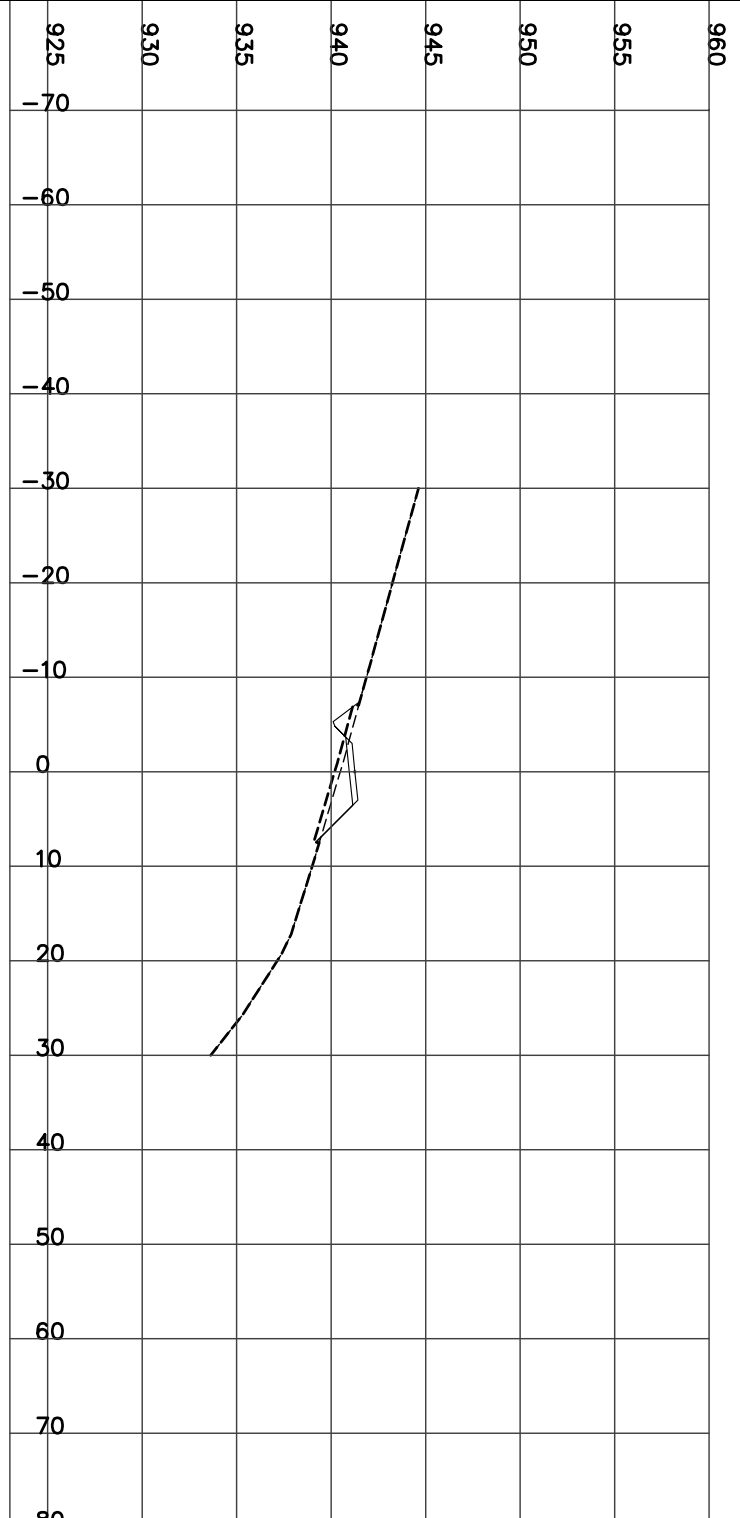


STATION 1+125.00
H = 1:800 V = 1:400

Left=1.50:1 C1.80 @-8.0 Right=2.00:1 F1.93 @6.86
CUT= 2.36 FILL= 6.13 STRIP= 4.33 GRAN_A= 1.97

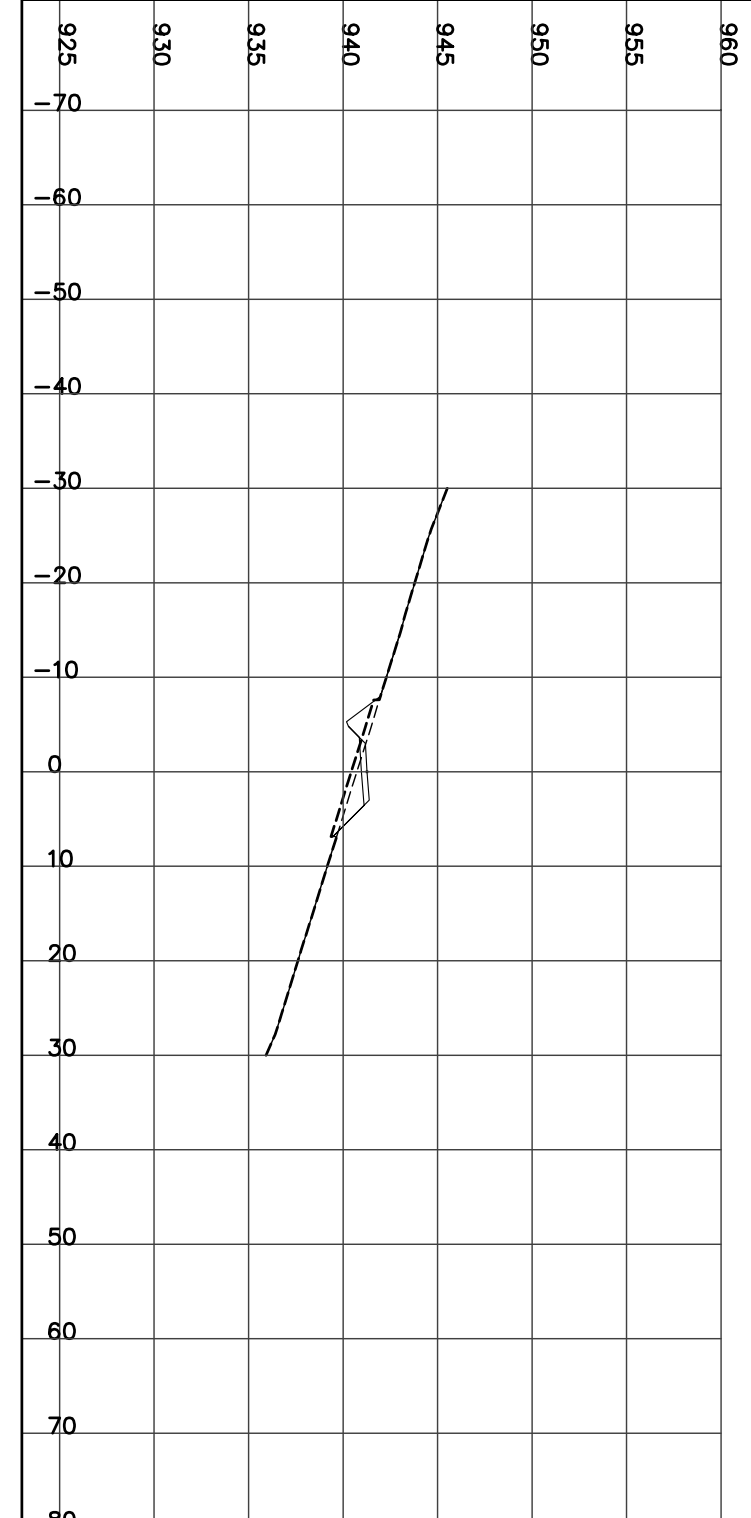


STATION 1+150.00
H = 1:800 V = 1:400



Left=1.50:1 C1.70 @-7.9 Right=2.00:1 F2.12 @7.23
CUT= 2.00 FILL= 7.26 STRIP= 4.41 GRAN_A= 1.97

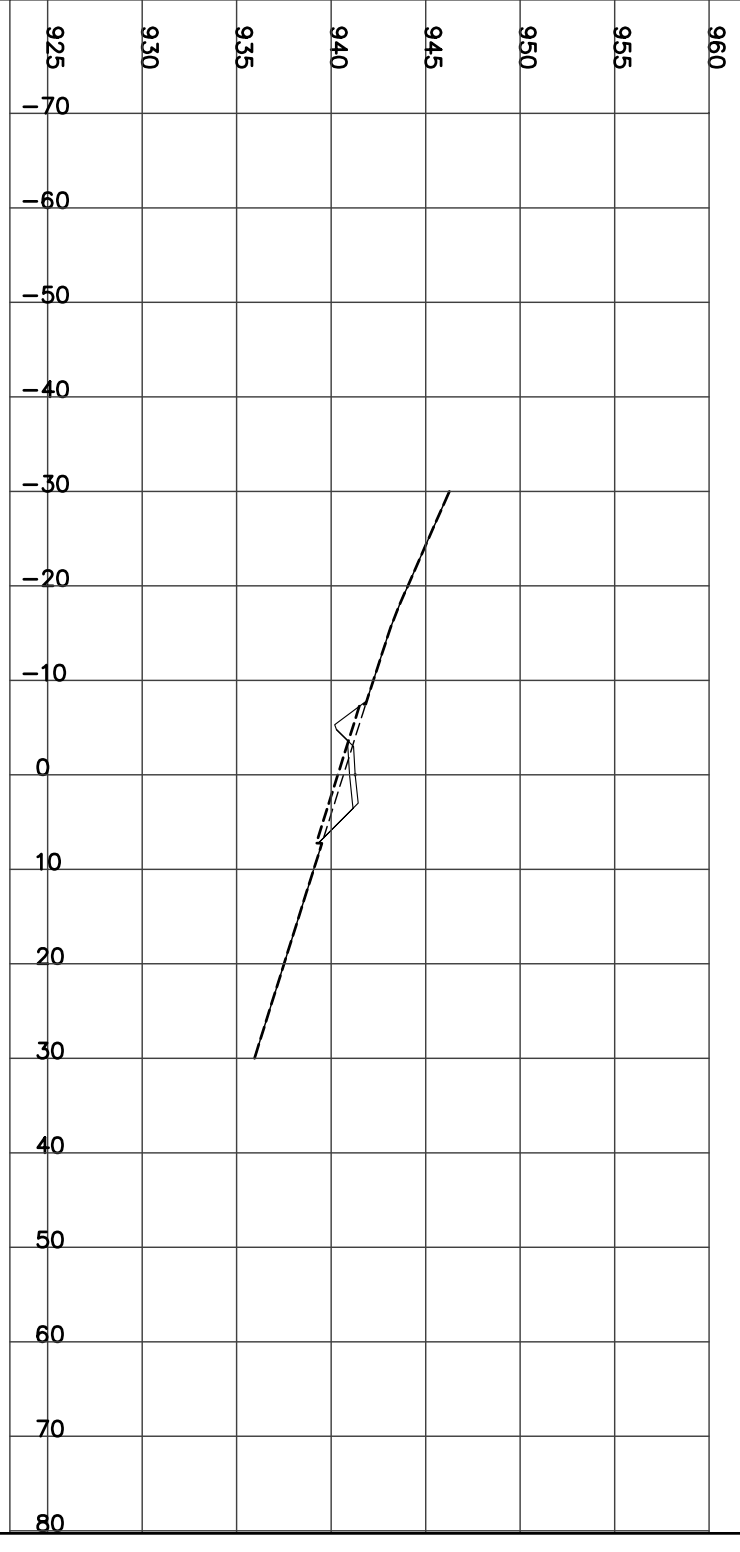





STATION 1+175.00
H = 1:800 V = 1:400

Left=1.50:1 C2.00 @-8.3 Right=2.00:1 F1.90 @6.80
CUT= 2.55 FILL= 6.04 STRIP= 4.40 GRAN_A= 1.98

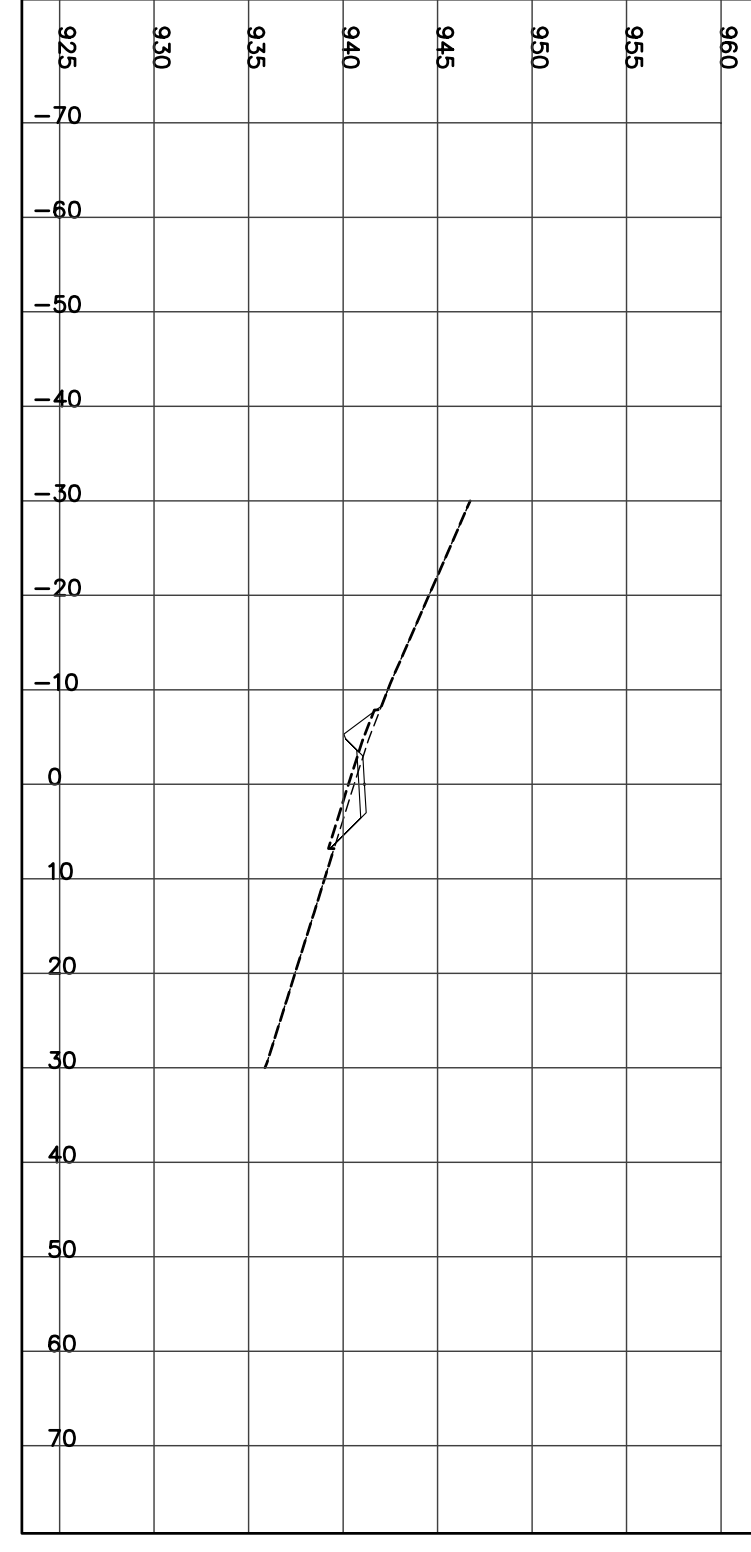

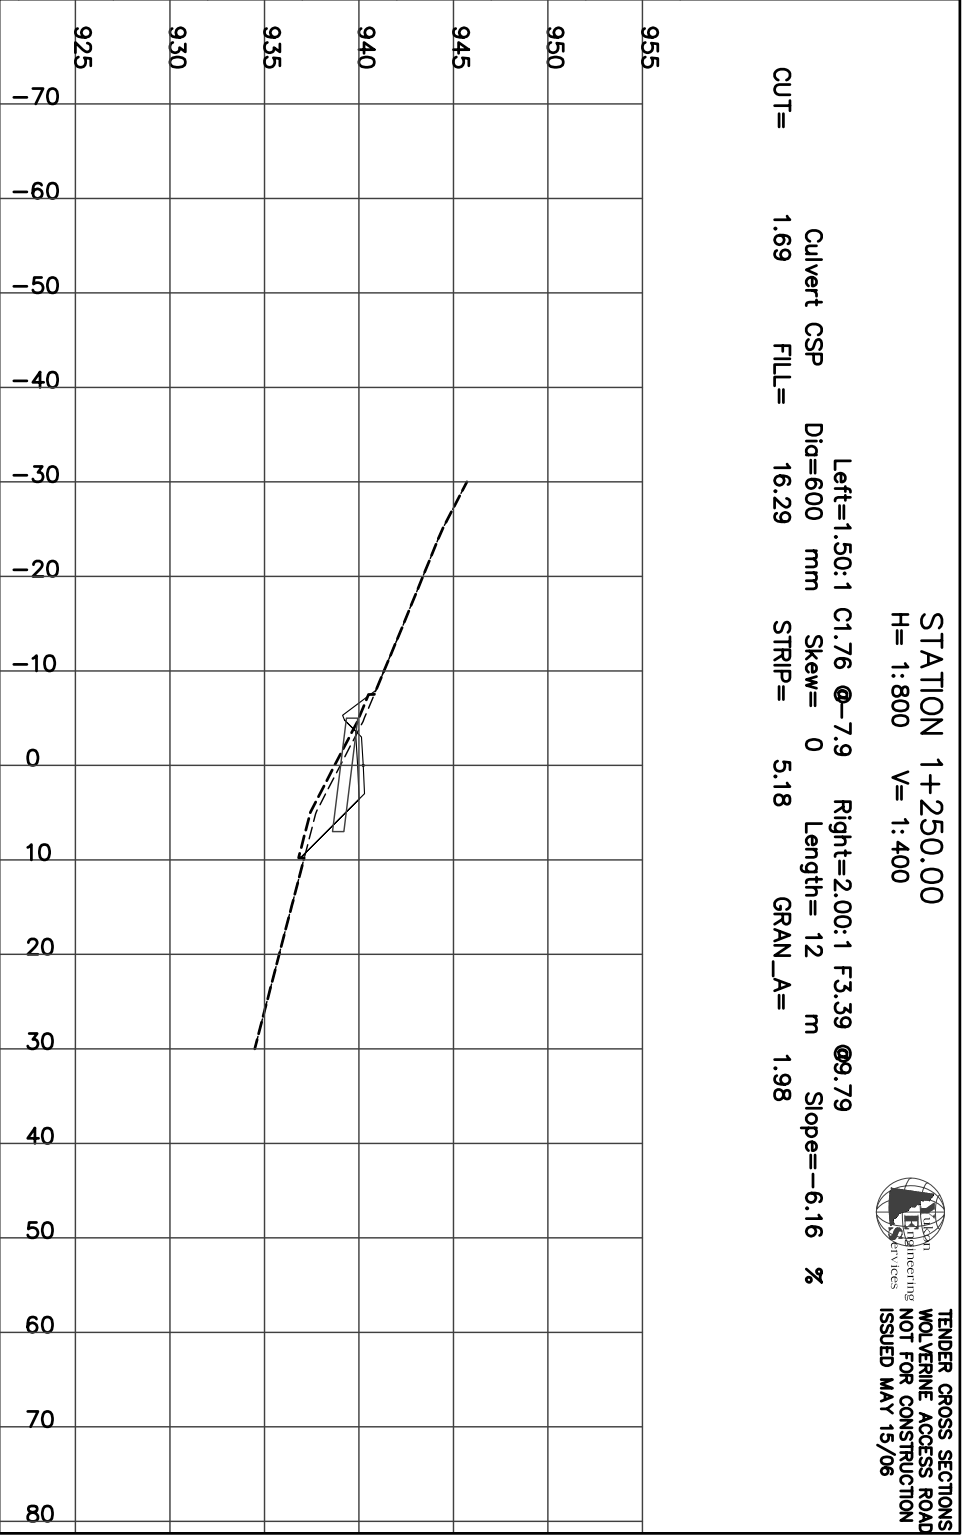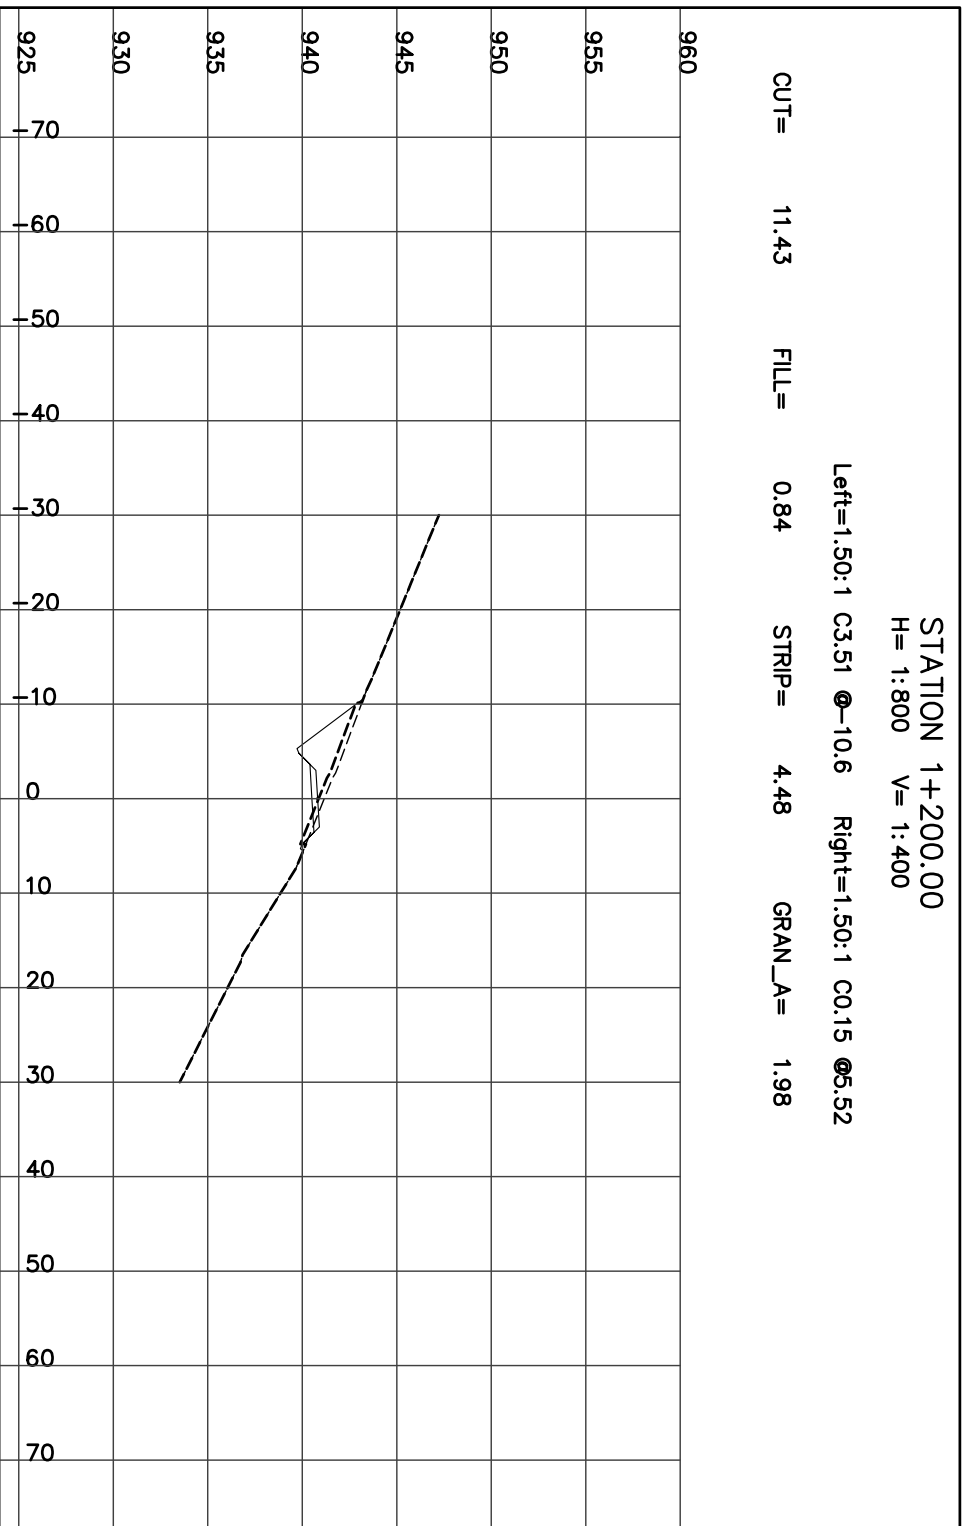


TENDER CROSS SECTIONS
 WOLVERINE ACCESS ROAD
 NOT FOR CONSTRUCTION
 ISSUED MAY 15/06

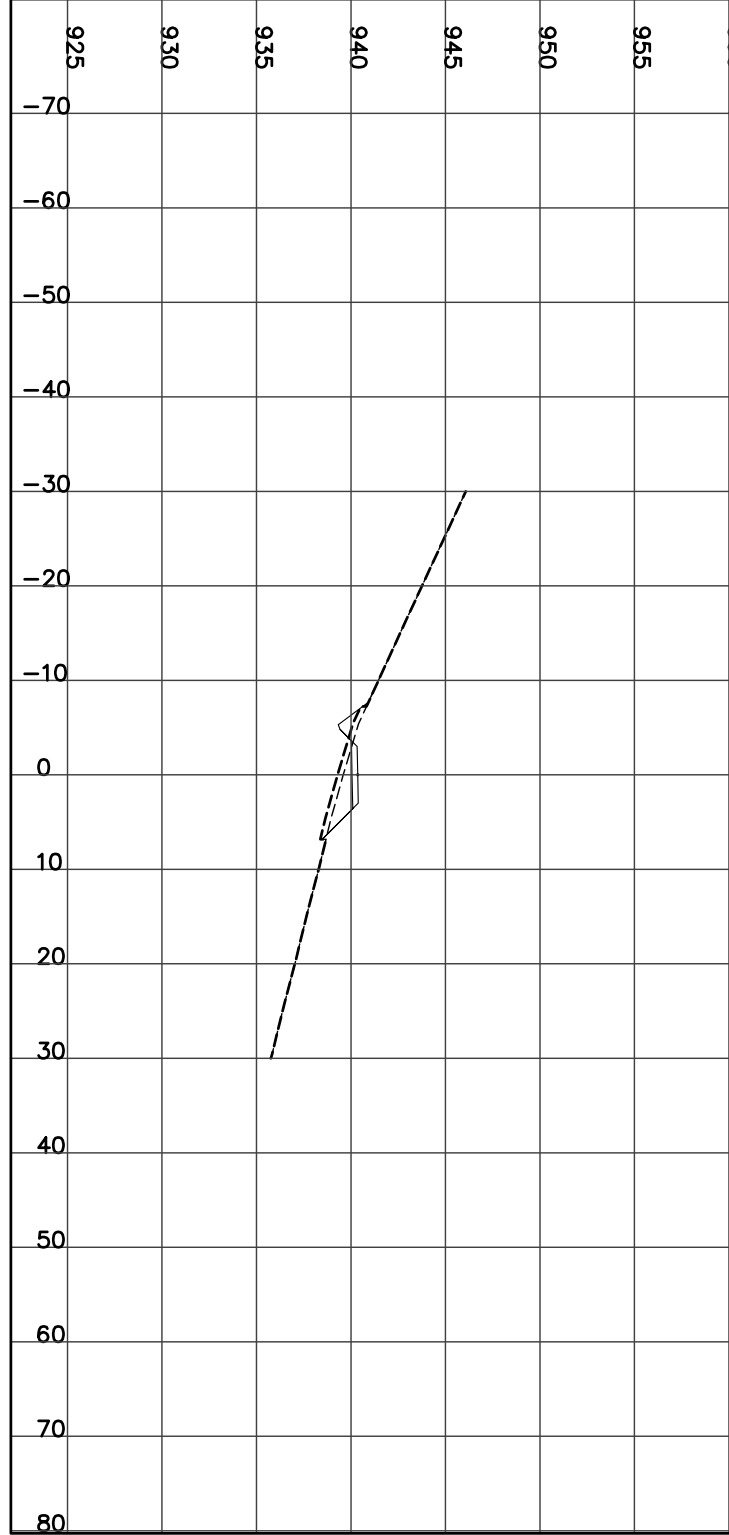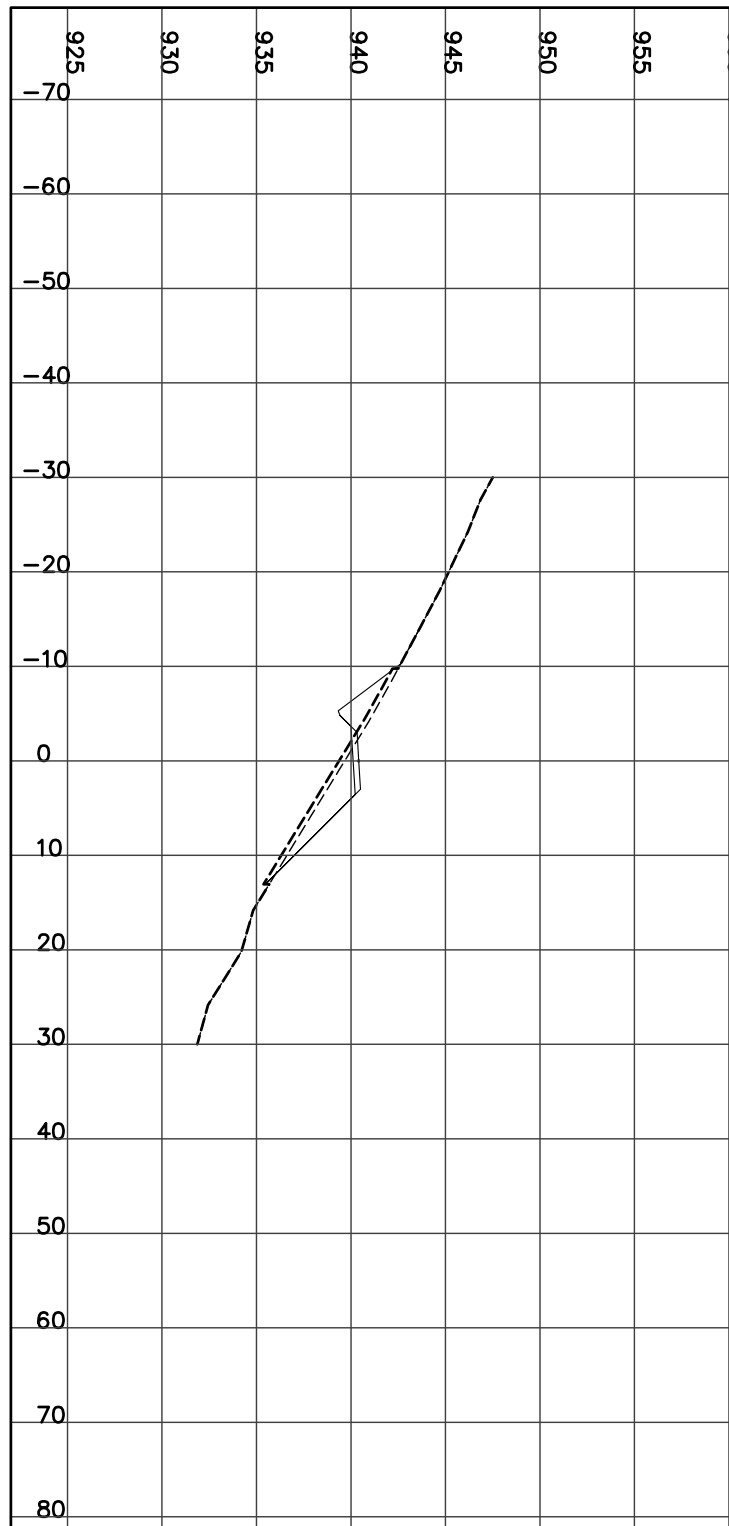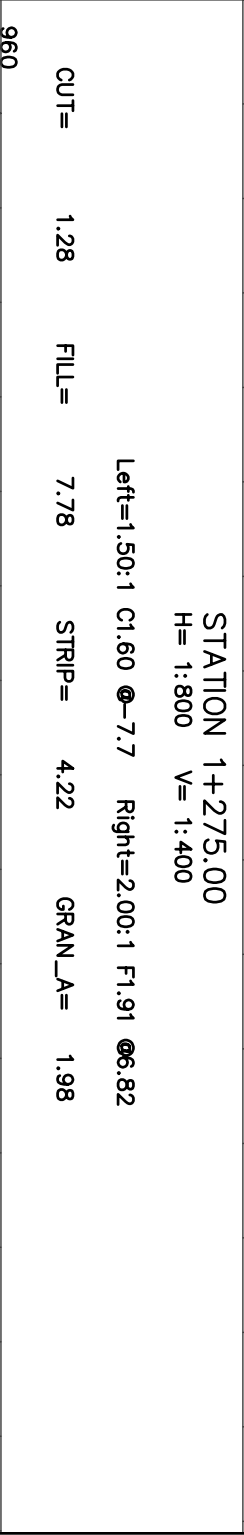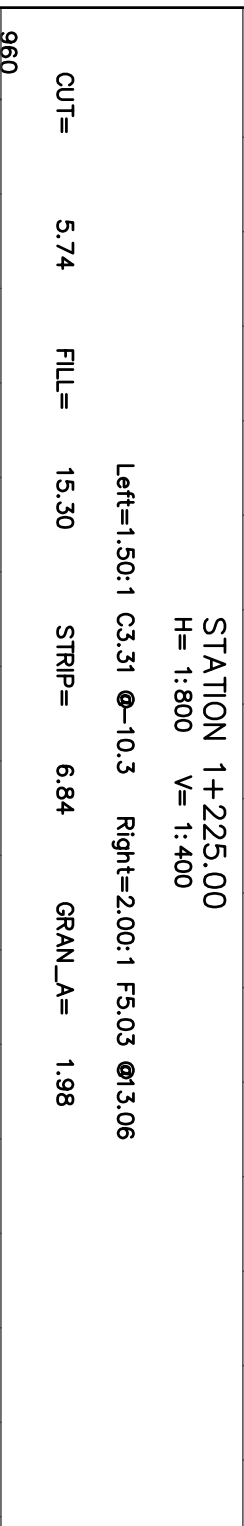

STATION 1+300.00
H = 1:800 V = 1:400

Left=1.50:1 C2.34 @-8.8 Right=1.50:1 C0.05 @5.37


CUT= 3.88 FILL= 2.28 STRIP= 4.08 GRAN_A= 1.98

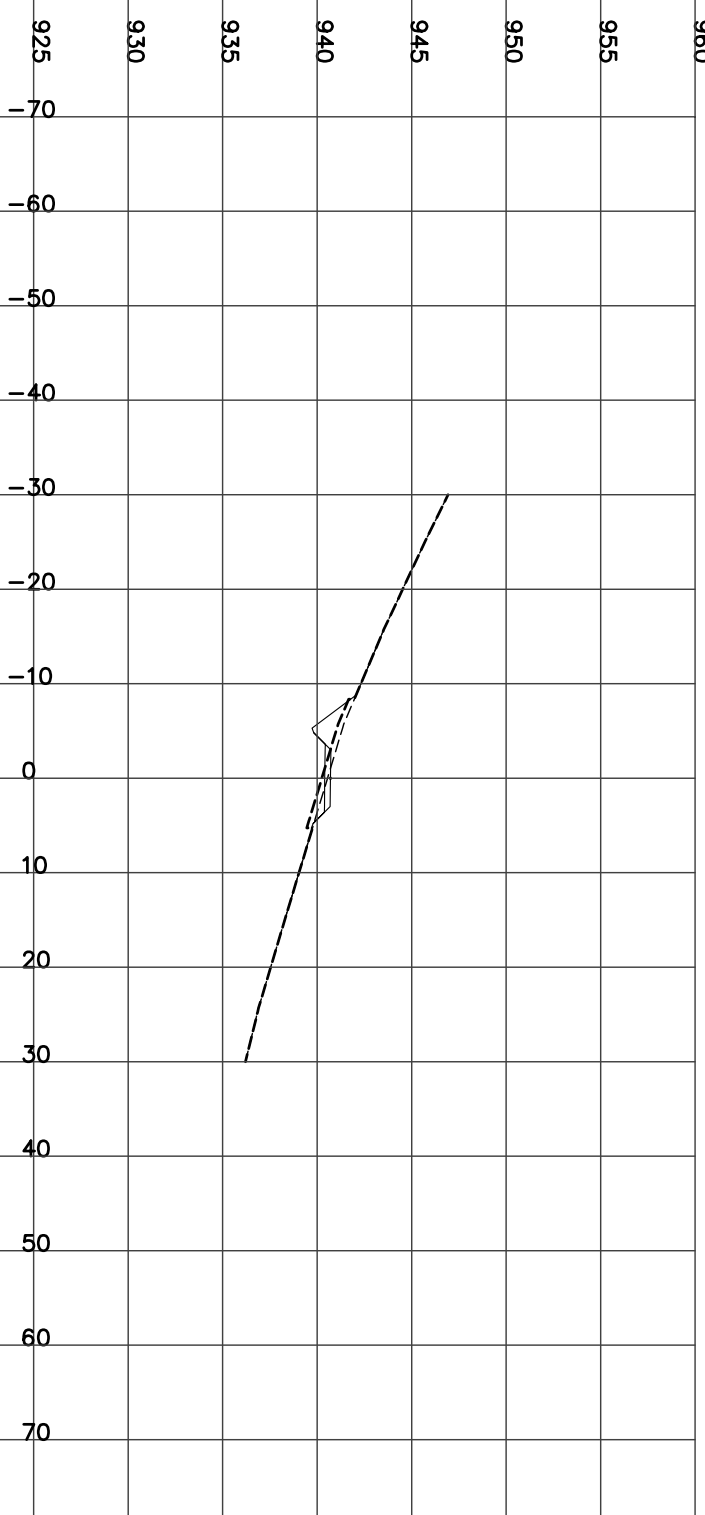

STATION 1+325.00
H = 1:800 V = 1:400

Left=1.50:1 C2.67 @-9.3 Right=1.49:1 C0.11 @5.46


CUT= 4.70 FILL= 2.01 STRIP= 4.17 GRAN_A= 1.98

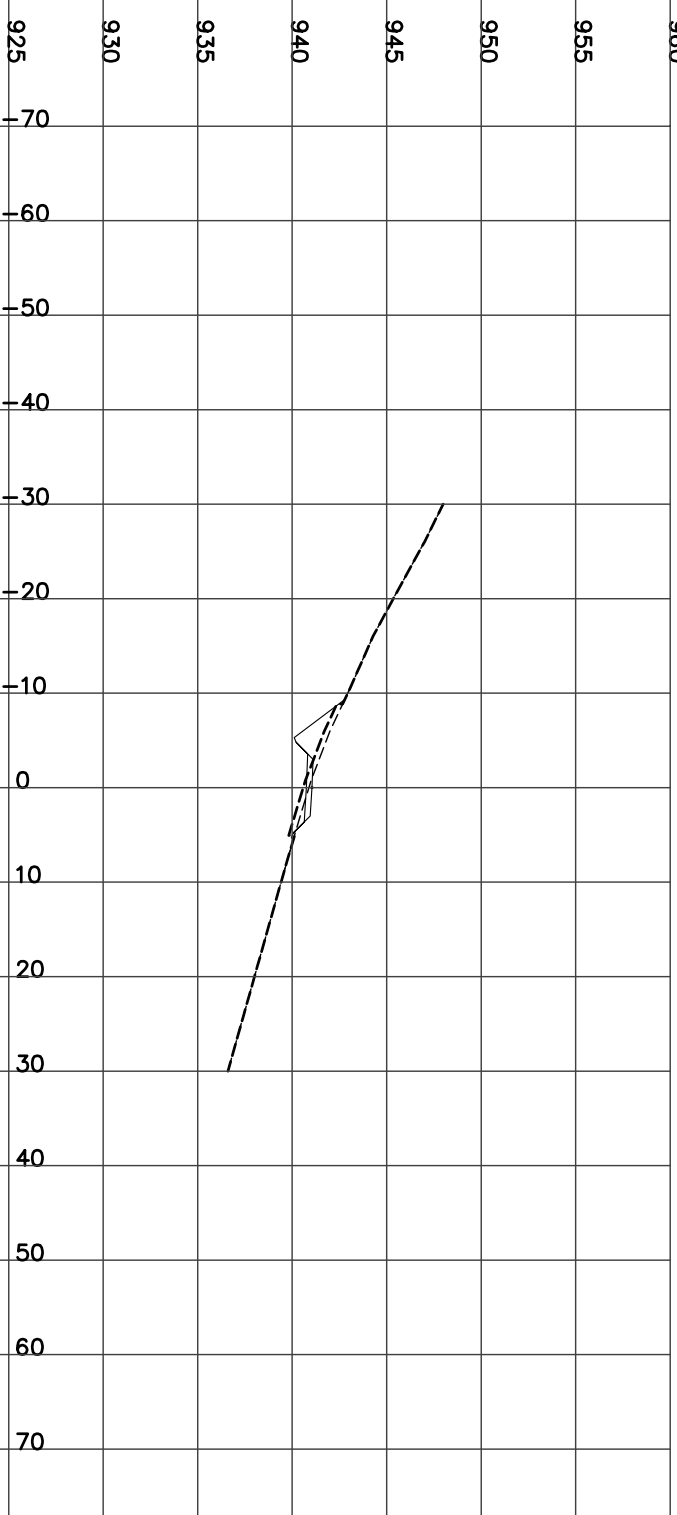

STATION 1+350.00
H = 1:800 V = 1:400

Left=1.50:1 C2.64 @-9.3 Right=1.49:1 C0.02 @5.33


CUT= 5.41 FILL= 1.96 STRIP= 4.26 GRAN_A= 1.98




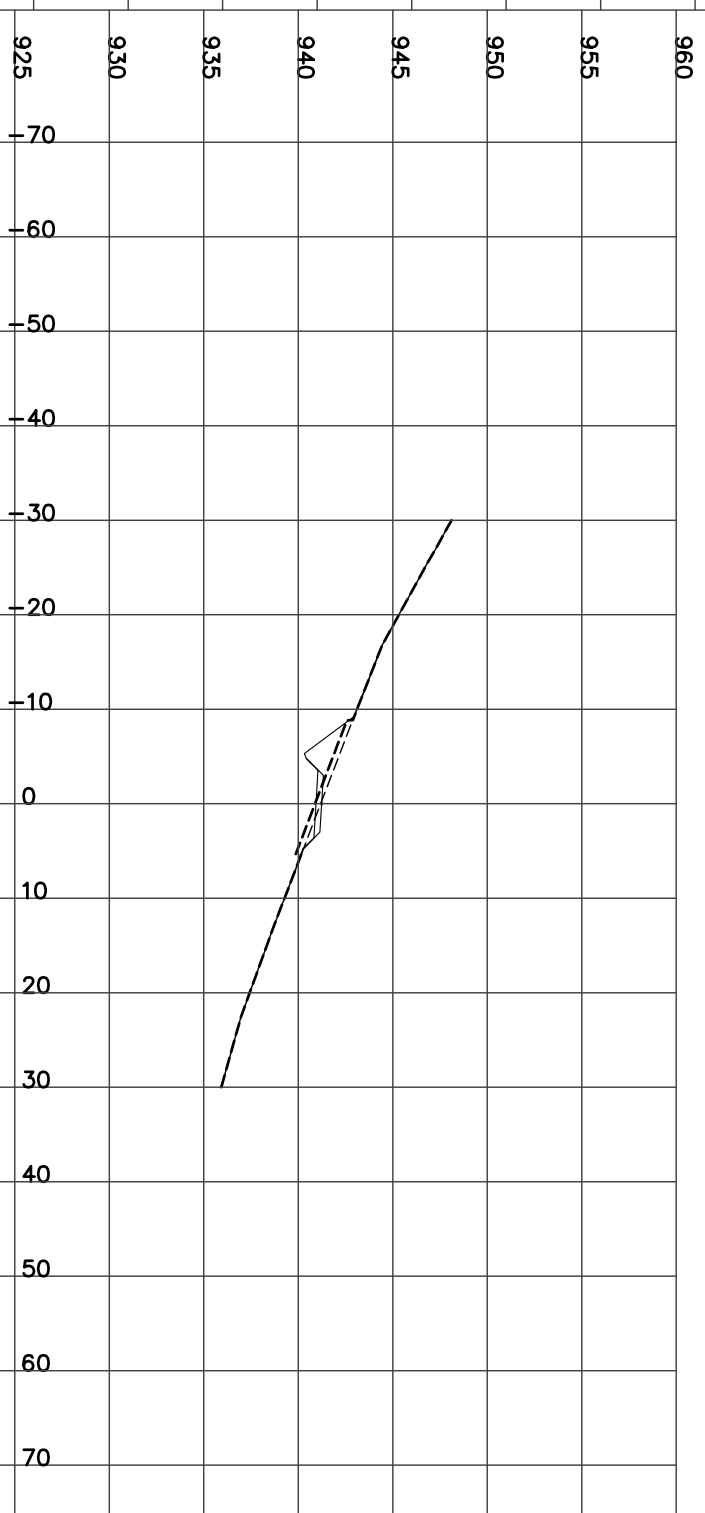


STATION 1+375.00
H = 1:800 V = 1:400

Left=1.50:1 C2.20 @-8.6 Right=2.00:1 F1.87 @6.75

CUT= 2.88 FILL= 5.40 STRIP= 4.48 GRAN_A= 1.97

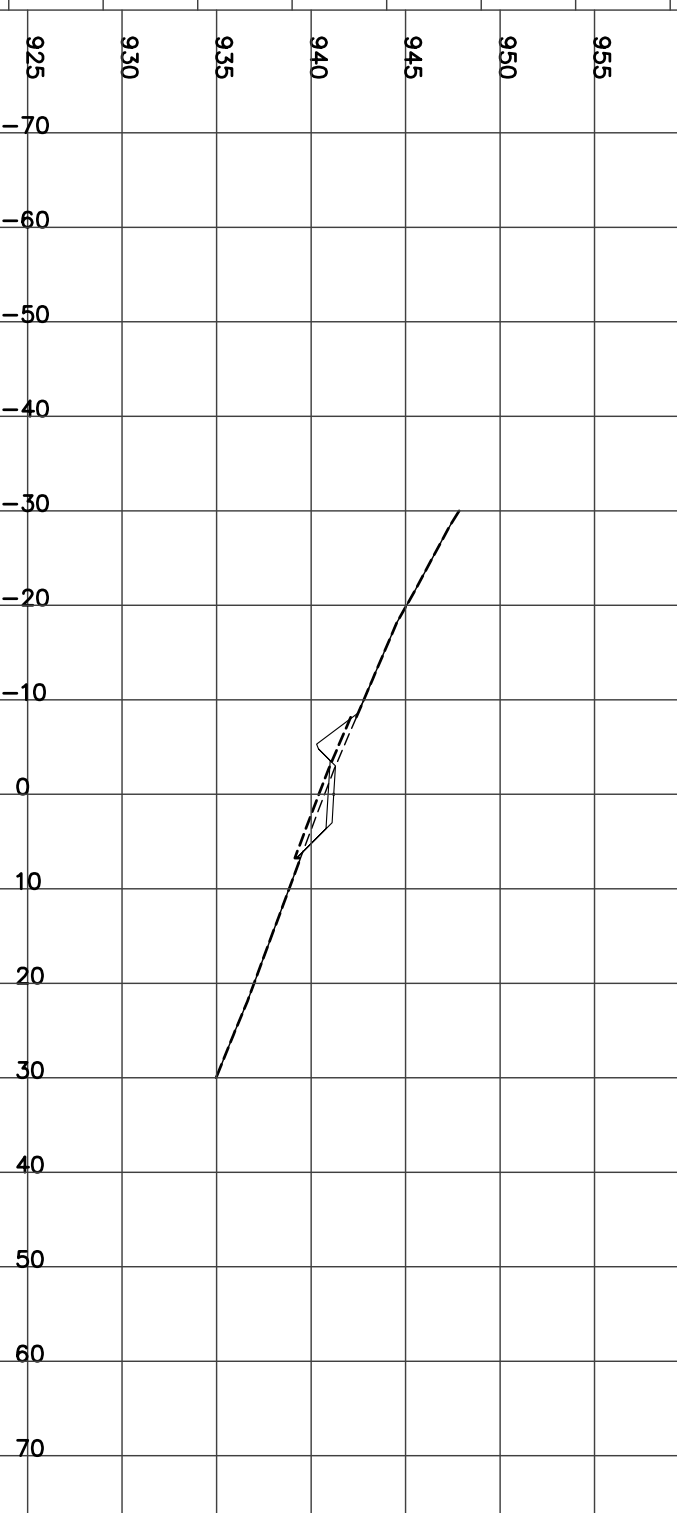


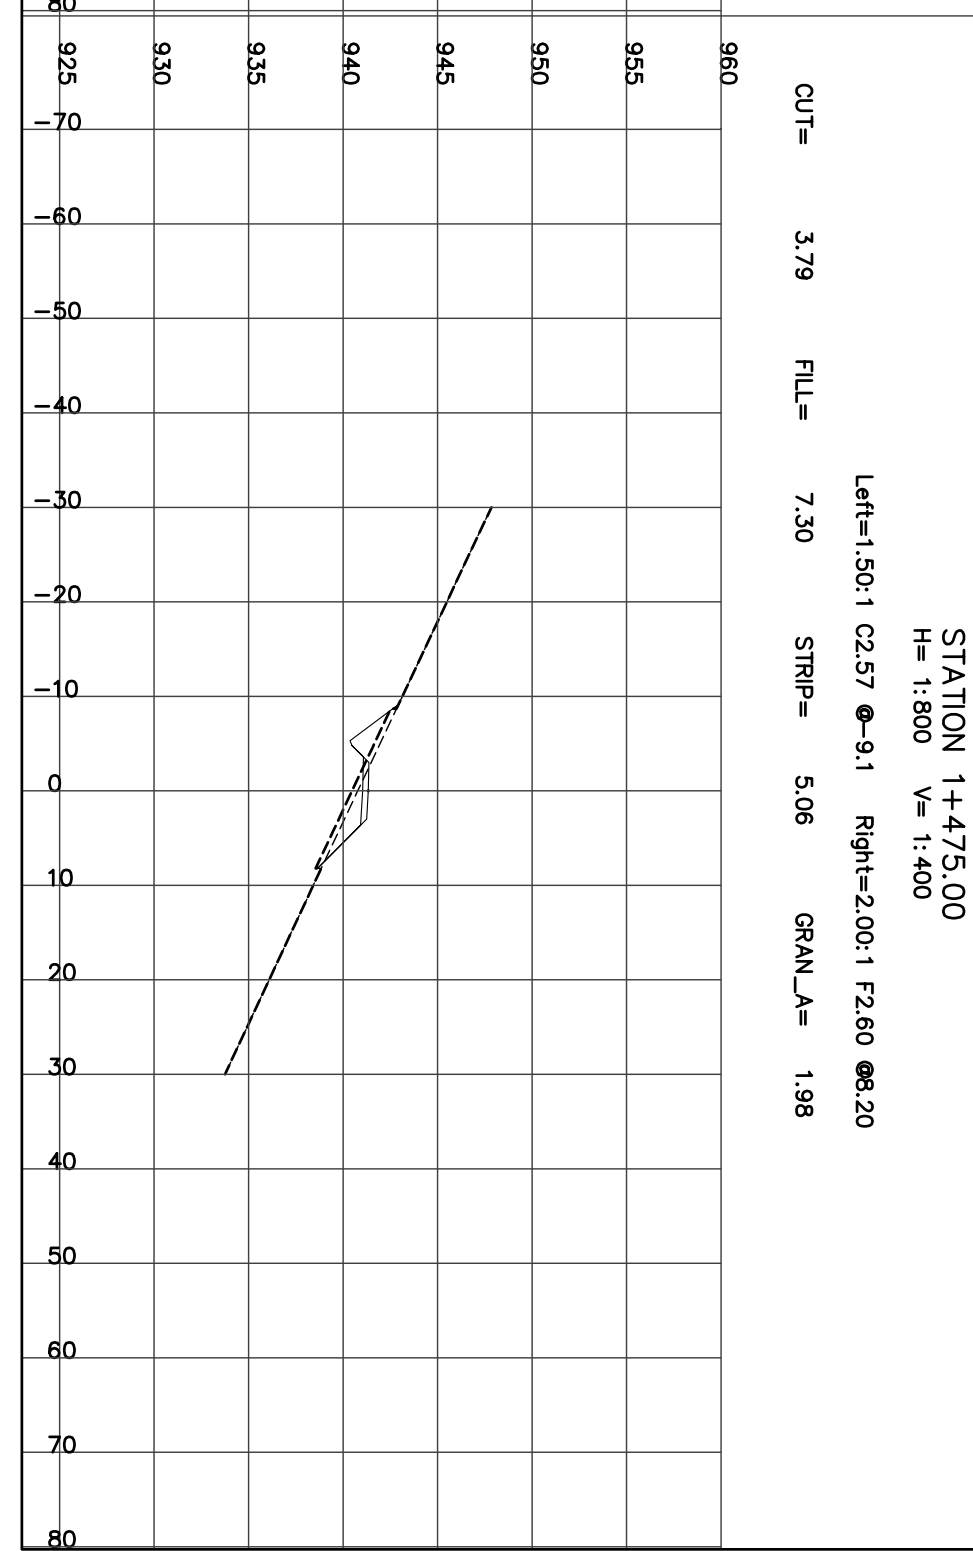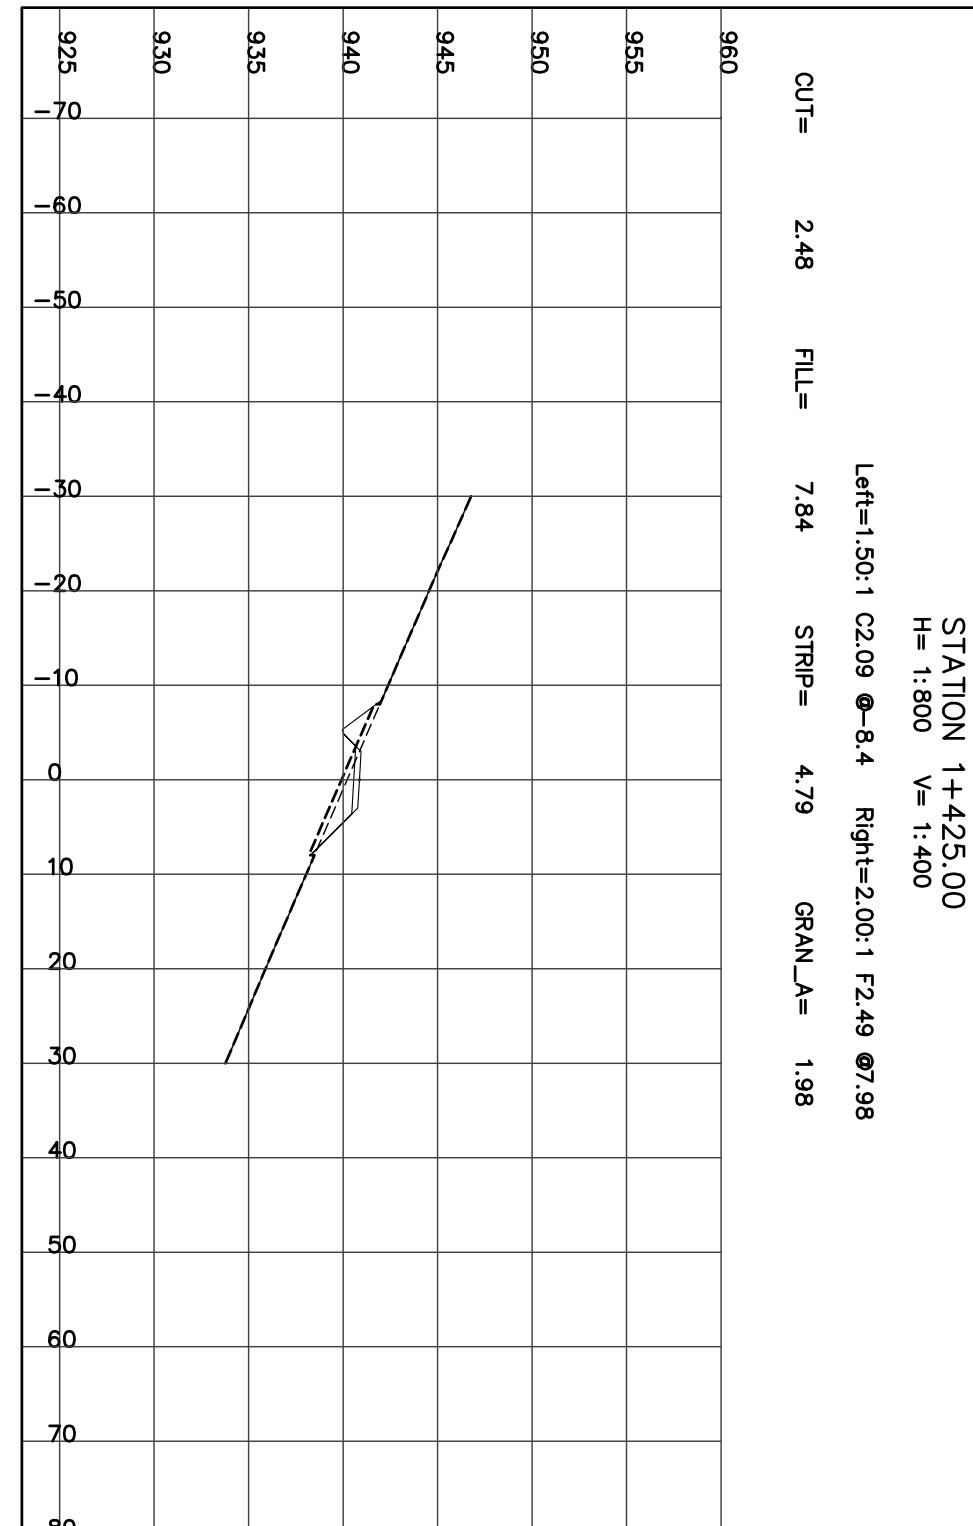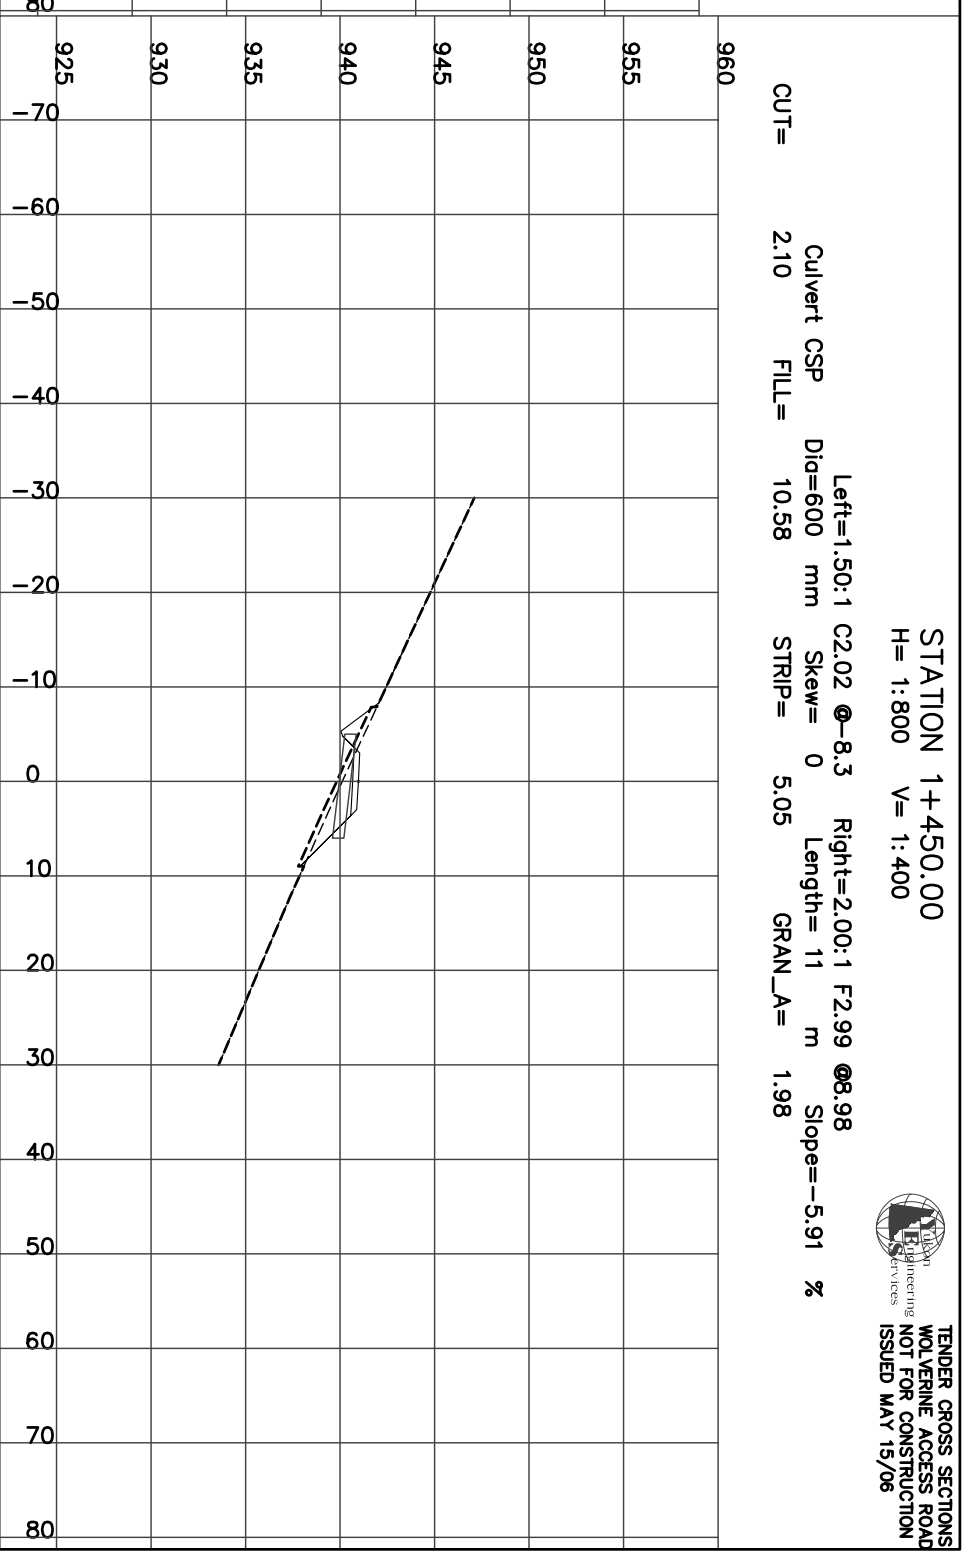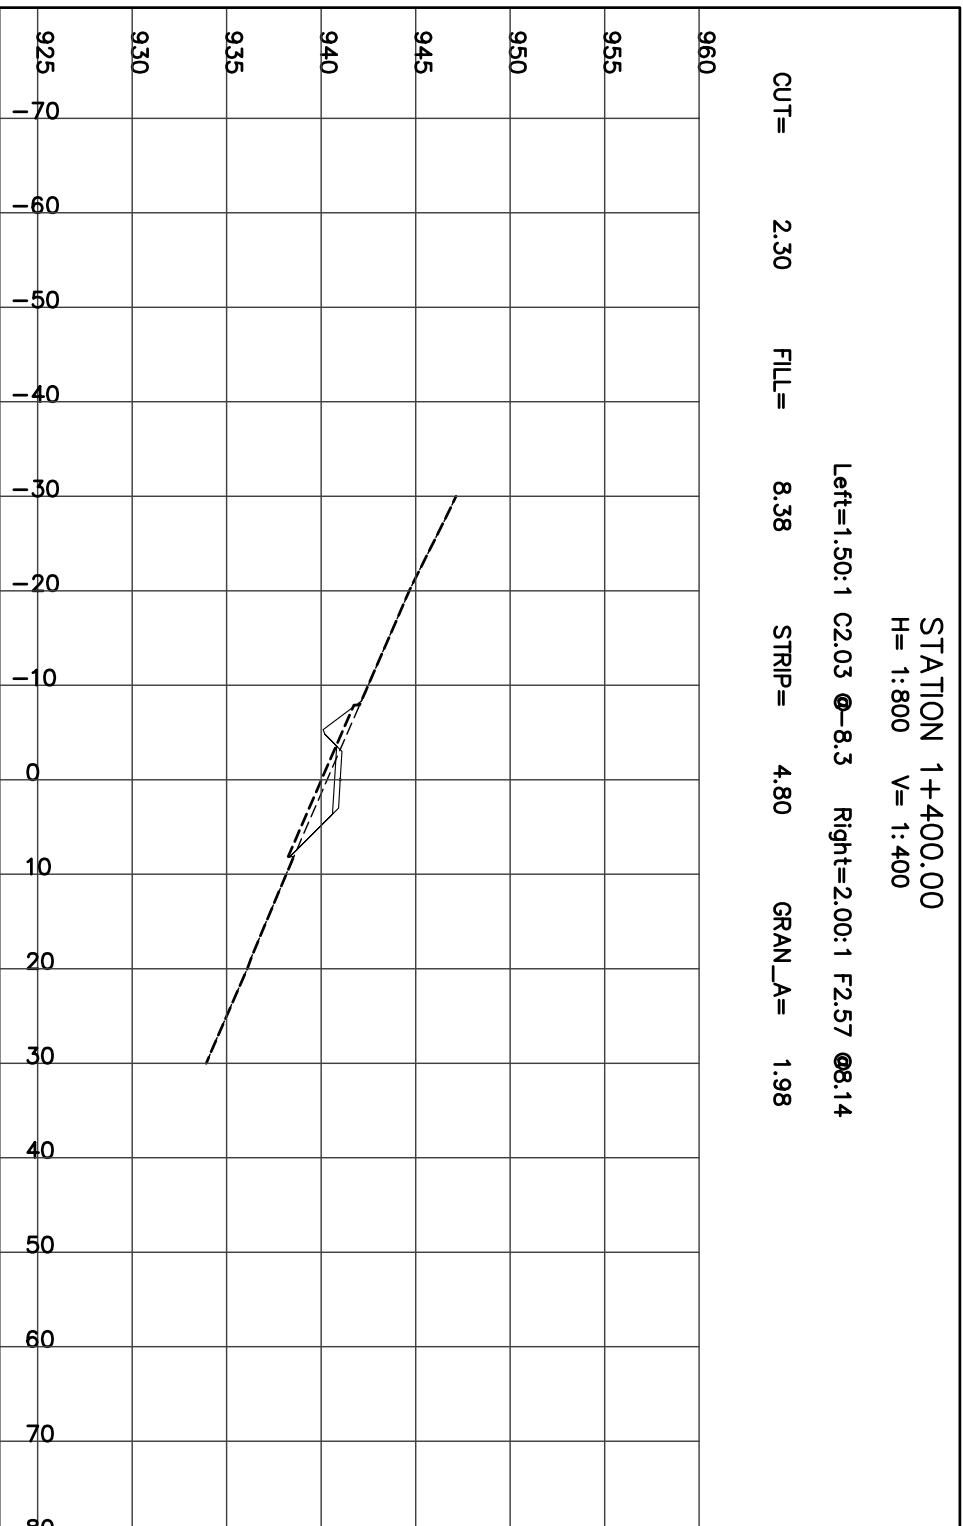

STATION 1+500.00
H = 1:800 V = 1:400

Left=1.50:1 C2.90 @-9.7 Right=2.00:1 F2.34 @7.67


CUT= 5.14 FILL= 5.67 STRIP= 5.06 GRAN_A= 1.99

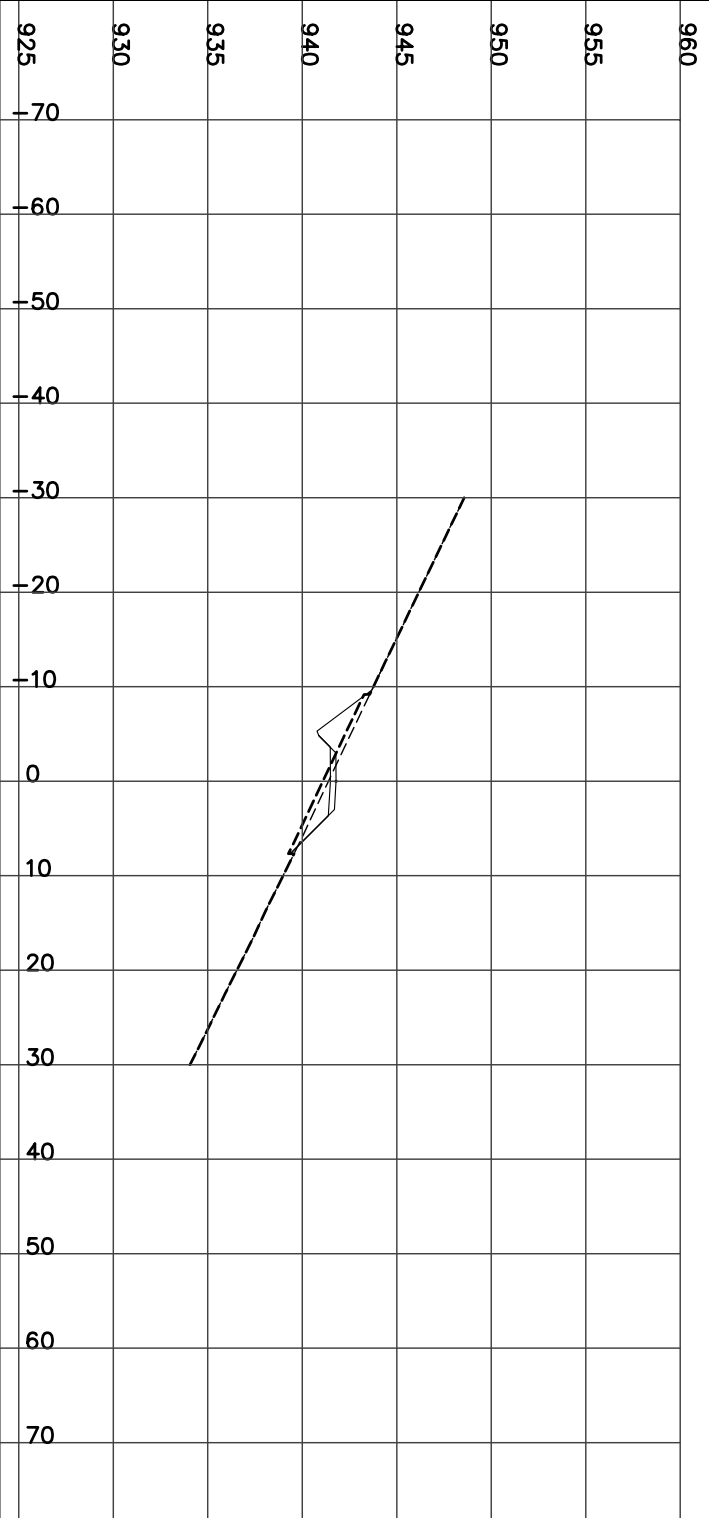

STATION 1+525.00
H = 1:800 V = 1:400

Left=1.50:1 C3.68 @-10.8 Right=2.00:1 F3.10 @9.19


CUT= 9.38 FILL= 4.40 STRIP= 5.86 GRAN_A= 1.99

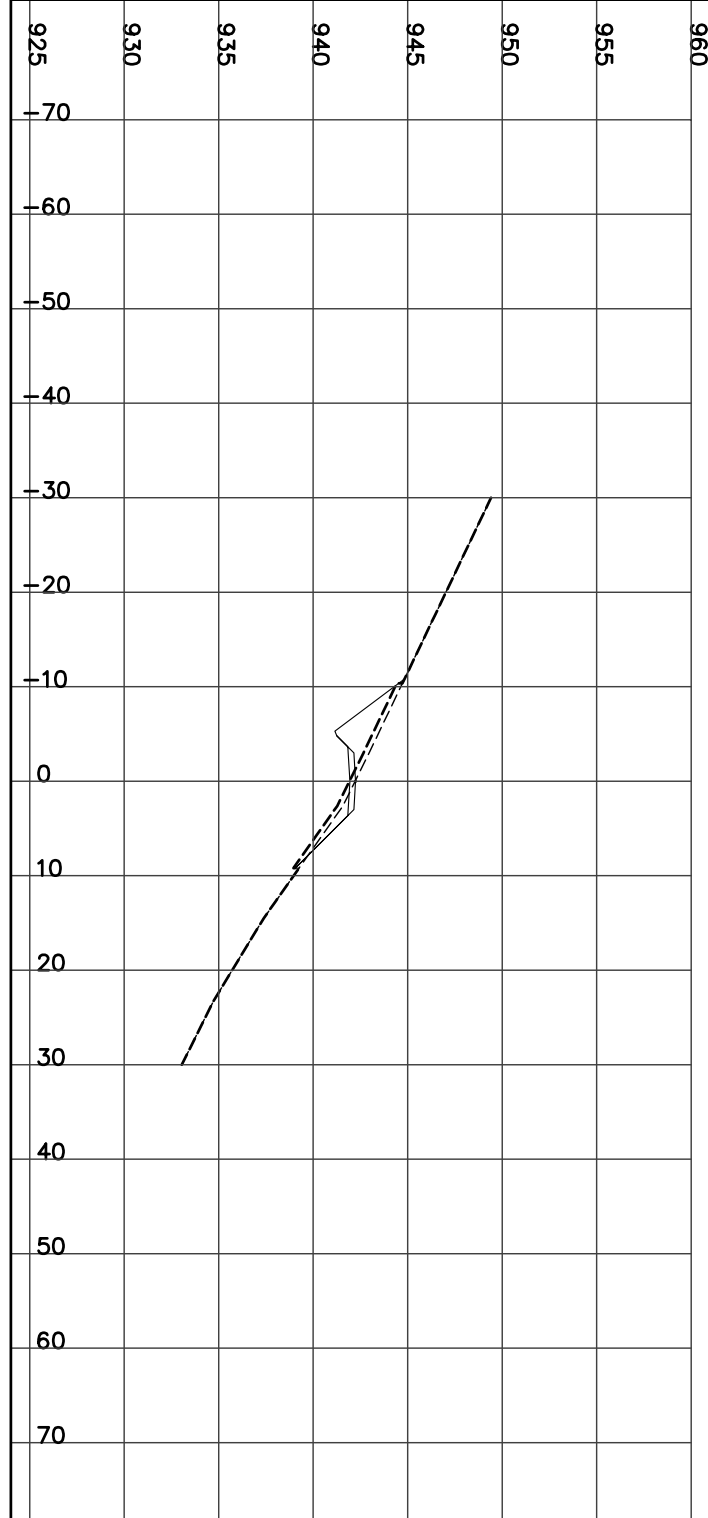

STATION 1+550.00
H = 1:800 V = 1:400

Left=1.50:1 C4.50 @-12.0 Right=2.00:1 F2.20 @7.40


CUT= 16.00 FILL= 2.18 STRIP= 5.69 GRAN_A= 1.99

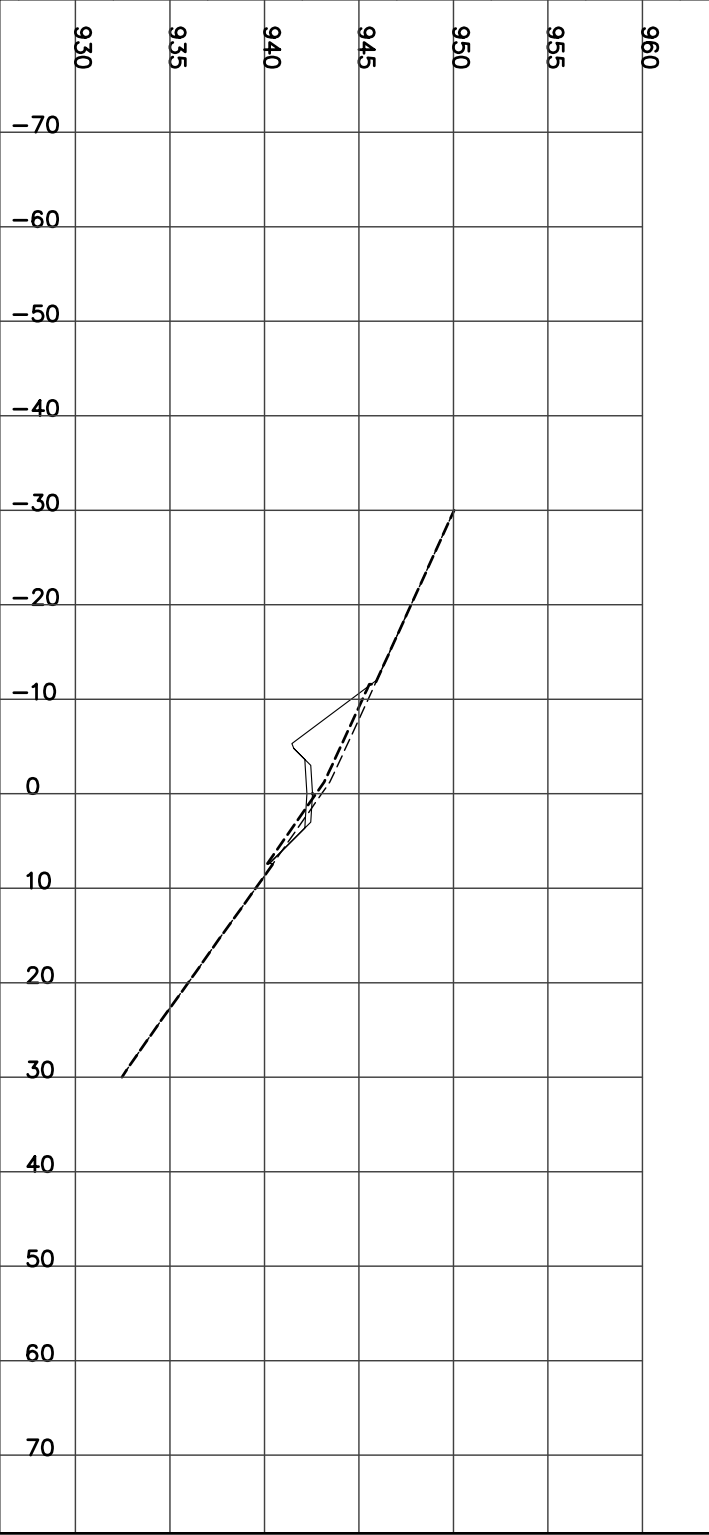

STATION 1+575.00
H = 1:800 V = 1:400

Left=1.50:1 C4.47 @-12.0 Right=2.00:1 F3.92 @10.84


CUT= 13.92 FILL= 6.52 STRIP= 6.71 GRAN_A= 1.99

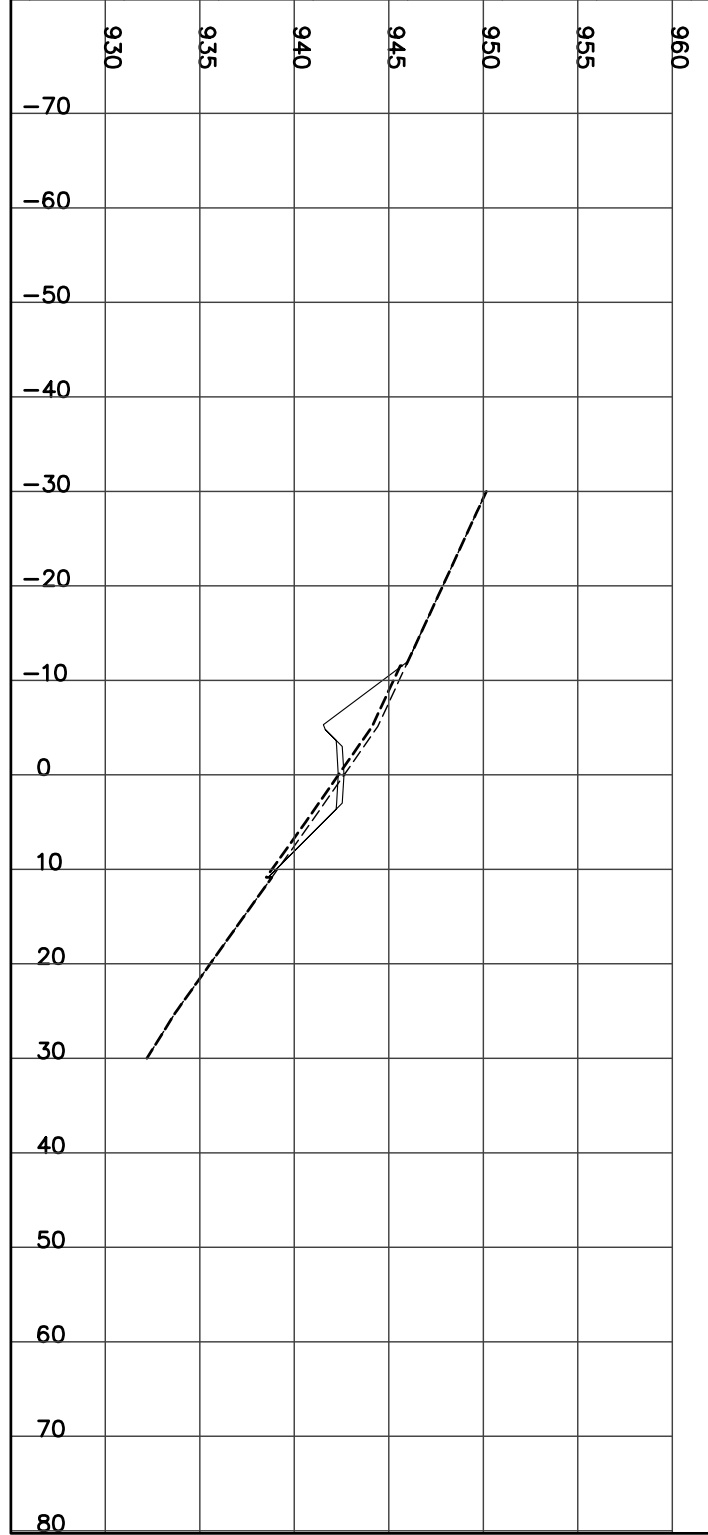

STATION 1+600.00
H = 1:800 V = 1:400


Left=1.50:1 C4.49 @-12.0 Right=2.00:1 F4.59 @12.18

CUT= 12.51 FILL= 8.69 STRIP= 7.13 GRAN_A= 2.00

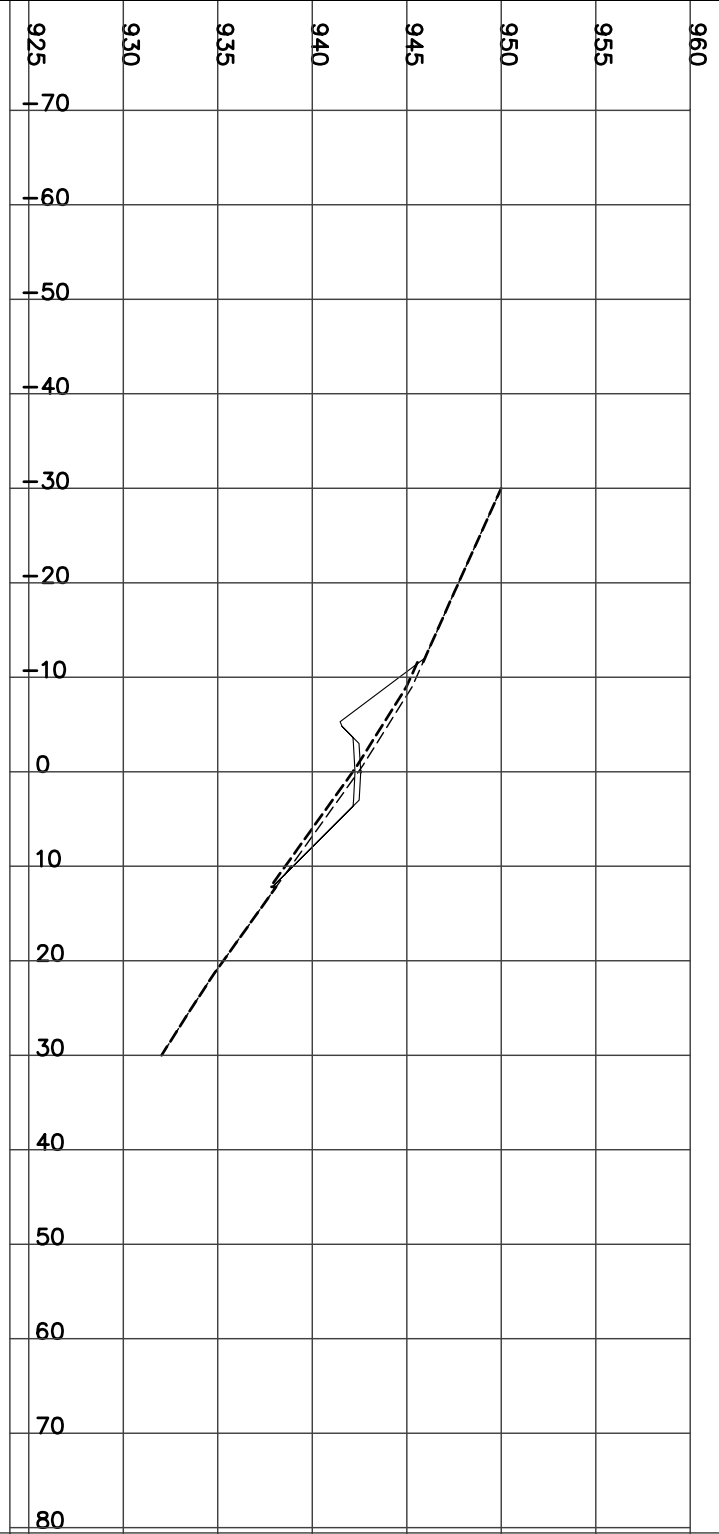

STATION 1+625.00
H = 1:800 V = 1:400


Left=1.50:1 C4.33 @-11.8 Right=2.00:1 F4.47 @11.94
Culvert CSP Dia=600 mm Skew= 0 Length= 12 m Slope=-5.08 %
CUT= 8.89 FILL= 11.35 STRIP= 6.93 GRAN_A= 1.98

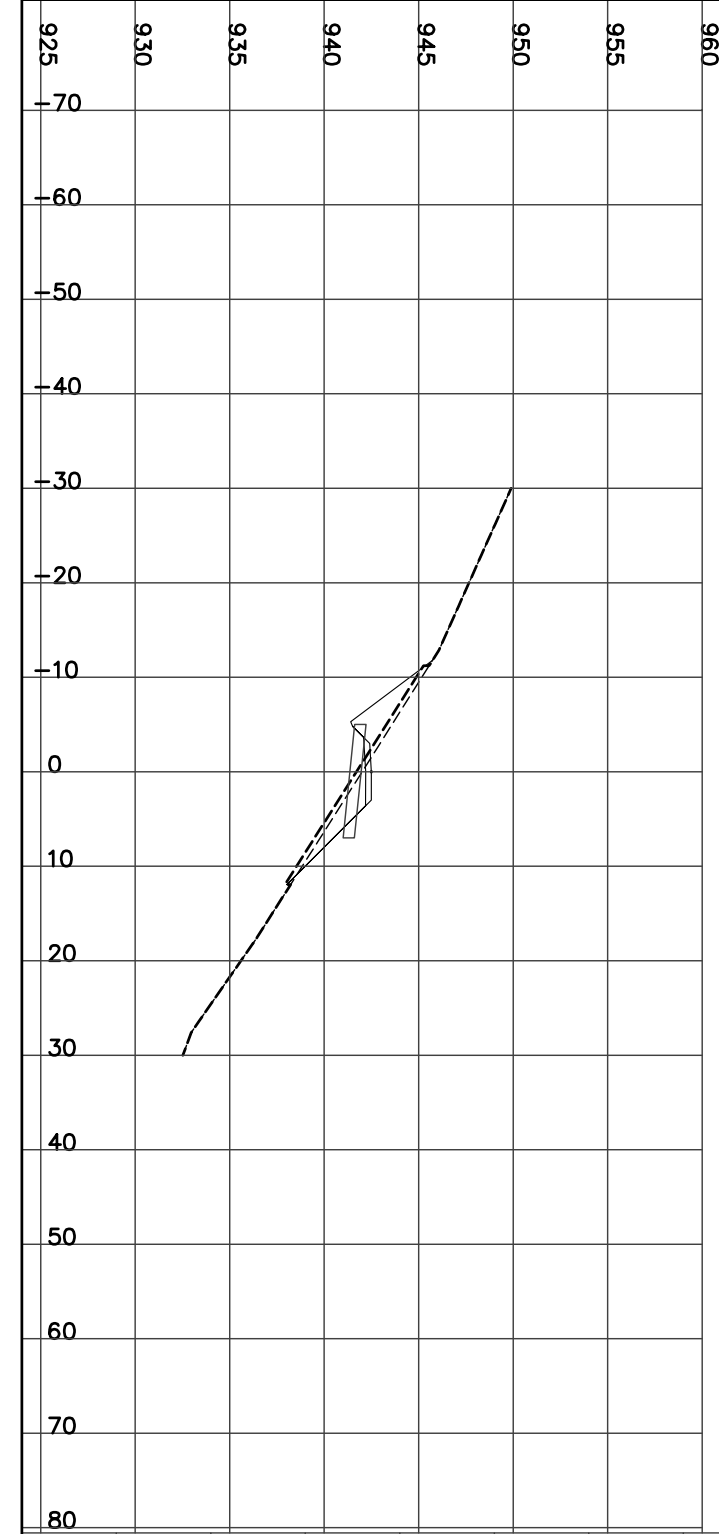

STATION 1+650.00
H = 1:800 V = 1:400


Left=1.50:1 C4.58 @-12.2 Right=2.00:1 F4.68 @12.35

CUT= 9.49 FILL= 12.12 STRIP= 7.18 GRAN_A= 1.98

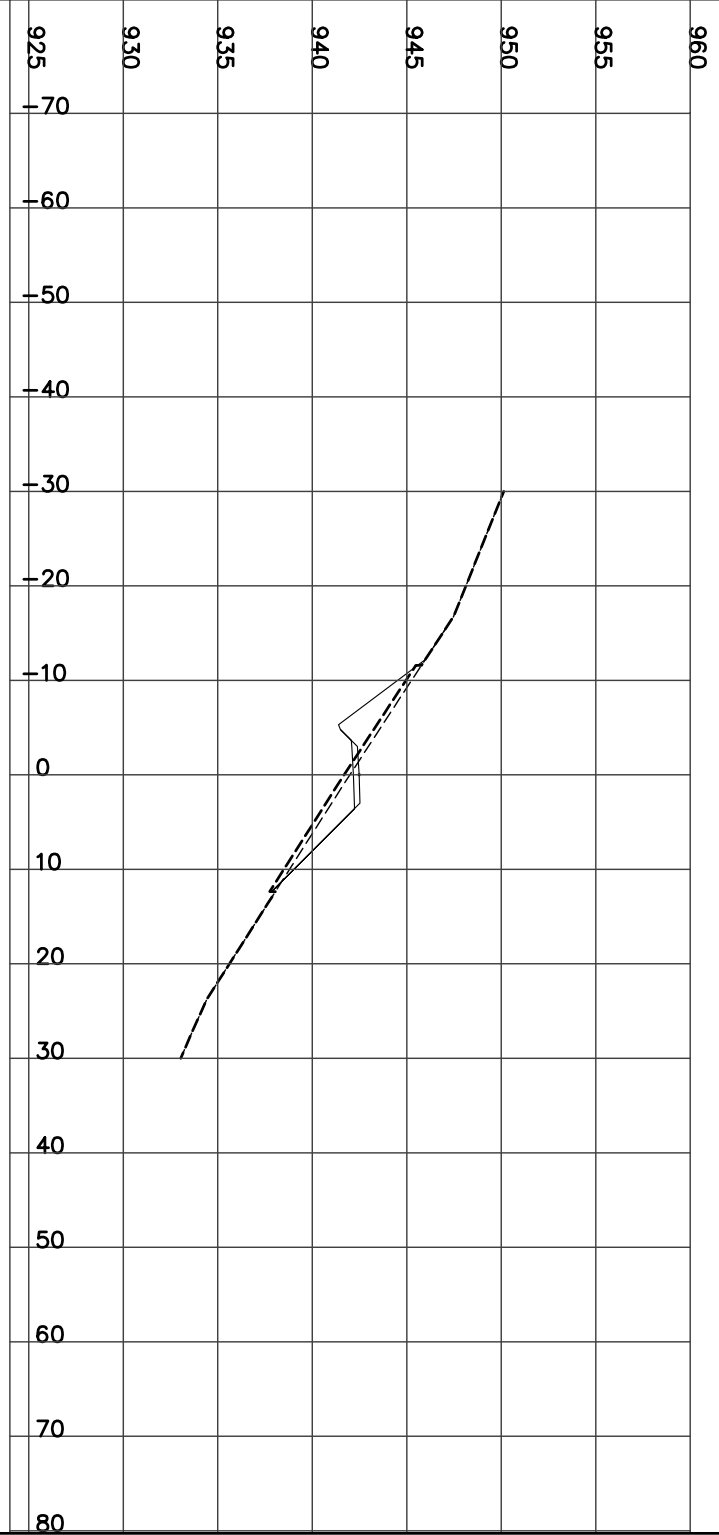

STATION 1+675.00
H = 1:800 V = 1:400


Left=1.50:1 C5.39 @-13.4 Right=2.00:1 F4.08 @11.16
CUT= 14.06 FILL= 8.36 STRIP= 7.18 GRAN_A= 1.98

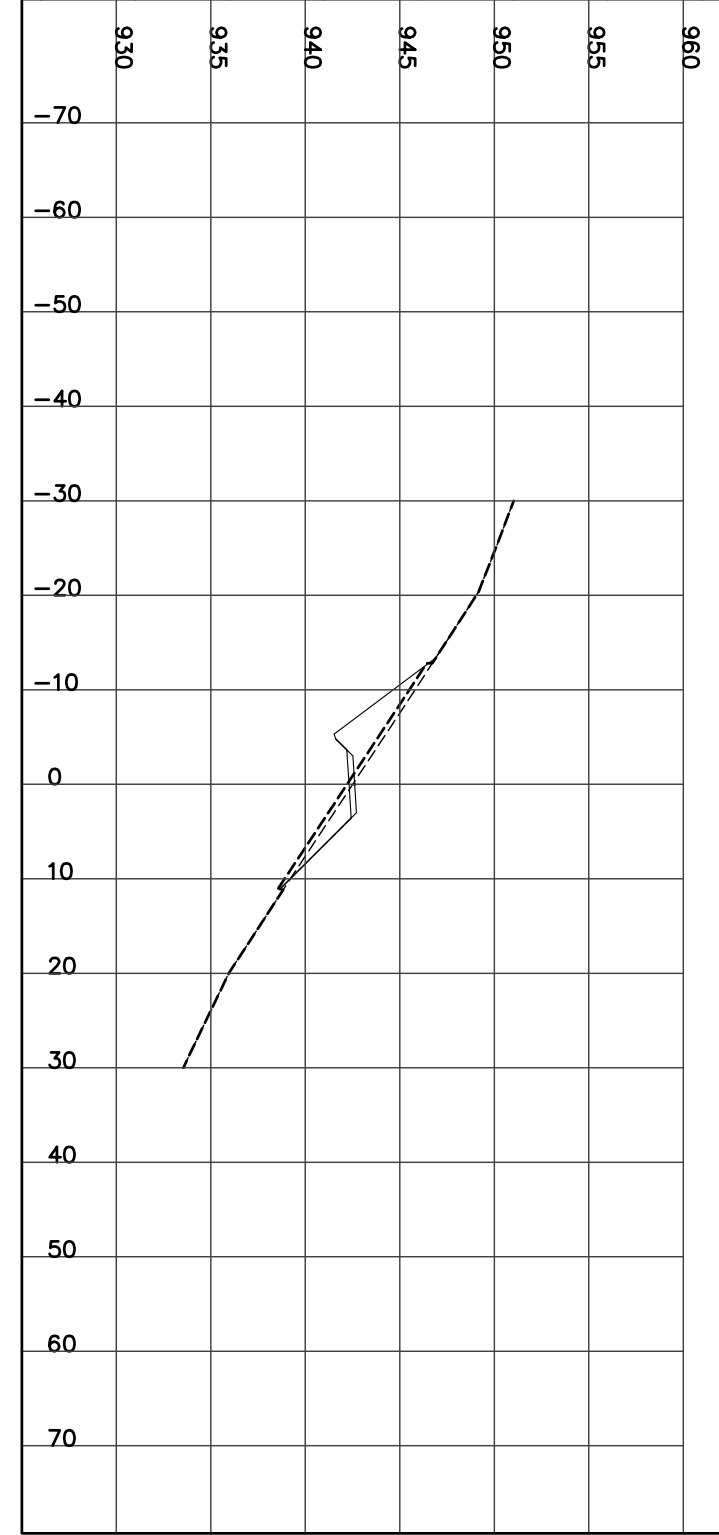

STATION 1+700.00
H = 1:800 V = 1:400

Left=1.50:1 C5.17 @-13.1 Right=2.00:1 F3.45 @9.90


CUT= 13.95 FILL= 6.73 STRIP= 6.70 GRAN_A= 1.97

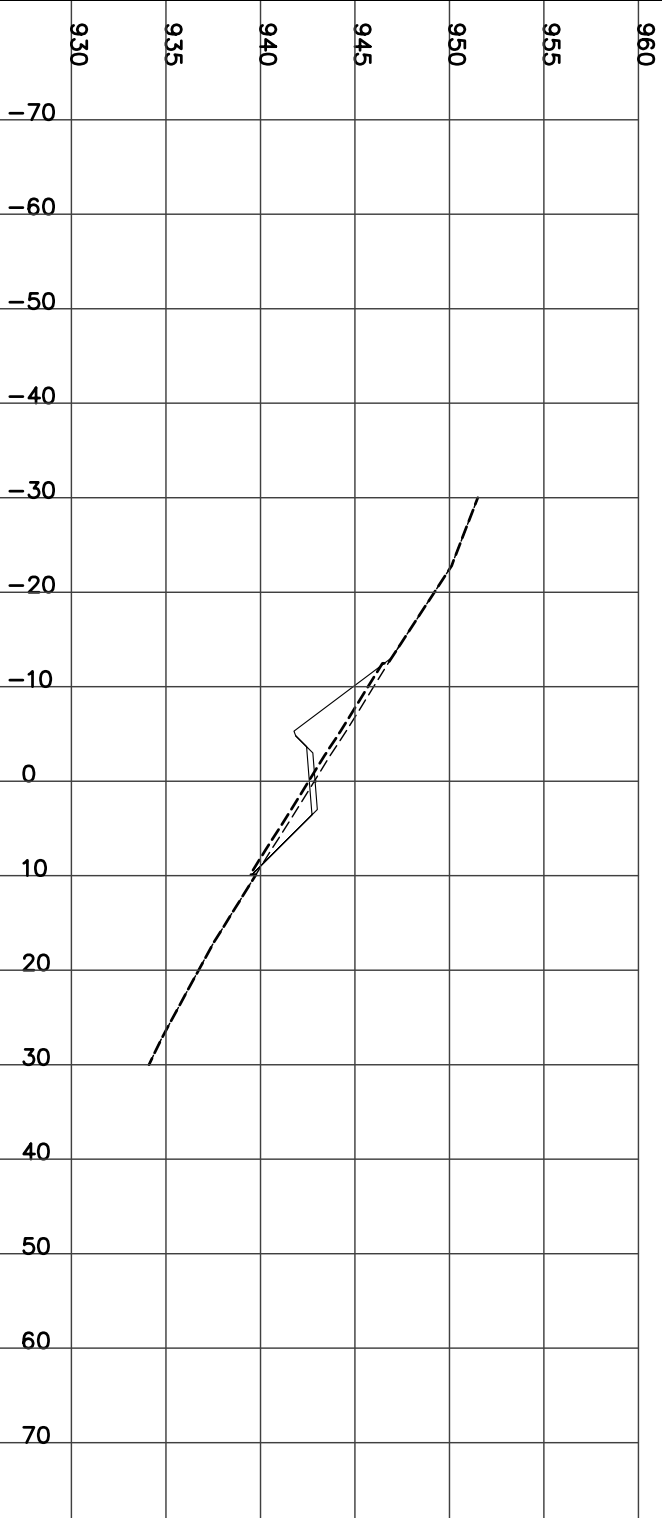

STATION 1+725.00
H = 1:800 V = 1:400

Left=1.50:1 C5.00 @-12.8 Right=2.00:1 F2.52 @8.04


CUT= 14.93 FILL= 3.93 STRIP= 6.12 GRAN_A= 1.98

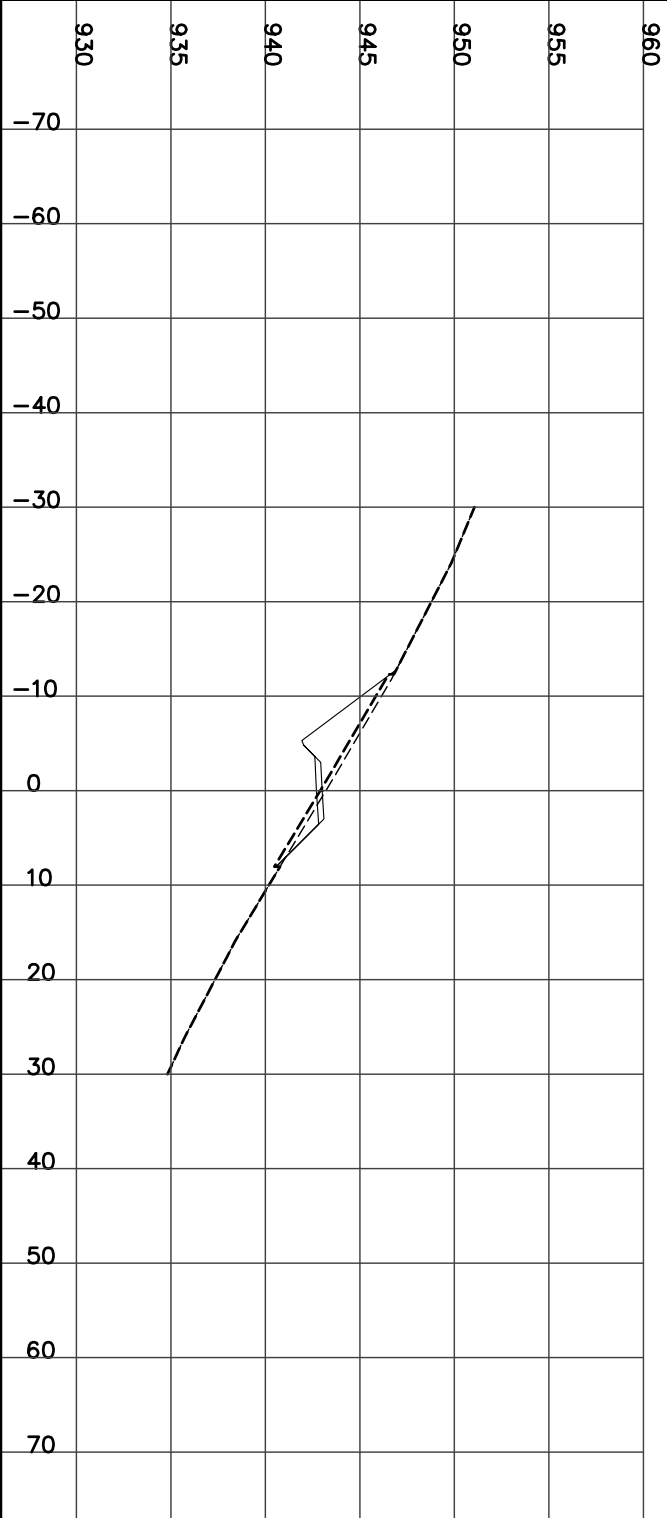

STATION 1+750.00
H = 1:800 V = 1:400

Left=1.50:1 C3.38 @-10.4 Right=2.00:1 F2.77 @8.54


CUT= 6.72 FILL= 6.48 STRIP= 5.52 GRAN_A= 1.97

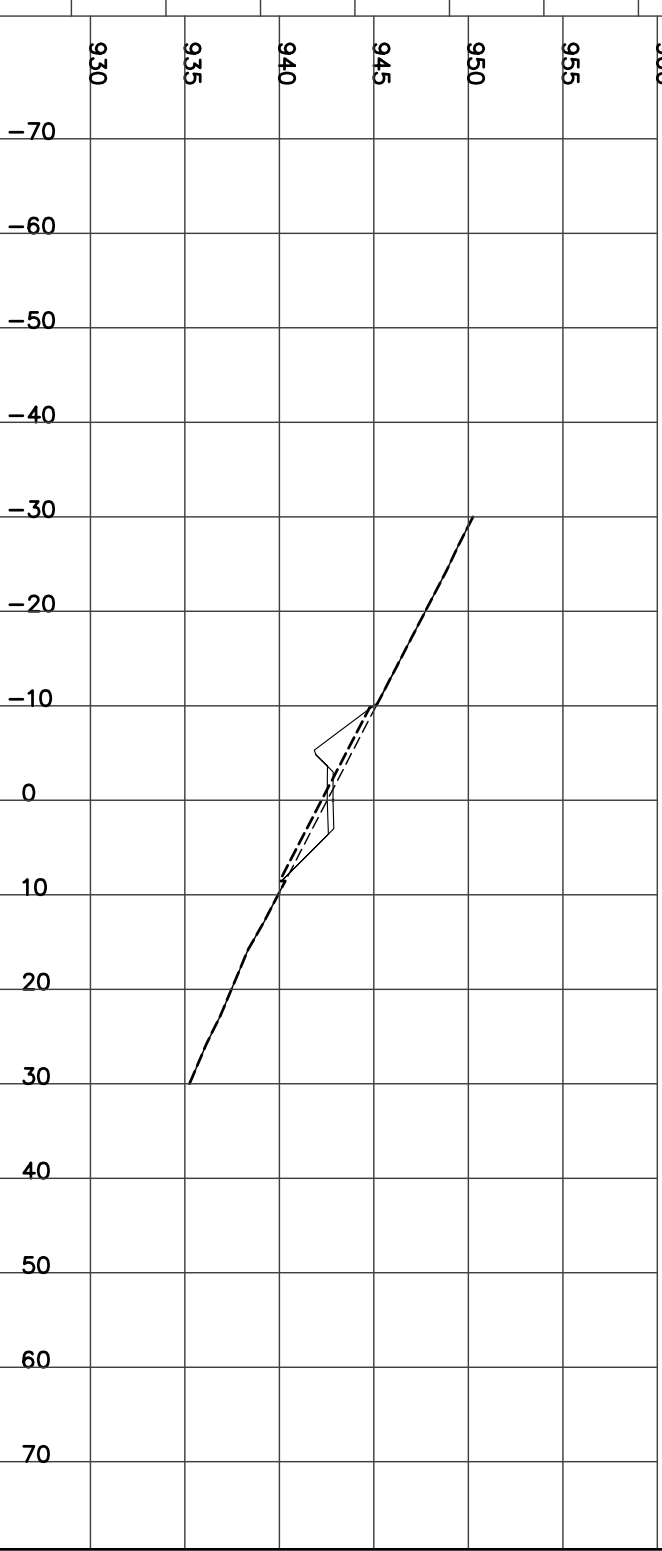

STATION 1+775.00
H = 1:800 V = 1:400


Left=1.50:1 C3.51 @-10.6 Right=2.00:1 F2.04 @7.09

CUT= 7.90 FILL= 3.92 STRIP= 5.14 GRAN_A= 1.97

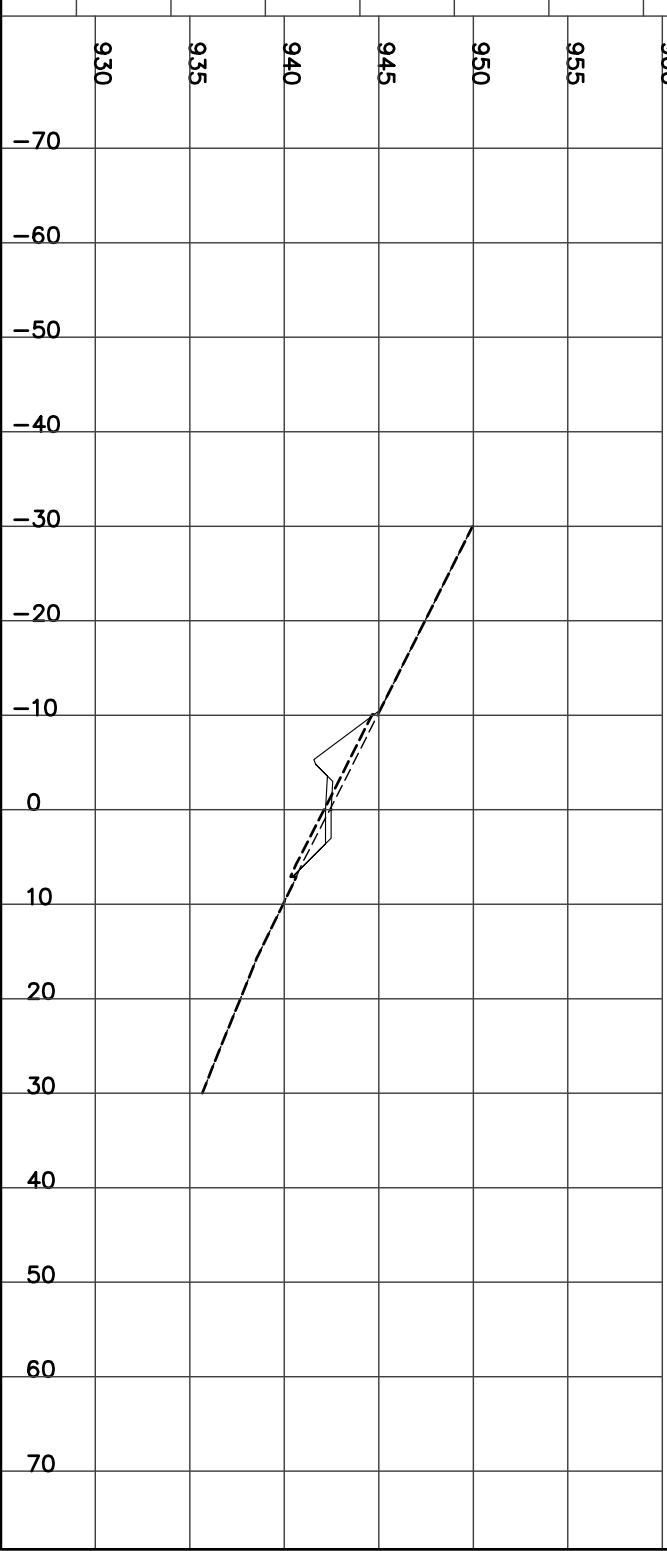


STATION 1+800.00
H = 1:800 V = 1:400

Left=1.50:1 C2.81 @-9.5 Right=2.00:1 F2.27 @7.55
CUT= 4.31 FILL= 6.20 STRIP= 4.97 GRAN_A= 1.98

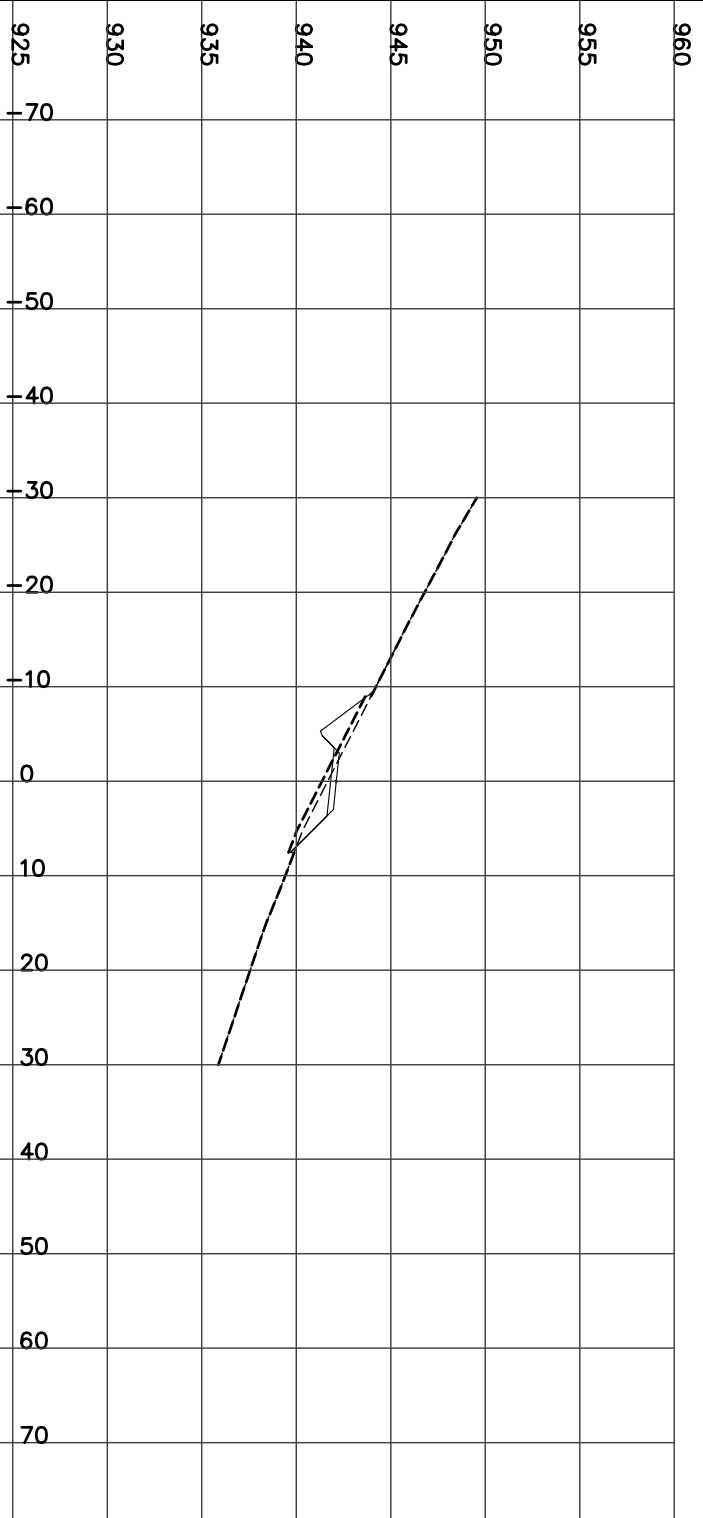


STATION 1+825.00
H = 1:800 V = 1:400

Left=1.50:1 C3.28 @-10.2 Right=2.00:1 F2.67 @8.33
CUT= 4.70 FILL= 8.81 STRIP= 5.39 GRAN_A= 1.98

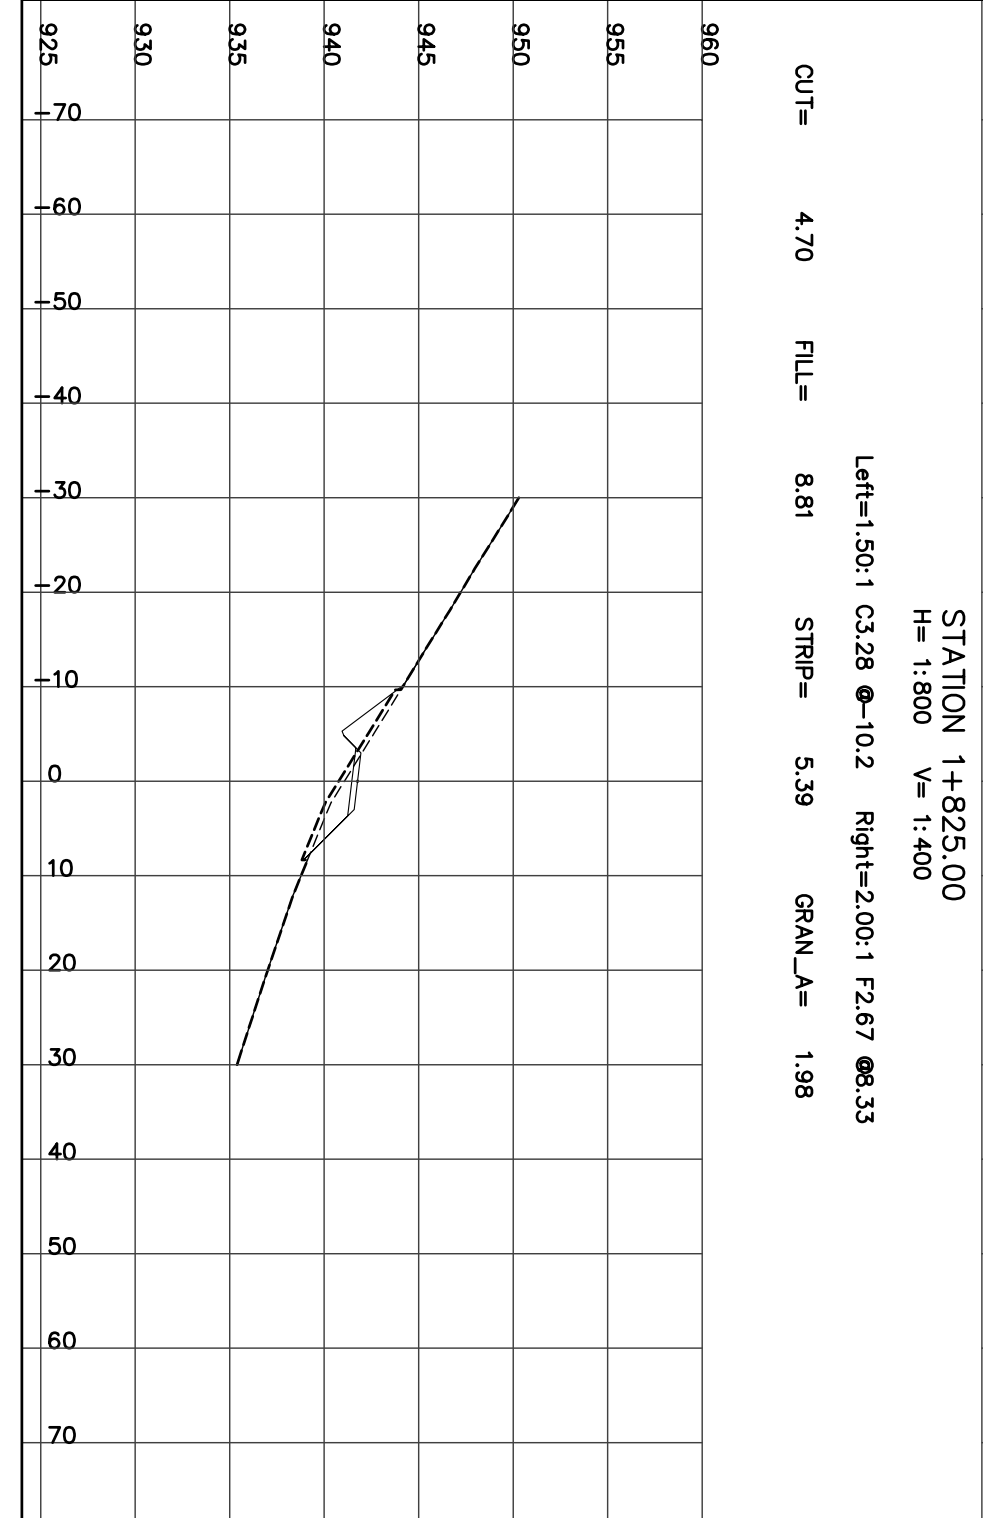


STATION 1+850.00
H = 1:800 V = 1:400

Left=1.50:1 C3.46 @-10.5 Right=2.00:1 F2.67 @8.33
Culvert CSP Dia=600 mm Skew= 0 Length= 11 m Slope=-5.56 %
CUT= 4.24 FILL= 8.80 STRIP= 5.45 GRAN_A= 1.98

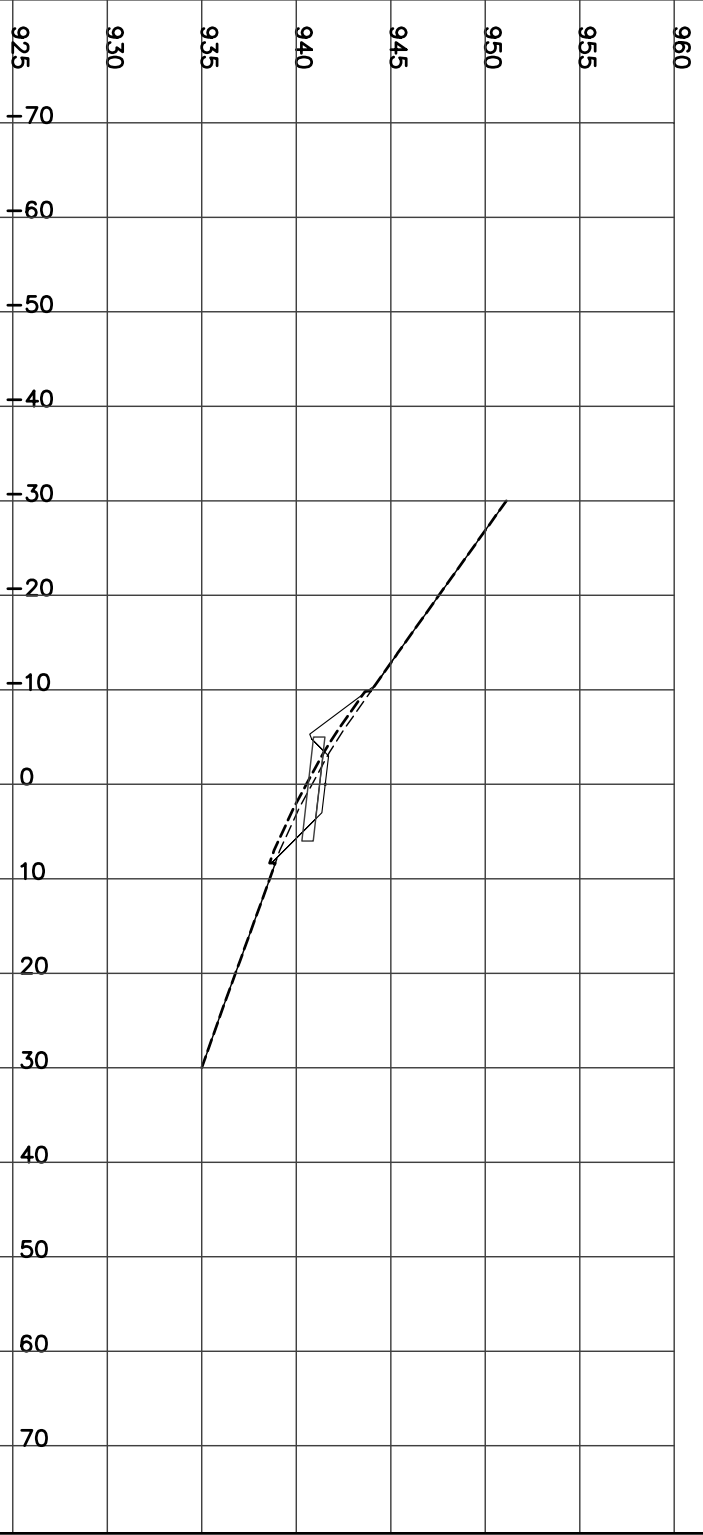


STATION 1+875.00
H = 1:800 V = 1:400

Left=1.50:1 C3.97 @-11.3 Right=2.00:1 F2.06 @7.12
CUT= 5.46 FILL= 6.92 STRIP= 5.32 GRAN_A= 1.98

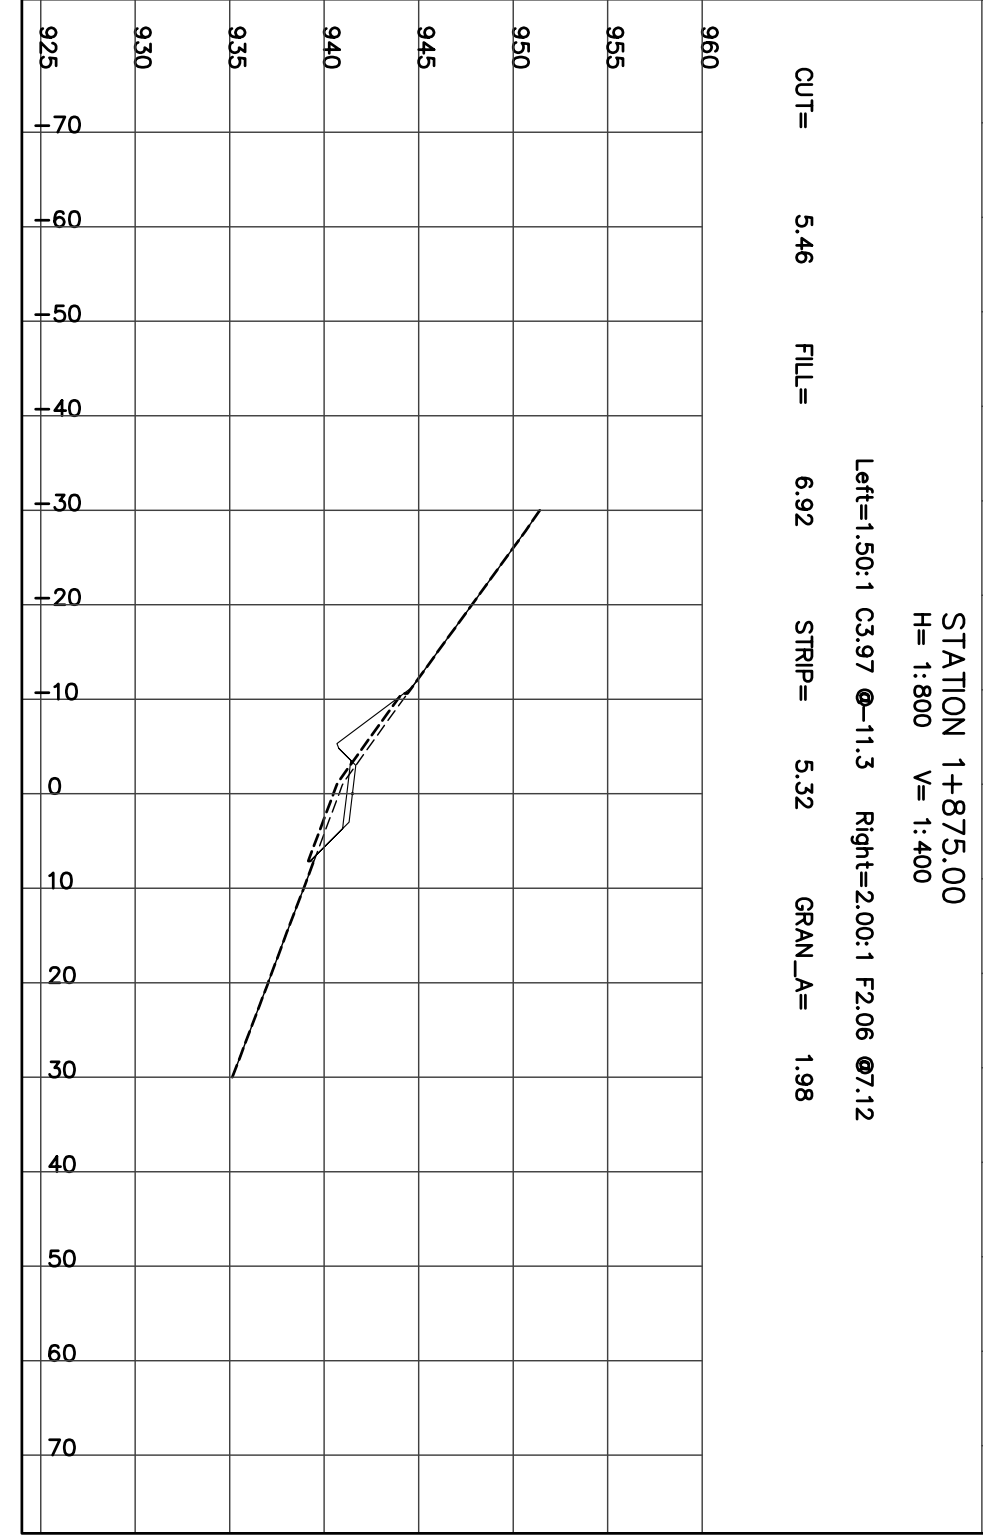


STATION 1+900.00
H = 1:800 V = 1:400

Left=1.50:1 C2.80 @-9.5 Right=2.00:1 F1.91 @6.83
CUT= 3.85 FILL= 5.18 STRIP= 4.74 GRAN_A= 1.98

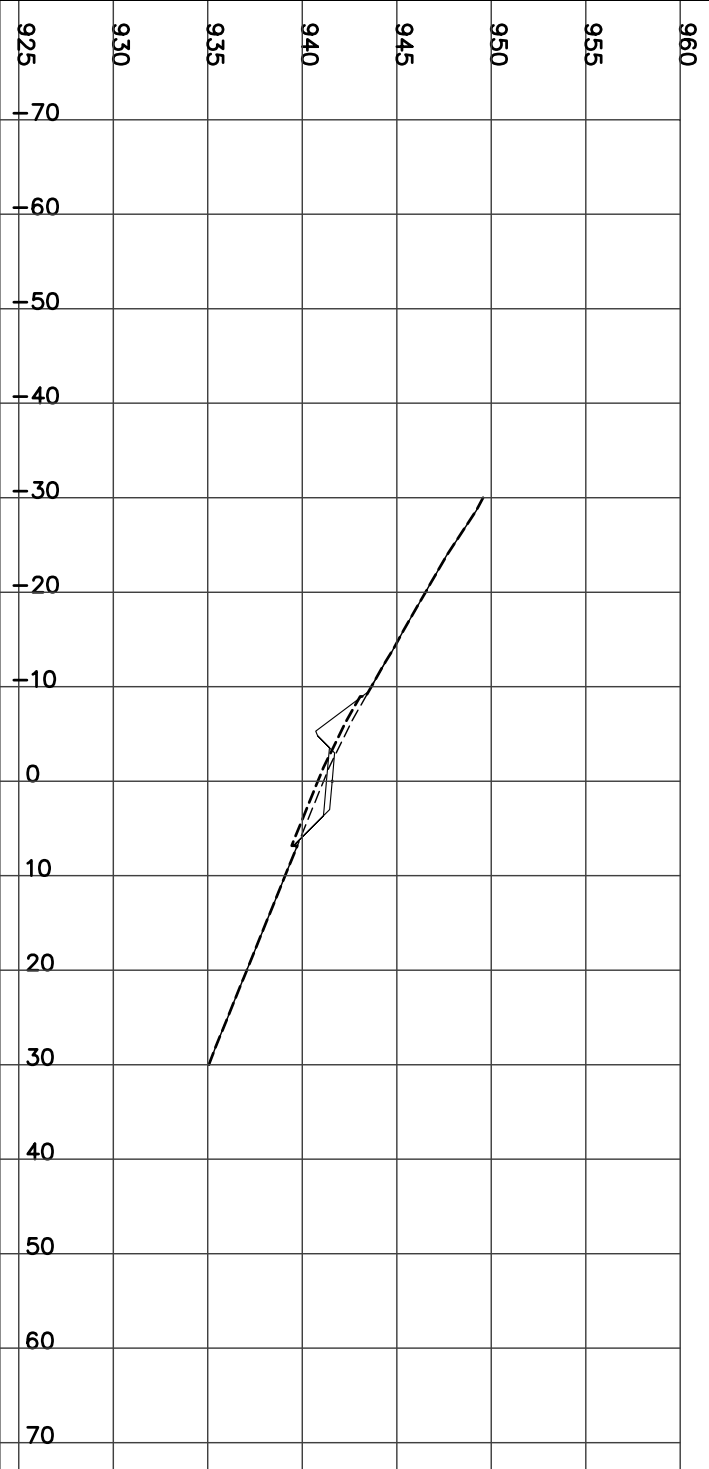


STATION 1+925.00
H = 1:800 V = 1:400

Left=1.50:1 C2.61 @-9.2 Right=2.00:1 F2.00 @7.01
CUT= 3.60 FILL= 5.55 STRIP= 4.71 GRAN_A= 1.98

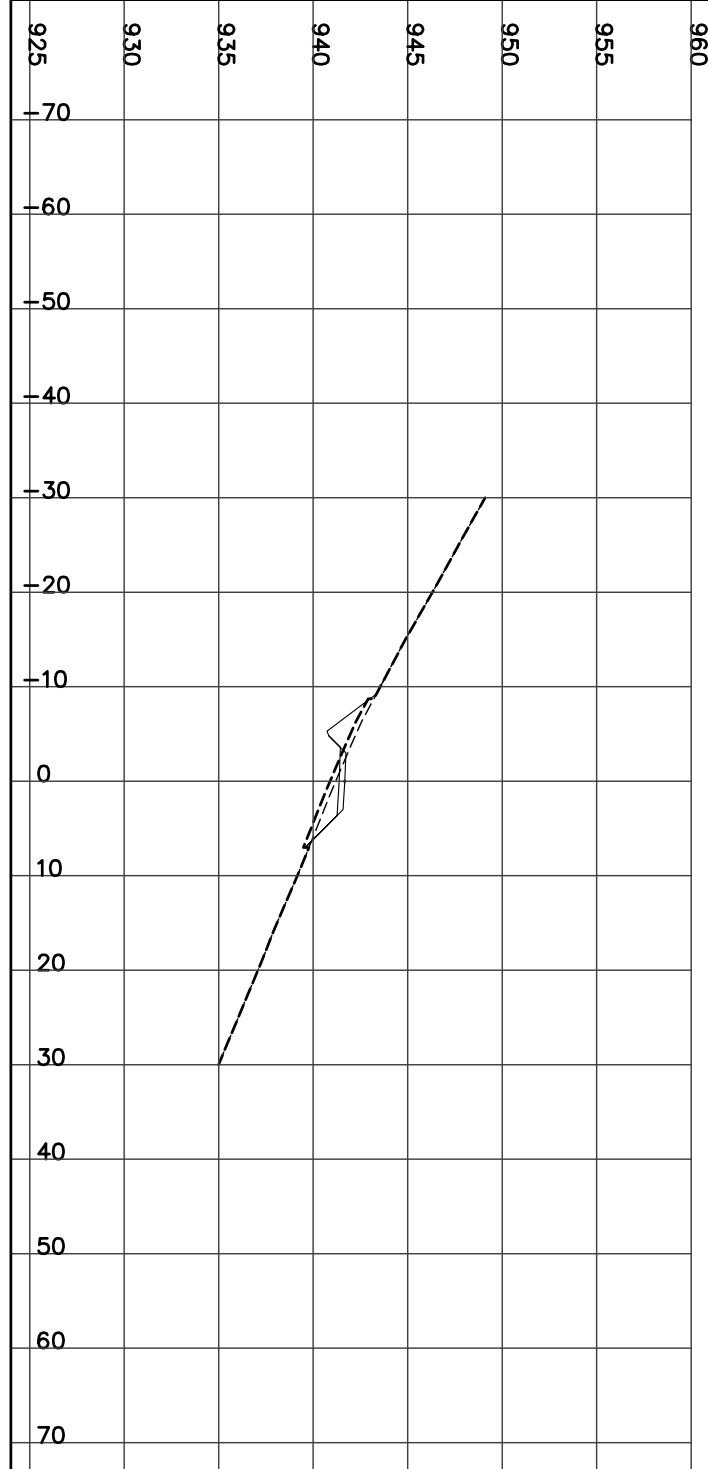


STATION 1+950.00
H = 1:800 V = 1:400

Left=1.50:1 C2.65 @-9.3 Right=2.00:1 F2.39 @7.78
CUT= 3.82 FILL= 6.75 STRIP= 4.96 GRAN_A= 1.98

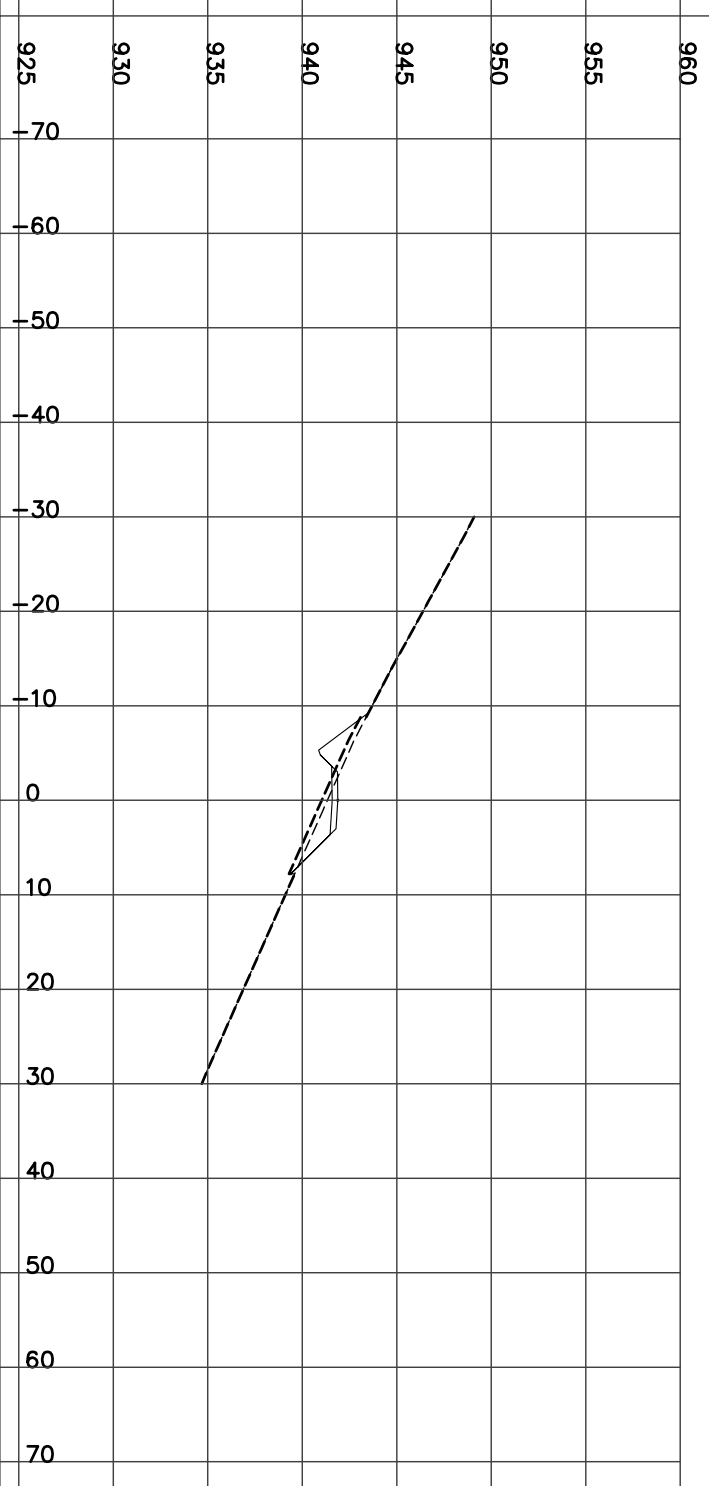

STATION 1+975.00
H = 1:800 V = 1:400


Left=1.50:1 C2.74 @-9.4 Right=2.00:1 F1.80 @6.60
CUT= 4.73 FILL= 4.18 STRIP= 4.66 GRAN_A= 1.99

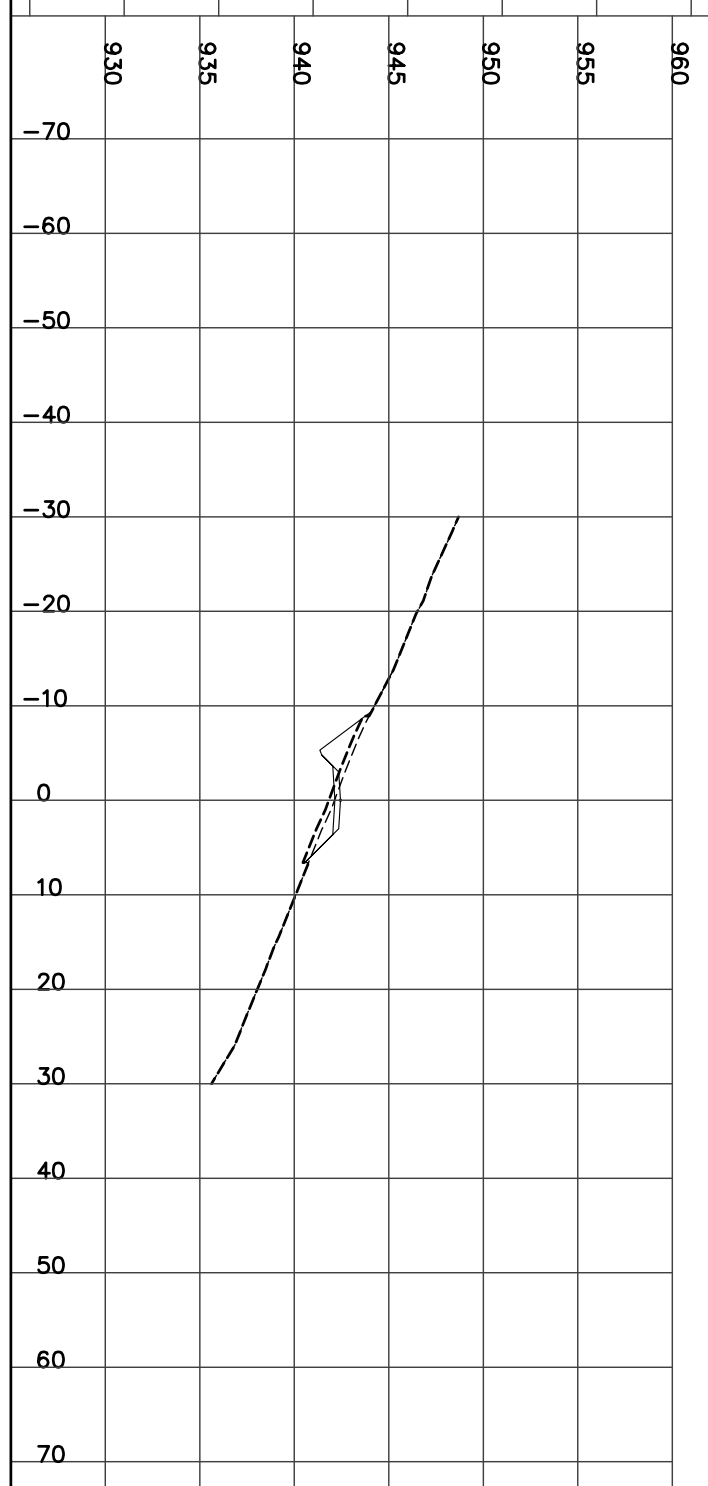

STATION 2+000.00
H= 1:800 V= 1:400

Left=1.50:1 C4.08 @-11.4 Right=1.50:1 C0.38 @5.87


CUT= 17.80 STRIP= 4.99 GRAN_A= 1.99

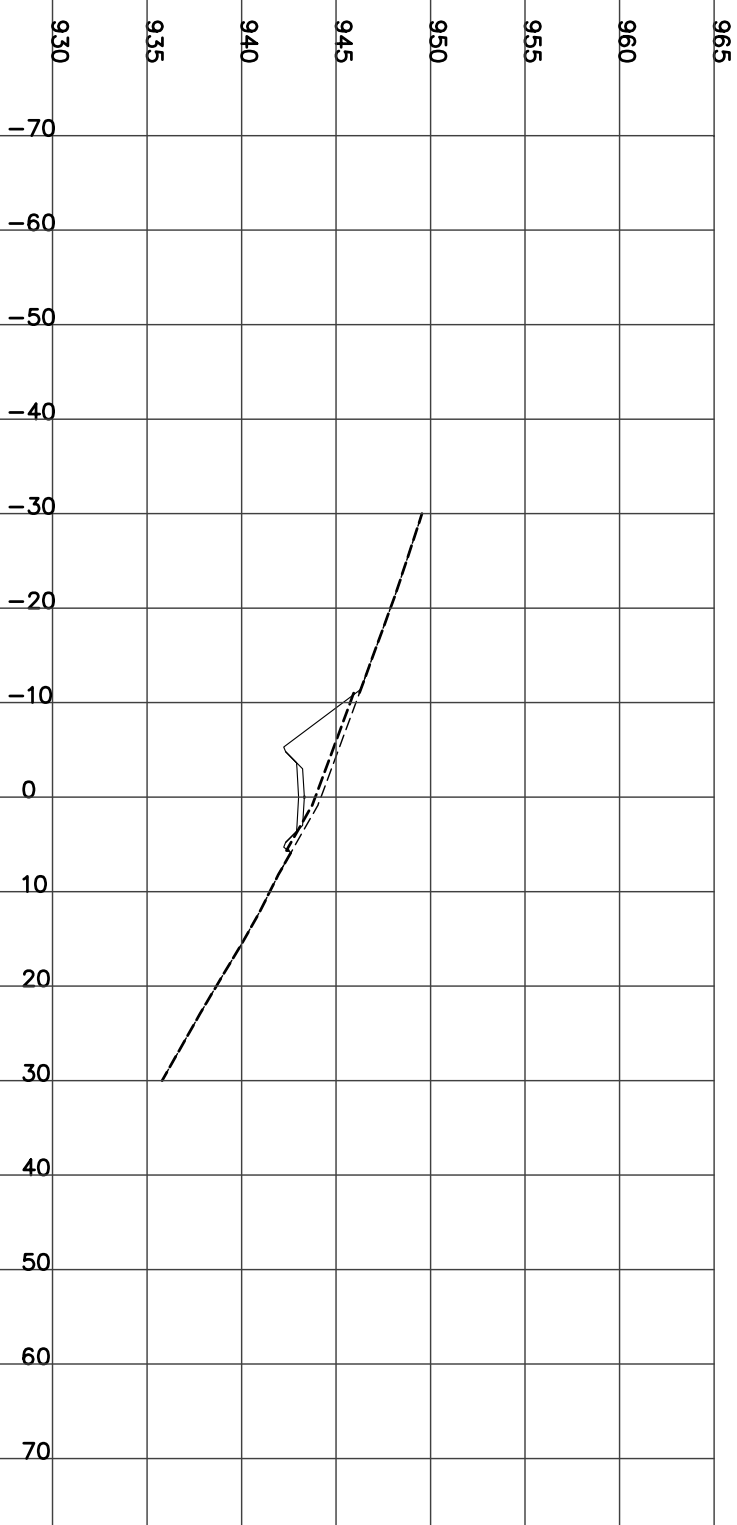

STATION 2+025.00
H= 1:800 V= 1:400

Left=1.50:1 C3.46 @-10.5 Right=1.50:1 C0.29 @5.73


CUT= 11.03 FILL= 0.36 STRIP= 4.68 GRAN_A= 1.99

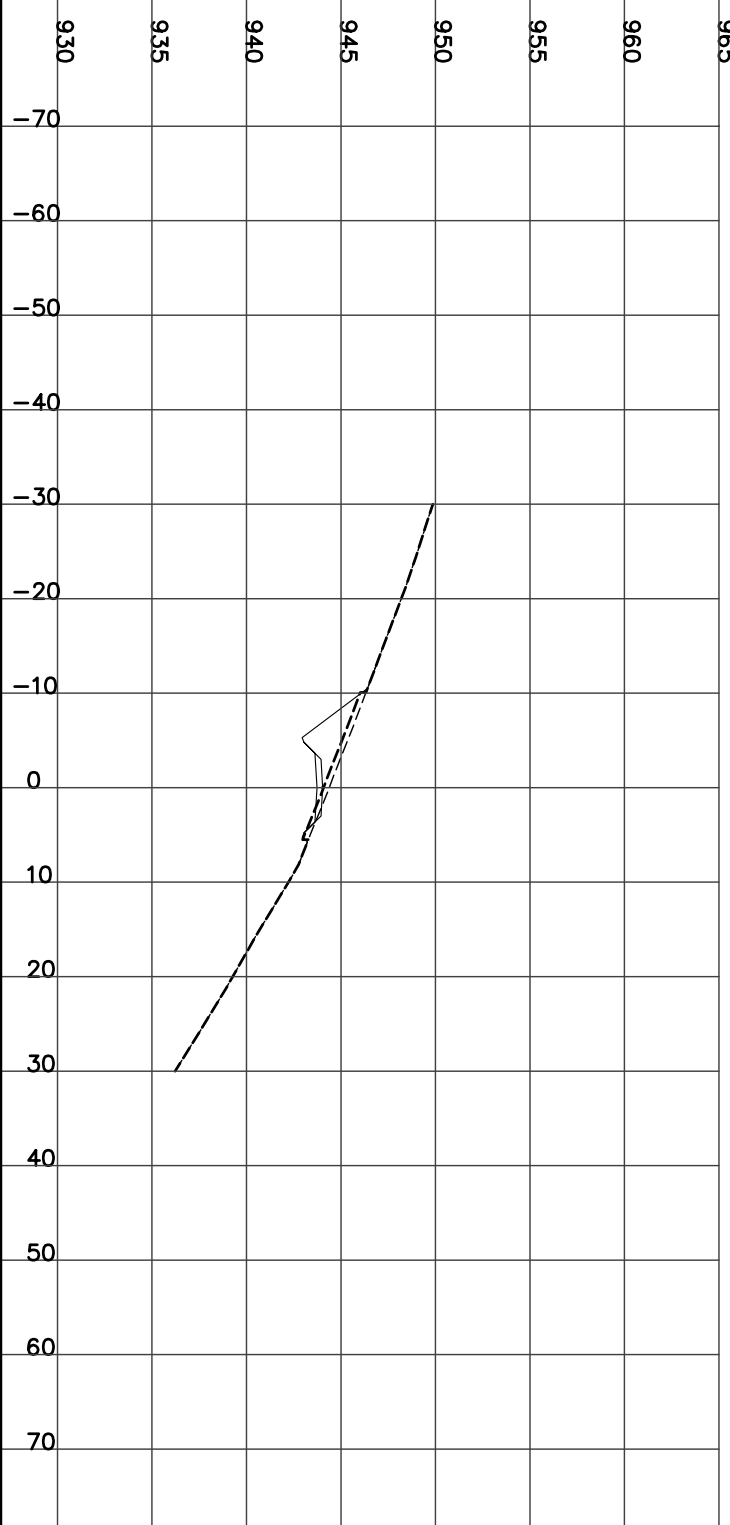

STATION 2+050.00
H= 1:800 V= 1:400

Left=1.50:1 C3.19 @-10.1 Right=1.50:1 C0.44 @5.97


CUT= 10.78 FILL= 0.10 STRIP= 4.62 GRAN_A= 1.99

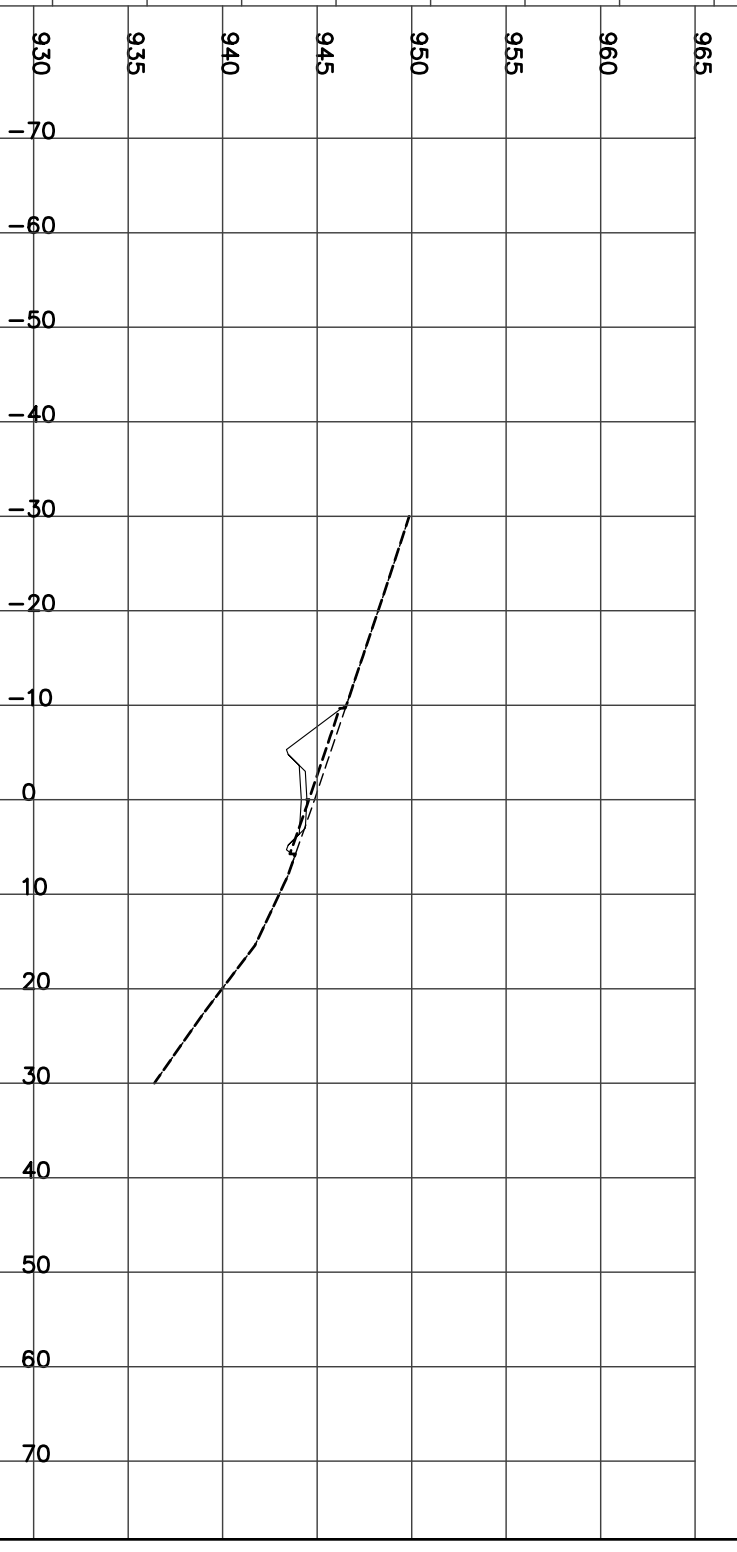

STATION 2+075.00
H= 1:800 V= 1:400


Left=1.50:1 C2.92 @-9.7 Right=1.50:1 C0.33 @5.80

CUT= 8.56 FILL= 0.44 STRIP= 4.45 GRAN_A= 1.98

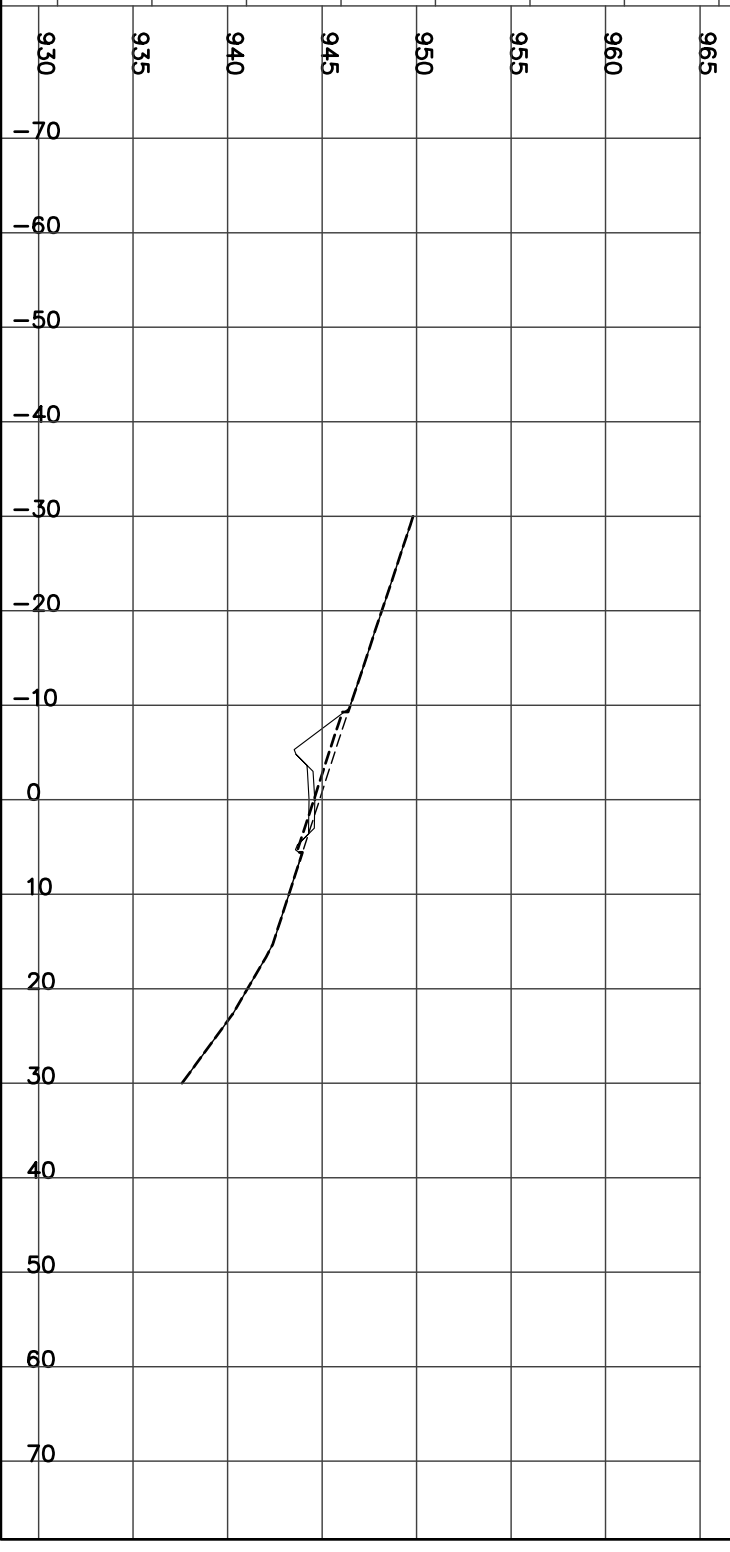


STATION 2+100.00
H = 1:800 V = 1:400

Left=1.50:1 C2.82 @-9.5 Right=1.50:1 C0.27 @5.71

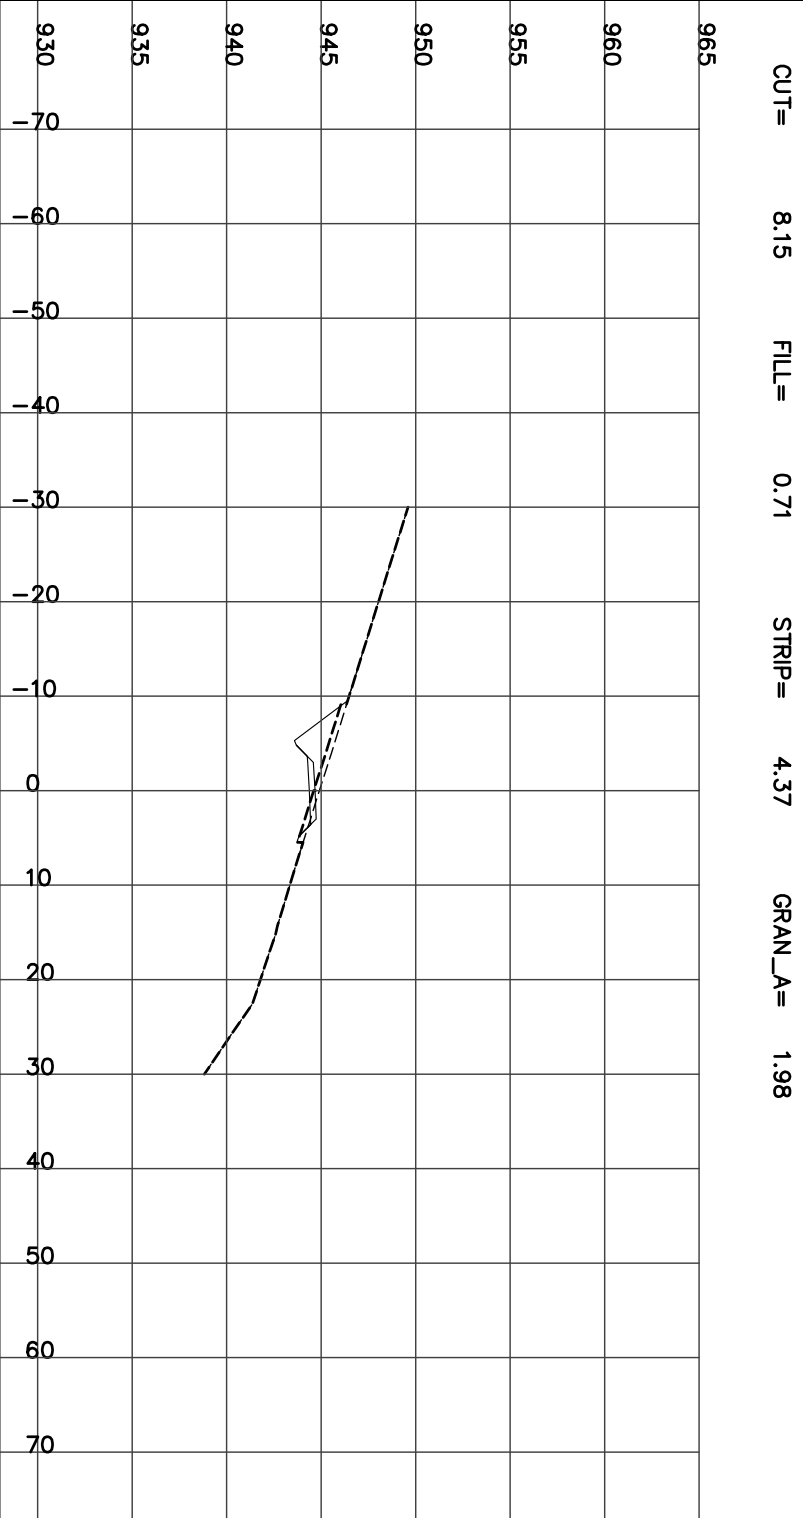


STATION 2+125.00
H = 1:800 V = 1:400

Left=1.50:1 C2.71 @-9.4 Right=1.50:1 C0.47 @6.01

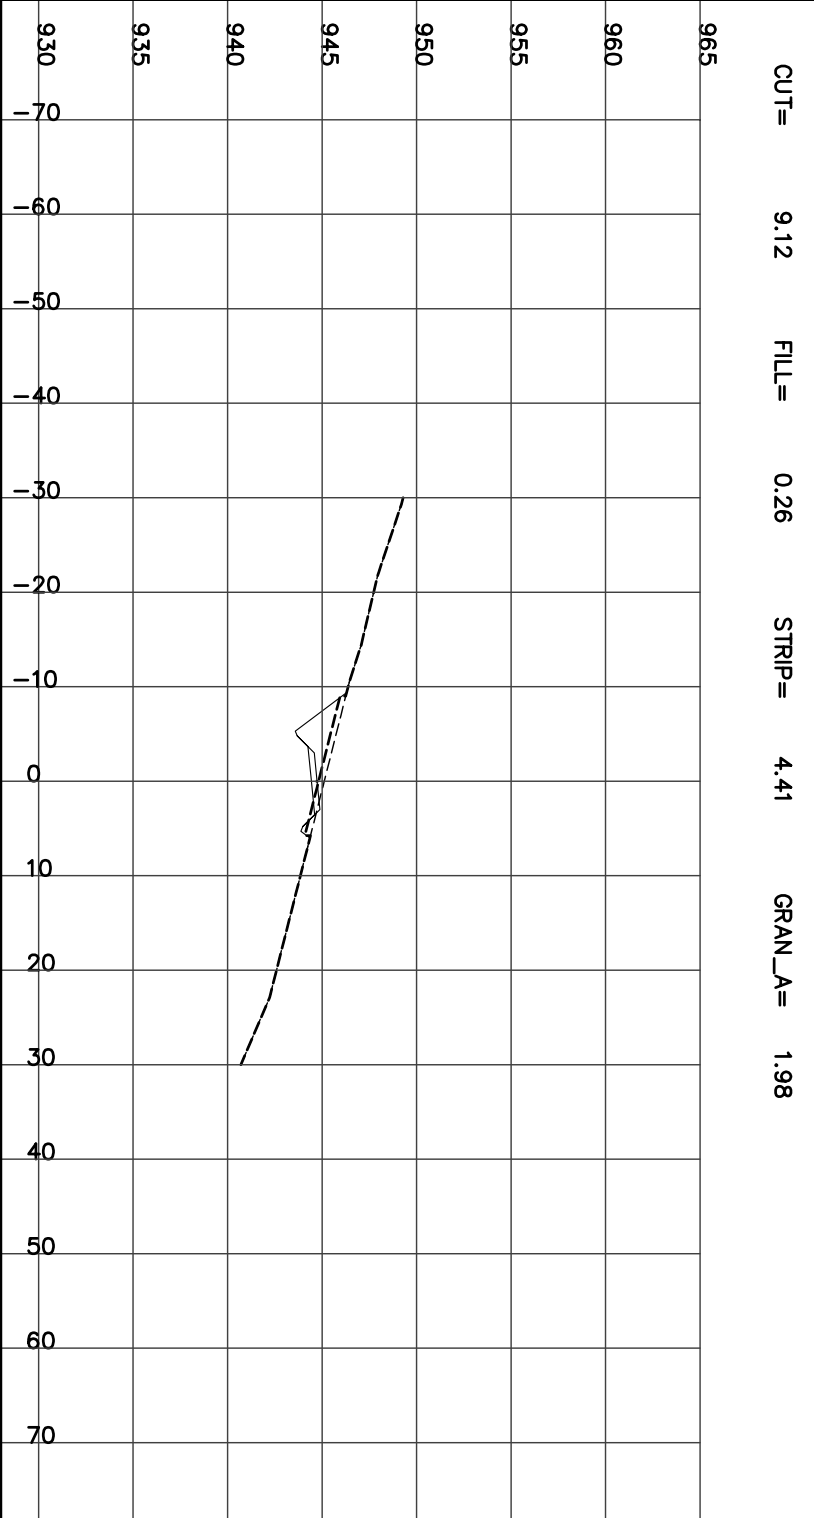


STATION 2+150.00
H = 1:800 V = 1:400

Left=1.50:1 C3.17 @-10.1 Right=1.50:1 C1.13 @7.00

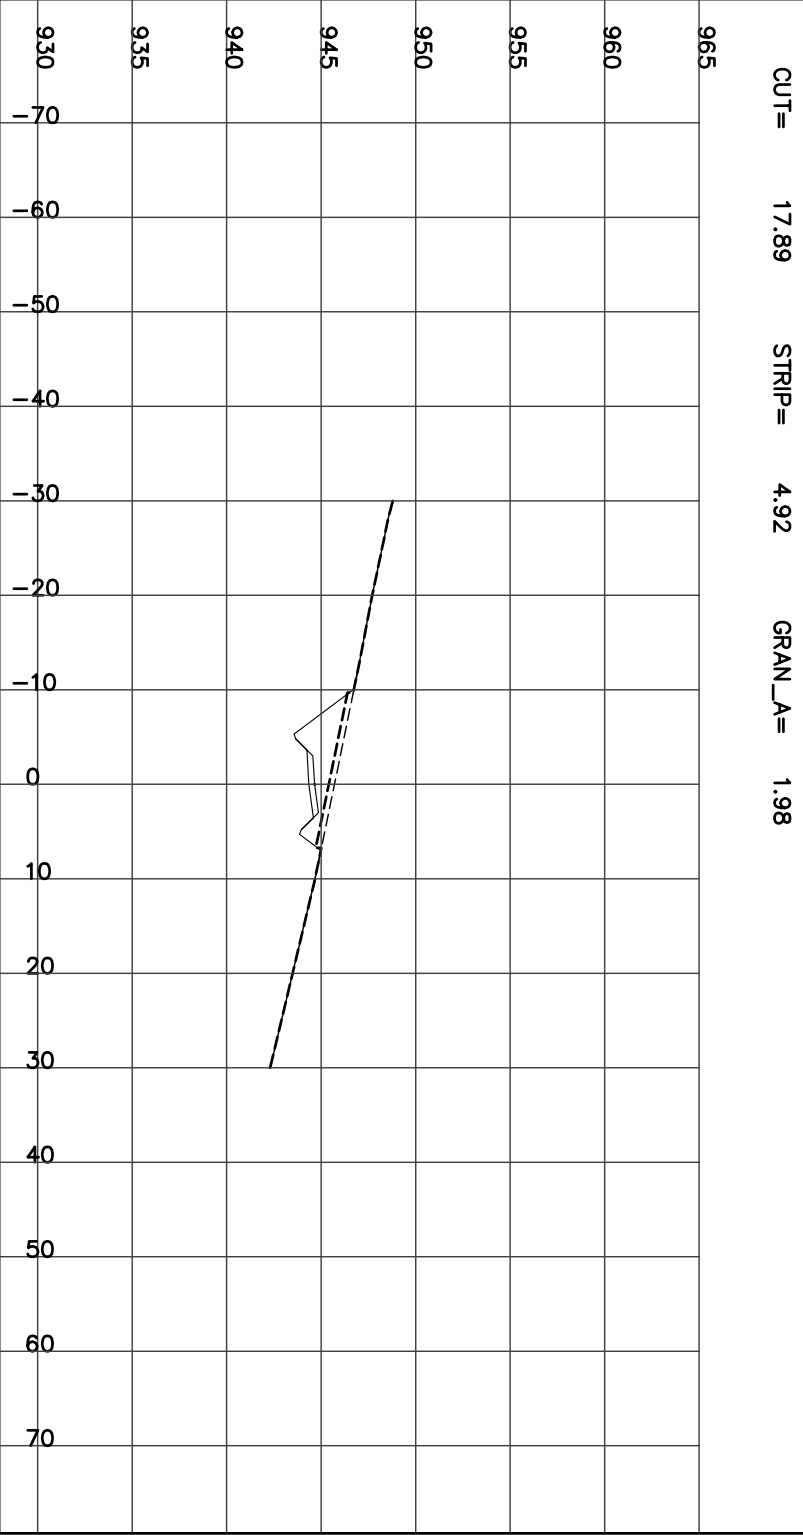

STATION 2+175.00
H = 1:800 V = 1:400


Left=1.50:1 C2.11 @-8.5 Right=1.50:1 C0.61 @6.22

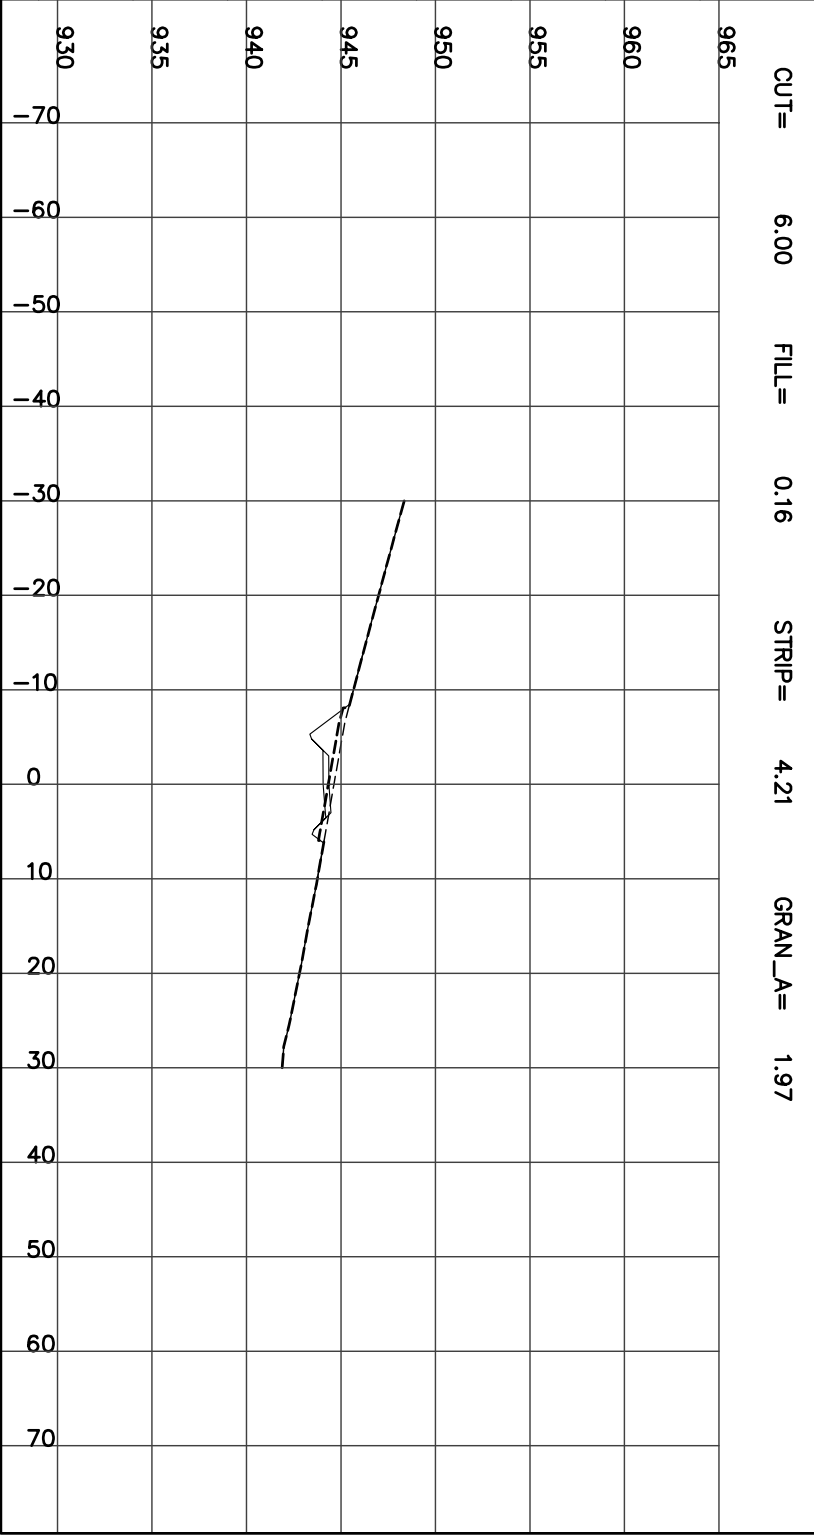

STATION 2+200.00
H = 1:800 V = 1:400


Left=1.50:1 C1.82 @-8.0 Right=1.50:1 C0.08 @5.41

CUT= 2.83 FILL= 2.28 STRIP= 3.85 GRAN_A= 1.97

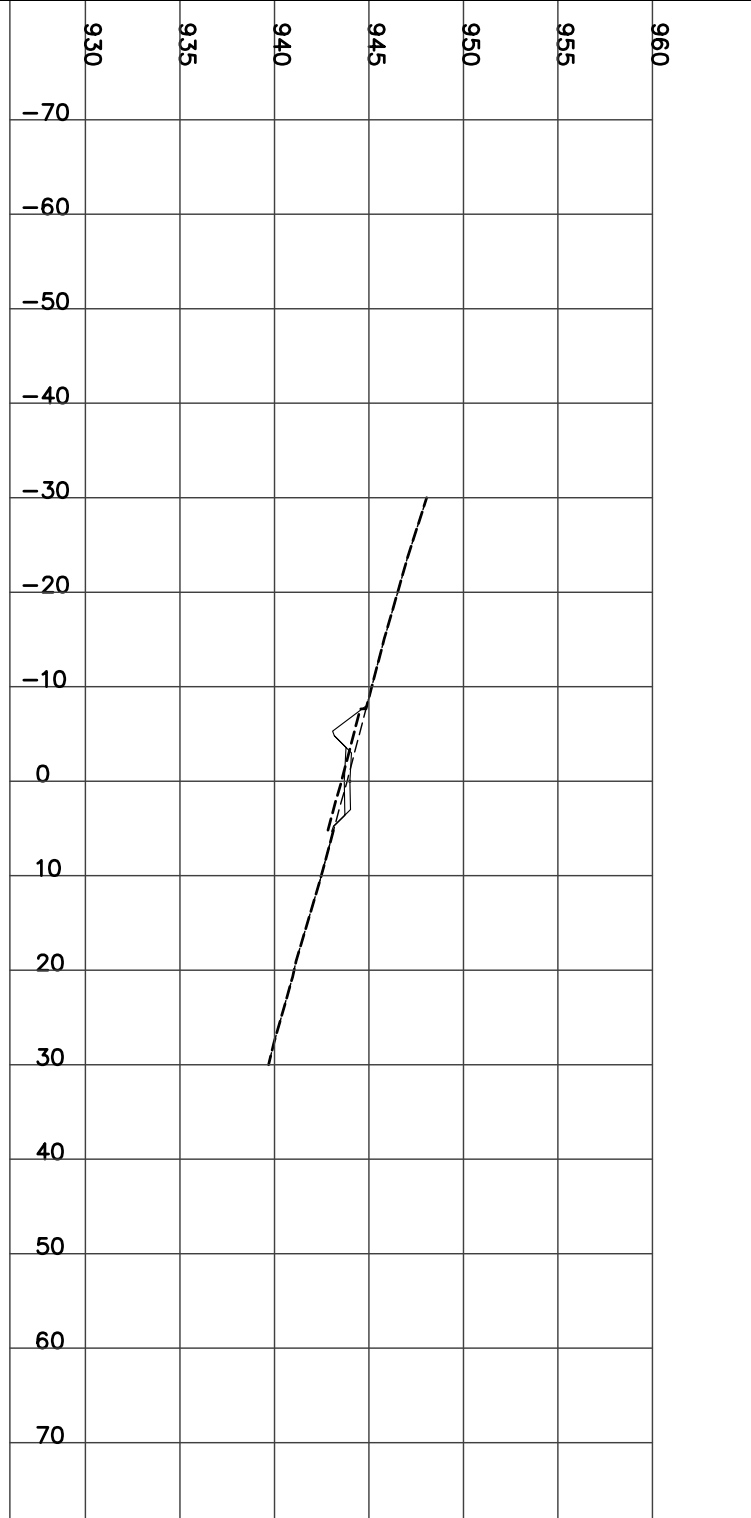

STATION 2+225.00
H = 1:800 V = 1:400


Left=1.50:1 C1.90 @-8.2 Right=2.00:1 F1.42 @5.84
Culvert CSP Dia=600 mm Skew= 0 Length= 11 m Slope=-6.47 %
CUT= 2.60 FILL= 3.70 STRIP= 4.09 GRAN_A= 1.99

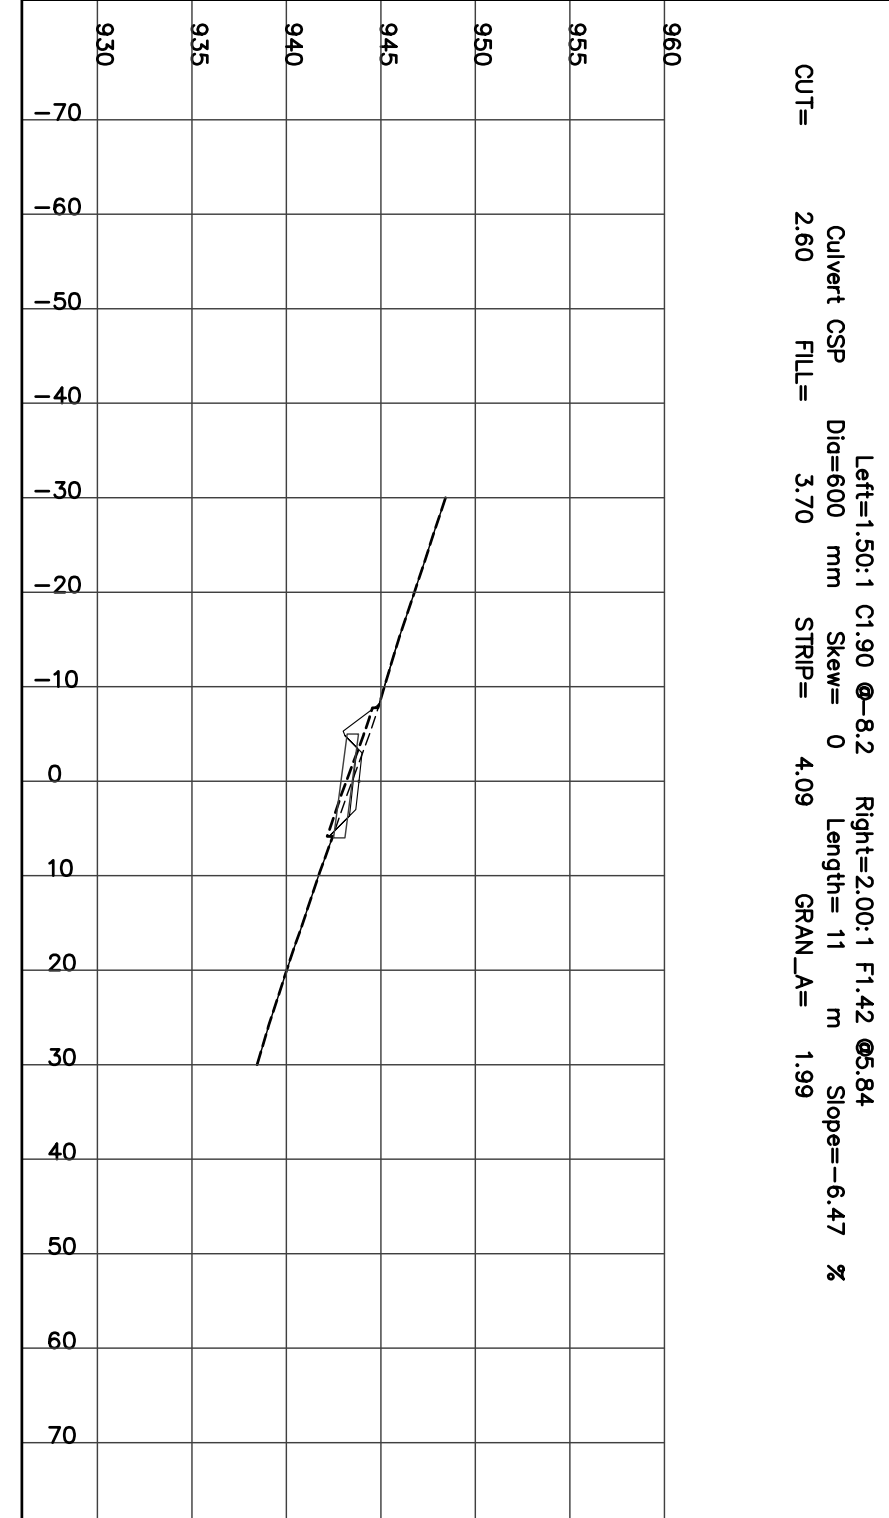

STATION 2+250.00
H = 1:800 V = 1:400


Left=1.50:1 C3.15 @-10.0 Right=1.49:1 C0.04 @5.37

CUT= 7.40 FILL= 1.38 STRIP= 4.45 GRAN_A= 1.98

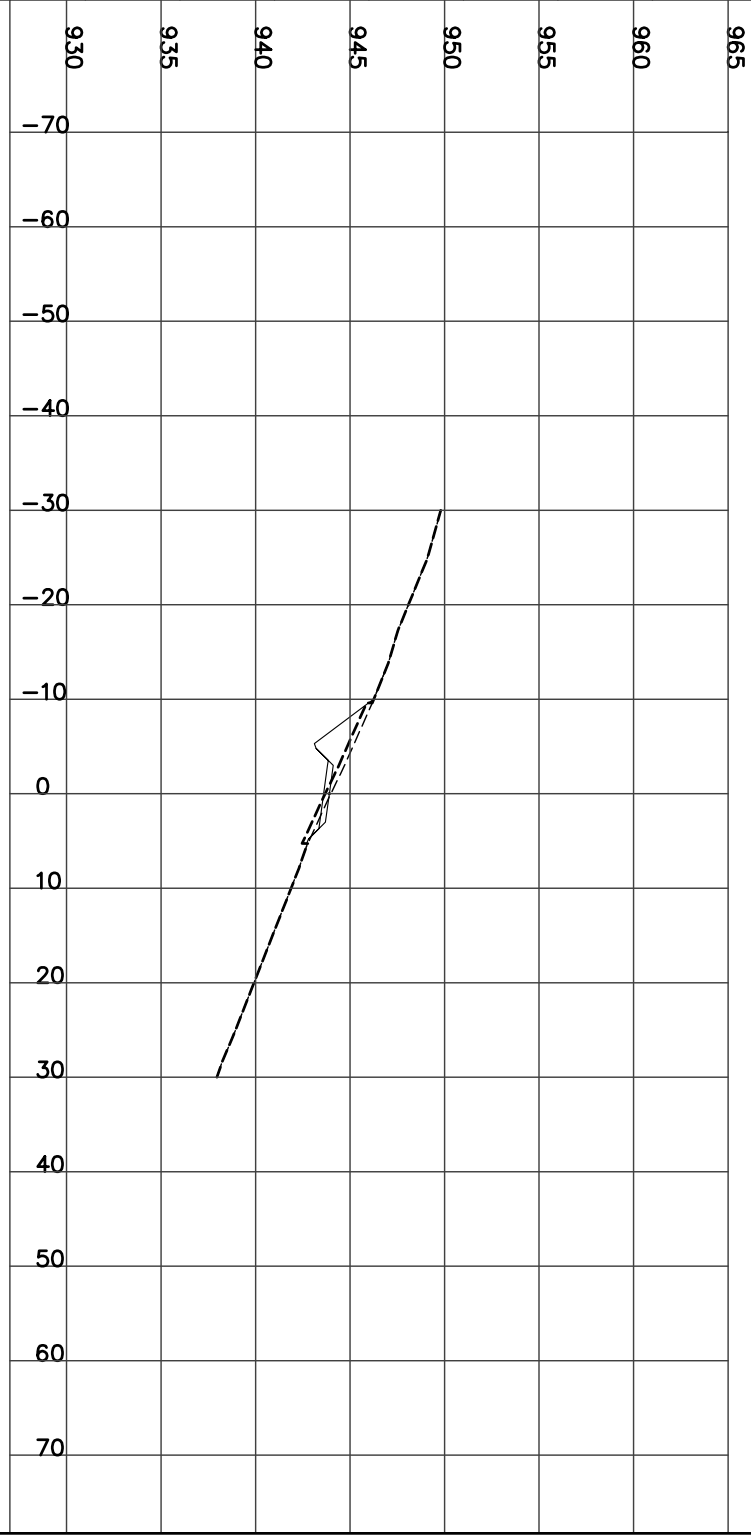

STATION 2+275.00
H = 1:800 V = 1:400


Left=1.50:1 C2.15 @-8.5 Right=2.00:1 F3.42 @9.84
CUT= 2.97 FILL= 8.55 STRIP= 5.37 GRAN_A= 1.98

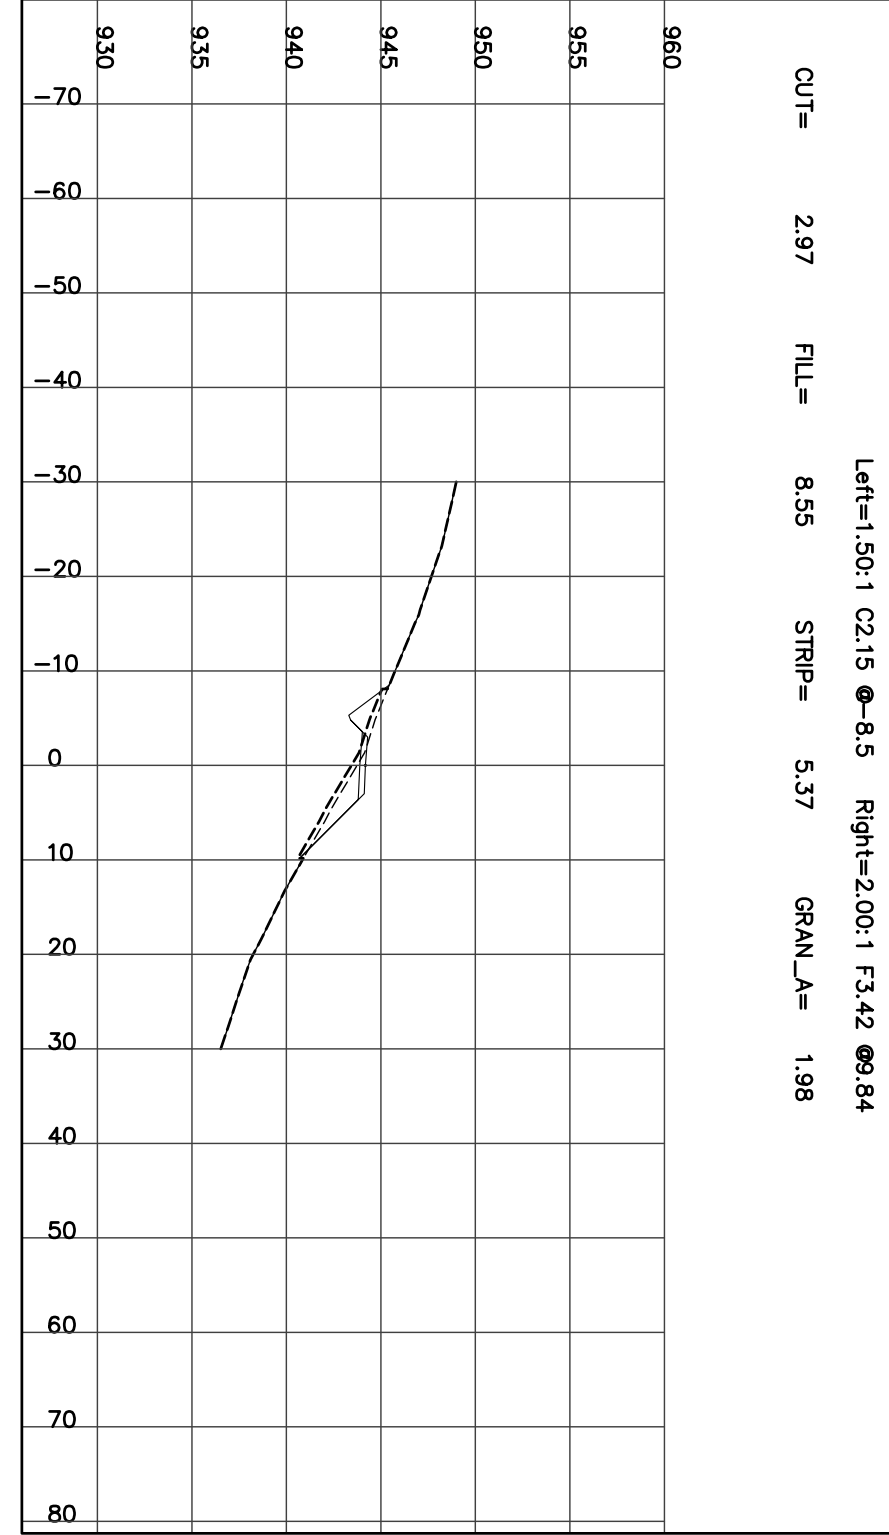

STATION 2+300.00
H= 1:800 V= 1:400

Left=1.50:1 C3.14 @-10.0 Right=2.00:1 F1.47 @5.94


CUT= 8.75 FILL= 2.03 STRIP= 4.67 GRAN_A= 1.97

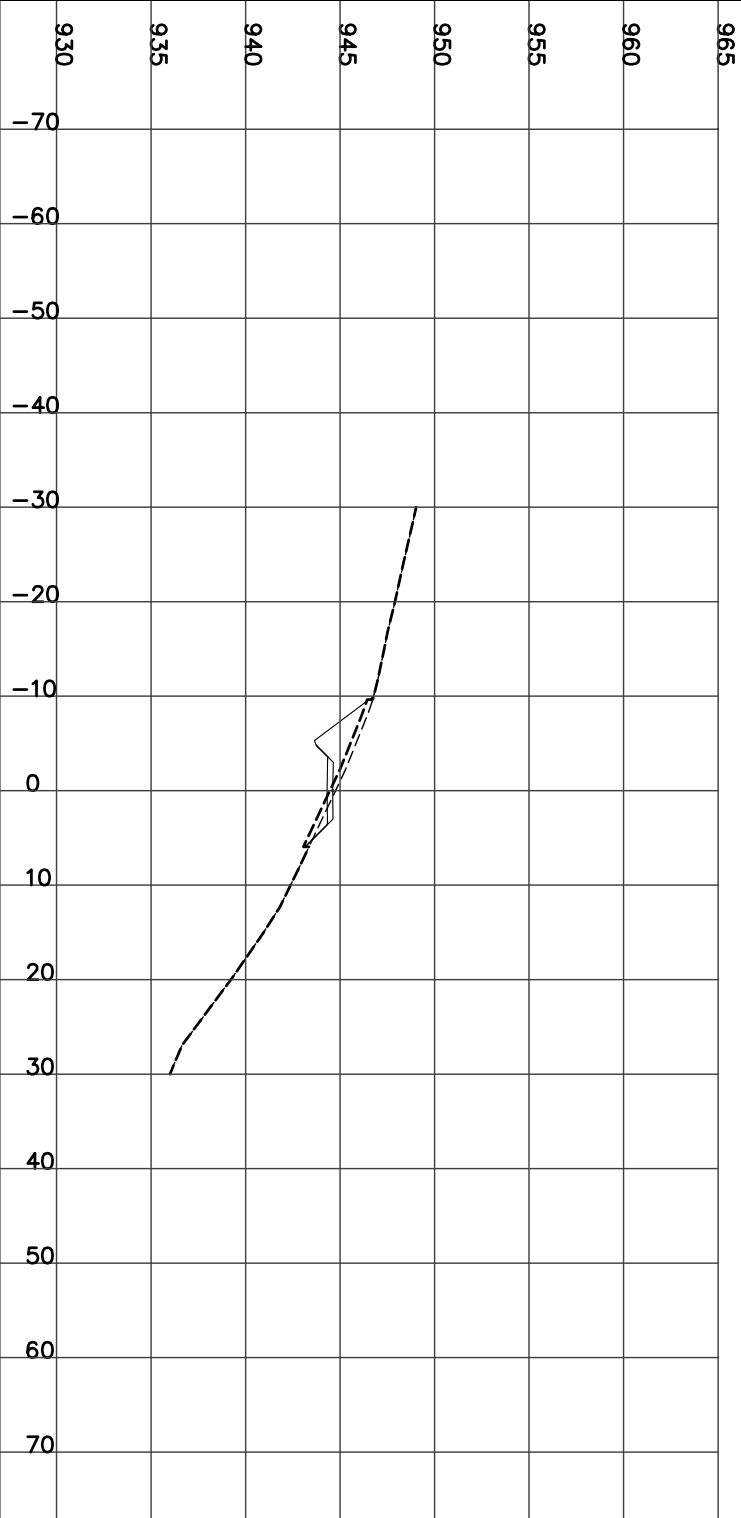

STATION 2+325.00
H= 1:800 V= 1:400

Left=1.50:1 C3.39 @-10.4 Right=1.50:1 C0.49 @6.04


CUT= 16.02 STRIP= 4.74 GRAN_A= 1.98

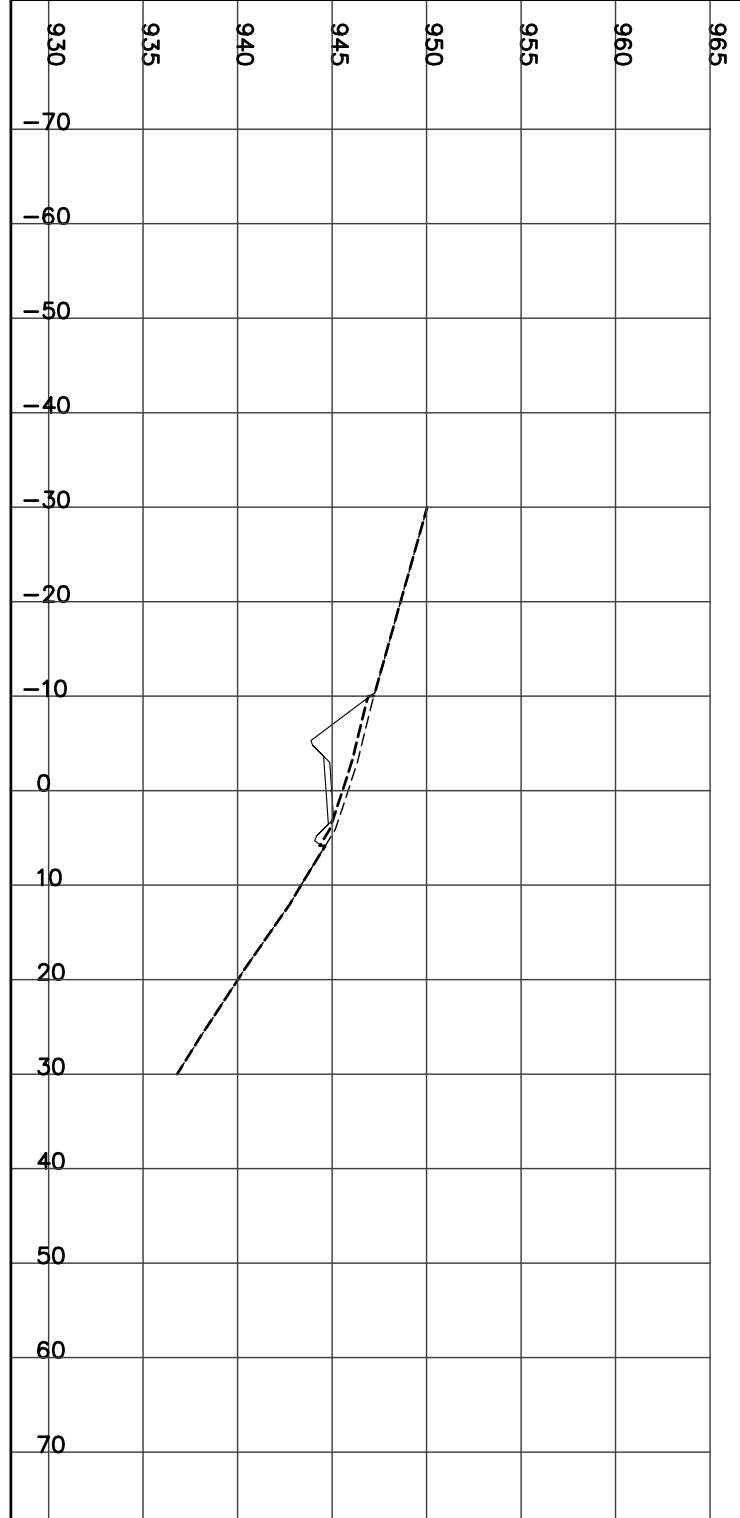

STATION 2+350.00
H= 1:800 V= 1:400

Left=1.50:1 C5.28 @-13.2 Right=1.50:1 C1.31 @7.27


CUT= 36.40 STRIP= 5.97 GRAN_A= 1.98

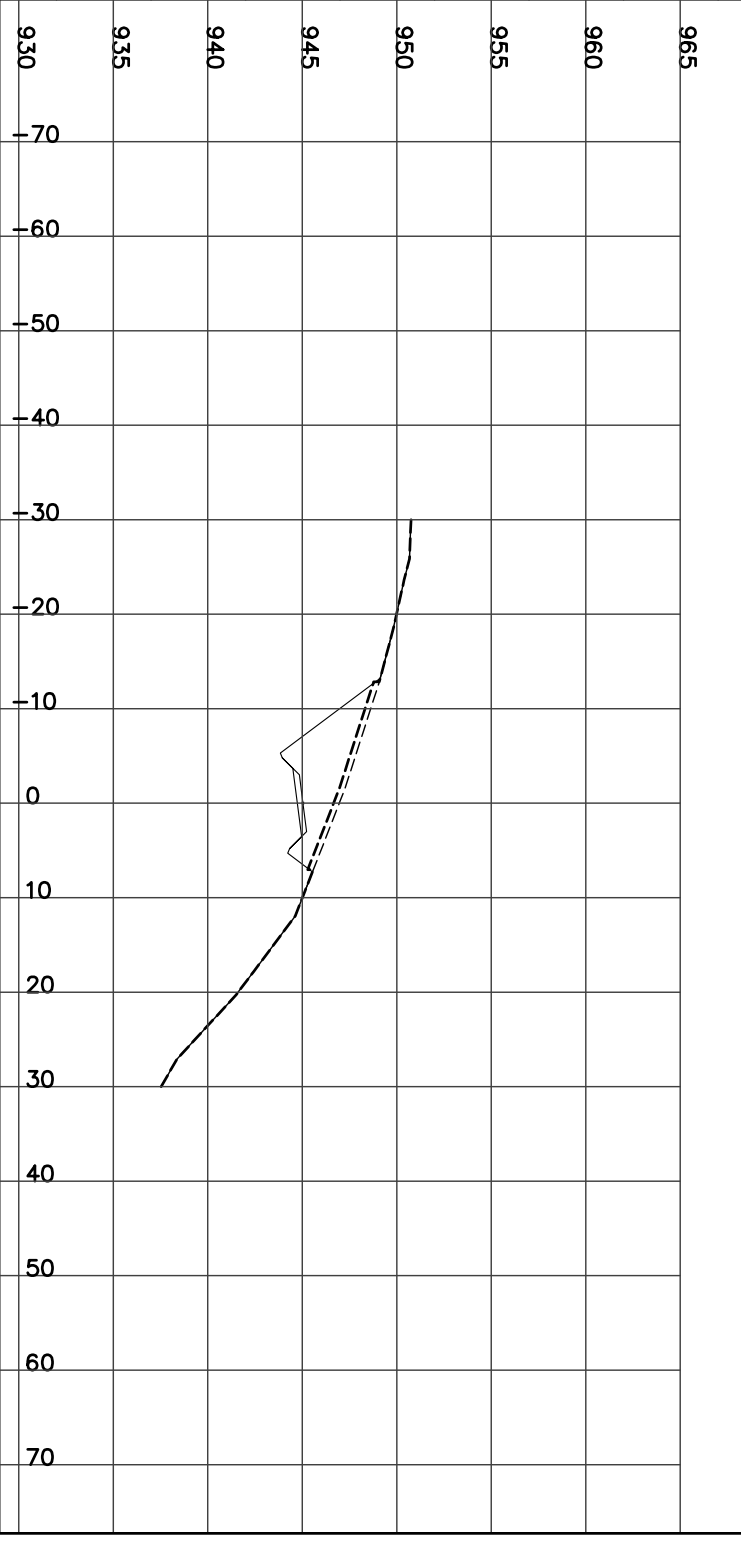

STATION 2+375.00
H= 1:800 V= 1:400


Left=1.50:1 C1.23 @-7.1 Right=1.50:1 C0.27 @5.70

CUT= 1.66 FILL= 2.23 STRIP= 3.68 GRAN_A= 1.98
Culvert CSP Dia=600 mm Skew= 0 Length= 11 m Slope=-.91 %

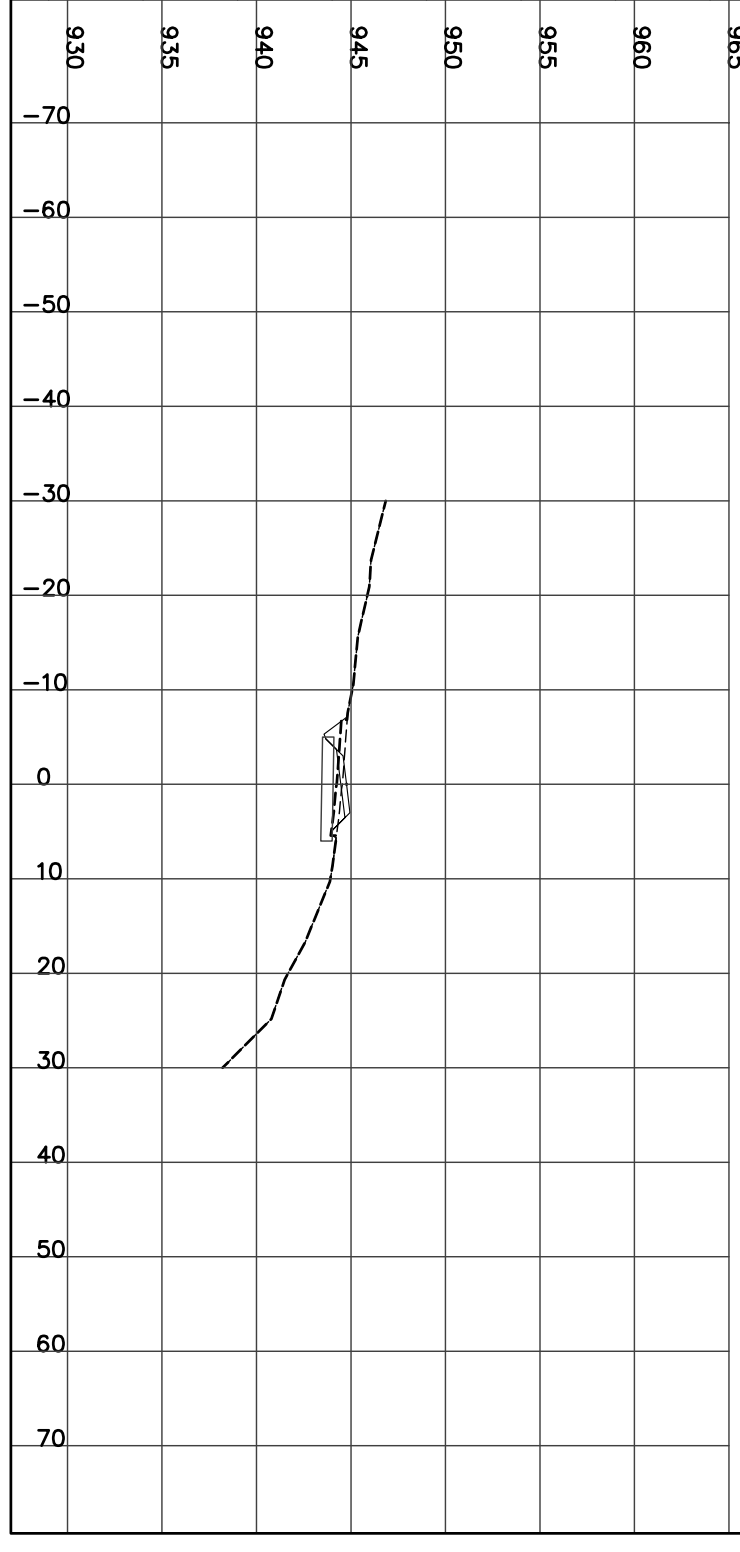


STATION 2+400.00
H= 1:800 V= 1:400

CUT= 0.11 FILL= 22.93 STRIP= 5.25 GRAN_A= 1.98
Left=1.50:1 C0.64 @-6.3 Right=2.00:1 F4.35 @11.69

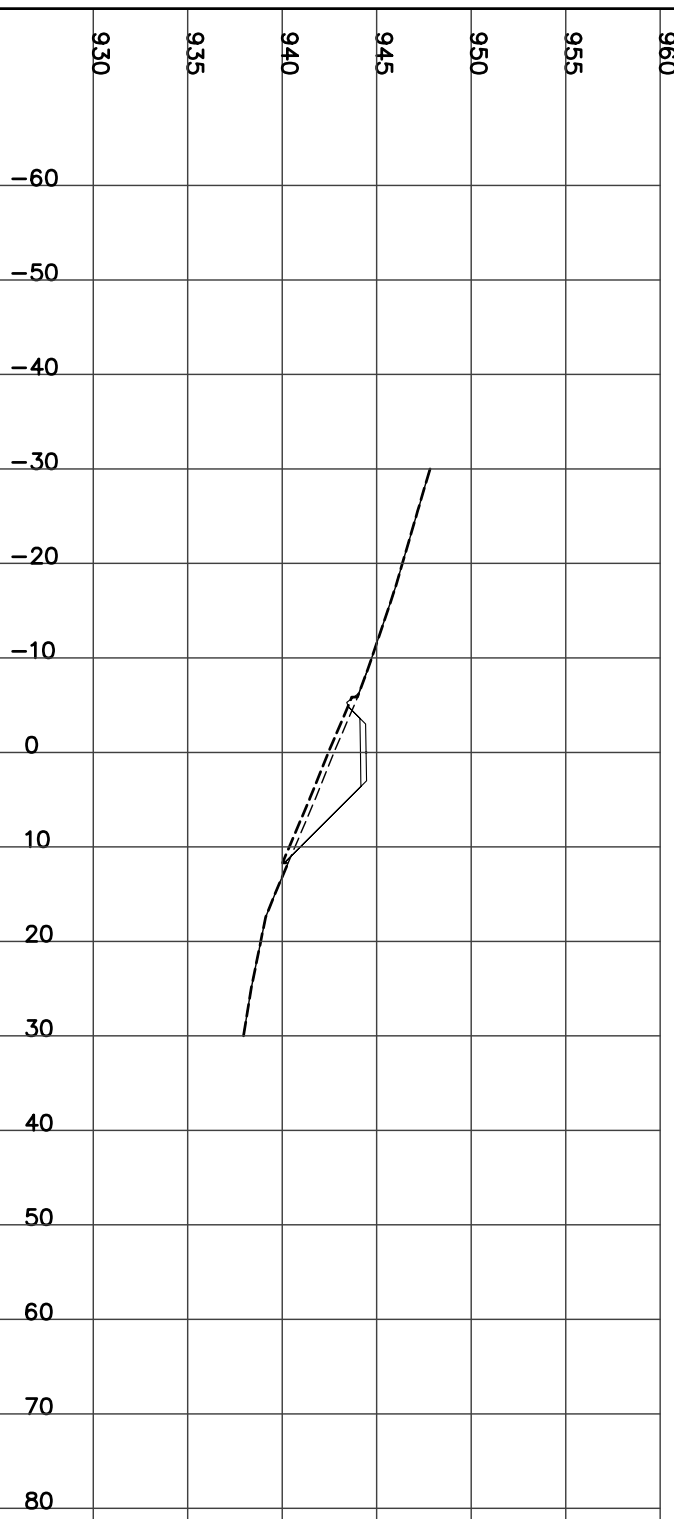


STATION 2+425.00
H= 1:800 V= 1:400

CUT= 5.56 FILL= 1.92 STRIP= 4.30 GRAN_A= 1.97
Left=1.50:1 C2.72 @-9.4 Right=1.55:1 C0.01 @5.32

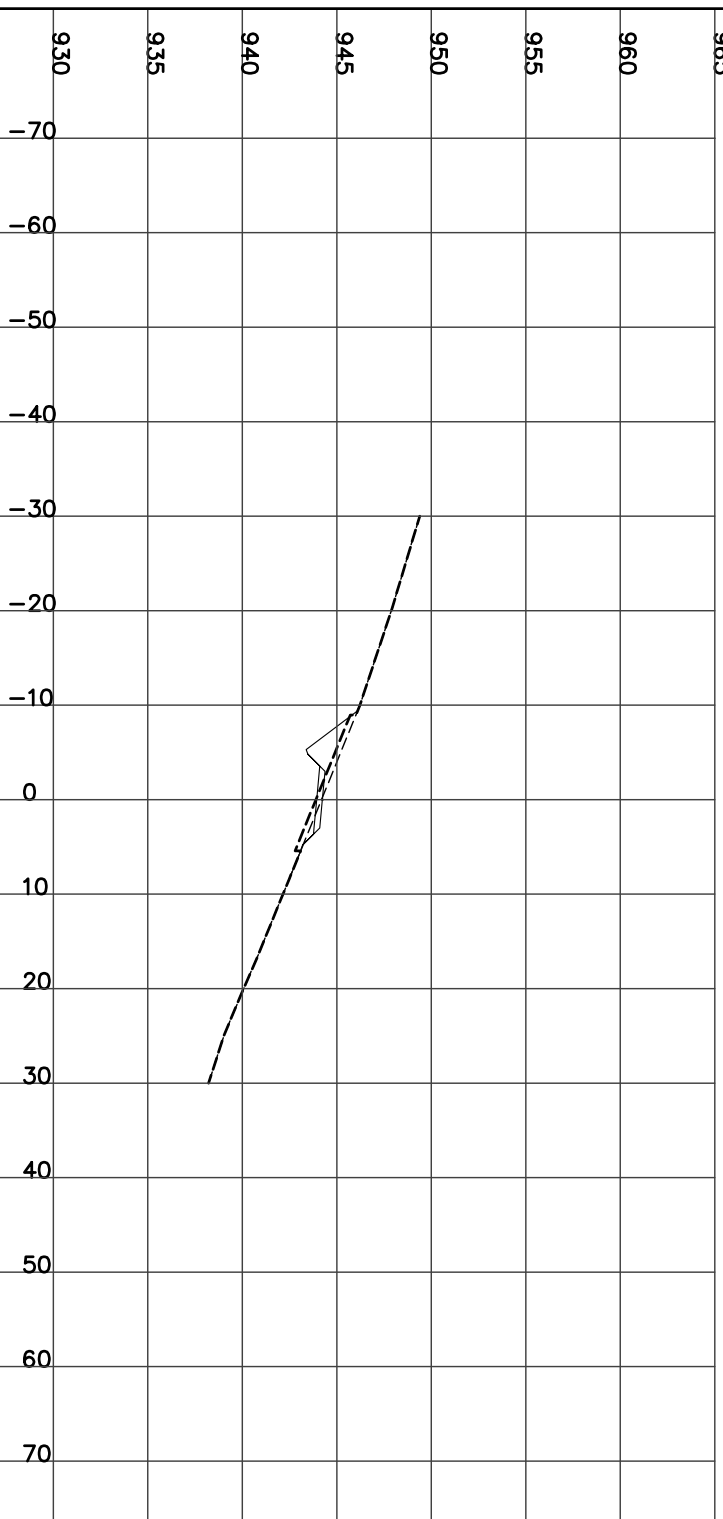


STATION 2+450.00
H= 1:800 V= 1:400

CUT= 8.48 FILL= 0.58 STRIP= 4.58 GRAN_A= 1.98
Left=1.50:1 C3.37 @-10.4 Right=1.50:1 C0.20 @5.61

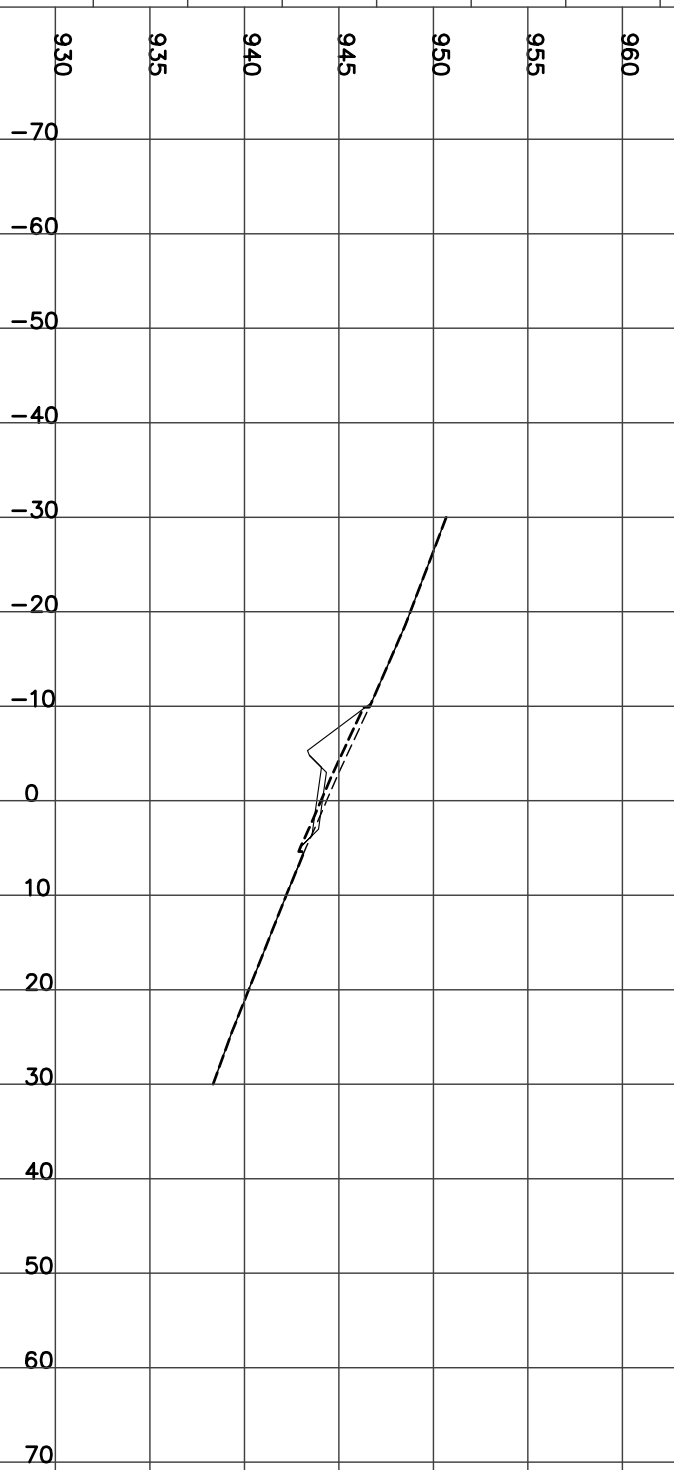


STATION 2+475.00
H= 1:800 V= 1:400

CUT= 6.58 FILL= 2.27 STRIP= 4.62 GRAN_A= 1.98
Left=1.50:1 C3.09 @-9.9 Right=2.00:1 F1.45 @5.90

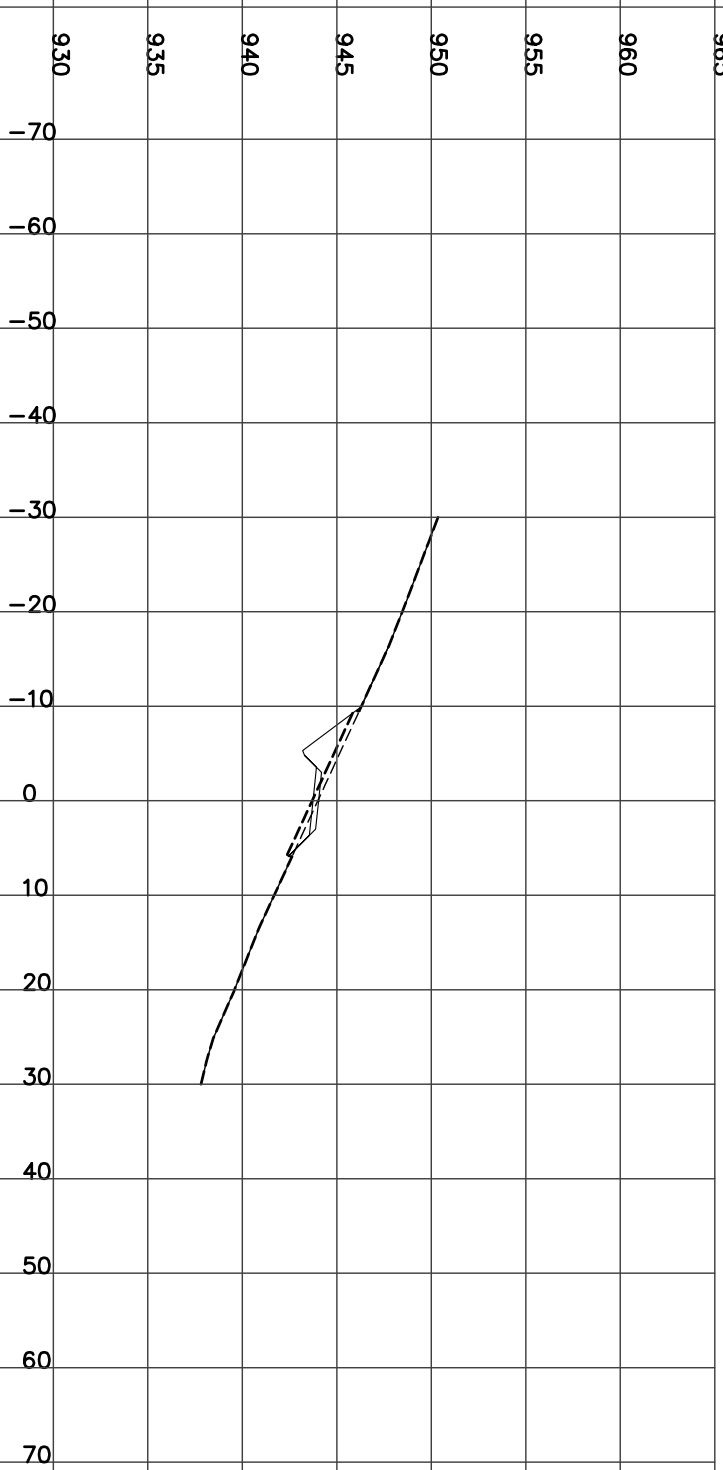


STATION 2+500.00
H= 1:800 V= 1:400

CUT= 3.35 FILL= 4.32 STRIP= 4.37 GRAN_A= 1.98
Left=1.50:1 C2.26 @-8.7 Right=2.00:1 F1.66 @6.31

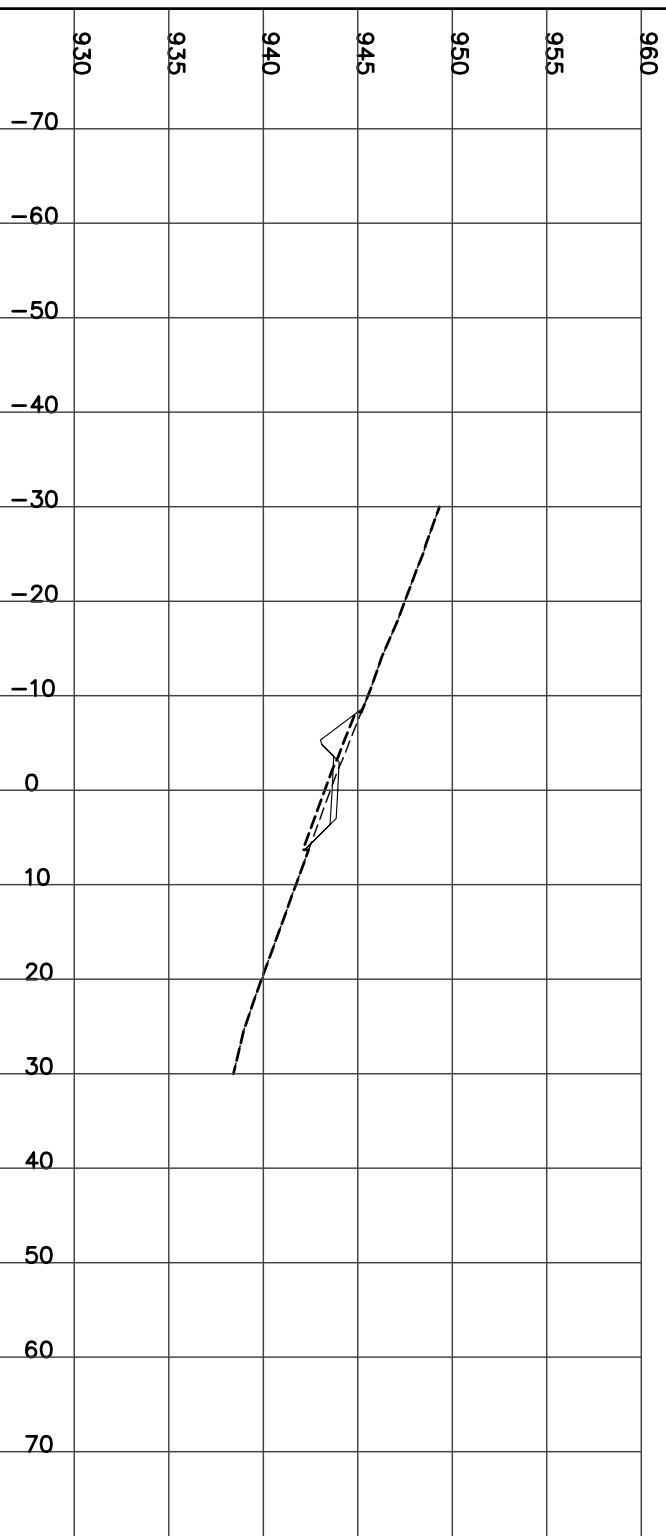


STATION 2+525.00
H= 1:800 V= 1:400

CUT= 6.13 FILL= 1.08 STRIP= 4.24 GRAN_A= 1.98
Left=1.50:1 C2.64 @-9.3 Right=1.50:1 C0.18 @5.56

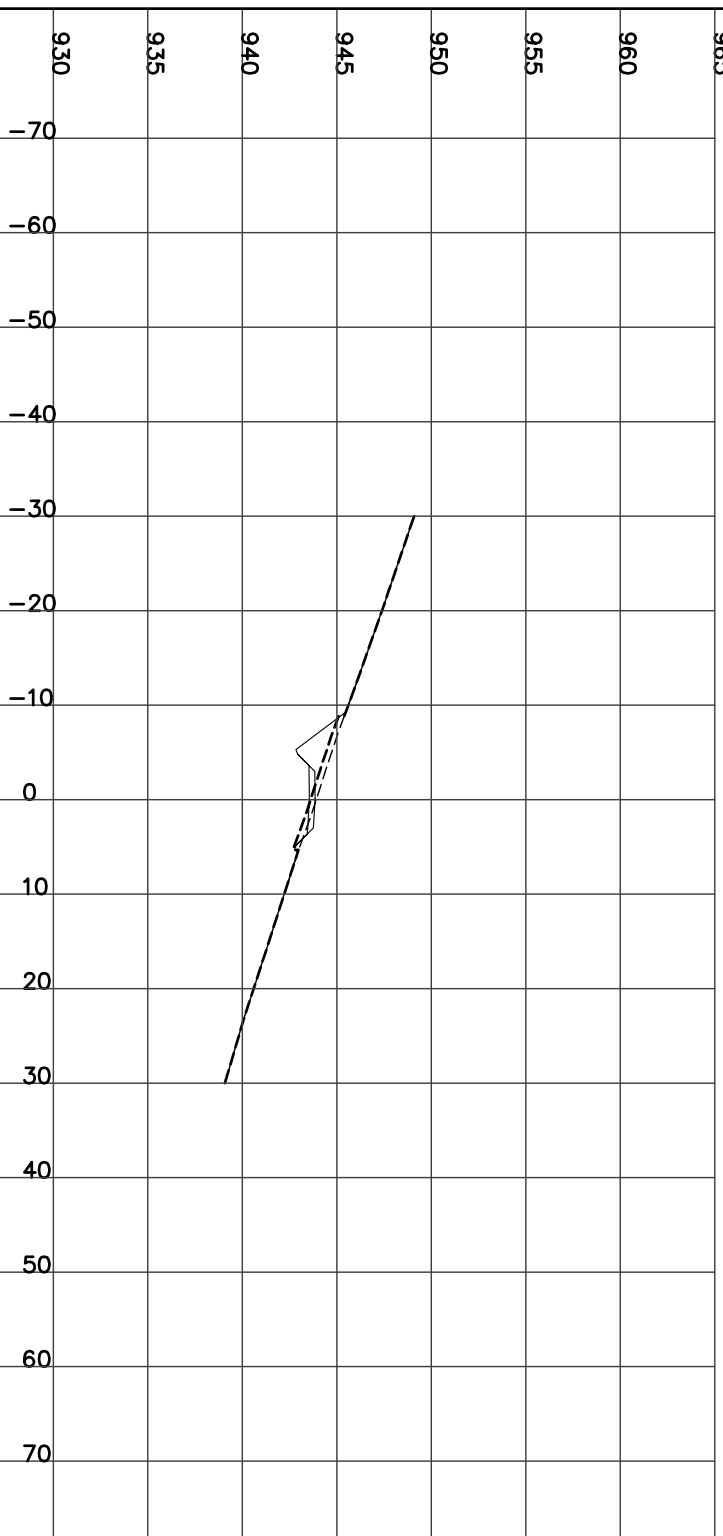


STATION 2+550.00
H= 1:800 V= 1:400



CUT= 15.13 STRIP= 4.84 GRAN_A= 1.99
Left=1.50:1 C3.29 @-10.2 Right=1.50:1 C0.80 @6.50

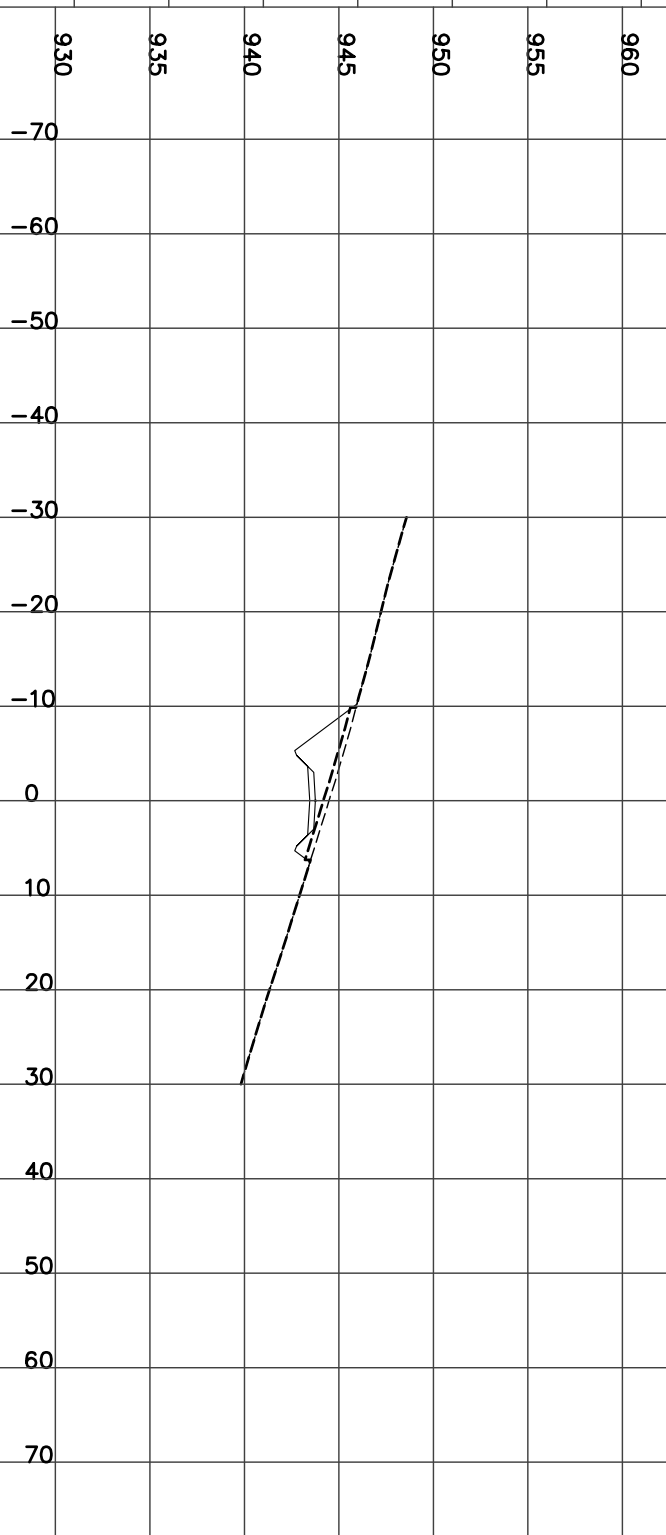





STATION 2+575.00
H= 1:800 V= 1:400

CUT= 12.24 STRIP= 4.64 GRAN_A= 1.99
Left=1.50:1 C2.81 @-9.5 Right=1.50:1 C0.85 @6.57

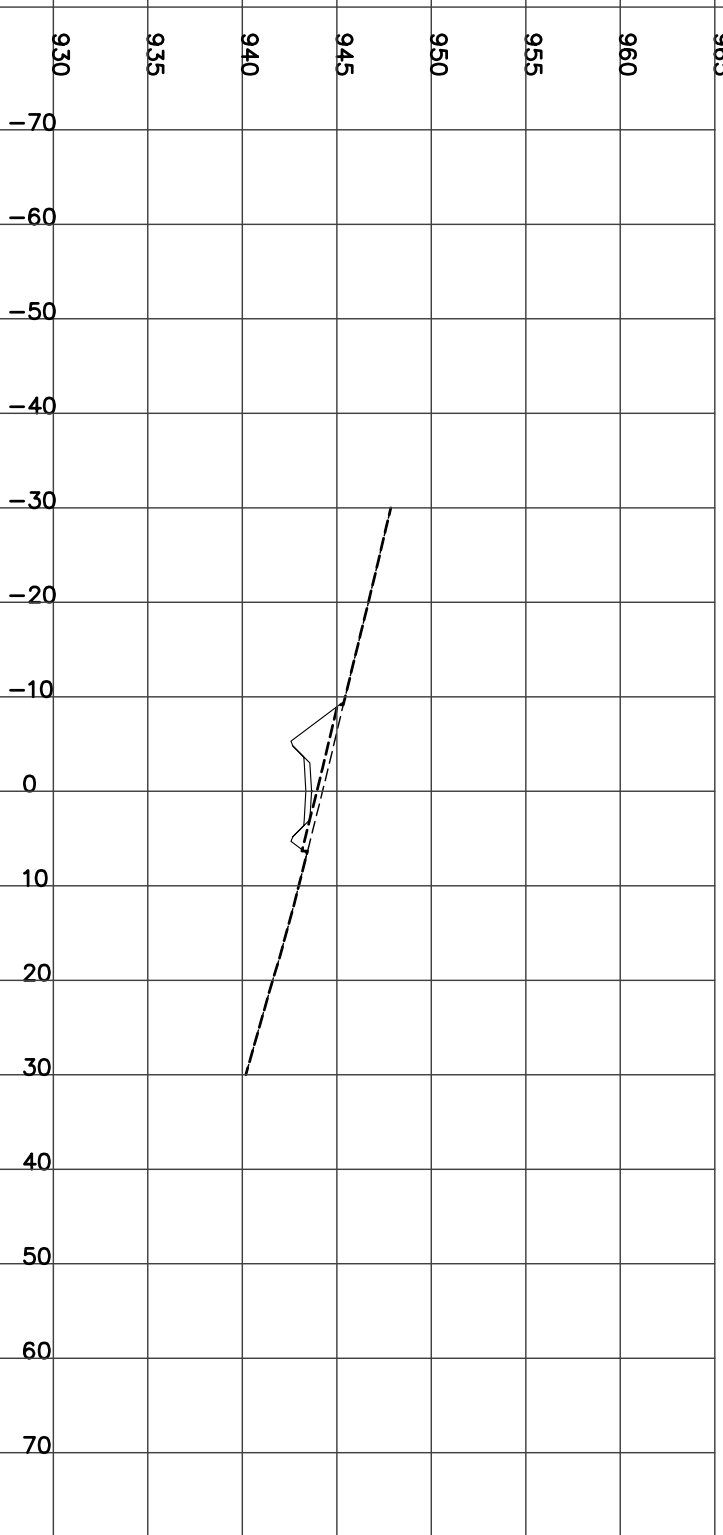

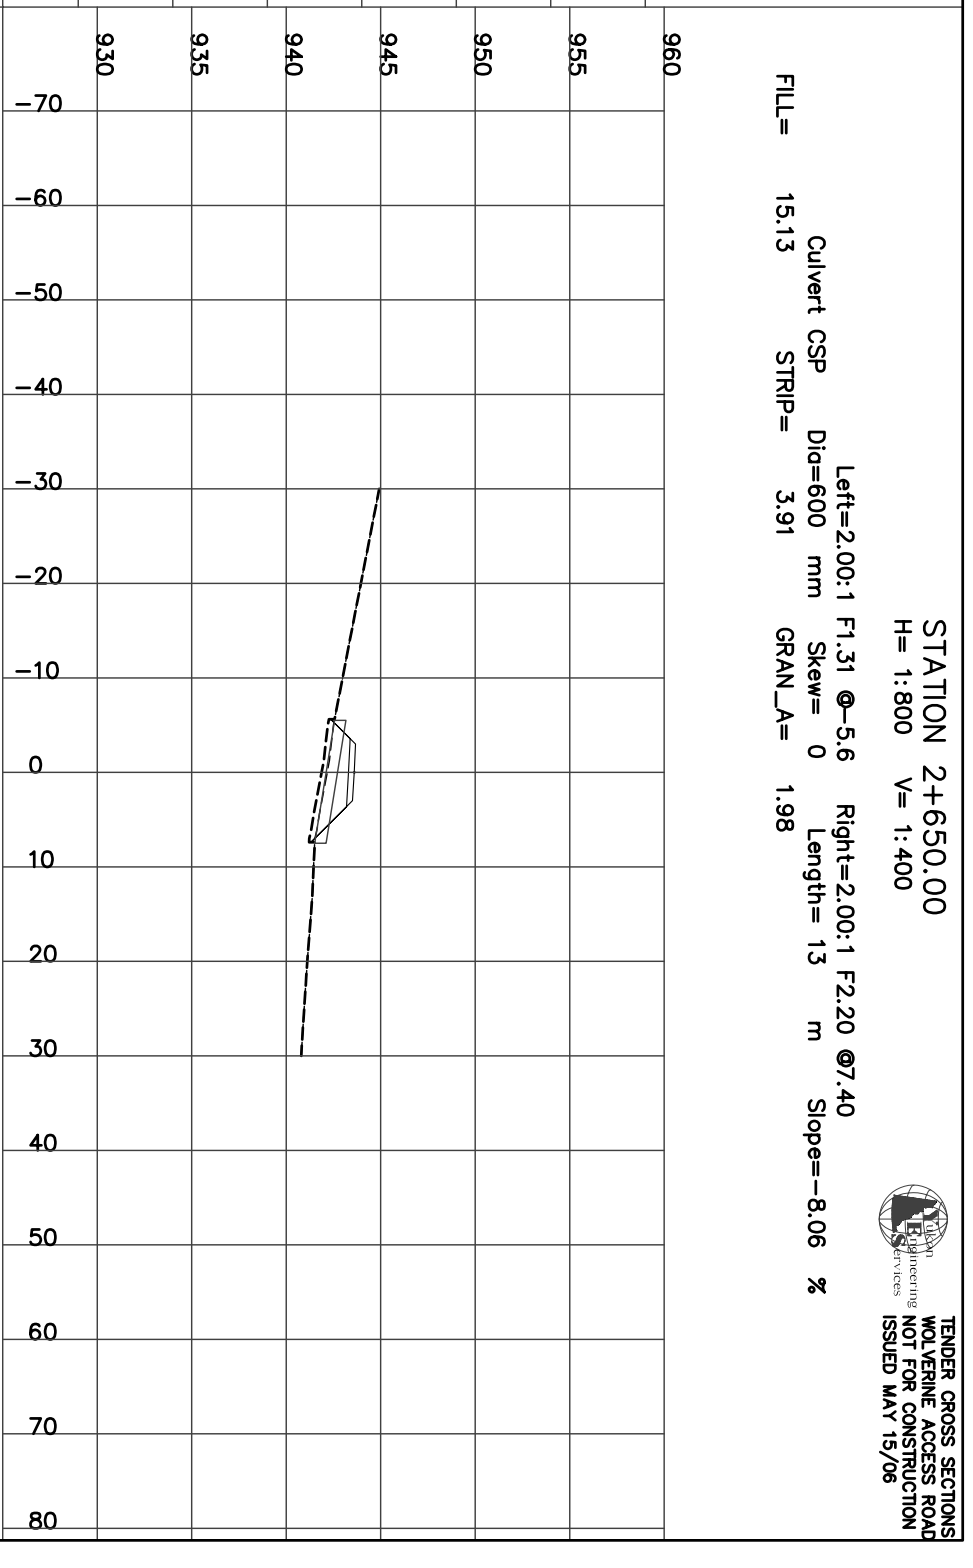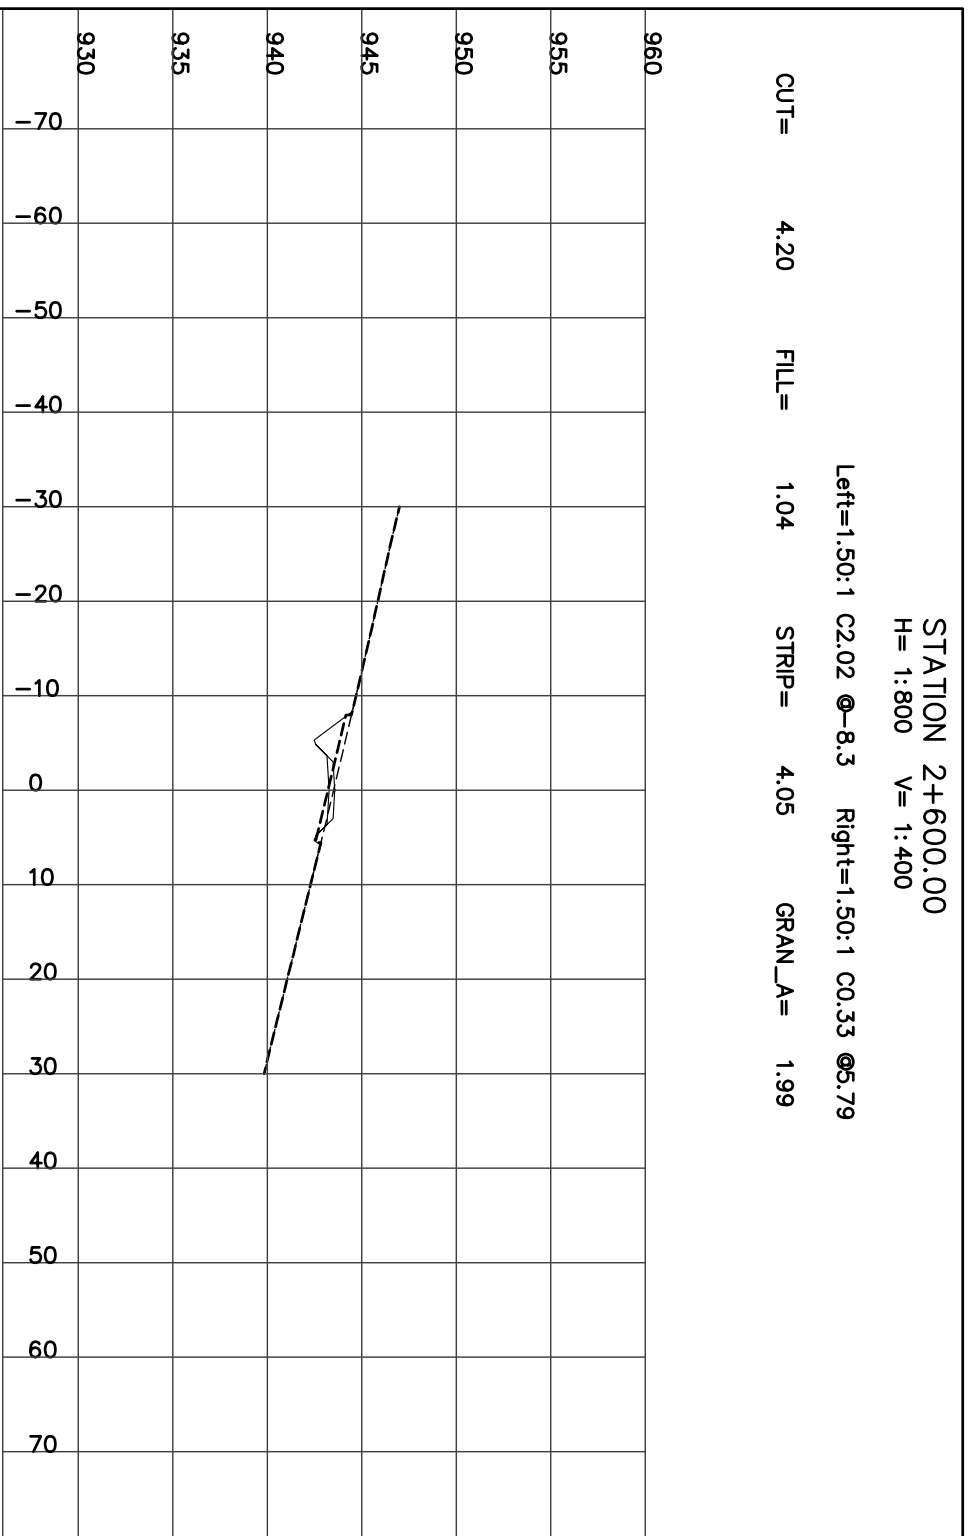


TENDER CROSS SECTIONS
 WOLVERINE ACCESS ROAD
 NOT FOR CONSTRUCTION
 ISSUED MAY 15/06

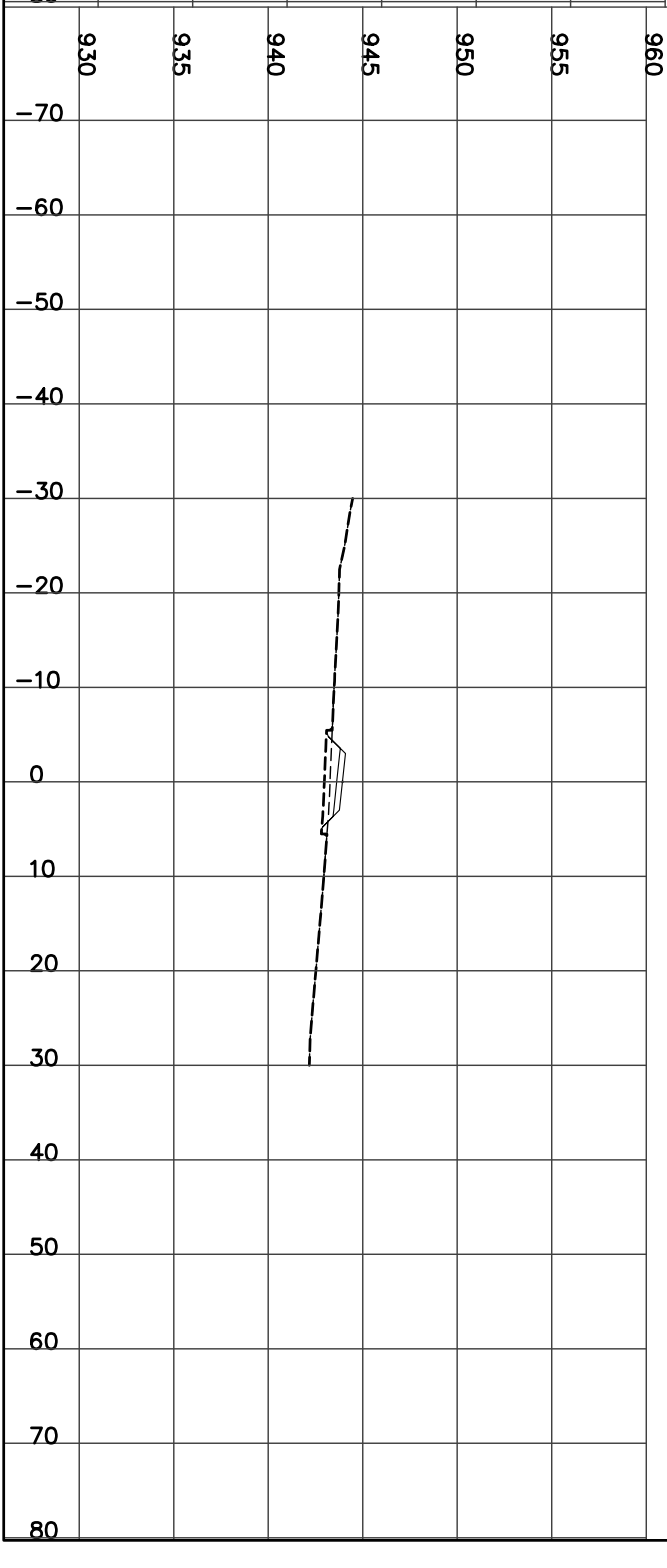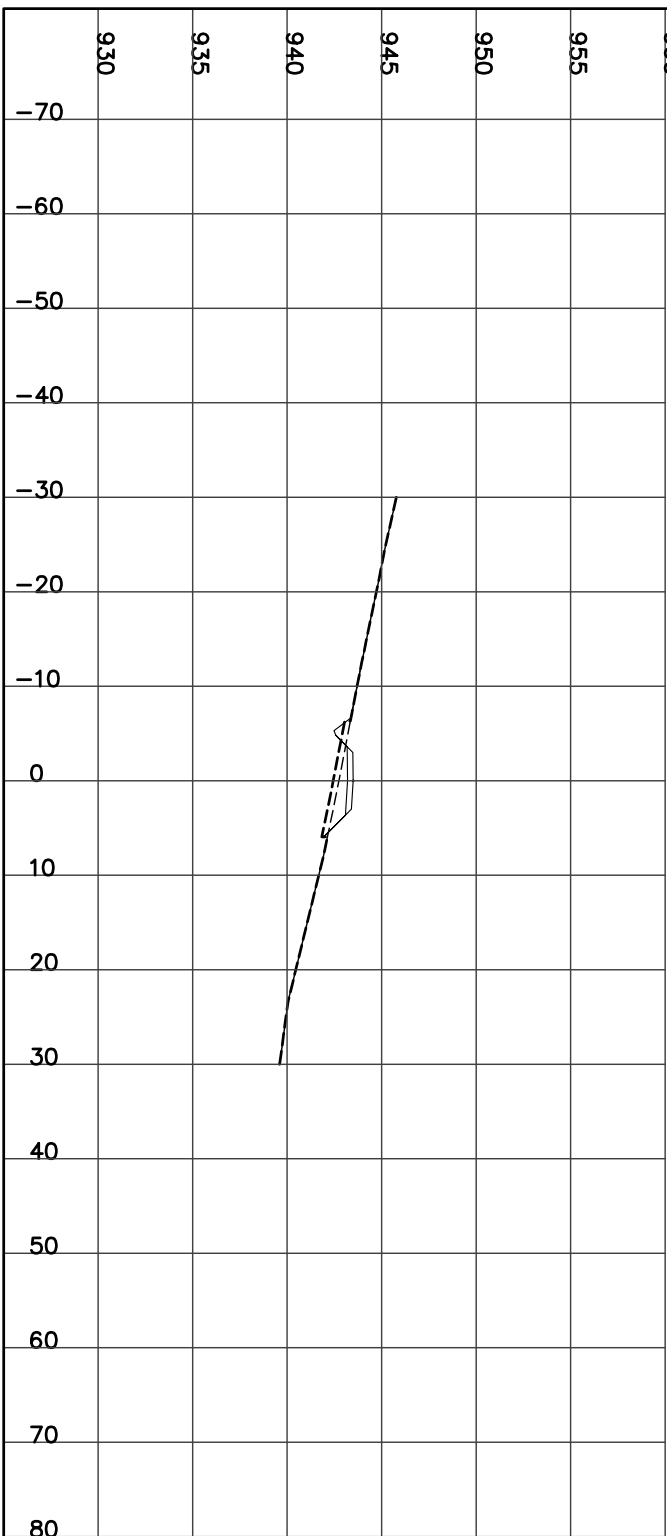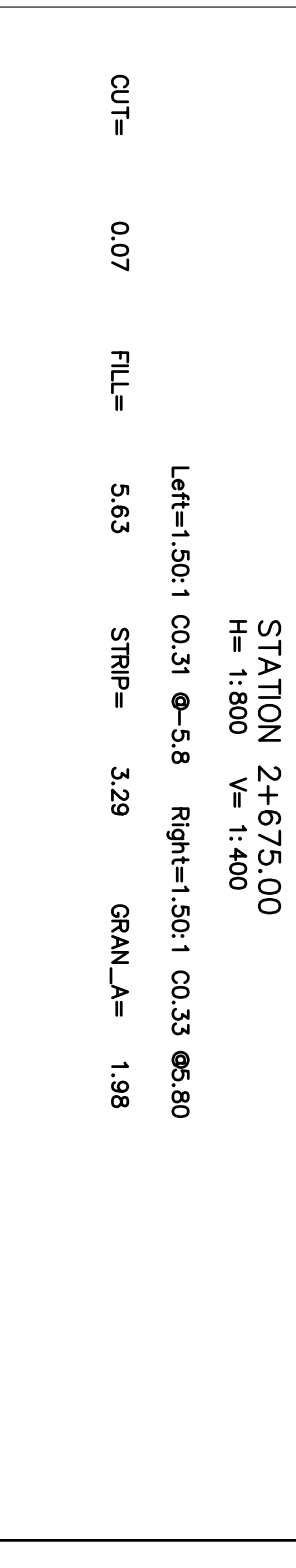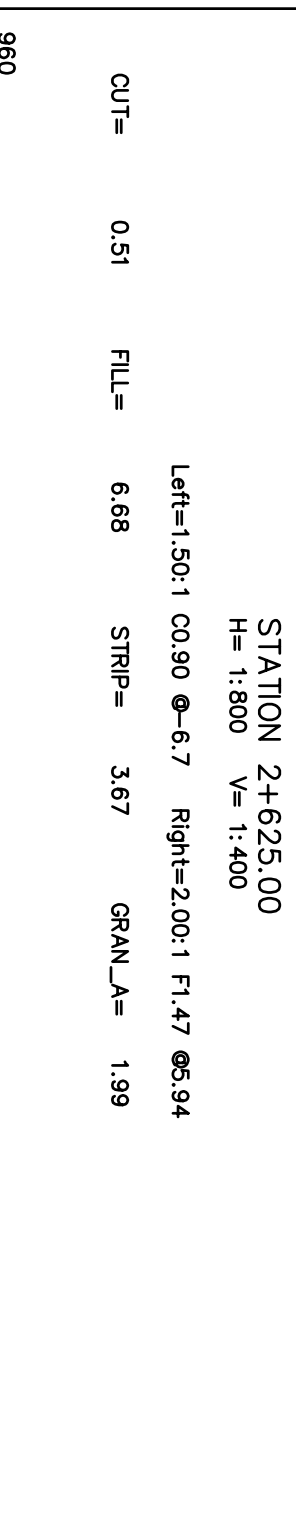

STATION 2+700.00
H= 1:800 V= 1:400

Left=1.50:1 C1.59 @-7.7 Right=1.50:1 C1.38 @7.37


CUT= 9.23 STRIP= 4.33 GRAN_A= 1.98

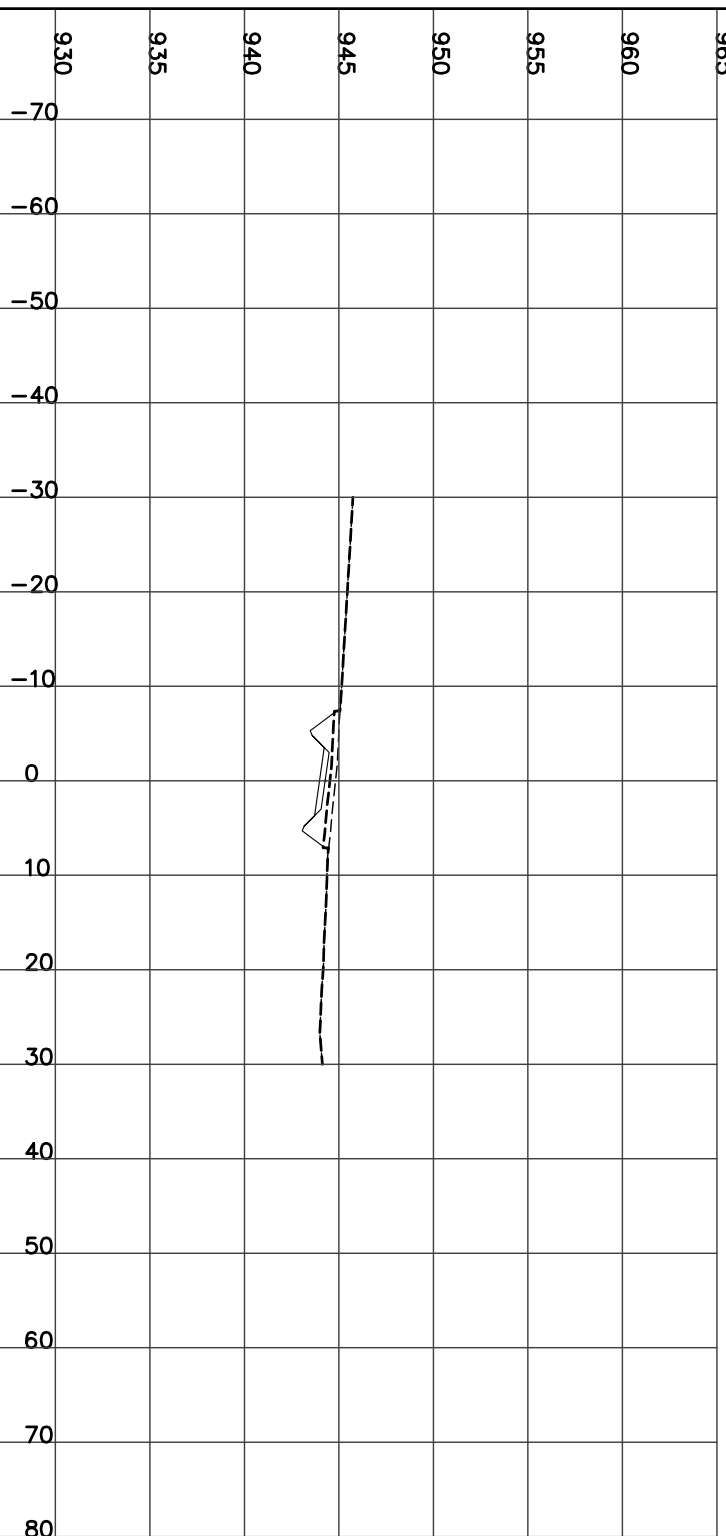

STATION 2+750.00
H= 1:800 V= 1:400

Left=1.50:1 C3.24 @-10.2 Right=1.50:1 C3.27 @10.21

CUT= 32.87 STRIP= 5.90 GRAN_A= 1.98

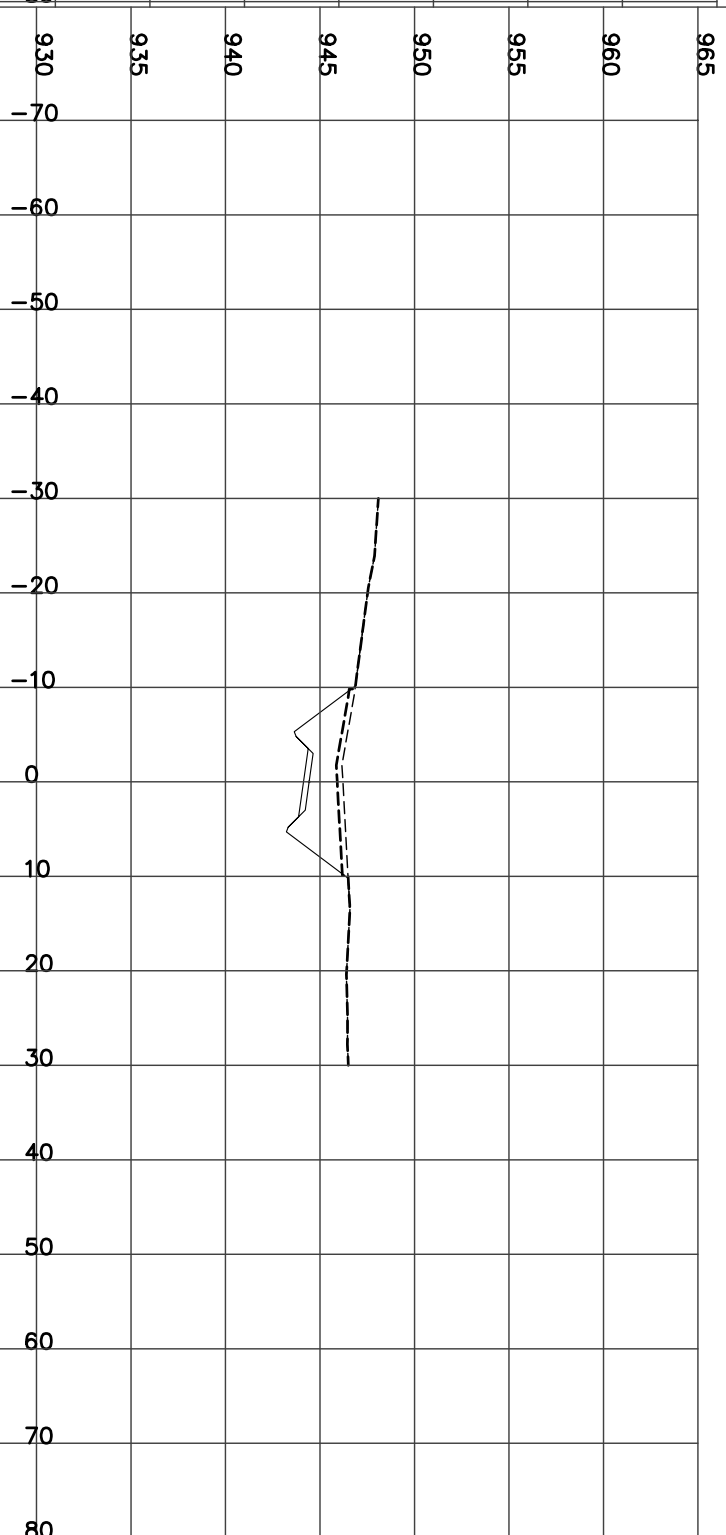


TENDER CROSS SECTIONS
WOLVERINE ACCESS ROAD
NOT FOR CONSTRUCTION
ISSUED MAY 15/06

STATION 2+725.00
H= 1:800 V= 1:400

Left=1.50:1 C3.67 @-10.8 Right=1.50:1 C3.39 @10.39


CUT= 42.61 STRIP= 6.18 GRAN_A= 1.98

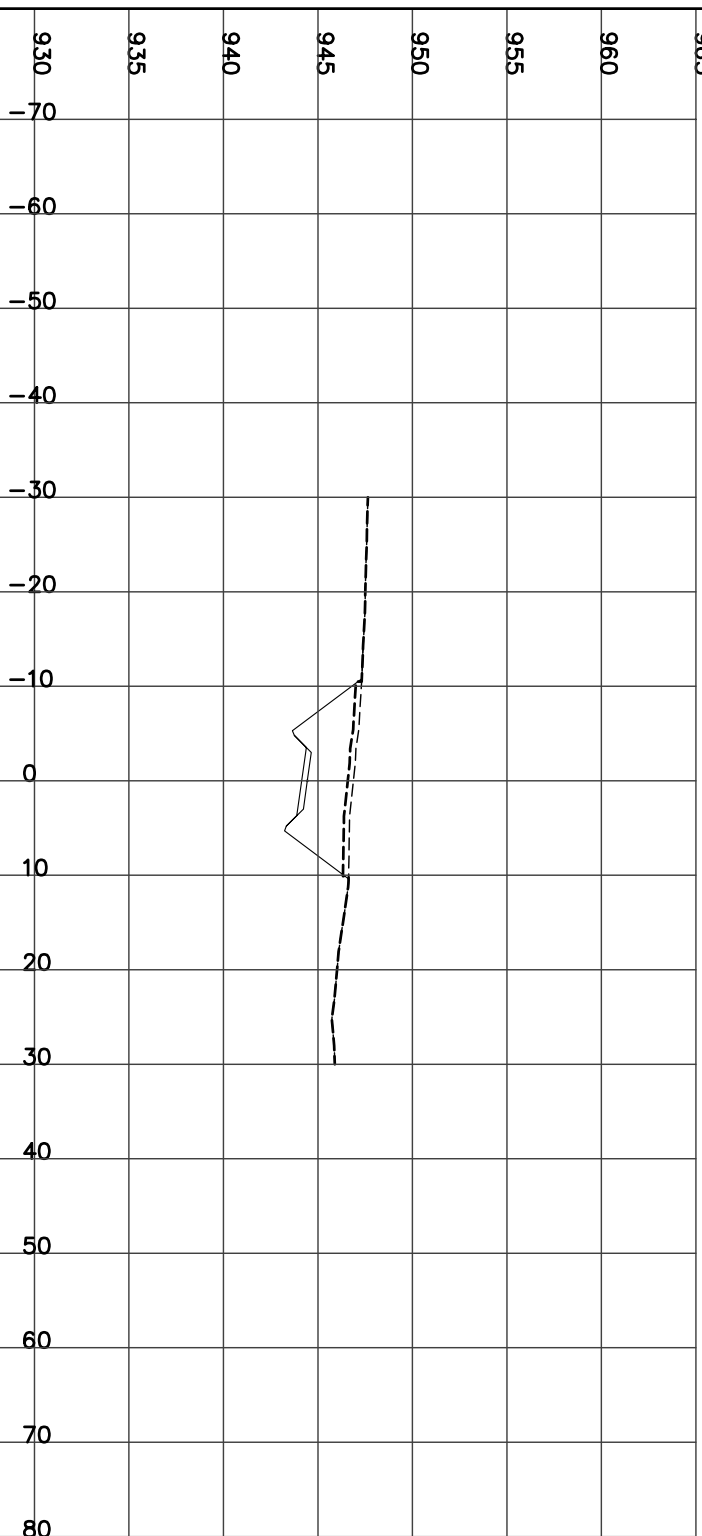

STATION 2+775.00
H= 1:800 V= 1:400

Left=1.50:1 C1.99 @-9.5 Right=1.50:1 C2.85 @10.82


CUT= 26.63 STRIP= 5.92 GRAN_A= 2.73

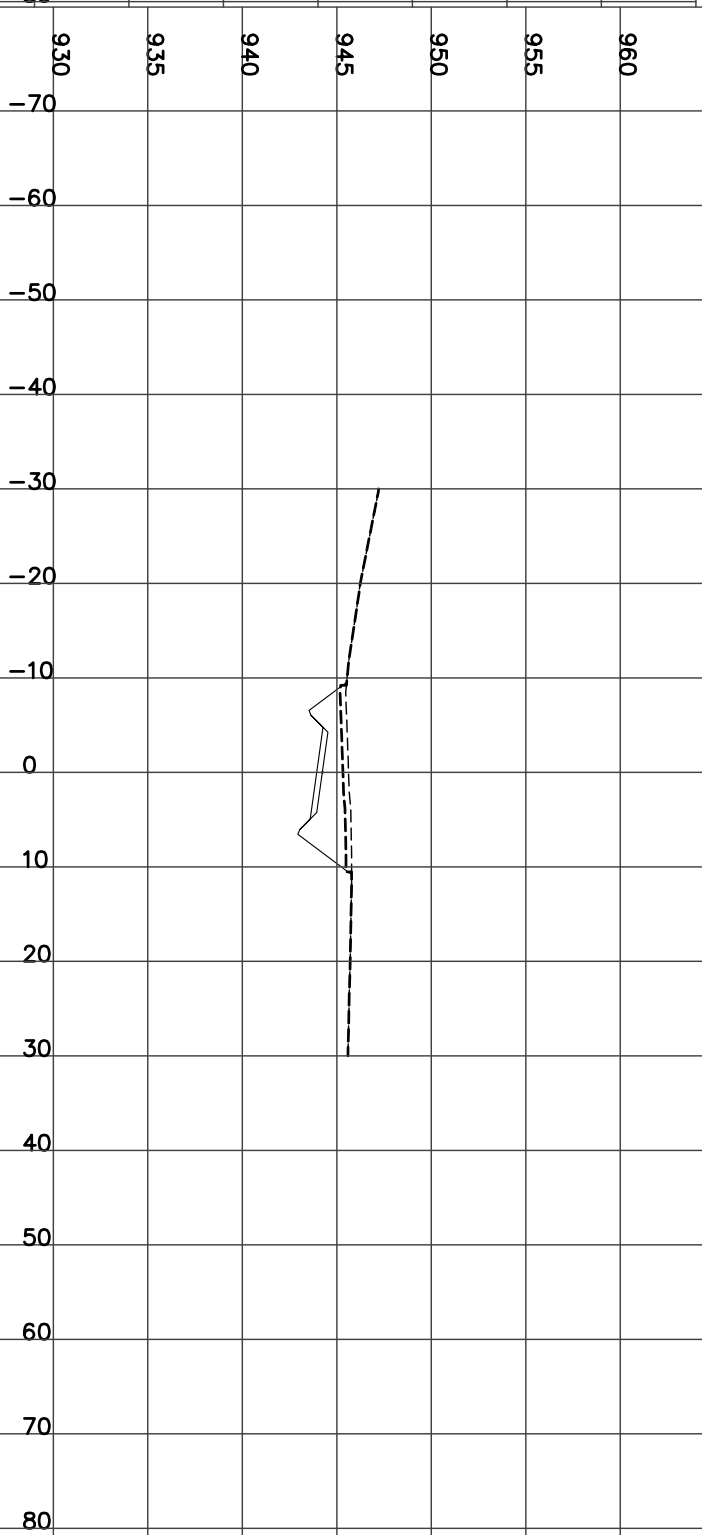

STATION 2+800.00
H= 1:800 V= 1:400

Left=1.50:1 C2.34 @-10.1 Right=1.50:1 C1.80 @9.25


CUT= 17.78 STRIP= 5.61 GRAN_A= 2.73

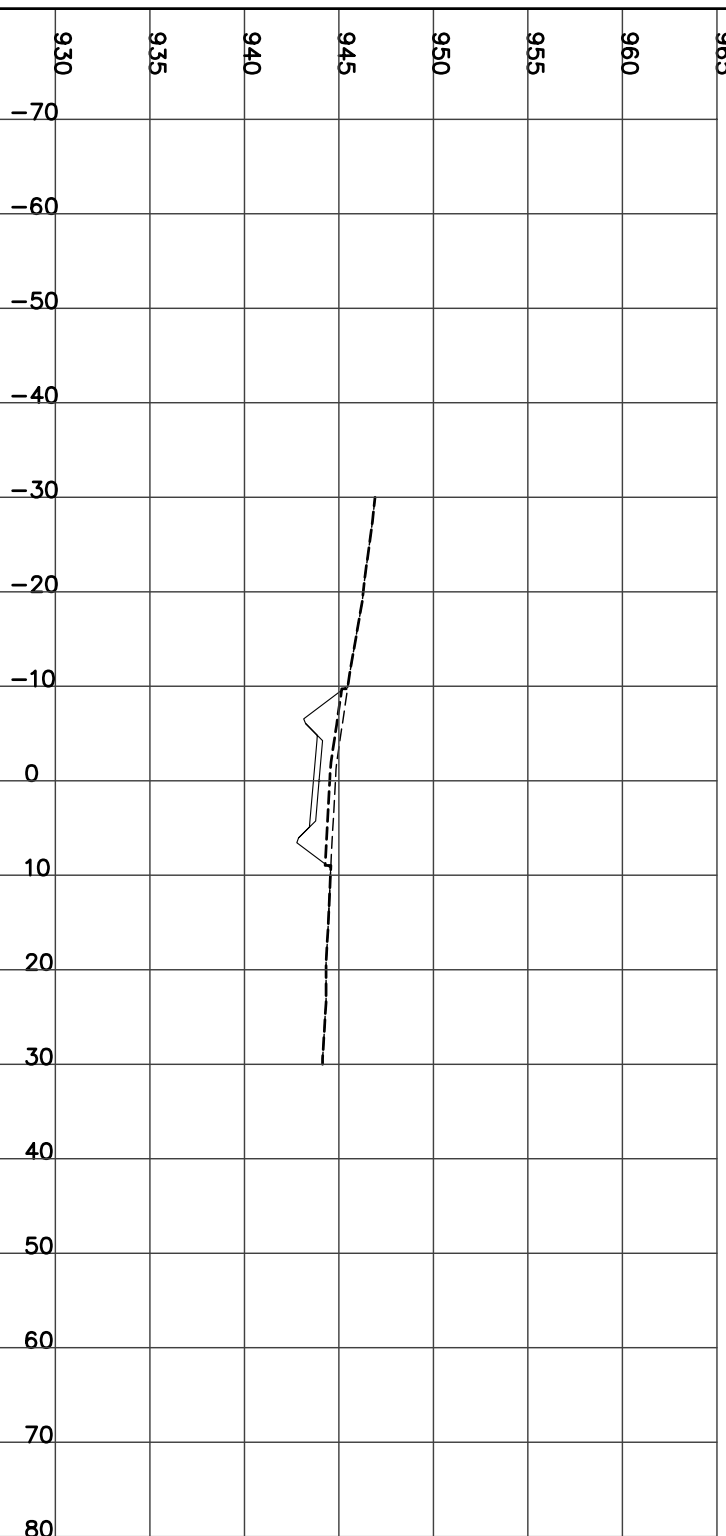

STATION 2+825.00
H= 1:800 V= 1:400

Left=1.50:1 C1.45 @-8.7 Right=1.50:1 C1.12 @8.23


CUT= 5.92 STRIP= 4.91 GRAN_A= 2.73

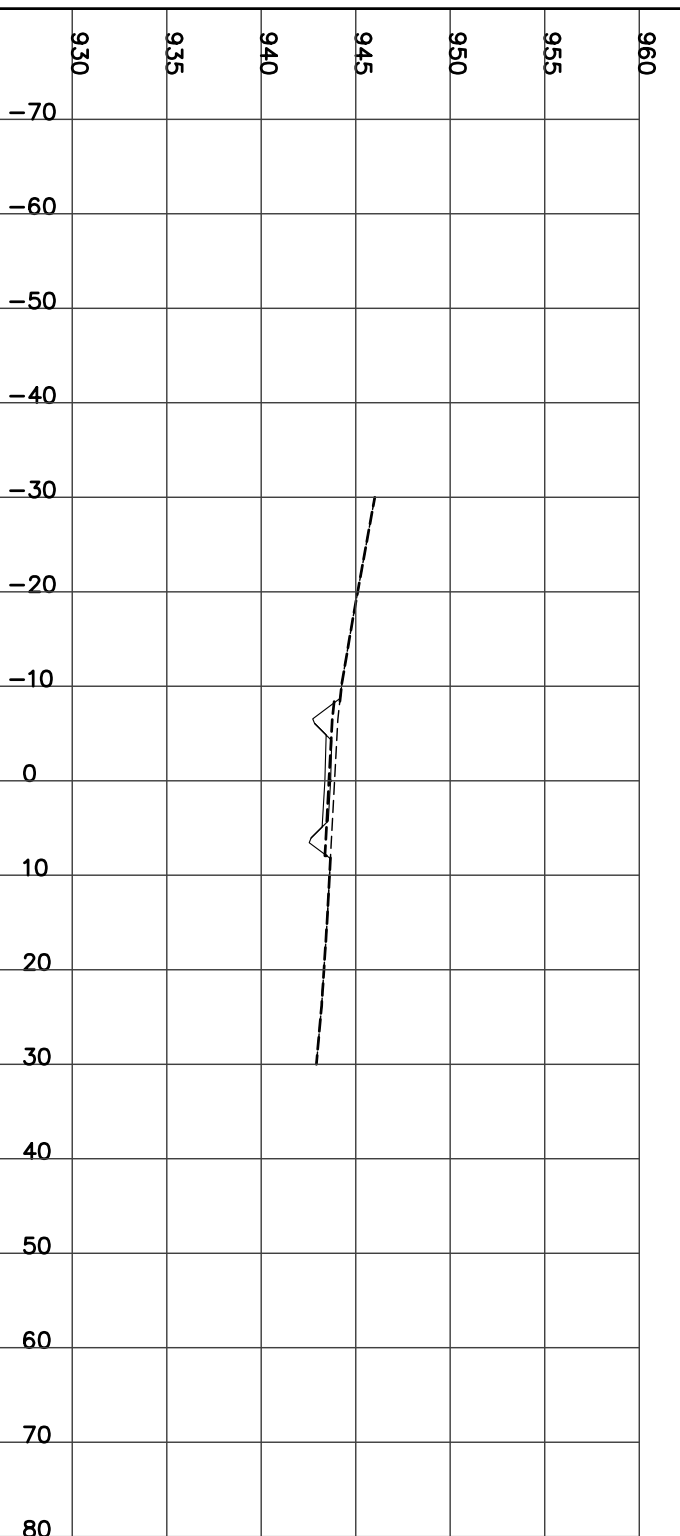

STATION 2+850.00
H= 1:800 V= 1:400

Left=1.50:1 C0.76 @-6.4 Right=1.50:1 C0.35 @5.83


CUT= 0.50 FILL= 3.67 STRIP= 3.50 GRAN_A= 1.98

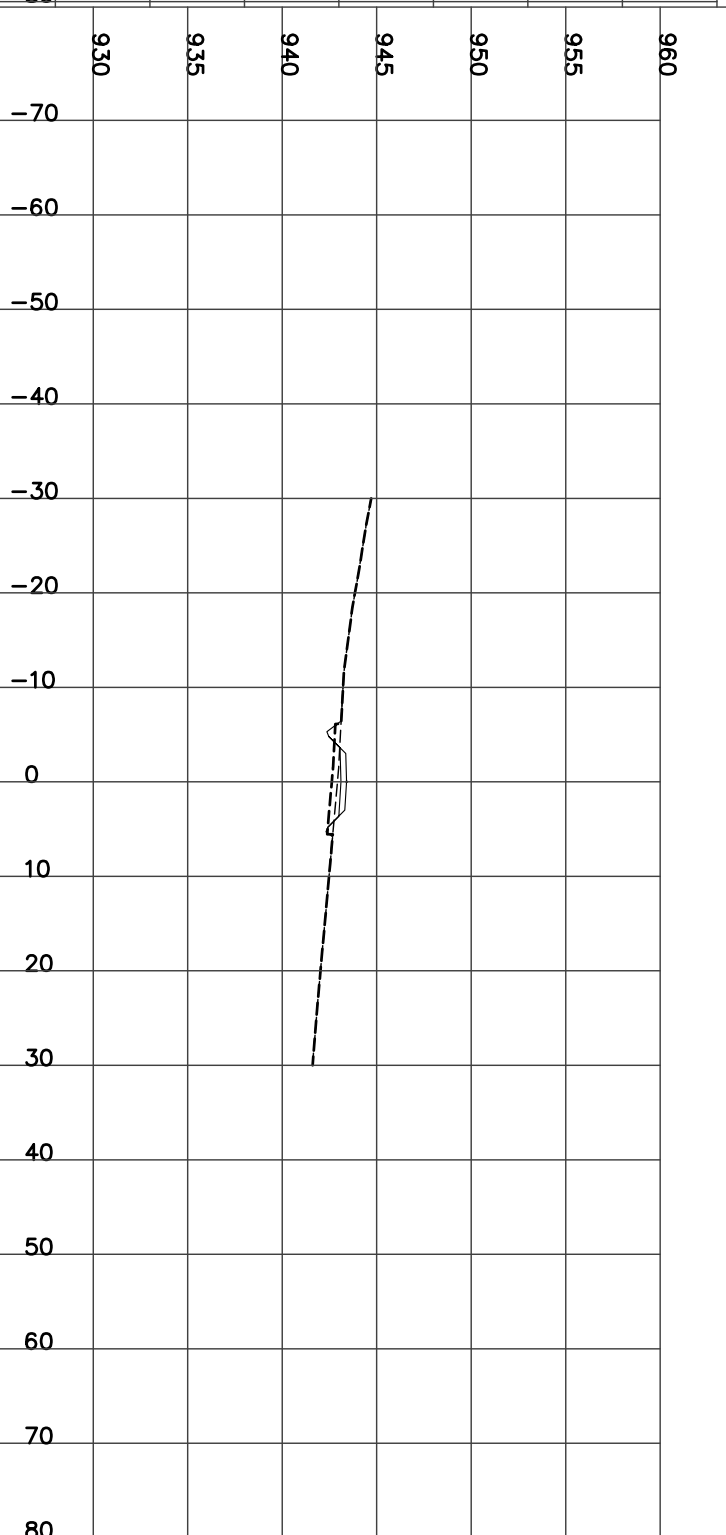

STATION 2+875.00
H= 1:800 V= 1:400


Left=2.00:1 F2.43 @-7.9 Right=2.00:1 F3.38 @9.76

FILL= 33.91 STRIP= 5.28 GRAN_A= 1.99

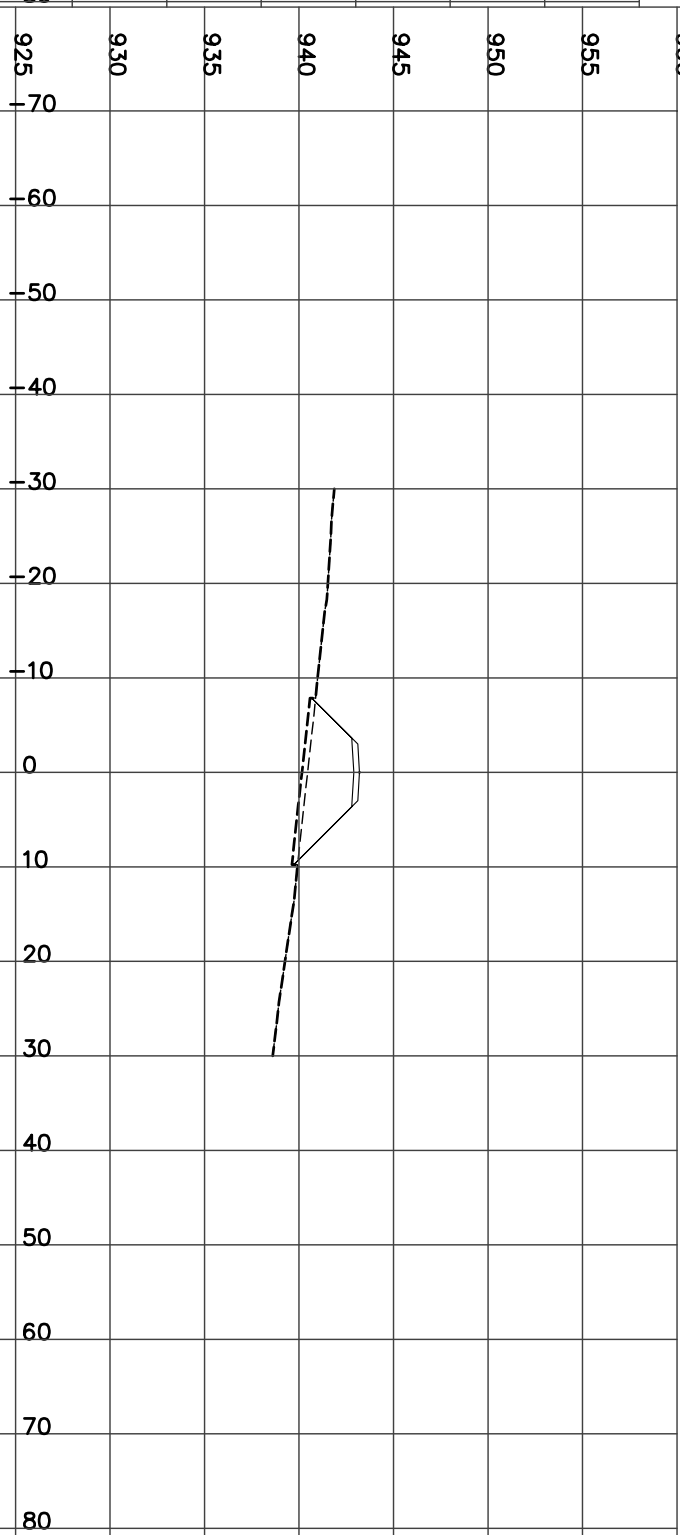

STATION 2+887.00
H= 1:800 V= 1:400


FILL= 78.68 Culvert CSP Left=2.00:1 F4.15 @-11.3 Right=2.00:1 F6.19 @15.37
STRIP= 8.00 Did=1600 mm Skew= 0 Length= 26 m Slope=-7.84 %
GRAN_A= 2.00

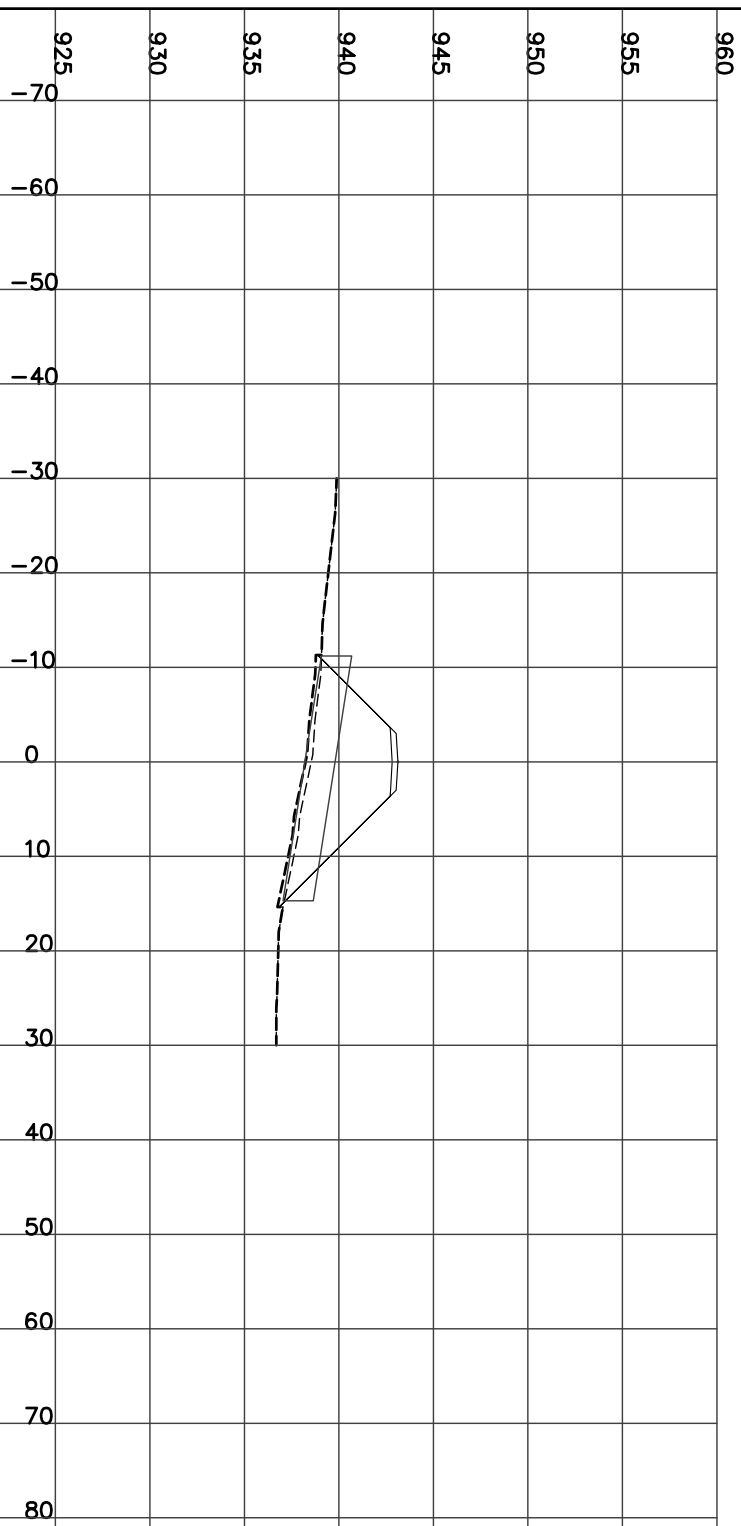

STATION 2+900.00
H= 1:800 V= 1:400


Left=2.00:1 F3.60 @-10.2 Right=2.00:1 F4.23 @11.47

FILL= 56.41 STRIP= 6.47 GRAN_A= 1.99

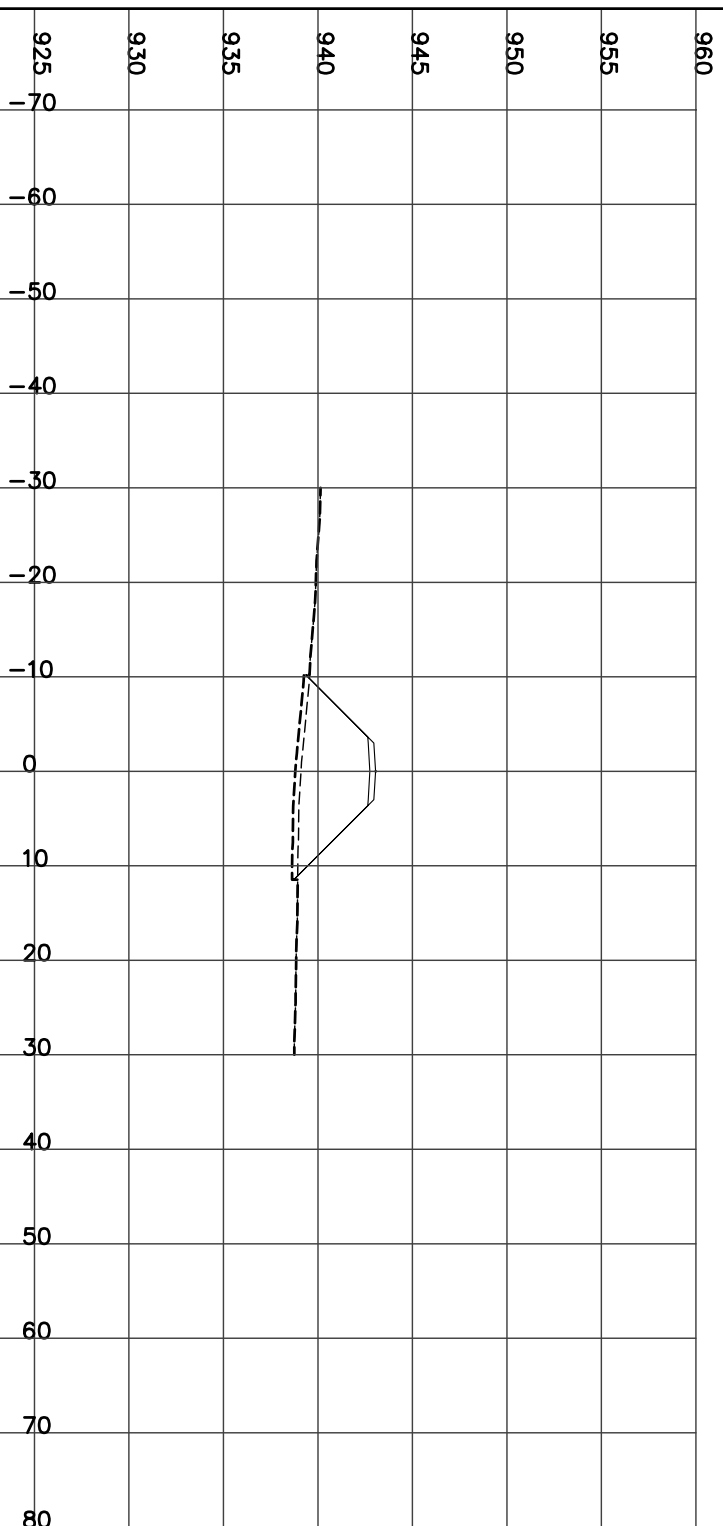

STATION 2+925.00
H= 1:800 V= 1:400


CUT= 20.02 STRIP= 4.98 GRAN_A= 1.99
Left=1.50:1 C2.69 @-9.3 Right=1.50:1 C1.69 @7.84

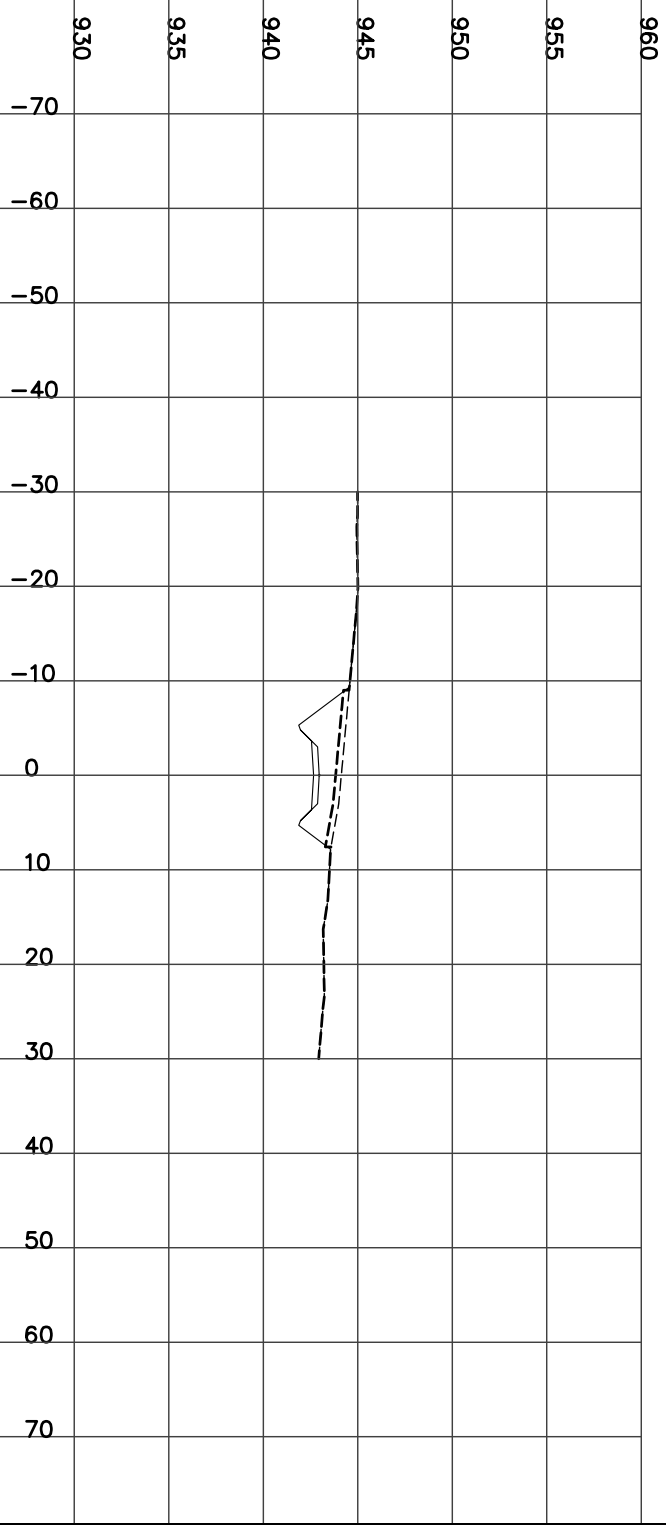

STATION 2+950.00
H= 1:800 V= 1:400

Left=1.50:1 C1.90 @-8.1 Right=1.50:1 C1.82 @8.03


CUT= 13.89 STRIP= 4.66 GRAN_A= 1.99

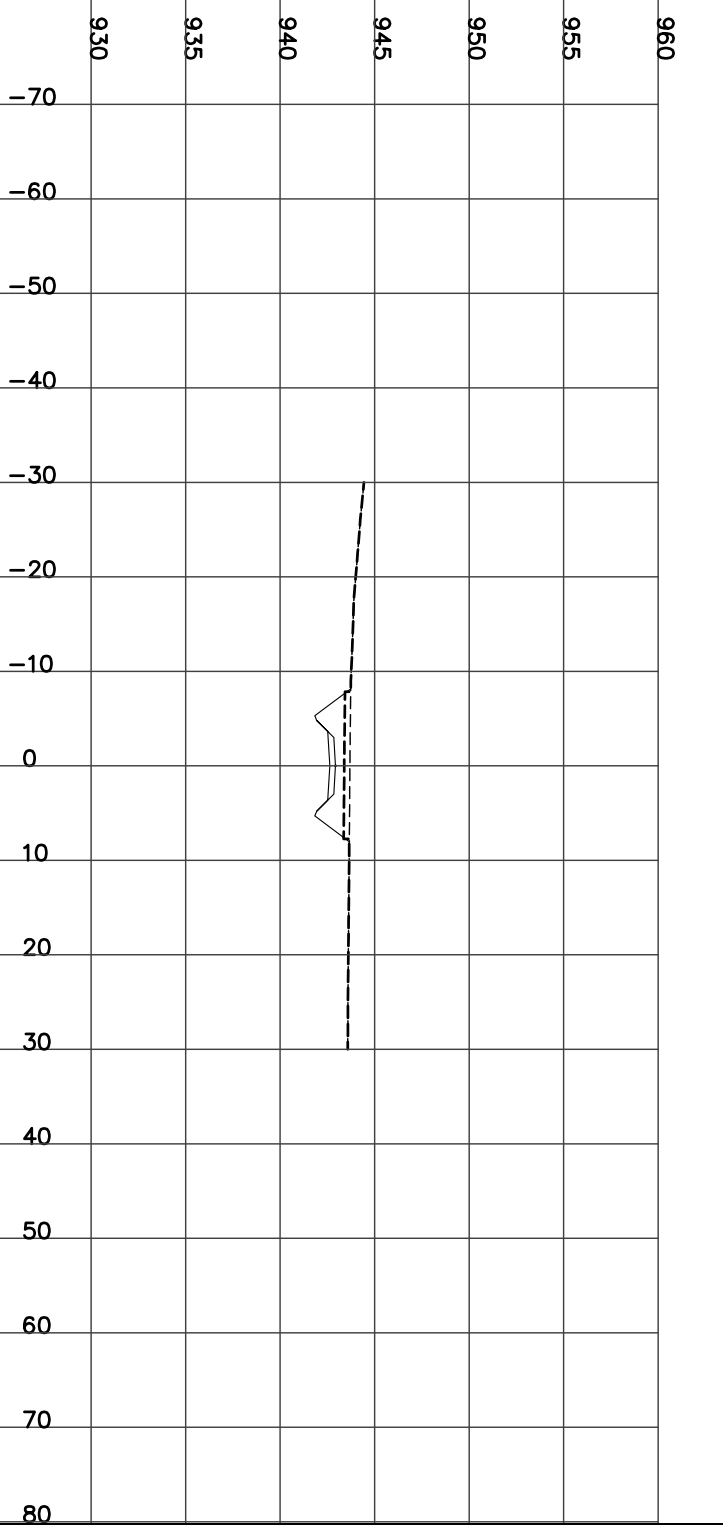

STATION 2+975.00
H= 1:800 V= 1:400

Left=1.50:1 C2.13 @-8.5 Right=1.50:1 C1.70 @7.85


CUT= 14.69 STRIP= 4.72 GRAN_A= 1.99

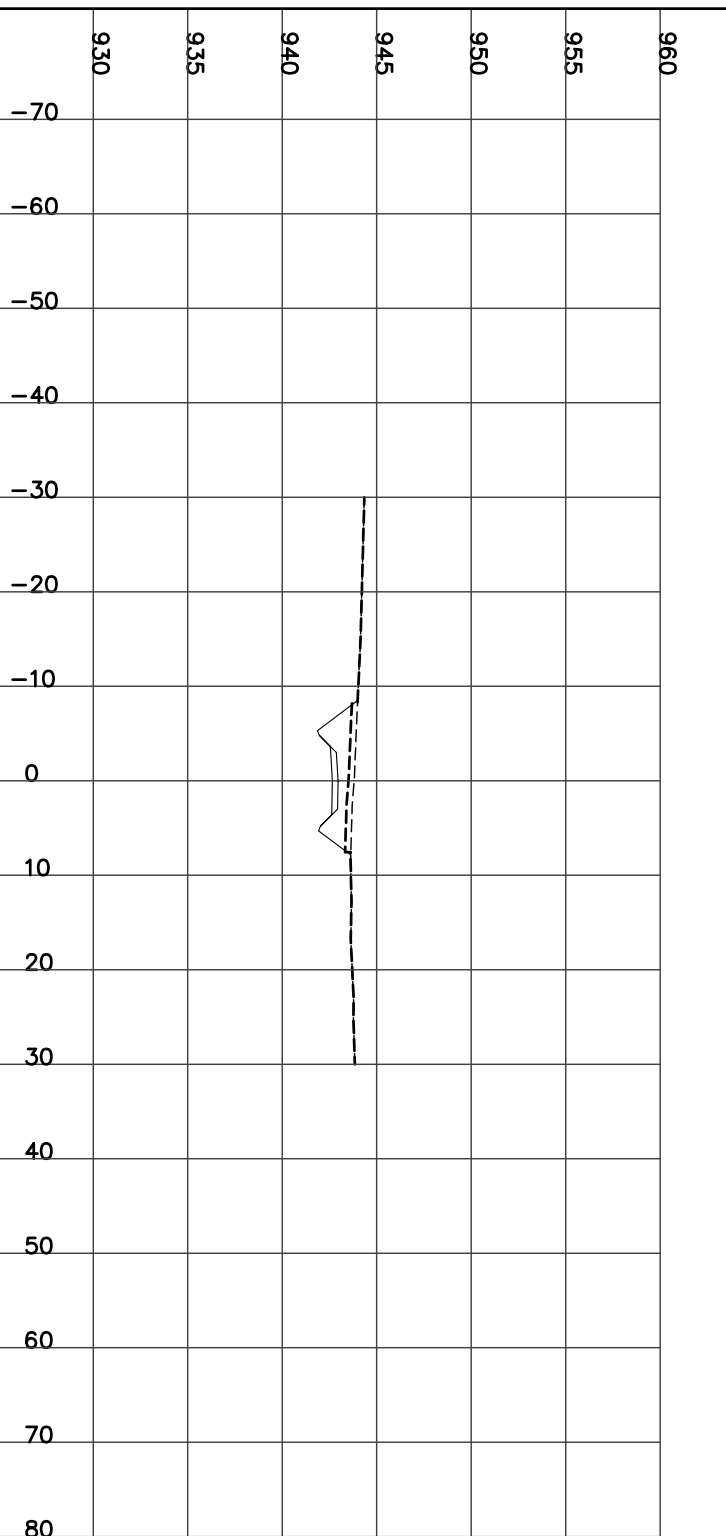

STATION 3+000.00
H= 1:800 V= 1:400

Left=1.50:1 C0.72 @-6.4 Right=2.00:1 F1.32 @5.64


CUT= 0.33 FILL= 6.64 STRIP= 3.50 GRAN_A= 1.98

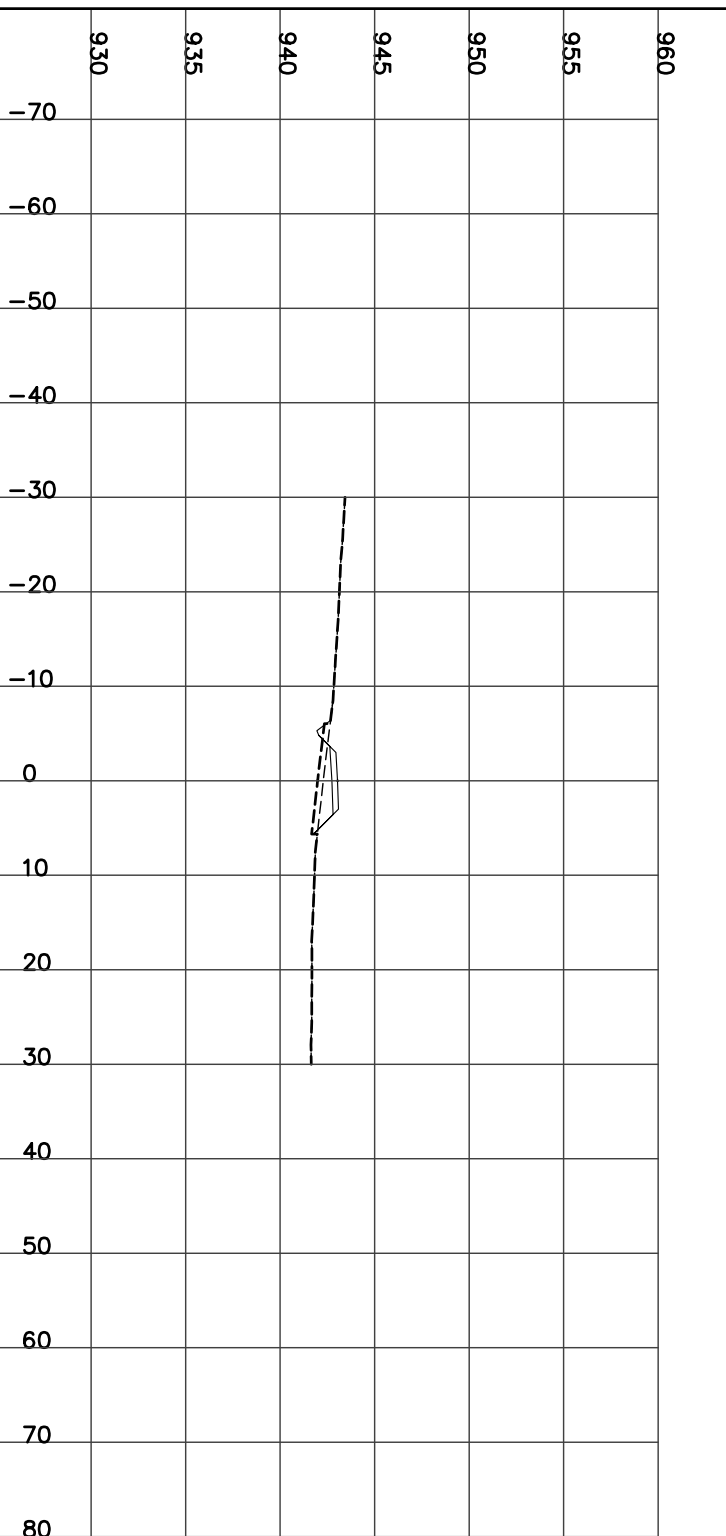

STATION 3+025.00
H= 1:800 V= 1:400

Left=2.00:1 F5.04 @-13.1 Right=1.50:1 F7.15 @15.22


FILL= 131.03 STRIP= 8.61 BERM= 0.52 GRAN_A= 1.86

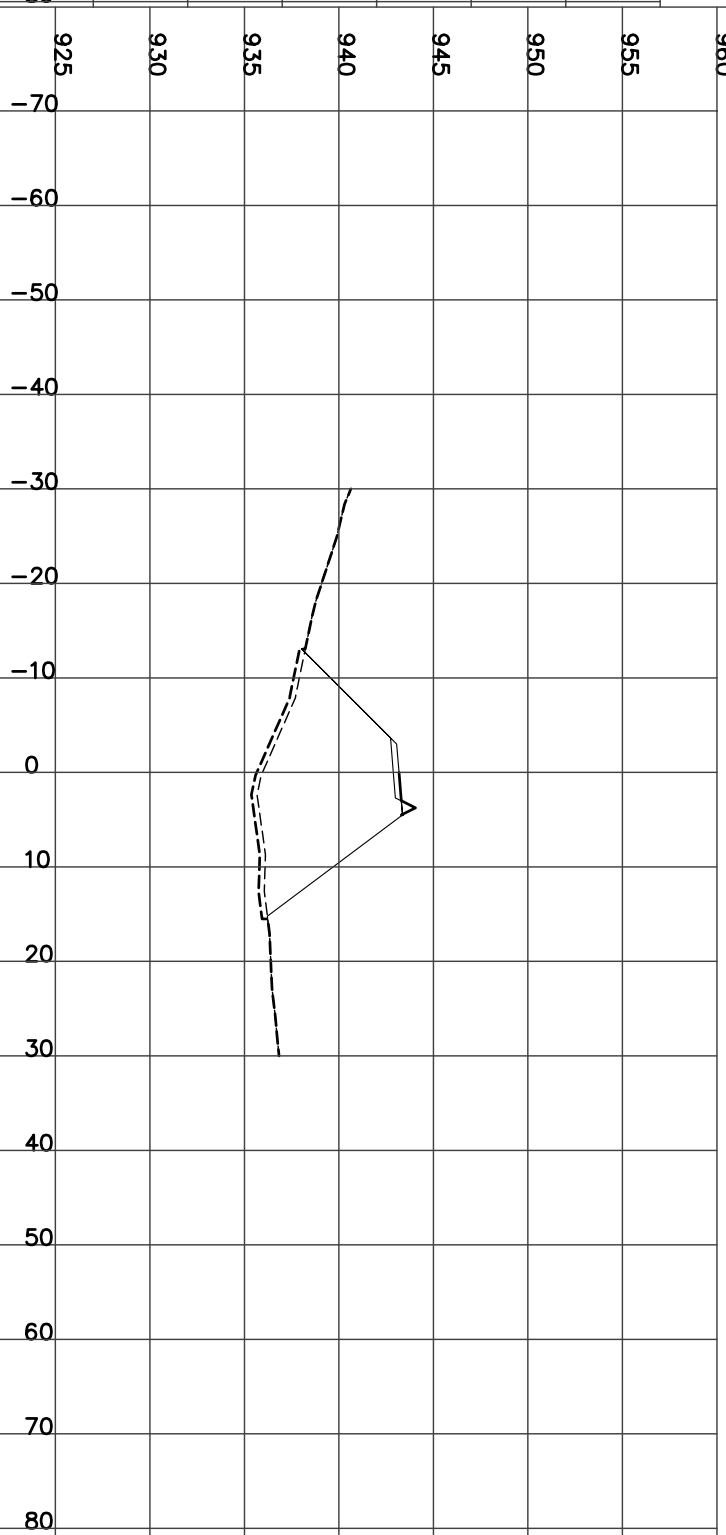

STATION 3+033.00
H= 1:800 V= 1:400

Left=2.00:1 F6.60 @-16.2 Right=1.50:1 F8.54 @17.31


FILL= 176.76 Culvert CSP Dia=2400 mm Skew= 0 Length= 32.9 m Slope=-3.35 %
STRIP= 10.13 BERM= 0.51 GRAN_A= 1.86

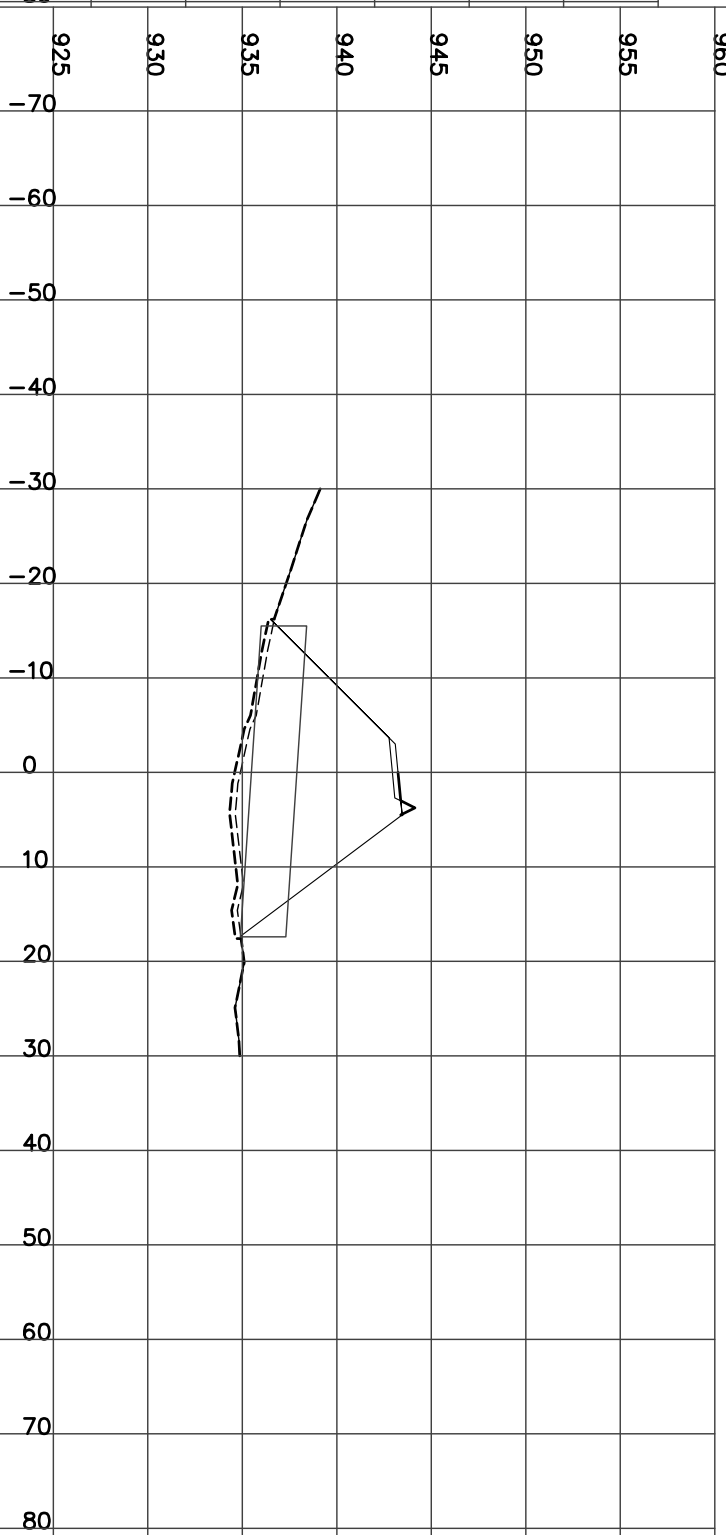

STATION 3+050.00
H= 1:800 V= 1:400

Left=2.00:1 F6.70 @-16.4 Right=2.00:1 F7.49 @17.99


FILL= 133.48 STRIP= 10.32 GRAN_A= 1.98

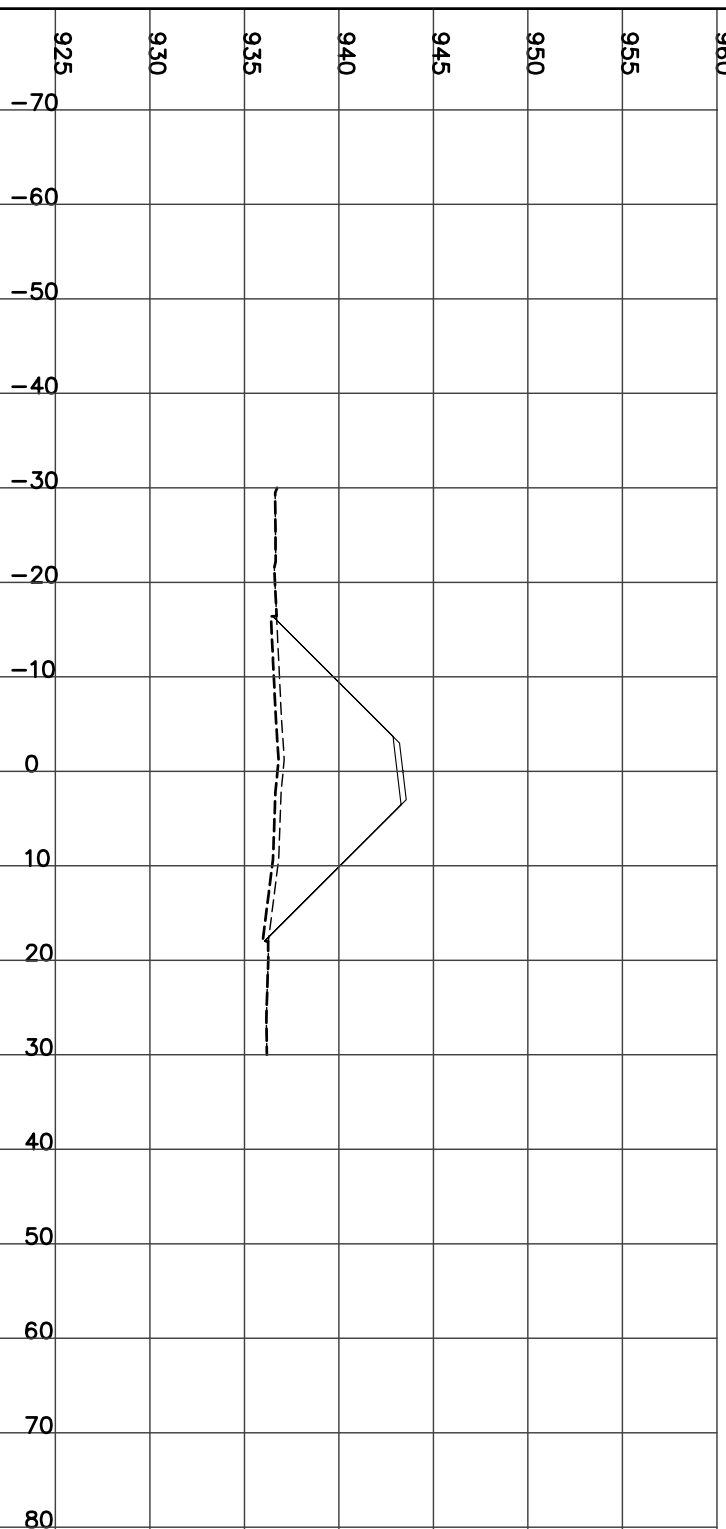

STATION 3+075.00
H= 1:800 V= 1:400

Left=2.00:1 F4.32 @-11.6 Right=2.00:1 F3.22 @9.44


FILL= 51.04 STRIP= 6.34 GRAN_A= 1.98

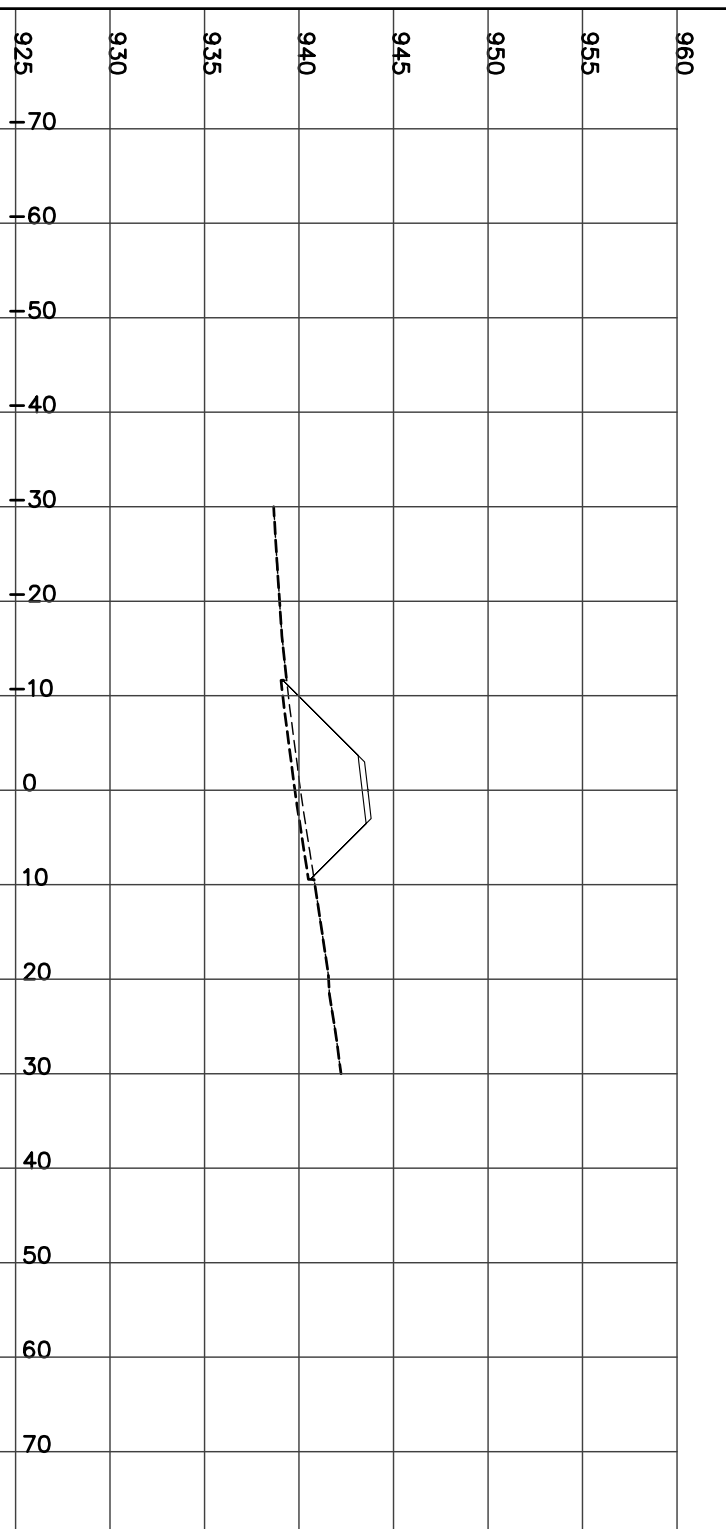

STATION 3+100.00
H= 1:800 V= 1:400

Left=1.50:1 C0.48 @-7.3 Right=1.50:1 C1.24 @8.40


CUT= 1.74 FILL= 1.47 STRIP= 4.52 GRAN_A= 2.72

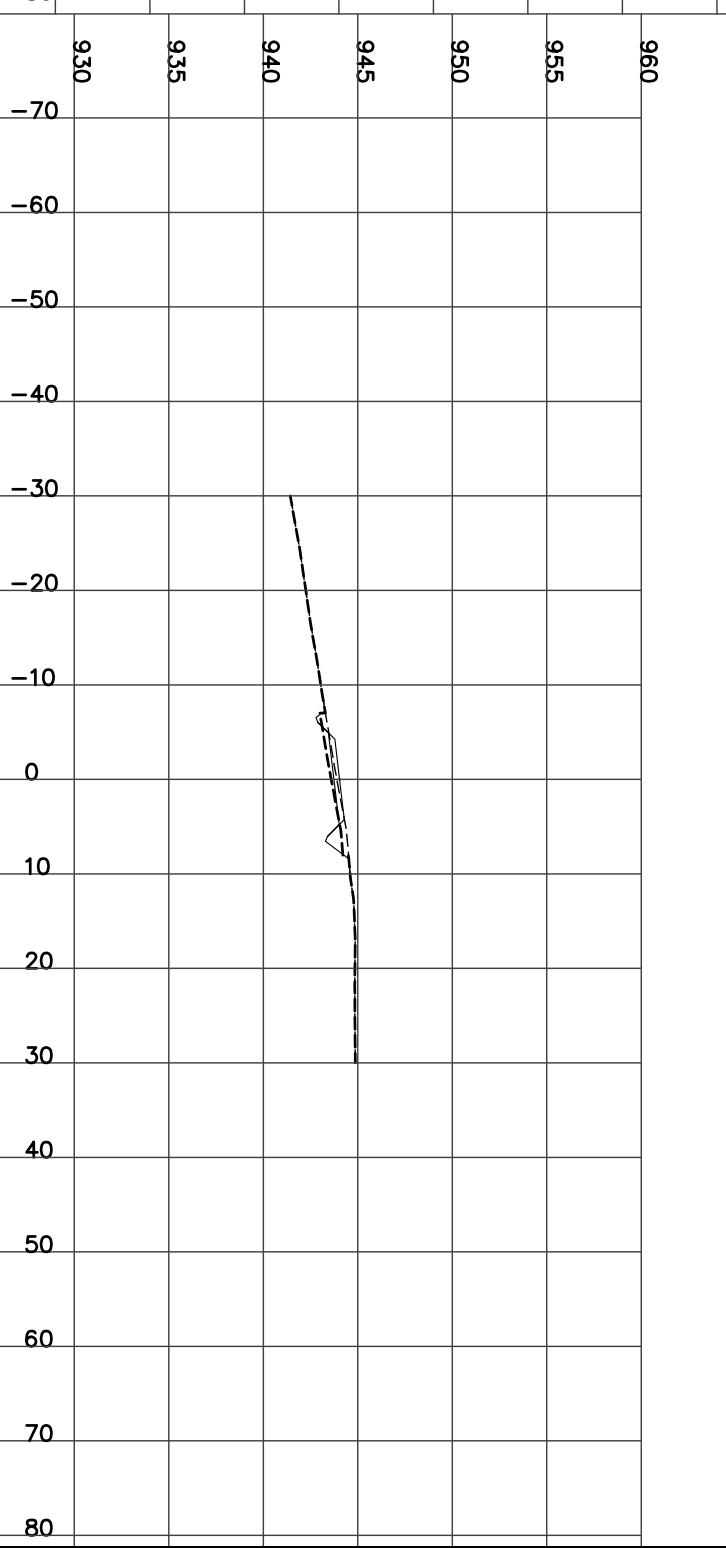

STATION 3+125.00
H= 1:800 V= 1:400

Left=1.50:1 C2.13 @-9.8 Right=1.50:1 C2.27 @9.95


CUT= 24.72 STRIP= 5.75 GRAN_A= 2.73

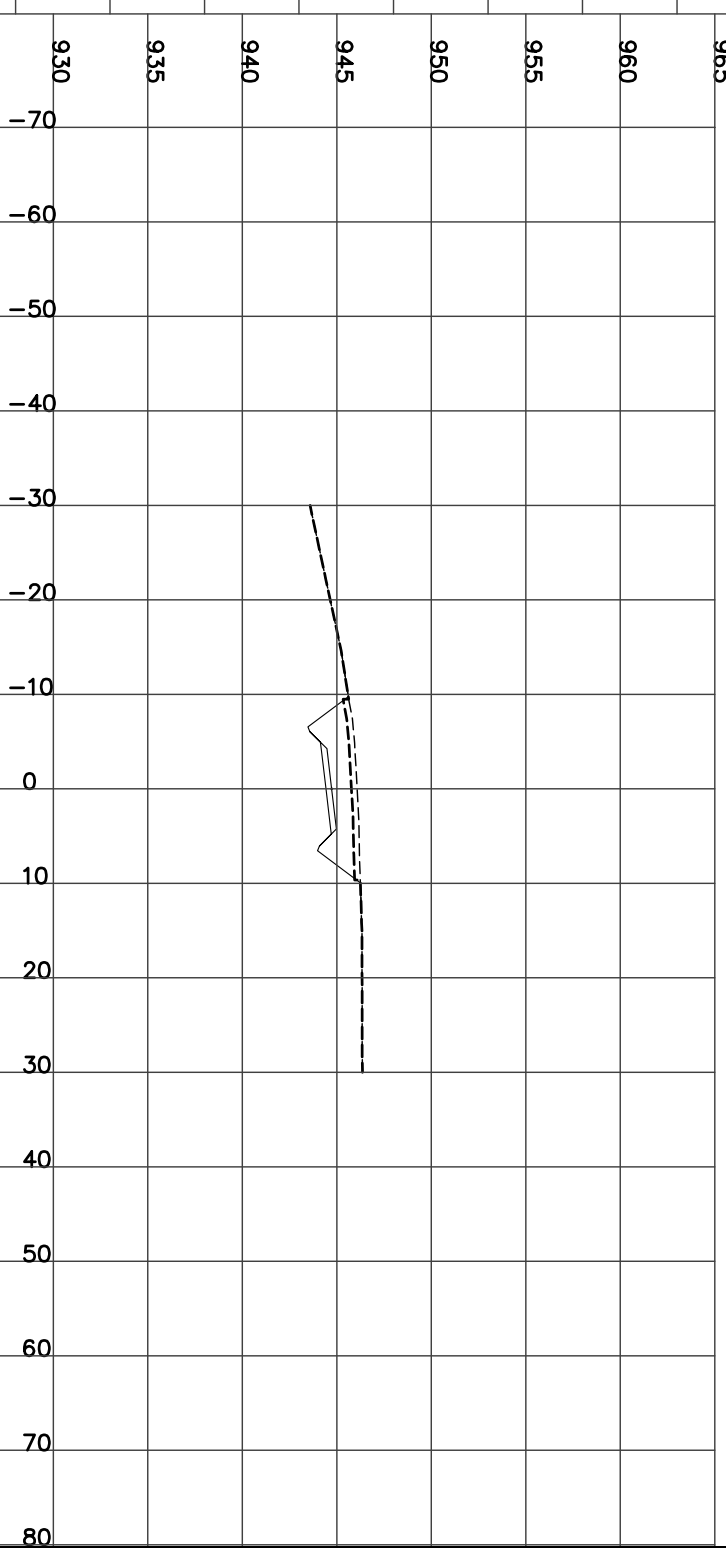

STATION 3+150.00
H= 1:800 V= 1:400

Left=1.50:1 C2.03 @-9.6 Right=1.50:1 C2.12 @9.74


CUT= 20.24 STRIP= 5.62 GRAN_A= 2.73

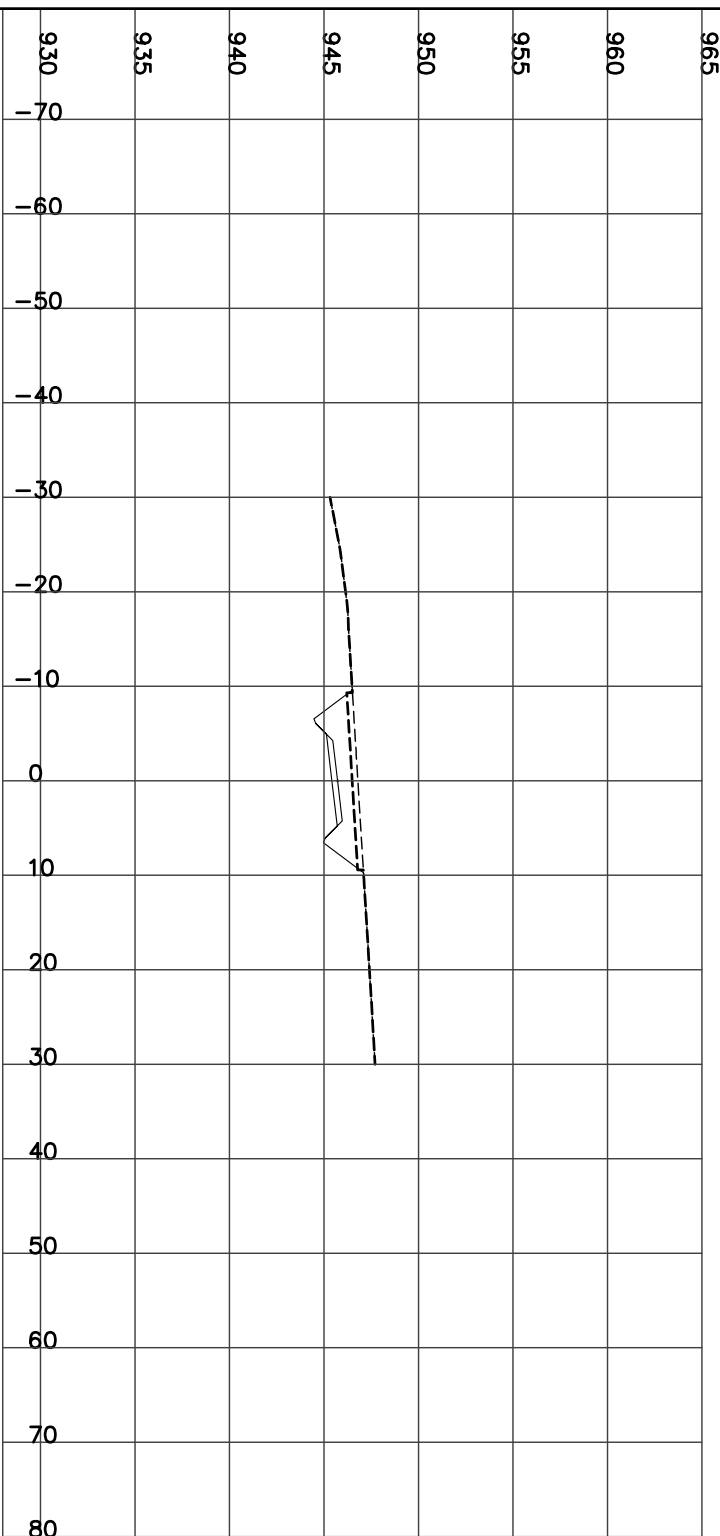

STATION 3+175.00
H= 1:800 V= 1:400

Left=1.50:1 C1.93 @-8.2 Right=1.50:1 C2.15 @8.53


CUT= 17.06 STRIP= 4.84 GRAN_A= 1.98

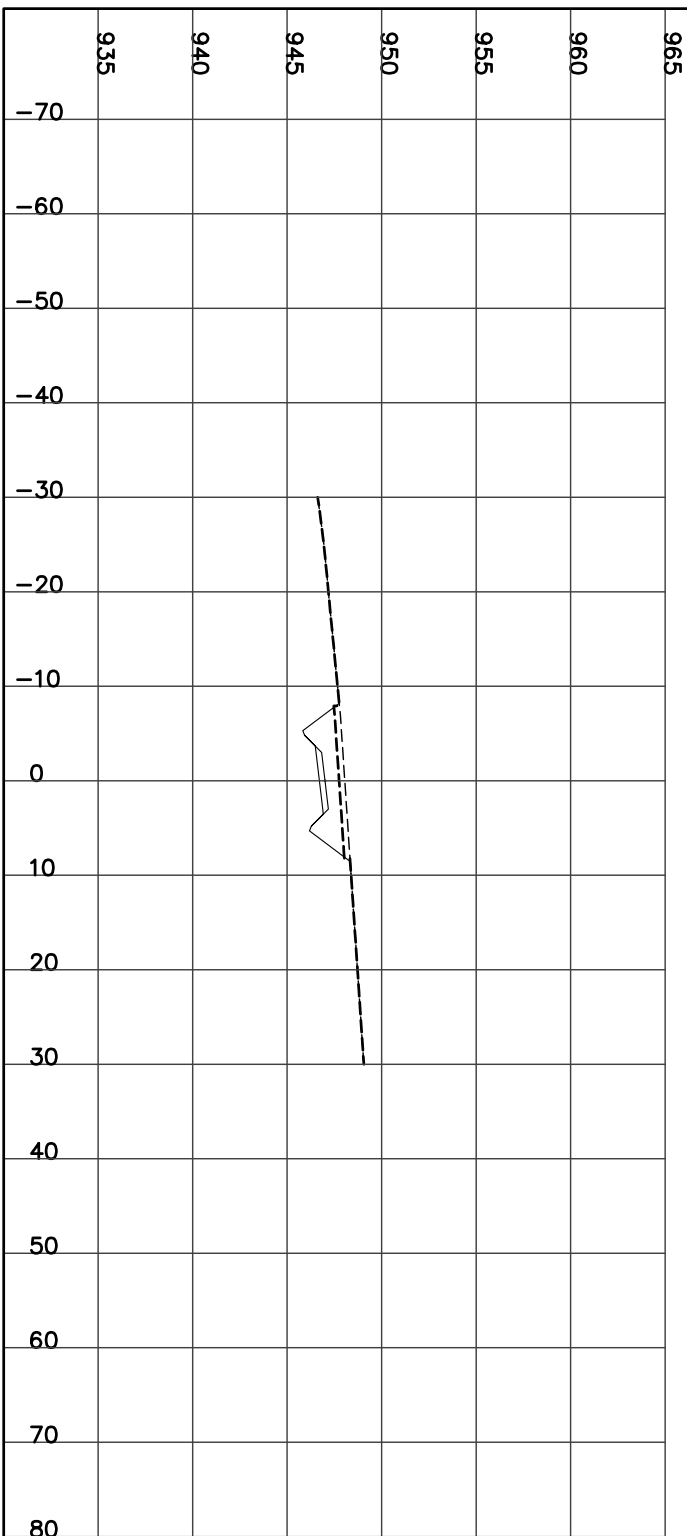

STATION 3+200.00
H= 1:800 V= 1:400

Left=1.50:1 C1.45 @-7.5 Right=1.50:1 C2.11 @8.47


CUT= 12.69 STRIP= 4.61 GRAN_A= 1.98

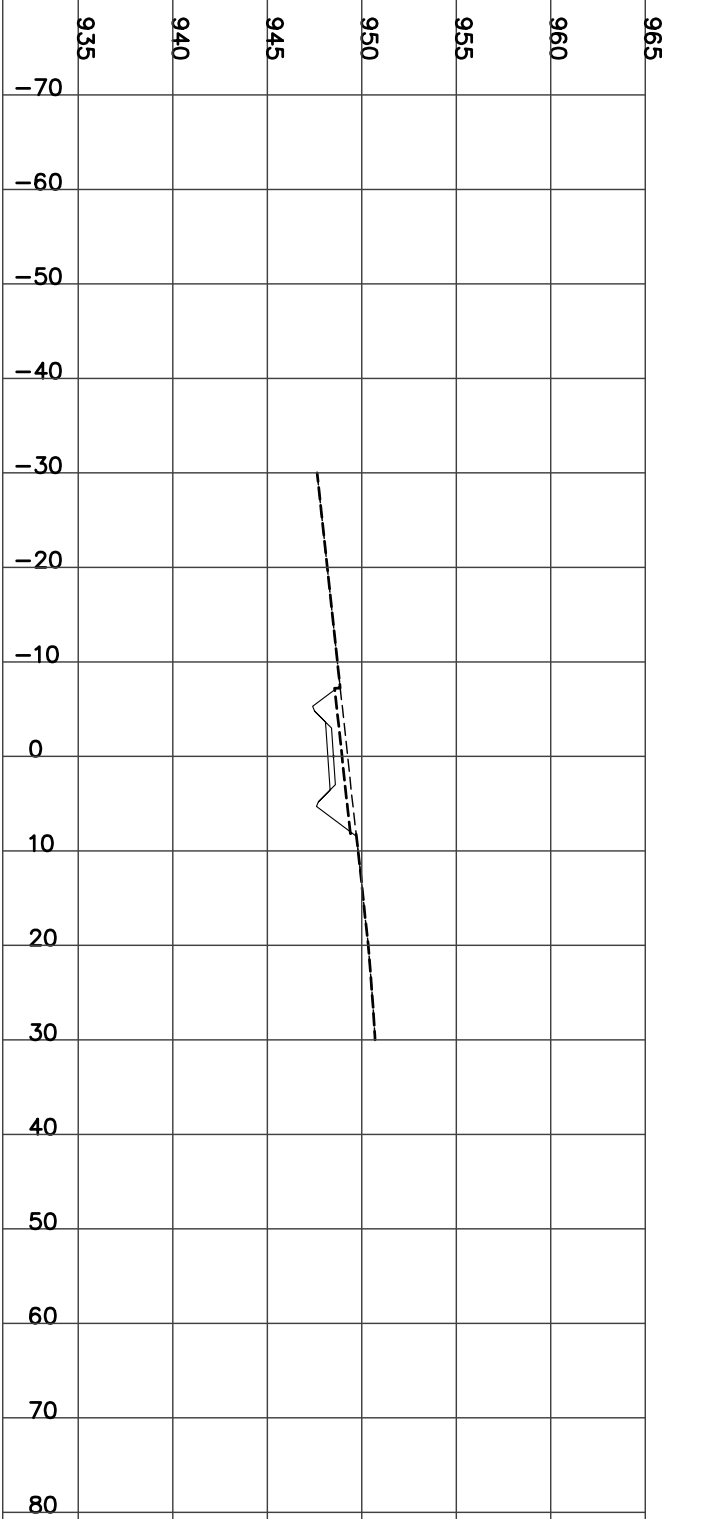

STATION 3+225.00
H= 1:800 V= 1:400

Left=1.50:1 C1.24 @-7.2 Right=1.50:1 C2.01 @8.32


CUT= 10.32 STRIP= 4.49 GRAN_A= 1.98

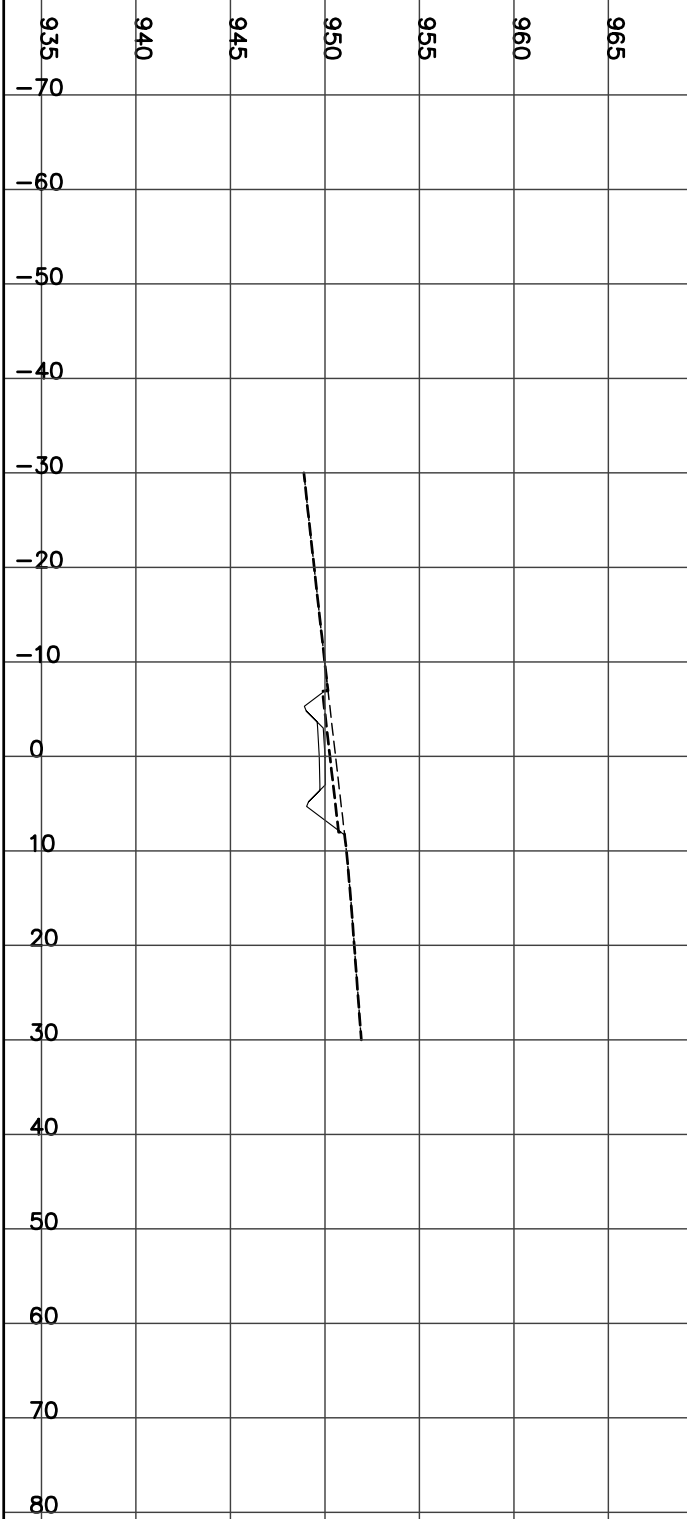

STATION 3+250.00
H= 1:800 V= 1:400

Left=1.50:1 C1.22 @-7.1 Right=1.50:1 C1.88 @8.12


CUT= 9.55 STRIP= 4.42 GRAN_A= 1.99

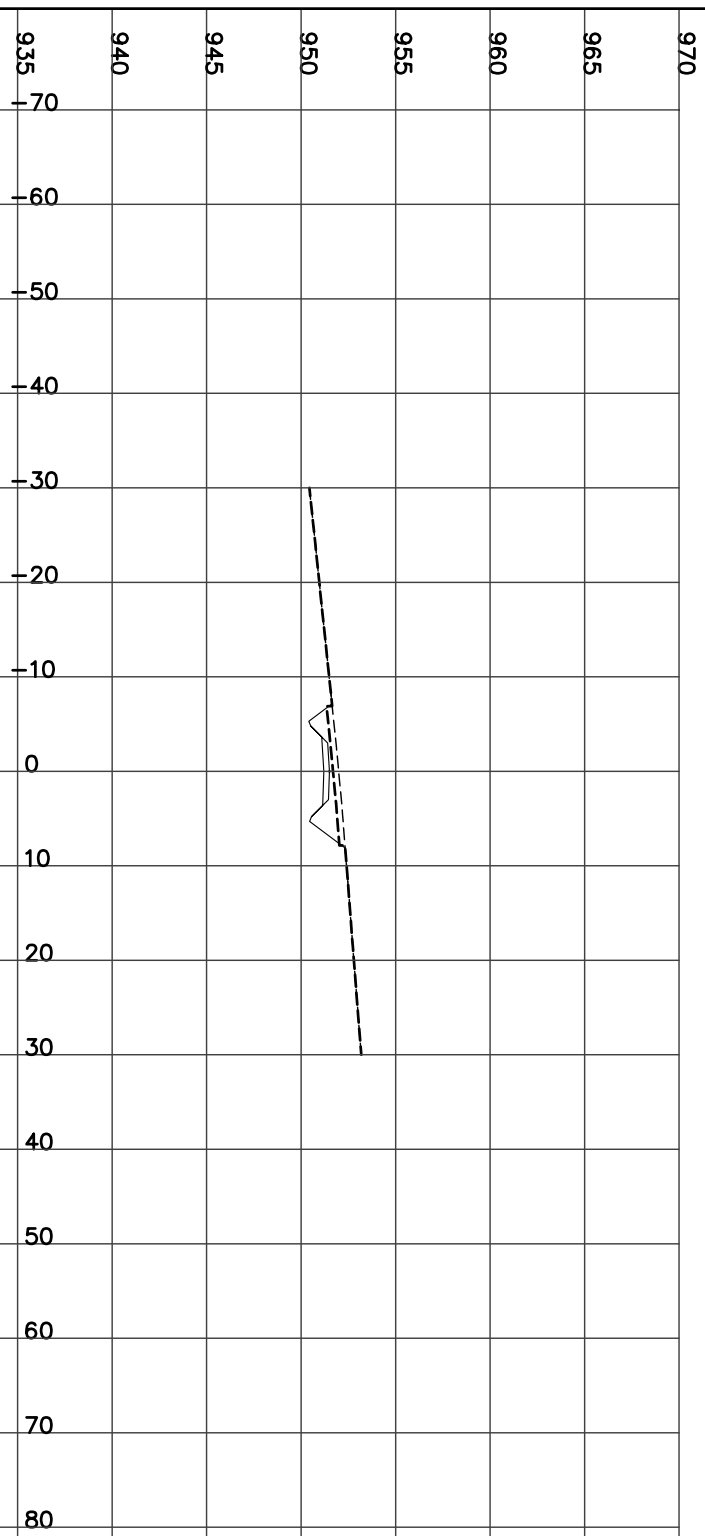

STATION 3+275.00
H= 1:800 V= 1:400

Left=1.50:1 C1.17 @-7.1 Right=1.50:1 C1.76 @7.94


CUT= 8.23 STRIP= 4.35 GRAN_A= 1.99

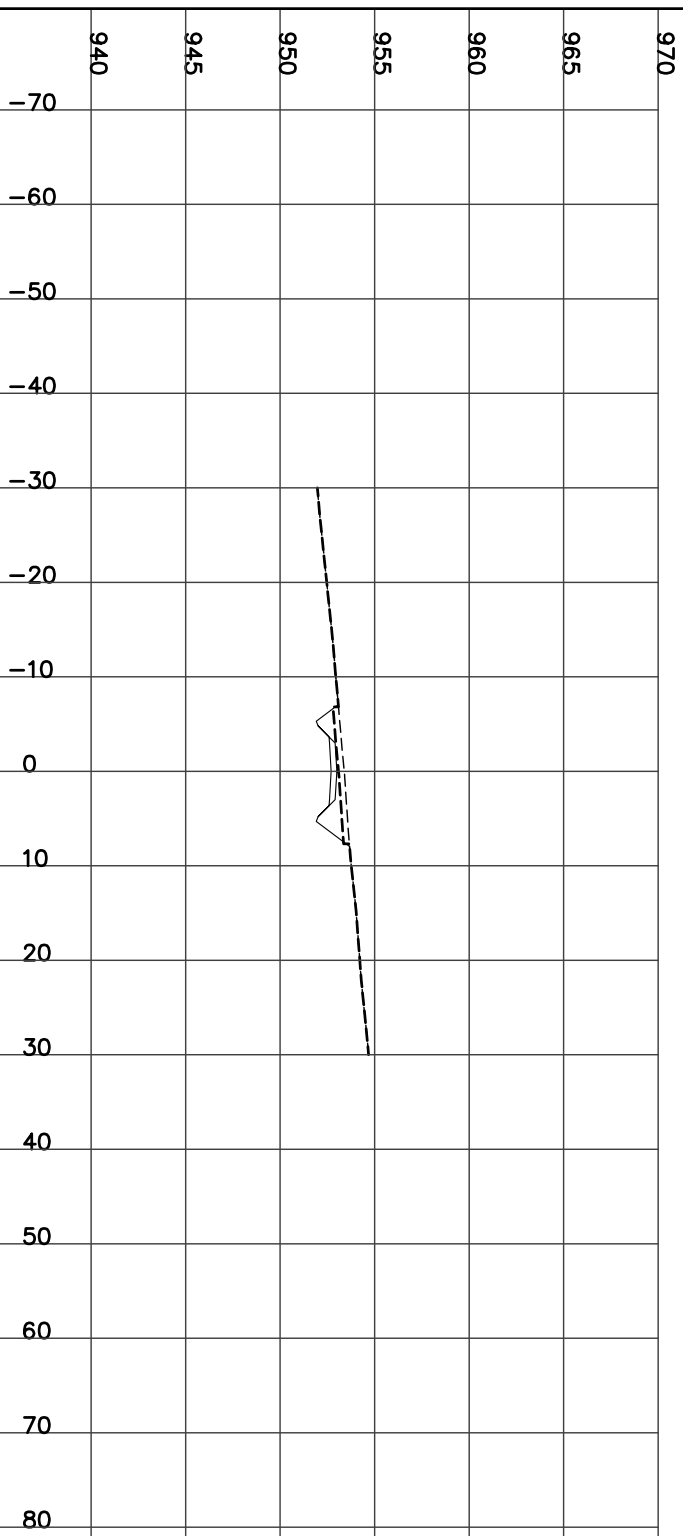

STATION 3+300.00
H= 1:800 V= 1:400

Left=1.50:1 C1.44 @-7.5 Right=1.50:1 C2.12 @8.48


CUT= 12.47 STRIP= 4.64 GRAN_A= 1.99

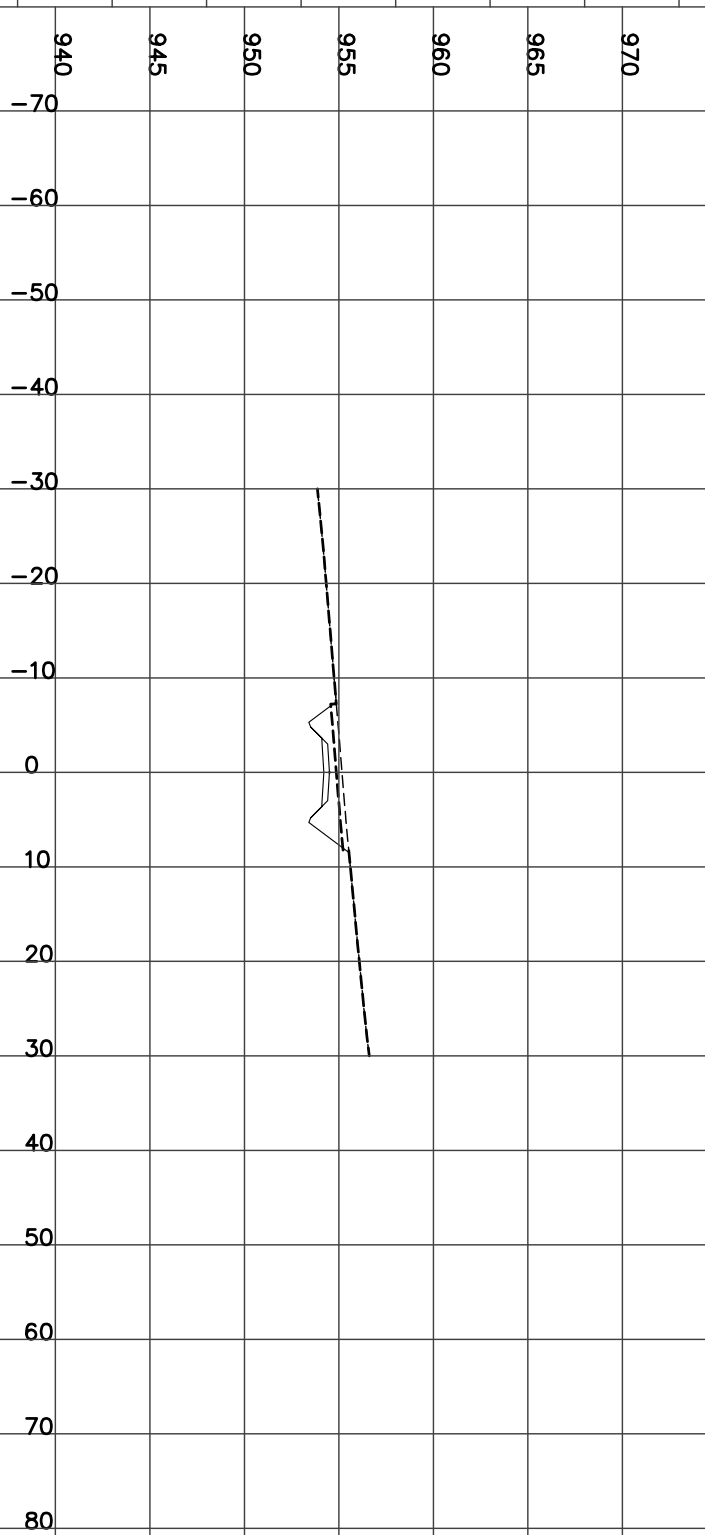

STATION 3+325.00
H= 1:800 V= 1:400


Left=1.50:1 C1.83 @-8.0 Right=1.50:1 C2.43 @8.95

CUT= 18.10 FILL= 0.03 STRIP= 4.95 GRAN_A= 1.99

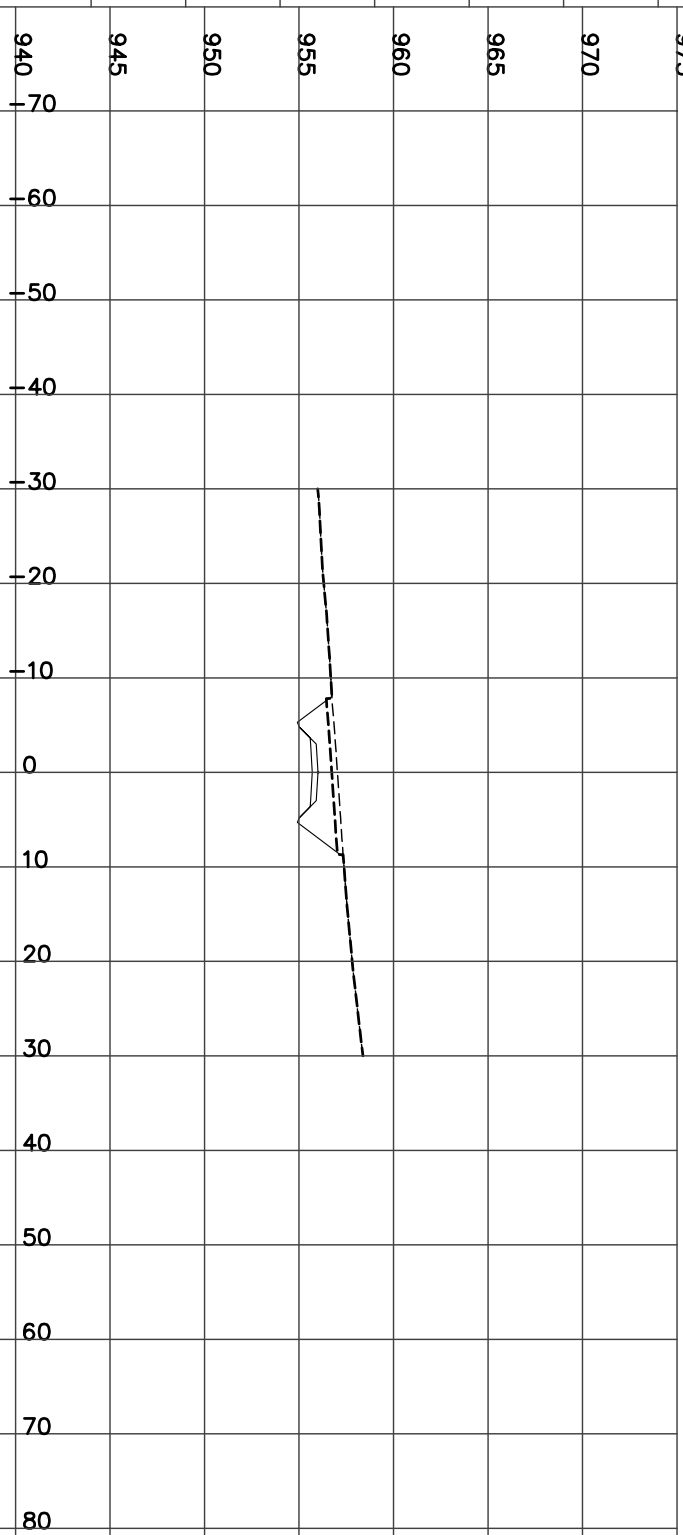


STATION 3+350.00
H= 1:800 V= 1:400

CUT= 17.77 FILL= 0.04 STRIP= 4.96 GRAN_A= 1.98
Left=1.50:1 C1.81 @-8.0 Right=1.50:1 C2.46 @9.00

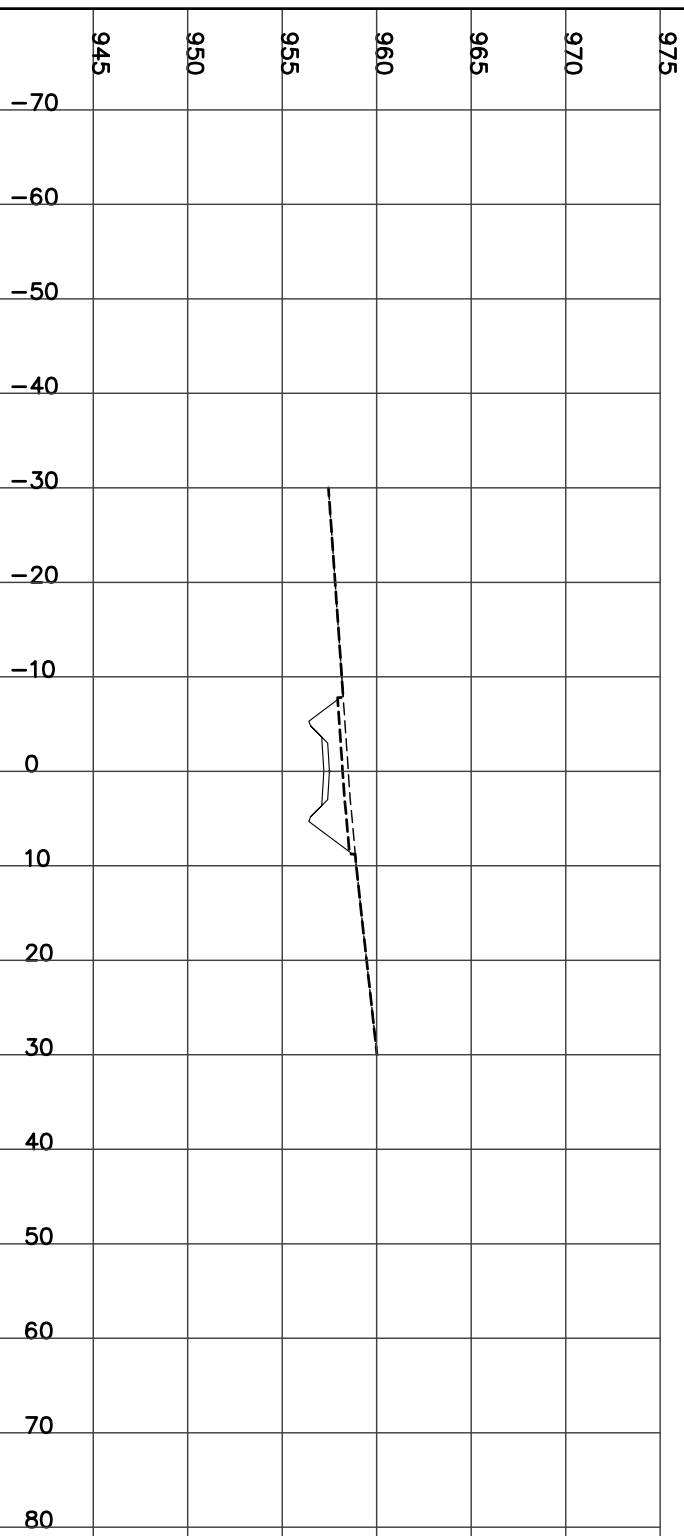

STATION 3+375.00
H= 1:800 V= 1:400

CUT= 15.98 FILL= 0.04 STRIP= 4.87 GRAN_A= 1.98
Left=1.50:1 C1.67 @-7.8 Right=1.50:1 C2.39 @8.89

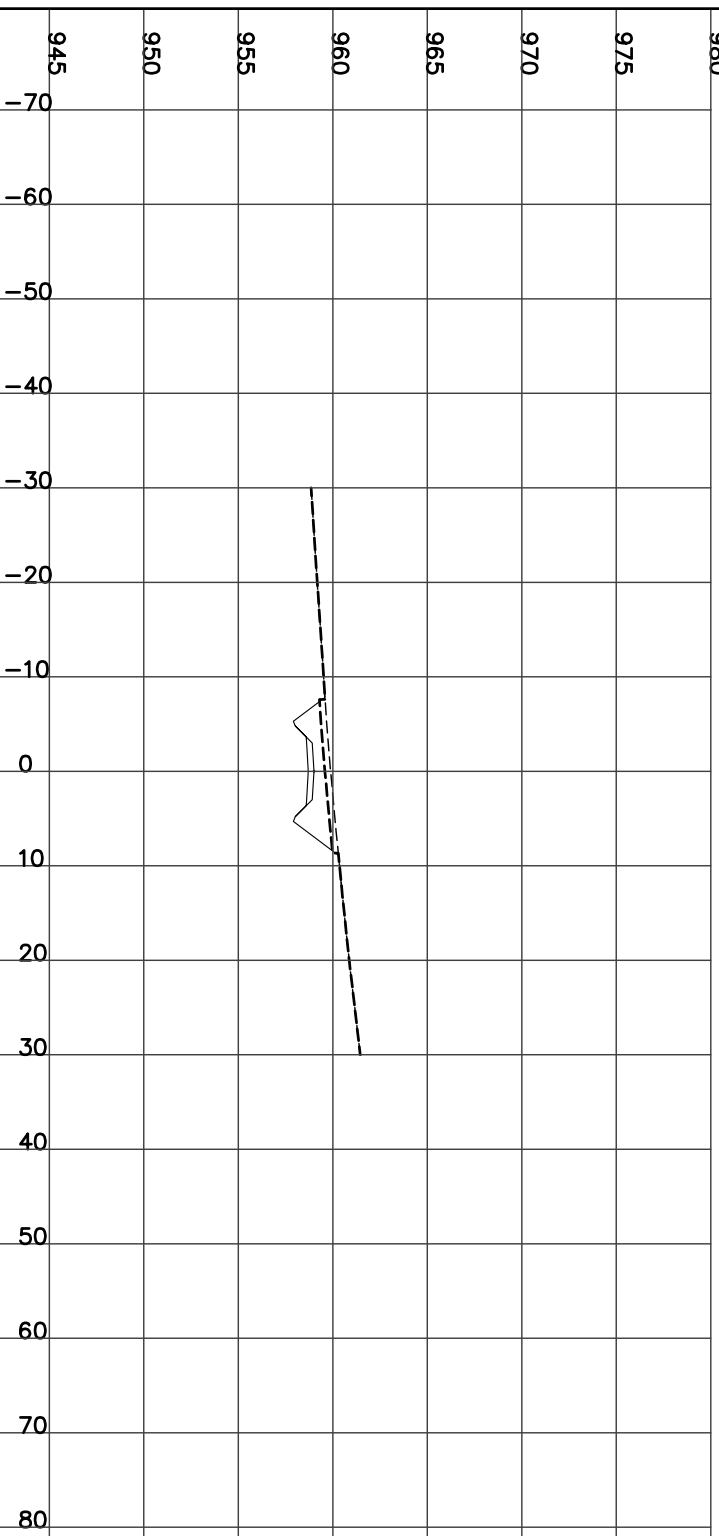


STATION 3+400.00
H= 1:800 V= 1:400

CUT= 13.91 STRIP= 4.73 GRAN_A= 1.99
Left=1.50:1 C1.50 @-7.6 Right=1.50:1 C2.24 @8.67




STATION 3+425.00
H= 1:800 V= 1:400

CUT= 10.11 FILL= 0.04 STRIP= 4.51 GRAN_A= 1.99
Left=1.50:1 C1.28 @-7.2 Right=1.50:1 C1.95 @8.22

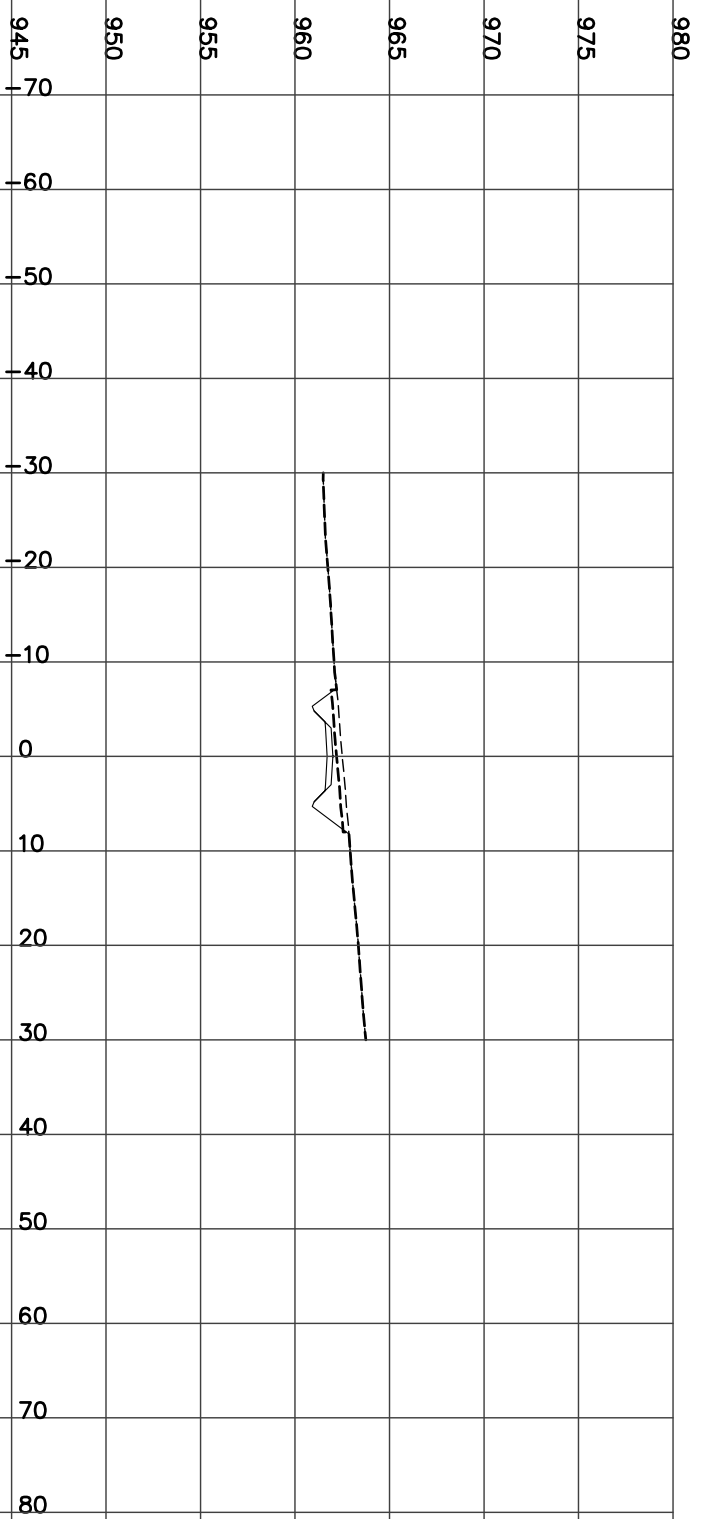


STATION 3+450.00
H= 1:800 V= 1:400

CUT= 6.74 FILL= 0.05 STRIP= 4.32 GRAN_A= 1.99
Left=1.50:1 C1.39 @-7.4 Right=1.50:1 C1.41 @7.41

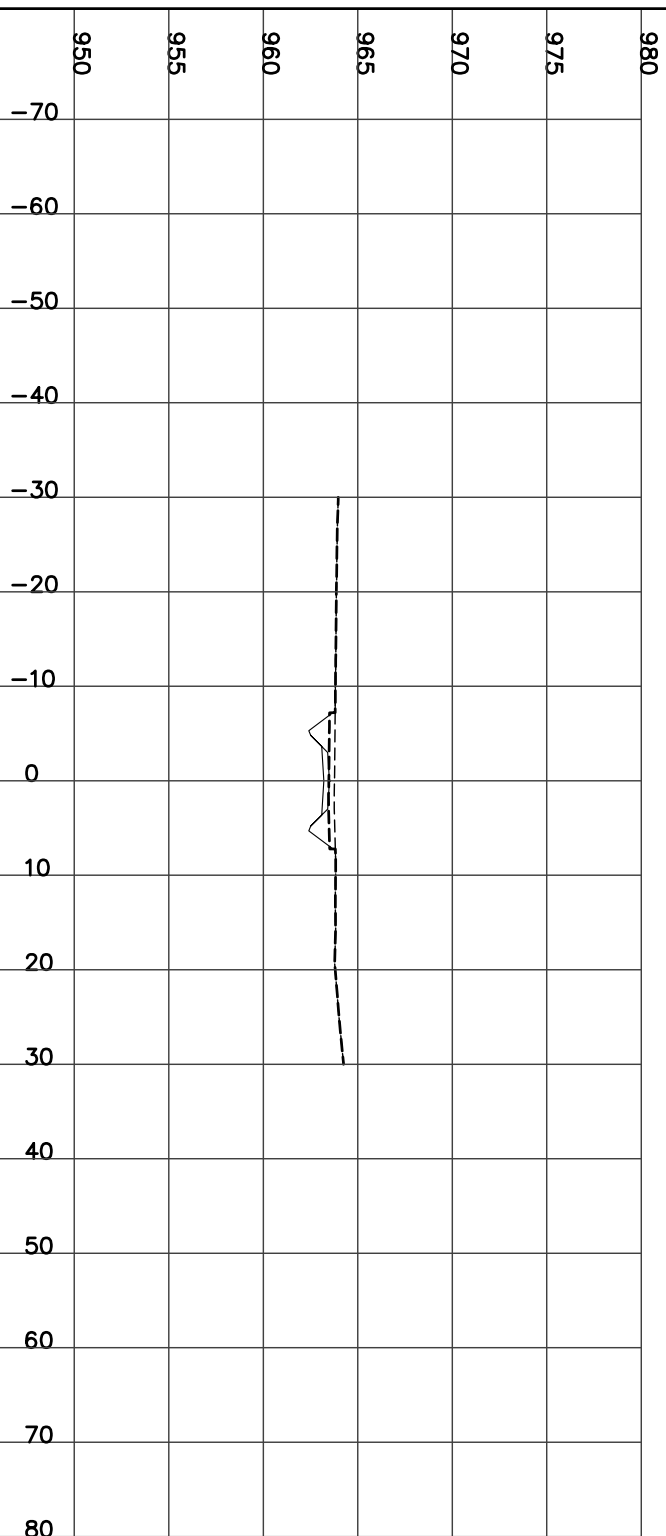


STATION 3+475.00
H= 1:800 V= 1:400

CUT= 9.12 FILL= 0.04 STRIP= 4.43 GRAN_A= 1.99
Left=1.50:1 C1.50 @-7.6 Right=1.50:1 C1.54 @7.61

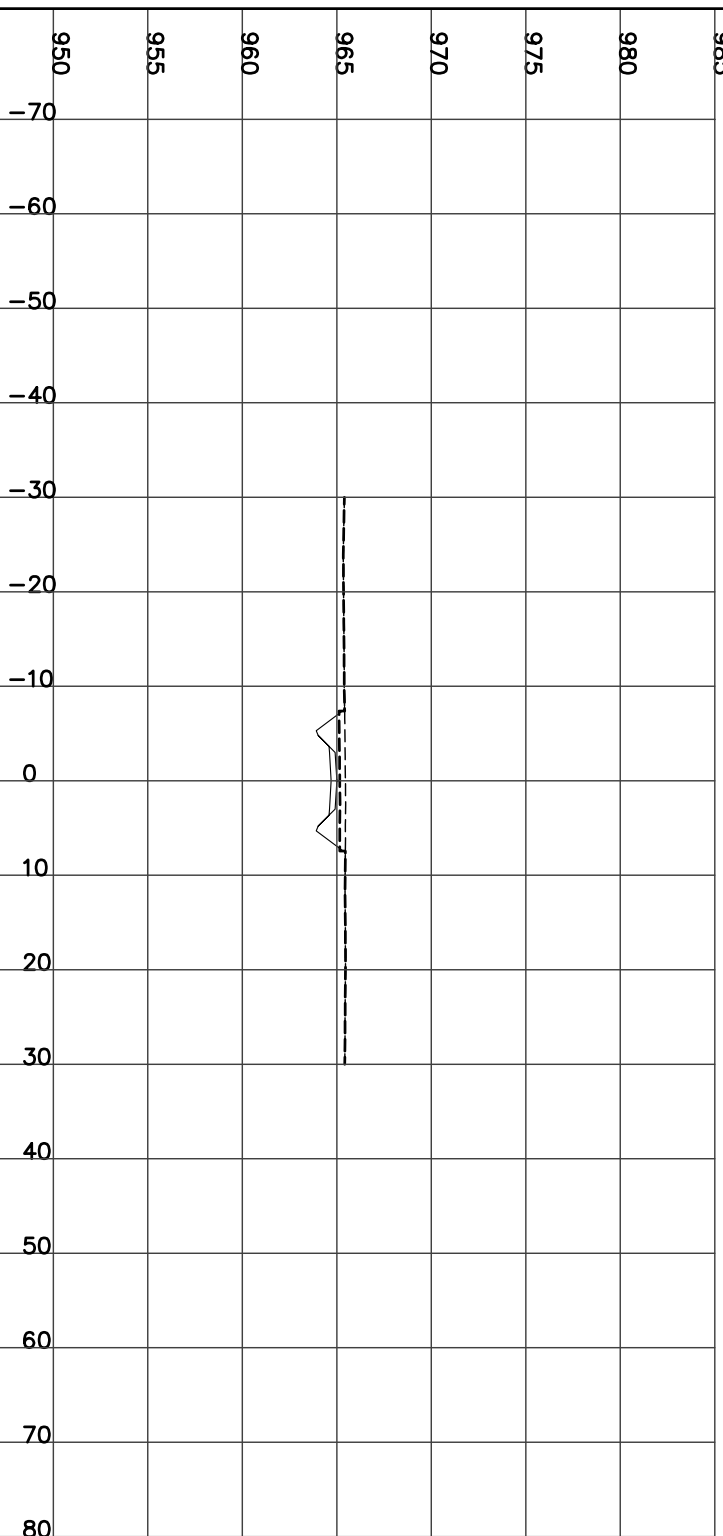


STATION 3+500.00
H= 1:800 V= 1:400

CUT= 1.41 FILL= 1.37 STRIP= 3.84 GRAN_A= 1.99
Left=1.50:1 C0.77 @-6.5 Right=1.50:1 C0.92 @6.68

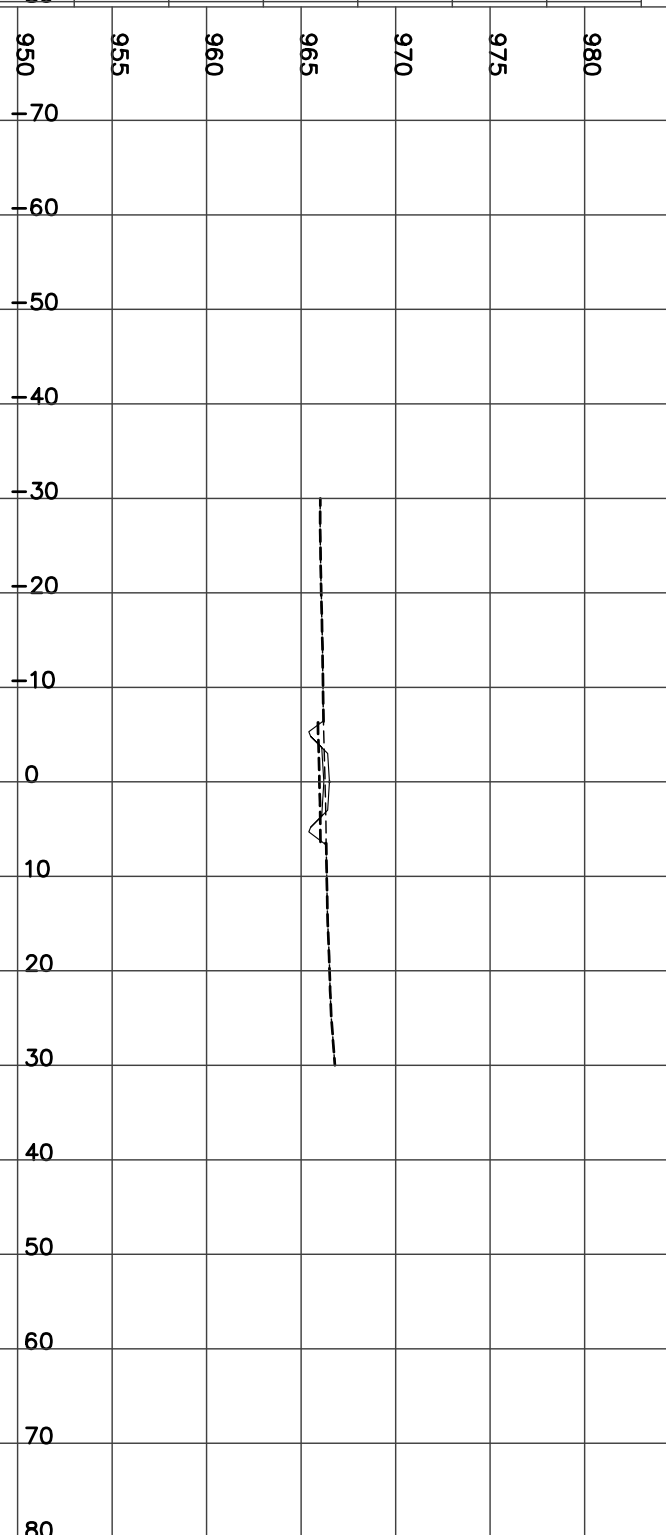

STATION 3+525.00
H= 1:800 V= 1:400


FILL= 8.39 STRIP= 3.22 GRAN_A= 1.99
Left=2.00:1 F1.13 @-5.3 Right=1.50:1 C0.23 @5.65

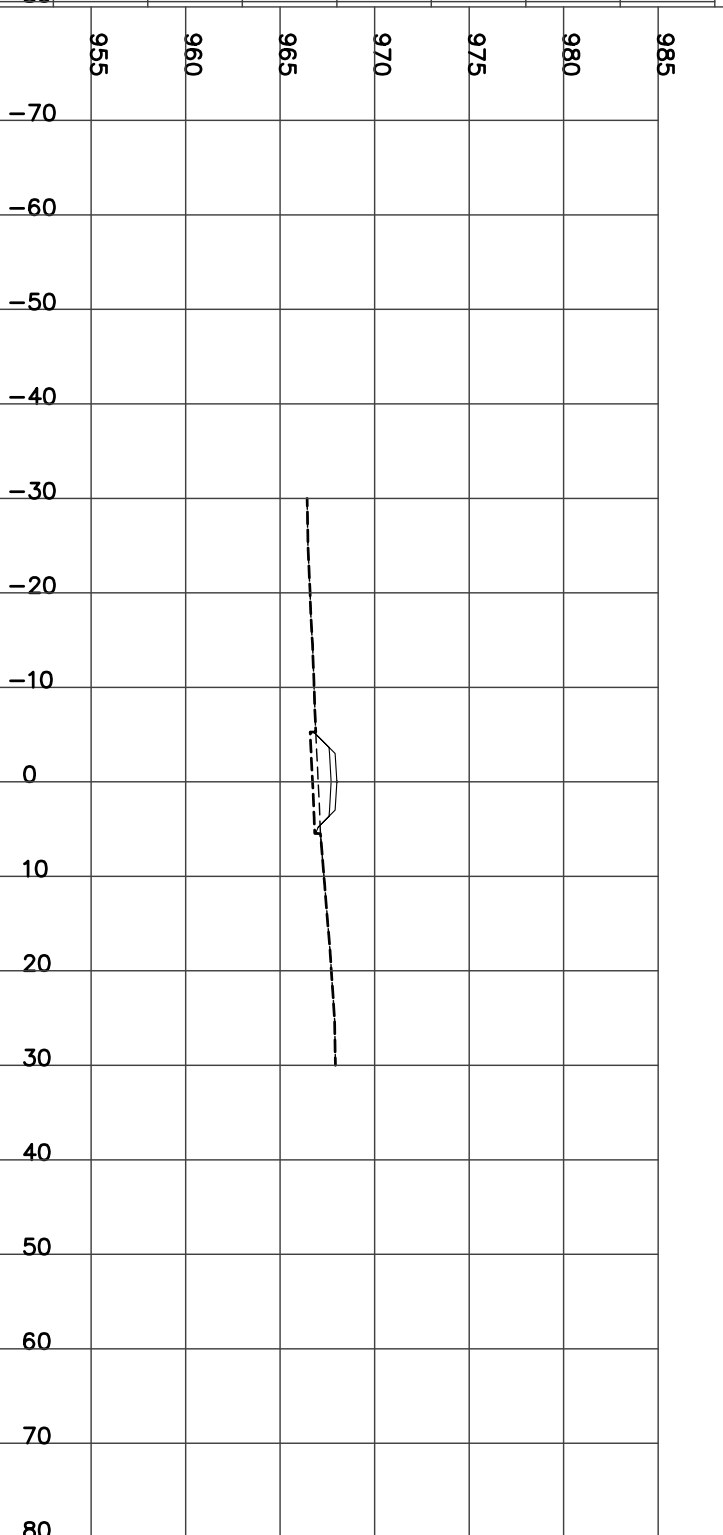

STATION 3+550.00
H= 1:800 V= 1:400

Left=2.00:1 F2.06 @-7.1 Right=2.00:1 F1.35 @5.70


FILL= 16.42 STRIP= 3.84 GRAN_A= 1.99

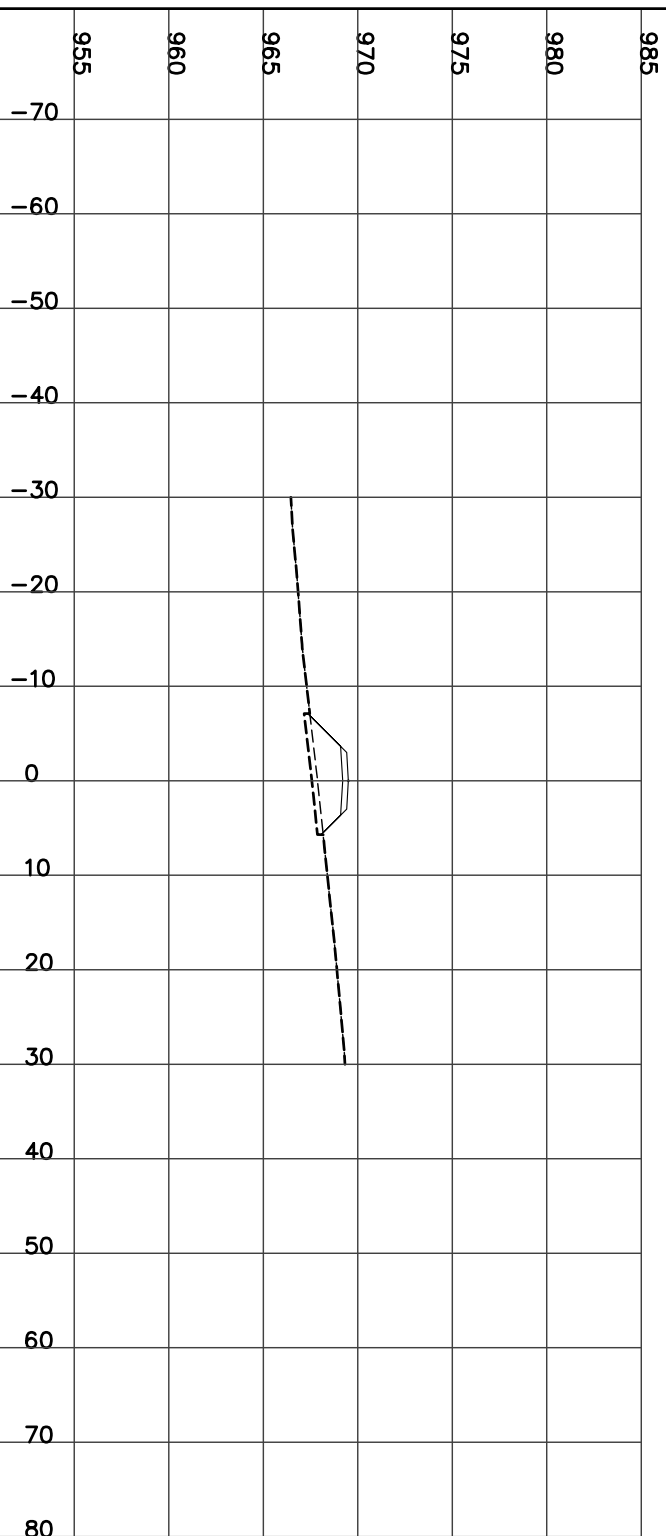

STATION 3+575.00
H= 1:800 V= 1:400


Left=2.00:1 F2.74 @-8.5 Right=2.00:1 F1.87 @6.74

FILL= 25.67 STRIP= 4.58 GRAN_A= 1.99

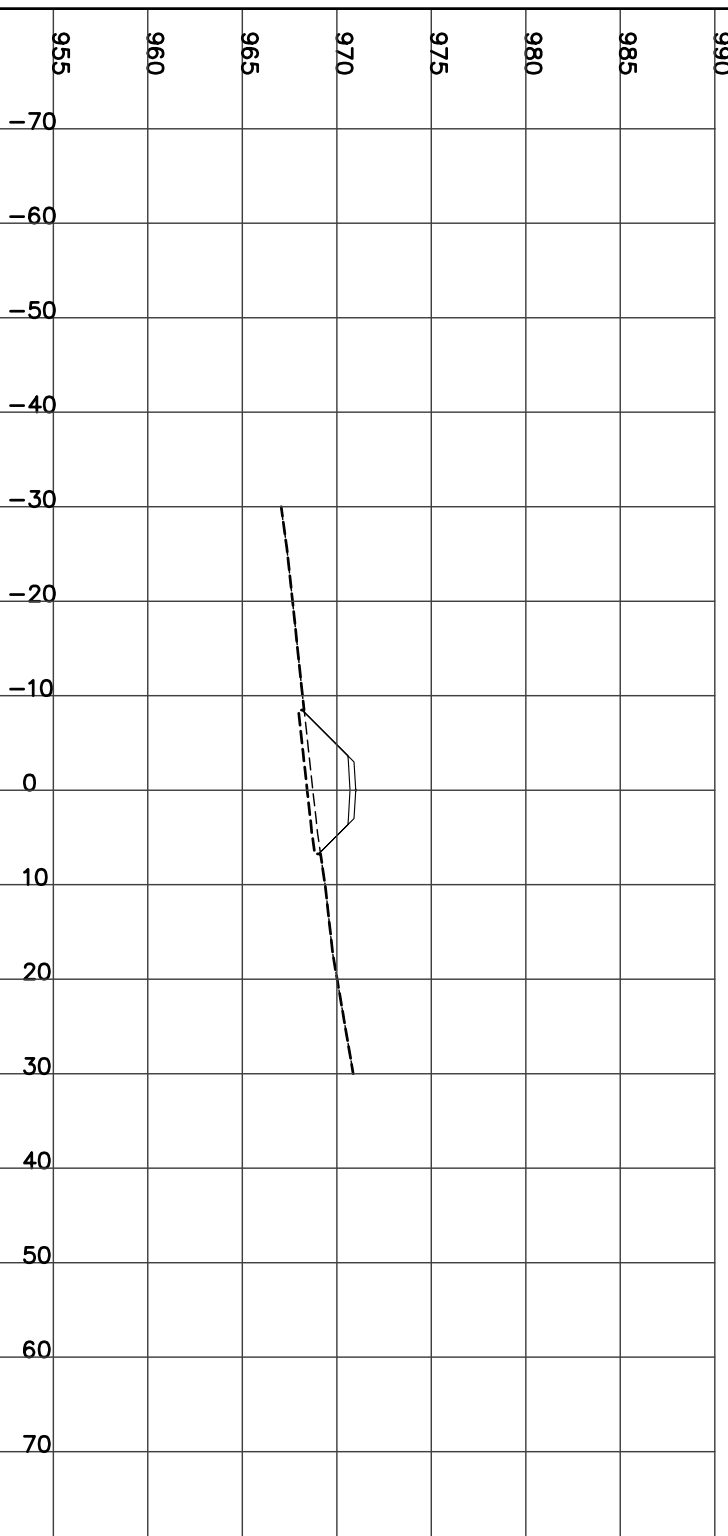

STATION 3+600.00
H= 1:800 V= 1:400


Left=2.00:1 F3.12 @-9.2 Right=2.00:1 F1.78 @6.56
Culvert CSP Dia=600 mm Skew= 0 Length= 15.1 m Slope= 8.89 %
FILL= 27.61 STRIP= 4.73 GRAN_A= 1.99

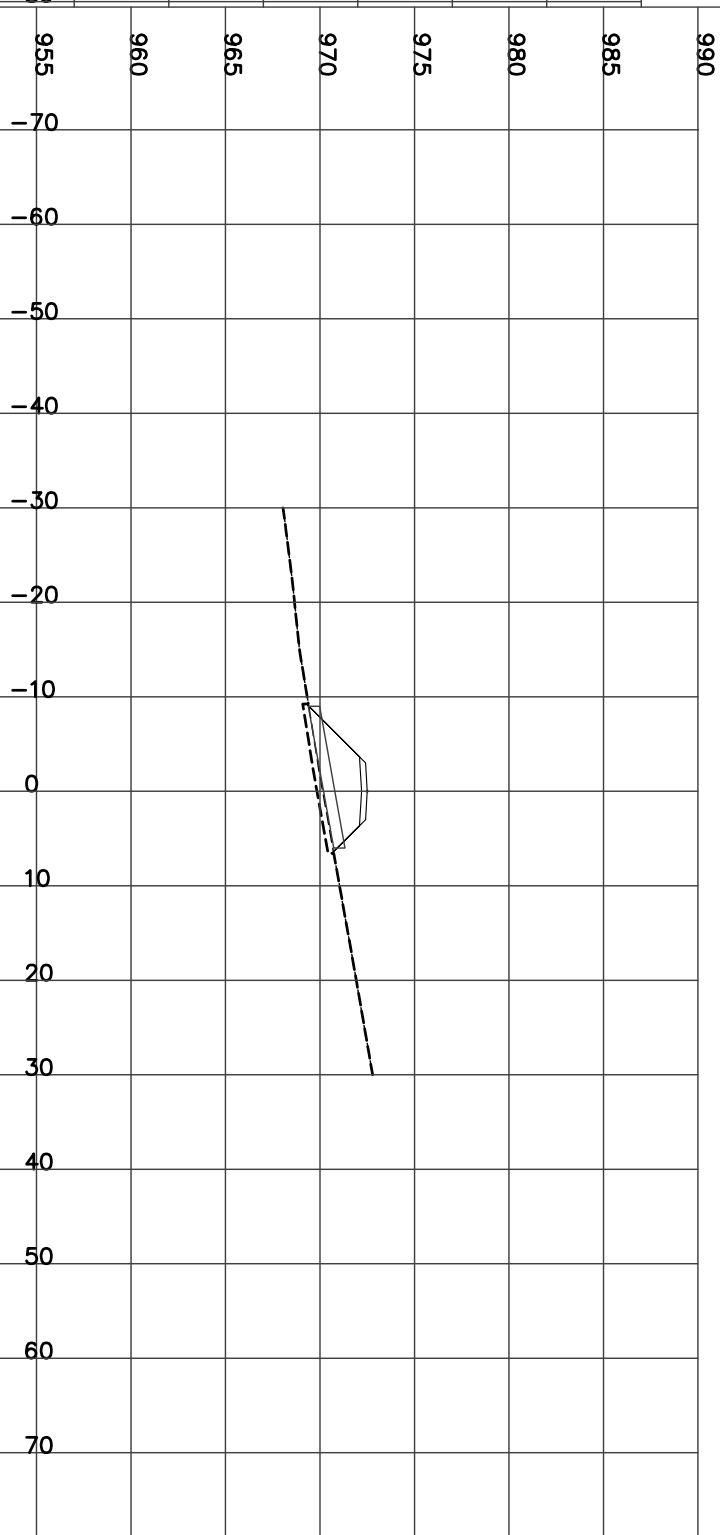

STATION 3+625.00
H= 1:800 V= 1:400

Left=2.00:1 F2.78 @-8.6 Right=2.00:1 F1.48 @5.97


FILL= 22.32 STRIP= 4.35 GRAN_A= 1.99

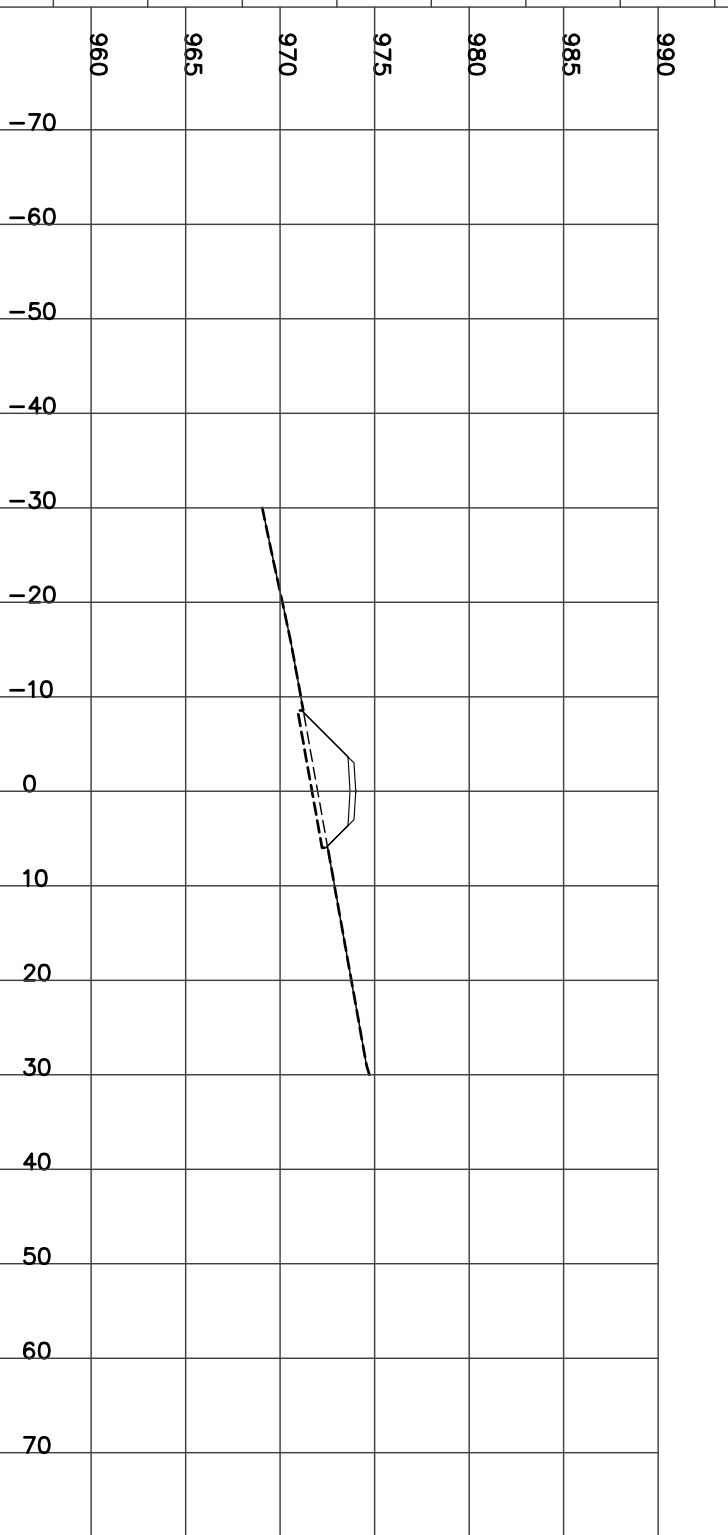

STATION 3+650.00
H= 1:800 V= 1:400

Left=2.00:1 F2.61 @-8.2 Right=2.00:1 F1.16 @5.33


FILL= 18.40 STRIP= 4.06 GRAN_A= 1.99

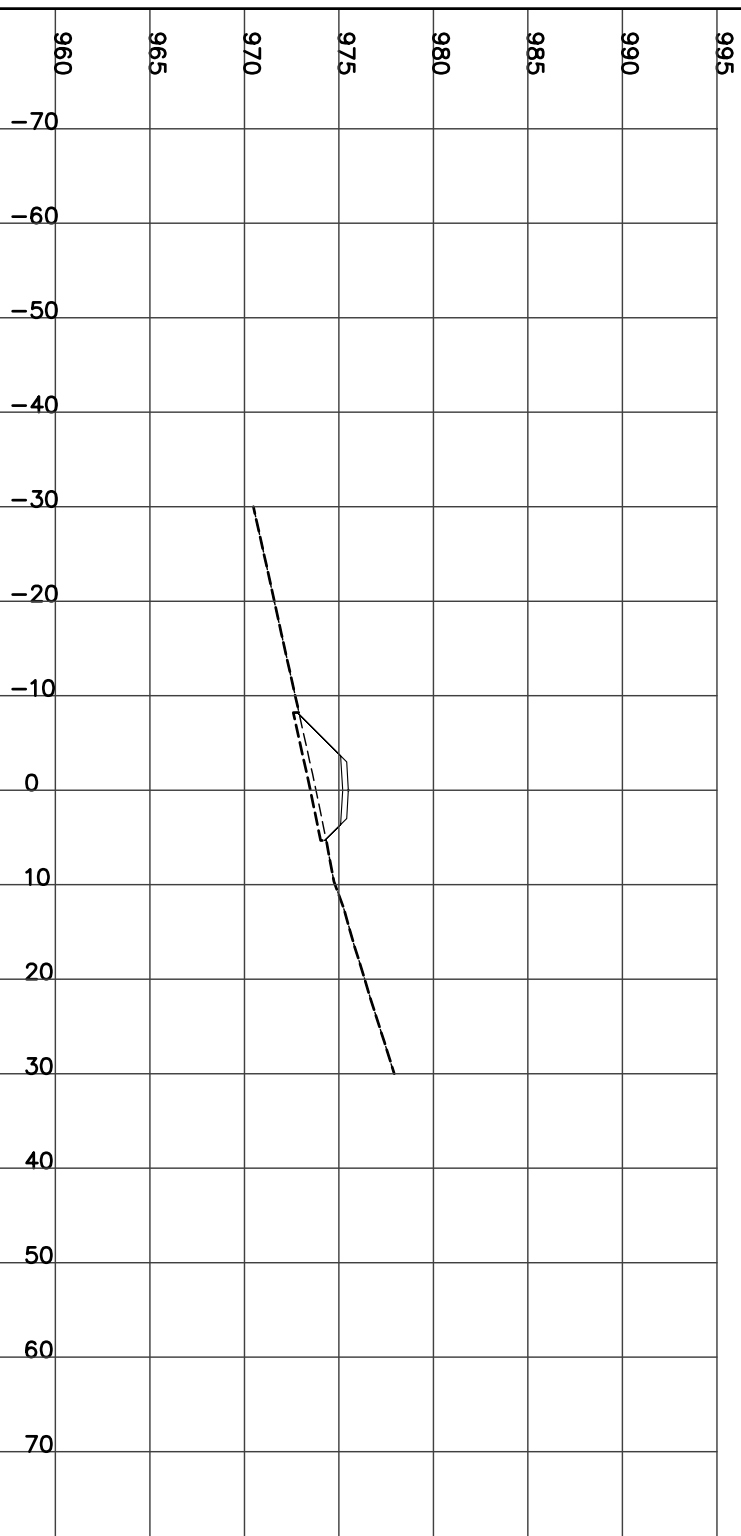

STATION 3+675.00
H= 1:800 V= 1:400

Left=2.00:1 F2.02 @-7.0 Right=1.50:1 C1.95 @8.22


CUT= 2.26 FILL= 7.65 STRIP= 4.53 GRAN_A= 1.99

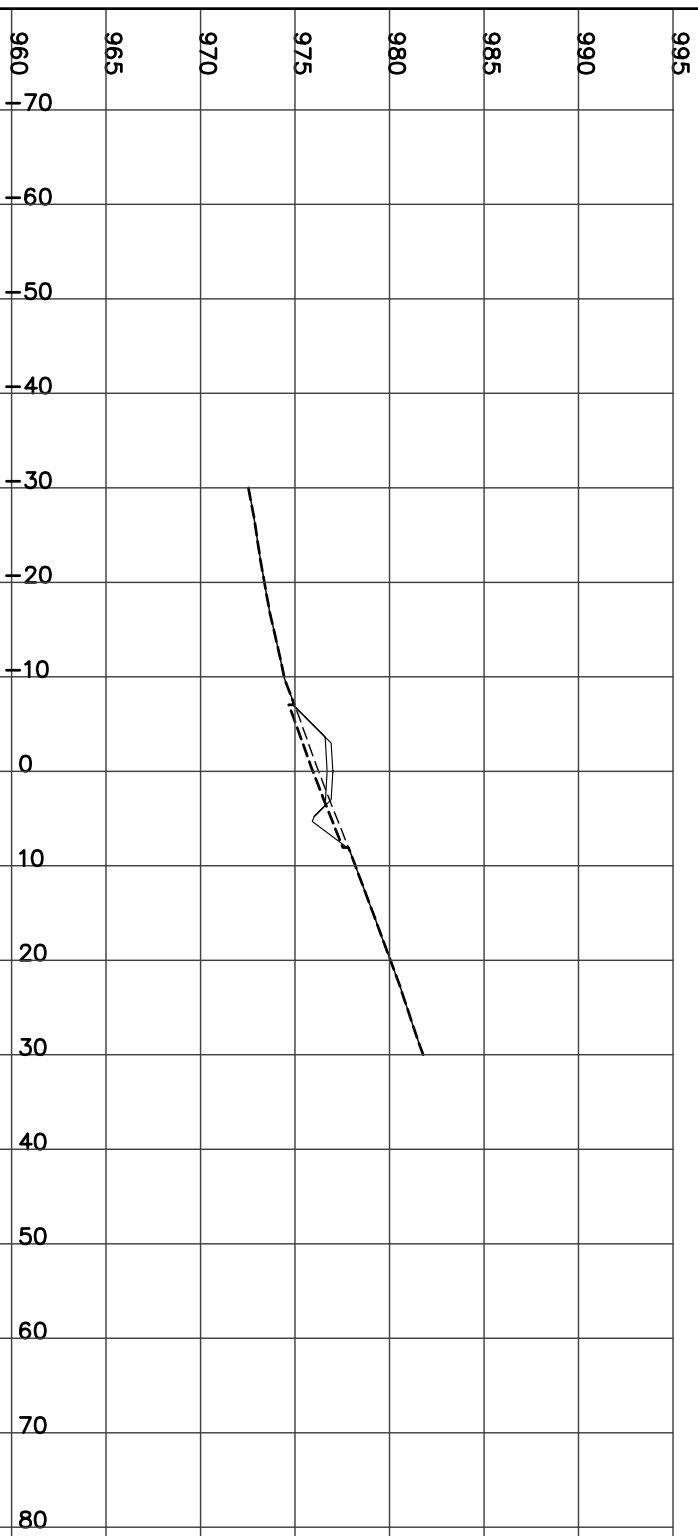

STATION 3+700.00
H= 1:800 V= 1:400

Left=1.50:1 C1.09 @-6.9 Right=1.50:1 C4.88 @12.62

CUT= 28.41 FILL= 0.10 STRIP= 5.79 GRAN_A= 1.99

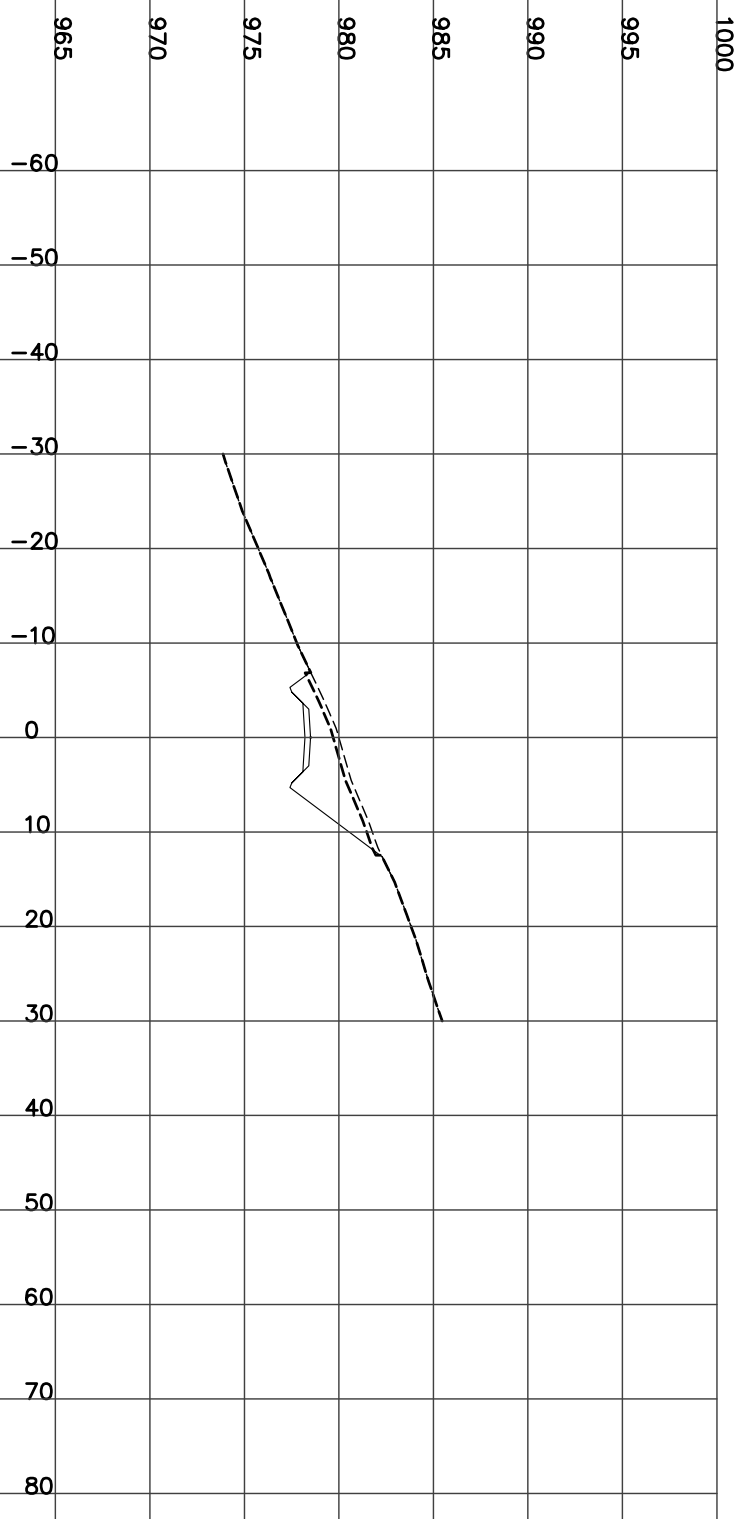

STATION 3+725.00
H= 1:800 V= 1:400


Left=1.50:1 C0.44 @-6.0 Right=1.50:1 C4.59 @12.19

CUT= 17.76 FILL= 0.09 STRIP= 5.37 GRAN_A= 1.98




STATION 3+750.00
H= 1:800 V= 1:400

CUT= 0.86 FILL= 17.27 STRIP= 5.14 GRAN_A= 1.99
Left=2.00:1 F3.45 @-9.9 Right=1.50:1 C1.40 @7.40

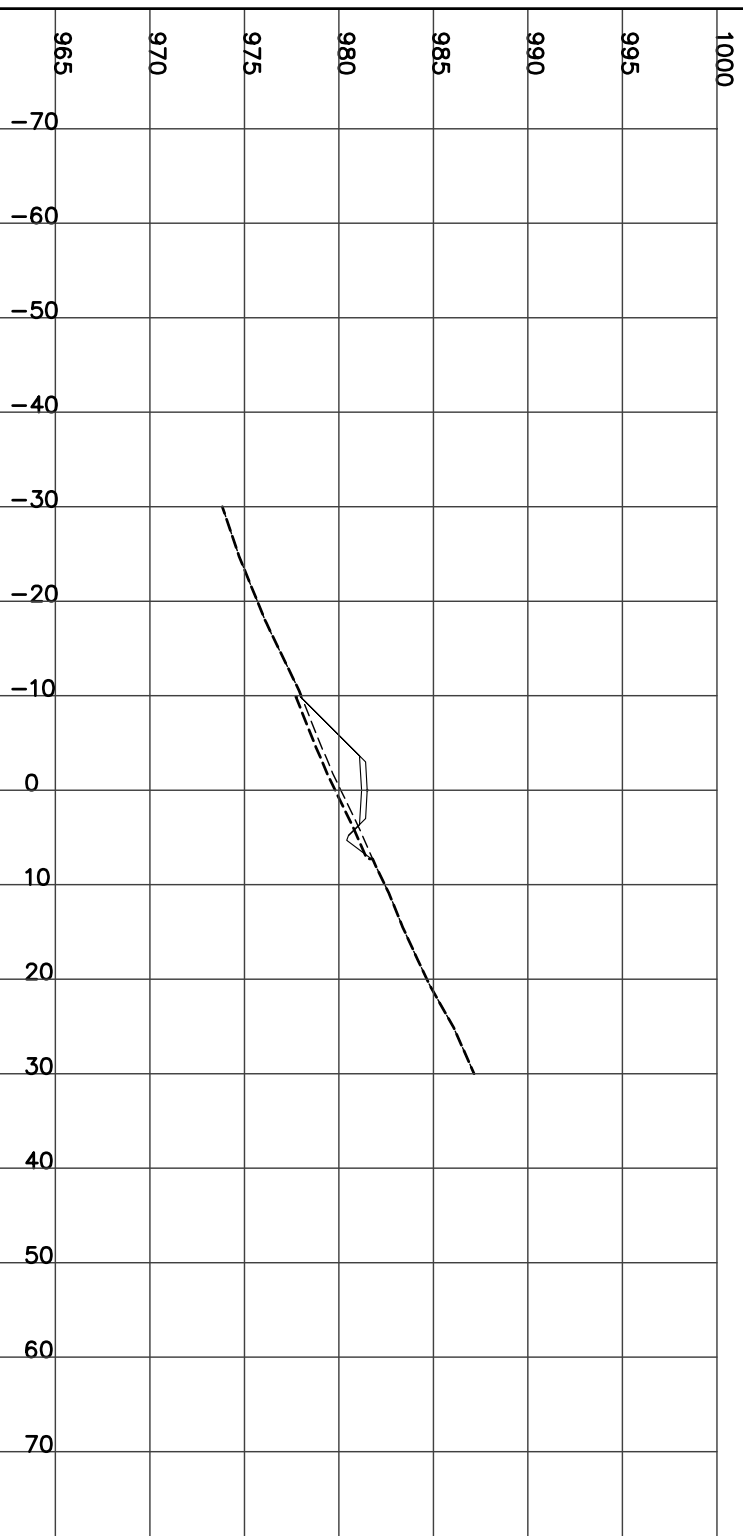


STATION 3+800.00
H= 1:800 V= 1:400

FILL= 38.35 STRIP= 5.88 GRAN_A= 1.98
Left=2.00:1 F5.50 @-14.0 Right=2.00:1 F1.34 @5.67

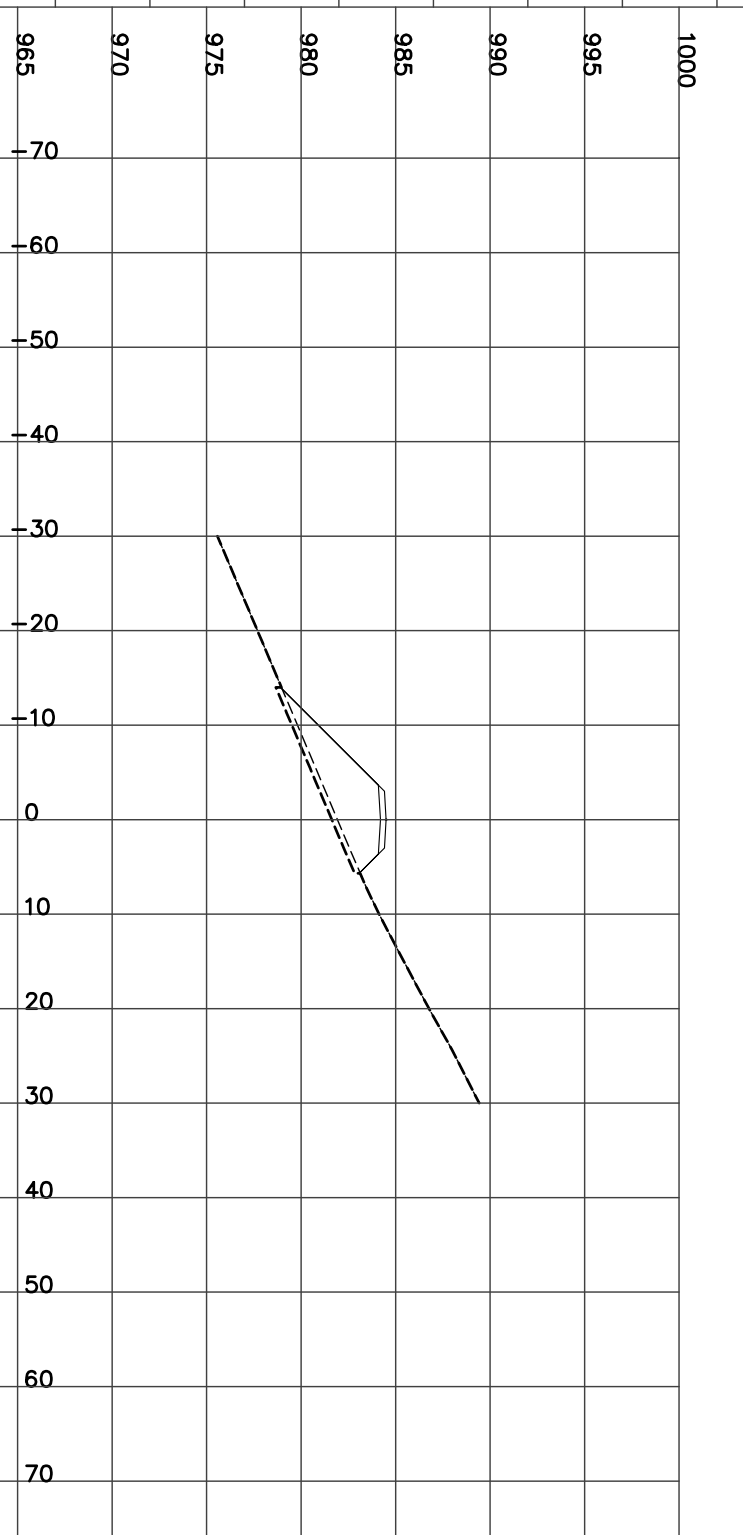


STATION 3+775.00
H= 1:800 V= 1:400

FILL= 29.94 STRIP= 5.34 GRAN_A= 2.00
Left=2.00:1 F4.76 @-12.5 Right=1.50:1 C0.10 @5.45

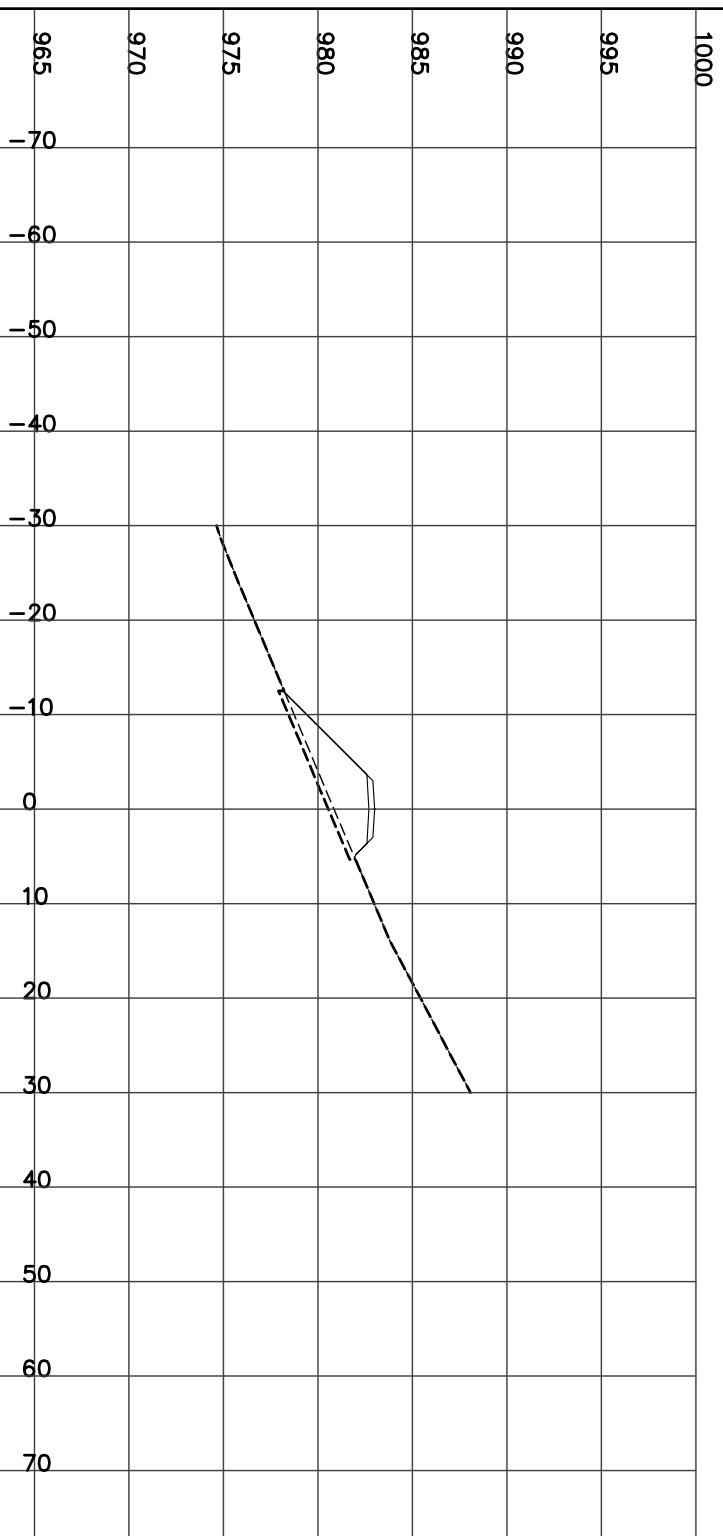

STATION 3+825.00
H= 1:800 V= 1:400


FILL= 36.97 STRIP= 5.82 GRAN_A= 1.99
Left=2.00:1 F5.64 @-14.3 Right=1.49:1 C0.06 @5.39

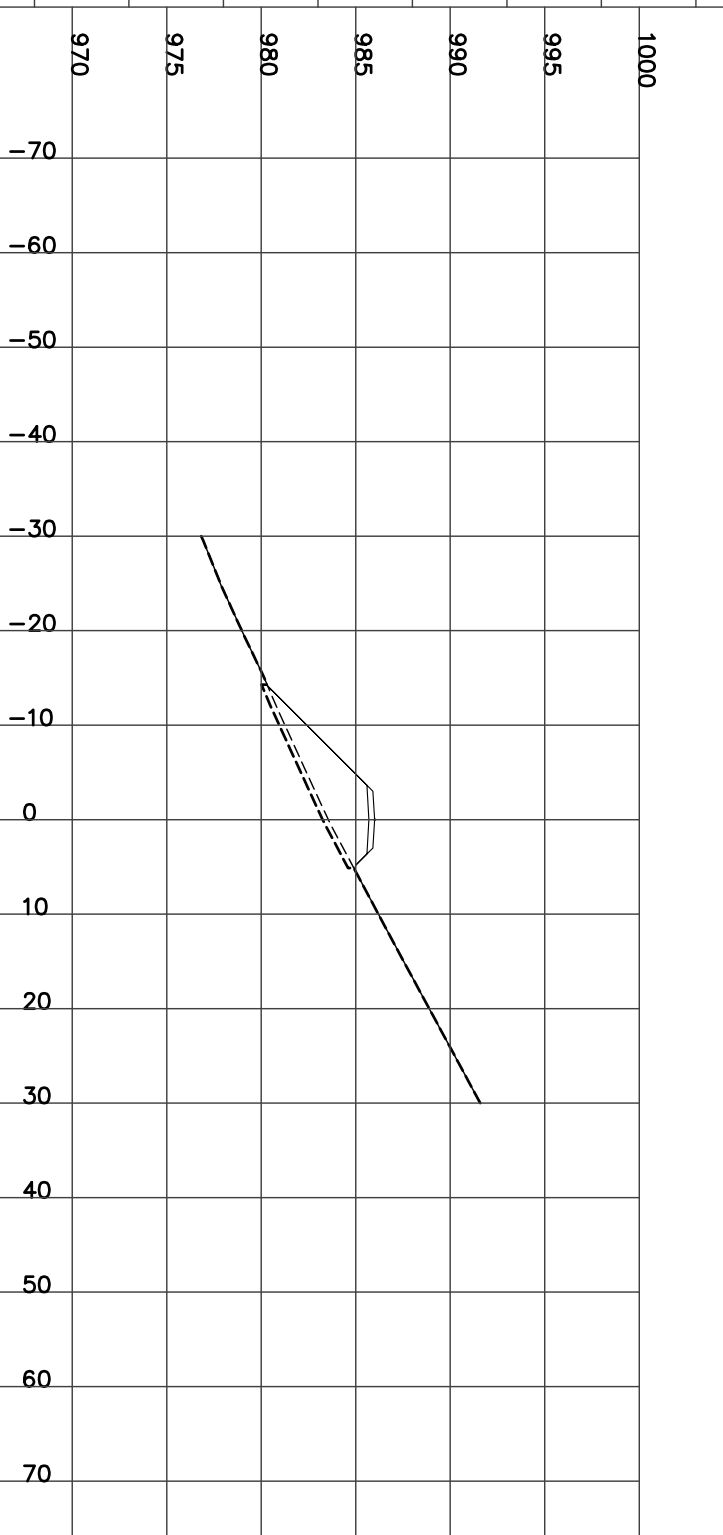

STATION 3+850.00
H= 1:800 V= 1:400

CUT= 0.95 FILL= 19.95 STRIP= 5.54 GRAN_A= 1.99


Left=2.00:1 F3.93 @-10.9 Right=1.50:1 C1.60 @7.71

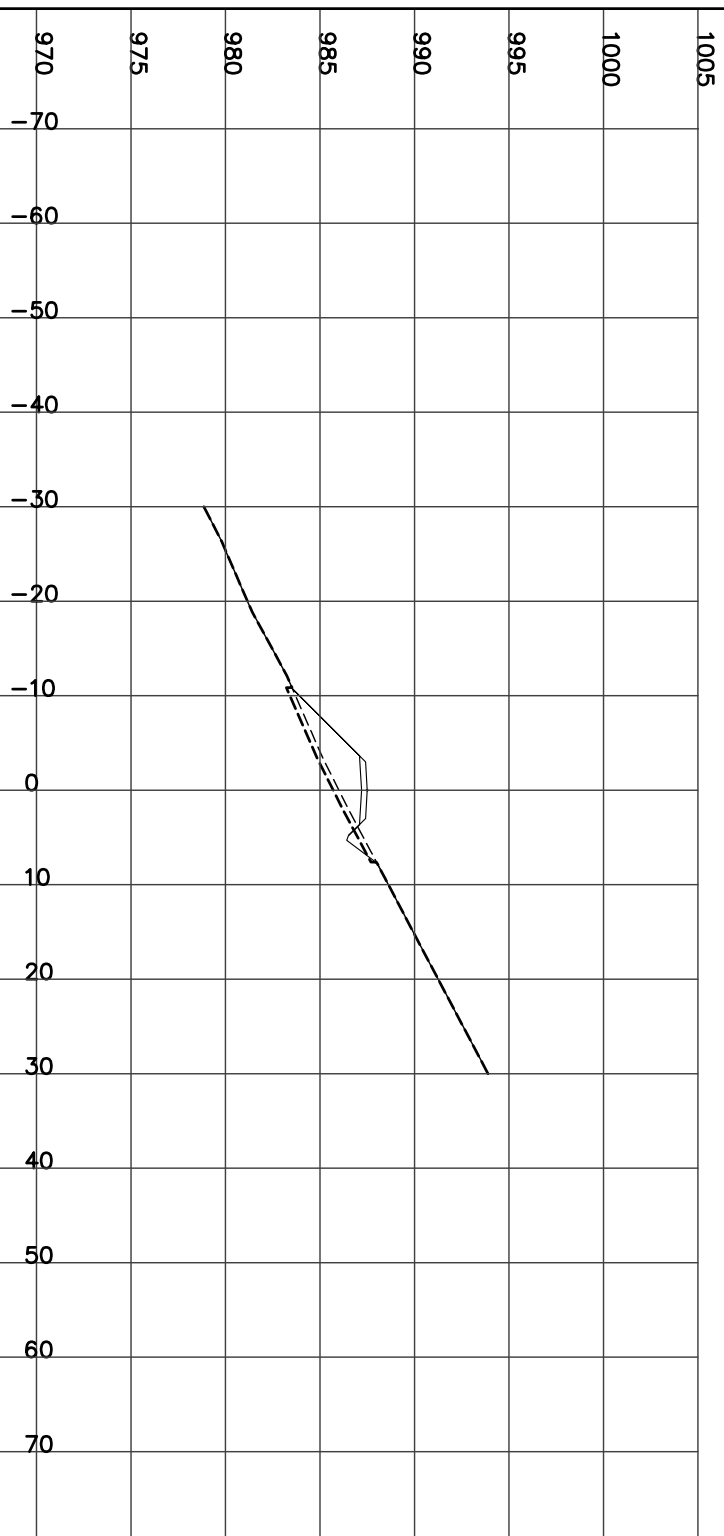

STATION 3+875.00
H= 1:800 V= 1:400

CUT= 8.77 FILL= 1.49 STRIP= 4.57 GRAN_A= 1.99


Left=1.61:1 C0.00 @-5.3 Right=1.50:1 C3.47 @10.50

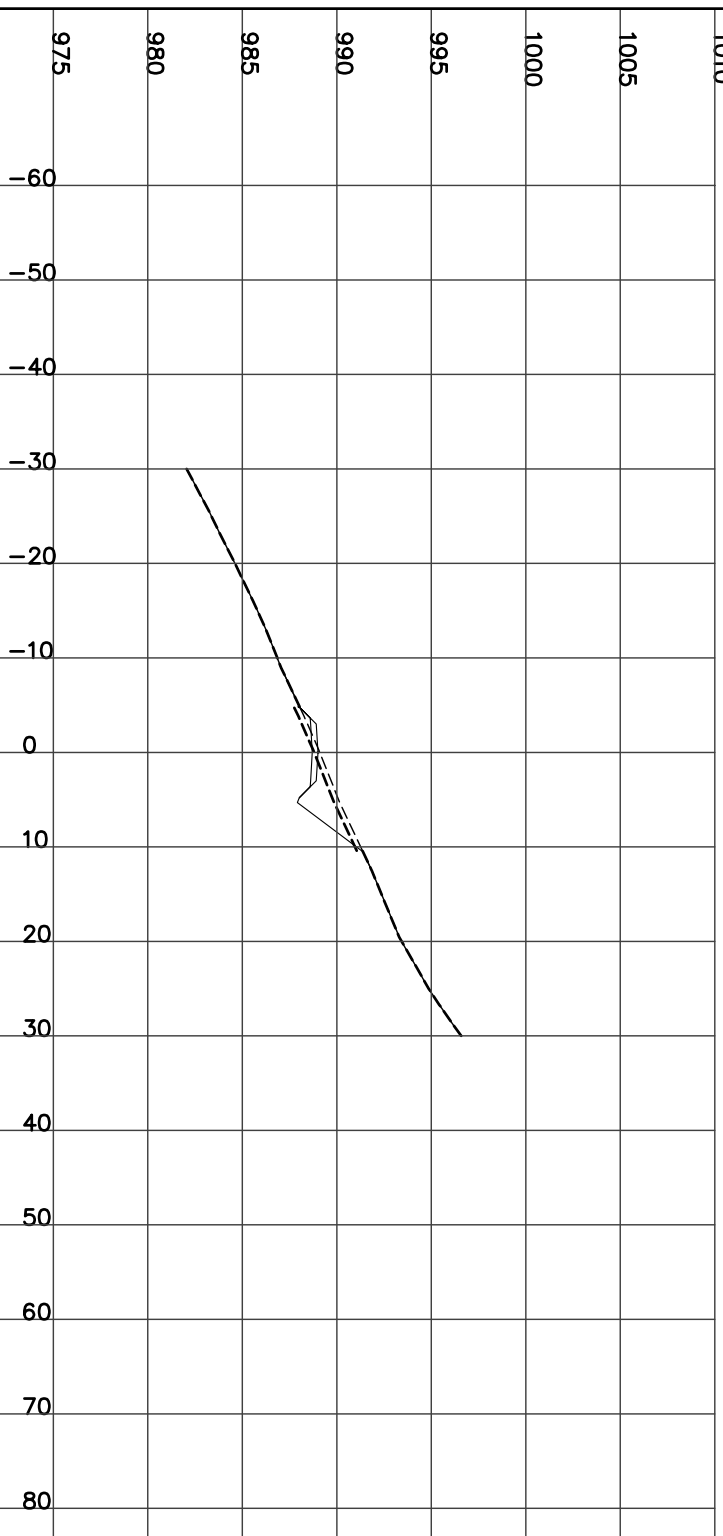

STATION 3+900.00
H= 1:800 V= 1:400

CUT= 16.43 FILL= 0.13 STRIP= 5.32 GRAN_A= 1.99


Left=1.50:1 C0.43 @-5.9 Right=1.50:1 C4.38 @11.87

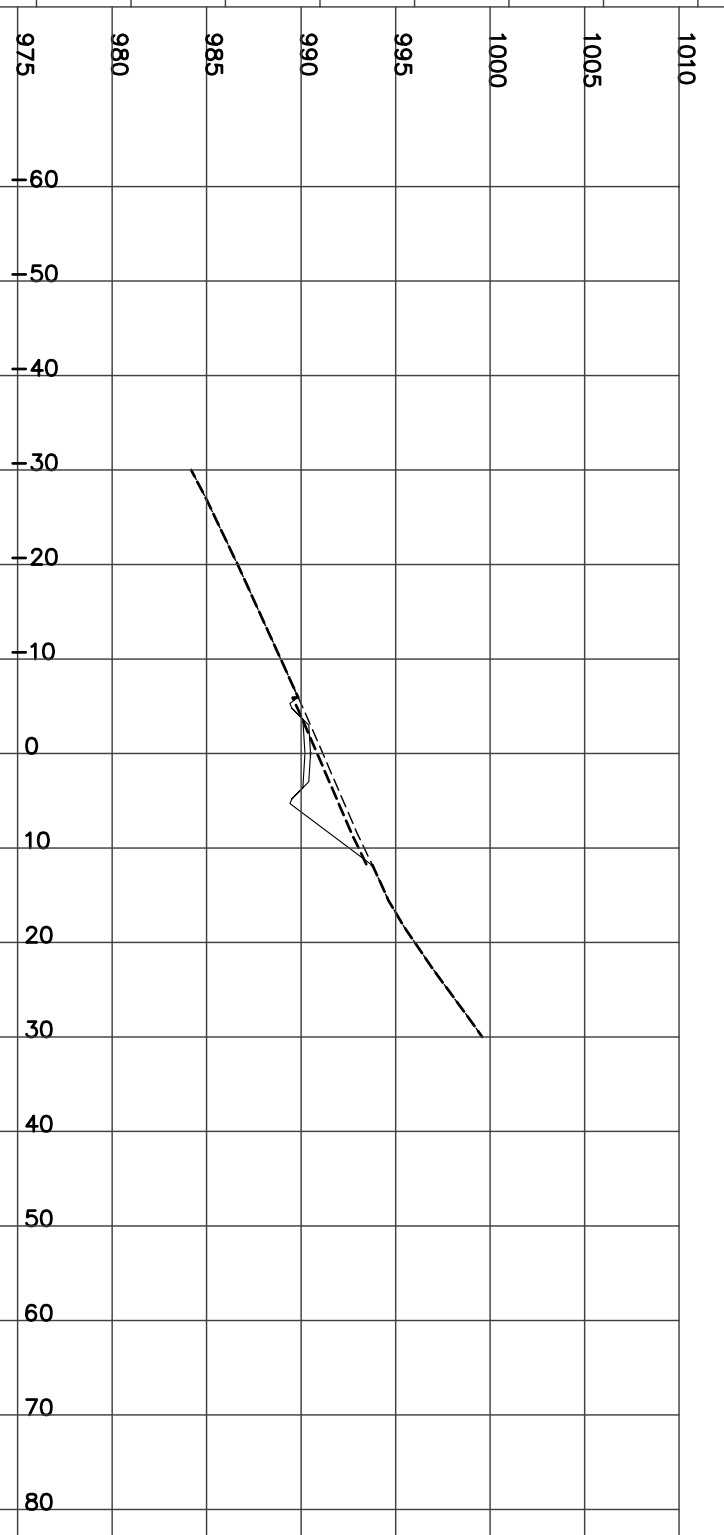

STATION 3+925.00
H= 1:800 V= 1:400

CUT= 13.97 FILL= 0.43 STRIP= 5.18 GRAN_A= 1.99


Left=1.50:1 C0.27 @-5.7 Right=1.50:1 C4.23 @11.65

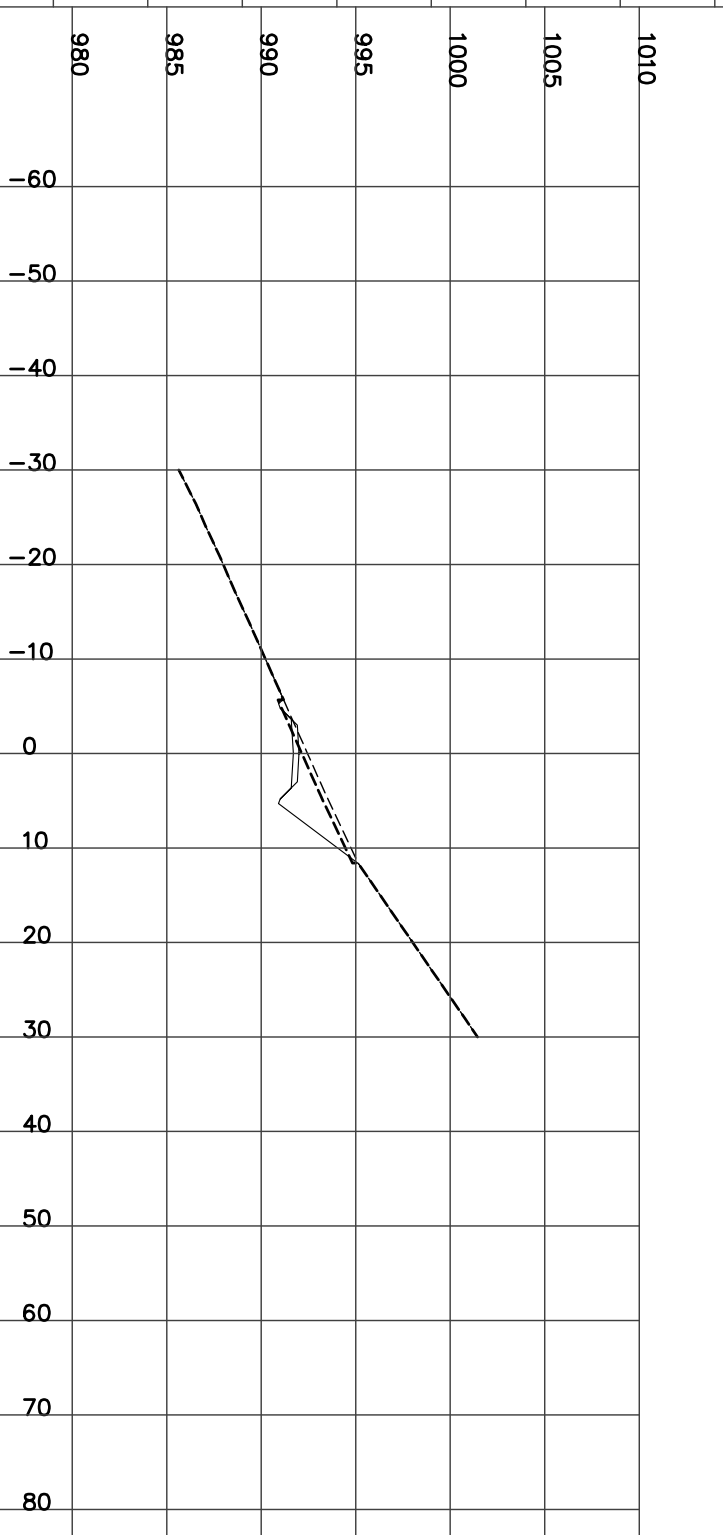

STATION 3+950.00
H= 1:800 V= 1:400

Left=2.00:1 F1.42 @-5.8 Right=1.50:1 C3.93 @11.19


CUT= 9.04 FILL= 2.94 STRIP= 5.10 GRAN_A= 1.99

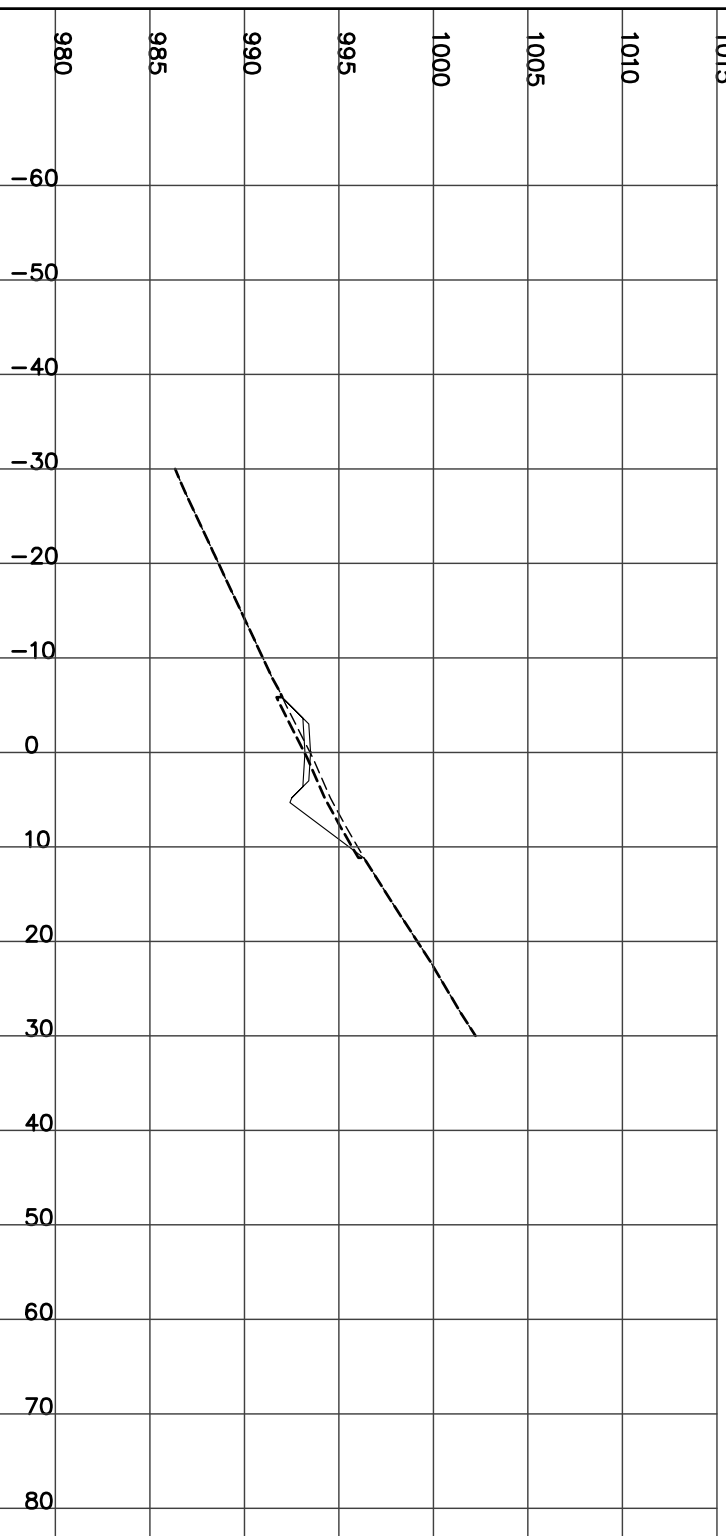

STATION 3+975.00
H= 1:800 V= 1:400

Left=1.50:1 C0.02 @-5.3 Right=1.50:1 C5.11 @12.96


CUT= 15.64 FILL= 1.28 STRIP= 5.48 GRAN_A= 1.99

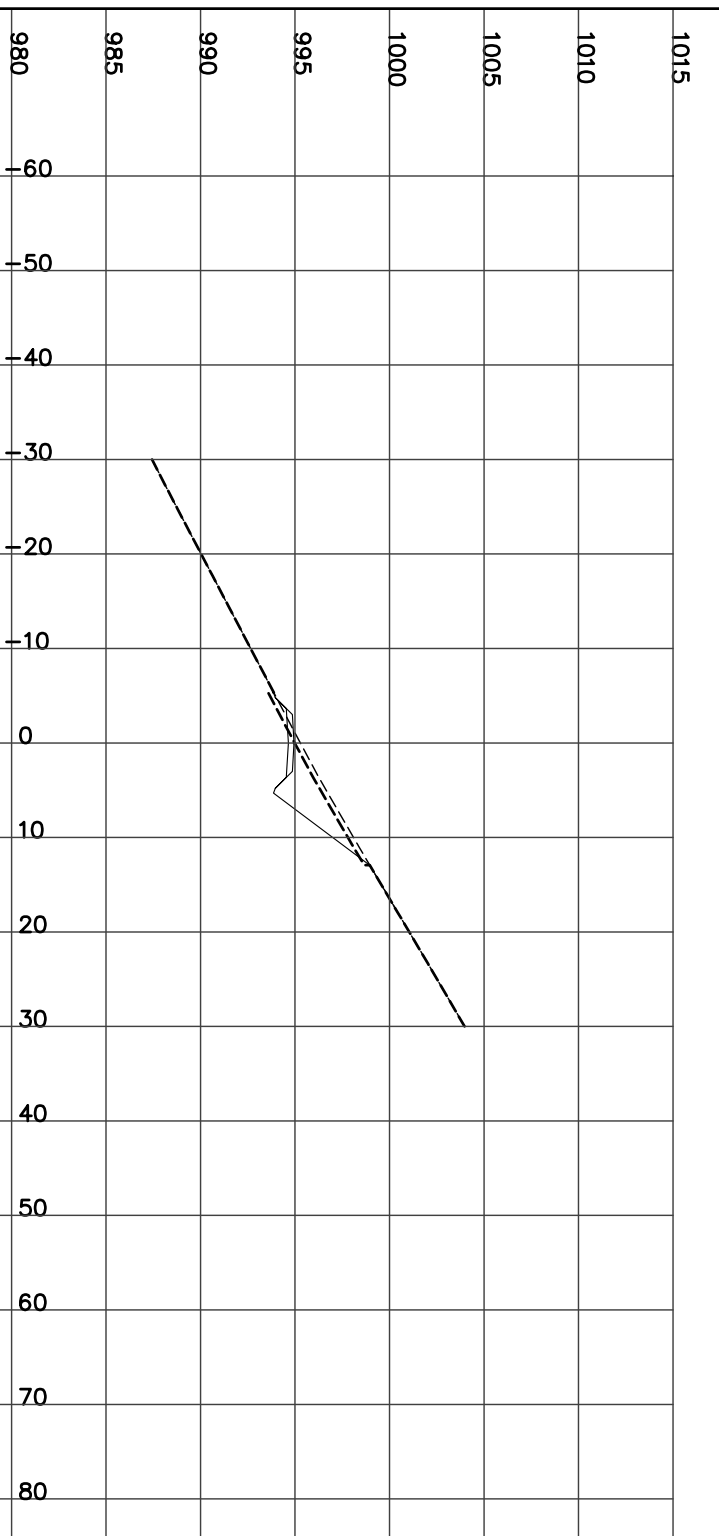

STATION 4+000.00
H= 1:800 V= 1:400

Left=1.50:1 C0.56 @-6.1 Right=1.50:1 C6.34 @14.82


CUT= 26.77 FILL= 0.19 STRIP= 6.28 GRAN_A= 1.99

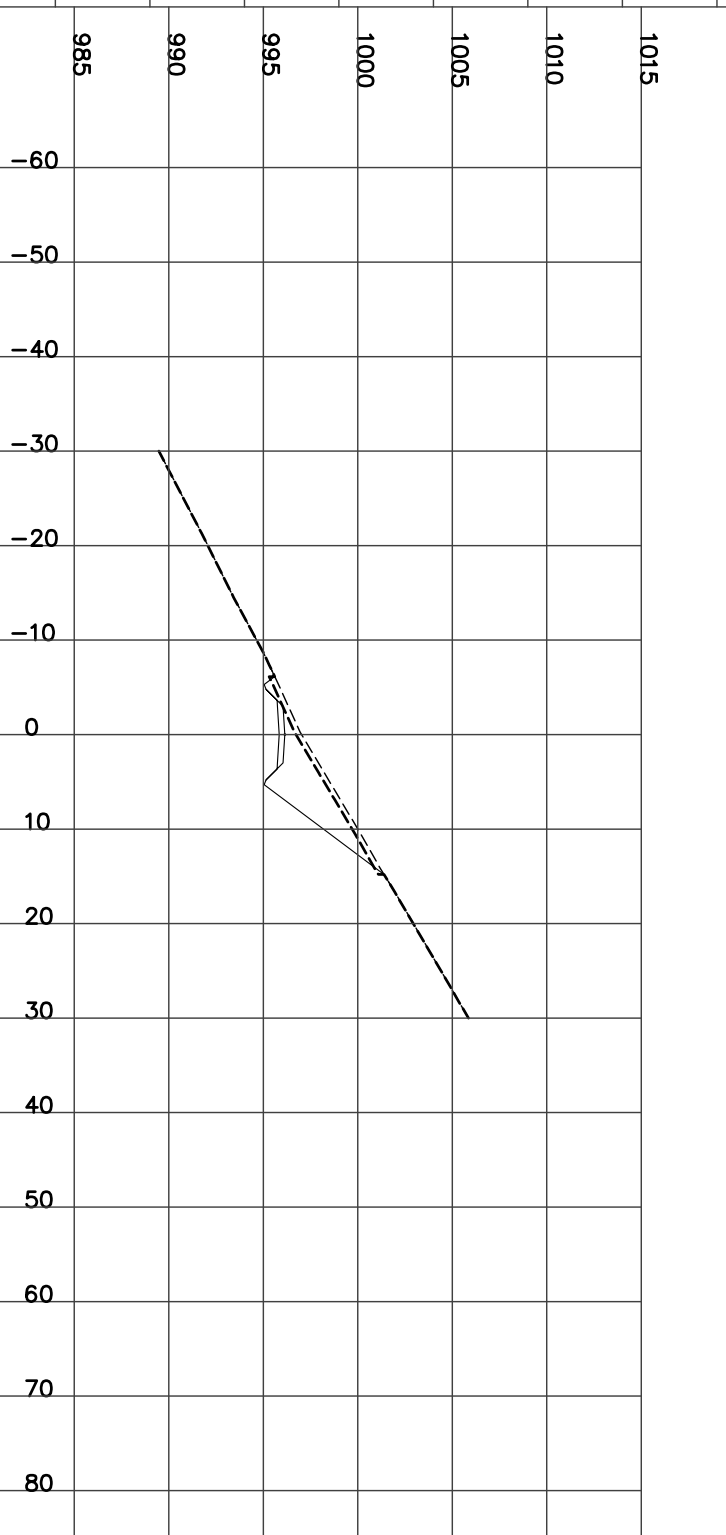

STATION 4+025.00
H= 1:800 V= 1:400

Left=1.50:1 C0.48 @-7.3 Right=1.50:1 C7.70 @18.10


CUT= 40.00 FILL= 0.18 STRIP= 7.50 GRAN_A= 2.74

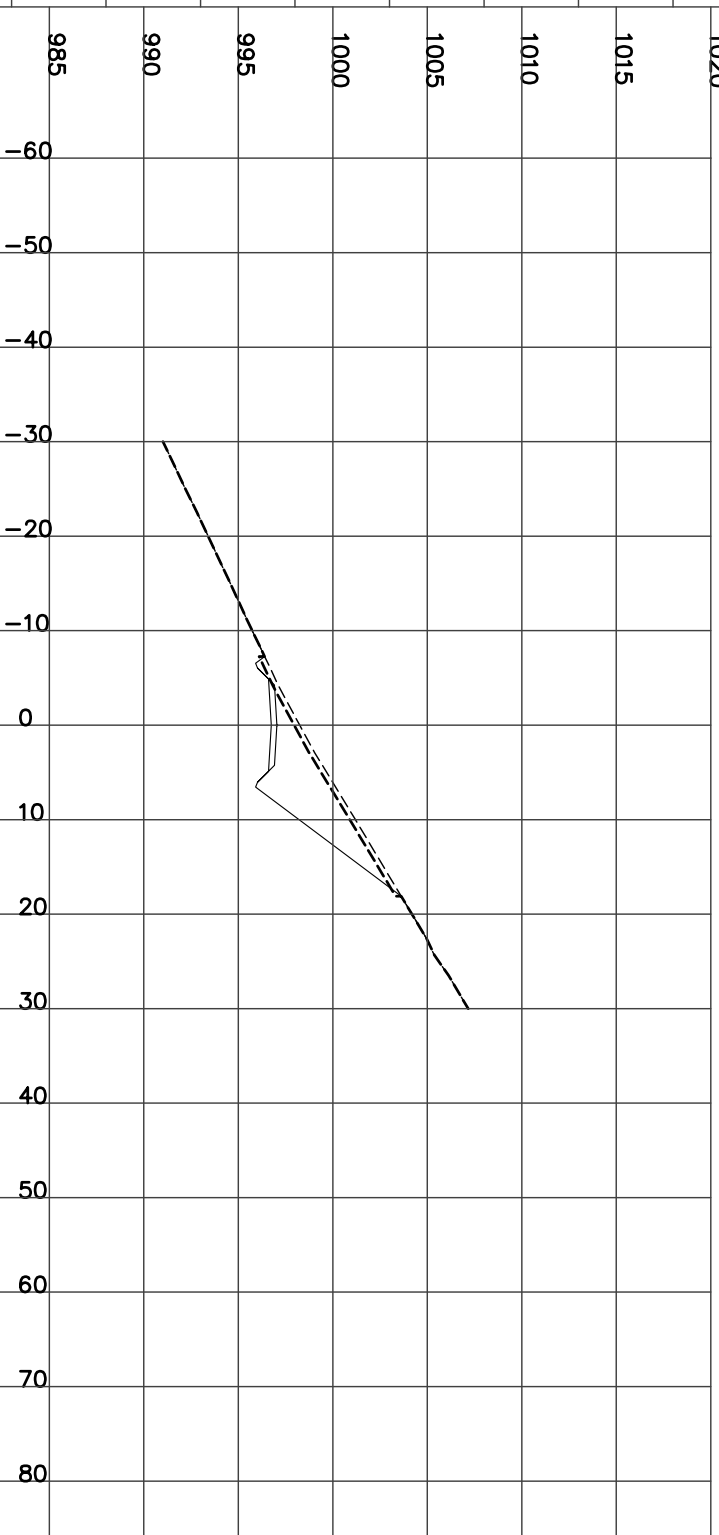

STATION 4+050.00
H= 1:800 V= 1:400

Left=1.50:1 C0.47 @-7.3 Right=1.50:1 C5.56 @14.89


CUT= 28.47 FILL= 0.14 STRIP= 6.42 GRAN_A= 2.74

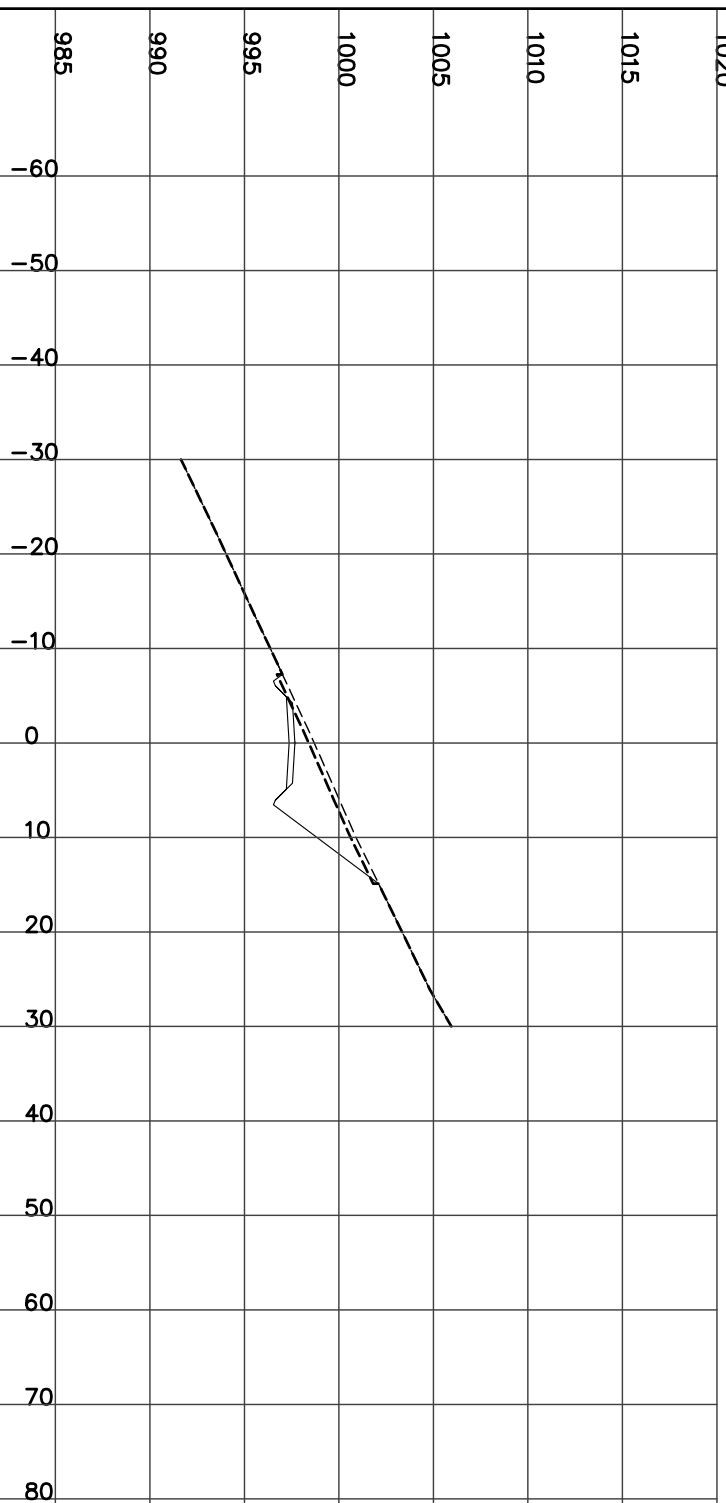

STATION 4+100.00
H= 1:800 V= 1:400

Left=1.50:1 C0.80 @-6.5 Right=1.50:1 C4.62 @12.23


CUT= 24.28 FILL= 0.14 STRIP= 5.24 GRAN_A= 1.99

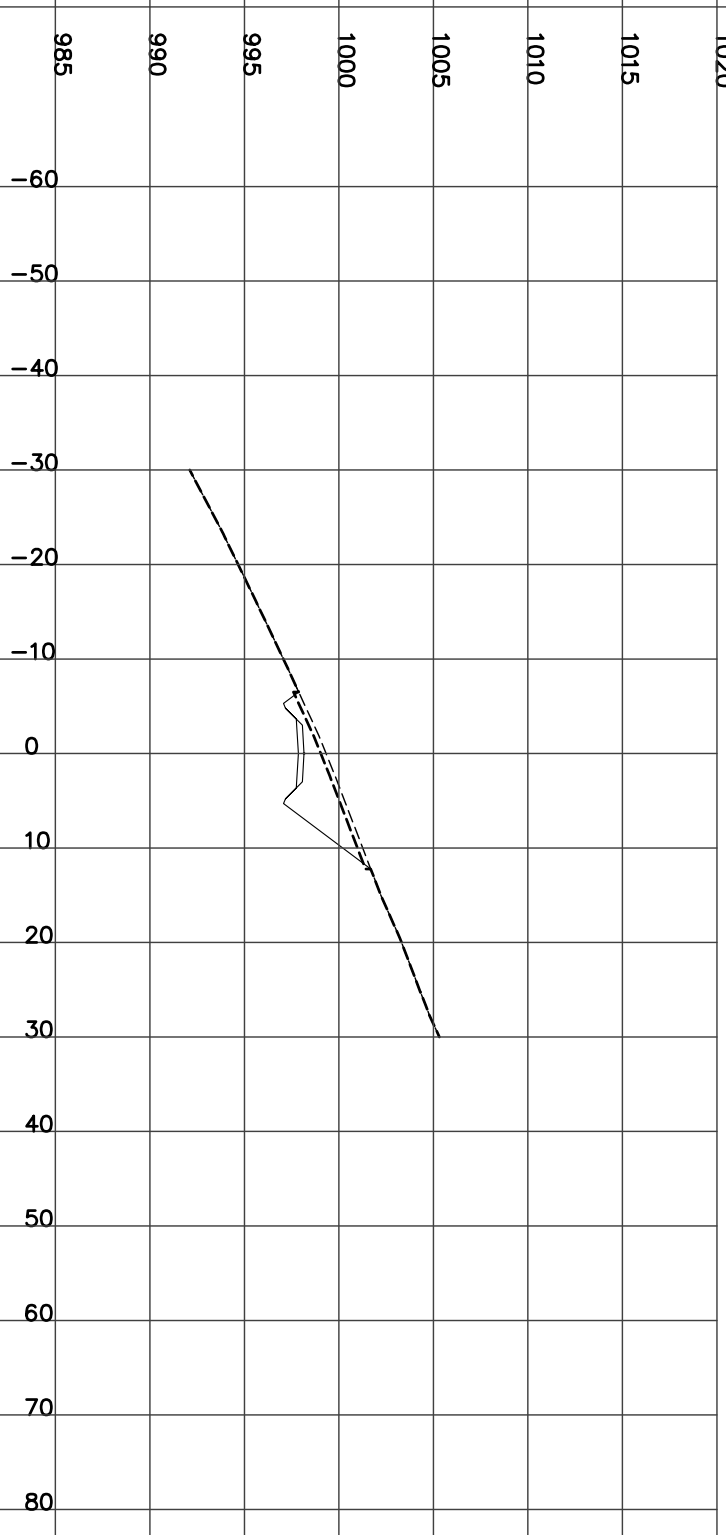

STATION 4+075.00
H= 1:800 V= 1:400

Left=1.50:1 C0.52 @-7.3 Right=1.50:1 C5.21 @14.36


CUT= 28.93 FILL= 0.13 STRIP= 6.20 GRAN_A= 2.74

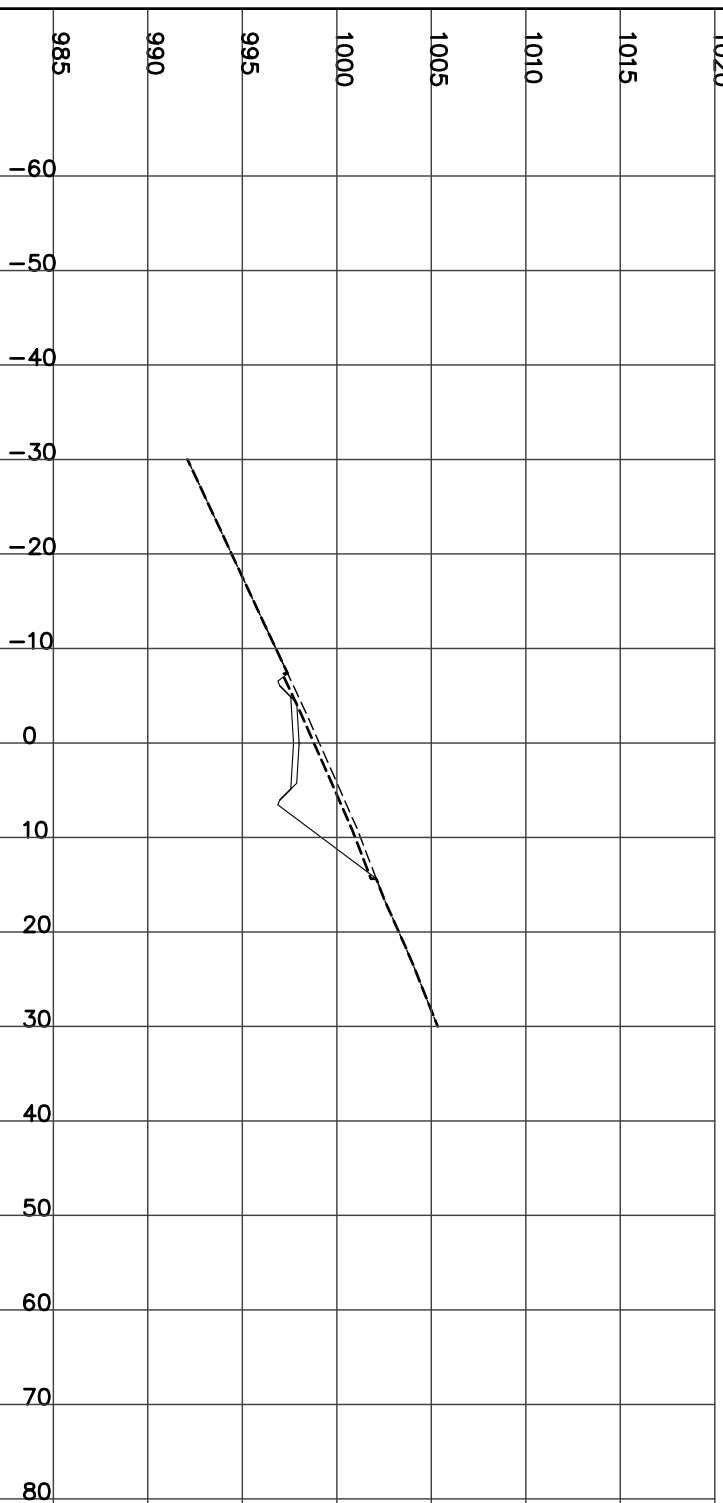

STATION 4+125.00
H= 1:800 V= 1:400


Left=1.50:1 C0.28 @-5.7 Right=1.50:1 C4.59 @12.19

CUT= 17.45 FILL= 0.21 STRIP= 4.93 GRAN_A= 1.99

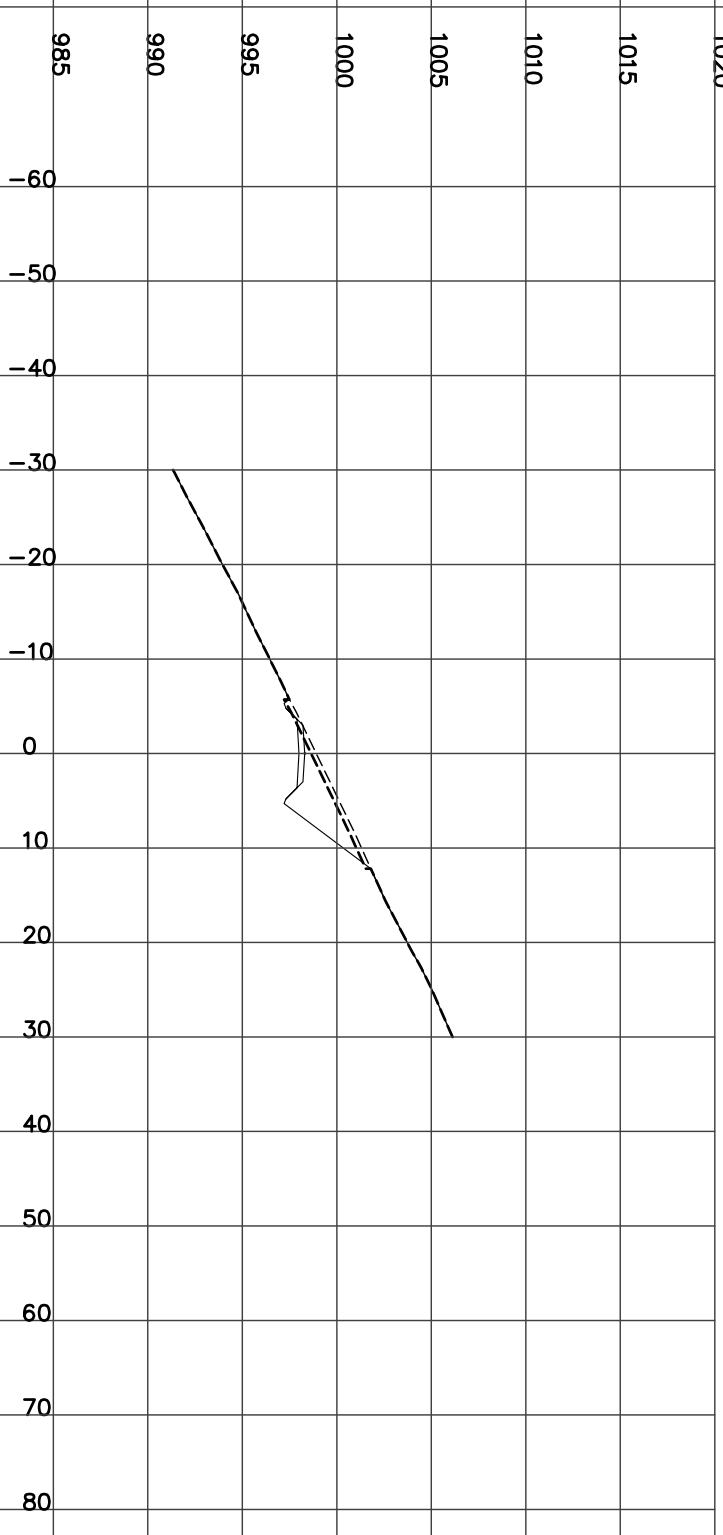

STATION 4+150.00
H= 1:800 V= 1:400


CUT= 1.37 FILL= 23.77 STRIP= 5.72 GRAN_A= 2.00
Left=2.00:1 F5.03 @-13.1 Right=1.50:1 C1.91 @6.16

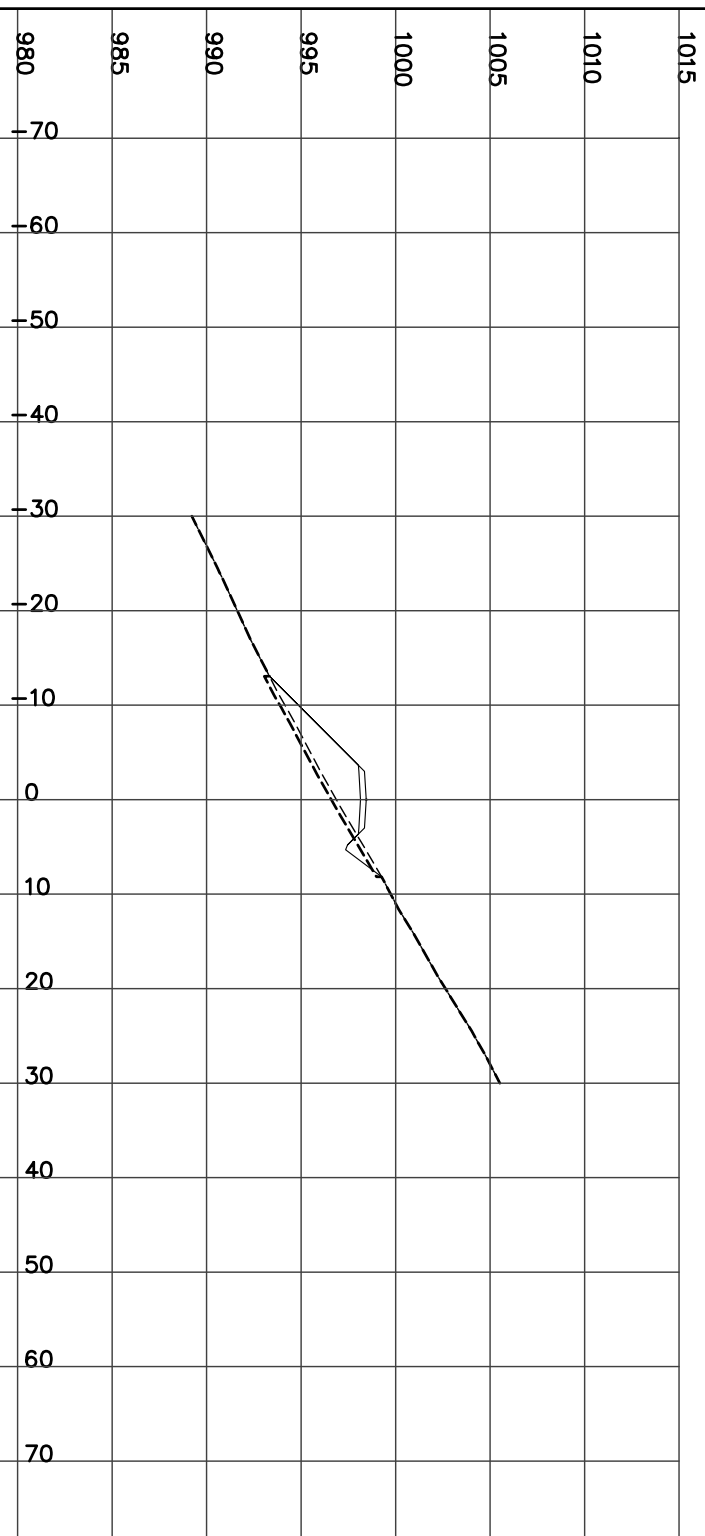

STATION 4+175.00
H= 1:800 V= 1:400

Left=2.00:1 F8.13 @-19.3 Right=2.00:1 F1.67 @6.33

FILL= 66.88 STRIP= 6.78 GRAN_A= 1.98

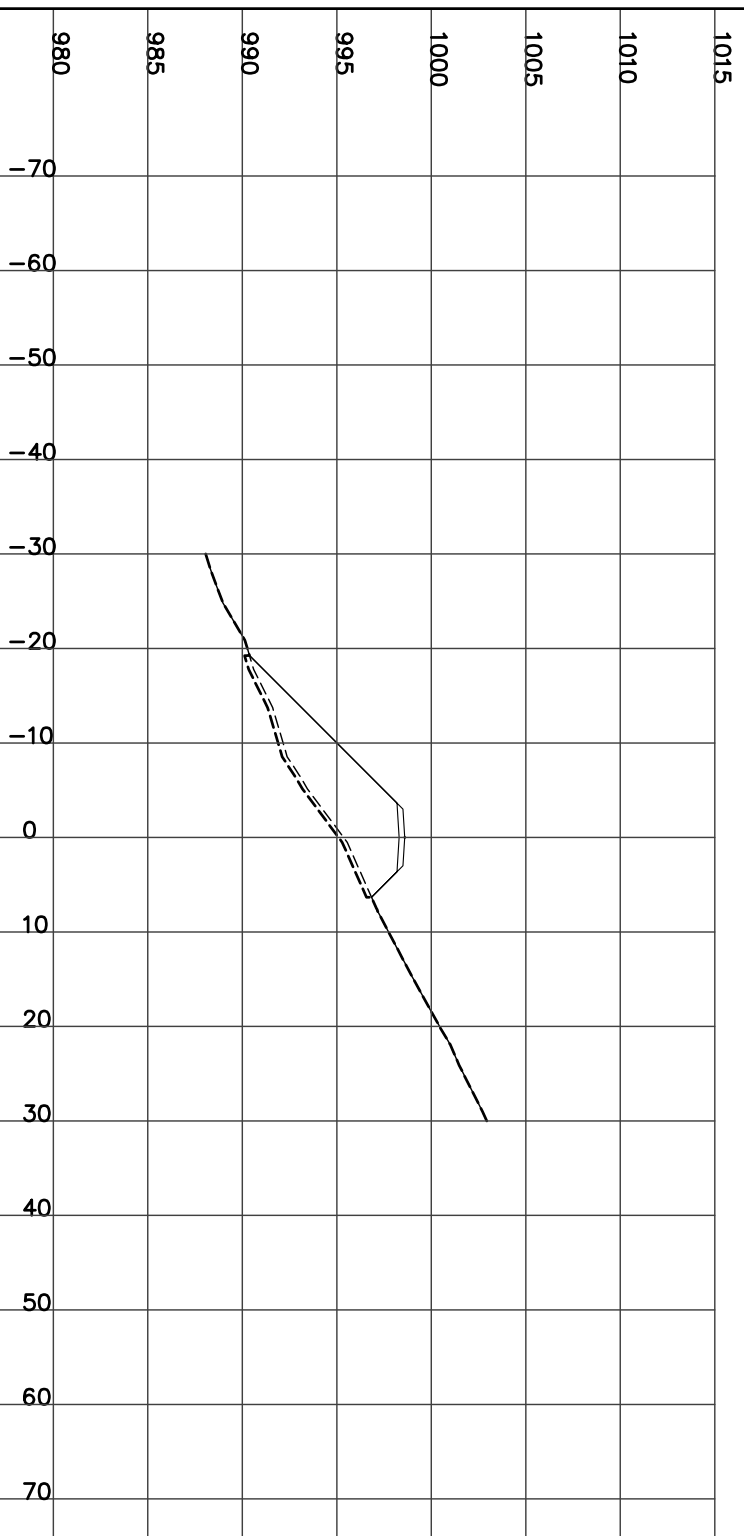

STATION 4+178.00
H= 1:800 V= 1:400


Culvert CSP Dia=1000 mm Skew= 0 Length= 15.9 m Slope= 6.89 %
FILL= 60.99 STRIP= 6.41 GRAN_A= 1.99
Left=2.00:1 F7.52 @-18.0 Right=2.00:1 F1.60 @6.20



STATION 4+200.00
H= 1:800 V= 1:400

Left=2.00:1 F1.38 @-5.8 Right=1.50:1 C2.99 @9.79

CUT= 7.69 FILL= 3.30 STRIP= 4.04 GRAN_A= 1.99

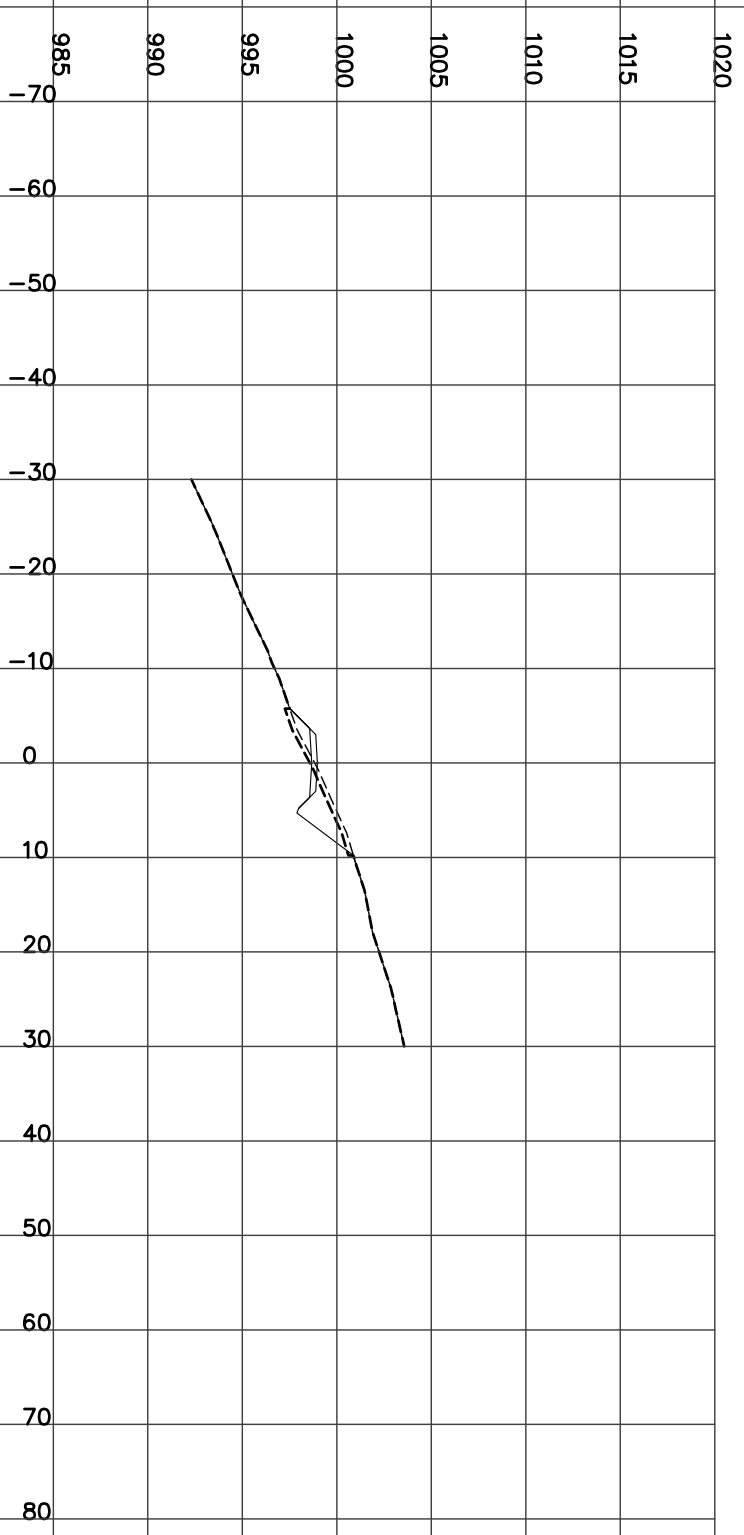


STATION 4+225.00
H= 1:800 V= 1:400

CUT= 32.22 FILL= 0.11 STRIP= 5.33 GRAN_A= 1.99
Left=1.50:1 C0.88 @-6.6 Right=1.50:1 C5.96 @14.23




STATION 4+250.00
H= 1:800 V= 1:400

CUT= 19.70 FILL= 0.12 STRIP= 4.57 GRAN_A= 1.99
Left=1.50:1 C0.45 @-6.0 Right=1.50:1 C4.65 @12.28

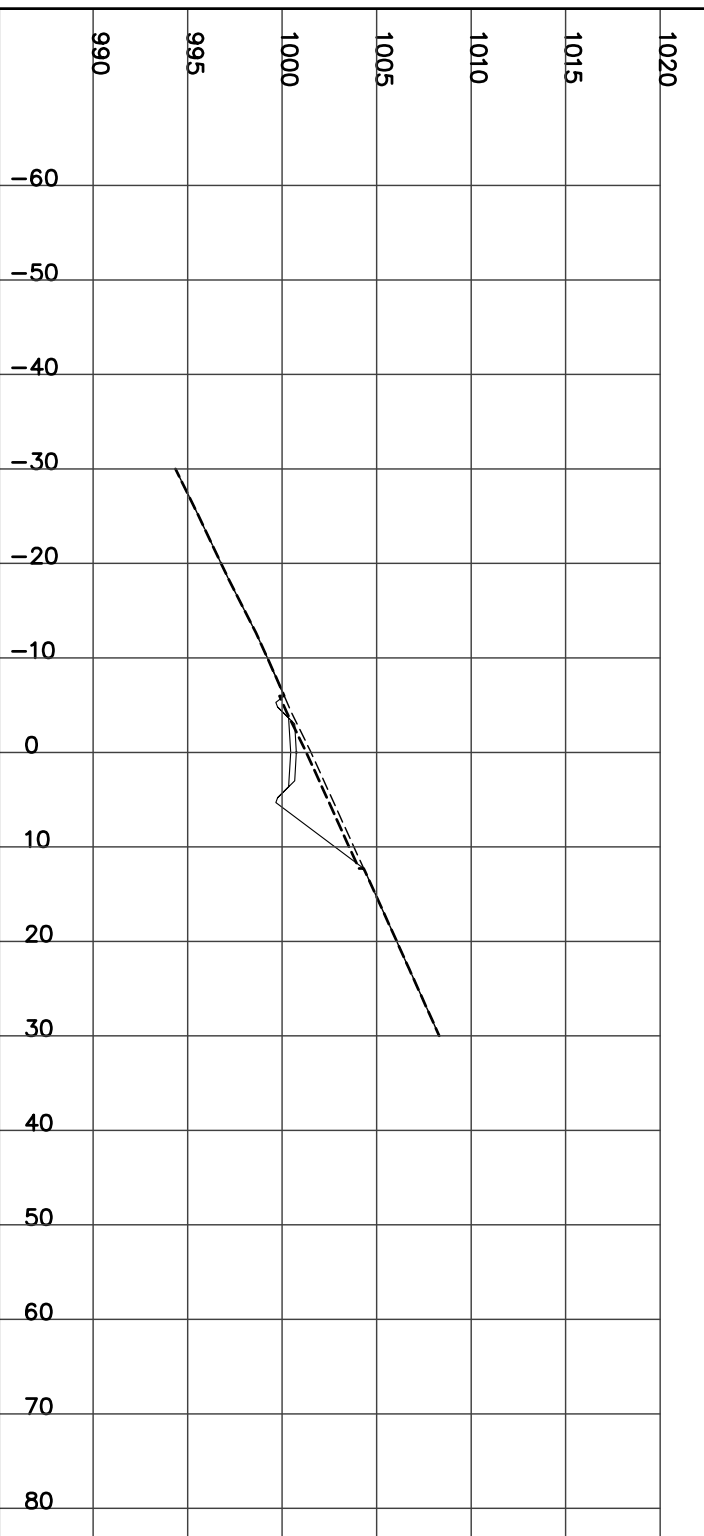


STATION 4+275.00
H= 1:800 V= 1:400

CUT= 3.57 FILL= 7.20 STRIP= 3.98 GRAN_A= 1.98
Left=2.00:1 F2.19 @-7.4 Right=1.50:1 C2.34 @8.82

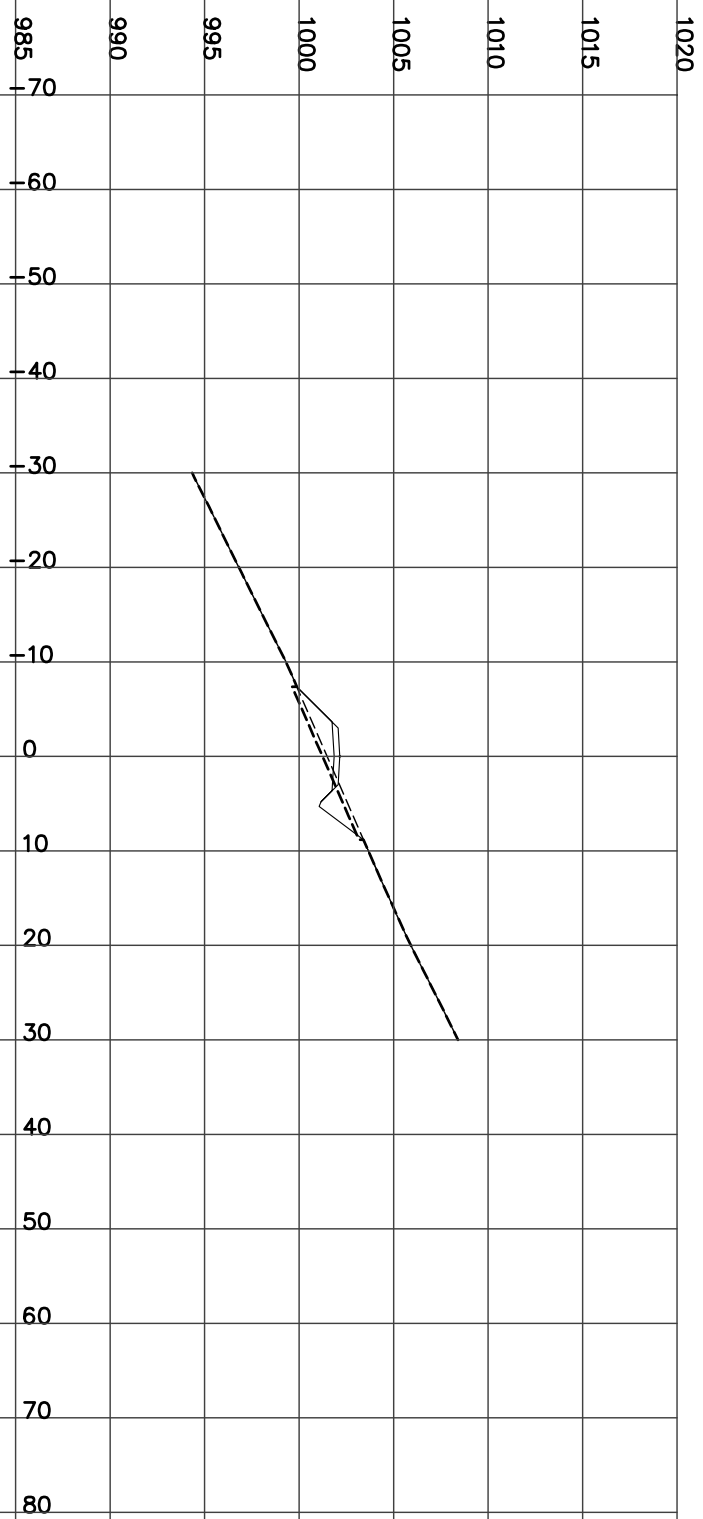

STATION 4+300.00
H= 1:800 V= 1:400


CUT= 0.78 FILL= 21.17 STRIP= 4.66 GRAN_A= 2.00
Culvert CSP Dia=600 mm Skew= 0 Length= 12 m Slope= 8.05 %
Left=2.00:1 F4.49 @-12.0 Right=1.50:1 C1.41 @7.42

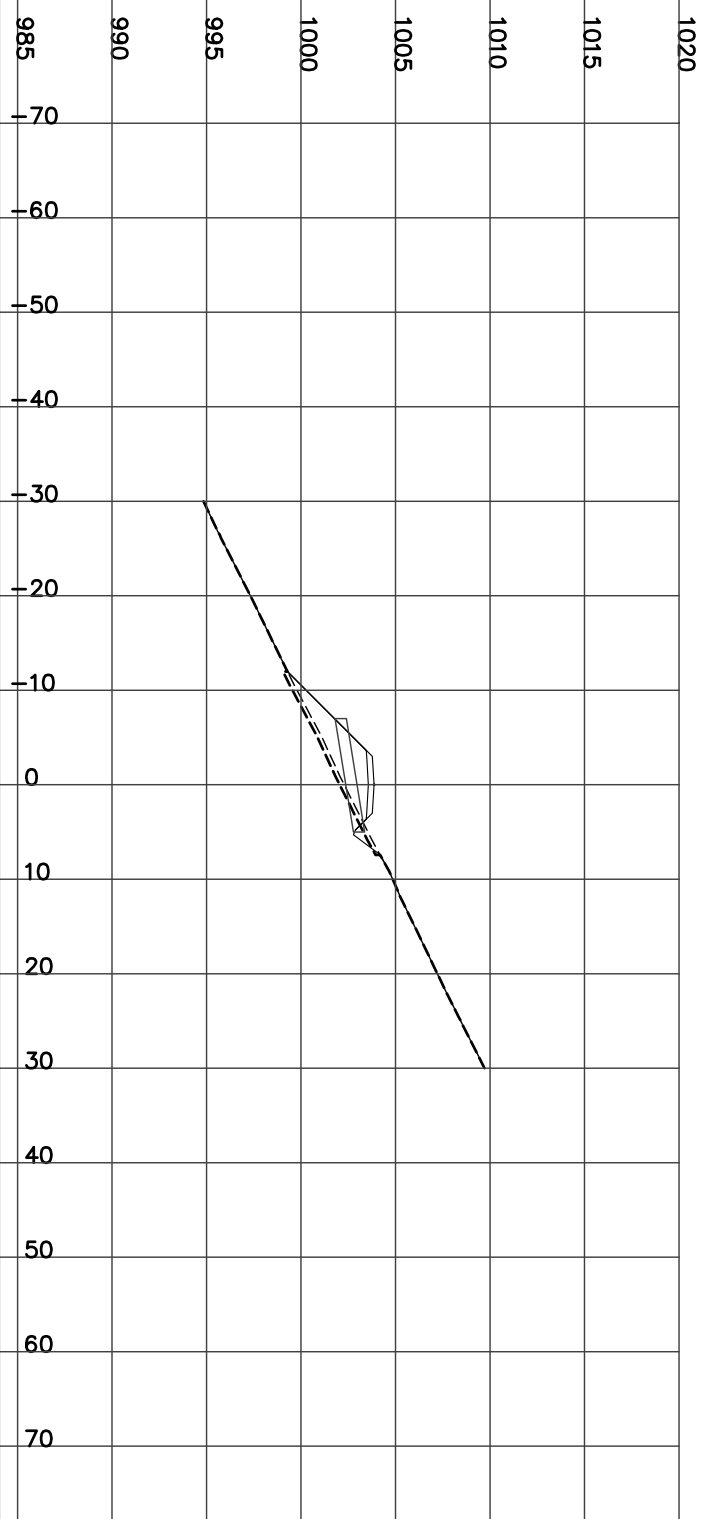

STATION 4+325.00
H= 1:800 V= 1:400

CUT= 1.63 FILL= 14.69 STRIP= 4.17 GRAN_A= 2.00


Left=2.00:1 F3.42 @-9.8 Right=1.50:1 C1.71 @7.86

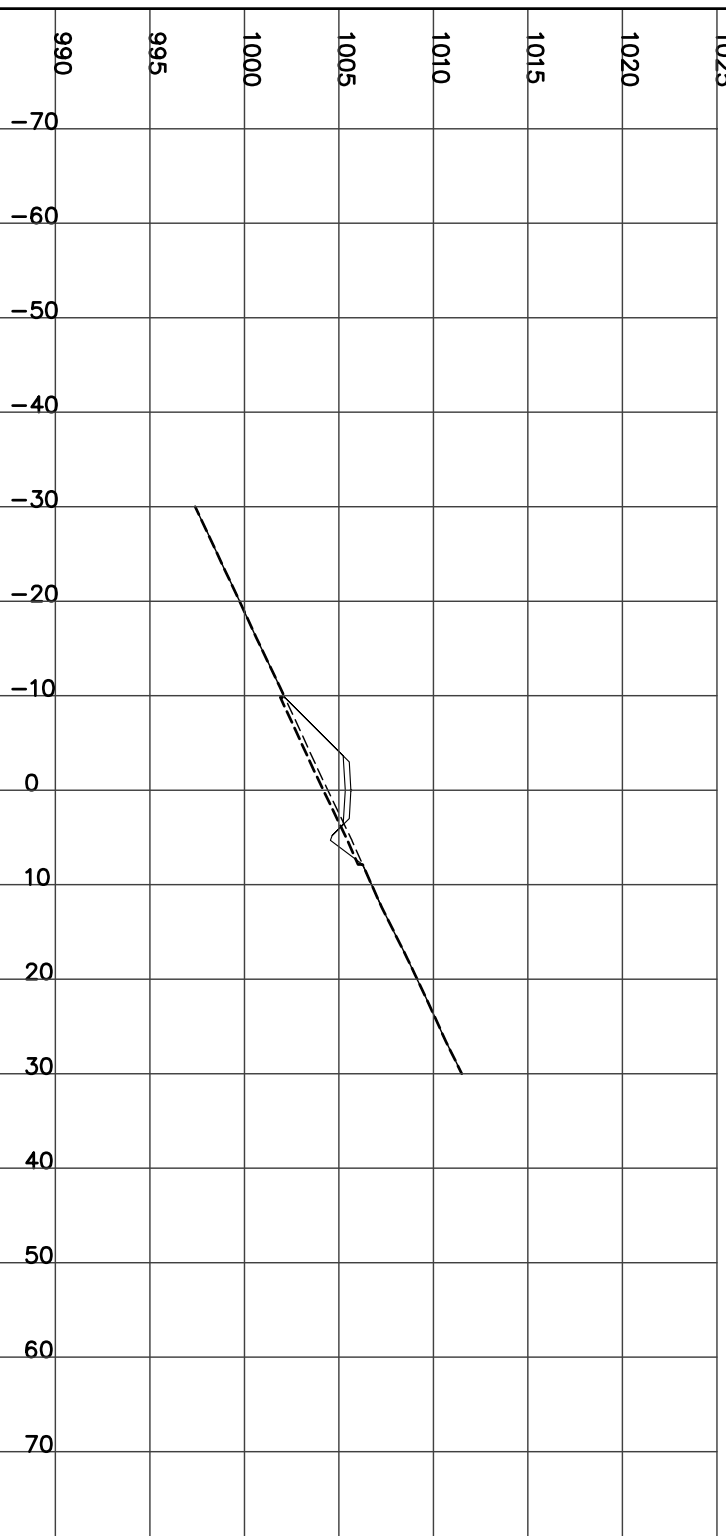

STATION 4+350.00
H= 1:800 V= 1:400

CUT= 2.81 FILL= 8.65 STRIP= 3.79 GRAN_A= 1.99


Left=2.00:1 F2.53 @-8.1 Right=1.50:1 C2.07 @8.41

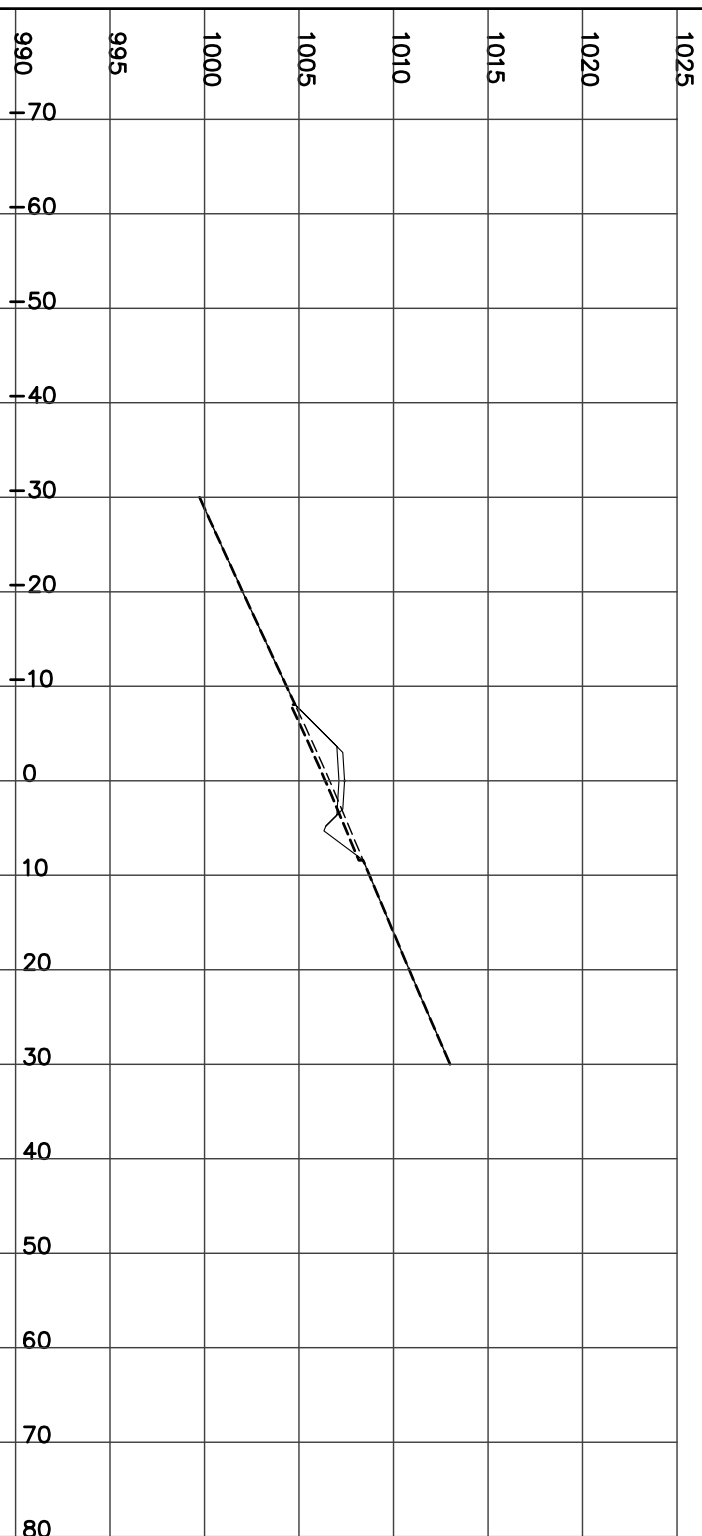

STATION 4+375.00
H= 1:800 V= 1:400

CUT= 5.81 FILL= 4.51 STRIP= 3.62 GRAN_A= 1.99


Left=2.00:1 F1.82 @-6.6 Right=1.50:1 C2.77 @9.45

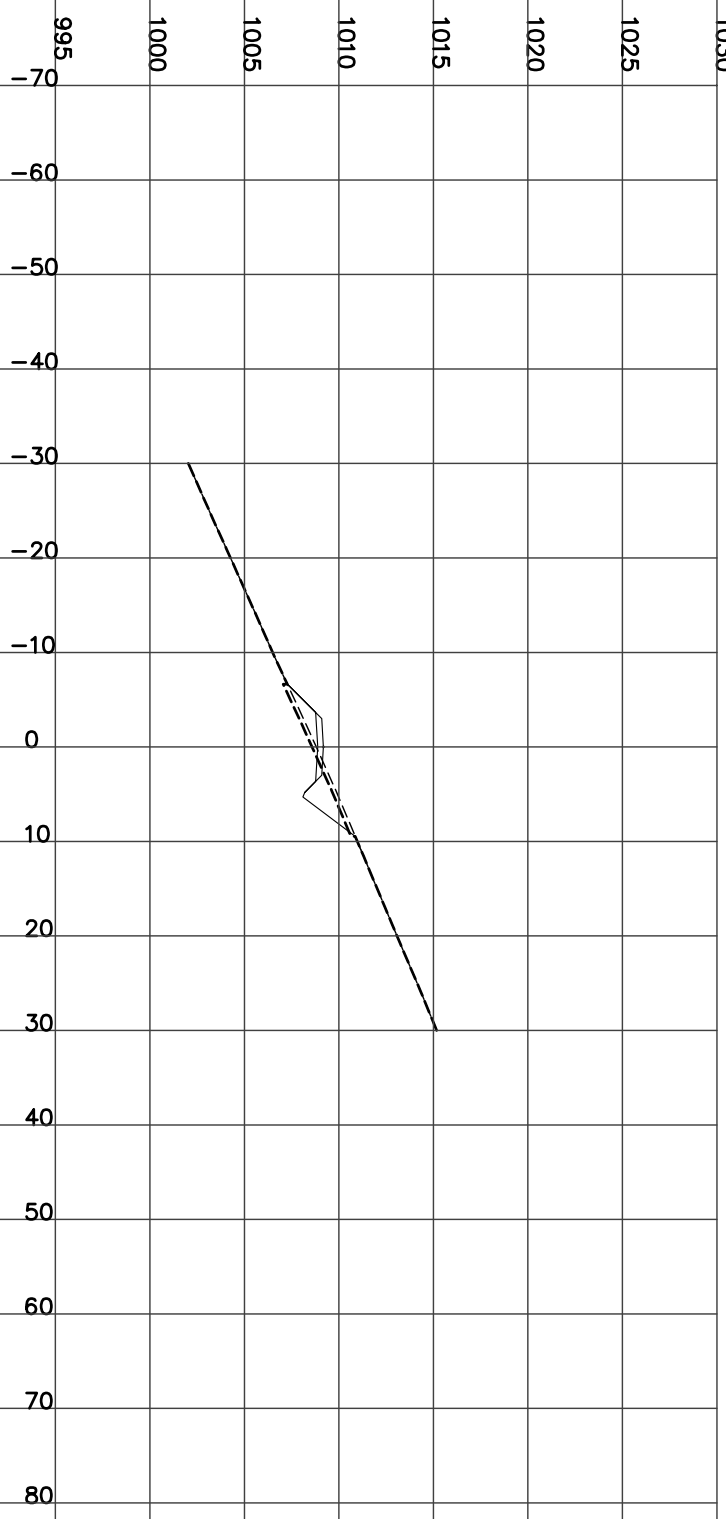

STATION 4+400.00
H= 1:800 V= 1:400

CUT= 9.55 FILL= 2.37 STRIP= 3.60 GRAN_A= 1.99


Left=2.00:1 F1.33 @-5.7 Right=1.50:1 C3.59 @10.68

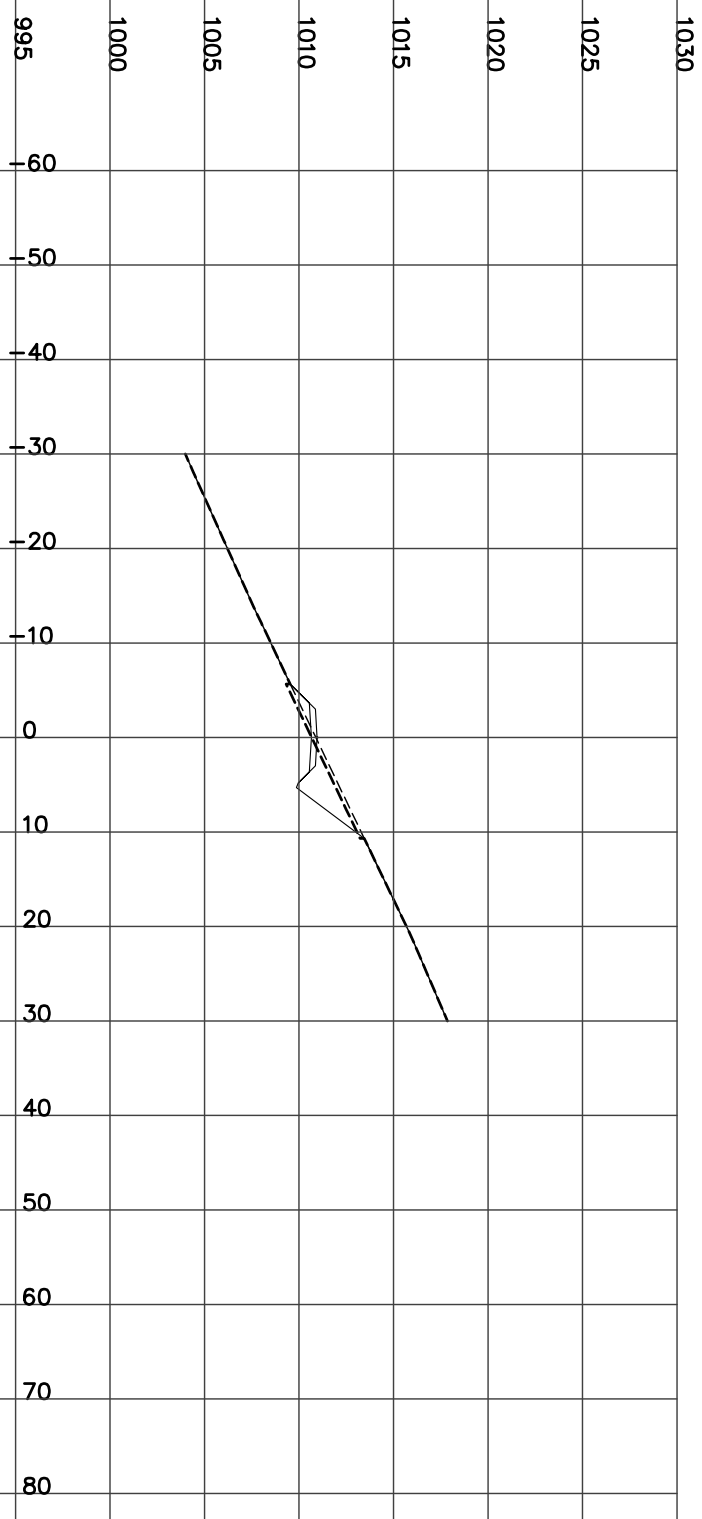

STATION 4+425.00
H= 1:800 V= 1:400

CUT= 12.21 FILL= 1.15 STRIP= 3.46 GRAN_A= 1.99


Left=2.00:1 F0.94 @-4.9 Right=1.50:1 C3.96 @11.24

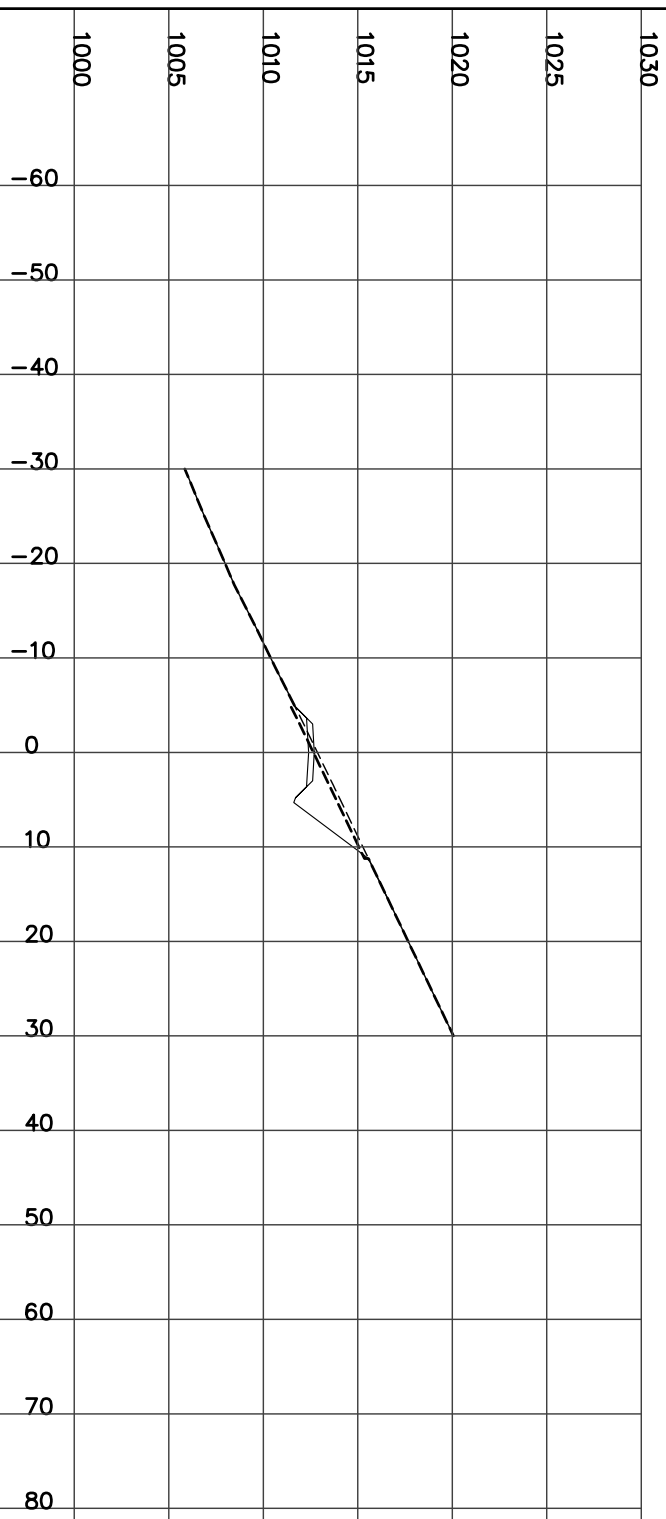

STATION 4+450.00
H= 1:800 V= 1:400

CUT= 13.48 FILL= 1.52 STRIP= 3.58 GRAN_A= 1.99


Left=2.00:1 F1.16 @-5.3 Right=1.50:1 C4.31 @11.77

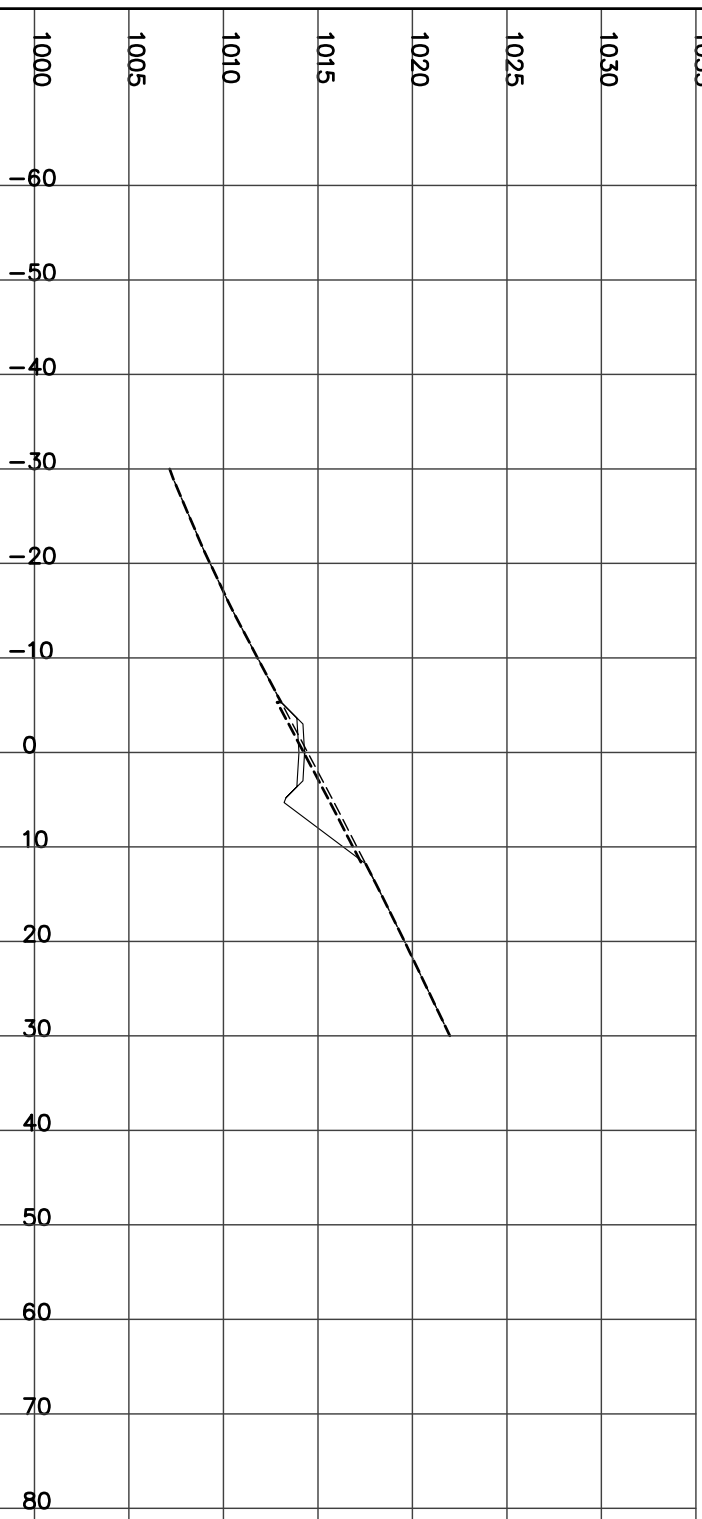

STATION 4+475.00
H= 1:800 V= 1:400

CUT= 10.93 FILL= 2.92 STRIP= 3.60 GRAN_A= 1.99


Left=2.00:1 F1.63 @-6.3 Right=1.50:1 C4.01 @11.32

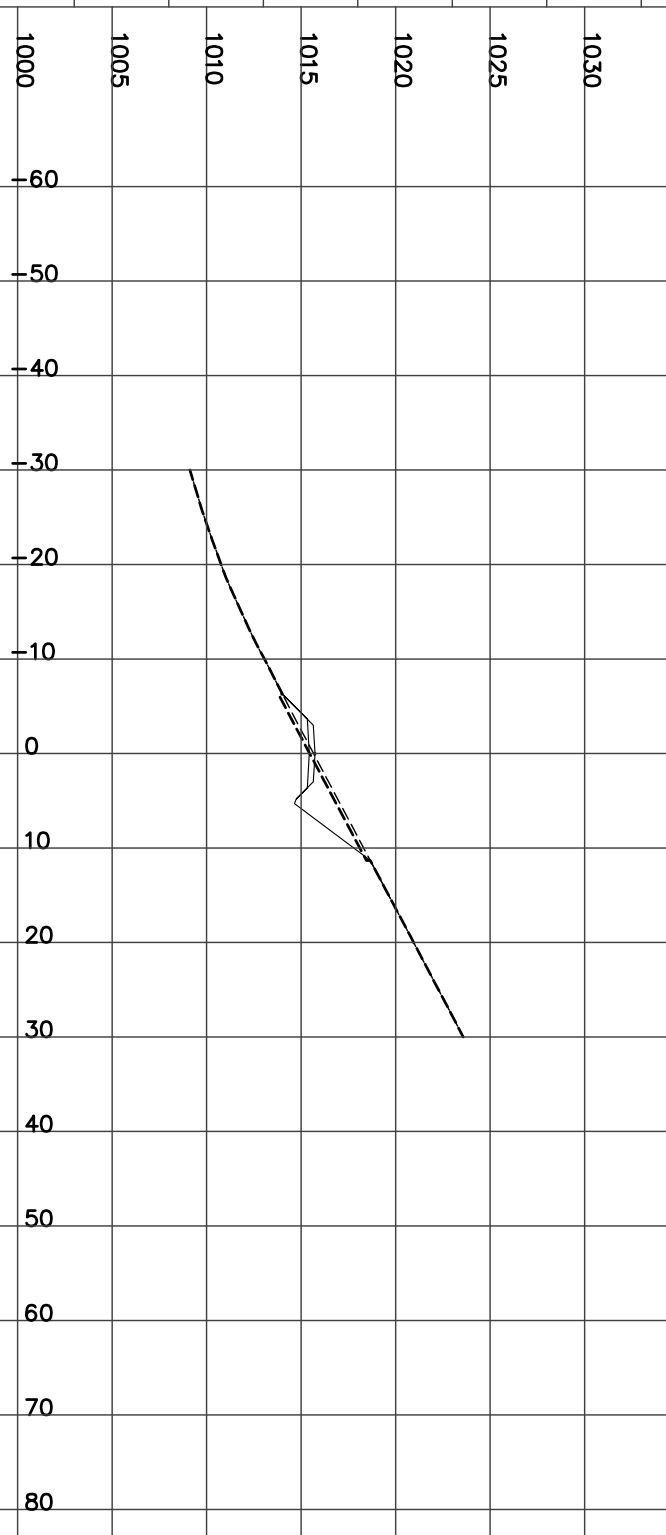

STATION 4+500.00
H= 1:800 V= 1:400

CUT= 9.87 FILL= 1.60 STRIP= 3.16 GRAN_A= 2.00


Left=2.00:1 F1.07 @-5.1 Right=1.50:1 C3.56 @10.64

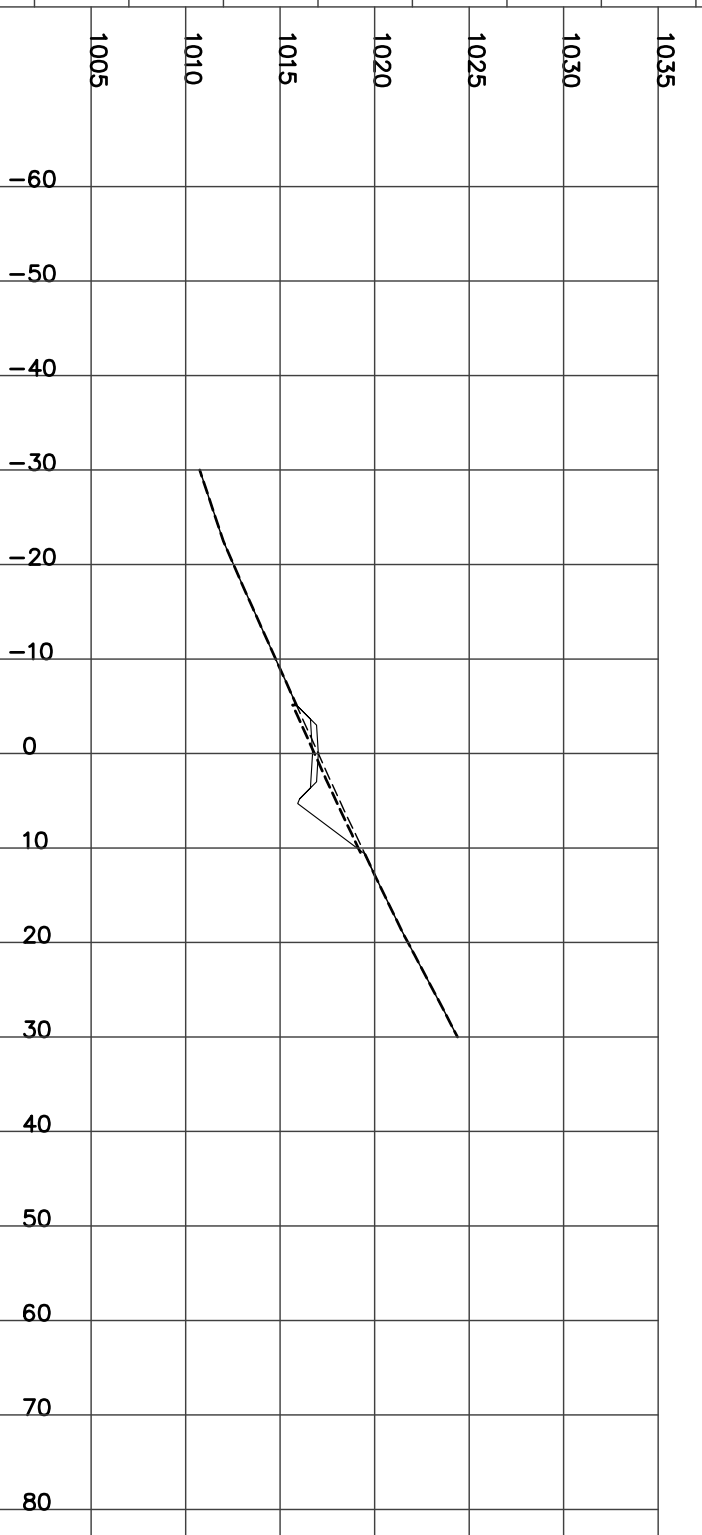

STATION 4+525.00
H= 1:800 V= 1:400

CUT= 13.50 FILL= 0.40 STRIP= 3.28 GRAN_A= 1.99


Left=1.50:1 C0.17 @-5.6 Right=1.50:1 C3.92 @11.19

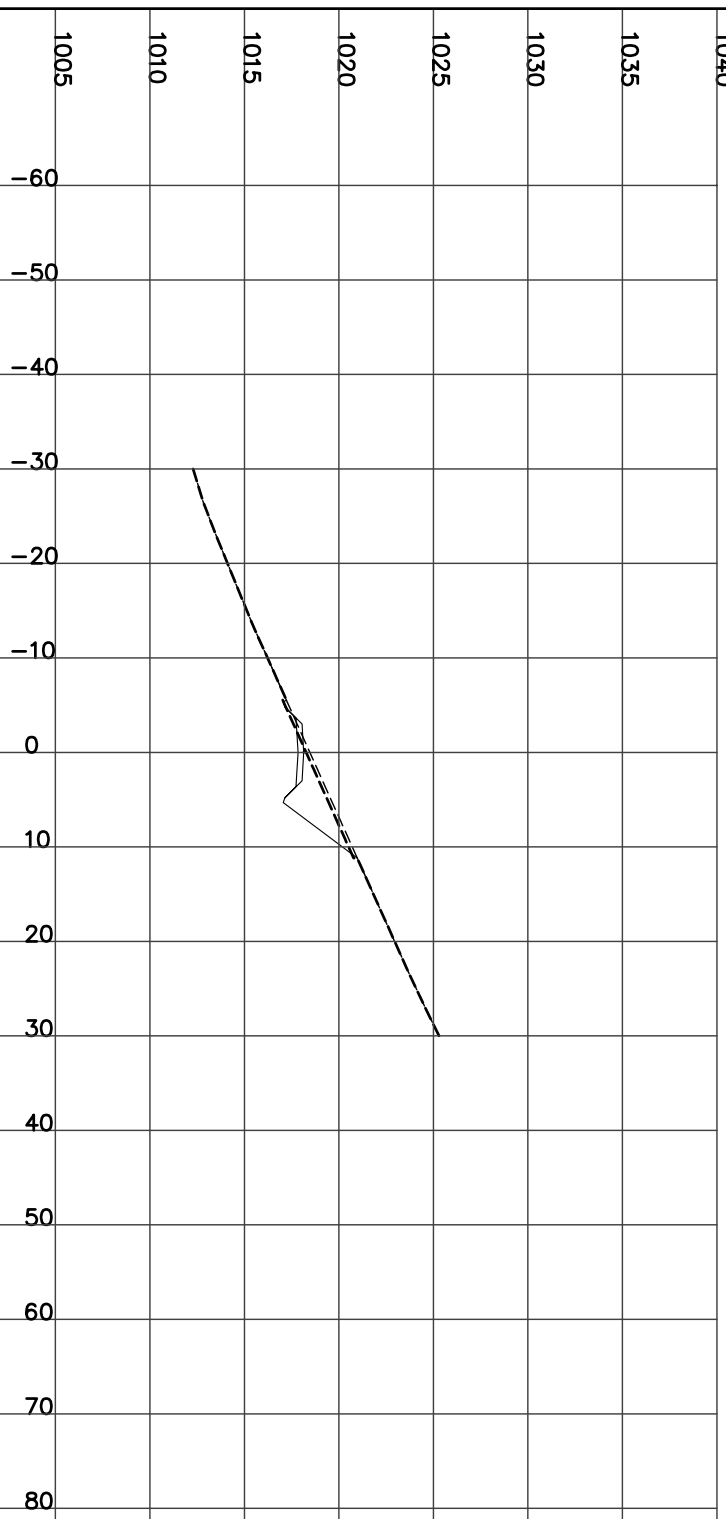

STATION 4+550.00
H= 1:800 V= 1:400

CUT= 17.34 FILL= 0.05 STRIP= 3.32 GRAN_A= 1.99


Left=1.50:1 C0.48 @-6.0 Right=1.50:1 C4.10 @11.45

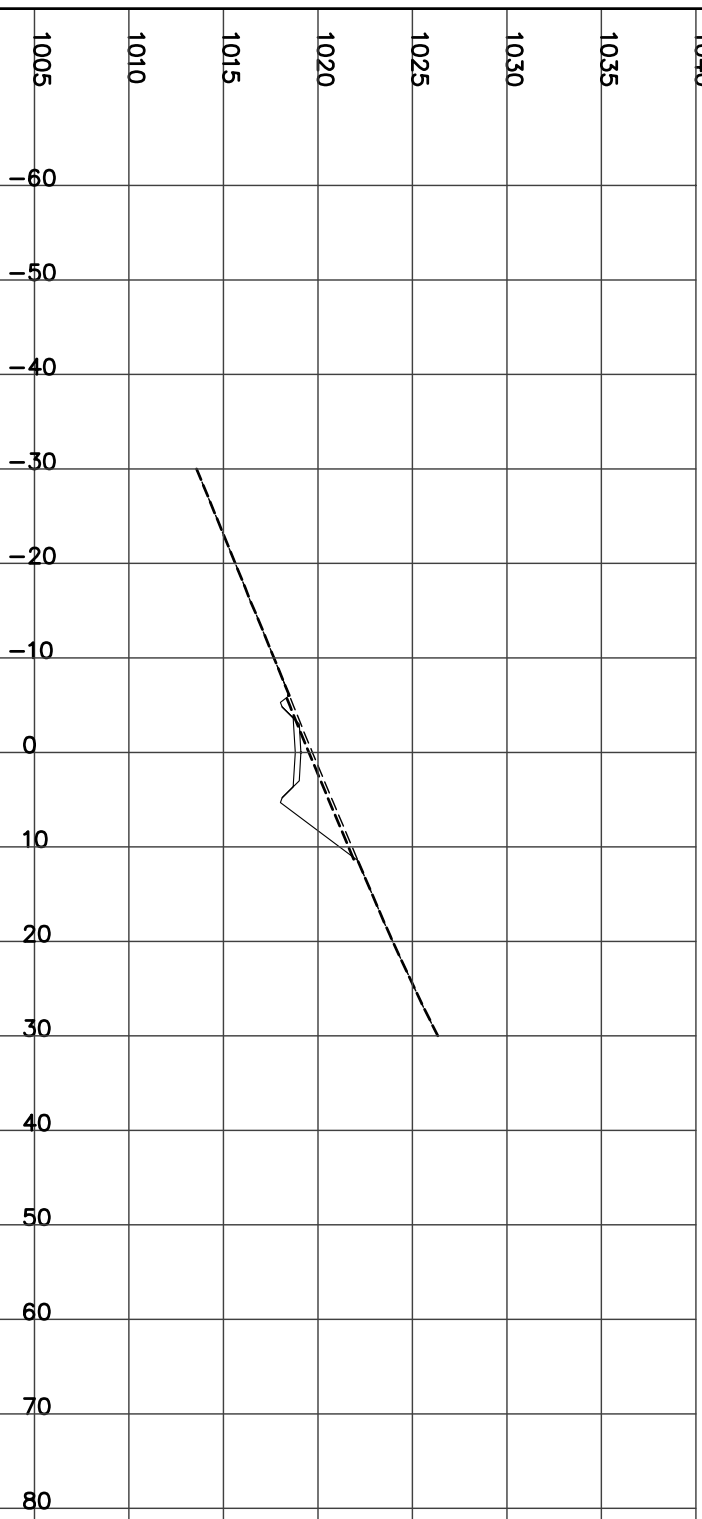

STATION 4+575.00
H= 1:800 V= 1:400

CUT= 17.23 FILL= 0.05 STRIP= 3.21 GRAN_A= 1.98


Left=1.50:1 C0.46 @-6.0 Right=1.50:1 C4.05 @11.38

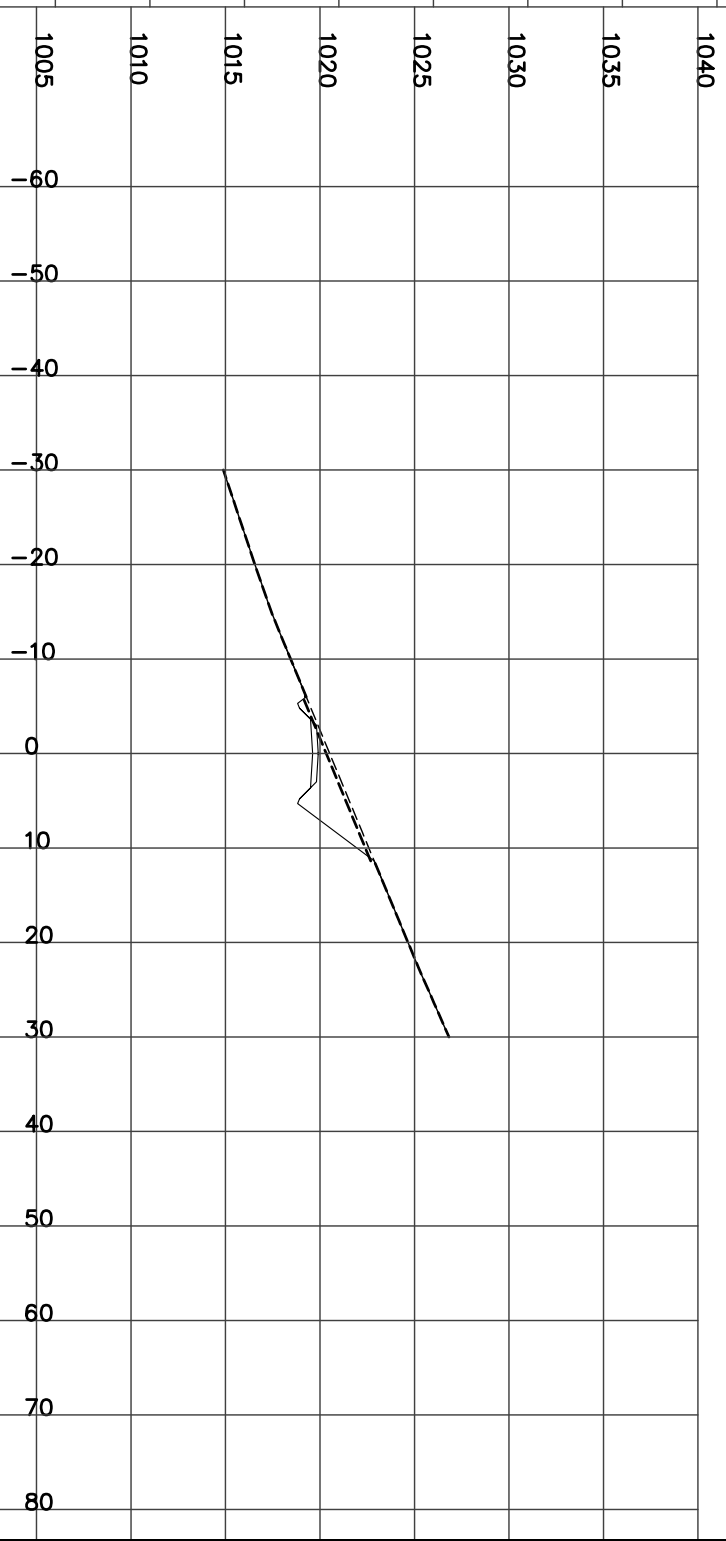

STATION 4+600.00
H= 1:800 V= 1:400


CUT= 17.31 FILL= 0.05 STRIP= 3.10 GRAN_A= 1.98

Left=1.50:1 C0.69 @-6.3 Right=1.50:1 C3.75 @10.93

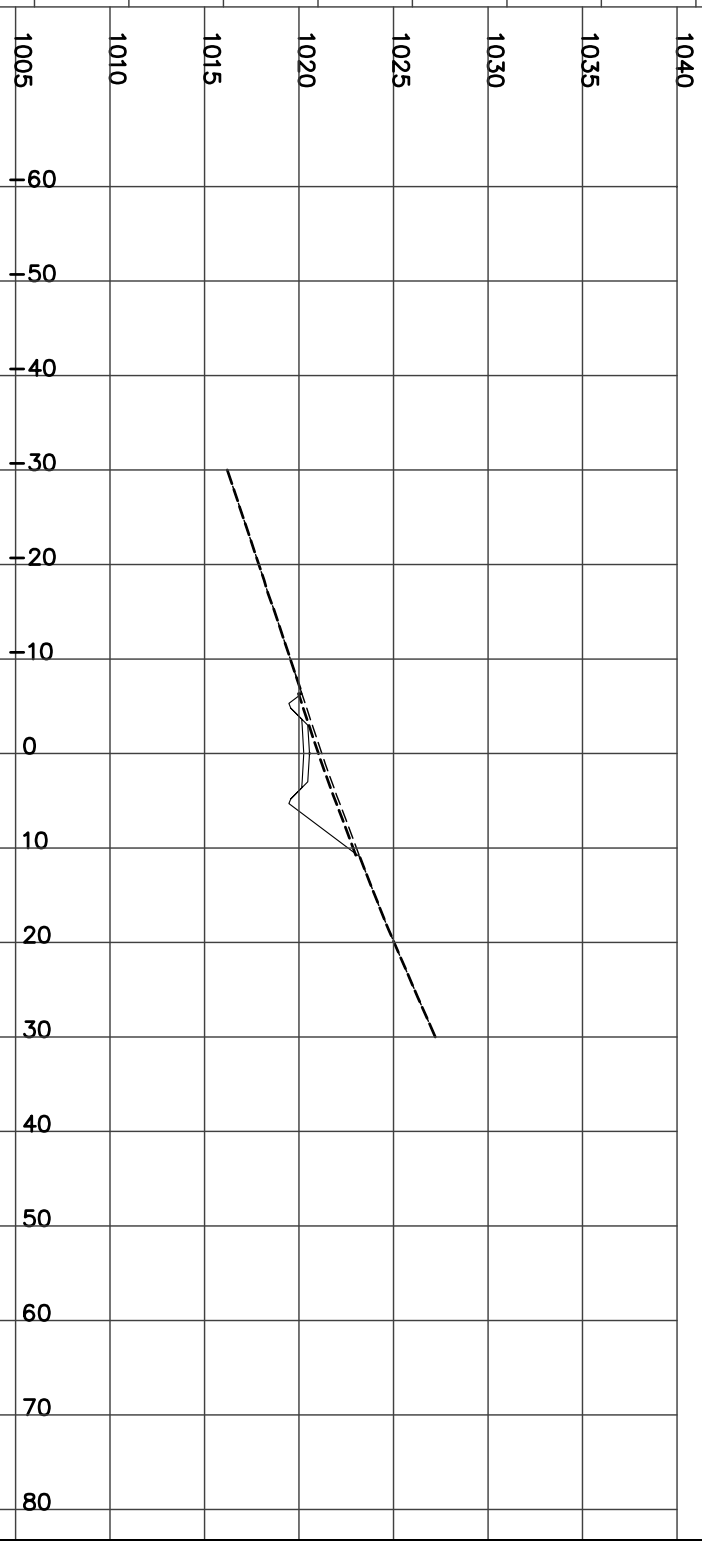


STATION 4+625.00
H= 1:800 V= 1:400

CUT= 19.05 FILL= 0.05 STRIP= 3.06 GRAN_A= 1.99
Left=1.50:1 C0.74 @-6.4 Right=1.50:1 C3.85 @11.07

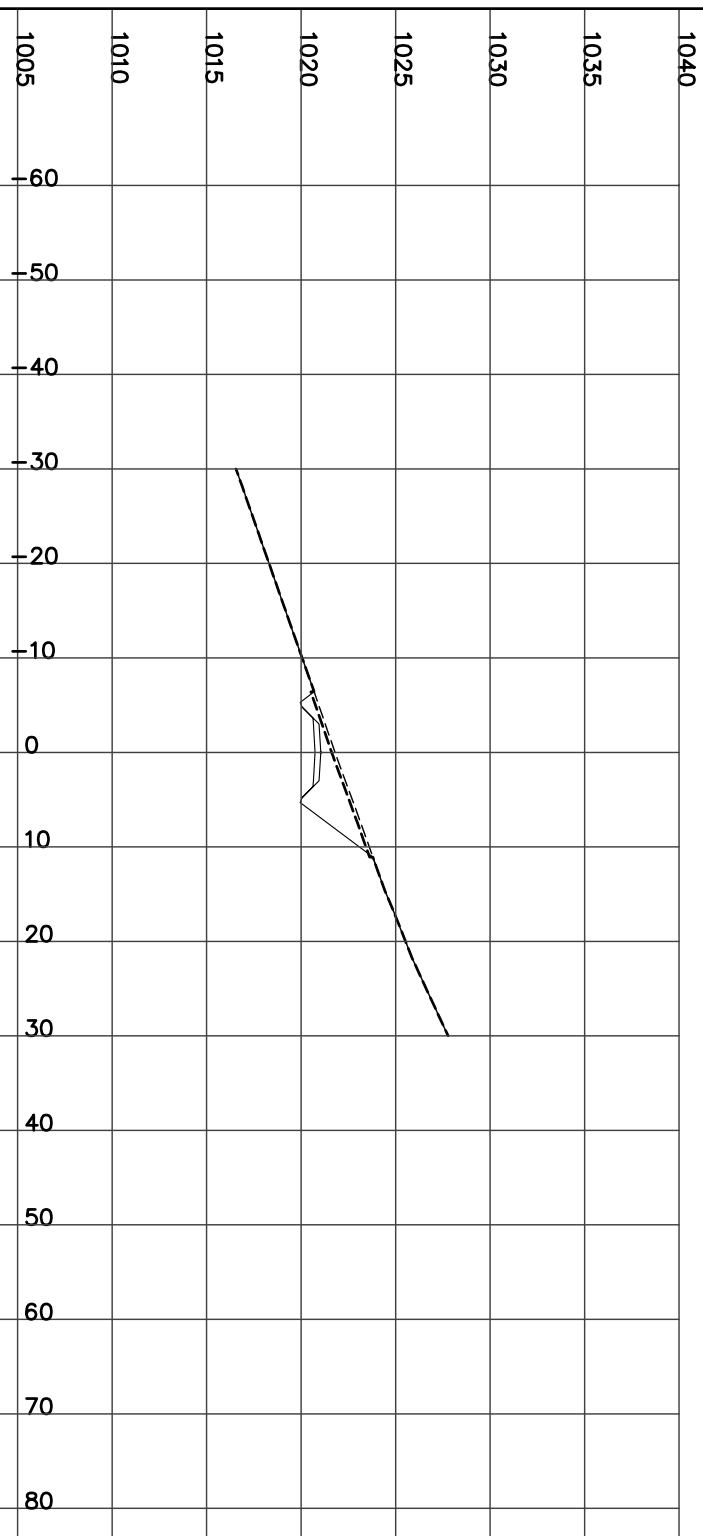


STATION 4+650.00
H= 1:800 V= 1:400

CUT= 18.97 FILL= 0.05 STRIP= 2.97 GRAN_A= 1.99
Left=1.50:1 C0.70 @-6.3 Right=1.50:1 C3.87 @11.11

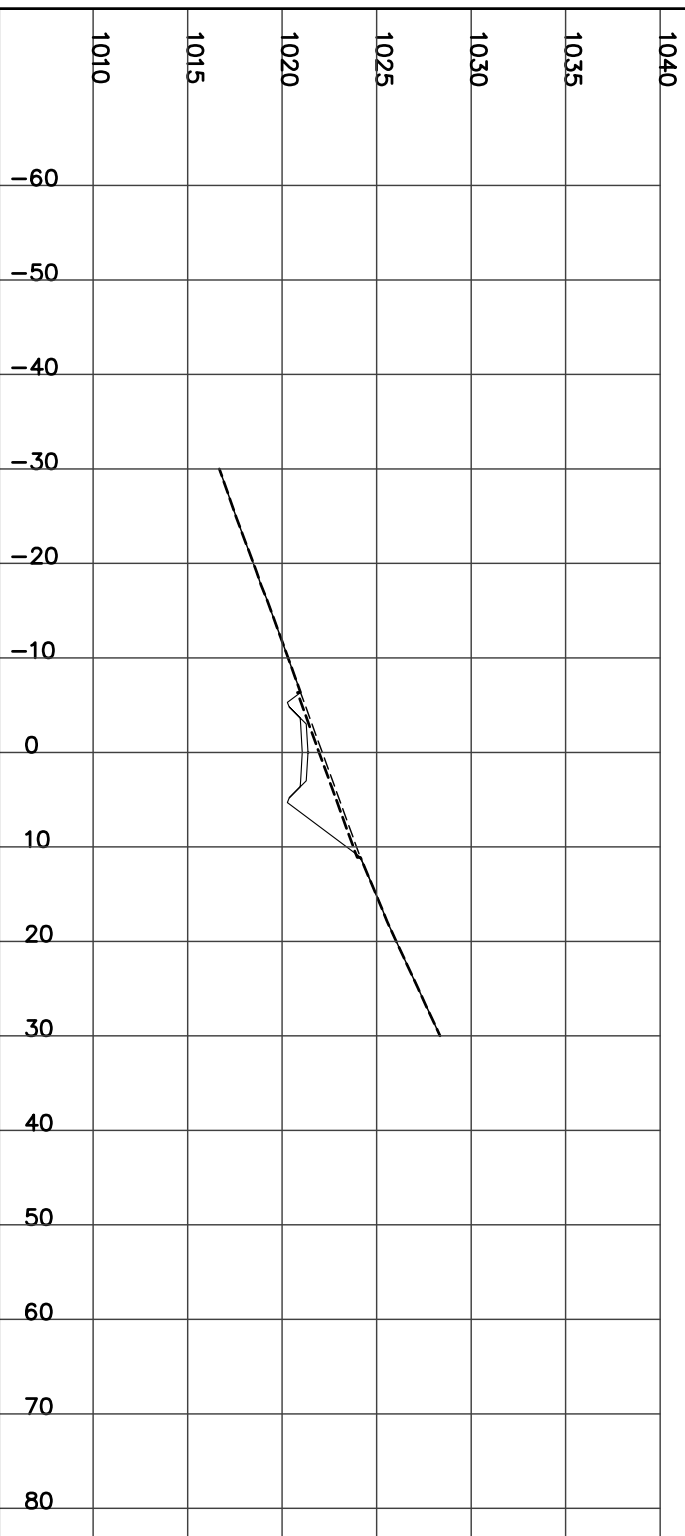


STATION 4+675.00
H= 1:800 V= 1:400

CUT= 15.32 FILL= 0.07 STRIP= 2.85 GRAN_A= 1.99
Left=1.50:1 C0.32 @-5.8 Right=1.50:1 C4.07 @11.41

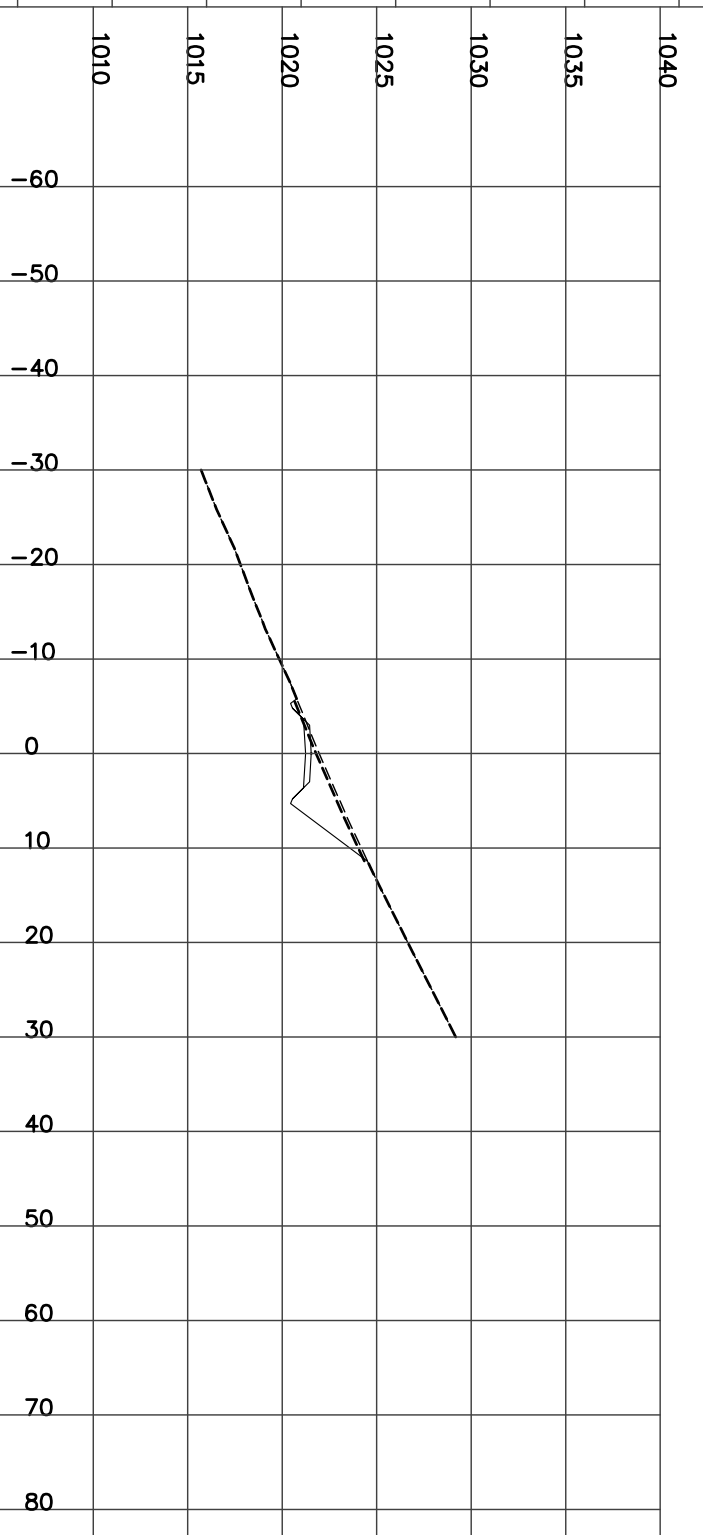

STATION 4+700.00
H= 1:800 V= 1:400


CUT= 17.91 FILL= 0.04 STRIP= 2.85 GRAN_A= 1.99
Left=1.50:1 C0.37 @-5.9 Right=1.50:1 C4.39 @11.89

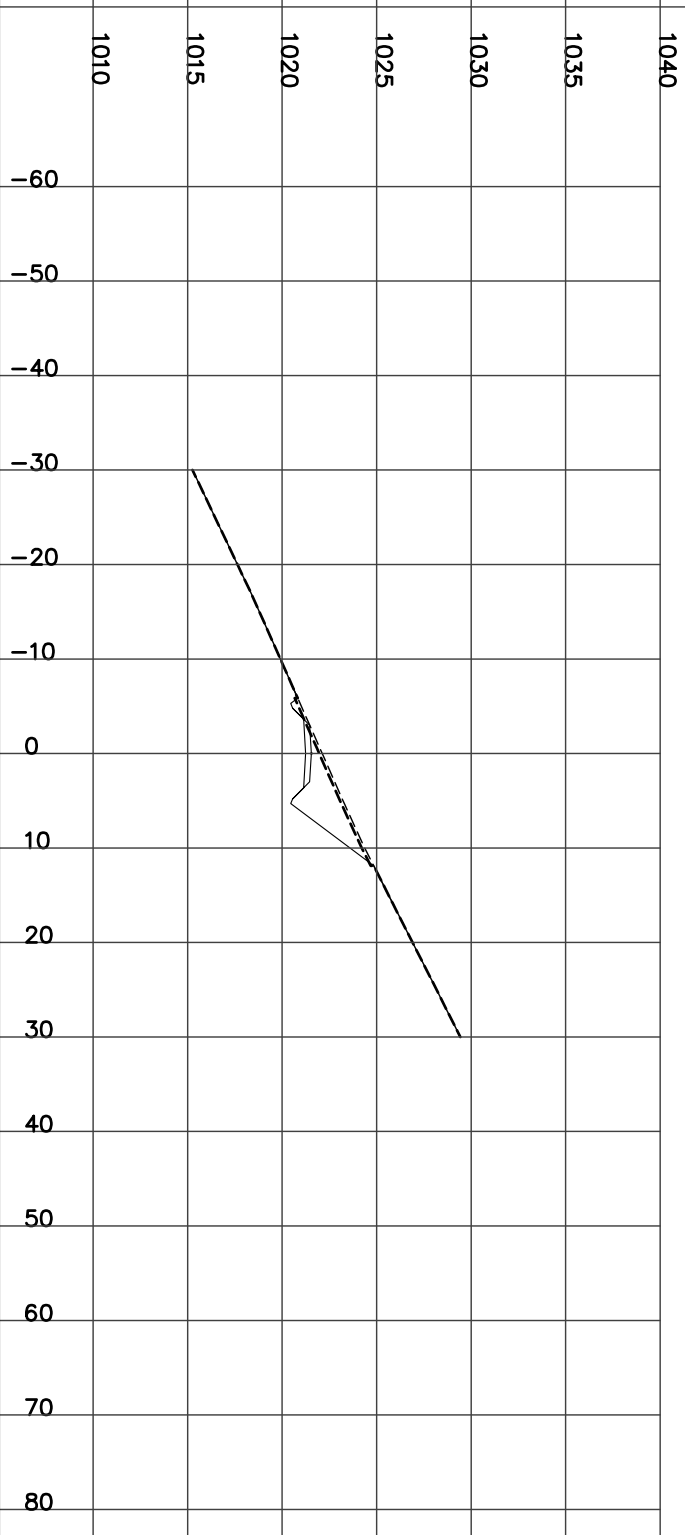

STATION 4+725.00
H= 1:800 V= 1:400

CUT= 17.38 FILL= 0.11 STRIP= 2.77 GRAN_A= 1.99


Left=1.50:1 C0.24 @-5.7 Right=1.50:1 C4.55 @12.13

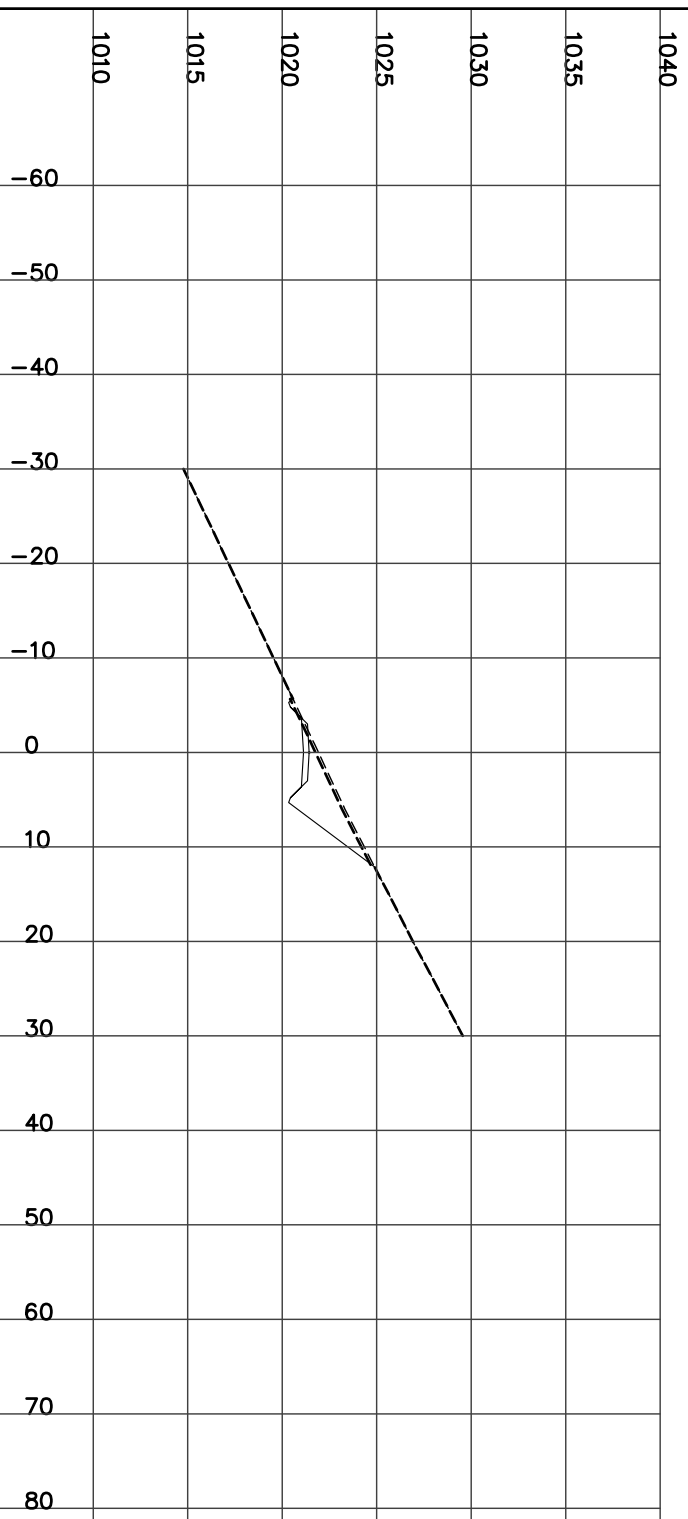

STATION 4+750.00
H= 1:800 V= 1:400

CUT= 10.02 FILL= 1.80 STRIP= 2.42 GRAN_A= 1.99


Left=2.00:1 F1.24 @-5.5 Right=1.50:1 C3.57 @10.65

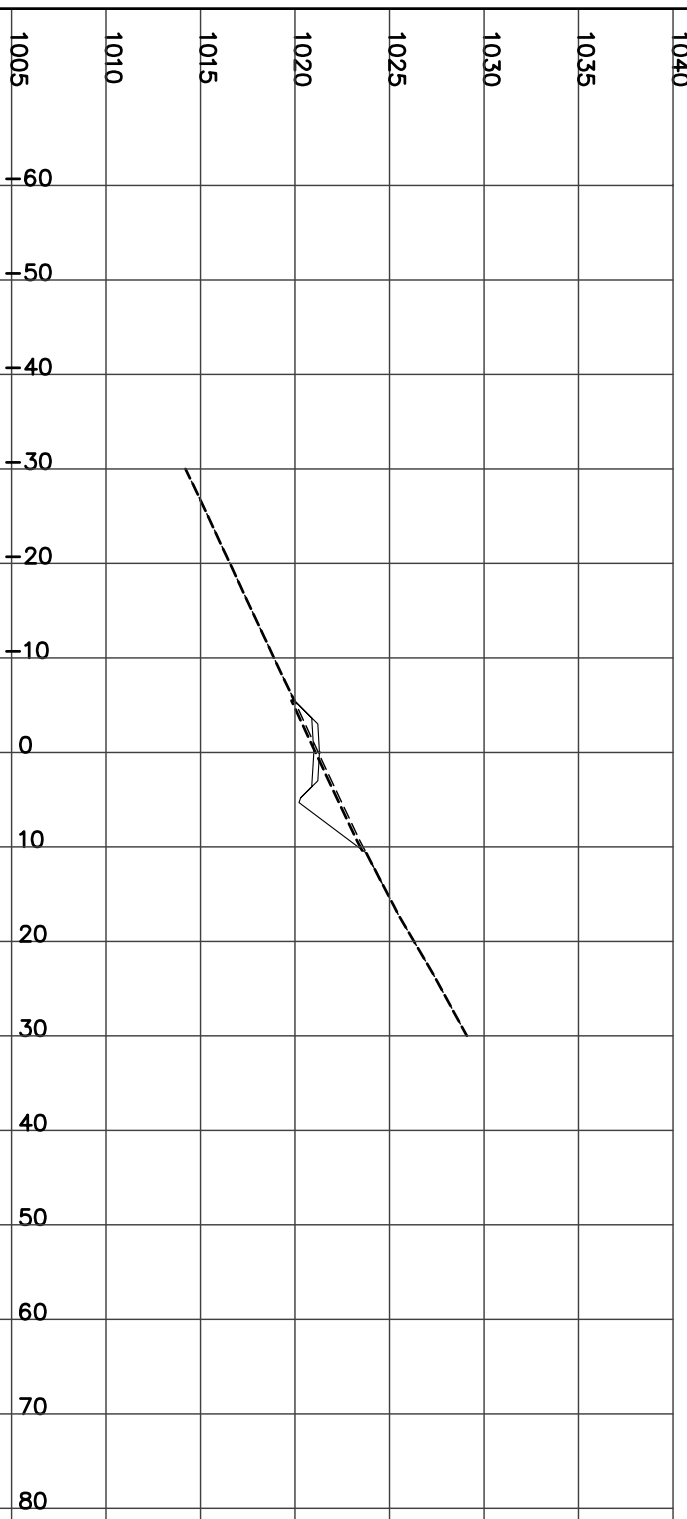

STATION 4+775.00
H= 1:800 V= 1:400

CUT= 7.95 FILL= 2.44 STRIP= 2.27 GRAN_A= 1.99


Left=2.00:1 F1.43 @-5.9 Right=1.50:1 C3.06 @9.89

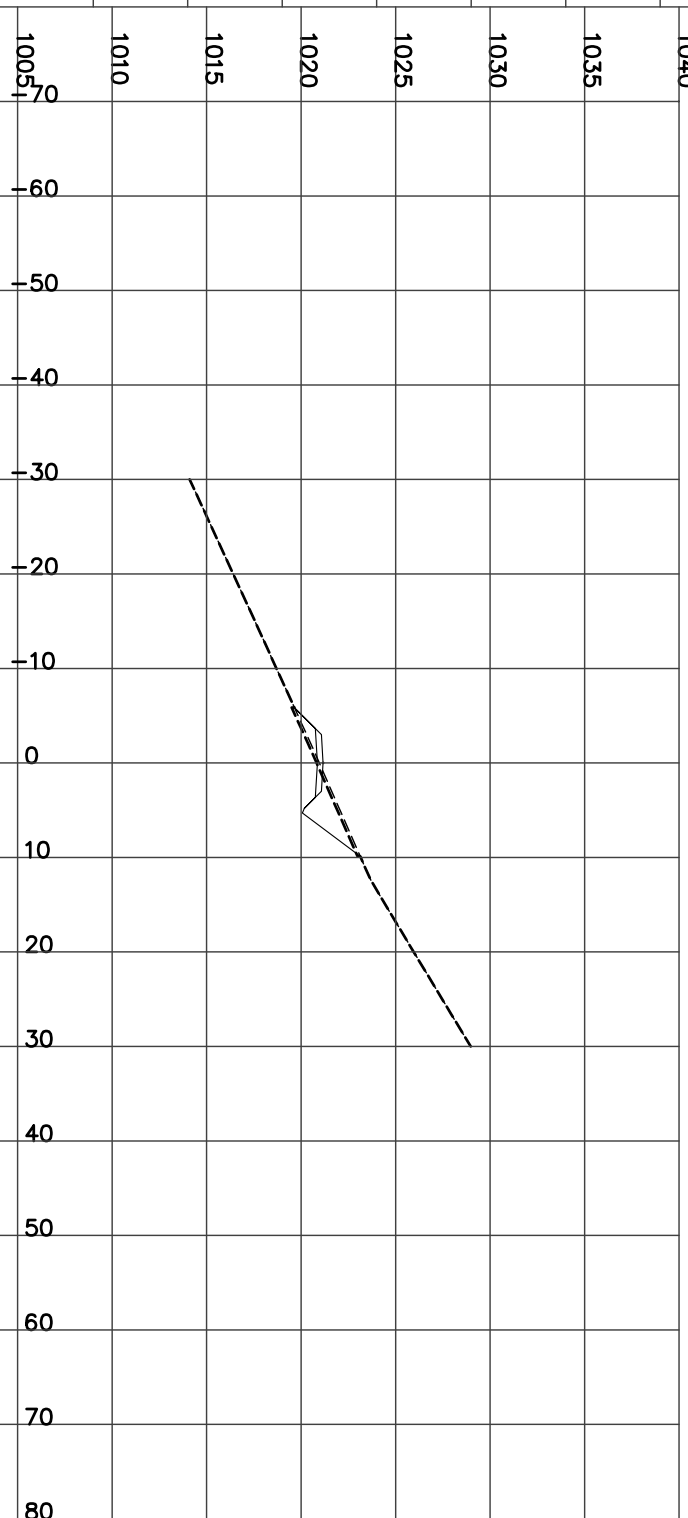

STATION 4+800.00
H= 1:800 V= 1:400

CUT= 7.19 FILL= 2.92 STRIP= 2.19 GRAN_A= 1.99

Left=2.00:1 F1.50 @-6.0 Right=1.50:1 C2.93 @9.70

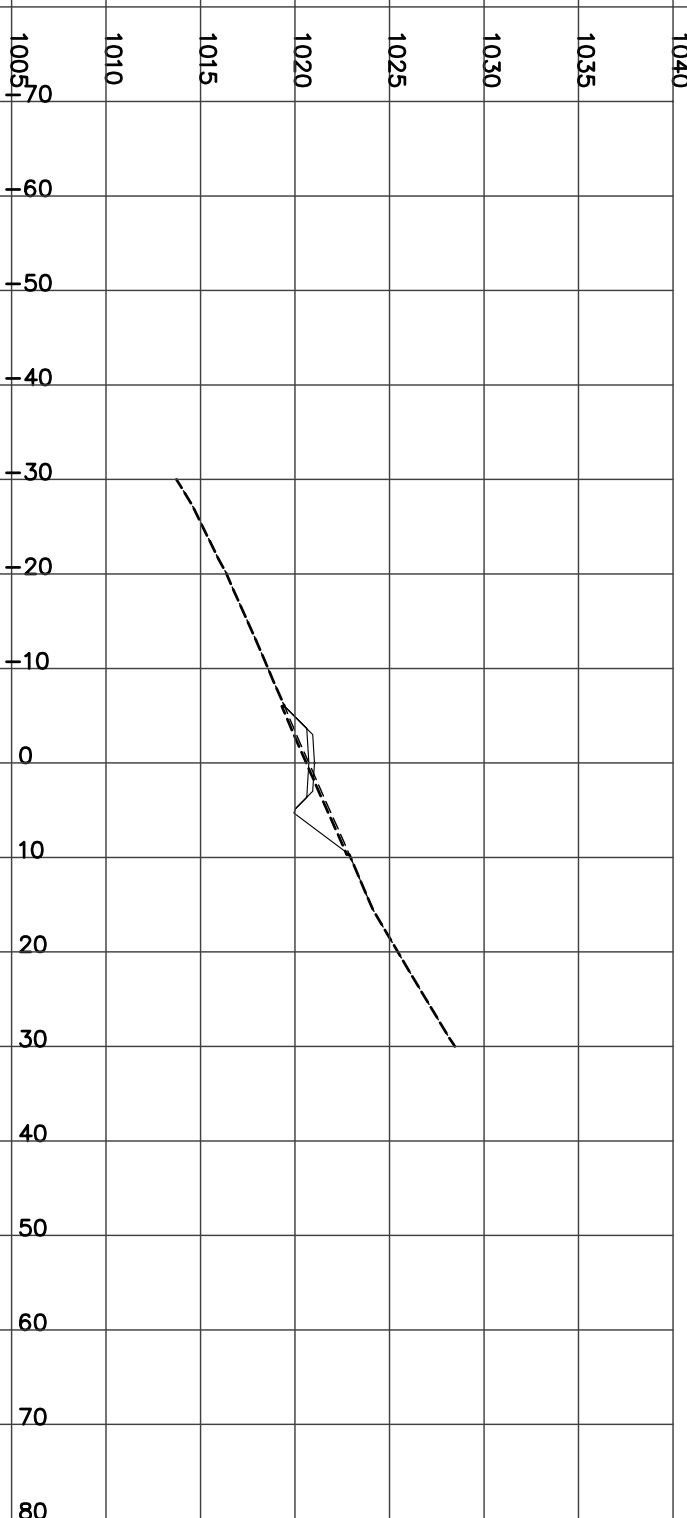


STATION 4+825.00
H= 1:800 V= 1:400

CUT= 13.84 FILL= 1.13 STRIP= 2.25 GRAN_A= 1.99
Left=2.00:1 F1.00 @-5.0 Right=1.50:1 C4.22 @11.63




STATION 4+850.00
H= 1:800 V= 1:400

CUT= 24.85 FILL= 0.04 STRIP= 2.54 GRAN_A= 1.99
Left=1.50:1 C0.20 @-5.6 Right=1.50:1 C5.79 @13.99

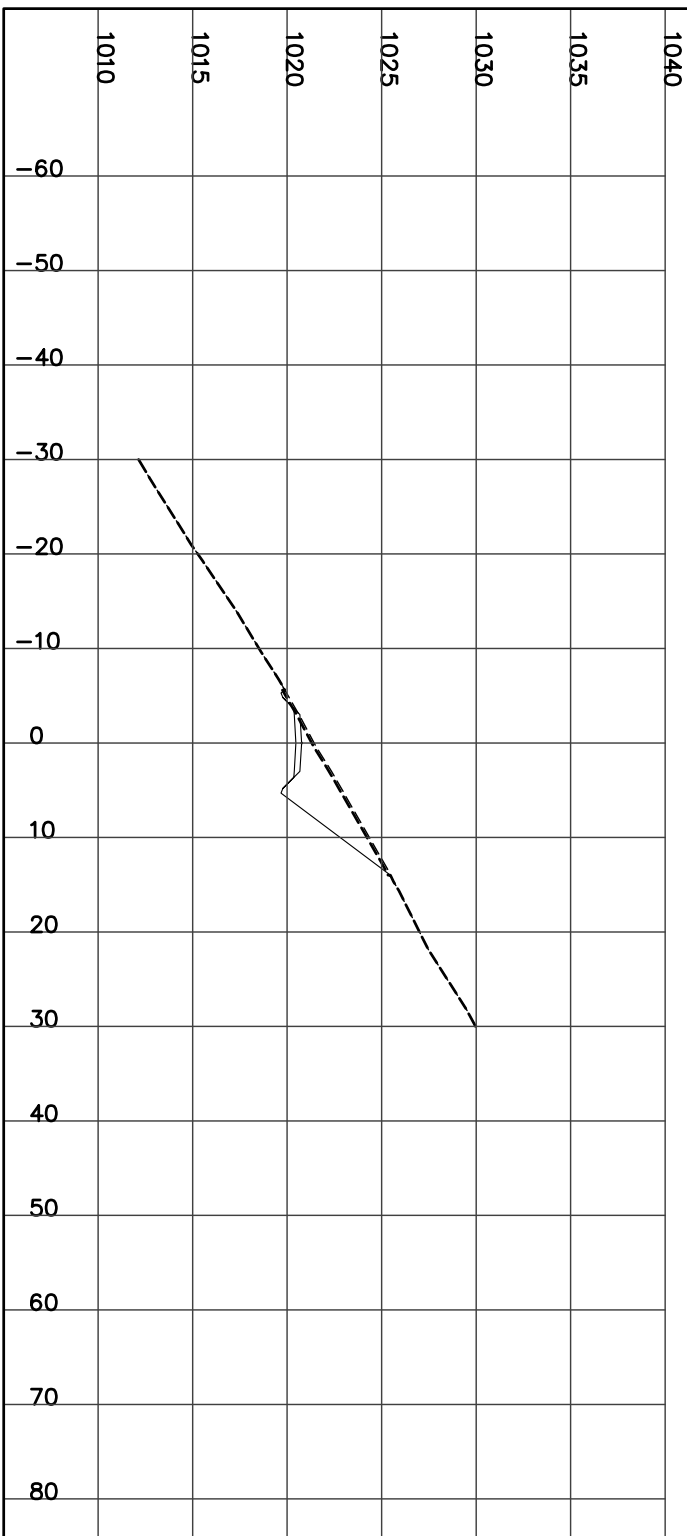


STATION 4+875.00
H= 1:800 V= 1:400

CUT= 8.17 FILL= 7.34 STRIP= 2.66 GRAN_A= 2.00
Left=2.00:1 F3.98 @-11.0 Right=1.50:1 C3.36 @10.34

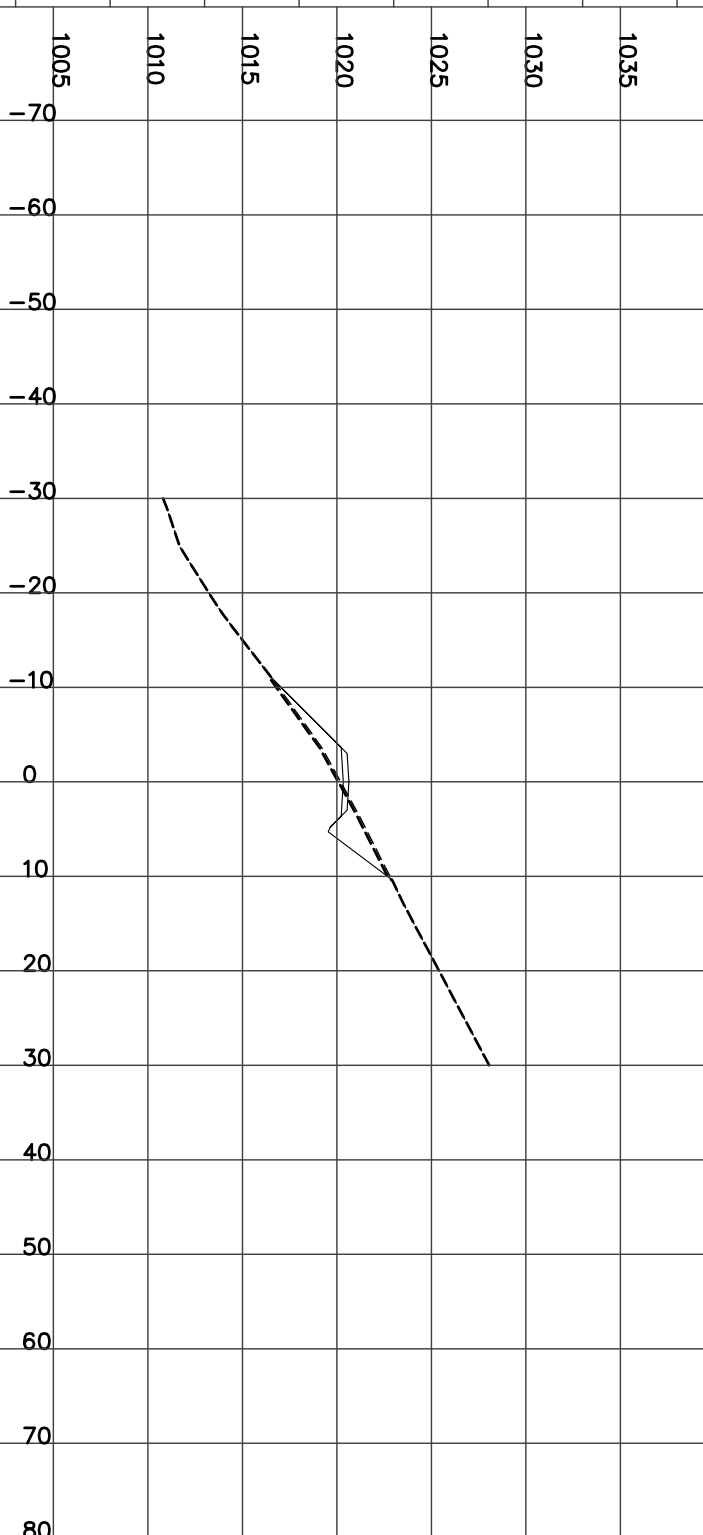

STATION 4+900.00
H= 1:800 V= 1:400


CUT= 4.31 FILL= 24.81 STRIP= 3.15 GRAN_A= 2.00
Culvert CSP Dia=600 mm Skew= 0 Length= 12 m Slope= 8.87 %
Left=2.00:1 F7.08 @-17.2 Right=1.50:1 C2.58 @9.18

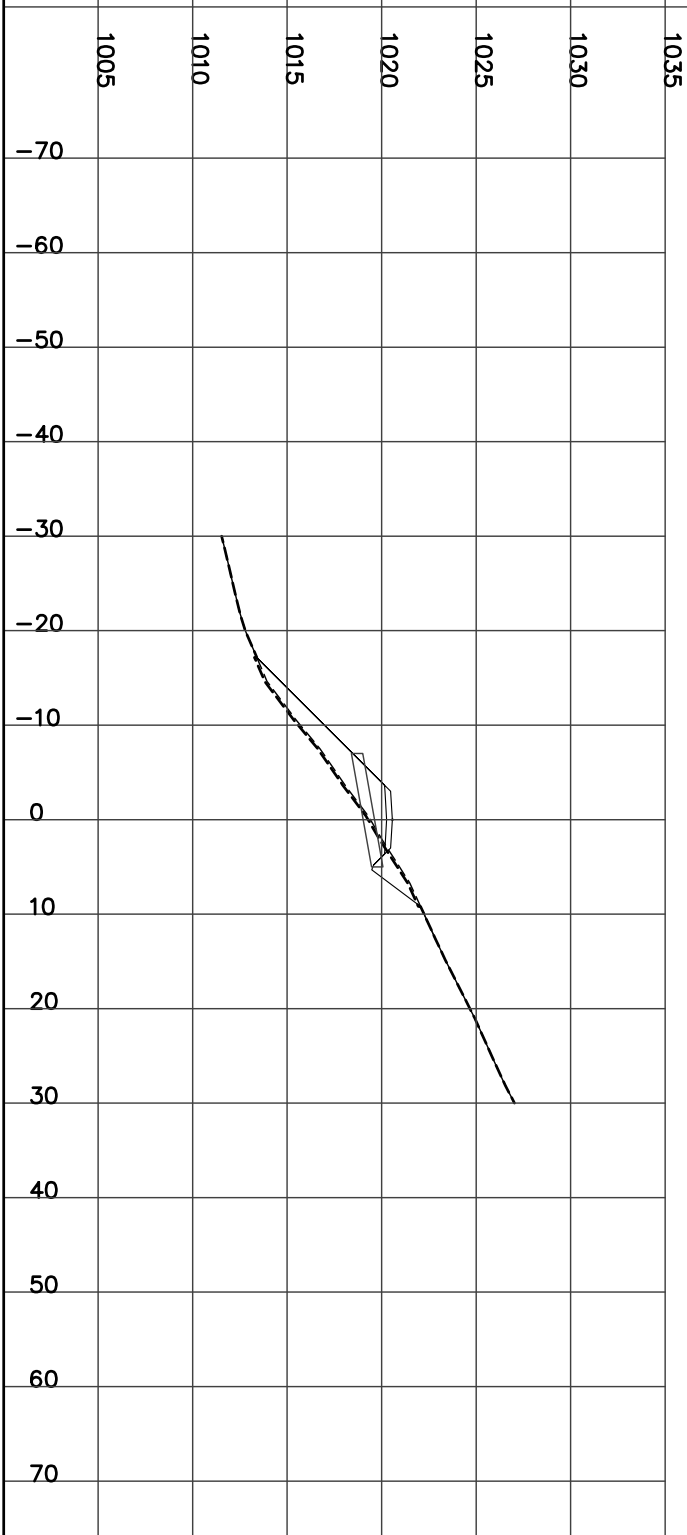

STATION 4+925.00
H= 1:800 V= 1:400

Left=2.00:1 F4.46 @-11.9 Right=1.50:1 C2.81 @9.52


CUT= 5.21 FILL= 11.44 STRIP= 2.48 GRAN_A= 1.99

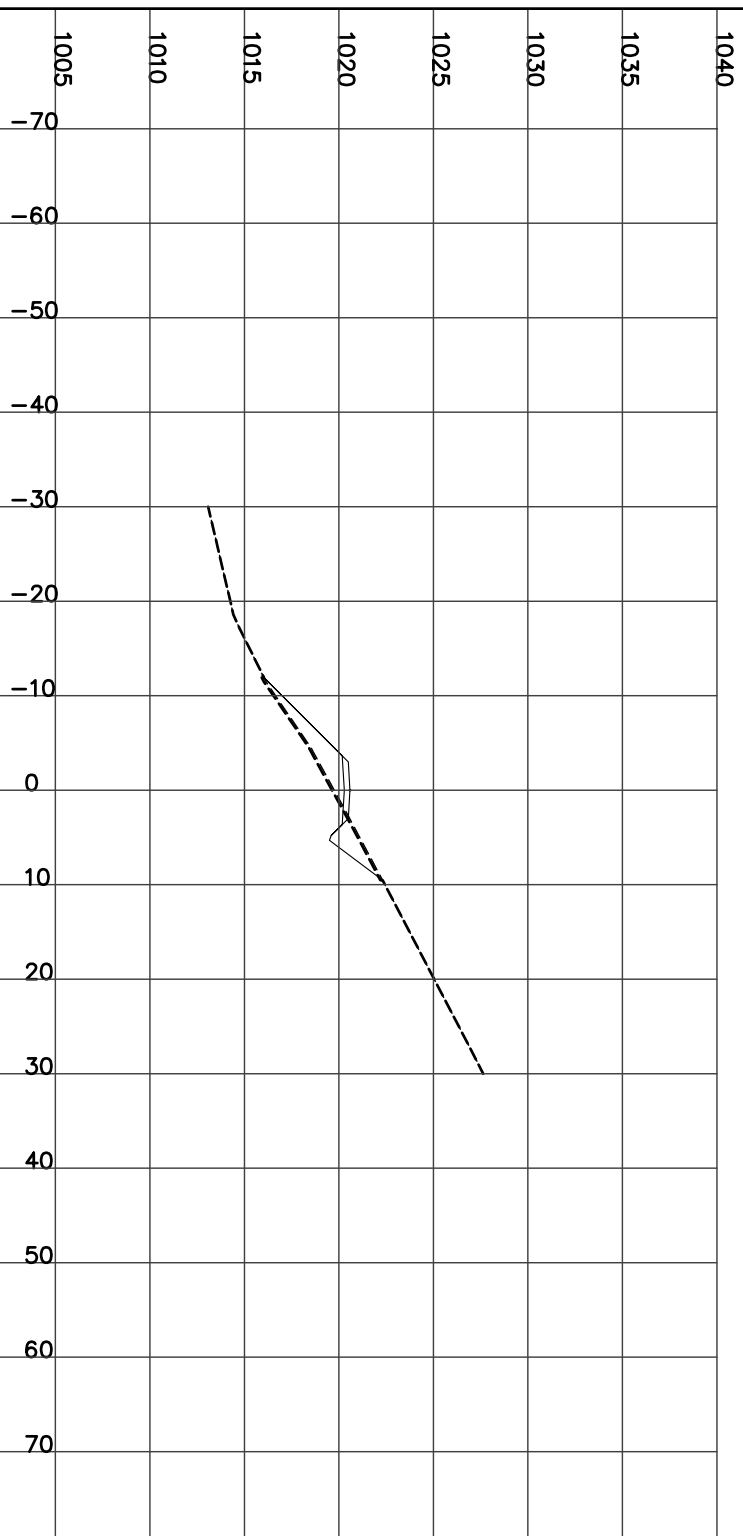

STATION 4+950.00
H= 1:800 V= 1:400

Left=2.00:1 F2.59 @-8.2 Right=1.50:1 C2.84 @9.56


CUT= 6.36 FILL= 5.99 STRIP= 1.96 GRAN_A= 1.99

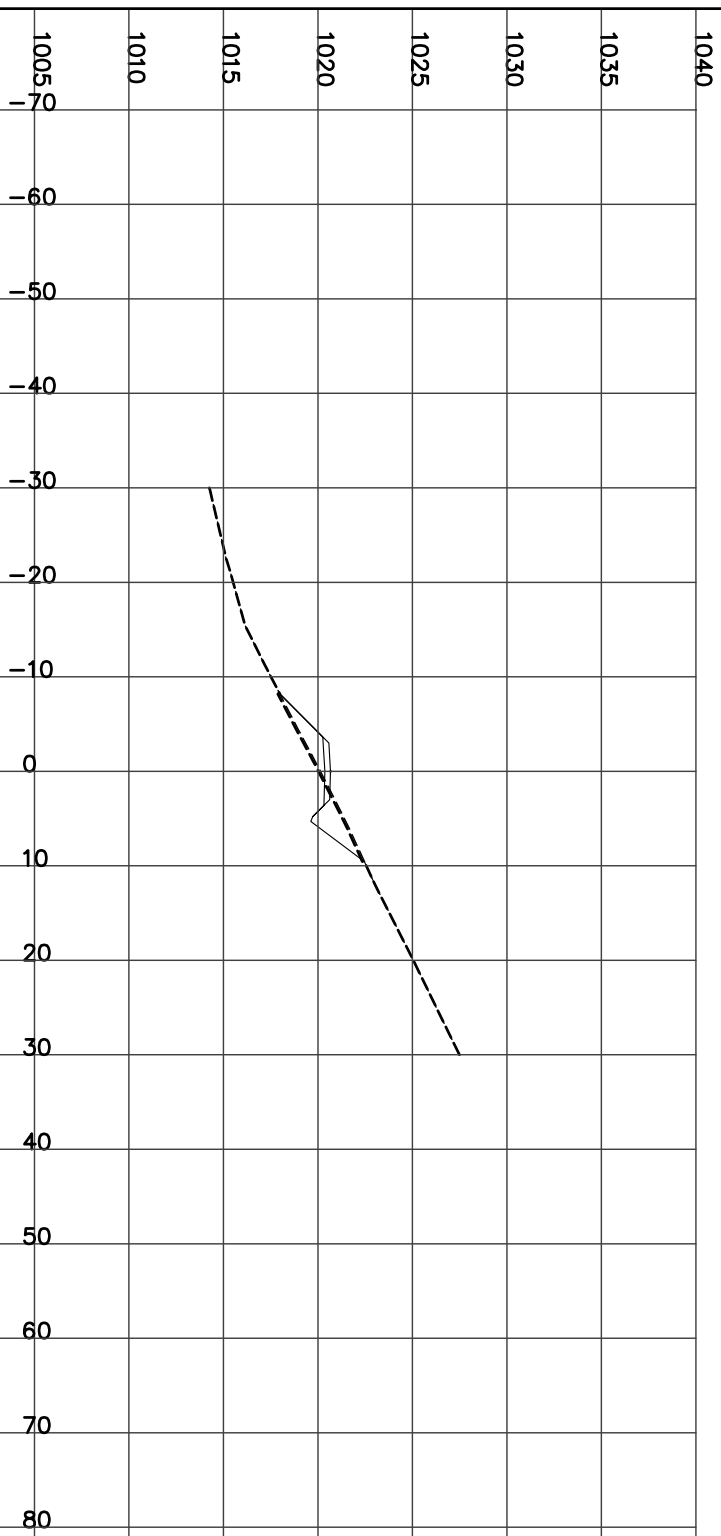

STATION 4+975.00
H= 1:800 V= 1:400

Left=2.00:1 F1.10 @-5.2 Right=1.50:1 C3.63 @10.74


CUT= 11.44 FILL= 1.08 STRIP= 1.68 GRAN_A= 1.98

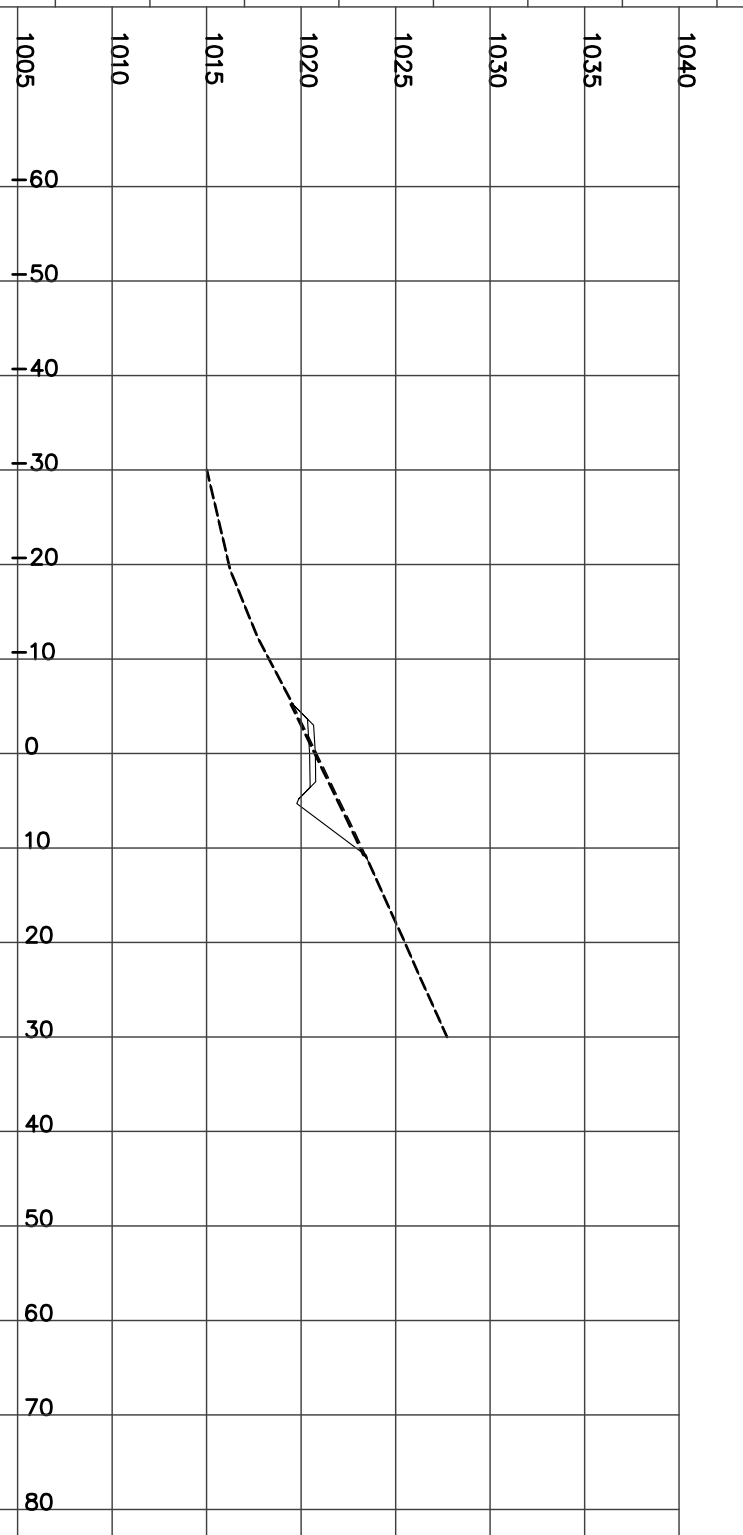

STATION 5+000.00
H= 1:800 V= 1:400

Left=2.00:1 F1.99 @-7.0 Right=1.50:1 C3.71 @10.87


CUT= 8.86 FILL= 3.94 STRIP= 1.78 GRAN_A= 1.98

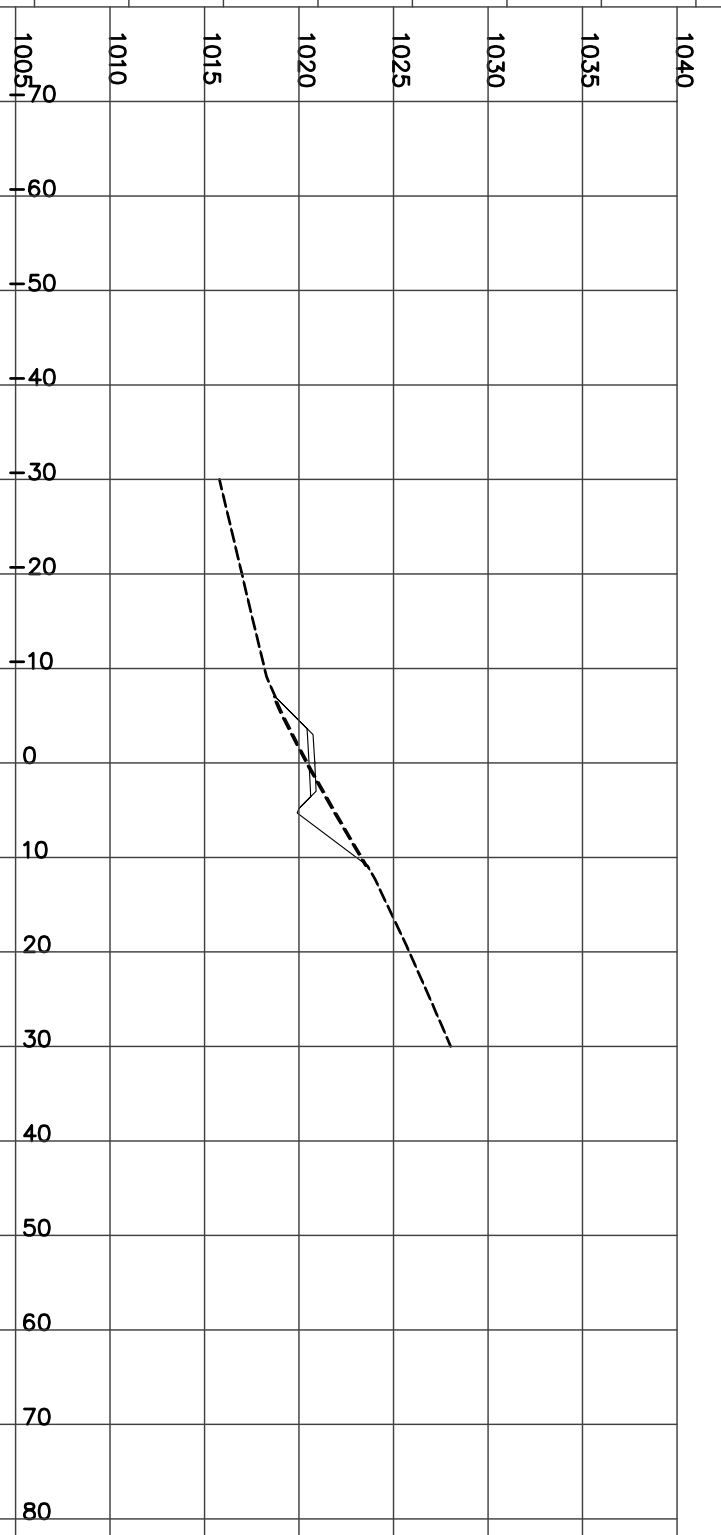

STATION 5+025.00
H= 1:800 V= 1:400

CUT= 1.95 FILL= 4.90 STRIP= 1.34 GRAN_A= 1.97


Left=2.00:1 F1.48 @-6.0 Right=1.50:1 C1.51 @7.57

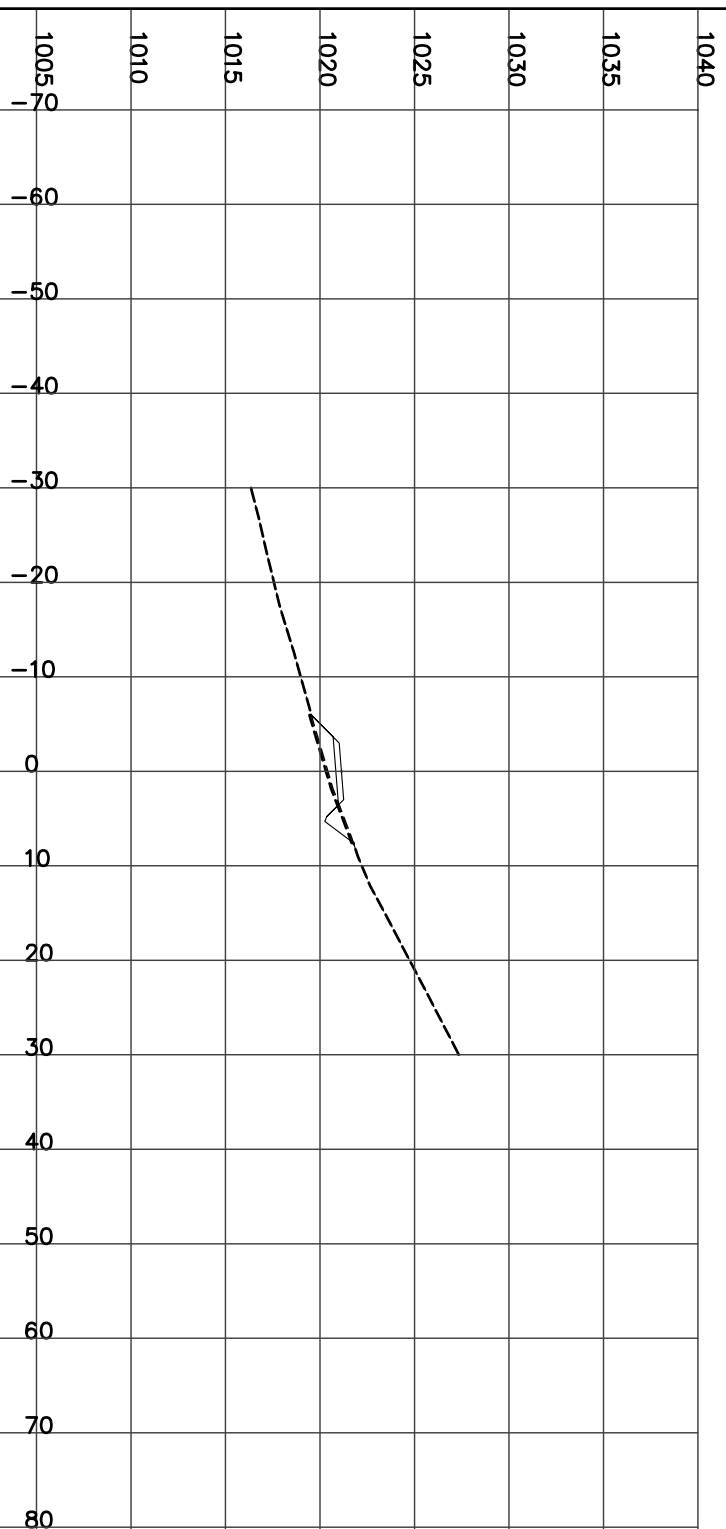

STATION 5+050.00
H= 1:800 V= 1:400

CUT= 1.39 FILL= 5.62 STRIP= 1.32 GRAN_A= 1.97


Left=2.00:1 F1.58 @-6.2 Right=1.50:1 C1.21 @7.12

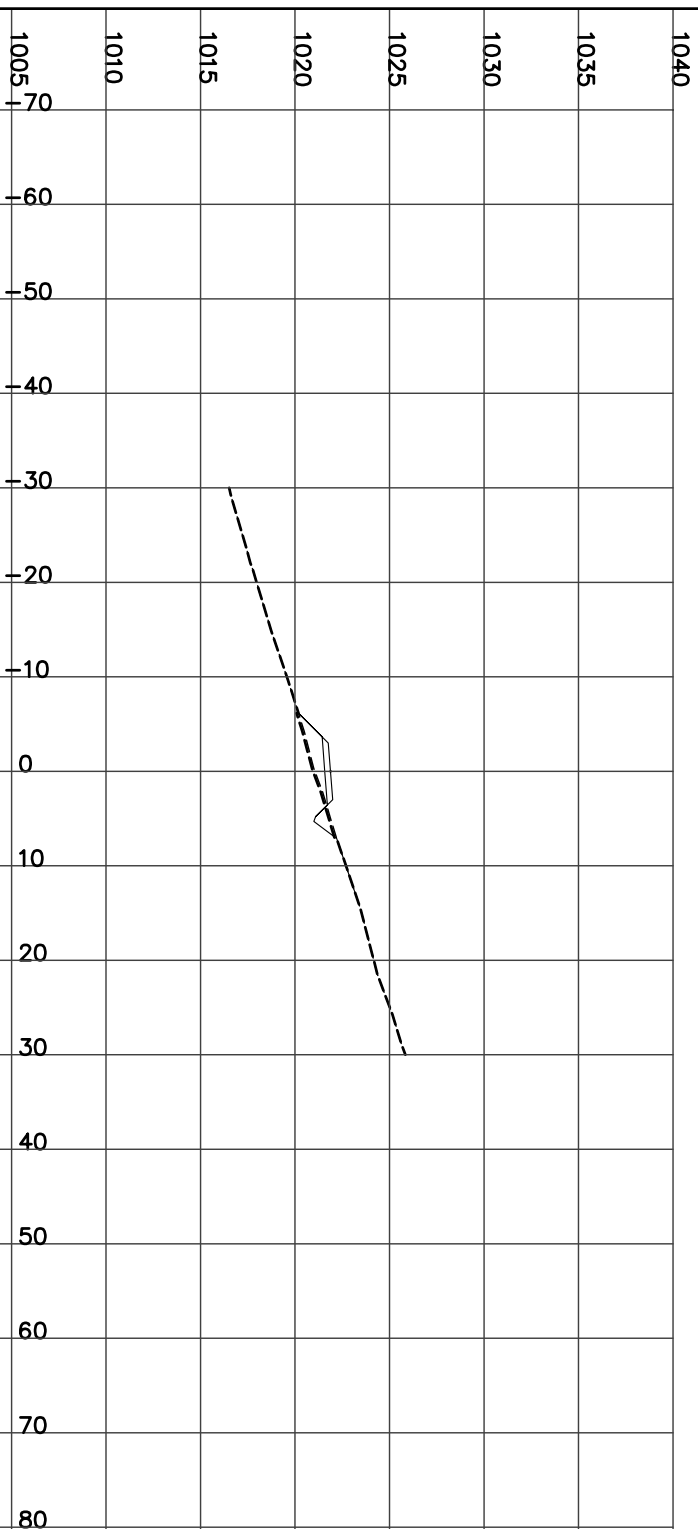

STATION 5+075.00
H= 1:800 V= 1:400

FILL= 43.28 STRIP= 2.03 GRAN_A= 1.98

Left=2.00:1 F4.96 @-12.9 Right=2.00:1 F2.20 @7.41

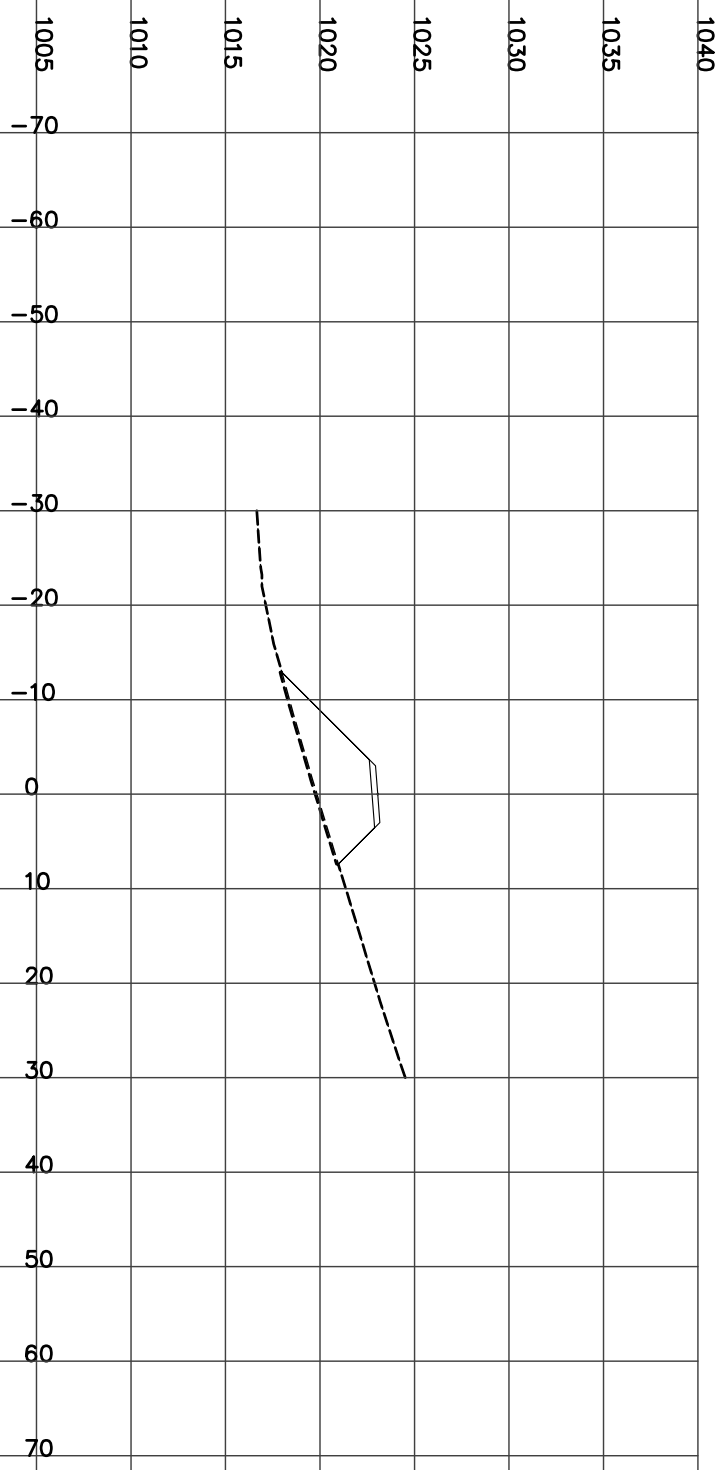

STATION 5+085.00
H= 1:800 V= 1:400

FILL= 54.77 Culvert CSP Dia=1000 mm Skew= 0 Length= 19.9 m Slope= 6.02 %
STRIP= 2.09 GRAN_A= 1.98



STATION 5+100.00
H= 1:800 V= 1:400

Left=2.00:1 F2.37 @-7.7 Right=2.00:1 F1.50 @6.00

FILL= 17.71 STRIP= 1.37 GRAN_A= 1.98



STATION 5+125.00
H= 1:800 V= 1:400

Left=1.50:1 C1.22 @-7.1 Right=1.50:1 C2.85 @9.57


CUT= 18.15 STRIP= 1.65 GRAN_A= 1.97



STATION 5+150.00
H= 1:800 V= 1:400

Left=1.50:1 C1.27 @-7.2 Right=1.50:1 C4.46 @11.98


CUT= 29.35 STRIP= 1.90 GRAN_A= 1.97

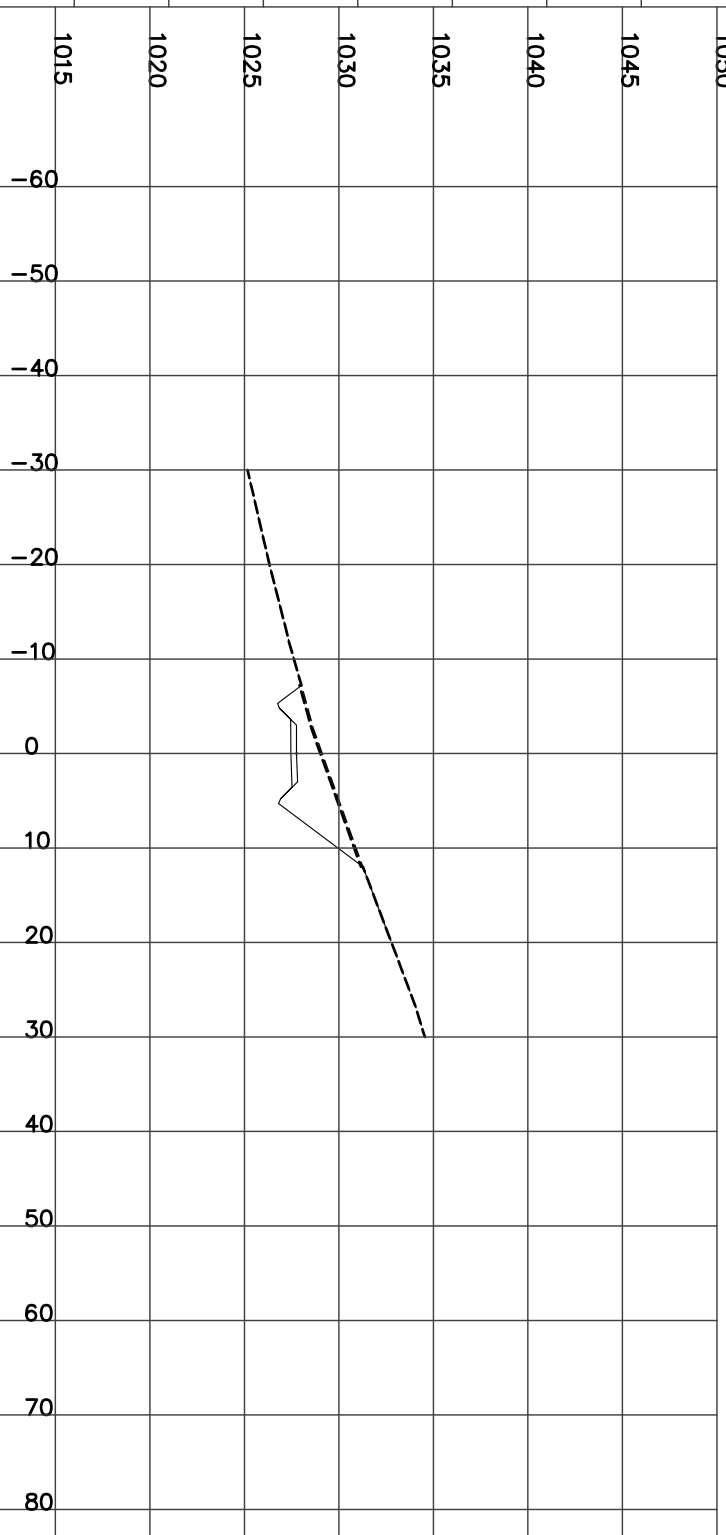

STATION 5+175.00
H= 1:800 V= 1:400

Left=1.50:1 C0.52 @-7.3 Right=1.50:1 C4.78 @13.72


CUT= 28.65 STRIP= 2.10 GRAN_A= 2.73

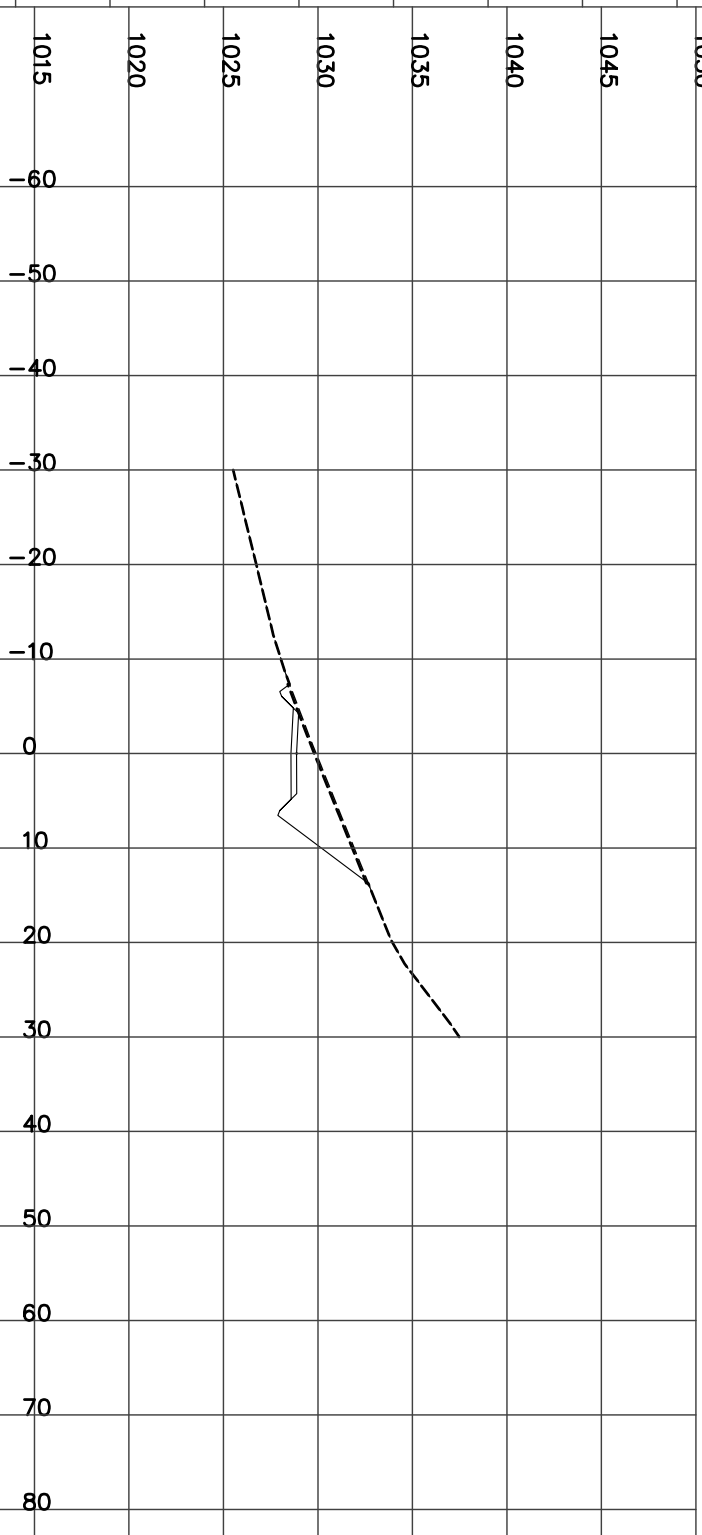

STATION 5+200.00
H= 1:800 V= 1:400

Left=2.00:1 F1.01 @-6.3 Right=1.50:1 C4.19 @12.84


CUT= 20.02 FILL= 1.06 STRIP= 1.91 GRAN_A= 2.73

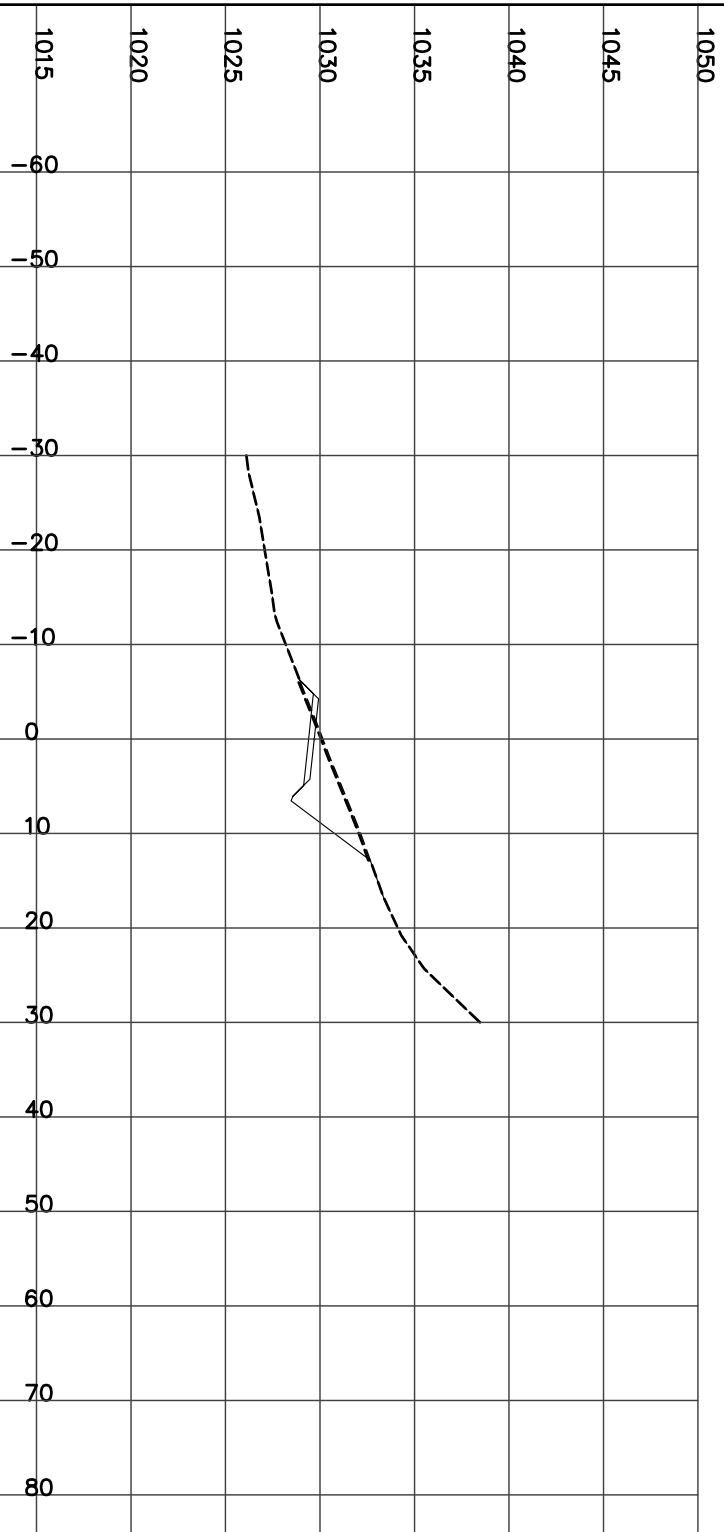

STATION 5+225.00
H= 1:800 V= 1:400

Left=2.00:1 F2.07 @-8.4 Right=1.50:1 C3.16 @11.30


CUT= 10.46 FILL= 5.65 STRIP= 1.96 GRAN_A= 2.74

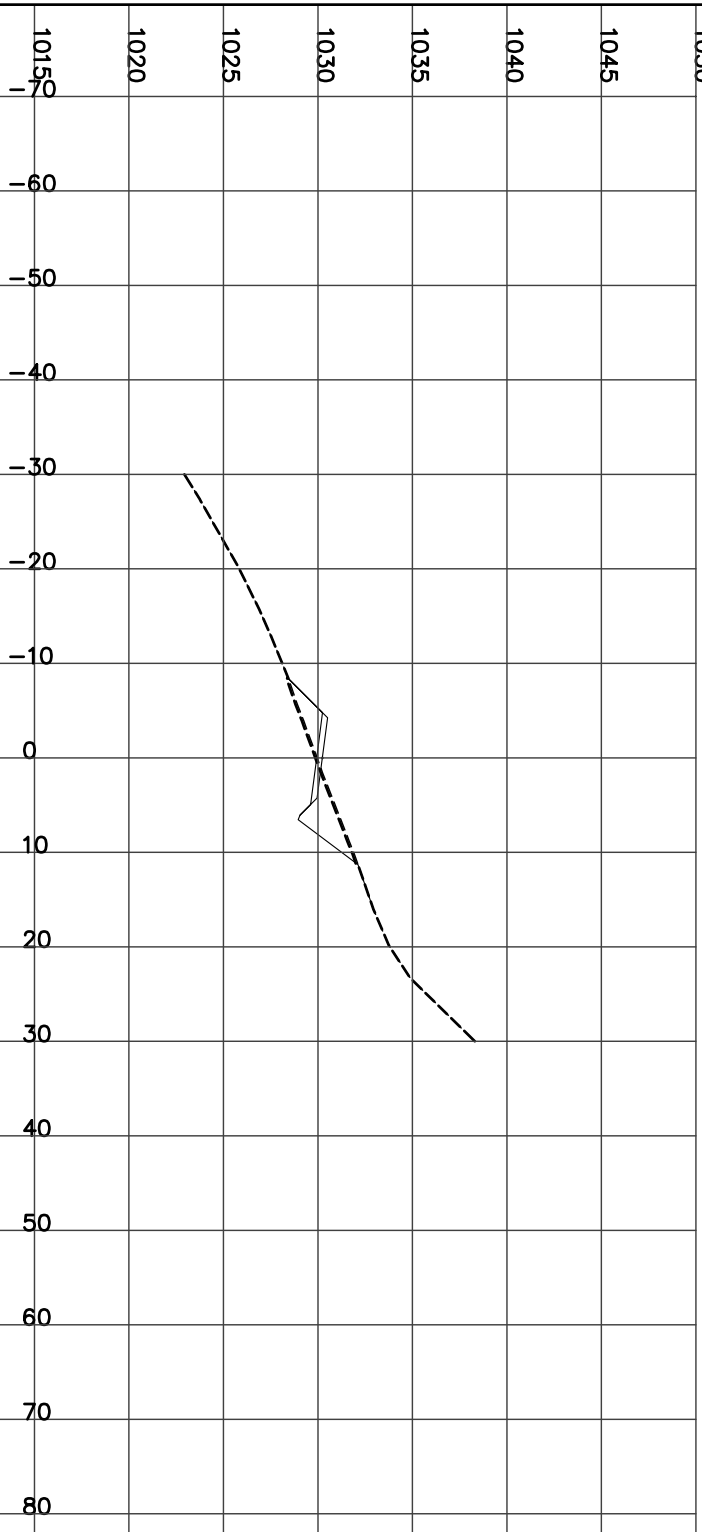

STATION 5+250.00
H= 1:800 V= 1:400

Left=2.00:1 F5.23 @-13.5 Right=1.50:1 C0.90 @6.65


CUT= 0.48 FILL= 26.21 STRIP= 2.01 GRAN_A= 1.98

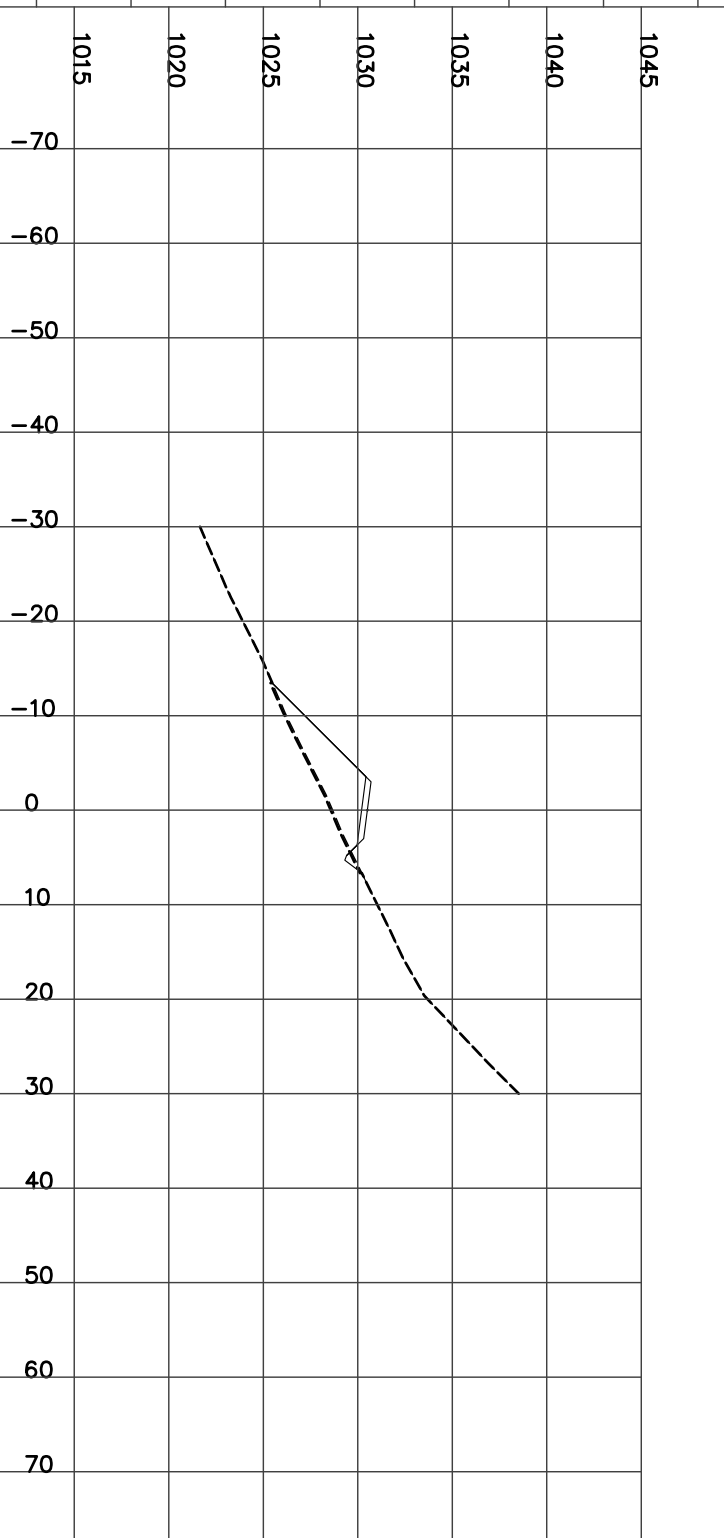

STATION 5+275.00
H= 1:800 V= 1:400

Left=2.00:1 F5.52 @-14.0 Right=1.50:1 C0.90 @6.65


CUT= 0.45 FILL= 29.41 STRIP= 2.07 GRAN_A= 1.99

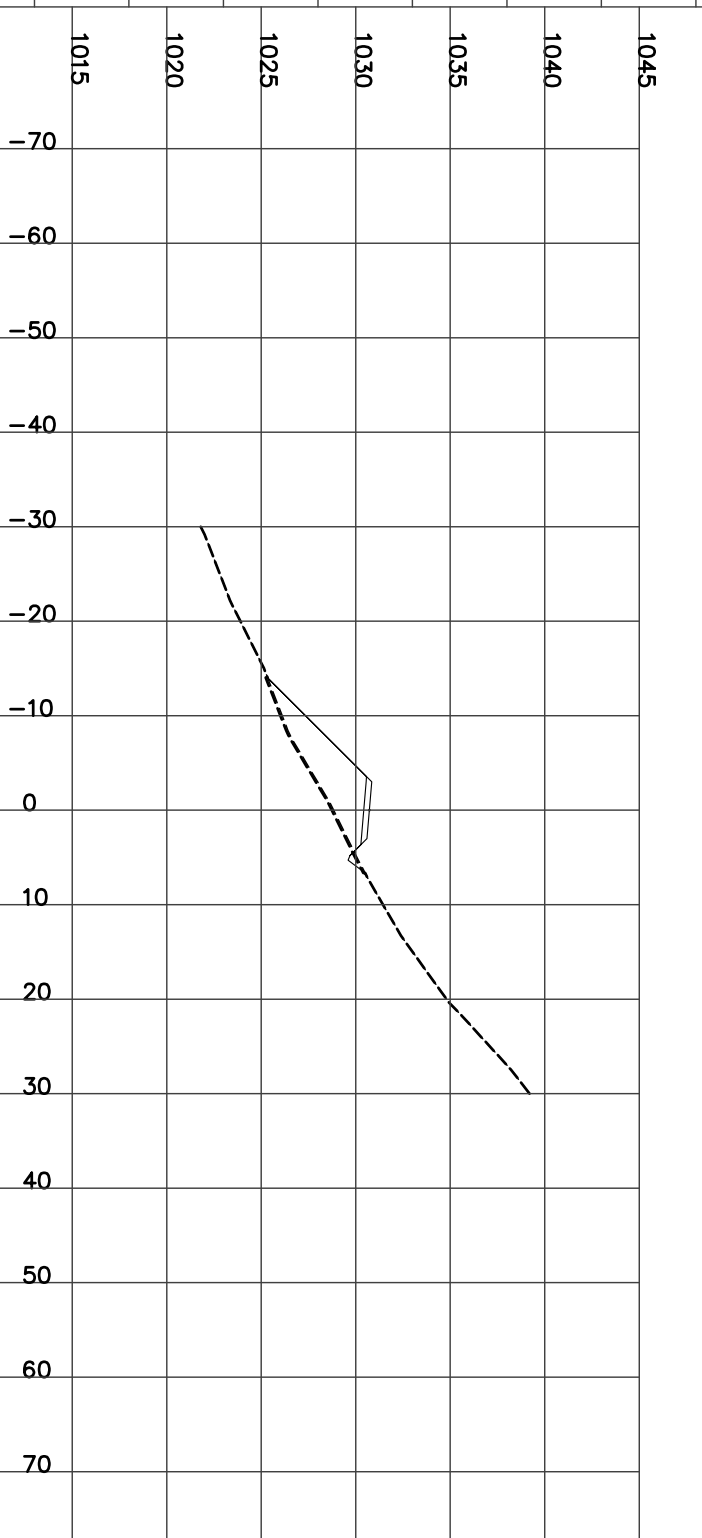

STATION 5+300.00
H= 1:800 V= 1:400

Left=2.00:1 F2.06 @-7.1 Right=1.50:1 C3.41 @10.42


CUT= 8.49 FILL= 3.10 STRIP= 1.76 GRAN_A= 1.98

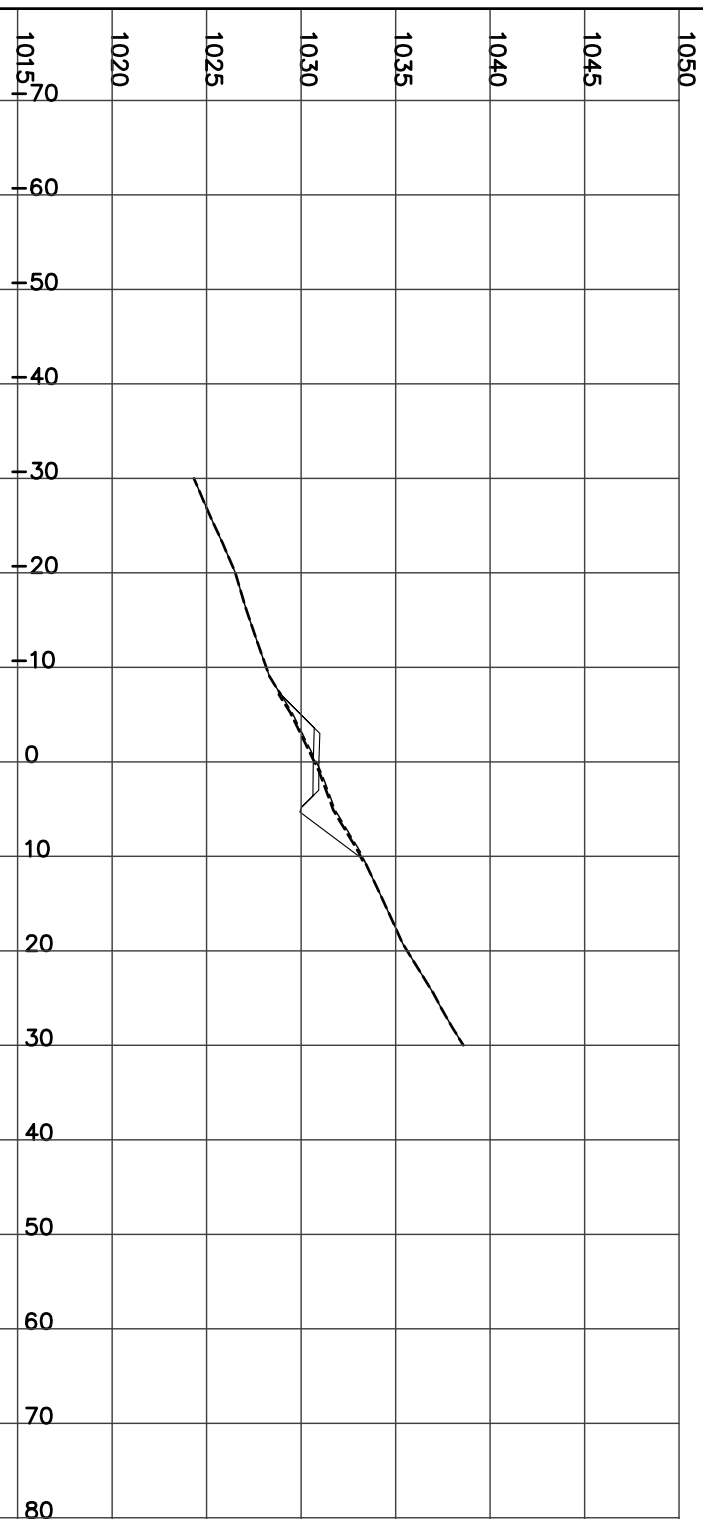

STATION 5+325.00
H= 1:800 V= 1:400

Left=2.00:1 F1.56 @-6.1 Right=1.50:1 C1.63 @7.75


CUT= 2.28 FILL= 5.58 STRIP= 1.38 GRAN_A= 1.97

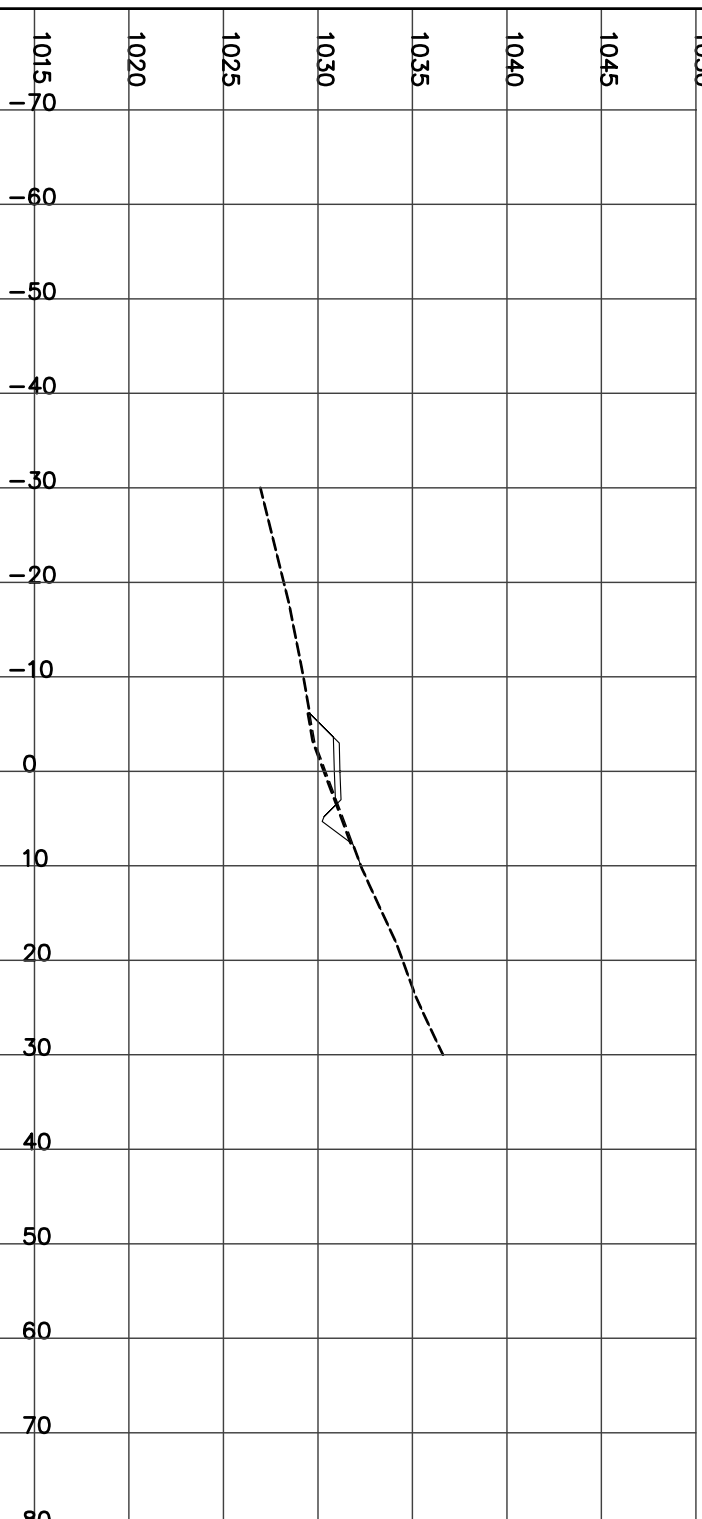

STATION 5+350.00
H= 1:800 V= 1:400

Left=1.50:1 C0.17 @-5.5 Right=1.50:1 C1.70 @7.85

CUT= 2.46 FILL= 1.72 STRIP= 1.33 GRAN_A= 1.98

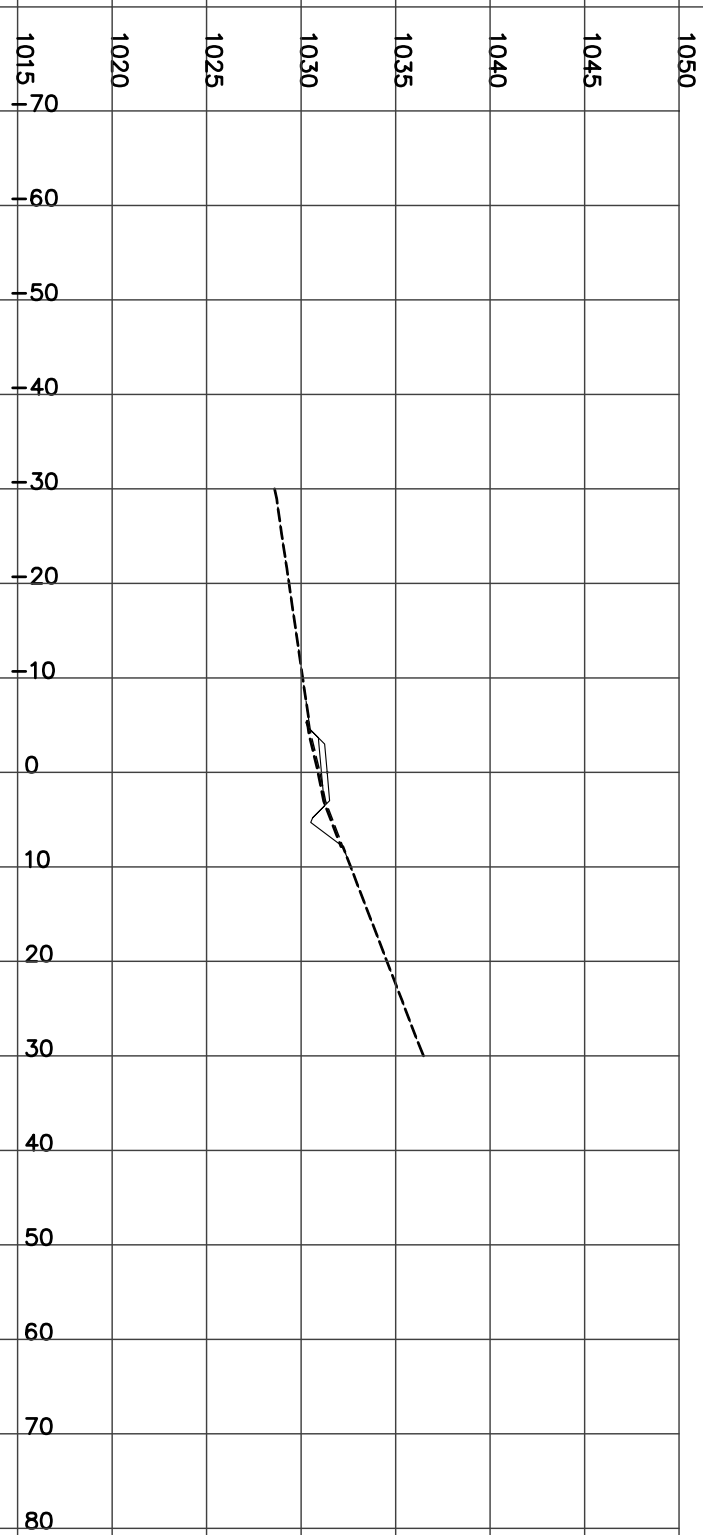

STATION 5+375.00
H= 1:800 V= 1:400

Left=1.50:1 C0.58 @-7.4 Right=1.50:1 C1.65 @9.02


CUT= 4.72 FILL= 1.64 STRIP= 1.64 GRAN_A= 2.73



STATION 5+400.00
H= 1:800 V= 1:400

Left=1.50:1 C0.91 @-7.9 Right=1.50:1 C1.87 @9.35


CUT= 10.88 STRIP= 1.72 GRAN_A= 2.73

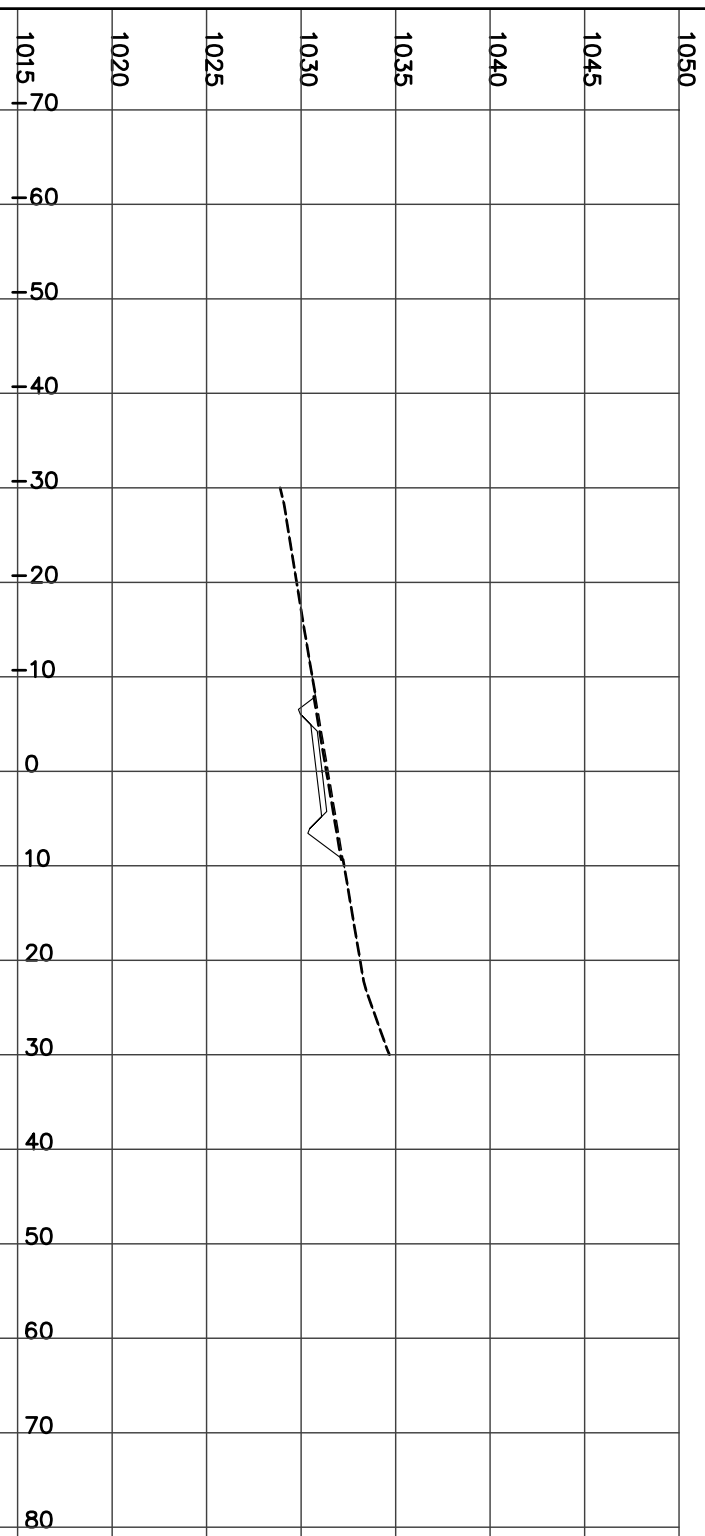

STATION 5+450.00
H= 1:800 V= 1:400

Left=1.50:1 C2.26 @-8.7 Right=1.50:1 C3.86 @11.09

CUT= 37.24 STRIP= 1.96 GRAN_A= 1.98

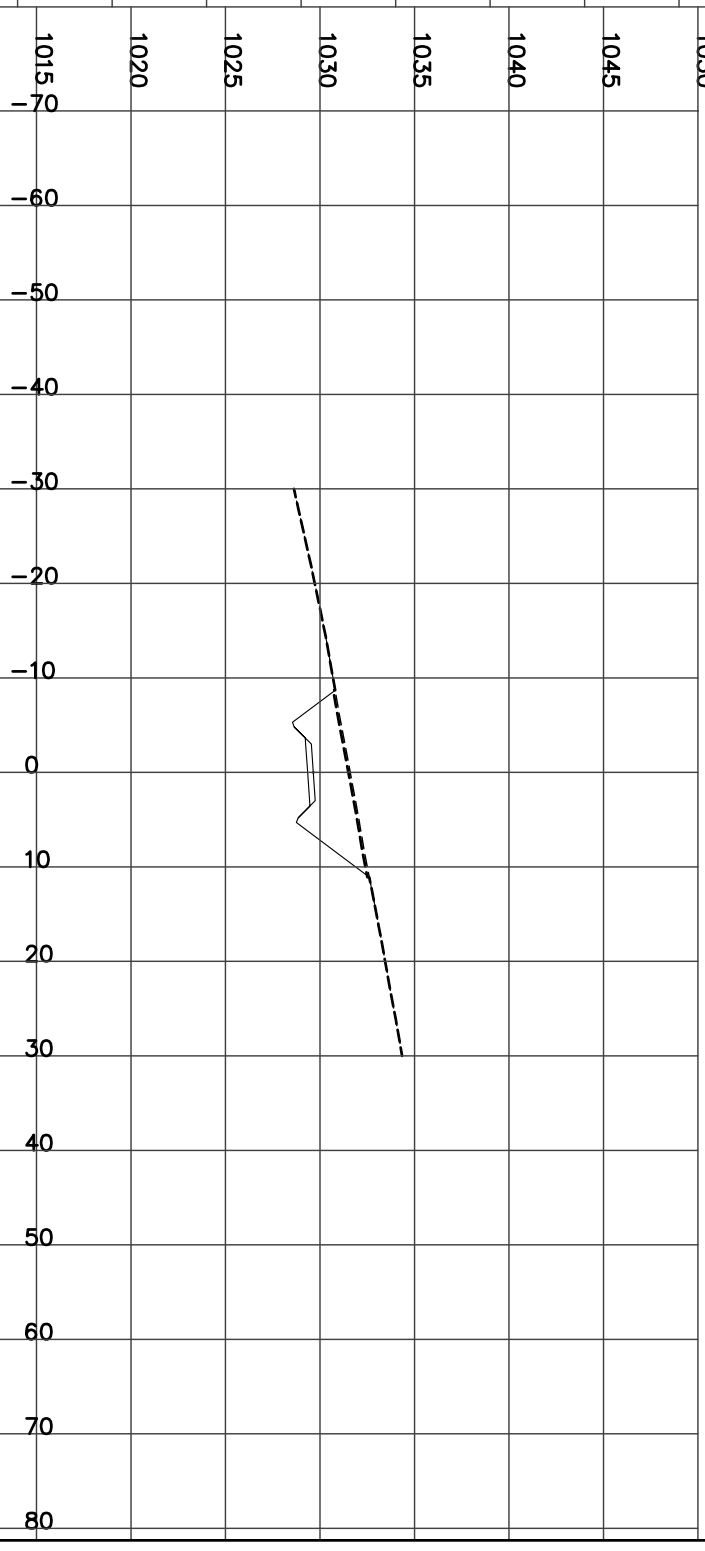

STATION 5+425.00
H= 1:800 V= 1:400

Left=1.50:1 C1.49 @-8.8 Right=1.50:1 C2.64 @10.51


CUT= 22.70 STRIP= 1.92 GRAN_A= 2.73



STATION 5+475.00
H= 1:800 V= 1:400

Left=1.50:1 C3.17 @-10.0 Right=1.50:1 C5.01 @12.82


CUT= 58.12 STRIP= 2.28 GRAN_A= 1.98

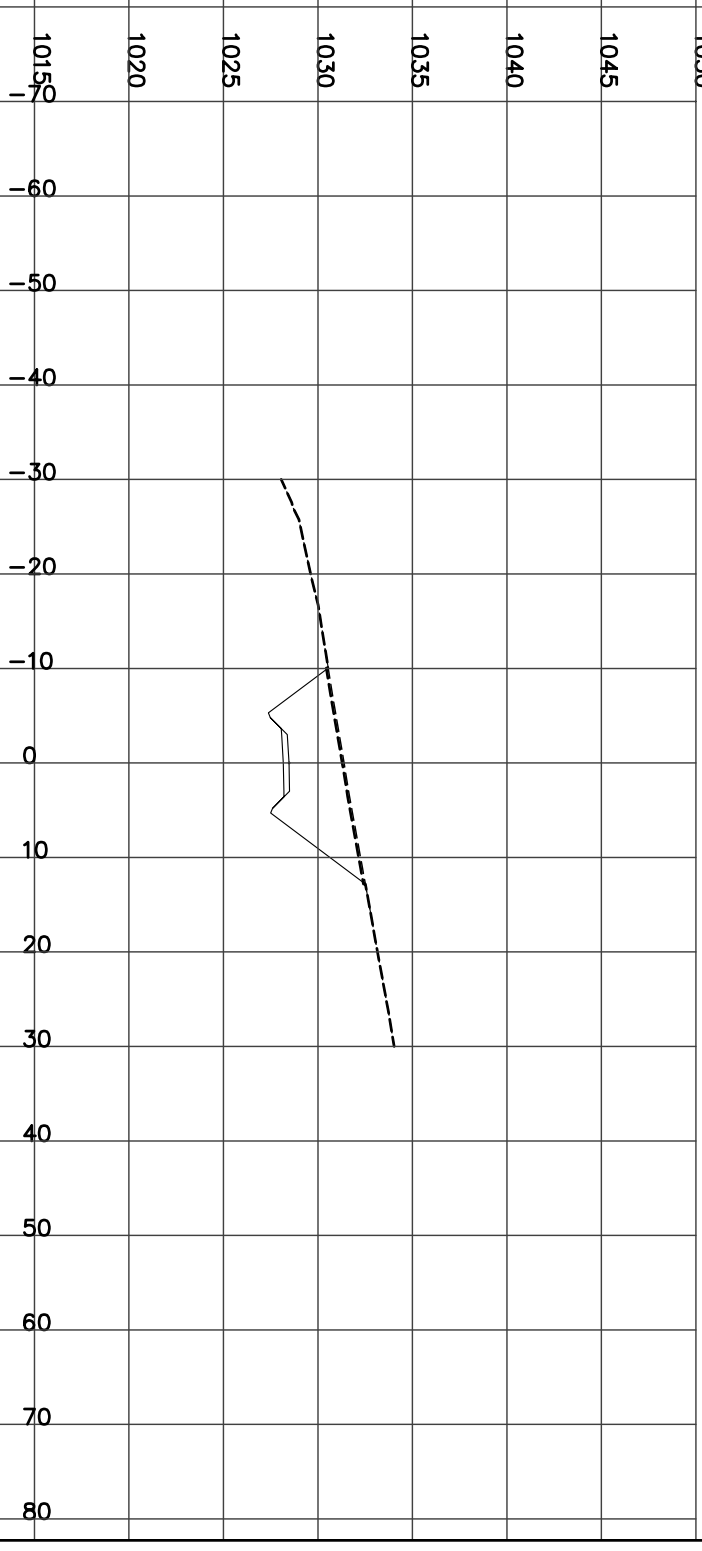

STATION 5+500.00
H= 1:800 V= 1:400

CUT= 4.89 FILL= 5.95 STRIP= 1.67 GRAN_A= 1.99


Left=2.00:1 F2.36 @-7.7 Right=1.50:1 C2.58 @9.17

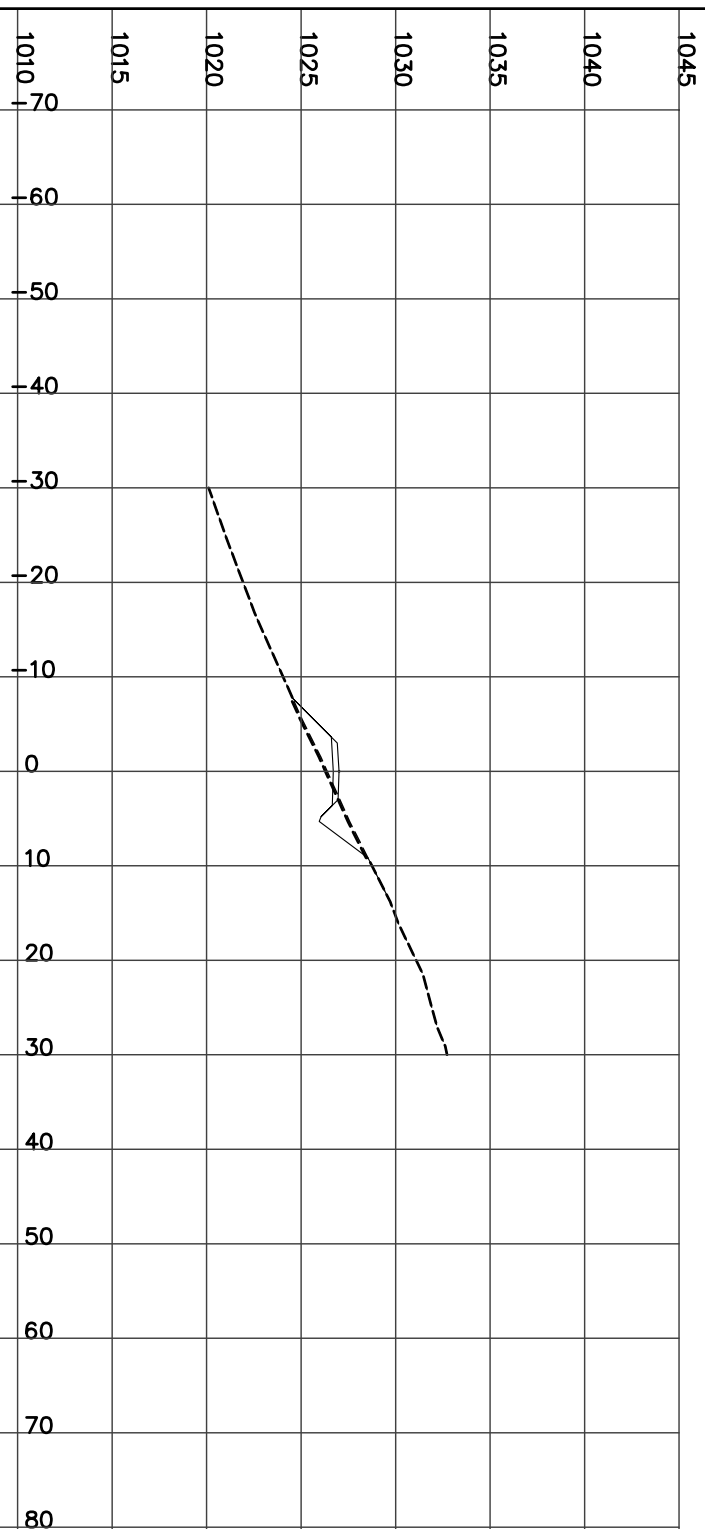

STATION 5+525.00
H= 1:800 V= 1:400

FILL= 100.55 STRIP= 2.86 GRAN_A= 1.98

Left=2.00:1 F7.52 @-18.0 Right=2.00:1 F3.70 @10.39

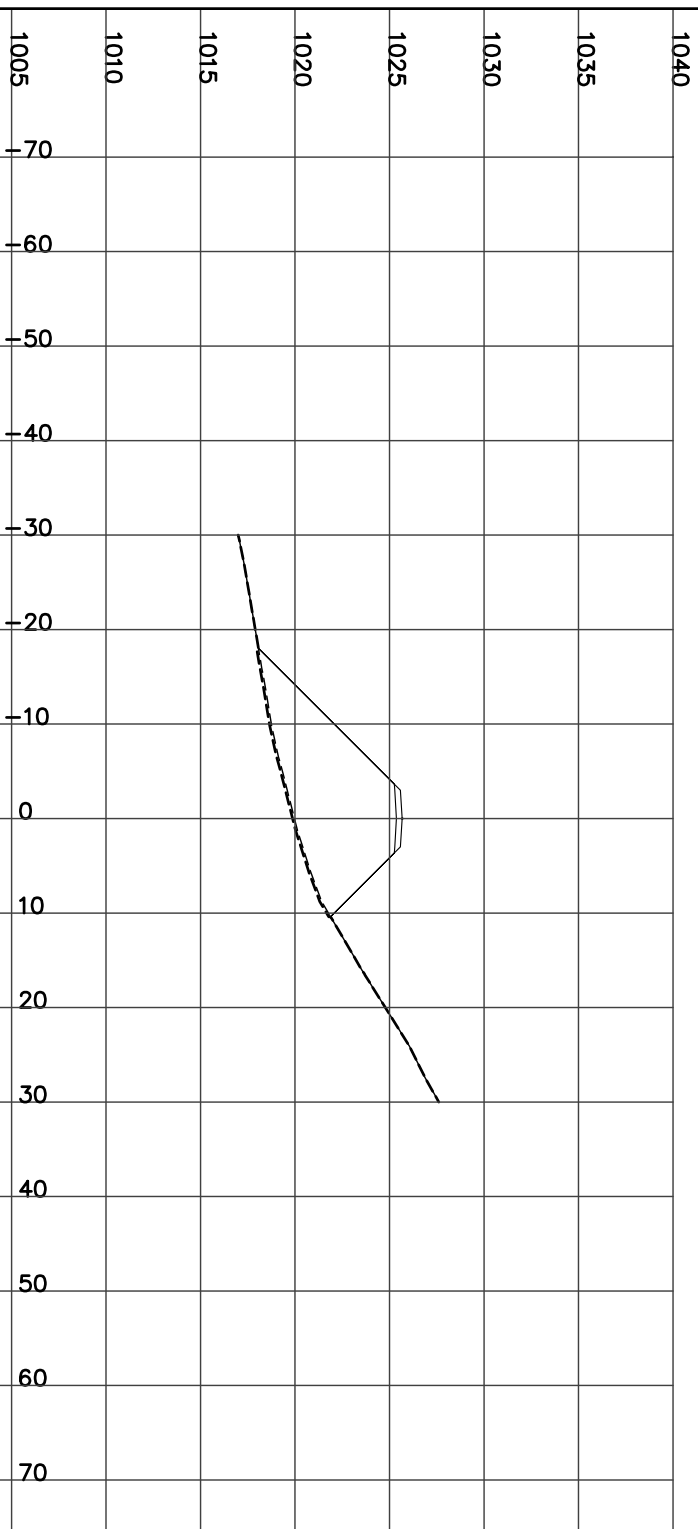

STATION 5+550.00
H= 1:800 V= 1:400

FILL= 83.98 STRIP= 2.68 GRAN_A= 2.00


Left=2.00:1 F6.42 @-15.8 Right=2.00:1 F4.07 @11.15



STATION 5+575.00
H= 1:800 V= 1:400


FILL= 101.51 STRIP= 2.84 GRAN_A= 1.99

Left=2.00:1 F7.11 @-17.2 Right=2.00:1 F4.29 @11.58

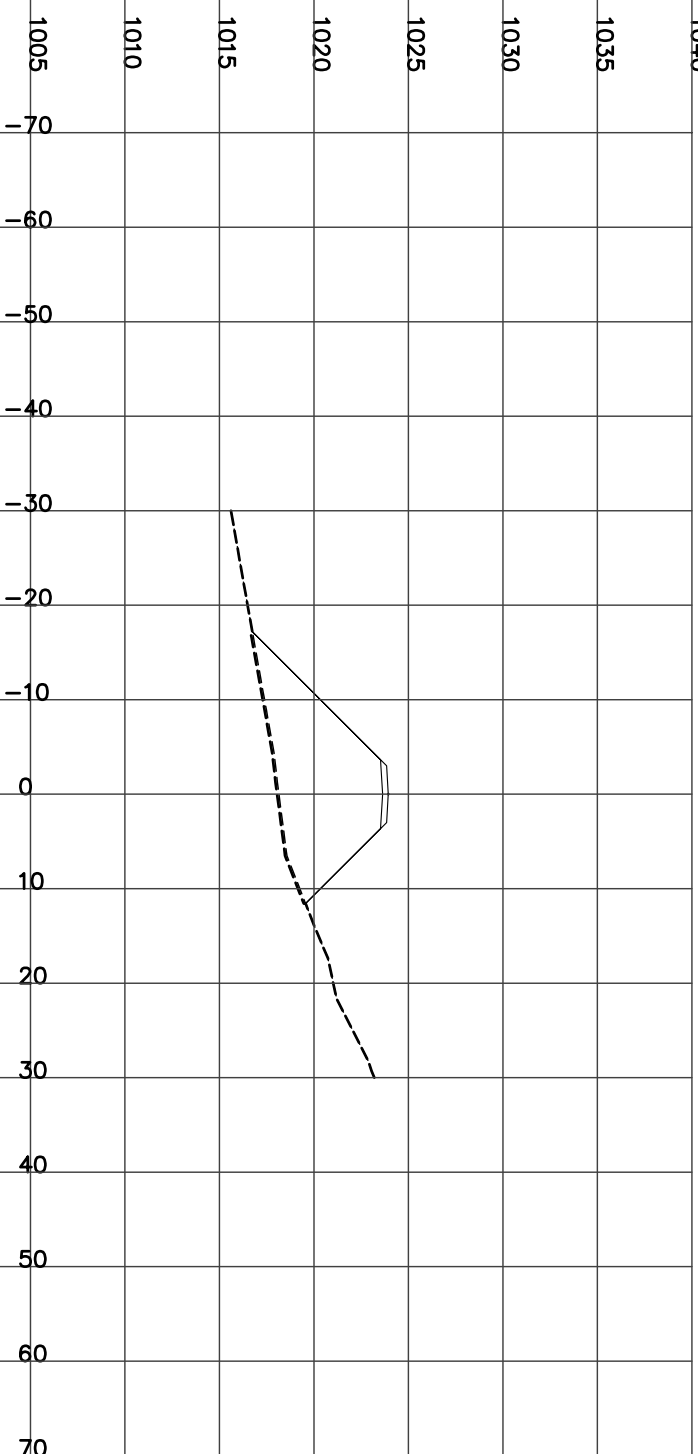

STATION 5+594.00
H= 1:800 V= 1:400


Culvert CSP Left=2.00:1 F7.68 @-18.4 Right=2.00:1 F4.75 @12.50
Dia=1000 mm Skew= 0 Length= 28.9 m Slope= 5.52 %
FILL= 117.61 STRIP= 3.06 GRAN_A= 2.01

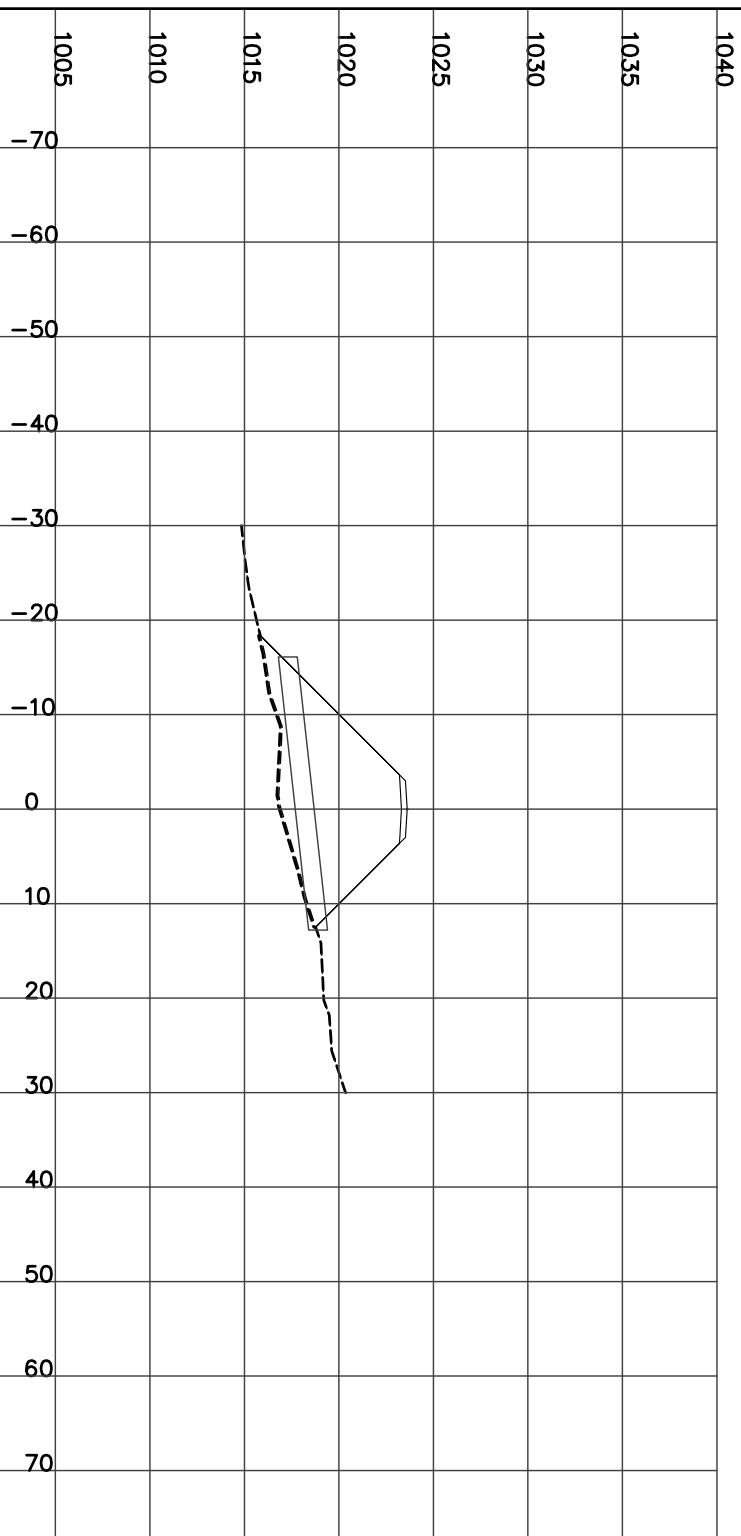

STATION 5+600.00
H= 1:800 V= 1:400


Left=2.00:1 F7.49 @-18.0 Right=2.00:1 F4.61 @12.22

FILL= 101.21 STRIP= 3.02 GRAN_A= 1.99

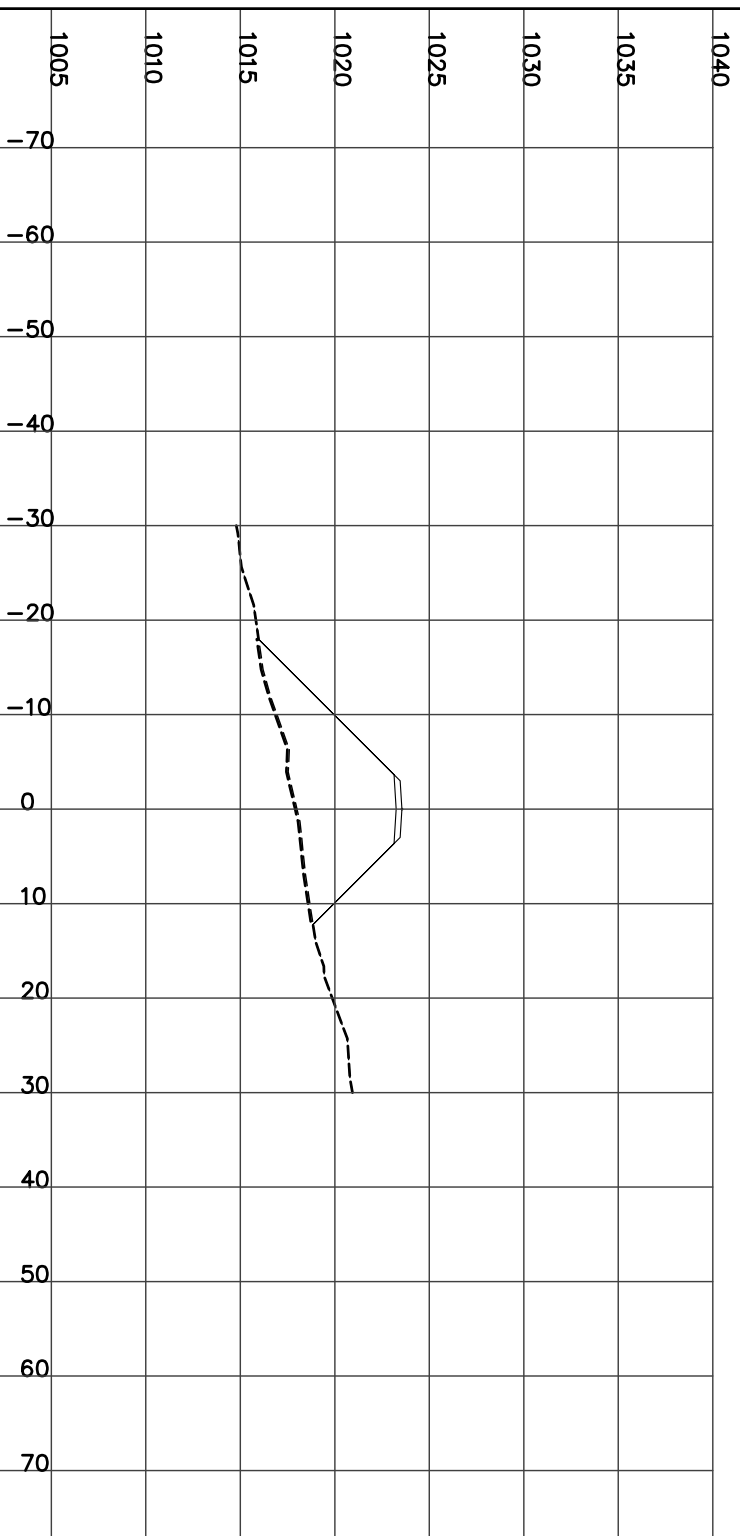

STATION 5+625.00
H= 1:800 V= 1:400


Left=2.00:1 F3.88 @-10.8 Right=2.00:1 F1.20 @5.40
FILL= 24.39 STRIP= 1.60 GRAN_A= 1.99

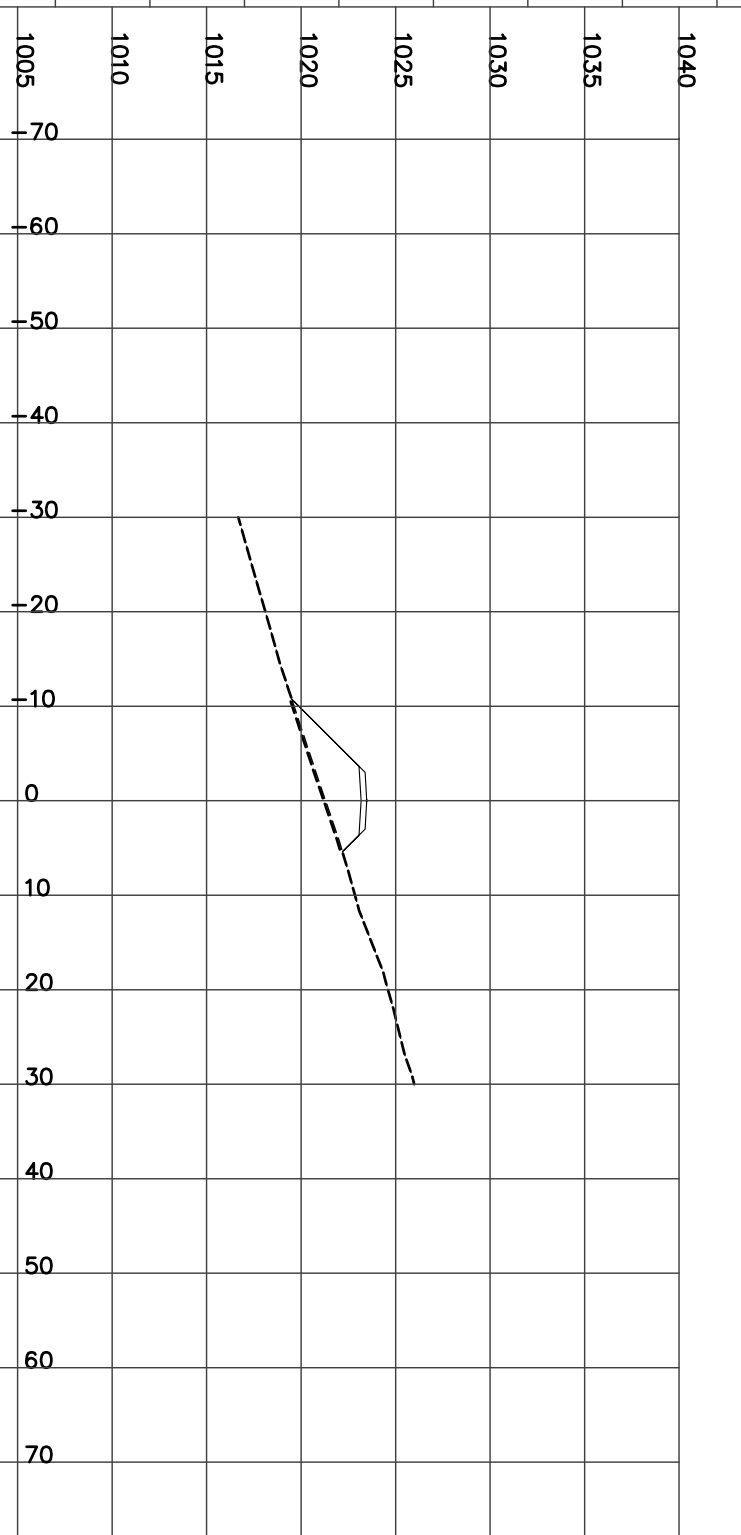

STATION 5+650.00
H= 1:800 V= 1:400

Left=1.50:1 C0.22 @-5.6 Right=1.50:1 C2.45 @8.97


CUT= 7.83 FILL= 0.25 STRIP= 1.46 GRAN_A= 1.99

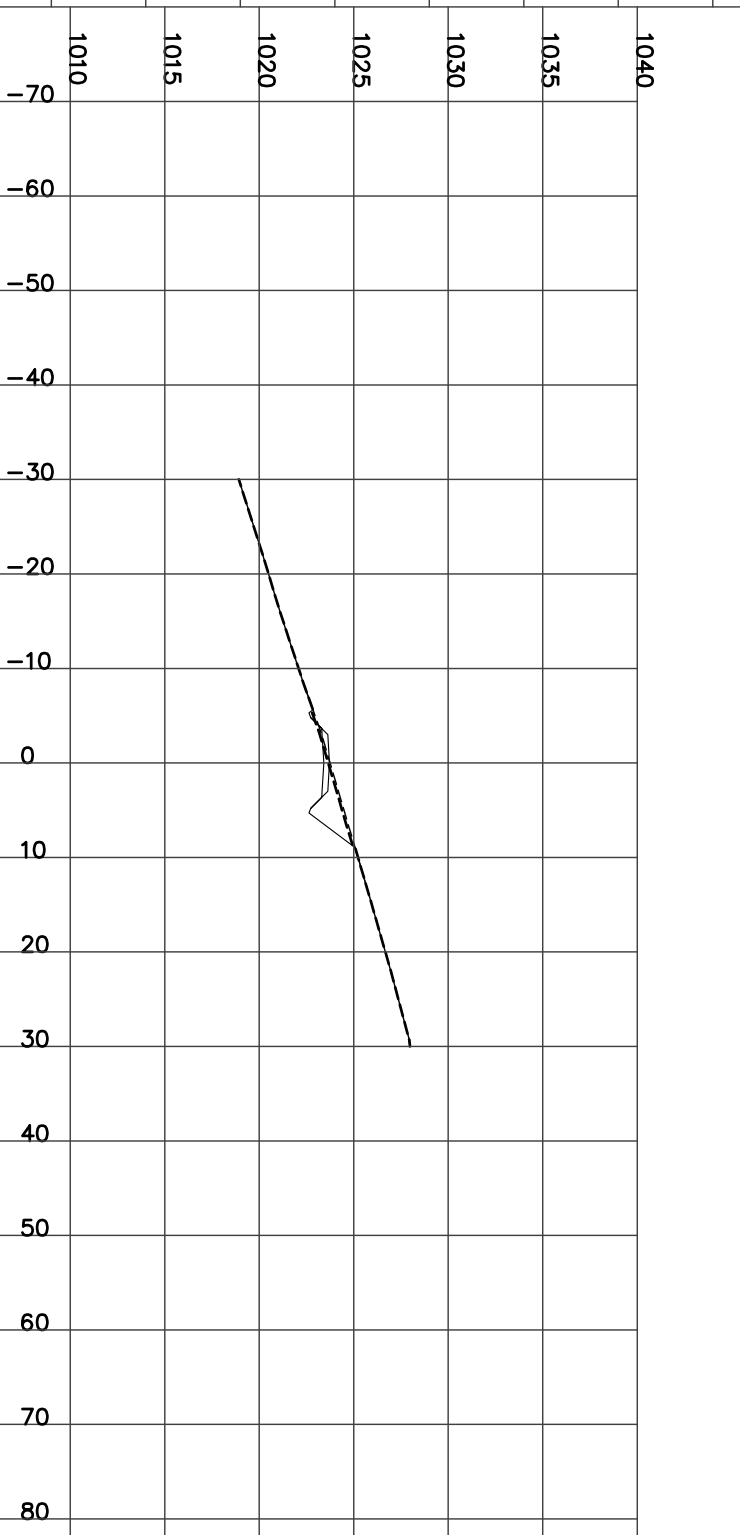

STATION 5+675.00
H= 1:800 V= 1:400

Left=1.50:1 C0.95 @-6.7 Right=1.50:1 C3.45 @10.48


CUT= 20.16 STRIP= 1.73 GRAN_A= 1.99

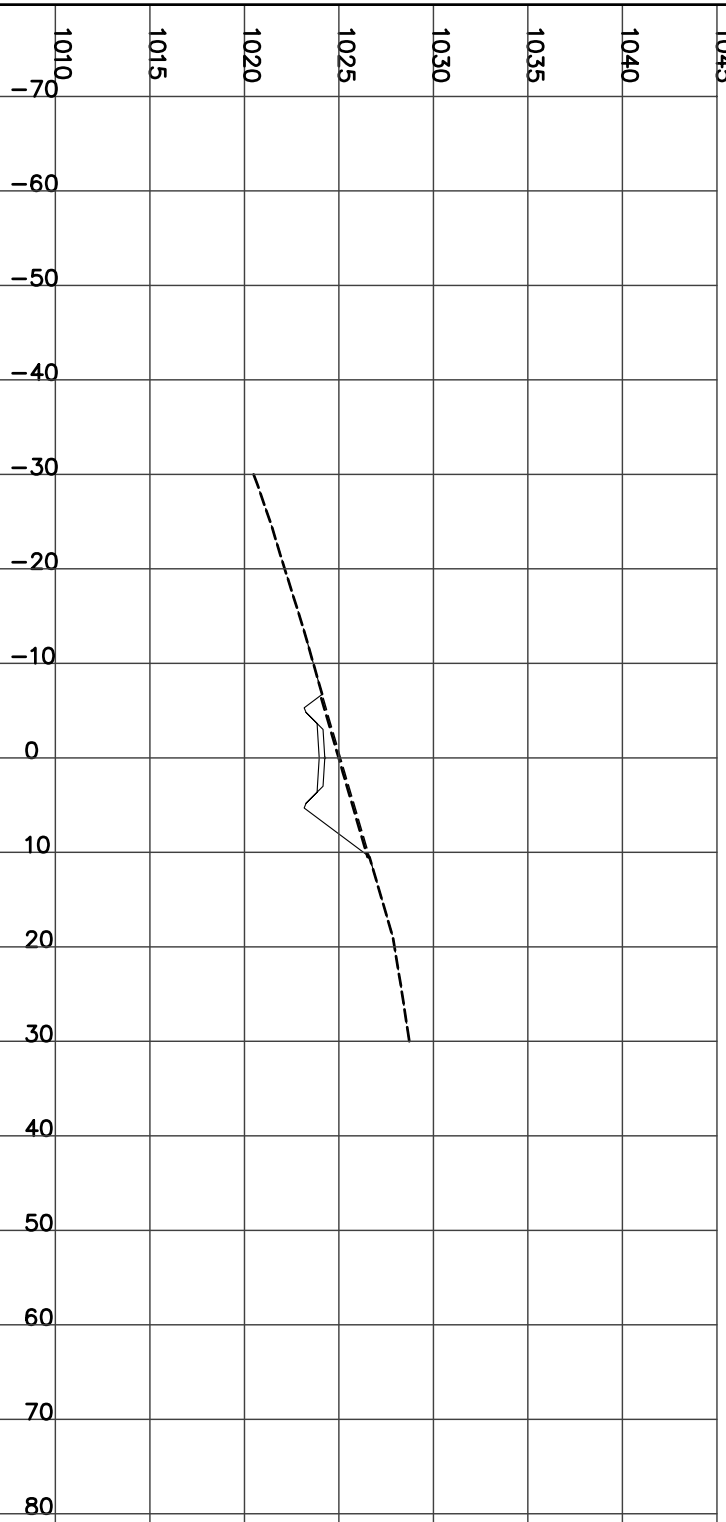

STATION 5+700.00
H= 1:800 V= 1:400

Left=1.50:1 C1.34 @-7.3 Right=1.50:1 C3.75 @10.92


CUT= 26.99 STRIP= 1.81 GRAN_A= 1.99

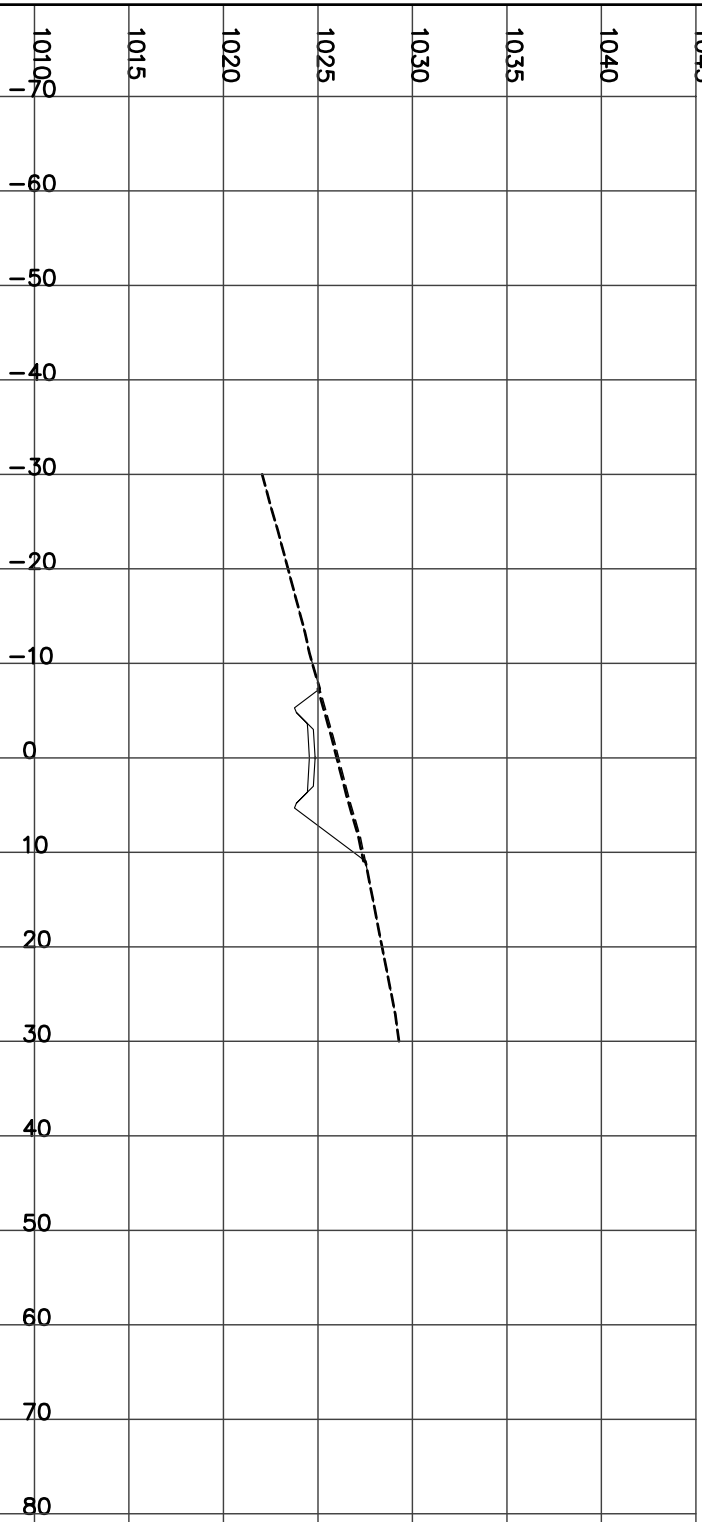

STATION 5+725.00
H= 1:800 V= 1:400

Left=1.50:1 C1.08 @-6.9 Right=1.50:1 C2.98 @9.76


CUT= 18.55 STRIP= 1.68 GRAN_A= 1.98

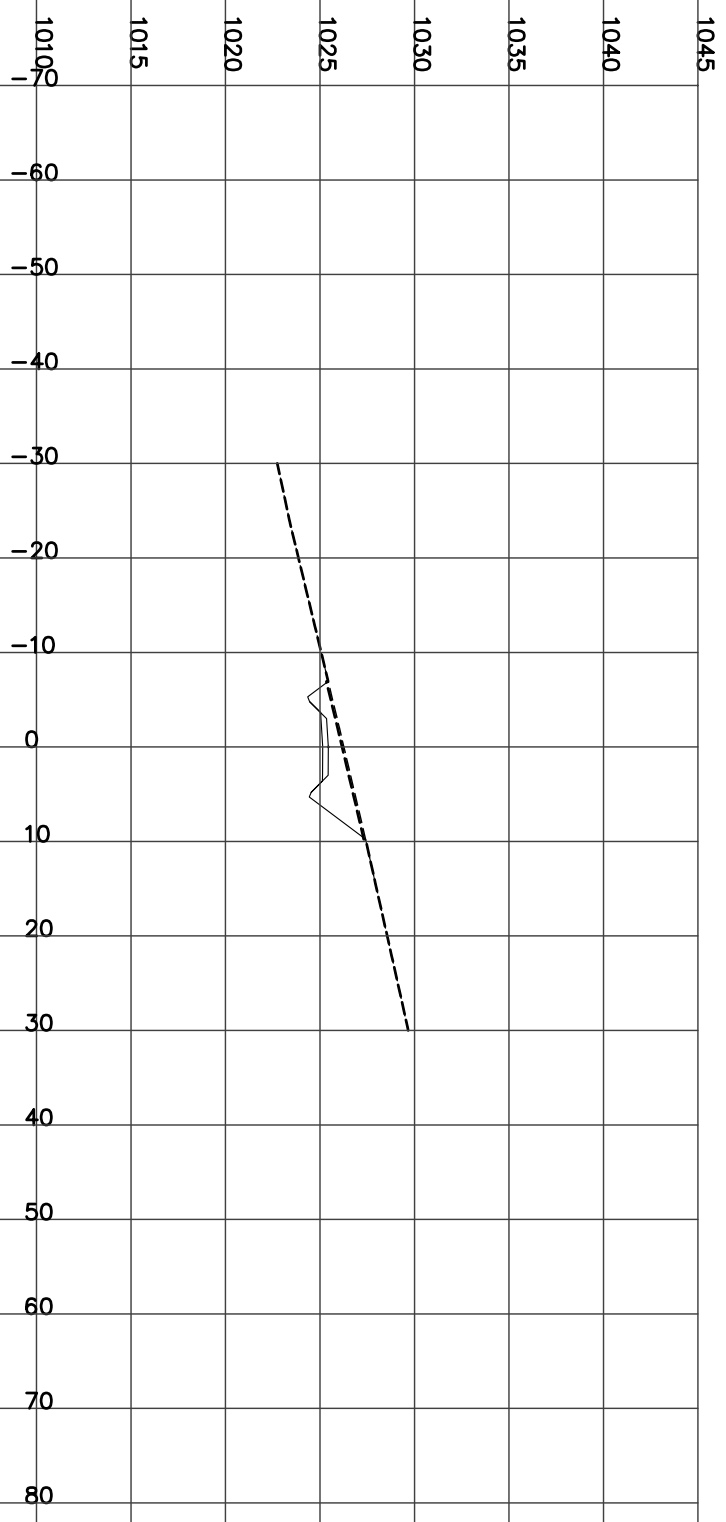

STATION 5+750.00
H= 1:800 V= 1:400


Left=1.50:1 C0.45 @-6.0 Right=1.50:1 C1.91 @8.16

CUT= 6.00 FILL= 0.07 STRIP= 1.41 GRAN_A= 1.98

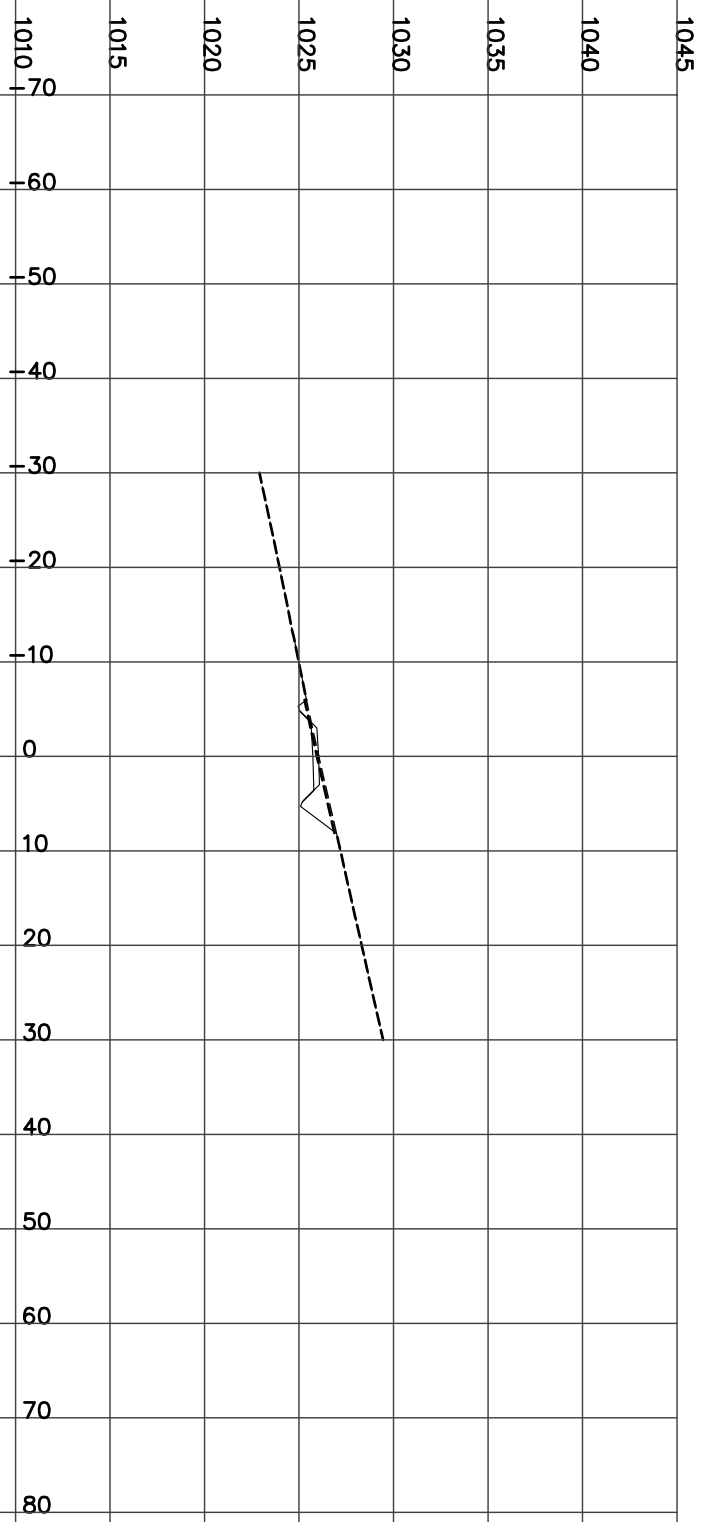


STATION 5+775.00
H= 1:800 V= 1:400

CUT= 0.48 FILL= 6.95 STRIP= 1.24 GRAN_A= 1.98
Left=2.00:1 F1.55 @-6.1 Right=1.50:1 C0.68 @6.32

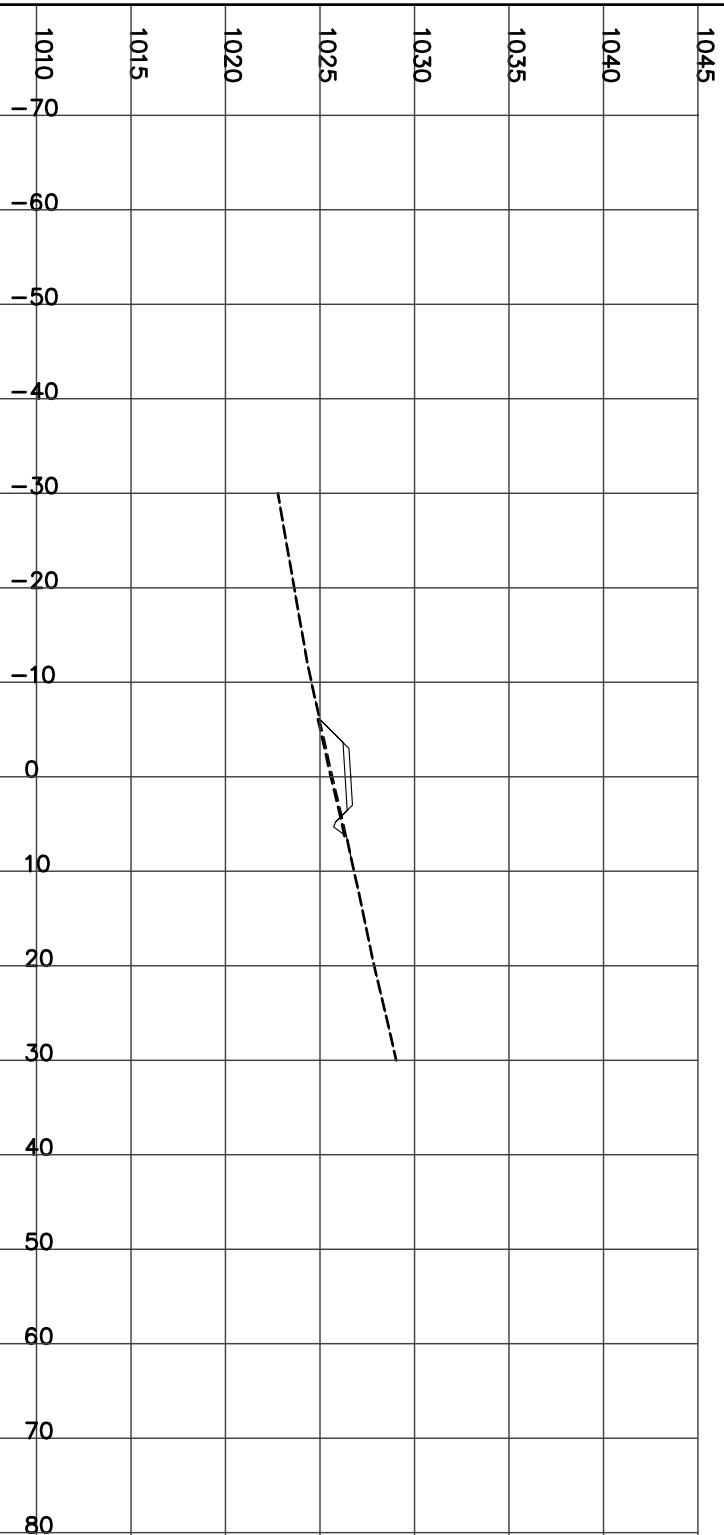


STATION 5+825.00
H= 1:800 V= 1:400

CUT= 3.64 FILL= 0.74 STRIP= 1.36 GRAN_A= 1.98
Left=1.51:1 C0.13 @-5.5 Right=1.50:1 C1.88 @8.12

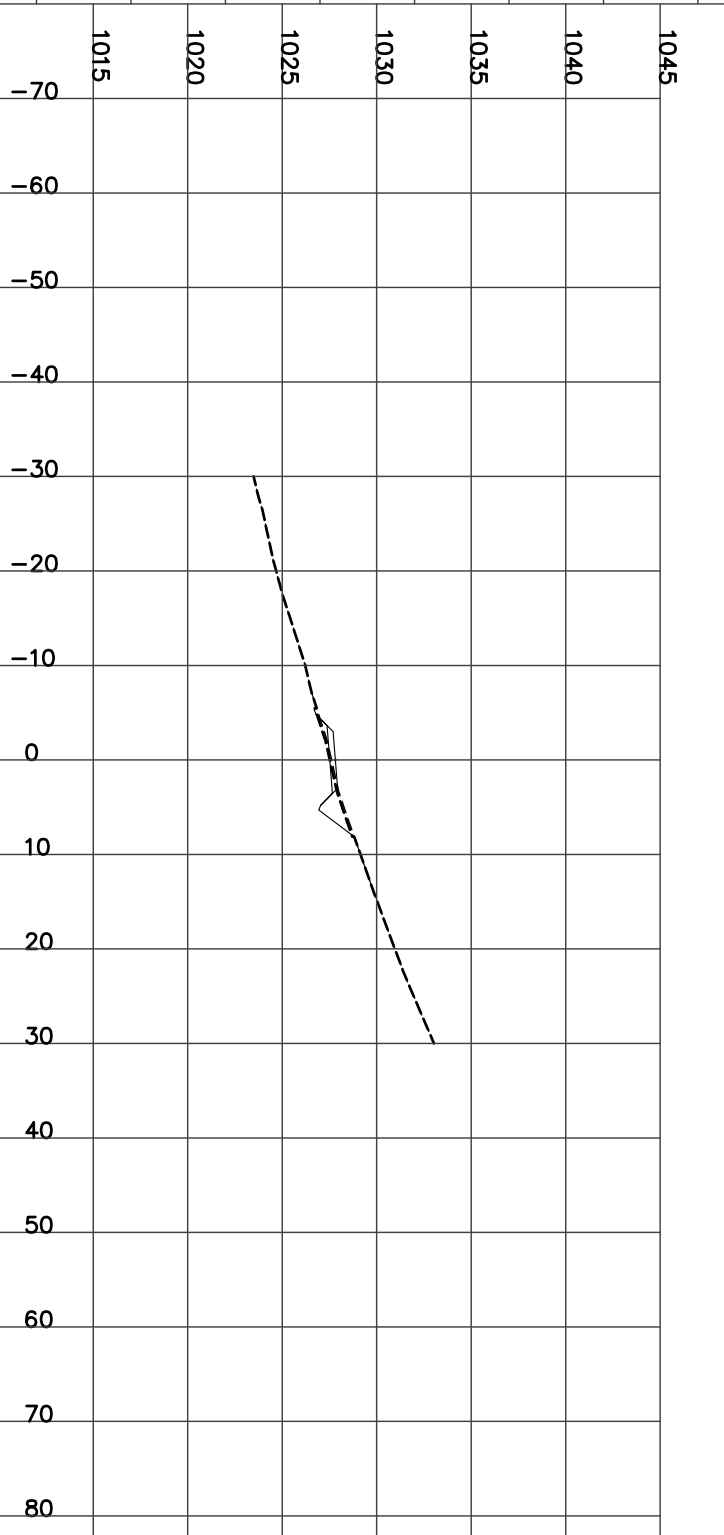

STATION 5+800.00
H= 1:800 V= 1:400

FILL= 10.71 STRIP= 1.24 GRAN_A= 1.98
Left=2.00:1 F1.90 @-6.8 Right=1.50:1 C0.23 @5.64

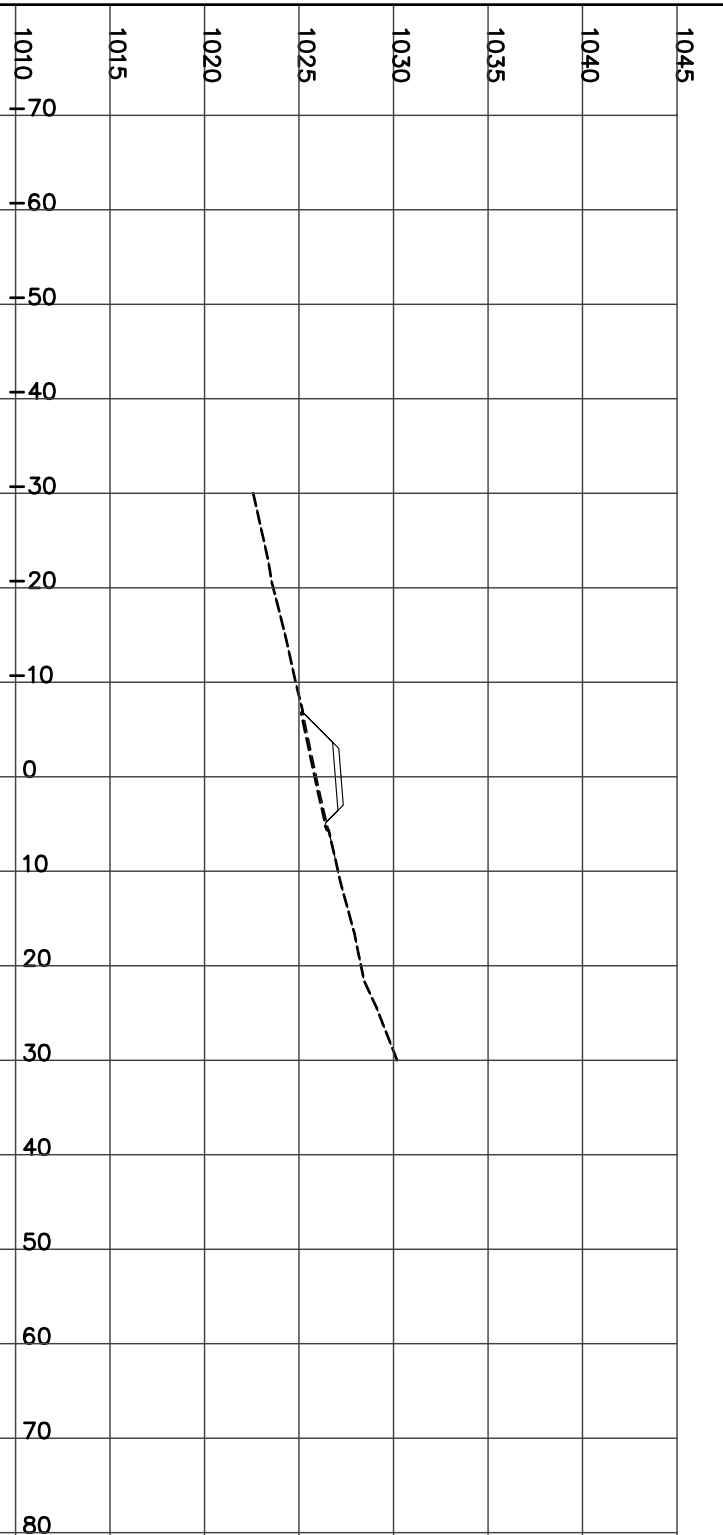

STATION 5+850.00
H= 1:800 V= 1:400


CUT= 46.78 STRIP= 2.13 GRAN_A= 1.98
Left=1.50:1 C2.28 @-8.7 Right=1.50:1 C5.02 @12.83



STATION 5+875.00
H= 1:800 V= 1:400

Left=1.50:1 C2.21 @-8.6 Right=1.50:1 C4.87 @12.61


CUT= 44.57 STRIP= 2.12 GRAN_A= 1.97

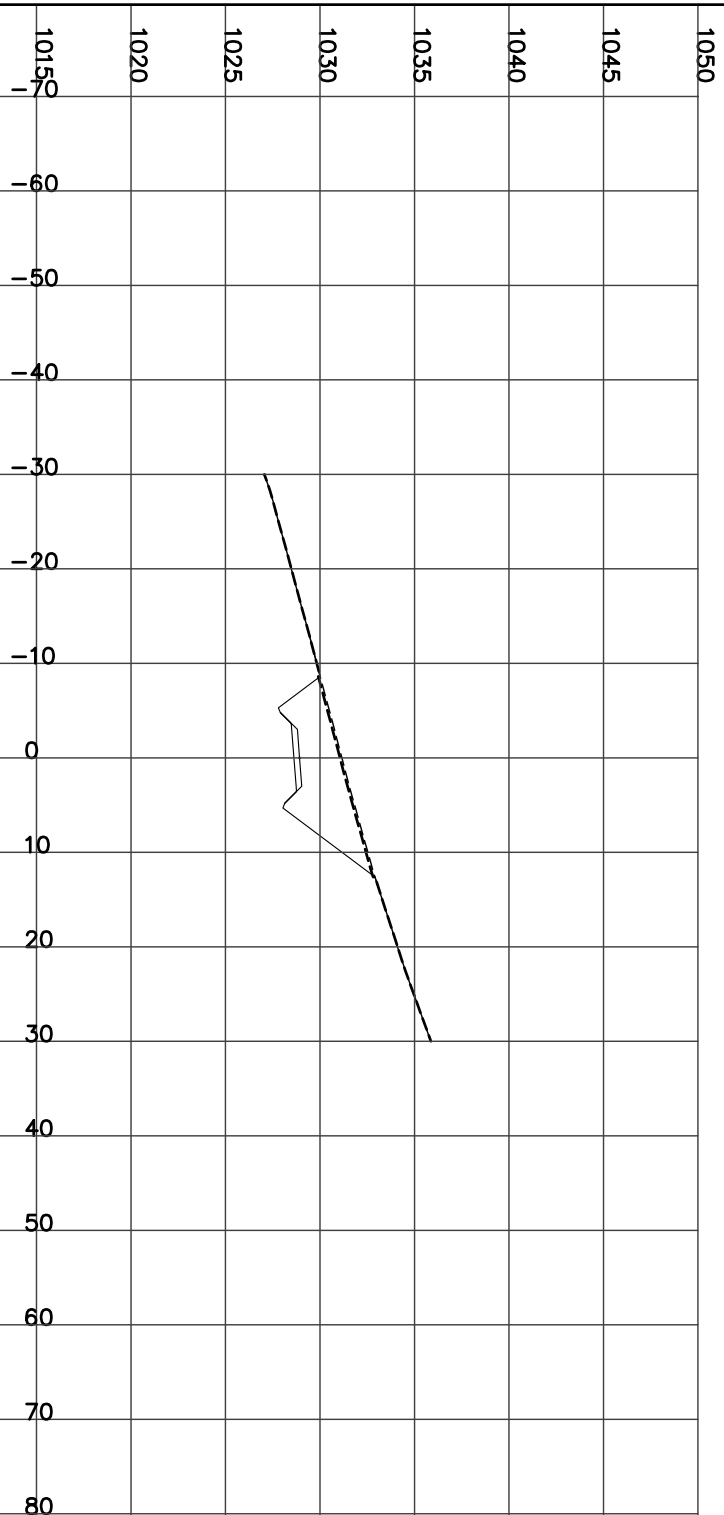

STATION 5+900.00
H= 1:800 V= 1:400

Left=1.50:1 C1.55 @-7.6 Right=1.50:1 C4.23 @11.65


CUT= 31.78 STRIP= 1.92 GRAN_A= 1.98

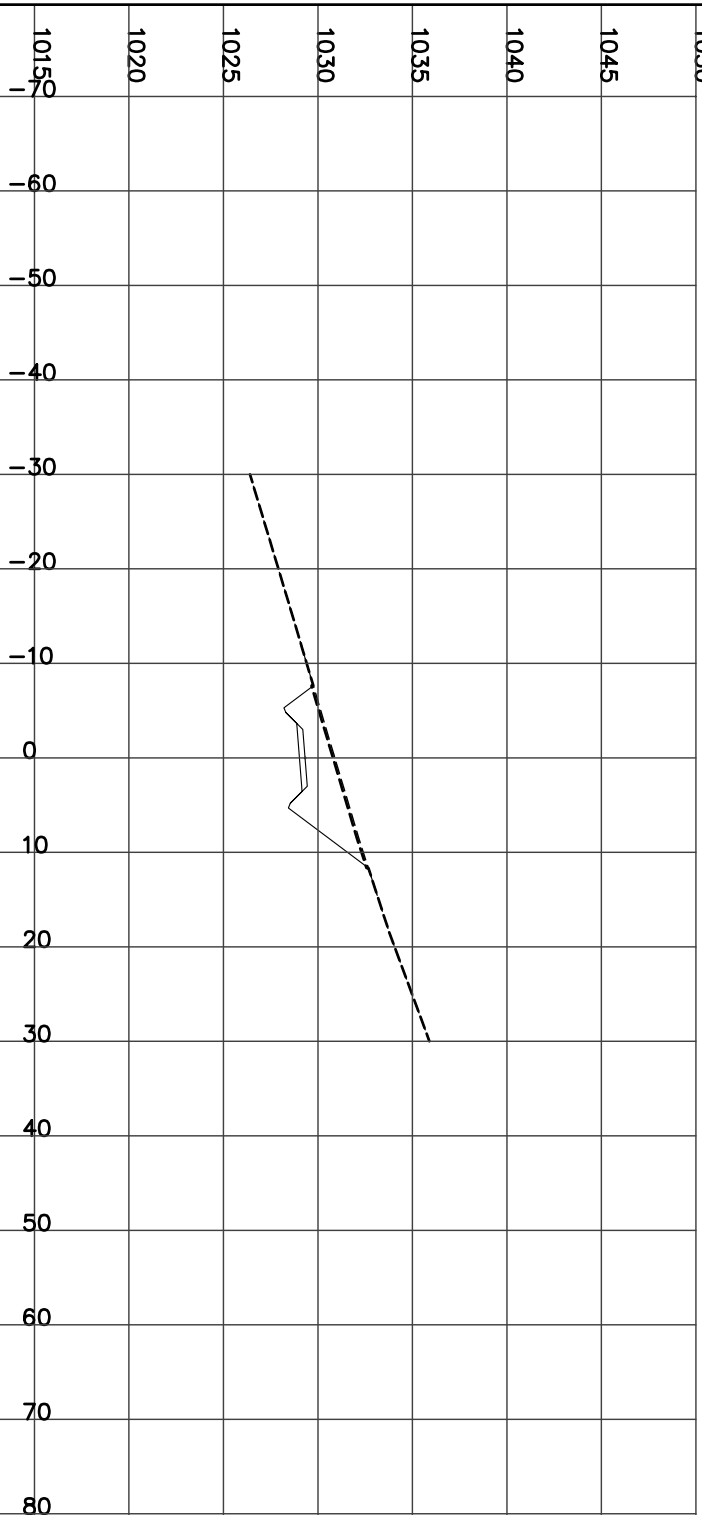

STATION 5+925.00
H= 1:800 V= 1:400

Left=1.50:1 C0.68 @-6.3 Right=1.50:1 C2.92 @9.67


CUT= 13.93 STRIP= 1.60 GRAN_A= 1.98

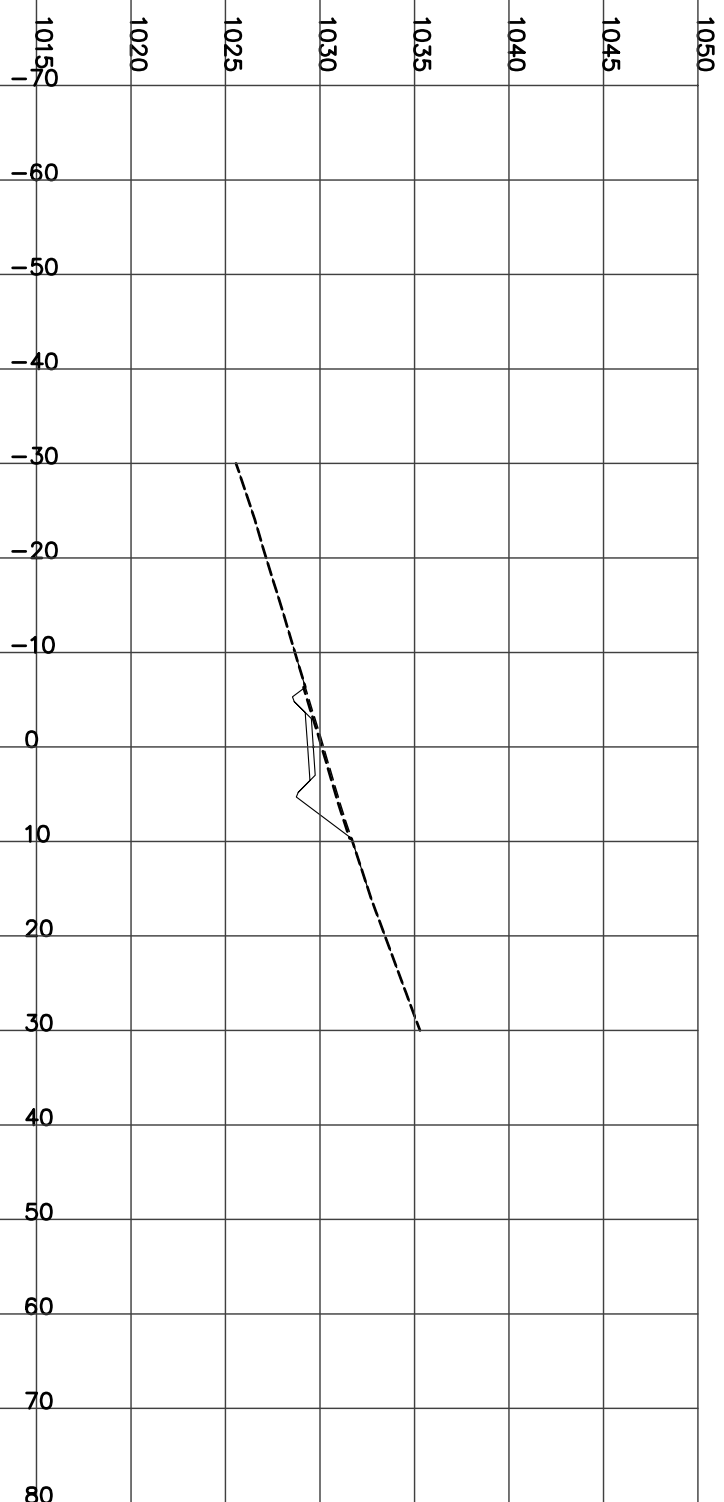

STATION 5+950.00
H= 1:800 V= 1:400

Left=2.00:1 F2.29 @-7.6 Right=1.50:1 C0.87 @6.61


CUT= 0.62 FILL= 10.13 STRIP= 1.42 GRAN_A= 1.97

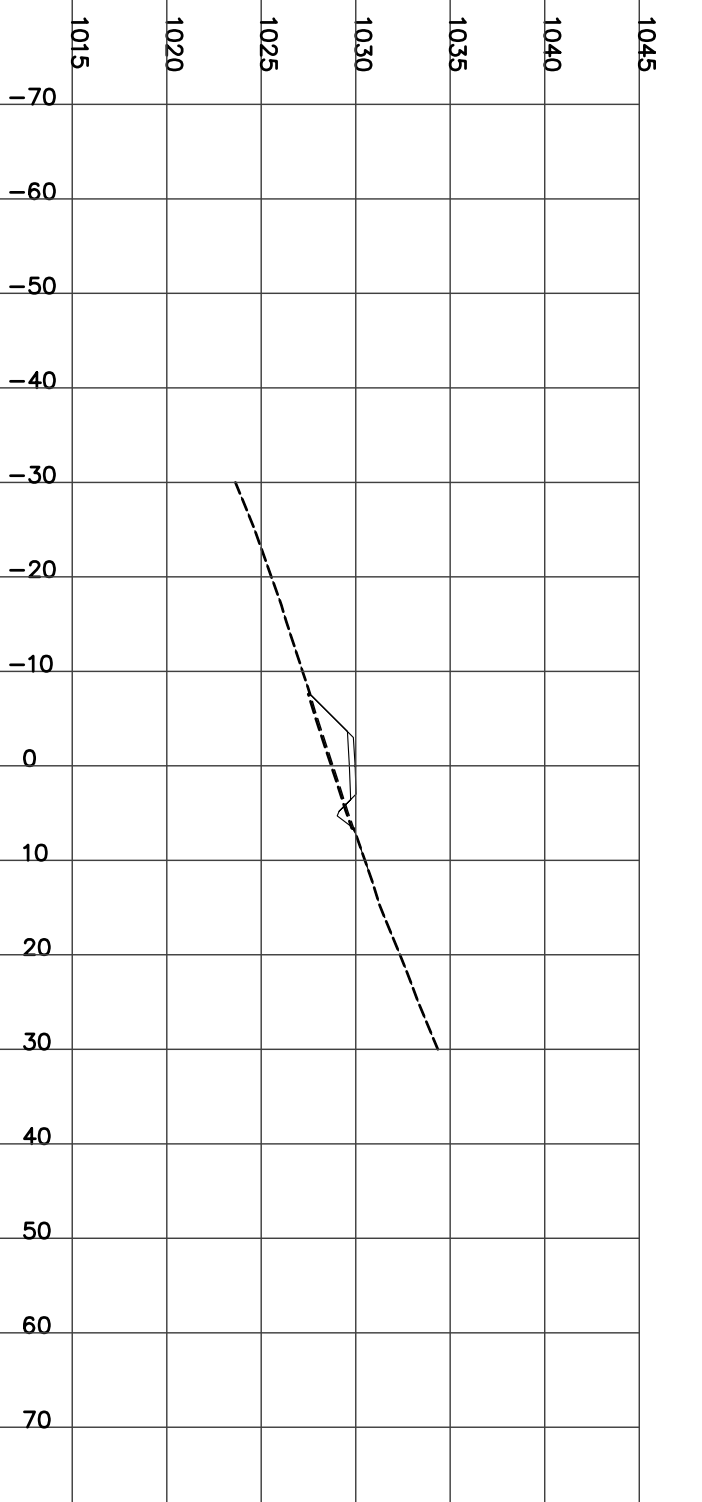

STATION 5+975.00
H= 1:800 V= 1:400

Left=2.00:1 F2.58 @-8.2 Right=1.50:1 C1.37 @7.36


CUT= 1.49 FILL= 9.94 STRIP= 1.54 GRAN_A= 1.98

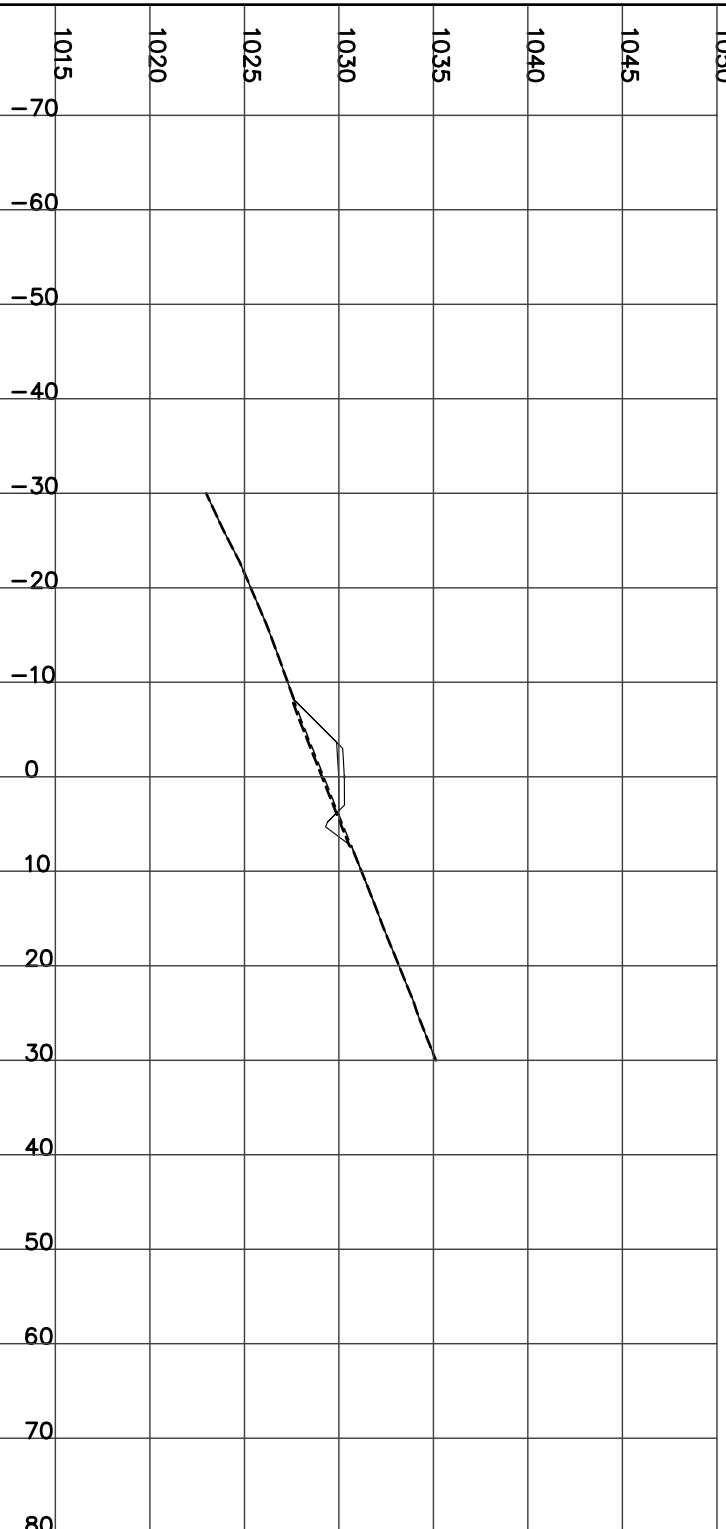

STATION 6+025.00
H= 1:800 V= 1:400

Left=2.00:1 F1.53 @-6.1 Right=1.50:1 C2.23 @8.64


CUT= 4.71 FILL= 3.42 STRIP= 1.46 GRAN_A= 1.99

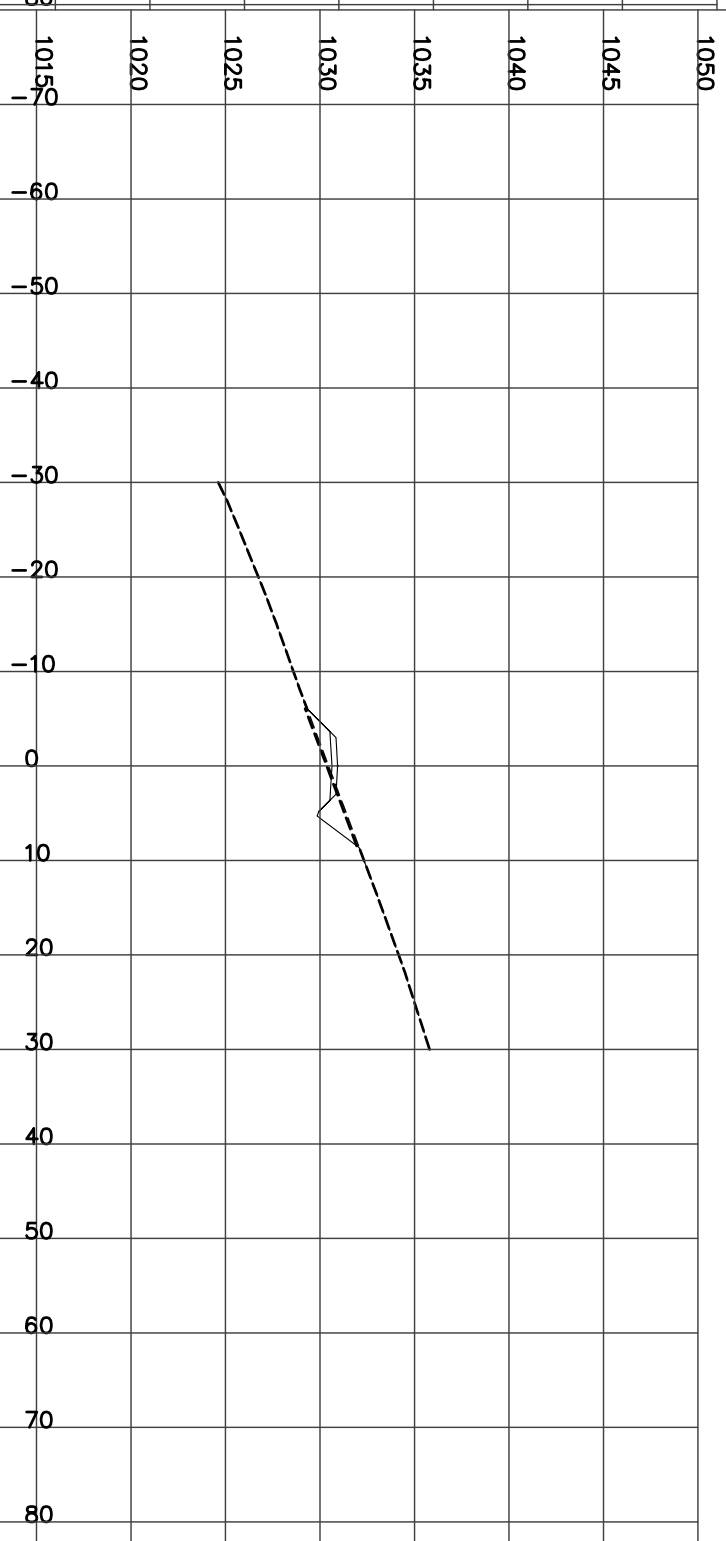

STATION 6+000.00
H= 1:800 V= 1:400

Left=2.00:1 F1.36 @-5.7 Right=1.50:1 C2.17 @8.56


CUT= 4.43 FILL= 3.09 STRIP= 1.43 GRAN_A= 2.00

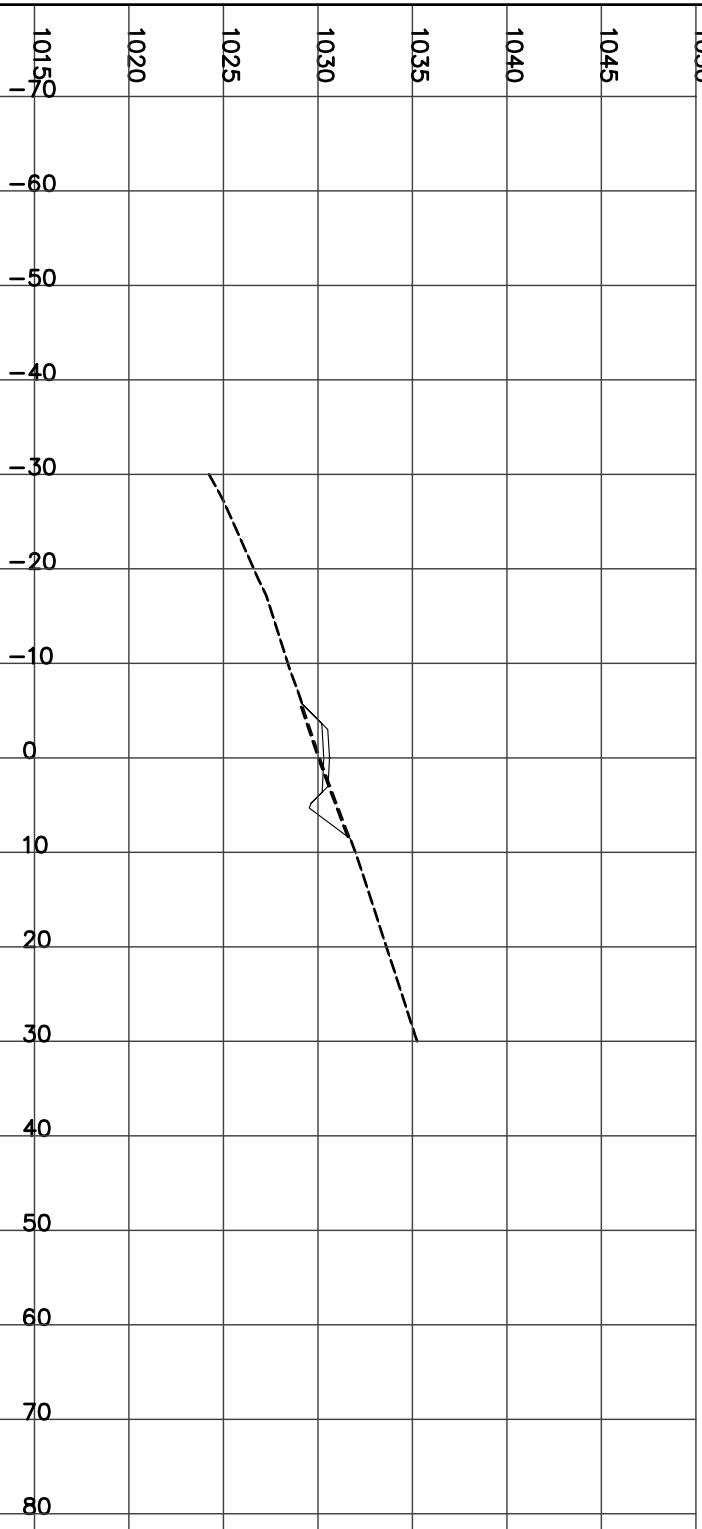

STATION 6+050.00
H= 1:800 V= 1:400

Left=2.00:1 F1.16 @-5.3 Right=1.50:1 C2.50 @9.06


CUT= 6.35 FILL= 1.88 STRIP= 1.42 GRAN_A= 1.99

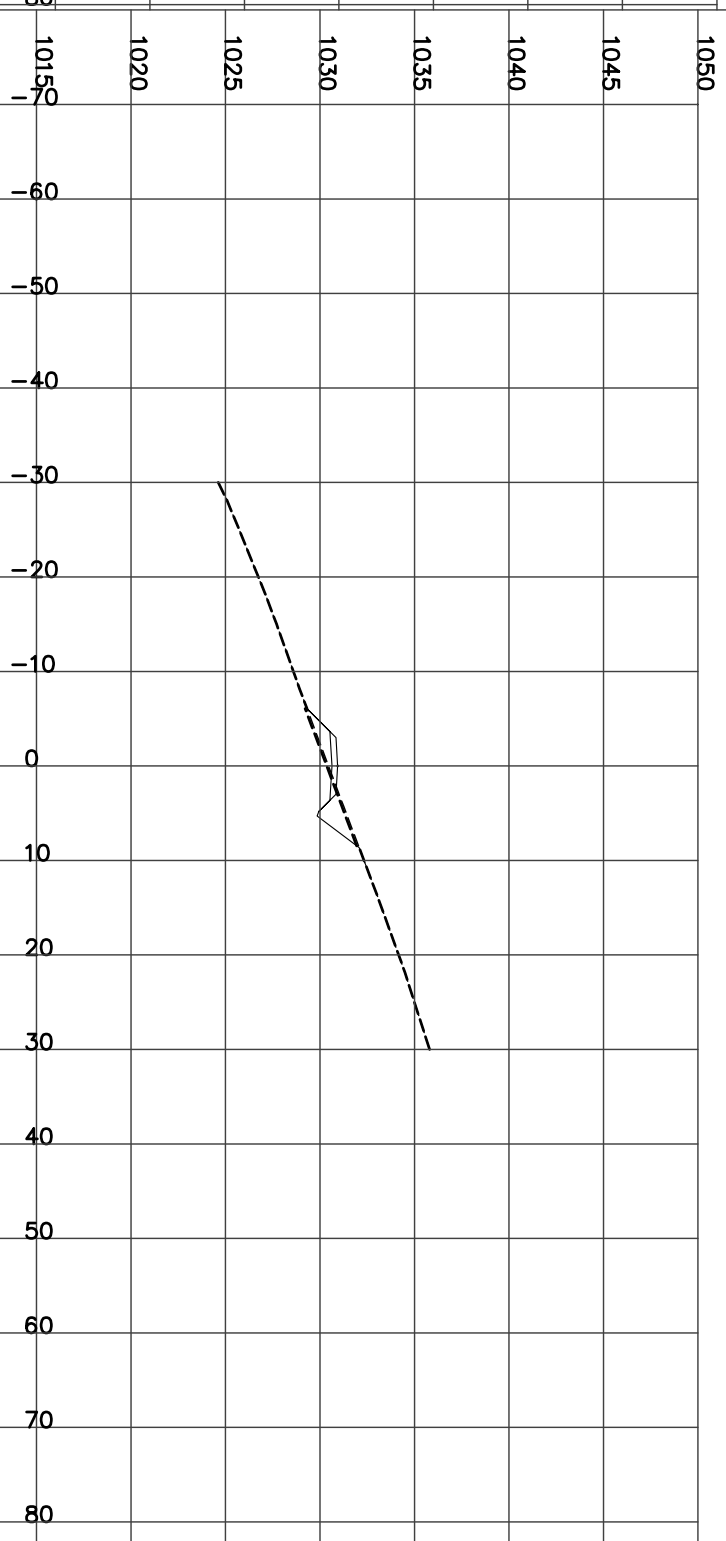

STATION 6+050.00
H= 1:800 V= 1:400

Left=2.00:1 F1.16 @-5.3 Right=1.50:1 C2.50 @9.06


CUT= 6.35 FILL= 1.88 STRIP= 1.42 GRAN_A= 1.99

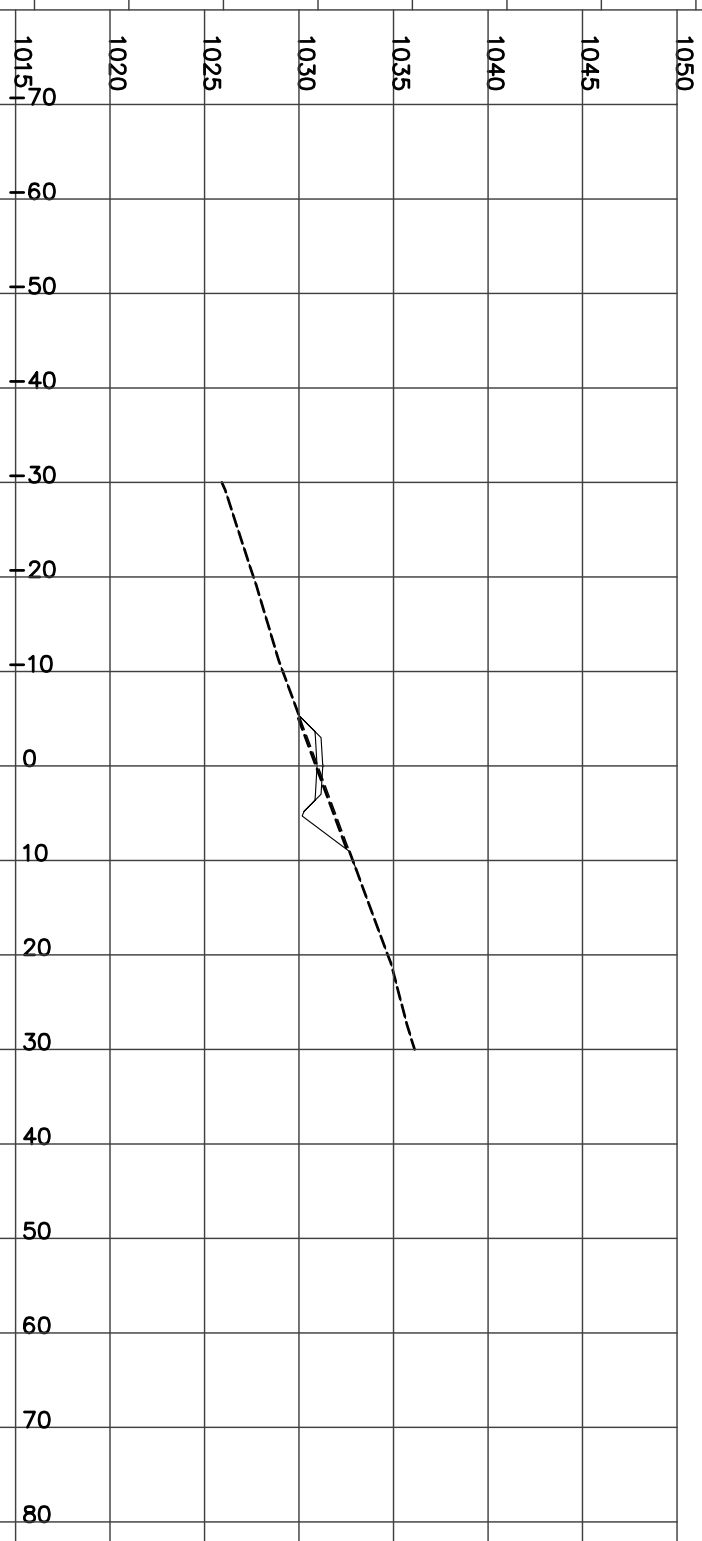

STATION 6+075.00
H= 1:800 V= 1:400

Left=1.50:1 C0.67 @-6.3 Right=1.50:1 C3.17 @10.05


CUT= 15.10 STRIP= 1.63 GRAN_A= 1.99

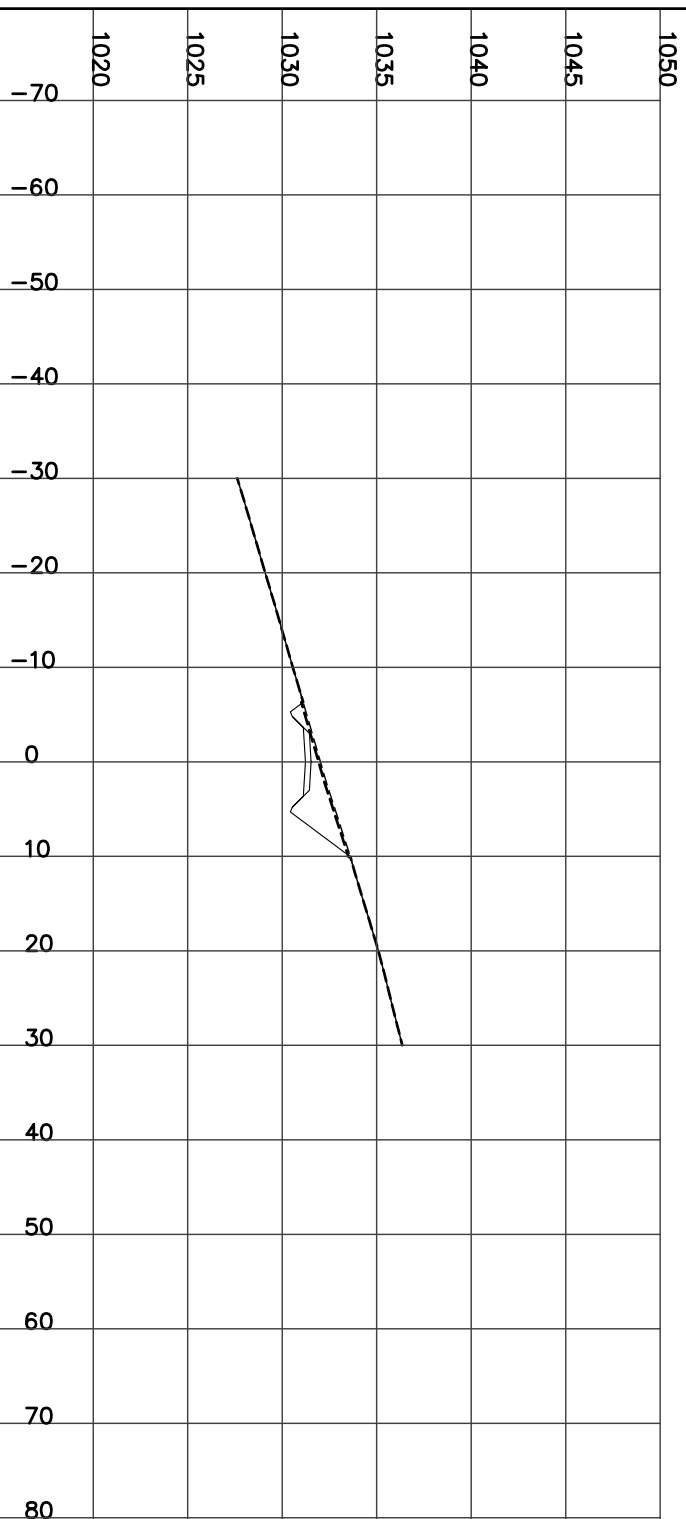

STATION 6+125.00
H= 1:800 V= 1:400

Left=1.50:1 C0.50 @-6.1 Right=1.50:1 C2.69 @9.33

CUT= 10.86 STRIP= 1.53 GRAN_A= 1.99

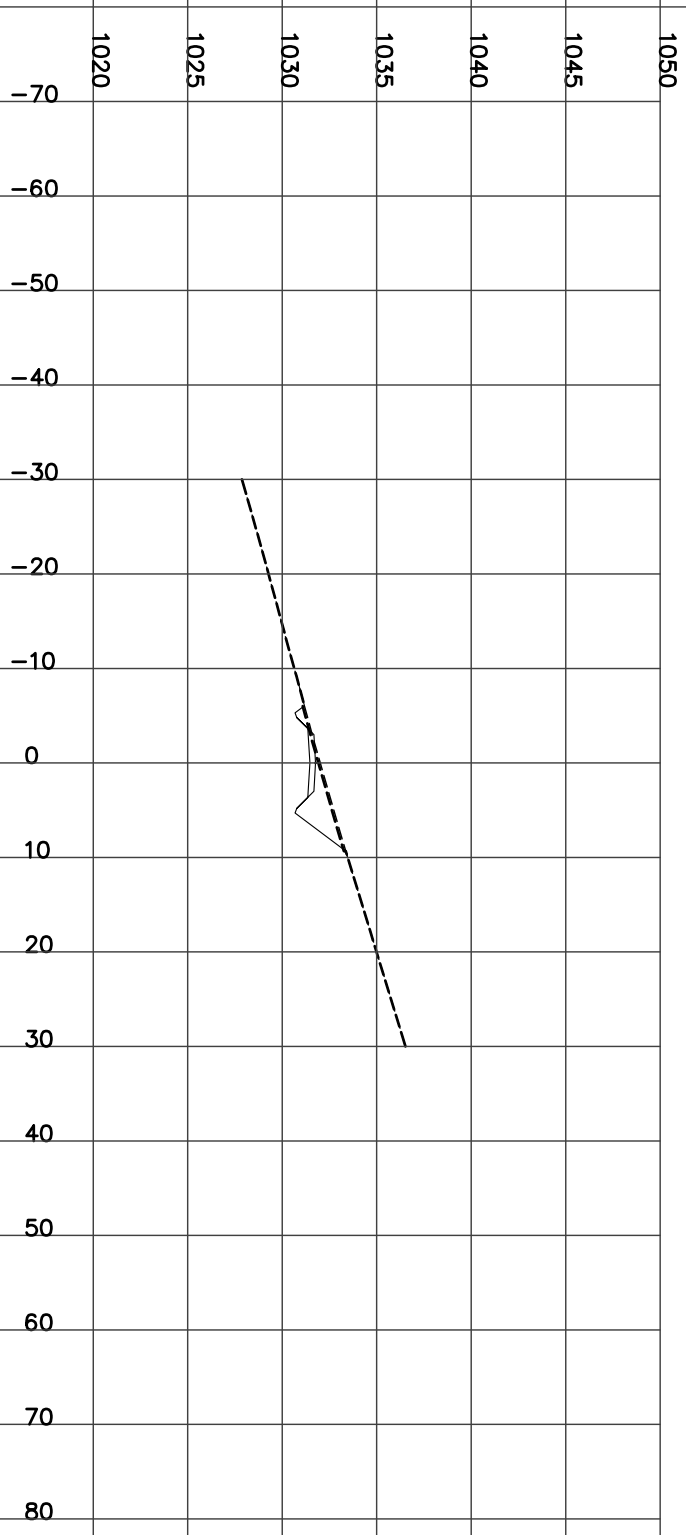

STATION 6+100.00
H= 1:800 V= 1:400

Left=1.50:1 C0.83 @-6.5 Right=1.50:1 C3.08 @9.93


CUT= 16.54 STRIP= 1.64 GRAN_A= 1.99



STATION 6+150.00
H= 1:800 V= 1:400

Left=1.50:1 C0.14 @-5.5 Right=1.50:1 C2.18 @8.57


CUT= 5.79 FILL= 0.81 STRIP= 1.40 GRAN_A= 1.99

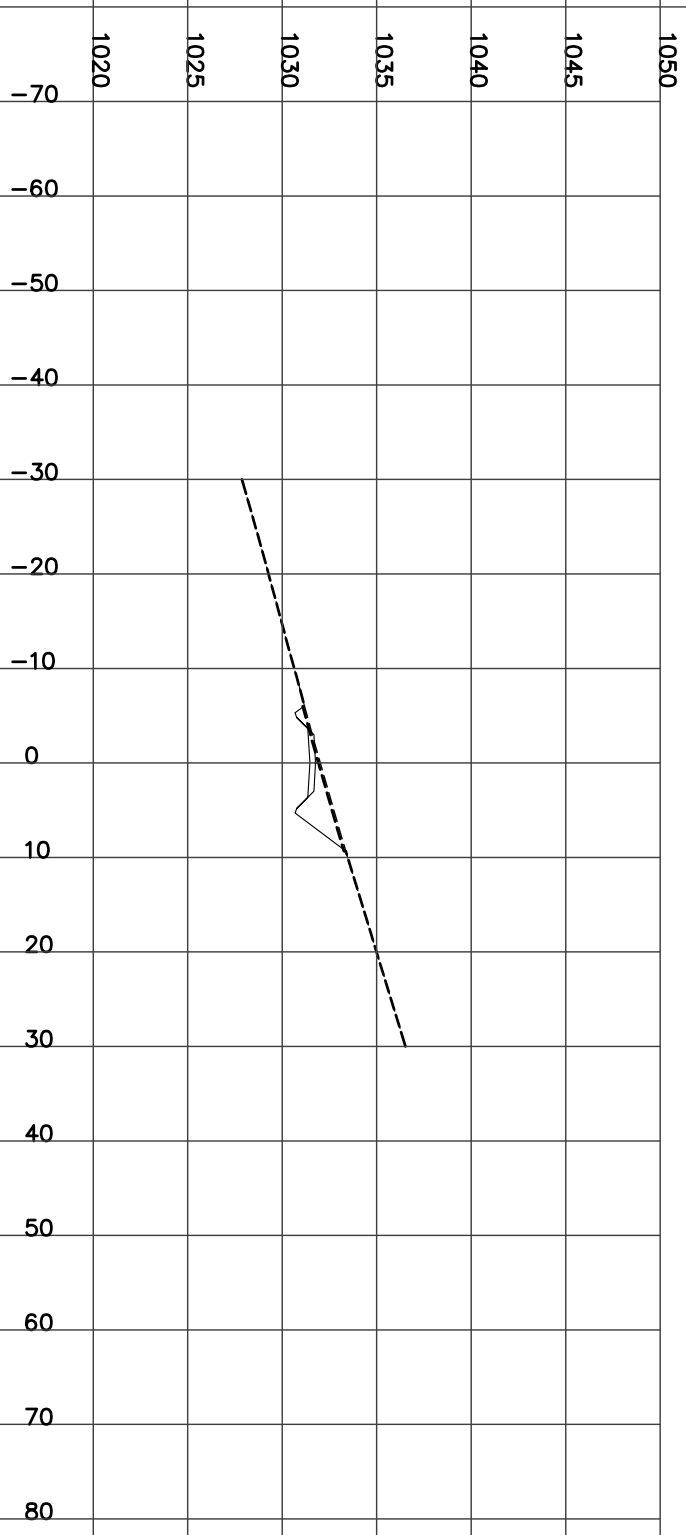

STATION 6+150.00
H= 1:800 V= 1:400


Left=1.50:1 C0.14 @-5.5 Right=1.50:1 C2.18 @8.57

CUT= 5.79 FILL= 0.81 STRIP= 1.40 GRAN_A= 1.99

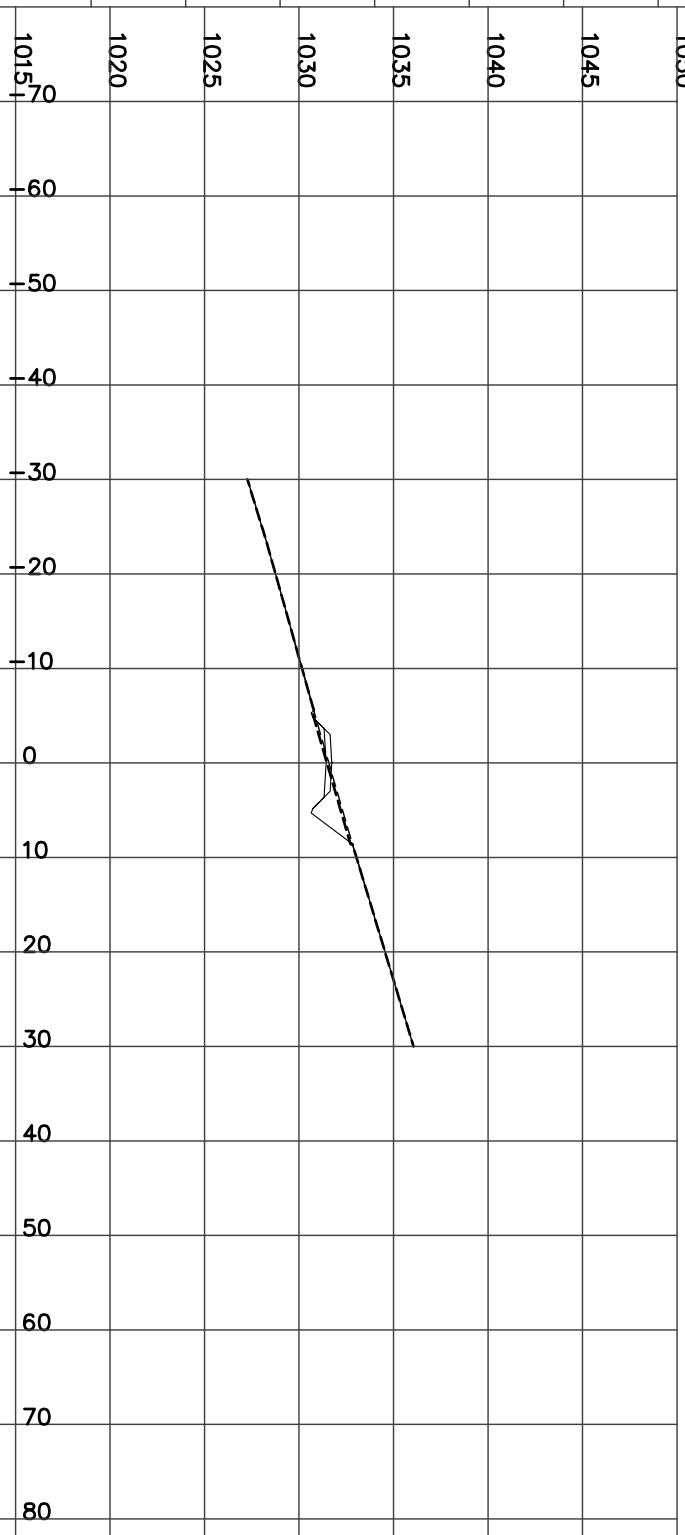


STATION 6+175.00
H= 1:800 V= 1:400

CUT= 3.65 FILL= 2.63 STRIP= 1.33 GRAN_A= 1.99
Left=2.00:1 F1.17 @-5.3 Right=1.50:1 C1.84 @8.06

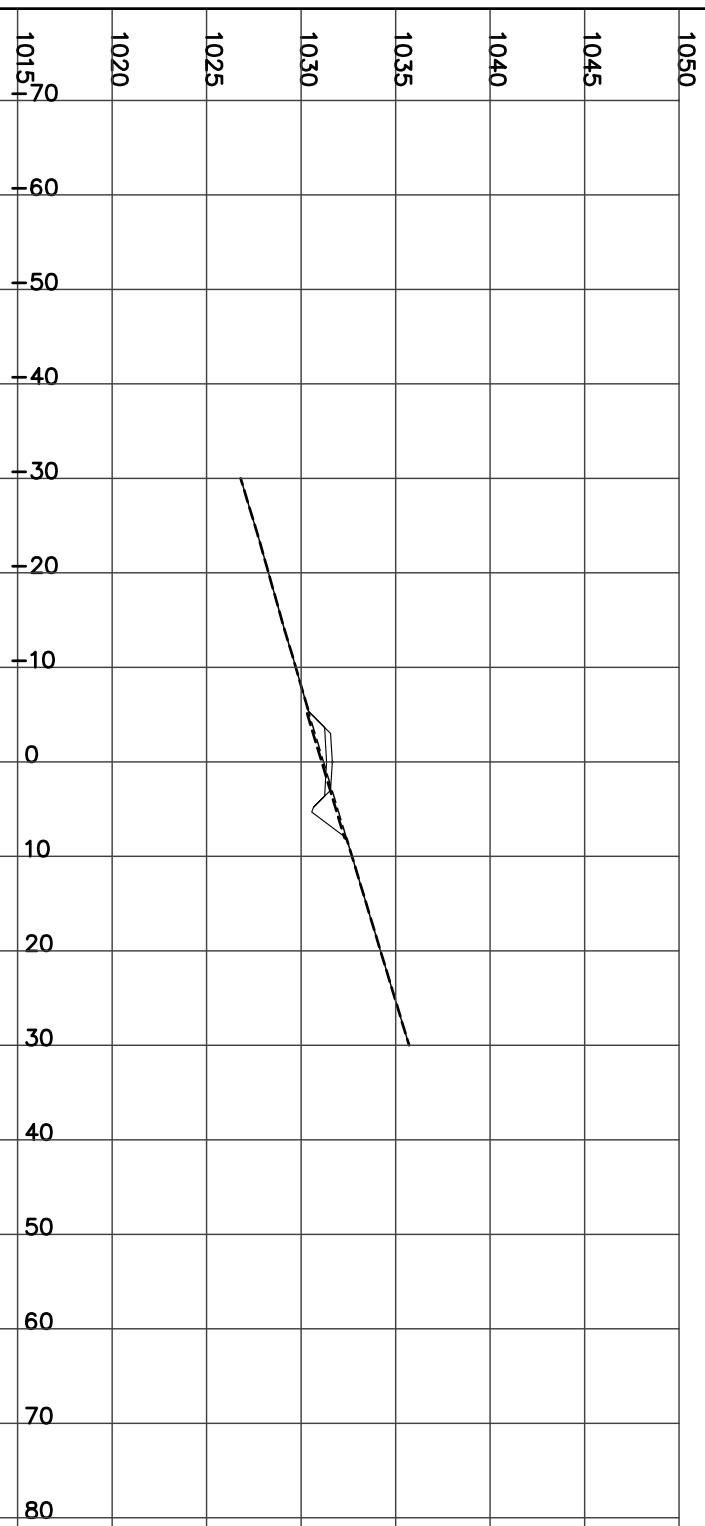


STATION 6+200.00
H= 1:800 V= 1:400

CUT= 2.47 FILL= 4.29 STRIP= 1.37 GRAN_A= 1.99
Left=2.00:1 F1.48 @-6.0 Right=1.50:1 C1.57 @7.65

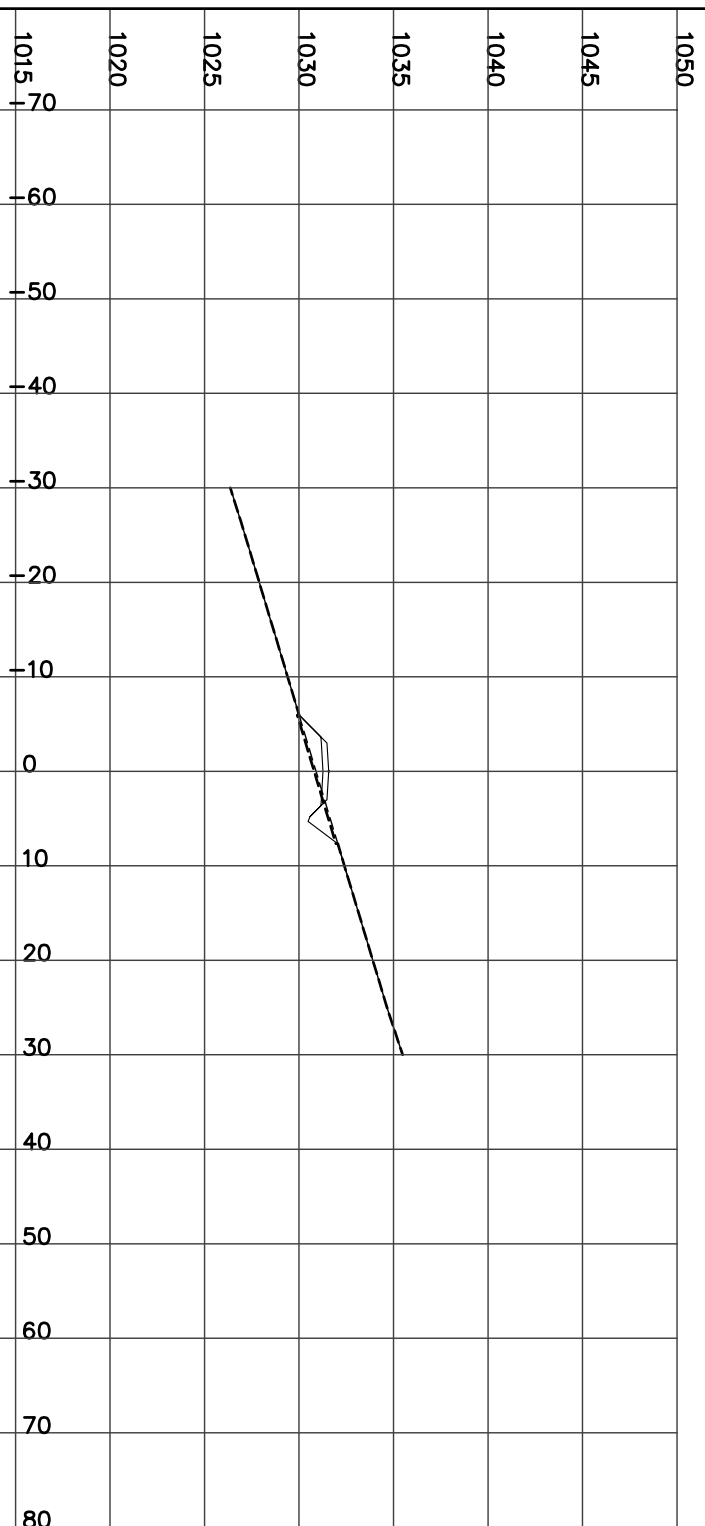


STATION 6+225.00
H= 1:800 V= 1:400

CUT= 2.22 FILL= 4.72 STRIP= 1.34 GRAN_A= 1.99
Left=2.00:1 F1.53 @-6.1 Right=1.50:1 C1.50 @7.55

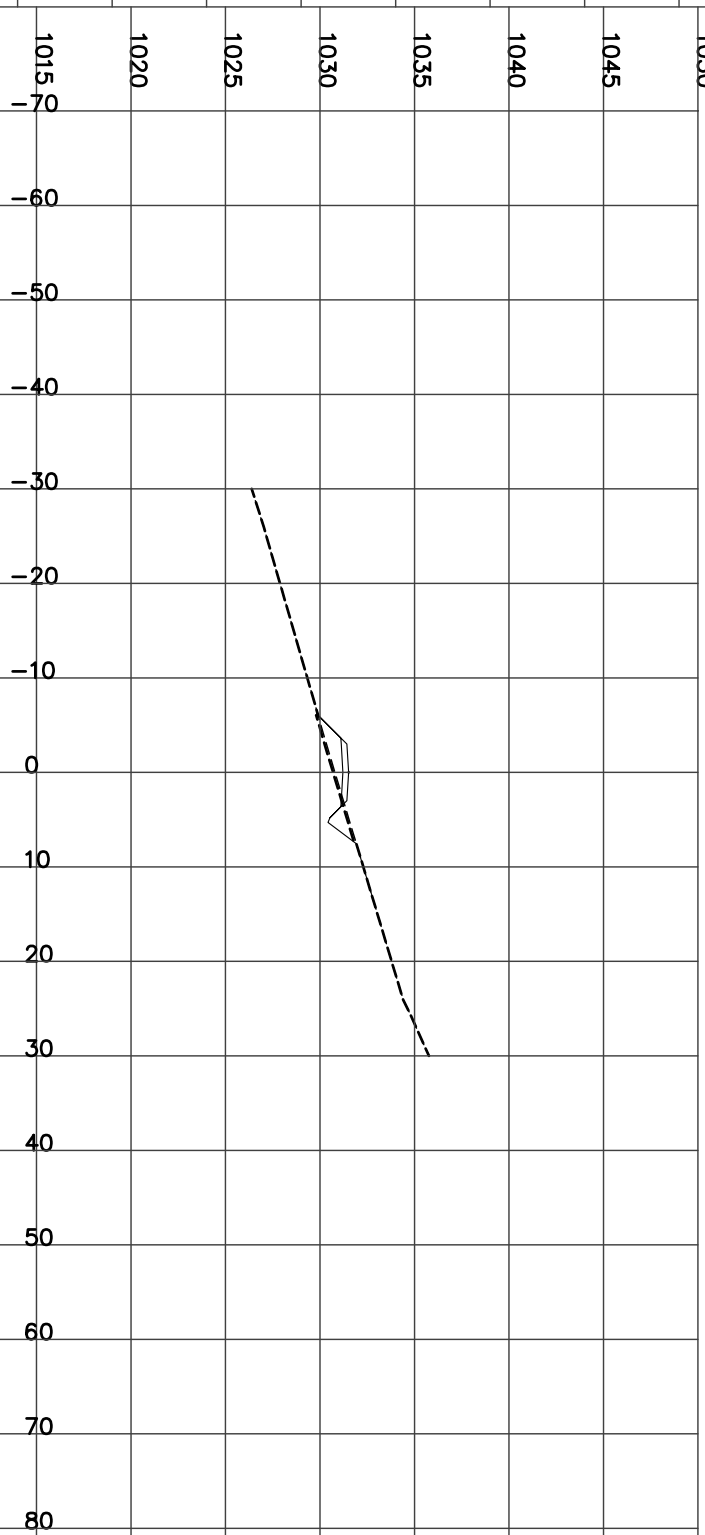


STATION 6+250.00
H= 1:800 V= 1:400

CUT= 2.55 FILL= 3.88 STRIP= 1.34 GRAN_A= 1.99
Left=2.00:1 F1.38 @-5.8 Right=1.50:1 C1.58 @7.66

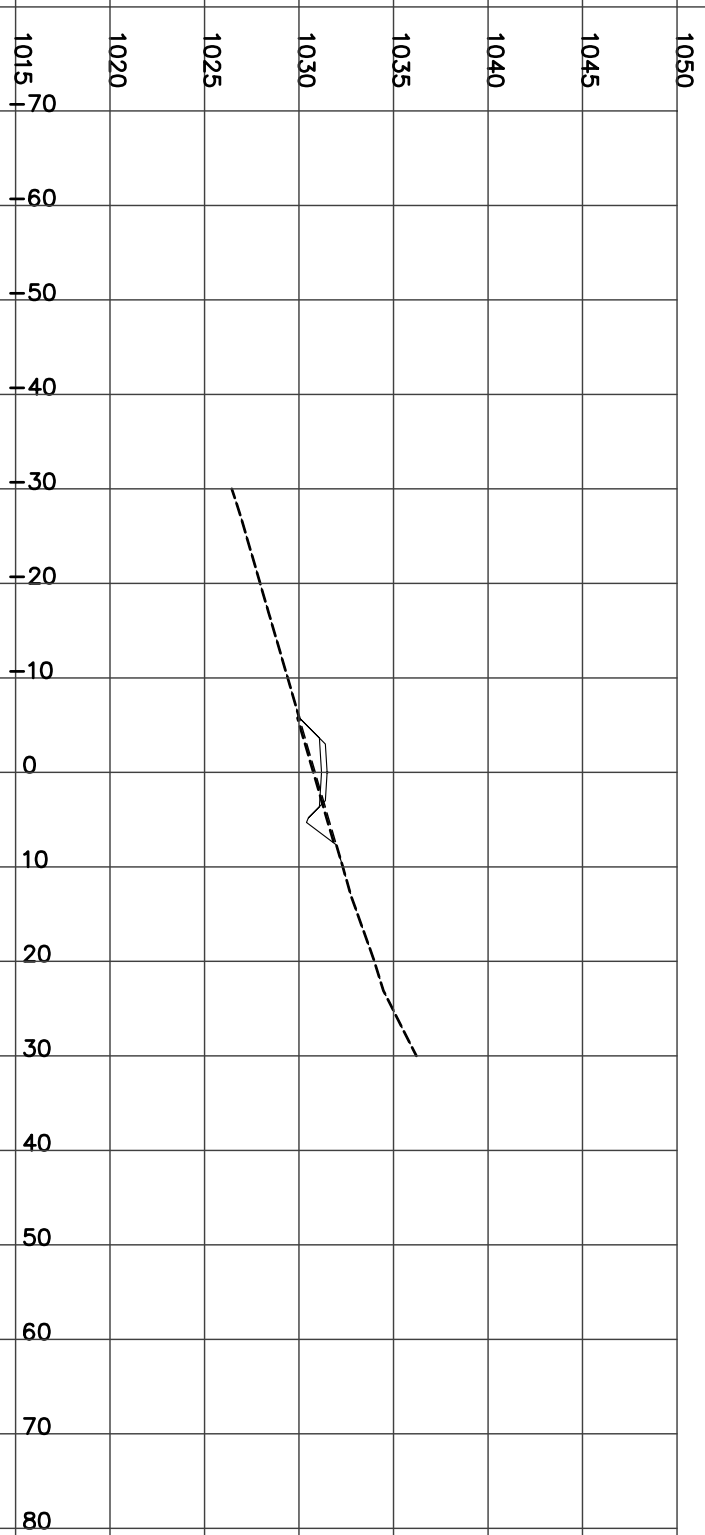


STATION 6+275.00
H= 1:800 V= 1:400

CUT= 7.80 FILL= 0.56 STRIP= 1.46 GRAN_A= 1.99
Left=1.50:1 C0.14 @-5.5 Right=1.50:1 C2.51 @9.06

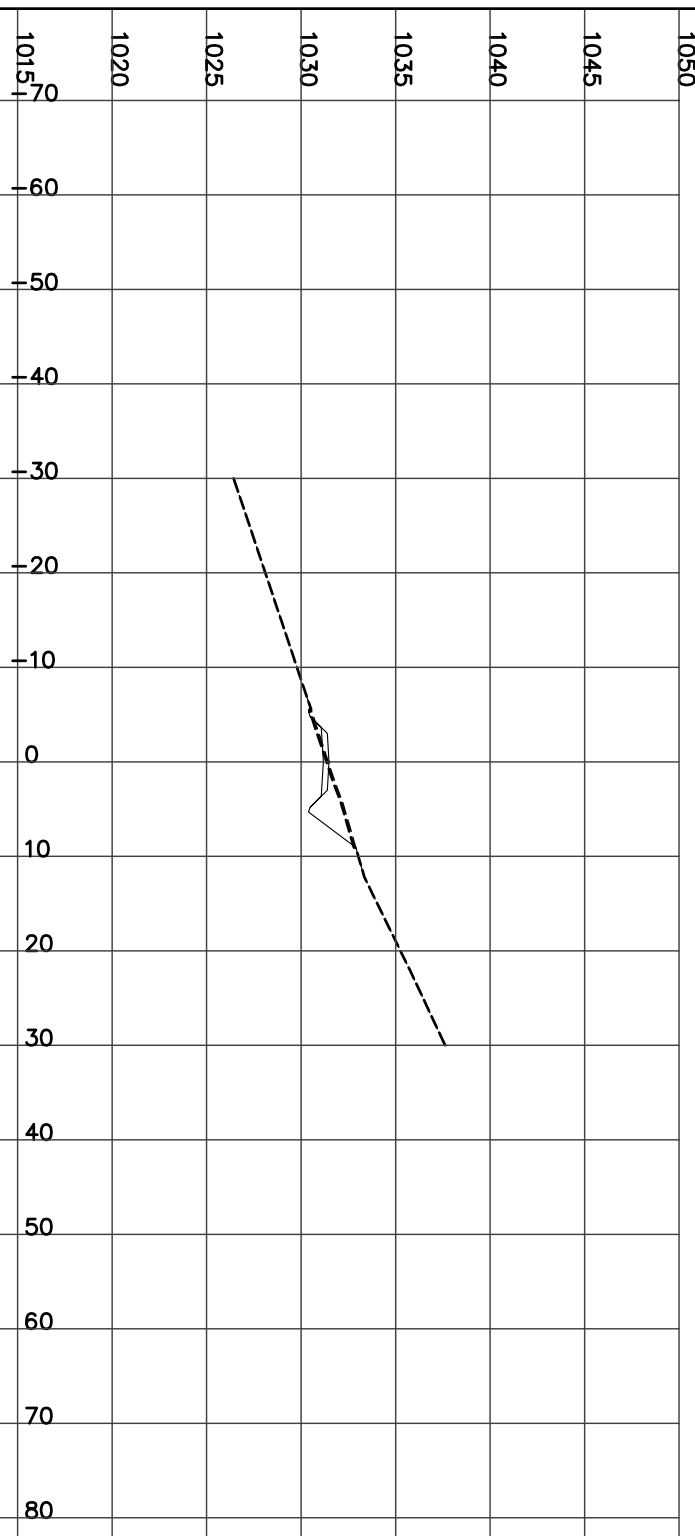


STATION 6+325.00
H= 1:800 V= 1:400

CUT= 11.67 FILL= 0.64 STRIP= 1.64 GRAN_A= 1.99
Left=1.51:1 C0.10 @-5.4 Right=1.50:1 C3.83 @11.04

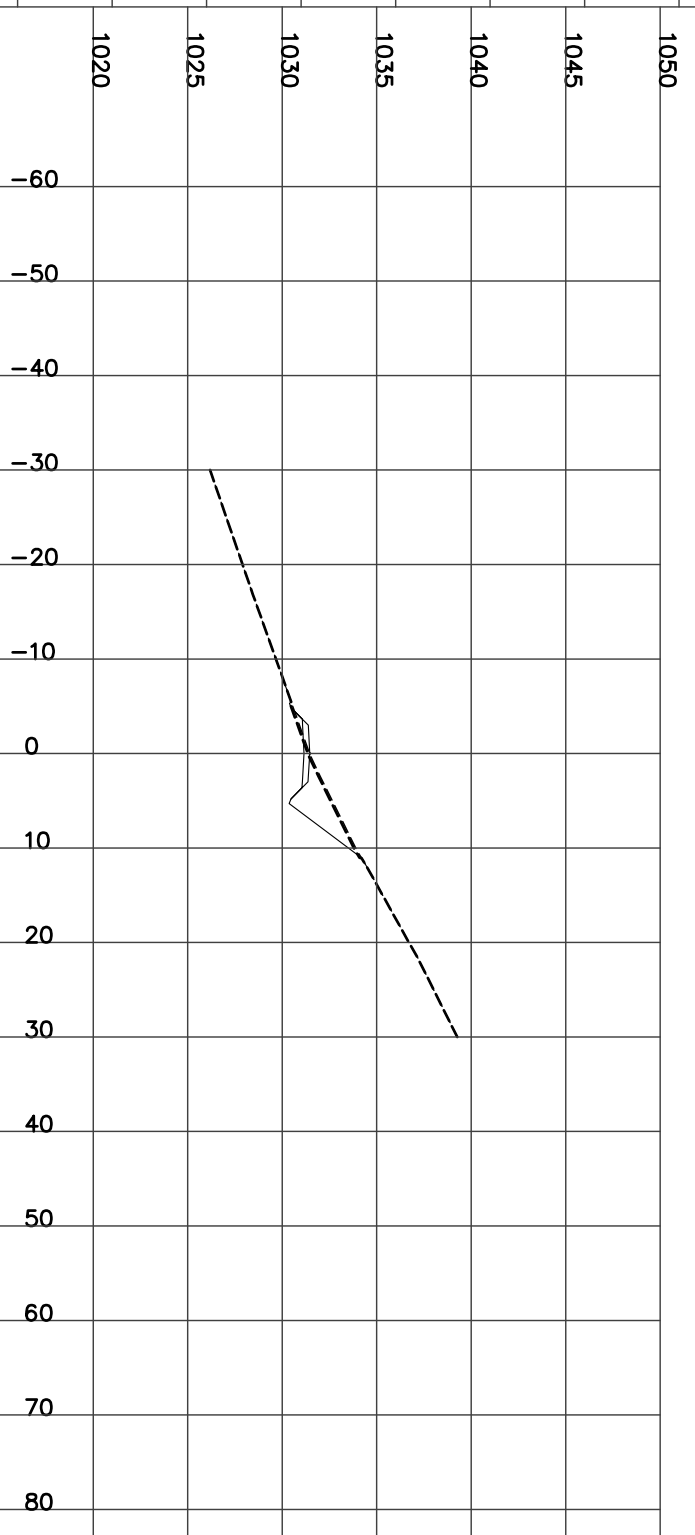


STATION 6+300.00
H= 1:800 V= 1:400

CUT= 10.90 FILL= 0.28 STRIP= 1.58 GRAN_A= 1.99
Left=1.50:1 C0.21 @-5.6 Right=1.50:1 C3.27 @10.21

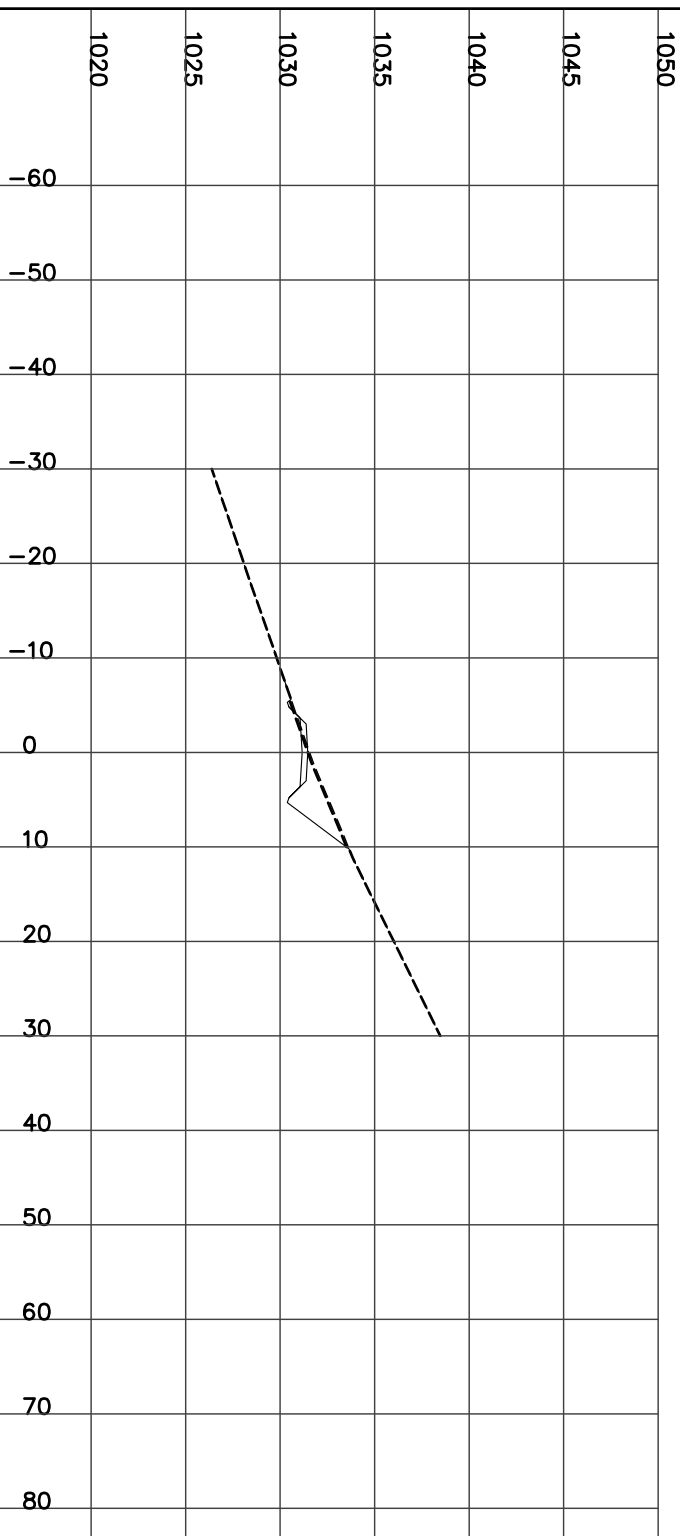


STATION 6+350.00
H= 1:800 V= 1:400

CUT= 6.87 FILL= 2.90 STRIP= 1.54 GRAN_A= 1.99
Left=2.00:1 F1.41 @-5.8 Right=1.50:1 C2.90 @9.65

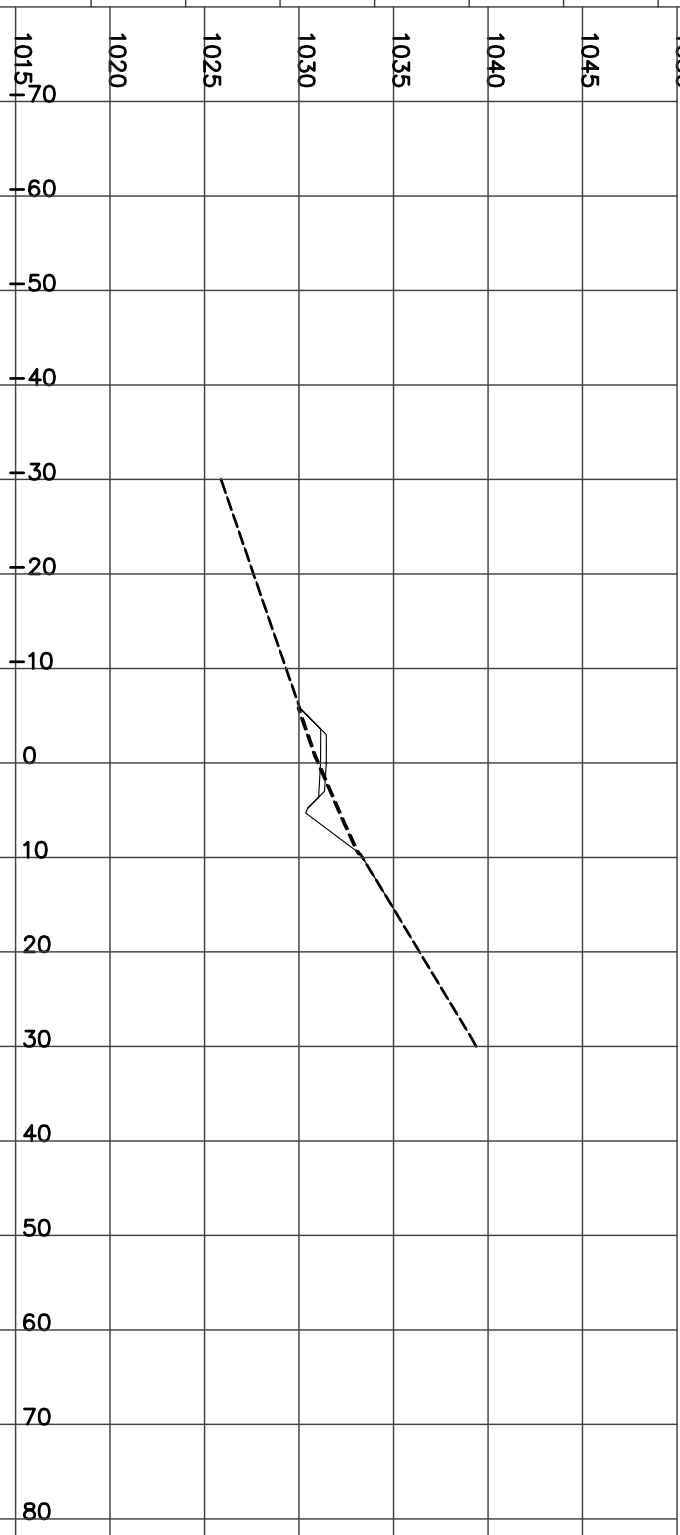


STATION 6+375.00
H= 1:800 V= 1:400

CUT= 8.96 FILL= 2.06 STRIP= 1.56 GRAN_A= 1.98
Left=2.00:1 F1.24 @-5.5 Right=1.50:1 C3.26 @10.19

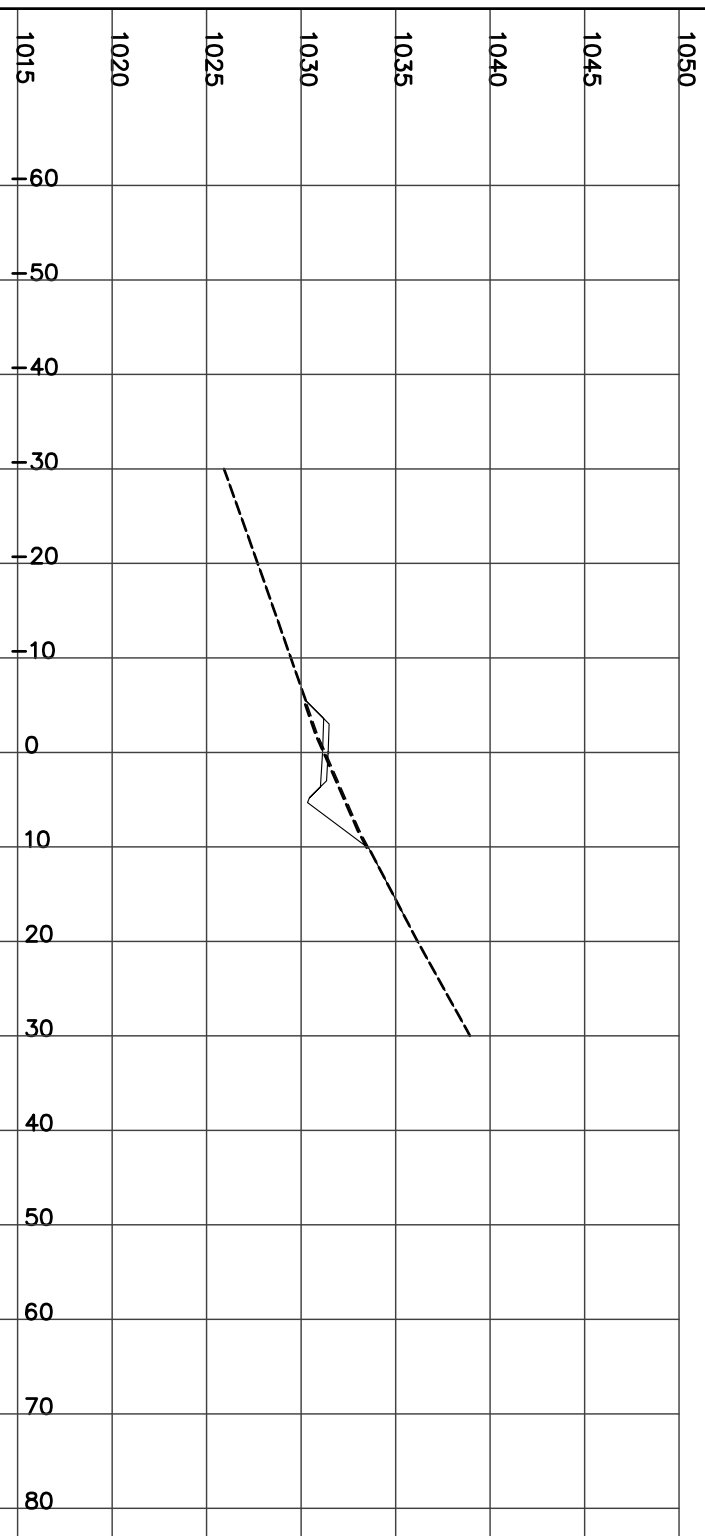


STATION 6+400.00
H= 1:800 V= 1:400
Left=2.00:1 F1.59 @-6.2 Right=1.50:1 C3.45 @10.48
CUT= 8.91 FILL= 3.15 STRIP= 1.65 GRAN_A= 1.97

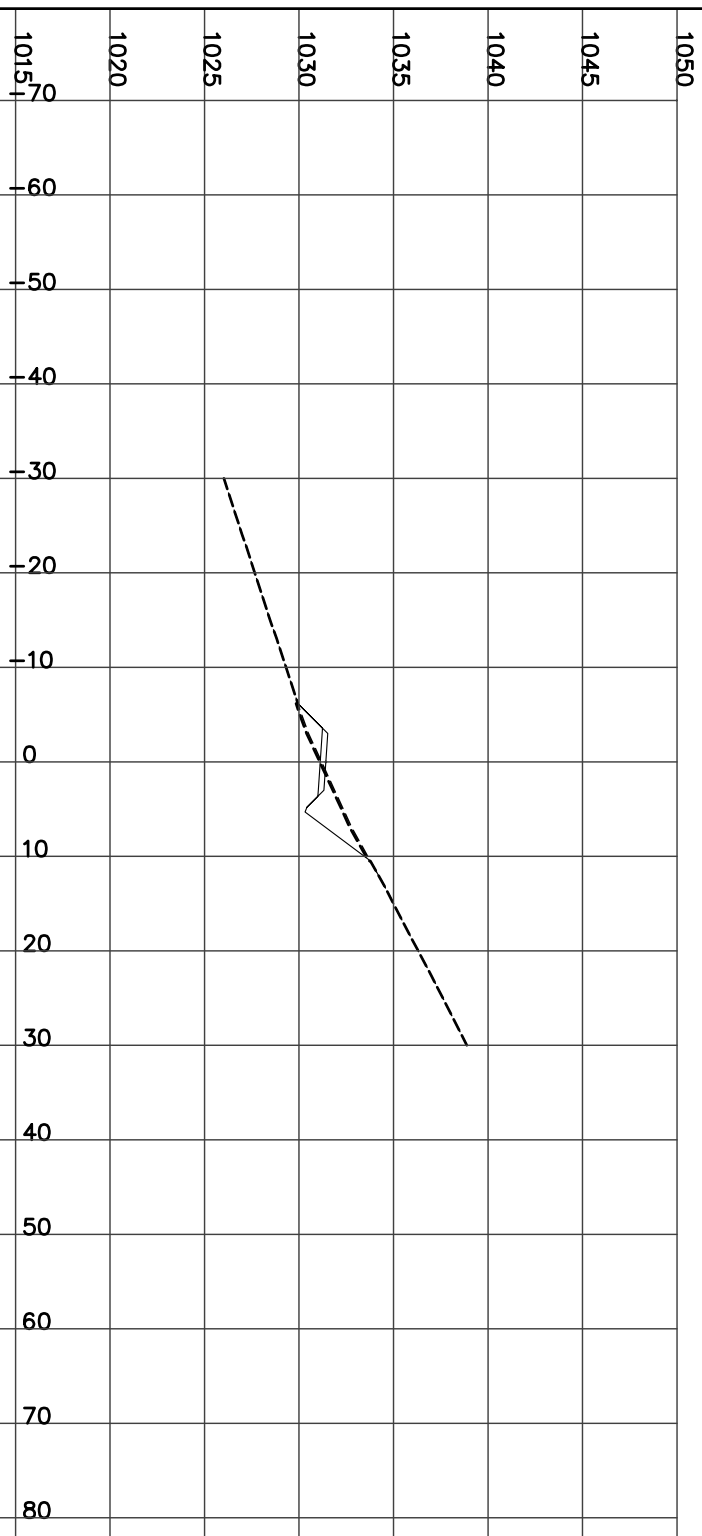


STATION 6+425.00
H= 1:800 V= 1:400

CUT= 2.62 FILL= 12.02 STRIP= 1.75 GRAN_A= 1.98
Left=2.00:1 F3.02 @-9.0 Right=1.50:1 C2.10 @8.45

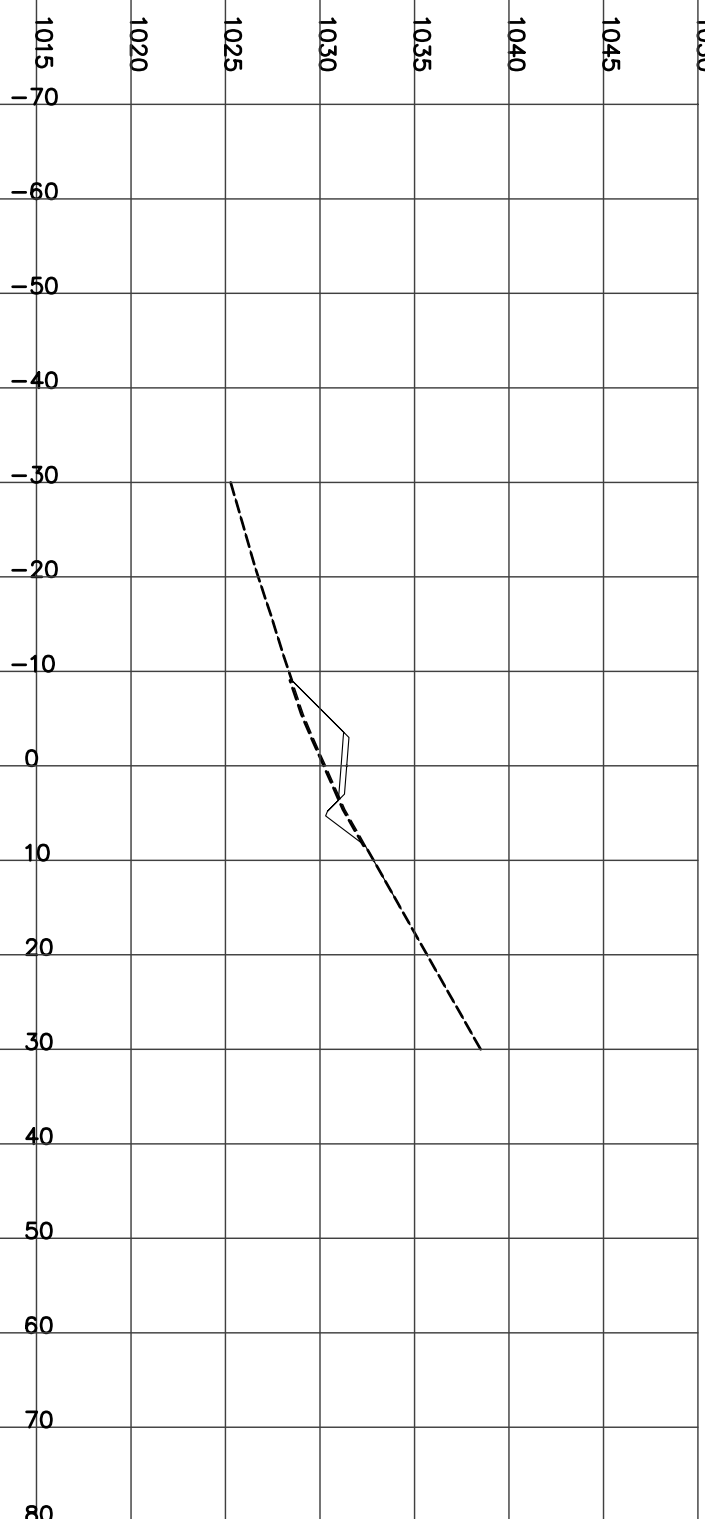


STATION 6+450.00
H= 1:800 V= 1:400
Left=2.00:1 F4.84 @-12.7 Right=2.00:1 F1.20 @5.41
FILL= 31.89 STRIP= 1.81 GRAN_A= 1.98

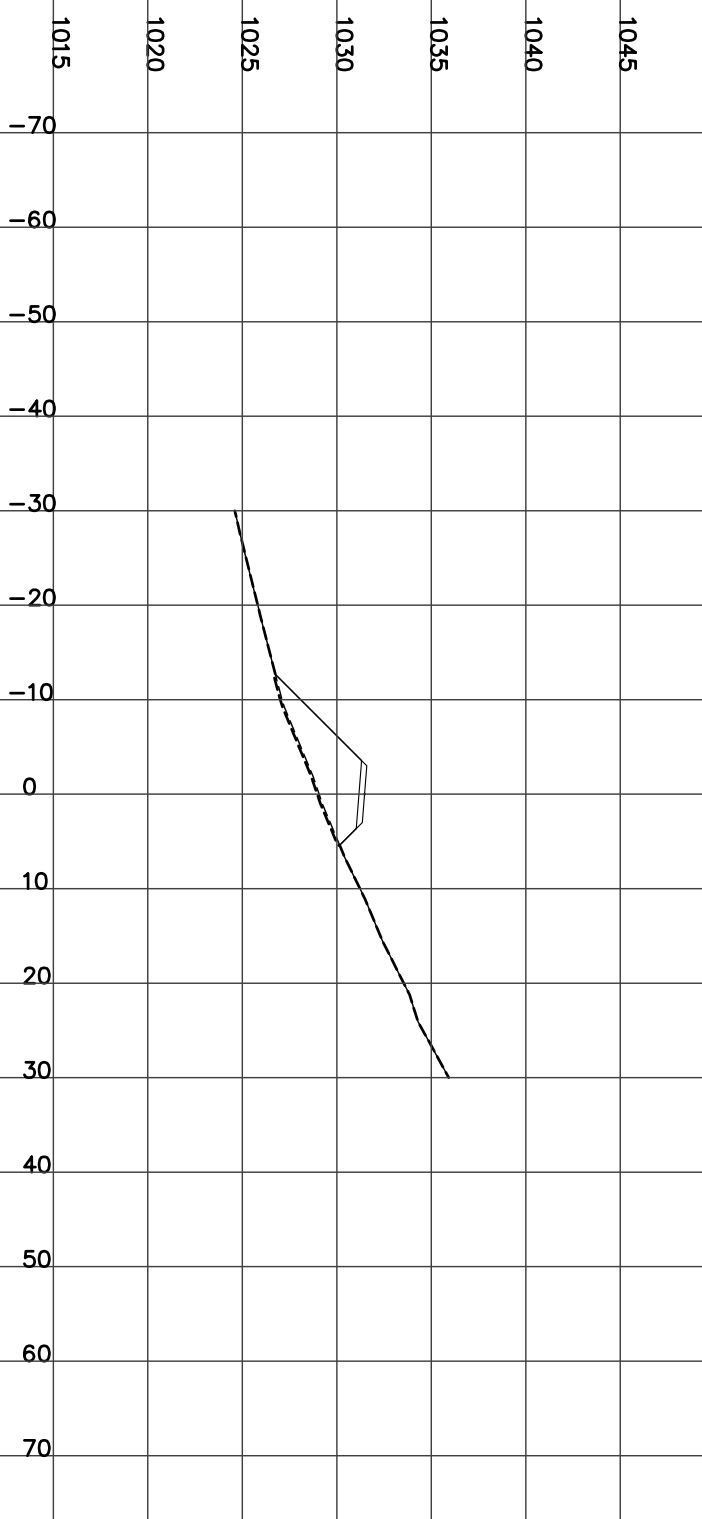

STATION 6+471.00
H= 1:800 V= 1:400


FILL= 68.20 STRIP= 2.48
Culvert CSP Dia=1000 mm Skew= 10 Length= 24 m Slope= 4.6 %
Left=2.00:1 F7.01 @-17.0 Right=2.00:1 F2.35 @7.70
GRAN_A= 1.97

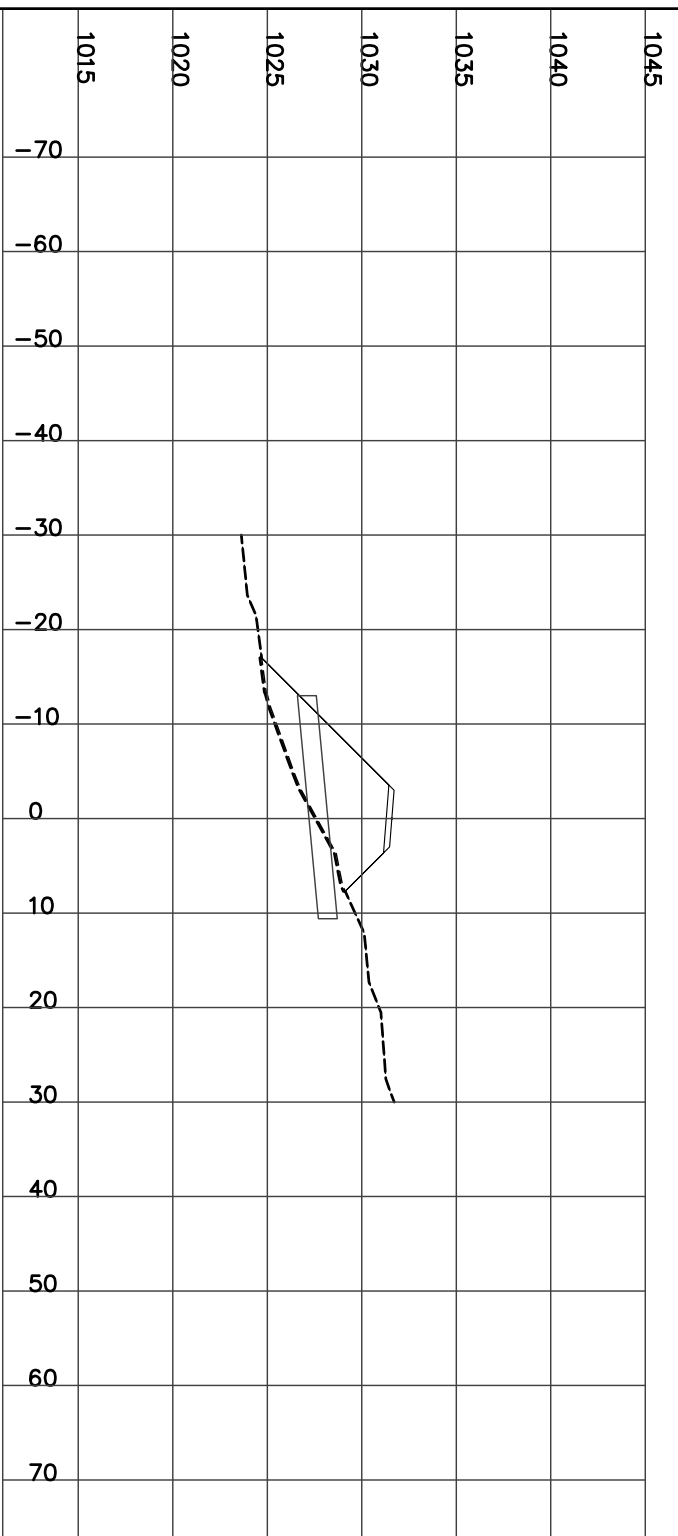

STATION 6+475.00
H= 1:800 V= 1:400


Left=2.00:1 F6.63 @-16.2 Right=2.00:1 F2.14 @7.28

FILL= 61.19 STRIP= 2.35 GRAN_A= 1.98

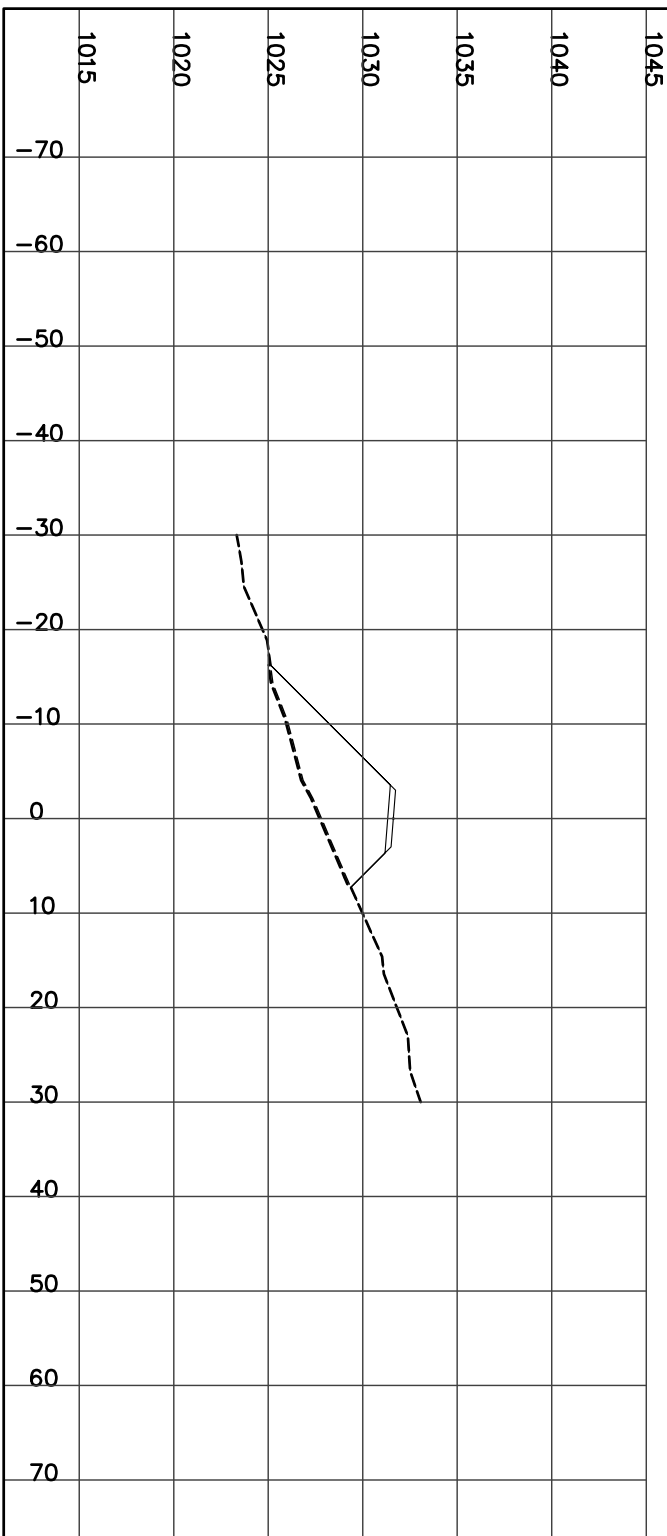

STATION 6+500.00
H= 1:800 V= 1:400


CUT= 9.35 FILL= 2.70 STRIP= 1.63 GRAN_A= 1.98
Left=2.00:1 F1.65 @-6.3 Right=1.50:1 C3.24 @10.16

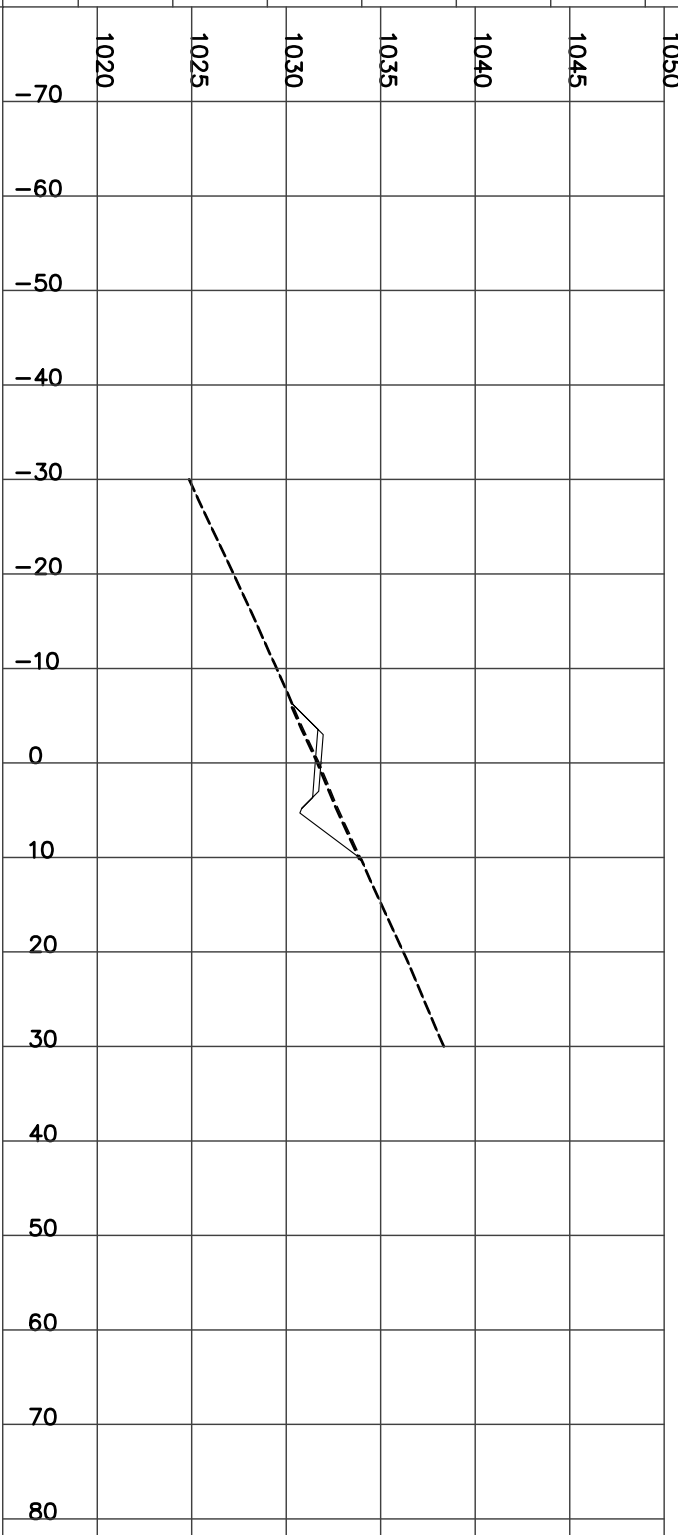

STATION 6+525.00
H= 1:800 V= 1:400

Left=1.50:1 C0.49 @-6.0 Right=1.50:1 C4.46 @11.99


CUT= 22.76 STRIP= 1.82 GRAN_A= 1.98

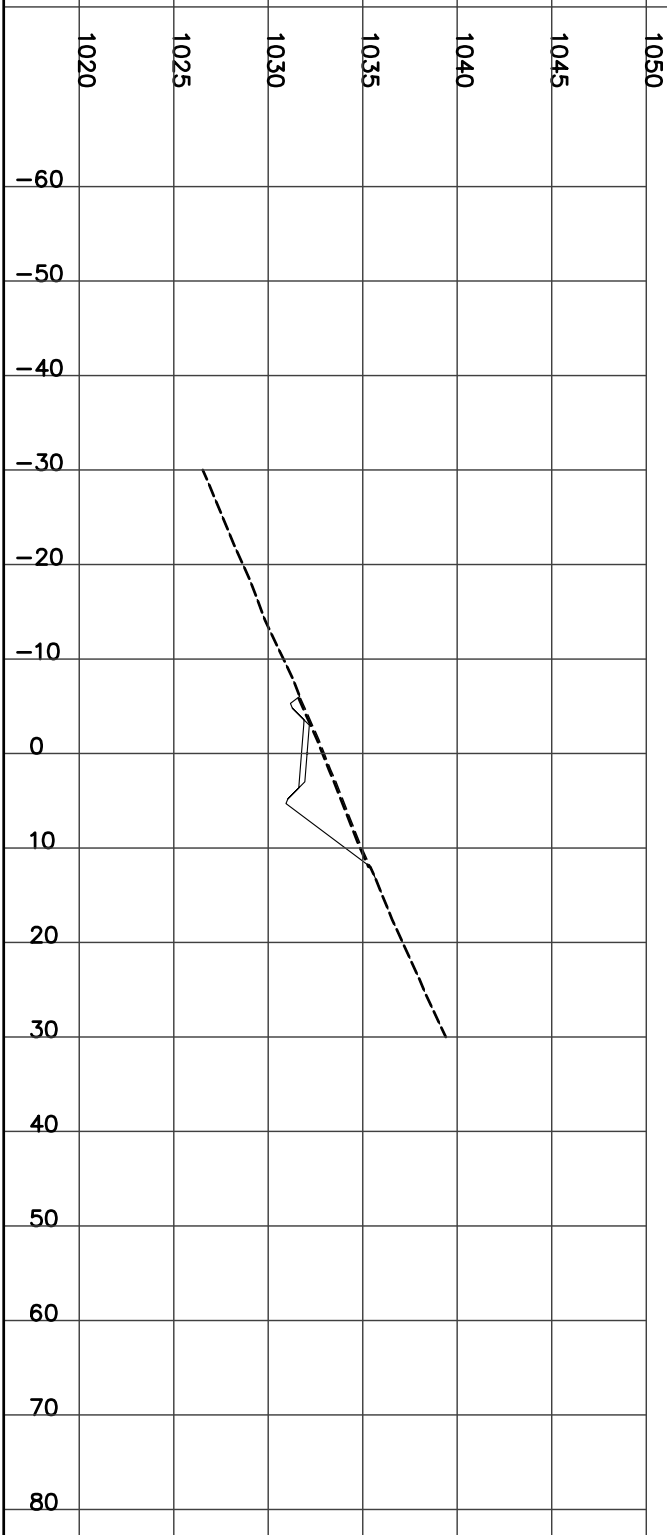

STATION 6+550.00
H= 1:800 V= 1:400

Left=1.50:1 C0.38 @-5.9 Right=1.50:1 C3.80 @11.00


CUT= 16.57 STRIP= 1.68 GRAN_A= 1.98

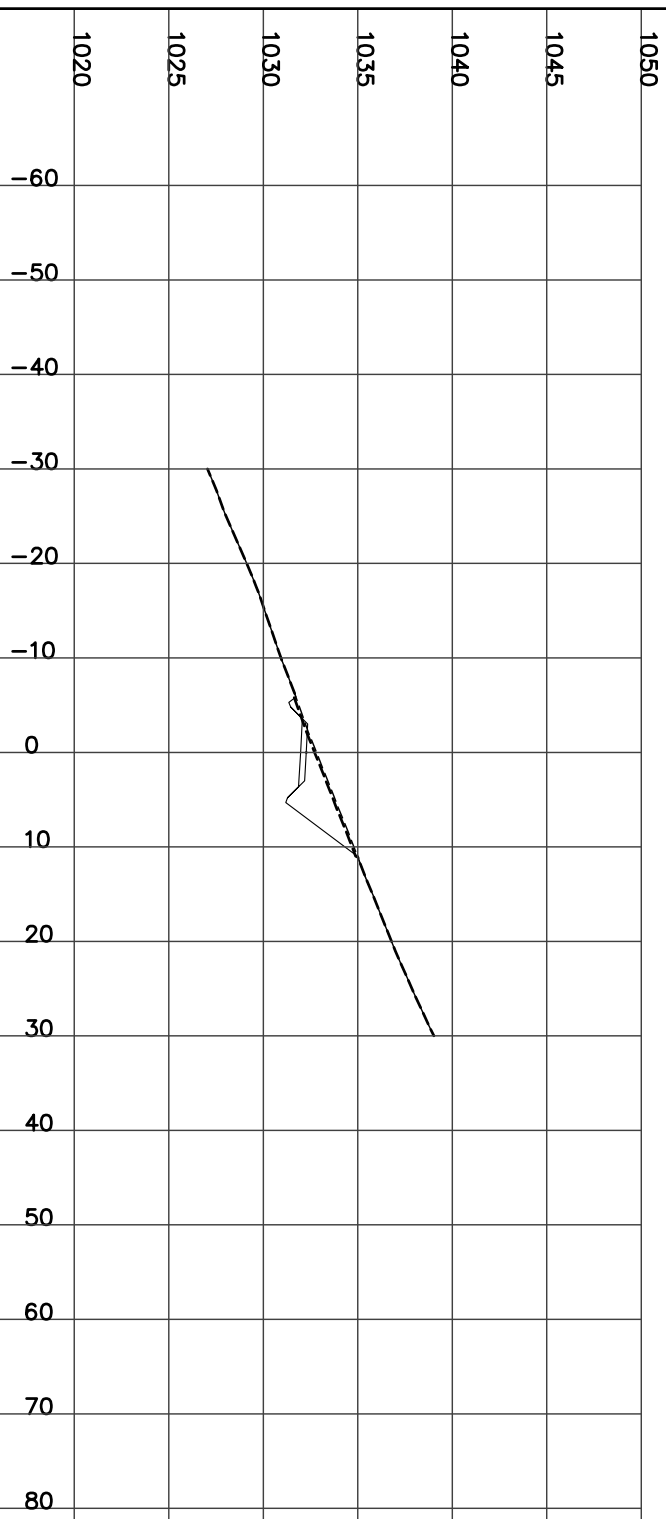

STATION 6+575.00
H= 1:800 V= 1:400

Left=2.00:1 F1.85 @-6.7 Right=1.50:1 C2.72 @9.38

CUT= 6.51 FILL= 3.87 STRIP= 1.59 GRAN_A= 1.99

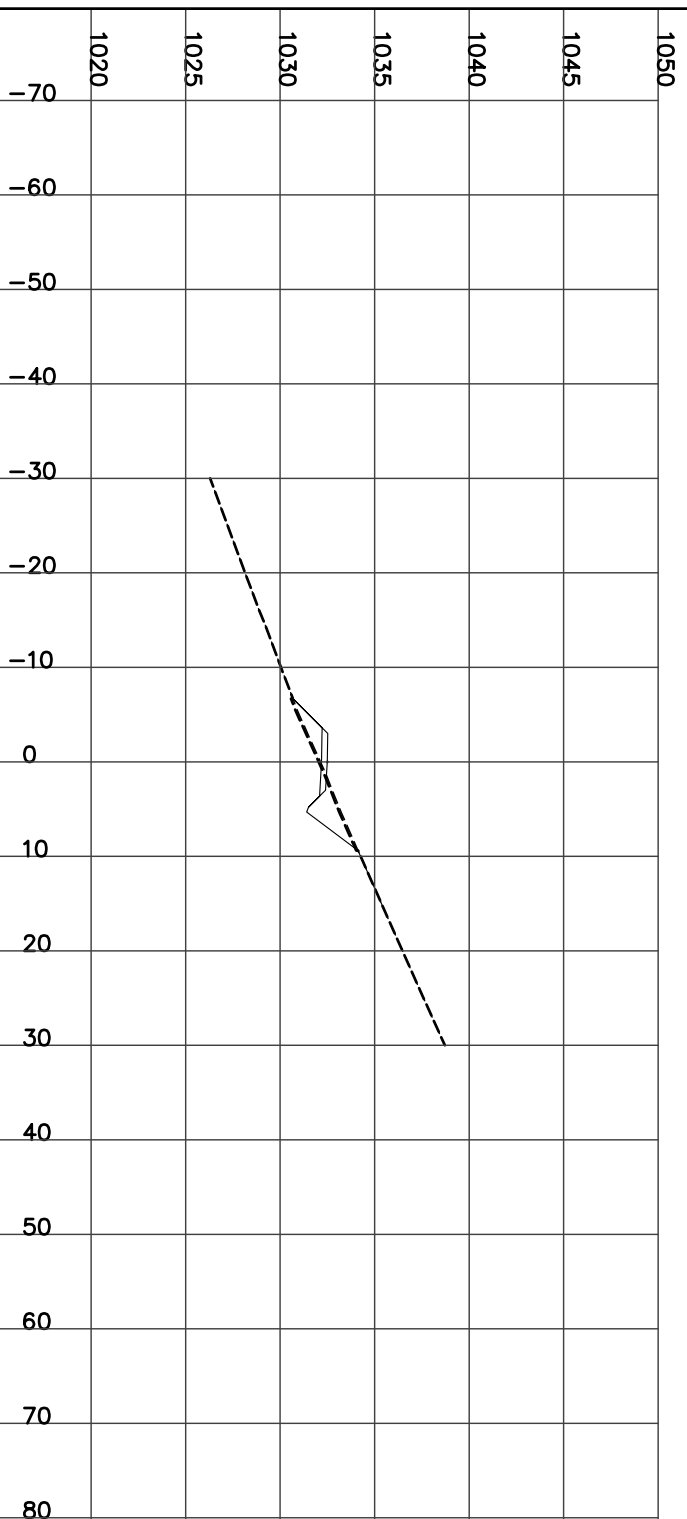

STATION 6+600.00
H= 1:800 V= 1:400

Left=2.00:1 F2.54 @-8.1 Right=1.50:1 C2.20 @8.60


CUT= 3.67 FILL= 7.54 STRIP= 1.66 GRAN_A= 1.99



STATION 6+625.00
H= 1:800 V= 1:400

Left=2.00:1 F2.17 @-7.3 Right=1.50:1 C2.84 @9.56


CUT= 6.05 FILL= 5.01 STRIP= 1.66 GRAN_A= 1.99

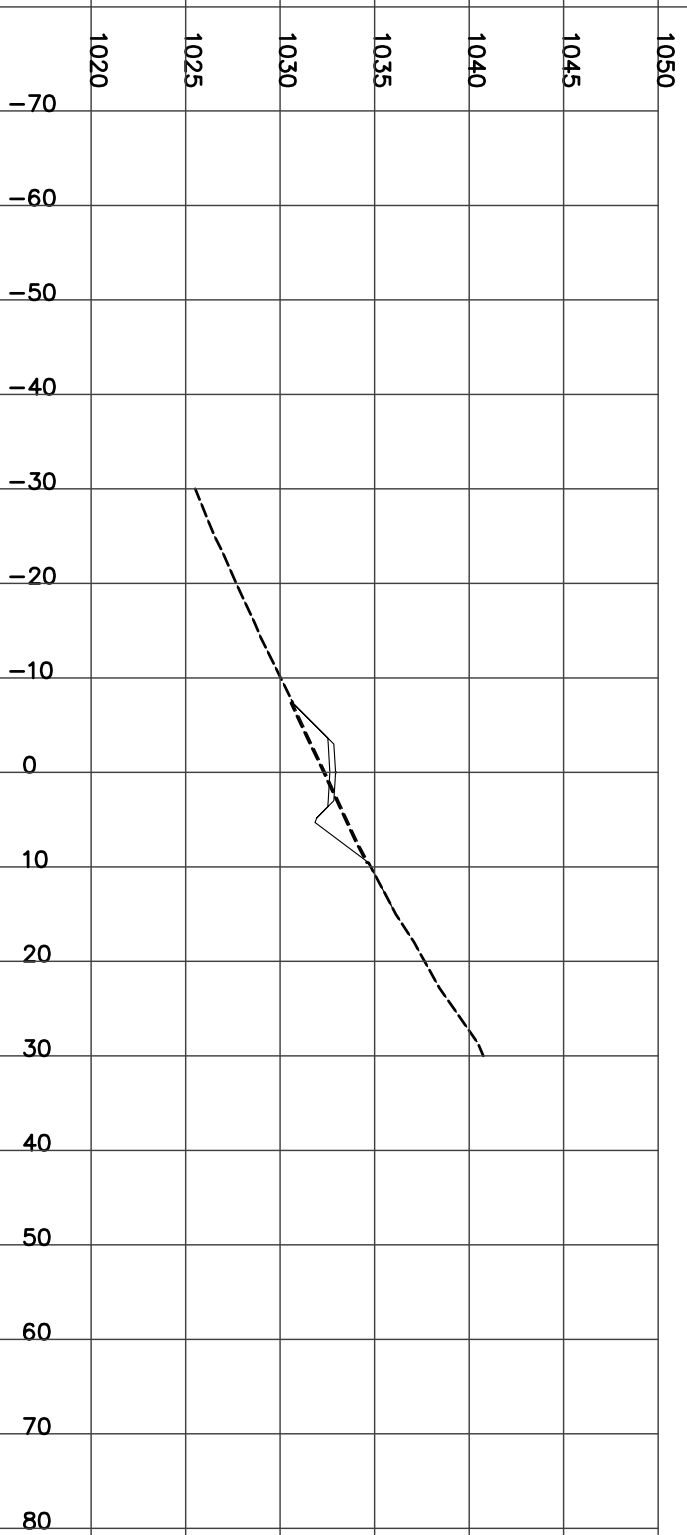

STATION 6+650.00
H= 1:800 V= 1:400

Left=1.50:1 C0.44 @-6.0 Right=1.50:1 C4.60 @12.20


CUT= 23.54 STRIP= 1.82 GRAN_A= 1.99

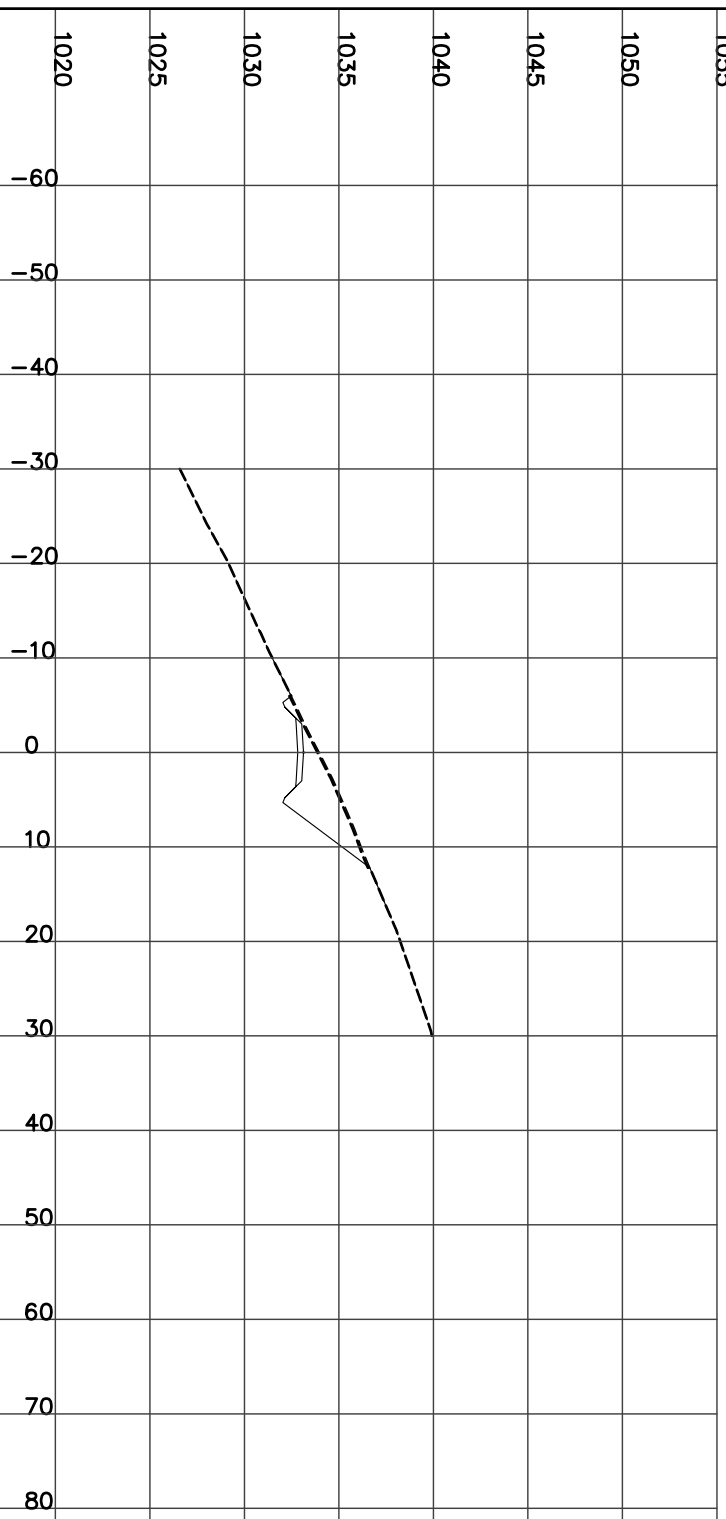

STATION 6+675.00
H= 1:800 V= 1:400

Left=1.50:1 C2.36 @-8.8 Right=1.50:1 C6.87 @15.61


CUT= 75.52 STRIP= 2.43 GRAN_A= 2.00

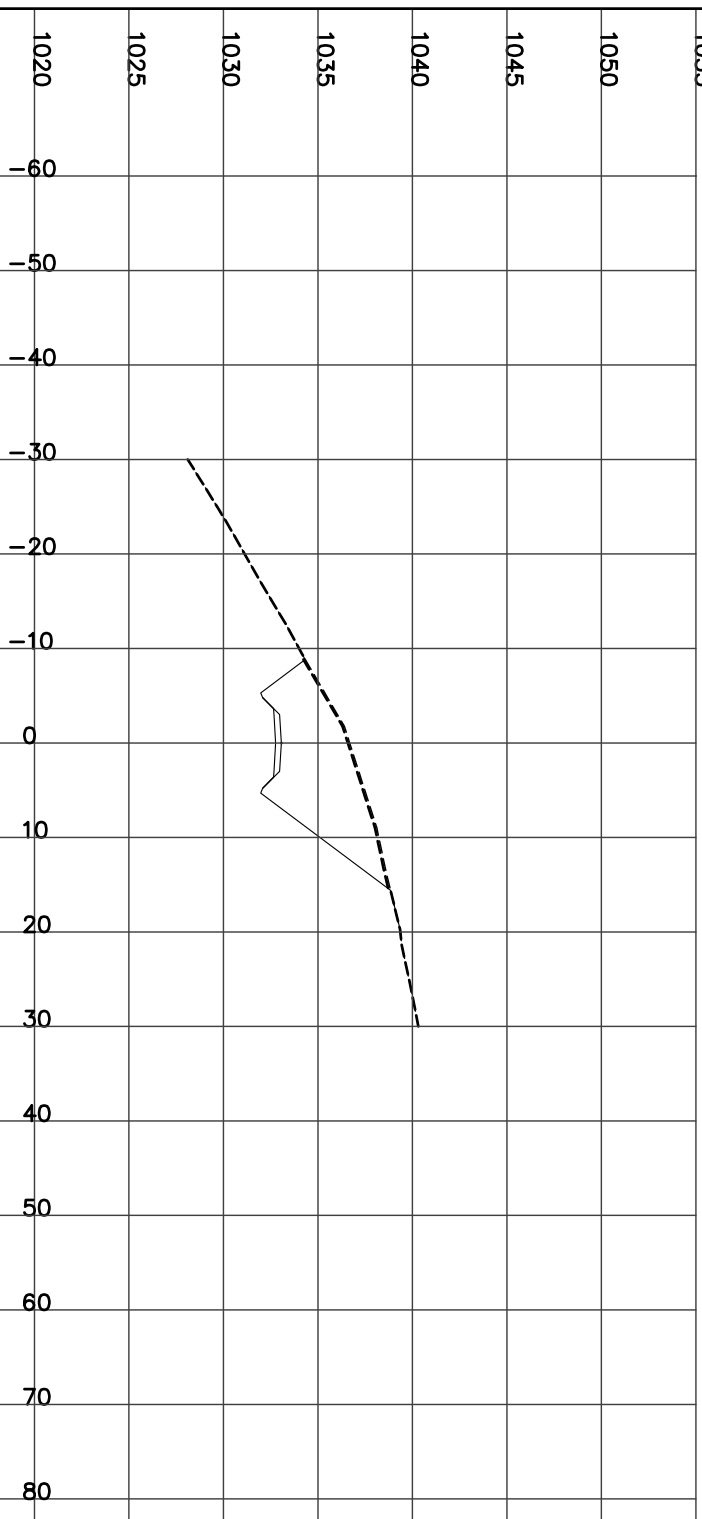

STATION 6+700.00
H= 1:800 V= 1:400

Left=1.50:1 C2.46 @-9.0 Right=1.50:1 C8.14 @17.52


CUT= 92.96 STRIP= 2.64 GRAN_A= 1.99

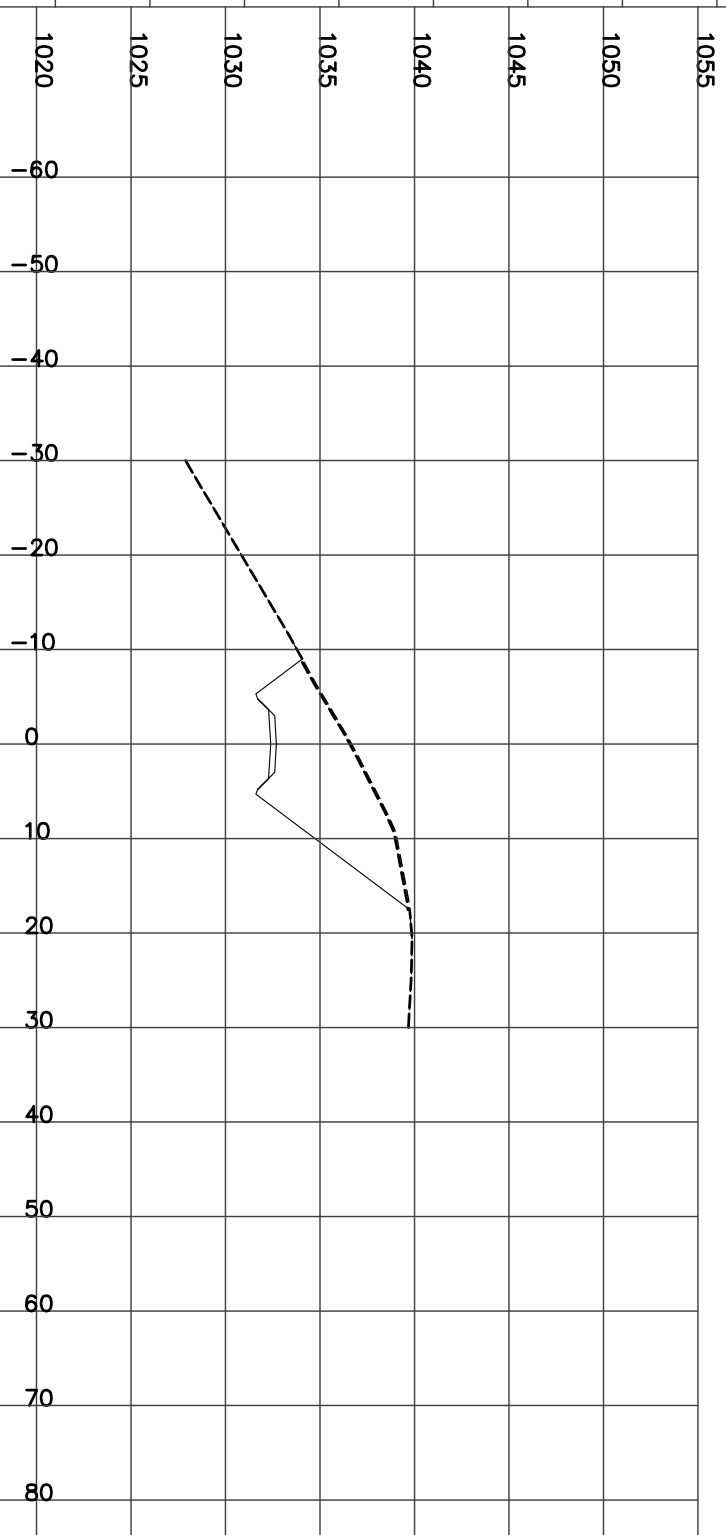

STATION 6+725.00
H= 1:800 V= 1:400


Left=1.50:1 C1.83 @-8.1 Right=1.50:1 C7.61 @16.71

CUT= 79.16 STRIP= 2.45 GRAN_A= 1.98

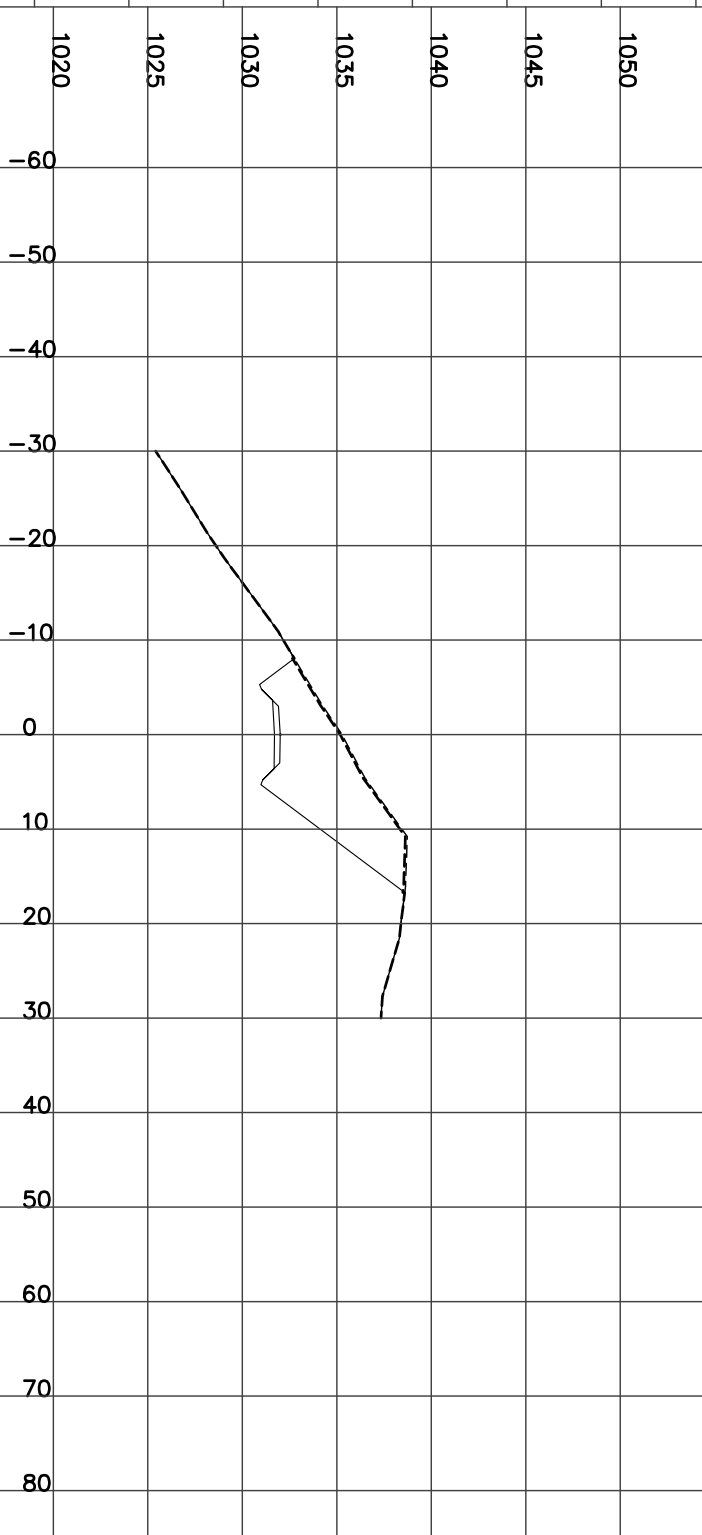

STATION 6+750.00
H= 1:800 V= 1:400


CUT= 0.59 FILL= 10.08 STRIP= 1.46 GRAN_A= 1.98
Left=2.00:1 F2.55 @-8.1 Right=1.50:1 C0.78 @6.47

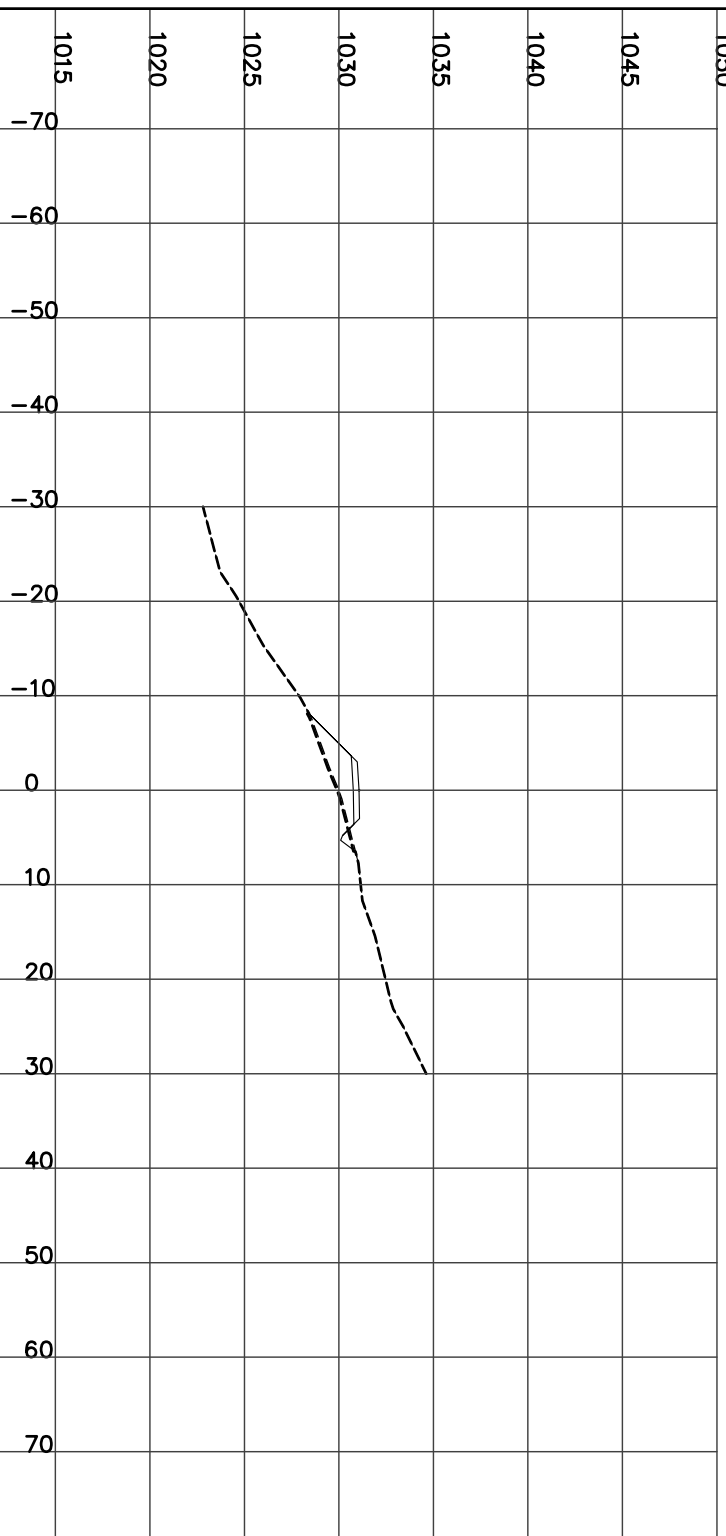

STATION 6+775.00
H= 1:800 V= 1:400


Left=2.00:1 F6.62 @-16.2 Right=2.00:1 F3.54 @10.08

FILL= 73.94 STRIP= 2.63 GRAN_A= 1.99

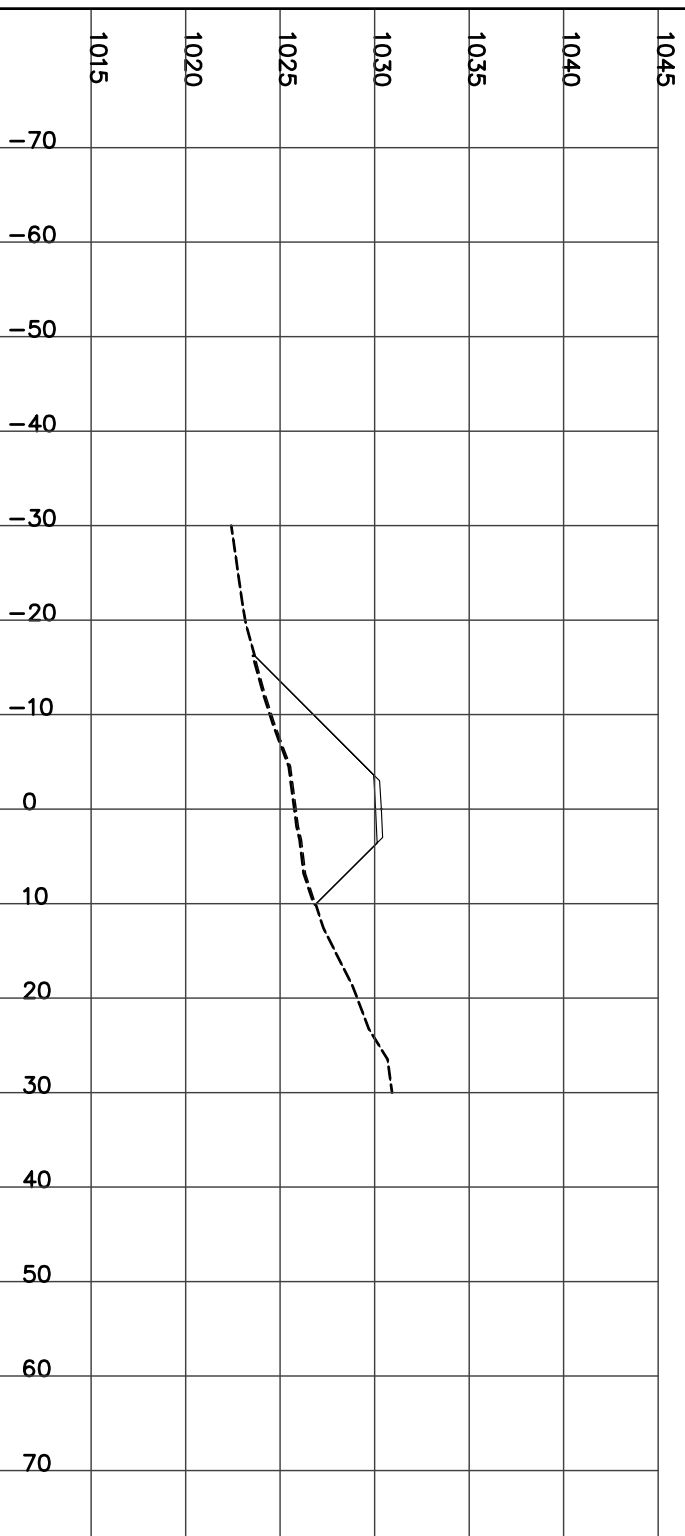

STATION 6+776.00
H= 1:800 V= 1:400


FILL= 72.52 Culvert CSP Dia=1000 mm Skew= 0 Length= 24.9 m Slope= 3.61 %
STRIP= 2.64 GRAN_A= 1.99
Left=2.00:1 F6.57 @-16.1 Right=2.00:1 F3.65 @10.29

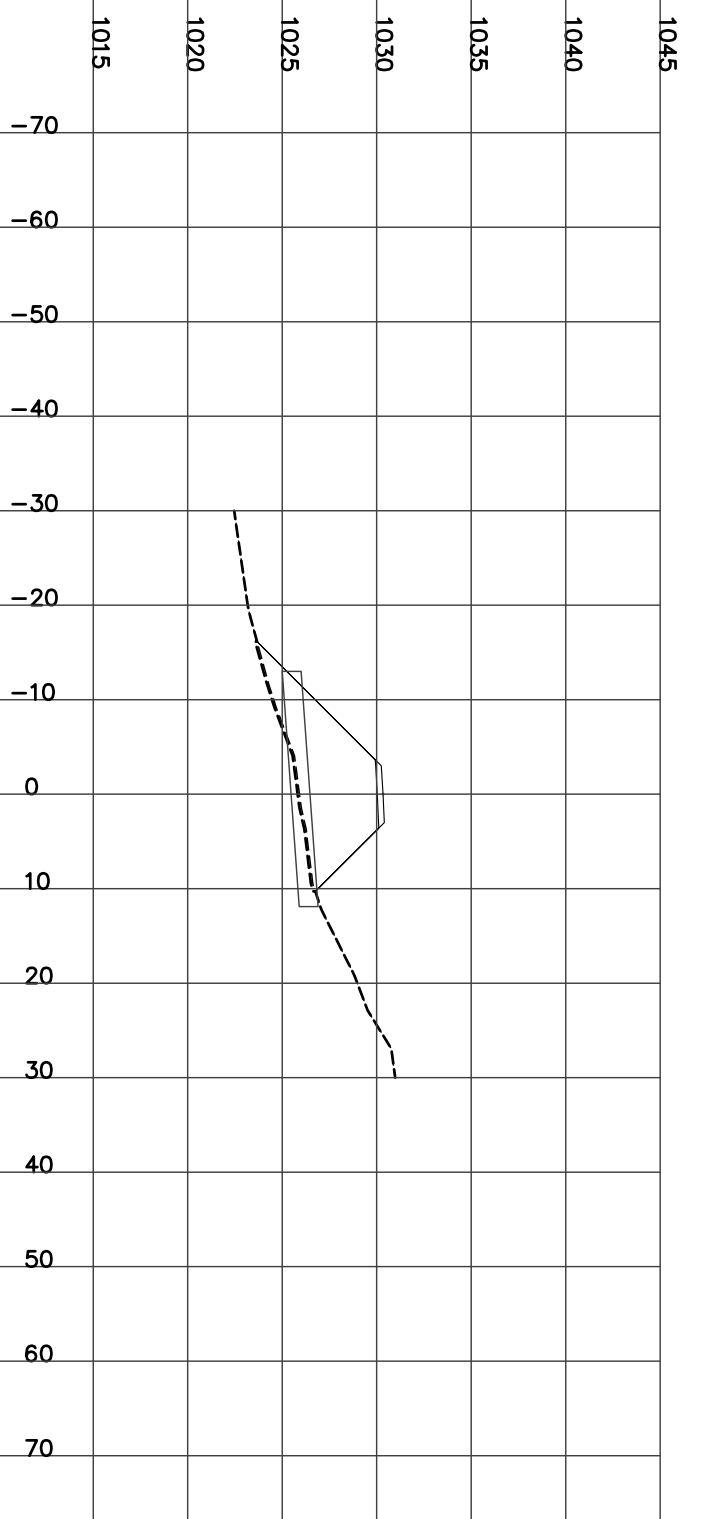

STATION 6+800.00
H= 1:800 V= 1:400

Left=2.00:1 F4.10 @-11.2 Right=2.00:1 F1.29 @5.58

FILL= 25.75 STRIP= 1.68 GRAN_A= 1.97

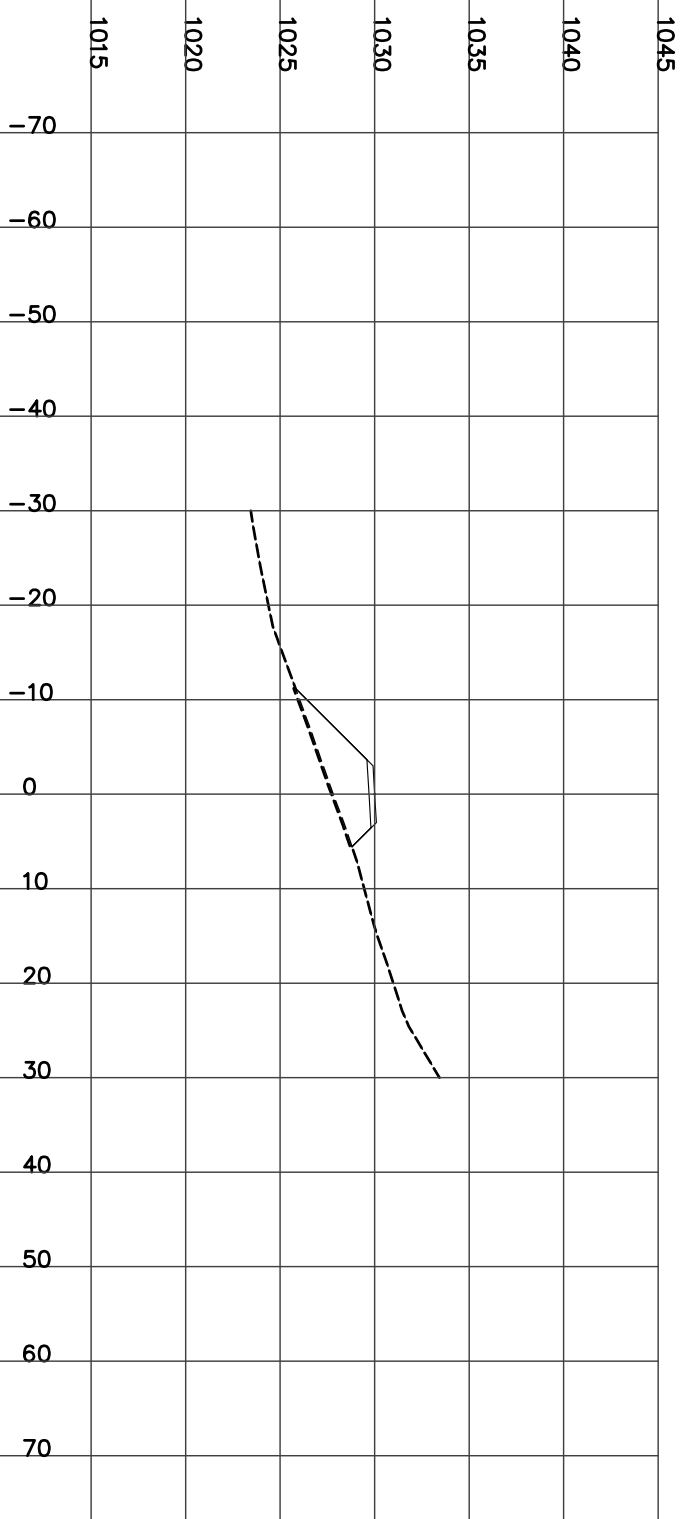


STATION 6+825.00
H= 1:800 V= 1:400

CUT= 2.45 FILL= 5.45 STRIP= 1.45 GRAN_A= 1.97
Left=2.00:1 F1.80 @-6.6 Right=1.50:1 C1.74 @7.91




STATION 6+850.00
H= 1:800 V= 1:400

CUT= 33.79 FILL= 2.00 GRAN_A= 1.98
Left=1.50:1 C1.25 @-7.2 Right=1.50:1 C5.03 @12.84

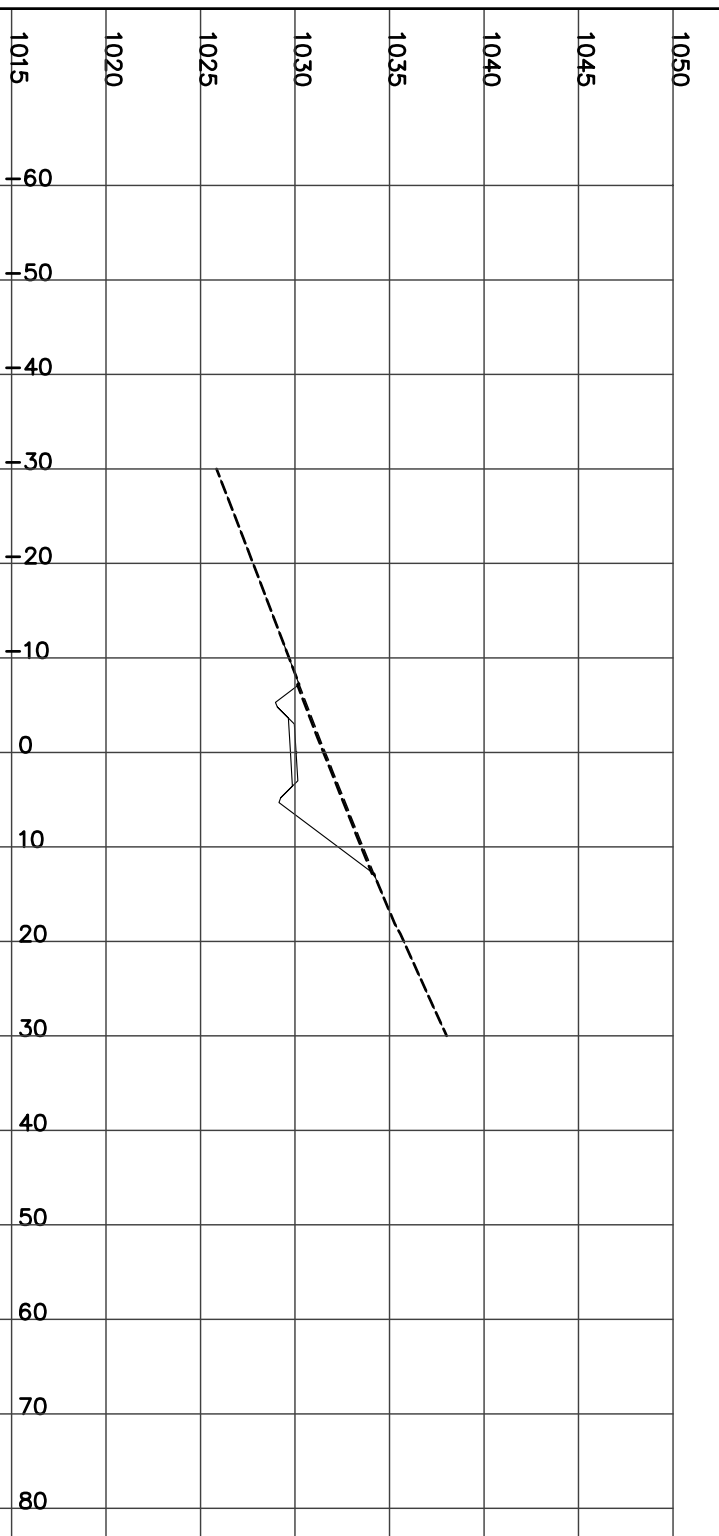


STATION 6+875.00
H= 1:800 V= 1:400

CUT= 41.85 FILL= 0.04 STRIP= 2.07 GRAN_A= 1.98
Left=1.50:1 C2.07 @-8.4 Right=1.50:1 C4.66 @12.29

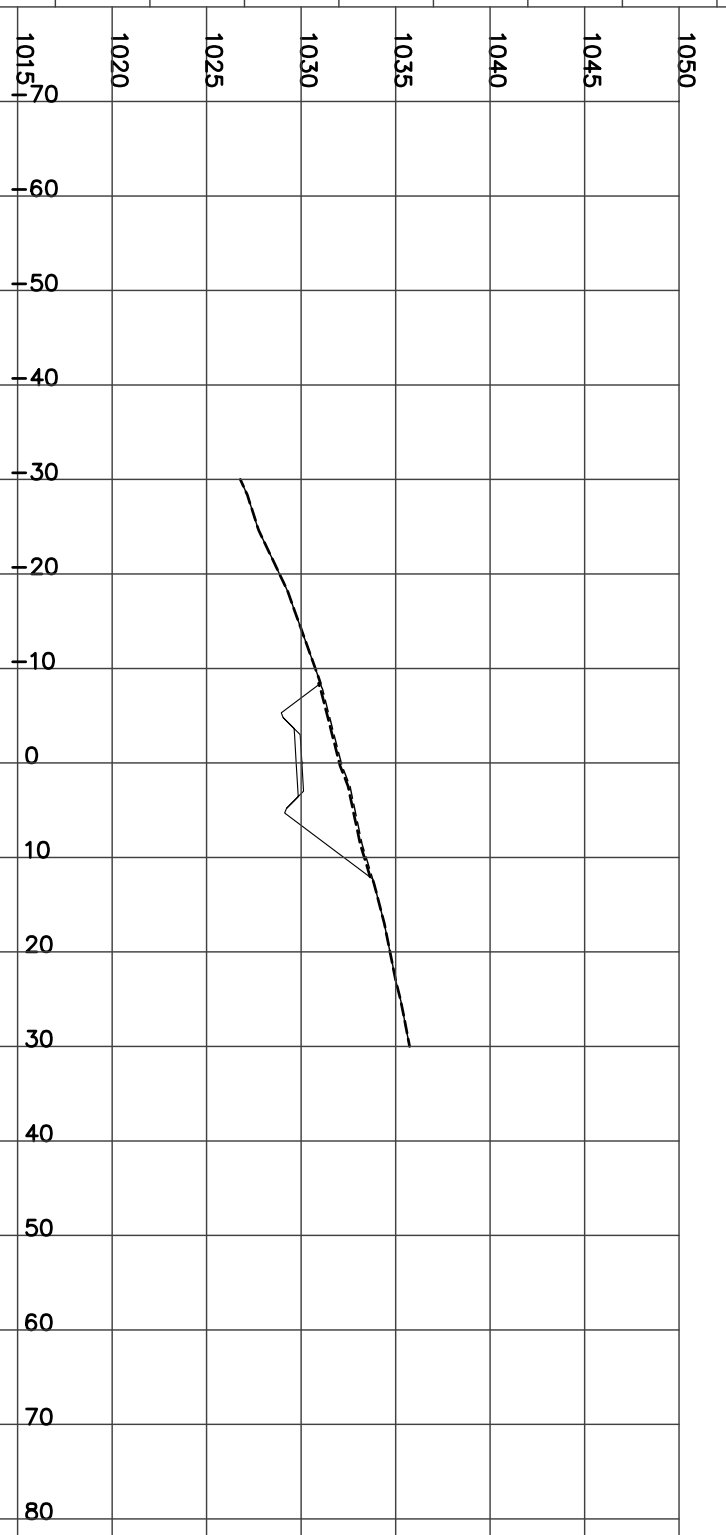


STATION 6+900.00
H= 1:800 V= 1:400

CUT= 3.57 FILL= 1.35 STRIP= 1.26 GRAN_A= 1.97
Left=2.00:1 F0.96 @-4.9 Right=1.50:1 C1.69 @7.83

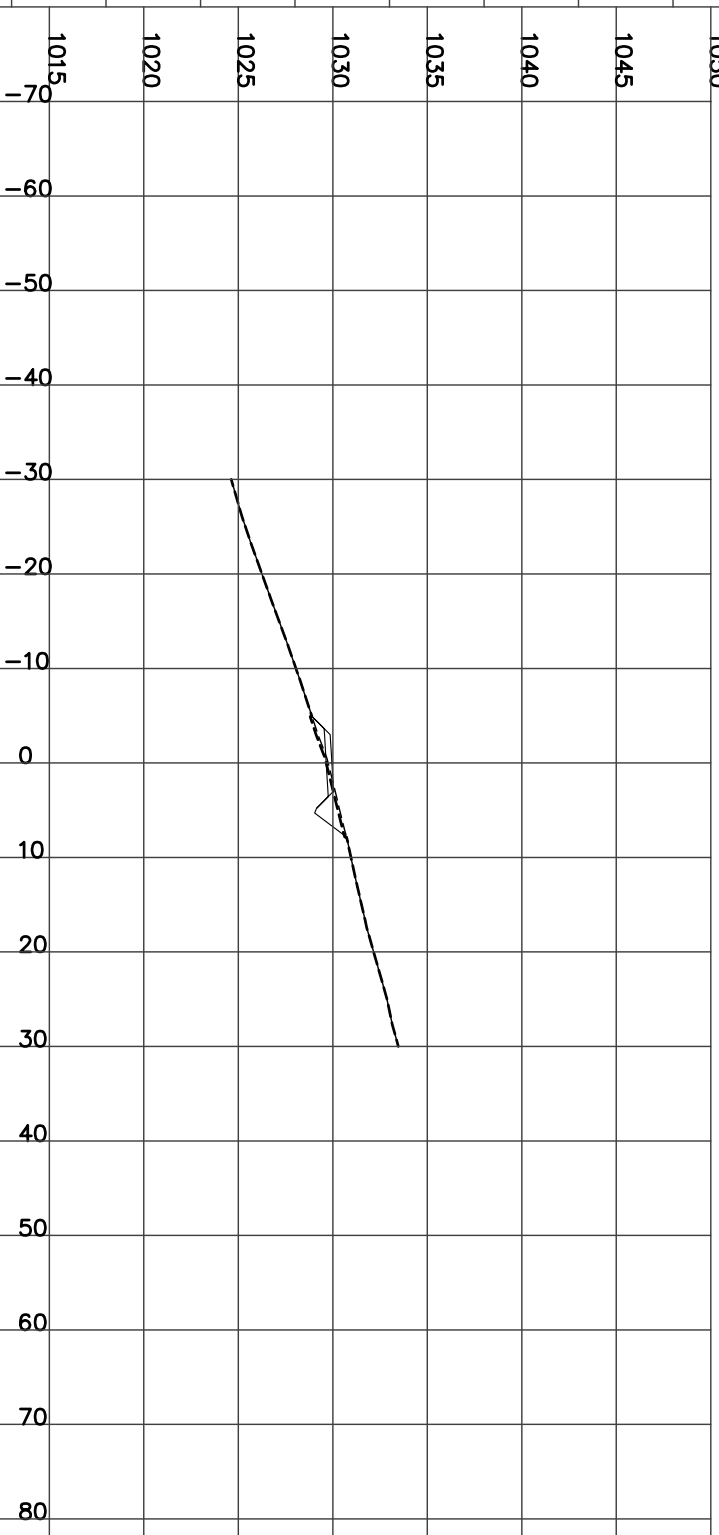


STATION 6+925.00
H= 1:800 V= 1:400

FILL= 16.39 STRIP= 1.45 GRAN_A= 1.98
Left=2.00:1 F3.00 @-9.0 Right=1.50:1 C0.18 @5.57

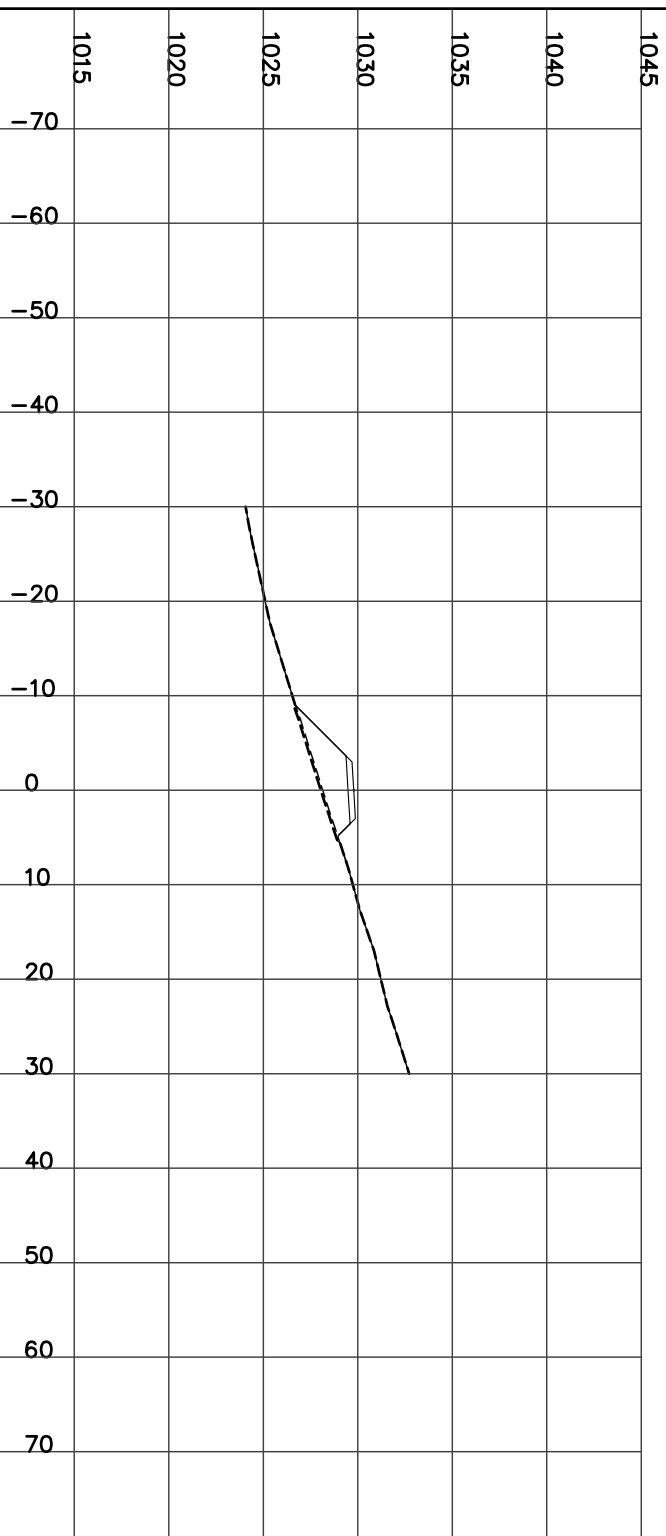


STATION 6+950.00
H= 1:800 V= 1:400

CUT= 1.56 FILL= 6.33 STRIP= 1.40 GRAN_A= 1.98
Left=2.00:1 F1.88 @-6.8 Right=1.50:1 C1.32 @7.27

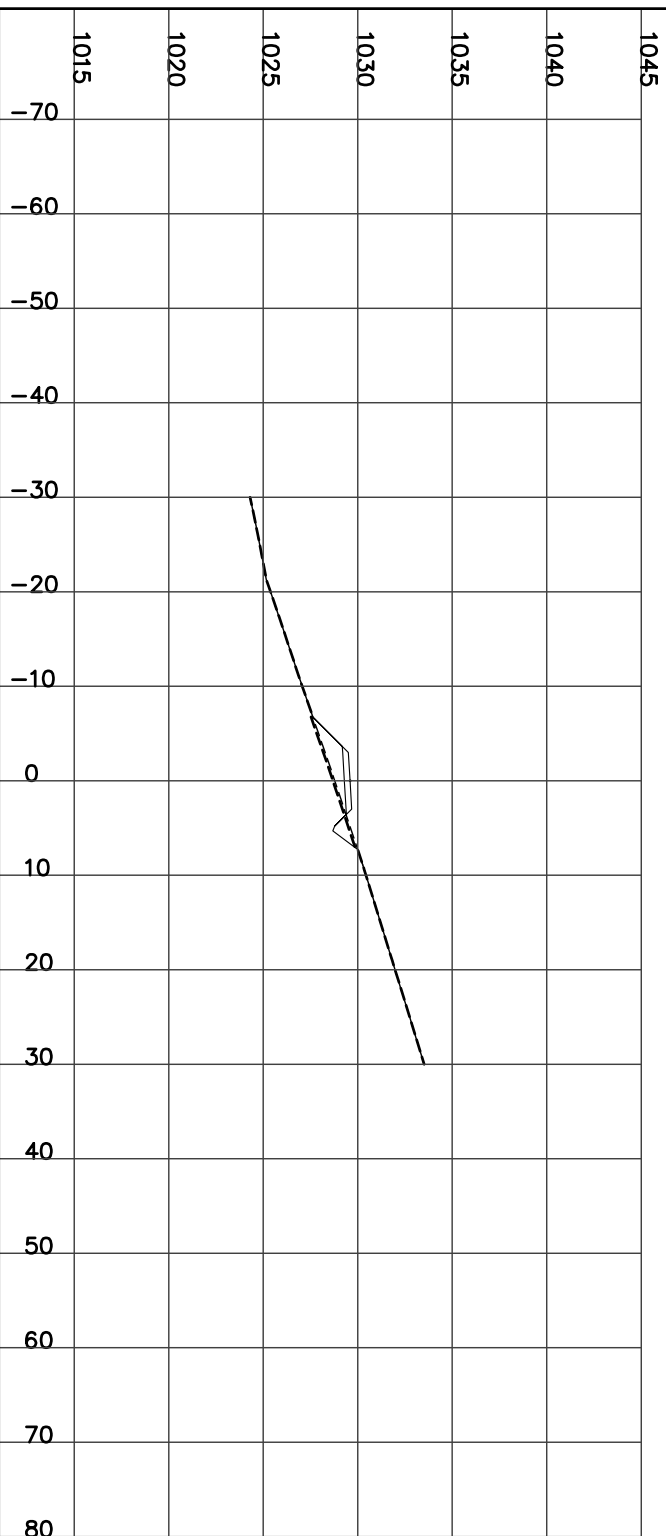

STATION 6+975.00
H= 1:800 V= 1:400

CUT= 13.11 STRIP= 1.58 GRAN_A= 1.98
Left=1.50:1 C0.52 @-6.1 Right=1.50:1 C2.98 @9.76

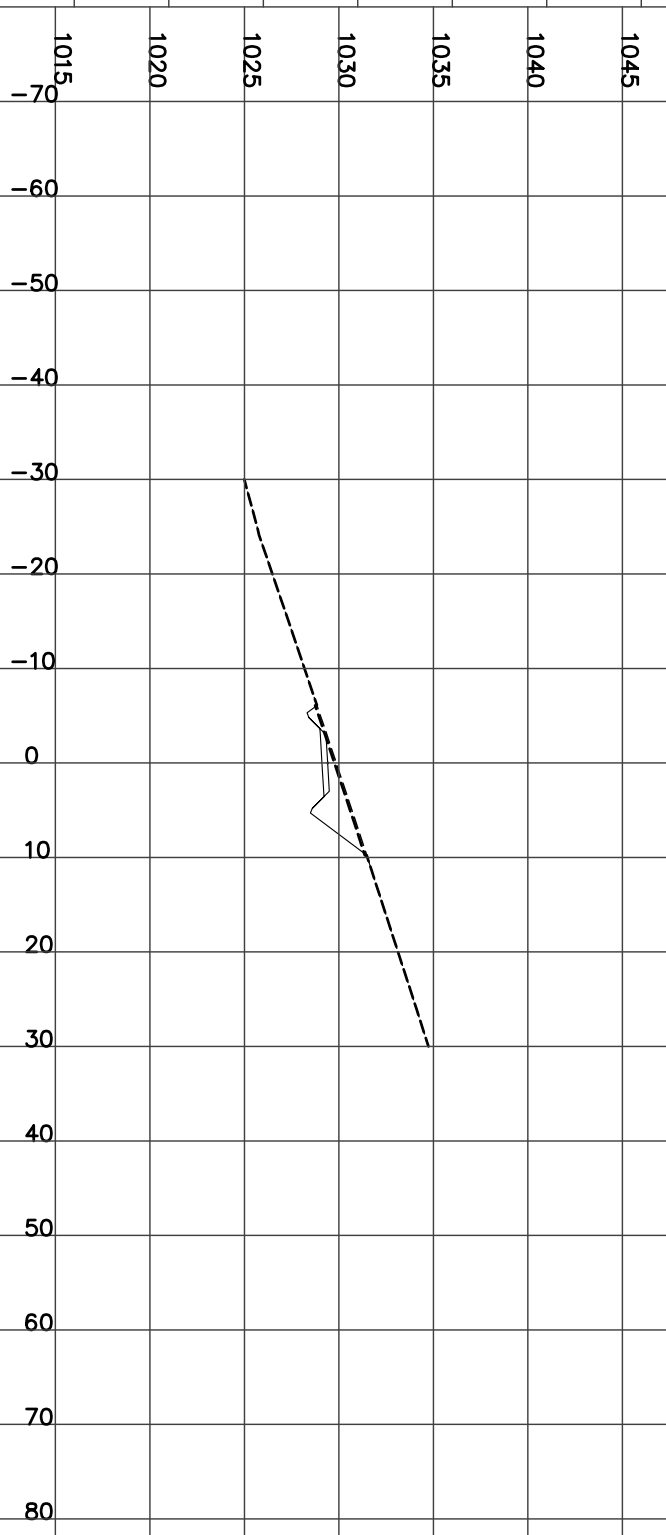

STATION 7+000.00
H= 1:800 V= 1:400


CUT= 30.31 STRIP= 1.89 GRAN_A= 1.98
Left=1.50:1 C1.34 @-7.3 Right=1.50:1 C4.23 @11.64



STATION 7+025.00
H= 1:800 V= 1:400

Left=1.50:1 C1.65 @-7.8 Right=1.50:1 C3.70 @10.84


CUT= 29.11 STRIP= 1.86 GRAN_A= 1.98

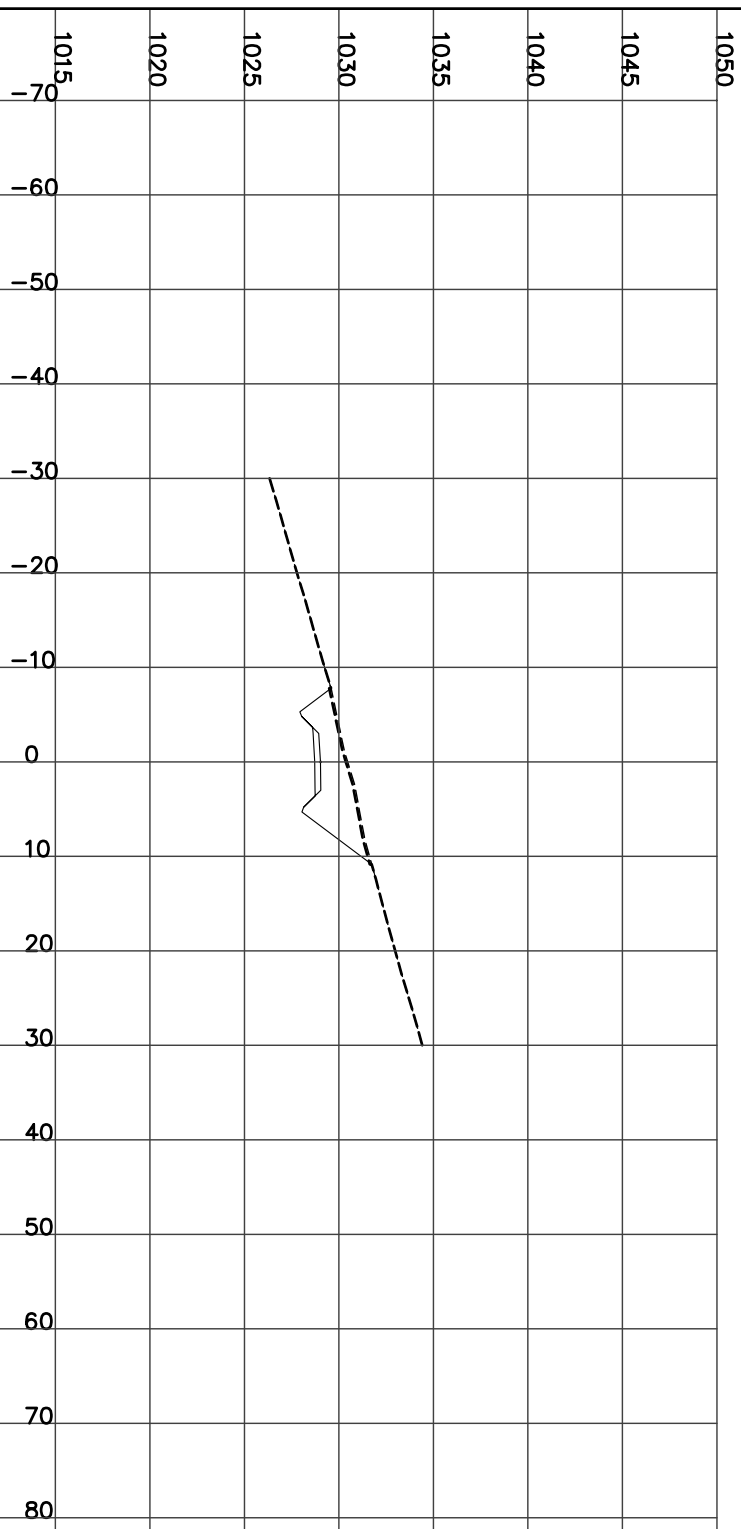

STATION 7+050.00
H= 1:800 V= 1:400

Left=1.50:1 C1.27 @-7.2 Right=1.50:1 C2.58 @9.17


CUT= 17.35 STRIP= 1.64 GRAN_A= 1.99

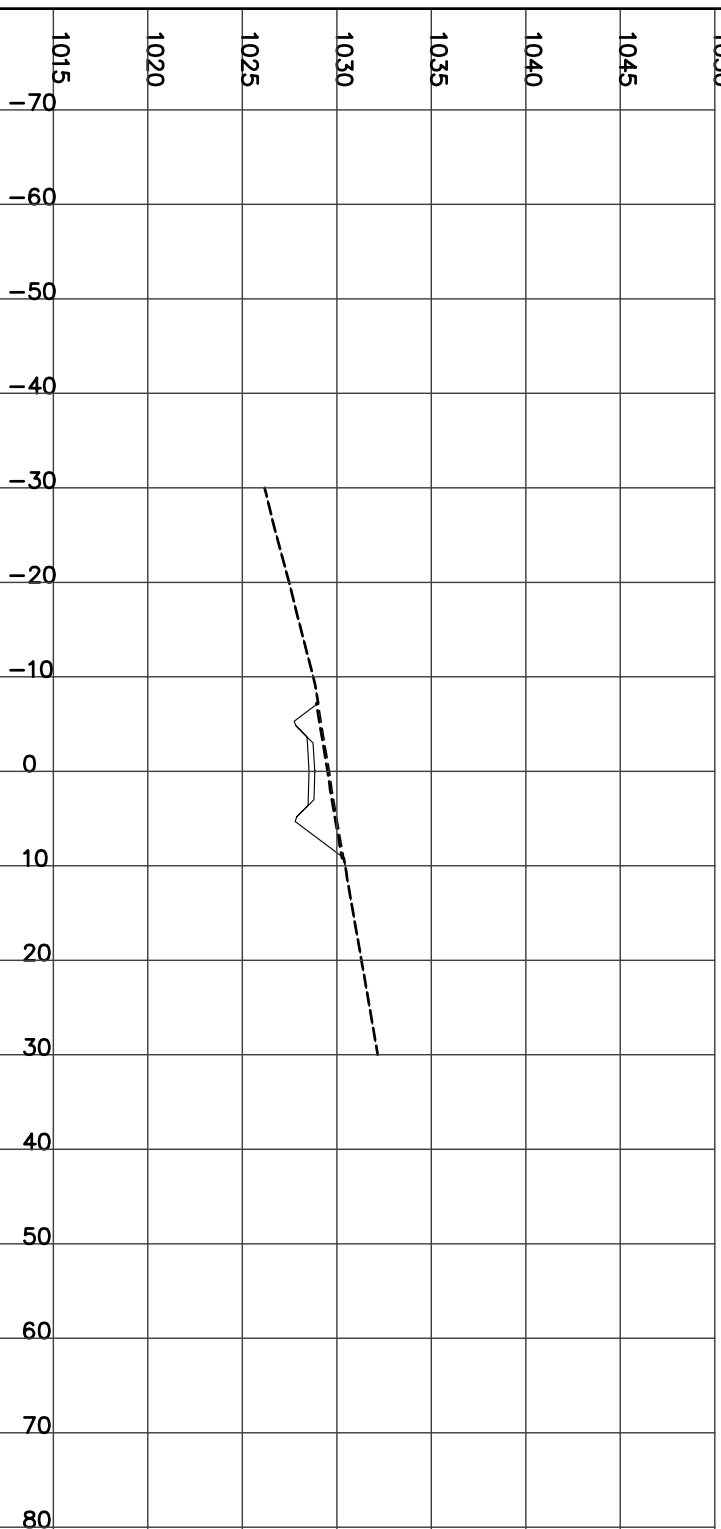

STATION 7+075.00
H= 1:800 V= 1:400

Left=1.50:1 C0.42 @-5.9 Right=1.50:1 C1.48 @7.52


CUT= 4.03 FILL= 0.27 STRIP= 1.34 GRAN_A= 1.99

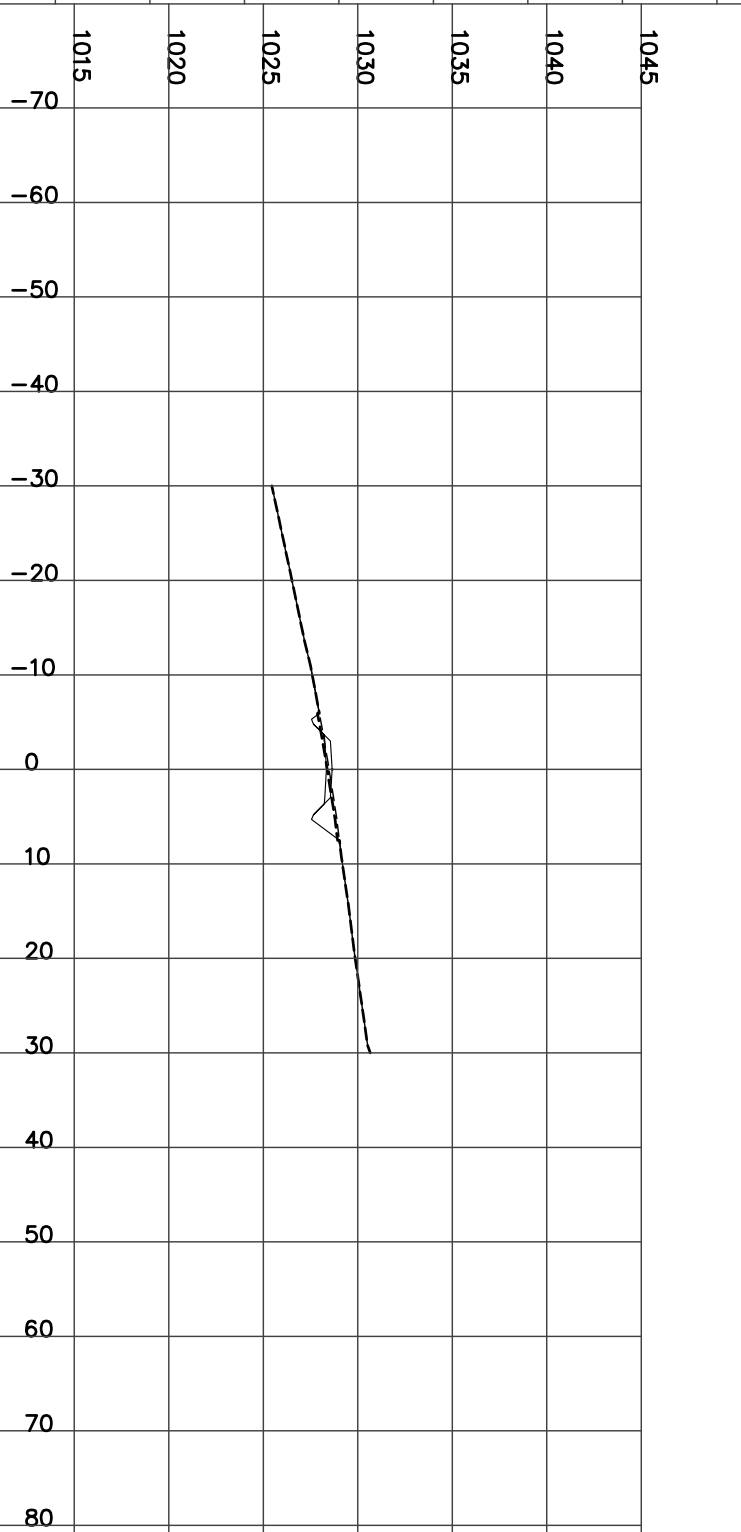

STATION 7+100.00
H= 1:800 V= 1:400


Left=2.00:1 F1.43 @-5.9 Right=1.50:1 C0.70 @6.34

CUT= 0.54 FILL= 6.45 STRIP= 1.21 GRAN_A= 1.99

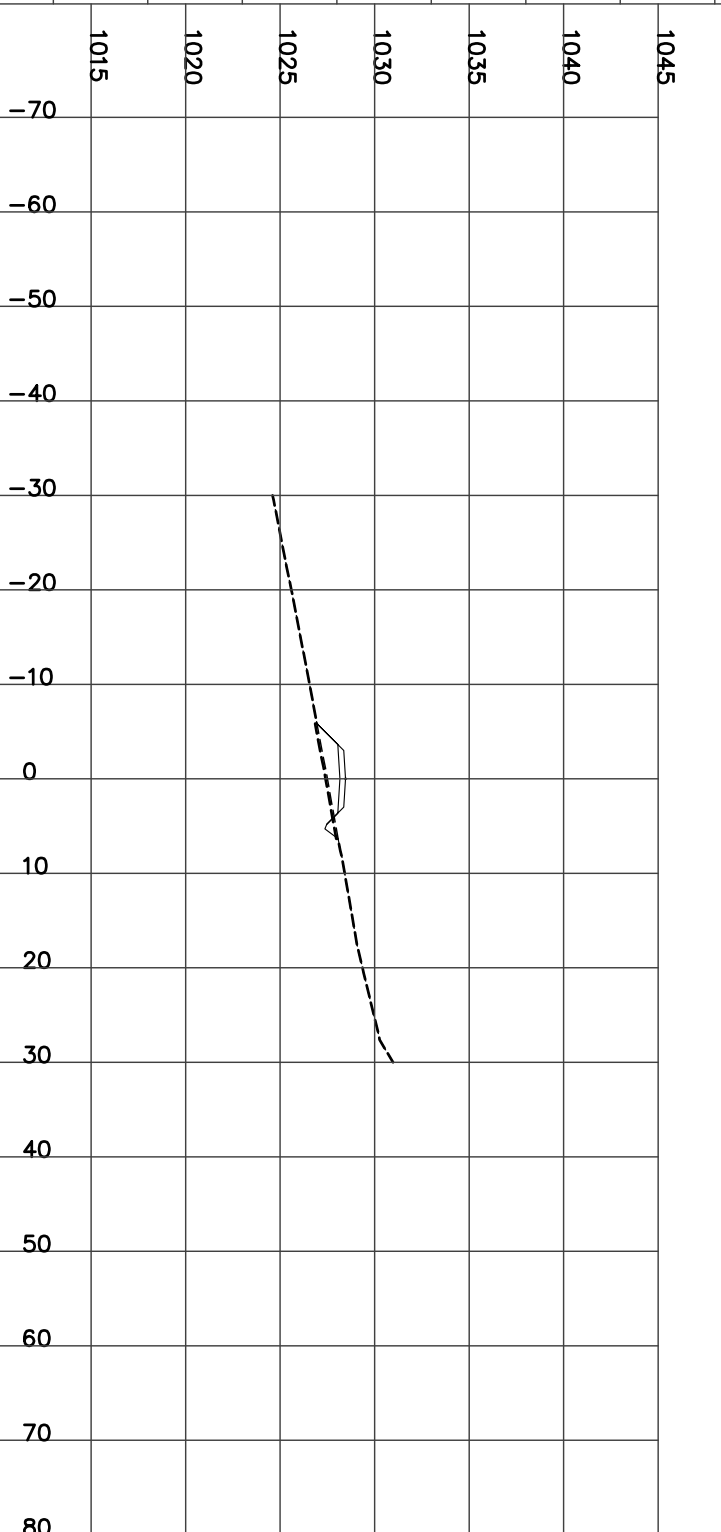


STATION 7+125.00
H= 1:800 V= 1:400

CUT= 0.78 FILL= 8.69
Left=2.00:1 F1.99 @-7.0 Right=1.50:1 C0.89 @6.64
Culvert CSP Dia=600 mm Skew= 0 Length= 12 m Slope= 8.21 %
STRIP= 1.36 GRAN_A= 1.99

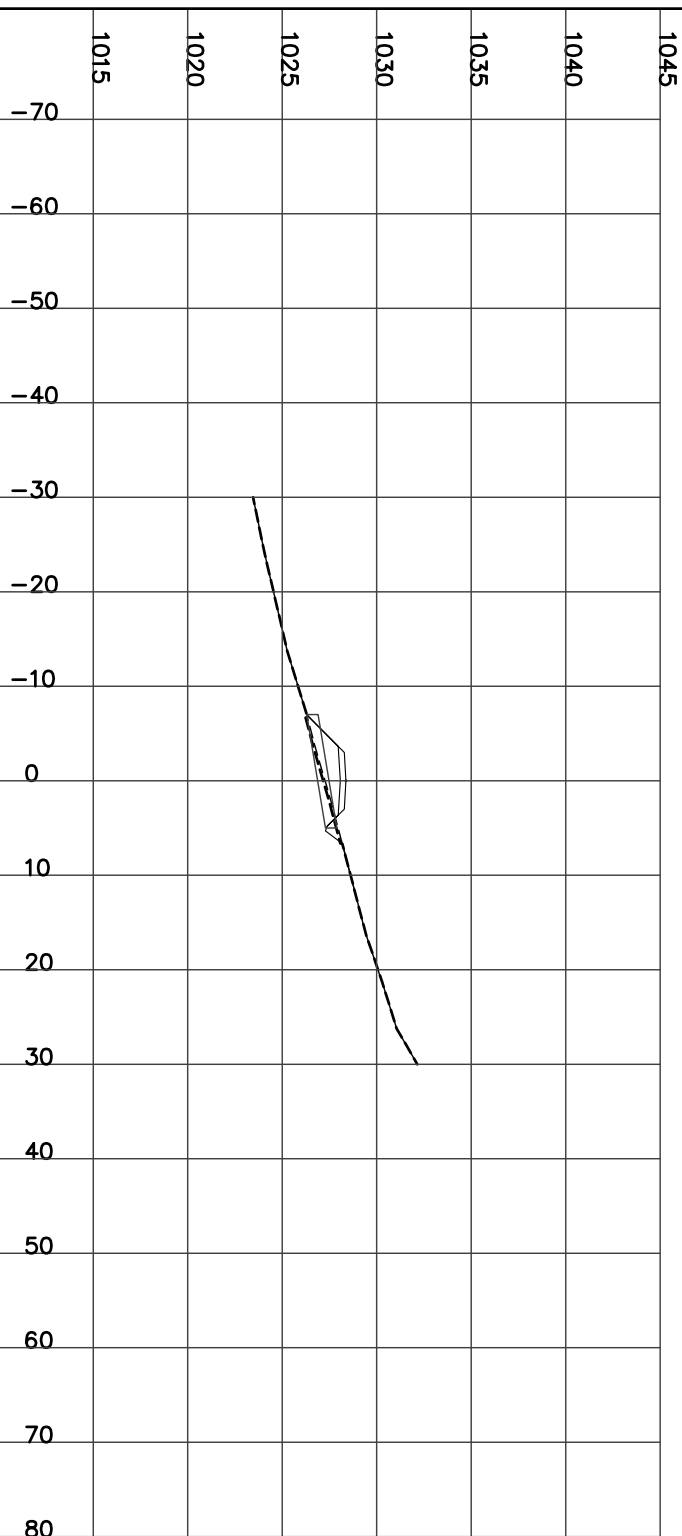


STATION 7+150.00
H= 1:800 V= 1:400

CUT= 1.34 FILL= 7.37
Left=2.00:1 F1.92 @-6.8 Right=1.50:1 C1.18 @7.07
STRIP= 1.39 GRAN_A= 1.99

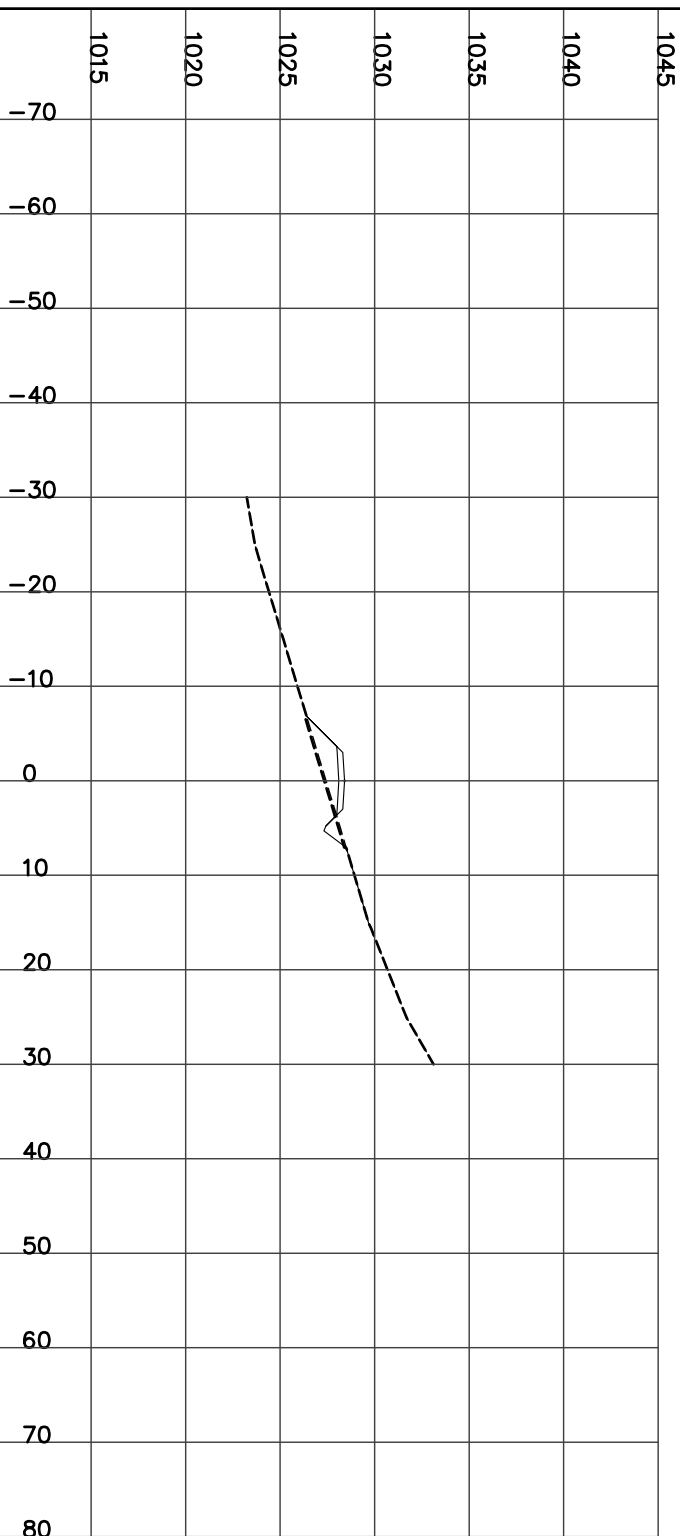


STATION 7+175.00
H= 1:800 V= 1:400

CUT= 3.29 FILL= 2.63
Left=2.00:1 F1.13 @-5.3 Right=1.50:1 C1.70 @7.85
STRIP= 1.30 GRAN_A= 1.99

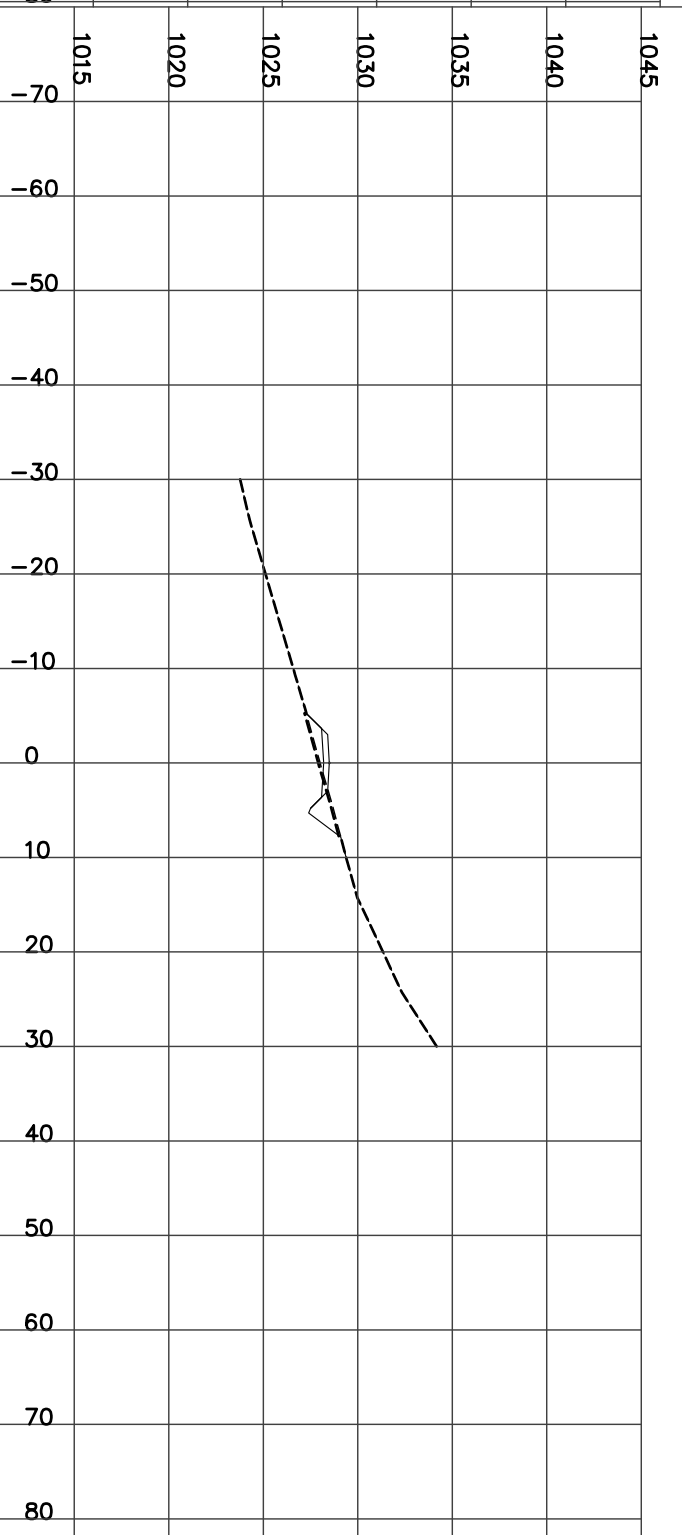

STATION 7+200.00
H= 1:800 V= 1:400

CUT= 5.77 FILL= 0.52
Left=1.50:1 C0.23 @-5.6 Right=1.50:1 C2.08 @8.41
STRIP= 1.41 GRAN_A= 1.99

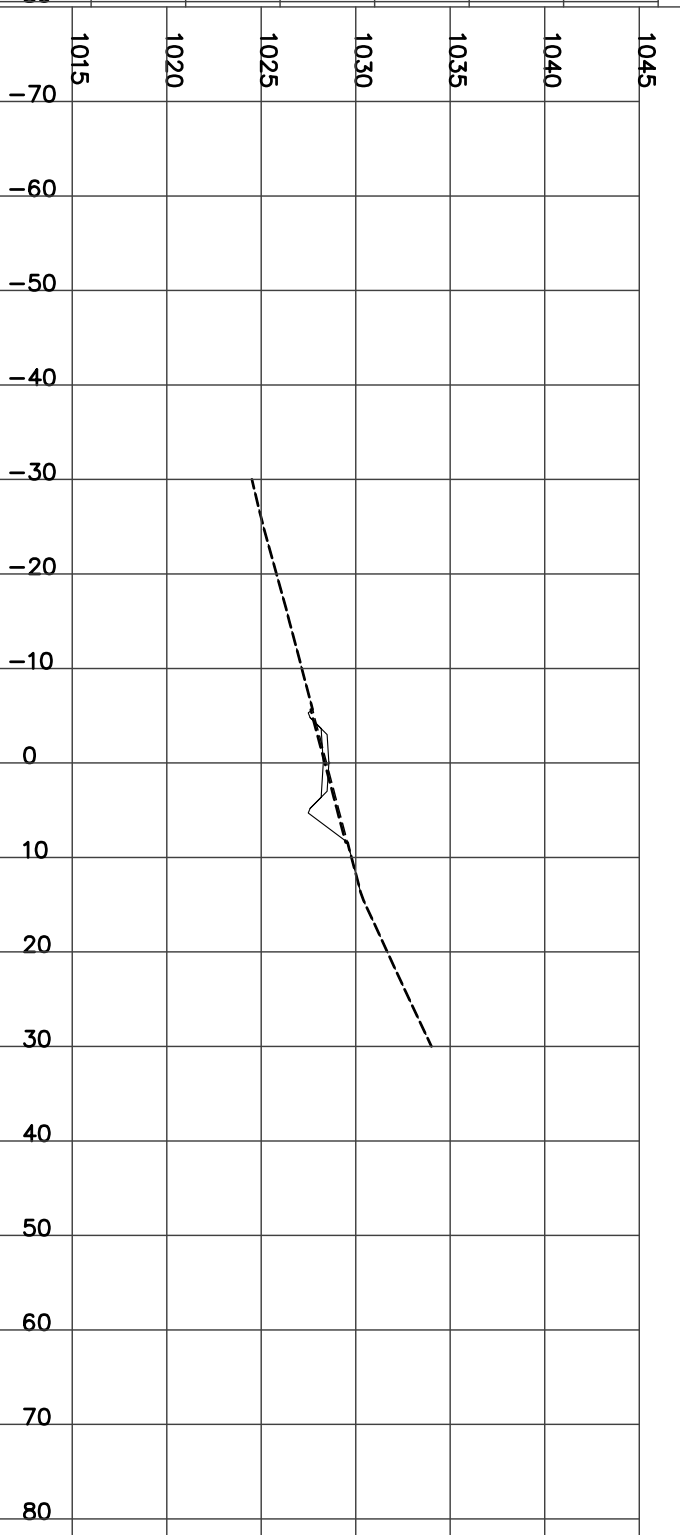


STATION 7+225.00
H= 1:800 V= 1:400

CUT= 5.23 FILL= 0.72 STRIP= 1.38 GRAN_A= 1.99
Left=1.50:1 C0.19 @-5.6 Right=1.50:1 C2.00 @8.30



STATION 7+250.00
H= 1:800 V= 1:400

CUT= 3.69 FILL= 1.74 STRIP= 1.31 GRAN_A= 1.99
Left=1.51:1 C0.03 @-5.4 Right=1.50:1 C1.76 @7.93

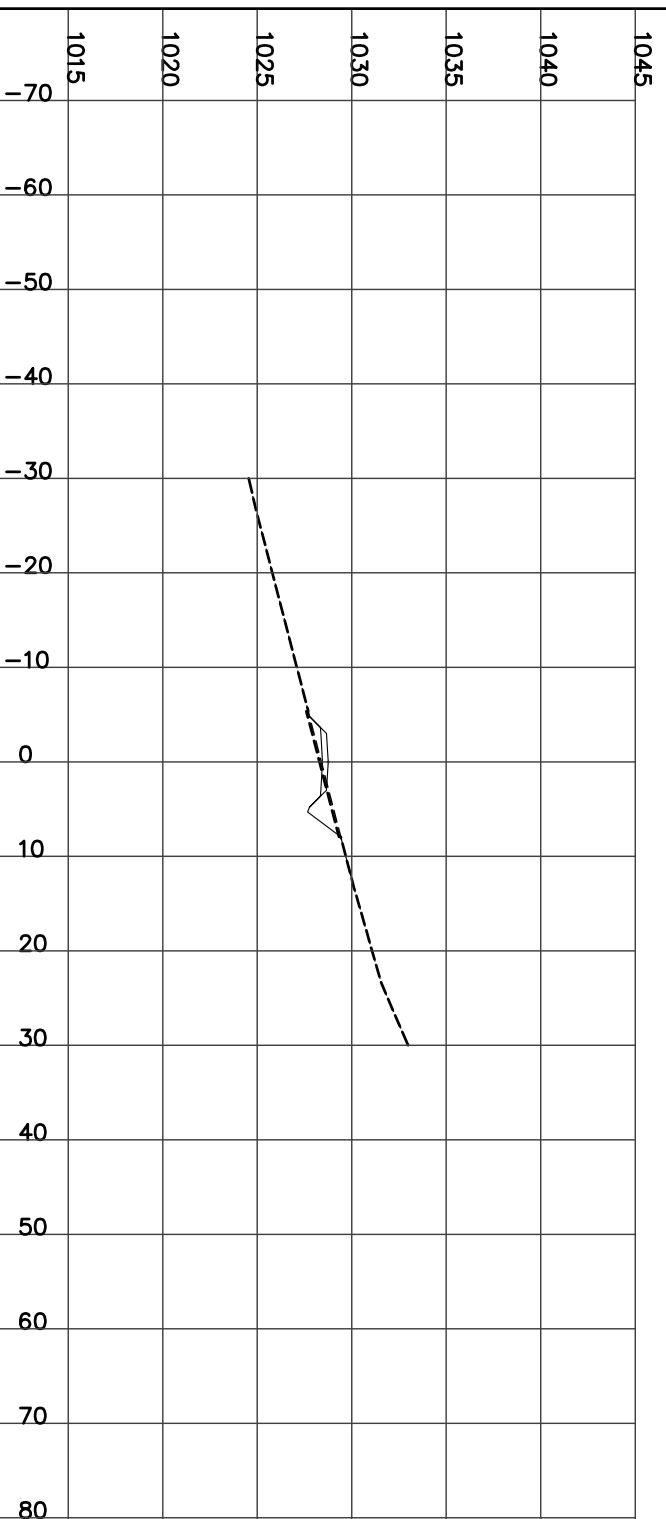


STATION 7+275.00
H= 1:800 V= 1:400

CUT= 1.83 FILL= 4.79 STRIP= 1.33 GRAN_A= 1.99
Left=2.00:1 F1.49 @-6.0 Right=1.50:1 C1.36 @7.35




STATION 7+300.00
H= 1:800 V= 1:400

CUT= 1.34 FILL= 6.90 STRIP= 1.37 GRAN_A= 1.99
Left=2.00:1 F1.82 @-6.6 Right=1.50:1 C1.17 @7.06

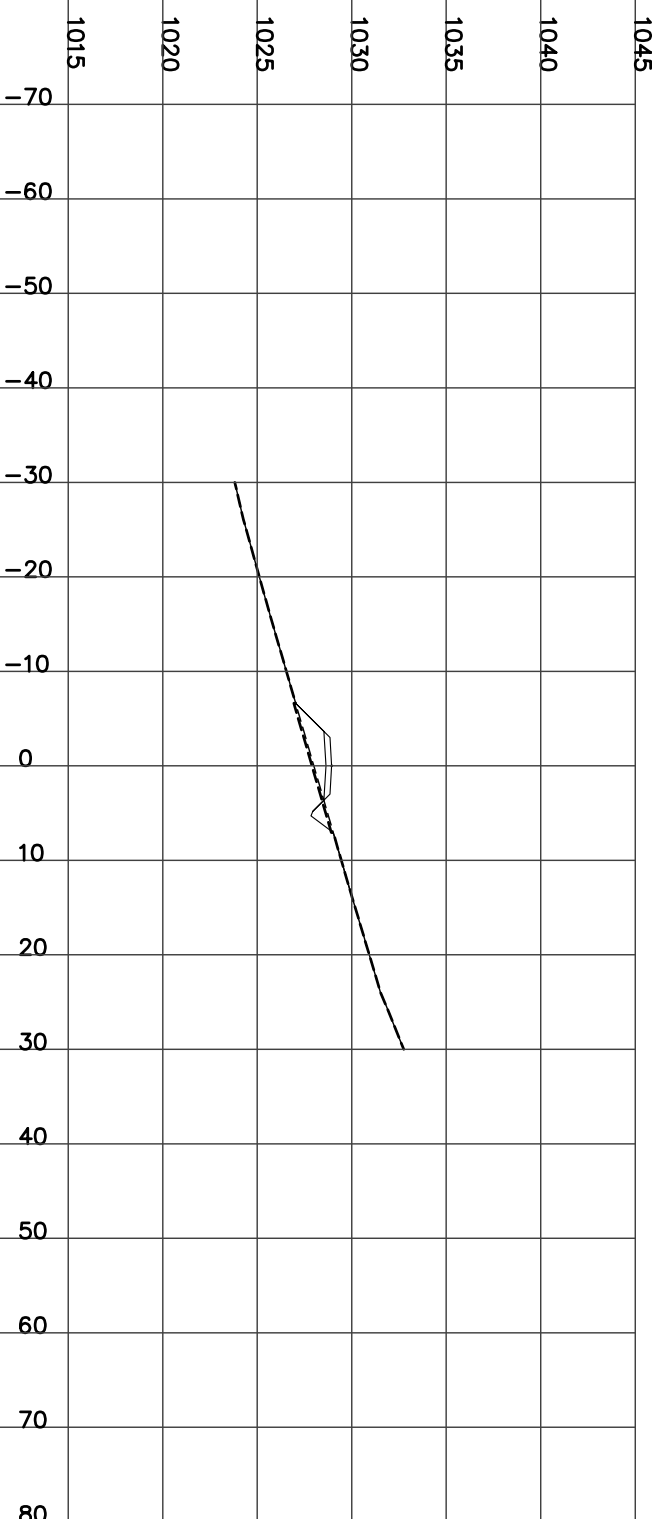


STATION 7+325.00
H= 1:800 V= 1:400

CUT= 1.47 FILL= 6.51 STRIP= 1.36 GRAN_A= 1.99
Left=2.00:1 F1.77 @-6.5 Right=1.50:1 C1.23 @7.15

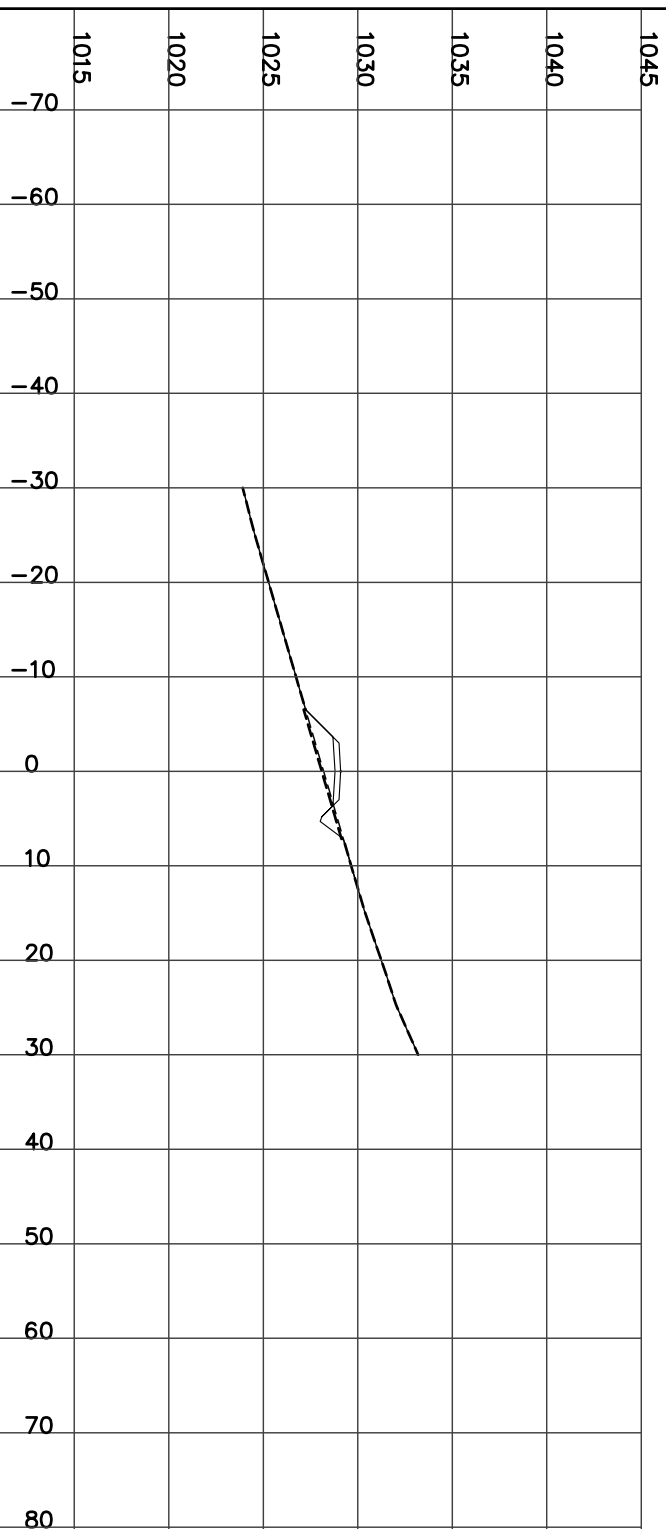


STATION 7+350.00
H= 1:800 V= 1:400

CUT= 1.53 FILL= 6.20 STRIP= 1.36 GRAN_A= 2.00
Left=2.00:1 F1.72 @-6.4 Right=1.50:1 C1.25 @7.18

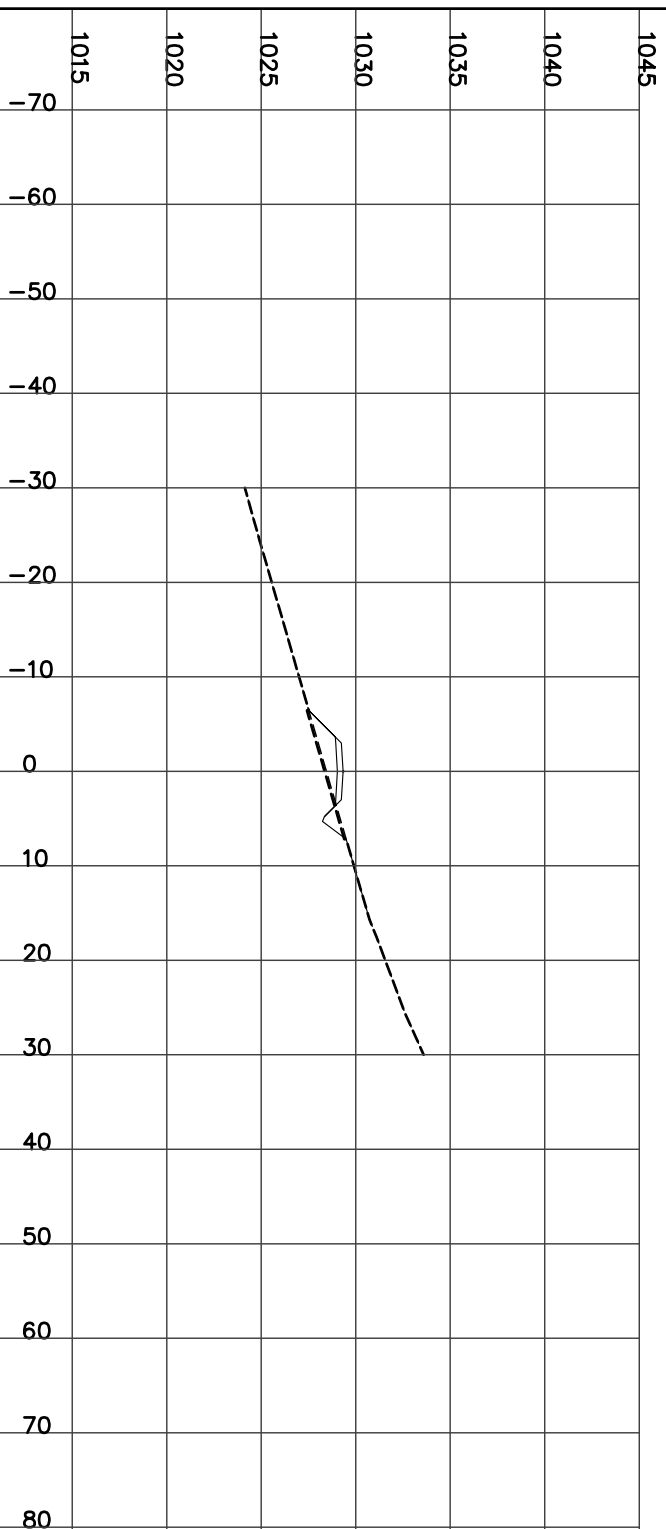

STATION 7+375.00
H= 1:800 V= 1:400

CUT= 1.64 FILL= 5.94 STRIP= 1.36 GRAN_A= 1.99
Left=2.00:1 F1.69 @-6.4 Right=1.50:1 C1.30 @7.25

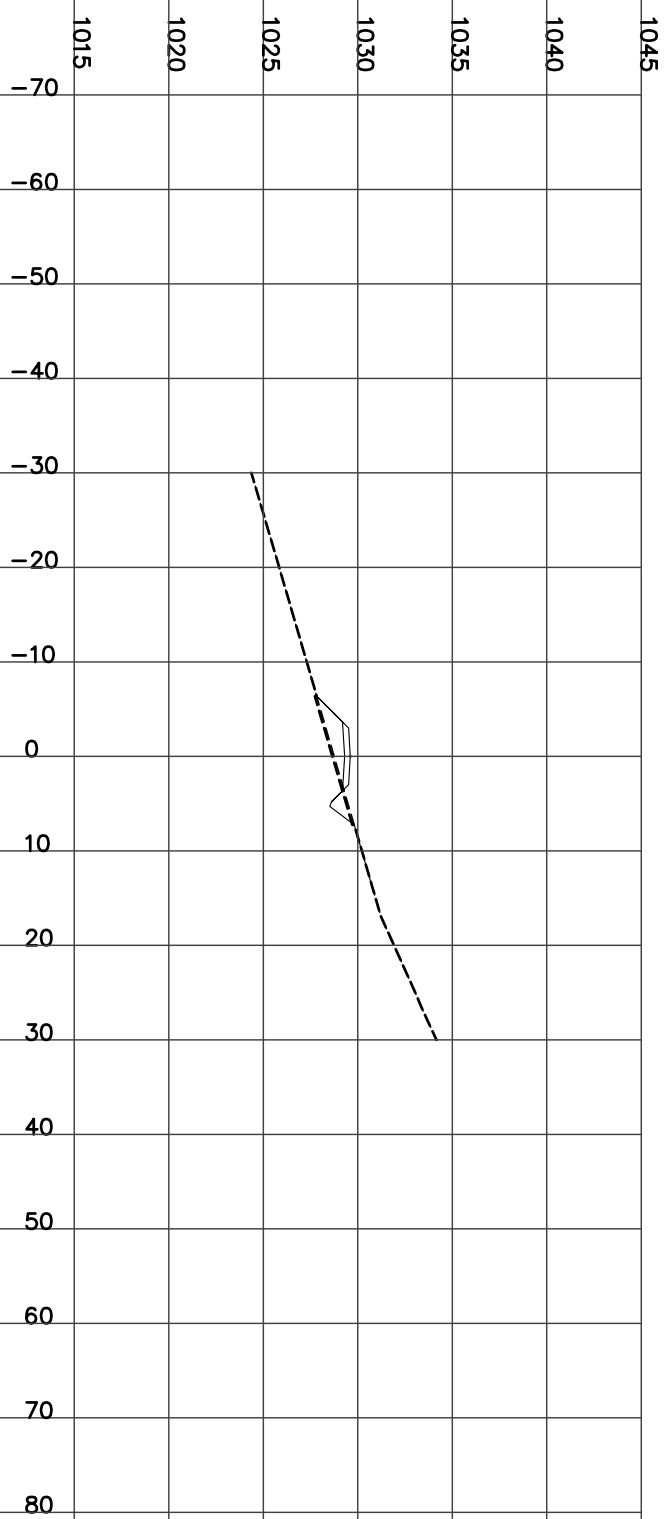

STATION 7+400.00
H= 1:800 V= 1:400


CUT= 1.73 FILL= 5.76 STRIP= 1.35 GRAN_A= 1.99
Left=2.00:1 F1.69 @-6.4 Right=1.50:1 C1.33 @7.29



STATION 7+425.00
H= 1:800 V= 1:400

Left=2.00:1 F1.84 @-6.7 Right=1.50:1 C1.28 @7.22


CUT= 1.56 FILL= 6.67 STRIP= 1.39 GRAN_A= 1.99

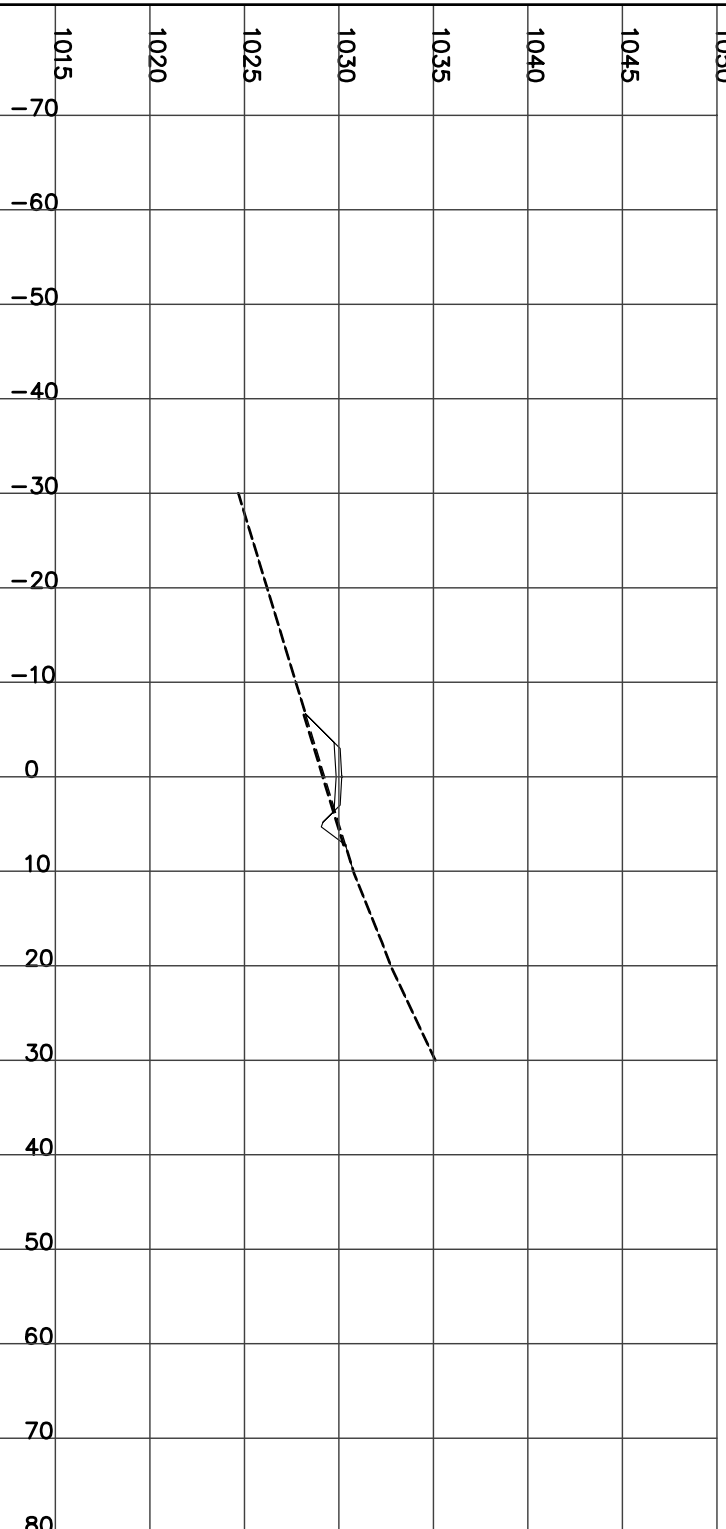

STATION 7+450.00
H= 1:800 V= 1:400

Left=2.00:1 F1.80 @-6.6 Right=1.50:1 C1.44 @7.47


CUT= 1.90 FILL= 6.32 STRIP= 1.40 GRAN_A= 1.99

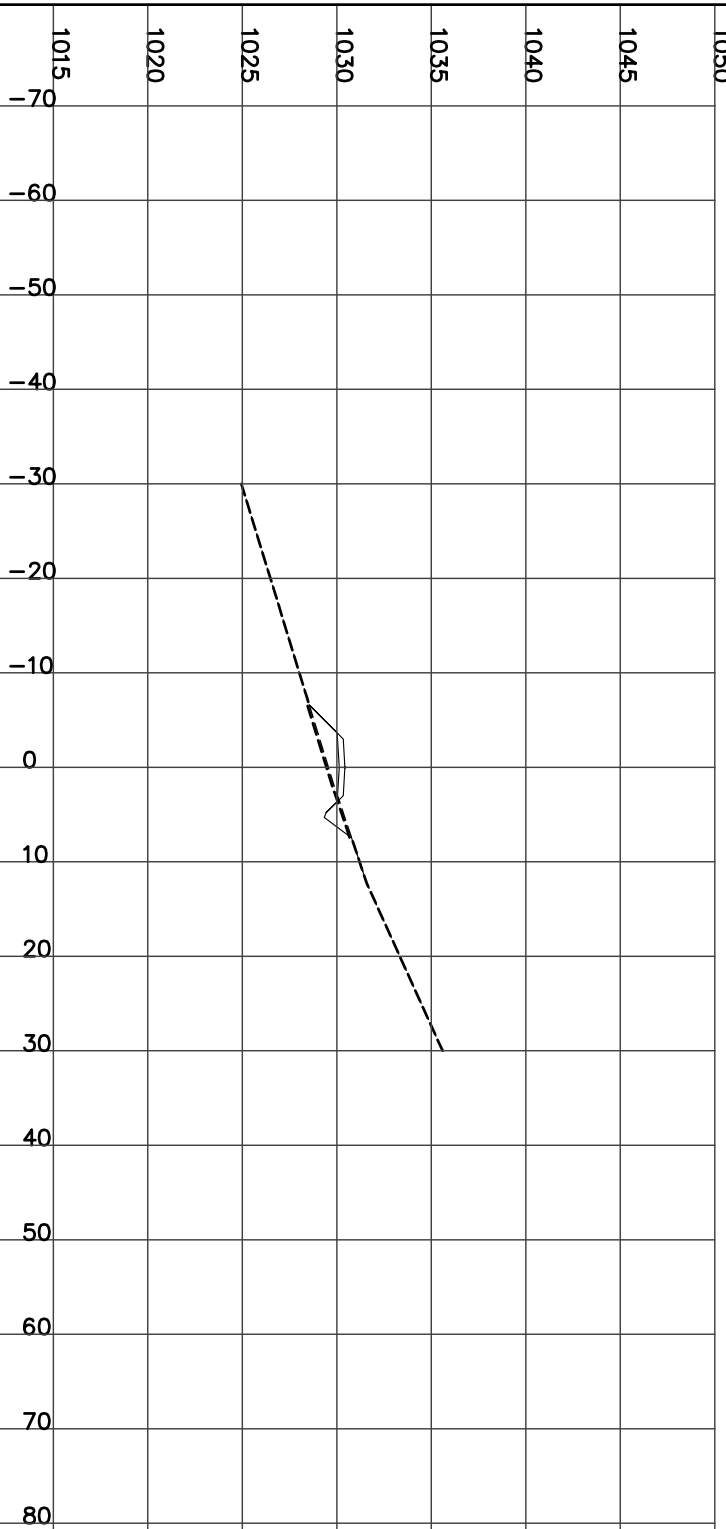

STATION 7+475.00
H= 1:800 V= 1:400

Left=2.00:1 F1.79 @-6.6 Right=1.50:1 C1.61 @7.71


CUT= 1.97 FILL= 6.23 STRIP= 1.42 GRAN_A= 1.99

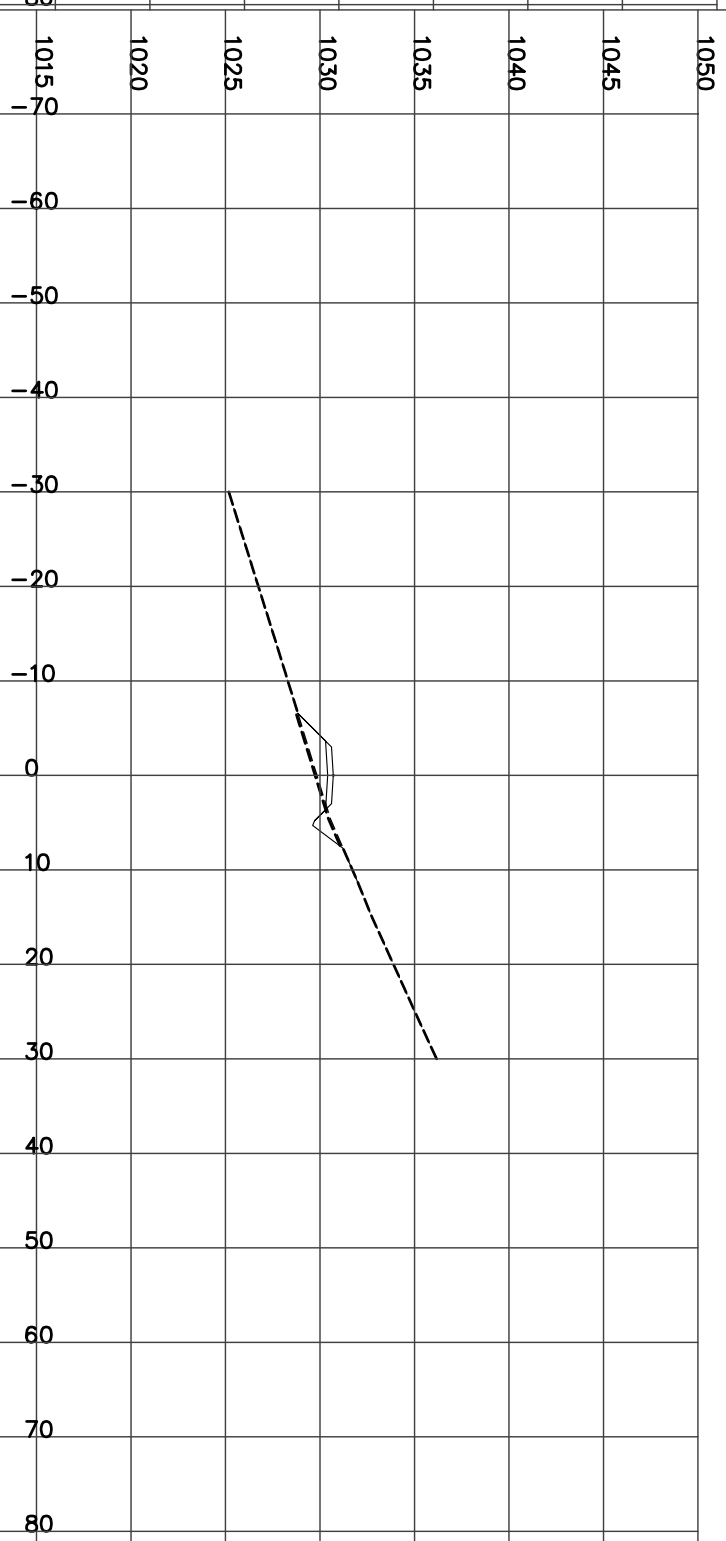

STATION 7+500.00
H= 1:800 V= 1:400


Left=2.00:1 F1.88 @-6.8 Right=1.50:1 C1.76 @7.94

CUT= 2.57 FILL= 6.21 STRIP= 1.46 GRAN_A= 1.98

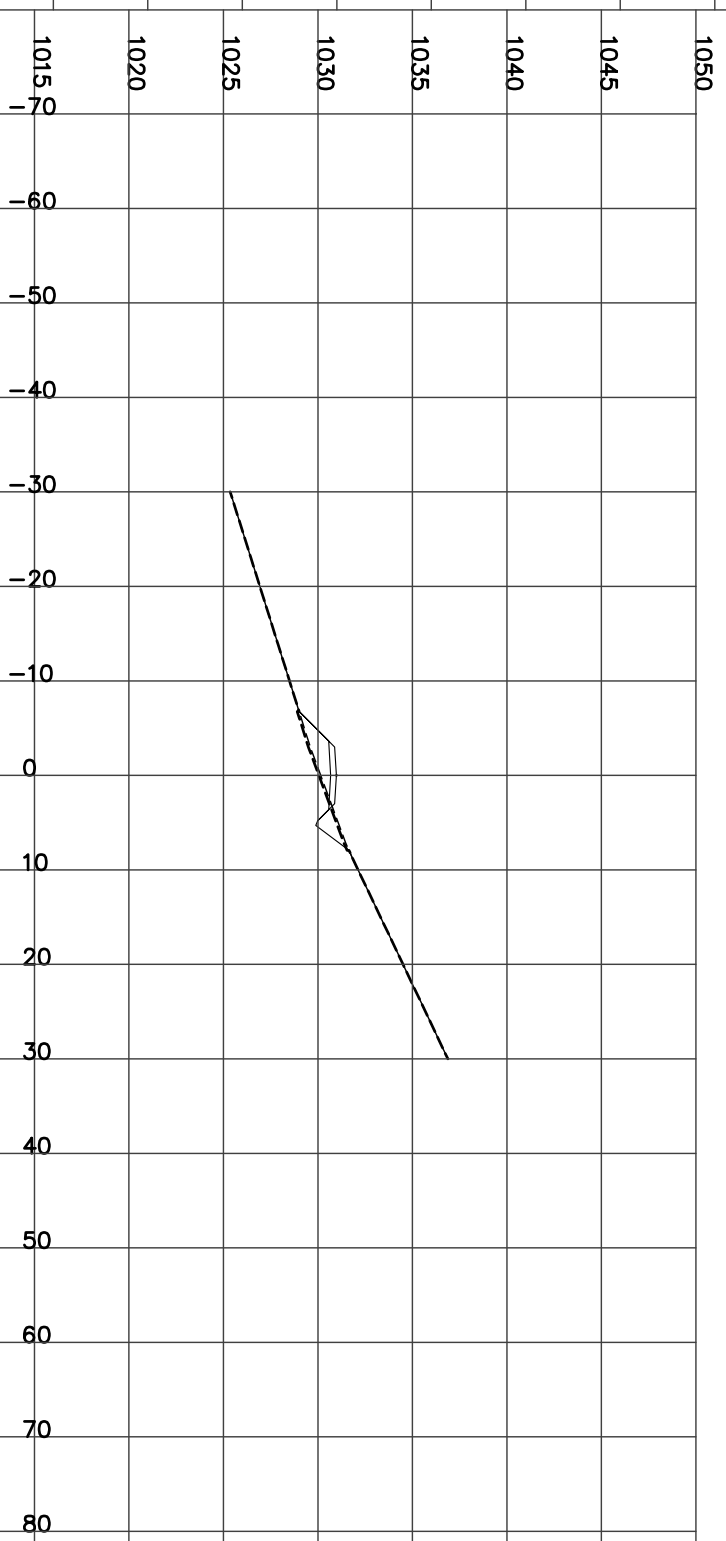


STATION 7+525.00
H= 1:800 V= 1:400

CUT= 2.65 FILL= 7.50 STRIP= 1.52 GRAN_A= 1.99
Left=2.00:1 F2.06 @-7.1 Right=1.50:1 C1.86 @8.09

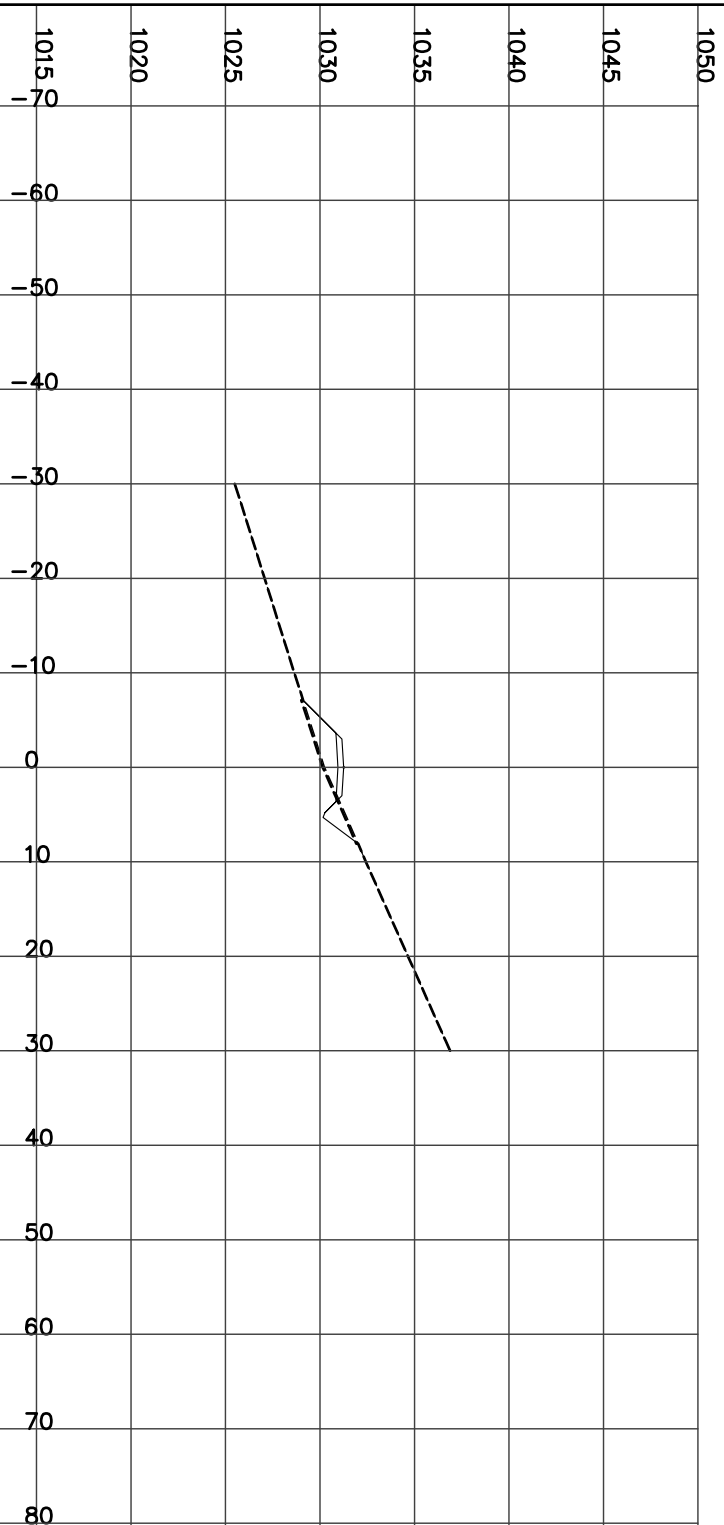


STATION 7+550.00
H= 1:800 V= 1:400

CUT= 2.59 FILL= 8.08 STRIP= 1.57 GRAN_A= 1.99
Left=2.00:1 F2.33 @-7.7 Right=1.50:1 C1.87 @8.10

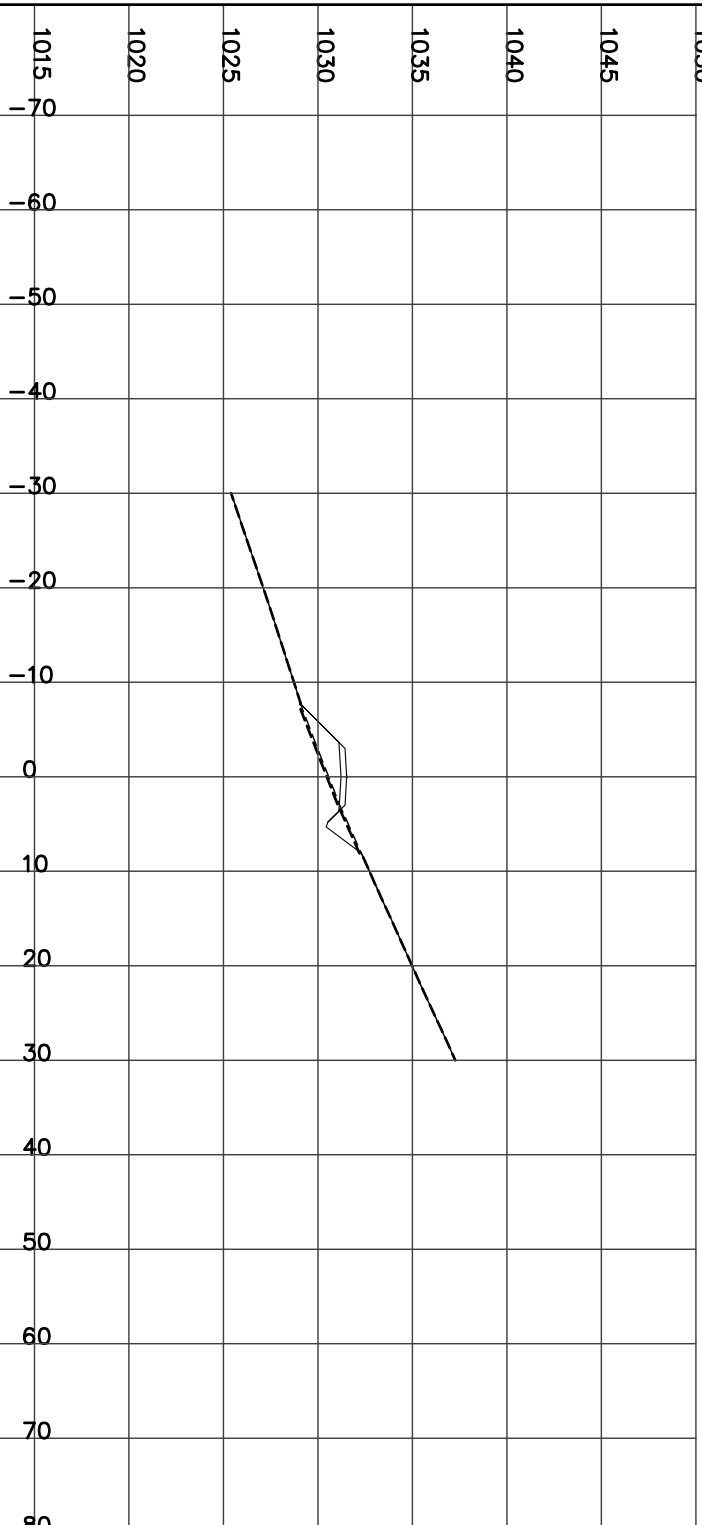


STATION 7+575.00
H= 1:800 V= 1:400

CUT= 4.06 FILL= 6.15 STRIP= 1.58 GRAN_A= 1.99
Left=2.00:1 F2.05 @-7.1 Right=1.50:1 C2.30 @8.74

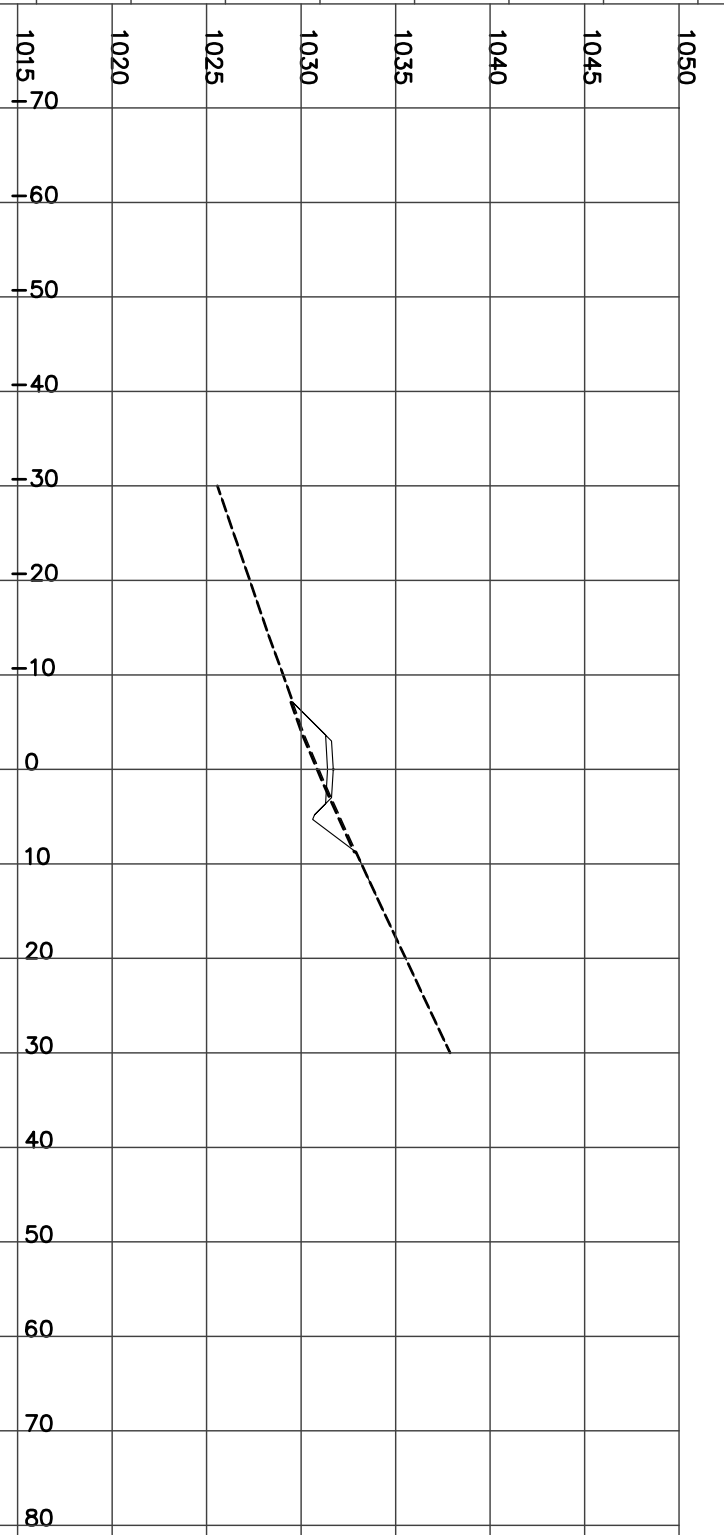

STATION 7+600.00
H= 1:800 V= 1:400


CUT= 11.98 FILL= 0.41 STRIP= 1.60 GRAN_A= 2.00
Left=1.50:1 C0.10 @-5.5 Right=1.50:1 C3.48 @10.52

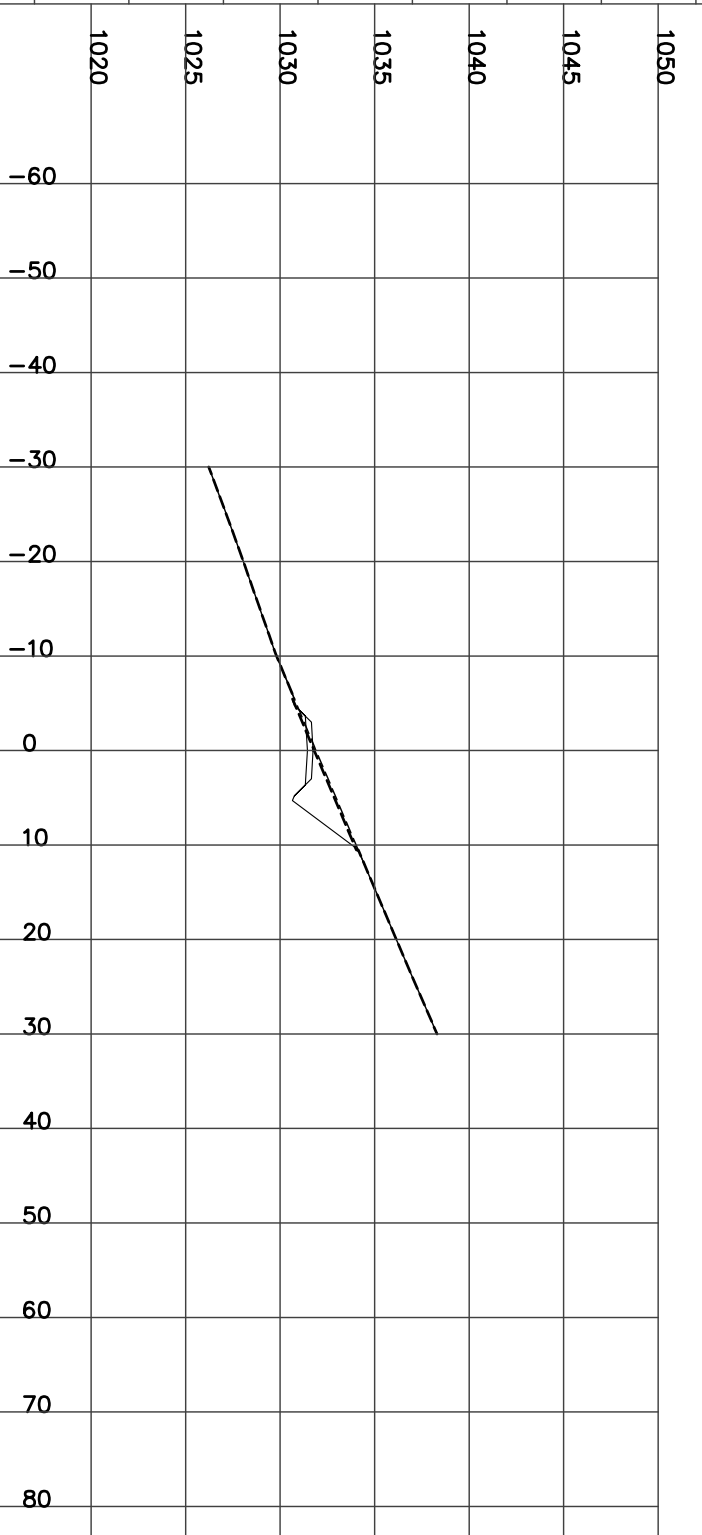

STATION 7+625.00
H= 1:800 V= 1:400

Left=1.50:1 C0.29 @-7.0 Right=1.50:1 C4.74 @13.67


CUT= 24.65 STRIP= 2.07 GRAN_A= 2.74

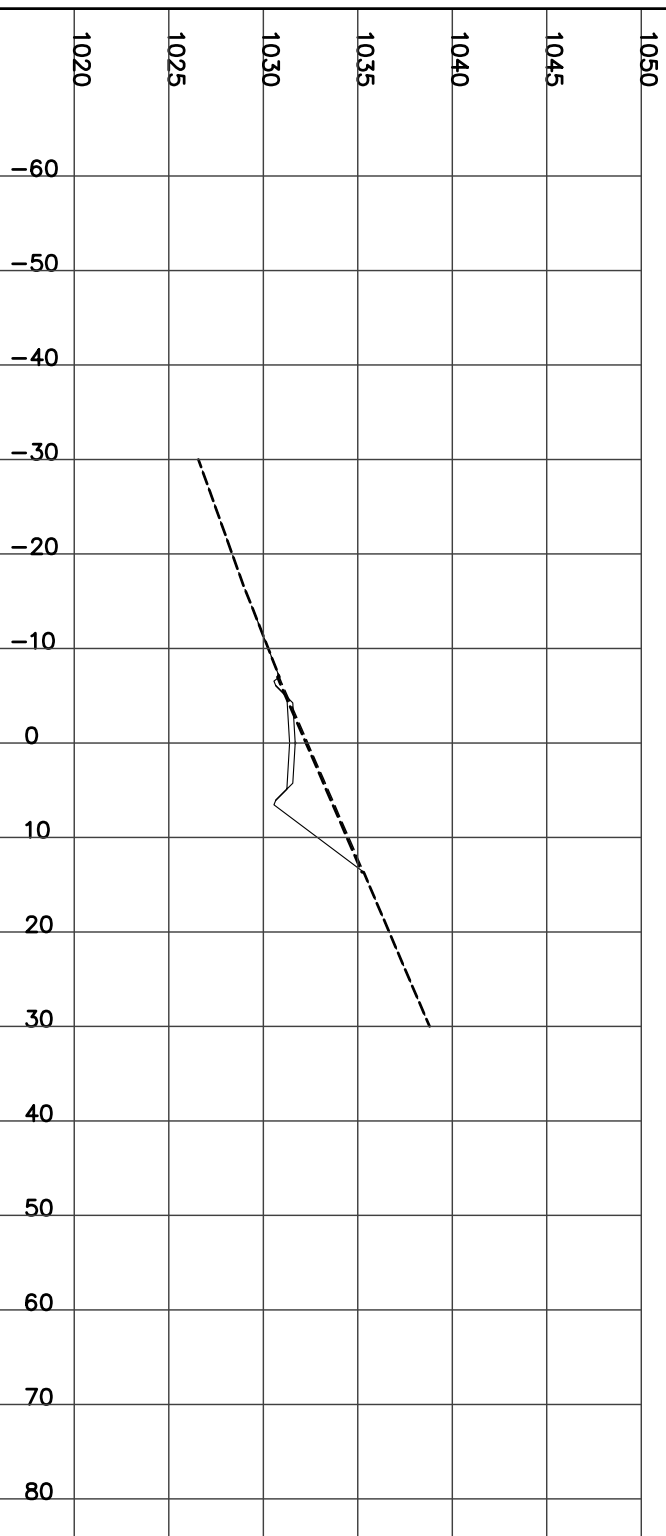

STATION 7+650.00
H= 1:800 V= 1:400

Left=1.50:1 C0.36 @-7.1 Right=1.50:1 C4.91 @13.92


CUT= 26.59 STRIP= 2.11 GRAN_A= 2.74

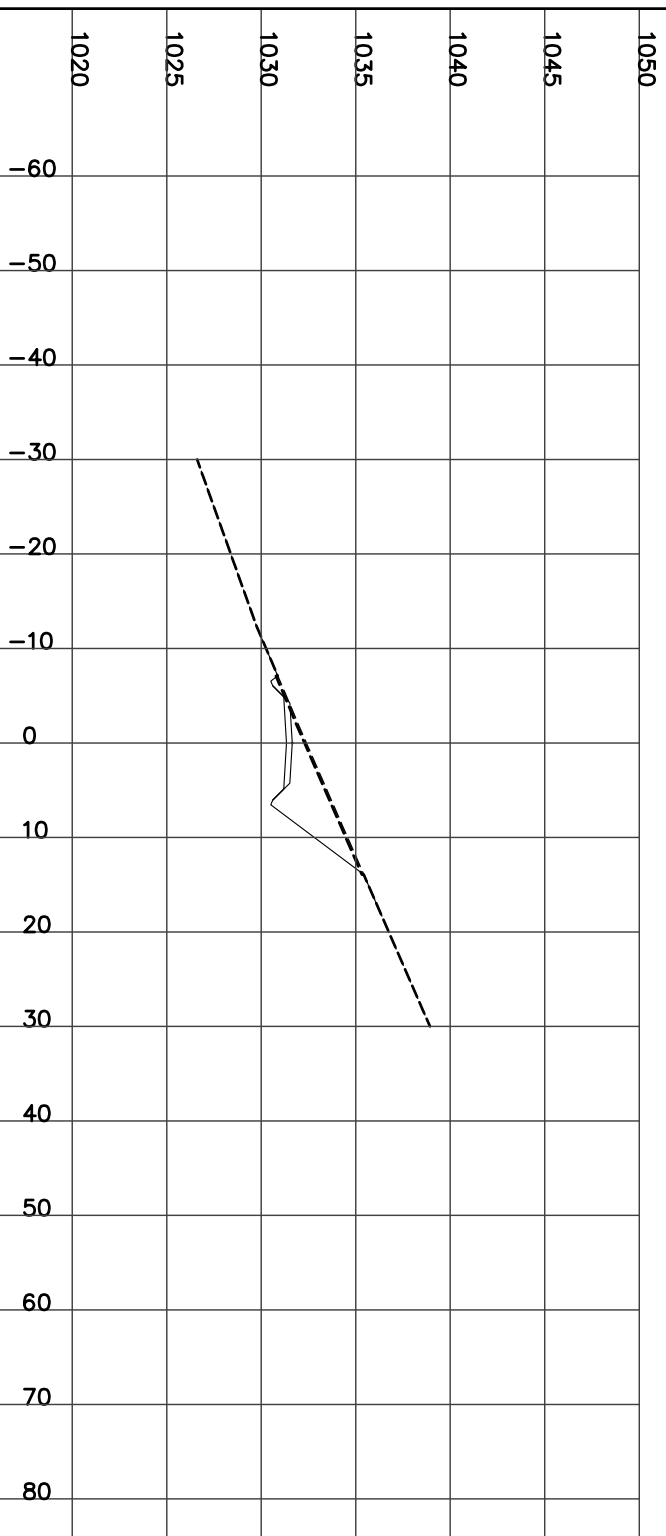

STATION 7+675.00
H= 1:800 V= 1:400

Left=1.50:1 C0.32 @-7.0 Right=1.50:1 C4.70 @13.60


CUT= 24.47 STRIP= 2.05 GRAN_A= 2.74

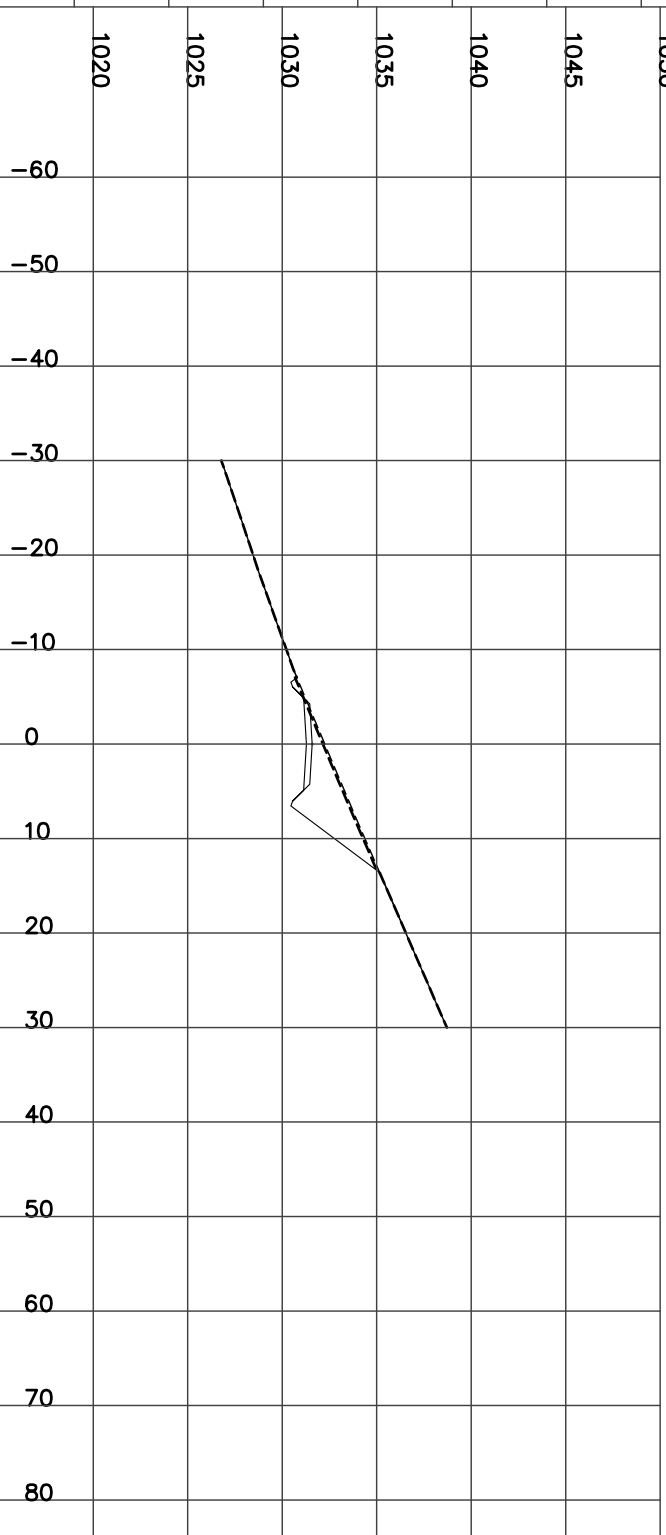

STATION 7+700.00
H= 1:800 V= 1:400

Left=1.50:1 C0.48 @-6.0 Right=1.50:1 C4.09 @11.43

CUT= 18.75 STRIP= 1.73 GRAN_A= 1.98

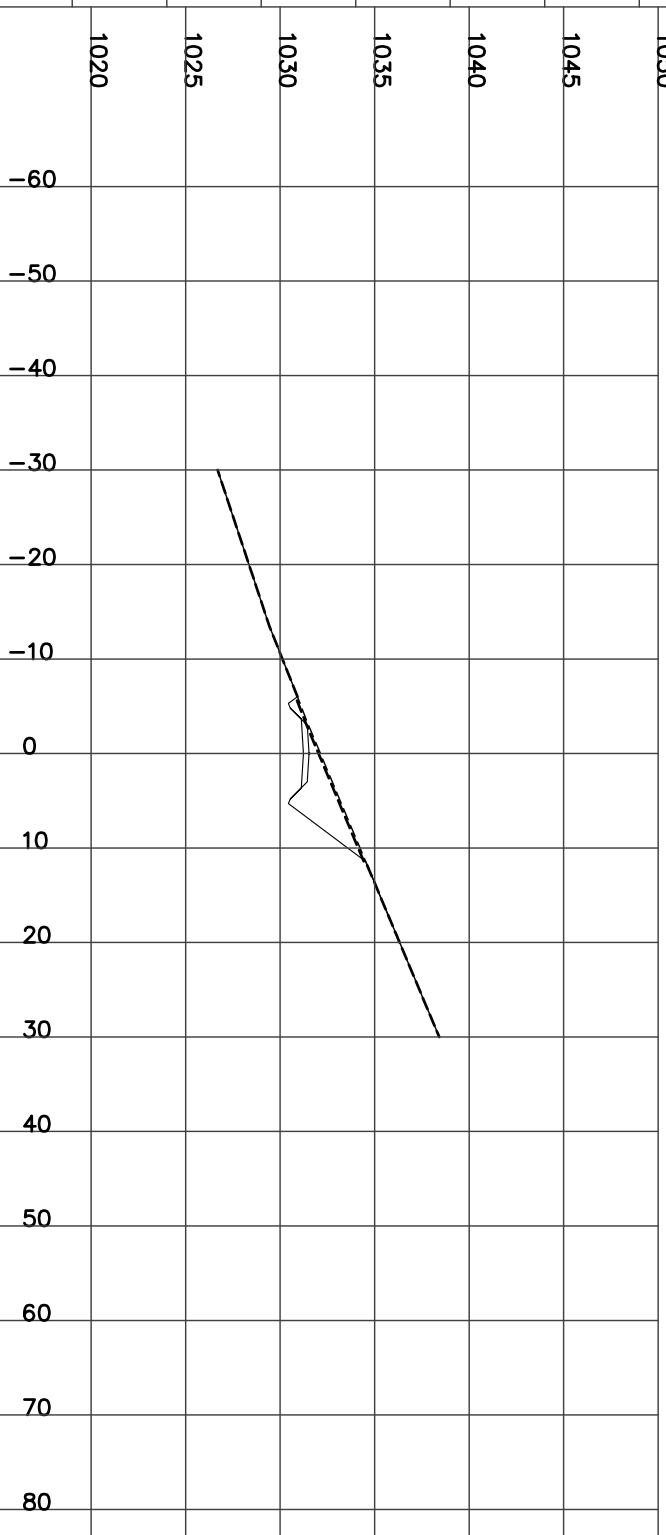

STATION 7+725.00
H= 1:800 V= 1:400

STATION 7+775.00
H= 1:800 V= 1:400





Left=1.50:1 C0.41 @-5.9 Right=1.50:1 C4.07 @11.40

Left=1.50:1 C0.55 @-6.1 Right=1.50:1 C4.85 @12.57

CUT= 18.21 STRIP= 1.73 GRAN_A= 1.99

CUT= 24.04 FILL= 0.03 STRIP= 1.86 GRAN_A= 1.99

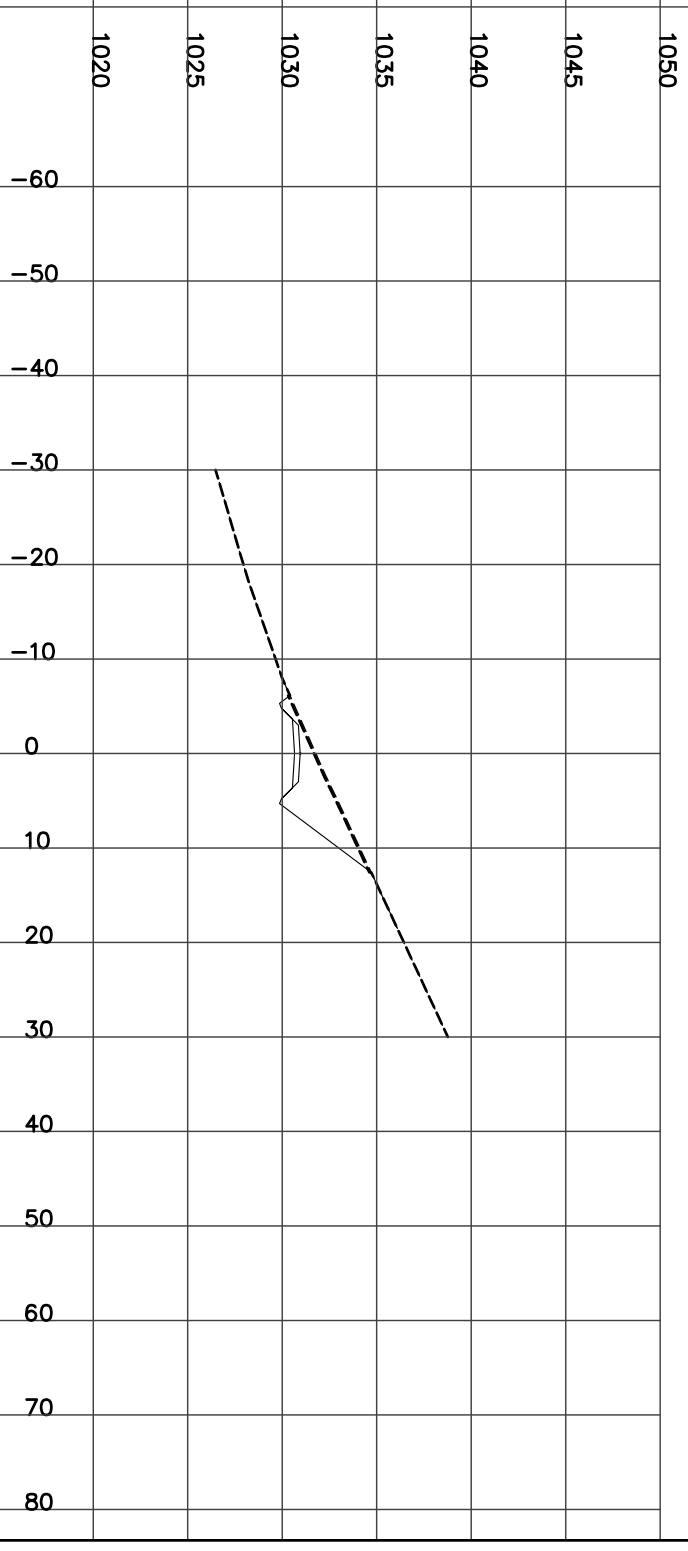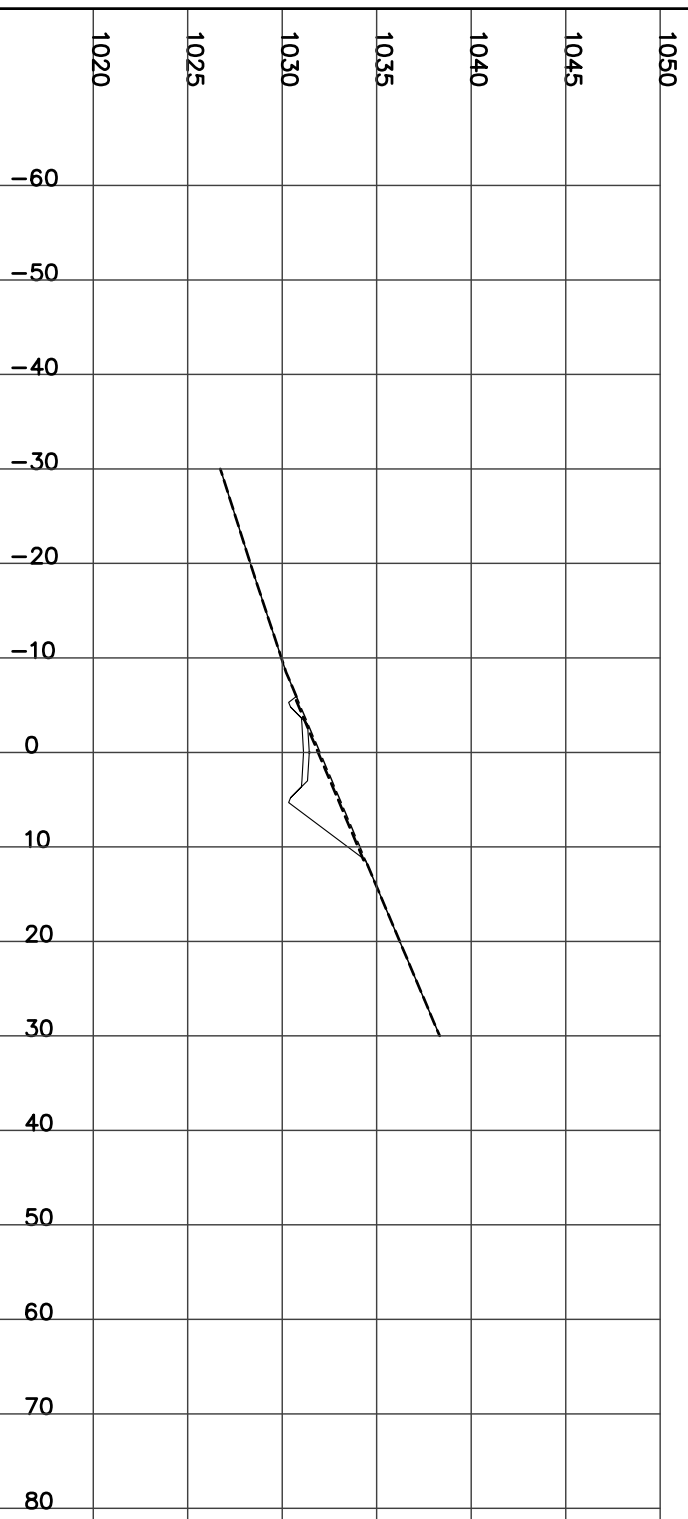

STATION 7+750.00
H= 1:800 V= 1:400



STATION 7+800.00
H= 1:800 V= 1:400

Left=1.50:1 C0.50 @-6.0 Right=1.50:1 C4.17 @11.55

Left=1.50:1 C0.08 @-5.4 Right=1.50:1 C4.03 @11.34

CUT= 19.44 STRIP= 1.76 GRAN_A= 1.99


CUT= 14.36 FILL= 0.43 STRIP= 1.67 GRAN_A= 1.99

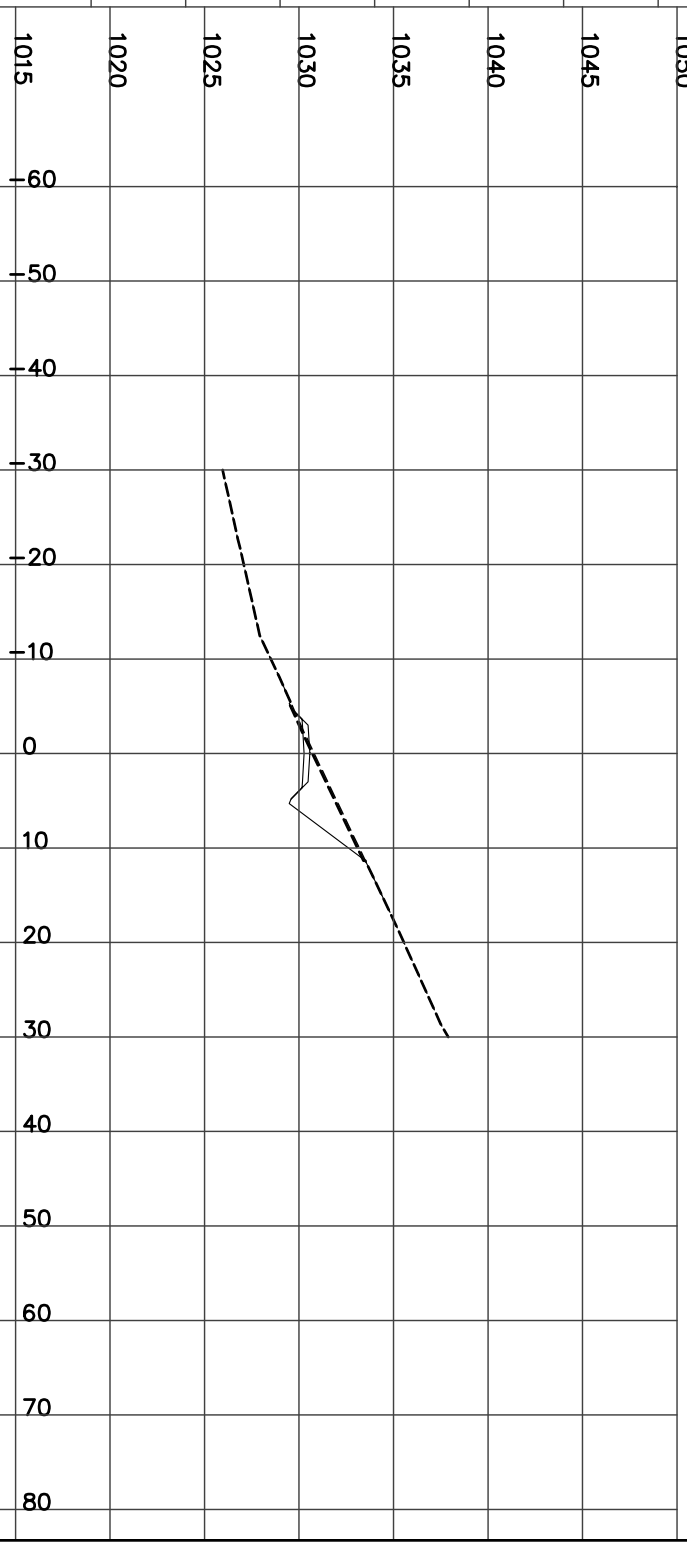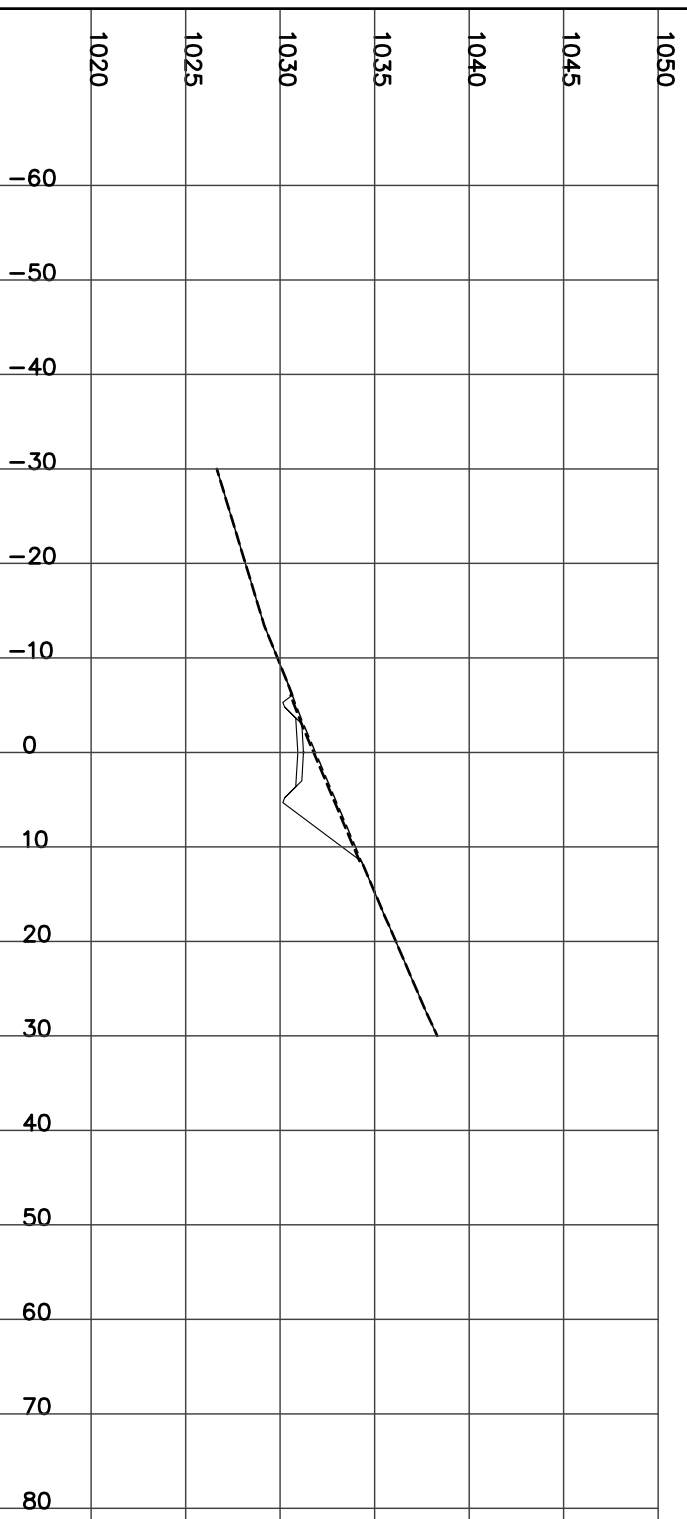

STATION 7+825.00
H= 1:800 V= 1:400

Left=2.00:1 F2.53 @-8.1 Right=1.50:1 C2.13 @8.49

CUT= 3.44 FILL= 8.16 STRIP= 1.64 GRAN_A= 1.99

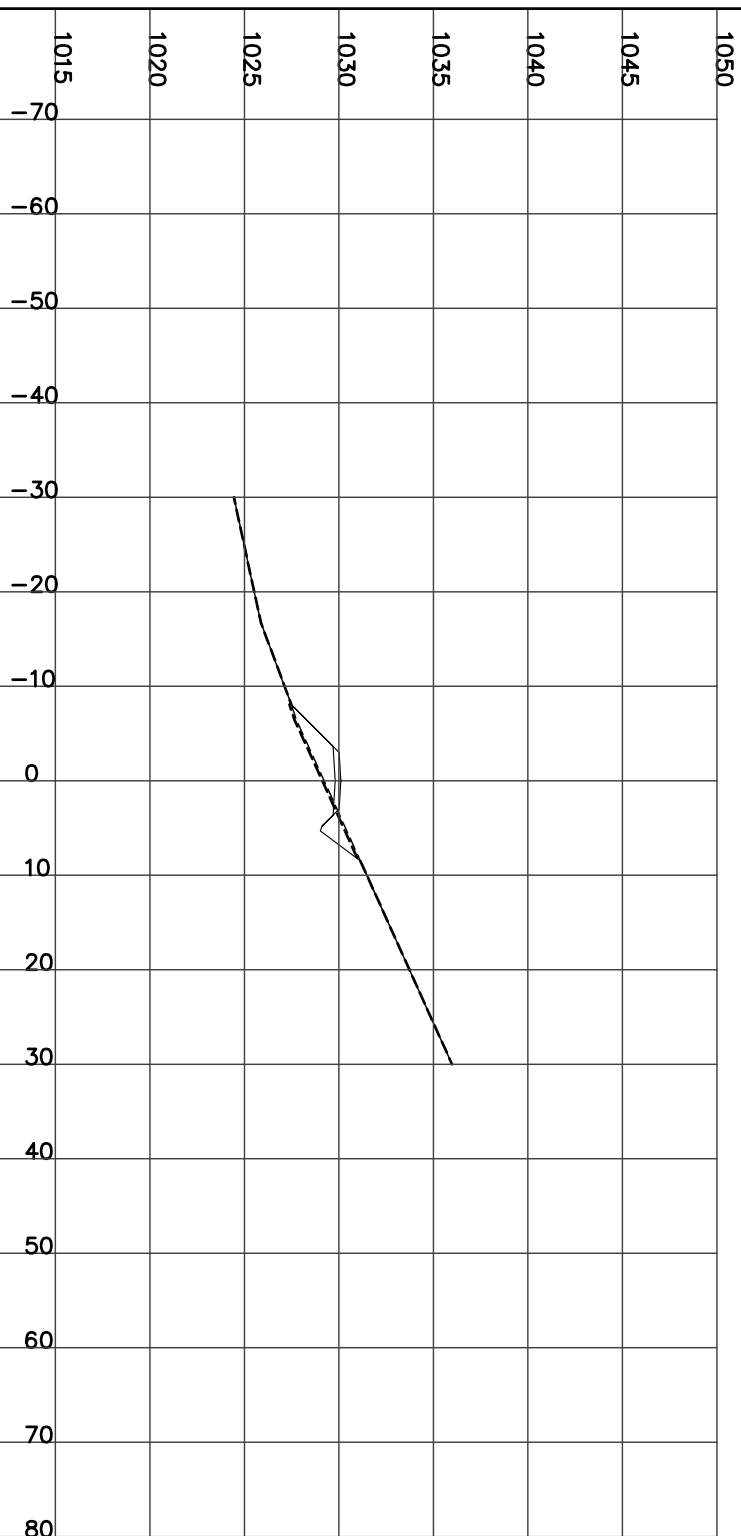

STATION 7+850.00
H= 1:800 V= 1:400

Left=2.00:1 F2.51 @-8.0 Right=1.50:1 C2.11 @8.46


CUT= 3.47 FILL= 7.54 STRIP= 1.66 GRAN_A= 1.99



STATION 7+875.00
H= 1:800 V= 1:400

Left=2.00:1 F1.67 @-6.3 Right=1.50:1 C2.40 @8.90


CUT= 5.22 FILL= 3.67 STRIP= 1.53 GRAN_A= 1.99

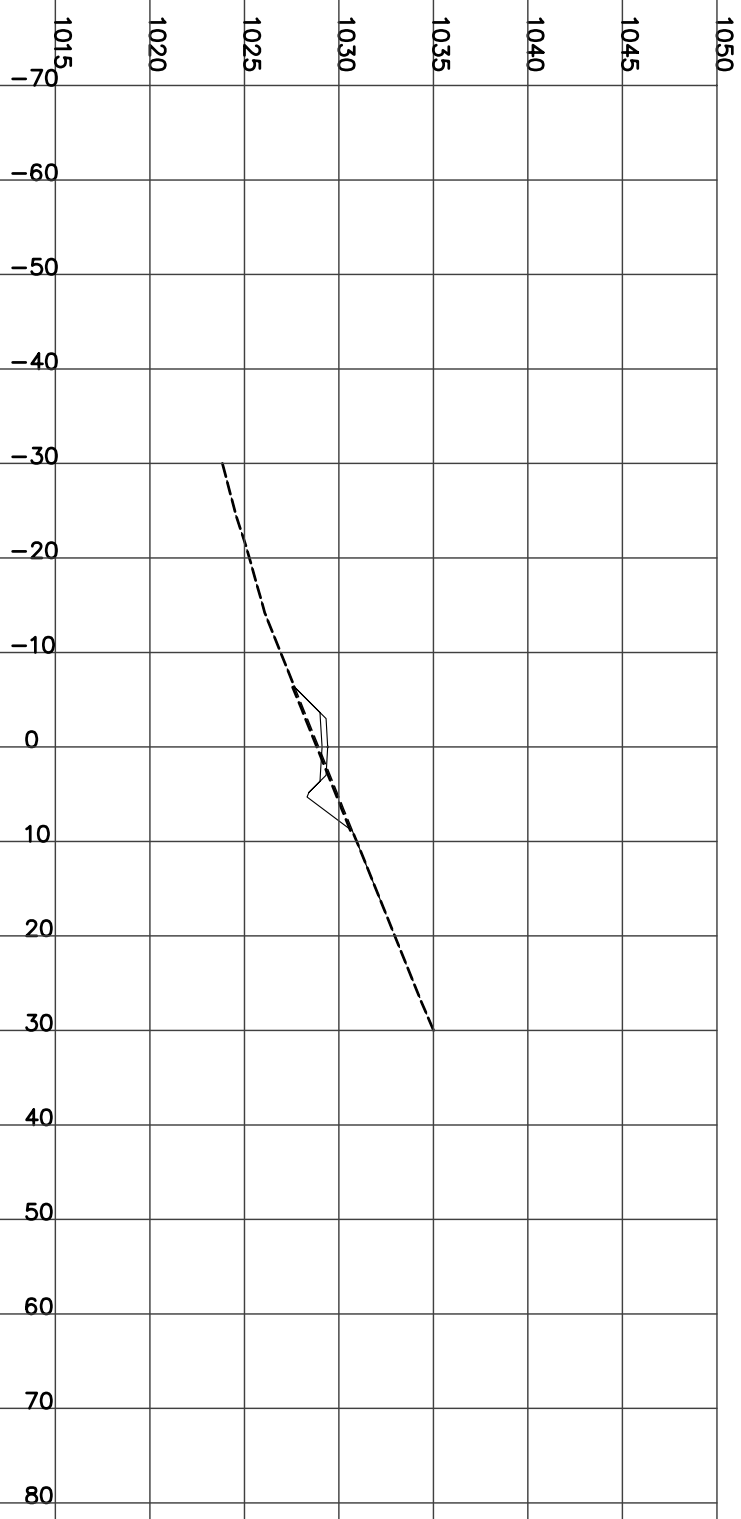

STATION 7+900.00
H= 1:800 V= 1:400


Left=2.00:1 F1.61 @-6.2 Right=1.50:1 C2.39 @8.89

CUT= 5.31 FILL= 3.44 STRIP= 1.52 GRAN_A= 1.99

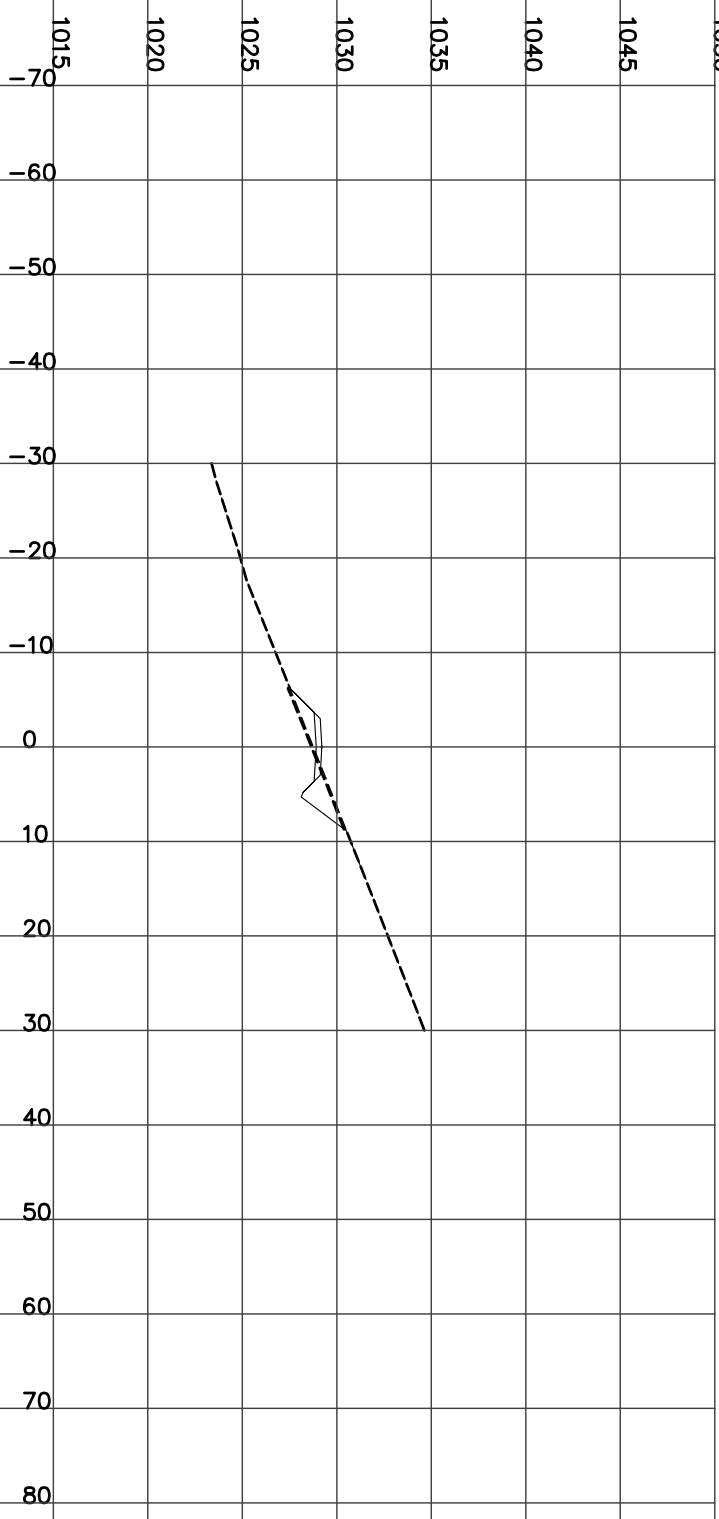


STATION 7+925.00
H= 1:800 V= 1:400

CUT= 3.38 FILL= 5.44 STRIP= 1.50 GRAN_A= 1.99
Left=2.00:1 F1.91 @-6.8 Right=1.50:1 C1.96 @8.24

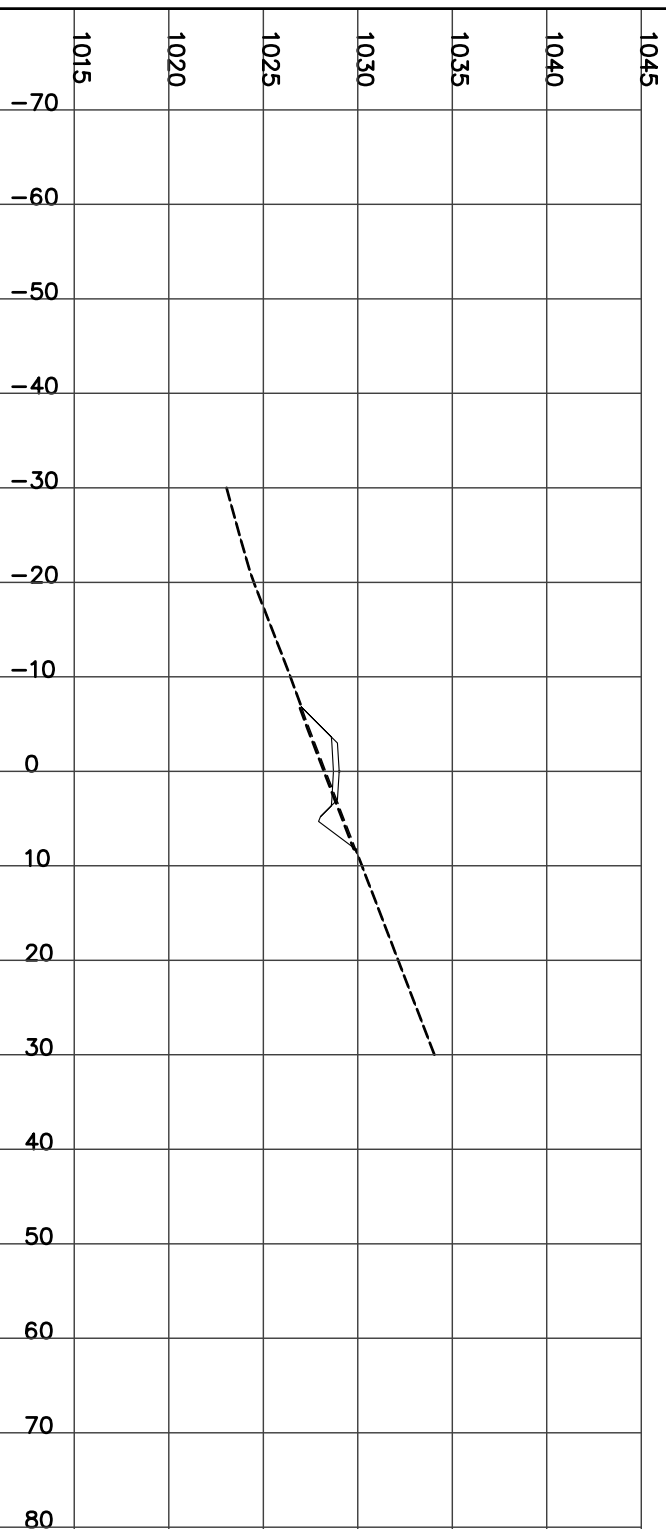


STATION 7+950.00
H= 1:800 V= 1:400

CUT= 4.51 FILL= 2.90 STRIP= 1.42 GRAN_A= 1.99
Left=2.00:1 F1.38 @-5.8 Right=1.50:1 C2.11 @8.47

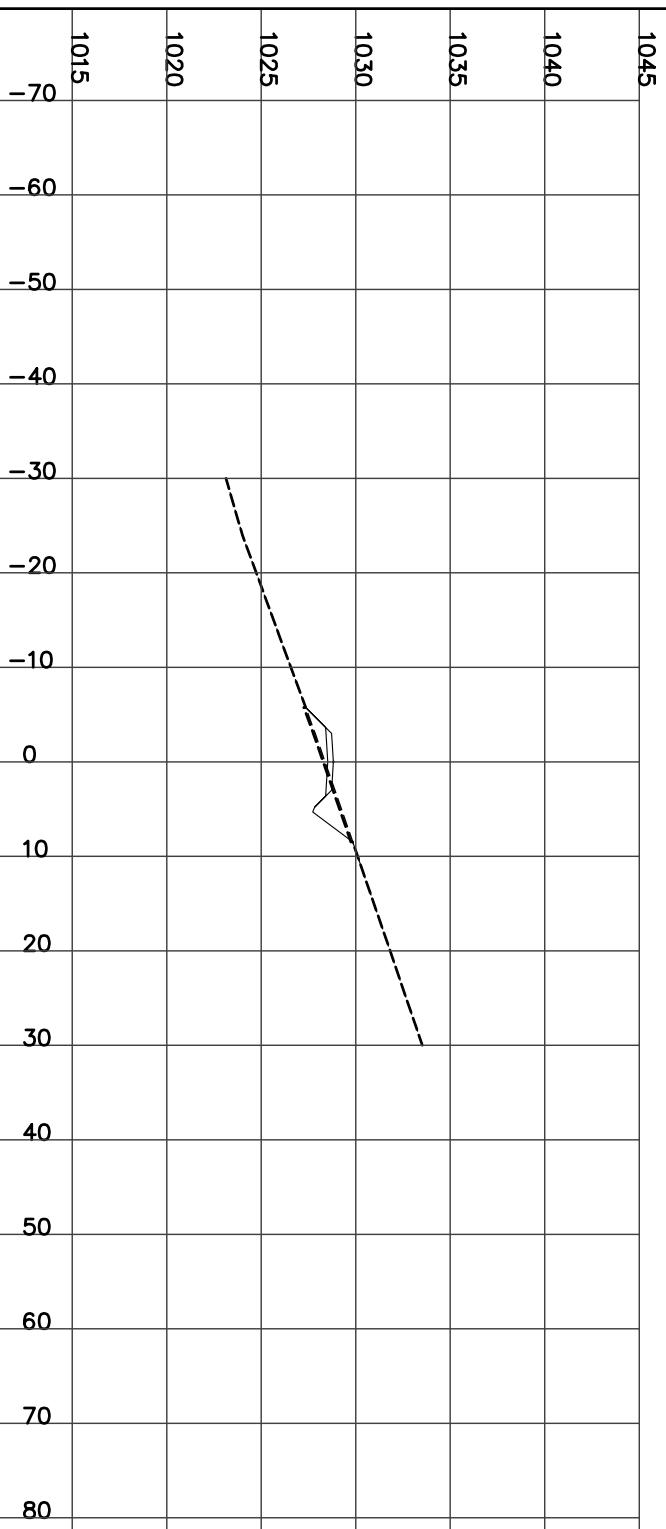


STATION 7+975.00
H= 1:800 V= 1:400

CUT= 1.45 FILL= 8.00 STRIP= 1.43 GRAN_A= 1.99
Left=2.00:1 F2.06 @-7.1 Right=1.50:1 C1.27 @7.21

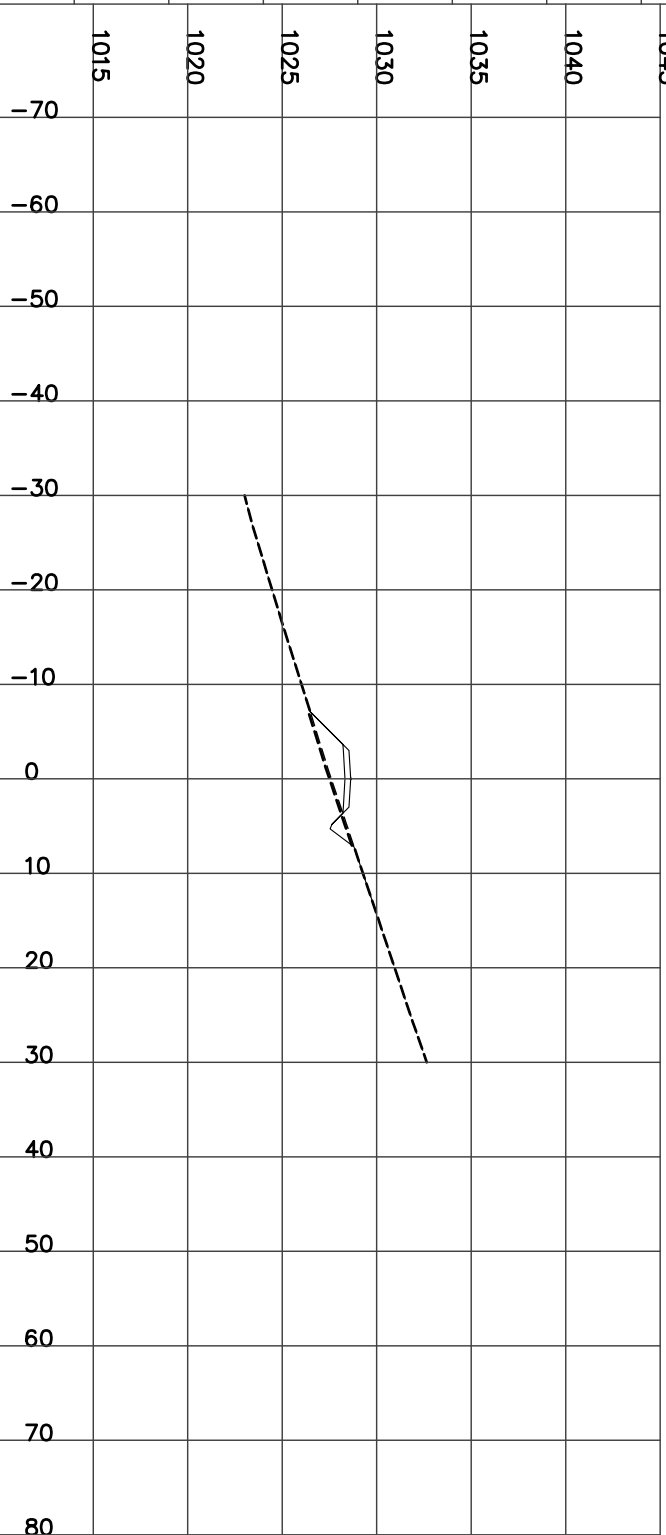

STATION 8+000.00
H= 1:800 V= 1:400


CUT= 1.28 FILL= 7.58 STRIP= 1.38 GRAN_A= 1.99
Left=2.00:1 F1.95 @-6.9 Right=1.50:1 C1.17 @7.06
Culvert CSP Dia=600 mm Skew= 0 Length= 11 m Slope= 6.92 %

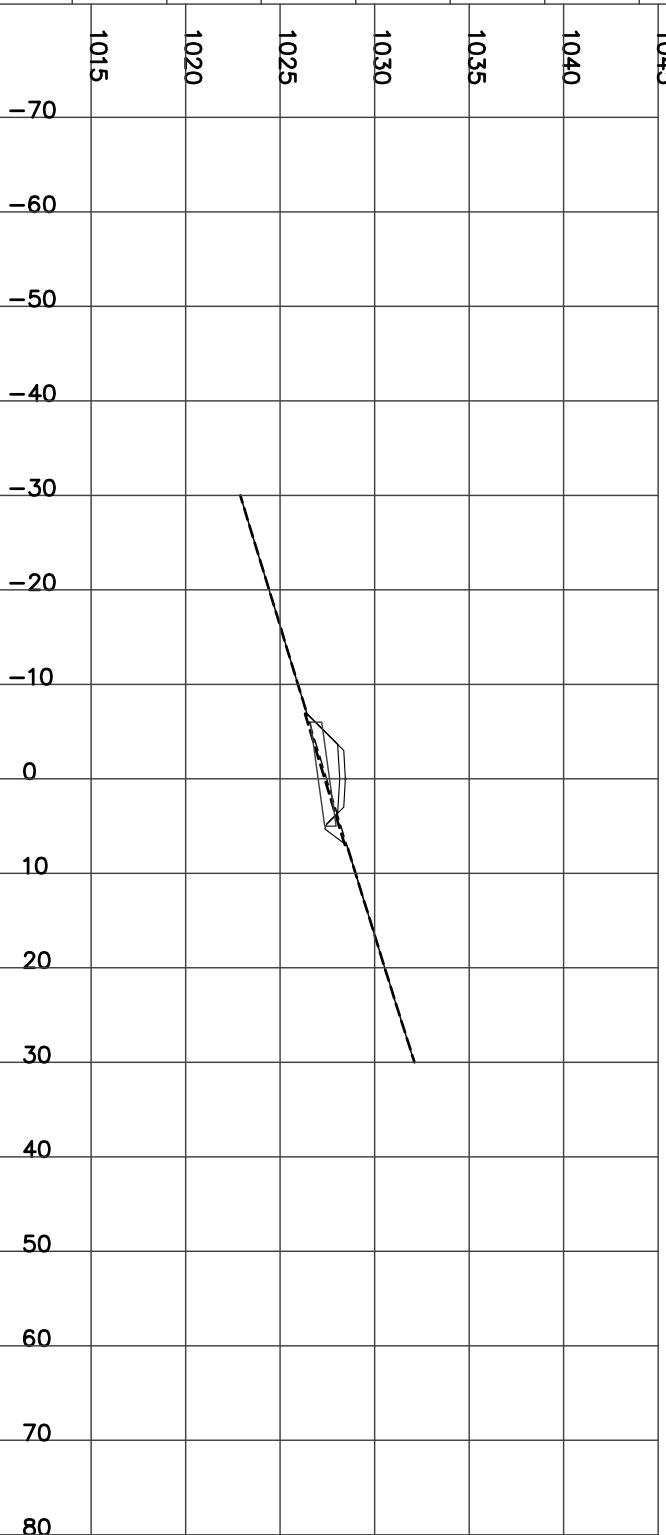

STATION 8+025.00
H= 1:800 V= 1:400

CUT= 2.38 FILL= 4.73 STRIP= 1.37 GRAN_A= 1.99


Left=2.00:1 F1.57 @-6.1 Right=1.50:1 C1.56 @7.64

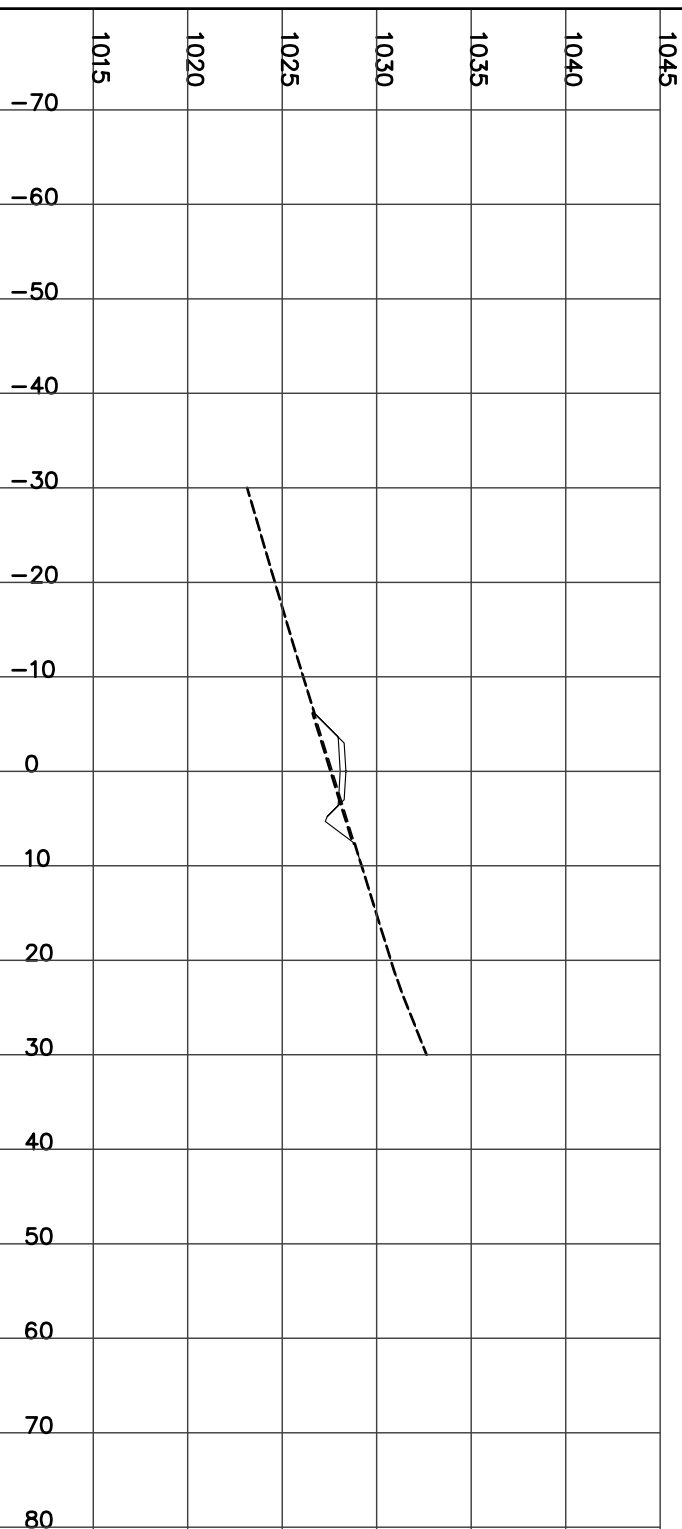

STATION 8+050.00
H= 1:800 V= 1:400

CUT= 4.39 FILL= 1.77 STRIP= 1.32 GRAN_A= 1.99


Left=2.00:1 F0.97 @-4.9 Right=1.50:1 C1.96 @8.24

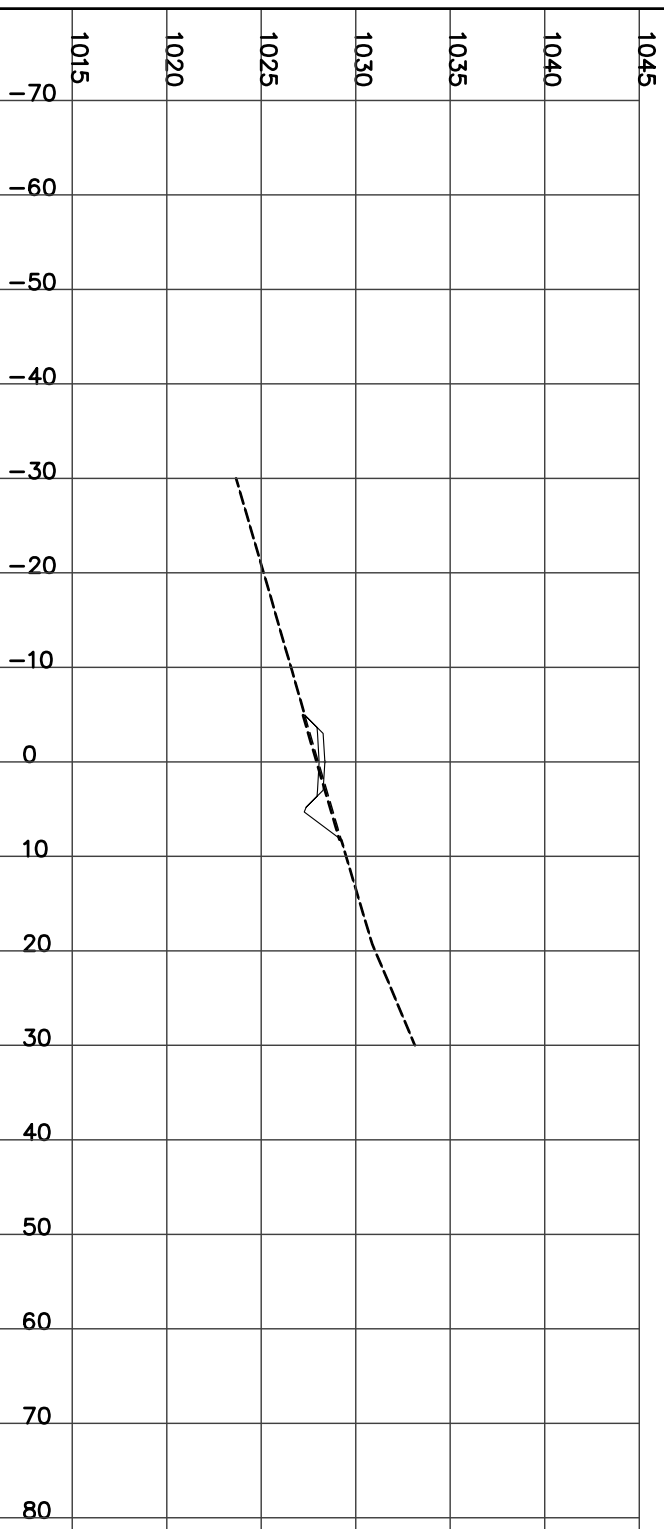

STATION 8+075.00
H= 1:800 V= 1:400

CUT= 4.02 FILL= 1.92 STRIP= 1.31 GRAN_A= 2.00

Left=2.00:1 F0.99 @-5.0 Right=1.50:1 C1.94 @8.21

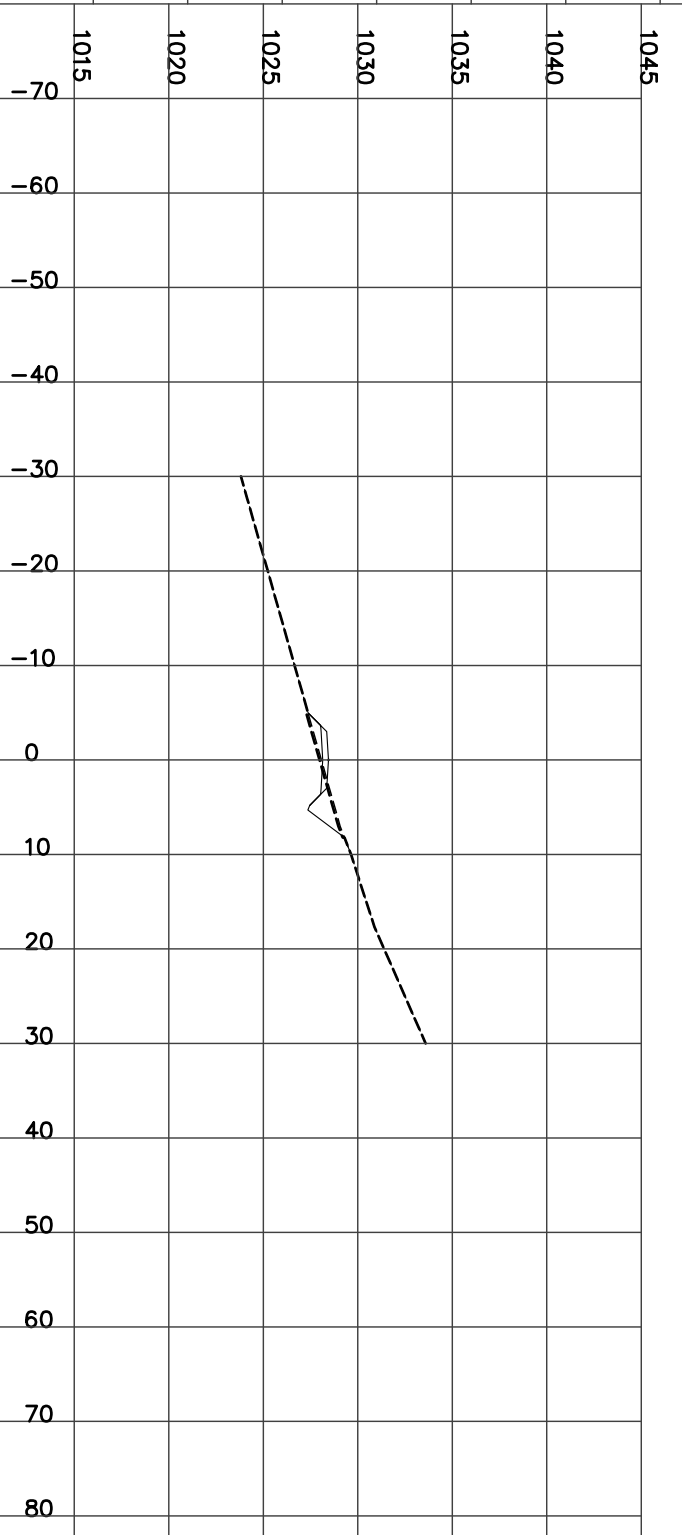

STATION 8+100.00
H= 1:800 V= 1:400

CUT= 3.14 FILL= 3.27 STRIP= 1.38 GRAN_A= 1.99


Left=2.00:1 F1.30 @-5.6 Right=1.50:1 C1.88 @8.12



STATION 8+125.00
H= 1:800 V= 1:400

CUT= 3.84 FILL= 3.75 STRIP= 1.45 GRAN_A= 1.99


Left=2.00:1 F1.56 @-6.1 Right=1.50:1 C2.11 @8.47

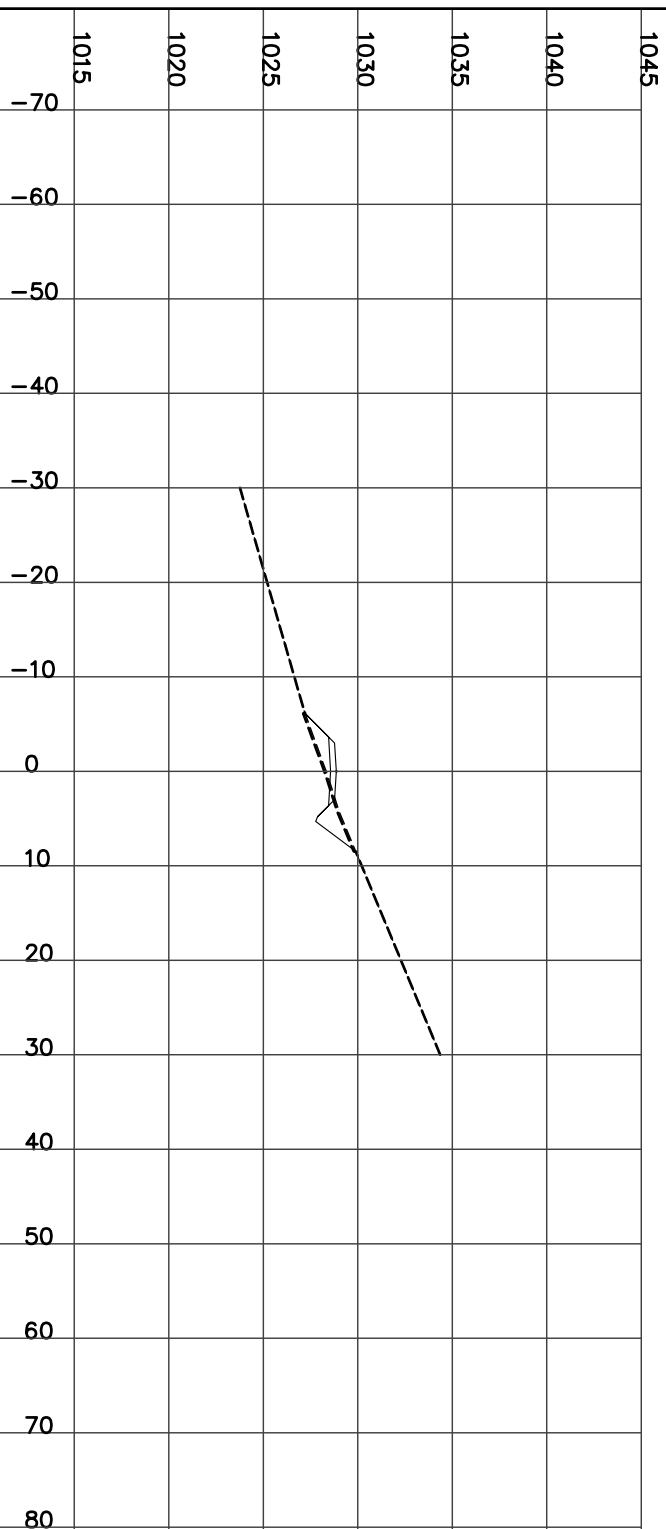

STATION 8+175.00
H= 1:800 V= 1:400

CUT= 6.13 FILL= 2.81 STRIP= 1.49 GRAN_A= 1.99

Left=2.00:1 F1.47 @-5.9 Right=1.50:1 C2.57 @9.16

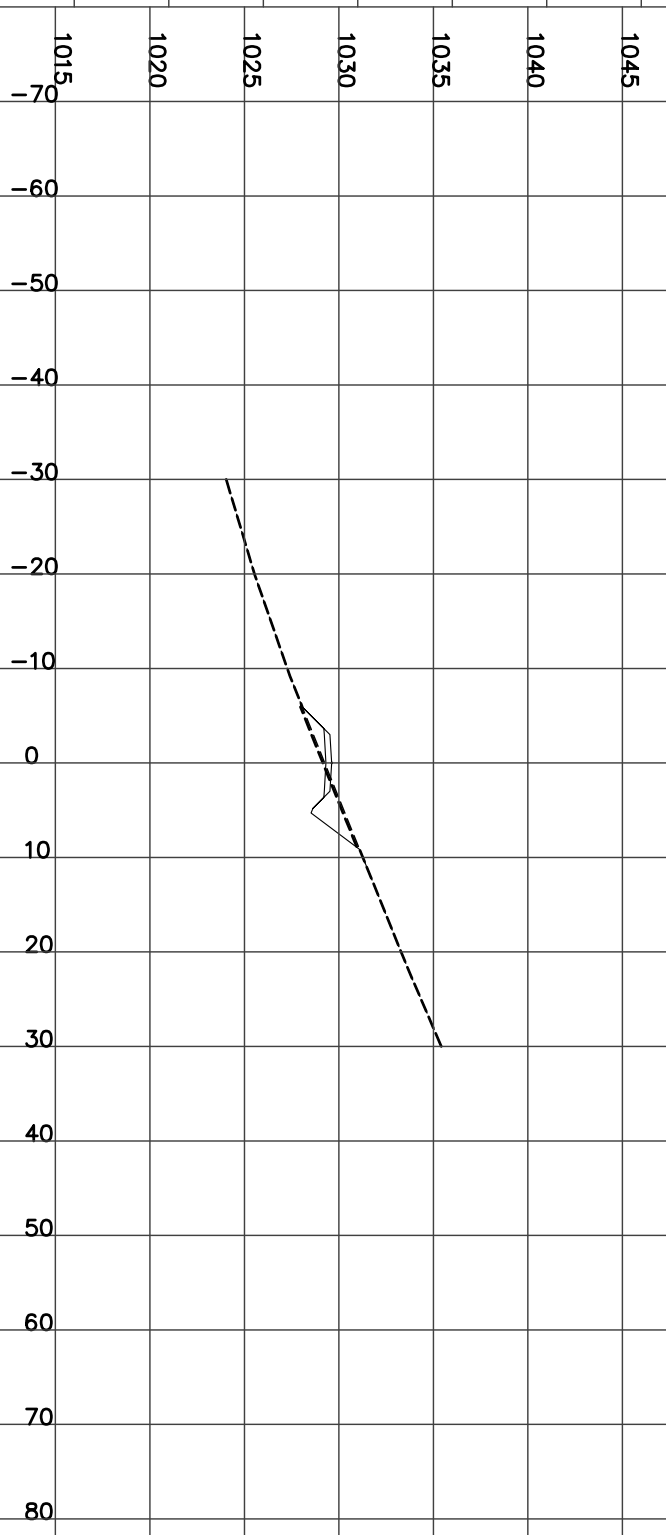


TENDER CROSS SECTIONS
WOLVERINE ACCESS ROAD
NOT FOR CONSTRUCTION
ISSUED MAY 15/06



STATION 8+150.00
H= 1:800 V= 1:400

CUT= 5.50 FILL= 3.48 STRIP= 1.51 GRAN_A= 1.99


Left=2.00:1 F1.61 @-6.2 Right=1.50:1 C2.48 @9.02

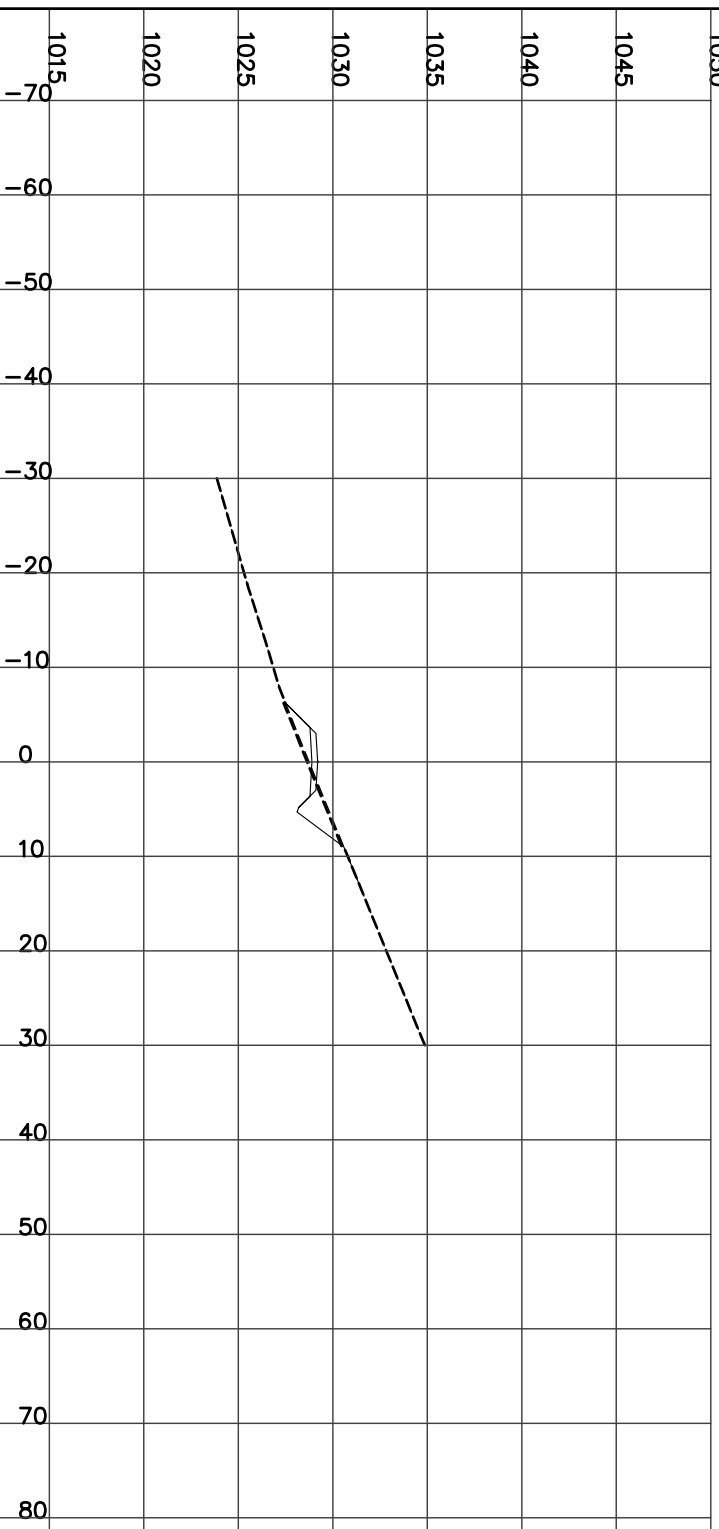

STATION 8+200.00
H= 1:800 V= 1:400

CUT= 7.72 FILL= 1.16 STRIP= 1.42 GRAN_A= 1.99


Left=2.00:1 F0.93 @-4.9 Right=1.50:1 C2.76 @9.44

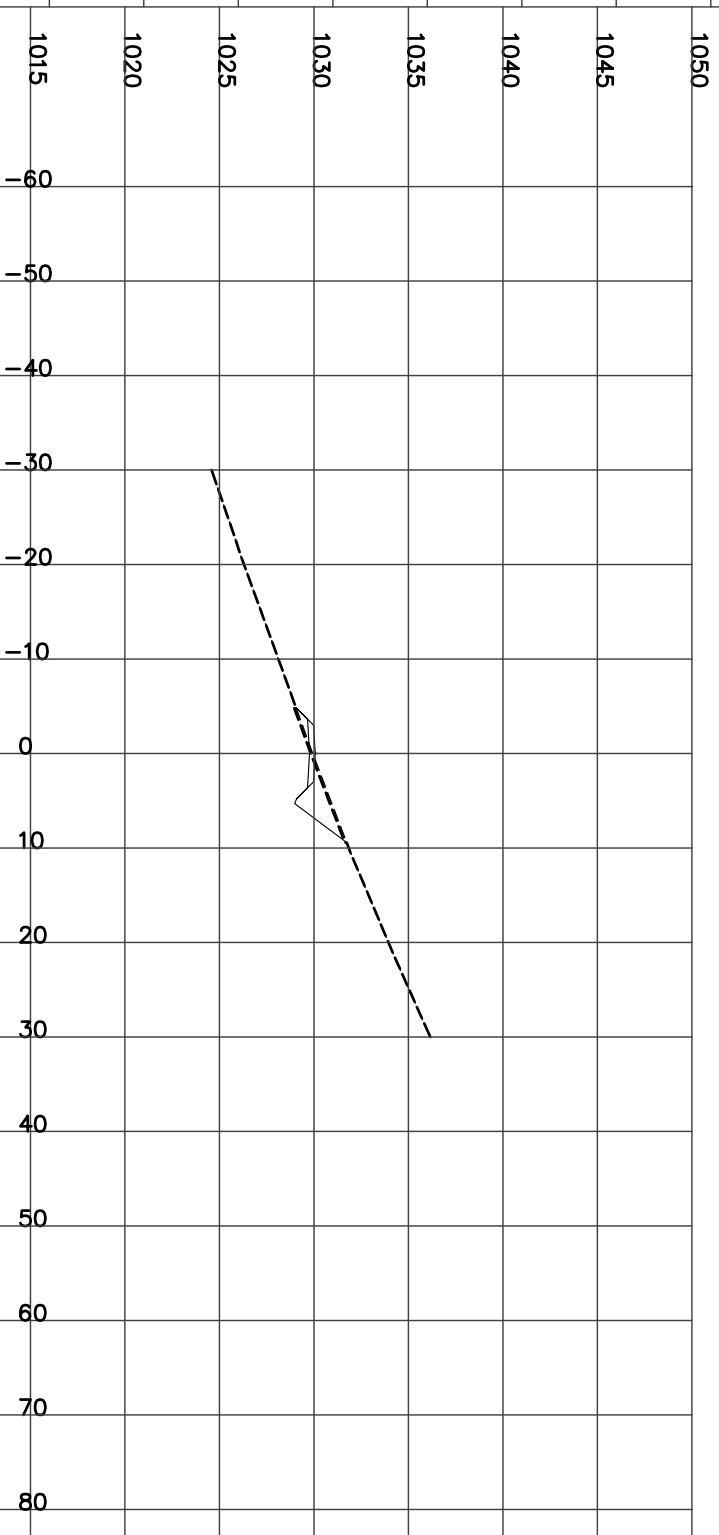

STATION 8+225.00
H= 1:800 V= 1:400

CUT= 11.78 FILL= 0.09 STRIP= 1.58 GRAN_A= 1.98


Left=1.50:1 C0.28 @-5.7 Right=1.50:1 C3.20 @10.09

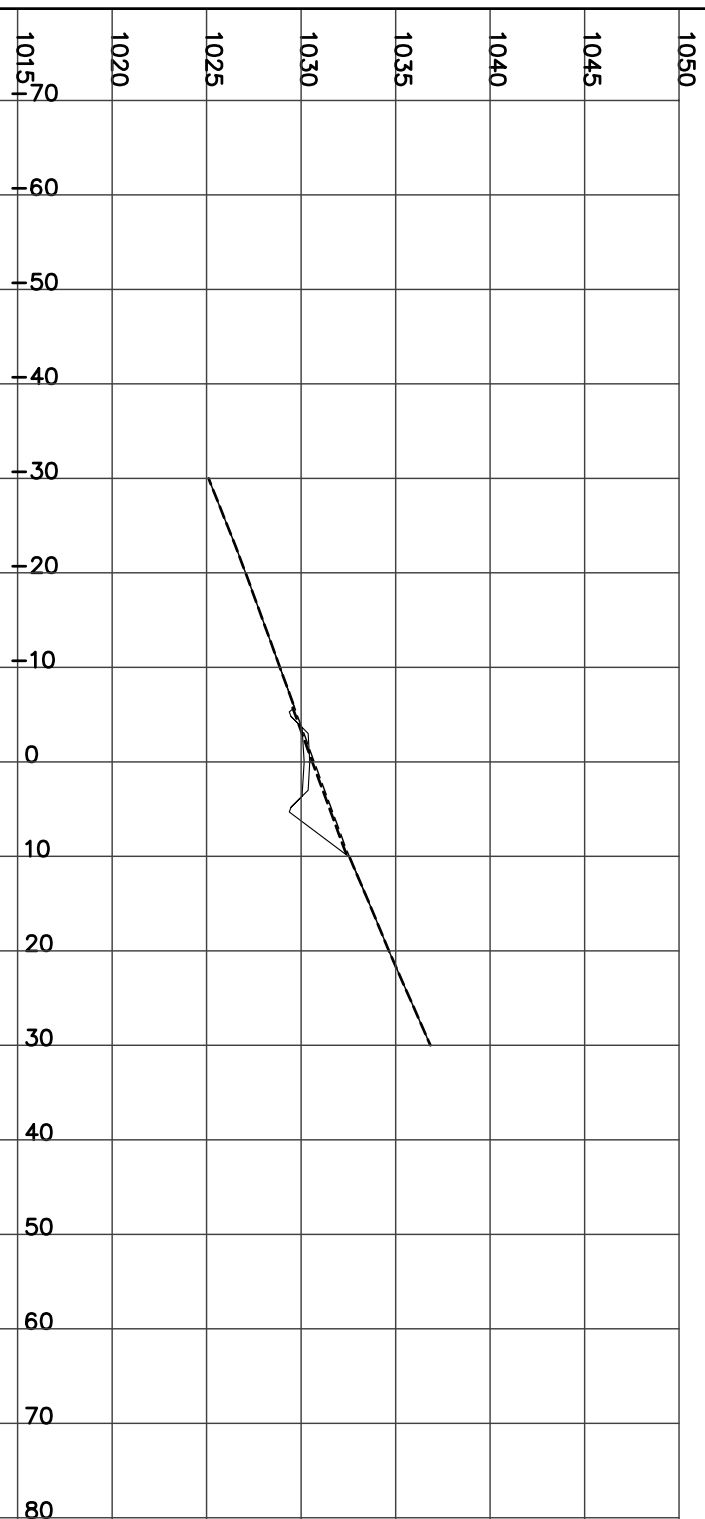

STATION 8+250.00
H= 1:800 V= 1:400

CUT= 17.01 STRIP= 1.69 GRAN_A= 1.99


Left=1.50:1 C0.43 @-6.0 Right=1.50:1 C3.82 @11.04

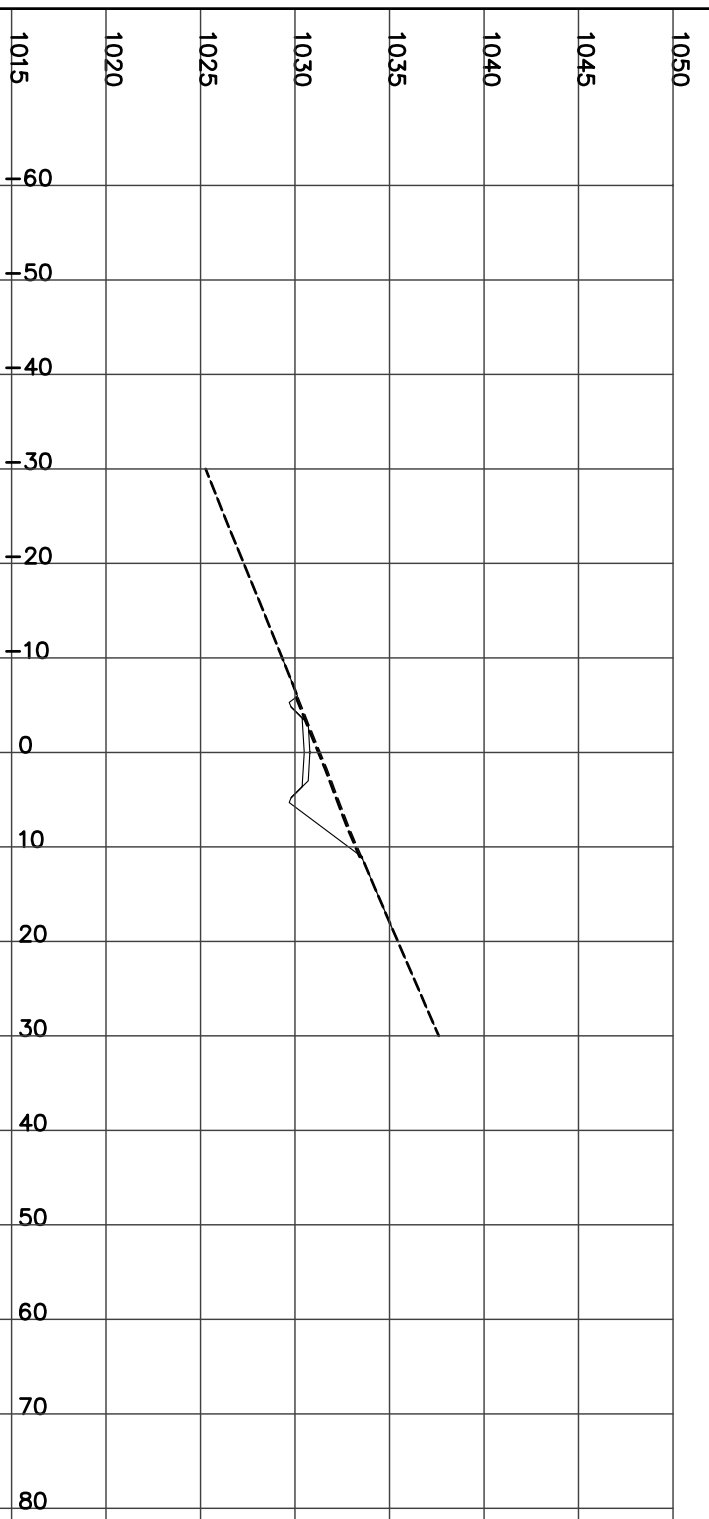

STATION 8+275.00
H= 1:800 V= 1:400

CUT= 6.05 FILL= 2.87 STRIP= 1.54 GRAN_A= 1.99


Left=2.00:1 F1.46 @-5.9 Right=1.50:1 C2.80 @9.50

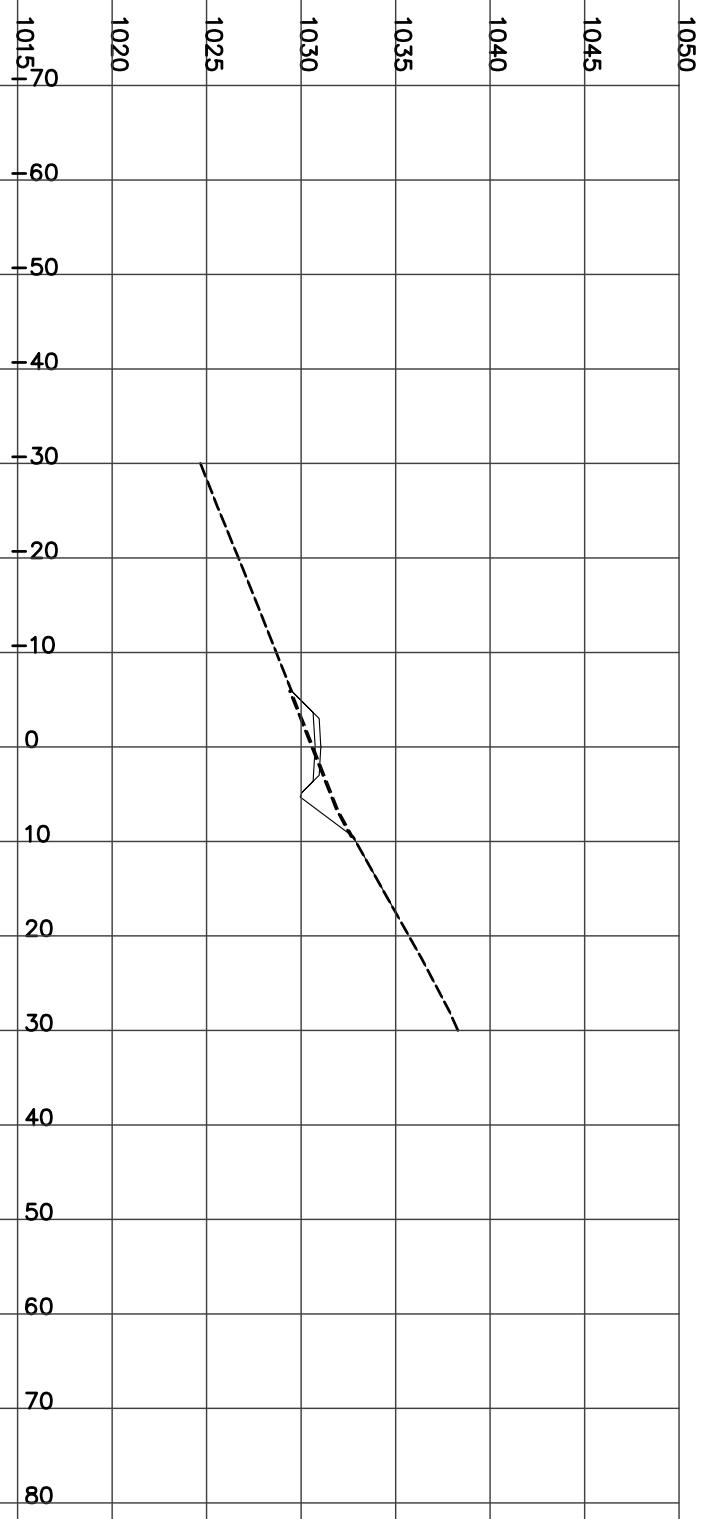

STATION 8+300.00
H= 1:800 V= 1:400

CUT= 1.33 FILL= 14.27 STRIP= 1.69 GRAN_A= 1.99


Left=2.00:1 F3.24 @-9.5 Right=1.50:1 C1.40 @7.40

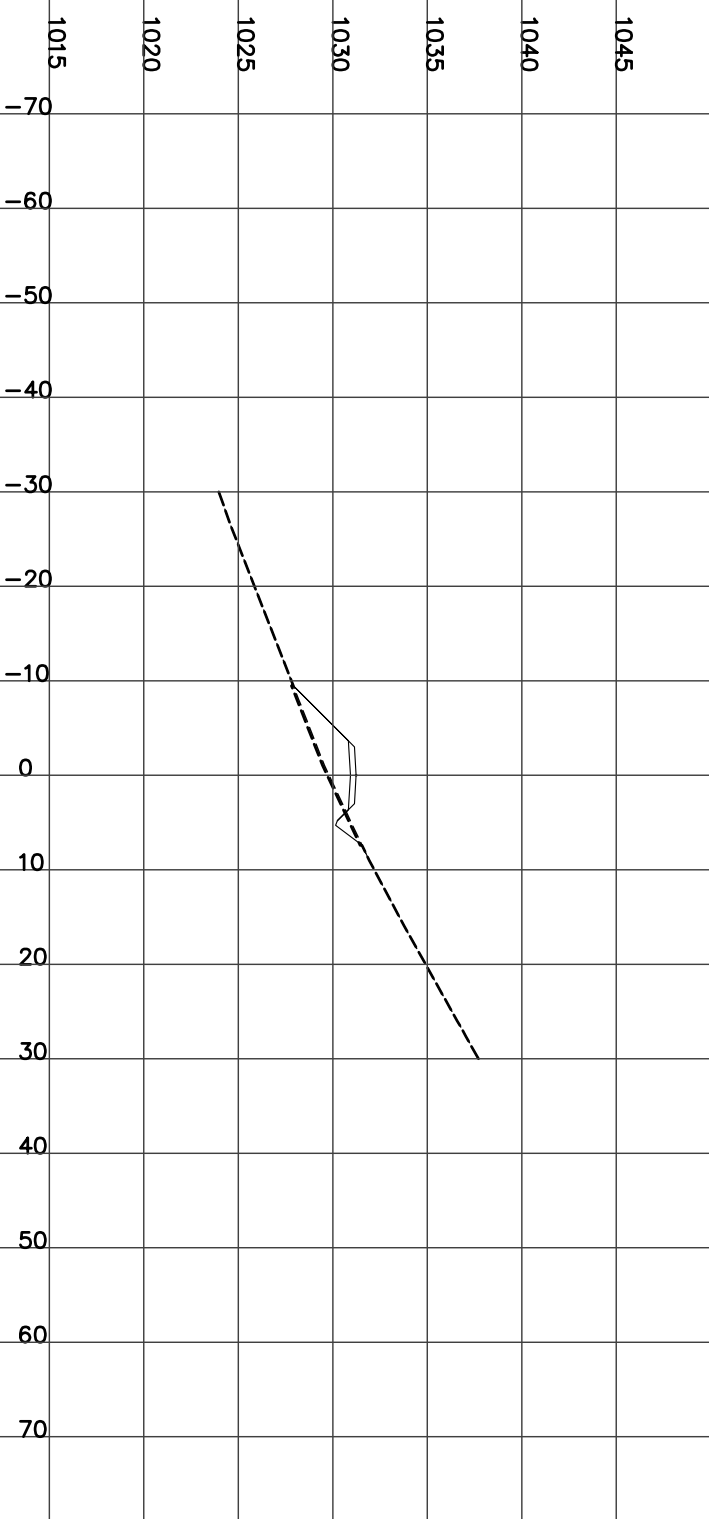

STATION 8+325.00
H= 1:800 V= 1:400

CUT= 13.76 FILL= 1.76 STRIP= 1.73 GRAN_A= 1.99


Left=2.00:1 F1.52 @-6.0 Right=1.50:1 C3.94 @11.21

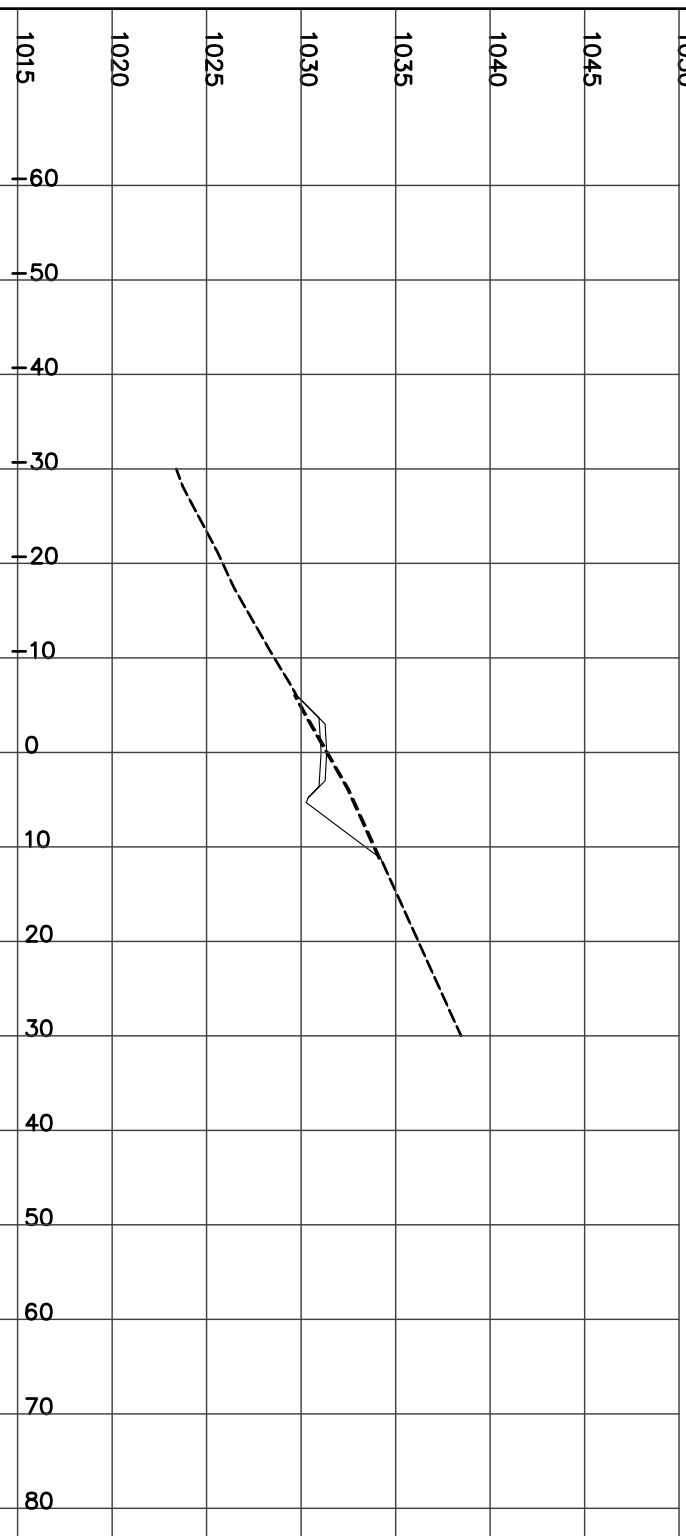

STATION 8+350.00
H= 1:800 V= 1:400

CUT= 27.51 STRIP= 1.88 GRAN_A= 1.99


Left=1.50:1 C0.49 @-6.0 Right=1.50:1 C5.07 @12.90

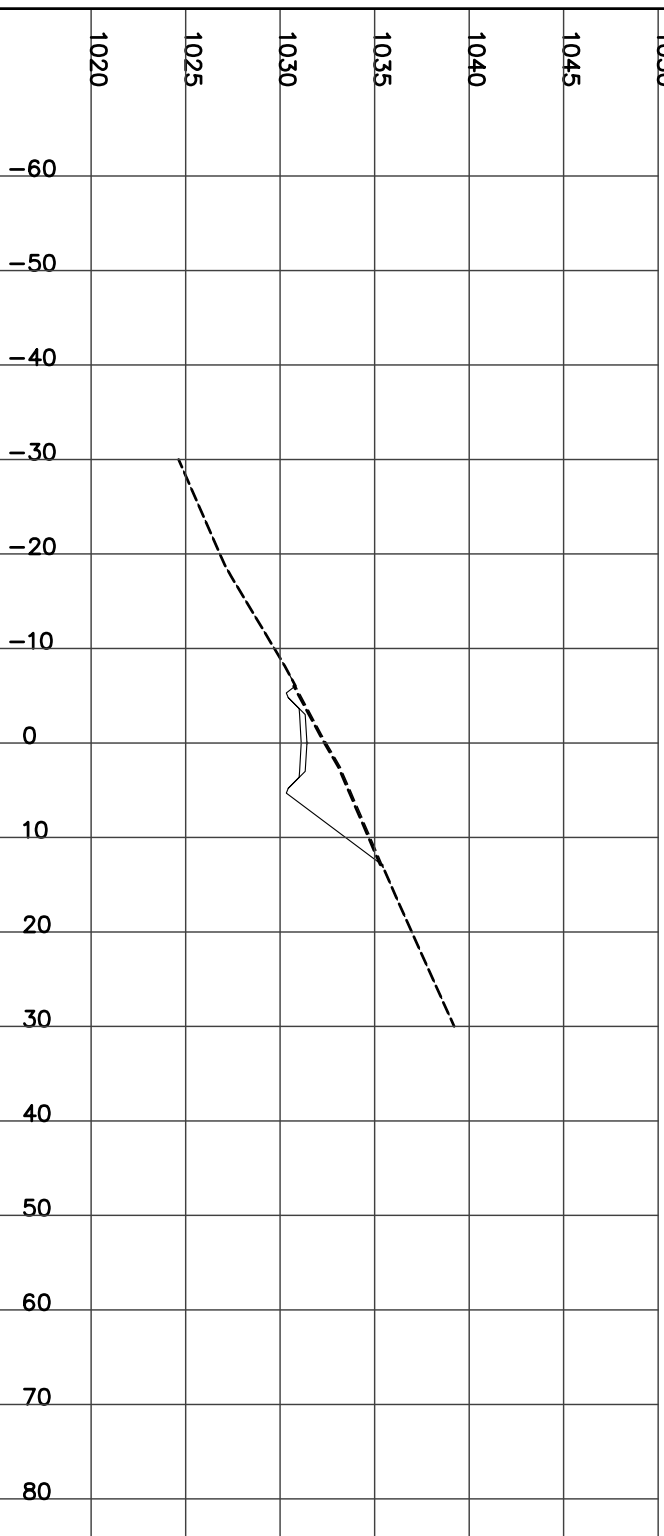

STATION 8+375.00
H= 1:800 V= 1:400

CUT= 33.72 FILL= 0.03 STRIP= 2.00 GRAN_A= 1.98


Left=1.50:1 C0.97 @-6.8 Right=1.50:1 C5.33 @13.29

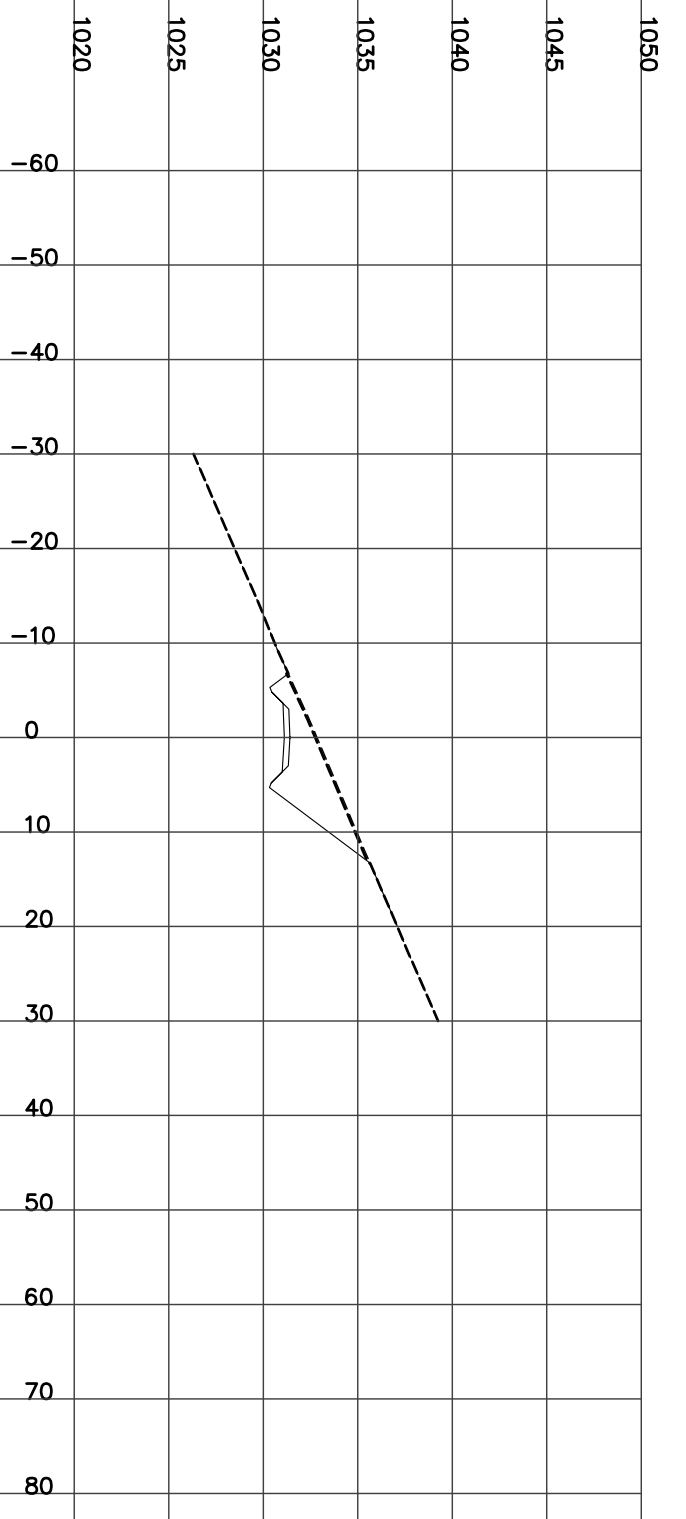

STATION 8+400.00
H= 1:800 V= 1:400

CUT= 20.67 STRIP= 1.79 GRAN_A= 1.98


Left=1.50:1 C0.46 @-6.0 Right=1.50:1 C4.34 @11.81

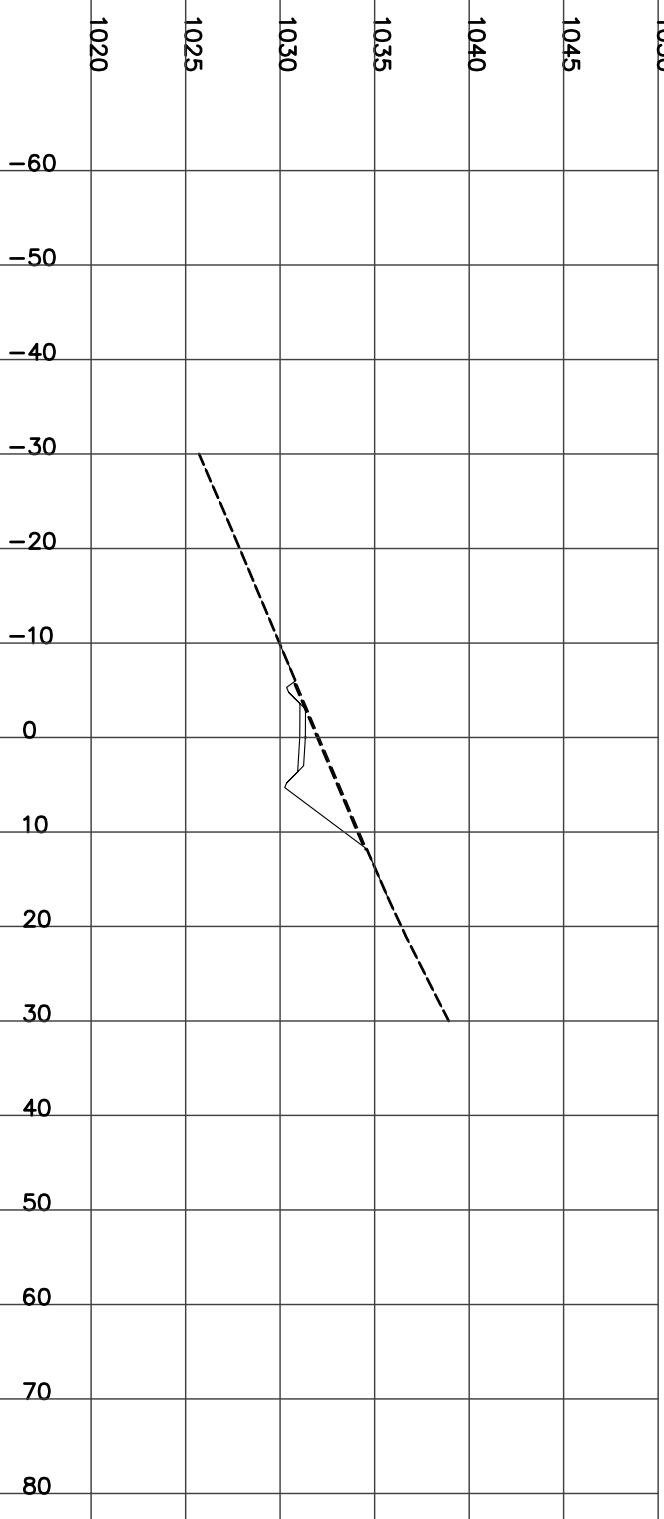

STATION 8+425.00
H= 1:800 V= 1:400

Left=2.00:1 F1.05 @-5.1 Right=1.50:1 C3.36 @10.35


CUT= 10.67 FILL= 1.15 STRIP= 1.54 GRAN_A= 1.98

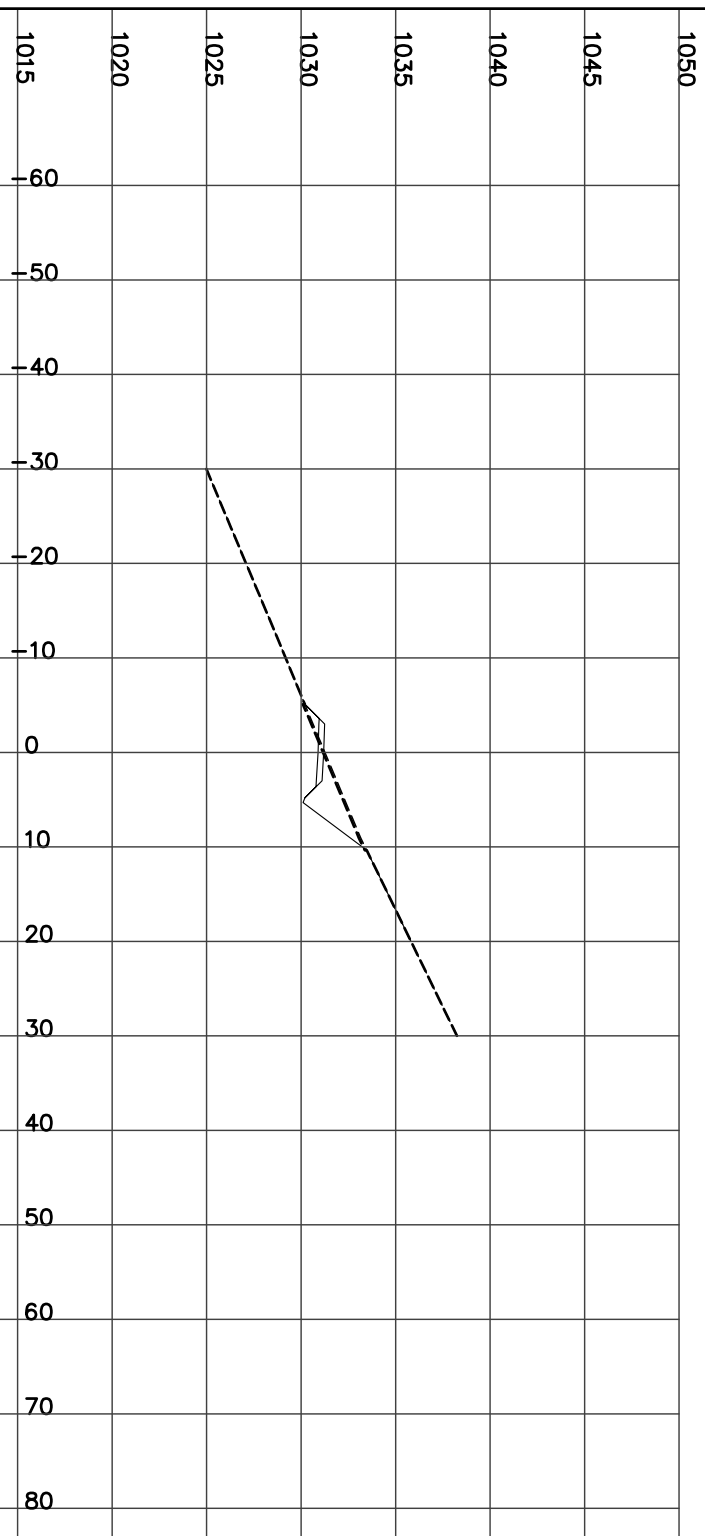

STATION 8+450.00
H= 1:800 V= 1:400

Left=2.00:1 F2.30 @-7.6 Right=1.50:1 C2.20 @8.60


CUT= 4.07 FILL= 6.40 STRIP= 1.62 GRAN_A= 1.99

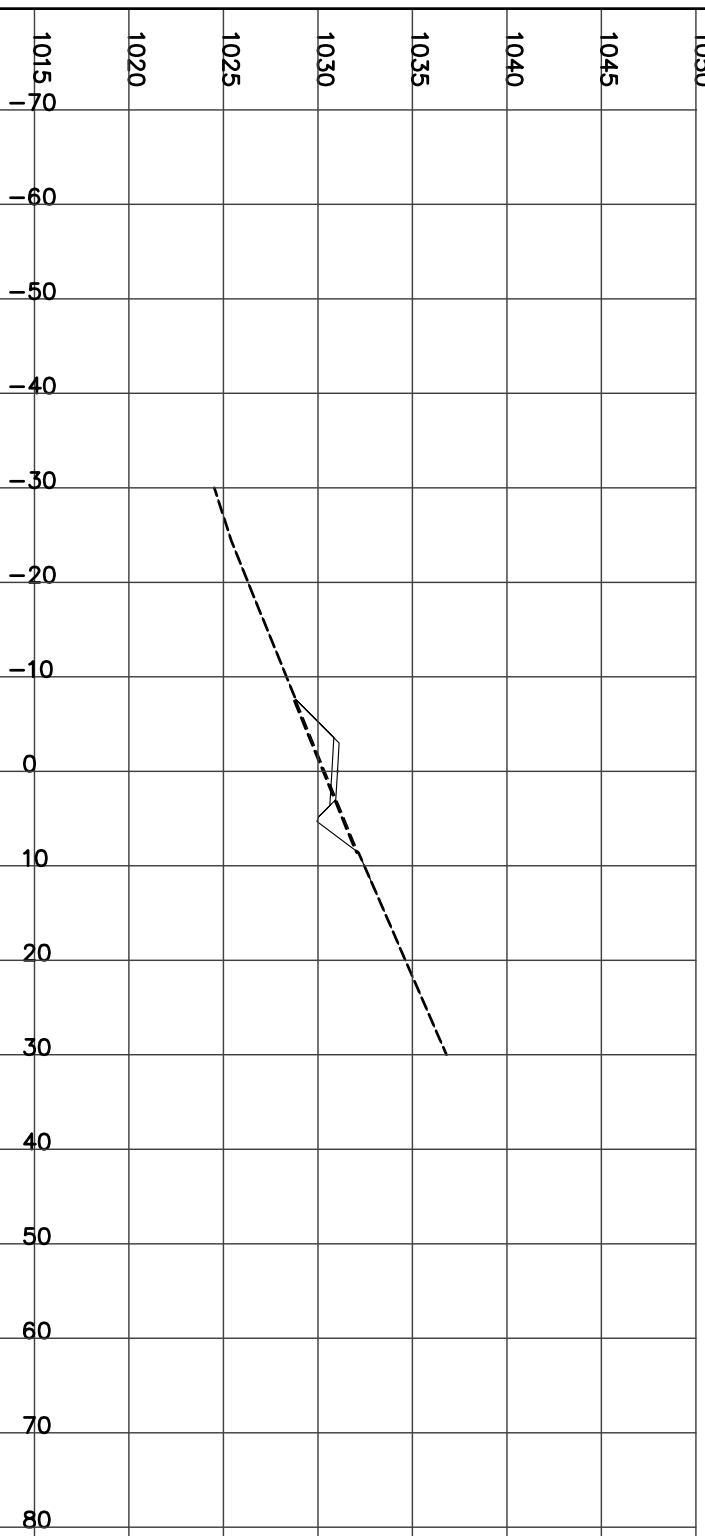

STATION 8+475.00
H= 1:800 V= 1:400

Left=2.00:1 F2.80 @-8.6 Right=1.50:1 C1.76 @7.95


CUT= 2.48 FILL= 9.62 STRIP= 1.64 GRAN_A= 1.98

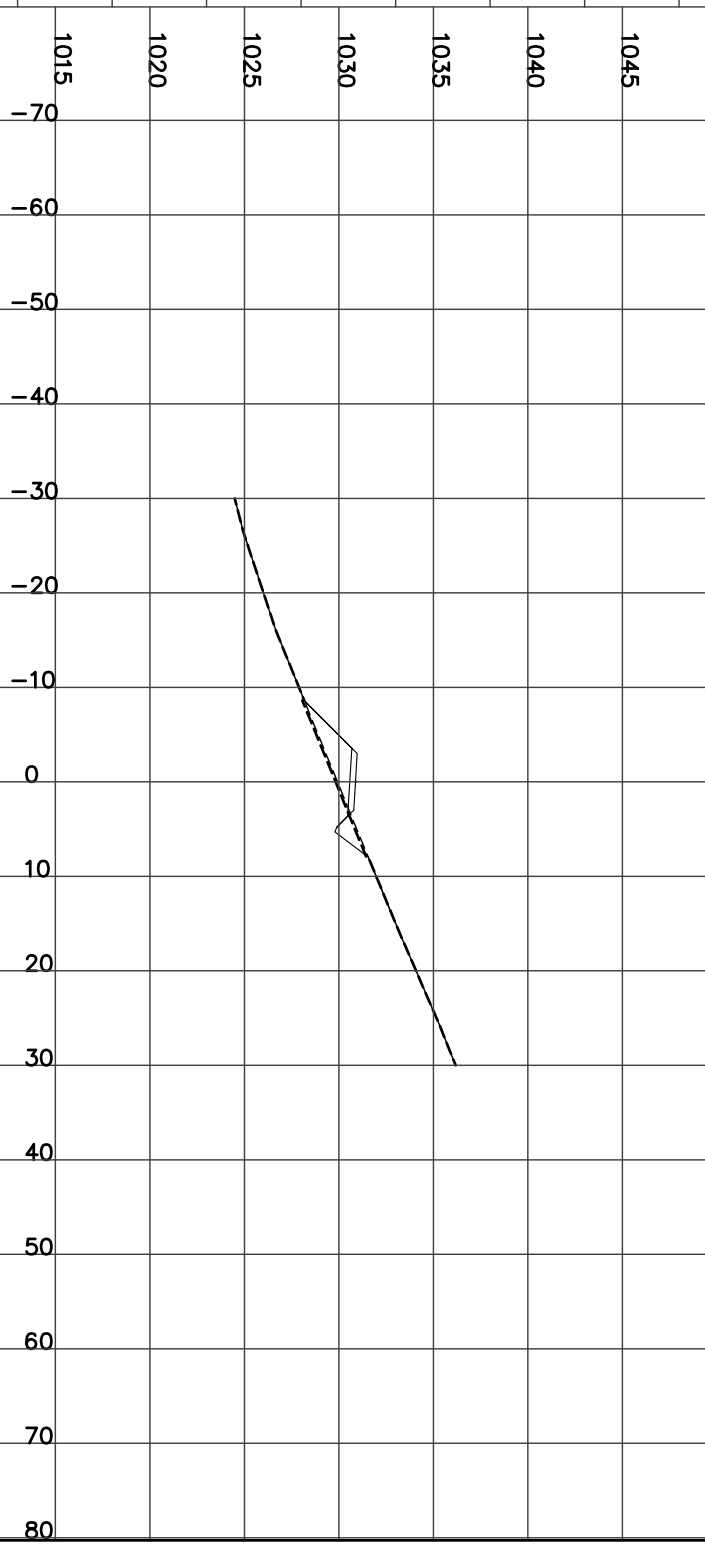

STATION 8+500.00
H= 1:800 V= 1:400


Left=2.00:1 F2.70 @-8.4 Right=1.50:1 C1.94 @8.21

CUT= 2.99 FILL= 8.72 STRIP= 1.65 GRAN_A= 1.98

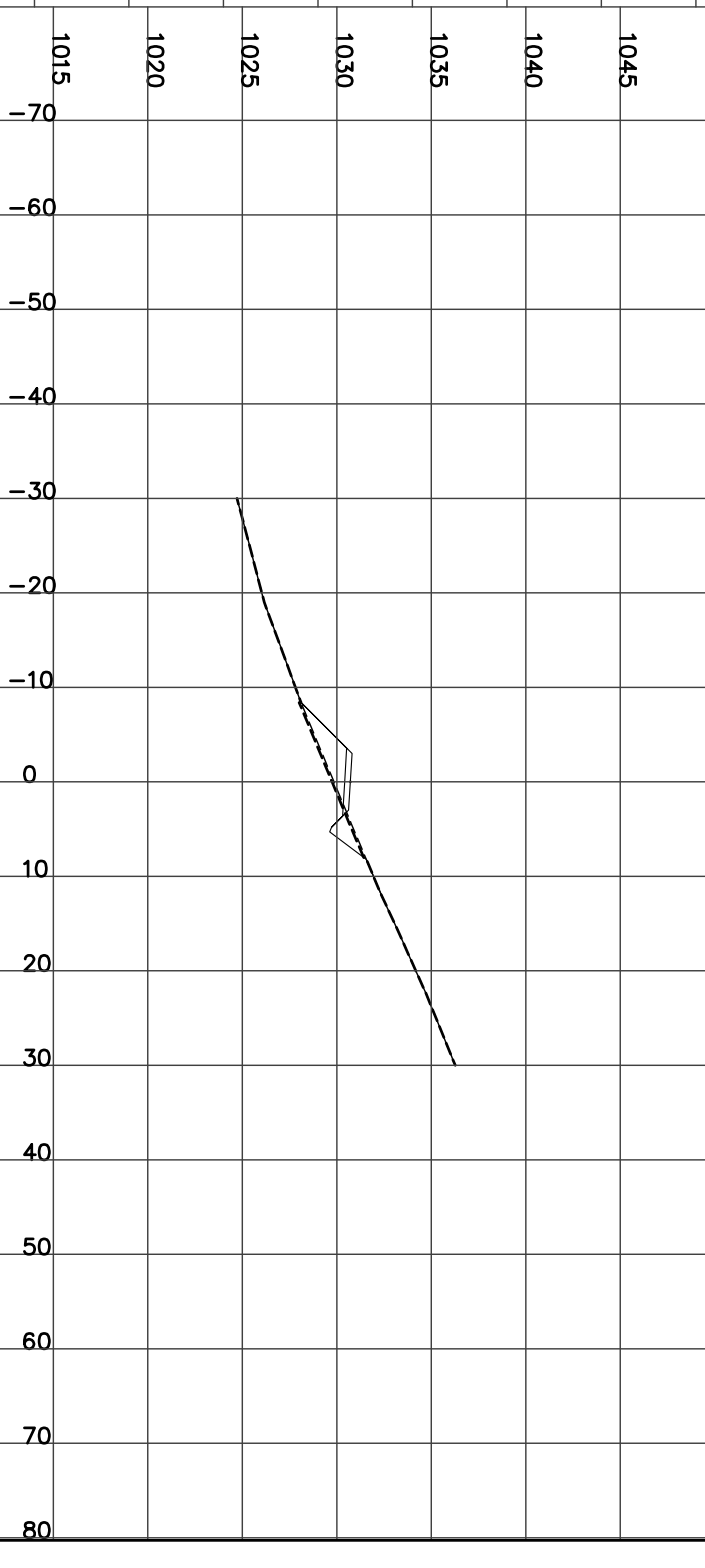


STATION 8+525.00
H= 1:800 V= 1:400

CUT= 7.62 FILL= 3.92 STRIP= 1.64 GRAN_A= 1.98
Left=2.00:1 F1.81 @-6.6 Right=1.50:1 C3.03 @9.85

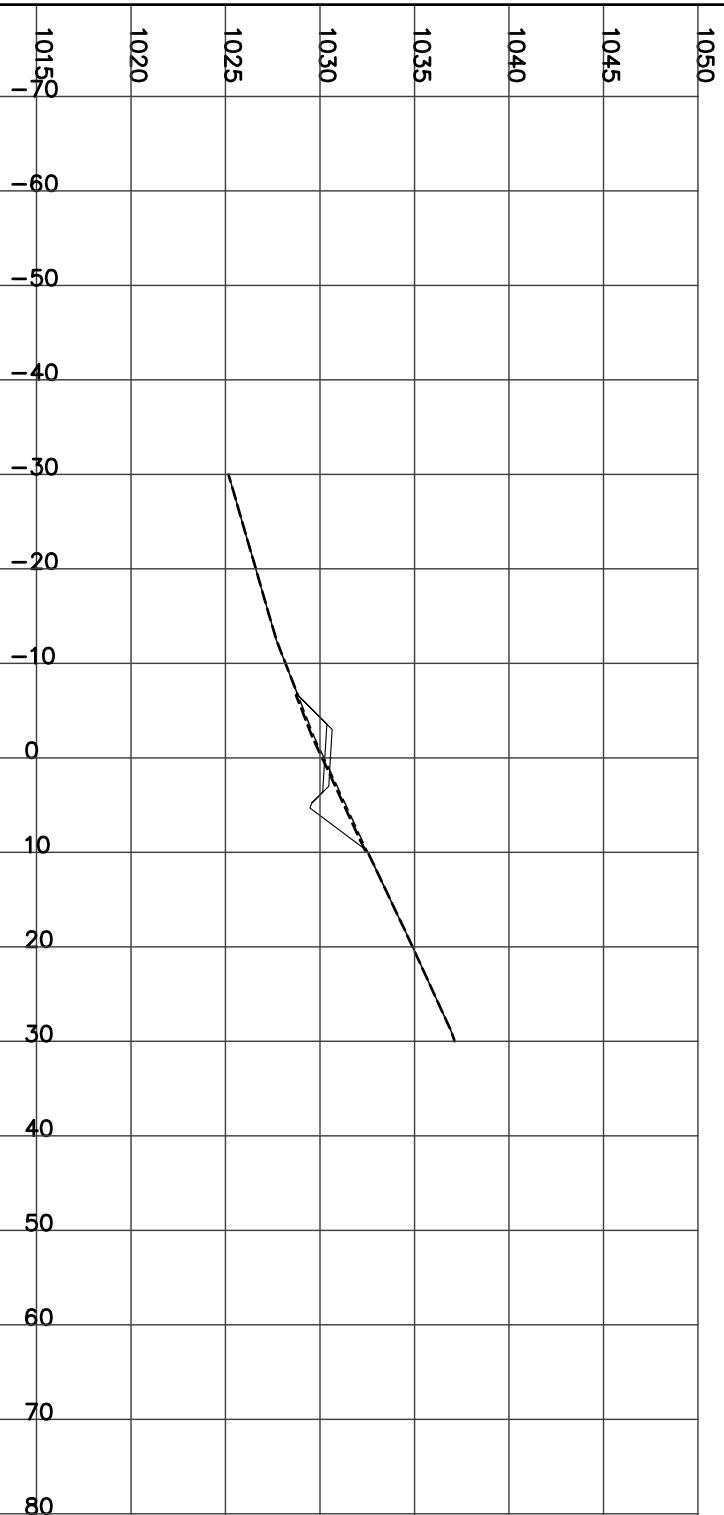


STATION 8+550.00
H= 1:800 V= 1:400

CUT= 8.81 FILL= 2.80 STRIP= 1.64 GRAN_A= 1.98
Left=2.00:1 F1.65 @-6.3 Right=1.50:1 C3.20 @10.11

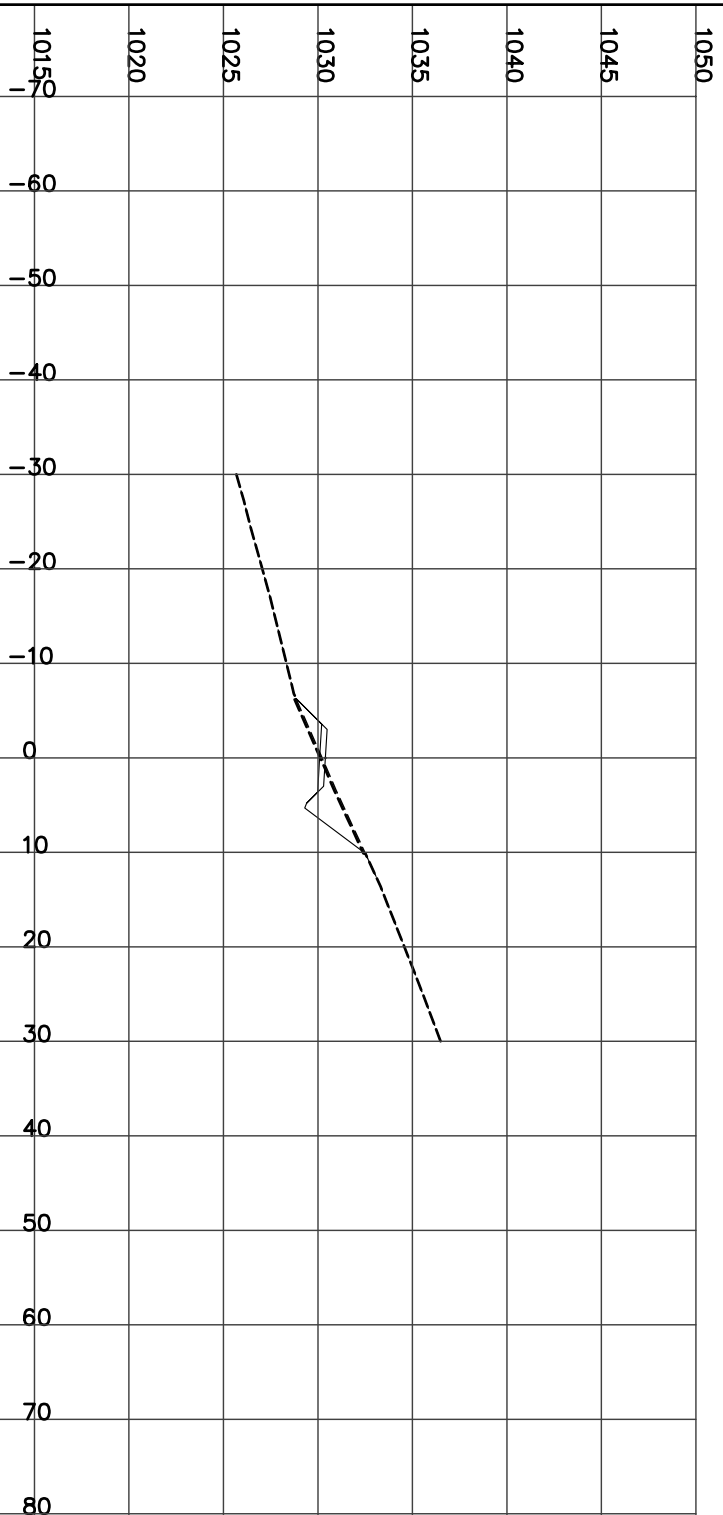


STATION 8+575.00
H= 1:800 V= 1:400

CUT= 5.93 FILL= 3.14 STRIP= 1.47 GRAN_A= 1.98
Left=2.00:1 F1.33 @-5.7 Right=1.50:1 C2.53 @9.09

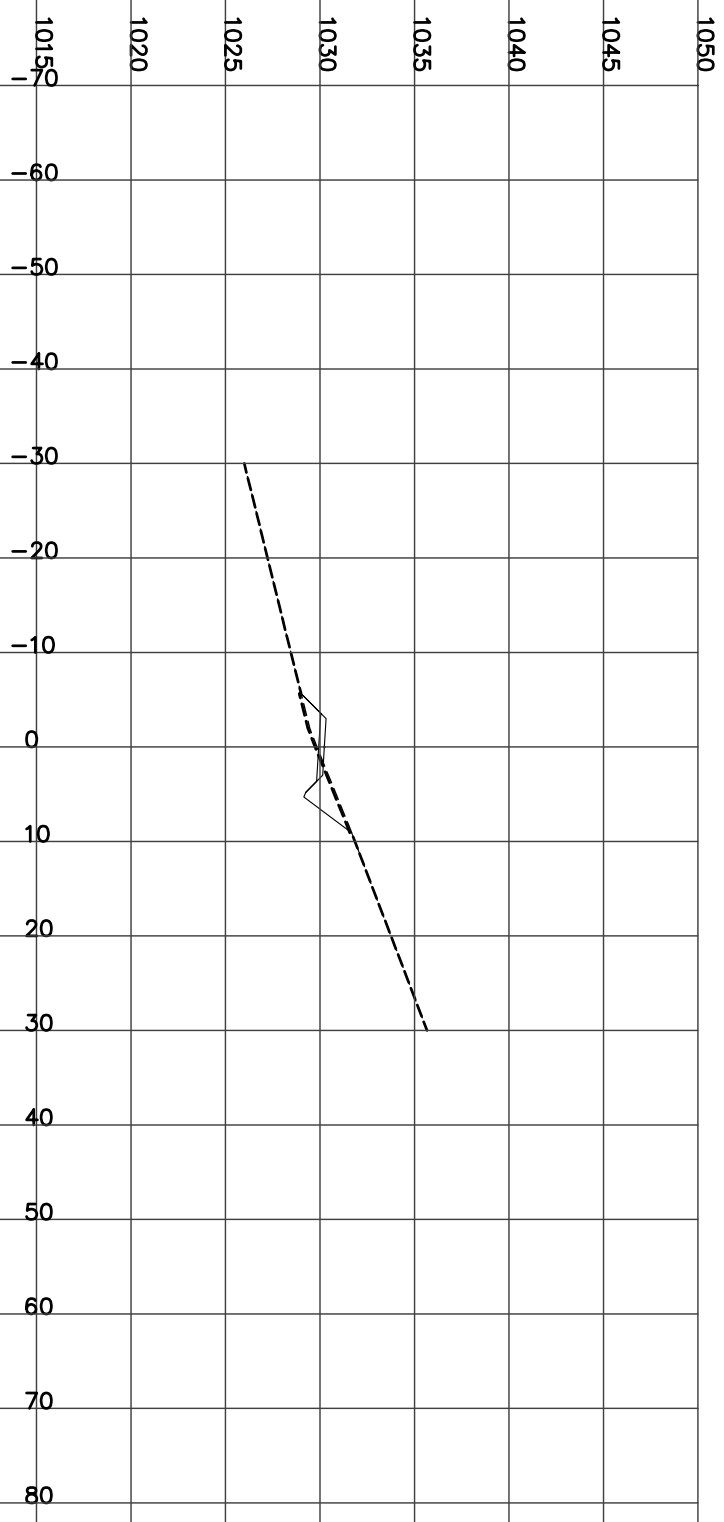

STATION 8+600.00
H= 1:800 V= 1:400

CUT= 3.05 FILL= 4.25 STRIP= 1.40 GRAN_A= 1.98
Left=2.00:1 F1.48 @-6.0 Right=1.50:1 C1.81 @8.02

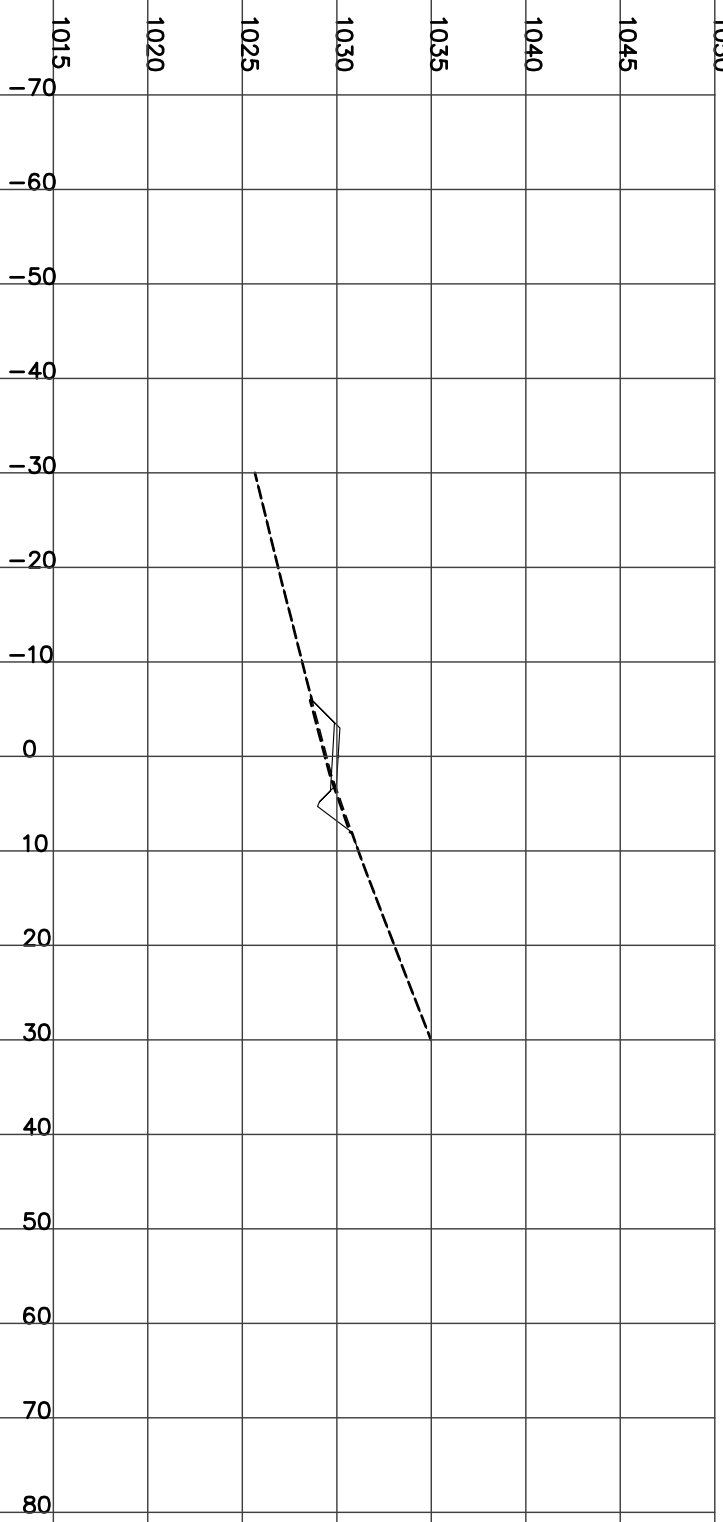

STATION 8+625.00
H= 1:800 V= 1:400

CUT= 2.24 FILL= 4.52 STRIP= 1.35 GRAN_A= 1.98


Left=2.00:1 F1.52 @-6.0 Right=1.50:1 C1.48 @7.52



STATION 8+650.00
H= 1:800 V= 1:400

CUT= 1.97 FILL= 4.83 STRIP= 1.34 GRAN_A= 1.97


Left=2.00:1 F1.55 @-6.1 Right=1.50:1 C1.37 @7.35

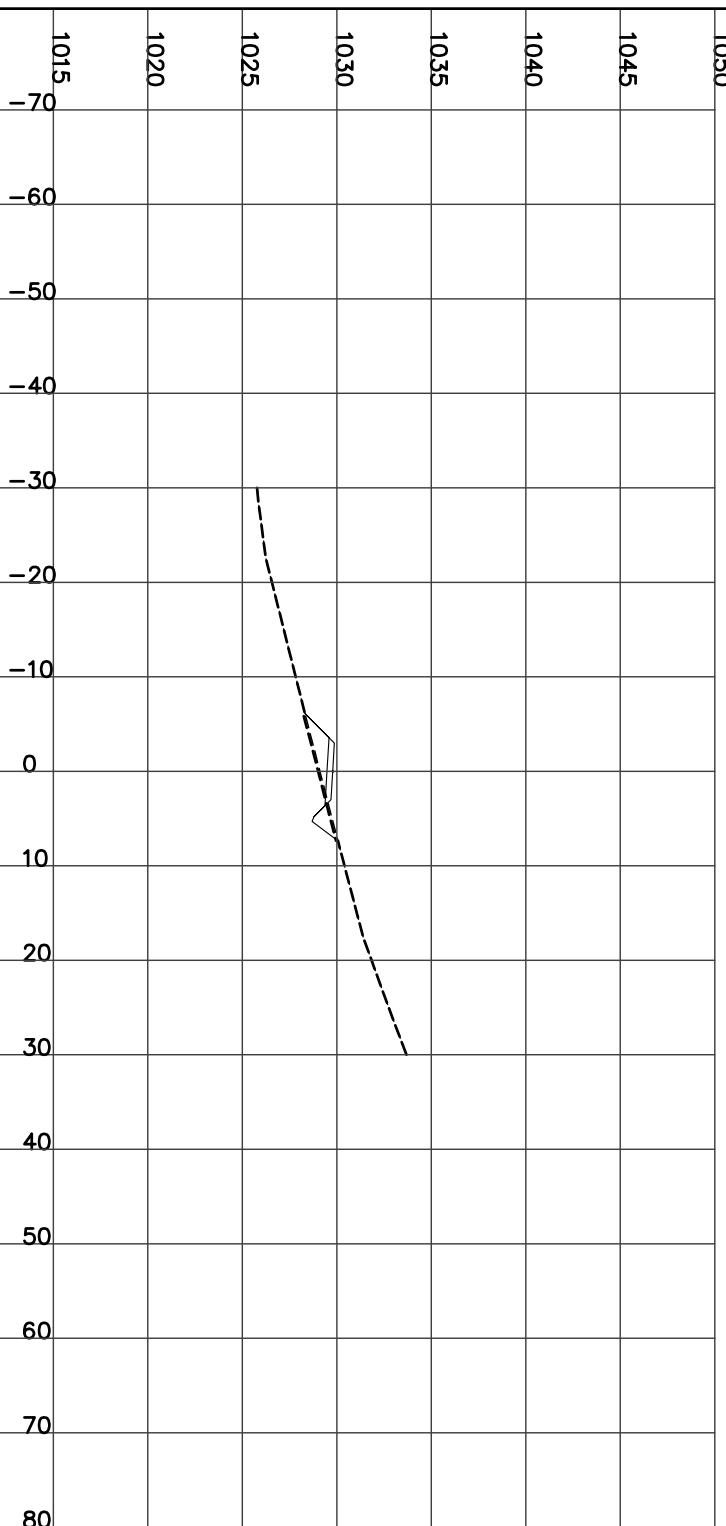

STATION 8+675.00
H= 1:800 V= 1:400

CUT= 2.58 FILL= 3.36 STRIP= 1.31 GRAN_A= 1.98


Left=2.00:1 F1.29 @-5.6 Right=1.50:1 C1.50 @7.55

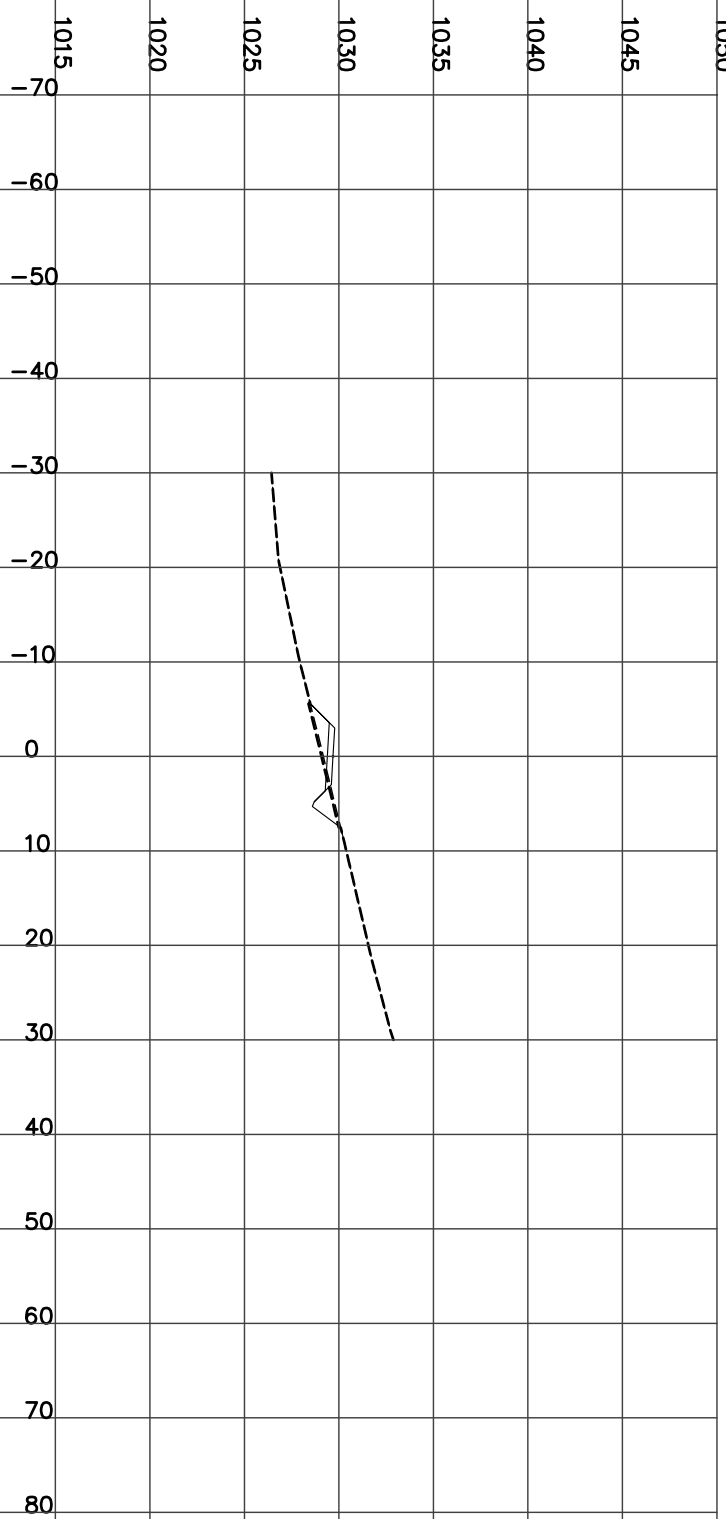

STATION 8+700.00
H= 1:800 V= 1:400


CUT= 1.42 FILL= 5.56 STRIP= 1.31 GRAN_A= 1.98

Left=2.00:1 F1.56 @-6.1 Right=1.50:1 C1.15 @7.02

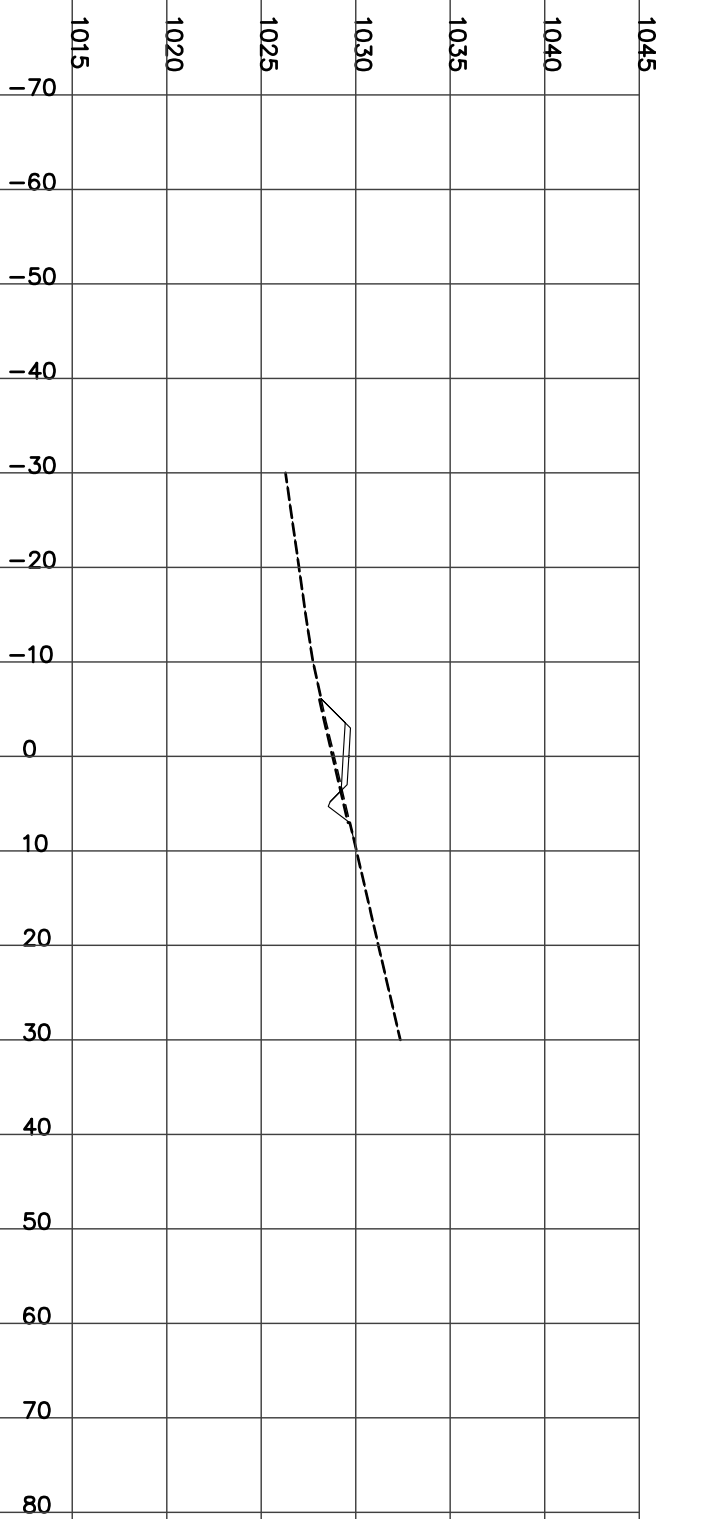

STATION 8+725.00
H= 1:800 V= 1:400


CUT= 0.72 FILL= 7.14 STRIP= 1.26 GRAN_A= 1.97
Left=2.00:1 F1.51 @-6.0 Right=1.50:1 C0.83 @6.55
Culvert CSP Dia=600 mm Skew= 0 Length= 11 m Slope= 3.15 %

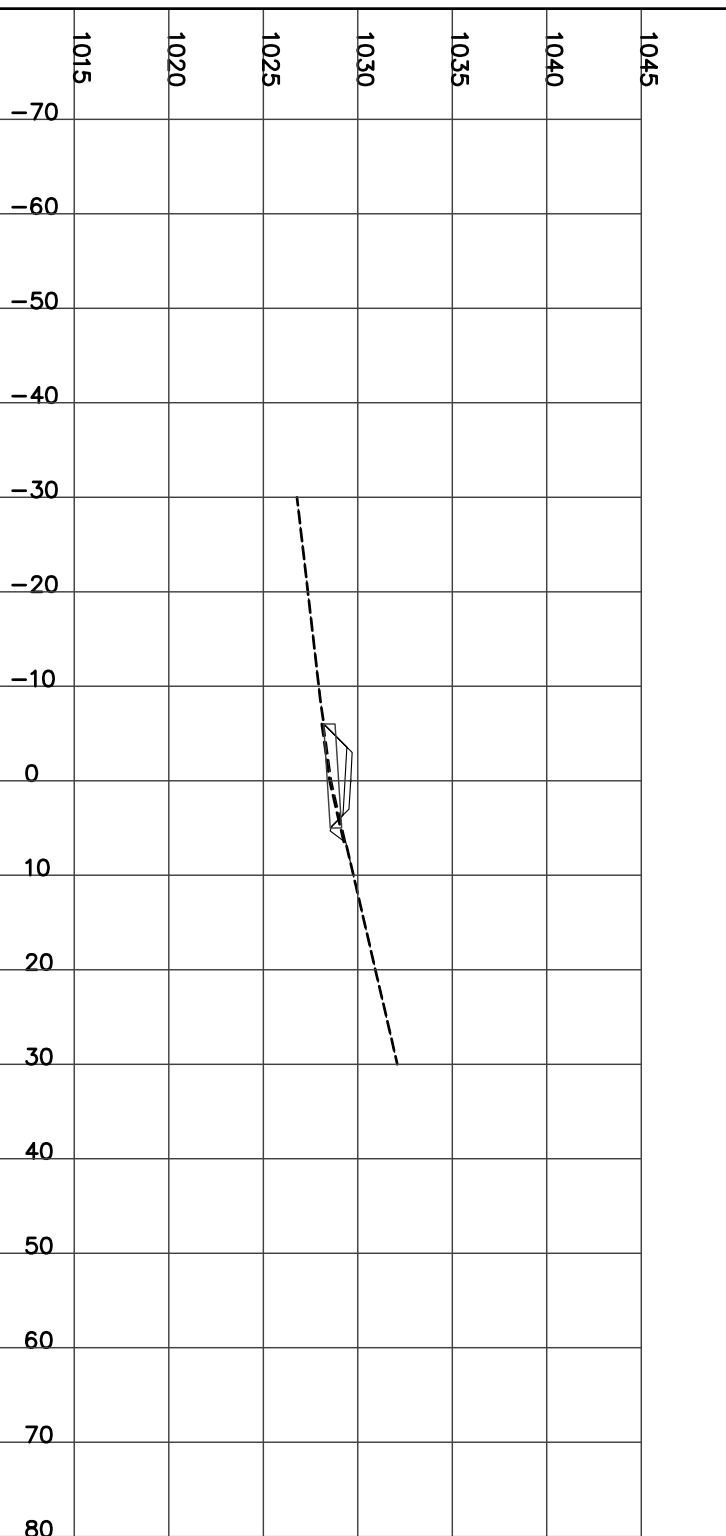

STATION 8+750.00
H= 1:800 V= 1:400


Left=2.00:1 F1.37 @-5.7 Right=1.50:1 C0.65 @6.27

CUT= 0.45 FILL= 6.76 STRIP= 1.20 GRAN_A= 1.98

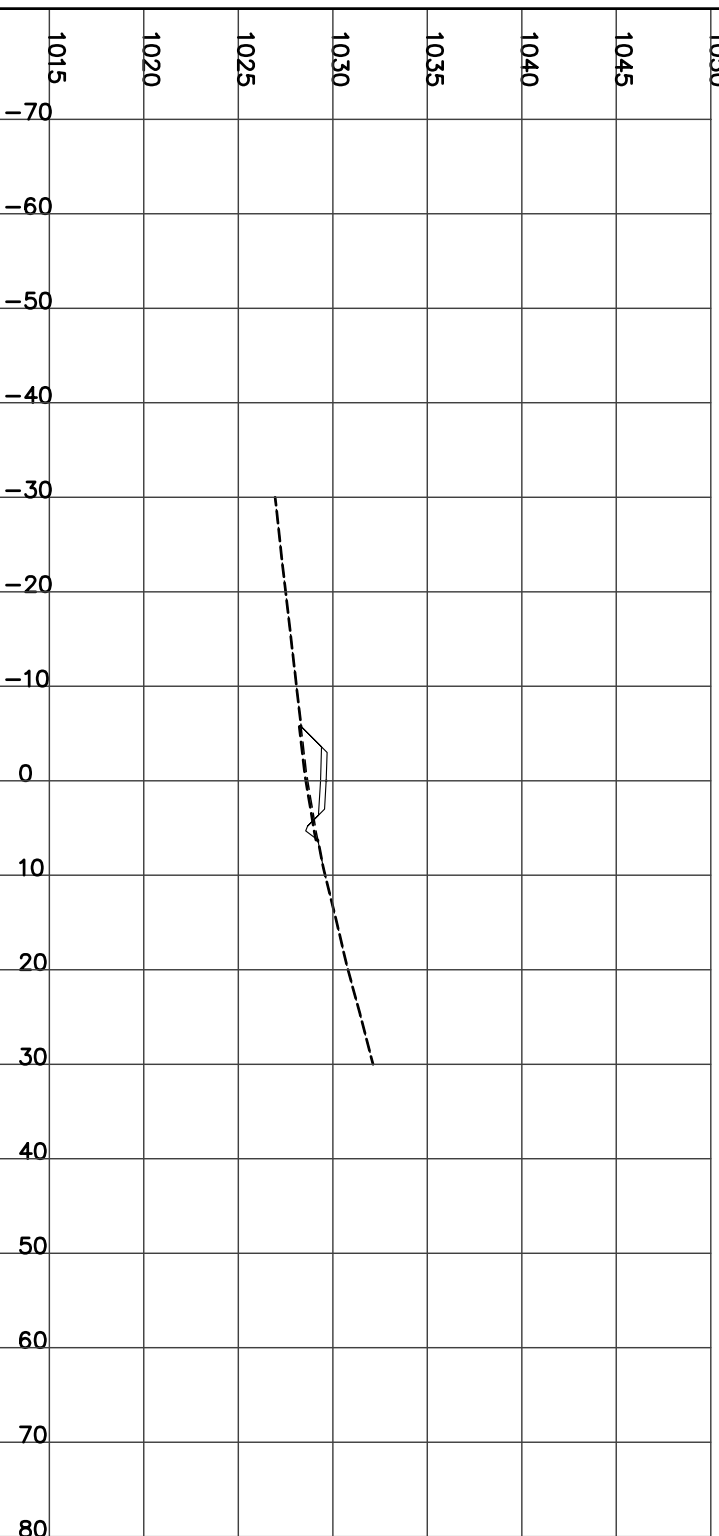

STATION 8+775.00
H= 1:800 V= 1:400


CUT= 0.51 FILL= 4.92 STRIP= 1.13 GRAN_A= 1.99
Left=2.00:1 F1.08 @-5.2 Right=1.50:1 C0.63 @6.24

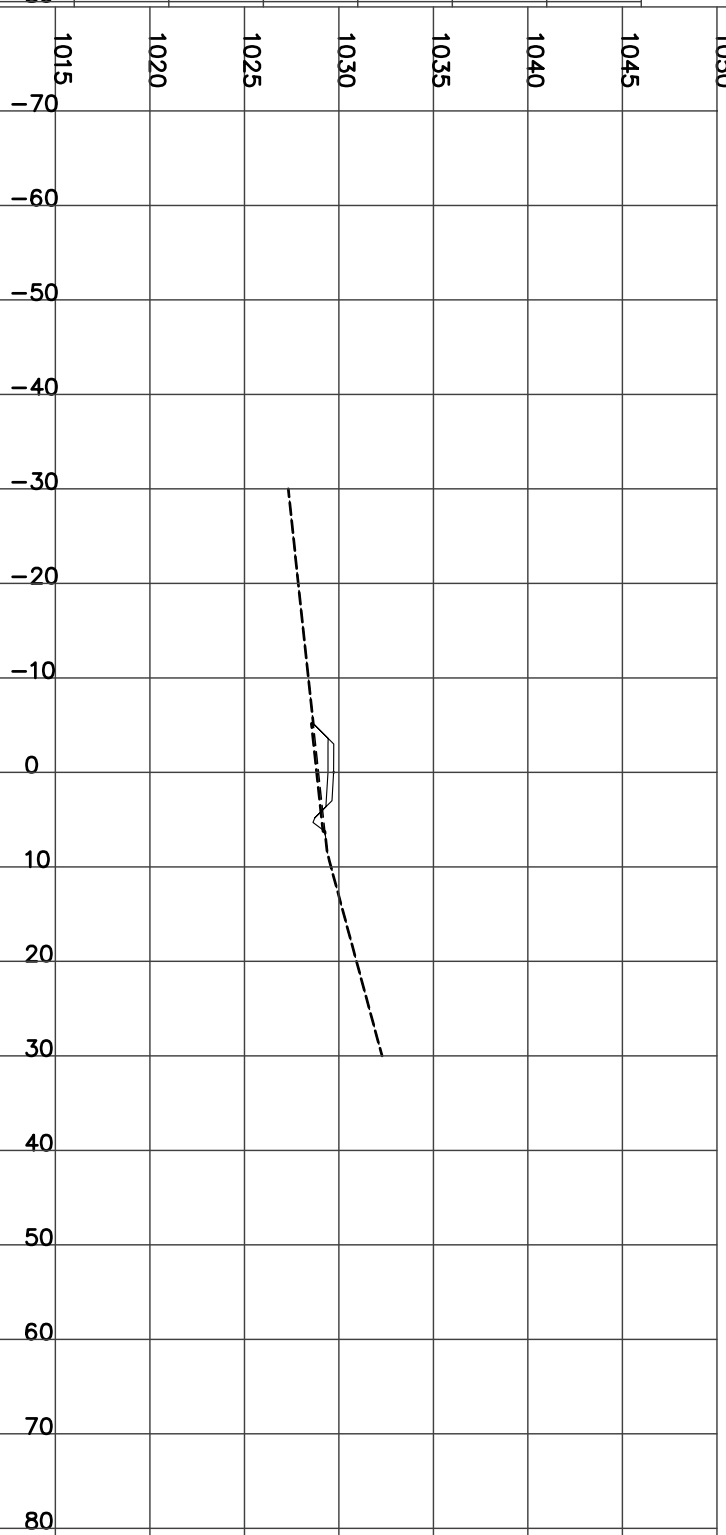

STATION 8+800.00
H= 1:800 V= 1:400


Left=1.50:1 C0.25 @-5.7 Right=1.50:1 C0.94 @6.71

CUT= 1.29 FILL= 2.13 STRIP= 1.24 GRAN_A= 1.99

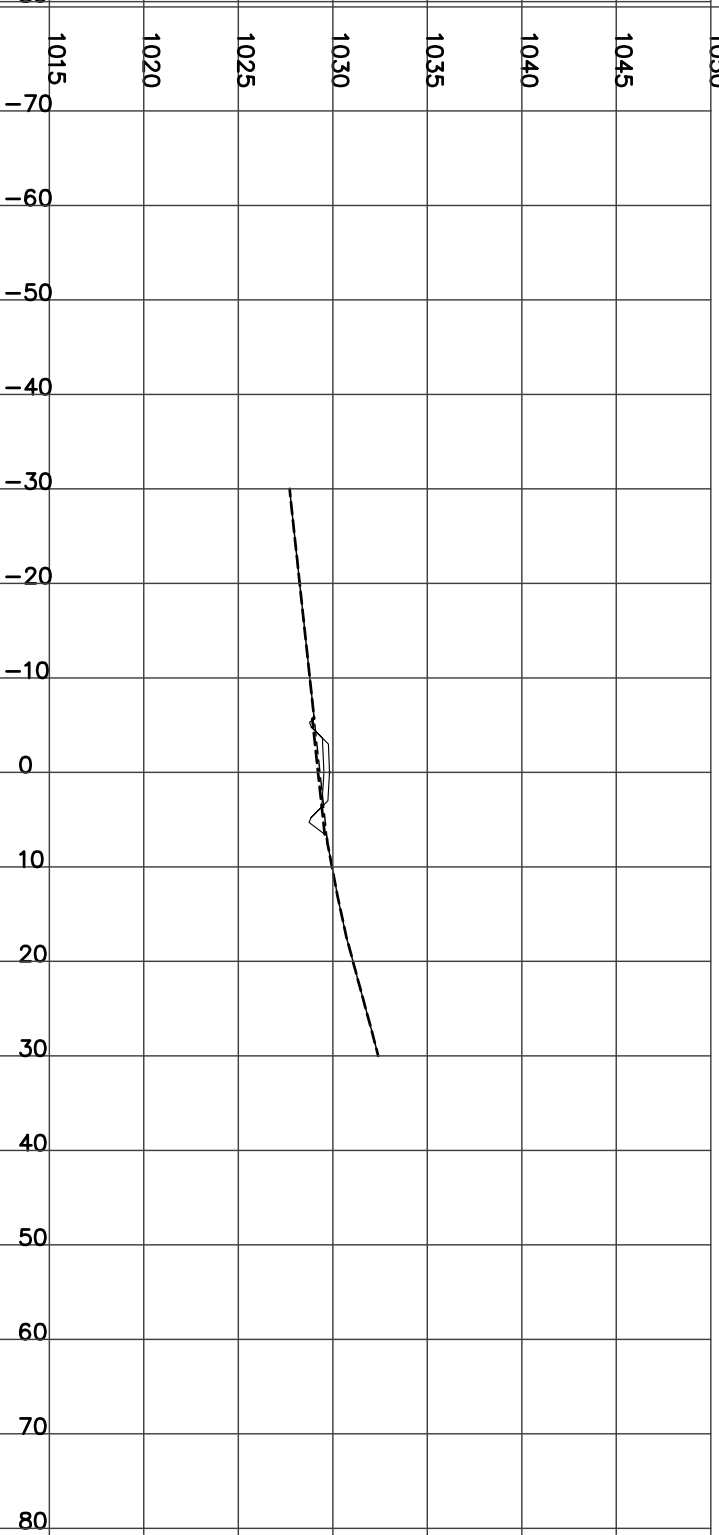


STATION 8+825.00
H= 1:800 V= 1:400

CUT= 1.87 FILL= 1.36 STRIP= 1.26 GRAN_A= 2.00
Left=1.50:1 C0.30 @-5.8 Right=1.50:1 C1.12 @6.98

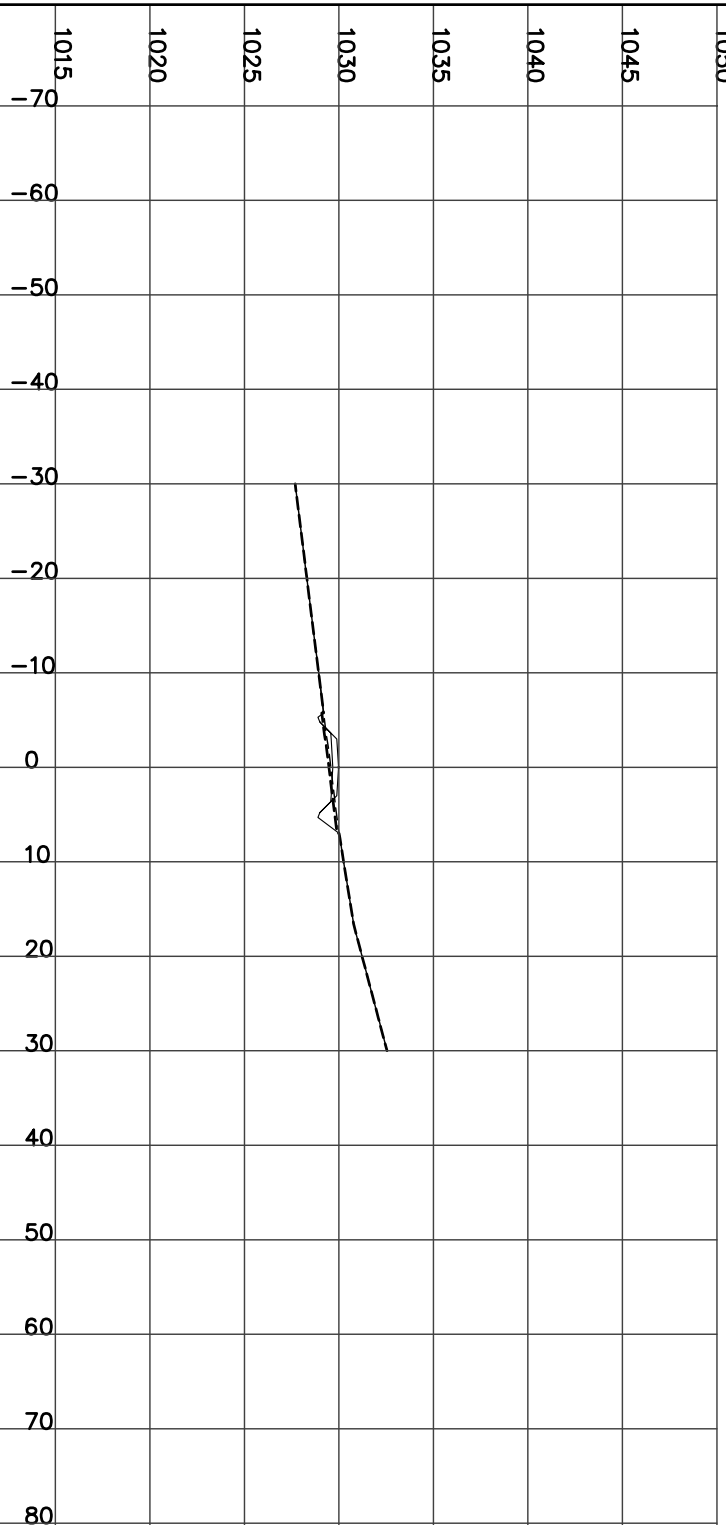


STATION 8+875.00
H= 1:800 V= 1:400

CUT= 8.49 STRIP= 1.45 GRAN_A= 1.99
Left=1.50:1 C0.68 @-6.3 Right=1.50:1 C2.00 @8.30

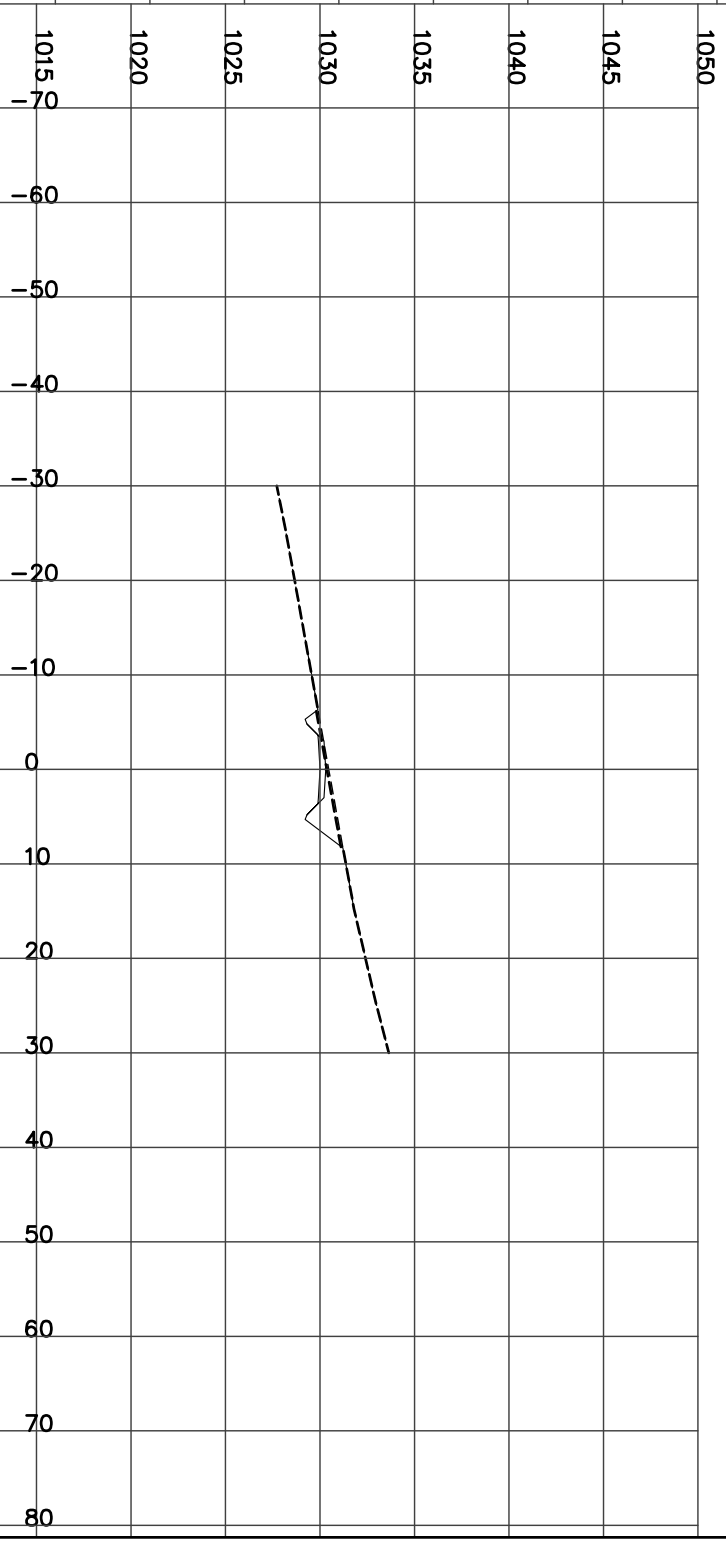


STATION 8+850.00
H= 1:800 V= 1:400

CUT= 5.05 FILL= 0.05 STRIP= 1.39 GRAN_A= 1.99
Left=1.50:1 C0.52 @-6.1 Right=1.50:1 C1.63 @7.75

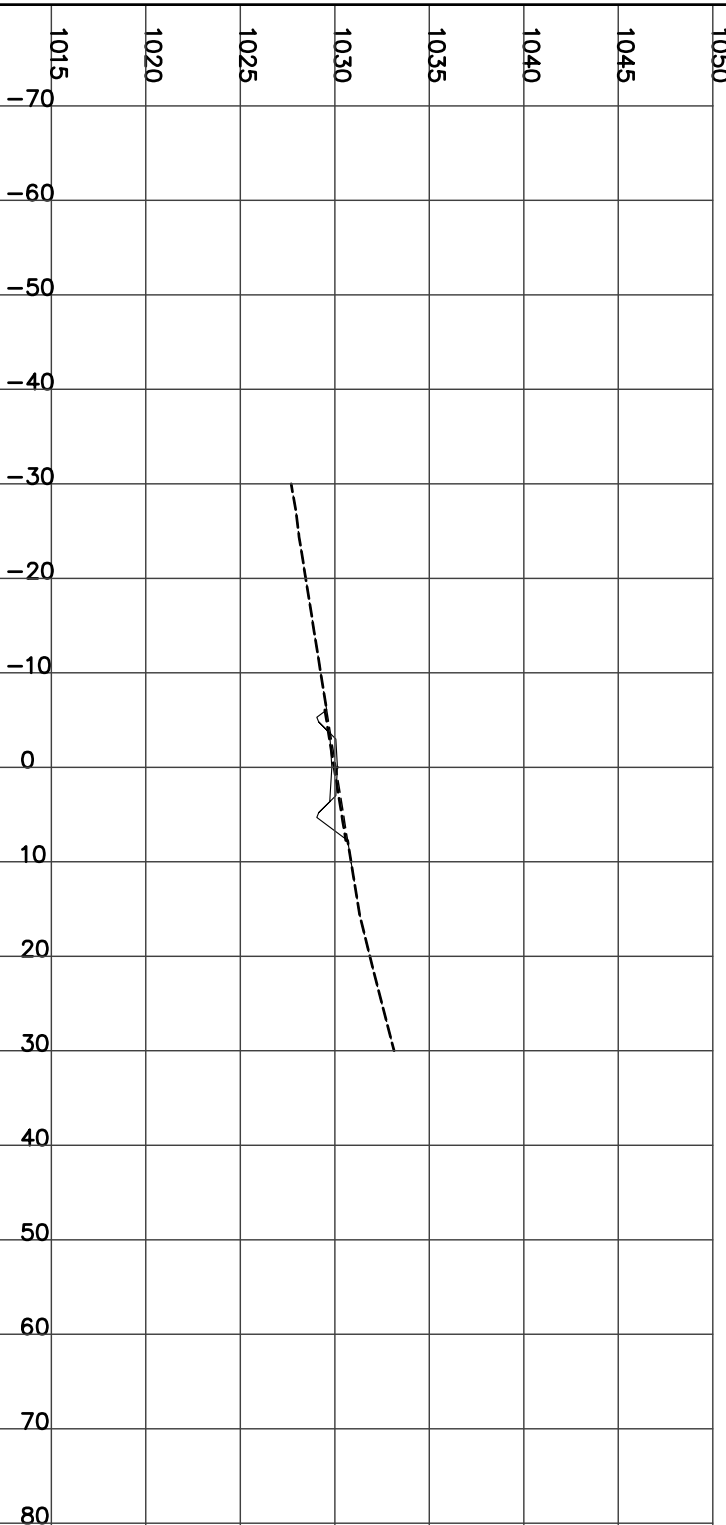

STATION 8+900.00
H= 1:800 V= 1:400


CUT= 8.32 STRIP= 1.45 GRAN_A= 2.00
Left=1.50:1 C0.64 @-6.3 Right=1.50:1 C2.02 @8.33

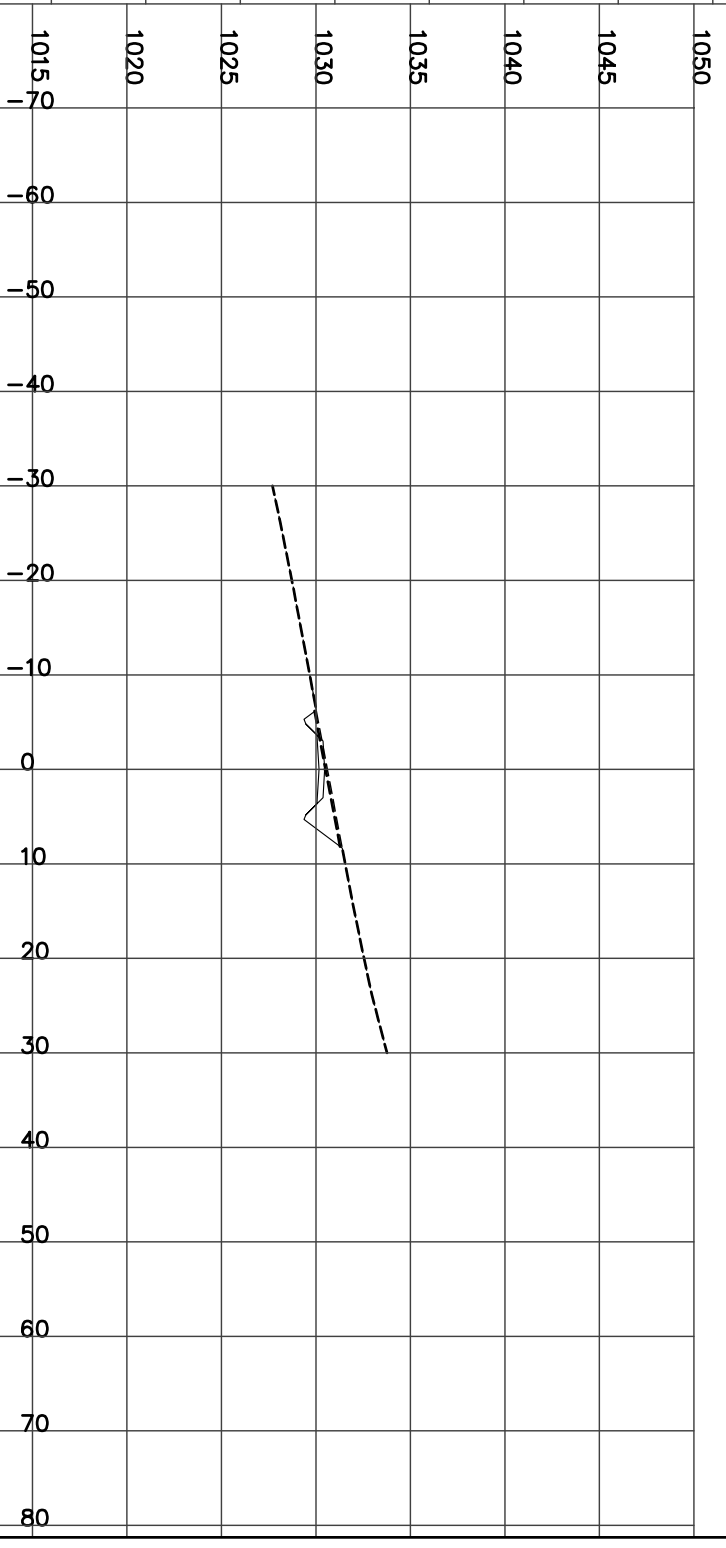

STATION 8+925.00
H= 1:800 V= 1:400

CUT= 6.19 FILL= 0.05 STRIP= 1.42 GRAN_A= 1.99


Left=1.50:1 C0.49 @-6.0 Right=1.50:1 C1.87 @8.11

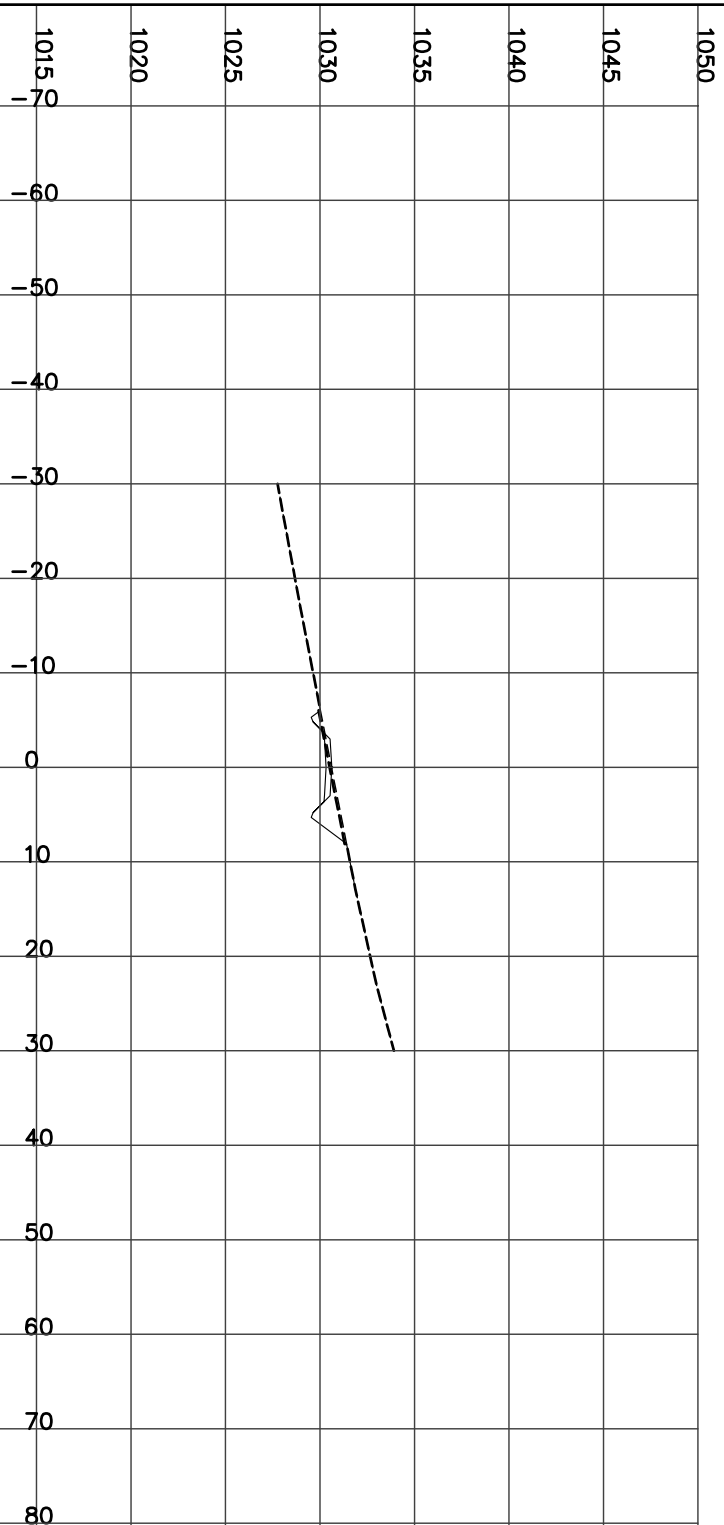

STATION 8+950.00
H= 1:800 V= 1:400

CUT= 4.65 FILL= 0.48 STRIP= 1.37 GRAN_A= 1.99


Left=1.50:1 C0.29 @-5.7 Right=1.50:1 C1.80 @8.00

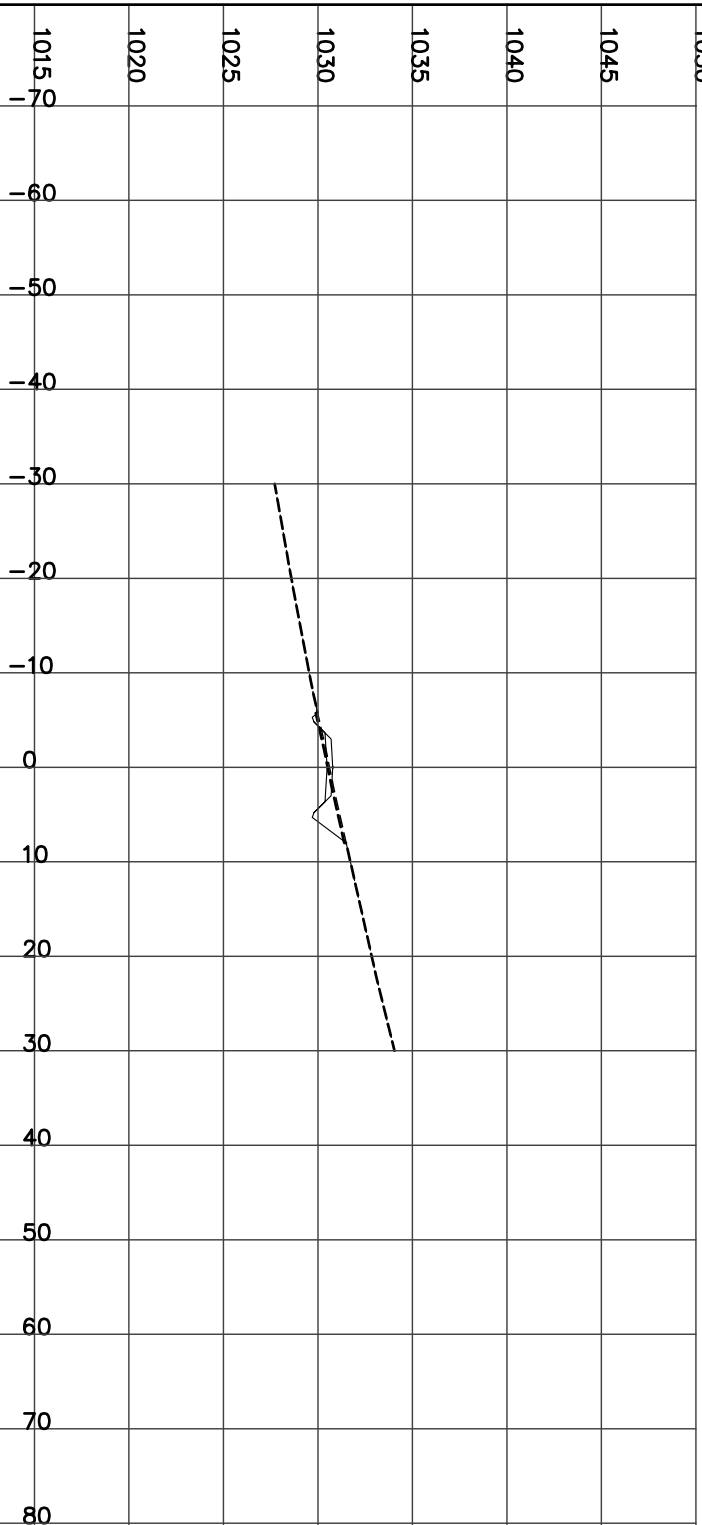

STATION 8+975.00
H= 1:800 V= 1:400

CUT= 6.25 FILL= 0.22 STRIP= 1.41 GRAN_A= 1.99


Left=1.50:1 C0.36 @-5.8 Right=1.50:1 C2.00 @8.30

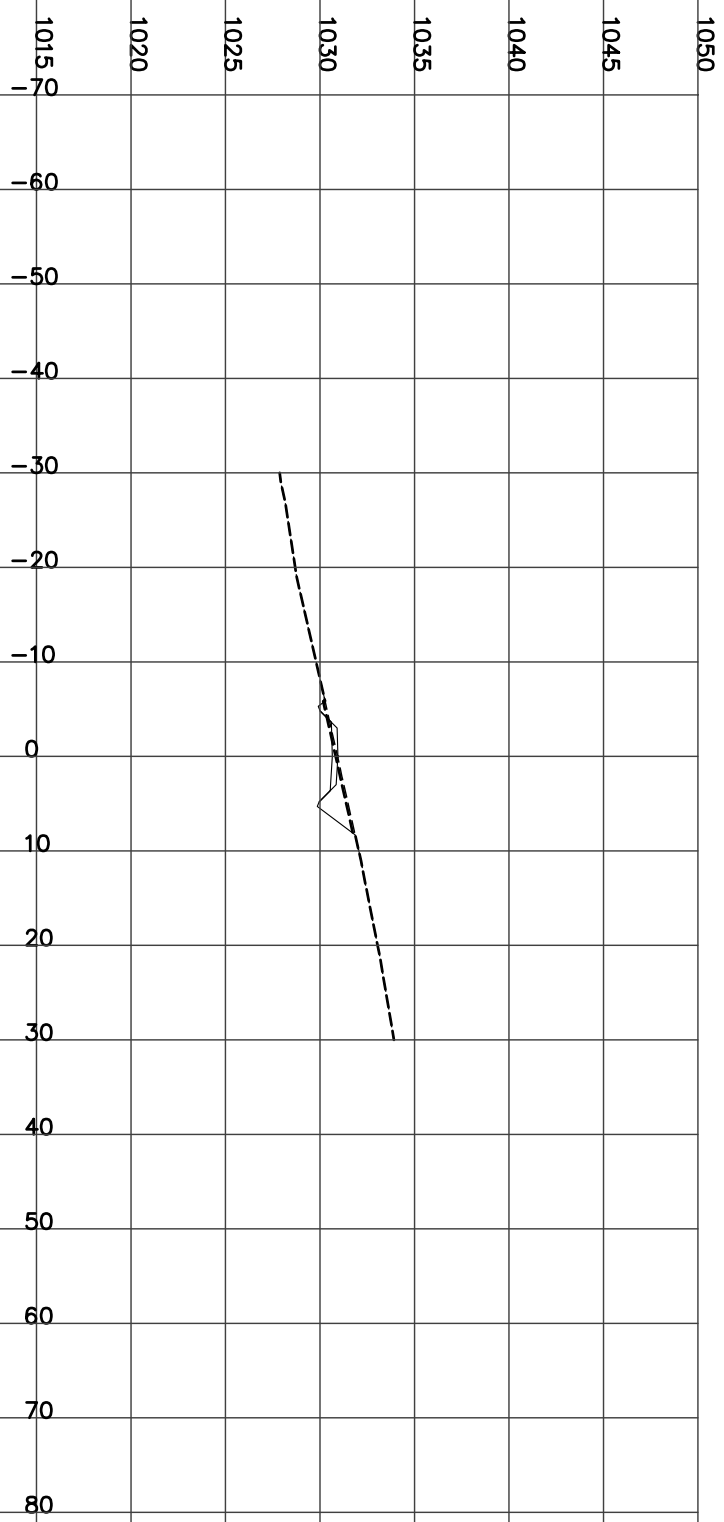

STATION 9+000.00
H= 1:800 V= 1:400


CUT= 6.90 FILL= 0.10 STRIP= 1.40 GRAN_A= 1.98

Left=1.50:1 C0.44 @-6.0 Right=1.50:1 C1.91 @8.16

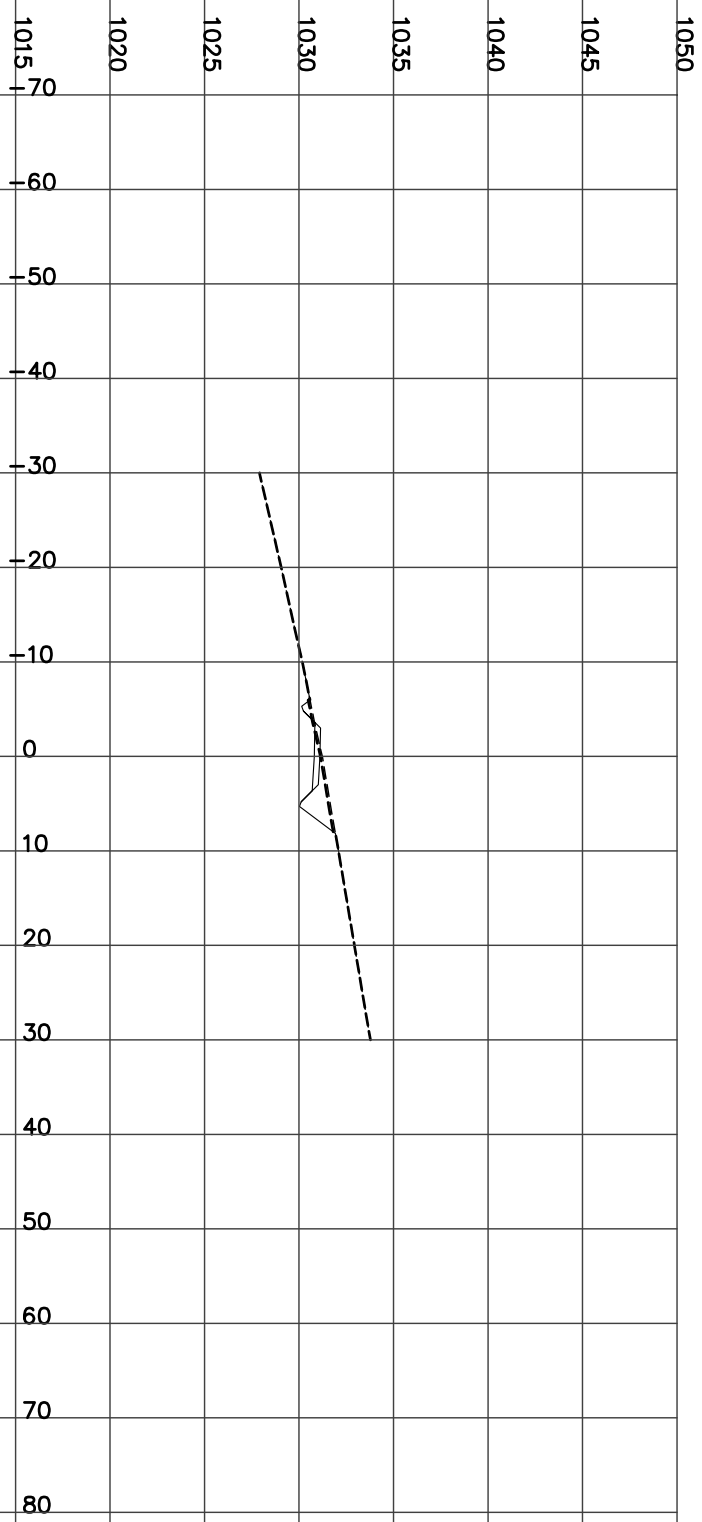


STATION 9+025.00
H= 1:800 V= 1:400

CUT= 1.75 FILL= 3.86 STRIP= 1.29 GRAN_A= 1.98
Left=2.00:1 F1.43 @-5.9 Right=1.50:1 C1.19 @7.09

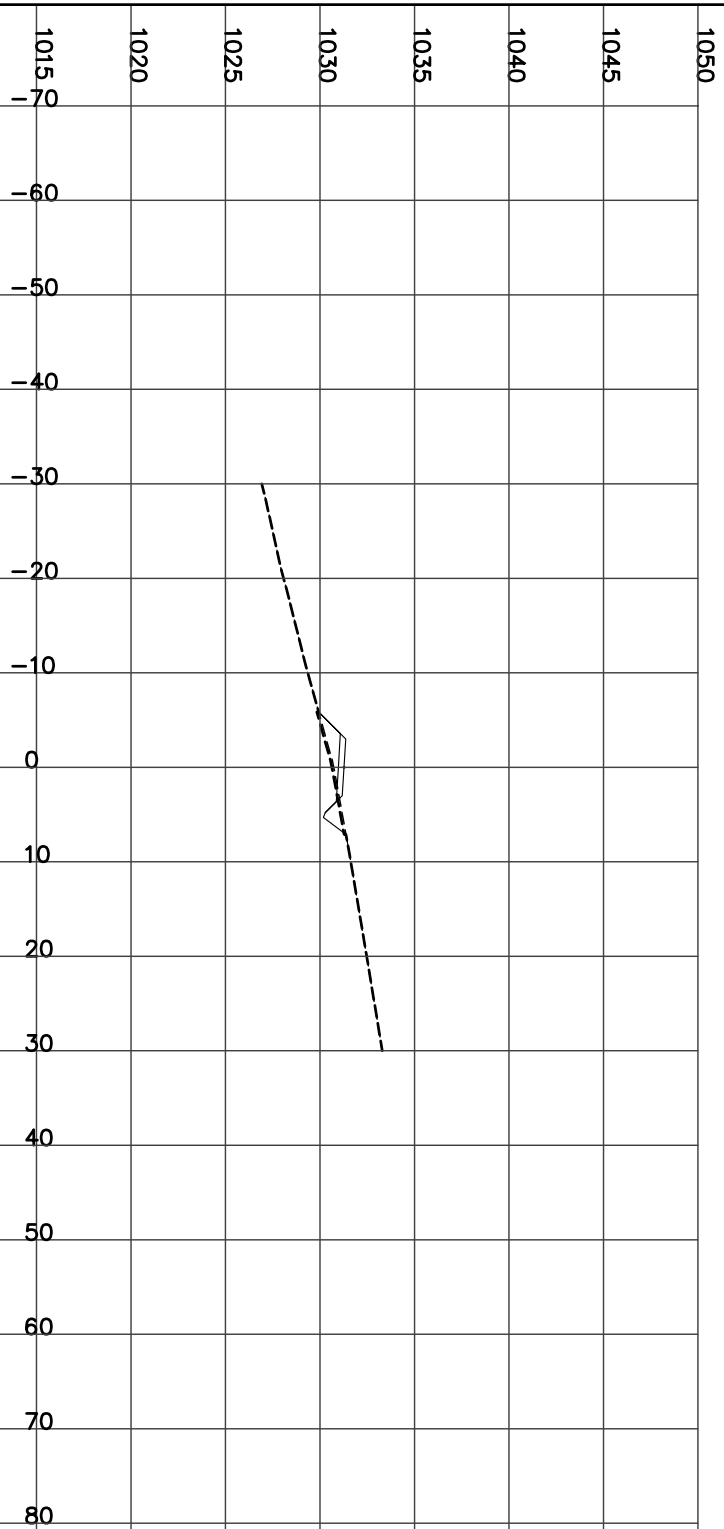


STATION 9+050.00
H= 1:800 V= 1:400

CUT= 0.04 FILL= 20.19 STRIP= 1.58 GRAN_A= 1.98
Left=2.00:1 F3.54 @-10.1 Right=1.50:1 C0.29 @5.74

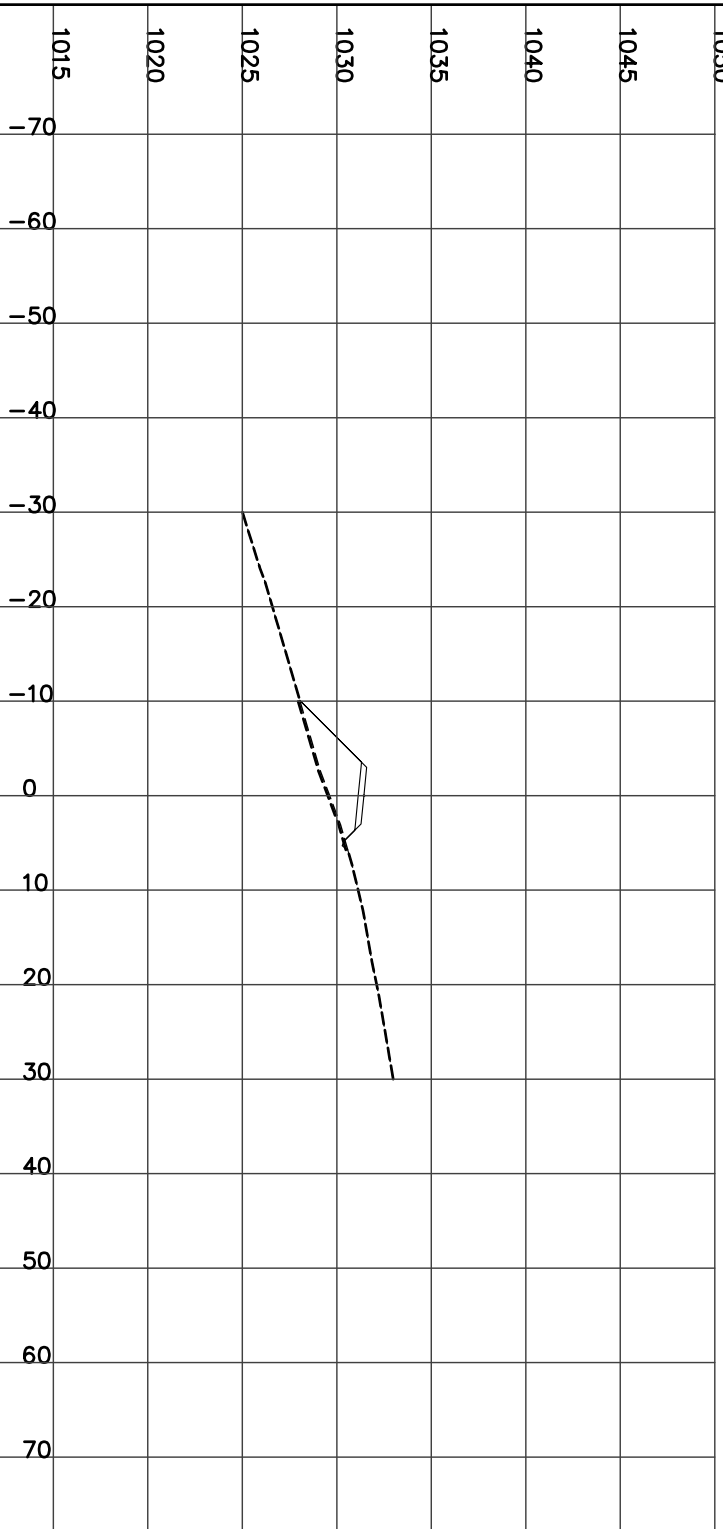


STATION 9+075.00
H= 1:800 V= 1:400

FILL= 52.53 STRIP= 2.26 GRAN_A= 1.98
Left=2.00:1 F6.47 @-15.9 Right=2.00:1 F2.00 @7.00

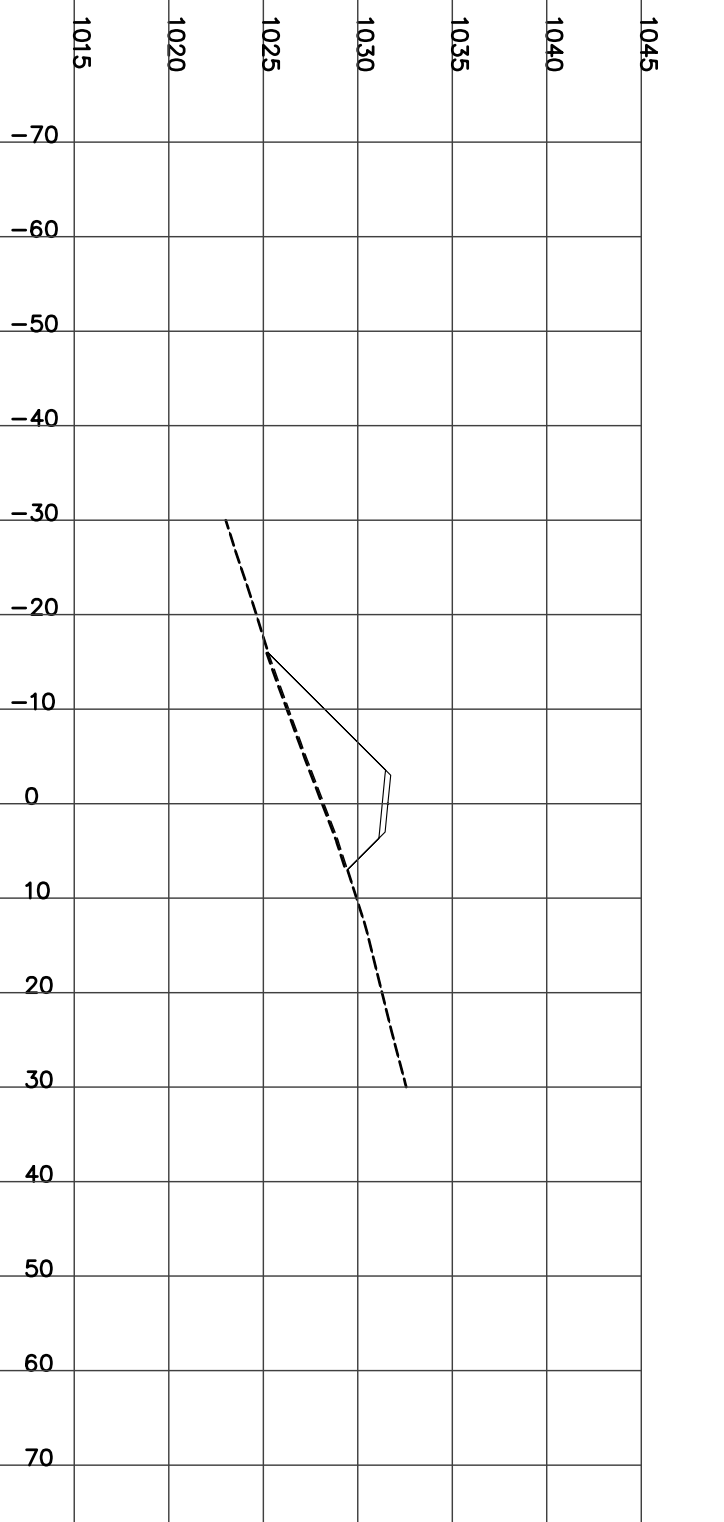

STATION 9+100.00
H= 1:800 V= 1:400


FILL= 58.89 Culvert CSP Dia=600 mm Skew= 0 Length= 17 m Slope= 4.69 %
Left=2.00:1 F6.69 @-16.4 Right=2.00:1 F2.26 @7.52

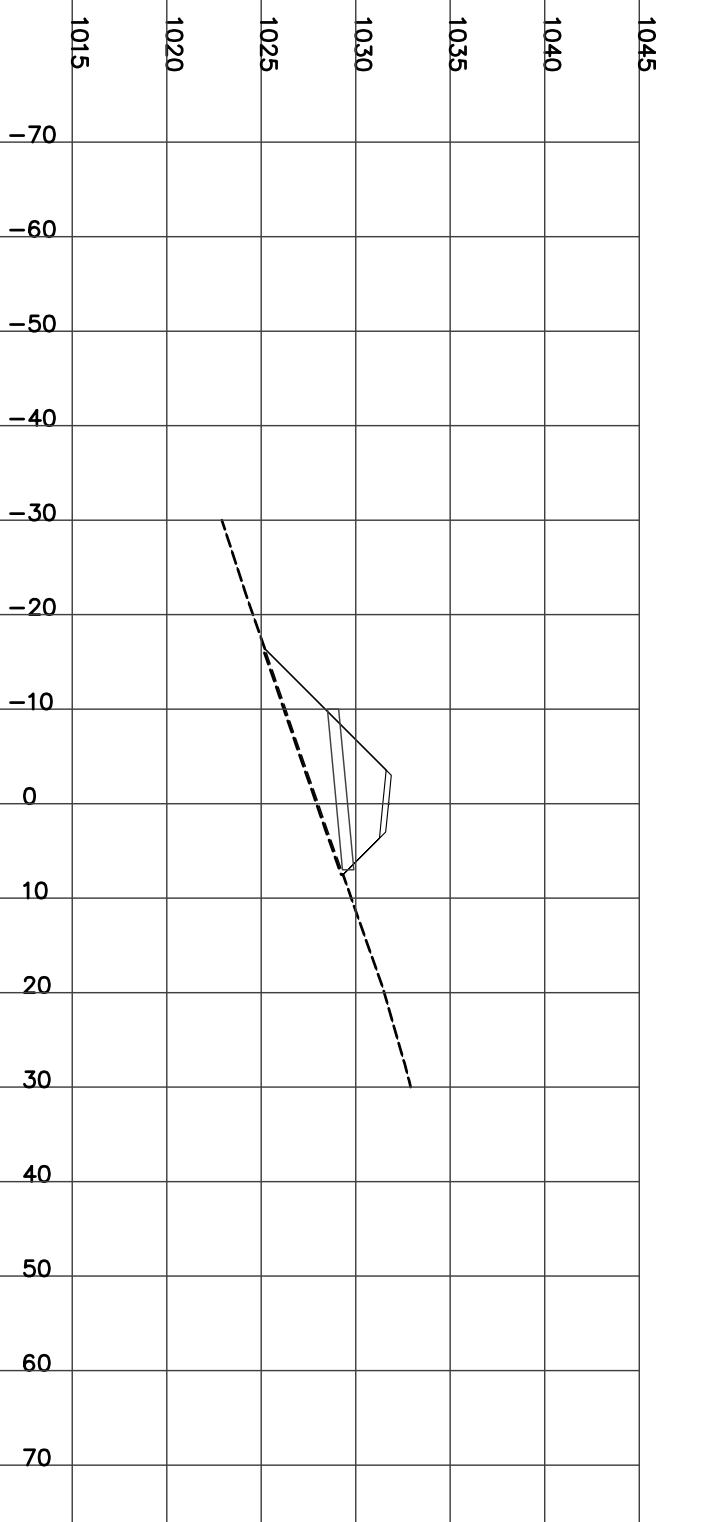

STATION 9+125.00
H= 1:800 V= 1:400

Left=2:00:1 F4.92 @-12.8 Right=2:00:1 F1.51 @6:03


FILL= 35.18 STRIP= 1.88 GRAN_A= 1.99

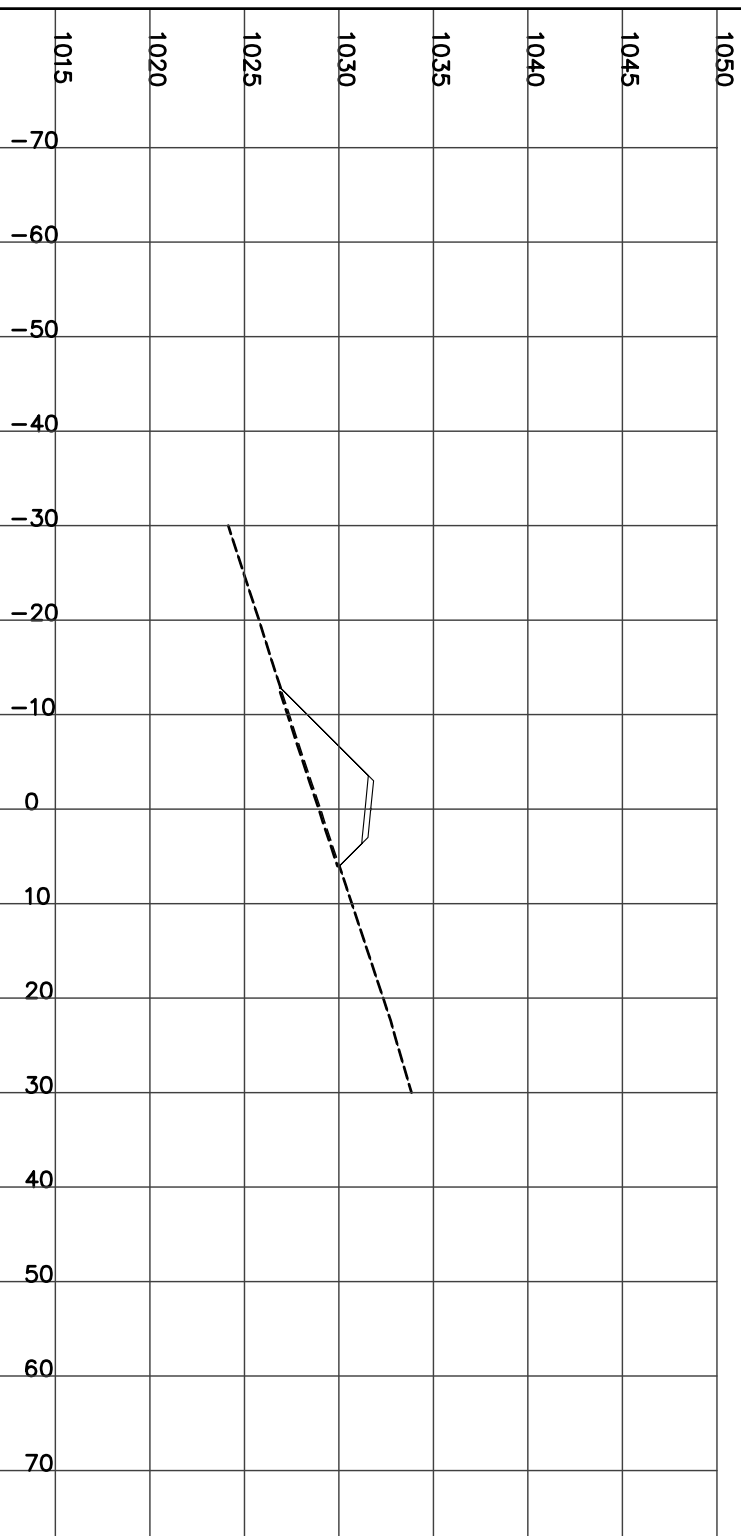

STATION 9+150.00
H= 1:800 V= 1:400

Left=2:00:1 F1.21 @-5.4 Right=1:50:1 C2.18 @8:57


CUT= 5.47 FILL= 2.27 STRIP= 1.38 GRAN_A= 1.97

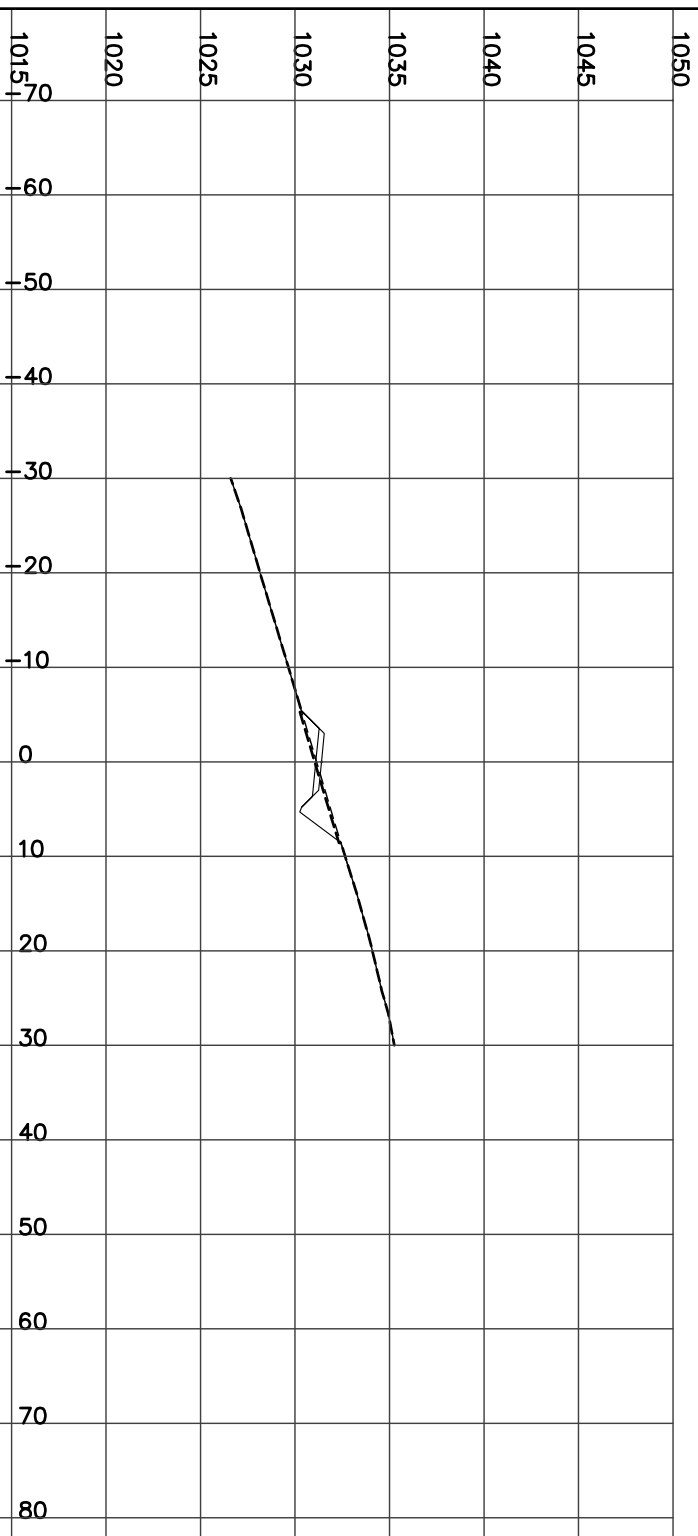

STATION 9+175.00
H= 1:800 V= 1:400

Left=1:50:1 C2.54 @-9.1 Right=1:50:1 C6.21 @14.62


CUT= 61.94 STRIP= 2.38 GRAN_A= 1.98

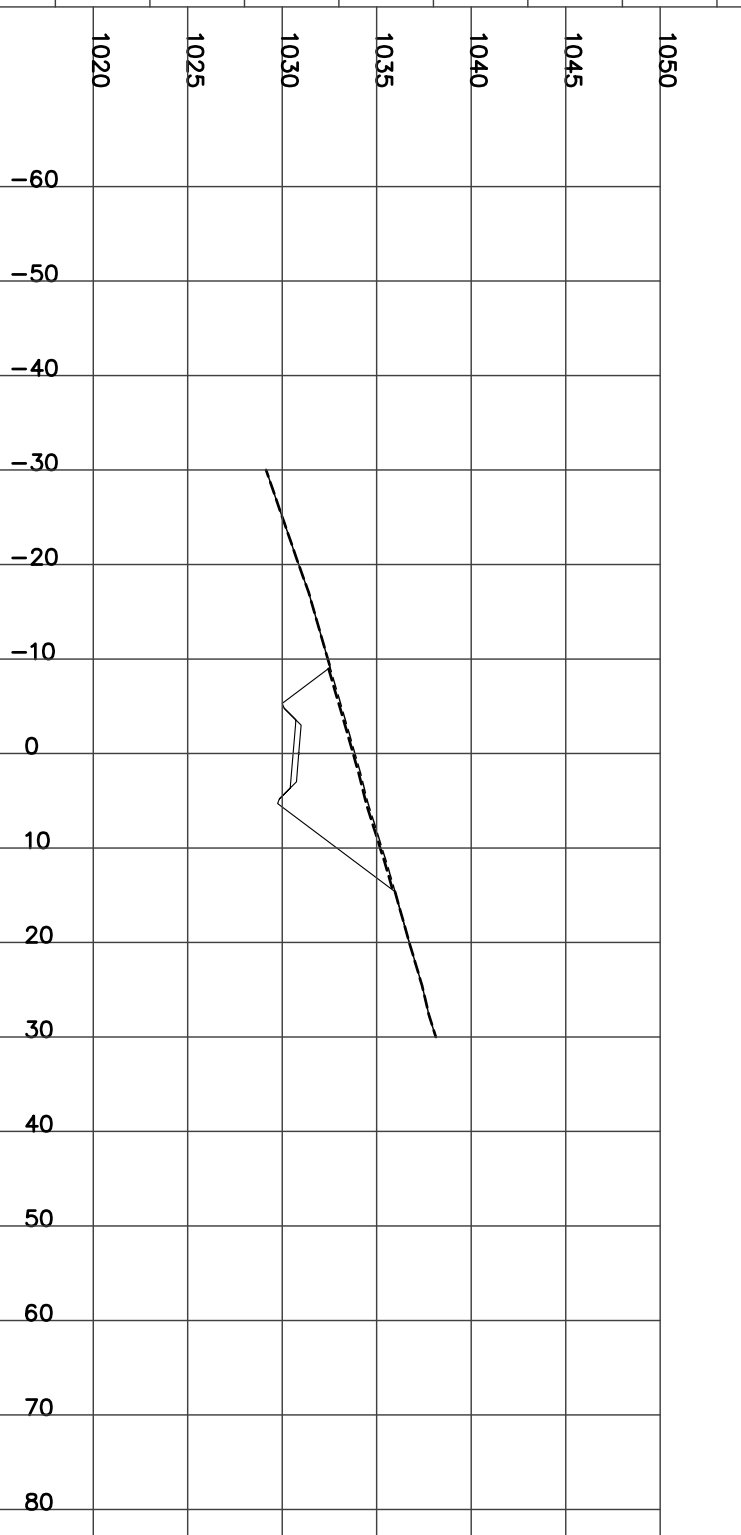

STATION 9+200.00
H= 1:800 V= 1:400

Left=1:50:1 C5.08 @-12.9 Right=1:50:1 C9.33 @19.29

CUT= 138.11 STRIP= 3.19 GRAN_A= 1.98

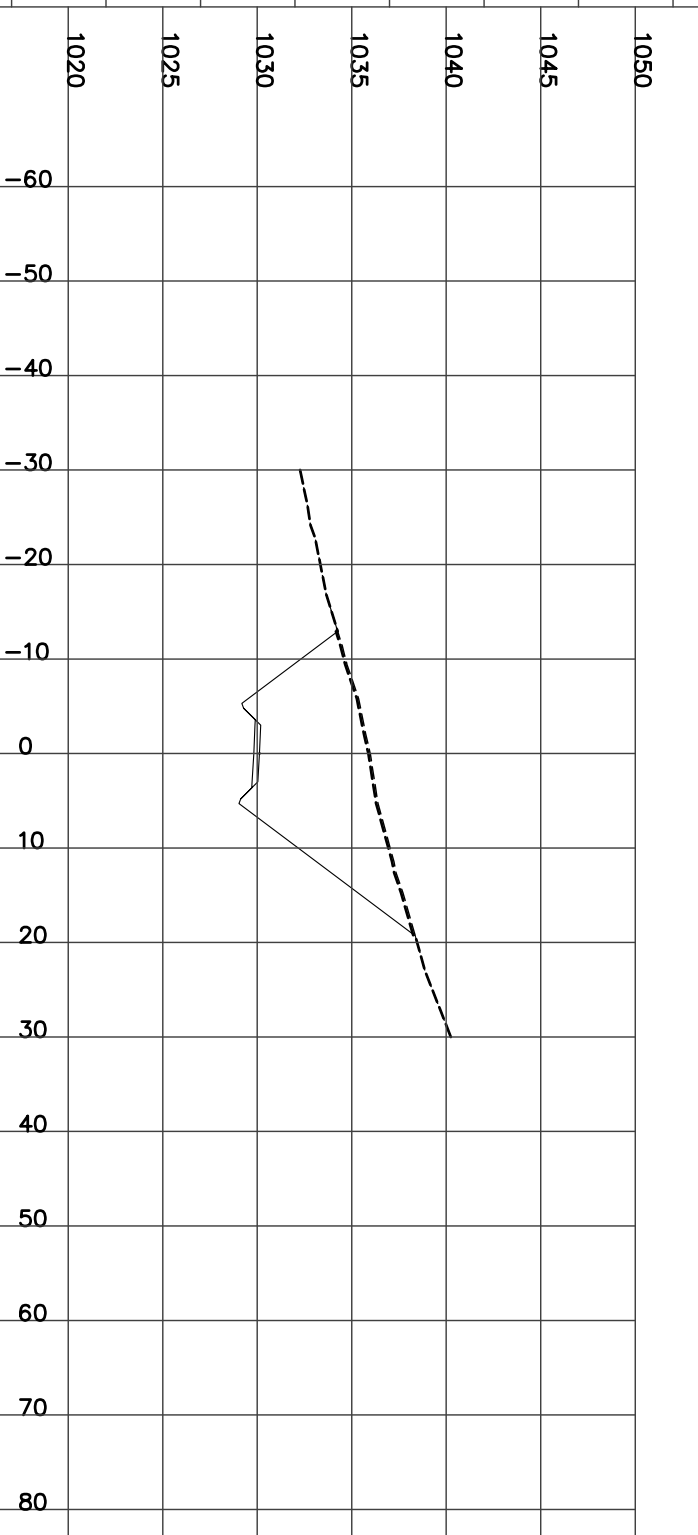

STATION 9+225.00
H= 1:800 V= 1:400

Left=1.50:1 C5.25 @-13.2 Right=1.50:1 C11.73 @22.89


CUT= 151.89 STRIP= 3.61 GRAN_A= 1.98



STATION 9+250.00
H= 1:800 V= 1:400

Left=1.50:1 C1.64 @-7.8 Right=1.50:1 C12.30 @23.75


CUT= 113.81 STRIP= 3.14 GRAN_A= 1.98

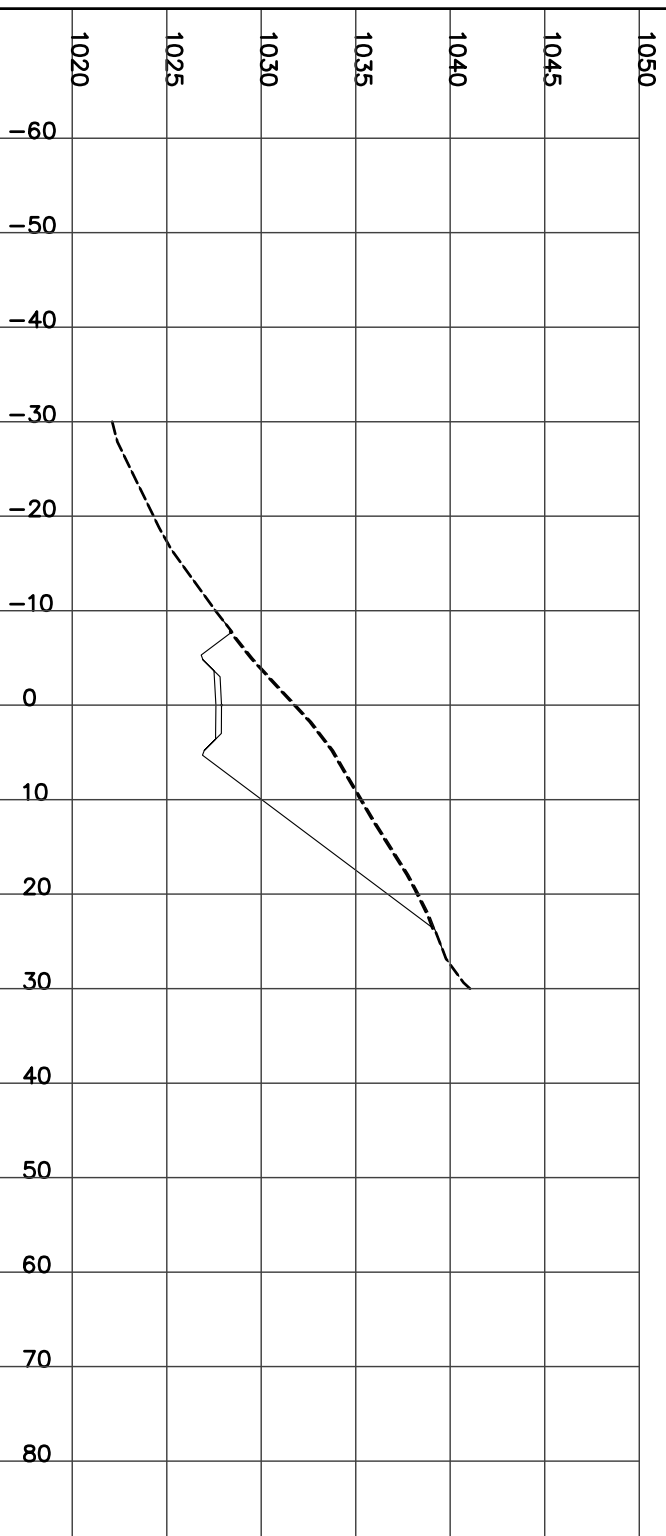

STATION 9+275.00
H= 1:800 V= 1:400

Left=1.50:1 F6.57 @-14.4 Right=1.50:1 C18.27 @32.71


CUT= 14.67 FILL= 32.95 STRIP= 4.68 BERM= 0.60 GRAN_A= 1.83

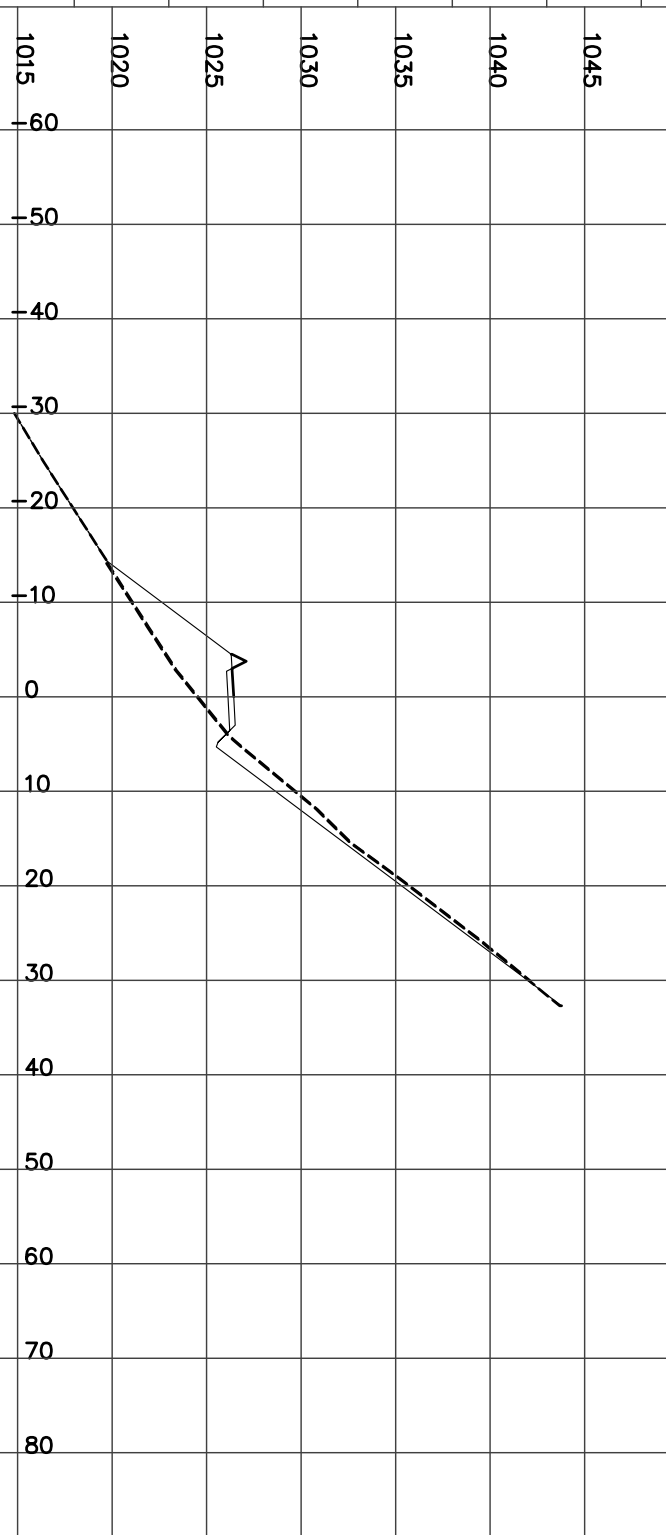

STATION 9+300.00
H= 1:800 V= 1:400

Left=1.50:1 F10.75 @-20.6 Right=2.00:1 F1.14 @5.29

FILL= 69.73 STRIP= 2.55 BERM= 0.62 GRAN_A= 1.84

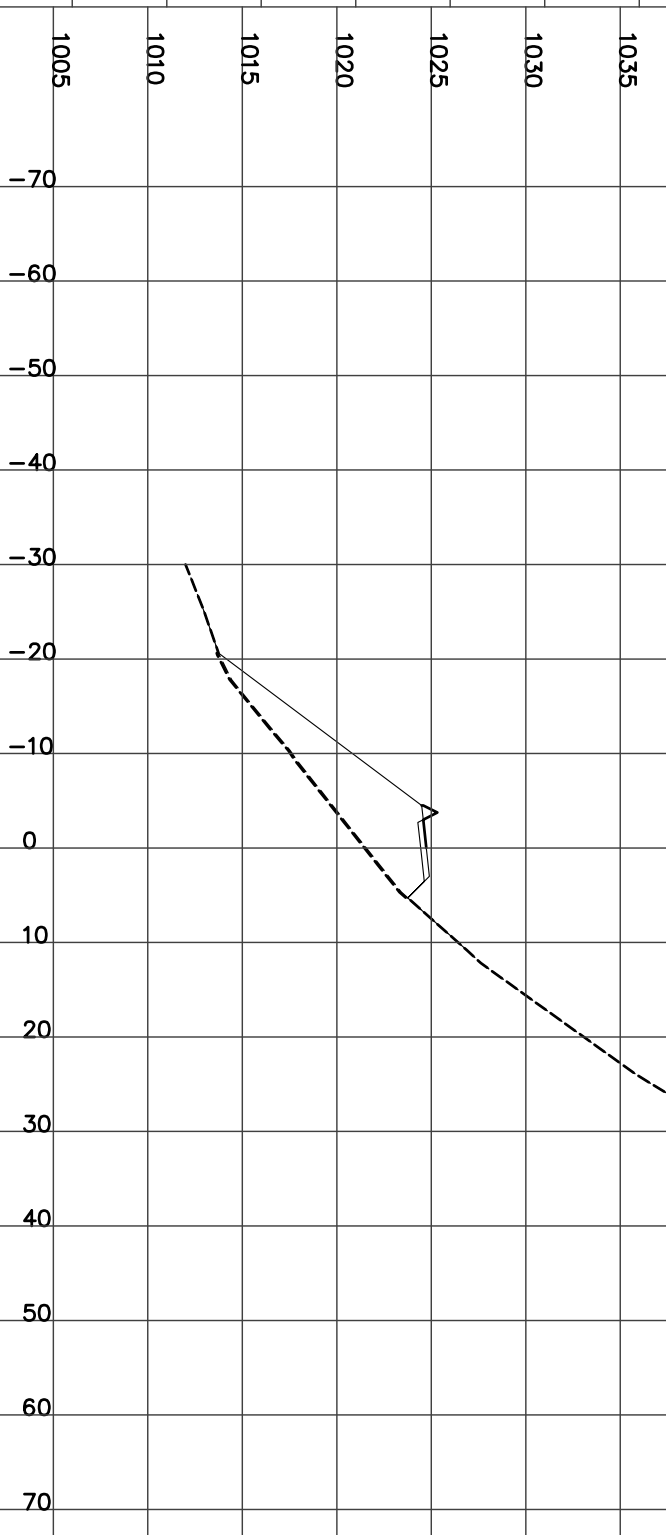


STATION 9+325.00
H= 1:800 V= 1:400

Left=1.50:1 F9.91 @-19.4 Right=2.00:1 F1.33 @5.67
FILL= 75.02 STRIP= 2.48 BERM= 0.64 GRAN_A= 1.83




STATION 9+350.00
H= 1:800 V= 1:400

Left=1.50:1 F6.73 @-14.6 Right=2.00:1 F0.60 @4.21
FILL= 33.44 STRIP= 1.87 BERM= 0.64 GRAN_A= 1.83

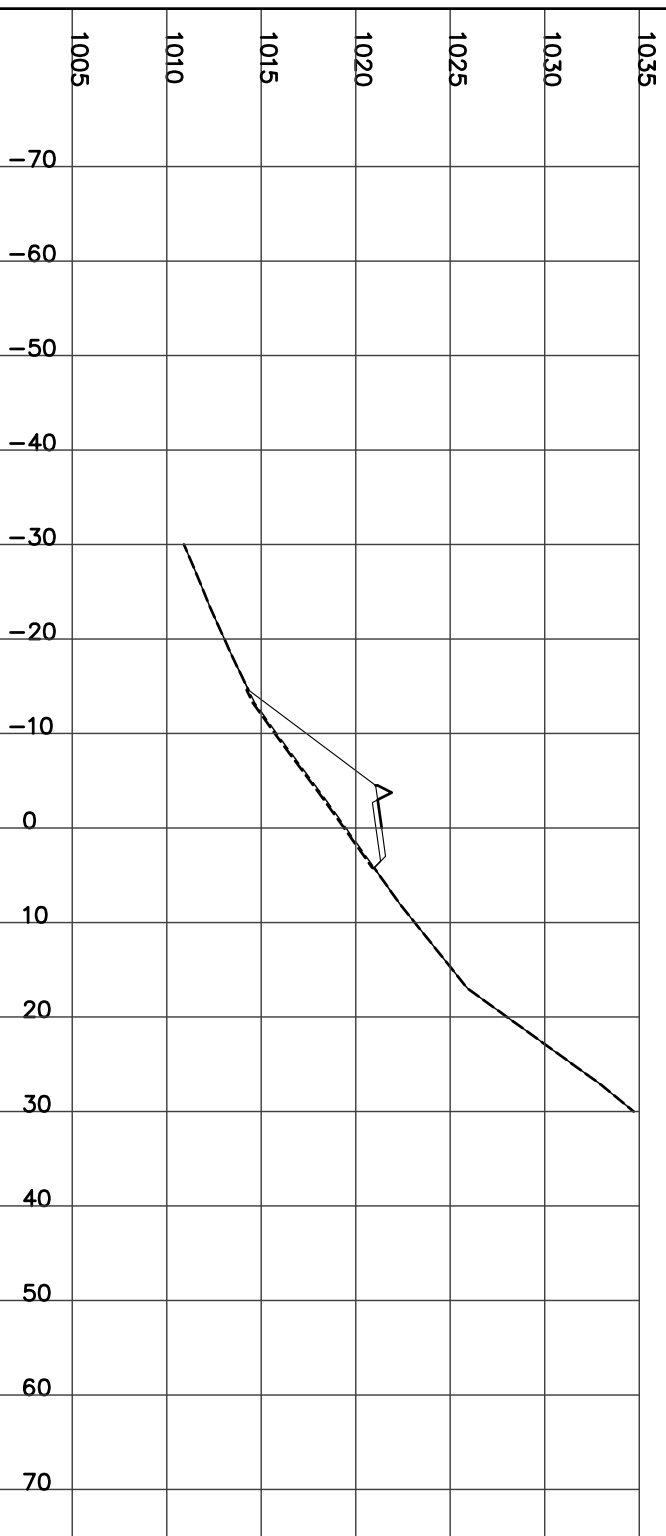


STATION 9+375.00
H= 1:800 V= 1:400

Left=1.50:1 F4.26 @-10.9 Right=1.50:1 C4.72 @12.38
CUT= 9.96 FILL= 12.38 STRIP= 2.34 BERM= 0.64 GRAN_A= 1.83

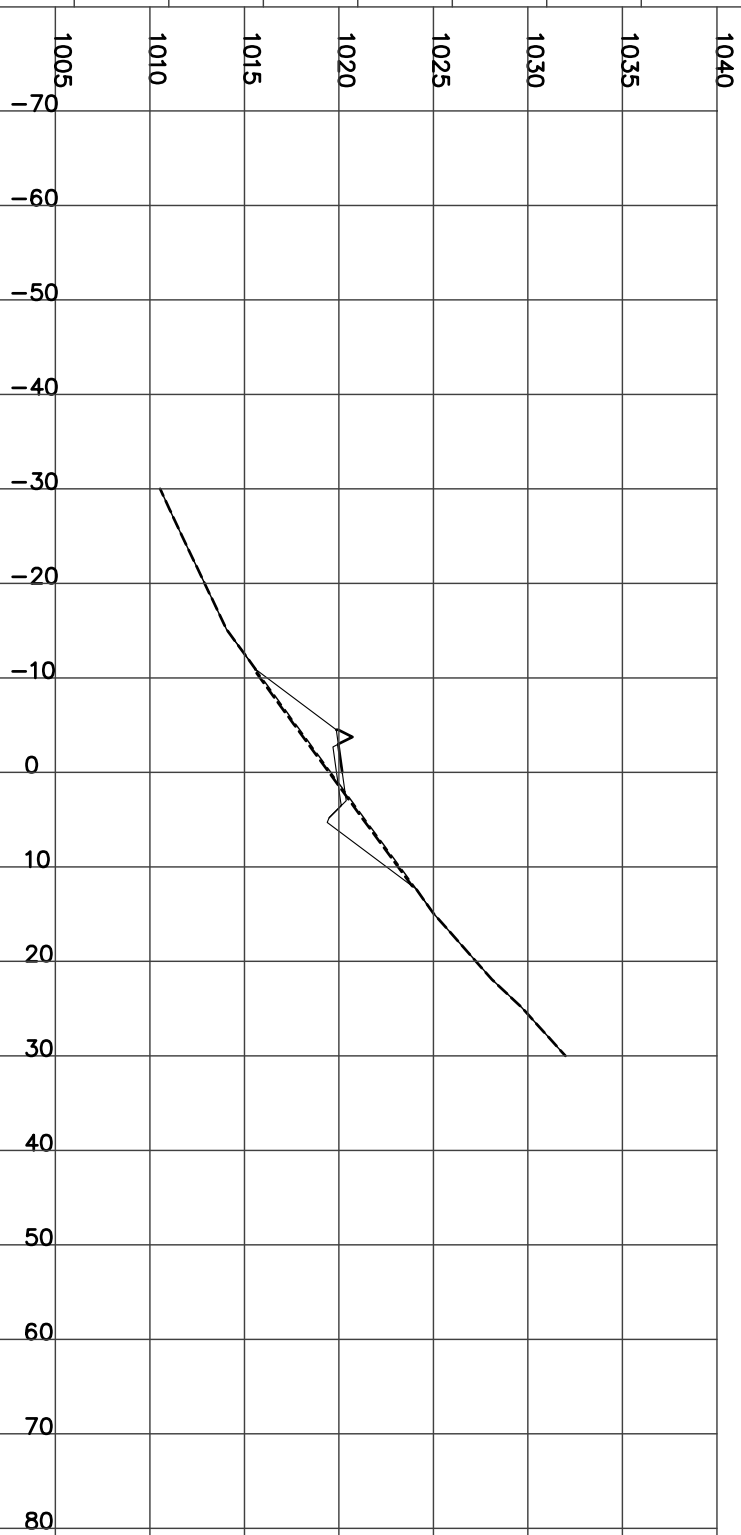

STATION 9+400.00
H= 1:800 V= 1:400


Left=1.50:1 F4.02 @-10.5 Right=1.50:1 C9.56 @19.64
CUT= 23.89 FILL= 9.38 STRIP= 3.05 BERM= 0.61 GRAN_A= 1.83

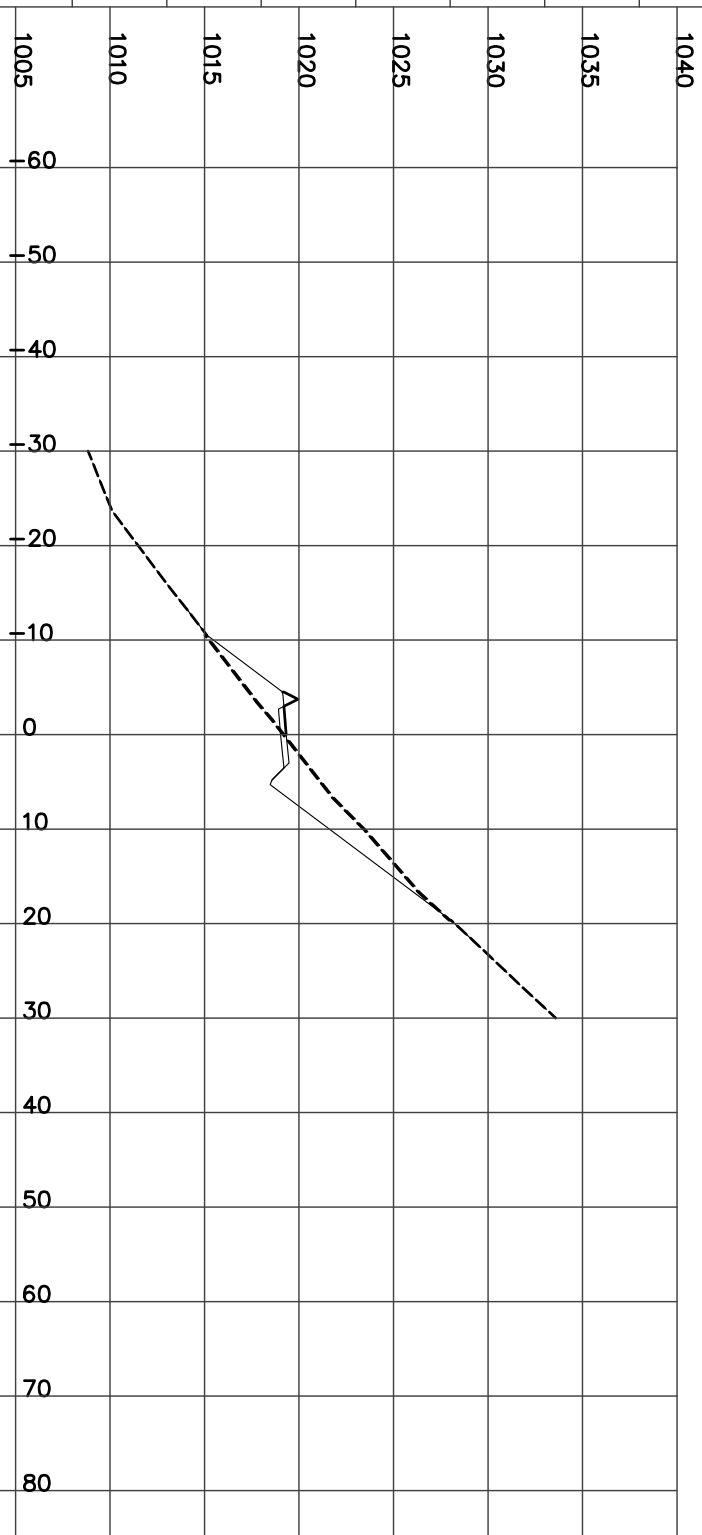

STATION 9+425.00
H= 1:800 V= 1:400

Left=1.50:1 F5.20 @-12.3 Right=1.50:1 C18.79 @33.49


CUT= 60.00 FILL= 9.19 STRIP= 4.53 BERM= 0.60 GRAN_A= 1.84

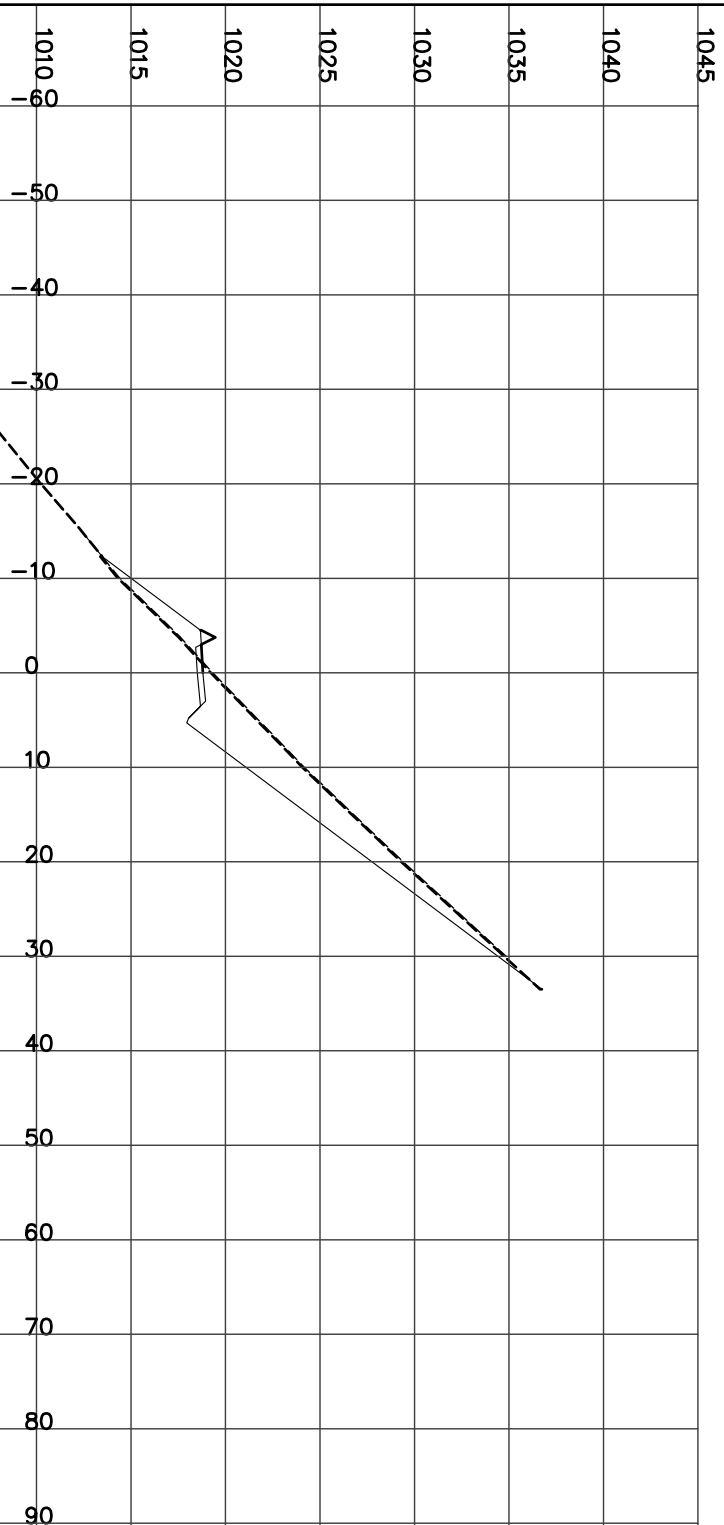

STATION 9+450.00
H= 1:800 V= 1:400

Left=1.50:1 F7.28 @-15.4 Right=1.50:1 C19.66 @34.79


CUT= 53.53 FILL= 19.06 STRIP= 4.98 BERM= 0.61 GRAN_A= 1.84

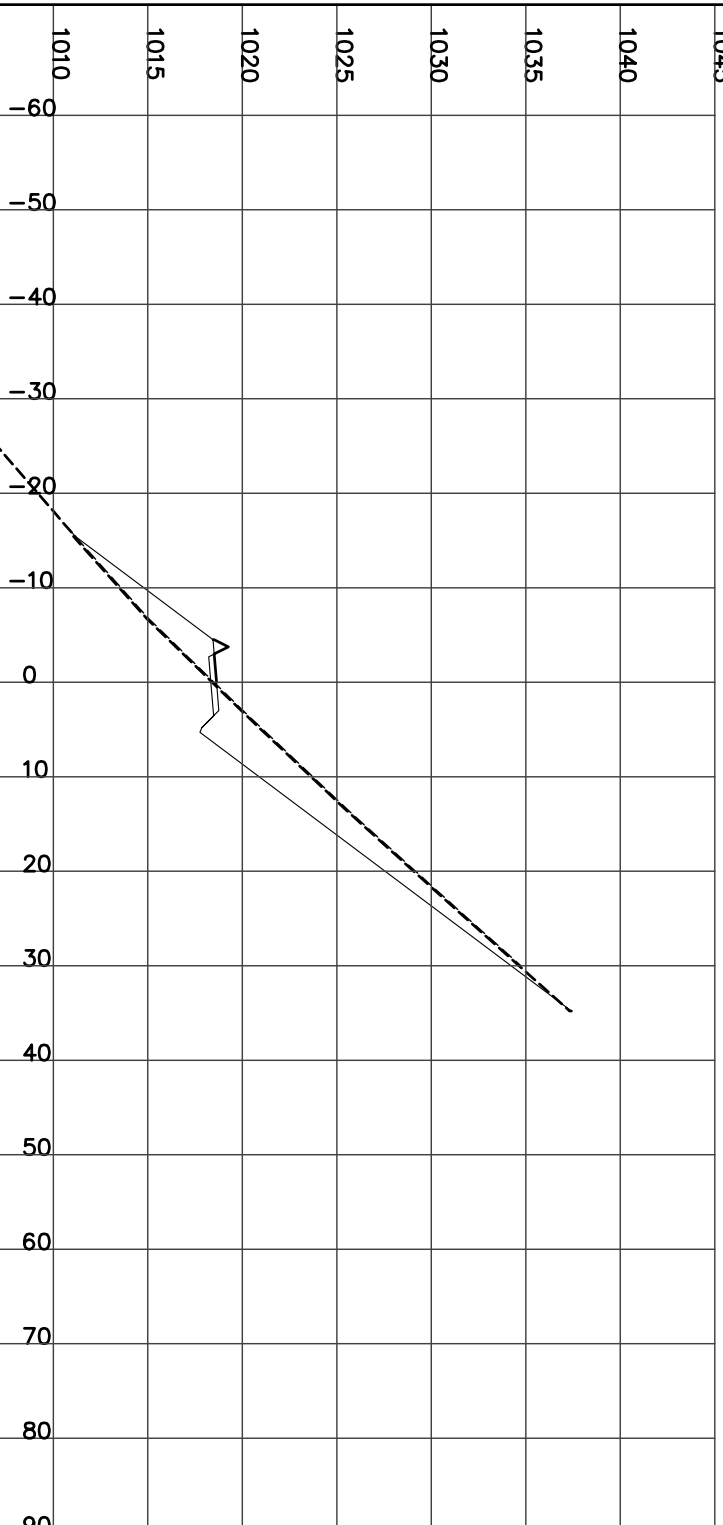

STATION 9+475.00
H= 1:800 V= 1:400

Left=1.50:1 F12.58 @-23.4 Right=1.50:1 C7.89 @17.13


CUT= 10.98 FILL= 55.65 STRIP= 4.04 BERM= 0.62 GRAN_A= 1.83

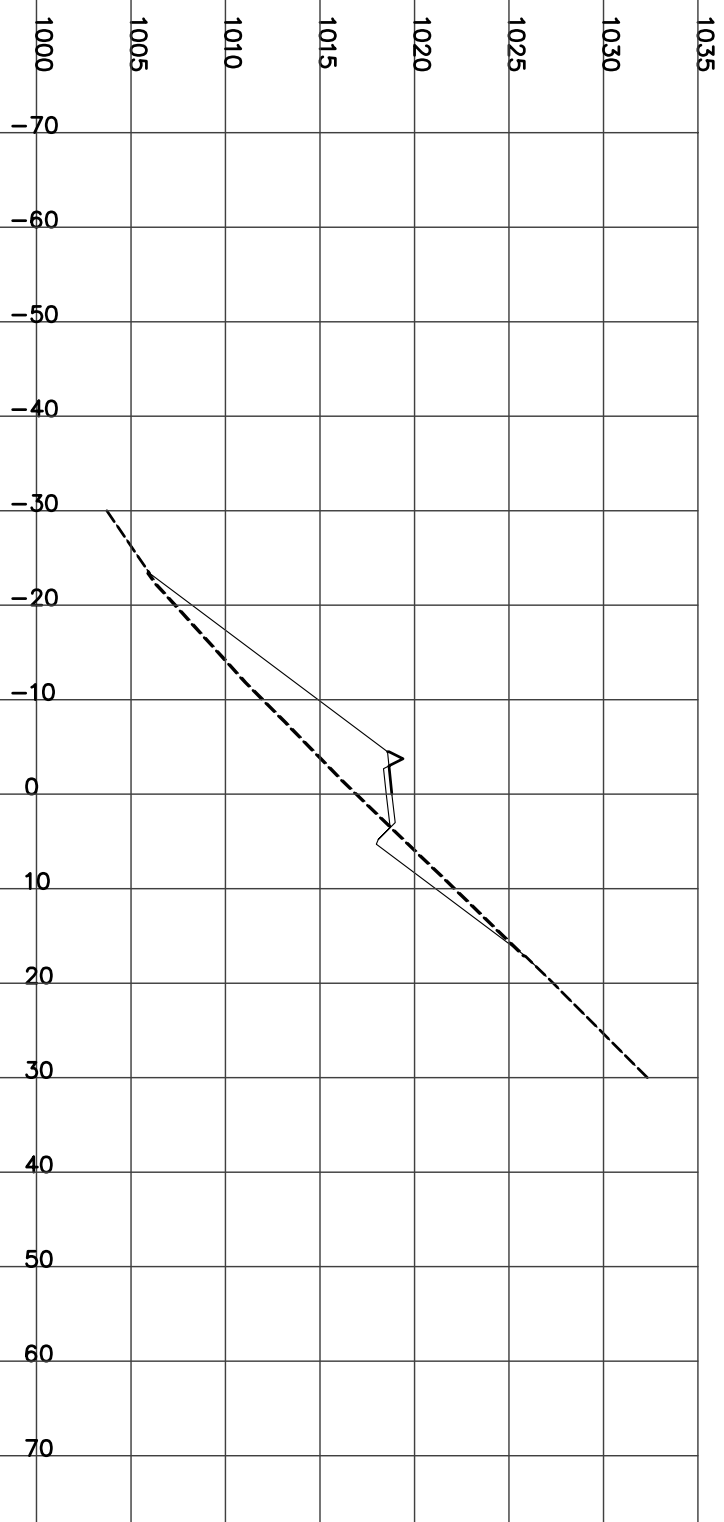

STATION 9+500.00
H= 1:800 V= 1:400


Left=1.50:1 F16.69 @-29.5 Right=2.00:1 F1.38 @5.77

FILL= 131.00 STRIP= 3.55 BERM= 0.56 GRAN_A= 1.84

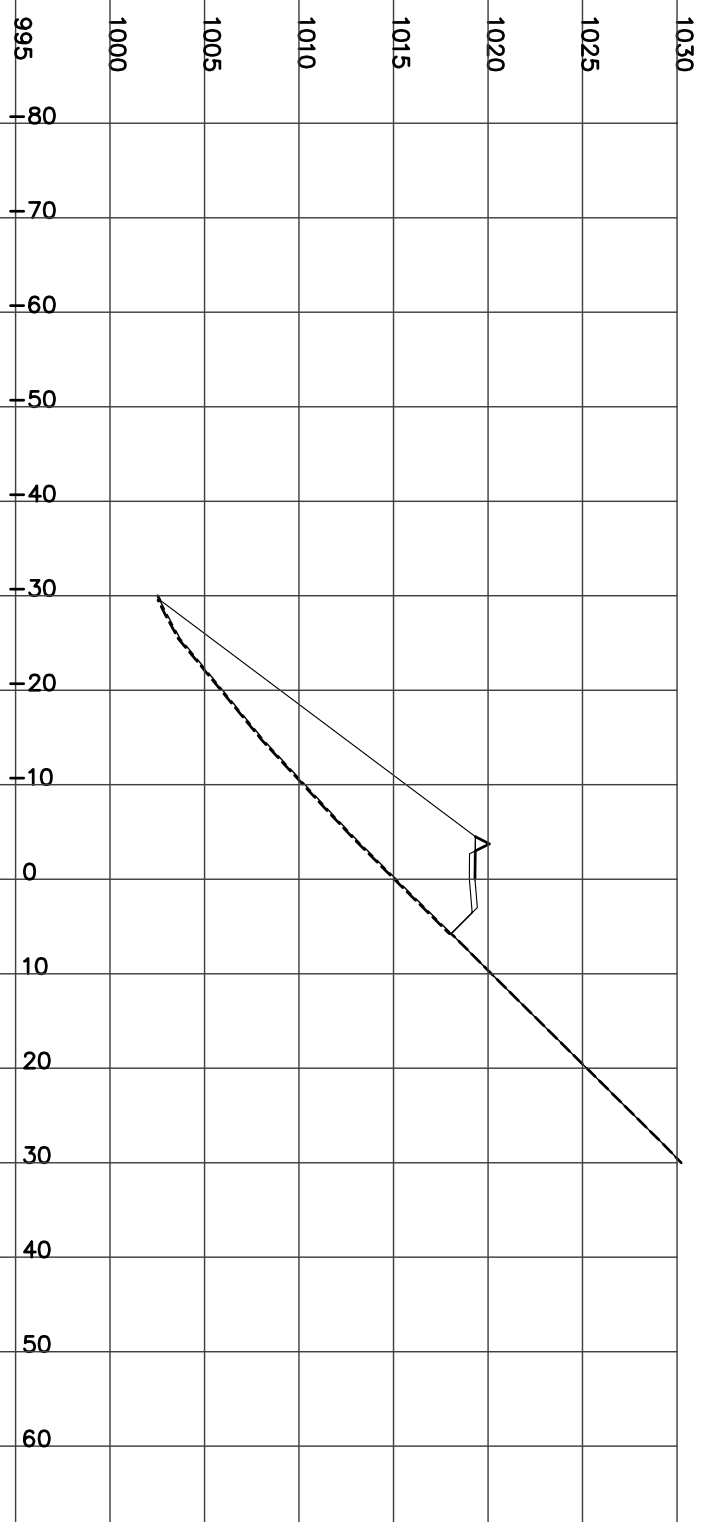

STATION 9+525.00
H= 1:800 V= 1:400


Culvert CSP Left=1.50:1 F19.96 @-34.4 Right=2.00:1 F2.43 @7.85
D=600 mm Skew= 0 Length= 17.9 m Slope= 4.28 %
FILL= 191.25 STRIP= 4.23 BERM= 0.53 GRAN_A= 1.84

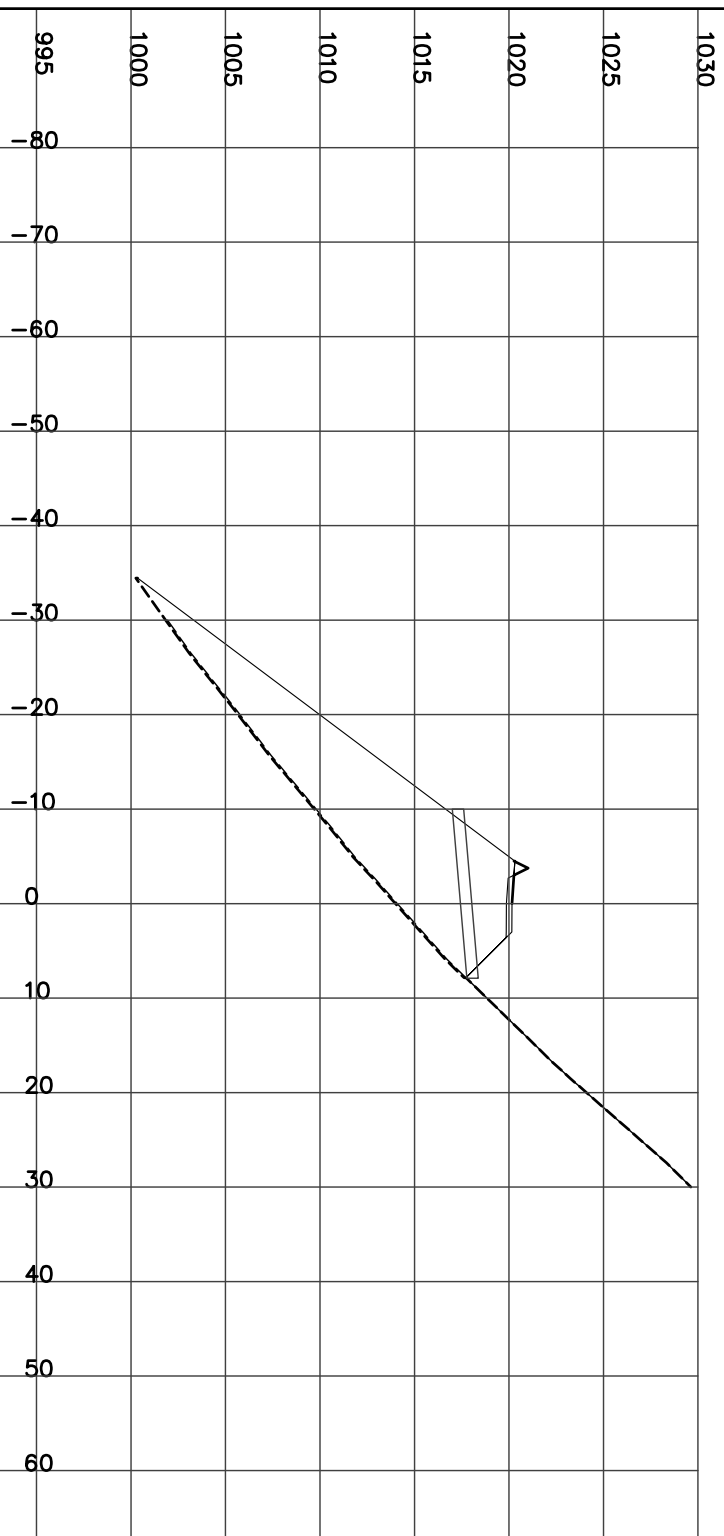

STATION 9+550.00
H= 1:800 V= 1:400


Left=1.50:1 F18.20 @-31.8 Right=2.00:1 F2.34 @7.68

FILL= 191.53 STRIP= 3.93 BERM= 0.50 GRAN_A= 1.85

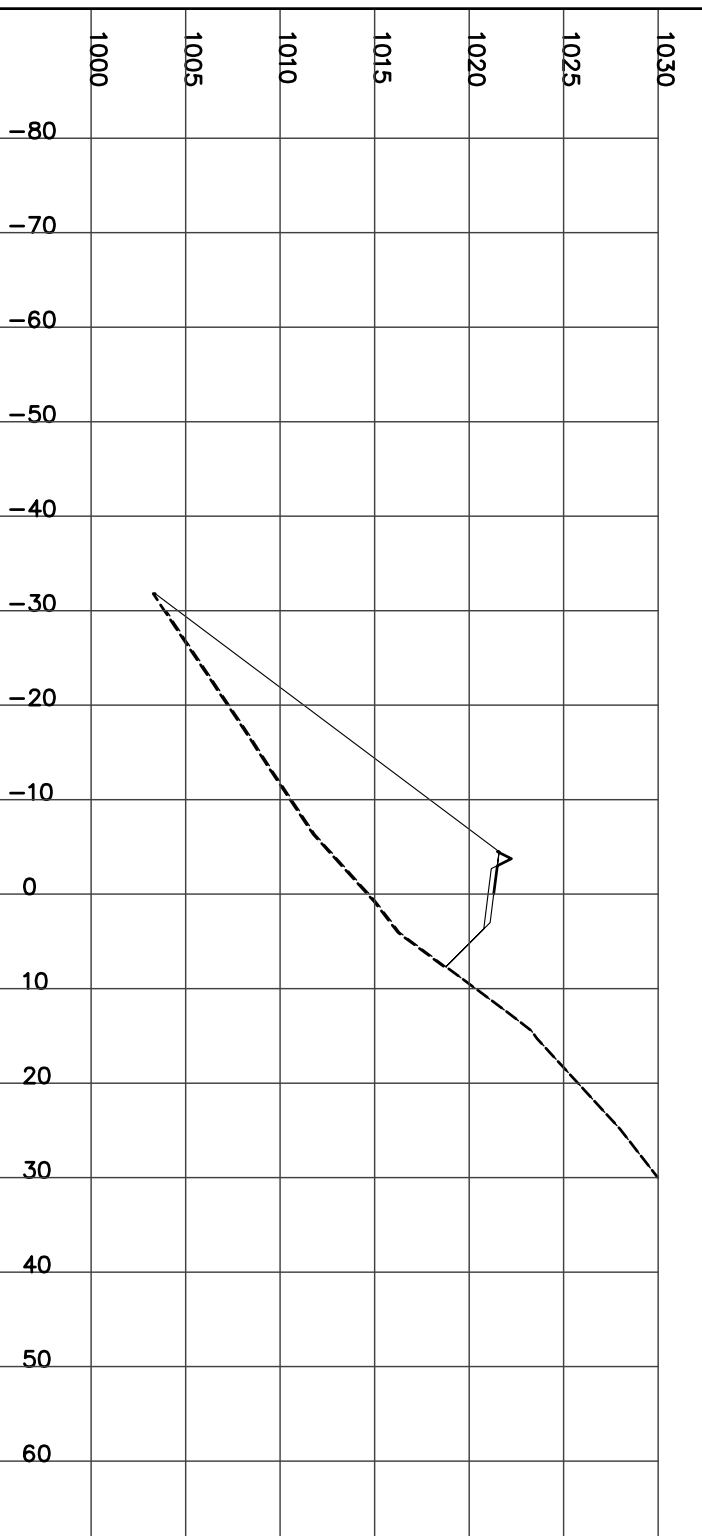

STATION 9+575.00
H= 1:800 V= 1:400


Left=1.50:1 F12.43 @-23.2 Right=1.50:1 C0.97 @6.76
FILL= 102.75 STRIP= 2.99 BERM= 0.49 GRAN_A= 1.87

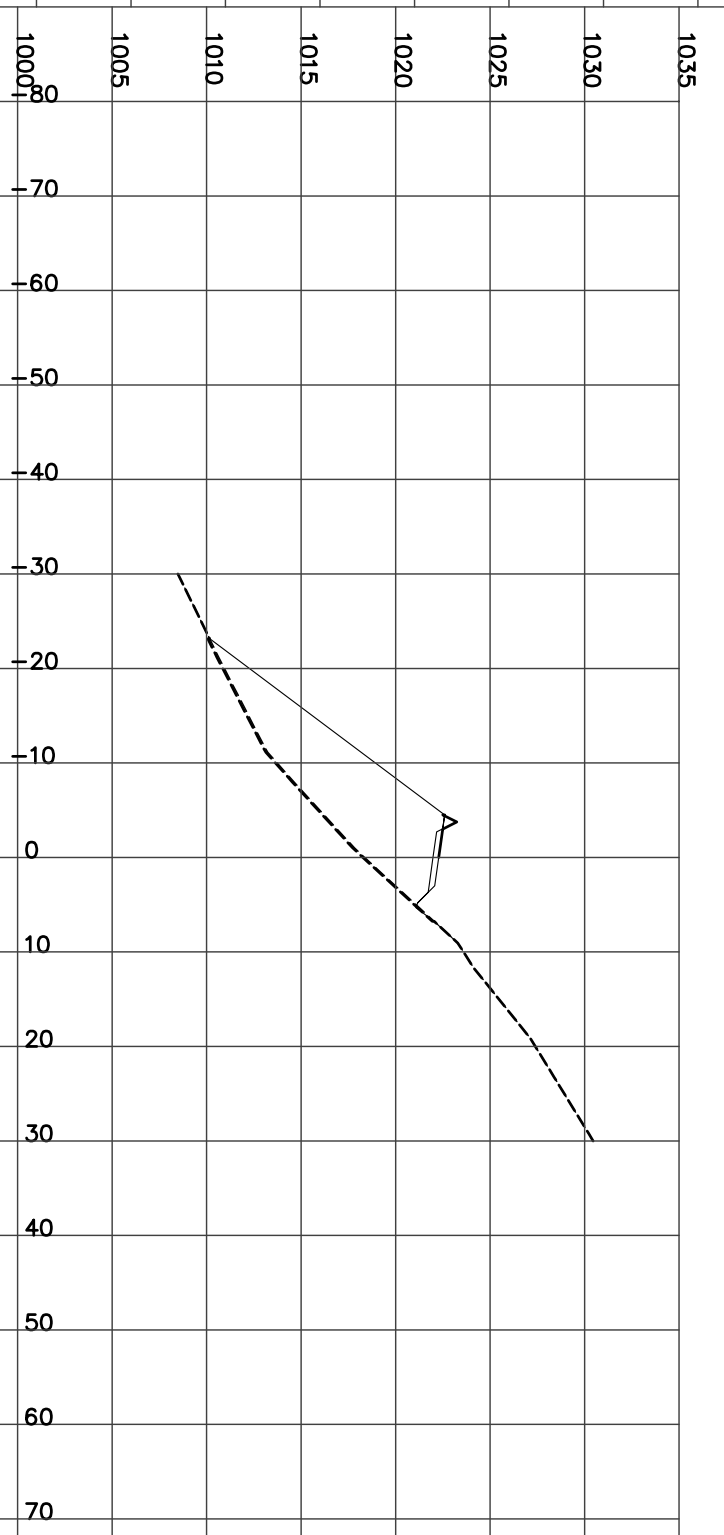

STATION 9+600.00
H= 1:800 V= 1:400


Left=1.50:1 C0.35 @-5.8 Right=1.50:1 C7.68 @16.83

CUT= 40.95 STRIP= 2.25 GRAN_A= 1.98

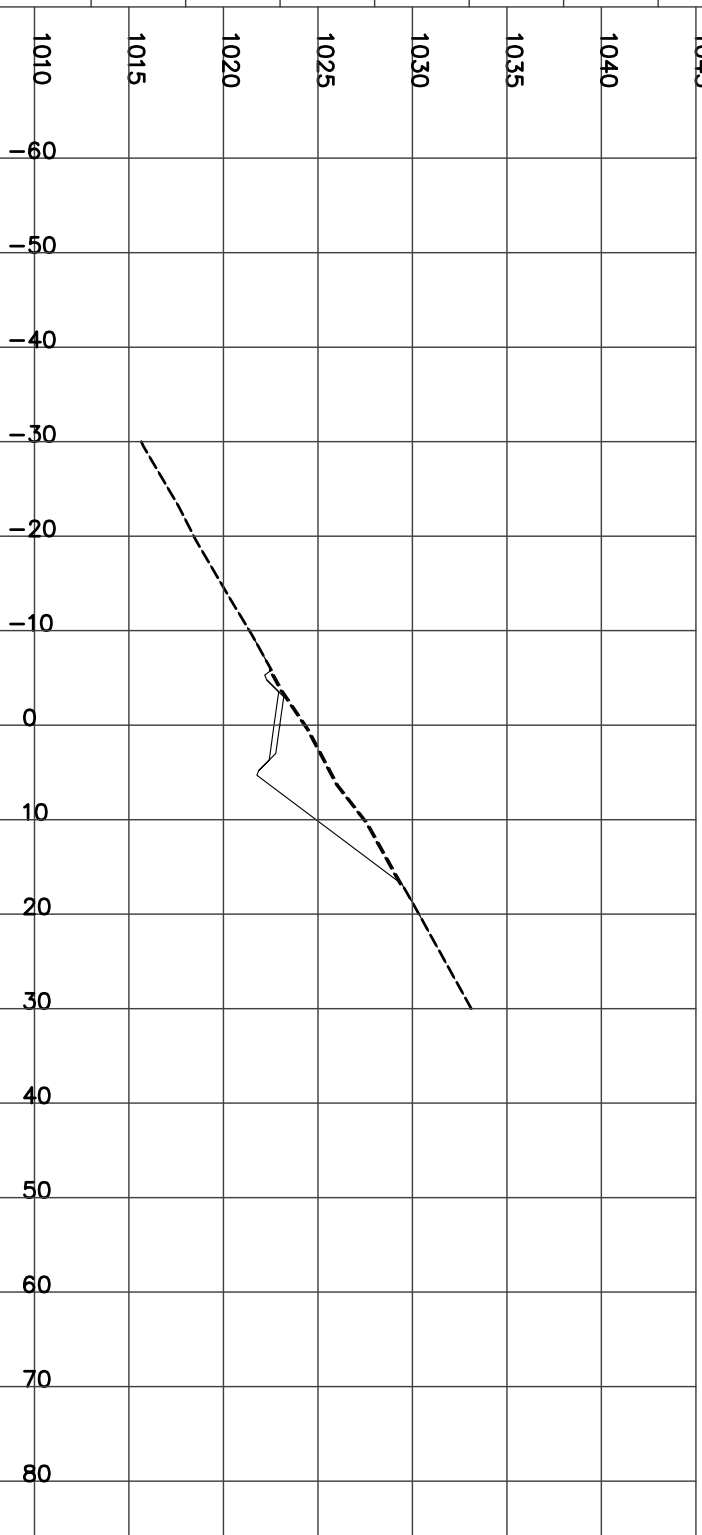

STATION 9+625.00
H= 1:800 V= 1:400


CUT= 158.42 FILL= 0.05 STRIP= 3.68 GRAN_A= 1.99
Left=1.50:1 C4.39 @-11.9 Right=1.50:1 C13.03 @24.85

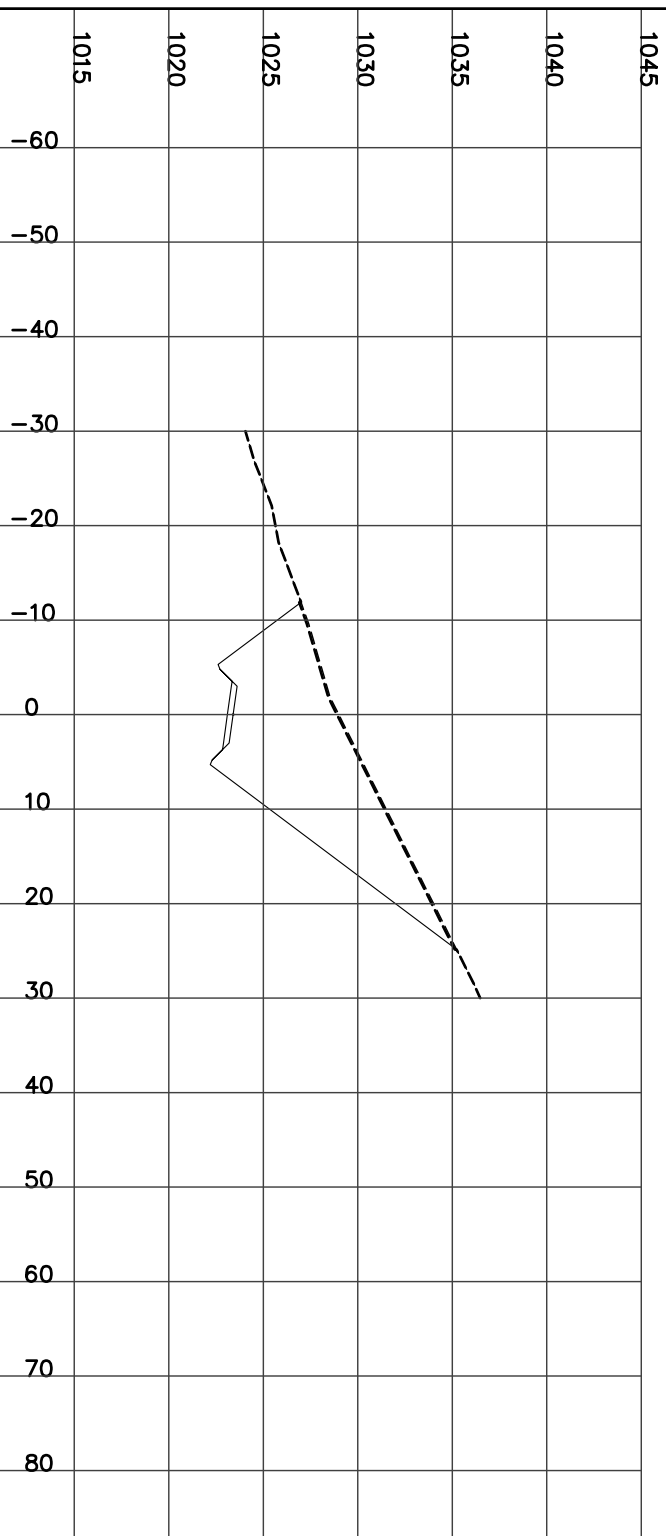

STATION 9+650.00
H= 1:800 V= 1:400


Left=1.50:1 C6.07 @-14.4 Right=1.50:1 C15.95 @29.22

CUT= 261.35 STRIP= 4.36 GRAN_A= 1.98

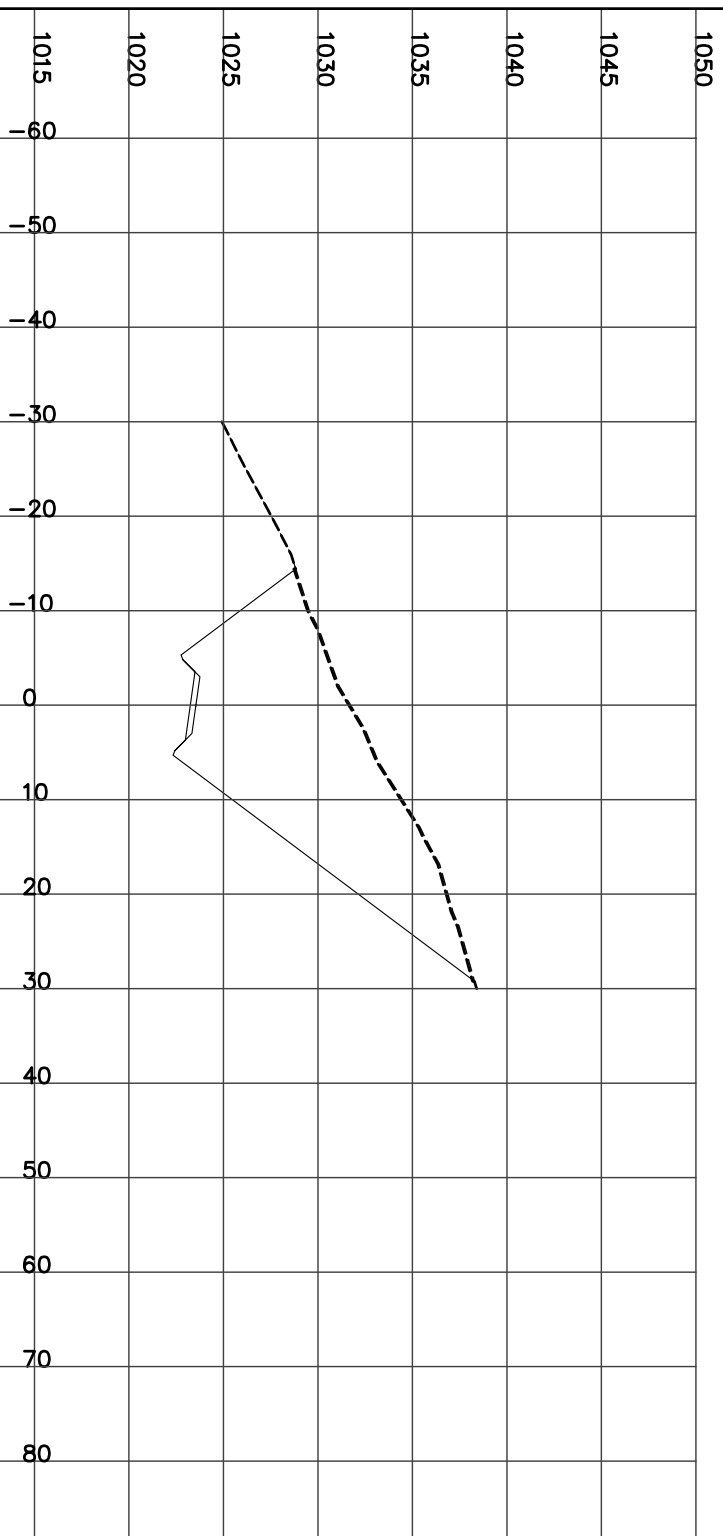

STATION 9+675.00
H= 1:800 V= 1:400


CUT= 56.44 FILL= 0.05 STRIP= 2.45 GRAN_A= 1.99
Left=1.50:1 C1.30 @-7.2 Right=1.50:1 C8.05 @17.37

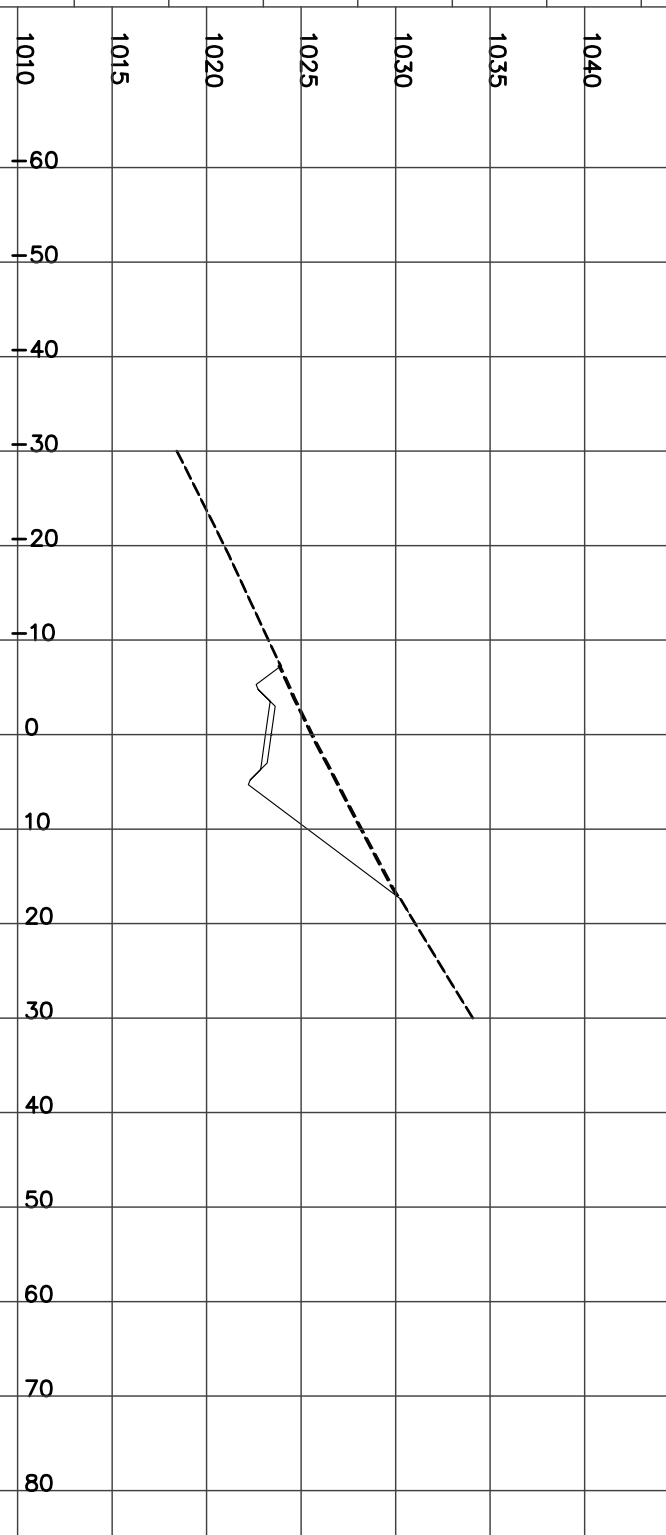

STATION 9+700.00
H= 1:800 V= 1:400

Left=2.00:1 F3.80 @-10.6 Right=1.50:1 C2.79 @9.48


CUT= 5.59 FILL= 11.71 STRIP= 2.00 GRAN_A= 1.98

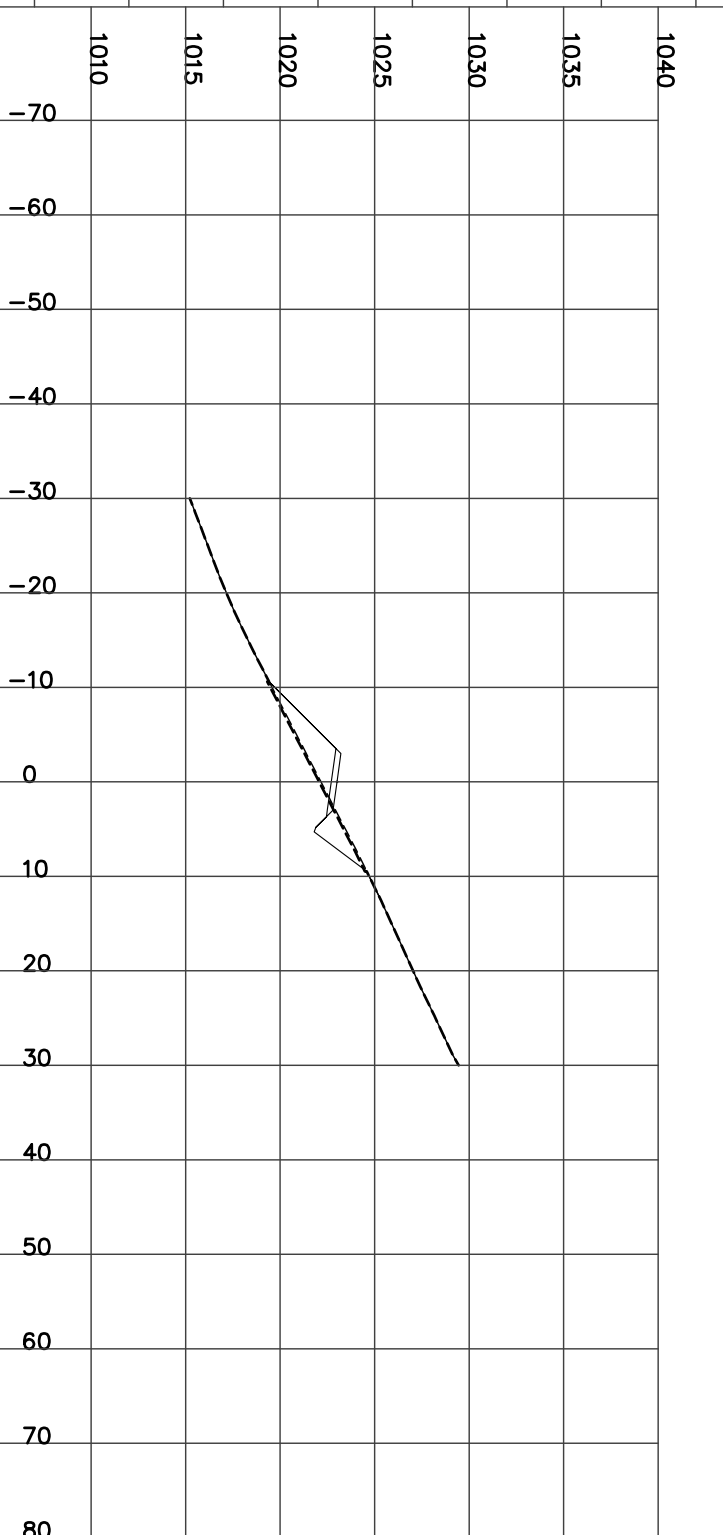

STATION 9+725.00
H= 1:800 V= 1:400

Left=2.00:1 F5.57 @-14.1 Right=1.50:1 C0.33 @5.80


FILL= 33.86 STRIP= 1.98 GRAN_A= 1.98

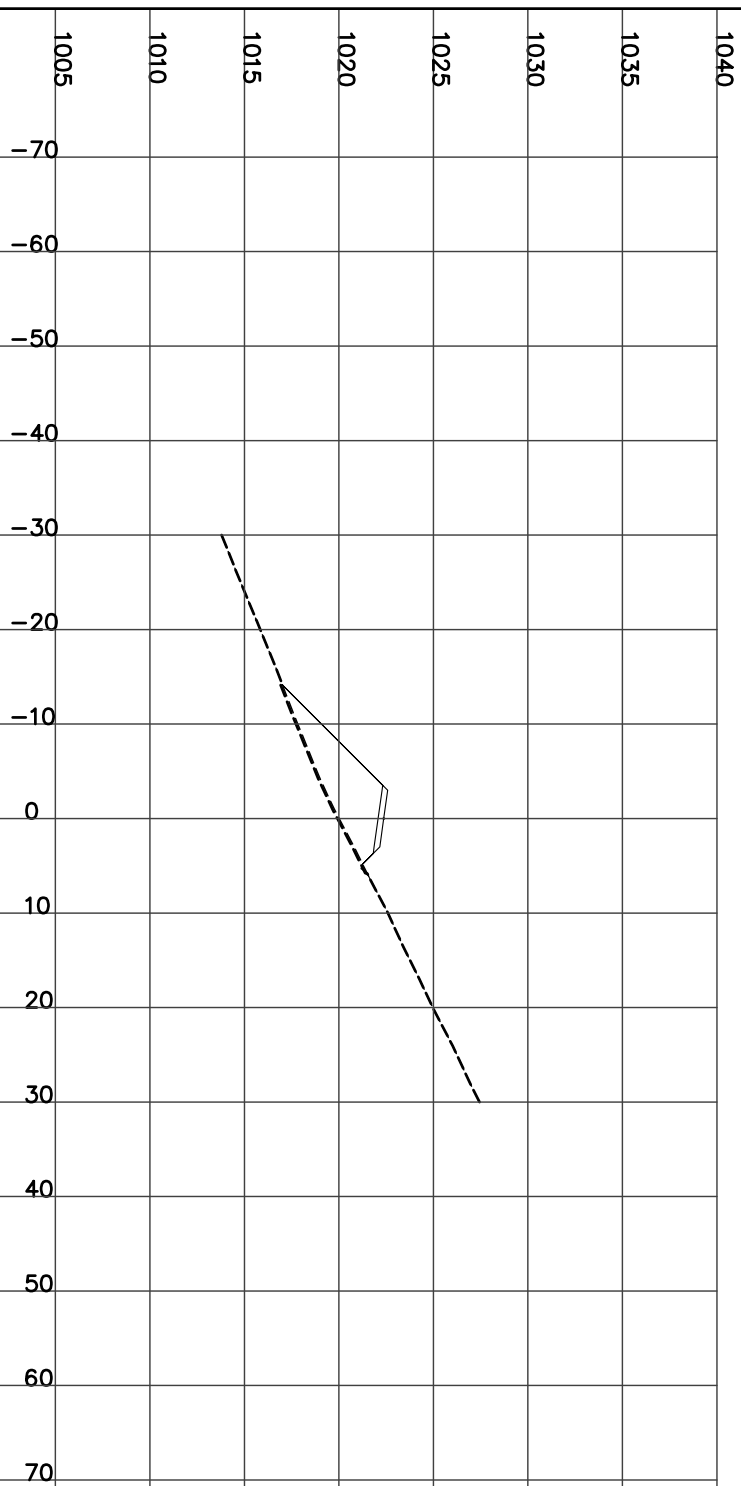

STATION 9+775.00
H= 1:800 V= 1:400

Left=2.00:1 F4.22 @-11.4 Right=1.50:1 C1.17 @7.05


CUT= 0.90 FILL= 18.33 STRIP= 1.83 GRAN_A= 1.98

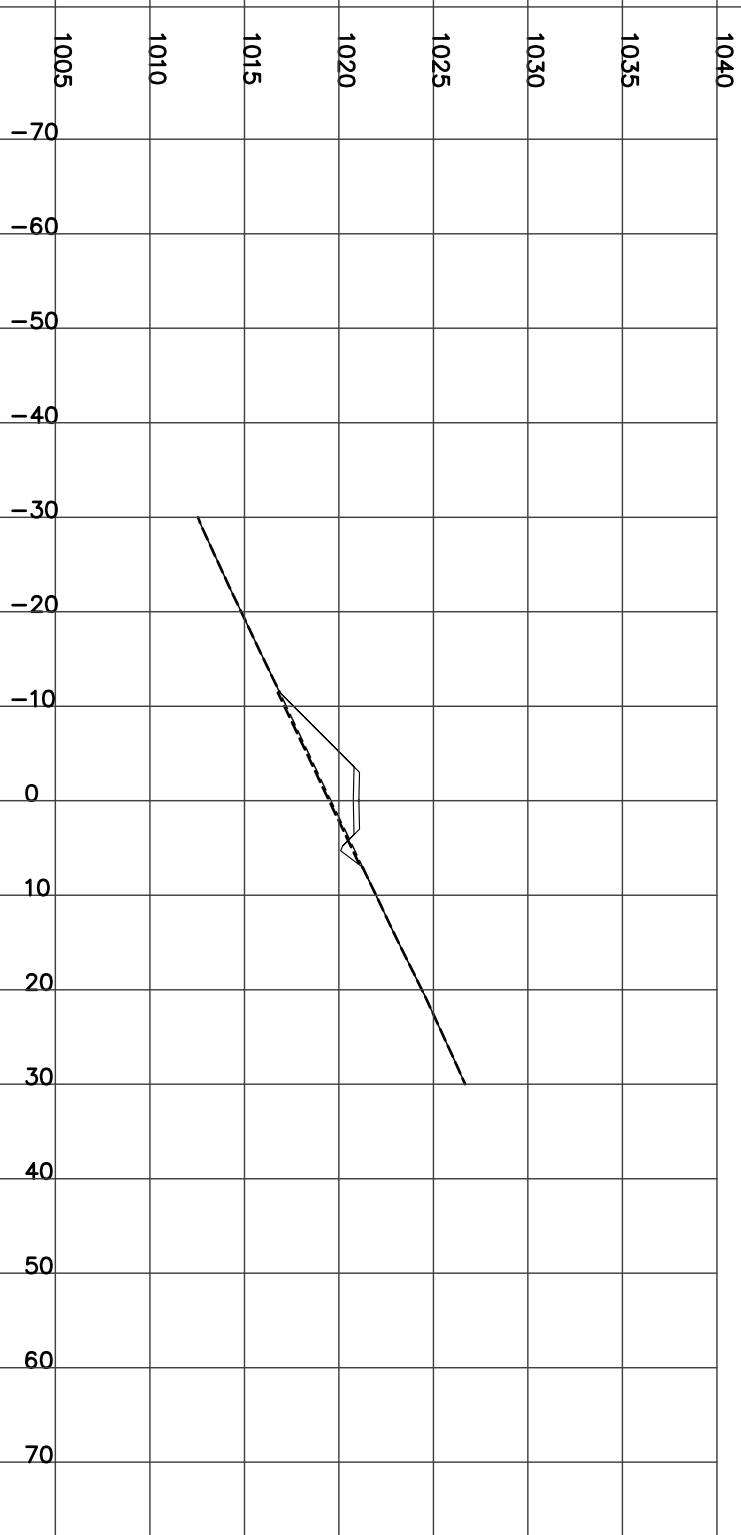

STATION 9+750.00
H= 1:800 V= 1:400

Left=2.00:1 F5.59 @-14.2 Right=1.50:1 C0.21 @5.62


FILL= 31.28 STRIP= 1.99 GRAN_A= 1.98

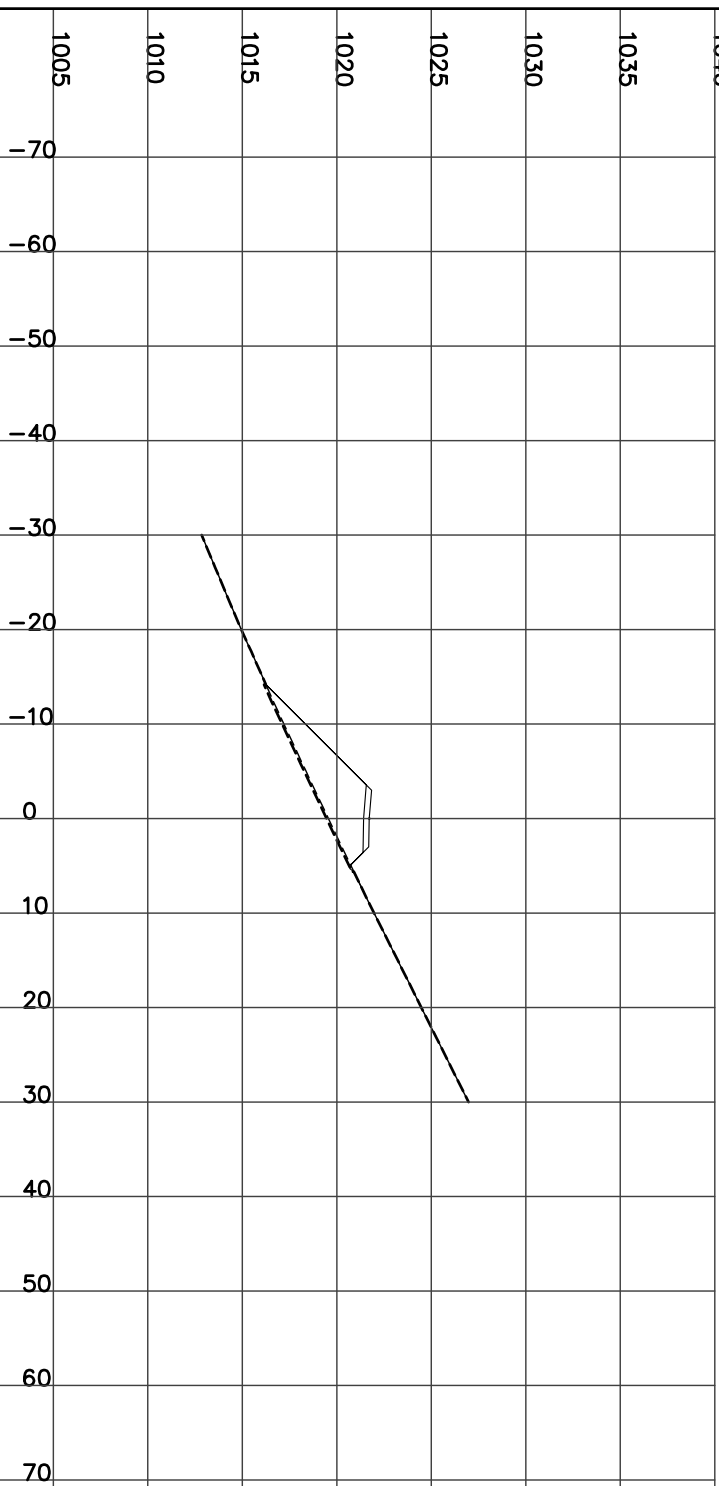

STATION 9+800.00
H= 1:800 V= 1:400

Left=2.00:1 F3.09 @-9.2 Right=1.50:1 C1.93 @8.20


CUT= 2.62 FILL= 10.04 STRIP= 1.73 GRAN_A= 1.98

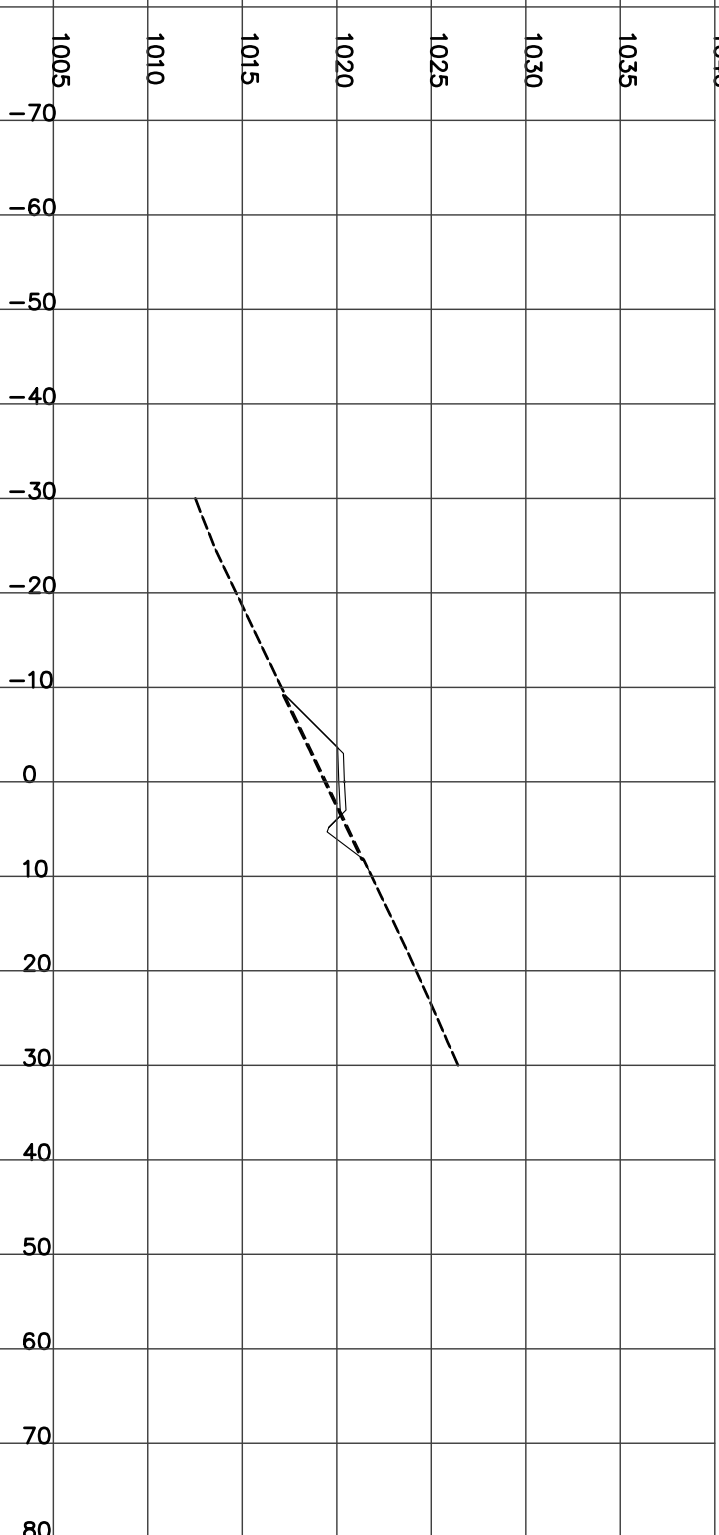

STATION 9+825.00
H= 1:800 V= 1:400

Left=2.00:1 F2.30 @-7.6 Right=1.50:1 C2.32 @8.78


CUT= 4.05 FILL= 5.63 STRIP= 1.62 GRAN_A= 1.98

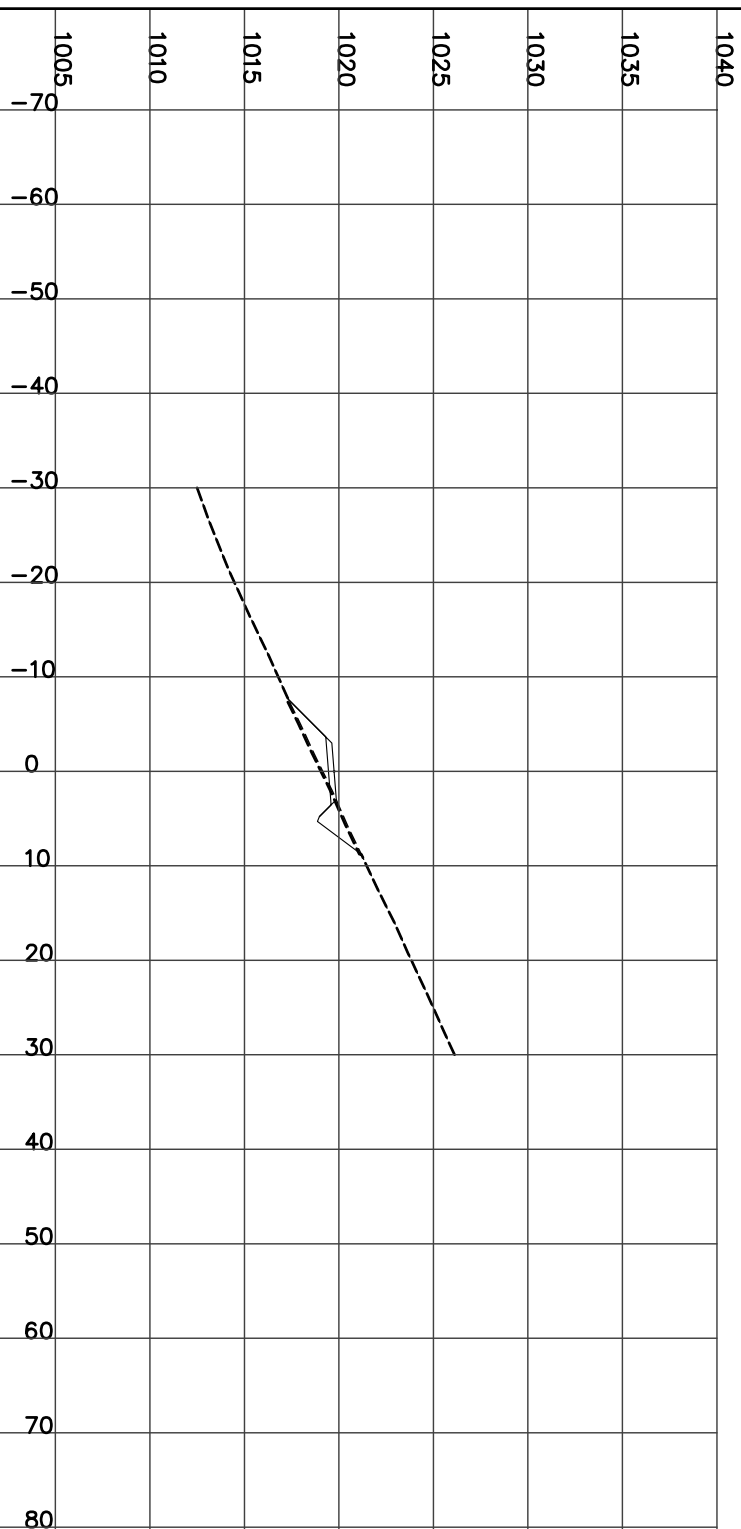

STATION 9+850.00
H= 1:800 V= 1:400

Left=2.18:1 F0.00 @-5.3 Right=1.50:1 C3.17 @10.05


CUT= 9.88 FILL= 0.73 STRIP= 1.53 GRAN_A= 1.97

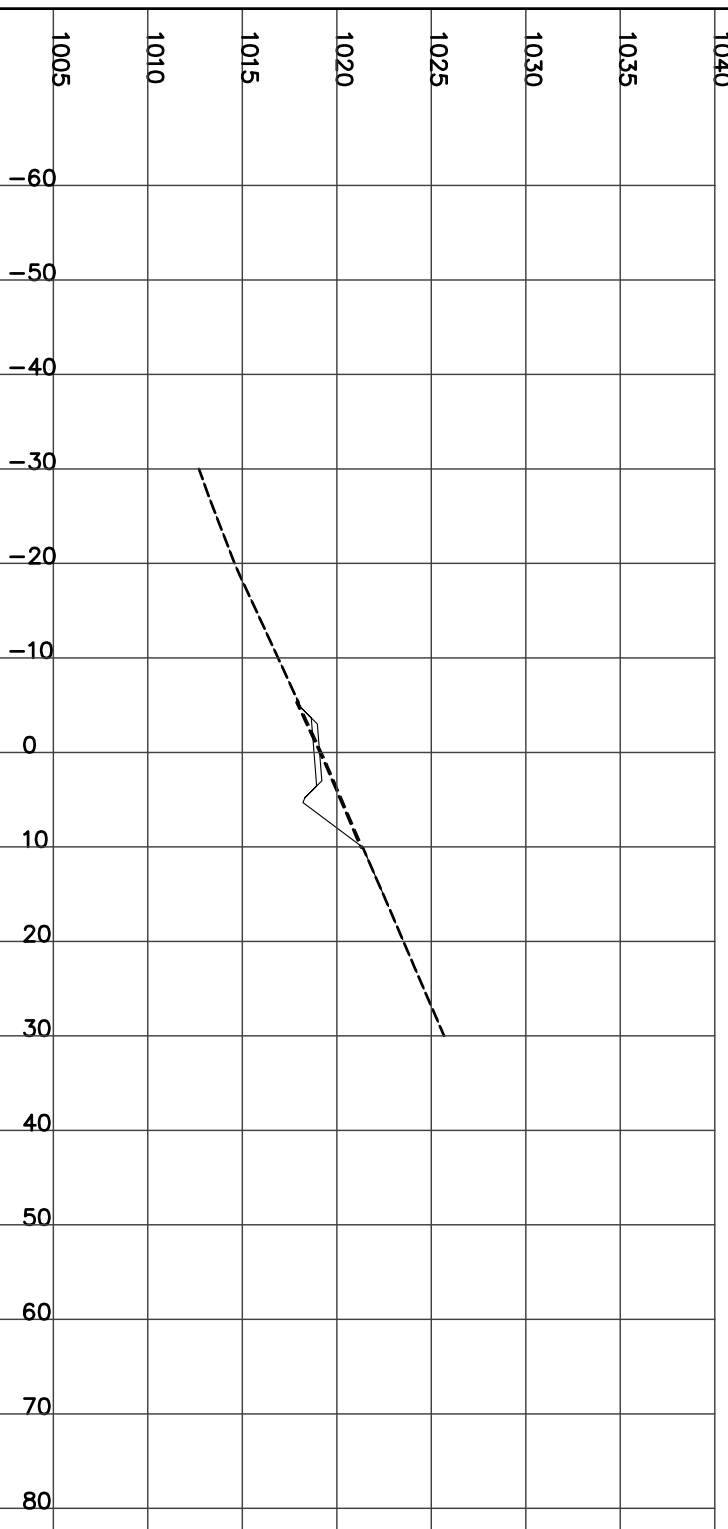

STATION 9+875.00
H= 1:800 V= 1:400

Left=1.50:1 C0.06 @-5.4 Right=1.50:1 C3.09 @9.94


CUT= 9.43 FILL= 0.56 STRIP= 1.52 GRAN_A= 1.98

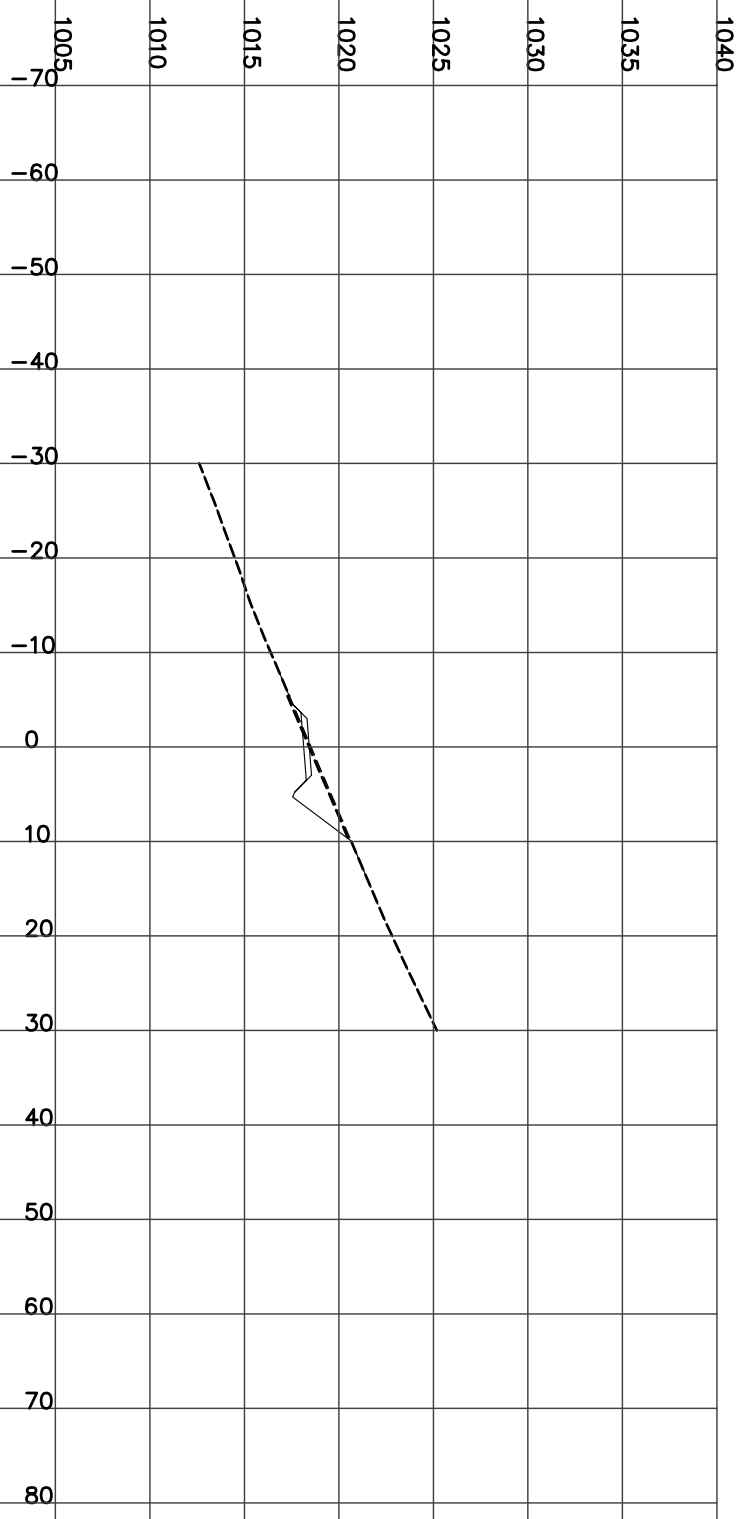

STATION 9+900.00
H= 1:800 V= 1:400

Left=2.00:1 F1.06 @-5.1 Right=1.50:1 C2.45 @8.98


CUT= 5.09 FILL= 1.96 STRIP= 1.41 GRAN_A= 1.98

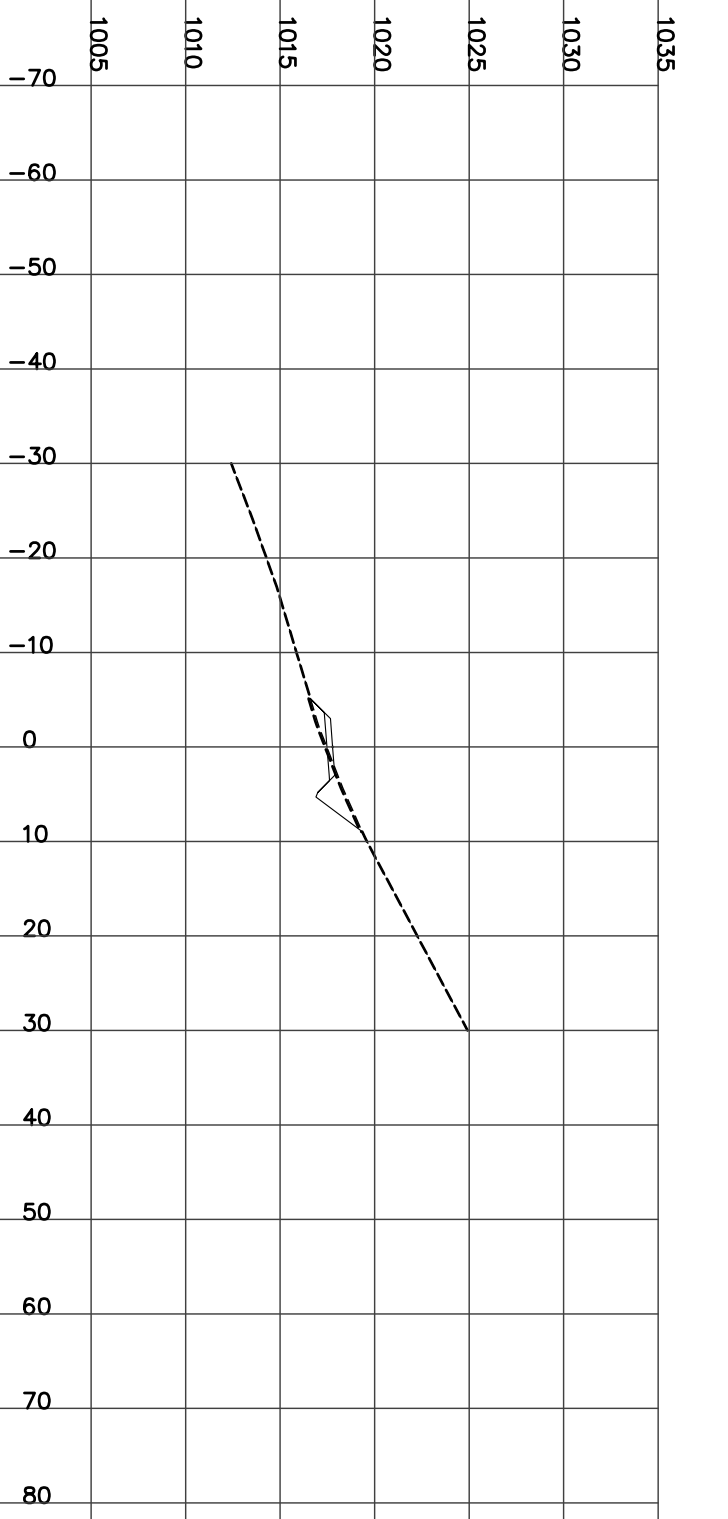

STATION 9+925.00
H= 1:800 V= 1:400

CUT= 5.25 FILL= 0.55 STRIP= 1.40 GRAN_A= 1.98


Left=1.50:1 C0.18 @-5.6 Right=1.50:1 C2.14 @8.52

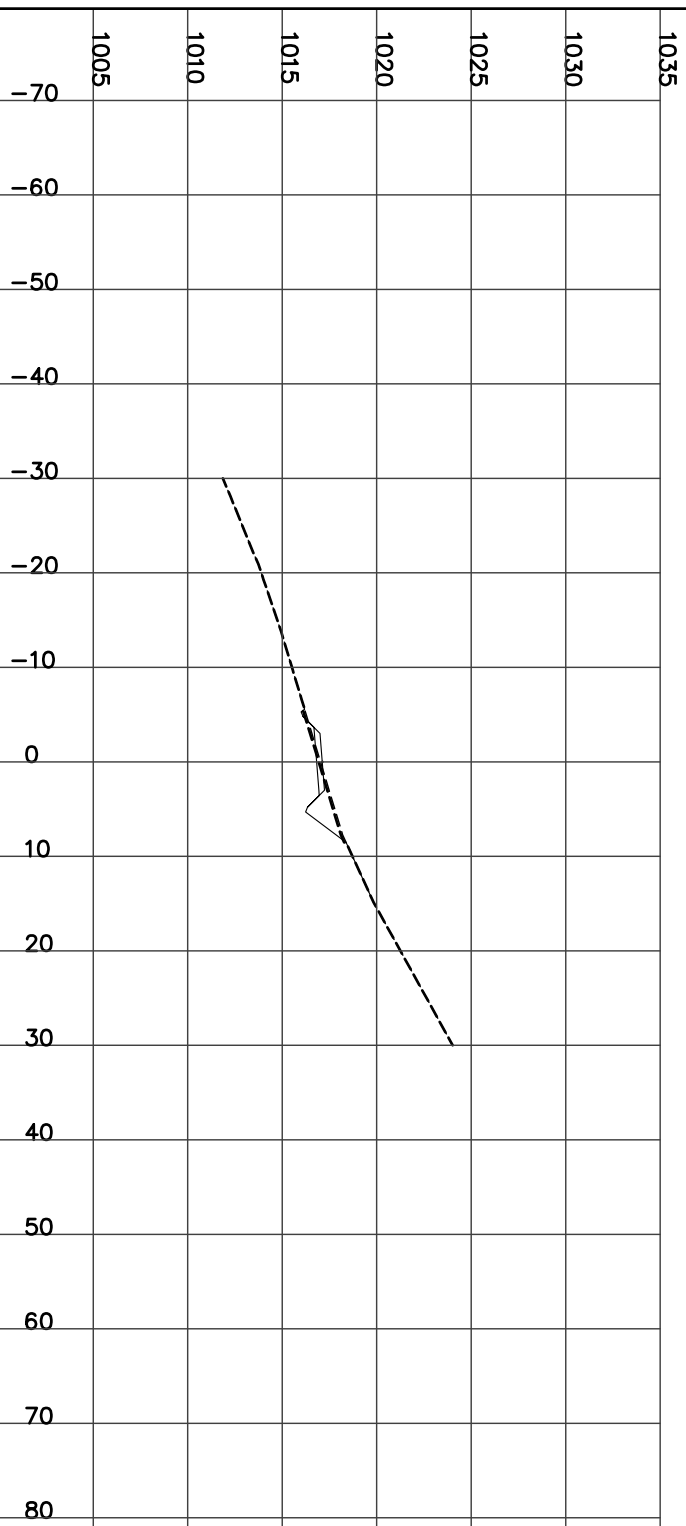

STATION 9+950.00
H= 1:800 V= 1:400

CUT= 6.51 FILL= 0.26 STRIP= 1.42 GRAN_A= 1.97


Left=1.50:1 C0.25 @-5.7 Right=1.50:1 C2.23 @8.64

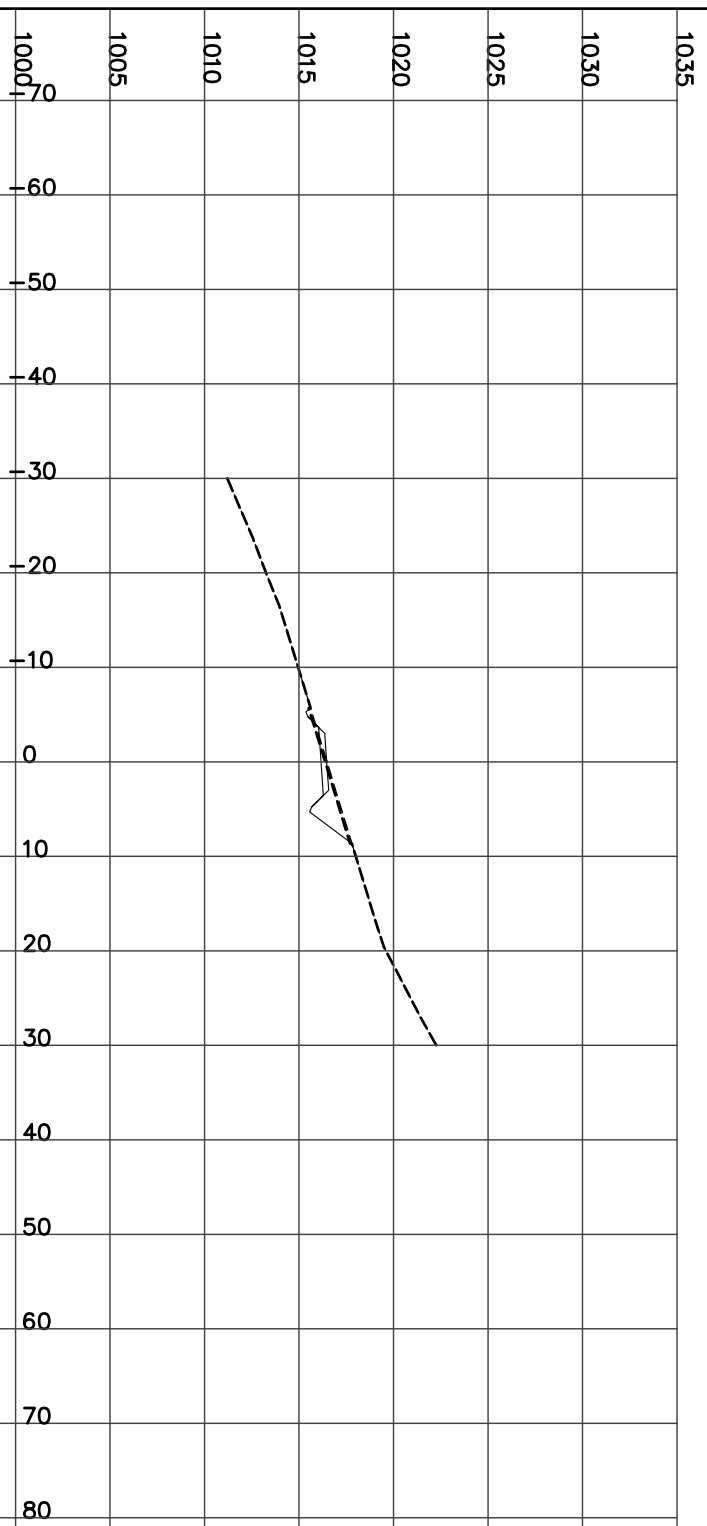

STATION 9+975.00
H= 1:800 V= 1:400

CUT= 6.78 FILL= 0.51 STRIP= 1.43 GRAN_A= 1.98


Left=1.50:1 C0.14 @-5.5 Right=1.50:1 C2.39 @8.89

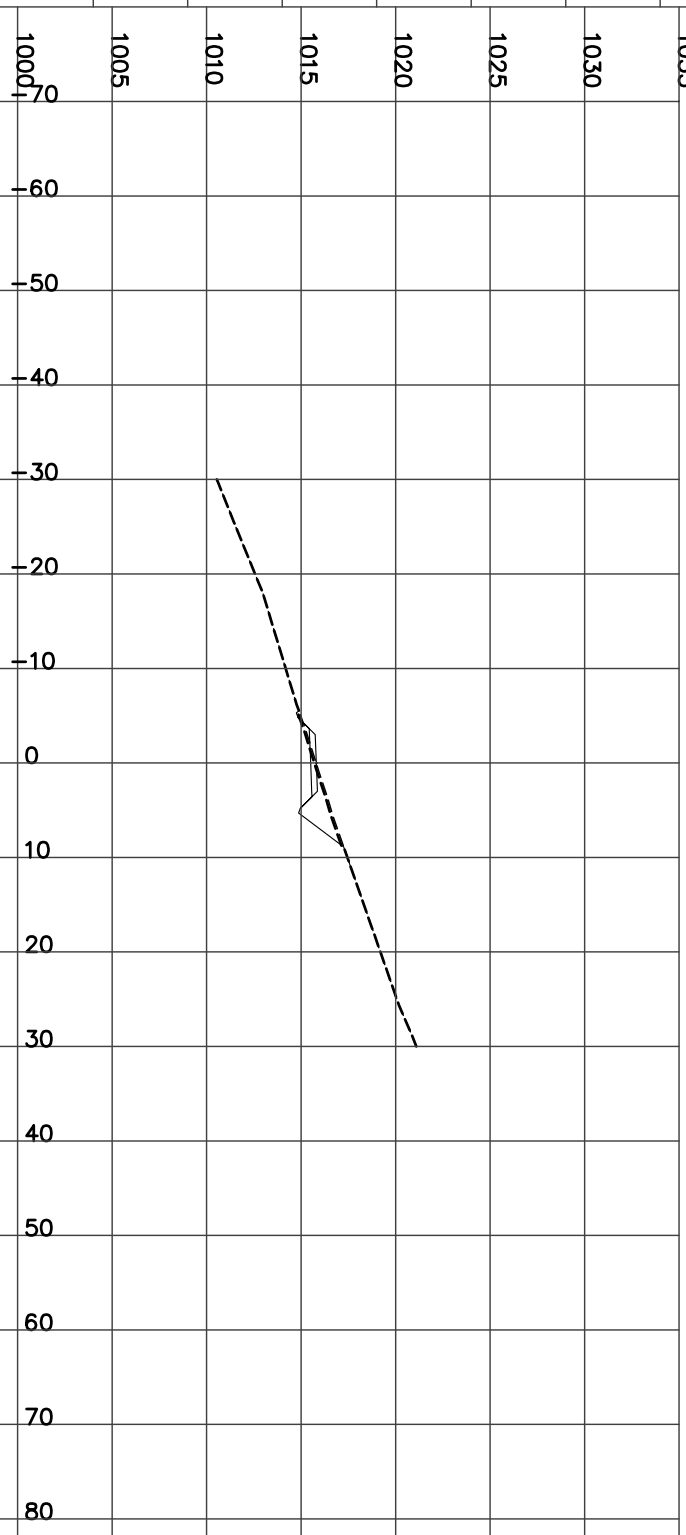

STATION 10+000.00
H= 1:800 V= 1:400

CUT= 10.58 FILL= 0.28 STRIP= 1.53 GRAN_A= 1.98


Left=1.50:1 C0.18 @-5.6 Right=1.50:1 C2.98 @9.77

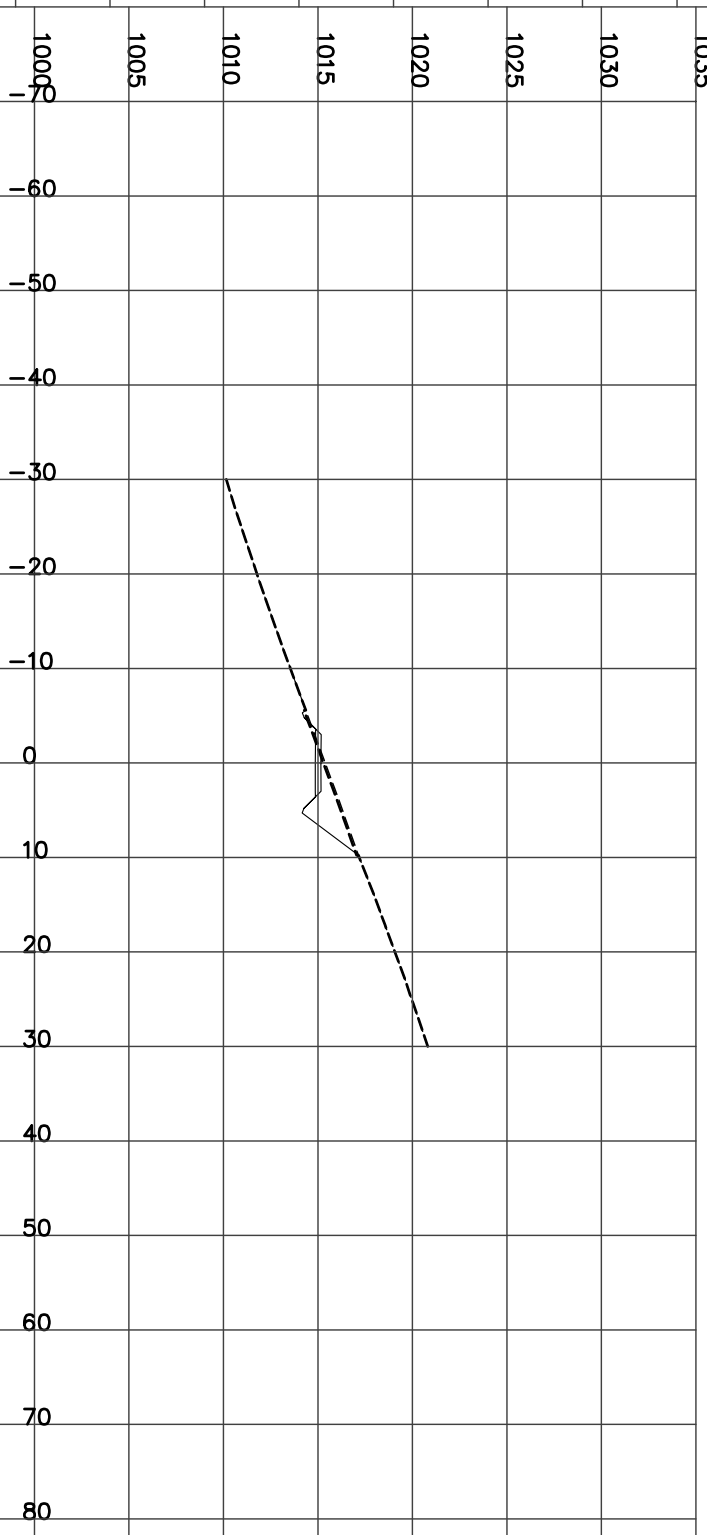

STATION 10+025.00
H= 1:800 V= 1:400

Left=2.00:1 F1.63 @-6.3 Right=1.50:1 C2.27 @8.71


CUT= 5.26 FILL= 3.59 STRIP= 1.49 GRAN_A= 1.98

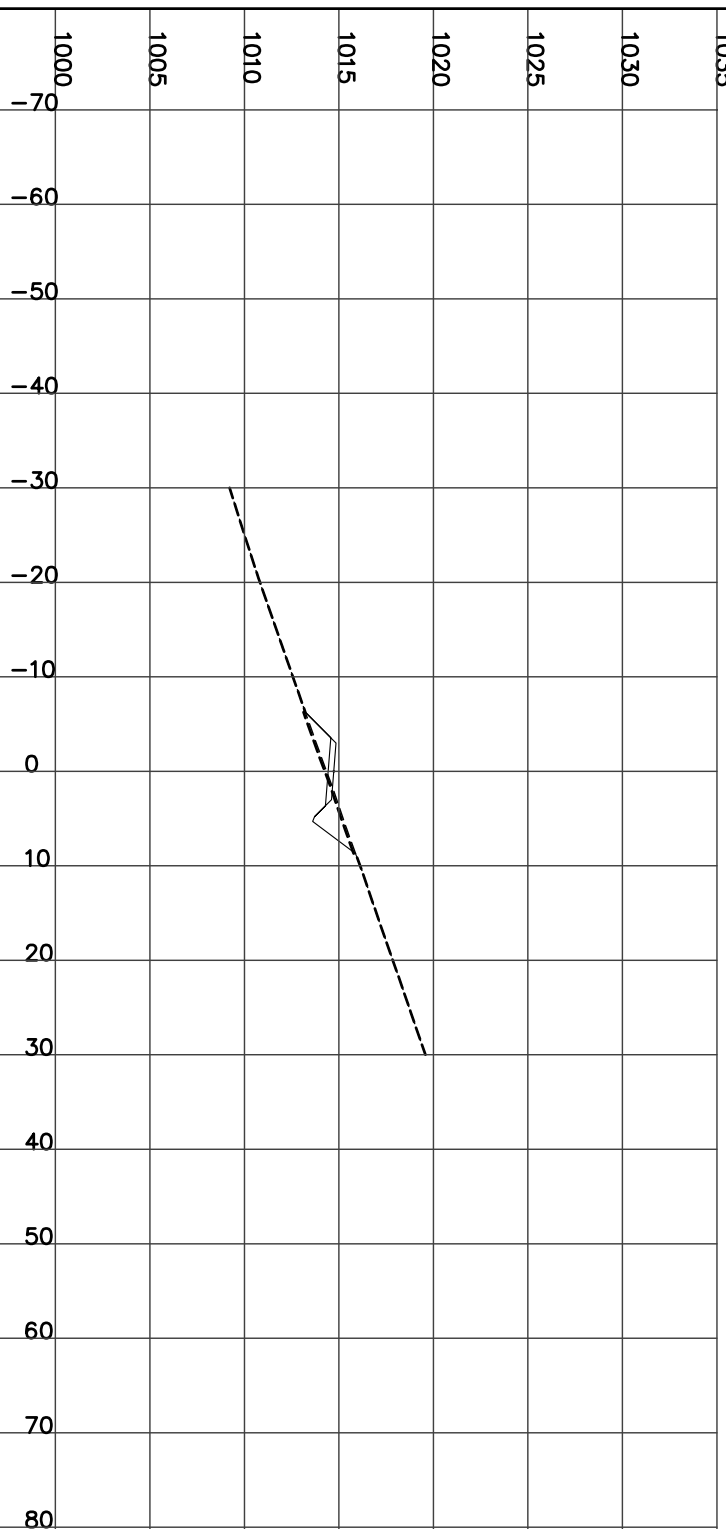

STATION 10+050.00
H= 1:800 V= 1:400

Left=2.00:1 F1.75 @-6.5 Right=1.50:1 C2.01 @8.32


CUT= 4.66 FILL= 4.02 STRIP= 1.48 GRAN_A= 1.98

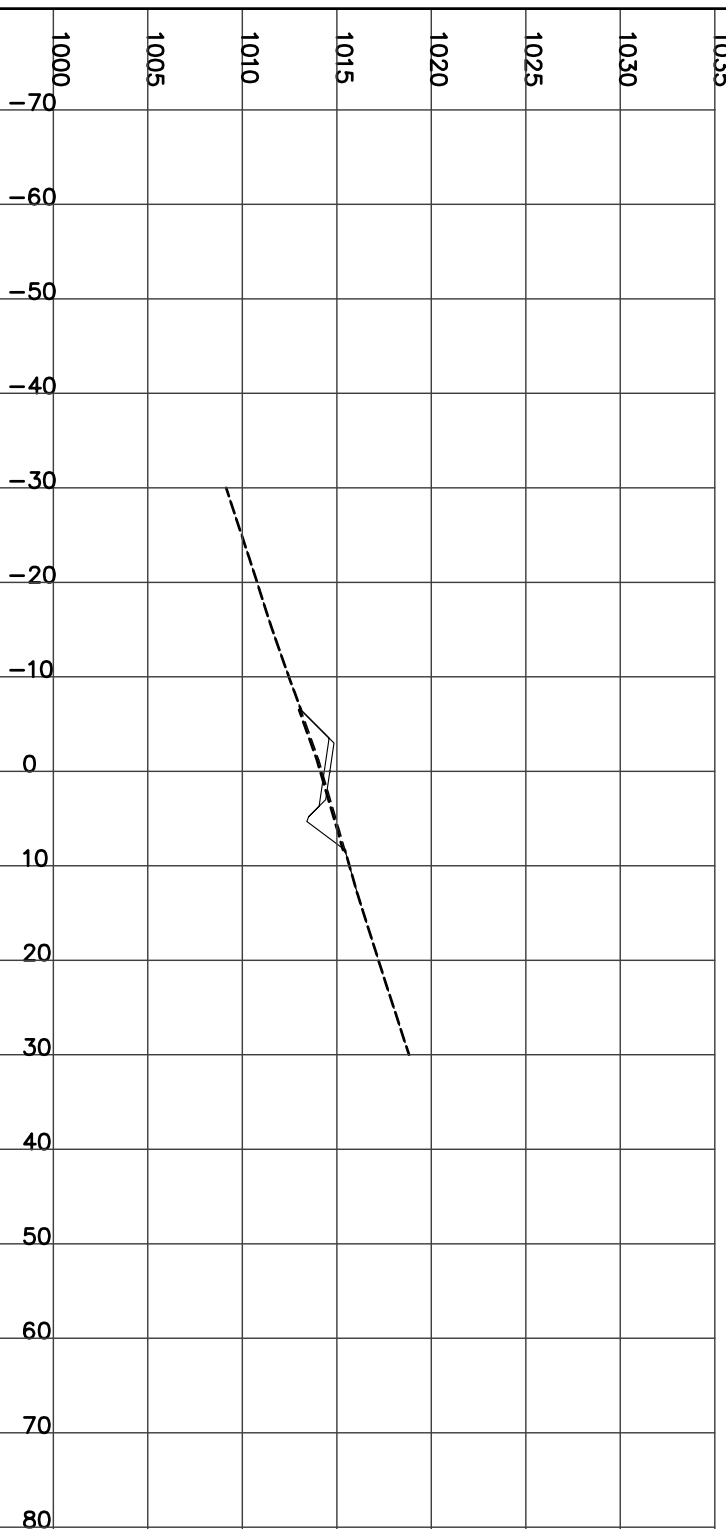

STATION 10+075.00
H= 1:800 V= 1:400

Left=1.50:1 C0.43 @-5.9 Right=1.50:1 C2.68 @9.33


CUT= 11.57 FILL= 0.09 STRIP= 1.53 GRAN_A= 1.98

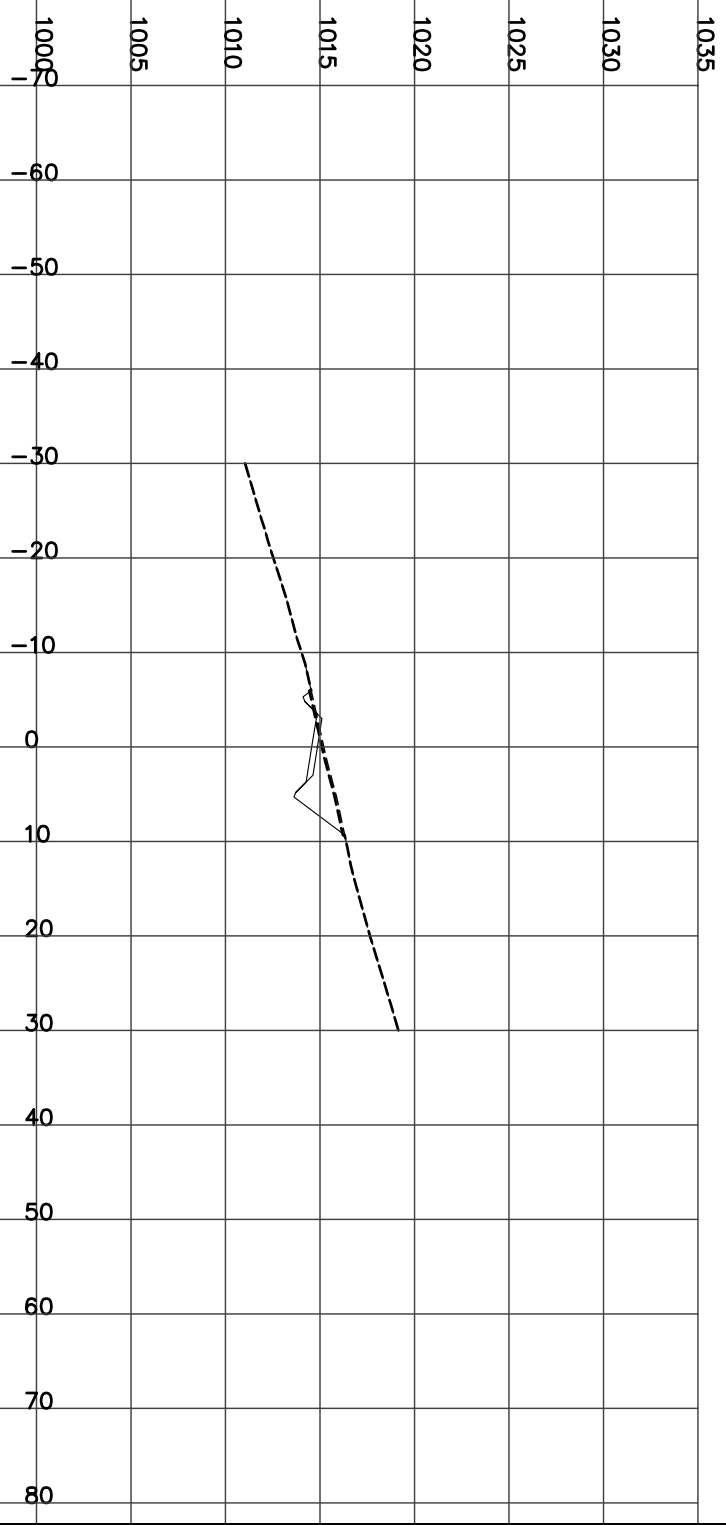

STATION 10+100.00
H= 1:800 V= 1:400

Left=1.50:1 C1.33 @-7.3 Right=1.50:1 C3.34 @10.31

CUT= 24.35 FILL= 1.76 STRIP= 1.76 GRAN_A= 1.98

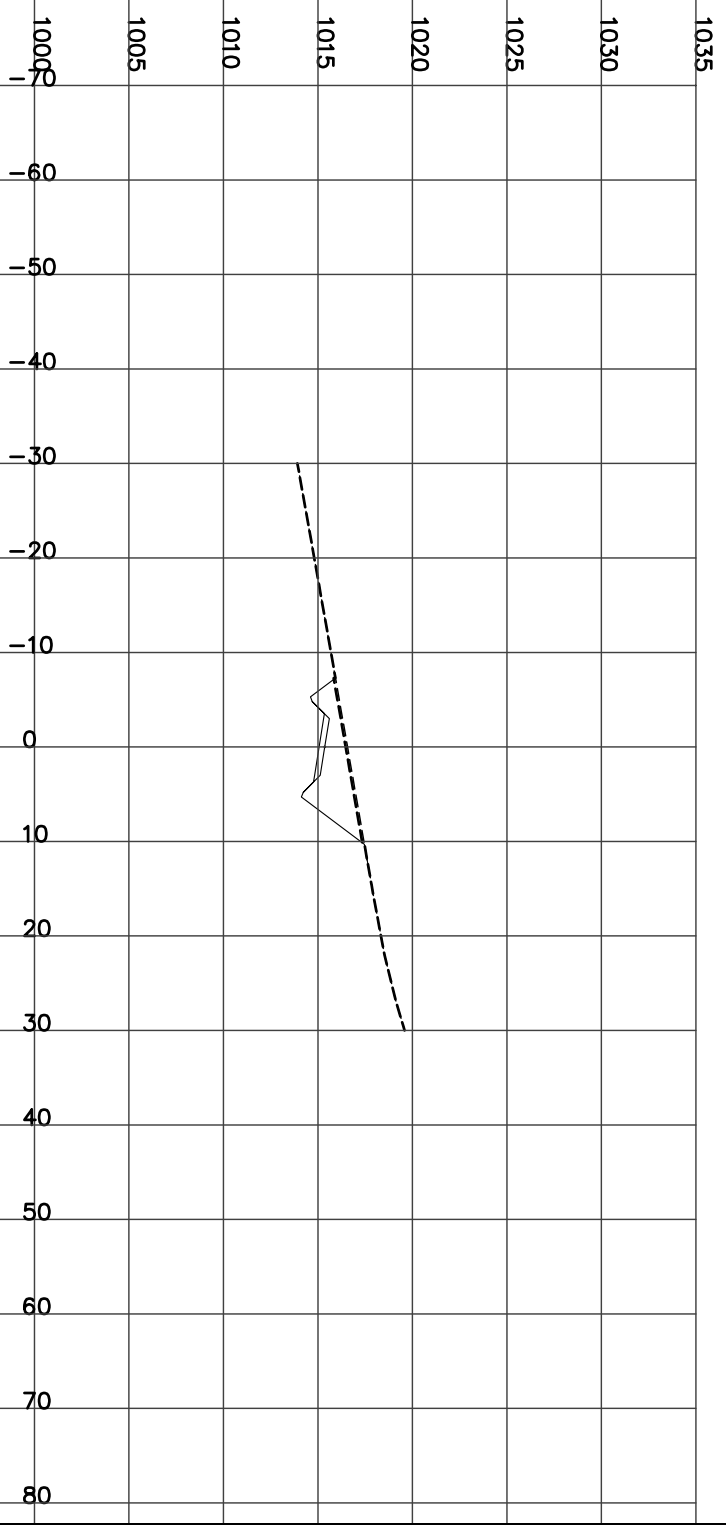

STATION 10+125.00
H= 1:800 V= 1:400

Left=1.50:1 C1.76 @-7.9 Right=1.50:1 C3.89 @11.13

CUT= 33.61 STRIP= 1.90 GRAN_A= 1.98



STATION 10+150.00
H= 1:800 V= 1:400

Left=1.50:1 C1.52 @-7.6 Right=1.50:1 C4.31 @11.76


CUT= 32.94 STRIP= 1.91 GRAN_A= 1.98



STATION 10+175.00
H= 1:800 V= 1:400

Left=1.50:1 C1.67 @-7.8 Right=1.50:1 C6.30 @14.74

CUT= 50.02 STRIP= 2.25 GRAN_A= 1.98

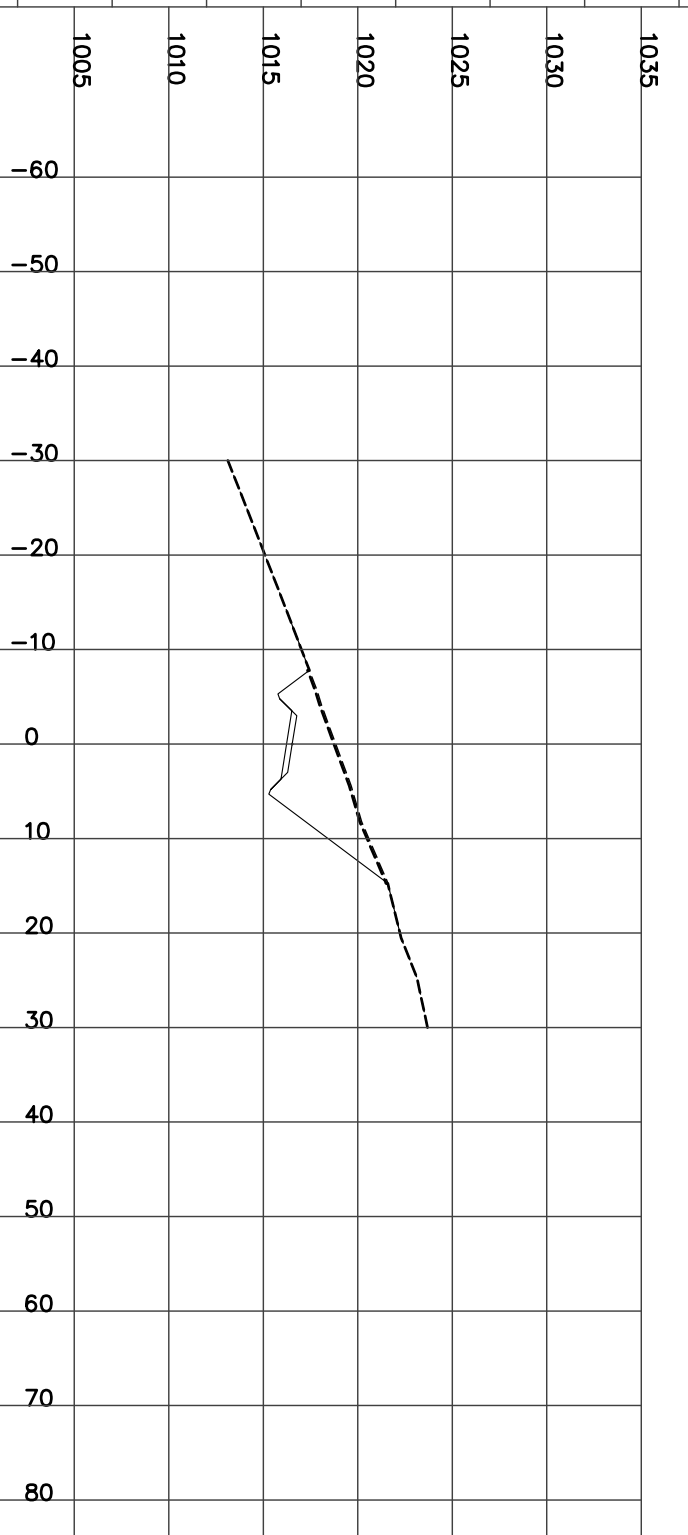

STATION 10+200.00
H= 1:800 V= 1:400

Left=1.50:1 C0.44 @-6.0 Right=1.50:1 C8.06 @17.39


CUT= 45.68 STRIP= 2.32 GRAN_A= 1.97



STATION 10+225.00
H= 1:800 V= 1:400

Left=1.50:1 C0.37 @-5.9 Right=1.50:1 C12.06 @23.39


CUT= 87.04 FILL= 0.04 STRIP= 2.92 GRAN_A= 1.97

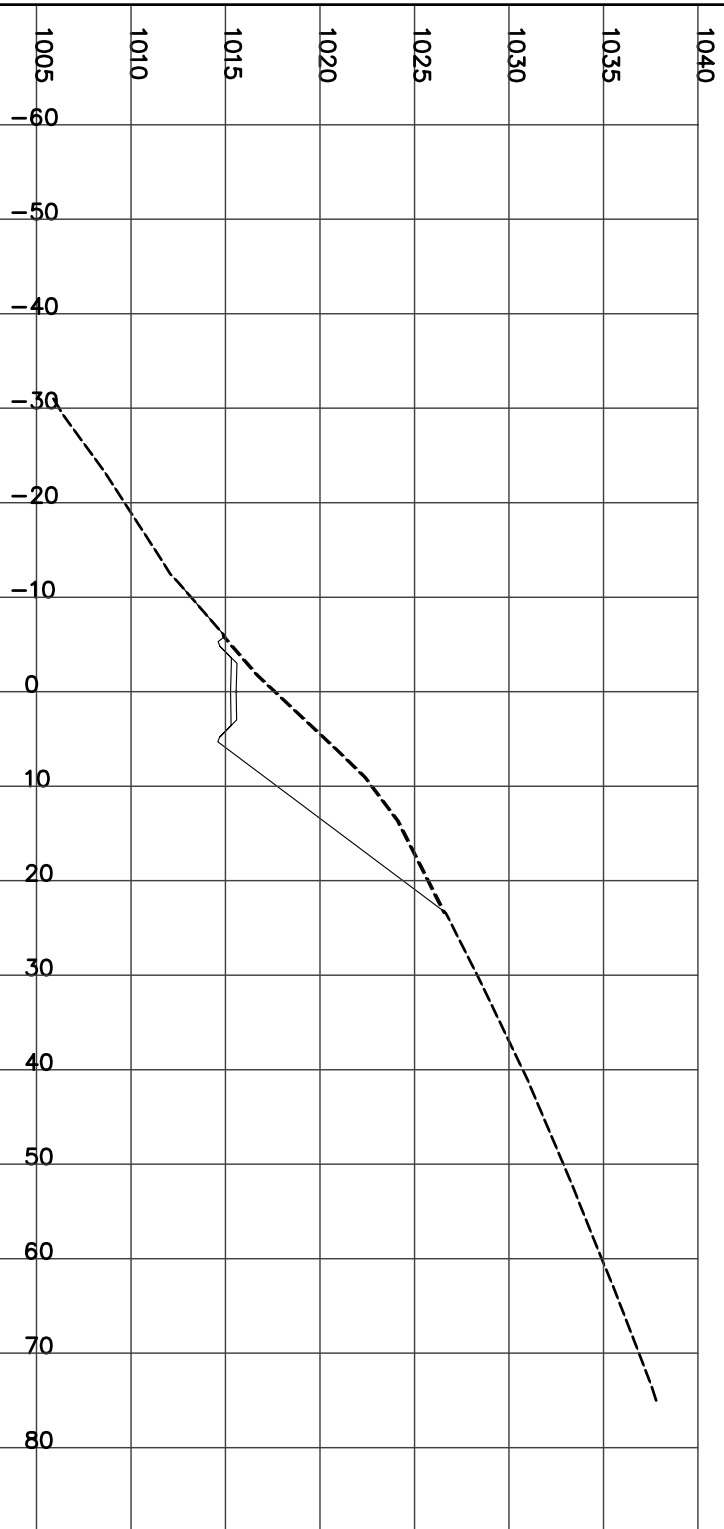

STATION 10+250.00
H= 1:800 V= 1:400

Left=1.50:1 C0.15 @-5.5 Right=1.50:1 C17.77 @31.96


CUT= 97.15 STRIP= 3.75 GRAN_A= 1.98

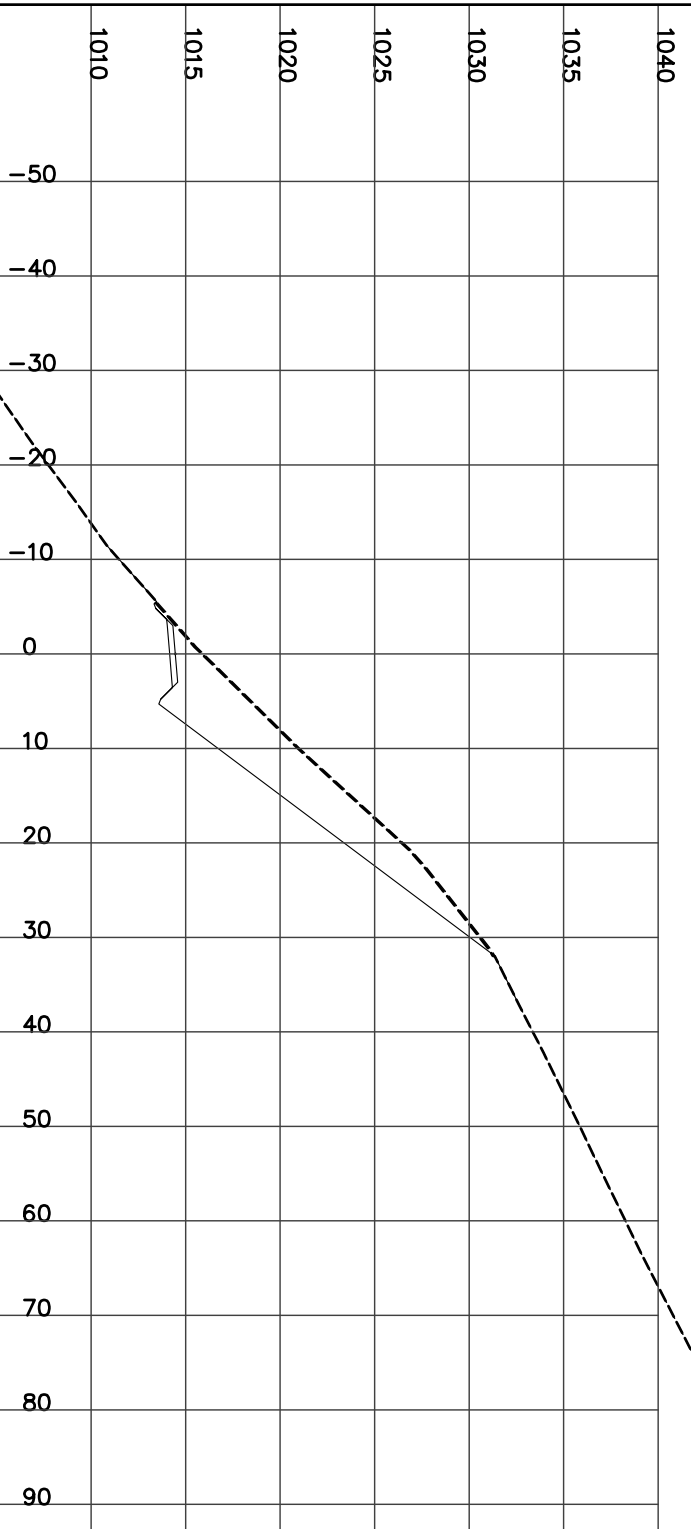

STATION 10+275.00
H= 1:800 V= 1:400

Left=1.50:1 C1.70 @-7.8 Right=1.50:1 C20.87 @36.60


CUT= 174.37 STRIP= 4.43 GRAN_A= 1.98

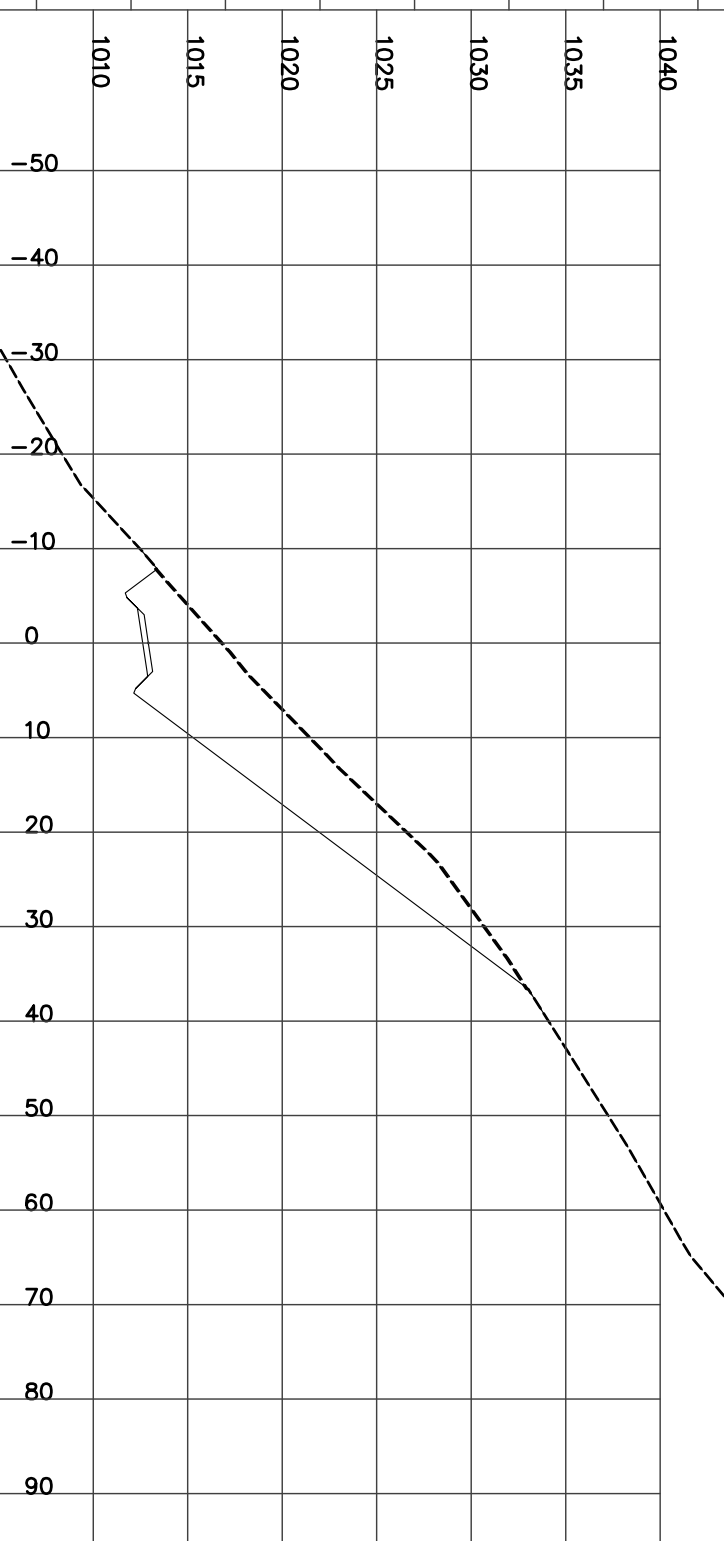

STATION 10+300.00
H= 1:800 V= 1:400


Left=1.50:1 C2.21 @-9.9 Right=1.50:1 C25.49 @44.79

CUT= 210.98 STRIP= 5.46 GRAN_A= 2.73

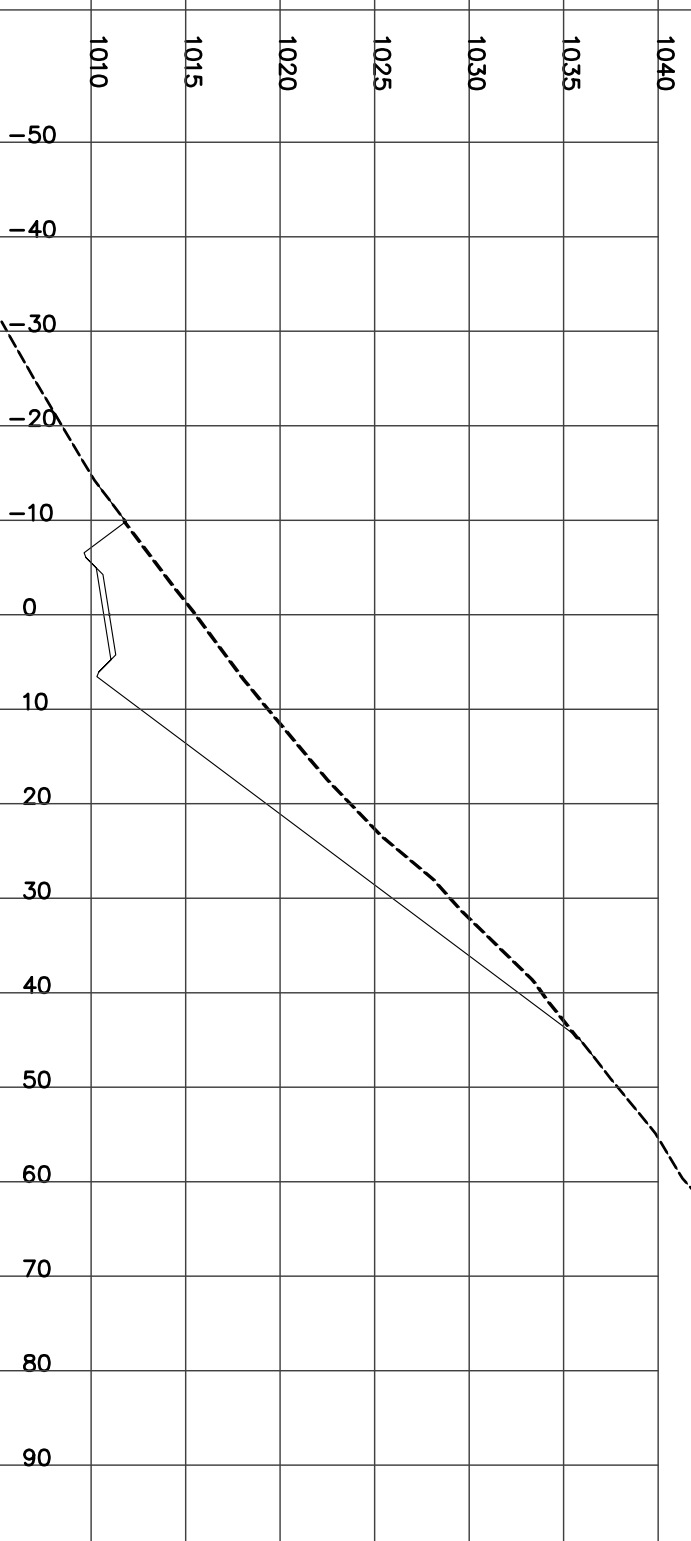


STATION 10+325.00
H= 1:800 V= 1:400

CUT= 126.36 FILL= 0.06 STRIP= 4.66 GRAN_A= 2.73
Left=1.50:1 C2.09 @-9.7 Right=1.50:1 C20.12 @36.73

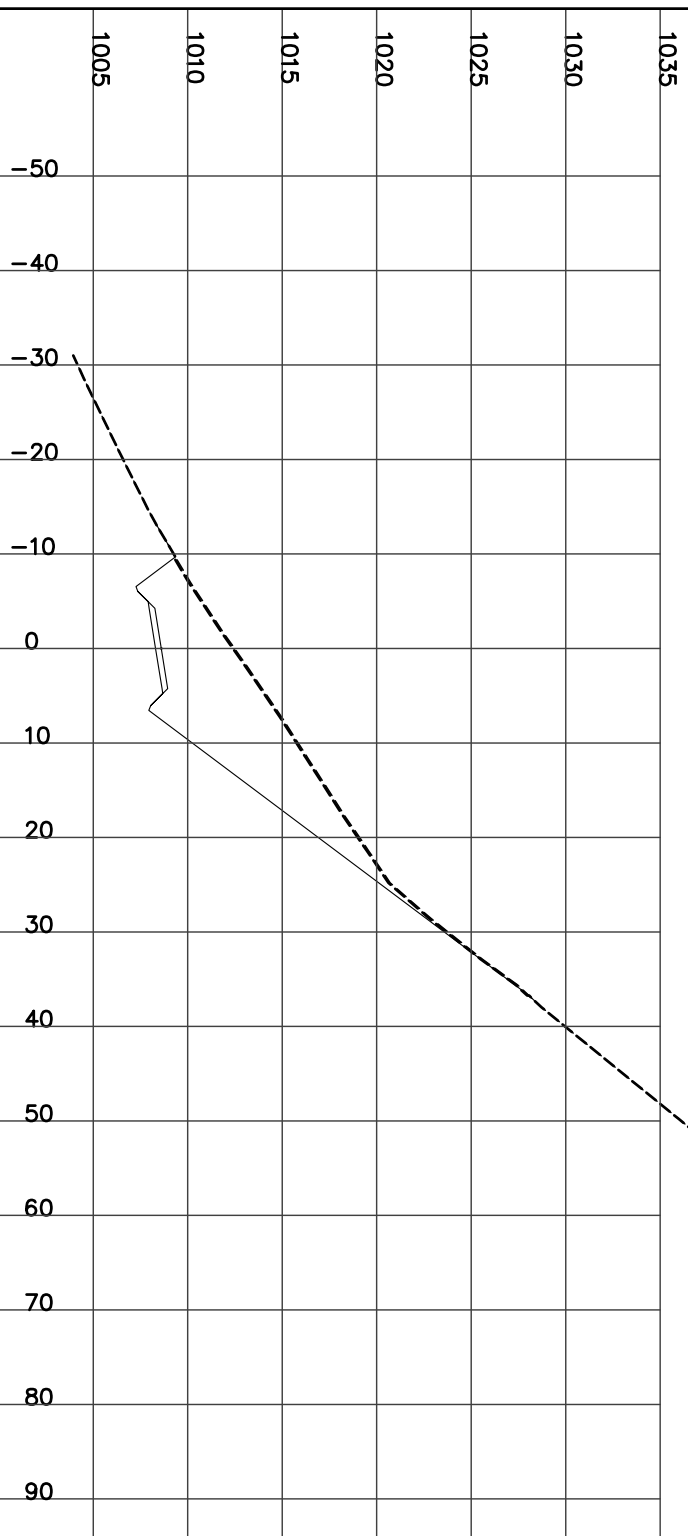


STATION 10+350.00
H= 1:800 V= 1:400

CUT= 23.04 STRIP= 2.16 GRAN_A= 2.73
Left=1.50:1 C0.75 @-7.7 Right=1.50:1 C5.08 @14.17

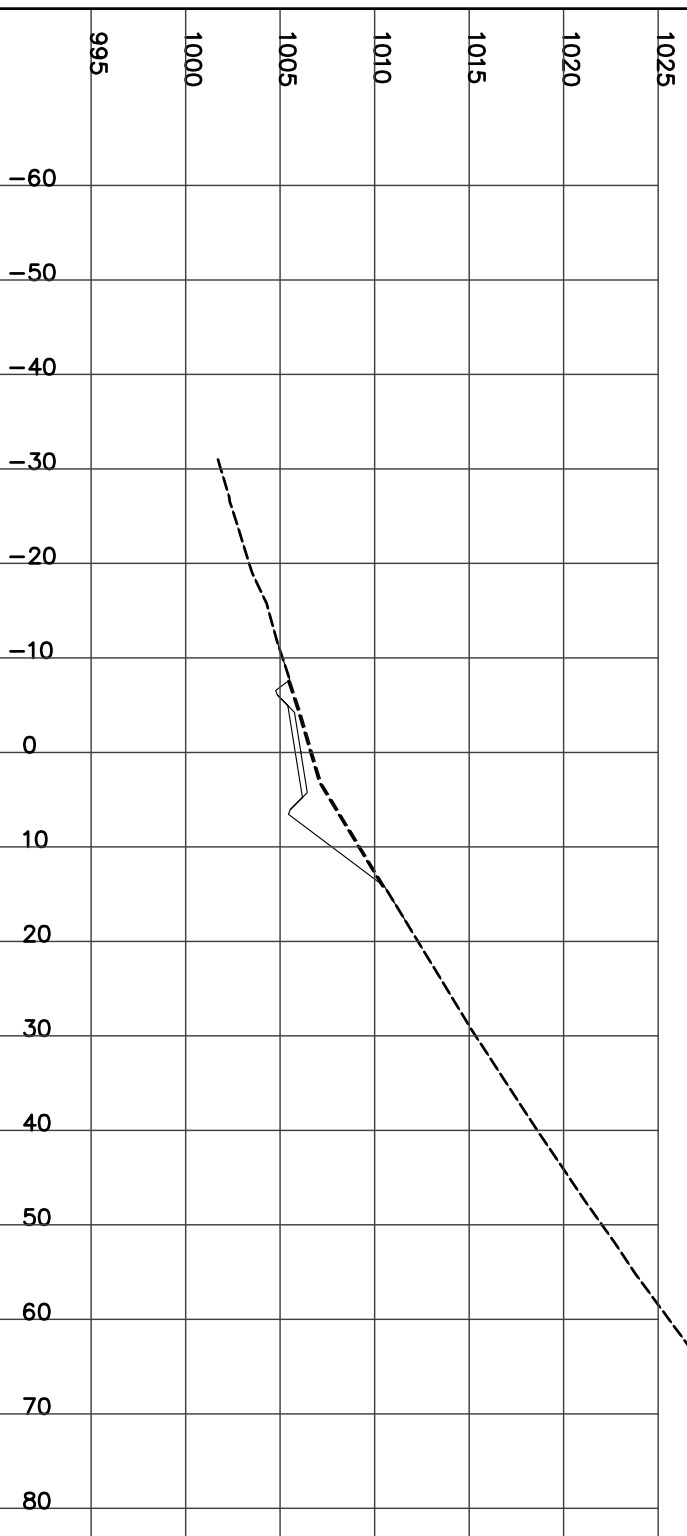

STATION 10+375.00
H= 1:800 V= 1:400

FILL= 74.43 STRIP= 2.55 GRAN_A= 2.75
Left=2.00:1 F4.74 @-13.7 Right=2.00:1 F3.80 @11.84

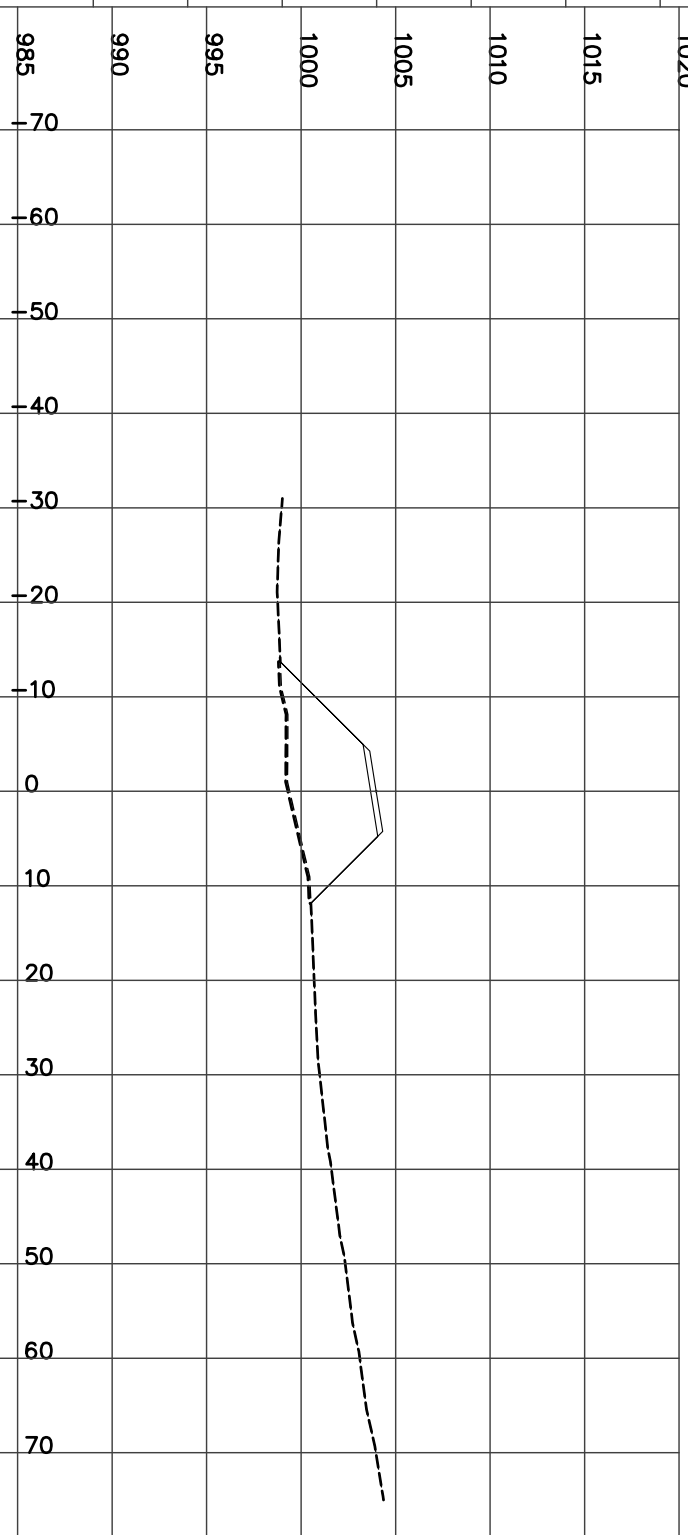

STATION 10+391.00
H= 1:800 V= 1:400


FILL= 90.64 STRIP= 1.80 GRAN_A= 2.82
Culvert SPCS Dia=4500 mm Skew= 0 Length= 18.6 m Slope= 2.68 %
Left=0.00:1 F3.48 @-9.0 Right=0.00:1 F4.20 @9.00



STATION 10+400.00
H= 1:800 V= 1:400

Left=2.00:1 F3.90 @-12.0 Right=2.00:1 F2.95 @10.15


FILL= 52.89 STRIP= 2.20 GRAN_A= 2.73

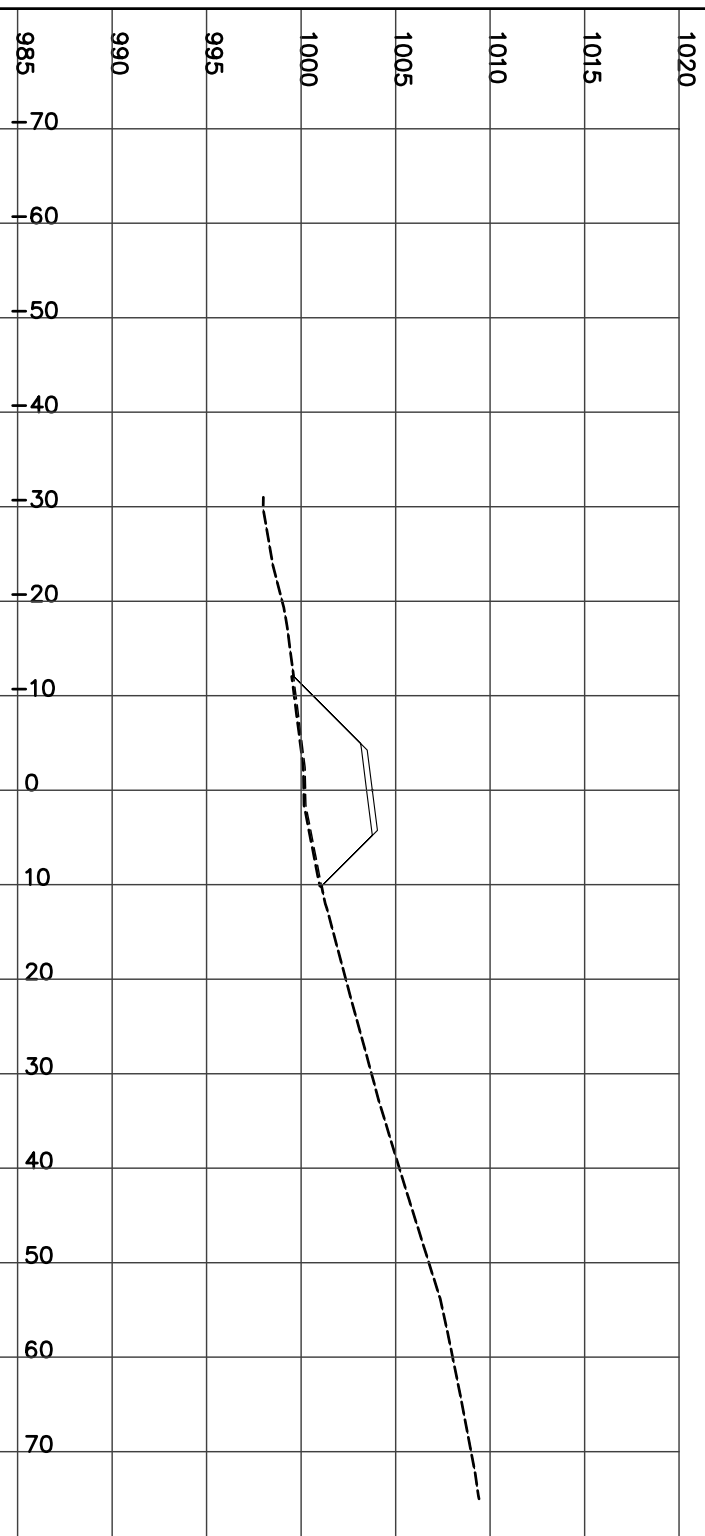

STATION 10+450.00
H= 1:800 V= 1:400

Left=1.50:1 C2.88 @-9.6 Right=1.50:1 C8.30 @17.75


CUT= 81.95 STRIP= 2.74 GRAN_A= 1.99

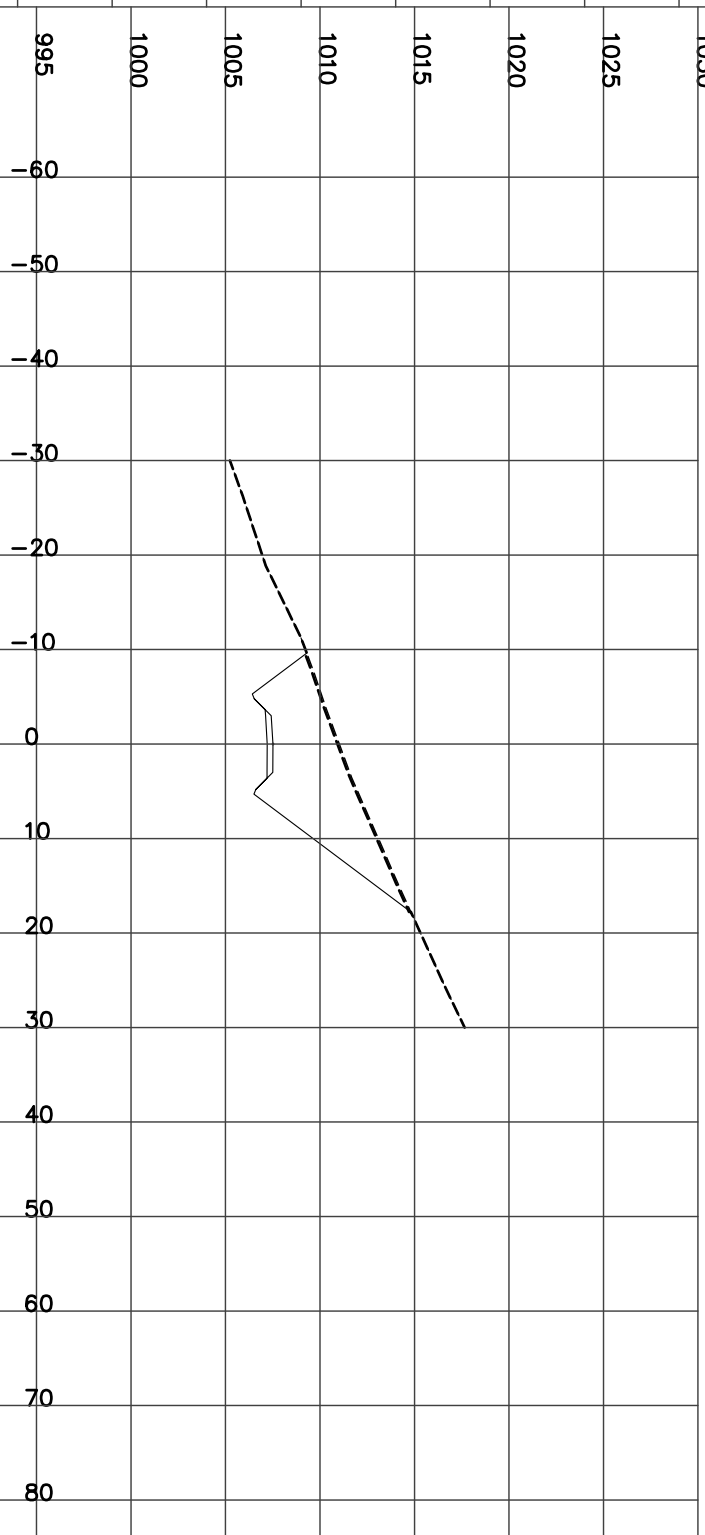

STATION 10+425.00
H= 1:800 V= 1:400

Left=1.50:1 C0.89 @-7.9 Right=1.50:1 C7.40 @17.65


CUT= 38.52 STRIP= 2.55 GRAN_A= 2.73

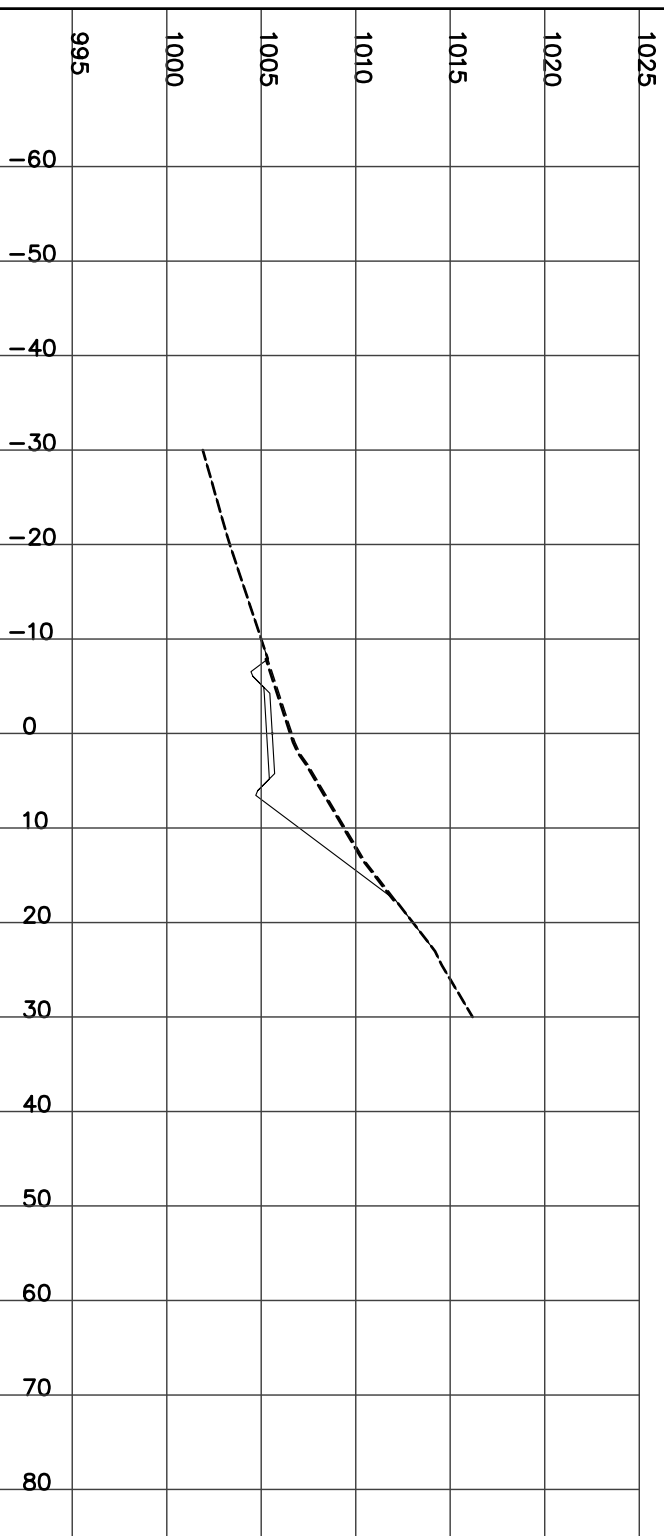

STATION 10+475.00
H= 1:800 V= 1:400

Left=2.00:1 F3.65 @-10.3 Right=1.50:1 C4.00 @11.29


CUT= 11.02 FILL= 6.19 STRIP= 2.16 GRAN_A= 1.99

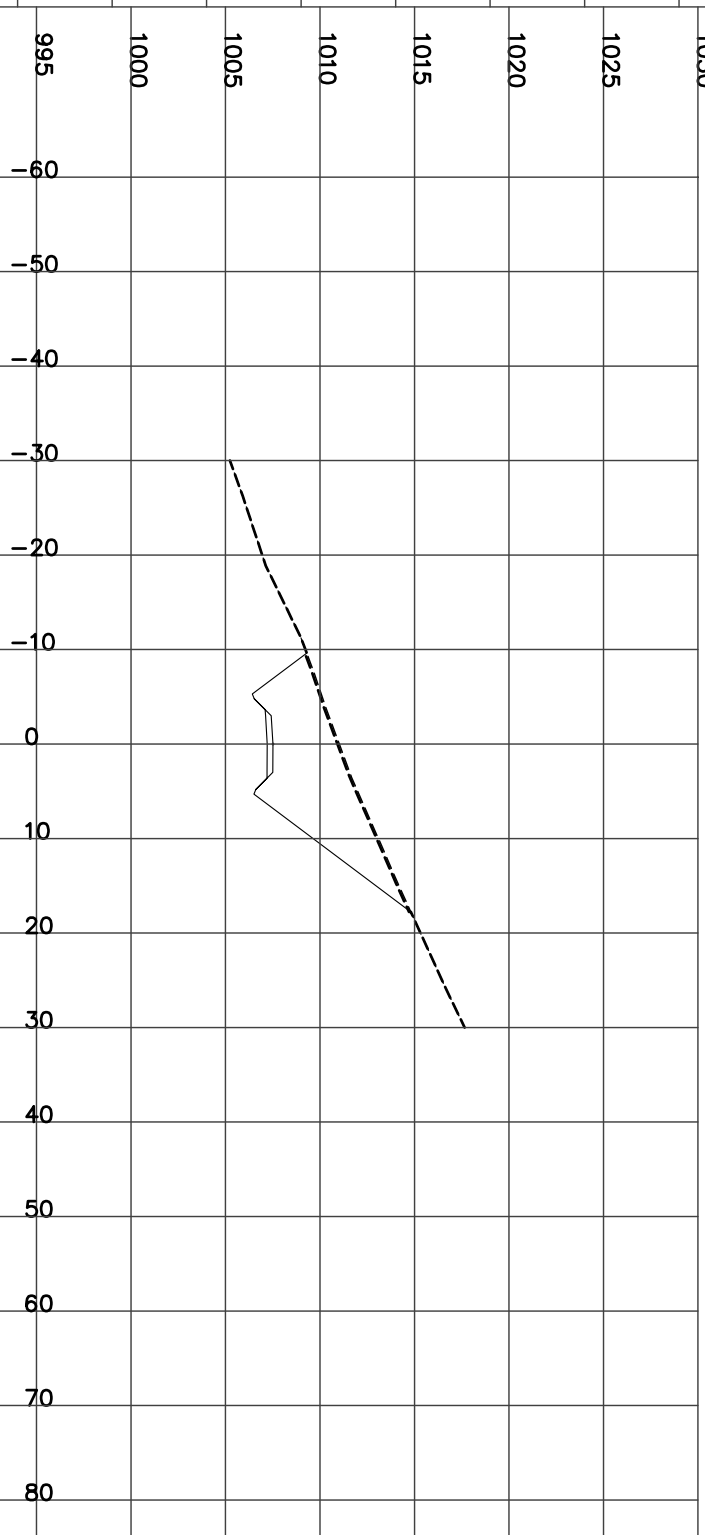

STATION 10+500.00
H= 1:800 V= 1:400

Left=2.00:1 F9.79 @-22.6 Right=1.50:1 C0.73 @6.39


CUT= 0.21 FILL= 49.54 STRIP= 2.88 GRAN_A= 1.99

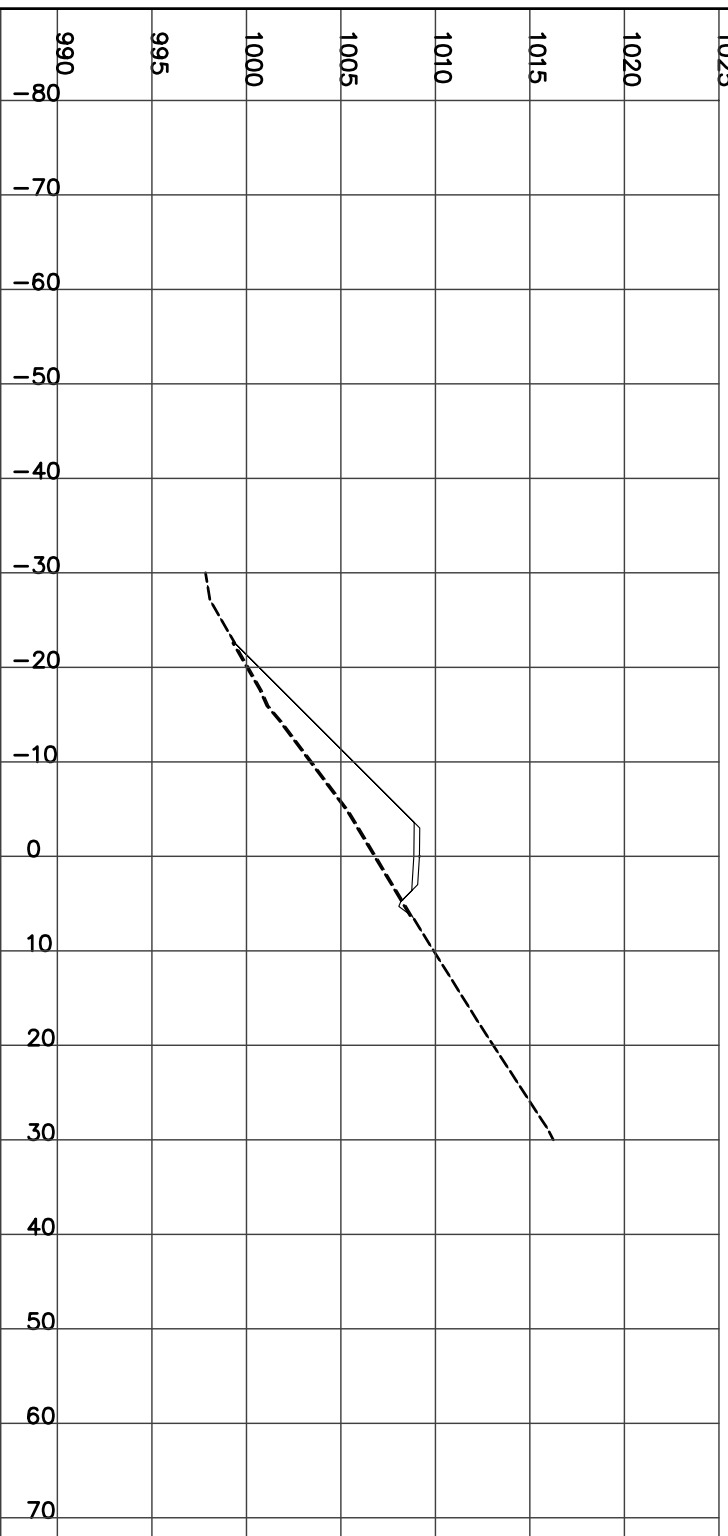

STATION 10+525.00
H= 1:800 V= 1:400

Left=2.00:1 F8.05 @-19.1 Right=1.50:1 C1.56 @7.64


CUT= 1.54 FILL= 30.20 STRIP= 2.67 GRAN_A= 1.98

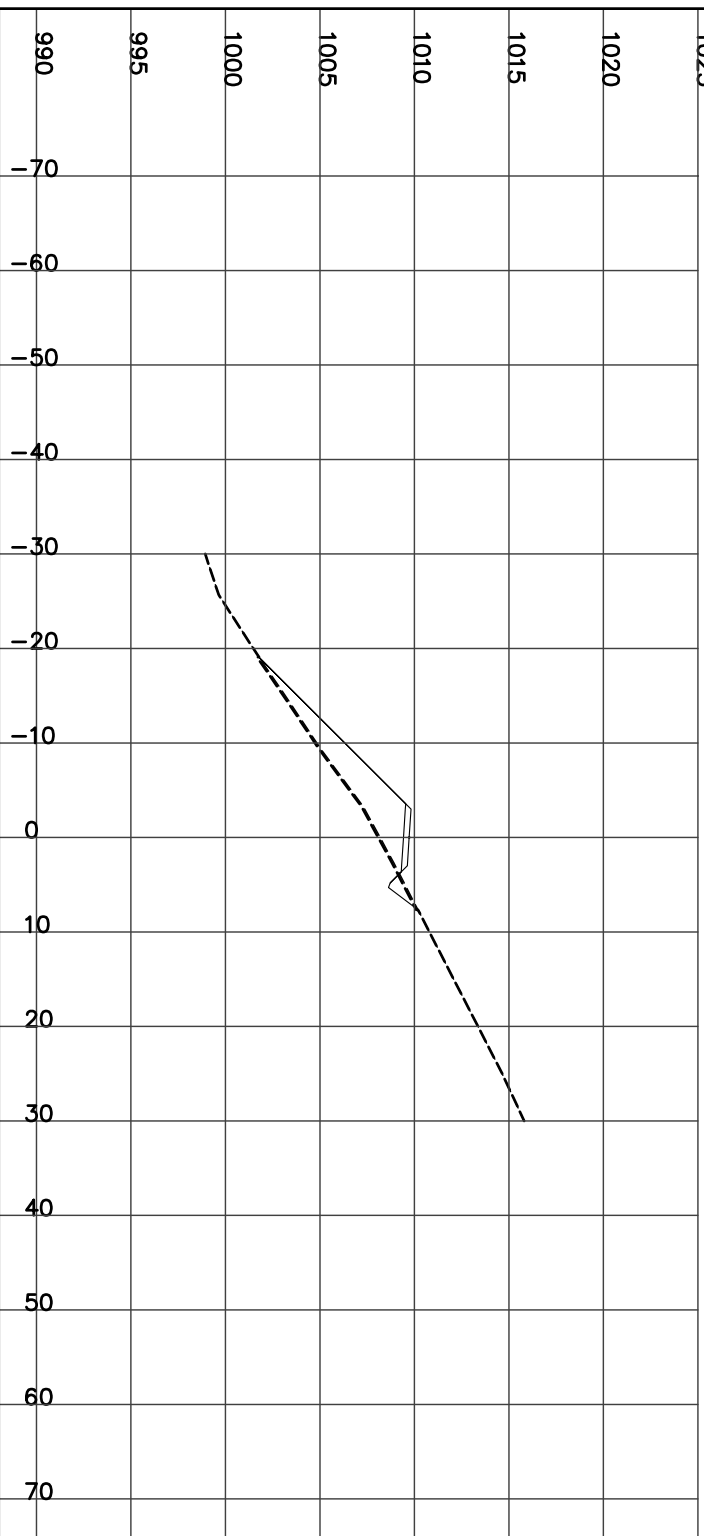

STATION 10+550.00
H= 1:800 V= 1:400

Left=2.00:1 F1.78 @-6.6 Right=1.50:1 C2.92 @9.67


CUT= 7.65 FILL= 4.73 STRIP= 1.62 GRAN_A= 1.99

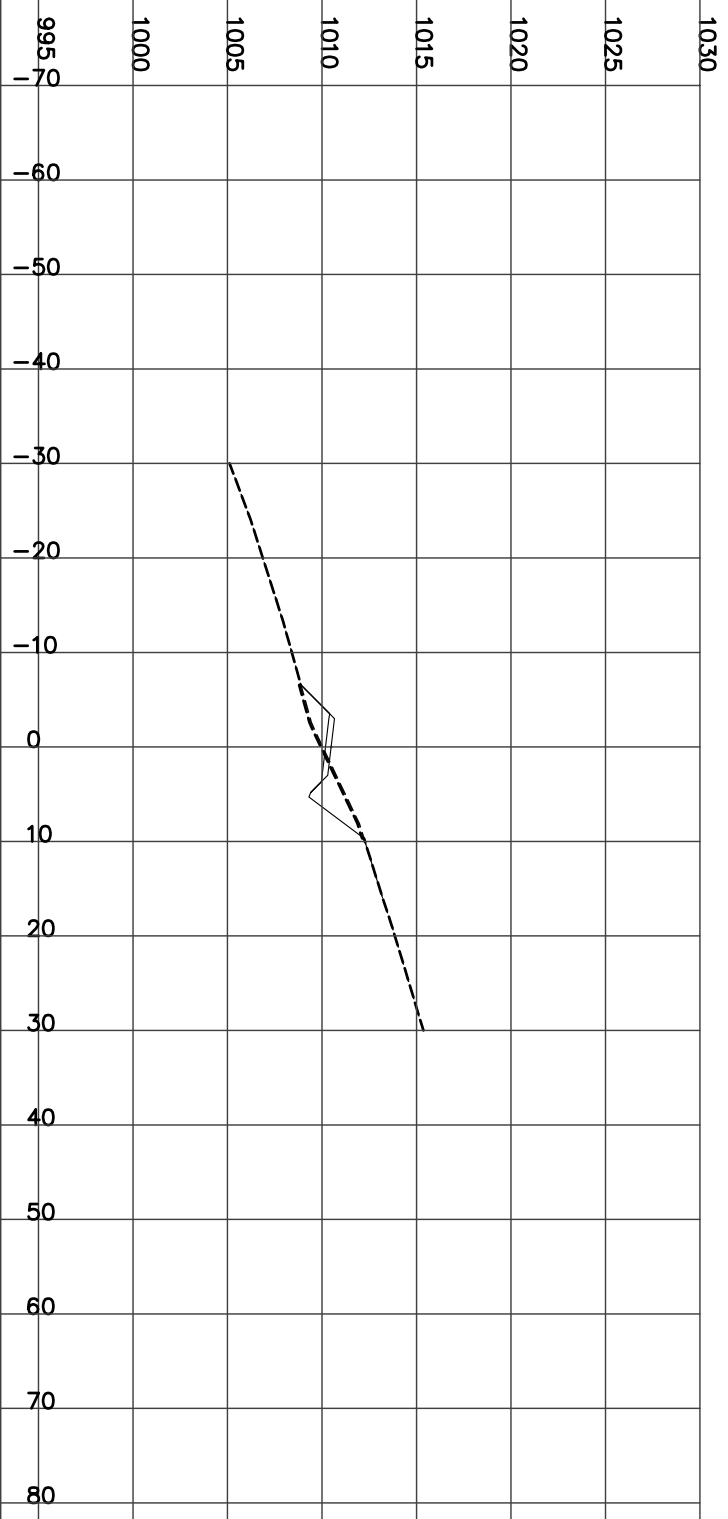

STATION 10+575.00
H= 1:800 V= 1:400

Left=1.50:1 C0.61 @-6.2 Right=1.50:1 C3.34 @10.31


CUT= 17.36 FILL= 1.66 STRIP= 1.66 GRAN_A= 1.98

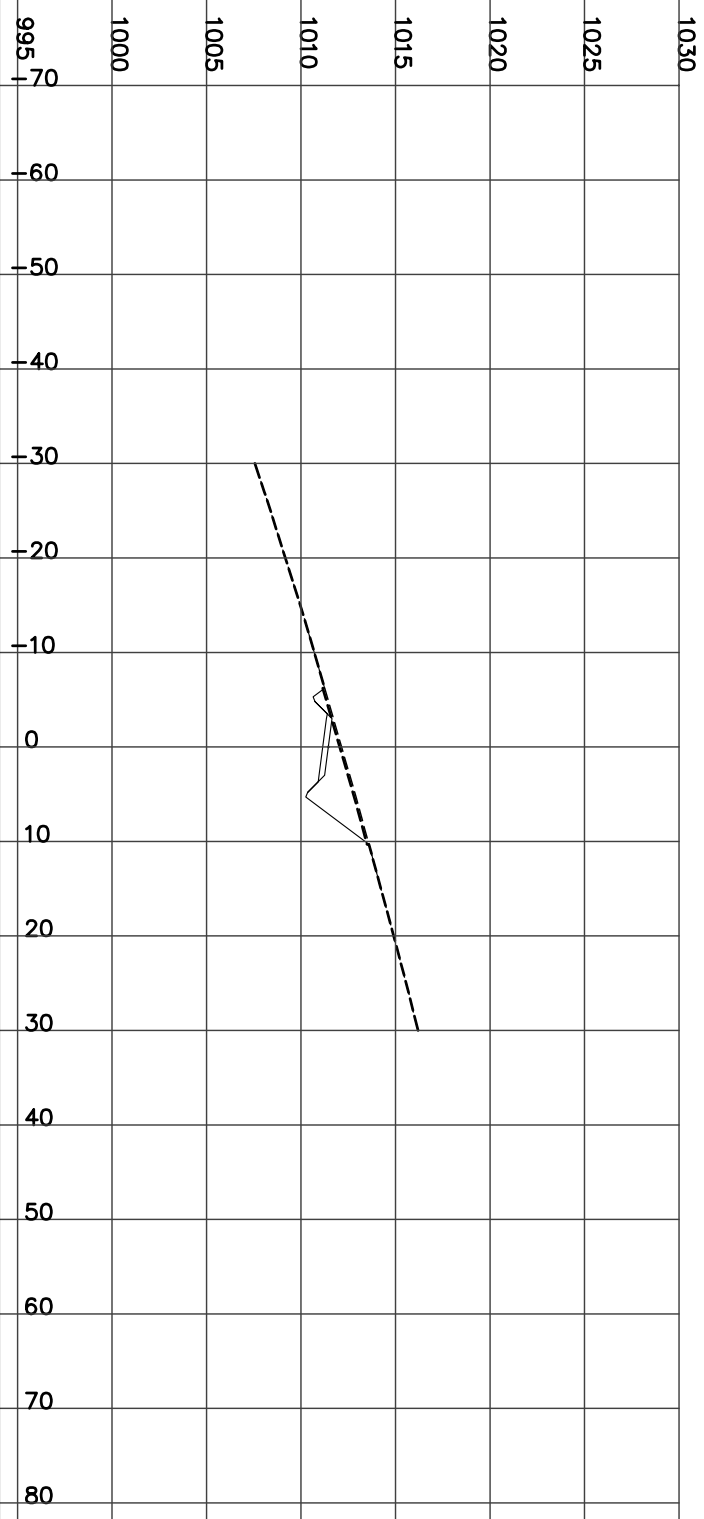

STATION 10+600.00
H= 1:800 V= 1:400

CUT= 11.58 FILL= 0.09 STRIP= 1.51 GRAN_A= 1.97

Left=1.50:1 C0.32 @-5.8 Right=1.50:1 C2.77 @9.45

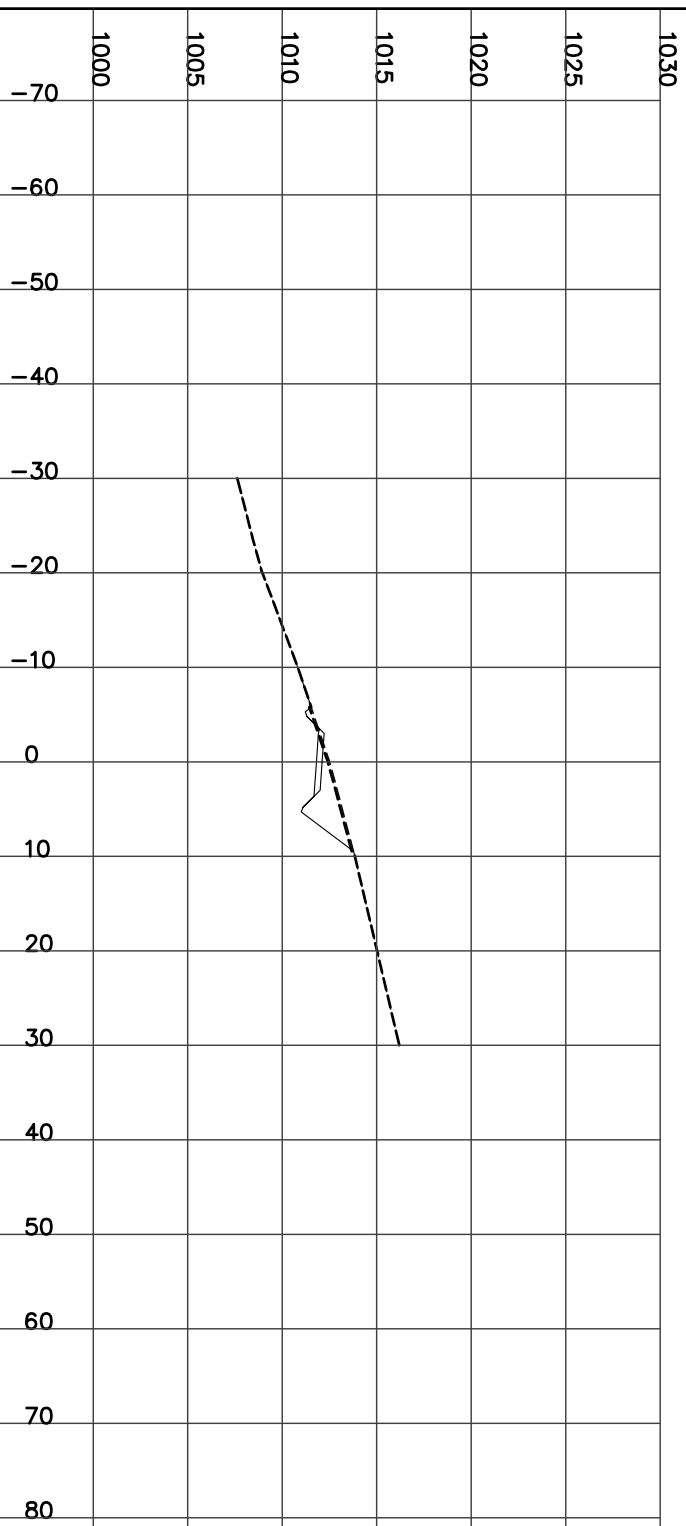

STATION 10+625.00
H= 1:800 V= 1:400

CUT= 1.24 FILL= 4.82 STRIP= 1.24 GRAN_A= 1.98


Left=2.00:1 F1.34 @-5.7 Right=1.50:1 C1.00 @6.80



STATION 10+650.00
H= 1:800 V= 1:400

CUT= 1.34 FILL= 3.58 STRIP= 1.19 GRAN_A= 1.98


Left=2.00:1 F1.07 @-5.1 Right=1.50:1 C1.02 @6.83

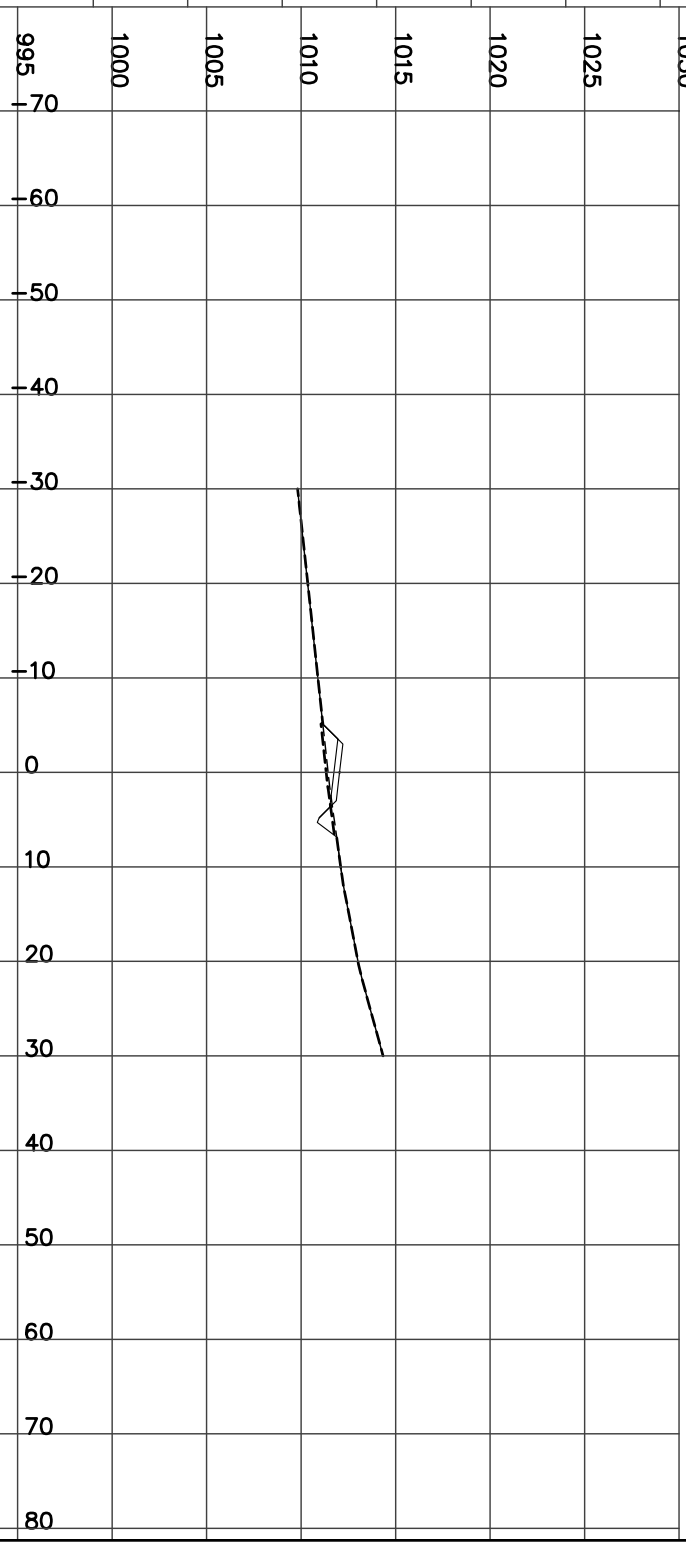

STATION 10+675.00
H= 1:800 V= 1:400

CUT= 1.83 FILL= 2.58 STRIP= 1.23 GRAN_A= 1.98


Left=1.50:1 C0.04 @-5.4 Right=1.50:1 C1.12 @6.98

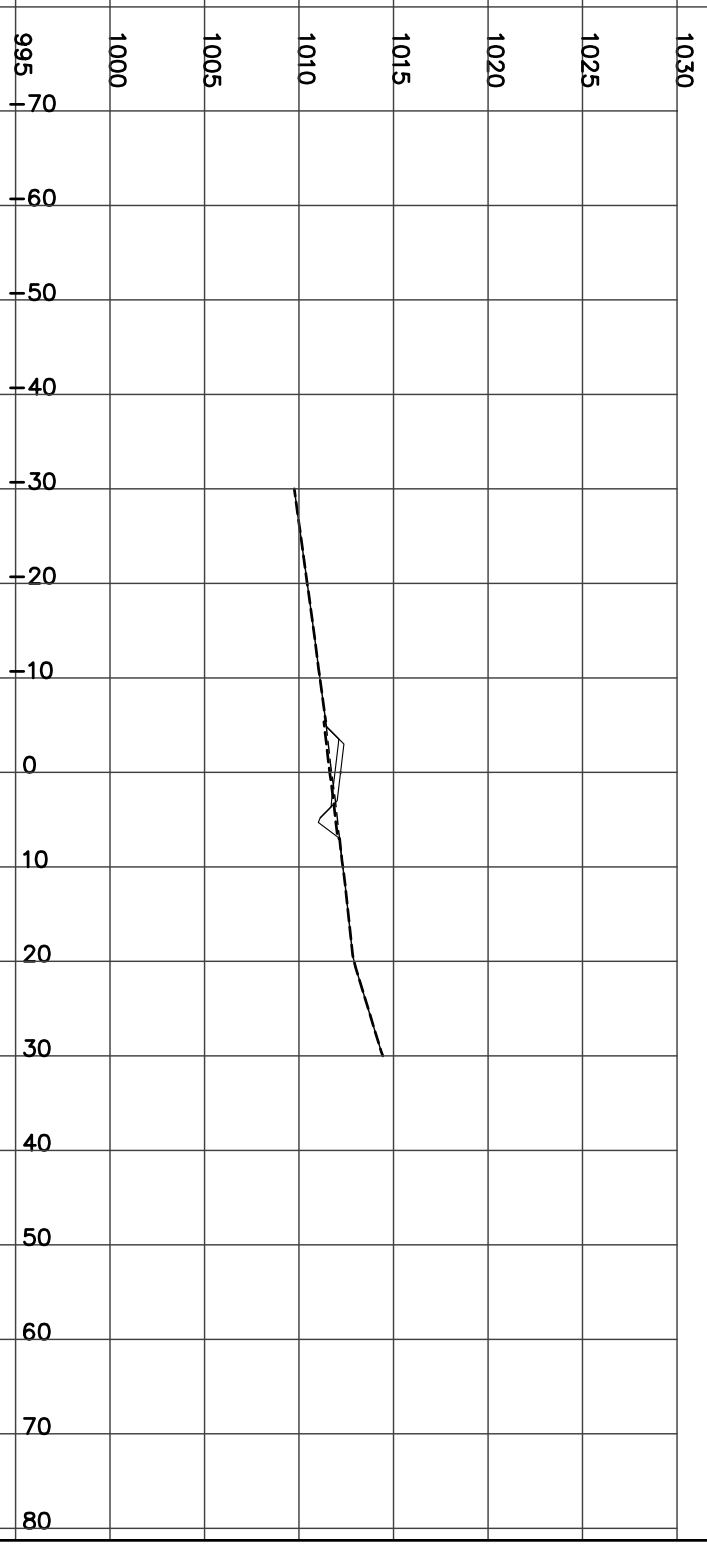

STATION 10+700.00

H= 1:800 V= 1:400

FILL= 12.66 Culvert CSP Left=2.00:1 F2.08 @-7.2 Right=1.49:1 C0.14 @5.50
 STRIP= 1.27 Dia=600 mm Skew= 0 Length= 12 m Slope= 4.53 %
 GRAN_A= 1.97

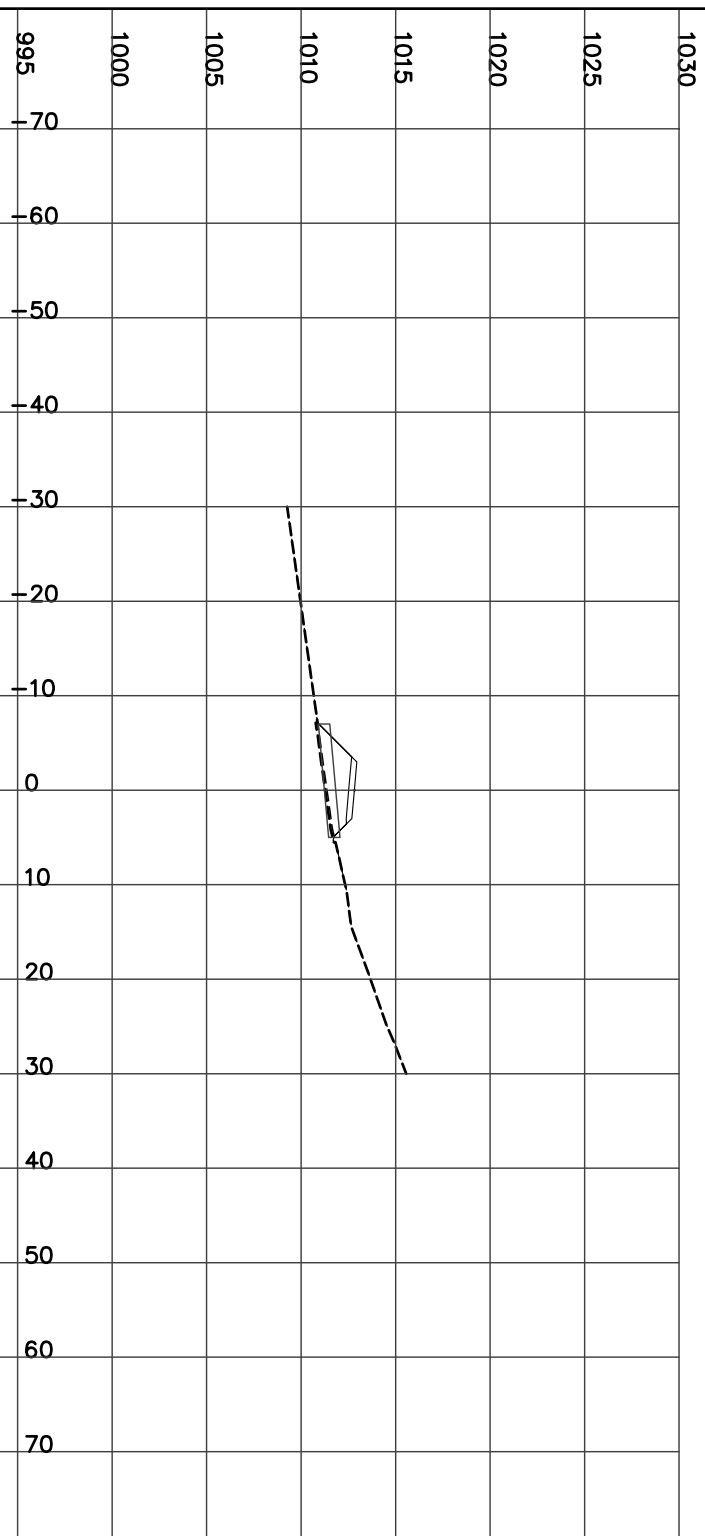


STATION 10+725.00

H= 1:800 V= 1:400

Left=2.00:1 F2.68 @-8.4 Right=2.00:1 F1.24 @5.47


FILL= 17.29 STRIP= 1.38 GRAN_A= 1.97

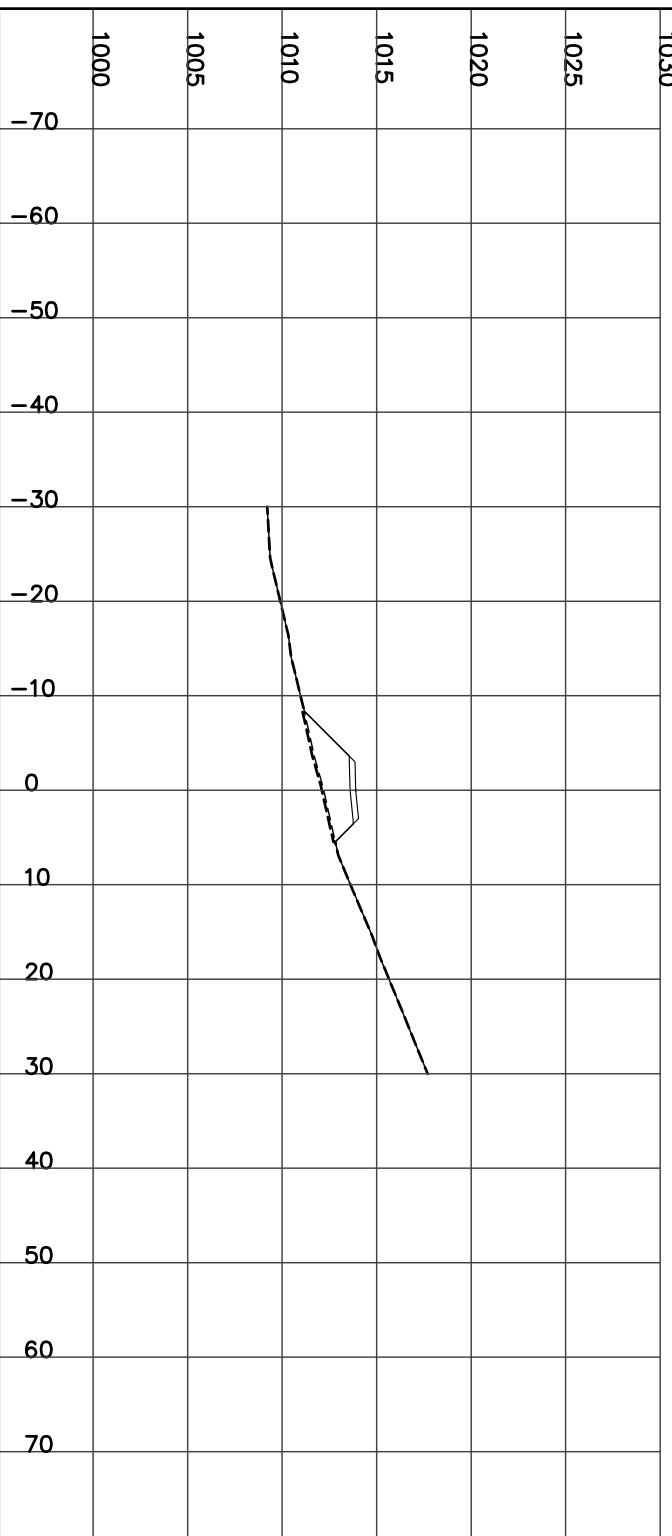

STATION 10+750.00

H= 1:800 V= 1:400

FILL= 8.88 Left=2.00:1 F2.51 @-8.0 Right=1.50:1 C1.54 @7.62
 STRIP= 1.56 GRAN_A= 1.97

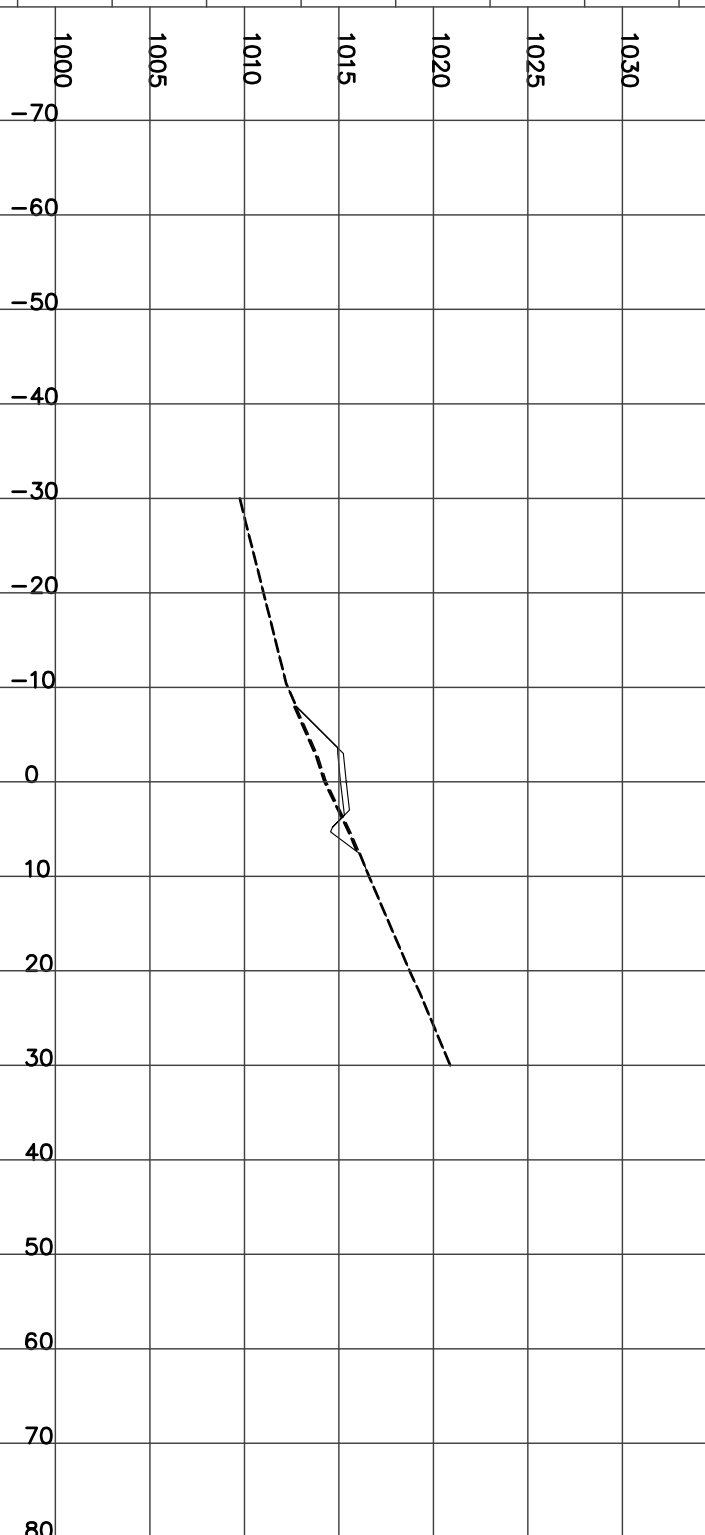

STATION 10+775.00

H= 1:800 V= 1:400

Left=2.00:1 F2.25 @-7.5 Right=1.50:1 C3.38 @10.38


CUT= 7.25 FILL= 4.43 STRIP= 1.78 GRAN_A= 1.98



STATION 10+800.00
H= 1:800 V= 1:400

Left=2.00:1 F2.22 @-7.4 Right=1.50:1 C6.21 @14.61


CUT= 18.97 FILL= 2.41 STRIP= 2.19 GRAN_A= 1.98

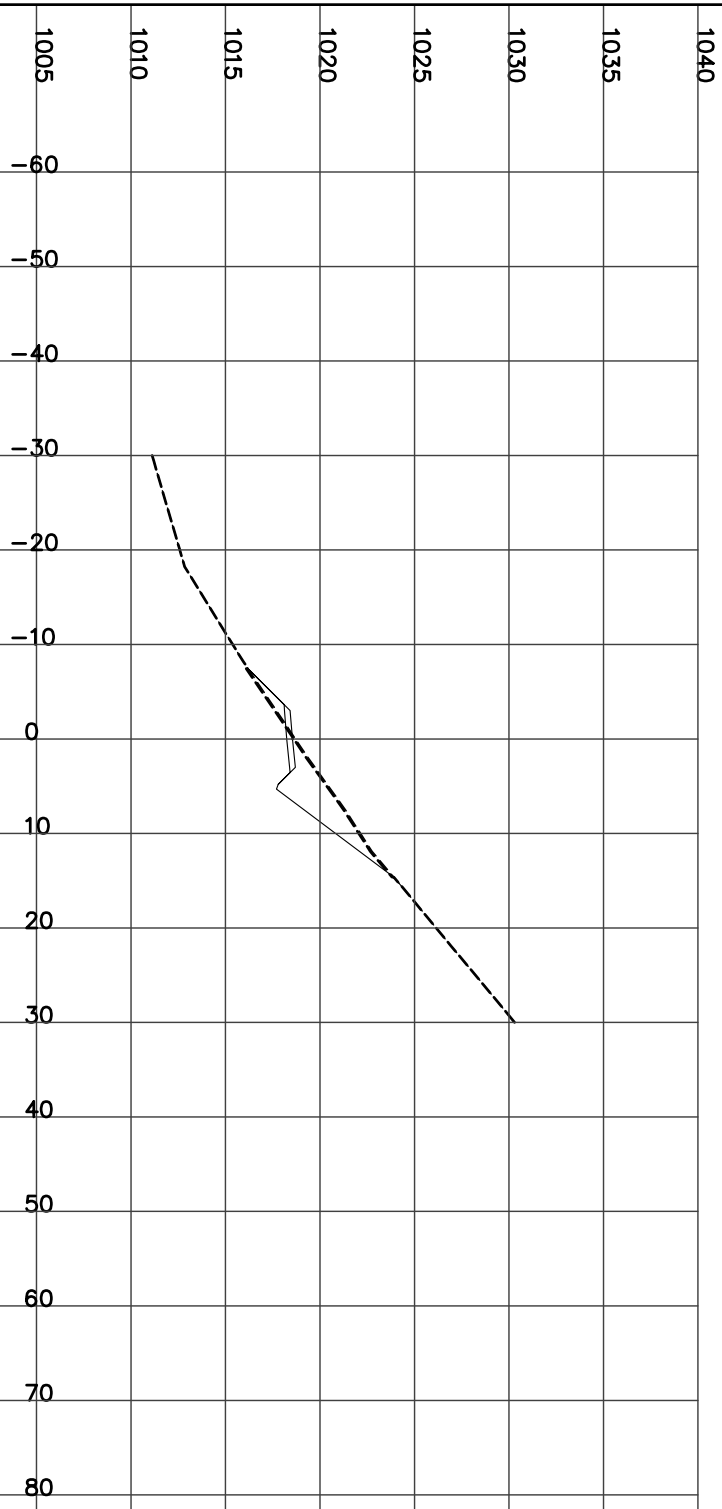

STATION 10+825.00
H= 1:800 V= 1:400

Left=2.00:1 F3.89 @-10.8 Right=1.50:1 C7.88 @17.12


CUT= 18.30 FILL= 7.52 STRIP= 2.79 GRAN_A= 1.96

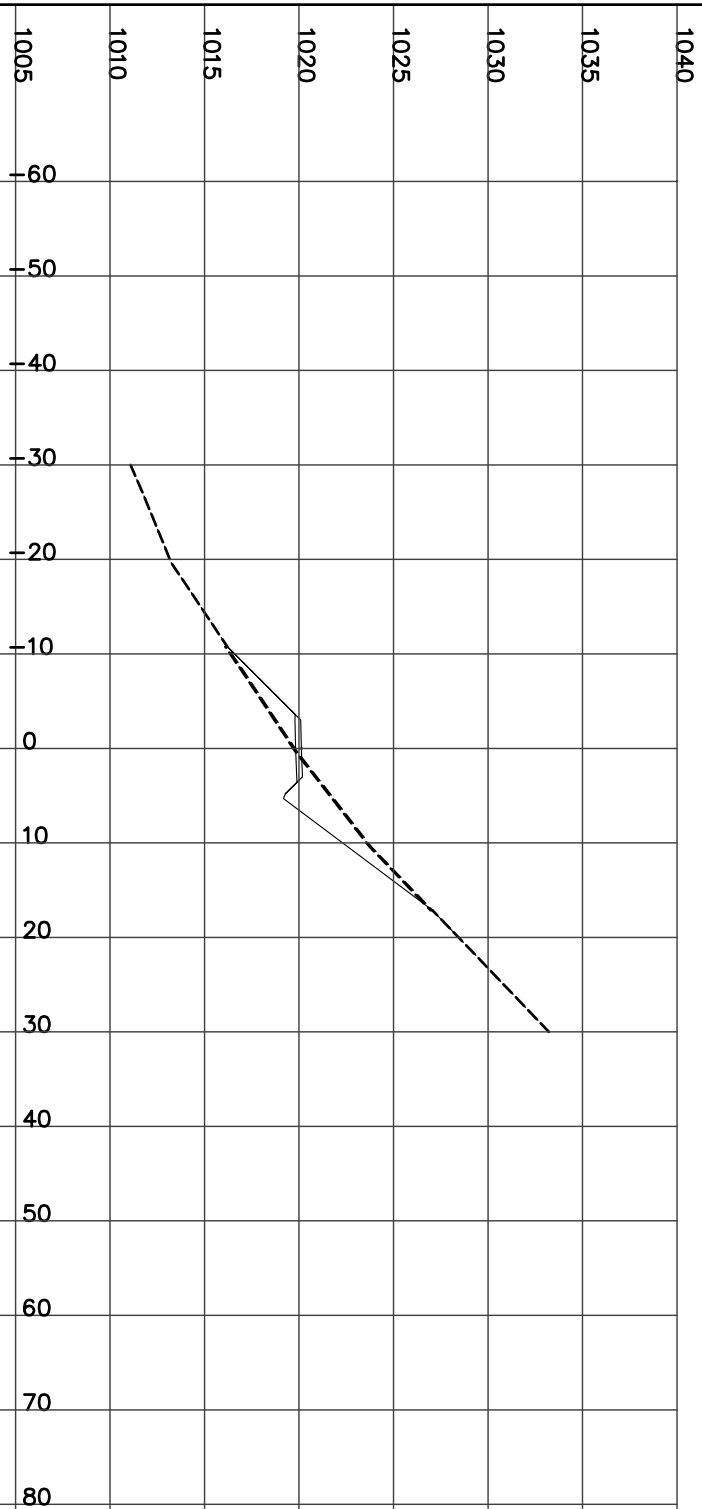

STATION 10+850.00
H= 1:800 V= 1:400

Left=2.00:1 F2.40 @-7.8 Right=1.50:1 C10.29 @20.73


CUT= 31.18 FILL= 3.16 STRIP= 2.85 GRAN_A= 1.98

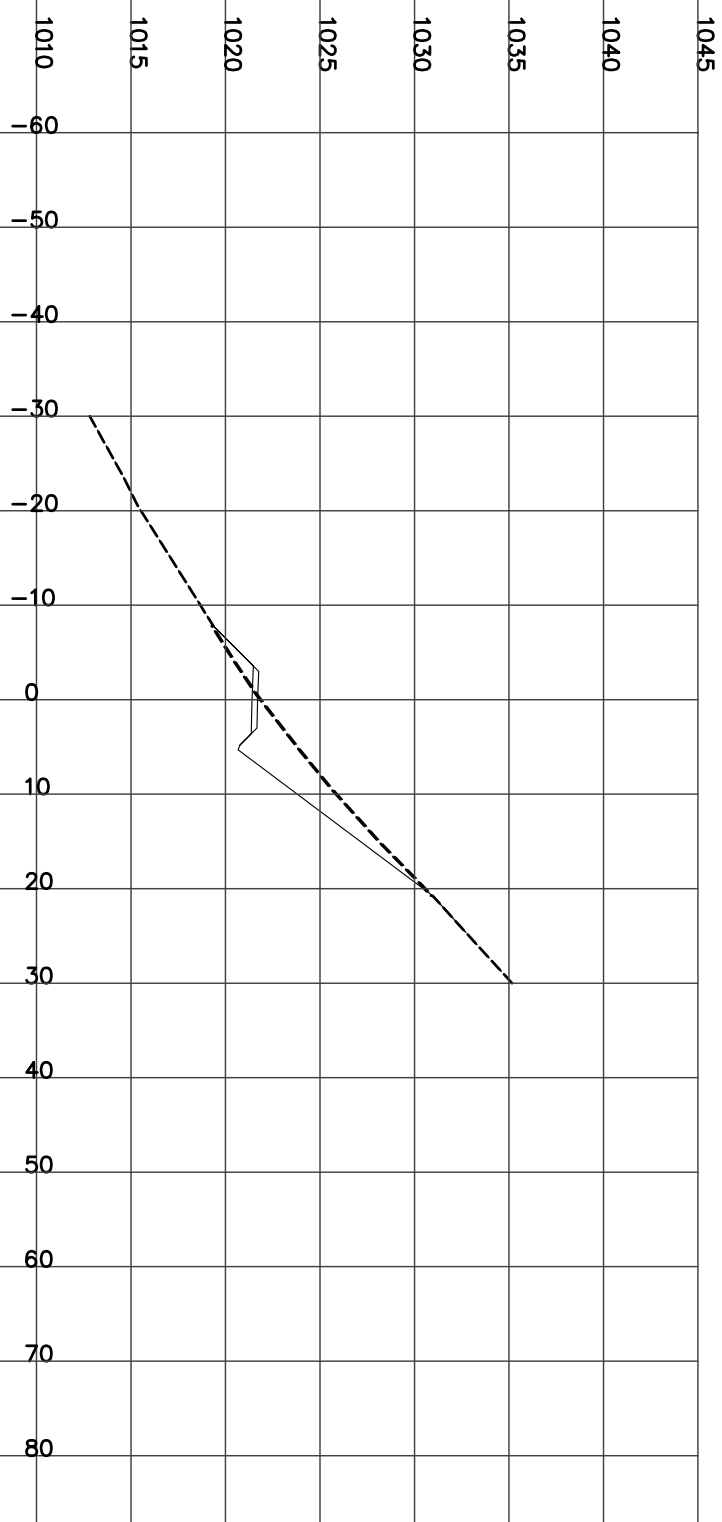

STATION 10+875.00
H= 1:800 V= 1:400


Left=1.50:1 C0.10 @-5.5 Right=1.50:1 C10.63 @21.24

CUT= 47.66 FILL= 0.13 STRIP= 2.67 GRAN_A= 1.99

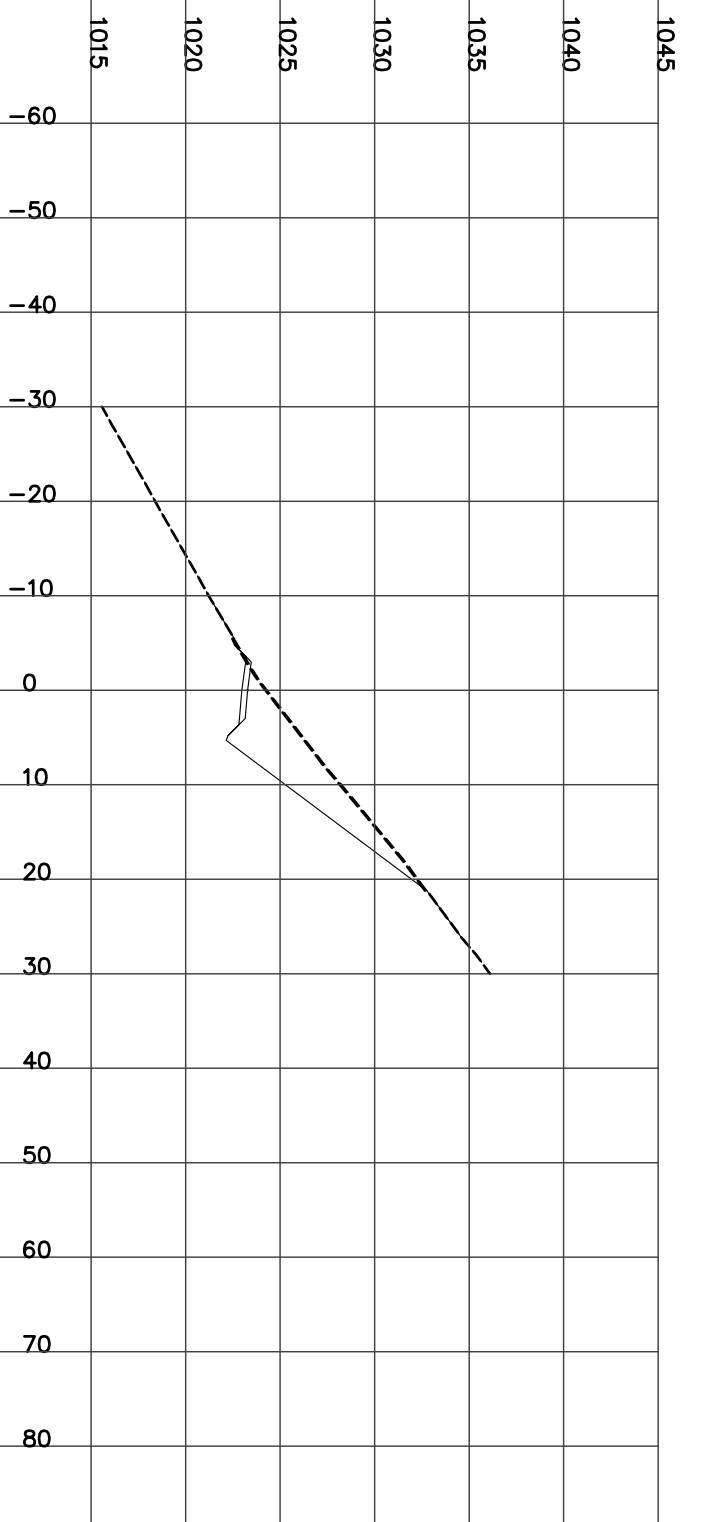


STATION 10+900.00
H= 1:800 V= 1:400

CUT= 36.45 FILL= 0.05 STRIP= 2.26 GRAN_A= 1.98
Left=1.50:1 C0.18 @-5.6 Right=1.50:1 C7.73 @16.89

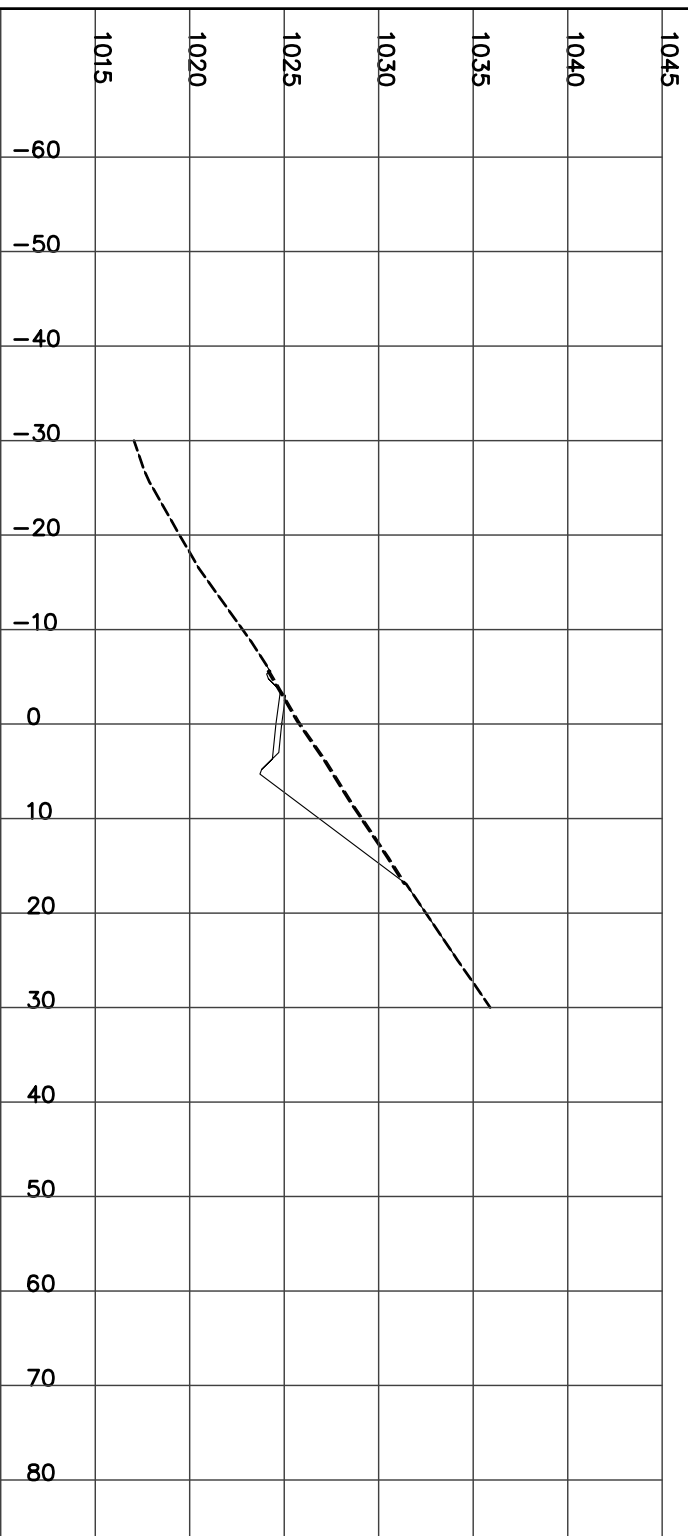


STATION 10+950.00
H= 1:800 V= 1:400

FILL= 36.00 STRIP= 1.92 GRAN_A= 1.97
Left=2.00:1 F5.23 @-13.5 Right=2.00:1 F1.34 @5.68

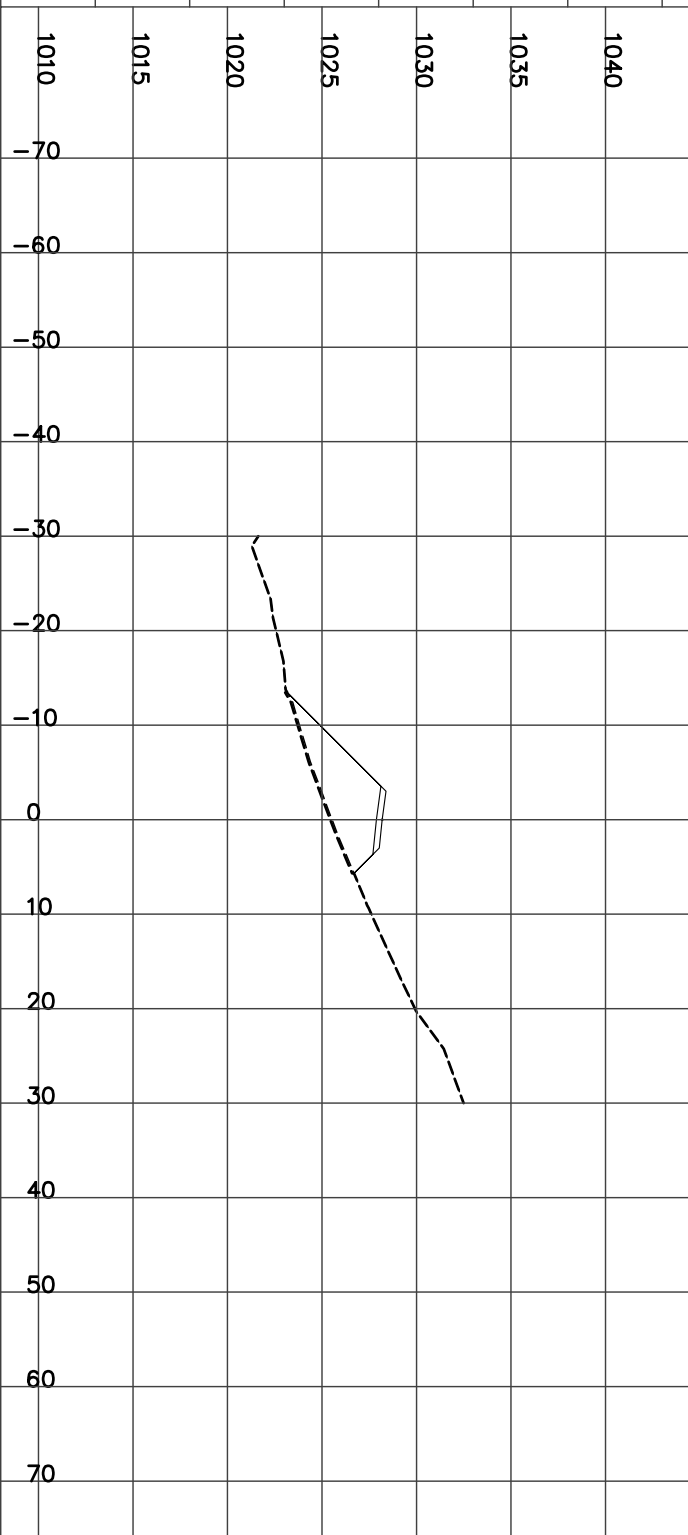


STATION 10+925.00
H= 1:800 V= 1:400

CUT= 19.29 FILL= 0.48 STRIP= 1.76 GRAN_A= 1.98
Left=1.48:1 C0.04 @-5.4 Right=1.50:1 C4.71 @12.36

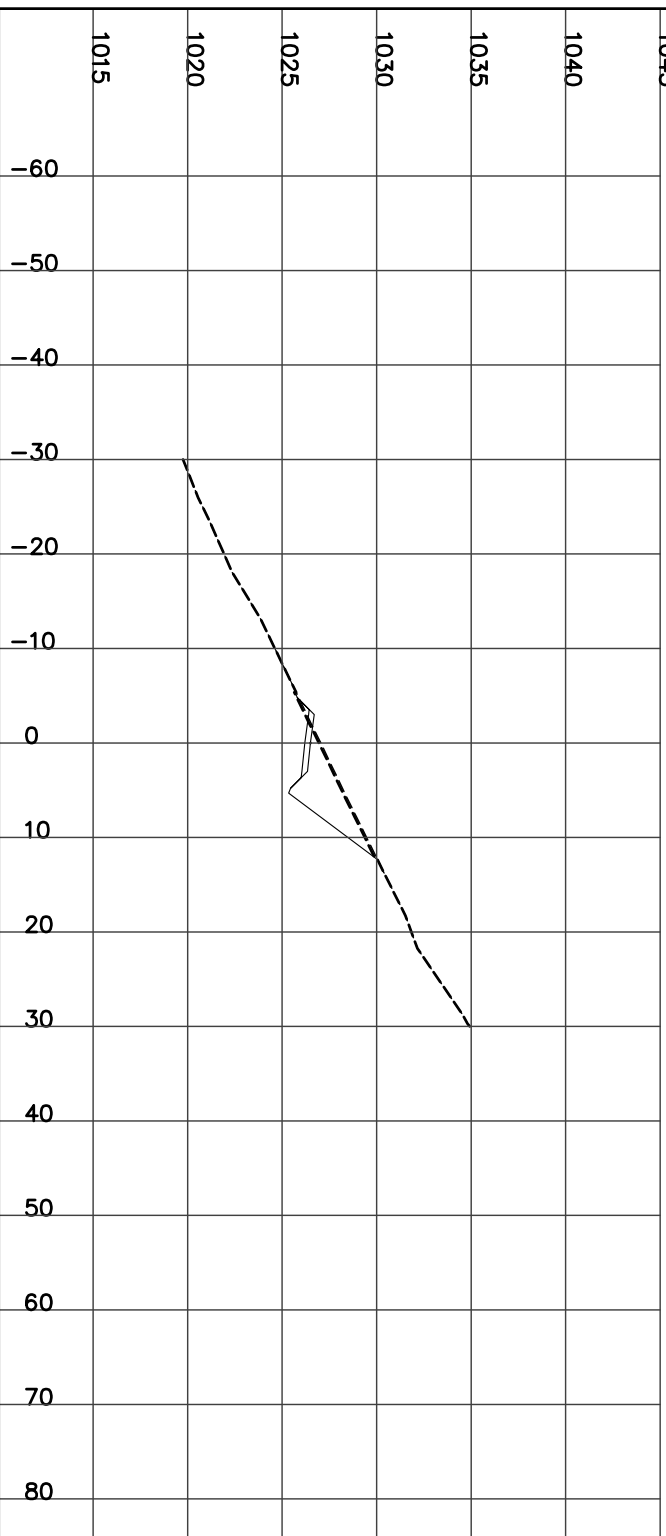


STATION 10+975.00
H= 1:800 V= 1:400

FILL= 106.06 STRIP= 2.91 BERM= 0.50 GRAN_A= 1.86
Left=1.50:1 F10.99 @-21.0 Right=2.00:1 F2.63 @8.26

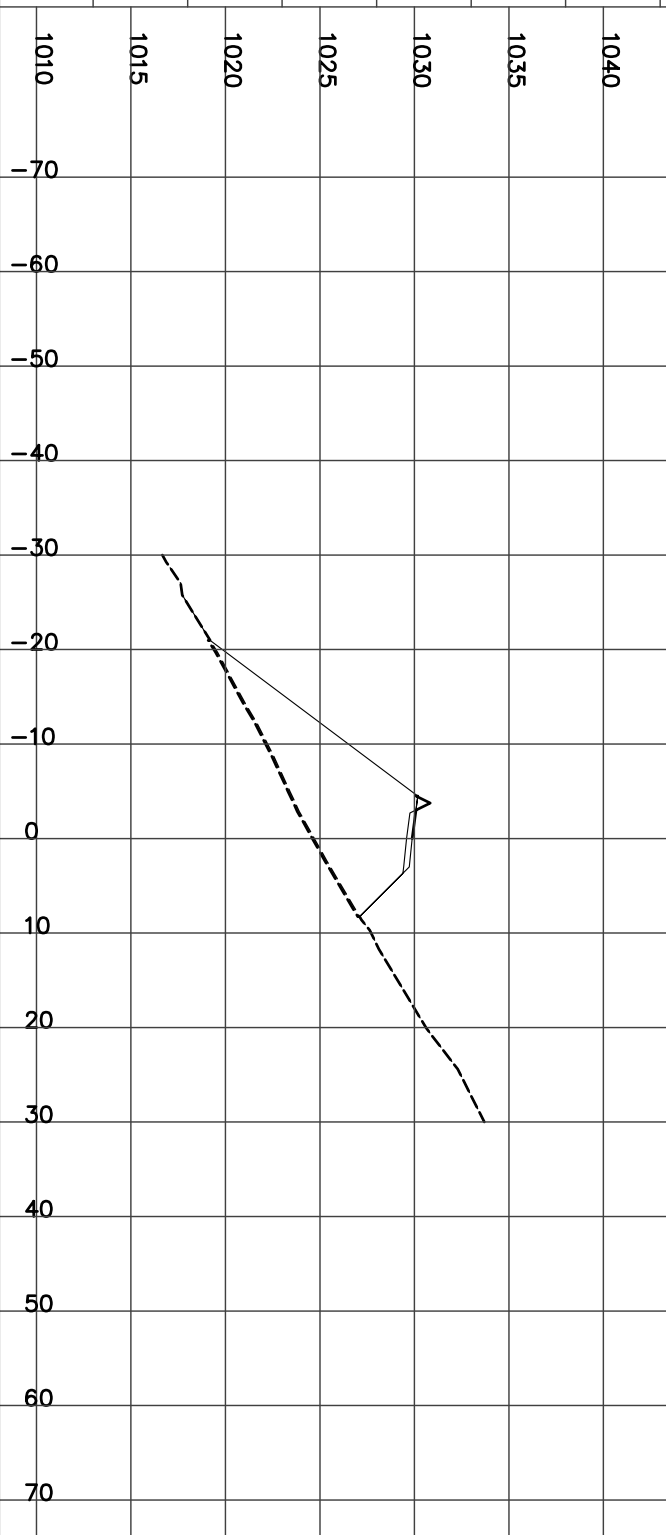

STATION 11+000.00
H= 1:800 V= 1:400


FILL= 85.04 STRIP= 3.07 BERM= 0.50 GRAN_A= 1.86
Left=1.50:1 F13.36 @-24.5 Right=1.50:1 C0.39 @5.89

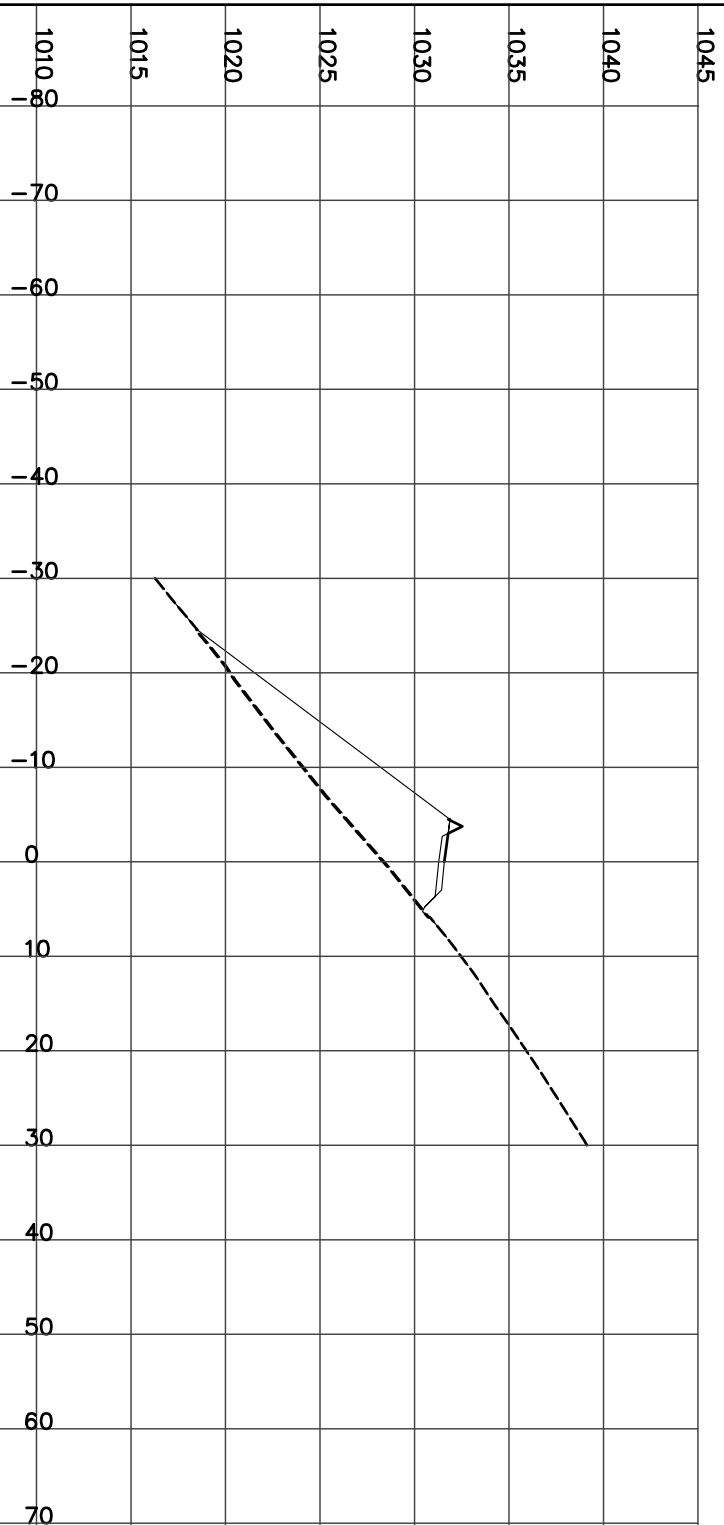

STATION 11+025.00
H= 1:800 V= 1:400


Left=1.50:1 F11.20 @-21.3 Right=1.50:1 C6.98 @15.78

CUT= 14.86 FILL= 37.91 STRIP= 3.71 BERM= 0.50 GRAN_A= 1.86

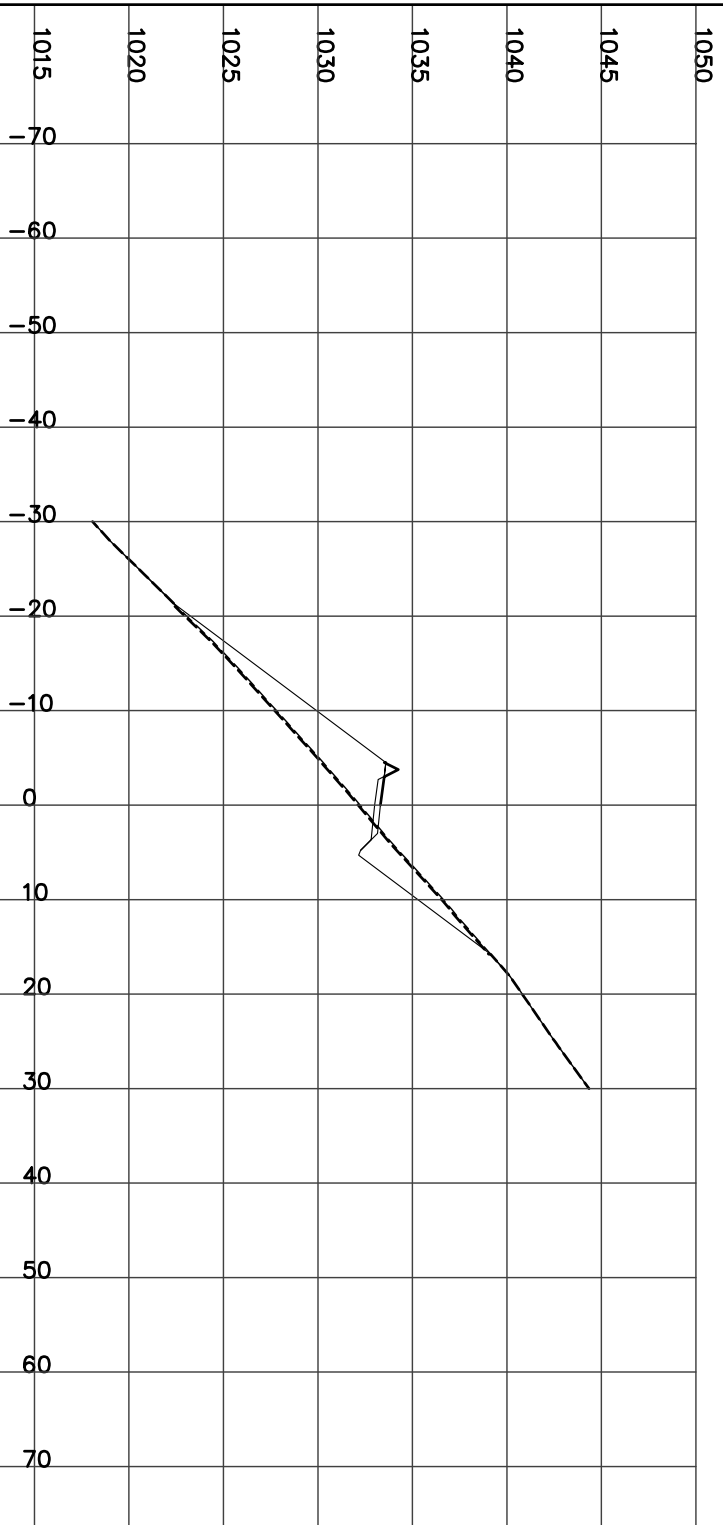

STATION 11+050.00
H= 1:800 V= 1:400


CUT= 28.49 Culvert CSP Dia=600 mm Skew= 0 Length= 13 m Slope= 4.33 %
FILL= 14.34 STRIP= 3.60 BERM= 0.52 GRAN_A= 1.85
Left=1.50:1 F4.84 @-11.8 Right=1.50:1 C12.76 @24.45

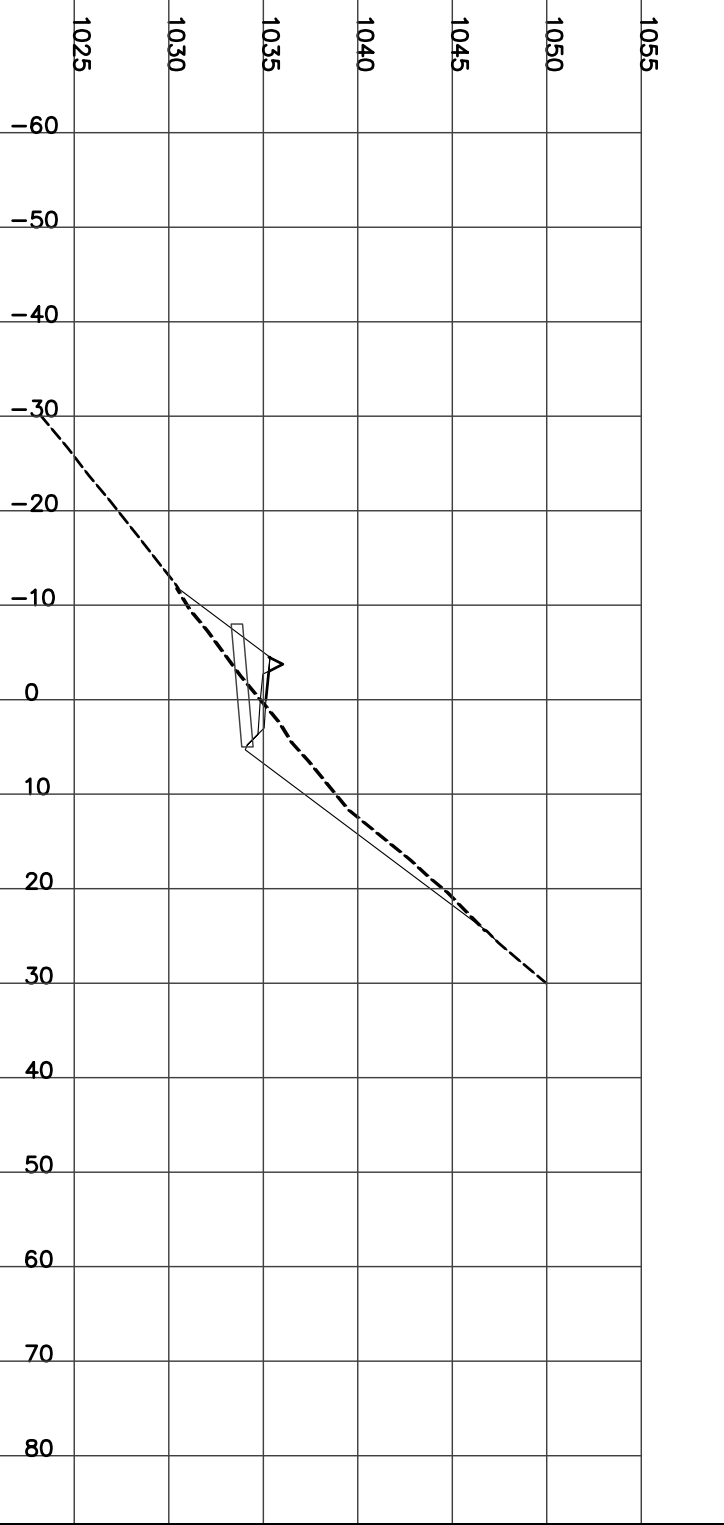

STATION 11+075.00
H= 1:800 V= 1:400

Left=1.50:1 F7.68 @-17.3 Right=1.50:1 C2.26 @9.93


CUT= 2.73 FILL= 45.49 STRIP= 2.72 BERM= 0.54 GRAN_A= 2.60

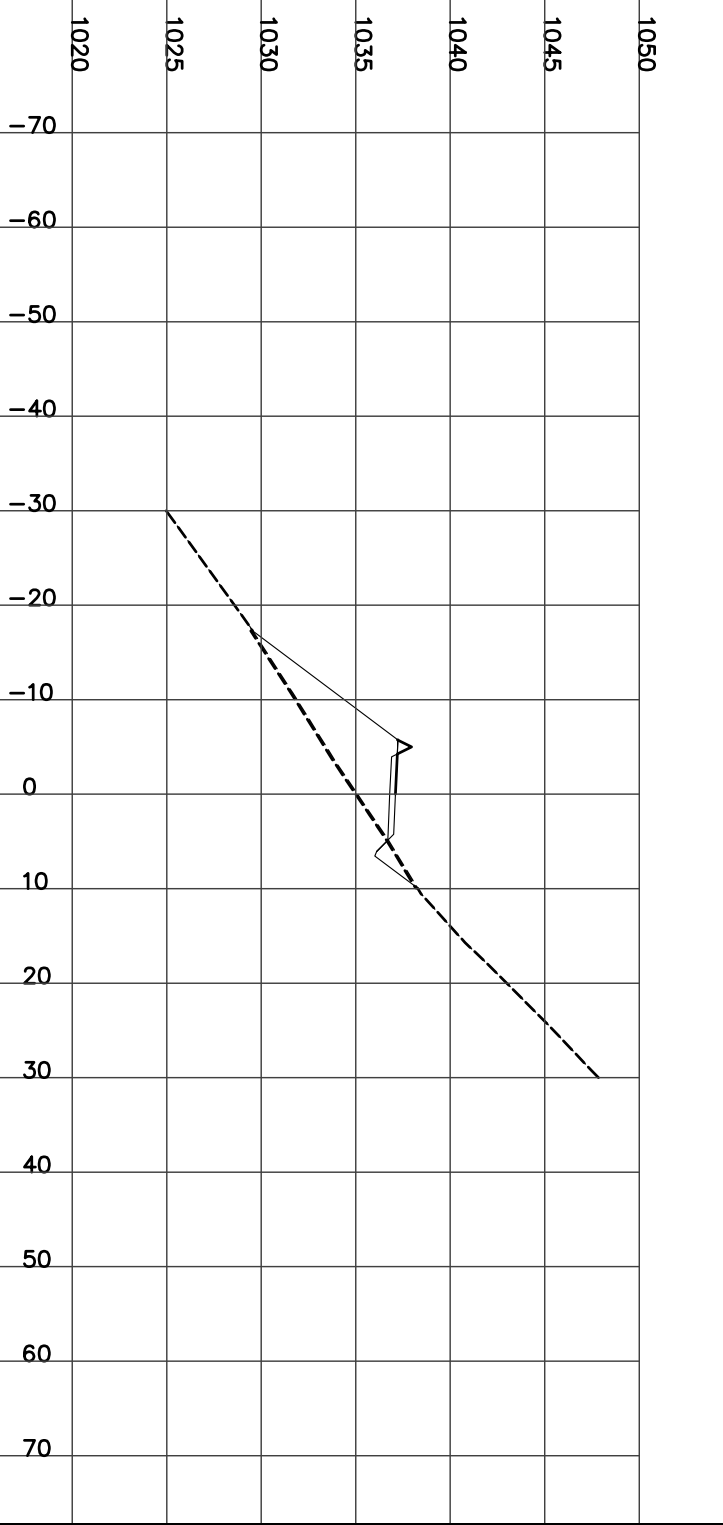

STATION 11+100.00
H= 1:800 V= 1:400

Left=1.50:1 F10.40 @-21.3 Right=2.00:1 F1.88 @8.01


FILL= 97.84 STRIP= 2.95 BERM= 0.57 GRAN_A= 2.60

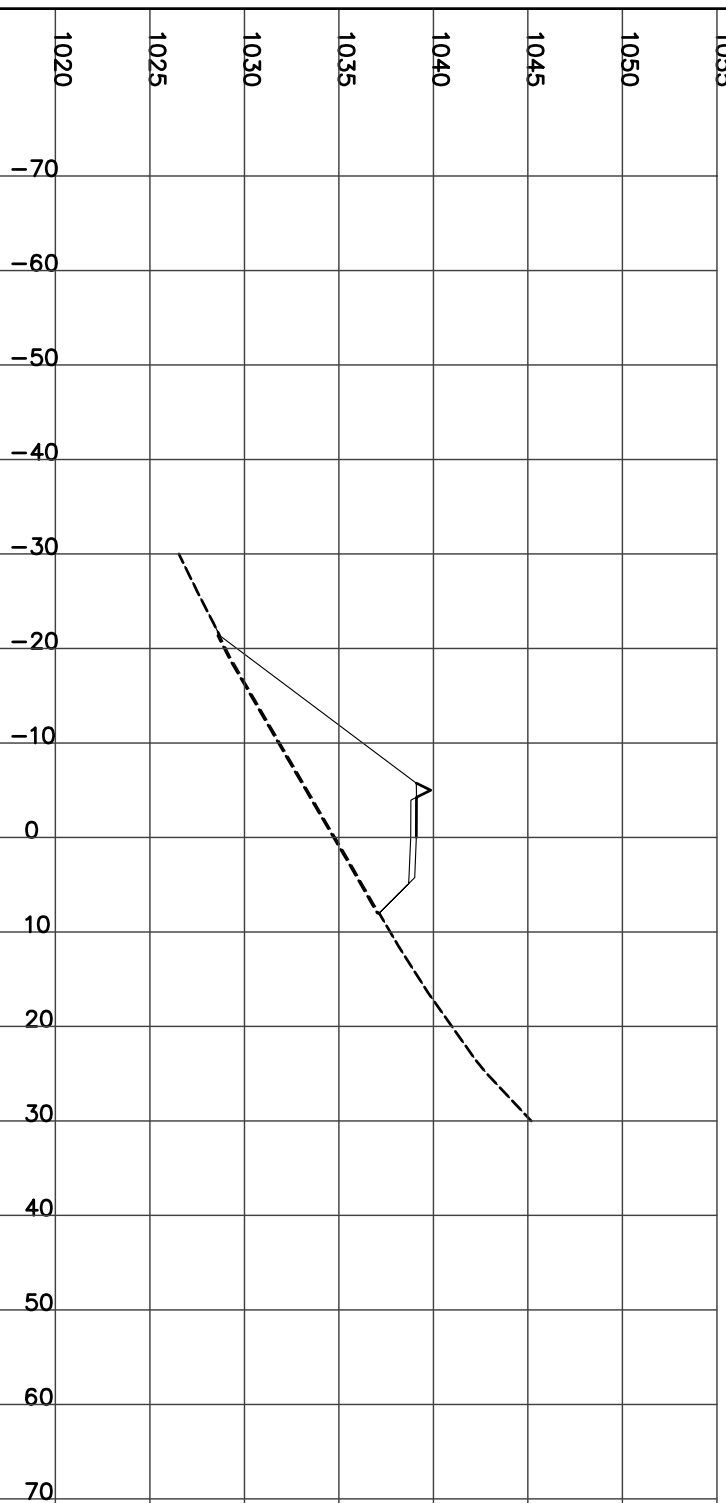

STATION 11+125.00
H= 1:800 V= 1:400

Left=1.50:1 F11.25 @-21.4 Right=2.00:1 F2.13 @7.27


FILL= 93.48 STRIP= 2.88 BERM= 0.54 GRAN_A= 1.84

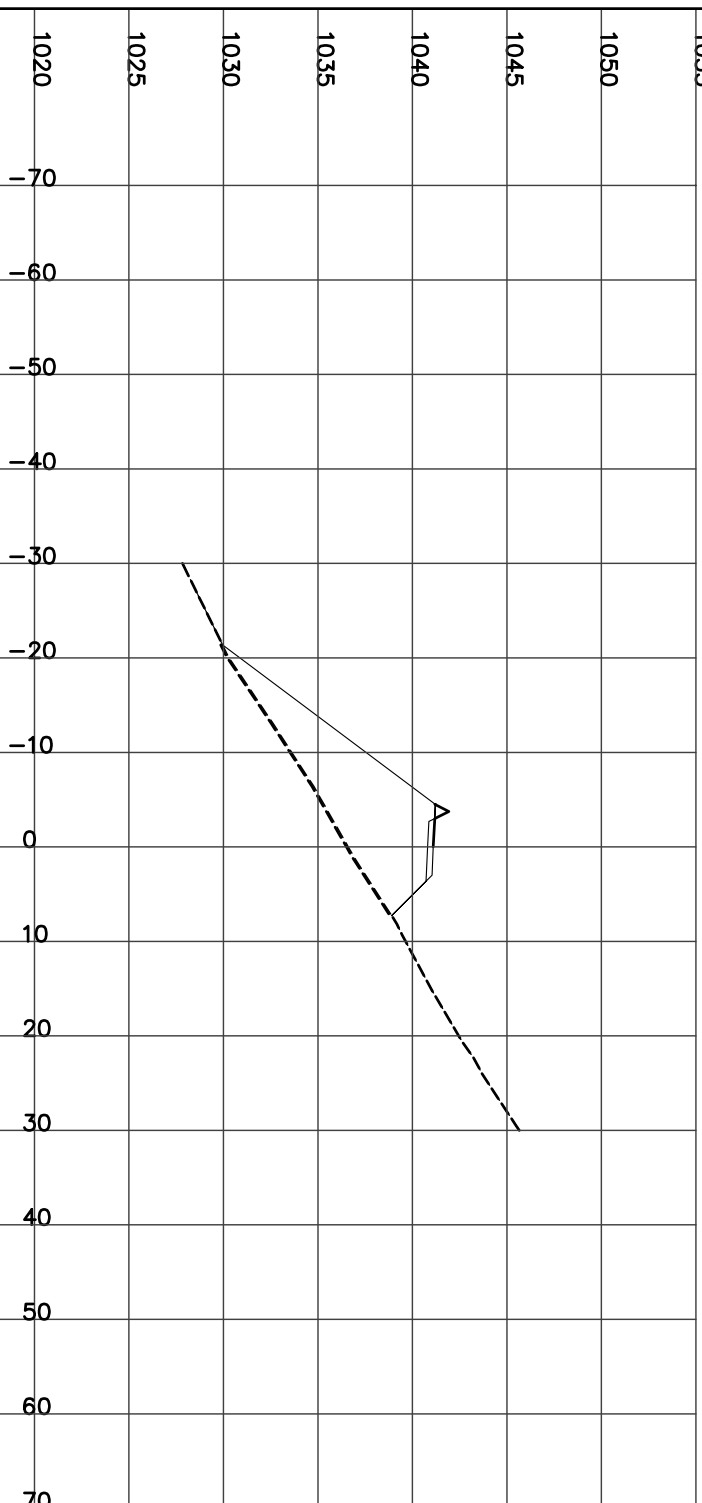

STATION 11+150.00
H= 1:800 V= 1:400

Left=1.50:1 F7.53 @-15.8 Right=1.50:1 C1.45 @7.48


CUT= 1.08 FILL= 38.67 STRIP= 2.31 BERM= 0.52 GRAN_A= 1.86

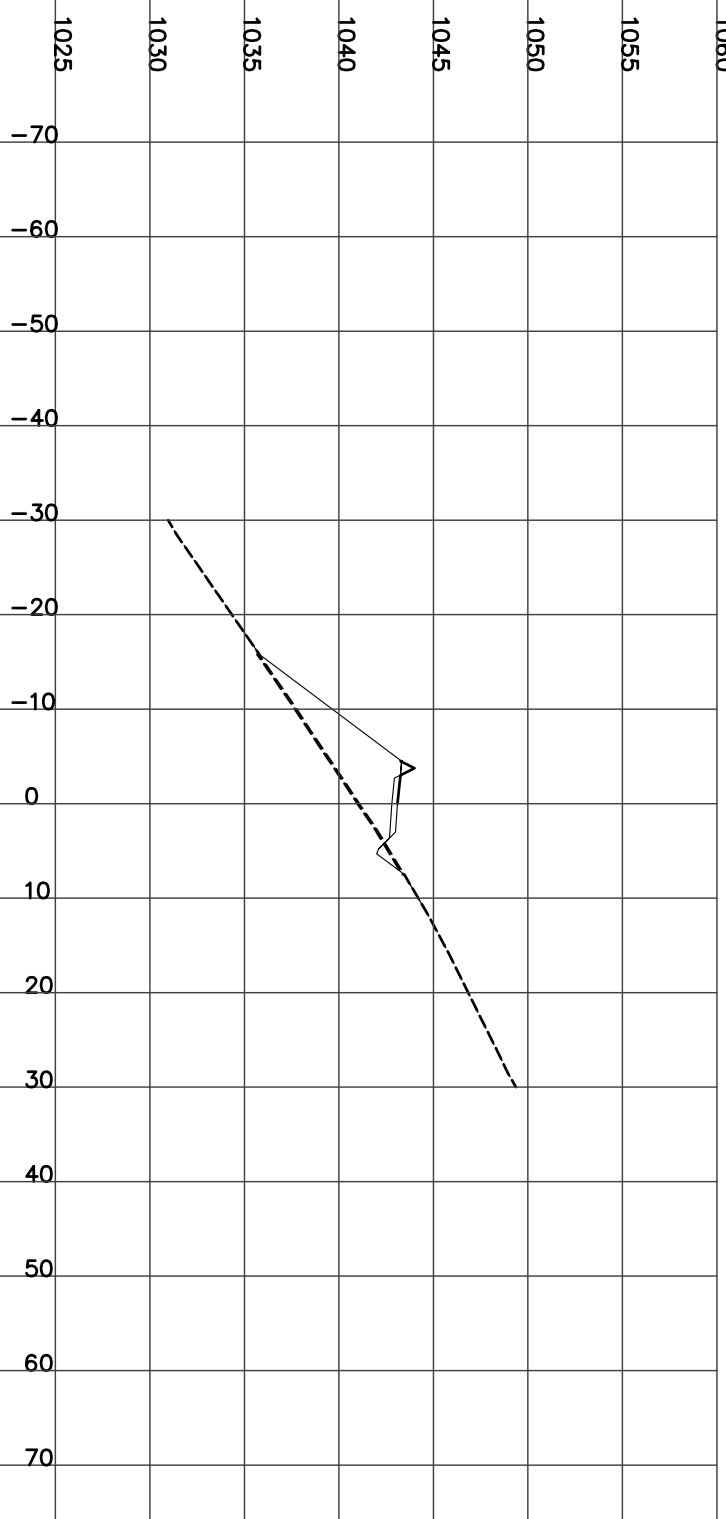

STATION 11+175.00
H= 1:800 V= 1:400

Left=1.50:1 C0.09 @-5.4 Right=1.50:1 C5.70 @13.84

CUT= 30.80 FILL= 0.05 STRIP= 1.91 GRAN_A= 1.98

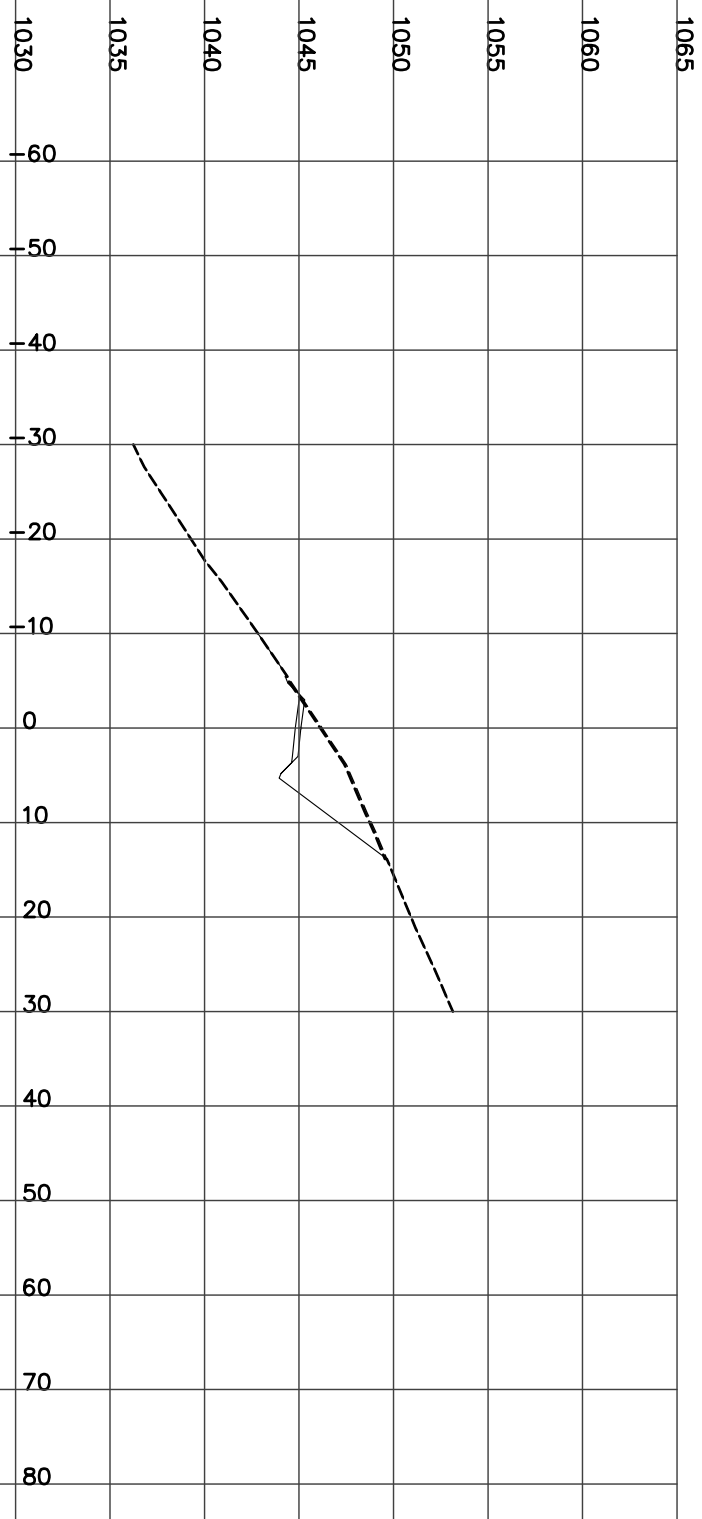

STATION 11+200.00
H= 1:800 V= 1:400

Left=1.50:1 C1.88 @-8.1 Right=1.50:1 C7.87 @17.10


CUT= 74.68 STRIP= 2.51 GRAN_A= 1.98



STATION 11+225.00
H= 1:800 V= 1:400

Left=1.50:1 C2.62 @-9.2 Right=1.50:1 C8.34 @17.80


CUT= 86.74 STRIP= 2.69 GRAN_A= 1.98

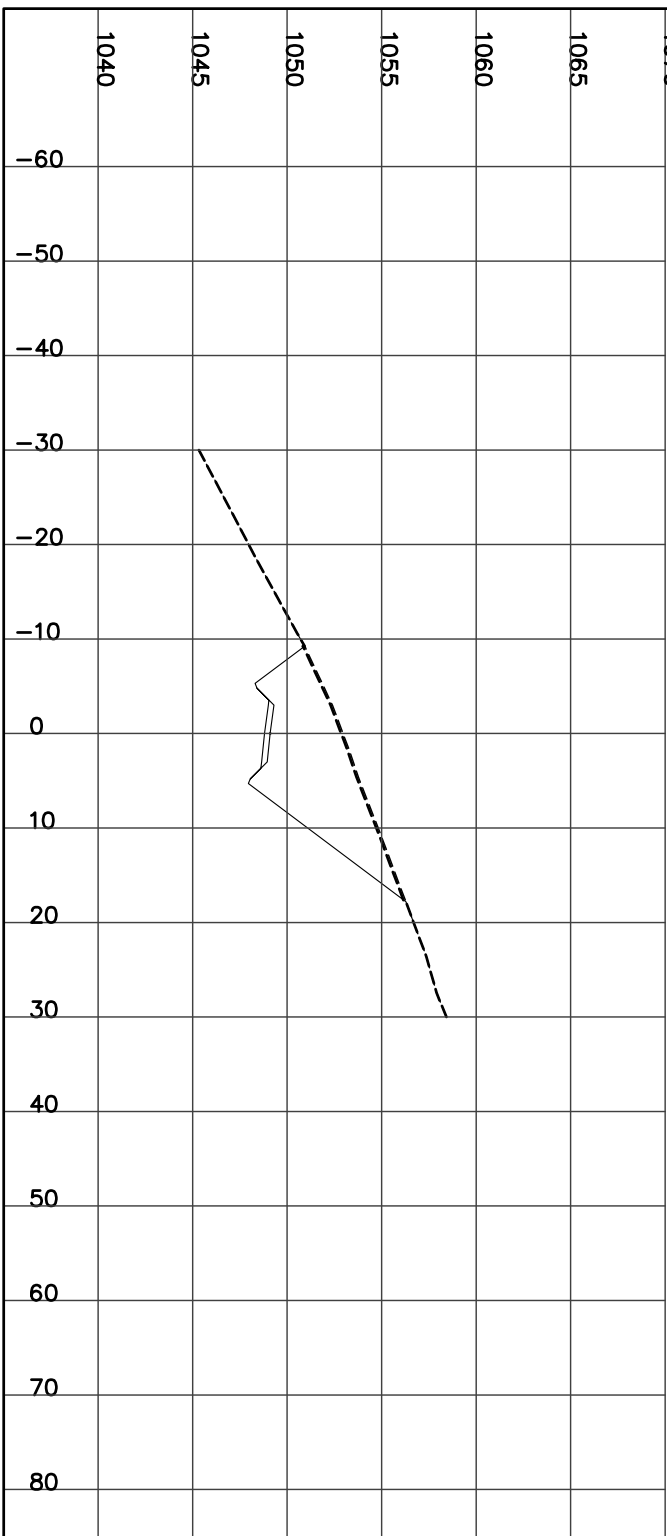

STATION 11+250.00
H= 1:800 V= 1:400

Left=1.50:1 C1.49 @-7.5 Right=1.50:1 C6.10 @14.45


CUT= 50.38 STRIP= 2.20 GRAN_A= 1.99

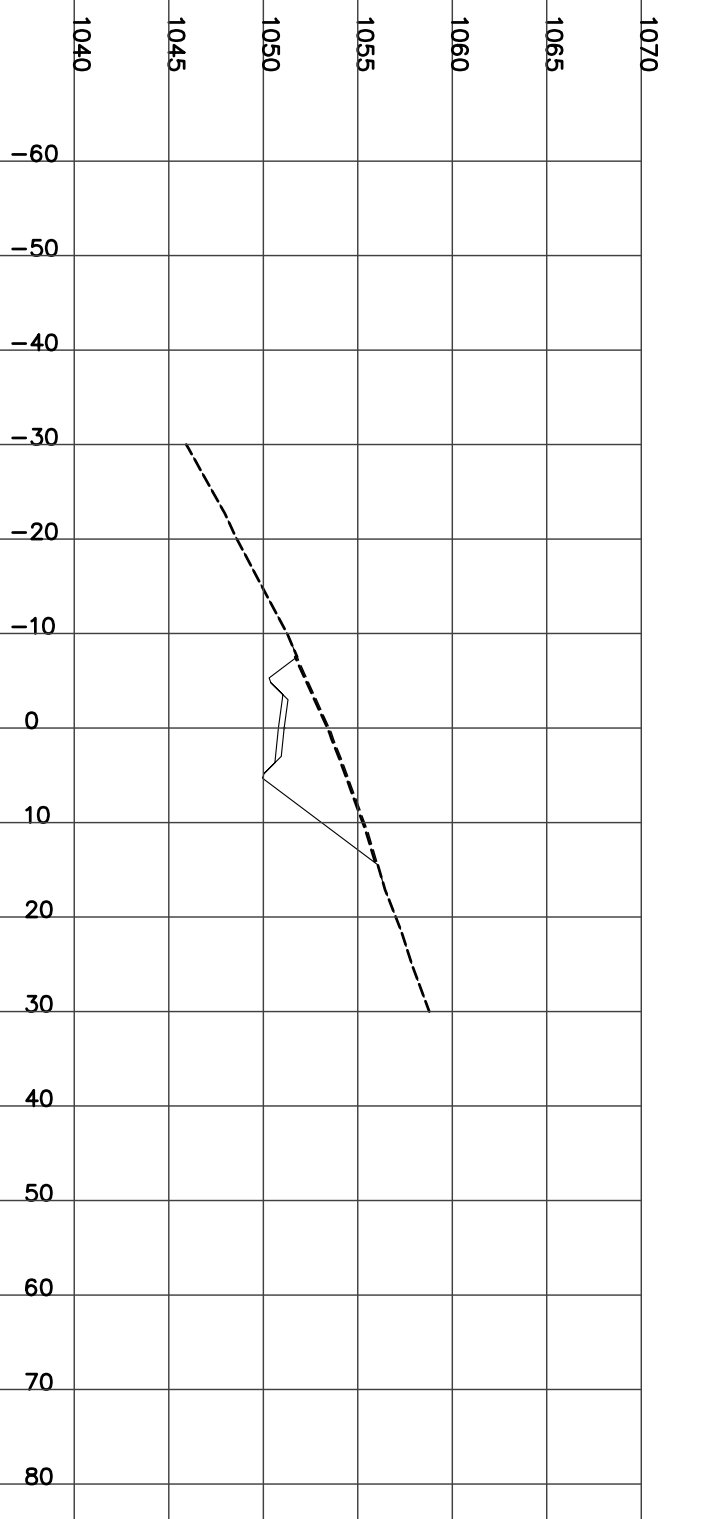

STATION 11+275.00
H= 1:800 V= 1:400

Left=2.00:1 F2.68 @-8.4 Right=1.50:1 C2.16 @8.53


CUT= 4.16 FILL= 7.08 STRIP= 1.68 GRAN_A= 1.98

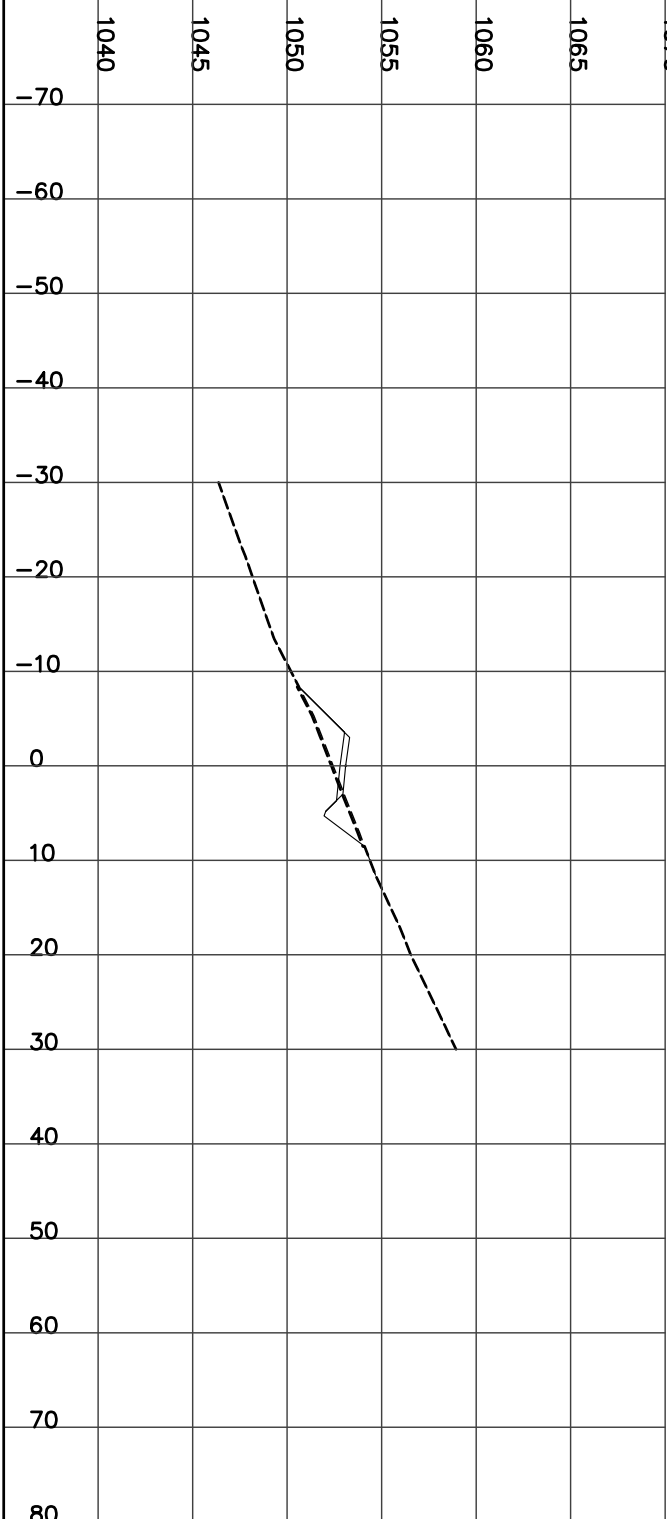

STATION 11+300.00
H= 1:800 V= 1:400

CUT= 0.59 FILL= 21.11 STRIP= 1.80 GRAN_A= 1.97


Left=2.00:1 F4.12 @-11.2 Right=1.50:1 C0.96 @6.74

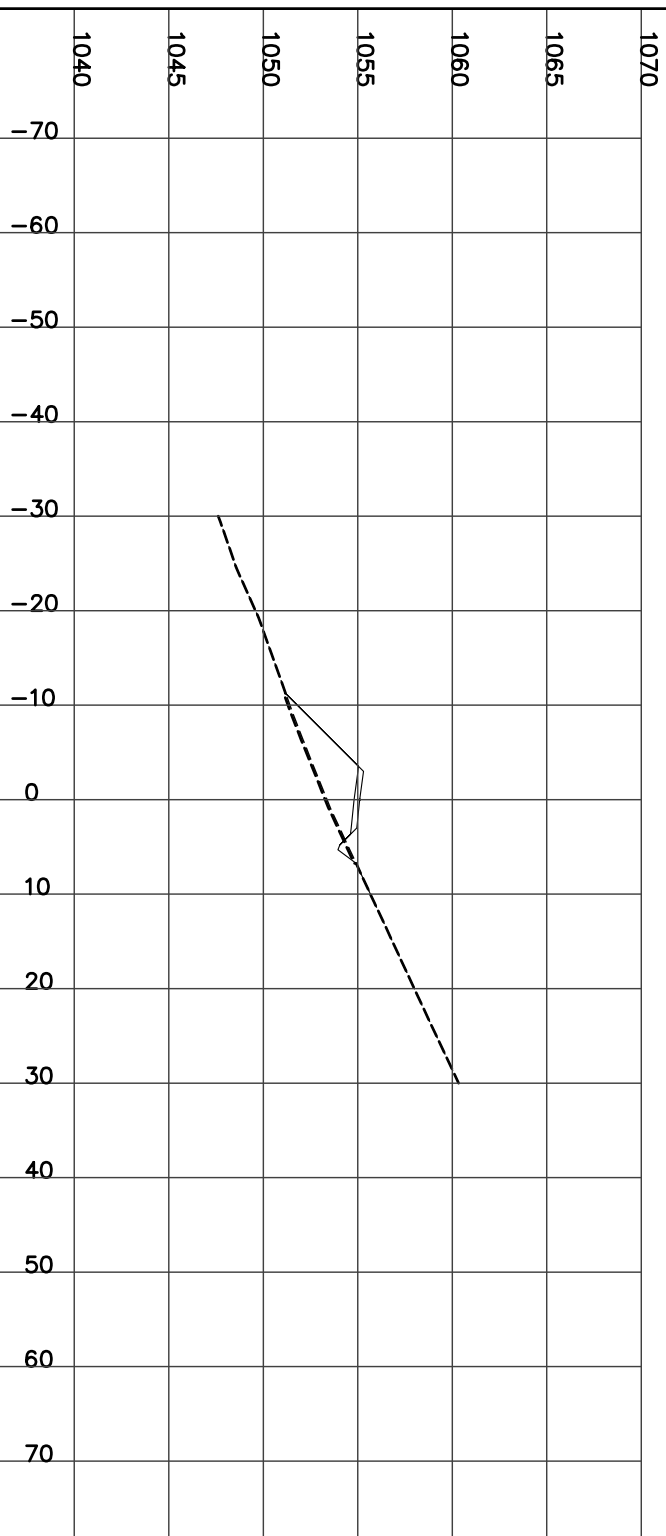

STATION 11+325.00
H= 1:800 V= 1:400

CUT= 1.33 FILL= 19.95 STRIP= 1.77 BERM= 0.50 GRAN_A= 1.86


Left=1.50:1 F3.99 @-10.5 Right=1.50:1 C1.35 @7.32

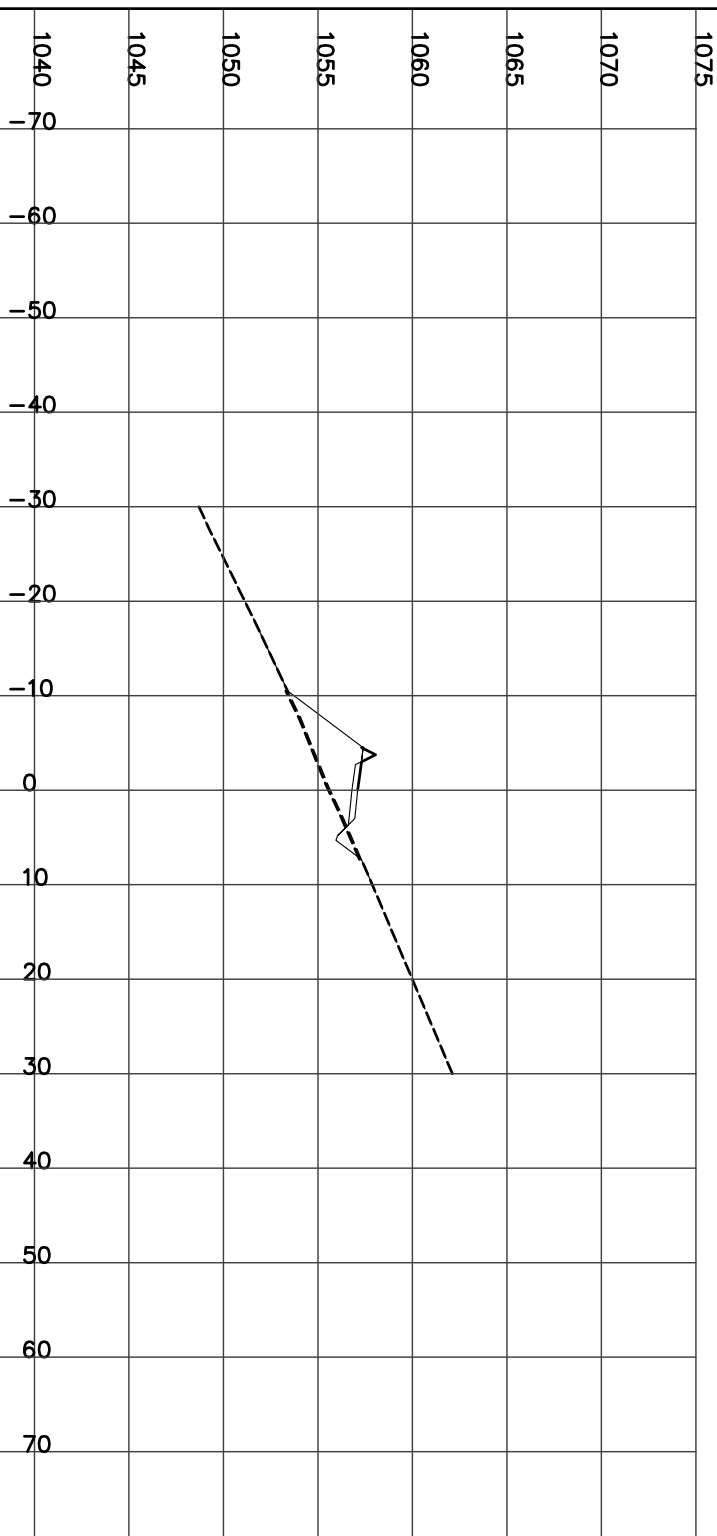

STATION 11+350.00
H= 1:800 V= 1:400

CUT= 0.50 FILL= 27.06 STRIP= 1.83 BERM= 0.51 GRAN_A= 1.85


Left=1.50:1 F4.87 @-11.8 Right=1.50:1 C0.90 @6.64

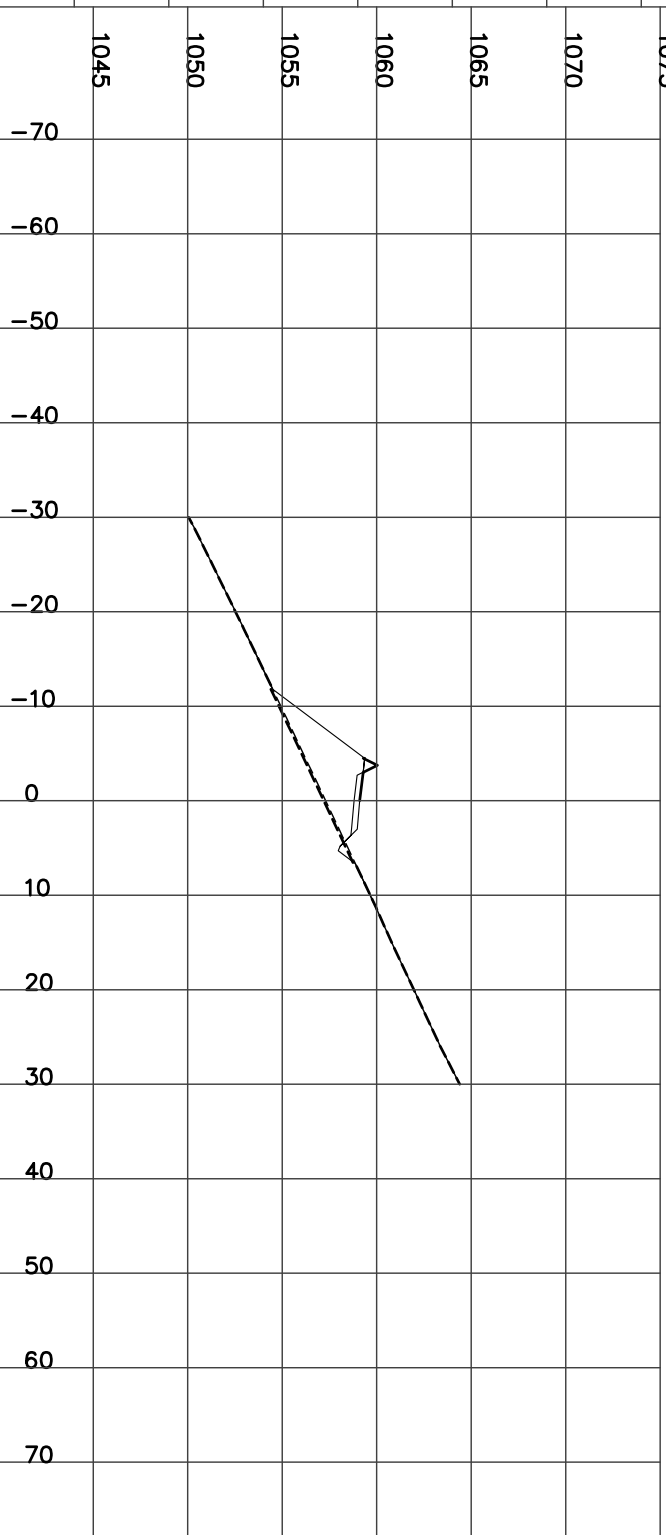

STATION 11+375.00
H= 1:800 V= 1:400

FILL= 30.31 STRIP= 1.76 BERM= 0.53 GRAN_A= 1.85


Left=1.50:1 F4.97 @-12.0 Right=1.50:1 C0.27 @5.70

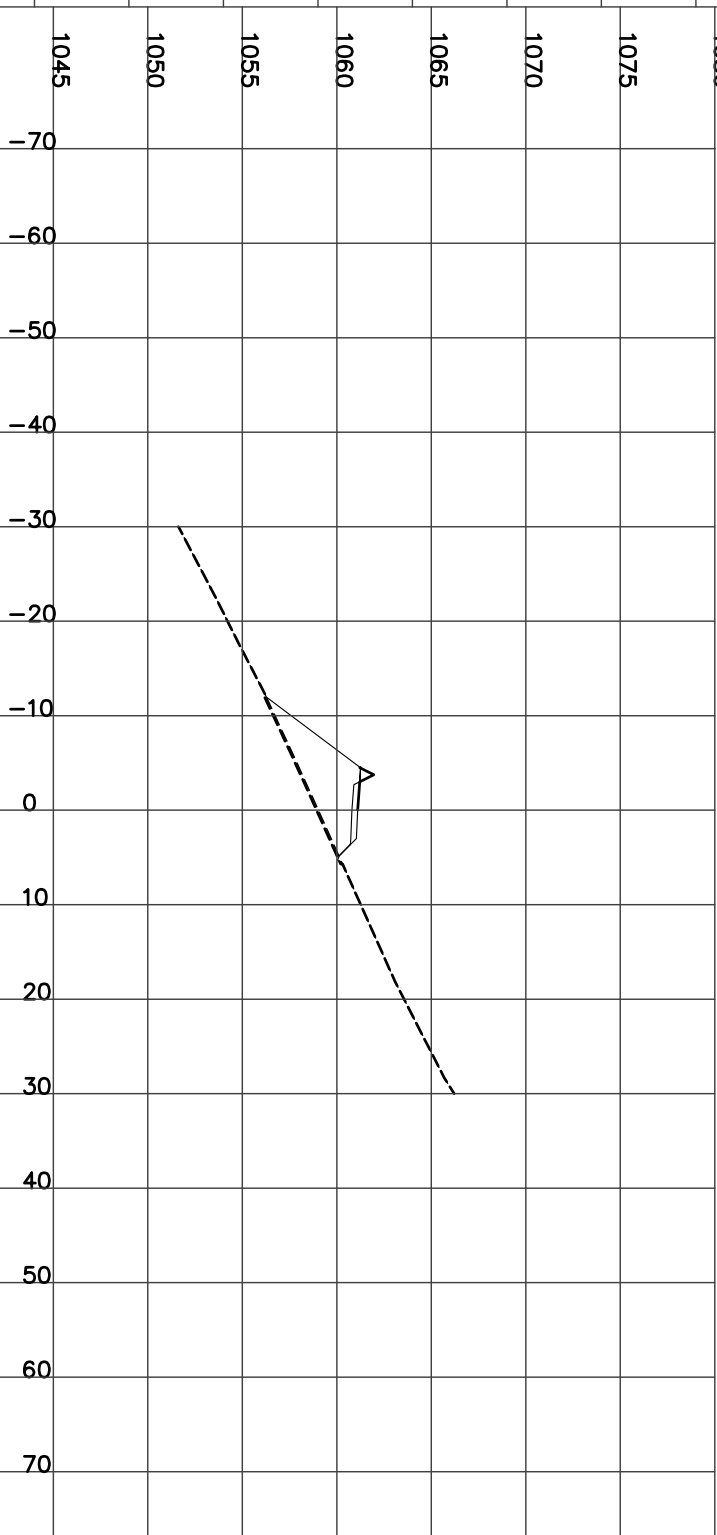

STATION 11+400.00
H= 1:800 V= 1:400

Left=1.50:1 F6.09 @-13.6 Right=1.47:1 C0.02 @5.33


FILL= 37.67 STRIP= 1.88 BERM= 0.56 GRAN_A= 1.85

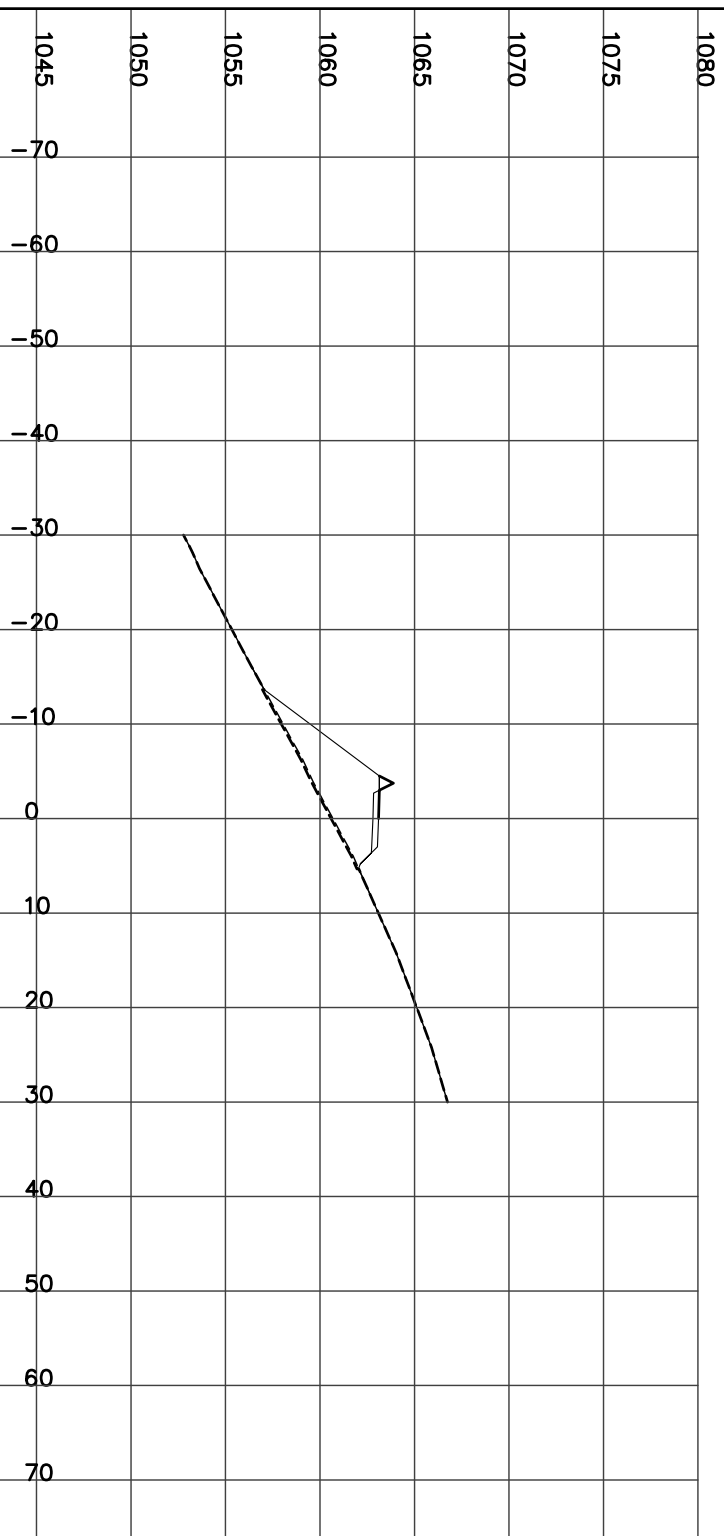

STATION 11+425.00
H= 1:800 V= 1:400

Left=1.50:1 F7.59 @-15.9 Right=2.00:1 F1.44 @5.87


FILL= 53.90 STRIP= 2.18 BERM= 0.59 GRAN_A= 1.85

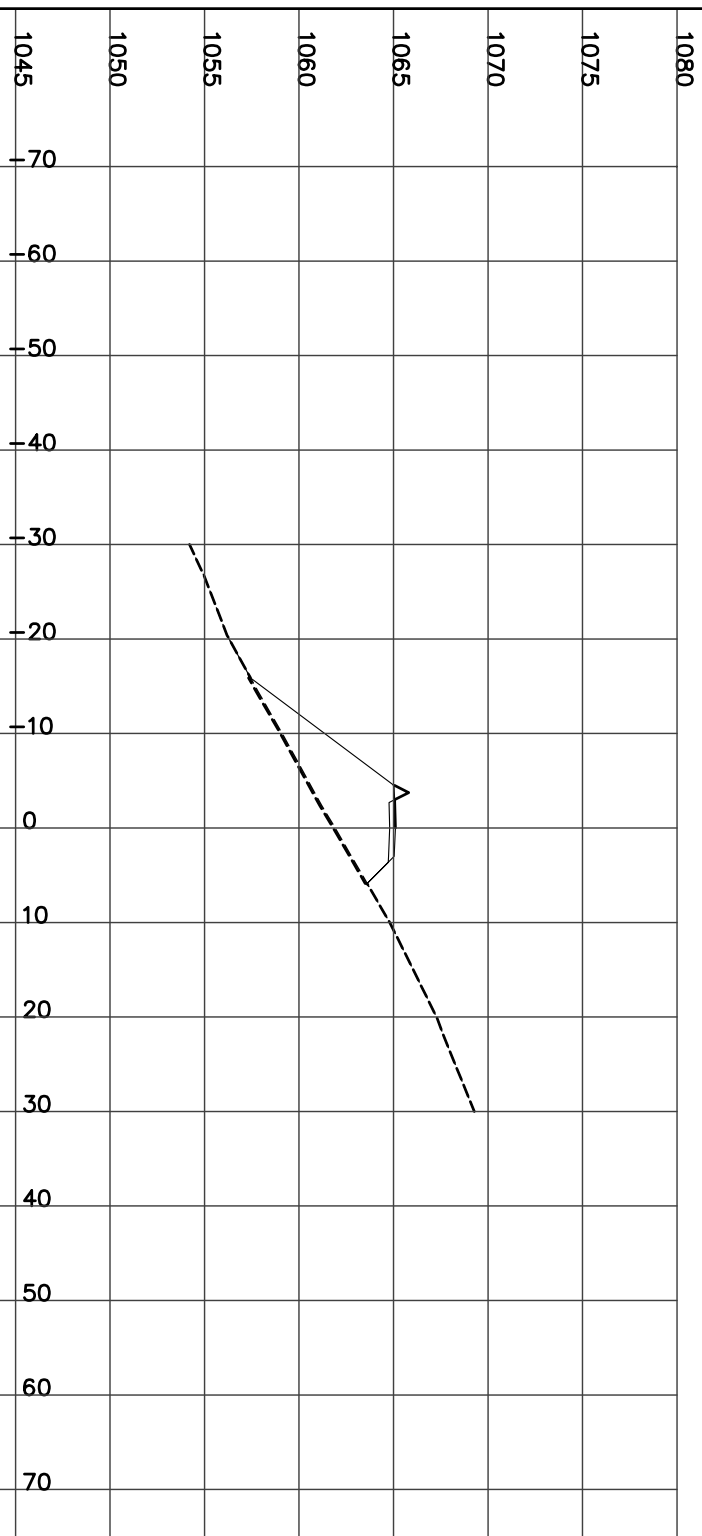

STATION 11+450.00
H= 1:800 V= 1:400

Left=1.50:1 F6.99 @-15.0 Right=1.49:1 C0.04 @5.36


FILL= 43.21 STRIP= 2.03 BERM= 0.60 GRAN_A= 1.85

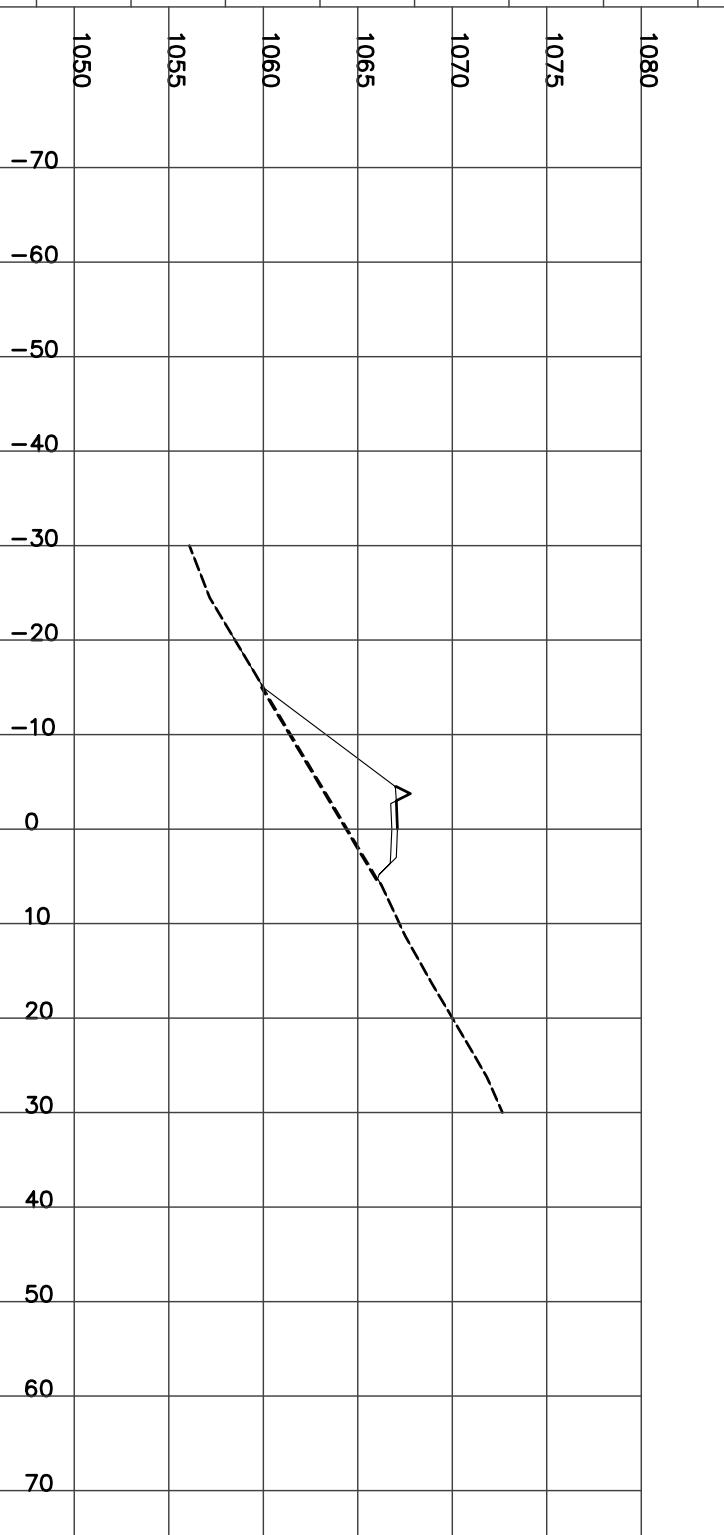

STATION 11+475.00
H= 1:800 V= 1:400

Left=1.50:1 F5.59 @-12.9 Right=1.50:1 C2.64 @9.26


CUT= 3.10 FILL= 25.94 STRIP= 2.22 BERM= 0.60 GRAN_A= 1.84

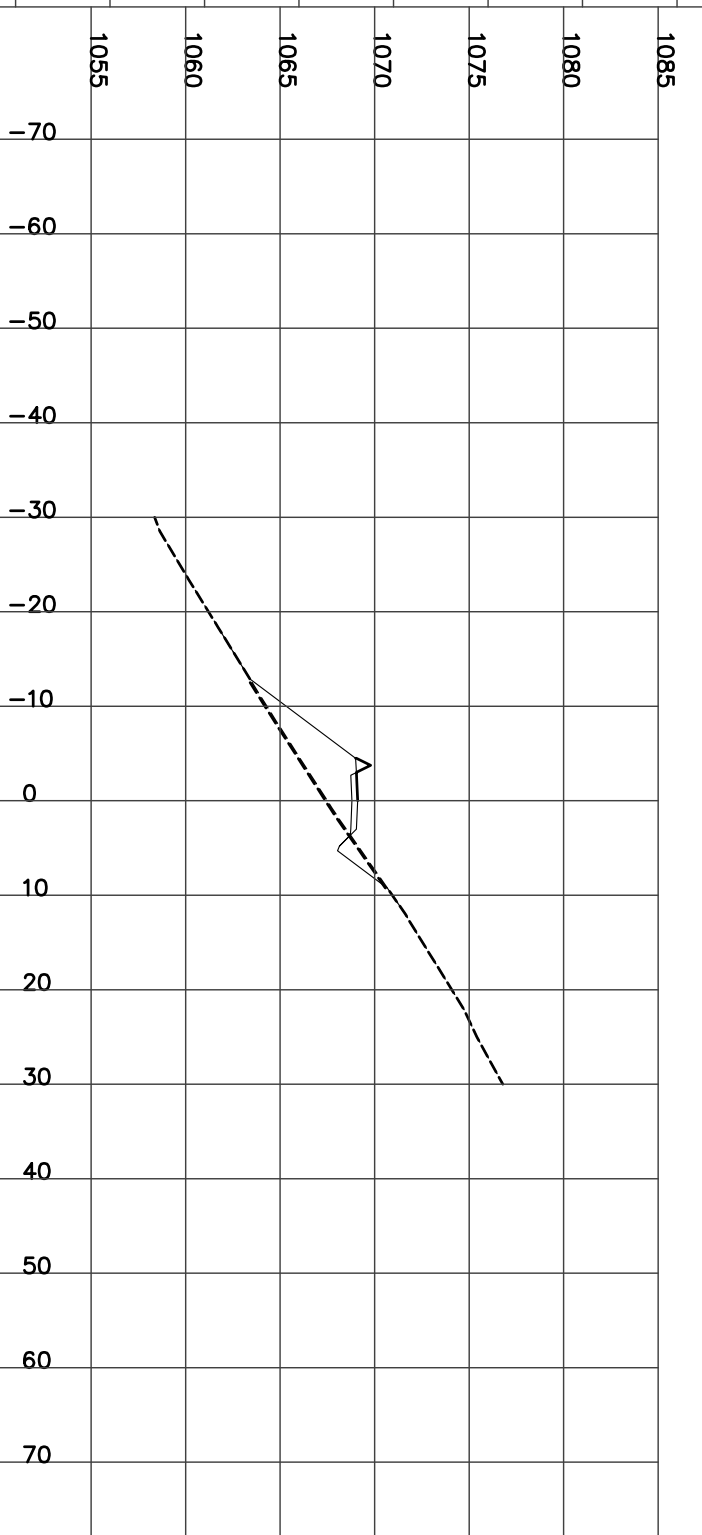

STATION 11+500.00
H= 1:800 V= 1:400

CUT= 19.40 FILL= 5.13 STRIP= 2.37 GRAN_A= 1.99


Left=2.00:1 F3.33 @-9.7 Right=1.50:1 C5.79 @13.98

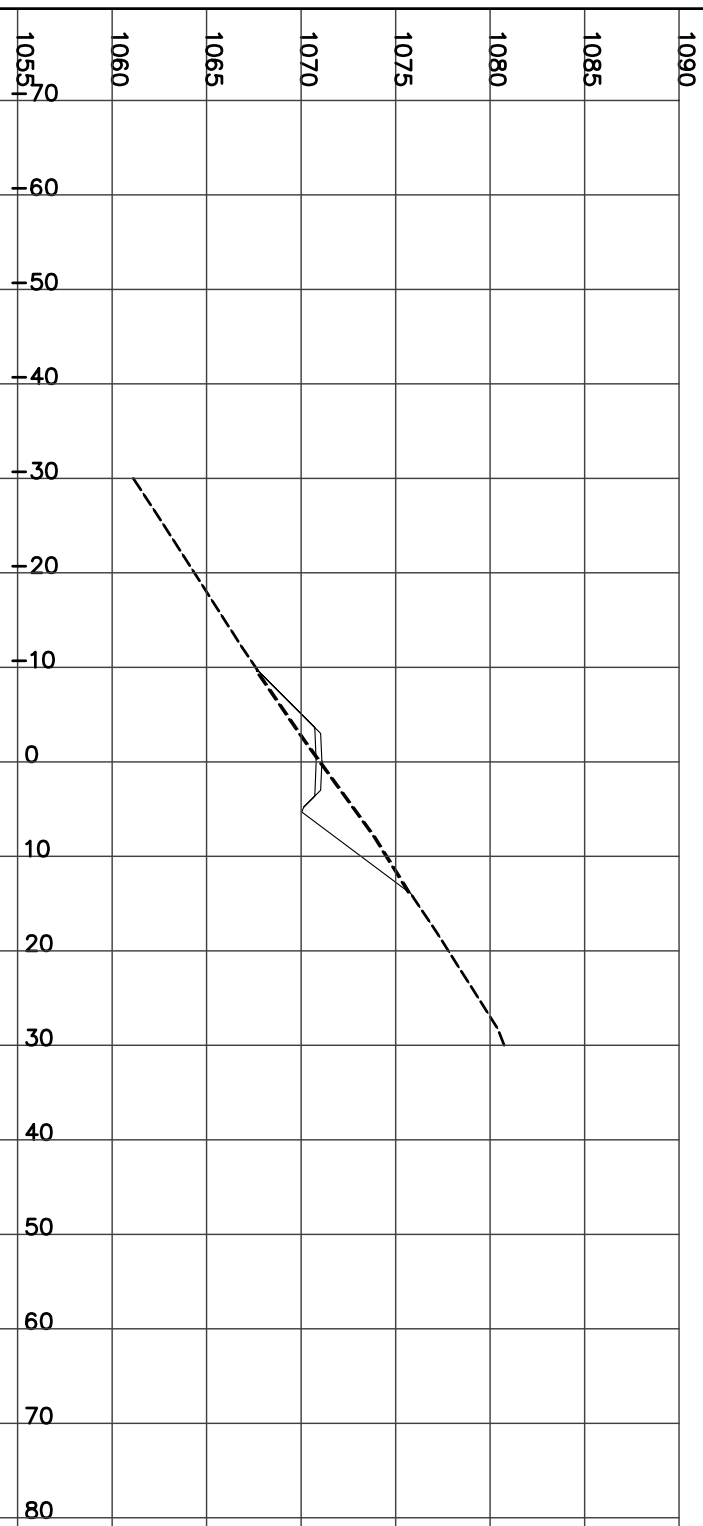

STATION 11+525.00
H= 1:800 V= 1:400

CUT= 37.58 FILL= 0.11 STRIP= 2.29 GRAN_A= 1.99


Left=1.52:1 C0.03 @-5.3 Right=1.50:1 C8.26 @17.68

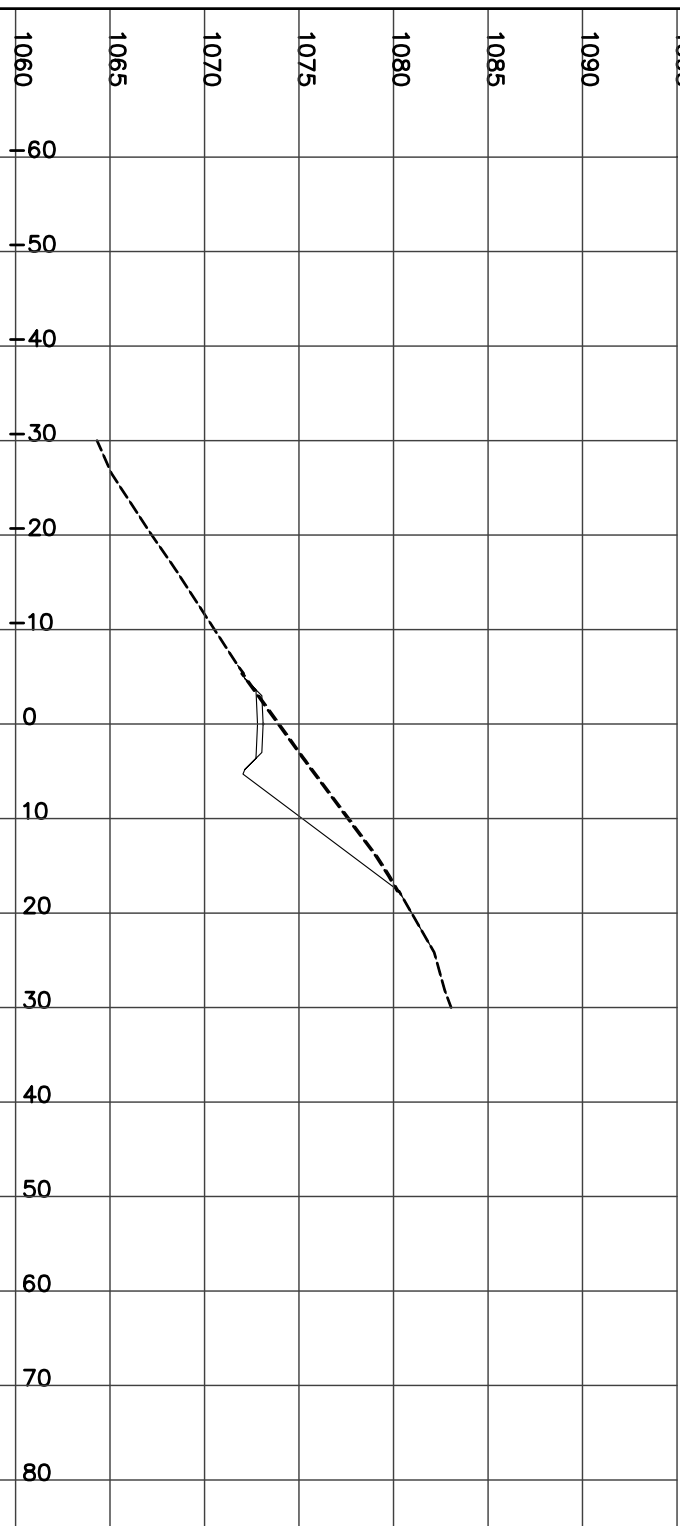

STATION 11+550.00
H= 1:800 V= 1:400

CUT= 41.06 STRIP= 2.28 GRAN_A= 1.99

Left=1.50:1 C0.46 @-6.0 Right=1.50:1 C7.72 @16.88

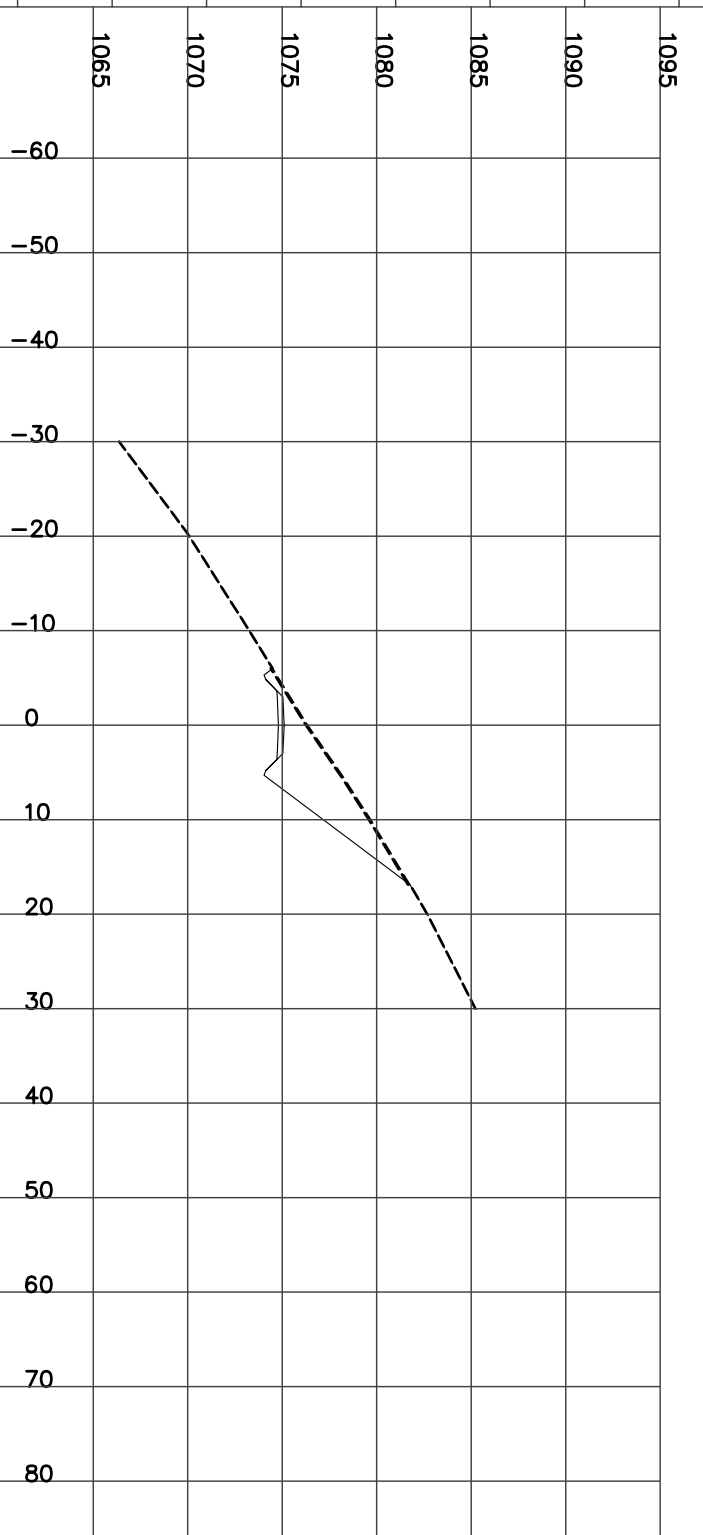

STATION 11+575.00
H= 1:800 V= 1:400

CUT= 41.42 STRIP= 2.28 GRAN_A= 1.99


Left=1.50:1 C0.61 @-6.2 Right=1.50:1 C7.50 @16.55



STATION 11+600.00
H= 1:800 V= 1:400

Left=1.50:1 C0.49 @-6.0 Right=1.50:1 C7.40 @16.40

CUT= 37.46 STRIP= 2.24 GRAN_A= 1.99

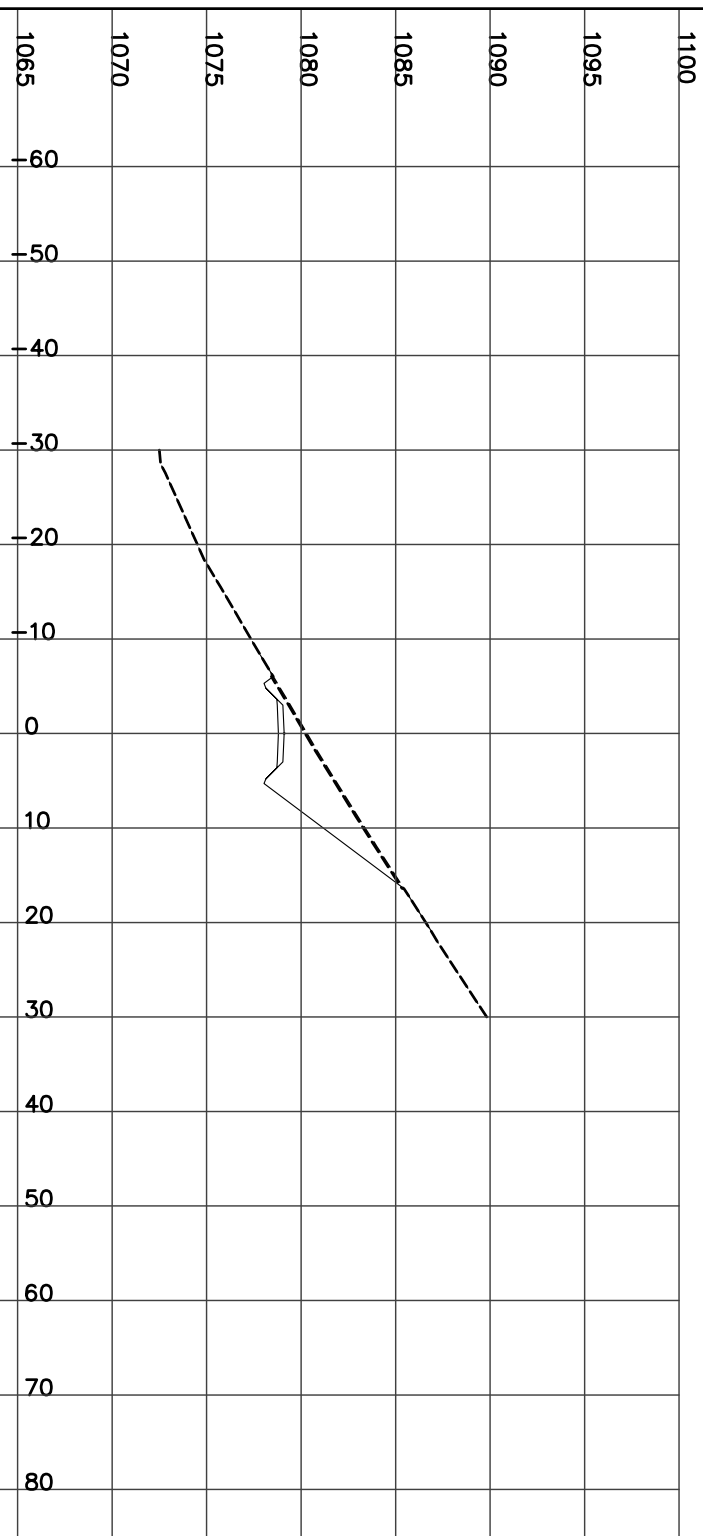

STATION 11+625.00
H= 1:800 V= 1:400

Left=1.50:1 C0.80 @-6.5 Right=1.50:1 C8.74 @18.40


CUT= 48.14 STRIP= 2.48 GRAN_A= 1.98



STATION 11+650.00
H= 1:800 V= 1:400

Left=1.50:1 C0.93 @-6.7 Right=1.50:1 C12.45 @23.97


CUT= 76.79 STRIP= 3.06 GRAN_A= 2.00

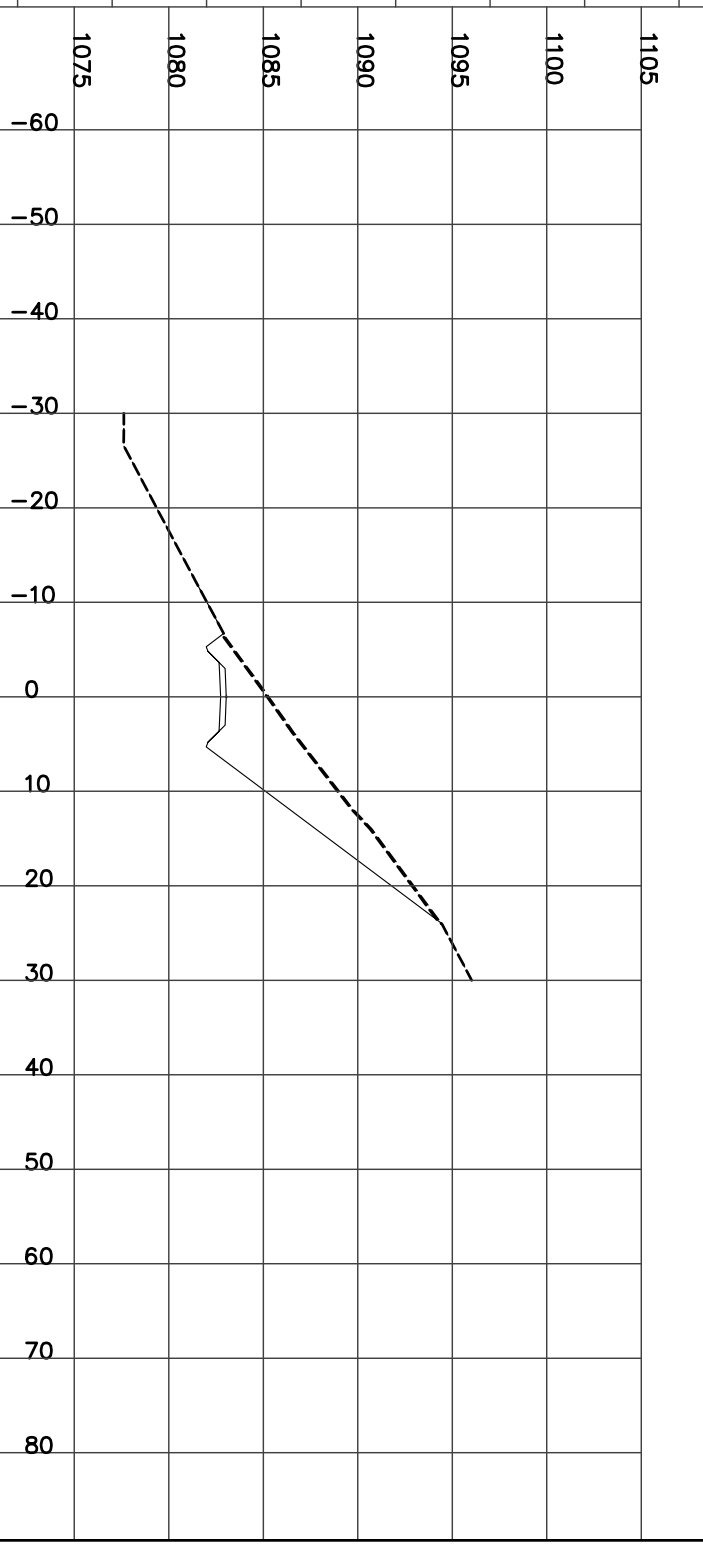


STATION 11+675.00
H= 1:800 V= 1:400

Left=1.50:1 C1.00 @-6.8 Right=1.50:1 C15.25 @28.17

CUT= 106.85 FILL= 0.05 STRIP= 3.49 GRAN_A= 1.98

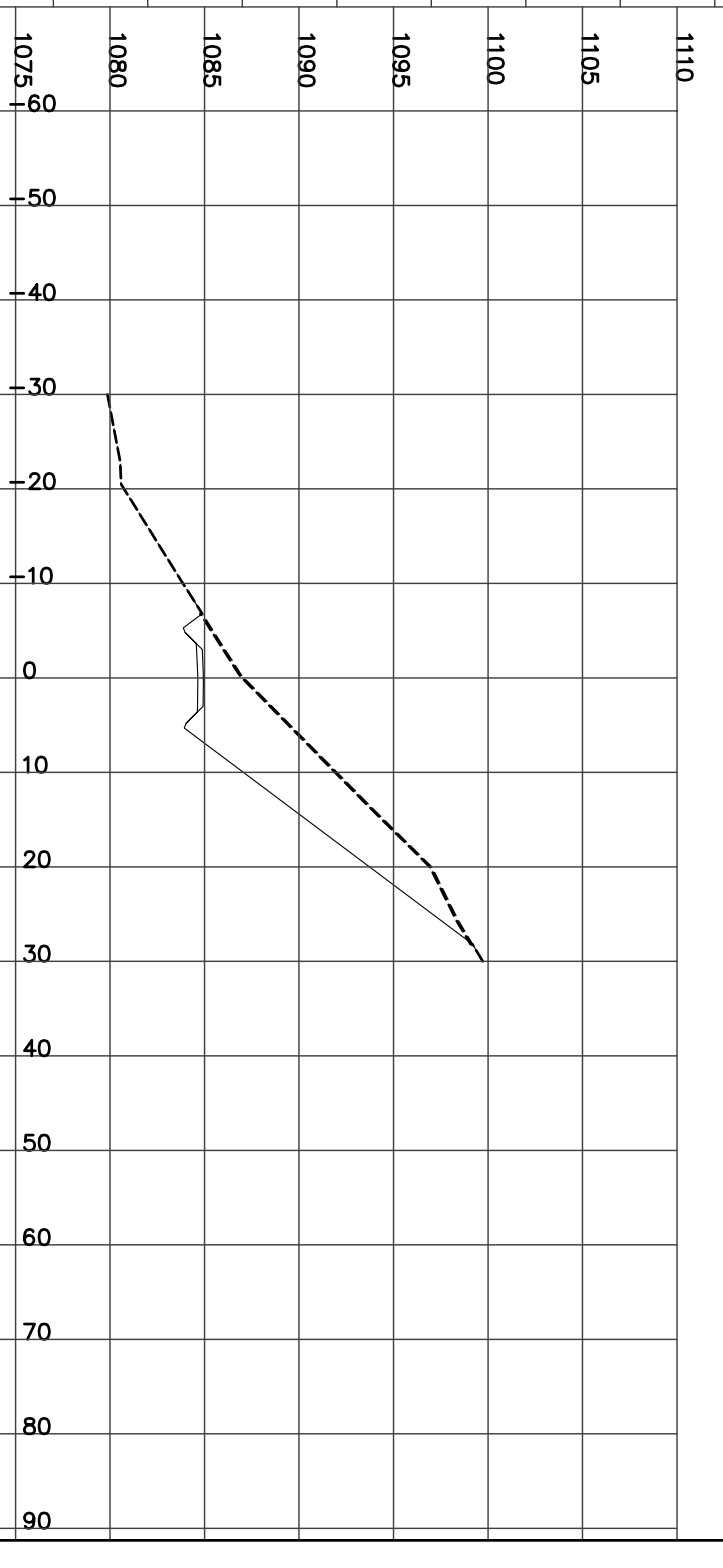


STATION 11+700.00
 H= 1:800 V= 1:400
 Left=1.50:1 C0.56 @-6.1 Right=1.50:1 C12.90 @24.65
 CUT= 78.83 STRIP= 3.04 GRAN_A= 1.99

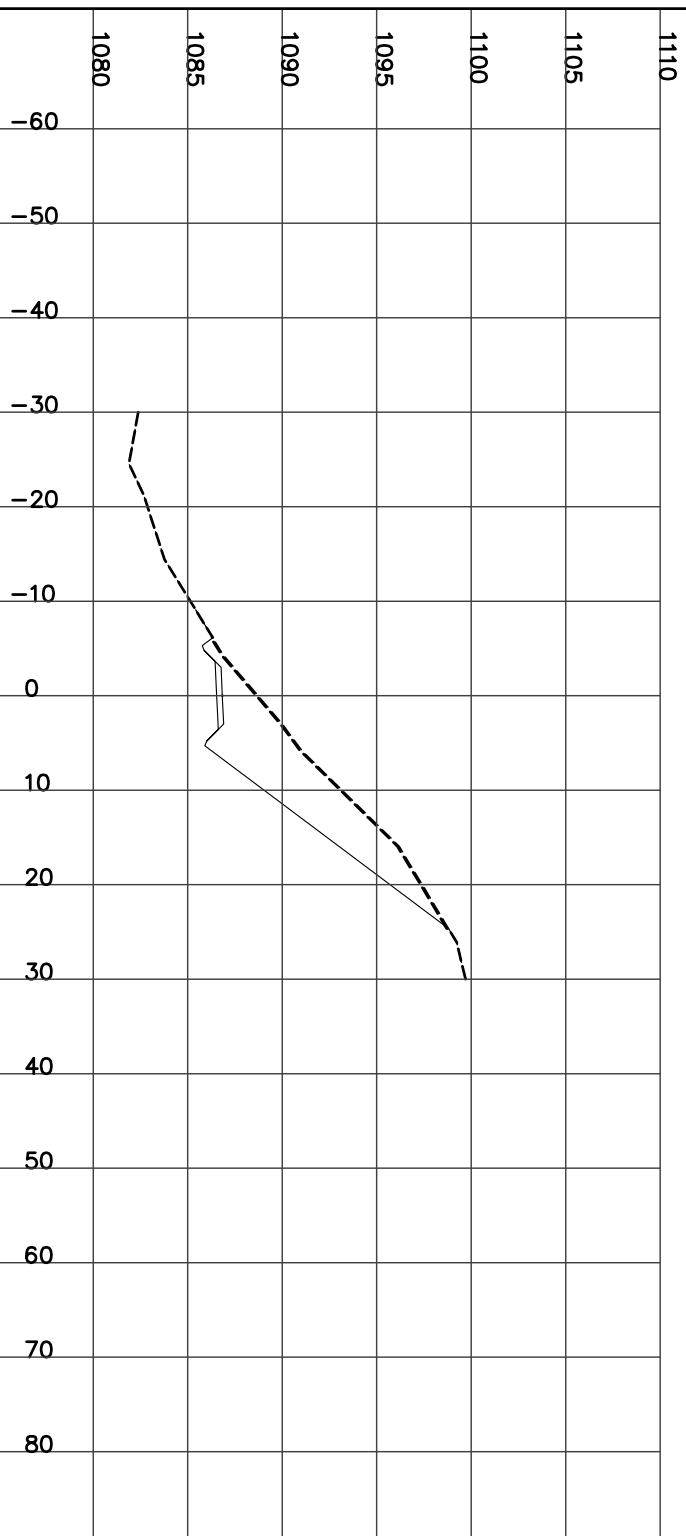


STATION 11+725.00
 H= 1:800 V= 1:400
 Left=1.45:1 C0.01 @-5.3 Right=1.50:1 C7.55 @16.62
 CUT= 28.63 FILL= 0.29 STRIP= 2.19 GRAN_A= 1.98



STATION 11+750.00
 H= 1:800 V= 1:400
 Left=2.00:1 F4.48 @-12.0 Right=1.50:1 C1.27 @7.21
 CUT= 0.71 FILL= 23.90 STRIP= 1.91 GRAN_A= 1.99

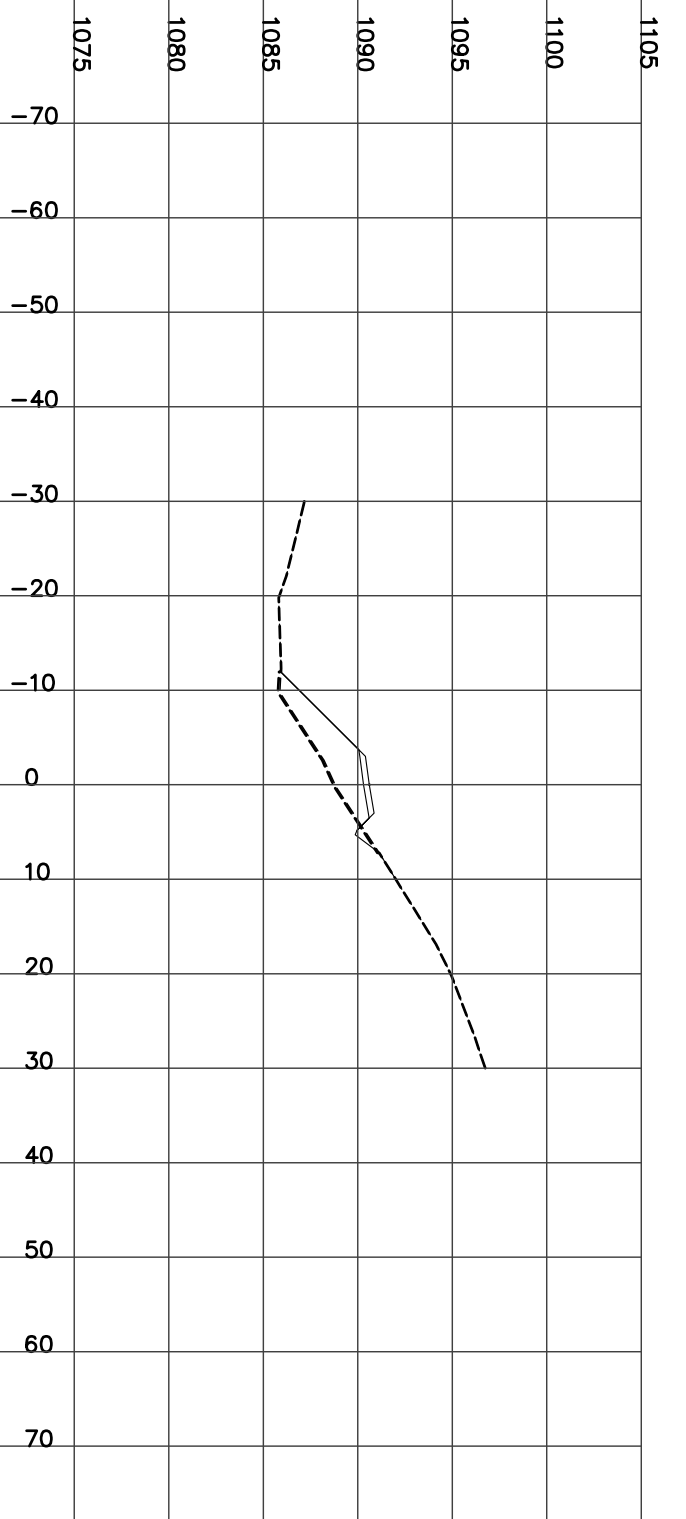


STATION 11+775.00
 H= 1:800 V= 1:400
 Left=2.00:1 F4.67 @-12.3 Right=2.00:1 F3.26 @9.51
 FILL= 61.42 STRIP= 2.18 GRAN_A= 1.99

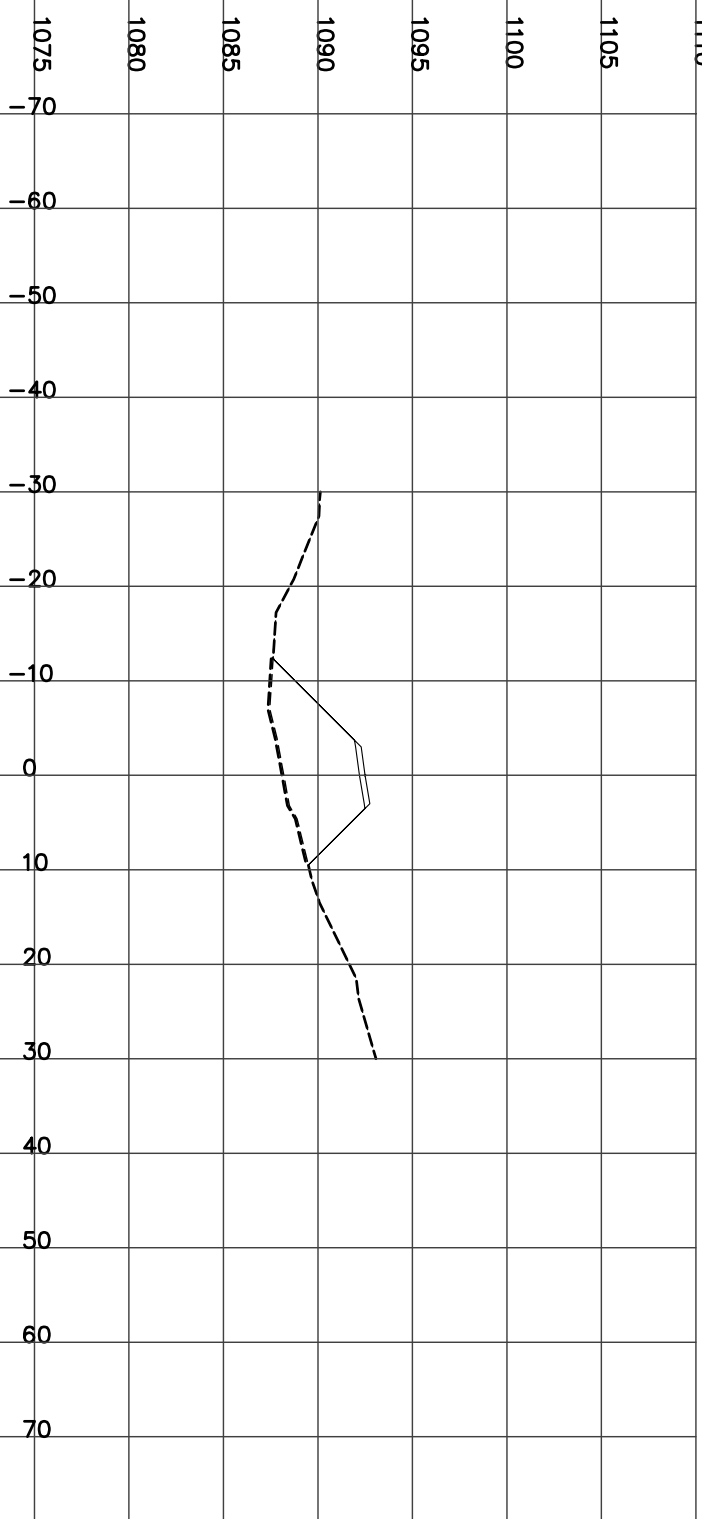

STATION 11+779.00
H= 1:800 V= 1:400


Culvert CSP Left=2.00:1 F4.61 @-12.2 Right=2.00:1 F3.07 @9.15
Dwg=1000 mm Skew= 0 Length= 20.9 m Slope= 4.3 %
FILL= 60.90 STRIP= 2.13 GRAN_A= 1.98

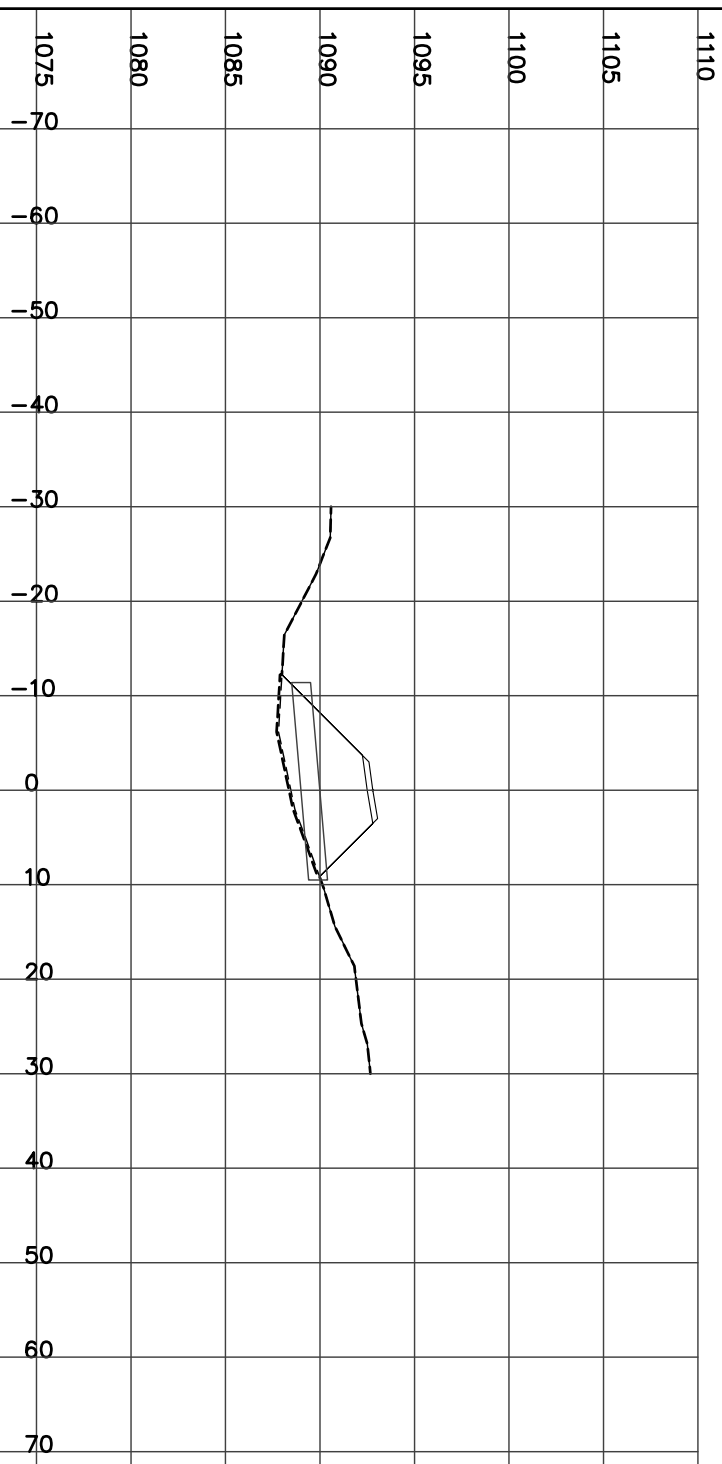

STATION 11+800.00
H= 1:800 V= 1:400


Left=2.00:1 F4.03 @-11.1 Right=2.00:1 F1.65 @6.31

FILL= 35.04 STRIP= 1.74 GRAN_A= 1.98

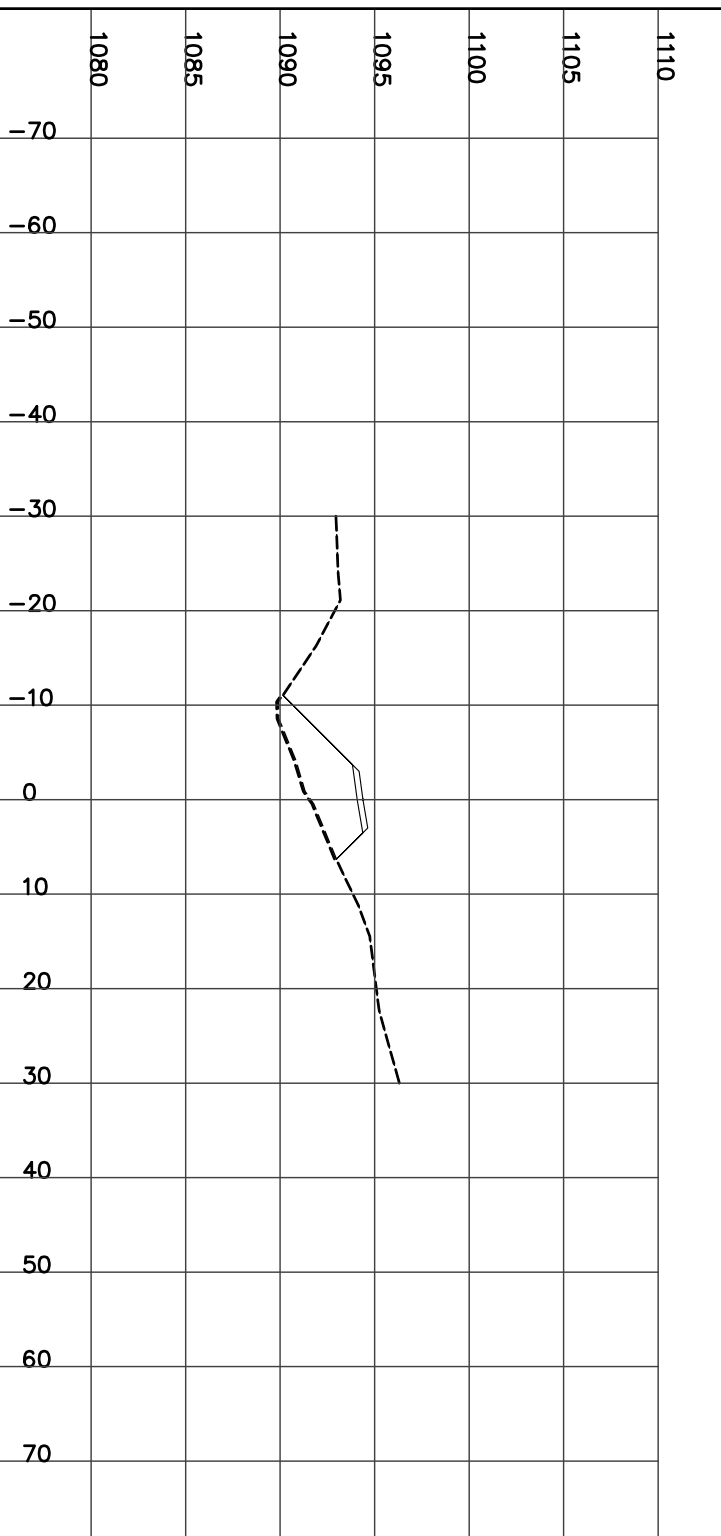

STATION 11+825.00
H= 1:800 V= 1:400


Left=1.50:1 C0.97 @-6.8 Right=1.50:1 C0.28 @5.72
CUT= 0.59 FILL= 10.53 STRIP= 1.24 GRAN_A= 1.98


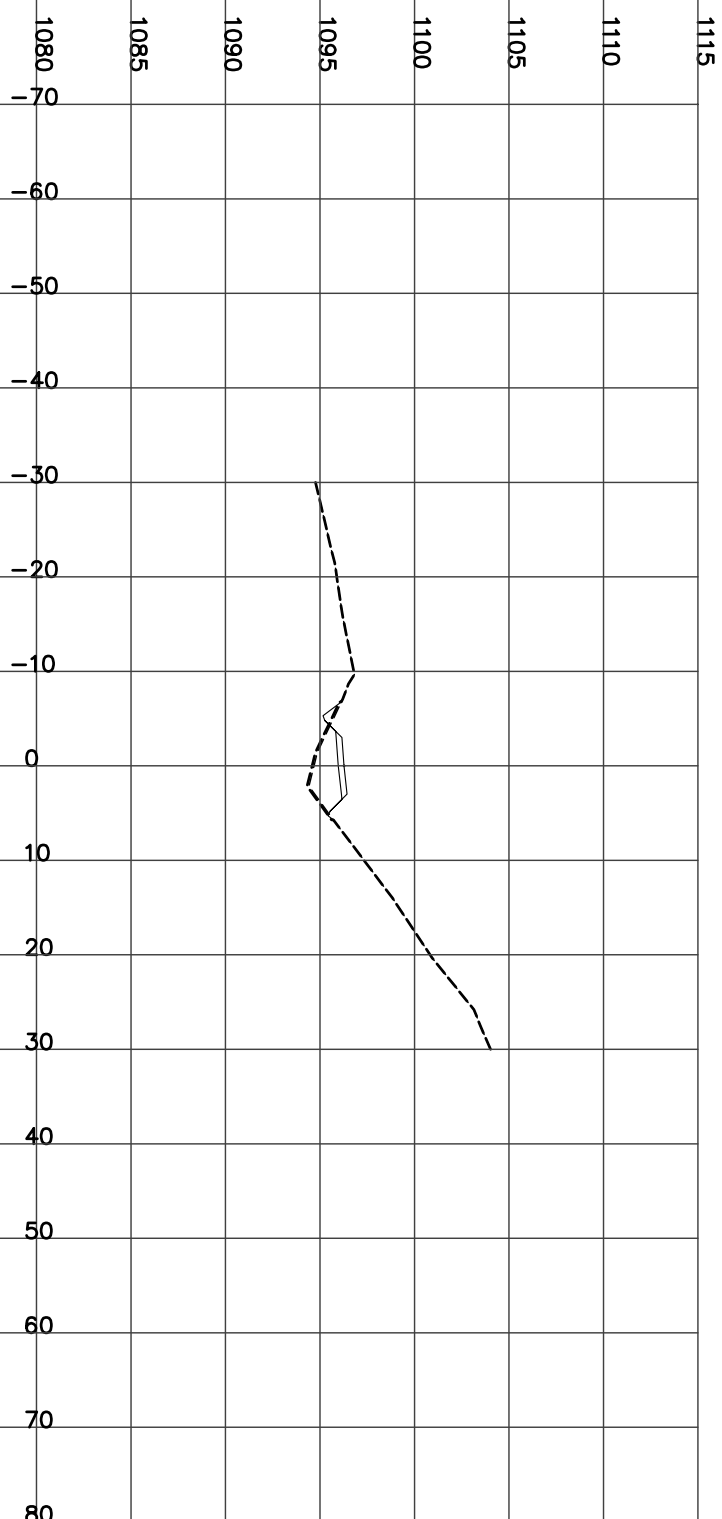


STATION 11+850.00
H= 1:800 V= 1:400



Left=1.50:1 C2.02 @-8.3 Right=1.50:1 C3.75 @10.92

CUT= 39.16 STRIP= 1.90 GRAN_A= 1.98

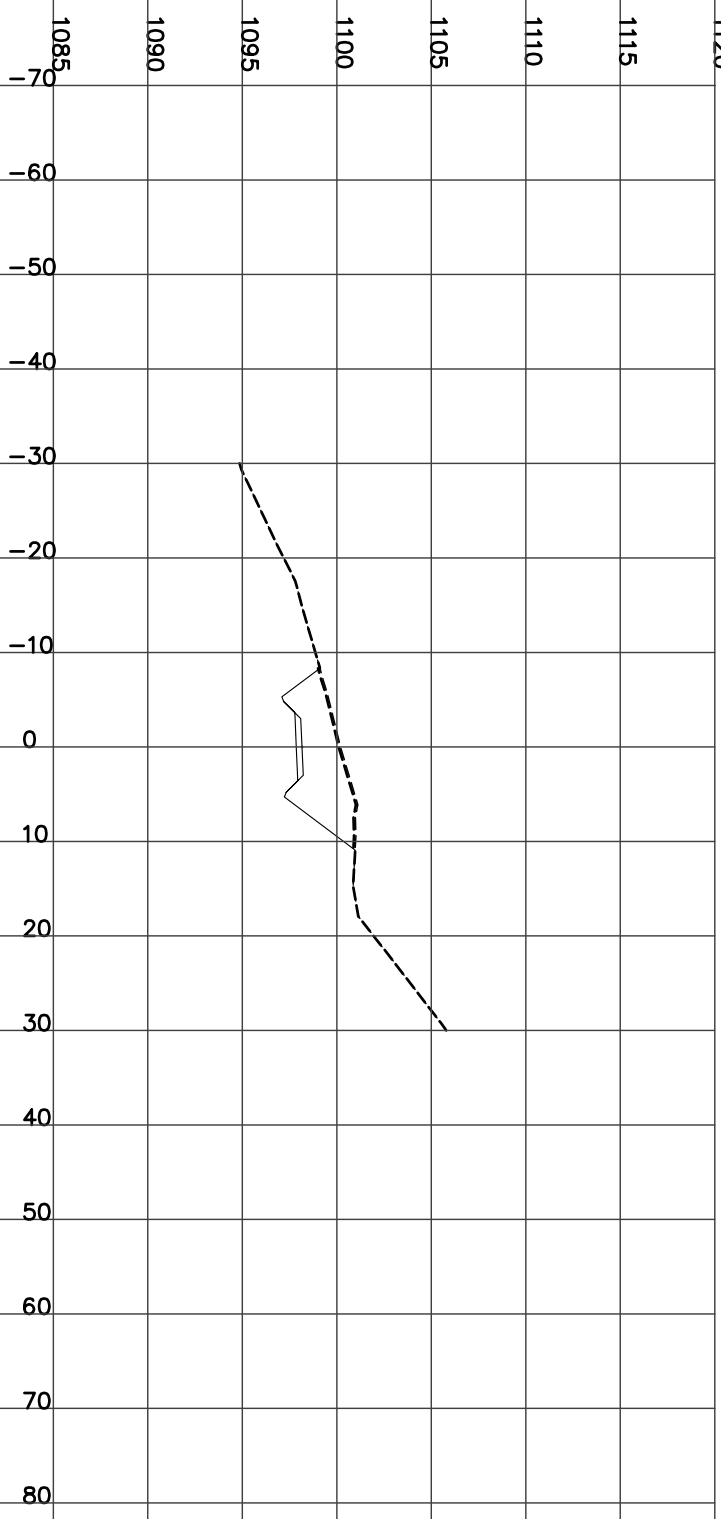

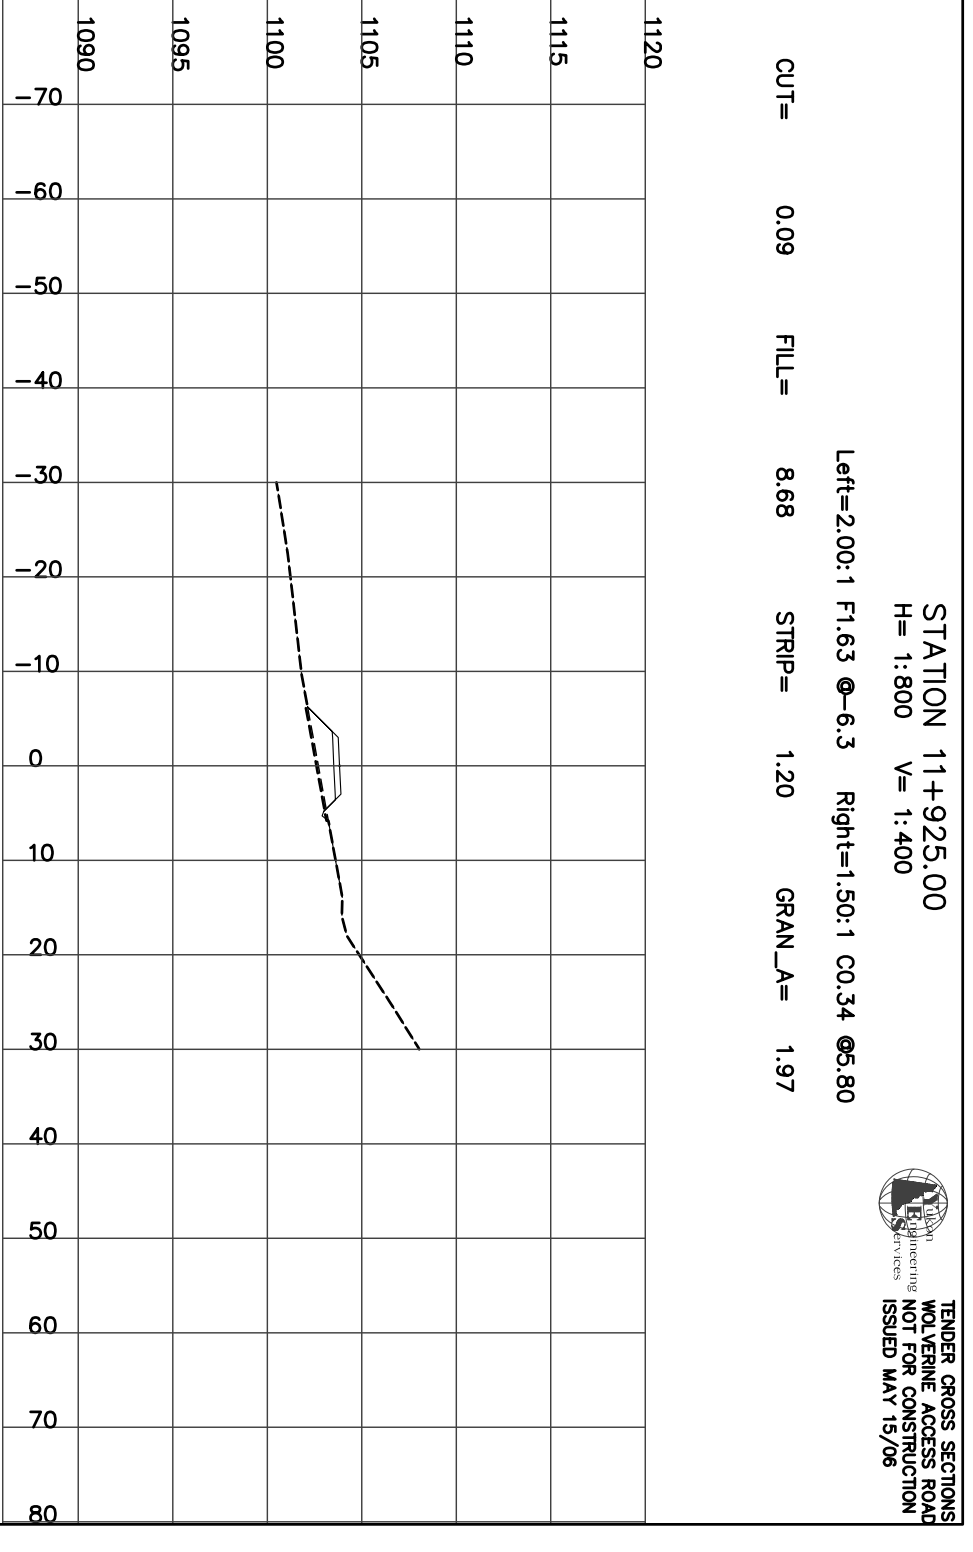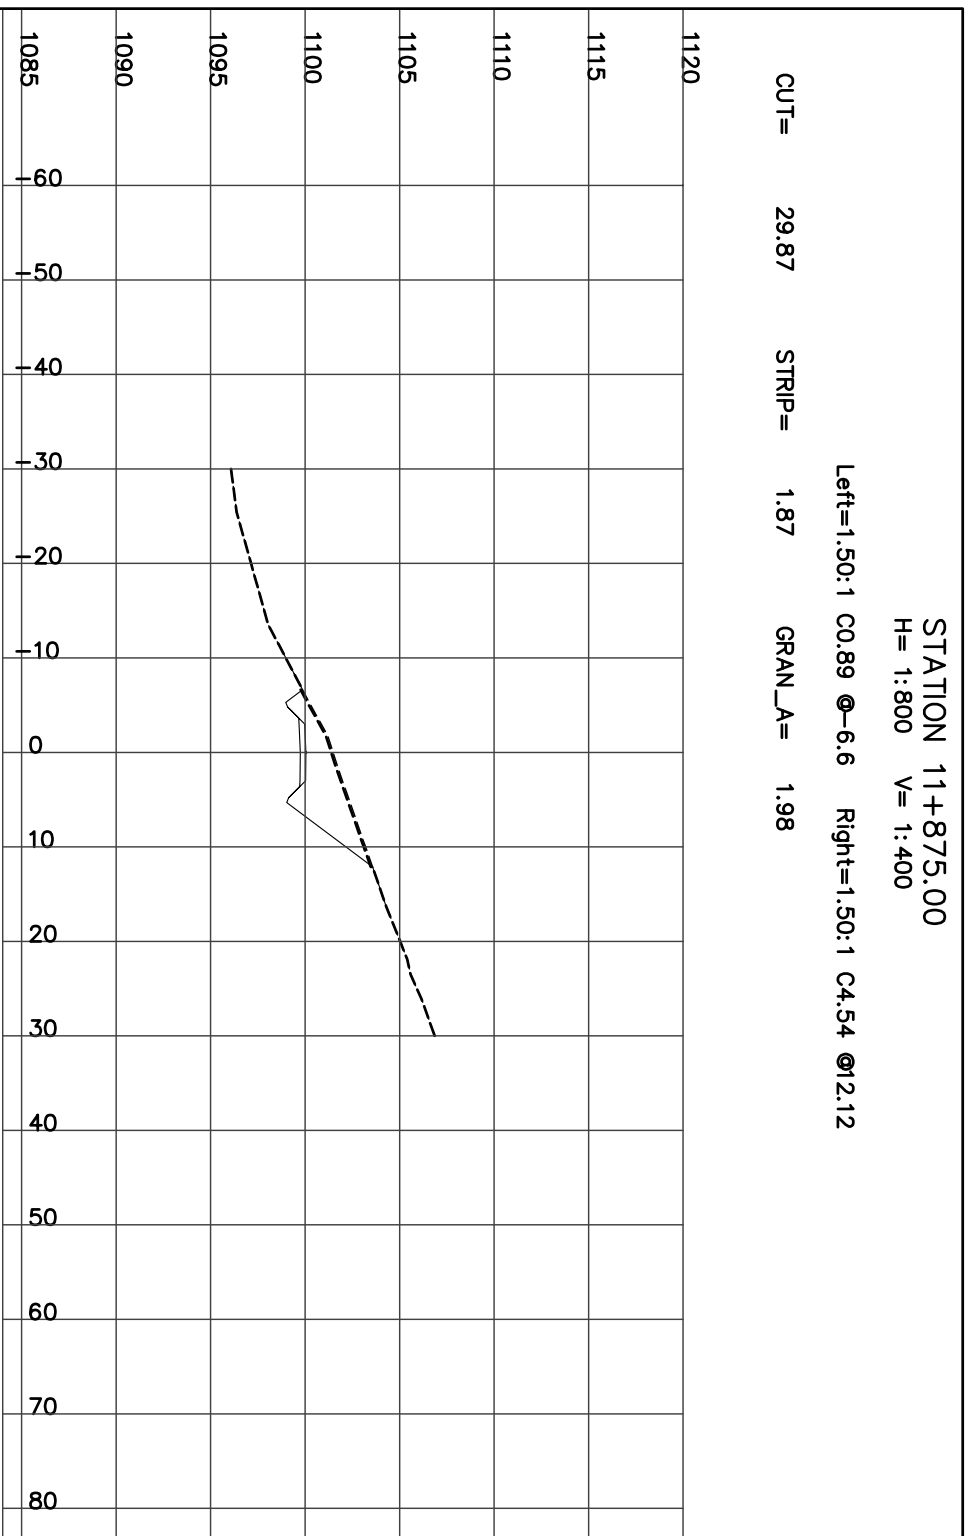


TENDER CROSS SECTIONS
WOLVERINE ACCESS ROAD
NOT FOR CONSTRUCTION
ISSUED MAY 15/06

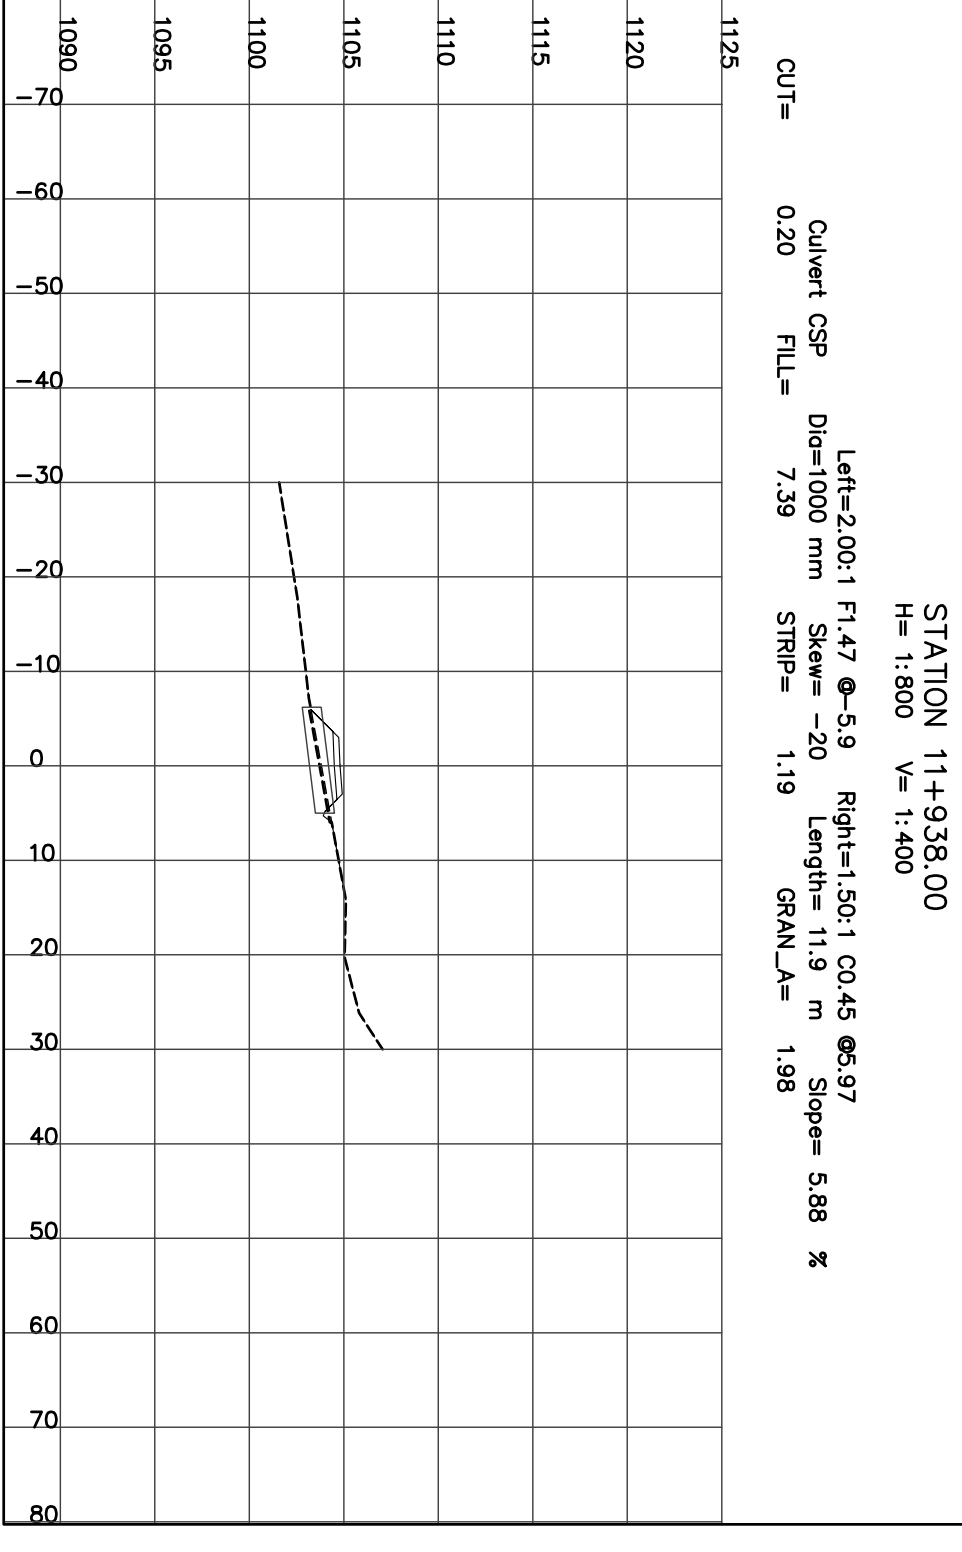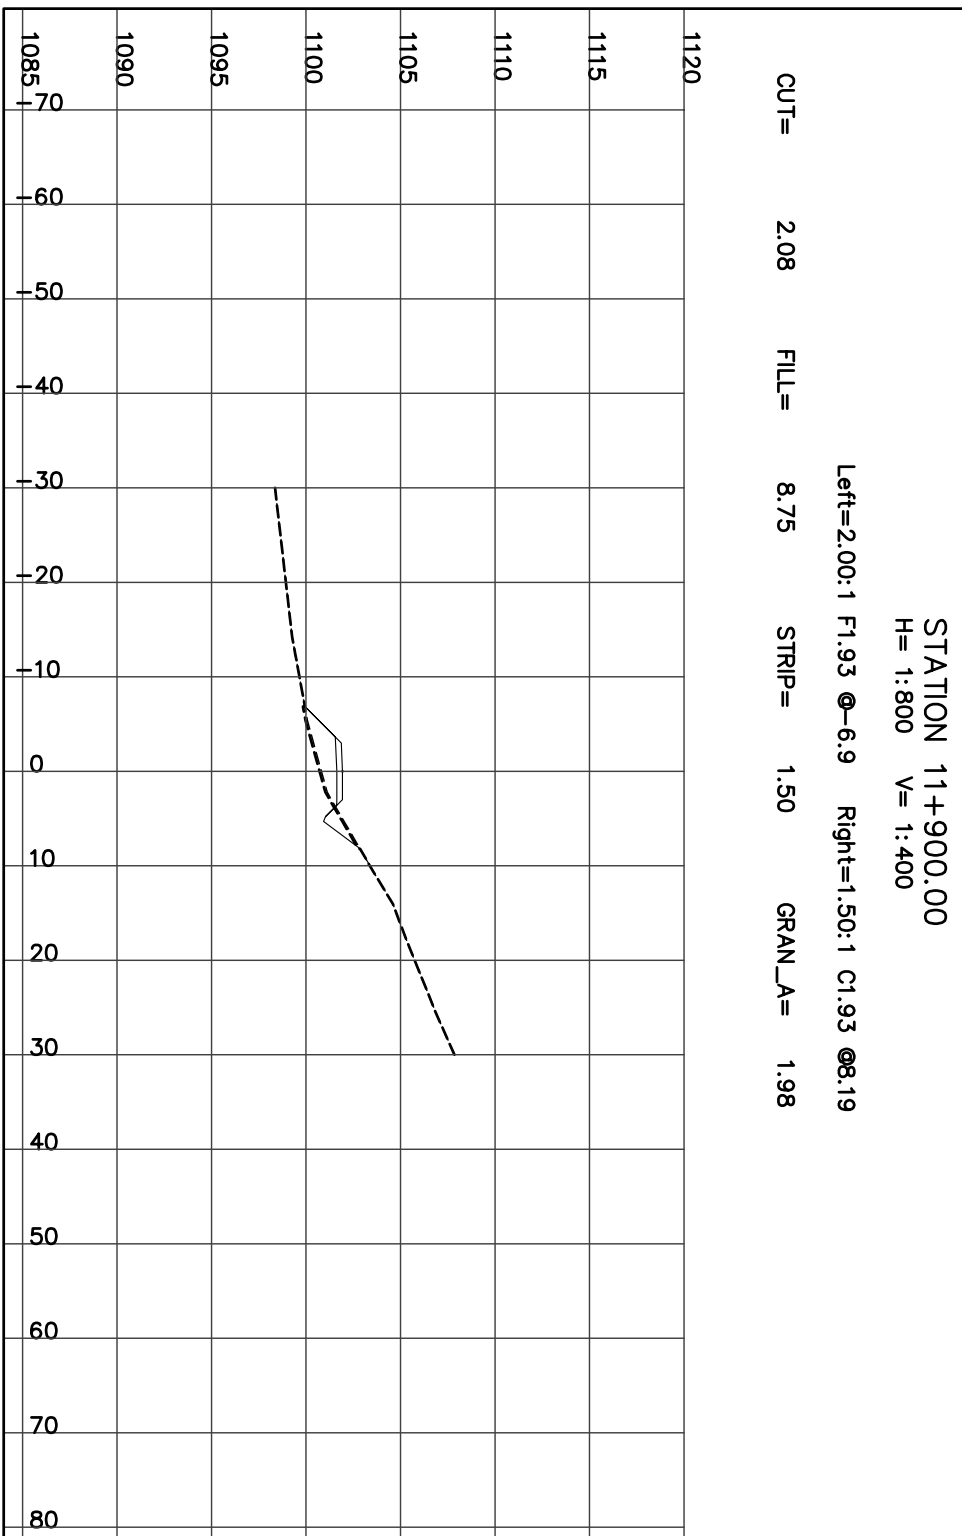

STATION 11+950.00
H= 1:800 V= 1:400

Left=2.00:1 F1.29 @-5.6 Right=1.50:1 C0.55 @6.13


CUT= 0.31 FILL= 6.21 STRIP= 1.16 GRAN_A= 1.98

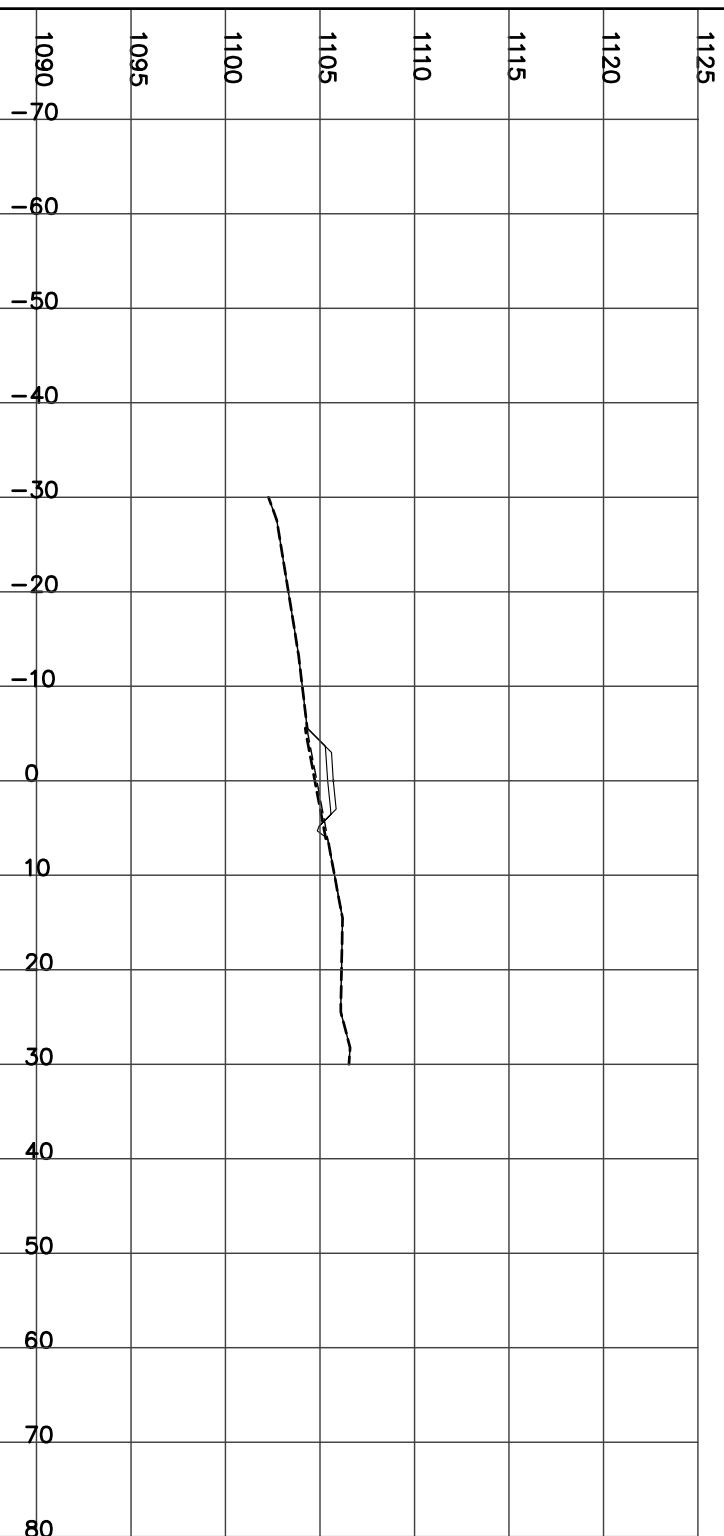

STATION 11+975.00
H= 1:800 V= 1:400

Left=2.00:1 F1.09 @-5.2 Right=1.50:1 C0.70 @6.35


CUT= 0.52 FILL= 4.89 STRIP= 1.15 GRAN_A= 1.98

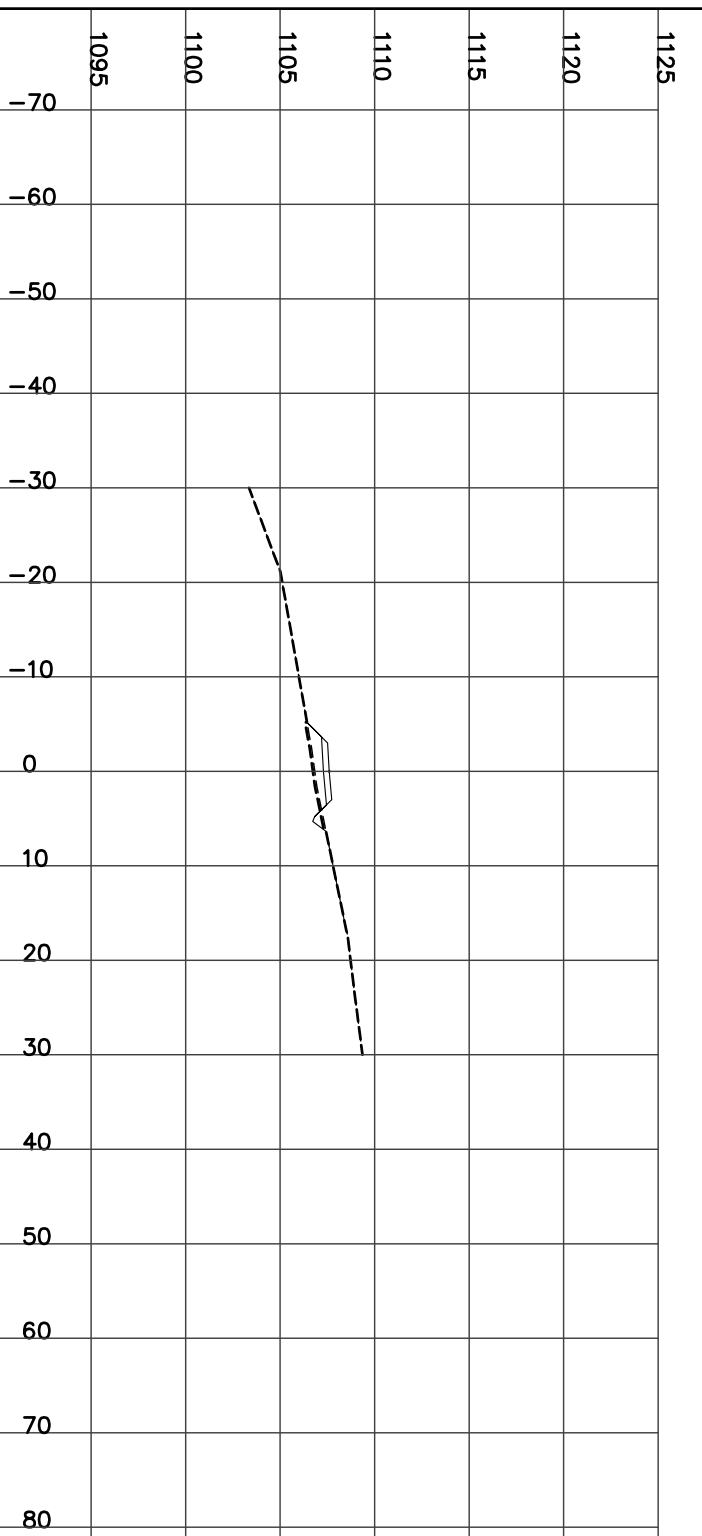

STATION 12+000.00
H= 1:800 V= 1:400

Left=2.00:1 F1.29 @-6.8 Right=1.50:1 C0.83 @7.80


CUT= 0.79 FILL= 6.61 STRIP= 1.46 GRAN_A= 2.73




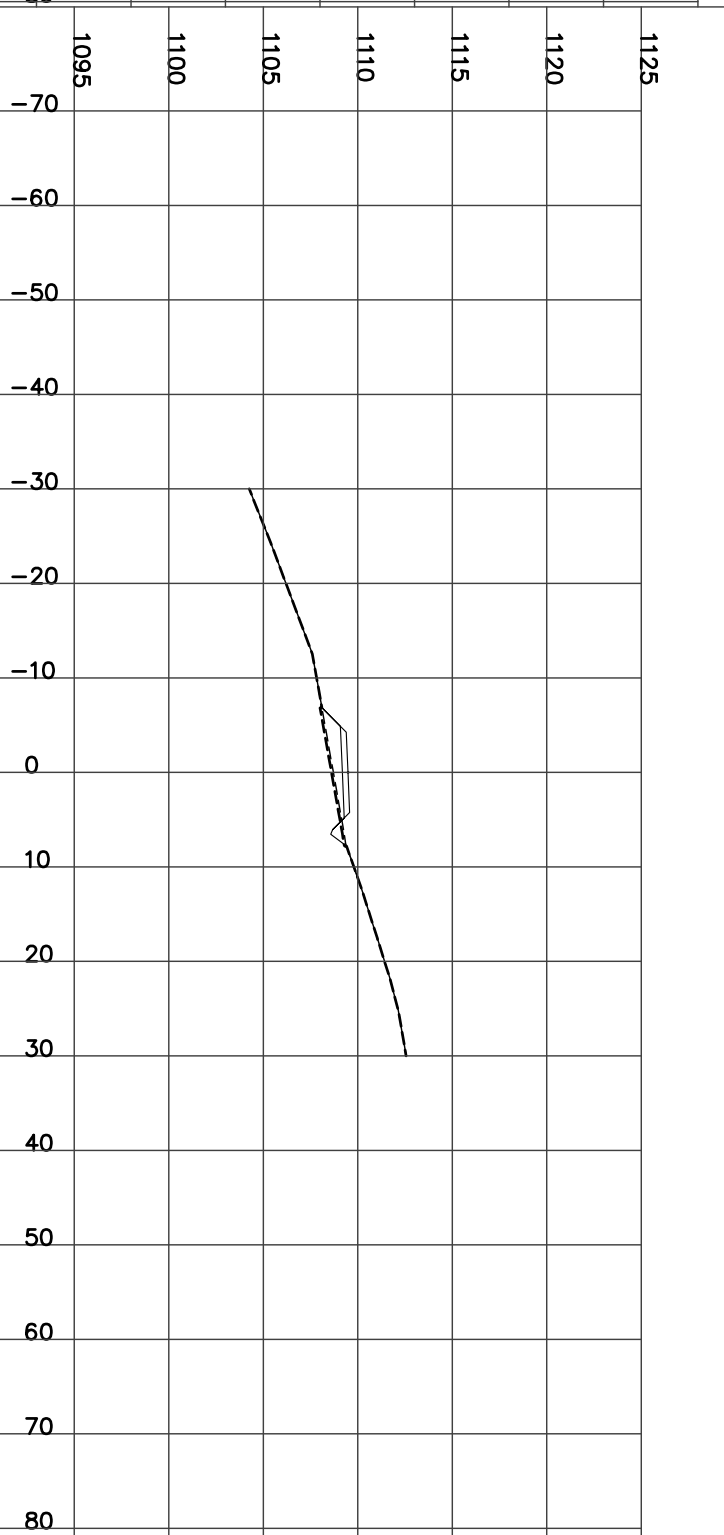


STATION 12+025.00
H= 1:800 V= 1:400

Left=2.00:1 F1.86 @-8.0 Right=1.50:1 C2.24 @9.91


CUT= 5.01 FILL= 6.54 STRIP= 1.79 GRAN_A= 2.74

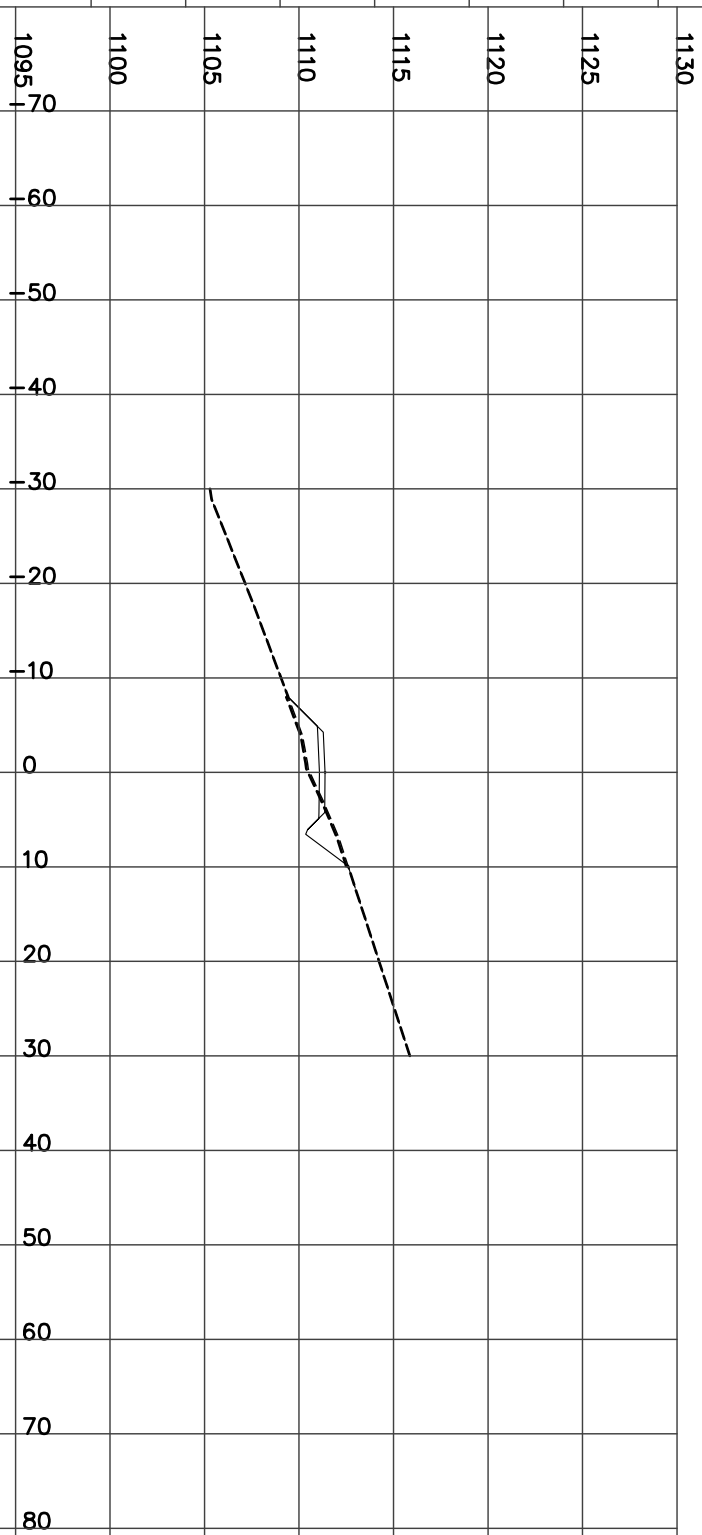

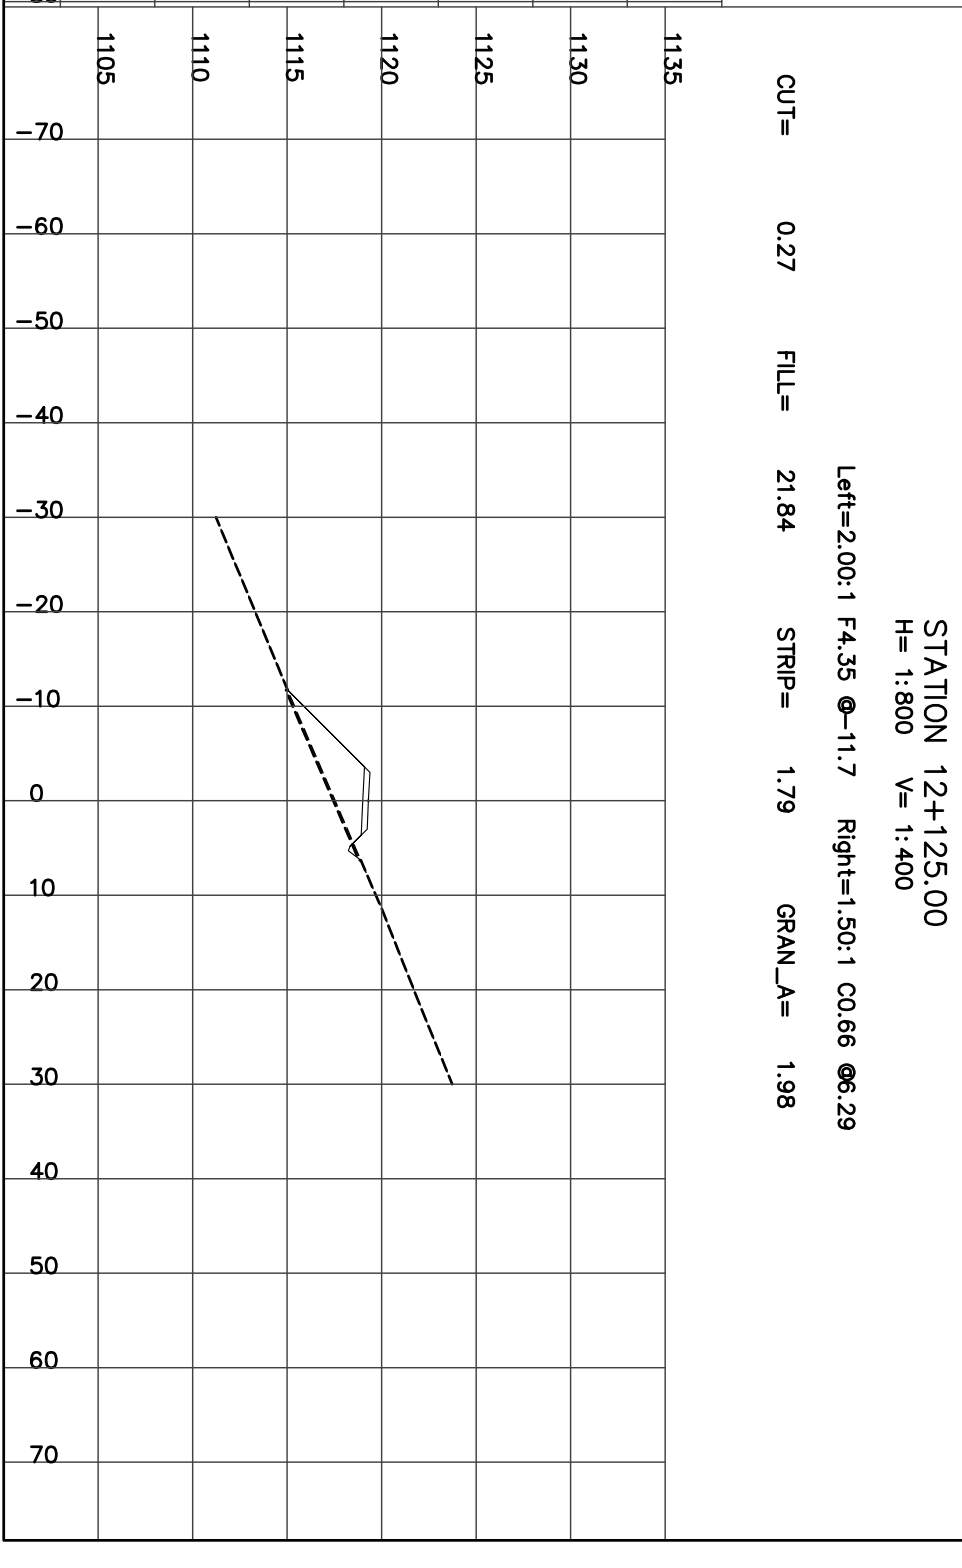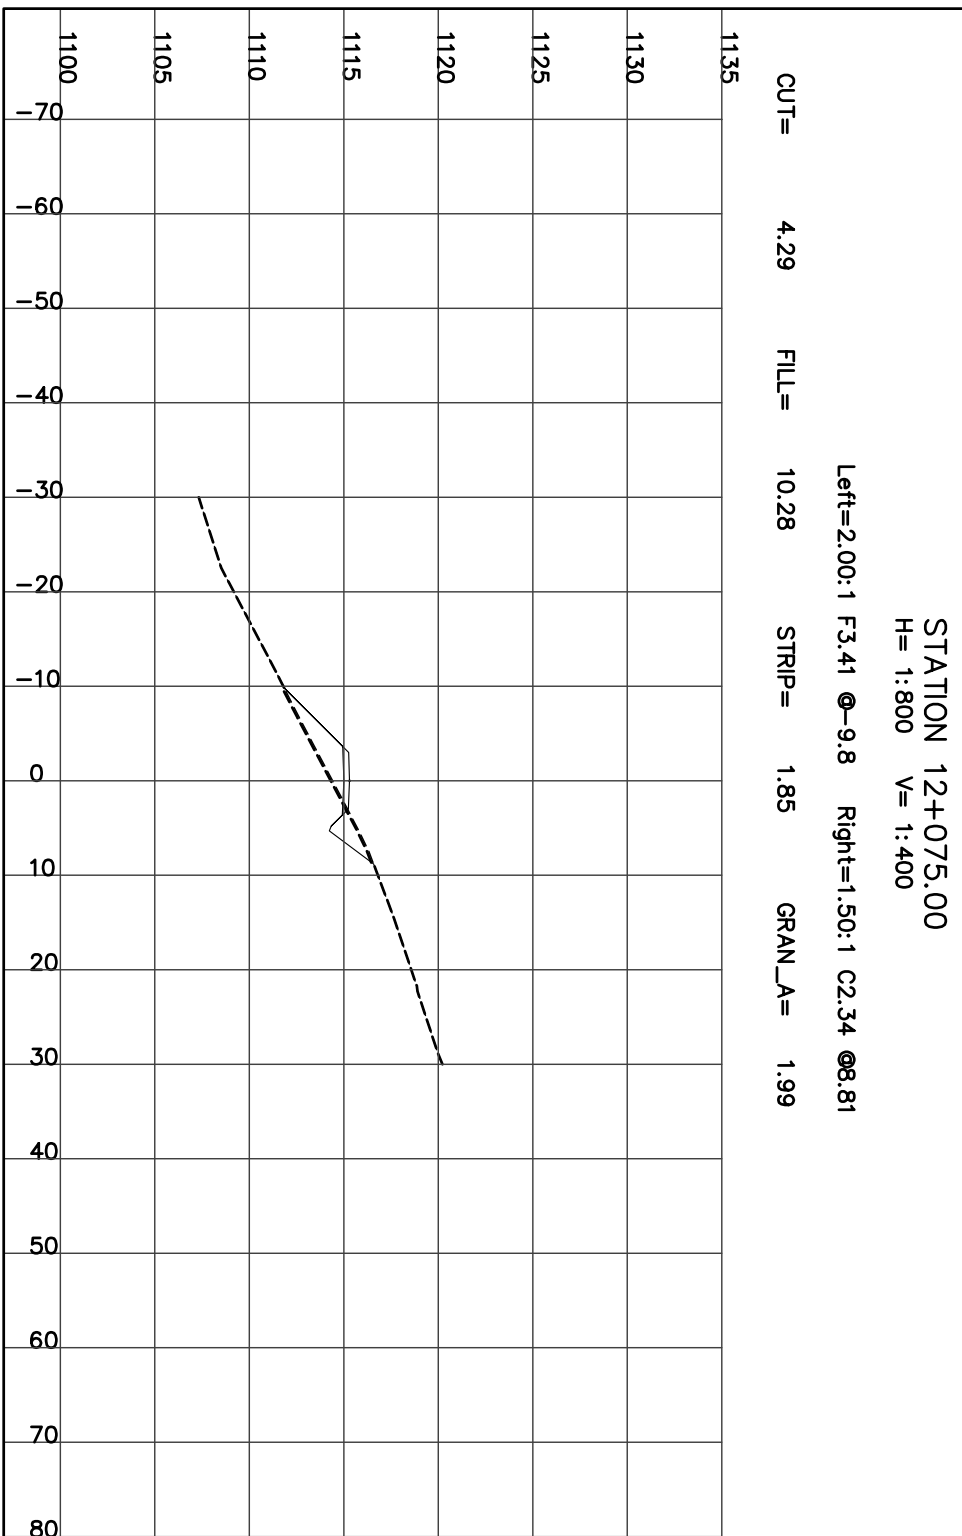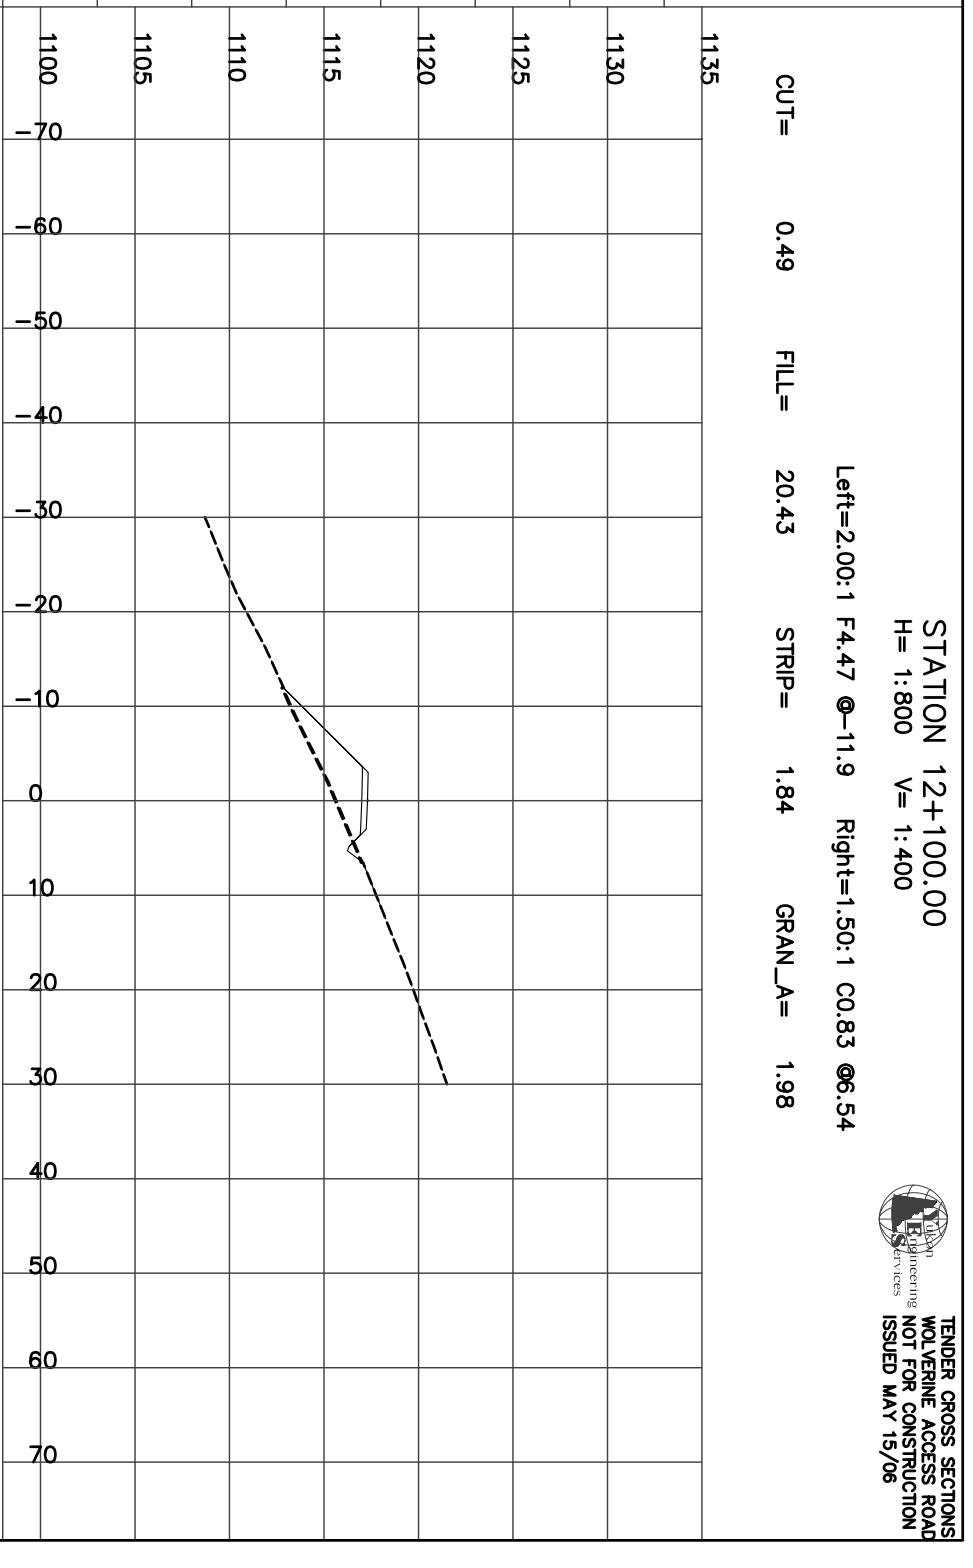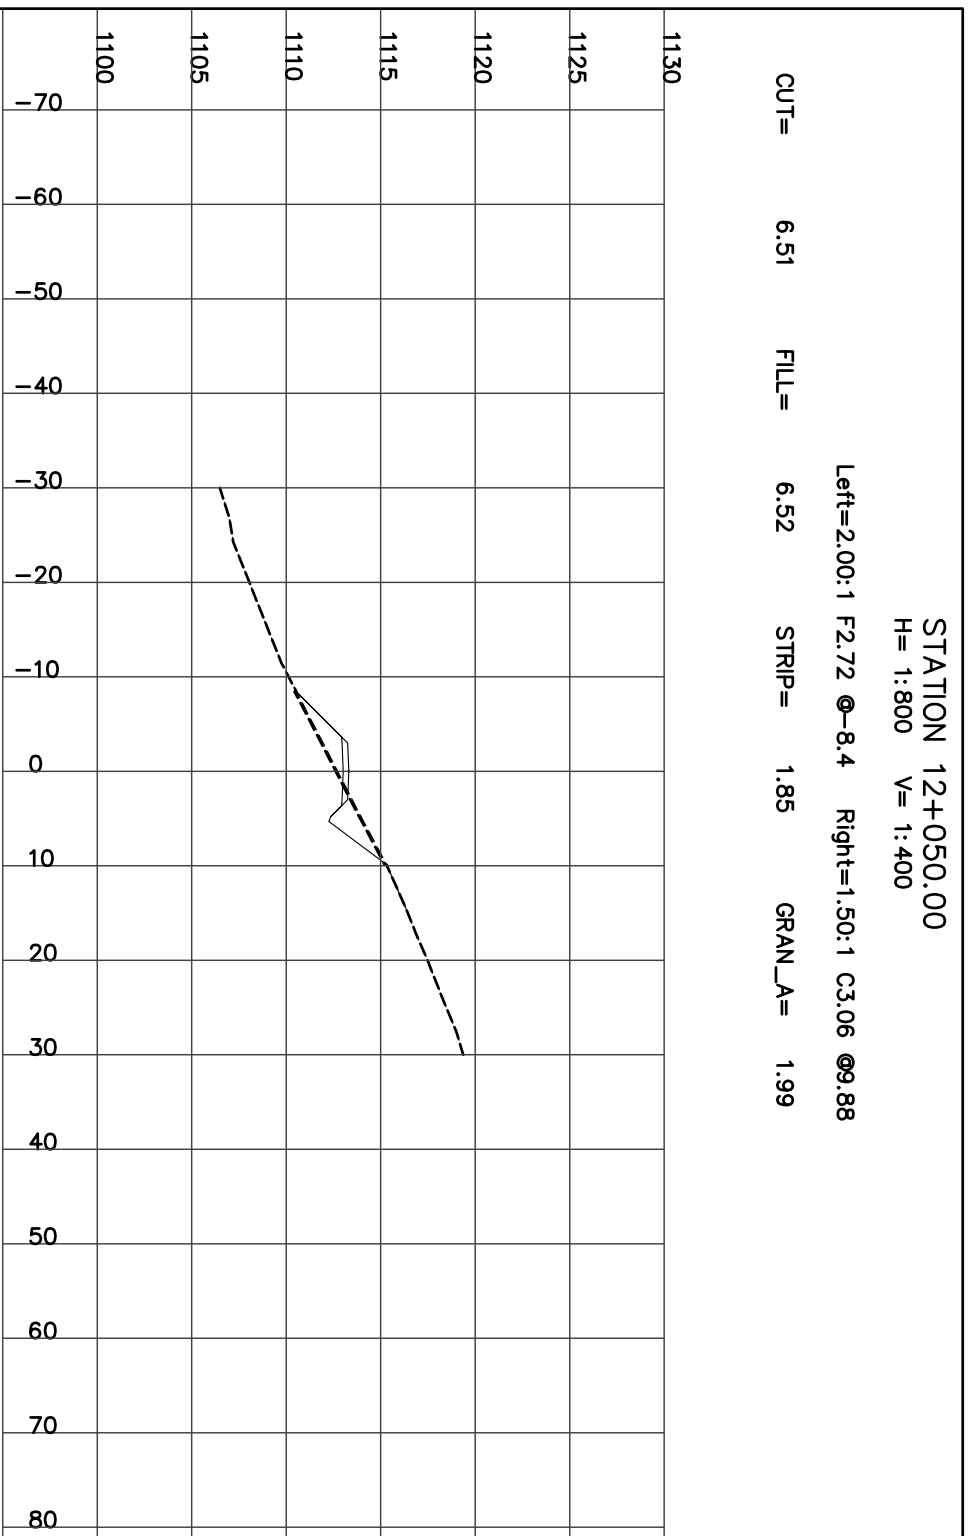


STATION 12+150.00
H= 1:800 V= 1:400

CUT= 1.44 FILL= 15.34 STRIP= 1.77 GRAN_A= 1.98
Left=2.00:1 F3.69 @-10.4 Right=1.50:1 C1.42 @7.42

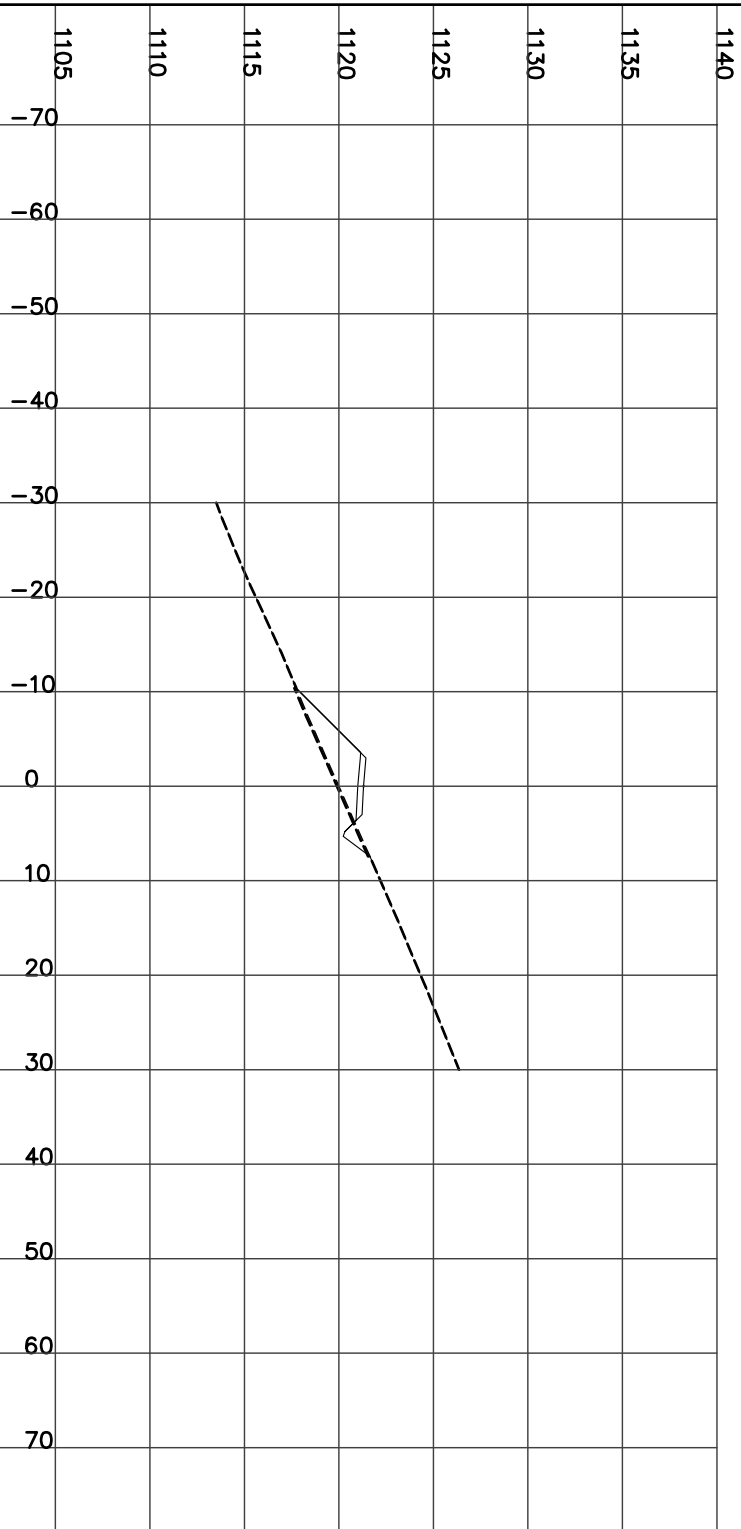


STATION 12+175.00
H= 1:800 V= 1:400

CUT= 10.63 FILL= 1.66 STRIP= 1.59 GRAN_A= 1.98
Left=2.00:1 F1.27 @-5.5 Right=1.50:1 C3.34 @10.31

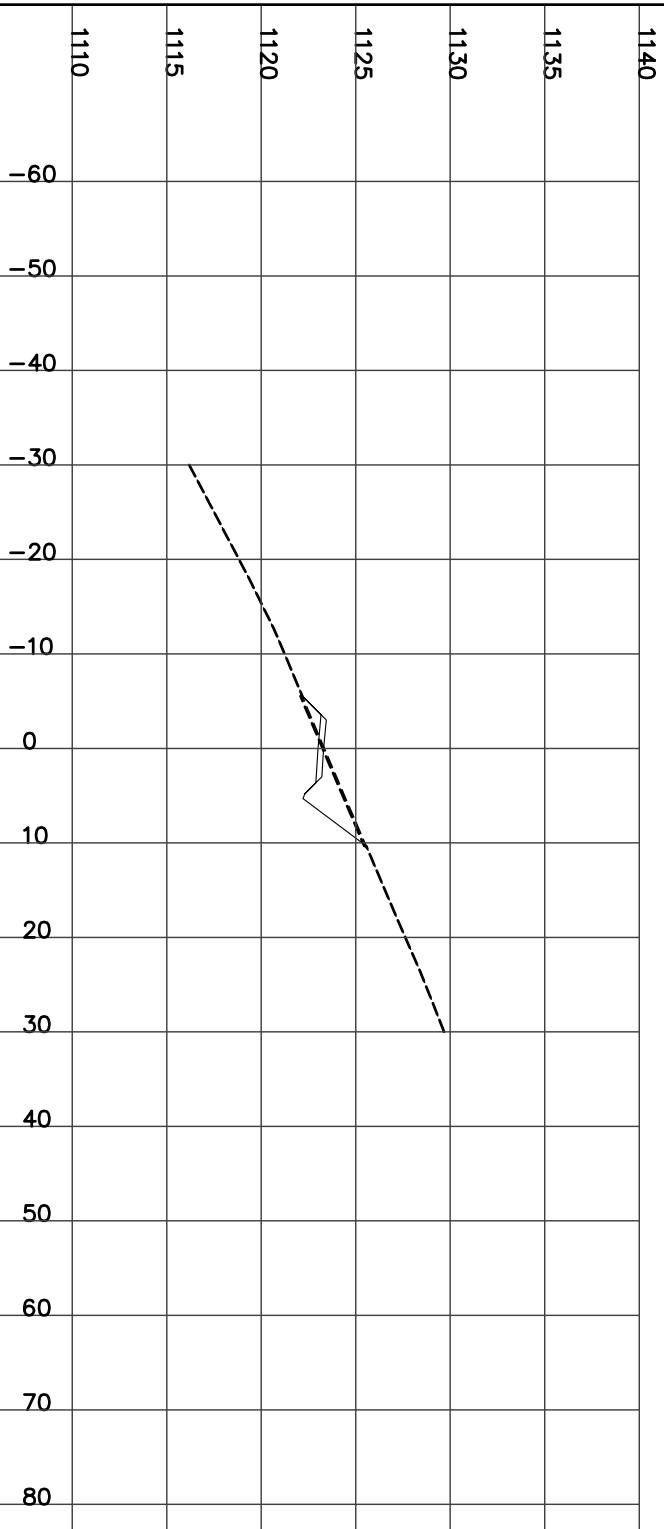


STATION 12+200.00
H= 1:800 V= 1:400



CUT= 28.42 STRIP= 1.88 GRAN_A= 1.98
Left=1.50:1 C0.81 @-6.5 Right=1.50:1 C4.81 @12.51

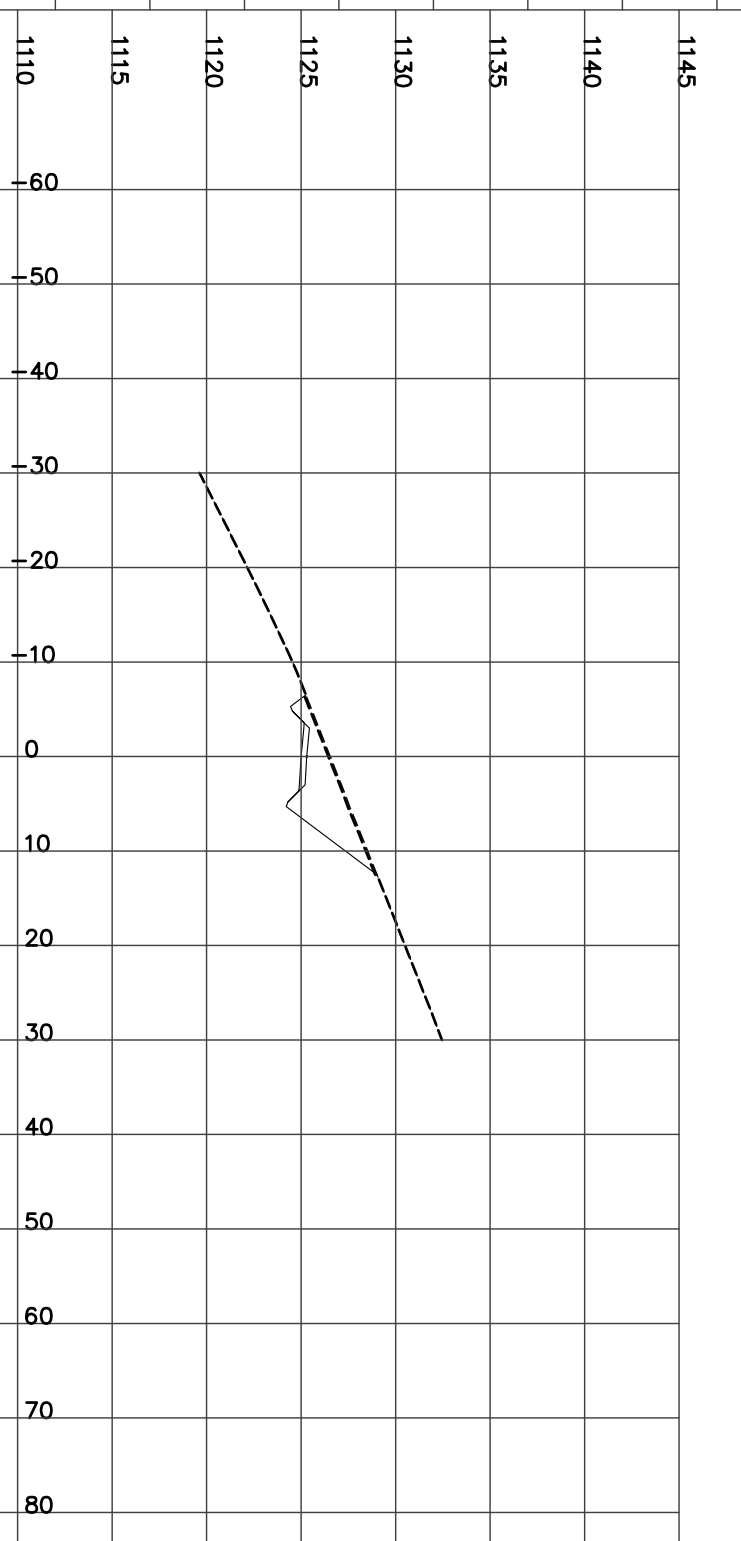



STATION 12+225.00
H= 1:800 V= 1:400

CUT= 30.96 FILL= 0.03 STRIP= 1.95 GRAN_A= 1.98
Left=1.50:1 C1.00 @-6.8 Right=1.50:1 C4.84 @12.57

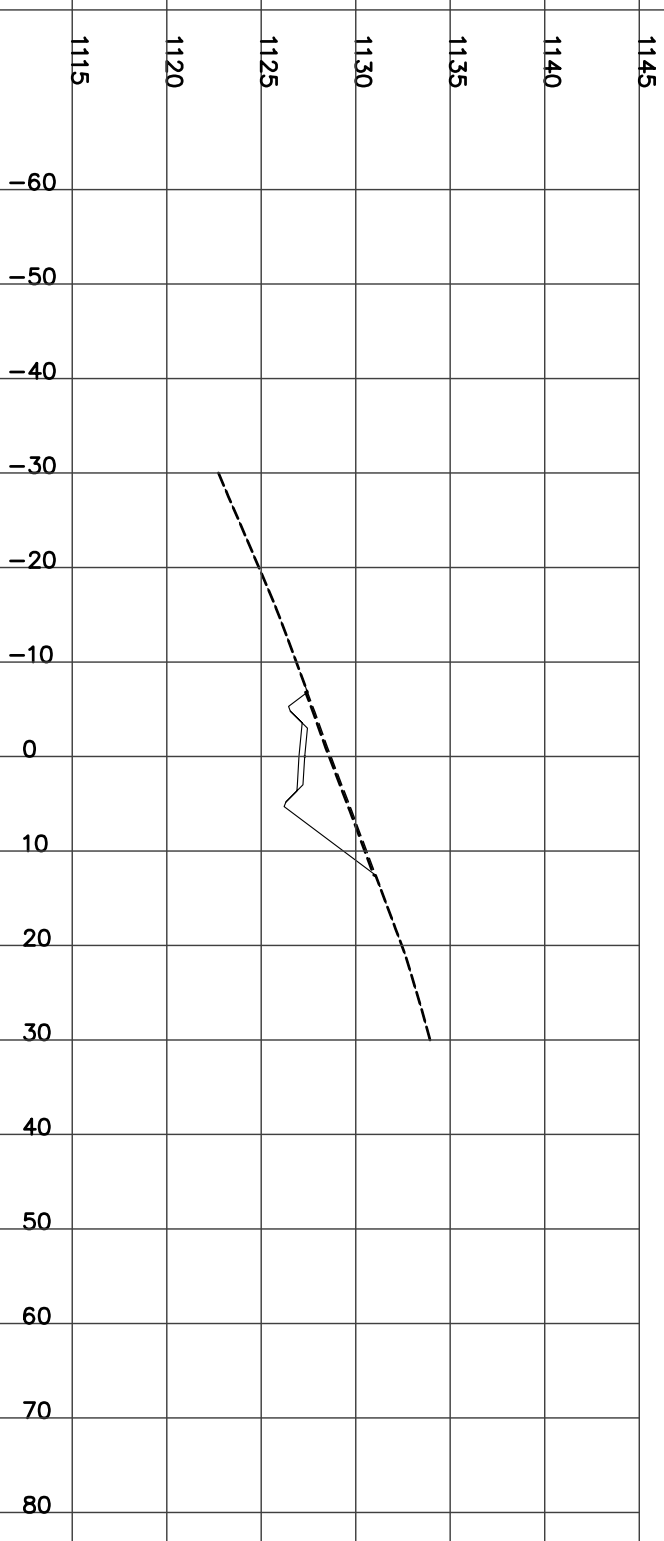

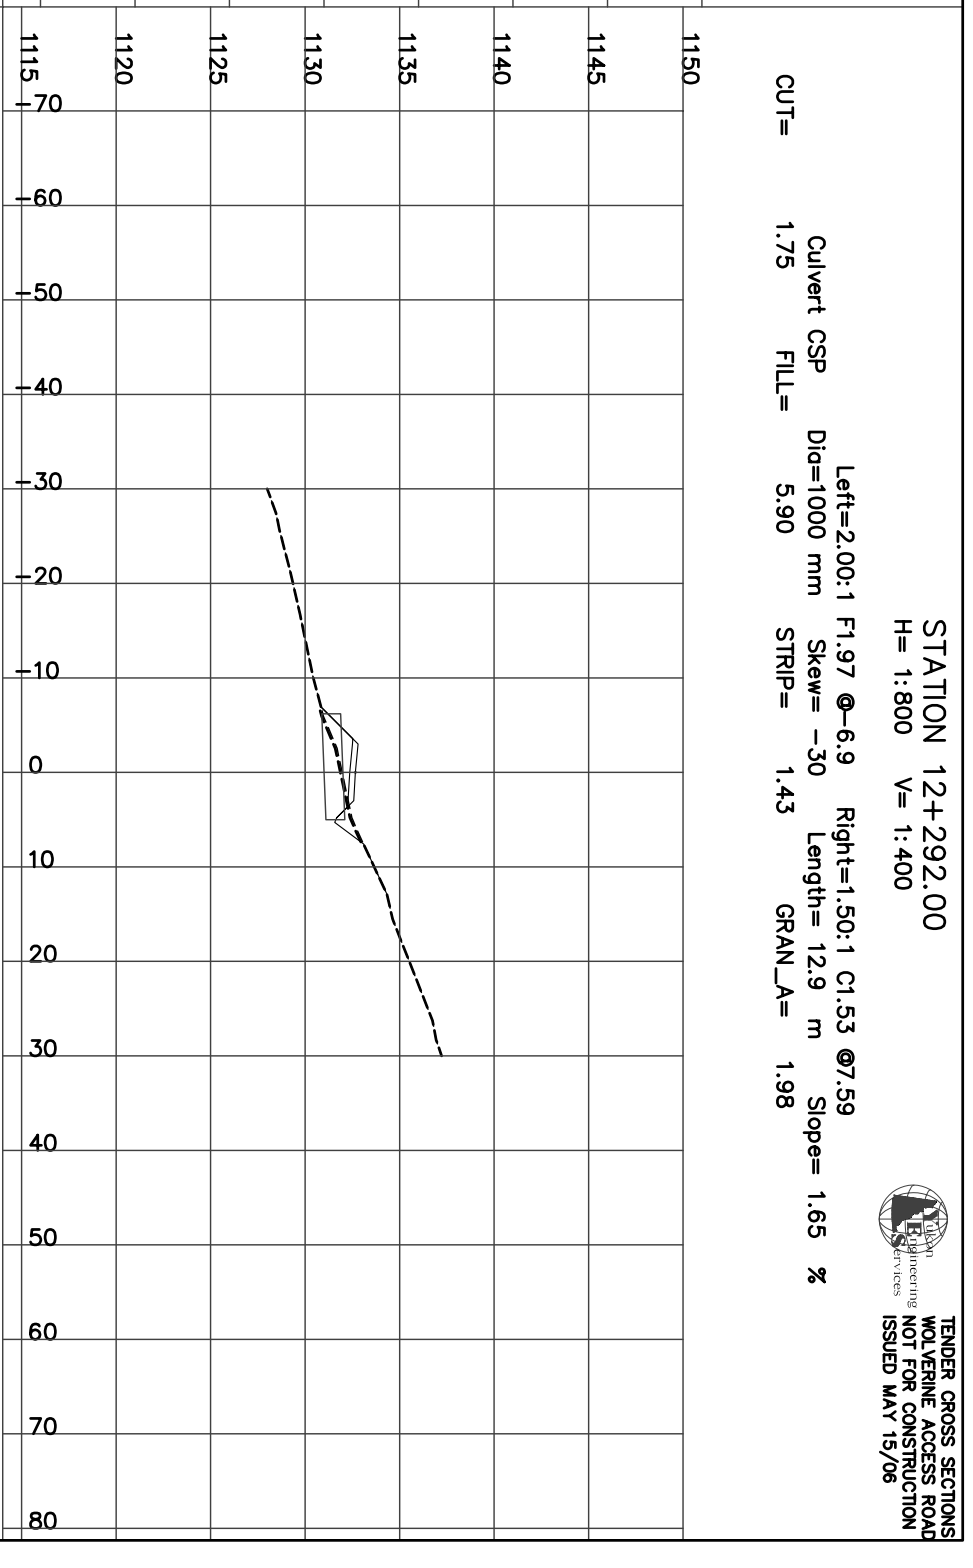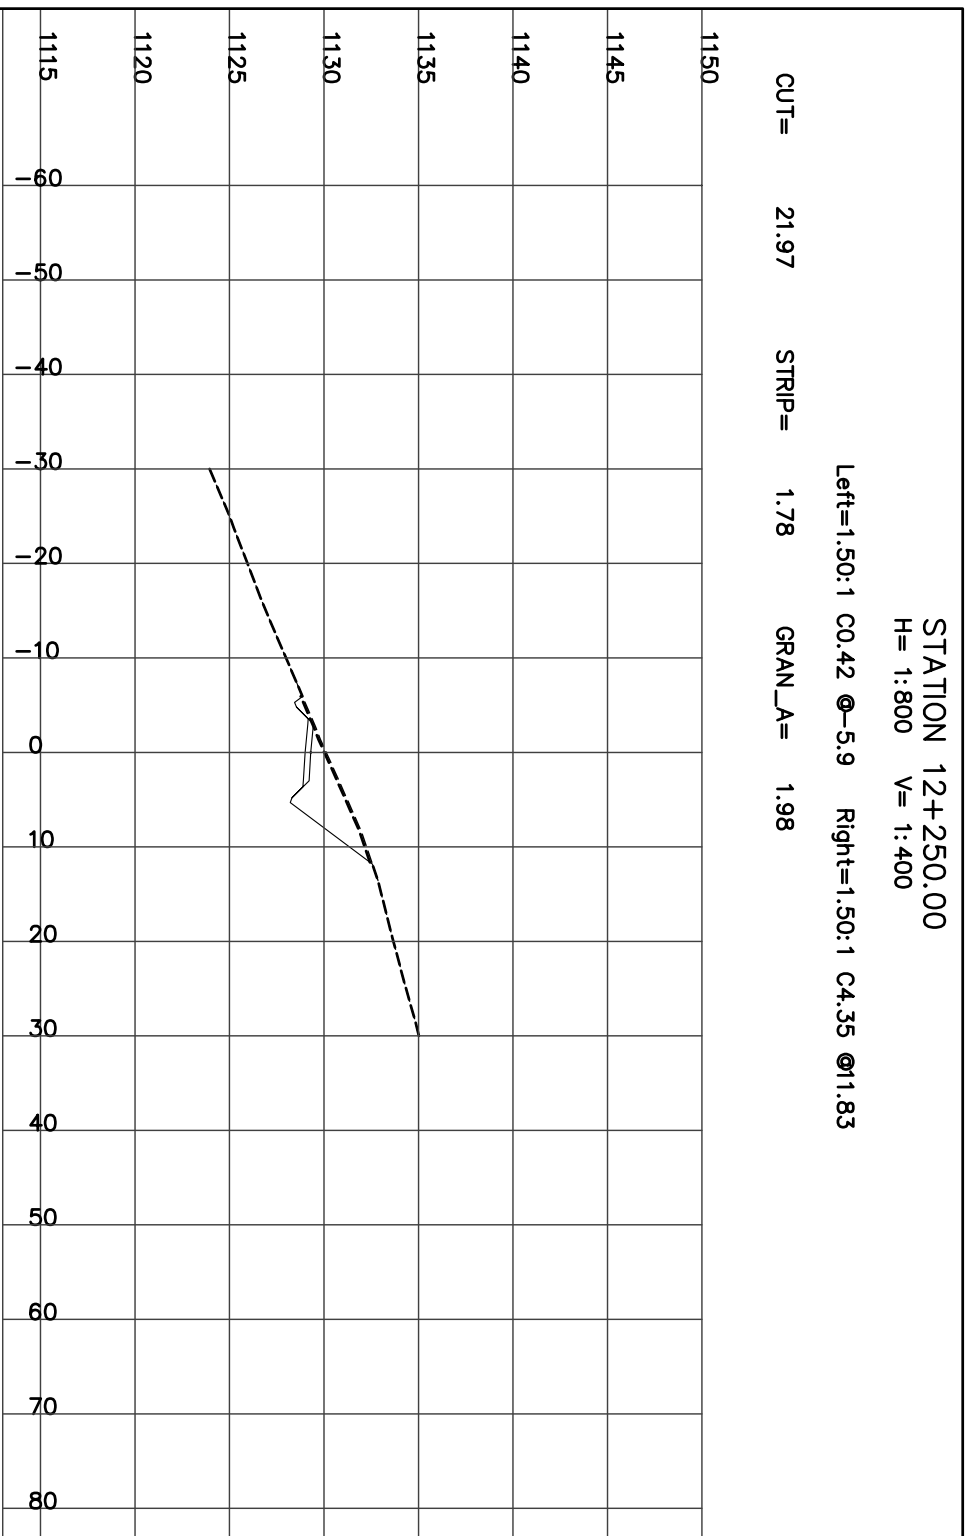


TENDER CROSS SECTIONS
 WOLVERINE ACCESS ROAD
 NOT FOR CONSTRUCTION
 ISSUED MAY 15/06

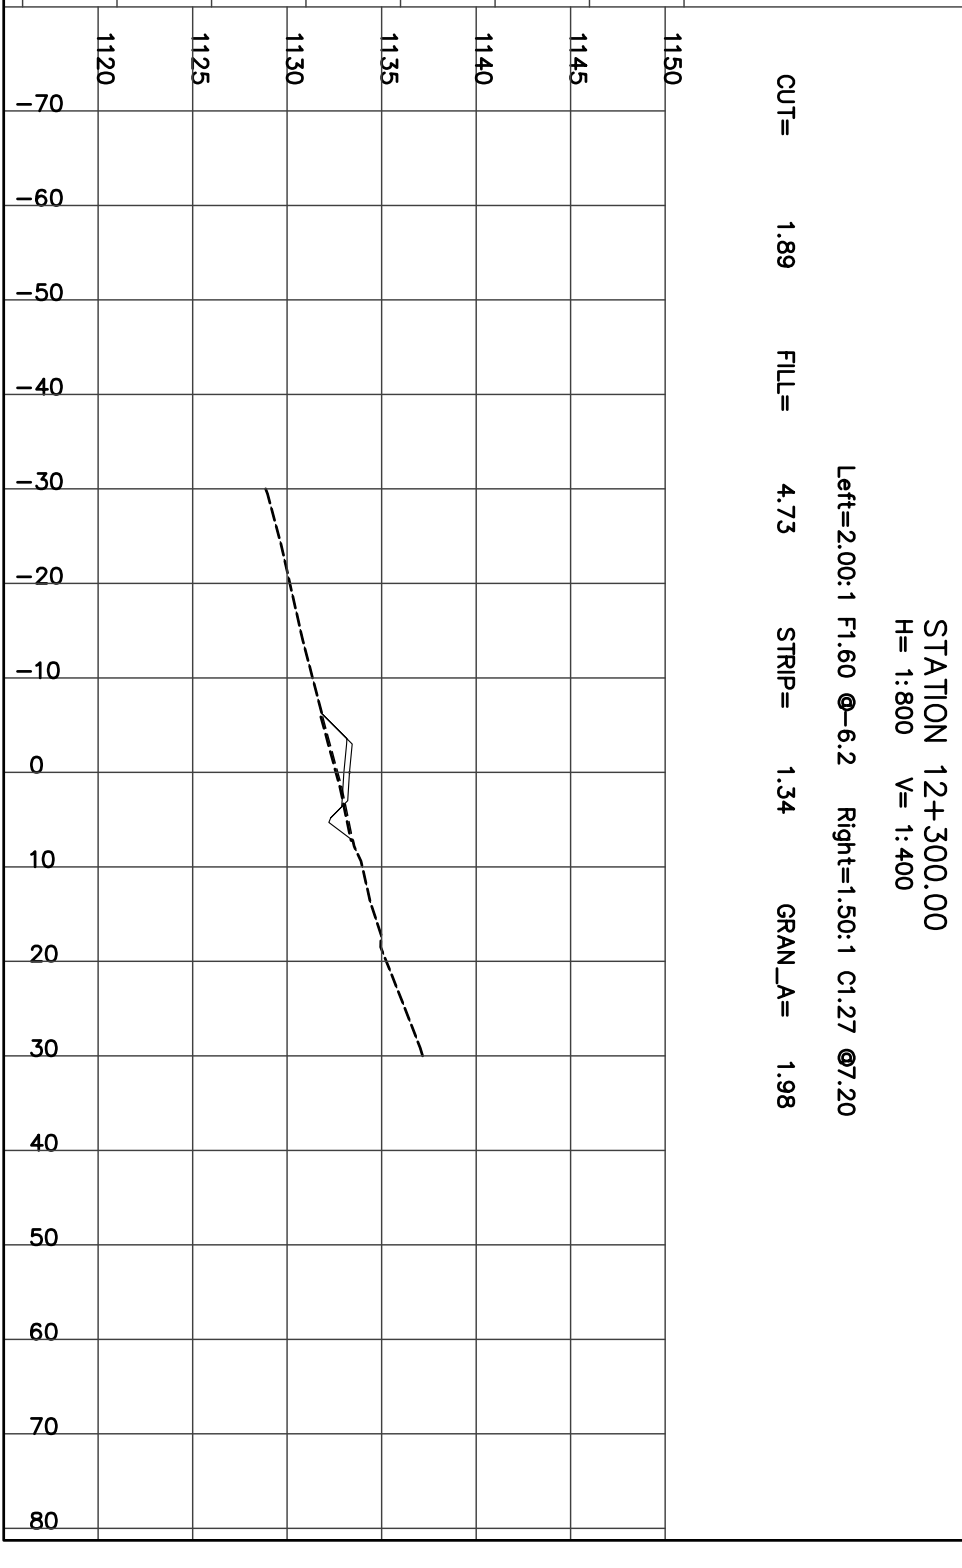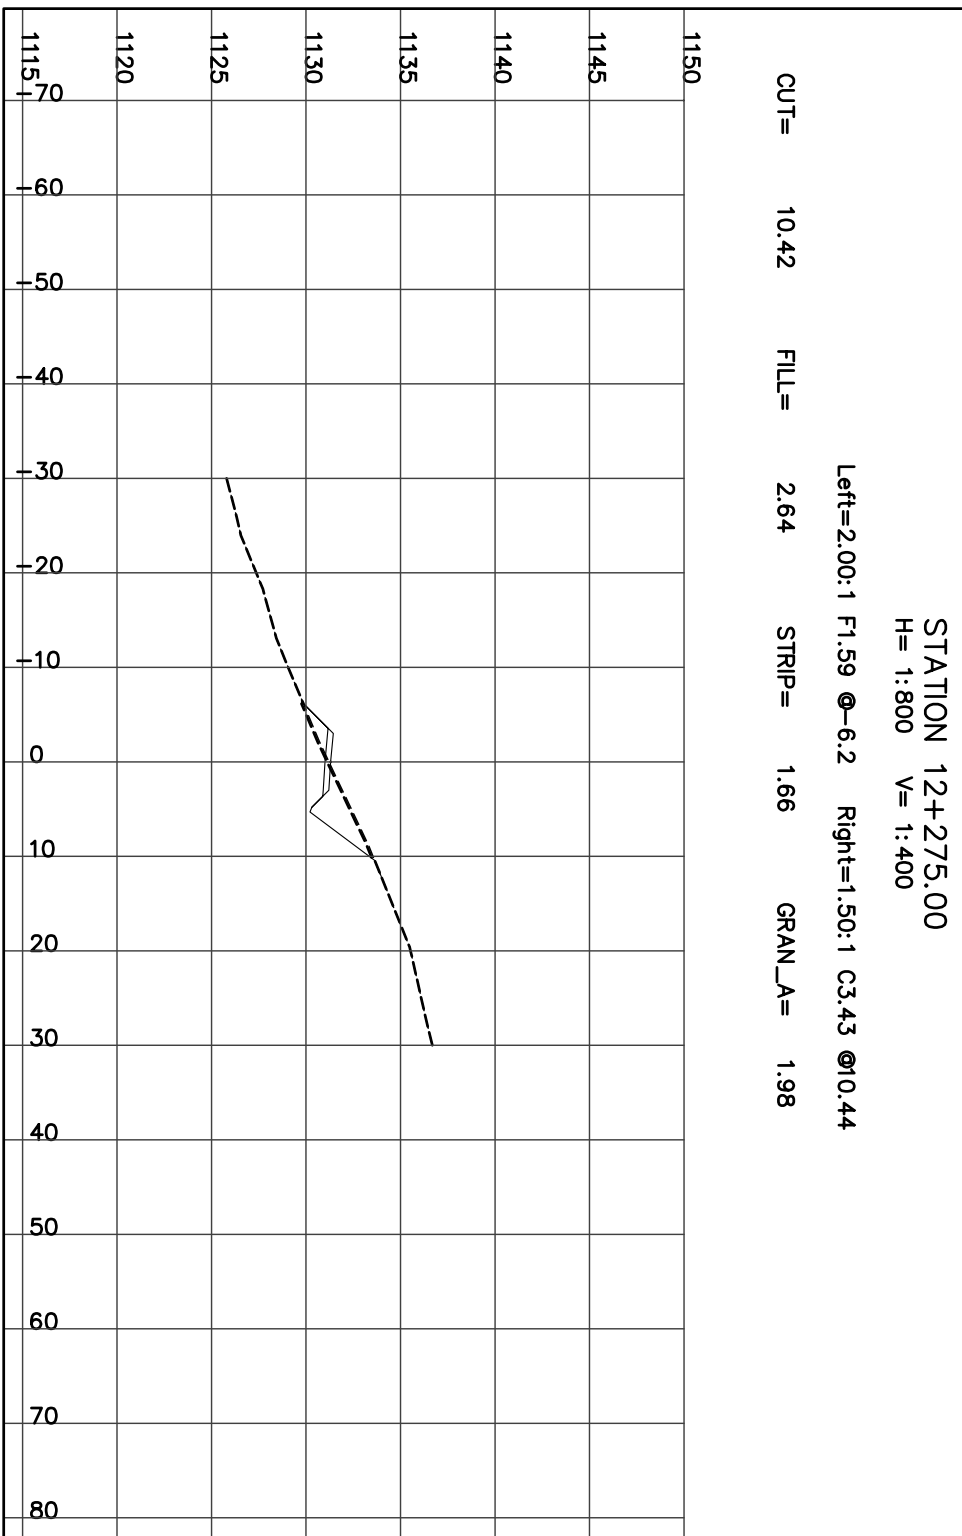

STATION 12+325.00
H= 1:800 V= 1:400

Left=1.50:1 C0.26 @-5.7 Right=1.50:1 C2.48 @9.02


CUT= 9.06 FILL= 0.36 STRIP= 1.46 GRAN_A= 1.98

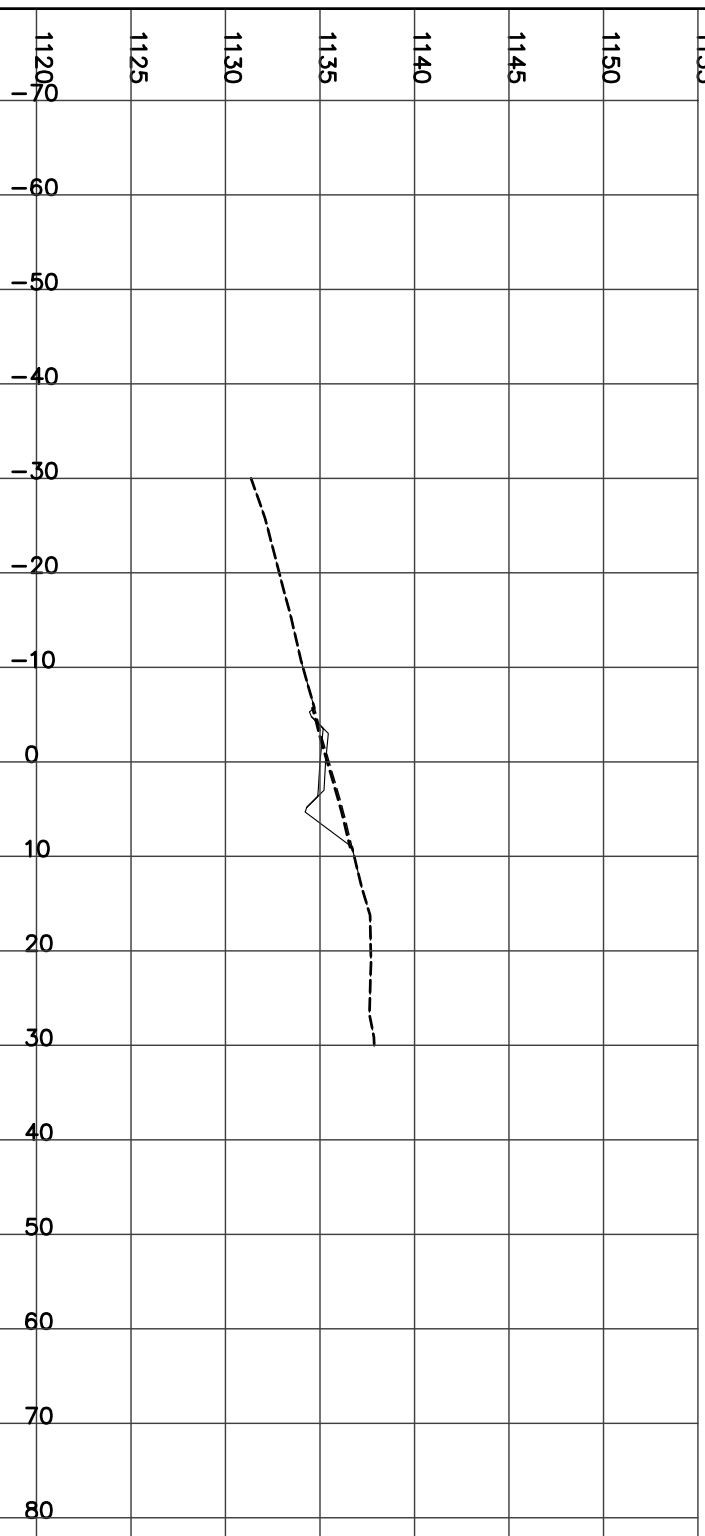

STATION 12+350.00
H= 1:800 V= 1:400

Left=1.50:1 C0.23 @-5.7 Right=1.50:1 C2.62 @9.23


CUT= 9.25 FILL= 0.37 STRIP= 1.49 GRAN_A= 1.98

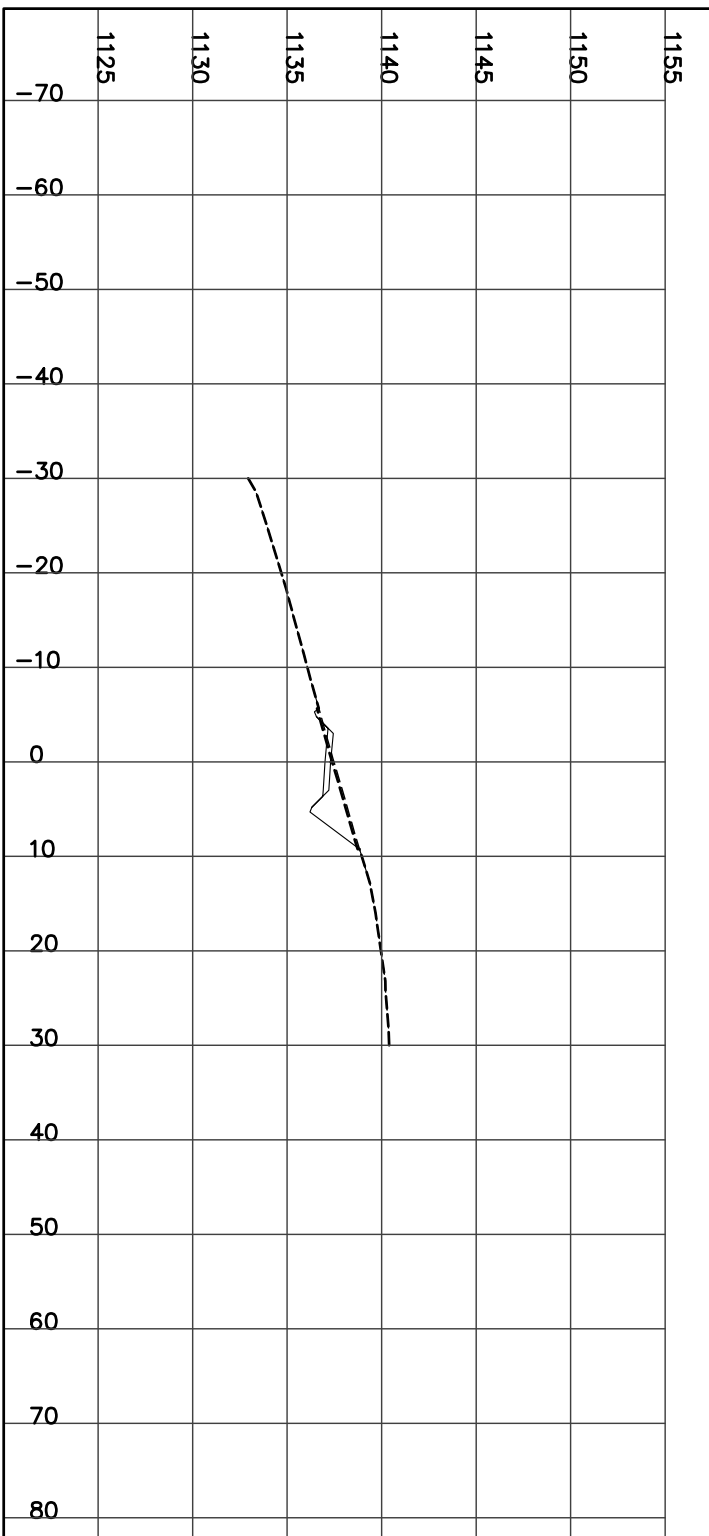

STATION 12+375.00
H= 1:800 V= 1:400

Left=2.00:1 F1.34 @-5.7 Right=1.50:1 C1.55 @7.62


CUT= 2.72 FILL= 3.41 STRIP= 1.32 GRAN_A= 1.98

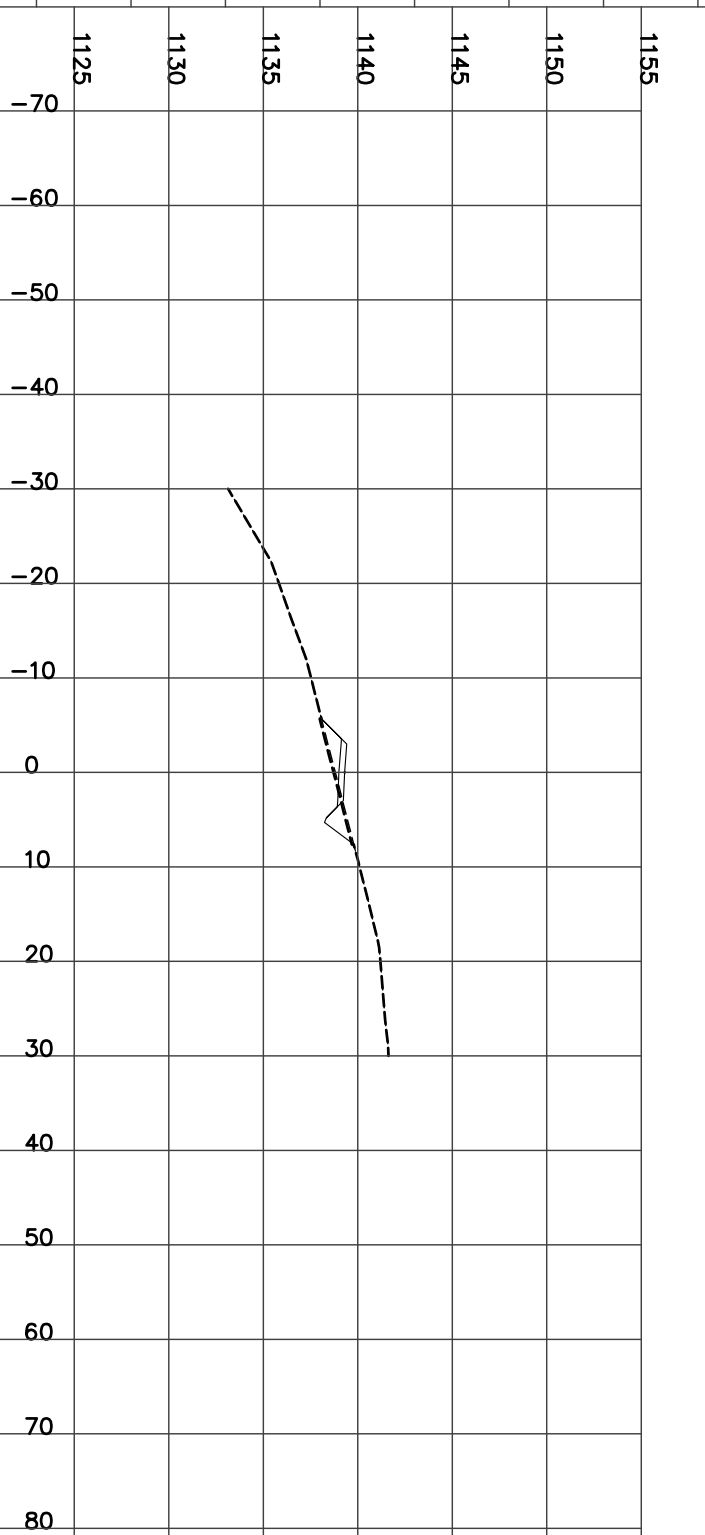

STATION 12+400.00
H= 1:800 V= 1:400

Left=2.00:1 F2.52 @-8.0 Right=2.00:1 F1.09 @5.18


FILL= 15.36 STRIP= 1.32 GRAN_A= 1.98

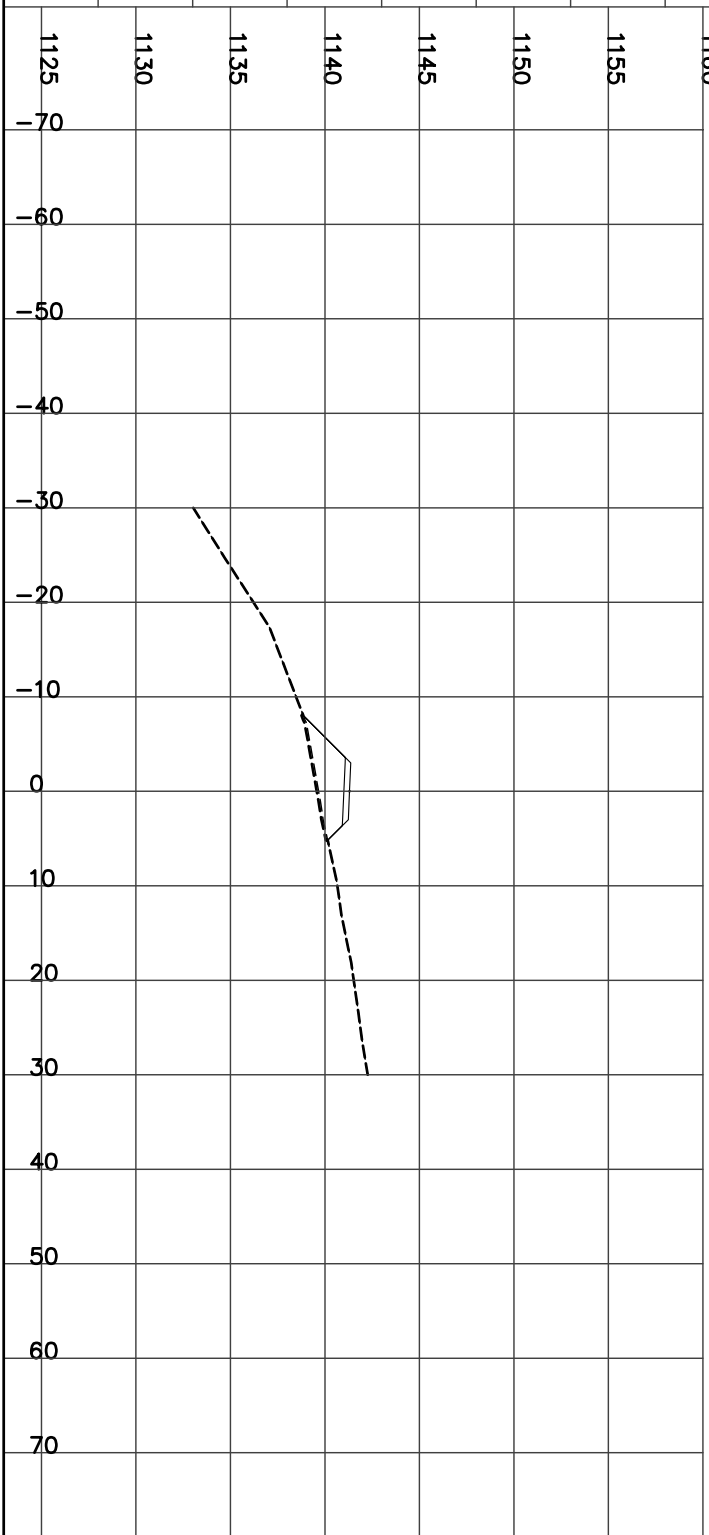

STATION 12+425.00
H= 1:800 V= 1:400

Left=2.00:1 F3.90 @-10.8 Right=2.00:1 F1.24 @5.49


FILL= 19.15 STRIP= 1.62 GRAN_A= 1.98

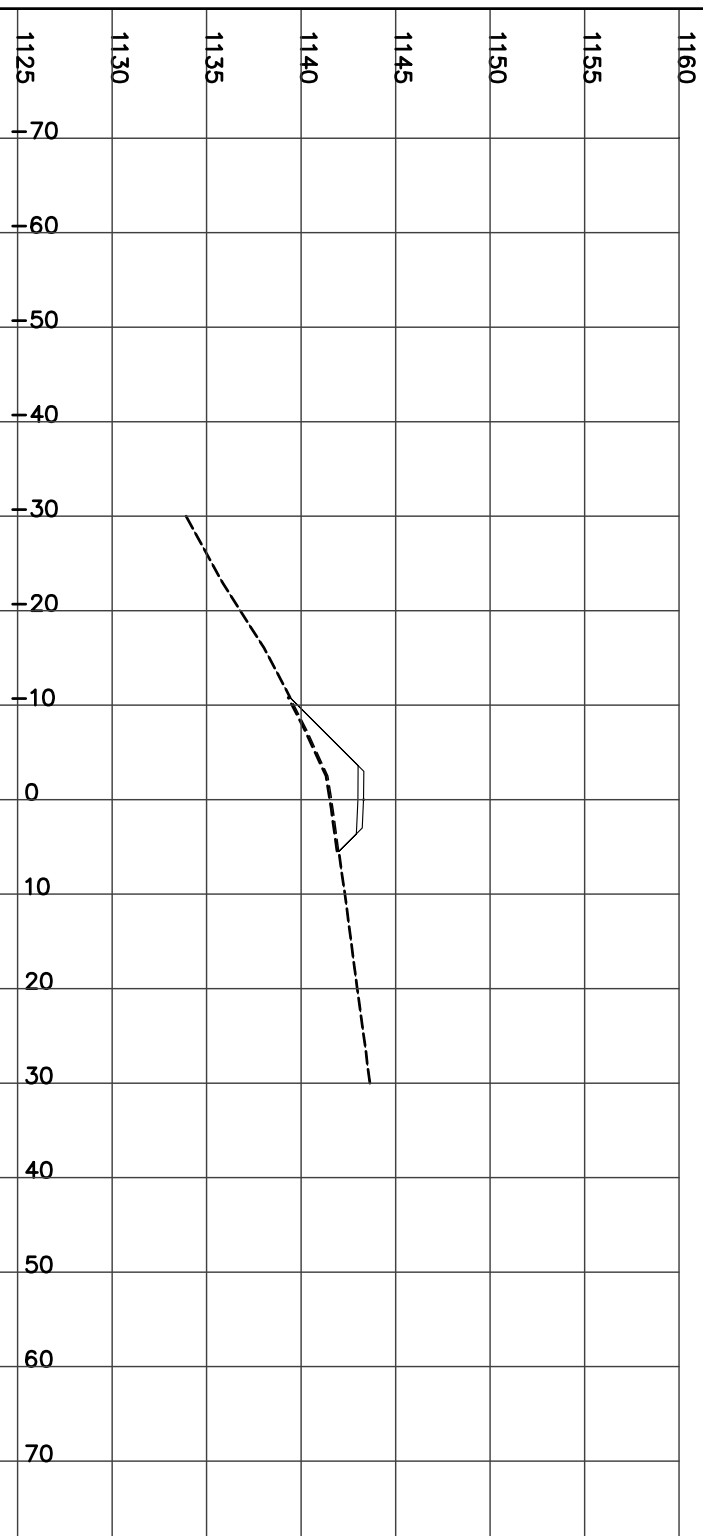

STATION 12+450.00
H= 1:800 V= 1:400

Left=2.00:1 F4.70 @-12.4 Right=1.50:1 C0.19 @5.59

FILL= 21.22 STRIP= 1.79 GRAN_A= 1.99

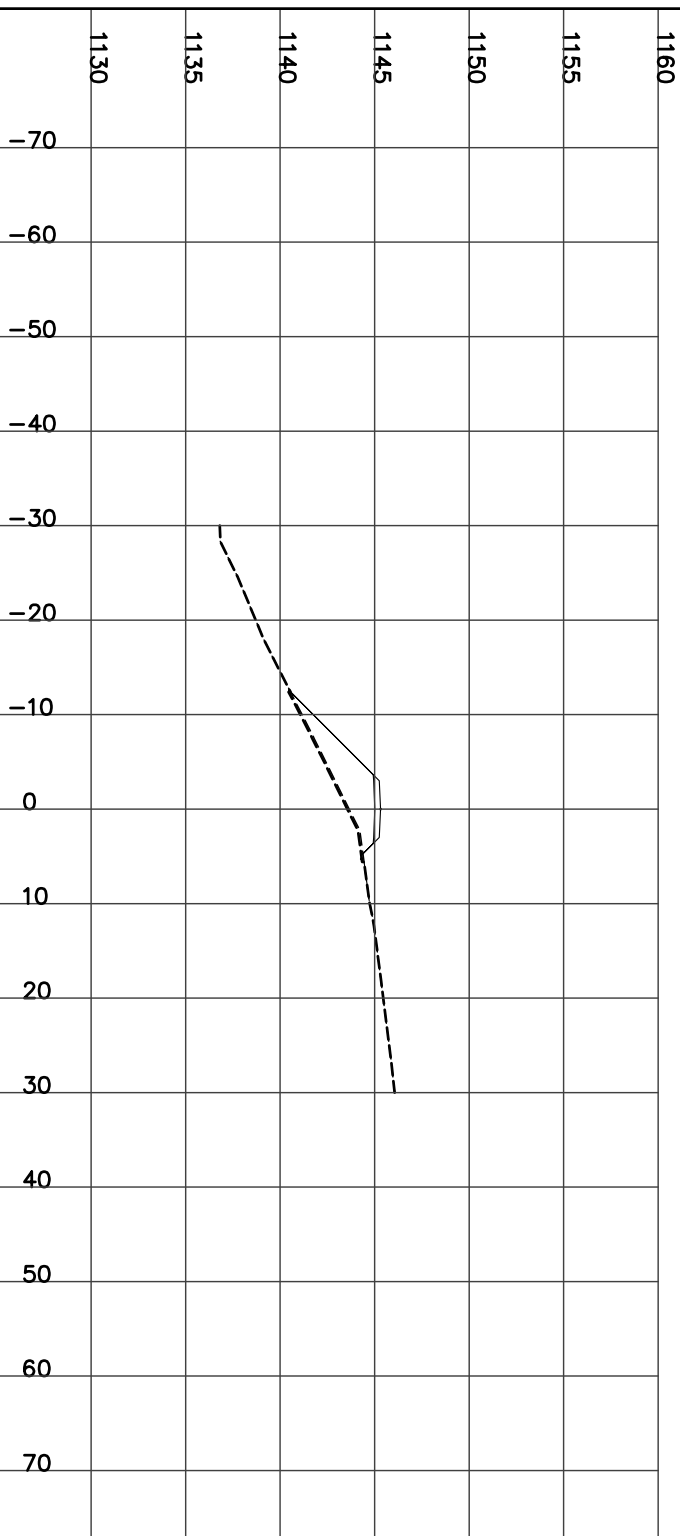

STATION 12+475.00
H= 1:800 V= 1:400

Left=2.00:1 F6.56 @-16.1 Right=2.00:1 F1.34 @5.68


FILL= 45.97 STRIP= 2.17 GRAN_A= 1.99



STATION 12+500.00
H= 1:800 V= 1:400

Left=2.00:1 F5.73 @-14.5 Right=2.00:1 F2.94 @8.88


FILL= 61.07 STRIP= 2.32 GRAN_A= 2.00

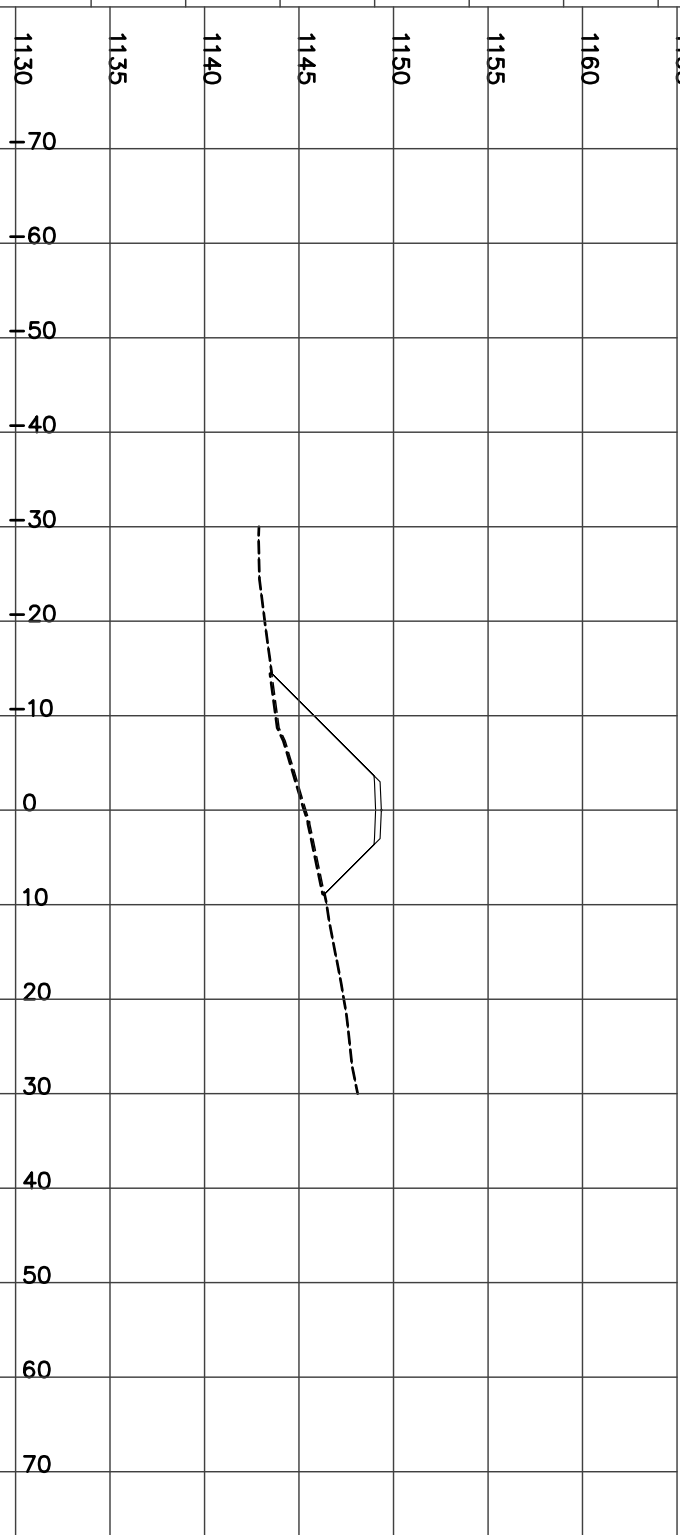

STATION 12+525.00
H= 1:800 V= 1:400

Left=2.00:1 F4.33 @-11.7 Right=2.00:1 F3.09 @9.18

FILL= 49.99 STRIP= 2.08 GRAN_A= 1.99

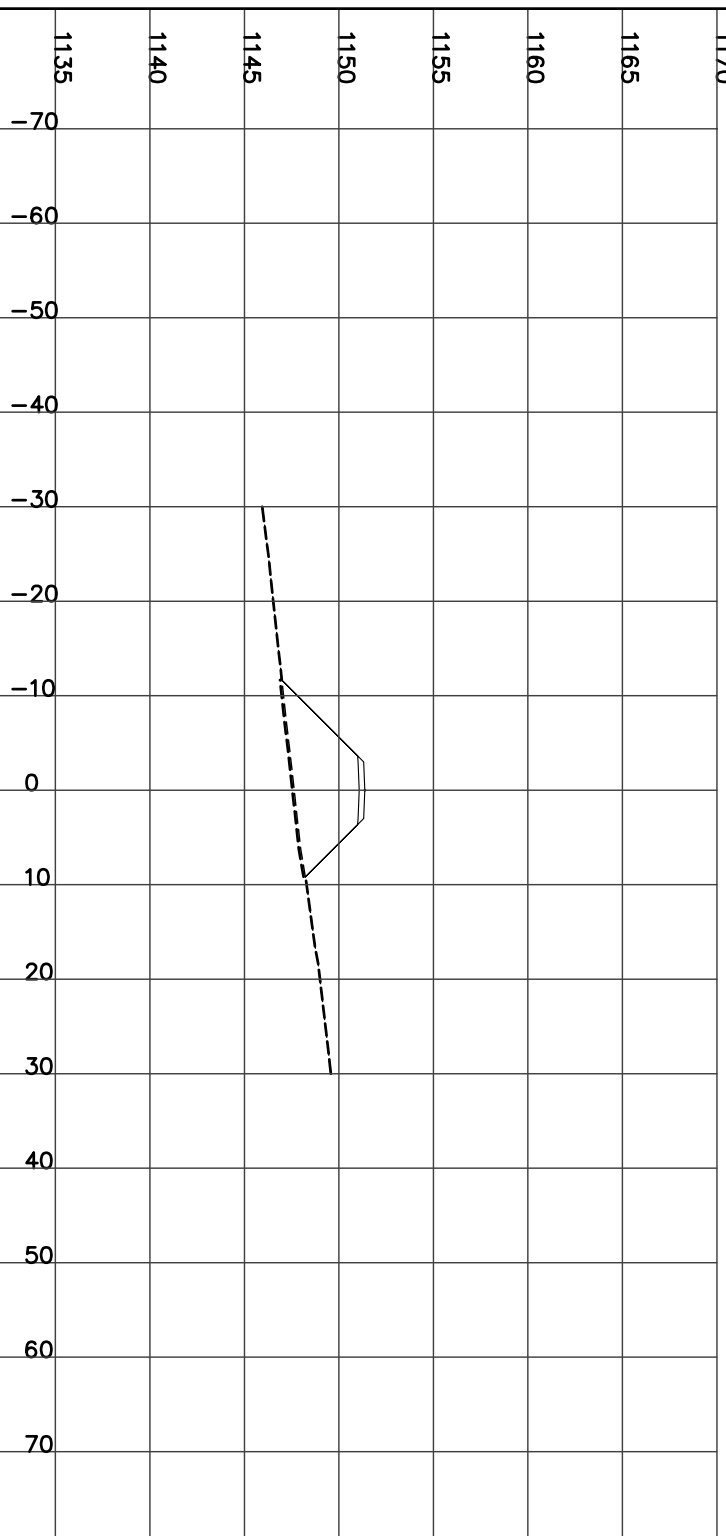

STATION 12+550.00
H= 1:800 V= 1:400

Left=2.00:1 F3.97 @-10.9 Right=2.00:1 F2.93 @8.86


FILL= 44.18 STRIP= 1.96 GRAN_A= 1.99



STATION 12+575.00
H= 1:800 V= 1:400

Left=2.00:1 F3.25 @-9.5 Right=2.00:1 F2.91 @8.82


FILL= 38.05 STRIP= 1.83 GRAN_A= 1.99

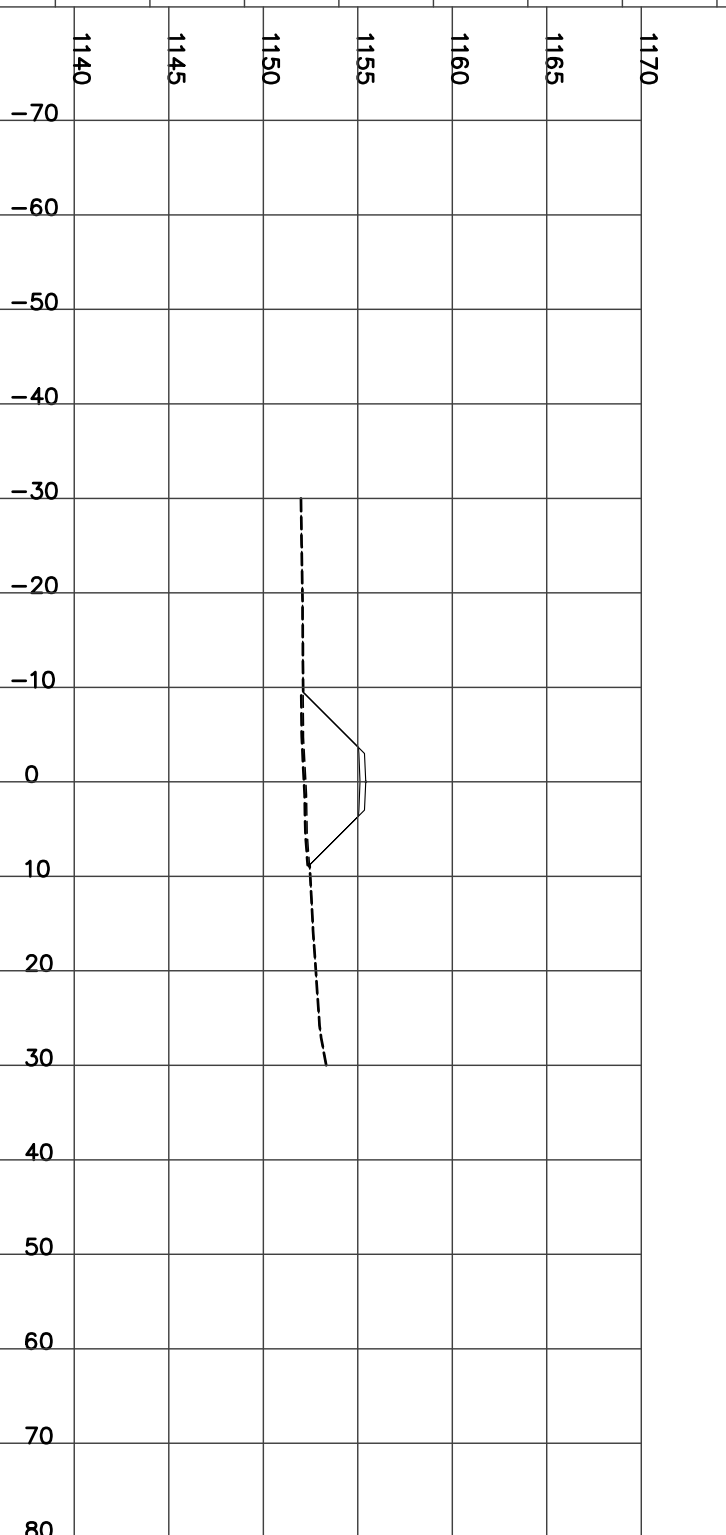

STATION 12+600.00
H= 1:800 V= 1:400

Left=2.00:1 F2.66 @-8.3 Right=2.00:1 F2.46 @7.92


FILL= 28.22 STRIP= 1.63 GRAN_A= 1.99

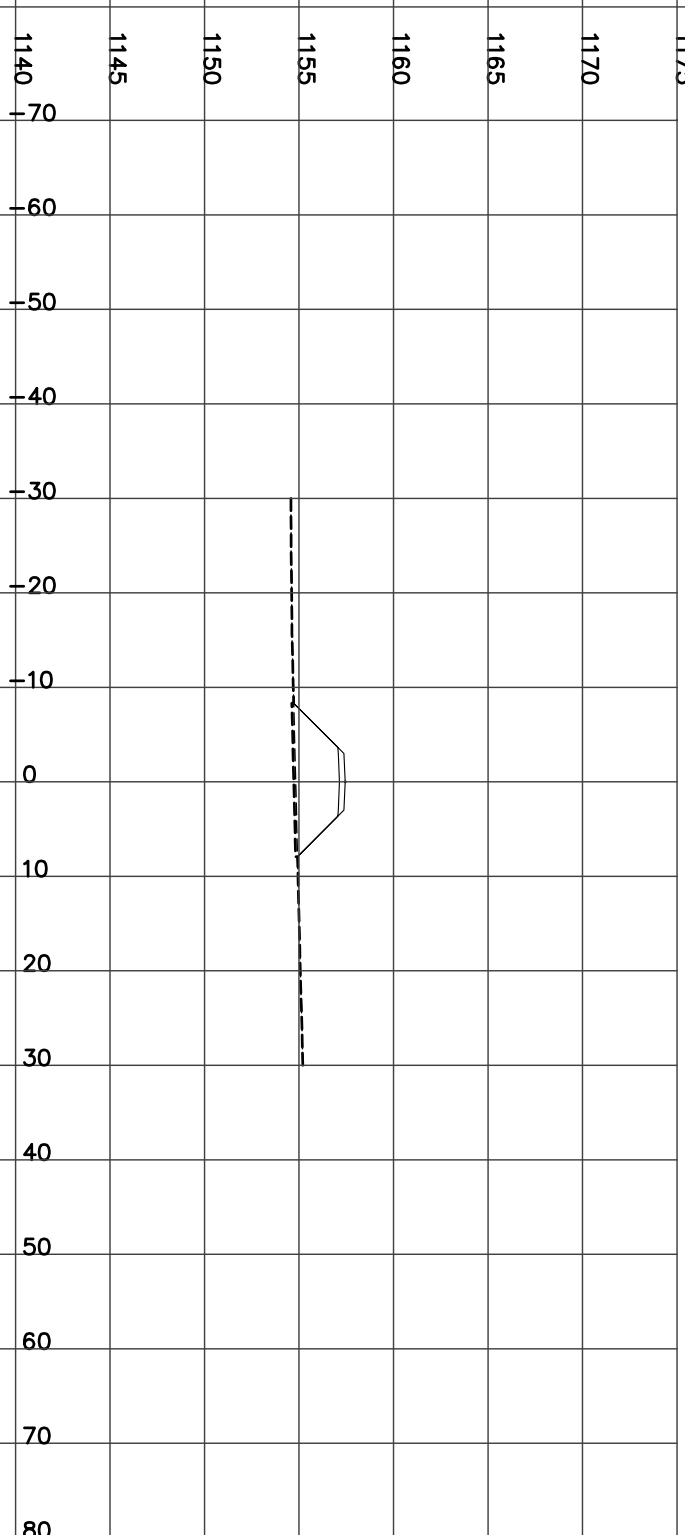

STATION 12+625.00
H= 1:800 V= 1:400

Left=2.00:1 F1.28 @-7.6 Right=2.00:1 F2.13 @7.26


FILL= 22.61 STRIP= 1.48 GRAN_A= 1.99

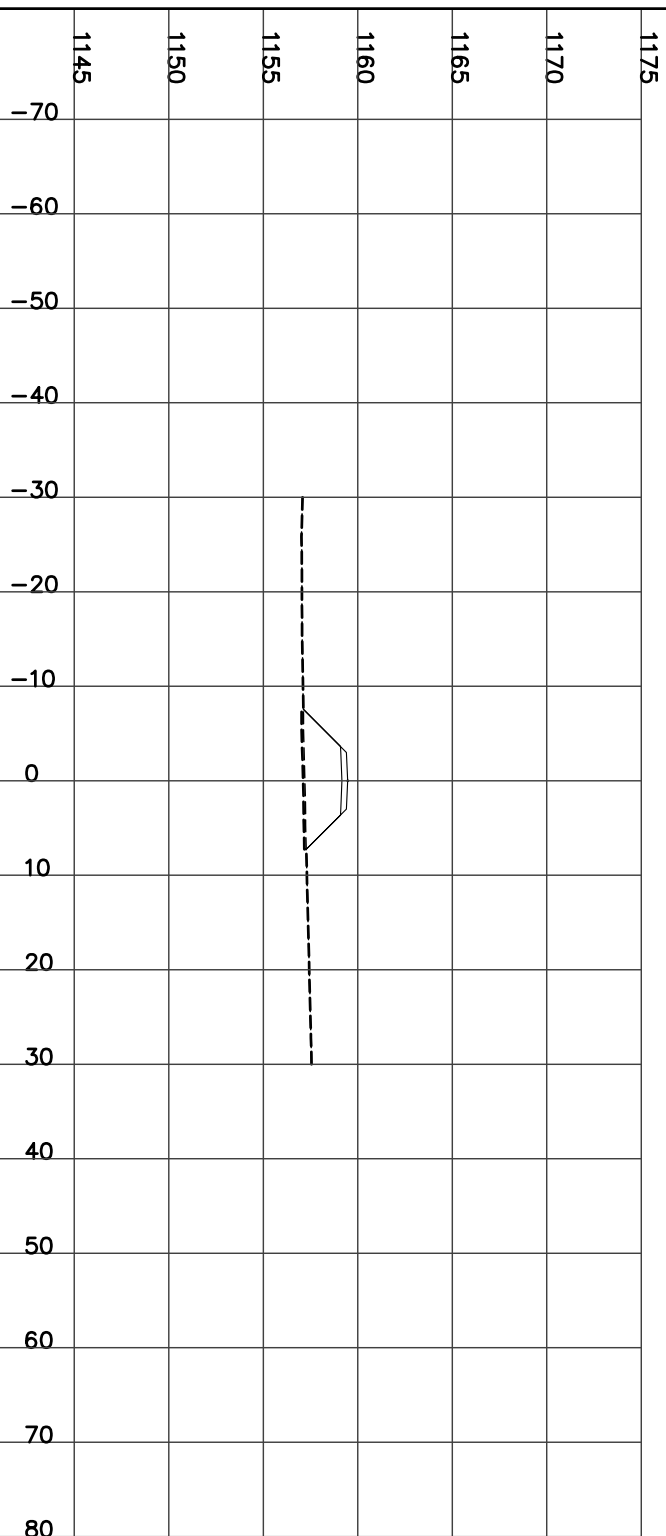

STATION 12+650.00
H= 1:800 V= 1:400

Left=2.00:1 F1.89 @-6.8 Right=2.00:1 F1.84 @6.69


FILL= 17.65 STRIP= 1.34 GRAN_A= 1.99

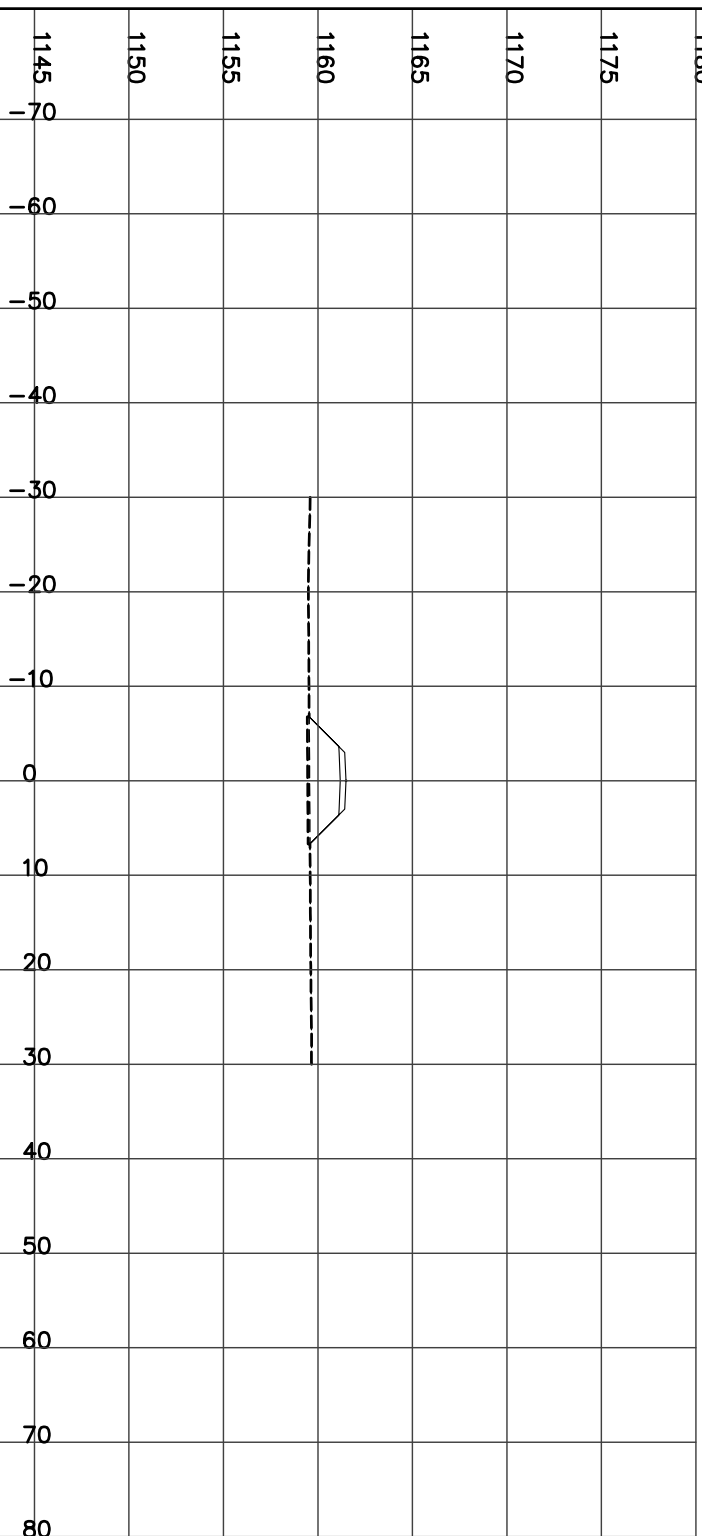

STATION 12+675.00
H= 1:800 V= 1:400

Left=2.00:1 F1.46 @-5.9 Right=2.00:1 F1.48 @5.96


FILL= 12.41 STRIP= 1.18 GRAN_A= 1.99

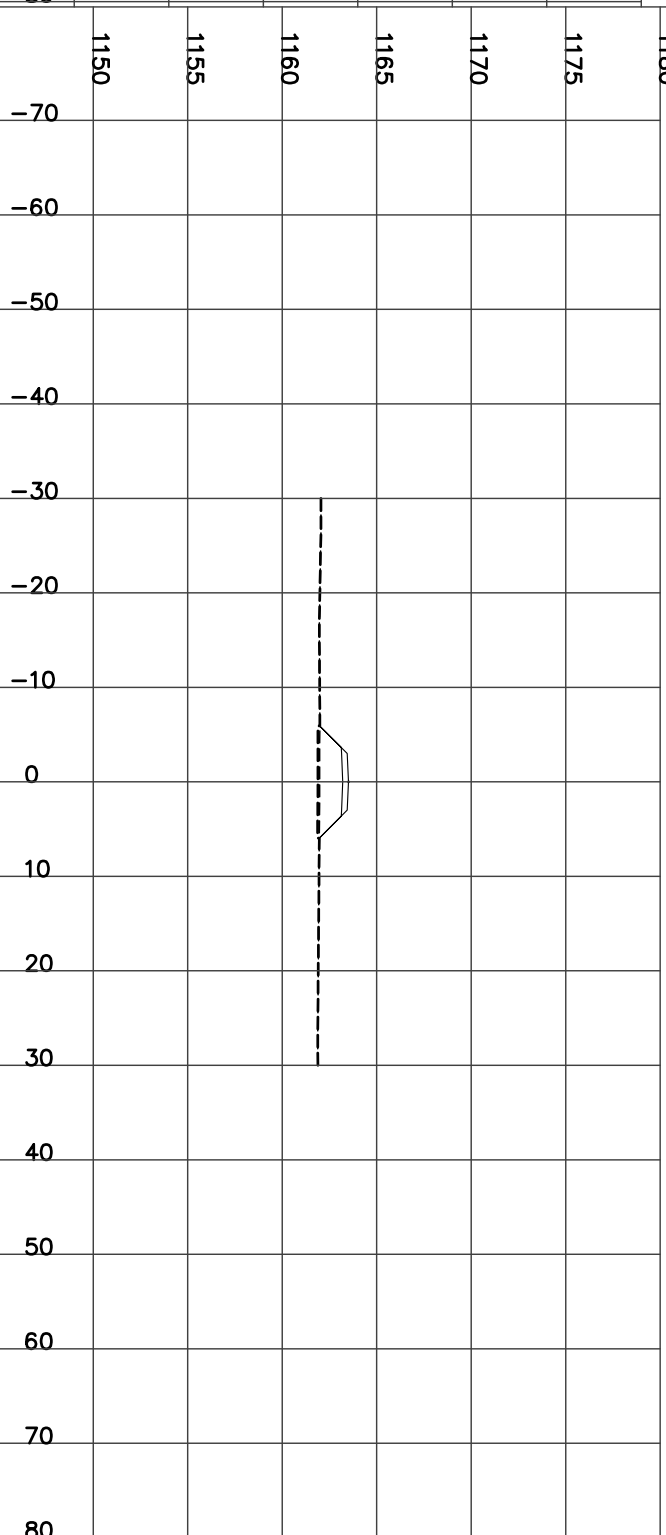

STATION 12+700.00
H= 1:800 V= 1:400

Left=2.00:1 F1.31 @-5.6 Right=2.00:1 F1.33 @5.65


FILL= 10.67 STRIP= 1.12 GRAN_A= 1.98

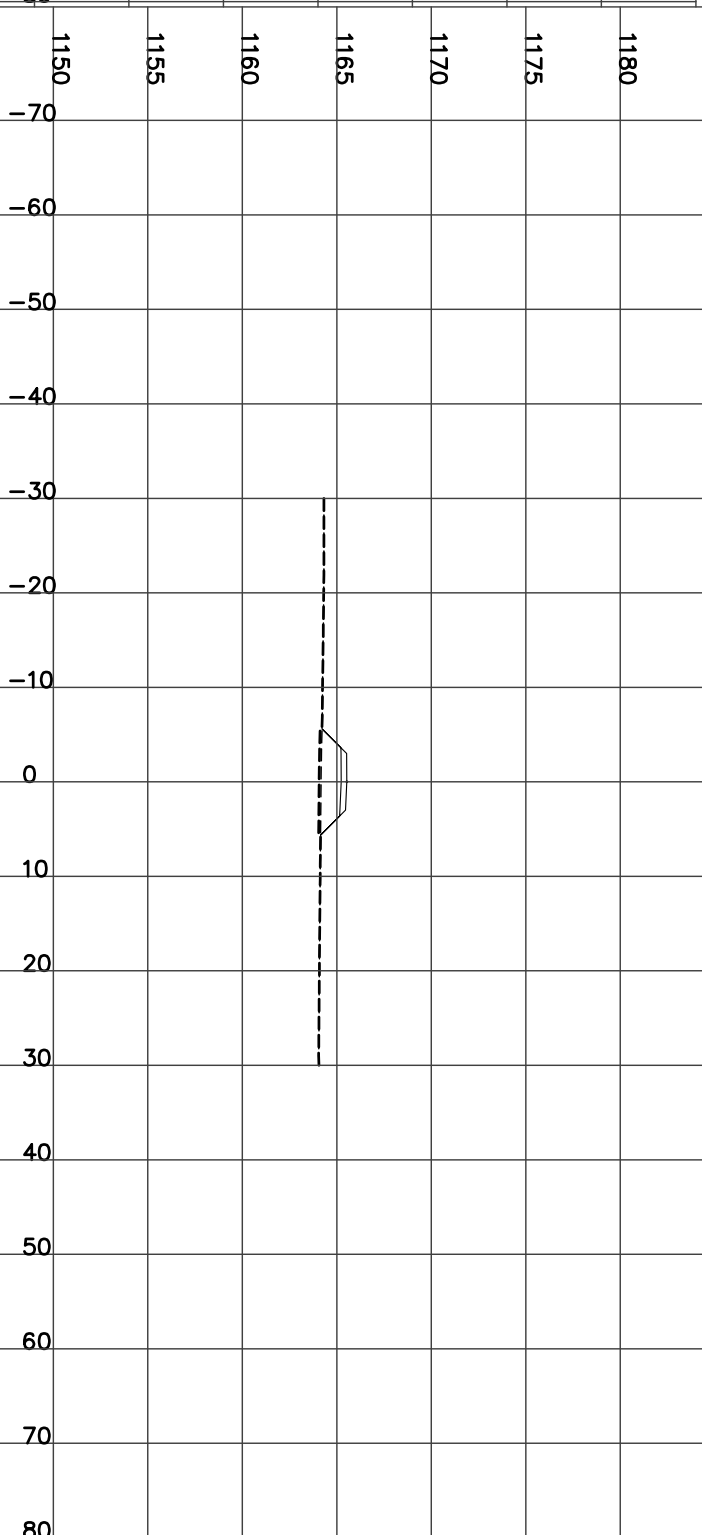

STATION 12+725.00
H= 1:800 V= 1:400

Left=2.00:1 F1.12 @-5.2 Right=2.00:1 F1.08 @5.17


FILL= 8.08 STRIP= 1.04 GRAN_A= 1.98

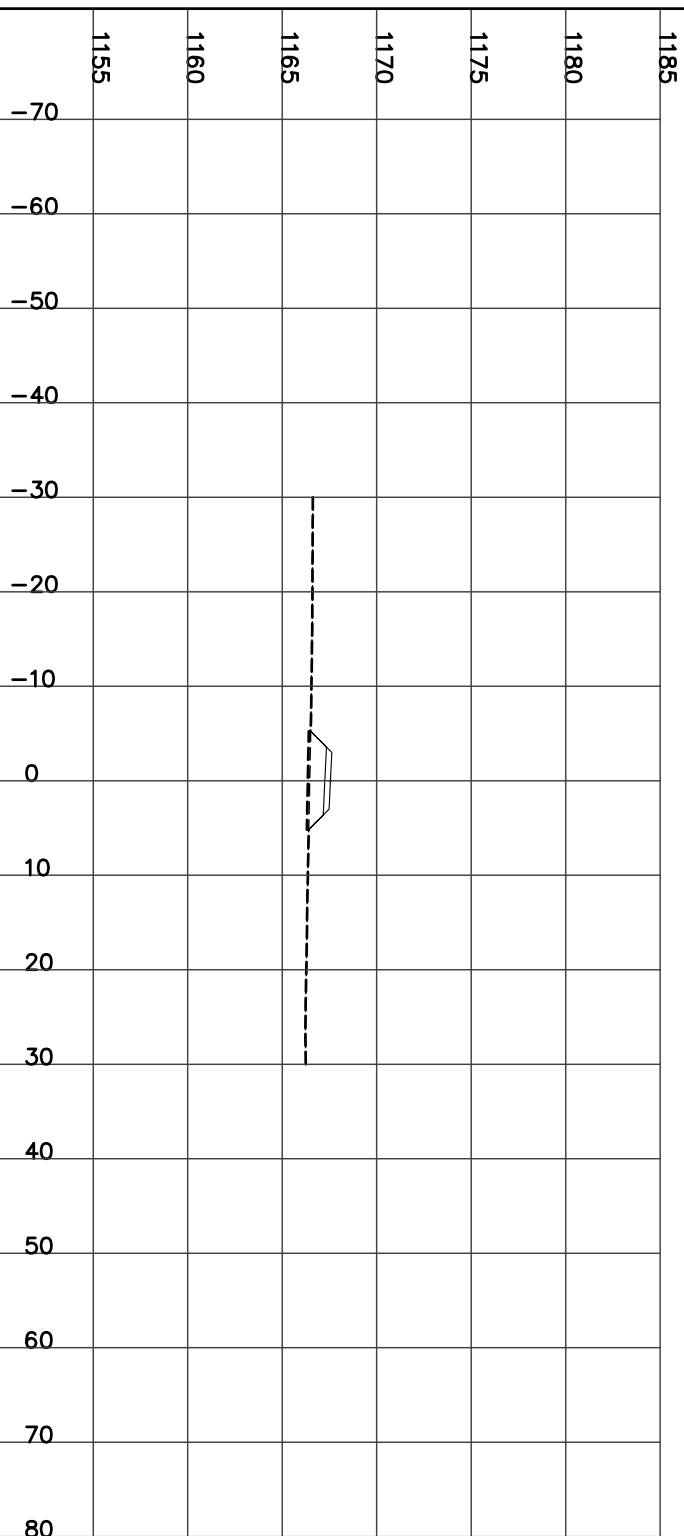

STATION 12+750.00
H= 1:800 V= 1:400

Left=1.50:1 C0.09 @-5.4 Right=1.50:1 C0.24 @5.66


CUT= 0.07 FILL= 5.29 STRIP= 1.11 GRAN_A= 1.98

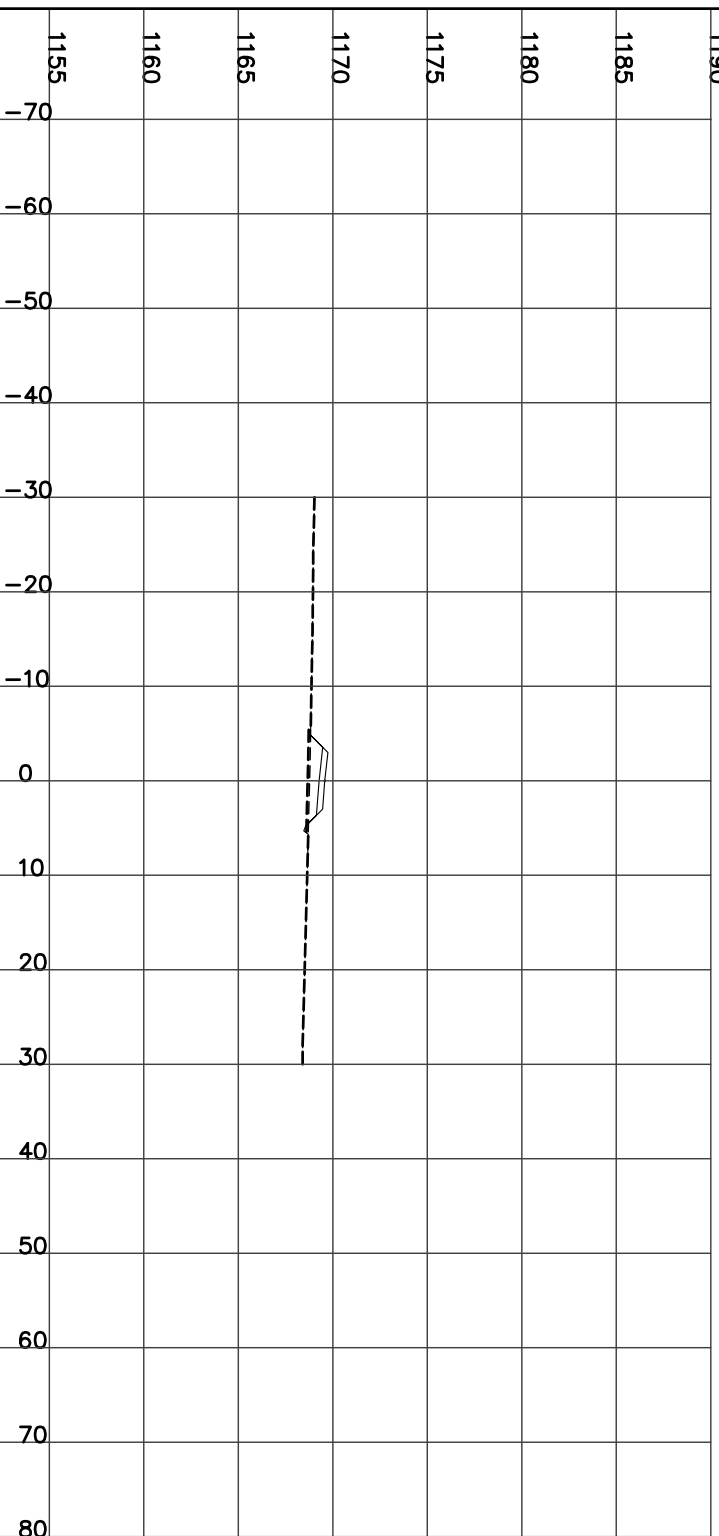

STATION 12+775.00
H= 1:800 V= 1:400

Left=1.50:1 C0.12 @-5.5 Right=1.50:1 C0.37 @5.86


CUT= 0.22 FILL= 4.45 STRIP= 1.13 GRAN_A= 1.98

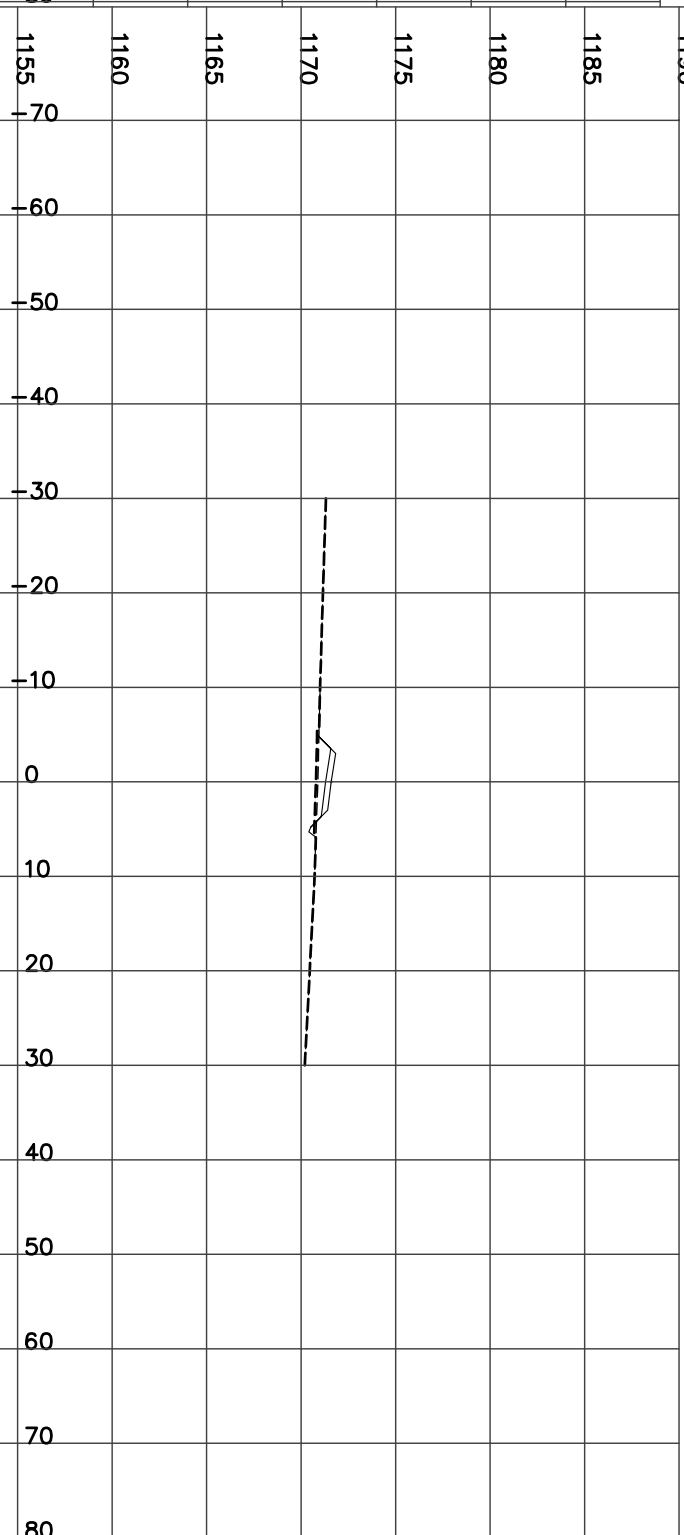

STATION 12+800.00
H= 1:800 V= 1:400

Left=2.00:1 F1.04 @-5.1 Right=1.50:1 C0.14 @5.52


FILL= 6.38 STRIP= 1.05 GRAN_A= 1.98

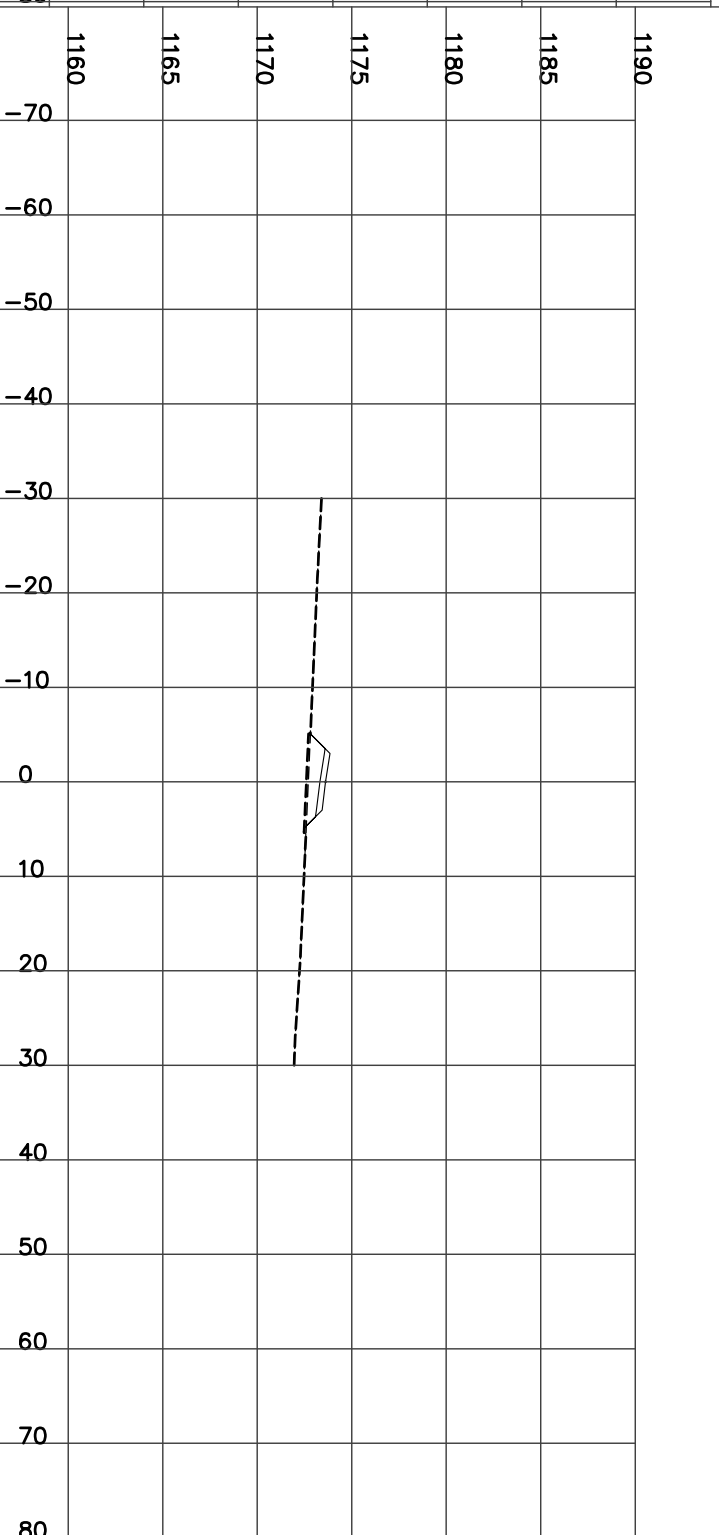

STATION 12+825.00
H= 1:800 V= 1:400

CUT= 0.23 FILL= 4.01 STRIP= 1.15 GRAN_A= 1.98


Left=1.50:1 C0.19 @-5.6 Right=1.50:1 C0.35 @5.82

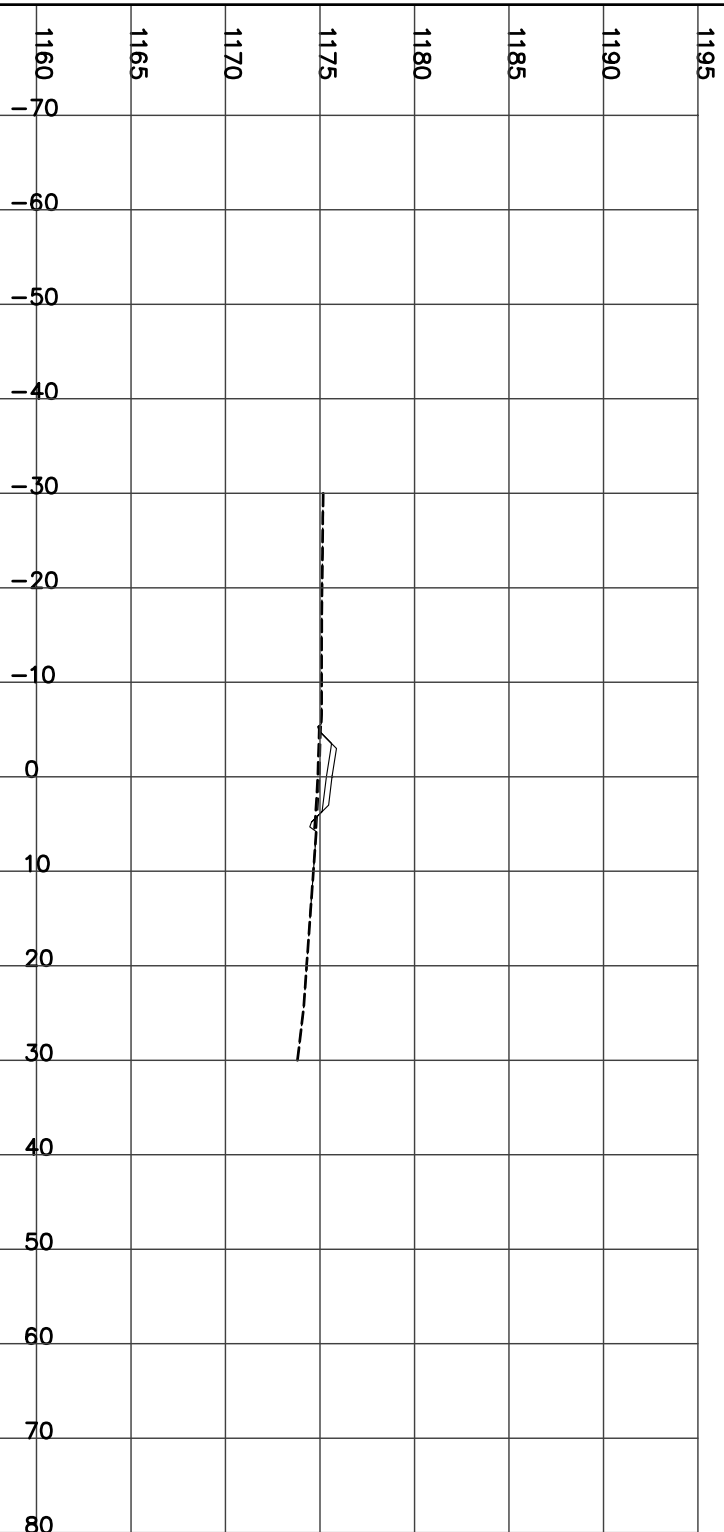

STATION 12+850.00
H= 1:800 V= 1:400

FILL= 9.05 STRIP= 1.07 GRAN_A= 1.99


Left=2.00:1 F1.35 @-5.7 Right=2.00:1 F1.01 @5.03

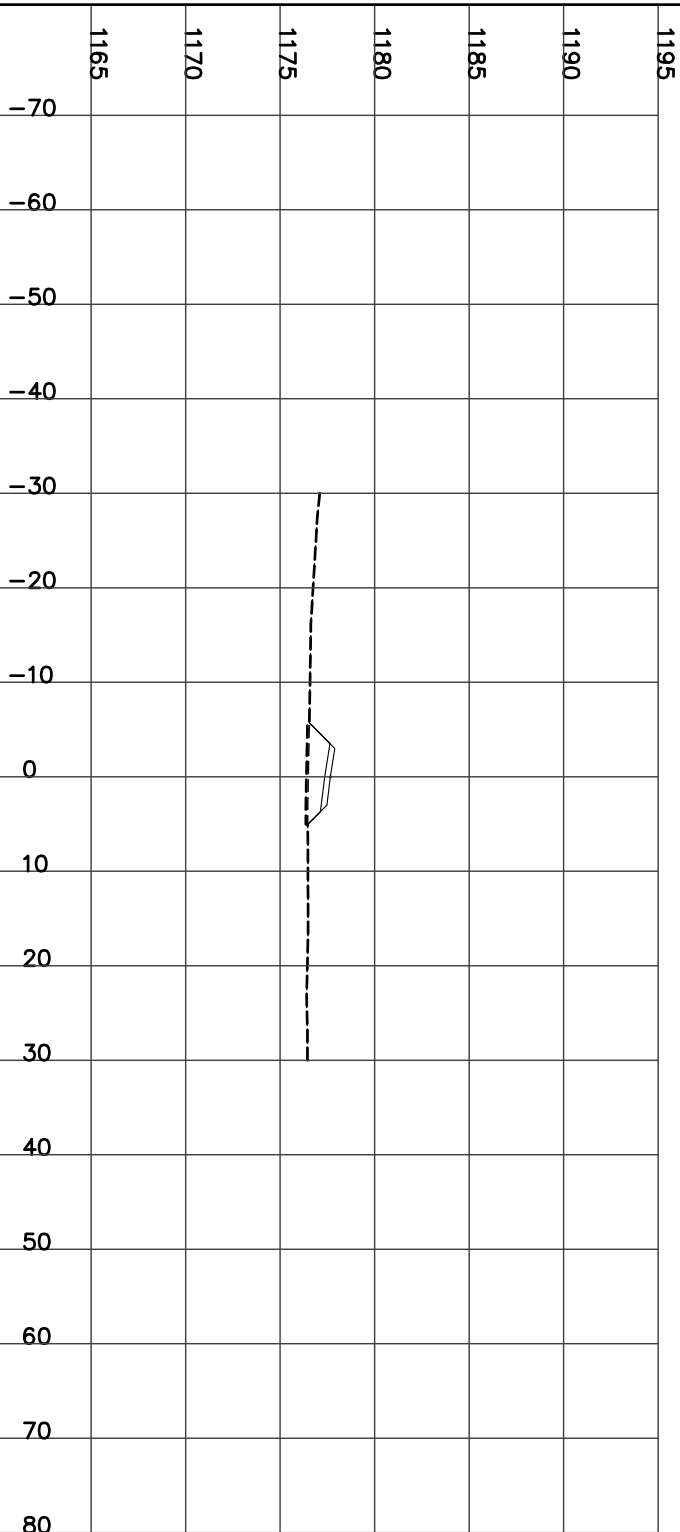

STATION 12+875.00
H= 1:800 V= 1:400

FILL= 8.47 STRIP= 1.09 GRAN_A= 1.98


Left=2.00:1 F1.27 @-5.5 Right=1.50:1 C0.09 @5.43

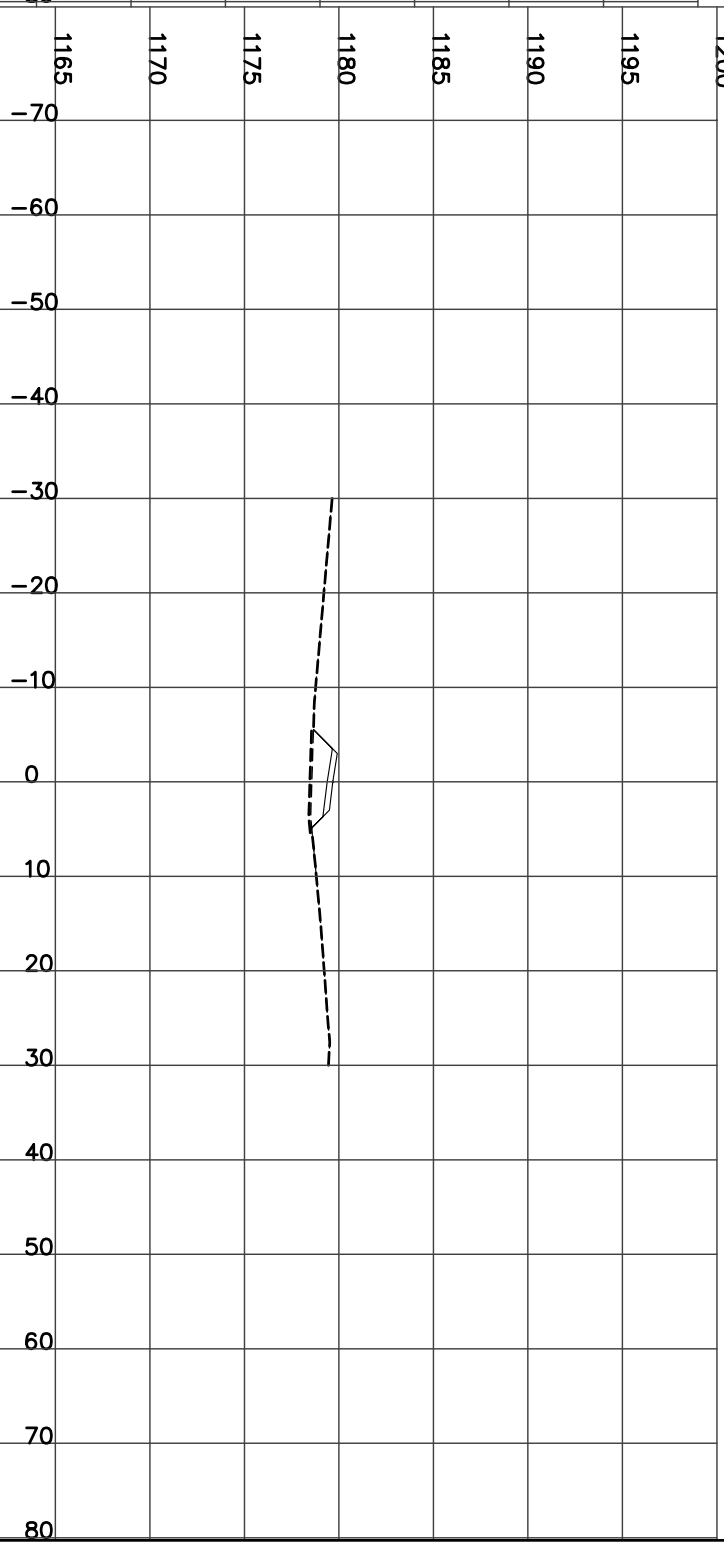

STATION 12+900.00
H= 1:800 V= 1:400

CUT= 0.64 FILL= 6.47 STRIP= 1.18 GRAN_A= 1.99


Left=2.00:1 F1.21 @-5.4 Right=1.50:1 C0.72 @6.38

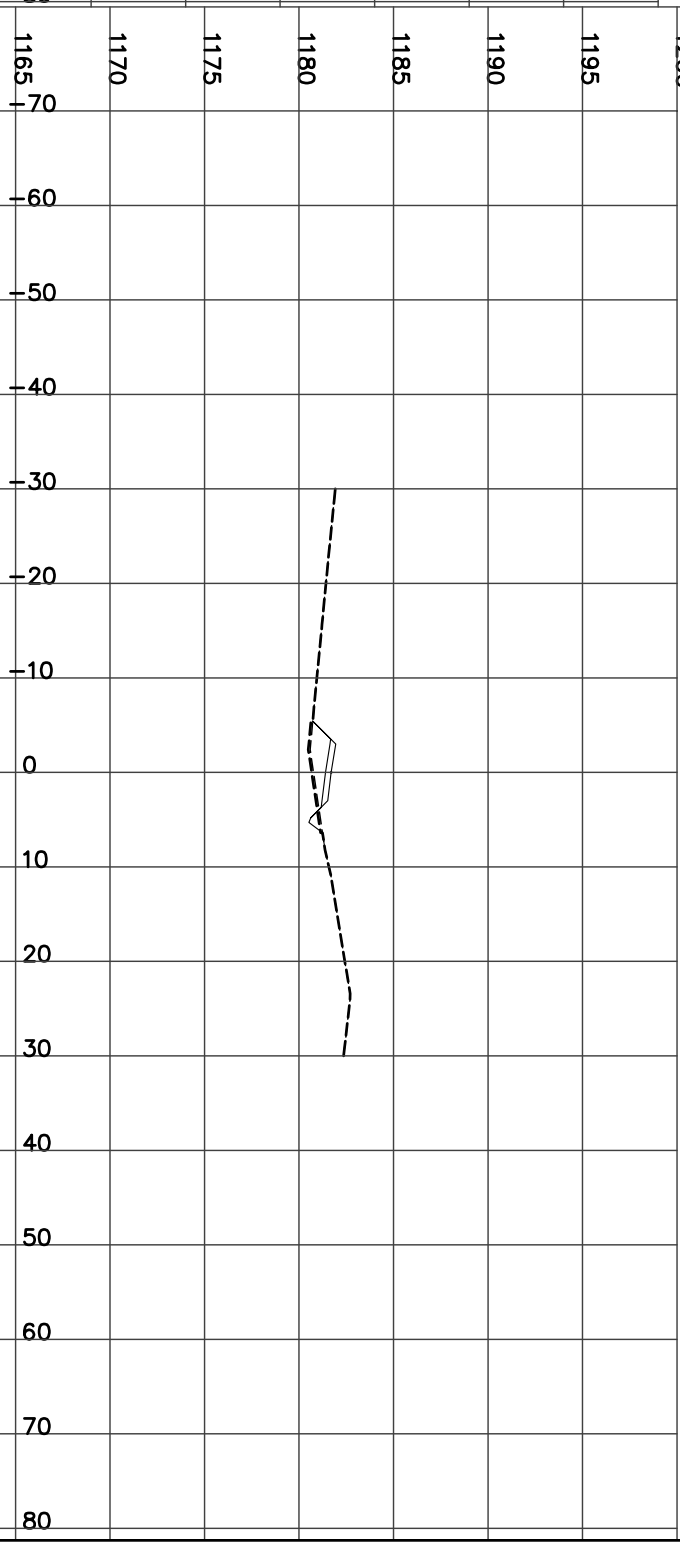

STATION 12+925.00
H= 1:800 V= 1:400

Left=2.00:1 F1.54 @-6.1 Right=2.00:1 F1.72 @6.44


FILL= 15.22 STRIP= 1.25 GRAN_A= 1.98

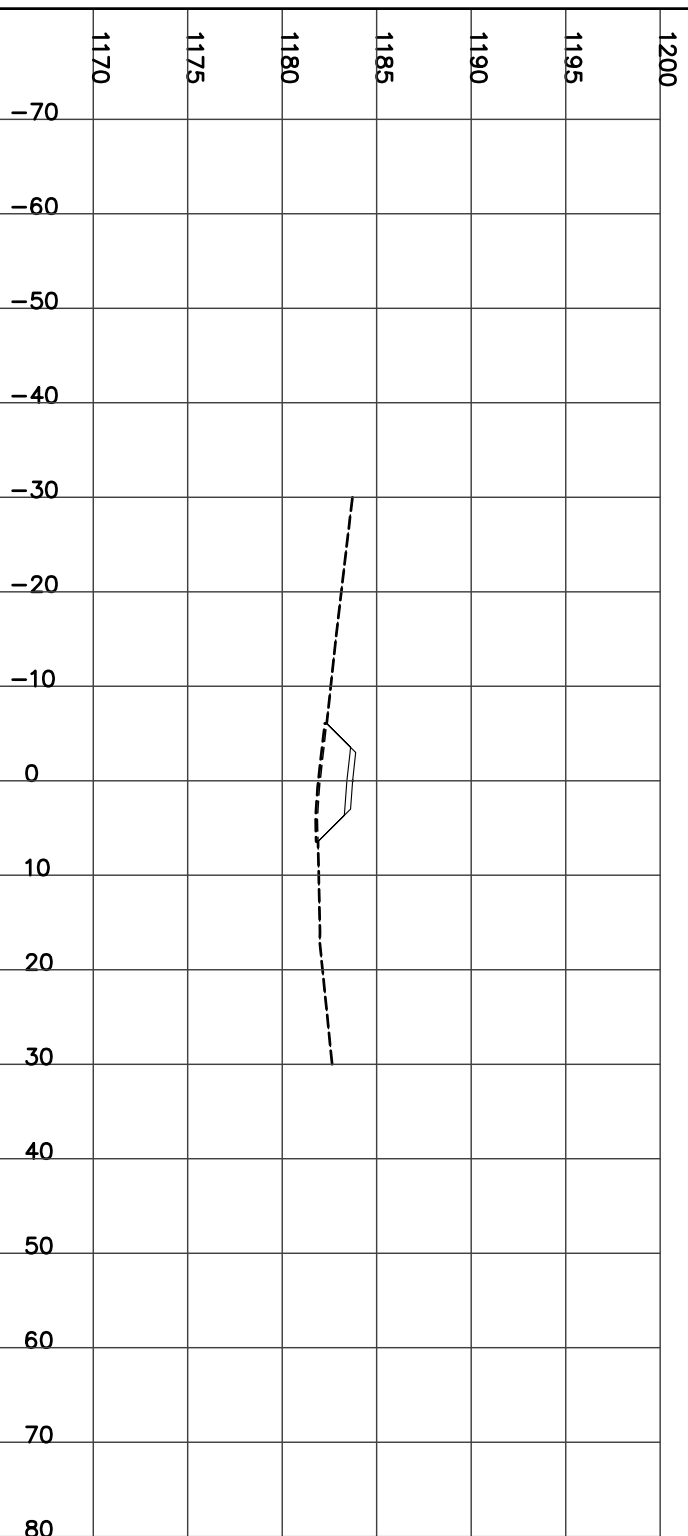

STATION 12+950.00
H= 1:800 V= 1:400

Left=2.00:1 F1.47 @-5.9 Right=2.00:1 F1.82 @6.64


FILL= 14.19 STRIP= 1.25 GRAN_A= 1.98

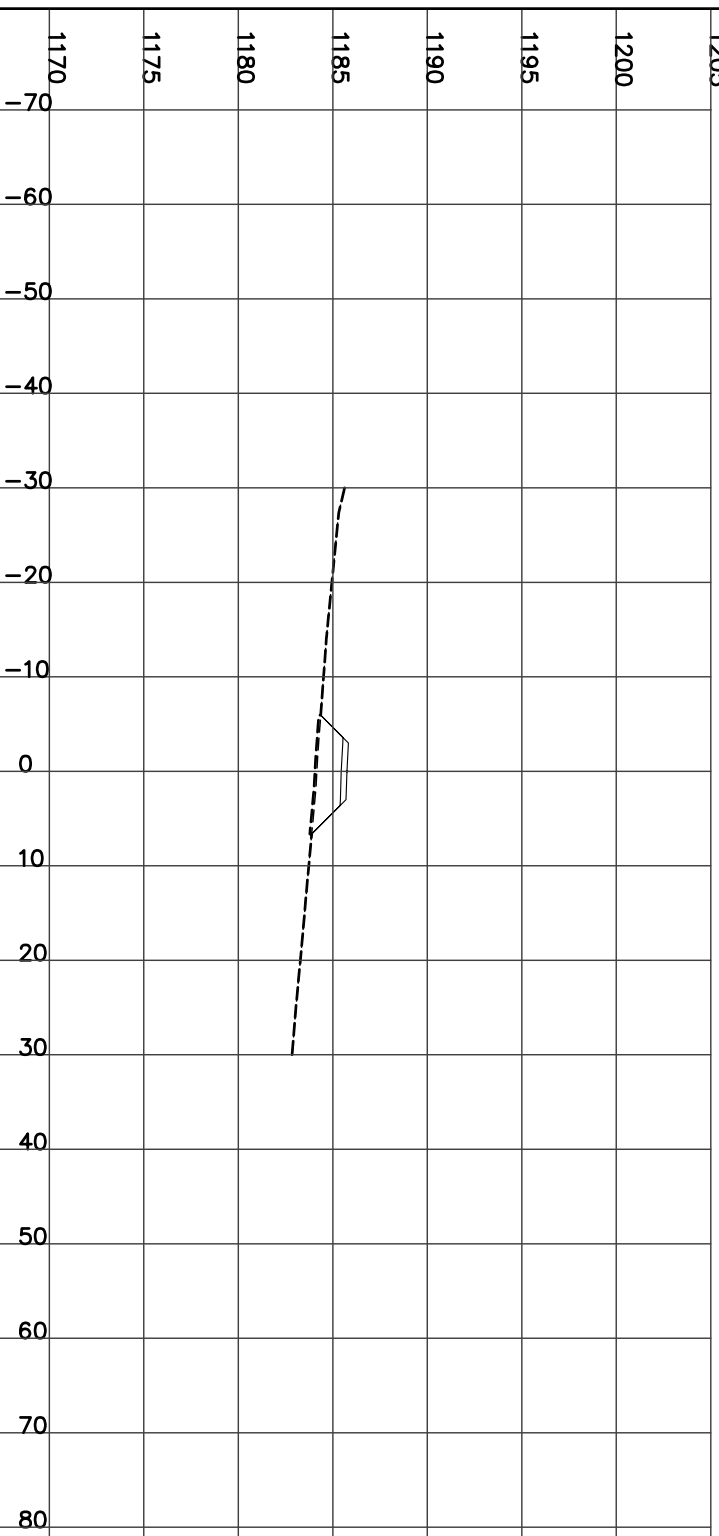

STATION 12+975.00
H= 1:800 V= 1:400

Left=2.00:1 F1.06 @-5.1 Right=2.00:1 F2.88 @8.76


FILL= 18.38 STRIP= 1.38 GRAN_A= 1.98

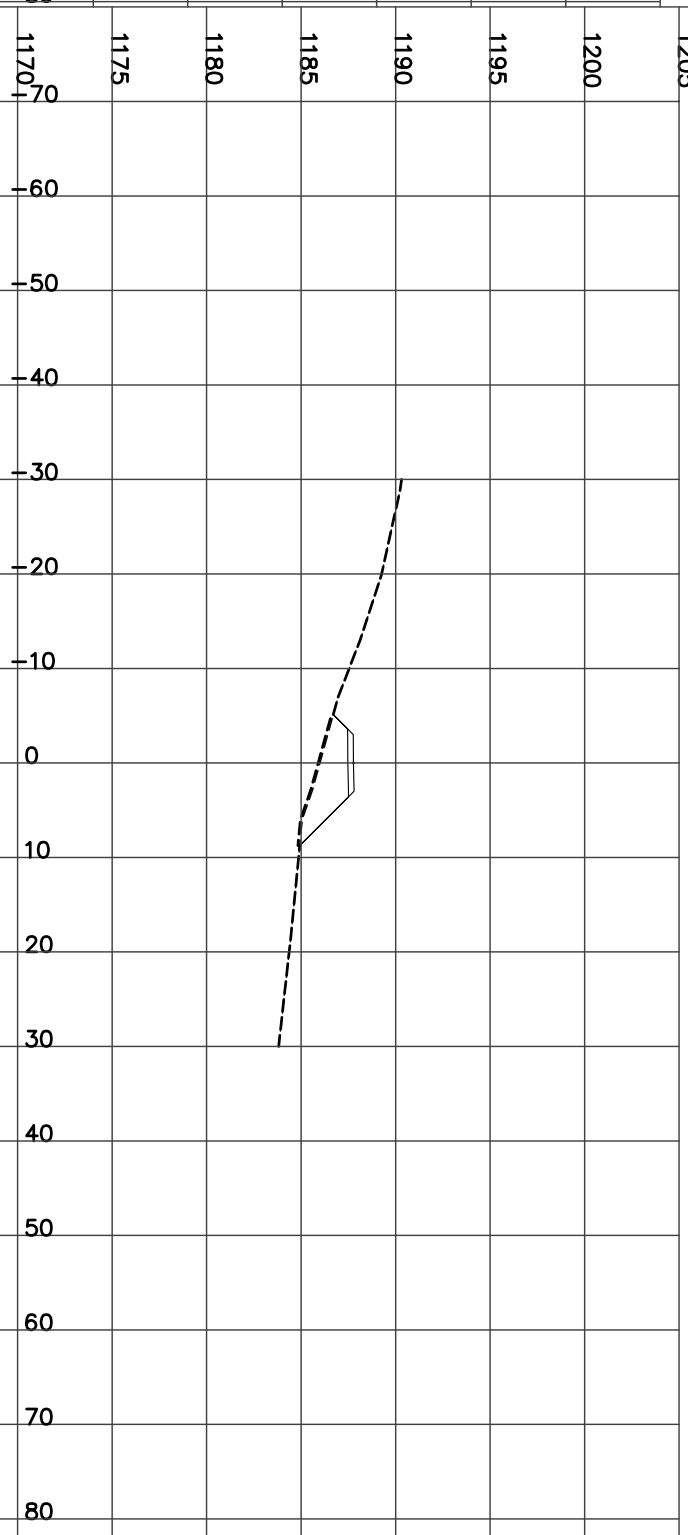

STATION 13+000.00
H= 1:800 V= 1:400


Left=1.50:1 C3.53 @-10.6 Right=2.00:1 F1.71 @6.43

CUT= 12.78 FILL= 1.96 STRIP= 1.70 GRAN_A= 1.98

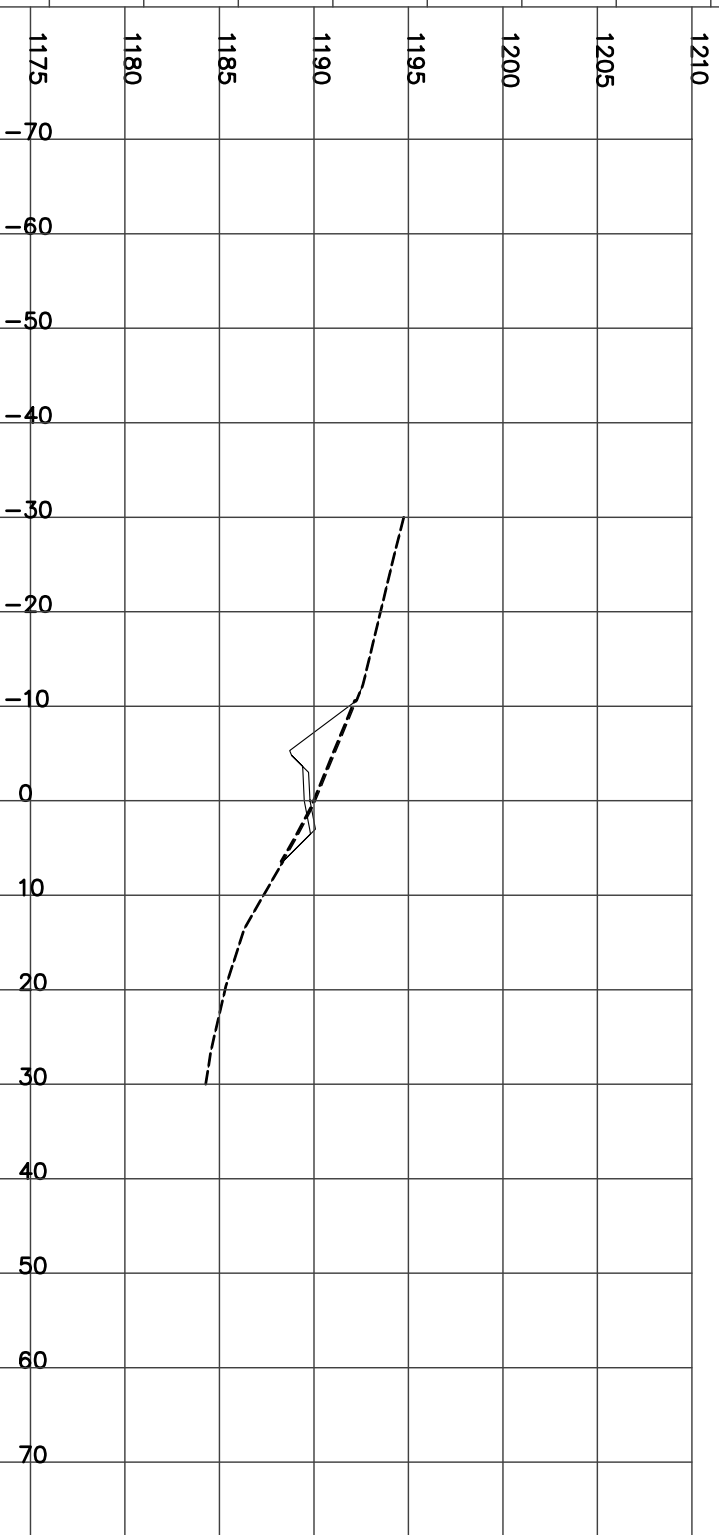


STATION 13+025.00
H= 1:800 V= 1:400

CUT= 17.24 FILL= 2.35 STRIP= 1.97 GRAN_A= 2.73
Left=1.50:1 C3.78 @-12.2 Right=2.00:1 F1.60 @7.45

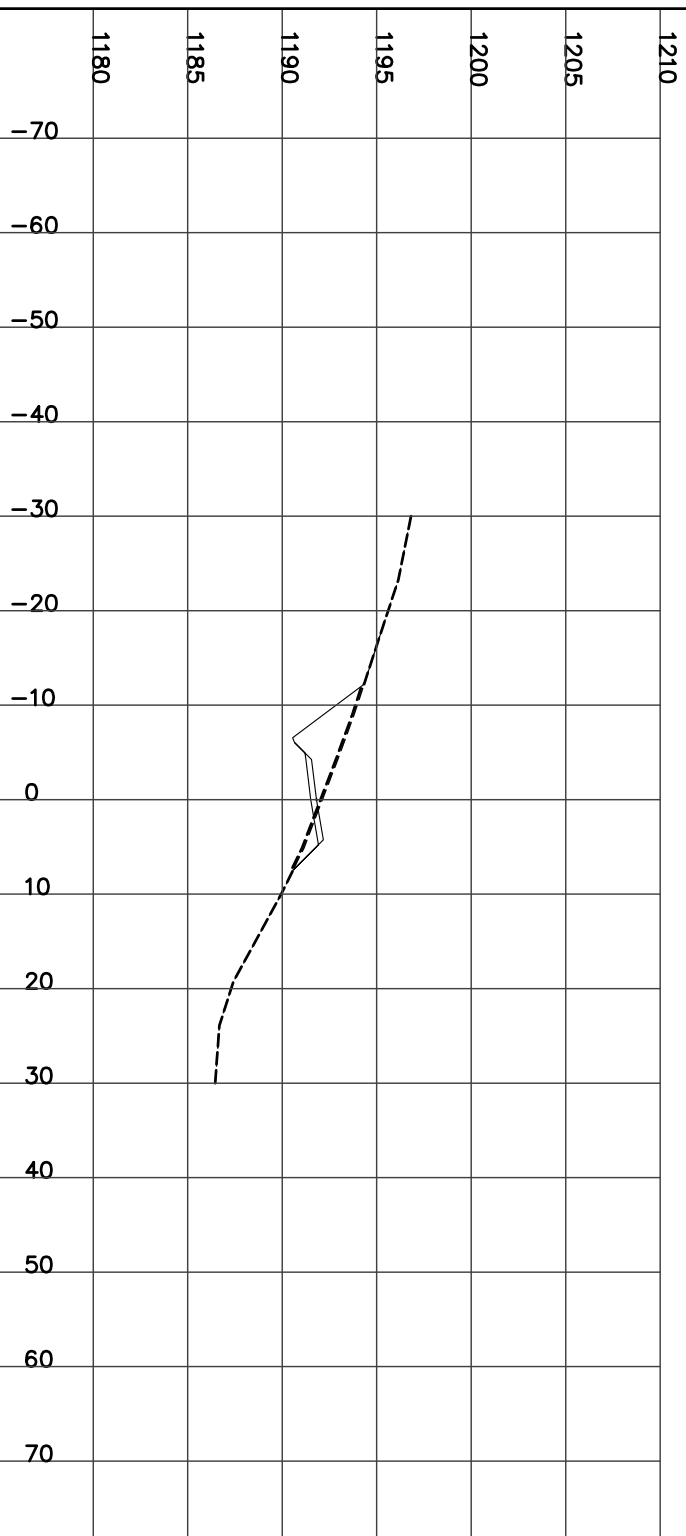


STATION 13+050.00
H= 1:800 V= 1:400

CUT= 3.51 FILL= 16.78 STRIP= 2.13 GRAN_A= 2.72
Left=1.50:1 C1.97 @-9.5 Right=2.00:1 F3.89 @12.04

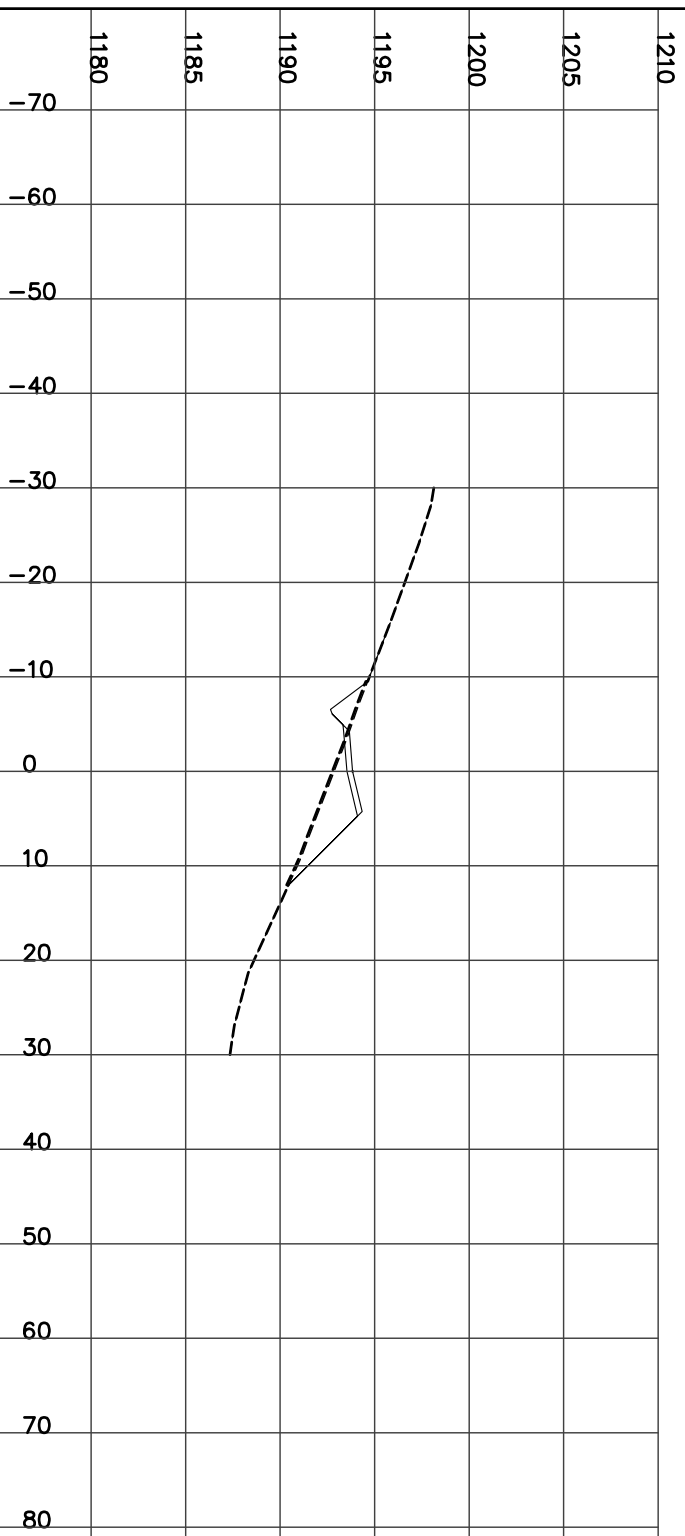


STATION 13+075.00
H= 1:800 V= 1:400

CUT= 9.47 FILL= 5.54 STRIP= 1.89 GRAN_A= 2.73
Left=1.50:1 C2.69 @-10.6 Right=2.00:1 F2.04 @8.34

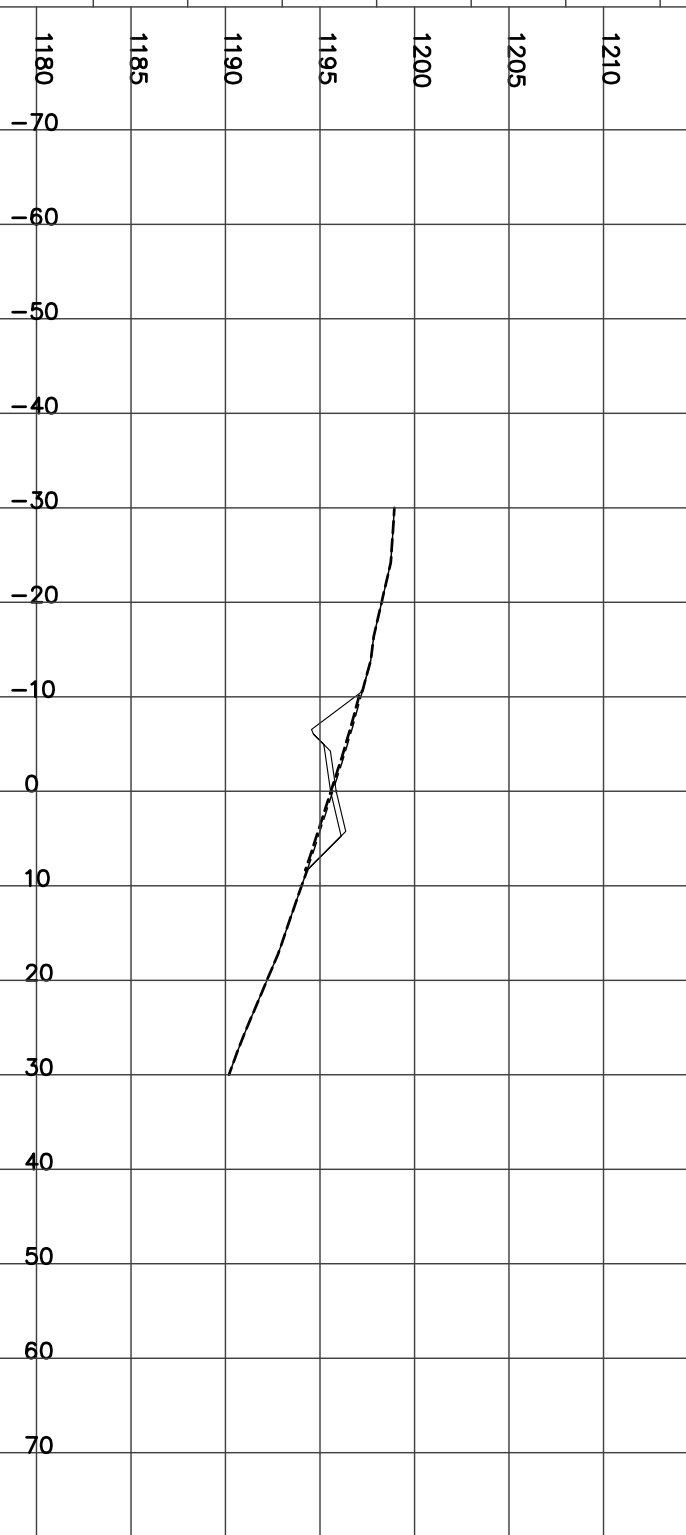

STATION 13+100.00
H= 1:800 V= 1:400


CUT= 35.23 FILL= 1.87 STRIP= 1.98 GRAN_A= 1.98
Left=1.50:1 C3.48 @-10.5 Right=1.50:1 C1.95 @8.22

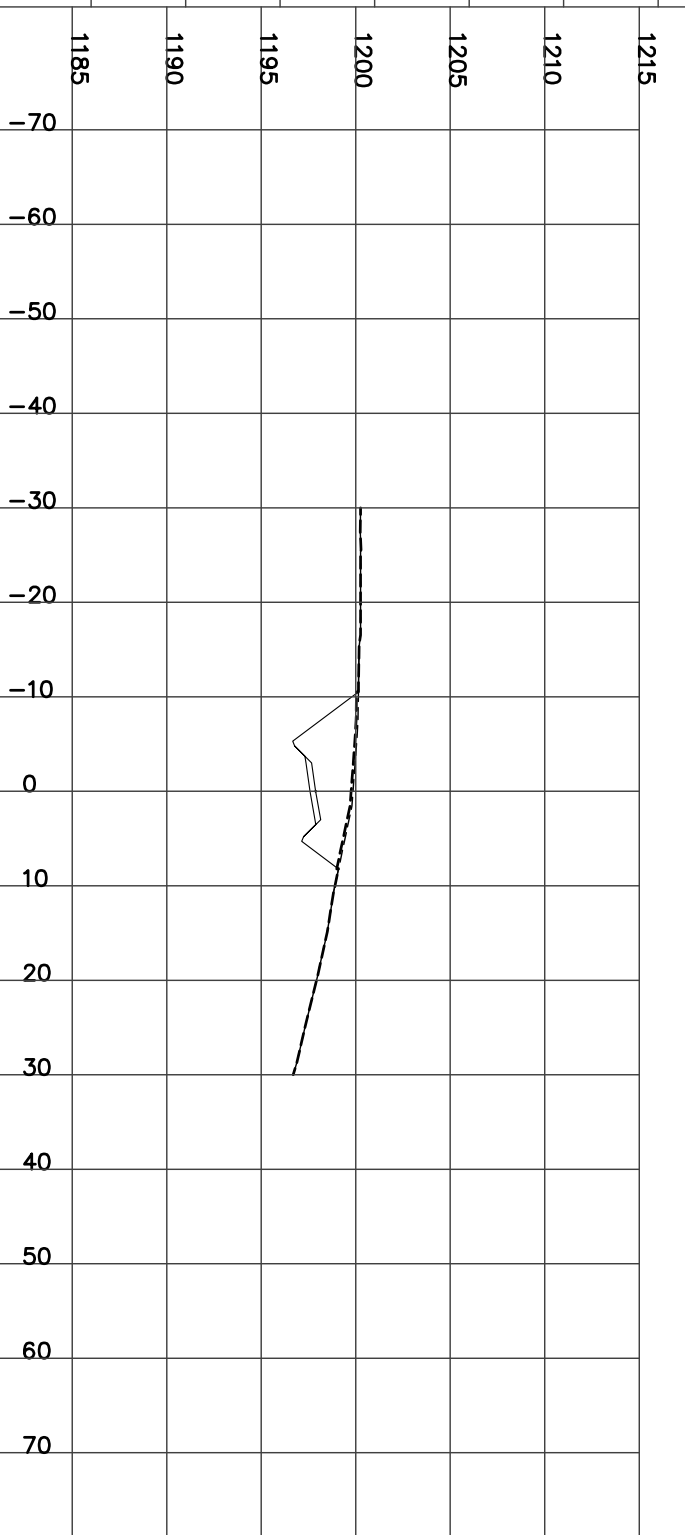

STATION 13+125.00
H= 1:800 V= 1:400

Left=1.50:1 C7.85 @-17.1 Right=1.50:1 C4.87 @12.61


CUT= 128.26 STRIP= 2.97 GRAN_A= 1.99

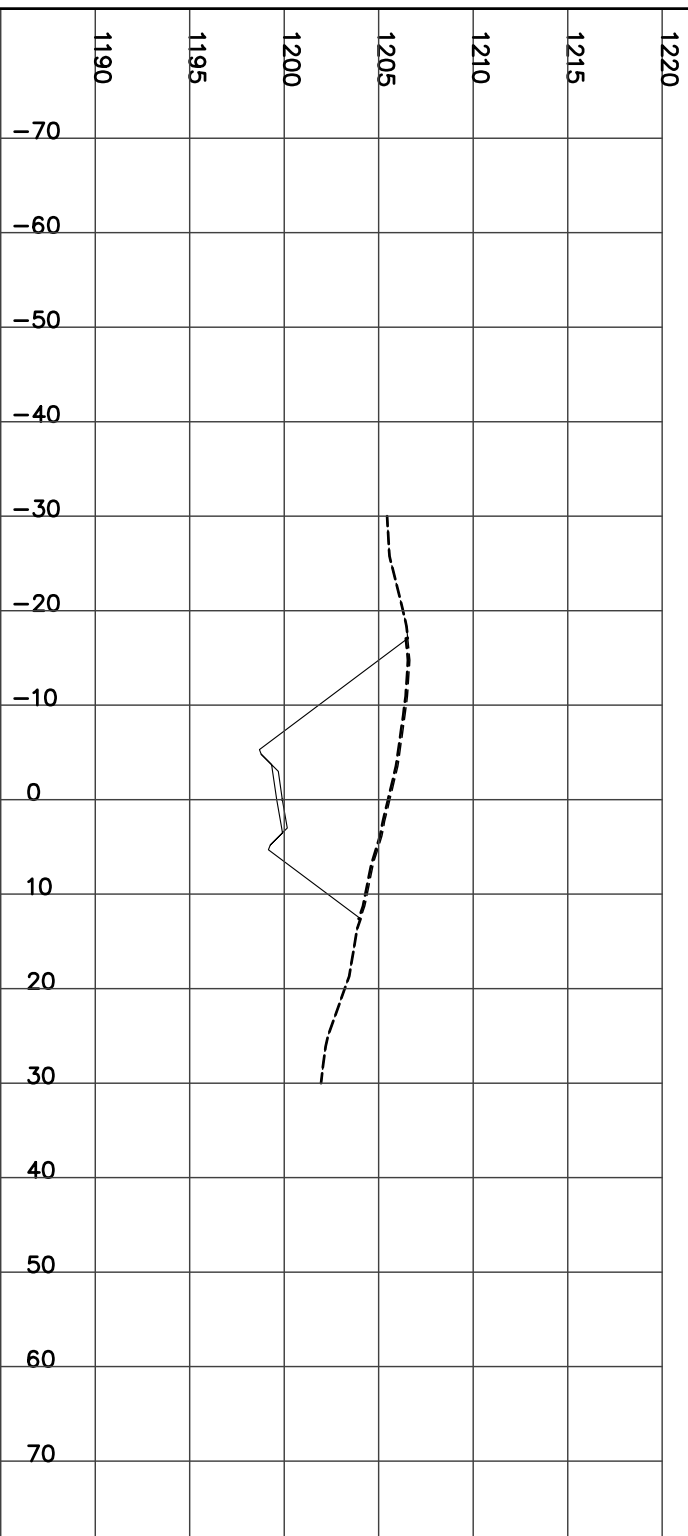

STATION 13+150.00
H= 1:800 V= 1:400

Left=1.50:1 C9.44 @-19.5 Right=1.50:1 C8.79 @18.49


CUT= 230.61 STRIP= 3.79 GRAN_A= 1.98

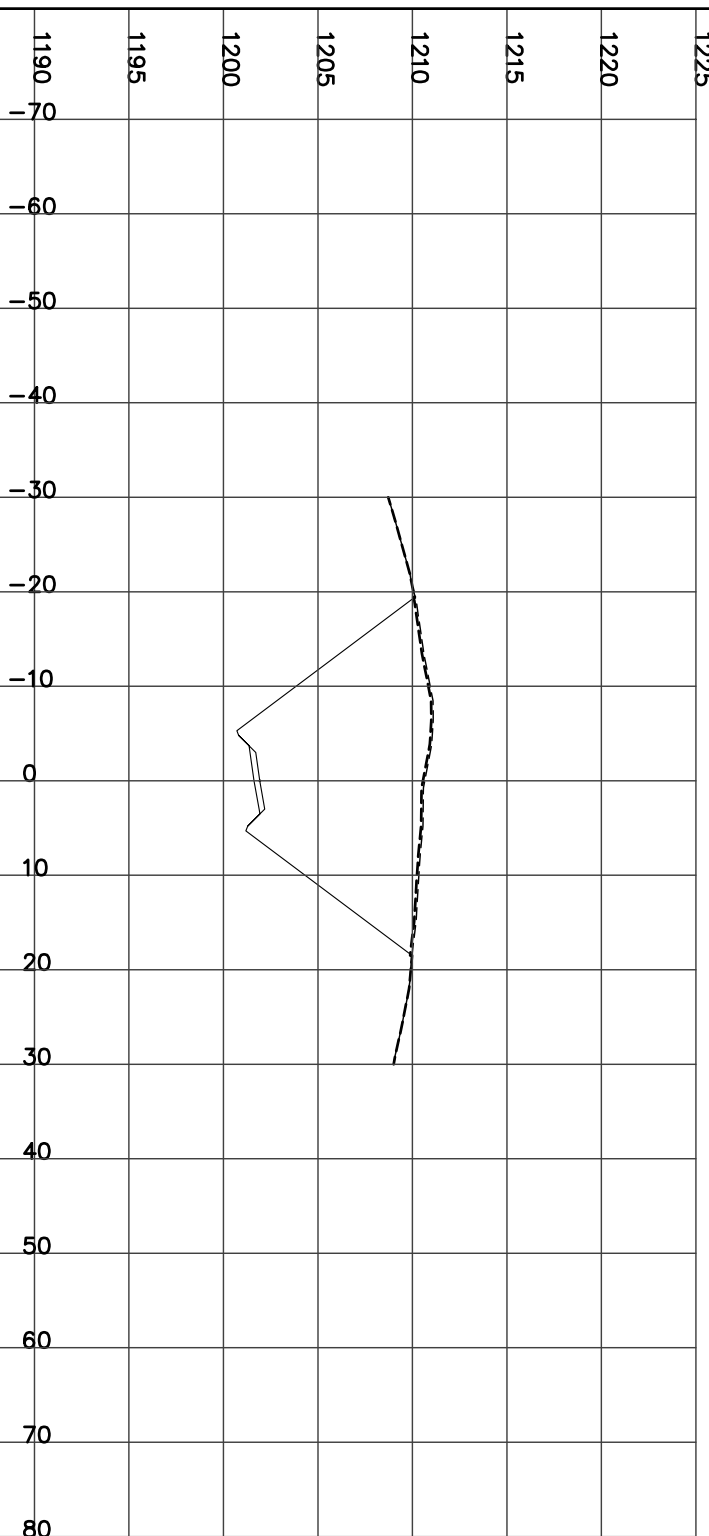

STATION 13+175.00
H= 1:800 V= 1:400

Left=1.50:1 C8.31 @-17.8 Right=1.50:1 C9.12 @18.98


CUT= 206.84 STRIP= 3.68 GRAN_A= 1.98

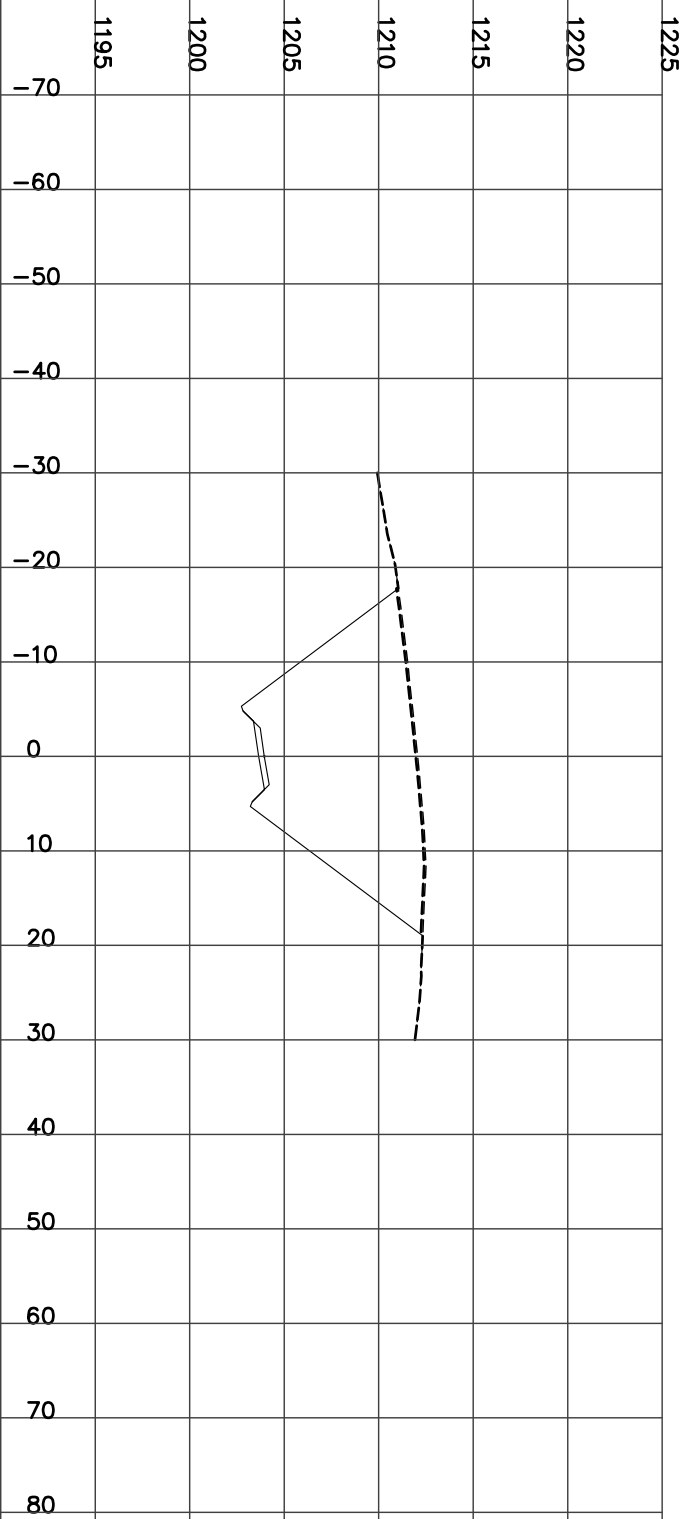

STATION 13+200.00
H= 1:800 V= 1:400

Left=1.50:1 C5.15 @-13.0 Right=1.50:1 C6.38 @14.87


CUT= 99.75 FILL= 0.03 STRIP= 2.77 GRAN_A= 1.97

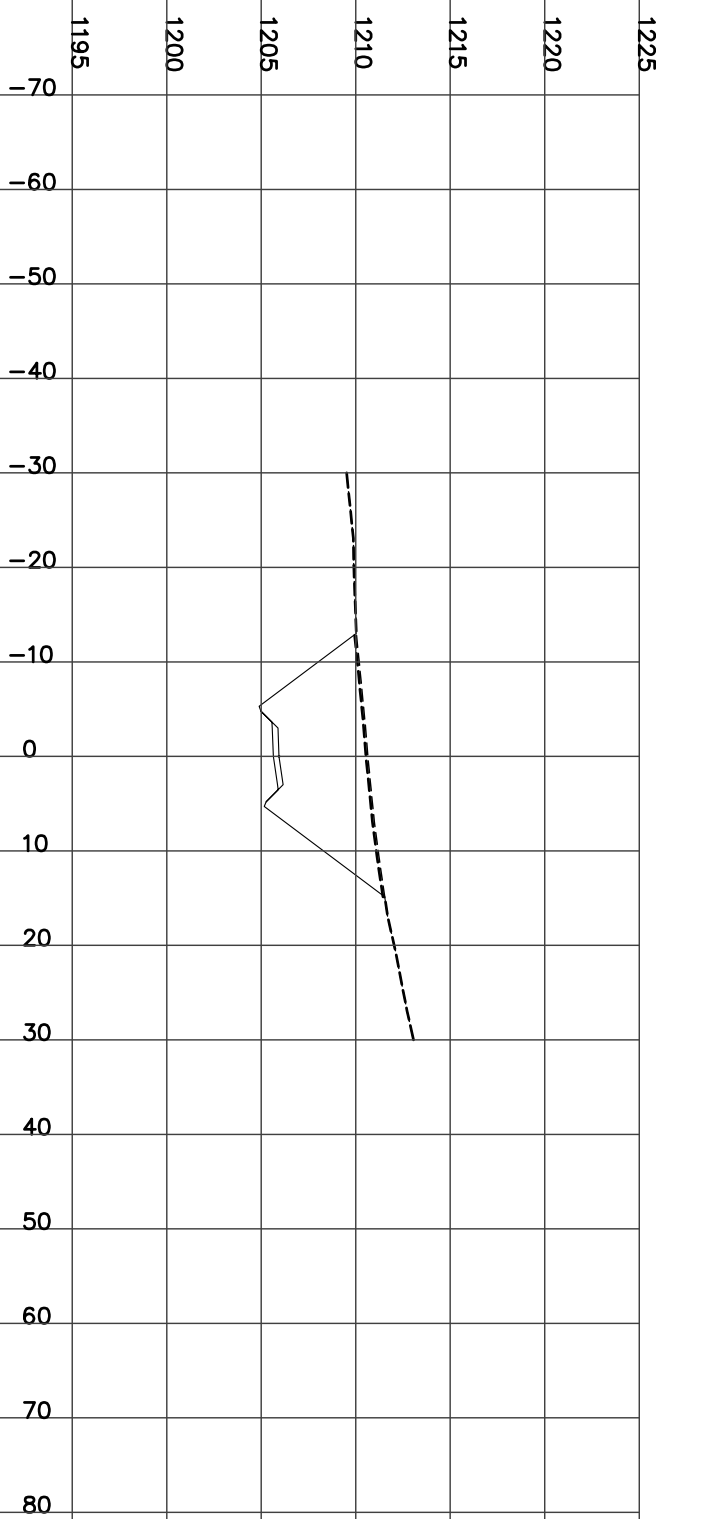

STATION 13+225.00
H= 1:800 V= 1:400

Left=1.50:1 C1.22 @-7.1 Right=1.50:1 C2.08 @8.41

CUT= 14.52 STRIP= 1.55 GRAN_A= 1.97

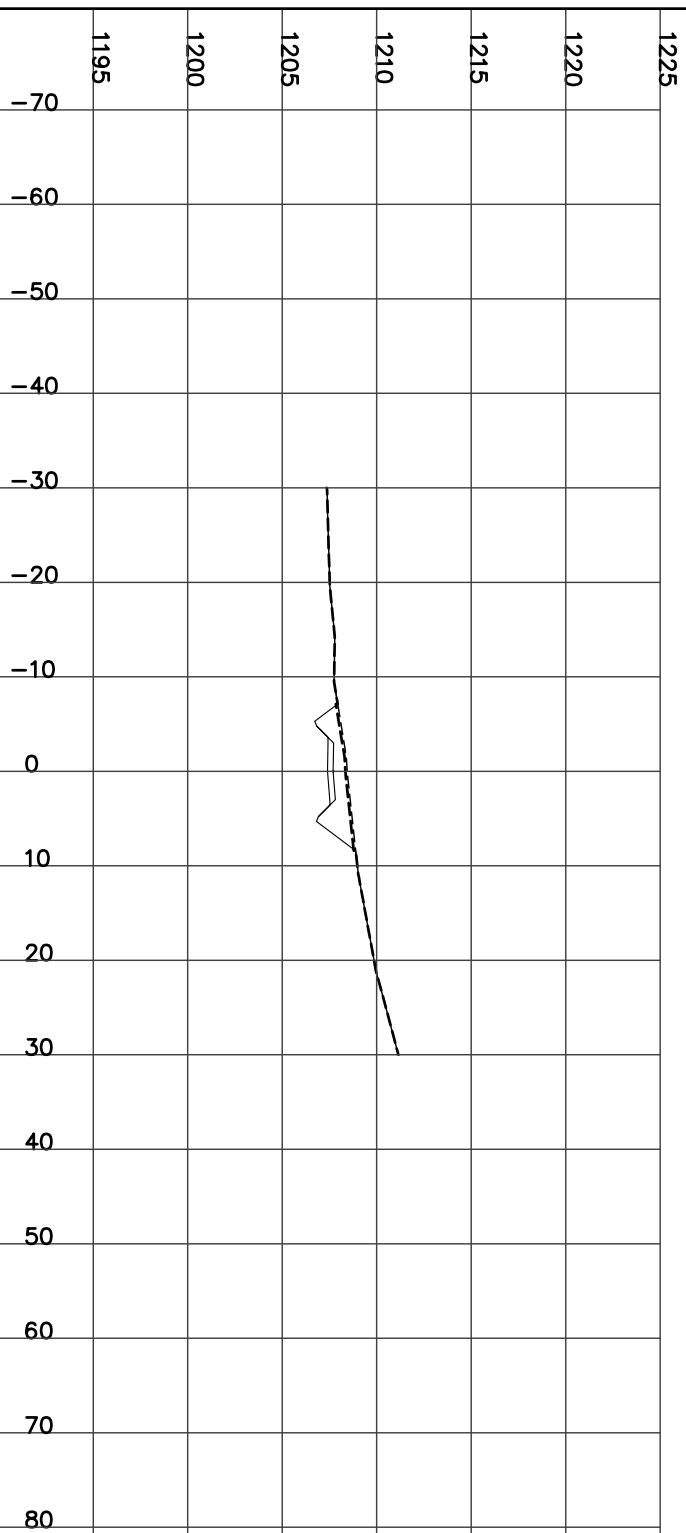

STATION 13+250.00
H= 1:800 V= 1:400


Left=1.50:1 F4.54 @-11.3 Right=2.00:1 F1.89 @6.79
Culvert CSP Dia=600 mm Skew= 0 Length= 16 m Slope= 7.84 %
FILL= 39.06 STRIP= 1.79 BERM= 0.54 GRAN_A= 1.85



STATION 13+275.00
H= 1:800 V= 1:400


Left=1.50:1 F6.64 @-14.5 Right=2.00:1 F3.08 @9.15

FILL= 72.72 STRIP= 2.34 BERM= 0.53 GRAN_A= 1.86

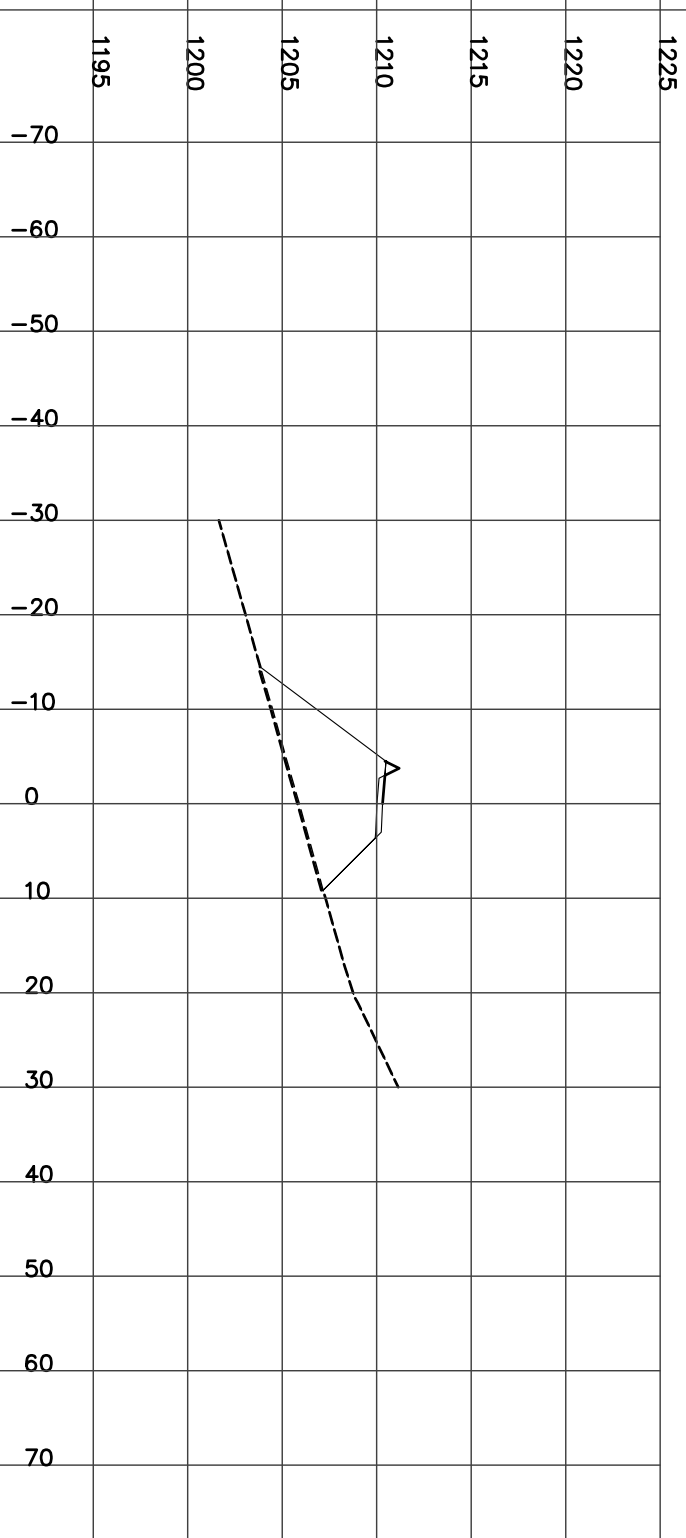


STATION 13+300.00
H= 1:800 V= 1:400

Left=1.50:1 F7.33 @-15.5 Right=2.00:1 F2.85 @8.71
FILL= 80.25 STRIP= 2.41 BERM= 0.52 GRAN_A= 1.85

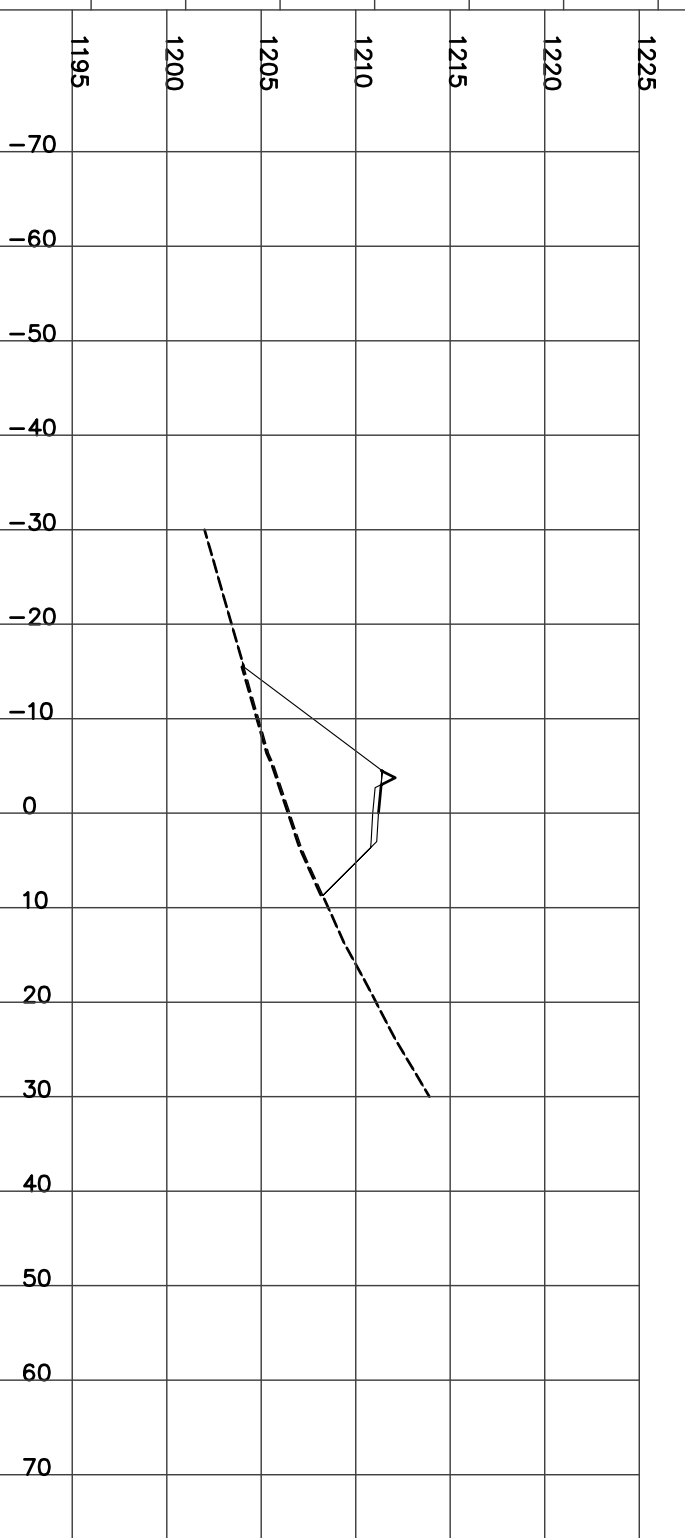

STATION 13+325.00
H= 1:800 V= 1:400


Left=1.50:1 F6.78 @-14.7 Right=2.00:1 F1.79 @6.59

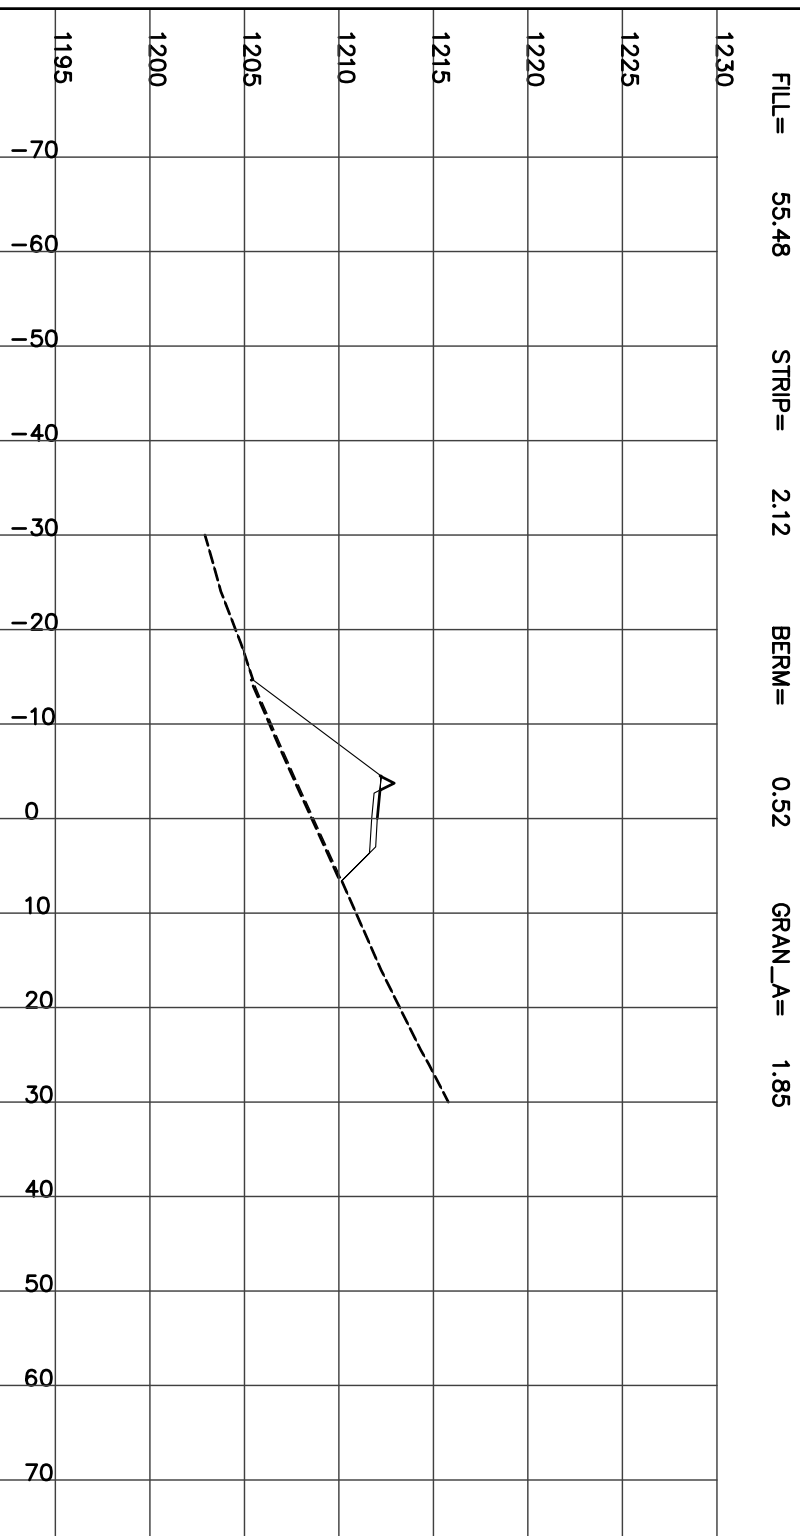

FILL= 55.48 STRIP= 2.12 BERM= 0.52 GRAN_A= 1.85

STATION 13+350.00
H= 1:800 V= 1:400


Left=1.50:1 F4.83 @-11.8 Right=2.00:1 F1.15 @5.30

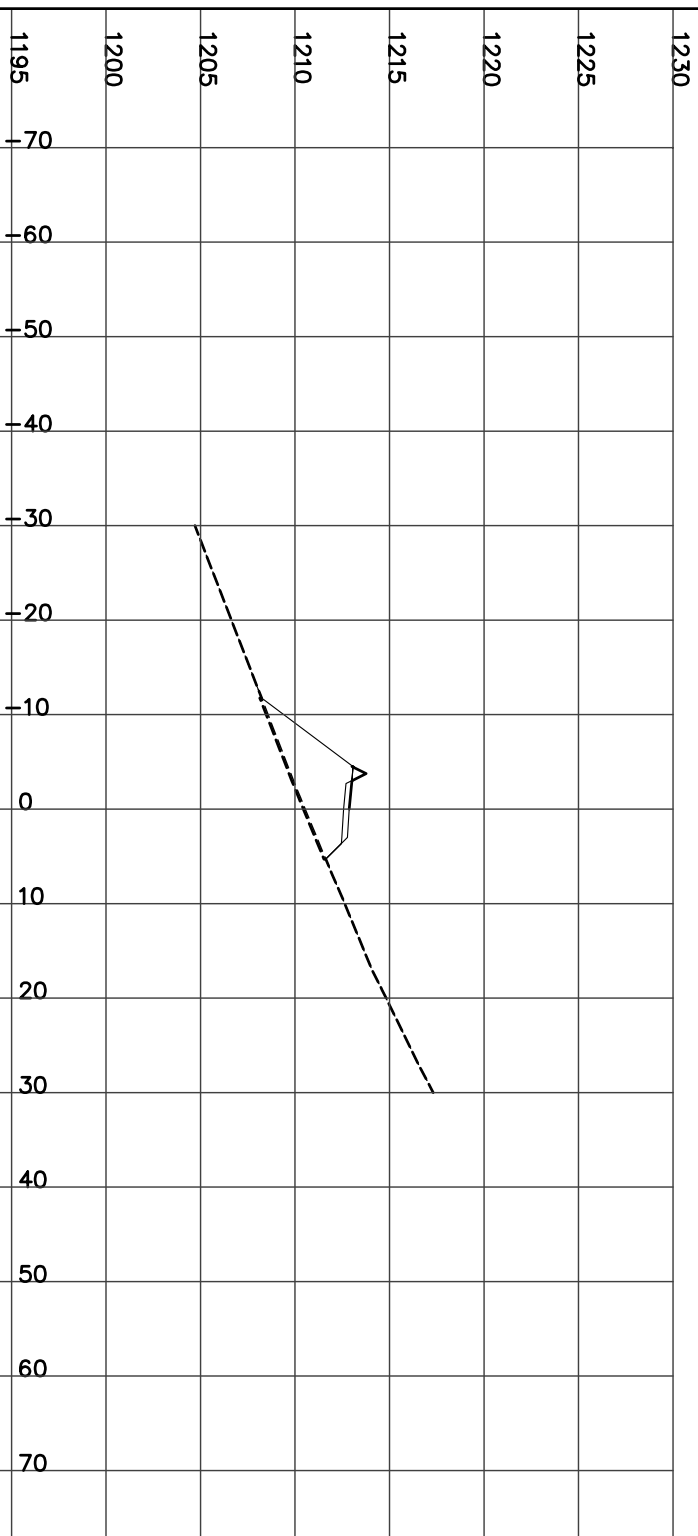

FILL= 33.09 STRIP= 1.70 BERM= 0.52 GRAN_A= 1.85

STATION 13+375.00
H= 1:800 V= 1:400


Left=1.50:1 F4.73 @-12.8 Right=1.50:1 C0.96 @7.98

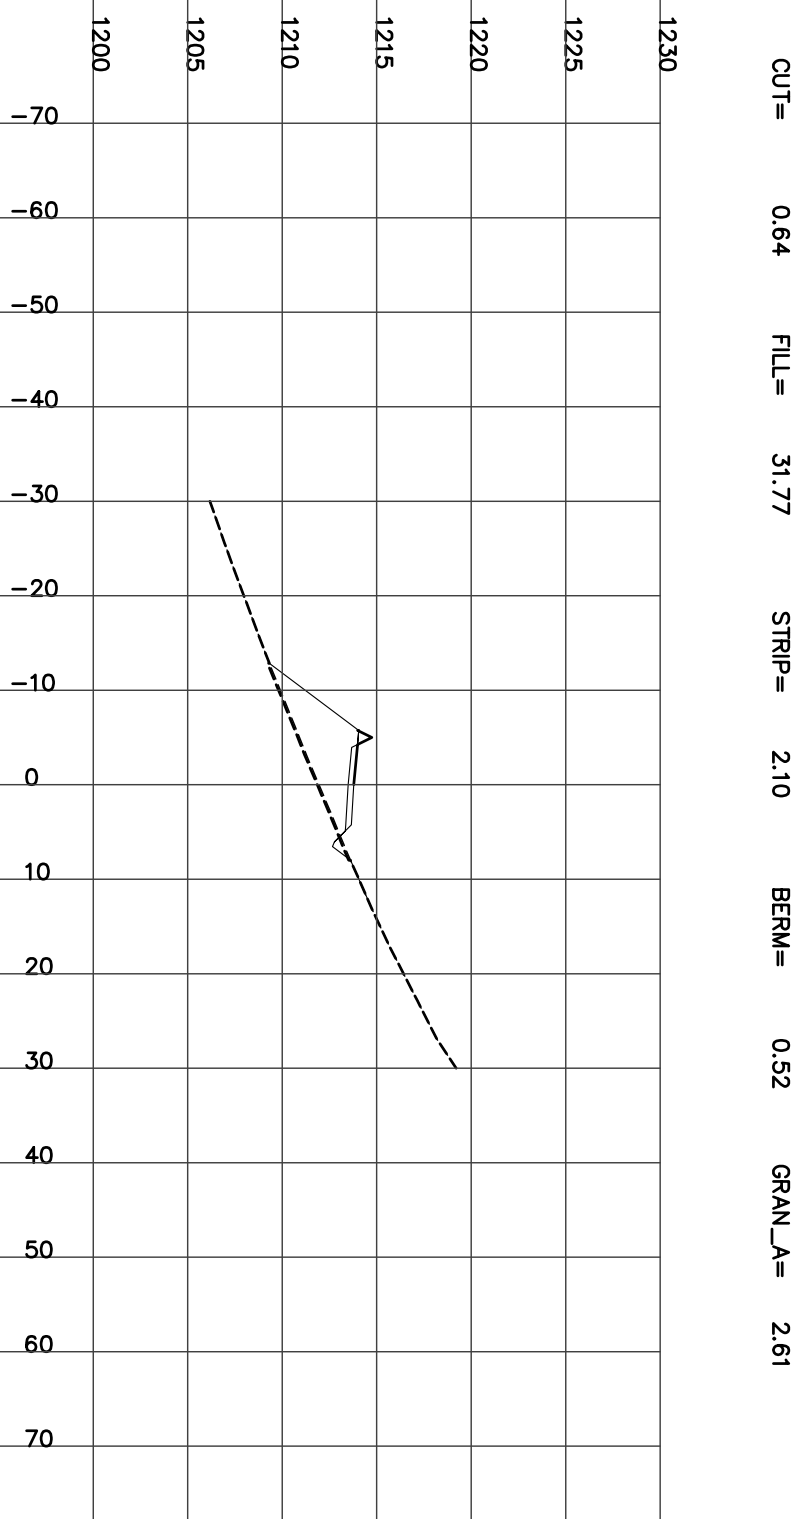

CUT= 0.64 FILL= 31.77 STRIP= 2.10 BERM= 0.52 GRAN_A= 2.61

STATION 13+400.00
H= 1:800 V= 1:400

Left=1.50:1 F3.68 @-11.3 Right=1.50:1 C1.76 @9.19

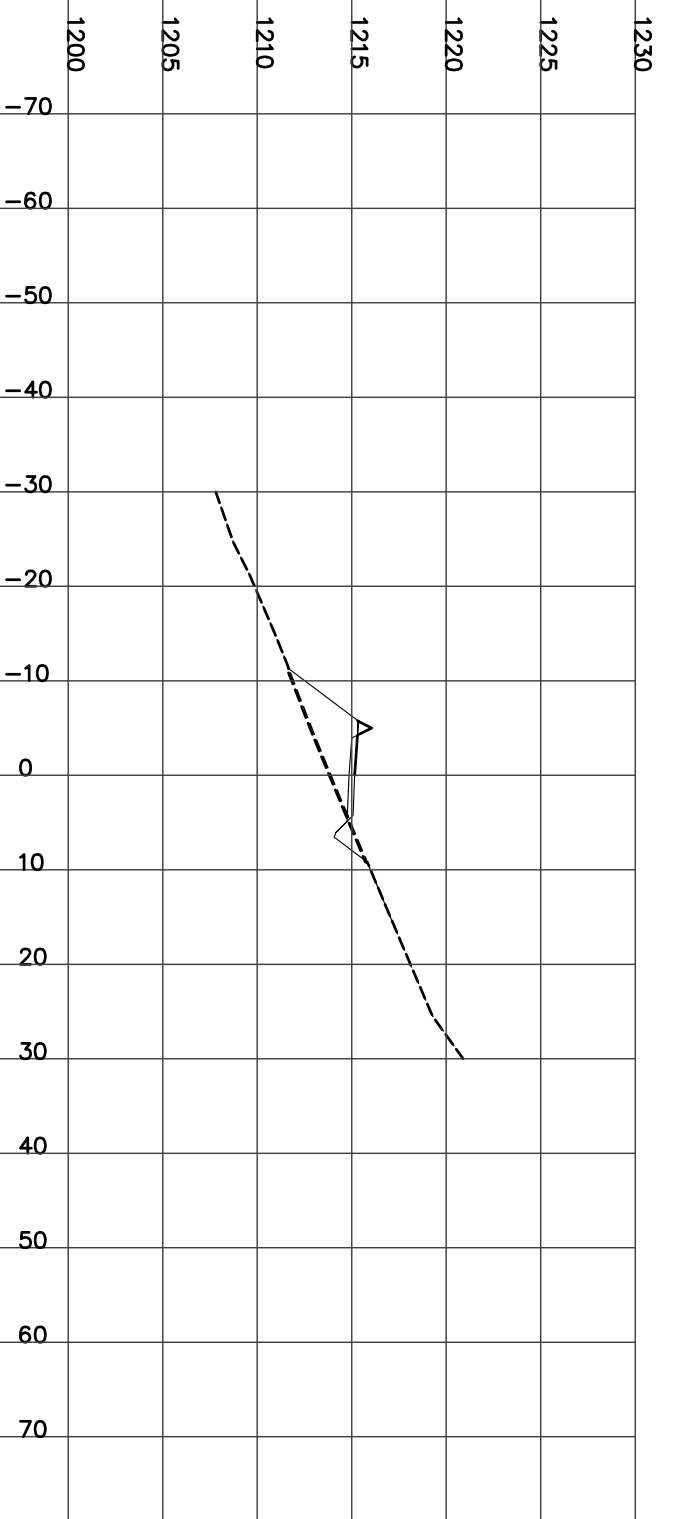


CUT= 2.41 FILL= 20.64 STRIP= 2.04 BERM= 0.53 GRAN_A= 2.60

STATION 13+425.00
H= 1:800 V= 1:400

CUT= 6.83 FILL= 7.59 STRIP= 1.98 GRAN_A= 2.73

Left=2.00:1 F2.43 @-9.1 Right=1.50:1 C2.69 @10.59

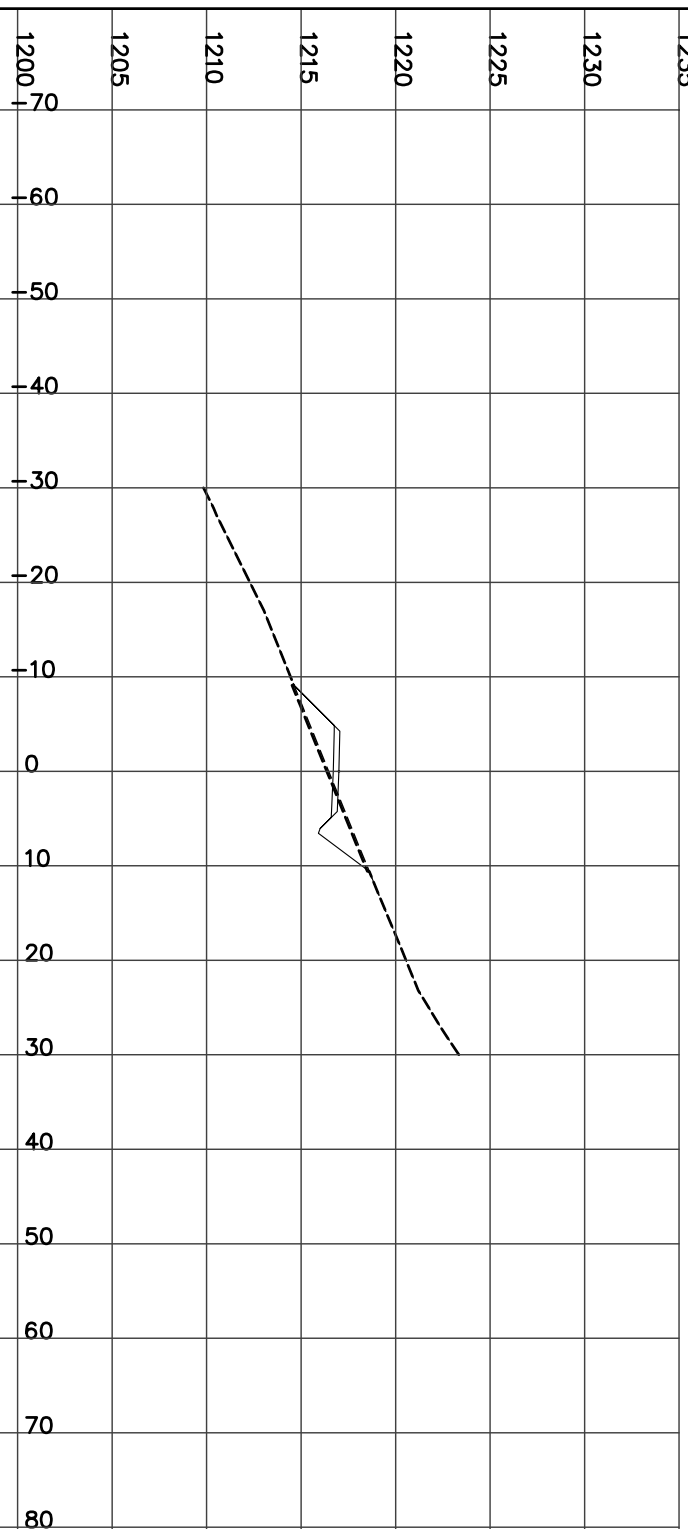

STATION 13+450.00
H= 1:800 V= 1:400

CUT= 6.40 FILL= 4.20 STRIP= 1.61 GRAN_A= 1.98


Left=2.00:1 F1.86 @-6.7 Right=1.50:1 C2.74 @9.40



STATION 13+475.00
H= 1:800 V= 1:400

CUT= 17.86 FILL= 0.71 STRIP= 1.73 GRAN_A= 1.98


Left=2.00:1 F0.91 @-4.8 Right=1.50:1 C4.79 @12.48

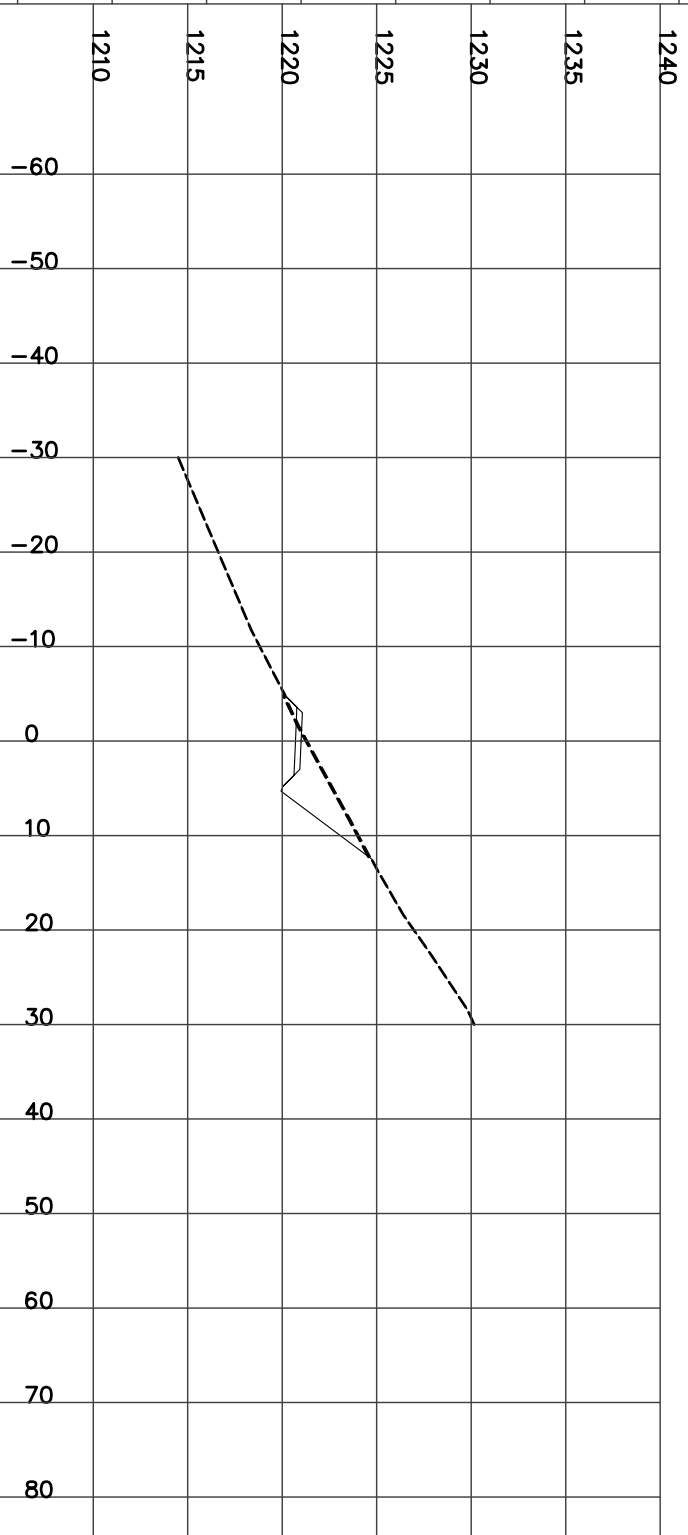

STATION 13+500.00
H= 1:800 V= 1:400


CUT= 33.96 FILL= 1.98 STRIP= 1.98 GRAN_A= 1.98

Left=1.50:1 C0.80 @-6.5 Right=1.50:1 C5.30 @13.25

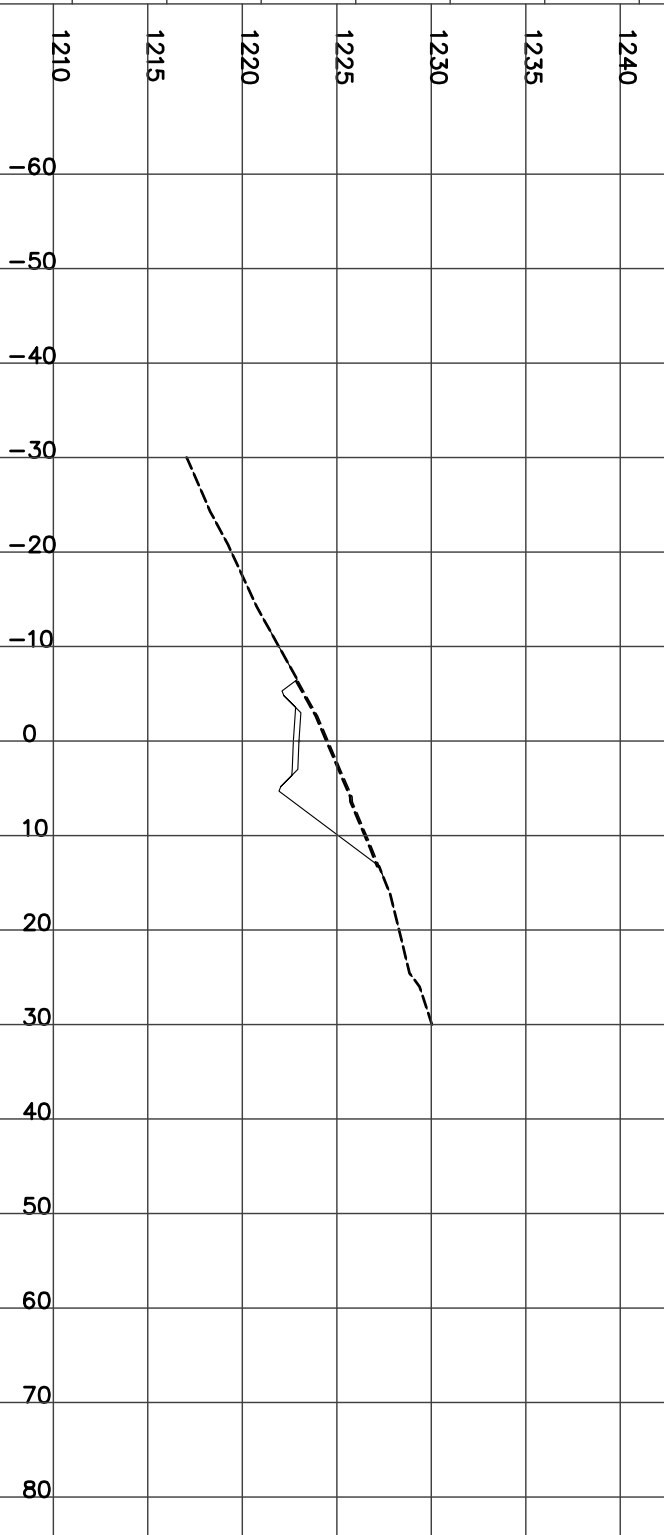

STATION 13+525.00
H= 1:800 V= 1:400


Left=1.50:1 F1.44 @-6.7 Right=1.50:1 C2.16 @8.54

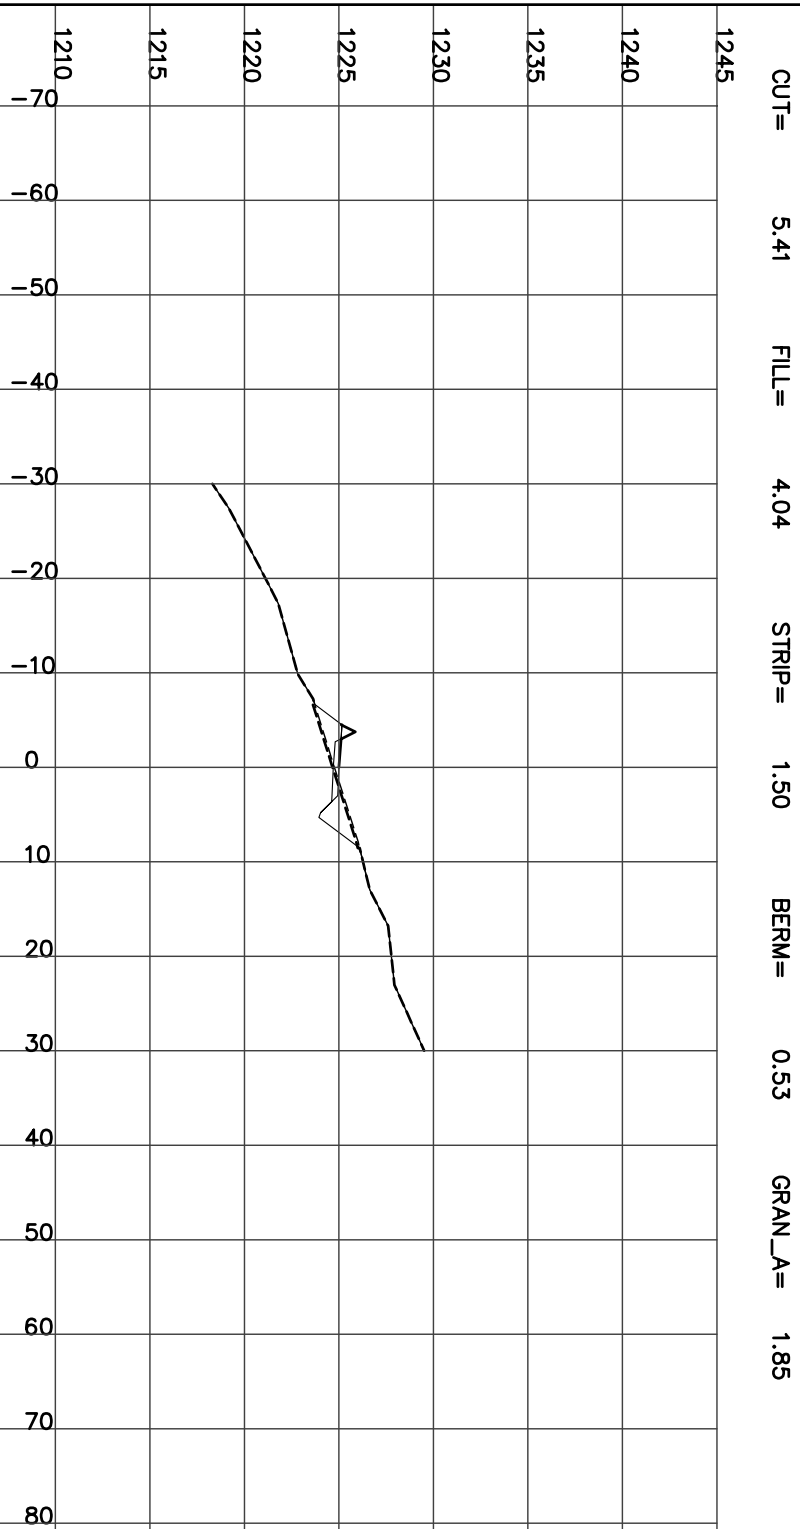

STATION 13+550.00
H= 1:800 V= 1:400


Left=1.50:1 F5.21 @-12.3 Right=1.50:1 C0.67 @6.30

CUT= 0.26 FILL= 28.96 STRIP= 1.86 BERM= 0.53 GRAN_A= 1.85

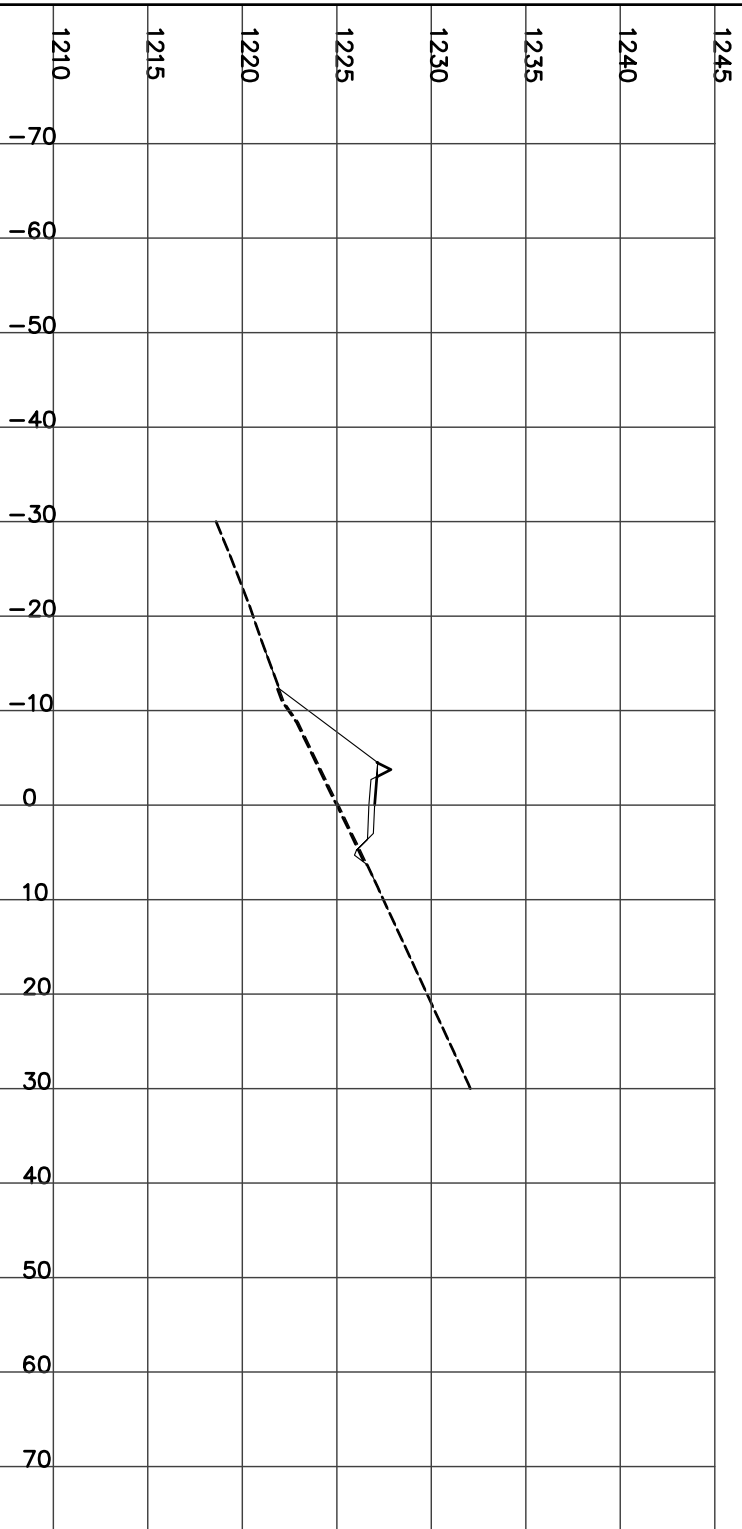

STATION 13+575.00
H= 1:800 V= 1:400


Left=1.50:1 F8.31 @-17.0 Right=2.00:1 F1.20 @5.39

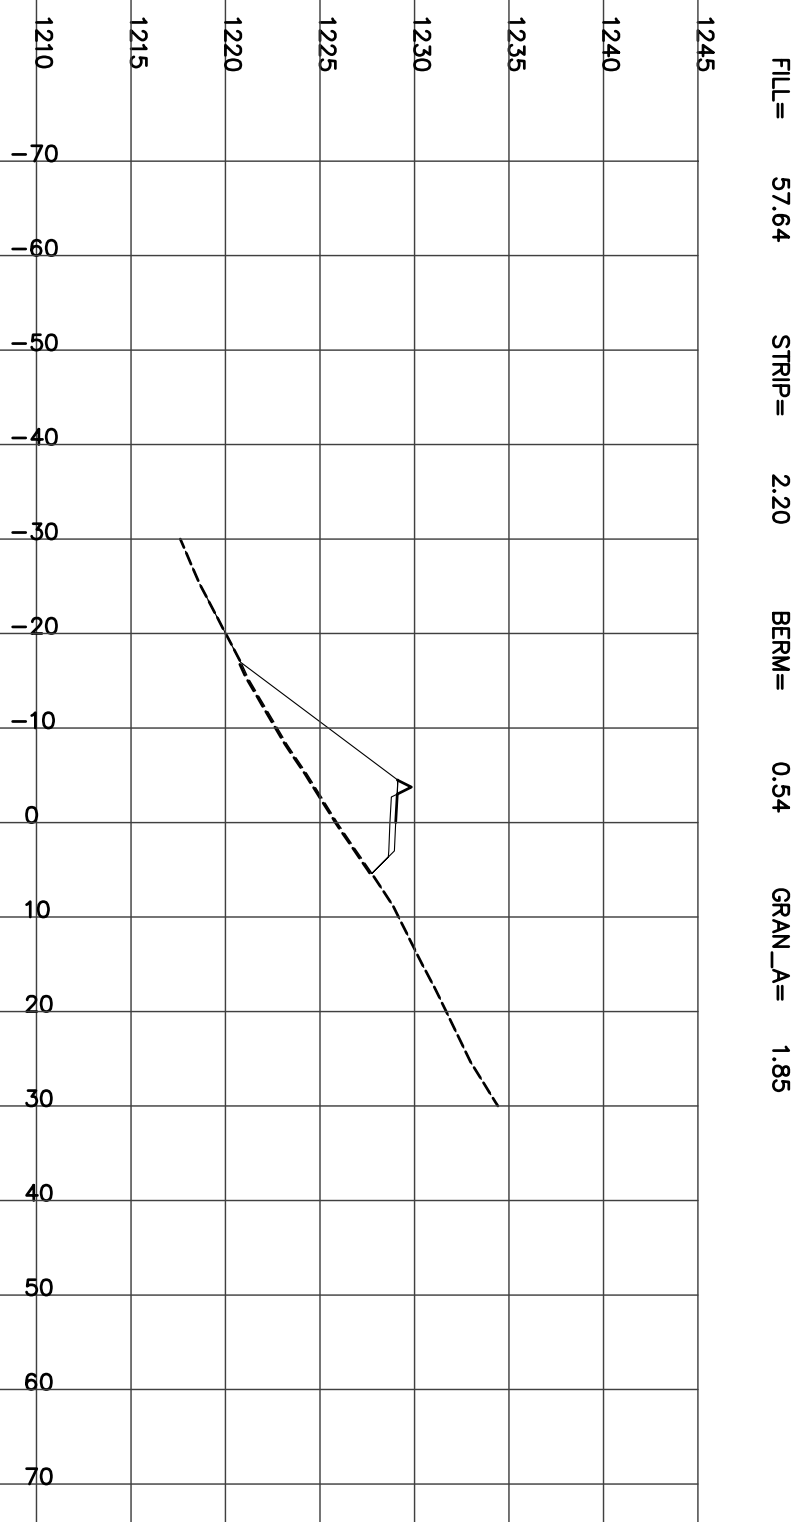

STATION 13+600.00
H= 1:800 V= 1:400


Left=1.50:1 F7.00 @-15.0 Right=1.50:1 C0.58 @6.17

CUT= 0.10 FILL= 41.67 STRIP= 2.12 BERM= 0.54 GRAN_A= 1.85

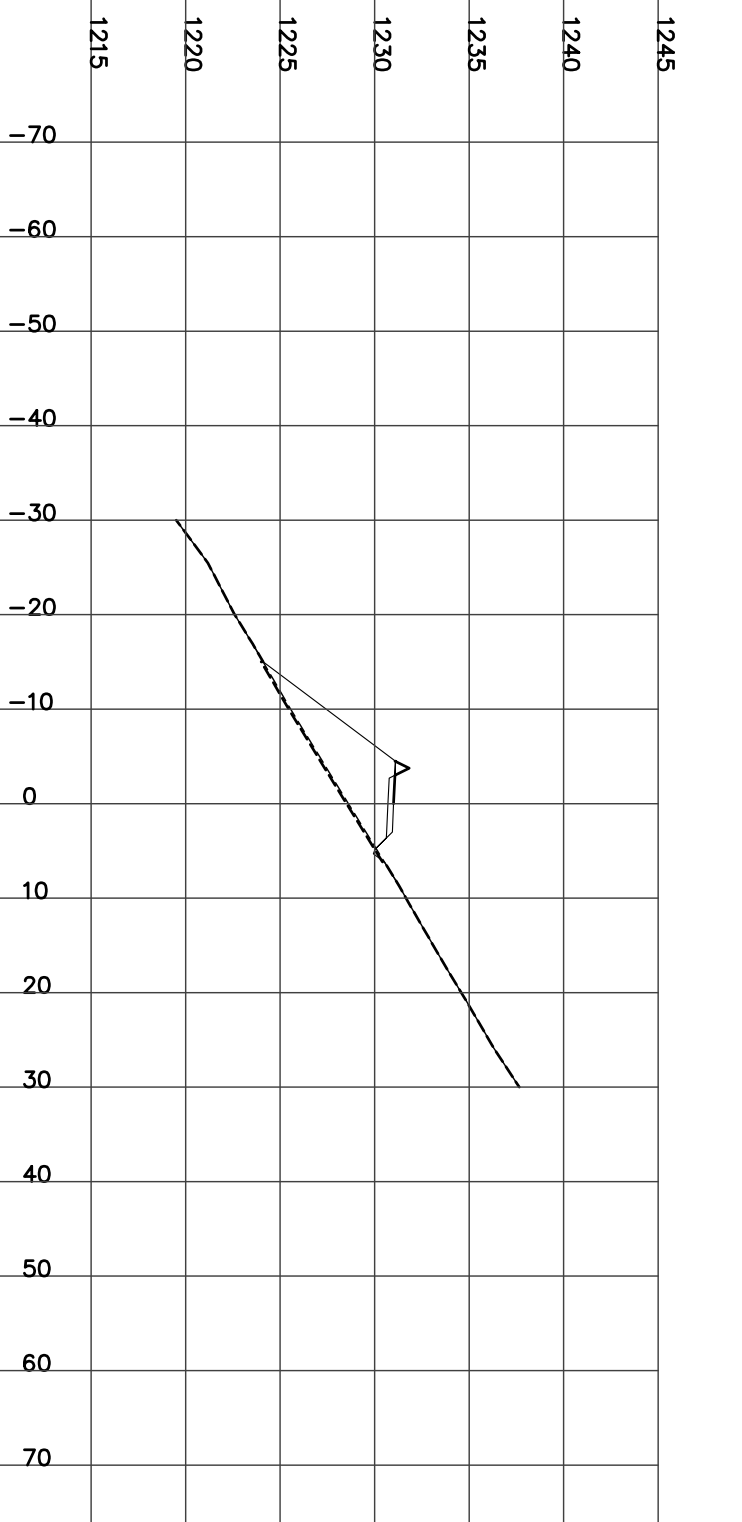


STATION 13+625.00
H= 1:800 V= 1:400

CUT= 16.57 FILL= 2.21 STRIP= 1.93 GRAN_A= 1.98
Left=2.00:1 F1.90 @-6.8 Right=1.50:1 C4.84 @12.56

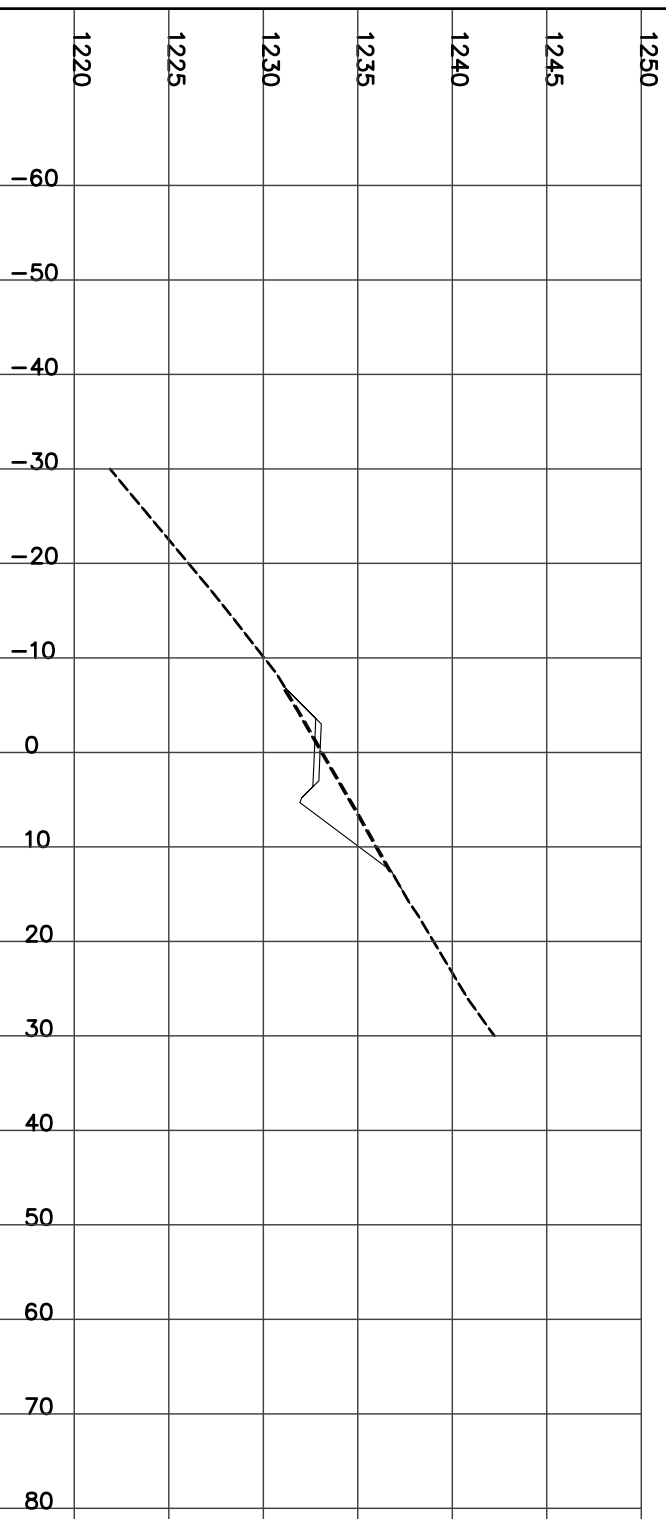


STATION 13+650.00
H= 1:800 V= 1:400

CUT= 47.69 FILL= 0.03 STRIP= 2.55 GRAN_A= 1.98
Left=1.50:1 C0.44 @-6.0 Right=1.50:1 C9.62 @19.74

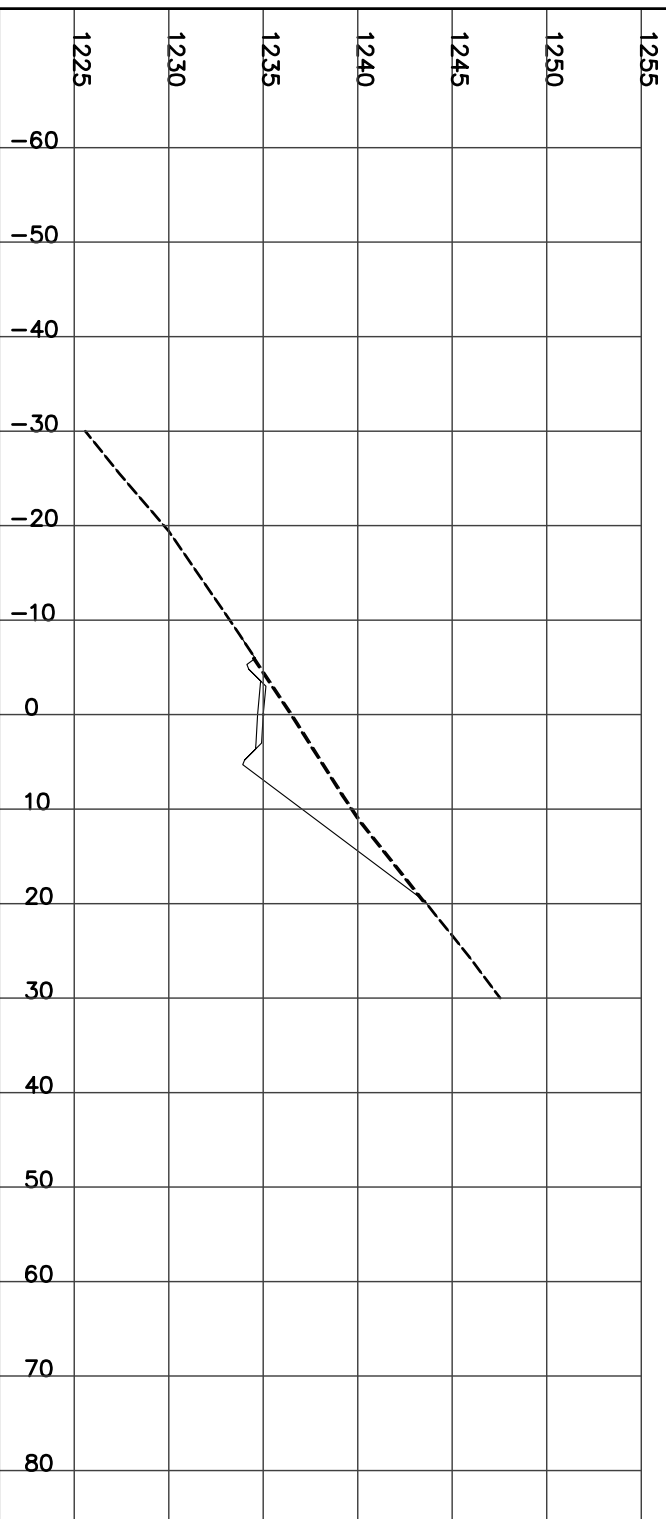

STATION 13+675.00
H= 1:800 V= 1:400

CUT= 79.68 FILL= 2.86 STRIP= 2.86 GRAN_A= 1.98
Left=1.50:1 C1.41 @-7.4 Right=1.50:1 C10.72 @21.37

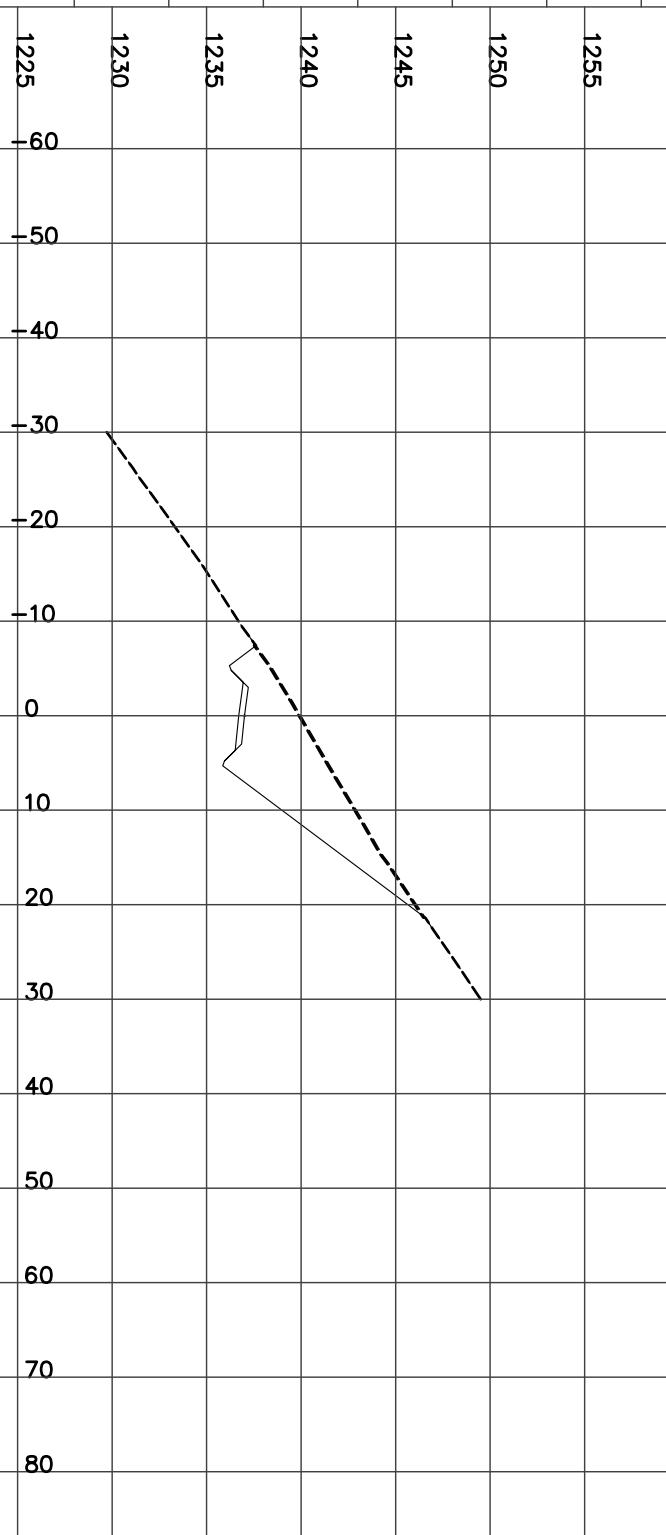

STATION 13+700.00
H= 1:800 V= 1:400


CUT= 91.69 FILL= 2.97 STRIP= 2.97 GRAN_A= 1.98
Left=1.50:1 C1.88 @-8.1 Right=1.50:1 C10.65 @21.28



STATION 13+725.00
H= 1:800 V= 1:400

Left=1.50:1 C1.59 @-7.7 Right=1.50:1 C8.84 @18.57


CUT= 73.28 FILL= 0.03 STRIP= 2.63 GRAN_A= 1.98

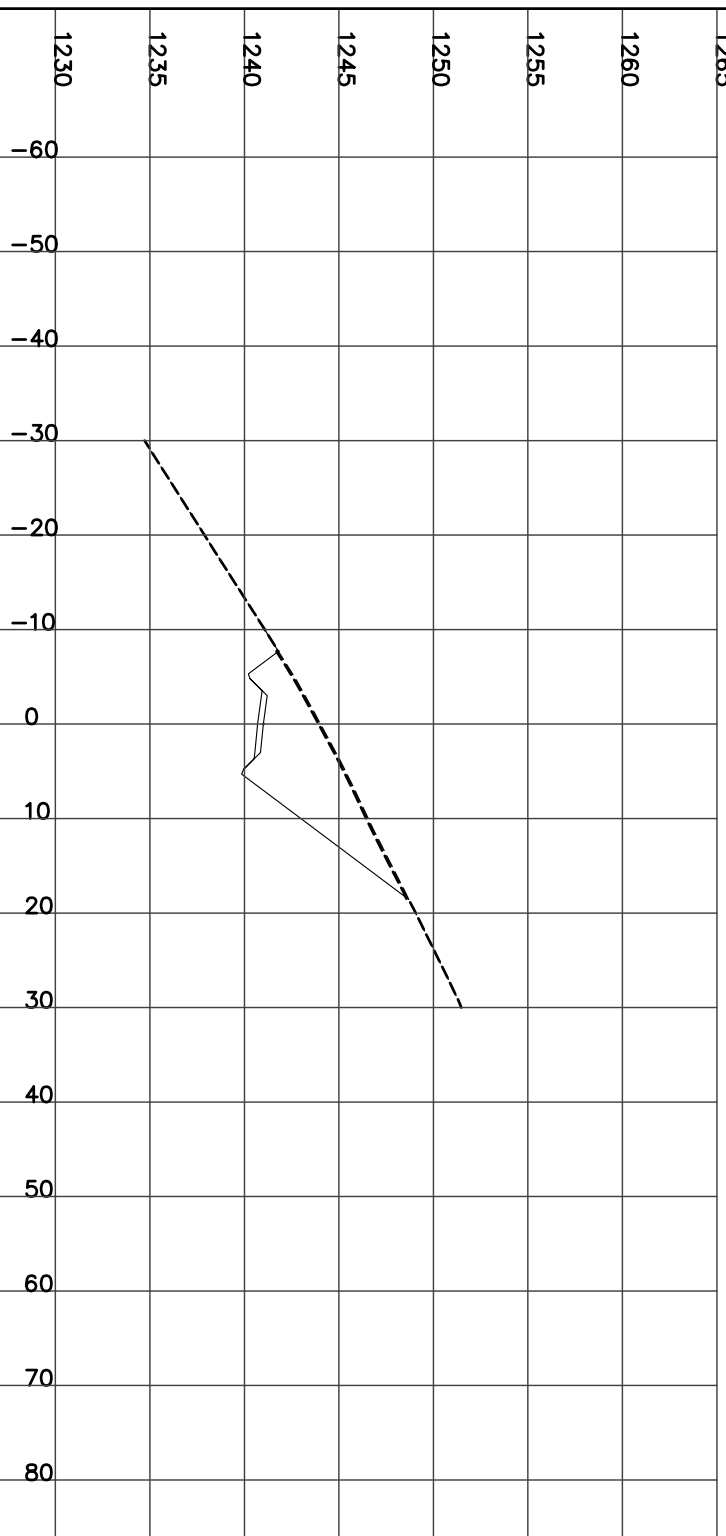

STATION 13+750.00
H= 1:800 V= 1:400

Left=1.50:1 C0.77 @-6.4 Right=1.50:1 C6.86 @15.58


CUT= 44.75 STRIP= 2.20 GRAN_A= 1.98

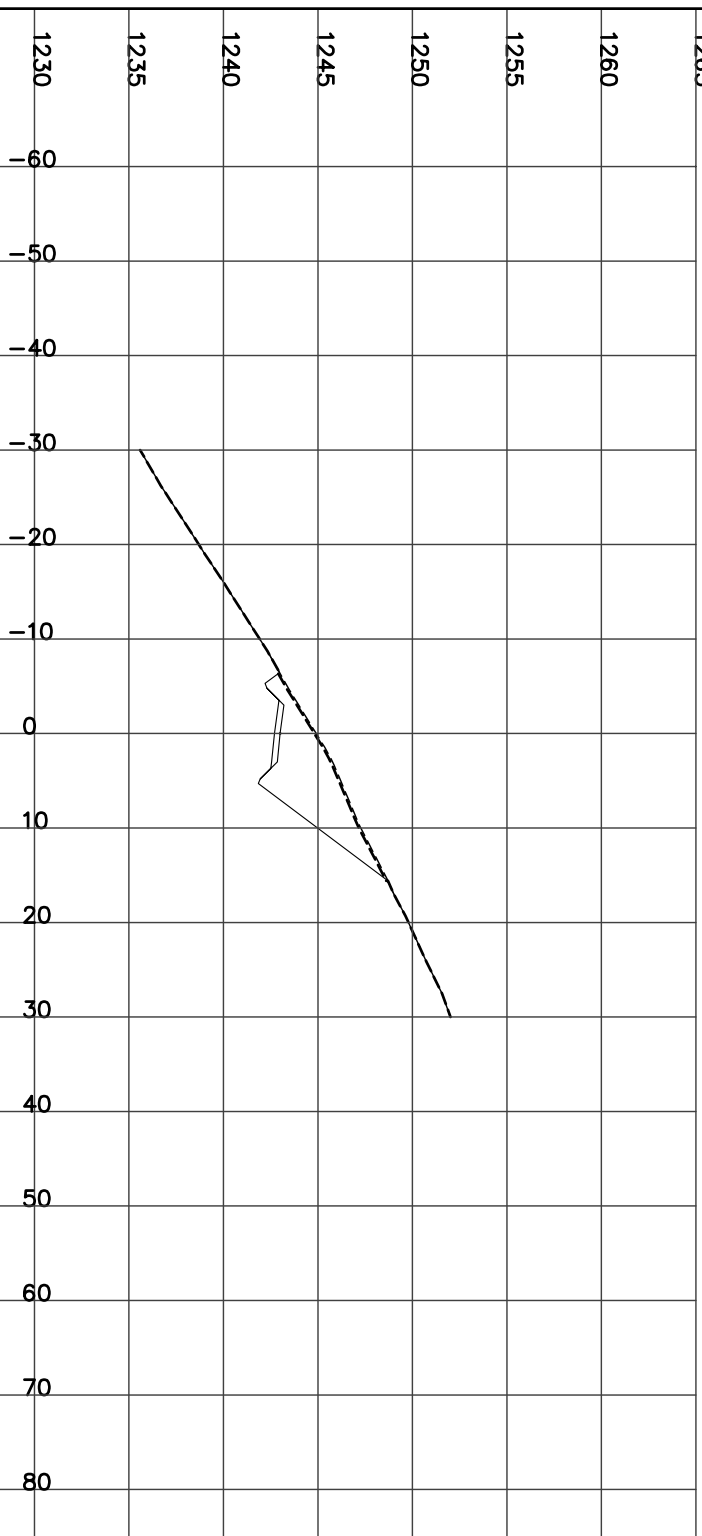

STATION 13+775.00
H= 1:800 V= 1:400

Left=2.00:1 F3.82 @-10.6 Right=1.50:1 C2.48 @9.01


CUT= 4.26 FILL= 11.55 STRIP= 1.97 GRAN_A= 1.98

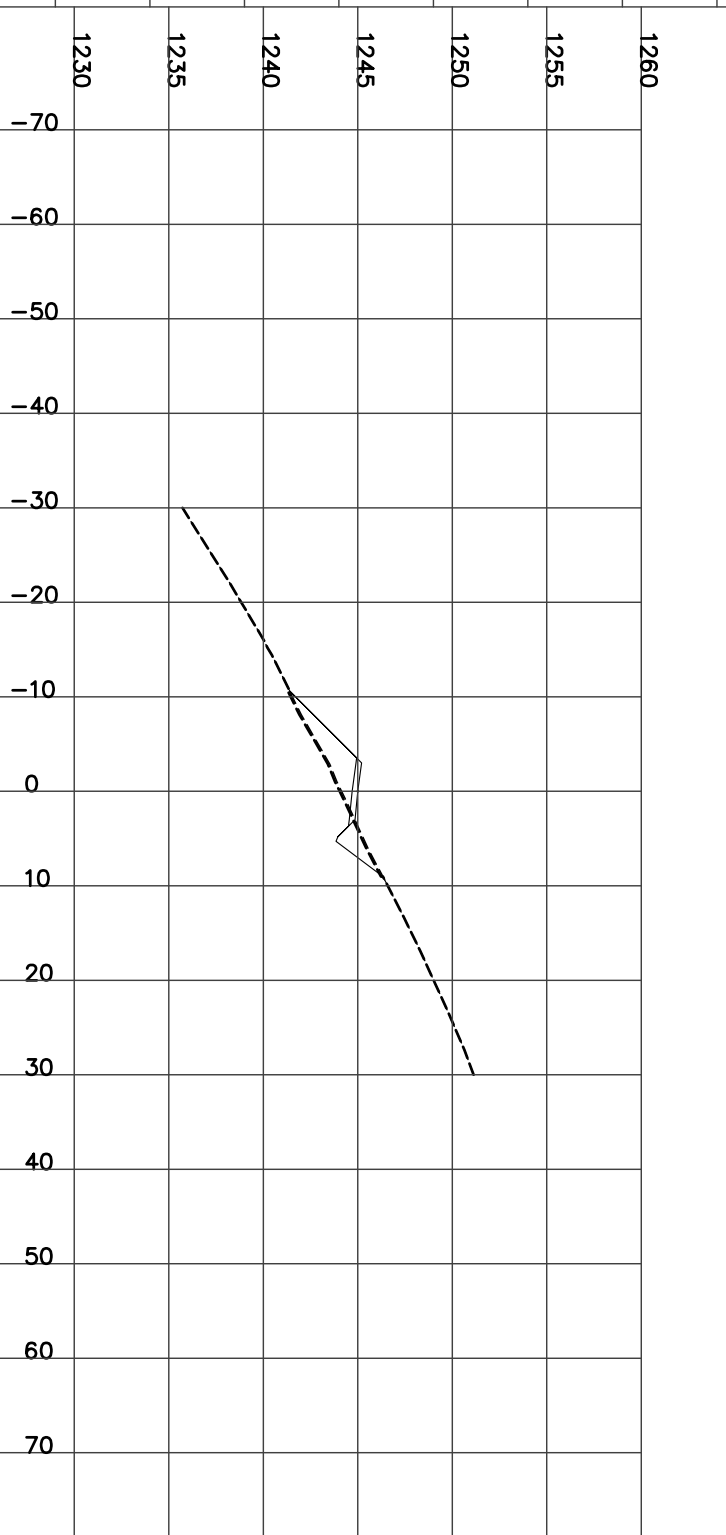

STATION 13+800.00
H= 1:800 V= 1:400


Left=1.50:1 F9.65 @-19.0 Right=2.00:1 F2.59 @8.17

FILL= 89.33 STRIP= 2.70 BERM= 0.51 GRAN_A= 1.85

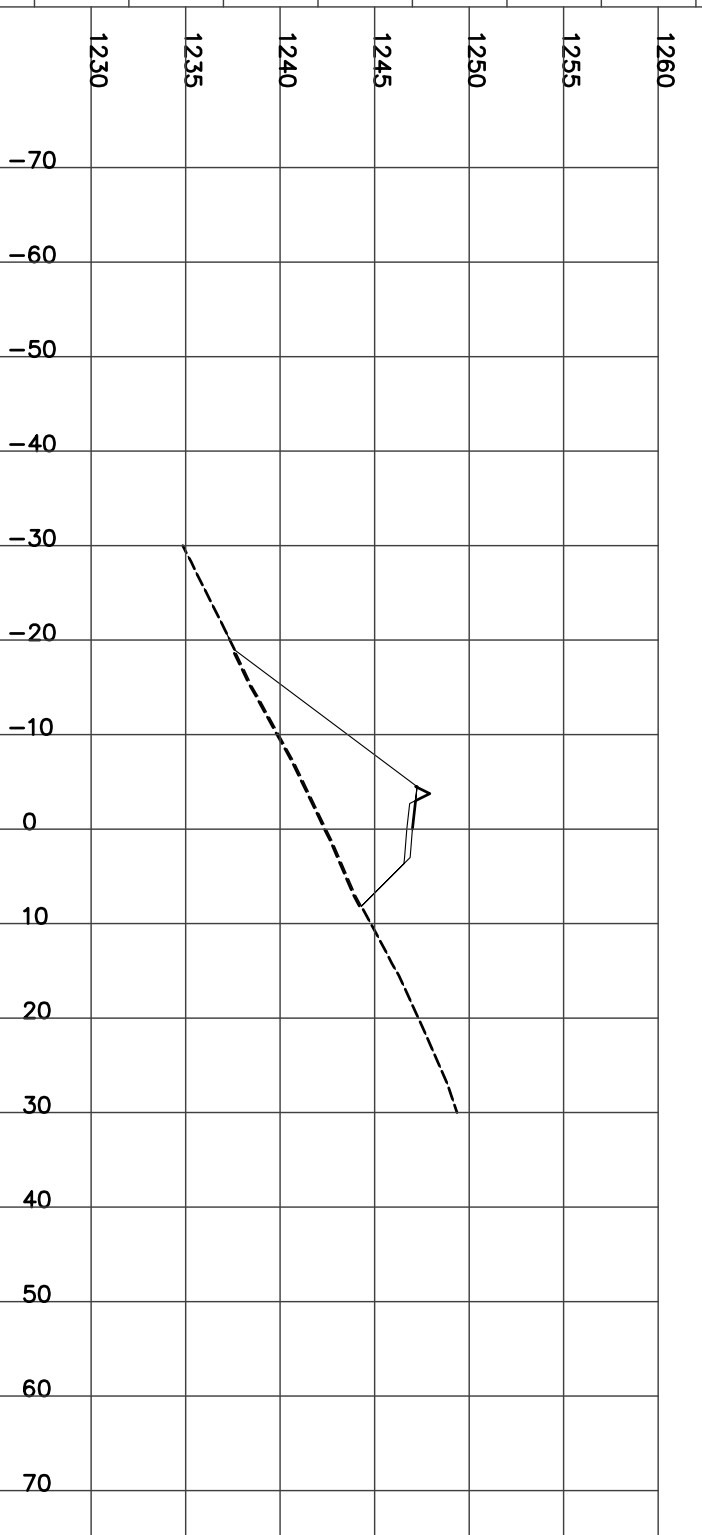

STATION 13+825.00
H= 1:800 V= 1:400


Culvert CSP Left=1.50:1 F13.71 @-25.1 Right=2.00:1 F5.86 @14.72
Dia=600 mm Skew= 0 Length= 30 m Slope= 4.45 %
STRIP= 3.97 BERM= 0.54 GRAN_A= 1.85

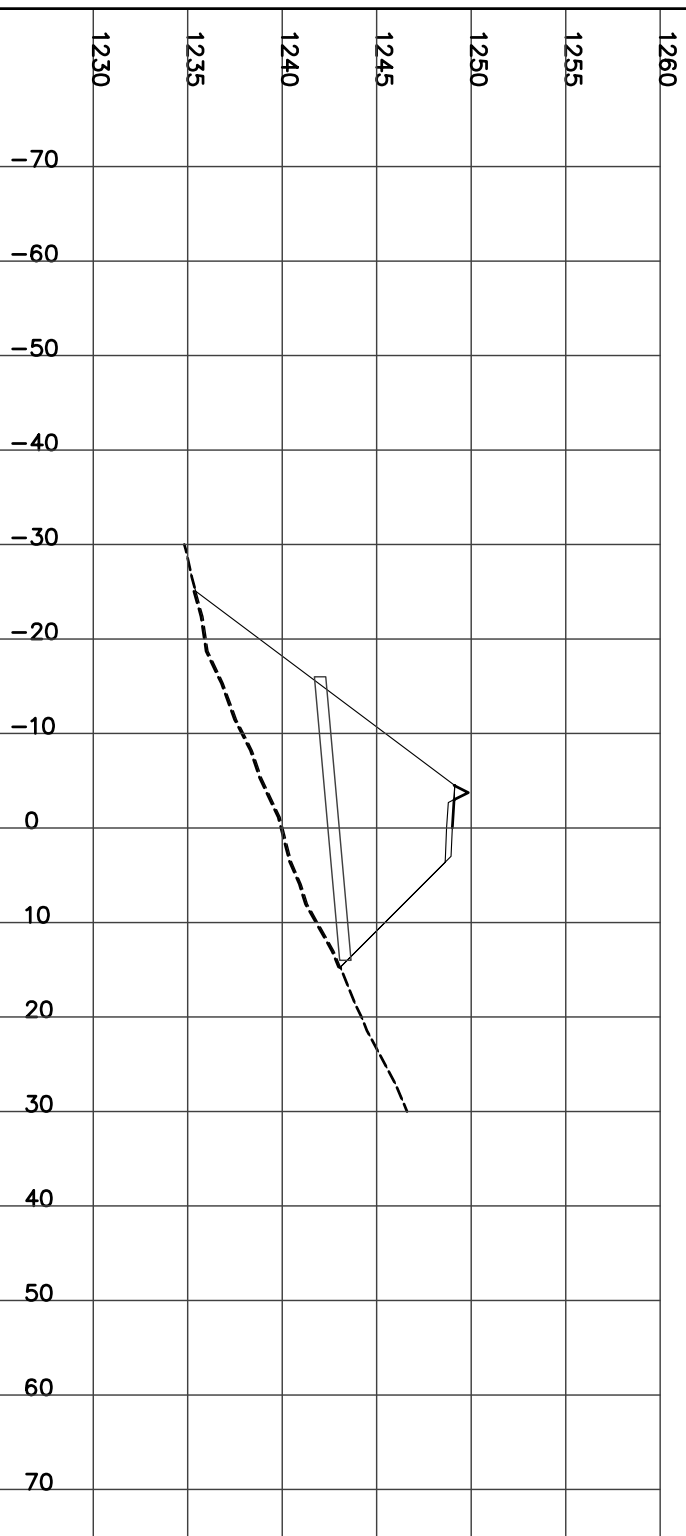

STATION 13+850.00
H= 1:800 V= 1:400


Left=1.50:1 F12.41 @-23.1 Right=2.00:1 F7.11 @17.23

FILL= 244.66 STRIP= 4.02 BERM= 0.57 GRAN_A= 1.86

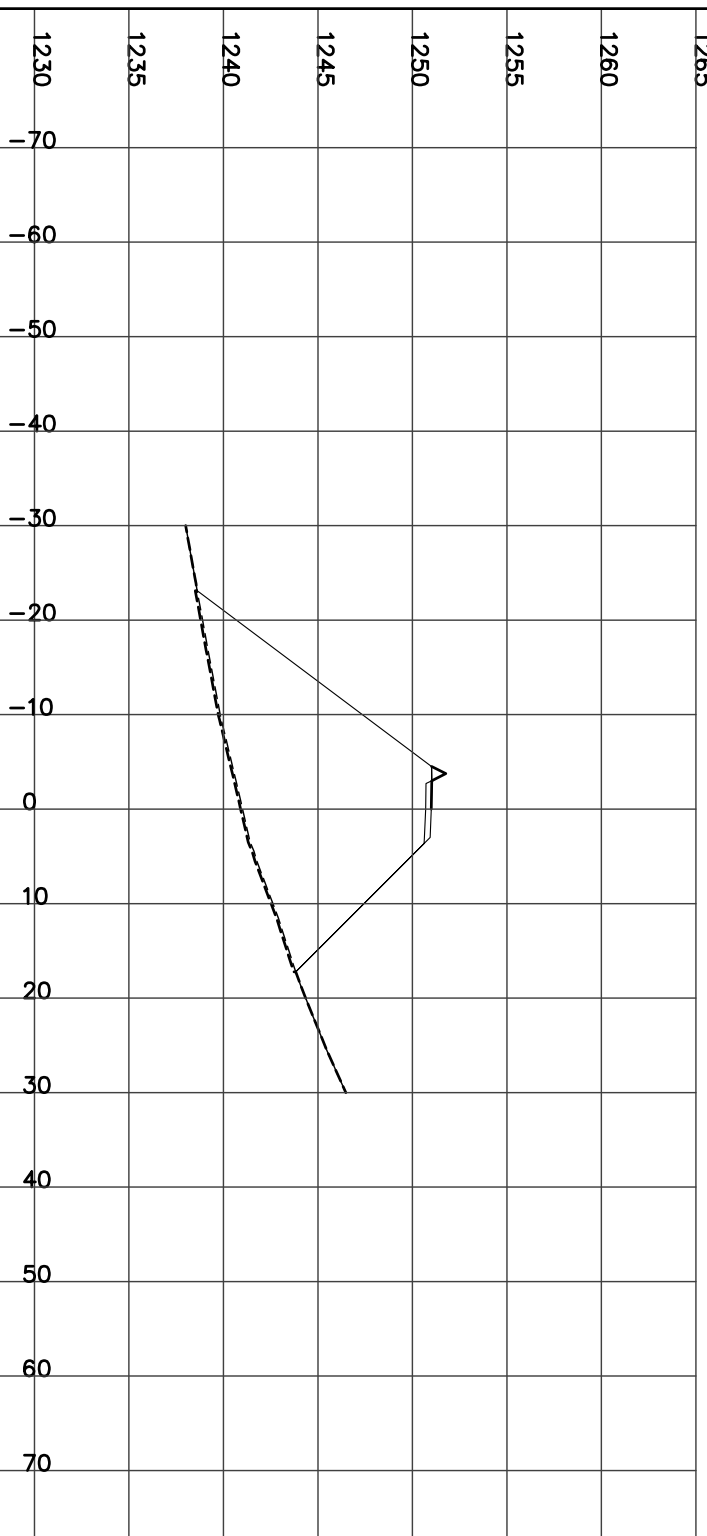

STATION 13+875.00
H= 1:800 V= 1:400


Left=1.50:1 F9.87 @-19.3 Right=2.00:1 F6.08 @15.15
FILL= 169.89 STRIP= 3.46 BERM= 0.59 GRAN_A= 1.85

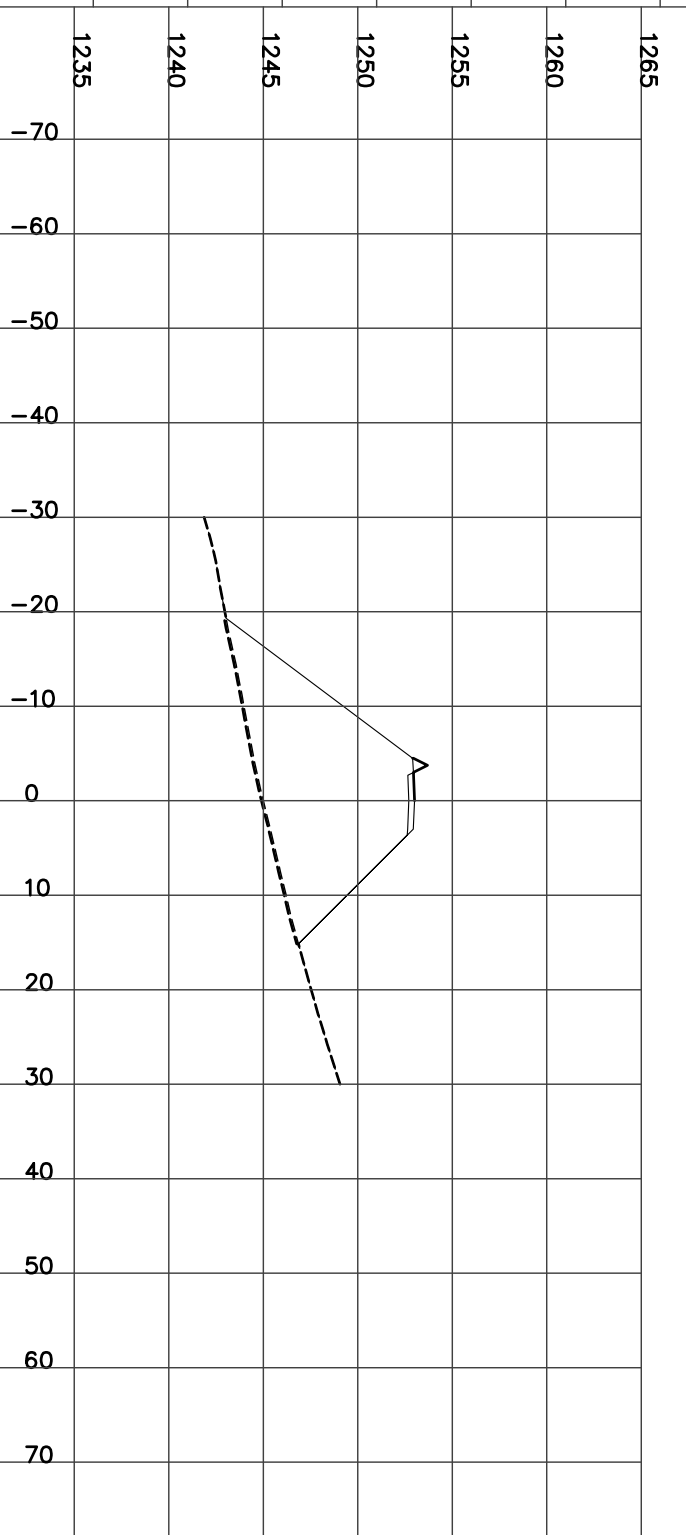

STATION 13+900.00
H= 1:800 V= 1:400


Left=1.50:1 F7.17 @-15.3 Right=2.00:1 F3.64 @10.29

FILL= 88.19 STRIP= 2.55 BERM= 0.60 GRAN_A= 1.85

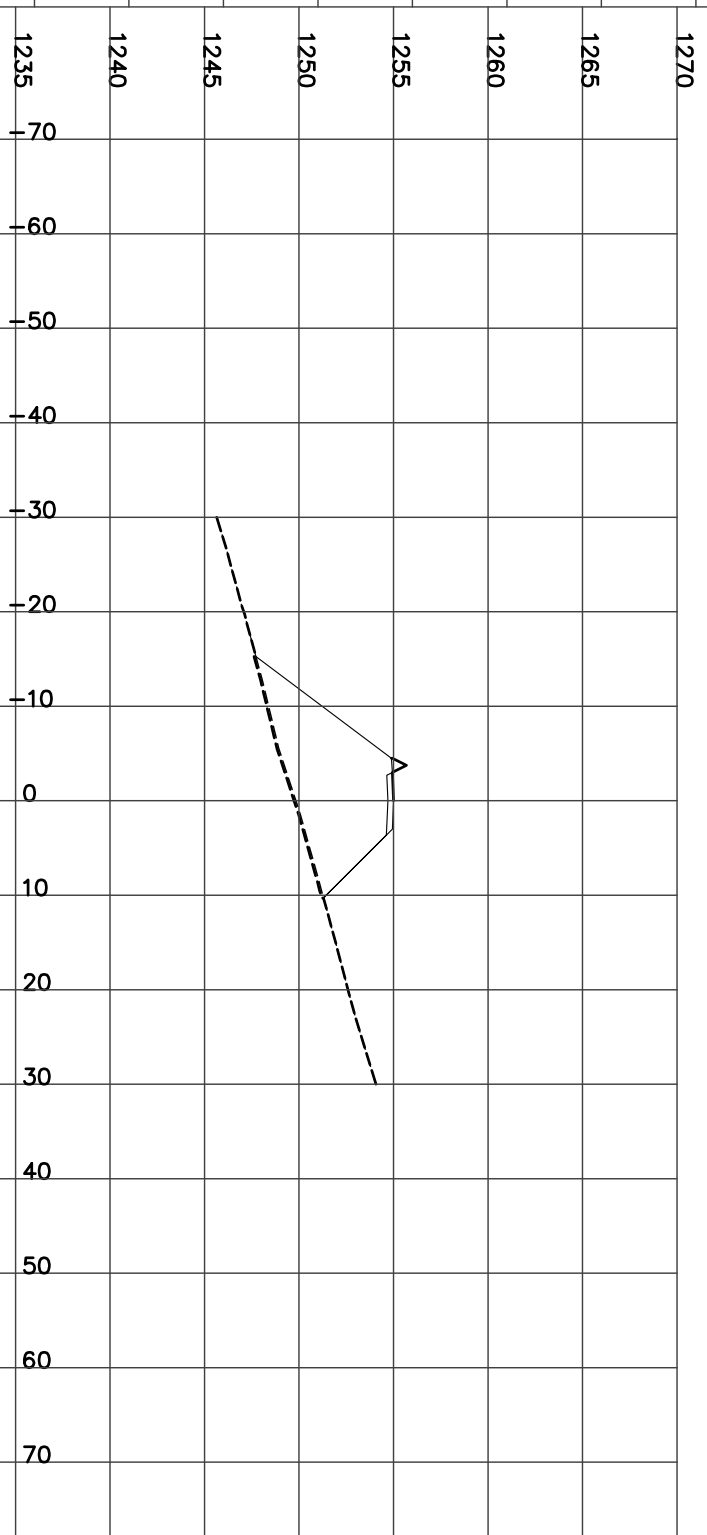

STATION 13+925.00
H= 1:800 V= 1:400


CUT= 0.49 FILL= 12.53 STRIP= 1.45 GRAN_A= 1.99
Left=2.00:1 F2.48 @-8.0 Right=1.50:1 C0.81 @6.51

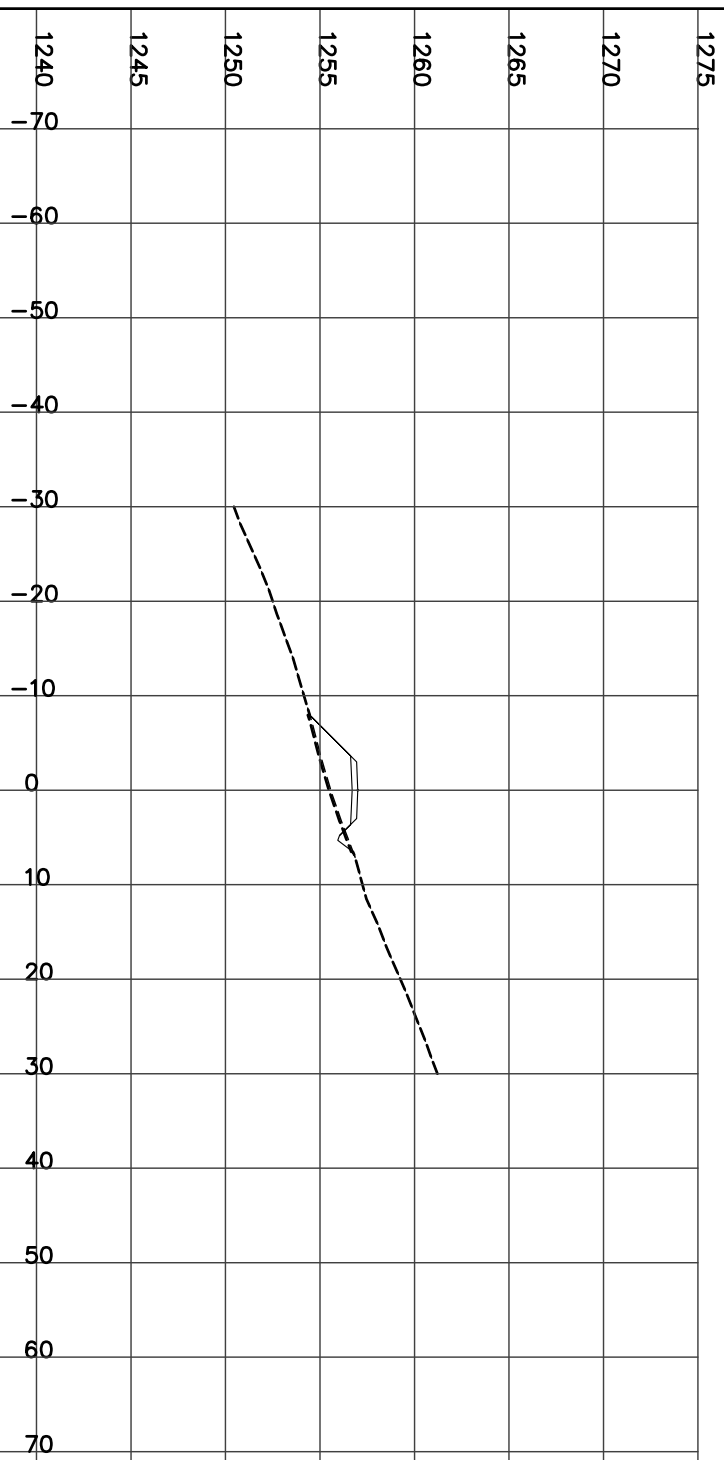

STATION 13+950.00
H= 1:800 V= 1:400


Left=1.50:1 C2.58 @-9.2 Right=1.50:1 C7.99 @17.28

CUT= 79.53 STRIP= 2.64 GRAN_A= 1.99

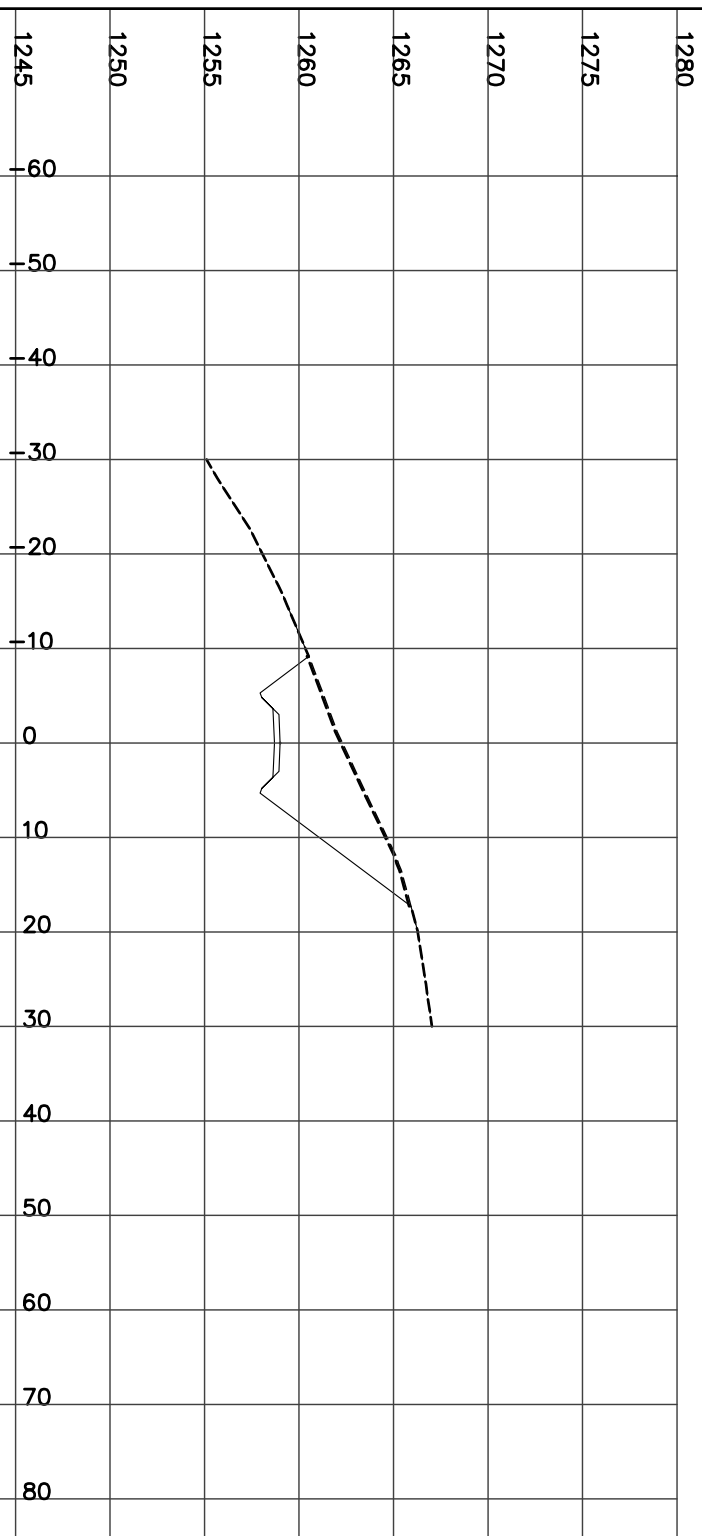

STATION 13+975.00
H= 1:800 V= 1:400


CUT= 166.80 FILL= 0.04 STRIP= 3.54 GRAN_A= 1.98
Left=1.50:1 C4.92 @-12.7 Right=1.50:1 C11.76 @22.94

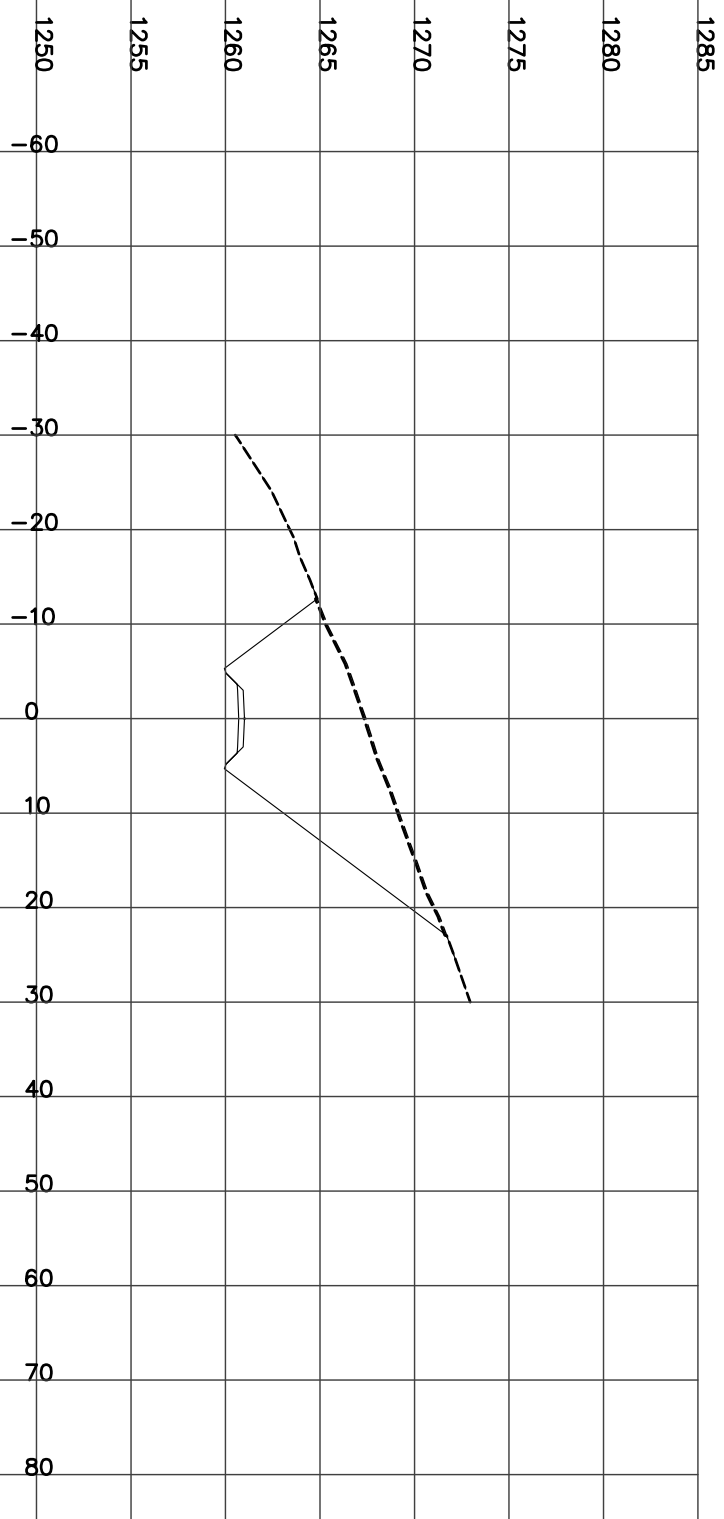

STATION 14+000.00
H= 1:800 V= 1:400

Left=1.50:1 C5.17 @-13.1 Right=1.50:1 C14.34 @26.80


CUT= 214.86 FILL= 0.03 STRIP= 4.01 GRAN_A= 1.99

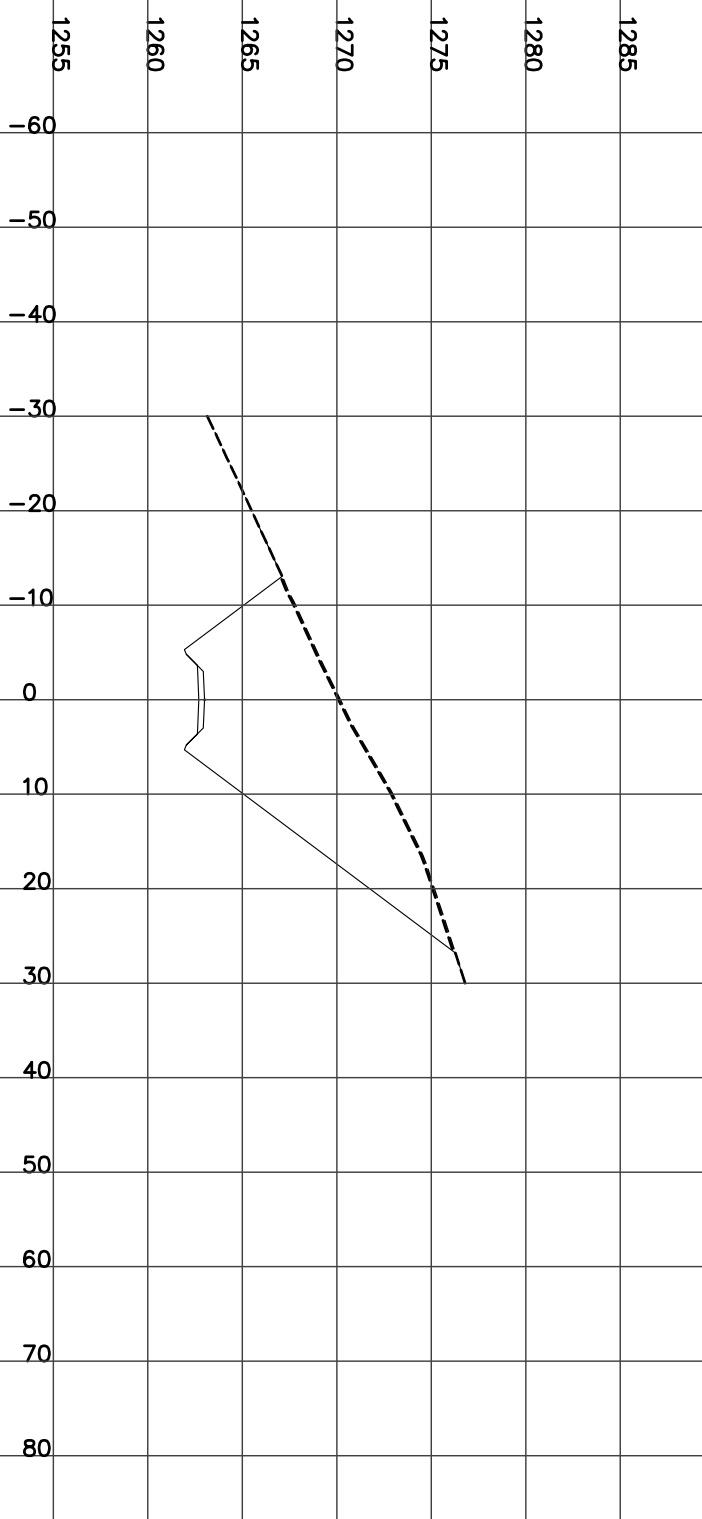

STATION 14+025.00
H= 1:800 V= 1:400

Left=1.50:1 C3.52 @-10.6 Right=1.50:1 C14.96 @27.74


CUT= 209.57 STRIP= 3.82 GRAN_A= 1.98

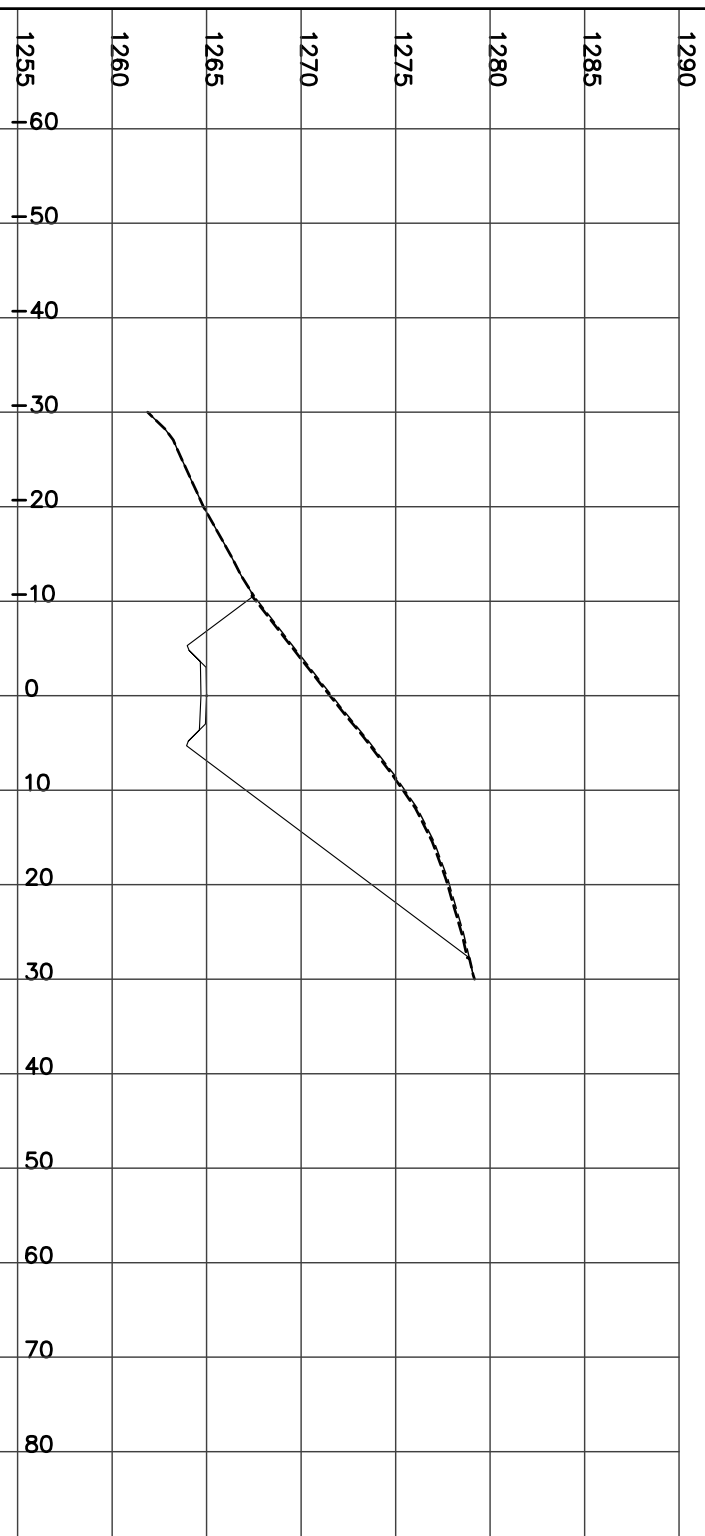

STATION 14+050.00
H= 1:800 V= 1:400

Left=1.50:1 C1.85 @-8.1 Right=1.50:1 C13.84 @26.05


CUT= 124.44 STRIP= 3.42 GRAN_A= 1.98

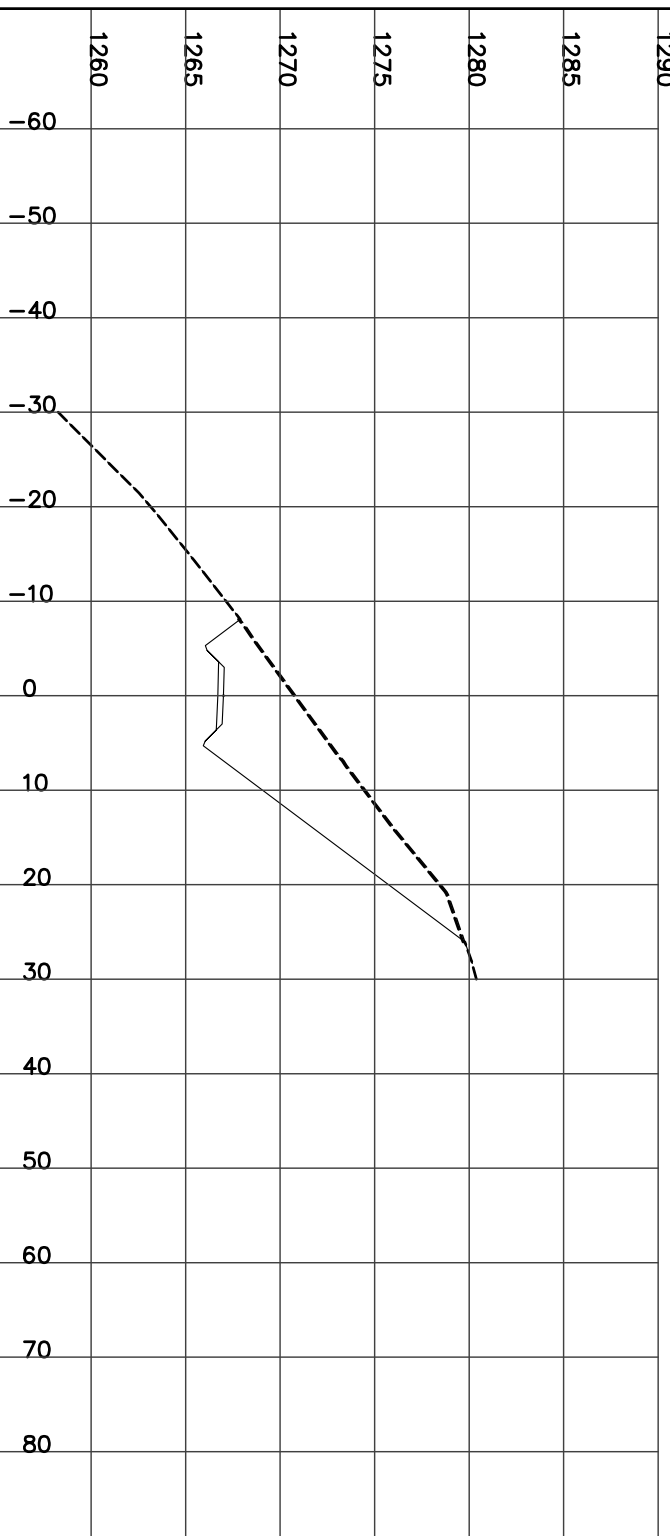

STATION 14+075.00
H= 1:800 V= 1:400

Left=1.50:1 C0.42 @-5.9 Right=1.50:1 C13.28 @25.21


CUT= 90.77 STRIP= 3.12 GRAN_A= 1.98

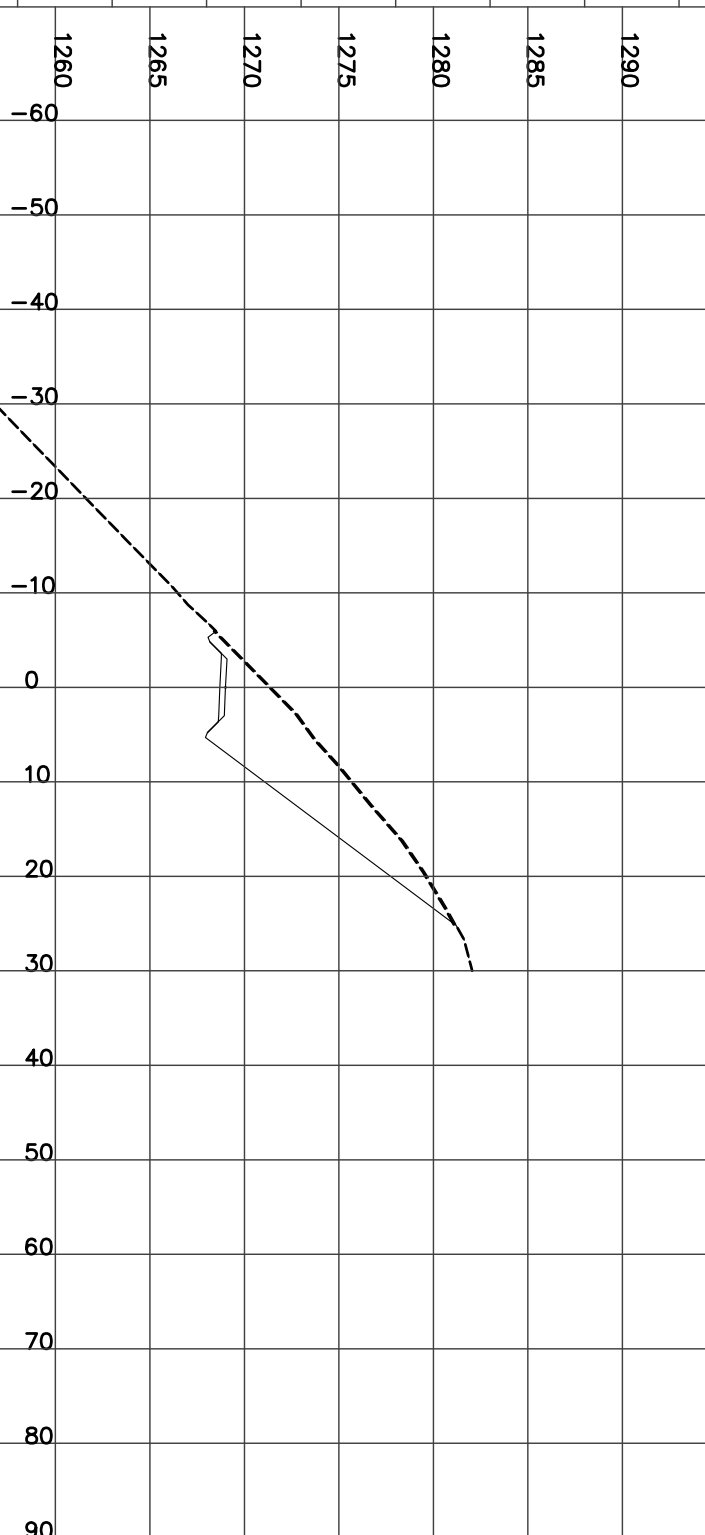

STATION 14+100.00
H= 1:800 V= 1:400

Left=1.50:1 F7.49 @-15.7 Right=1.50:1 C12.96 @24.75


CUT= 50.07 FILL= 16.72 STRIP= 4.03 BERM= 0.53 GRAN_A= 1.85

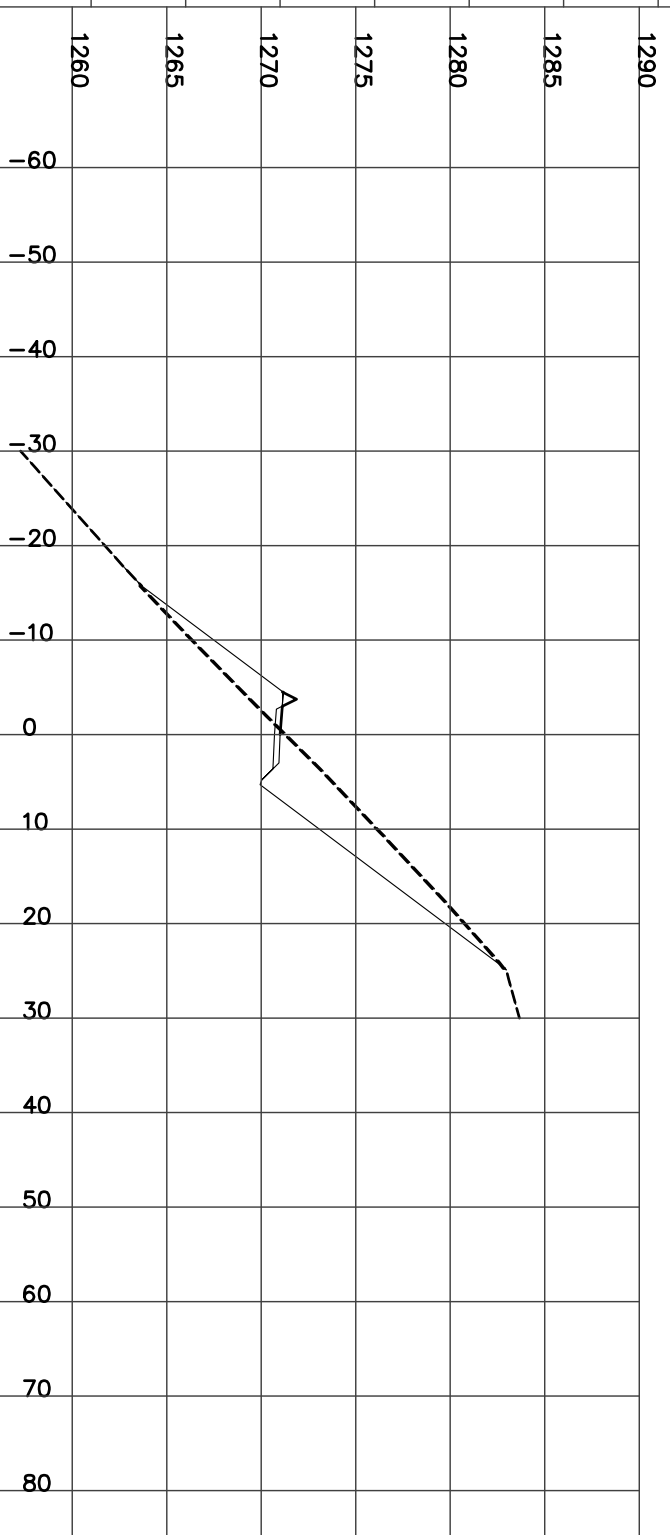

STATION 14+125.00
H= 1:800 V= 1:400

Left=1.50:1 F11.27 @-21.4 Right=1.50:1 C10.42 @20.93


CUT= 37.69 FILL= 31.16 STRIP= 4.23 BERM= 0.53 GRAN_A= 1.85

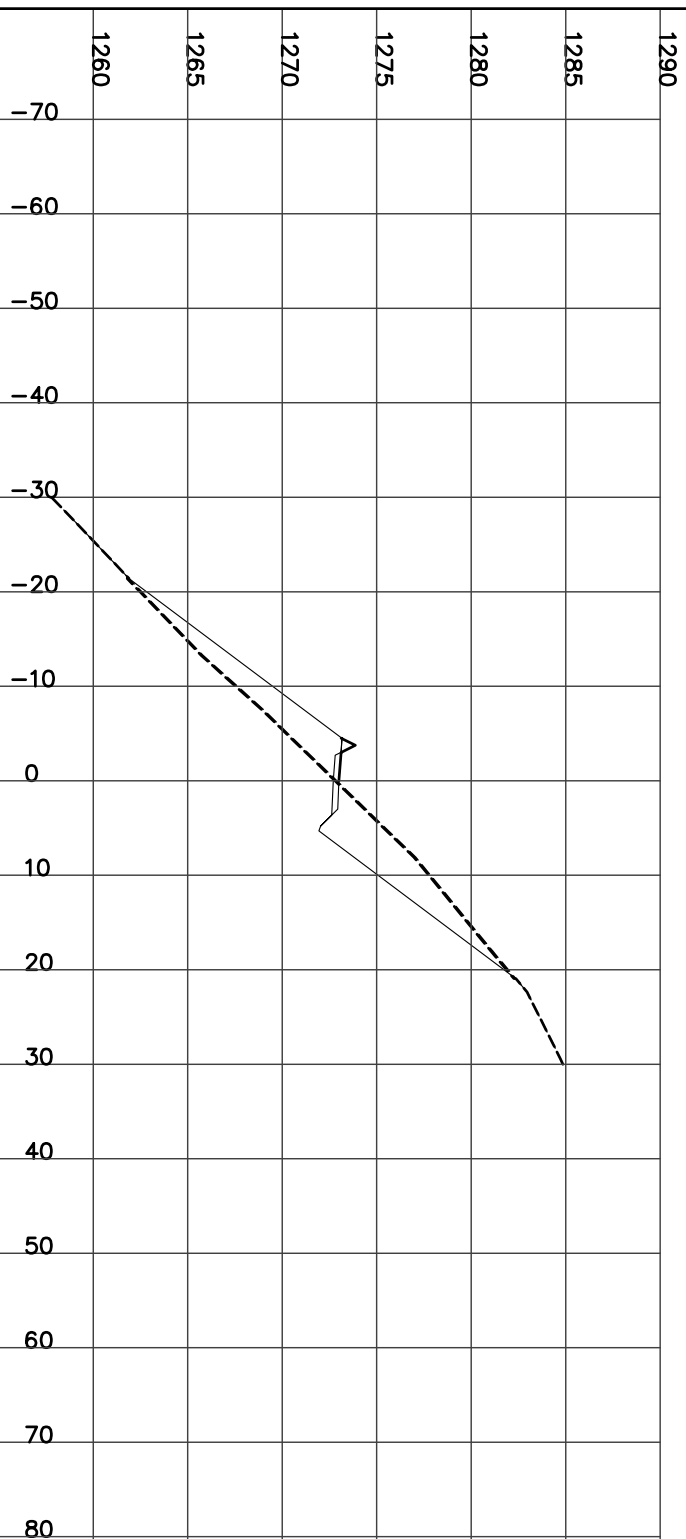

STATION 14+150.00
H= 1:800 V= 1:400

Left=1.50:1 F16.10 @-28.6 Right=1.50:1 C9.51 @19.56


CUT= 35.72 FILL= 54.47 STRIP= 4.75 BERM= 0.53 GRAN_A= 1.85

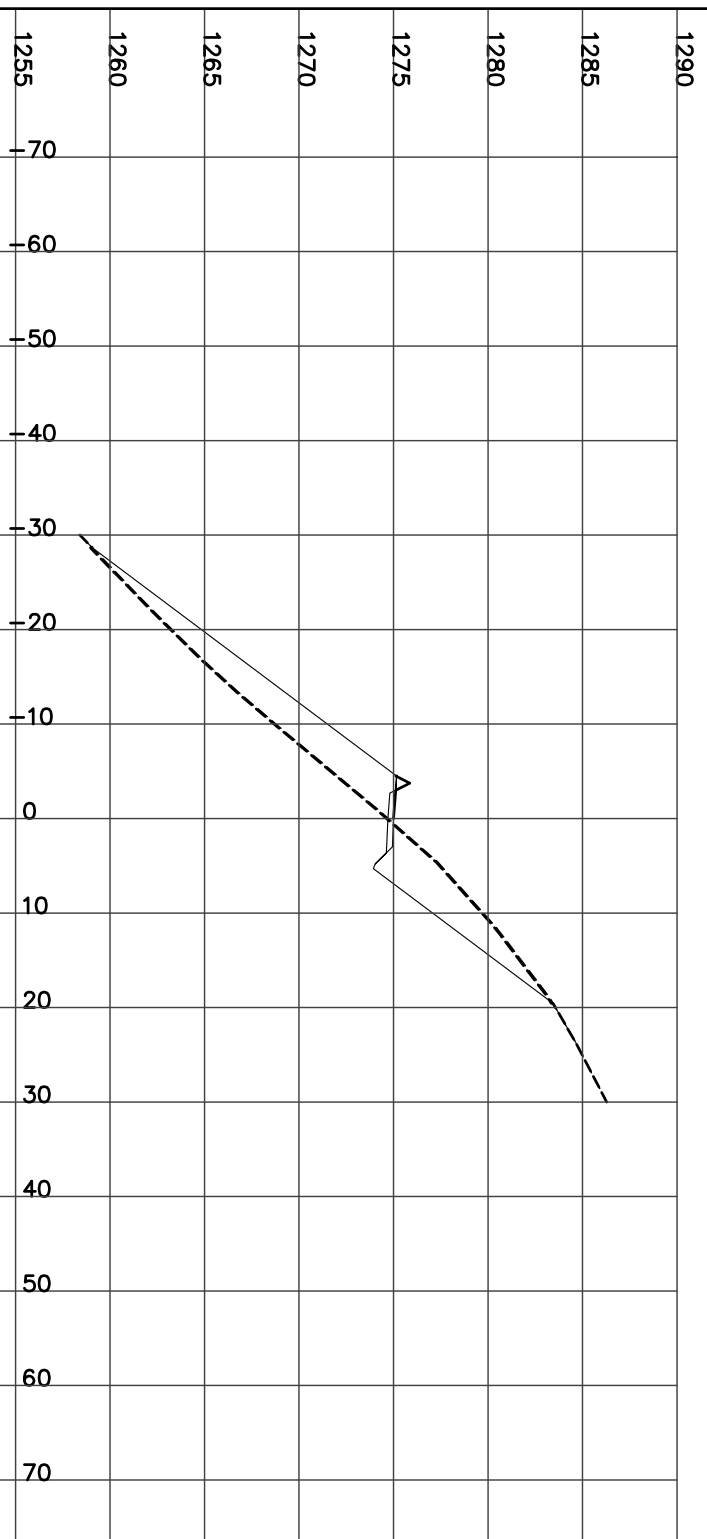

STATION 14+175.00
H= 1:800 V= 1:400

Left=1.50:1 F15.01 @-27.0 Right=1.50:1 C8.89 @18.64


CUT= 25.35 FILL= 51.51 STRIP= 4.52 BERM= 0.54 GRAN_A= 1.85

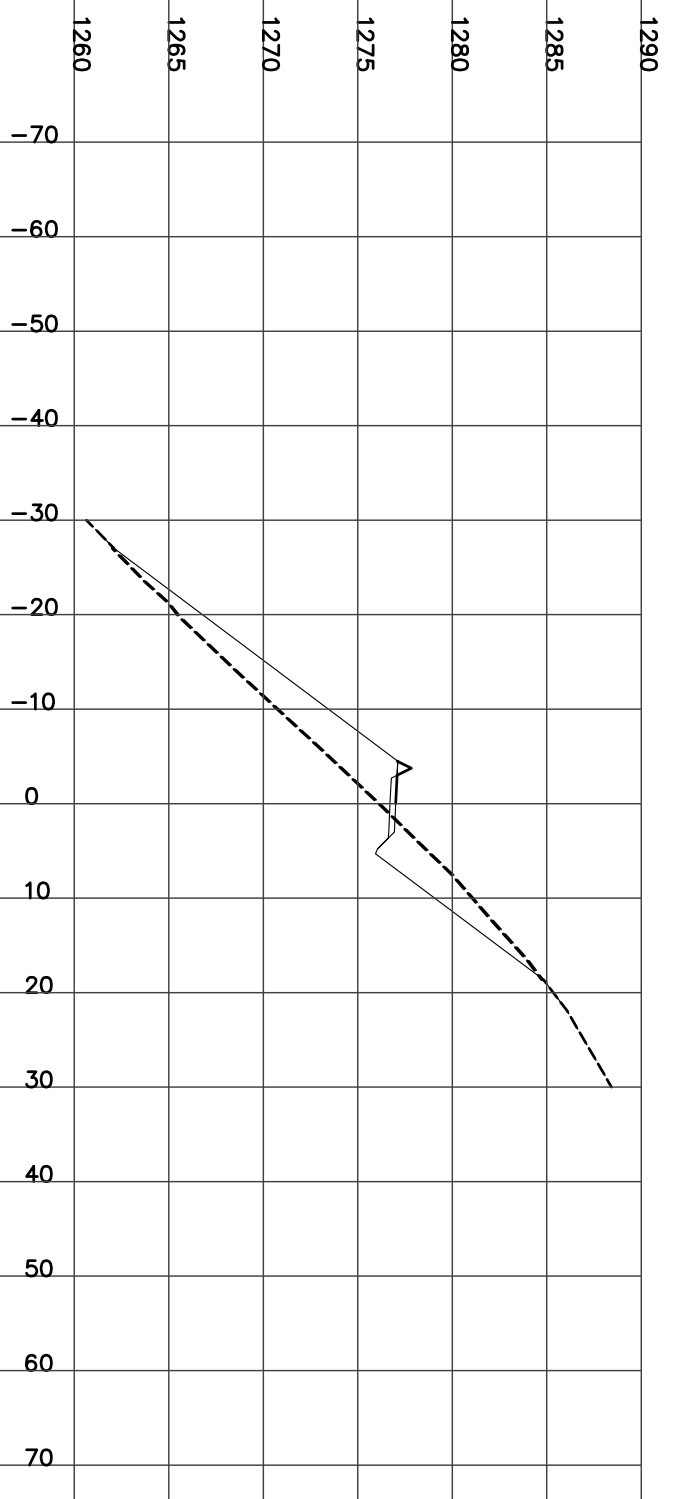

STATION 14+200.00
H= 1:800 V= 1:400


Left=2.00:1 F5.93 @-14.9 Right=1.50:1 C10.15 @20.53

CUT= 30.08 FILL= 10.36 STRIP= 3.50 GRAN_A= 1.97

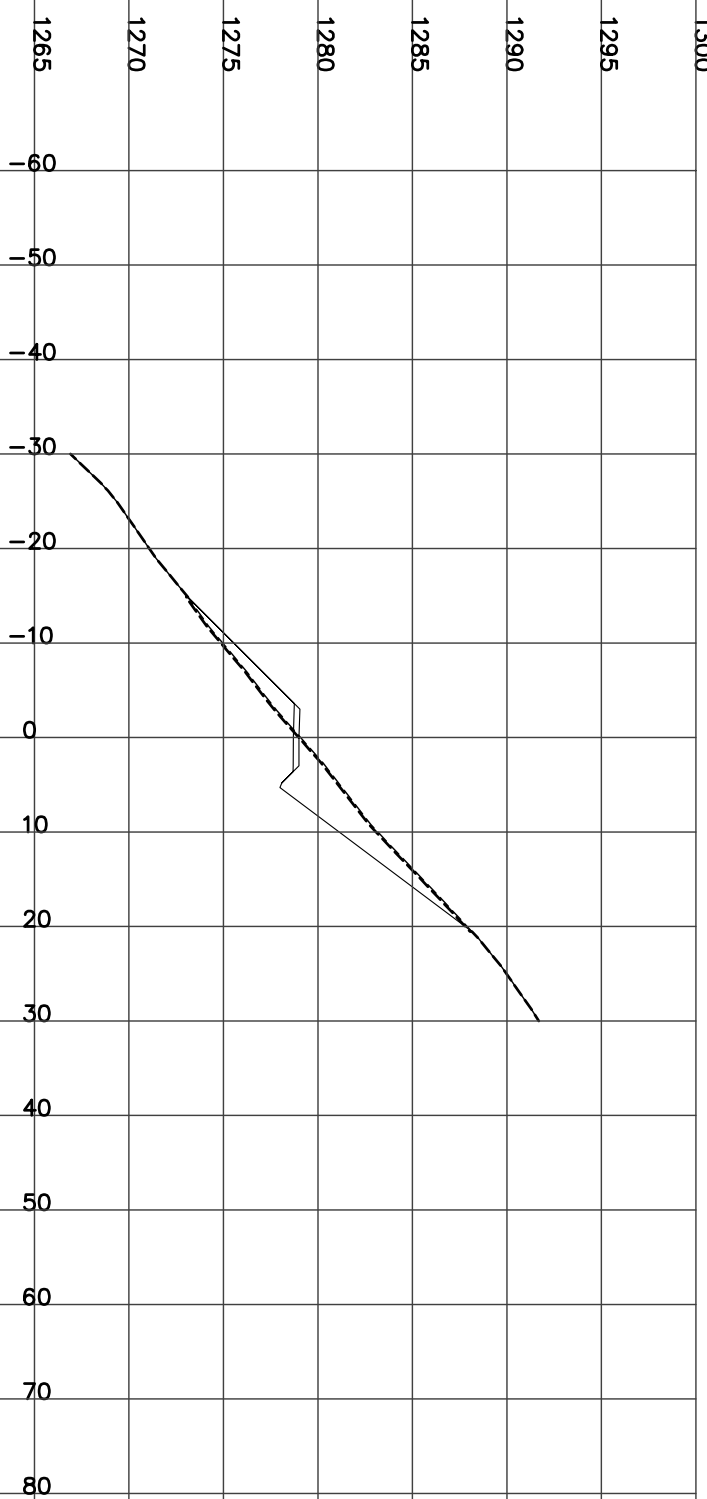

STATION 14+225.00
H= 1:800 V= 1:400


CUT= 70.17 STRIP= 2.41 GRAN_A= 2.73
Culvert CSP Left=1.50:1 C0.75 @-7.7 Right=1.50:1 C6.48 @16.27
Dia=600 mm Skew= 0 Length= 12 m Slope= .83 %

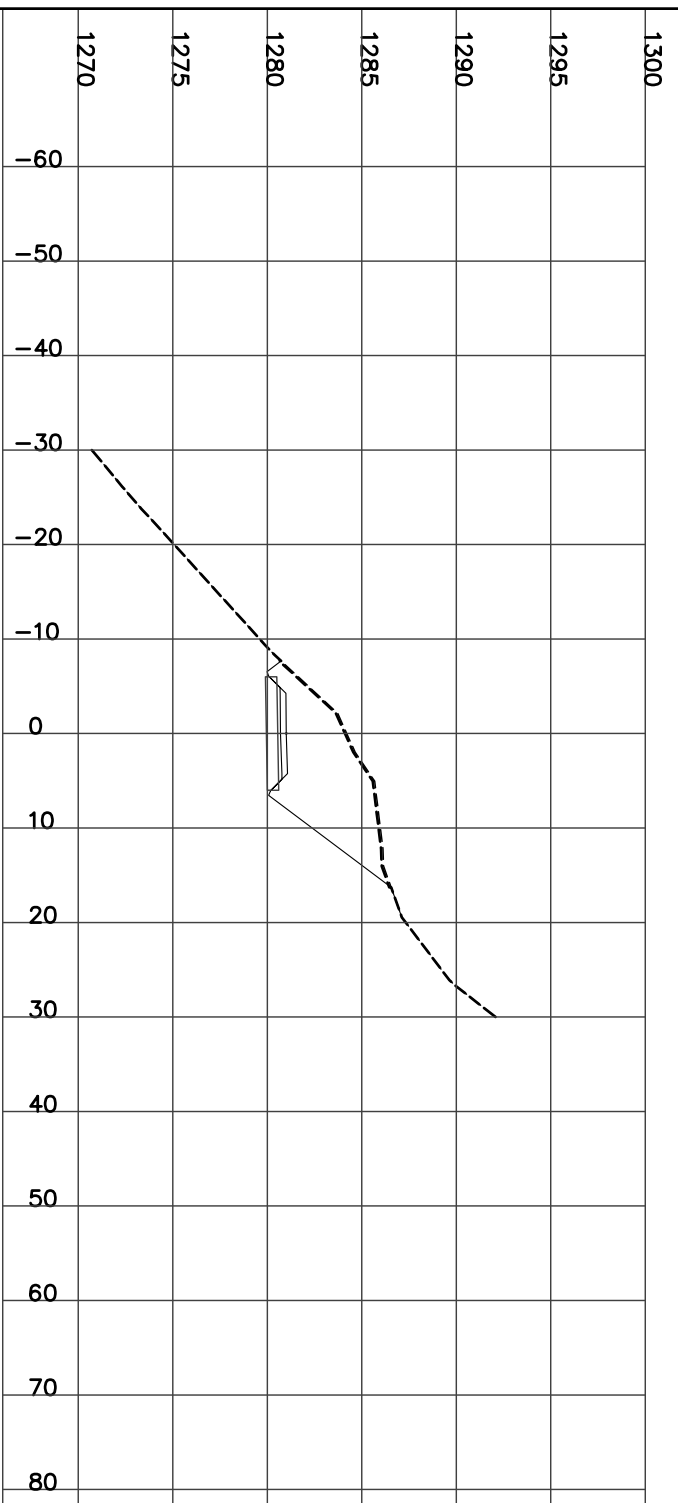

STATION 14+250.00
H= 1:800 V= 1:400

Left=1.50:1 C2.01 @-9.6 Right=1.50:1 C6.83 @16.79

CUT= 86.11 STRIP= 2.63 GRAN_A= 2.73

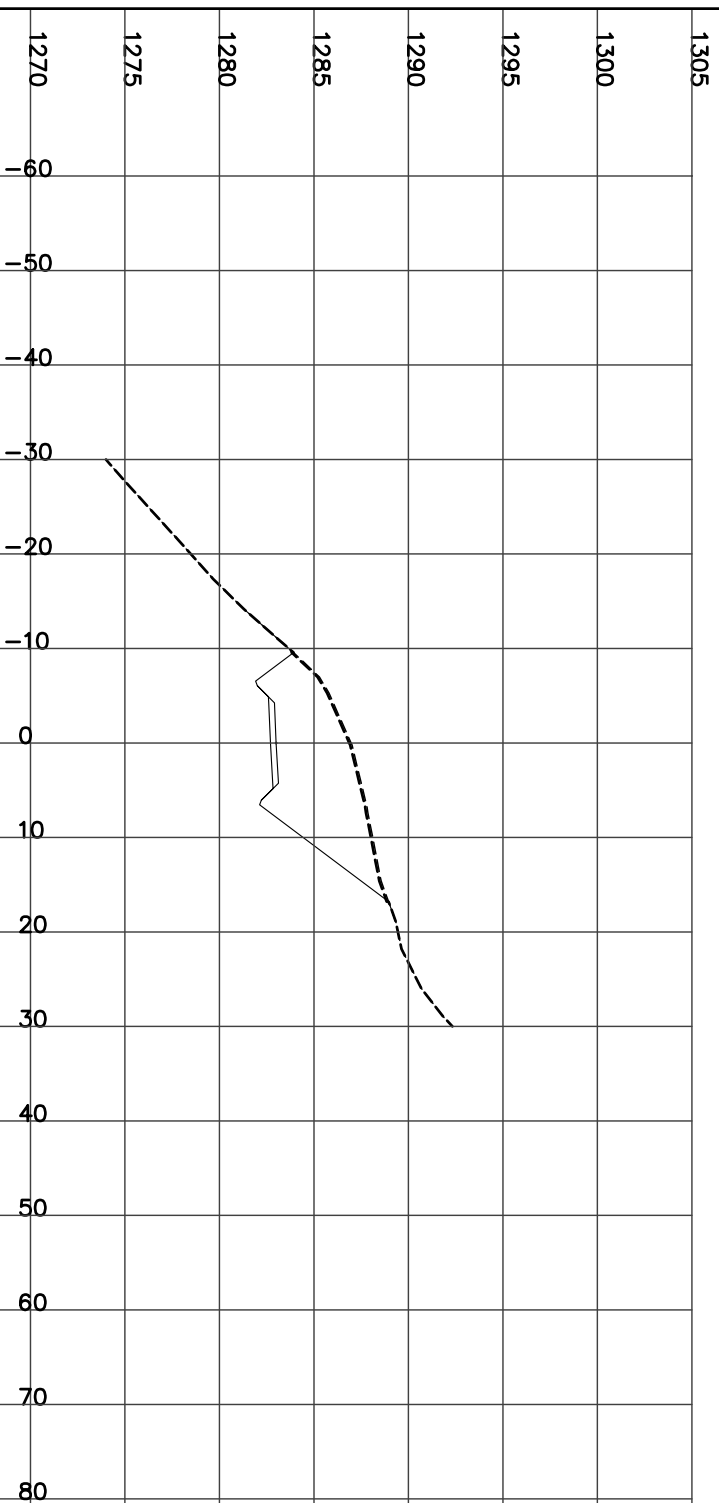

STATION 14+275.00
H= 1:800 V= 1:400


CUT= 52.43 FILL= 0.05 STRIP= 2.62 GRAN_A= 2.72
Left=1.50:1 C0.62 @-7.5 Right=1.50:1 C8.06 @18.64



STATION 14+300.00
H= 1:800 V= 1:400


Left=2.00:1 F3.93 @-10.9 Right=1.50:1 C2.45 @8.97

CUT= 3.18 FILL= 15.93 STRIP= 1.98 GRAN_A= 1.98

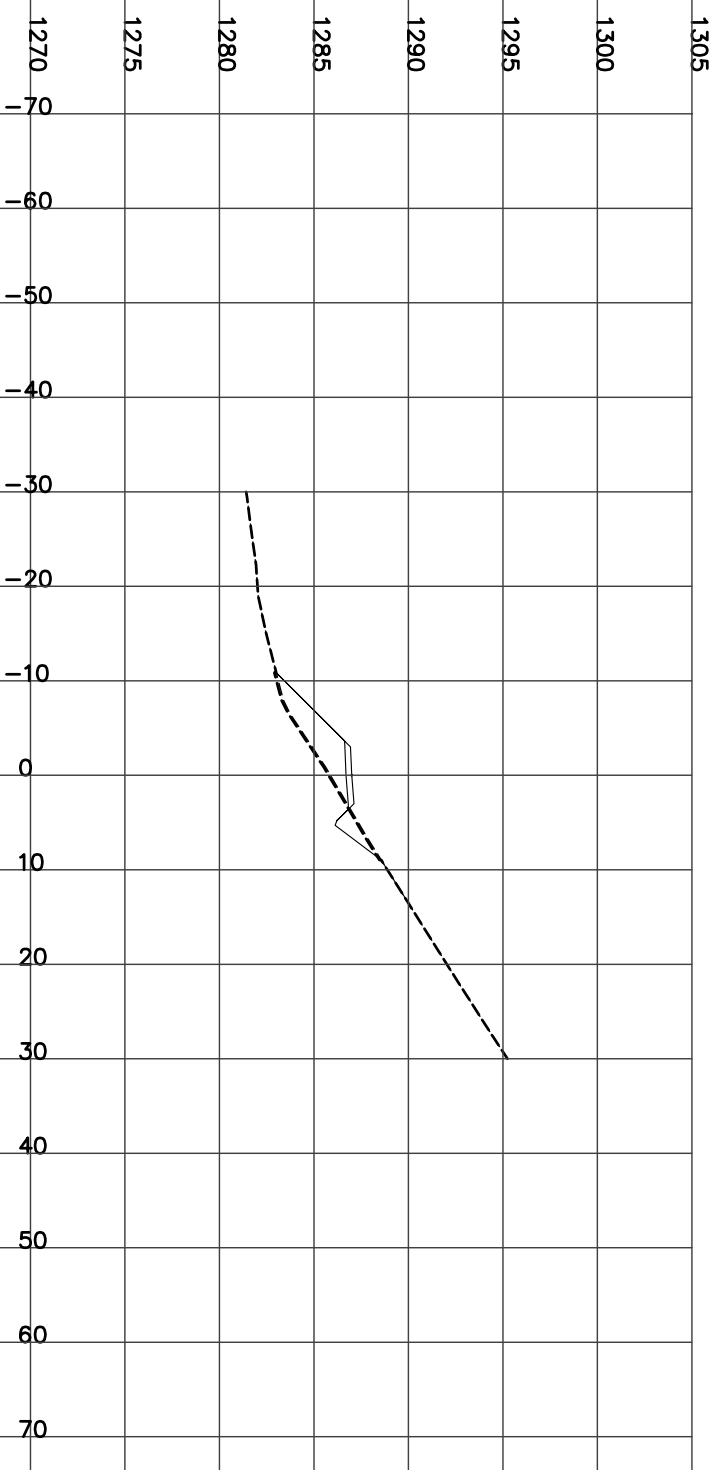


STATION 14+325.00
H= 1:800 V= 1:400

CUT= 0.06 FILL= 31.54 STRIP= 1.96 GRAN_A= 1.98
Left=2.00:1 F5.42 @-13.8 Right=1.50:1 C0.46 @5.99

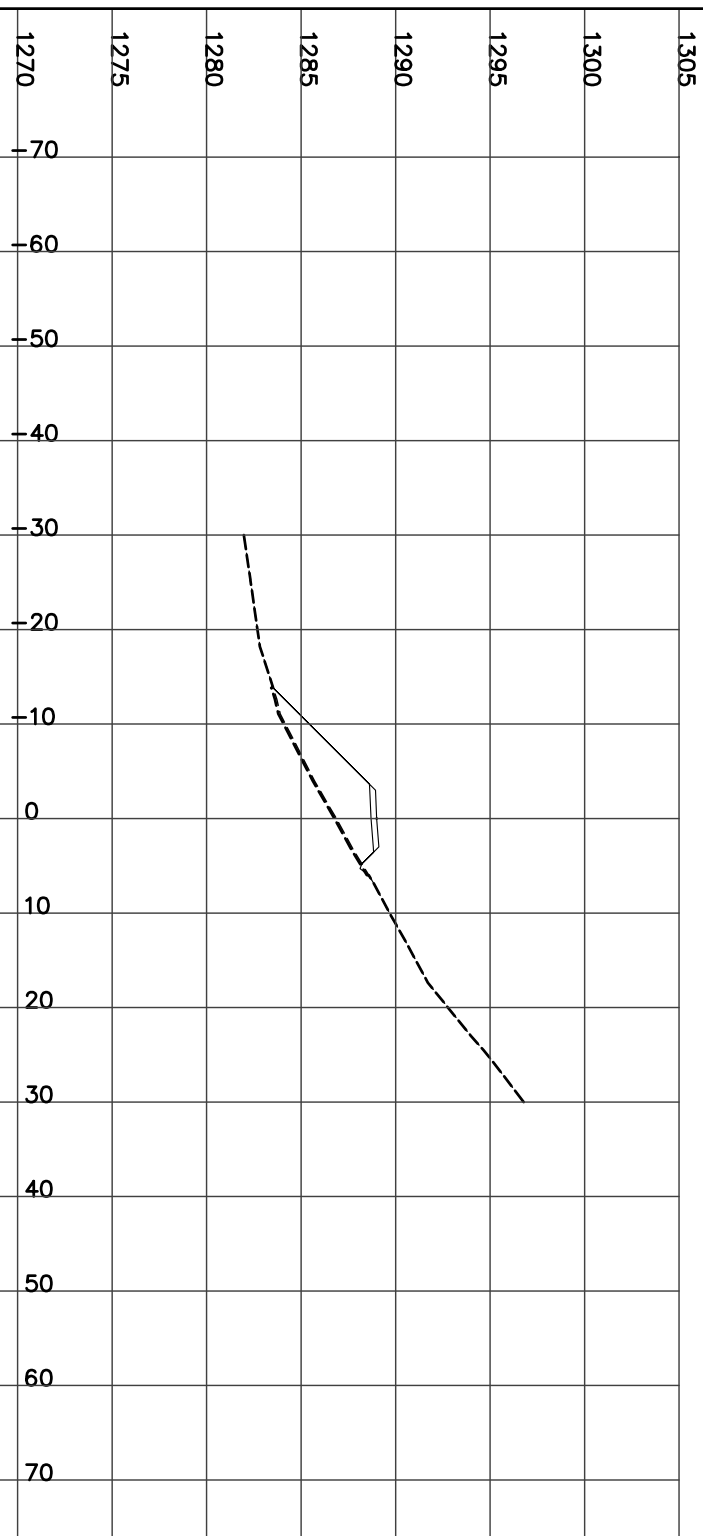


STATION 14+350.00
H= 1:800 V= 1:400

FILL= 40.45 STRIP= 2.30 GRAN_A= 1.98
Left=2.00:1 F7.29 @-17.6 Right=2.00:1 F1.22 @5.44

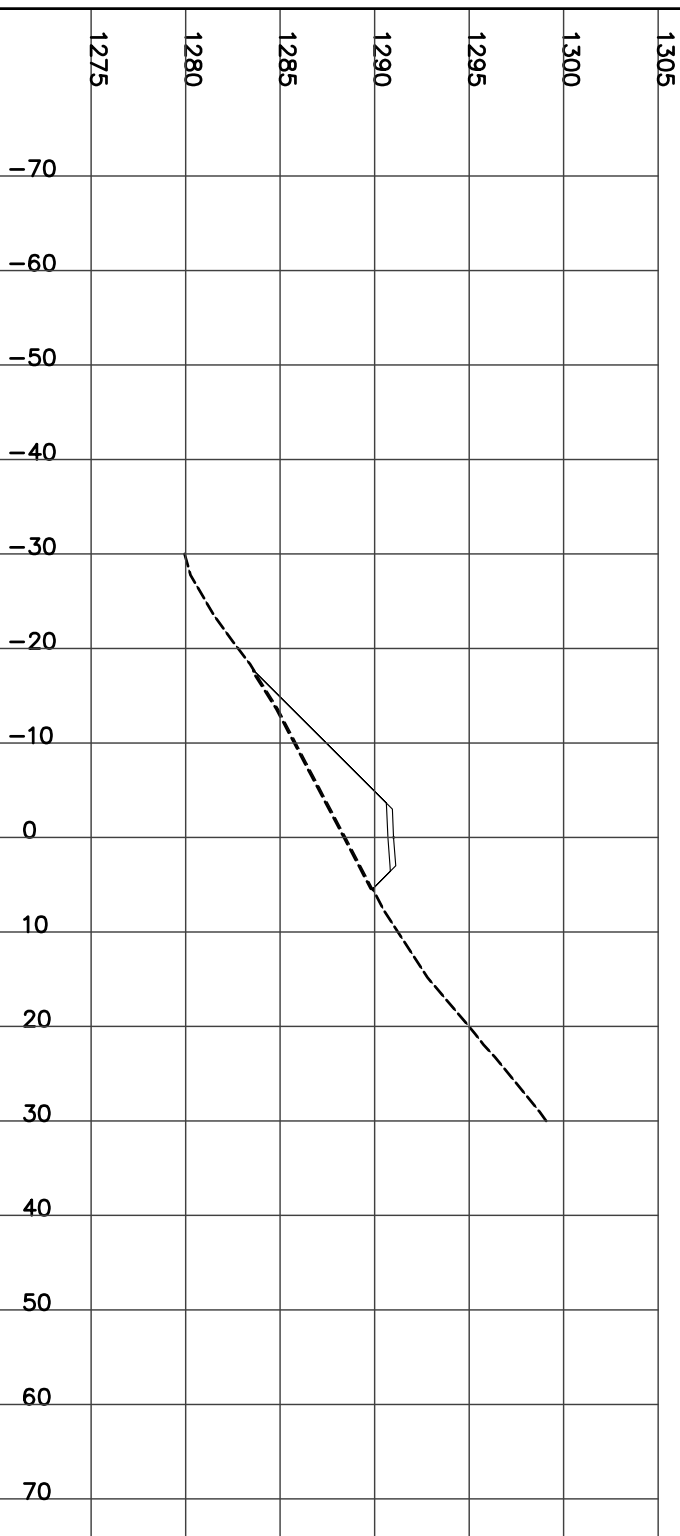


STATION 14+375.00
H= 1:800 V= 1:400

FILL= 54.52 STRIP= 2.29 BERM= 0.60 GRAN_A= 1.83
Left=1.50:1 F8.14 @-16.7 Right=2.00:1 F1.66 @6.33

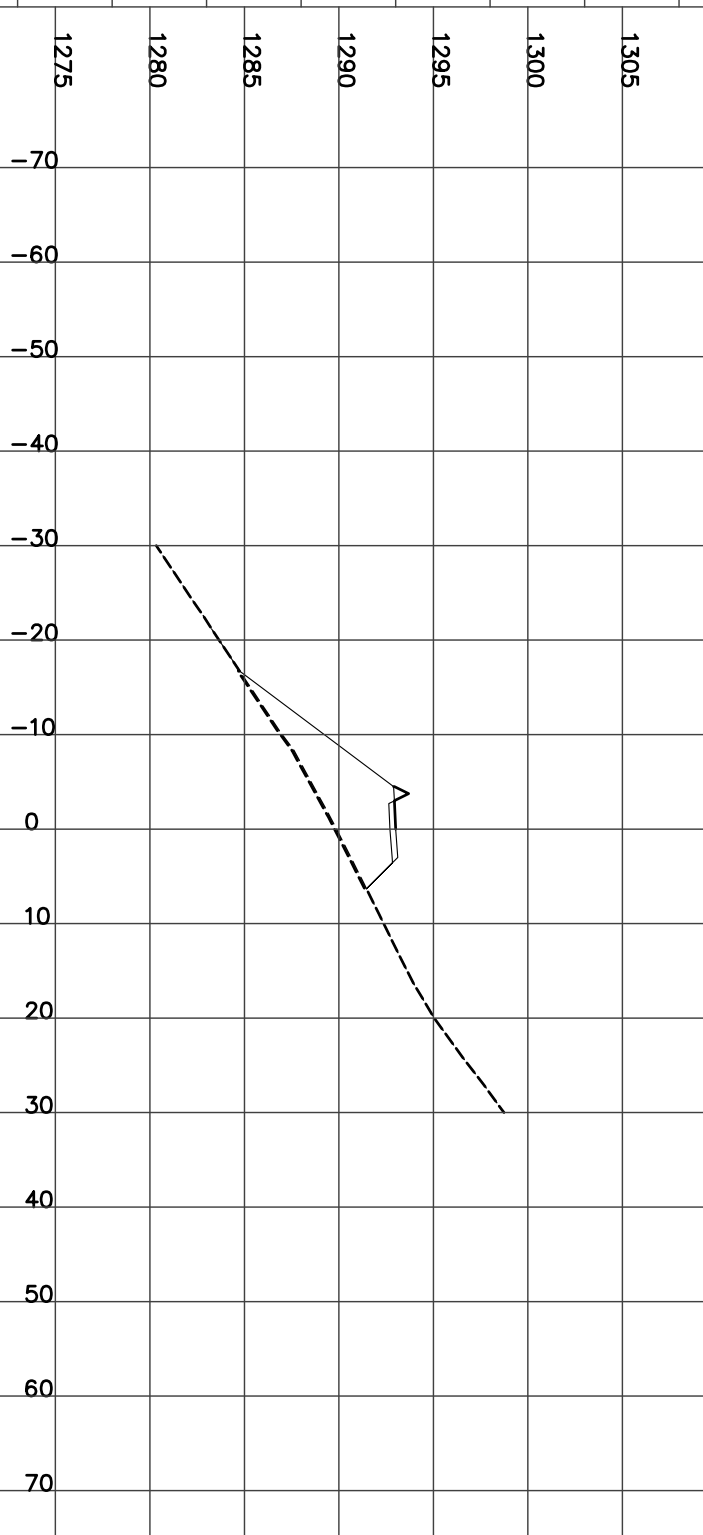


STATION 14+400.00
H= 1:800 V= 1:400

FILL= 68.13 STRIP= 2.42 BERM= 0.60 GRAN_A= 1.84
Left=1.50:1 F8.46 @-17.2 Right=2.00:1 F2.01 @7.02

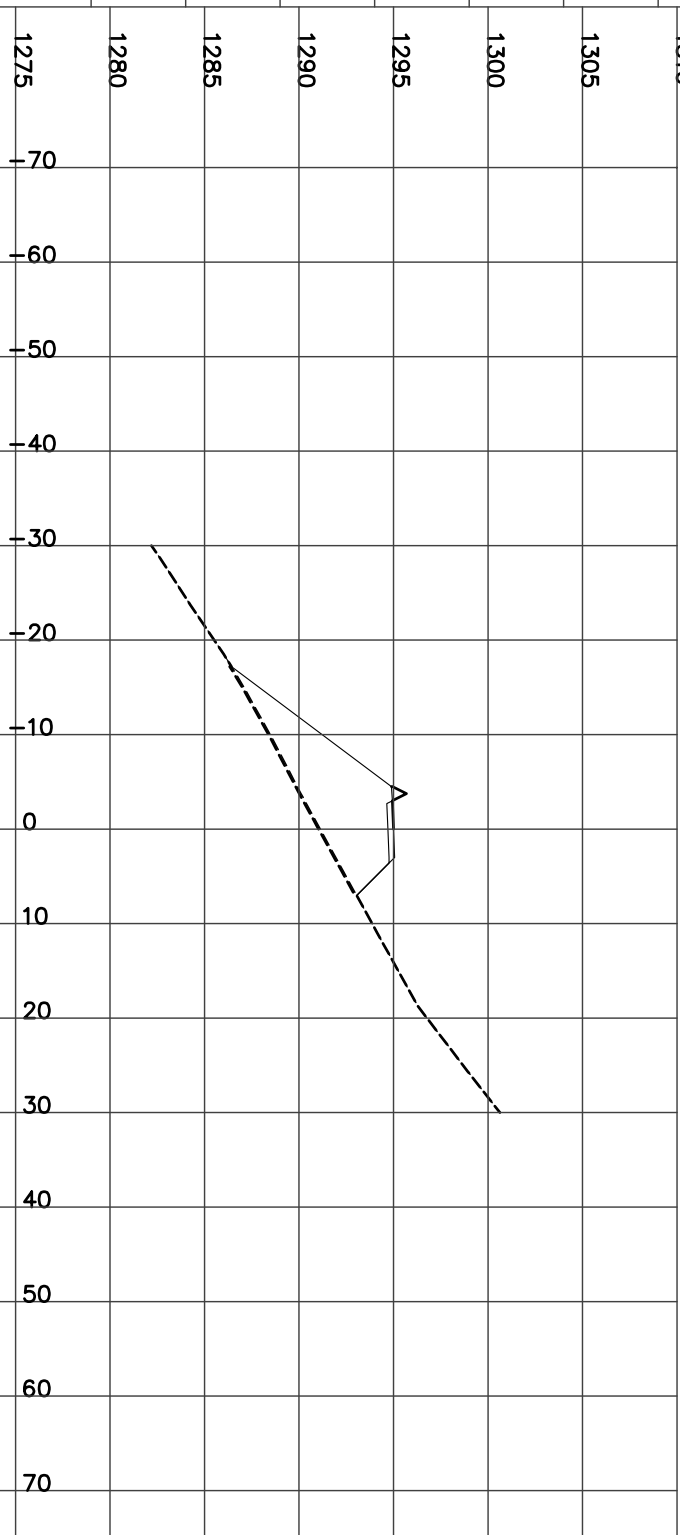


STATION 14+425.00
H= 1:800 V= 1:400

FILL= 88.17 STRIP= 2.77 BERM= 0.60 GRAN_A= 1.84
Left=1.50:1 F10.73 @-20.6 Right=2.00:1 F2.18 @7.37

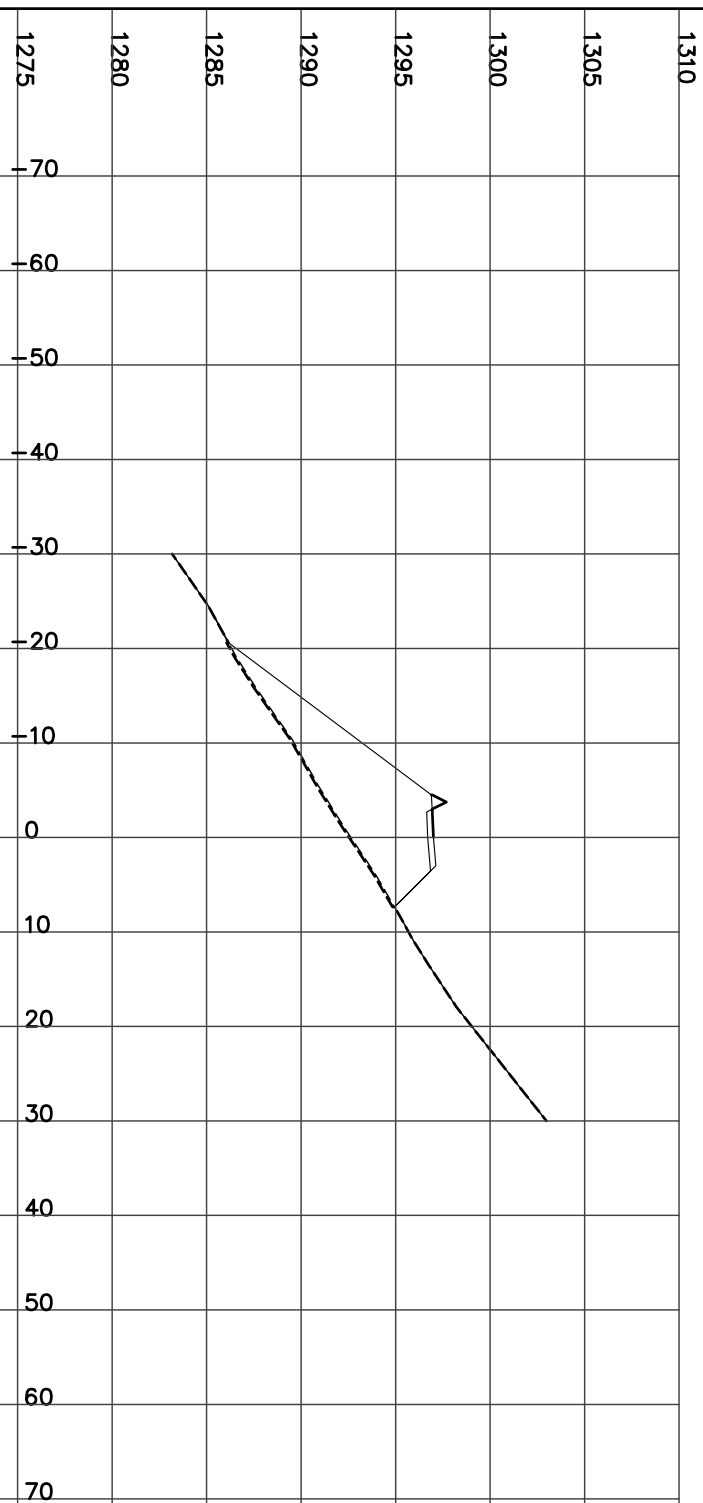


STATION 14+450.00
H= 1:800 V= 1:400

FILL= 80.04 STRIP= 2.71 BERM= 0.60 GRAN_A= 1.84
Left=1.50:1 F10.29 @-19.9 Right=2.00:1 F1.96 @6.91

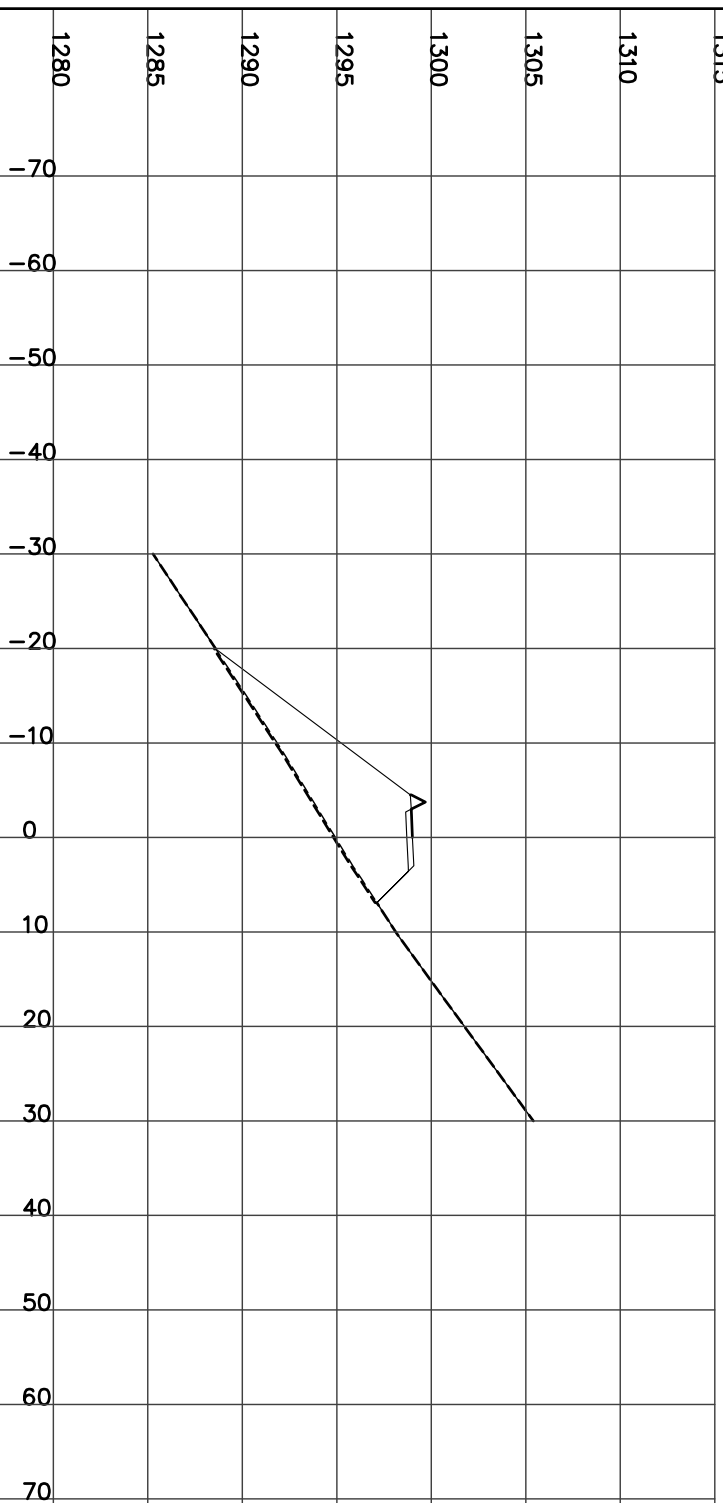


STATION 14+475.00
H= 1:800 V= 1:400

FILL= 74.47 STRIP= 2.63 BERM= 0.60 GRAN_A= 1.84
Left=1.50:1 F10.42 @-20.1 Right=2.00:1 F1.66 @6.32

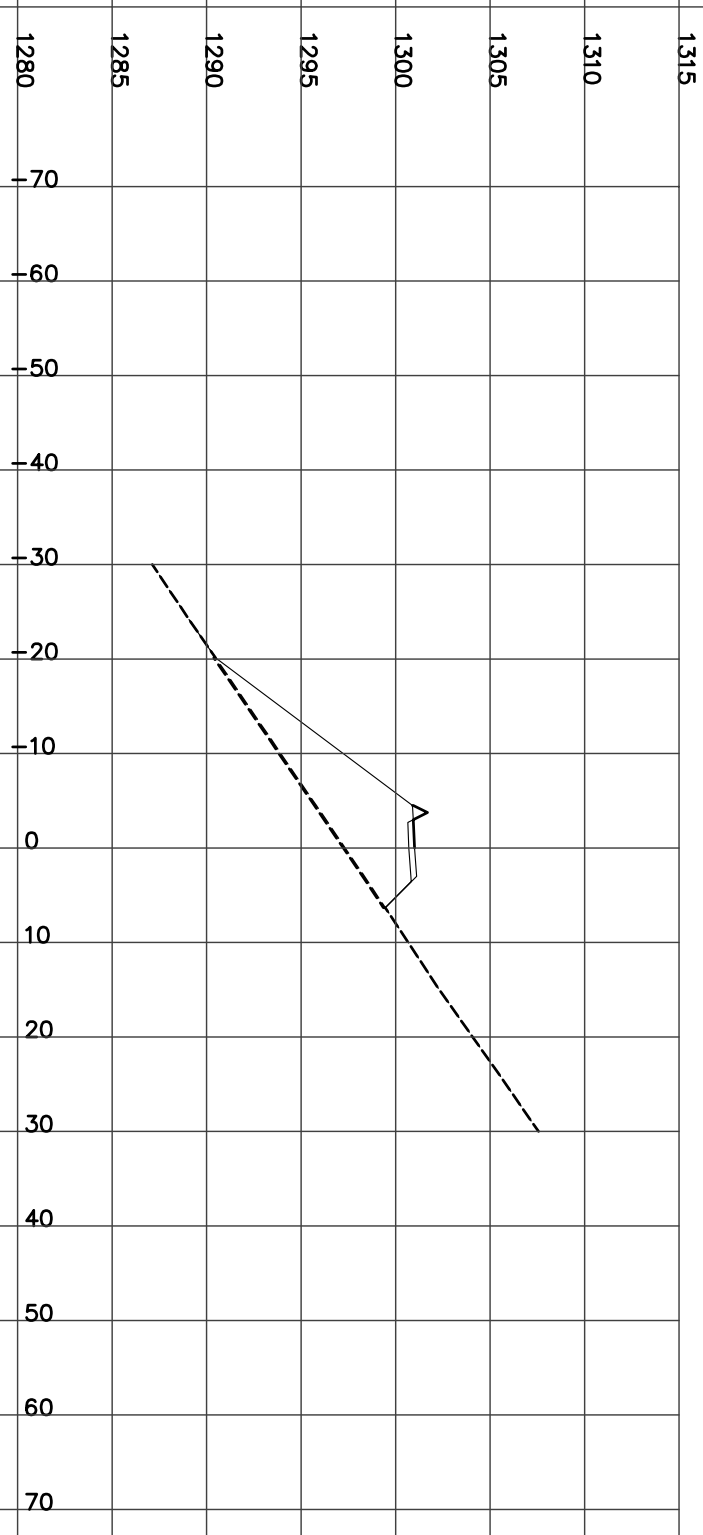


STATION 14+500.00
H= 1:800 V= 1:400

FILL= 68.30 STRIP= 2.51 BERM= 0.60 GRAN_A= 1.84
Left=1.50:1 F9.86 @-19.3 Right=2.00:1 F1.56 @6.11

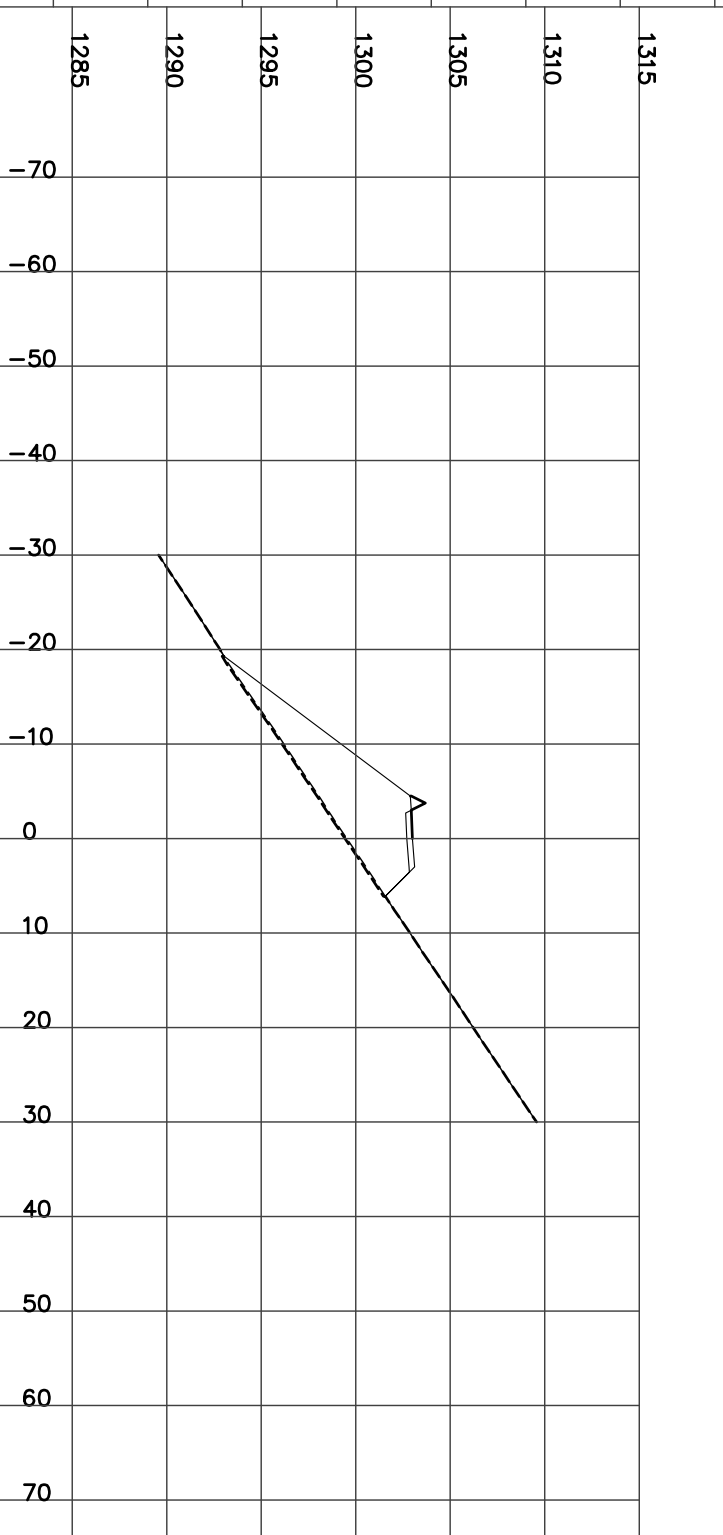


STATION 14+525.00
H= 1:800 V= 1:400

CUT= 0.25 FILL= 56.01 STRIP= 2.53 BERM= 0.60 GRAN_A= 1.84
Left=1.50:1 F9.63 @-18.9 Right=1.50:1 C0.80 @6.50

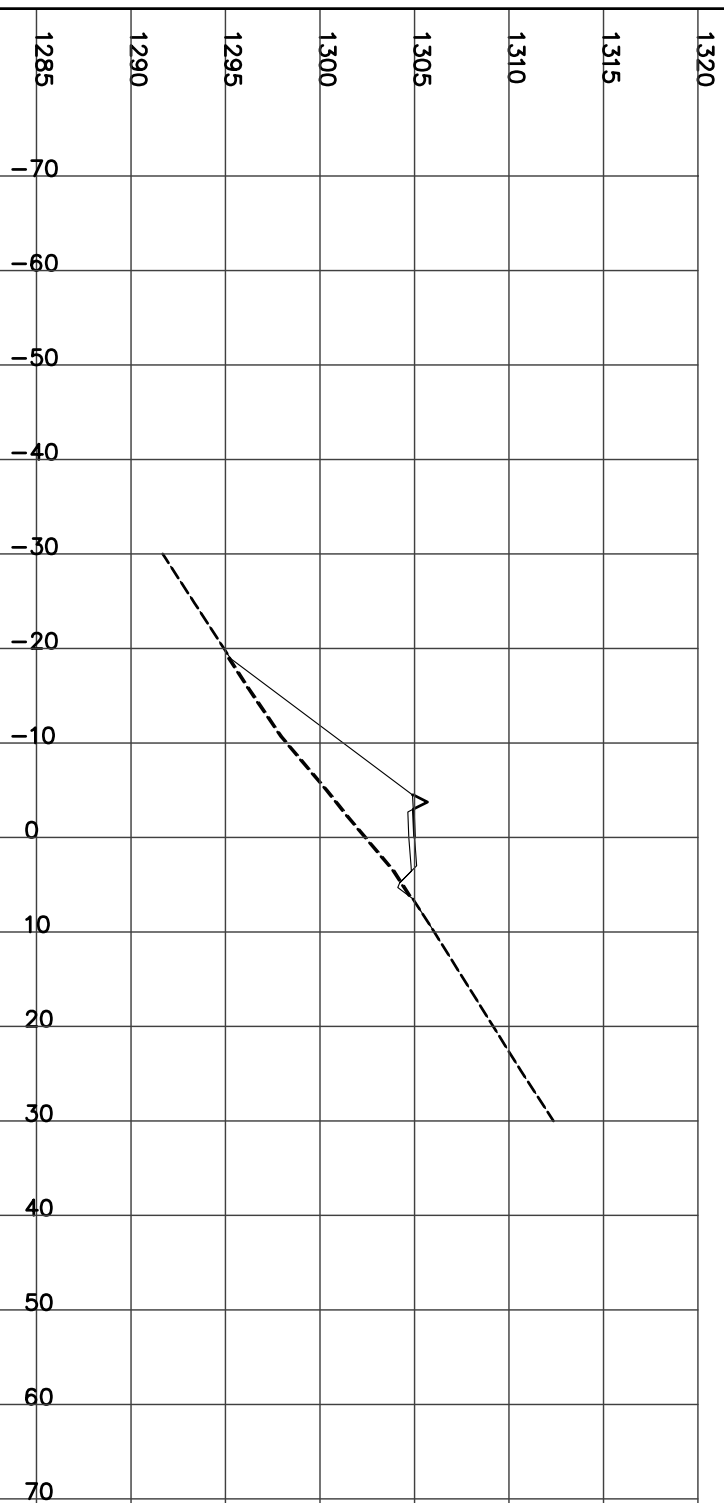


STATION 14+550.00
H= 1:800 V= 1:400

CUT= 4.45 FILL= 42.52 STRIP= 2.91 BERM= 0.60 GRAN_A= 1.84
Left=1.50:1 F9.61 @-18.9 Right=1.50:1 C3.27 @10.20

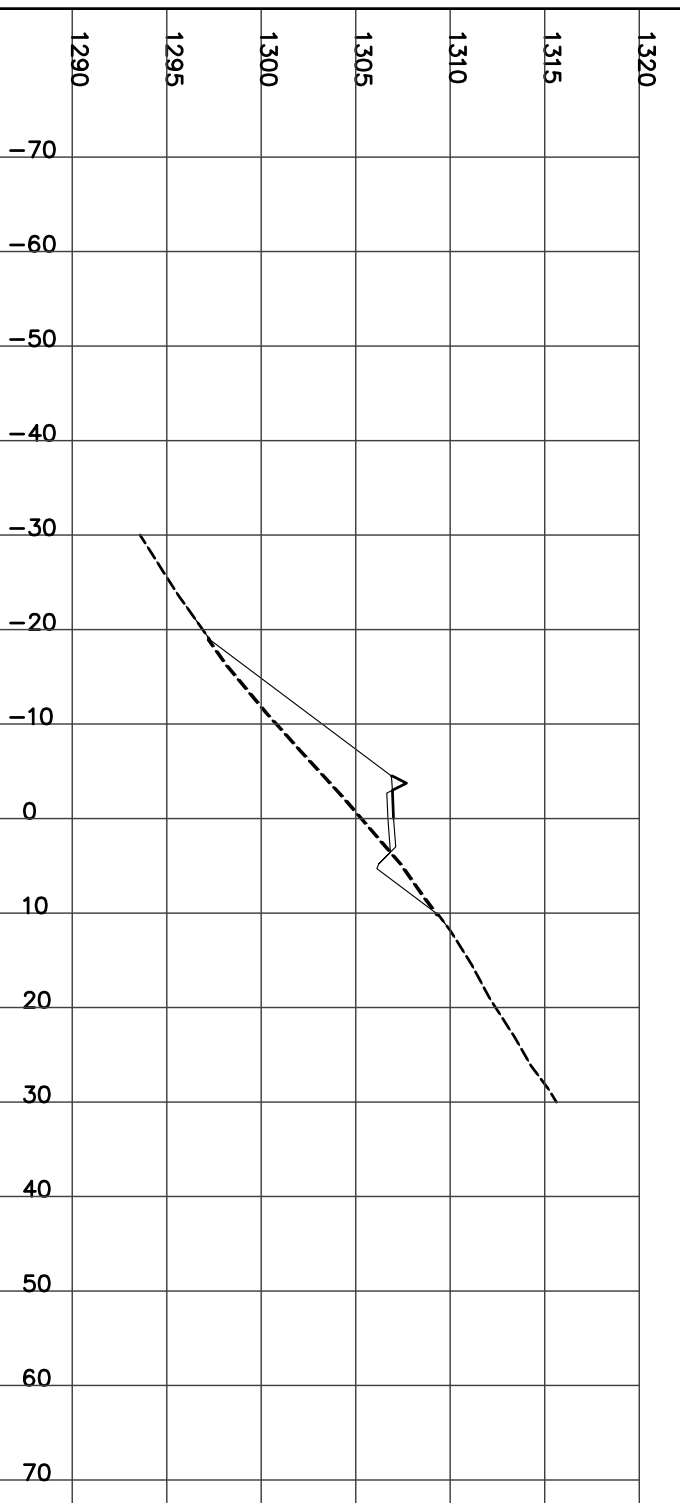


STATION 14+575.00
H= 1:800 V= 1:400

CUT= 4.60 FILL= 27.50 STRIP= 2.57 BERM= 0.60 GRAN_A= 1.84
Culvert CSP Dia=600 mm Skew= 0 Length= 12 m Slope= 3.91 %
Left=1.50:1 F7.96 @-16.4 Right=1.50:1 C2.71 @9.36

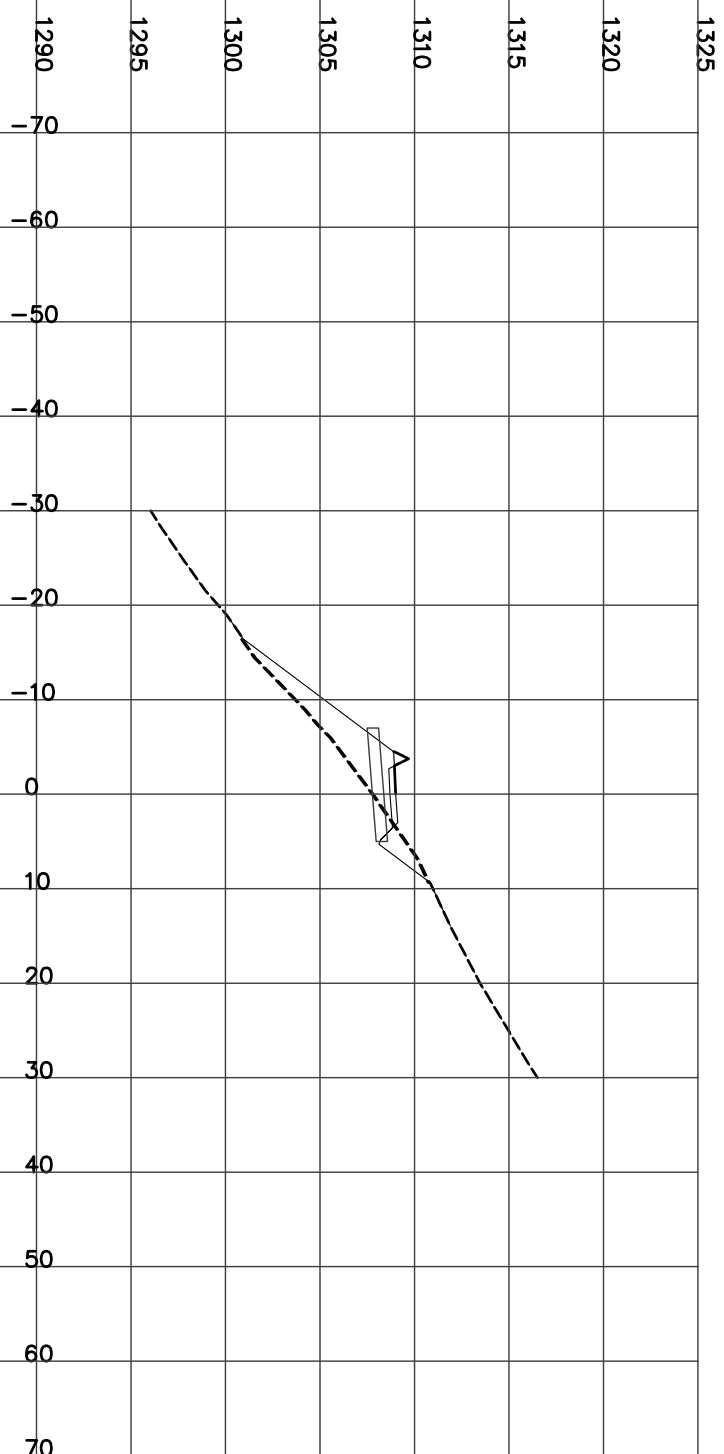


STATION 14+600.00
H= 1:800 V= 1:400

FILL= 63.27 STRIP= 2.70 GRAN_A= 1.98
Left=2.00:1 F8.90 @-20.8 Right=2.00:1 F1.44 @5.87

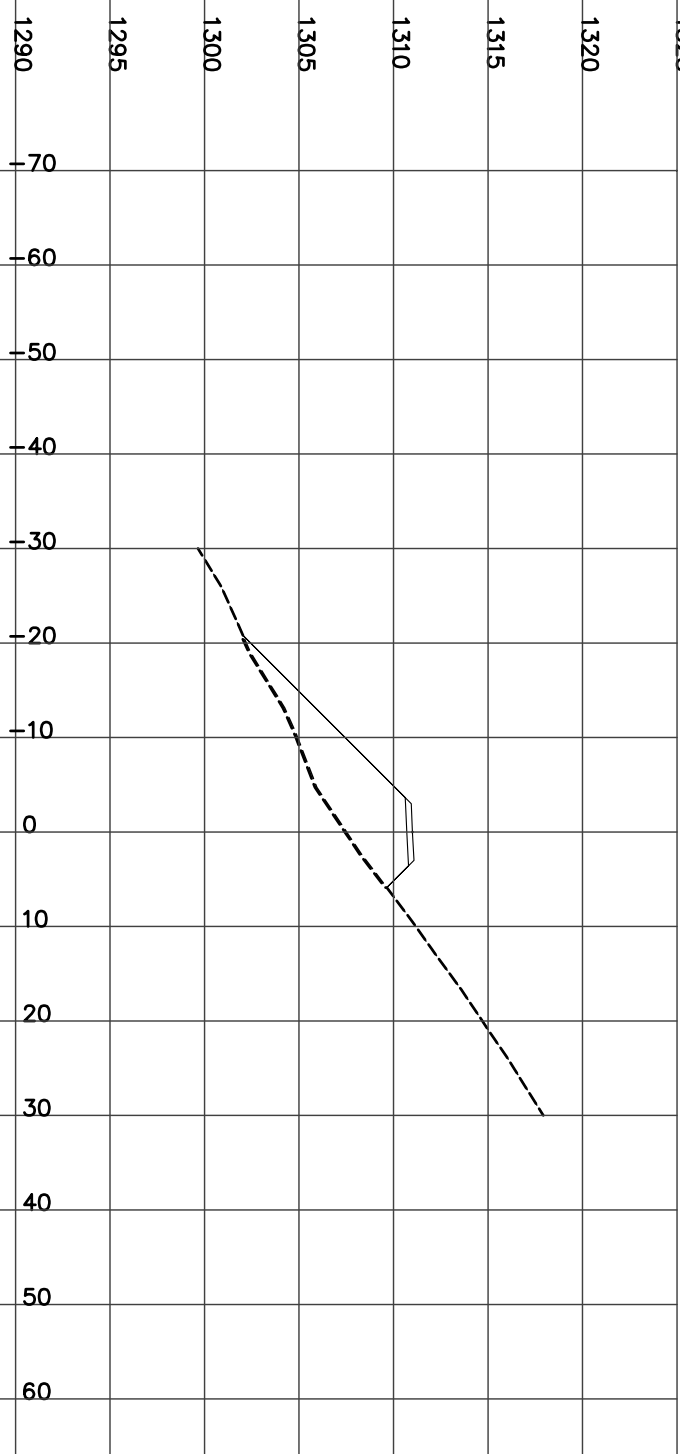


STATION 14+625.00
H= 1:800 V= 1:400

Left=1.50:1 F8.99 @-18.0 Right=2.00:1 F1.56 @6:12
FILL= 72.16 STRIP= 2.39 BERM= 0.60 GRAN_A= 1.84

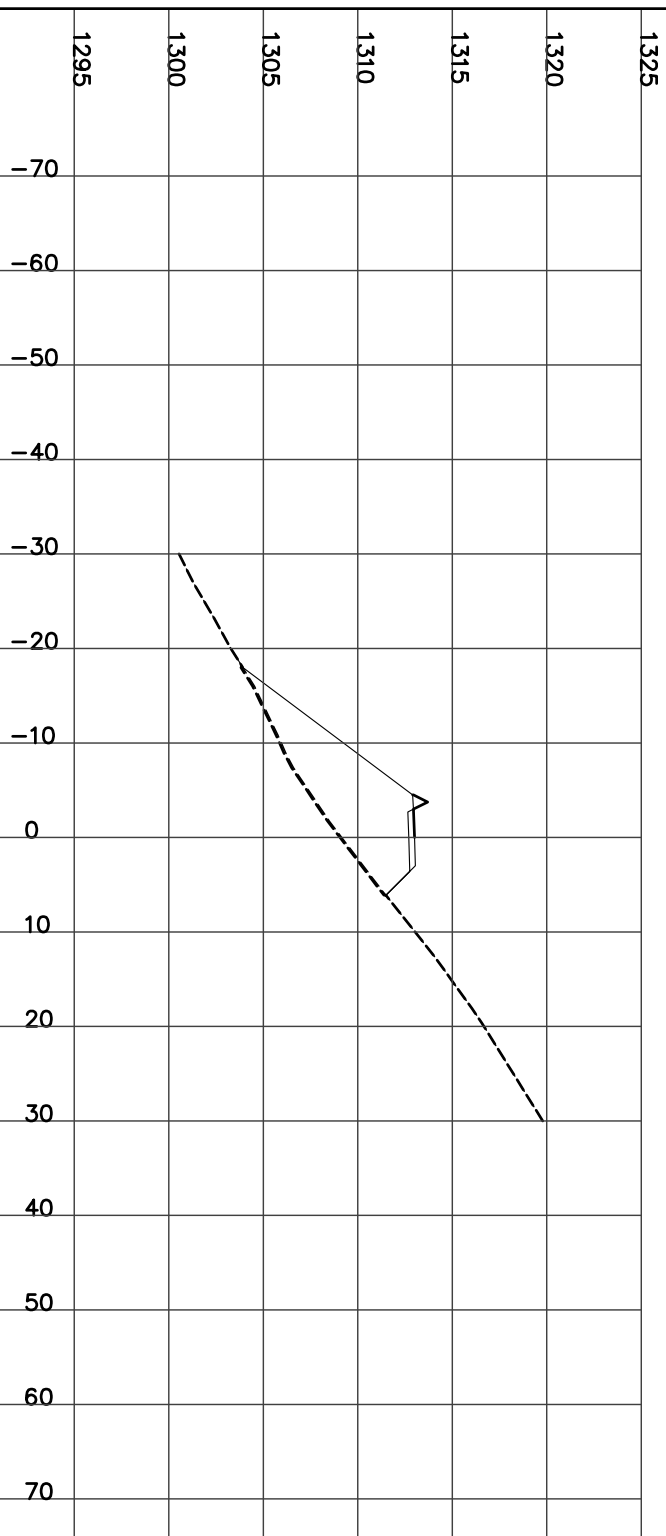


STATION 14+650.00
H= 1:800 V= 1:400

Left=1.50:1 F9.23 @-18.3 Right=2.00:1 F1.13 @5:27
FILL= 61.56 STRIP= 2.35 BERM= 0.56 GRAN_A= 1.85

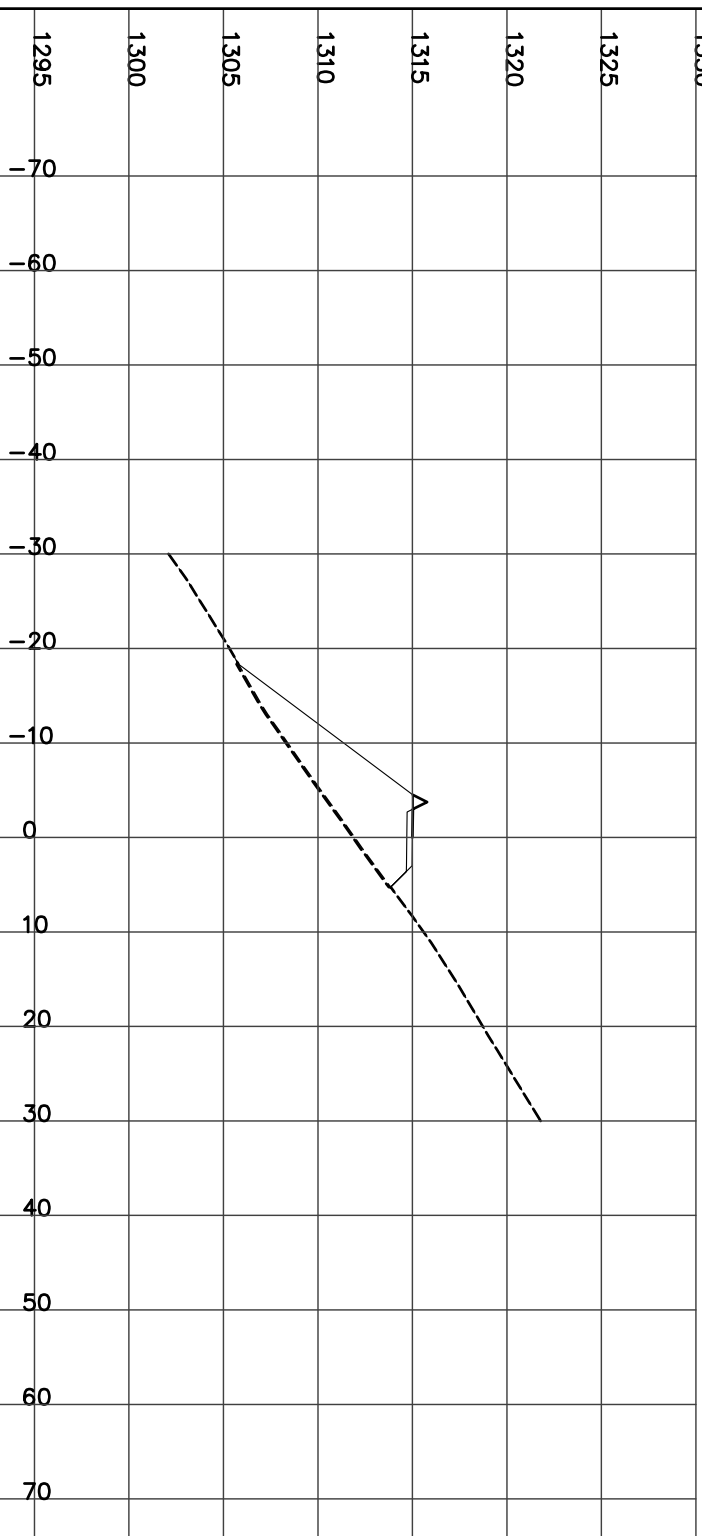


STATION 14+675.00
H= 1:800 V= 1:400

Left=2.00:1 F8.96 @-20.9 Right=1.50:1 C1.34 @7:31
CUT= 0.90 FILL= 42.42 STRIP= 2.84 GRAN_A= 1.98

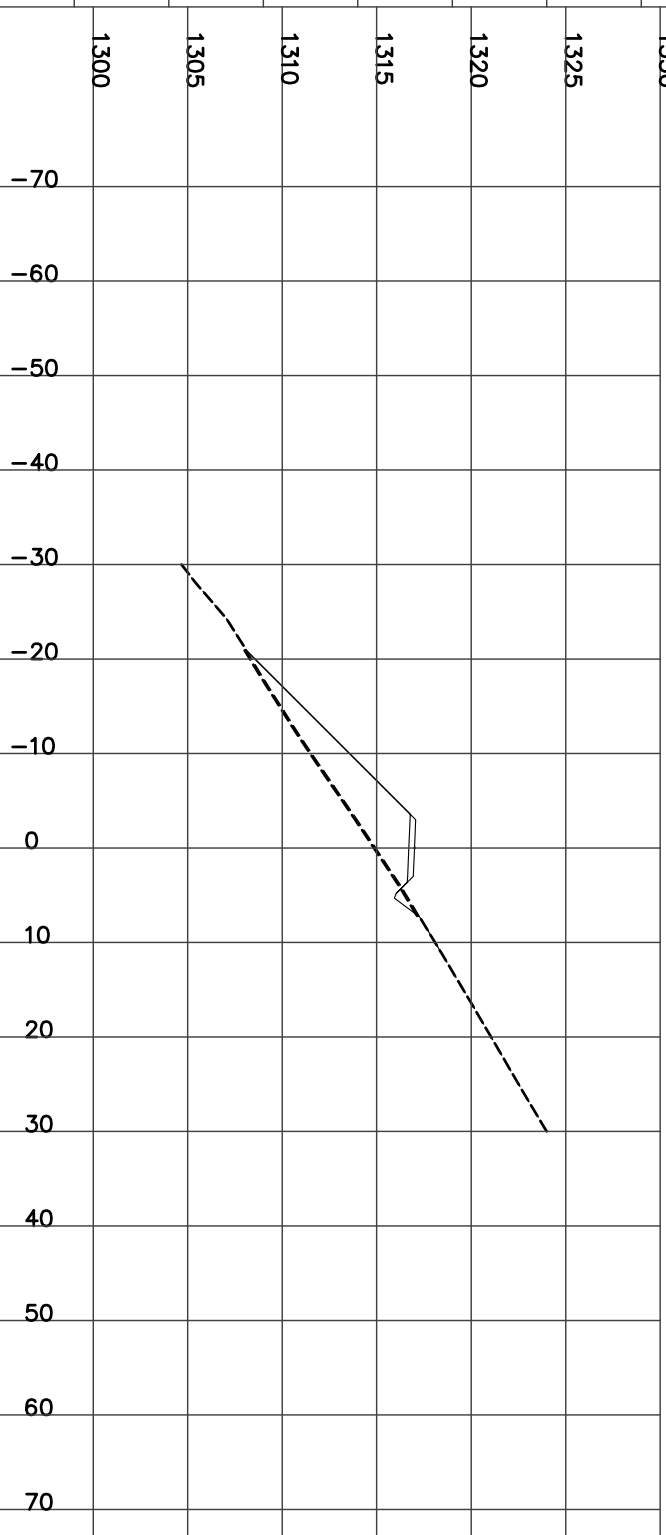


STATION 14+700.00
H= 1:800 V= 1:400

Left=2.00:1 F4.64 @-12.3 Right=1.50:1 C2.63 @9:25
CUT= 4.51 FILL= 14.63 STRIP= 2.14 GRAN_A= 1.98

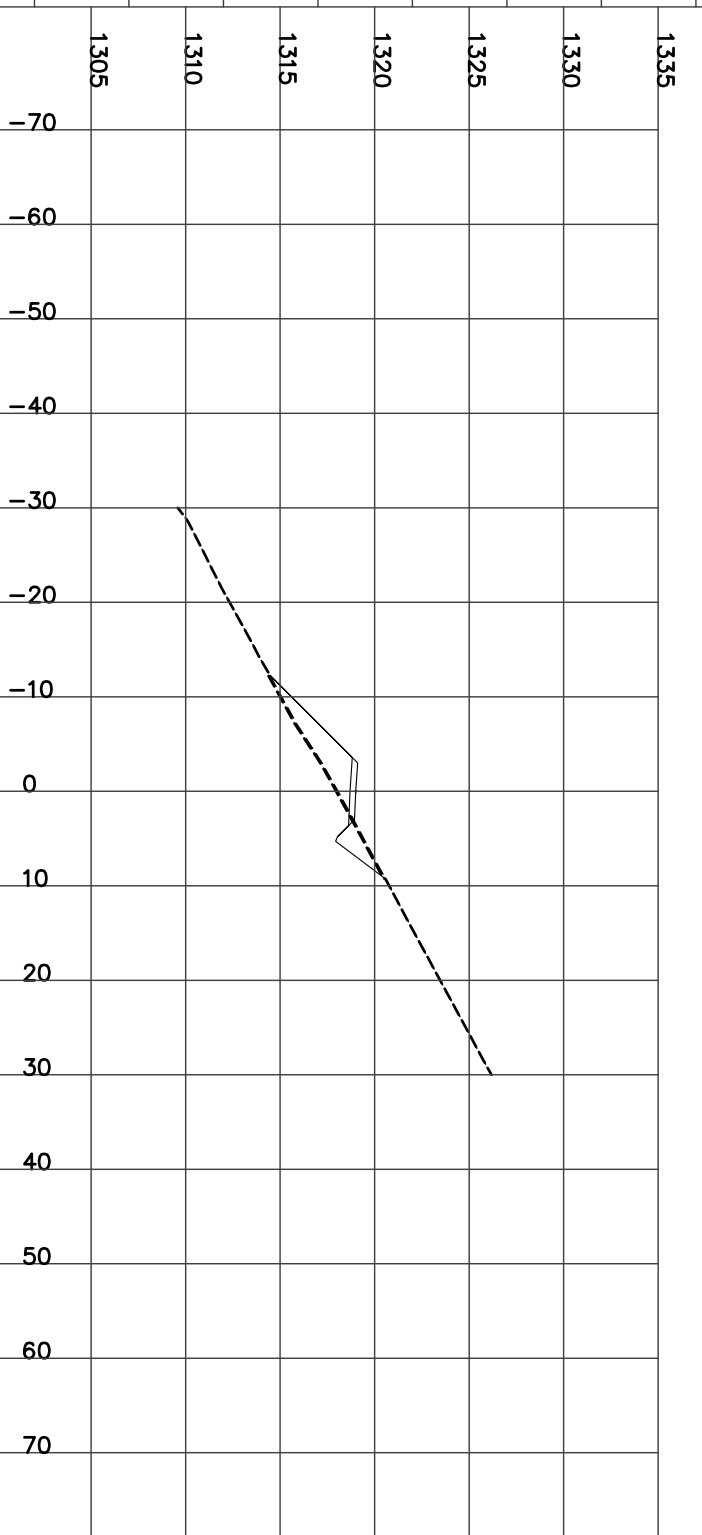


STATION 14+725.00
H= 1:800 V= 1:400

Left=2.00:1 F4.70 @-12.4 Right=1.50:1 C3.21 @10.12

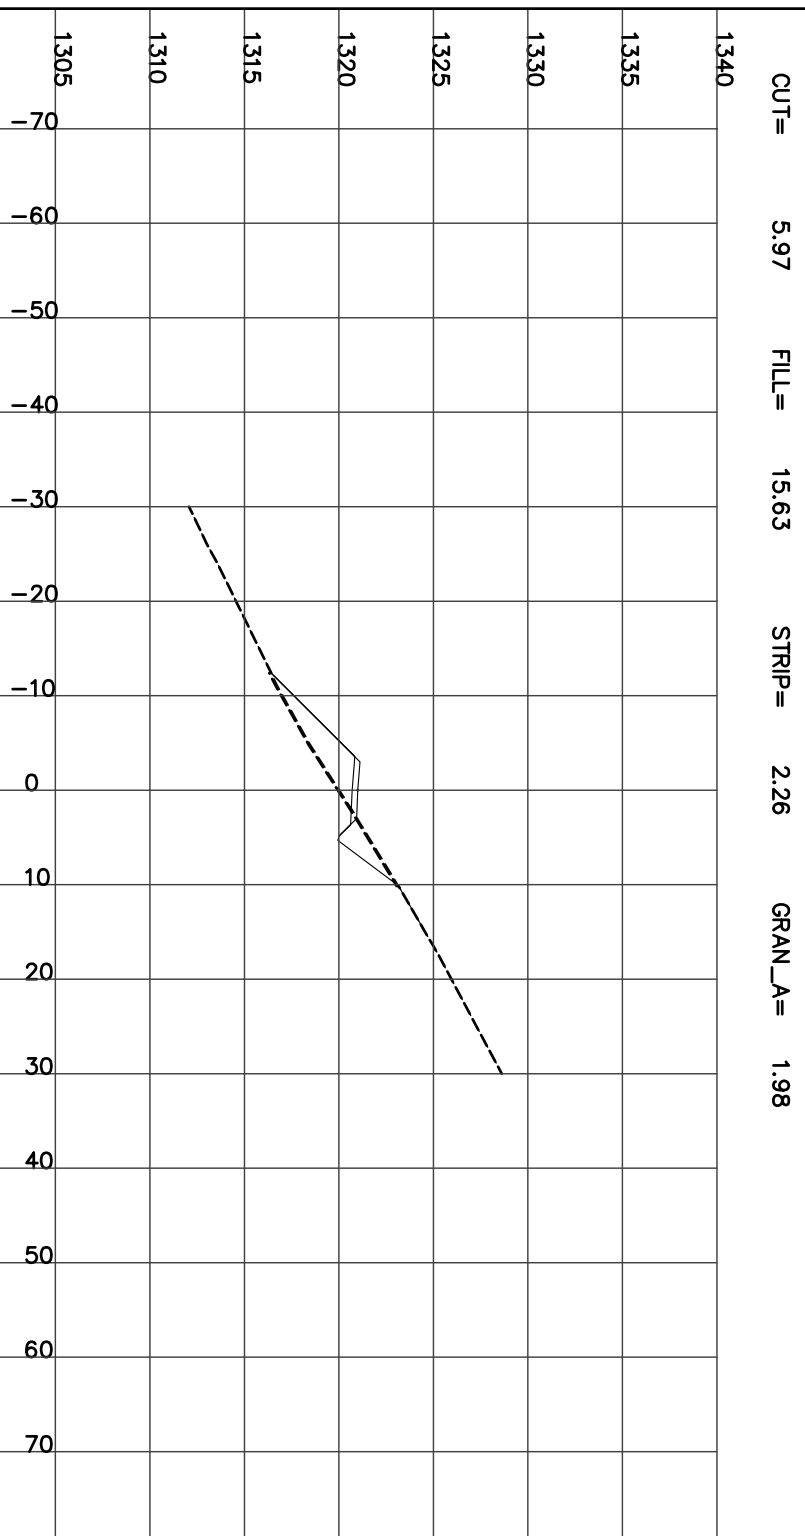


STATION 14+750.00
H= 1:800 V= 1:400

Left=2.00:1 F5.14 @-13.3 Right=1.50:1 C2.85 @9.58

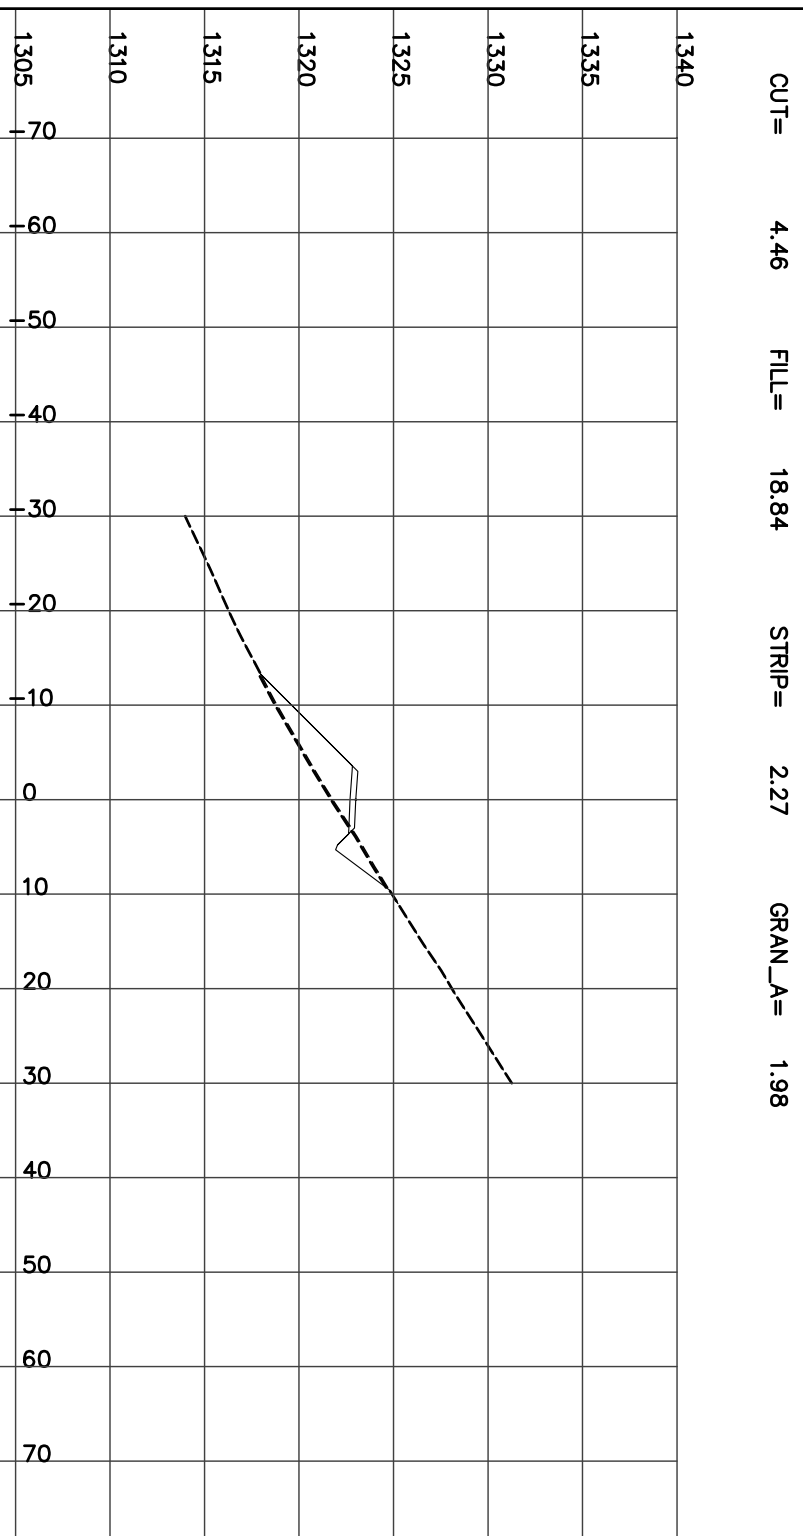


STATION 14+775.00
H= 1:800 V= 1:400

Left=2.00:1 F2.08 @-7.2 Right=1.50:1 C4.50 @12.04

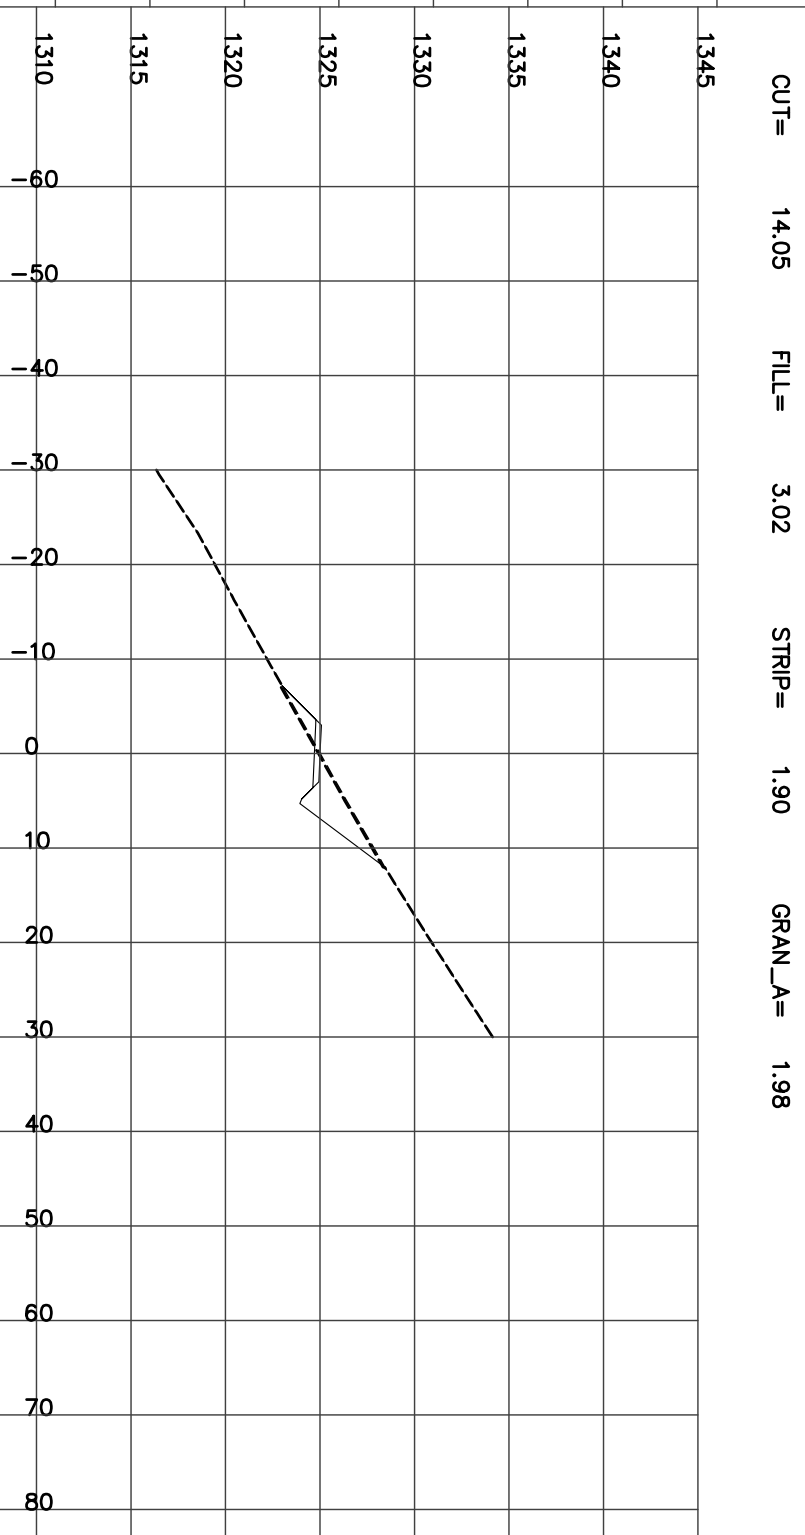

STATION 14+800.00
H= 1:800 V= 1:400


Left=1.50:1 C0.50 @-6.0 Right=1.50:1 C6.61 @15.22

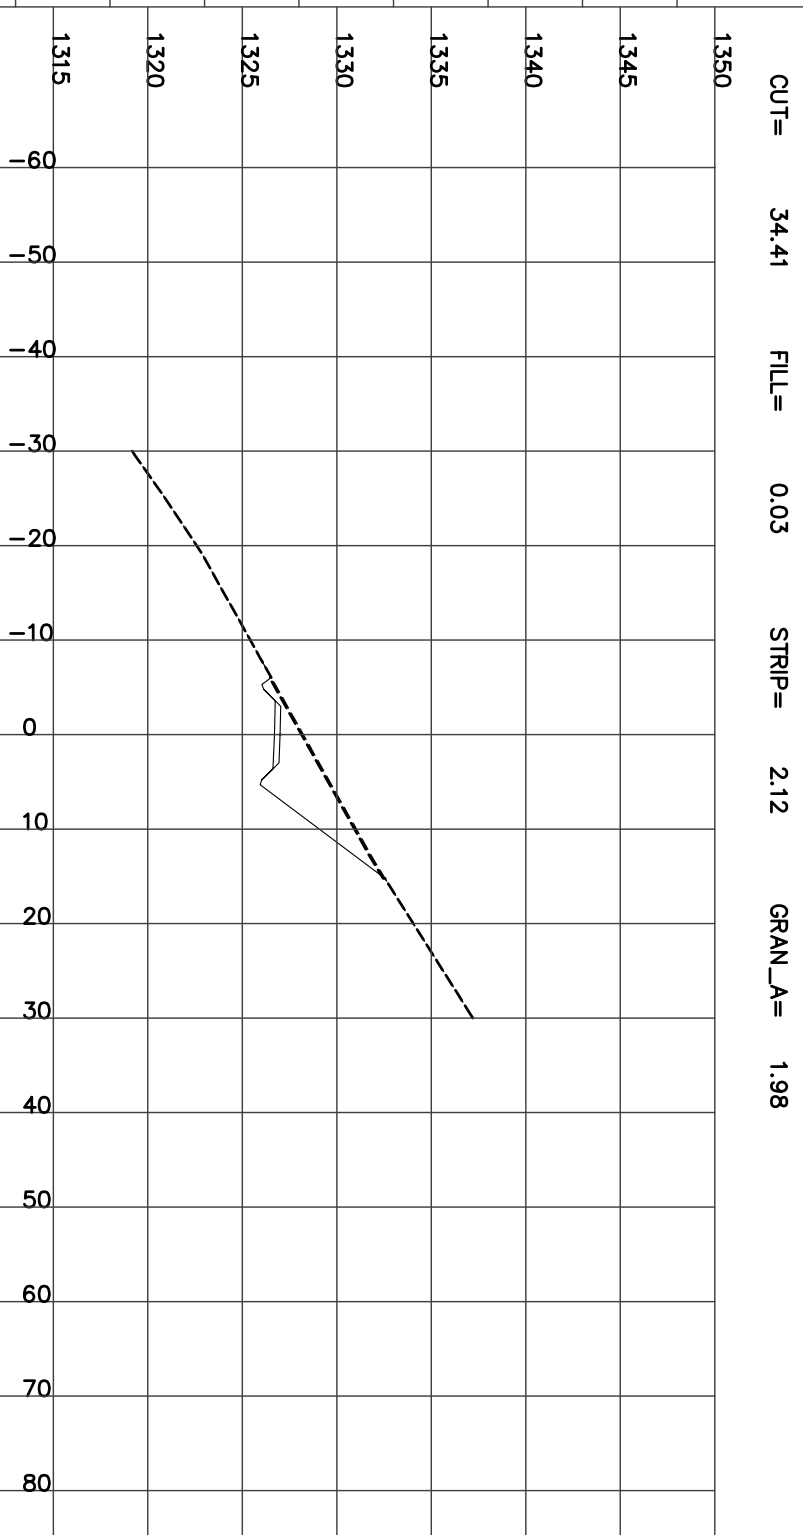

STATION 14+825.00
H= 1:800 V= 1:400

Left=1.50:1 C0.56 @-6.1 Right=1.50:1 C7.70 @16.85


CUT= 42.23 STRIP= 2.30 GRAN_A= 1.99

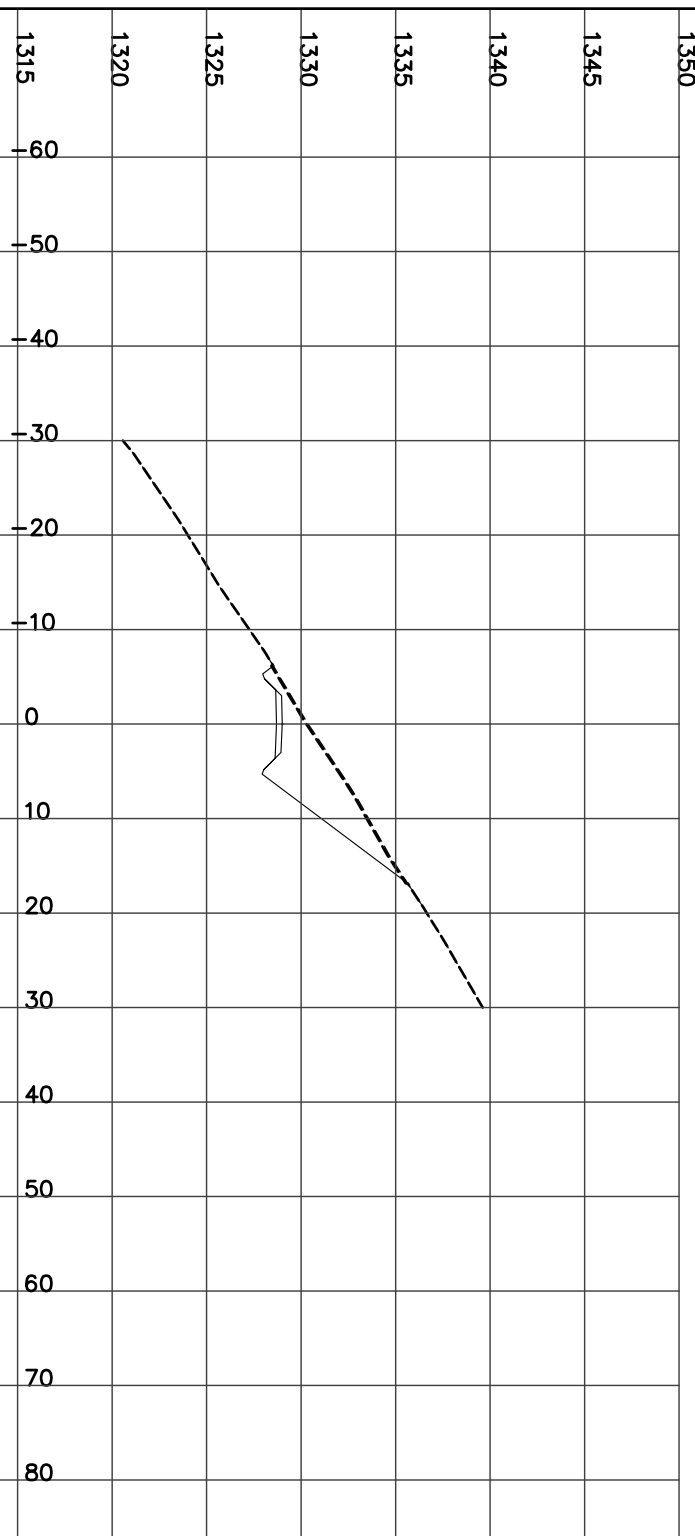

STATION 14+850.00
H= 1:800 V= 1:400

Left=1.50:1 F2.77 @-8.7 Right=1.50:1 C4.58 @12.16


CUT= 12.05 FILL= 7.08 STRIP= 2.10 BERM= 0.60 GRAN_A= 1.85

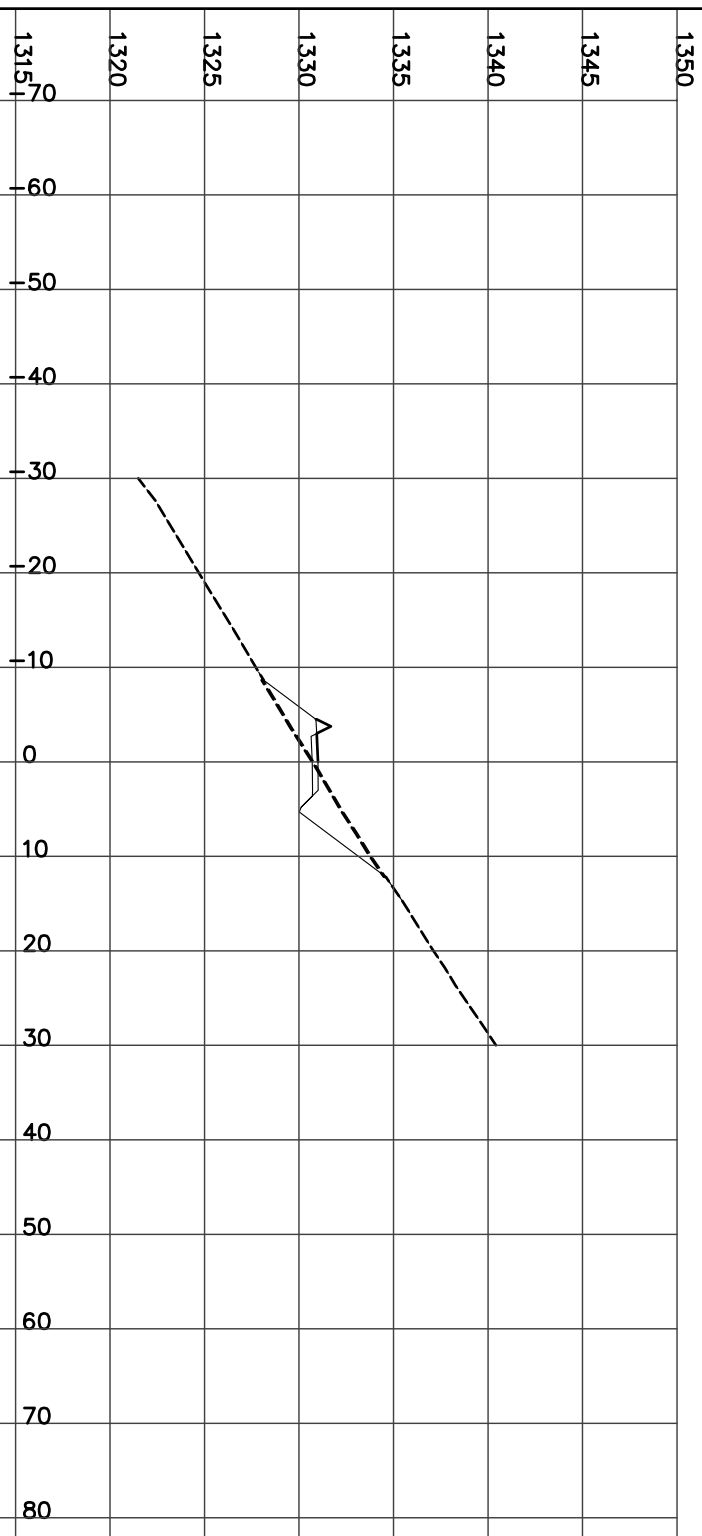

STATION 14+875.00
H= 1:800 V= 1:400

Left=1.50:1 F4.53 @-12.5 Right=1.50:1 C4.36 @13.09


CUT= 10.68 FILL= 17.85 STRIP= 2.53 BERM= 0.60 GRAN_A= 2.59

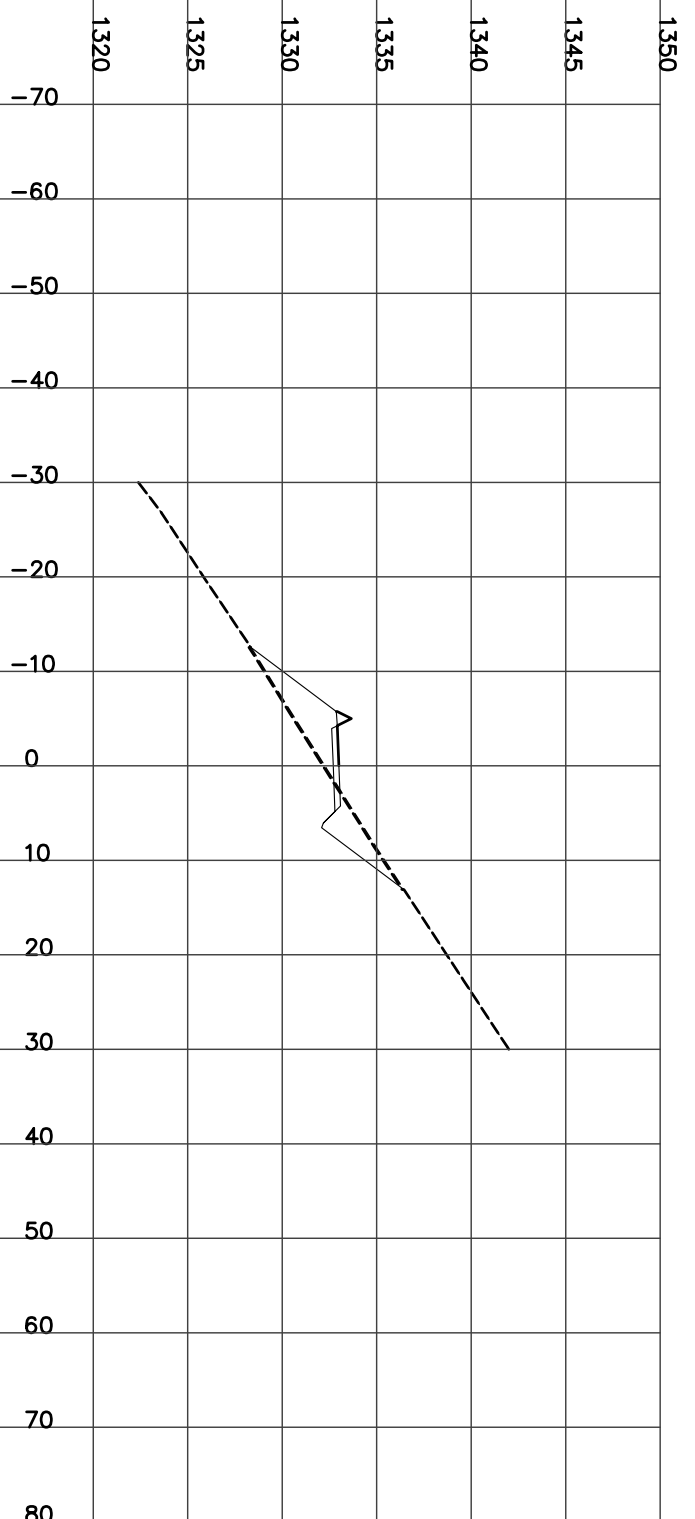

STATION 14+900.00
H= 1:800 V= 1:400

Left=1.50:1 F6.70 @-15.8 Right=1.50:1 C3.23 @11.40


CUT= 4.38 FILL= 36.33 STRIP= 2.72 BERM= 0.60 GRAN_A= 2.59

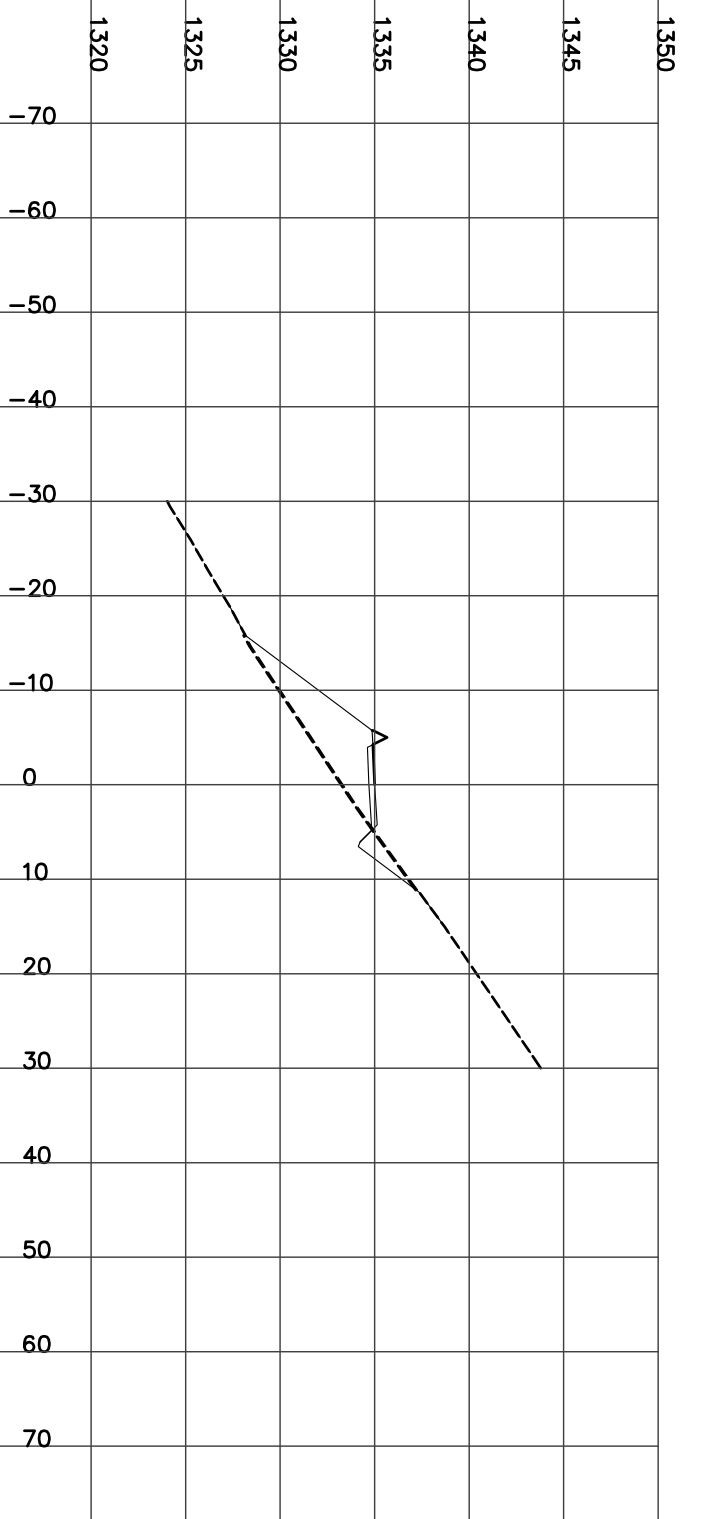

STATION 14+925.00
H= 1:800 V= 1:400


Left=1.50:1 F5.14 @-13.5 Right=1.50:1 C4.07 @12.65

CUT= 6.55 FILL= 28.72 STRIP= 2.62 BERM= 0.60 GRAN_A= 2.59

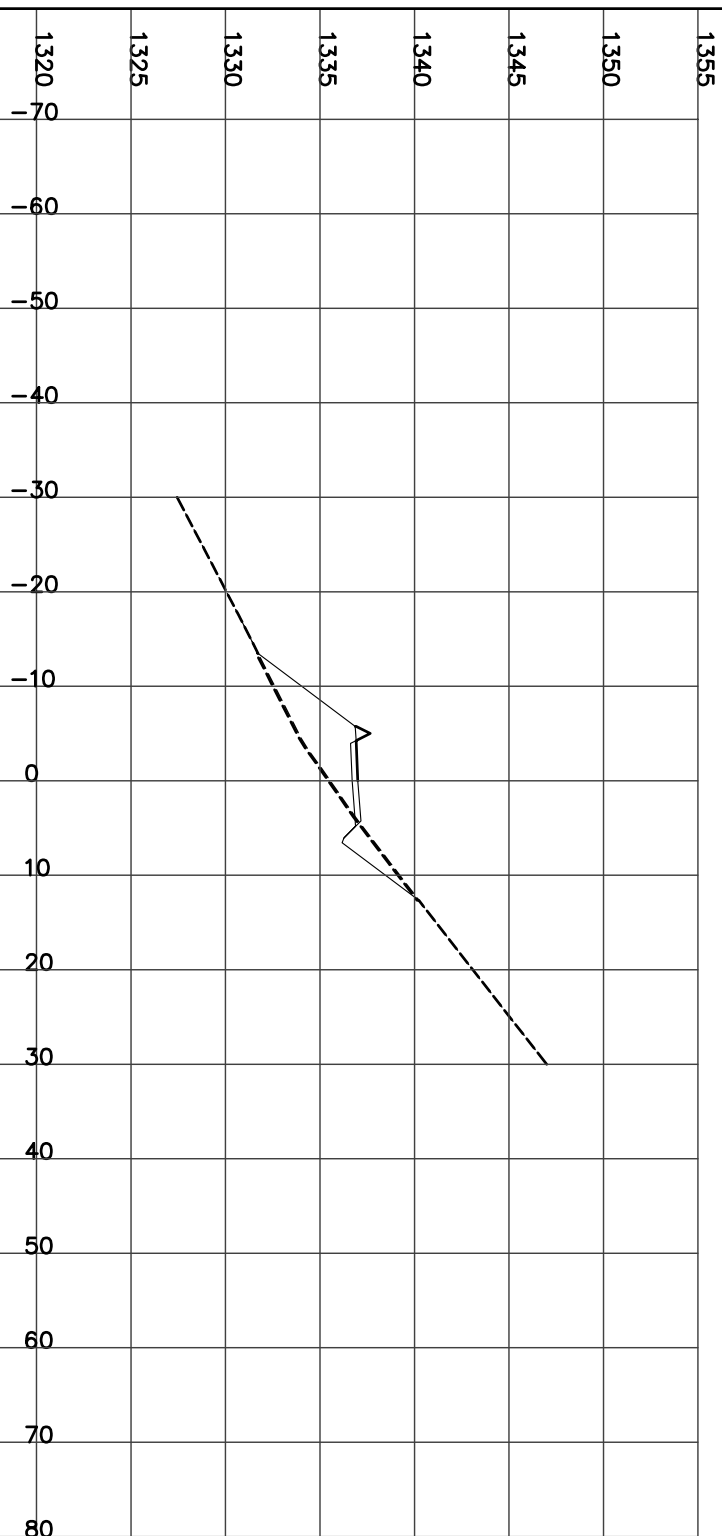

STATION 14+950.00
H= 1:800 V= 1:400


Culvert CSP Dia=600 mm Skew= 0 Length= 10 m Slope= 3.69 %
CUT= 51.77 STRIP= 2.58 GRAN_A= 1.97

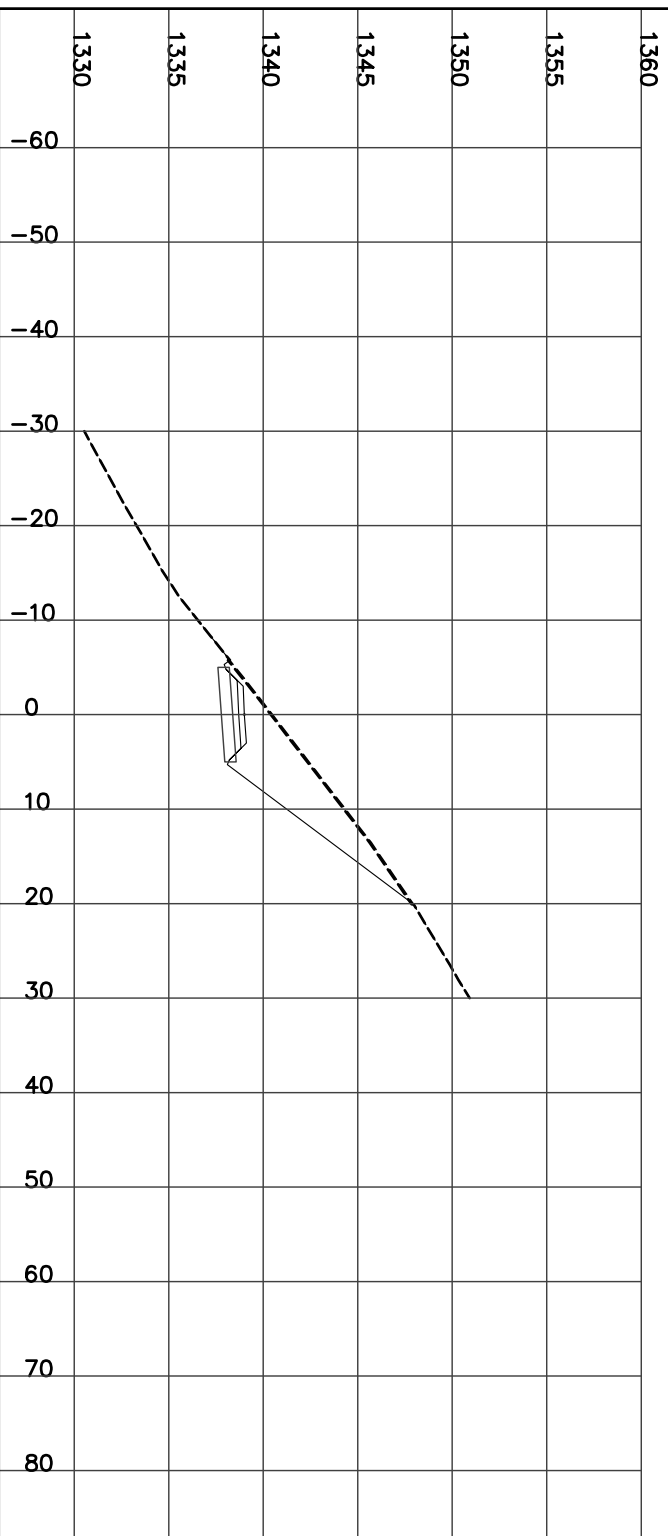

STATION 14+975.00
H= 1:800 V= 1:400

Left=1.50:1 C1.85 @-8.1 Right=1.50:1 C12.75 @24.42

CUT= 116.94 STRIP= 3.22 GRAN_A= 1.98

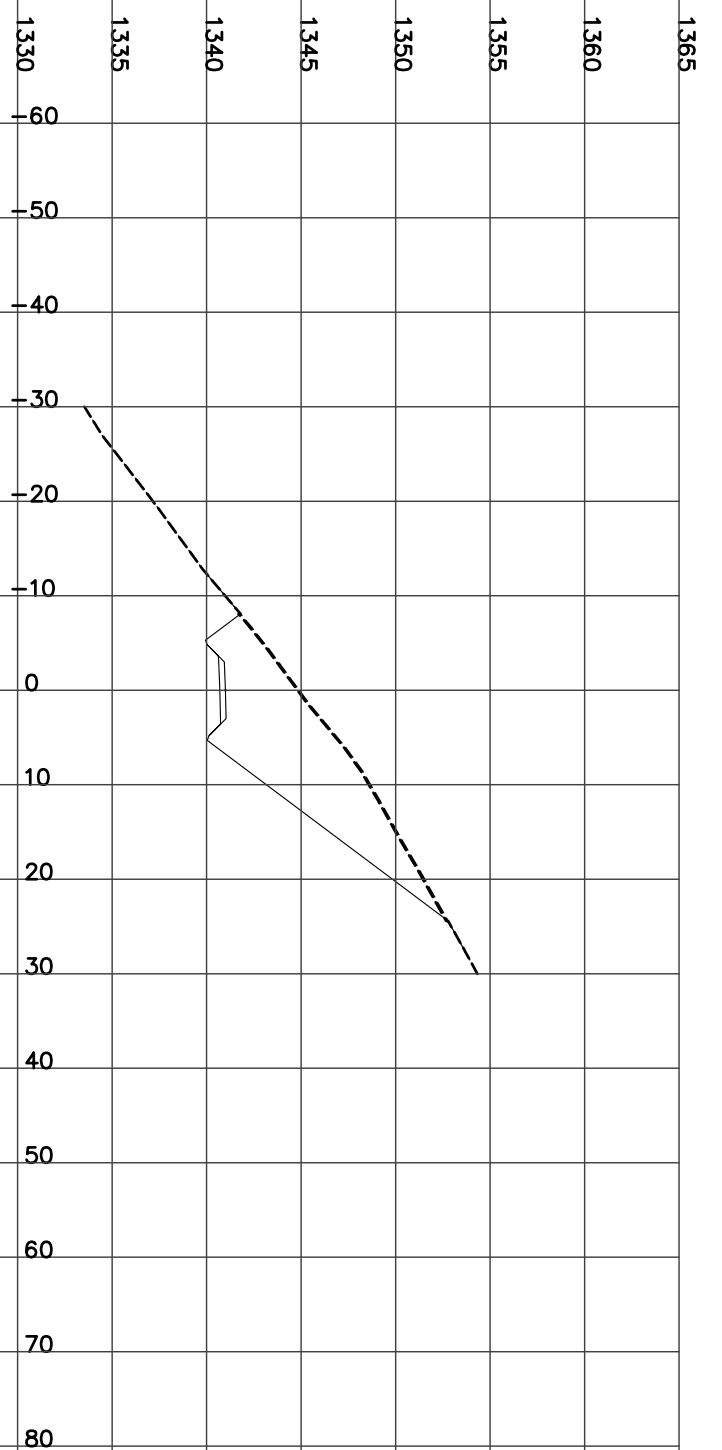

STATION 15+000.00
H= 1:800 V= 1:400


Left=1.50:1 C2.45 @-9.0 Right=1.50:1 C12.88 @24.61
CUT= 131.57 STRIP= 3.36 GRAN_A= 1.98



STATION 15+025.00
H= 1:800 V= 1:400

Left=1.50:1 C1.89 @-8.1 Right=1.50:1 C10.75 @21.42


CUT= 89.22 STRIP= 2.97 GRAN_A= 1.98

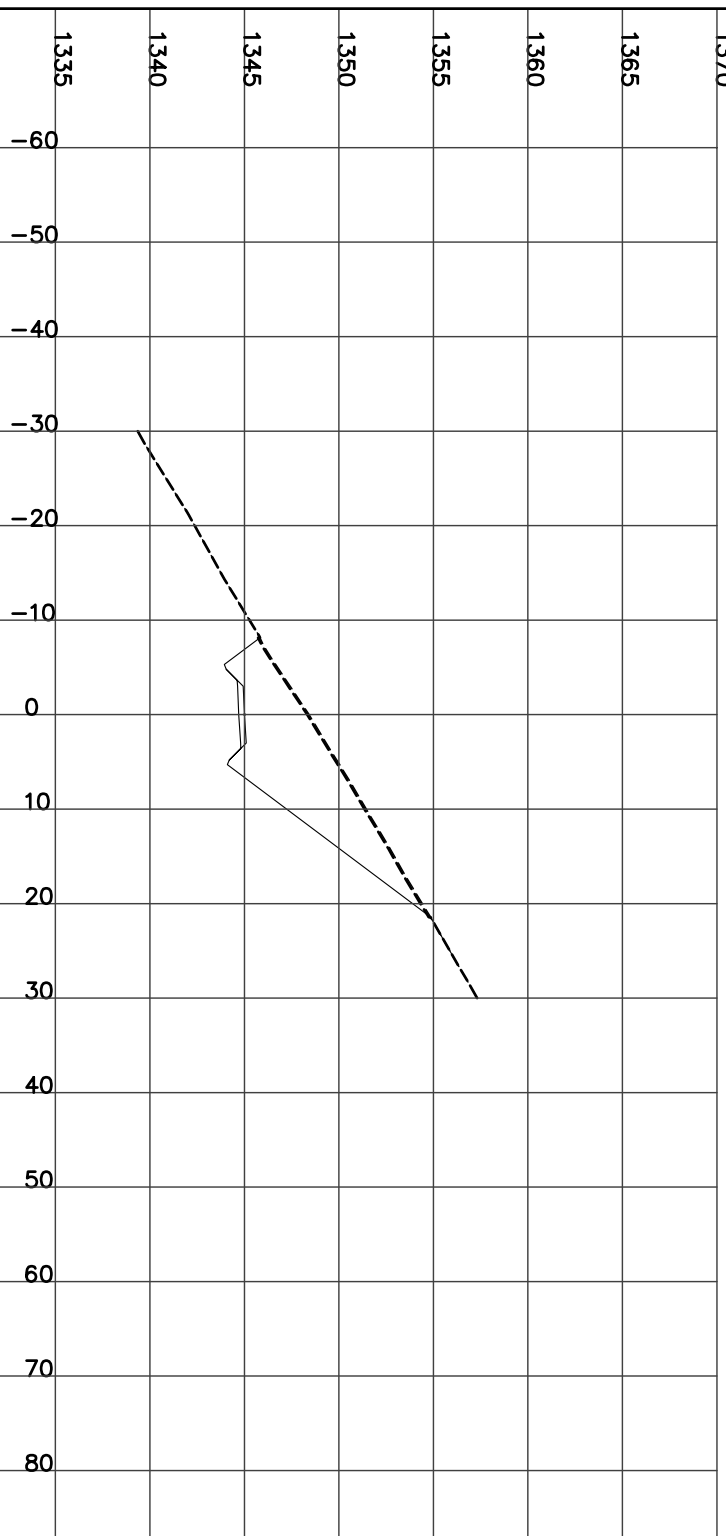

STATION 15+050.00
H= 1:800 V= 1:400

Left=1.50:1 C0.87 @-6.6 Right=1.50:1 C8.00 @17.31


CUT= 44.72 STRIP= 2.39 GRAN_A= 1.98

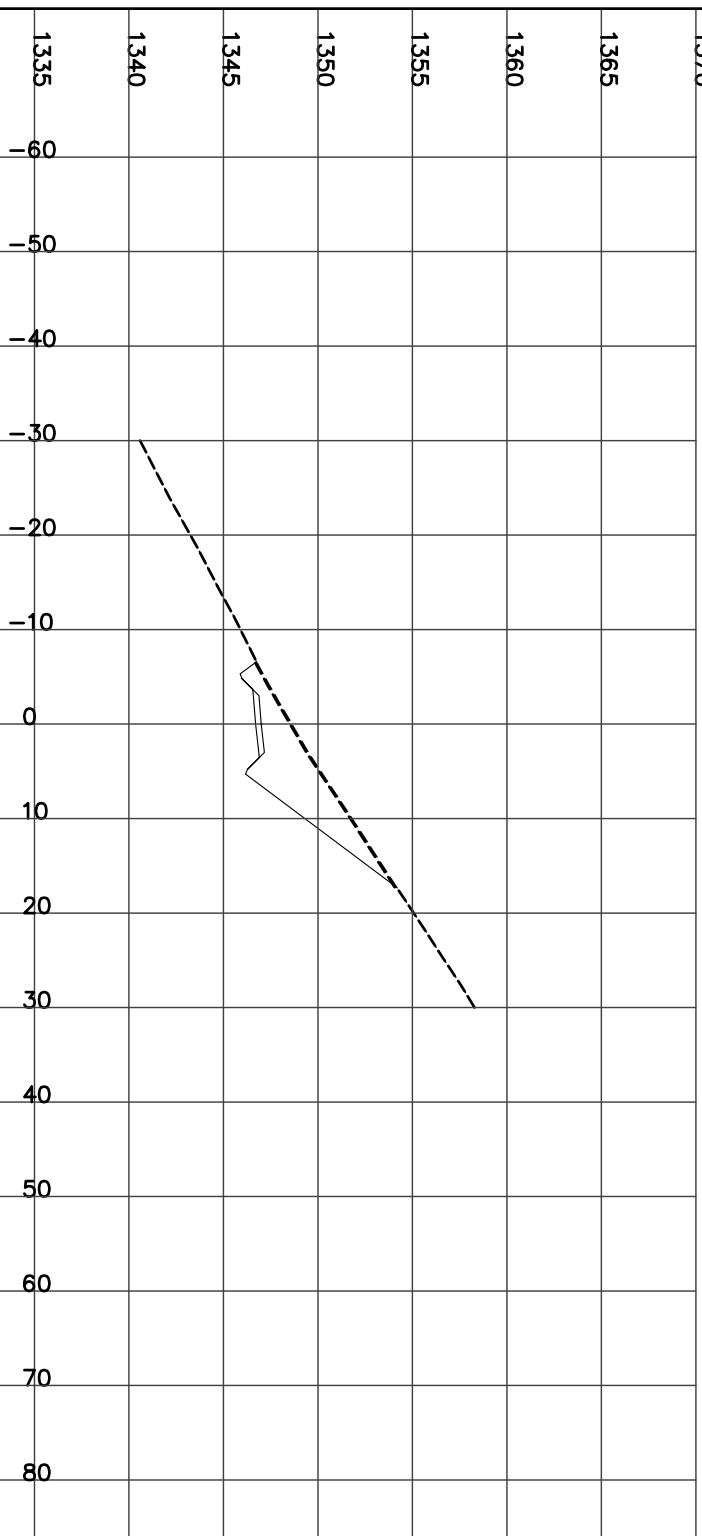

STATION 15+075.00
H= 1:800 V= 1:400

Left=2.00:1 F1.99 @-7.0 Right=1.50:1 C2.54 @9.12


CUT= 3.76 FILL= 5.89 STRIP= 1.61 GRAN_A= 1.99

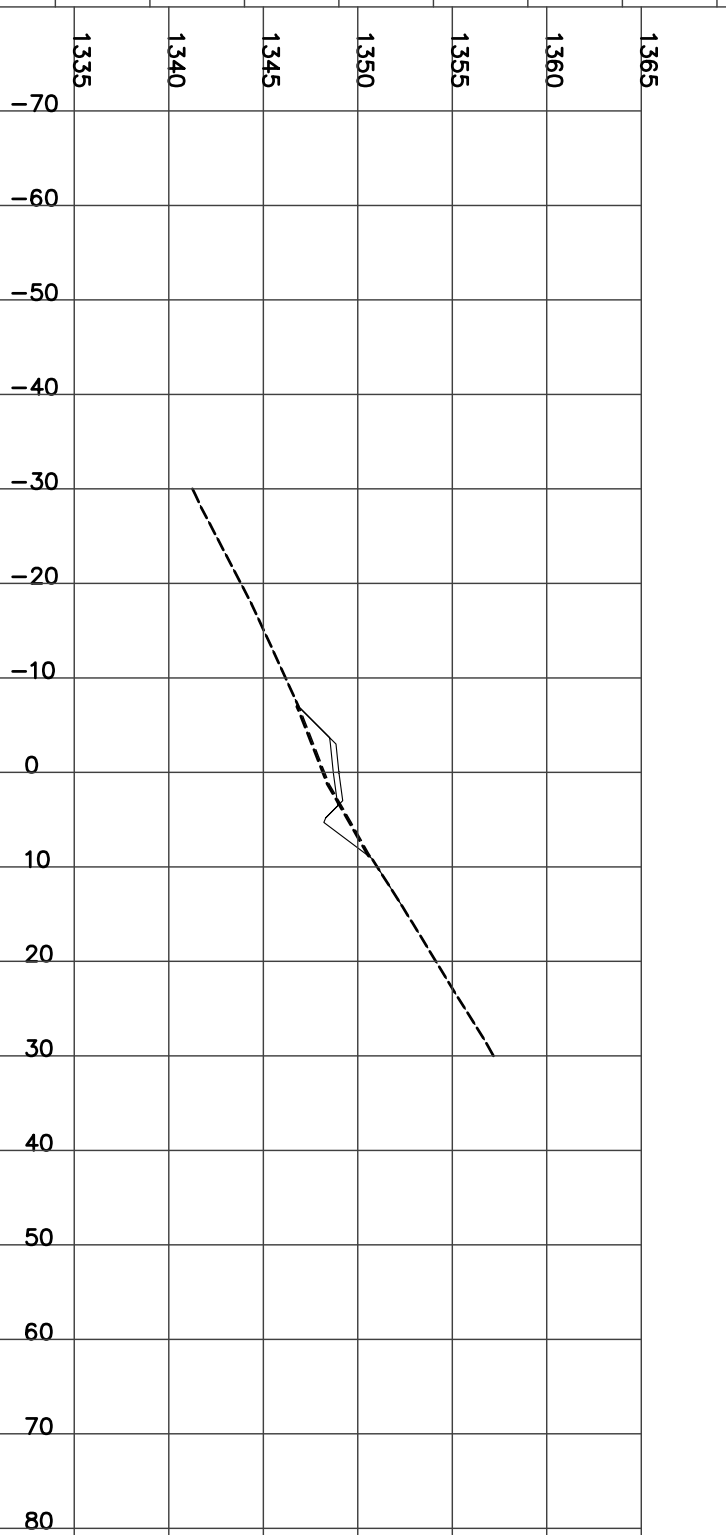

STATION 15+100.00
H= 1:800 V= 1:400


Left=2.00:1 F6.04 @-15.1 Right=2.00:1 F1.99 @6.98

FILL= 46.76 STRIP= 2.20 GRAN_A= 1.98

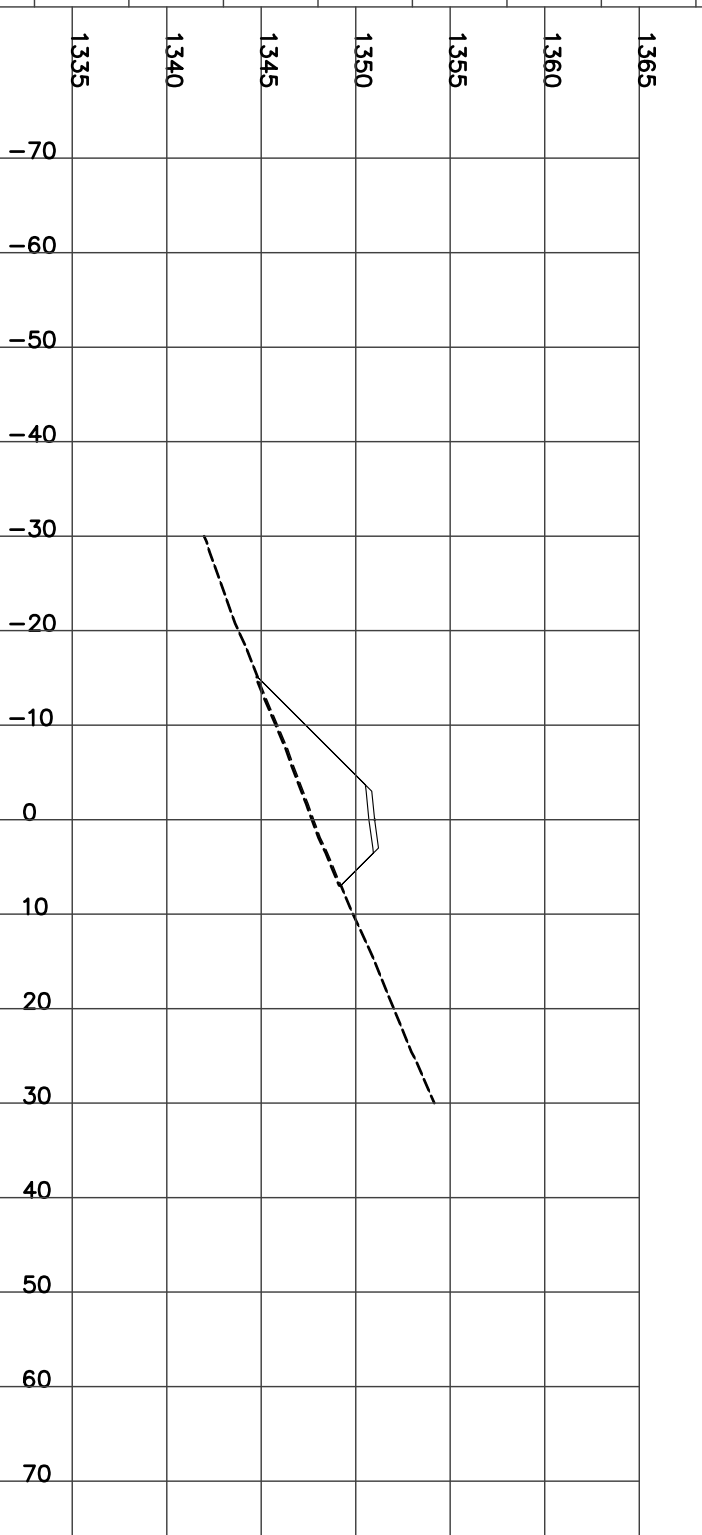

STATION 15+114.00
H= 1:800 V= 1:400


Culvert CSP Left=2.00:1 F8.03 @-19.1 Right=2.00:1 F3.05 @9.11
D=1400 mm Skew= 0 Length= 22.1 m Slope= 8.14 %
FILL= 78.62 STRIP= 2.80 GRAN_A= 1.99

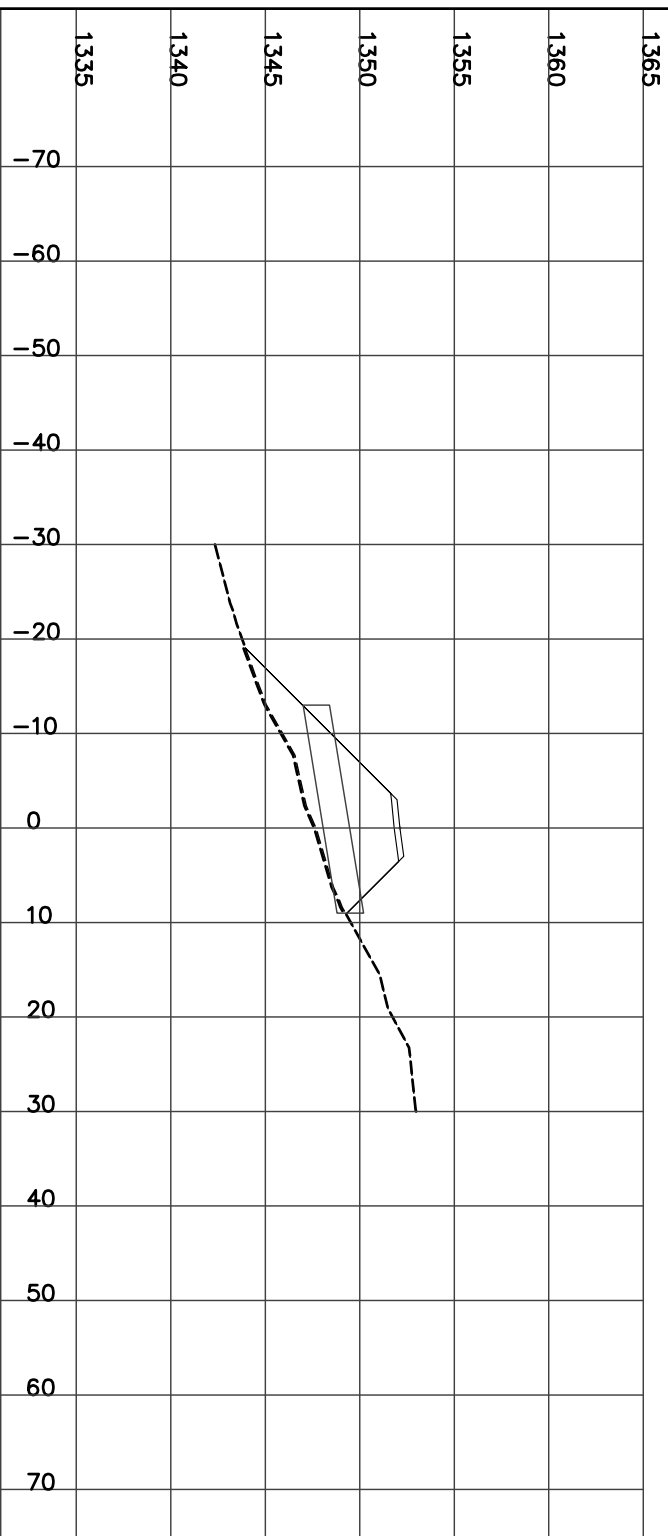

STATION 15+125.00
H= 1:800 V= 1:400


Left=1.50:1 F7.35 @-15.5 Right=2.00:1 F2.54 @8.08

FILL= 71.39 STRIP= 2.36 BERM= 0.63 GRAN_A= 1.83

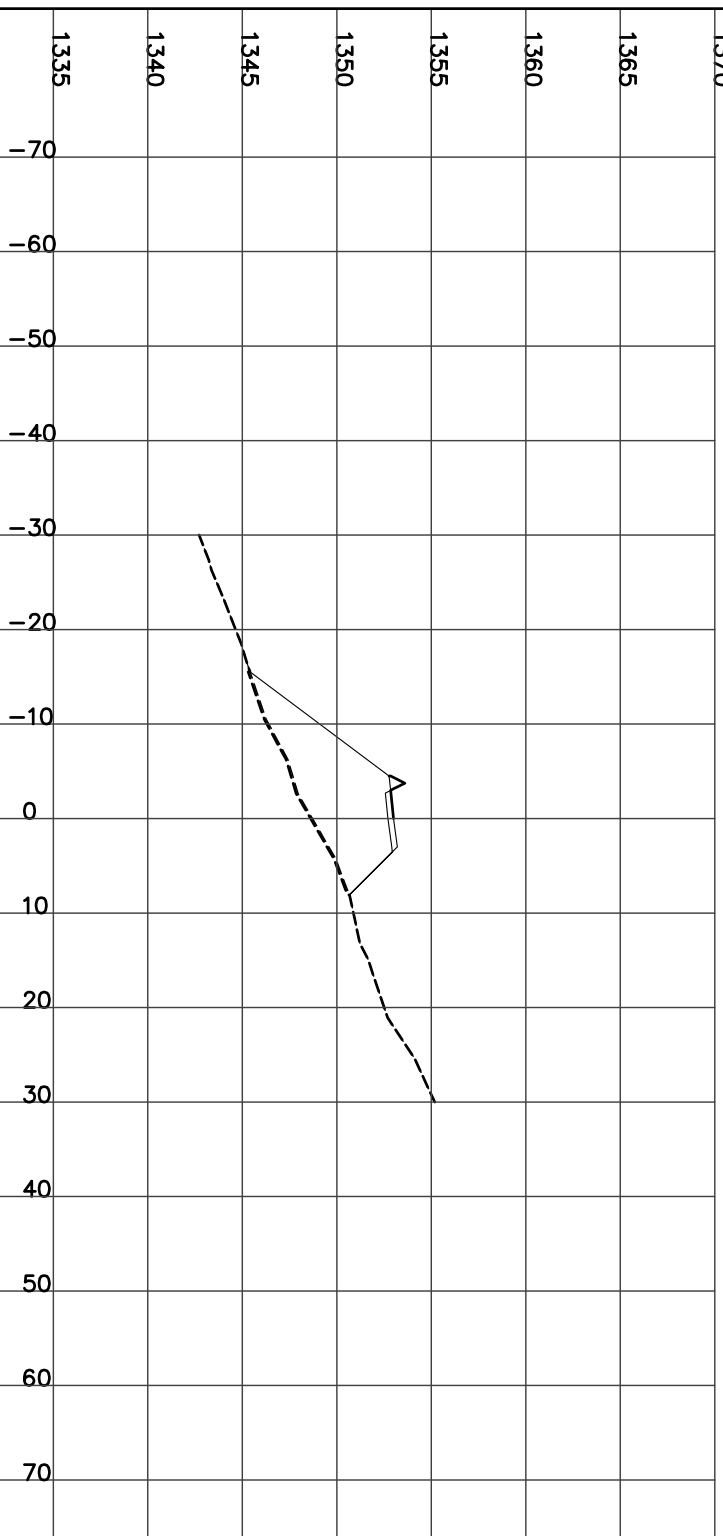

STATION 15+150.00
H= 1:800 V= 1:400


Left=1.50:1 F9.85 @-19.3 Right=2.00:1 F5.36 @13.71
FILL= 139.53 STRIP= 3.29 BERM= 0.64 GRAN_A= 1.84

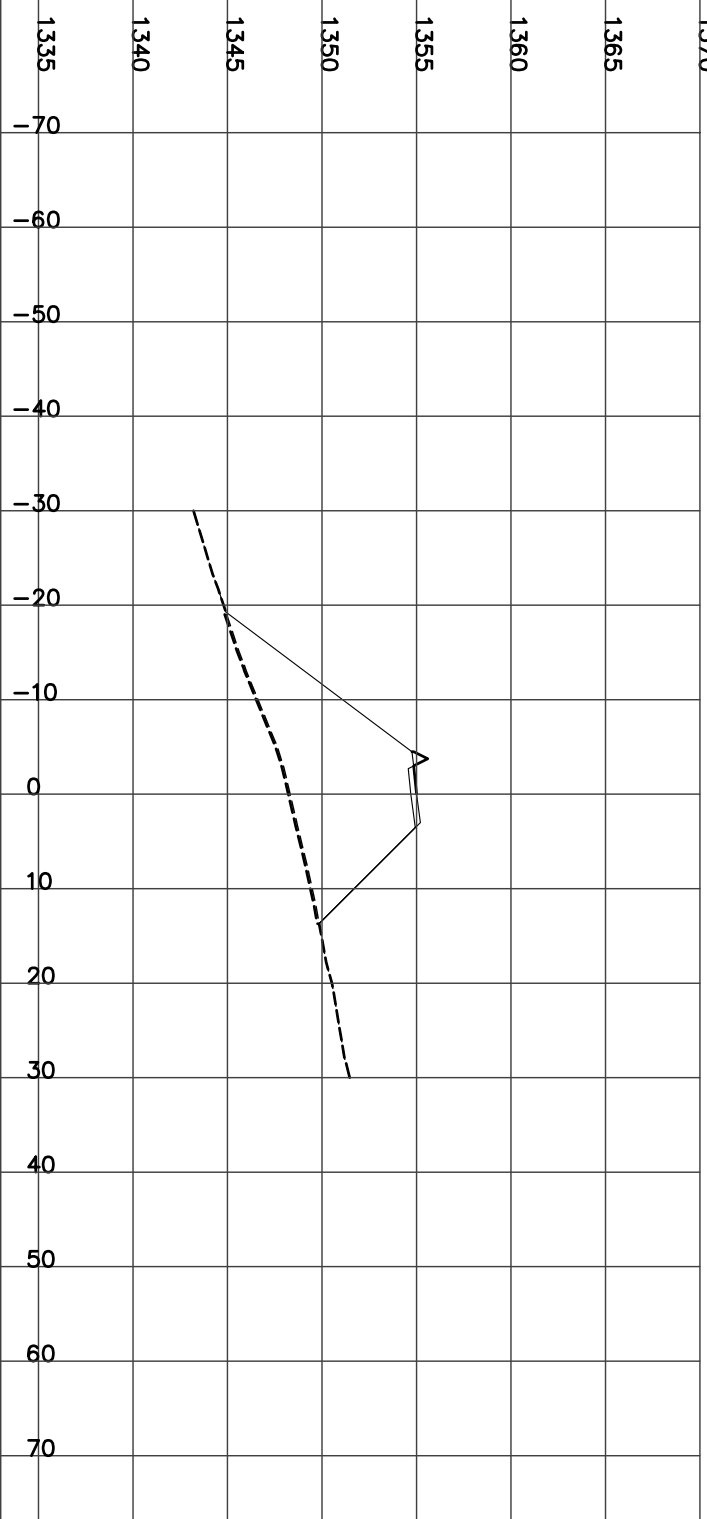

STATION 15+175.00
H= 1:800 V= 1:400


Left=1.50:1 F9.95 @-19.4 Right=2.00:1 F5.28 @13.56

FILL= 148.96 STRIP= 3.27 BERM= 0.63 GRAN_A= 1.83

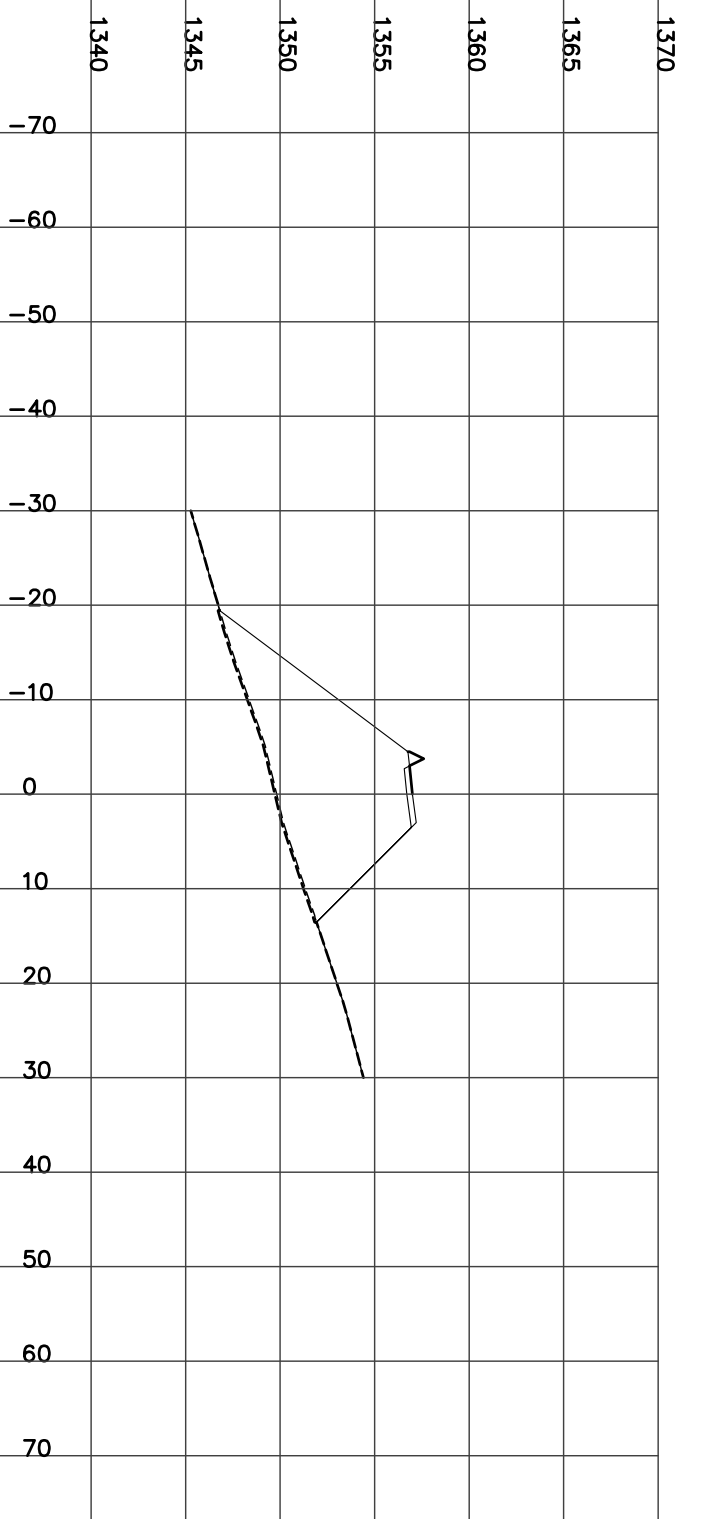

STATION 15+200.00
H= 1:800 V= 1:400


Left=1.50:1 F8.71 @-17.6 Right=2.00:1 F3.98 @10.97
FILL= 105.88 STRIP= 2.84 BERM= 0.62 GRAN_A= 1.83

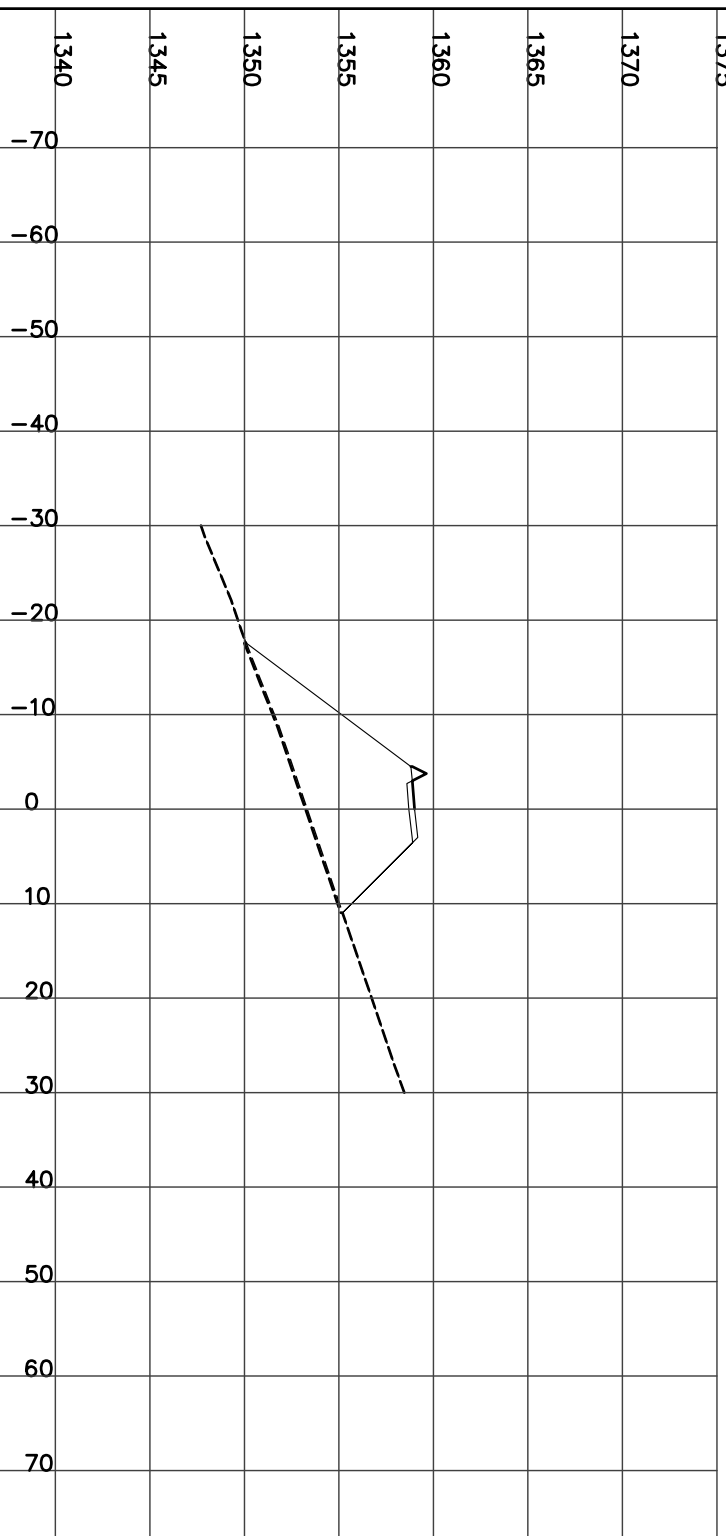

STATION 15+225.00
H= 1:800 V= 1:400


Left=2.00:1 F8.24 @-19.5 Right=2.00:1 F2.80 @8.60

FILL= 74.51 STRIP= 2.78 GRAN_A= 1.98

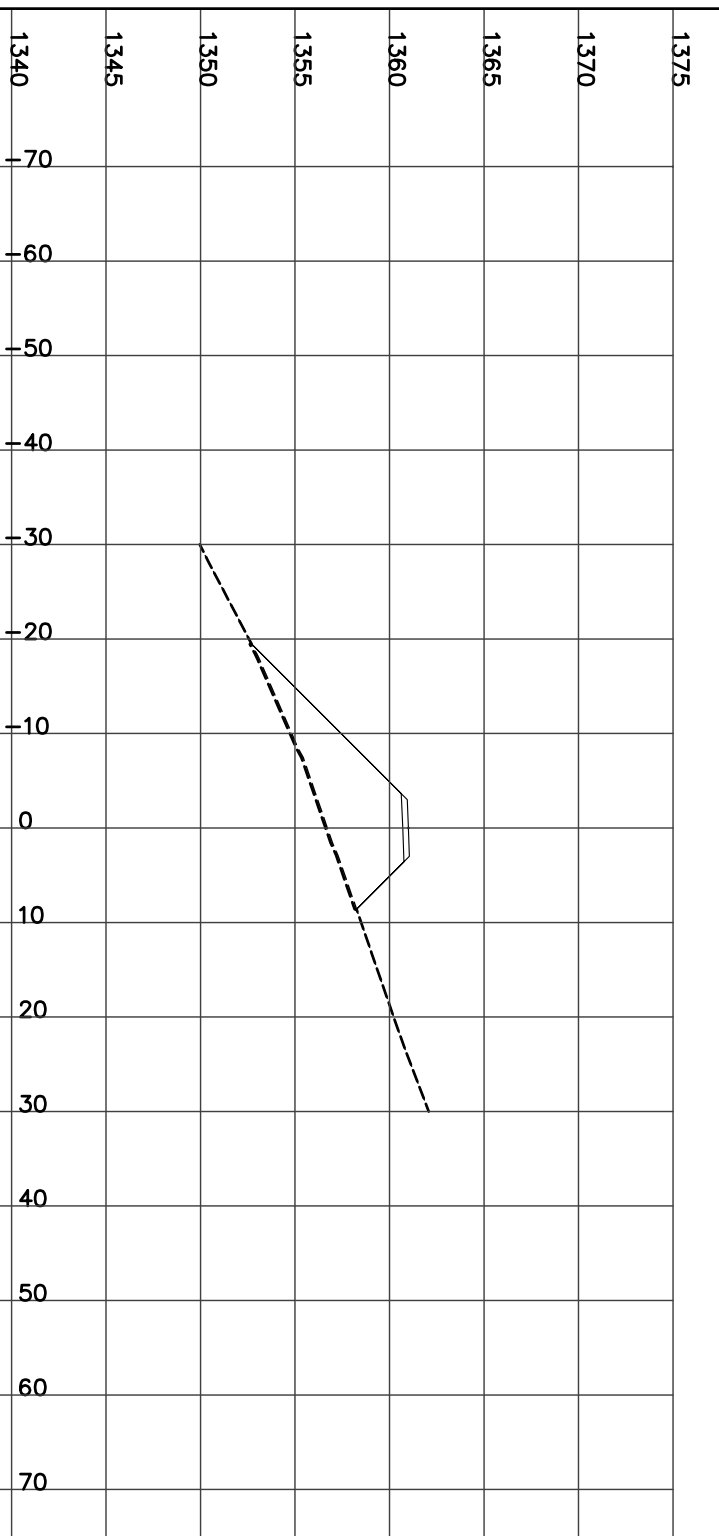

STATION 15+247.00
H= 1:800 V= 1:400

Left=2.00:1 F8.02 @-19.0 Right=2.00:1 F3.29 @9.58
Culvert CSP Dia=1000 mm Skew= -30 Length= 25.9 m Slope= 6.93 %
FILL= 97.55 STRIP= 2.84 GRAN_A= 1.98

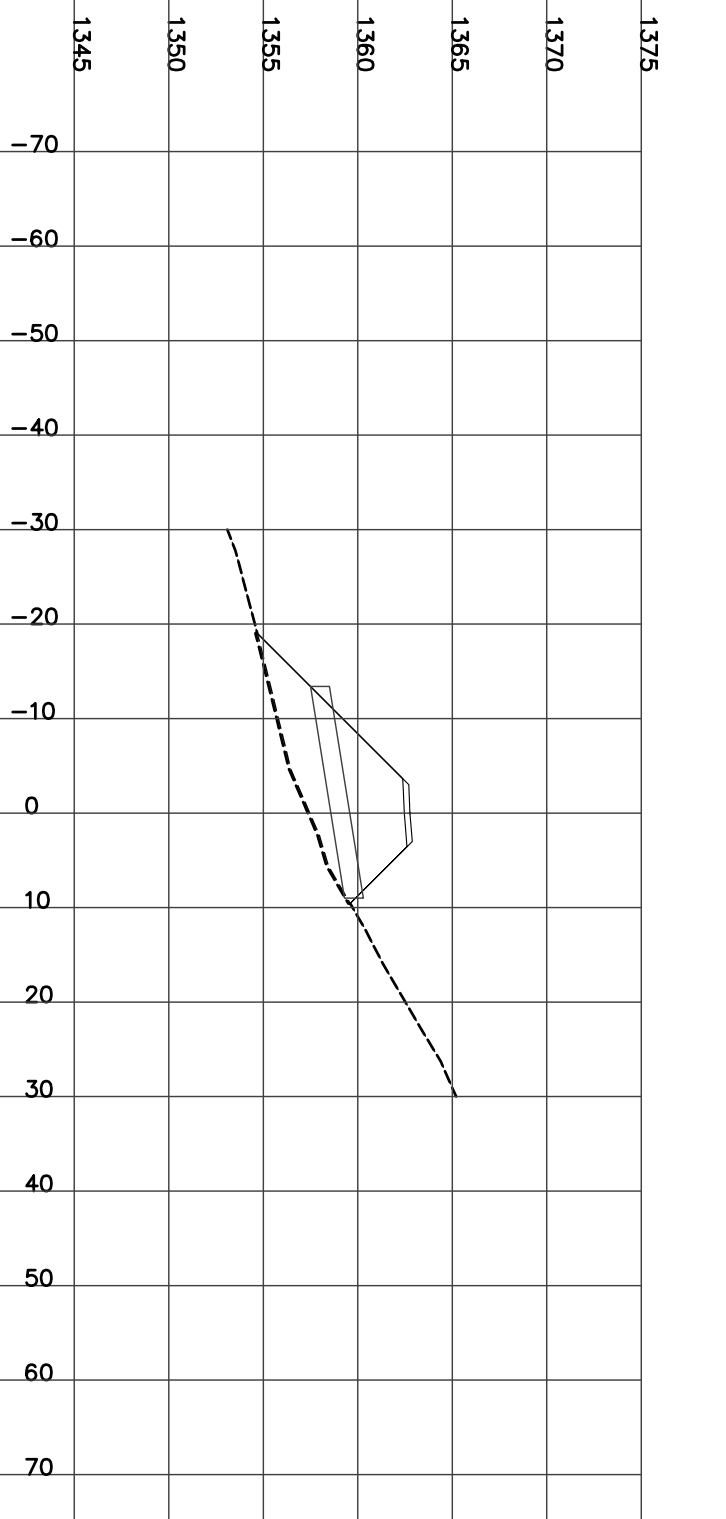

STATION 15+250.00
H= 1:800 V= 1:400


Left=2.00:1 F7.30 @-17.6 Right=2.00:1 F3.37 @9.73

FILL= 86.56 STRIP= 2.72 GRAN_A= 1.98




STATION 15+275.00
H= 1:800 V= 1:400

Left=2.00:1 F4.76 @-12.5 Right=1.50:1 C0.97 @6.76
CUT= 0.69 FILL= 20.05 STRIP= 1.94 GRAN_A= 1.98

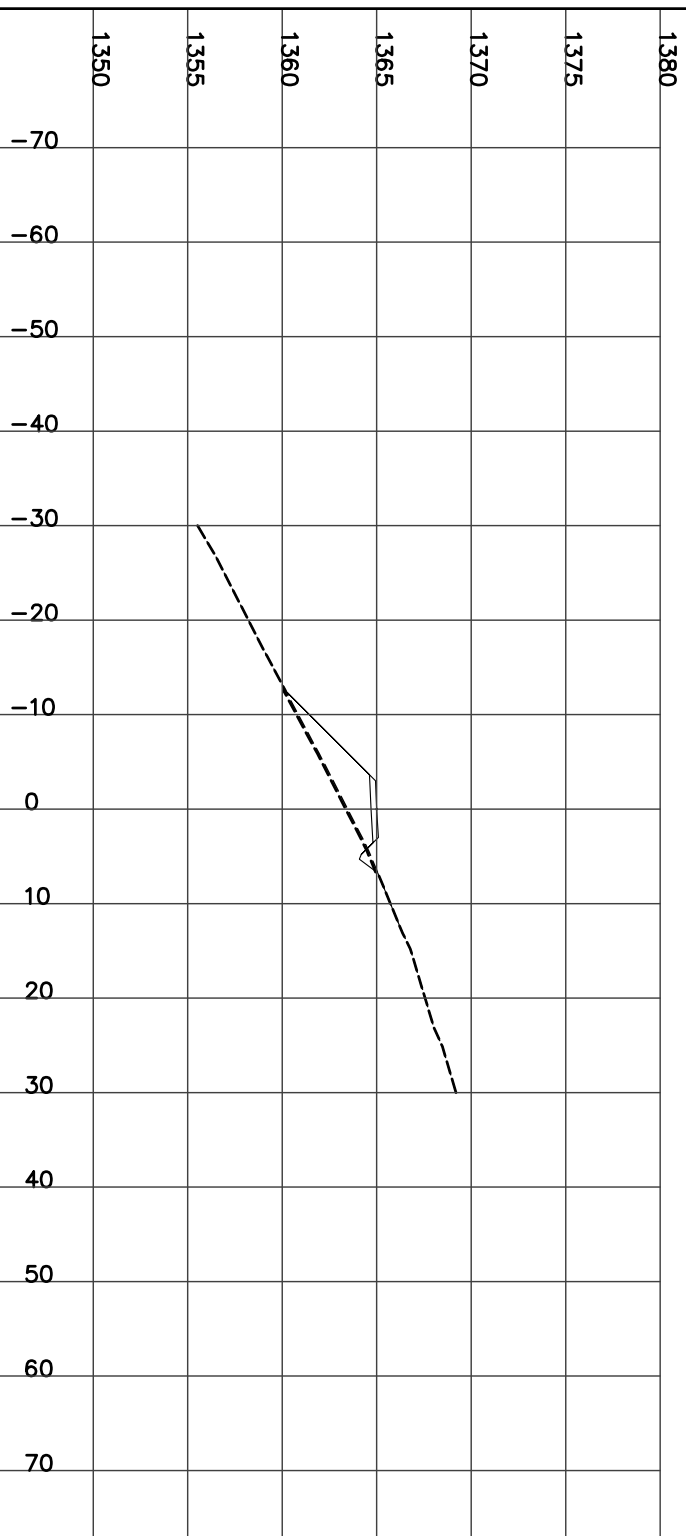


STATION 15+300.00
H= 1:800 V= 1:400

Left=2.00:1 F8.59 @-20.2 Right=2.00:1 F1.21 @5.42
FILL= 47.77 STRIP= 2.55 GRAN_A= 1.97

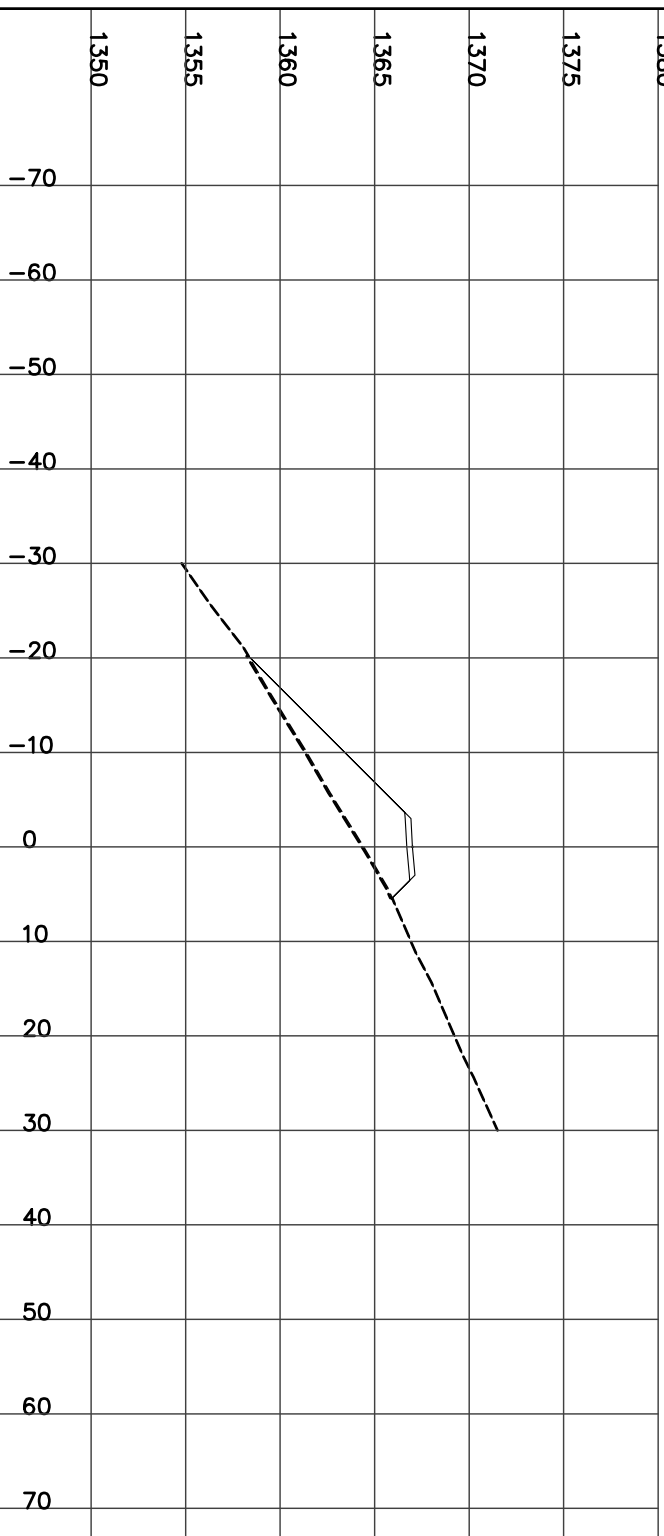


STATION 15+325.00
H= 1:800 V= 1:400

Left=2.00:1 F6.46 @-15.9 Right=1.50:1 C2.68 @9.33
CUT= 5.21 FILL= 13.93 STRIP= 2.50 GRAN_A= 1.98

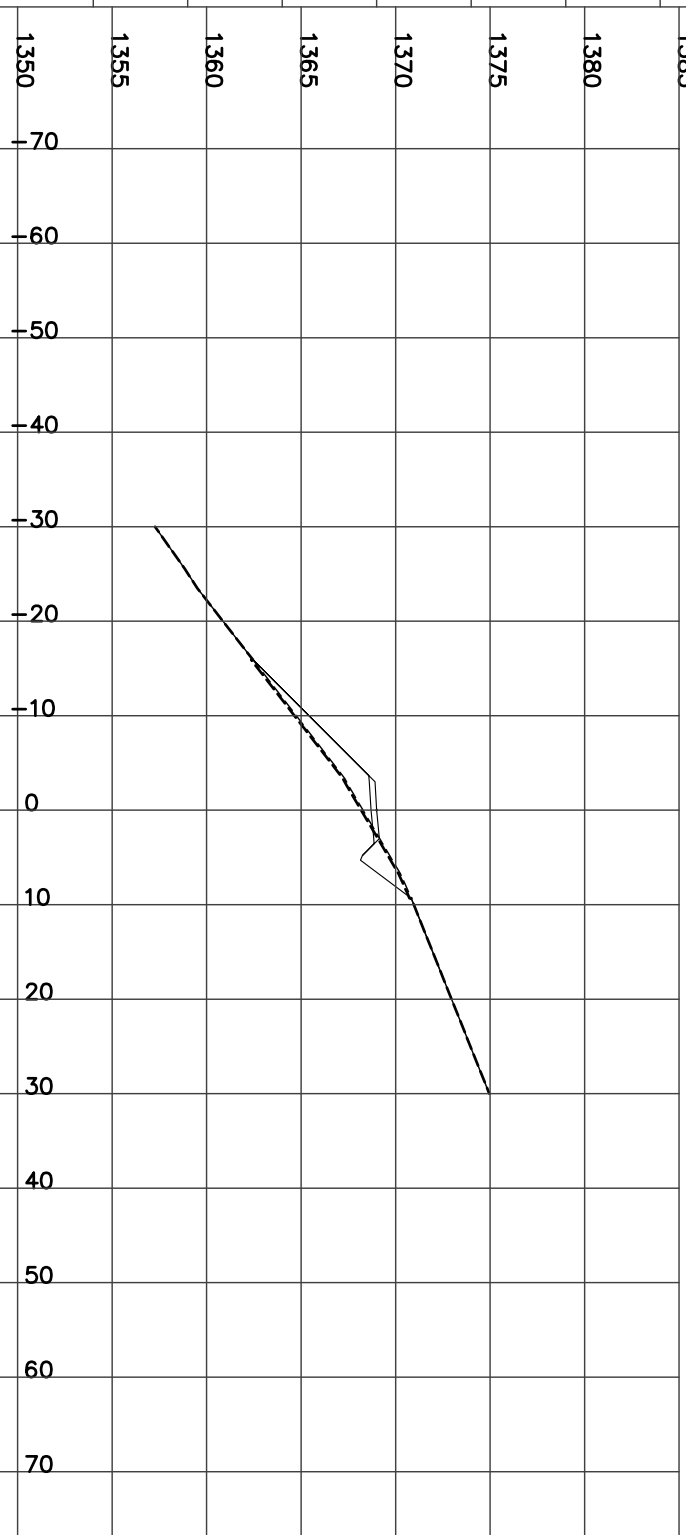


STATION 15+350.00
H= 1:800 V= 1:400

Left=2.00:1 F7.20 @-17.4 Right=1.50:1 C2.58 @9.17
Culvert CSP Dia=600 mm Skew= 0 Length= 12 m Slope= 6.72 %
CUT= 5.09 FILL= 15.56 STRIP= 2.64 GRAN_A= 1.98

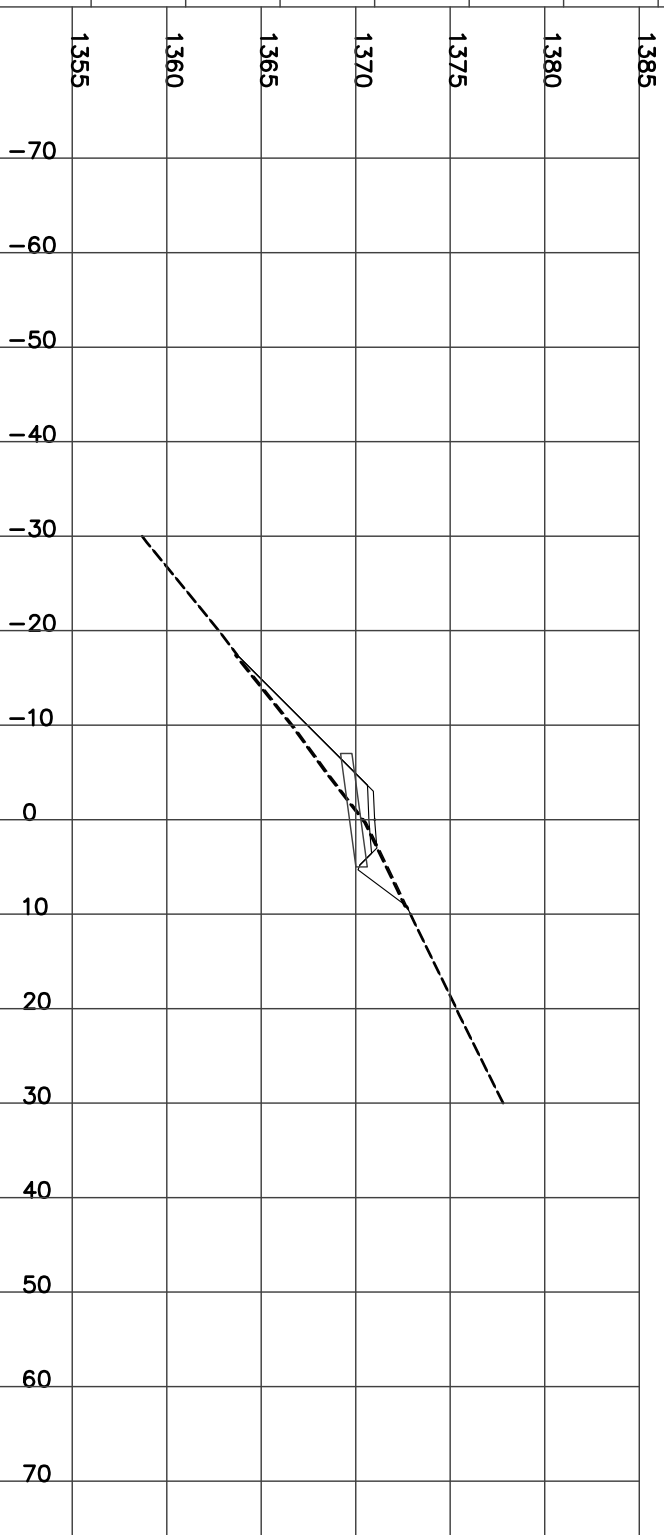


STATION 15+375.00
H= 1:800 V= 1:400

Left=1.50:1 F10.50 @-20.3 Right=2.00:1 F1.66 @6.32
FILL= 71.52 STRIP= 2.66 BERM= 0.60 GRAN_A= 1.84

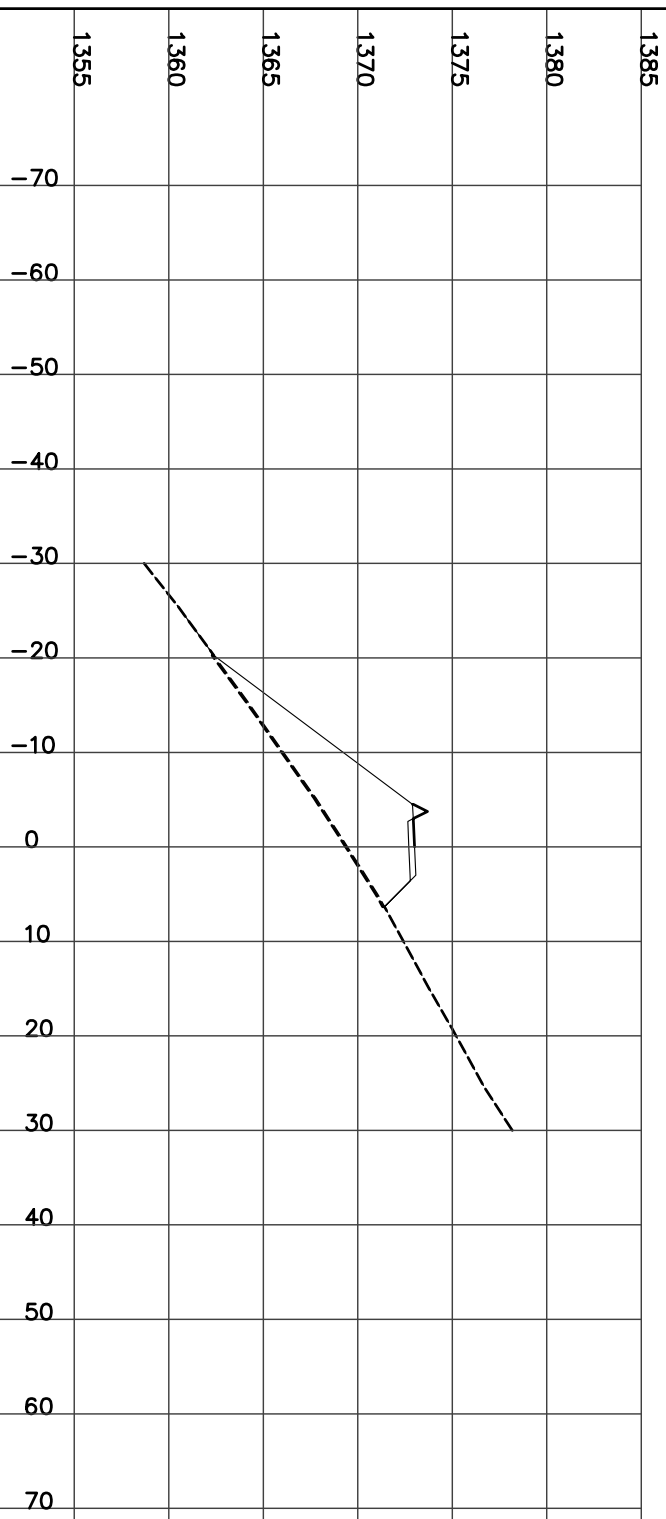


STATION 15+400.00
H= 1:800 V= 1:400

Left=1.50:1 F13.93 @-25.4 Right=2.00:1 F3.18 @9.35
FILL= 143.21 STRIP= 3.44 BERM= 0.58 GRAN_A= 1.84

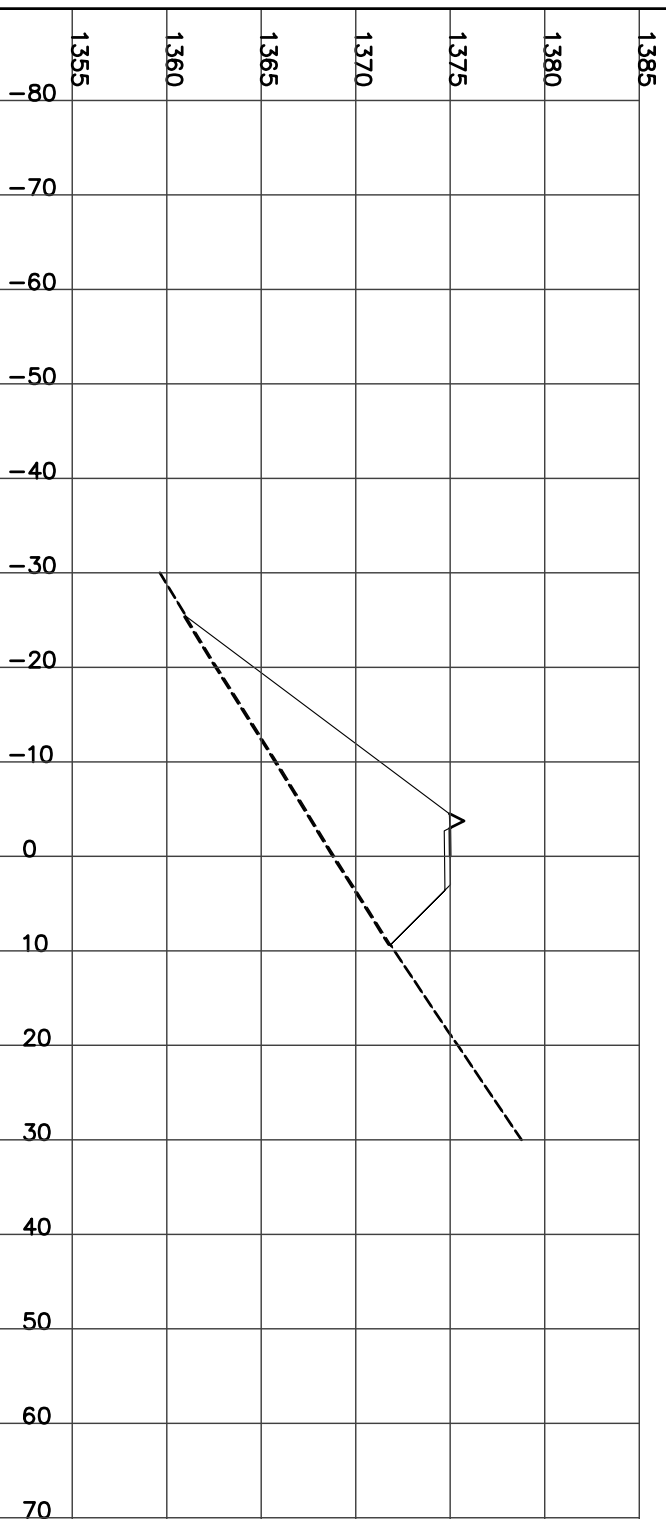


STATION 15+425.00
H= 1:800 V= 1:400

Left=1.50:1 F14.33 @-26.0 Right=2.00:1 F2.76 @8.52
FILL= 133.41 STRIP= 3.46 BERM= 0.56 GRAN_A= 1.85

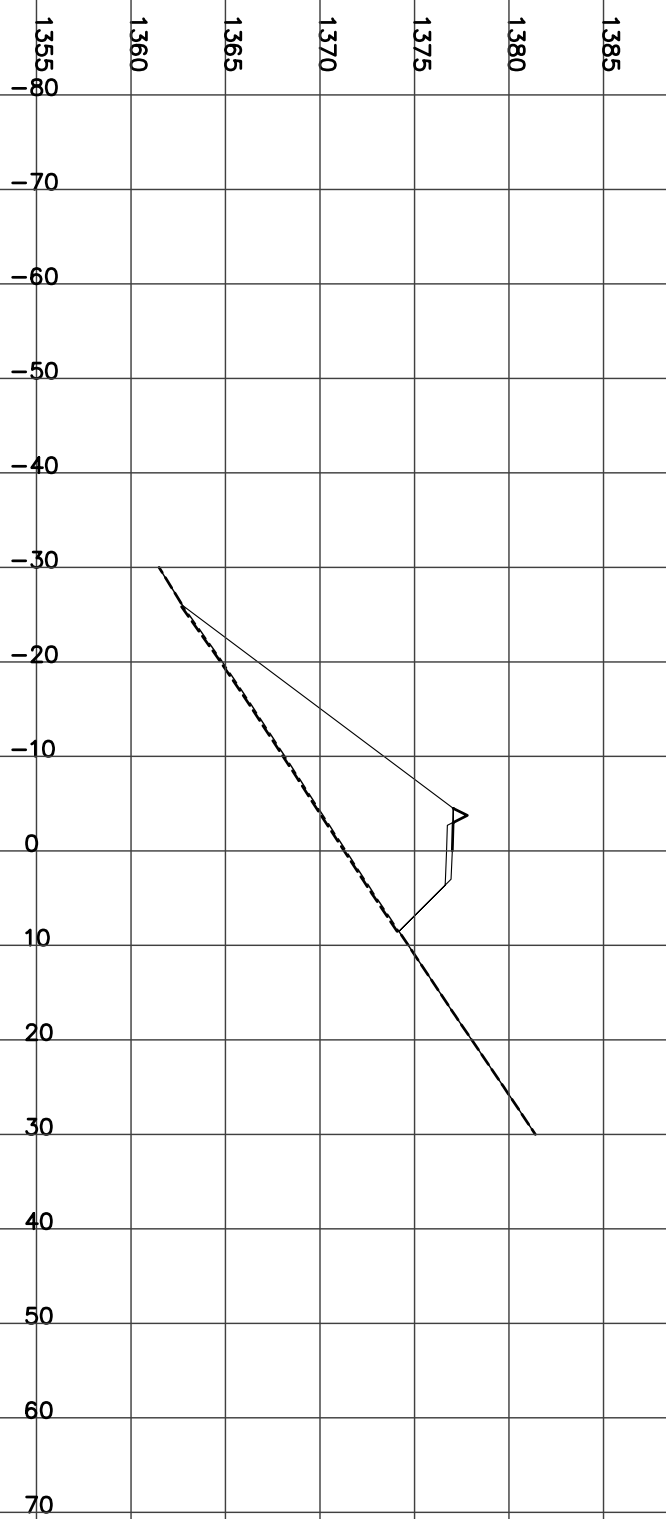

STATION 15+450.00
H= 1:800 V= 1:400


Left=1.50:1 F11.25 @-21.4 Right=1.50:1 C2.43 @8.94
CUT= 1.39 FILL= 63.92 STRIP= 3.02 BERM= 0.54 GRAN_A= 1.85

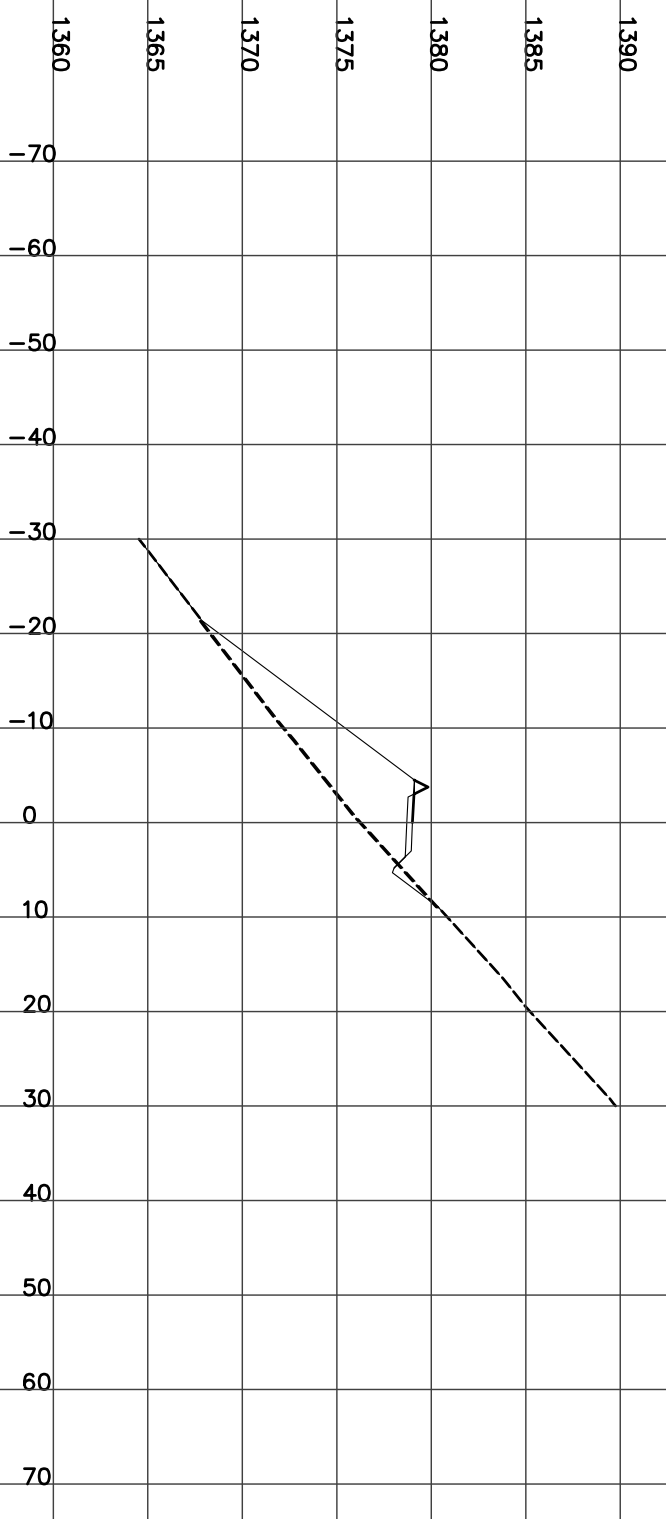

STATION 15+475.00
H= 1:800 V= 1:400

CUT= 26.85 FILL= 33.71 STRIP= 4.11 BERM= 0.53 GRAN_A= 1.85


Left=1.50:1 F7.81 @-16.2 Right=1.50:1 C13.11 @24.97

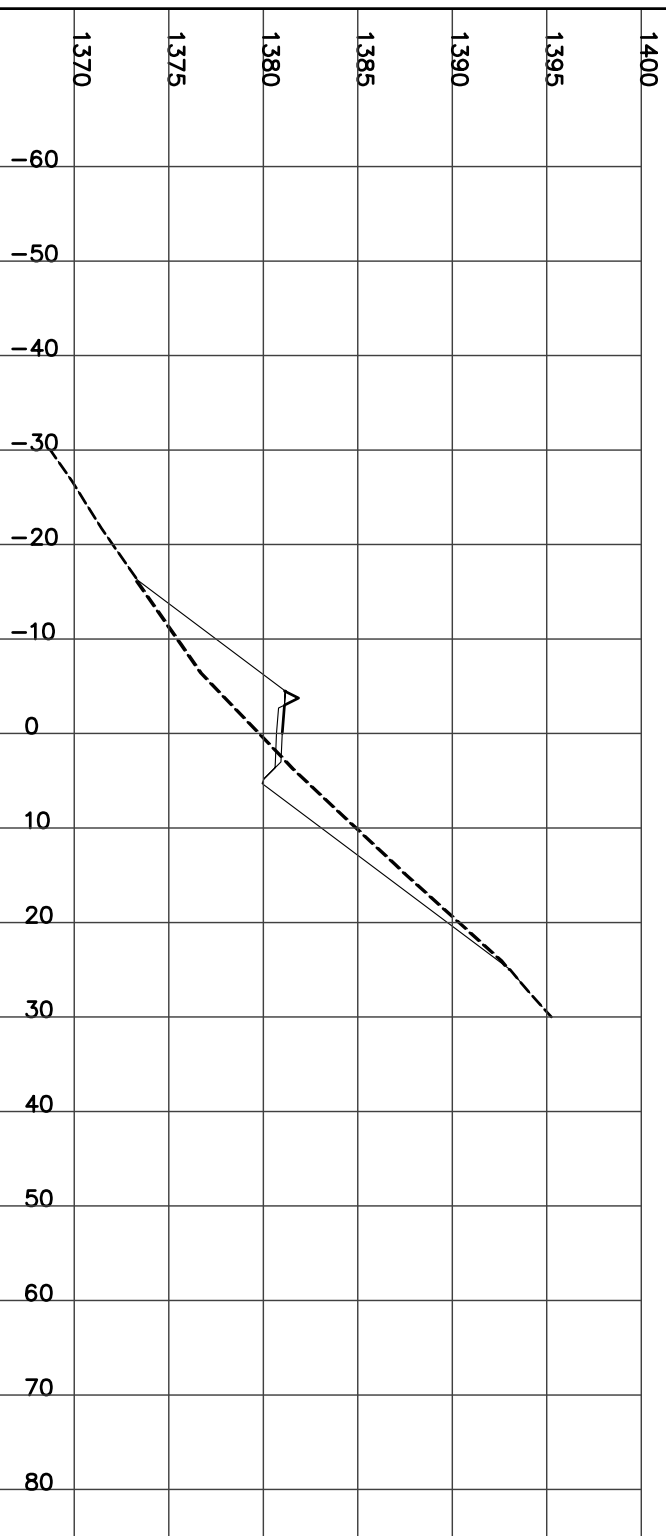

STATION 15+500.00
H= 1:800 V= 1:400

CUT= 13.70 FILL= 26.79 STRIP= 2.96 BERM= 0.53 GRAN_A= 1.85


Left=1.50:1 F5.98 @-13.5 Right=1.50:1 C7.21 @16.12

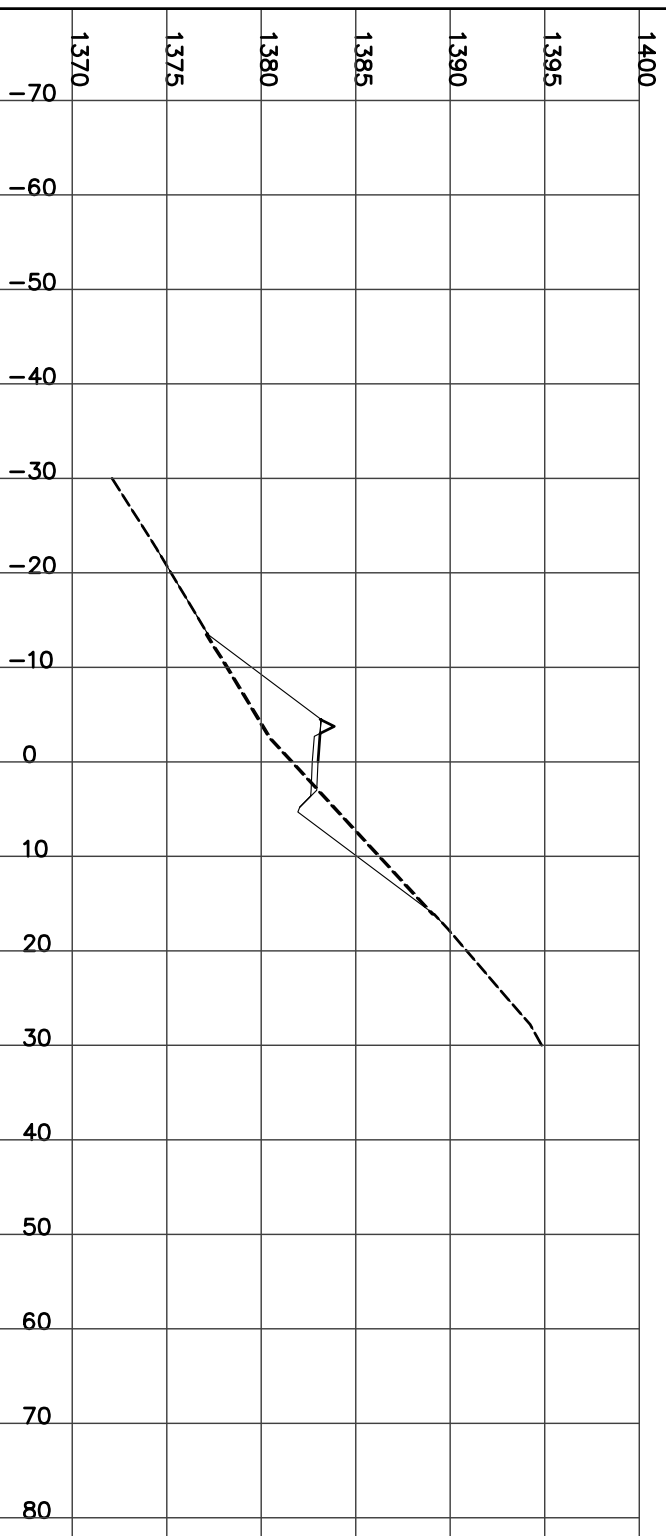

STATION 15+525.00
H= 1:800 V= 1:400

CUT= 49.41 FILL= 2.15 STRIP= 3.23 GRAN_A= 2.73


Left=2.00:1 F1.98 @-8.2 Right=1.50:1 C11.56 @23.89

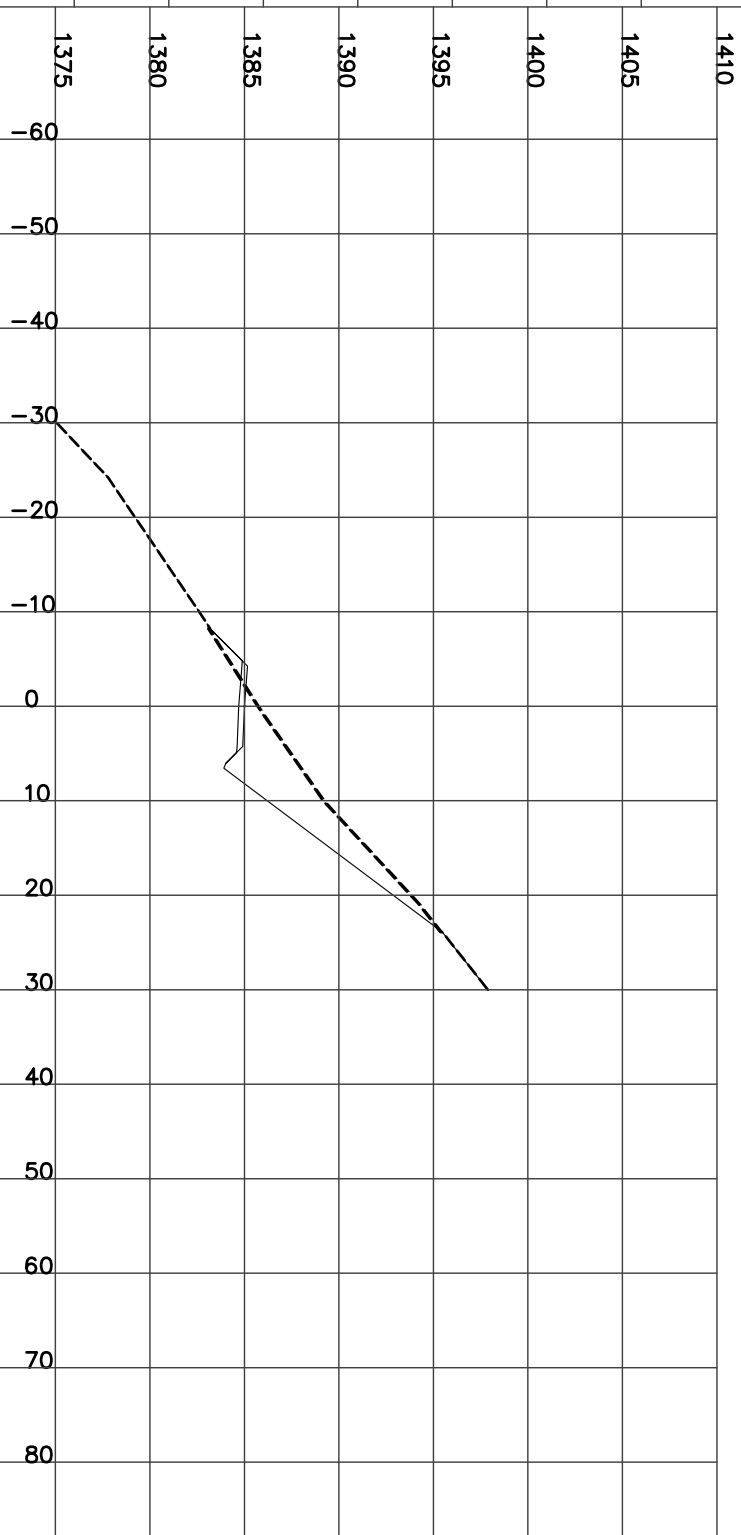

STATION 15+550.00
H= 1:800 V= 1:400


CUT= 114.49 FILL= 3.53 STRIP= 2.73 GRAN_A= 2.73

Left=1.50:1 C1.14 @-8.3 Right=1.50:1 C13.41 @26.66

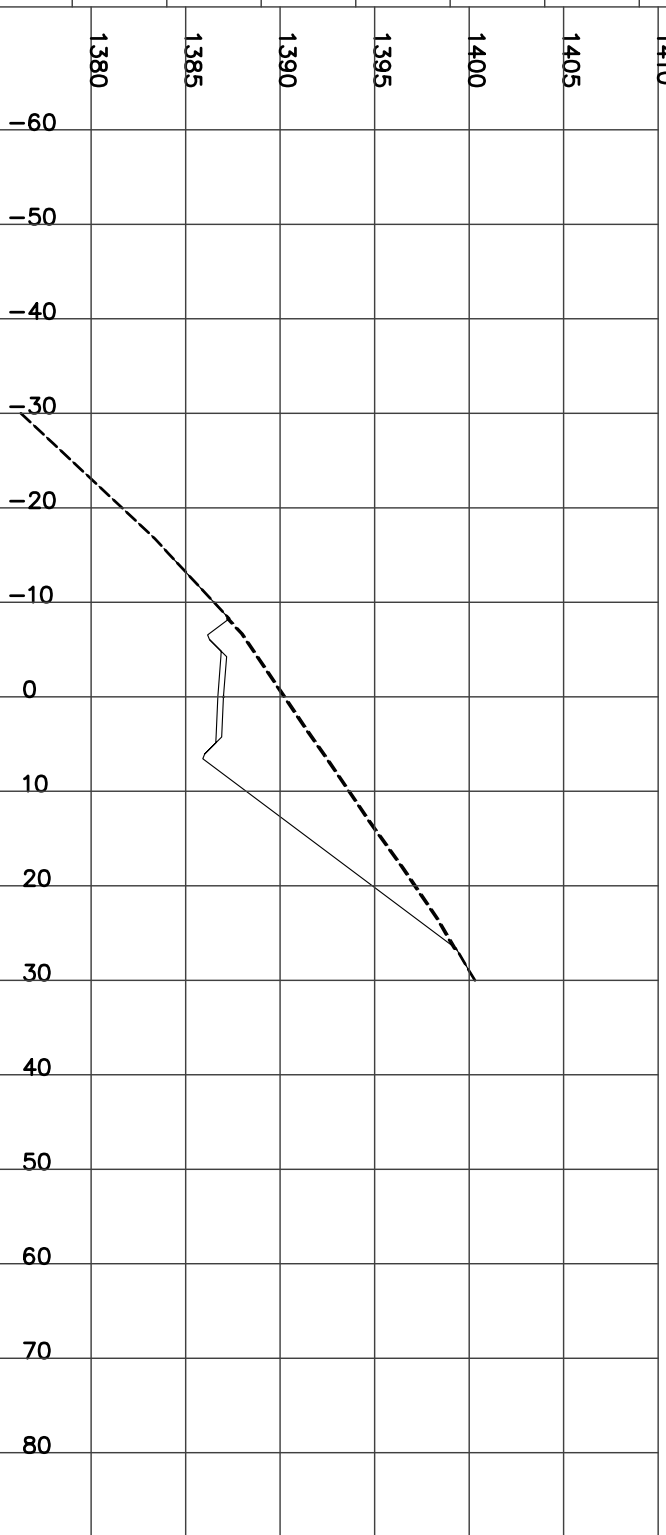

STATION 15+575.00
H= 1:800 V= 1:400


Left=1.50:1 C1.49 @-8.8 Right=1.50:1 C14.96 @28.99

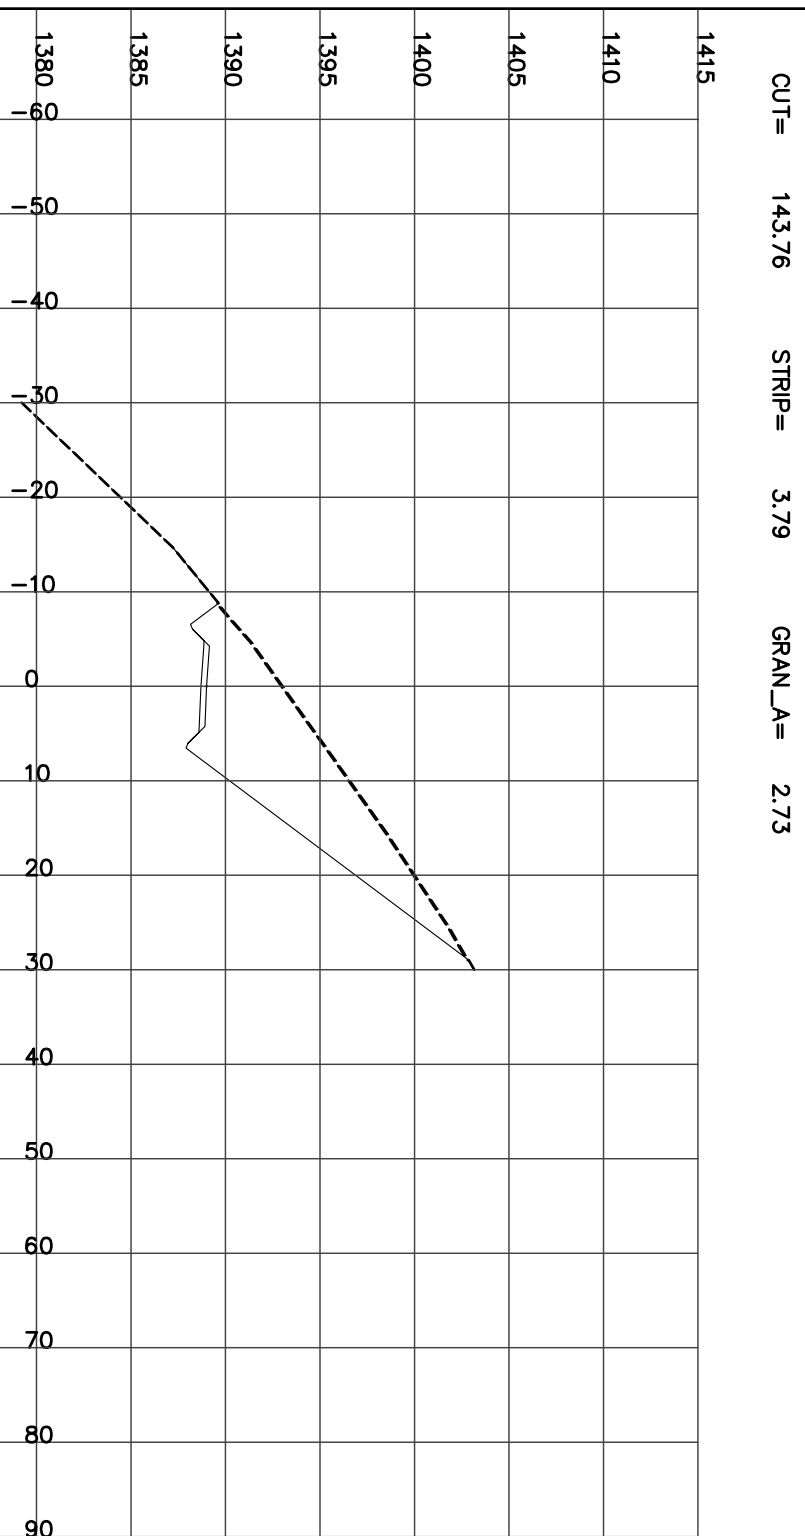

CUT= 143.76 STRIP= 3.79 GRAN_A= 2.73

STATION 15+600.00
H= 1:800 V= 1:400


Left=1.50:1 C2.87 @-10.9 Right=1.50:1 C15.73 @30.15

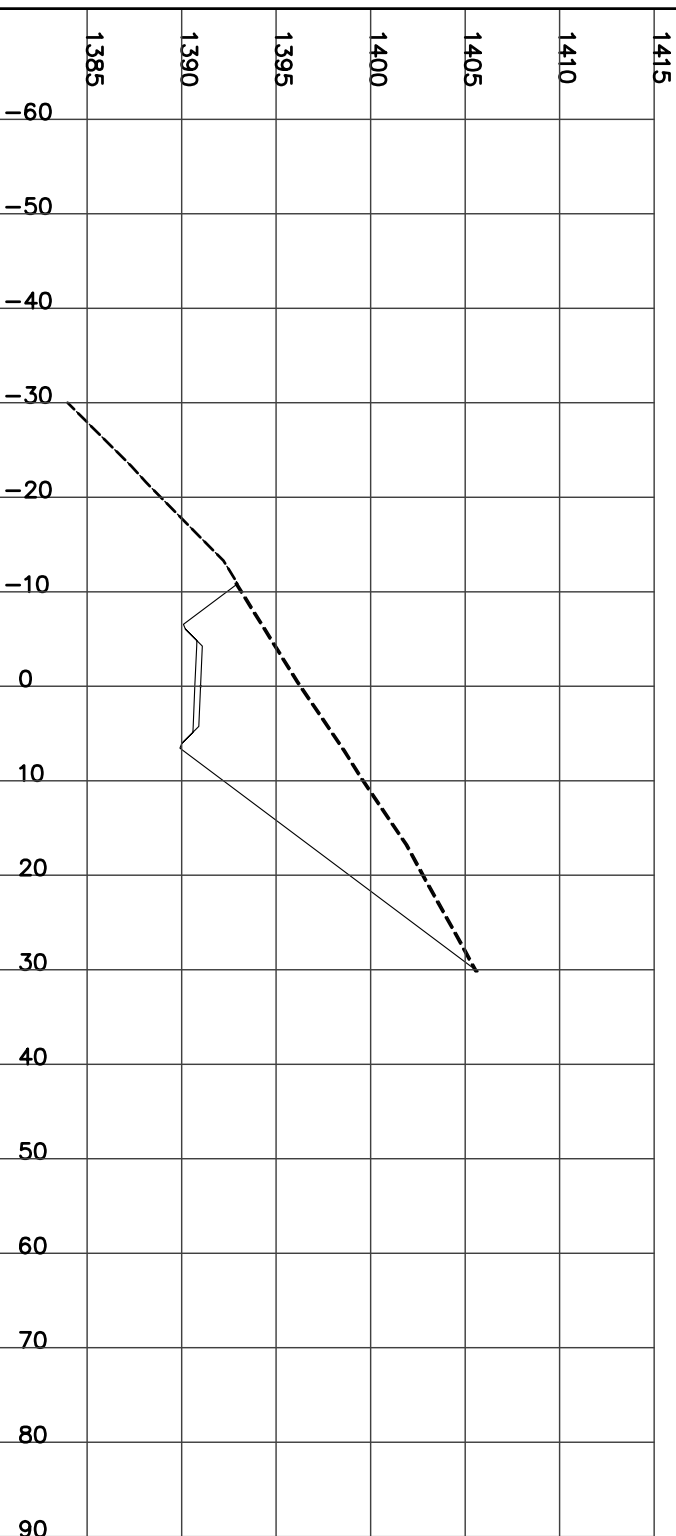

CUT= 186.79 STRIP= 4.07 GRAN_A= 2.73

STATION 15+625.00
H= 1:800 V= 1:400

Left=1.50:1 C4.33 @-11.8 Right=1.50:1 C15.51 @28.57

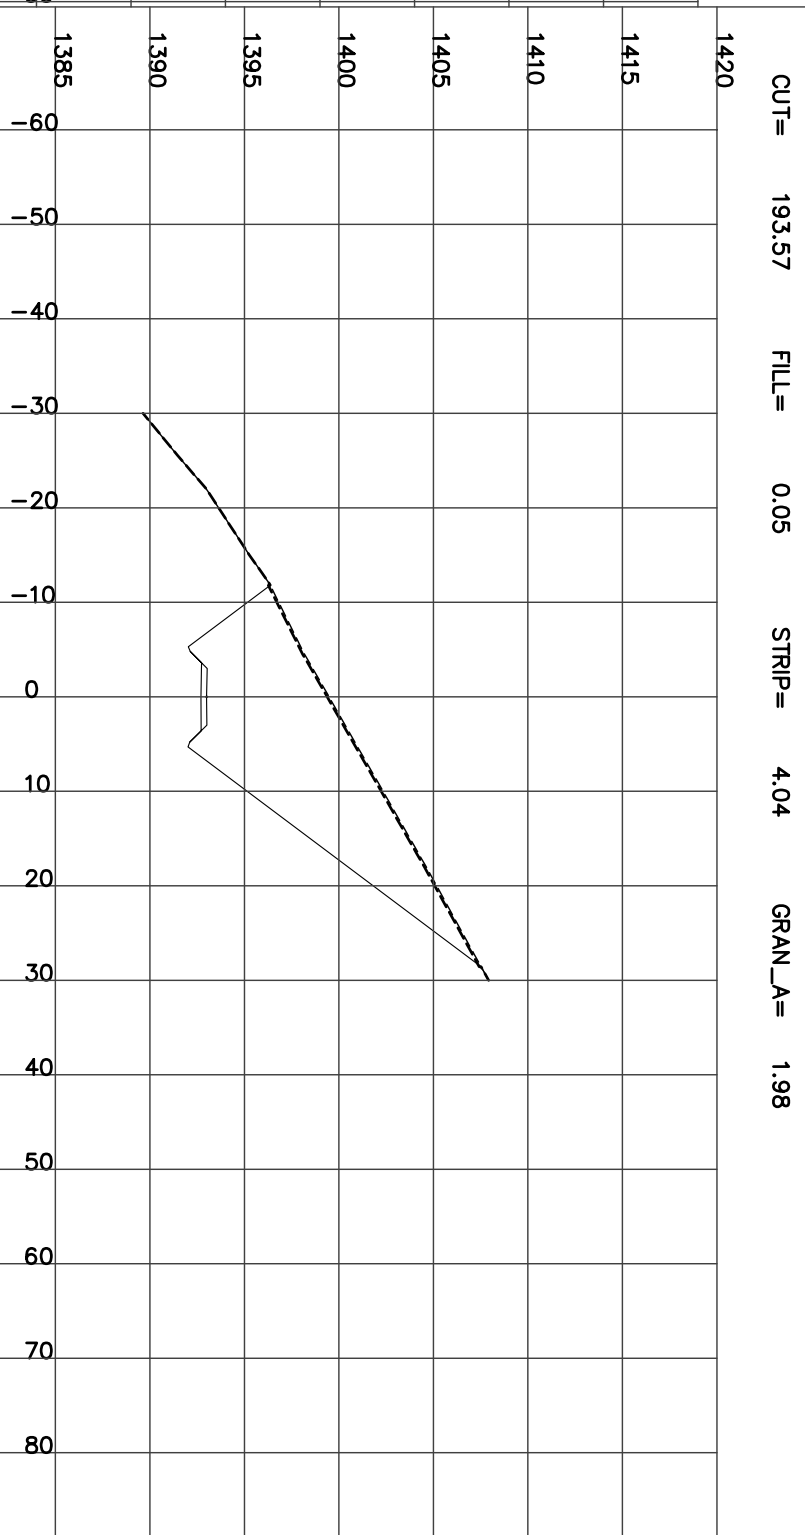

CUT= 193.57 FILL= 0.05 STRIP= 4.04 GRAN_A= 1.98

STATION 15+650.00
H= 1:800 V= 1:400

Left=1.50:1 C4.63 @-12.2 Right=1.50:1 C15.88 @29.13




CUT= 211.69 FILL= 0.04 STRIP= 4.16 GRAN_A= 1.98

STATION 15+675.00
H= 1:800 V= 1:400

Left=1.50:1 C3.42 @-10.4 Right=1.50:1 C15.84 @29.06


CUT= 177.16 FILL= 0.03 STRIP= 3.94 GRAN_A= 1.98

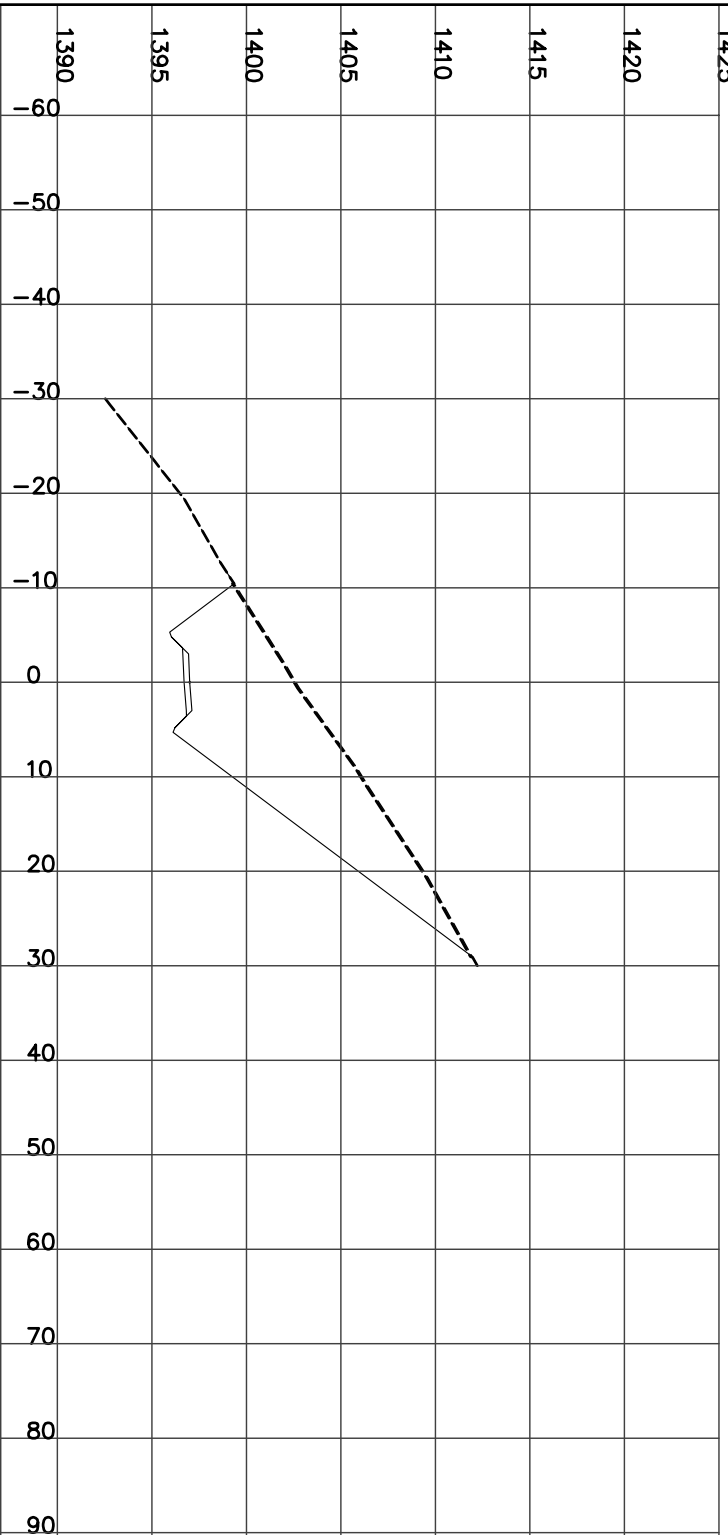

STATION 15+713.00
H= 1:800 V= 1:400


Left=2.00:1 F13.66 @-30.3 Right=1.50:1 C1.59 @7.69

CUT= 1.74 FILL= 55.86 STRIP= 3.76 GRAN_A= 1.97

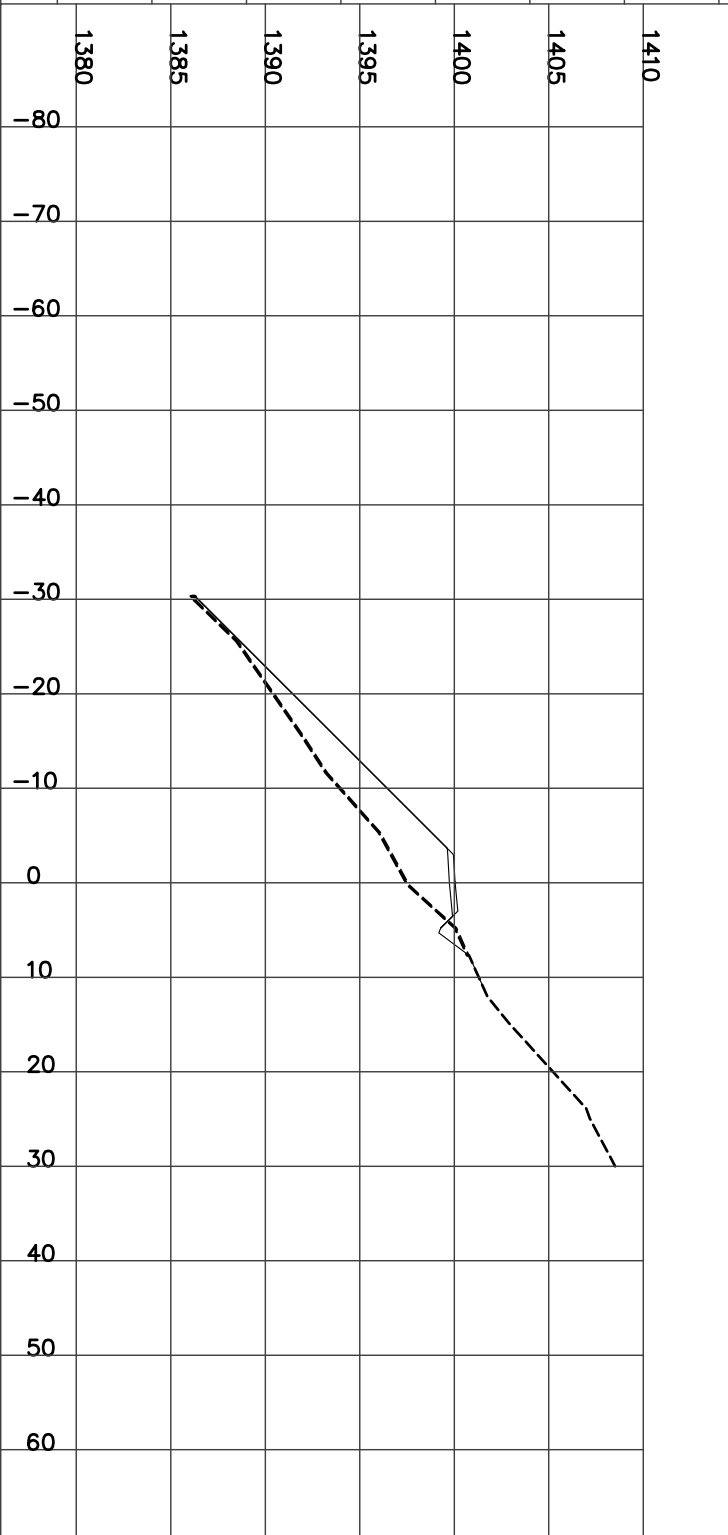


STATION 15+700.00
H= 1:800 V= 1:400

Culvert CSP Dia=1000 mm Skew= 0 Length= 11 m Slope= 3.62 %
Left=1.50:1 C0.45 @-6.0 Right=1.50:1 C9.89 @20.13
CUT= 70.99 STRIP= 2.57 GRAN_A= 1.97

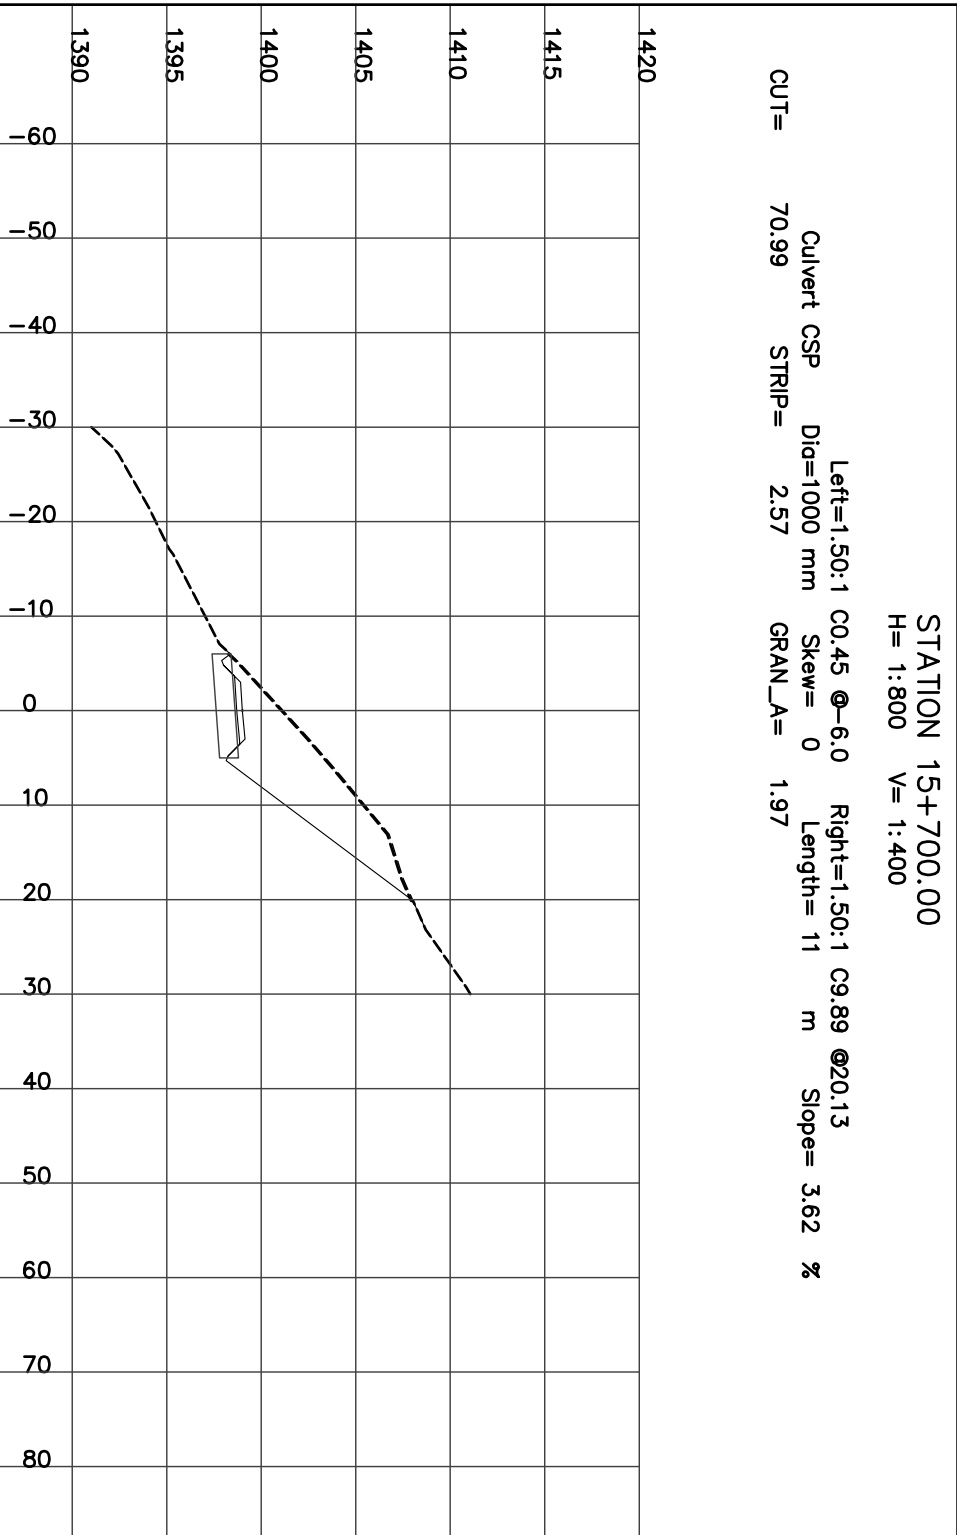


STATION 15+725.00
H= 1:800 V= 1:400

Left=2.00:1 F6.66 @-16.3 Right=1.50:1 C2.34 @8.80
CUT= 2.62 FILL= 24.09 STRIP= 2.50 GRAN_A= 1.98

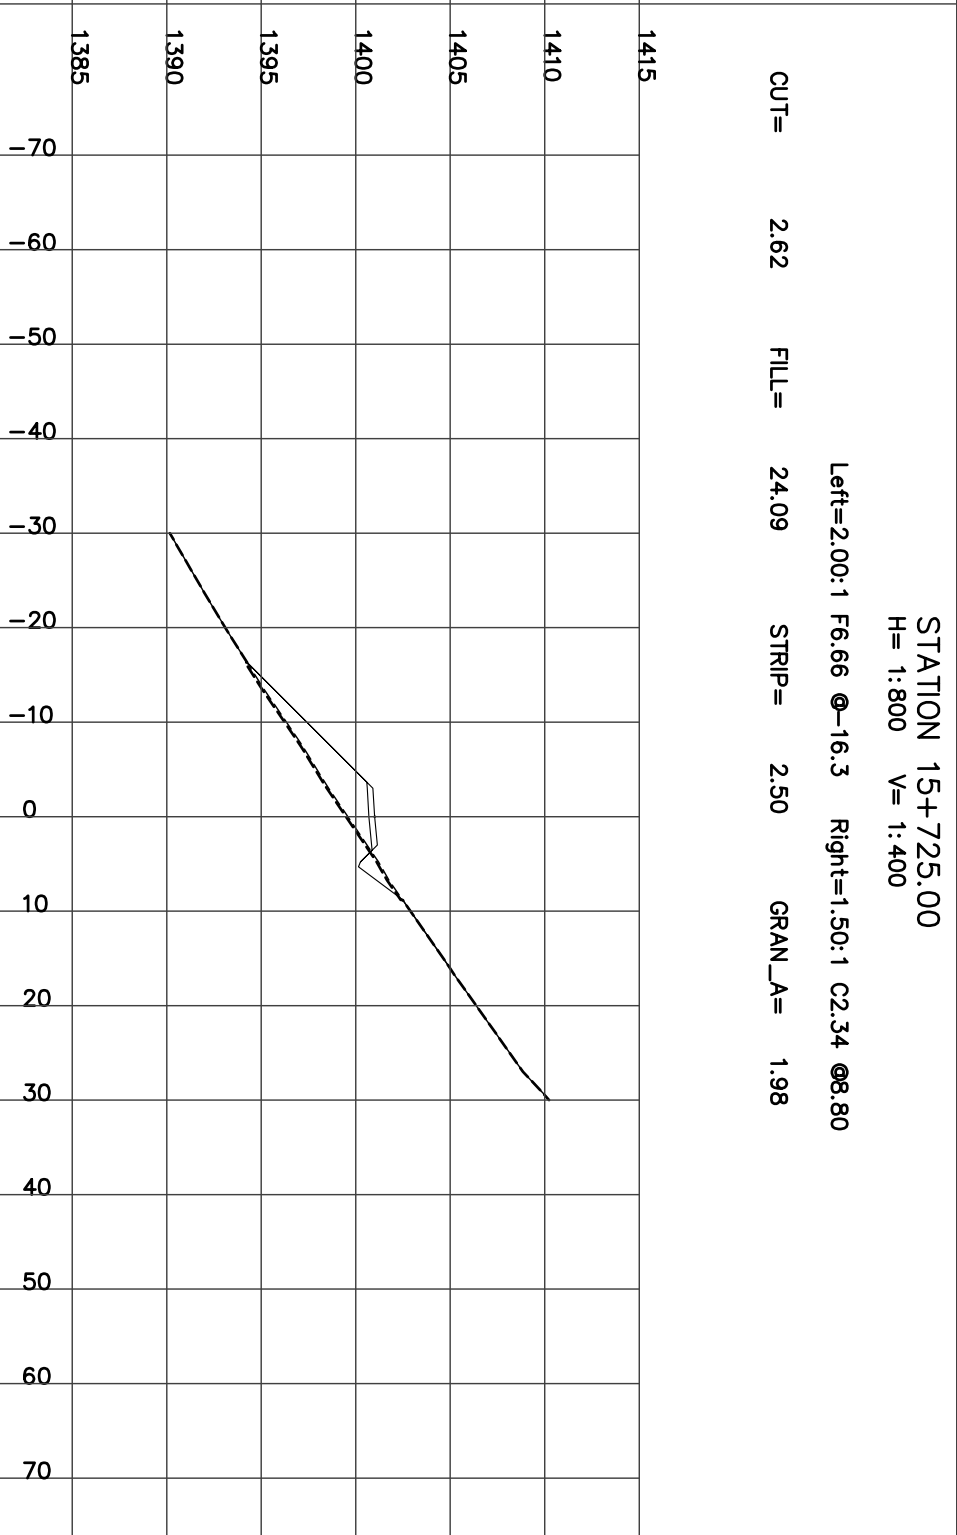


STATION 15+750.00
H= 1:800 V= 1:400

CUT= 1.01 FILL= 28.71 STRIP= 2.27 GRAN_A= 1.98
Left=2.00:1 F6.06 @-15.1 Right=1.50:1 C1.47 @7.51

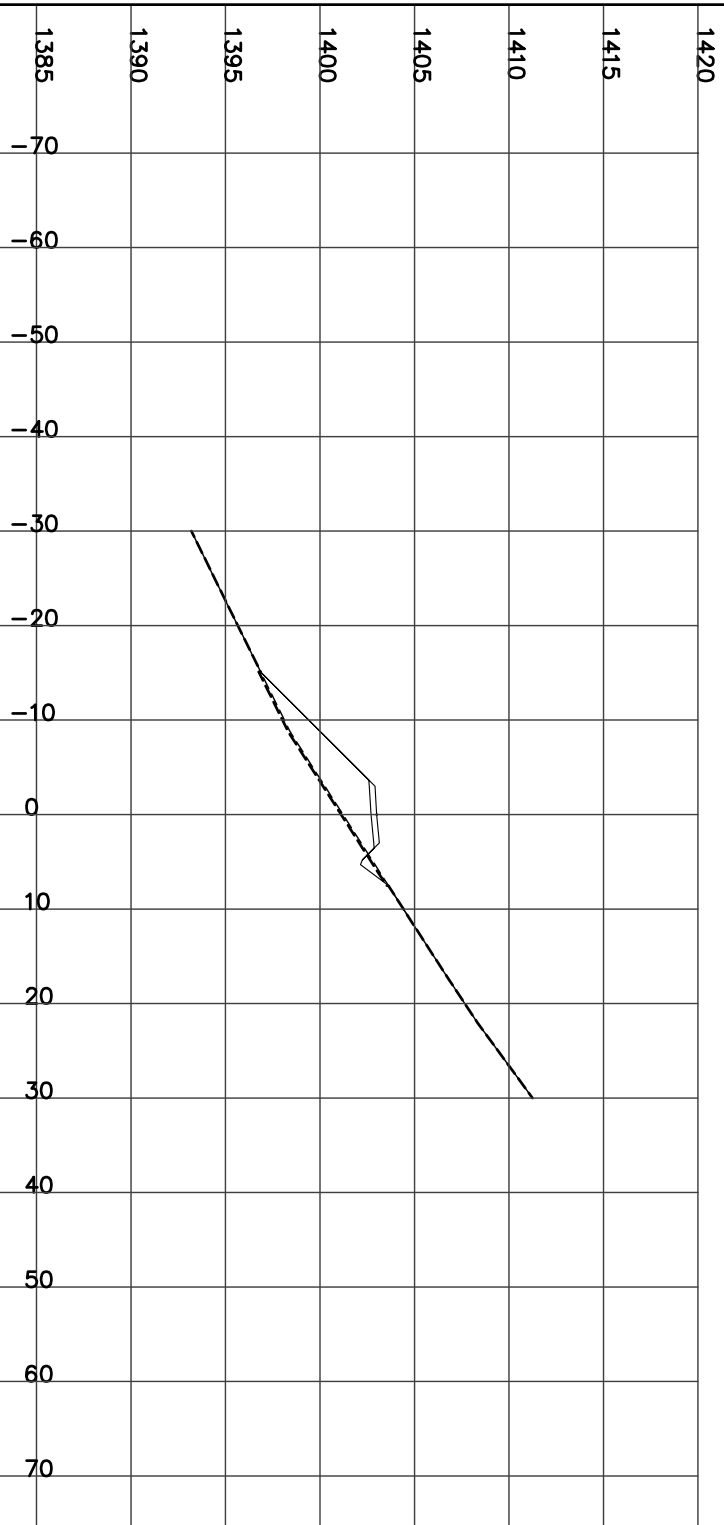

STATION 15+775.00
H= 1:800 V= 1:400

CUT= 0.26 FILL= 53.09 STRIP= 2.90 GRAN_A= 1.98
Left=2.00:1 F9.69 @-22.4 Right=1.50:1 C0.88 @6.61

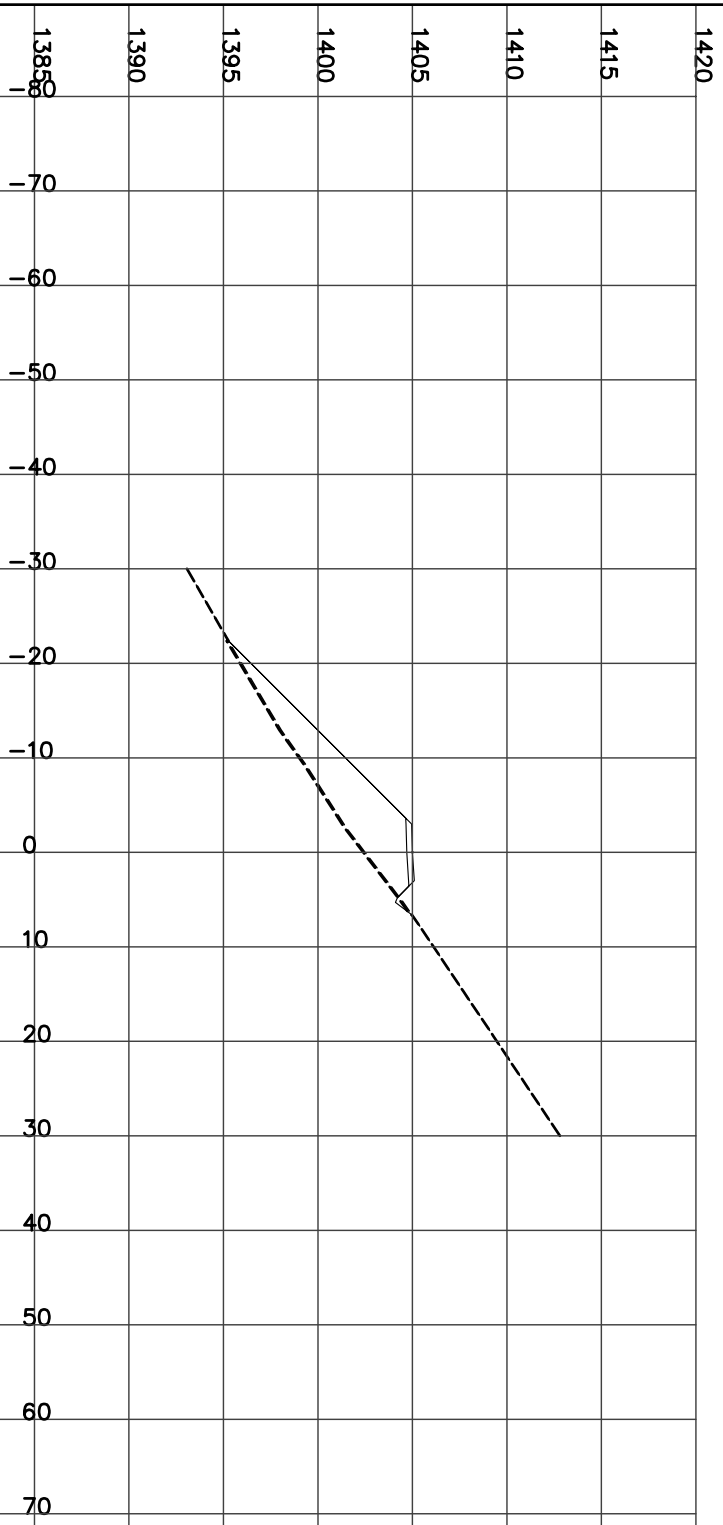


STATION 15+799.00
H= 1:800 V= 1:400

FILL= 80.13 STRIP= 2.66 GRAN_A= 1.98
Left=2.00:1 F7.94 @-18.9 Right=2.00:1 F2.36 @7.73




STATION 15+800.00
H= 1:800 V= 1:400

FILL= 76.62 STRIP= 2.61 GRAN_A= 1.97
Left=2.00:1 F7.65 @-18.3 Right=2.00:1 F2.42 @7.84

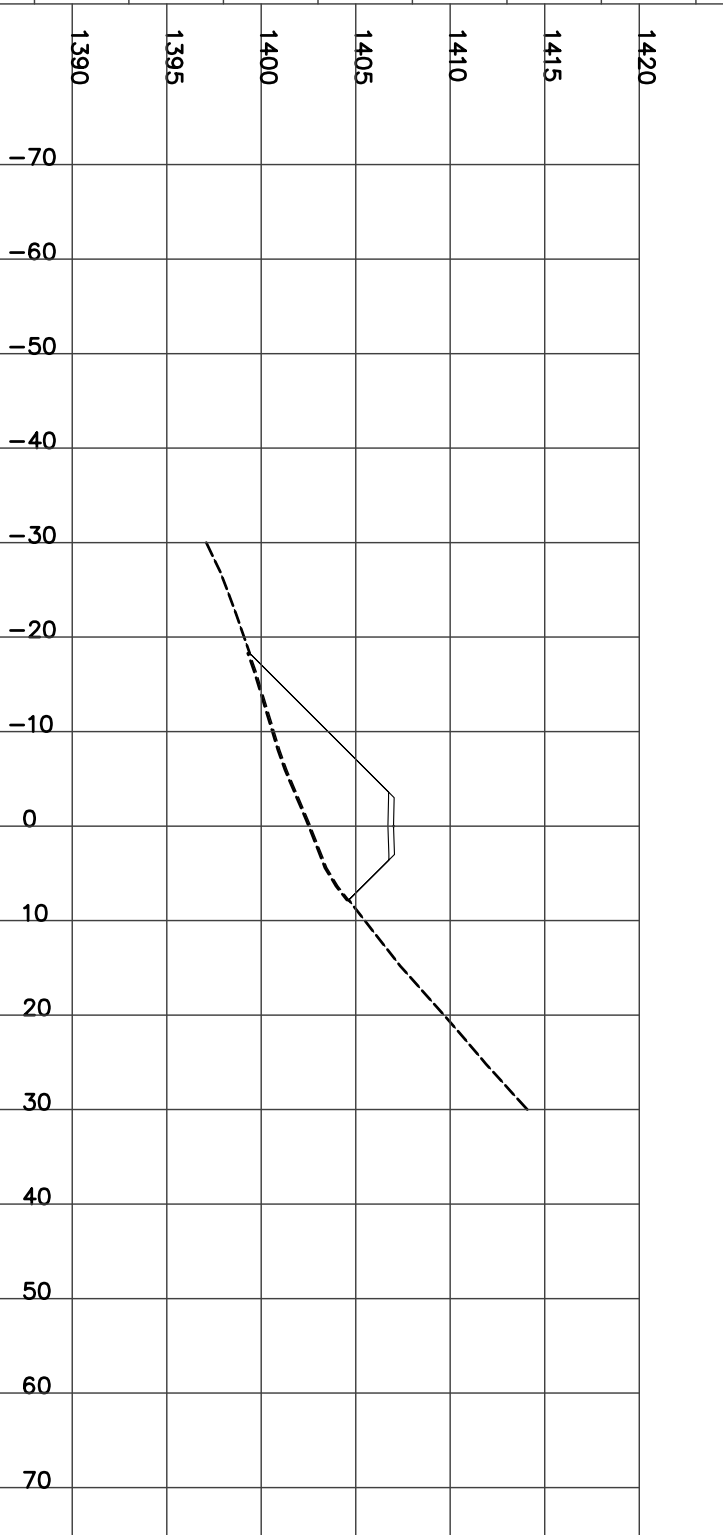


STATION 15+825.00
H= 1:800 V= 1:400

CUT= 11.96 FILL= 0.15 STRIP= 1.49 GRAN_A= 1.97
Left=1.50:1 C0.19 @-5.6 Right=1.50:1 C2.75 @9.42

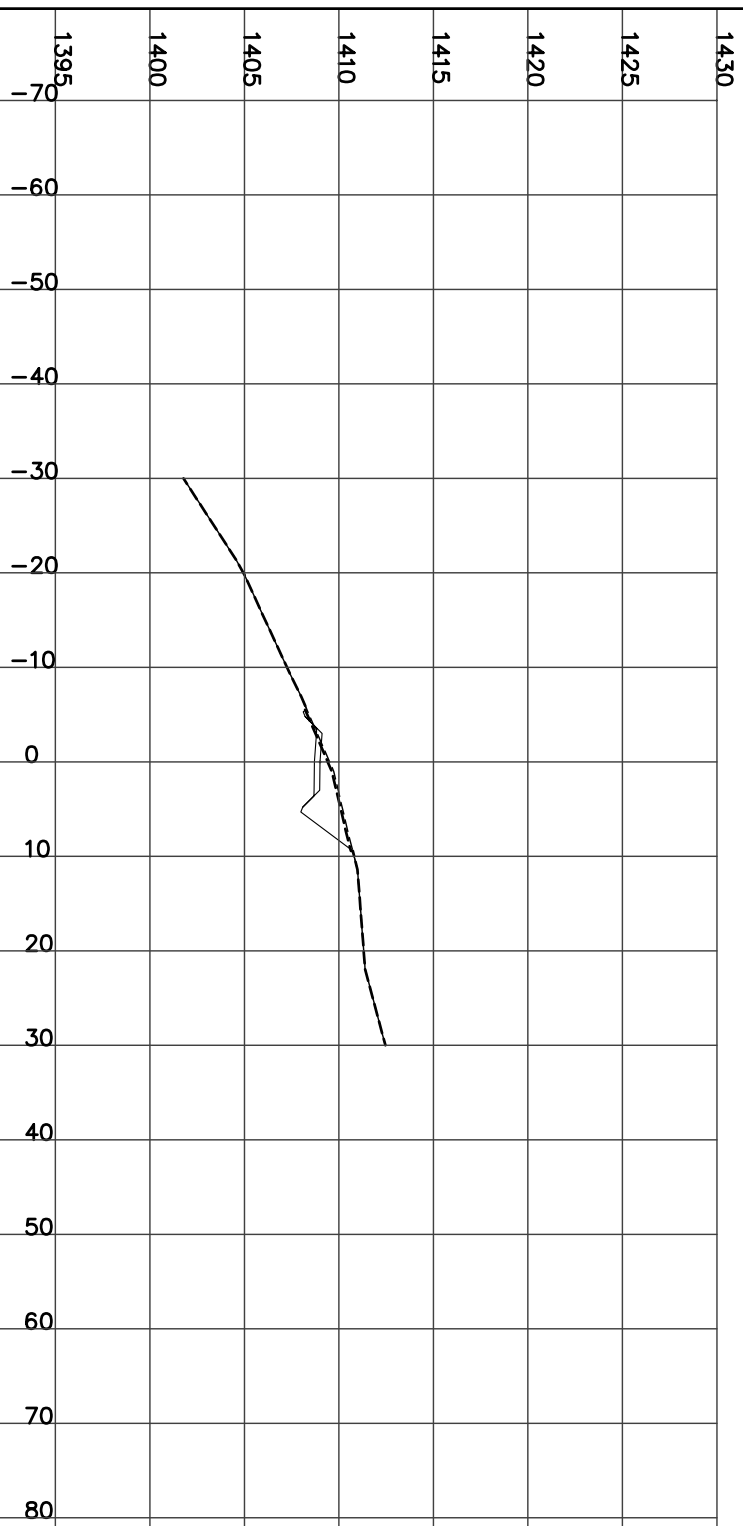


STATION 15+850.00
H= 1:800 V= 1:400

CUT= 54.98 STRIP= 2.20 GRAN_A= 1.98
Left=1.50:1 C1.58 @-7.7 Right=1.50:1 C6.09 @14.44

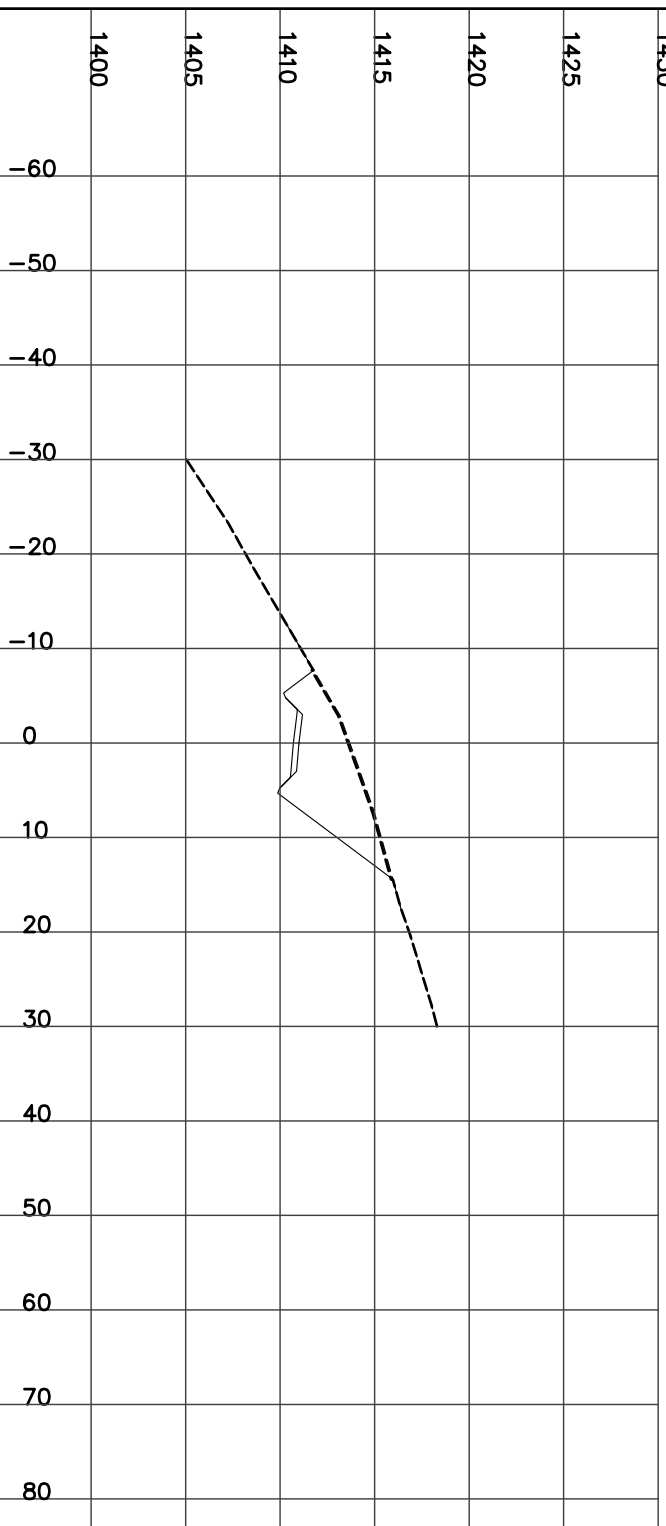


STATION 15+875.00
H= 1:800 V= 1:400

CUT= 68.23 STRIP= 2.50 GRAN_A= 1.98
Left=1.50:1 C1.83 @-8.0 Right=1.50:1 C7.88 @17.13

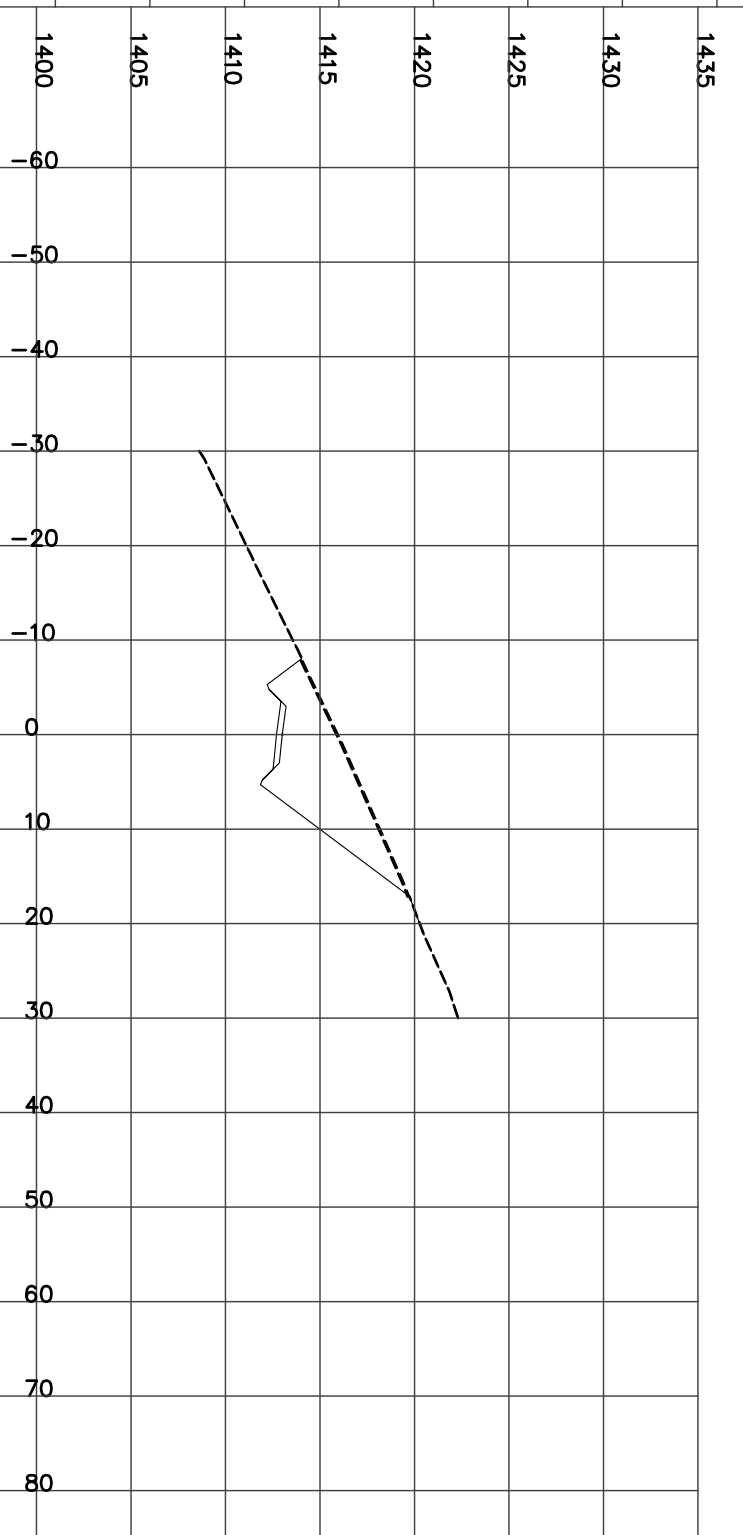


STATION 15+900.00
H= 1:800 V= 1:400

CUT= 71.06 STRIP= 2.64 GRAN_A= 1.99
Left=1.50:1 C1.81 @-8.0 Right=1.50:1 C8.73 @18.39

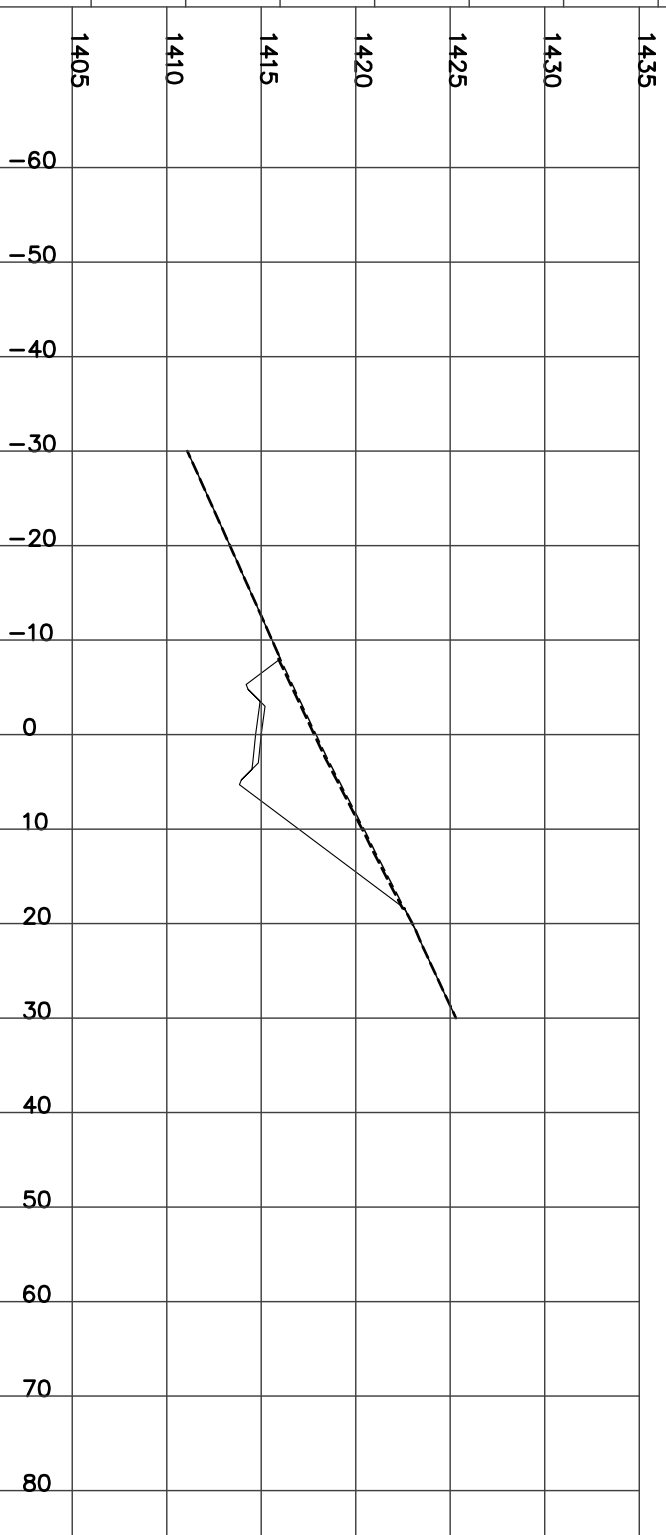

STATION 15+925.00
H= 1:800 V= 1:400


Left=1.50:1 C2.35 @-8.8 Right=1.50:1 C9.53 @19.60

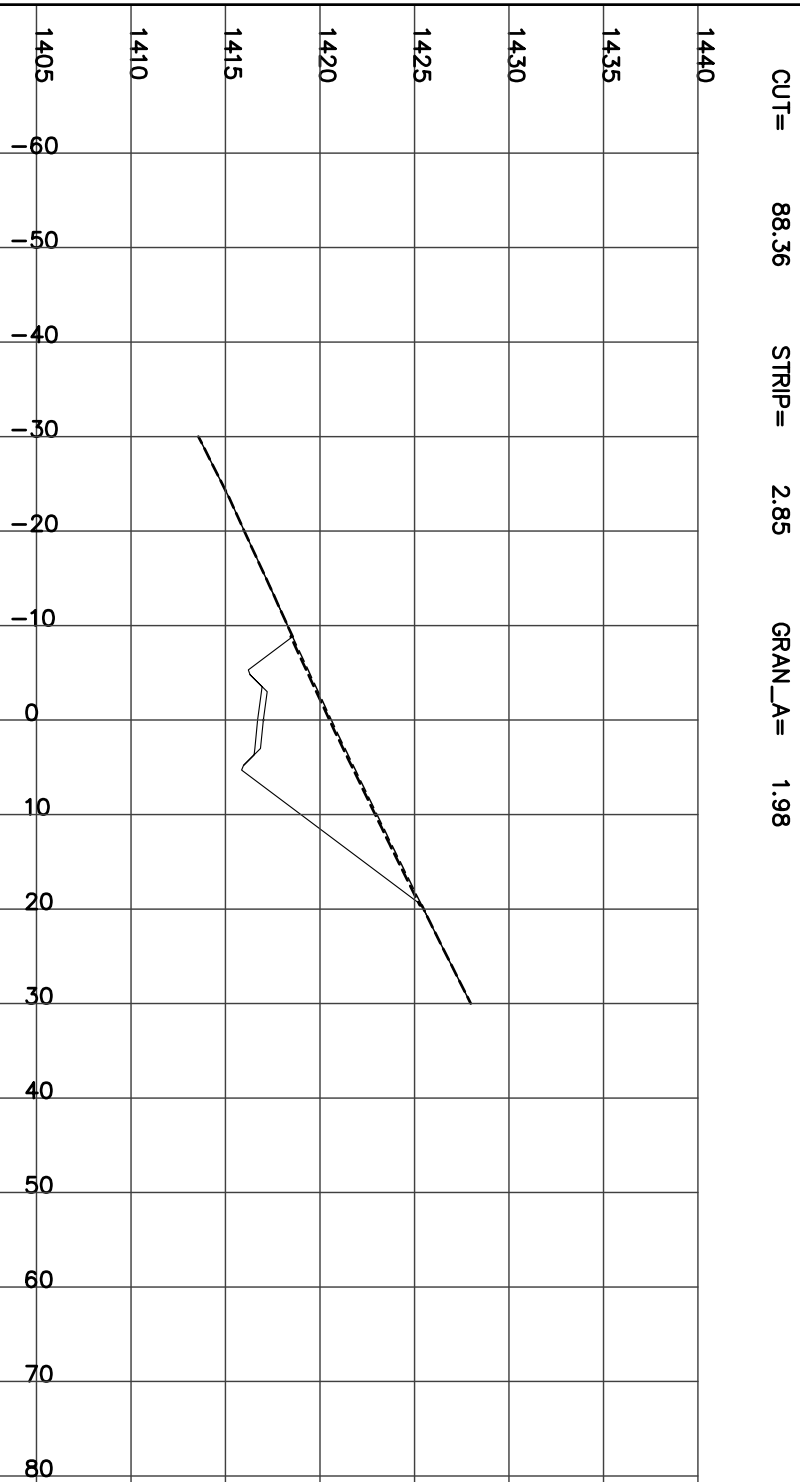

STATION 15+950.00
H= 1:800 V= 1:400


Left=1.50:1 C3.07 @-9.9 Right=1.50:1 C11.29 @22.23

CUT= 120.02 STRIP= 3.23 GRAN_A= 1.98

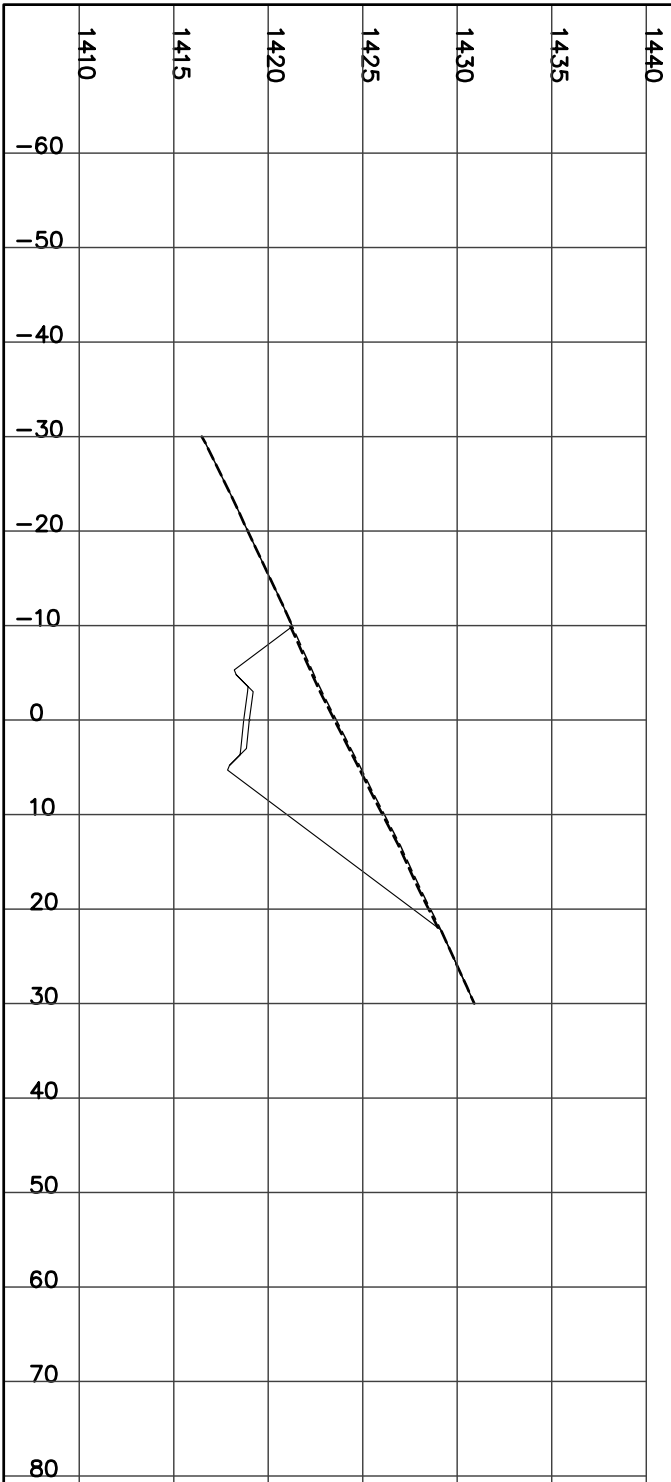

STATION 15+975.00
H= 1:800 V= 1:400


Left=1.50:1 C3.07 @-9.9 Right=1.50:1 C11.05 @21.87

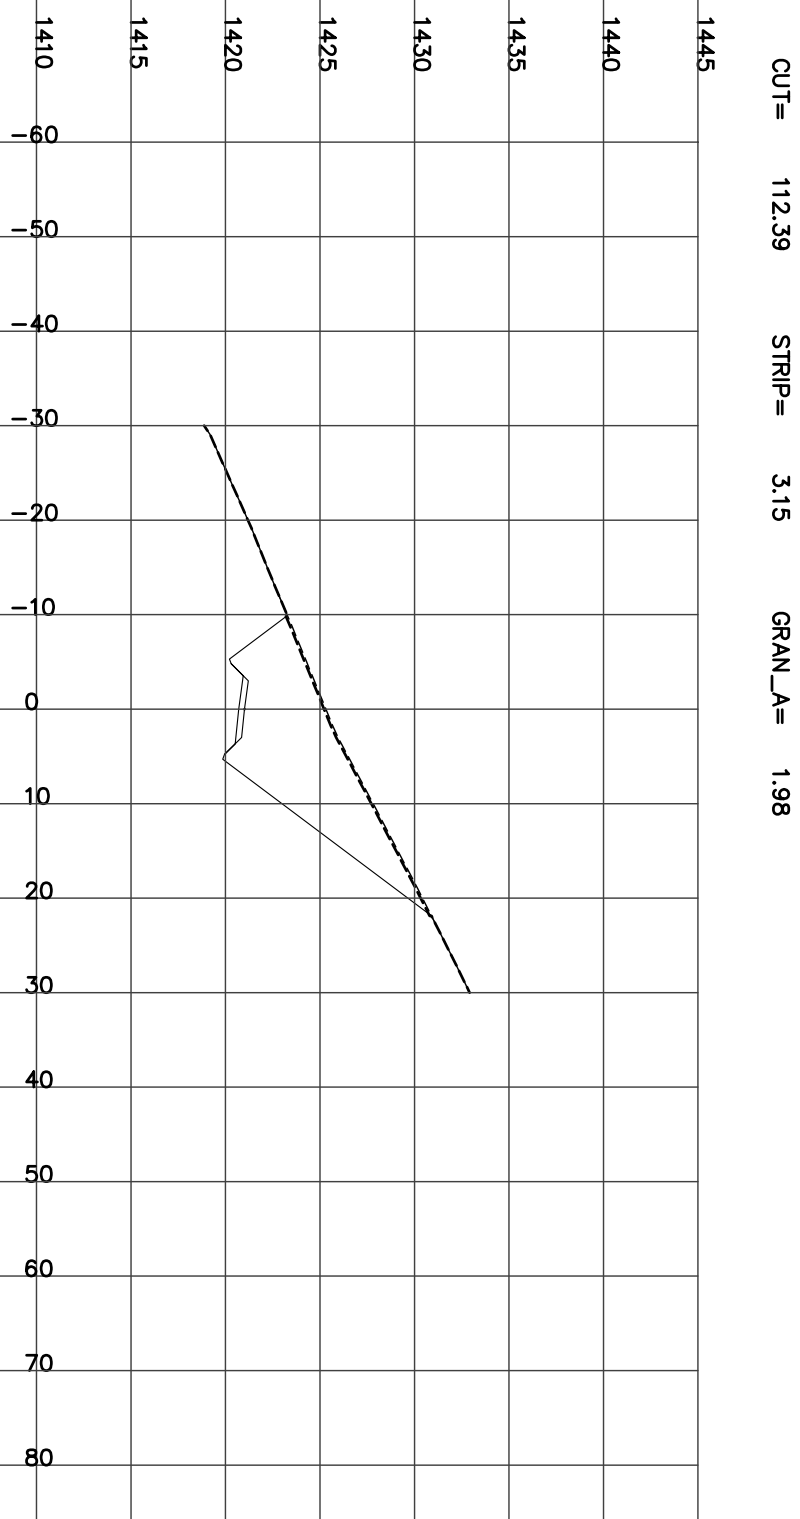

STATION 16+000.00
H= 1:800 V= 1:400

Left=1.50:1 C3.11 @-10.0 Right=1.50:1 C10.89 @21.63

CUT= 106.80 STRIP= 3.14 GRAN_A= 1.97

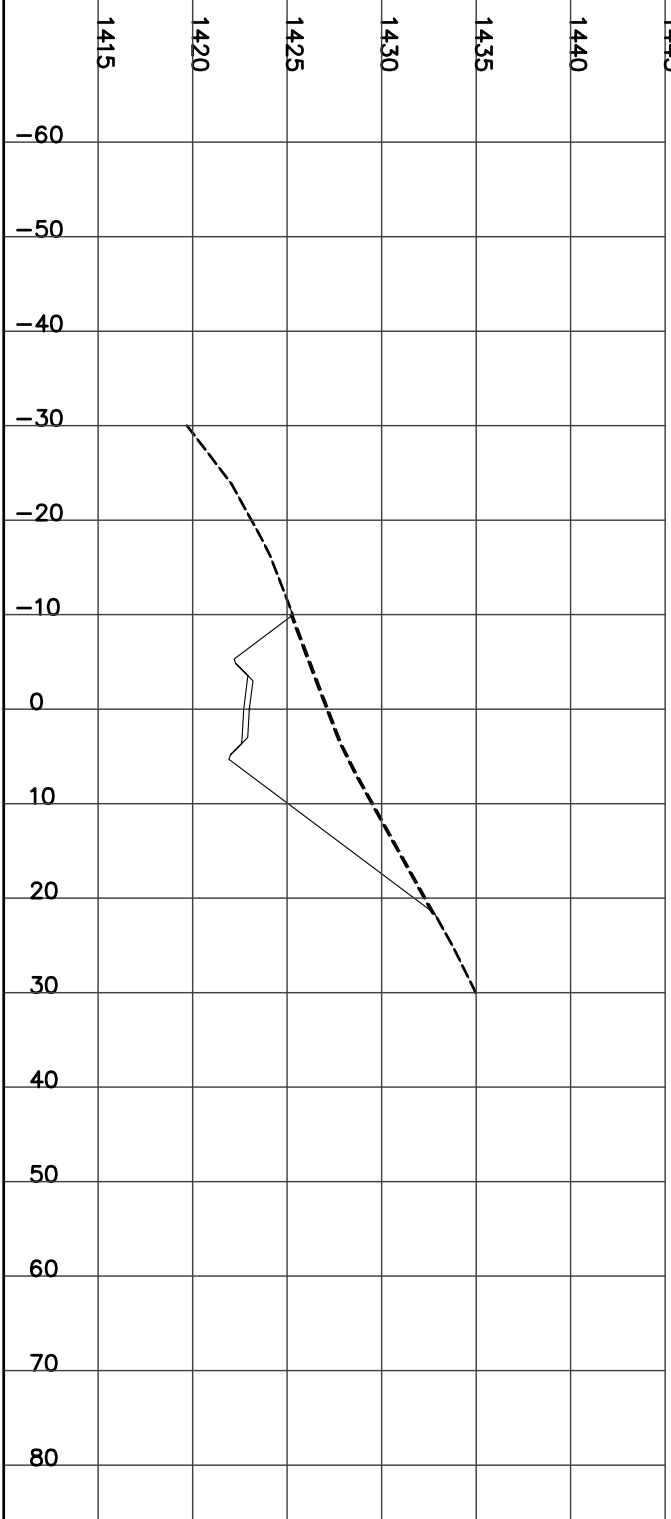

STATION 16+025.00
H= 1:800 V= 1:400

Left=1.50:1 C2.90 @-9.6 Right=1.50:1 C11.62 @22.73


CUT= 121.25 STRIP= 3.22 GRAN_A= 1.98



STATION 16+075.00
H= 1:800 V= 1:400

Left=1.50:1 C3.54 @-10.6 Right=1.50:1 C9.15 @19.03


CUT= 100.85 STRIP= 2.94 GRAN_A= 1.98

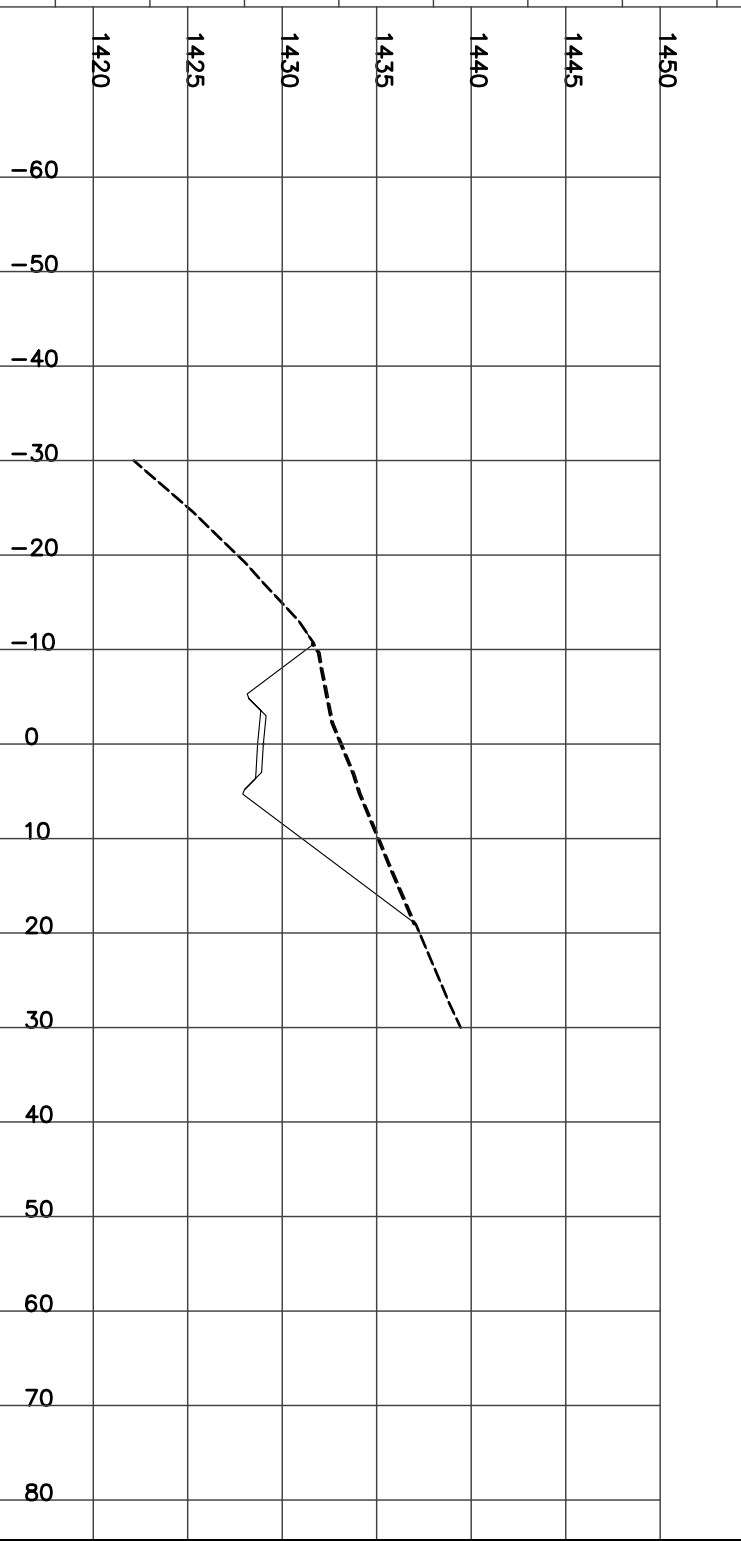

STATION 16+050.00
H= 1:800 V= 1:400

Left=1.50:1 C2.71 @-9.4 Right=1.50:1 C12.00 @23.30


CUT= 125.07 STRIP= 3.22 GRAN_A= 1.98

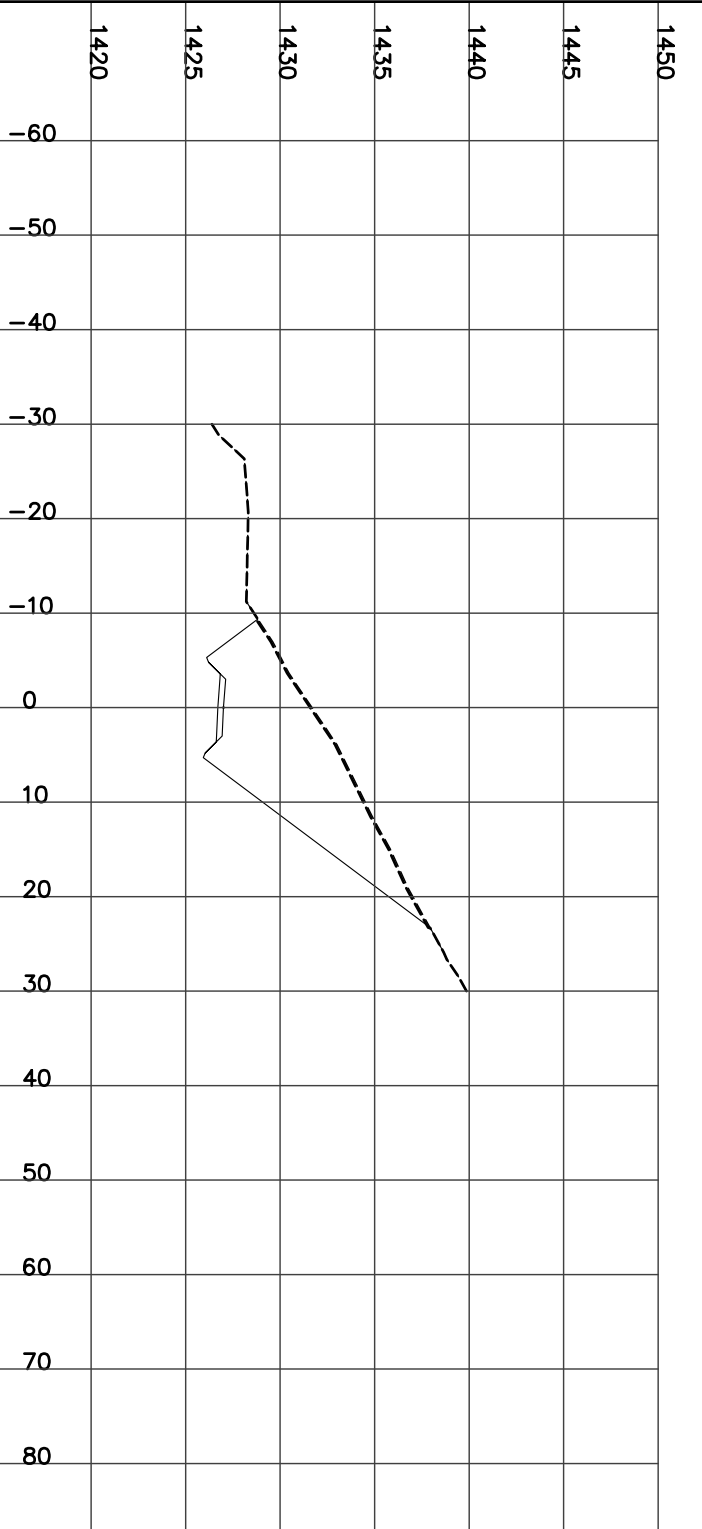

STATION 16+100.00
H= 1:800 V= 1:400


Left=1.50:1 F7.57 @-15.8 Right=1.50:1 C6.60 @15.19

CUT= 25.53 FILL= 18.48 STRIP= 3.14 BERM= 0.52 GRAN_A= 1.85

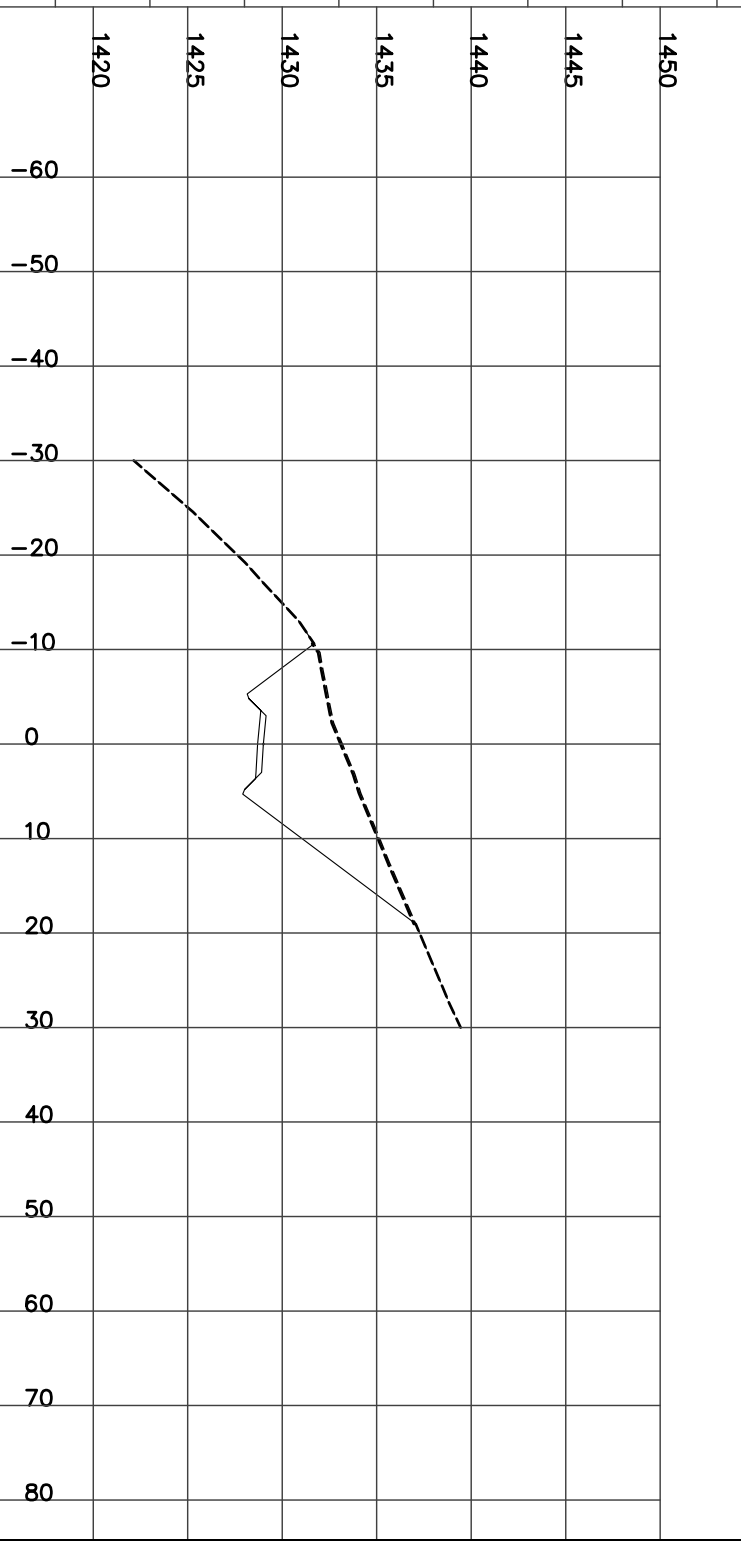


STATION 16+125.00
H= 1:800 V= 1:400

FILL= 190.41 STRIP= 4.60 BERM= 0.52 GRAN_A= 1.85
Left=1.50:1 F23.23 @-39.3 Right=2.00:1 F1.67 @6.35

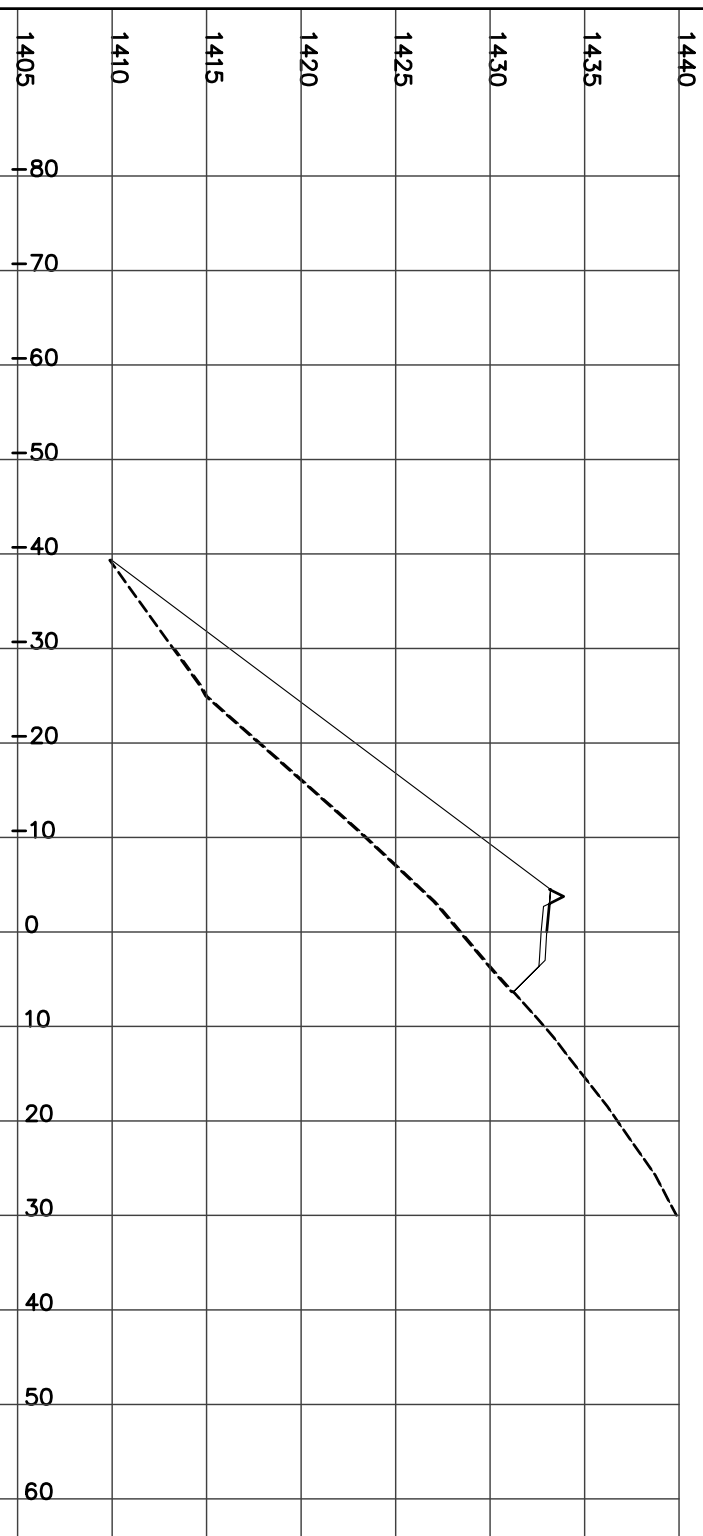


STATION 16+150.00
H= 1:800 V= 1:400

FILL= 261.50 STRIP= 4.48 BERM= 0.52 GRAN_A= 1.86
Left=1.50:1 F20.92 @-35.9 Right=2.00:1 F2.89 @8.79

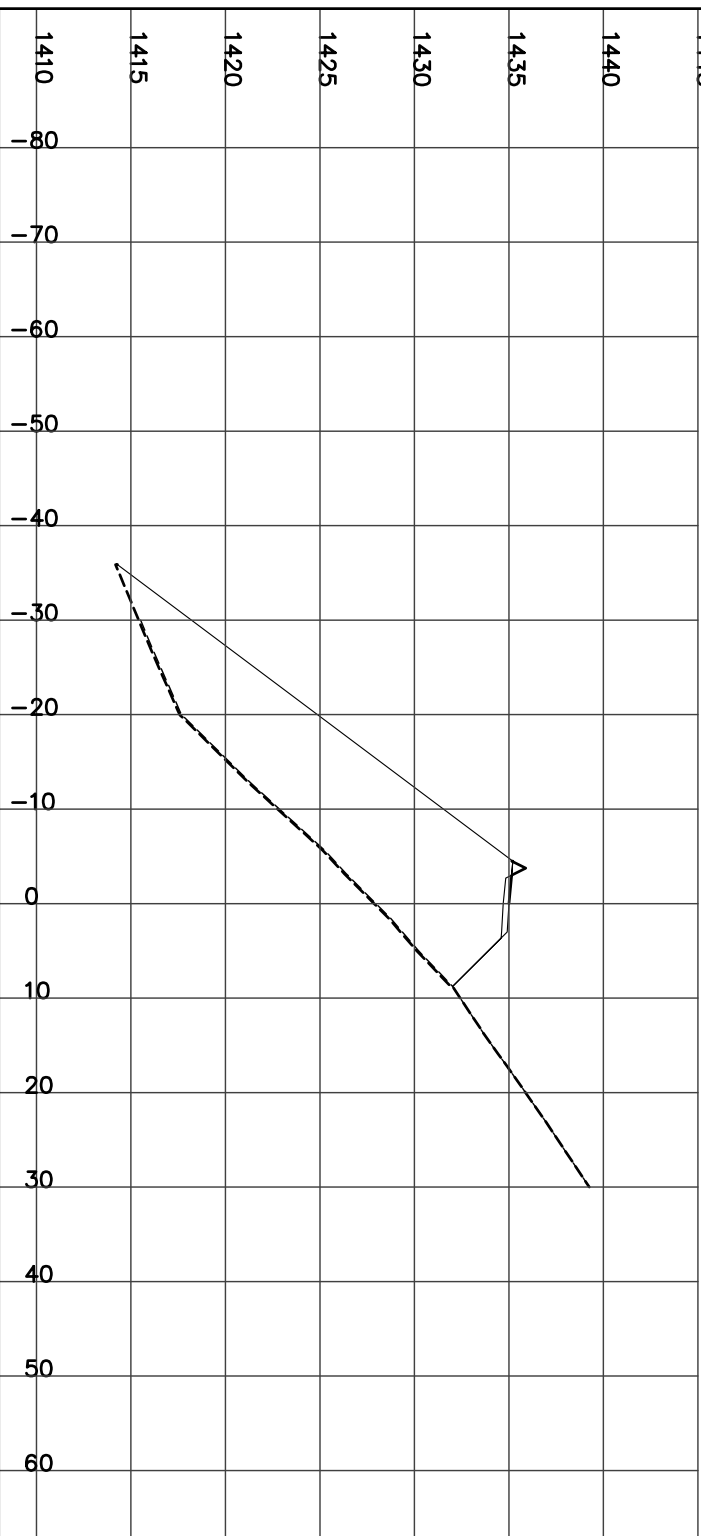


STATION 16+175.00
H= 1:800 V= 1:400

FILL= 192.58 STRIP= 3.68 BERM= 0.53 GRAN_A= 1.85
Left=1.50:1 F16.55 @-29.3 Right=2.00:1 F2.57 @8.15

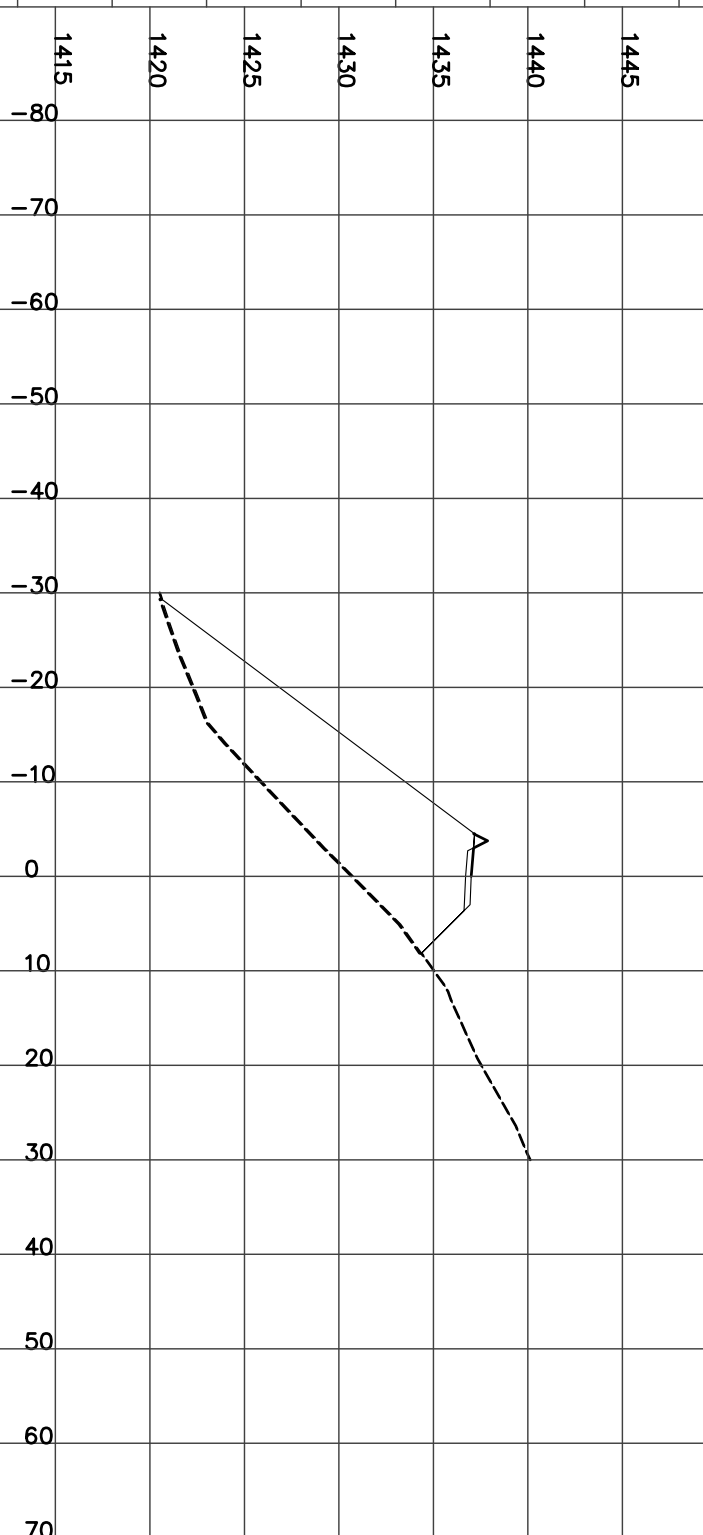


STATION 16+200.00
H= 1:800 V= 1:400

FILL= 59.50 STRIP= 2.81 GRAN_A= 1.97
Left=2.00:1 F9.97 @-22.9 Right=1.51:1 C0.08 @5.42

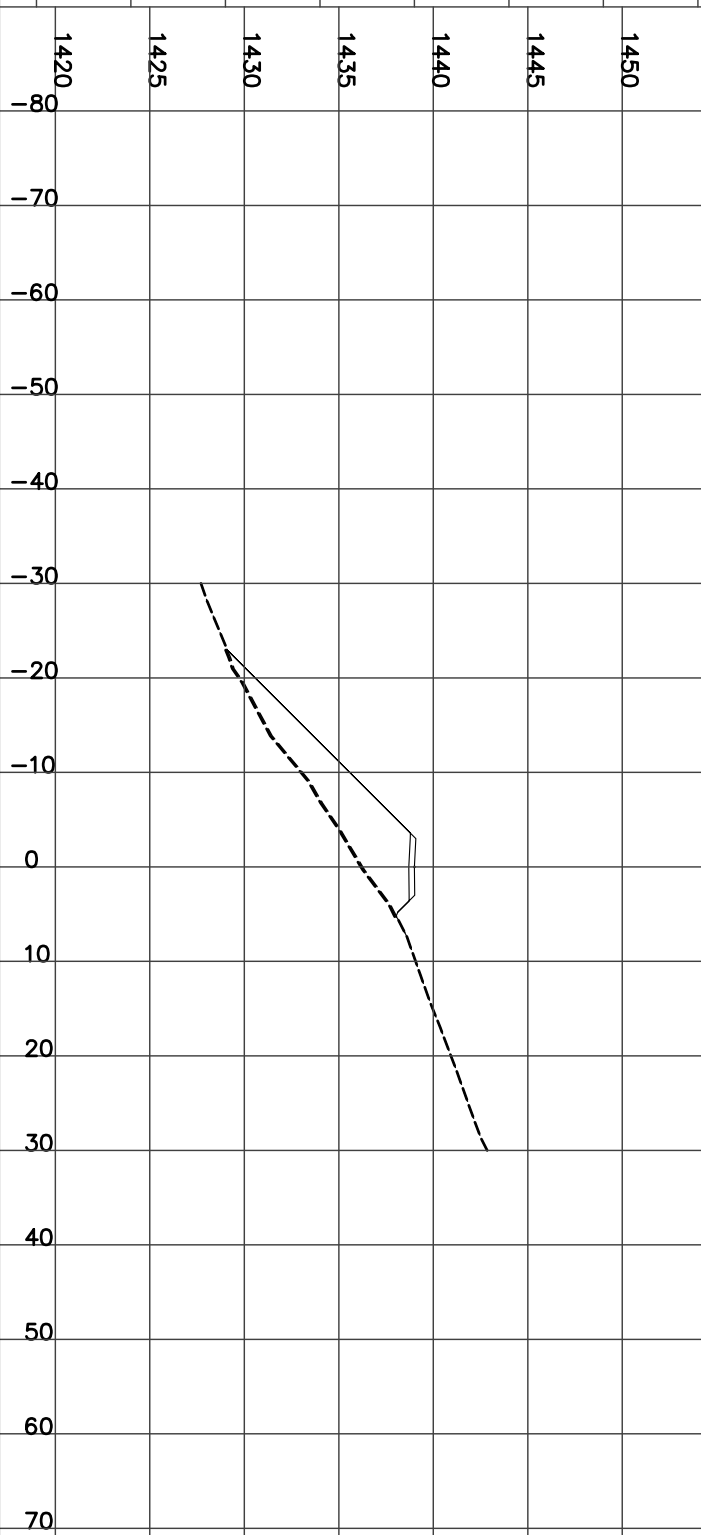

STATION 16+225.00
H= 1:800 V= 1:400

CUT= 8.09 FILL= 1.47 STRIP= 1.52 GRAN_A= 1.97
Left=2.00:1 F1.48 @-6.0 Right=1.50:1 C2.75 @9.42

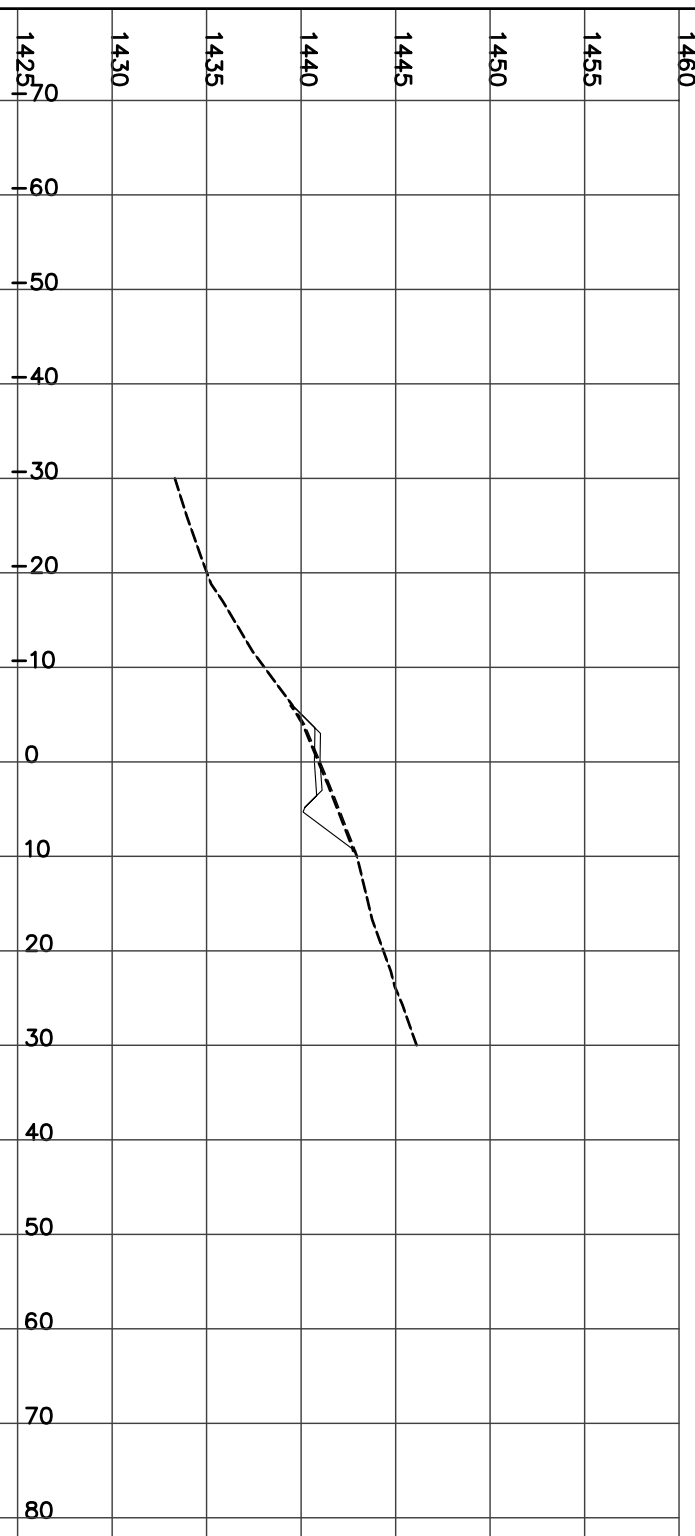


STATION 16+250.00
H= 1:800 V= 1:400
Left=2.00:1 F3.27 @-9.5 Right=1.50:1 C0.98 @6.77





STATION 16+275.00
H= 1:800 V= 1:400


FILL= 36.66 STRIP= 1.75 GRAN_A= 1.98
Left=2.00:1 F3.66 @-10.3 Right=2.00:1 F2.10 @7.19

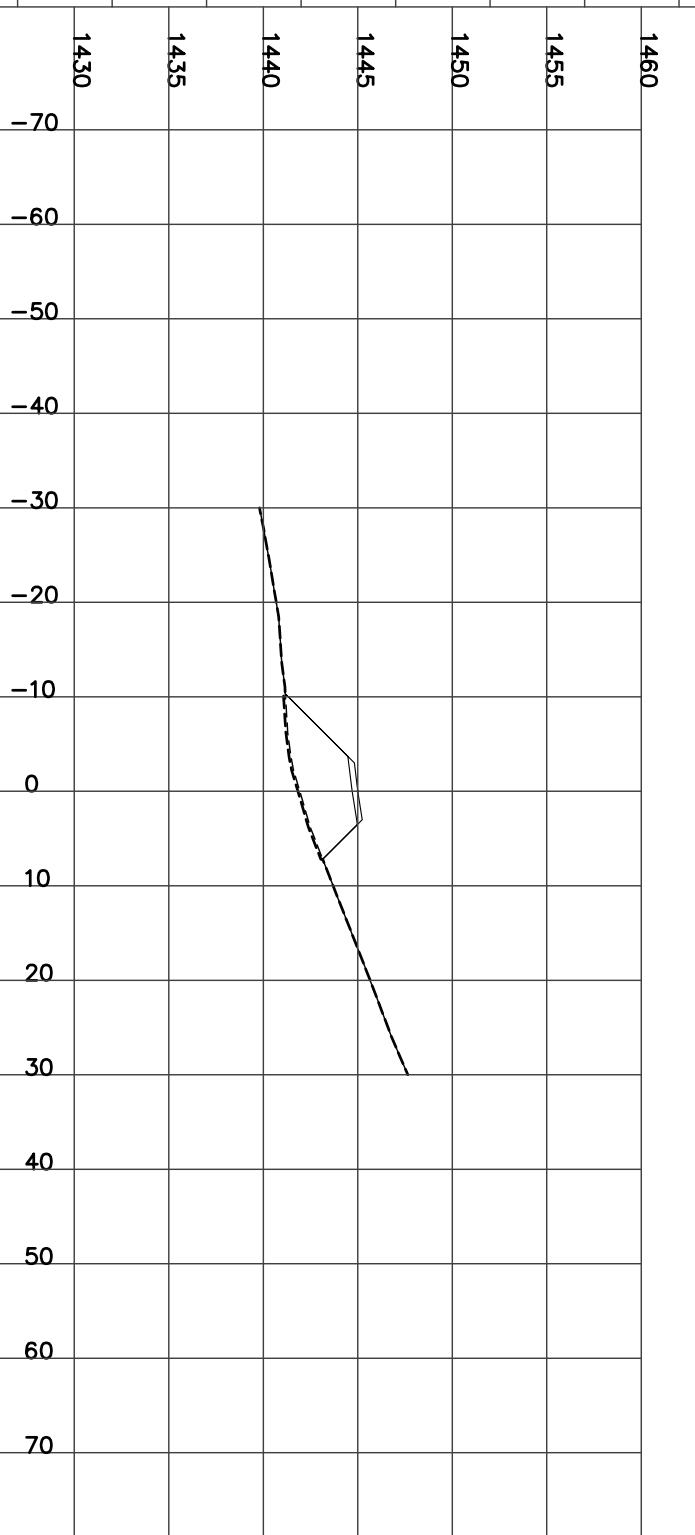

STATION 16+286.00
H= 1:800 V= 1:400
Left=2.00:1 F4.16 @-11.3 Right=2.00:1 F2.62 @8.25
Culvert CSP Dia=1000 mm Skew= 0 Length= 19.1 m Slope= 9.94 %
FILL= 42.96 STRIP= 1.95 GRAN_A= 1.98

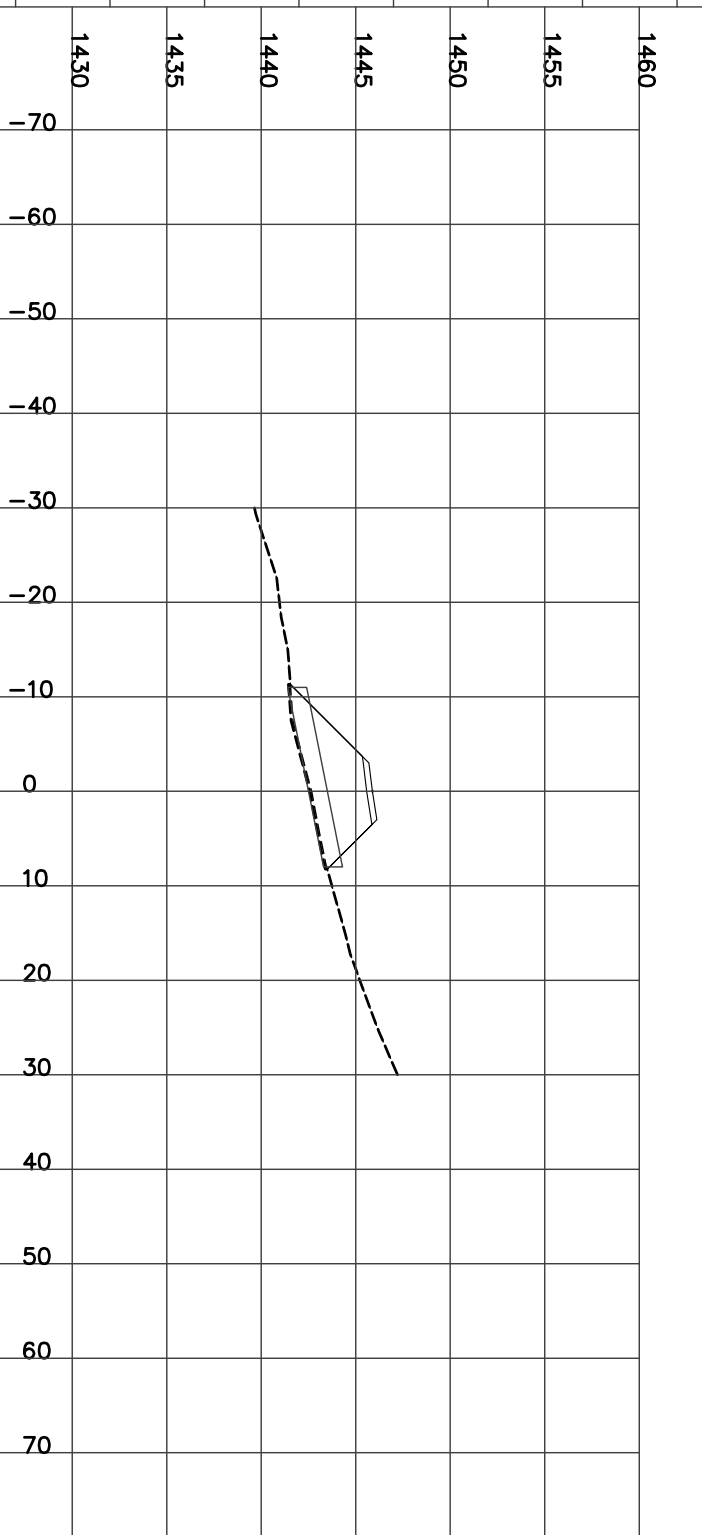

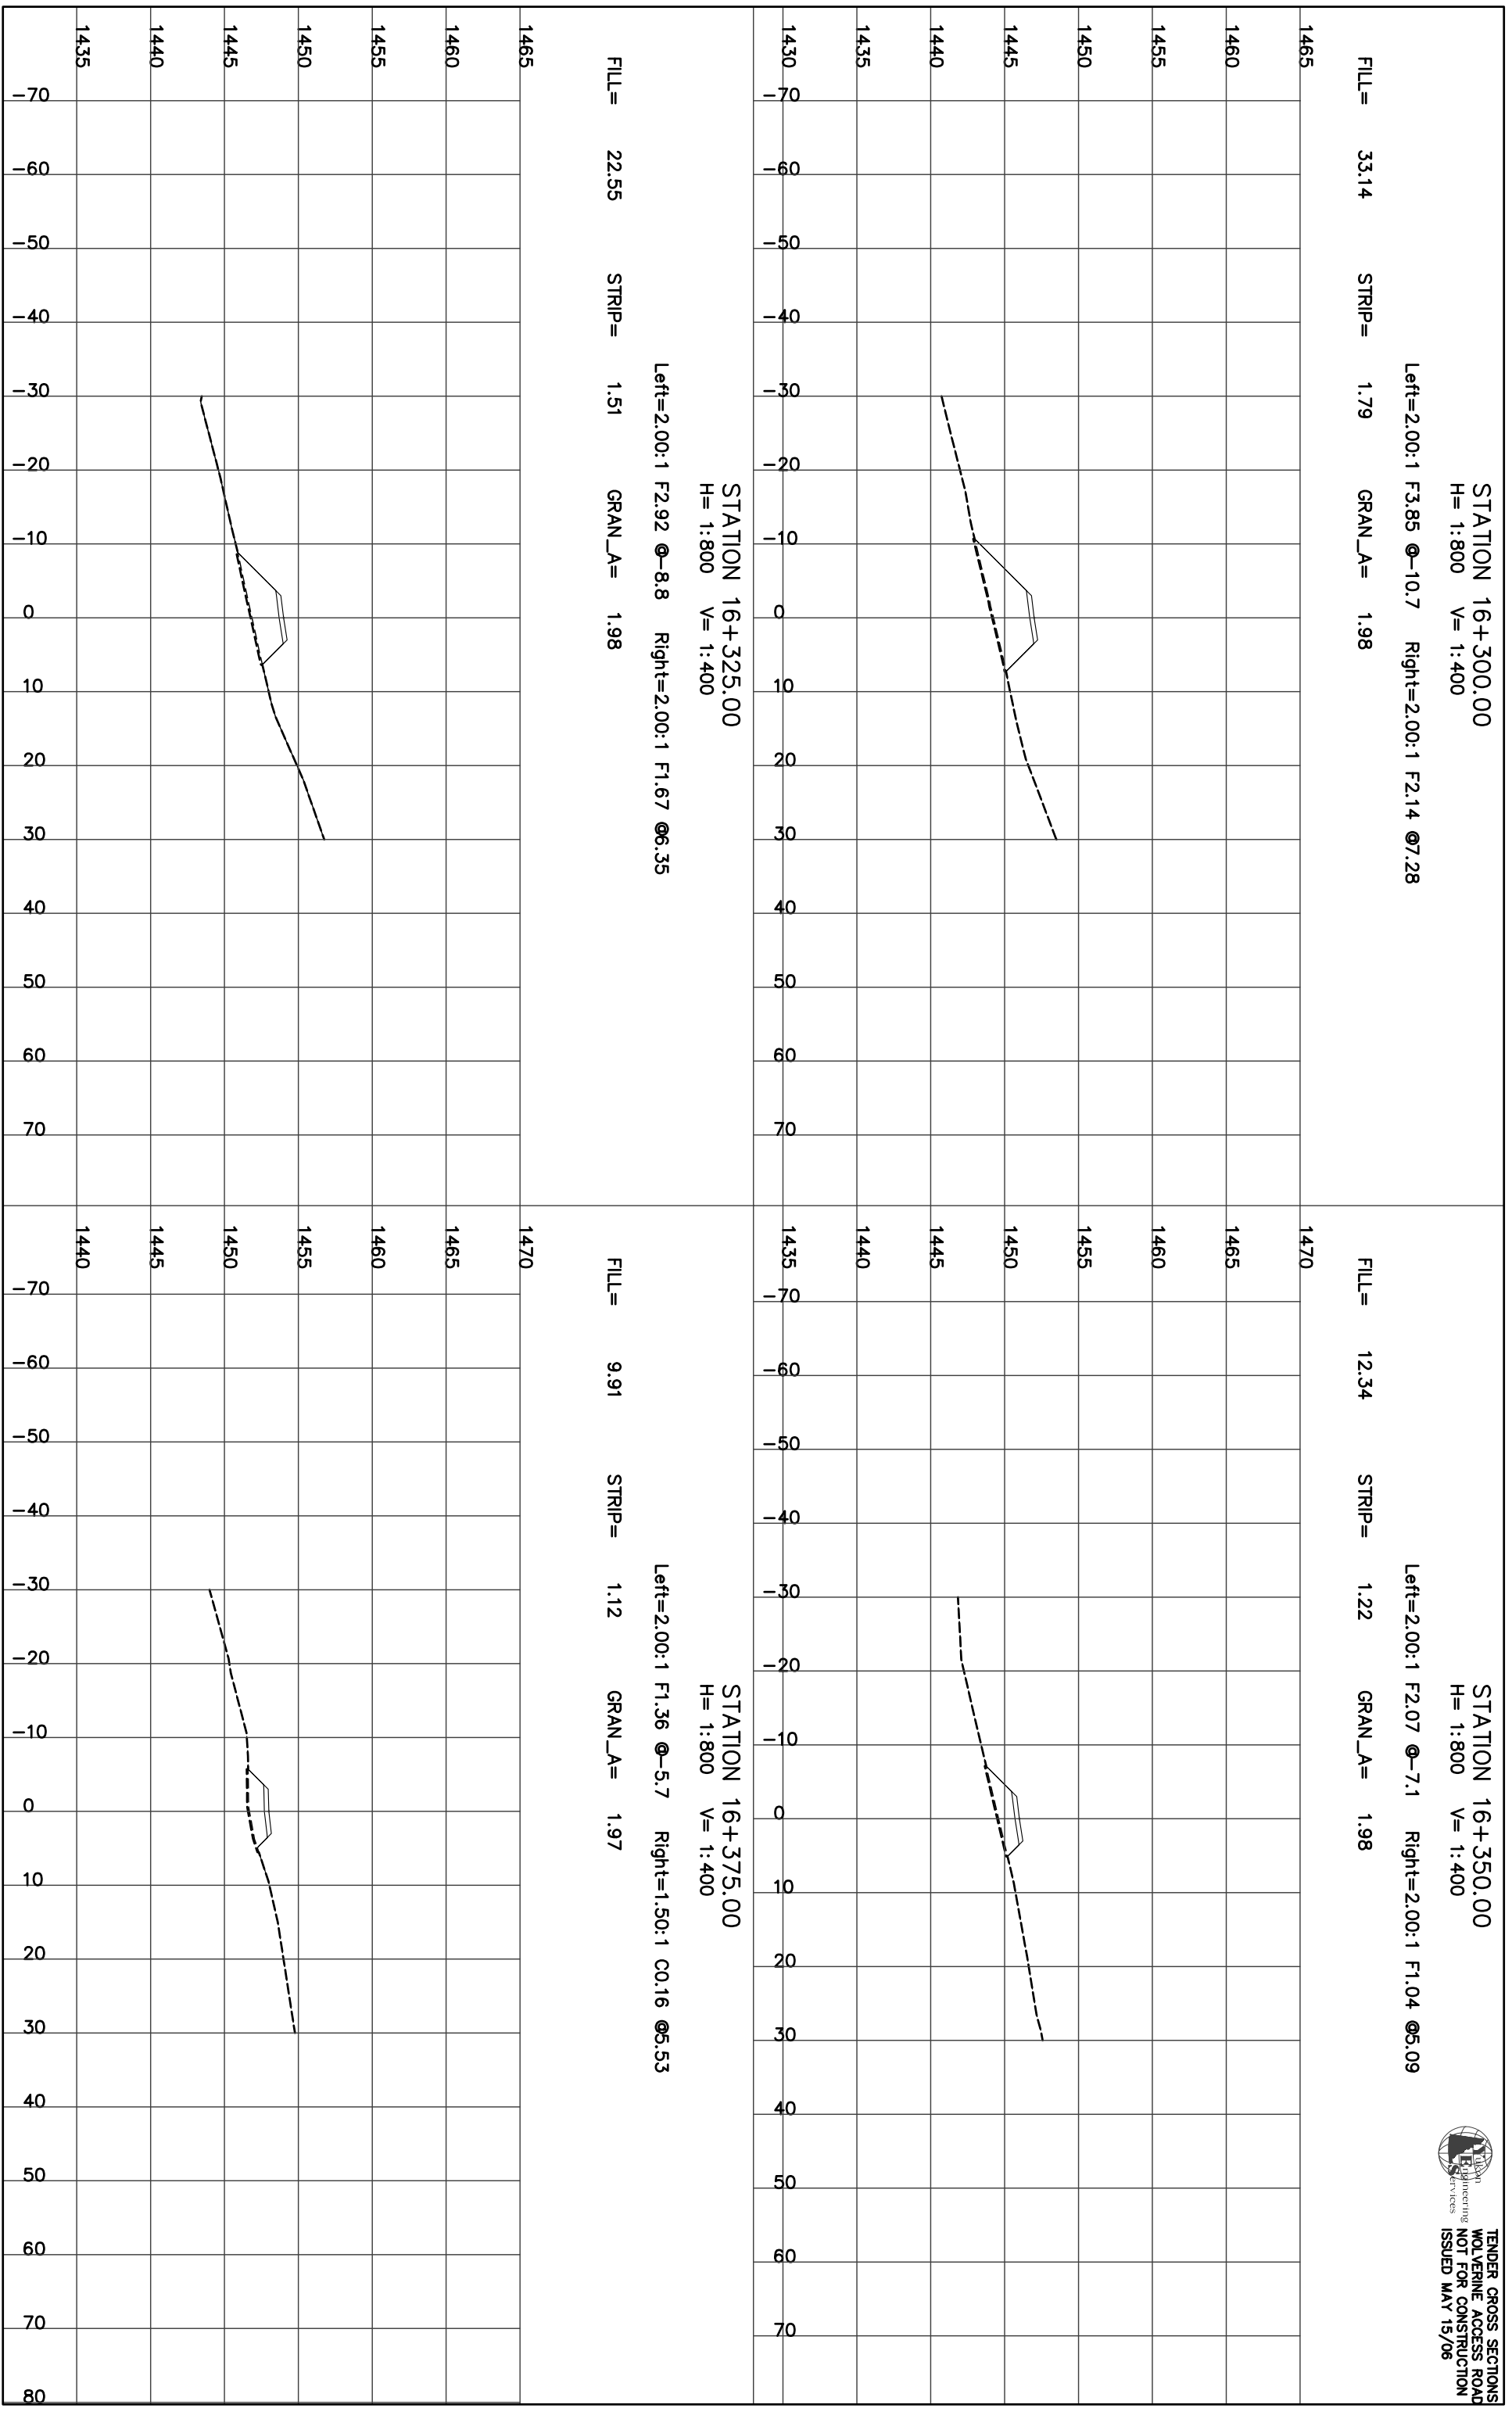

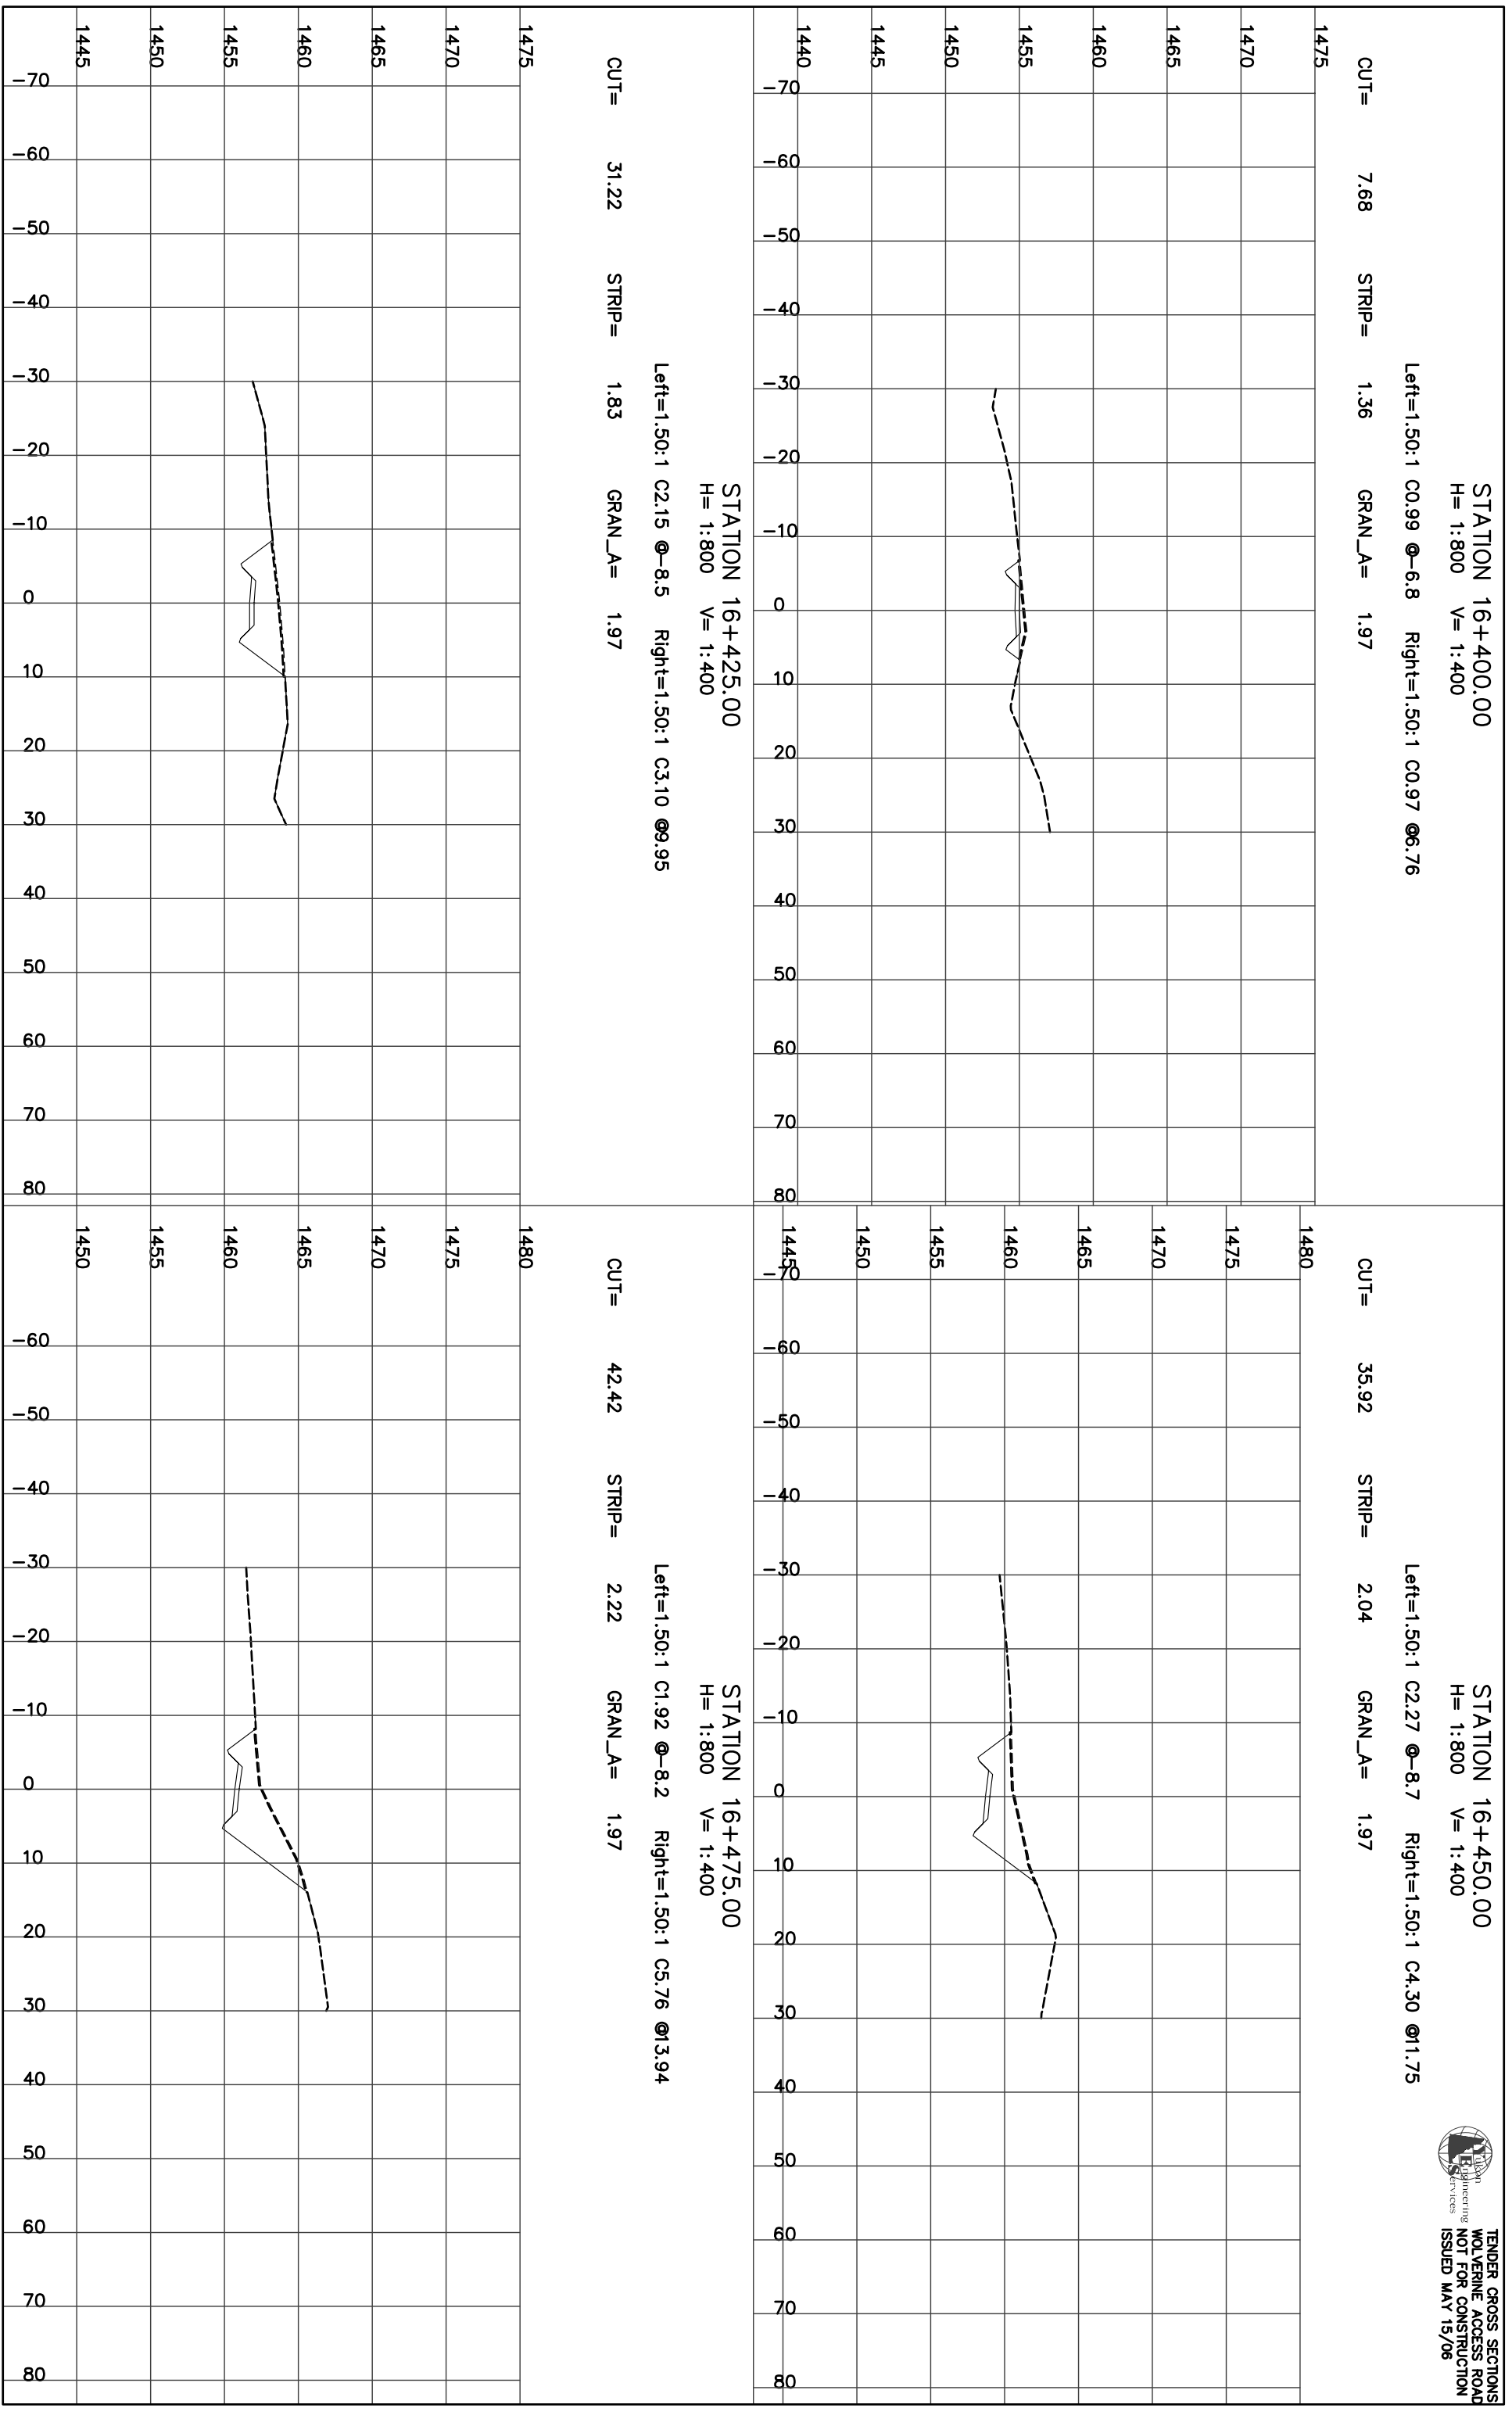

STATION 16+400.00
 H= 1:800 V= 1:400


Left=1.50:1 C0.99 @-6.8 Right=1.50:1 C0.97 @6.76

CUT= 7.68 STRIP= 1.36 GRAN_A= 1.97

STATION 16+450.00
 H= 1:800 V= 1:400

Left=1.50:1 C2.27 @-8.7 Right=1.50:1 C4.30 @11.75


CUT= 35.92 STRIP= 2.04 GRAN_A= 1.97

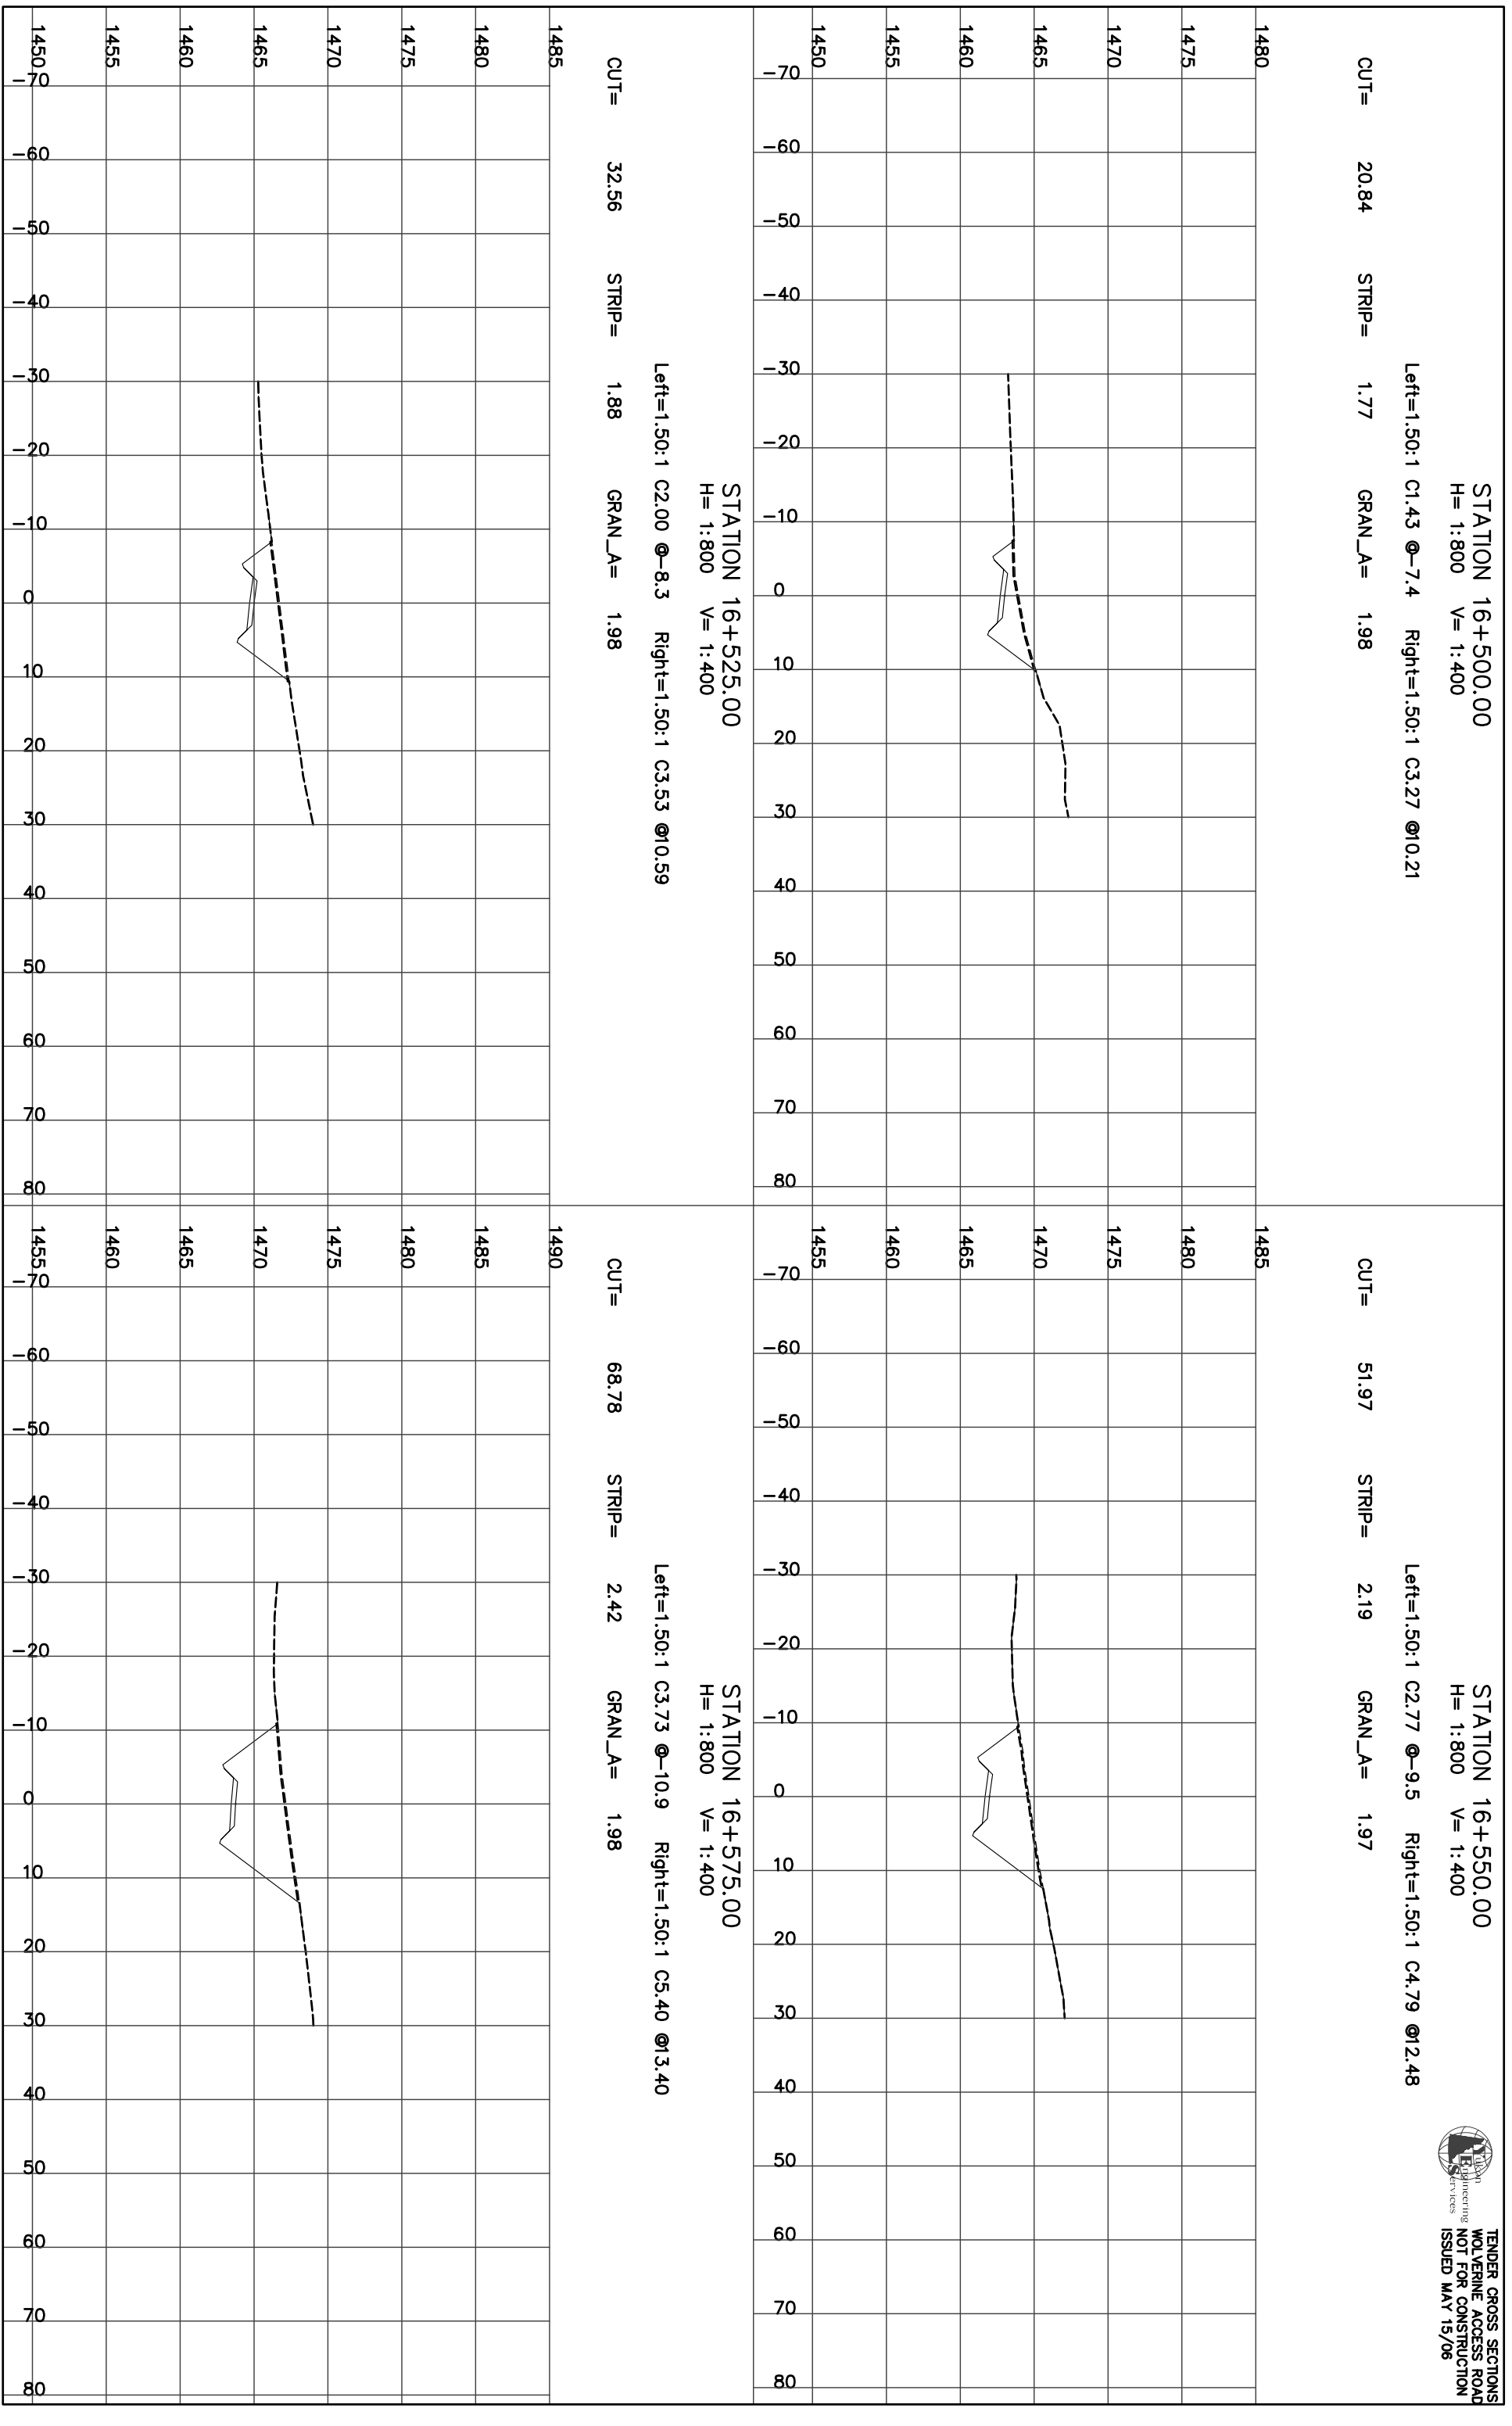

STATION 16+600.00
H= 1:800 V= 1:400

Left=1.50:1 C3.81 @-11.0 Right=1.50:1 C5.61 @13.71


CUT= 73.29 STRIP= 2.47 GRAN_A= 1.98

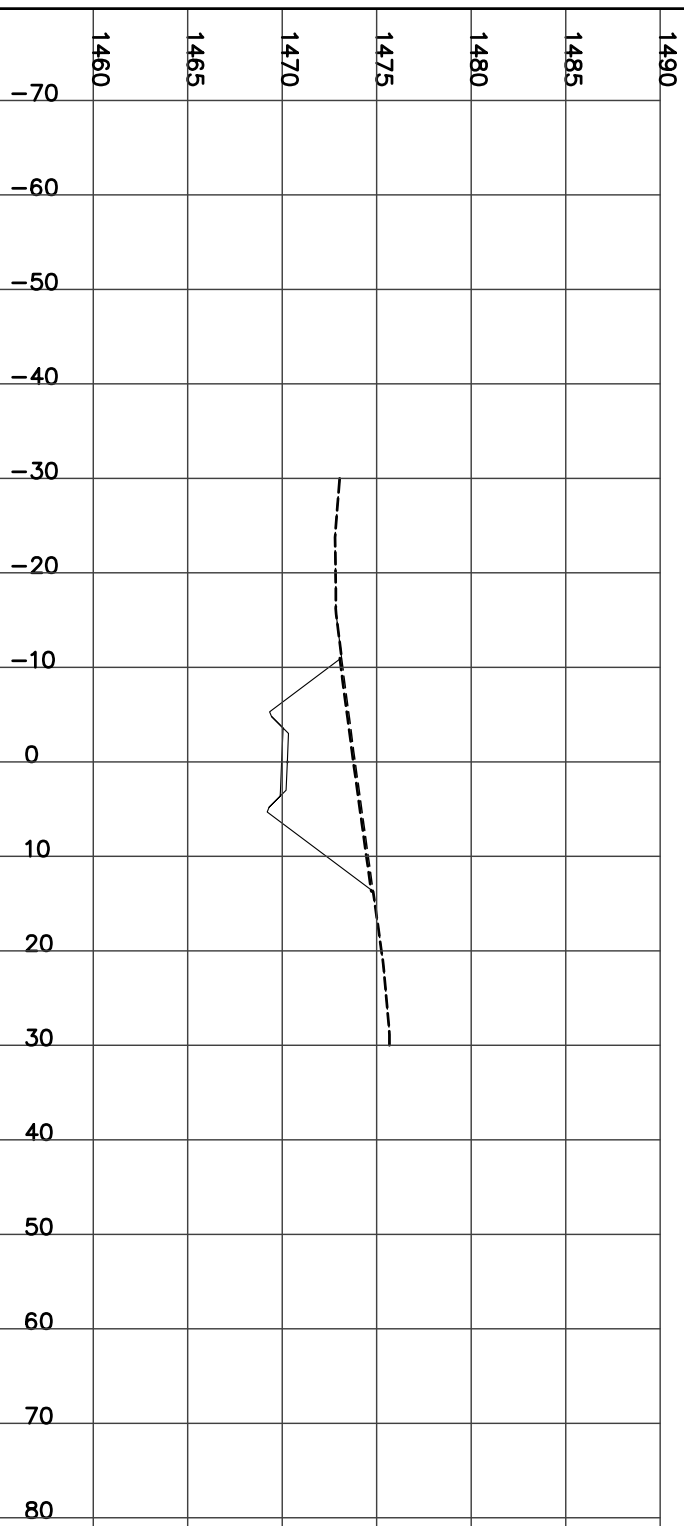

STATION 16+625.00
H= 1:800 V= 1:400

Left=1.50:1 C4.30 @-11.7 Right=1.50:1 C6.21 @14.61


CUT= 85.90 FILL= 0.03 STRIP= 2.63 GRAN_A= 1.98

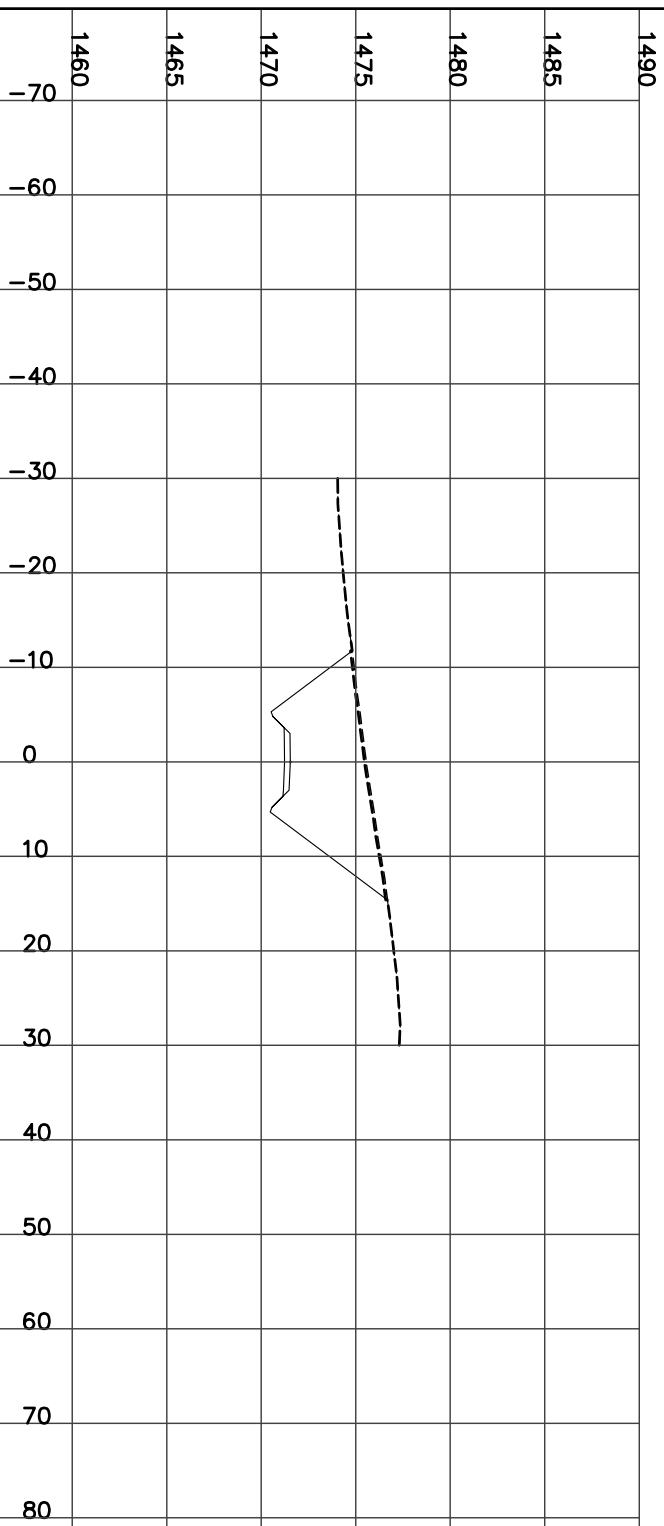

STATION 16+650.00
H= 1:800 V= 1:400

Left=1.50:1 C4.10 @-12.7 Right=1.50:1 C5.79 @15.24


CUT= 89.44 STRIP= 2.81 GRAN_A= 2.74

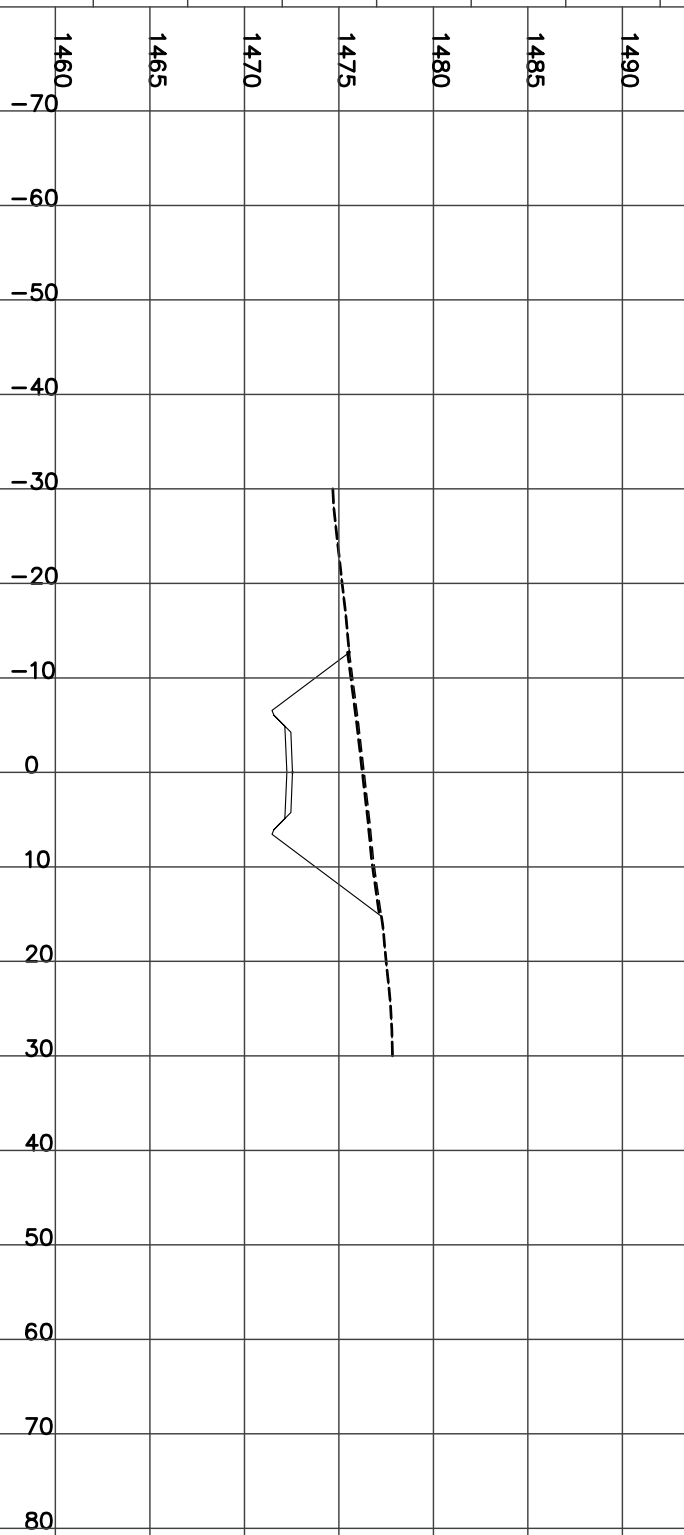

STATION 16+675.00
H= 1:800 V= 1:400


Left=1.50:1 C3.88 @-12.4 Right=1.50:1 C5.19 @14.33

CUT= 76.88 STRIP= 2.66 GRAN_A= 2.75

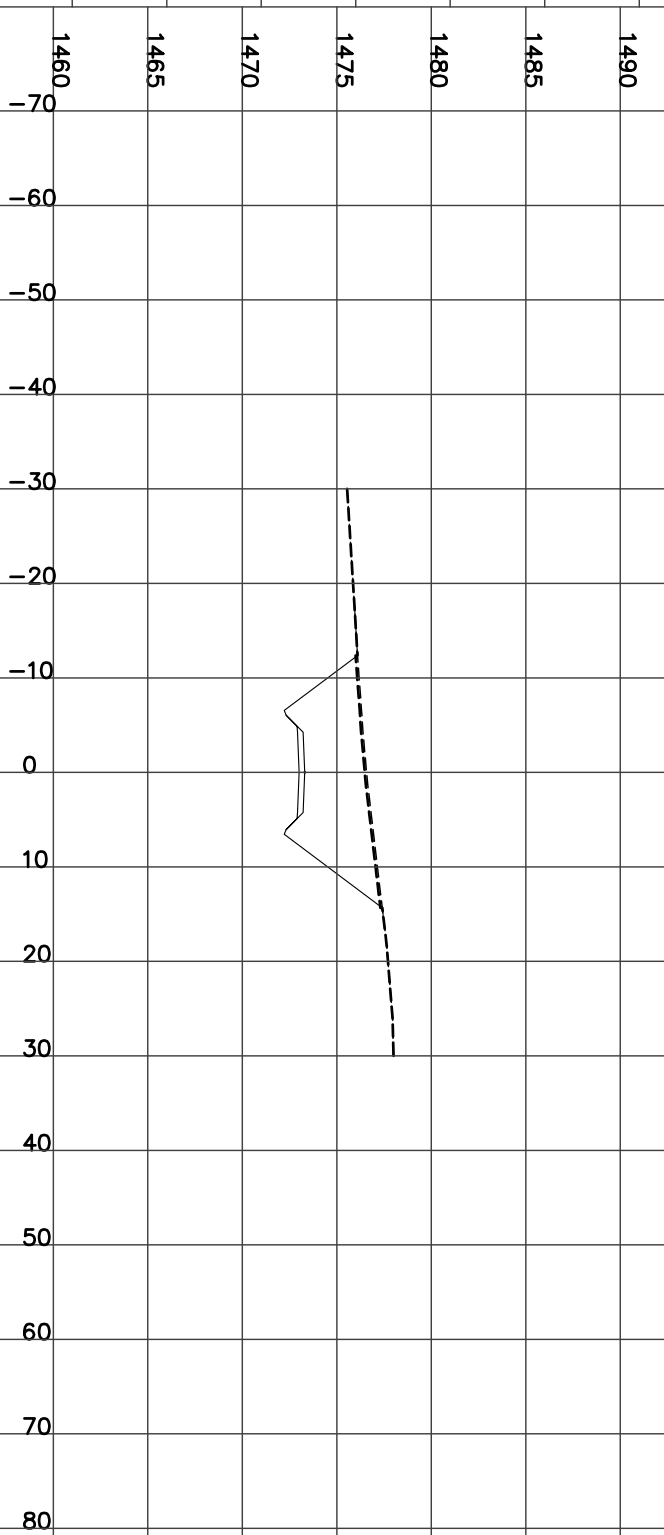

STATION 16+700.00
H= 1:800 V= 1:400


CUT= 79.61 FILL= 0.04 STRIP= 2.69 GRAN_A= 2.74
Left=1.50:1 C4.08 @-12.7 Right=1.50:1 C5.03 @14.10

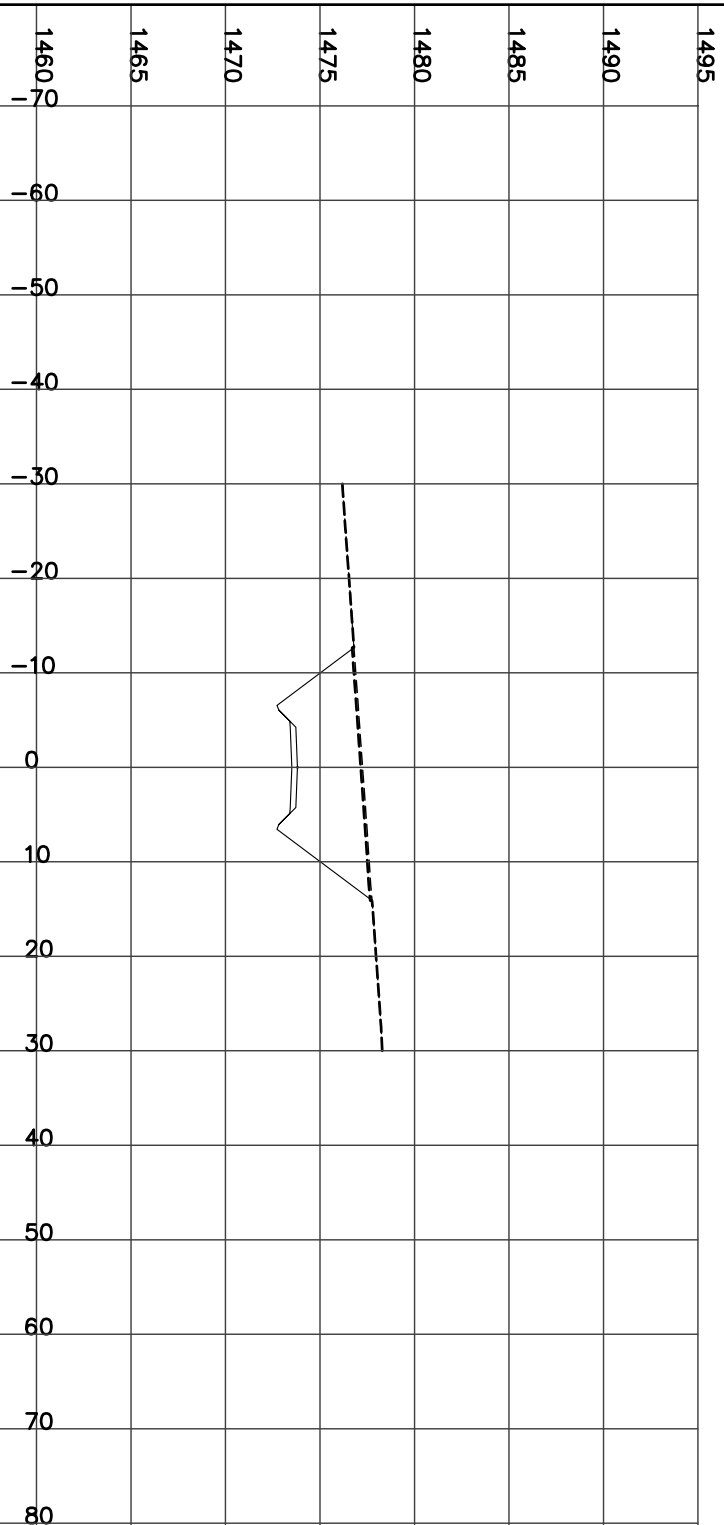

STATION 16+725.00
H= 1:800 V= 1:400


Left=1.50:1 C4.09 @-11.4 Right=1.50:1 C4.88 @12.61

CUT= 67.85 STRIP= 2.41 GRAN_A= 1.99

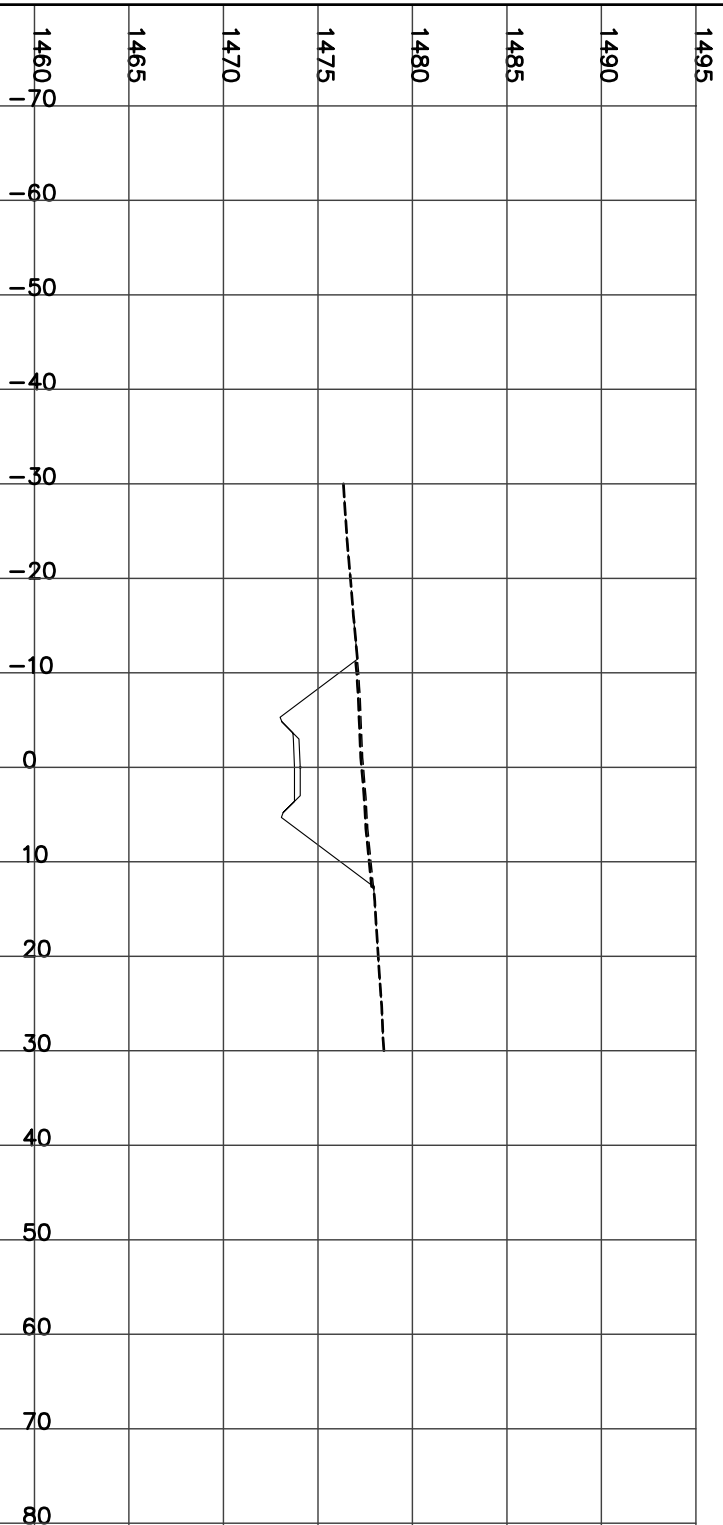

STATION 16+750.00
H= 1:800 V= 1:400


CUT= 53.74 FILL= 0.04 STRIP= 2.21 GRAN_A= 1.99
Left=1.50:1 C3.58 @-10.7 Right=1.50:1 C4.00 @11.31

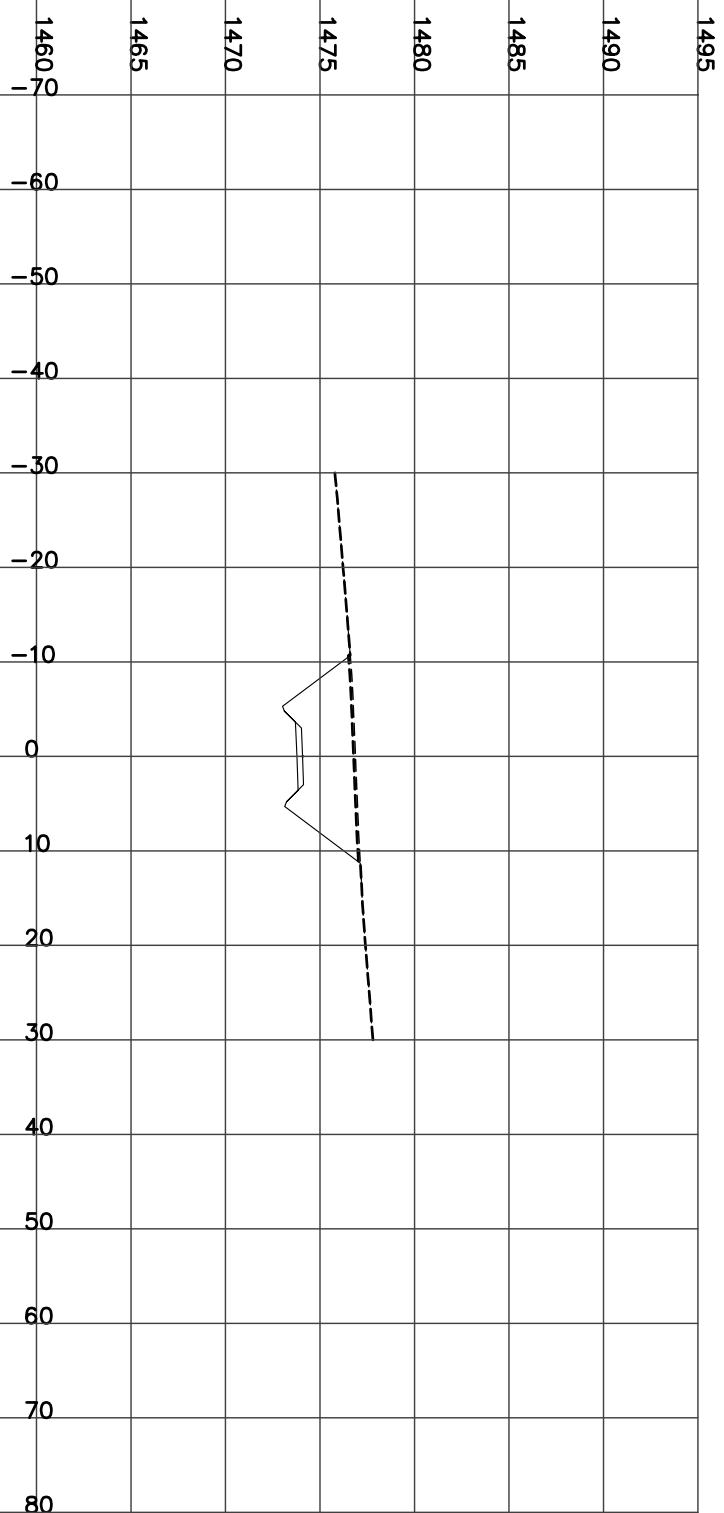

STATION 16+775.00
H= 1:800 V= 1:400

Left=1.50:1 C3.03 @-9.9 Right=1.50:1 C3.46 @10.50


CUT= 42.97 STRIP= 2.00 GRAN_A= 1.97

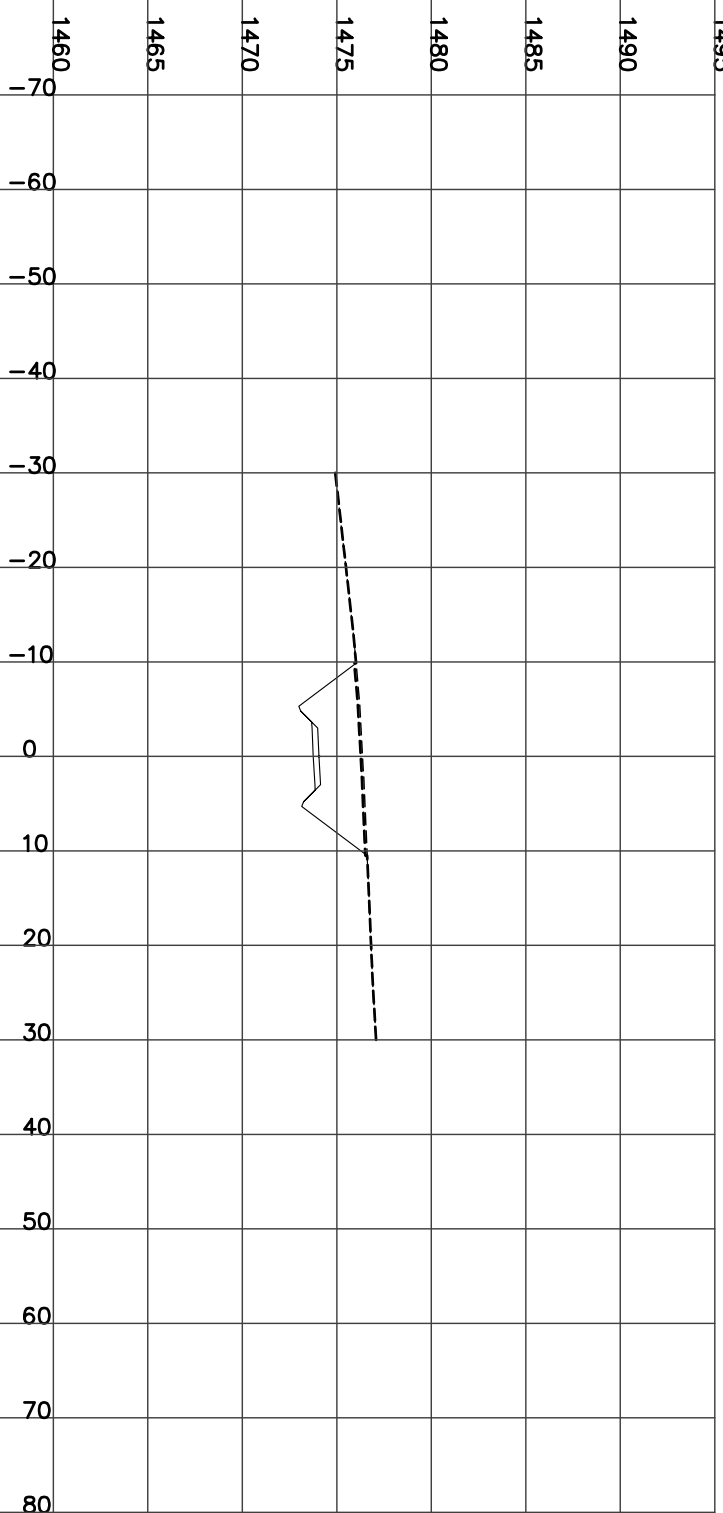

STATION 16+800.00
H= 1:800 V= 1:400

Left=1.50:1 C2.18 @-8.6 Right=1.50:1 C2.80 @9.49


CUT= 27.52 STRIP= 1.80 GRAN_A= 1.99

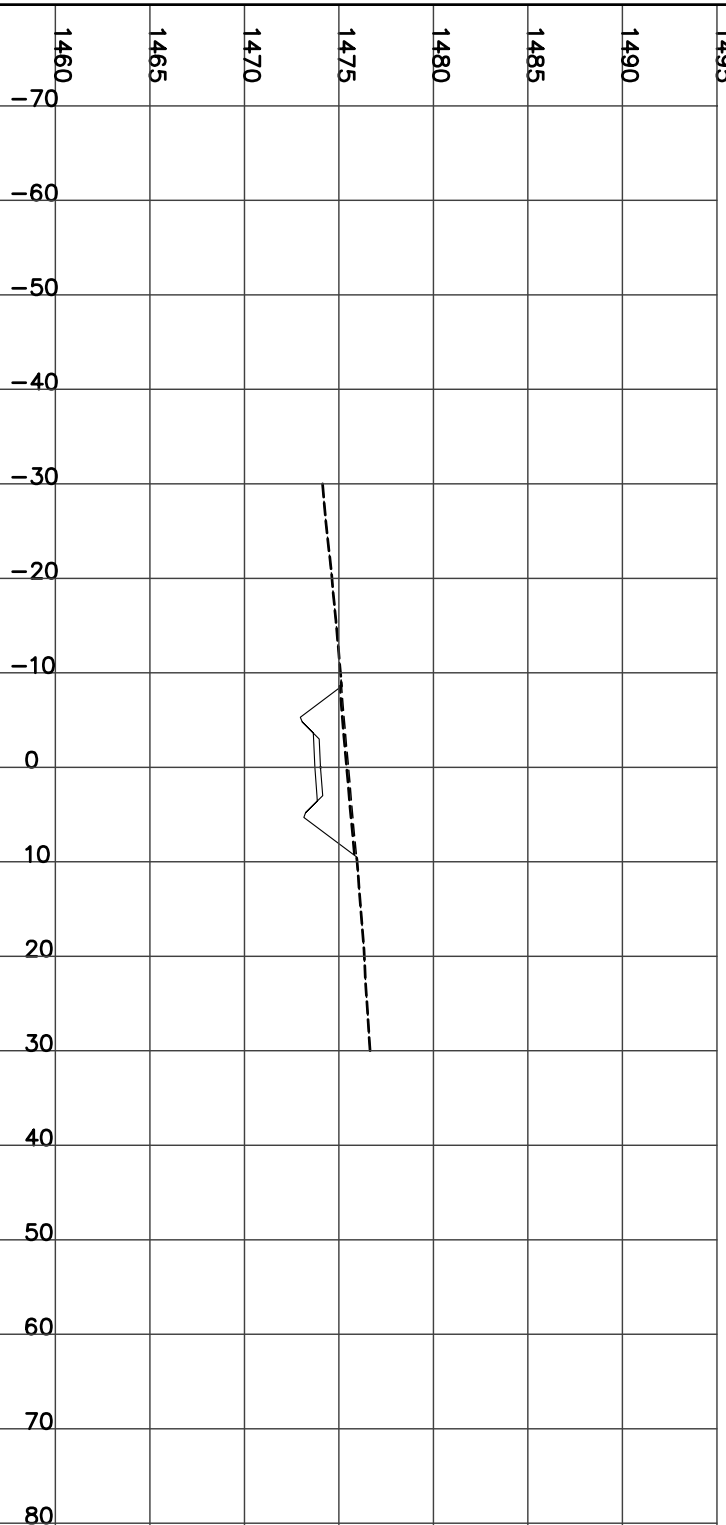

STATION 16+825.00
H= 1:800 V= 1:400

Left=1.50:1 C1.03 @-6.8 Right=1.50:1 C1.73 @7.90


CUT= 10.00 STRIP= 1.46 GRAN_A= 1.98

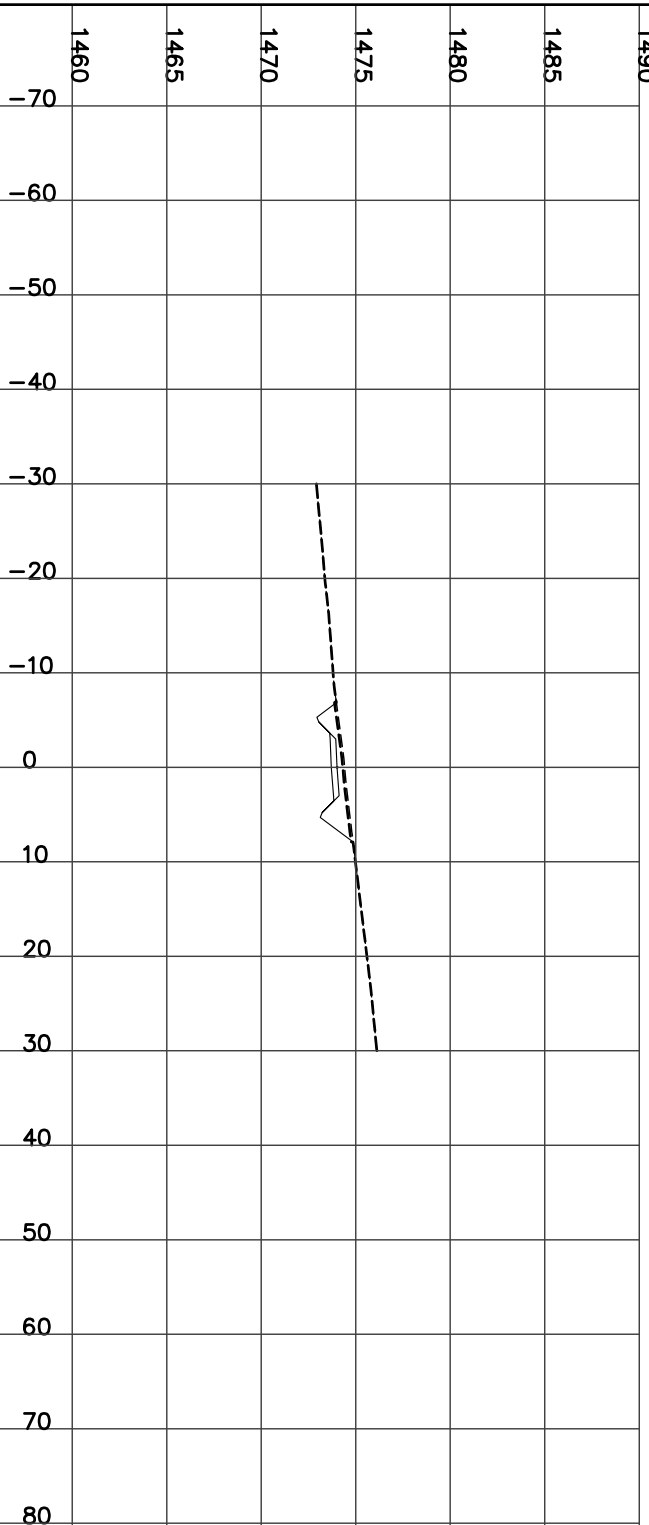

STATION 16+850.00
H= 1:800 V= 1:400

Left=1.50:1 C0.33 @-5.8 Right=1.50:1 C0.93 @6.69


CUT= 1.31 FILL= 1.50 STRIP= 1.23 GRAN_A= 1.97

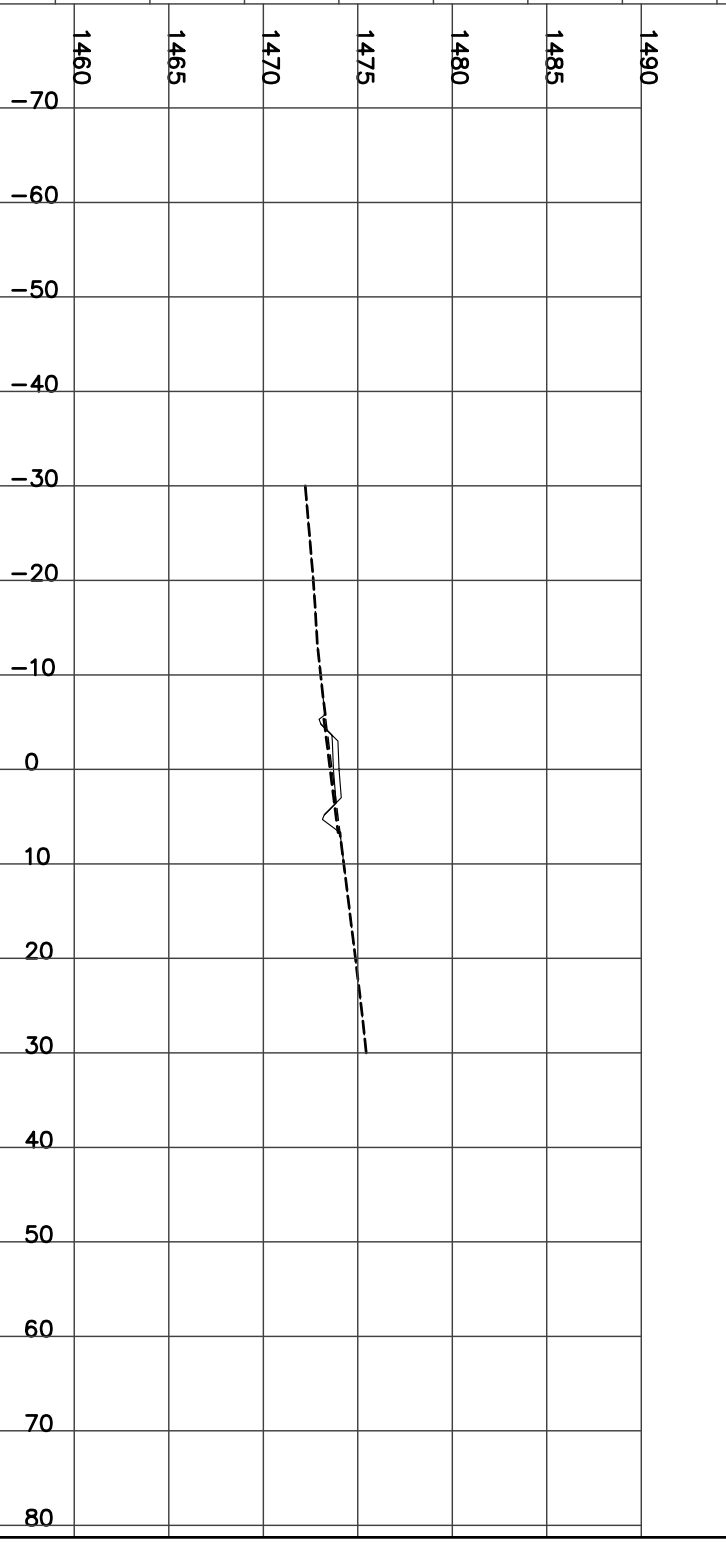

STATION 16+875.00
H= 1:800 V= 1:400


Left=2.00:1 F1.46 @-5.9 Right=2.00:1 F1.06 @5.11

FILL= 9.91 STRIP= 1.11 GRAN_A= 1.97

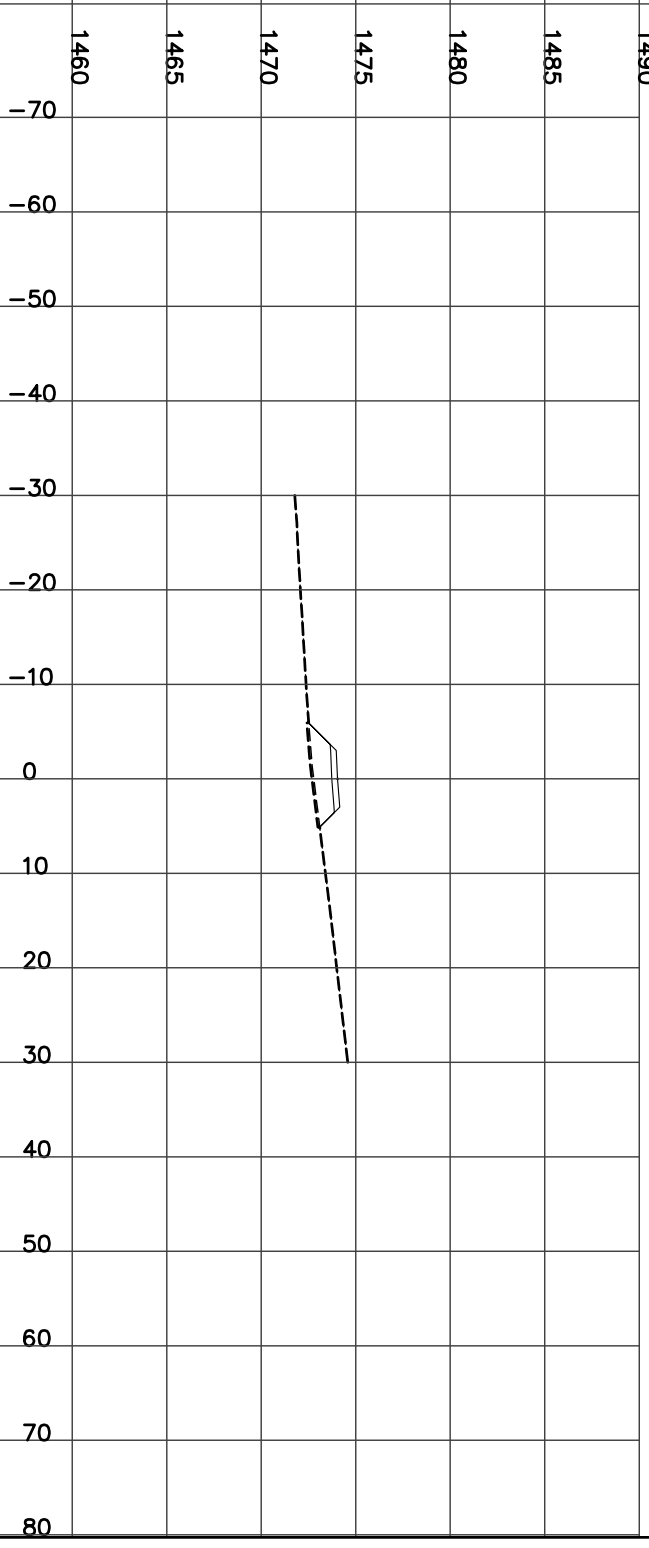

STATION 16+890.00
H= 1:800 V= 1:400


Culvert CSP Left=2.00:1 F1.74 @-6.5 Right=2.00:1 F1.53 @6.06
Dfd=1000 mm Skew= -15 Length= 11.9 m Slope= 2.51 %
FILL= 14.49 STRIP= 1.25 GRAN_A= 1.98

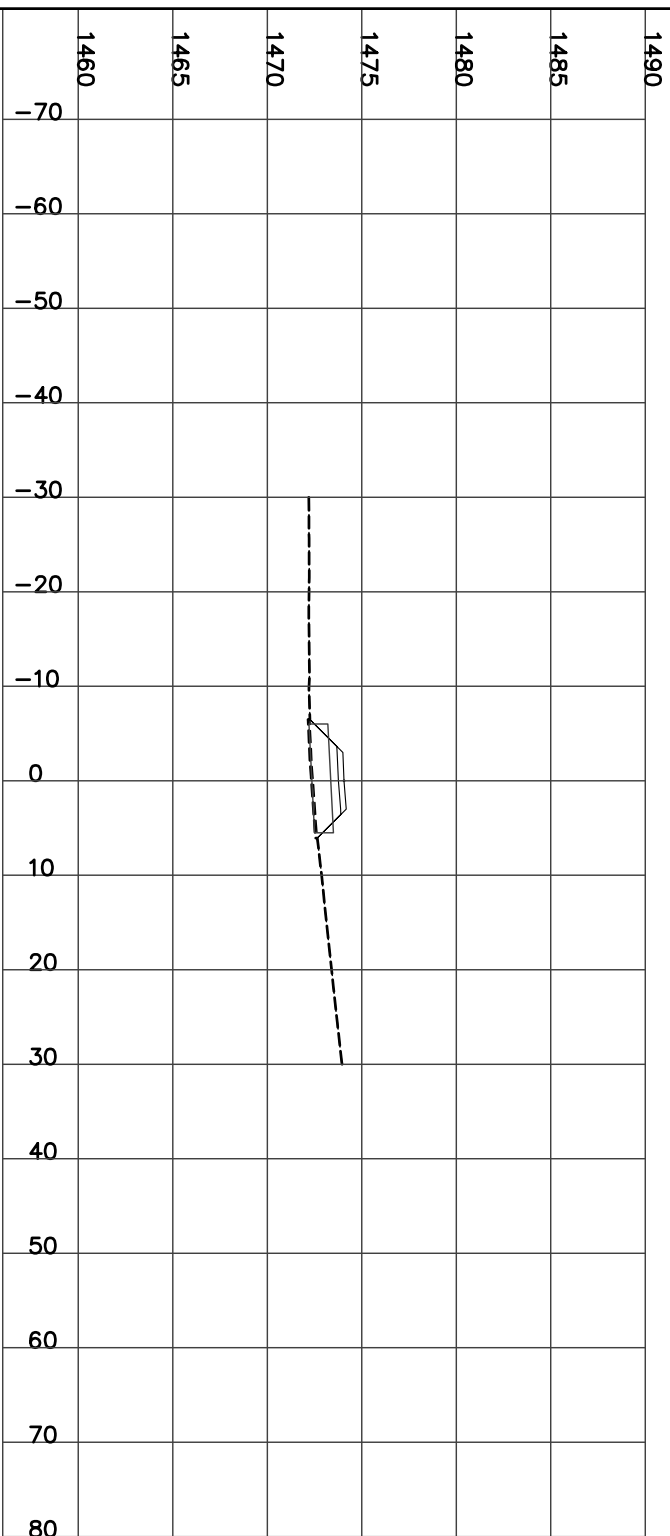

STATION 16+900.00
H= 1:800 V= 1:400

Left=2.00:1 F1.58 @-6.2 Right=2.00:1 F1.52 @6.03

FILL= 13.57 STRIP= 1.22 GRAN_A= 1.99

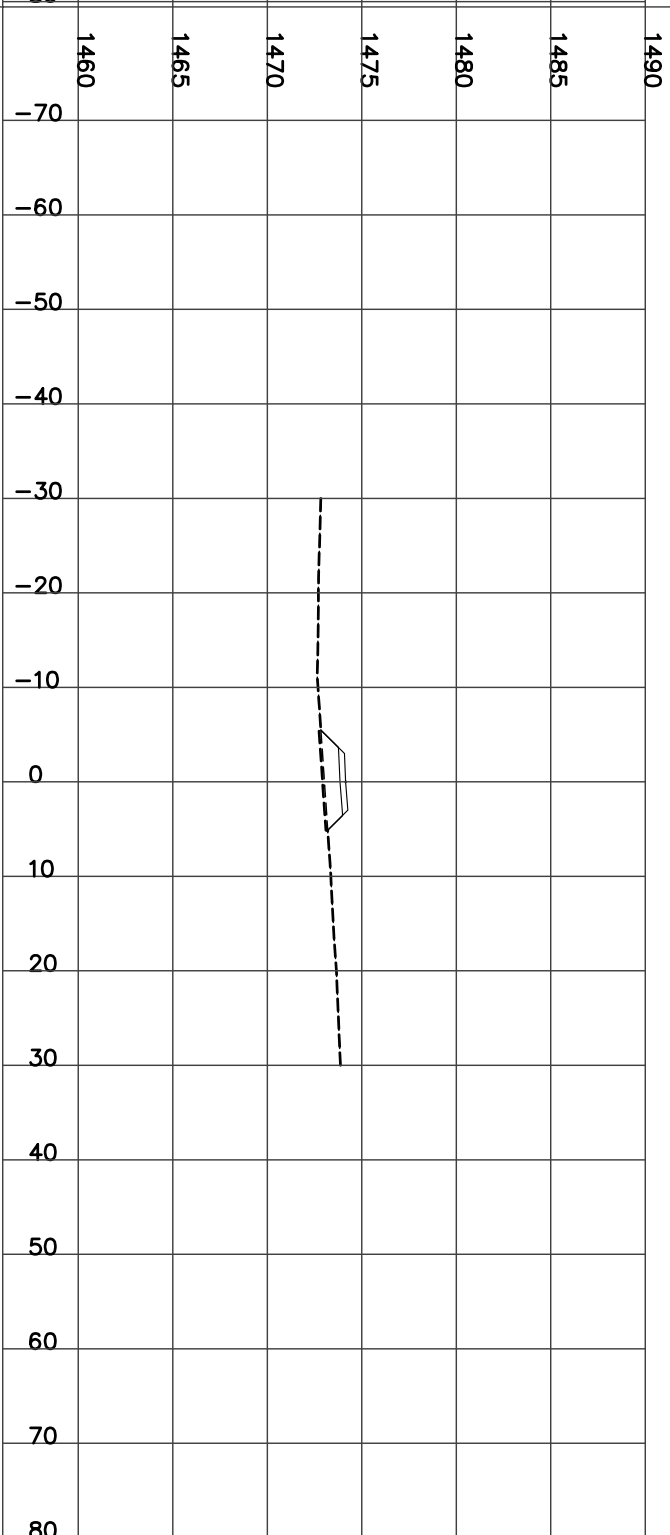



STATION 16+925.00
H= 1:800 V= 1:400

Left=2.00:1 F1.25 @-5.5 Right=2.00:1 F1.07 @5.13
FILL= 8.54 STRIP= 1.06 GRAN_A= 1.98

STATION 16+950.00
H= 1:800 V= 1:400

Left=1.50:1 C0.16 @-5.5 Right=1.50:1 C0.24 @5.65


CUT= 0.06 FILL= 5.04 STRIP= 1.12 GRAN_A= 1.98

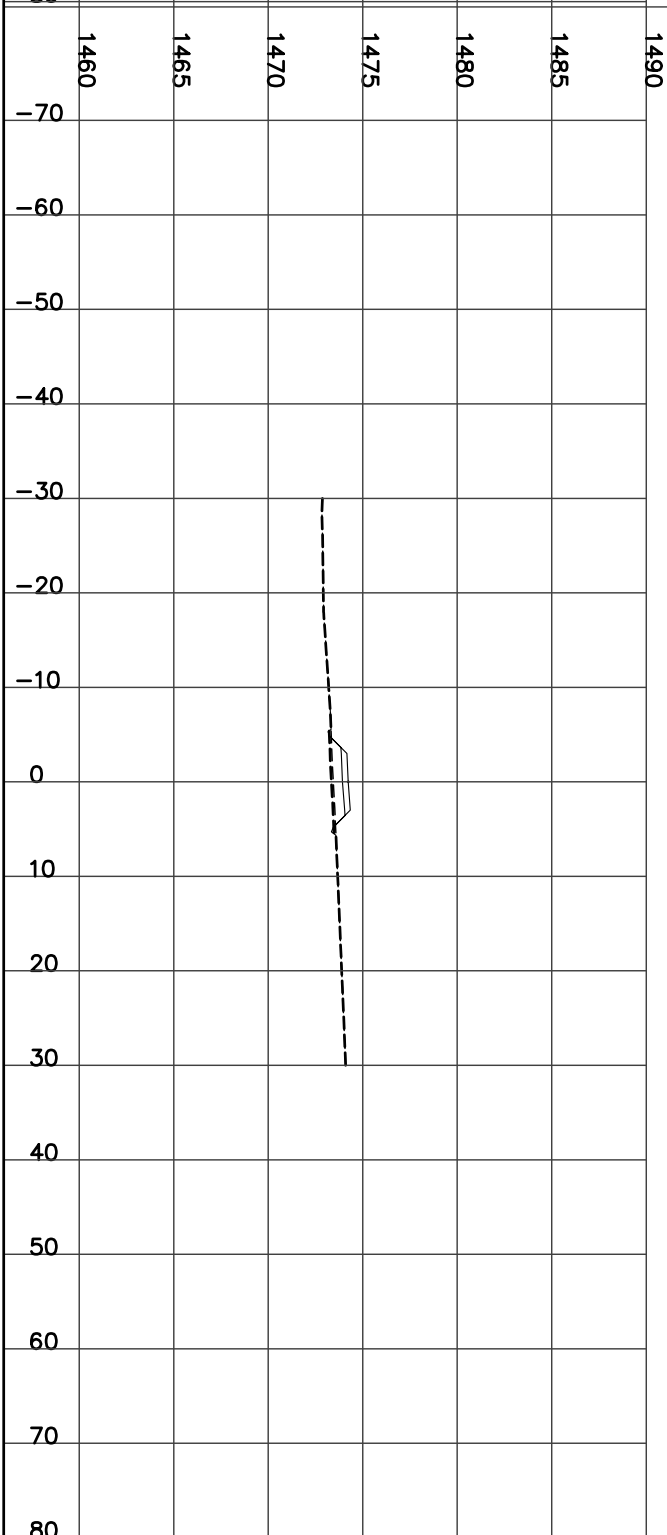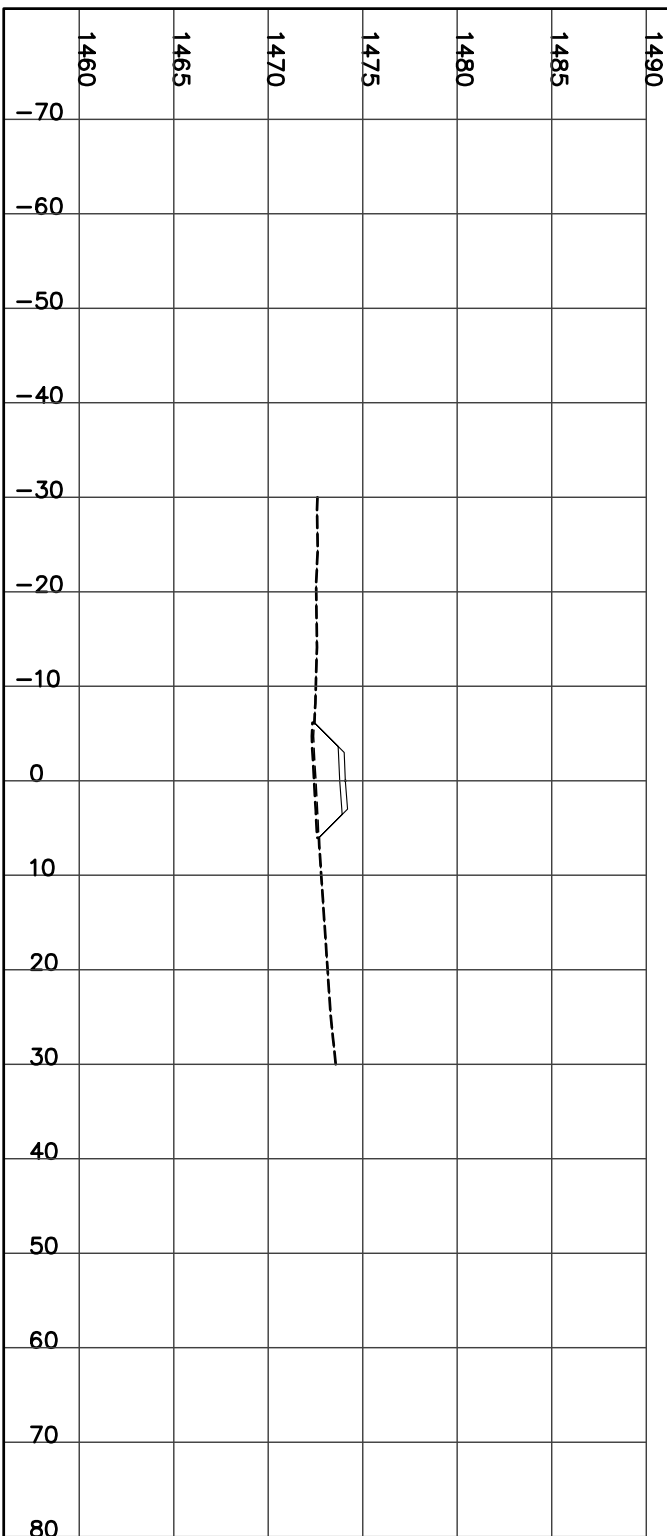

STATION 16+975.00
H= 1:800 V= 1:400

CUT= 0.26 FILL= 3.92 STRIP= 1.15 GRAN_A= 1.98


Left=1.50:1 C0.28 @-5.7 Right=1.50:1 C0.35 @5.82

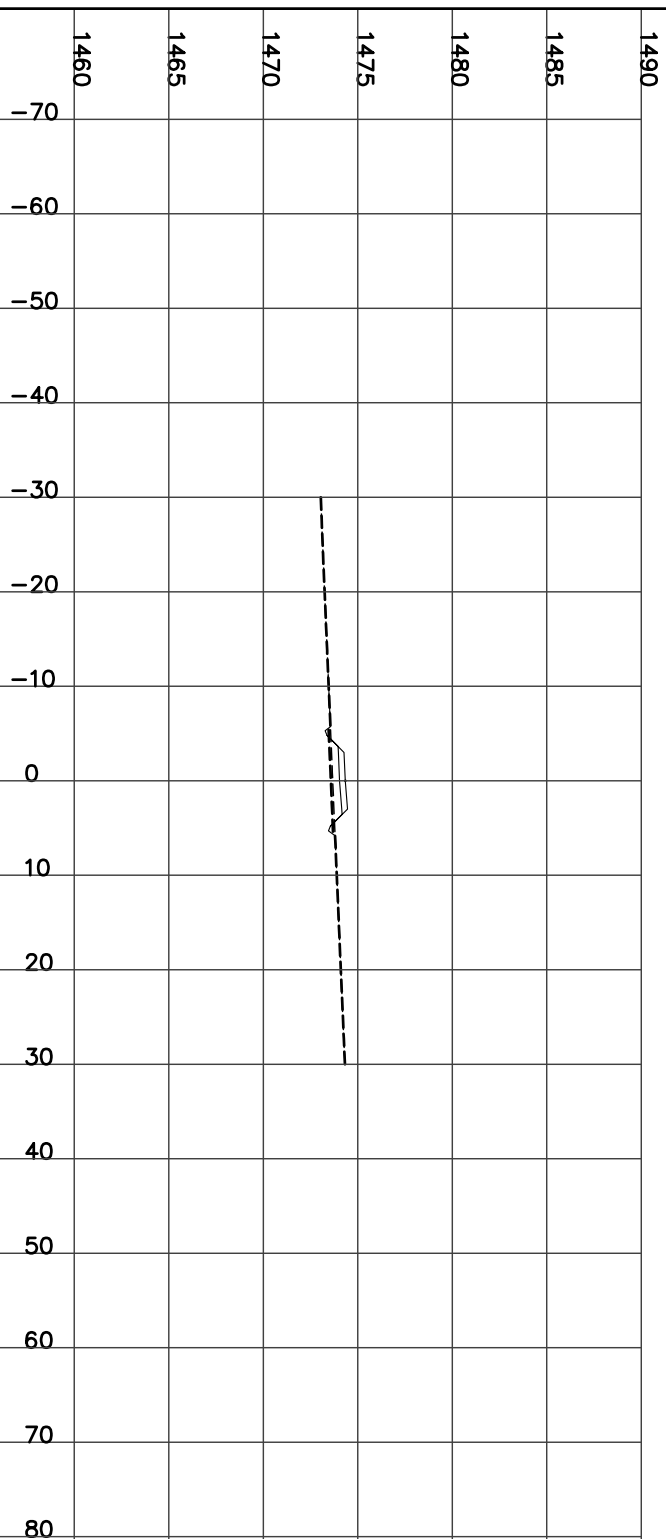

STATION 17+025.00
H= 1:800 V= 1:400

CUT= 0.80 FILL= 2.26 STRIP= 1.21 GRAN_A= 1.98


Left=1.50:1 C0.44 @-6.0 Right=1.50:1 C0.57 @6.16

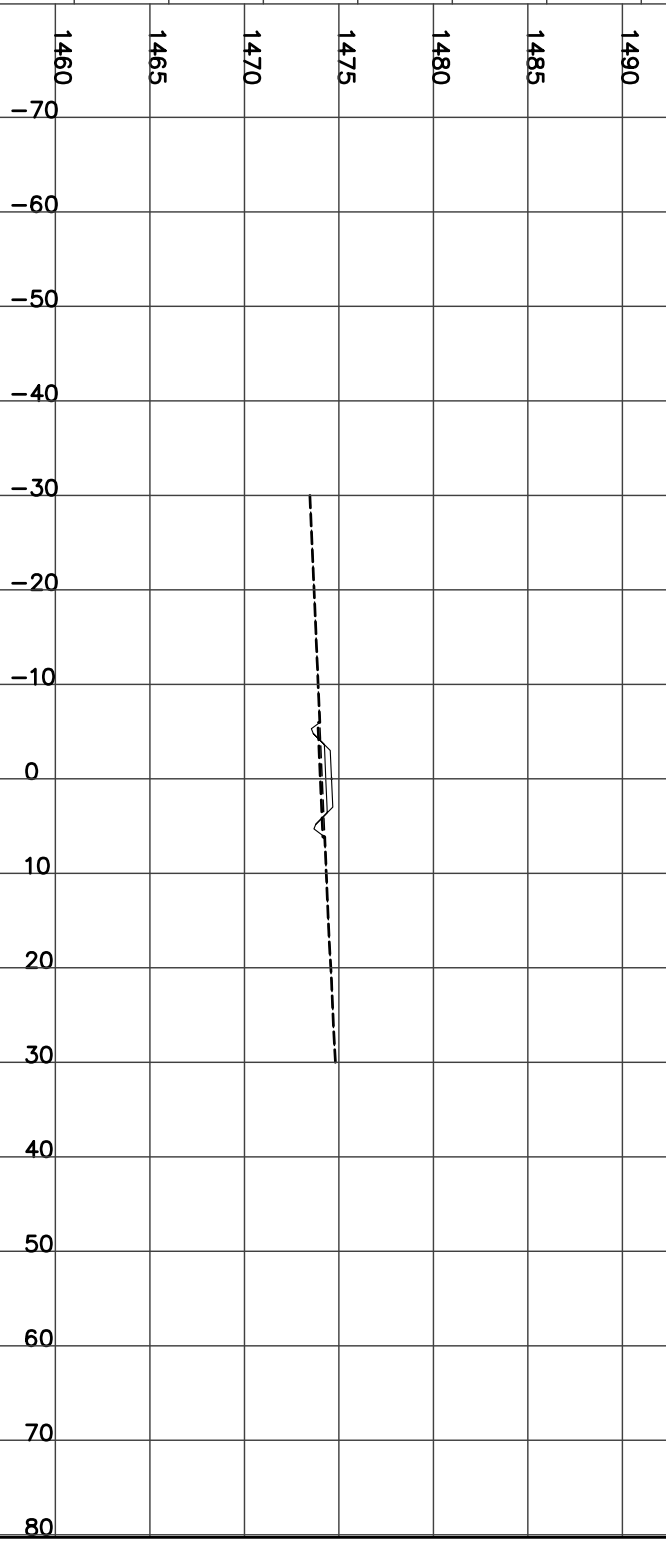

STATION 17+000.00
H= 1:800 V= 1:400

CUT= 0.49 FILL= 3.07 STRIP= 1.18 GRAN_A= 1.98


Left=1.50:1 C0.37 @-5.9 Right=1.50:1 C0.45 @5.98

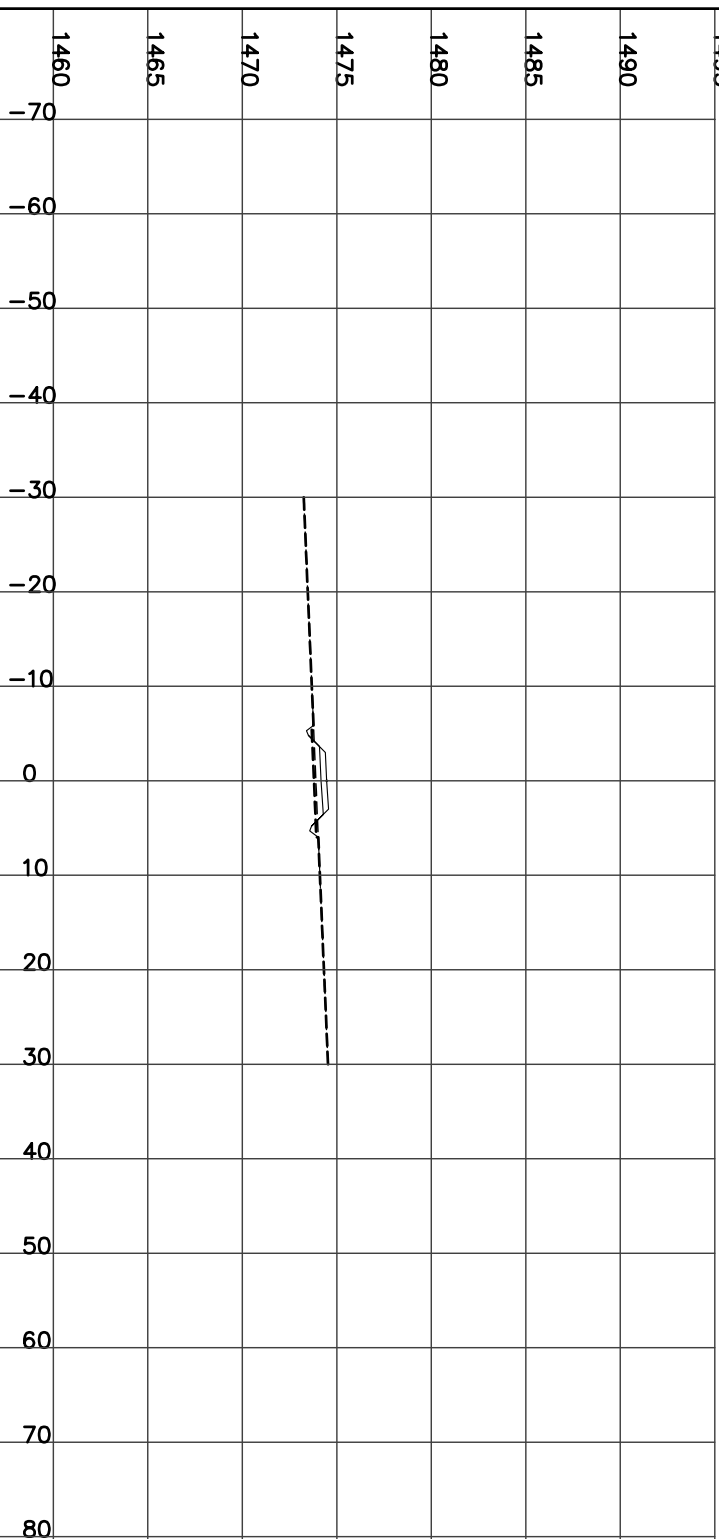

STATION 17+050.00
H= 1:800 V= 1:400


CUT= 1.25 FILL= 1.46 STRIP= 1.24 GRAN_A= 1.98

Left=1.50:1 C0.52 @-6.1 Right=1.50:1 C0.73 @6.40

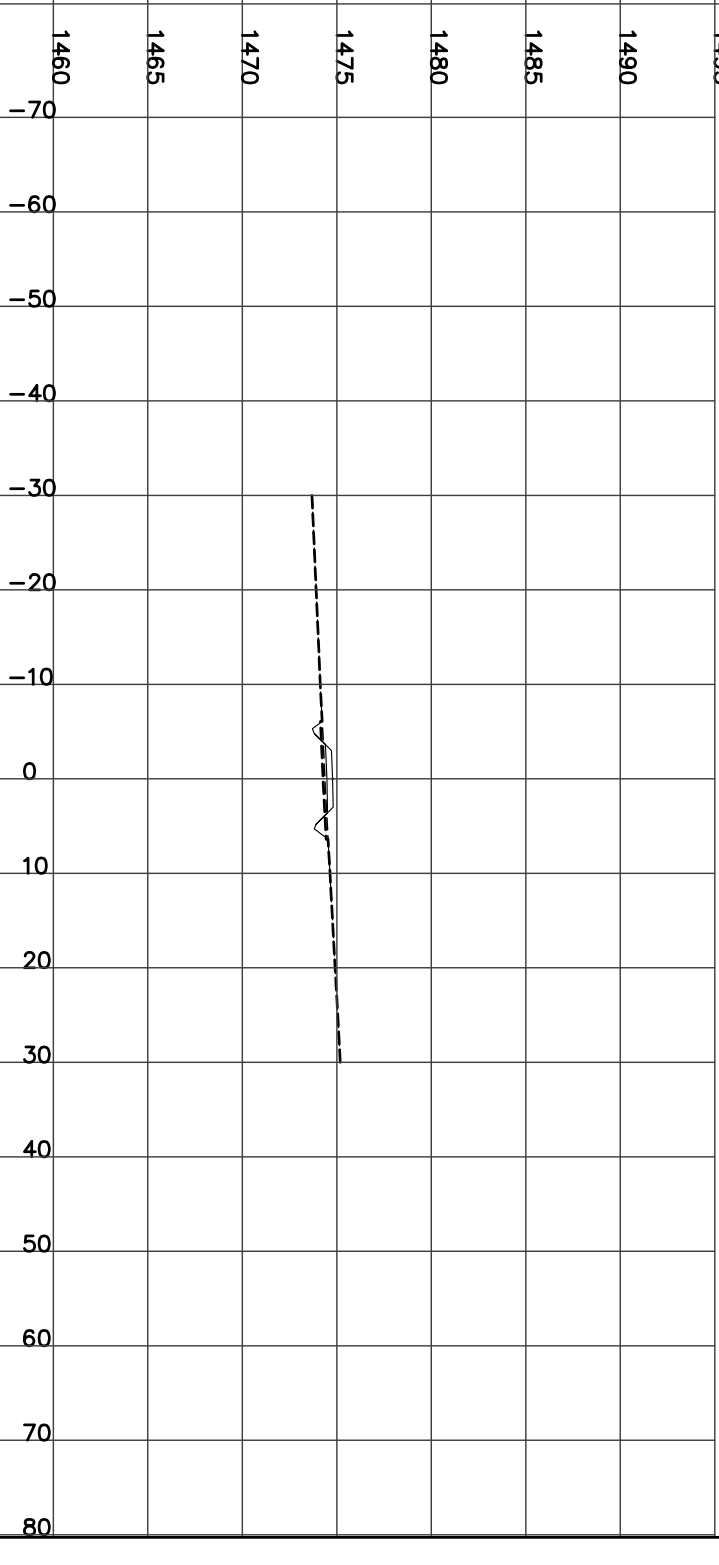


STATION 17+075.00
H= 1:800 V= 1:400

CUT= 0.37 FILL= 4.02 STRIP= 1.16 GRAN_A= 1.99
Left=1.50:1 C0.18 @-5.6 Right=1.50:1 C0.50 @6.05

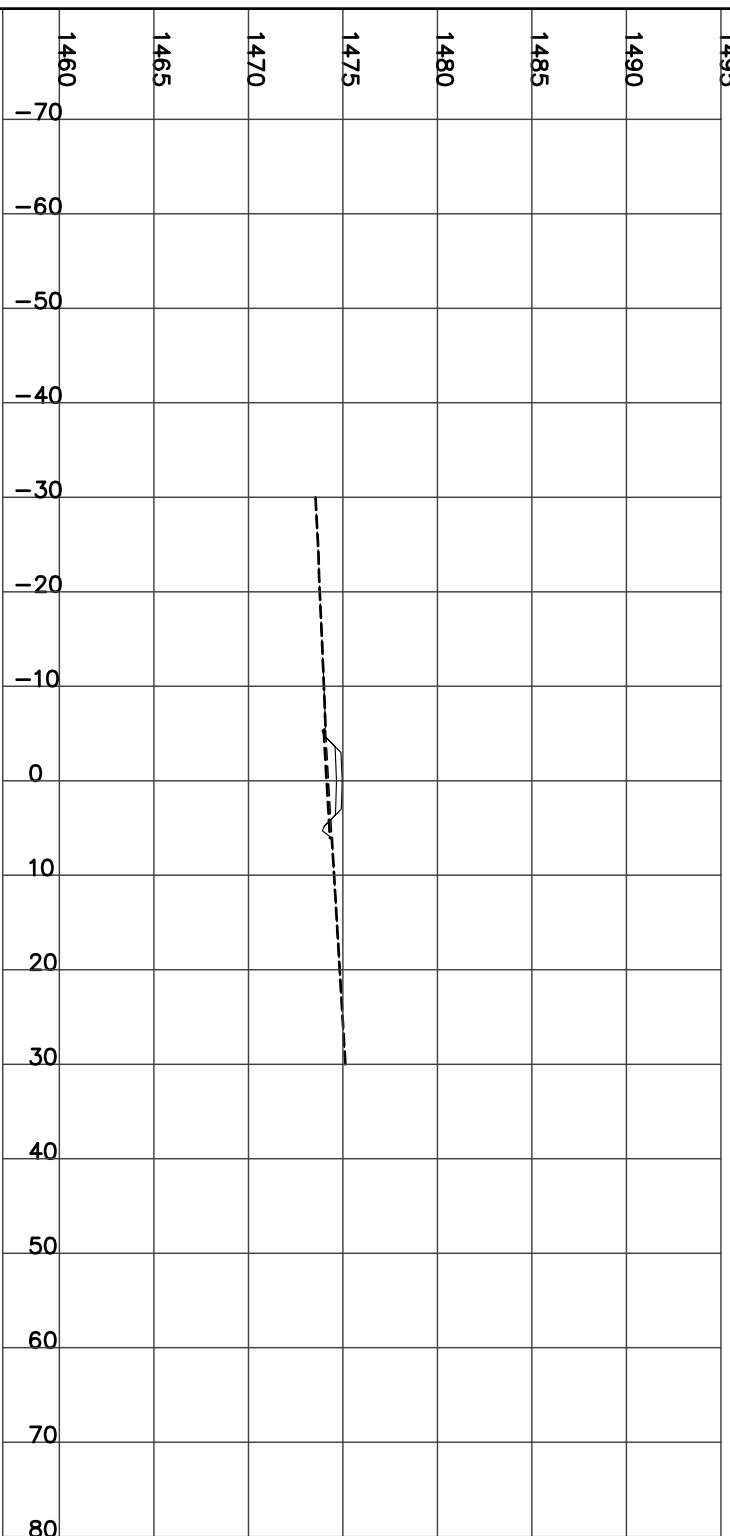


STATION 17+100.00
H= 1:800 V= 1:400

FILL= 10.48 STRIP= 1.12 GRAN_A= 1.99
Left=2.00:1 F1.44 @-5.9 Right=2.00:1 F1.16 @5.32

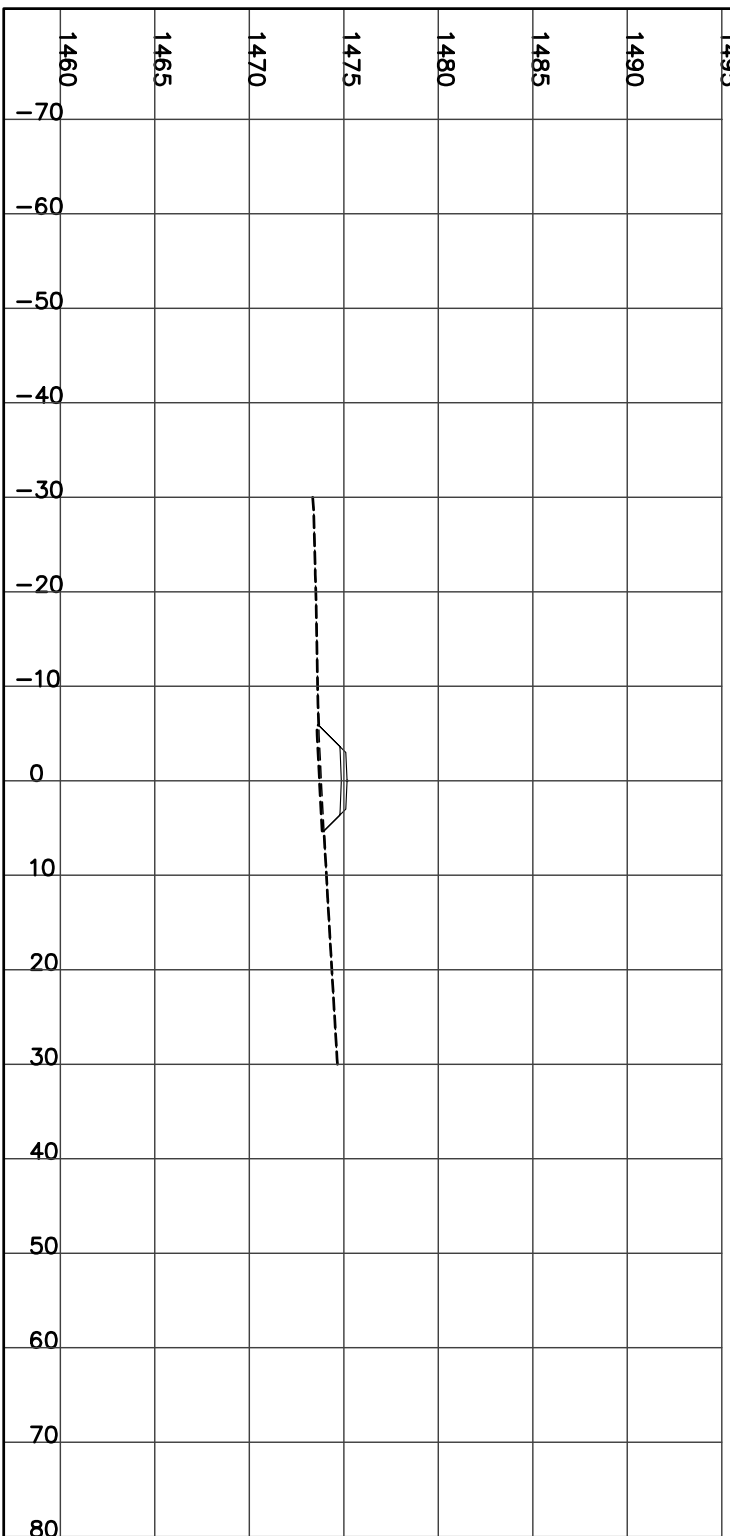


STATION 17+123.00
H= 1:800 V= 1:400

FILL= 16.03 Culvert CSP Dia=1000 mm Skew= 0 Length= 12 m Slope= 2.49 %
STRIP= 1.29 GRAN_A= 1.99
Left=2.00:1 F1.87 @-6.7 Right=2.00:1 F1.61 @6.21

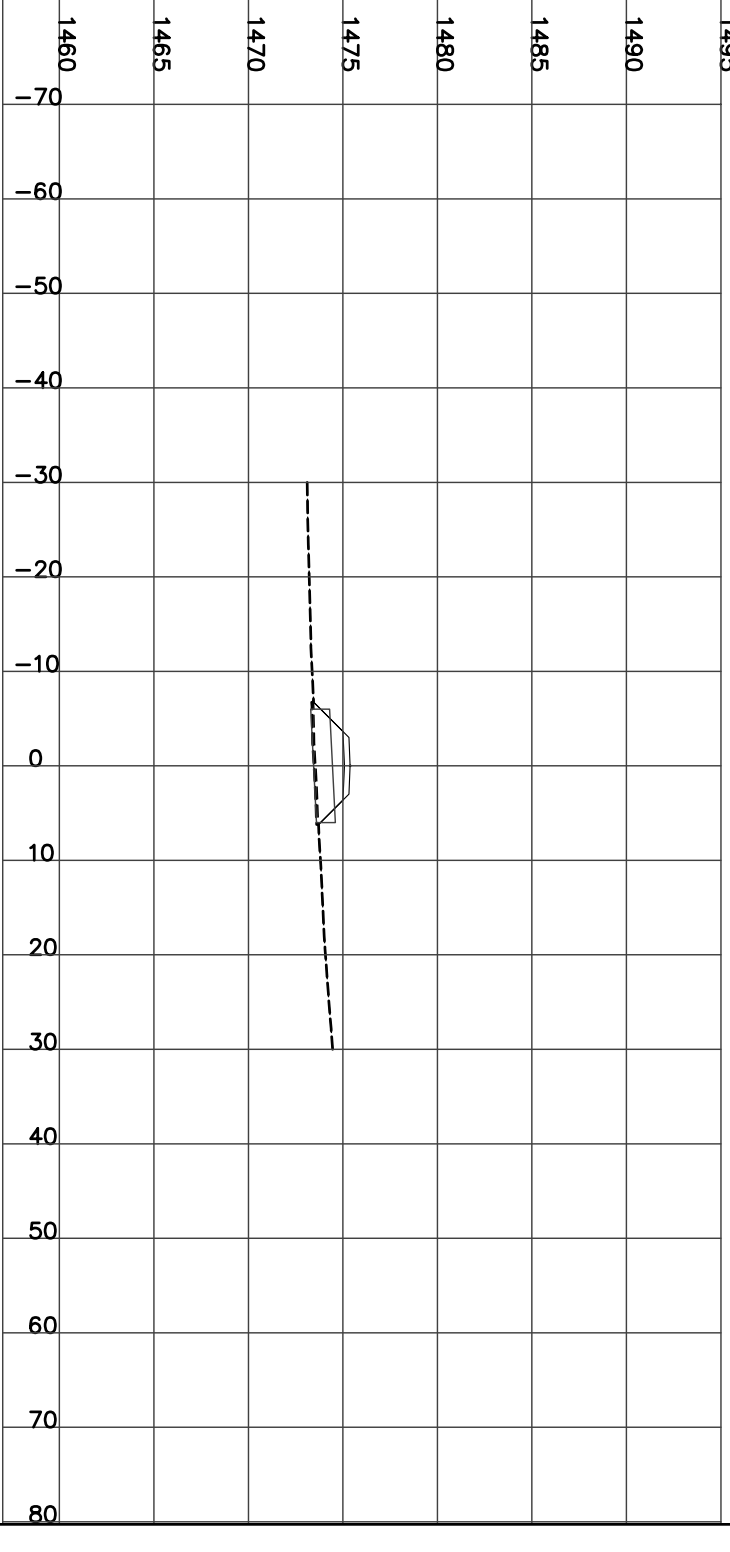

STATION 17+125.00
H= 1:800 V= 1:400


FILL= 16.10 STRIP= 1.30 GRAN_A= 1.99
Left=2.00:1 F1.90 @-6.8 Right=2.00:1 F1.60 @6.19

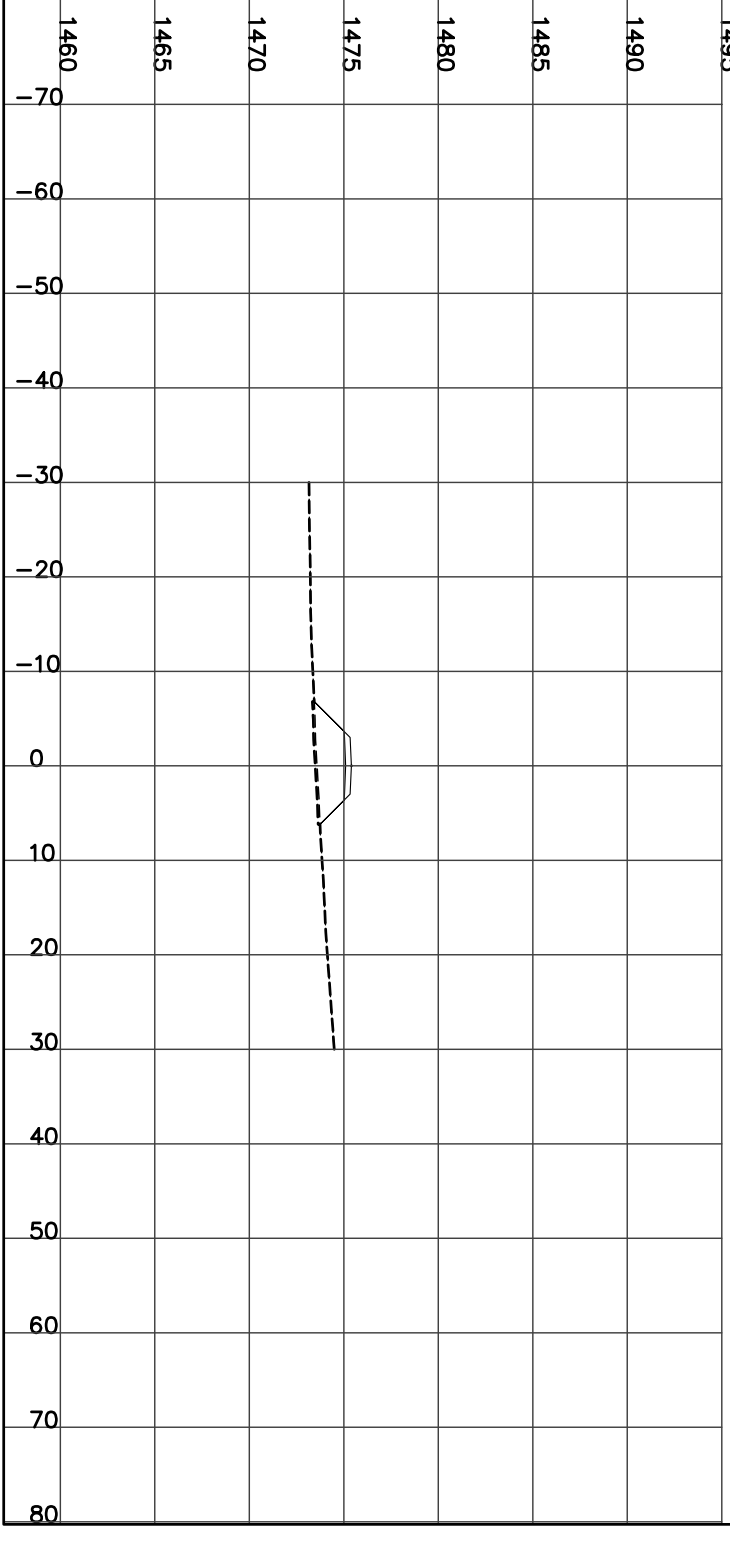

STATION 17+150.00
H= 1:800 V= 1:400

Left=2.00:1 F1.24 @-5.5 Right=2.00:1 F1.04 @5.07


FILL= 8.63 STRIP= 1.05 GRAN_A= 1.99

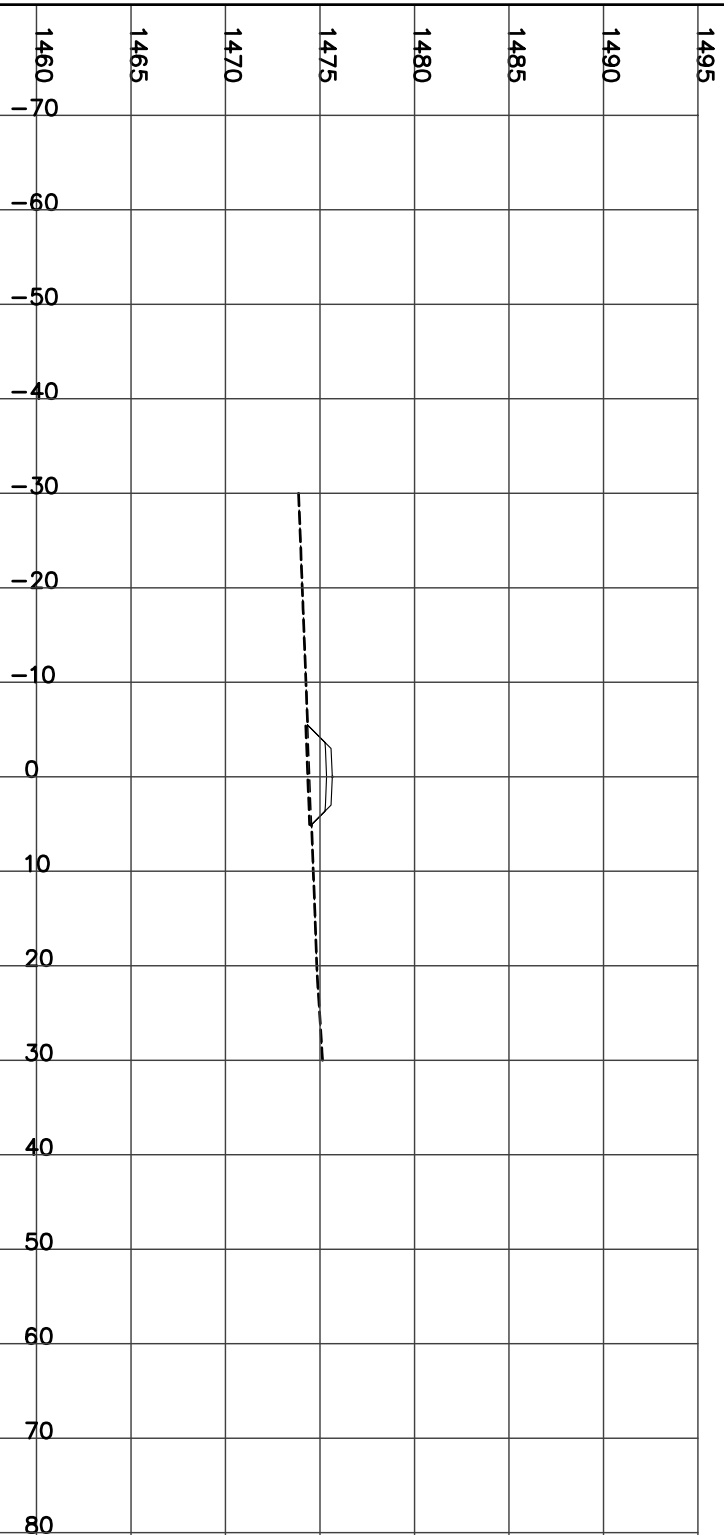

STATION 17+175.00
H= 1:800 V= 1:400

Left=2.00:1 F1.01 @-5.0 Right=1.50:1 C0.20 @5.59


FILL= 6.34 STRIP= 1.06 GRAN_A= 1.99

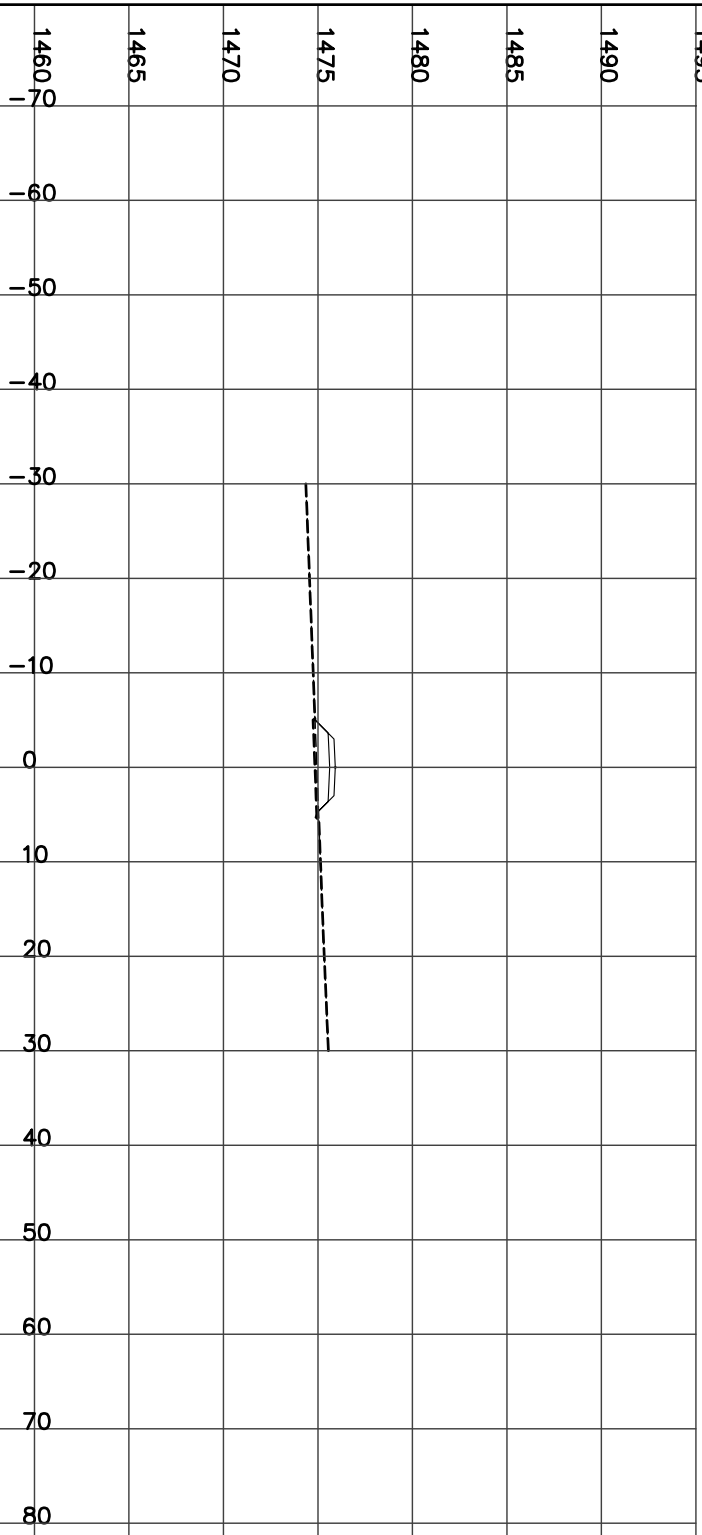

STATION 17+200.00
H= 1:800 V= 1:400

Left=2.00:1 F1.19 @-5.4 Right=1.50:1 C0.02 @5.34


FILL= 8.17 STRIP= 1.07 GRAN_A= 1.99

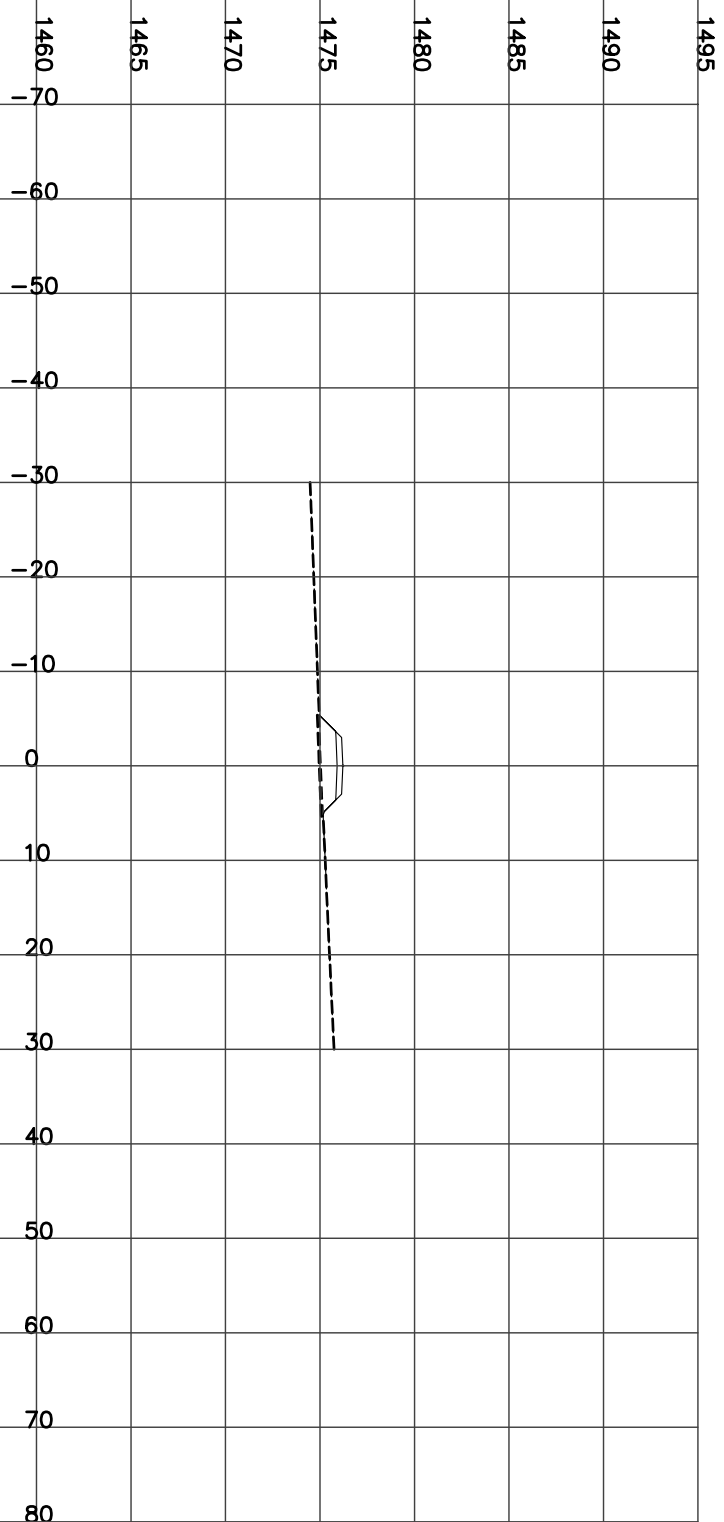

STATION 17+225.00
H= 1:800 V= 1:400

Left=2.00:1 F1.34 @-5.7 Right=2.00:1 F1.09 @5.17


FILL= 9.46 STRIP= 1.08 GRAN_A= 2.00

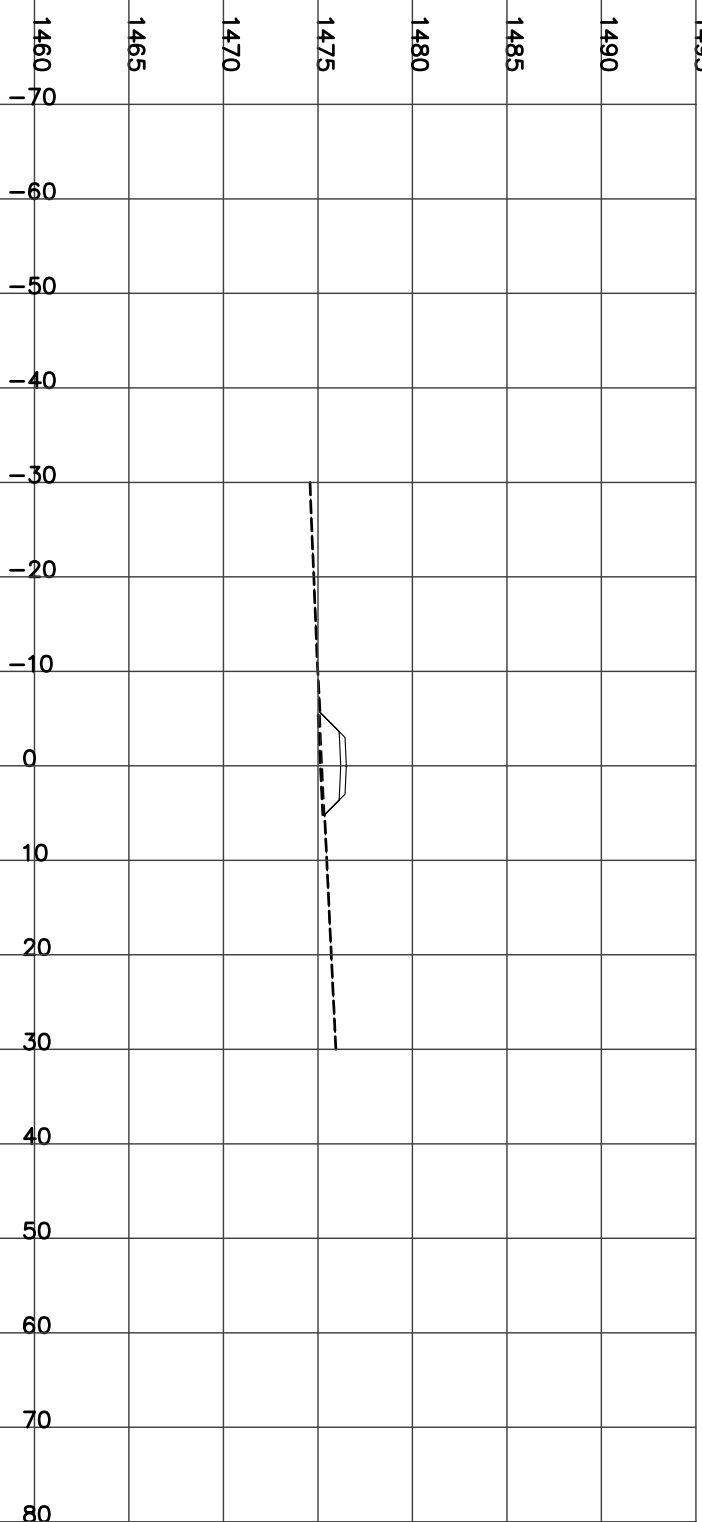

STATION 17+250.00
H= 1:800 V= 1:400

Left=2.00:1 F1.38 @-5.8 Right=2.00:1 F1.08 @5.16


FILL= 9.60 STRIP= 1.09 GRAN_A= 1.99

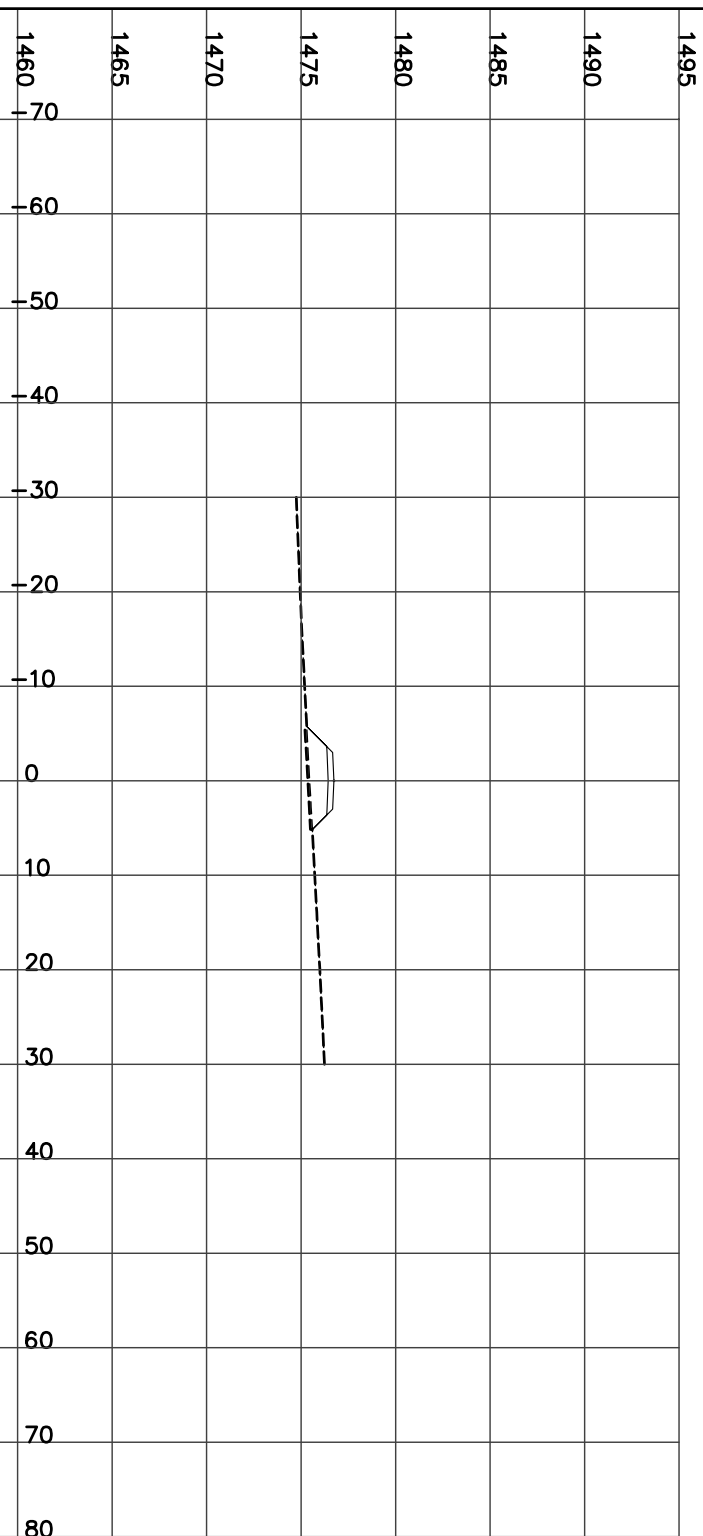

STATION 17+275.00
H= 1:800 V= 1:400

Left=2.00:1 F1.34 @-5.7 Right=2.00:1 F1.05 @5.10


FILL= 9.24 STRIP= 1.08 GRAN_A= 1.99

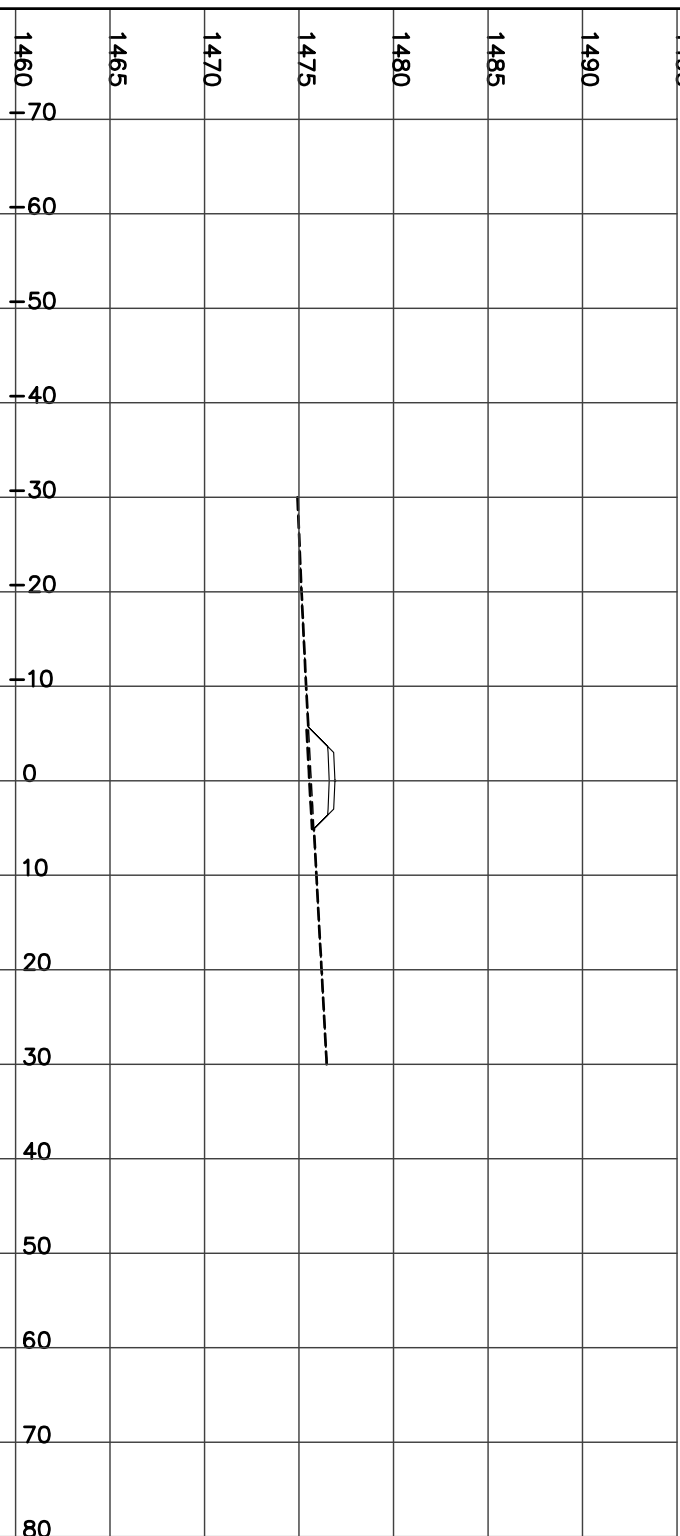

STATION 17+300.00
H= 1:800 V= 1:400

Left=2.00:1 F1.29 @-5.6 Right=1.51:1 C0.01 @5.31


FILL= 8.72 STRIP= 1.09 GRAN_A= 1.99

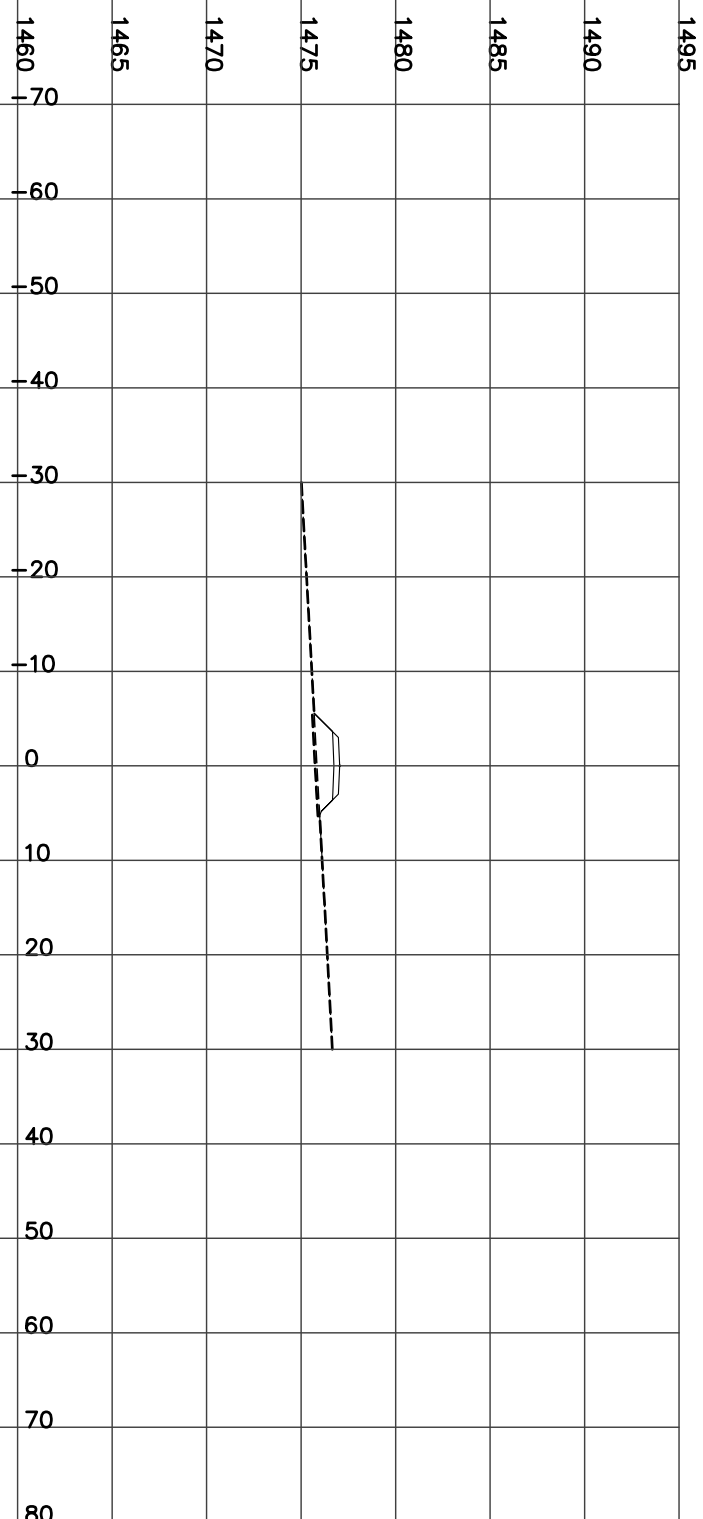

STATION 17+325.00
H= 1:800 V= 1:400

Left=2.00:1 F1.31 @-5.6 Right=1.51:1 C0.02 @5.34


FILL= 8.75 STRIP= 1.10 GRAN_A= 1.99

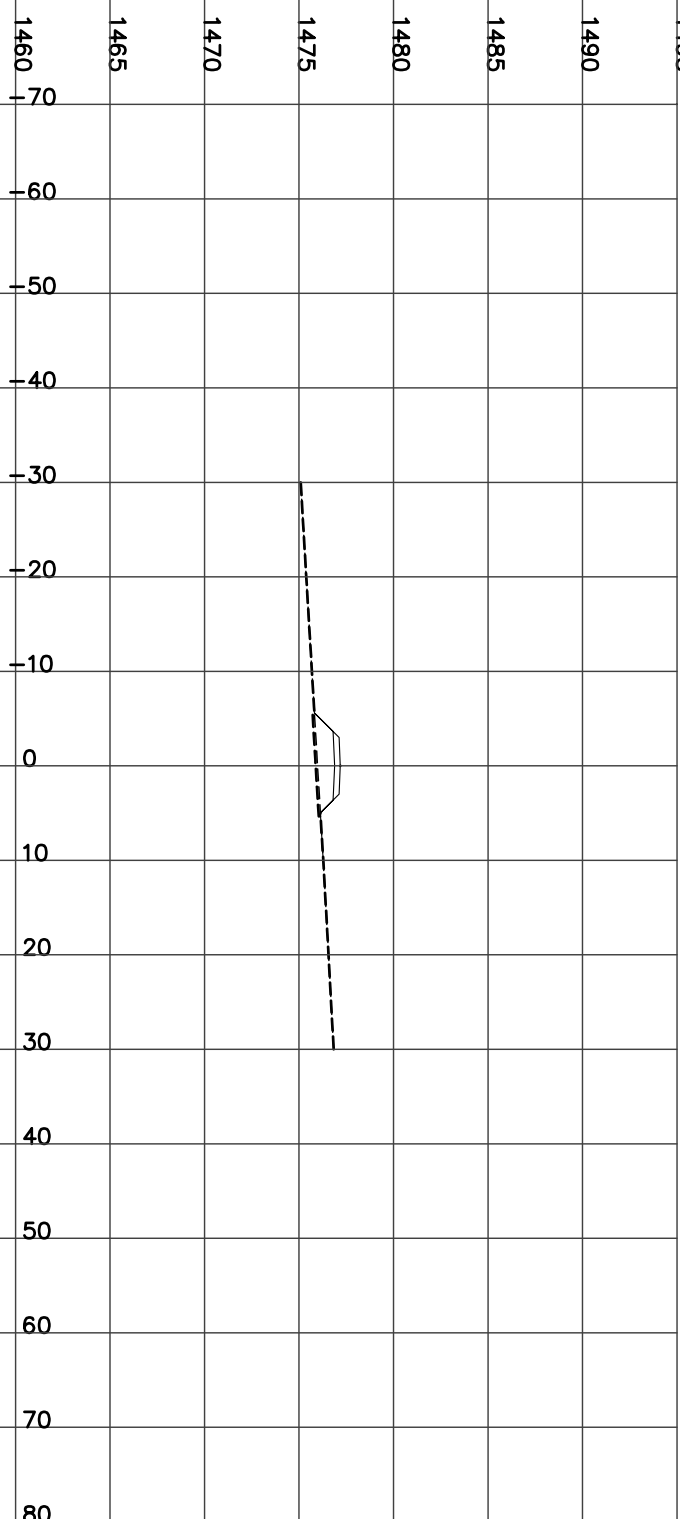

STATION 17+350.00
H= 1:800 V= 1:400

Left=2.00:1 F1.35 @-5.7 Right=2.00:1 F1.03 @5.05


FILL= 9.15 STRIP= 1.07 GRAN_A= 1.99

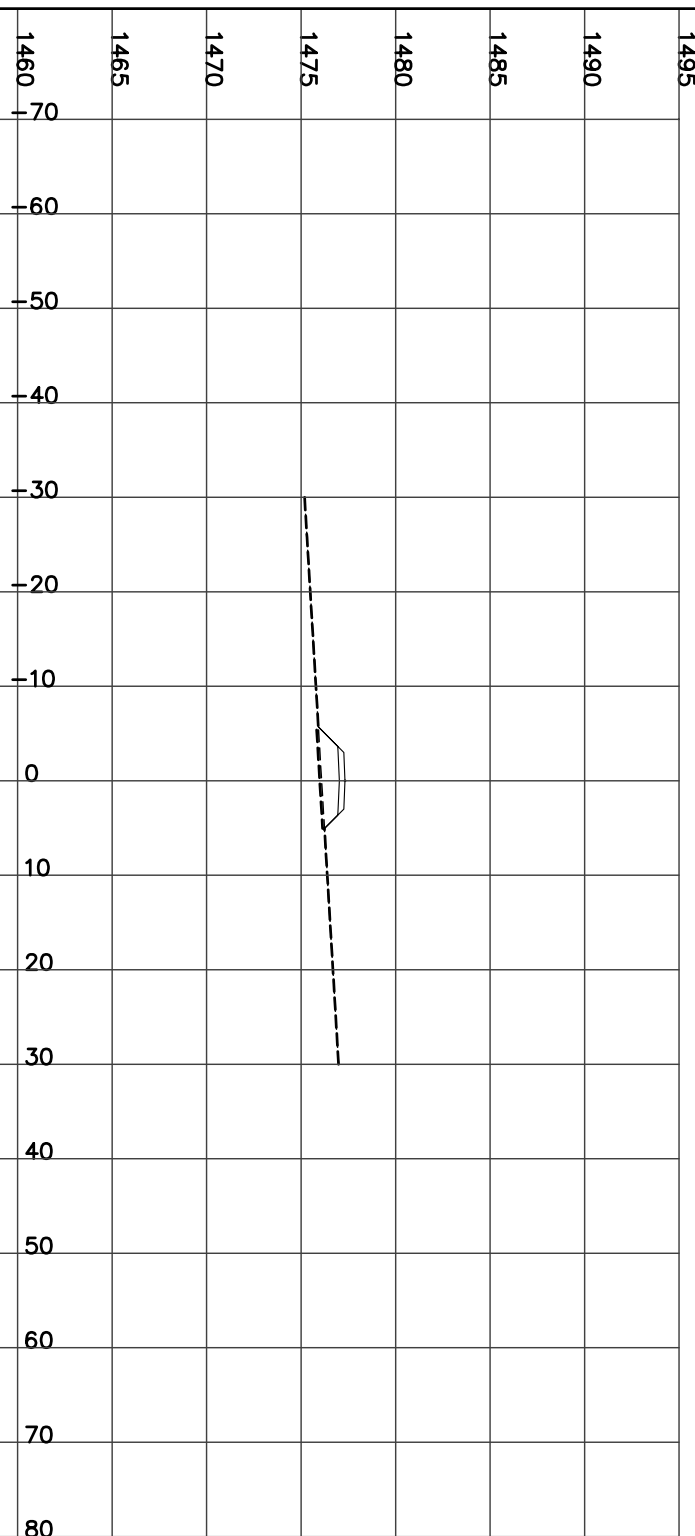

STATION 17+375.00
H= 1:800 V= 1:400

Left=2.00:1 F1.29 @-5.6 Right=1.50:1 C0.03 @5.35


FILL= 8.61 STRIP= 1.09 GRAN_A= 1.98

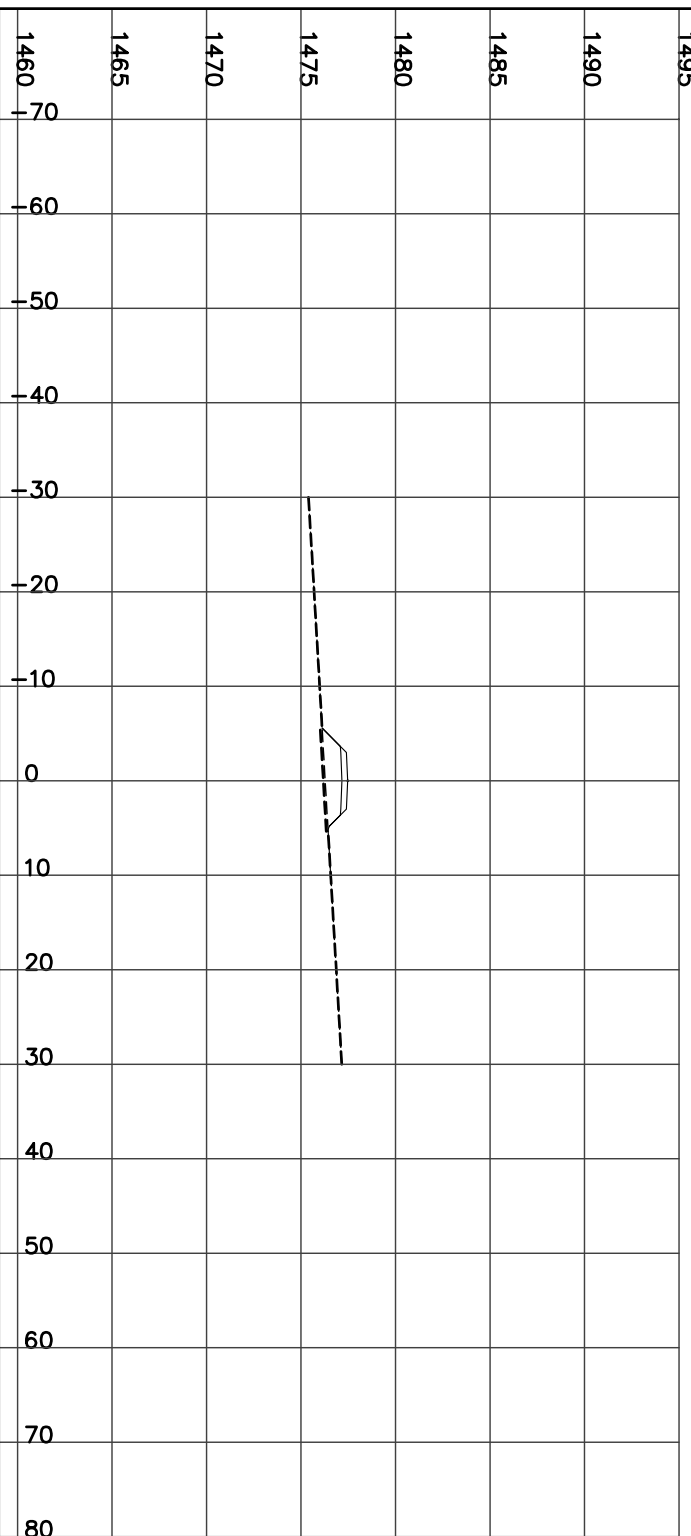

STATION 17+400.00
H= 1:800 V= 1:400

Left=2.00:1 F1.17 @-5.3 Right=1.50:1 C0.19 @5.59


FILL= 7.12 STRIP= 1.09 GRAN_A= 1.99

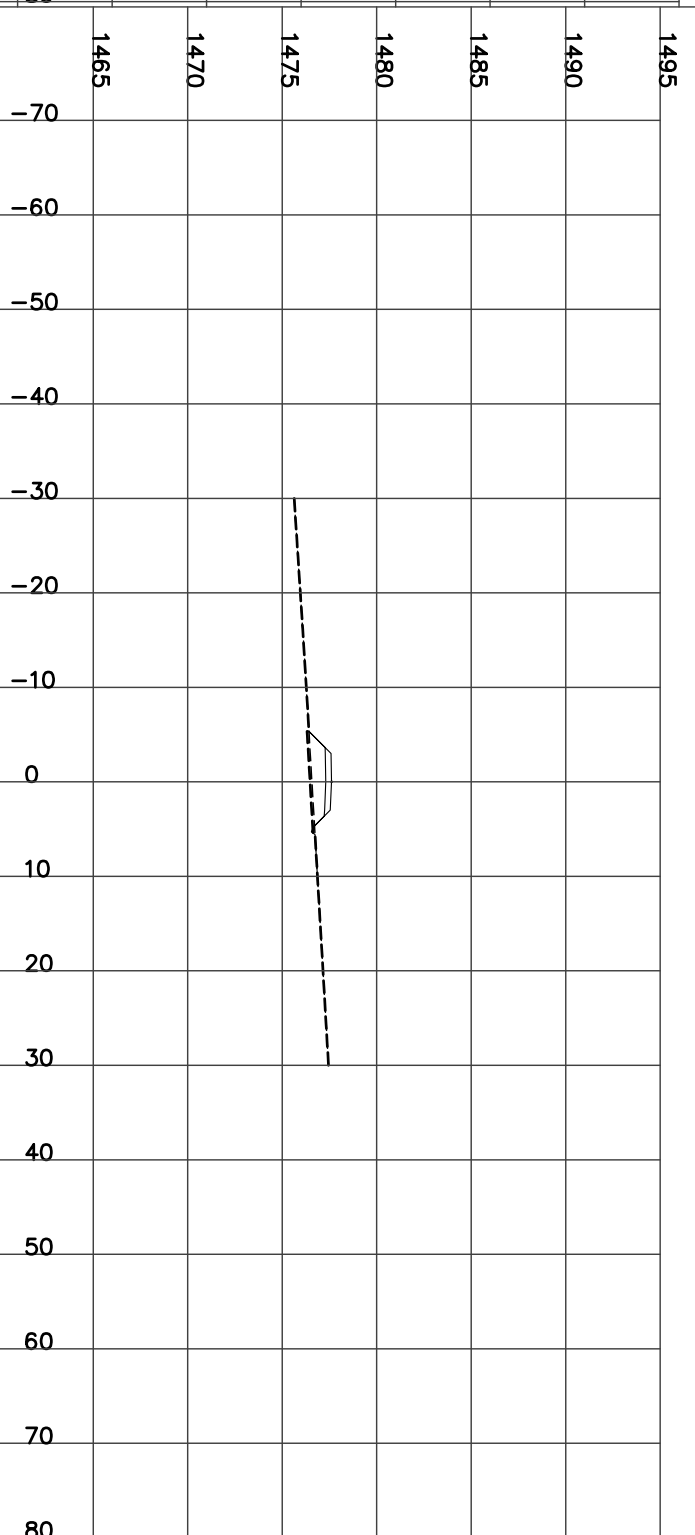

STATION 17+425.00
H= 1:800 V= 1:400

Left=2.00:1 F1.11 @-5.2 Right=1.50:1 C0.35 @5.82


CUT= 0.14 FILL= 6.02 STRIP= 1.10 GRAN_A= 1.99

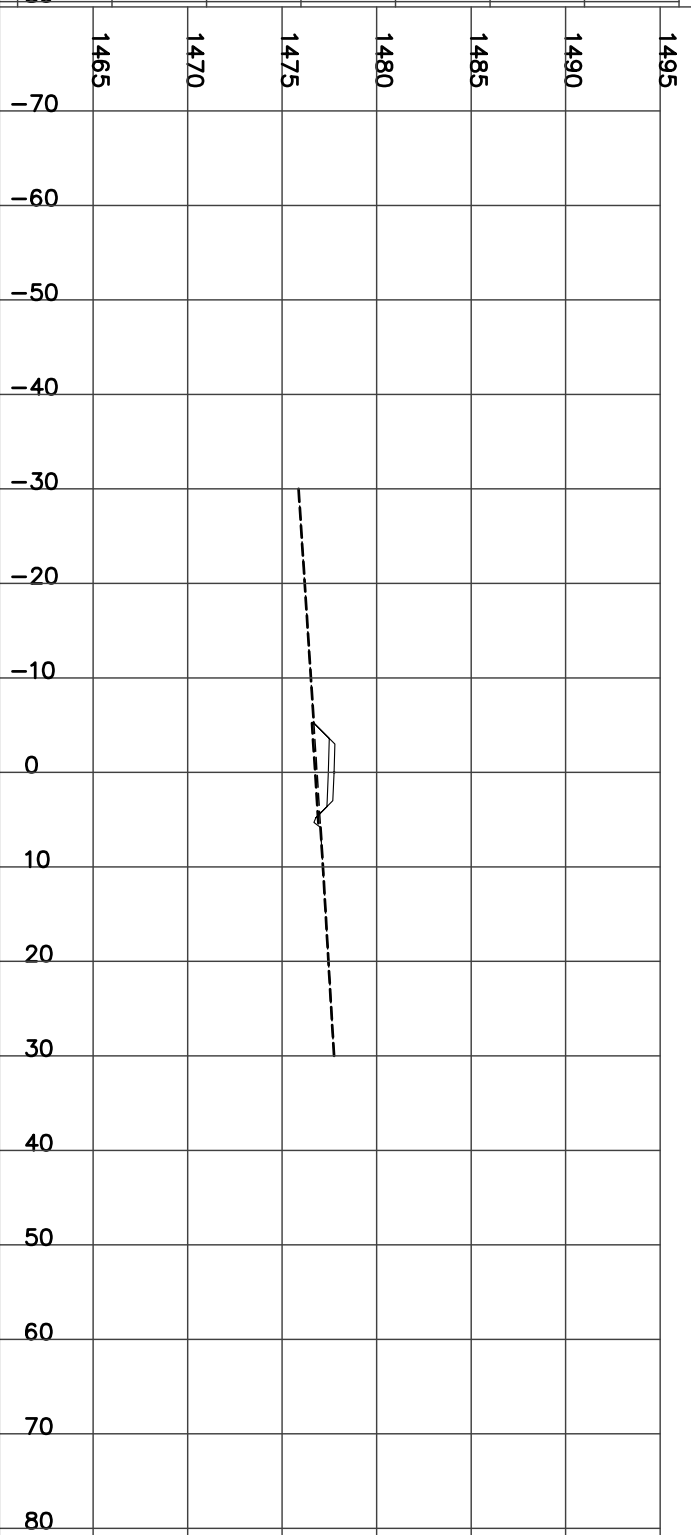

STATION 17+450.00
H= 1:800 V= 1:400

CUT= 0.28 FILL= 5.13 STRIP= 1.10 GRAN_A= 1.98


Left=2.00:1 F1.04 @-5.1 Right=1.50:1 C0.46 @5.99

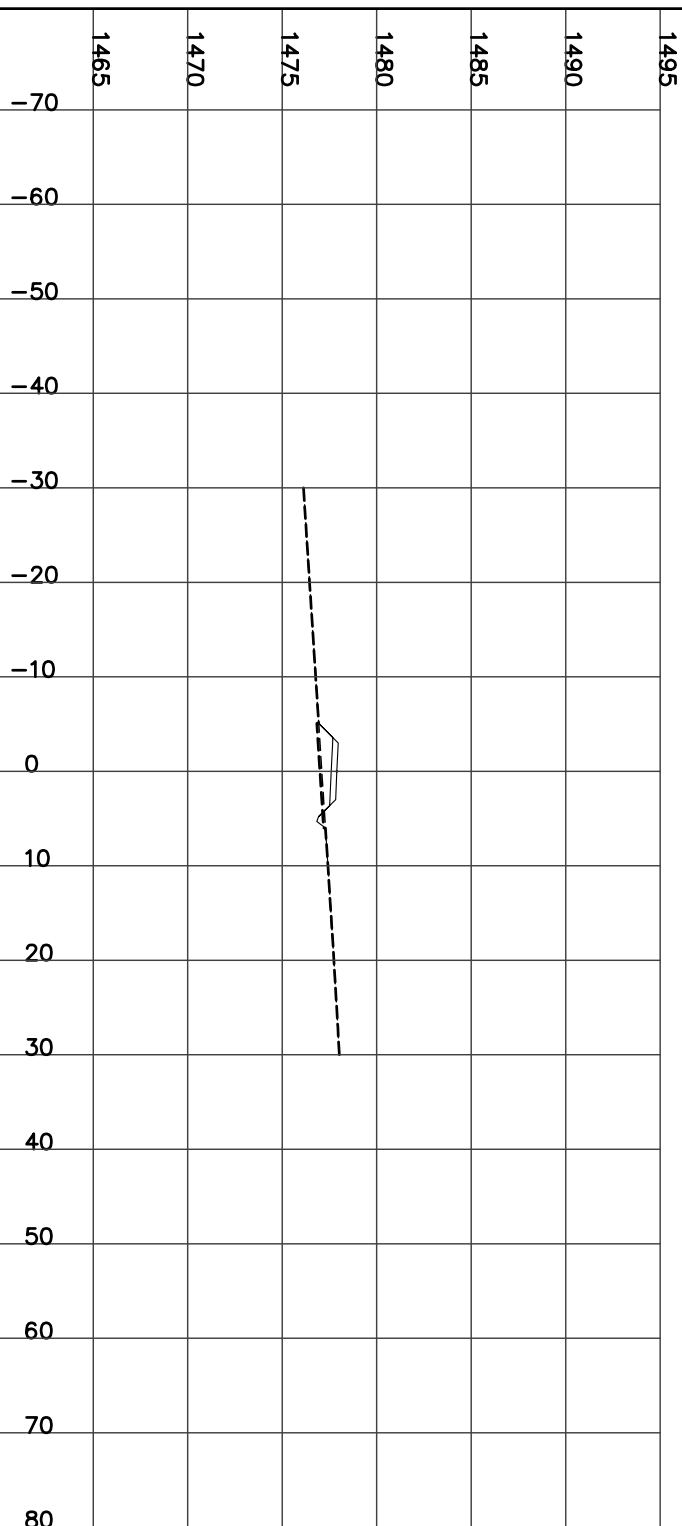

STATION 17+500.00
H= 1:800 V= 1:400

CUT= 0.99 FILL= 2.34 STRIP= 1.21 GRAN_A= 1.98


Left=1.50:1 C0.24 @-5.7 Right=1.50:1 C0.79 @6.49

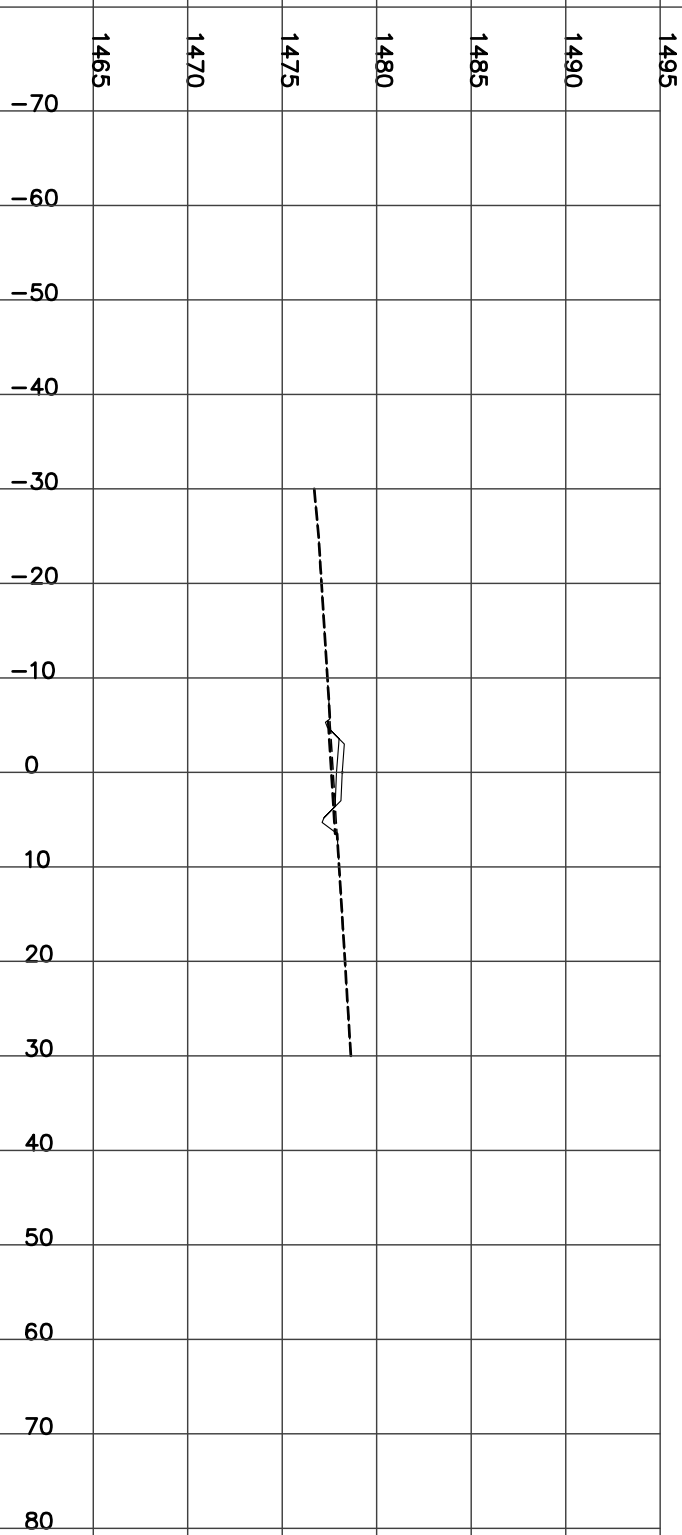

STATION 17+475.00
H= 1:800 V= 1:400

CUT= 0.54 FILL= 3.84 STRIP= 1.16 GRAN_A= 1.98


Left=1.49:1 C0.07 @-5.4 Right=1.50:1 C0.62 @6.23

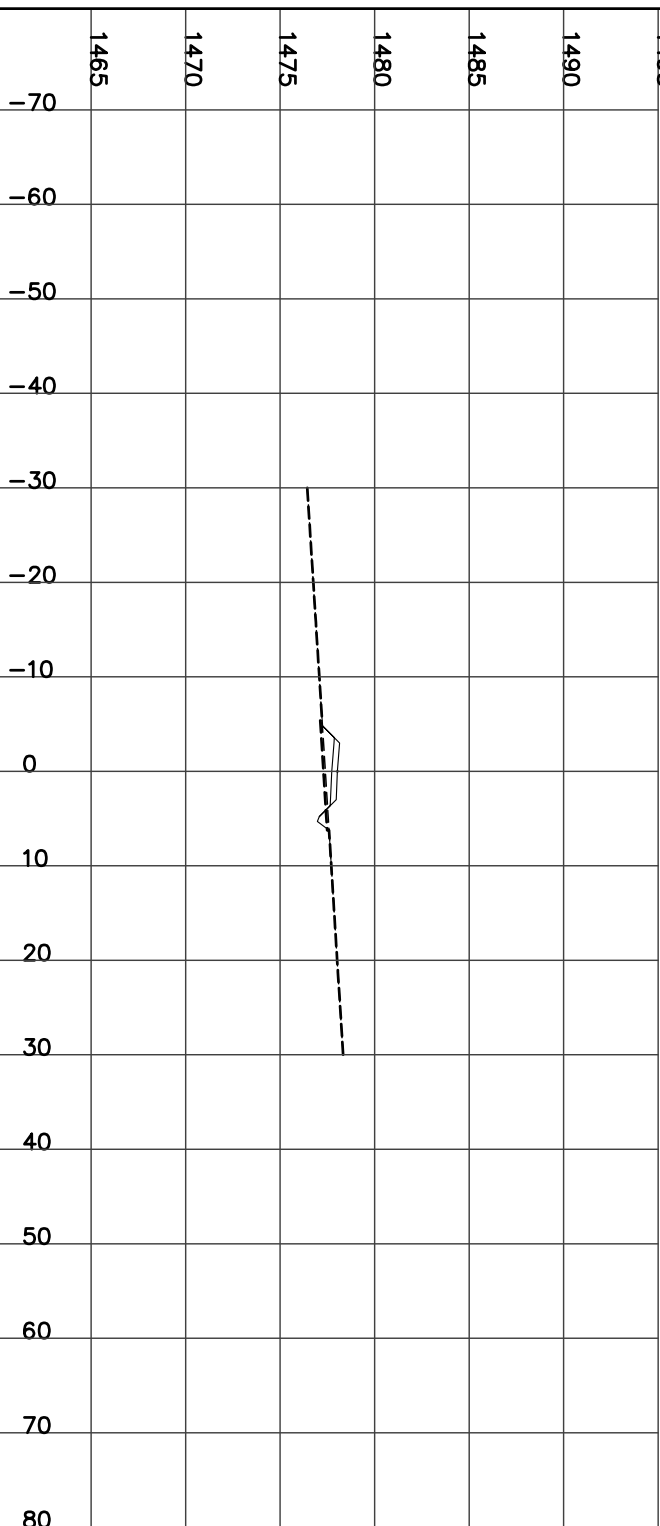

STATION 17+525.00
H= 1:800 V= 1:400

CUT= 2.82 FILL= 0.36 STRIP= 1.30 GRAN_A= 1.98


Left=1.50:1 C0.54 @-6.1 Right=1.50:1 C1.11 @6.96

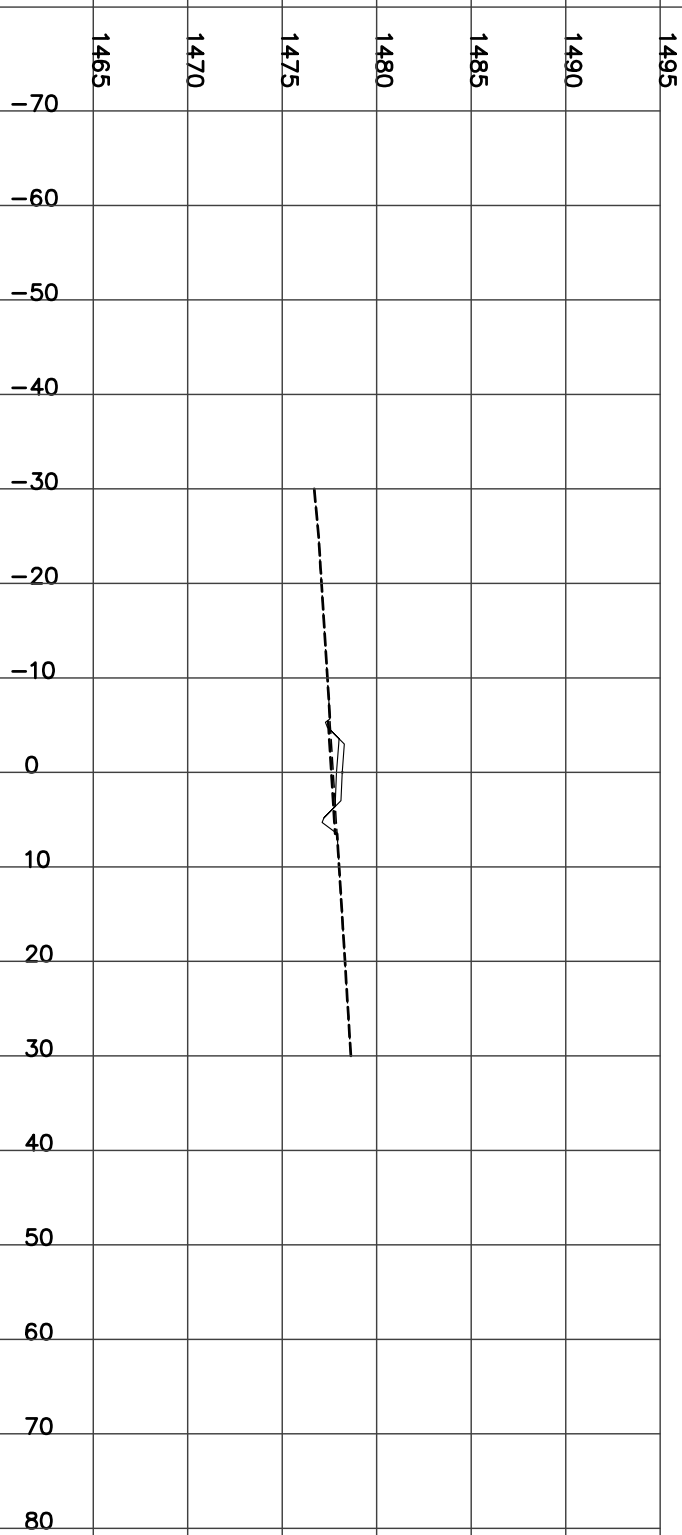

STATION 17+525.00
H= 1:800 V= 1:400

CUT= 2.82 FILL= 0.36 STRIP= 1.30 GRAN_A= 1.98


Left=1.50:1 C0.54 @-6.1 Right=1.50:1 C1.11 @6.96

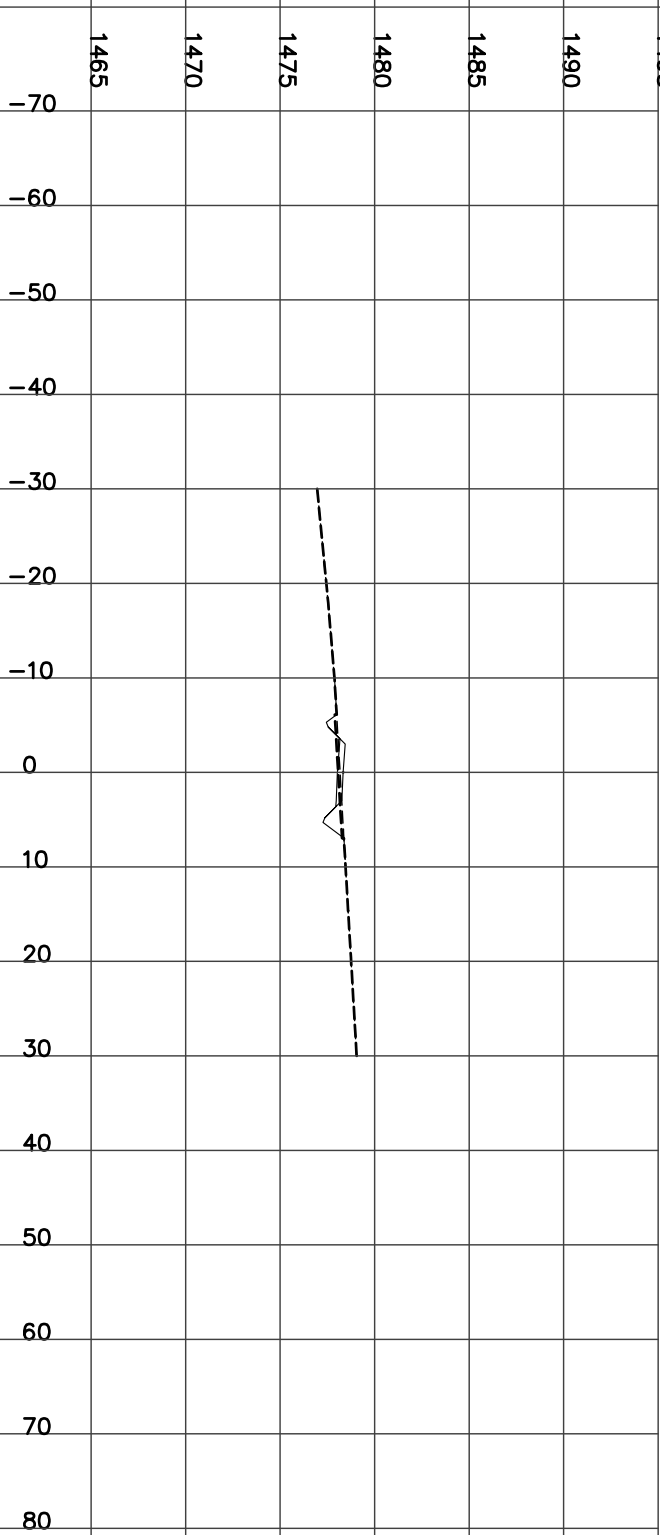

STATION 17+550.00
H= 1:800 V= 1:400

Left=1.50:1 C0.72 @-6.4 Right=1.50:1 C1.40 @7.40


CUT= 5.84 STRIP= 1.37 GRAN_A= 1.98

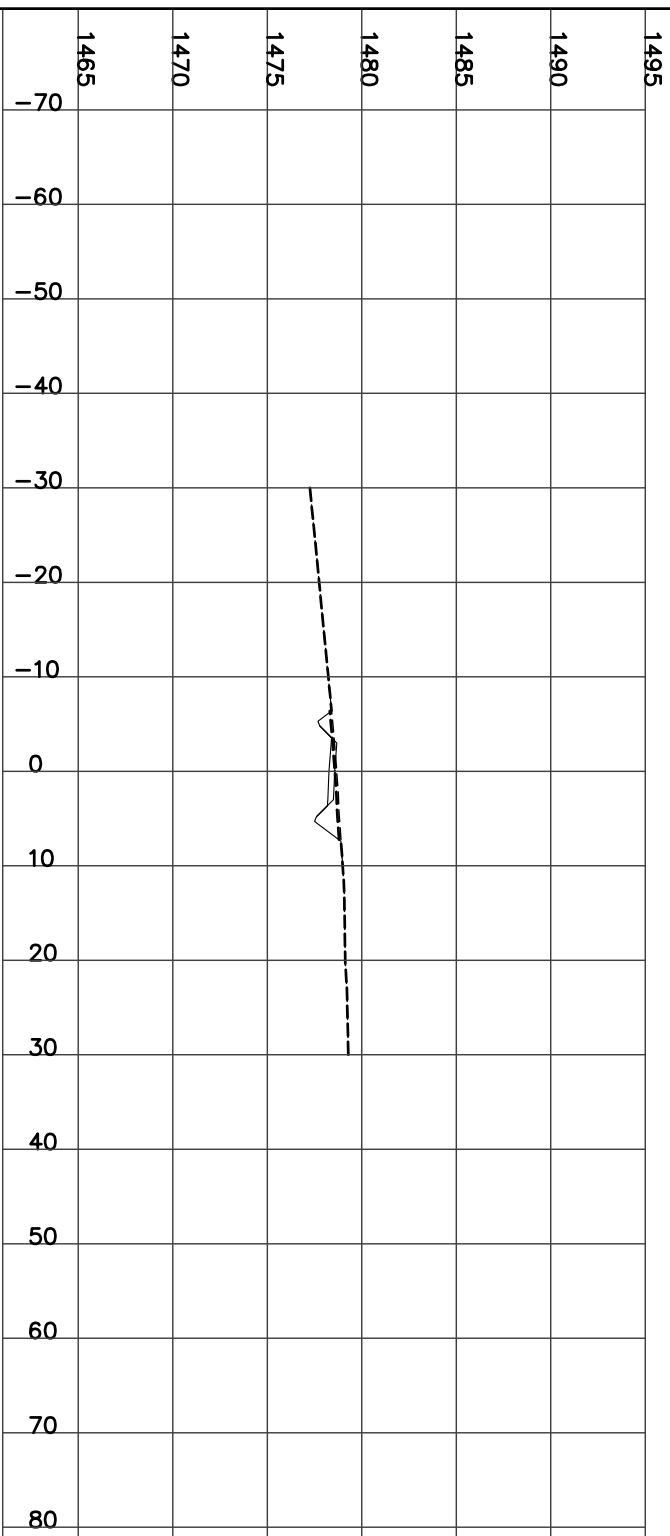

STATION 17+575.00
H= 1:800 V= 1:400

Left=1.50:1 C0.37 @-5.9 Right=1.50:1 C0.92 @6.68


CUT= 1.57 FILL= 1.17 STRIP= 1.26 GRAN_A= 1.98

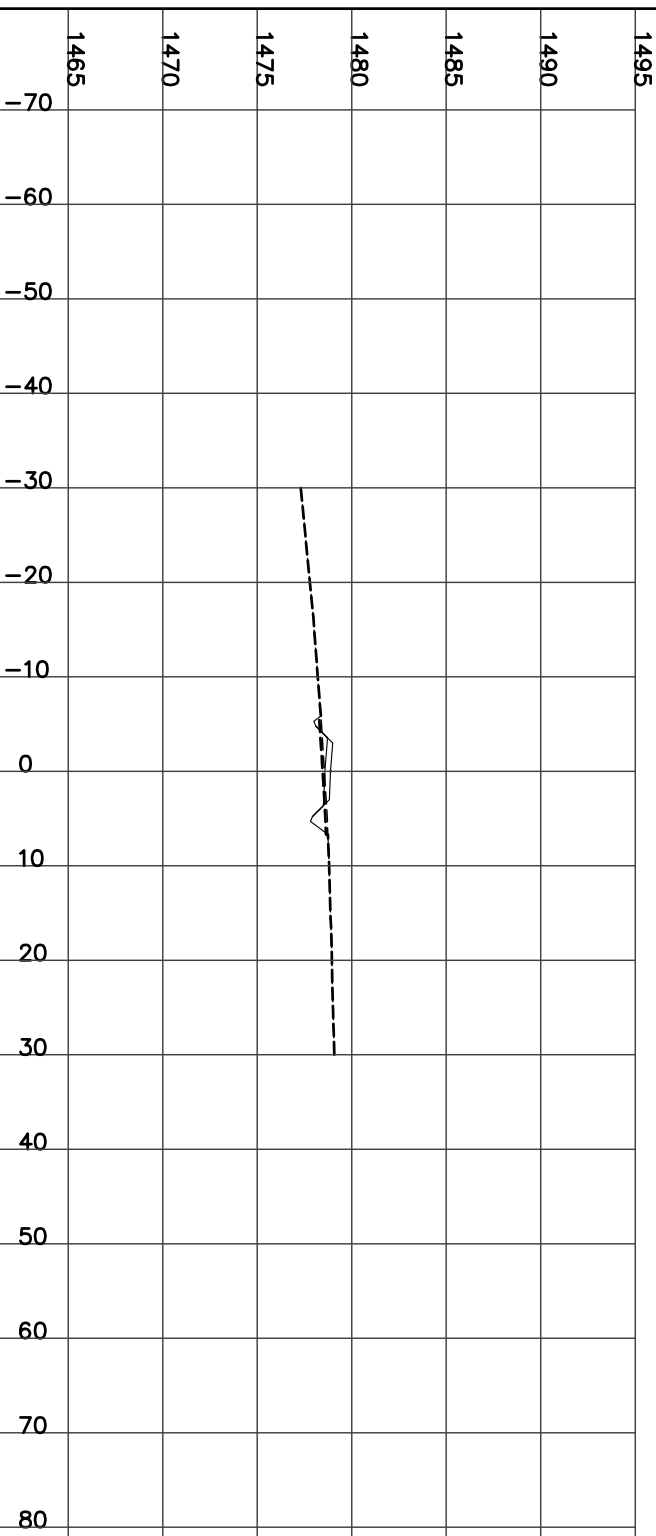

STATION 17+600.00
H= 1:800 V= 1:400

Left=2.00:1 F2.51 @-8.0 Right=2.00:1 F1.78 @6.57


FILL= 23.08 STRIP= 1.45 GRAN_A= 1.98

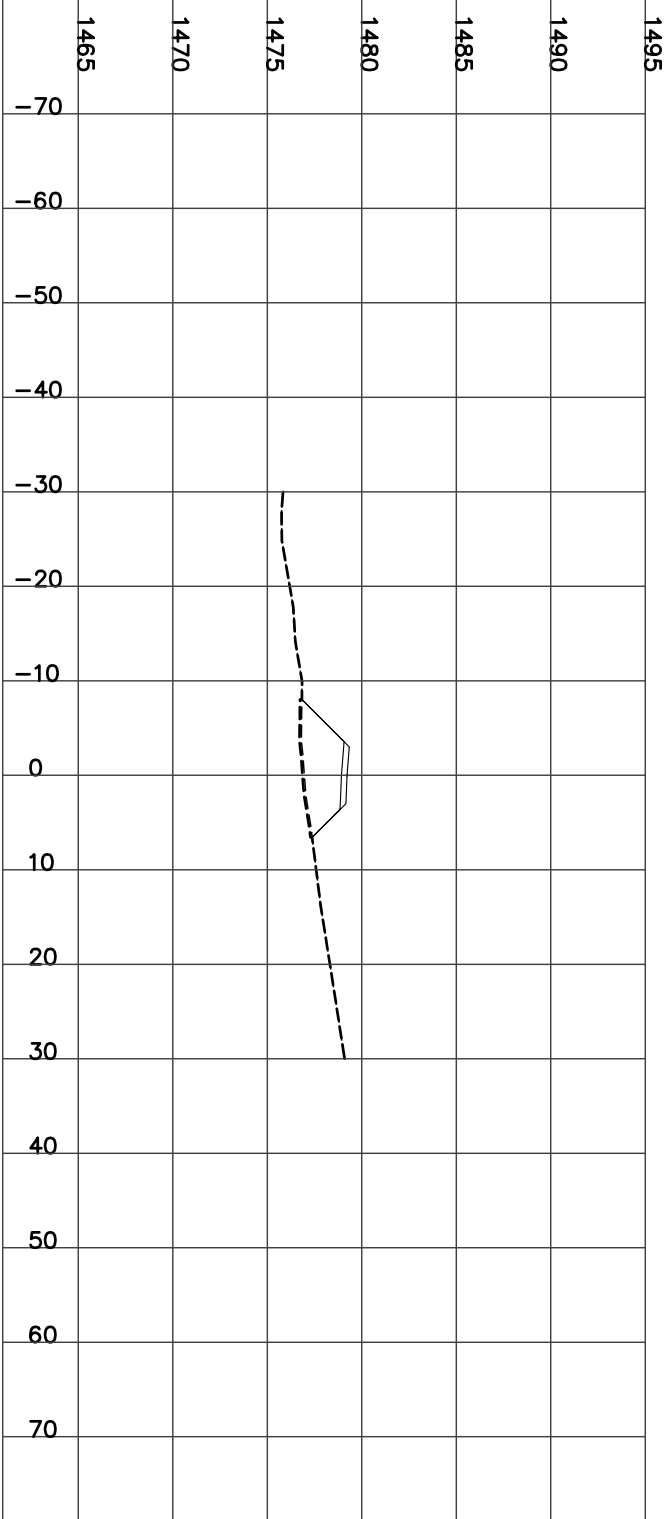

STATION 17+601.00
H= 1:800 V= 1:400

Left=2.00:1 F2.54 @-8.1 Right=2.00:1 F1.89 @6.77


FILL= 23.70 Culvert CSP Dia=1000 mm Skew= 0 Length= 13 m Slope= 3.59 %
STRIP= 1.47 GRAN_A= 1.98

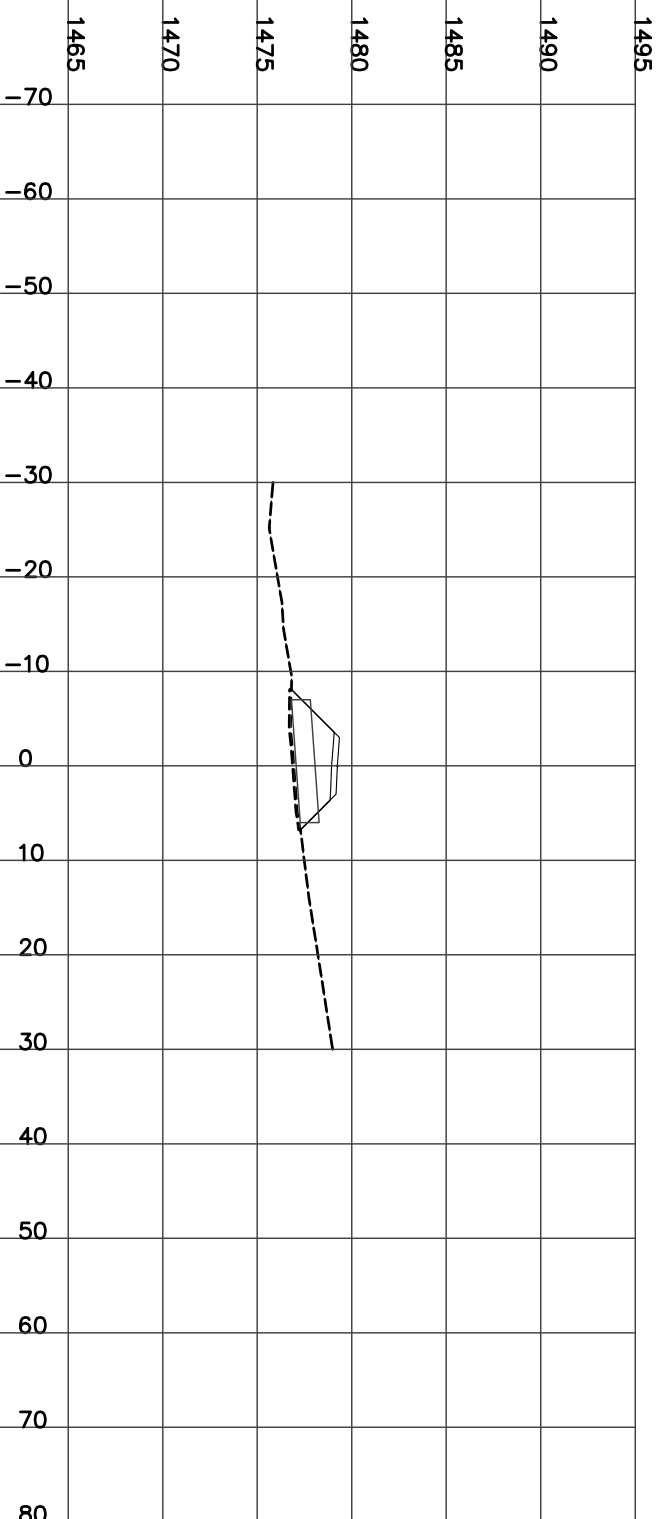

STATION 17+625.00
H= 1:800 V= 1:400

Left=2.00:1 F1.46 @-7.9 Right=2.00:1 F1.82 @6.64


FILL= 21.28 STRIP= 1.46 GRAN_A= 1.98

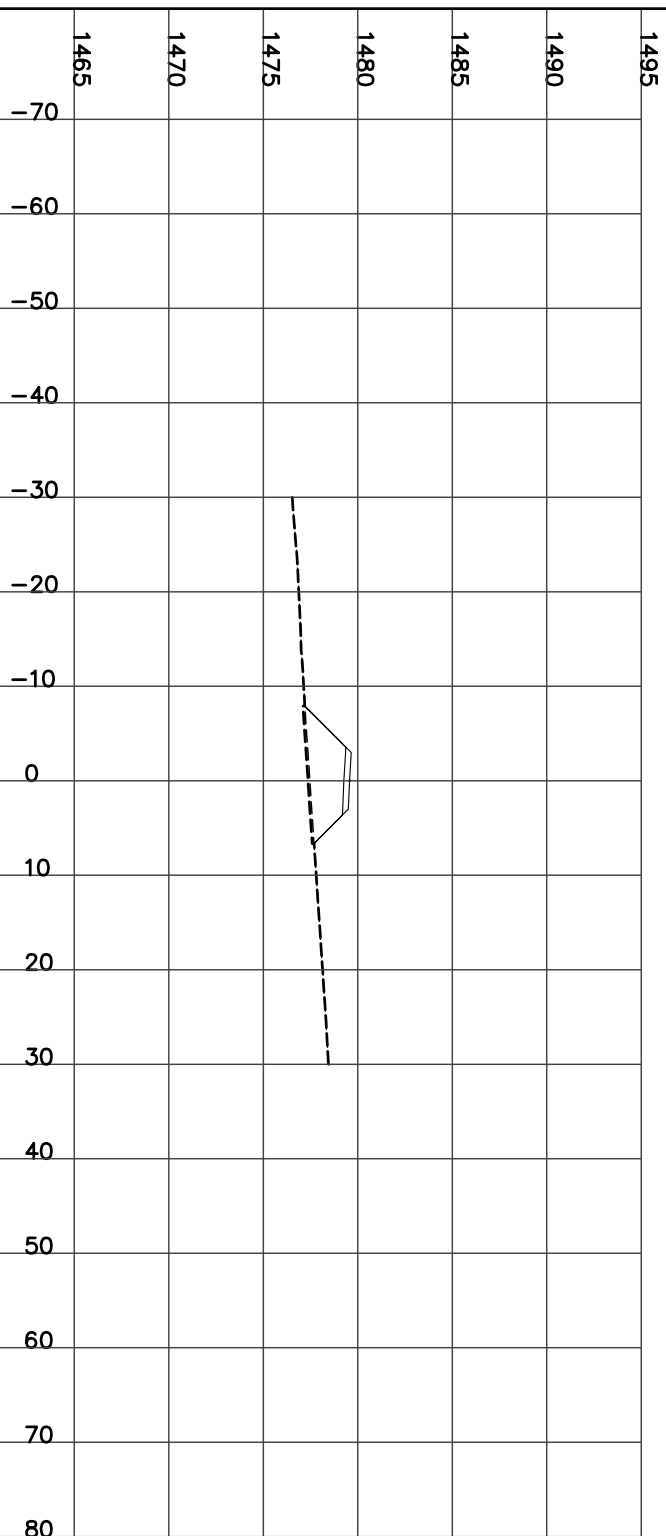

STATION 17+650.00
H= 1:800 V= 1:400

Left=2.00:1 F1.98 @-7.0 Right=2.00:1 F1.47 @5.94


FILL= 15.53 STRIP= 1.28 GRAN_A= 1.99

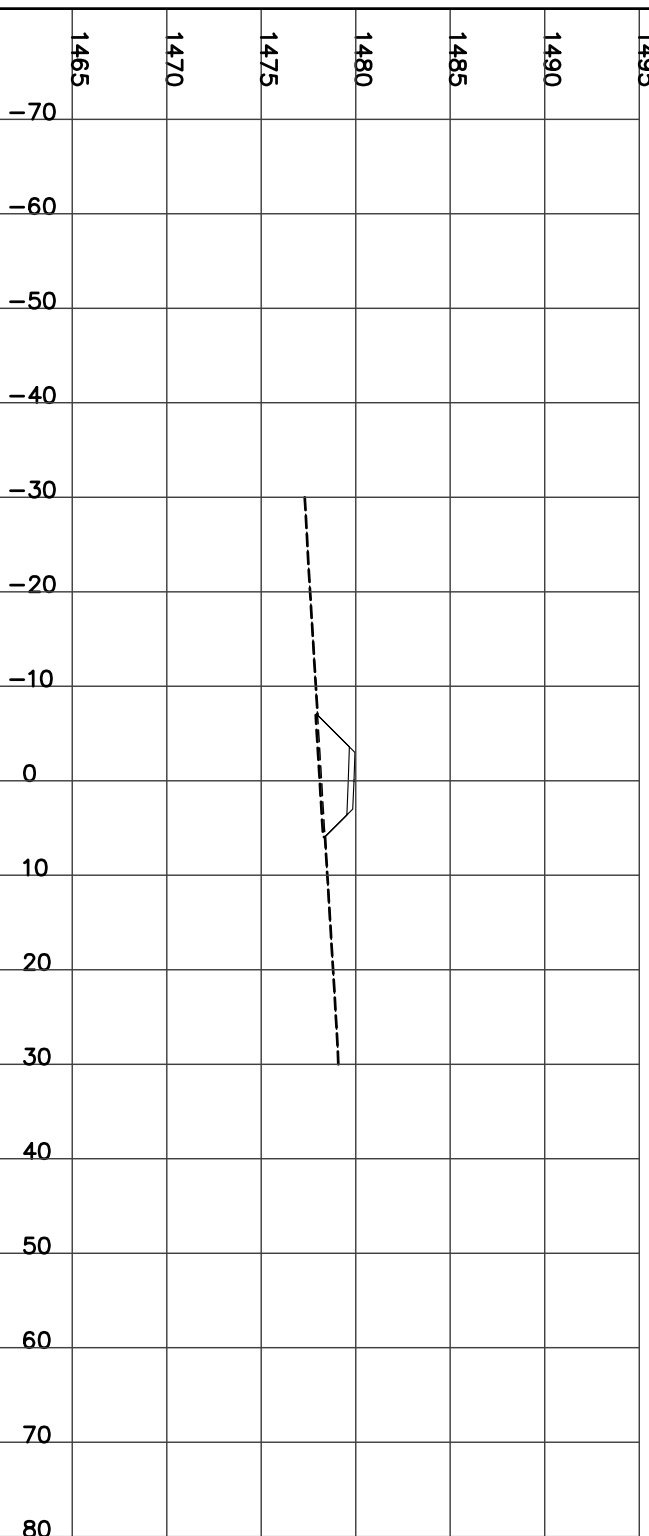

STATION 17+675.00
H= 1:800 V= 1:400

Left=2.00:1 F1.56 @-6.1 Right=2.00:1 F1.16 @5.33


FILL= 11.04 STRIP= 1.13 GRAN_A= 1.99

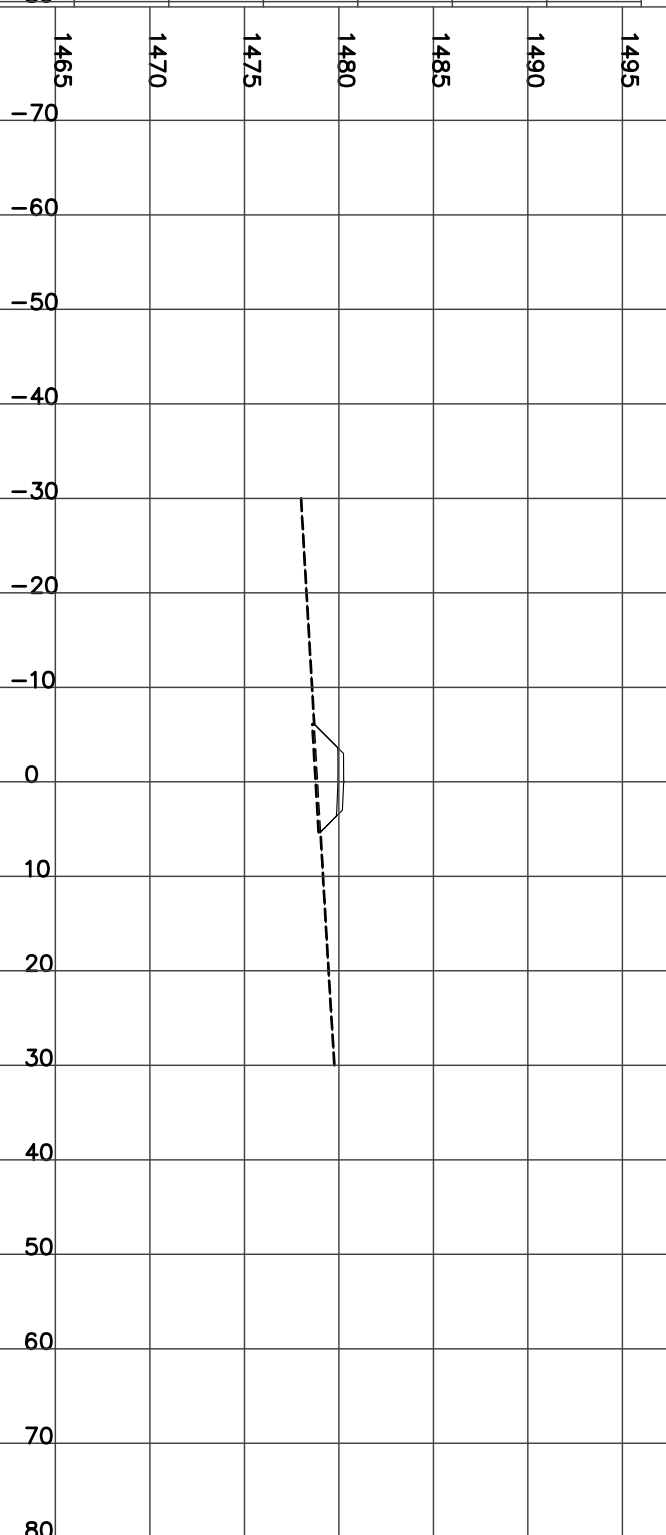

STATION 17+700.00
H= 1:800 V= 1:400

Left=2.00:1 F1.26 @-5.5 Right=1.50:1 C0.09 @5.43


FILL= 8.05 STRIP= 1.09 GRAN_A= 1.99

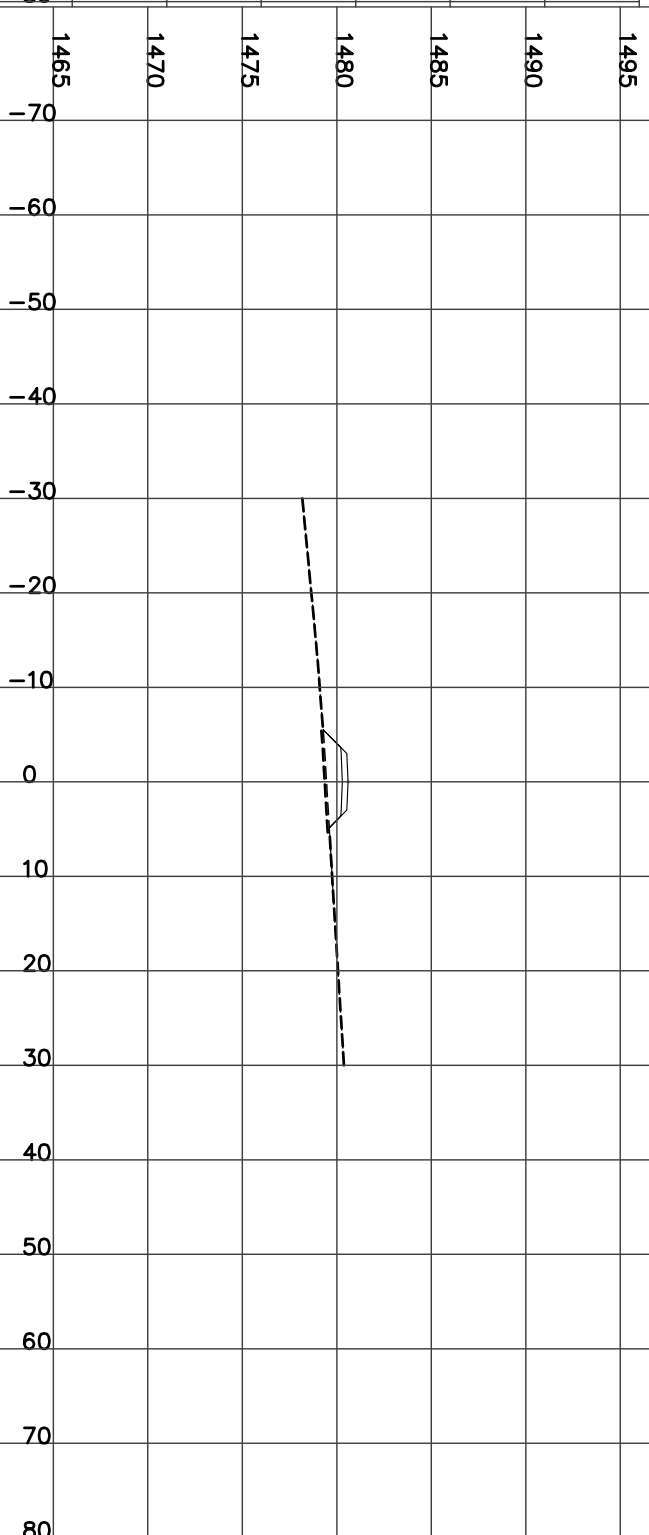

STATION 17+725.00
H= 1:800 V= 1:400

Left=2.00:1 F1.36 @-5.7 Right=1.50:1 C0.16 @5.54


FILL= 8.10 STRIP= 1.12 GRAN_A= 1.99

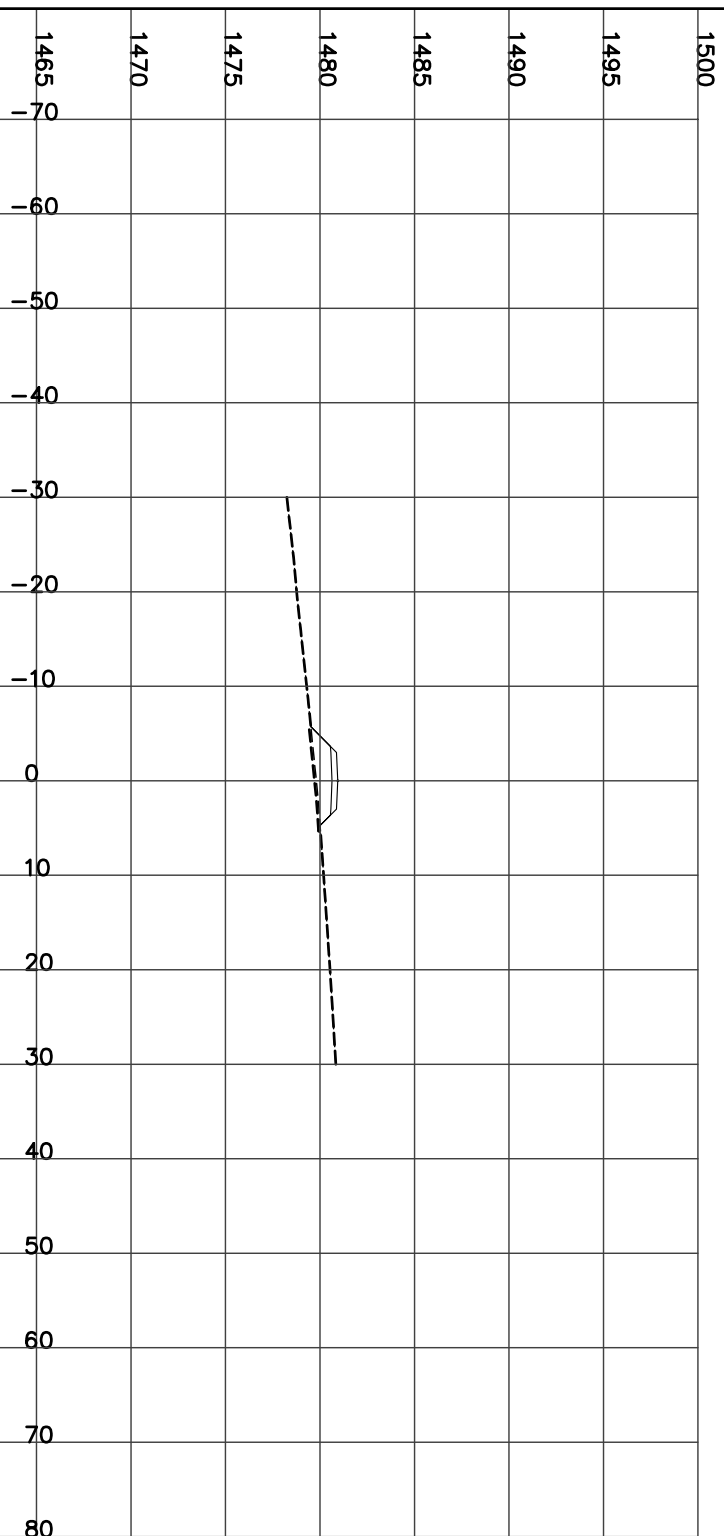

STATION 17+750.00
H= 1:800 V= 1:400

Left=2.00:1 F1.34 @-5.7 Right=1.50:1 C0.08 @5.42


FILL= 8.60 STRIP= 1.11 GRAN_A= 1.98

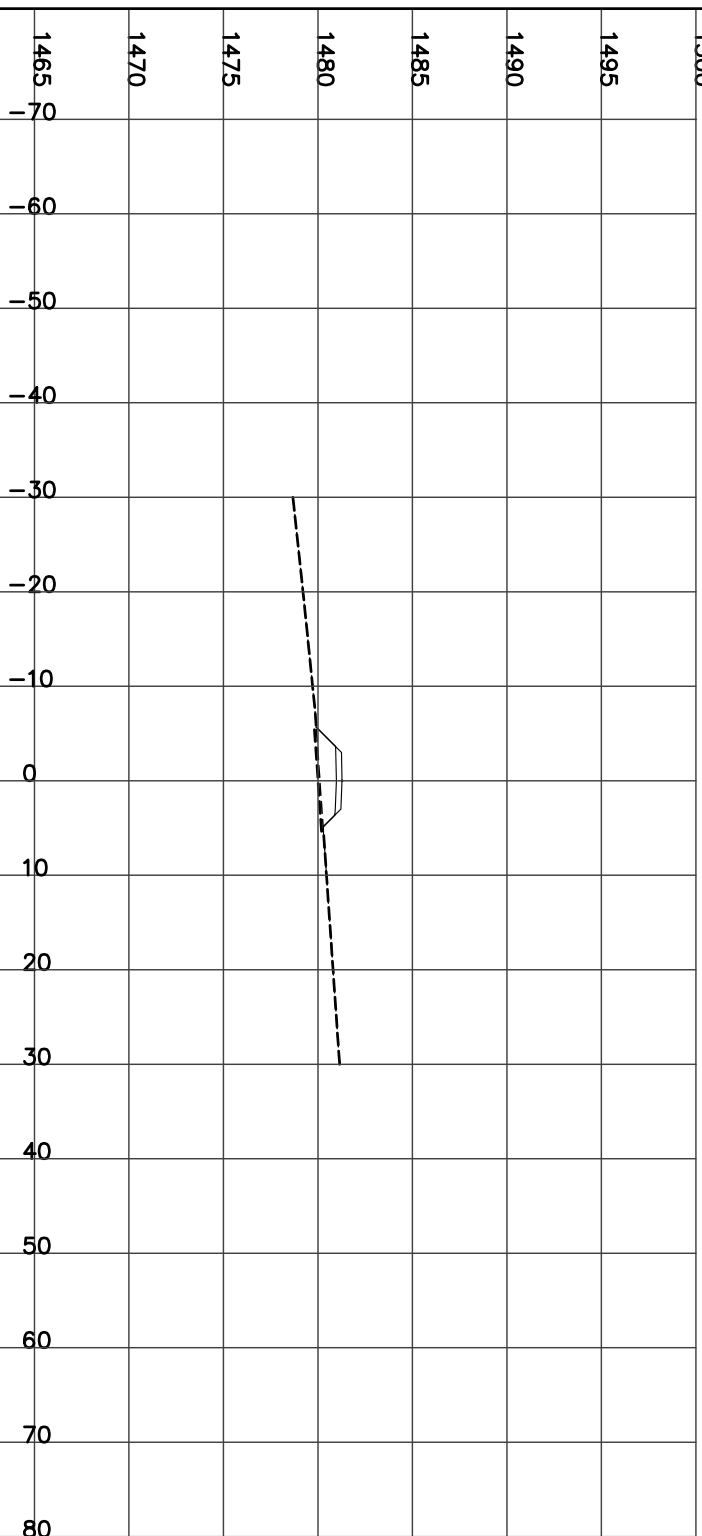

STATION 17+775.00
H= 1:800 V= 1:400

Left=2.00:1 F1.42 @-5.8 Right=1.49:1 C0.11 @5.46


FILL= 8.72 STRIP= 1.14 GRAN_A= 1.98

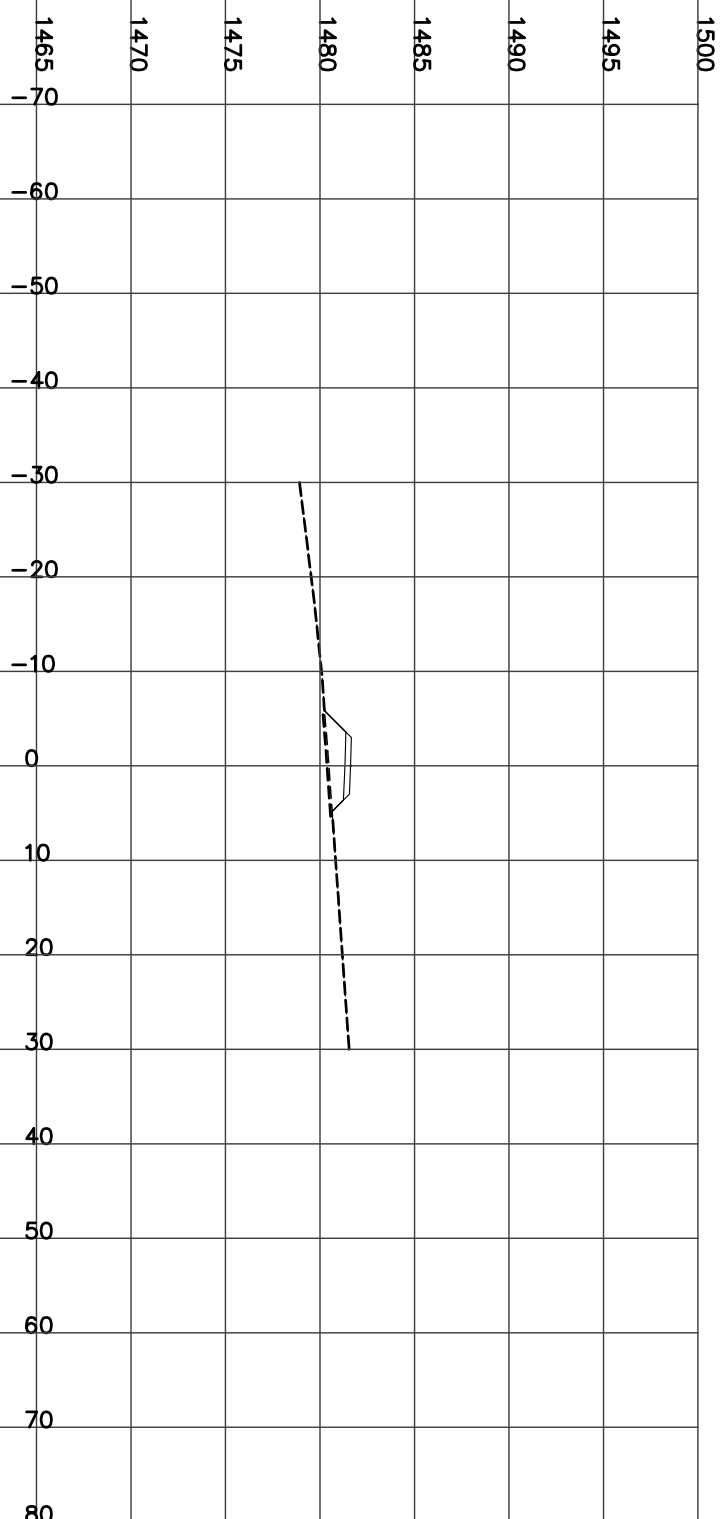

STATION 17+800.00
H= 1:800 V= 1:400

Left=2.00:1 F1.74 @-6.5 Right=1.50:1 C0.07 @5.41


FILL= 10.65 STRIP= 1.19 GRAN_A= 1.99

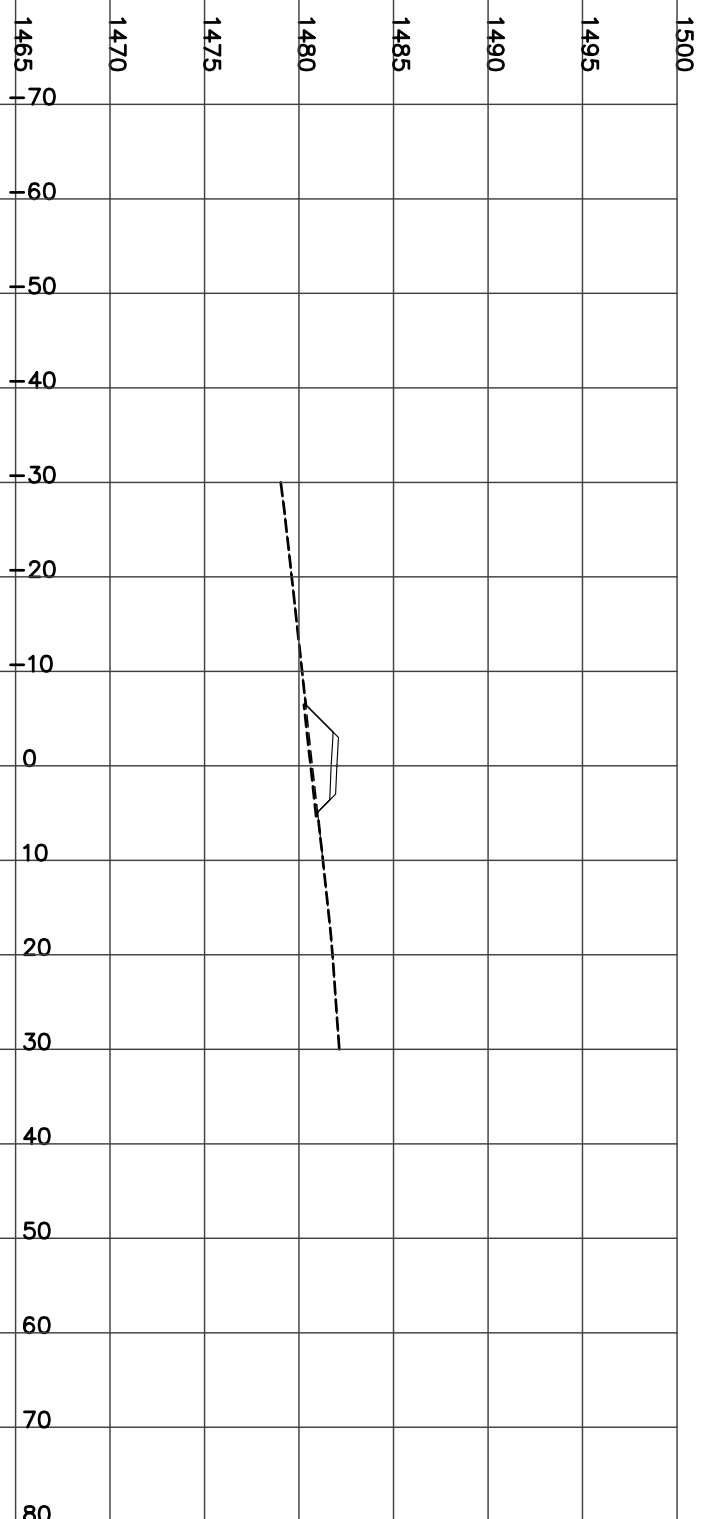

STATION 17+825.00
H= 1:800 V= 1:400

Left=2.00:1 F2.16 @-7.3 Right=2.00:1 F1.24 @5.48

FILL= 15.12 STRIP= 1.27 GRAN_A= 1.98

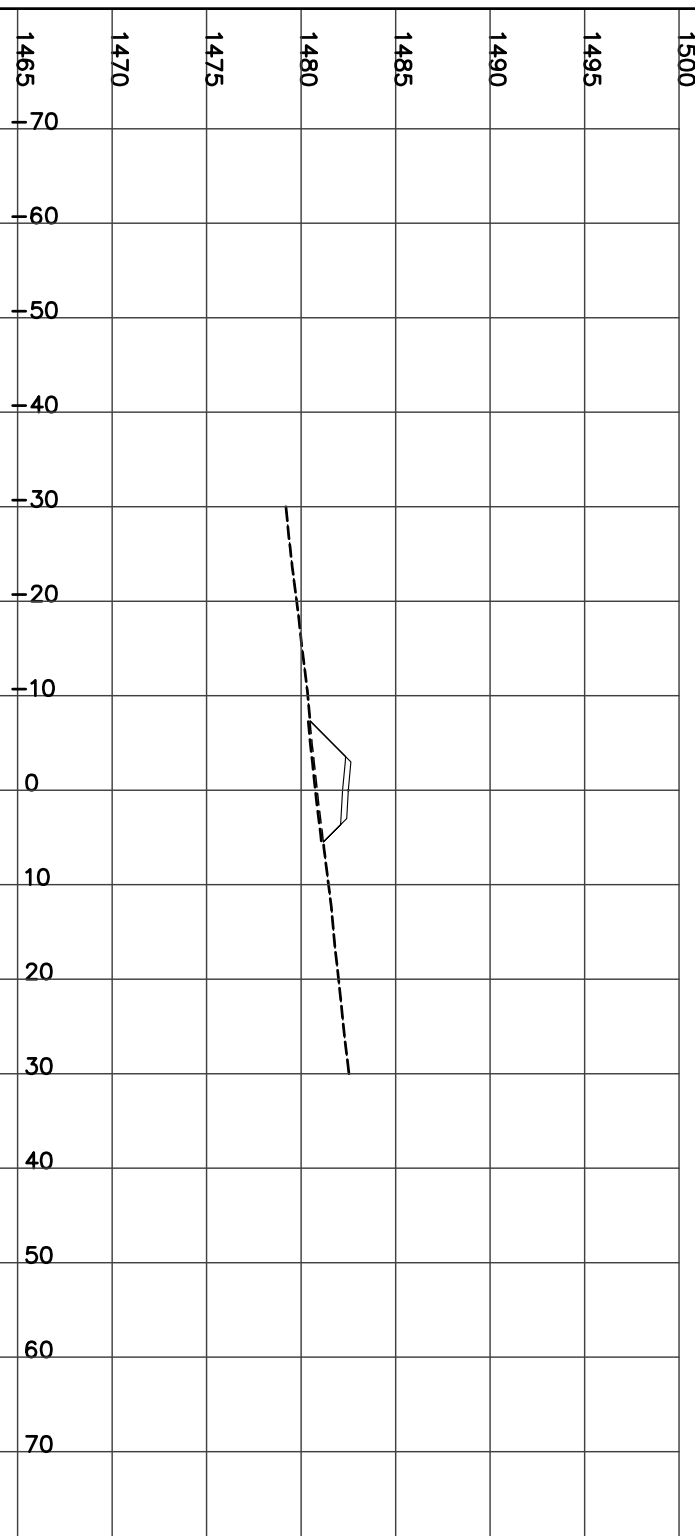

STATION 17+850.00
H= 1:800 V= 1:400

Left=2.00:1 F1.93 @-6.9 Right=2.00:1 F1.04 @5.07


FILL= 12.14 STRIP= 1.19 GRAN_A= 1.98



STATION 17+875.00
H= 1:800 V= 1:400

Left=2.00:1 F1.79 @-6.6 Right=1.50:1 C0.20 @5.60


FILL= 10.29 STRIP= 1.22 GRAN_A= 1.98

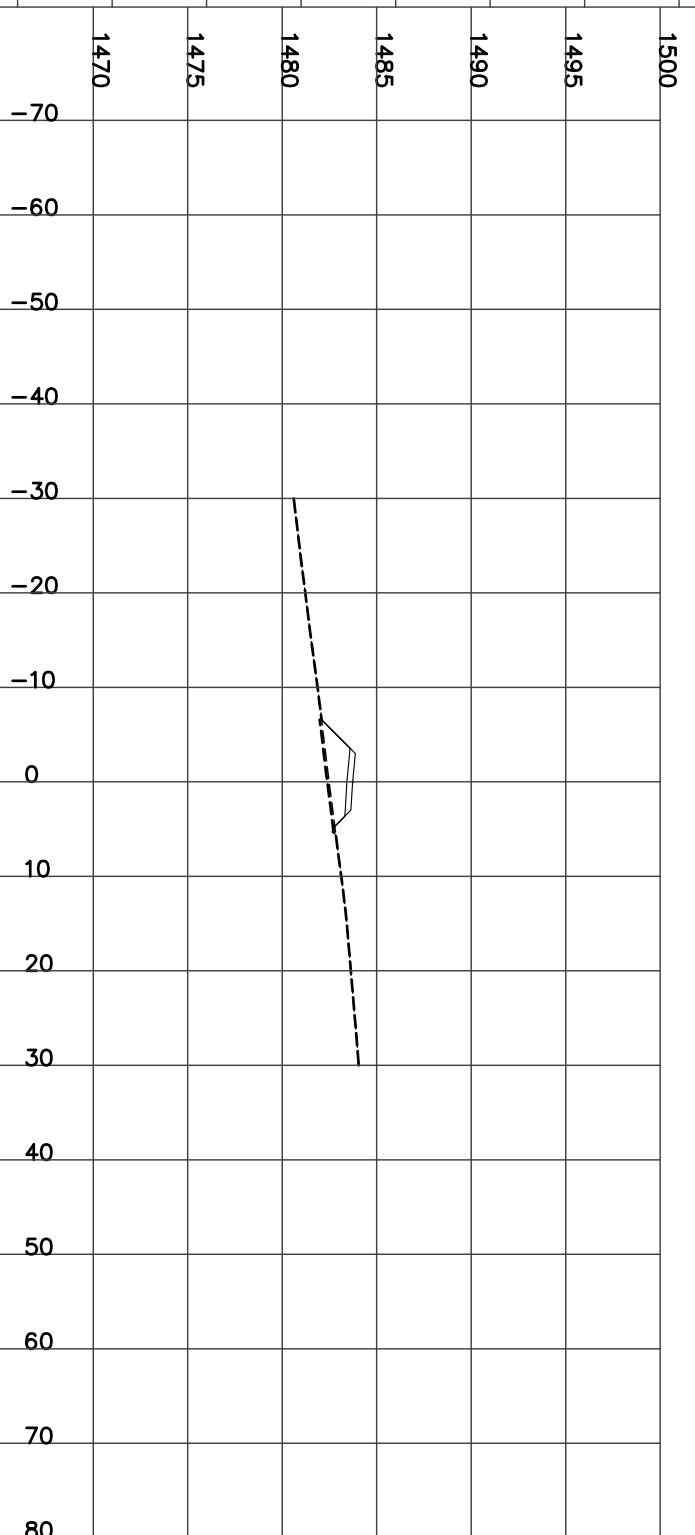

STATION 17+900.00
H= 1:800 V= 1:400

Left=2.00:1 F1.89 @-6.8 Right=1.50:1 C0.10 @5.45


FILL= 11.31 STRIP= 1.22 GRAN_A= 1.98

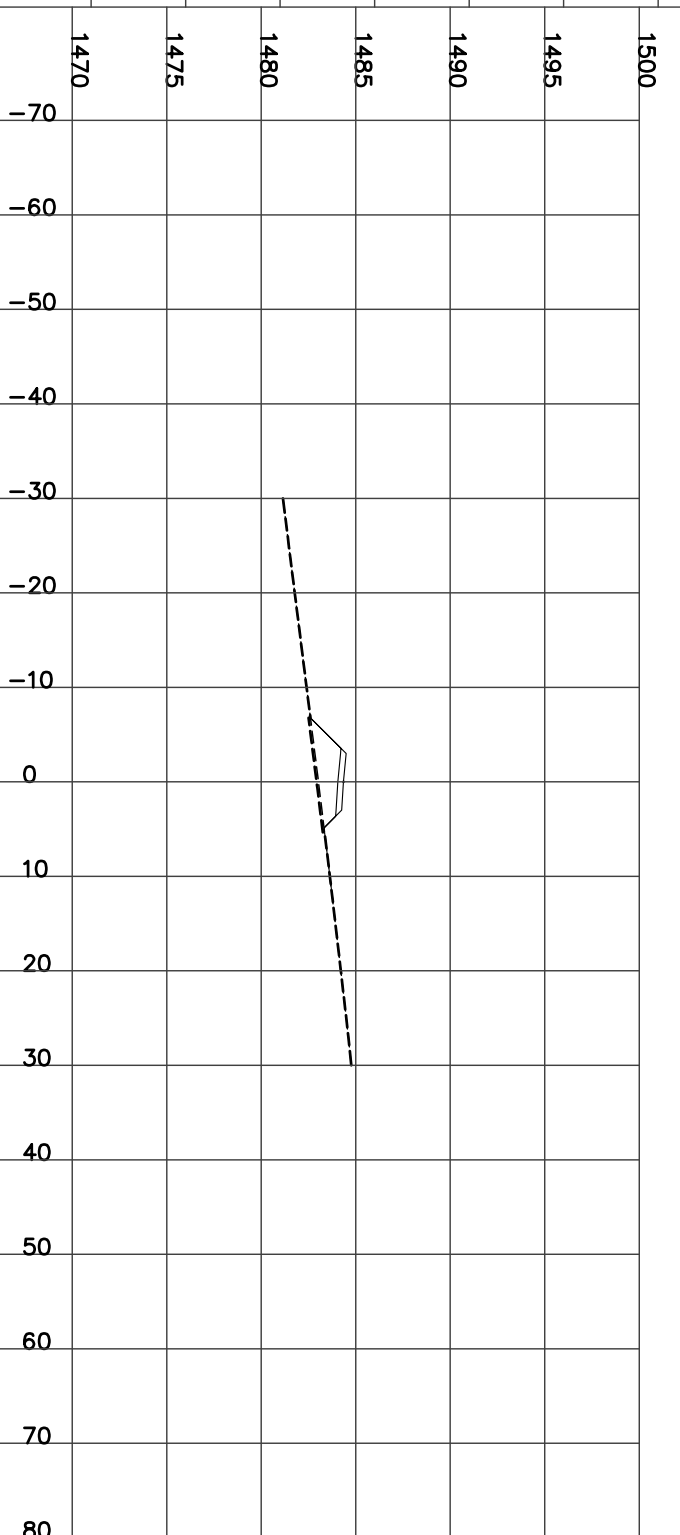

STATION 17+925.00
H= 1:800 V= 1:400

Left=2.00:1 F1.95 @-6.9 Right=2.00:1 F1.04 @5.07


FILL= 12.29 STRIP= 1.19 GRAN_A= 1.98

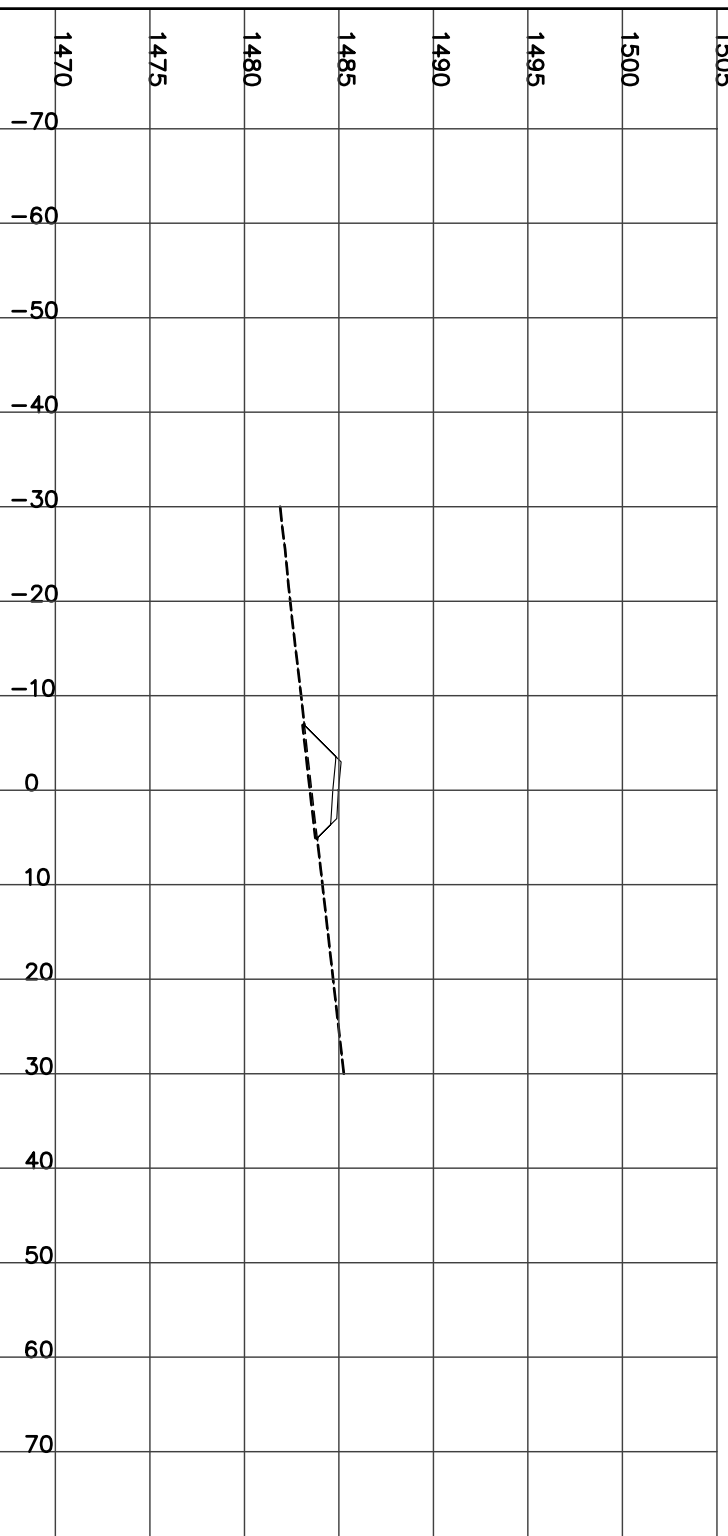

STATION 17+950.00
H= 1:800 V= 1:400

Left=2.00:1 F1.60 @-6.2 Right=1.50:1 C0.15 @5.52


FILL= 9.52 STRIP= 1.17 GRAN_A= 1.98

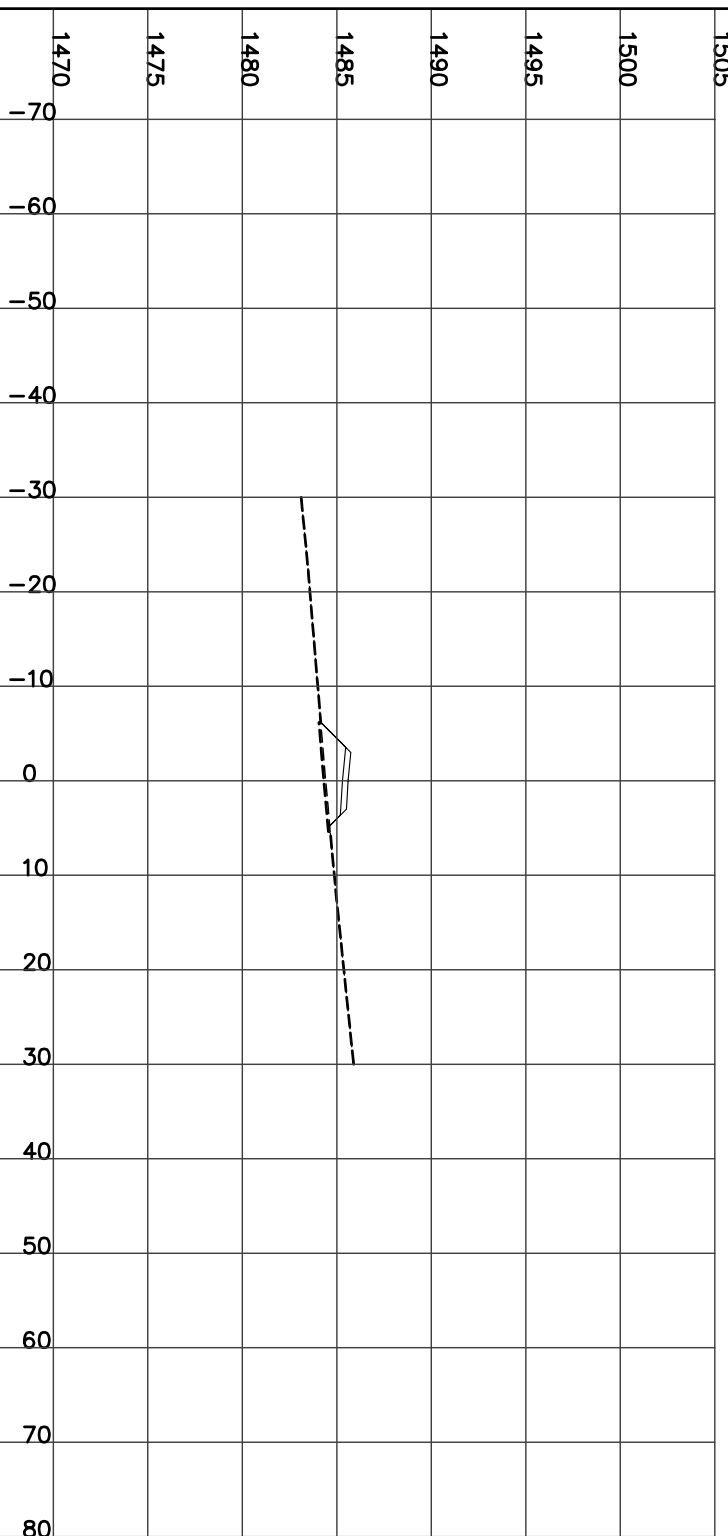

STATION 17+975.00
H= 1:800 V= 1:400

Left=1.50:1 C0.01 @-5.3 Right=1.50:1 C0.69 @6.33


CUT= 0.63 FILL= 4.06 STRIP= 1.15 GRAN_A= 1.98

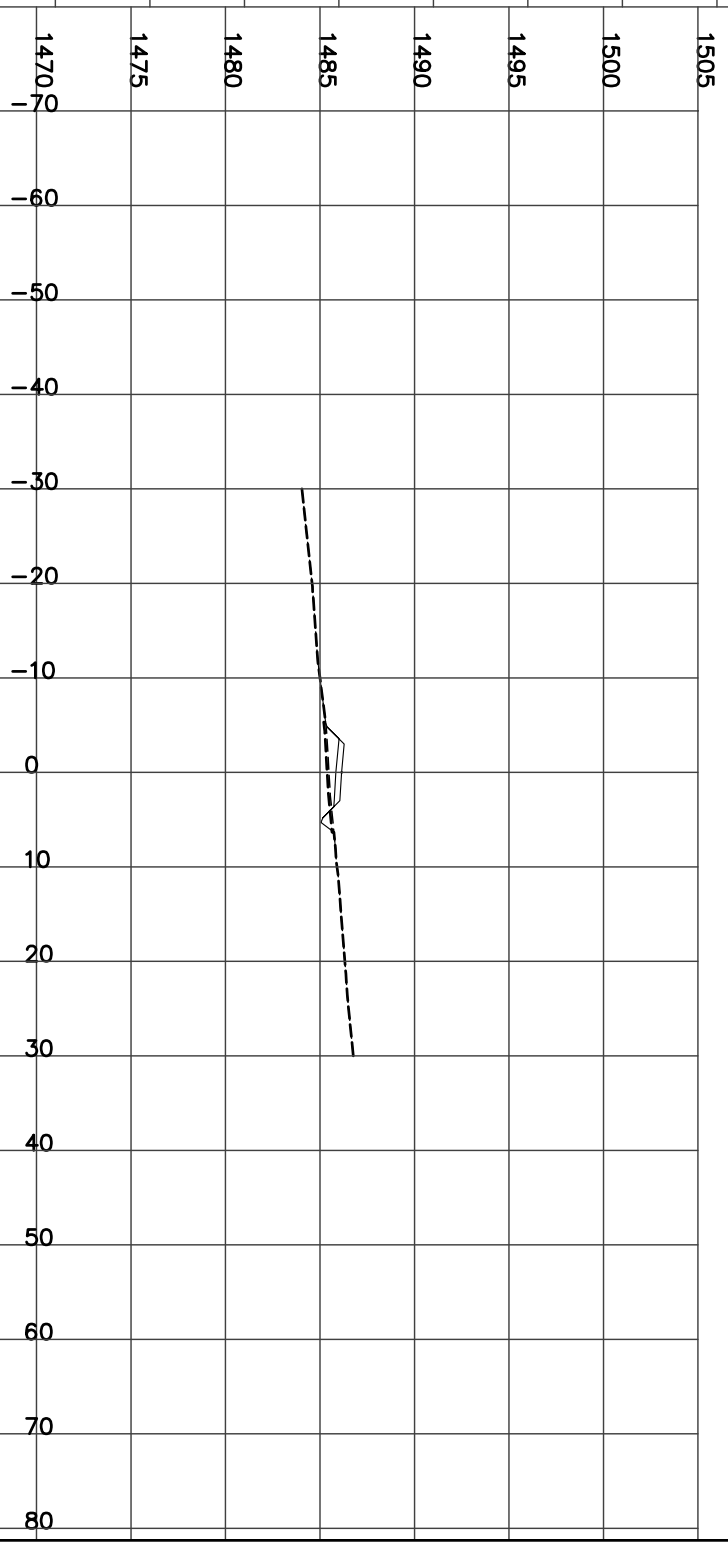

STATION 18+000.00
H= 1:800 V= 1:400


Left=2.00:1 F1.29 @-5.6 Right=1.50:1 C0.57 @6.15

CUT= 0.41 FILL= 5.97 STRIP= 1.17 GRAN_A= 1.98

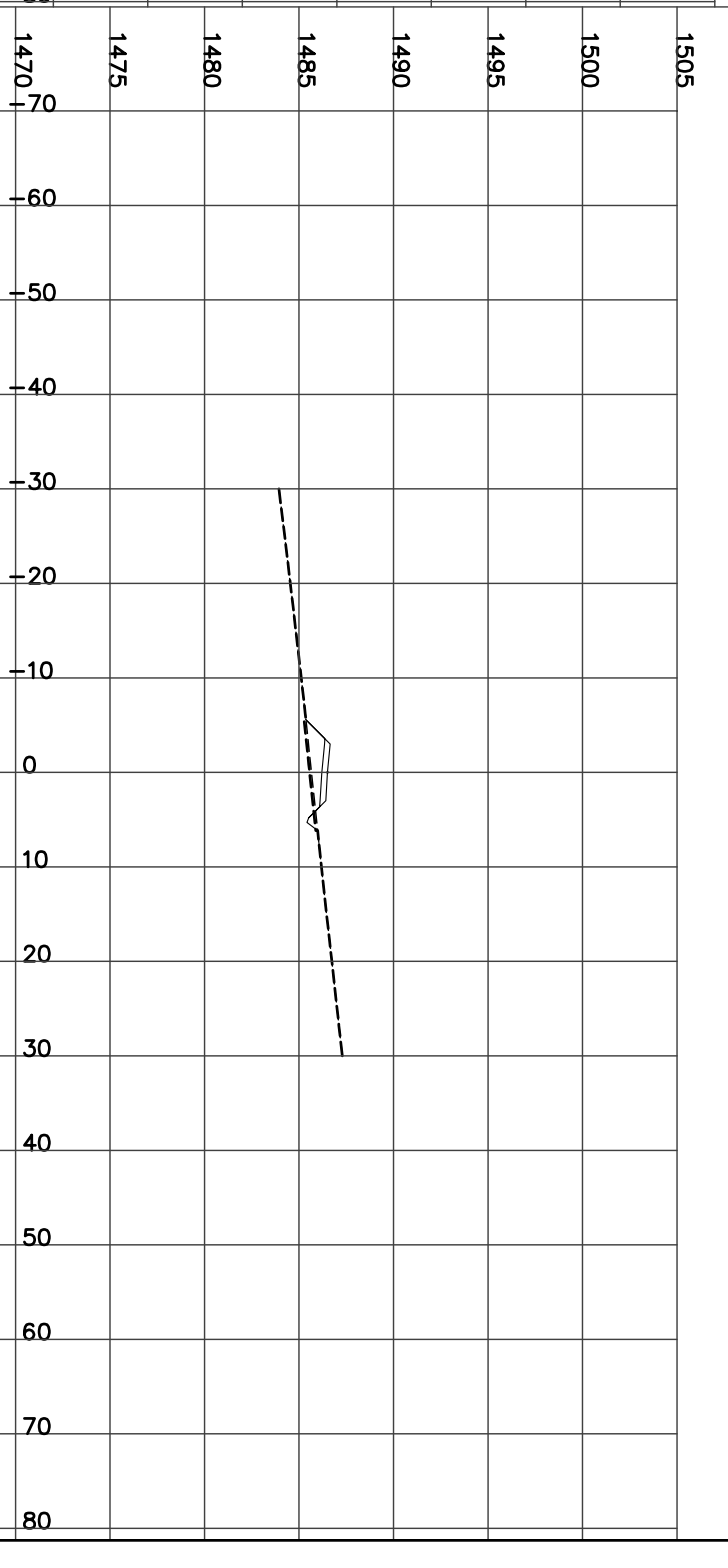

STATION 18+025.00
H= 1:800 V= 1:400

CUT= 0.29 FILL= 7.63 STRIP= 1.21 GRAN_A= 1.97
Left=2.00:1 F1.55 @-6.1 Right=1.50:1 C0.49 @6.04

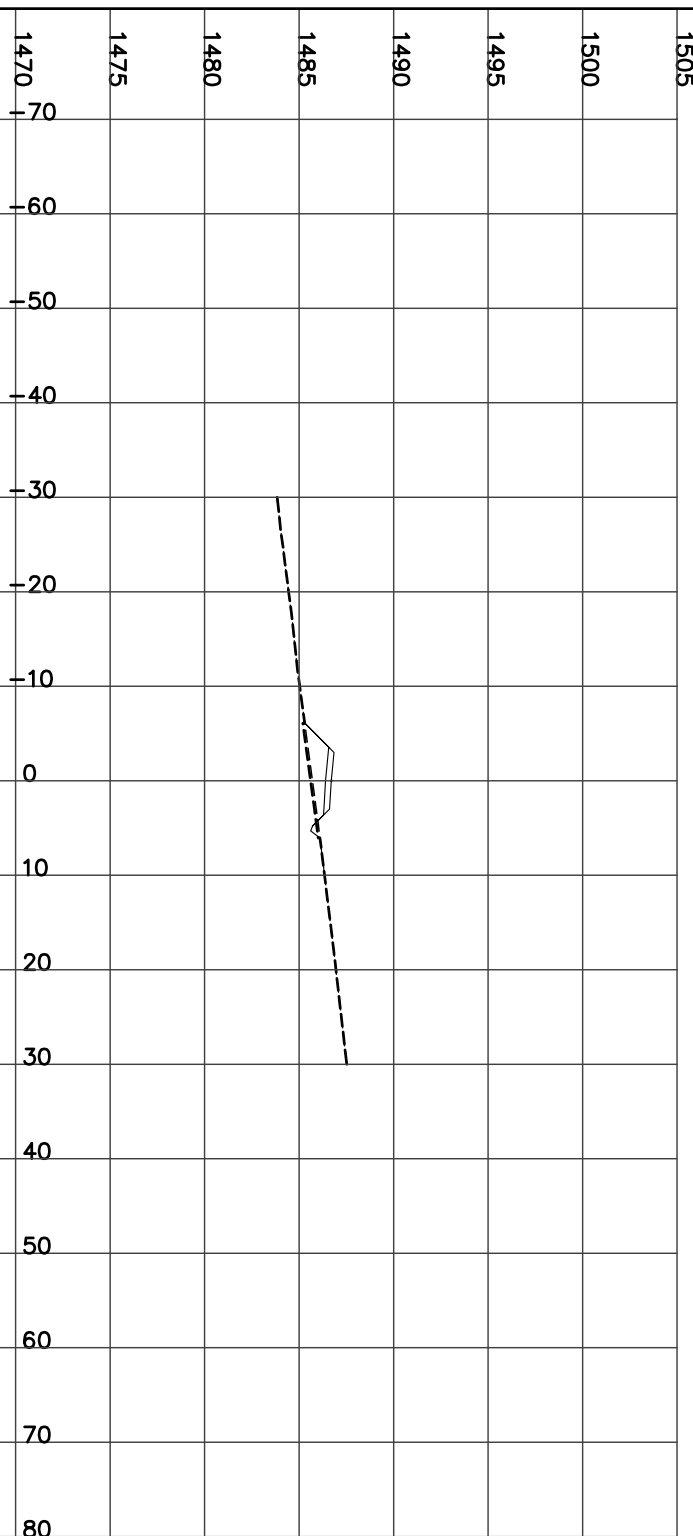


STATION 18+050.00
H= 1:800 V= 1:400

CUT= 0.32 FILL= 7.14 STRIP= 1.19 GRAN_A= 1.98
Left=2.00:1 F1.48 @-6.0 Right=1.50:1 C0.53 @6.09



STATION 18+075.00
H= 1:800 V= 1:400

CUT= 0.76 FILL= 6.04 STRIP= 1.24 GRAN_A= 1.98
Left=2.00:1 F1.43 @-5.9 Right=1.50:1 C0.83 @6.54

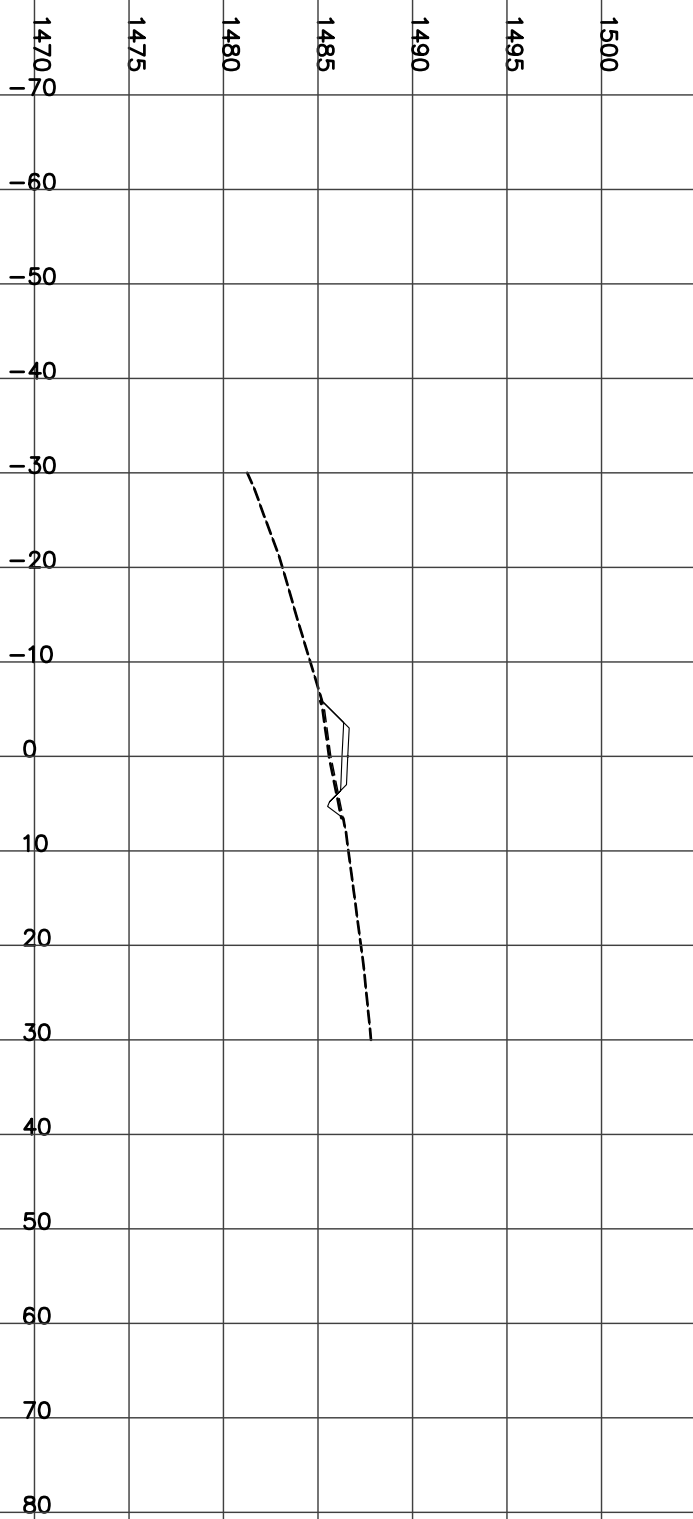

STATION 18+100.00
H= 1:800 V= 1:400

FILL= 18.87 STRIP= 1.52 GRAN_A= 1.99
Left=2.00:1 F3.34 @-9.7 Right=1.50:1 C0.12 @5.48




STATION 18+125.00
H= 1:800 V= 1:400

Culvert CSP Left=2.00:1 F2.82 @-8.6 Right=2.00:1 F1.21 @5.42
Diameter=600 mm Skew= 0 Length= 13.1 m Slope= 9.67 %
FILL= 18.60 STRIP= 1.40 GRAN_A= 1.99



STATION 18+175.00
H= 1:800 V= 1:400


Left=2.00:1 F1.52 @-6.0 Right=1.50:1 C0.18 @5.57
FILL= 8.88 STRIP= 1.15 GRAN_A= 1.99

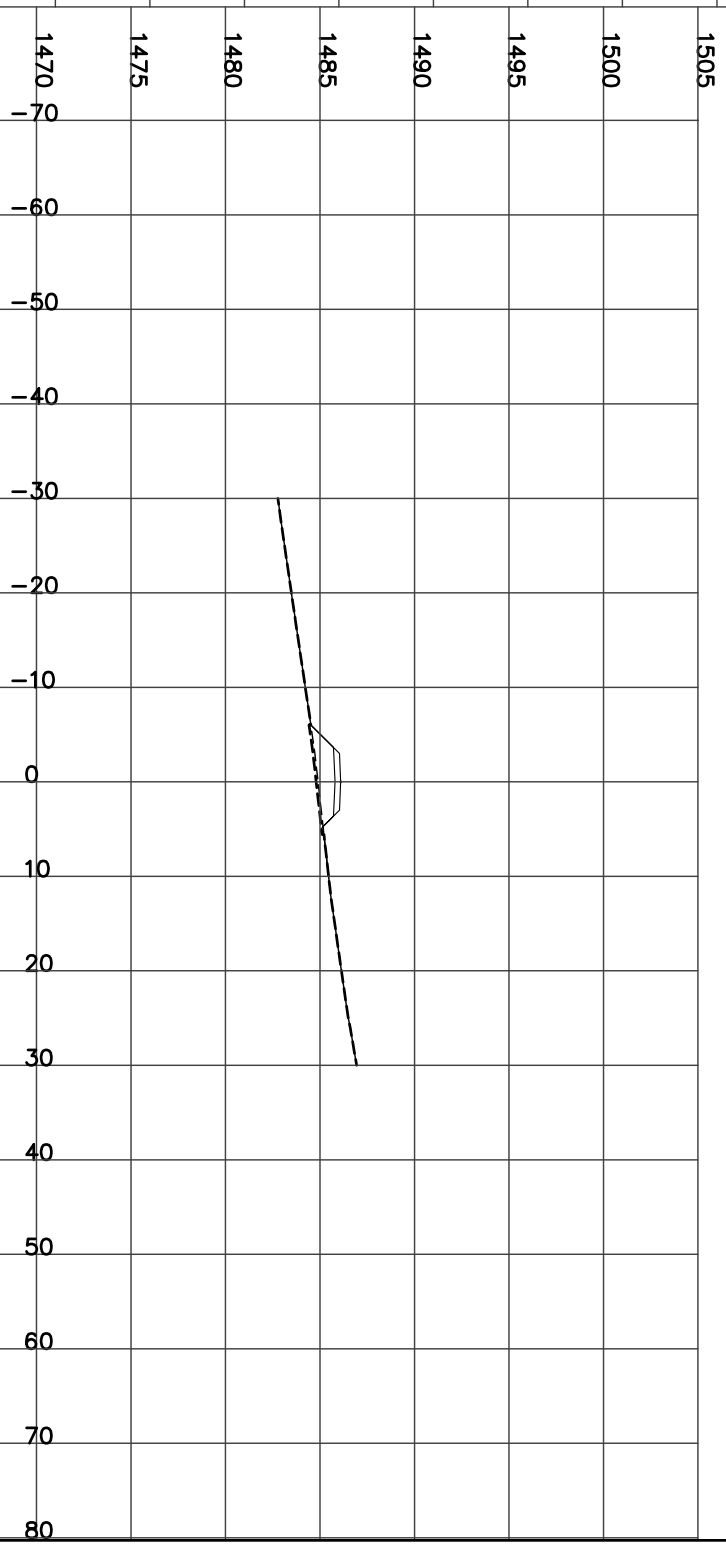

STATION 18+150.00
H= 1:800 V= 1:400

Left=2.00:1 F2.14 @-7.3 Right=2.00:1 F1.09 @5.19


FILL= 13.96 STRIP= 1.24 GRAN_A= 1.99

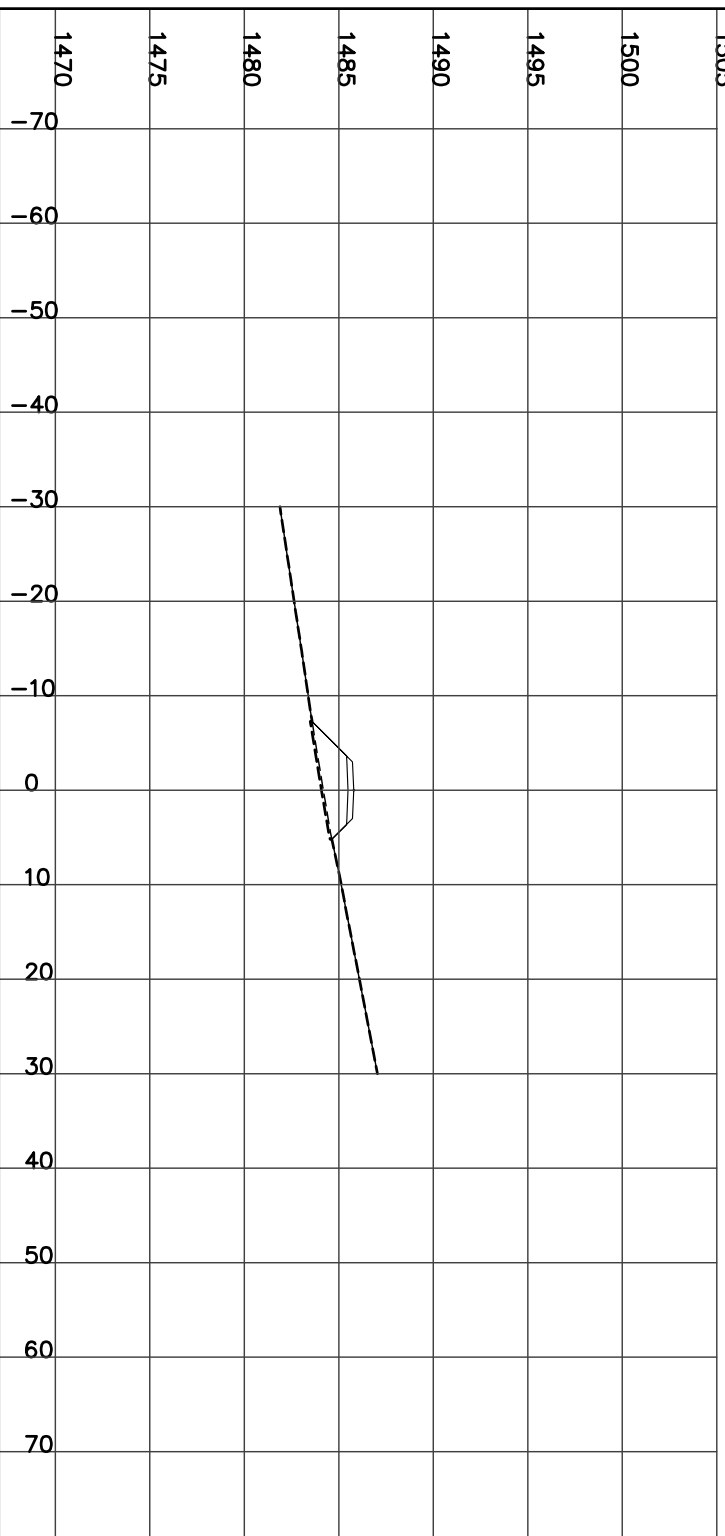

STATION 18+200.00
H= 1:800 V= 1:400


Left=2.00:1 F1.29 @-5.6 Right=1.50:1 C0.22 @5.63

CUT= 0.03 FILL= 7.55 STRIP= 1.12 GRAN_A= 1.99

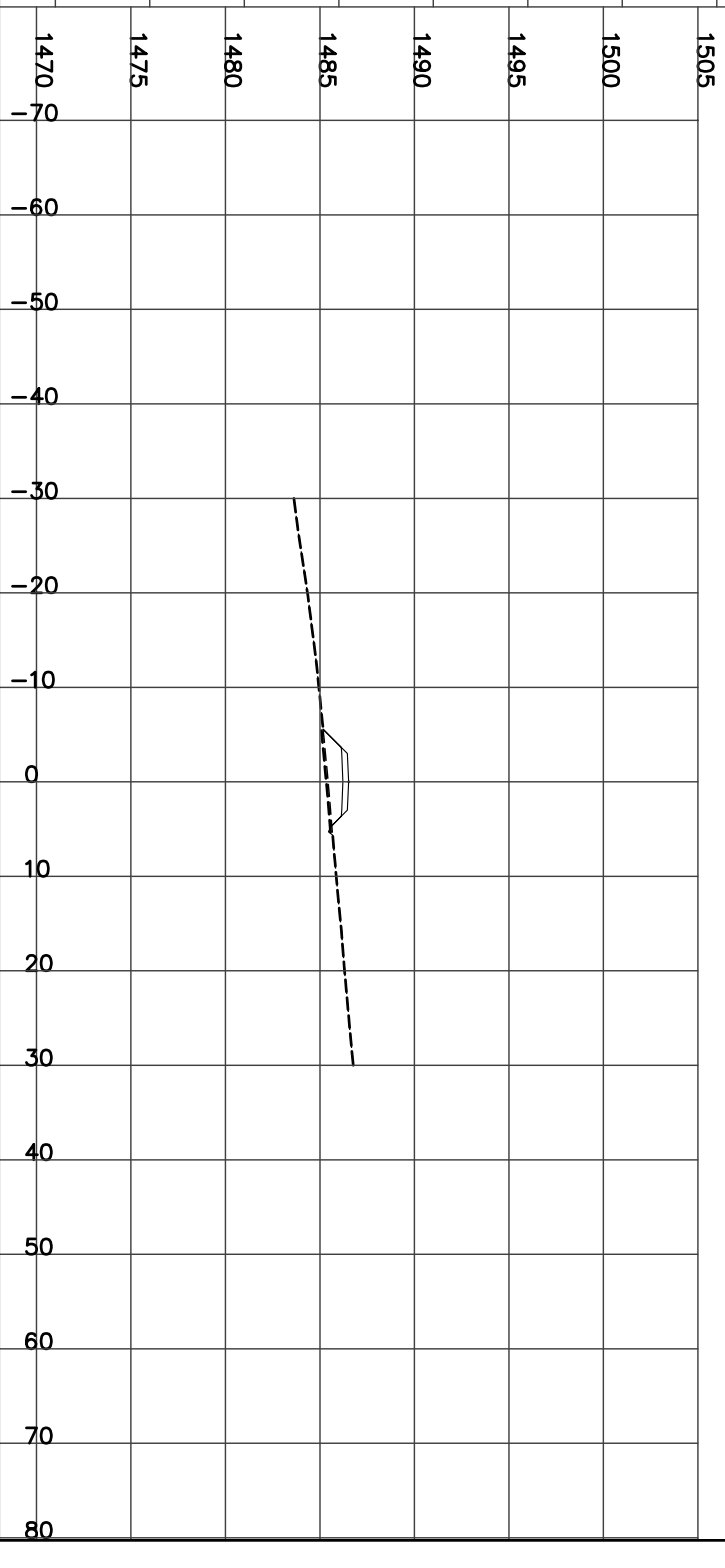


STATION 18+225.00
H= 1:800 V= 1:400

FILL= 8.30 STRIP= 1.12 GRAN_A= 1.99
Left=2.00:1 F1.35 @-5.7 Right=1.50:1 C0.16 @5.53

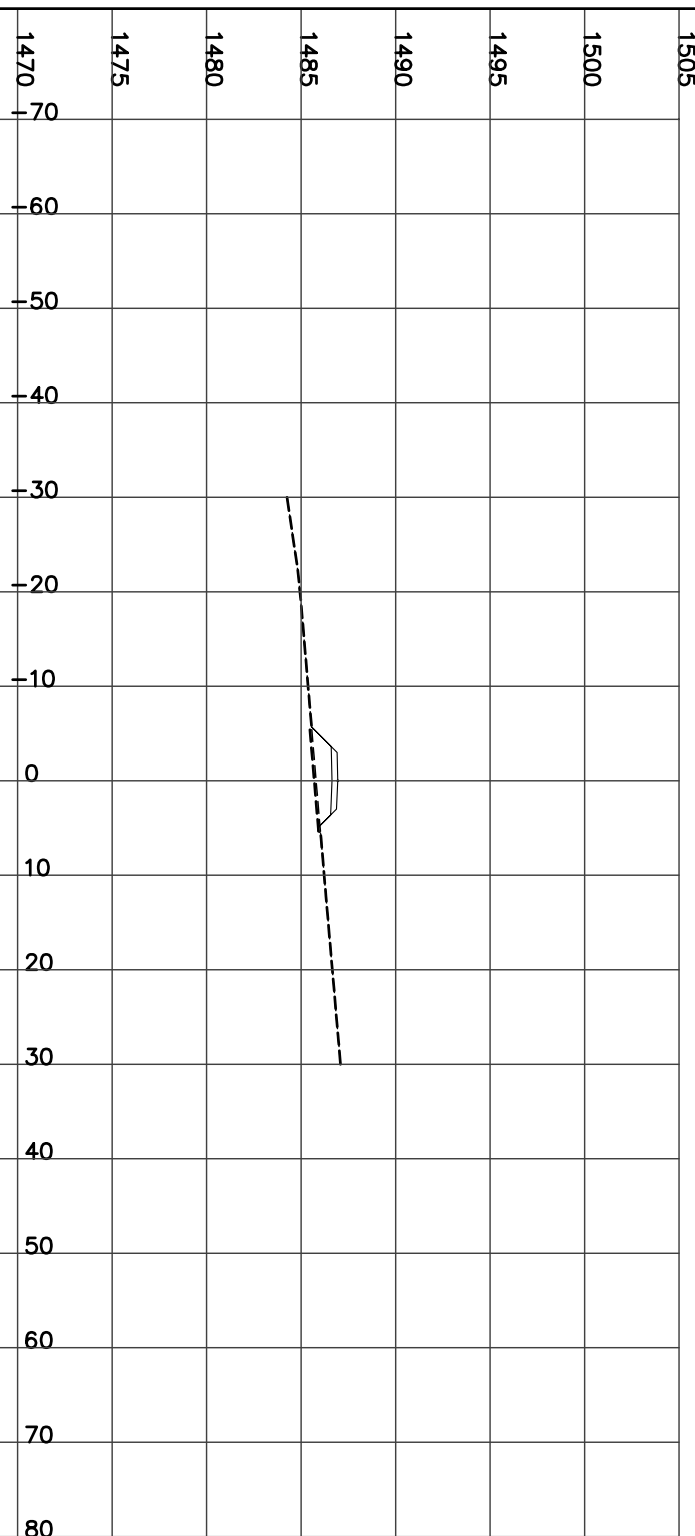


STATION 18+250.00
H= 1:800 V= 1:400

CUT= 0.09 FILL= 7.23 STRIP= 1.13 GRAN_A= 1.98
Left=2.00:1 F1.30 @-5.6 Right=1.50:1 C0.30 @5.75

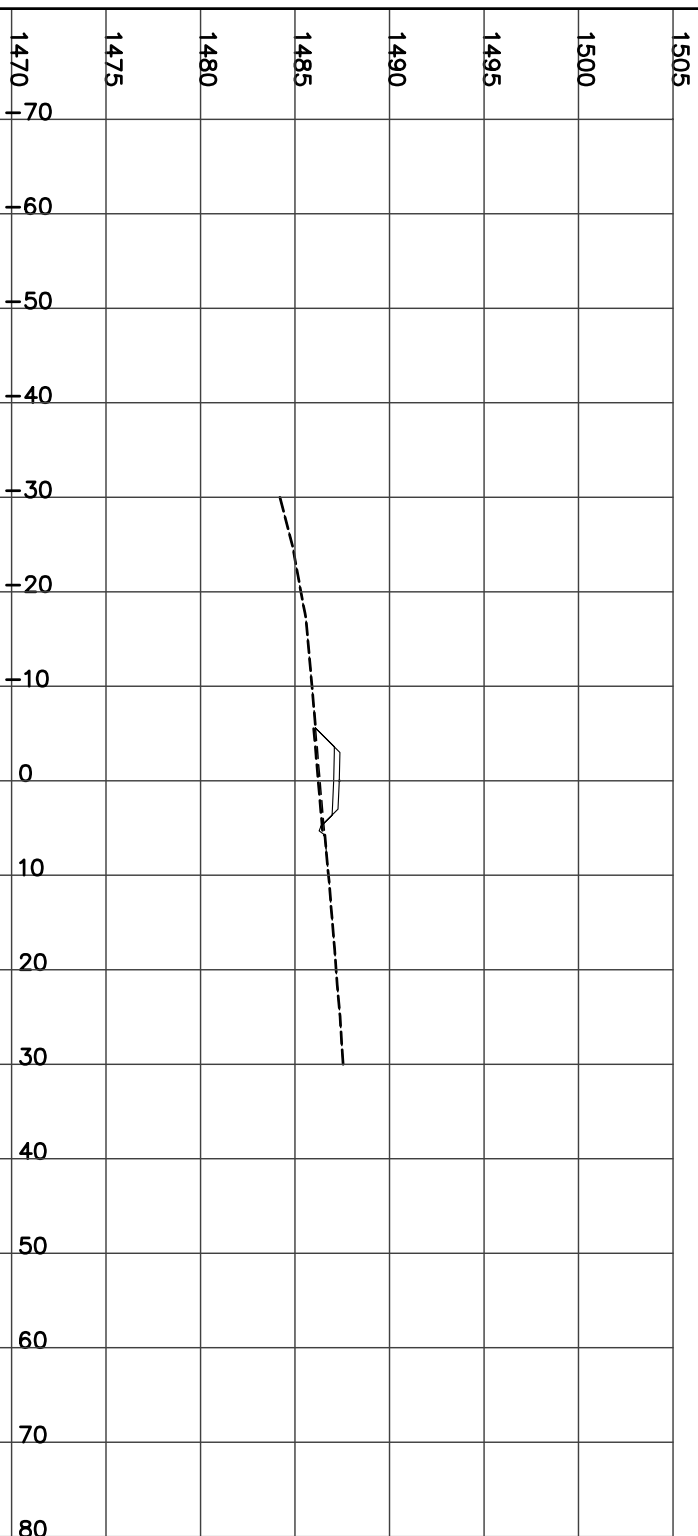


STATION 18+275.00
H= 1:800 V= 1:400

CUT= 1.71 FILL= 1.22 STRIP= 1.26 GRAN_A= 1.98
Left=1.50:1 C0.34 @-5.8 Right=1.50:1 C1.01 @6.82

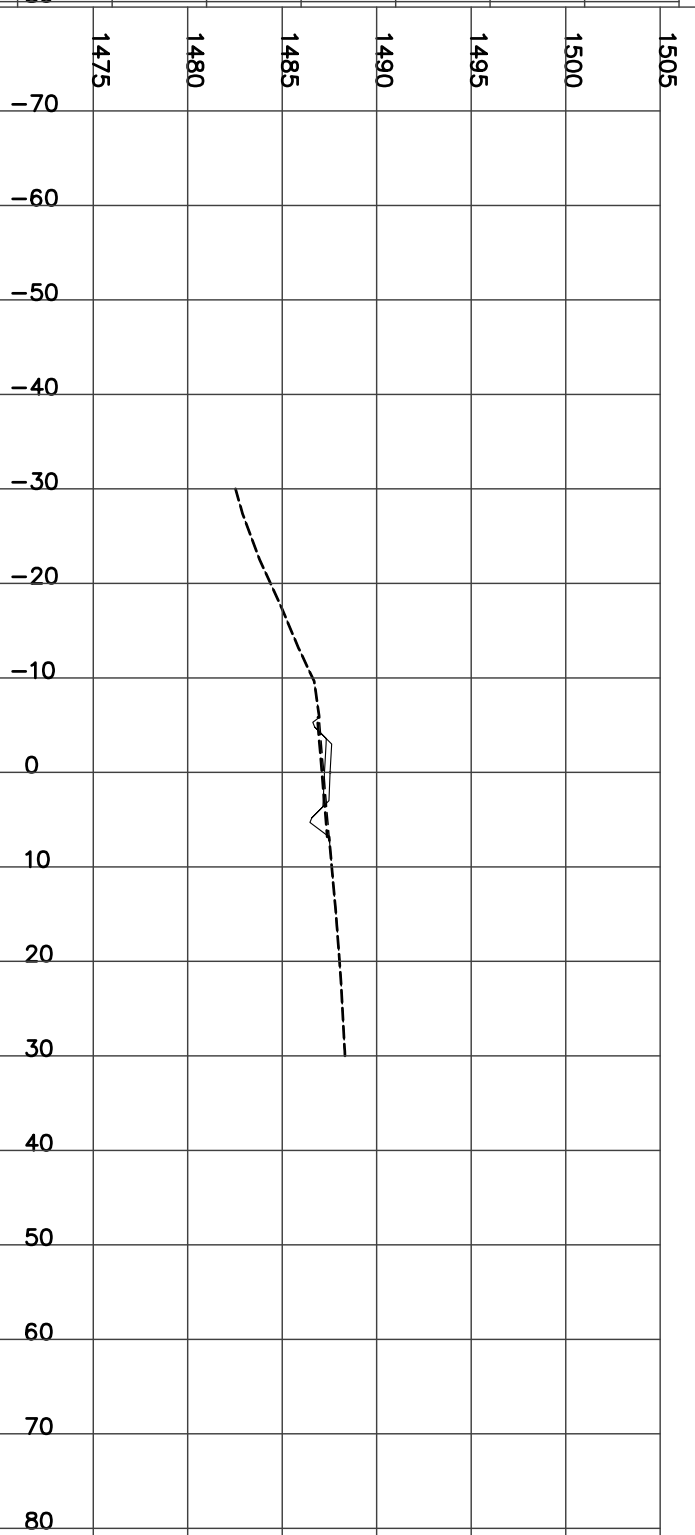

STATION 18+300.00
H= 1:800 V= 1:400

CUT= 1.77 FILL= 10.74 STRIP= 1.57 GRAN_A= 1.98
Left=2.00:1 F2.62 @-8.2 Right=1.50:1 C1.40 @7.40

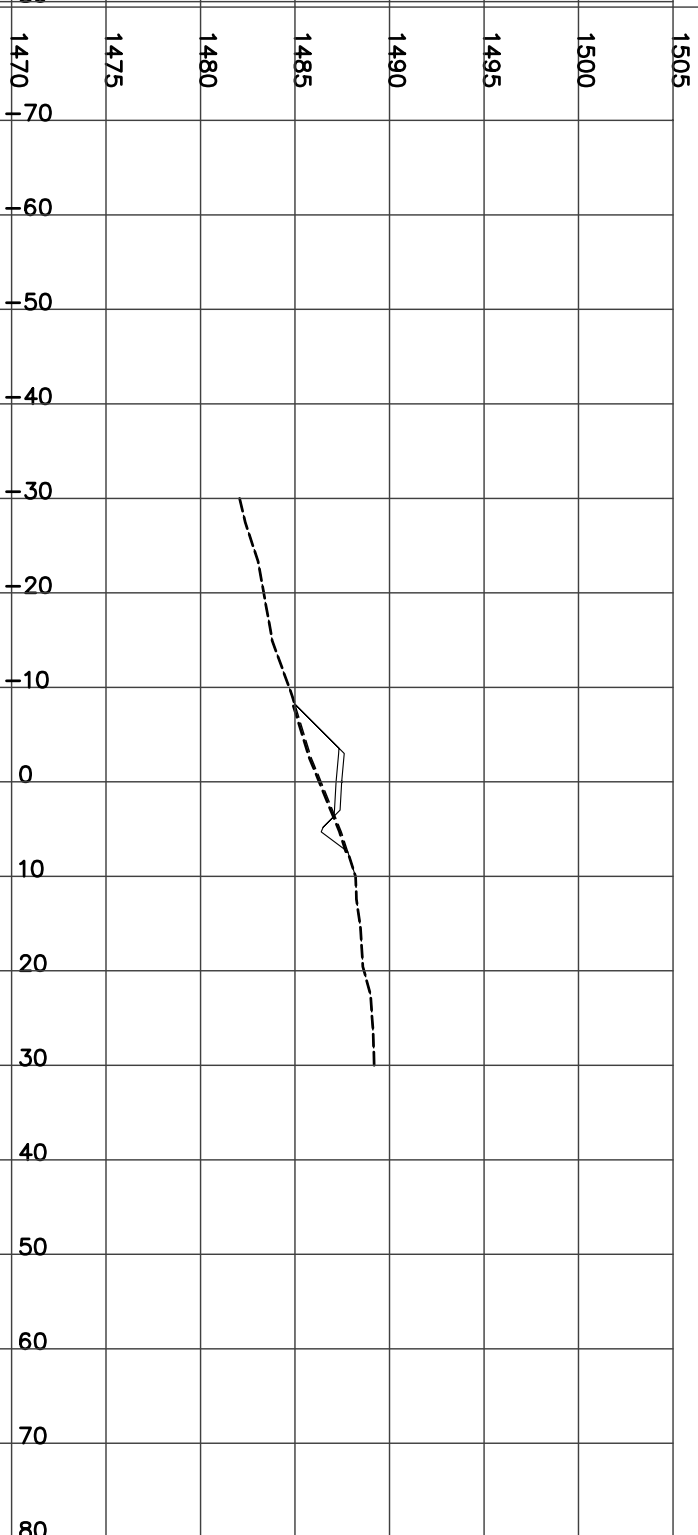


STATION 18+325.00
H= 1:800 V= 1:400

CUT= 0.15 FILL= 10.84 STRIP= 1.31 GRAN_A= 1.98
Left=2.00:1 F2.15 @-7.3 Right=1.50:1 C0.39 @5.88




STATION 18+350.00
H= 1:800 V= 1:400

CUT= 0.59 FILL= 5.05 STRIP= 1.19 GRAN_A= 1.98
Left=2.00:1 F1.26 @-5.5 Right=1.50:1 C0.67 @6.30

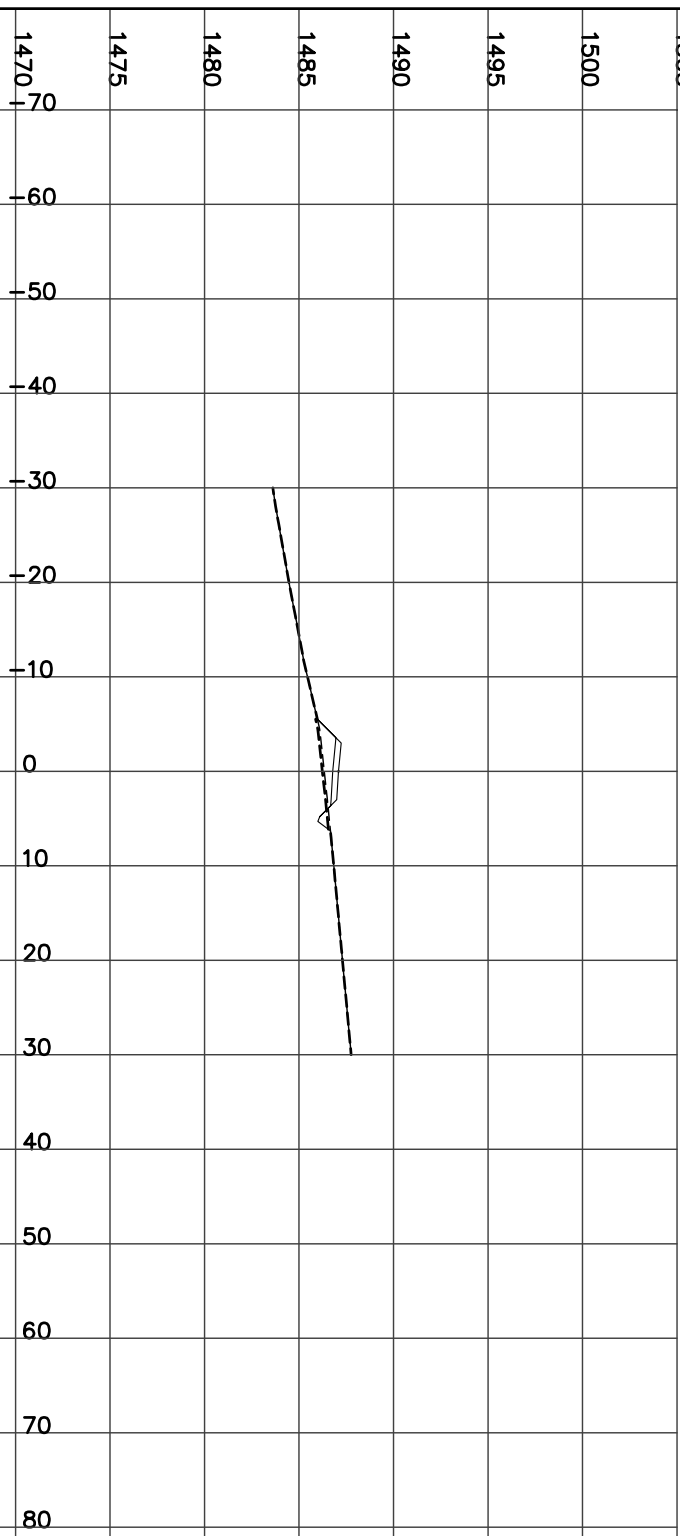


STATION 18+375.00
H= 1:800 V= 1:400

FILL= 14.19 STRIP= 1.33 GRAN_A= 1.97
Left=2.00:1 F2.48 @-8.0 Right=1.50:1 C0.12 @5.47

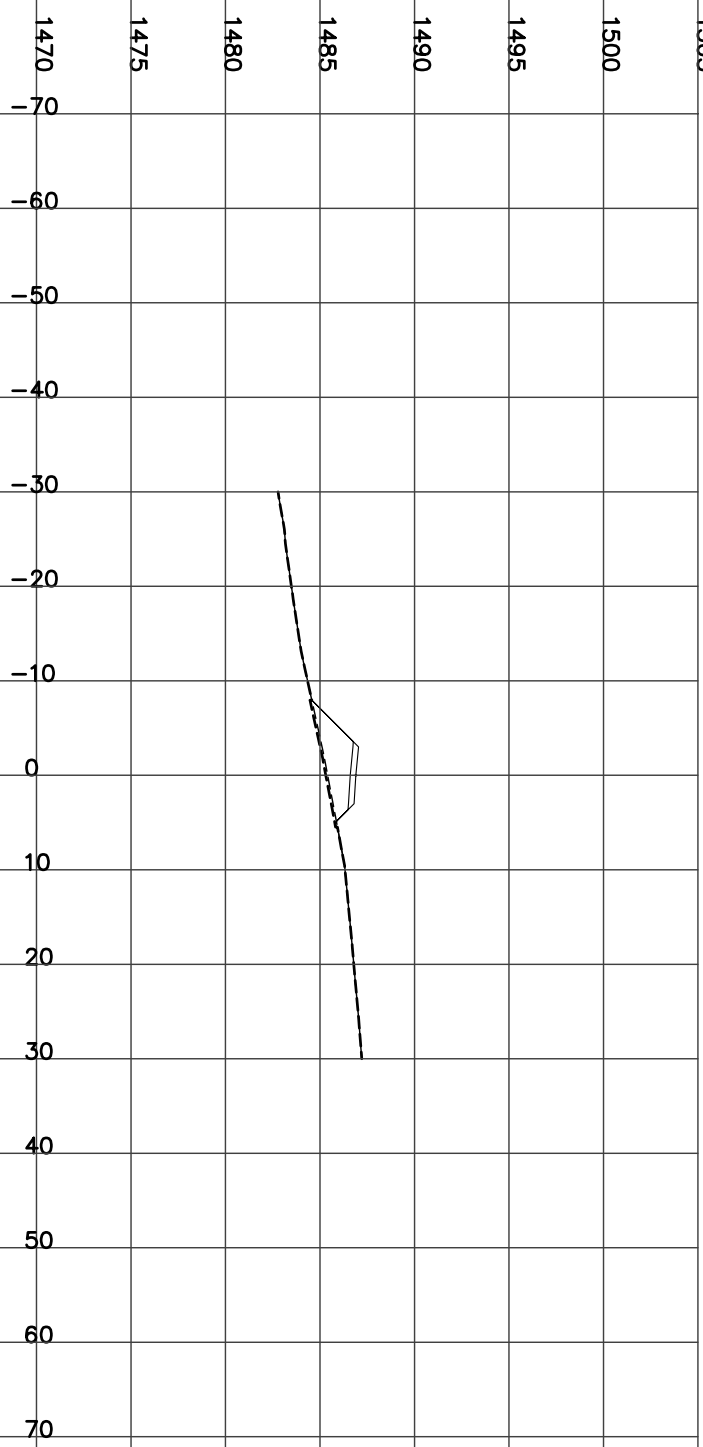

STATION 18+400.00
H= 1:800 V= 1:400

FILL= 24.96 Culvert CSP Dia=600 mm Skew= 0 Length= 14 m Slope= 6.69 %
STRIP= 1.56 GRAN_A= 1.98
Left=2.00:1 F3.12 @-9.2 Right=2.00:1 F1.71 @6.43

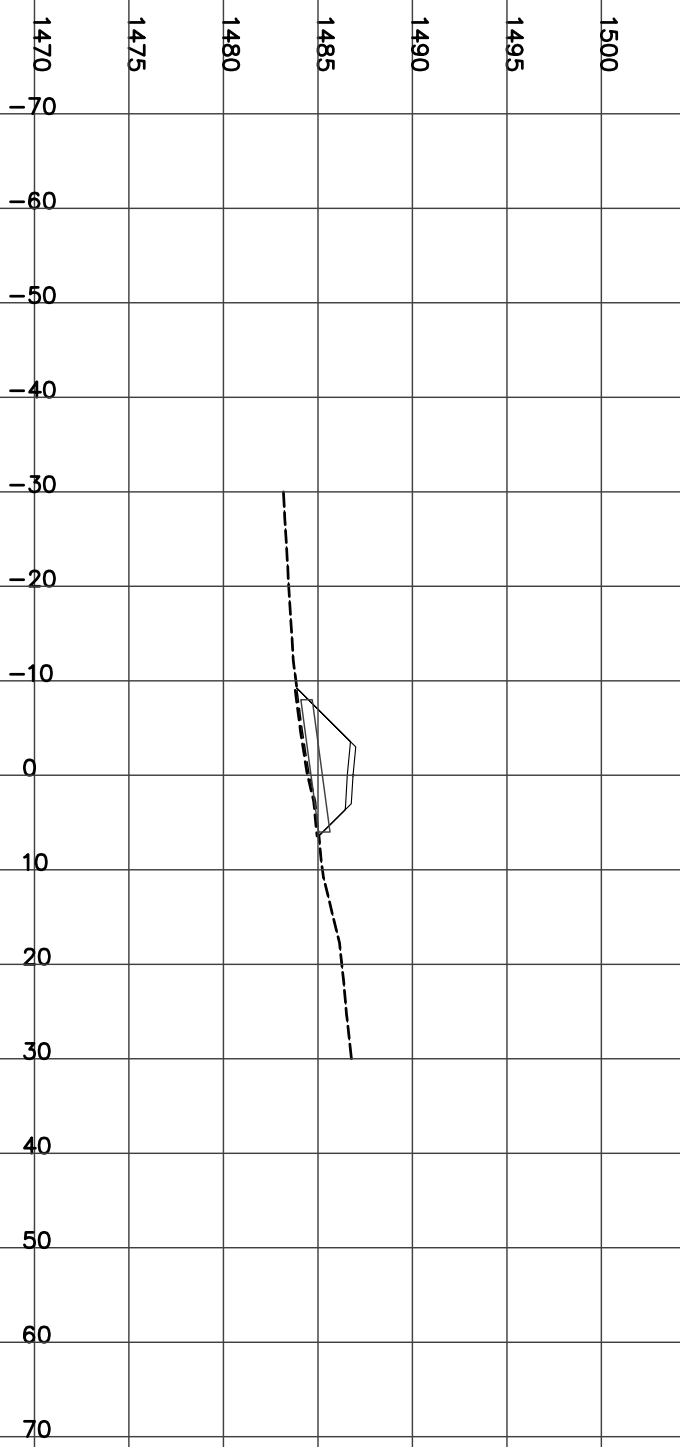

STATION 18+425.00
H= 1:800 V= 1:400

Left=2.00:1 F2.68 @-8.4 Right=2.00:1 F1.34 @5.69


FILL= 18.92 STRIP= 1.39 GRAN_A= 1.98



STATION 18+450.00
H= 1:800 V= 1:400

Left=1.50:1 C0.35 @-5.8 Right=1.50:1 C1.28 @7.22


CUT= 3.06 FILL= 0.34 STRIP= 1.30 GRAN_A= 1.98

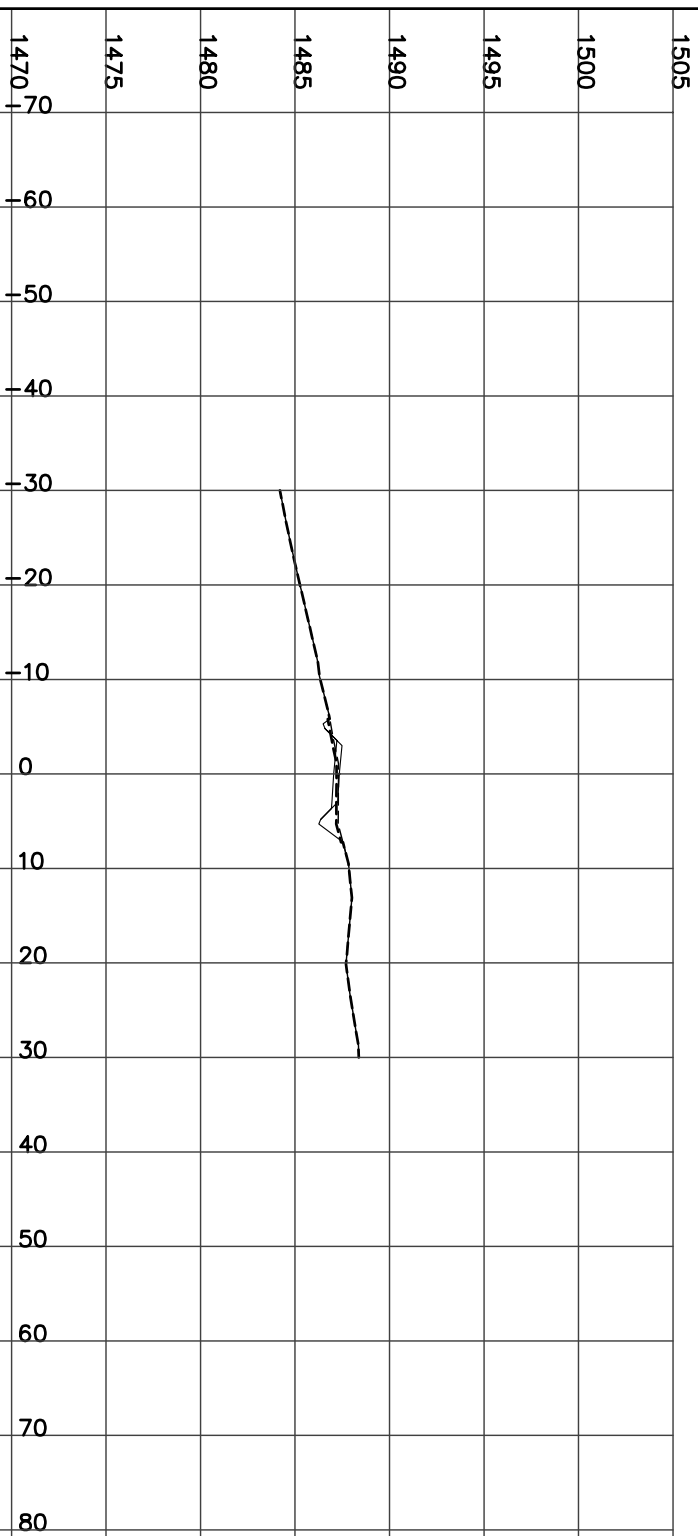

STATION 18+475.00
H= 1:800 V= 1:400

Left=1.50:1 C0.11 @-5.5 Right=1.50:1 C1.67 @7.80


CUT= 3.71 FILL= 1.67 STRIP= 1.33 GRAN_A= 1.98

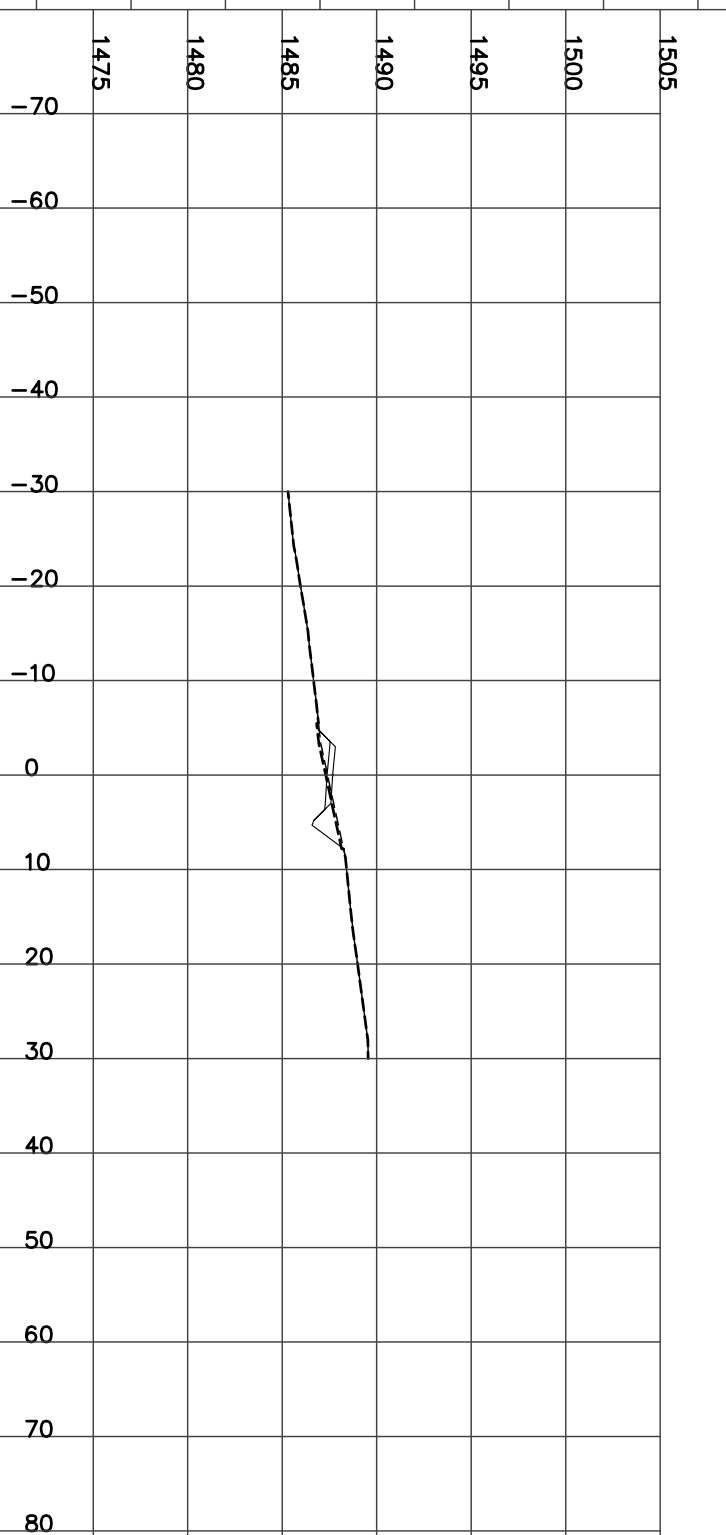

STATION 18+500.00
H= 1:800 V= 1:400

Left=1.50:1 C0.38 @-5.9 Right=1.50:1 C1.32 @7.28


CUT= 3.15 FILL= 0.71 STRIP= 1.32 GRAN_A= 1.98

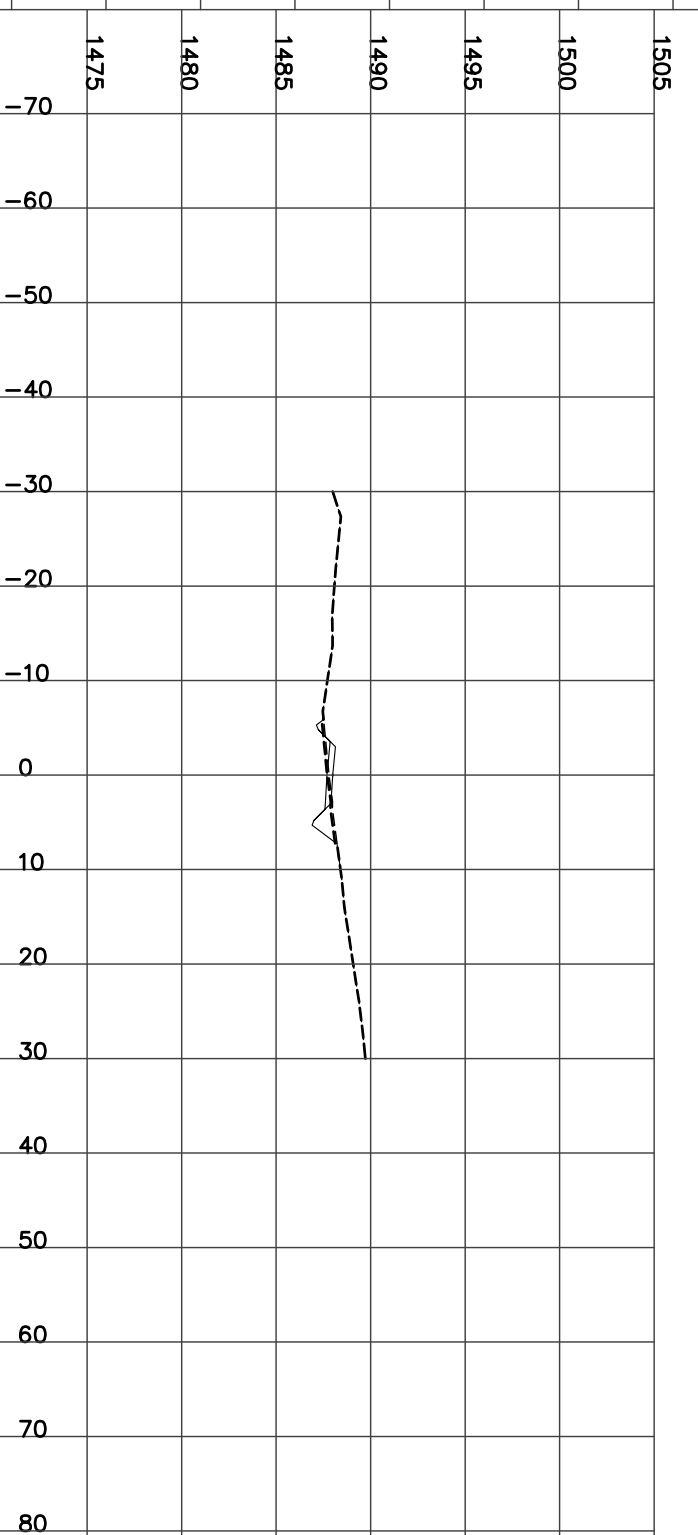

STATION 18+525.00
H= 1:800 V= 1:400

Left=1:50:1 C2.92 @-9.7 Right=1:50:1 C2.18 @8.56


CUT= 28.35 STRIP= 1.81 GRAN_A= 1.98

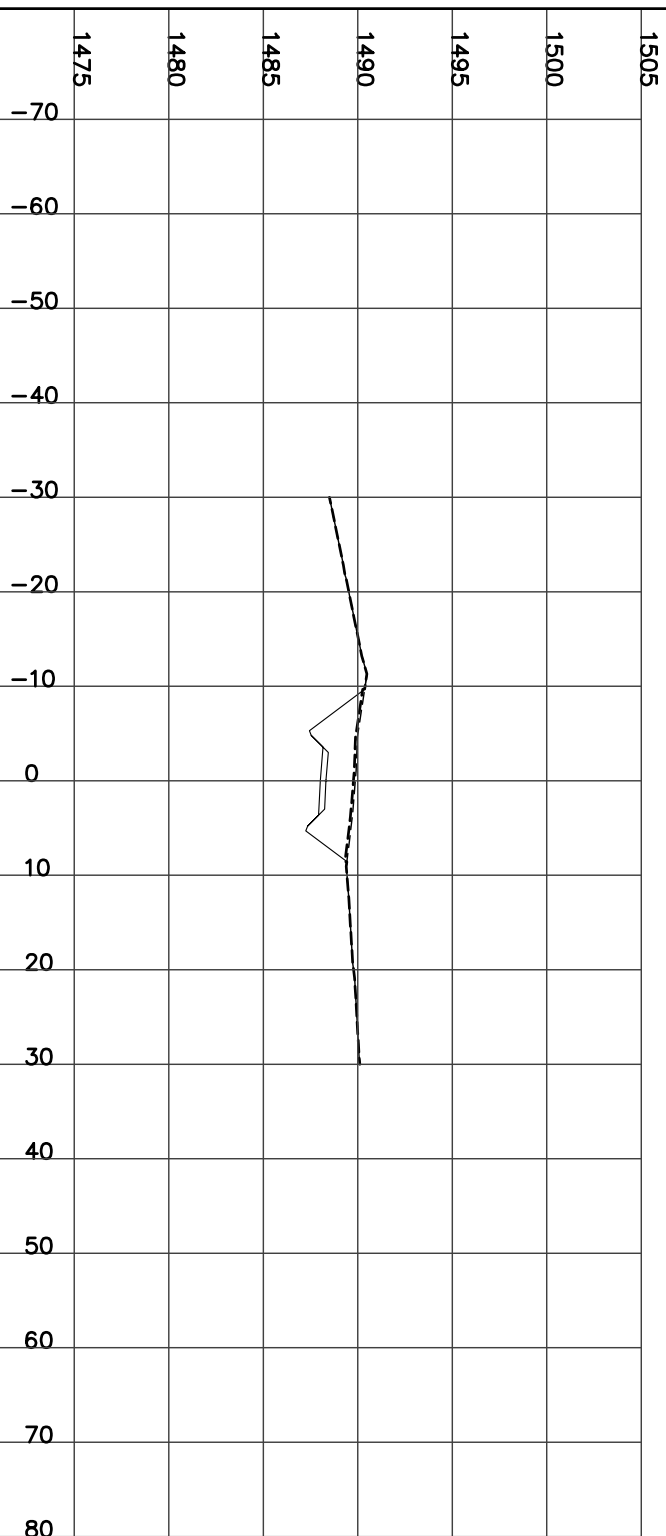

STATION 18+550.00
H= 1:800 V= 1:400

Left=1:50:1 C1.58 @-7.7 Right=1:50:1 C2.72 @9.38


CUT= 20.94 STRIP= 1.70 GRAN_A= 1.98

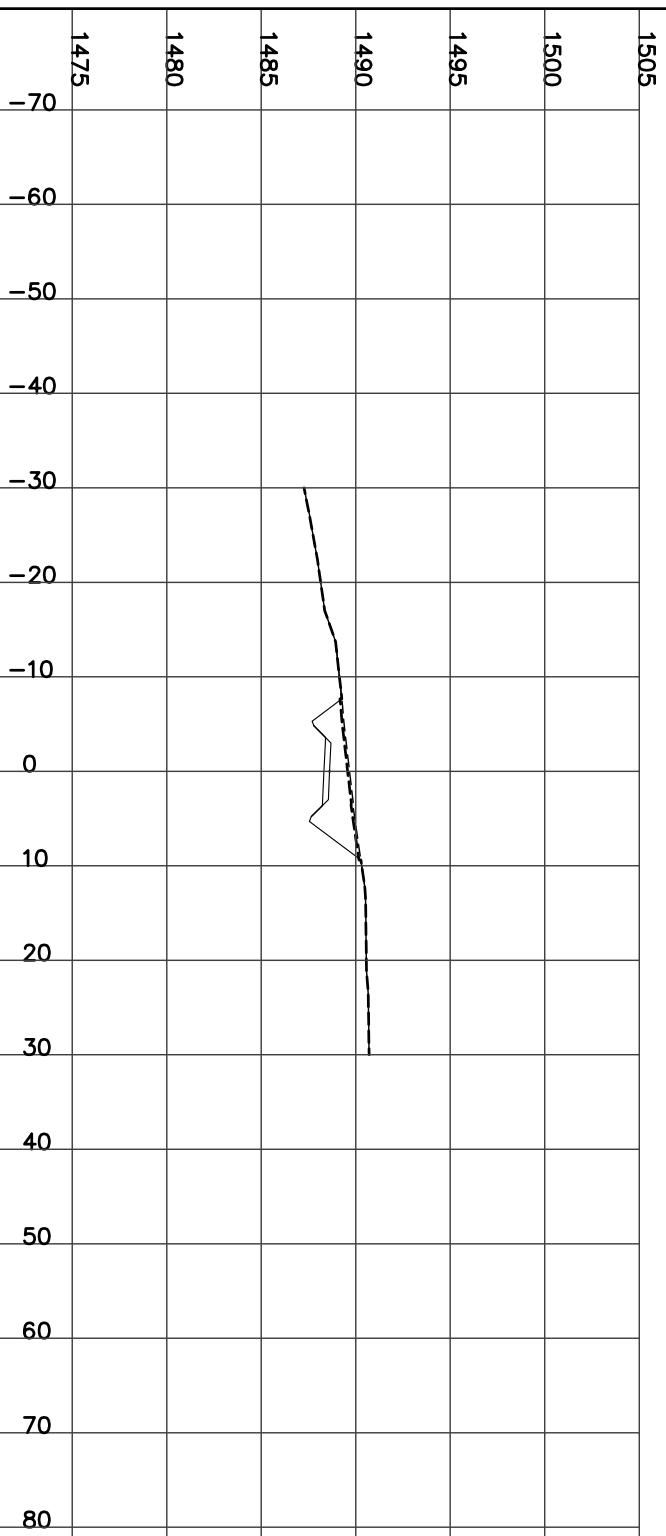

STATION 18+575.00
H= 1:800 V= 1:400

Left=1:50:1 C1.45 @-7.5 Right=1:50:1 C2.65 @9.28


CUT= 20.76 STRIP= 1.67 GRAN_A= 1.98

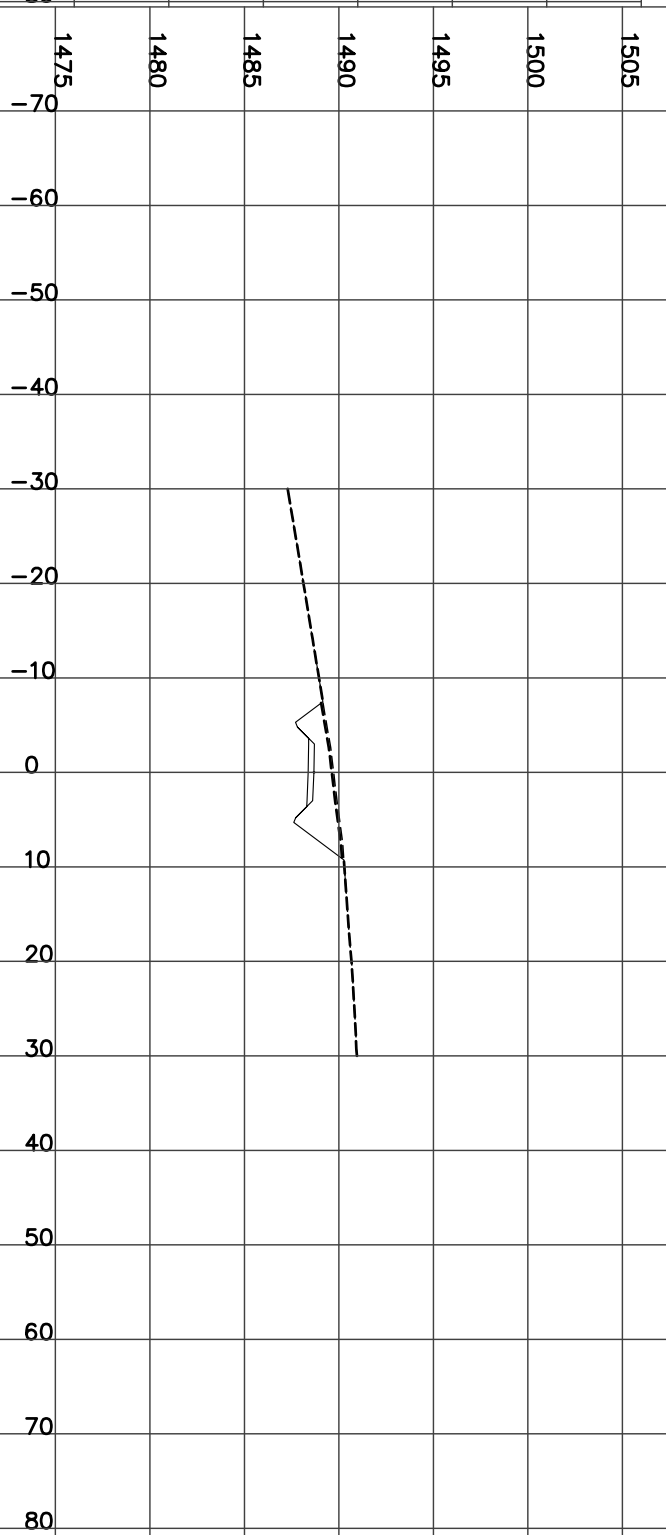

STATION 18+600.00
H= 1:800 V= 1:400

Left=1:50:1 C1.35 @-8.6 Right=1:50:1 C2.86 @10.84

CUT= 24.92 STRIP= 1.93 GRAN_A= 2.75

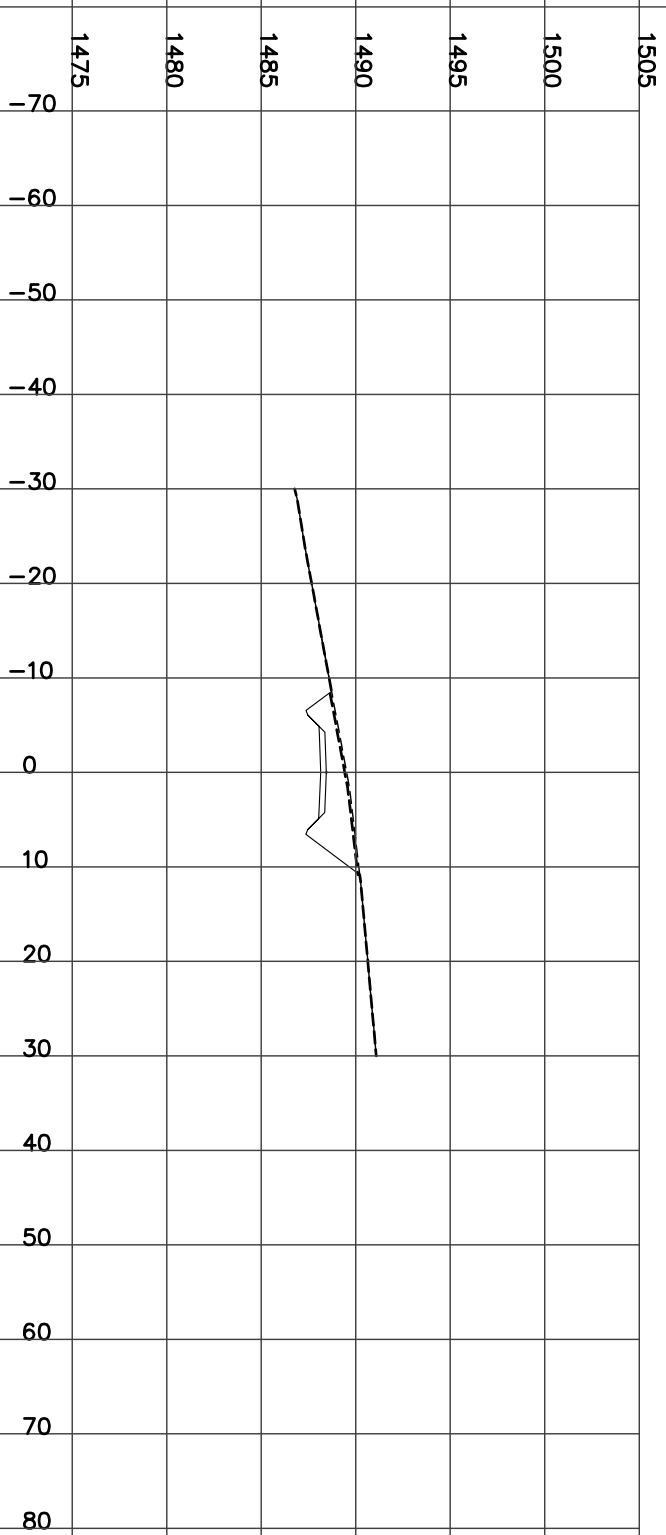

STATION 18+625.00
H= 1:800 V= 1:400

Left=1:50:1 C1.77 @-9.2 Right=1:50:1 C3.20 @11.35


CUT= 32.63 STRIP= 2.04 GRAN_A= 2.74



STATION 18+650.00
H= 1:800 V= 1:400

Left=1:50:1 C2.37 @-10.1 Right=1:50:1 C3.83 @12.29

CUT= 44.56 STRIP= 2.23 GRAN_A= 2.74

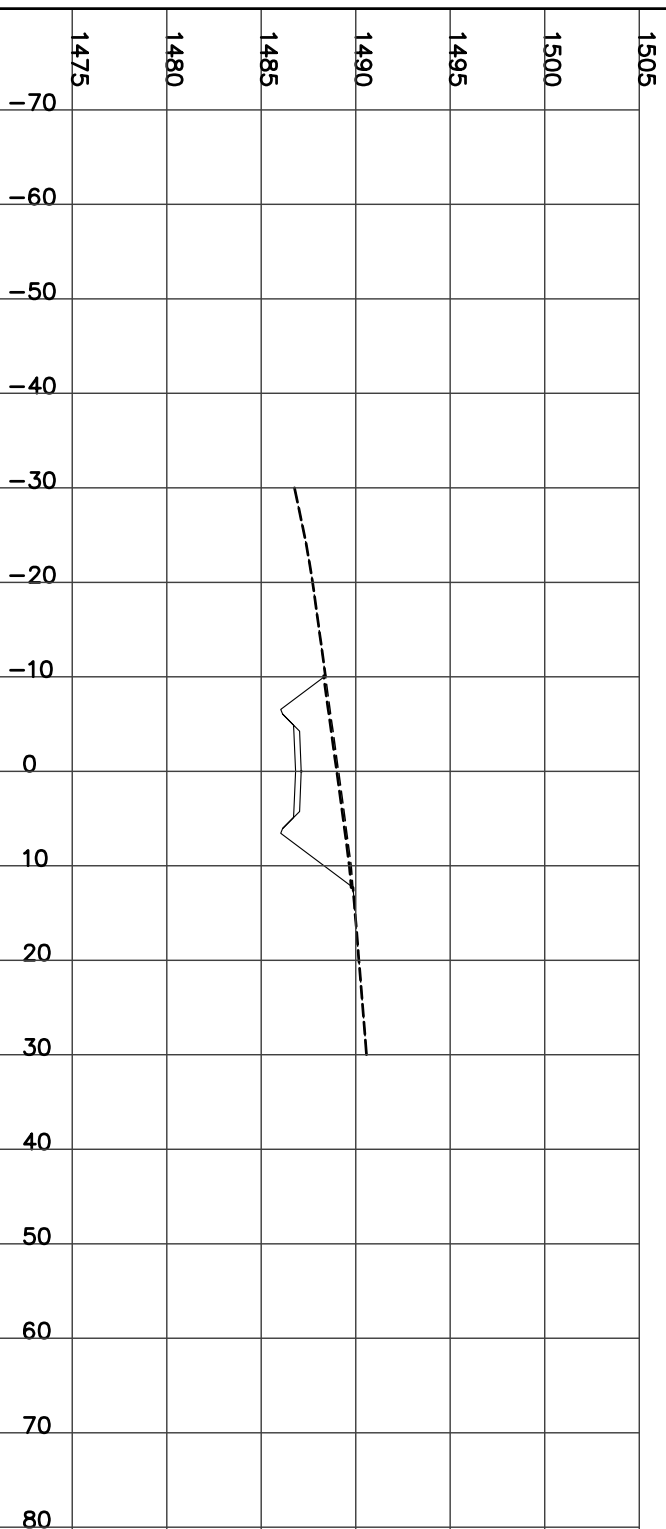

STATION 18+675.00
H= 1:800 V= 1:400

Left=1:50:1 C3.17 @-10.1 Right=1:50:1 C4.64 @12.27


CUT= 55.34 STRIP= 2.22 GRAN_A= 1.99



STATION 18+700.00
H= 1:800 V= 1:400

Left=1:50:1 C3.89 @-11.1 Right=1:50:1 C5.82 @14.03


CUT= 76.87 STRIP= 2.52 GRAN_A= 1.98

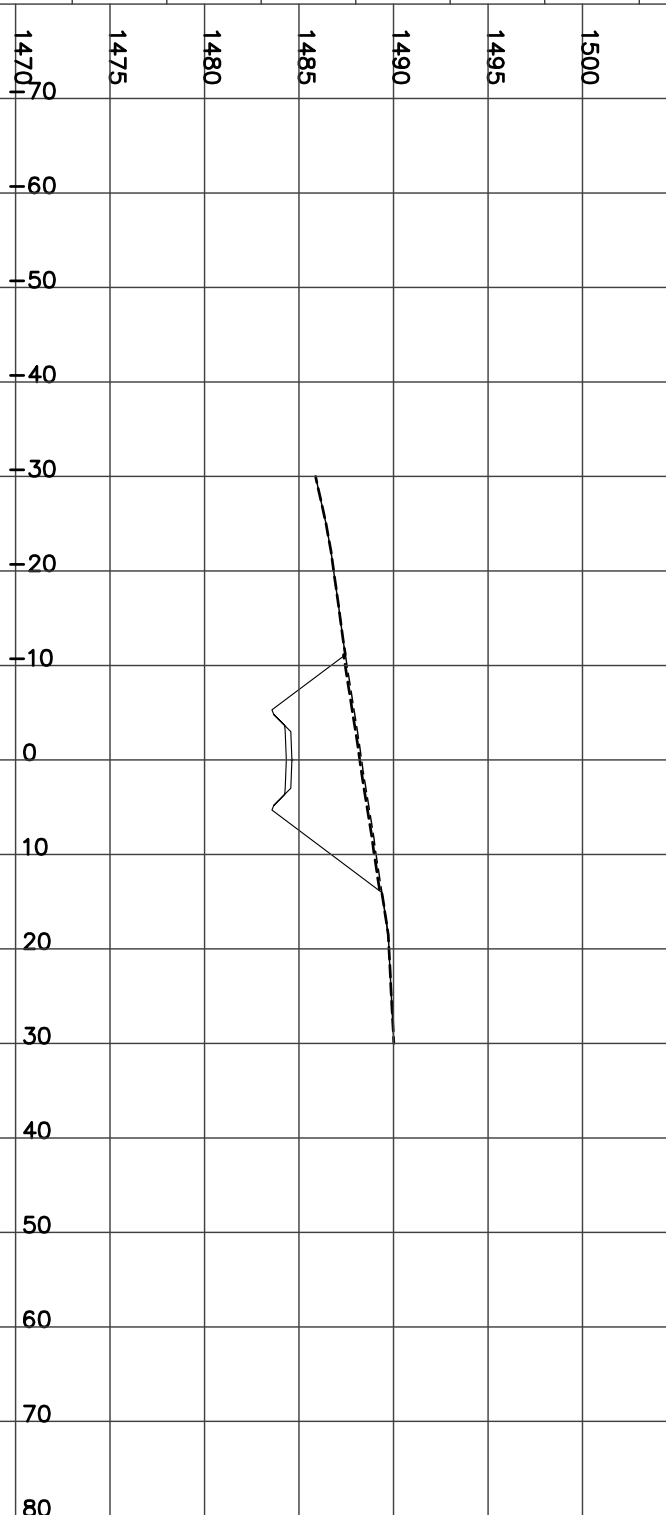

STATION 18+725.00
H= 1:800 V= 1:400

Left=1.50:1 C4.68 @-12.3 Right=1.50:1 C6.49 @15.03


CUT= 95.95 STRIP= 2.73 GRAN_A= 2.00

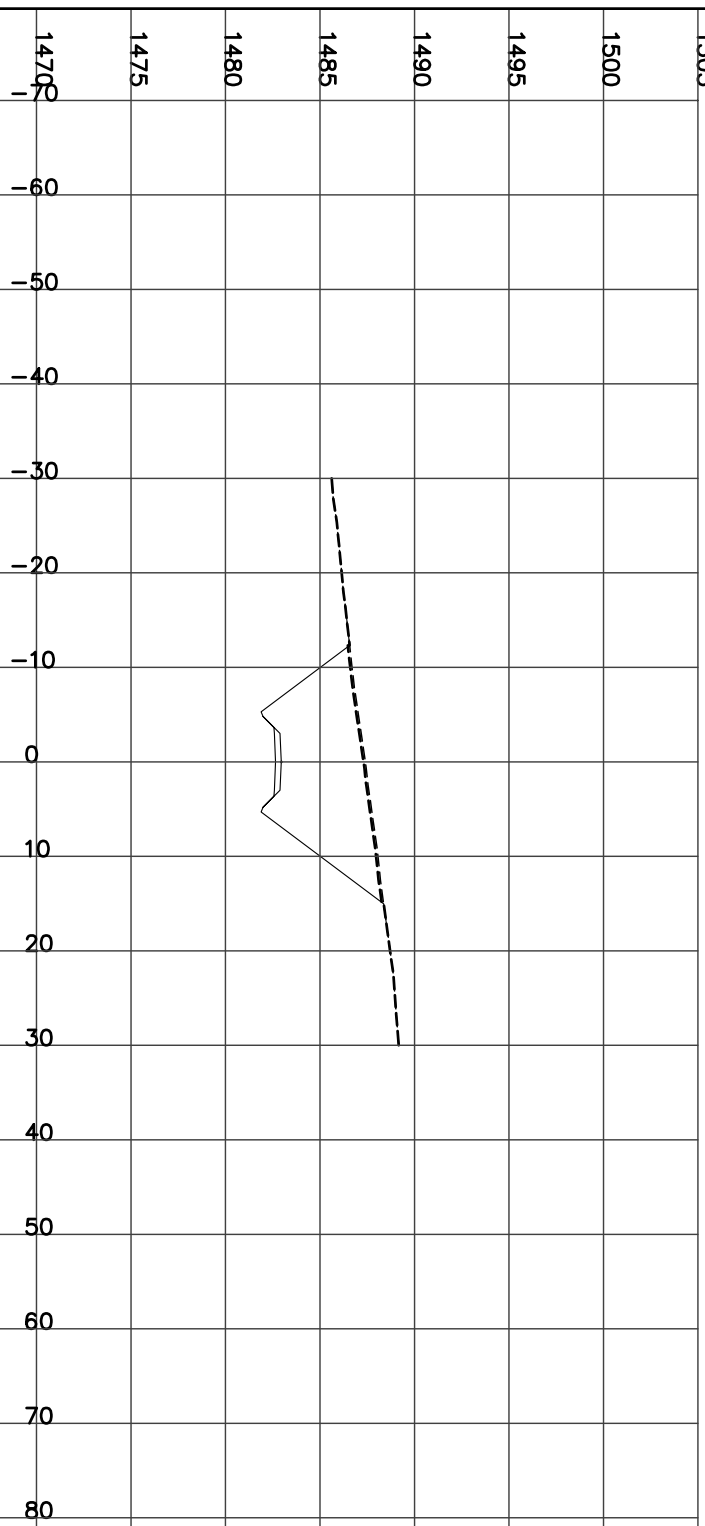

STATION 18+750.00
H= 1:800 V= 1:400

Left=1.50:1 C6.26 @-14.7 Right=1.50:1 C7.97 @17.25


CUT= 140.07 STRIP= 3.19 GRAN_A= 1.99

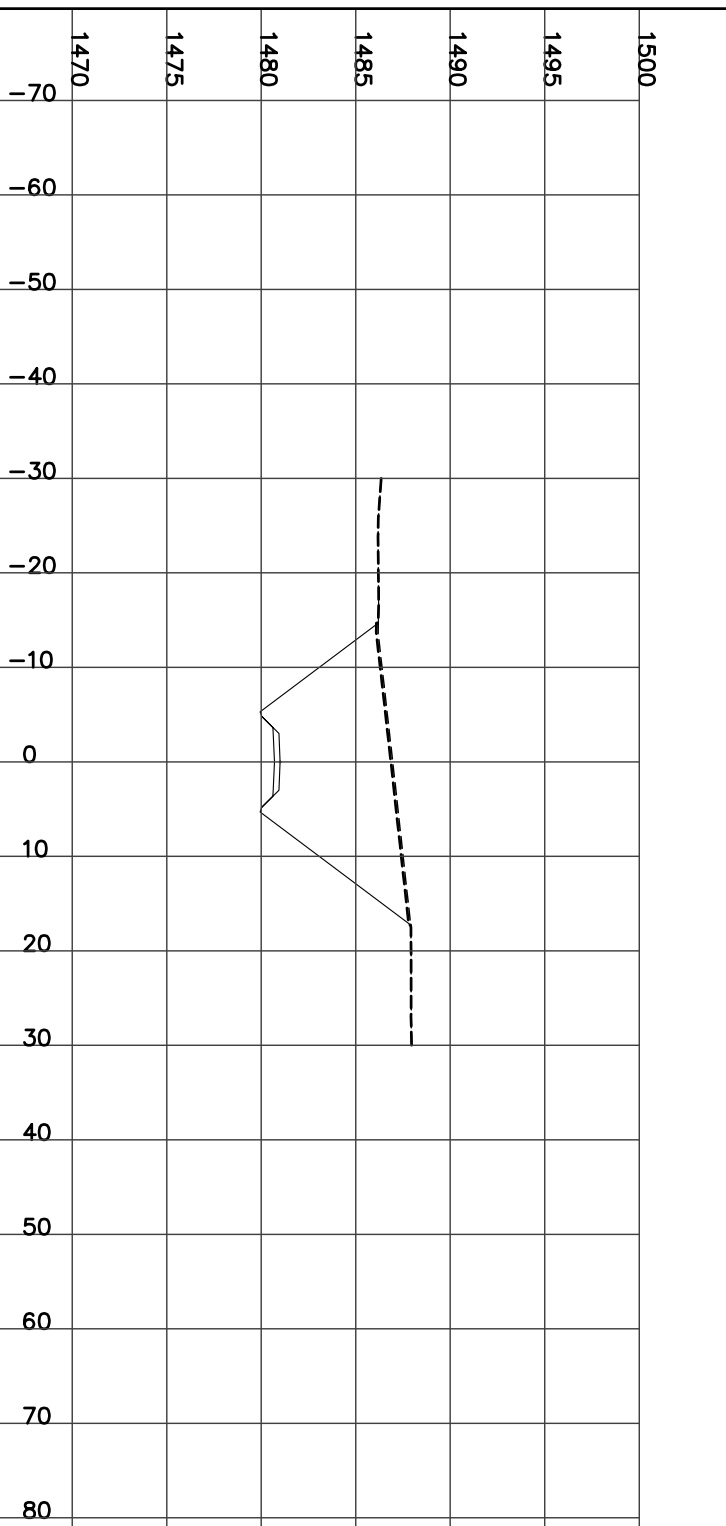

STATION 18+775.00
H= 1:800 V= 1:400

Left=1.50:1 C7.37 @-16.4 Right=1.50:1 C8.51 @18.06


CUT= 181.70 STRIP= 3.42 GRAN_A= 1.98

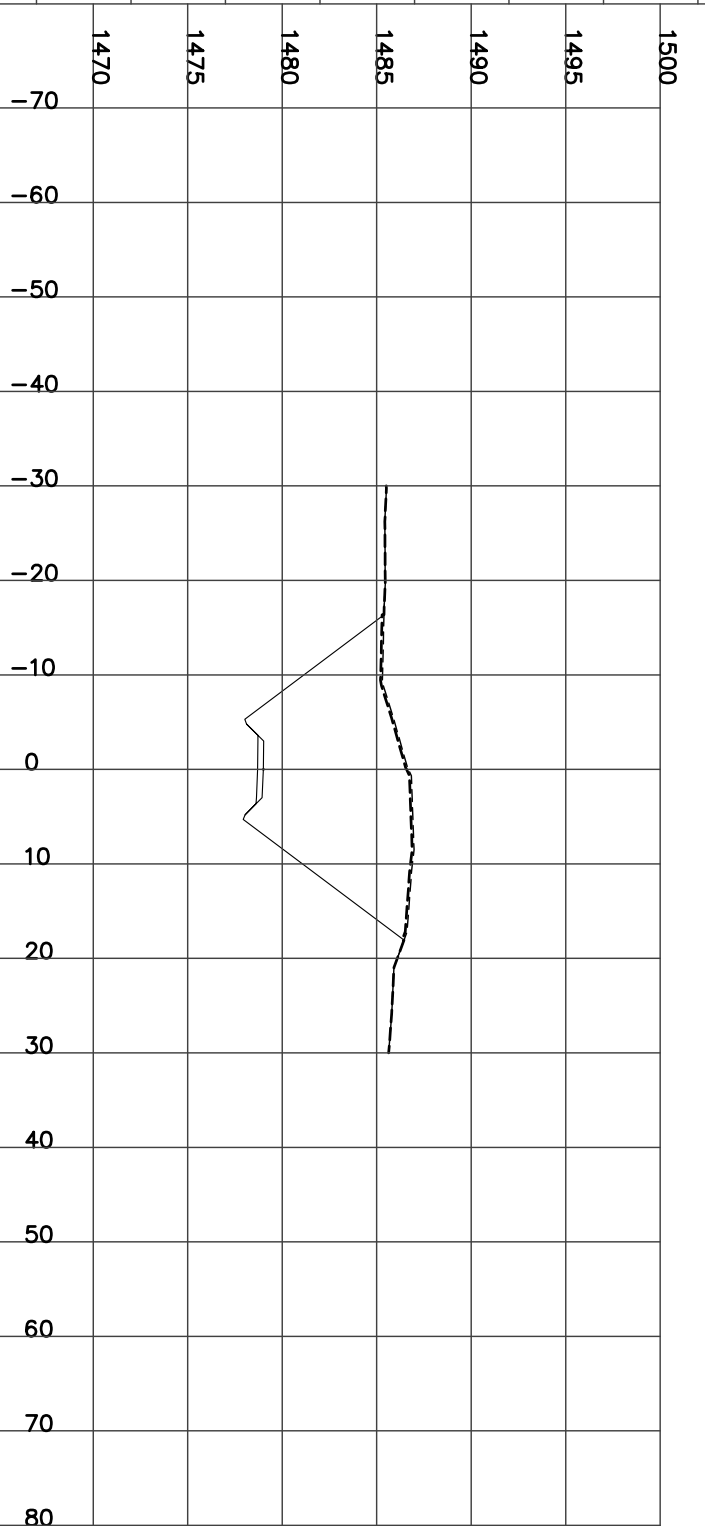

STATION 18+800.00
H= 1:800 V= 1:400


Left=1.50:1 C7.34 @-16.3 Right=1.50:1 C6.91 @15.67

CUT= 144.00 STRIP= 3.20 GRAN_A= 1.97

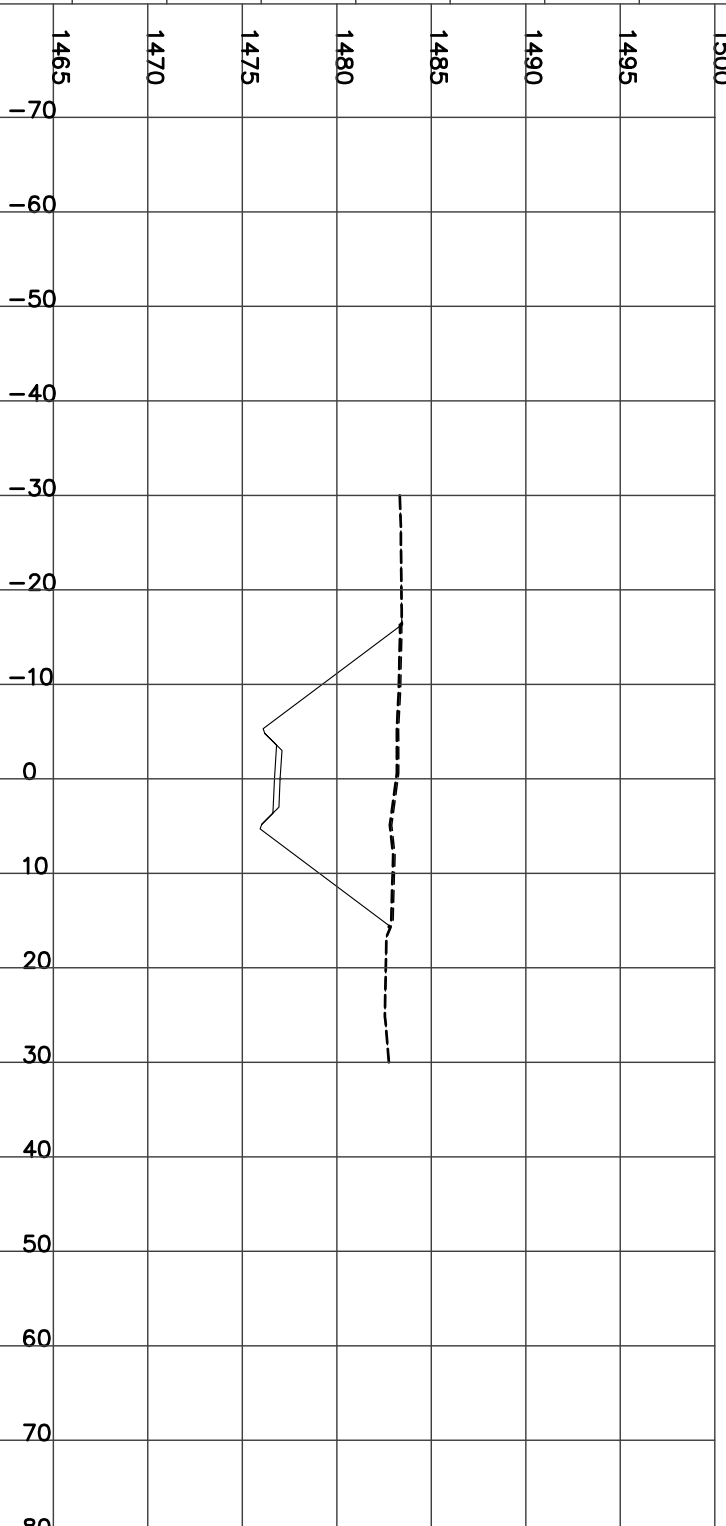


STATION 18+825.00
H= 1:800 V= 1:400

CUT= 85.15 FILL= 0.04 STRIP= 2.84 GRAN_A= 1.98
Left=1.50:1 C6.52 @-15.1 Right=1.50:1 C5.35 @13.33

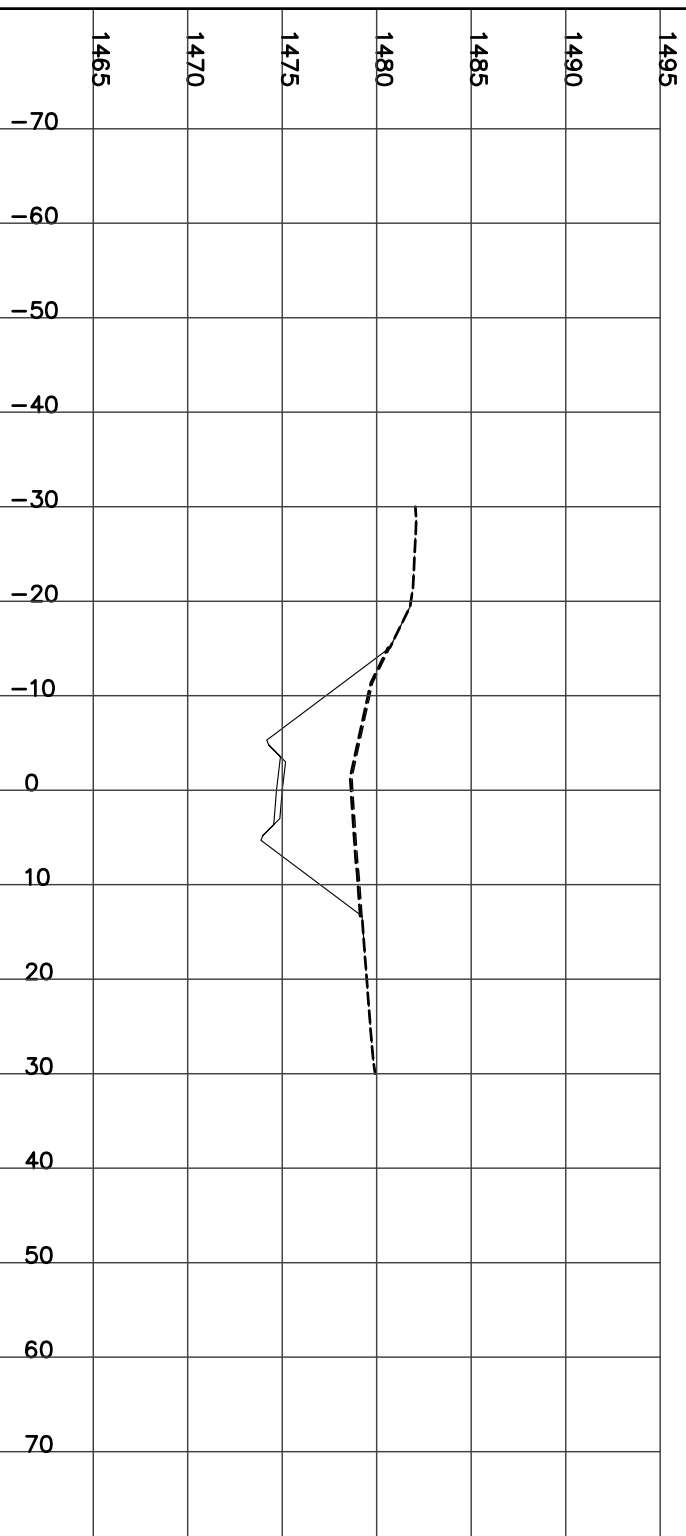


STATION 18+850.00
H= 1:800 V= 1:400

CUT= 29.94 STRIP= 1.88 GRAN_A= 1.98
Left=1.50:1 C1.58 @-7.7 Right=1.50:1 C3.88 @11.13

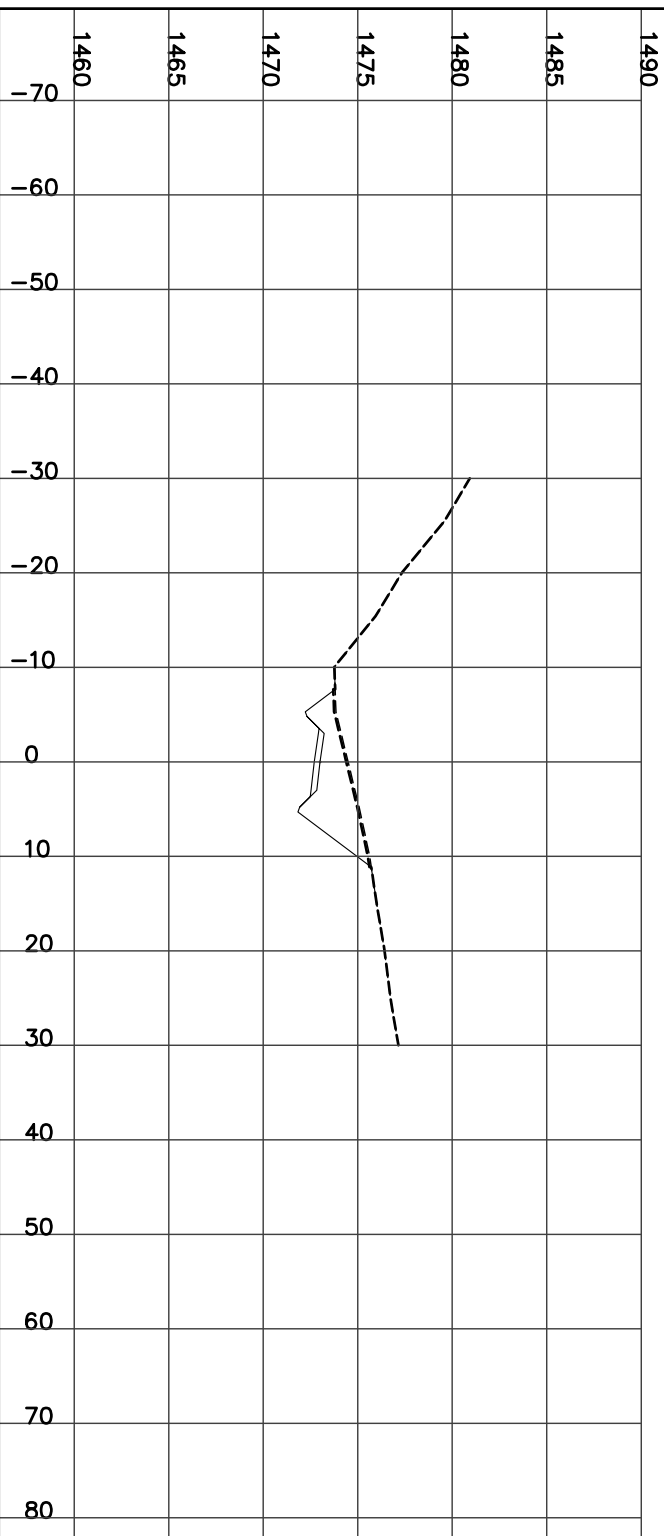


STATION 18+875.00
H= 1:800 V= 1:400


CUT= 6.27 FILL= 0.79 STRIP= 1.38 GRAN_A= 1.98
Left=1.50:1 C0.15 @-5.5 Right=1.50:1 C2.01 @8.31

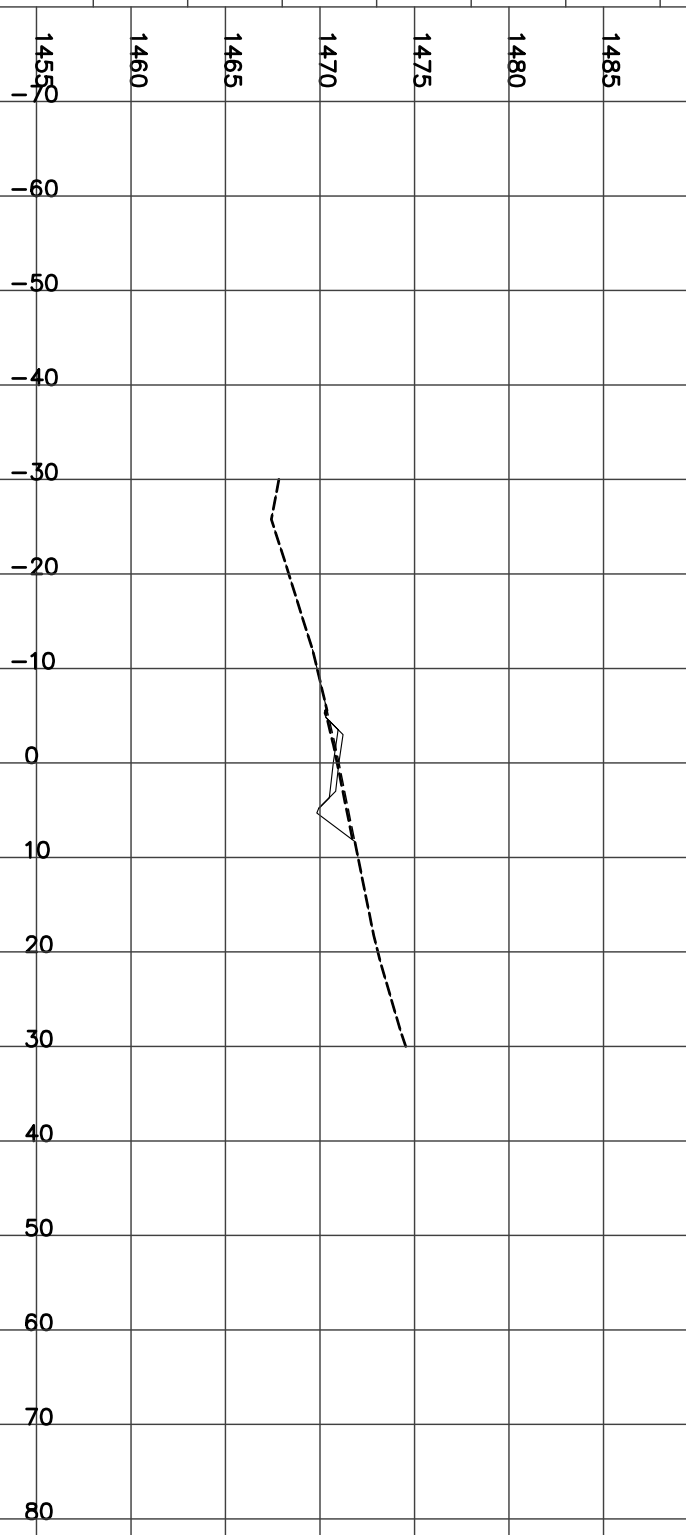

STATION 18+900.00
H= 1:800 V= 1:400


FILL= 22.03 STRIP= 1.61 GRAN_A= 1.98
Left=2.00:1 F3.83 @-10.7 Right=1.50:1 C0.15 @5.53

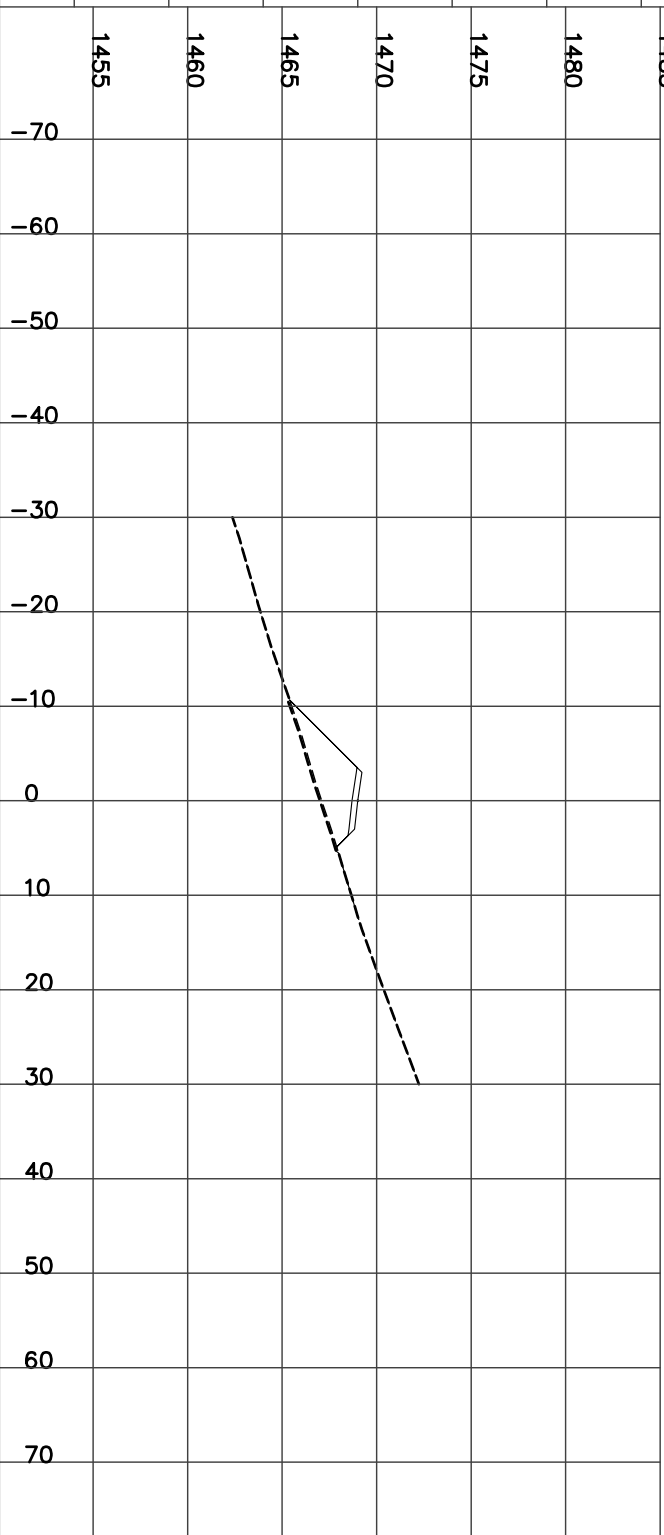

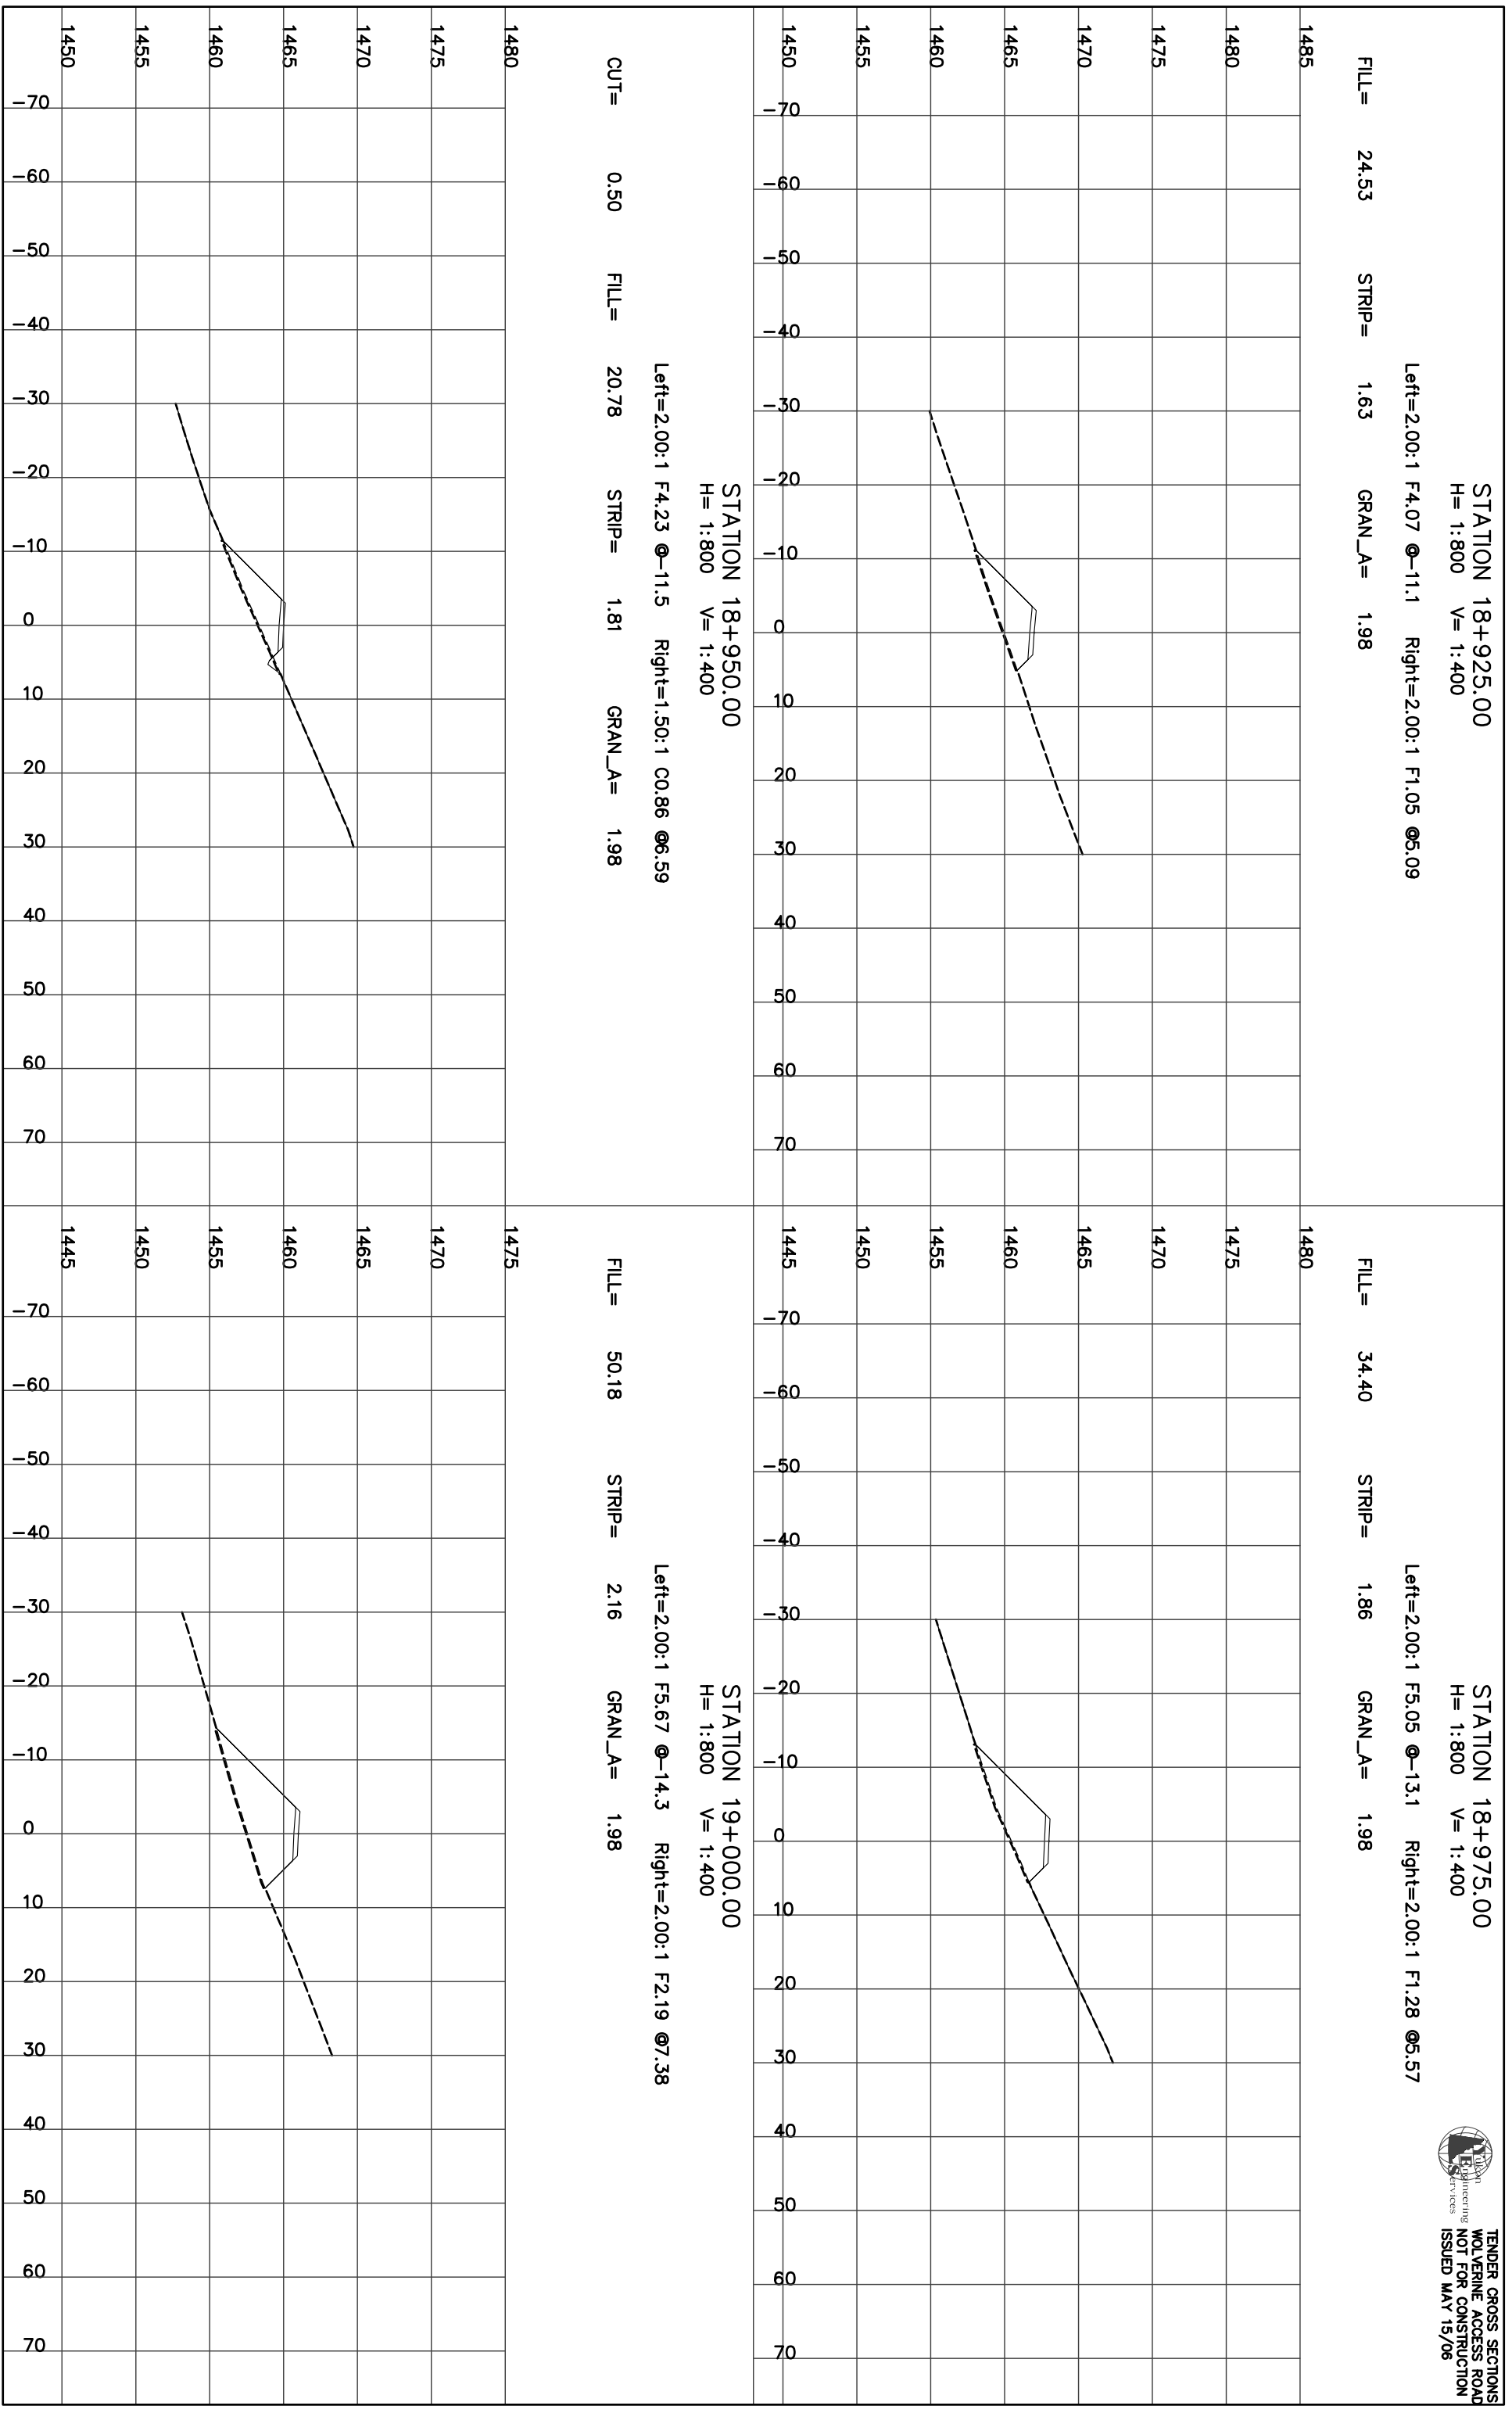

STATION 19+025.00
H= 1:800 V= 1:400


Left=2:00:1 F5.78 @-14.6 Right=2:00:1 F2.18 @7.37
FILL= 50.20 STRIP= 2.19 GRAN_A= 1.98

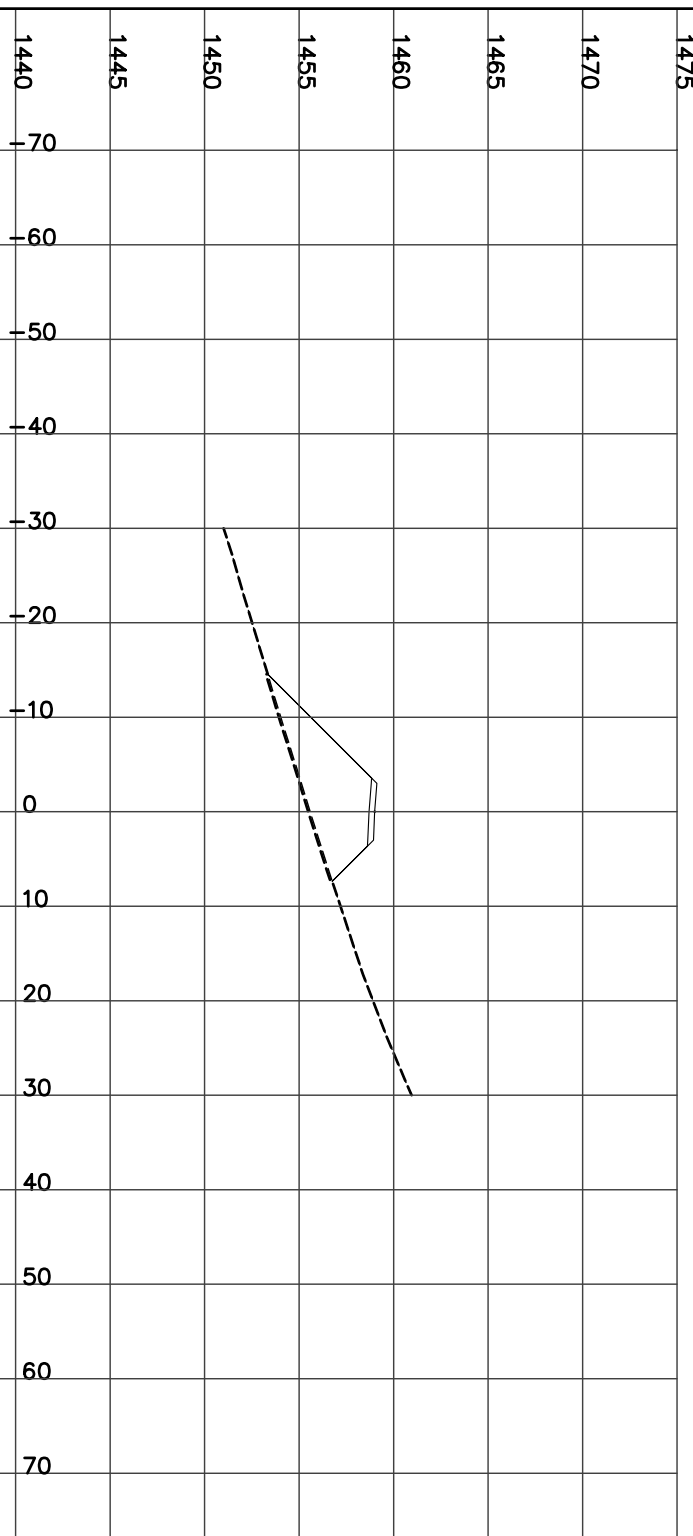

STATION 19+050.00
H= 1:800 V= 1:400

Left=2:00:1 F3.65 @-10.3 Right=1:47:1 C0.02 @5.33

FILL= 19.81 STRIP= 1.56 GRAN_A= 1.98

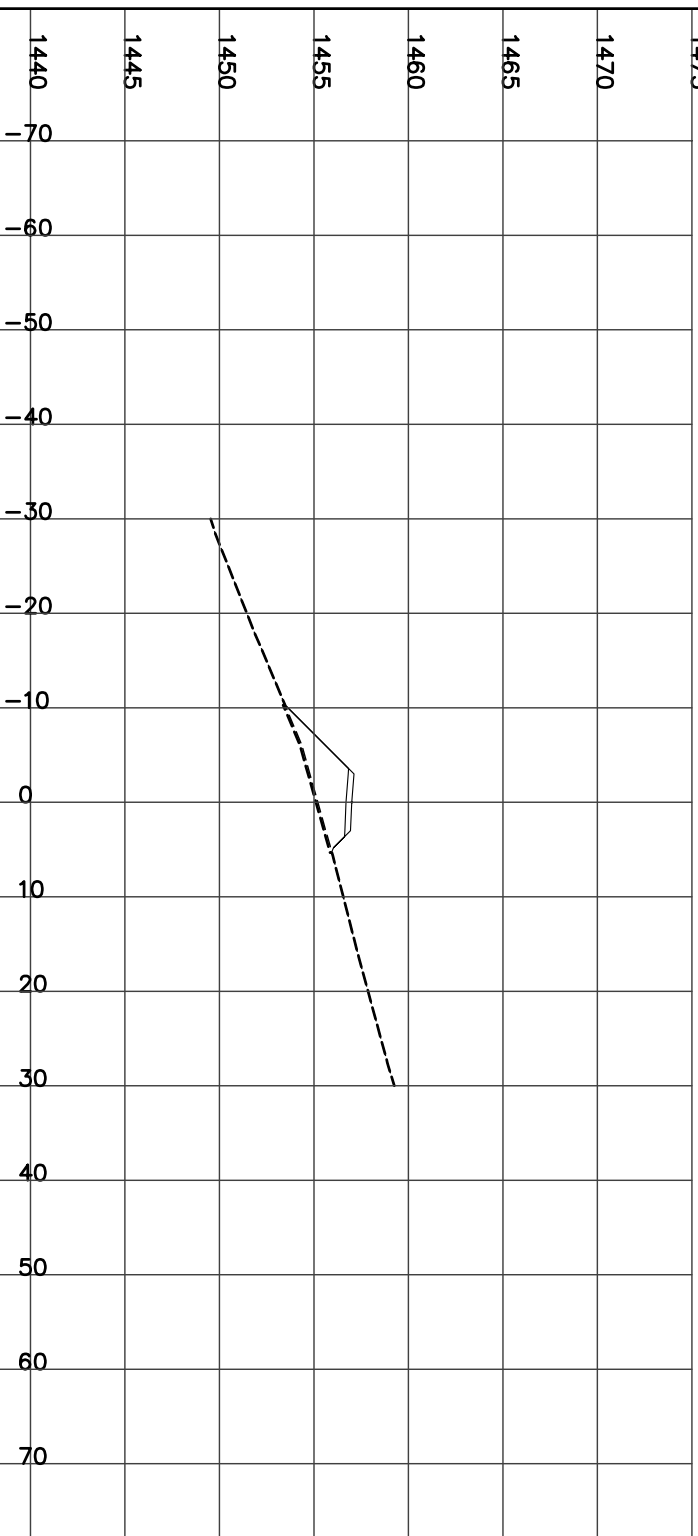

STATION 19+075.00
H= 1:800 V= 1:400


Left=2:00:1 F2.04 @-7.1 Right=1:50:1 C1.24 @7.16
Culvert CSP Dia=600 mm Skew= 0 Length= 11 m Slope= 3.93 %
CUT= 1.55 FILL= 7.30 STRIP= 1.42 GRAN_A= 1.98



STATION 19+100.00
H= 1:800 V= 1:400

Left=2:00:1 F1.82 @-6.6 Right=1:50:1 C1.70 @7.84


CUT= 2.84 FILL= 5.13 STRIP= 1.44 GRAN_A= 1.98

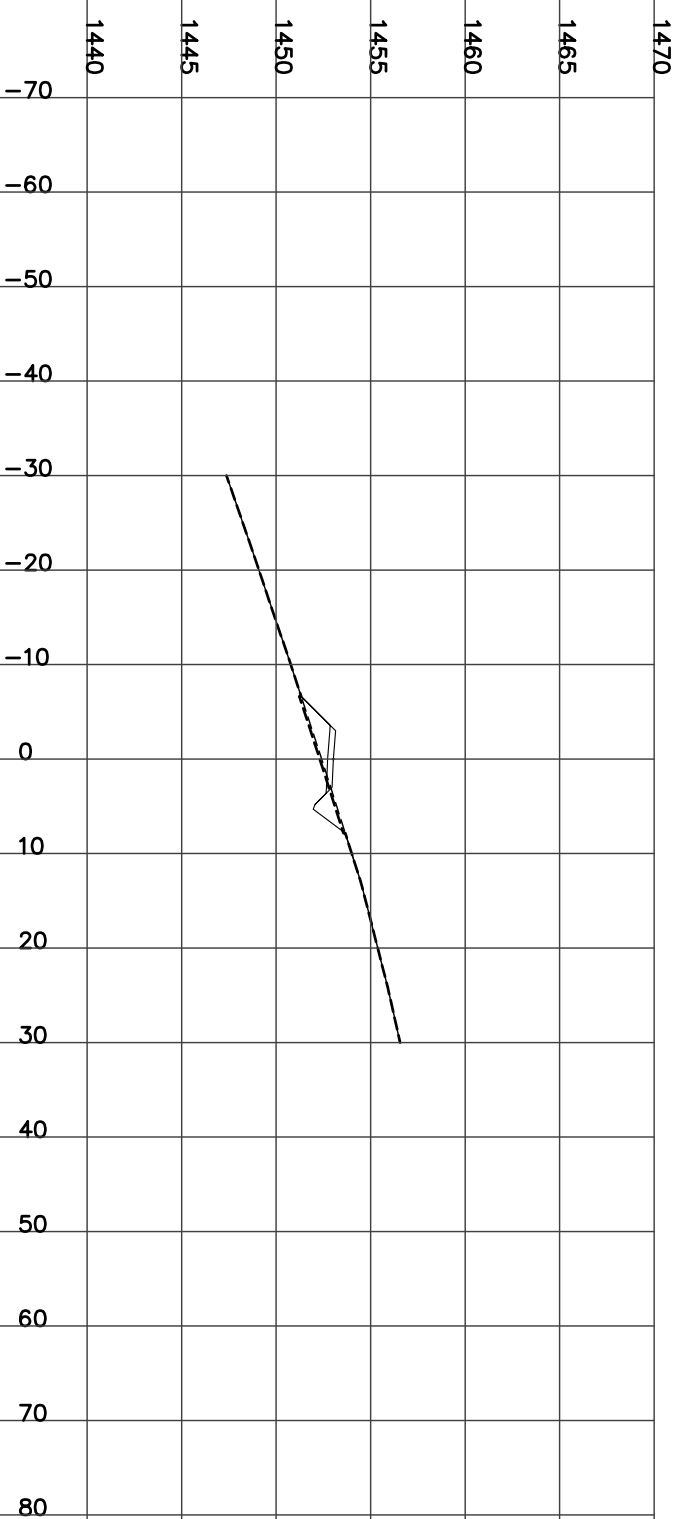

TENDER CROSS SECTIONS
WOLVERINE ACCESS ROAD
NOT FOR CONSTRUCTION
ISSUED MAY 15/06


STATION 19+125.00
H= 1:800 V= 1:400

CUT= 2.22 FILL= 6.20 STRIP= 1.45 GRAN_A= 1.98
Left=2.00:1 F2.01 @-7.0 Right=1.50:1 C1.51 @7.57

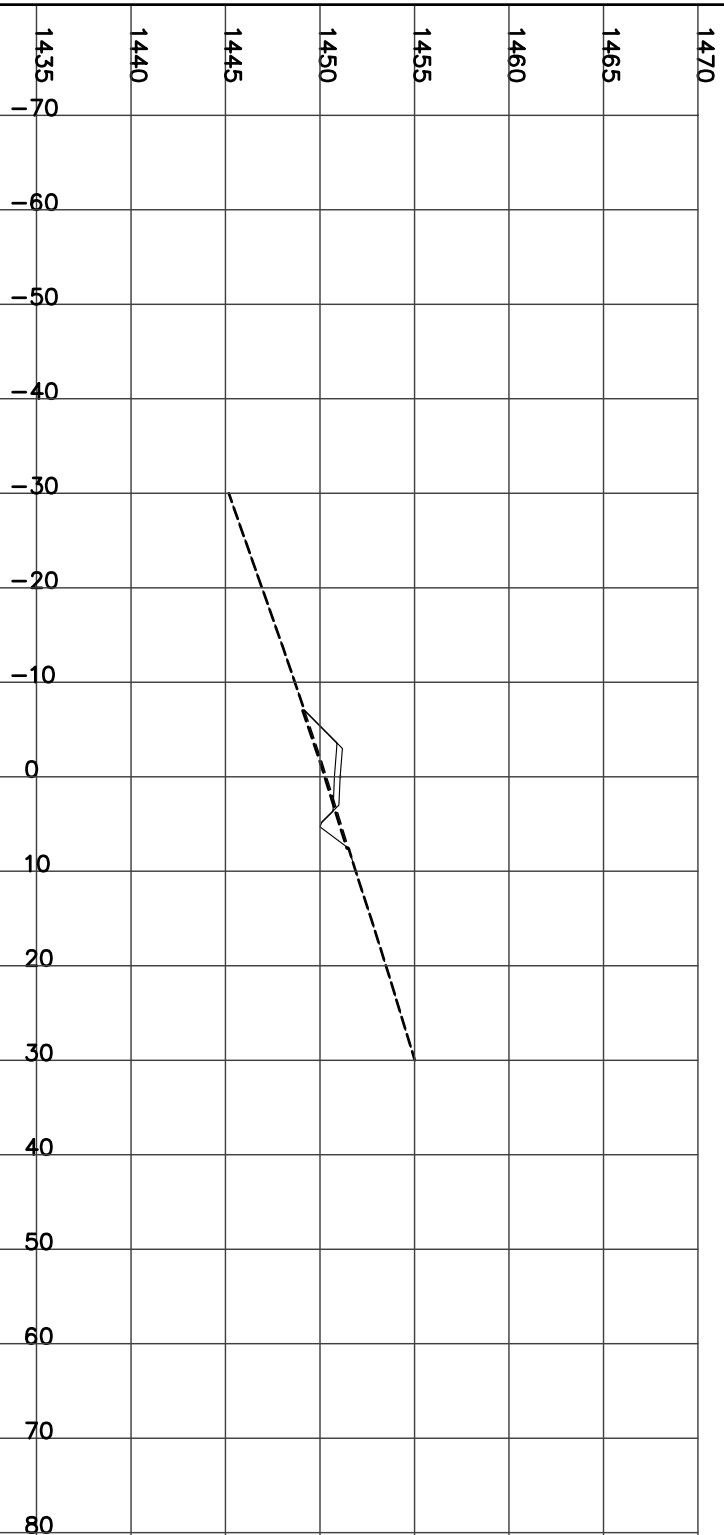


STATION 19+150.00
H= 1:800 V= 1:400

CUT= 0.88 FILL= 9.44 STRIP= 1.42 GRAN_A= 1.98
Left=2.00:1 F2.24 @-7.5 Right=1.50:1 C0.97 @6.75

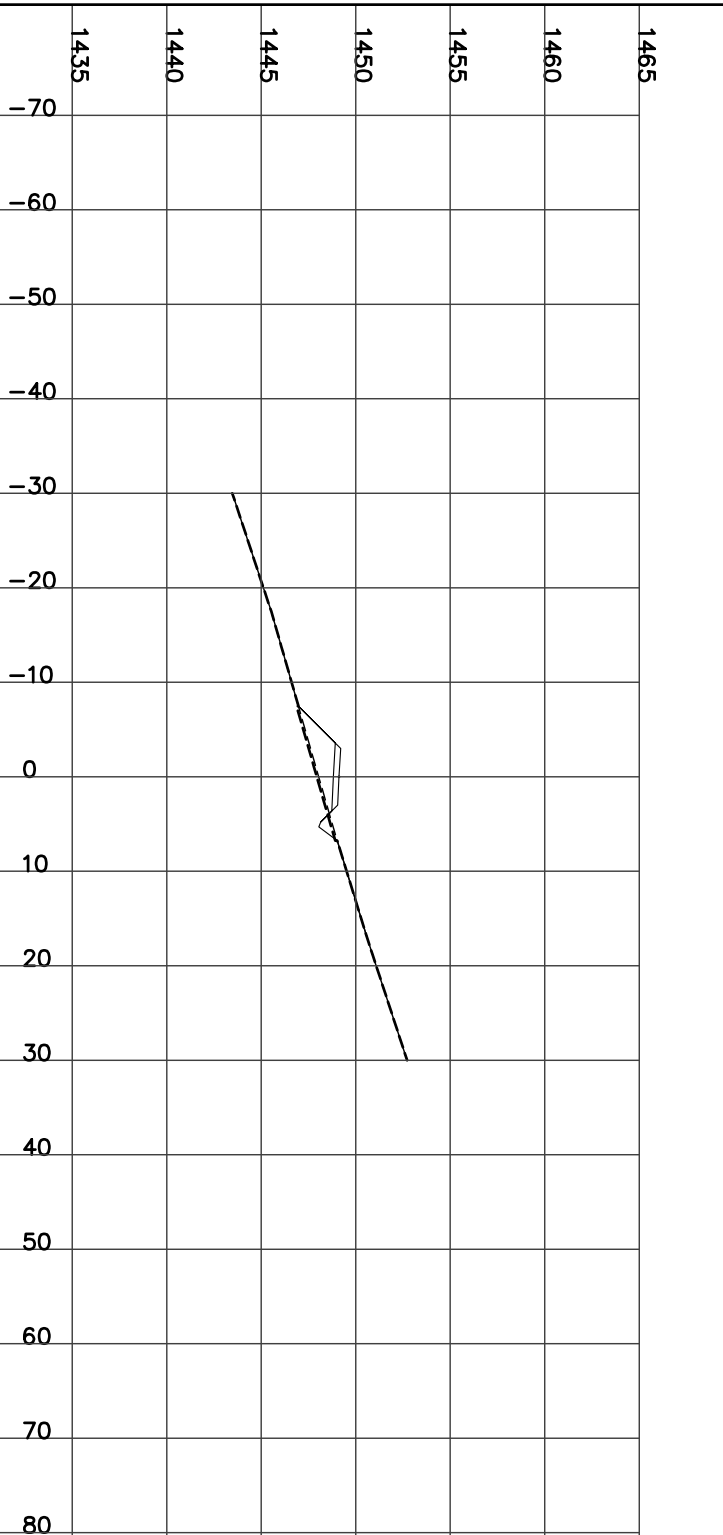


STATION 19+175.00
H= 1:800 V= 1:400

CUT= 0.50 FILL= 11.23 STRIP= 1.42 GRAN_A= 1.98
Left=2.00:1 F2.41 @-7.8 Right=1.50:1 C0.75 @6.43

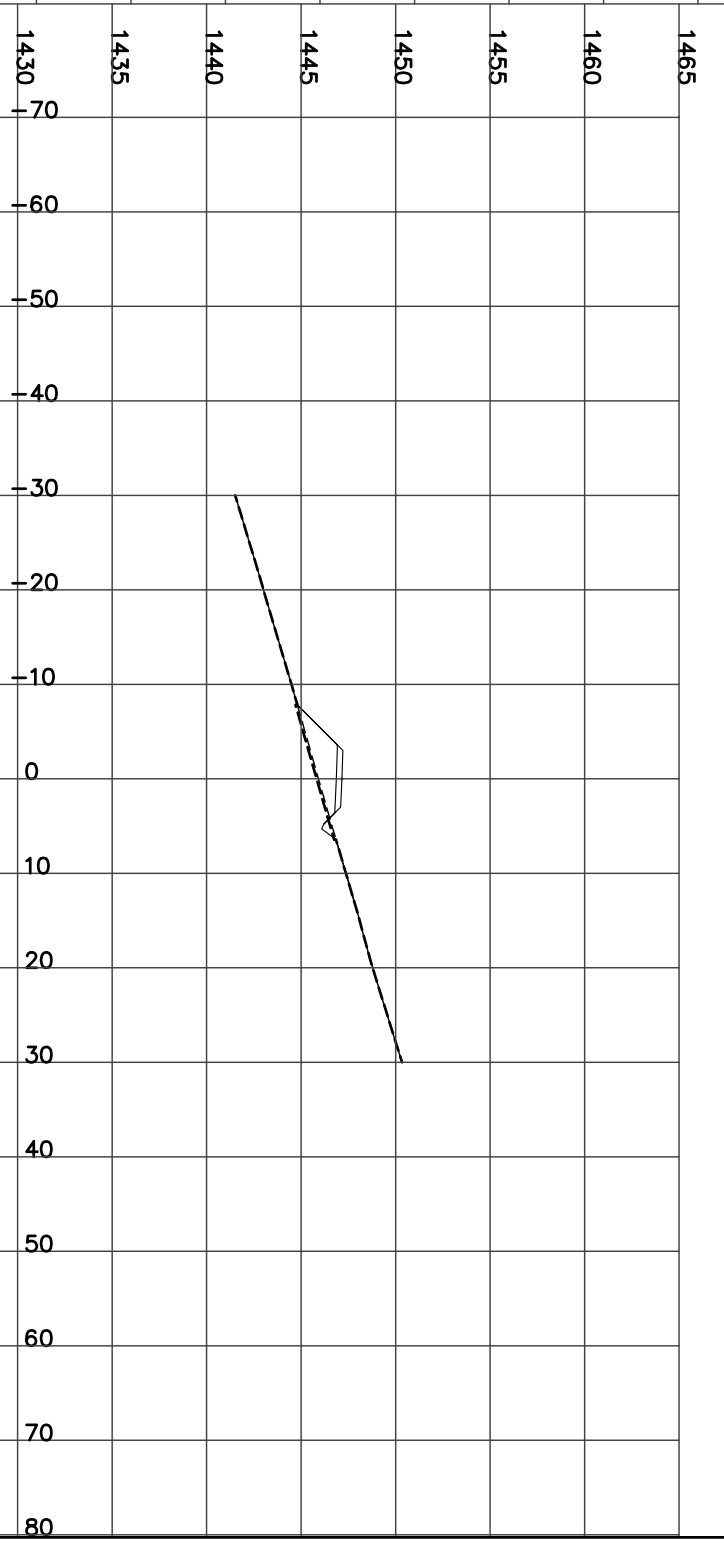

STATION 19+200.00
H= 1:800 V= 1:400


CUT= 2.06 FILL= 4.20 STRIP= 1.33 GRAN_A= 1.99
Left=2.00:1 F1.44 @-5.9 Right=1.50:1 C1.39 @7.39

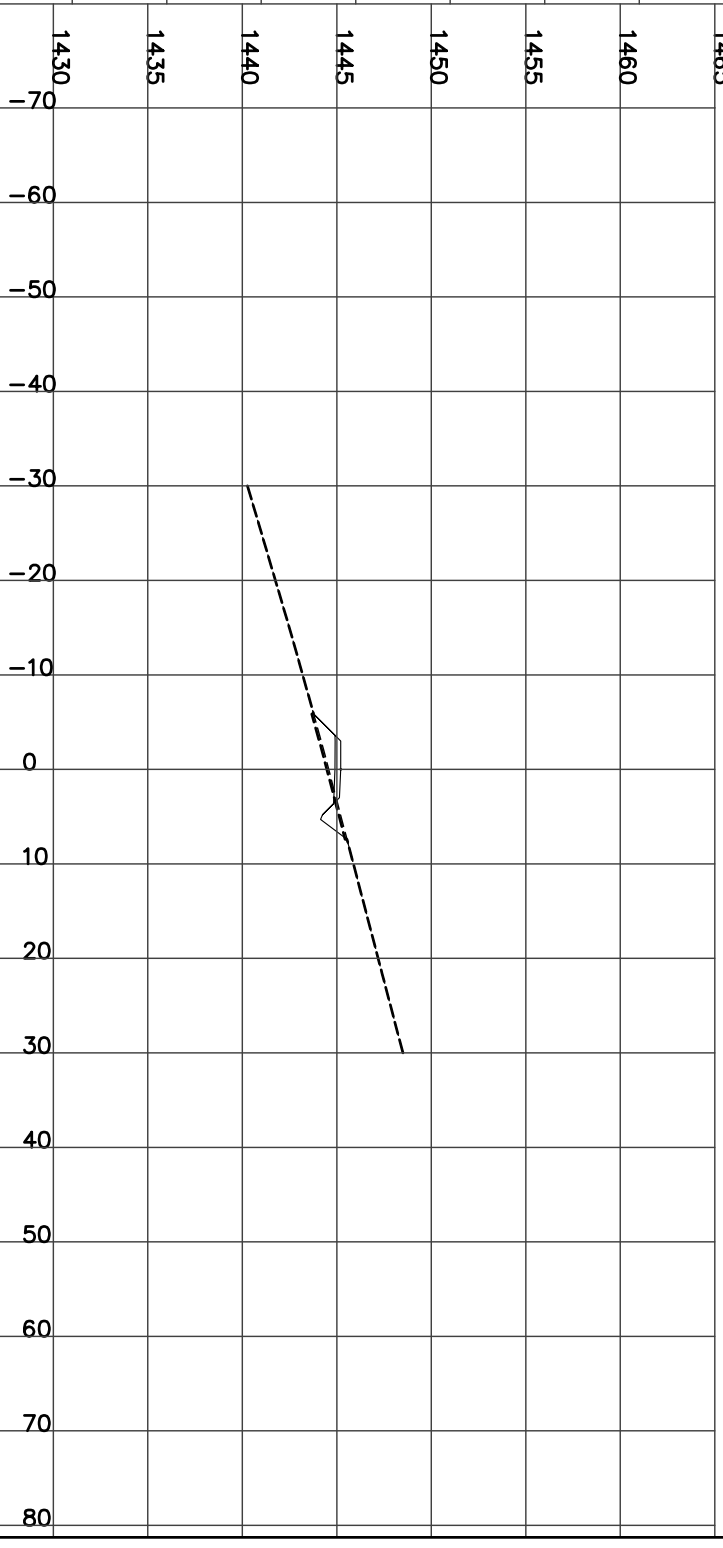

STATION 19+225.00
H= 1:800 V= 1:400

CUT= 2.98 FILL= 2.43 STRIP= 1.29 GRAN_A= 2.00


Left=2.00:1 F1.06 @-5.1 Right=1.50:1 C1.62 @7.73

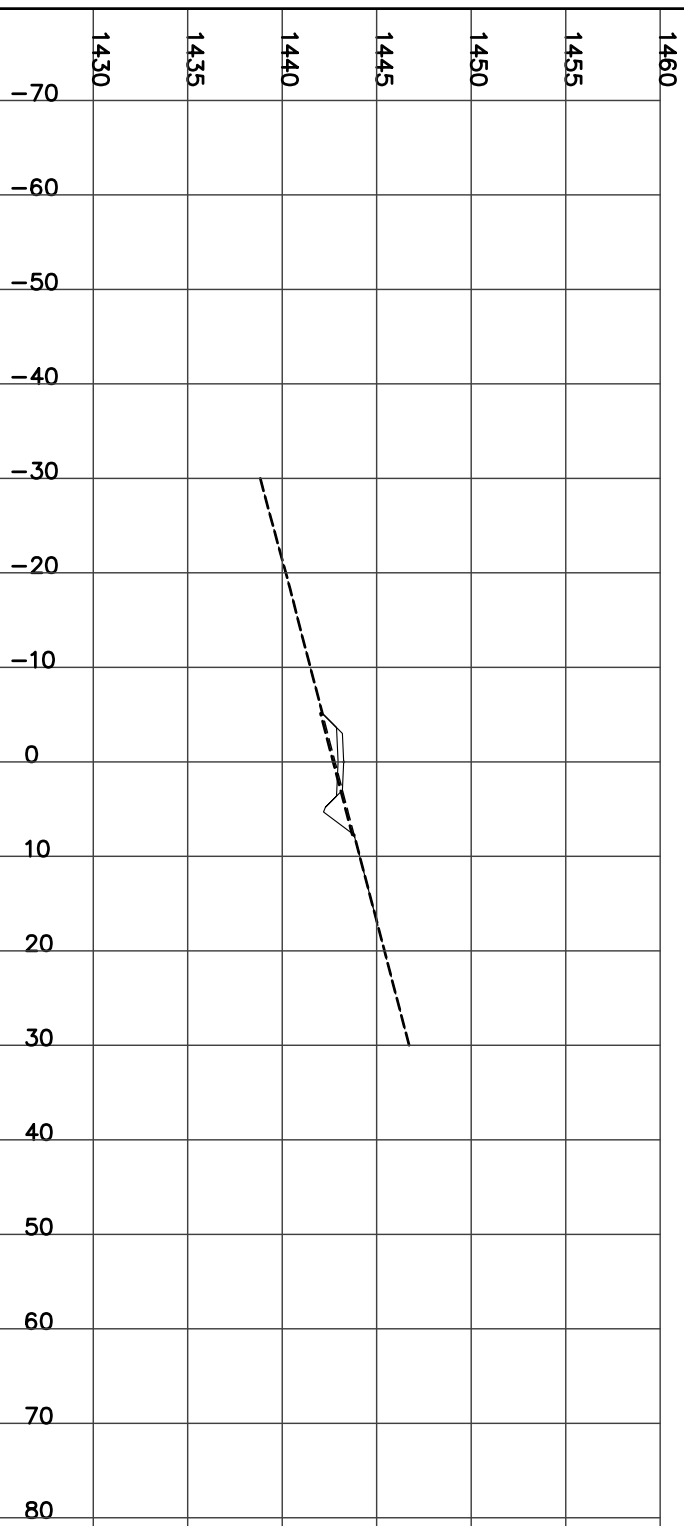

STATION 19+250.00
H= 1:800 V= 1:400

CUT= 2.28 FILL= 3.24 STRIP= 1.28 GRAN_A= 1.99


Left=2.00:1 F1.18 @-5.4 Right=1.50:1 C1.45 @7.47

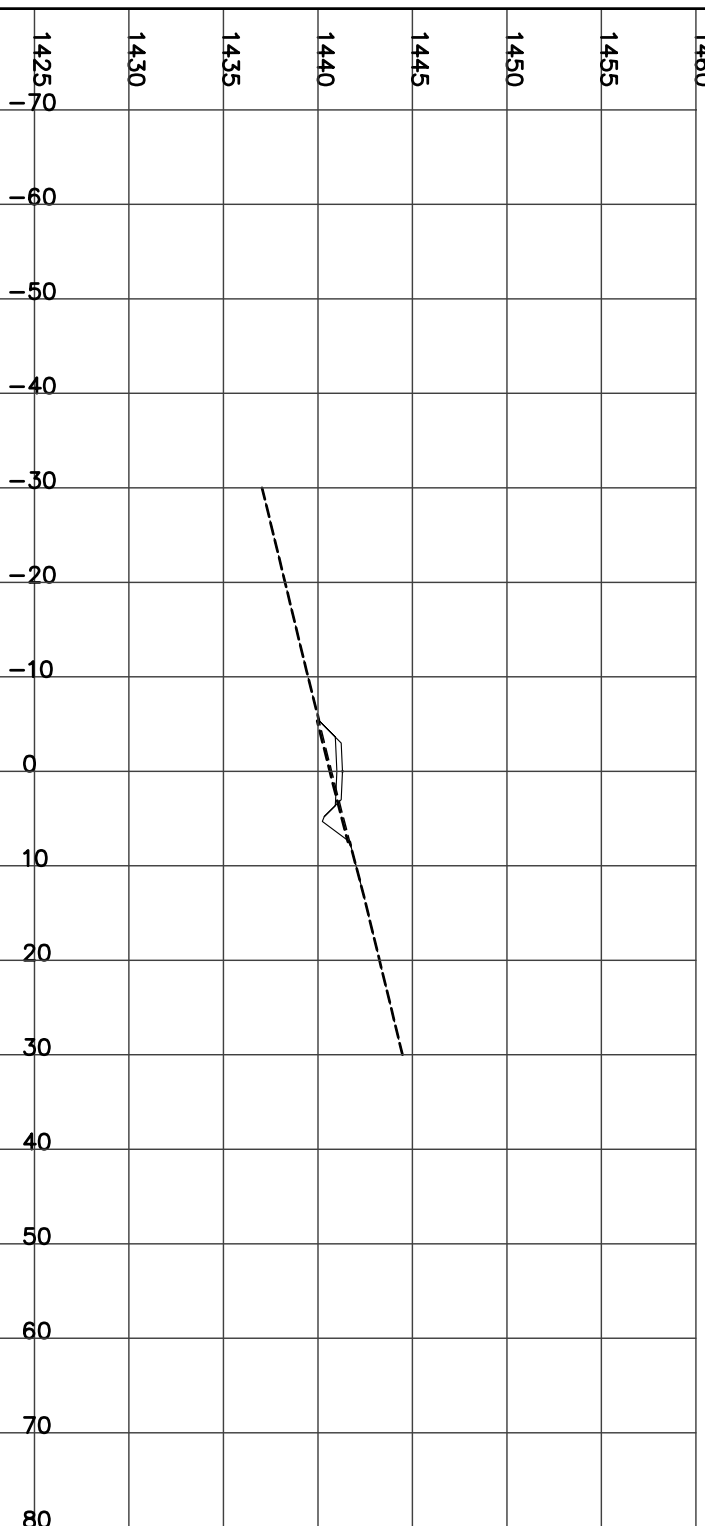

STATION 19+275.00
H= 1:800 V= 1:400

CUT= 3.42 FILL= 2.15 STRIP= 1.29 GRAN_A= 2.00


Left=2.00:1 F1.01 @-5.0 Right=1.50:1 C1.73 @7.89

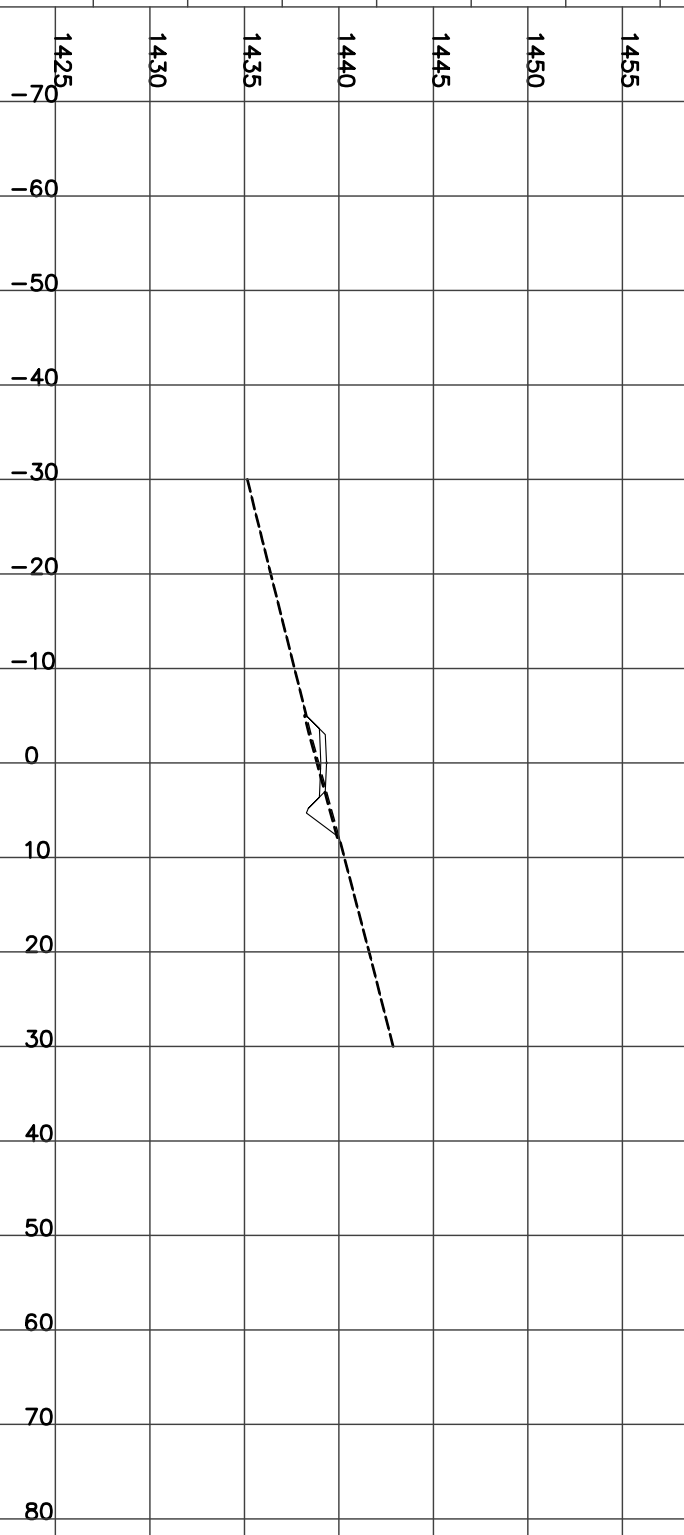

STATION 19+300.00
H= 1:800 V= 1:400

CUT= 7.28 FILL= 0.21 STRIP= 1.45 GRAN_A= 1.99


Left=1.50:1 C0.30 @-5.8 Right=1.50:1 C2.28 @8.72

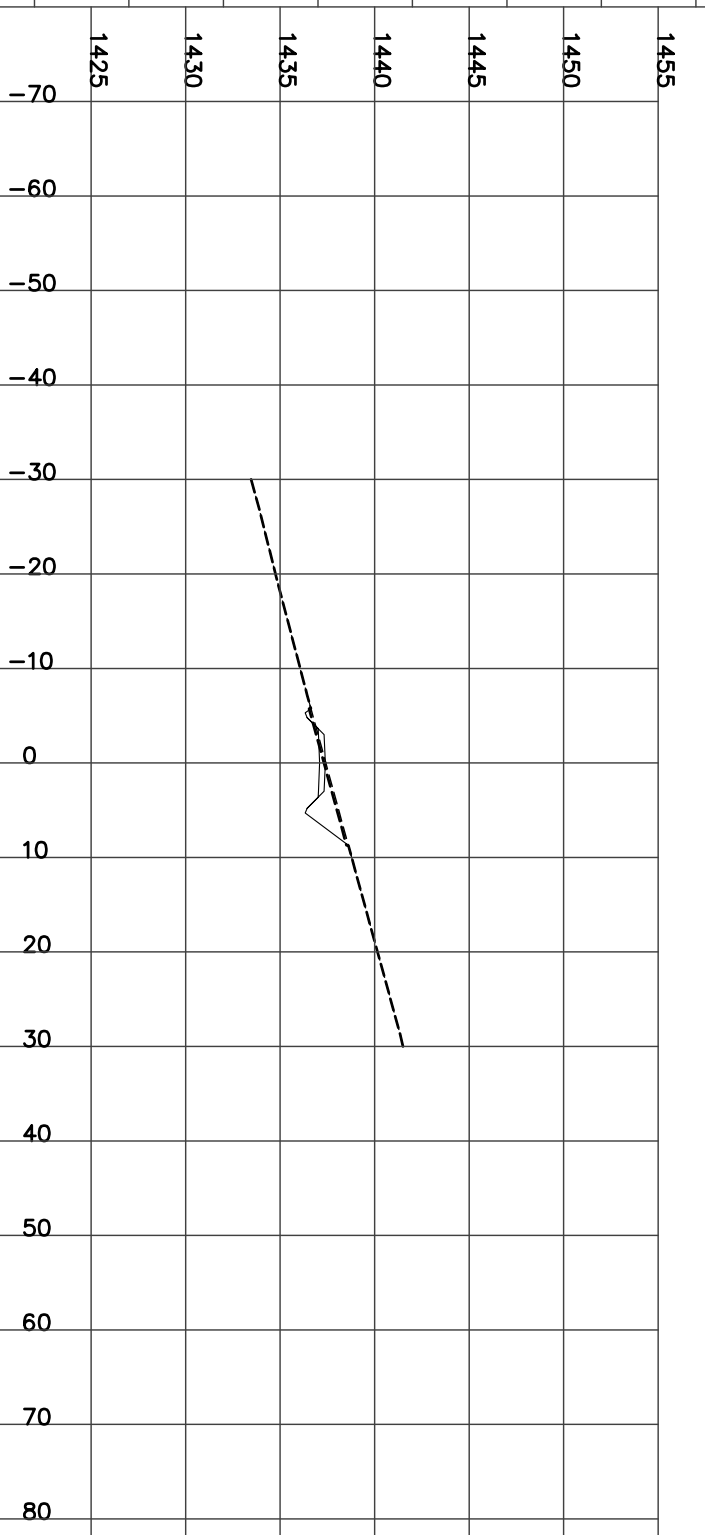

STATION 19+325.00
H= 1:800 V= 1:400

CUT= 5.17 FILL= 0.61 STRIP= 1.38 GRAN_A= 2.00


Left=1.50:1 C0.22 @-5.6 Right=1.50:1 C1.95 @8.22

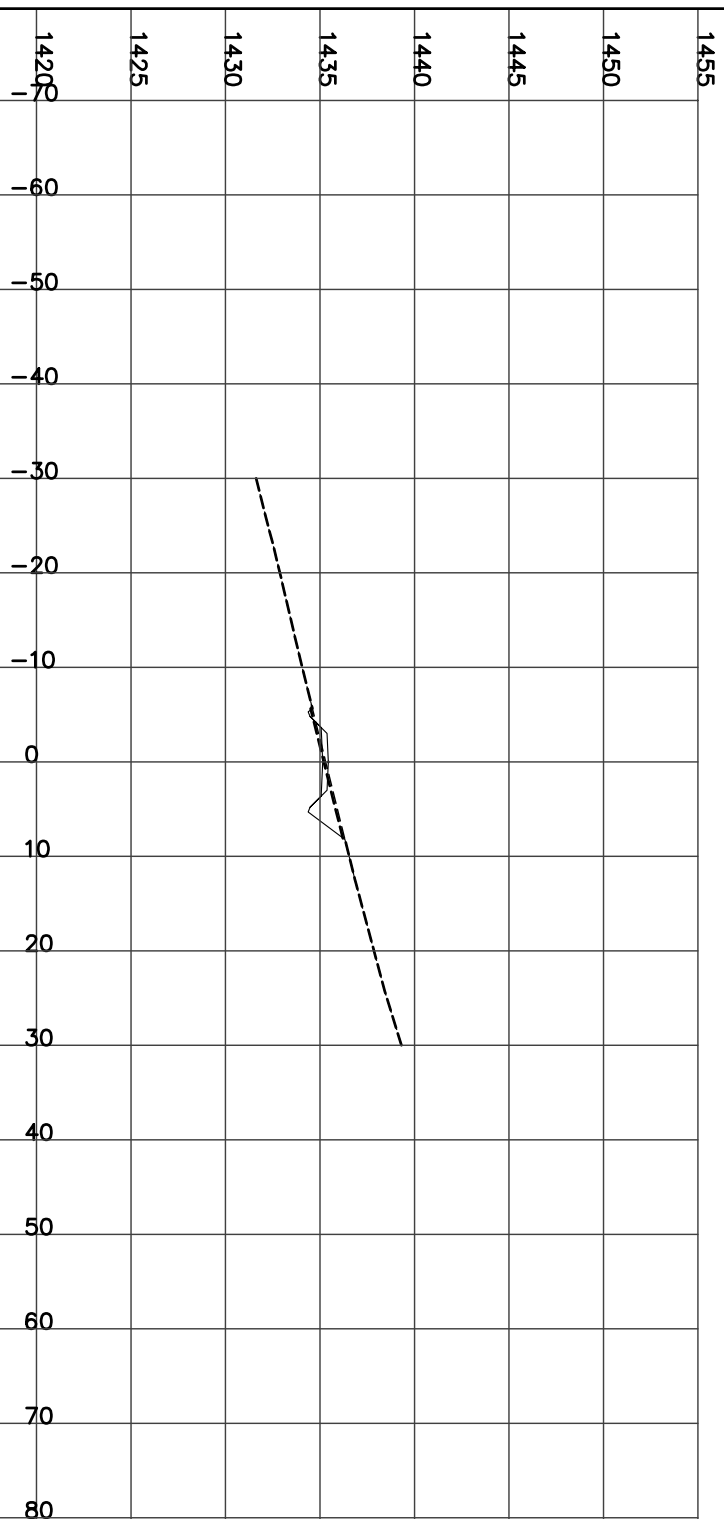

STATION 19+350.00
H= 1:800 V= 1:400

CUT= 0.81 FILL= 8.12 STRIP= 1.33 GRAN_A= 2.00


Left=2.00:1 F1.83 @-6.7 Right=1.50:1 C0.92 @6.68

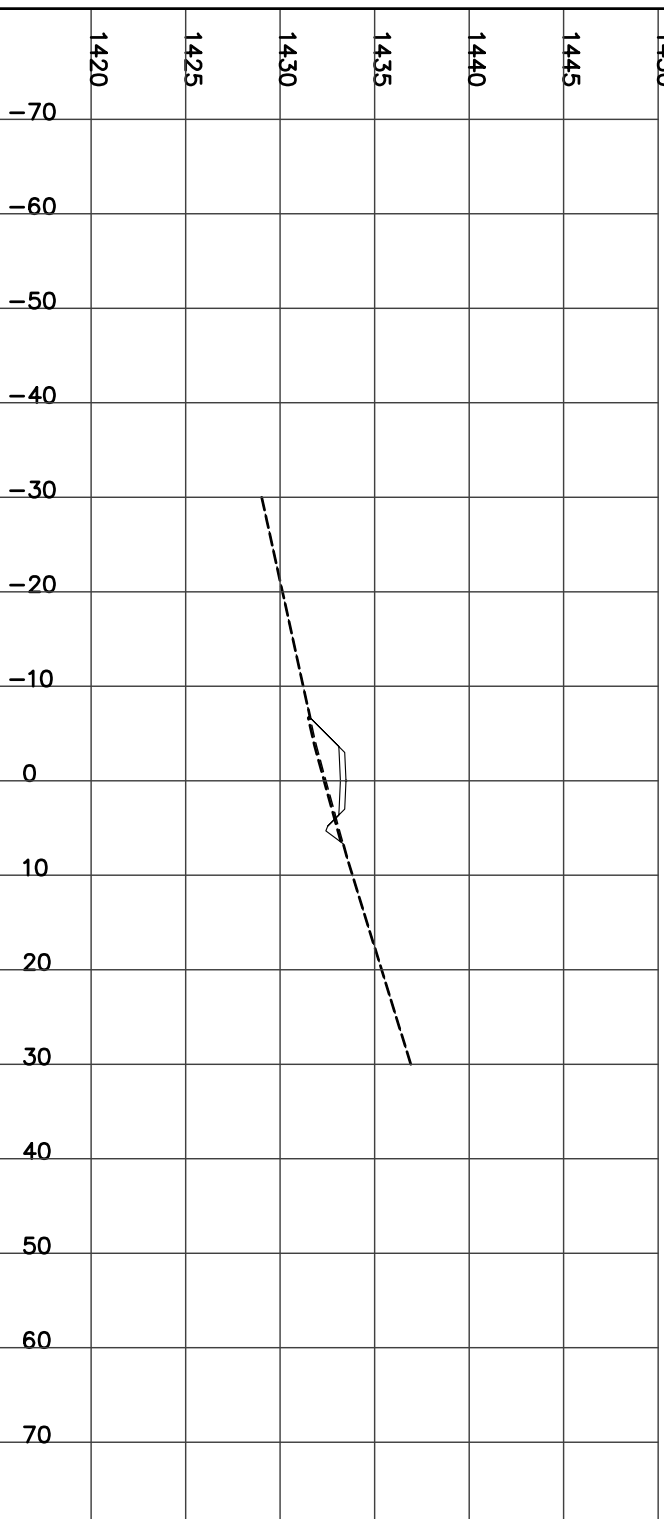

STATION 19+375.00
H= 1:800 V= 1:400

CUT= 1.10 FILL= 7.31 STRIP= 1.36 GRAN_A= 2.00


Left=2.00:1 F1.84 @-6.7 Right=1.50:1 C1.07 @6.91

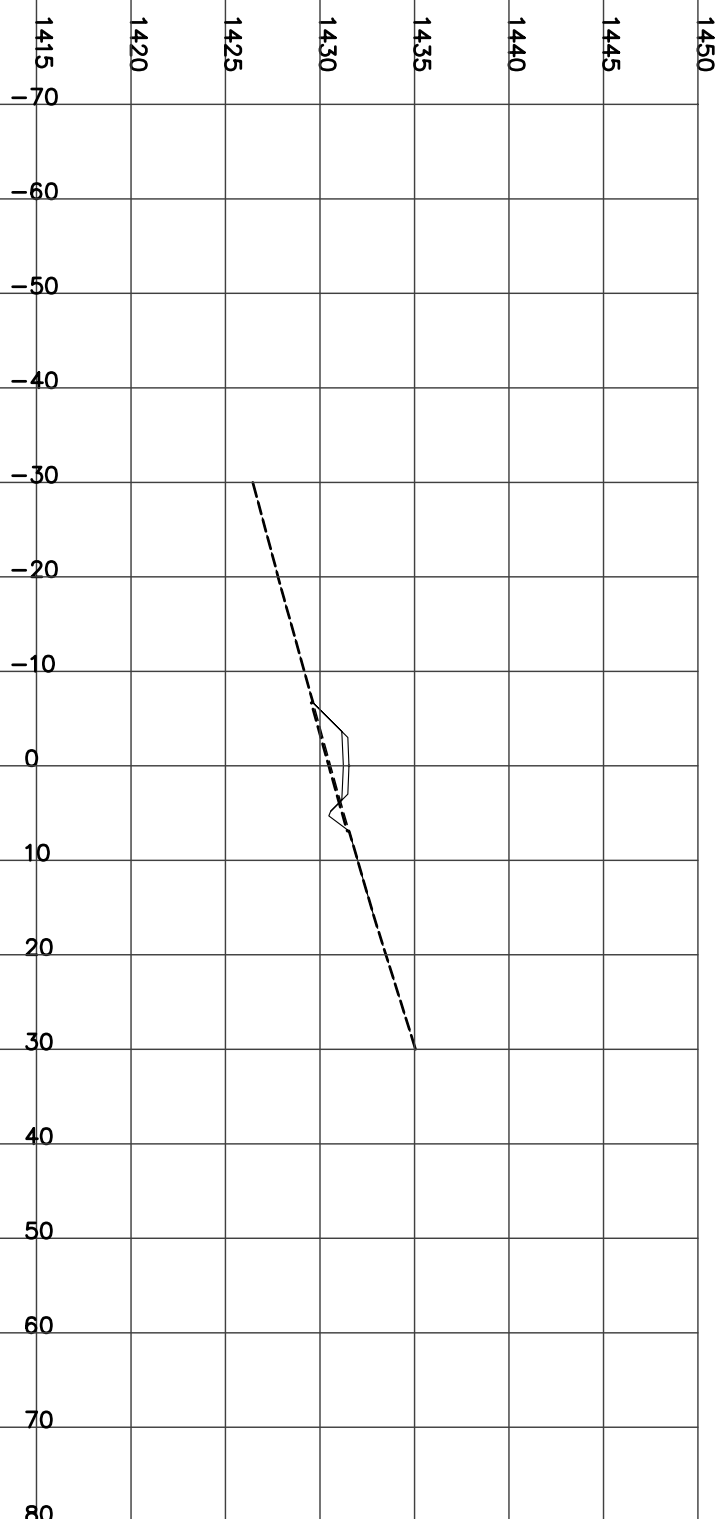

STATION 19+400.00
H= 1:800 V= 1:400


CUT= 1.61 FILL= 5.79 STRIP= 1.35 GRAN_A= 2.00

Left=2.00:1 F1.66 @-6.3 Right=1.50:1 C1.28 @7.23

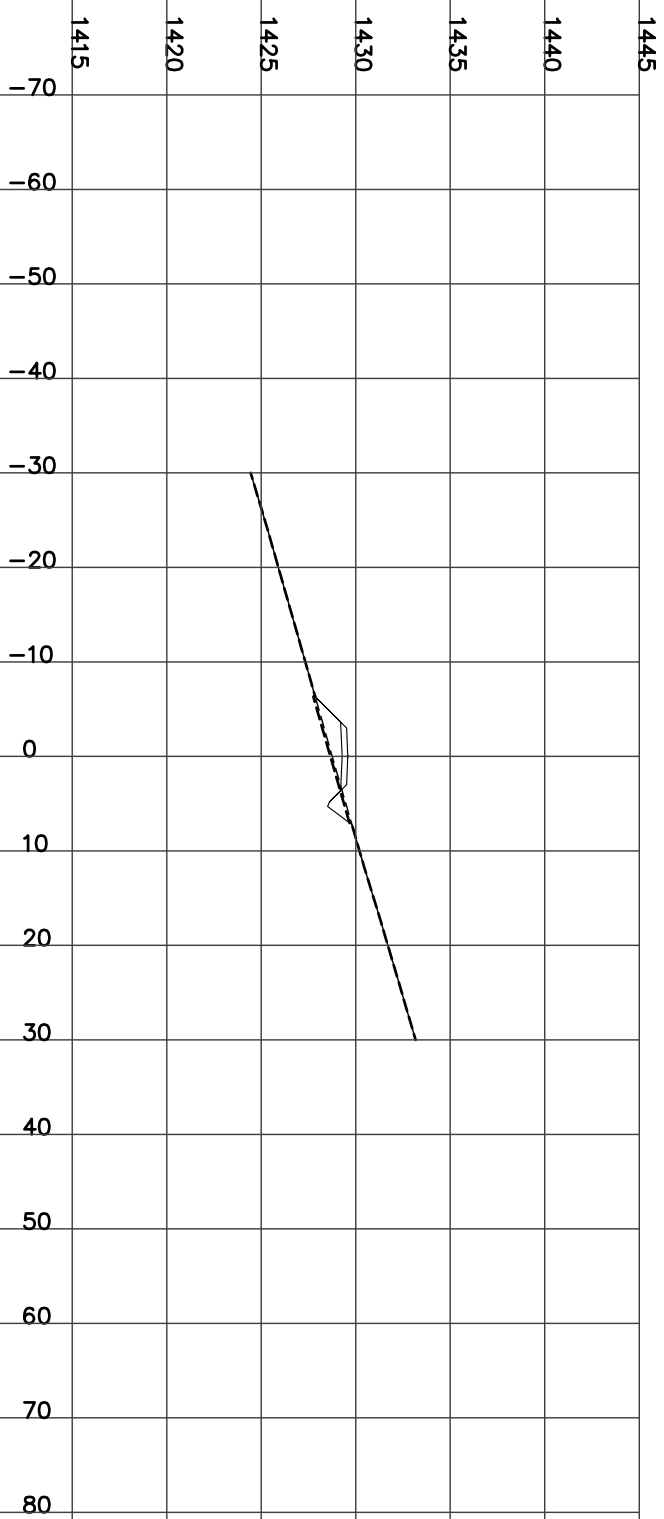


STATION 19+425.00
H= 1:800 V= 1:400

CUT= 2.21 FILL= 5.03 STRIP= 1.38 GRAN_A= 1.99
Left=2.00:1 F1.65 @-6.3 Right=1.50:1 C1.51 @7.56

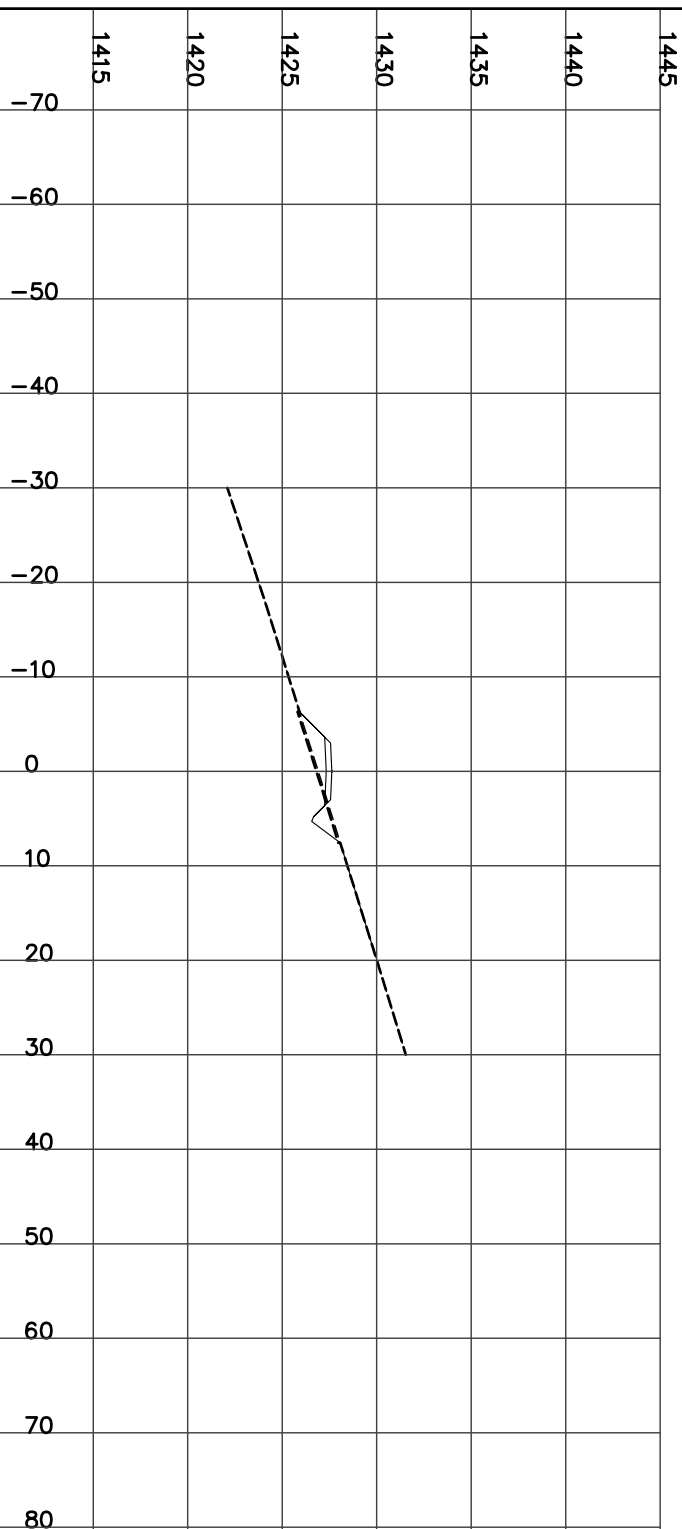


STATION 19+450.00
H= 1:800 V= 1:400

CUT= 1.50 FILL= 7.30 STRIP= 1.43 GRAN_A= 2.00
Left=2.00:1 F1.99 @-7.0 Right=1.50:1 C1.27 @7.21
Culvert CSP Dia=600 mm Skew= 0 Length= 11 m Slope= 5.27 %

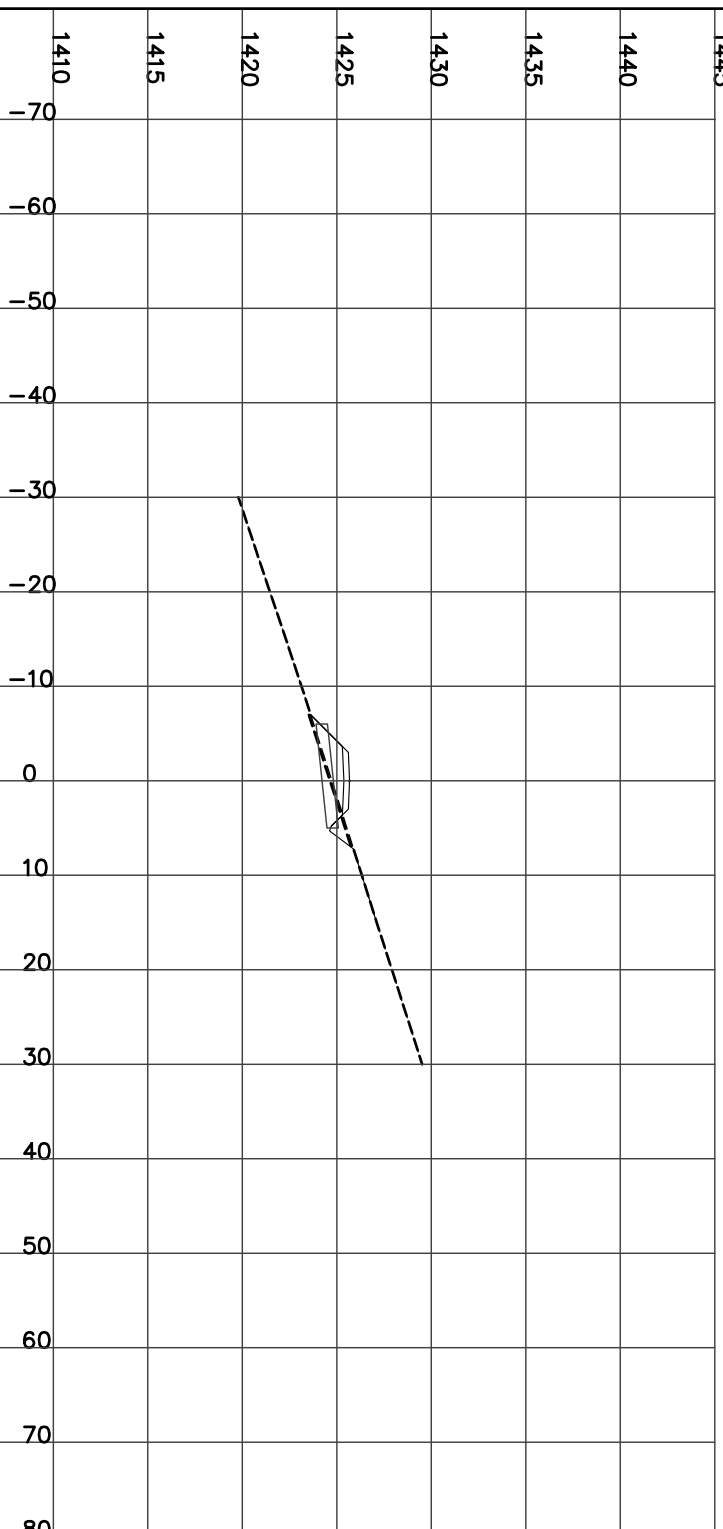


STATION 19+475.00
H= 1:800 V= 1:400

CUT= 0.13 FILL= 17.32 STRIP= 1.58 GRAN_A= 1.99
Left=2.00:1 F3.38 @-9.8 Right=1.50:1 C0.46 @5.99

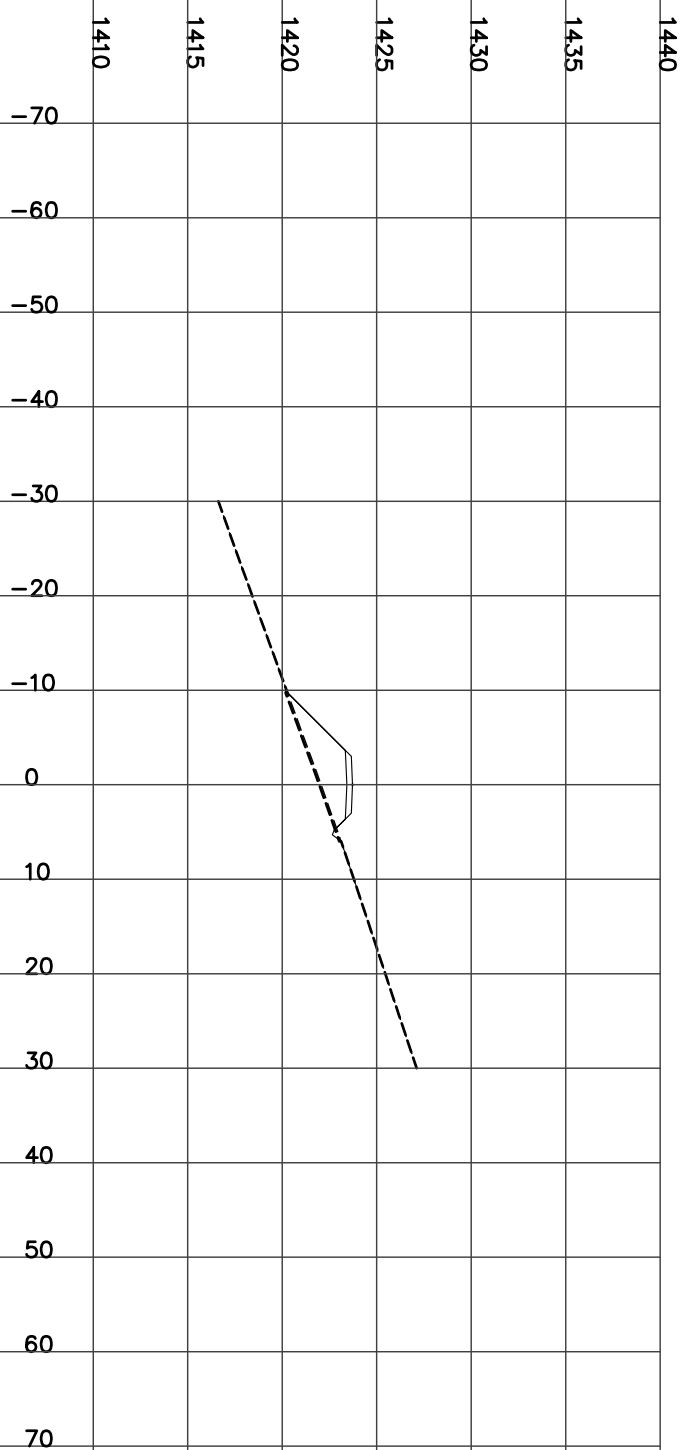

STATION 19+500.00
H= 1:800 V= 1:400


FILL= 36.92 STRIP= 1.96 GRAN_A= 1.99
Left=2.00:1 F5.06 @-13.1 Right=2.00:1 F1.66 @6.31

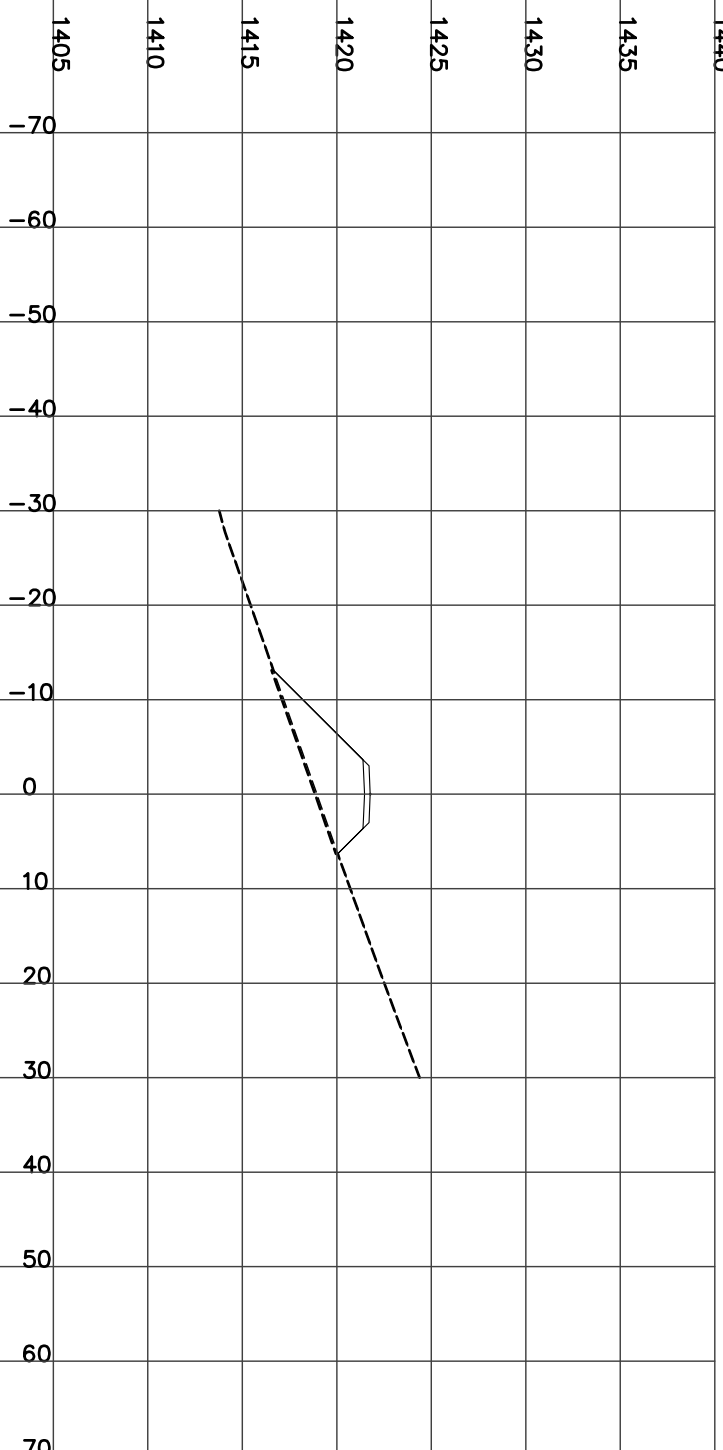

STATION 19+525.00
H= 1:800 V= 1:400

Left=2.00:1 F5.91 @-14.8 Right=2.00:1 F1.83 @6.66


FILL= 46.28 STRIP= 2.16 GRAN_A= 1.98

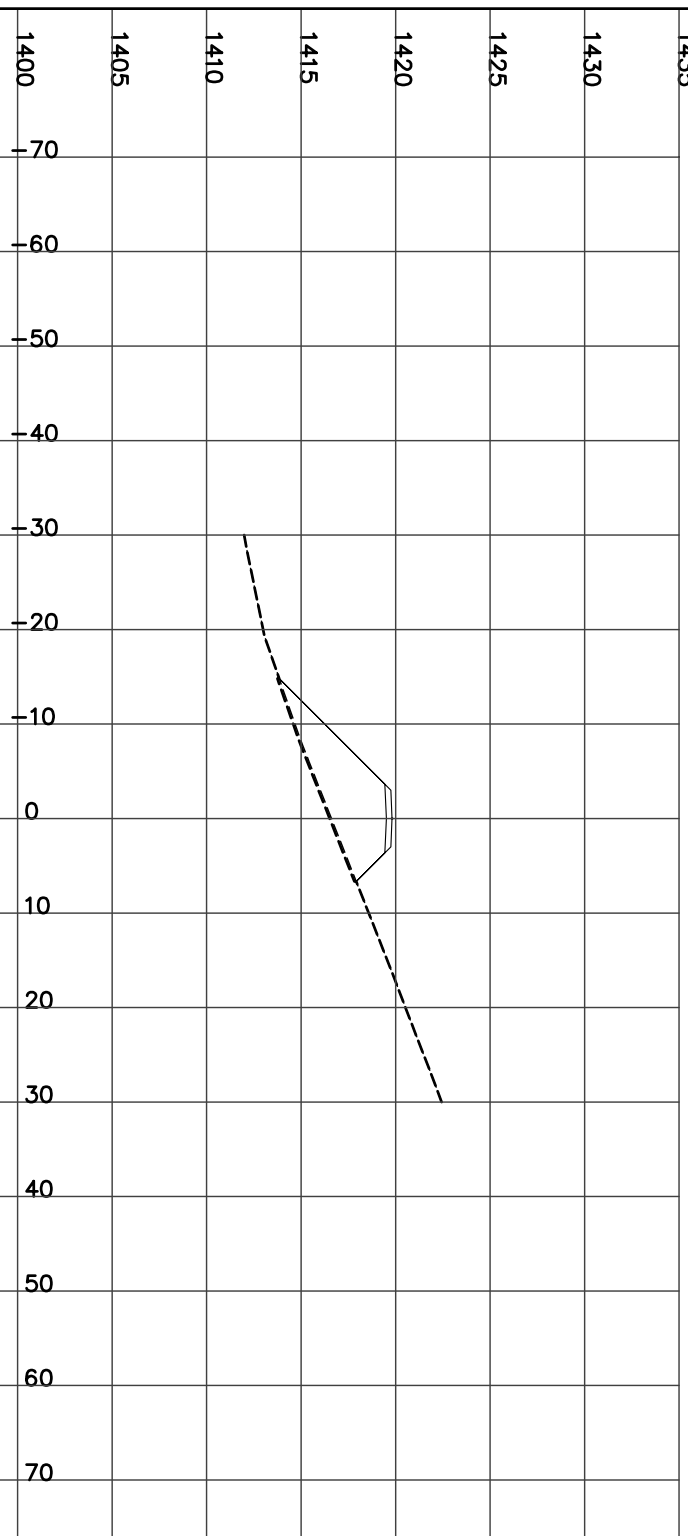

STATION 19+550.00
H= 1:800 V= 1:400

Left=2.00:1 F5.89 @-14.8 Right=2.00:1 F1.86 @6.71


FILL= 47.61 STRIP= 2.14 GRAN_A= 1.98

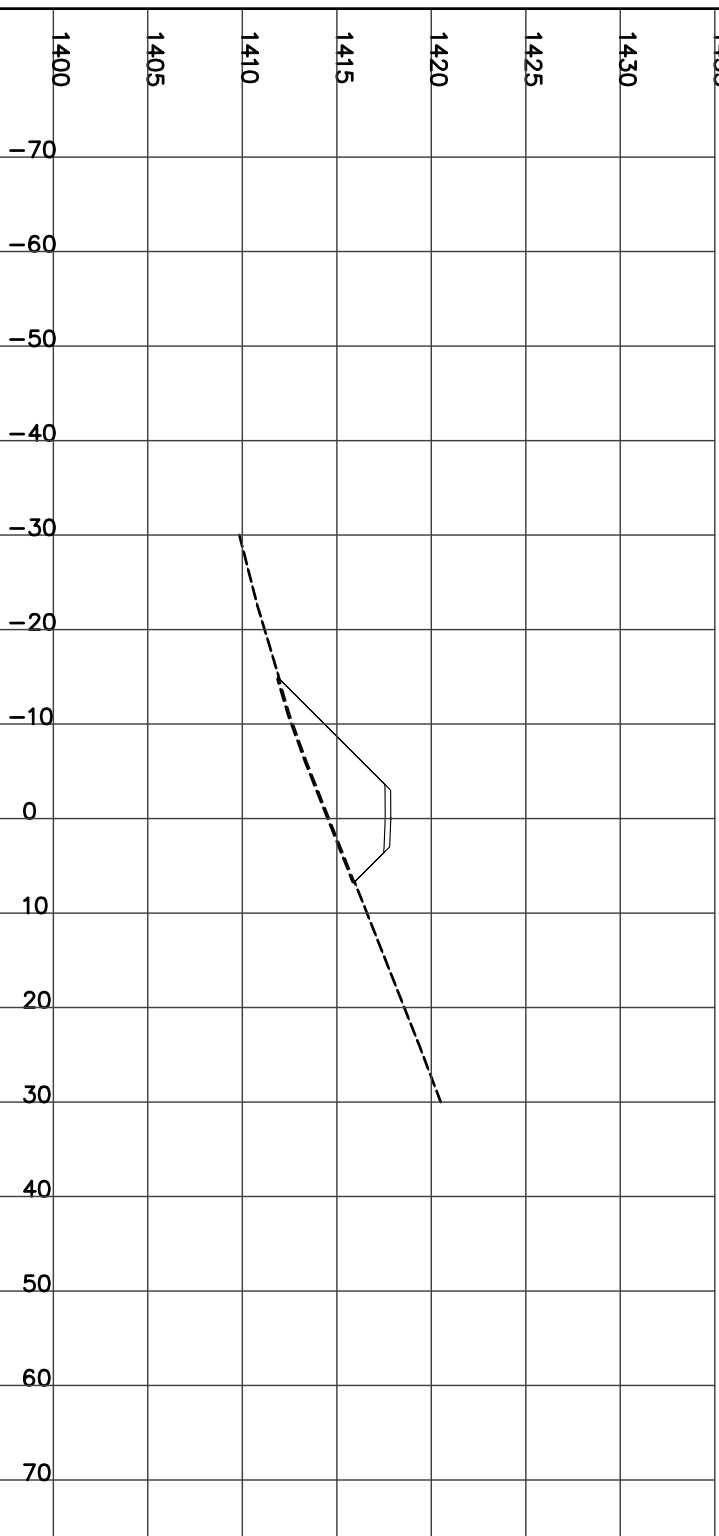

STATION 19+575.00
H= 1:800 V= 1:400

Left=2.00:1 F6.05 @-15.1 Right=2.00:1 F2.13 @7.25


FILL= 53.63 STRIP= 2.22 GRAN_A= 1.98

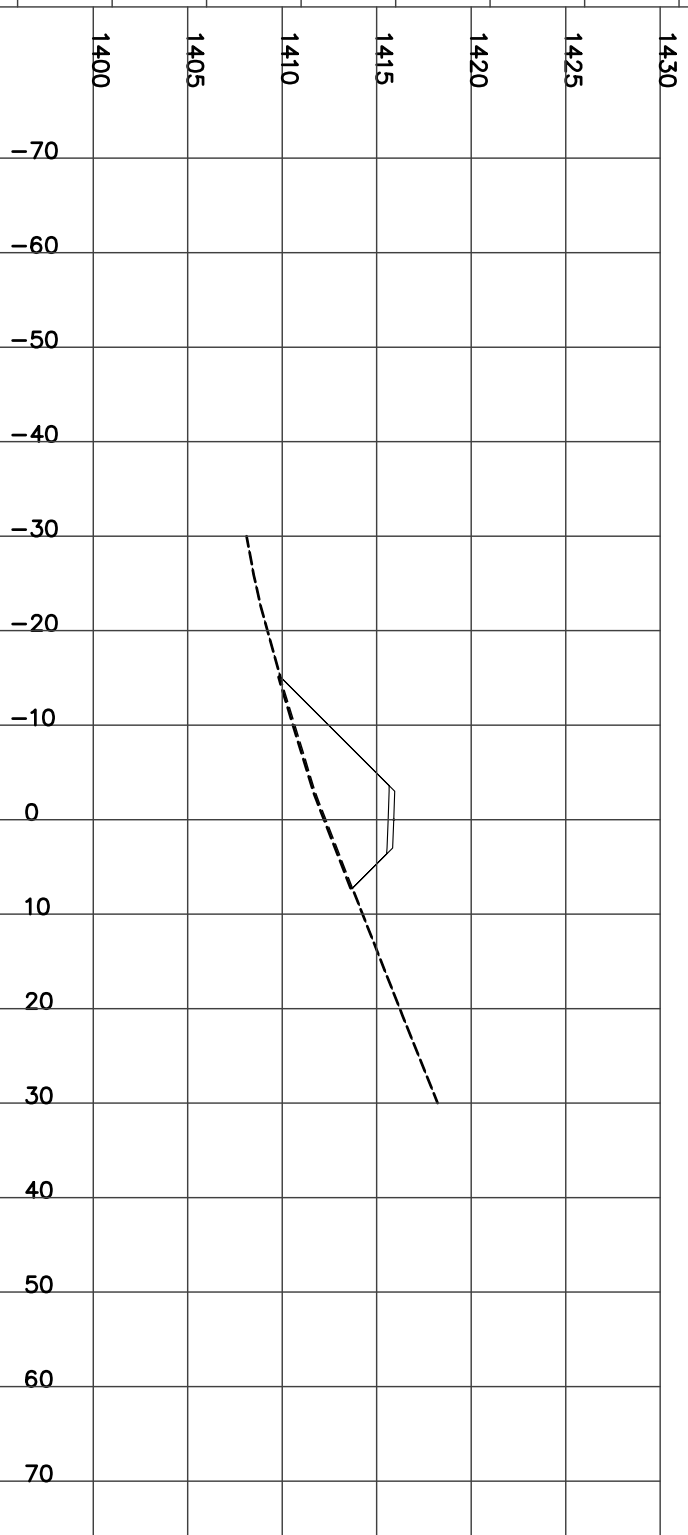

STATION 19+600.00
H= 1:800 V= 1:400

Left=2.00:1 F5.41 @-13.8 Right=2.00:1 F2.40 @7.81


FILL= 55.96 STRIP= 2.16 GRAN_A= 1.98

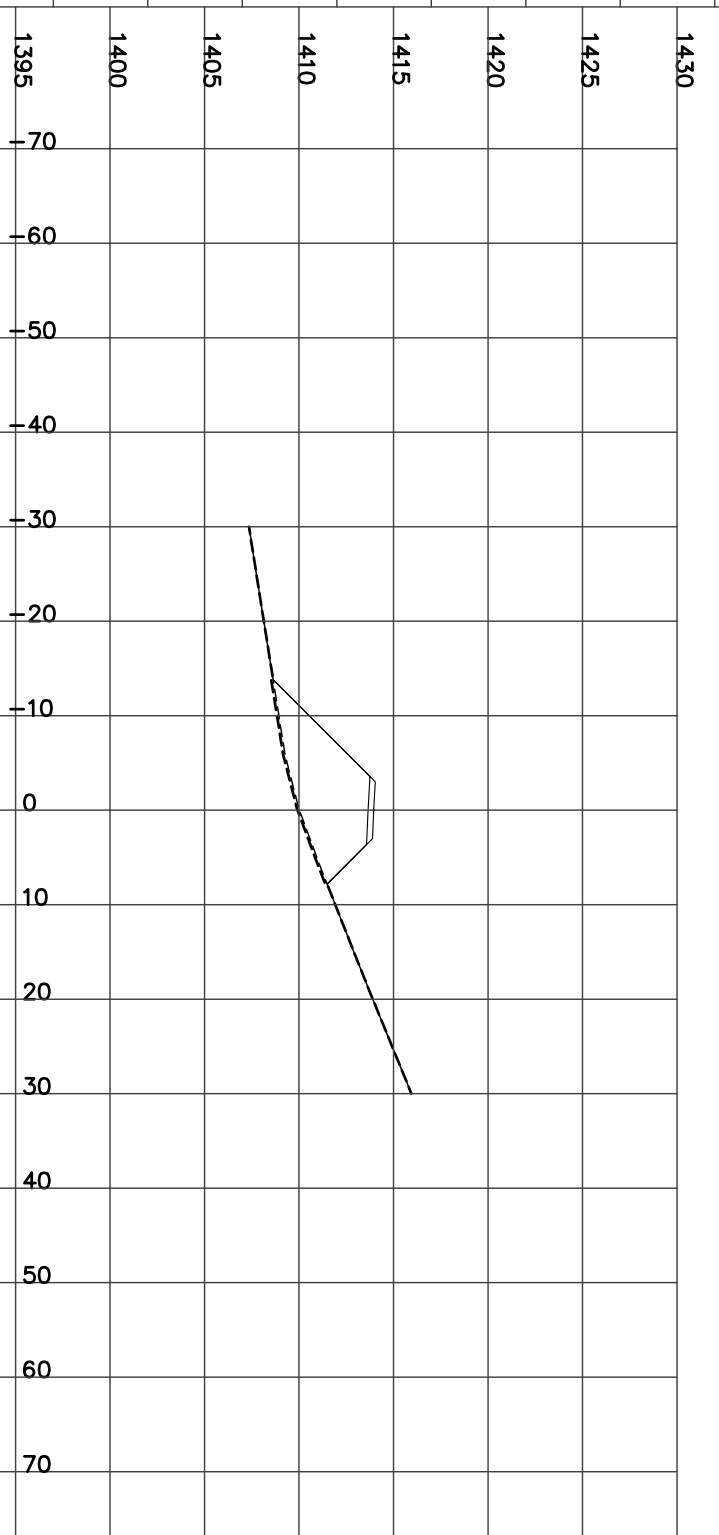

STATION 19+625.00
H= 1:800 V= 1:400

Left=2.00:1 F4.16 @-11.3 Right=2.00:1 F1.99 @6.98


FILL= 38.28 STRIP= 1.83 GRAN_A= 1.98

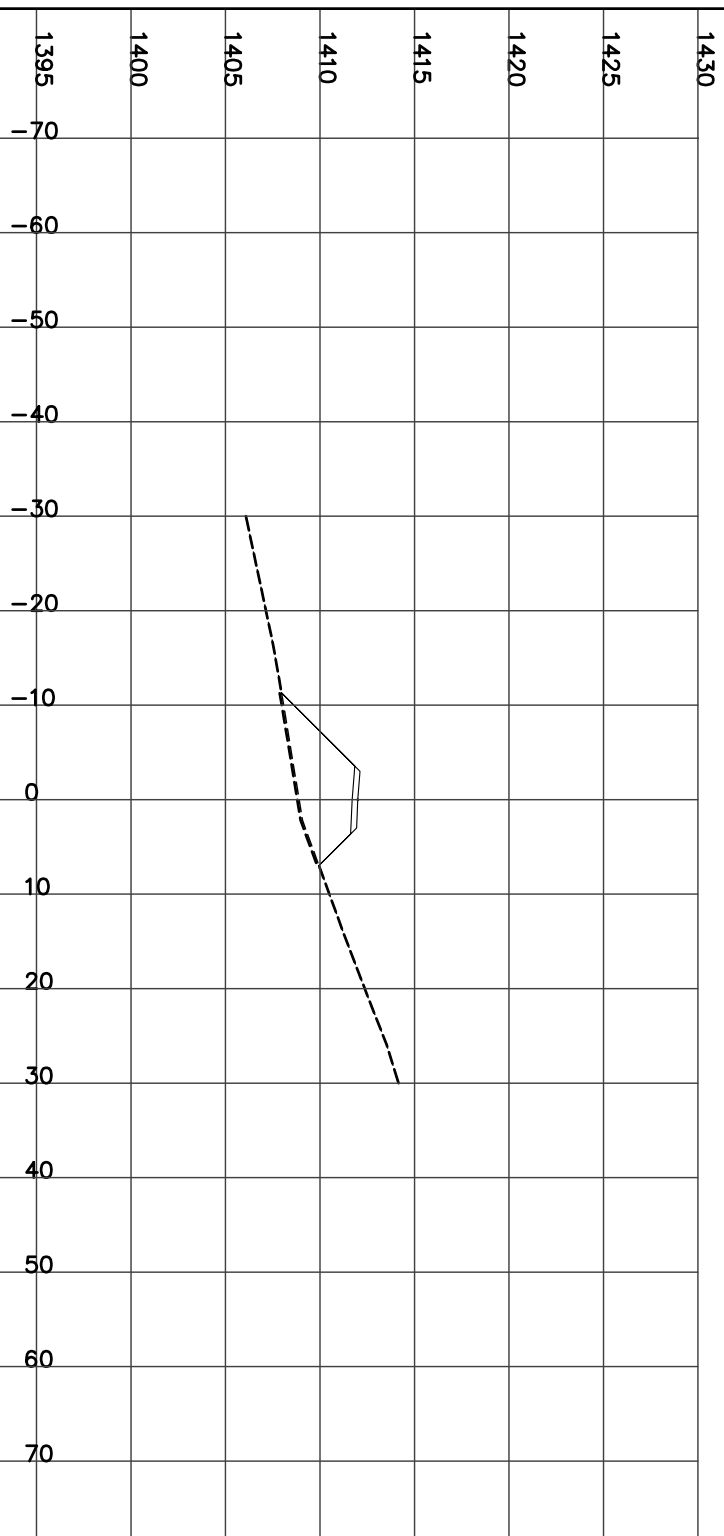

STATION 19+650.00
H= 1:800 V= 1:400

Left=2.00:1 F3.54 @-10.1 Right=2.00:1 F1.62 @6.24


FILL= 26.96 STRIP= 1.63 GRAN_A= 1.98

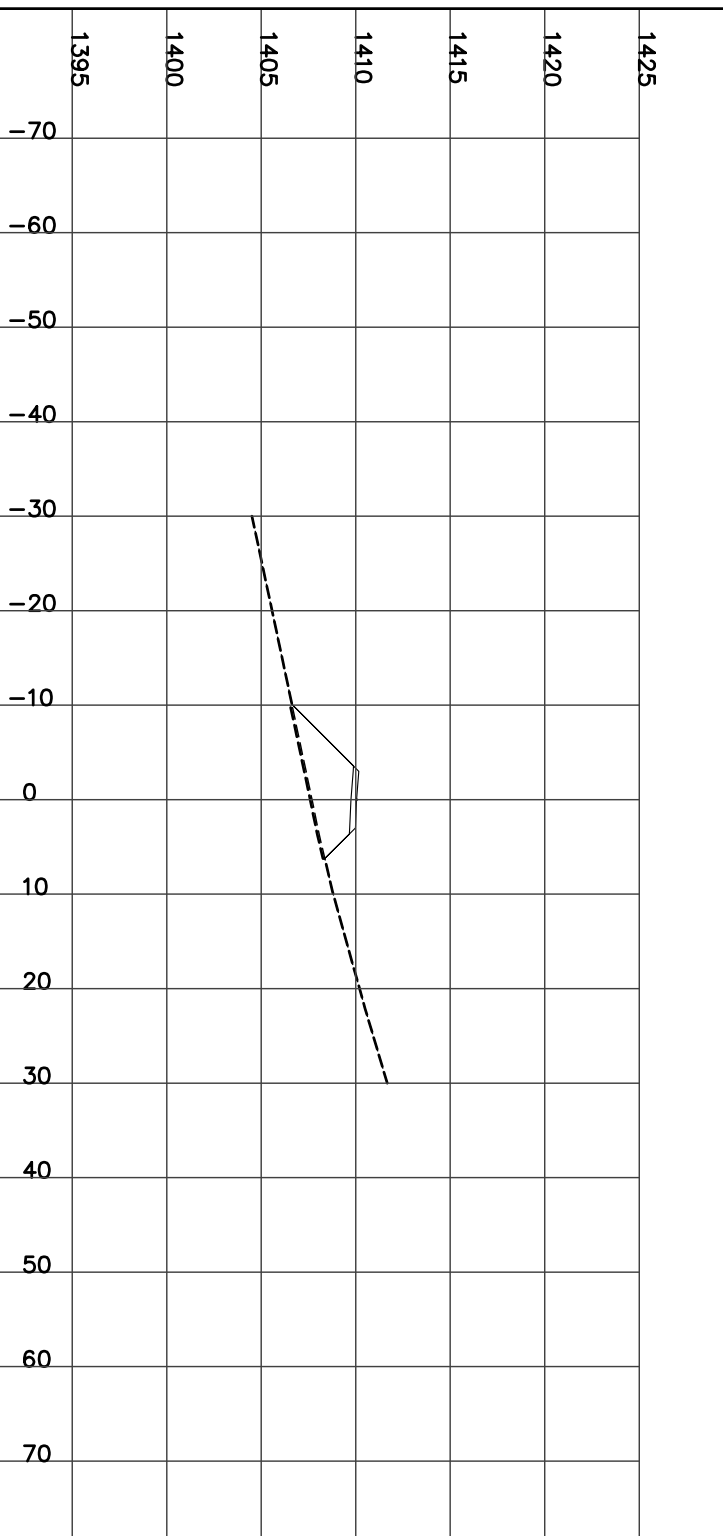

STATION 19+675.00
H= 1:800 V= 1:400

Left=2.00:1 F2.97 @-8.9 Right=2.00:1 F1.19 @5.39


FILL= 19.26 STRIP= 1.43 GRAN_A= 1.97

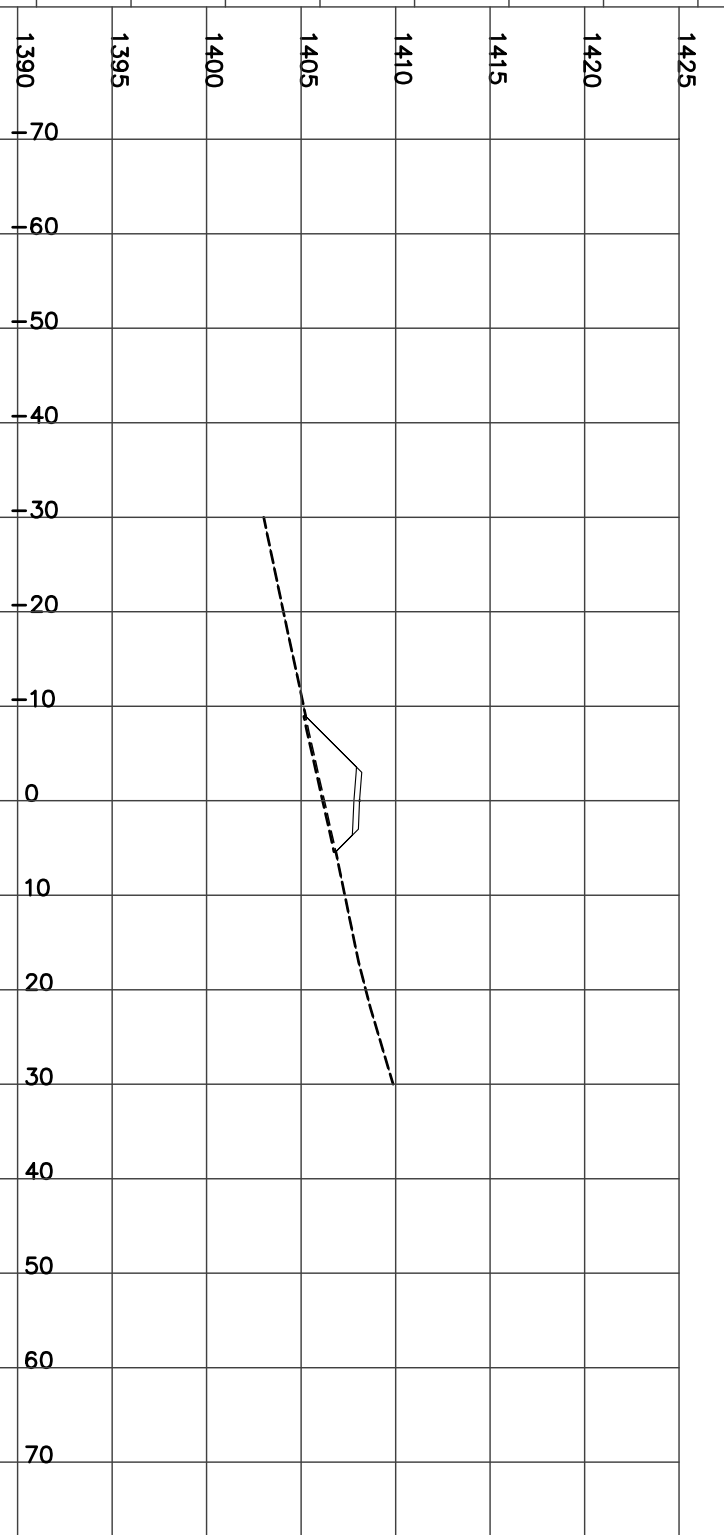

STATION 19+700.00
H= 1:800 V= 1:400


Left=2.00:1 F2.96 @-8.9 Right=2.00:1 F1.24 @5.47

FILL= 19.59 STRIP= 1.45 GRAN_A= 1.98

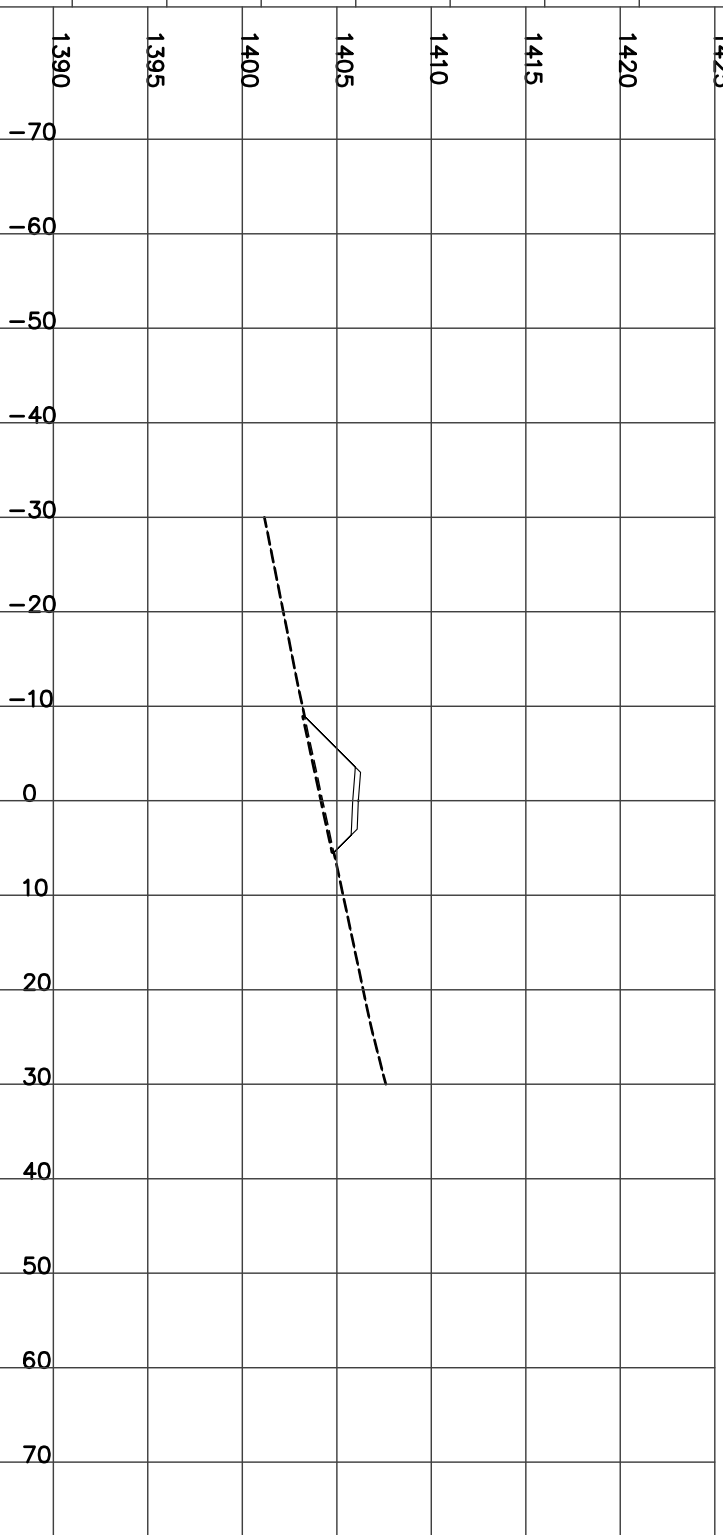


STATION 19+725.00
H= 1:800 V= 1:400

FILL= 15.31 STRIP= 1.32 GRAN_A= 1.98
Left=2.00:1 F2.53 @-8.0 Right=1.48:1 C0.01 @5.31

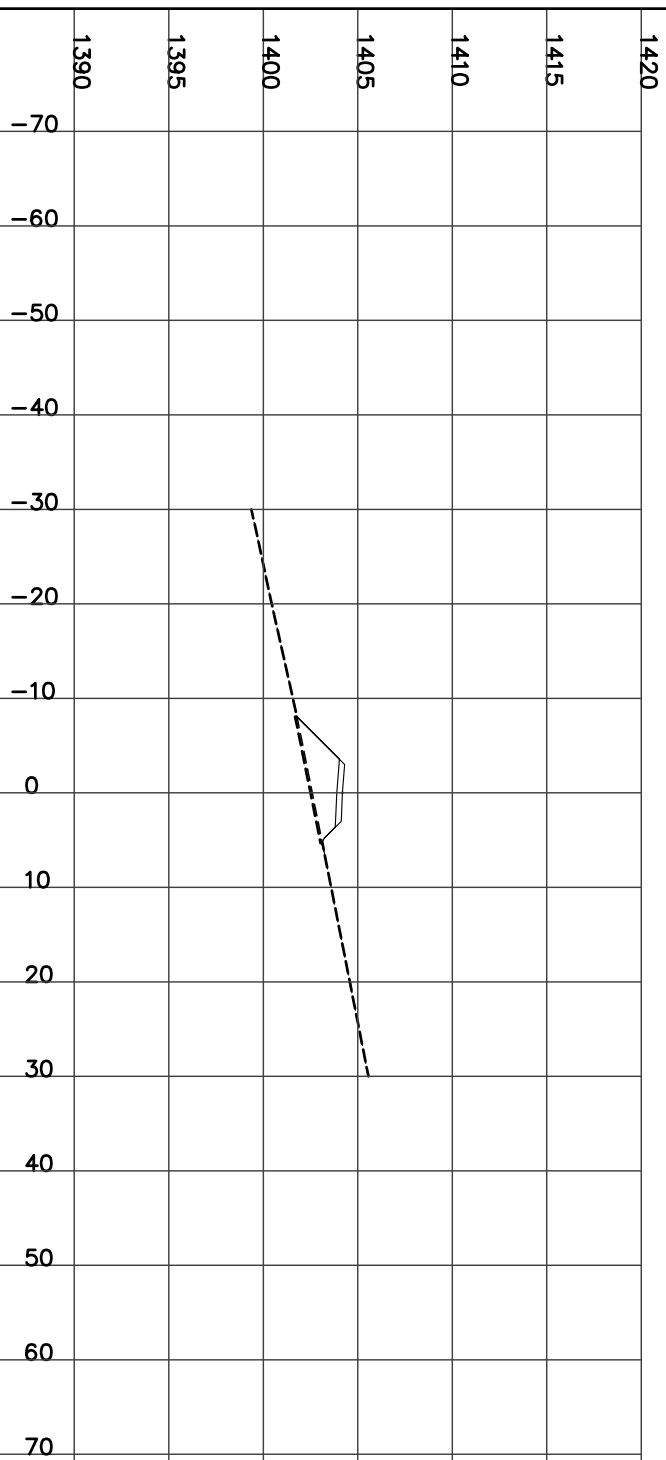

STATION 19+775.00
H= 1:800 V= 1:400


FILL= 20.66 STRIP= 1.48 GRAN_A= 1.98
Left=2.00:1 F3.31 @-9.6 Right=2.00:1 F1.16 @5.31

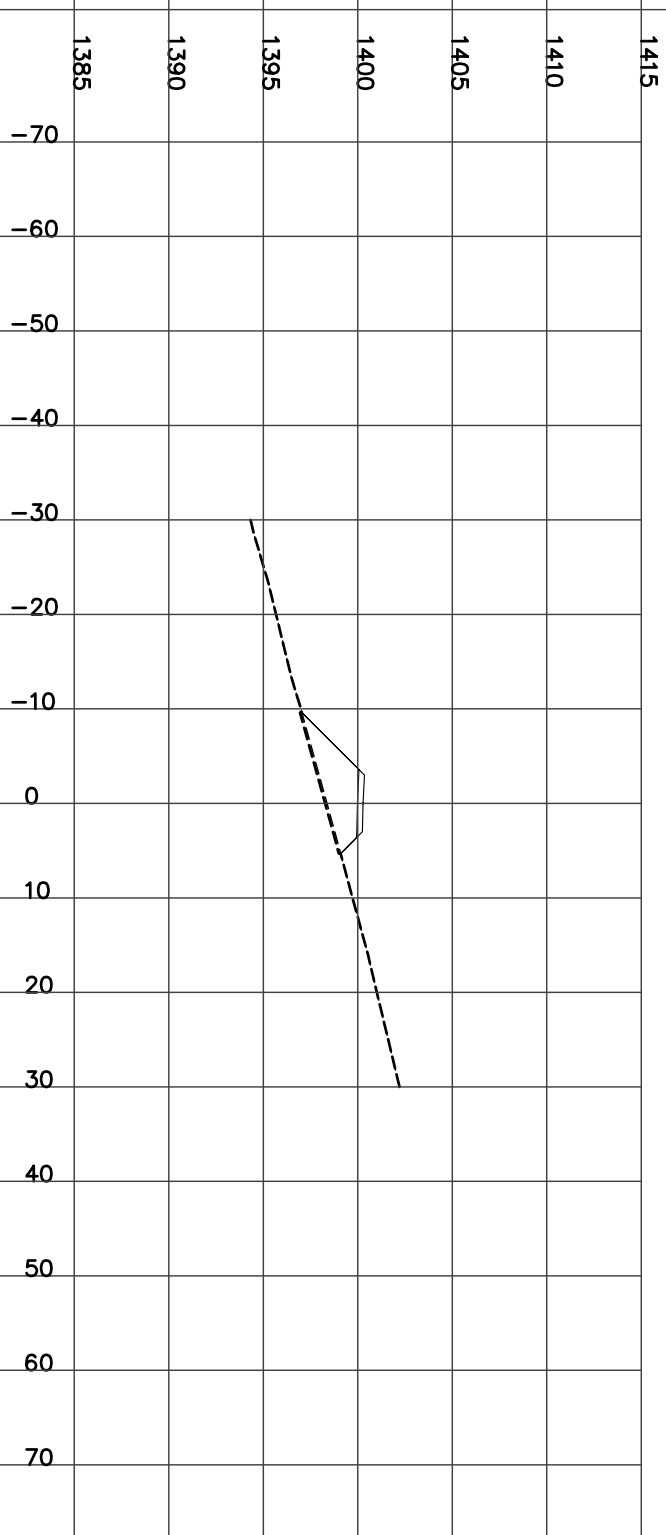

TENDER CROSS SECTIONS
WOLVERINE ACCESS ROAD
NOT FOR CONSTRUCTION
ISSUED MAY 15/06


STATION 19+750.00
H= 1:800 V= 1:400

CUT= 0.46 FILL= 10.27 STRIP= 1.37 GRAN_A= 1.97
Left=2.00:1 F2.24 @-7.5 Right=1.50:1 C0.68 @6.32

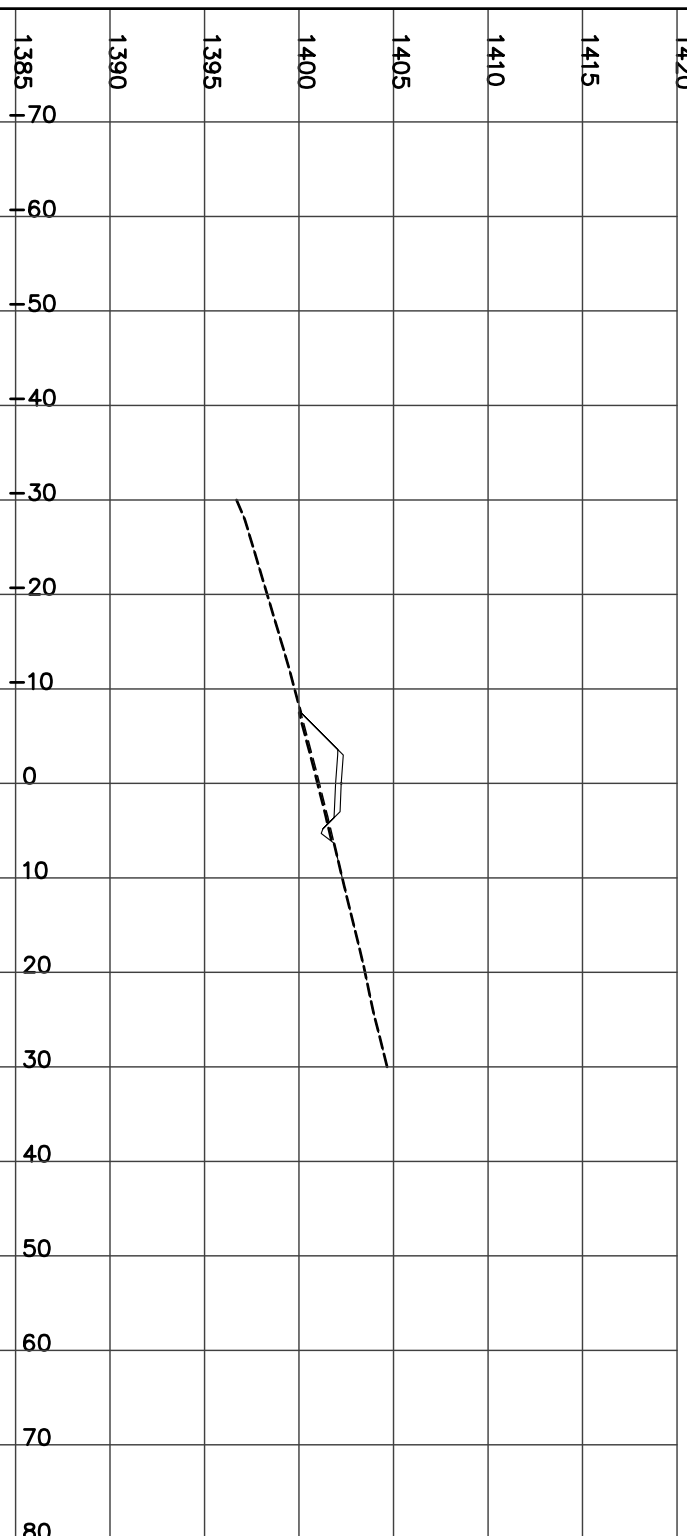

STATION 19+800.00
H= 1:800 V= 1:400


FILL= 11.75 STRIP= 1.25 GRAN_A= 1.97
Left=2.00:1 F1.97 @-6.9 Right=1.50:1 C0.23 @5.65

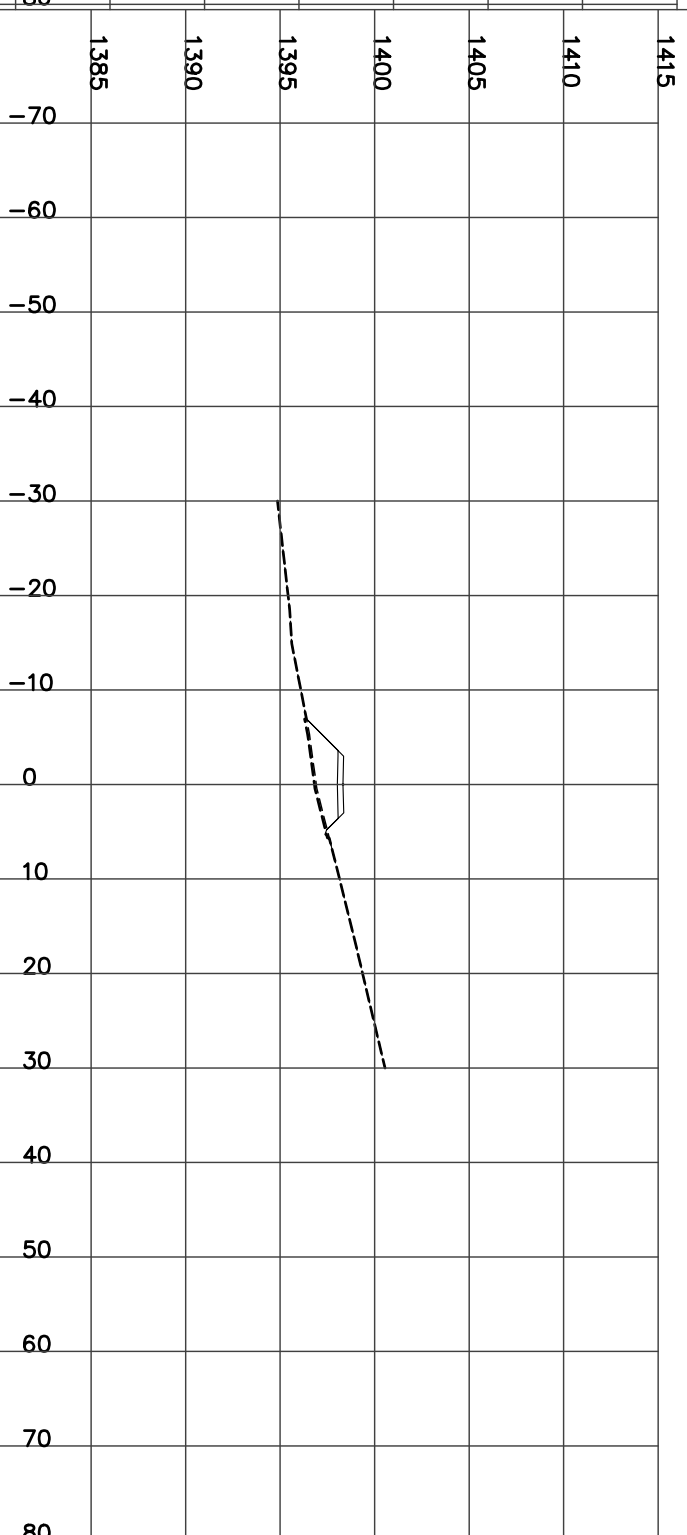

STATION 19+825.00
H= 1:800 V= 1:400

Left=1.50:1 C1.57 @-8.9 Right=1.50:1 C2.71 @10.61


CUT= 21.74 STRIP= 1.95 GRAN_A= 2.72

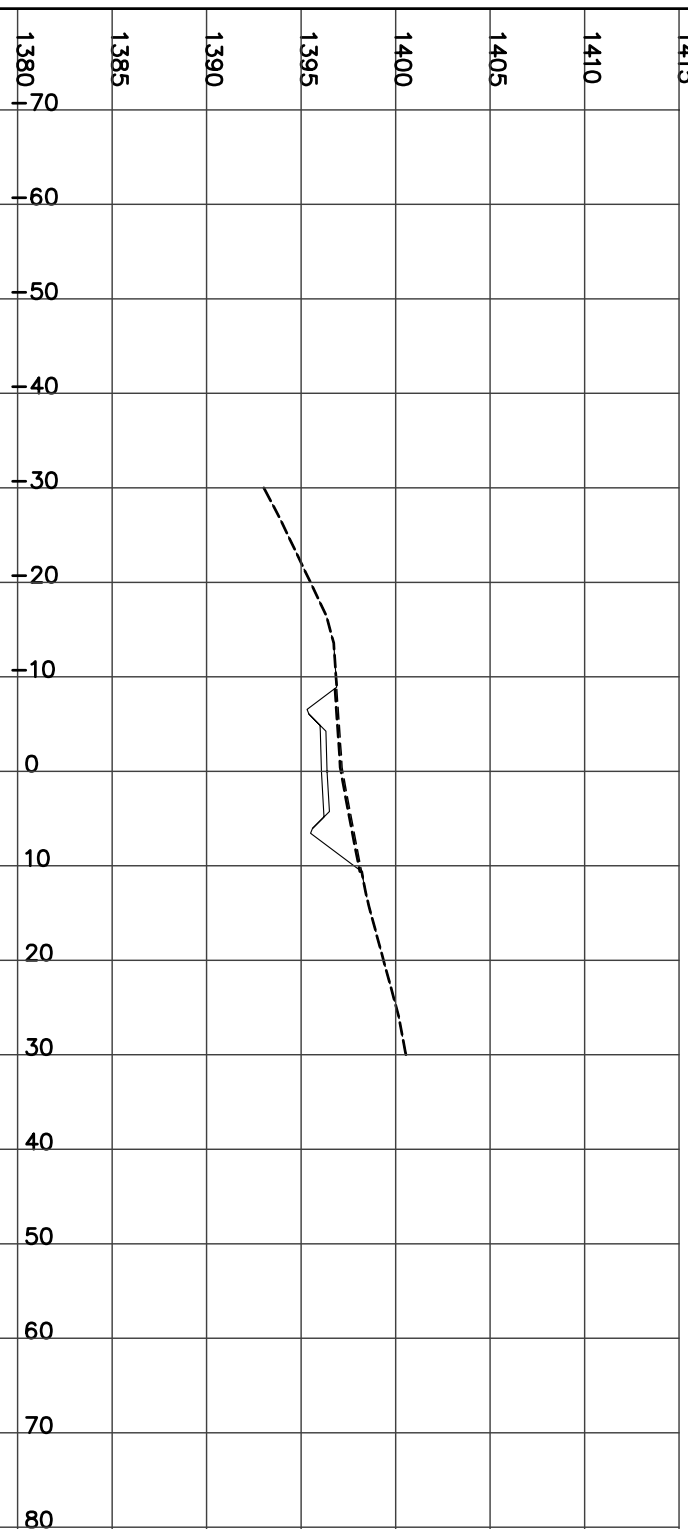

STATION 19+850.00
H= 1:800 V= 1:400

Left=1.50:1 C1.45 @-8.7 Right=1.50:1 C3.85 @12.33


CUT= 45.41 STRIP= 2.10 GRAN_A= 2.72

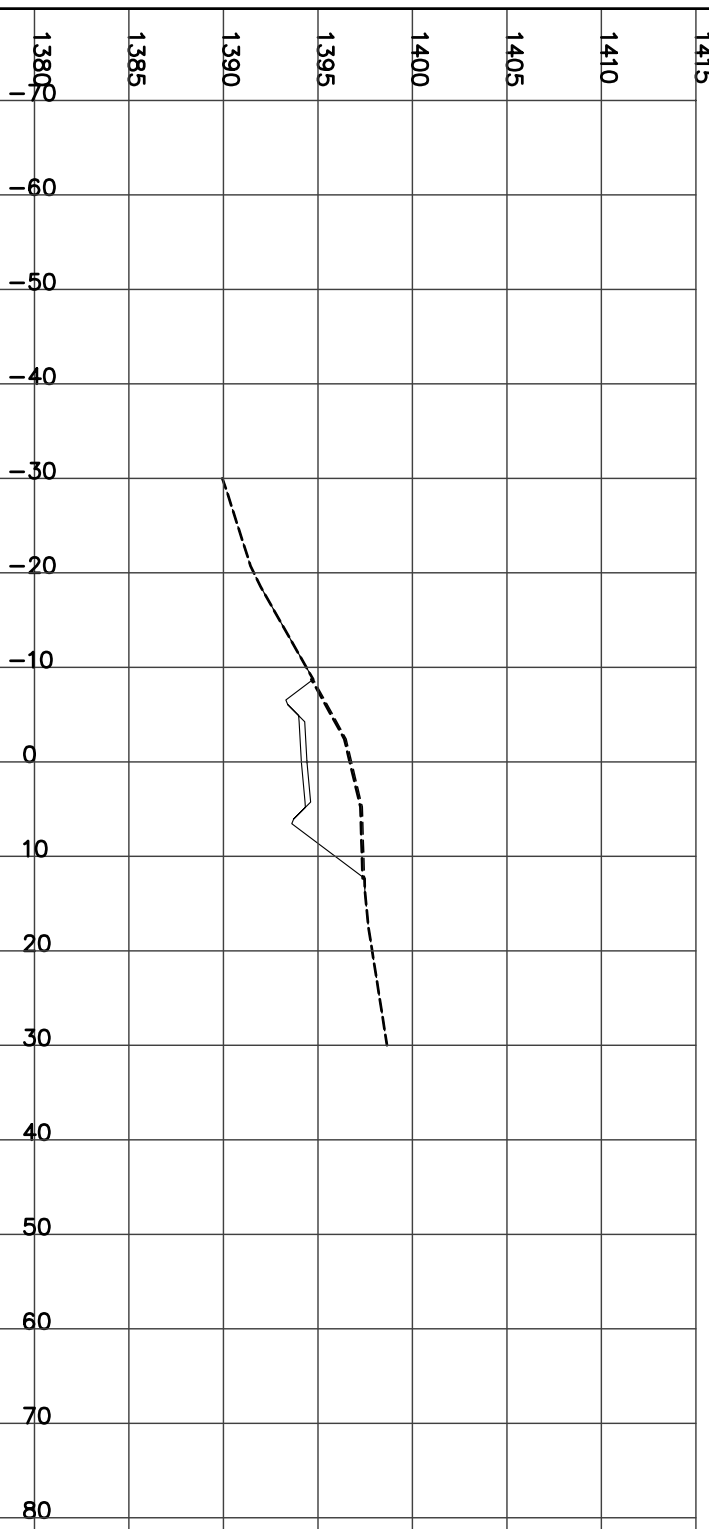

STATION 19+875.00
H= 1:800 V= 1:400

Left=2.00:1 F1.11 @-6.1 Right=1.50:1 C1.74 @8.74


CUT= 3.57 FILL= 2.20 STRIP= 1.46 GRAN_A= 2.47

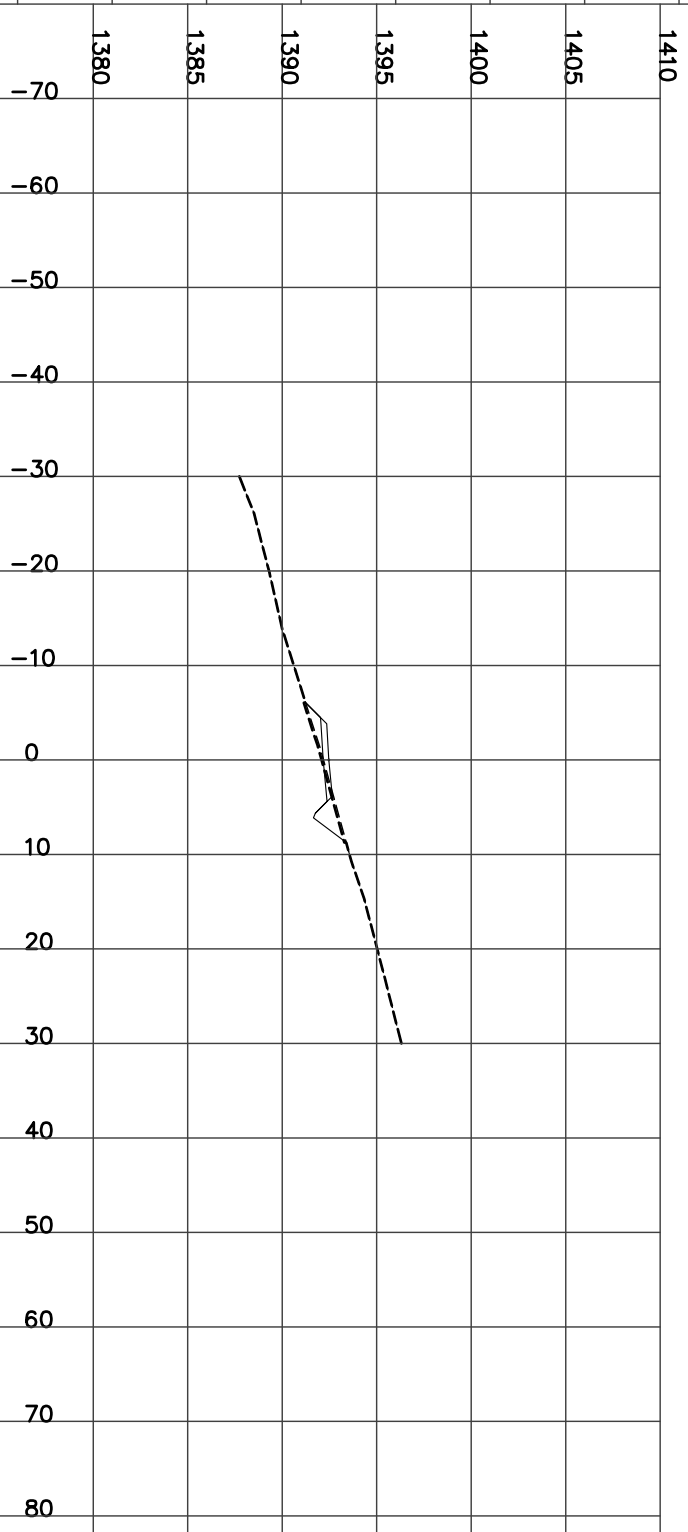

STATION 19+888.00
H= 1:800 V= 1:400

Left=2.00:1 F4.13 @-11.3 Right=2.00:1 F1.70 @6.41

FILL= 37.21 Culvert CSP Dia=1000 mm Skew= 30 Length= 18 m Slope= 8.35 %
STRIP= 1.76 GRAN_A= 1.98

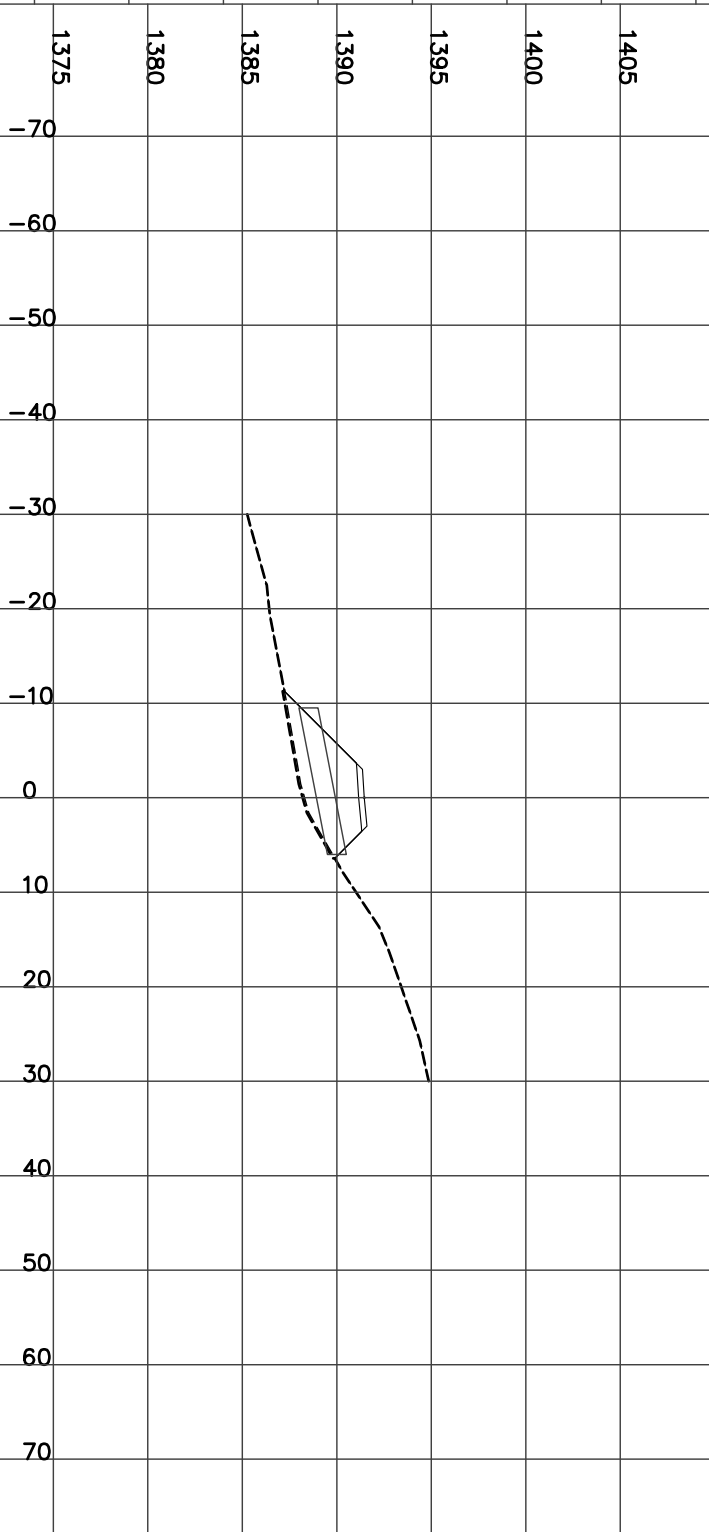


STATION 19+900.00
H= 1:800 V= 1:400

FILL= 25.79 STRIP= 1.67 GRAN_A= 1.98
Left=2.00:1 F4.17 @-11.3 Right=1.50:1 C0.13 @5.50




STATION 19+925.00
H= 1:800 V= 1:400

CUT= 31.88 STRIP= 1.97 GRAN_A= 1.98
Left=1.50:1 C0.82 @-6.5 Right=1.50:1 C5.27 @13.21

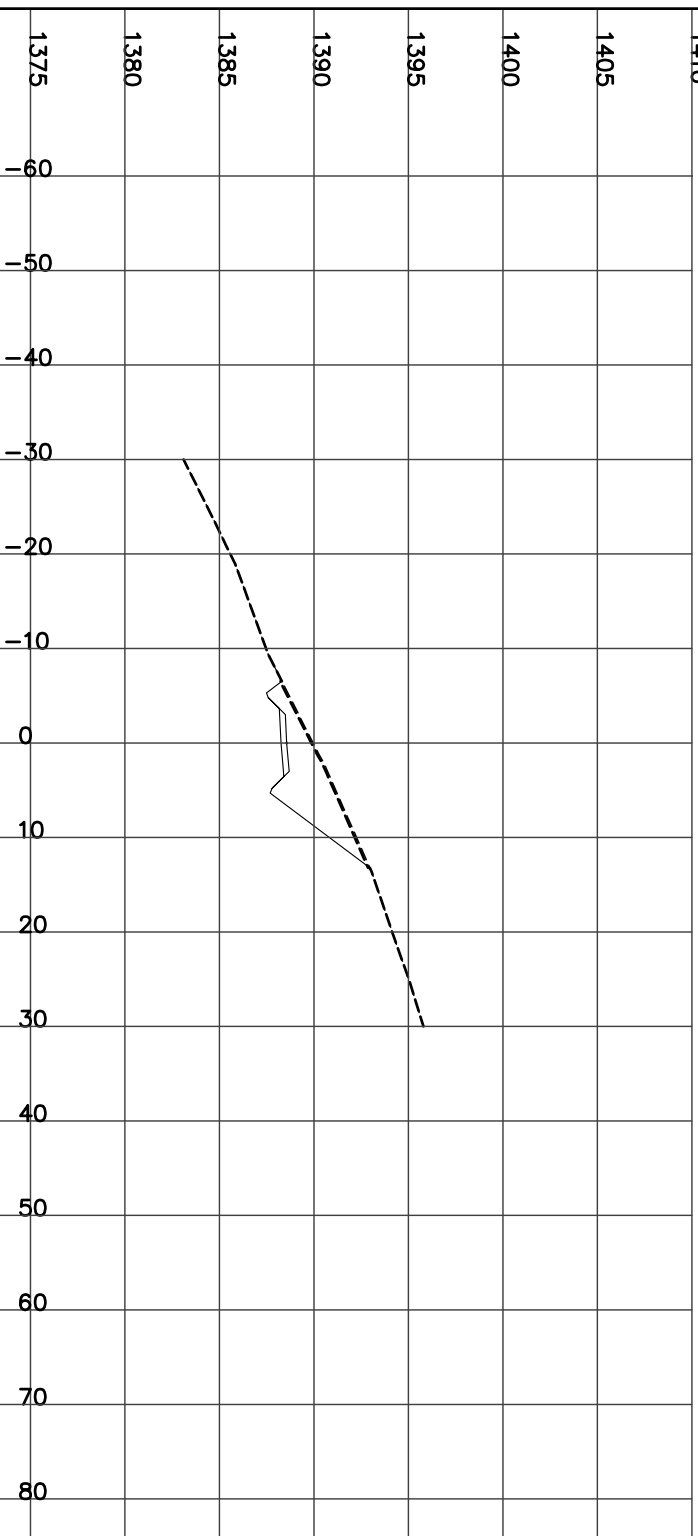


STATION 19+950.00
H= 1:800 V= 1:400

CUT= 35.44 STRIP= 2.00 GRAN_A= 1.98
Left=1.50:1 C1.20 @-7.1 Right=1.50:1 C4.98 @12.77

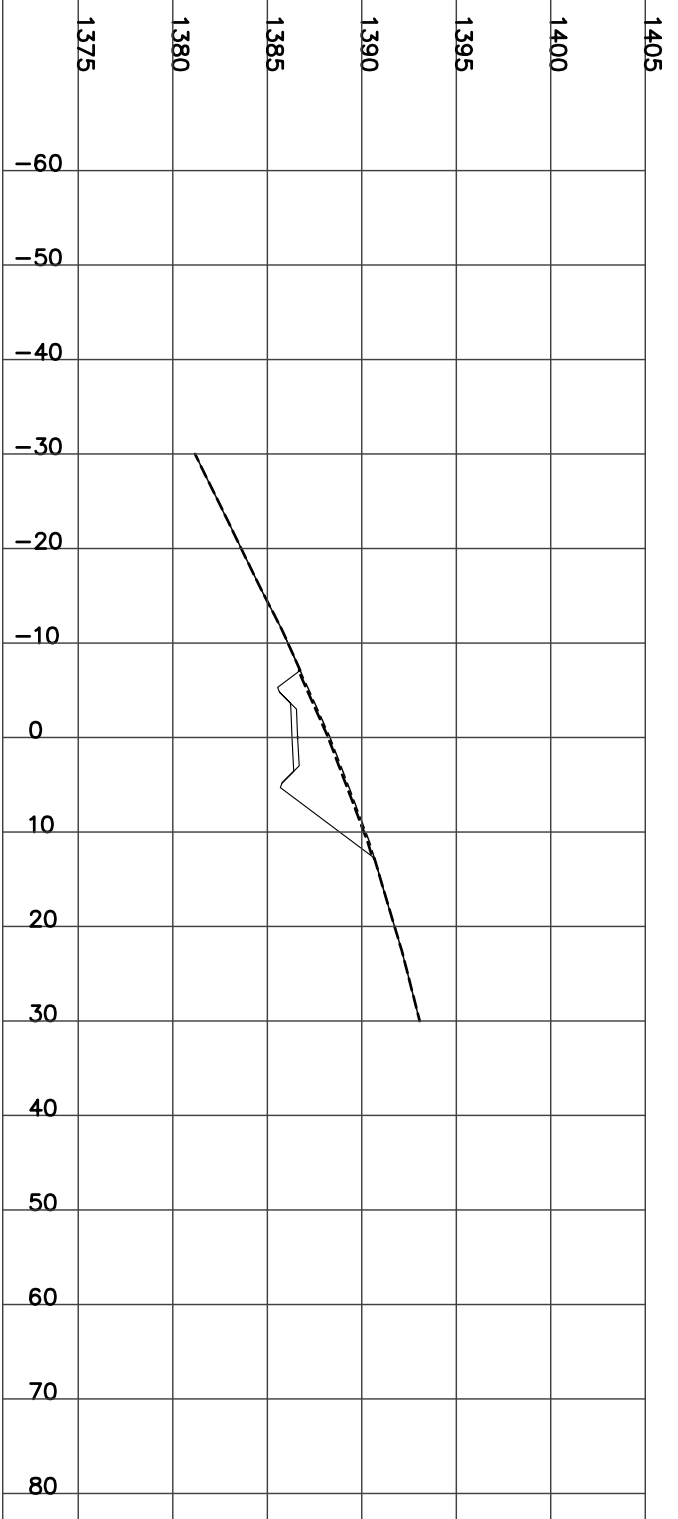

STATION 19+975.00
H= 1:800 V= 1:400


CUT= 19.08 STRIP= 1.69 GRAN_A= 1.97
Left=1.50:1 C0.64 @-6.3 Right=1.50:1 C3.54 @10.60

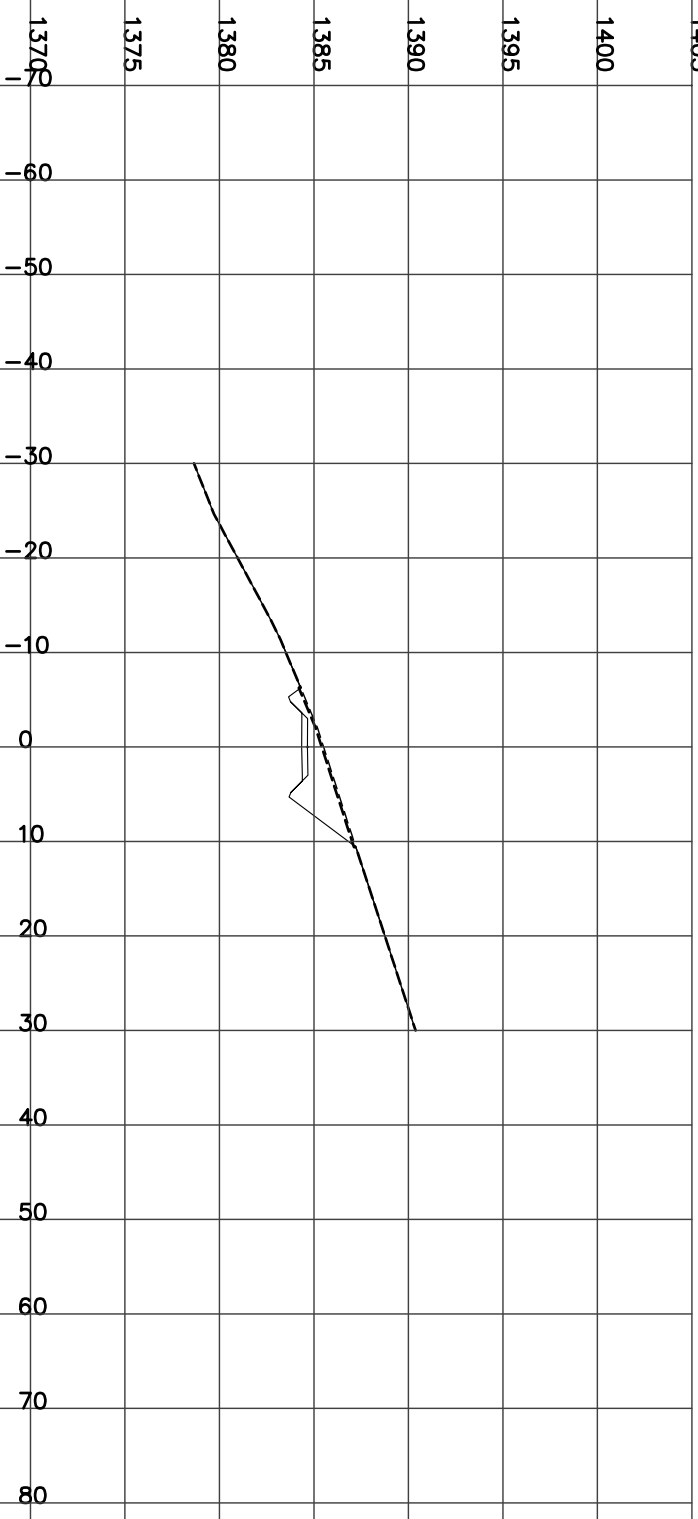

STATION 20+000.00
H= 1:800 V= 1:400

CUT= 3.85 FILL= 9.87 STRIP= 1.74 GRAN_A= 1.98


Left=2.00:1 F2.92 @-8.8 Right=1.50:1 C2.26 @8.69

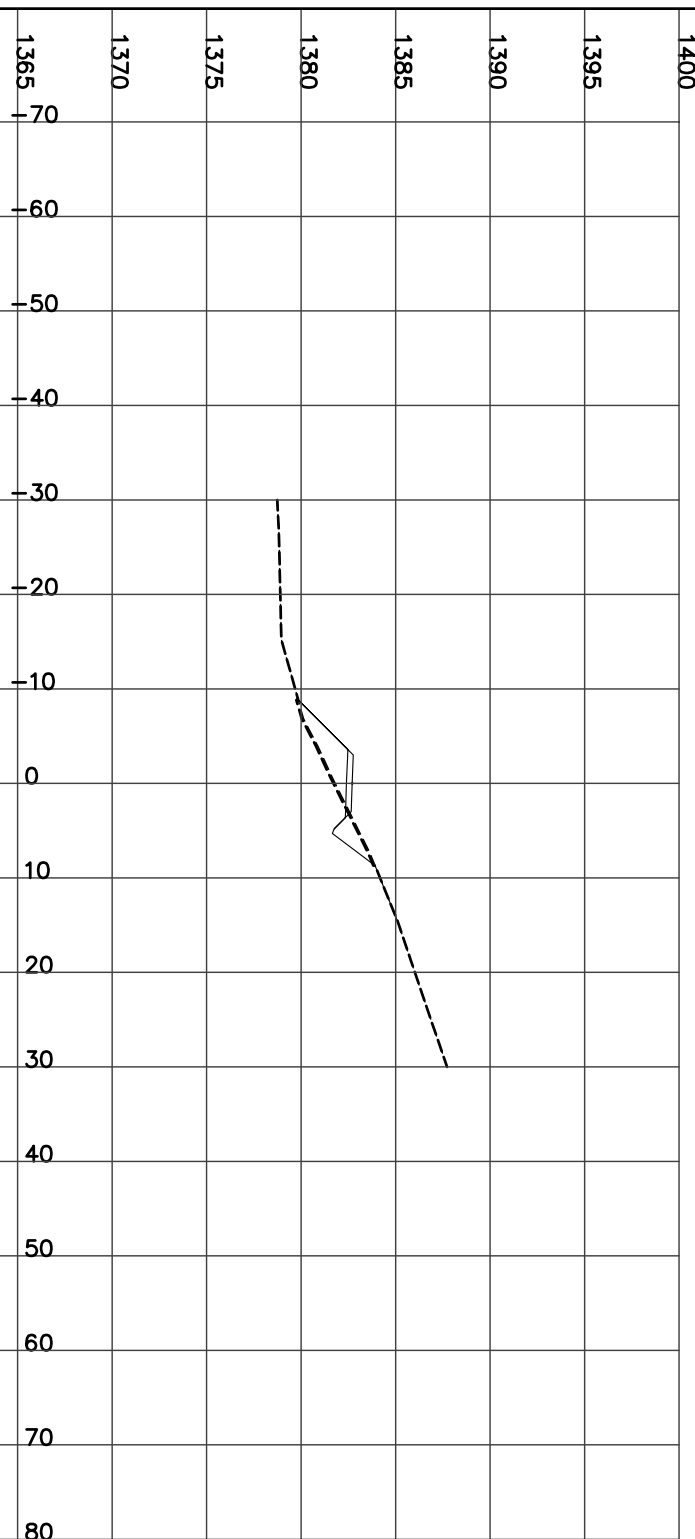

STATION 20+025.00
H= 1:800 V= 1:400

FILL= 17.76 STRIP= 1.31 GRAN_A= 1.97


Left=2.00:1 F2.31 @-7.6 Right=2.00:1 F1.26 @5.52

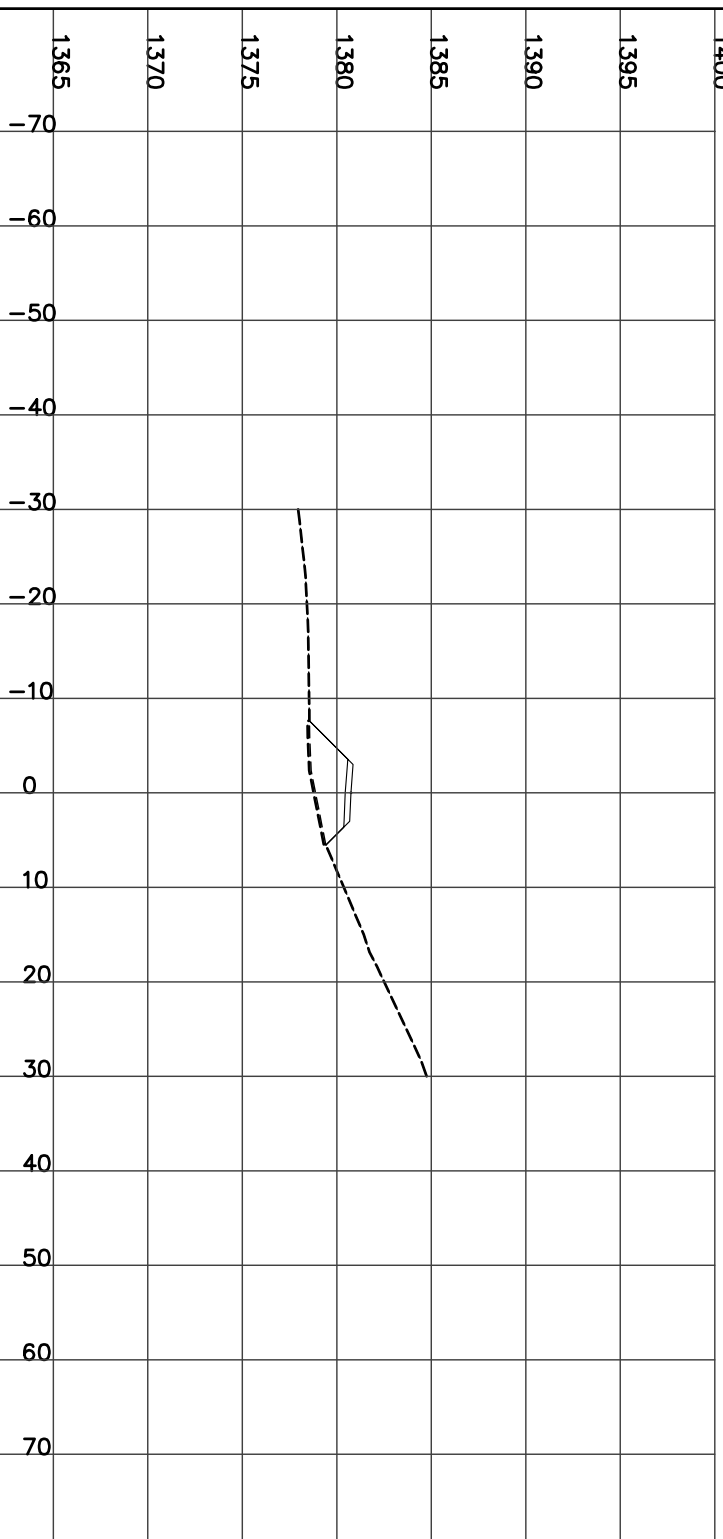

STATION 20+050.00
H= 1:800 V= 1:400

CUT= 0.92 FILL= 3.59 STRIP= 1.17 GRAN_A= 1.98


Left=2.00:1 F1.13 @-5.3 Right=1.50:1 C0.80 @6.50




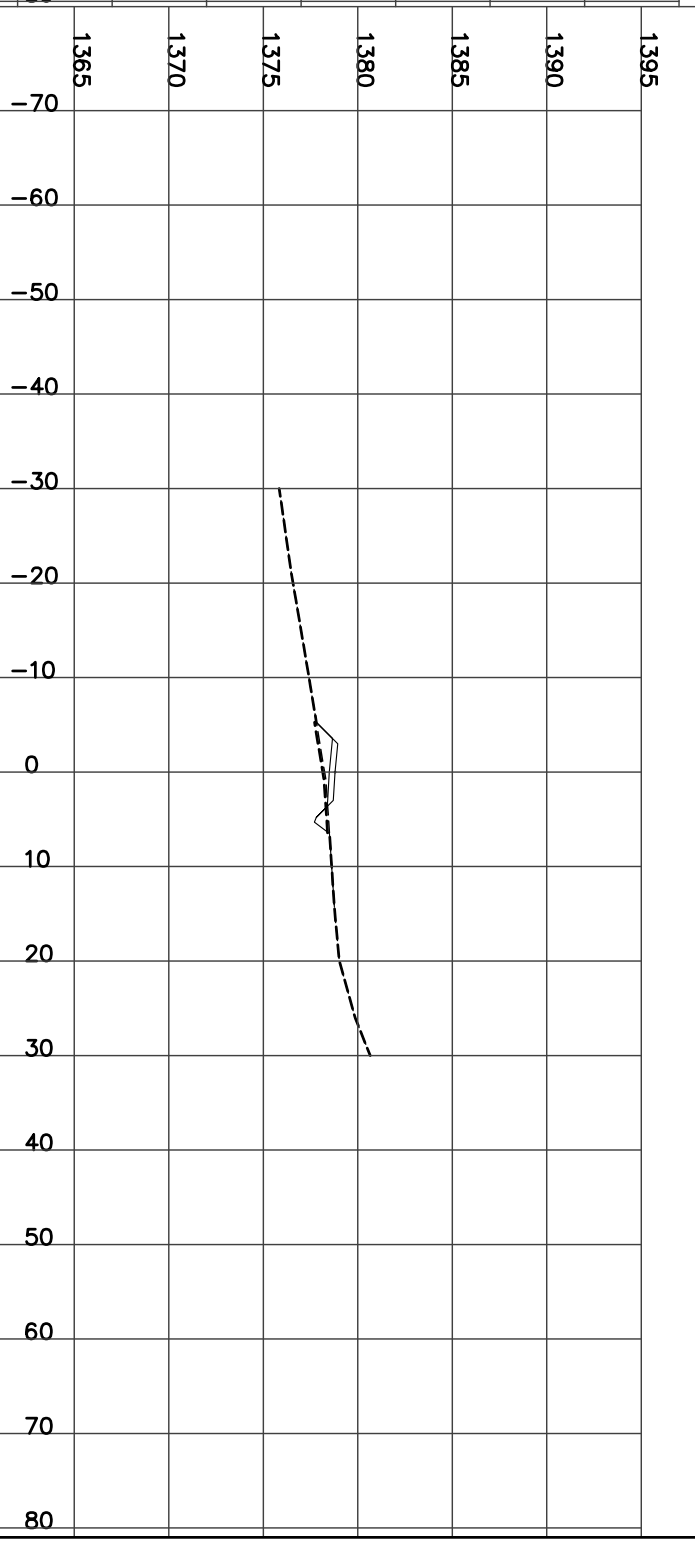


STATION 20+075.00
H= 1:800 V= 1:400

CUT= 1.01 FILL= 6.16 STRIP= 1.29 GRAN_A= 1.97

Left=2.00:1 F1.56 @-6.1 Right=1.50:1 C0.96 @6.74

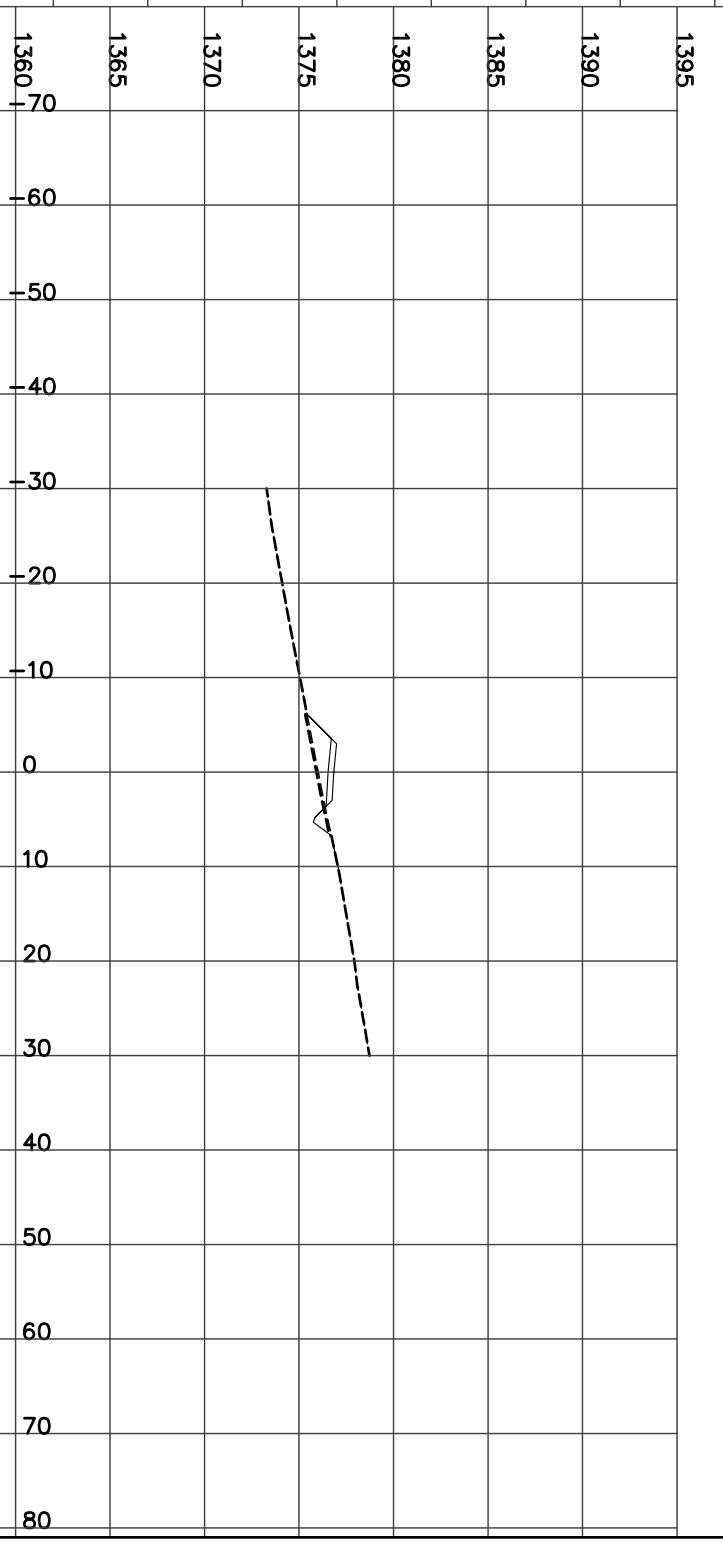


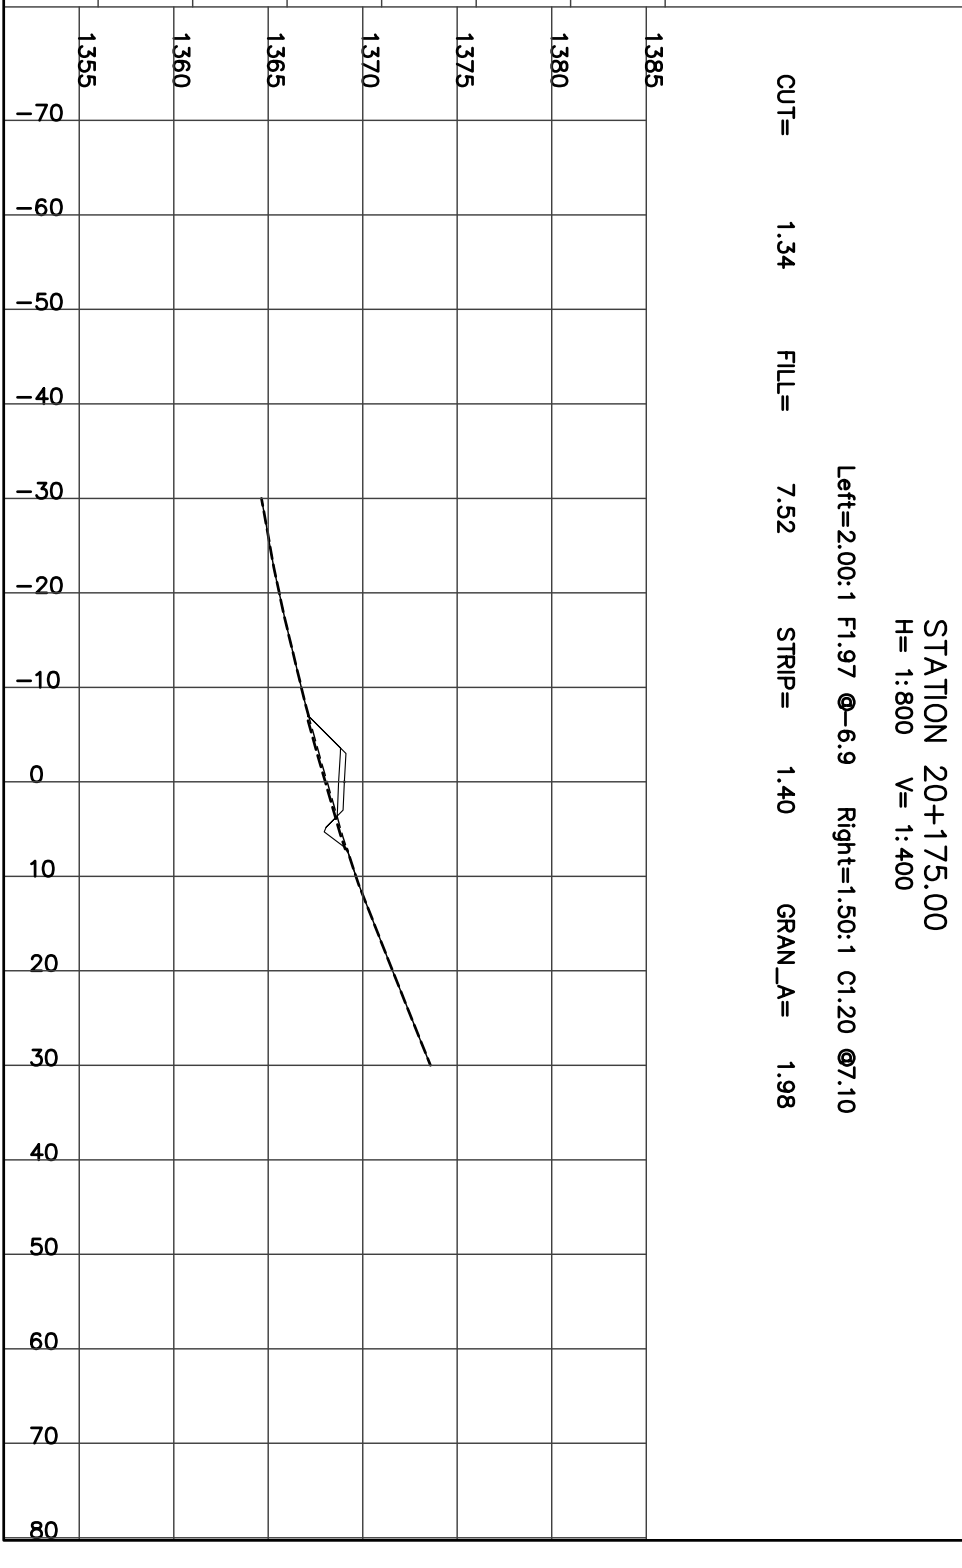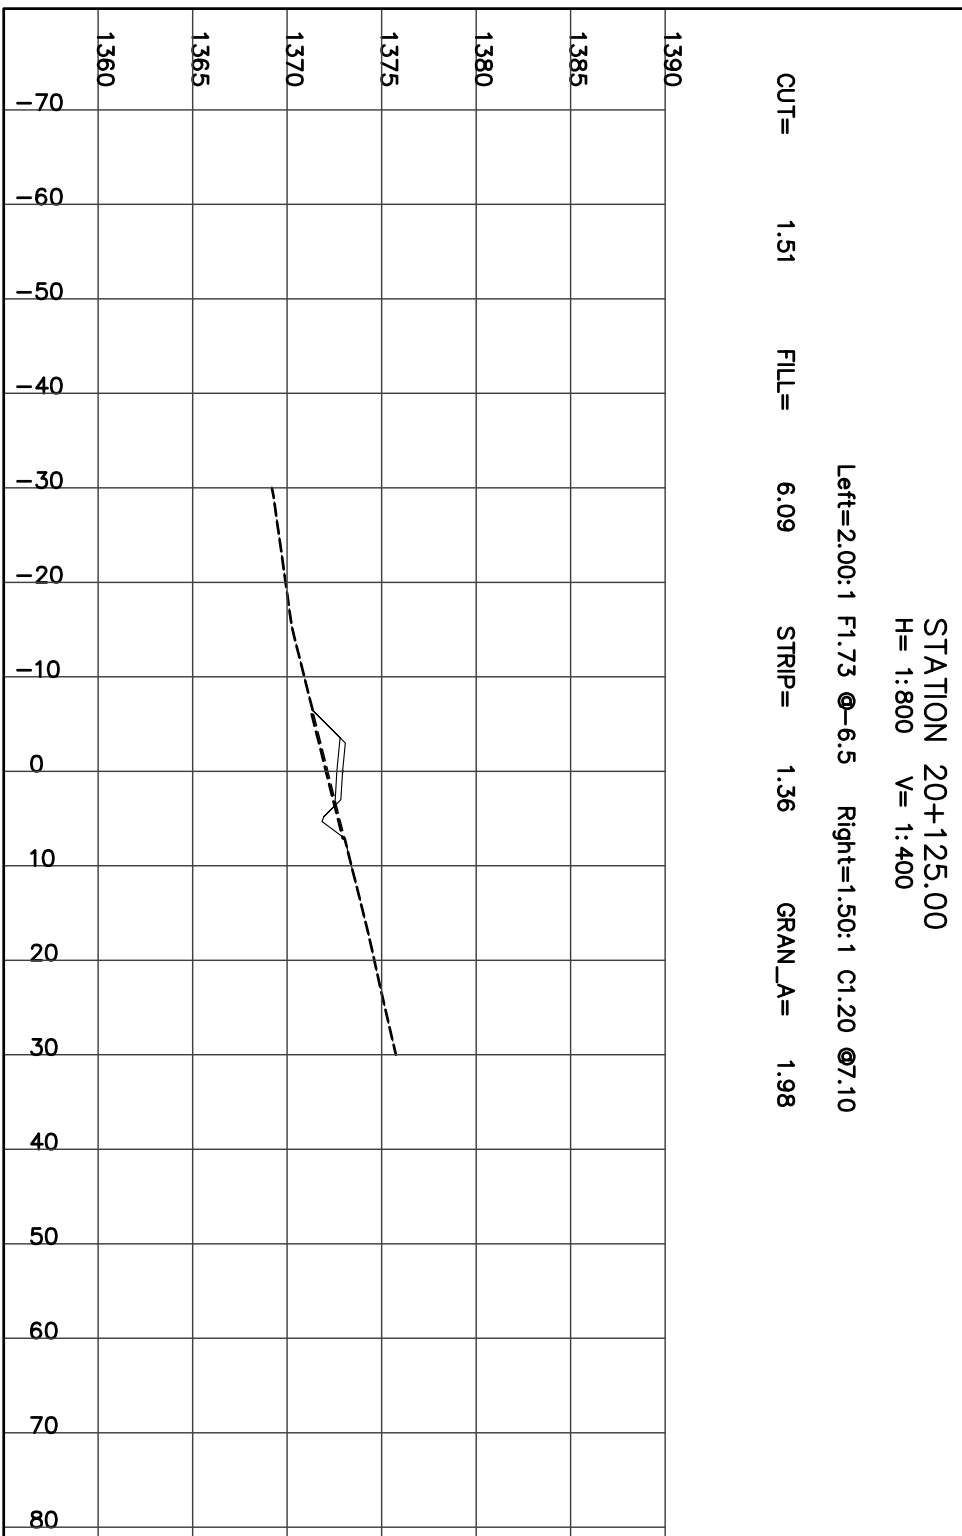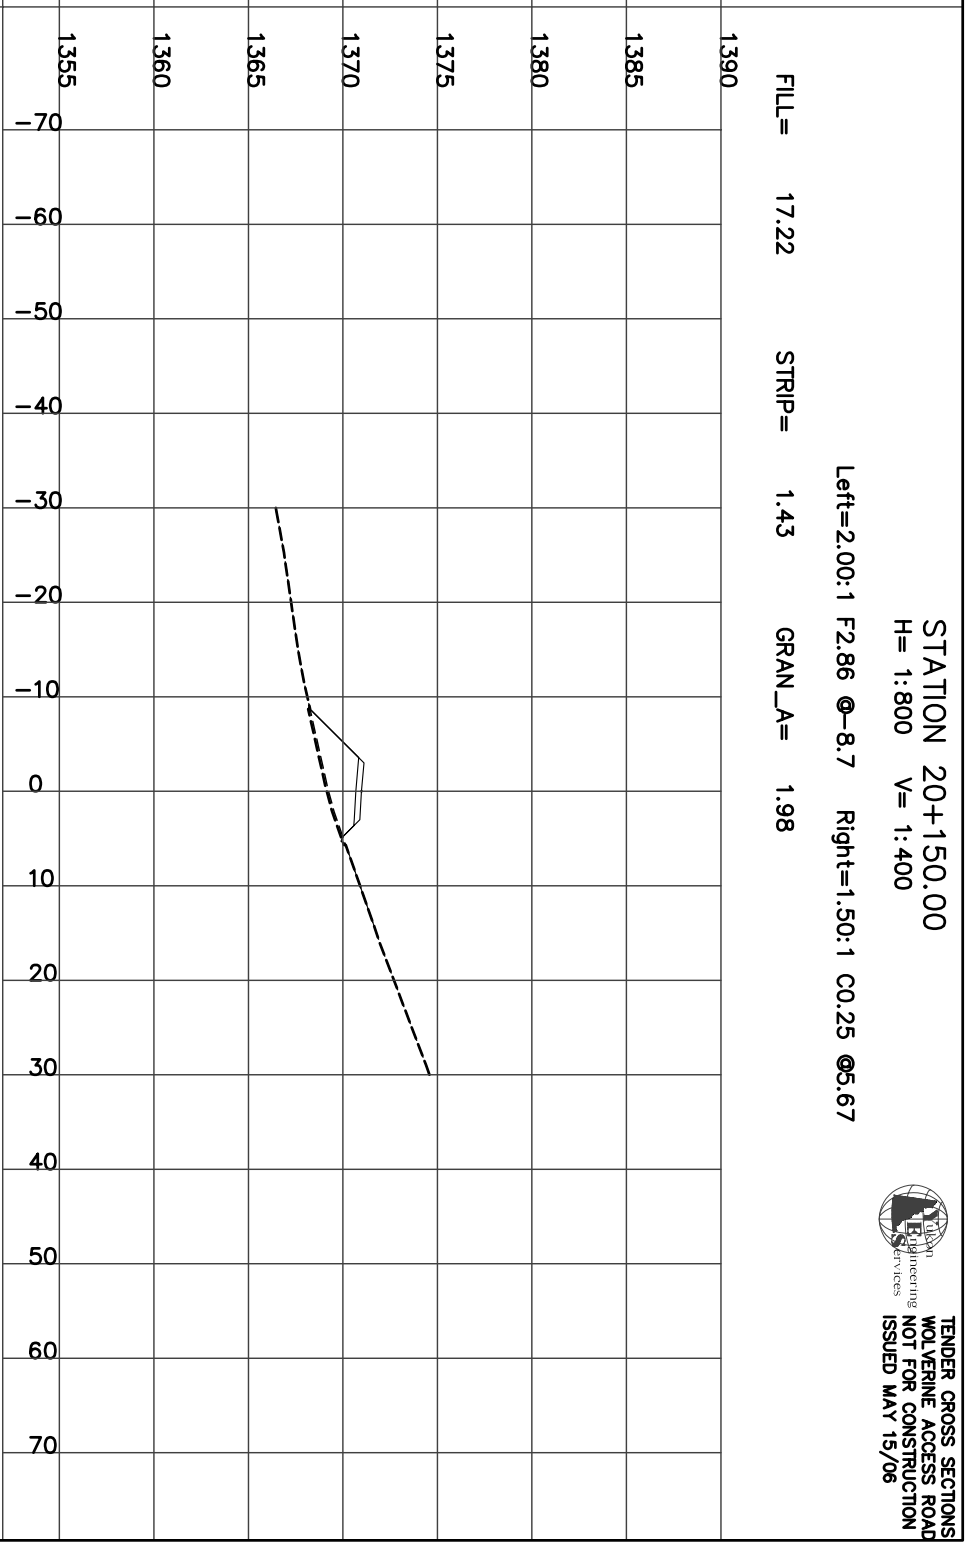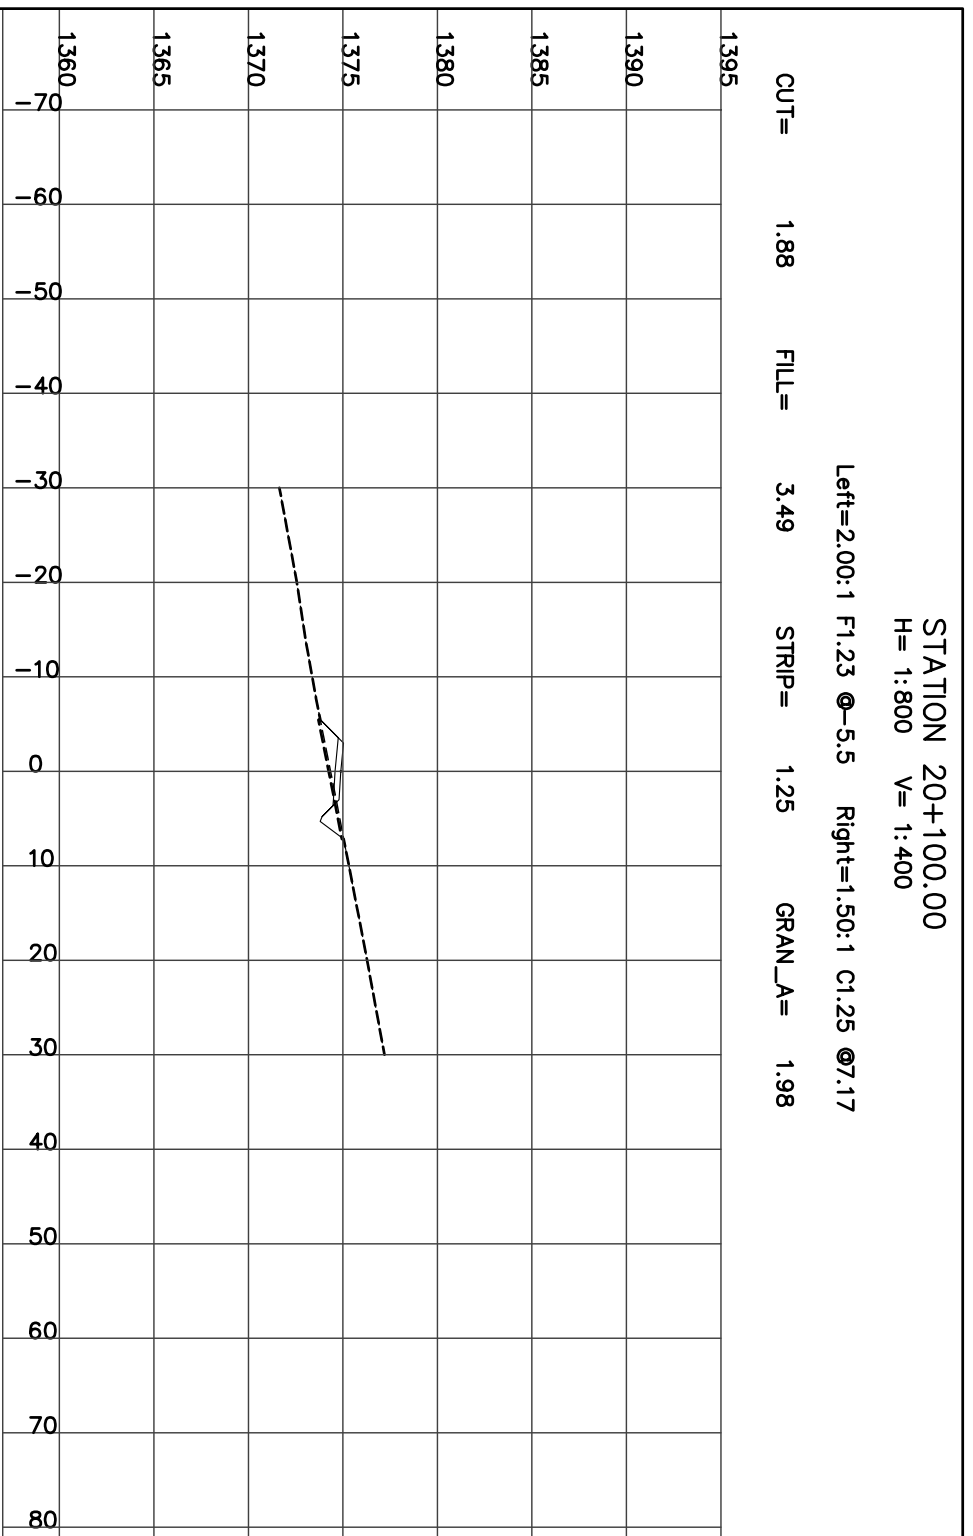

STATION 20+200.00
H= 1:800 V= 1:400

CUT= 7.03 FILL= 0.82 STRIP= 1.46 GRAN_A= 1.98


Left=1.51:1 C0.09 @-5.4 Right=1.50:1 C2.46 @8.98

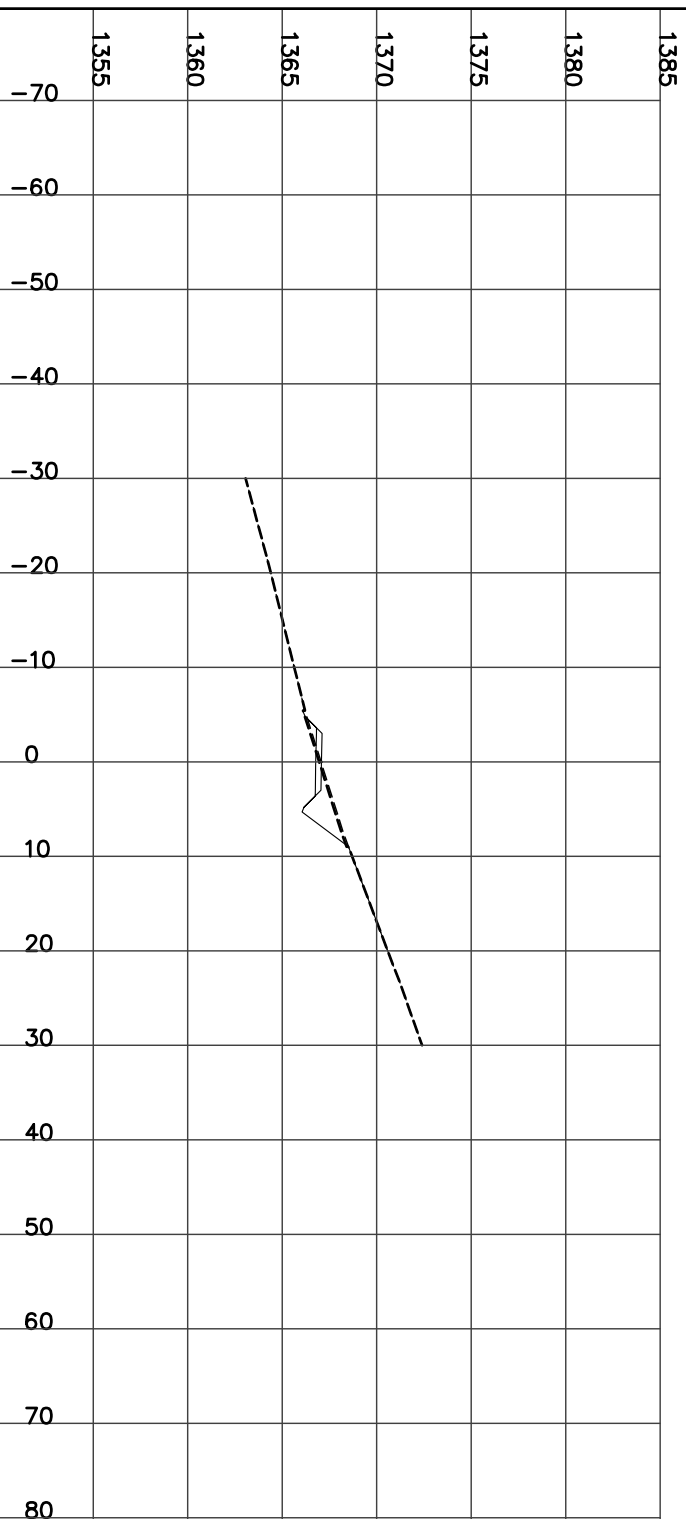

STATION 20+225.00
H= 1:800 V= 1:400

CUT= 15.22 STRIP= 1.62 GRAN_A= 1.98


Left=1.50:1 C0.64 @-6.3 Right=1.50:1 C3.14 @10.00

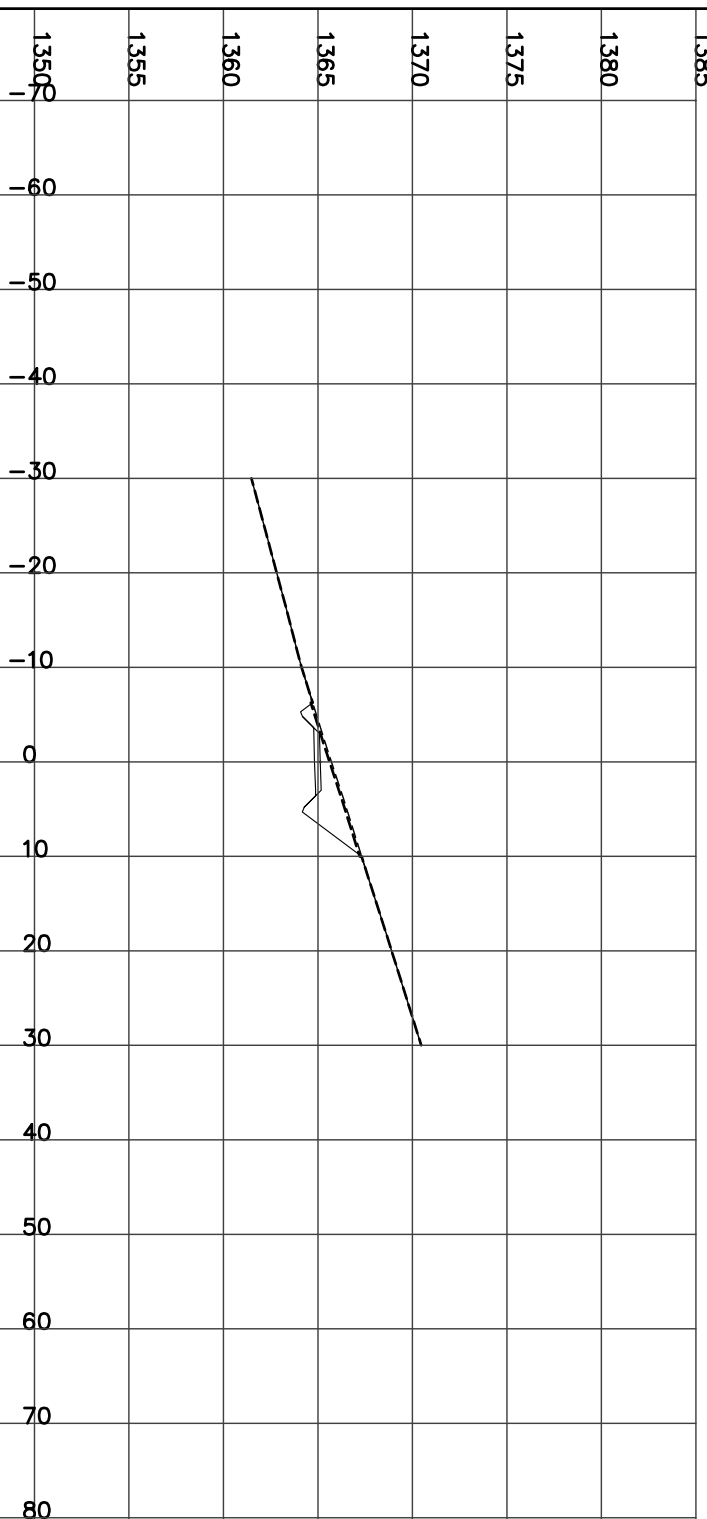

STATION 20+250.00
H= 1:800 V= 1:400

CUT= 1.27 FILL= 5.94 STRIP= 1.34 GRAN_A= 1.98


Left=2.00:1 F1.63 @-6.3 Right=1.50:1 C1.17 @7.05

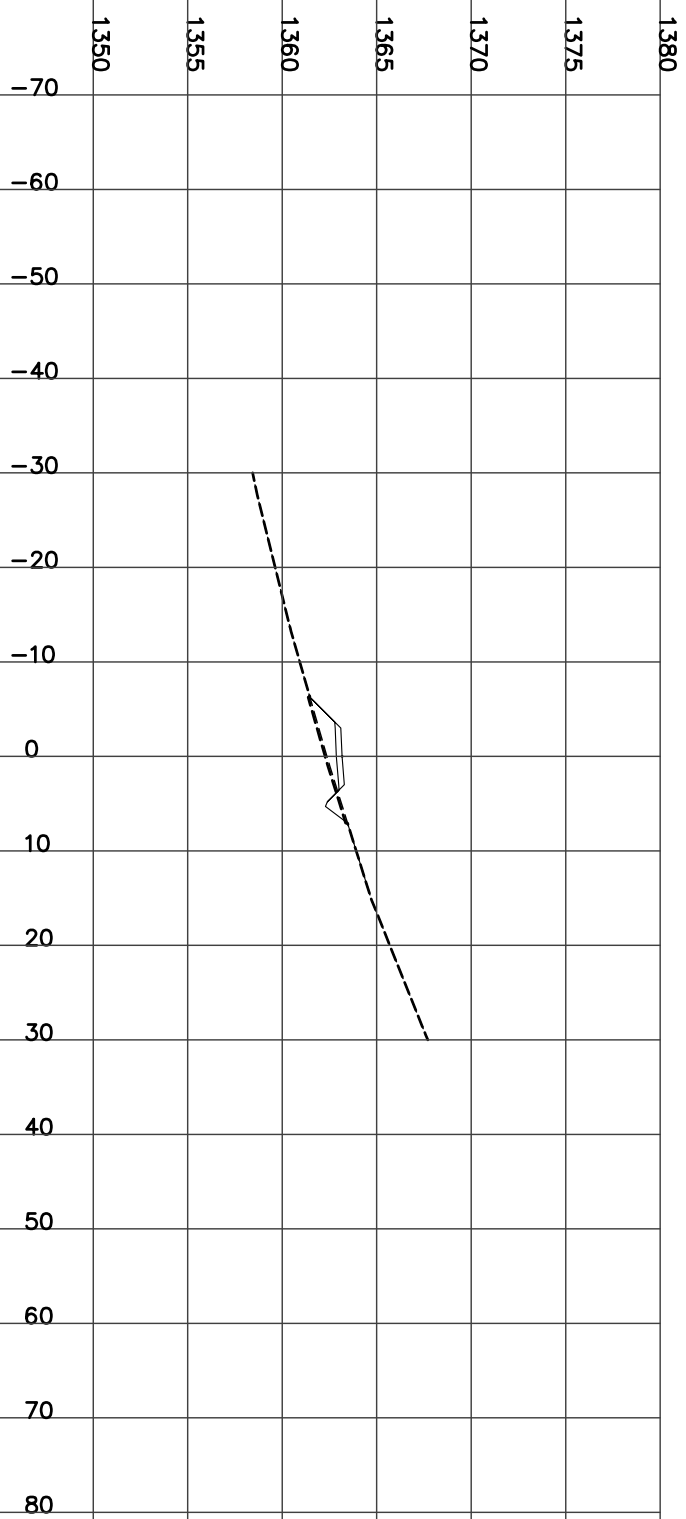

STATION 20+275.00
H= 1:800 V= 1:400

FILL= 28.02 STRIP= 1.61 GRAN_A= 1.98

Left=2.00:1 F3.25 @-9.5 Right=2.00:1 F1.87 @6.73

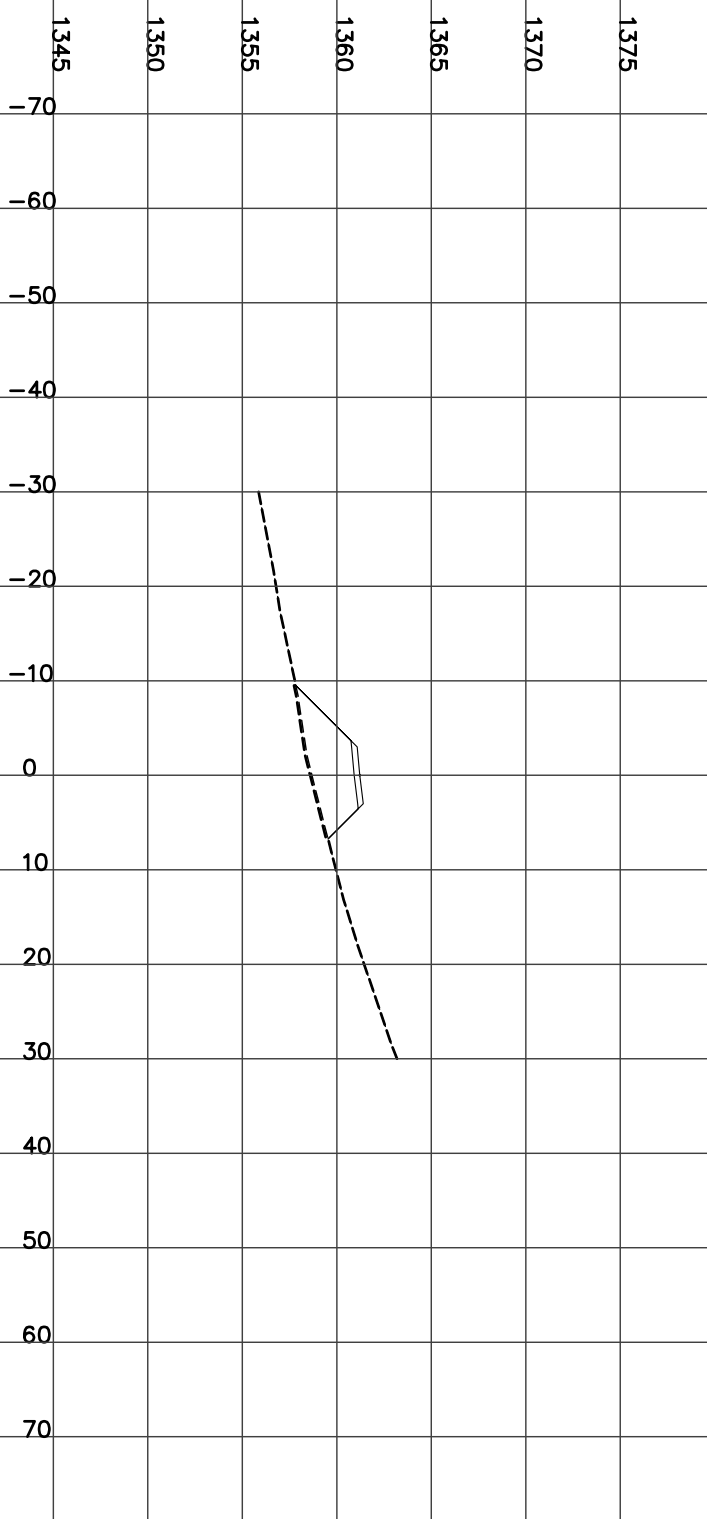

STATION 20+286.00

H= 1:800 V= 1:400


Culvert CSP Left=2.00:1 F4.35 @-11.7 Right=2.00:1 F2.29 @7.58
 Dia=1000 mm Skew= 20 Length= 19 m Slope= 7.38 %
 FILL= 44.39 STRIP= 1.93 GRAN_A= 1.98



STATION 20+300.00

H= 1:800 V= 1:400

Left=2.00:1 F4.47 @-11.9 Right=2.00:1 F1.70 @6.41
 FILL= 34.41 STRIP= 1.84 GRAN_A= 1.98

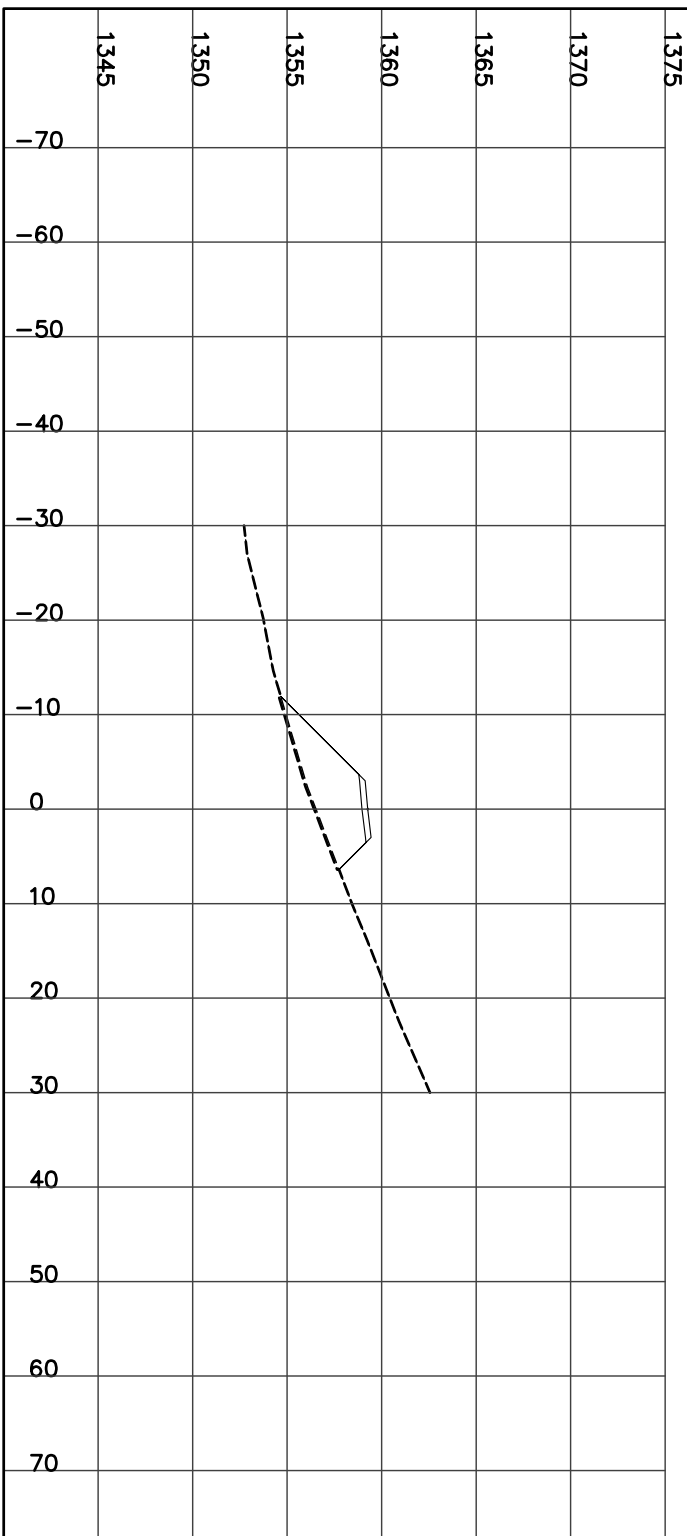

STATION 20+325.00

H= 1:800 V= 1:400


CUT= 4.08 FILL= 0.21 STRIP= 1.37 GRAN_A= 1.98
 Left=1.50:1 C0.34 @-5.8 Right=1.50:1 C1.75 @7.92



STATION 20+350.00


H= 1:800 V= 1:400

Left=1.50:1 C1.75 @-7.9 Right=1.50:1 C4.31 @11.76
 CUT= 31.36 STRIP= 1.97 GRAN_A= 1.99

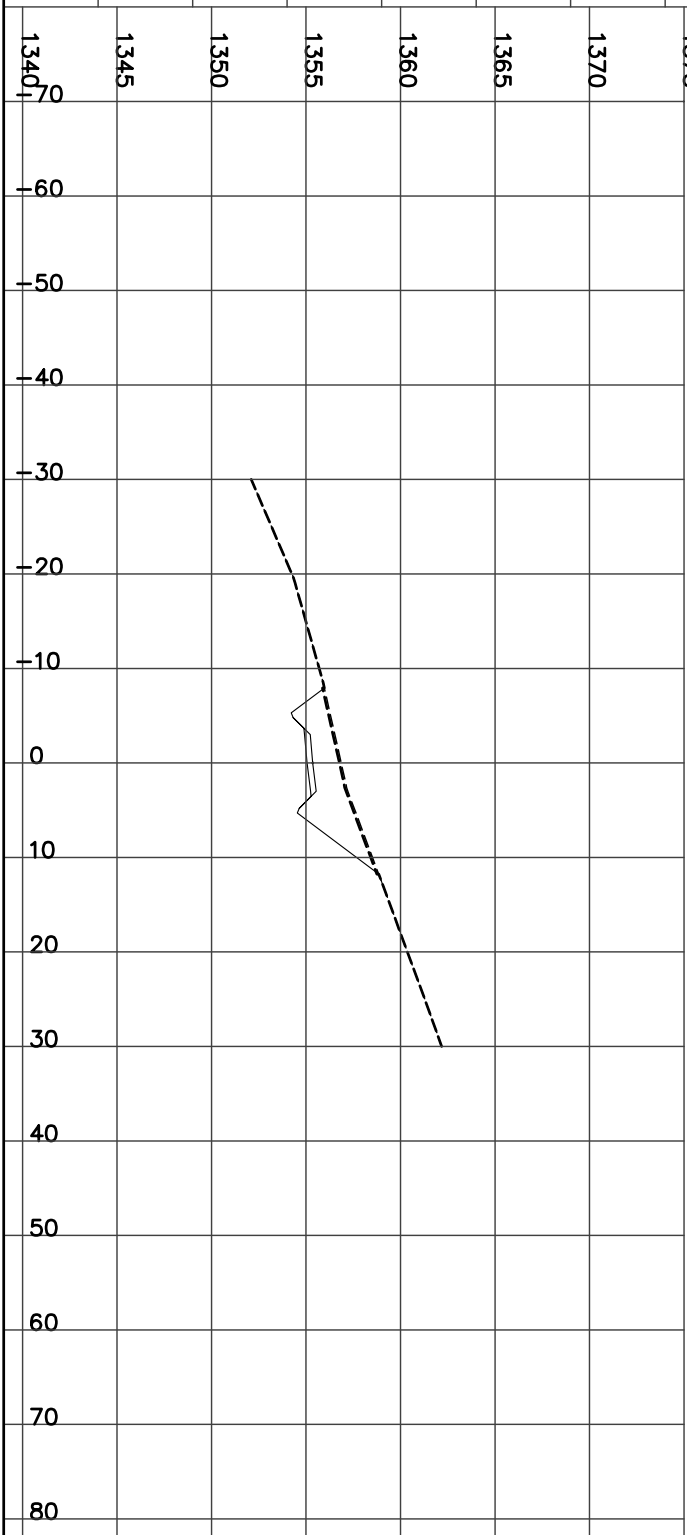


STATION 20+375.00
H= 1:800 V= 1:400

CUT= 53.98 FILL= 0.04 STRIP= 2.29 GRAN_A= 1.98
Left=1.50:1 C2.25 @-8.7 Right=1.50:1 C5.89 @14.13

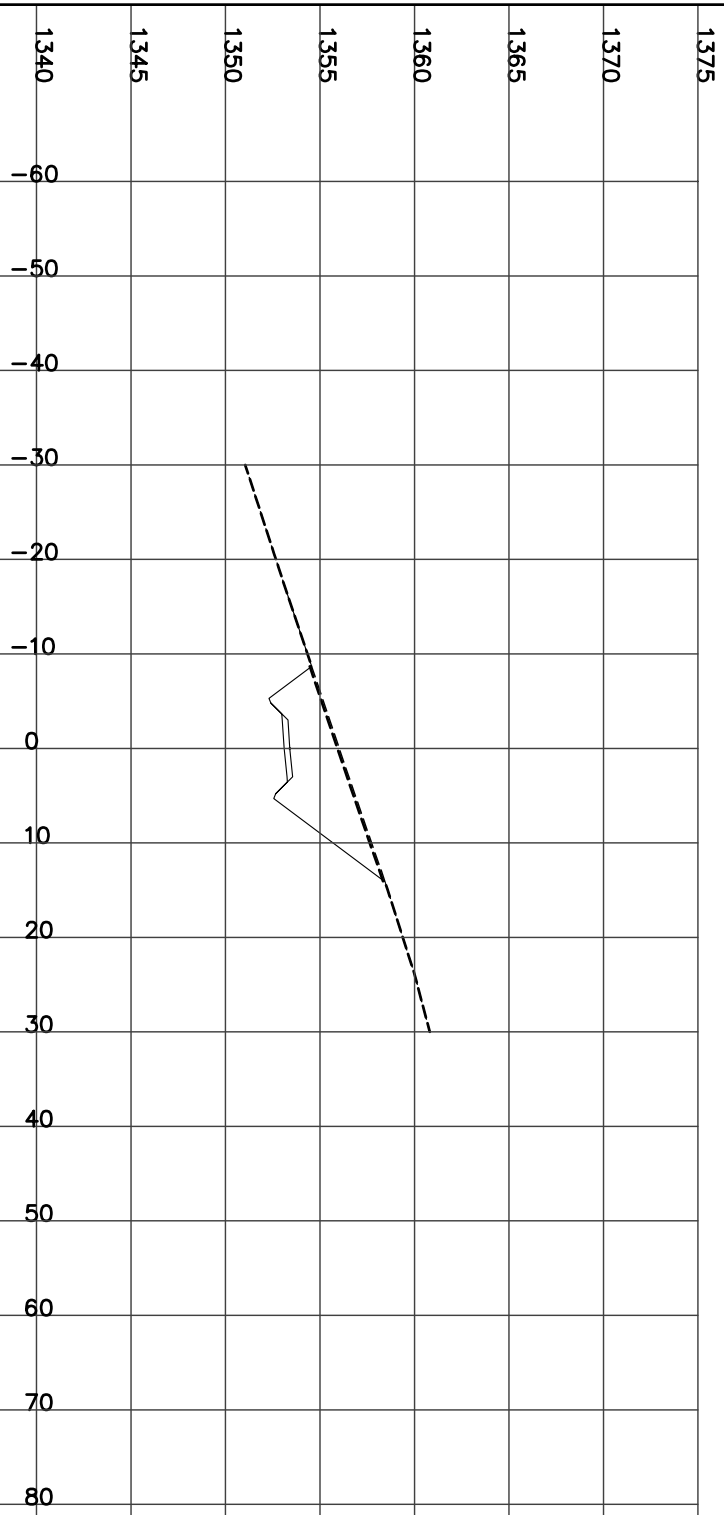


STATION 20+425.00
H= 1:800 V= 1:400

CUT= 40.70 STRIP= 2.06 GRAN_A= 1.99
Left=1.50:1 C1.79 @-8.0 Right=1.50:1 C4.89 @12.63

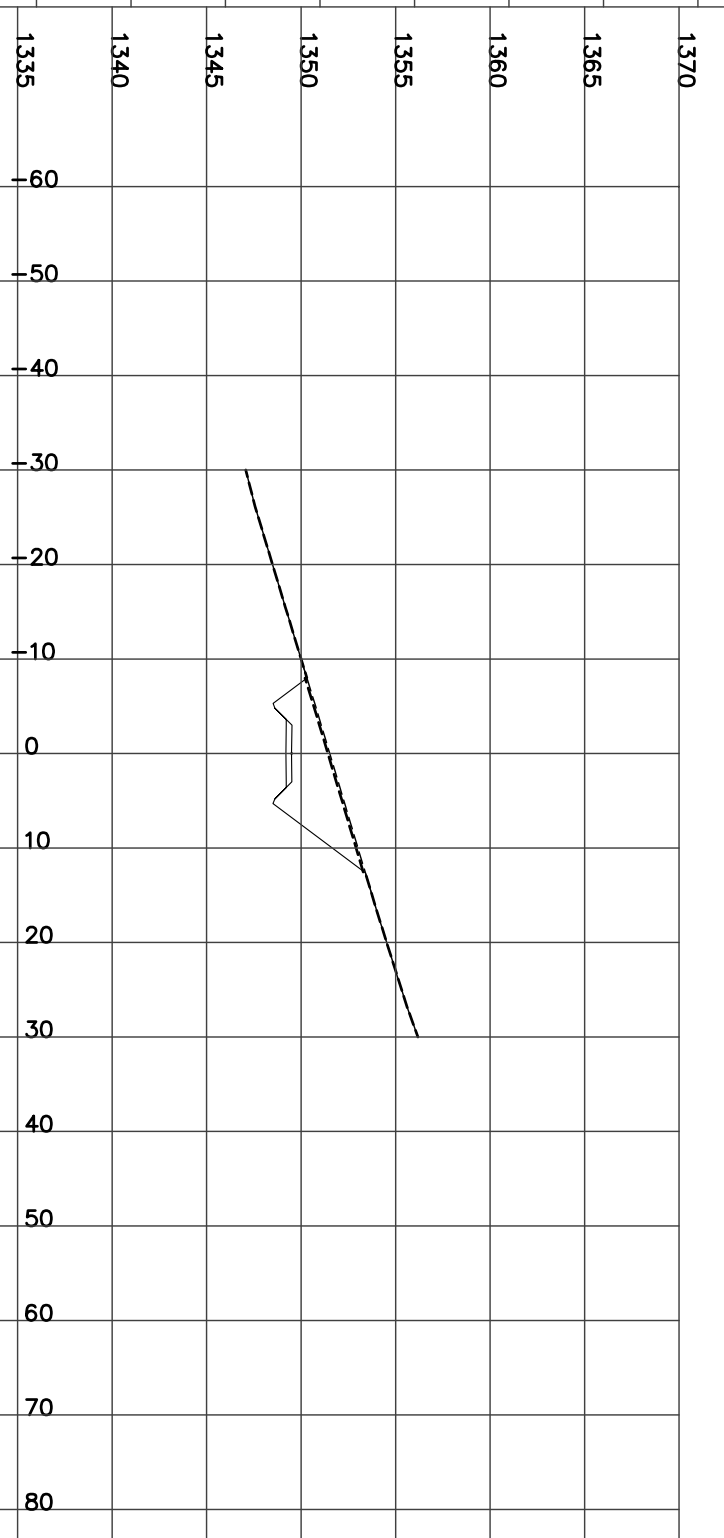


STATION 20+400.00
H= 1:800 V= 1:400

CUT= 59.00 STRIP= 2.32 GRAN_A= 1.98
Left=1.50:1 C2.58 @-9.2 Right=1.50:1 C5.91 @14.17

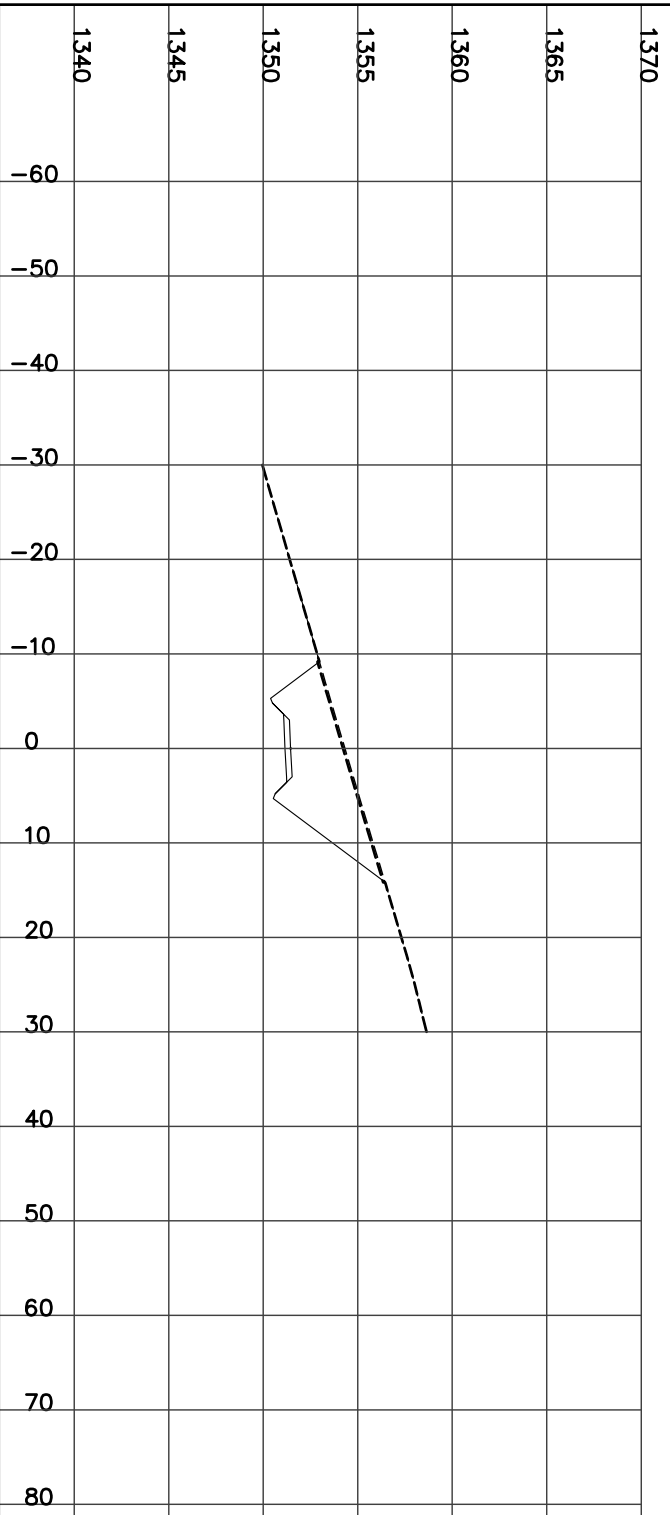

STATION 20+450.00
H= 1:800 V= 1:400


CUT= 20.67 STRIP= 1.73 GRAN_A= 1.99
Left=1.50:1 C0.75 @-6.4 Right=1.50:1 C3.80 @10.99

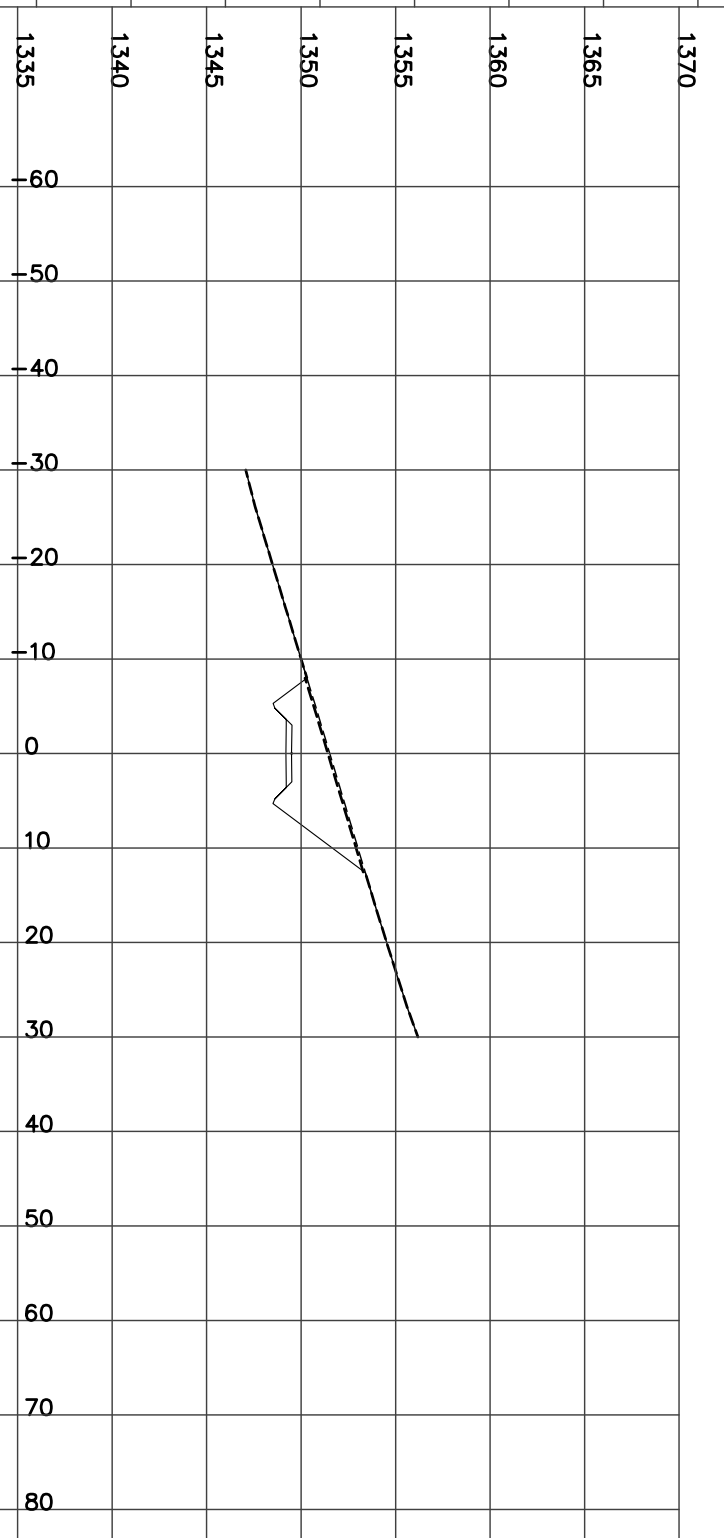

TENDER CROSS SECTIONS
WOLVERINE ACCESS ROAD
NOT FOR CONSTRUCTION
ISSUED MAY 15/06


STATION 20+475.00
H= 1:800 V= 1:400

CUT= 15.12 FILL= 0.07 STRIP= 1.64 GRAN_A= 1.99
Left=1.50:1 C0.26 @-5.7 Right=1.50:1 C3.58 @10.67

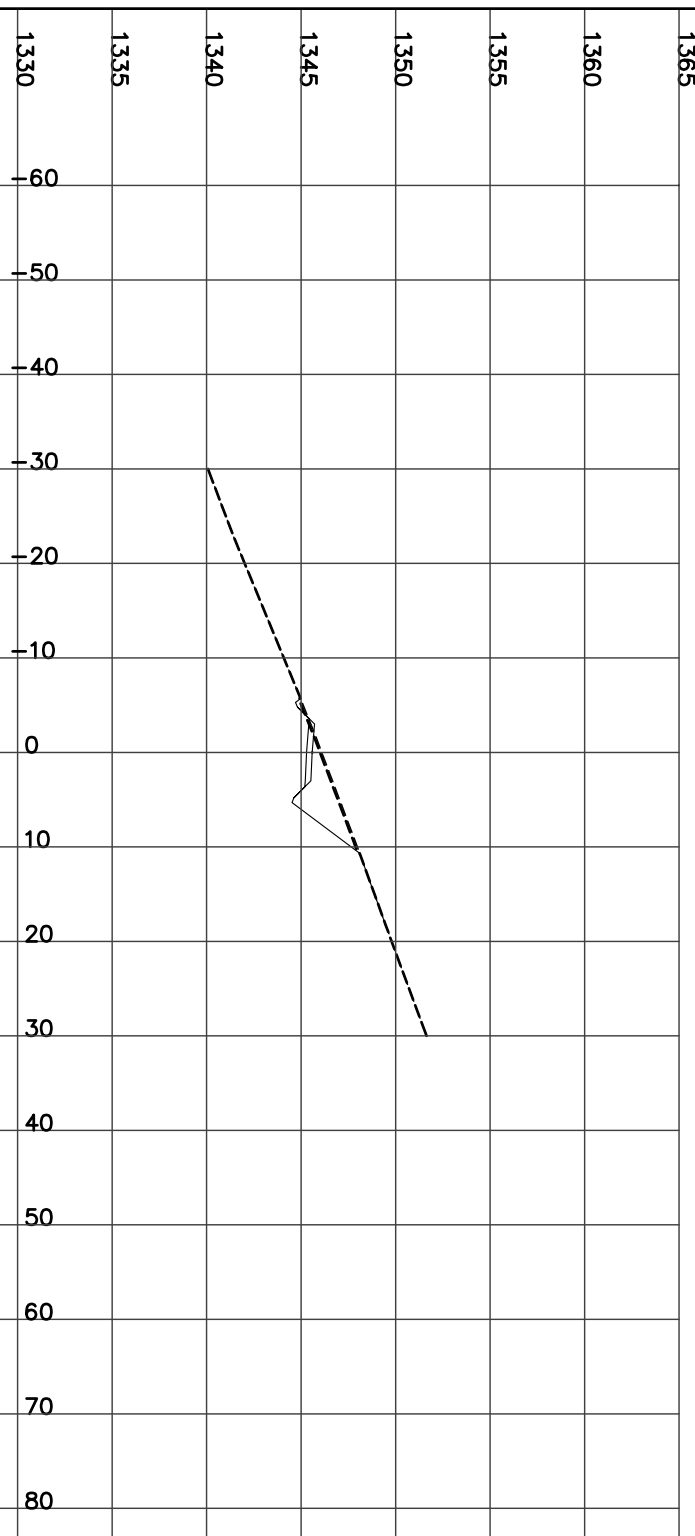


STATION 20+525.00
H= 1:800 V= 1:400

CUT= 29.55 STRIP= 1.88 GRAN_A= 1.98
Left=1.50:1 C0.96 @-6.7 Right=1.50:1 C4.50 @12.05

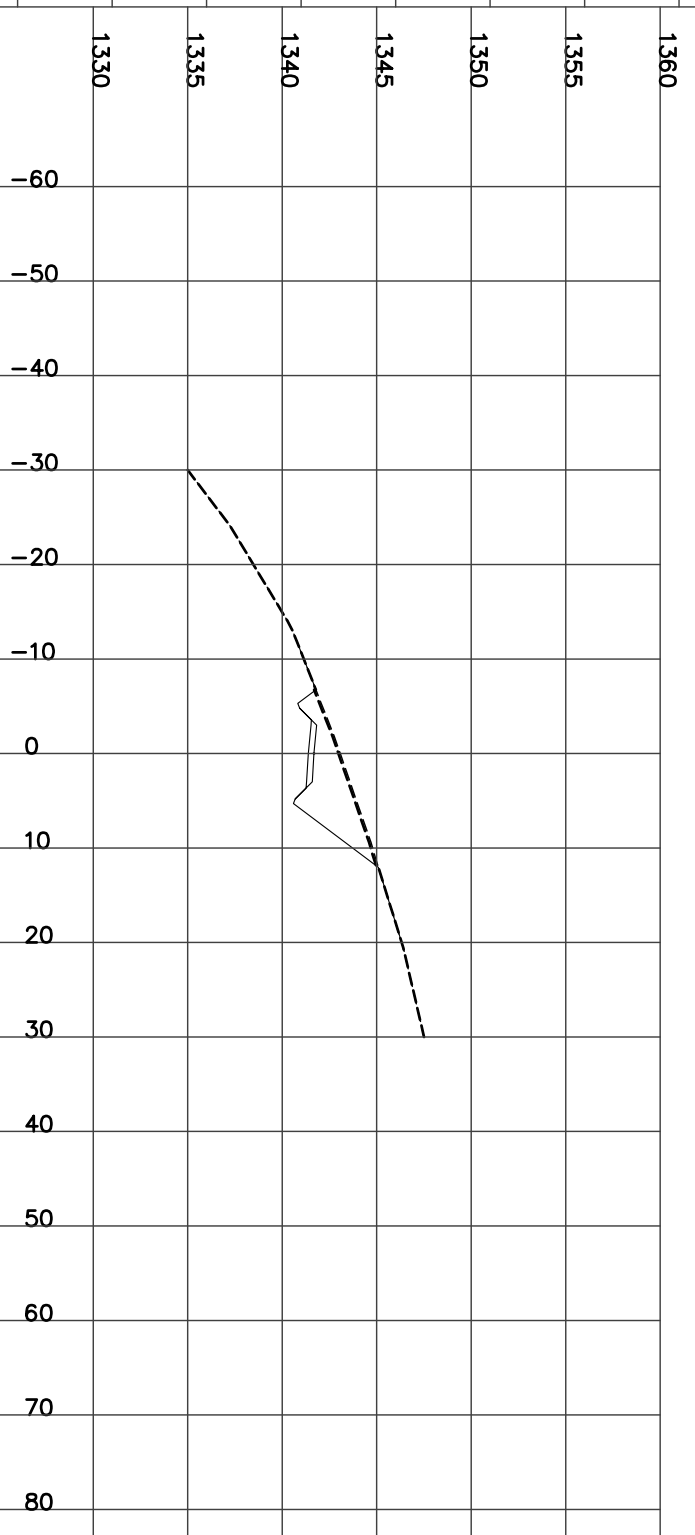


STATION 20+500.00
H= 1:800 V= 1:400

CUT= 21.74 STRIP= 1.76 GRAN_A= 1.98
Left=1.50:1 C0.55 @-6.1 Right=1.50:1 C4.16 @11.55

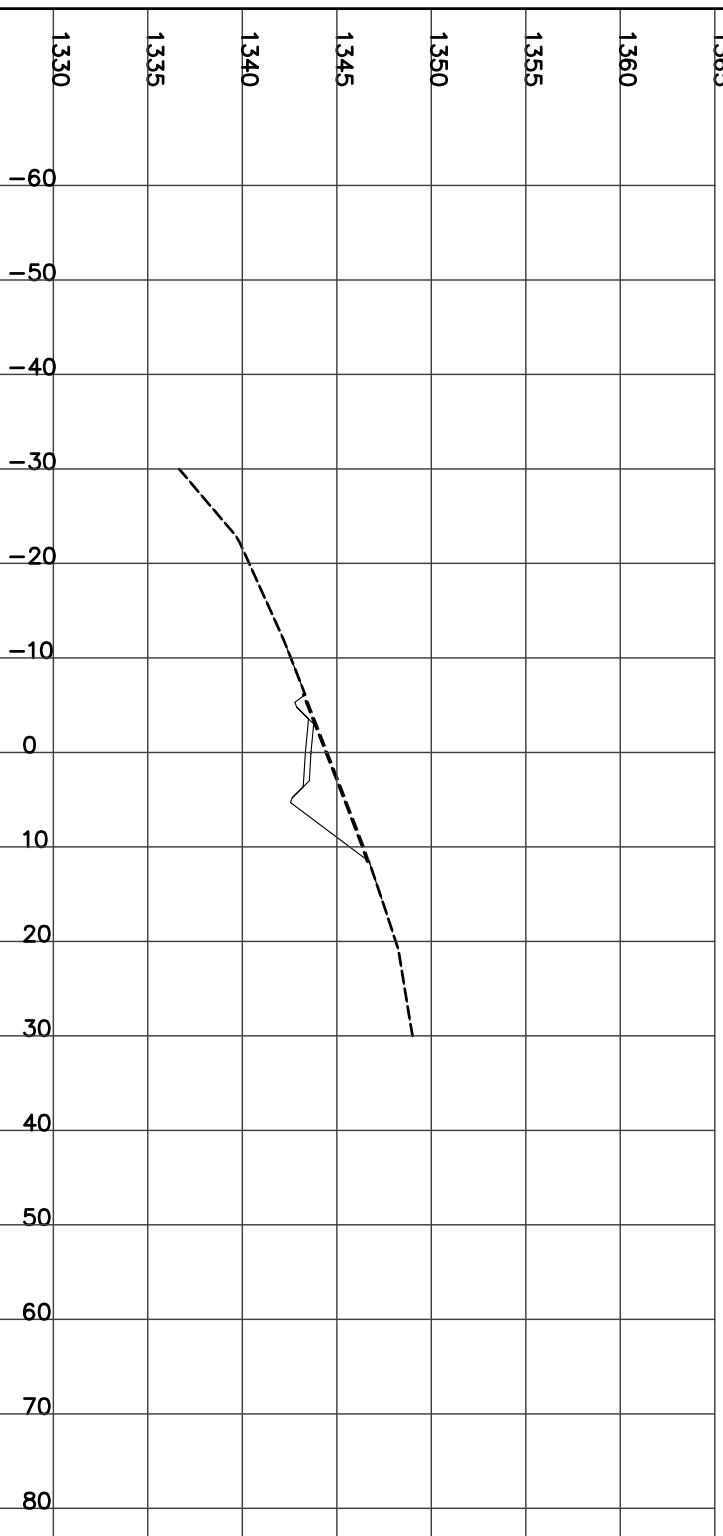


STATION 20+550.00
H= 1:800 V= 1:400





CUT= 33.95 STRIP= 1.94 GRAN_A= 1.98
Left=1.50:1 C1.21 @-7.1 Right=1.50:1 C4.70 @12.36

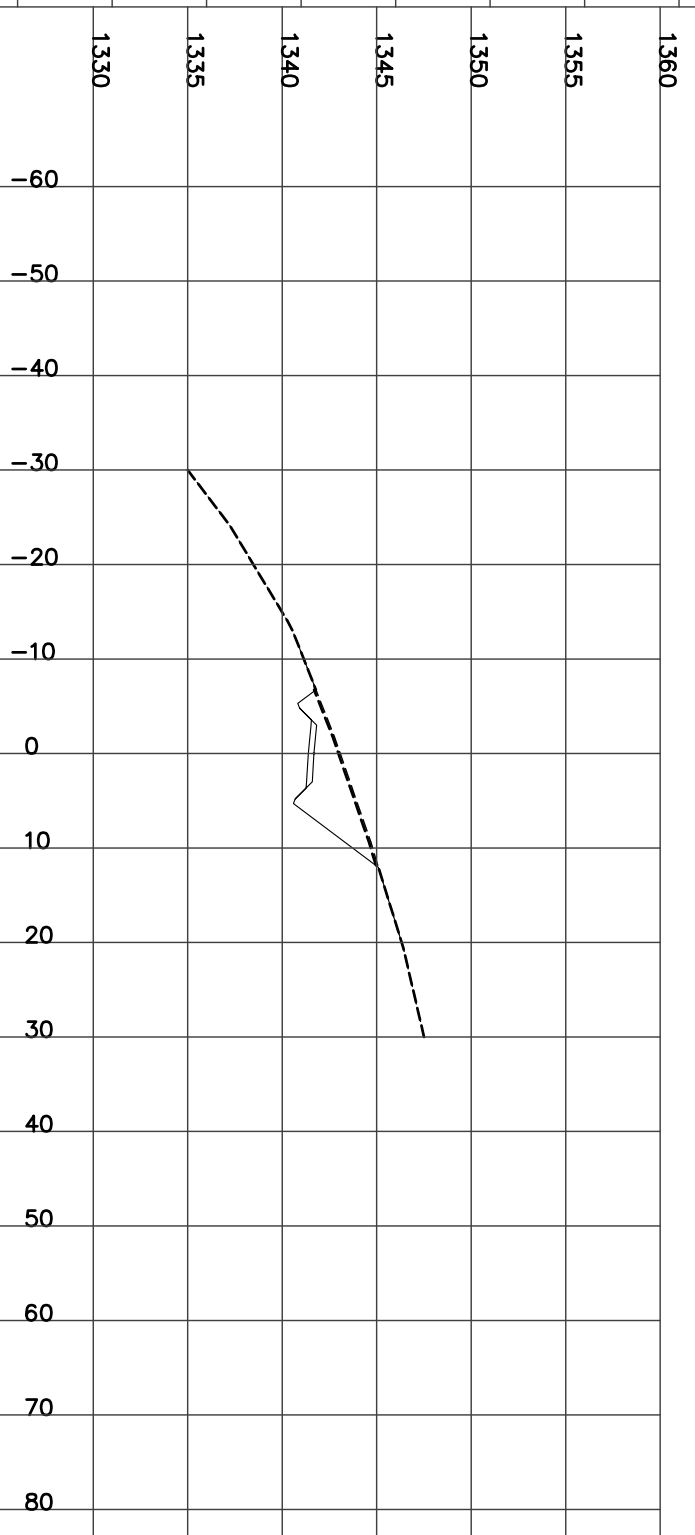

STATION 20+550.00
H= 1:800 V= 1:400

CUT= 33.95 STRIP= 1.94 GRAN_A= 1.98
Left=1.50:1 C1.21 @-7.1 Right=1.50:1 C4.70 @12.36

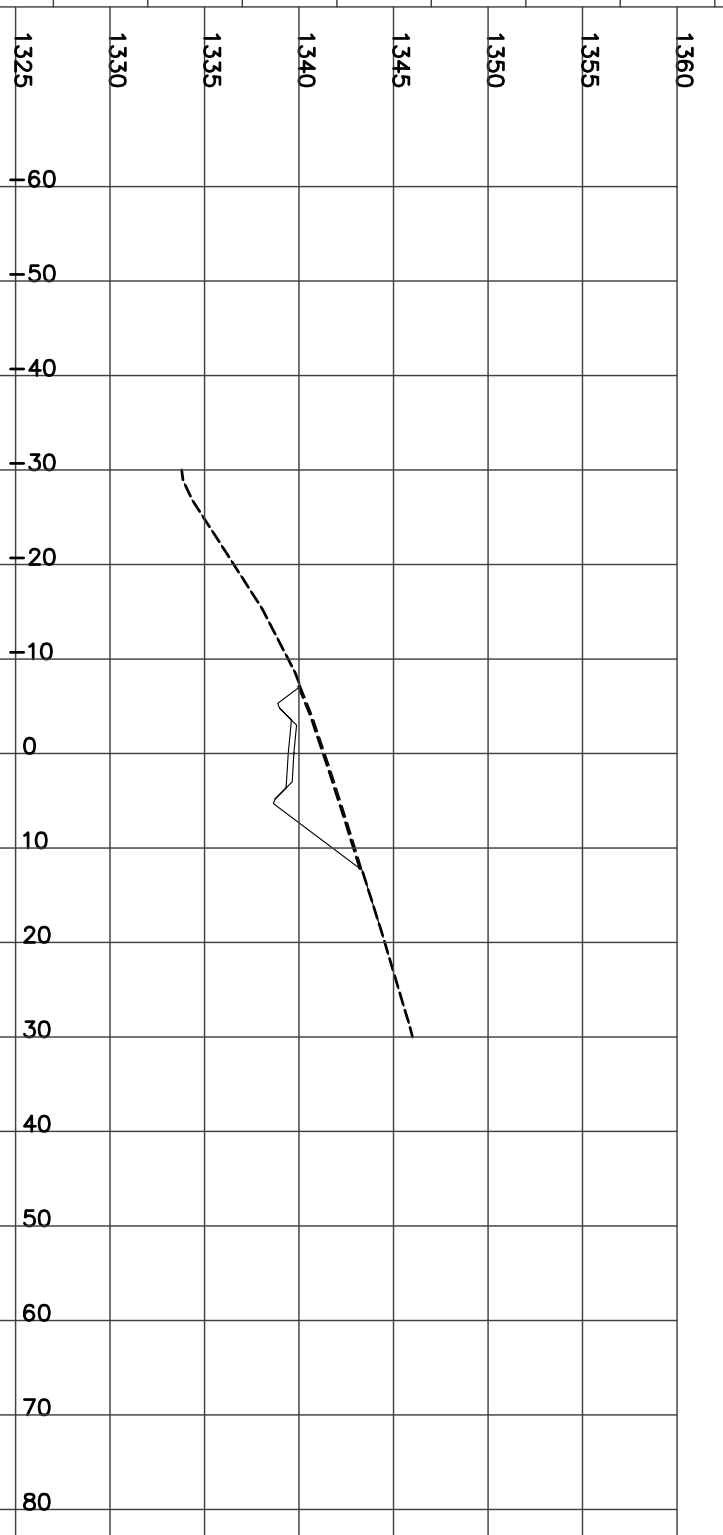


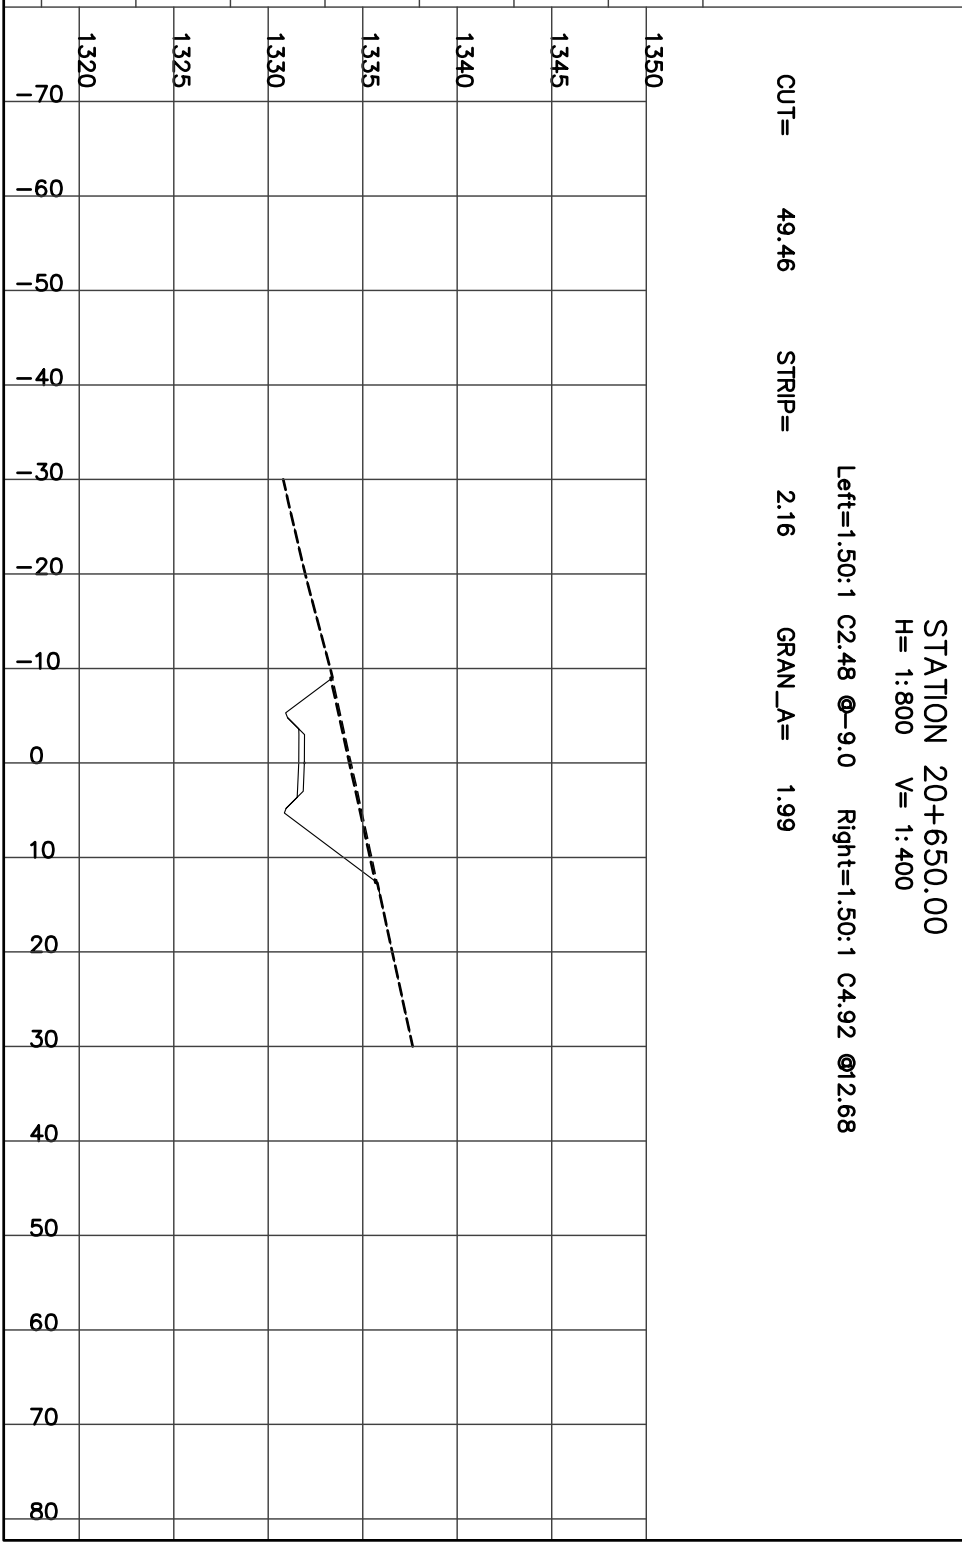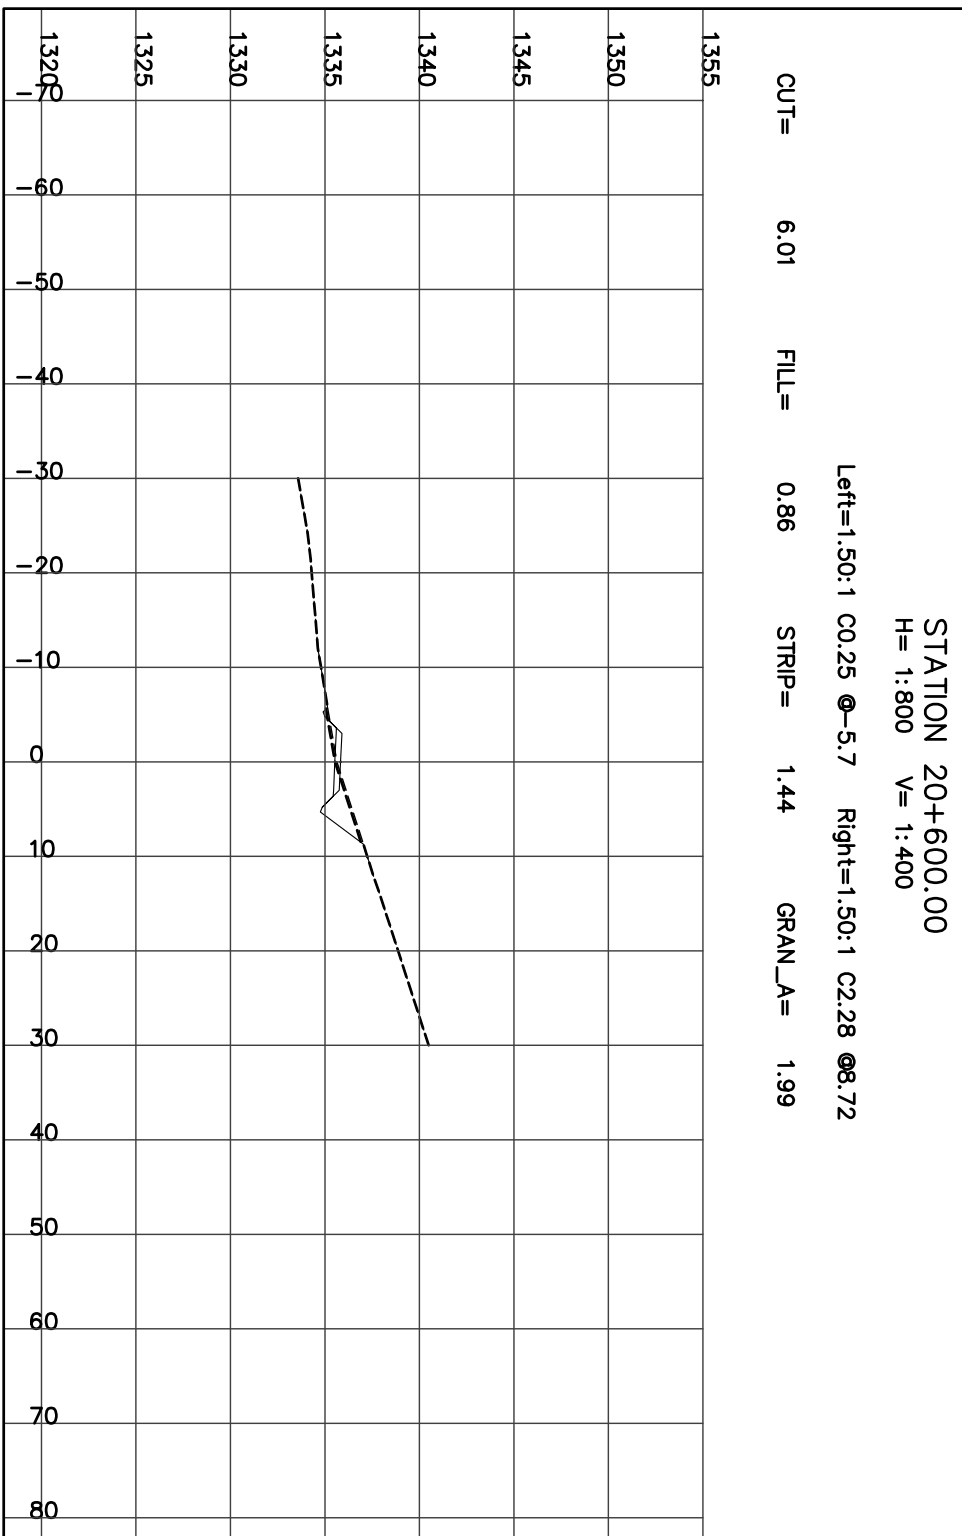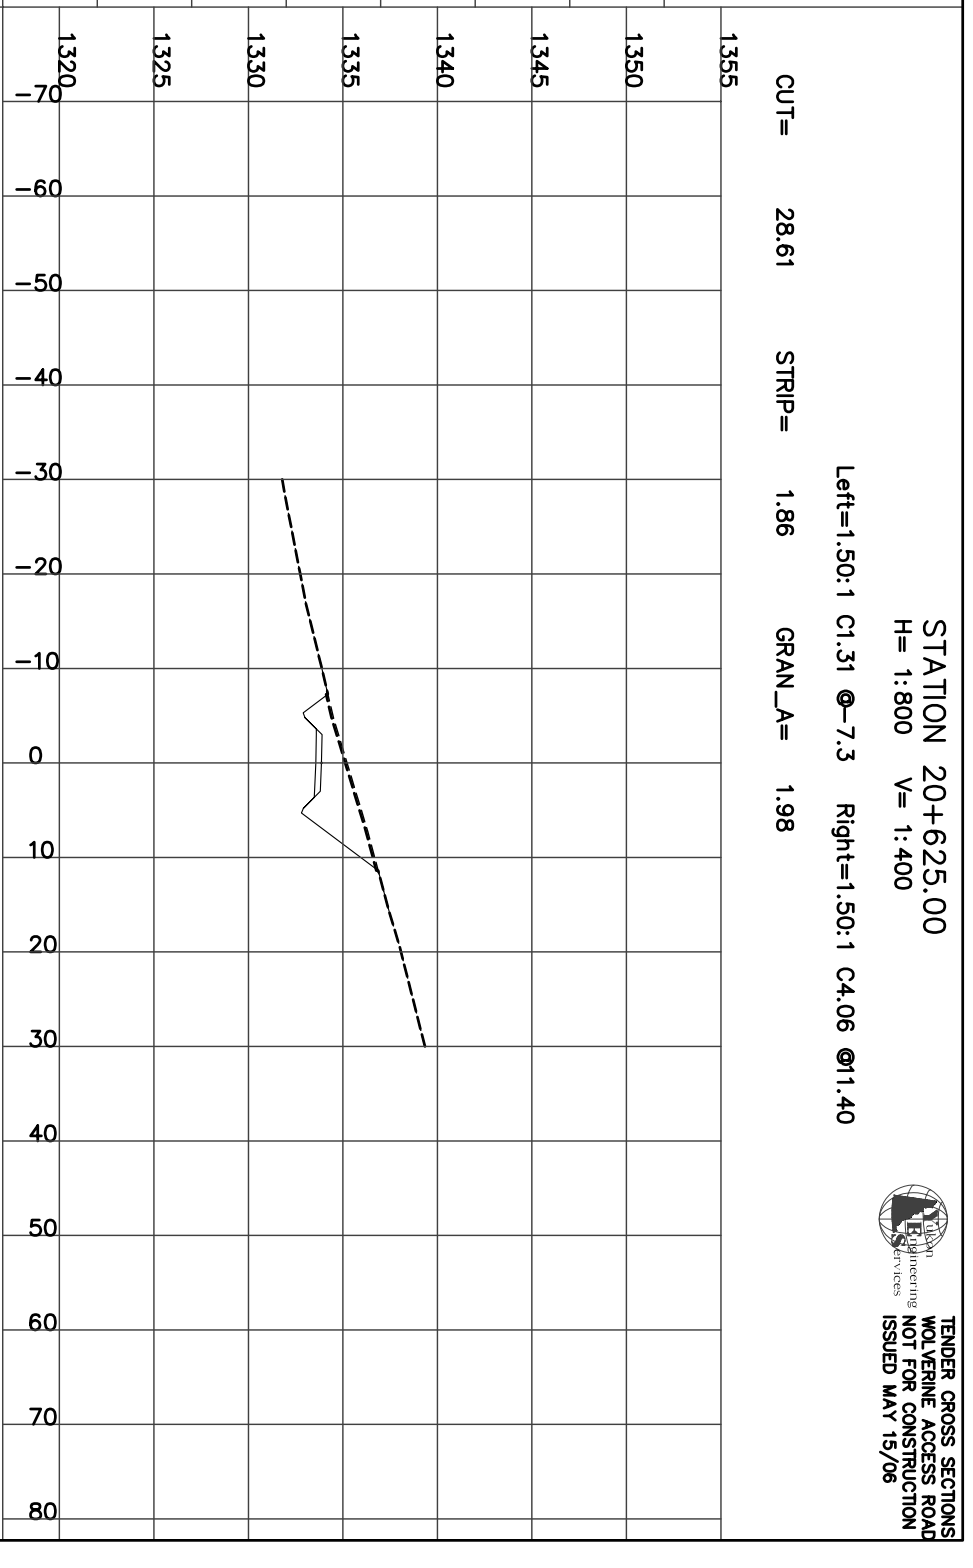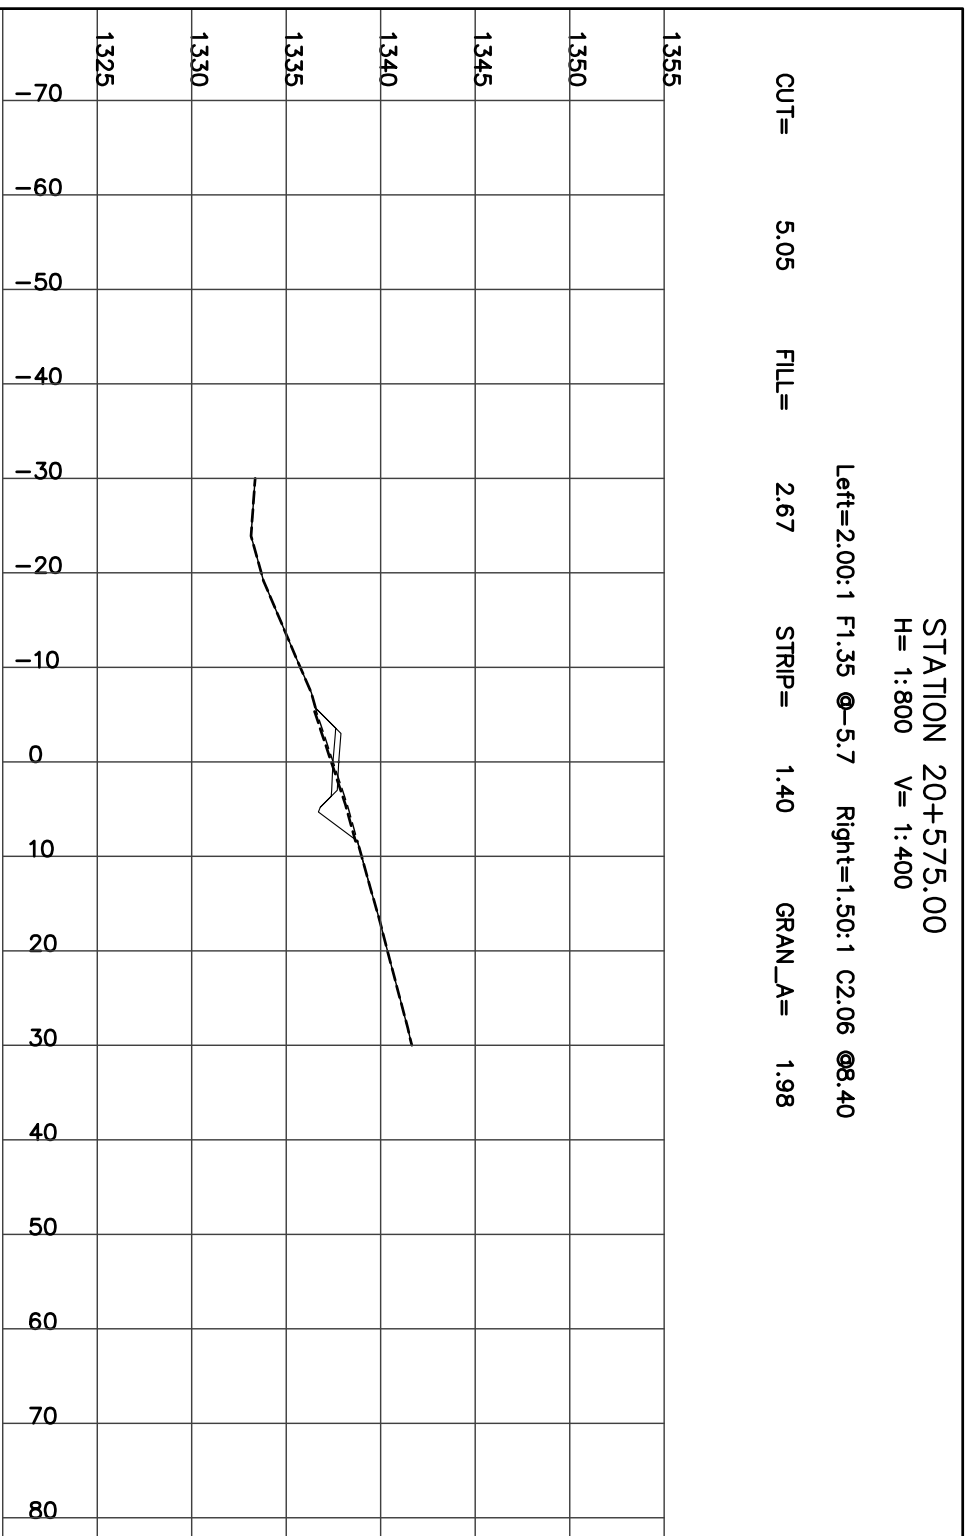

STATION 20+675.00
H= 1:800 V= 1:400

Left=1.50:1 C2.84 @-9.6 Right=1.50:1 C5.75 @13.93


CUT= 63.63 STRIP= 2.36 GRAN_A= 1.98

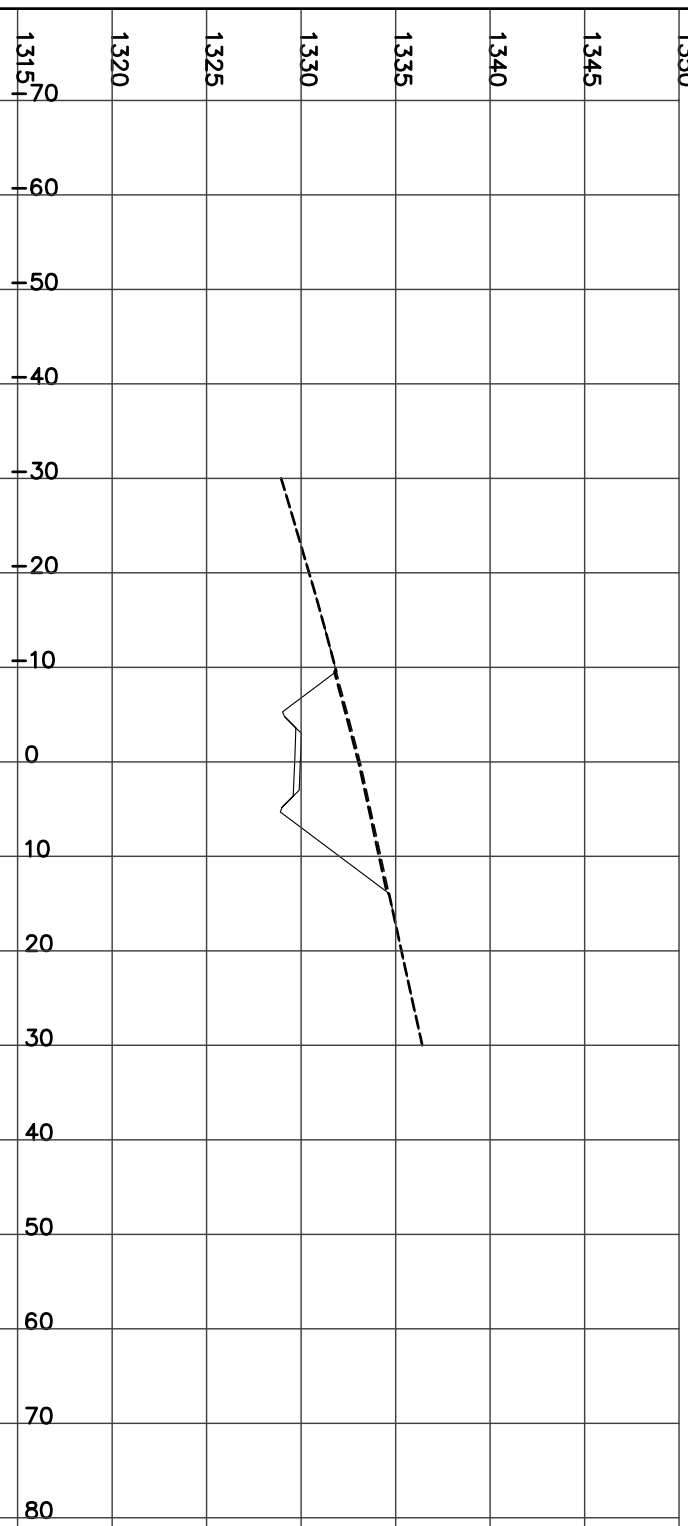

STATION 20+700.00
H= 1:800 V= 1:400

Left=1.50:1 C2.66 @-9.3 Right=1.50:1 C6.28 @14.71


CUT= 65.24 STRIP= 2.42 GRAN_A= 1.98

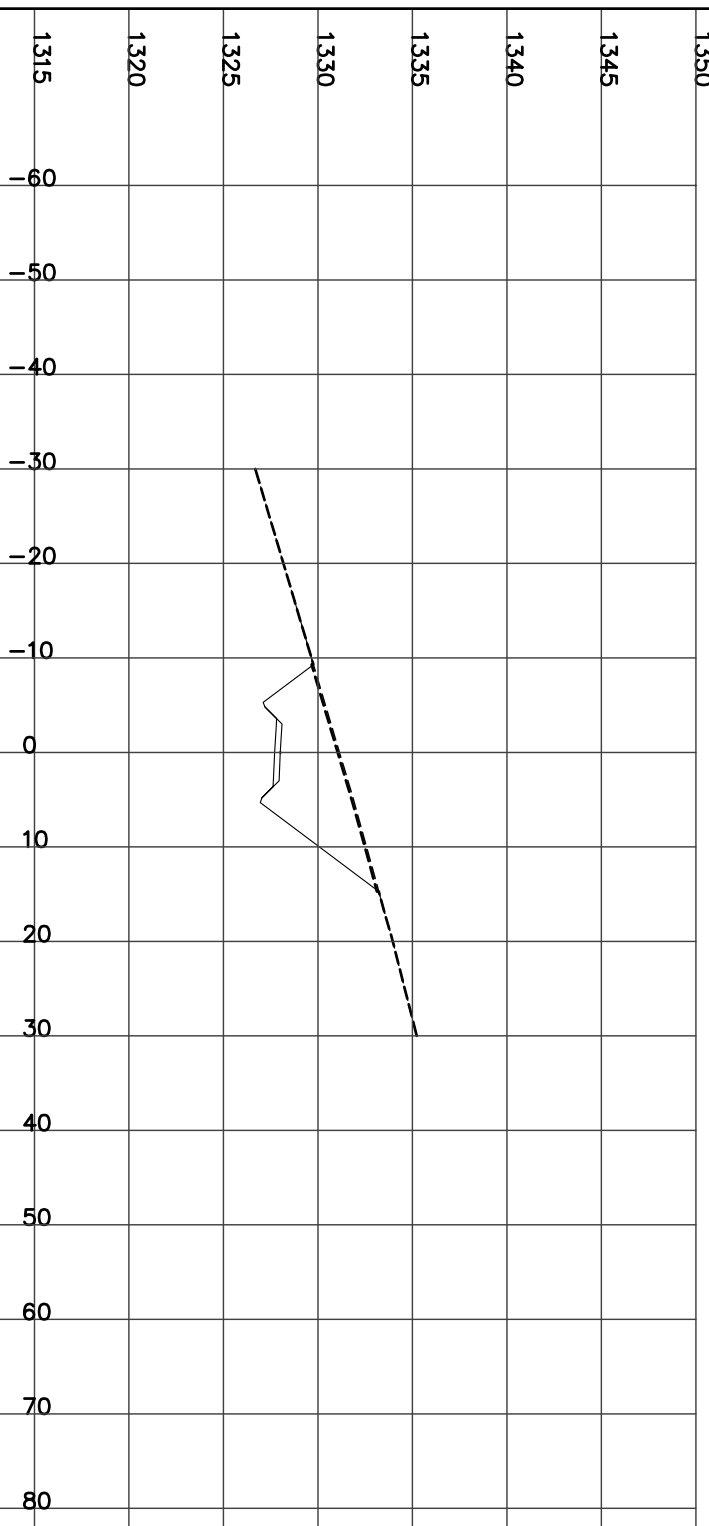

STATION 20+725.00
H= 1:800 V= 1:400

Left=1.50:1 C1.90 @-8.2 Right=1.50:1 C5.65 @13.78


CUT= 51.91 STRIP= 2.19 GRAN_A= 1.98

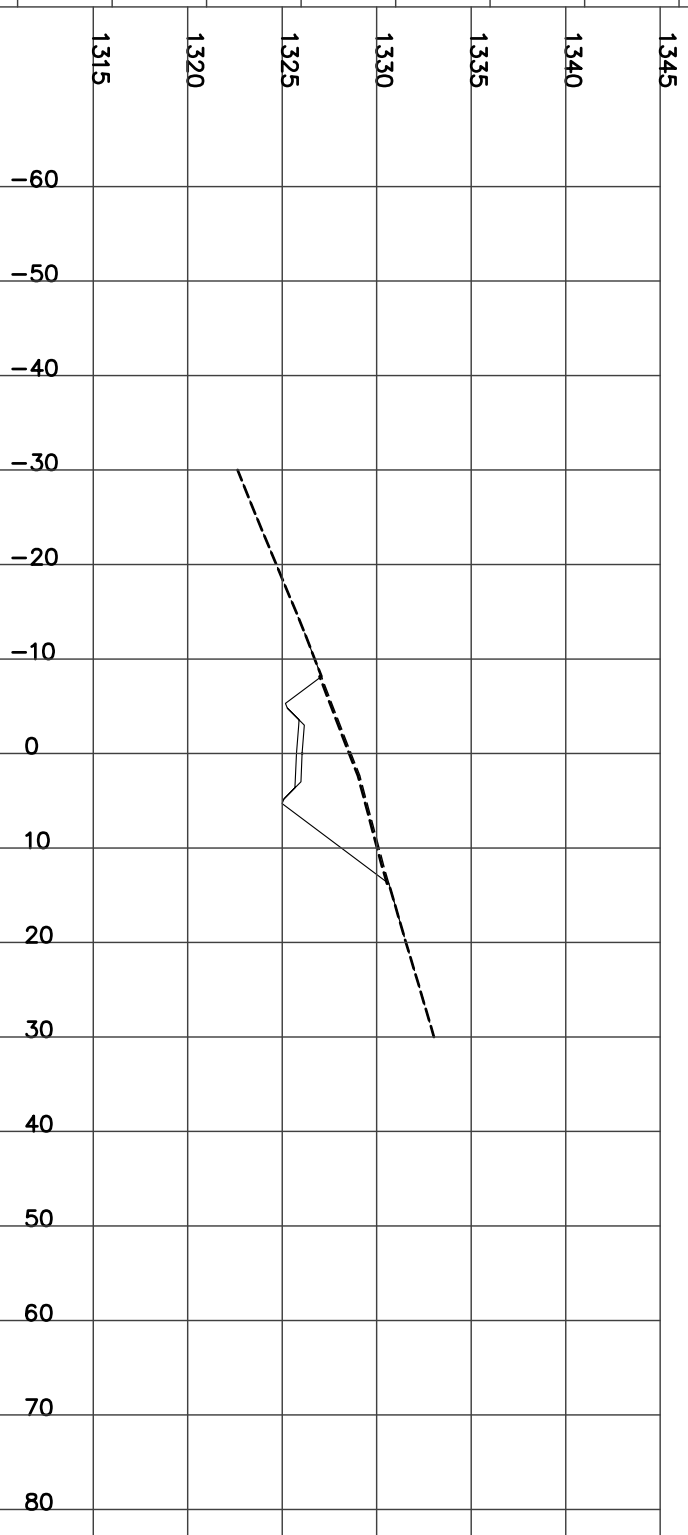

STATION 20+750.00
H= 1:800 V= 1:400


Left=2.00:1 F1.80 @-6.6 Right=1.50:1 C2.34 @8.81

CUT= 4.98 FILL= 4.26 STRIP= 1.53 GRAN_A= 1.98

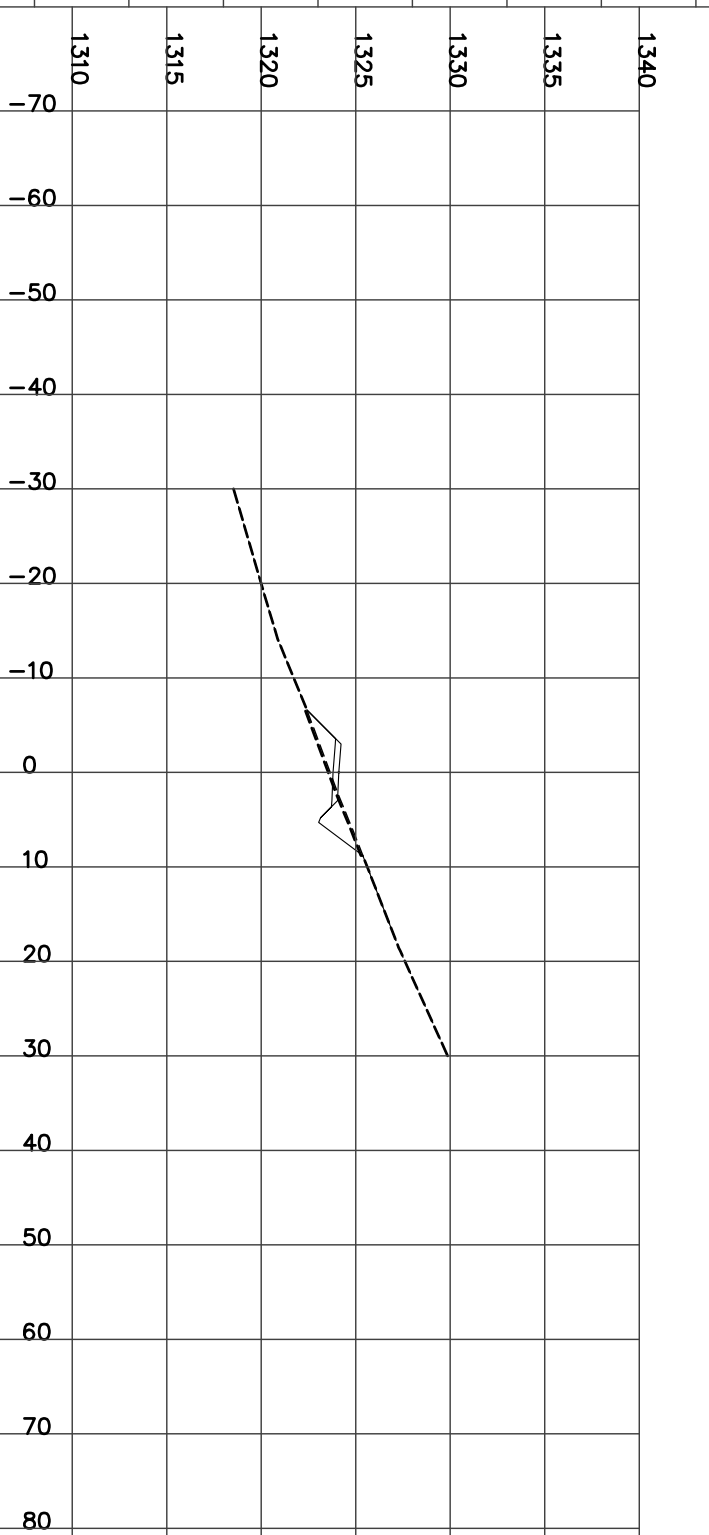

STATION 20+775.00
H= 1:800 V= 1:400


FILL= 46.18 STRIP= 1.99 GRAN_A= 1.98
Left=2.00:1 F4.71 @-12.4 Right=2.00:1 F2.31 @7.62

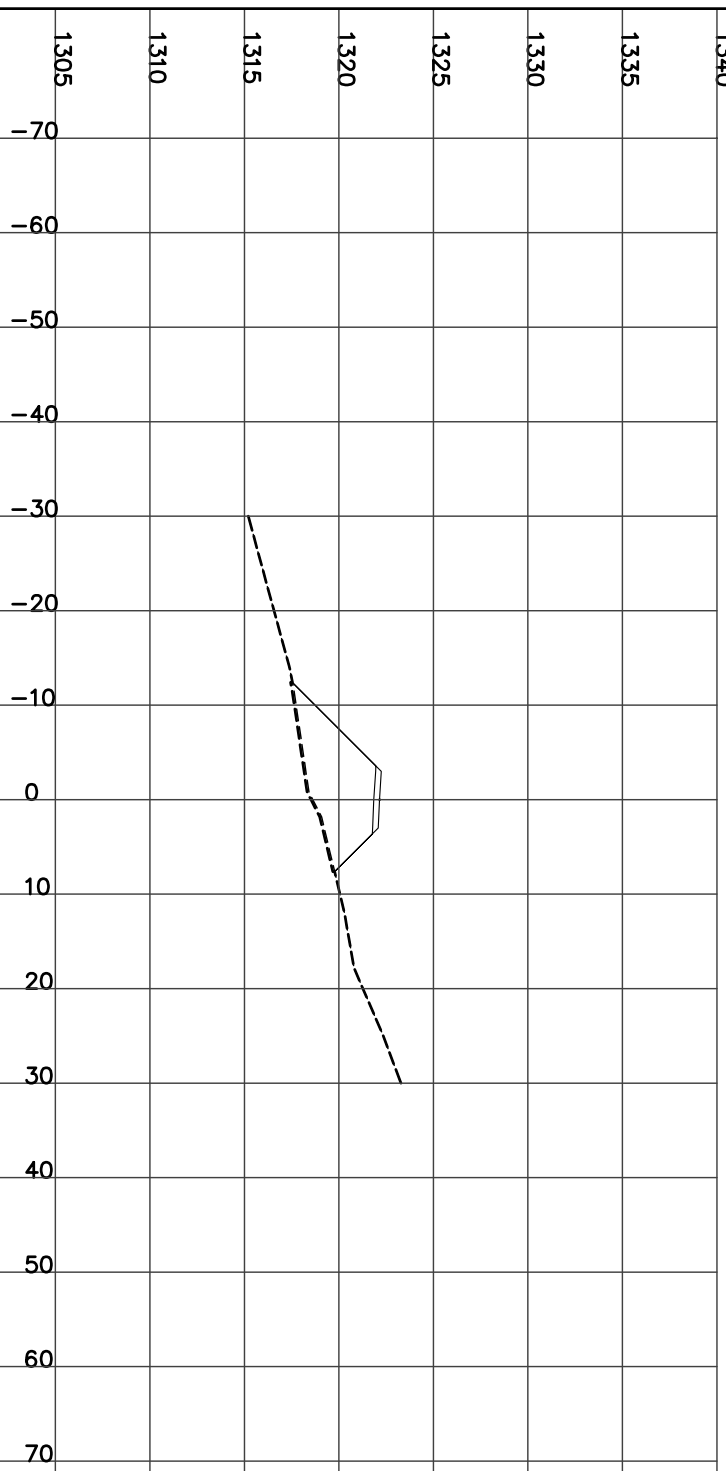

STATION 20+800.00
H= 1:800 V= 1:400

Left=1.50:1 F11.54 @-21.8 Right=2.00:1 F5.28 @13.56

FILL= 176.84 STRIP= 3.52 BERM= 0.56 GRAN_A= 1.86

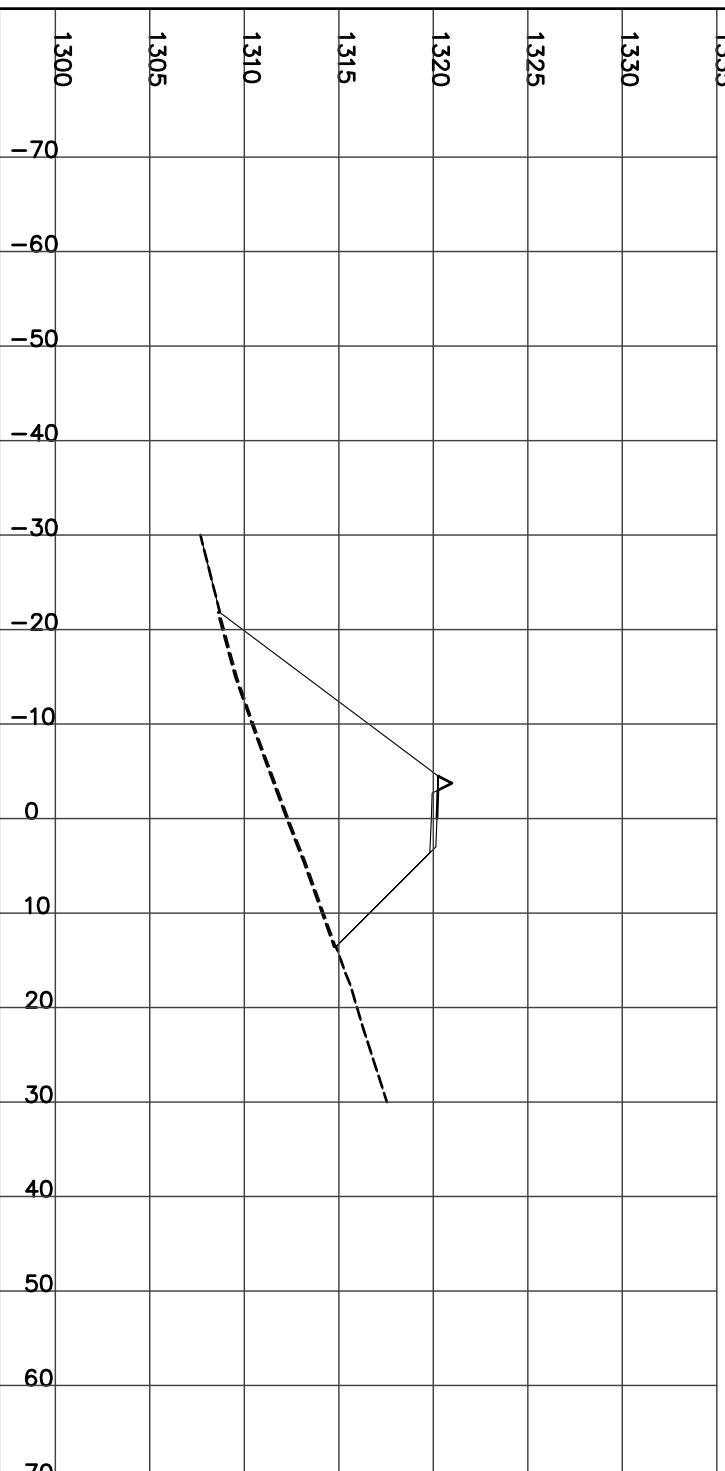

STATION 20+810.00
H= 1:800 V= 1:400


FILL= 190.55 STRIP= 3.62 BERM= 0.54 GRAN_A= 1.85
Culvert CSP Dia=1000 mm Skew= 0 Length= 33 m Slope= 6.96 %
Left=1.50:1 F11.27 @-21.4 Right=2.00:1 F5.81 @14.62



STATION 20+825.00
H= 1:800 V= 1:400

Left=2.00:1 F8.07 @-19.1 Right=2.00:1 F5.08 @13.15


FILL= 137.43 STRIP= 3.23 GRAN_A= 1.98

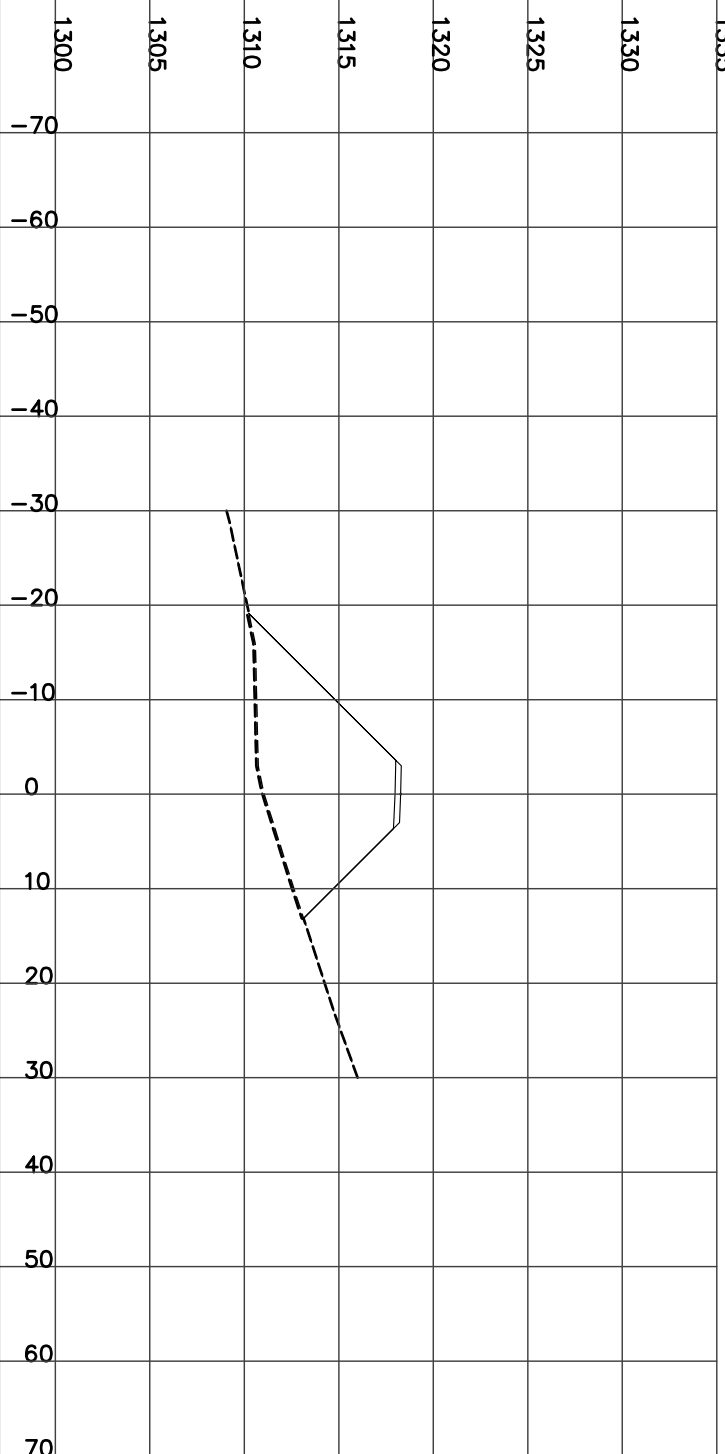

STATION 20+850.00
H= 1:800 V= 1:400

Left=2.00:1 F3.85 @-10.7 Right=2.00:1 F3.49 @9.97


FILL= 51.80 STRIP= 2.04 GRAN_A= 1.98

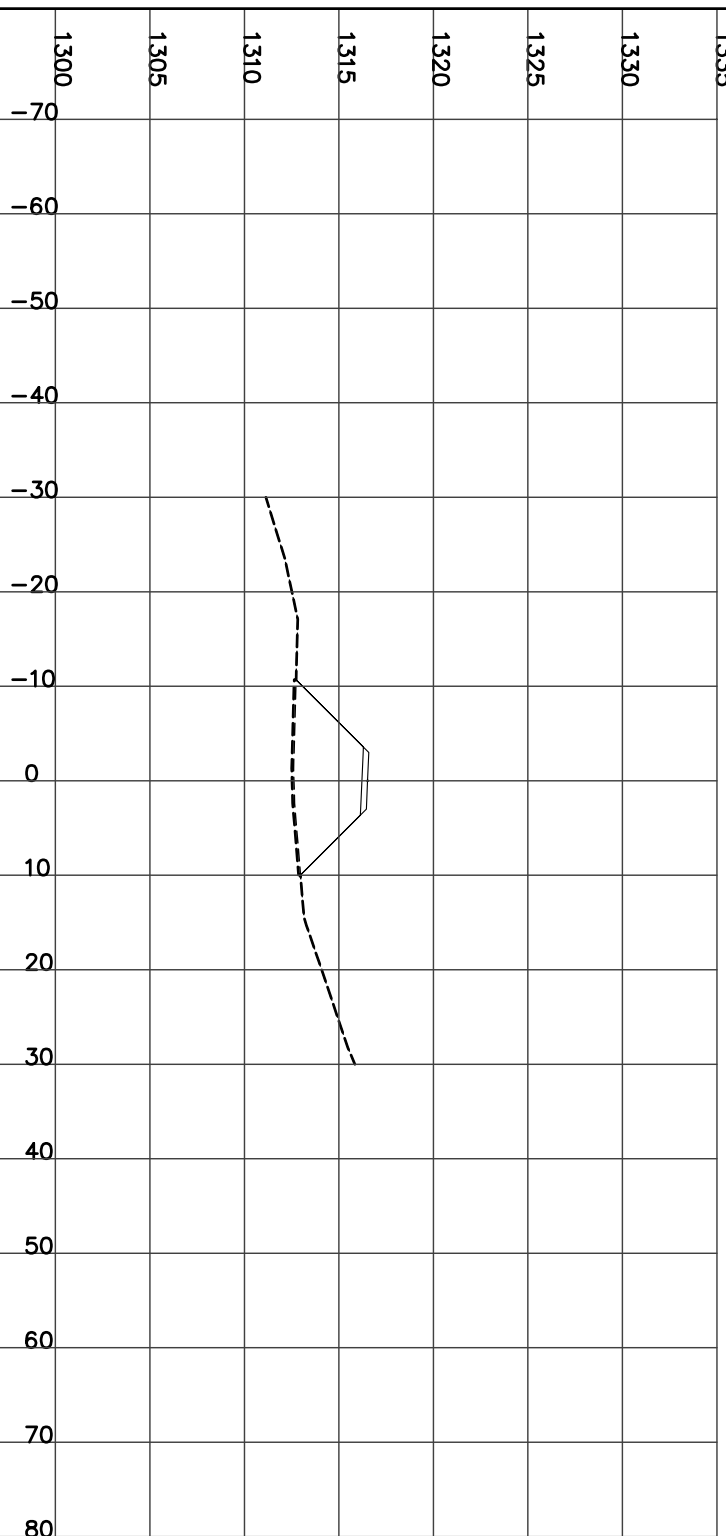

STATION 20+875.00
H= 1:800 V= 1:400

Left=2.00:1 F2.12 @-7.2 Right=1.50:1 C0.58 @6.17


CUT= 0.33 FILL= 10.18 STRIP= 1.33 GRAN_A= 1.99

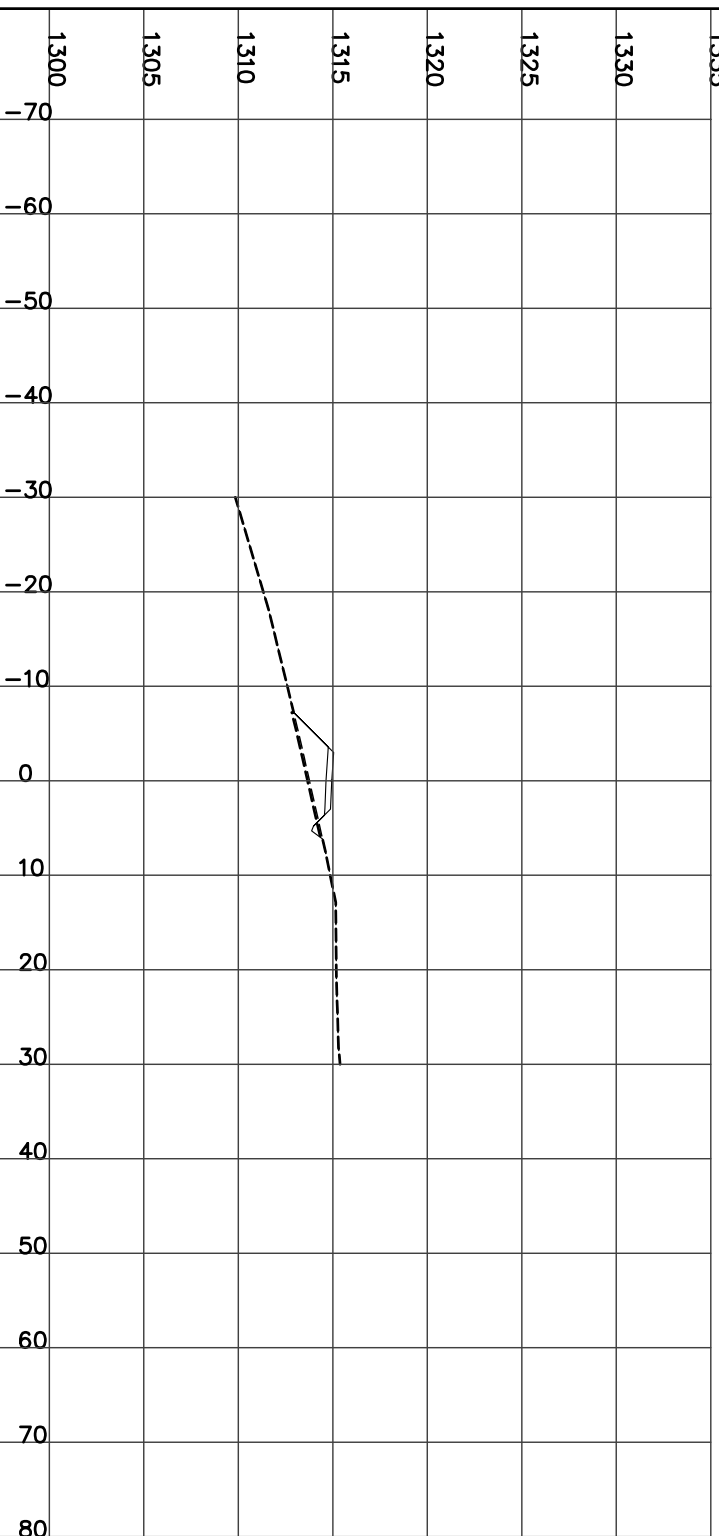

STATION 20+900.00
H= 1:800 V= 1:400

Left=2.00:1 F1.62 @-6.2 Right=1.50:1 C1.32 @7.27


CUT= 1.90 FILL= 4.57 STRIP= 1.35 GRAN_A= 1.98

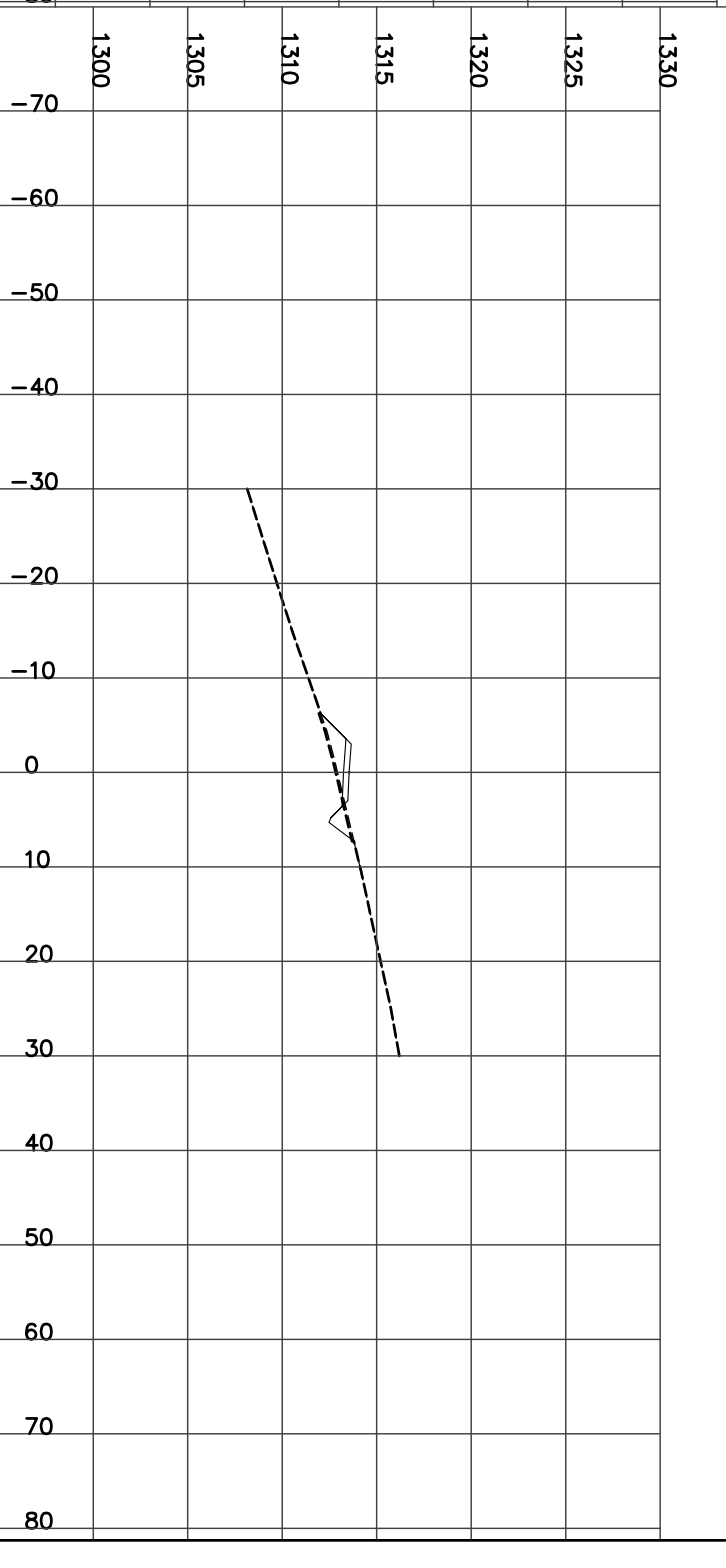

STATION 20+925.00
H= 1:800 V= 1:400

Left=2.00:1 F2.00 @-8.3 Right=1.50:1 C2.46 @10.24


CUT= 6.87 FILL= 5.75 STRIP= 1.84 GRAN_A= 2.73

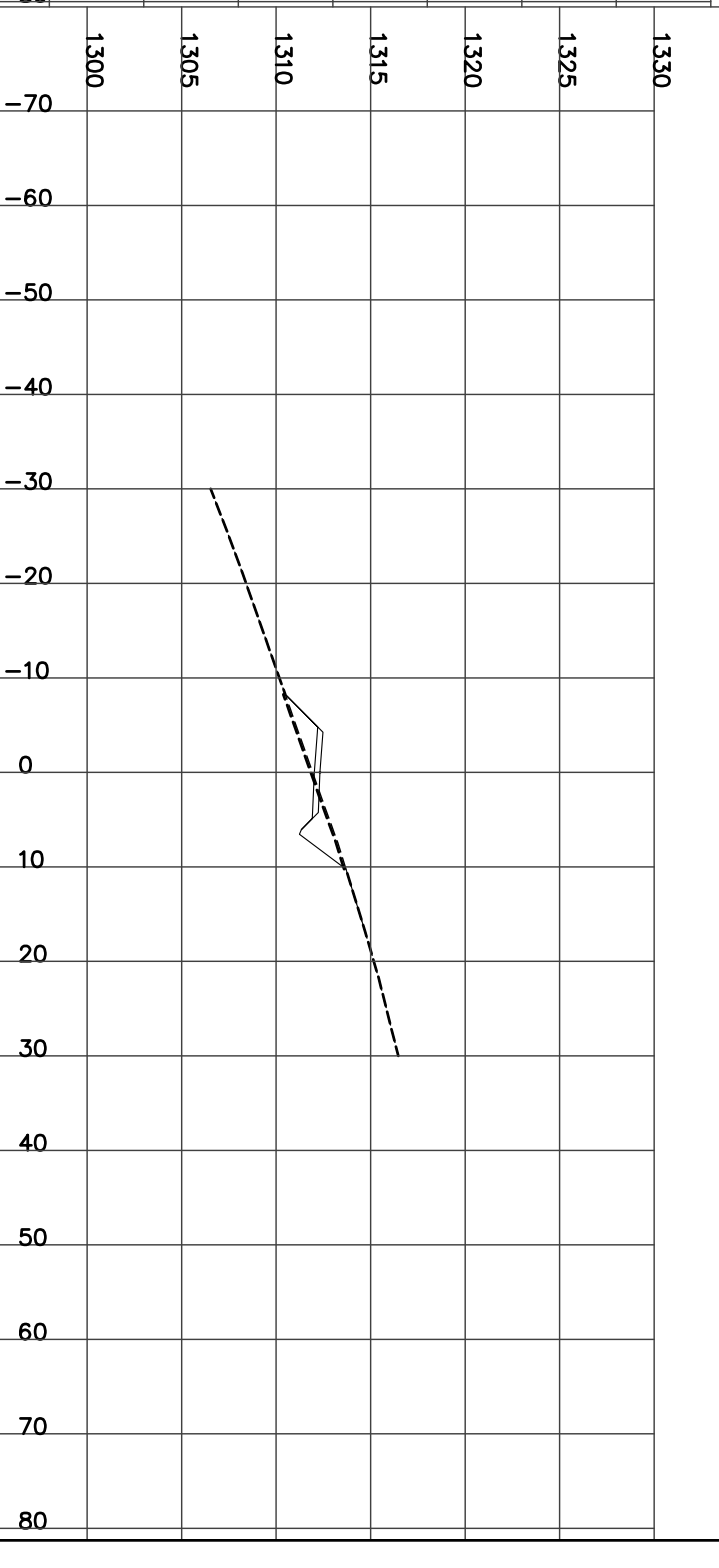

STATION 20+950.00
H= 1:800 V= 1:400

Left=2.00:1 F2.29 @-8.8 Right=1.50:1 C2.78 @10.72


CUT= 7.85 FILL= 6.57 STRIP= 1.95 GRAN_A= 2.72

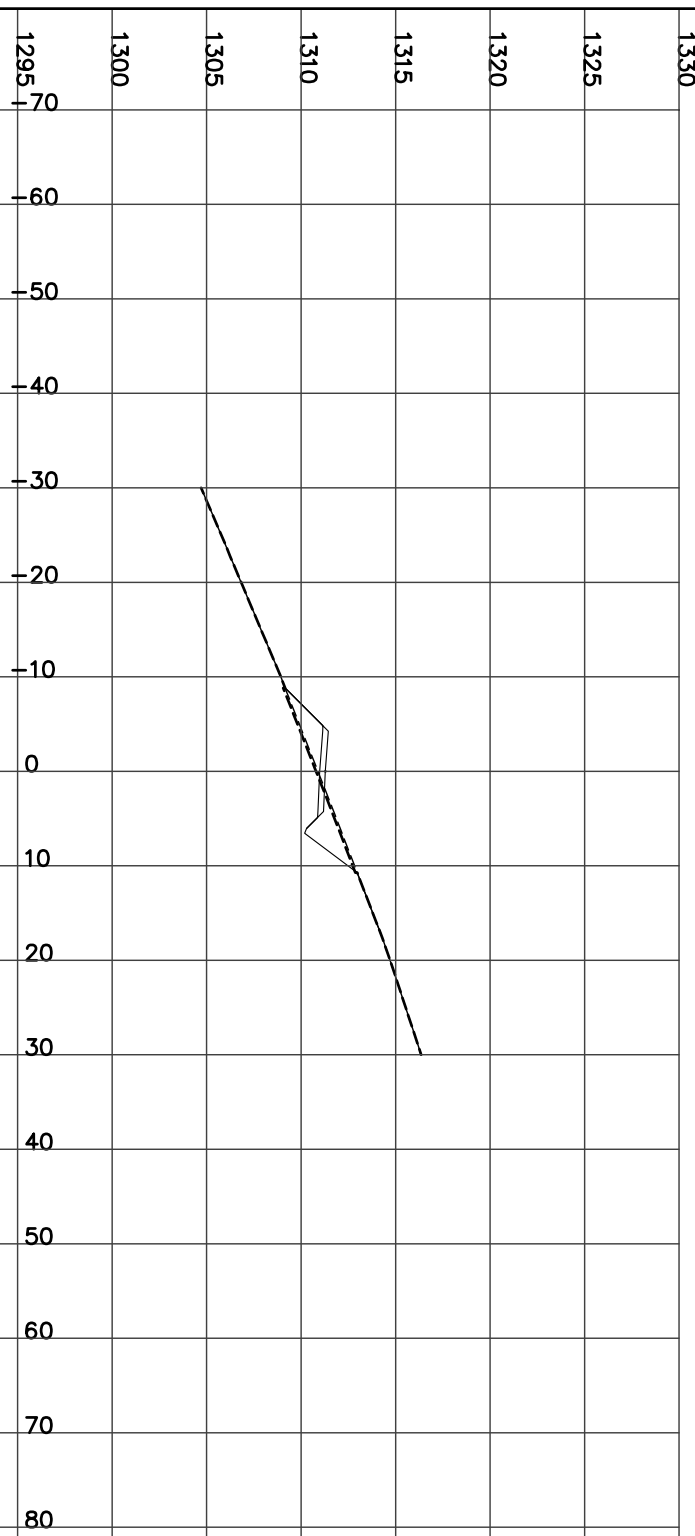

STATION 20+975.00
H= 1:800 V= 1:400

Left=2.00:1 F3.40 @-11.0 Right=1.50:1 C2.26 @9.94


CUT= 4.43 FILL= 13.14 STRIP= 2.07 GRAN_A= 2.74

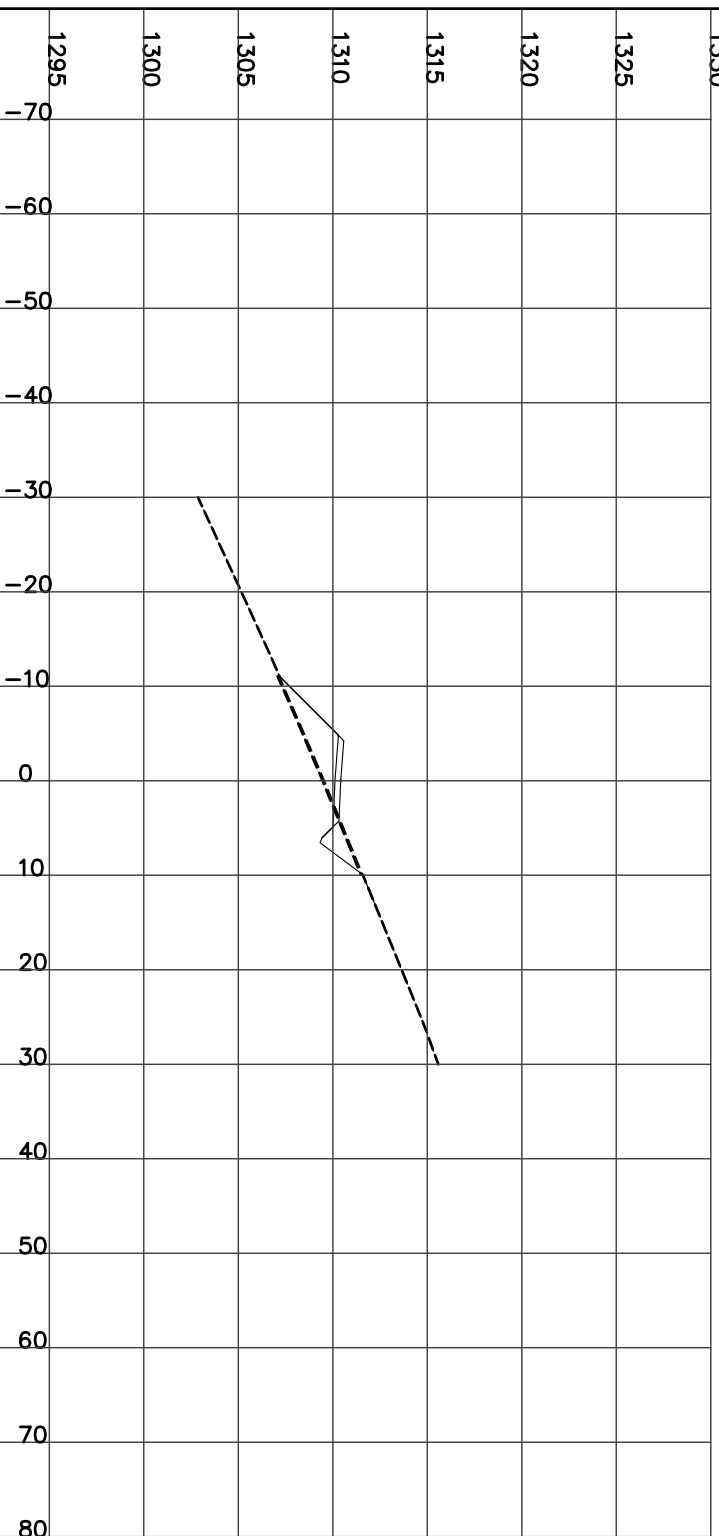

STATION 21+000.00
H= 1:800 V= 1:400

Left=2.00:1 F3.97 @-10.9 Right=1.50:1 C1.36 @7.33


CUT= 1.34 FILL= 15.83 STRIP= 1.82 GRAN_A= 1.98

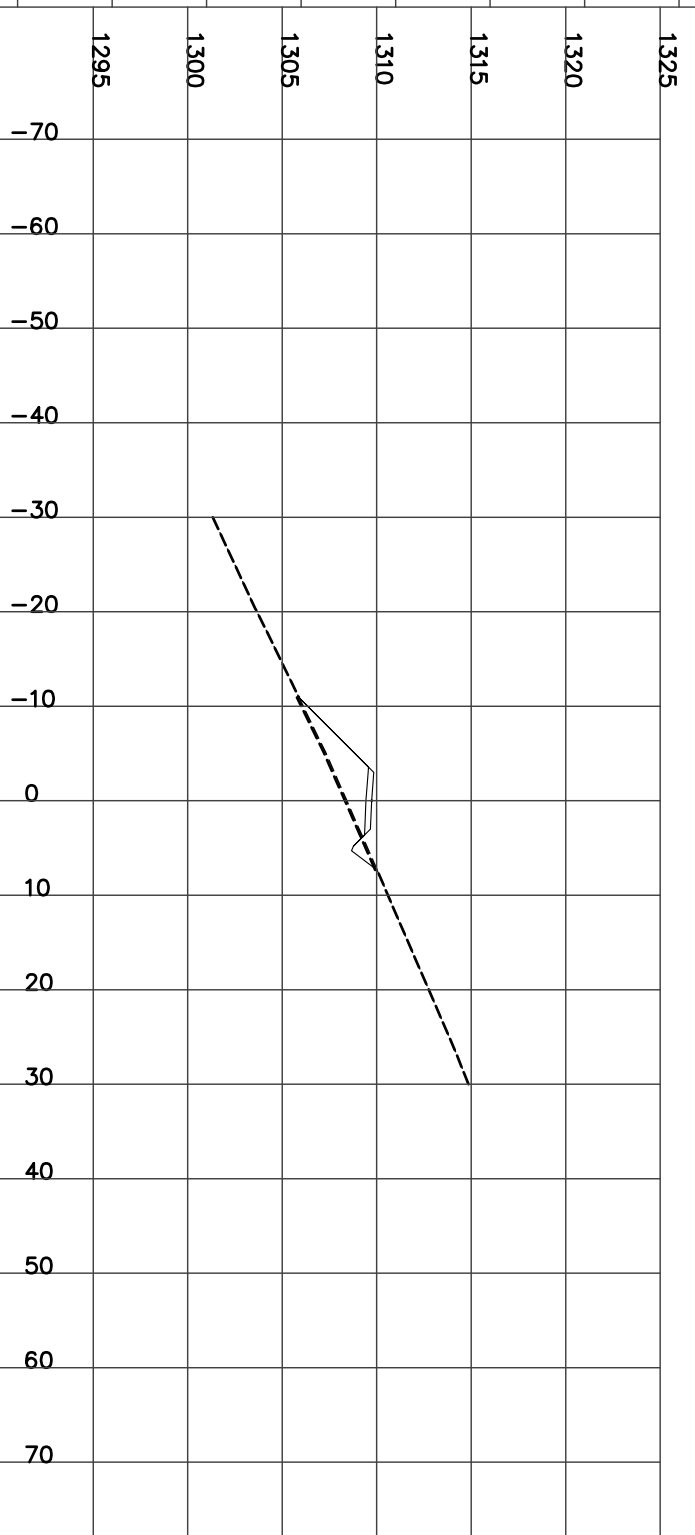

STATION 21+025.00
H= 1:800 V= 1:400

Left=2.00:1 F2.75 @-8.5 Right=1.50:1 C2.27 @8.71


CUT= 4.32 FILL= 7.33 STRIP= 1.72 GRAN_A= 1.98

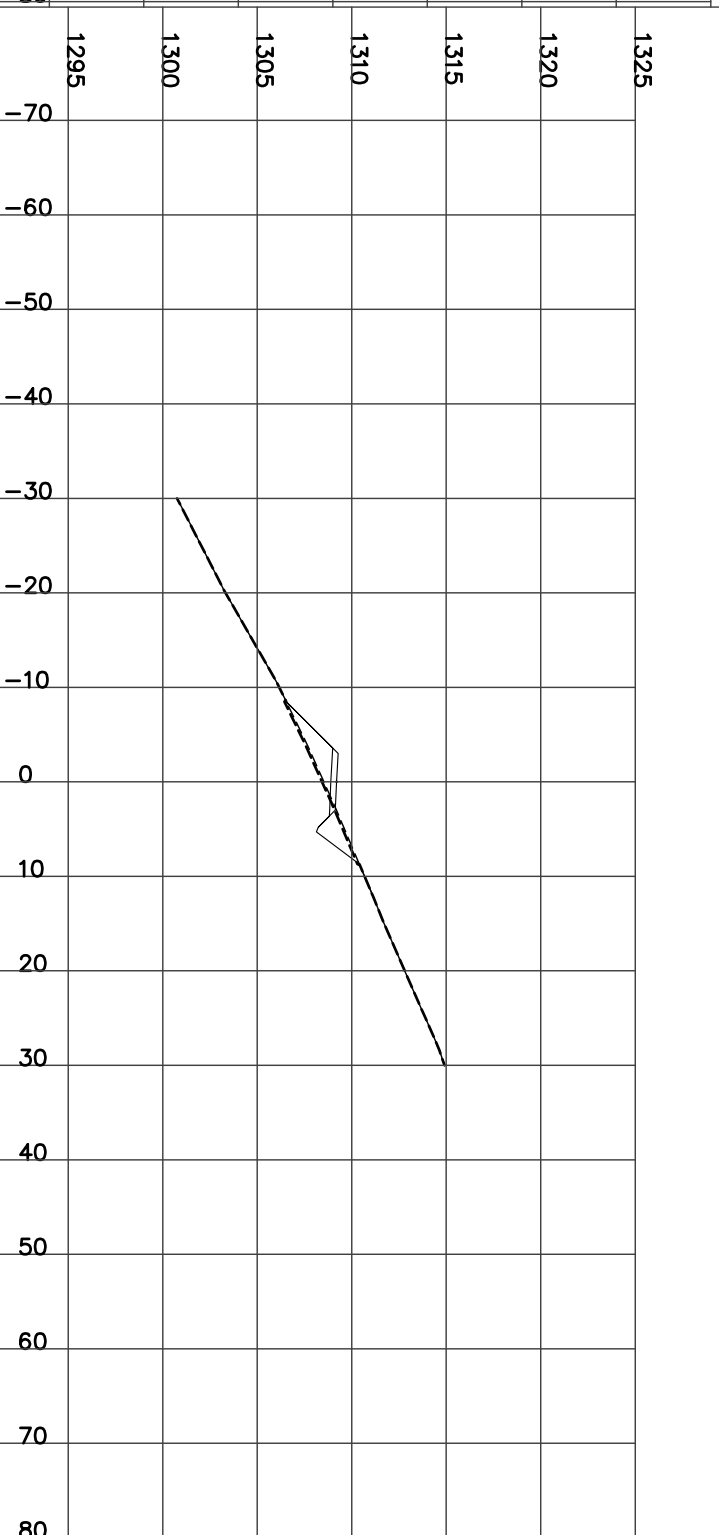

STATION 21+050.00
H= 1:800 V= 1:400

Left=1.50:1 C0.60 @-6.2 Right=1.50:1 C3.90 @11.15


CUT= 21.30 STRIP= 1.74 GRAN_A= 1.99

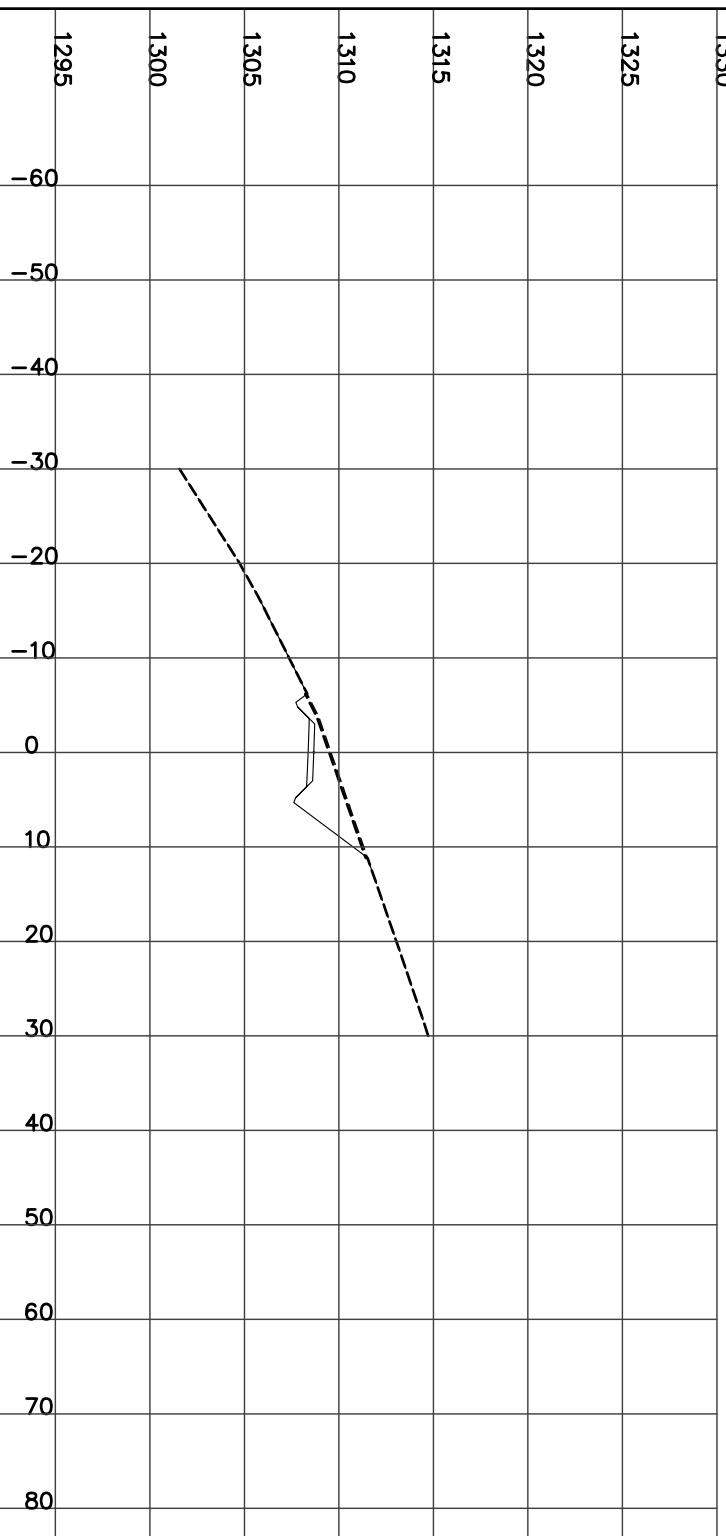

STATION 21+100.00
H= 1:800 V= 1:400

Left=2.00:1 F1.08 @-5.2 Right=1.50:1 C3.04 @9.87


CUT= 8.77 FILL= 1.44 STRIP= 1.50 GRAN_A= 1.99

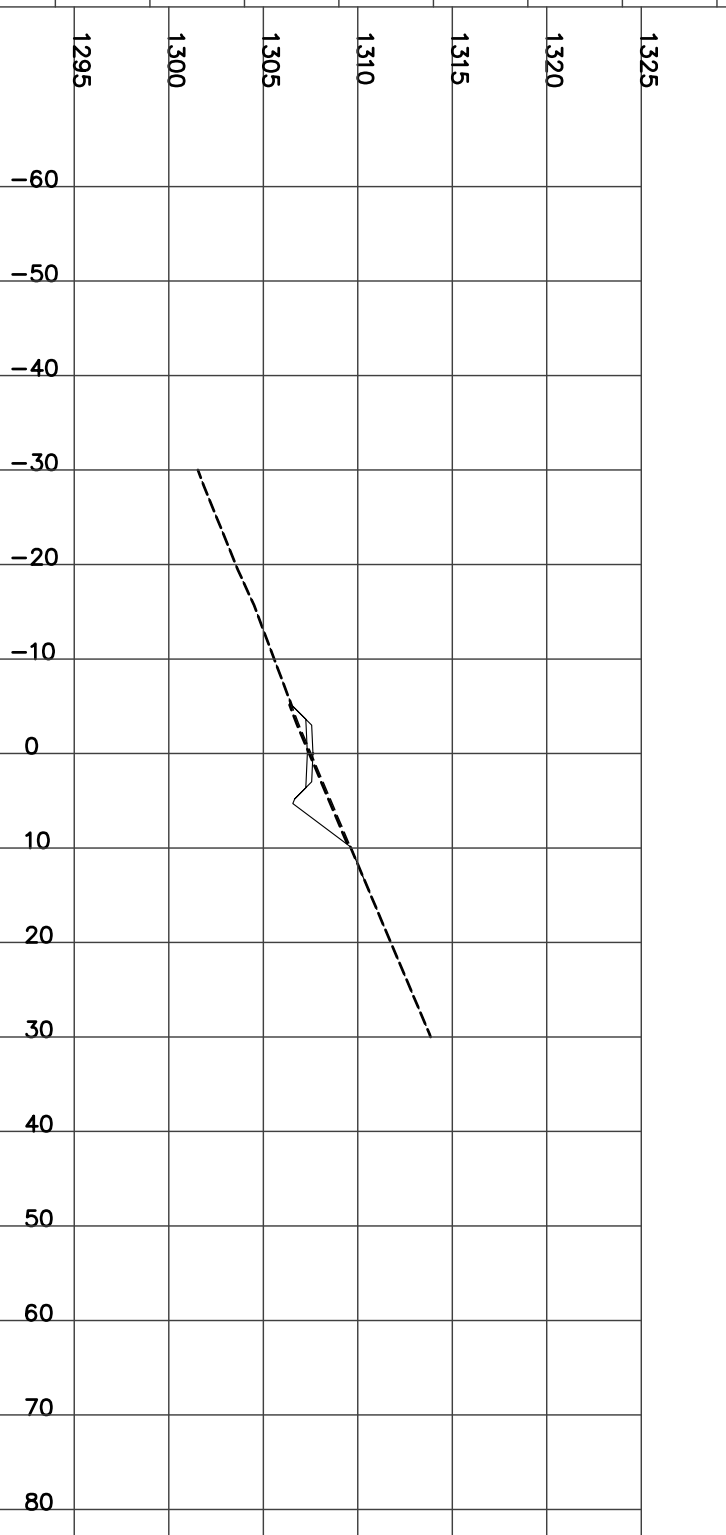

STATION 21+075.00
H= 1:800 V= 1:400

Left=1.50:1 C0.20 @-5.6 Right=1.50:1 C3.31 @10.26


CUT= 12.13 FILL= 0.20 STRIP= 1.58 GRAN_A= 1.99

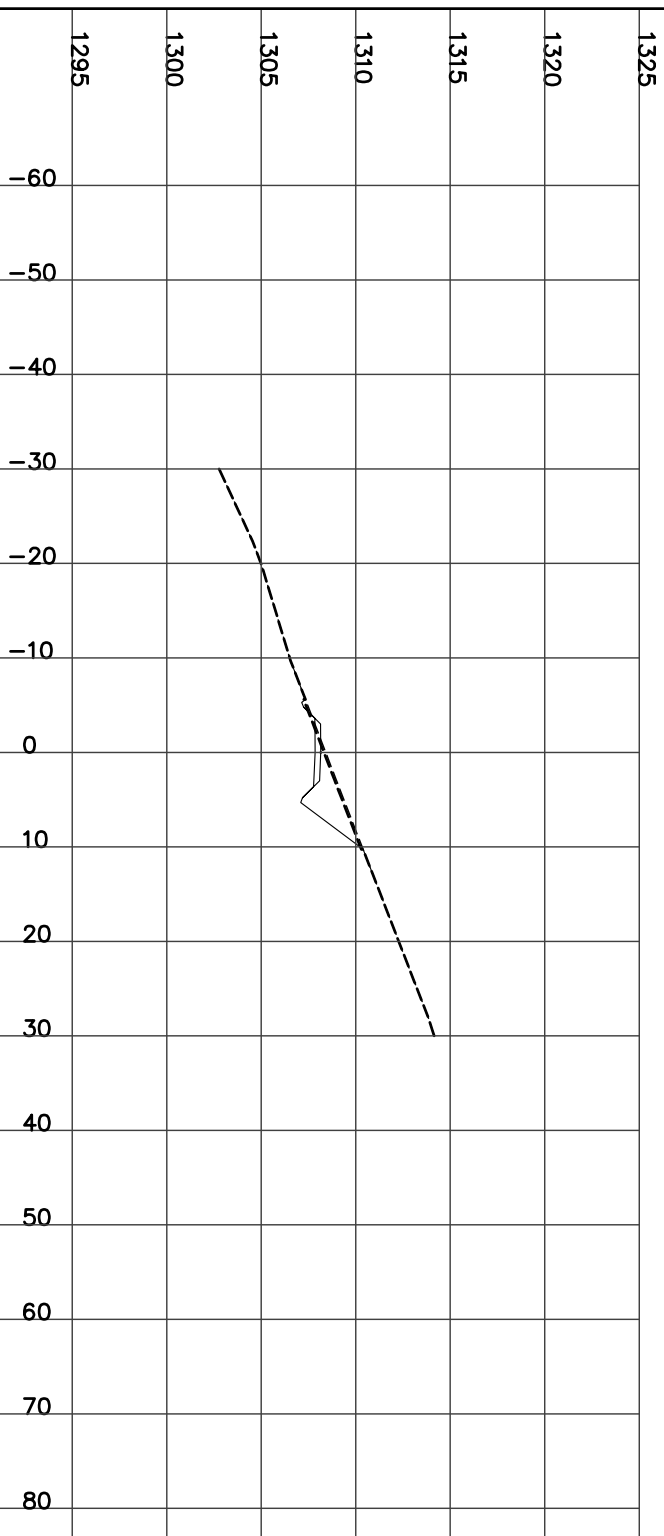

STATION 21+125.00
H= 1:800 V= 1:400

Left=1.50:1 C0.25 @-5.7 Right=1.50:1 C3.42 @10.42

CUT= 12.81 FILL= 0.06 STRIP= 1.60 GRAN_A= 1.98

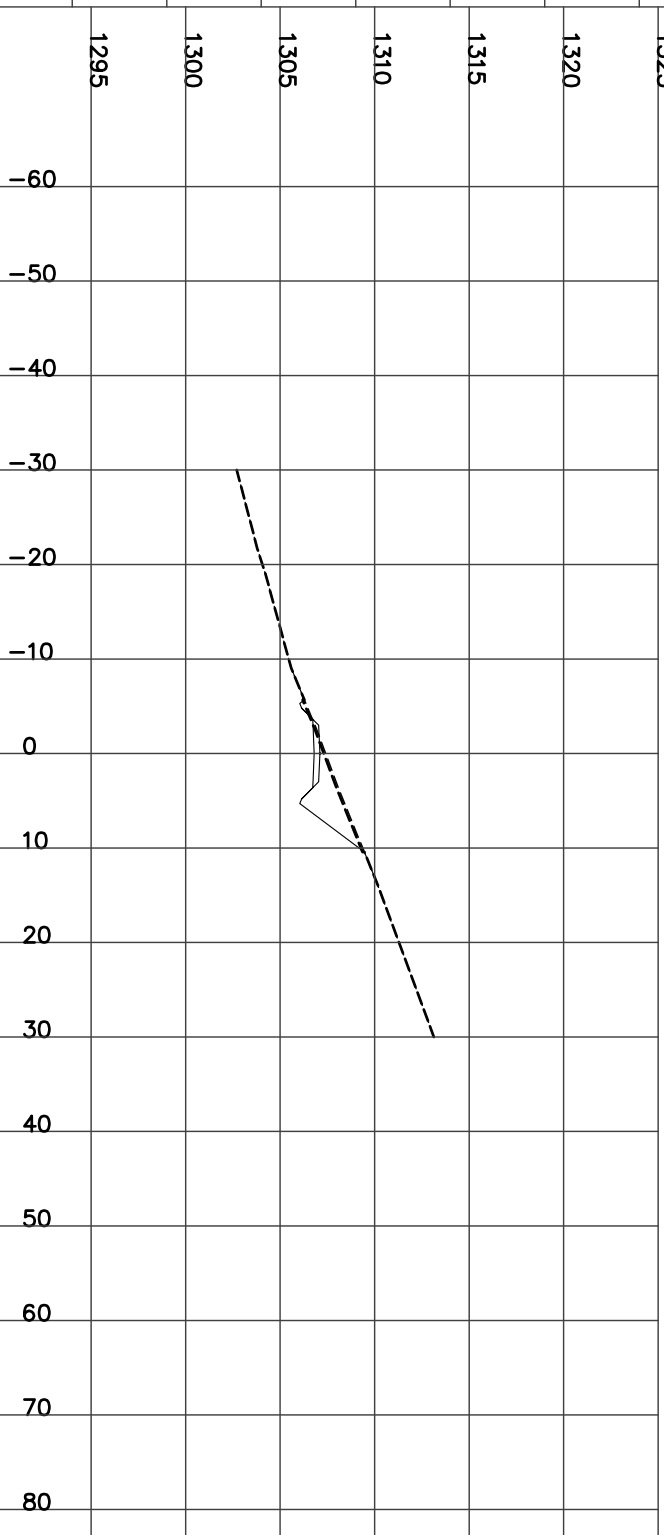

STATION 21+150.00
H= 1:800 V= 1:400

Left=1.50:1 C1.12 @-7.0 Right=1.50:1 C3.57 @10.65


CUT= 21.28 STRIP= 1.75 GRAN_A= 1.99



STATION 21+175.00
H= 1:800 V= 1:400

Left=1.50:1 C1.27 @-7.2 Right=1.50:1 C3.73 @10.89


CUT= 23.76 STRIP= 1.80 GRAN_A= 1.99

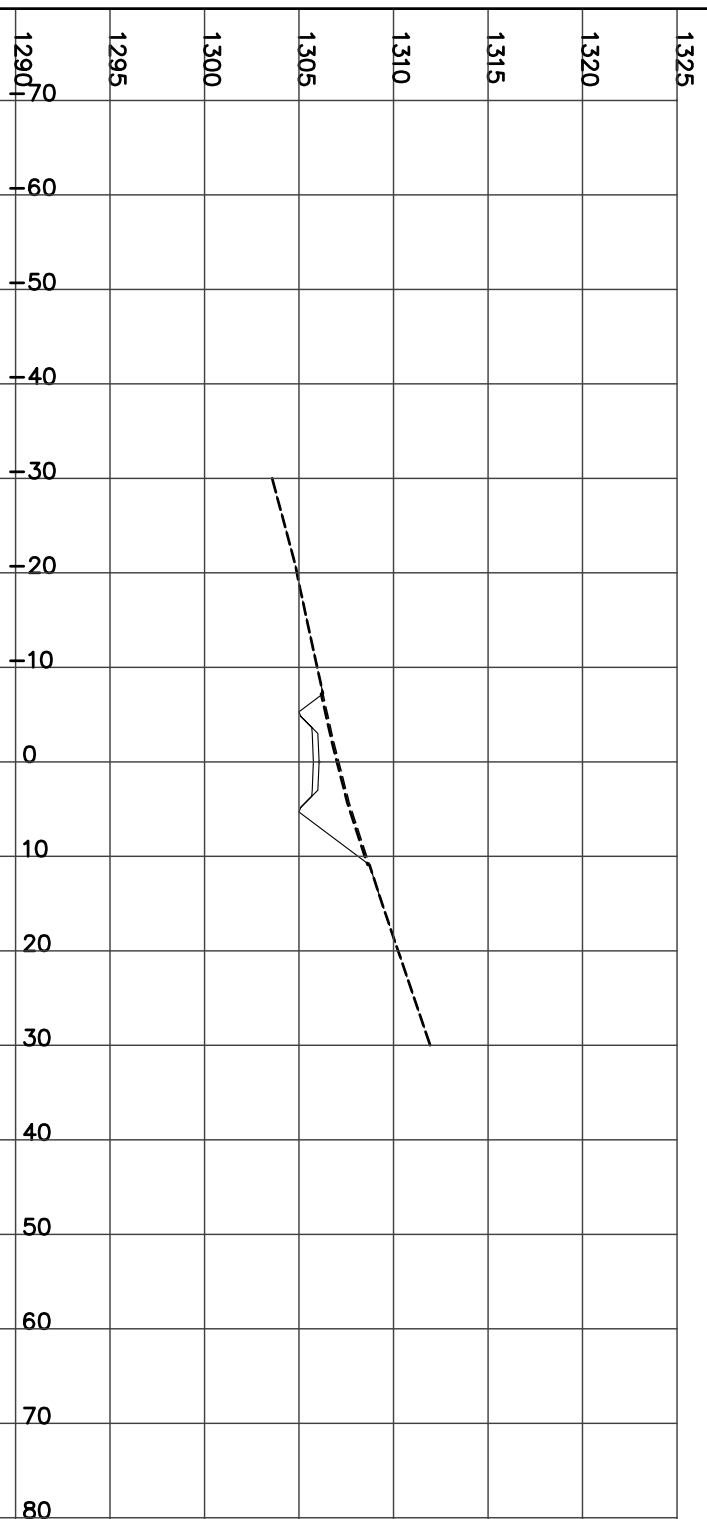

STATION 21+200.00
H= 1:800 V= 1:400

Left=1.50:1 C1.08 @-6.9 Right=1.50:1 C3.87 @11.10


CUT= 23.71 STRIP= 1.81 GRAN_A= 1.99

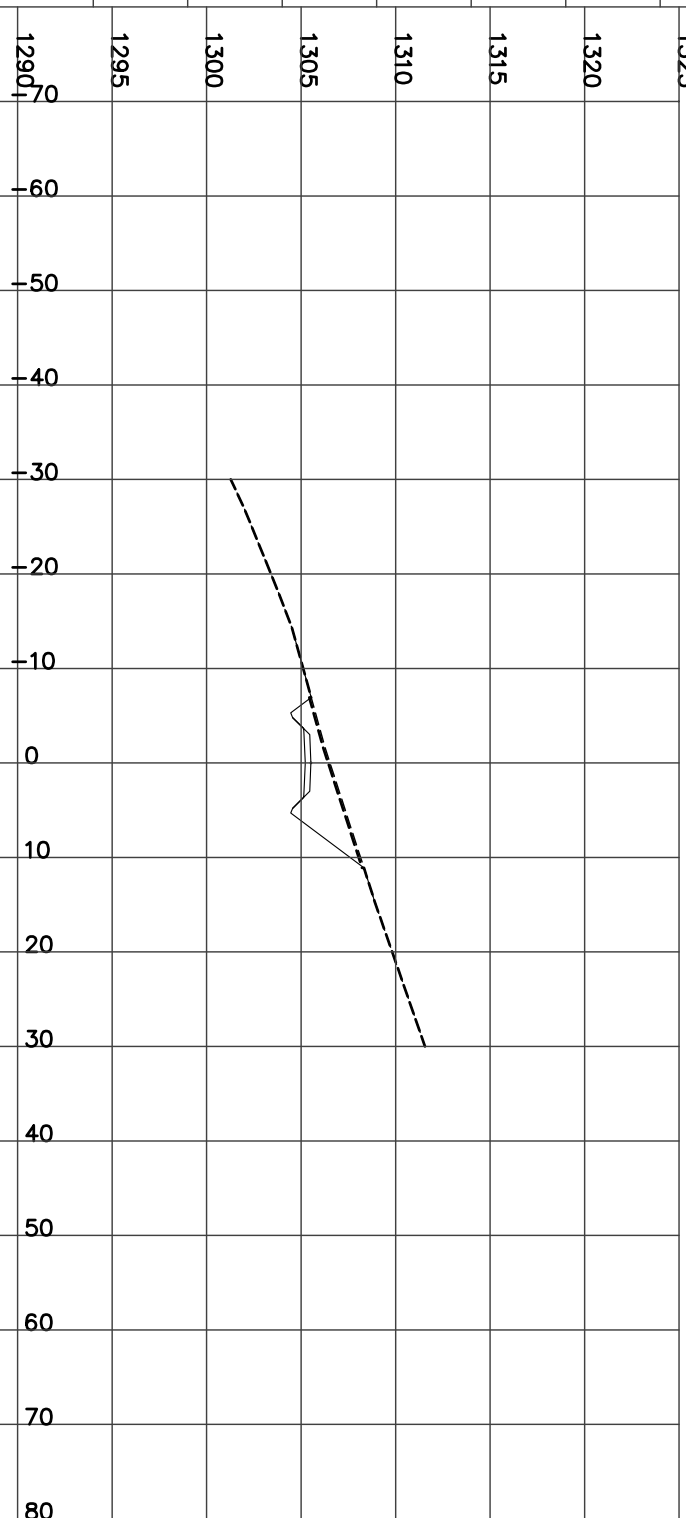

STATION 21+225.00
H= 1:800 V= 1:400

Left=1.50:1 C0.31 @-5.8 Right=1.50:1 C4.62 @12.23


CUT= 21.88 STRIP= 1.79 GRAN_A= 1.98

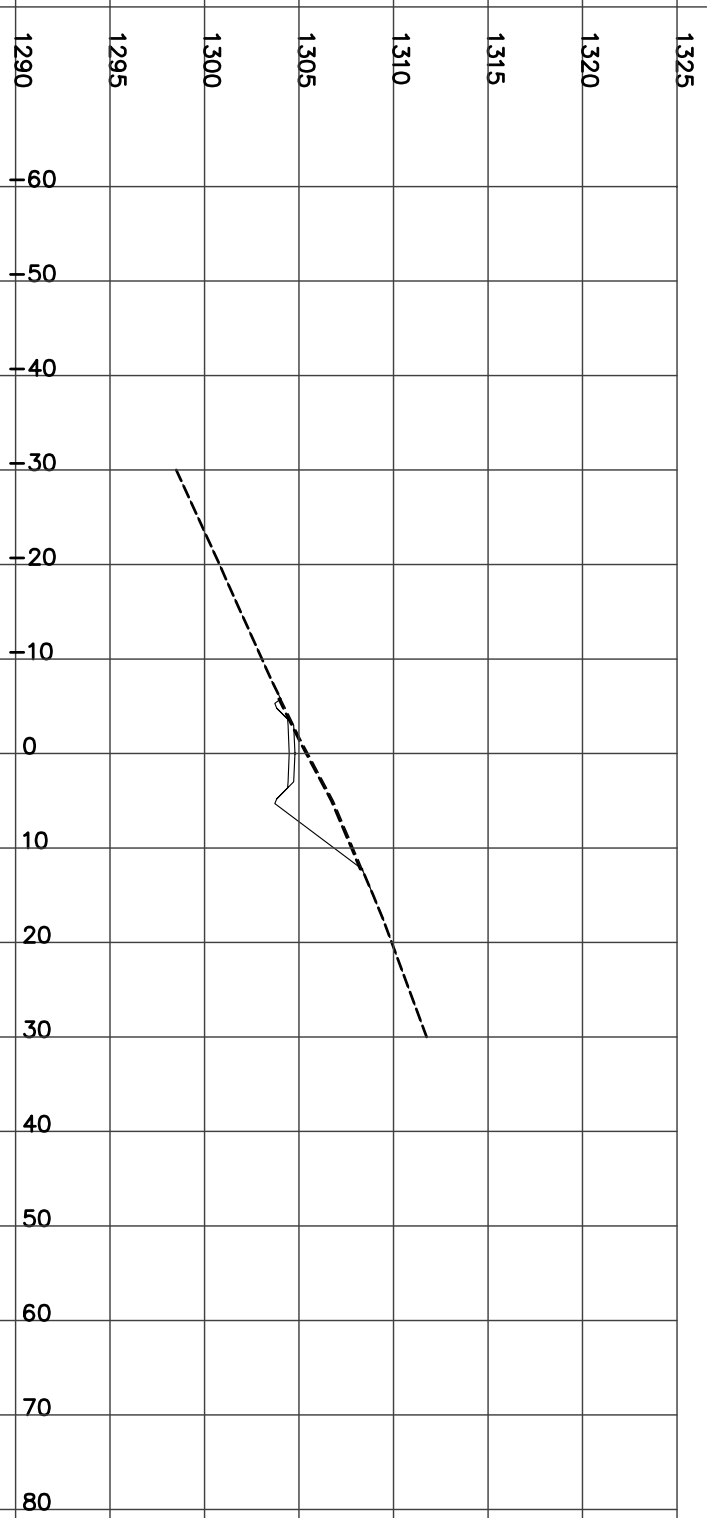

STATION 21+250.00
H= 1:800 V= 1:400

Left=1.50:1 C0.42 @-5.9 Right=1.50:1 C5.66 @13.80


CUT= 28.41 STRIP= 1.99 GRAN_A= 1.99

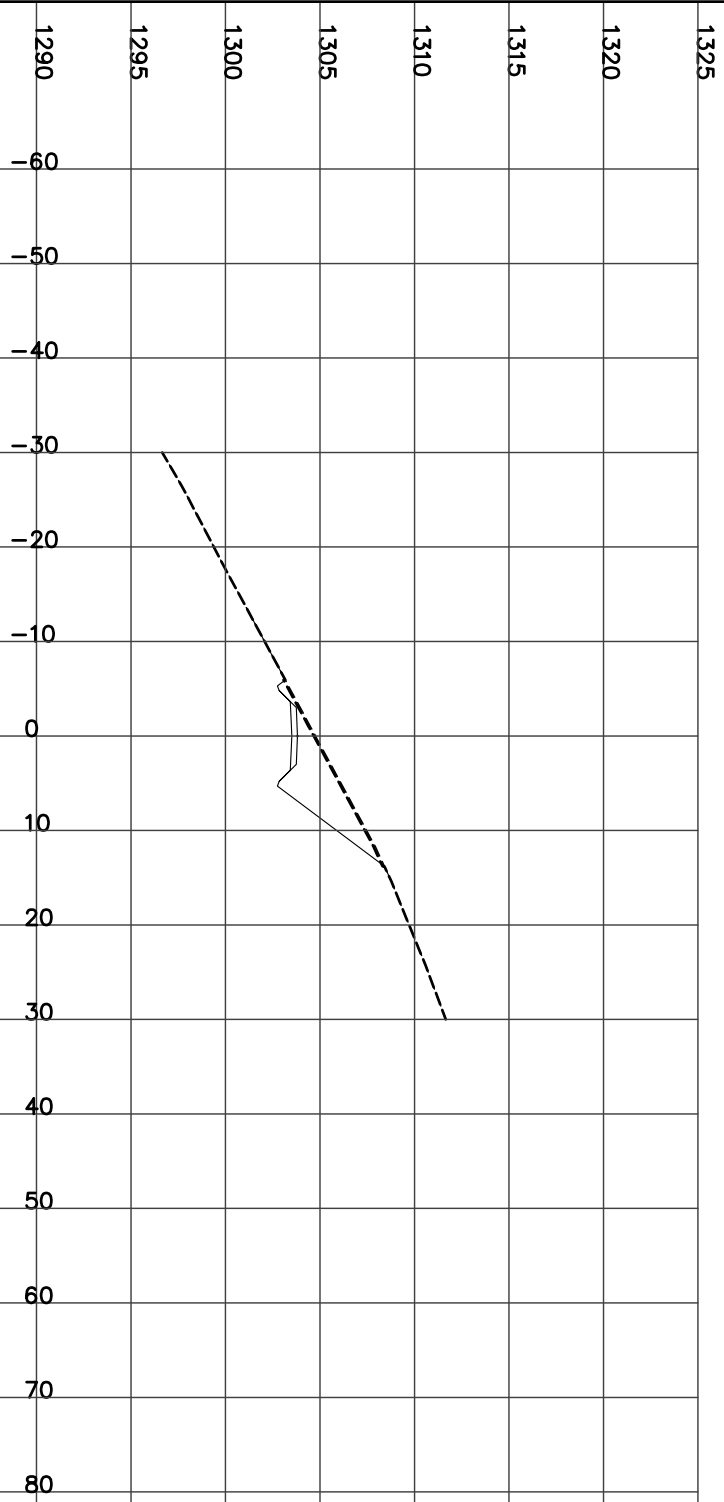

STATION 21+300.00
H= 1:800 V= 1:400

Left=1.50:1 C0.29 @-5.7 Right=1.50:1 C6.43 @14.95


CUT= 30.36 STRIP= 2.09 GRAN_A= 1.99

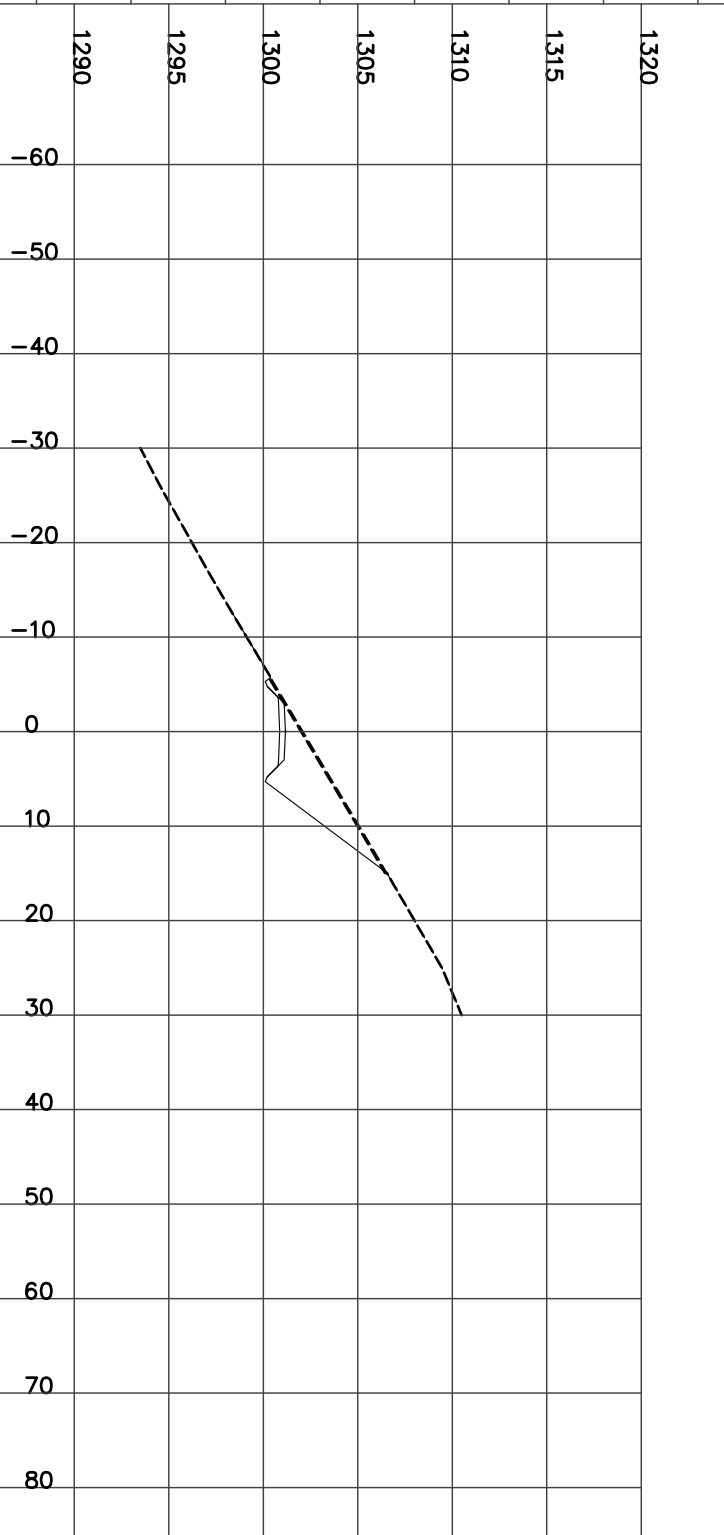

STATION 21+275.00
H= 1:800 V= 1:400

Left=1.50:1 C0.46 @-6.0 Right=1.50:1 C6.42 @14.93


CUT= 32.40 STRIP= 2.09 GRAN_A= 1.99

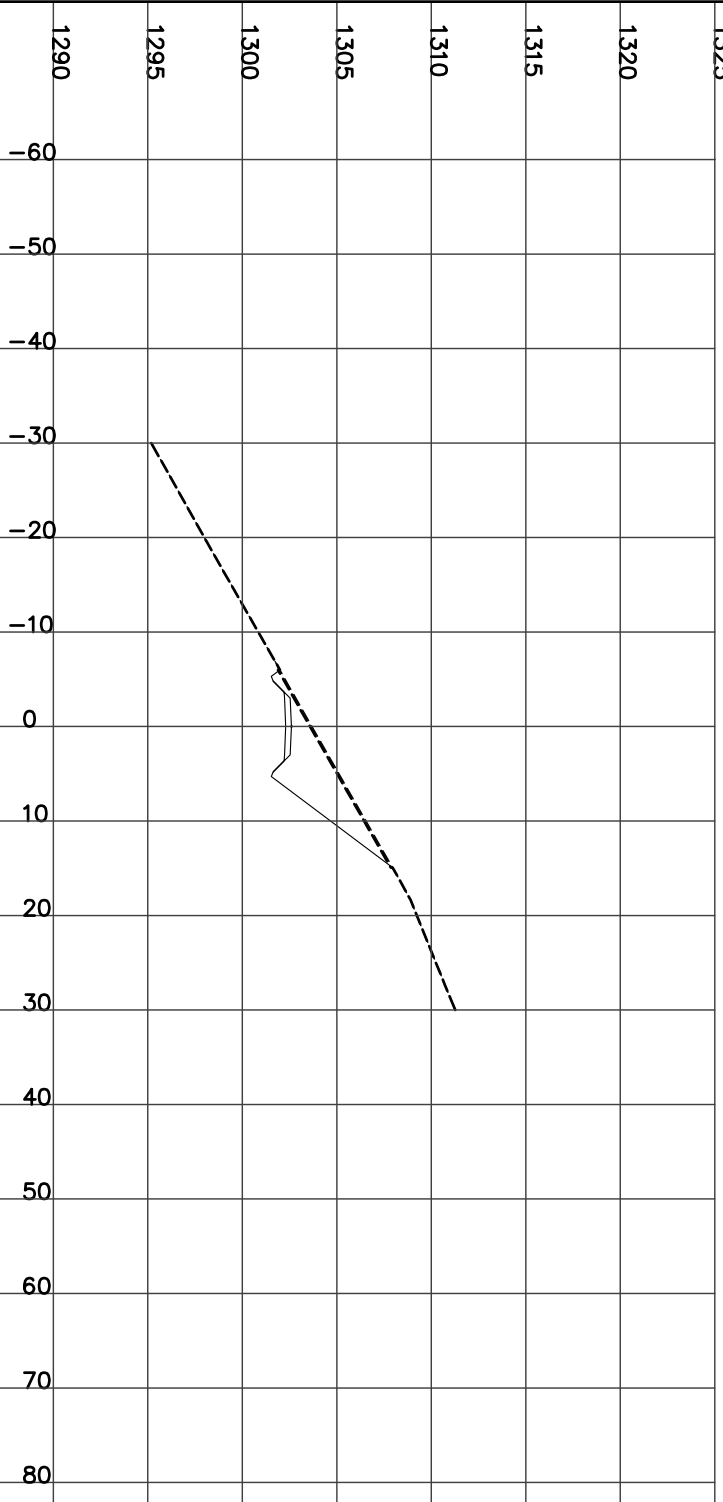

STATION 21+325.00
H= 1:800 V= 1:400

Left=2.00:1 F0.86 @-4.7 Right=1.50:1 C5.54 @13.62


CUT= 21.73 FILL= 0.43 STRIP= 1.83 GRAN_A= 1.99

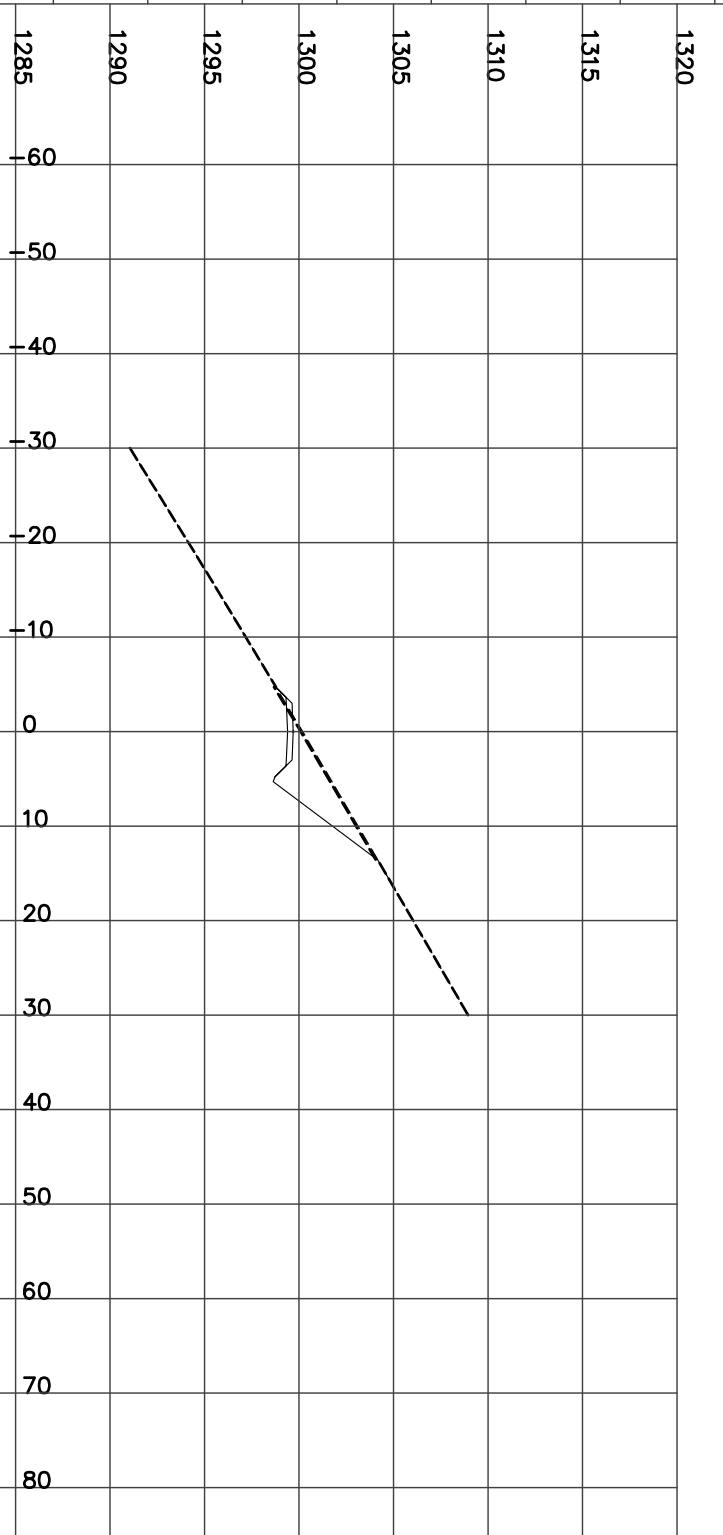

STATION 21+350.00
H= 1:800 V= 1:400

Left=2.00:1 F0.88 @-4.8 Right=1.50:1 C5.73 @13.90


CUT= 22.64 FILL= 0.44 STRIP= 1.86 GRAN_A= 1.99

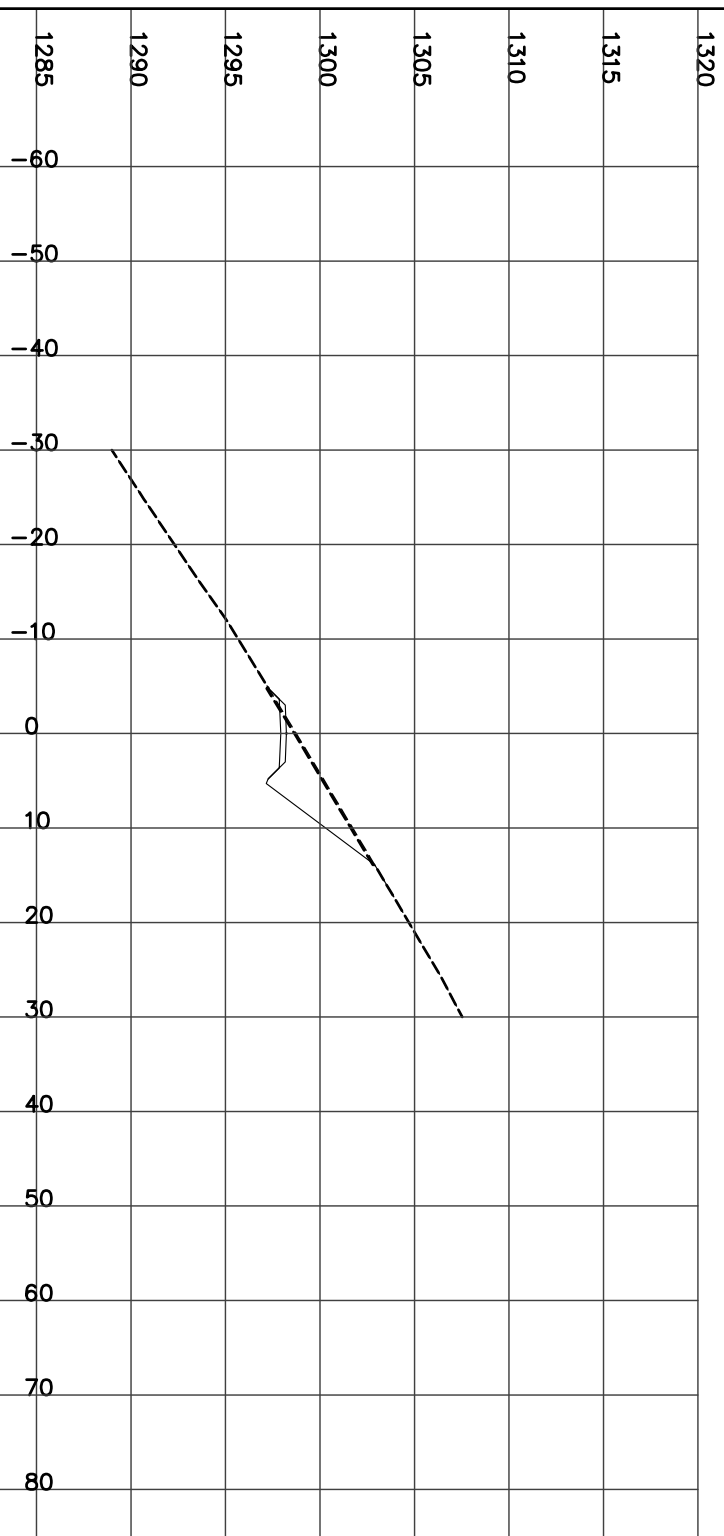

STATION 21+375.00
H= 1:800 V= 1:400

Left=1.50:1 C0.12 @-5.5 Right=1.50:1 C6.65 @15.28


CUT= 29.98 FILL= 0.04 STRIP= 2.07 GRAN_A= 1.99

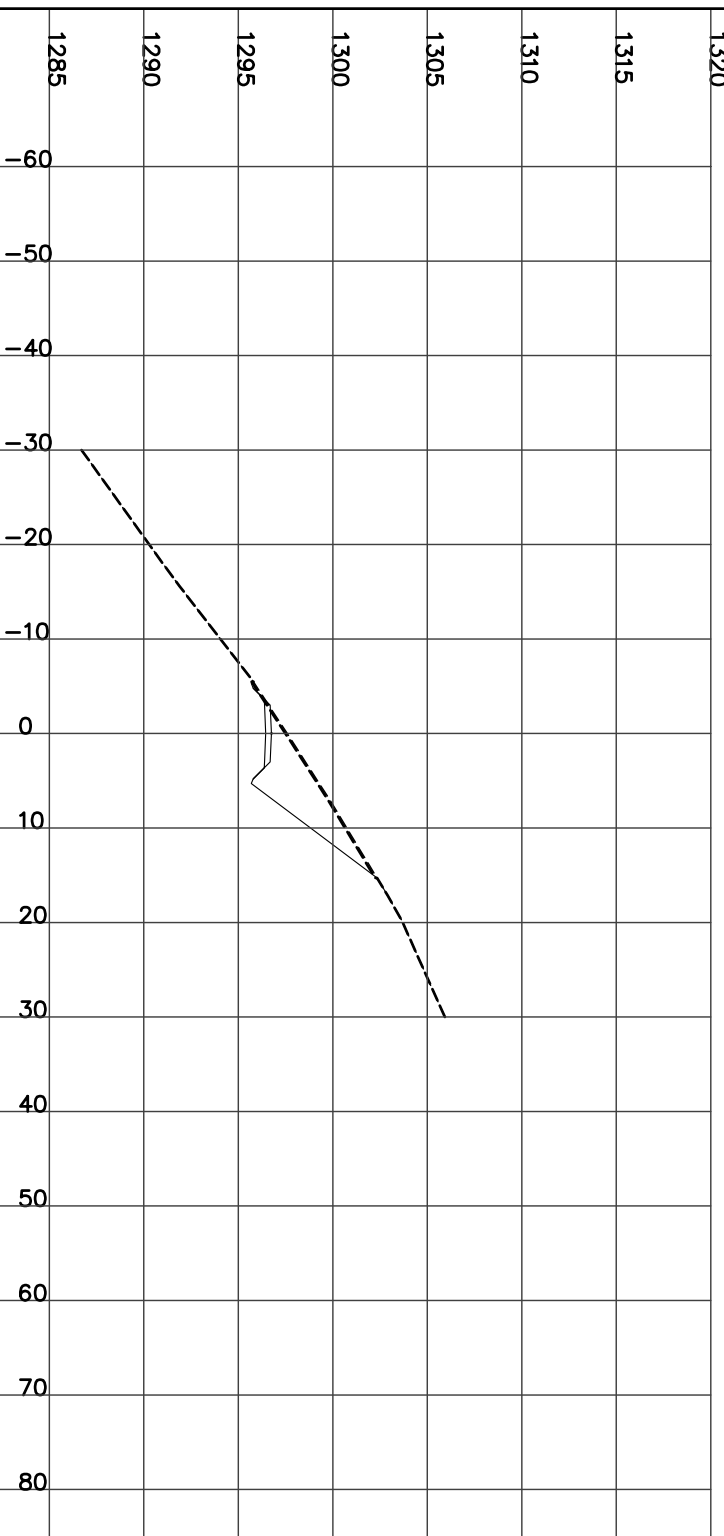

STATION 21+400.00
H= 1:800 V= 1:400

Left=2.00:1 F5.16 @-13.3 Right=1.50:1 C3.73 @10.90


CUT= 11.26 FILL= 8.91 STRIP= 2.42 GRAN_A= 2.00

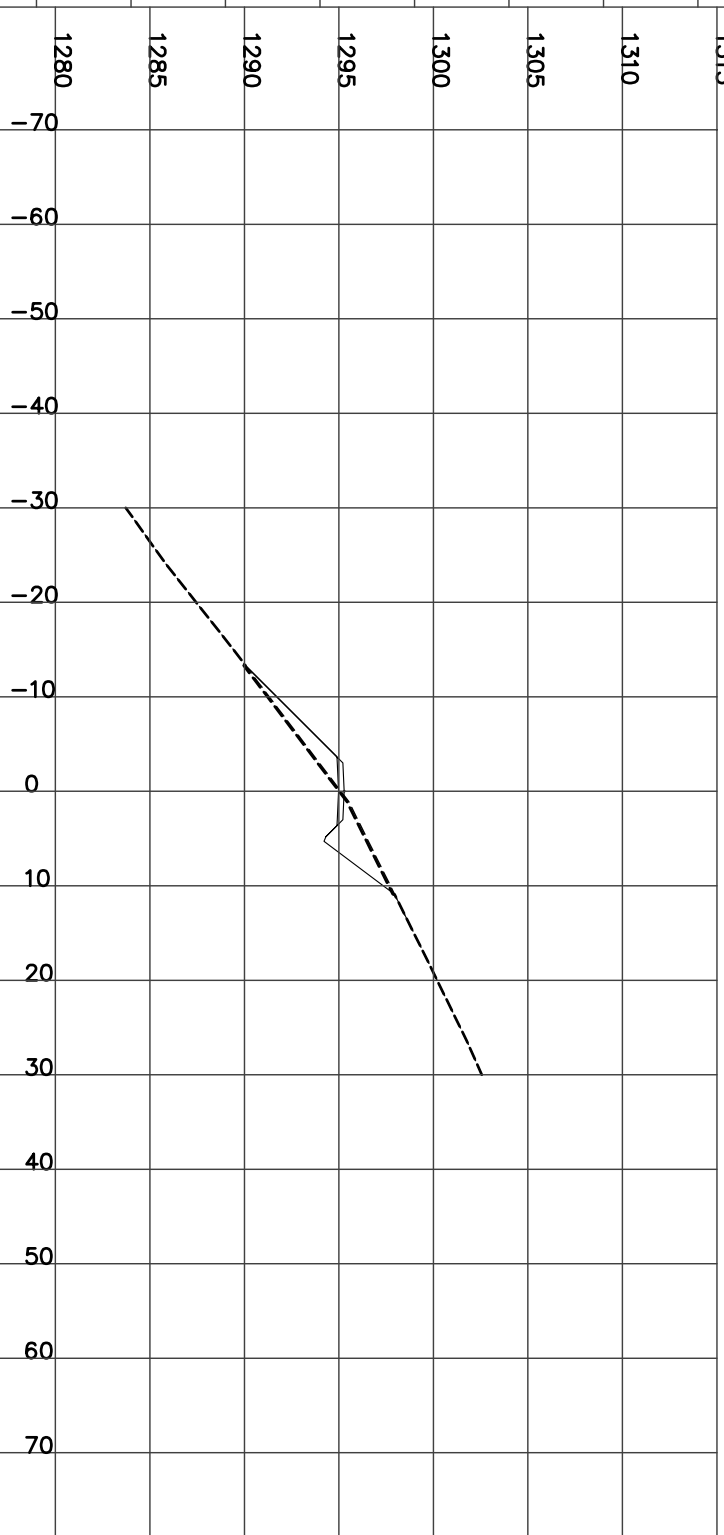

STATION 21+425.00
H= 1:800 V= 1:400

Left=2.00:1 F5.79 @-14.6 Right=1.50:1 C2.61 @9.21


CUT= 4.59 FILL= 16.78 STRIP= 2.39 GRAN_A= 2.00

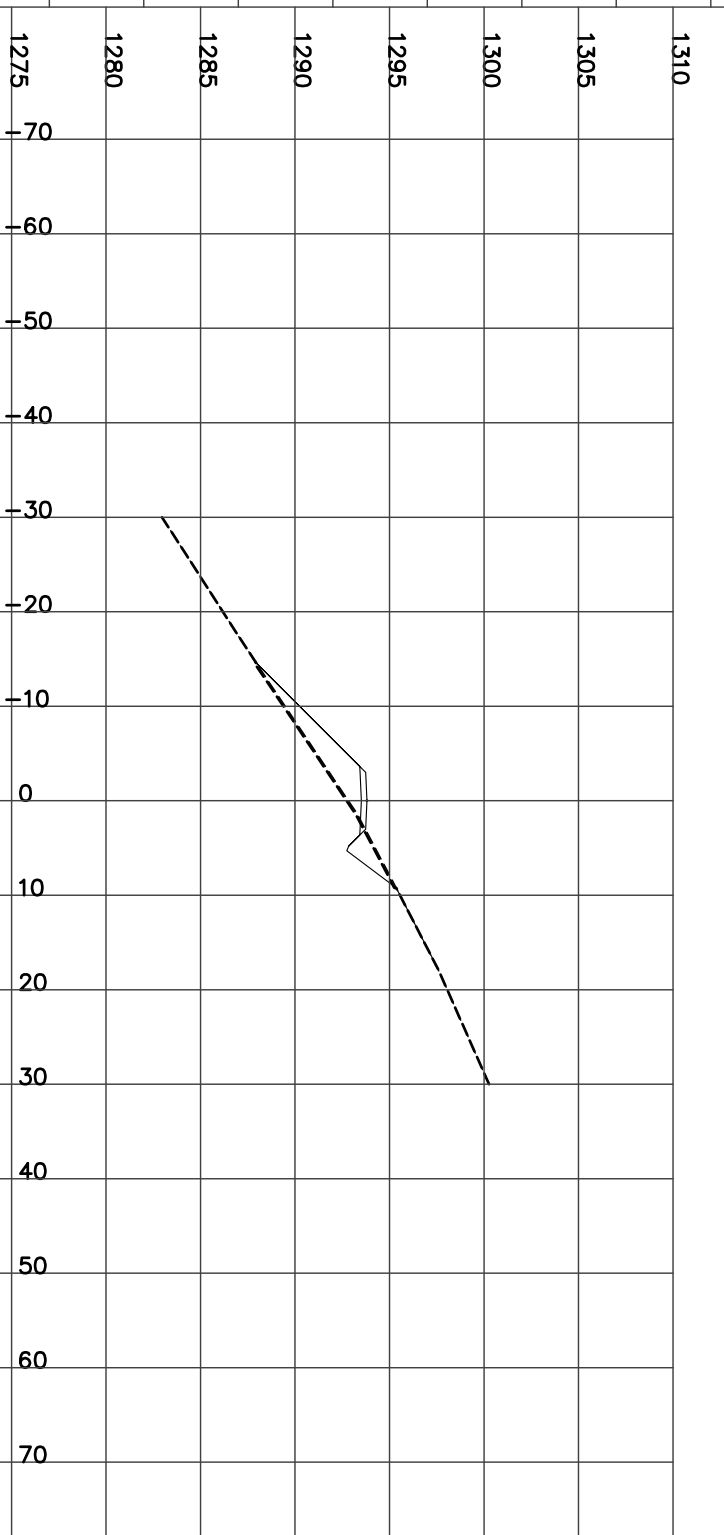

STATION 21+450.00
H= 1:800 V= 1:400

Left=2.00:1 F4.50 @-12.0 Right=1.50:1 C1.24 @7.16


CUT= 0.91 FILL= 20.40 STRIP= 1.91 GRAN_A= 1.99

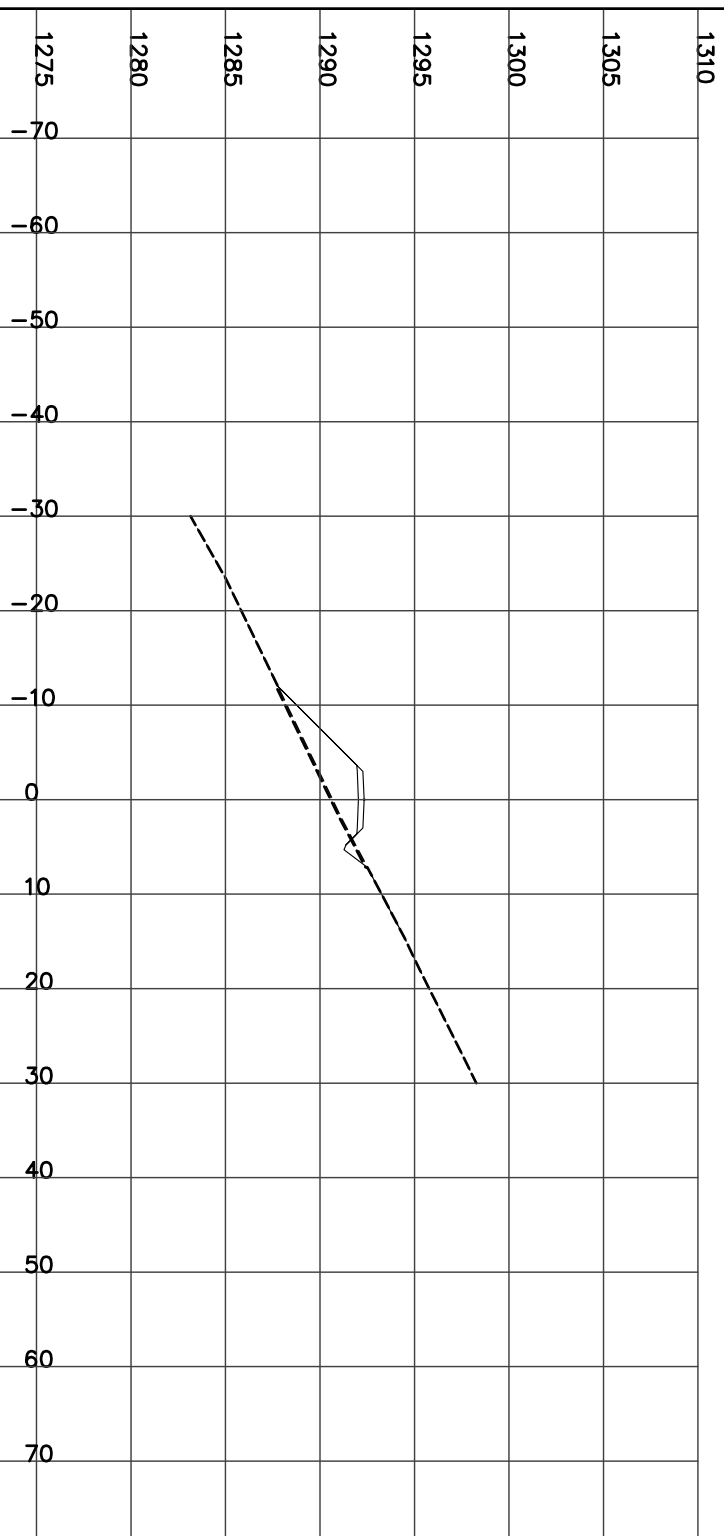

STATION 21+475.00
H= 1:800 V= 1:400

Left=2.00:1 F1.55 @-6.1 Right=1.50:1 C4.03 @11.34


CUT= 12.51 FILL= 1.87 STRIP= 1.74 GRAN_A= 2.00

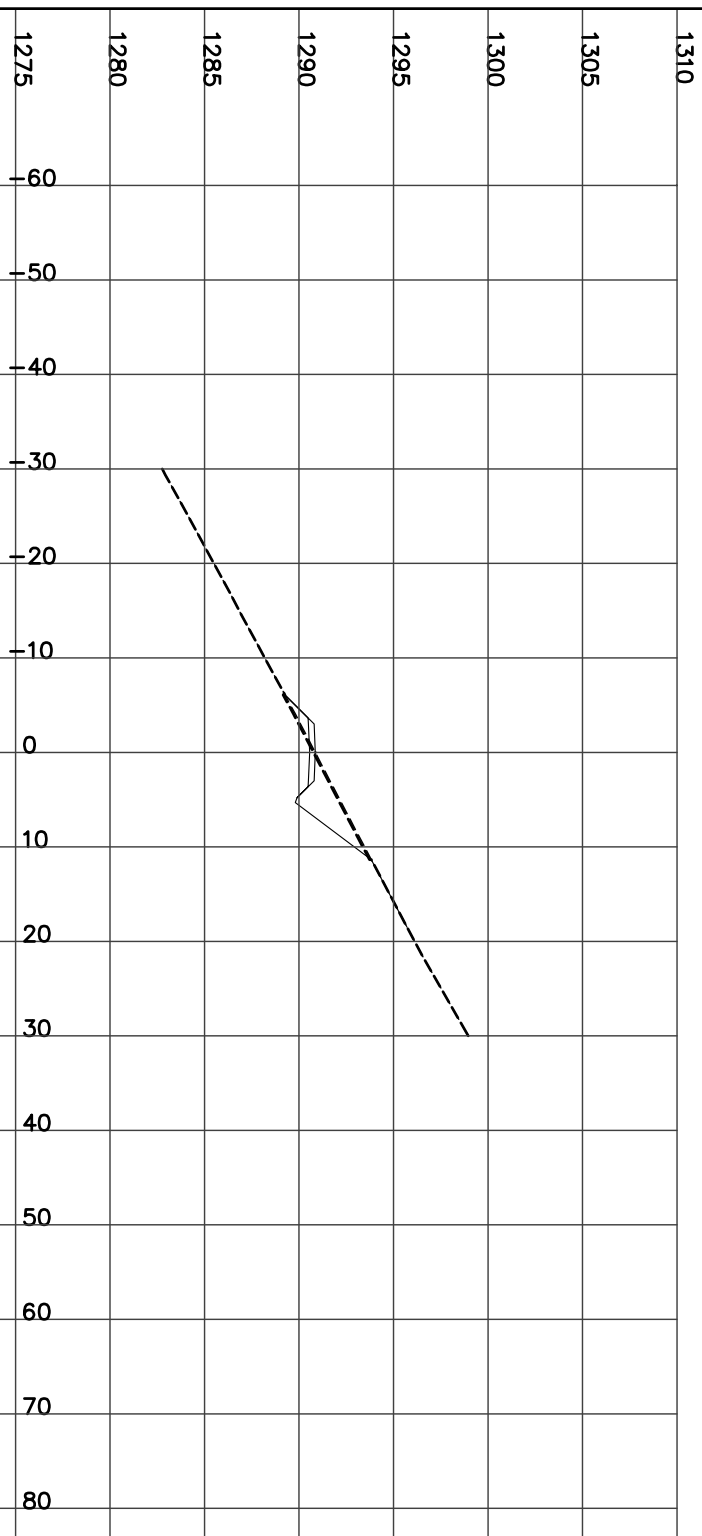

STATION 21+500.00
H= 1:800 V= 1:400

Left=1.50:1 C0.23 @-5.7 Right=1.50:1 C5.96 @14.23


CUT= 26.84 STRIP= 1.98 GRAN_A= 1.99

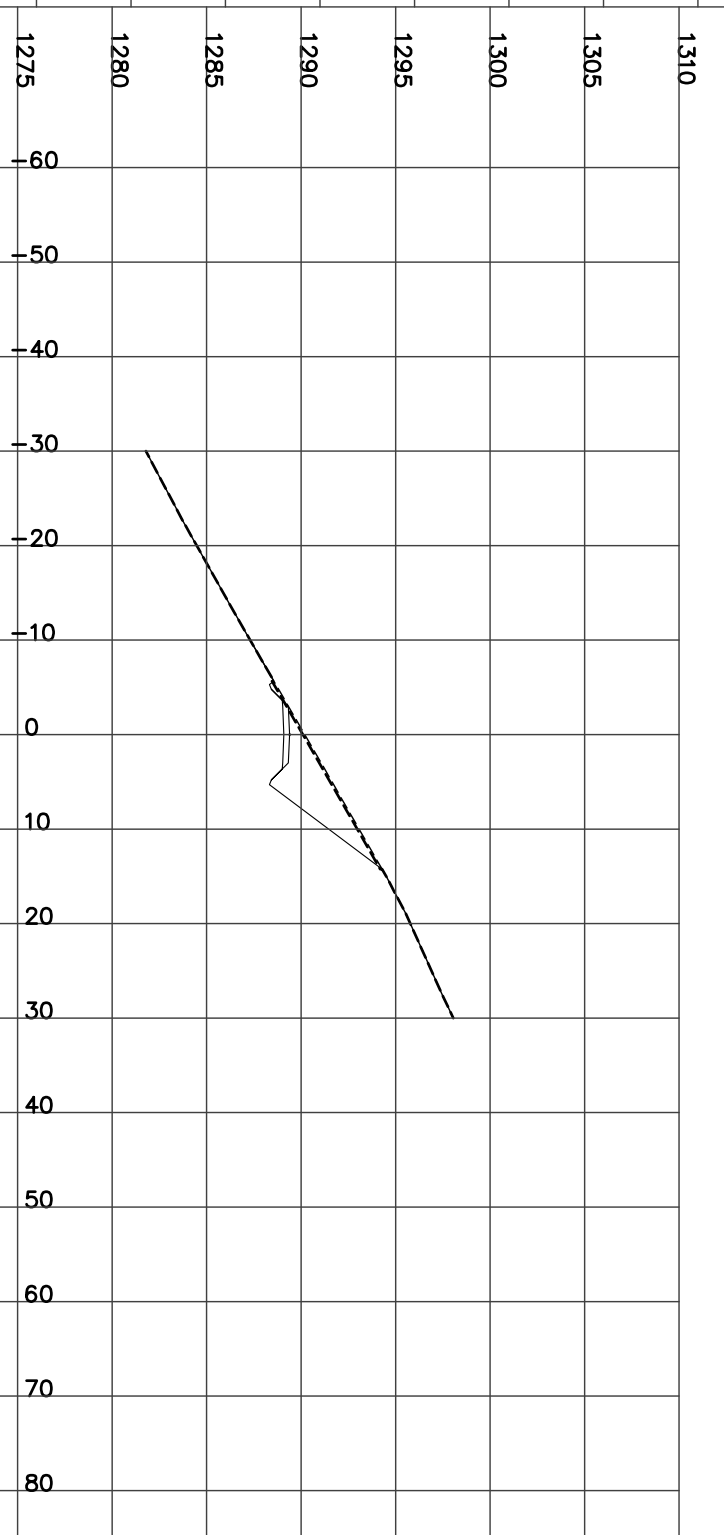

STATION 21+525.00
H= 1:800 V= 1:400

Left=2.00:1 F1.00 @-5.0 Right=1.50:1 C4.77 @12.45


CUT= 18.45 FILL= 0.63 STRIP= 1.74 GRAN_A= 1.99

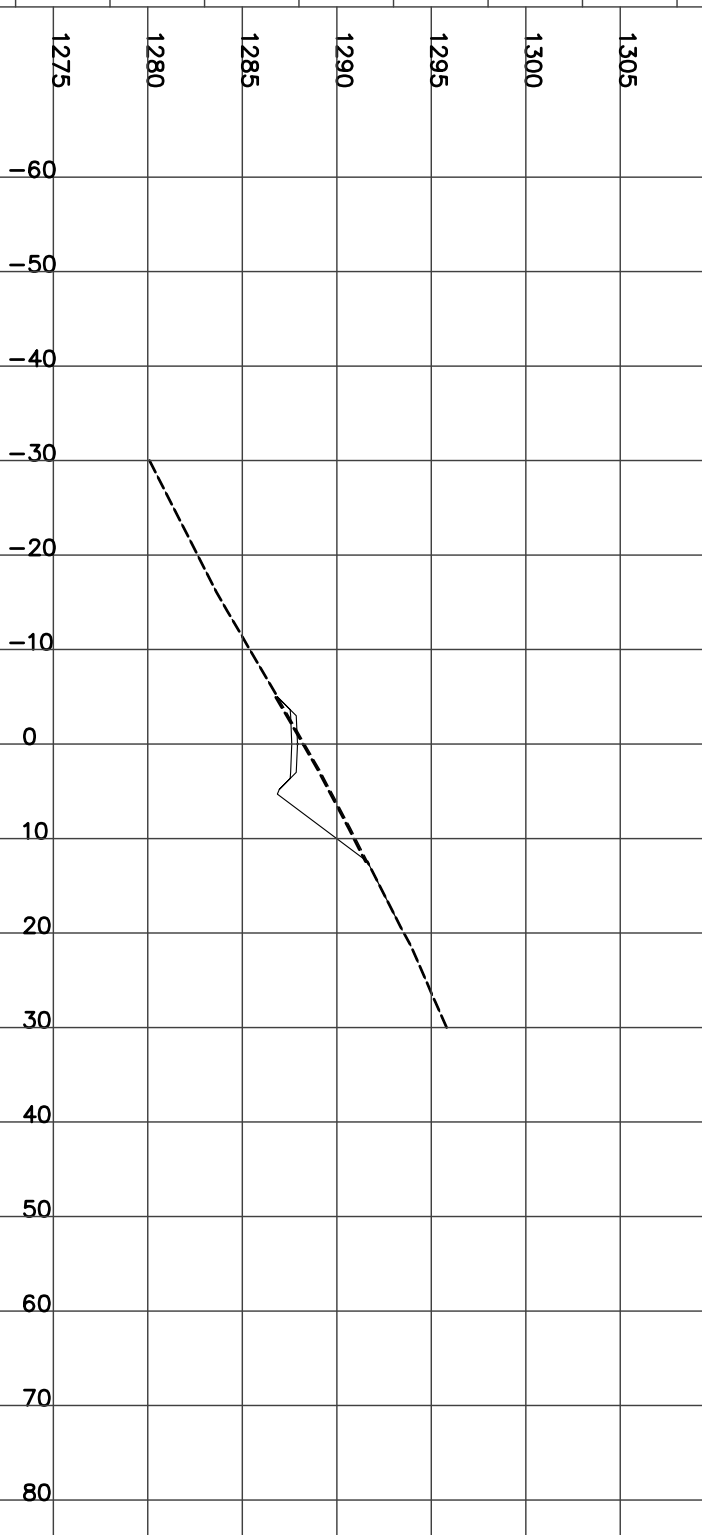

STATION 21+550.00
H= 1:800 V= 1:400


Left=2.00:1 F2.70 @-8.4 Right=1.50:1 C2.56 @9.14

CUT= 5.70 FILL= 6.32 STRIP= 1.75 GRAN_A= 1.99

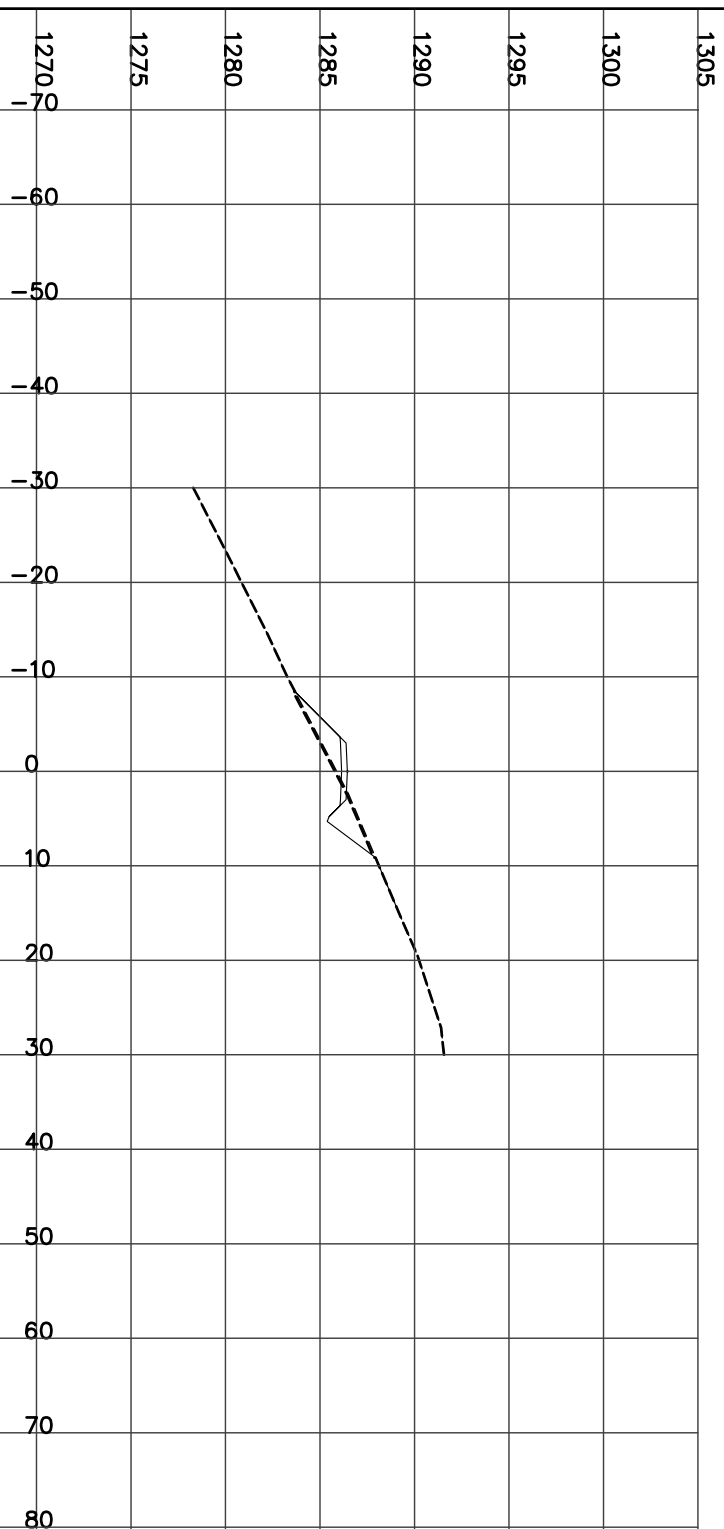

STATION 21+560.00
H= 1:800 V= 1:400


Culvert CSP Dia=1000 mm Skew= 0 Length= 12 m Slope= 5.81 %
CUT= 0.89 FILL= 13.38 STRIP= 1.70 GRAN_A= 2.00

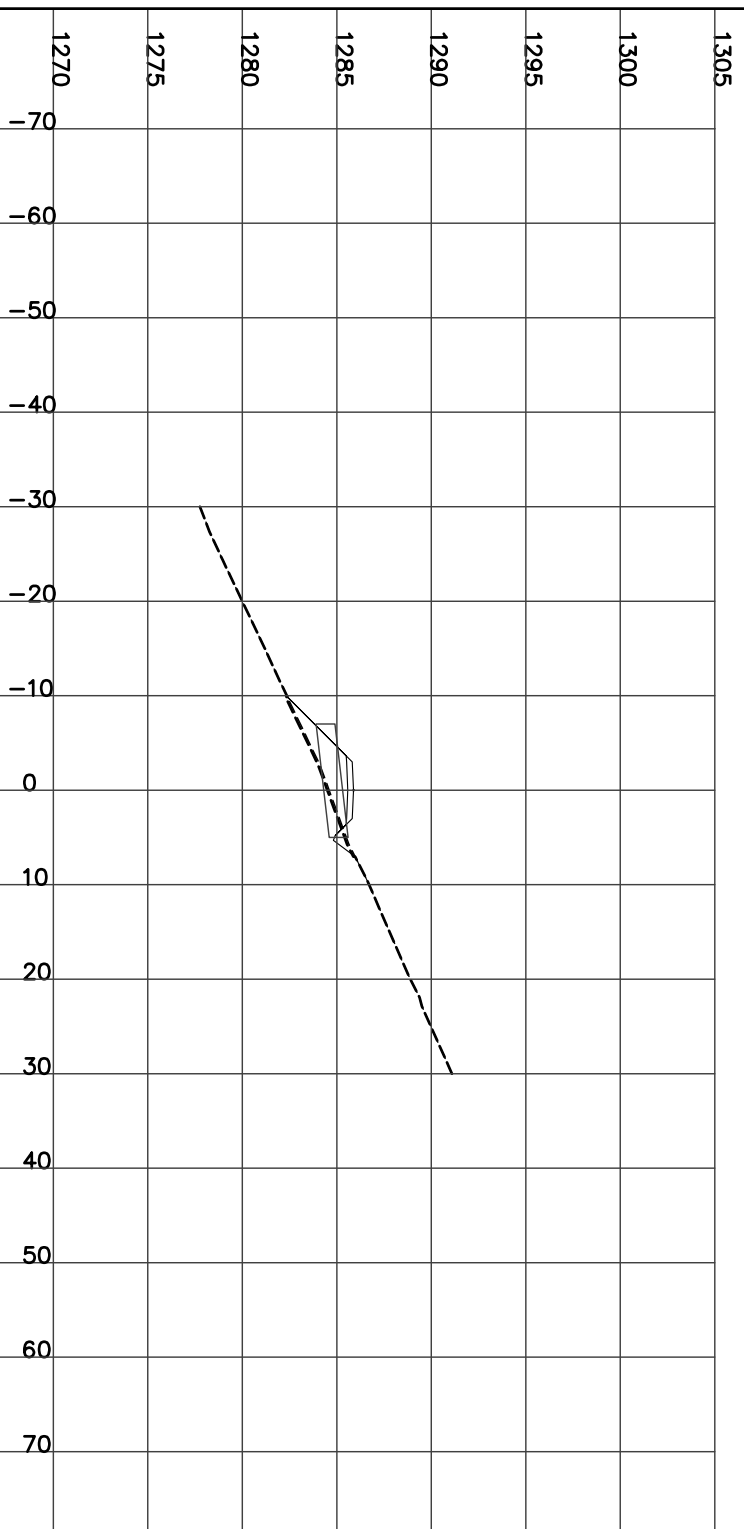

STATION 21+575.00
H= 1:800 V= 1:400


Left=2.00:1 F3.48 @-10.0 Right=1.50:1 C2.58 @9.17

CUT= 3.80 FILL= 12.04 STRIP= 1.91 GRAN_A= 1.99

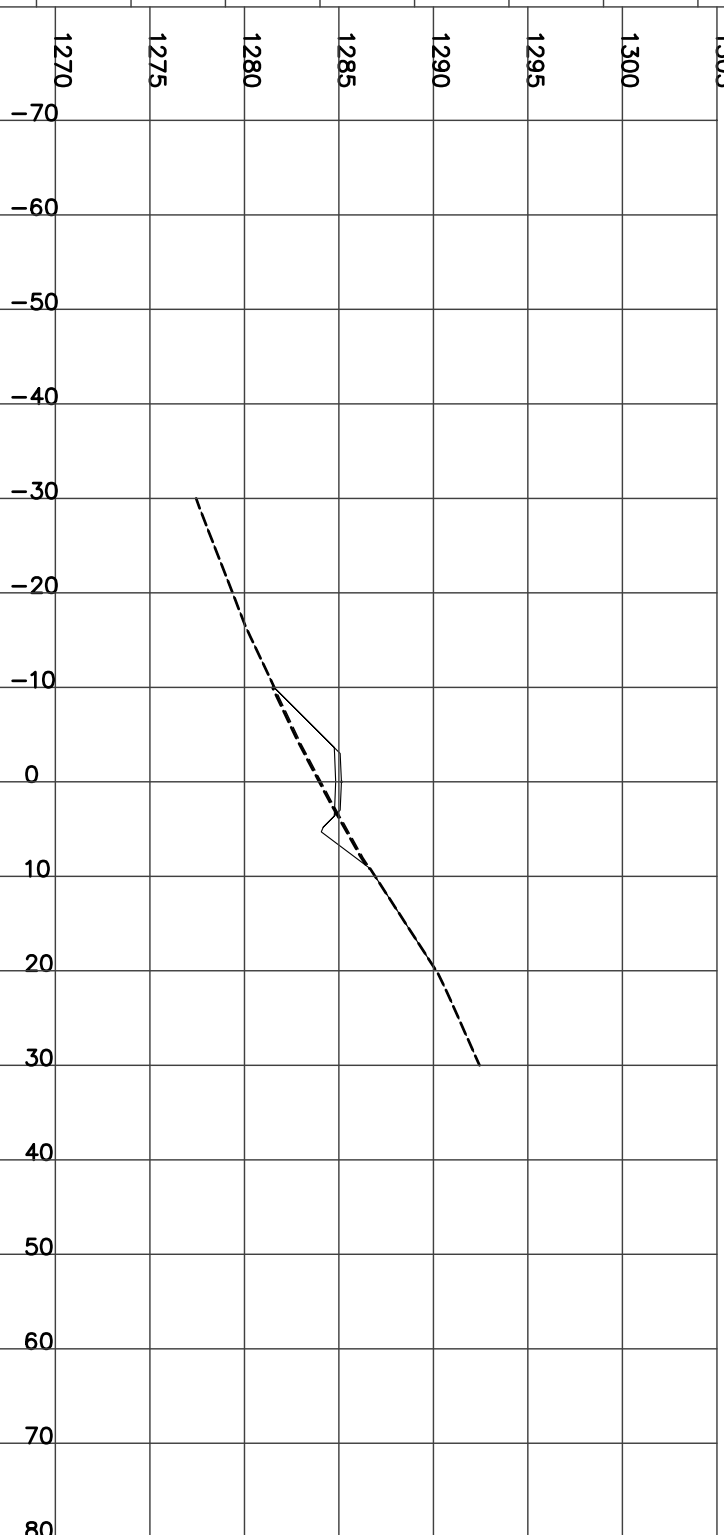

STATION 21+600.00
H= 1:800 V= 1:400


Left=2.00:1 F2.91 @-8.8 Right=1.50:1 C1.96 @8.23
CUT= 2.42 FILL= 11.36 STRIP= 1.70 GRAN_A= 1.98

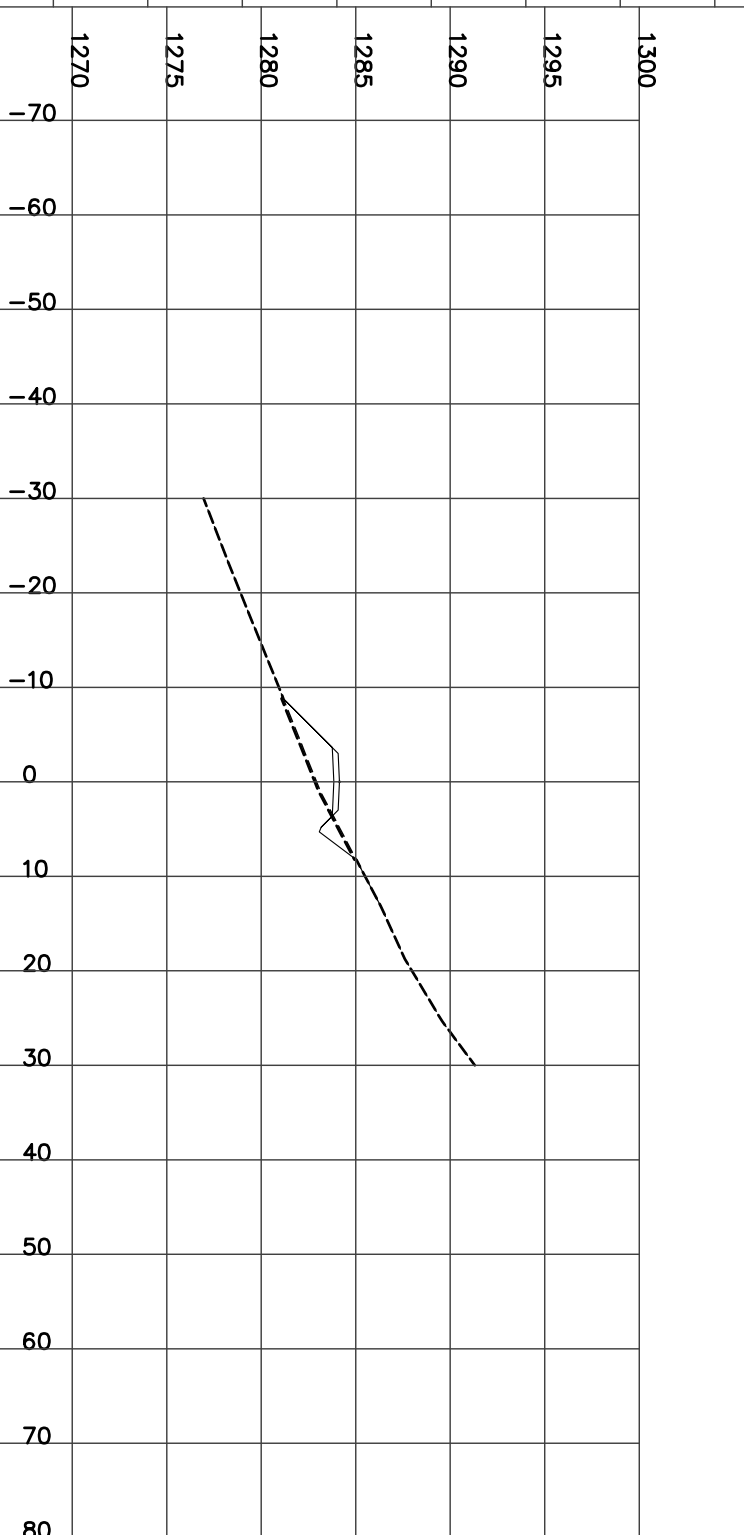

STATION 21+625.00
H= 1:800 V= 1:400

CUT= 15.68 FILL= 1.48 STRIP= 1.82 GRAN_A= 1.99

Left=2.00:1 F1.31 @-5.6 Right=1.50:1 C4.95 @12.73

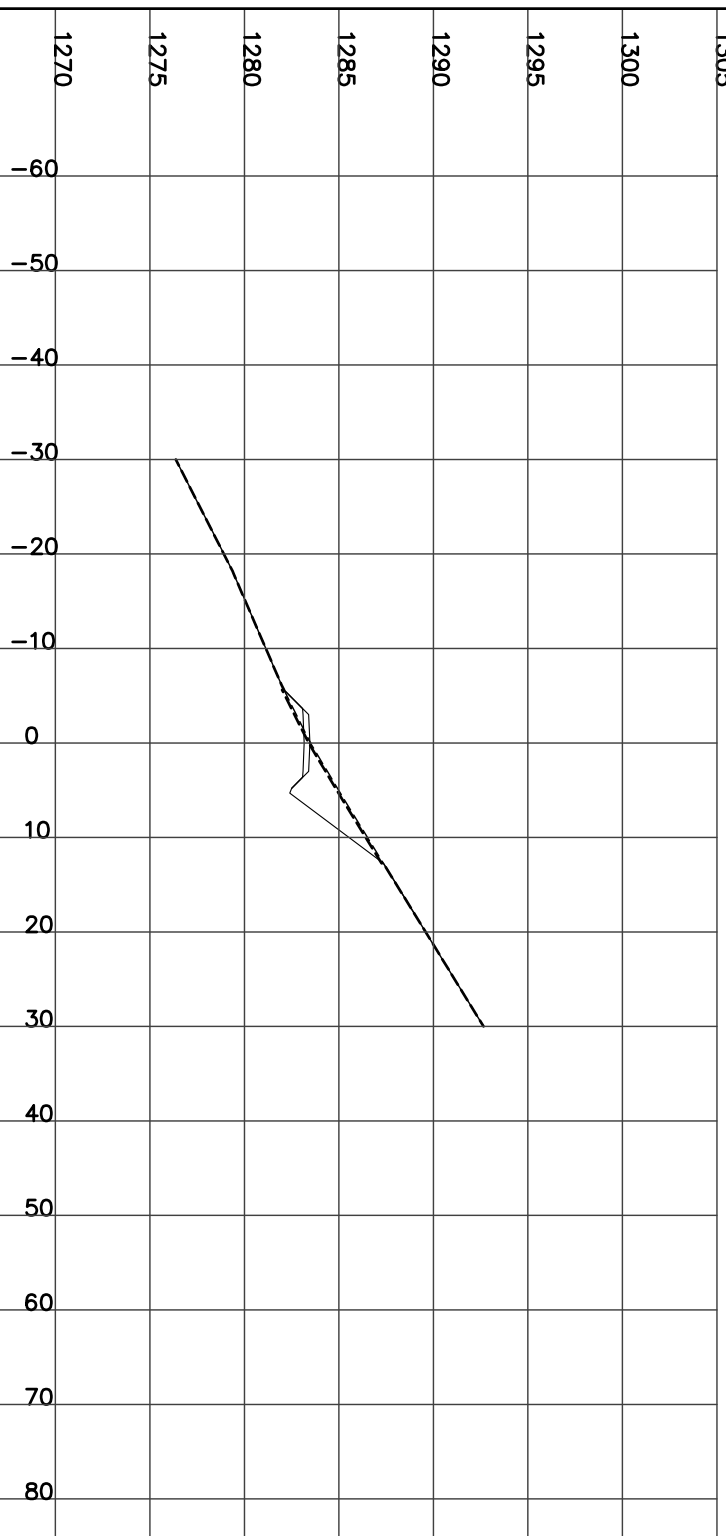

STATION 21+650.00
H= 1:800 V= 1:400

CUT= 63.83 STRIP= 2.62 GRAN_A= 1.99


Left=1.50:1 C1.24 @-7.2 Right=1.50:1 C9.20 @19.10



STATION 21+675.00
H= 1:800 V= 1:400

CUT= 65.43 STRIP= 2.76 GRAN_A= 1.99


Left=1.50:1 C0.68 @-6.3 Right=1.50:1 C10.58 @21.17

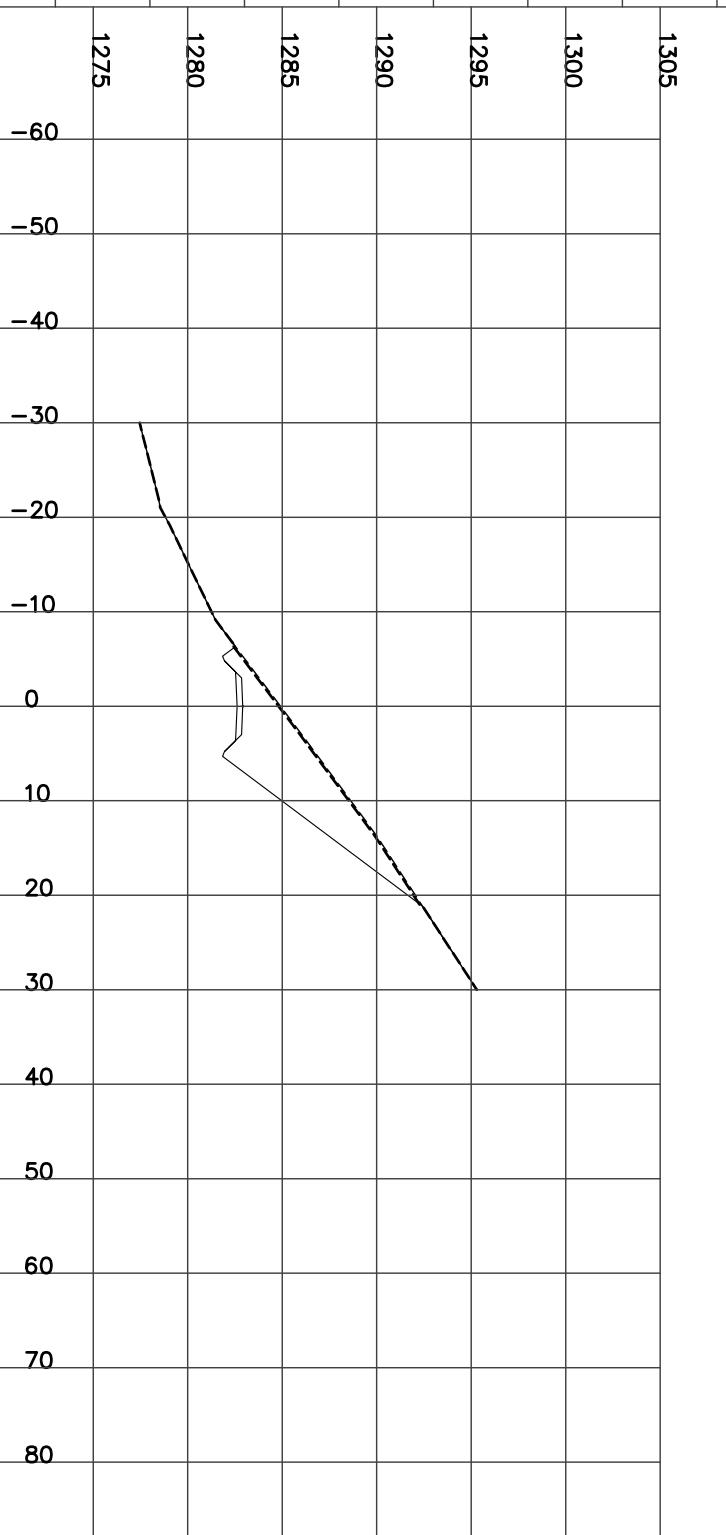

STATION 21+700.00
H= 1:800 V= 1:400

CUT= 56.73 FILL= 8.22 STRIP= 3.42 GRAN_A= 2.00

Left=2.00:1 F3.73 @-10.5 Right=1.50:1 C12.25 @23.68

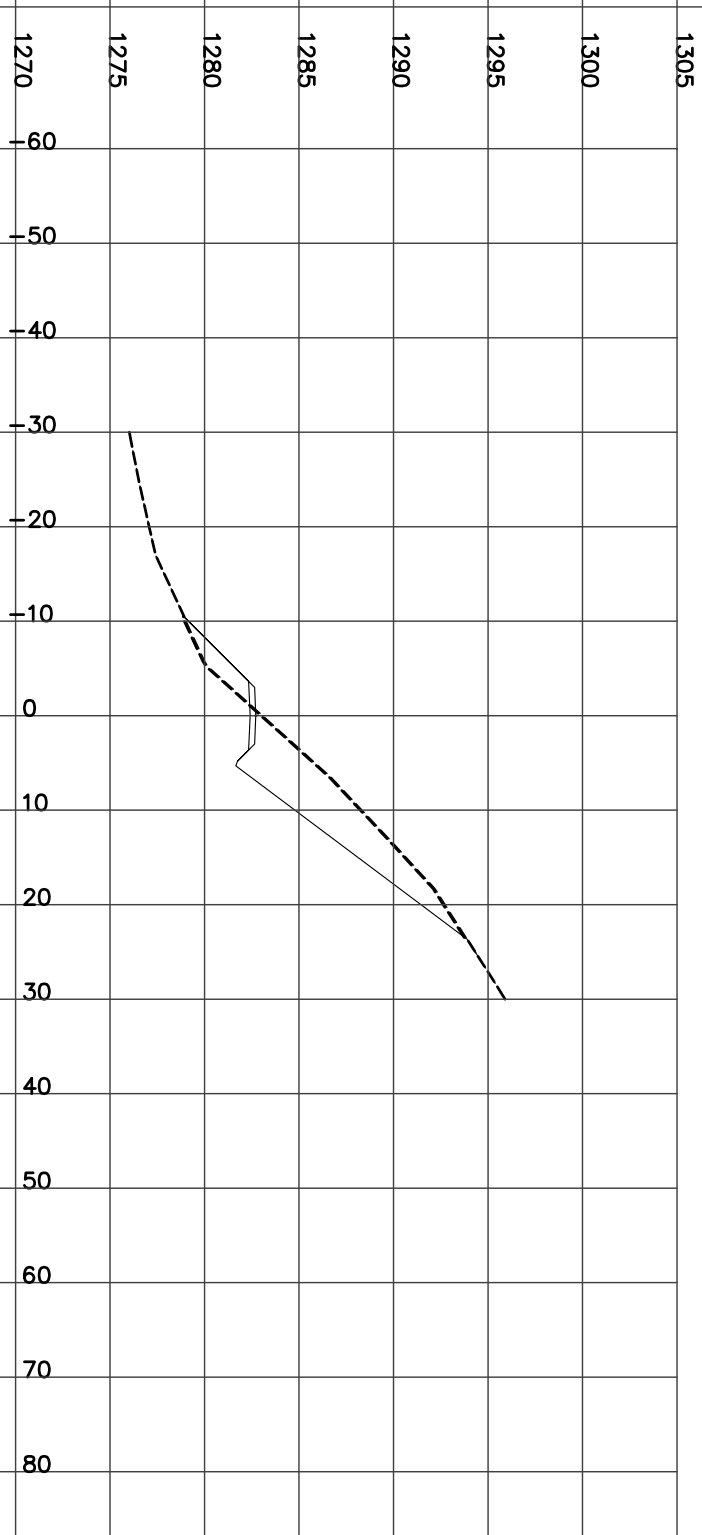

STATION 21+725.00
H= 1:800 V= 1:400

CUT= 35.88 FILL= 27.96 STRIP= 3.94 GRAN_A= 2.00
Left=2.00:1 F5.69 @-14.4 Right=1.50:1 C13.06 @24.89



STATION 21+750.00
H= 1:800 V= 1:400

CUT= 33.66 FILL= 21.11 STRIP= 4.04 GRAN_A= 1.99
Culvert CSP Dia=600 mm Skew= 0 Length= 12 m Slope= 7.49 %
Left=2.00:1 F5.31 @-13.6 Right=1.50:1 C14.25 @26.68




STATION 21+775.00
H= 1:800 V= 1:400

CUT= 4.03 FILL= 21.14 STRIP= 2.50 GRAN_A= 1.99
Left=2.00:1 F4.12 @-11.2 Right=1.50:1 C5.74 @13.91



STATION 21+800.00
H= 1:800 V= 1:400


CUT= 4.63 FILL= 8.49 STRIP= 2.02 GRAN_A= 1.99
Left=2.00:1 F2.34 @-7.7 Right=1.50:1 C4.84 @12.57

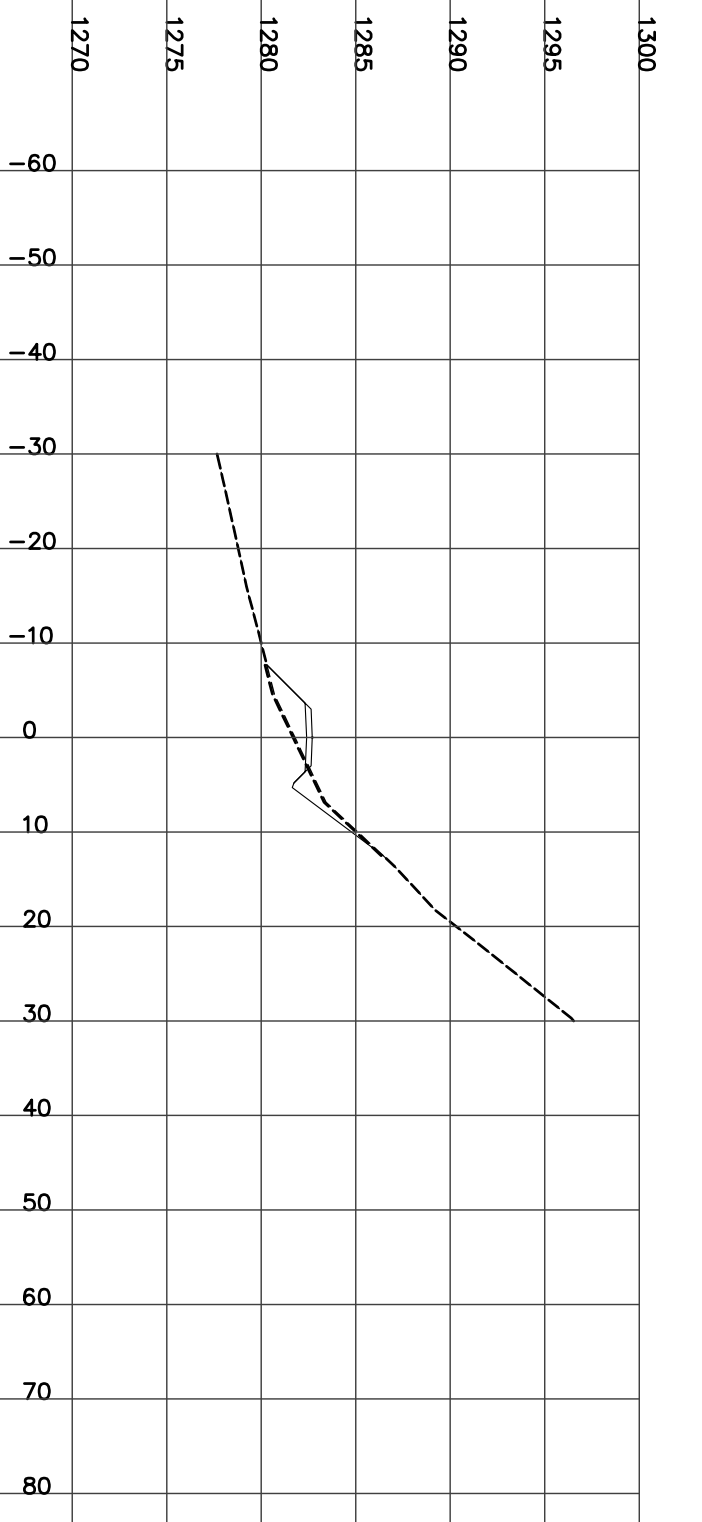

STATION 21+825.00
H= 1:800 V= 1:400

CUT= 7.03 FILL= 1.88 STRIP= 1.53 GRAN_A= 1.99


Left=1.49:1 C0.02 @-5.3 Right=1.50:1 C3.14 @10.01

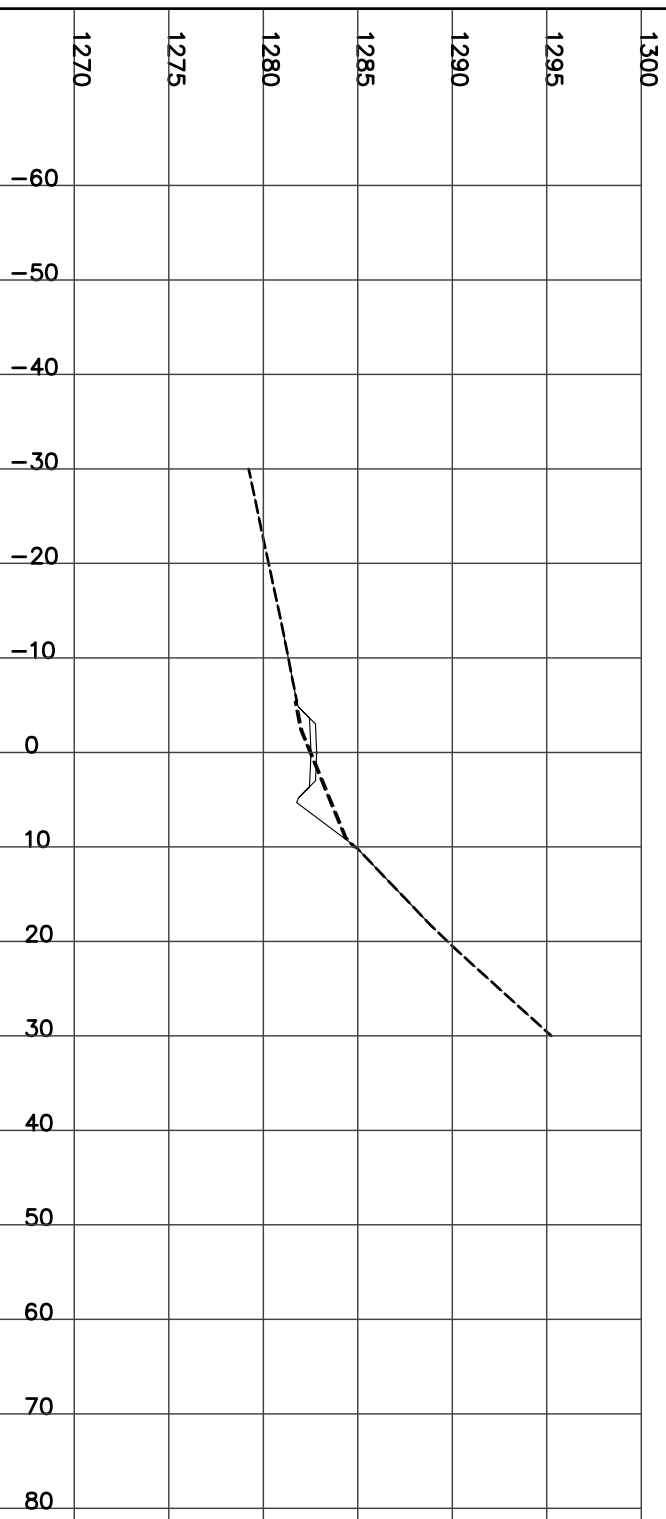

CUT= 12.25 STRIP= 1.63 GRAN_A= 1.98

Left=1.50:1 C0.51 @-6.1 Right=1.50:1 C3.32 @10.28


STATION 21+850.00
H= 1:800 V= 1:400

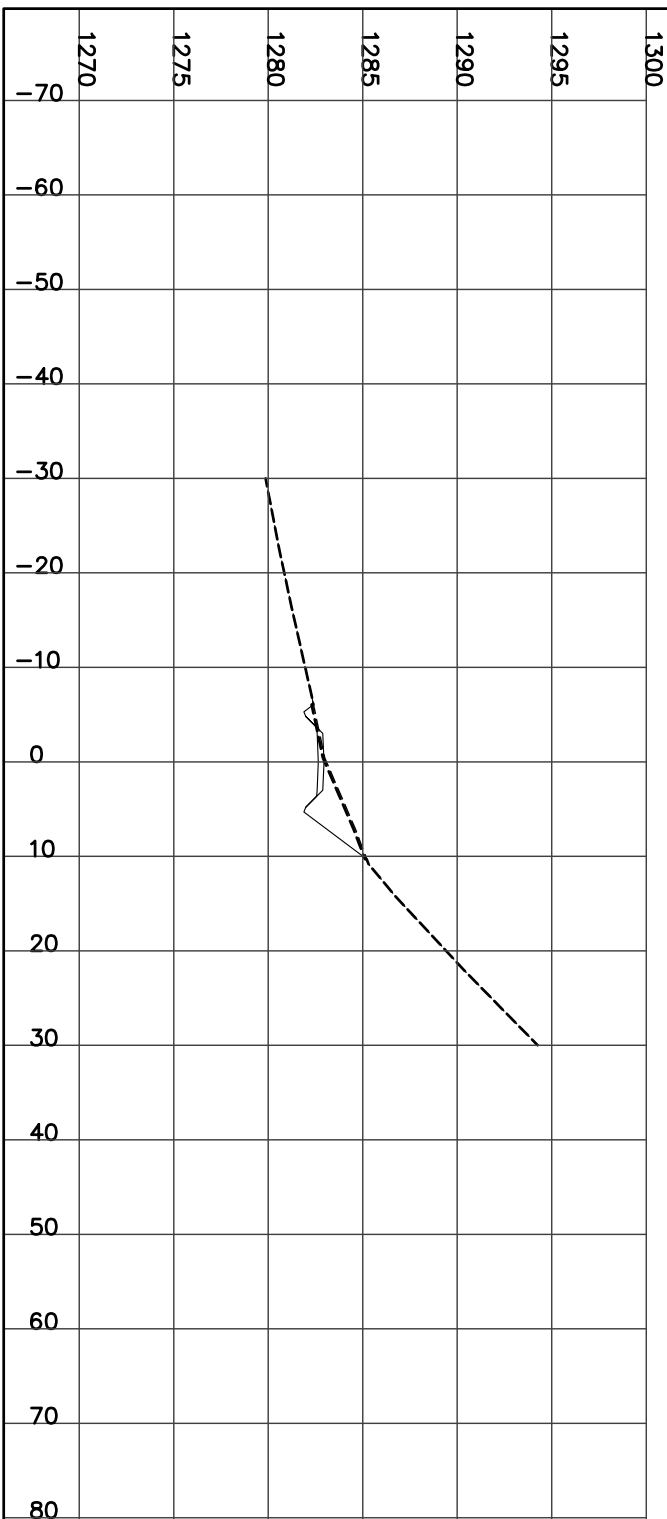

STATION 21+875.00
H= 1:800 V= 1:400

CUT= 2.36 FILL= 2.84 STRIP= 1.31 GRAN_A= 2.00


Left=1.50:1 C0.08 @-5.4 Right=1.50:1 C1.55 @7.63




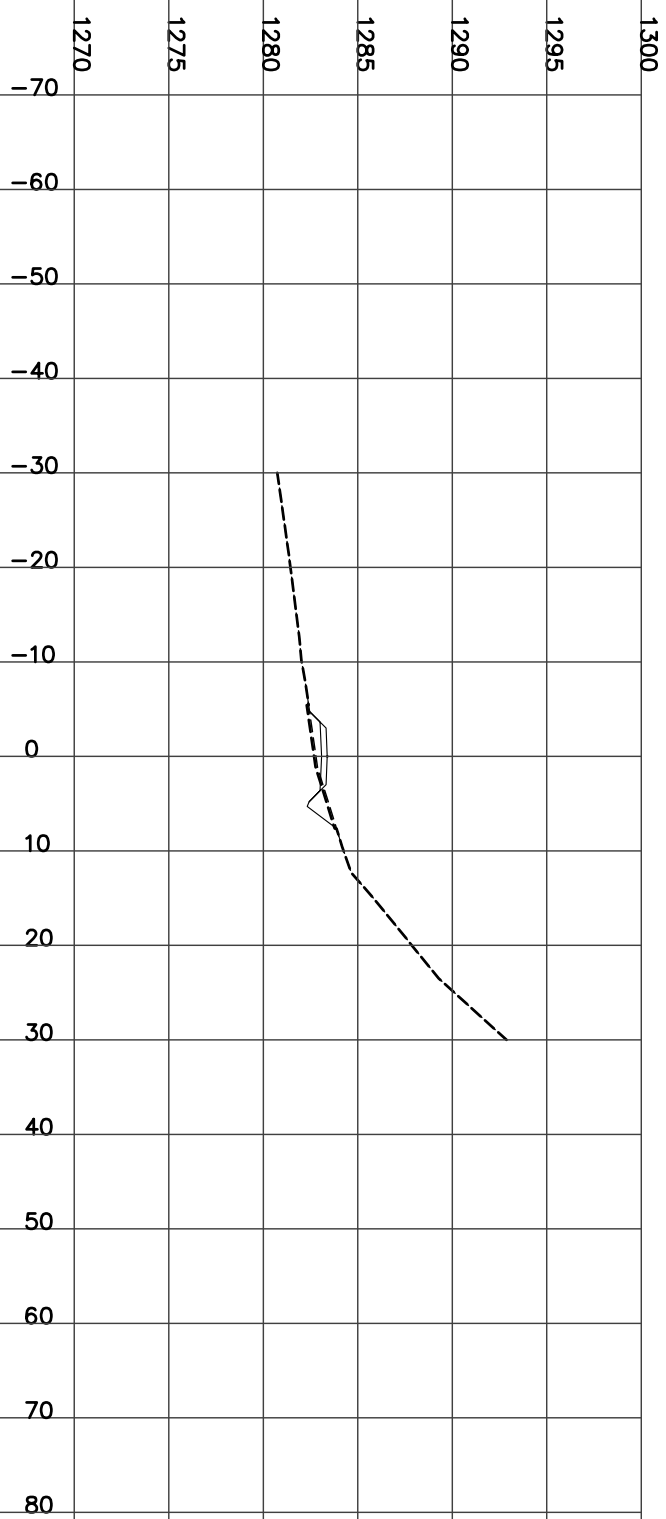


FILL= 17.56 STRIP= 1.29 GRAN_A= 1.99

Left=2.00:1 F2.03 @-7.1 Right=2.00:1 F1.41 @5.81

STATION 21+900.00
H= 1:800 V= 1:400

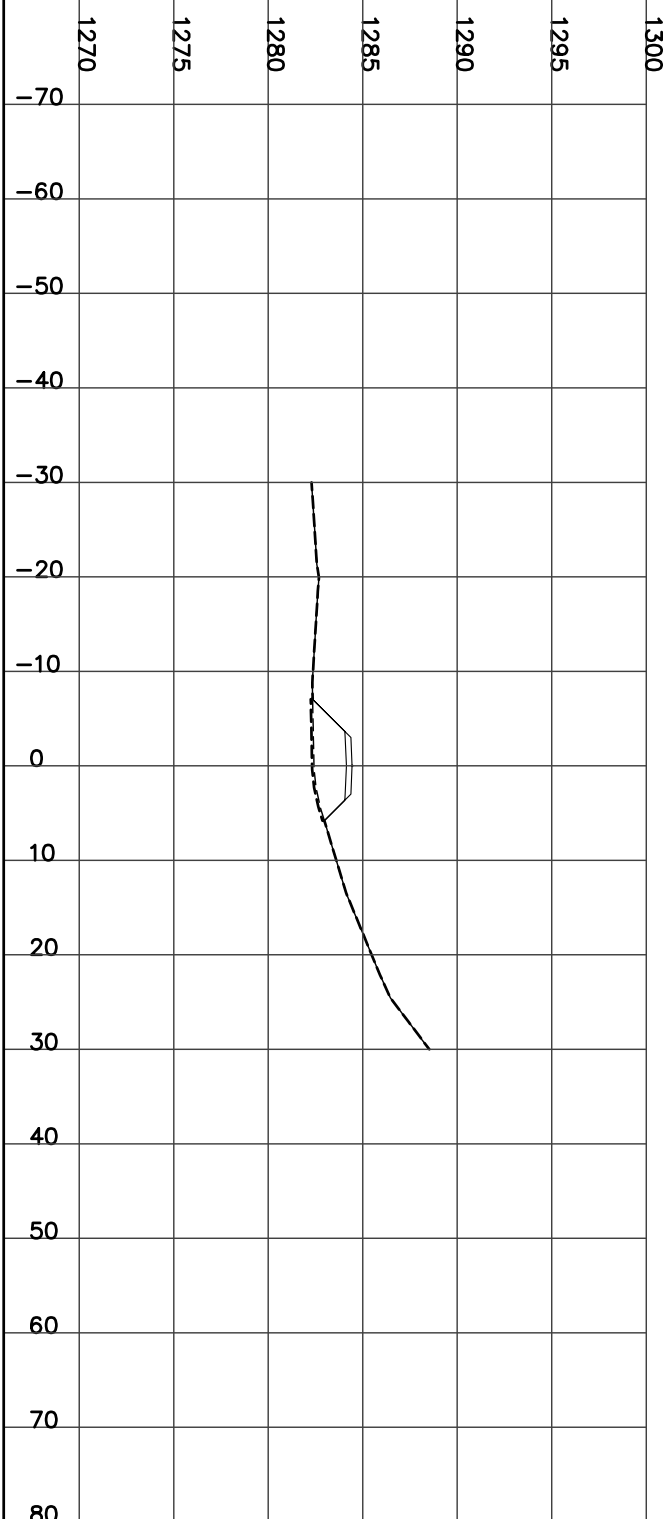


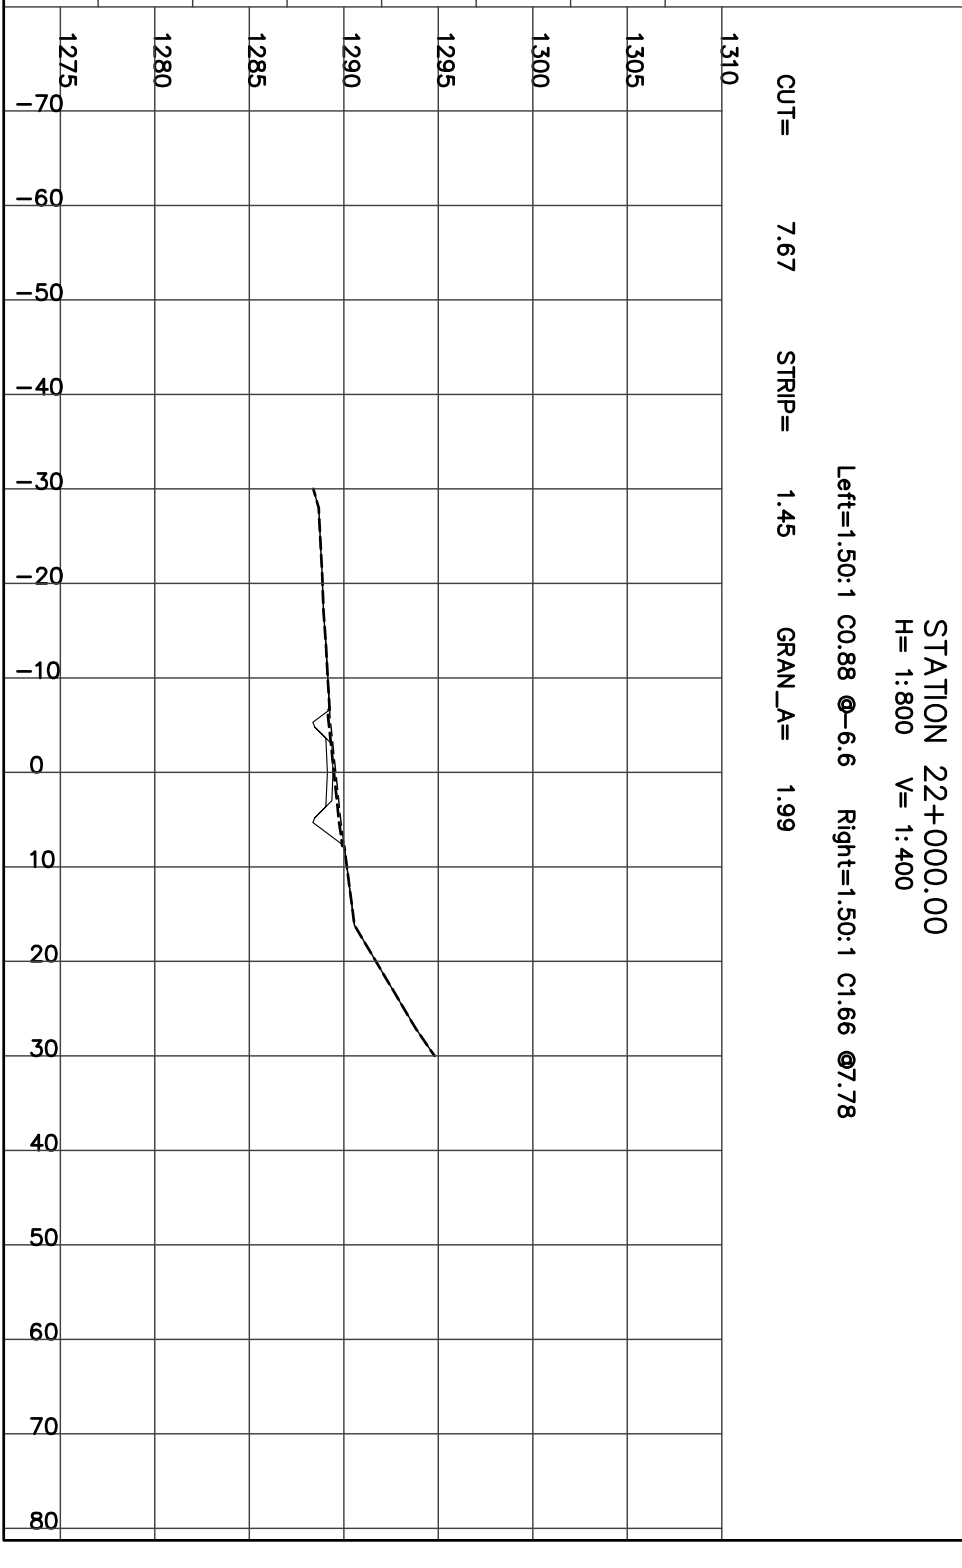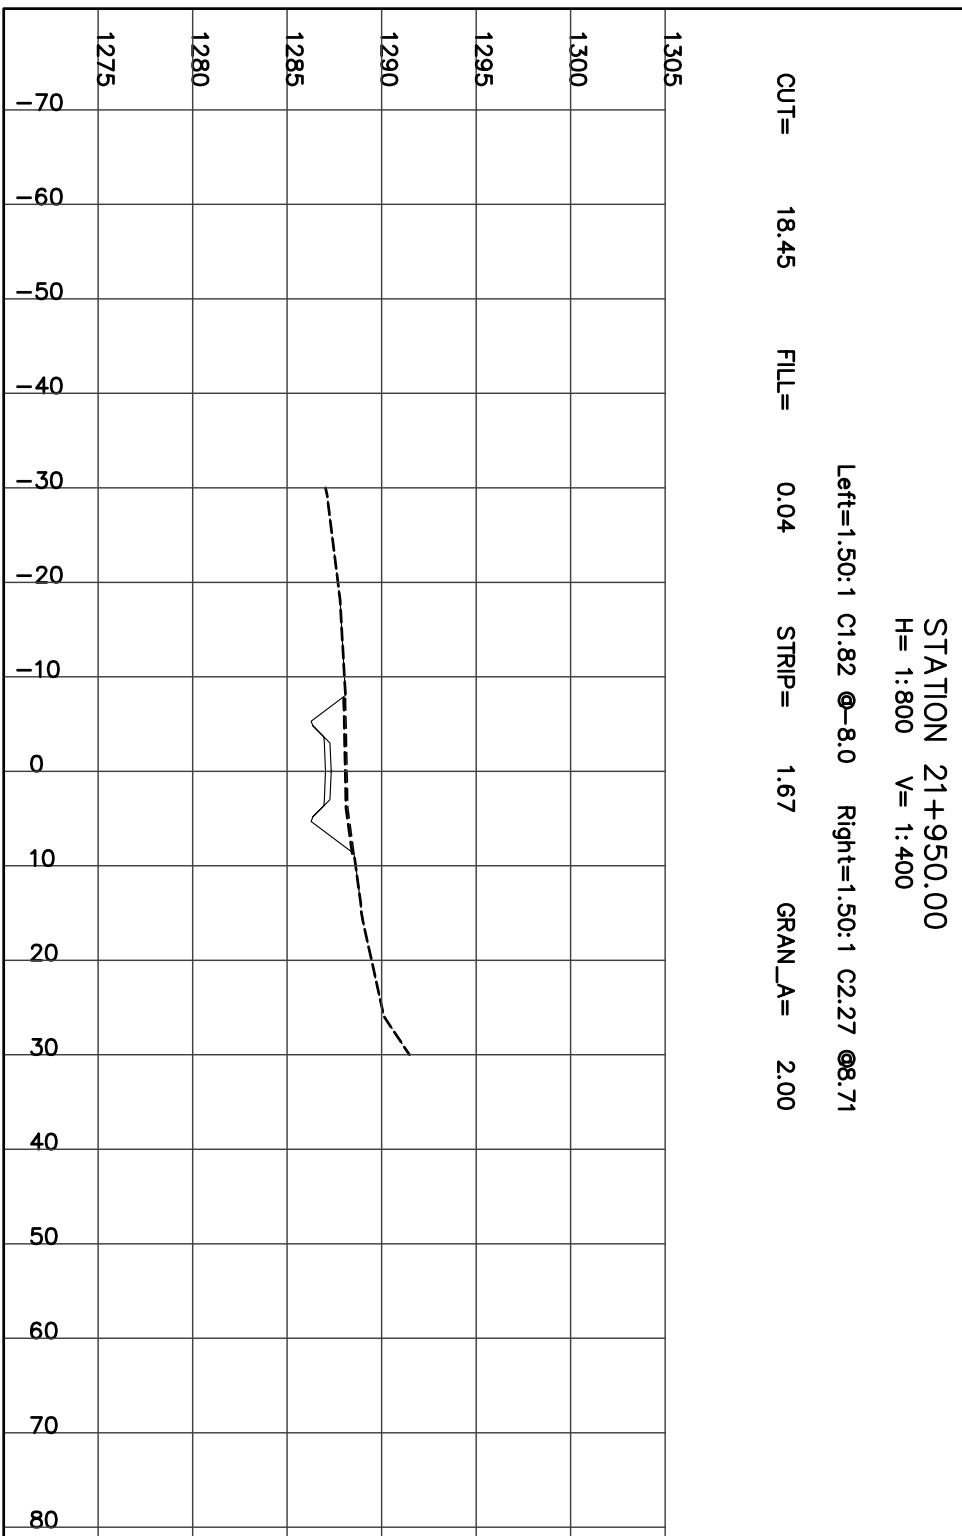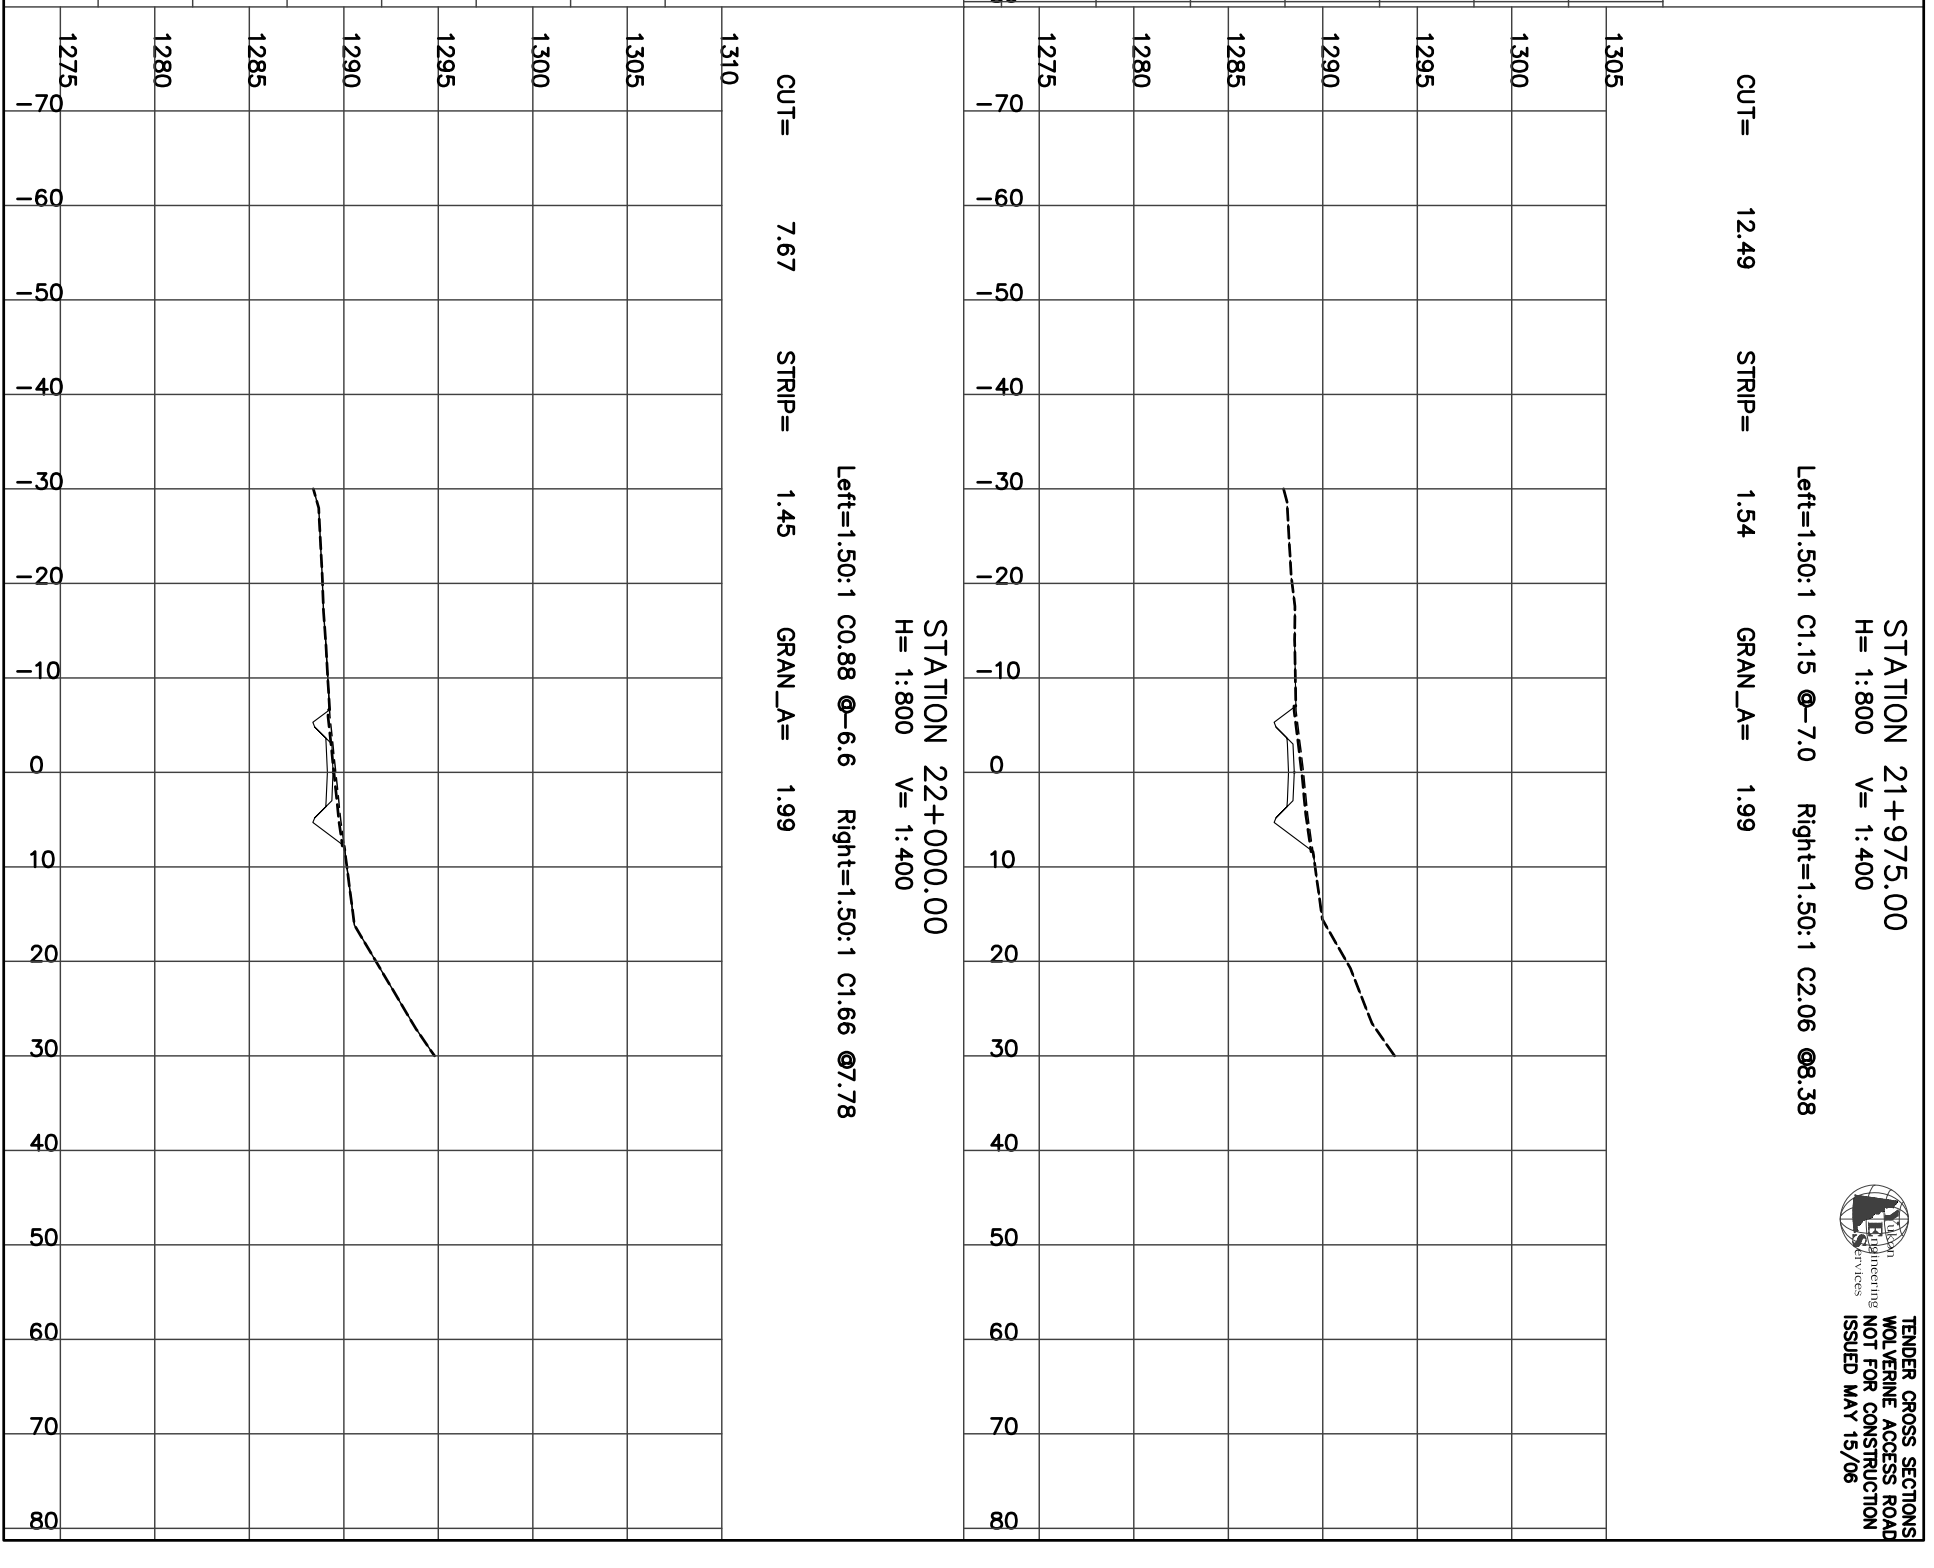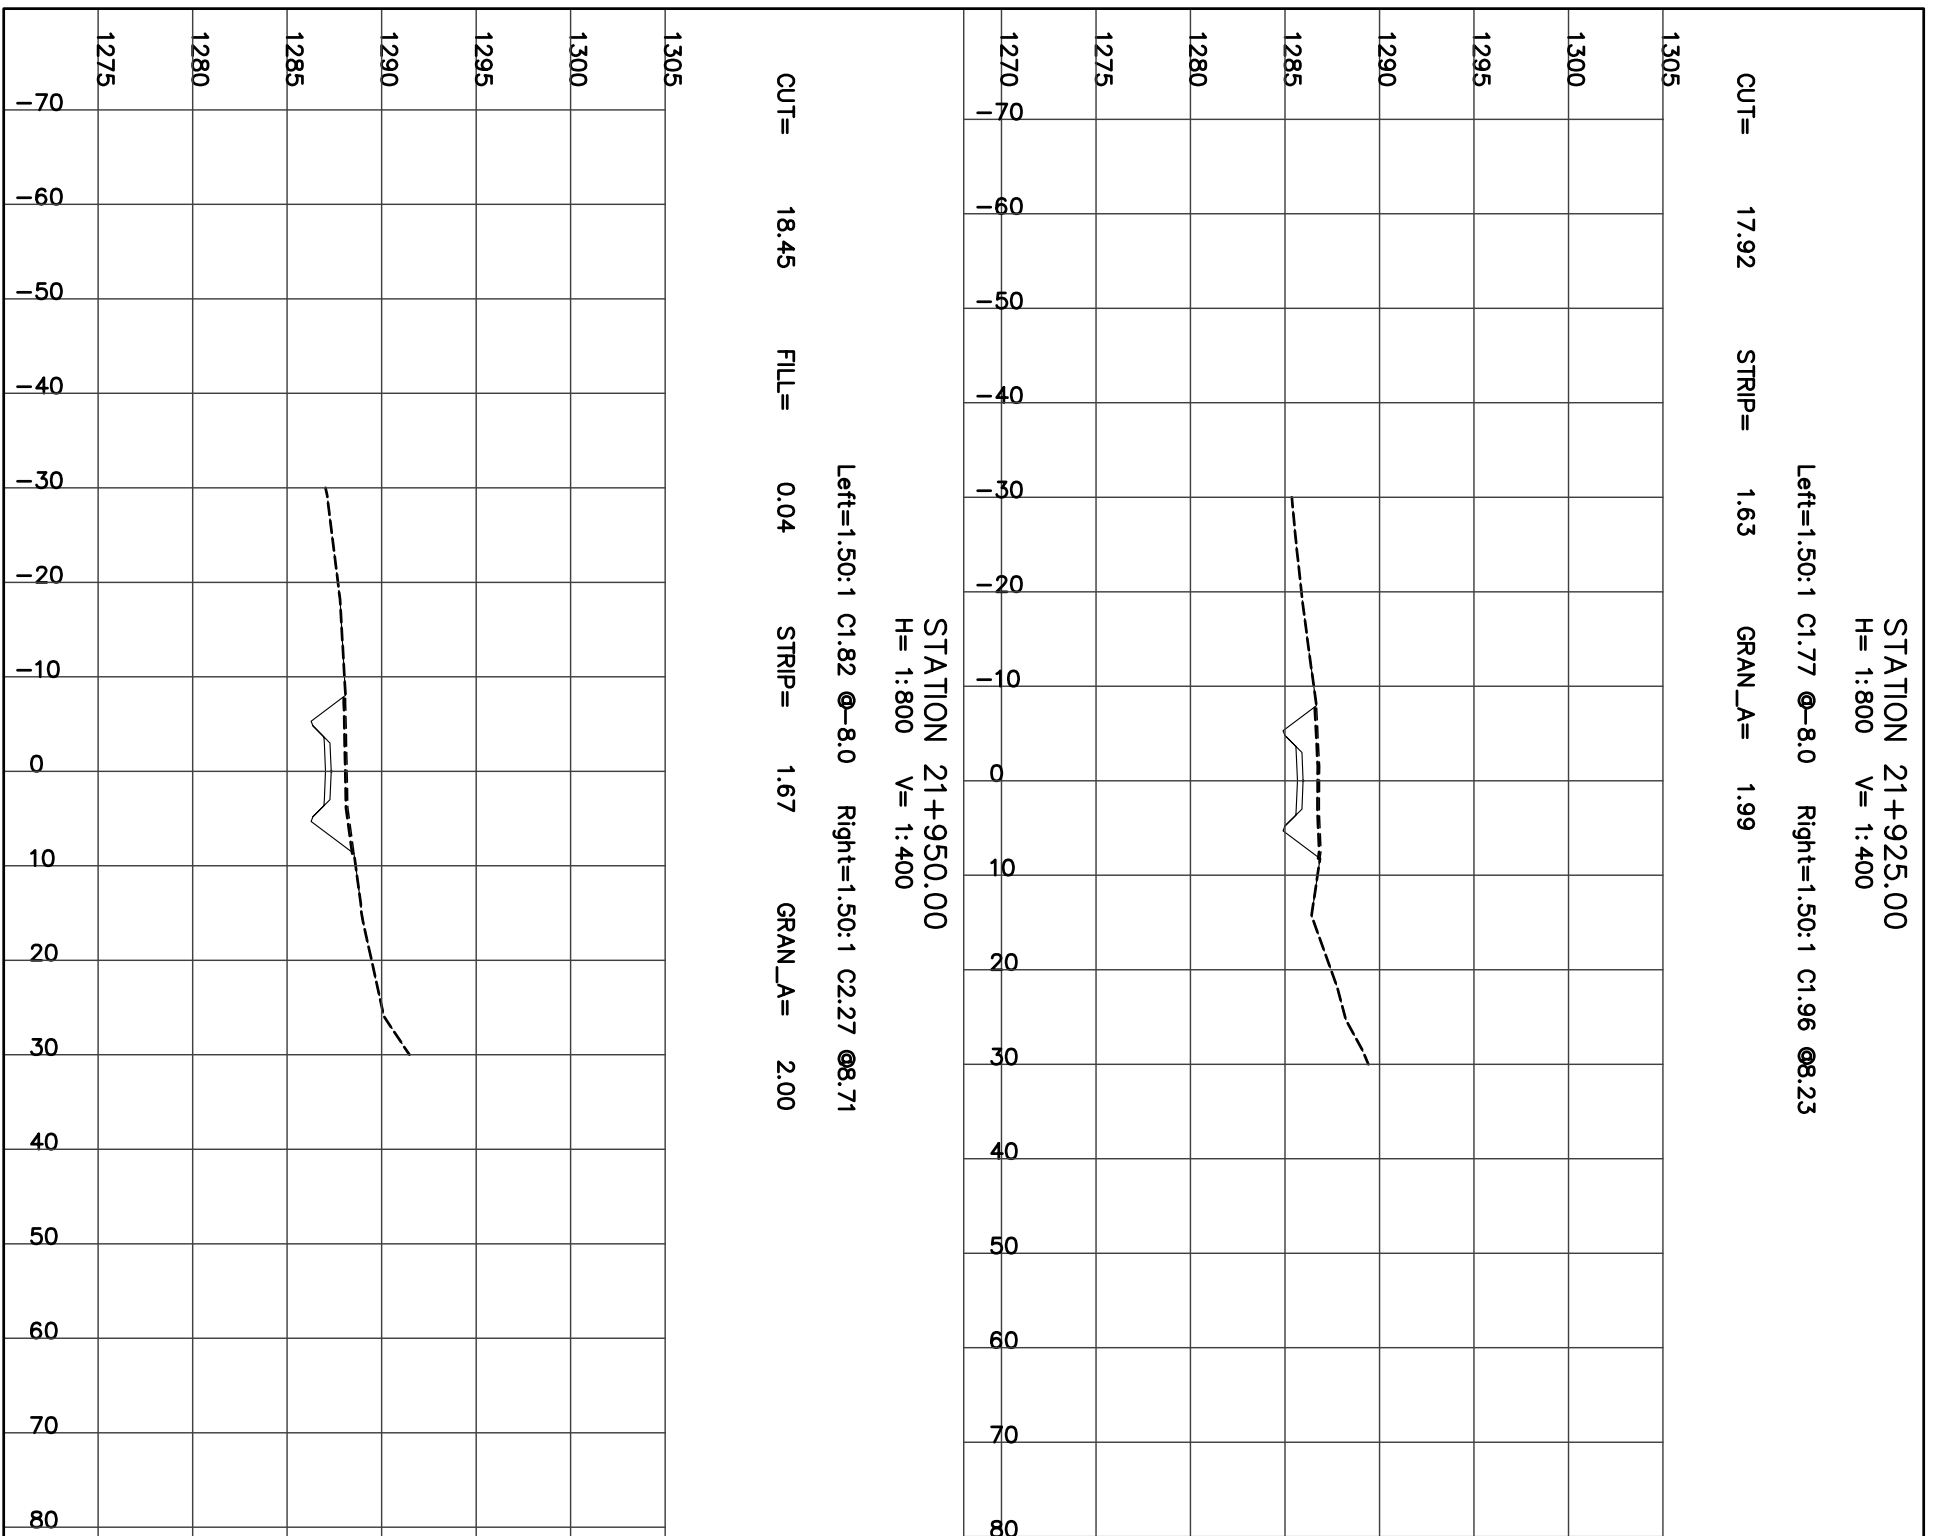

STATION 22+025.00
H= 1:800 V= 1:400

CUT= 3.59 FILL= 0.30 STRIP= 1.35 GRAN_A= 1.99

Left=1.50:1 C0.50 @-6.0 Right=1.50:1 C1.38 @7.37

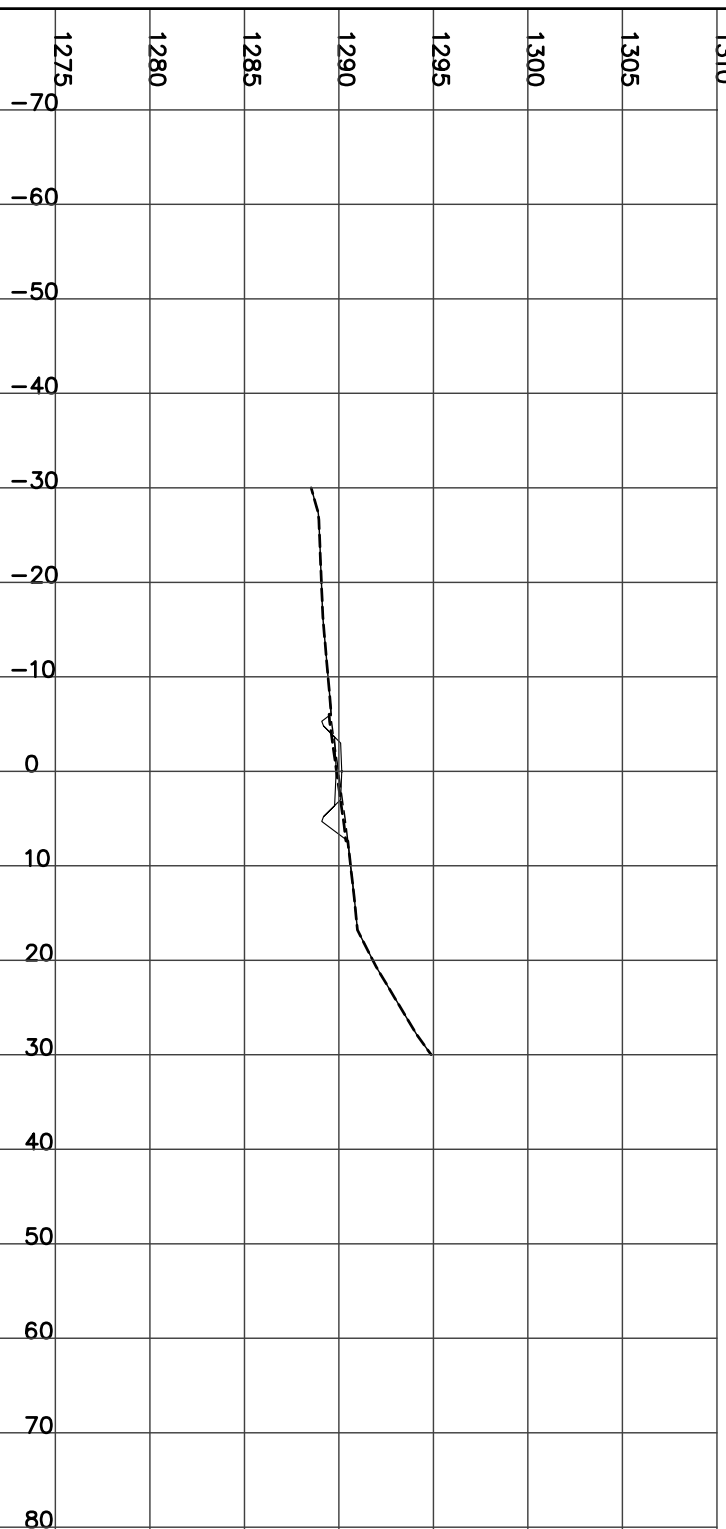

STATION 22+050.00
H= 1:800 V= 1:400

CUT= 1.54 FILL= 2.74 STRIP= 1.23 GRAN_A= 1.98


Left=1.50:1 C0.06 @-5.4 Right=1.50:1 C1.12 @6.98



STATION 22+075.00
H= 1:800 V= 1:400

CUT= 7.04 FILL= 0.35 STRIP= 1.48 GRAN_A= 1.99


Left=1.50:1 C0.26 @-5.7 Right=1.50:1 C2.42 @8.94

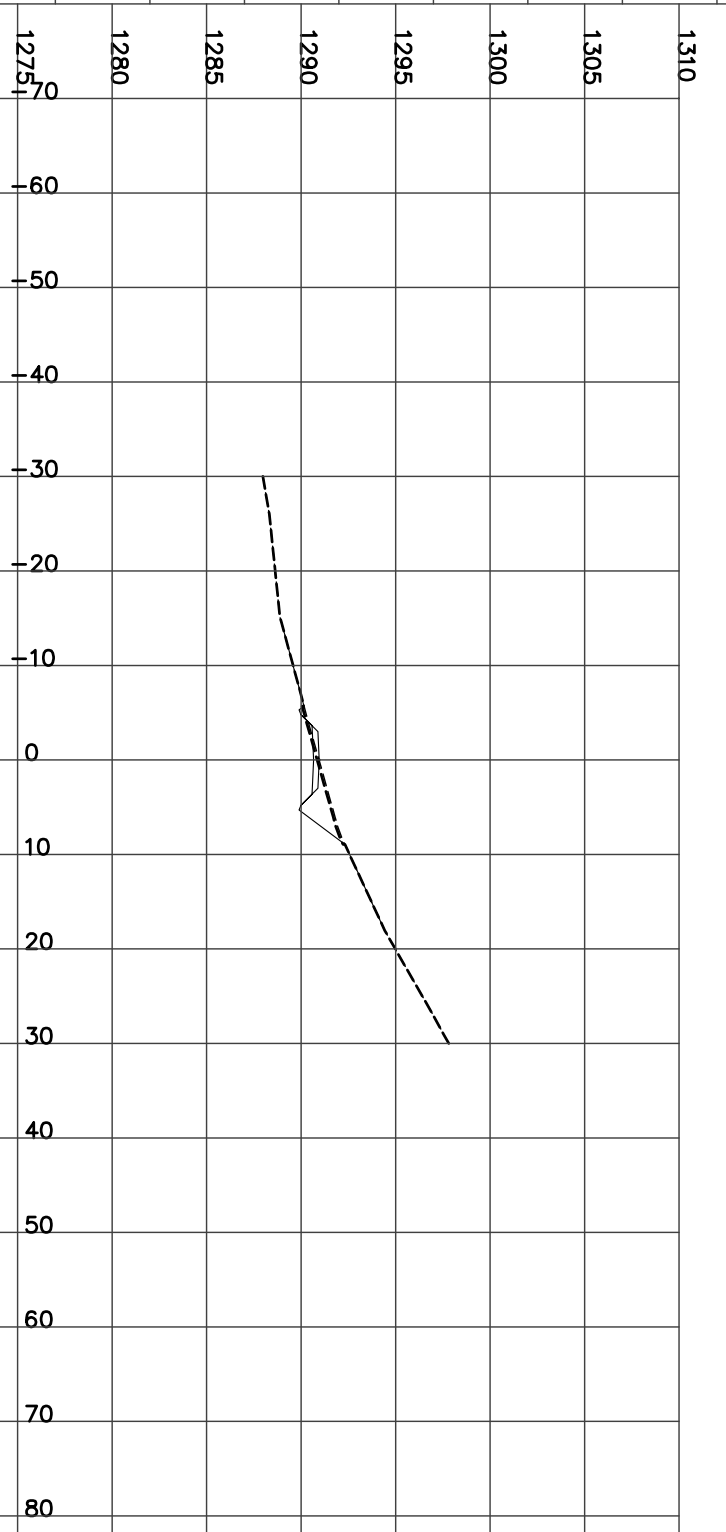

STATION 22+100.00
H= 1:800 V= 1:400

CUT= 12.77 FILL= 1.61 STRIP= 1.61 GRAN_A= 1.99


Left=1.50:1 C0.43 @-5.9 Right=1.50:1 C3.36 @10.34

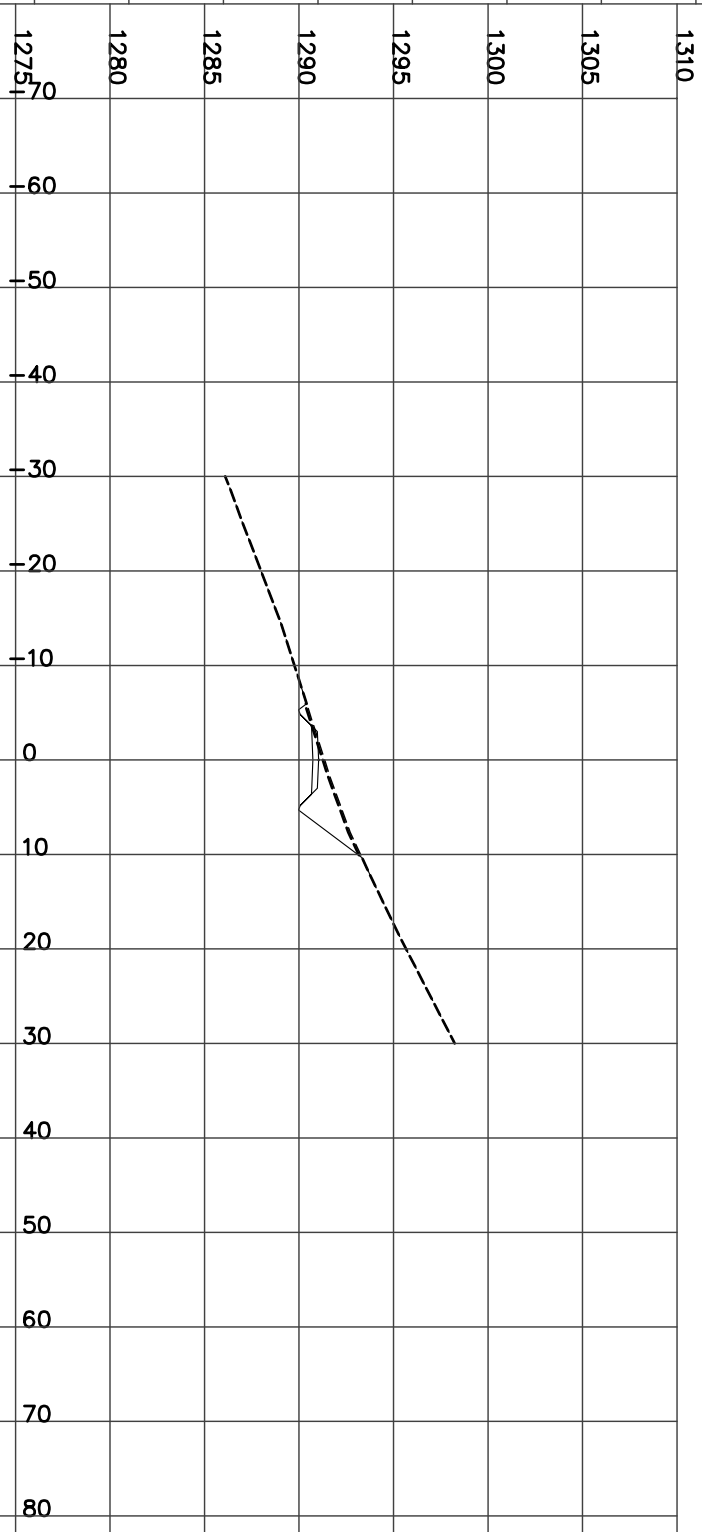

STATION 22+125.00
H= 1:800 V= 1:400

Left=1.50:1 C0.74 @-6.4 Right=1.50:1 C4.17 @11.56


CUT= 21.62 STRIP= 1.80 GRAN_A= 1.99

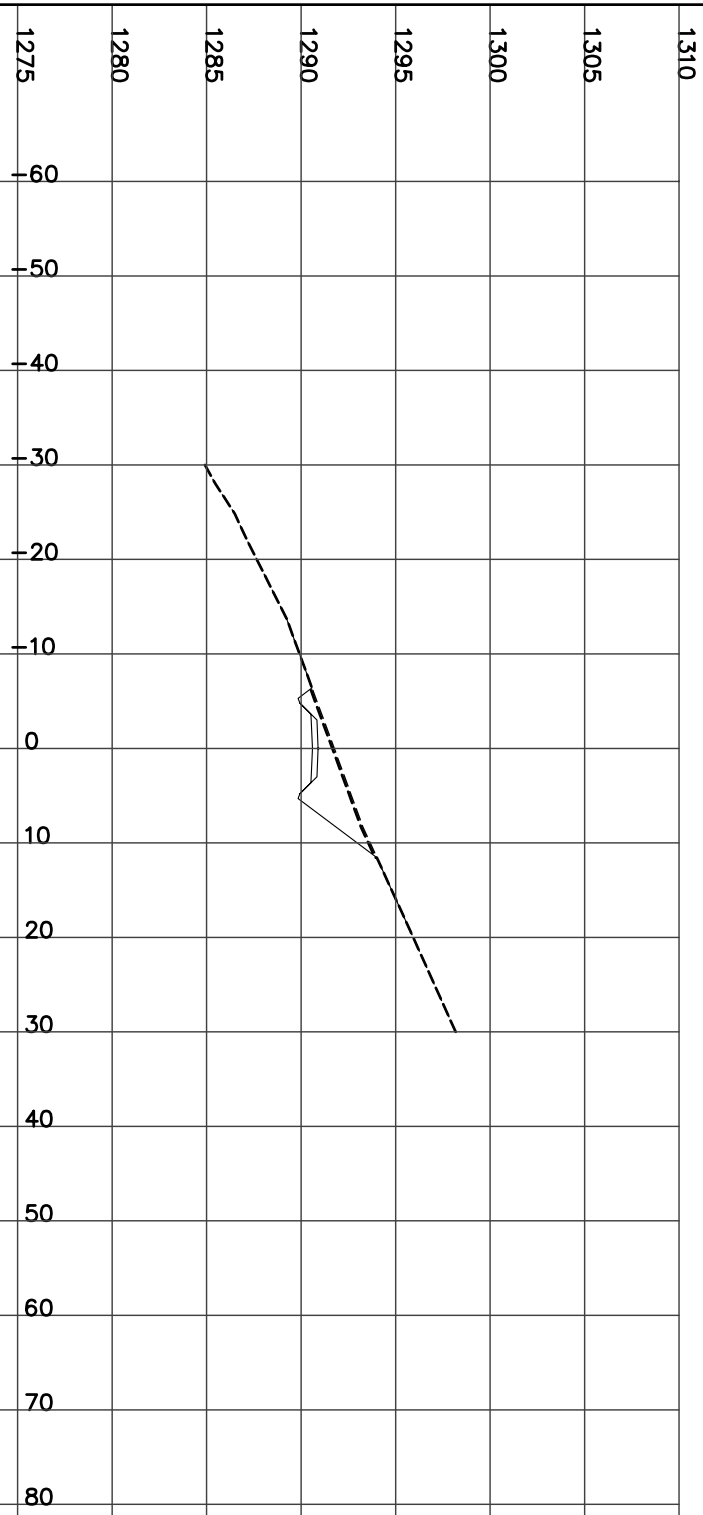

STATION 22+175.00
H= 1:800 V= 1:400

Left=1.50:1 C0.46 @-6.0 Right=1.50:1 C4.45 @11.97


CUT= 20.40 STRIP= 1.79 GRAN_A= 1.99

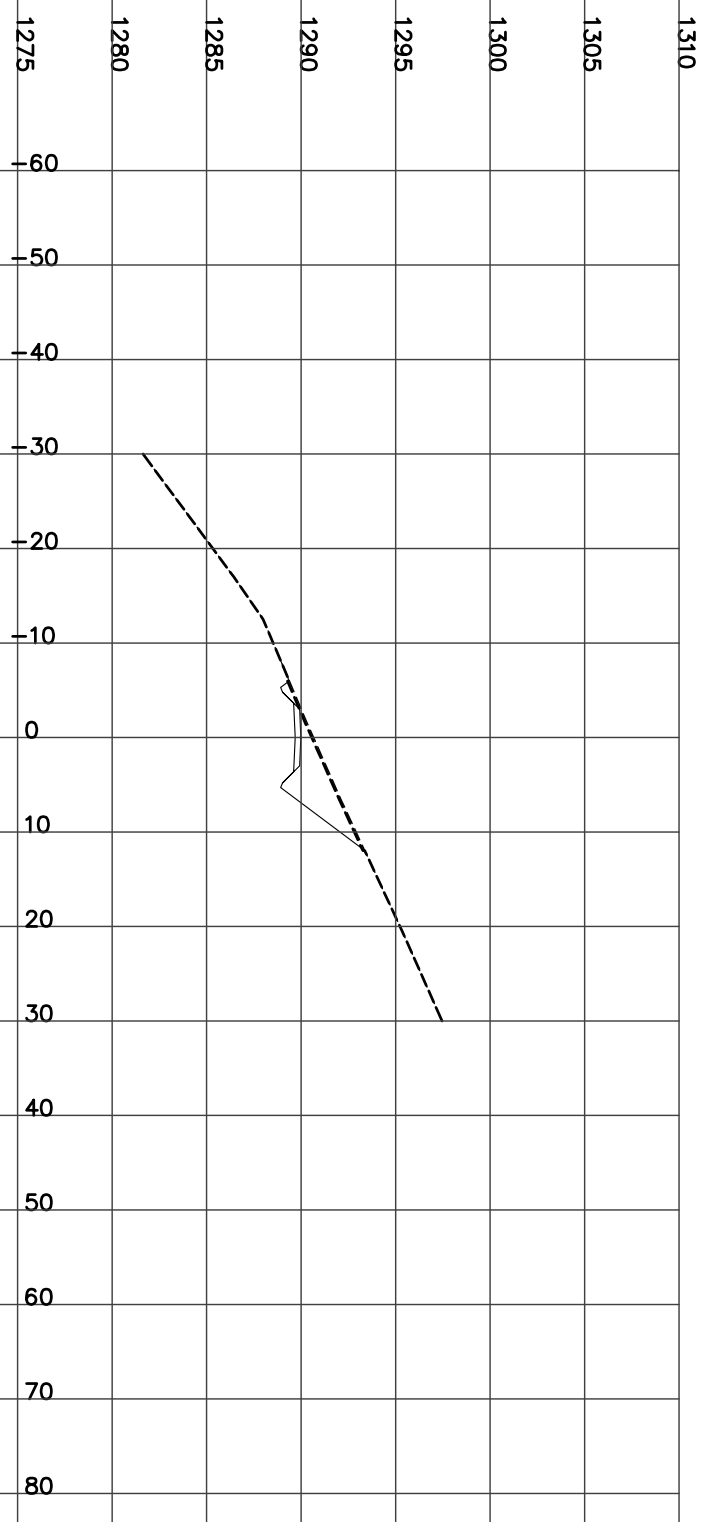

STATION 22+150.00
H= 1:800 V= 1:400

Left=1.50:1 C0.92 @-6.7 Right=1.50:1 C4.58 @12.17


CUT= 27.65 STRIP= 1.89 GRAN_A= 1.99

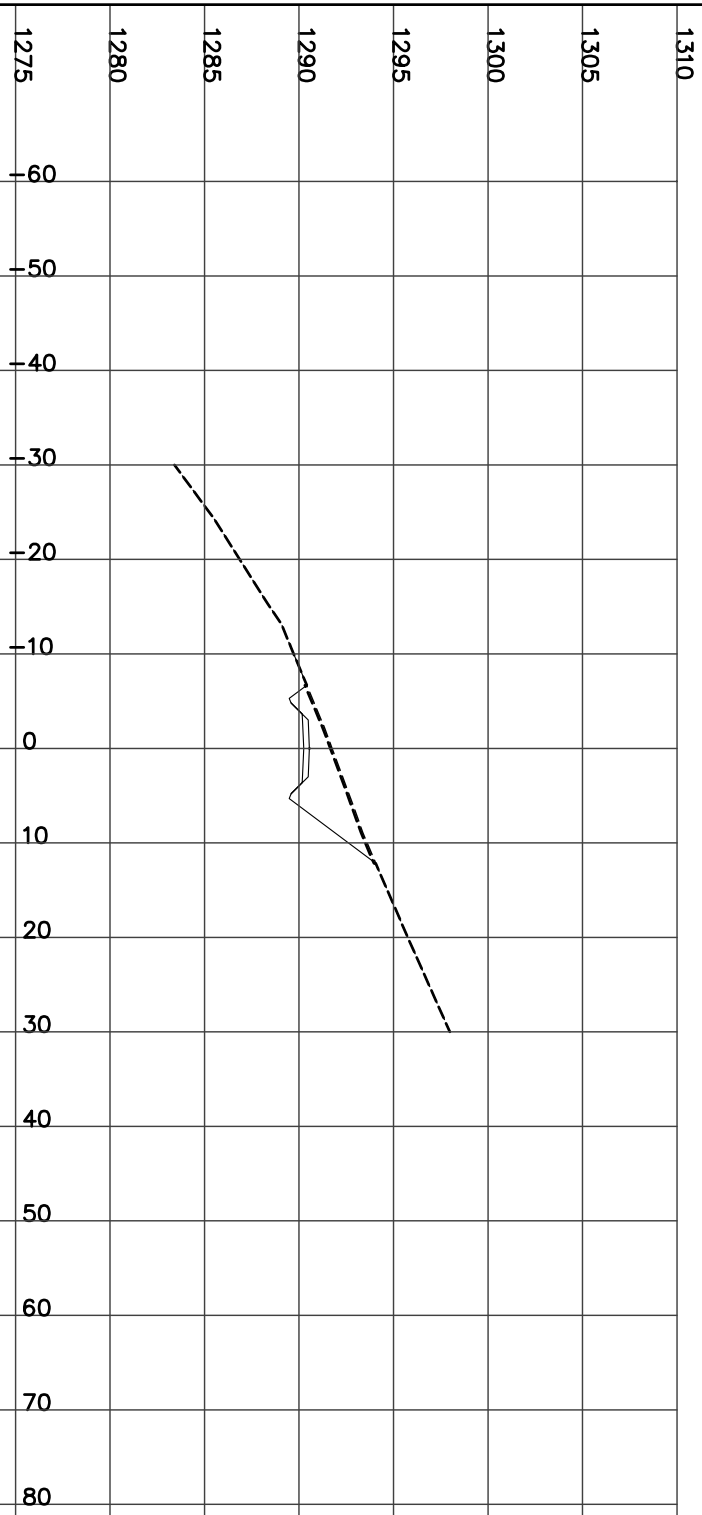

STATION 22+200.00
H= 1:800 V= 1:400


Left=2.00:1 F1.44 @-5.9 Right=1.50:1 C3.75 @10.92

CUT= 12.14 FILL= 1.66 STRIP= 1.67 GRAN_A= 1.99

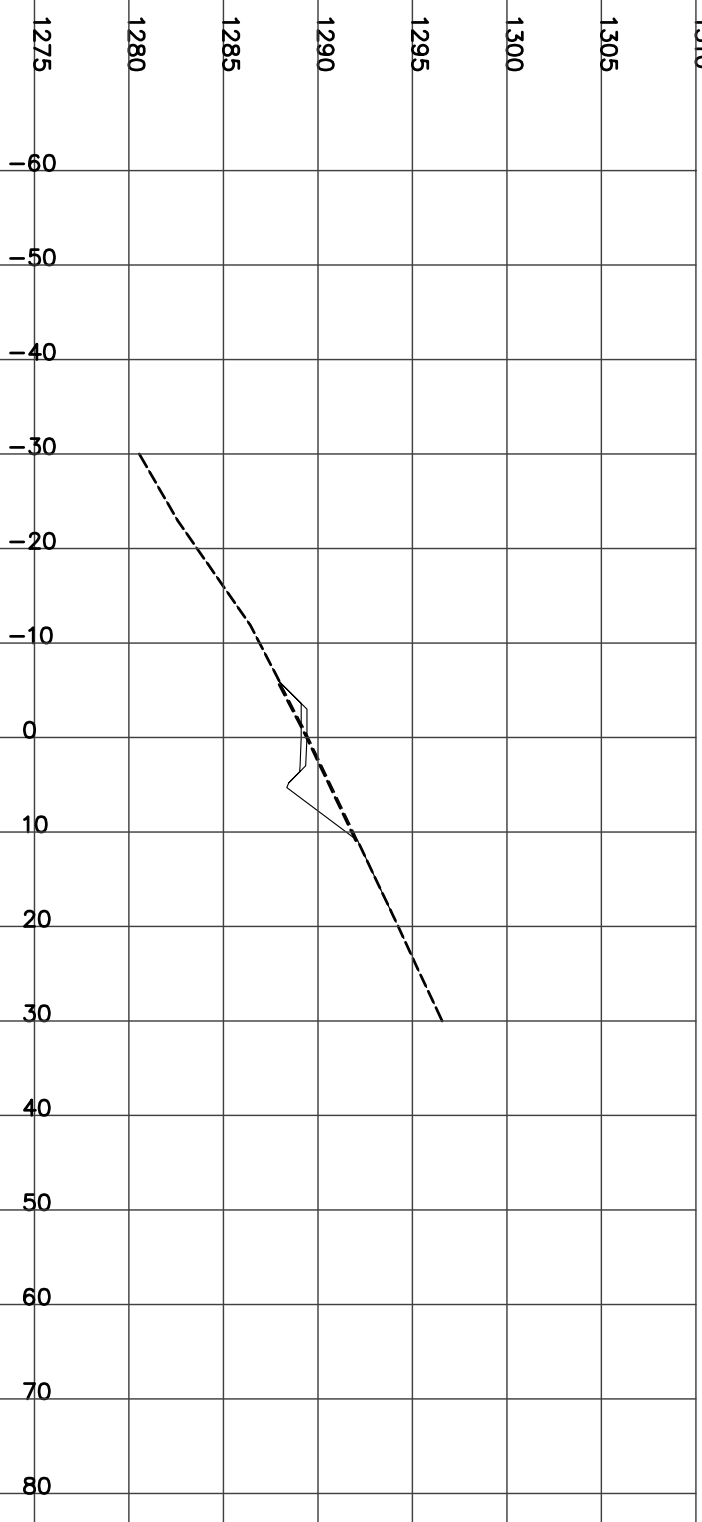

STATION 22+225.00
H= 1:800 V= 1:400

CUT= 6.23 FILL= 13.96 STRIP= 2.21 GRAN_A= 1.98
Left=2.00:1 F4.53 @-12.1 Right=1.50:1 C3.34 @10.31

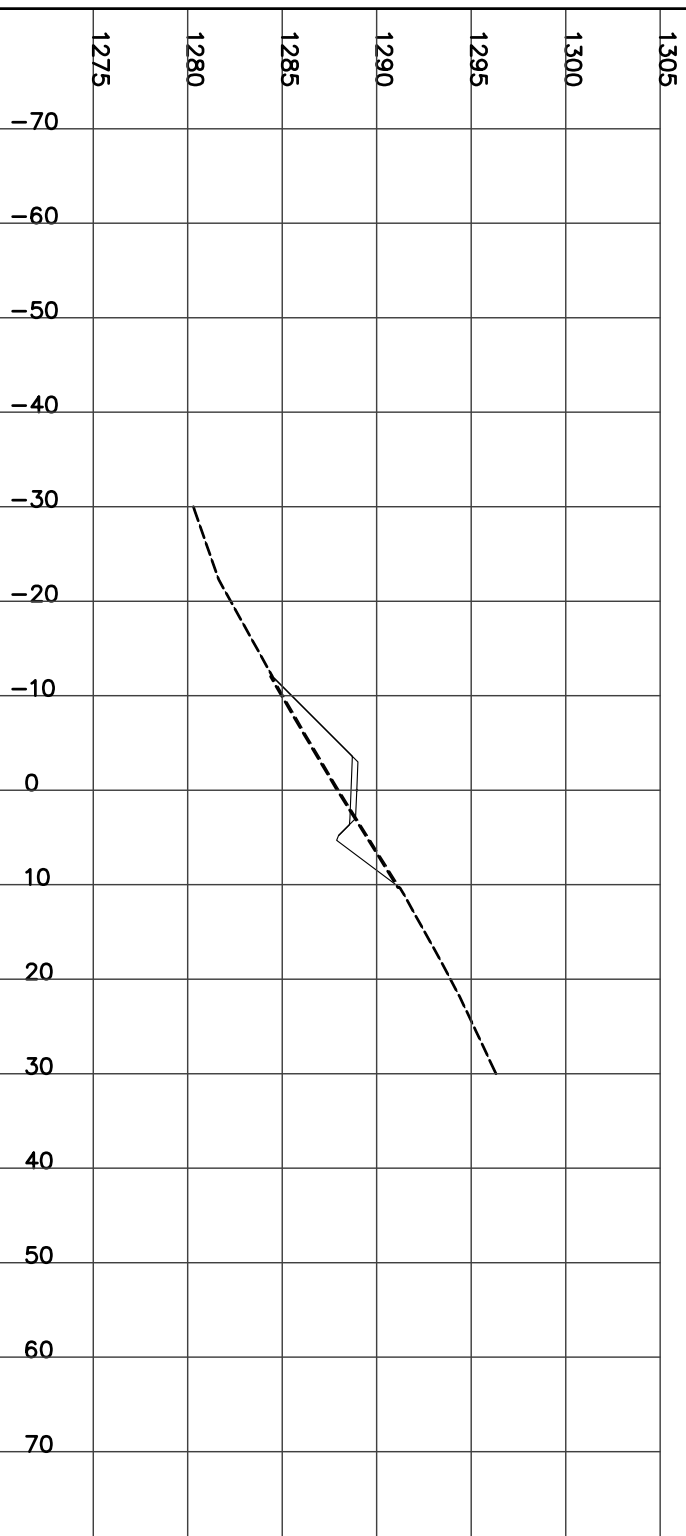


STATION 22+250.00
H= 1:800 V= 1:400

CUT= 6.88 FILL= 12.23 STRIP= 2.20 GRAN_A= 1.98
Left=2.00:1 F4.40 @-11.8 Right=1.50:1 C3.37 @10.35




STATION 22+275.00
H= 1:800 V= 1:400

CUT= 4.79 FILL= 15.17 STRIP= 2.18 GRAN_A= 1.97
Left=2.00:1 F4.70 @-12.4 Right=1.50:1 C2.83 @9.55

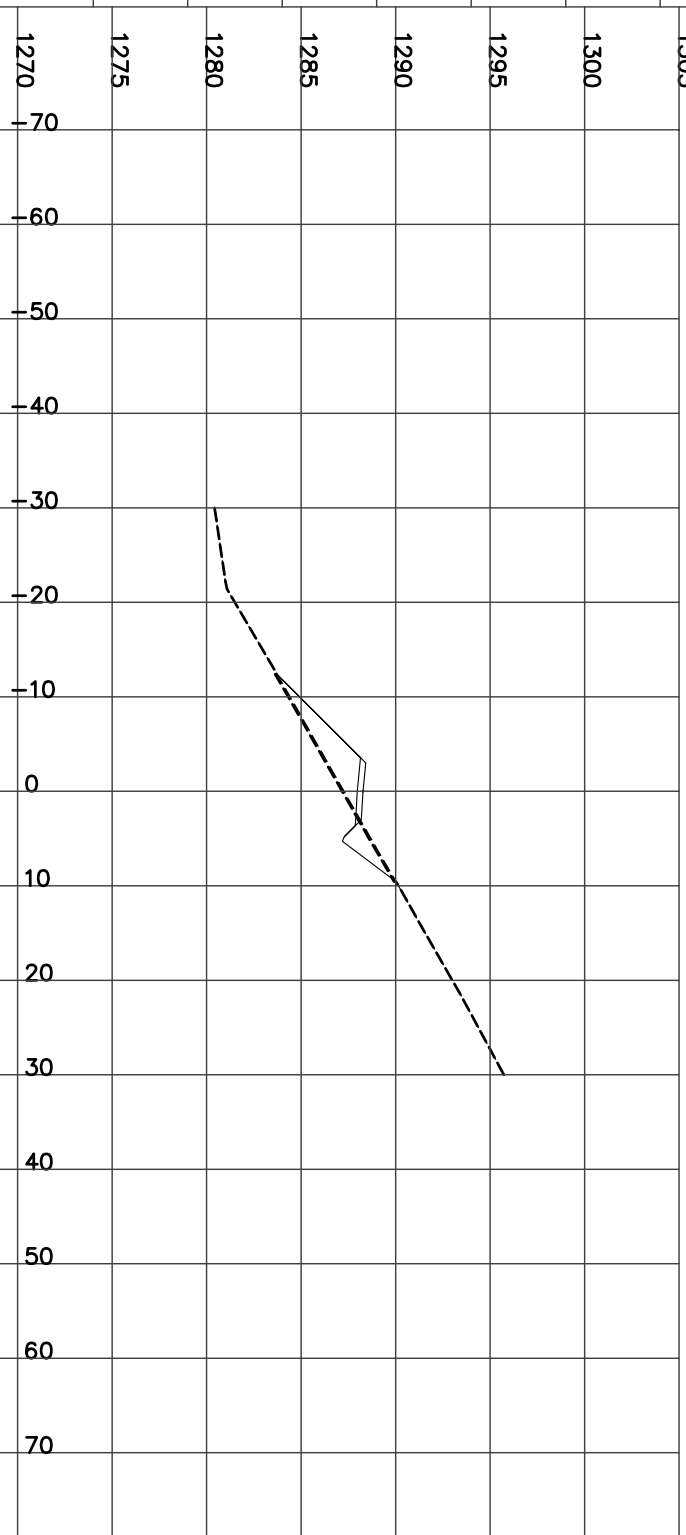


STATION 22+300.00
H= 1:800 V= 1:400

CUT= 9.90 FILL= 5.94 STRIP= 1.95 GRAN_A= 1.98
Left=2.00:1 F2.77 @-8.5 Right=1.50:1 C3.80 @10.99

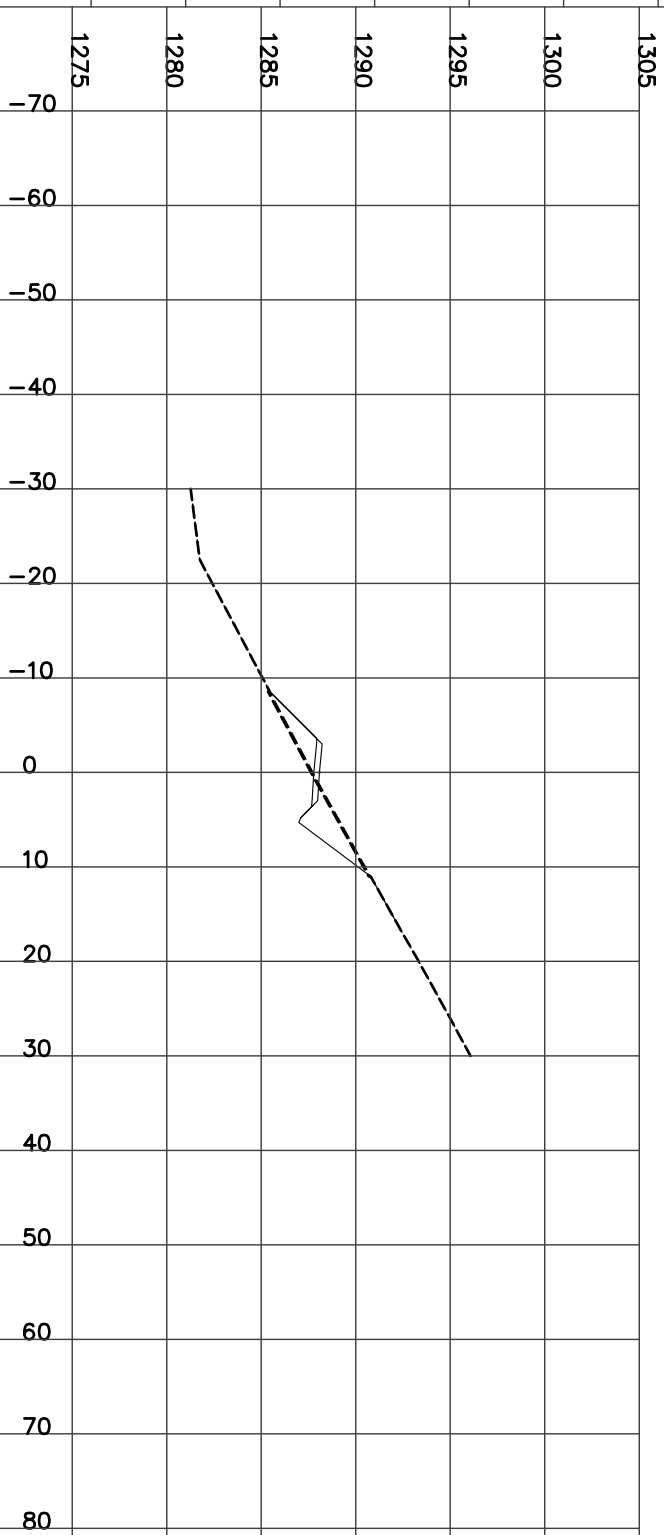

STATION 22+325.00
H= 1:800 V= 1:400

Left=1.50:1 C0.19 @-5.6 Right=1.50:1 C3.73 @10.89
CUT= 15.50 FILL= 0.12 STRIP= 1.65 GRAN_A= 1.98

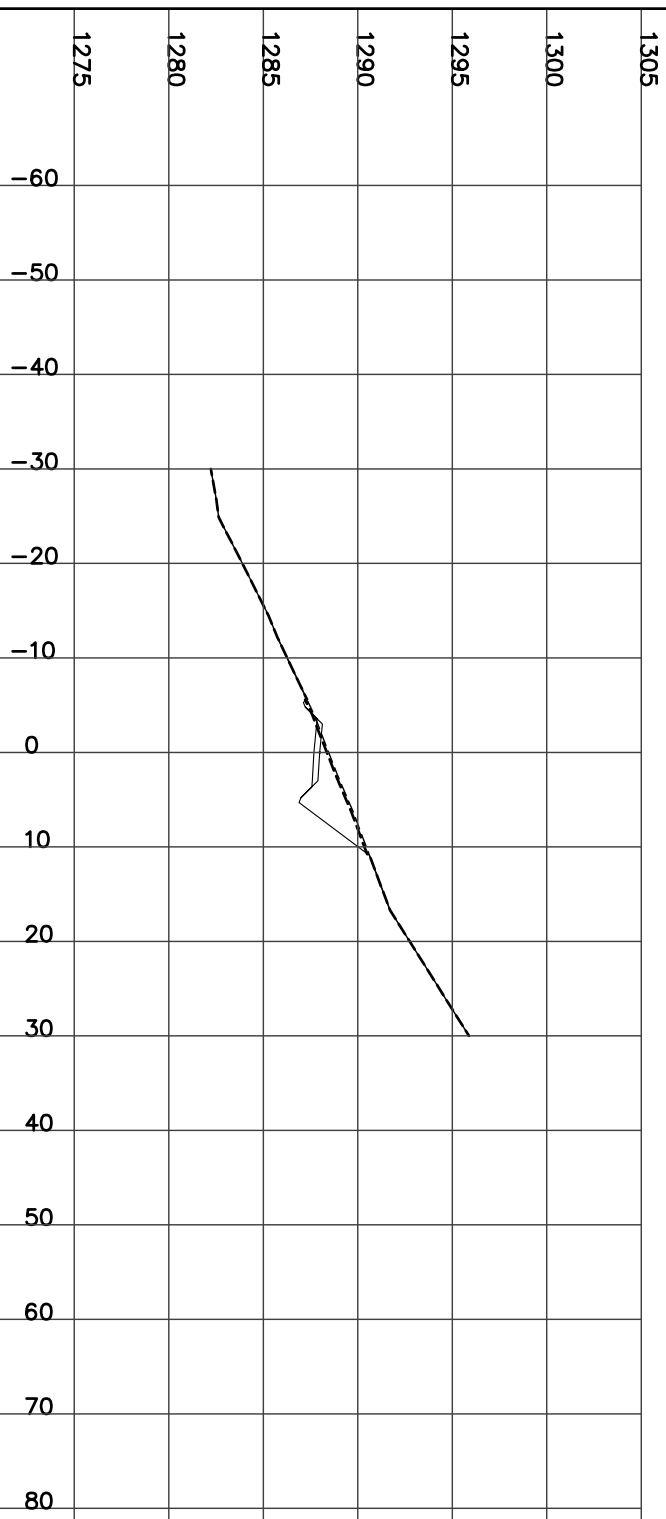

STATION 22+350.00
H= 1:800 V= 1:400

Left=1.51:1 C0.04 @-5.4 Right=1.50:1 C2.71 @9.37
CUT= 8.75 FILL= 0.87 STRIP= 1.47 GRAN_A= 1.98



STATION 22+375.00
H= 1:800 V= 1:400



Left=2.00:1 F1.35 @-5.7 Right=1.50:1 C1.82 @8.02
CUT= 3.22 FILL= 3.89 STRIP= 1.35 GRAN_A= 1.98



STATION 22+400.00
H= 1:800 V= 1:400

Left=2.00:1 F1.50 @-6.0 Right=1.50:1 C1.14 @7.01
CUT= 1.16 FILL= 5.96 STRIP= 1.29 GRAN_A= 1.98




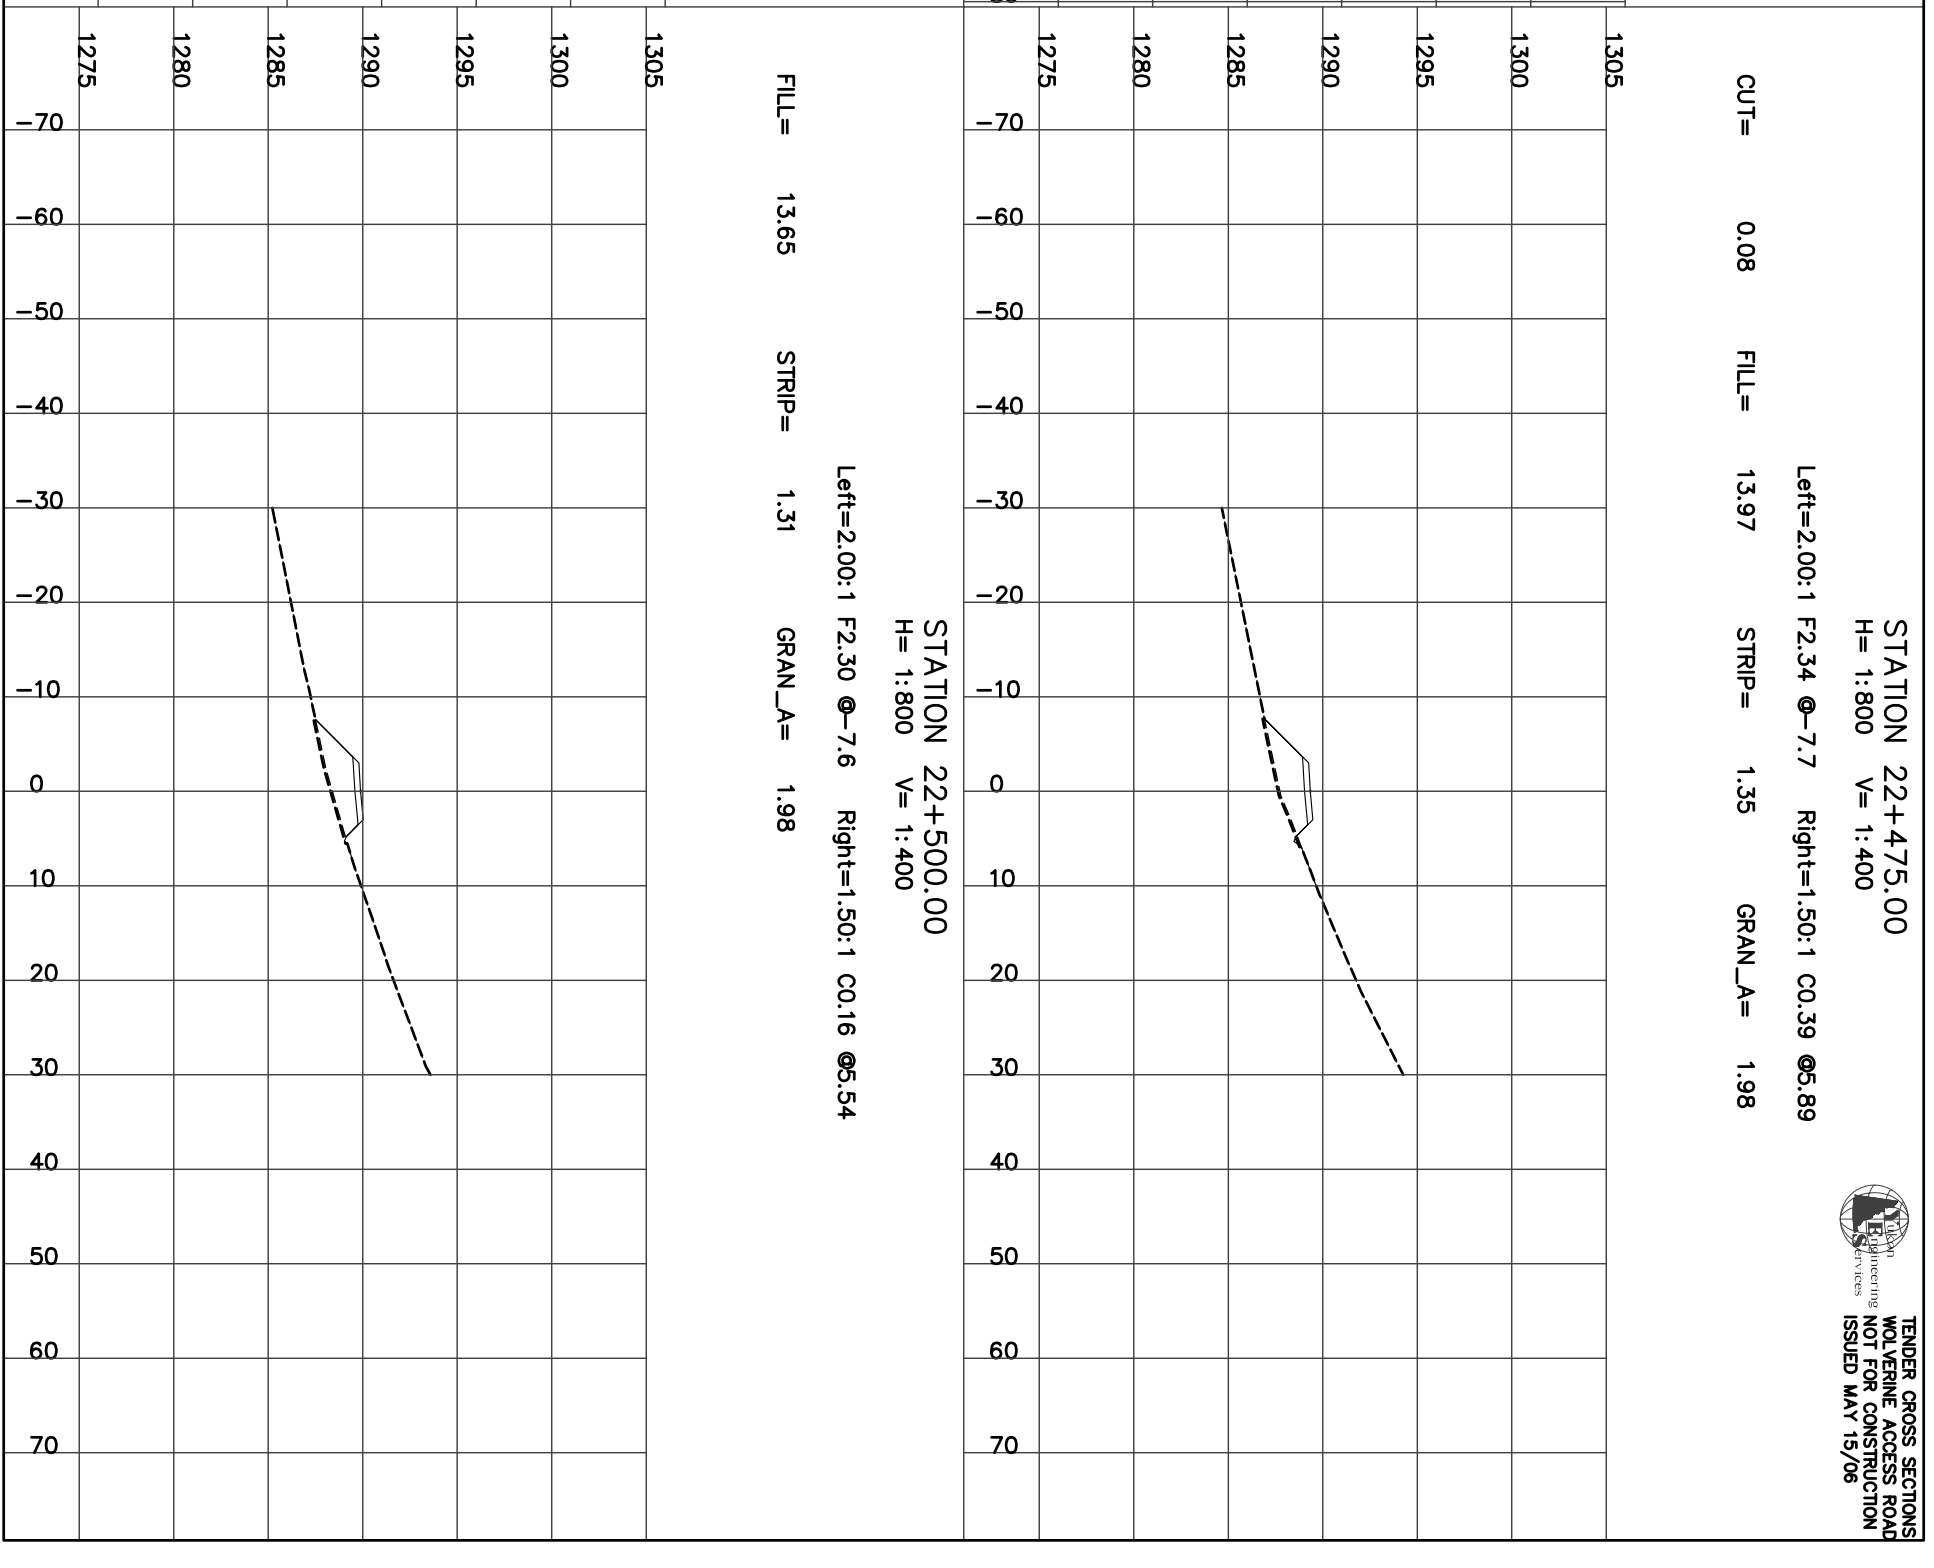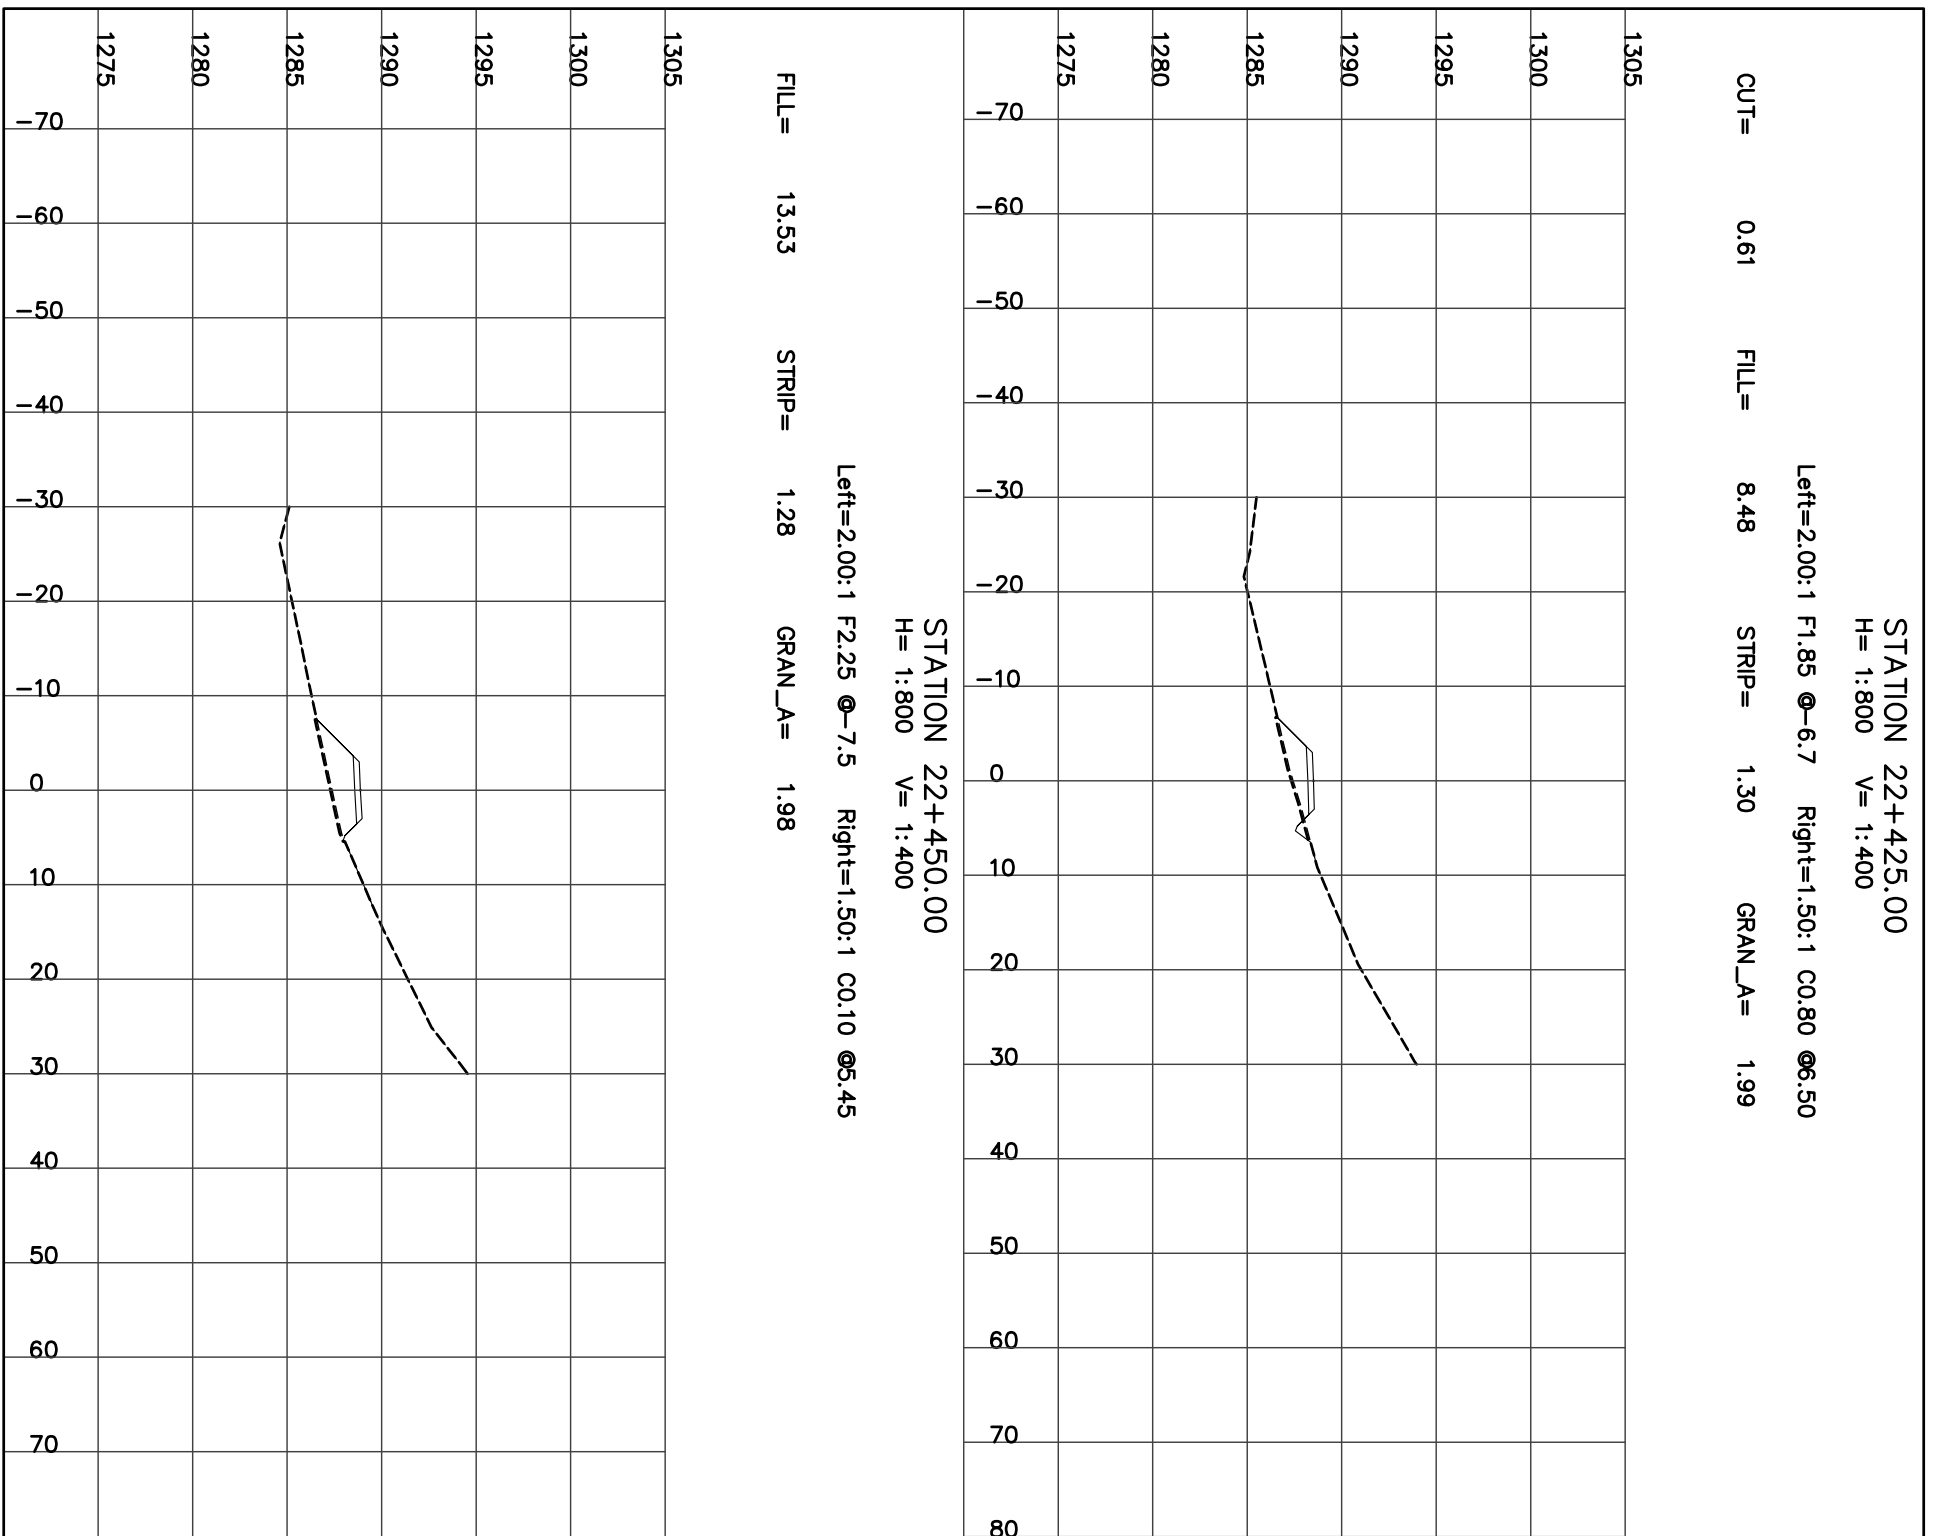

STATION 22+525.00
H= 1:800 V= 1:400

Left=2.00:1 F1.99 @-7.0 Right=1.50:1 C0.73 @6.39


CUT= 0.45 FILL= 9.22 STRIP= 1.34 GRAN_A= 1.98

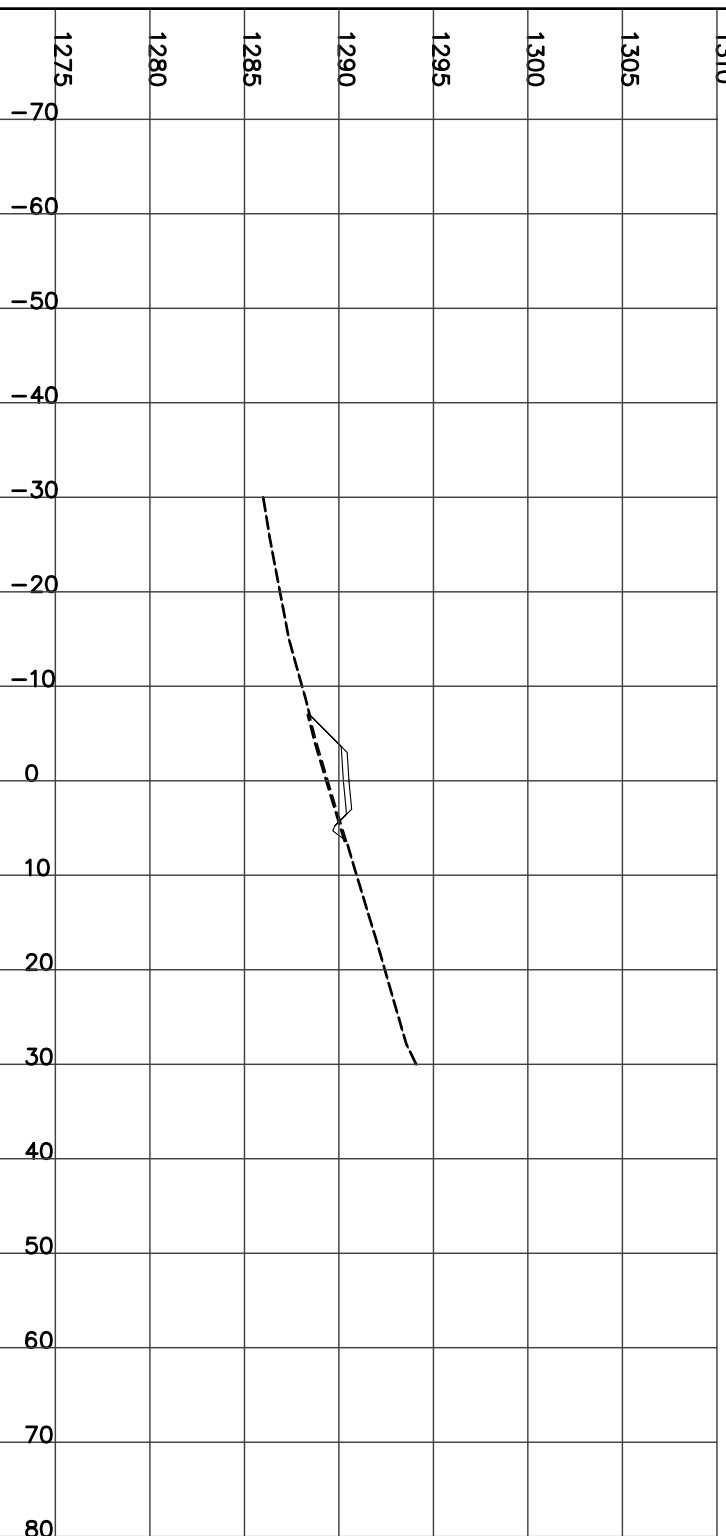

STATION 22+550.00
H= 1:800 V= 1:400

Left=2.00:1 F0.99 @-5.0 Right=1.50:1 C1.91 @8.17


CUT= 3.56 FILL= 1.68 STRIP= 1.31 GRAN_A= 1.98

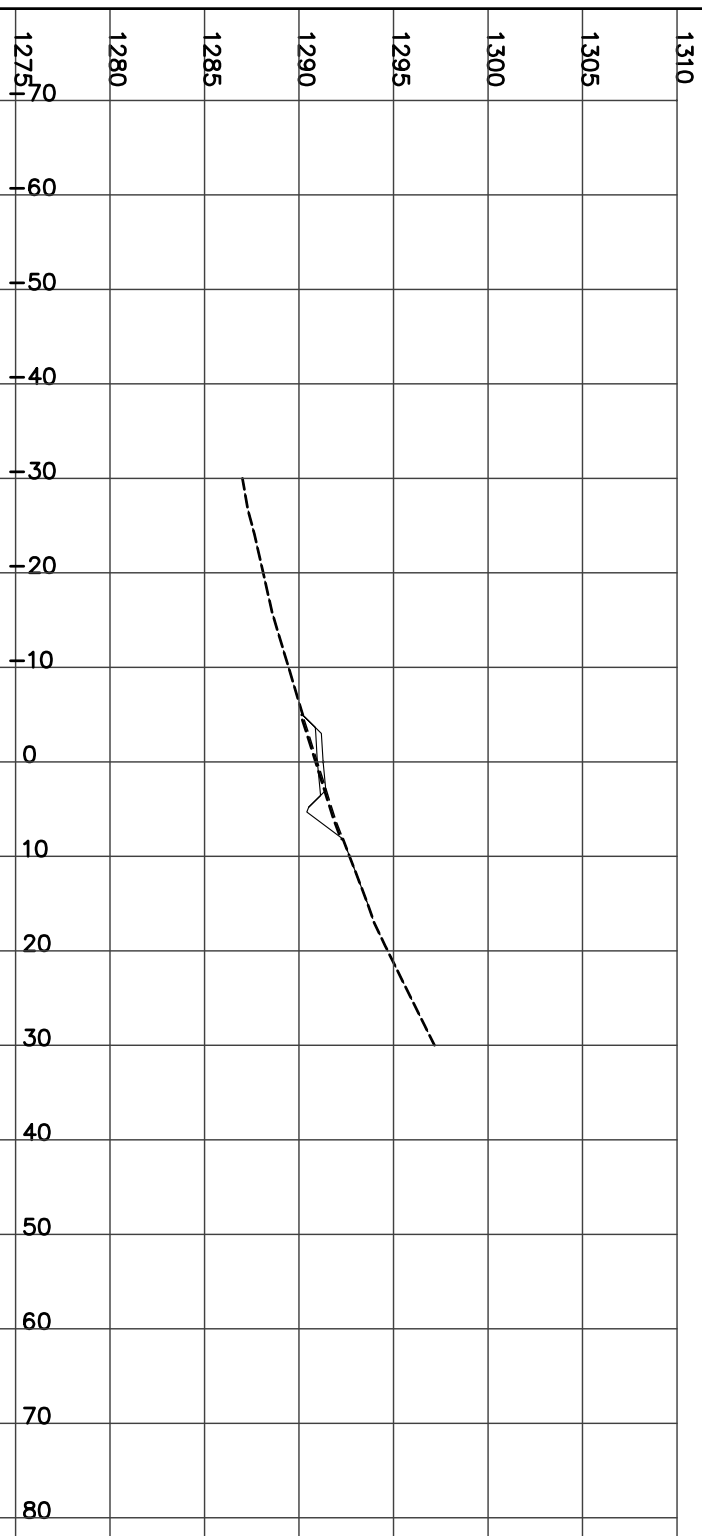

STATION 22+575.00
H= 1:800 V= 1:400

Left=1.50:1 C0.50 @-6.0 Right=1.50:1 C3.24 @10.16


CUT= 12.98 FILL= 1.61 STRIP= 1.61 GRAN_A= 1.98

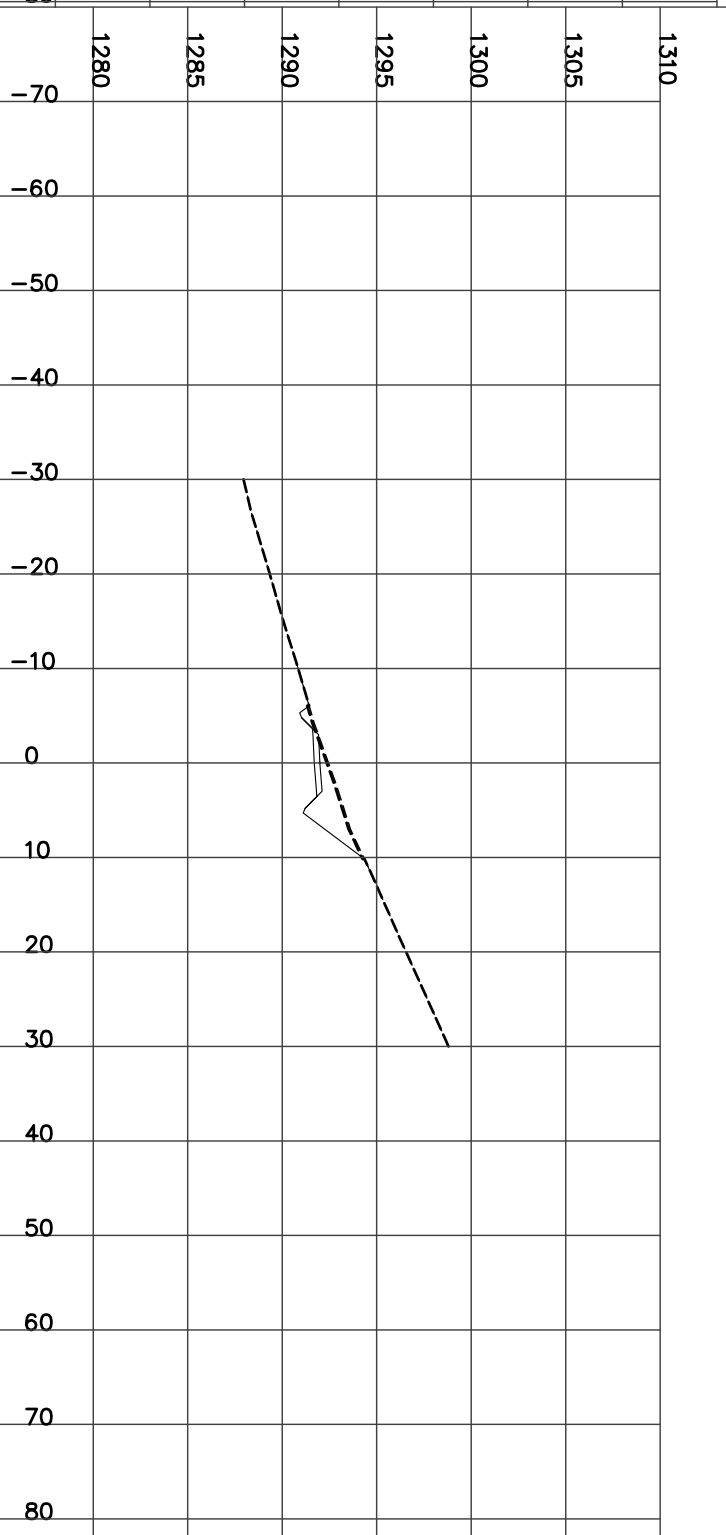


STATION 22+600.00
H= 1:800 V= 1:400

Left=1.50:1 C0.35 @-5.8 Right=1.50:1 C2.98 @9.78

CUT= 10.33 FILL= 0.14 STRIP= 1.56 GRAN_A= 1.98

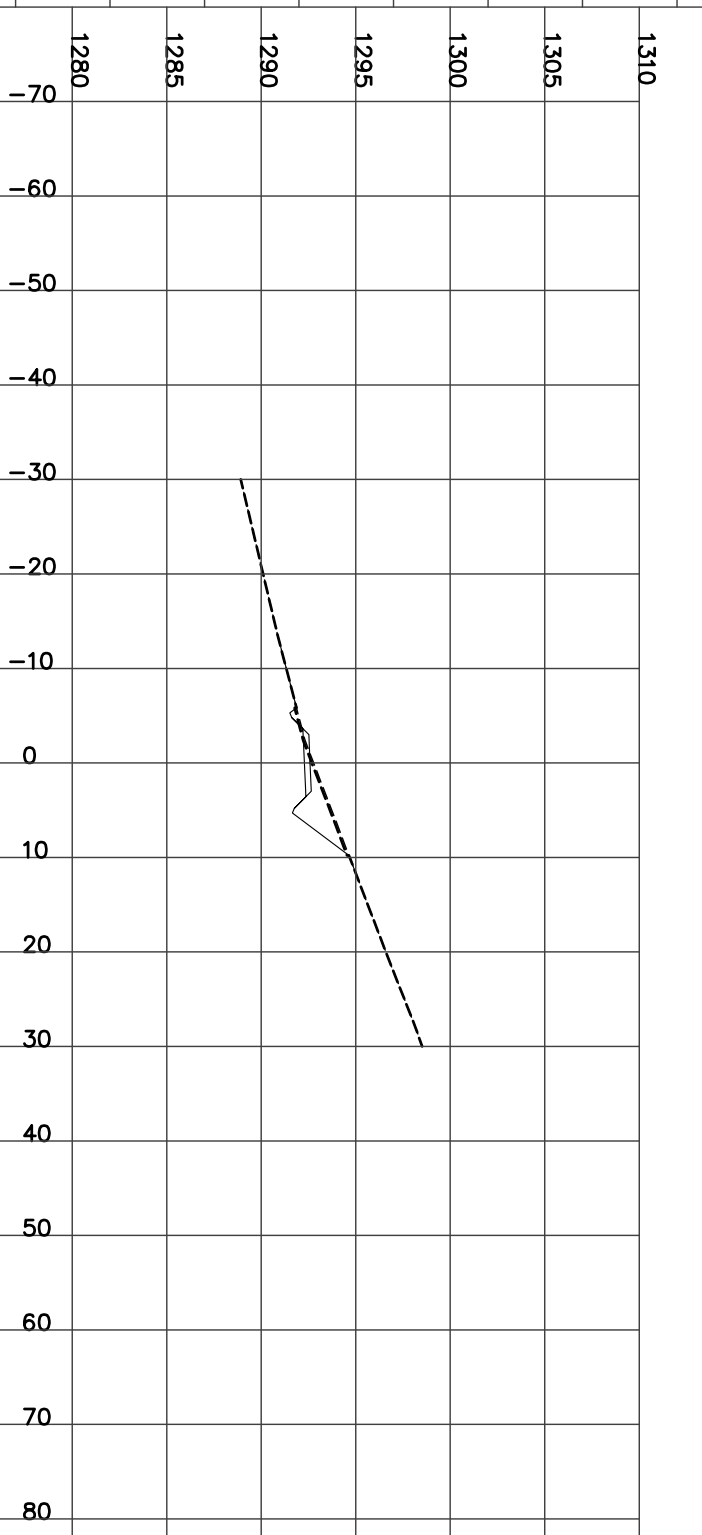

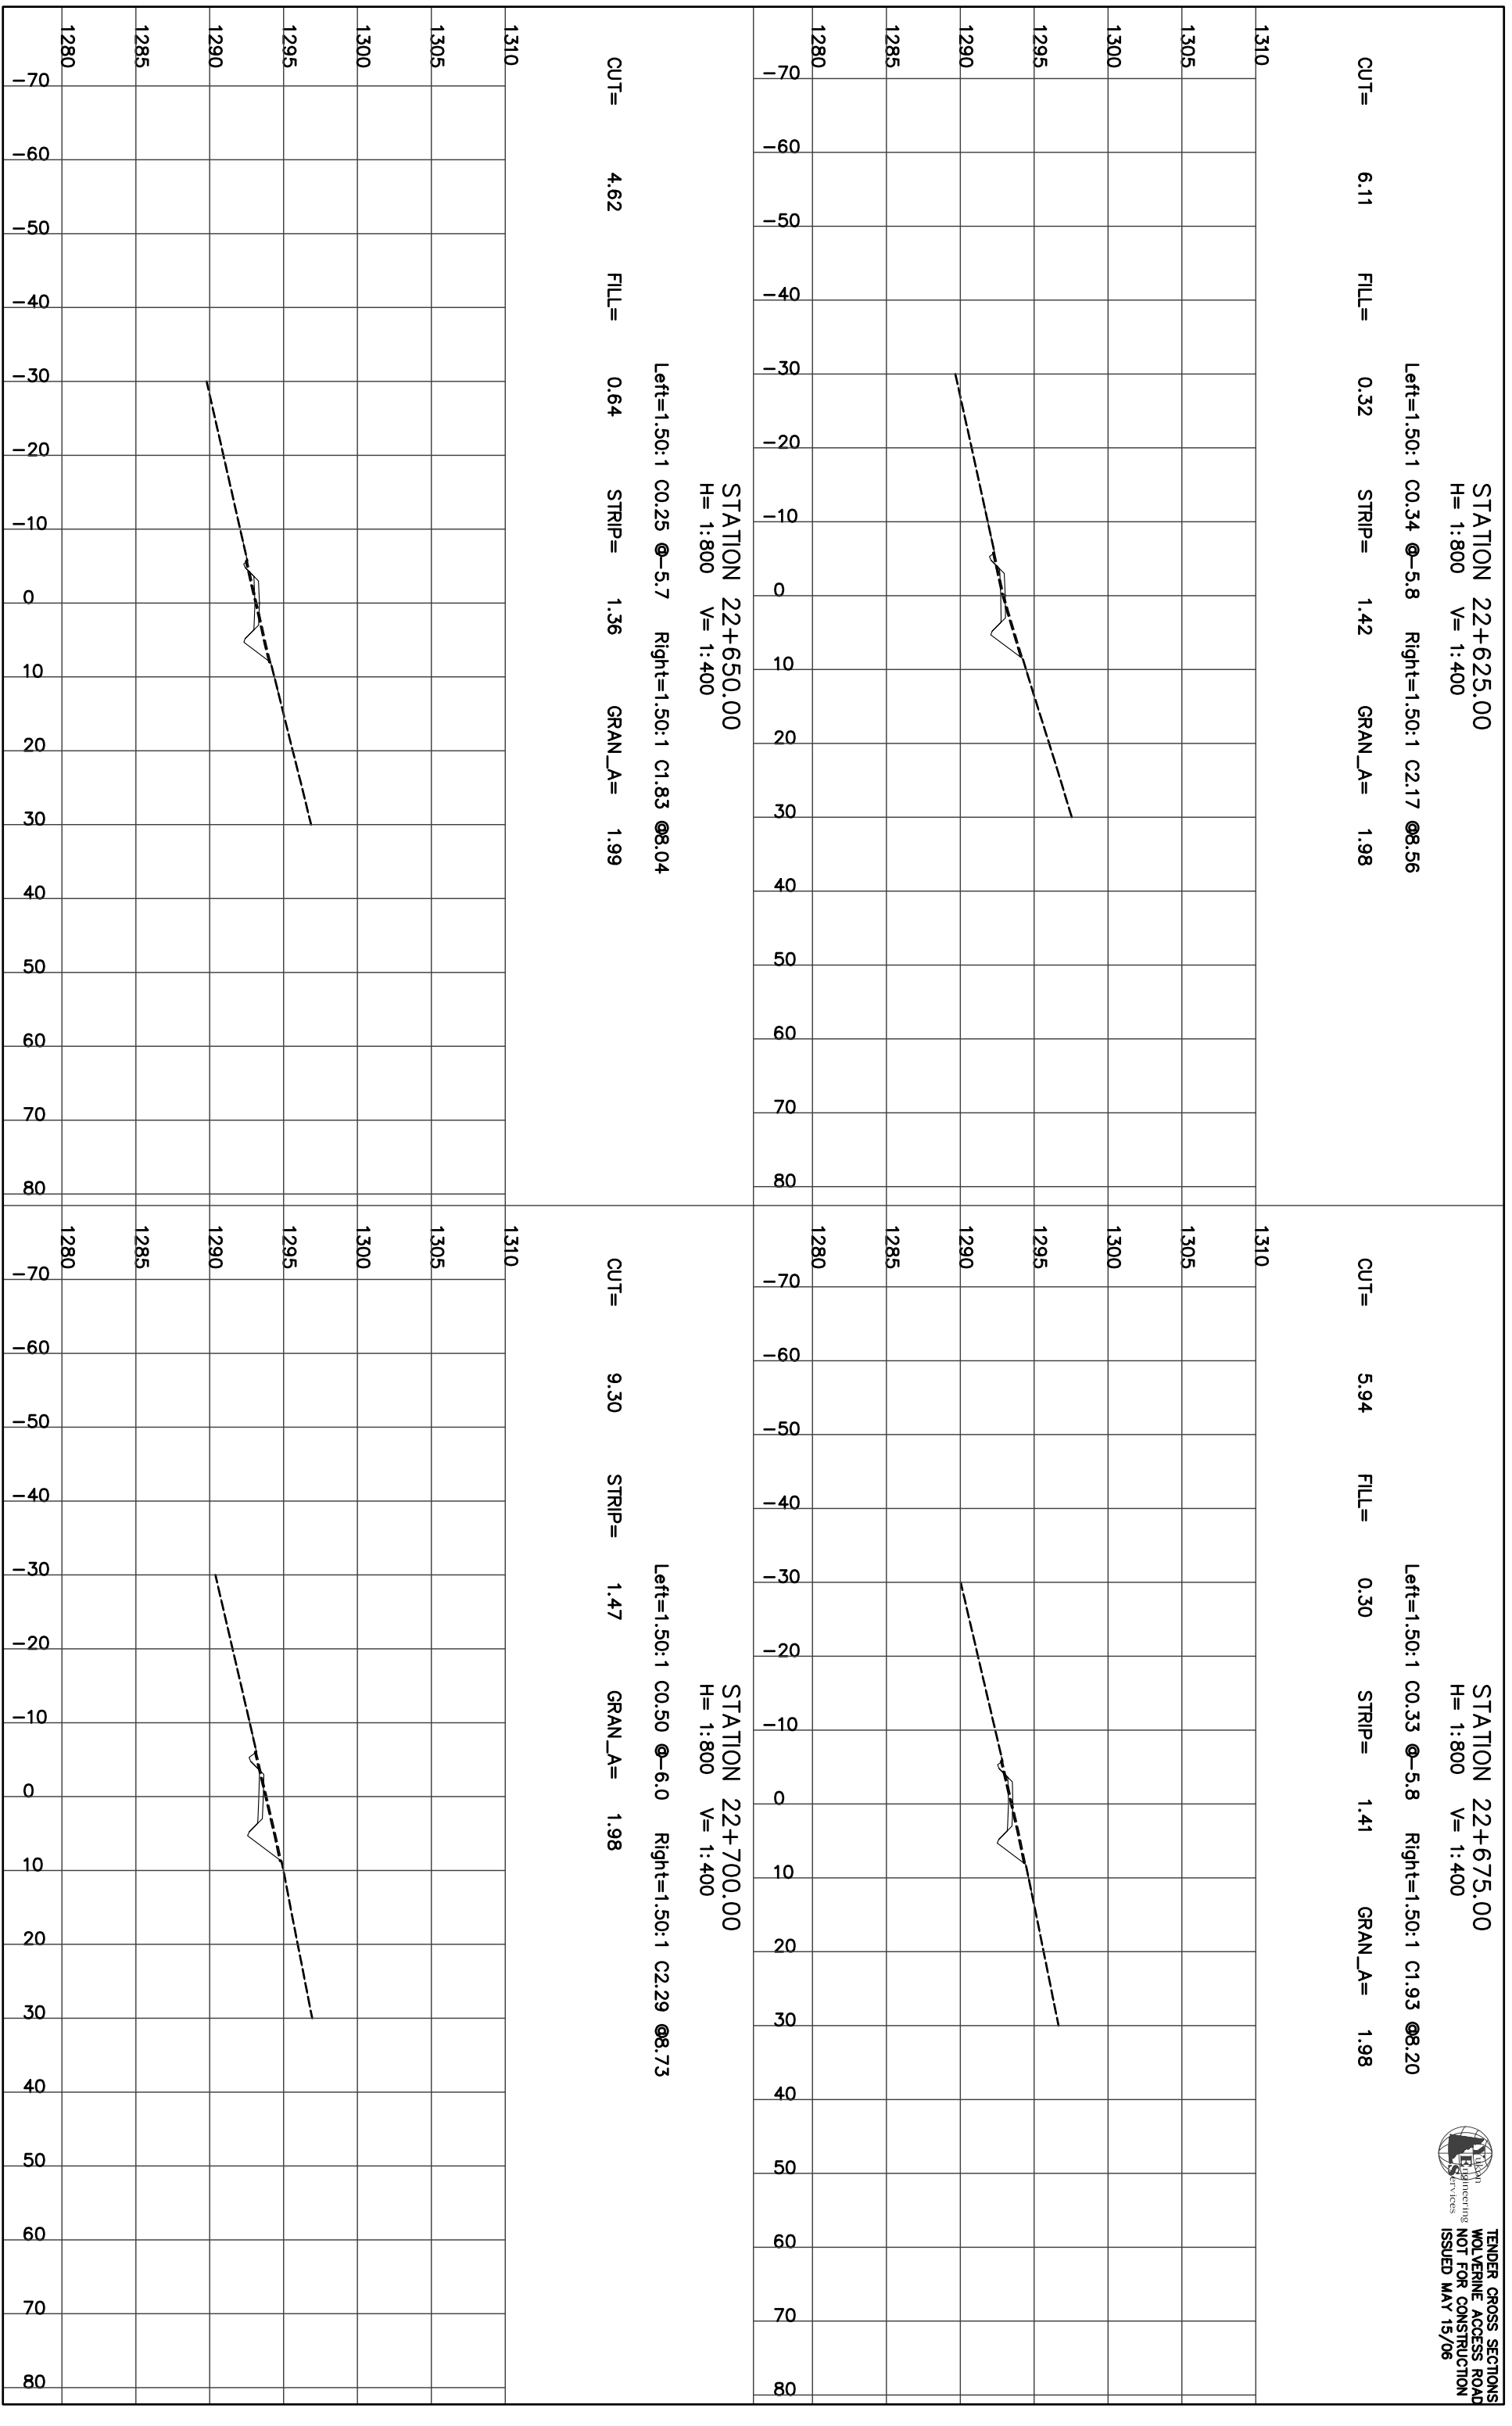

STATION 22+625.00
H= 1:800 V= 1:400

CUT= 6.11 FILL= 0.32 STRIP= 1.42 GRAN_A= 1.98

Left=1.50:1 C0.34 @-5.8 Right=1.50:1 C2.17 @8.56

STATION 22+675.00
H= 1:800 V= 1:400

CUT= 5.94 FILL= 0.30 STRIP= 1.41 GRAN_A= 1.98

Left=1.50:1 C0.33 @-5.8 Right=1.50:1 C1.93 @8.20

STATION 22+650.00
H= 1:800 V= 1:400

CUT= 4.62 FILL= 0.64 STRIP= 1.36 GRAN_A= 1.99

Left=1.50:1 C0.25 @-5.7 Right=1.50:1 C1.83 @8.04

STATION 22+700.00
H= 1:800 V= 1:400

CUT= 9.30 STRIP= 1.47 GRAN_A= 1.98


Left=1.50:1 C0.50 @-6.0 Right=1.50:1 C2.29 @8.73



STATION 22+725.00
H= 1:800 V= 1:400

Left=1.50:1 C0.46 @-6.0 Right=1.50:1 C2.22 @8.64


CUT= 8.67 FILL= 0.05 STRIP= 1.47 GRAN_A= 1.98

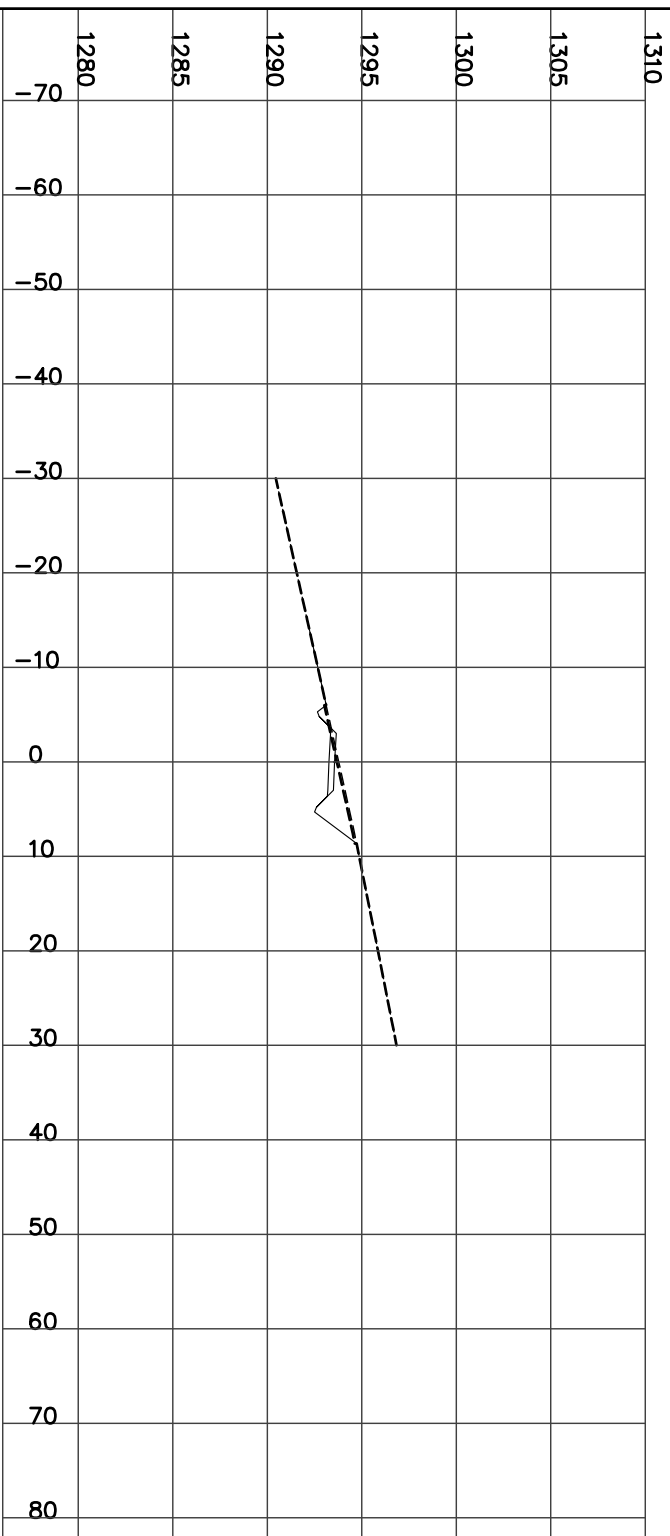

STATION 22+750.00
H= 1:800 V= 1:400

Left=1.50:1 C0.42 @-5.9 Right=1.50:1 C2.28 @8.71


CUT= 8.78 FILL= 0.09 STRIP= 1.47 GRAN_A= 1.98

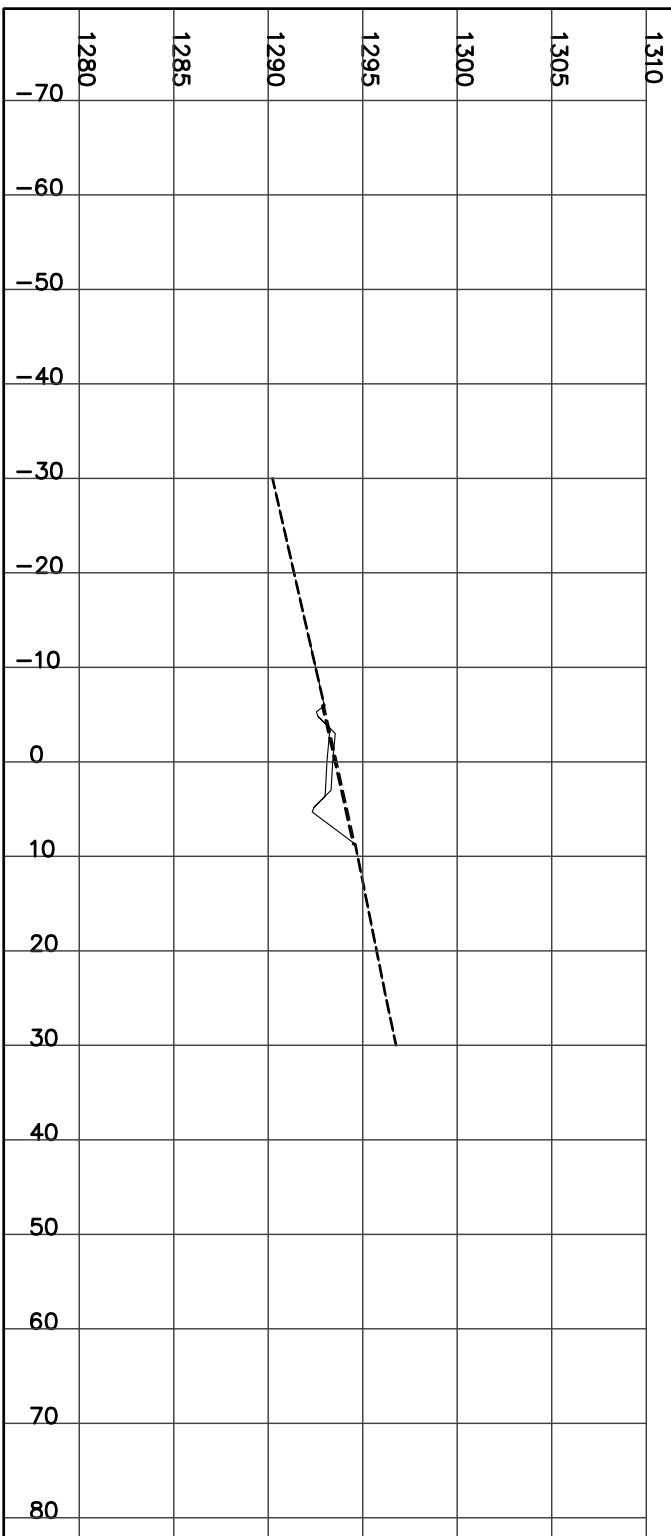

STATION 22+775.00
H= 1:800 V= 1:400

Left=1.50:1 C0.43 @-6.0 Right=1.50:1 C2.34 @8.81


CUT= 9.21 FILL= 0.07 STRIP= 1.46 GRAN_A= 1.98

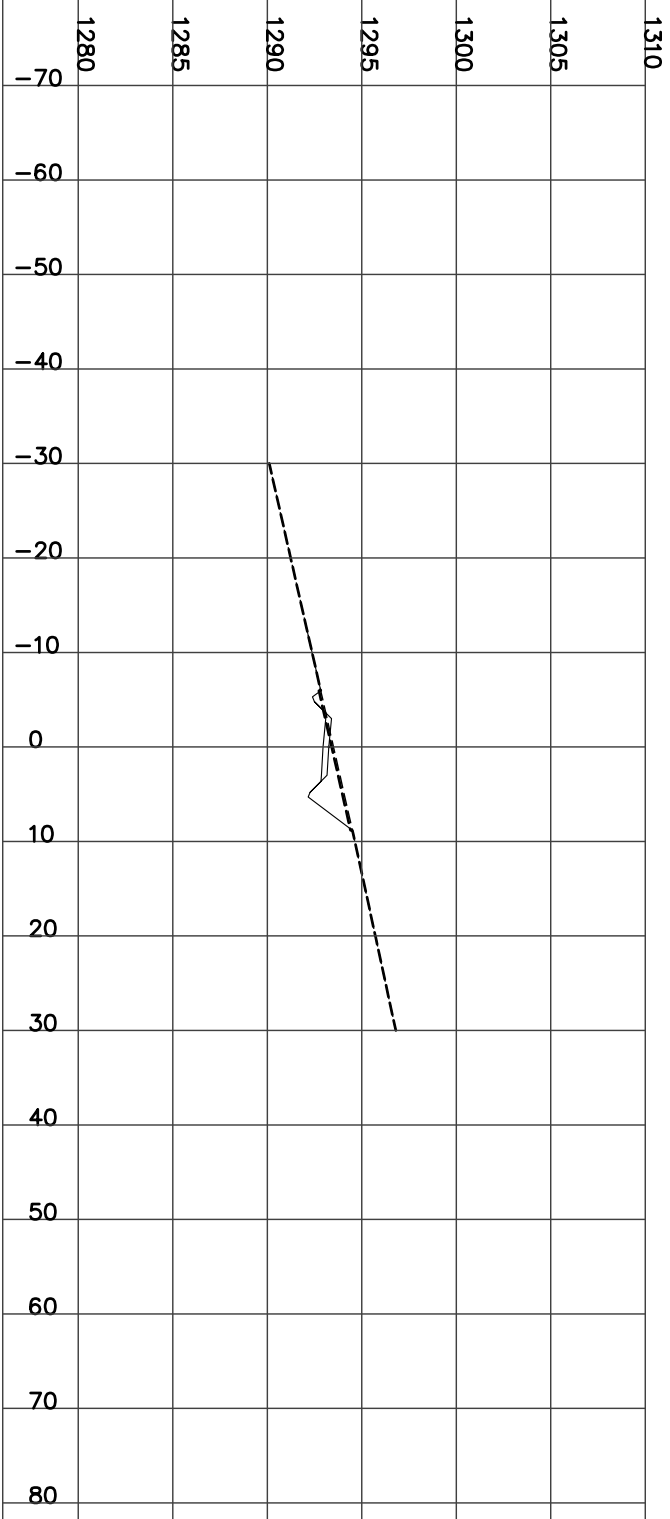

STATION 22+800.00
H= 1:800 V= 1:400

Left=1.50:1 C0.55 @-6.1 Right=1.50:1 C2.50 @9.05


CUT= 11.10 FILL= 0.07 STRIP= 1.52 GRAN_A= 1.98

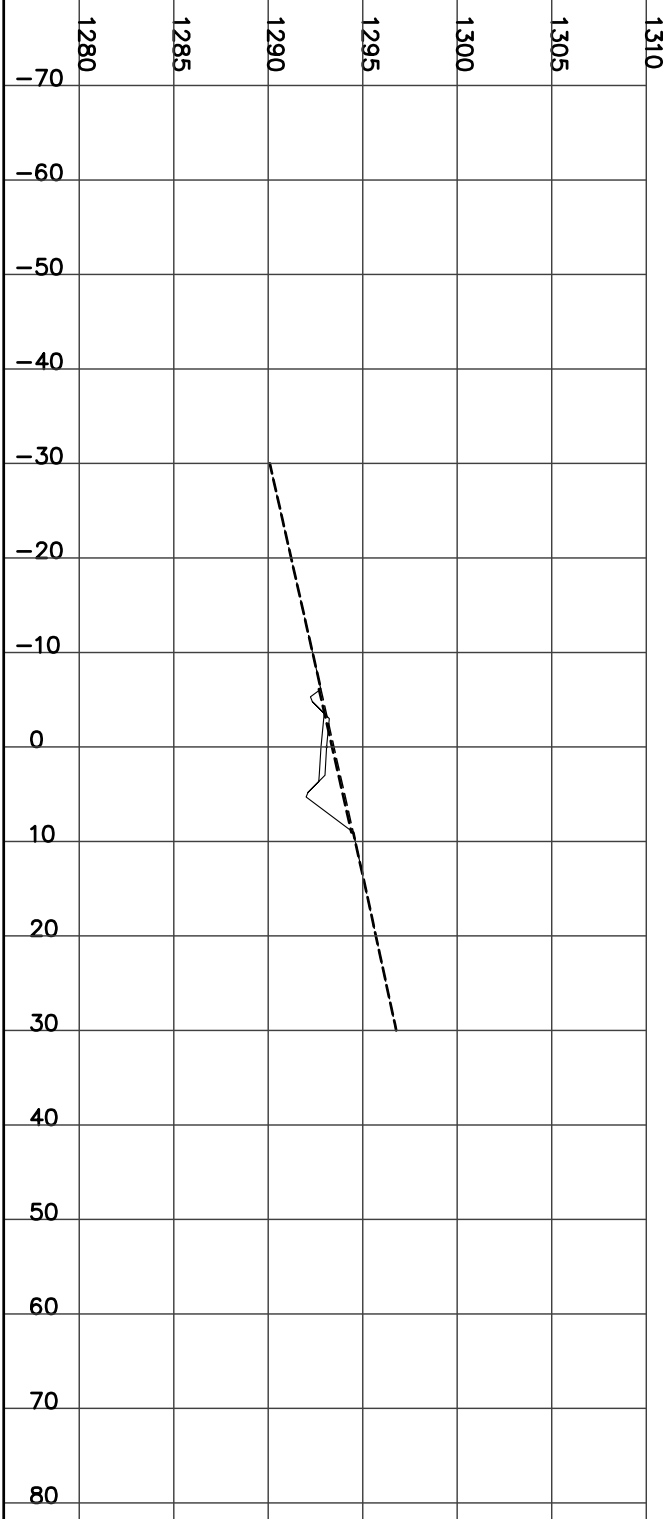


STATION 22+825.00
 H= 1:800 V= 1:400
 Left=1.50:1 C0.73 @-6.4 Right=1.50:1 C2.70 @9.34
 CUT= 14.27 STRIP= 1.56 GRAN_A= 1.98




STATION 22+850.00
 H= 1:800 V= 1:400
 Left=1.50:1 C0.66 @-6.3 Right=1.50:1 C2.48 @9.02
 CUT= 11.96 STRIP= 1.52 GRAN_A= 1.98

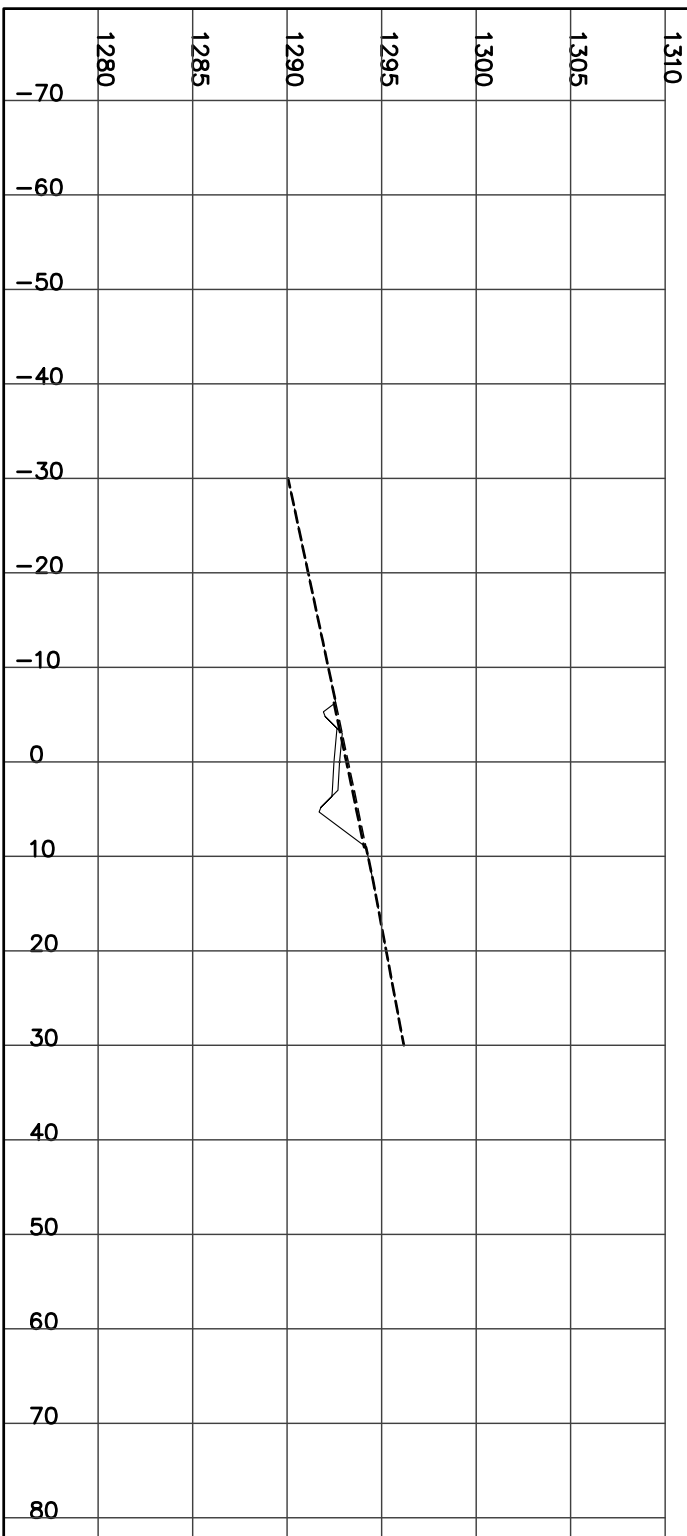

STATION 22+875.00
 H= 1:800 V= 1:400
 Left=1.50:1 C0.65 @-6.3 Right=1.50:1 C2.41 @8.91
 CUT= 11.30 STRIP= 1.52 GRAN_A= 1.98

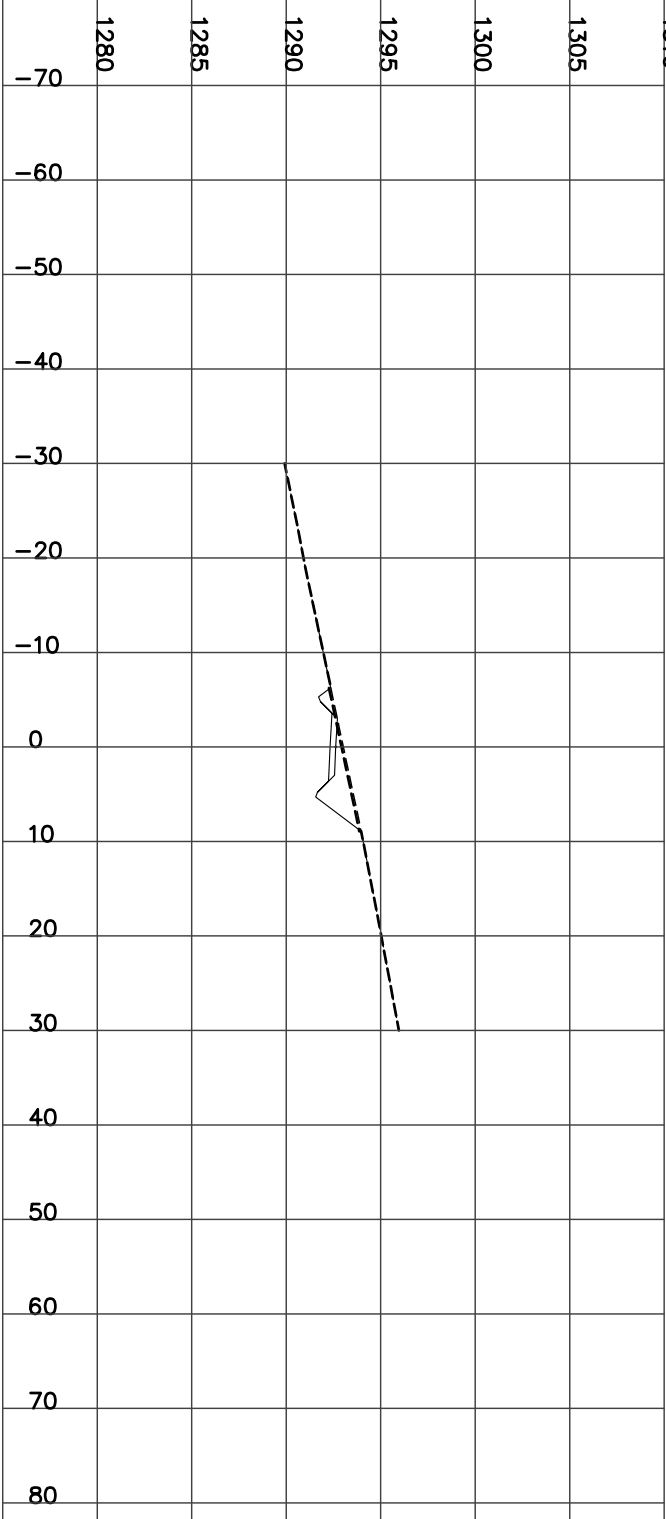


STATION 22+900.00
 H= 1:800 V= 1:400
 Left=1.50:1 C0.91 @-6.7 Right=1.50:1 C2.41 @8.91
 CUT= 13.22 STRIP= 1.55 GRAN_A= 1.98

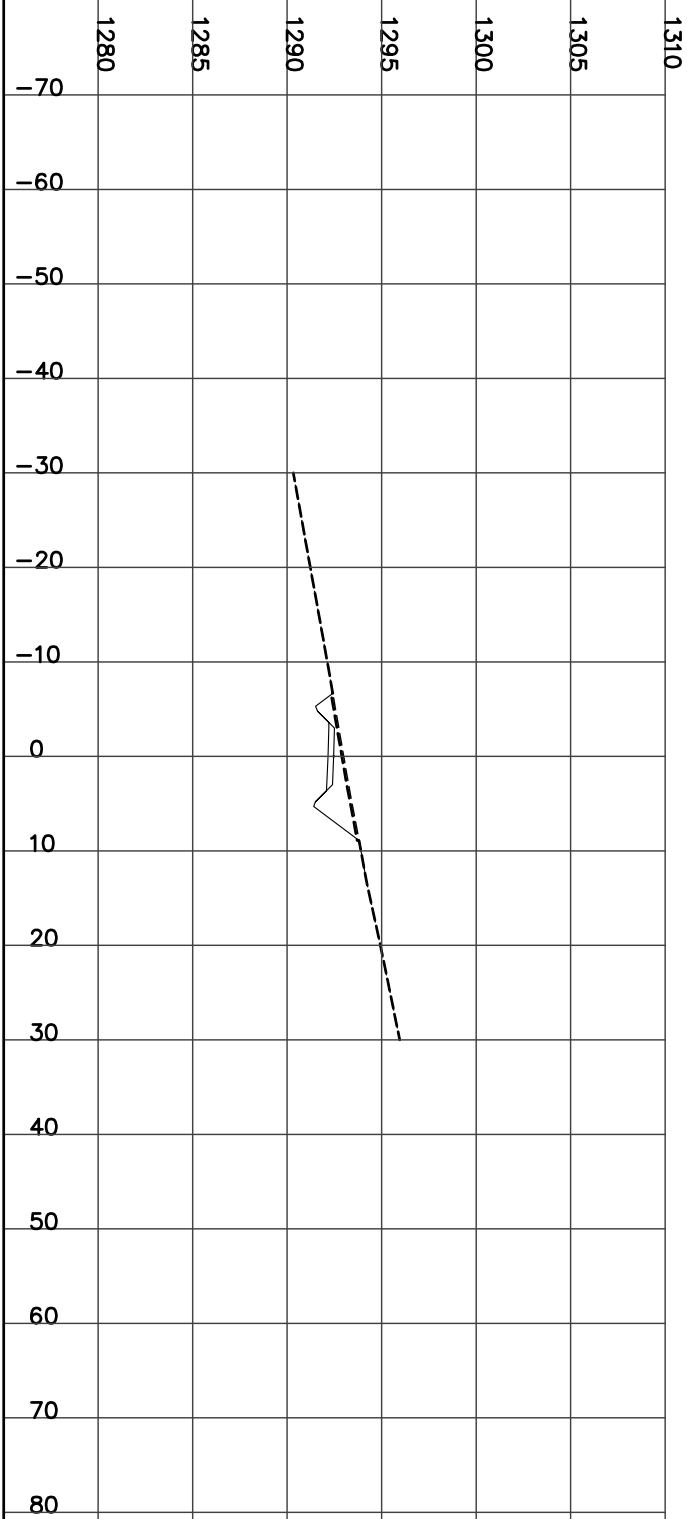

STATION 22+925.00
H= 1:800 V= 1:400

Left=1.50:1 C0.84 @-6.6 Right=1.50:1 C2.19 @8.58


CUT= 11.17 STRIP= 1.51 GRAN_A= 1.99

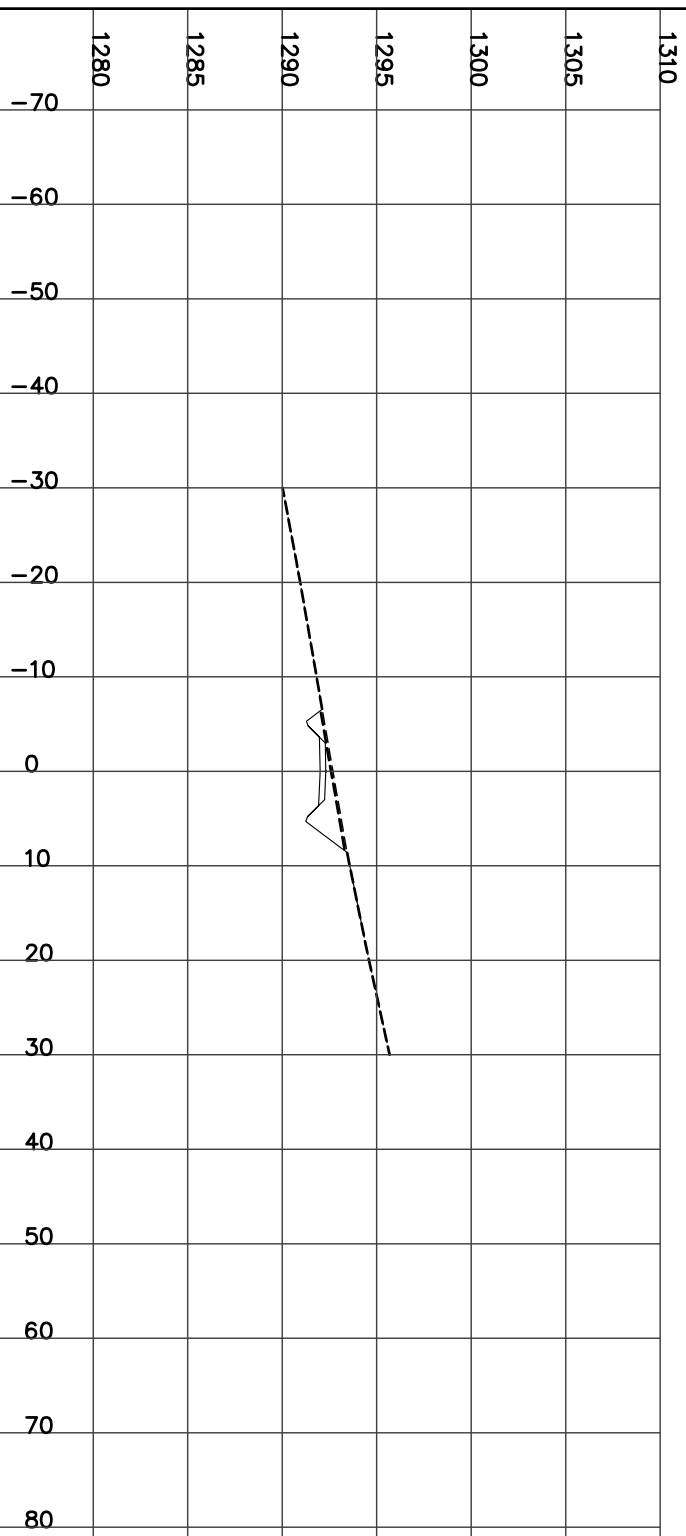

STATION 22+975.00
H= 1:800 V= 1:400

Left=1.50:1 C0.28 @-5.7 Right=1.50:1 C1.59 @7.69


CUT= 3.77 FILL= 0.69 STRIP= 1.33 GRAN_A= 1.99

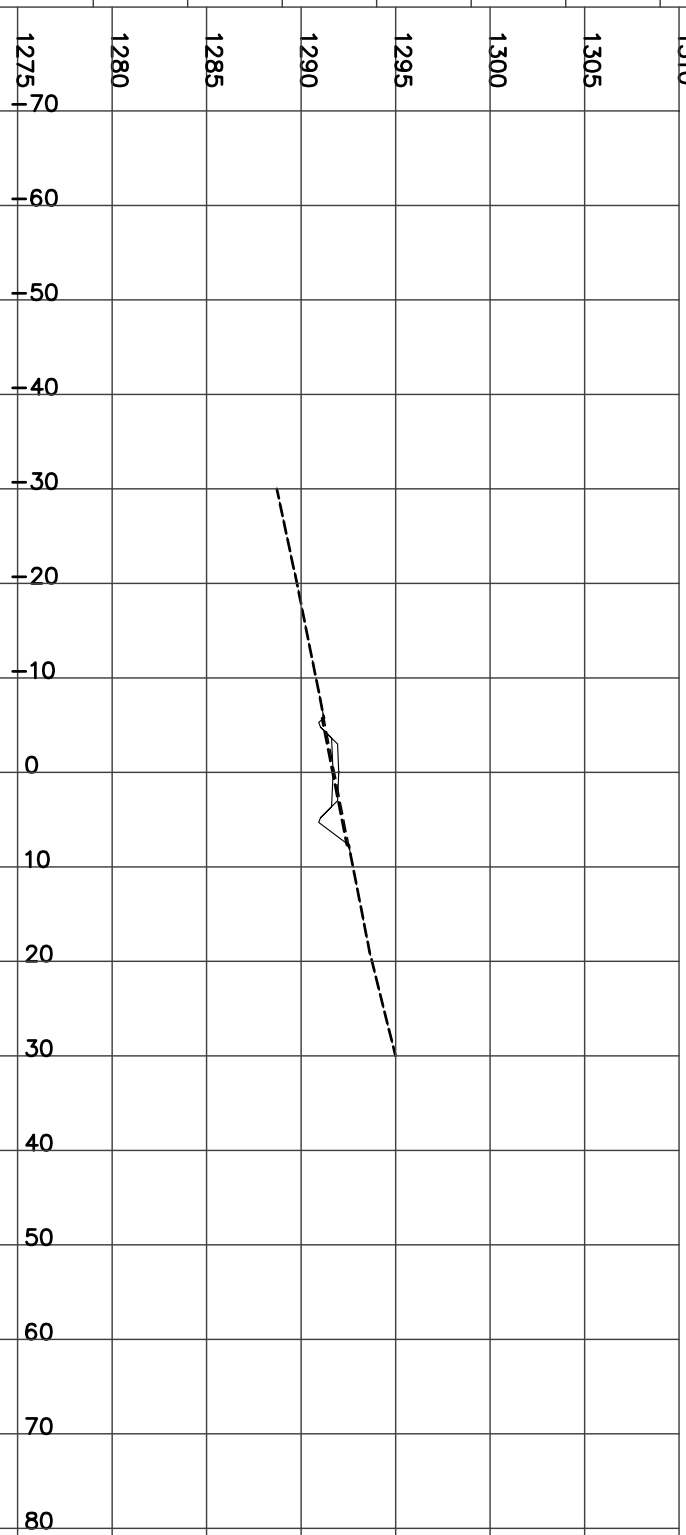

STATION 22+950.00
H= 1:800 V= 1:400

Left=1.50:1 C0.59 @-6.2 Right=1.50:1 C1.97 @8.25


CUT= 7.71 STRIP= 1.43 GRAN_A= 1.99

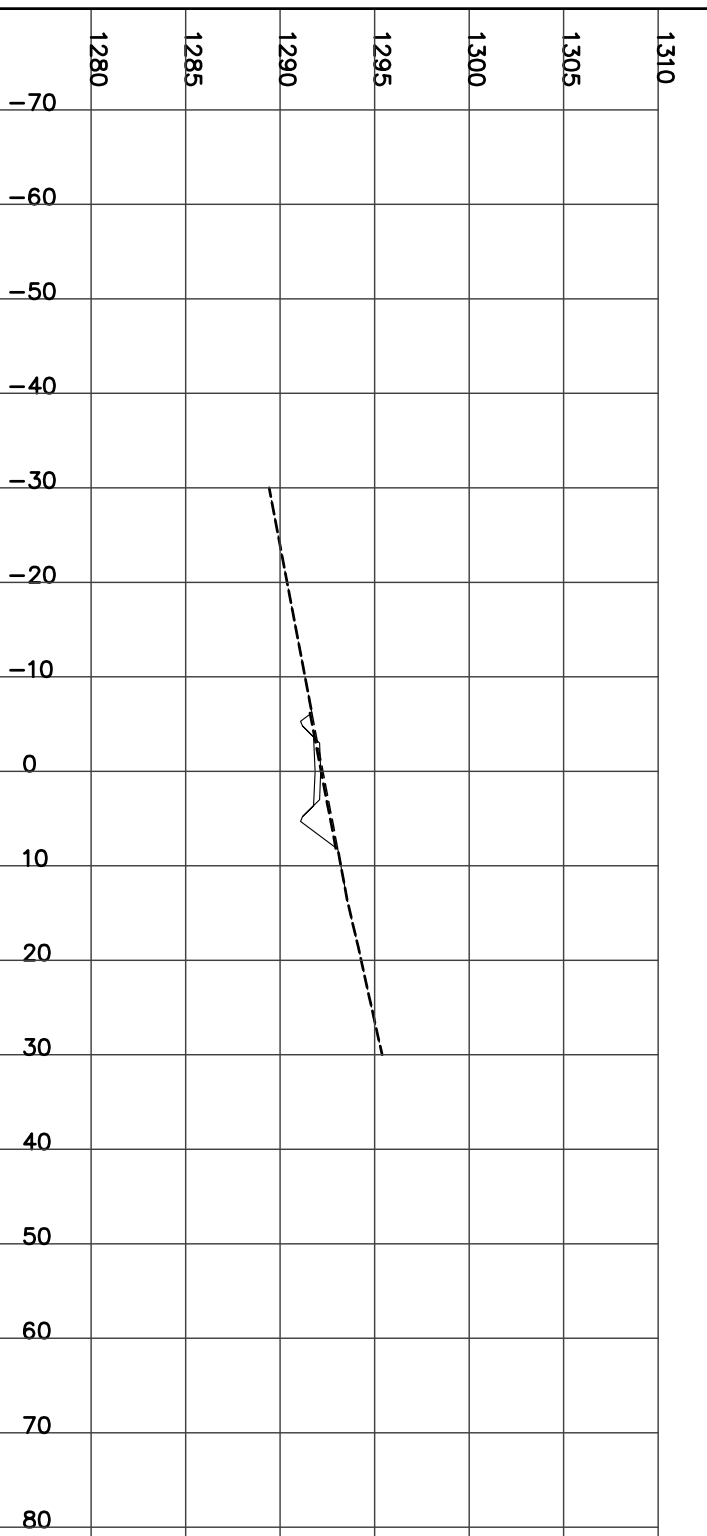

STATION 23+000.00
H= 1:800 V= 1:400

Left=2.00:1 F1.79 @-6.6 Right=1.50:1 C0.69 @6.33


CUT= 0.43 FILL= 8.62 STRIP= 1.30 GRAN_A= 1.99

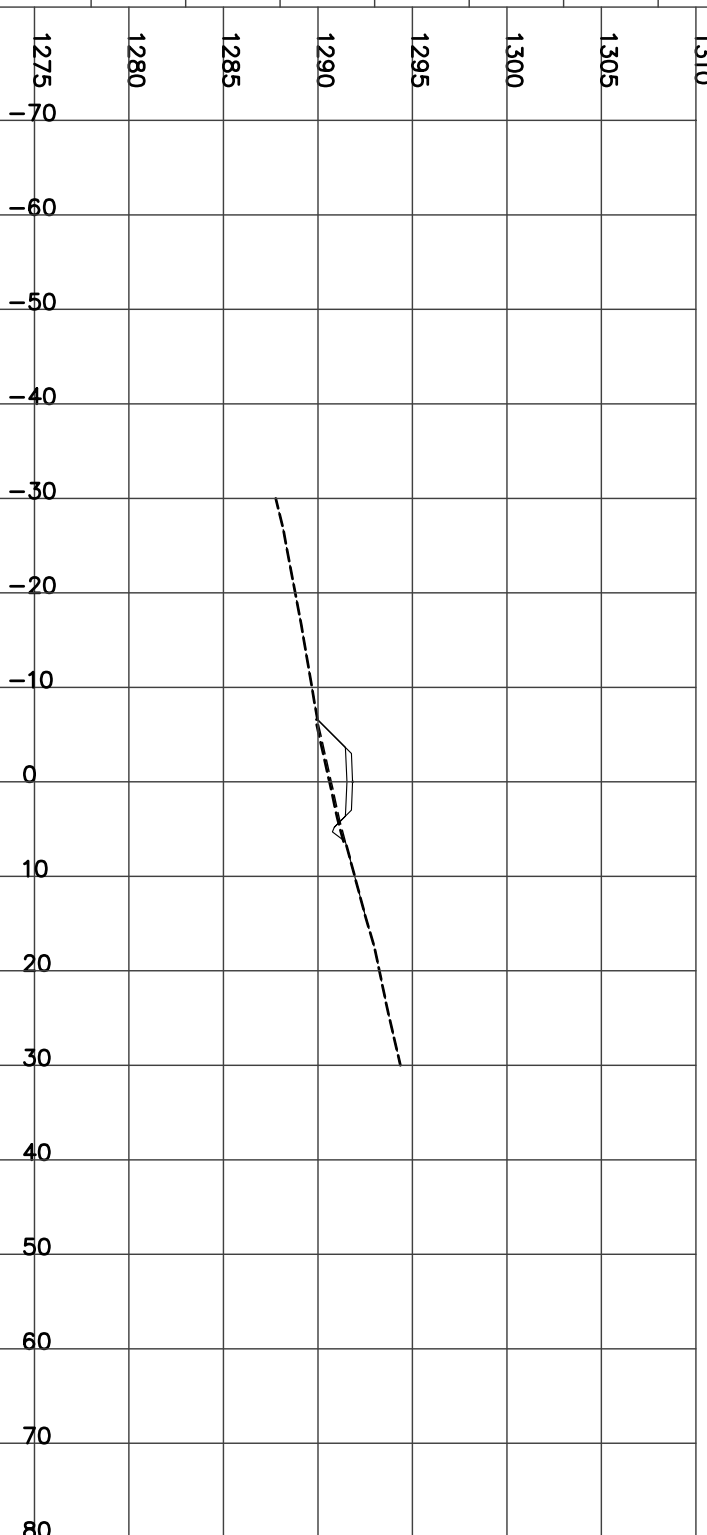

STATION 23+025.00
H= 1:800 V= 1:400

CUT= 0.57 FILL= 11.96 STRIP= 1.39 GRAN_A= 1.98


Left=2.00:1 F2.27 @-7.5 Right=1.50:1 C0.76 @6.44

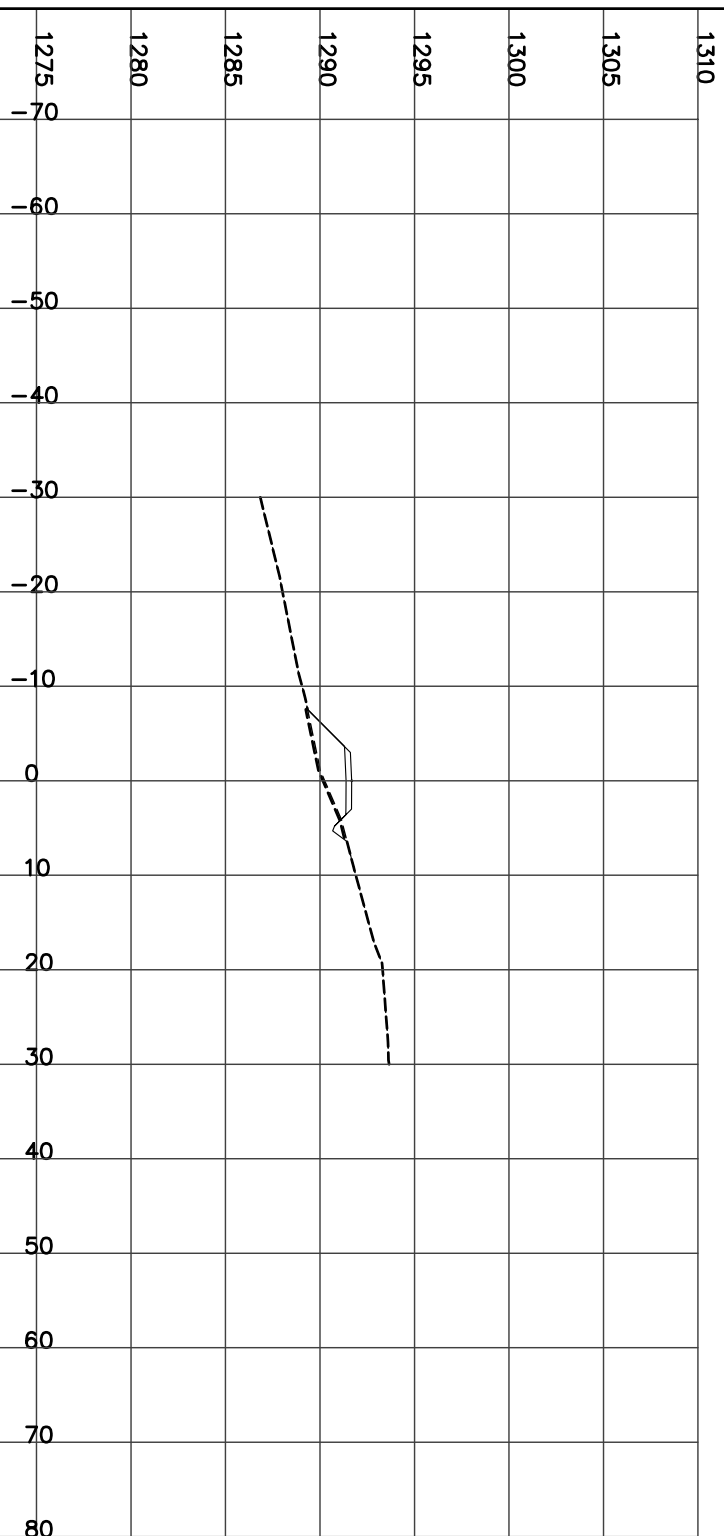

STATION 23+050.00
H= 1:800 V= 1:400

CUT= 10.24 FILL= 0.93 STRIP= 1.63 GRAN_A= 2.73


Left=1.51:1 C0.03 @-6.6 Right=1.50:1 C2.14 @9.77

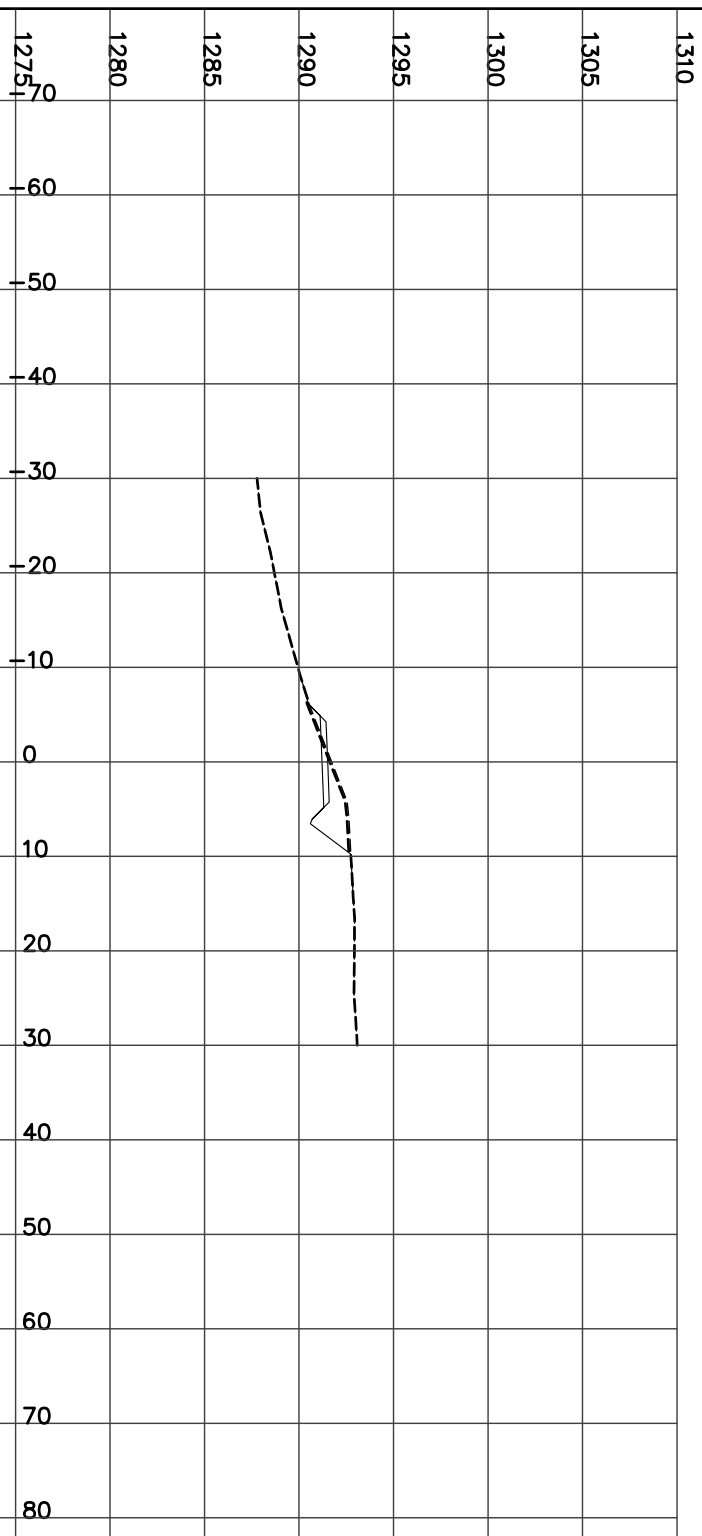

STATION 23+075.00
H= 1:800 V= 1:400

CUT= 1.30 FILL= 1.71 STRIP= 1.47 GRAN_A= 2.73


Left=1.50:1 C0.19 @-6.8 Right=1.50:1 C0.95 @7.97

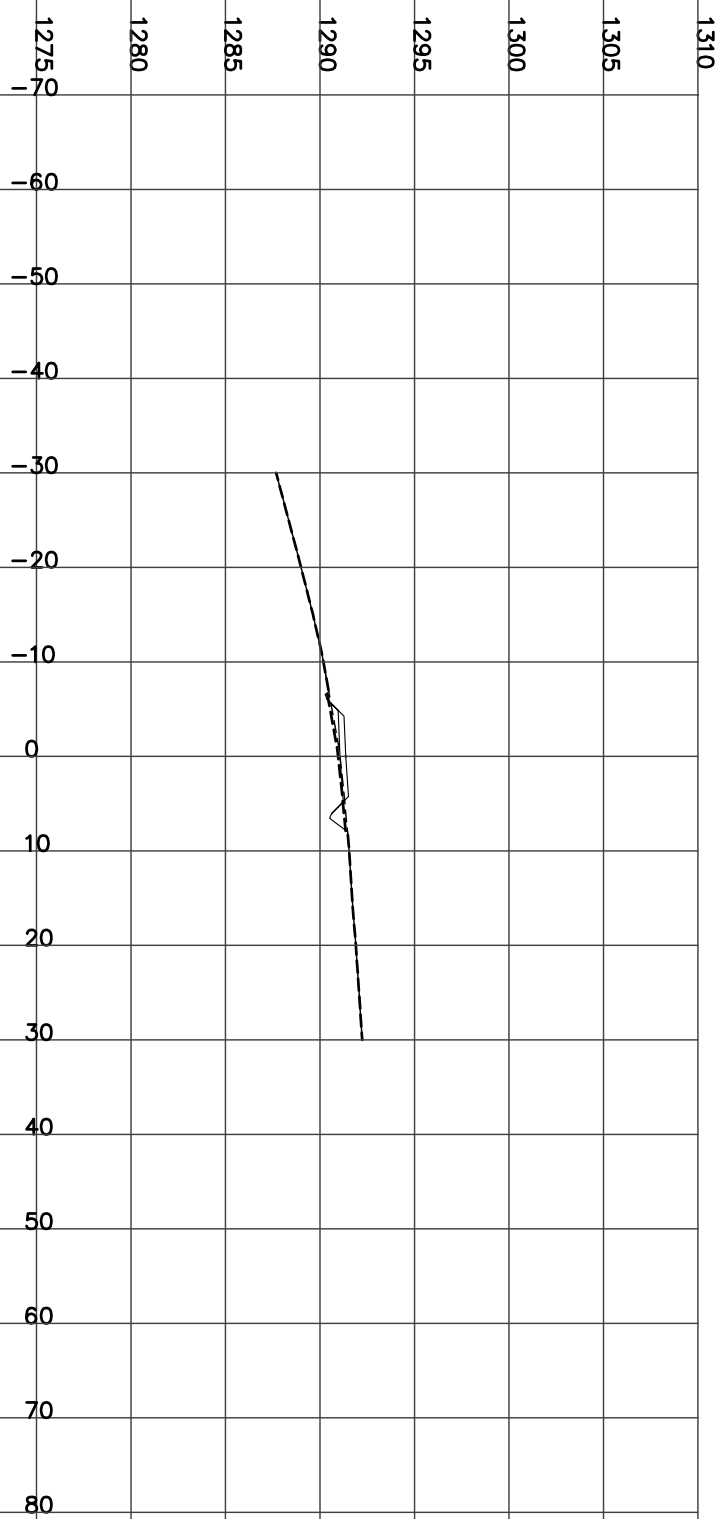

STATION 23+100.00
H= 1:800 V= 1:400

FILL= 19.83 STRIP= 1.55 GRAN_A= 2.73


Left=2.00:1 F1.70 @-7.7 Right=2.00:1 F1.79 @7.83

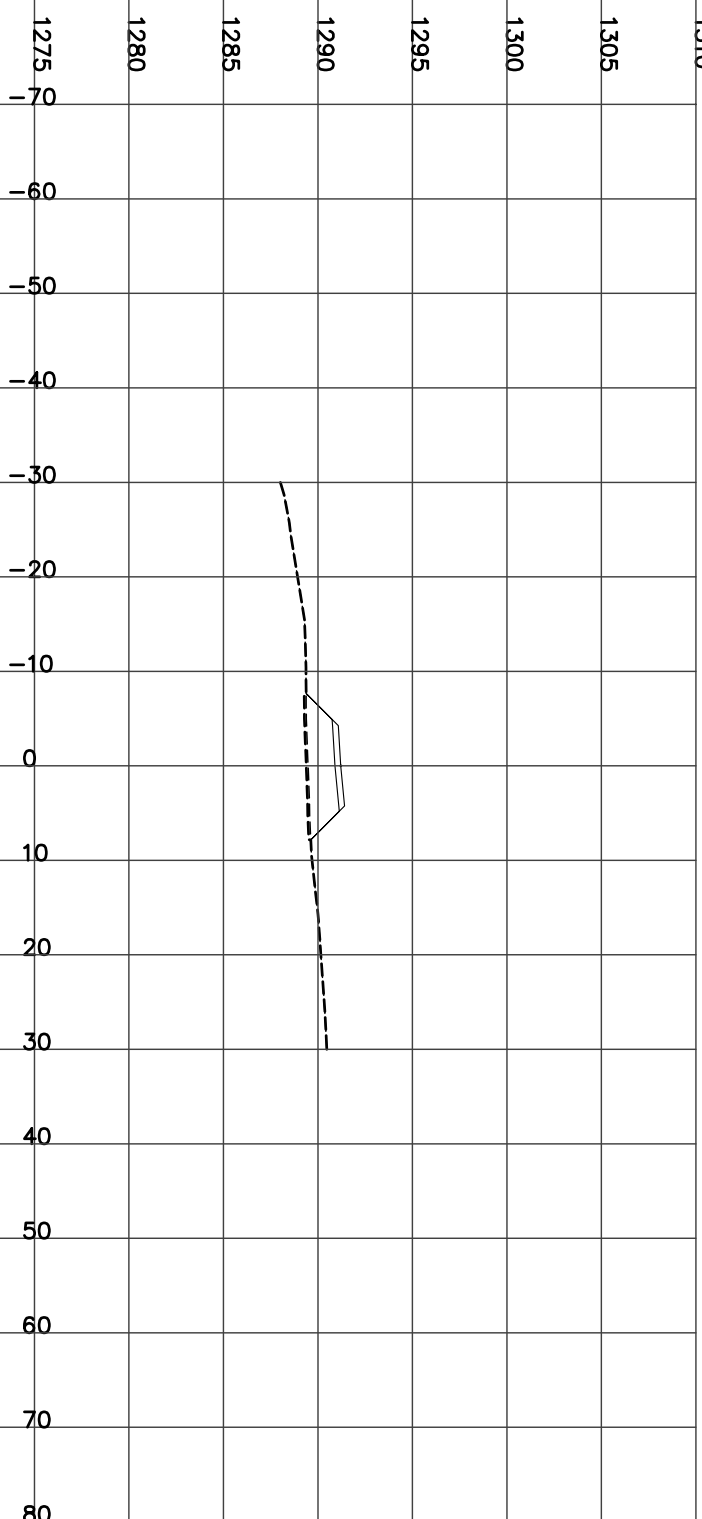

STATION 23+125.00
H= 1:800 V= 1:400

Left=2.00:1 F3.33 @-9.7 Right=2.00:1 F2.60 @8.20


FILL= 34.56 STRIP= 1.77 GRAN_A= 1.97

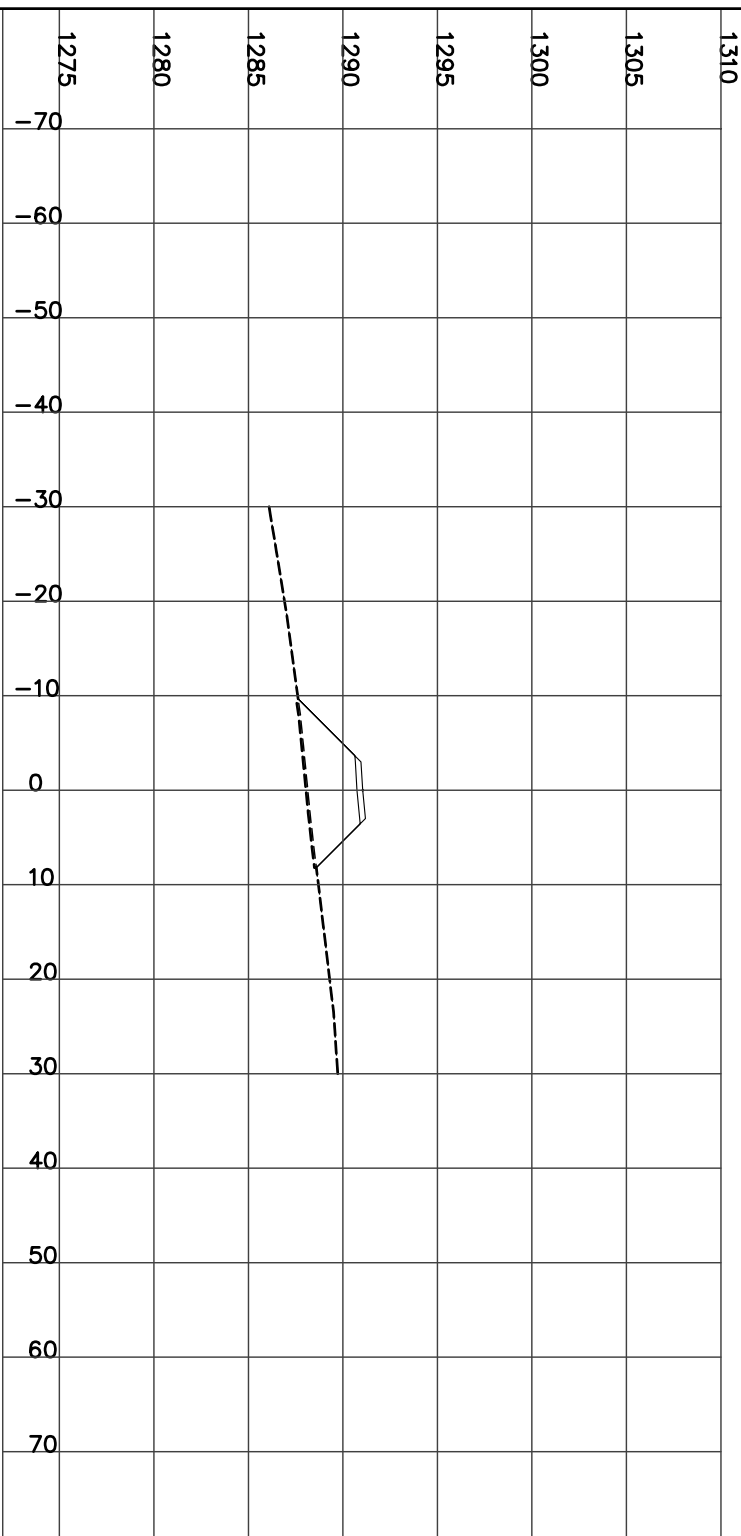

STATION 23+175.00
H= 1:800 V= 1:400

Left=2.00:1 F5.04 @-13.1 Right=2.00:1 F4.31 @11.62


FILL= 70.13 STRIP= 2.45 GRAN_A= 1.98

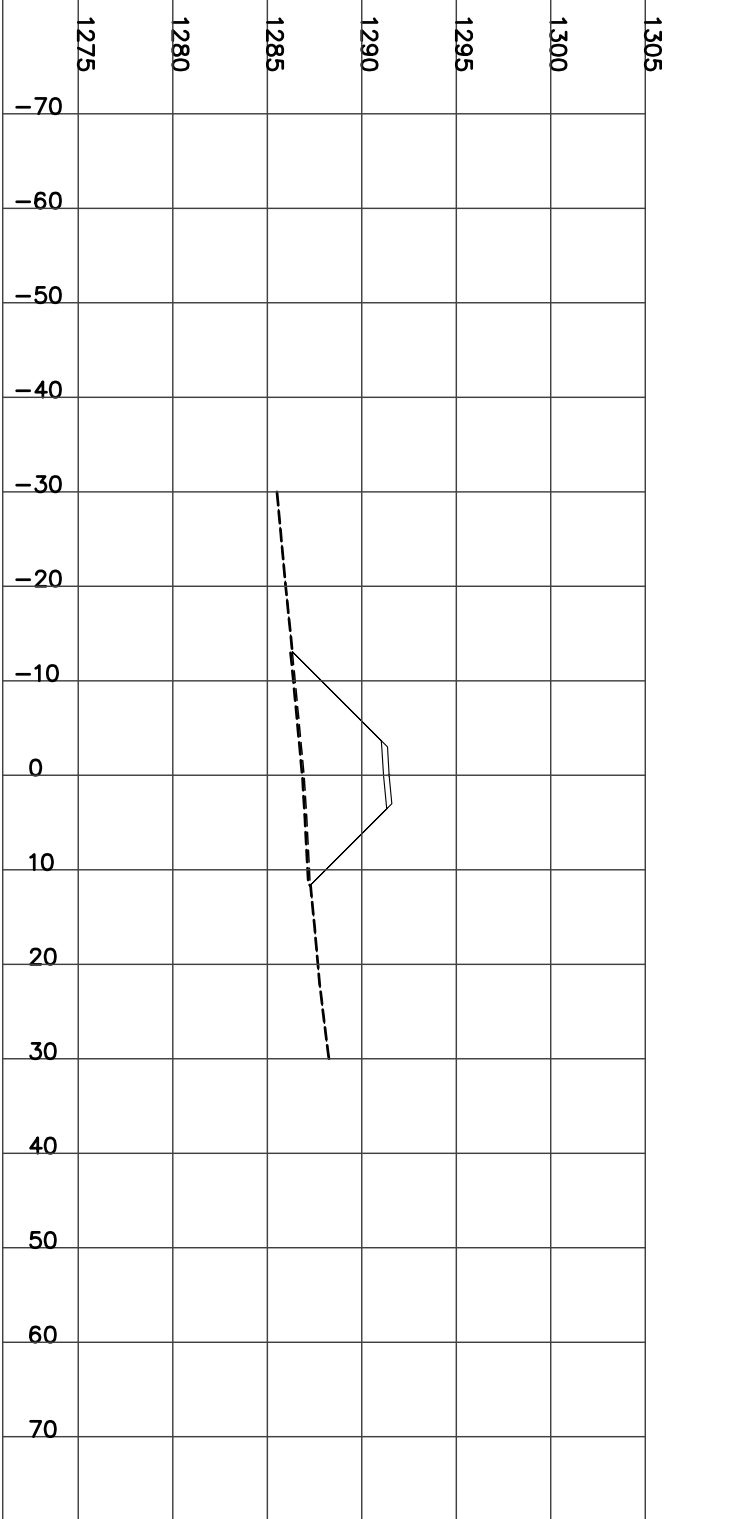

STATION 23+150.00
H= 1:800 V= 1:400

Left=2.00:1 F3.70 @-10.4 Right=2.00:1 F3.01 @9.02


FILL= 41.98 STRIP= 1.94 GRAN_A= 1.98

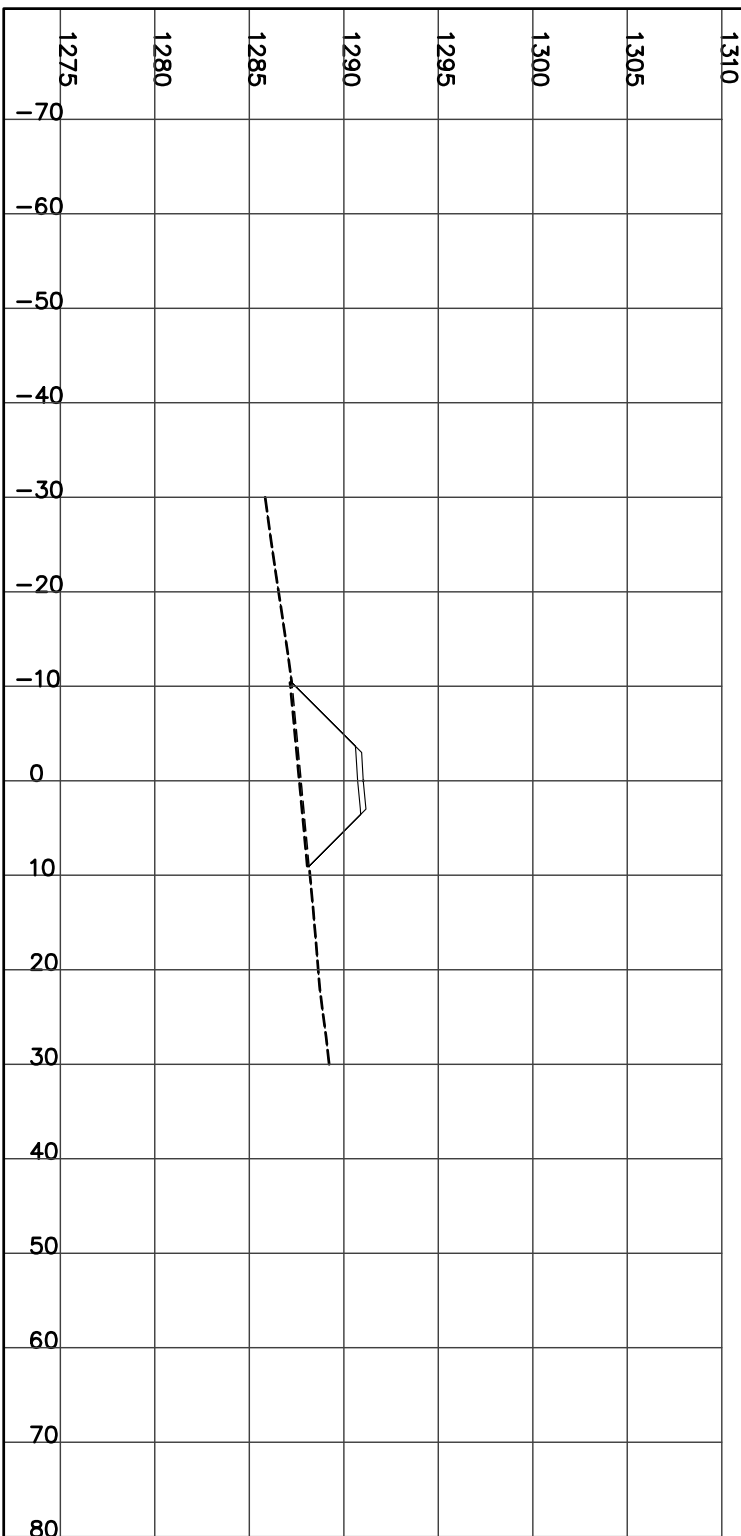

STATION 23+190.00
H= 1:800 V= 1:400

Left=2.00:1 F6.29 @-15.6 Right=2.00:1 F4.81 @12.62

FILL= 93.34 STRIP= 2.83 GRAN_A= 1.98

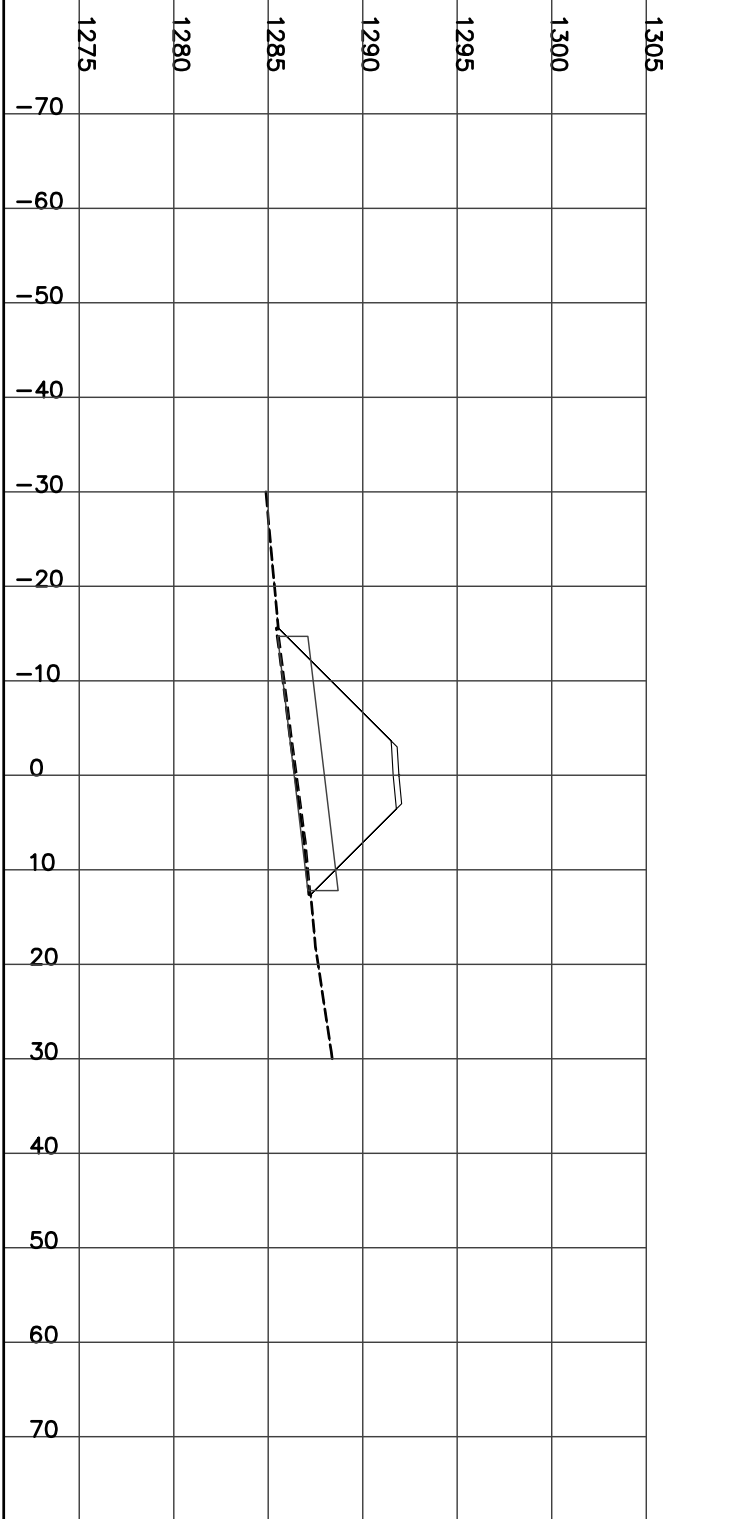

Culvert CSP Dia=1600 mm Skew= 0 Length= 26.9 m Slope= 5.93 %

STATION 23+200.00
H= 1:800 V= 1:400

Left=2.00:1 F7.09 @-17.2 Right=2.00:1 F4.99 @12.97


FILL= 108.30 STRIP= 3.00 GRAN_A= 1.98



STATION 23+225.00
H= 1:800 V= 1:400

Left=2.00:1 F8.86 @-20.7 Right=2.00:1 F6.12 @15.25


FILL= 156.37 STRIP= 3.56 GRAN_A= 1.98

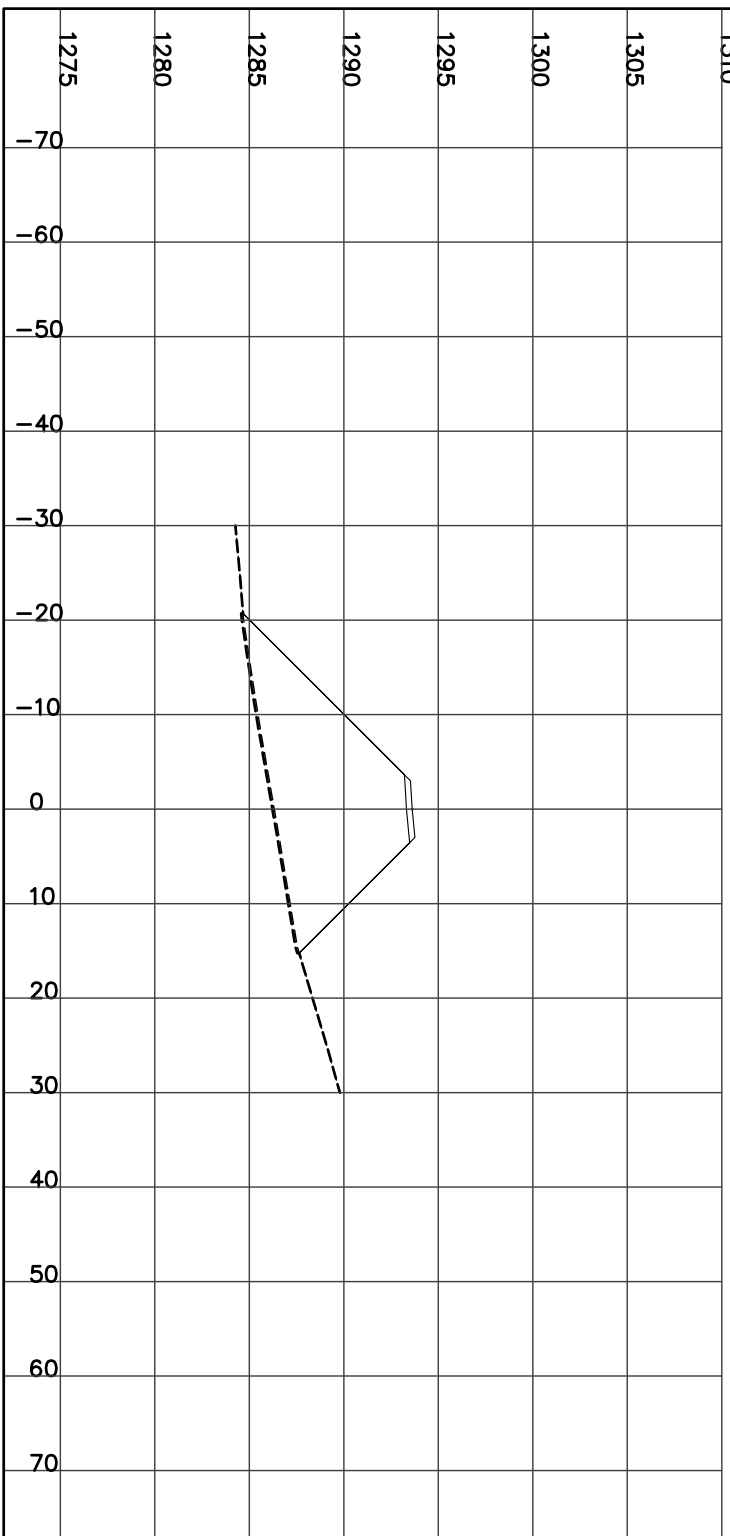

STATION 23+250.00
H= 1:800 V= 1:400

Left=2.00:1 F9.78 @-22.6 Right=2.00:1 F5.07 @13.14


FILL= 181.99 STRIP= 3.55 GRAN_A= 1.98




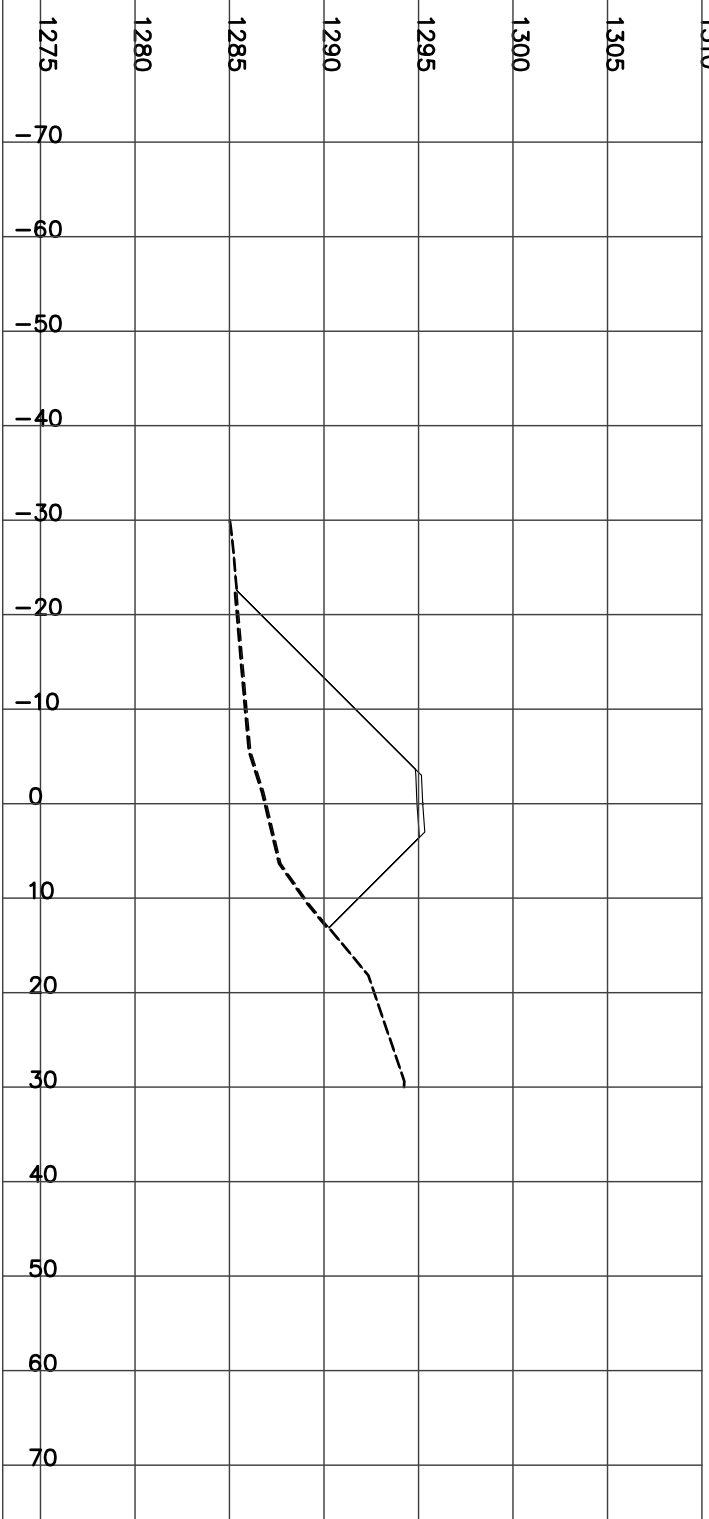


STATION 23+275.00
H= 1:800 V= 1:400

Left=2.00:1 F10.36 @-23.7 Right=2.00:1 F6.87 @16.75

FILL= 200.66 STRIP= 4.02 GRAN_A= 1.98

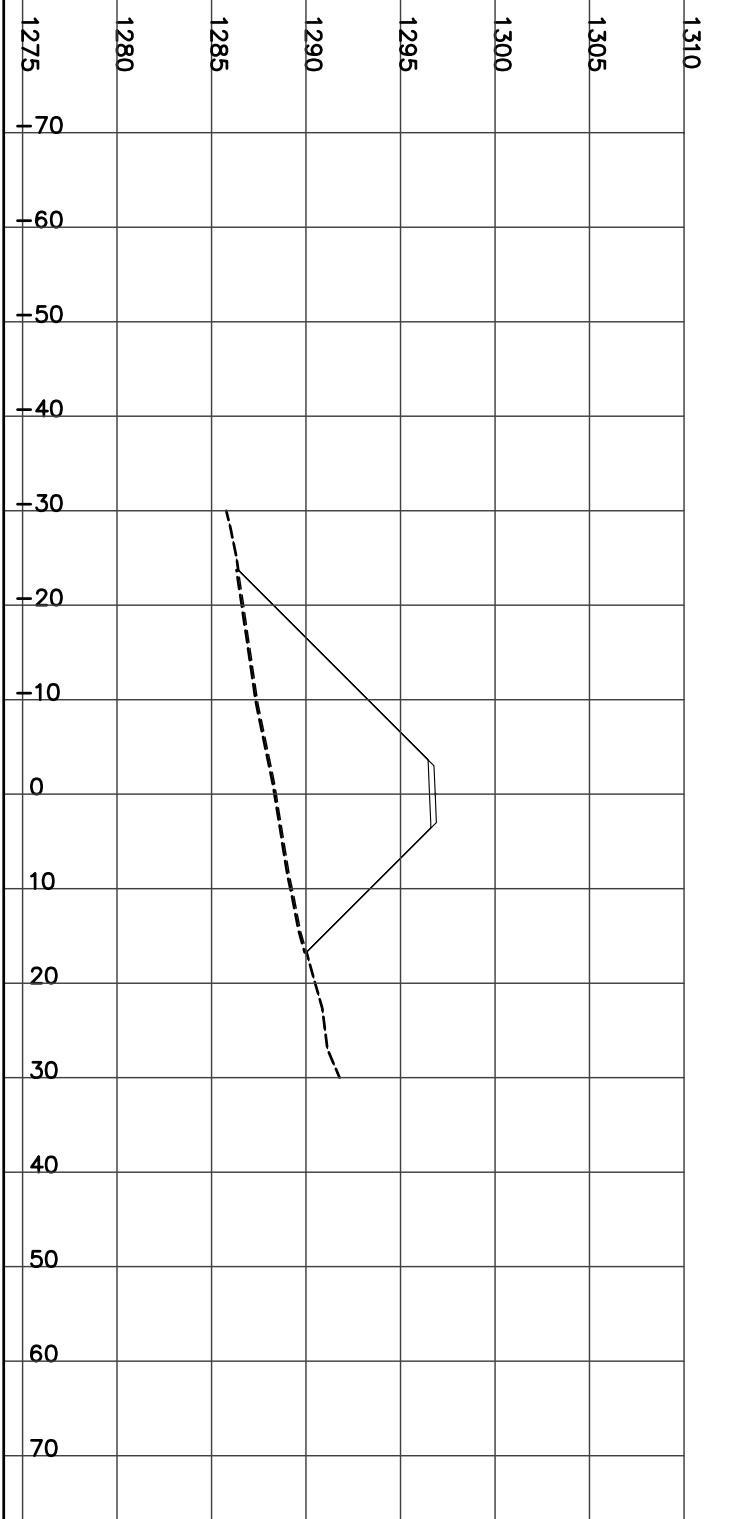


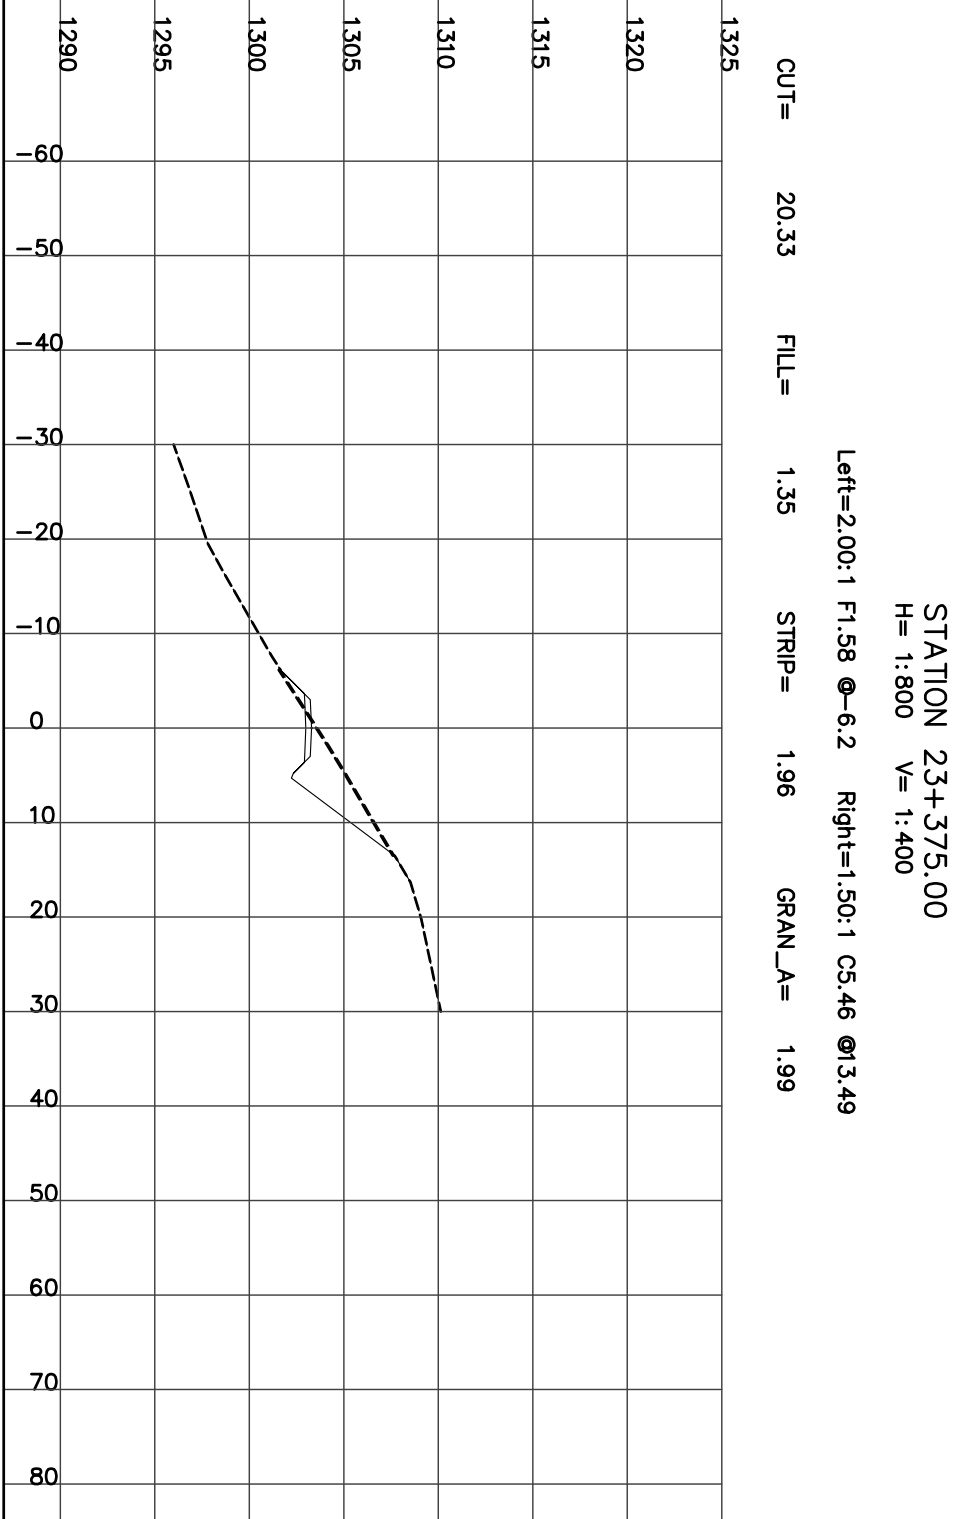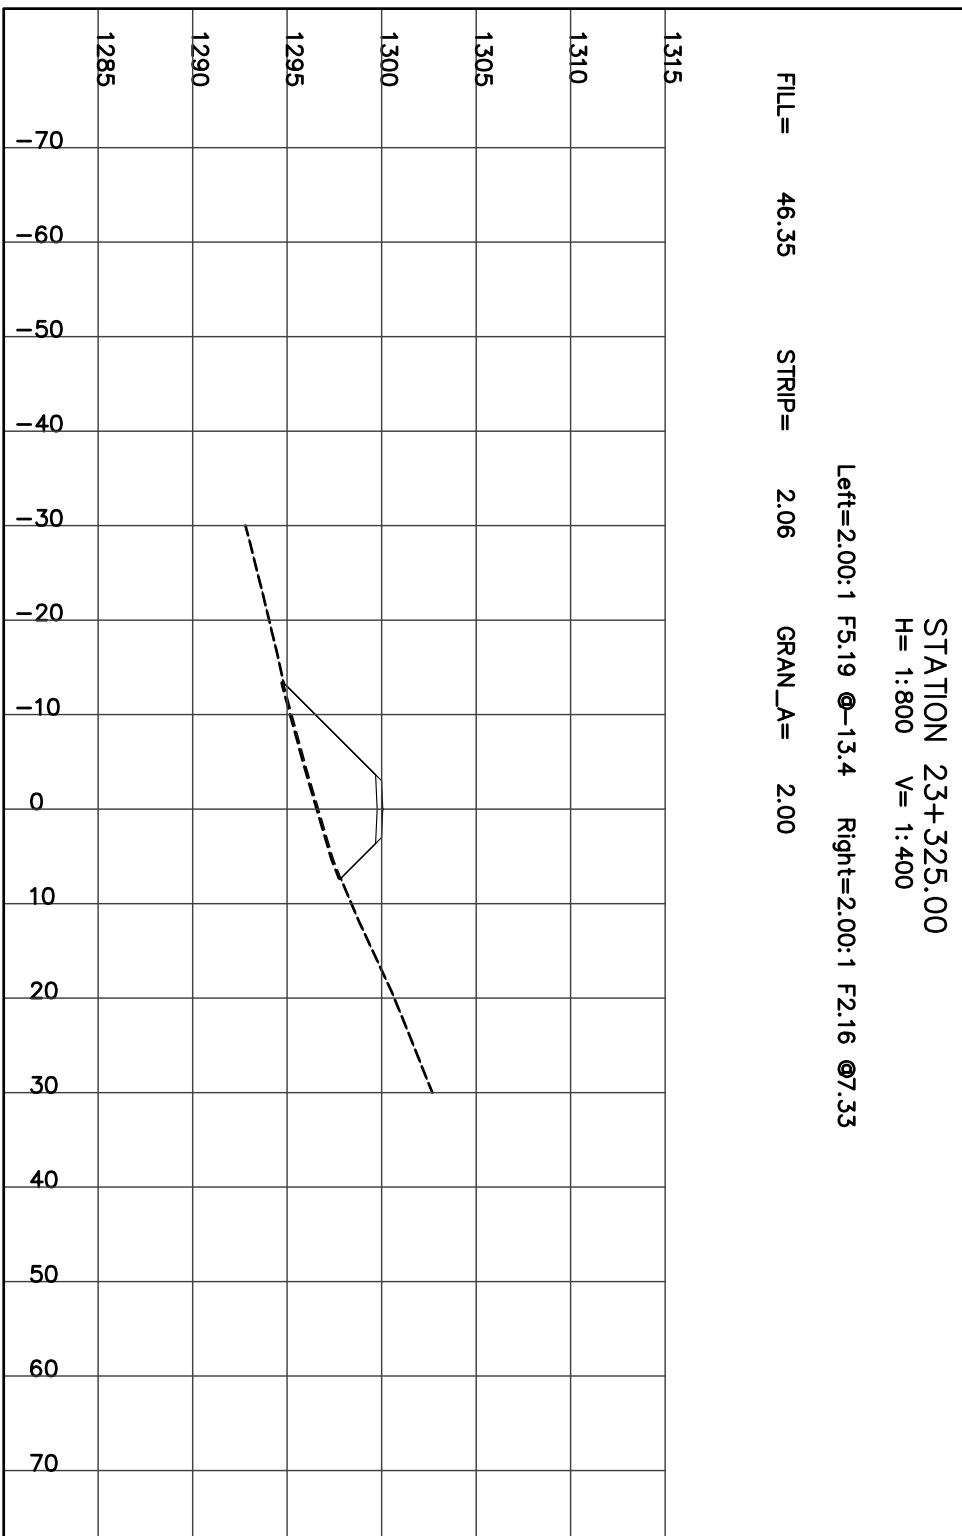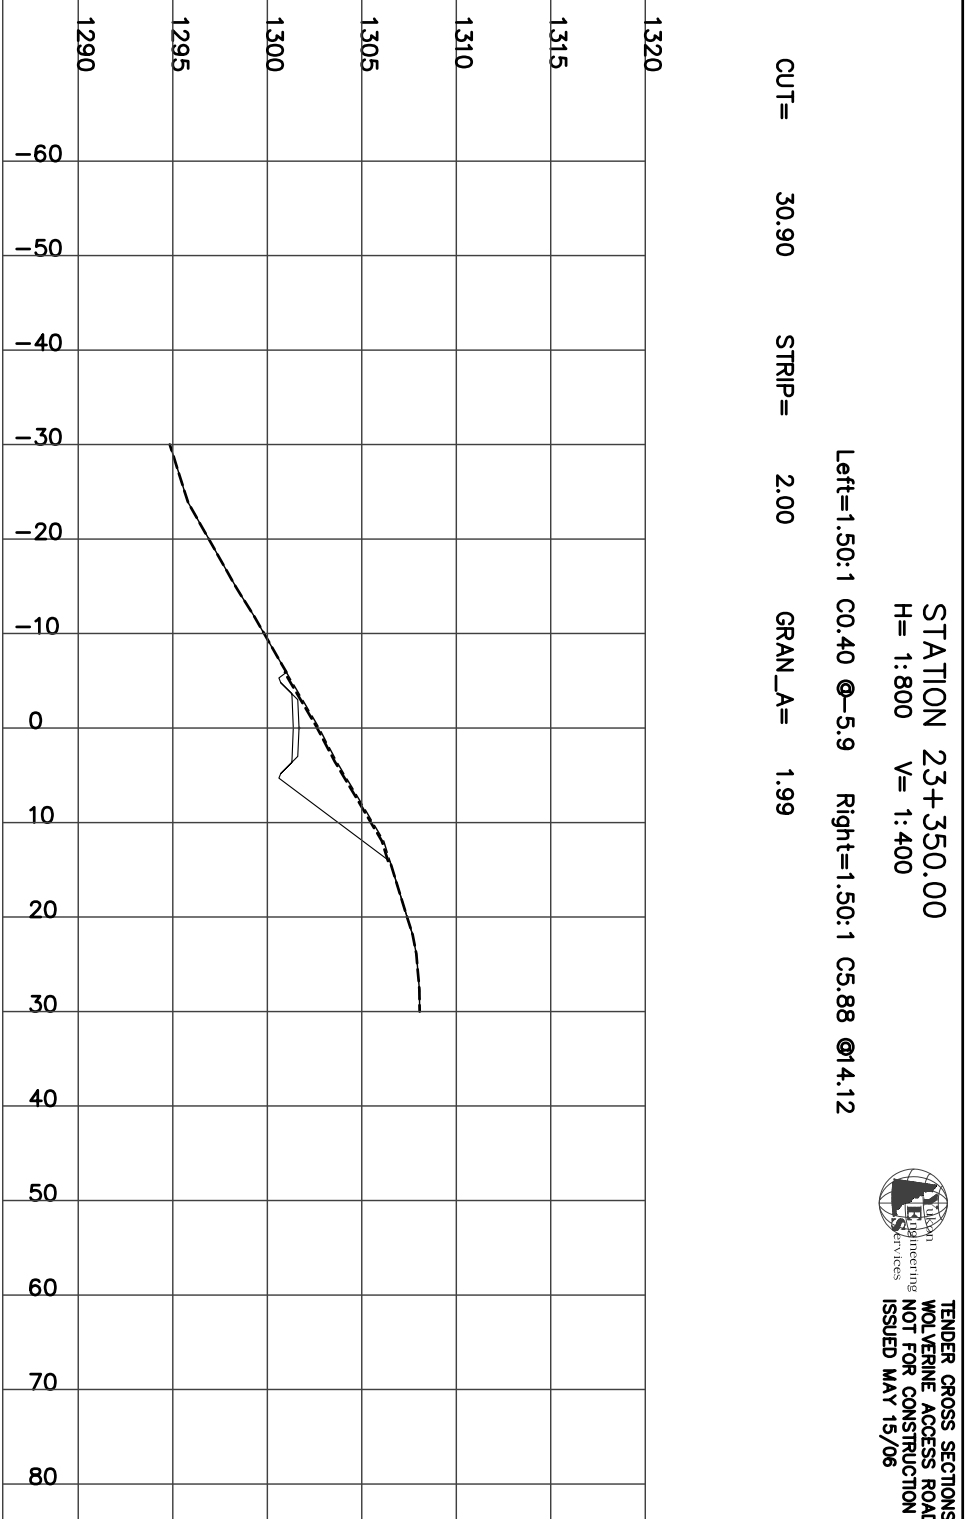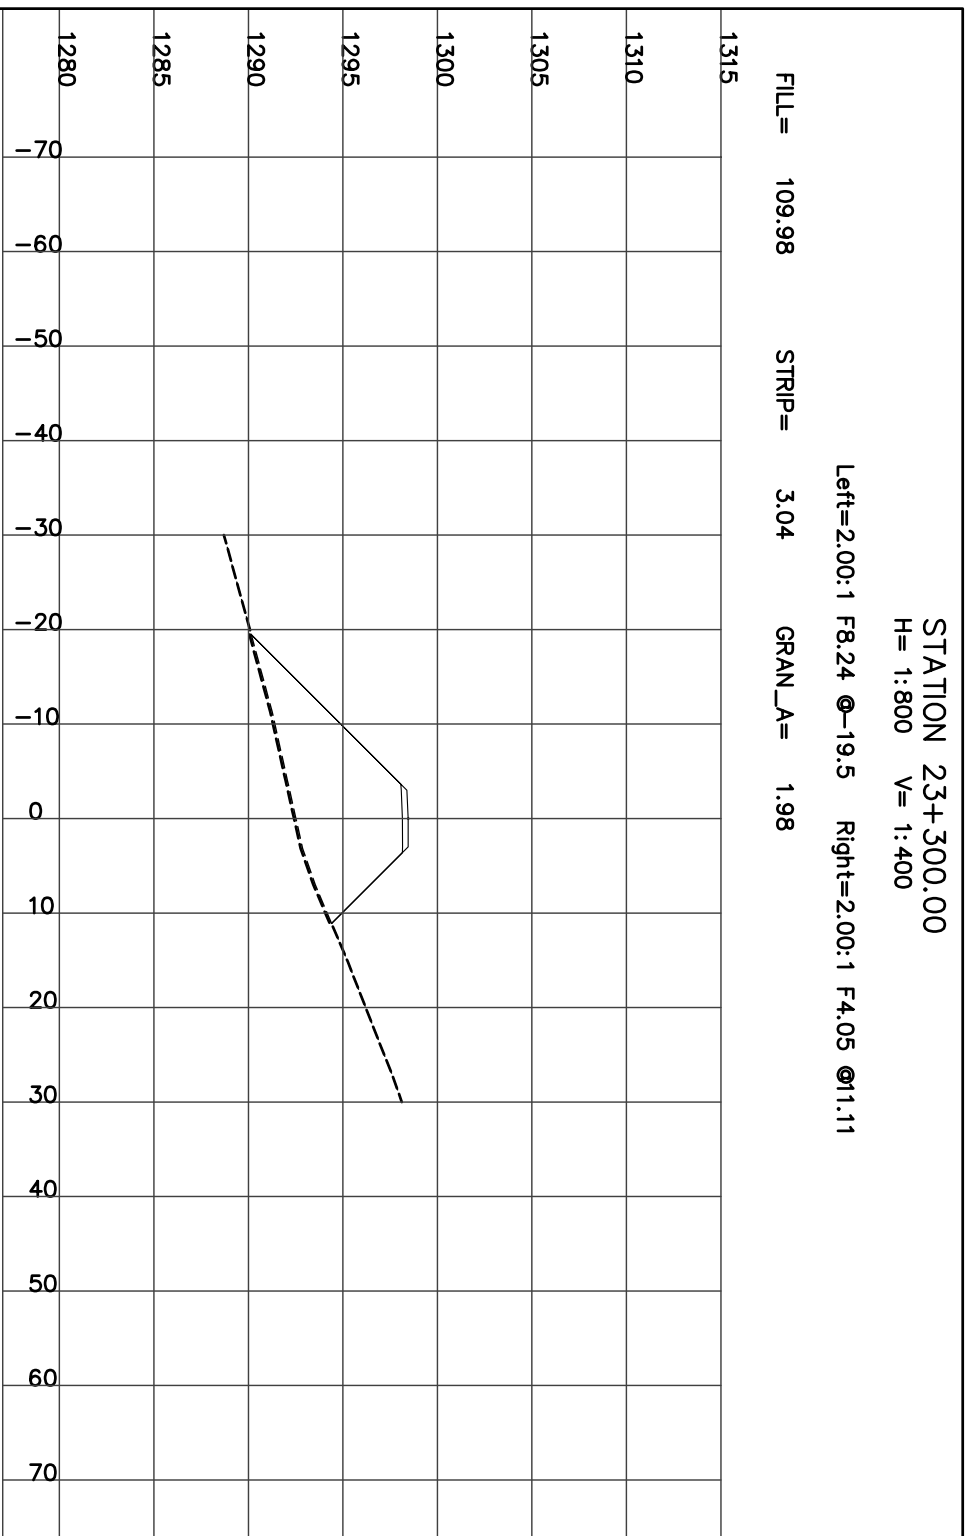

STATION 23+400.00
H= 1:800 V= 1:400

Left=2.00:1 F0.97 @-4.9 Right=1.50:1 C4.19 @11.58


CUT= 15.37 FILL= 0.71 STRIP= 1.65 GRAN_A= 1.99

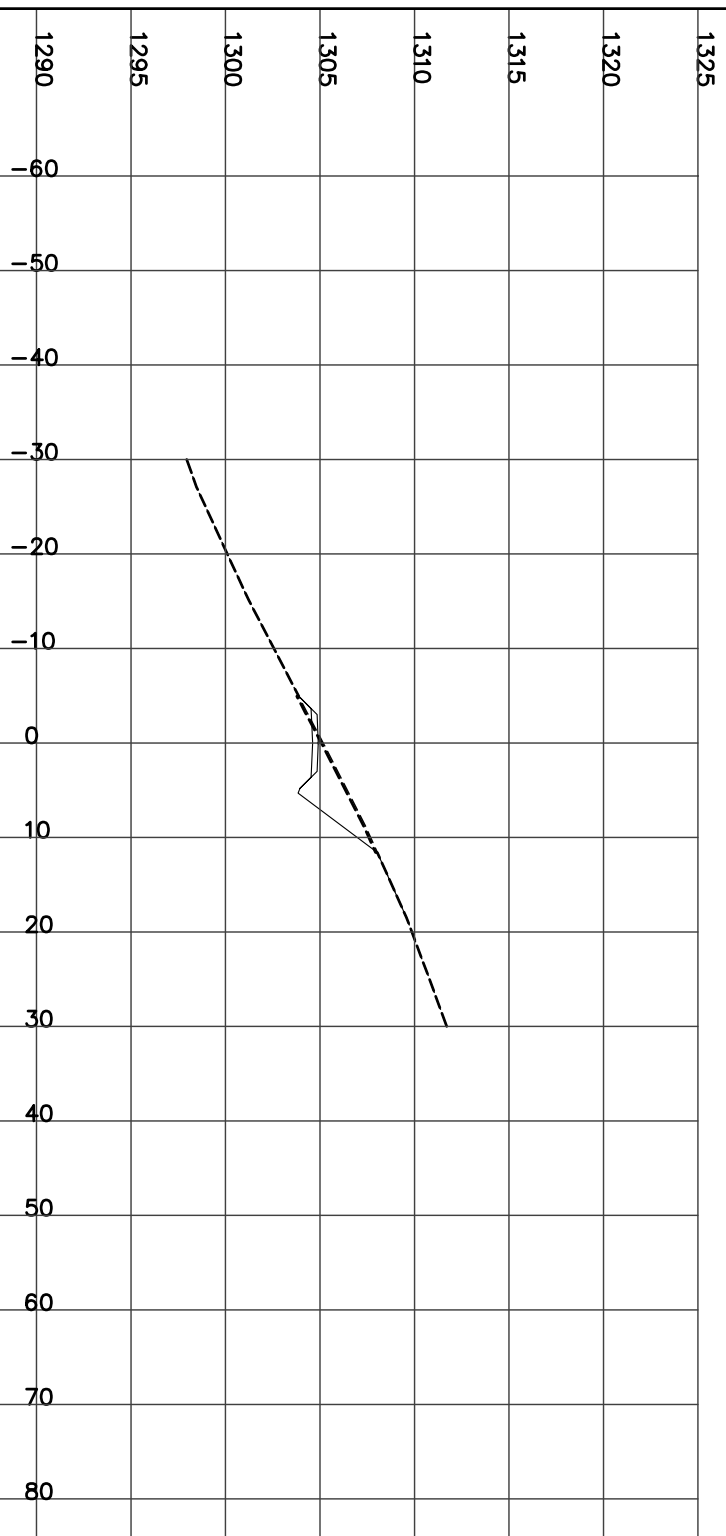

STATION 23+425.00
H= 1:800 V= 1:400

Left=1.50:1 C0.65 @-6.3 Right=1.50:1 C4.57 @12.15


CUT= 25.10 STRIP= 1.85 GRAN_A= 1.99

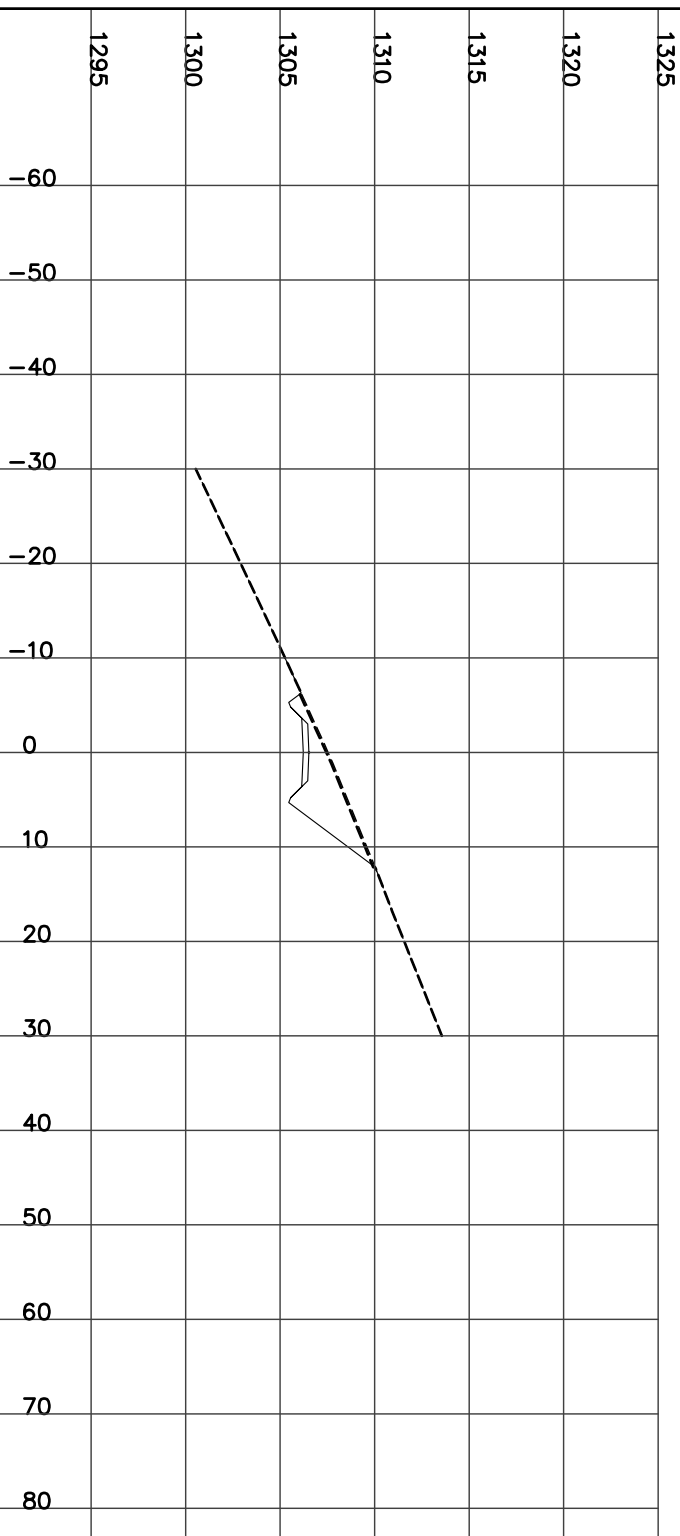

STATION 23+450.00
H= 1:800 V= 1:400

Left=1.50:1 C0.84 @-6.6 Right=1.50:1 C5.33 @13.30


CUT= 31.31 STRIP= 1.99 GRAN_A= 1.99

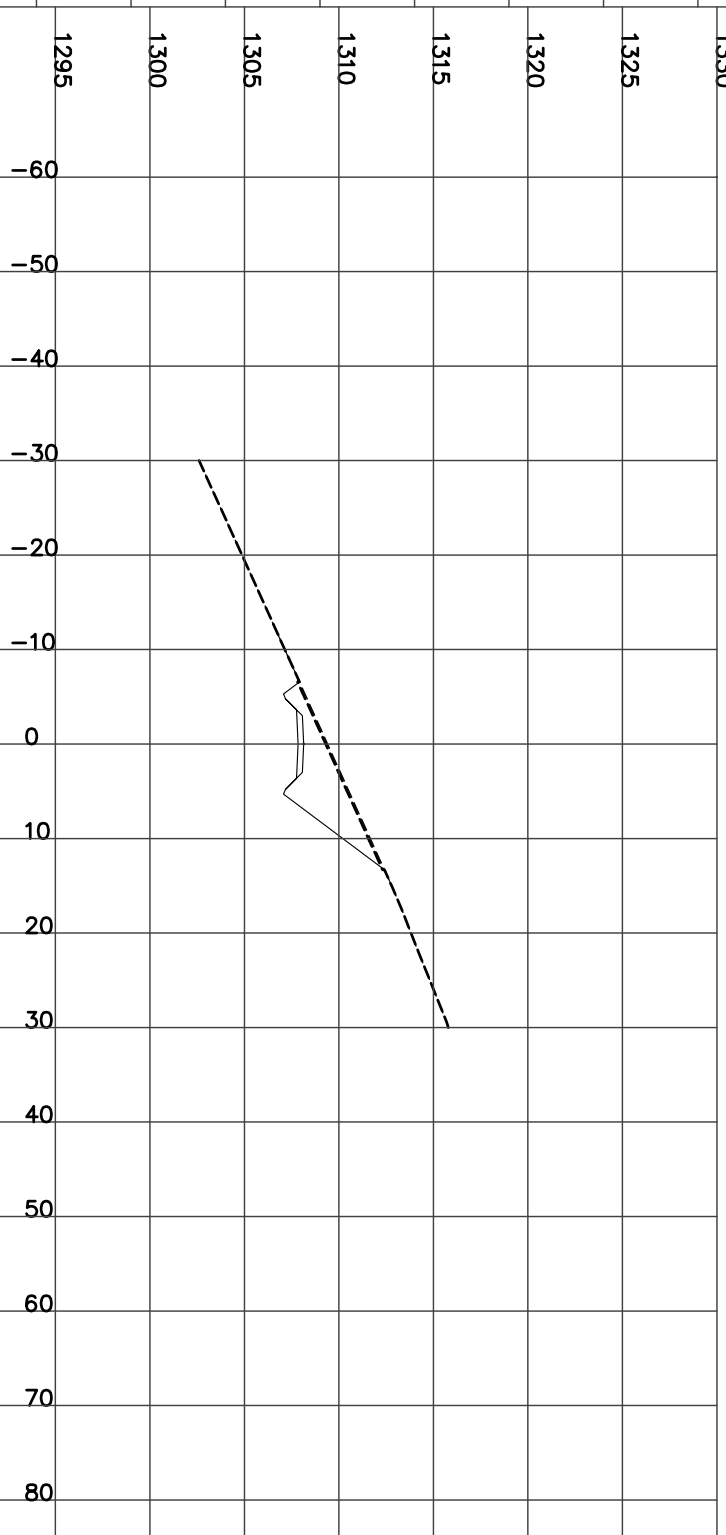

STATION 23+475.00
H= 1:800 V= 1:400

Left=1.50:1 C0.81 @-6.5 Right=1.50:1 C4.92 @12.68


CUT= 28.59 STRIP= 1.92 GRAN_A= 1.98

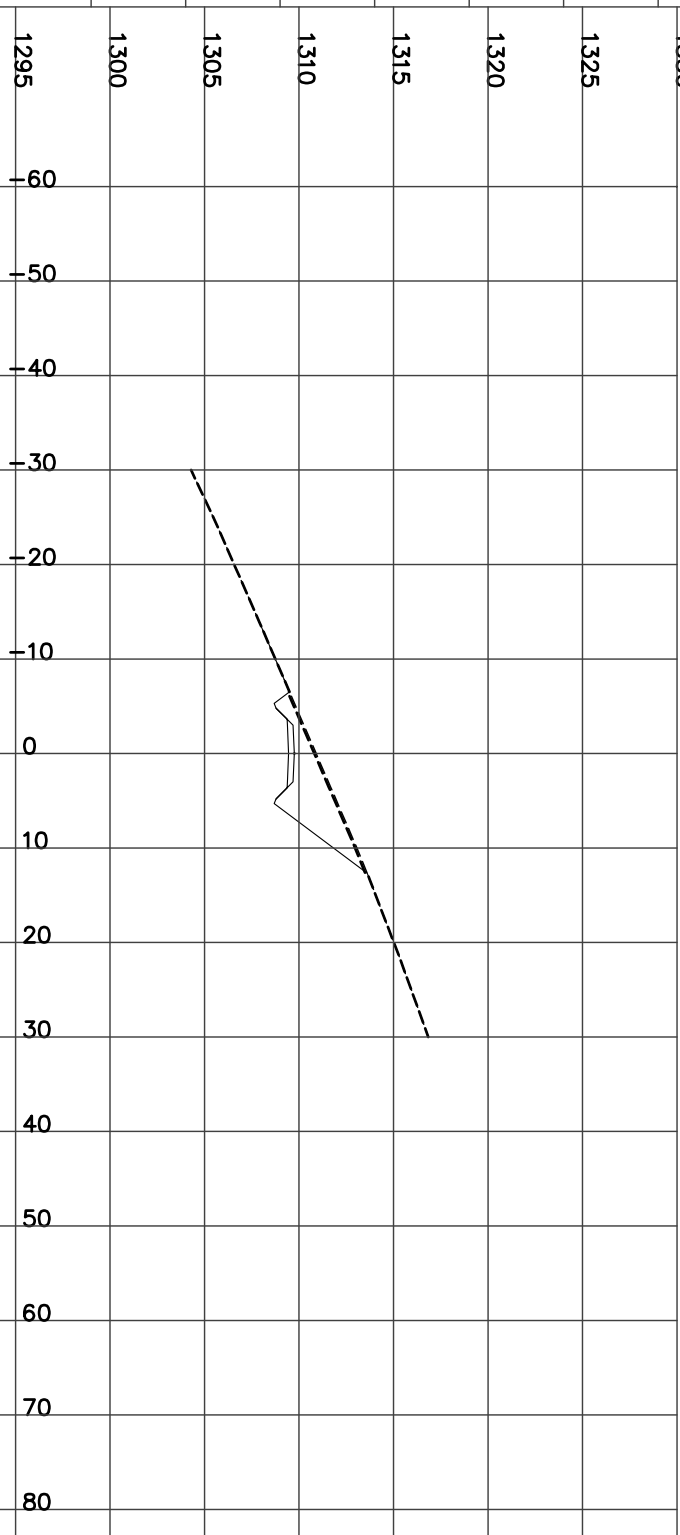

STATION 23+500.00
H= 1:800 V= 1:400

Left=1.50:1 C0.53 @-6.1 Right=1.50:1 C4.39 @11.89


CUT= 22.10 STRIP= 1.79 GRAN_A= 1.98

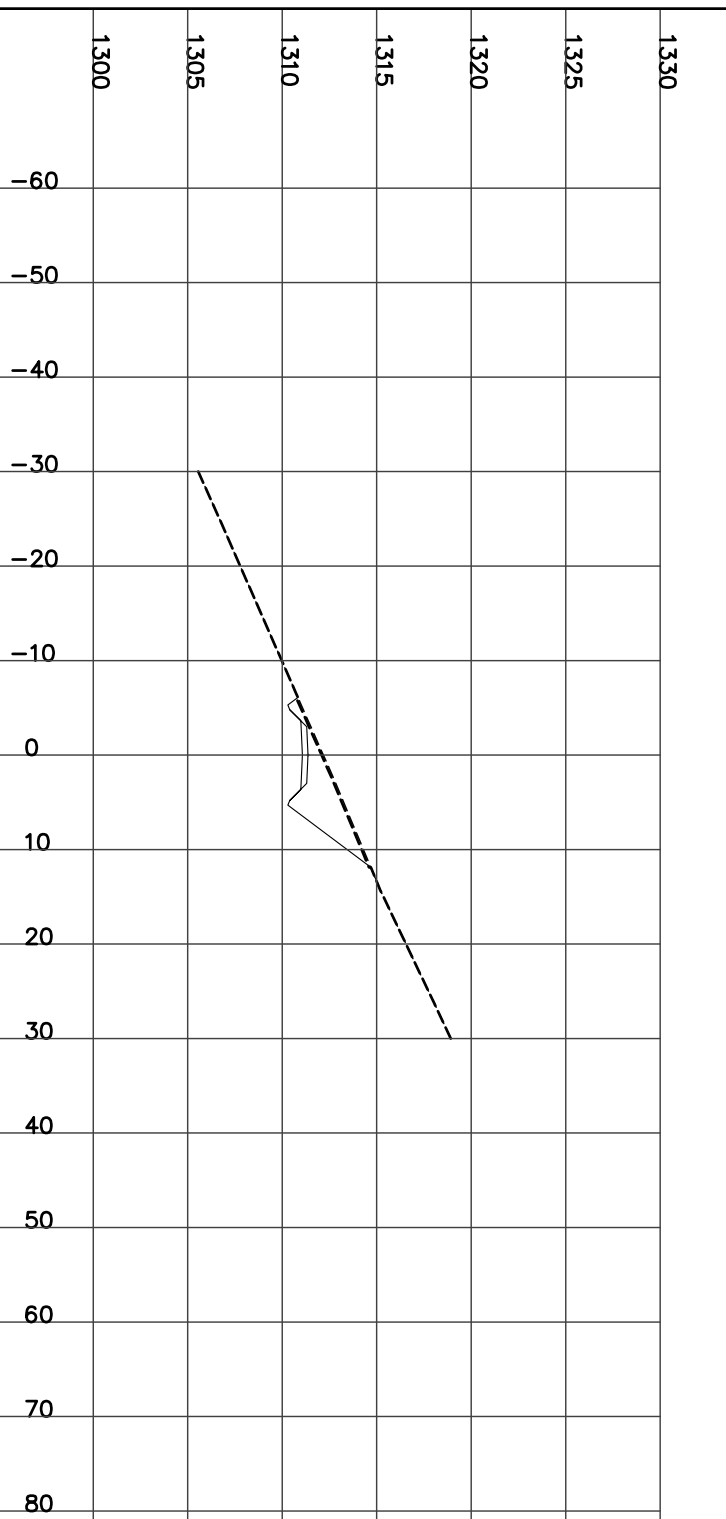

STATION 23+550.00
H= 1:800 V= 1:400

Left=1.50:1 C0.05 @-5.4 Right=1.50:1 C2.98 @9.77


CUT= 9.25 FILL= 0.76 STRIP= 1.51 GRAN_A= 1.99

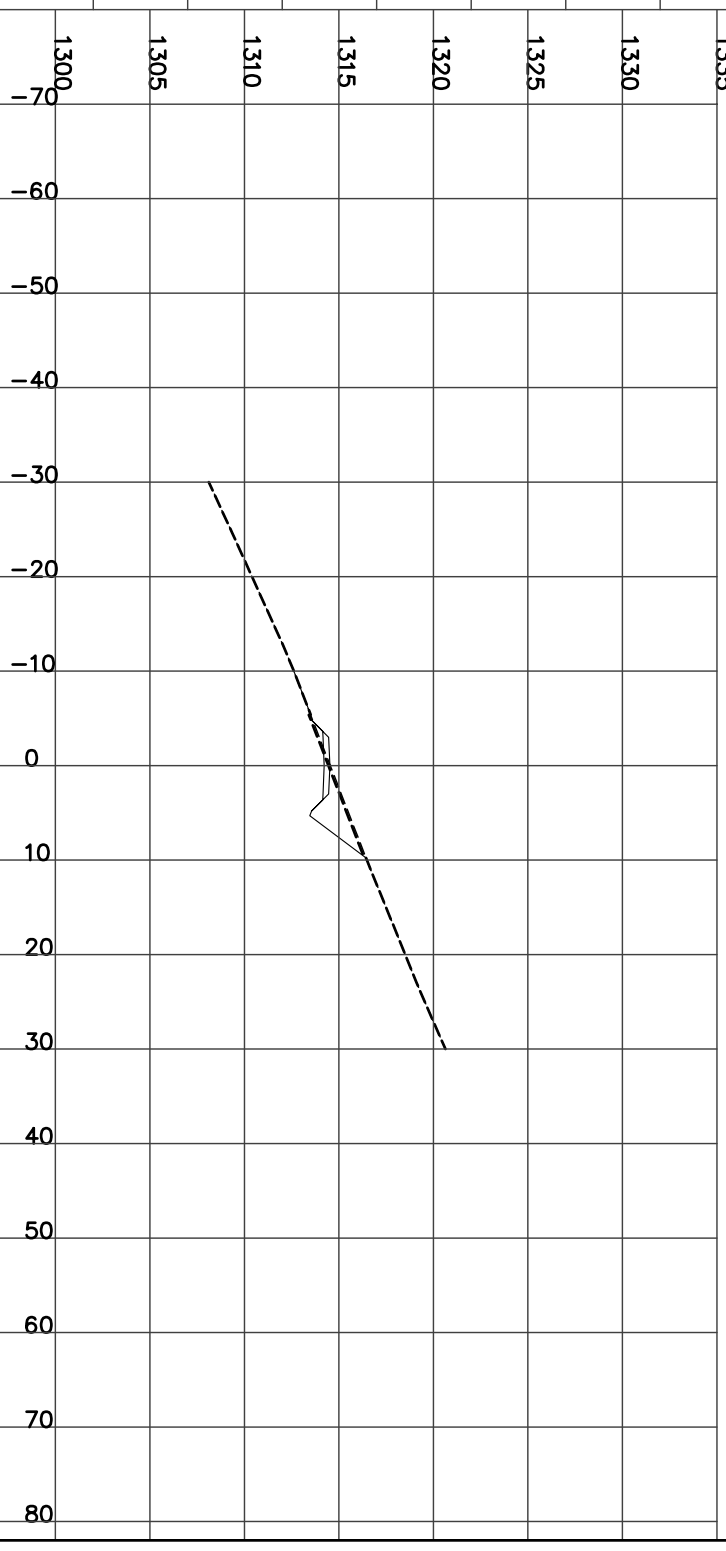

STATION 23+525.00
H= 1:800 V= 1:400

Left=1.50:1 C0.36 @-5.8 Right=1.50:1 C3.74 @10.92


CUT= 16.02 STRIP= 1.66 GRAN_A= 1.99

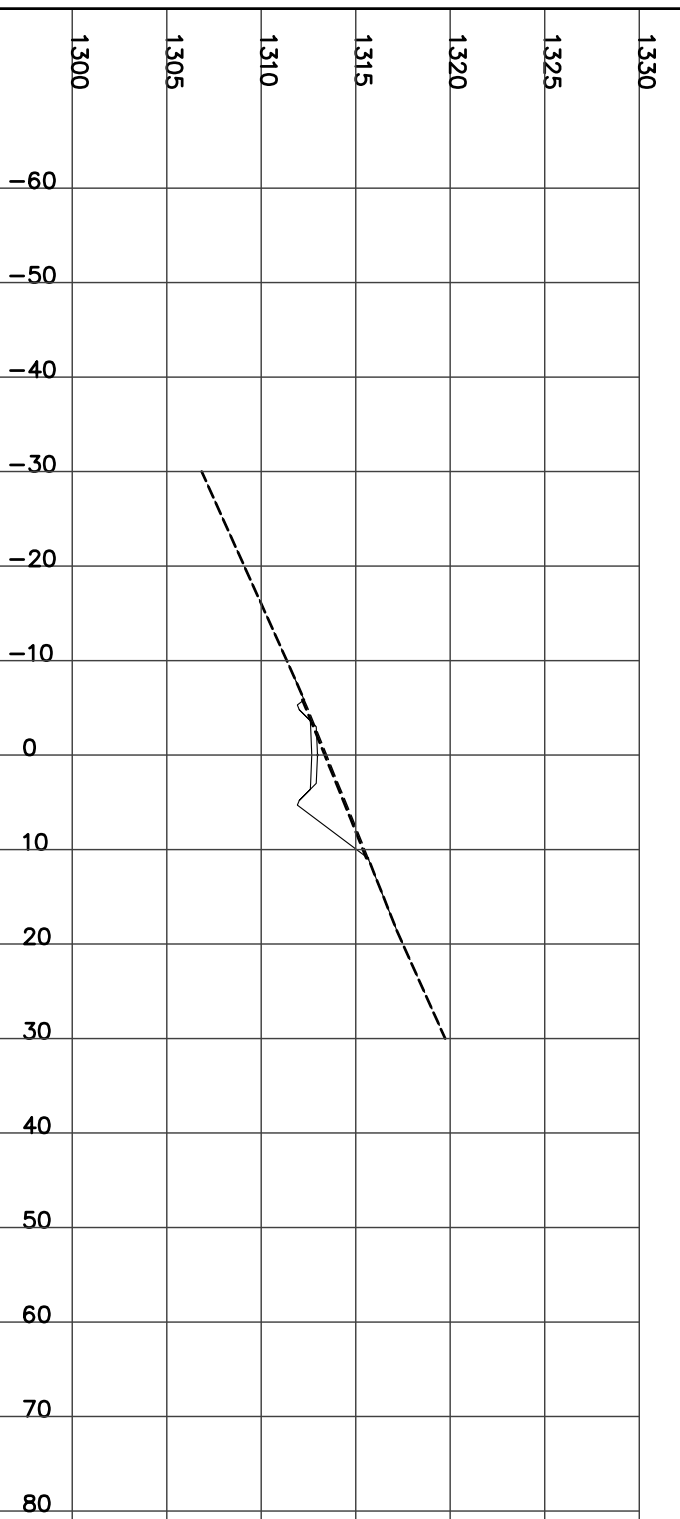

STATION 23+575.00
H= 1:800 V= 1:400

Left=2.00:1 F1.48 @-7.2 Right=1.50:1 C3.01 @11.07

CUT= 9.54 FILL= 3.11 STRIP= 1.83 GRAN_A= 2.74

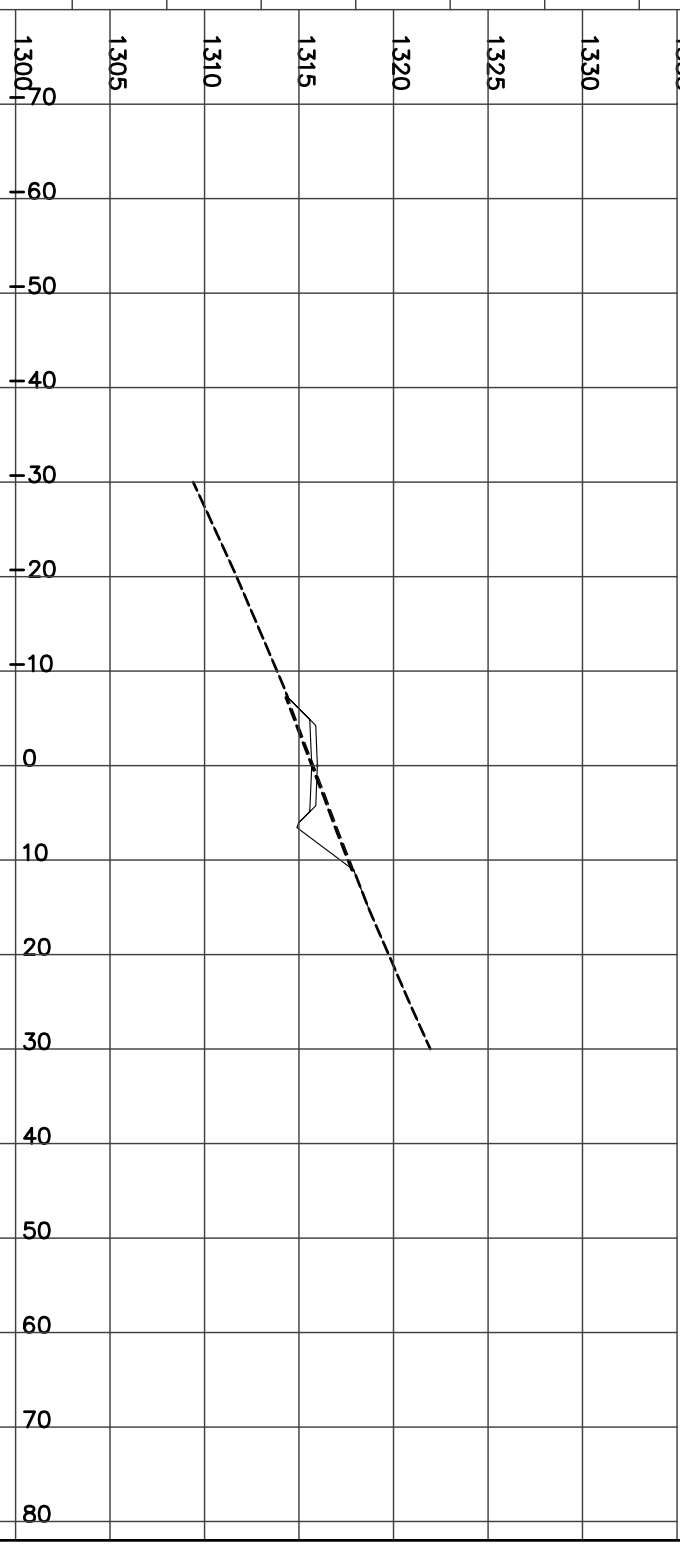


STATION 23+600.00
H= 1:800 V= 1:400

CUT= 16.10 FILL= 1.27 STRIP= 1.89 GRAN_A= 2.74
Left=2.00:1 F1.11 @-6.5 Right=1.50:1 C3.99 @12.53




STATION 23+625.00
H= 1:800 V= 1:400

CUT= 18.05 FILL= 1.24 STRIP= 1.94 GRAN_A= 2.74
Left=2.00:1 F1.10 @-6.5 Right=1.50:1 C4.38 @13.12

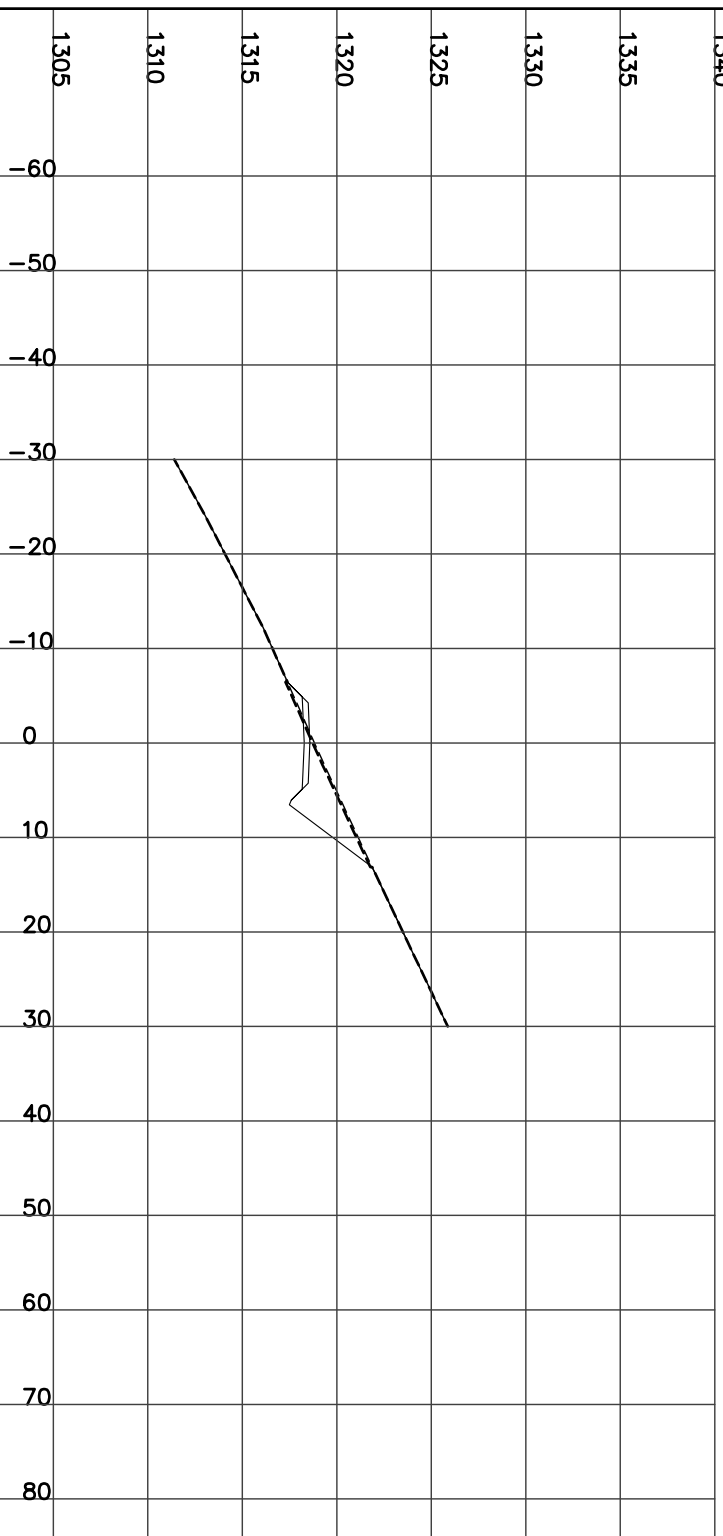


STATION 23+650.00
H= 1:800 V= 1:400

CUT= 14.68 FILL= 0.89 STRIP= 1.65 GRAN_A= 1.99
Left=2.00:1 F1.12 @-5.2 Right=1.50:1 C4.08 @11.42

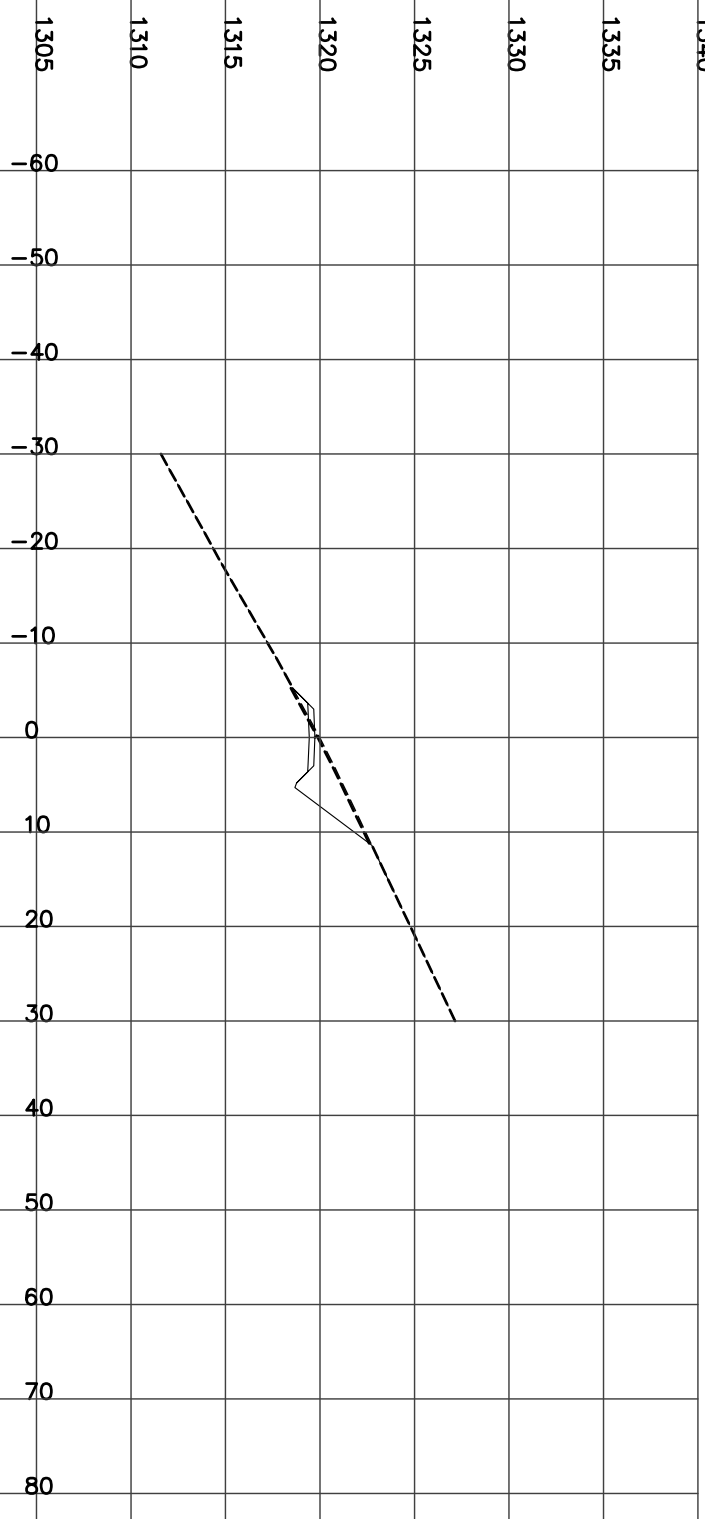

STATION 23+675.00
H= 1:800 V= 1:400


CUT= 17.49 FILL= 1.73 STRIP= 1.99 GRAN_A= 1.99
Left=1.50:1 C0.19 @-5.6 Right=1.50:1 C4.25 @11.68

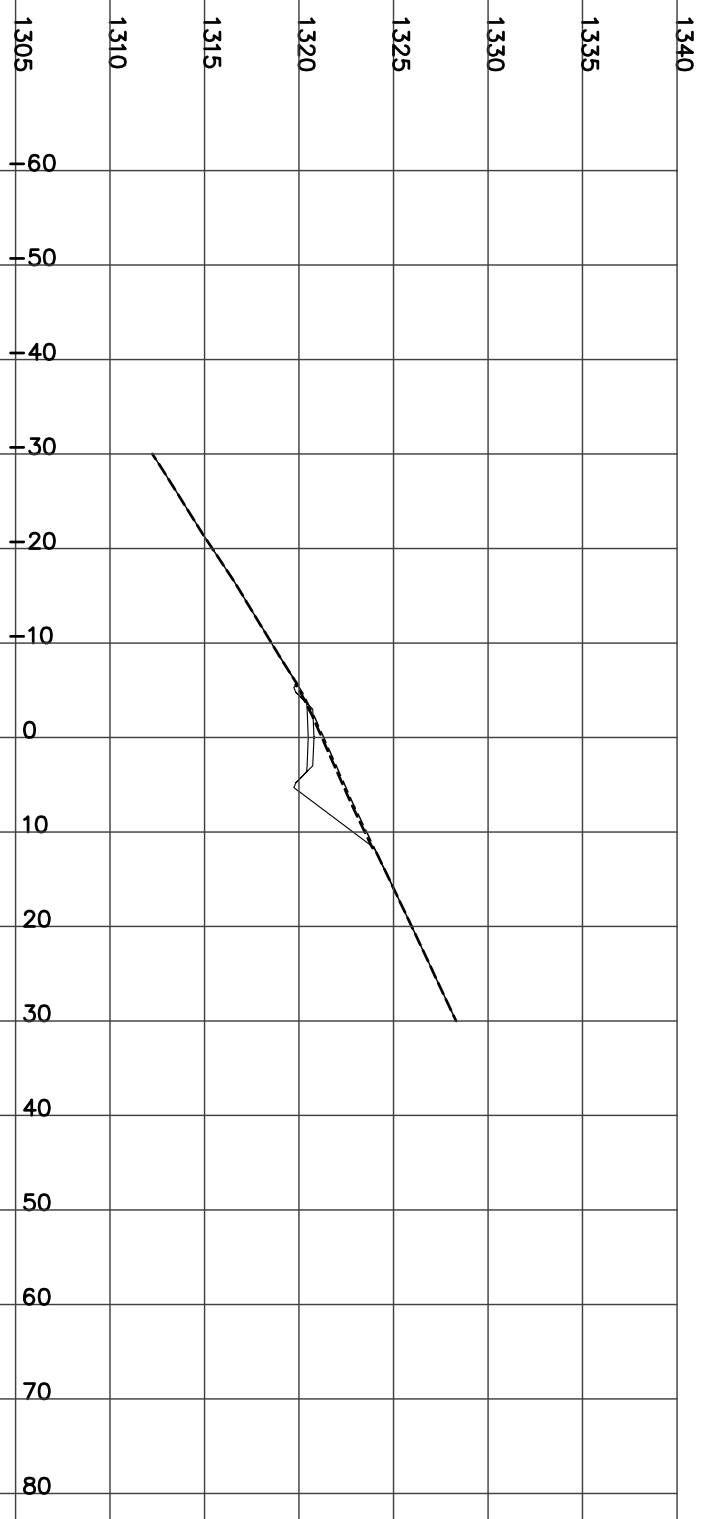

STATION 23+700.00
H= 1:800 V= 1:400

Left=1.50:1 C0.80 @-6.5 Right=1.50:1 C4.57 @12.15


CUT= 26.41 STRIP= 1.87 GRAN_A= 1.99

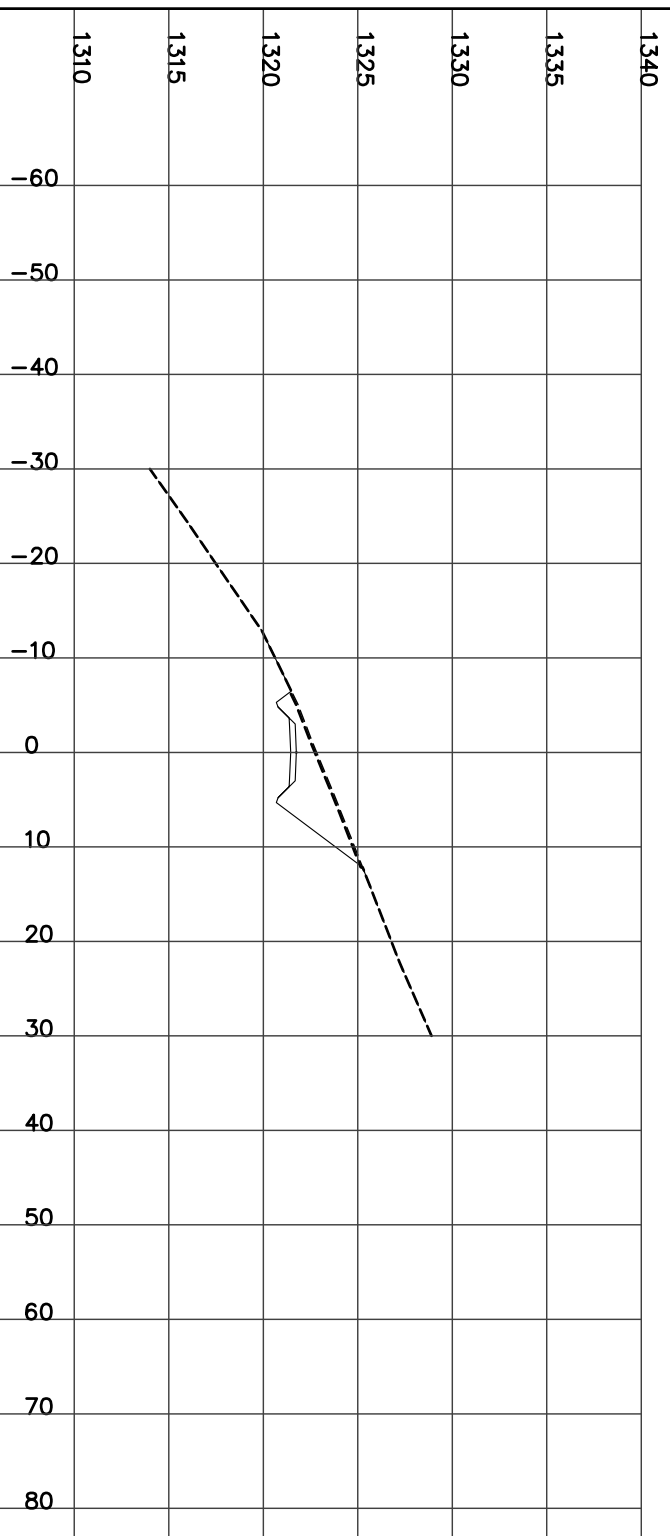

STATION 23+725.00
H= 1:800 V= 1:400

Left=1.50:1 C0.24 @-5.7 Right=1.50:1 C3.50 @10.54


CUT= 13.33 FILL= 0.10 STRIP= 1.60 GRAN_A= 1.99

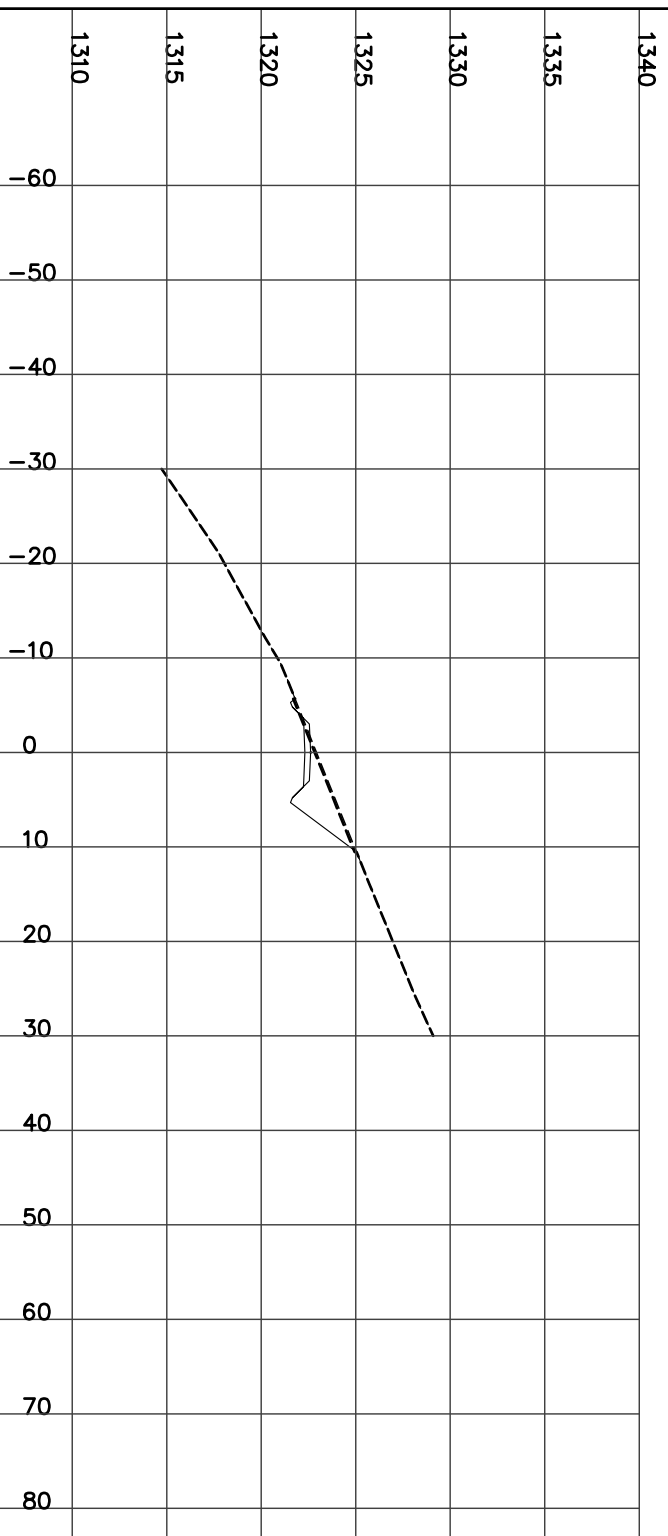

STATION 23+750.00
H= 1:800 V= 1:400

Left=1.50:1 C0.21 @-5.6 Right=1.50:1 C3.40 @10.40

CUT= 11.95 FILL= 0.18 STRIP= 1.60 GRAN_A= 1.99

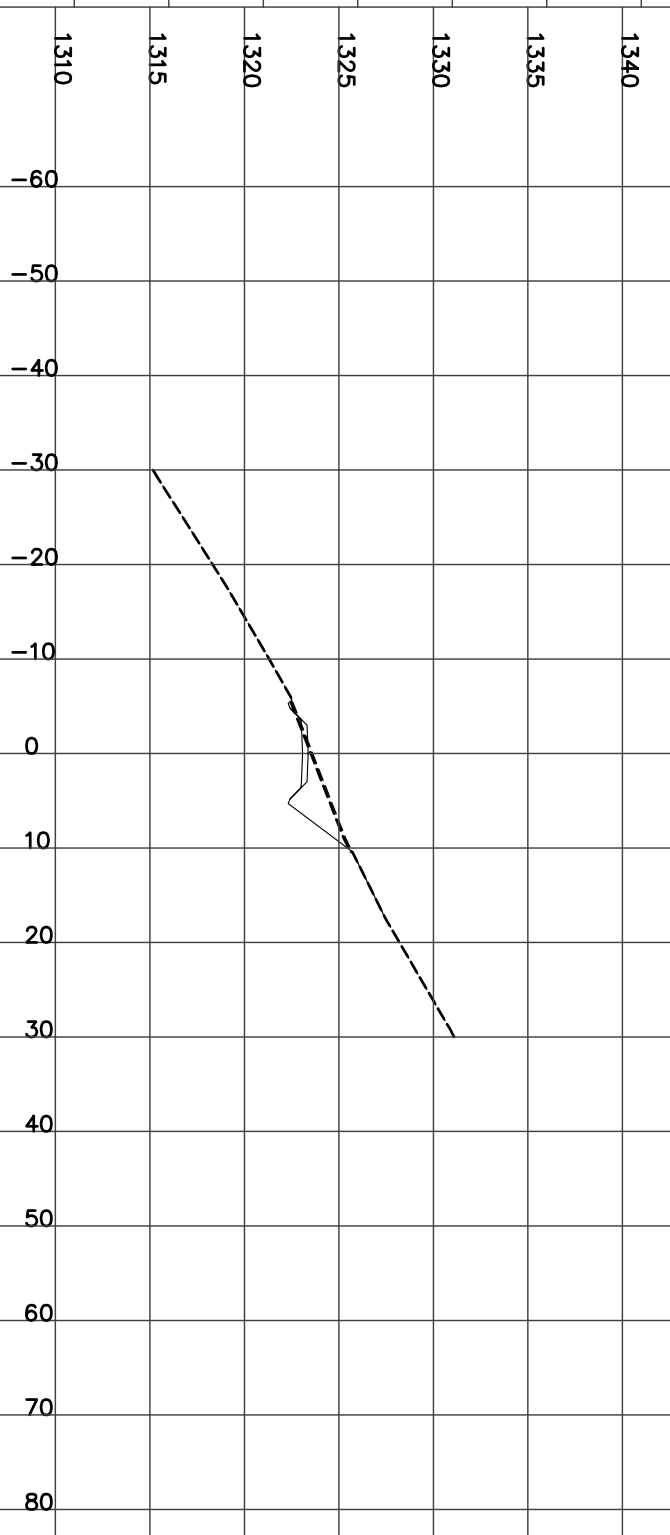

STATION 23+775.00
H= 1:800 V= 1:400

Left=1.50:1 C0.08 @-5.4 Right=1.50:1 C6.67 @15.31


CUT= 27.94 FILL= 0.11 STRIP= 2.08 GRAN_A= 1.99



STATION 23+800.00
H= 1:800 V= 1:400

Left=1.50:1 C1.58 @-7.7 Right=1.50:1 C13.69 @25.83


CUT= 119.40 FILL= 0.03 STRIP= 3.37 GRAN_A= 1.99

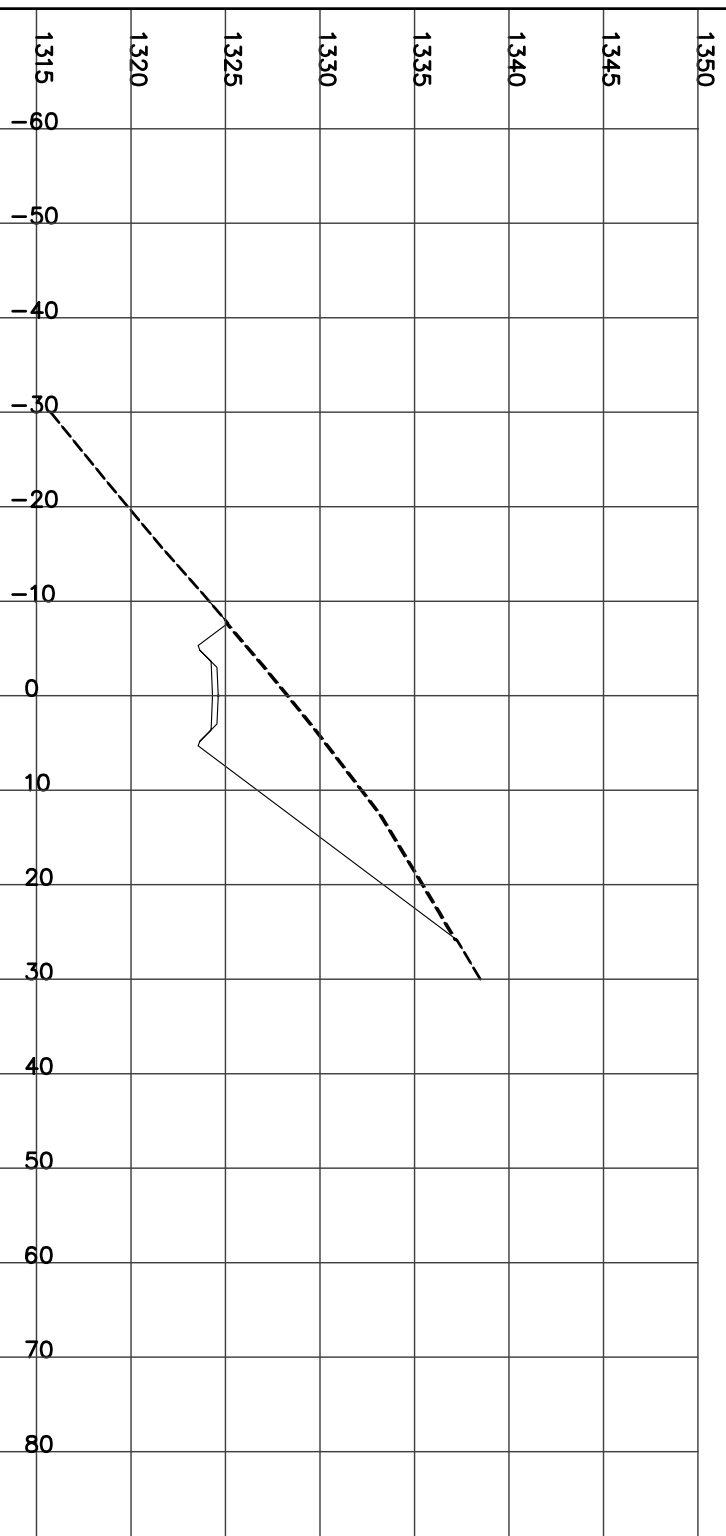

STATION 23+825.00
H= 1:800 V= 1:400

Left=1.50:1 C2.69 @-9.3 Right=1.50:1 C17.08 @30.92


CUT= 202.93 FILL= 0.03 STRIP= 4.02 GRAN_A= 2.00

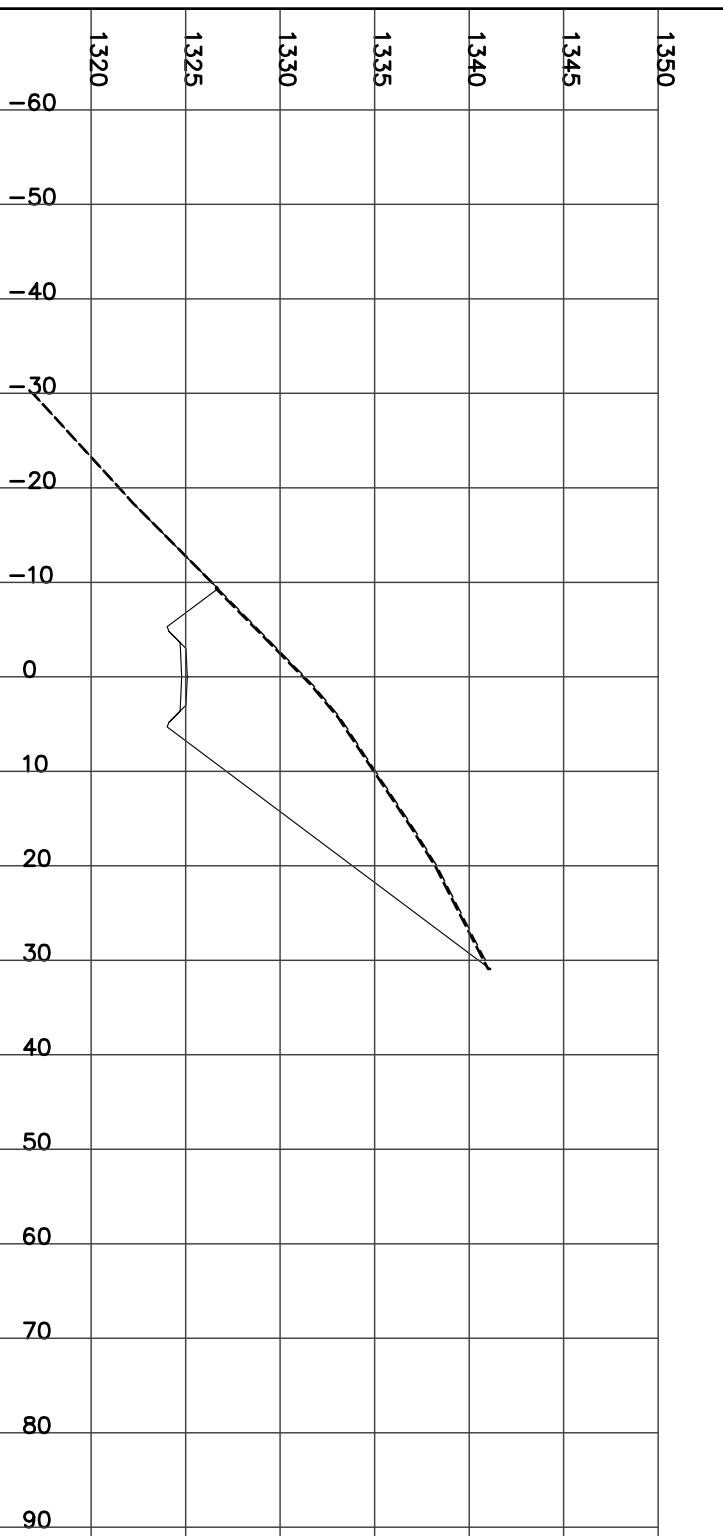

STATION 23+850.00
H= 1:800 V= 1:400

Left=1.50:1 C2.72 @-9.4 Right=1.50:1 C14.37 @26.86


CUT= 169.38 STRIP= 3.59 GRAN_A= 1.99

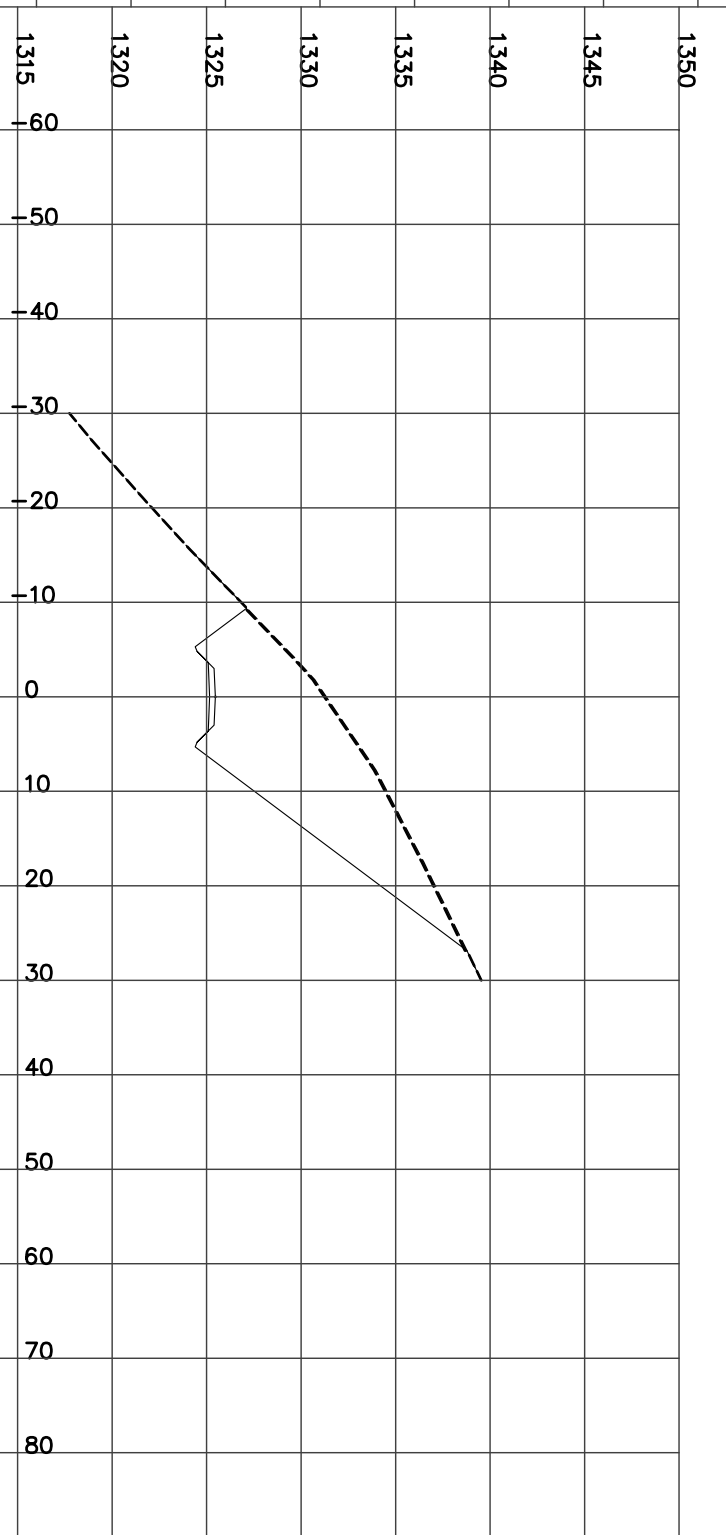

STATION 23+875.00
H= 1:800 V= 1:400

Left=1.50:1 C1.14 @-7.0 Right=1.50:1 C9.34 @19.31


CUT= 65.62 STRIP= 2.63 GRAN_A= 1.99

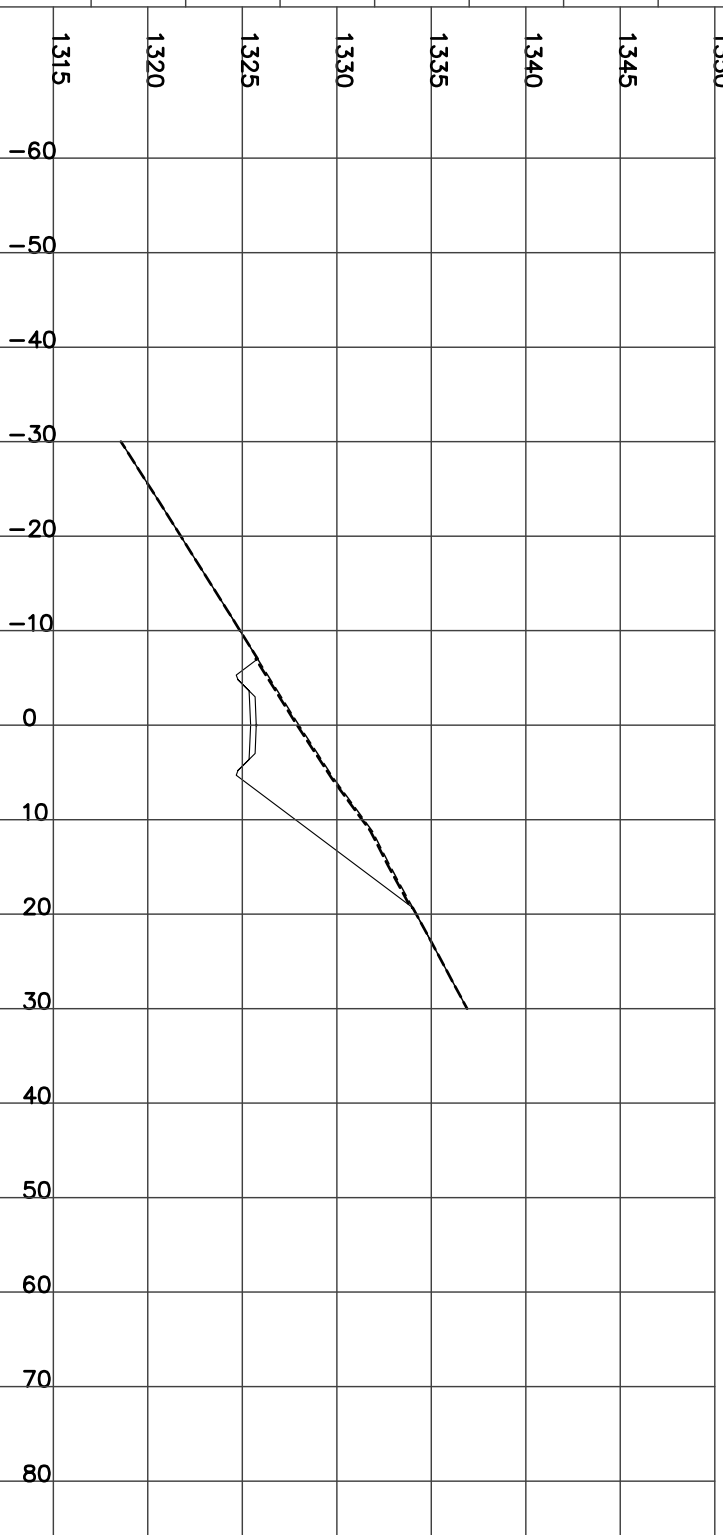

STATION 23+900.00
H= 1:800 V= 1:400

Left=1.50:1 C0.49 @-6.0 Right=1.50:1 C6.18 @14.57


CUT= 31.60 STRIP= 2.07 GRAN_A= 1.99

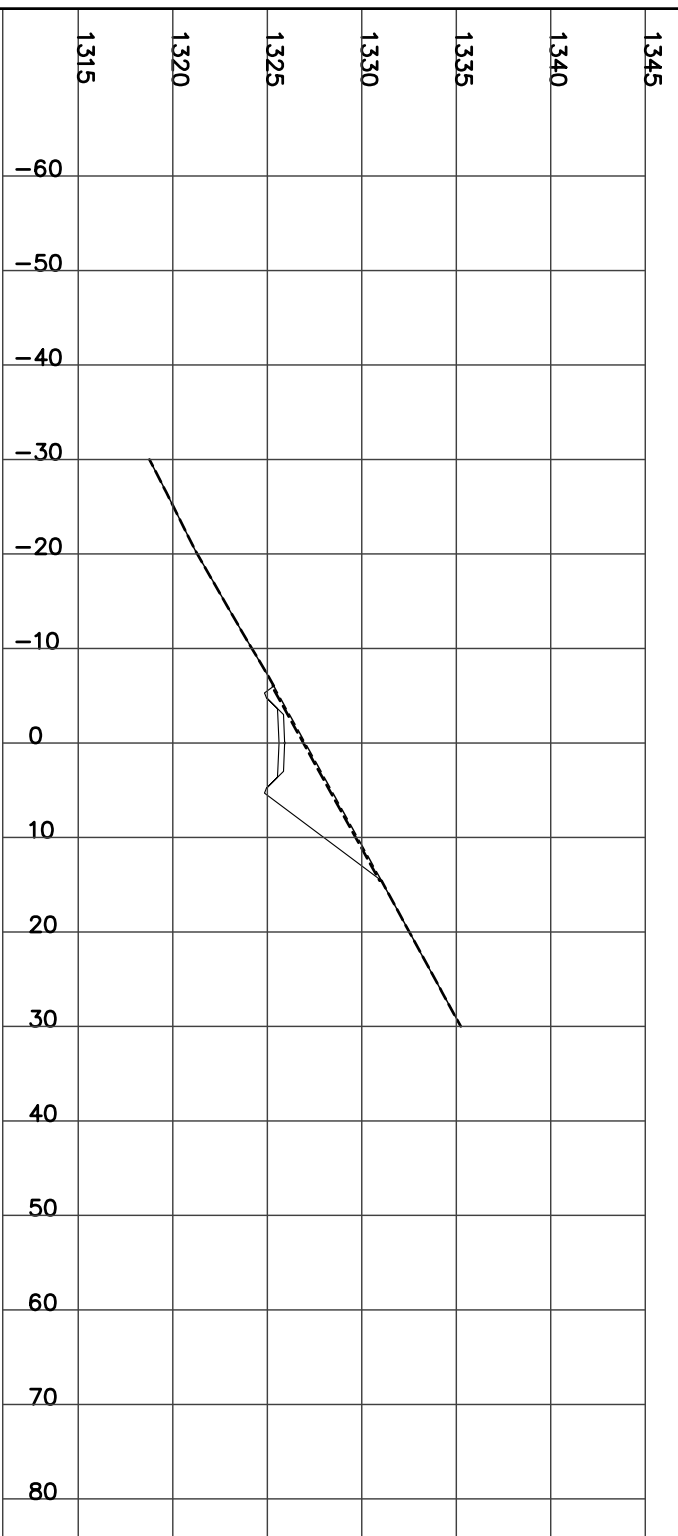

STATION 23+925.00
H= 1:800 V= 1:400

Left=2.00:1 F0.88 @-4.8 Right=1.50:1 C4.33 @11.79

CUT= 15.73 FILL= 0.58 STRIP= 1.66 GRAN_A= 1.99

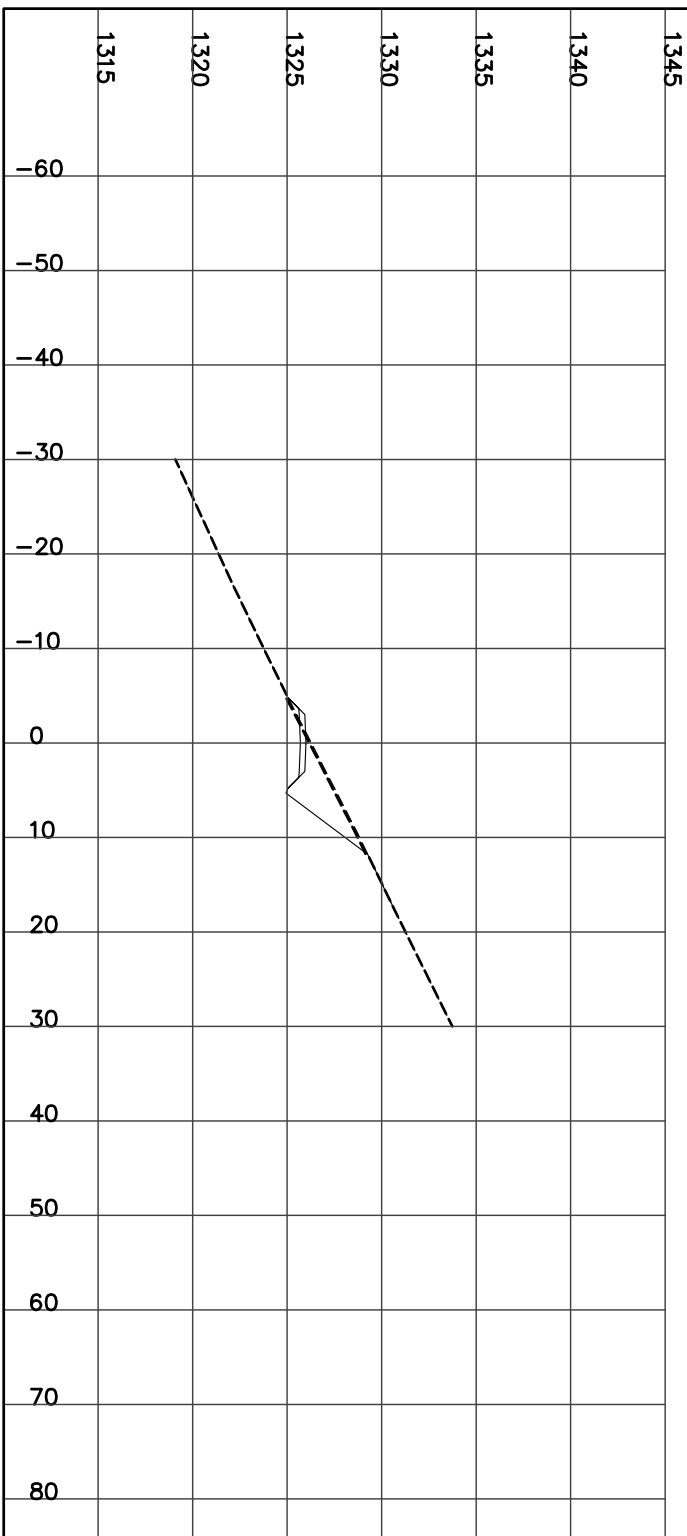

STATION 23+930.90
H= 1:800 V= 1:400

Left=2.00:1 F0.99 @-5.0 Right=1.50:1 C4.06 @11.39

CUT= 14.08 FILL= 0.79 STRIP= 1.63 GRAN_A= 1.99

