




STATION 0+600.00
H= 1:800 V= 1:400

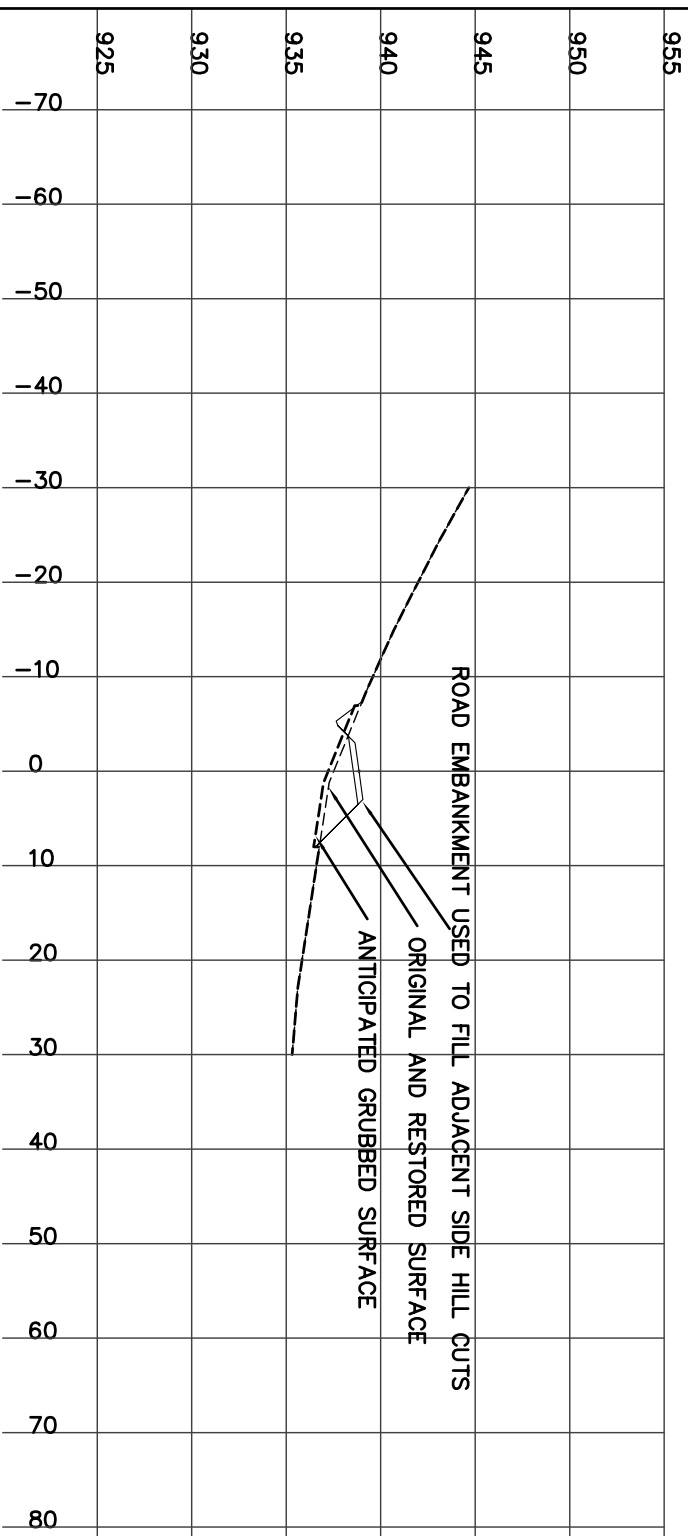

STATION 0+675.00
H= 1:800 V= 1:400

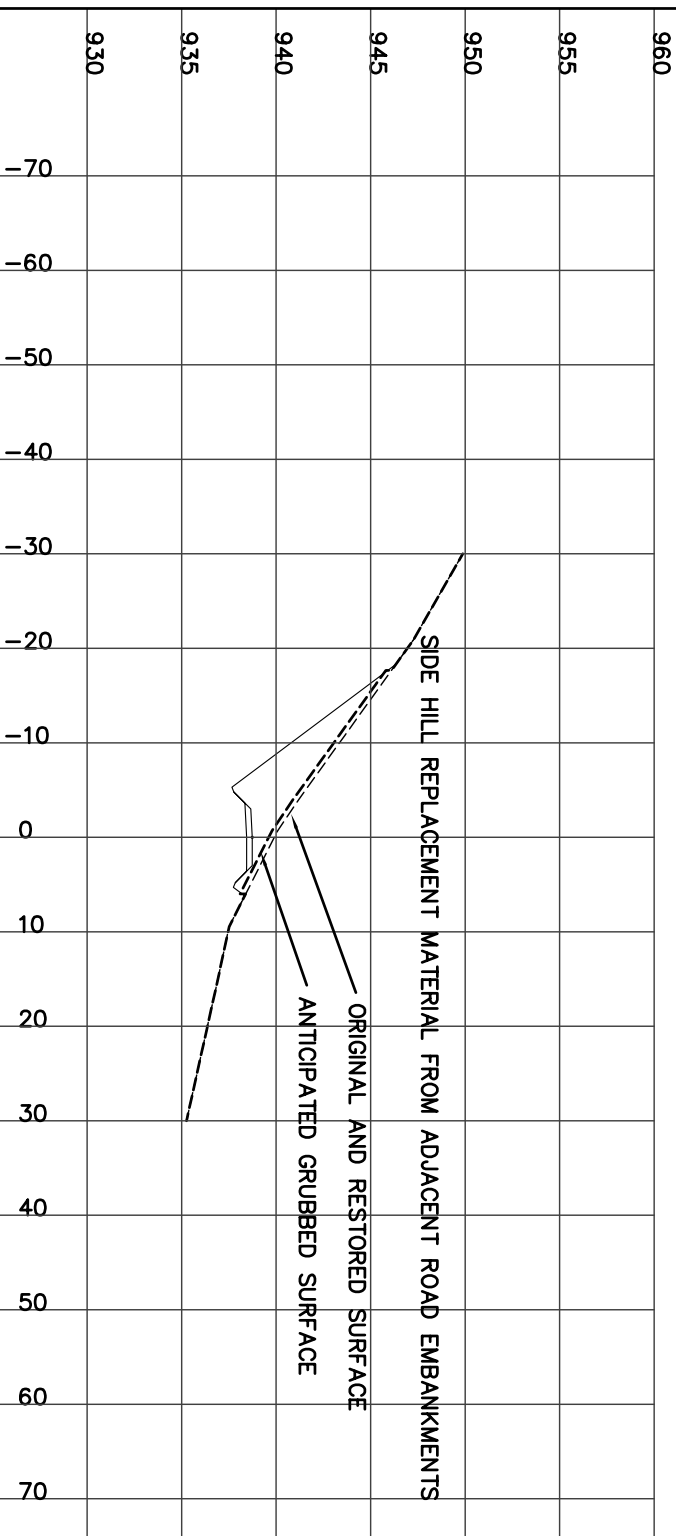

STATION 0+725.00
H= 1:800 V= 1:400

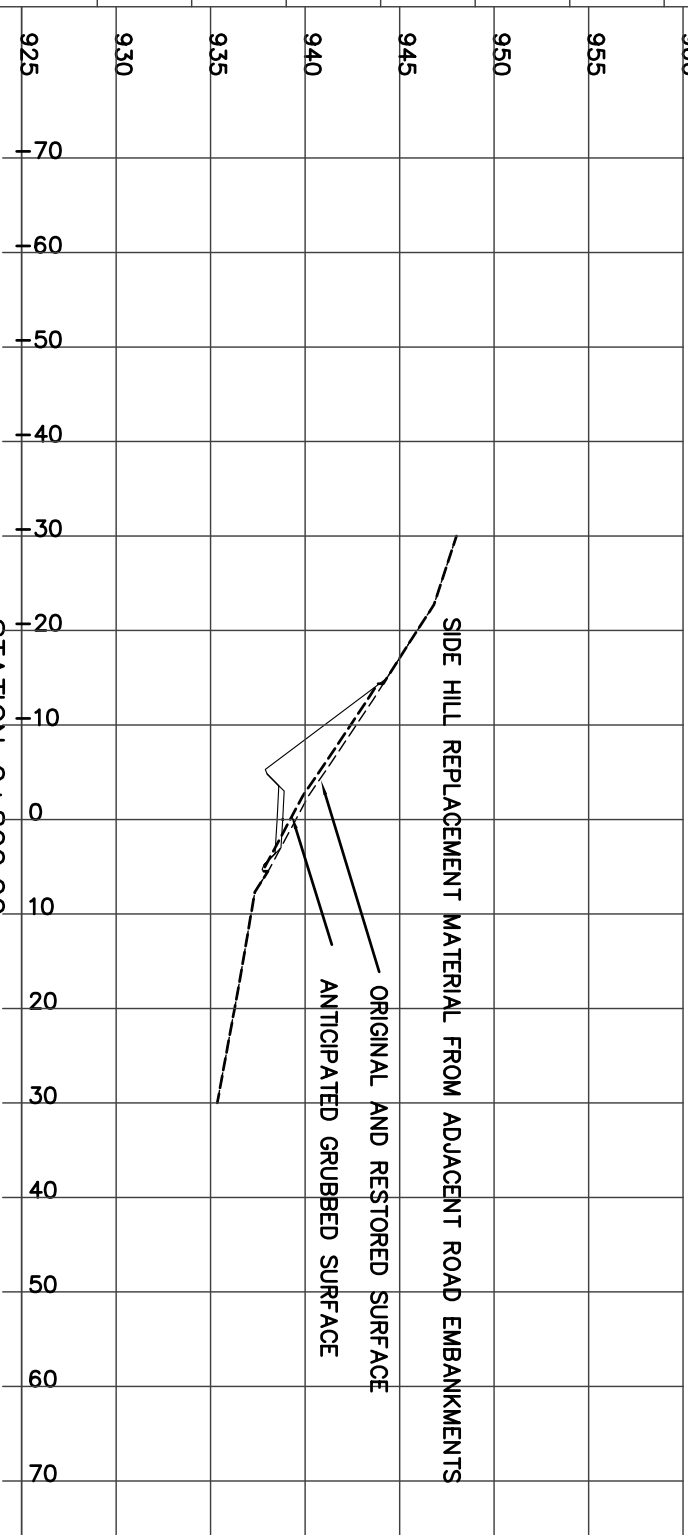

STATION 0+800.00
H= 1:800 V= 1:400

