



PLAN
SCALE - HORZ. 1:6000

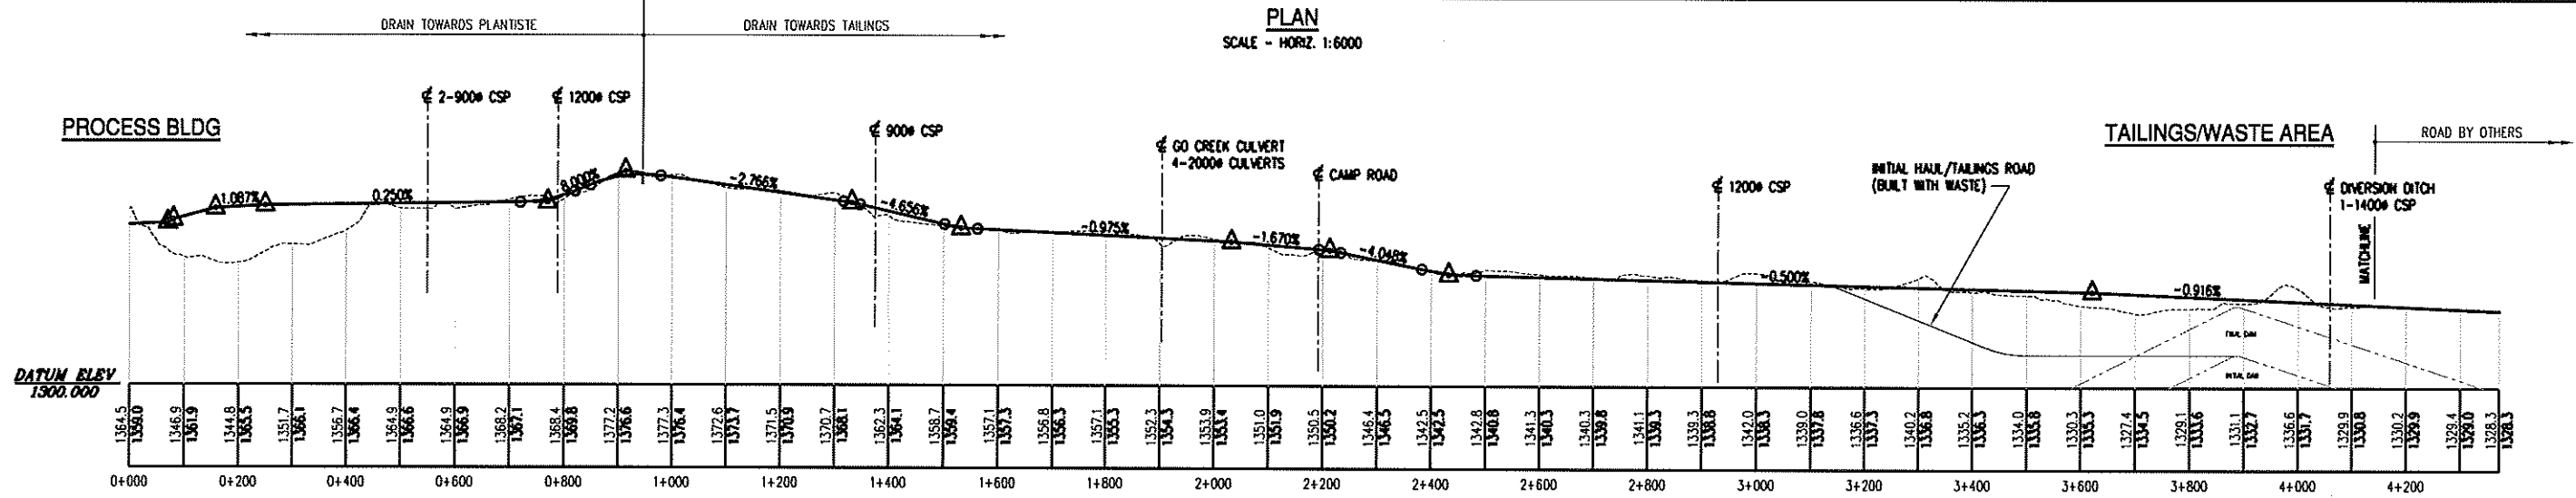

TAILINGS ROAD/PIPELINE PROFILE
SCALE HORZ. 1:6000
VERT. 1:1200

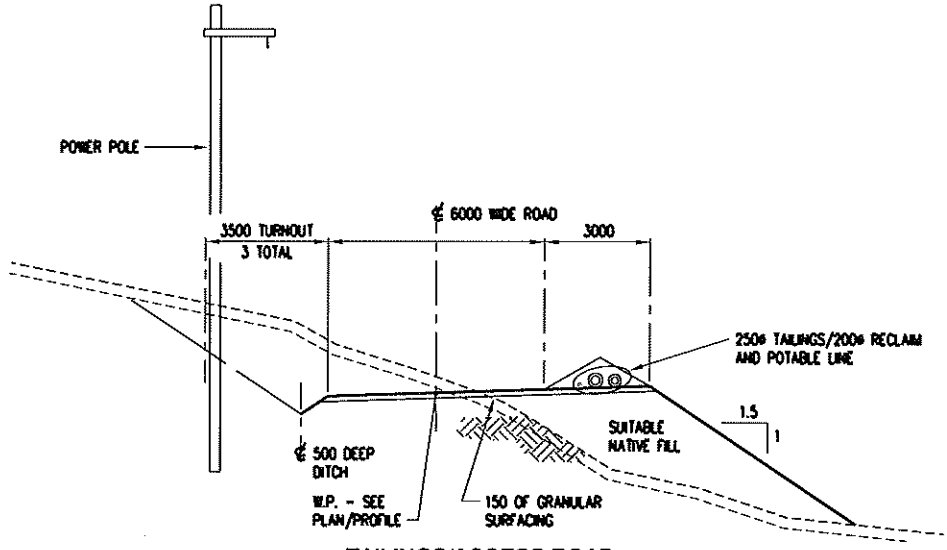

TAILINGS/ACCESS ROAD



THIS DRAWING HAS NOT BEEN PUBLISHED BUT RATHER HAS BEEN PREPARED BY HATCH FOR USE BY THE CLIENT NAMED IN THE TITLE BLOCK SOLELY IN RESPECT OF THE CONSTRUCTION, OPERATION AND MAINTENANCE OF THE FACILITY NAMED IN THE TITLE BLOCK AND SHALL NOT BE USED FOR ANY OTHER PURPOSE OR FURNISHED TO ANY OTHER PARTY WITHOUT THE EXPRESS CONSENT OF HATCH.

DWG. NO.	REFERENCE DRAWINGS	PROJECT	NO	DESCRIPTION	BY	DATE
		PROJECT		DESCRIPTION		DATE
		ISSUE/REVISIONS		ISSUE/REVISIONS		DATE

SECTION:	CIVIL	FILENAME:	AD015.DWG	PROJECT NUMBER:	319065	DRAWING NUMBER:	A0-C-015	REV.:	/
SCALE:	AS SHOWN	DATE:							
DESIGN BY:									
DRAWN BY:	D.L.M.	DATE:	NOV. 05						
CHECK BY:									
APP. BY:									

Yukon Zinc
WOLVERINE PROJECT
TAILINGS/RECLAIM PIPELINE
PLAN, PROFILE AND SECTION
Figure 1-5