




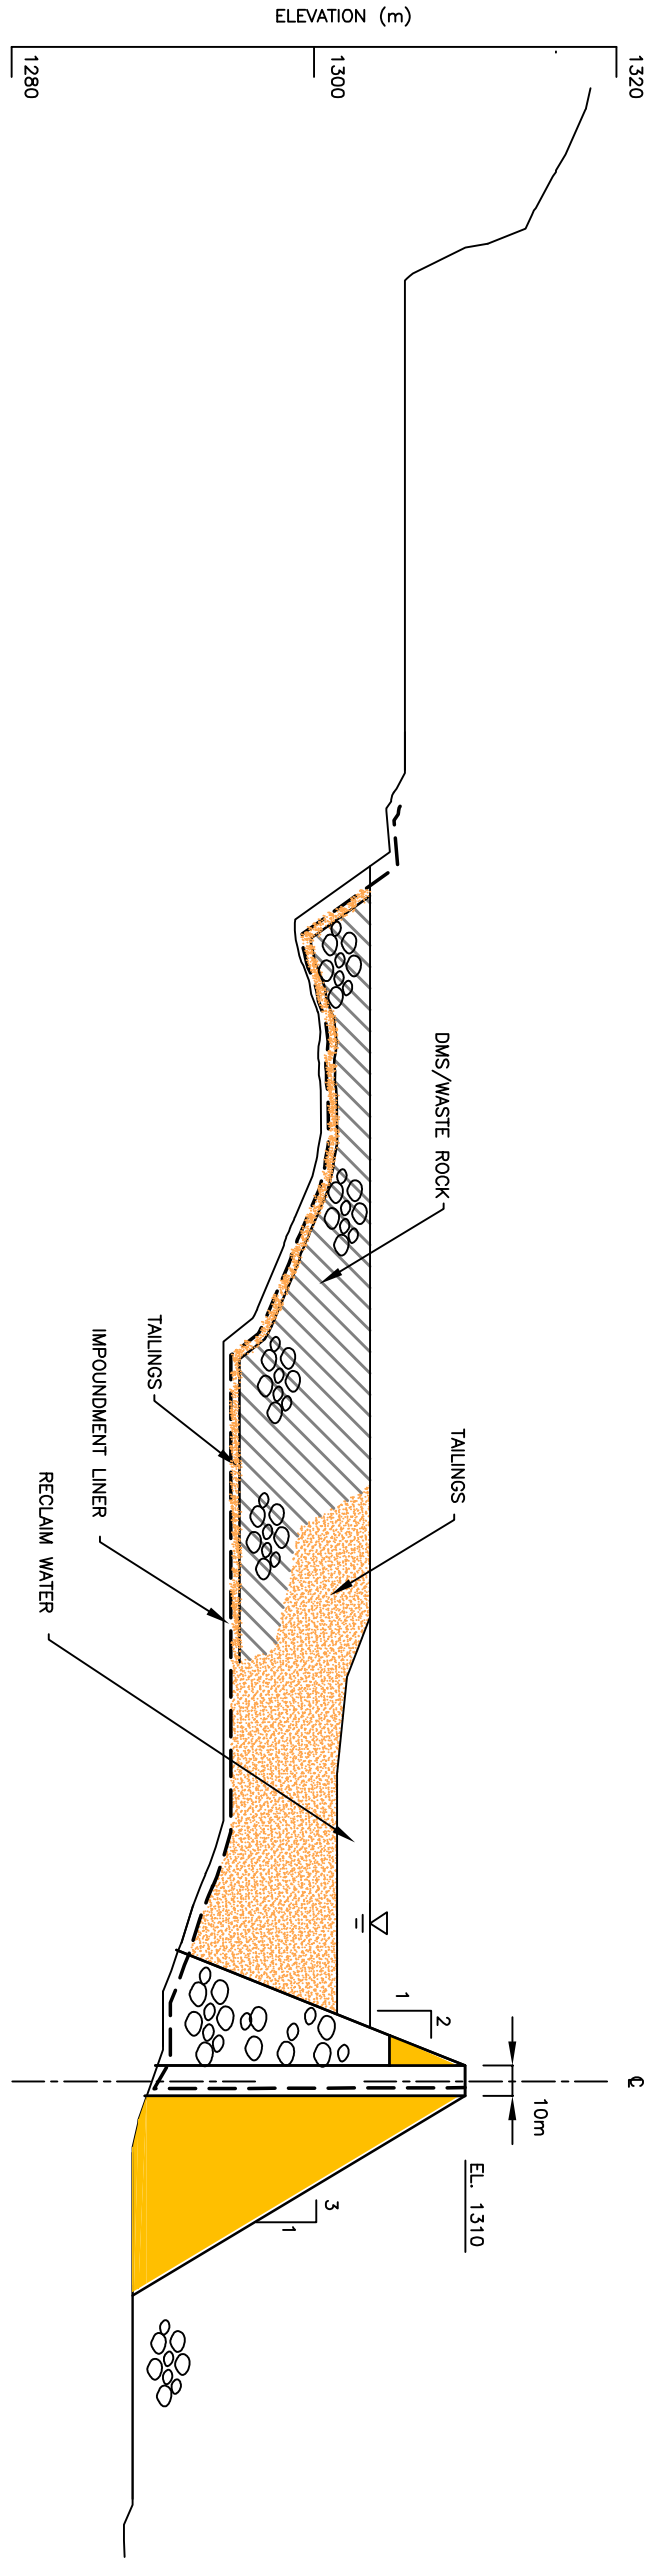

TYPICAL SECTION - YEAR 2





TYPICAL SECTION - YEAR 4

**LEGEND**

	SATURATED TAILINGS
	SATURATED DMS FLOAT
	SATURATED WASTE ROCK
	DAM EARTHFILL



<p>AS A MINIMUM, PROTECTION TO OURSELVES, ALL REPORTS AND DRAWINGS ARE SUBMITTED FOR OUR REVIEW AND APPROVAL. WE WILL NOT BE RESPONSIBLE FOR THE USE AND/OR RELIATION OF ANY INFORMATION CONTAINED HEREIN WITHOUT OUR WRITTEN APPROVAL.</p>			
DWG. NO.	REFERENCE DRAWINGS		
PROJECT	PROCESS		
CIVIL	MECH.		
STRUCT.	PIPING		
SERVICES	ELECT.		
INSTR.			
NO.	DESCRIPTION	BY	DATE
ISSUE/REVISIONS			
PROJECT	PROCESS	MECH.	STRUCT.
CIVIL	MECH.	PIPING	SERVICES
ELECT.	INSTR.	NO.	DESCRIPTION
ISSUE/REVISIONS			
BY	DATE	App. Br:	HM
SECTION:	SCALE:	DATE:	
DESIGN BY: RLO			
DRAWN BY: -C/W			
CHECK BY: ---			
FILENAME:	PROJECT NUMBER	DRAWING NUMBER	REV.
M09234A02	7-6-4	A	
			
			
<p>WOLVERINE PROJECT TAILINGS FACILITY STARTER IMPOUNDMENT - TYPICAL SECTIONS</p>			