


TYPICAL SECTION YEAR 10

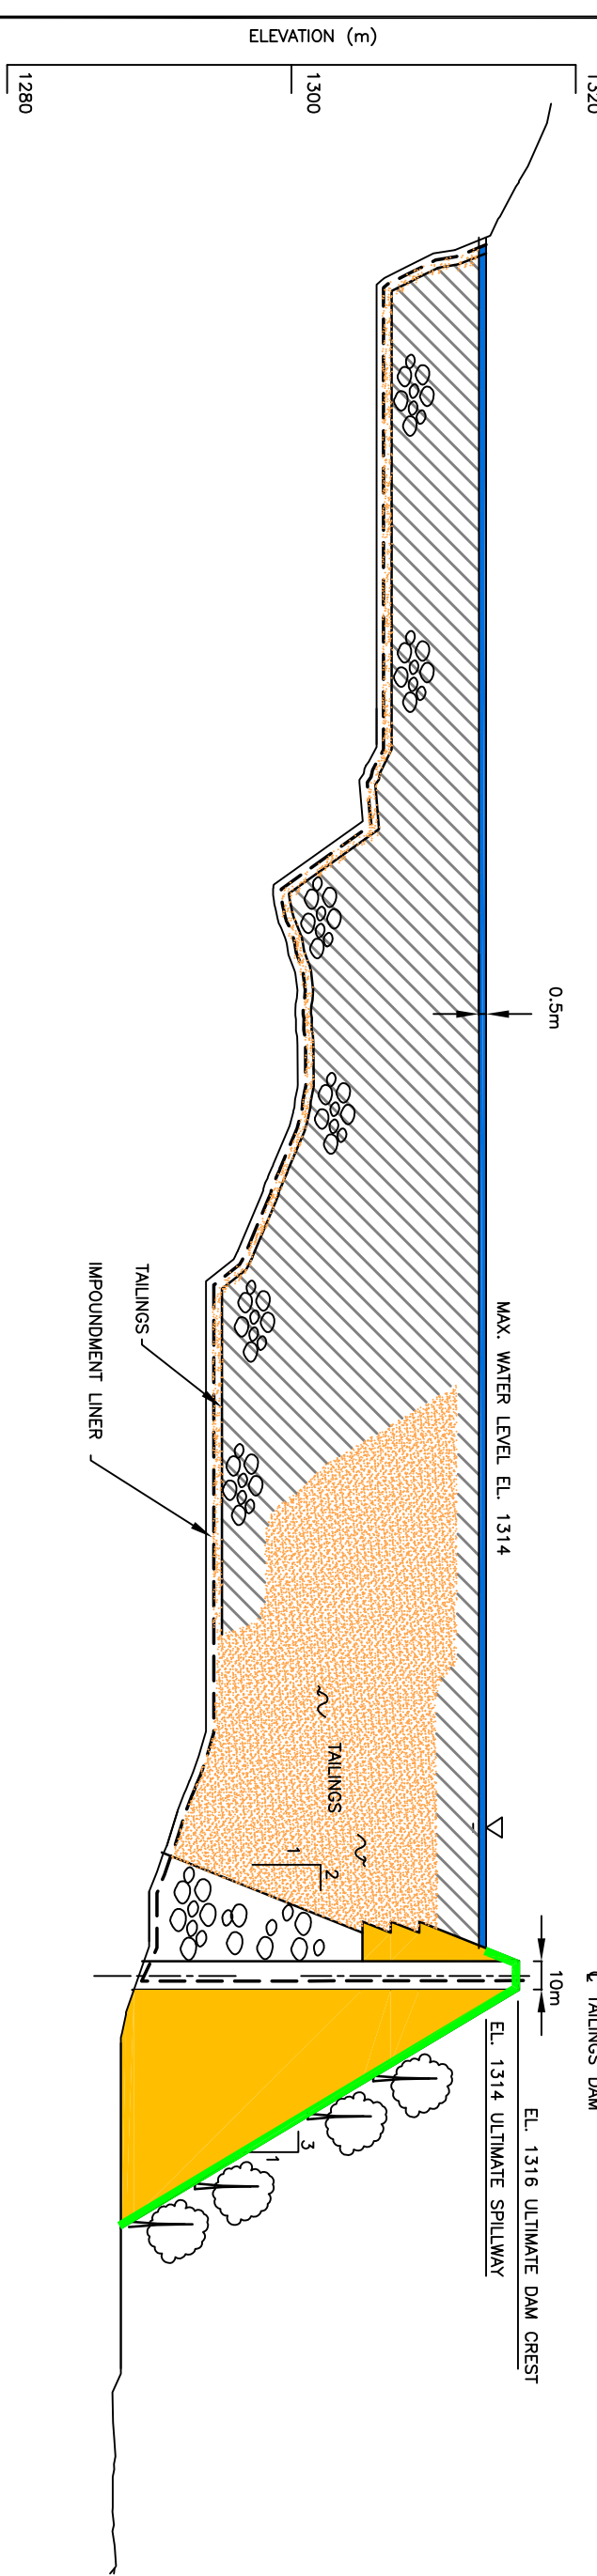

TYPICAL SECTION - CLOSURE

- LEGEND**
- SATURATED TALINGS
 - SATURATED DMS FLOAT
 - SATURATED WASTE
 - ROCK
 - DECANT WATER POND OVERLYING TALINGS
 - DAM EARTHFILL
 - VEGETATED DAM SURFACE



<p>AS A MINIMUM, PROTECTION TO OURSELVES, ALL REPORTS AND DRAWINGS ARE SUBMITTED FOR OUR REVIEW AND APPROVAL. WE WILL NOT BE RESPONSIBLE FOR THE USE AND/OR REPLICATION OF ANY INFORMATION CONTAINED HEREIN WITHOUT OUR WRITTEN APPROVAL.</p>			
DWG. NO.	REFERENCE DRAWINGS		
PROJECT	PROCESS		
CIVIL	MECH.		
STRUCT.	PIPING		
SERVICES	ELECT.		
INSTR.			
NO.	DESCRIPTION	BY	DATE
	ISSUE/REVISIONS		
PROJECT	PROCESS	MECH.	STRUCT.
CIVIL	MECH.	STRUCT.	PIPING
SERVICES	ELECT.	INSTR.	
NO.	DESCRIPTION	BY	DATE
	ISSUE/REVISIONS		
SECTION:	SCALE:	DATE:	
DESIGN BY: RLO			
DRAWN BY: CYW			
CHECK BY: ---			
APP. BR: HM			
FILENAME:	PROJECT NUMBER	DRAWING NUMBER	REV.
	M09234A02	76-5	A
<p>Yukon Zinc CORPORATION WOLVERINE PROJECT TALINGS FACILITY ULTIMATE IMPOUNDMENT - TYPICAL SECTIONS</p>			