



SECTION A
006

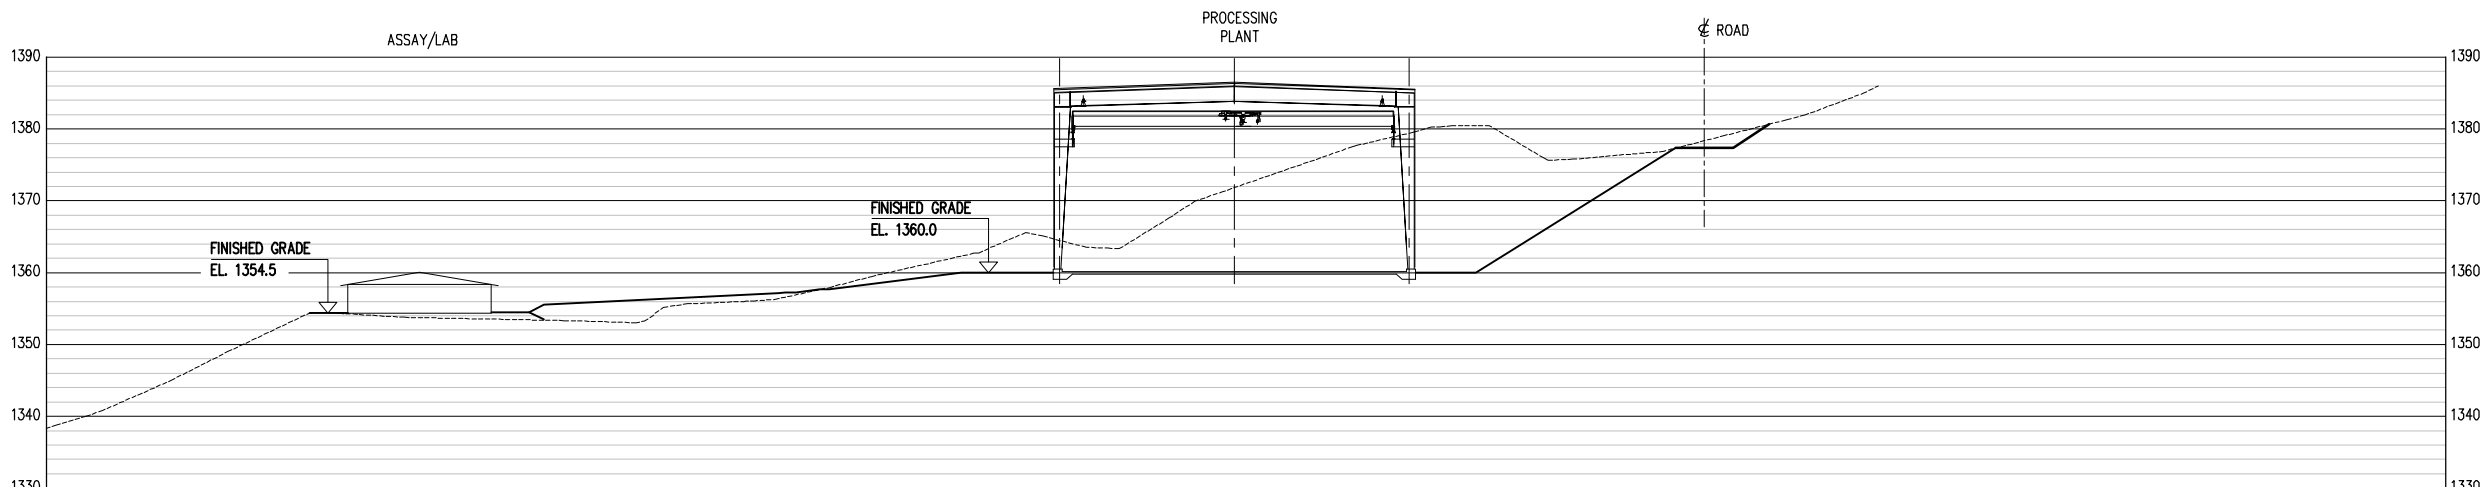


SECTION B
006

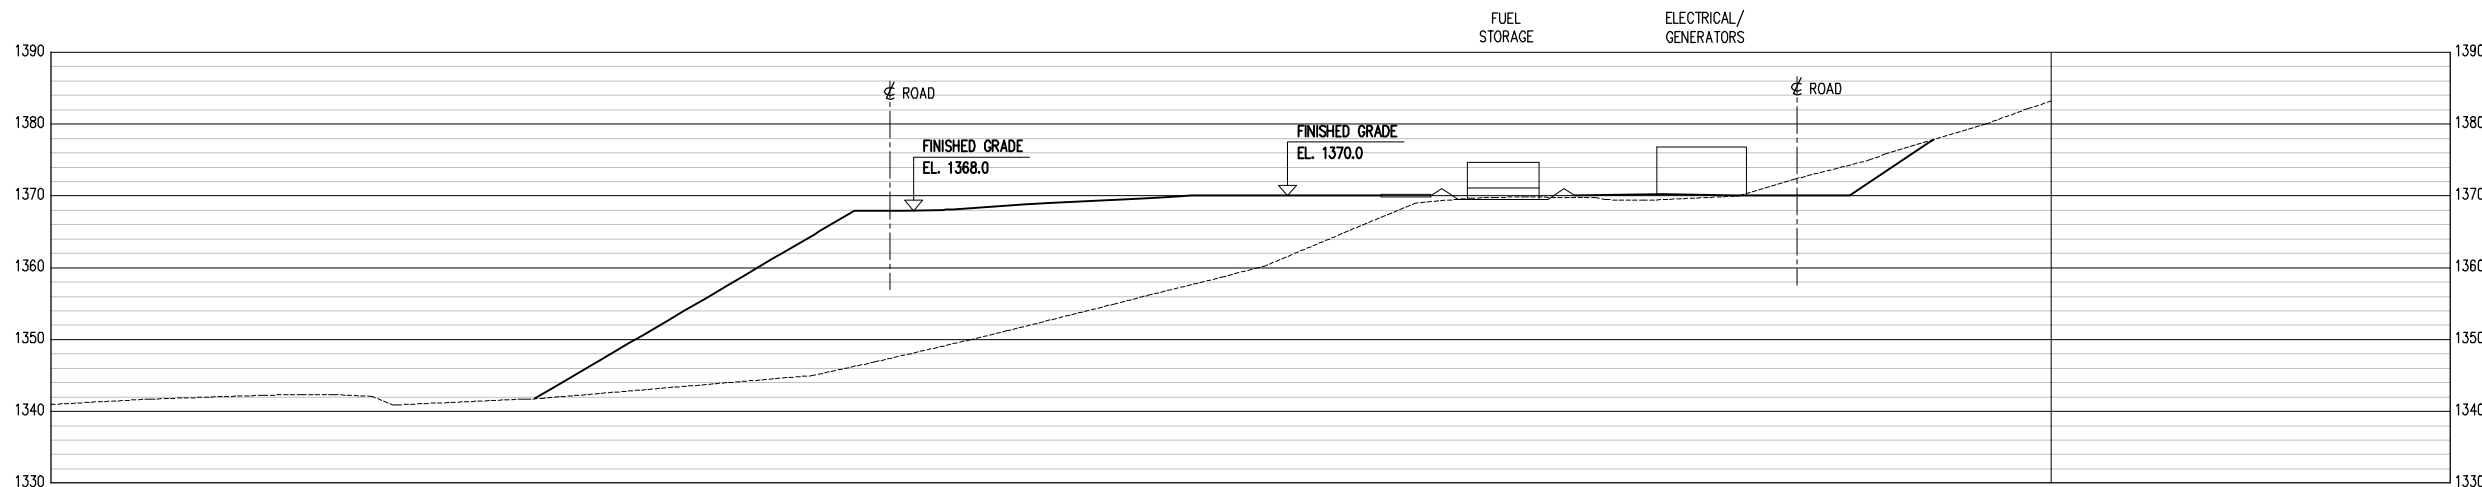

SECTION C
006

FOR ENVIRONMENTAL ASSESSMENT REPORT

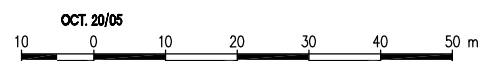

31547810.DWG
2003/12/03 10:28
BIBRE-0

DWG. NO.	REFERENCE DRAWINGS
----------	--------------------

PROJECT	PROCESS	CIVIL	MECH.	STRUCT.	PIPING	SERVICES	ELECT.	INSTR.	NO	DESCRIPTION	BY	DATE
										ISSUE/REVISIONS		

PROJECT	PROCESS	CIVIL	MECH.	STRUCT.	PIPING	SERVICES	ELECT.	INSTR.	NO	DESCRIPTION	BY	DATE
										ISSUE/REVISIONS		

SECTION:	CIVIL
SCALE:	1:500
DATE:	
DESIGN BY:	
DRAWN BY:	D.L.N.
CHECK BY:	JS
APP BY:	---

FILENAME:	A0C010.DWG
PROJECT NUMBER:	319065
DRAWING NUMBER:	A0-C-010
REV.:	A

HATCH

OCT. 20/05

WOLVERINE PROJECT
INDUSTRIAL COMPLEX
SECTIONS
FIGURE 2.10-5