


Blanchard River Highway Maintenance Section: Sheet 2 (km 74 to km 84)

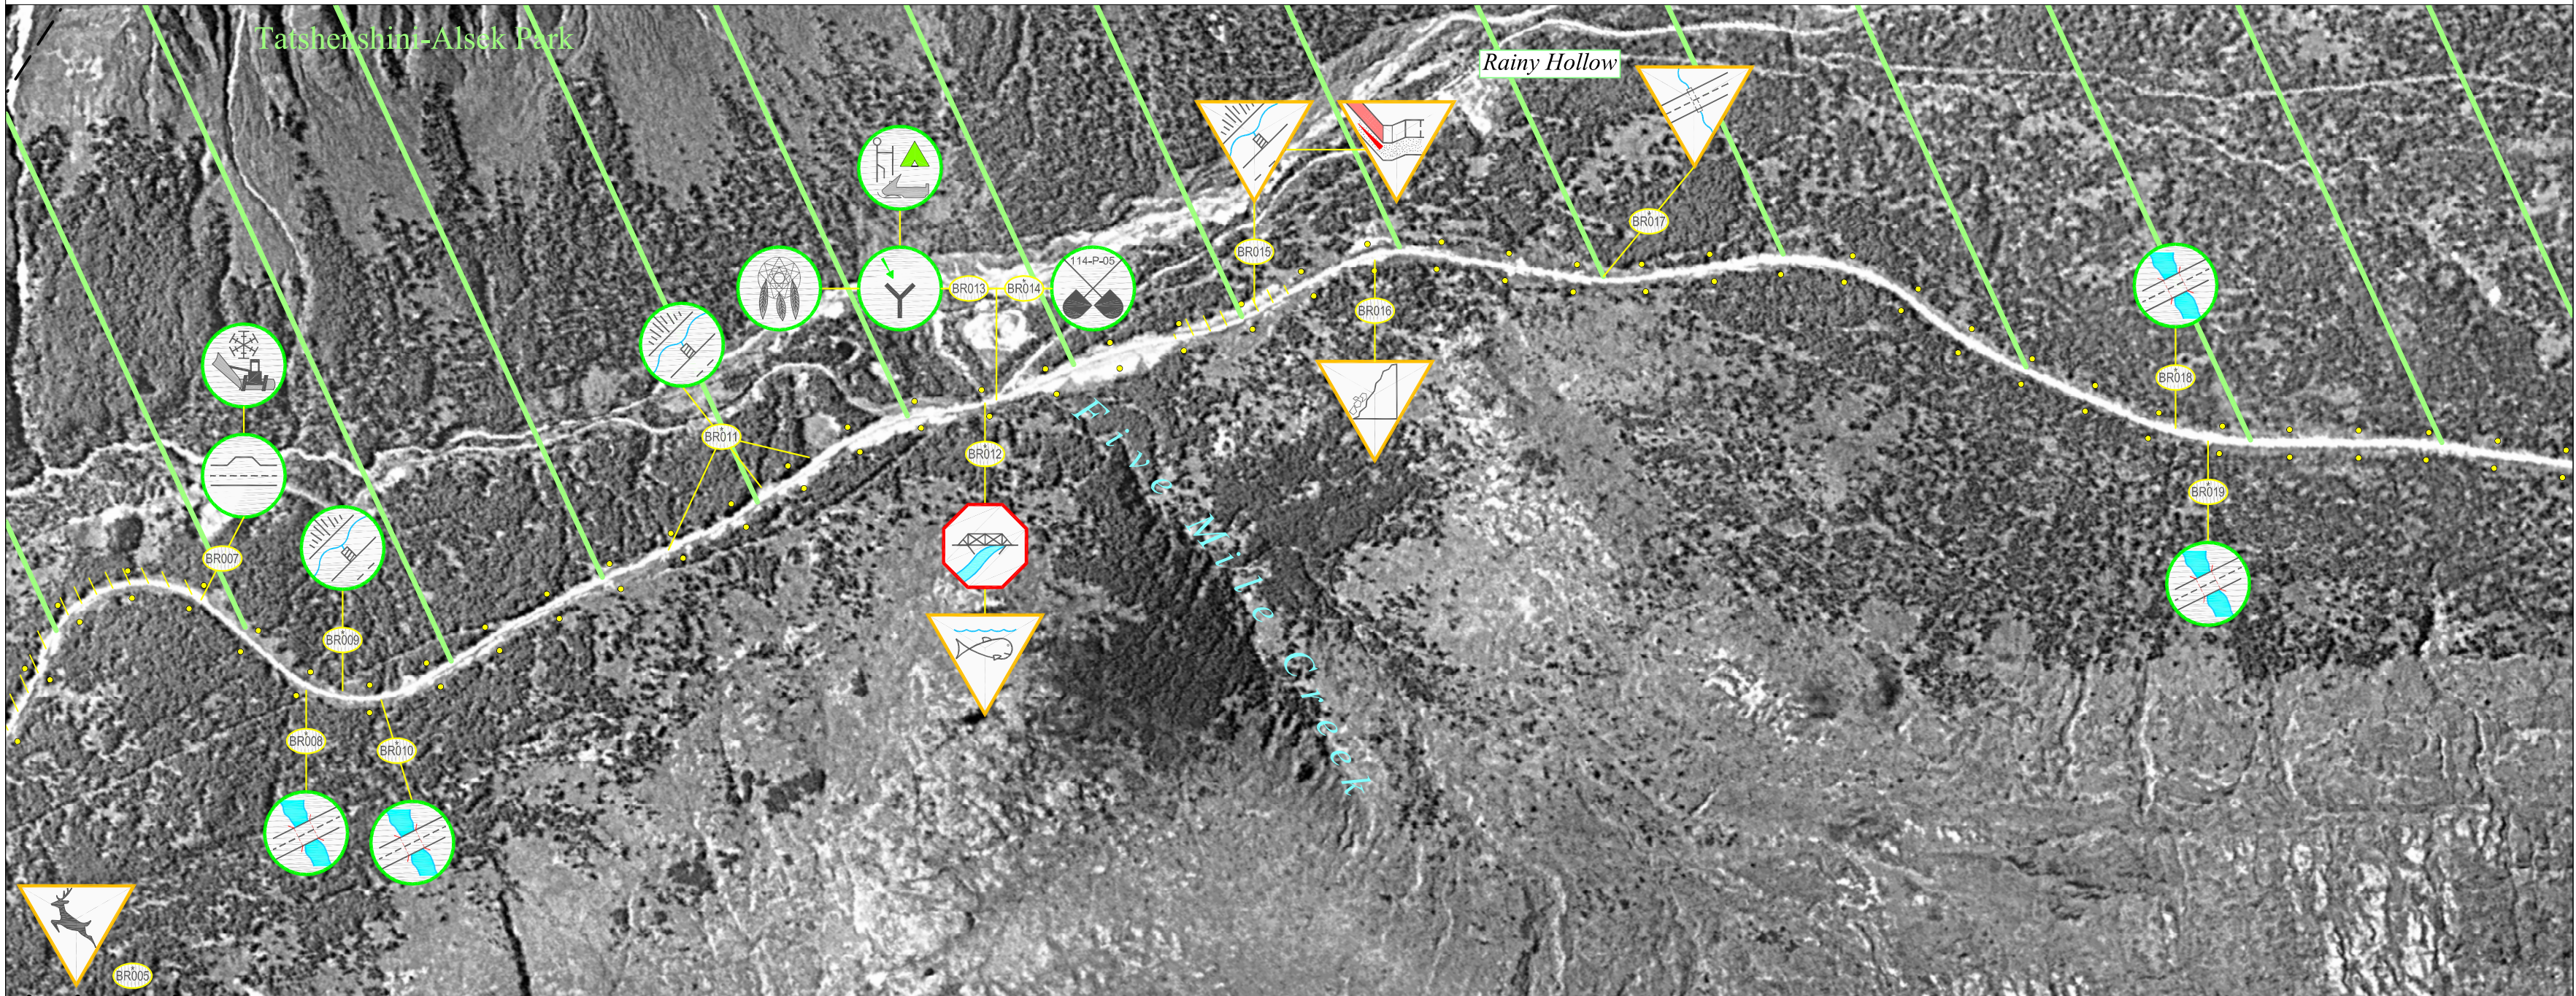

Highway Feature	Engineering Component	Environmental Component	Maintenance Advisory System
AC = Access Points BP = Borrow Pits DNG = Drainage (Roadside Ditch, Run-off Control Structures, etc.) Q = Quarries RA = Rest Area RC = Rock Cuts/ Slide Areas PO = Pull Out CV = Culvert MP = Multiplate BR = Bridge UC = Utility encroachment /Crossing IS = Insulated Structure RS = Road Surface GS = Granular Source / Stockpile WX = Wildlife Crossing	US = User Safety (eg. Avalanche / Wildlife Area) IC = Icing Control RV = Revegetation (Existing Material, Revegetating & Reclaimed Areas) SF = Snow Fence (drifting control structure) SR = Snow Removal EC = Erosion Control ECP = Erosion Control Protected by Geotextile WM = Waste Management OH = Outhouse GT = Geotextile / Granular Filters	CU = Cultural Use HTG = Heritage BL = Boat Launch FH = Fish and/or Fish Habitat RCP = Residential / Commercial Property WQ = Water Quality REC = Recreation WH = Wildlife and/or Wildlife Habitat SV = Scenic Viewing	Notification Caution * Alert * Soil Remediation Advisory Revegetation Advisory Road Surface Advisory Caution Bar <small>* Confirm if special maintenance required (Vol. 2., Sec. 1.)</small>
			Section Specific Features Snow Poles * Champagne and Aishihik FN Settlement Lands Super Blower required for snow removal.

Notes:
 BR005: Wildlife crossing hazard between Granite & Five Mile Creek.
 BR008, 010, 018, 019: Geotextile under outlet rip-rap.
 BR009: Perforated pipes (3).
 BR011: Perforated pipes (3).
 BR012: Embankment placed on concrete bridge deck.
 BR014: Consult Vol. 2., Sec. 1.
 BR017: Longitudinal culvert at toe of embankment, monitor for blockage.