


Blanchard River Highway Maintenance Section: Sheet 8 (km 127 to km 137)

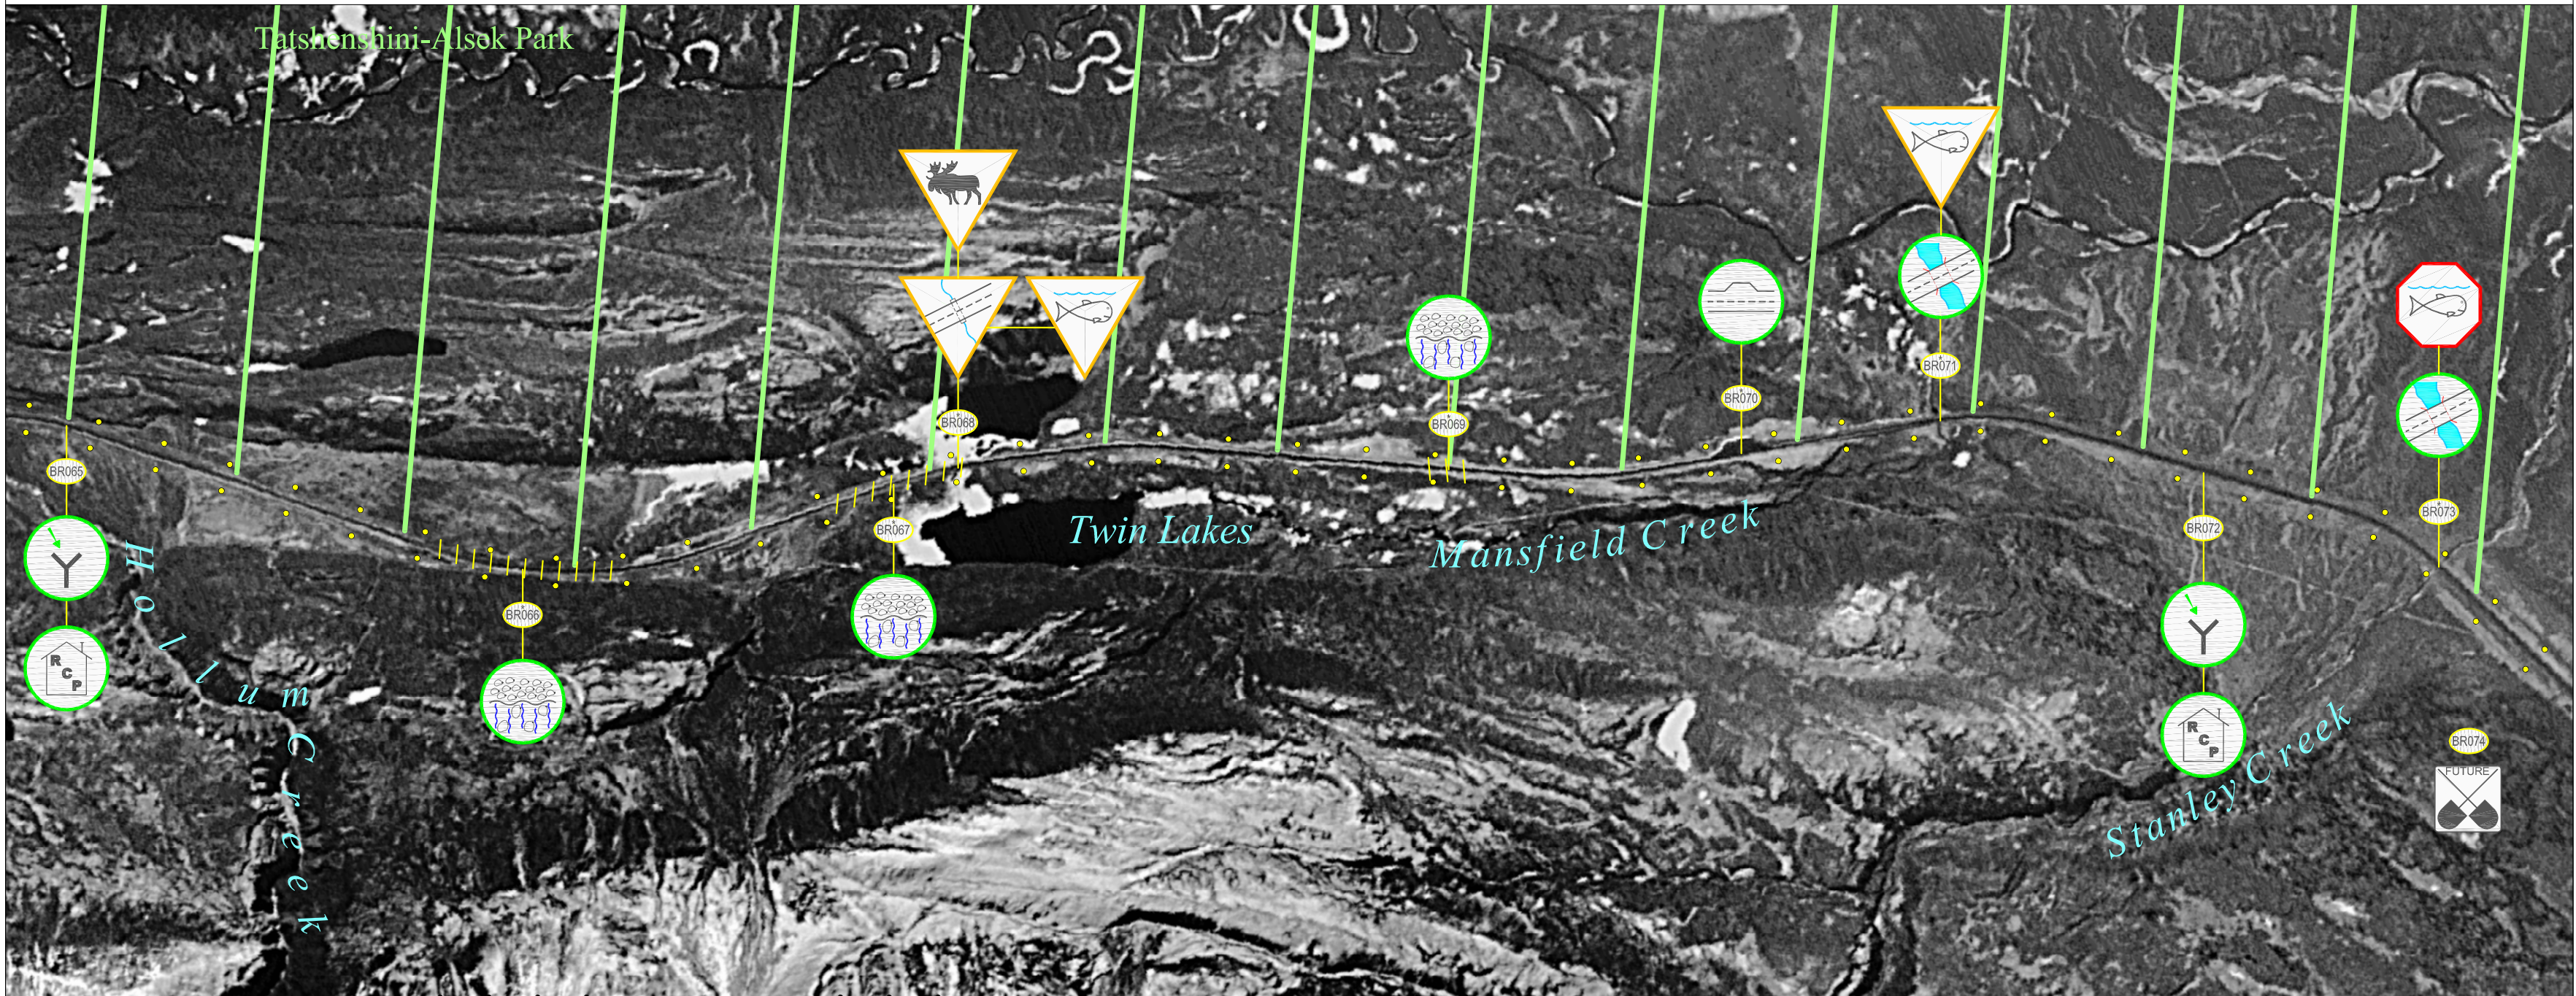

Highway Feature		Engineering Component		Environmental Component		Maintenance Advisory System		Section Specific Features	Notes:
AC = Access Points	RC = Rock Cuts/ Slide Areas	UC = Utility encroachment /Crossing	US = User Safety (eg. Avalanche / Wildlife Area)	EC = Erosion Control	CU = Cultural Use	WQ = Water Quality	Notification	Snow Poles *	BR066, 067, 069: Geotextile under fill. BR068: Inspect culvert for blockage from beaver activity; Instream construction must be performed between 06/01 & 08/15. BR070: Plow for Easter. BR071: Geotextile under outlet & above inlet headwall; Instream construction must be performed between 06/01 & 08/15. BR073: Geotextile under inlet & outlet; Instream work must be performed between 06/01 & 06/30.
BP = Borrow Pits	PO = Pull Out	IS = Insulated Structure	IC = Icing Control	ECP = Erosion Control Protected by Geotextile	HTG = Heritage	REC = Recreation	Soil Remediation Advisory	Champagne and Aishihik FN Settlement Lands	
DNG = Drainage (Roadside Ditch, Run-off Control Structures, etc.)	CV = Culvert	RS = Road Surface	RV = Revegetation (Existing Material, Revegetating & Reclaimed Areas)	WM = Waste Management	BL = Boat Launch	WH = Wildlife and/or Wildlife Habitat	Revegetation Advisory	Road Surface Advisory	
Q = Quarries	MP = Multiplate	GS = Granular Source / Stockpile	SF = Snow Fence (drifting control structure)	OH = Outhouse	FH = Fish and/or Fish Habitat	SV = Scenic Viewing	Caution Bar	North Arrow	
RA = Rest Area	BR = Bridge	WX = Wildlife Crossing	SR = Snow Removal	GT = Geotextile / Granular Filters	RCP = Residential / Commercial Property				