



Minto Explorations Ltd.

A SUBSIDIARY OF CAPSTONE MINING LTD.

APPENDIX A
Annual Site Development Plans
2011 - 2017



**MINTO MINE
EXPANSION - PHASE IV**

PROJECT PROPOSAL



Previous Waste
Dump Footprint

This is not a legal document.
Aerial photography flight date: July 13th 2009.Ortho-rectification
produced by Challenger Geomatics Ltd.

Waste dump footprints provided by EBA (PRELIM PHASE IV WASTE
DUMP DEVELOPMENT BY CALENDAR YEAR 2010-07-07.dxf)
and W14101068.015 P4W-05 2010-07-07.dxf
Pit Development form lines provided by SRK (PHIV 2010.dxf).

Datum: NAD 83 Projection: UTM Zone 8N


**ANNUAL SITE
DEVELOPMENT PLAN**

JANUARY 2011



Drawn by MD	JULY 2010	Verified by SK
-------------	-----------	----------------

D:\Project\AllProjects\Minto\gis\mxd\Phase 4\Permitting\MLUP_July_2010\Annual_Site_Development_Plan.mxd

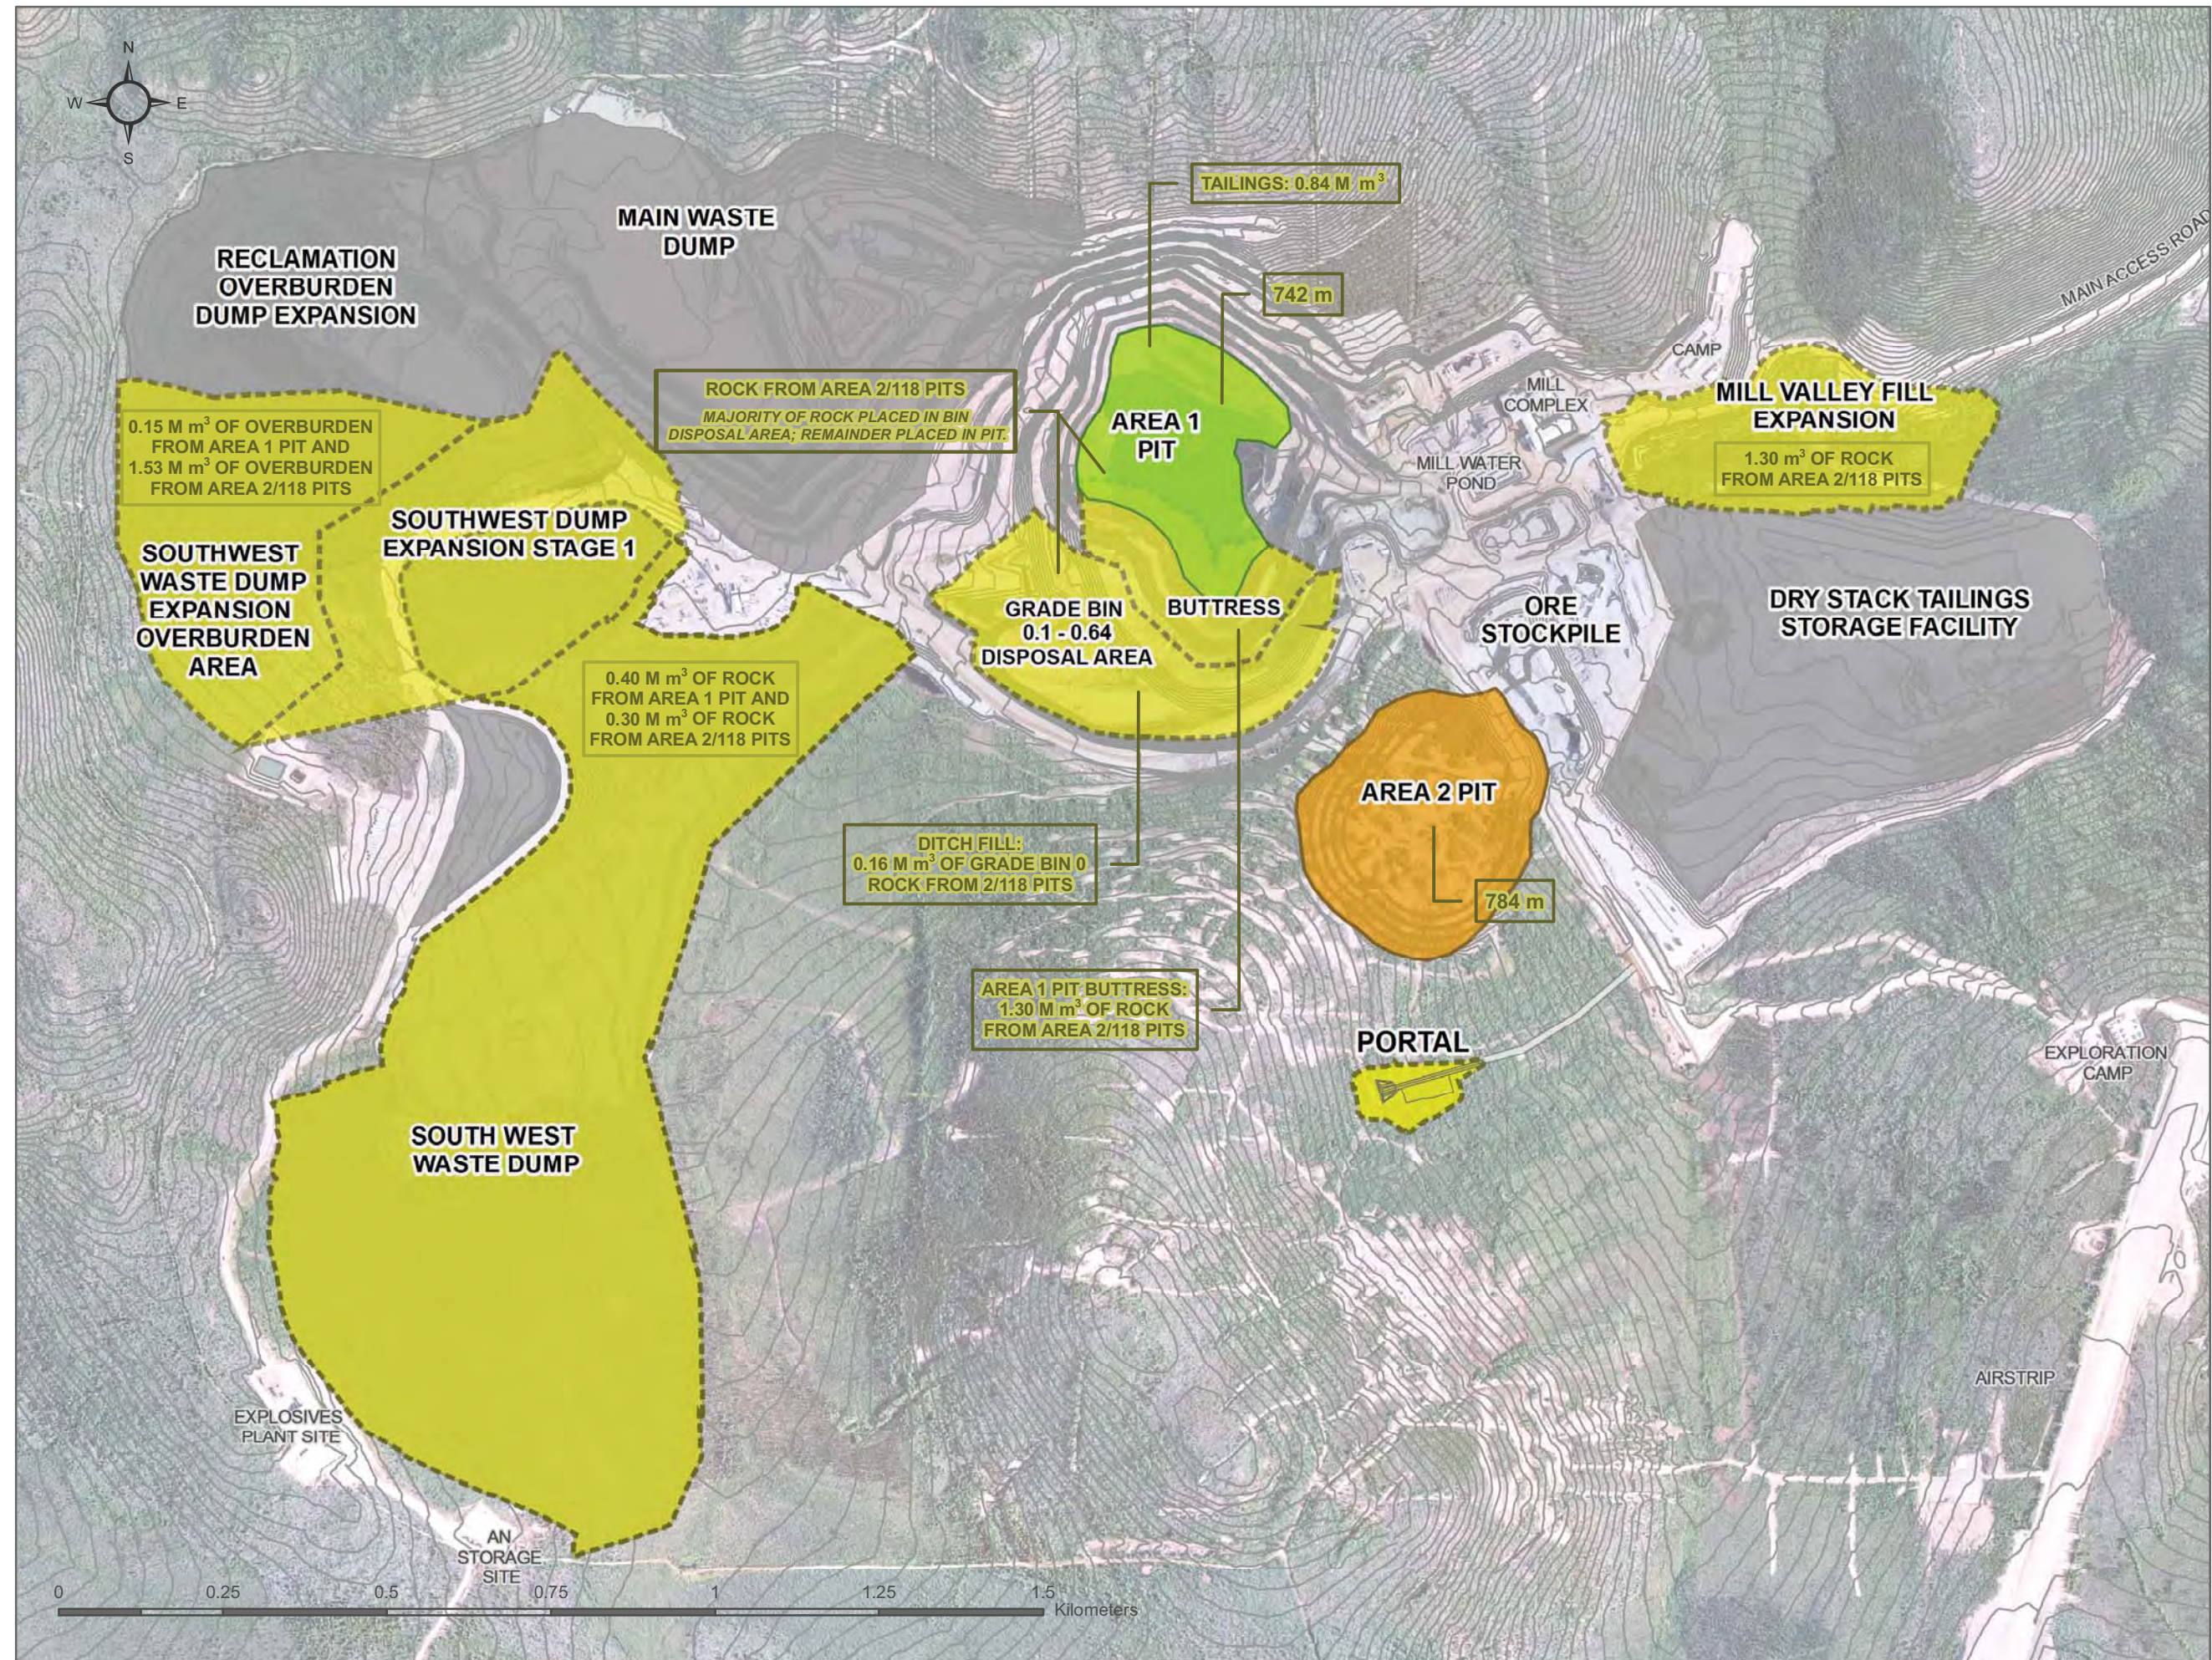

MINTO MINE EXPANSION - PHASE IV

PROJECT PROPOSAL



- Proposed Development
- Pit Development
- Waste Rock and Tailings Placement
- Previous Waste Dump Footprint

This is not a legal document.
Aerial photography flight date: July 13th 2009. Ortho-rectification produced by Challenger Geomatics Ltd.

Waste dump footprints provided by EBA (PRELIM PHASE IV WASTE DUMP DEVELOPMENT BY CALENDAR YEAR 2010-07-07.dxf) and W14101068.015 P4W-05 2010-07-07.dxf
Pit Development form lines provided by SRK (PHIV 2010.dxf).

Datum: NAD 83 Projection: UTM Zone 8N


ANNUAL SITE DEVELOPMENT PLAN

JANUARY 2012



Drawn by MD	JULY 2010	Verified by SK
-------------	-----------	----------------

D:\Project\AllProjects\Minto\gis\mxd\Phase 4\Permitting\MLUP_July_2010\Annual_Site_Development_Plan.mxd

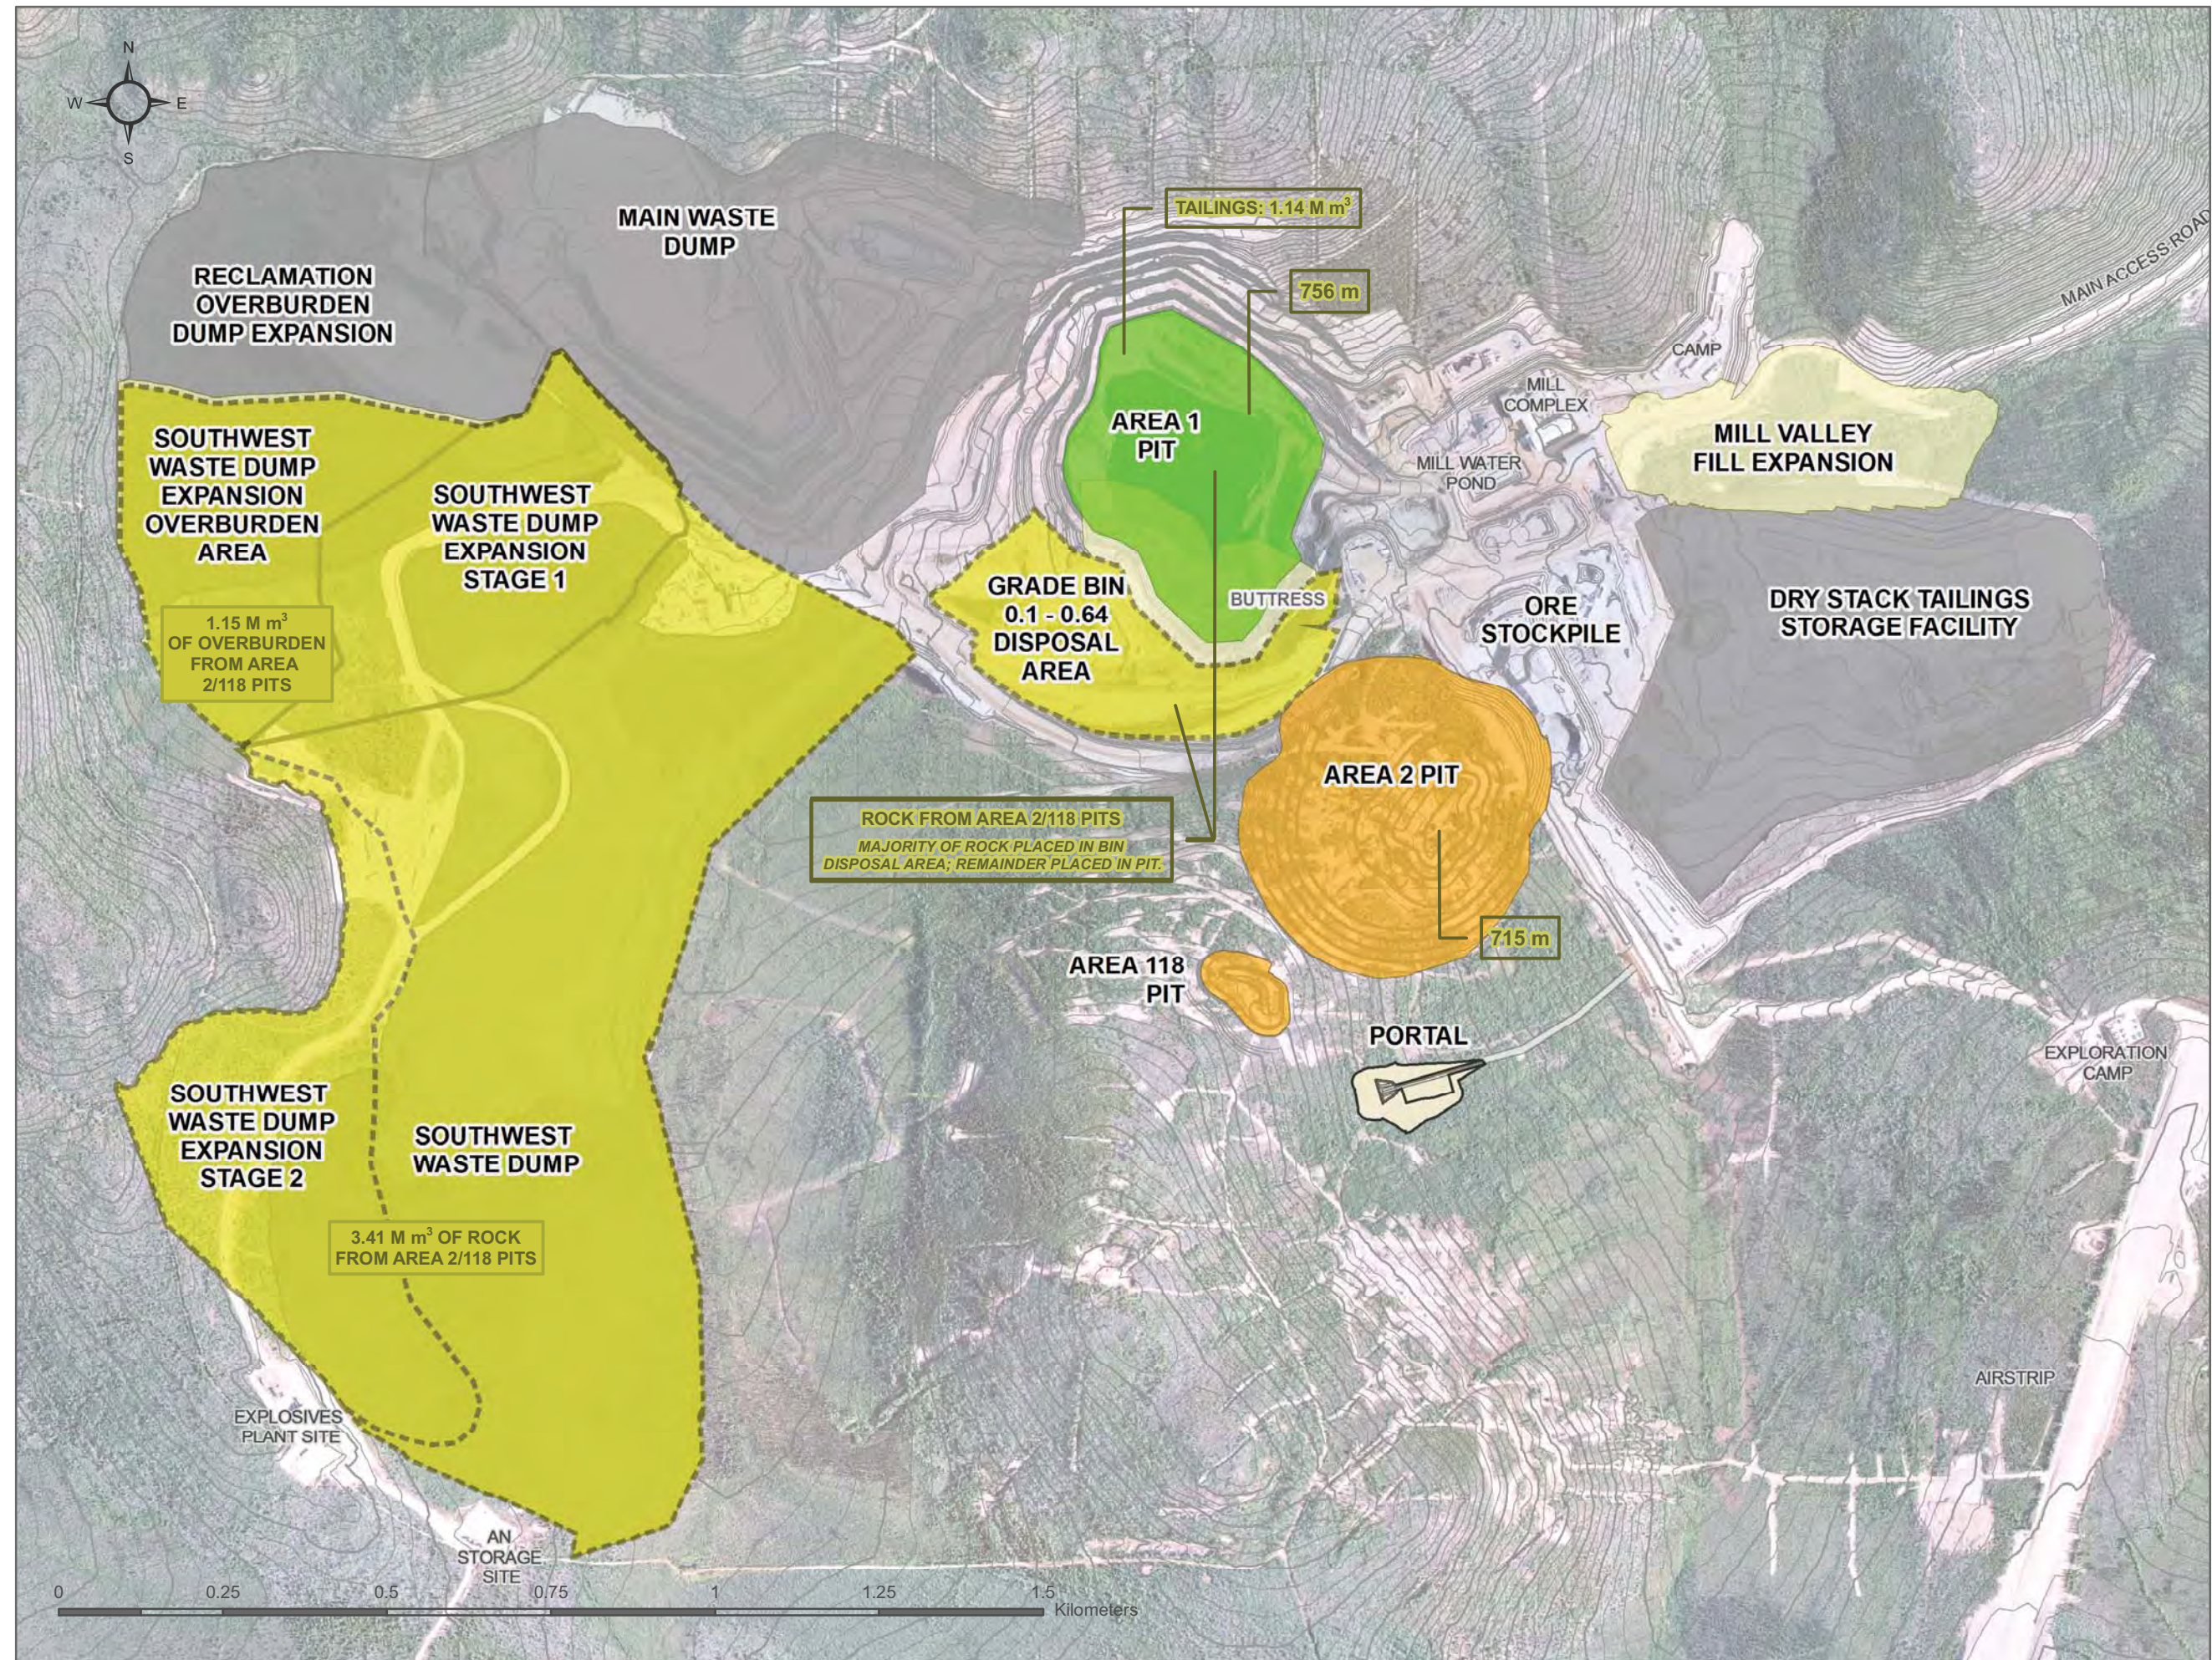

MINTO MINE EXPANSION - PHASE IV

PROJECT PROPOSAL



- Completed Development
- Proposed Waste Dump Development
- Pit Development
- Waste Rock and Tailings Placement
- Previous Waste Dump Footprint

This is not a legal document.
Aerial photography flight date: July 13th 2009. Ortho-rectification produced by Challenger Geomatics Ltd.

Waste dump footprints provided by EBA (PRELIM PHASE IV WASTE DUMP DEVELOPMENT BY CALENDAR YEAR 2010-07-07.dxf) and W14101068.015 P4W-05 2010-07-07.dxf
Pit Development form lines provided by SRK (PHIV 2010.dxf).

Datum: NAD 83 Projection: UTM Zone 8N


ANNUAL SITE DEVELOPMENT PLAN

JANUARY 2013



Drawn by MD	JULY 2010	Verified by SK
-------------	-----------	----------------

D:\Project\AllProjects\Minto\gis\mxd\Phase 4\Permitting\MLUP_July_2010\Annual_Site_Development_Plan.mxd

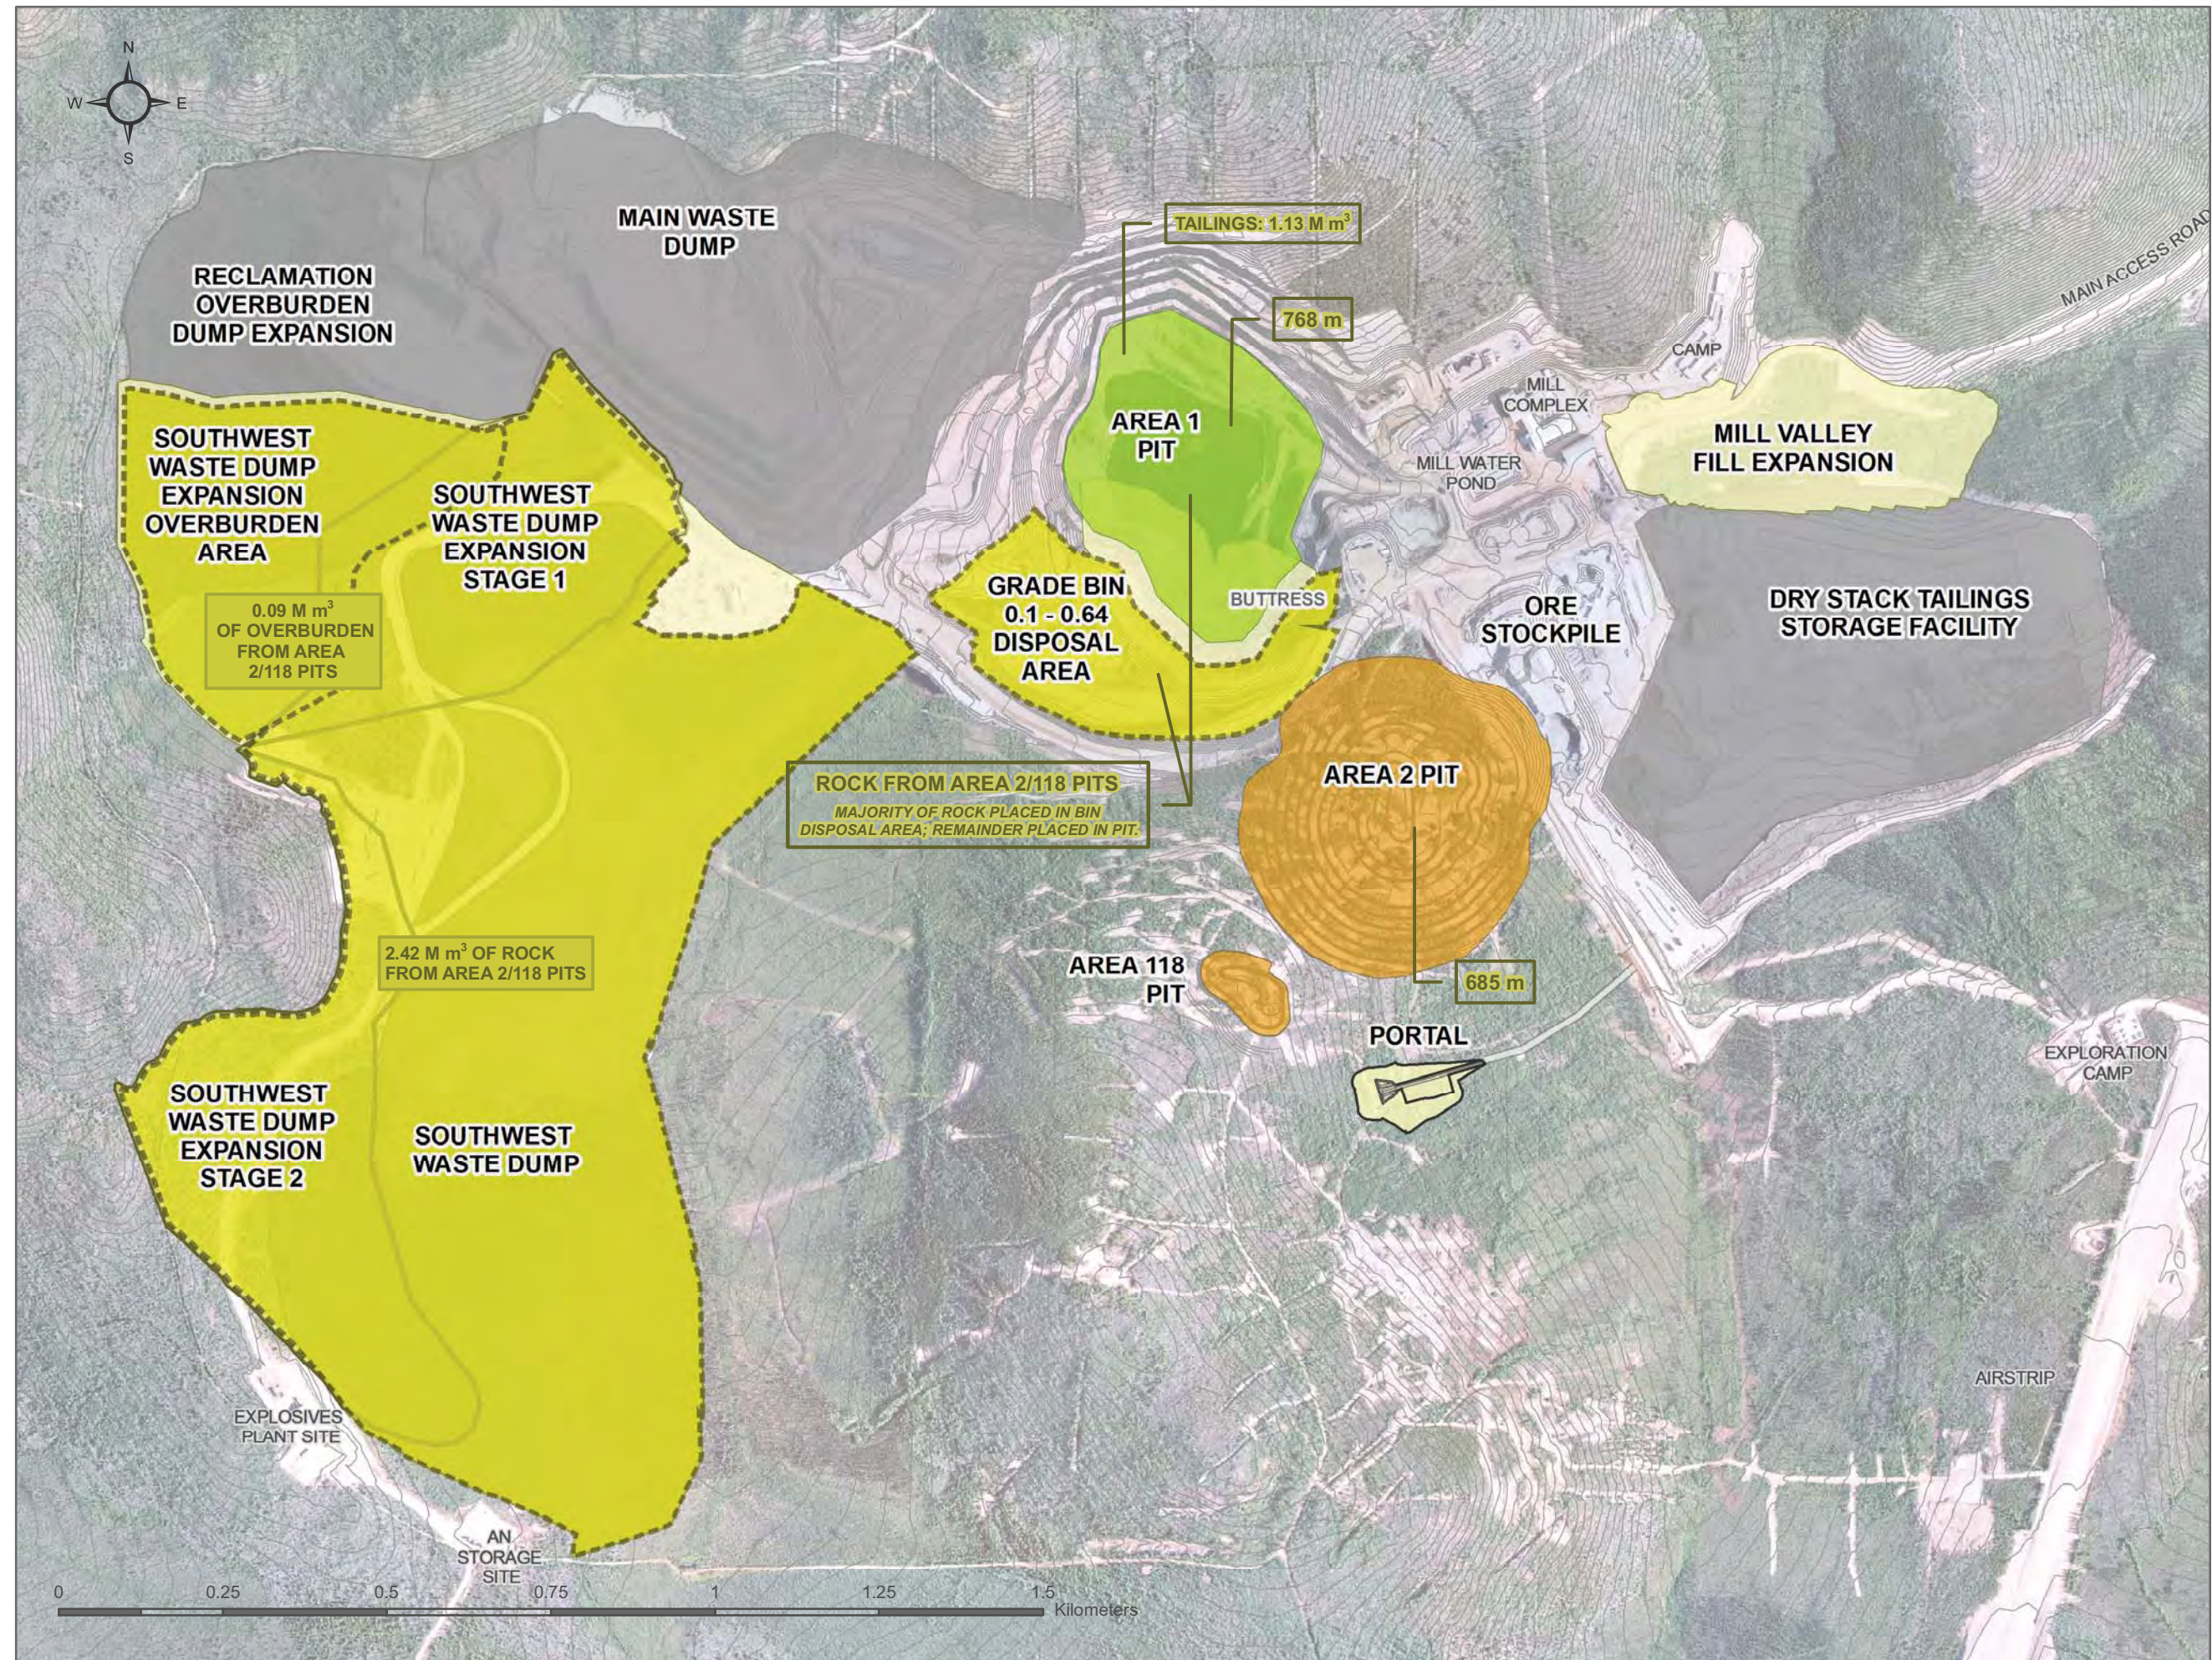

MINTO MINE EXPANSION - PHASE IV

PROJECT PROPOSAL



- Completed Development
- Proposed Waste Dump Development
- Pit Development
- Waste Rock and Tailings Placement
- Previous Waste Dump Footprint

This is not a legal document.
Aerial photography flight date: July 13th 2009. Ortho-rectification produced by Challenger Geomatics Ltd.
Waste dump footprints provided by EBA (PRELIM PHASE IV WASTE DUMP DEVELOPMENT BY CALENDAR YEAR 2010-07-07.dxf) and W14101068.015 P4W-05 2010-07-07.dxf
Pit Development form lines provided by SRK (PHIV 2010.dxf).
Datum: NAD 83 Projection: UTM Zone 8N


ANNUAL SITE DEVELOPMENT PLAN

JANUARY 2014



Drawn by MD	JULY 2010	Verified by SK
-------------	-----------	----------------

D:\Project\AllProjects\Minto\gis\mxd\Phase 4\Permitting\MLUP_July_2010\Annual_Site_Development_Plan.mxd

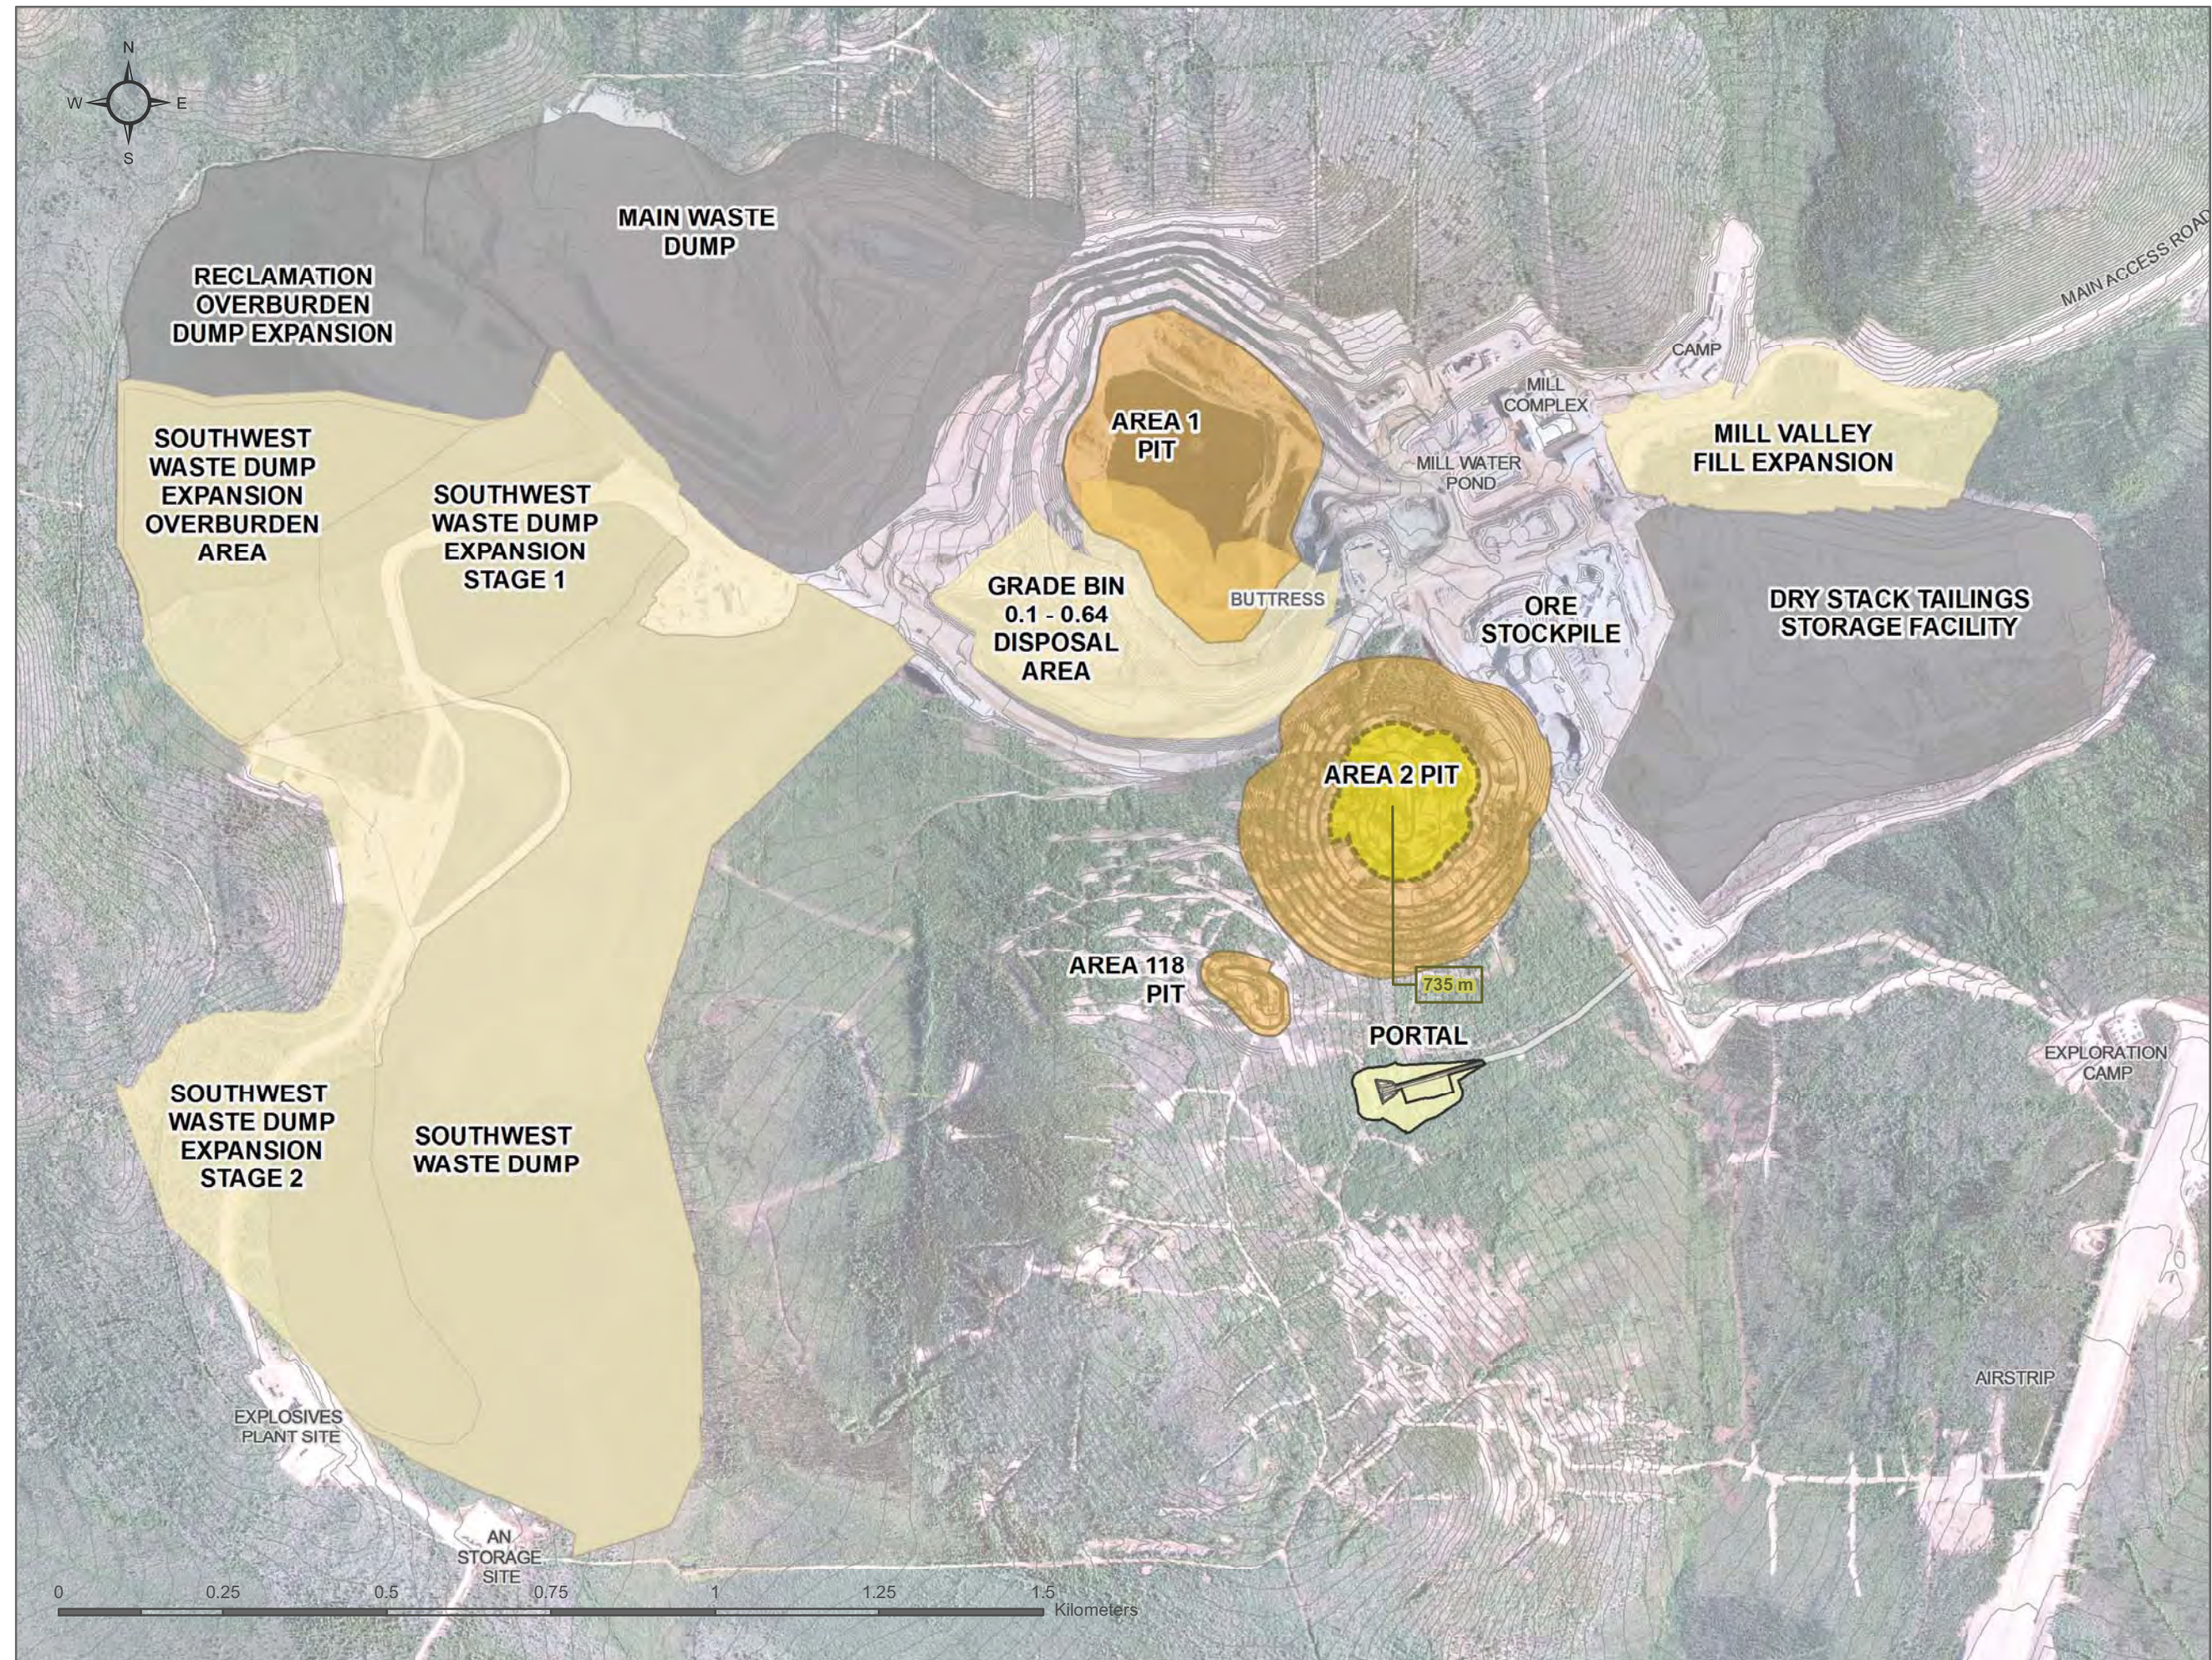

MINTO MINE EXPANSION - PHASE IV

PROJECT PROPOSAL



- Proposed Development
- Completed Development
- Completed Pit Development
- Previous Waste Dump Footprint

This is not a legal document.
Aerial photography flight date: July 13th 2009. Ortho-rectification
produced by Challenger Geomatics Ltd.

Waste dump footprints provided by EBA (PRELIM PHASE IV WASTE
DUMP DEVELOPMENT BY CALENDAR YEAR 2010-07-07.dxf)
and W14101068.015 P4W-05 2010-07-07.dxf
Pit Development form lines provided by SRK (PHIV 2010.dxf).

Datum: NAD 83 Projection: UTM Zone 8N


ANNUAL SITE DEVELOPMENT PLAN

JANUARY 2015



Drawn by MD	JULY 2010	Verified by SK
-------------	-----------	----------------

D:\Project\AllProjects\Minto\gis\mxd\Phase 4\Permitting\MLUP_July_2010\Annual_Site_Development_Plan.mxd

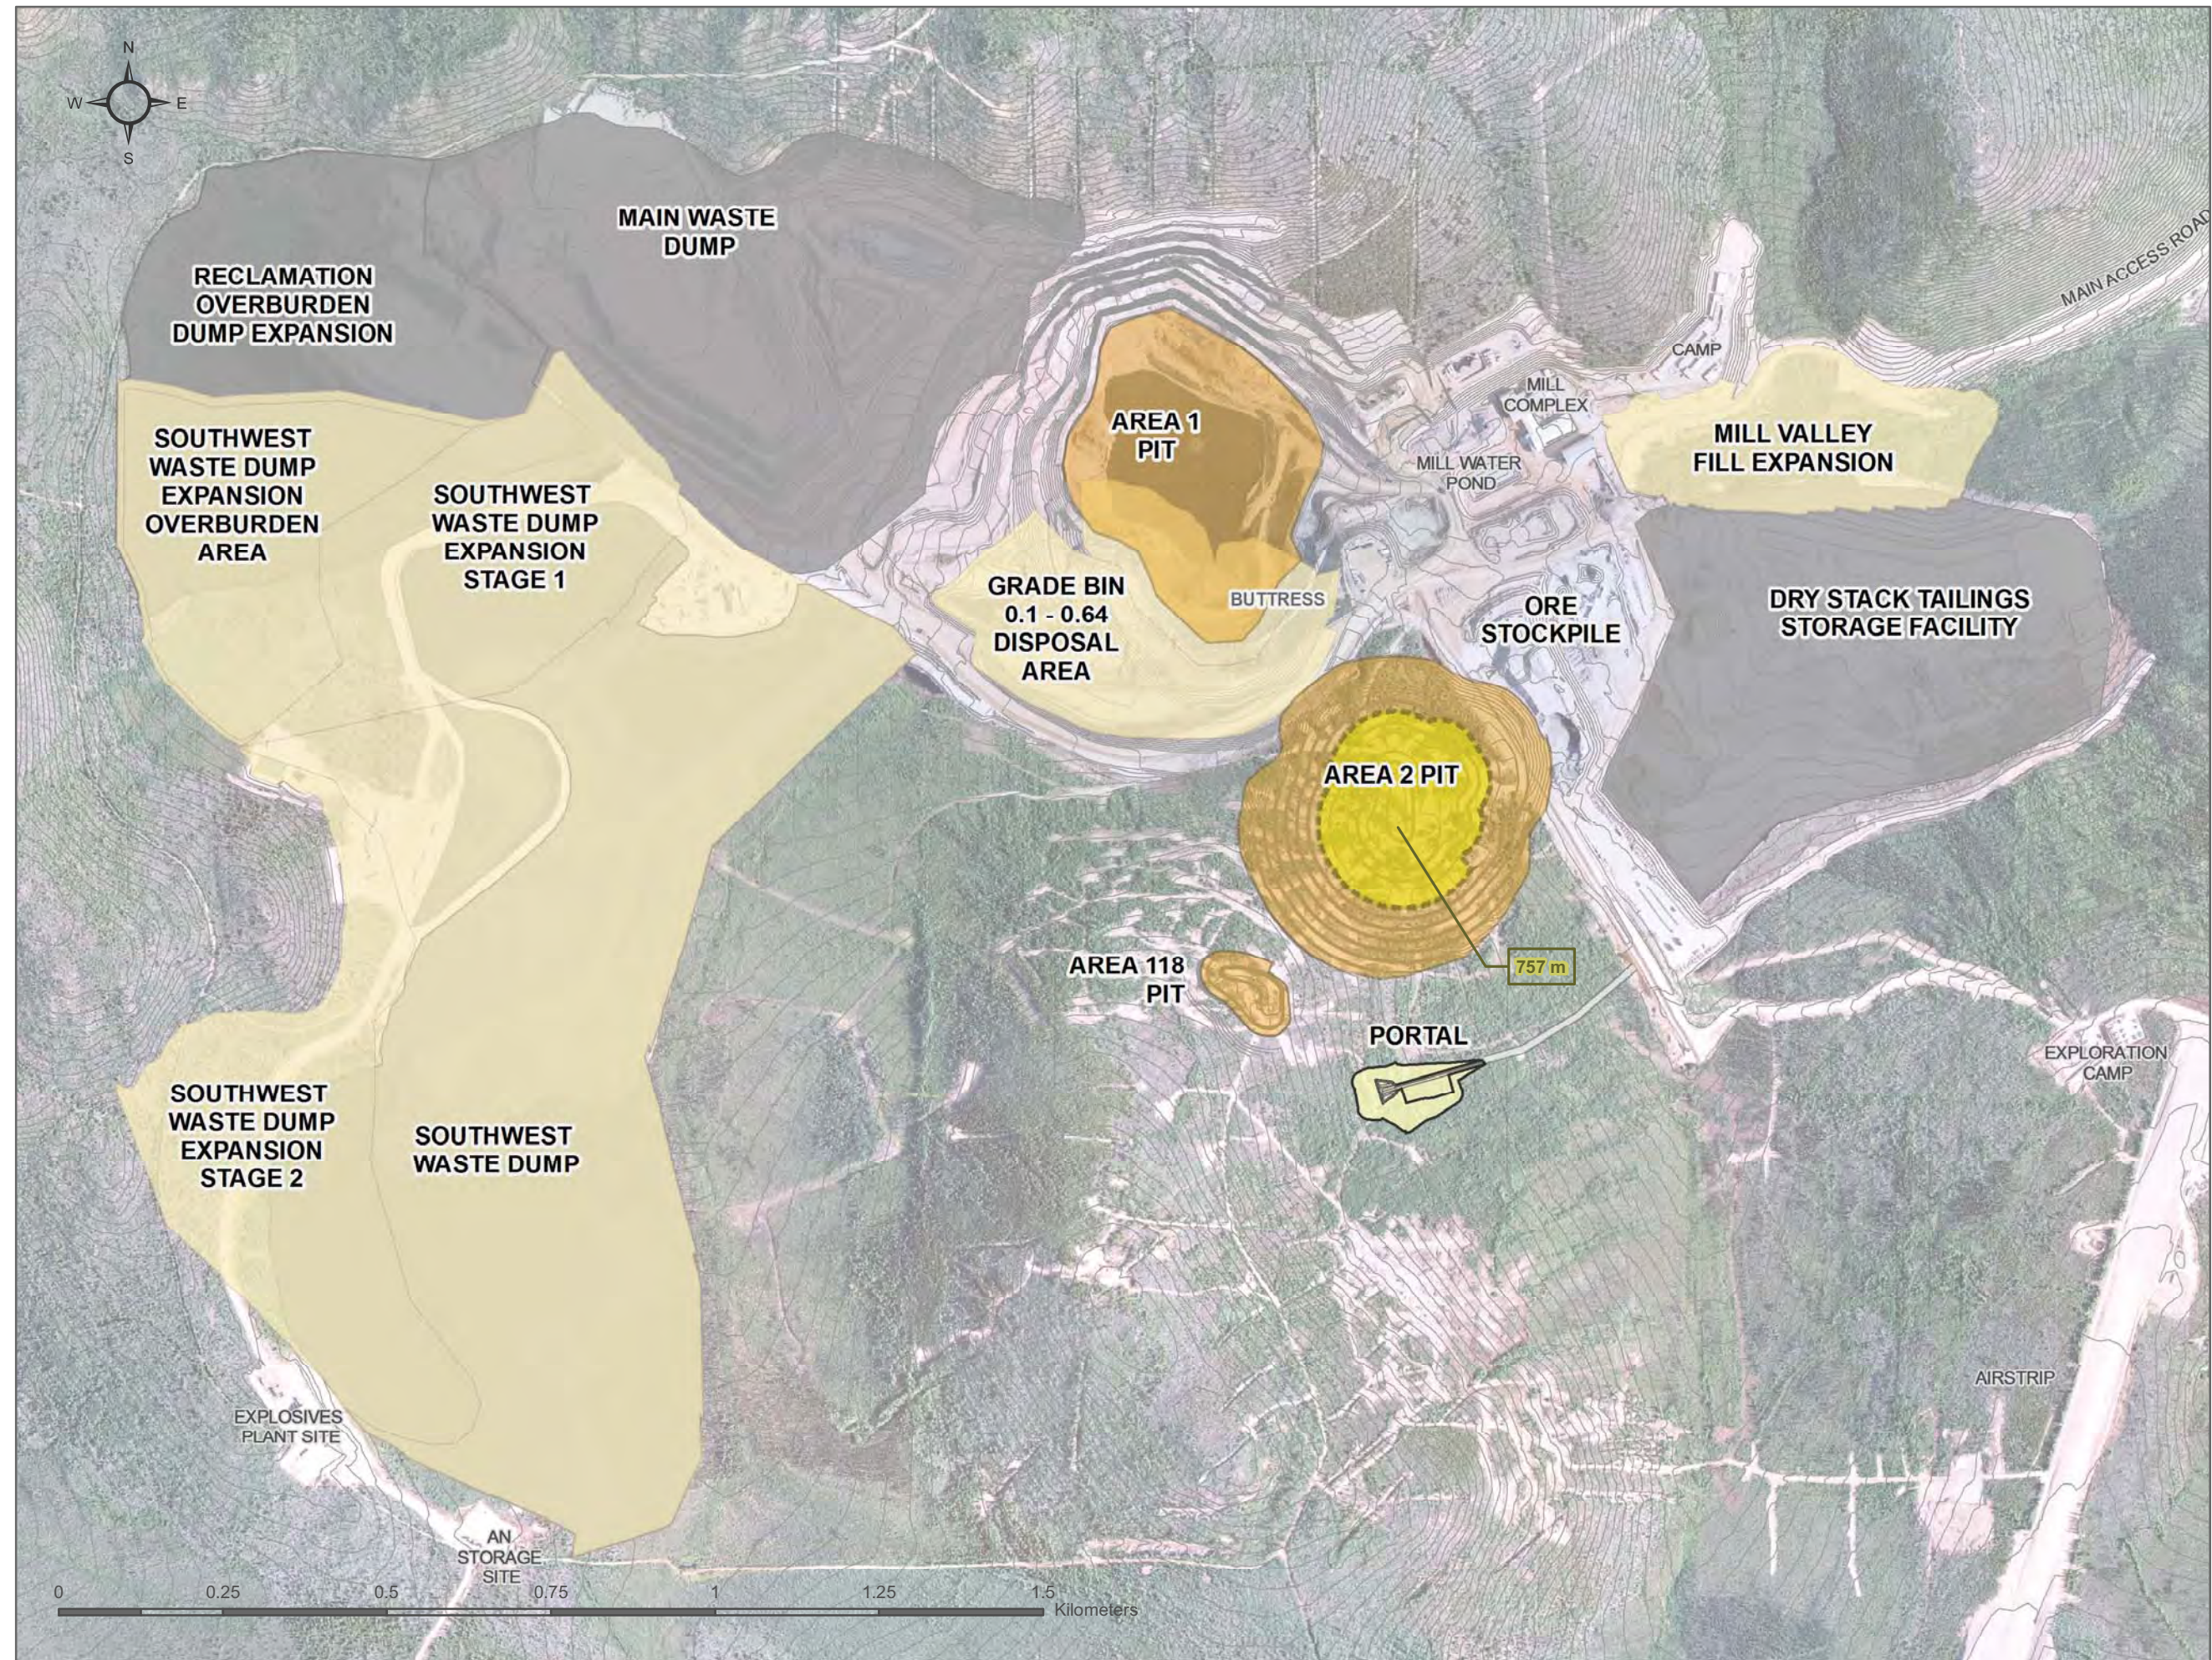

MINTO MINE EXPANSION - PHASE IV

PROJECT PROPOSAL



- Proposed Development
- Completed Development
- Completed Pit Development
- Previous Waste Dump Footprint

This is not a legal document.
Aerial photography flight date: July 13th 2009. Ortho-rectification
produced by Challenger Geomatics Ltd.

Waste dump footprints provided by EBA (PRELIM PHASE IV WASTE
DUMP DEVELOPMENT BY CALENDAR YEAR 2010-07-07.dxf)
and W14101068.015 P4W-05 2010-07-07.dxf
Pit Development form lines provided by SRK (PHIV 2010.dxf).

Datum: NAD 83 Projection: UTM Zone 8N


ANNUAL SITE DEVELOPMENT PLAN

JANUARY 2016



Drawn by MD	JULY 2010	Verified by SK
-------------	-----------	----------------

D:\Project\AllProjects\Minto\gis\mxd\Phase 4\Permitting\MLUP_July_2010\Annual_Site_Development_Plan.mxd

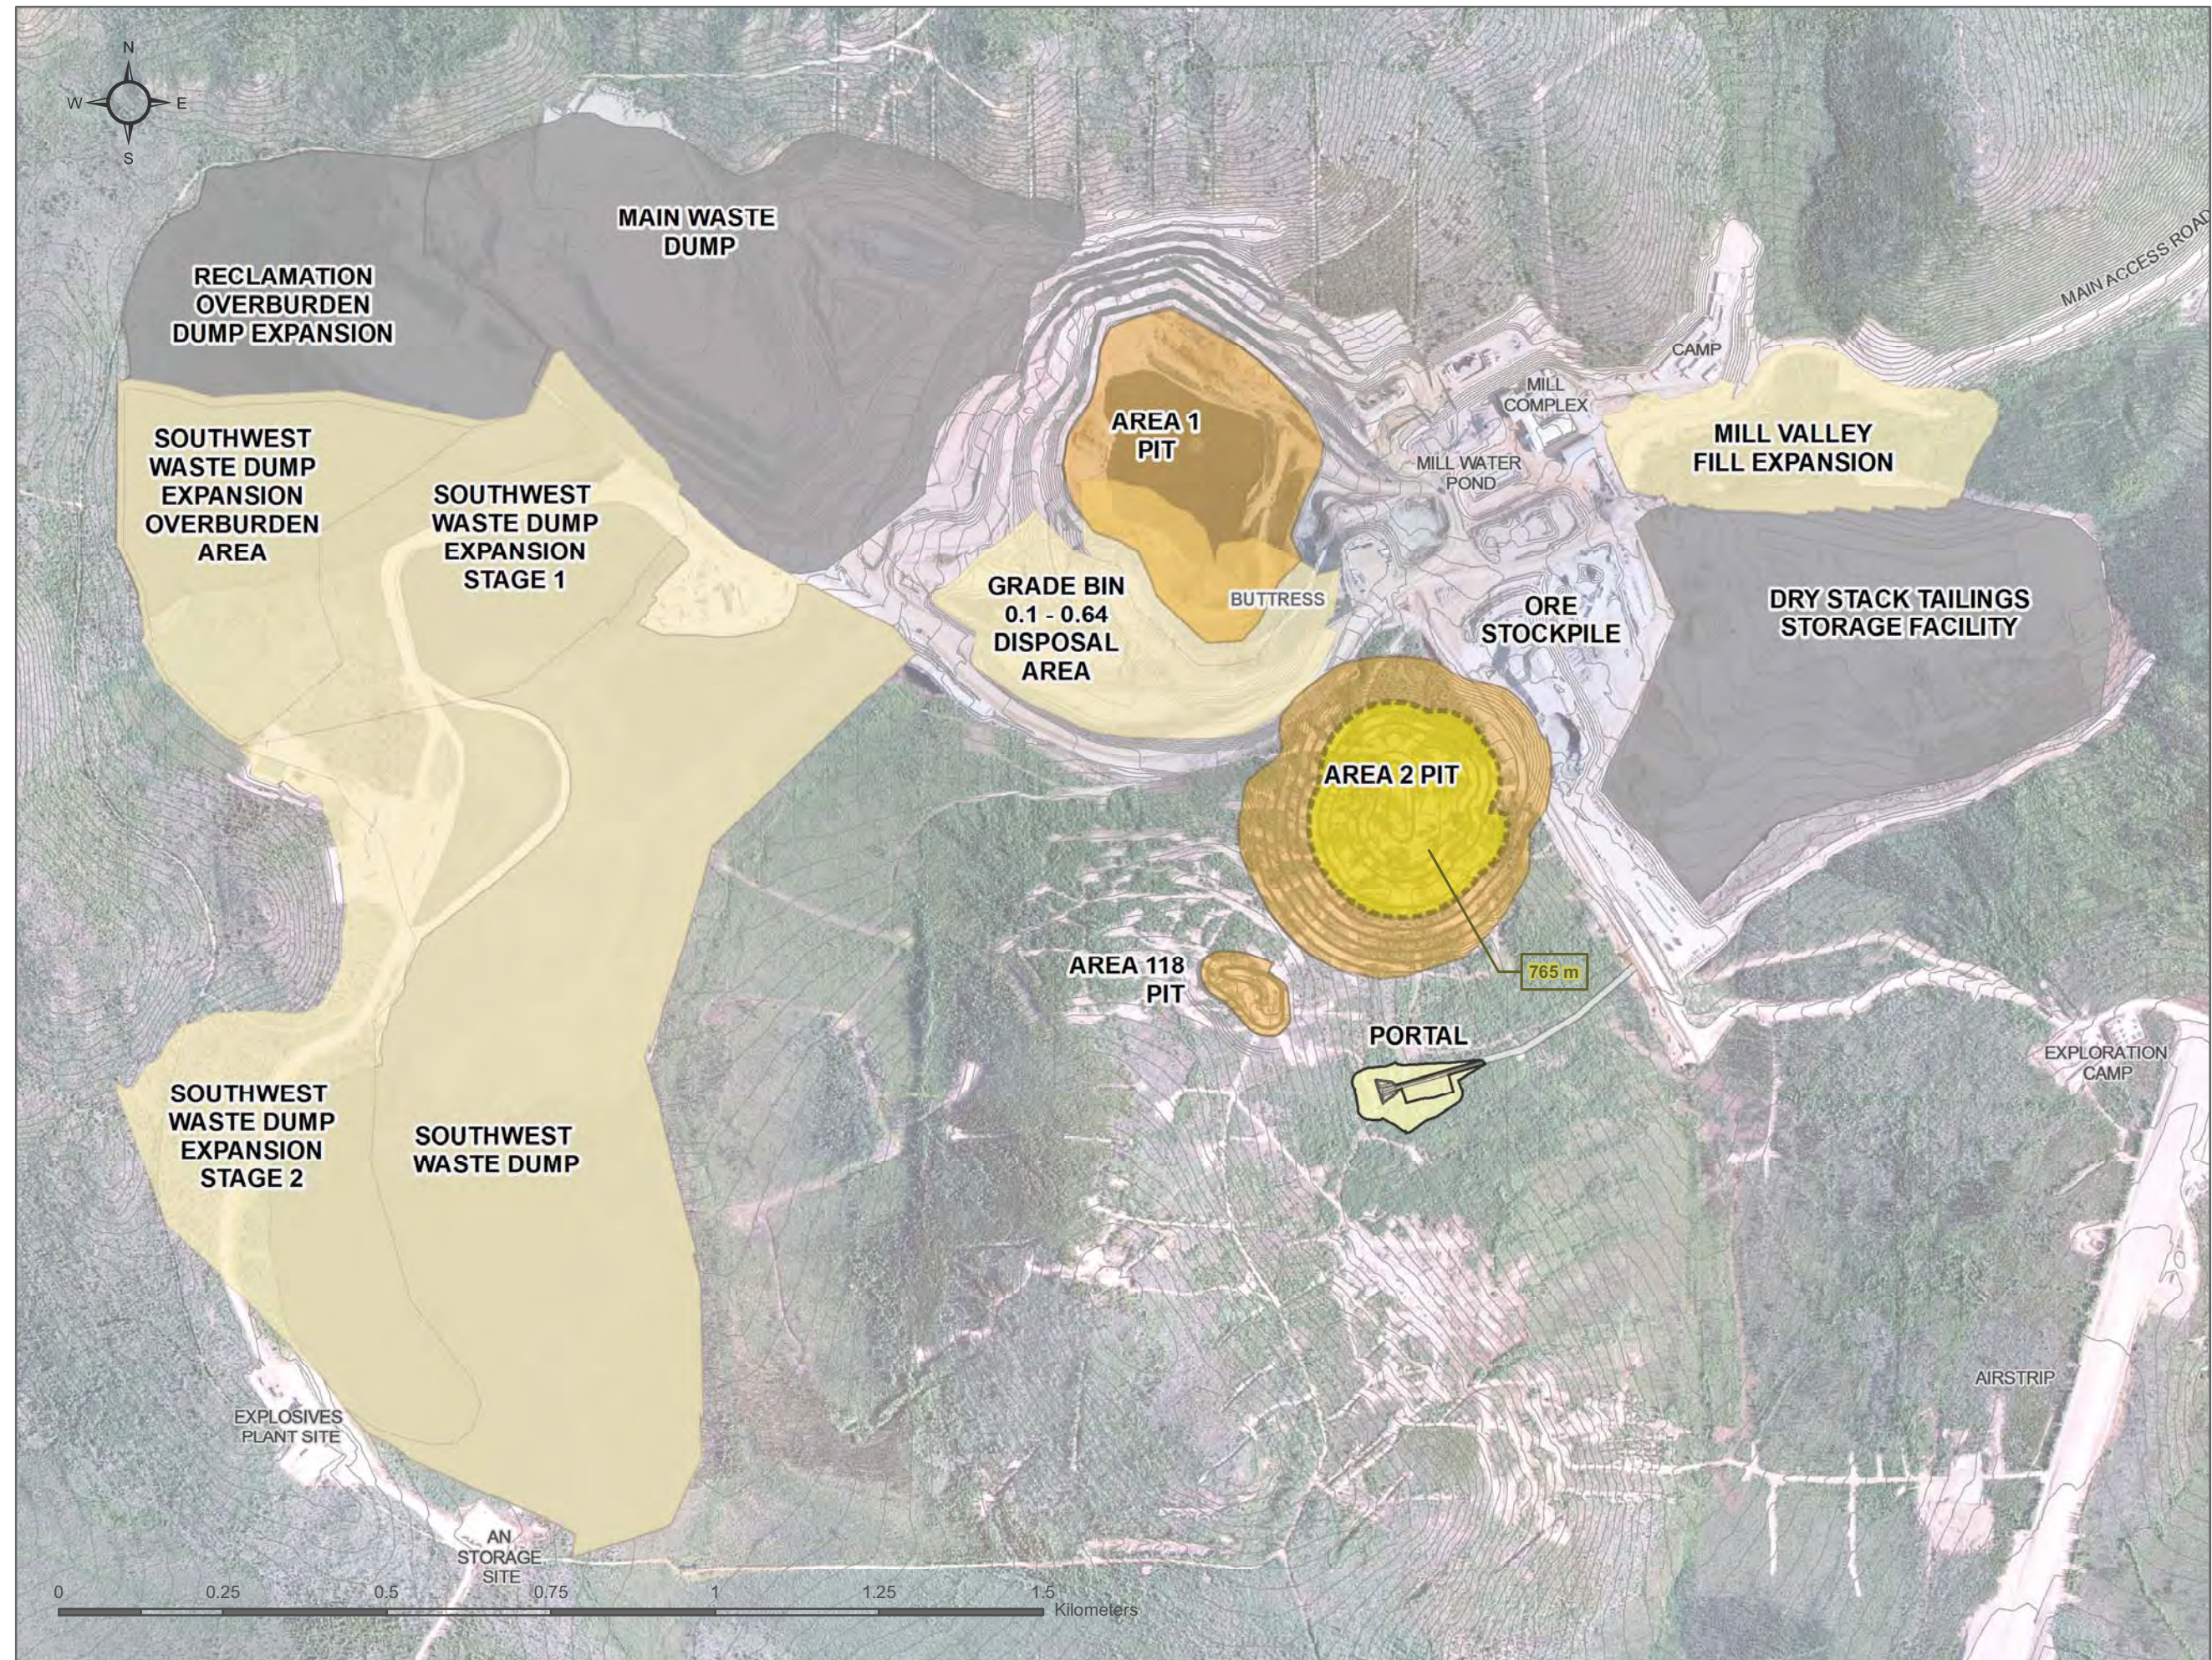

MINTO MINE EXPANSION - PHASE IV

PROJECT PROPOSAL



- Proposed Development
- Completed Development
- Completed Pit Development
- Previous Waste Dump Footprint

This is not a legal document.
Aerial photography flight date: July 13th 2009. Ortho-rectification
produced by Challenger Geomatics Ltd.

Waste dump footprints provided by EBA (PRELIM PHASE IV WASTE
DUMP DEVELOPMENT BY CALENDAR YEAR 2010-07-07.dxf)
and W14101068.015 P4W-05 2010-07-07.dxf
Pit Development form lines provided by SRK (PHIV 2010.dxf).

Datum: NAD 83 Projection: UTM Zone 8N

ANNUAL SITE DEVELOPMENT PLAN

JANUARY 2017



Drawn by MD	JULY 2010	Verified by SK
-------------	-----------	----------------

D:\Project\AllProjects\Minto\gis\mxd\Phase 4\Permitting\MLUP_July_2010\Annual_Site_Development_Plan.mxd