


**B DITCH 400 TYPICAL SECTION**

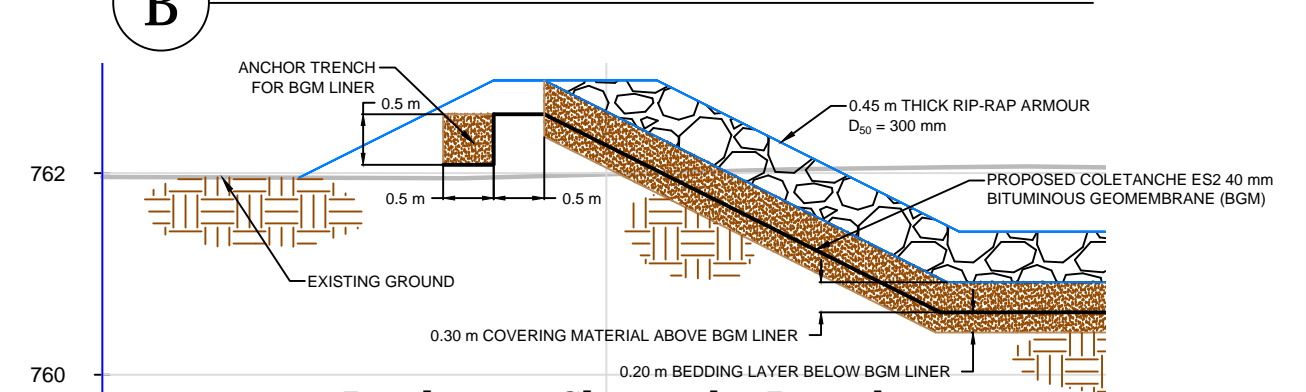

**1 Ditch 400 Channel - Detail**

**A DITCH 400 PROFILE**

2x Vertical Exaggeration

- LEGEND**
- EXISTING MAJOR CONTOUR
  - EXISTING MINOR CONTOUR
  - DESIGN SURFACE MAJOR CONTOUR (BY MINTO)
  - DESIGN SURFACE MINOR CONTOUR (BY MINTO)

- NOTES**
1. Existing ground topographic data provided by Minto dated May, 2014.
  2. MVFE design surface topographic data provided by Minto dated April, 2014
  3. Contour interval is 1 m.

**PRELIMINARY - NOT FOR CONSTRUCTION**

NOTE:  
This drawing has been prepared for the use of Access Mining Consultants Ltd.'s client and may not be used, reproduced or relied upon by third parties, except as agreed by Access Mining Consultants Ltd. and its client, as required by law for use of governmental reviewing agencies. Access Mining Consultants Ltd. accepts no responsibility, and denies any liability whatsoever, to any party that modifies this drawing without Access Mining Consultants Ltd.'s express written consent.



DATE	ISSUE/REVISION	REV No.	DRW.	APP.
2014-06-30	Preliminary - Not For Construction	00	KAB	JAT



PROJECT NAME:  
**Minto Phase V / VI Reclamation & Closure Plan**

DRAWING NAME:  
**Ditch 400 Plan / Profile / Typical Section**

DESIGNED BY: DM/JAT	ACCESS PROJECT NO: MIN-11-02	CLIENT REF.:
DRAWN BY: KAB	DRAWING SCALE: 1:2000	
CHECKED BY: JAT	DRAWING NO: <b>07</b>	REV.: 00

2014-06-30

C:\Users\ltd\Public\Projects\Minto\CAD\Drawings\Phase V-VI\Phase V-VI-D400.dwg