



SECTION A
006

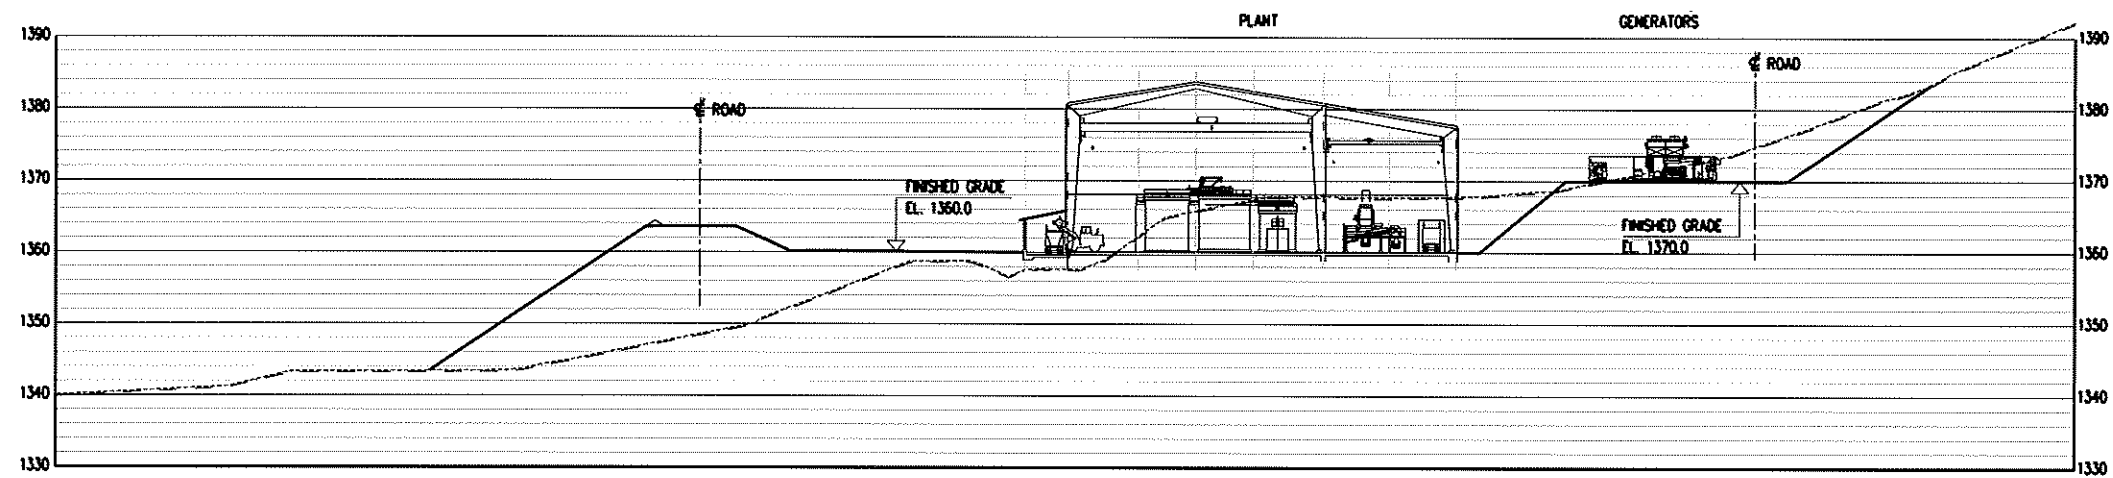

SECTION B
006

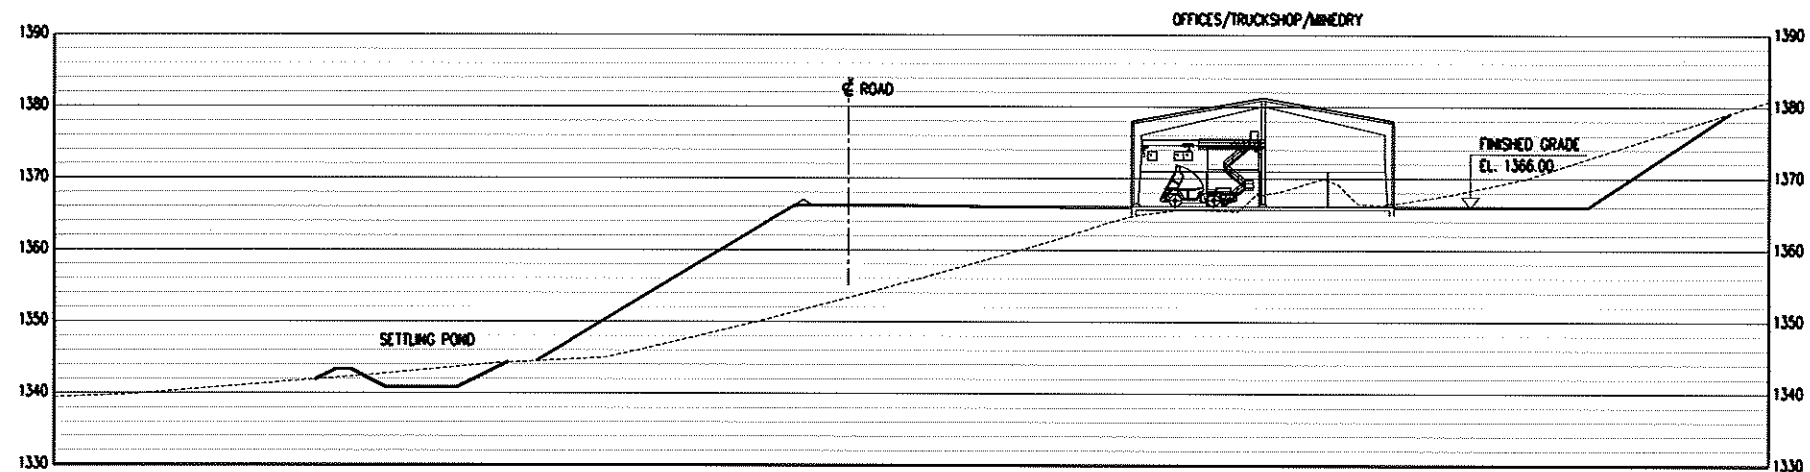

SECTION C
006



THIS DRAWING HAS NOT BEEN PUBLISHED BUT RATHER HAS BEEN PREPARED BY HATCH FOR USE BY THE CLIENT NAMED IN THE TITLE BLOCK SOLELY IN RESPECT OF THE CONSTRUCTION, OPERATION AND MAINTENANCE OF THE FACILITY NAMED IN THE TITLE BLOCK AND SHALL NOT BE USED FOR ANY OTHER PURPOSE OR FURNISHED TO ANY OTHER PARTY WITHOUT THE EXPRESS CONSENT OF HATCH

DWG. NO.	REFERENCE DRAWINGS	PROJECT	PROCESS	CIVIL	MACH.	STRUCT.	PIPE	SERVICES	ELECT.	INSTR.	NO	DESCRIPTION	BY	DATE
												ISSUE/REVISIONS		

SECTION	SCALE	DATE
CIVIL	1:500	

FILENAME	PROJECT NUMBER	DRAWING NUMBER	REV.
A0C010.DWG	319065	A0-C-010	1



Yukon Zinc
WOLVERINE PROJECT CORPORATION
INDUSTRIAL COMPLEX
SECTIONS
Figure 1.3

2003/12/03 10:28
BORRIS-0

ISSUED WITH EAR REVIEW RESPONSE DOCUMENT ON 06/02/03

DRAWN BY: D.L.M. AUG 05
CHECK BY: JS SEPT. 05
APP. BY: --- ---

Yukon