



P - PRIMARY STOPPING PANEL  
S - SECONDARY STOPPING PANEL


**TYPICAL LEVEL**  
SCALE: 1:500

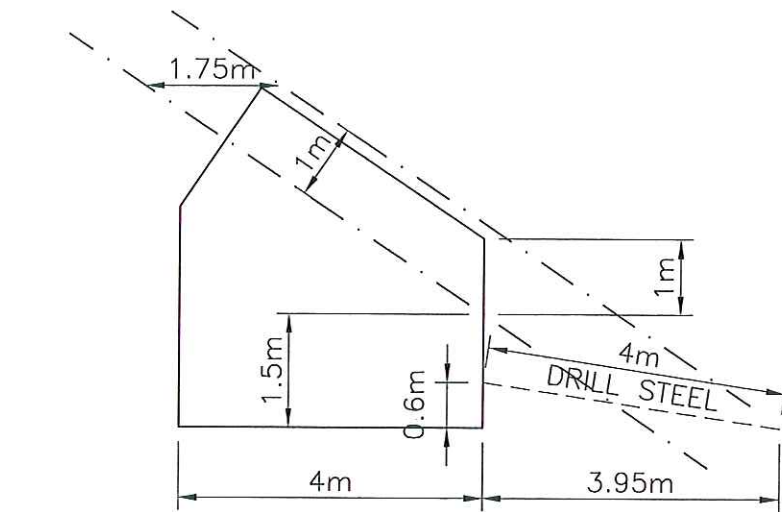


**SIDE SLASH**  
MIN ORE THICKNESS

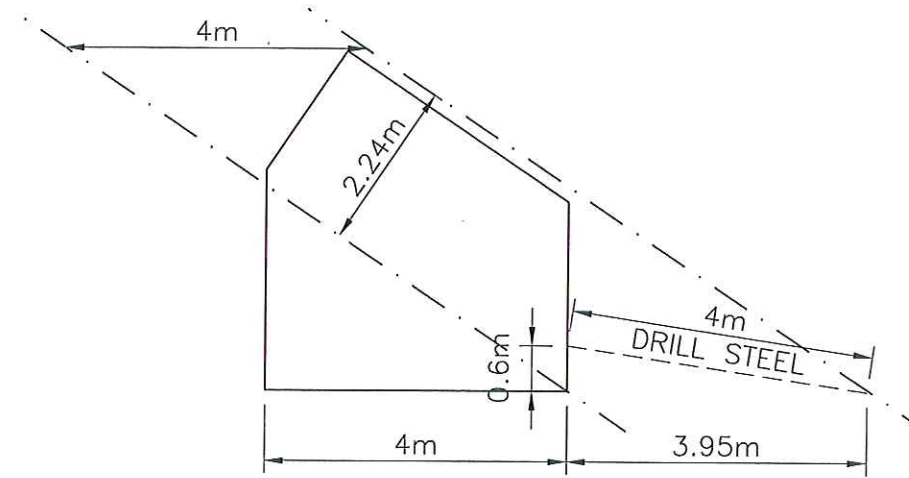

**SIDE SLASH**  
MAX ORE THICKNESS

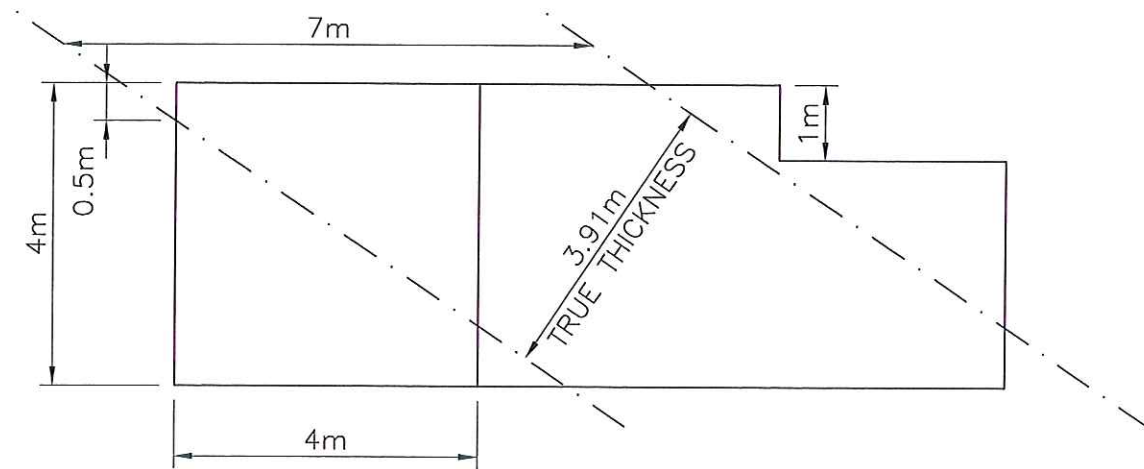

**ROOM PILLAR**  
MIN ORE THICKNESS

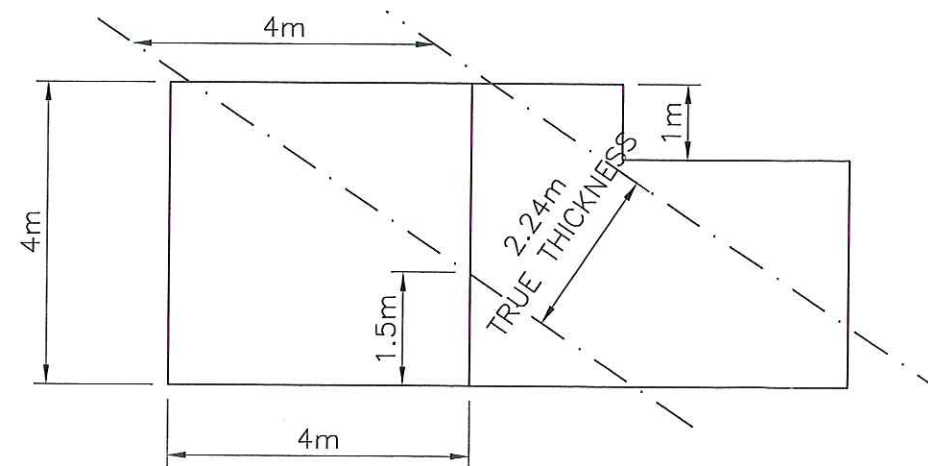

**RETREAT PANEL**  
MIN ORE THICKNESS

**Yukon Zinc**  
CORPORATION

DESIGNED BY		
DWG. CHECK		
DRAWN BY	RMO	01/05/06
SCALE:	1:100	
PROJECT NO.	1614	

WOLVERINE MINE

TYPICAL STOPING LEVEL DETAILS

DRAWING NO. Figure 6.2-9

REV.	REVISION DESCRIPTION	DATE	BY	APP'D

REV.