



PLAN
SCALE A

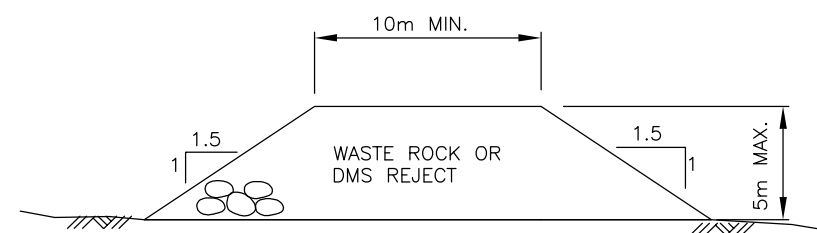

TYPICAL SPLITTER INCREMENTAL DYKE SECTION

DETAIL 1
NOT TO SCALE

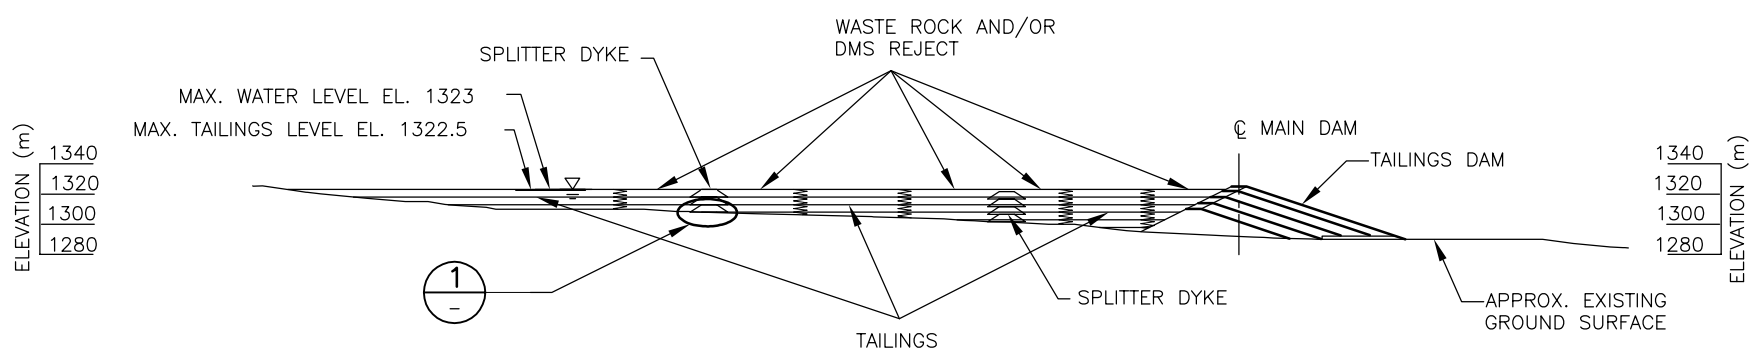

SECTION A
SCALE A

Date: 10/6/2005
 Scale: 1"=7'(FS)
 Drawing File: M:\M09234A02-Wolverine Feasibility Design & Enviro. Assess\400 Design\410 Drawings\ear\B-2.8-34&6.dwg (cwong)

File Name: FIGURE 2.8-3.dwg		
Projection: UTM Zone 9, NAD 27	Date: OCTOBER 24, 2005	
SCALE A		Prepared By:
Data Sources: Government of the Yukon, Yukon Zinc Corporation		Wolverine Project Figure 2.8-3 TAILINGS AND COARSE WASTE DEPOSITION SCHEME